


PLANI REFERUES SH 1:250

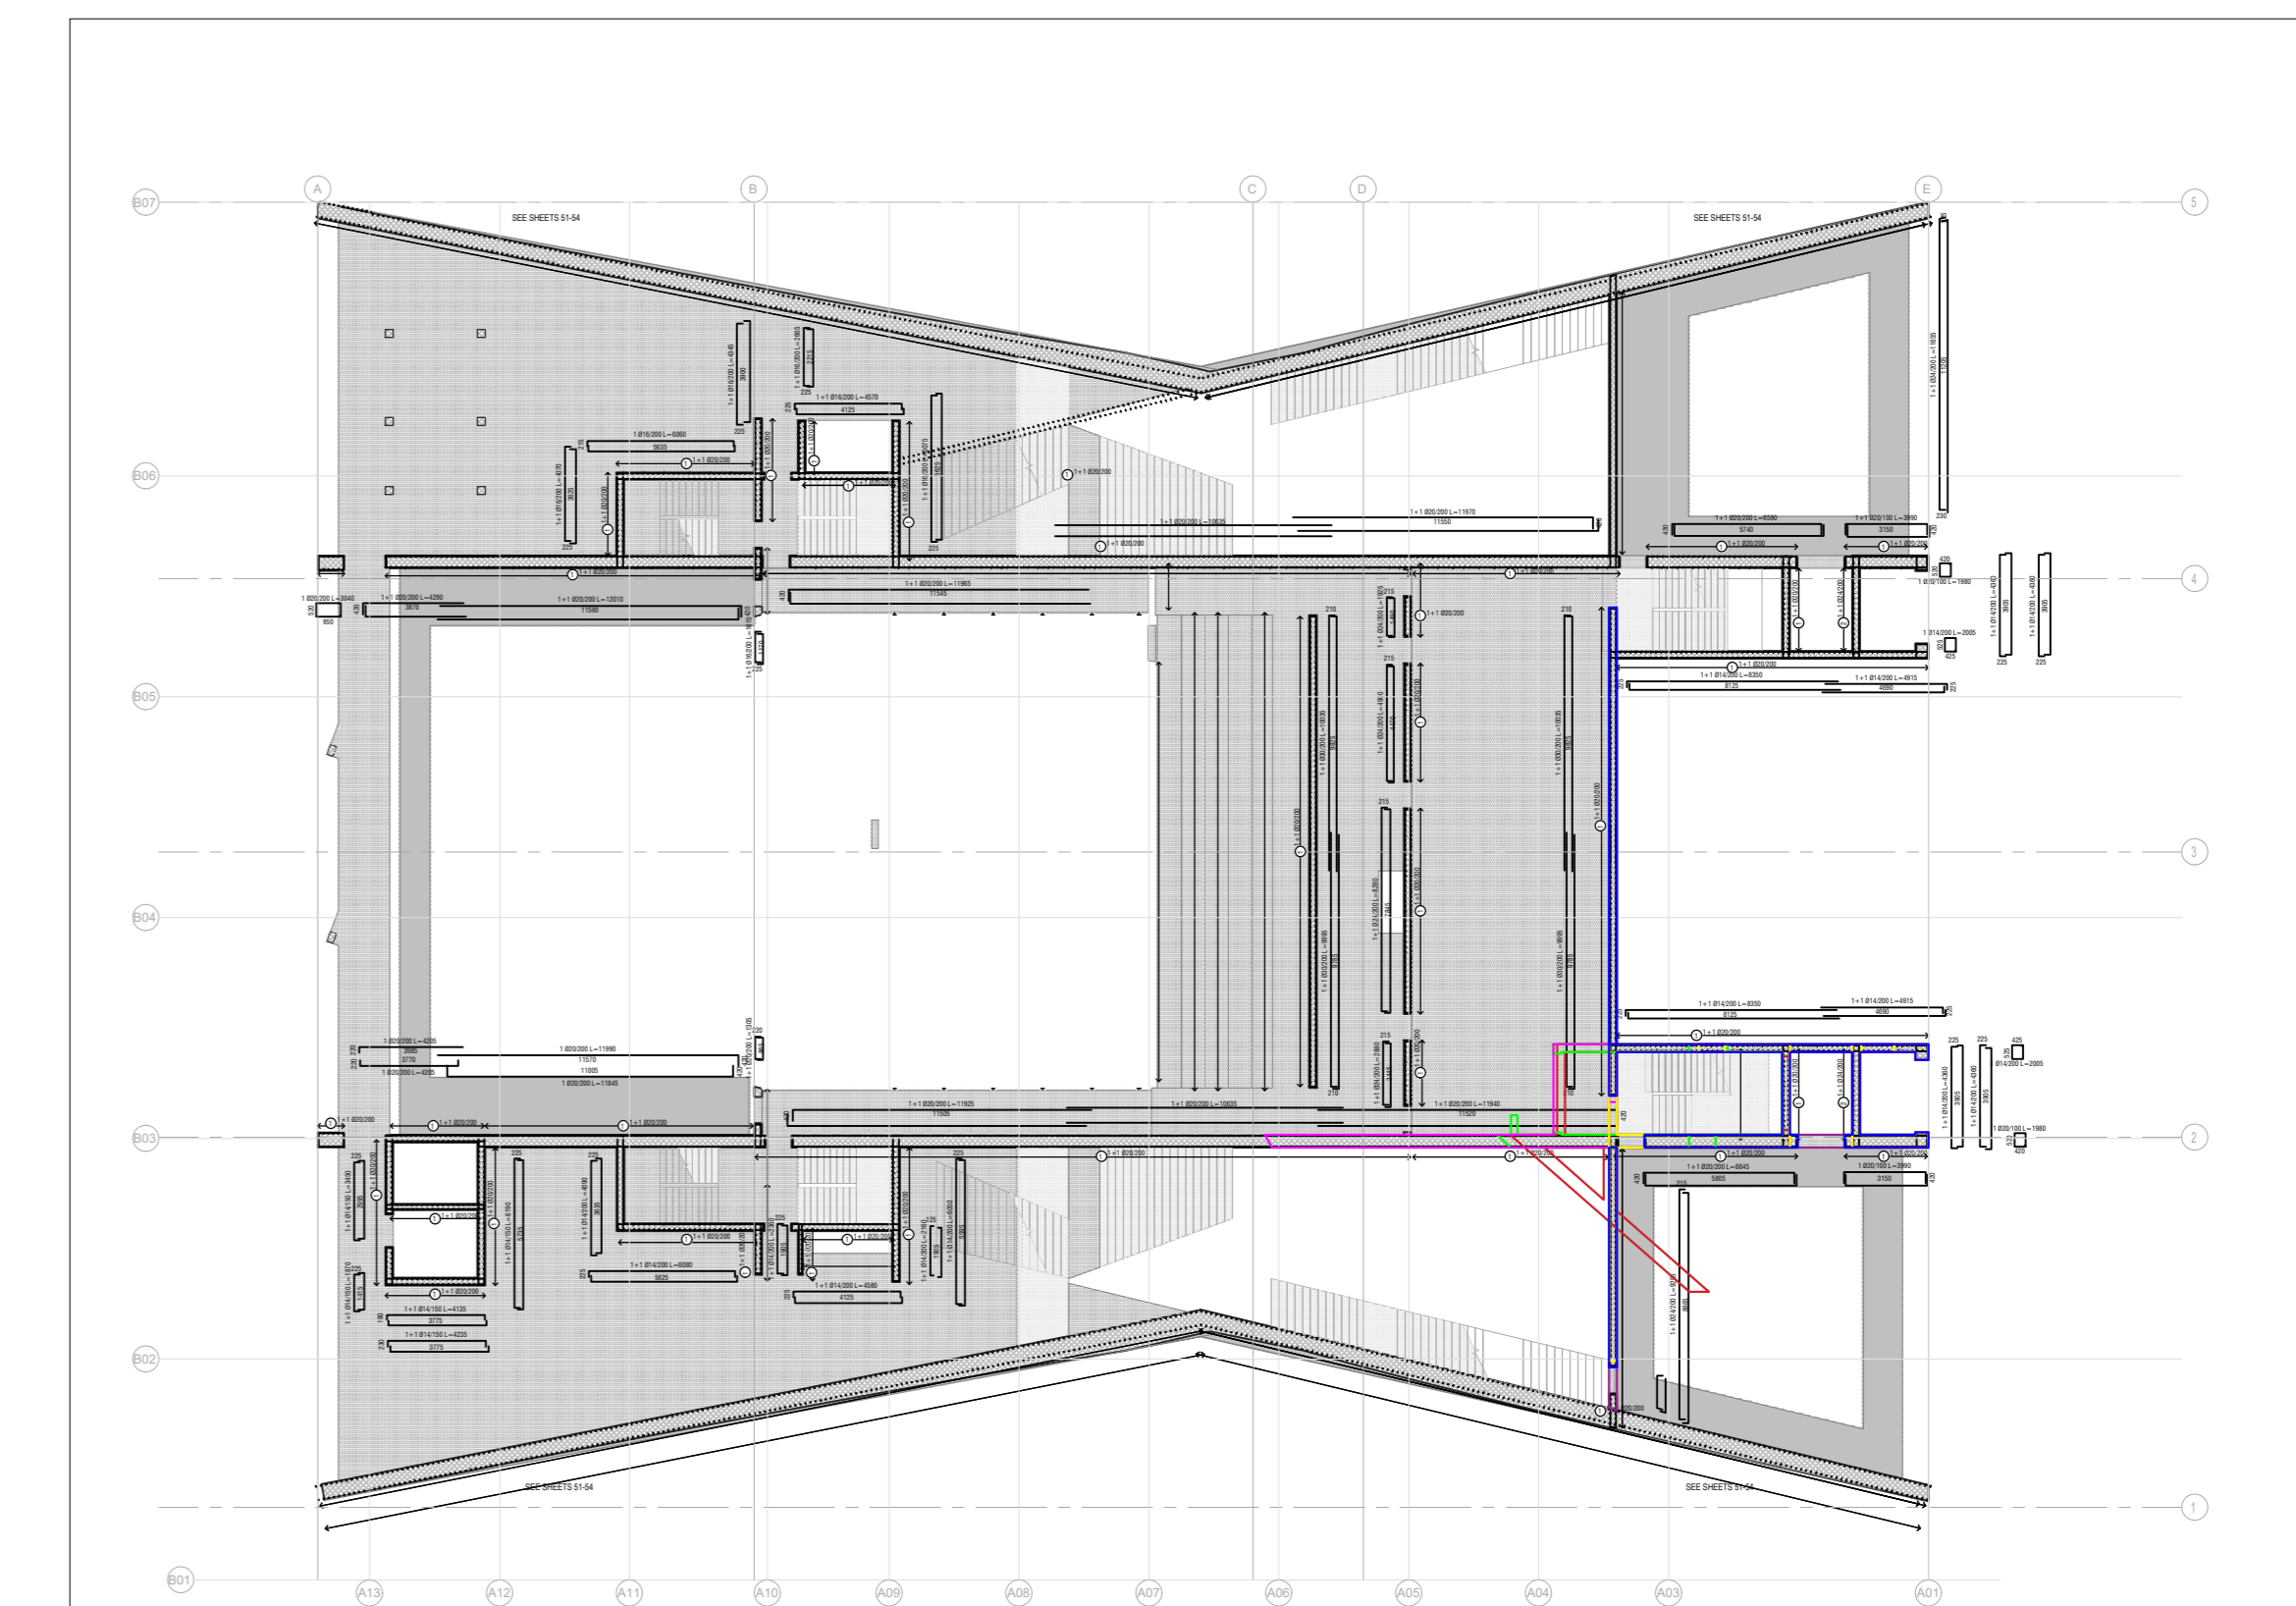

A&E ENGINEERING sh.p.k.

F&M inxheneria
Studio Konsulente
F&M INGENGERIA S.p.a.
Via Belvedere 8/10
30035 Mirano (VE)
tel 041-5785711
fax 041-4355933

P. KAJMAKU	
O. ZOTO	
M. HASLILAJ	
E. CANO	
V. HOXHA	
D. BUZI	
E. CANO	
N. DASHI	
gjeoId: V. AYDA	
V. HOXHA	
A. BONAVENTURA	
A. C. NUZZO	
G. CHARALAMPOPOULOS	
A. MAGRINI	

PROJEKT
"Godina e Teatrit Tiranë", Faza I-rë

PROJEKTI KONSTRUKTIV

EMERTIMI
Amimi i Murit

DATA: 2021
SHKALLA: 1:50, 1:250

S-49_11