


Shenime Teknike	
Porositës	BASHKIA LEZHE
Faza	PROJEKT ZBATIMI
Titulli i Projektit	NDERTIMI I INFRASTRUKTURES RRUGORE NE PLAZHIN E TALES , NJESIA ADMINISTRATIVE SHENKOLL



PROJEKTUES:
"4K PPF "
Licensë N.6984/1



4K PPF CONSULTING
M01715004E

Arkitekt FATRI PETKU	liç. A-1166/2
Arkitekt NDUE GJACI	liç. A.0031/4
Ing.Elektrik MIRA GOLEMI	liç. E. 0751/2
Ing. Hidroteknik ENKELEDA DOKLE	liç. K.1075/3
Ing. Ndertimi BEXHET ÇOBANI	liç. K.0383/5

Kapitulli	
PROJEKTI	
NDERTIMI I RRUGES SE RE	

Titulli i Vizatimit	
PLANIMETRIA E RRUGES SE RE	

Shkalla	Nr. i Fletës
1:1000	PL.01

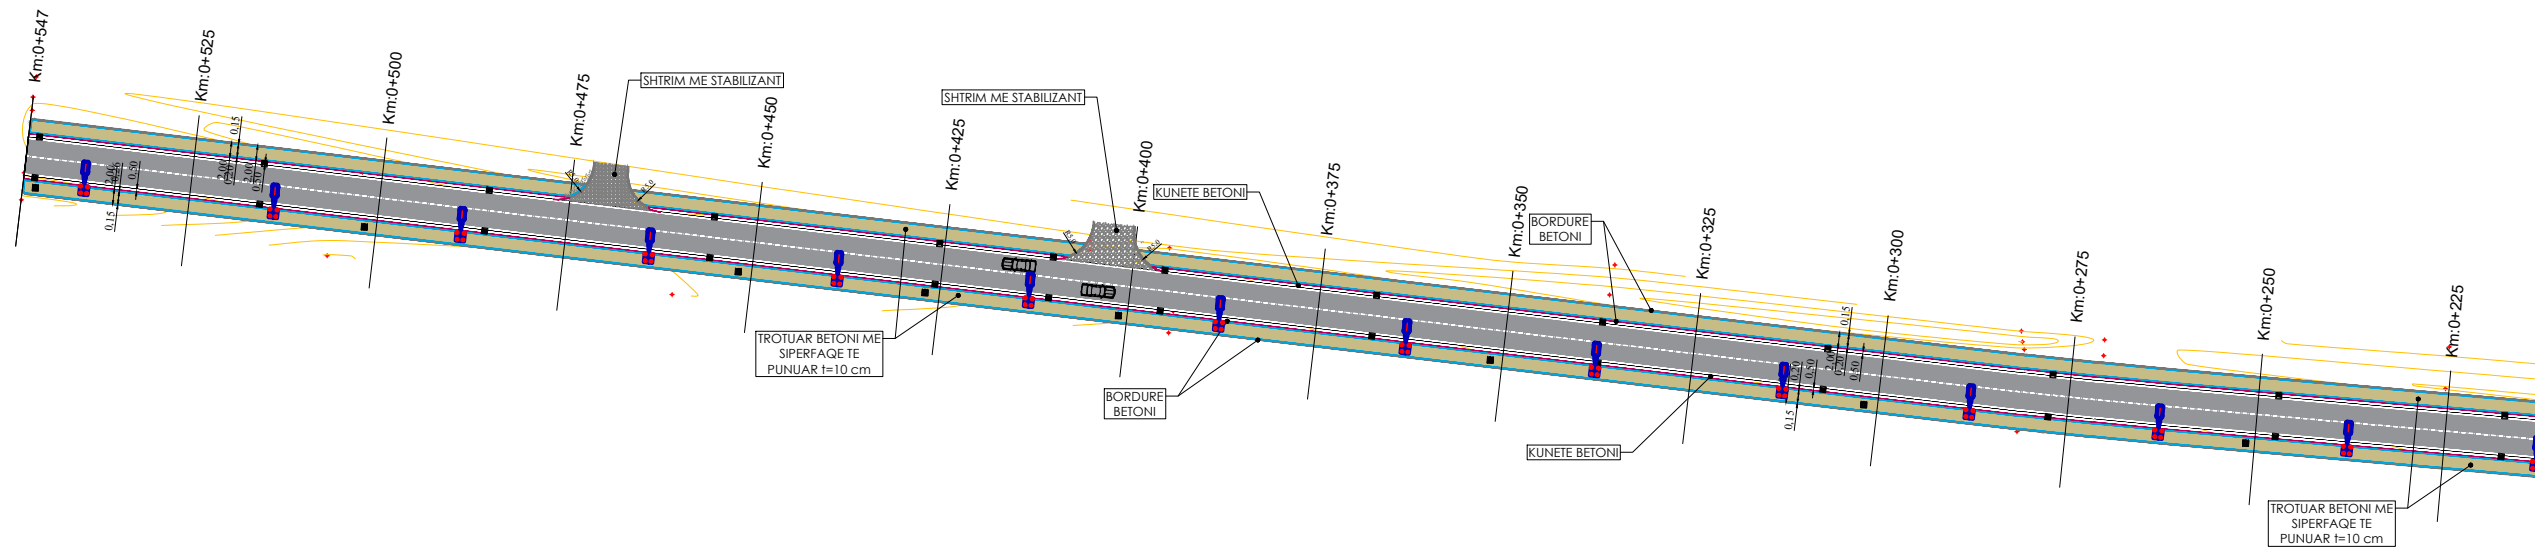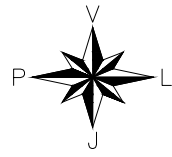

Shenime Teknike

Porositës

BASHKIA LEZHE

Faza

PROJEKT ZBATIMI

Titulli i Projektit

**NDERTIMI I INFRASTRUKTURES RRUGORE
NE PLAZHIN E TALES , NJESIA
ADMINISTRATIVE SHENKOLL**



PROJEKTUES:
"4K PPF "
Licensë N.6984/1

Arkitekt FATRI PETKU	liç. A-1166/2
Arkitekt NDUE GJACI	liç. A.0031/4
Ing.Elektrik MIRA GOLEMI	liç. E. 0751/2
Ing. Hidroteknik ENKELEDA DOKLE	liç. K.1075/3
Ing. Ndertimi BEXHET ÇOBANI	liç. K.0383/5

Kapitulli

PROJEKTI

NDERTIMI I RRUGES SE RE

Titulli i Vizatimit

PLANIMETRIA E RRUGES SE RE

Shkalla

1:1000

Nr. i Fletës

PL.01