


Shenime Teknike

Porositës
BASHKIA LEZHE

Faza
PROJEKT ZBATIMI

Titulli i Projektit
**NDERTIMI I INFRASTRUKTURES RRUGORE
NE PLAZHIN E TALES , NJESIA
ADMINISTRATIVE SHENKOLL**





PROJEKTUES:
"4K PPF "
Licensë N.6984/1

Arkitekt FATRI PETKU	liç. A-1166/2
Arkitekt NDUE GJACI	liç. A.0031/4
Ing.Elektrik MIRA GOLEMI	liç. E. 0751/2
Ing. Hidroteknik ENKELEDA DOKLE	liç. K.1075/3
Ing. Ndertimi BEXHET ÇOBANI	liç. K.0383/5

Kapitulli
PROJEKTI
NDERTIMI I RRUGES SE RE

Titulli i Vizatimit
**PLANIMETRIA E KANALIZIMEVE
TE UJERAVE TE BARDHA**

Shkalla	Nr. i Fletës
1:1000	PK.01

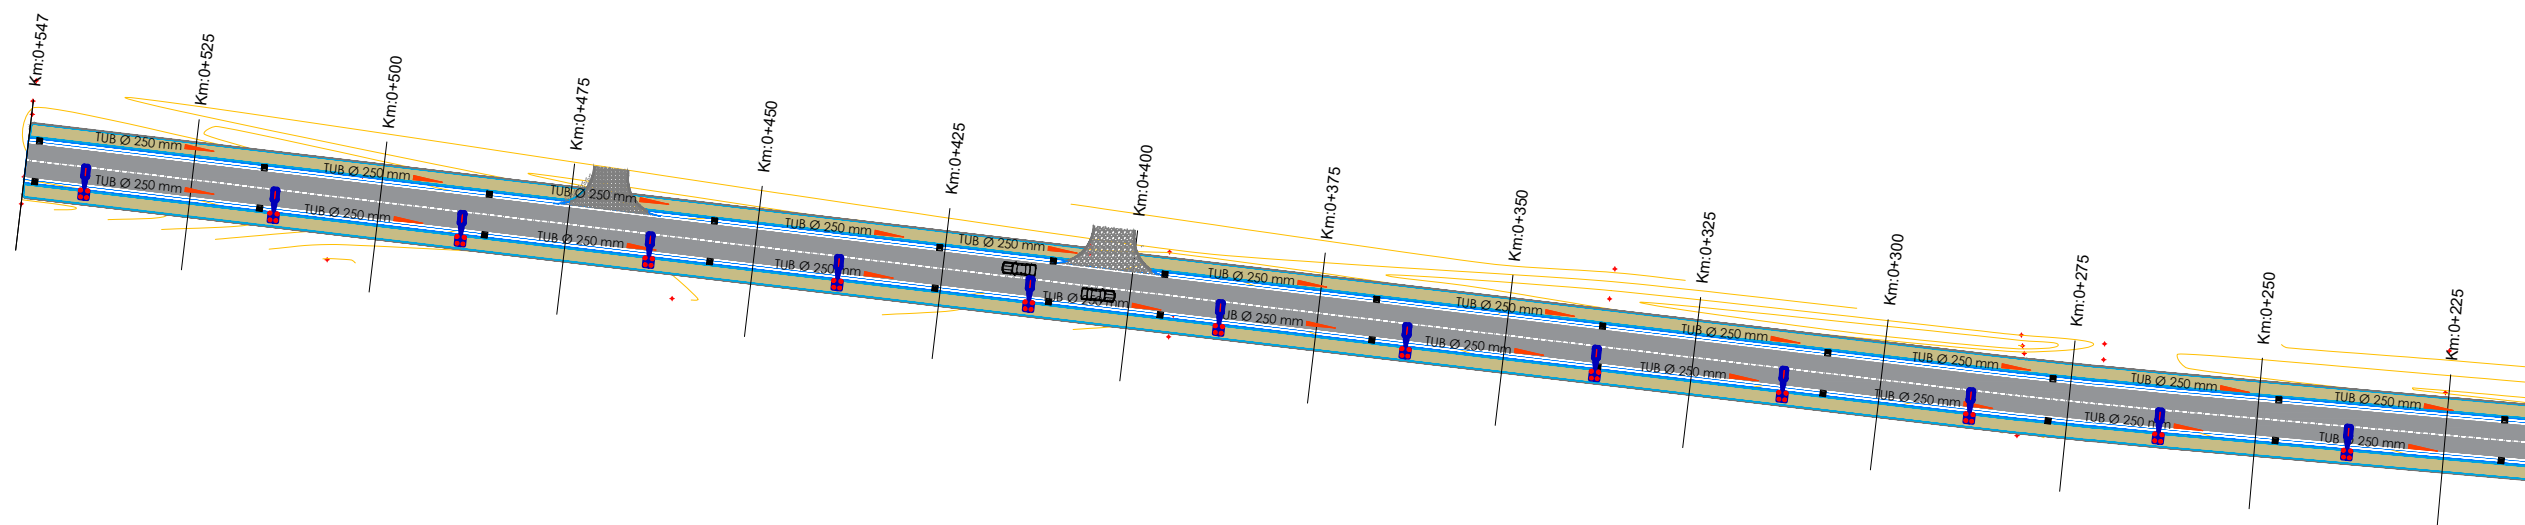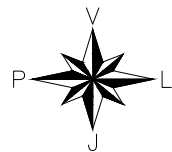

Shenime Teknike

Porositës

BASHKIA LEZHE

Faza

PROJEKT ZBATIMI

Titulli i Projektit

**NDERTIMI I INFRASTRUKTURES RRUGORE
NE PLAZHIN E TALES , NJESIA
ADMINISTRATIVE SHENKOLL**



PROJEKTUES:
"4K PPF "
Licensë N.6984/1

Arkitekt FATRI PETKU	liç. A-1166/2
Arkitekt NDUE GJACI	liç. A.0031/4
Ing.Elektrik MIRA GOLEMI	liç. E. 0751/2
Ing. Hidroteknik ENKELEDA DOKLE	liç. K.1075/3
Ing. Ndertimi BEXHET ÇOBANI	liç. K.0383/5

Kapitulli

PROJEKTI

NDERTIMI I RRUGES SE RE

Titulli i Vizatimit

**PLANIMETRIA E KANALIZIMEVE
TE UJERAVE TE BARDHA**

Shkalla

1:1000

Nr. i Fletës

PK.02