
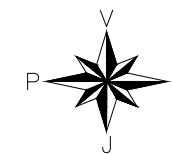
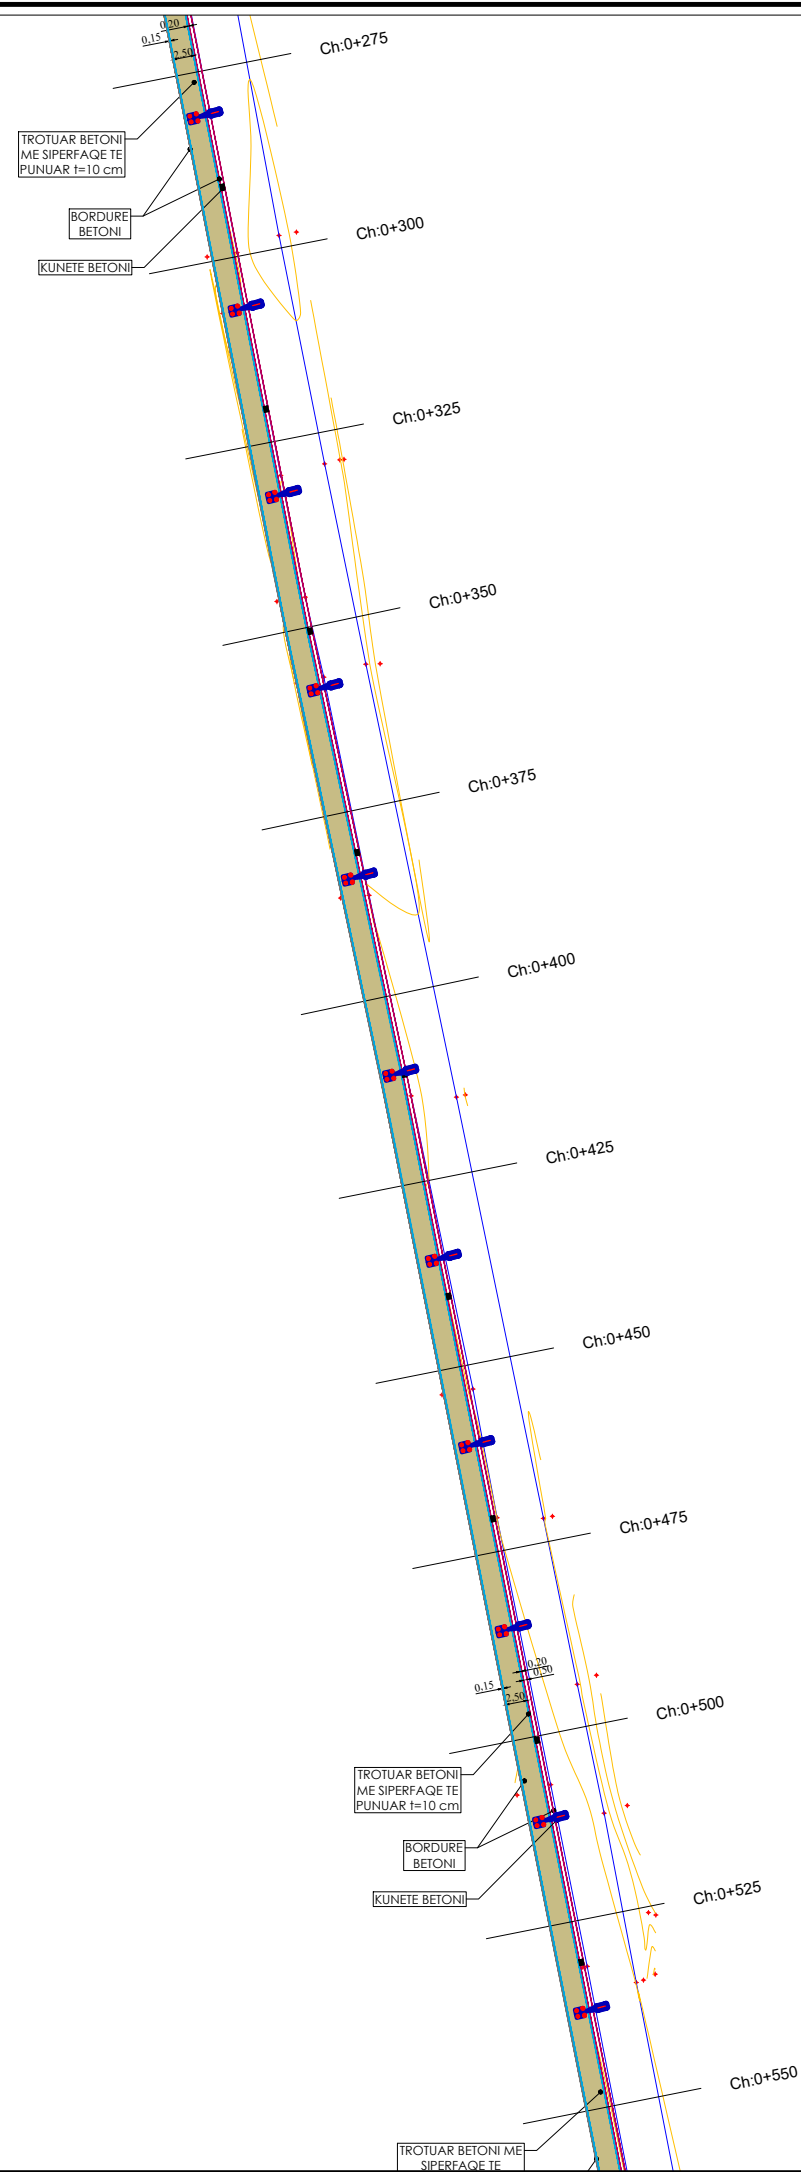


Shenime Teknike	
Porositës	BASHKIA LEZHE
Faza	PROJEKT ZBATIMI
Titulli i Projektit	NDERTIMI I INFRASTRUKTURES RRUGORE NE PLAZHIN E TALES , NJESIA ADMINISTRATIVE SHENKOLL
 PROJEKTUES: "4K PPF " Licensë N.6984/1	
Arkitekt FATRI PETKU	liç. A-1166/2
Arkitekt NDUE GJACI	liç. A.0031/4
Ing.Elektrik MIRA GOLEMI	liç. E. 0751/2
Ing. Hidroteknik ENKELEDA DOKLE	liç. K.1075/3
Ing. Ndertimi BEXHET ÇOBANI	liç. K.0383/5
Kapitulli	
PROJEKTI	
NDERTIMI I TROTUARIT	
Titulli i Vizatimit	
PLANIMETRIA E TROTUARIT TE RI	
Shkalla	Nr. i Fletës
1:1000	PL.01



Shenime Teknike

Porositës

BASHKIA LEZHE

Faza

PROJEKT ZBATIMI

Titulli i Projektit

**NDERTIMI I INFRASTRUKTURES RRUGORE
NE PLAZHIN E TALES, NJESIA
ADMINISTRATIVE SHENKOLL**



PROJEKTUES:
"4K PPF "
Licensë N.6984/1

4K PPF CONSULTING
MD1715004E

Arkitekt FATRI PETKU	liç. A-1166/2
Arkitekt NDUE GJACI	liç. A.0031/4
Ing.Elektrik MIRA GOLEMI	liç. E. 0751/2
Ing. Hidroteknik ENKELEDA DOKLE	liç. K.1075/3
Ing. Ndertimi BEXHET ÇOBANI	liç. K.0383/5

Kapitulli

PROJEKTI

NDERTIMI I TROTUARIT

Titulli i Vizatimit



PLANIMETRIA E TROTUARIT TE RI

Shkalla

1:1000

Nr. i Fletës

PL.02

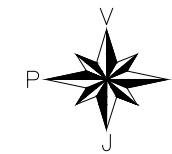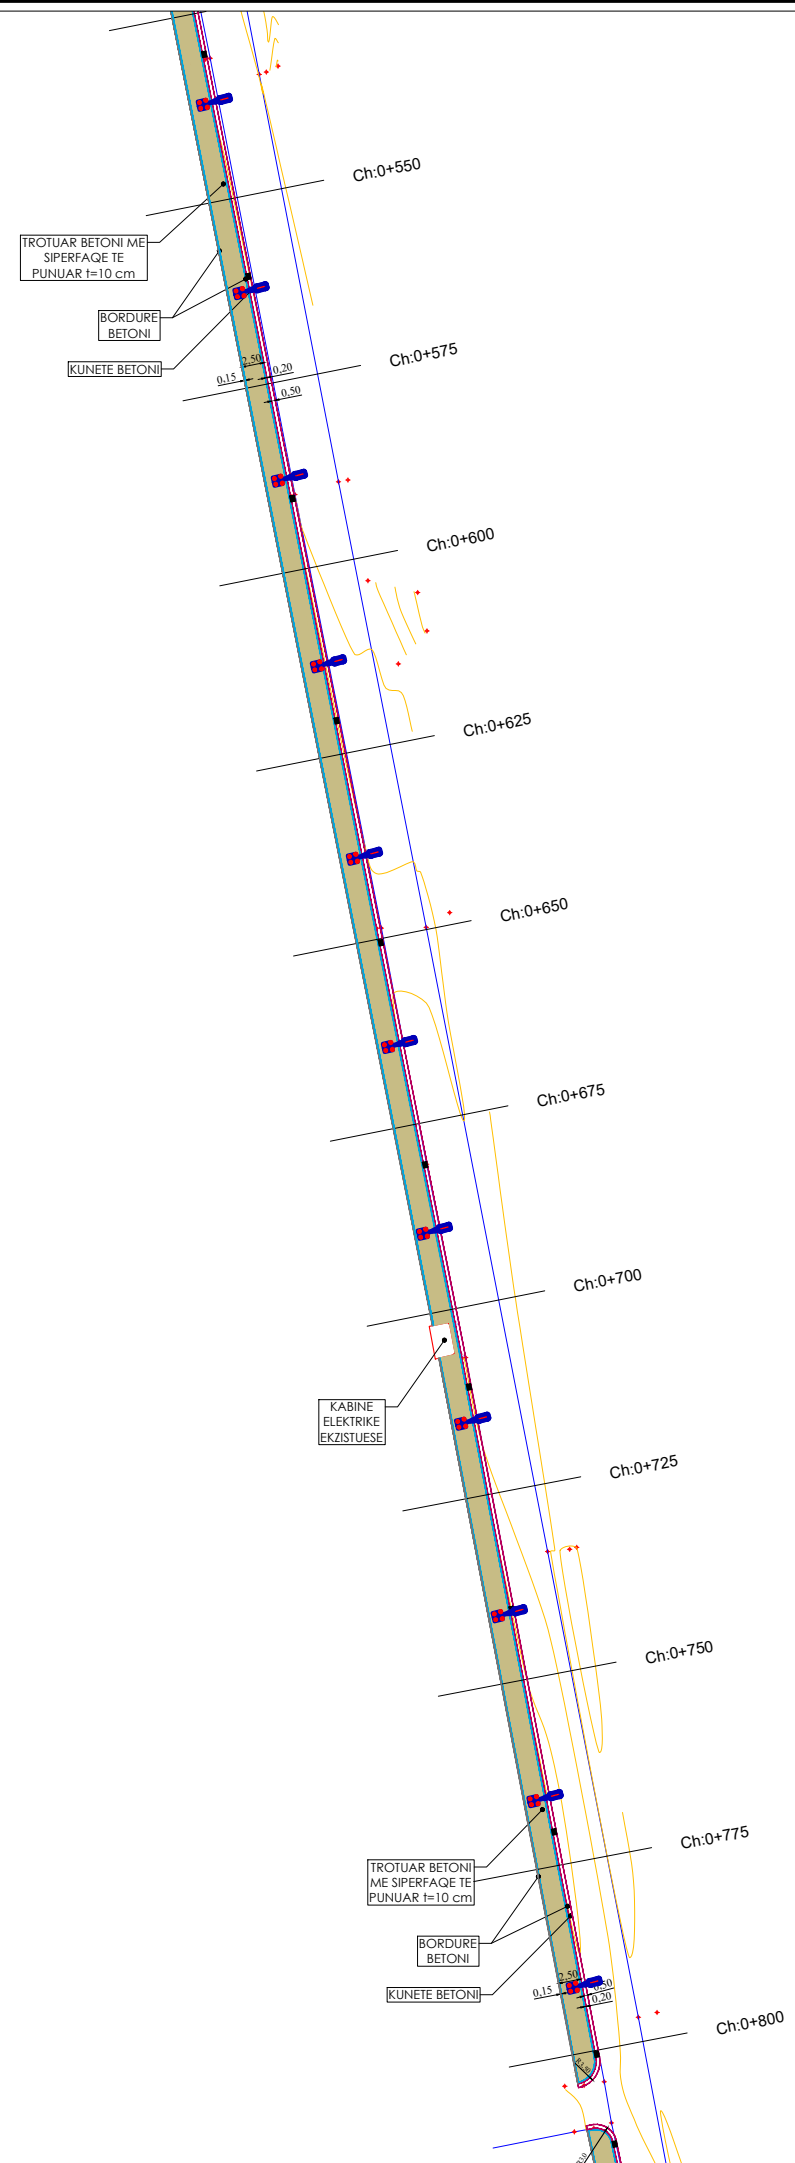

Shenime Teknike

Porositës

BASHKIA LEZHE

Faza

PROJEKT ZBATIMI

Titulli i Projektit

**NDERTIMI I INFRASTRUKTURES RRUGORE
NE PLAZHIN E TALES, NJESIA
ADMINISTRATIVE SHENKOLL**



PROJEKTUES:
"4K PPF "
Licensë N.6984/1

Arkitekt FATRI PETKU	liç. A-1166/2
Arkitekt NDUE GJACI	liç. A.0031/4
Ing.Elektrik MIRA GOLEMI	liç. E. 0751/2
Ing. Hidroteknik ENKELEDA DOKLE	liç. K.1075/3
Ing. Ndertimi BEXHET ÇOBANI	liç. K.0383/5

Kapitulli

PROJEKTI

NDERTIMI I TROTUARIT

Titulli i Vizatimit



PLANIMETRIA E TROTUARIT TE RI

Shkalla

1:1000

Nr. i Fletës

PL.03

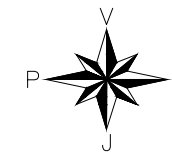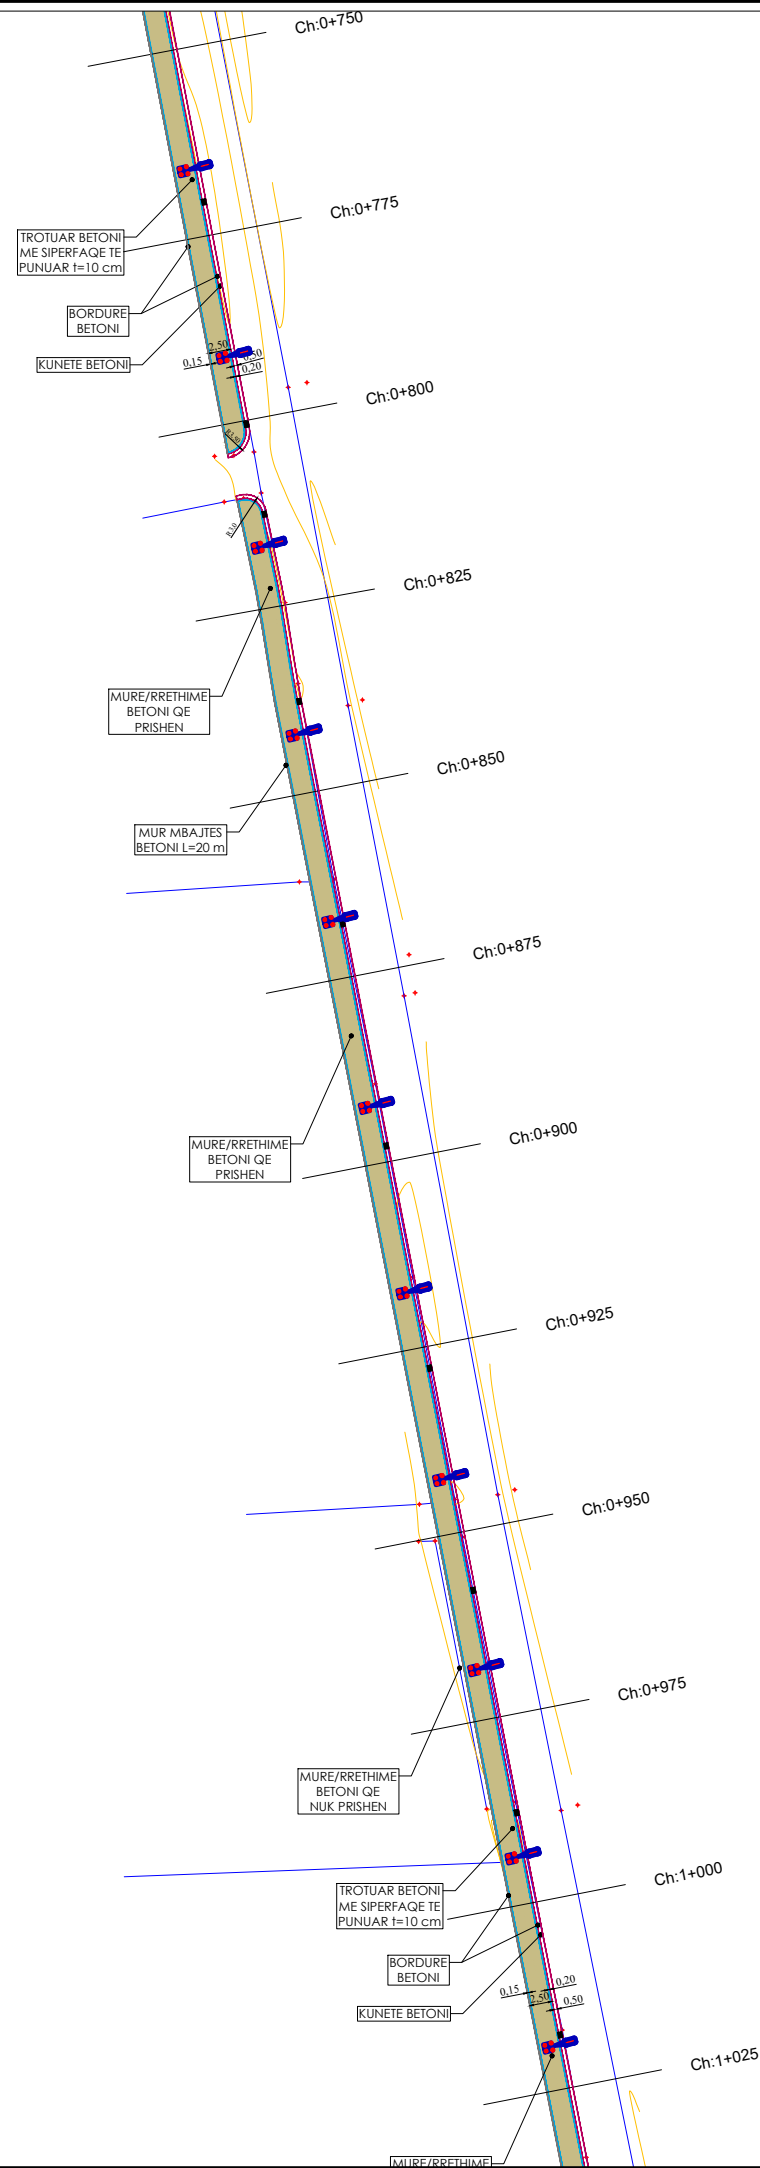

Shenime Teknike

Porositës

BASHKIA LEZHE

Faza

PROJEKT ZBATIMI

Titulli i Projektit

**NDERTIMI I INFRASTRUKTURES RRUGORE
NE PLAZHIN E TALES , NJESIA
ADMINISTRATIVE SHENKOLL**



PROJEKTUES:
"4K PPF "
Licensë N.6984/1

Arkitekt FATRI PETKU	liç. A-1166/2
Arkitekt NDUE GJACI	liç. A.0031/4
Ing.Elektrik MIRA GOLEMI	liç. E. 0751/2
Ing. Hidroteknik ENKELEDA DOKLE	liç. K.1075/3
Ing. Ndertimi BEXHET ÇOBANI	liç. K.0383/5

Kapitulli

PROJEKTI

NDERTIMI I TROTUARIT

Titulli i Vizatimit



PLANIMETRIA E TROTUARIT TE RI

Shkalla

1:1000

Nr. i Fletës

PL.04

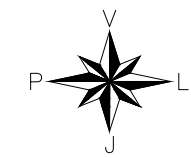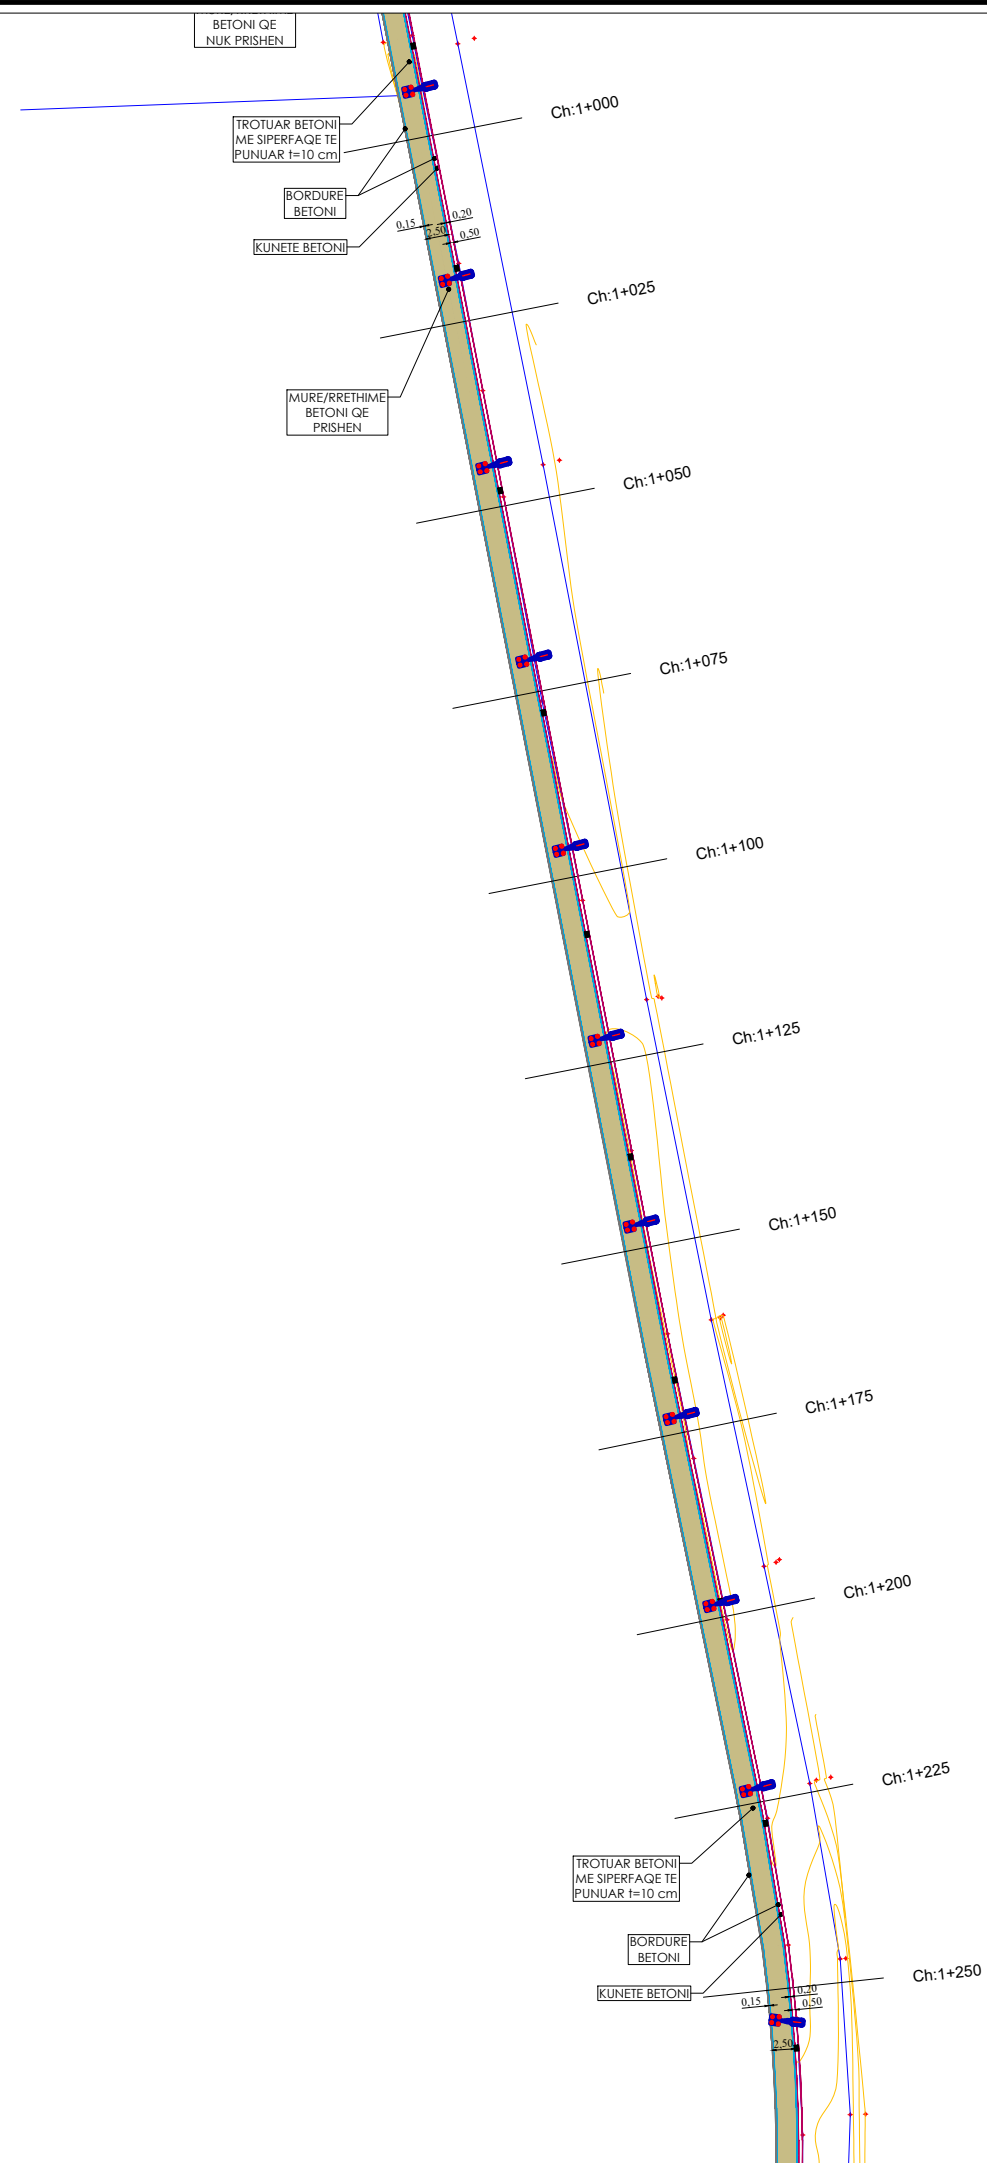

Shenime Teknike

Porositës

BASHKIA LEZHE

Faza

PROJEKT ZBATIMI

Titulli i Projektit

**NDERTIMI I INFRASTRUKTURES RRUGORE
NE PLAZHIN E TALES , NJESIA
ADMINISTRATIVE SHENKOLL**



PROJEKTUES:
"4K PPF "
Licensë N.6984/1

Arkitekt FATRI PETKU	liç. A-1166/2
Arkitekt NDUE GJACI	liç. A.0031/4
Ing.Elektrik MIRA GOLEMI	liç. E. 0751/2
Ing. Hidroteknik ENKELEDA DOKLE	liç. K.1075/3
Ing. Ndertimi BEXHET ÇOBANI	liç. K.0383/5

Kapitulli

PROJEKTI

NDERTIMI I TROTUARIT

Titulli i Vizatimit



PLANIMETRIA E TROTUARIT TE RI

Shkalla

1:1000

Nr. i Fletës

PL.05

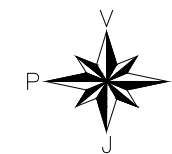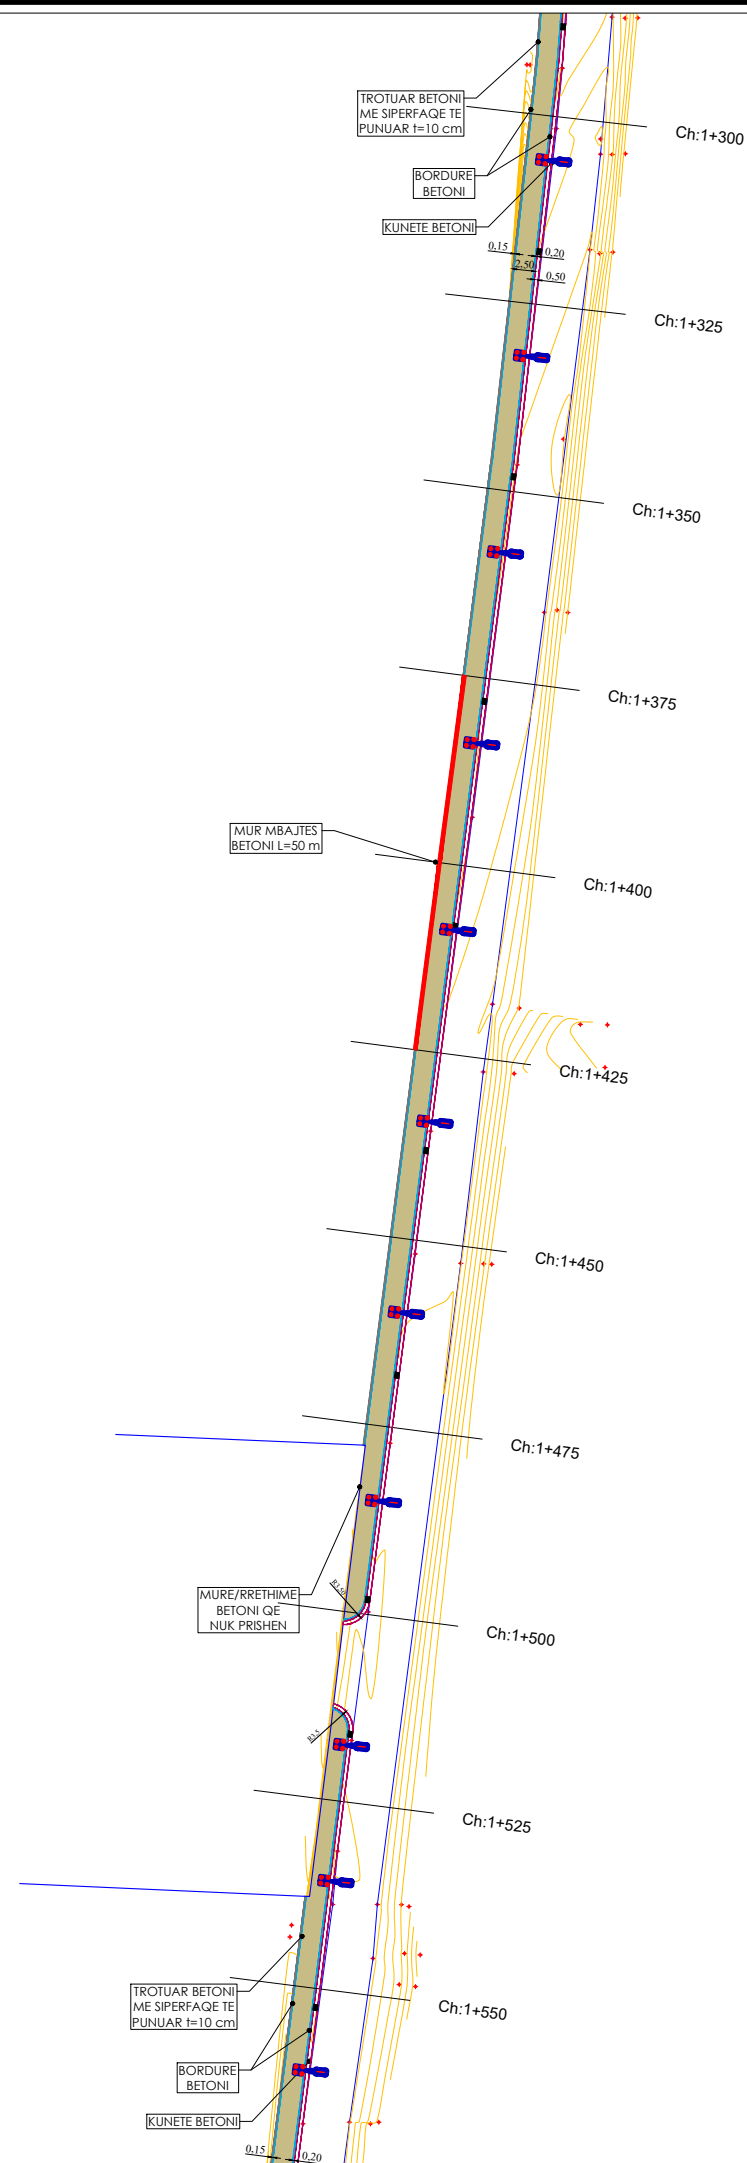

Shenime Teknike

Porositës

BASHKIA LEZHE

Faza

PROJEKT ZBATIMI

Titulli i Projektit

**NDERTIMI I INFRASTRUKTURES RRUGORE
NE PLAZHIN E TALES, NJESIA
ADMINISTRATIVE SHENKOLL**



PROJEKTUES:
"4K PPF"
Licensë N.6984/1

Arkitekt FATRI PETKU liç. A-1166/2

Arkitekt NDUE GJACI liç. A.0031/4

Ing.Elektrik MIRA GOLEMI liç. E. 0751/2

Ing. Hidroteknik ENKELEDA DOKLE liç. K.1075/3

Ing. Ndertimi BEXHET ÇOBANI liç. K.0383/5

Kapitulli

PROJEKTI

NDERTIMI I TROTUARIT

Titulli i Vizatimit



PLANIMETRIA E TROTUARIT TE RI

Shkalla

1:1000

Nr. i Fletës

PL.06

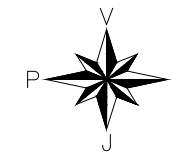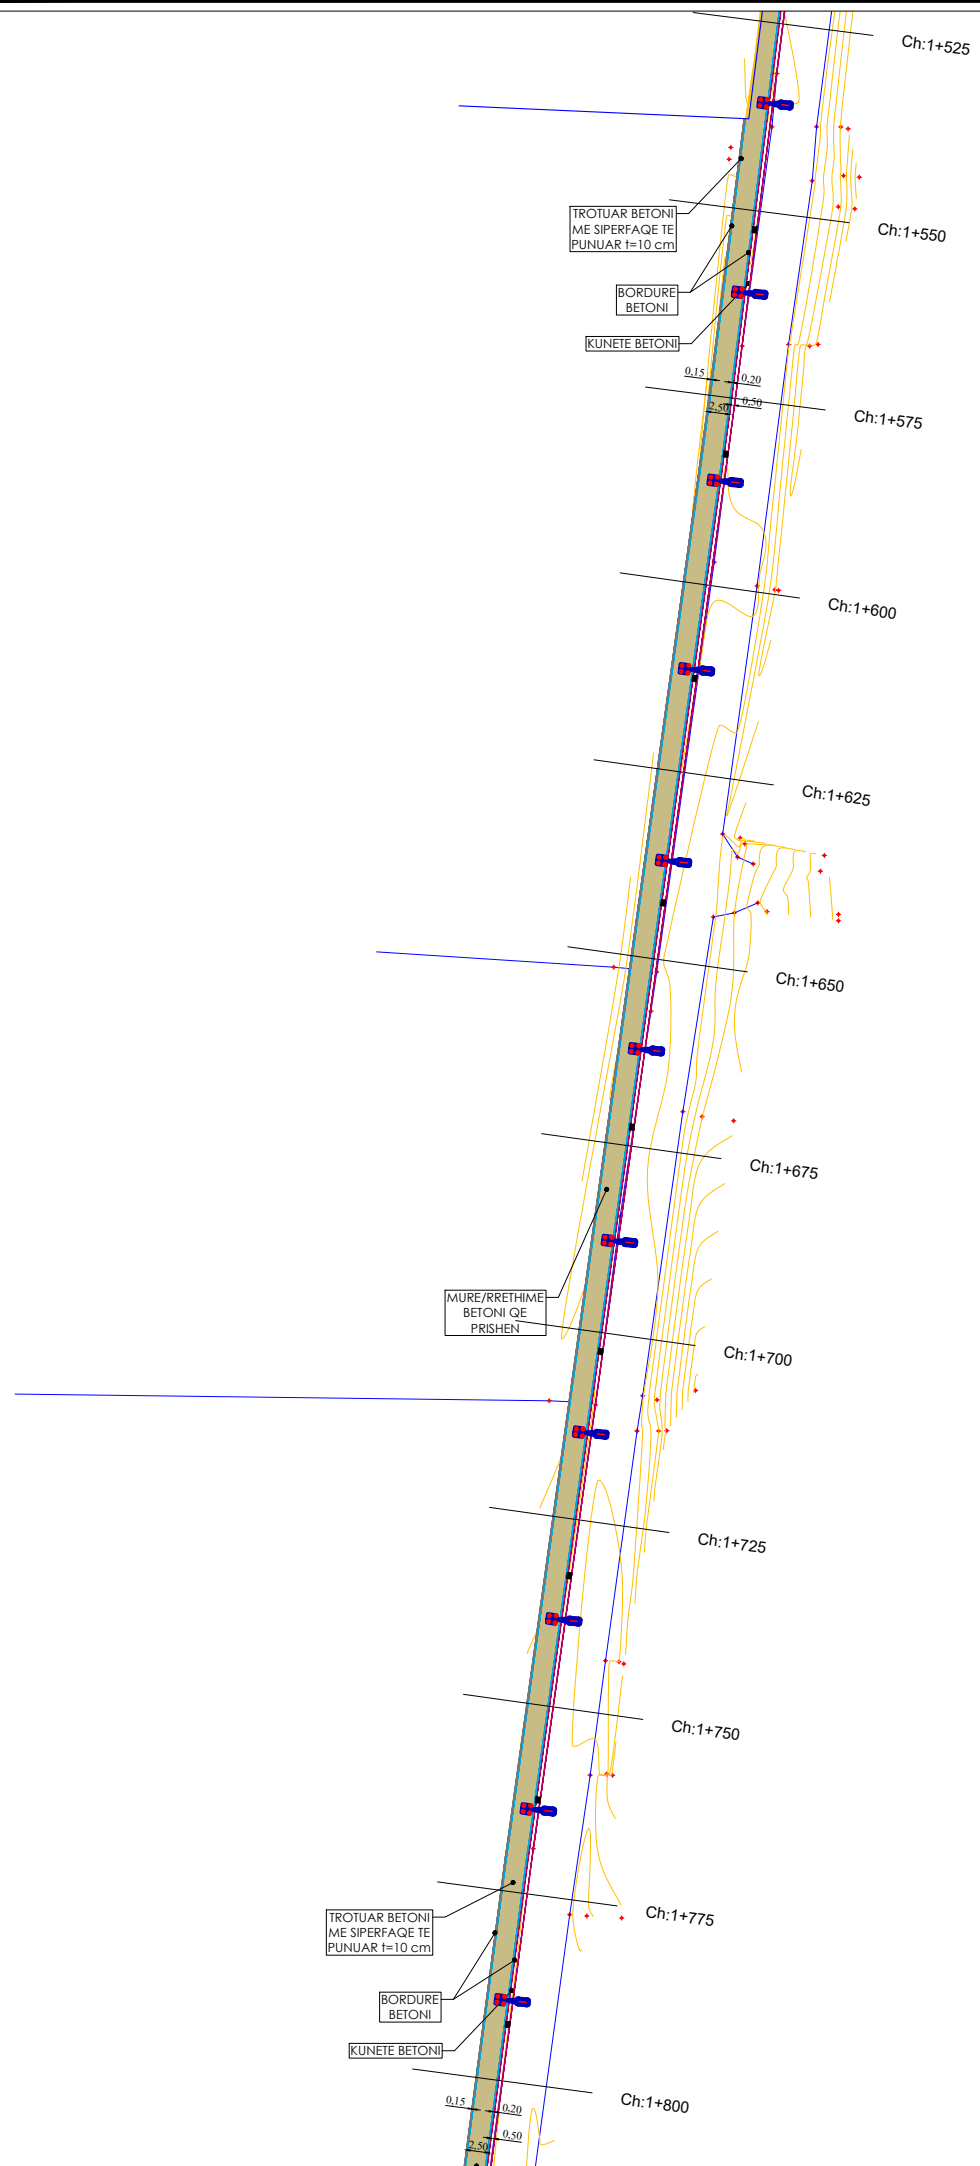

Shenime Teknike

Porositës

BASHKIA LEZHE

Faza

PROJEKT ZBATIMI

Titulli i Projektit

**NDERTIMI I INFRASTRUKTURES RRUGORE
NE PLAZHIN E TALE, NJESIA
ADMINISTRATIVE SHENKOLL**



PROJEKTUES:
"4K PPF "
Licensë N.6984/1

4K PPF CONSULTING
MD1715004E

Arkitekt FATRI PETKU	liç. A-1166/2
Arkitekt NDUE GJACI	liç. A.0031/4
Ing.Elektrik MIRA GOLEMI	liç. E. 0751/2
Ing. Hidroteknik ENKELEDA DOKLE	liç. K.1075/3
Ing. Ndertimi BEXHET ÇOBANI	liç. K.0383/5

Kapitulli

PROJEKTI

NDERTIMI I TROTUARIT

Titulli i Vizatimit

PLANIMETRIA E TROTUARIT TE RI

Shkalla


1:1000

Nr. i Fletës

PL.07



Shenime Teknike

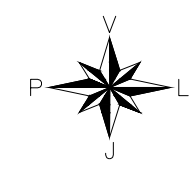

Porositës
BASHKIA LEZHE

Faza
PROJEKT ZBATIMI

Titulli i Projektit
NDERTIMI I INFRASTRUKTURES RRUGORE NE PLAZHIN E TALES , NJESIA ADMINISTRATIVE SHENKOLL

PROJEKTUES:
"4K PPF "
Licensë N.6984/1



4K PPF CONSULTING
MD1715004E

Arkitekt FATRI PETKU	liç. A-1166/2
Arkitekt NDUE GJACI	liç. A.0031/4
Ing.Elektrik MIRA GOLEMI	liç. E. 0751/2
Ing. Hidroteknik ENKELEDA DOKLE	liç. K.1075/3
Ing. Ndertimi BEXHET ÇOBANI	liç. K.0383/5

Kapitulli
PROJEKTI
NDERTIMI I TROTUARIT

Titulli i Vizatimit
PLANIMETRIA E TROTUARIT TE RI

Shkalla 1:1000	Nr. i Fletës PL.08
--------------------------	------------------------------

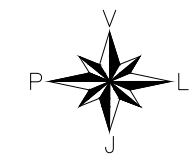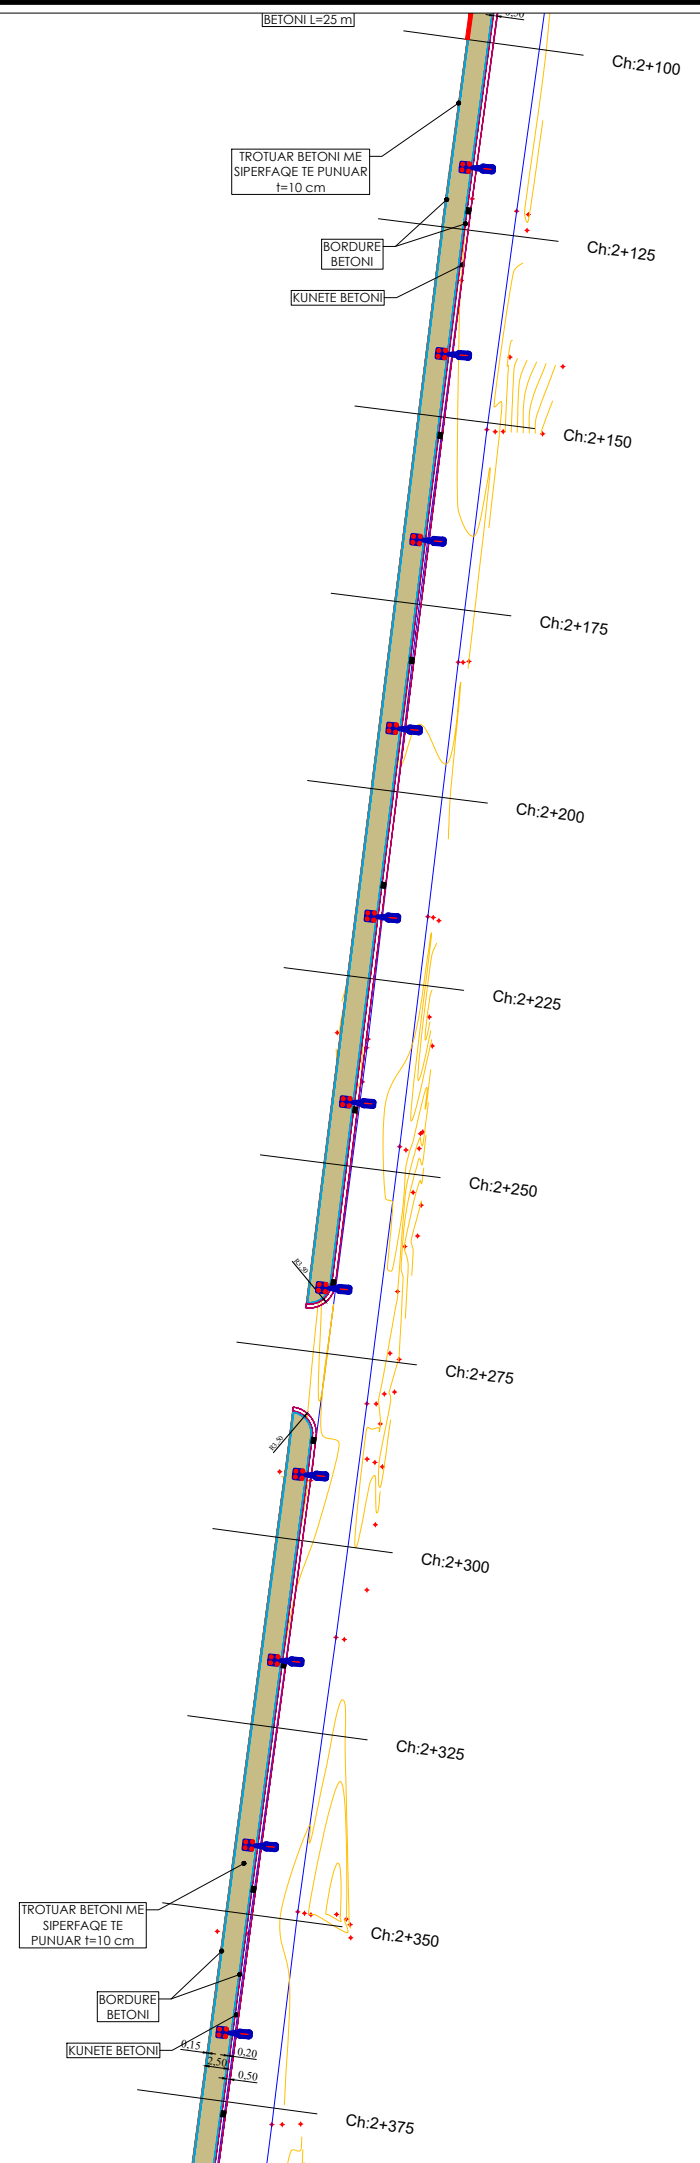

Shenime Teknike

Porositës
BASHKIA LEZHE

Faza
PROJEKT ZBATIMI

Titulli i Projektit
NDERTIMI I INFRASTRUKTURES RRUGORE NE PLAZHIN E TALES , NJESIA ADMINISTRATIVE SHENKOLL





PROJEKTUES:
"4K PPF "
Licensë N.6984/1

Arkitekt FATRI PETKU	liç. A-1166/2
Arkitekt NDUE GJACI	liç. A.0031/4
Ing.Elektrik MIRA GOLEMI	liç. E. 0751/2
Ing. Hidroteknik ENKELEDA DOKLE	liç. K.1075/3
Ing. Ndertimi BEXHET ÇOBANI	liç. K.0383/5

Kapitulli
PROJEKTI
NDERTIMI I TROTUARIT

Titulli i Vizatimit
PLANIMETRIA E TROTUARIT TE RI

Shkalla 1:1000	Nr. i Fletës PL.09
--------------------------	------------------------------

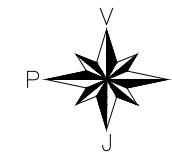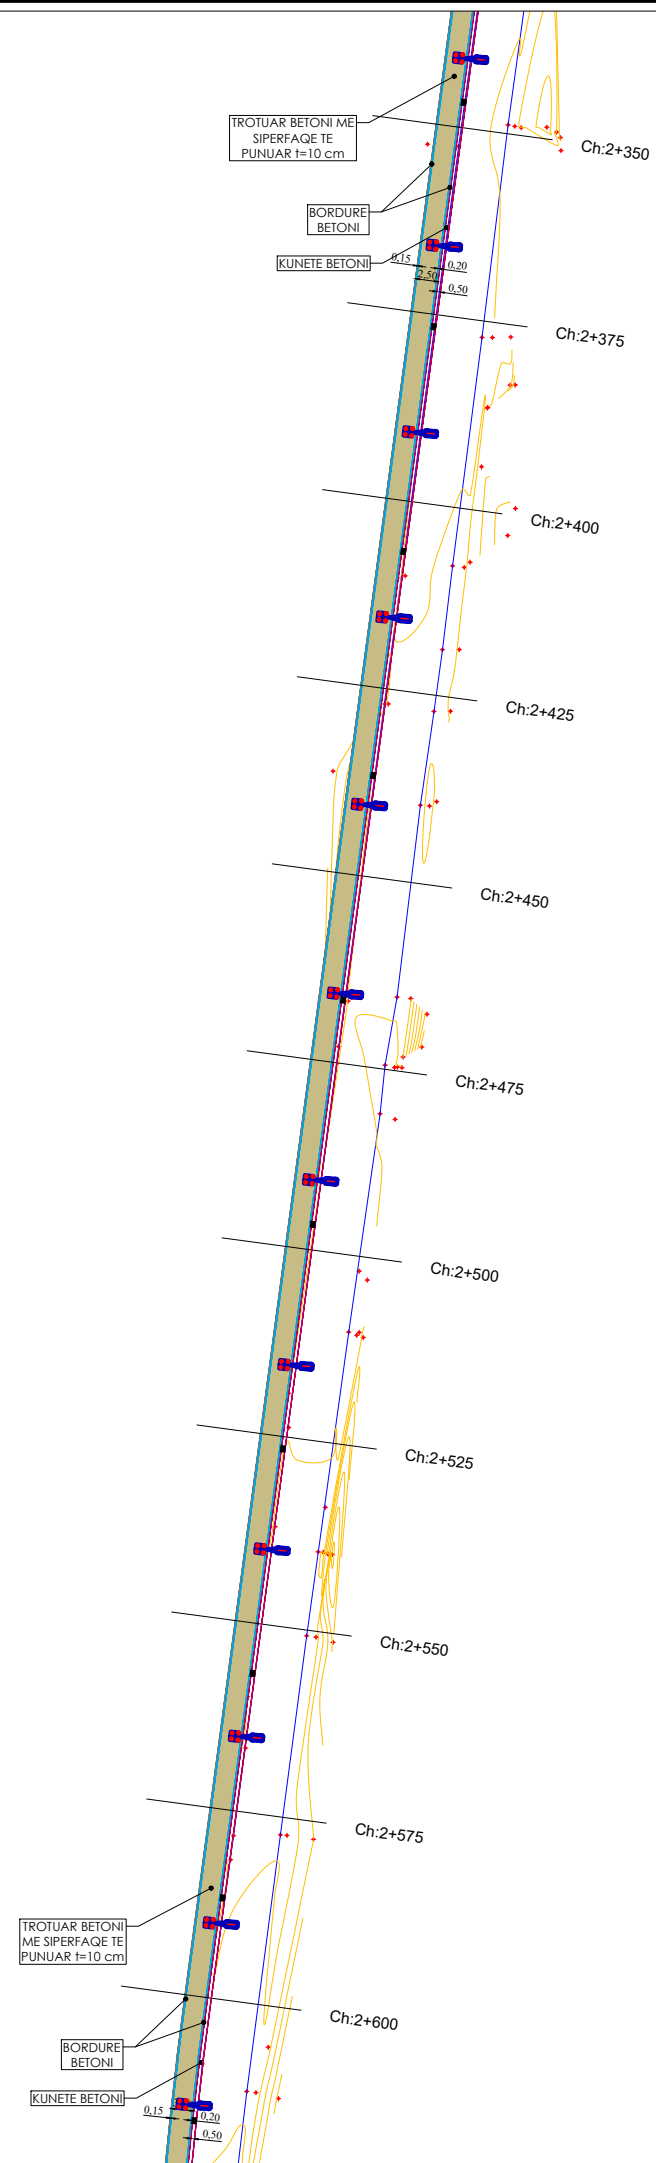

Shenime Teknike

Porositës

BASHKIA LEZHE

Faza

PROJEKT ZBATIMI

Titulli i Projektit

**NDERTIMI I INFRASTRUKTURES RRUGORE
NE PLAZHIN E TALES, NJESIA
ADMINISTRATIVE SHENKOLL**



PROJEKTUES:
"4K PPF "
Licensë N.6984/1

Arkitekt FATRI PETKU	liç. A-1166/2
Arkitekt NDUE GJACI	liç. A.0031/4
Ing.Elektrik MIRA GOLEMI	liç. E. 0751/2
Ing. Hidroteknik ENKELEDA DOKLE	liç. K.1075/3
Ing. Ndertimi BEXHET ÇOBANI	liç. K.0383/5

Kapitulli

PROJEKTI

NDERTIMI I TROTUARIT

Titulli i Vizatimit



PLANIMETRIA E TROTUARIT TE RI

Shkalla

1:1000

Nr. i Fletës

PL.10

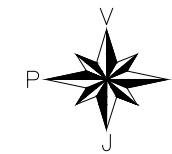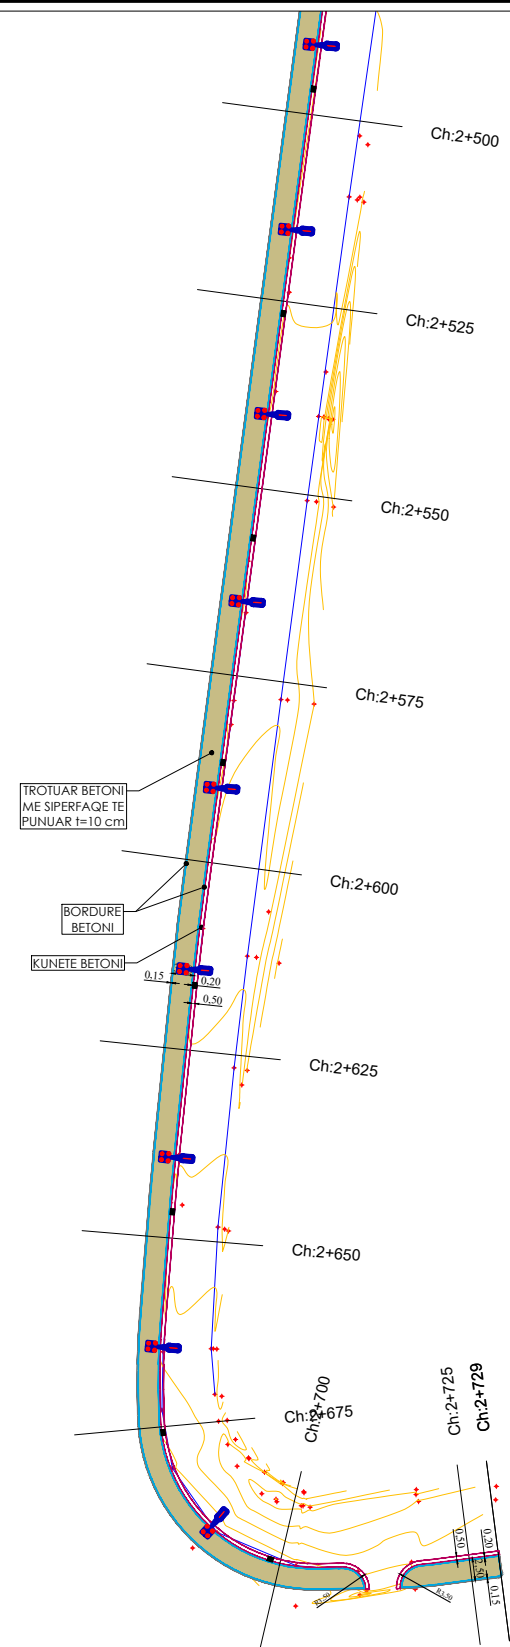

Shenime Teknike

Porositës

BASHKIA LEZHE

Faza

PROJEKT ZBATIMI

Titulli i Projektit

**NDERTIMI I INFRASTRUKTURES RRUGORE
NE PLAZHIN E TALE, NJESIA
ADMINISTRATIVE SHENKOLL**



PROJEKTUES:
"4K PPF "
Licensë N.6984/1

4K PPF CONSULTING
MD1715004E

Arkitekt FATRI PETKU	liç. A-1166/2
Arkitekt NDUE GJACI	liç. A.0031/4
Ing.Elektrik MIRA GOLEMI	liç. E. 0751/2
Ing. Hidroteknik ENKELEDA DOKLE	liç. K.1075/3
Ing. Ndertimi BEXHET ÇOBANI	liç. K.0383/5

Kapitulli

PROJEKTI

NDERTIMI I TROTUARIT

Titulli i Vizatimit

PLANIMETRIA E TROTUARIT TE RI

Shkalla

1:1000

Nr. i Fletës

PL.11