





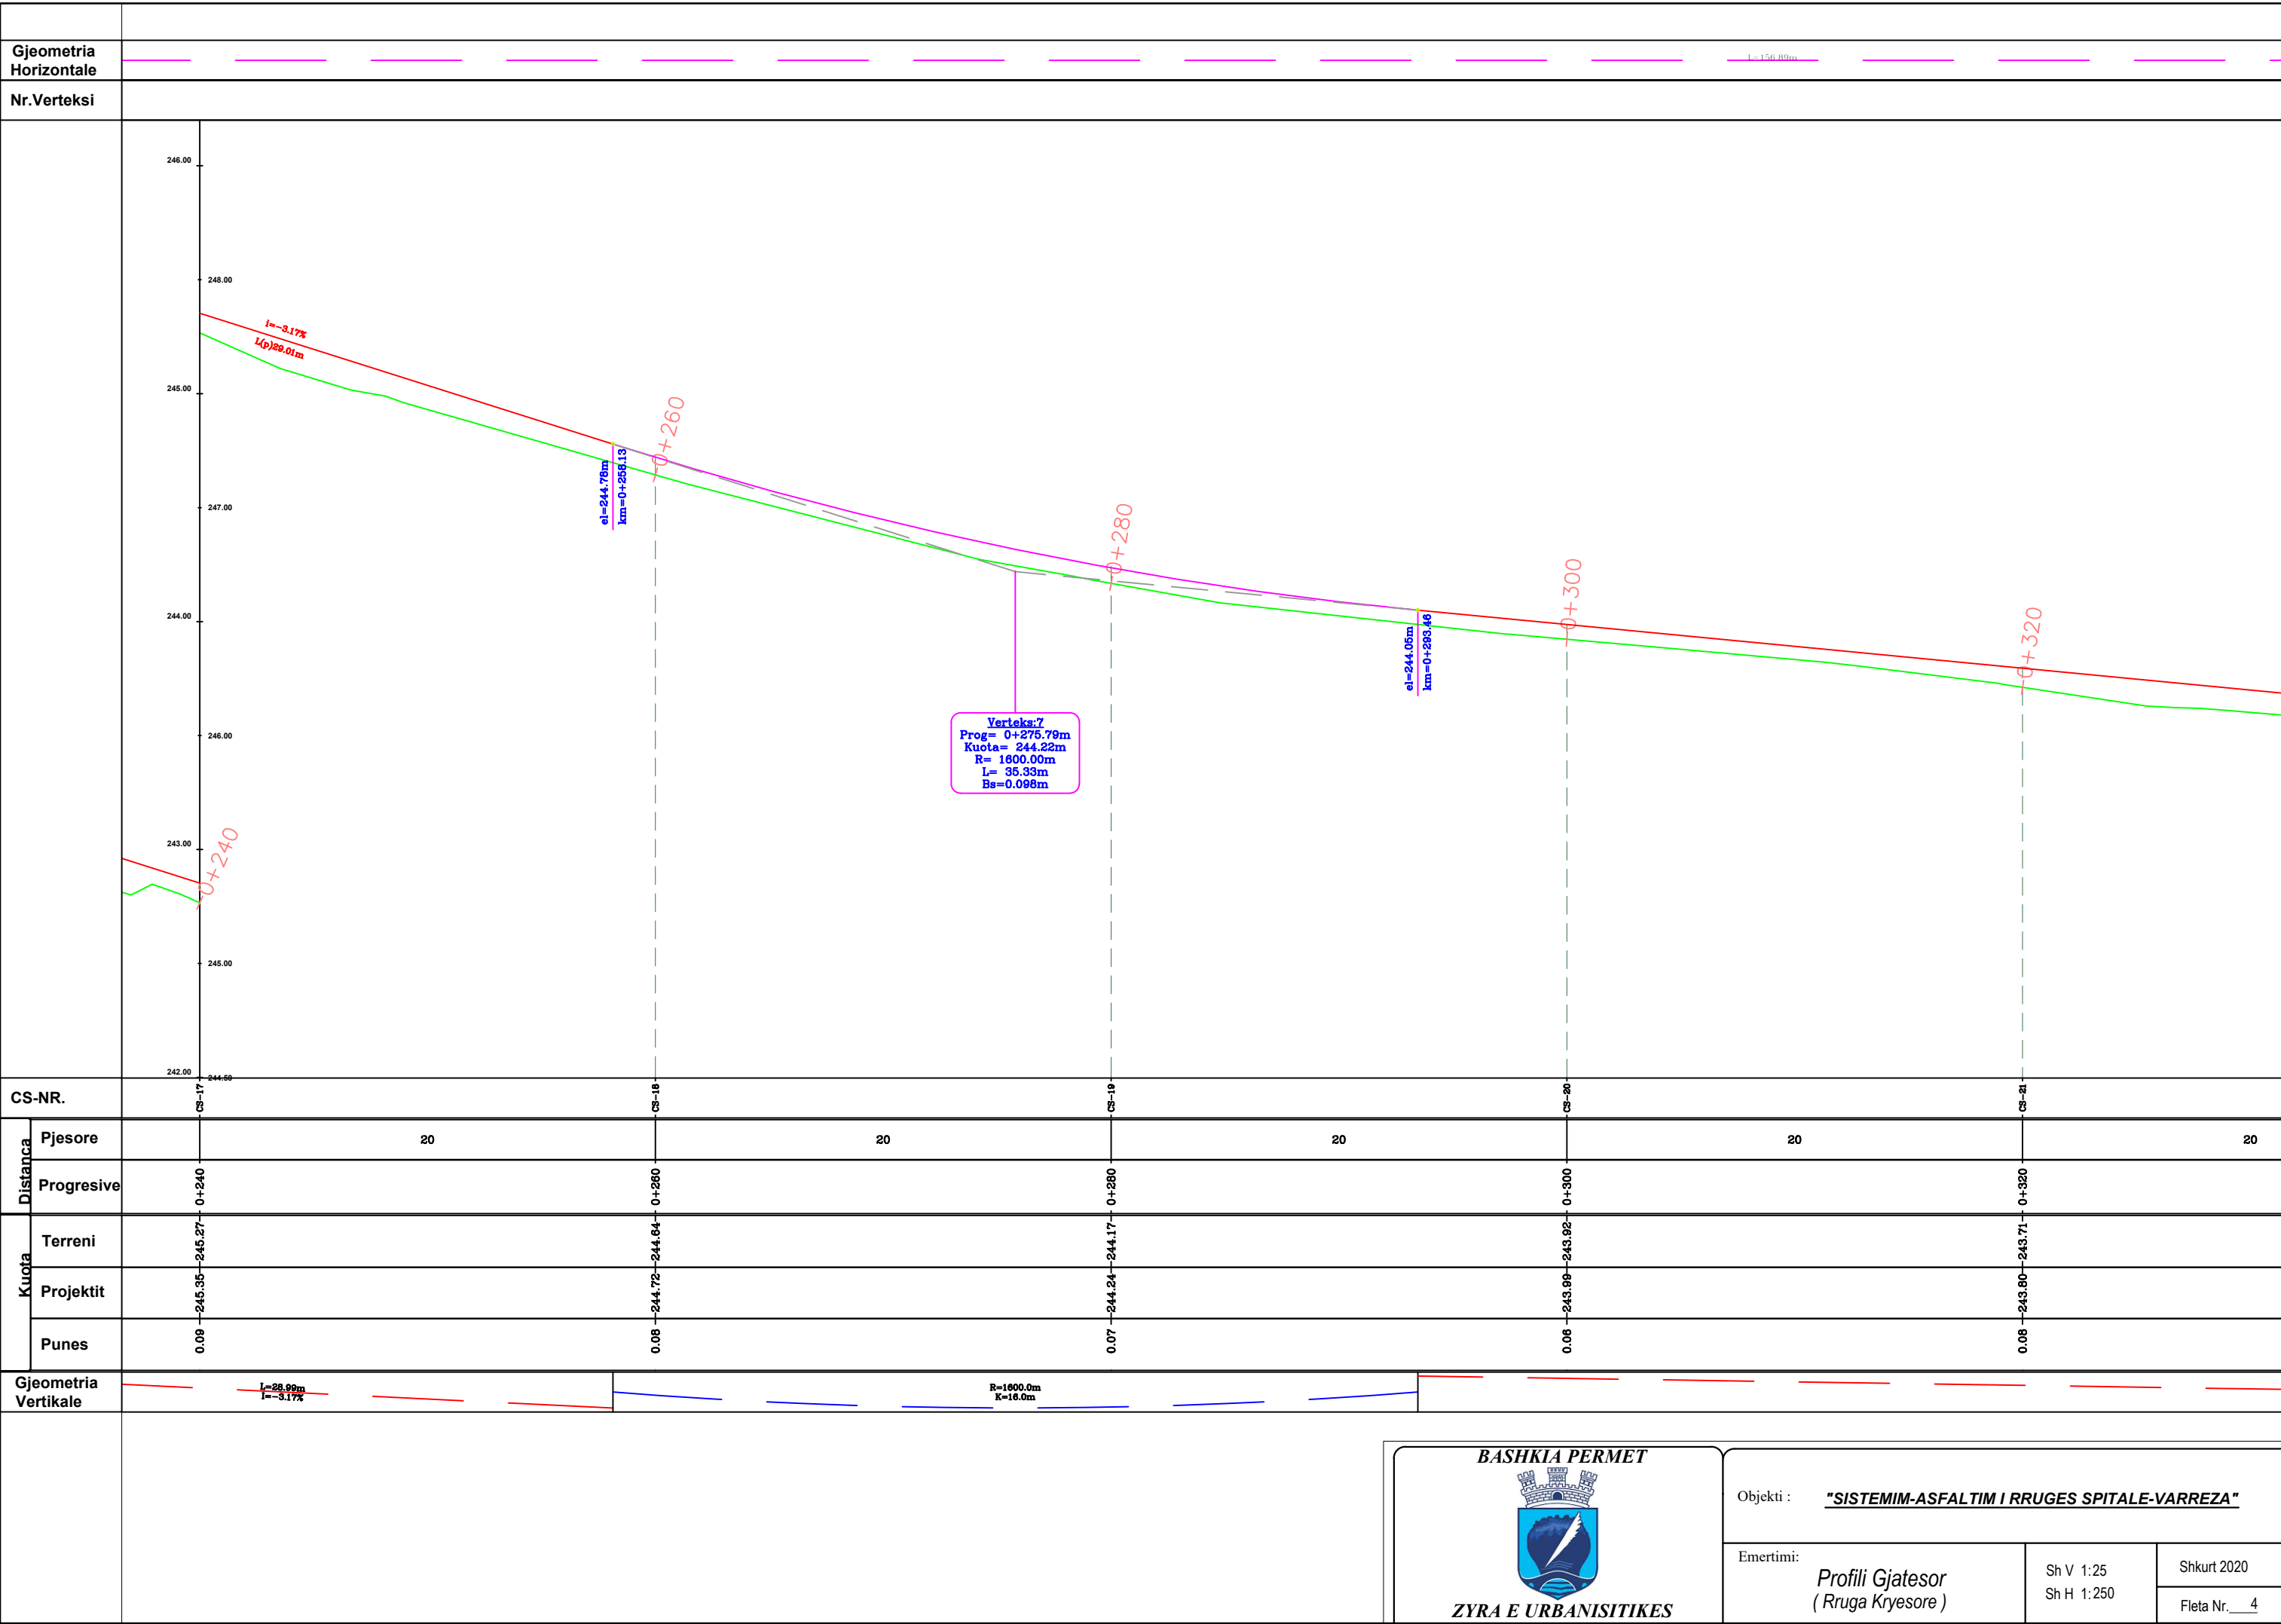

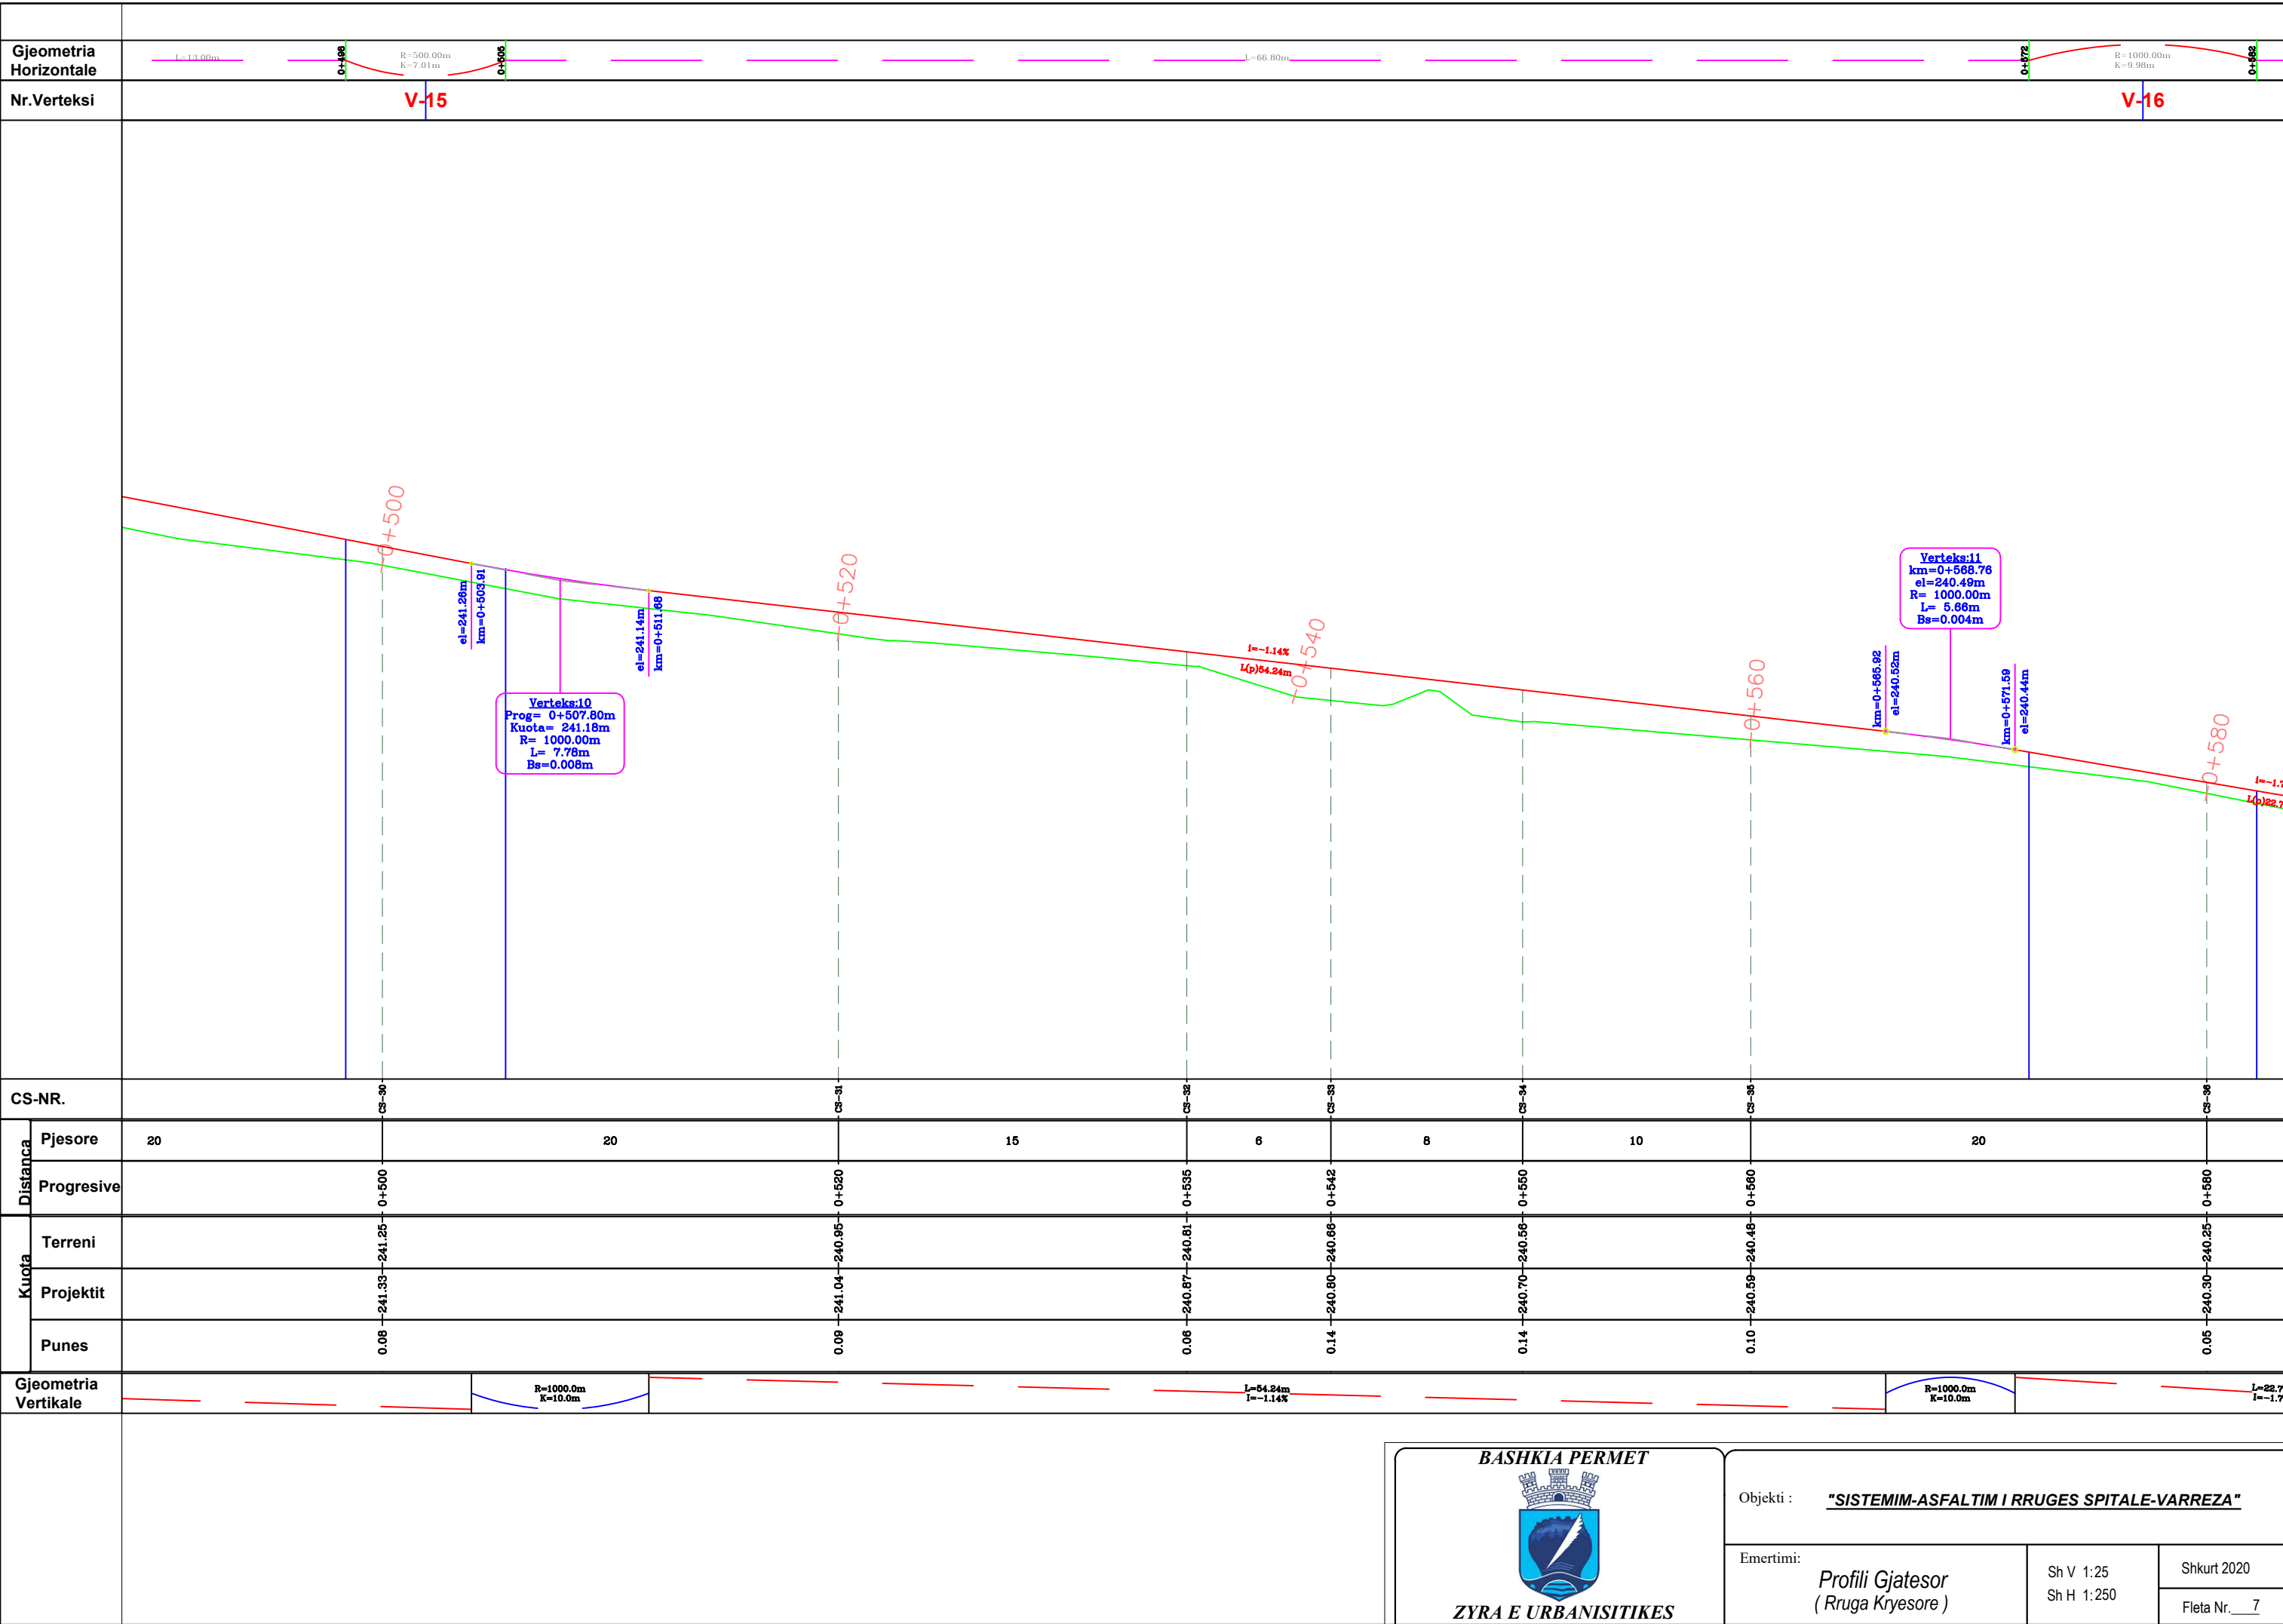



[illegible]

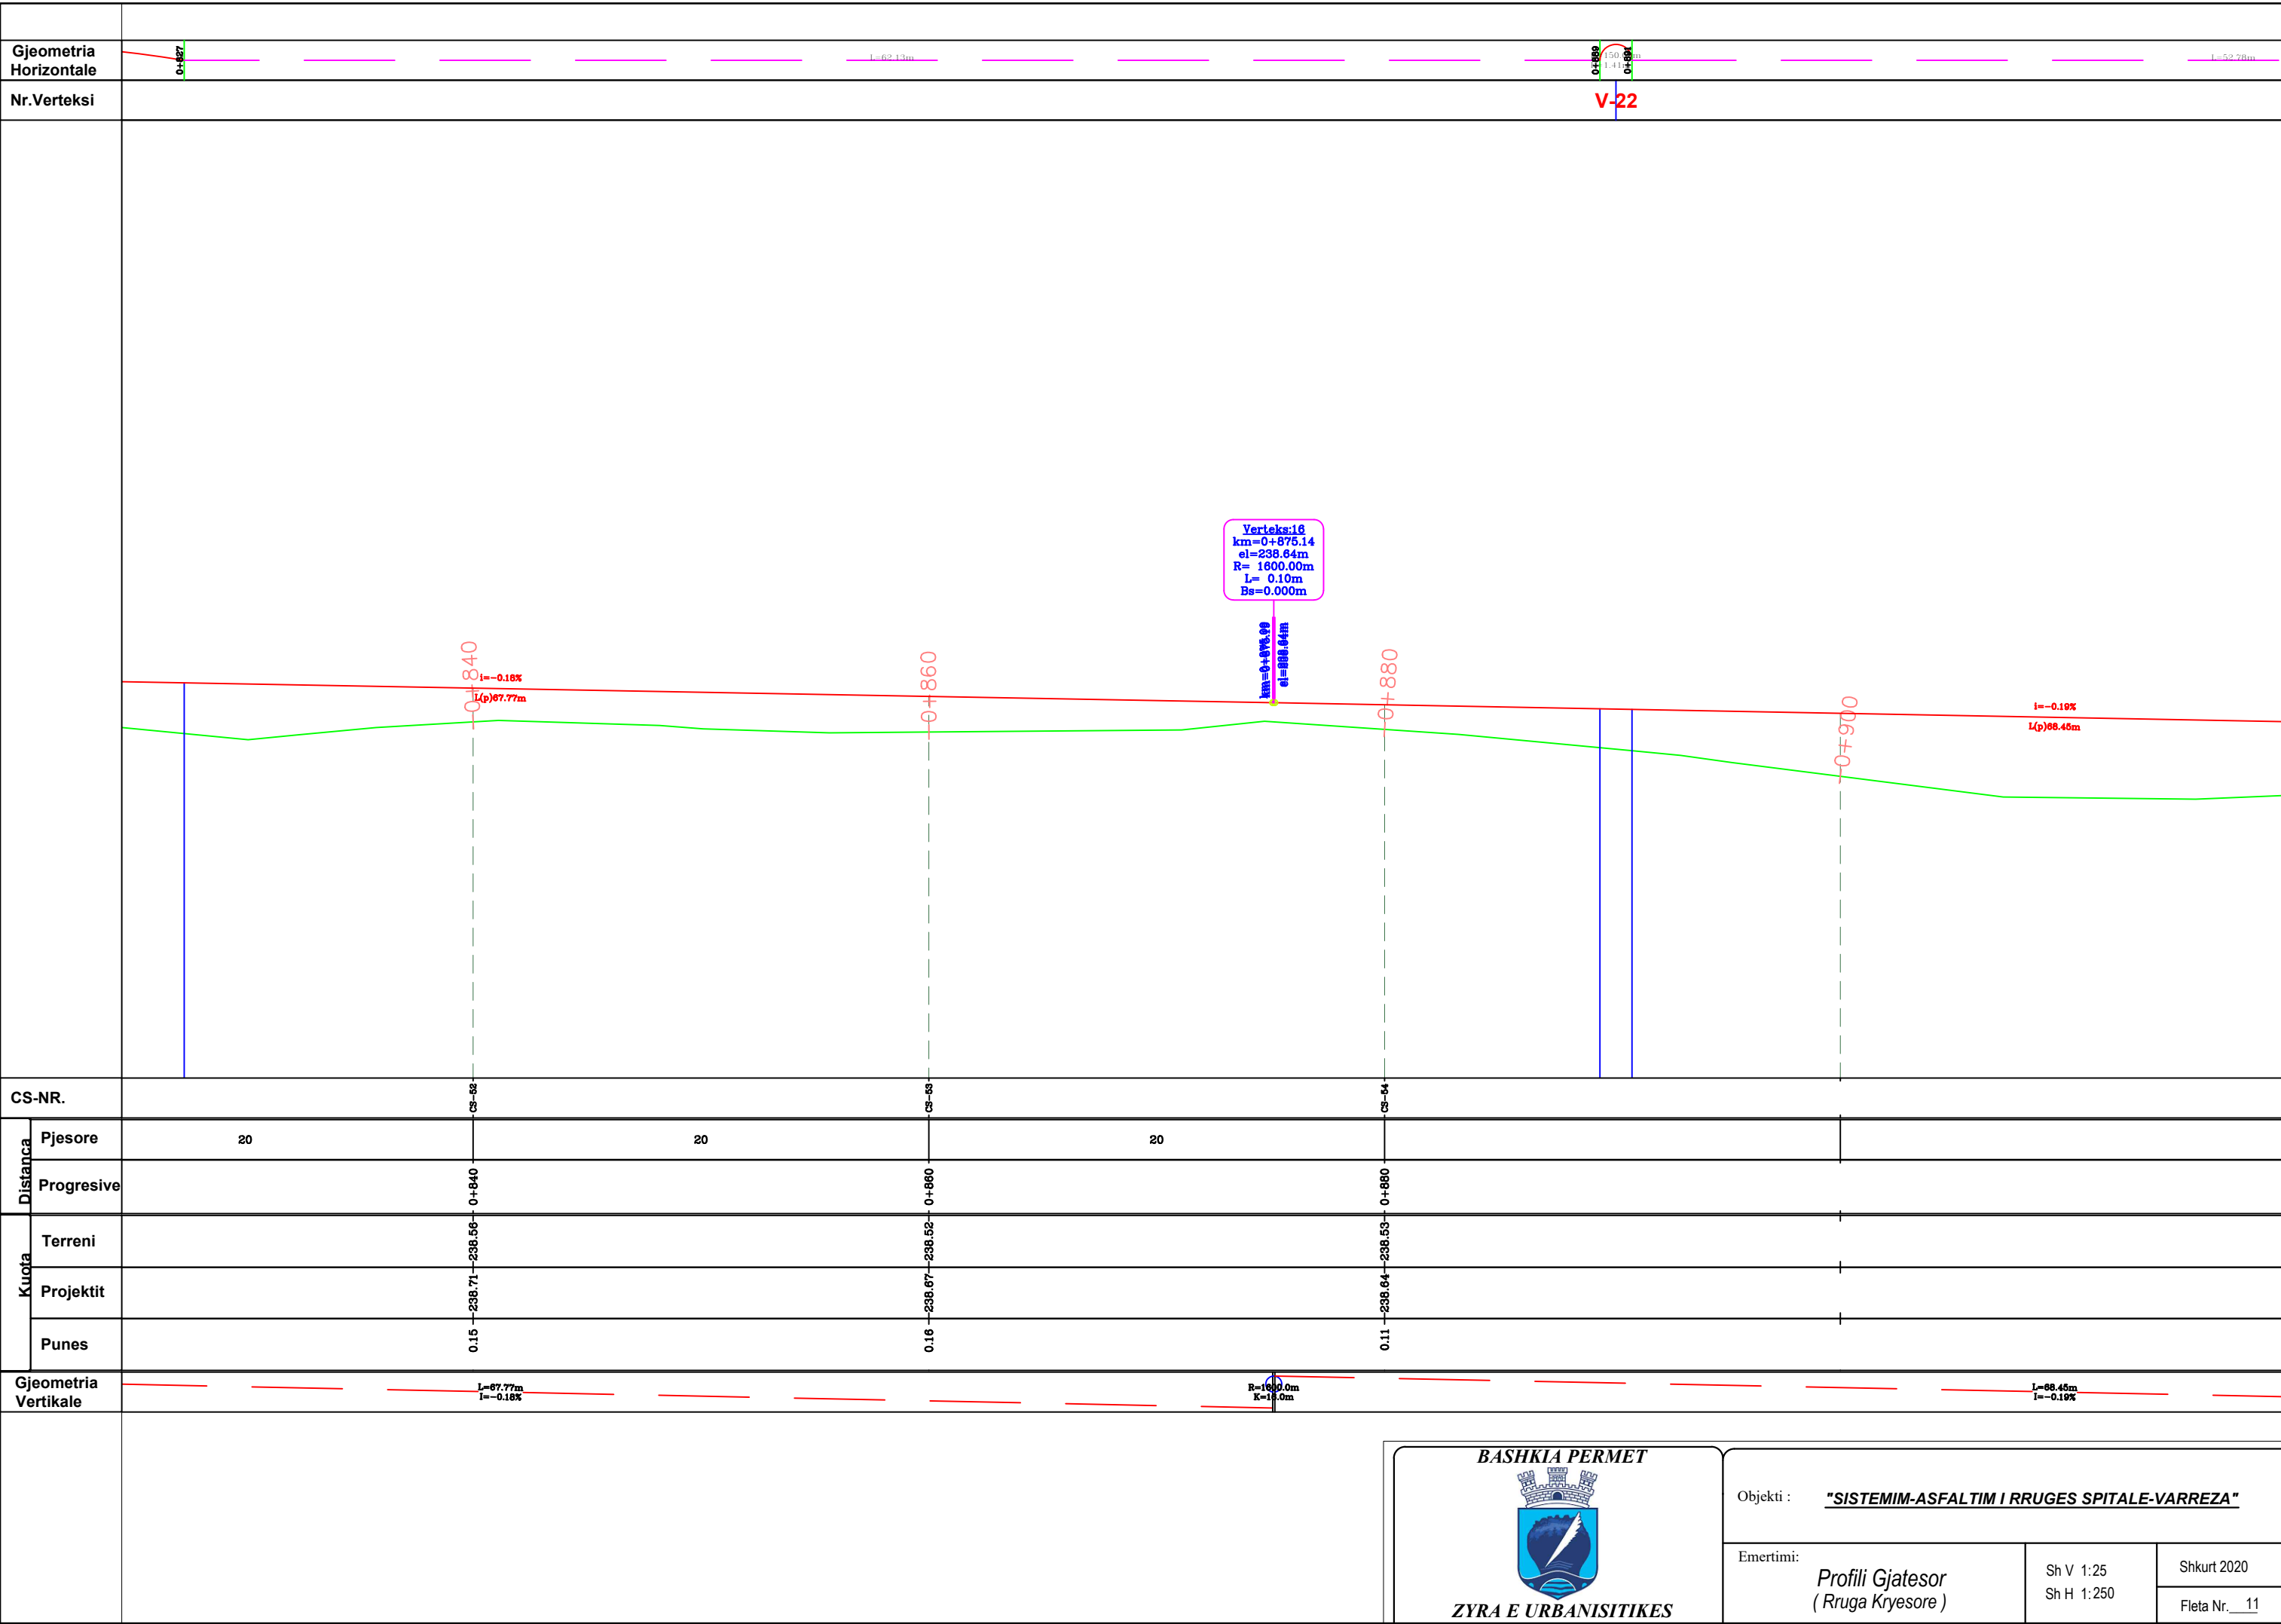


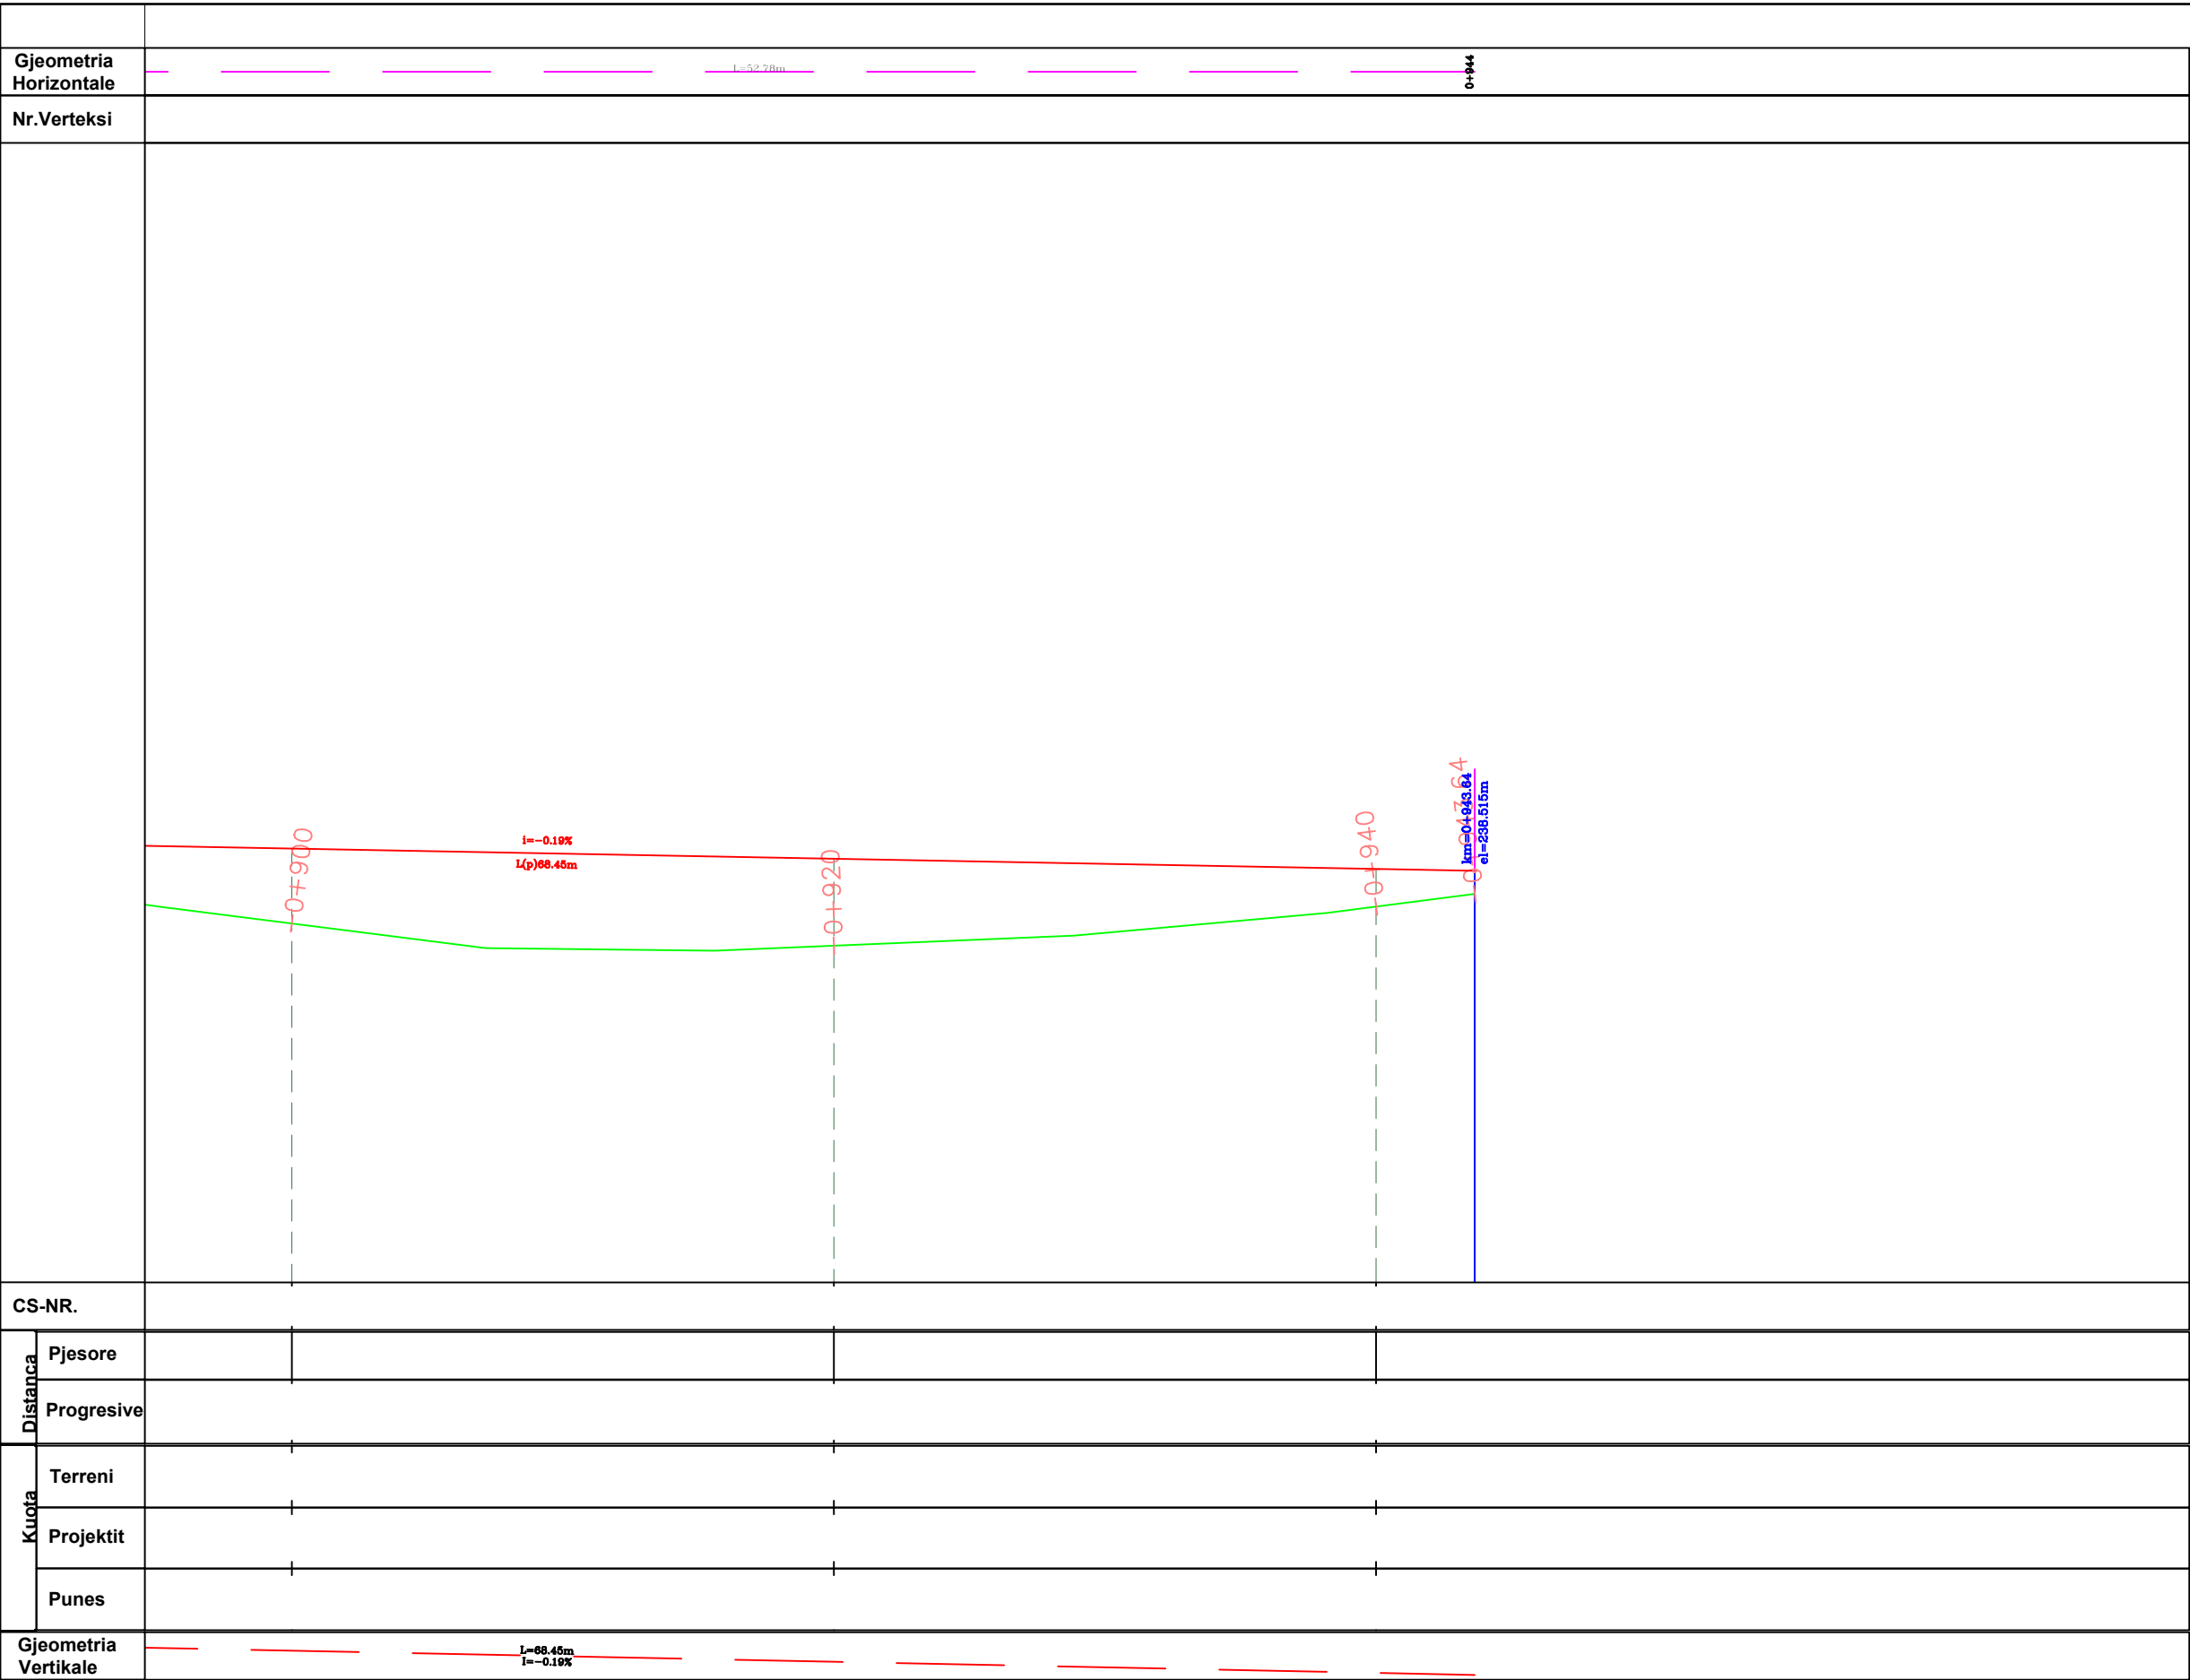

241.00
240.00
239.00
238.00
237.00

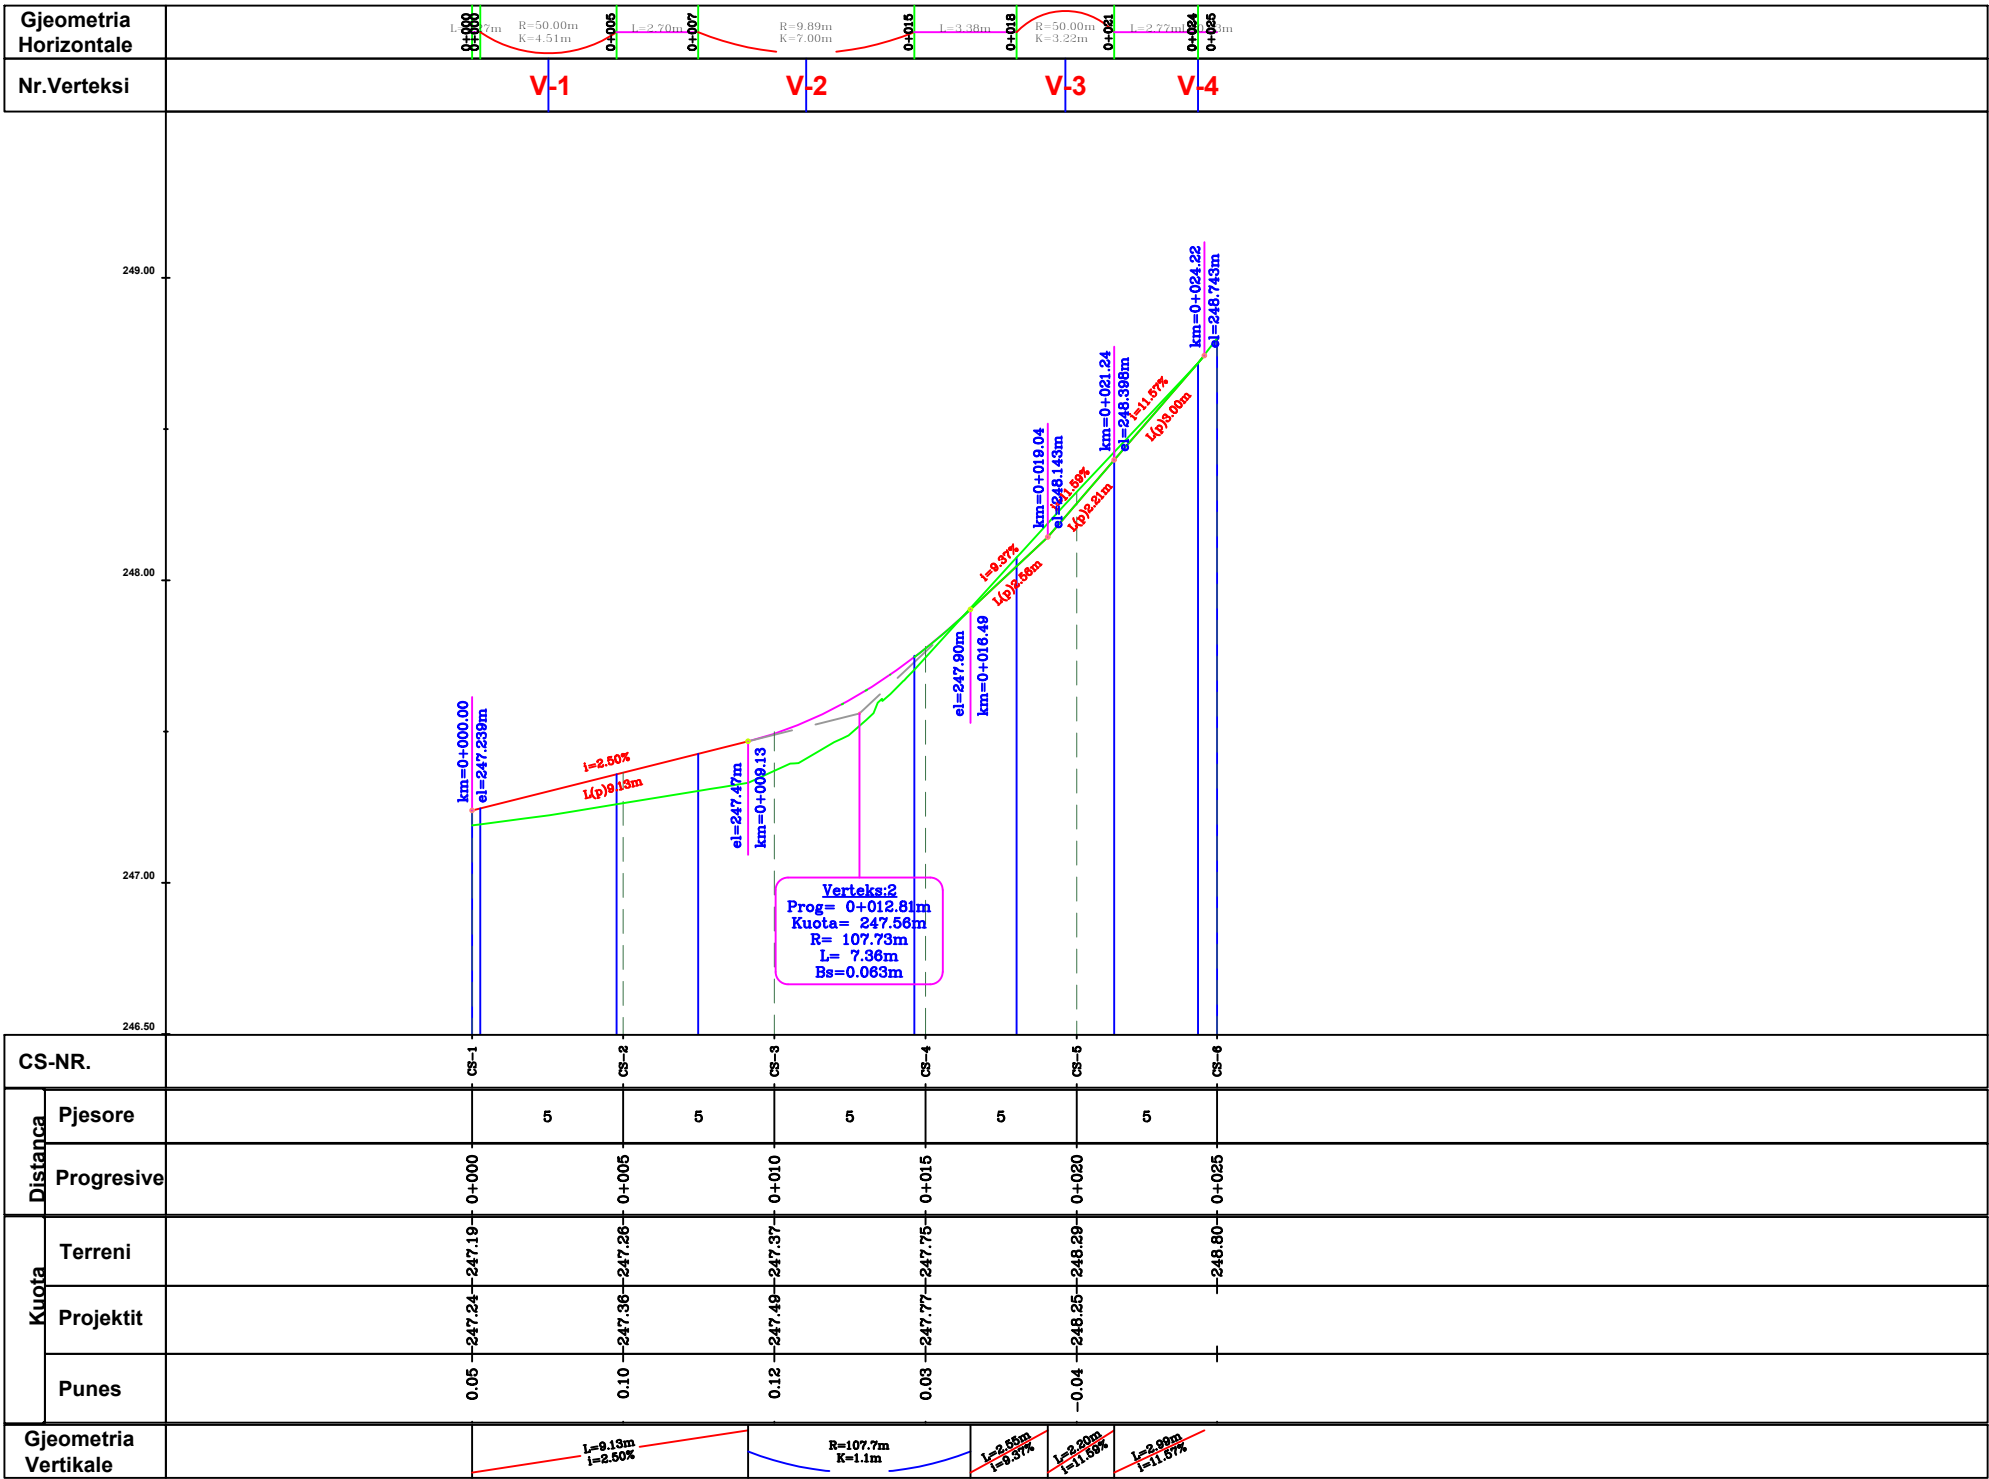

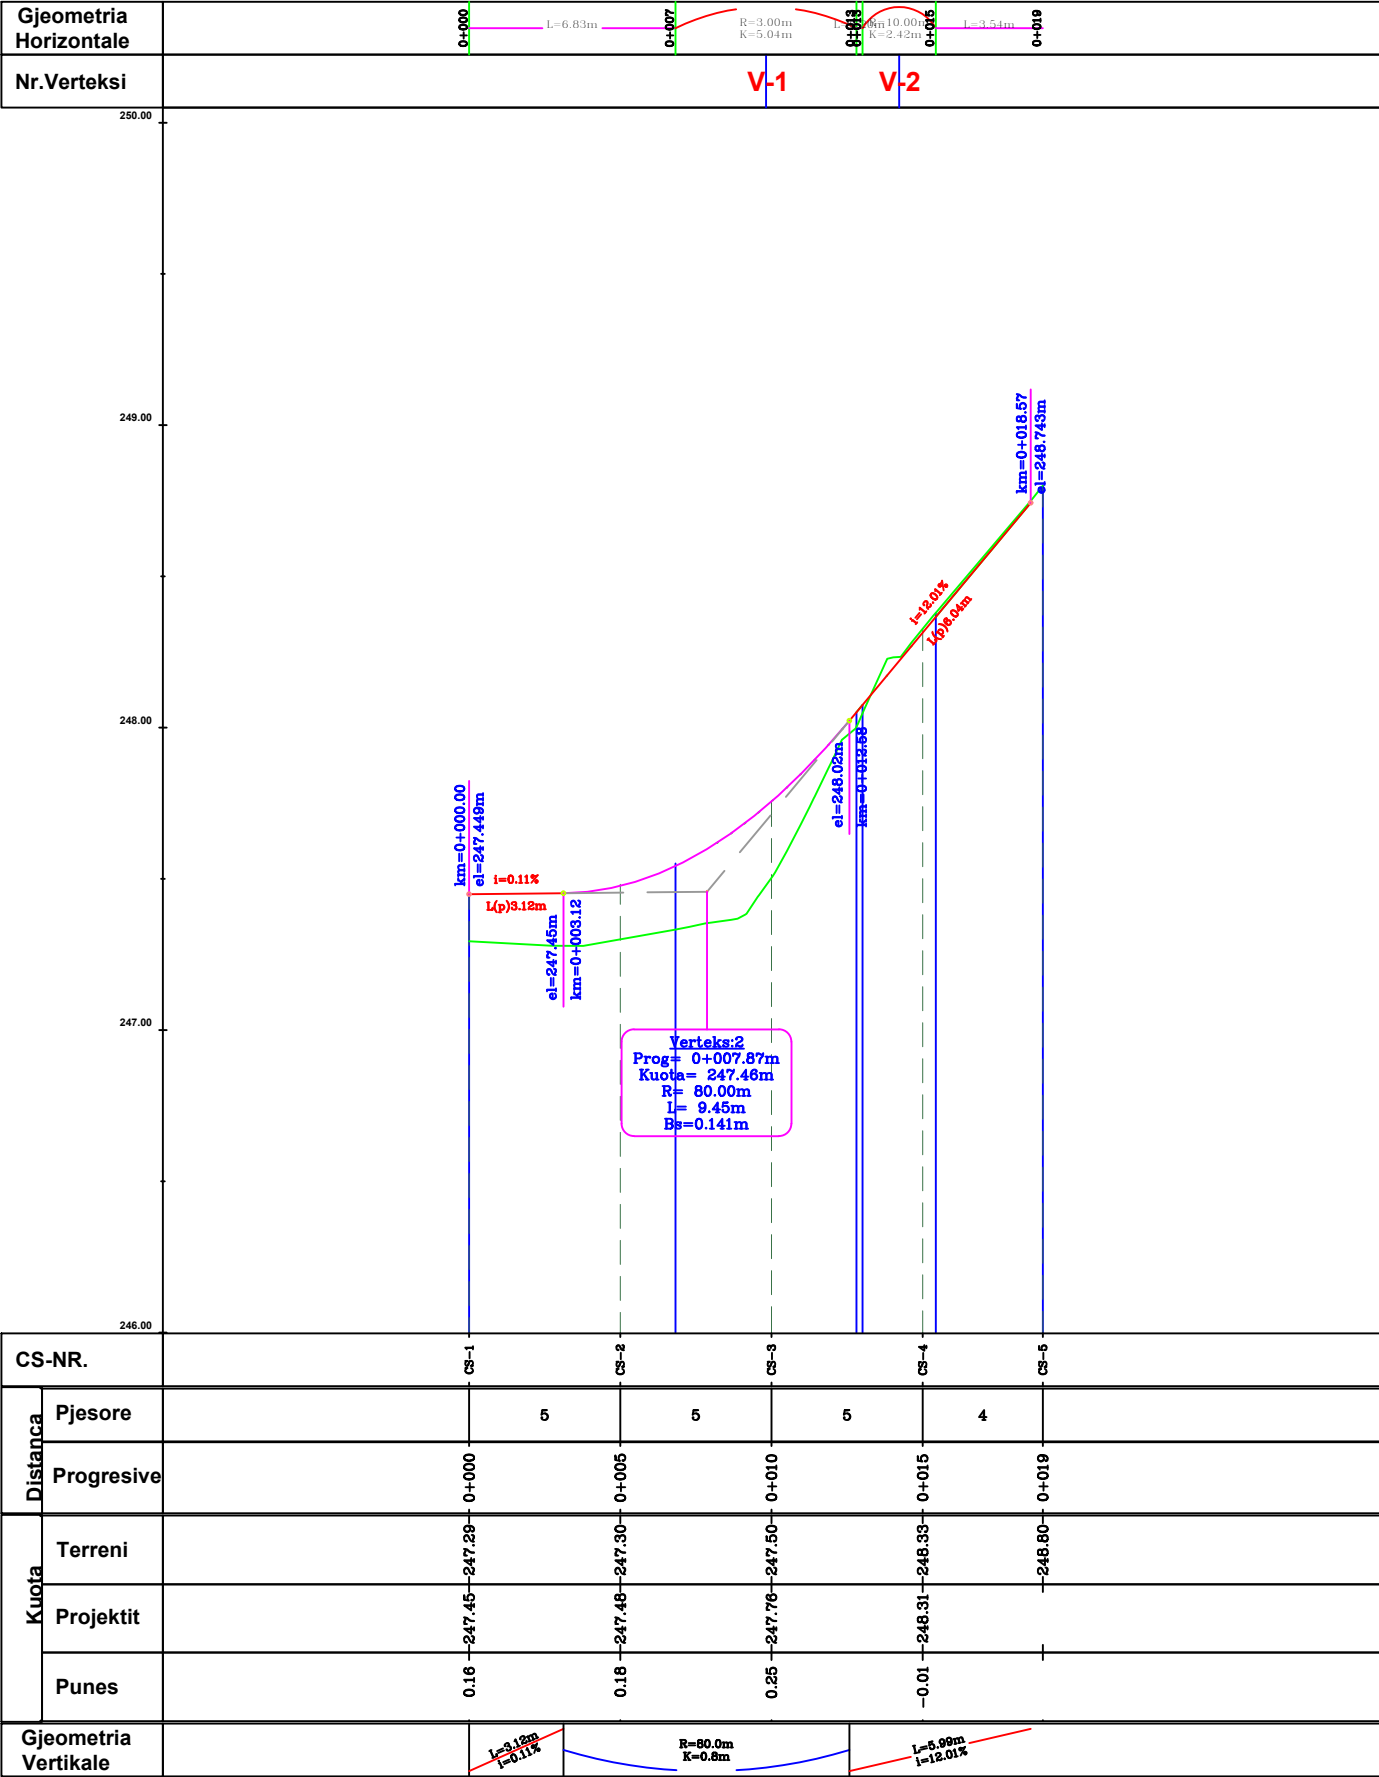

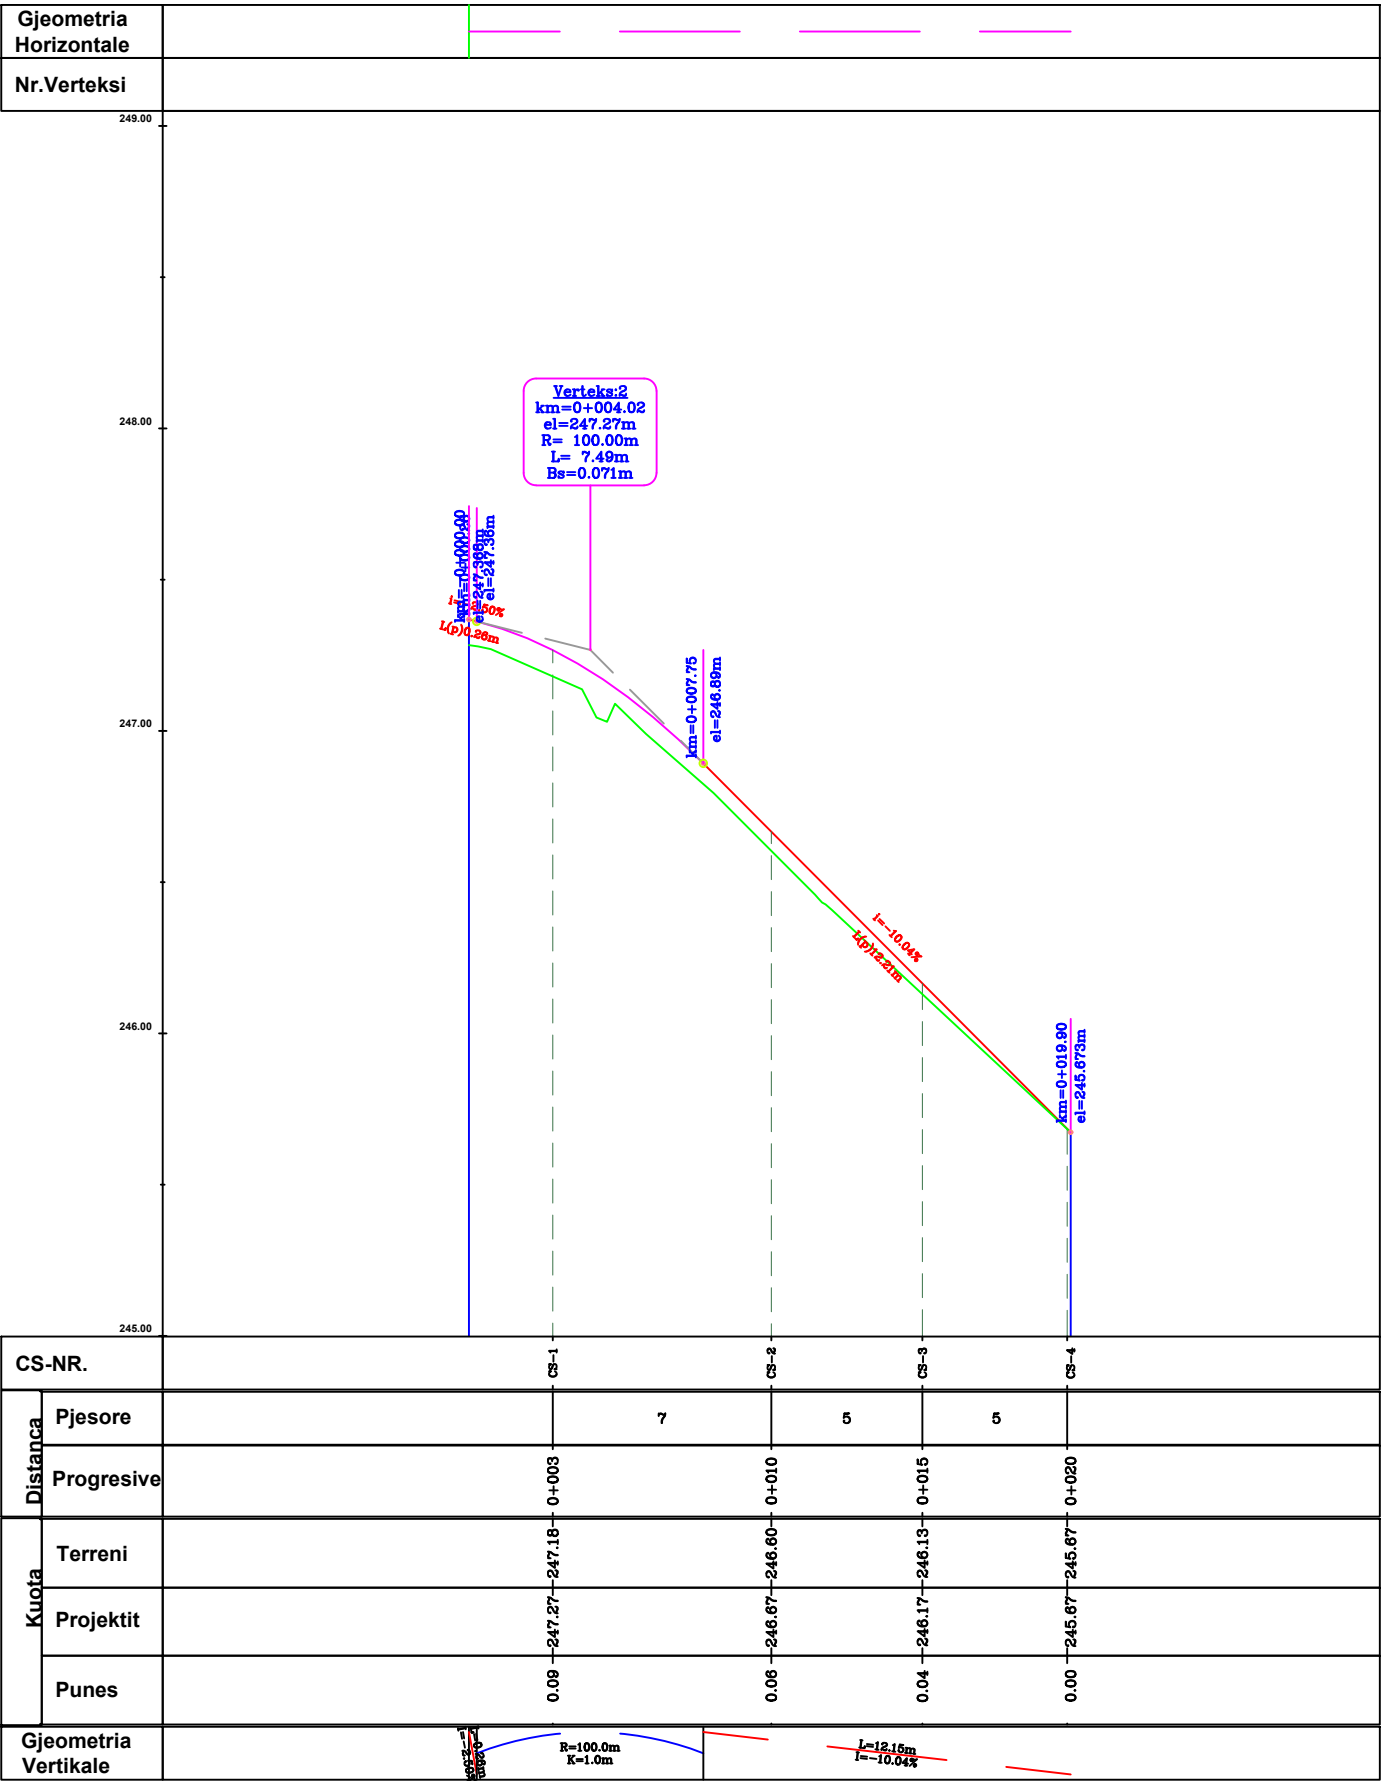

BASHKIA PERMET

ZYRA E URBANISITIKES

Objekti : **"SISTEMIM-ASFALTIM I RRUGES SPITALE-VARREZA"**

Emertimi:
Profili Gjatesor
(Rruga Dytesore 2-Aksi)

Sh V 1:25
Sh H 1:250

Shkurt 2020
Fleta Nr. 16

