


# PLANIMETRIA E SINJALISTIKES SH 1:500

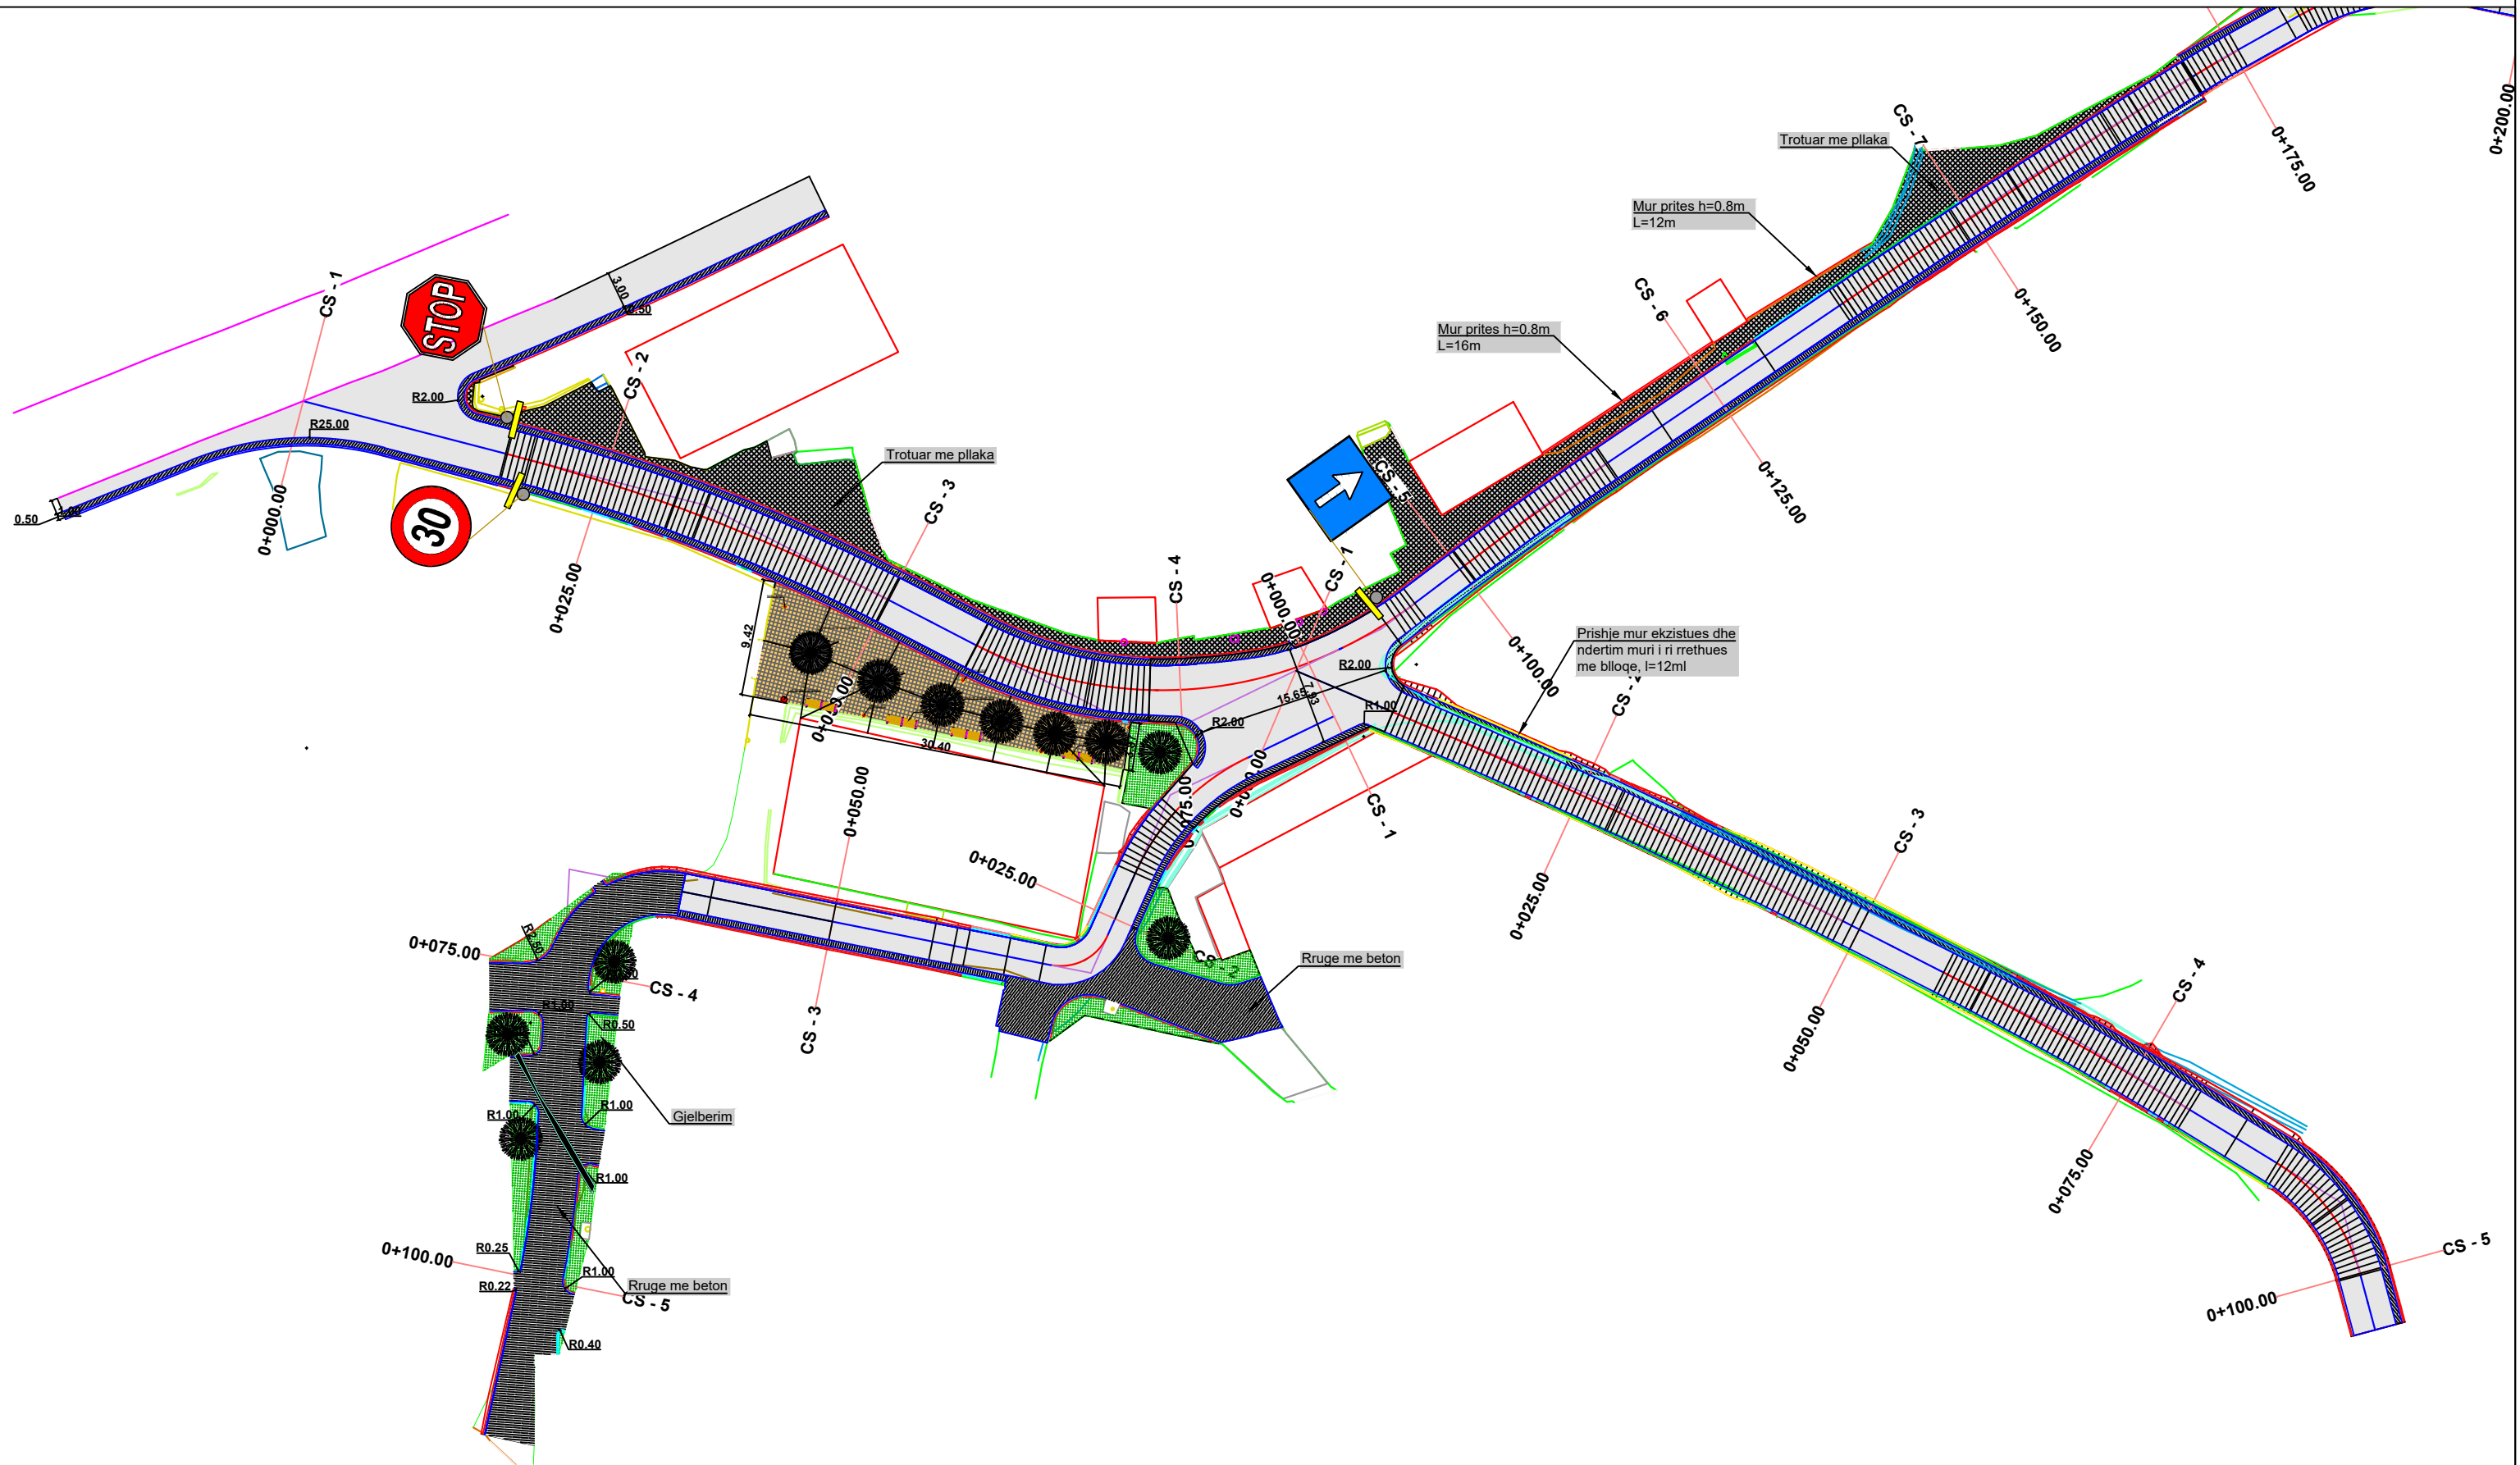

ZetaKonsult sh.p.k

Address: Rr. "Myrteza Topi", Nd 18, Hyrja 7, Ap 38, TIRANE

Cel: +355 (0)69 33 52 077

e-mail: zetakonsultshpk@gmail.com



EMERTIMI I OBJKTTIT:  
REHABILITIMI I SHESHEVE DHE RRUGEVE LAGJIA  
MIRAKE-PLANE NJ.A POLIS

FAZA E PROJEKTTIT :PROJEKT ZBATIMI

EMERTESA E FLETES  
PLANIMETRIA E SINJALISTIKES

SHKALLA Shk:1/500

FLETA 01


GRUPI I PROJEKTTIMIT:

Inxh. Ndert.Lorenc HOXHA  
Inxh.Ndert.Flutura Duro

Dt \_\_\_/\_\_\_/2022

FORMATI A3

# PLANIMETRIA E SINJALISTIKES SH 1:500

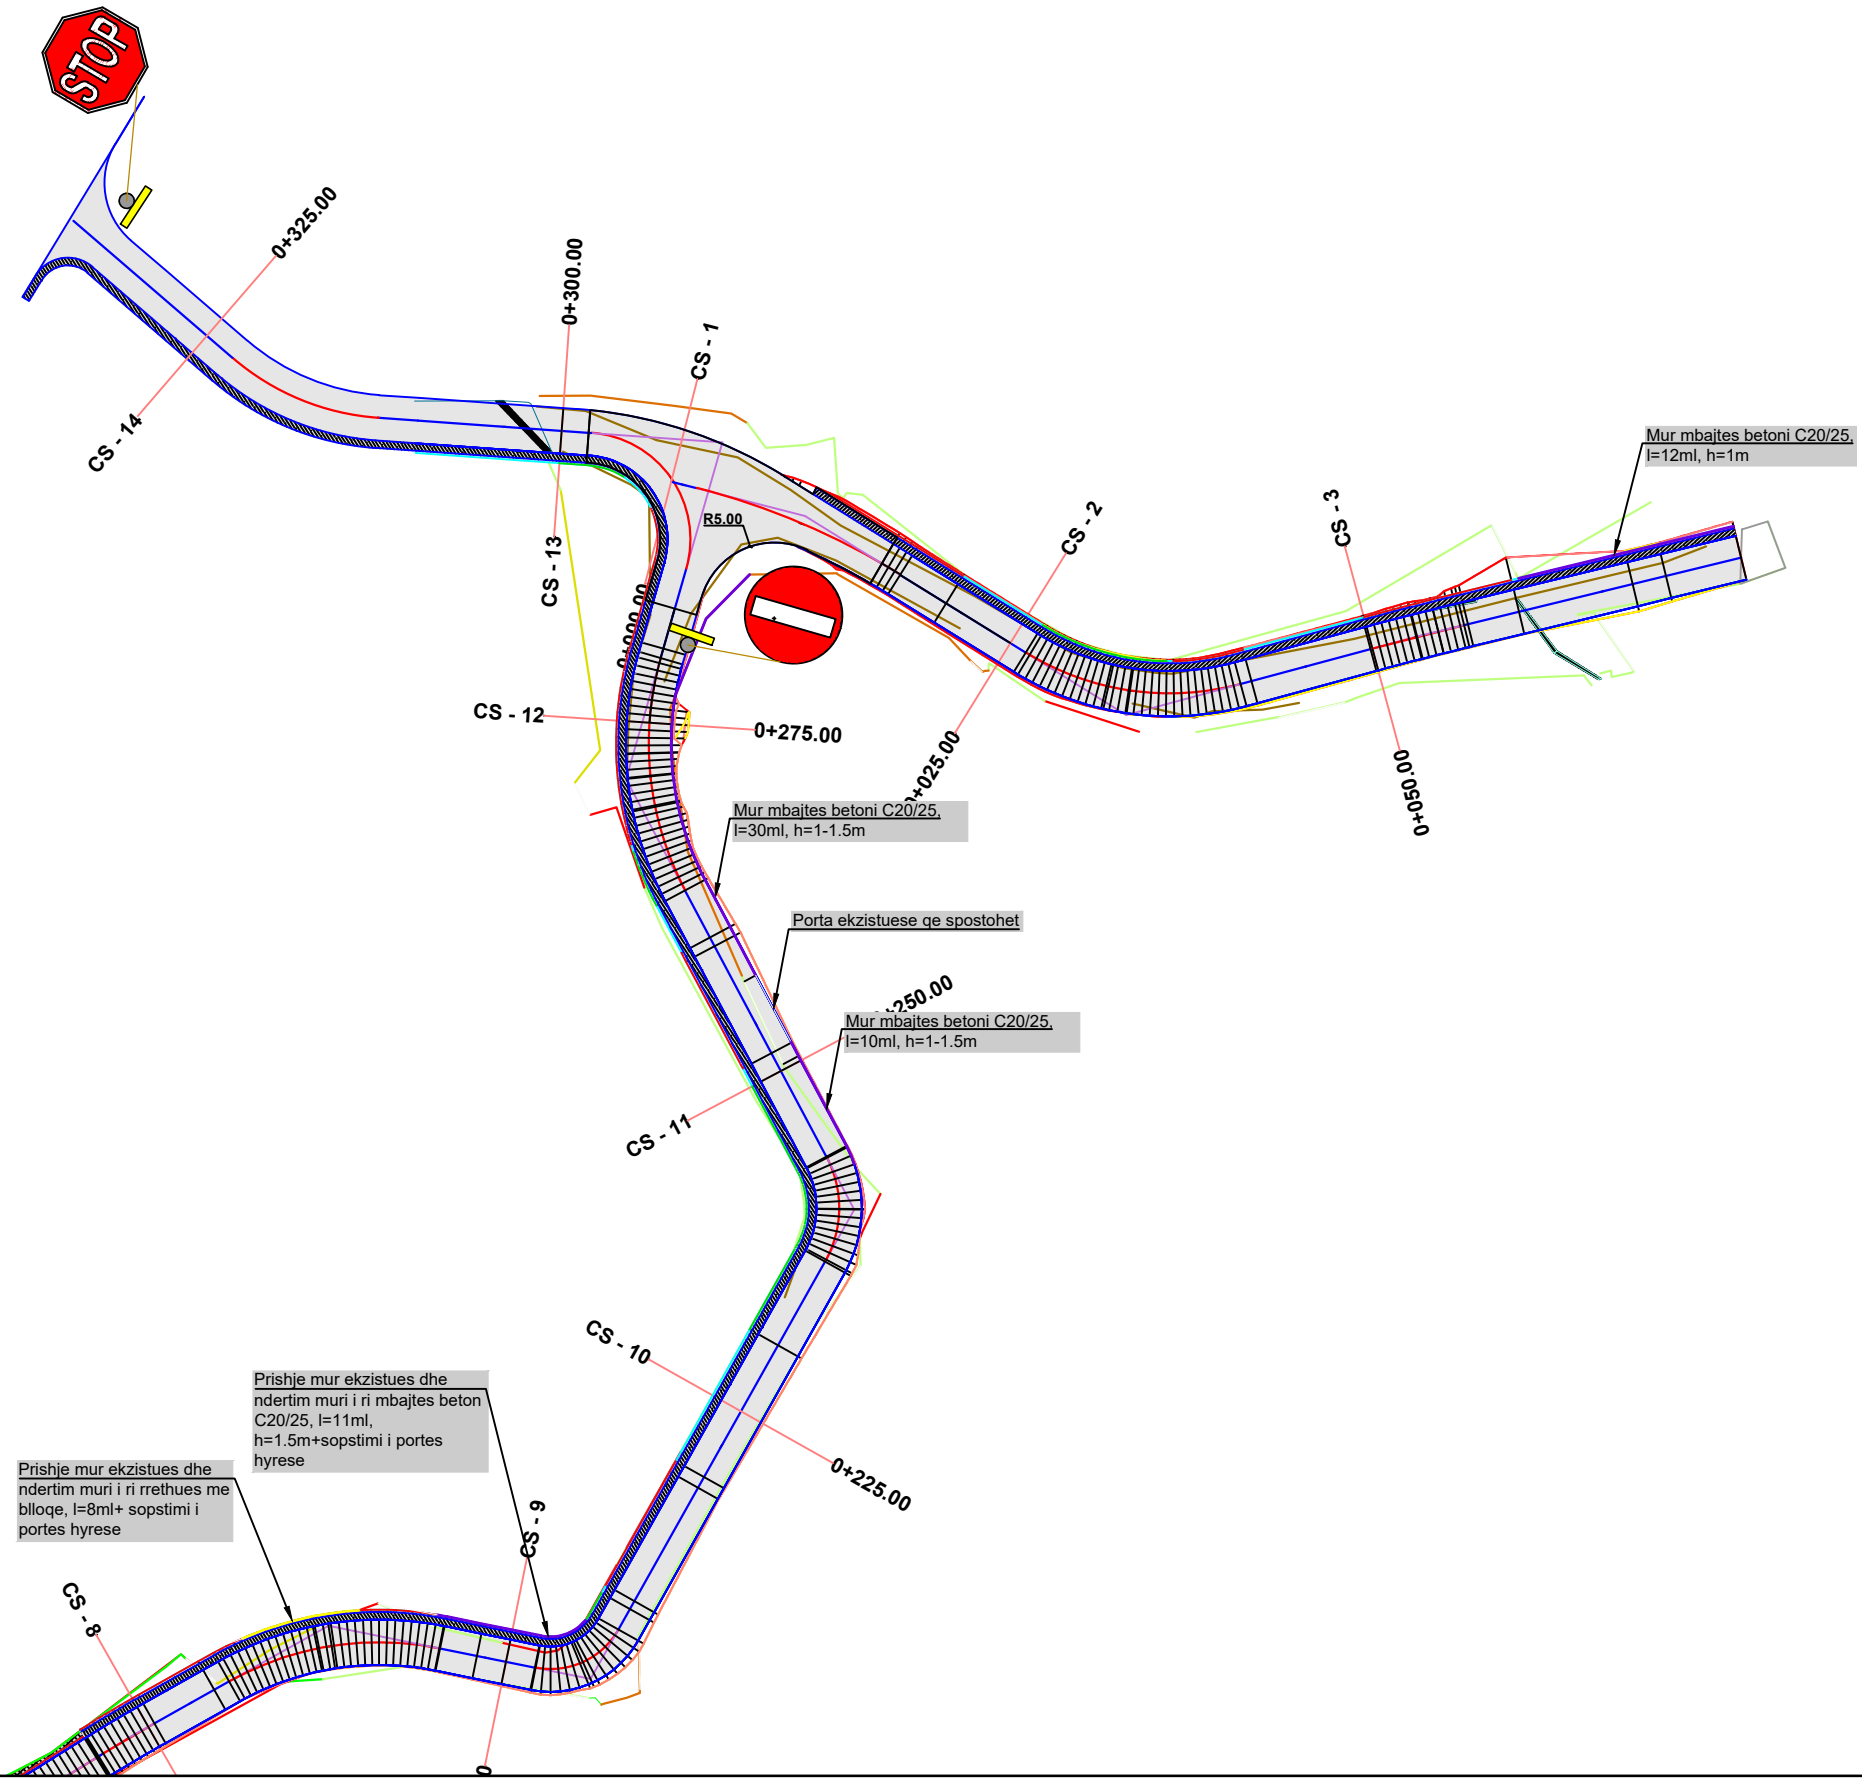

BASHKIA LIBRAZHD



**ZetaKonsult sh.p.k**

Address: Rr. "Myrteza Topi", Nd 18, Hyrja 7, Ap 38, TIRANE

Cel: +355 (0)69 33 52 077

e-mail: zetakonsultshpk@gmail.com



**EMERTIMI I OBJEKTIT:**  
REHABILITIMI I SHESHEVE DHE RRUGEVE LAGJIA  
MIRAKE-PLANE NJ.A POLIS

FAZA E PROJEKTIT : PROJEKT ZBATIMI

EMERTESA E FLETES  
PLANIMETRIA E SINJALISTIKES

SHKALLA Shk: 1/500

FLETA 02

GRUPI I PROJEKTIMIT:

Inxh. Ndert. Lorenc HOXHA  
Inxh. Ndert. Flutura Duro

Dt \_\_\_/\_\_\_/2022

FORMATI A3