


# PROFILI GJATESOR "SEGMENTI 1"

PROFILI GJATESOR  
shk. mirakli  
SH\_H - 1:500  
SH\_V - 1:500

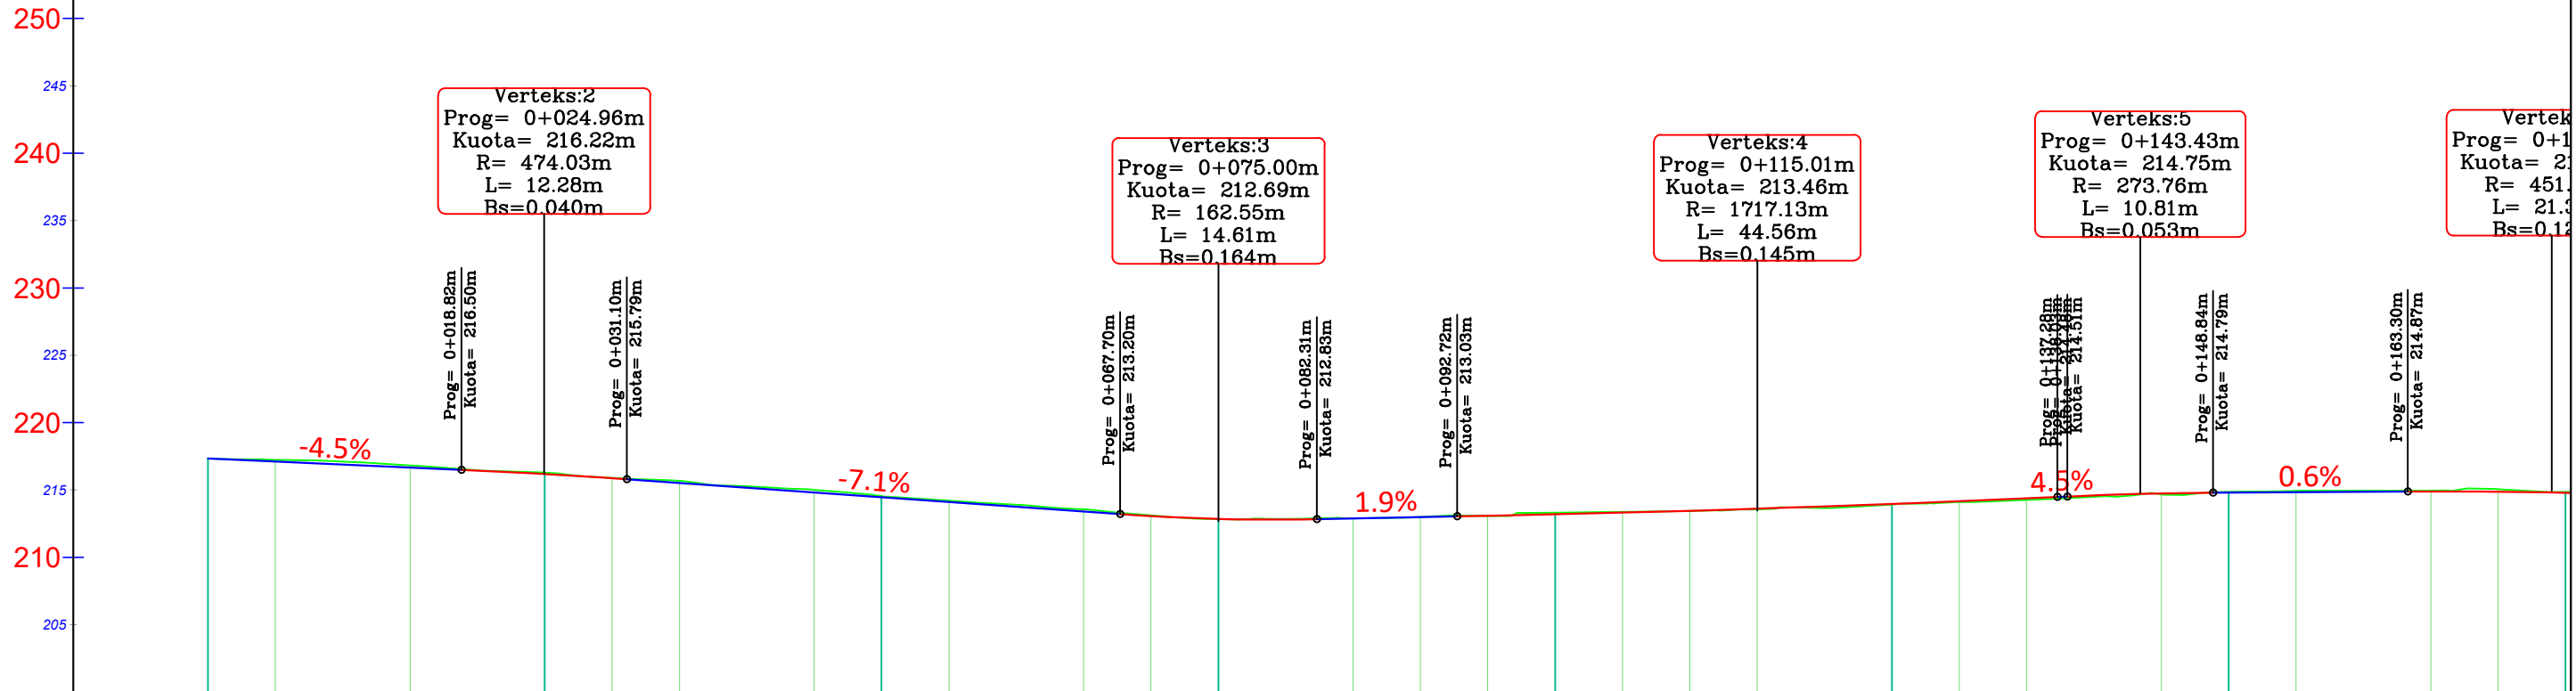

NR I PRERJES	CS - 1	CS - 2	CS - 3	CS - 4	CS - 5	CS - 6	CS - 7	CS - 8
DIST. PJESORE	25.0 m		25.0 m		25.0 m		25.0 m	
DIST. PROGRESIVE	0+000	0+025	0+050	0+075	0+100	0+125	0+150	0+175
KUOTA TOKES	217.33	216.28	214.55	212.84	213.32	213.92	214.87	214.85
KUOTA PROJEKTIT	217.33	216.18	214.45	212.85	213.19	213.96	214.79	214.79
KUOTA PUNES	0.00	-0.10	-0.09	0.01	-0.13	0.05	-0.08	-0.07
GJEO. VERTIKALE	L=18.82 i=-4.46%		R=474.03 K=12.28		L=36.61 i=-7.06%		R=162.55 K=14.61	
GJEO. HORIZONTALE	L=16.87		φ=12°47'09" L=33.02 R=147.98		L=8.06		φ=53°15'17" L=30.34 R=32.65	
Kilometrazhi	0+000		0+025		0+050		0+075	



**ZetaKonsult sh.p.k**  
 Address: Rr. "Myrteza Topi", Nd 18, Hyrja 7, Ap 38, TIRANE  
 Cel: +355 (0)69 33 52 077  
 e-mail: zetakonsultshpk@gmail.com

**EMERTIMI I OBJEKTIT:**  
 REHABILITIMI I SHESHEVE DHE RRUGEVE LAGJIA  
 MIRAKE-PLANE NJ.A POLIS

FAZA E PROJEKTIT : PROJEKT ZBATIMI

EMERTESA E FLETES  
 PROFILI GJATESOR  
 "SEGMENTI 1"

SHKALLA Shk: 1/500      FLETA 01


**GRUPI I PROJEKTIMIT:**  
 Inxh. Ndert. Lorenc HOXHA  
 Inxh. Ndert. Flutura Duro

Dt \_\_\_/\_\_\_/2022

FORMATI A3

# PROFILI GJATESOR "SEGMENTI 1"

PROFILI GJATESOR  
aks.miraki  
SH\_H - 1:500  
SH\_V - 1:500

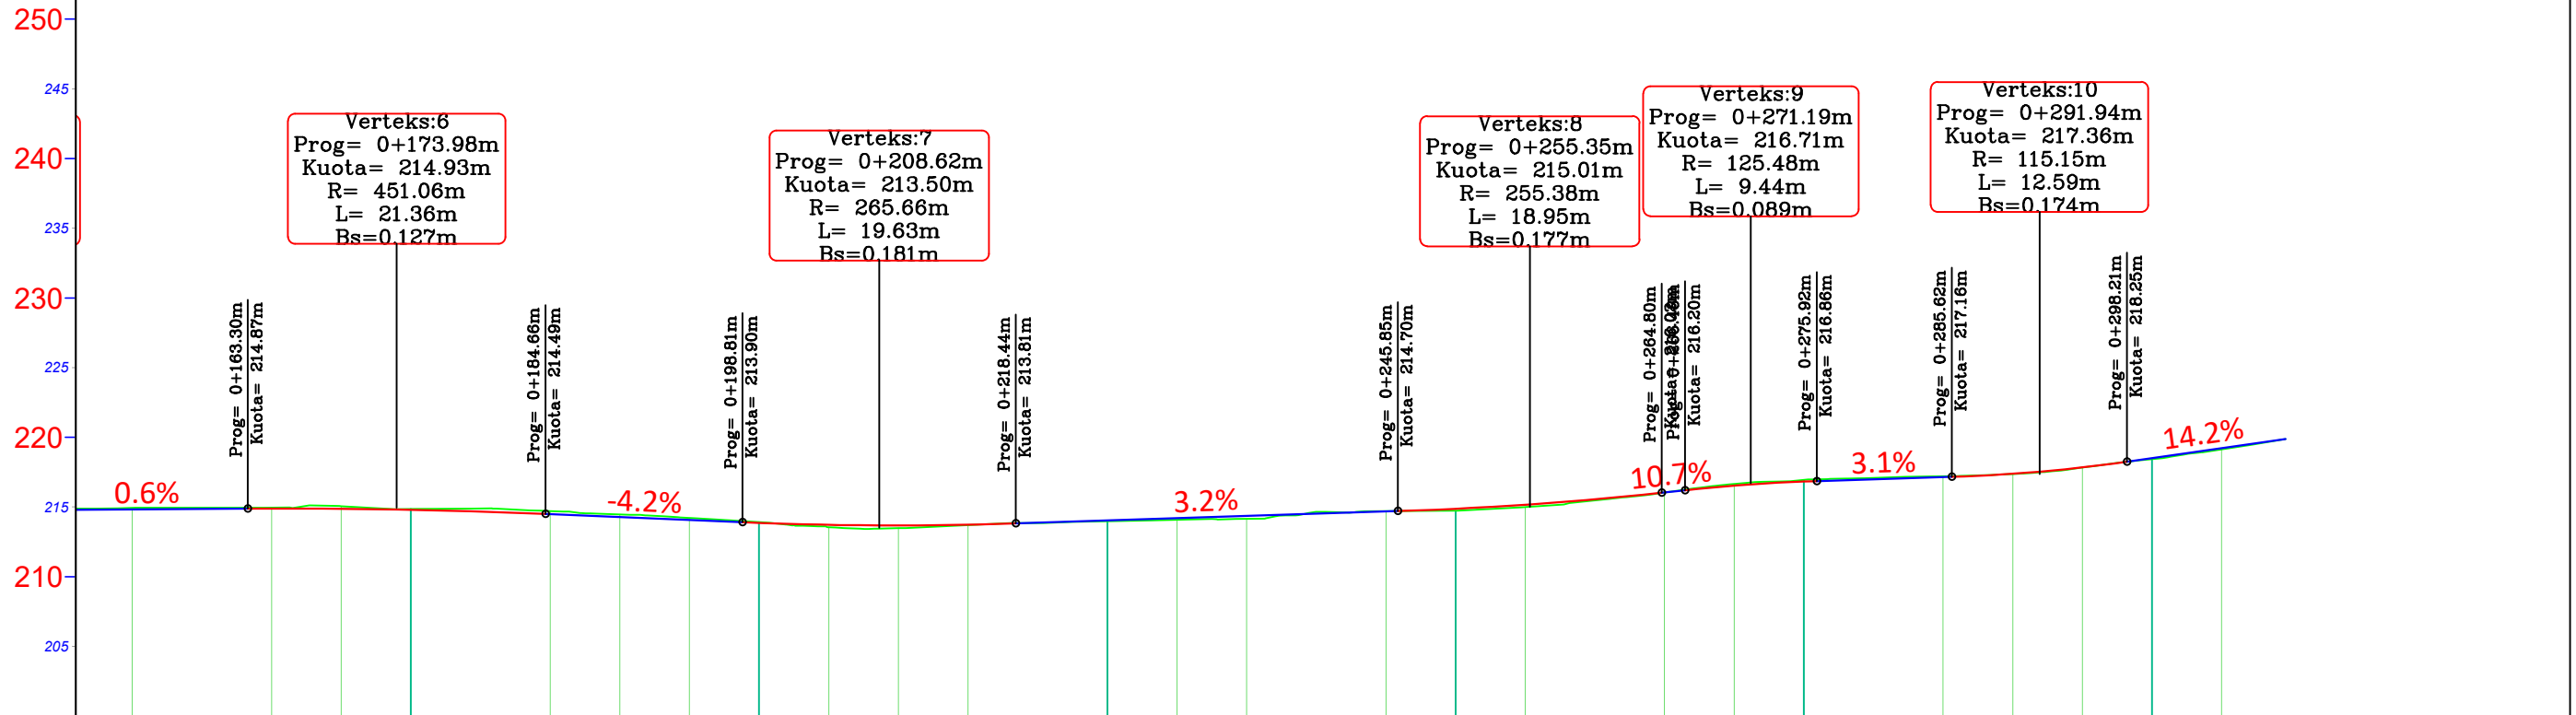

NR I PRERJES		CS - 8		CS - 9		CS - 10		CS - 11		CS - 12		CS - 13	
DIST. PJESORE	25.0 m		25.0 m		25.0 m		25.0 m		25.0 m		25.0 m		
DIST. PROGRESIVE		0+175		0+200		0+225		0+250		0+275		0+300	
KUOTA TOKES		214.85		213.91		213.98		214.74		216.94		218.43	
KUOTA PROJEKTIT		214.79		213.86		214.03		214.87		216.82		218.50	
KUOTA PUNES		-0.07		-0.05		0.05		0.13		-0.12		0.07	
GJEO. VERTIKALE	$L=14.45$ $i=0.59\%$	$R=451.06$ $K=21.36$	$L=14.15$ $i=-4.15\%$	$R=265.66$ $K=19.63$	$L=27.41$ $i=3.24\%$	$R=255.38$ $K=18.95$	$L=11.68$ $i=10.7\%$	$R=125.48$ $K=9.44$	$L=9.70$ $i=3.13\%$	$R=115.15$ $K=12.59$	$L=11.39$ $i=14.20\%$		
GJEO. HORIZONTALE	$\phi = 2^{\circ}24'00''$ $L=33.57$ $R=801.44$	$\phi = 2^{\circ}27'30''$ $L=33.92$ $R=91.45$	$L=5.67$	$\phi = 40^{\circ}45'01''$ $L=14.42$ $R=20.28$	$L=6.41$	$\phi = 72^{\circ}07'51''$ $L=6.49$ $R=5.16$	$L=27.90$	$\phi = 57^{\circ}18'04''$ $L=7.24$ $R=7.24$	$L=19.93$	$\phi = 43^{\circ}54'07''$ $L=15.83$ $R=20.66$	$L=6.14$	$\phi = 101^{\circ}51'56''$ $L=12.54$ $R=7.05$	$L=11.56$
Kilometrazhi													

BASHKIA LIBRAZHID



ZetaKonsult sh.p.k

Address:Rr."Myrteza Topi",Nd 18, Hyrja 7, Ap 38, TIRANE

Cel:+355 (0)69 33 52 077

e-mail:zetakonsultshpk@gmail.com



EMERTIMI I OBJEKTIT:

REHABILITIMI I SHESHEVE DHE RRUGEVE LAGJIA  
MIRAKE-PLANE NJ.A POLIS

FAZA E PROJEKTIT :PROJEKT ZBATIMI

EMERTESA E FLETES  
PROFILI GJATESOR  
"SEGMENTI 1"

SHKALLA Shk:1/500

FLETA 02


GRUPI I PROJEKTIMIT:

Inxh. Ndert.Lorenc HOXHA  
Inxh.Ndert.Flutura Duro

Dt \_\_\_/\_\_\_/2022

FORMATI A3

# PROFILI GJATESOR "SEGMENTI 2"

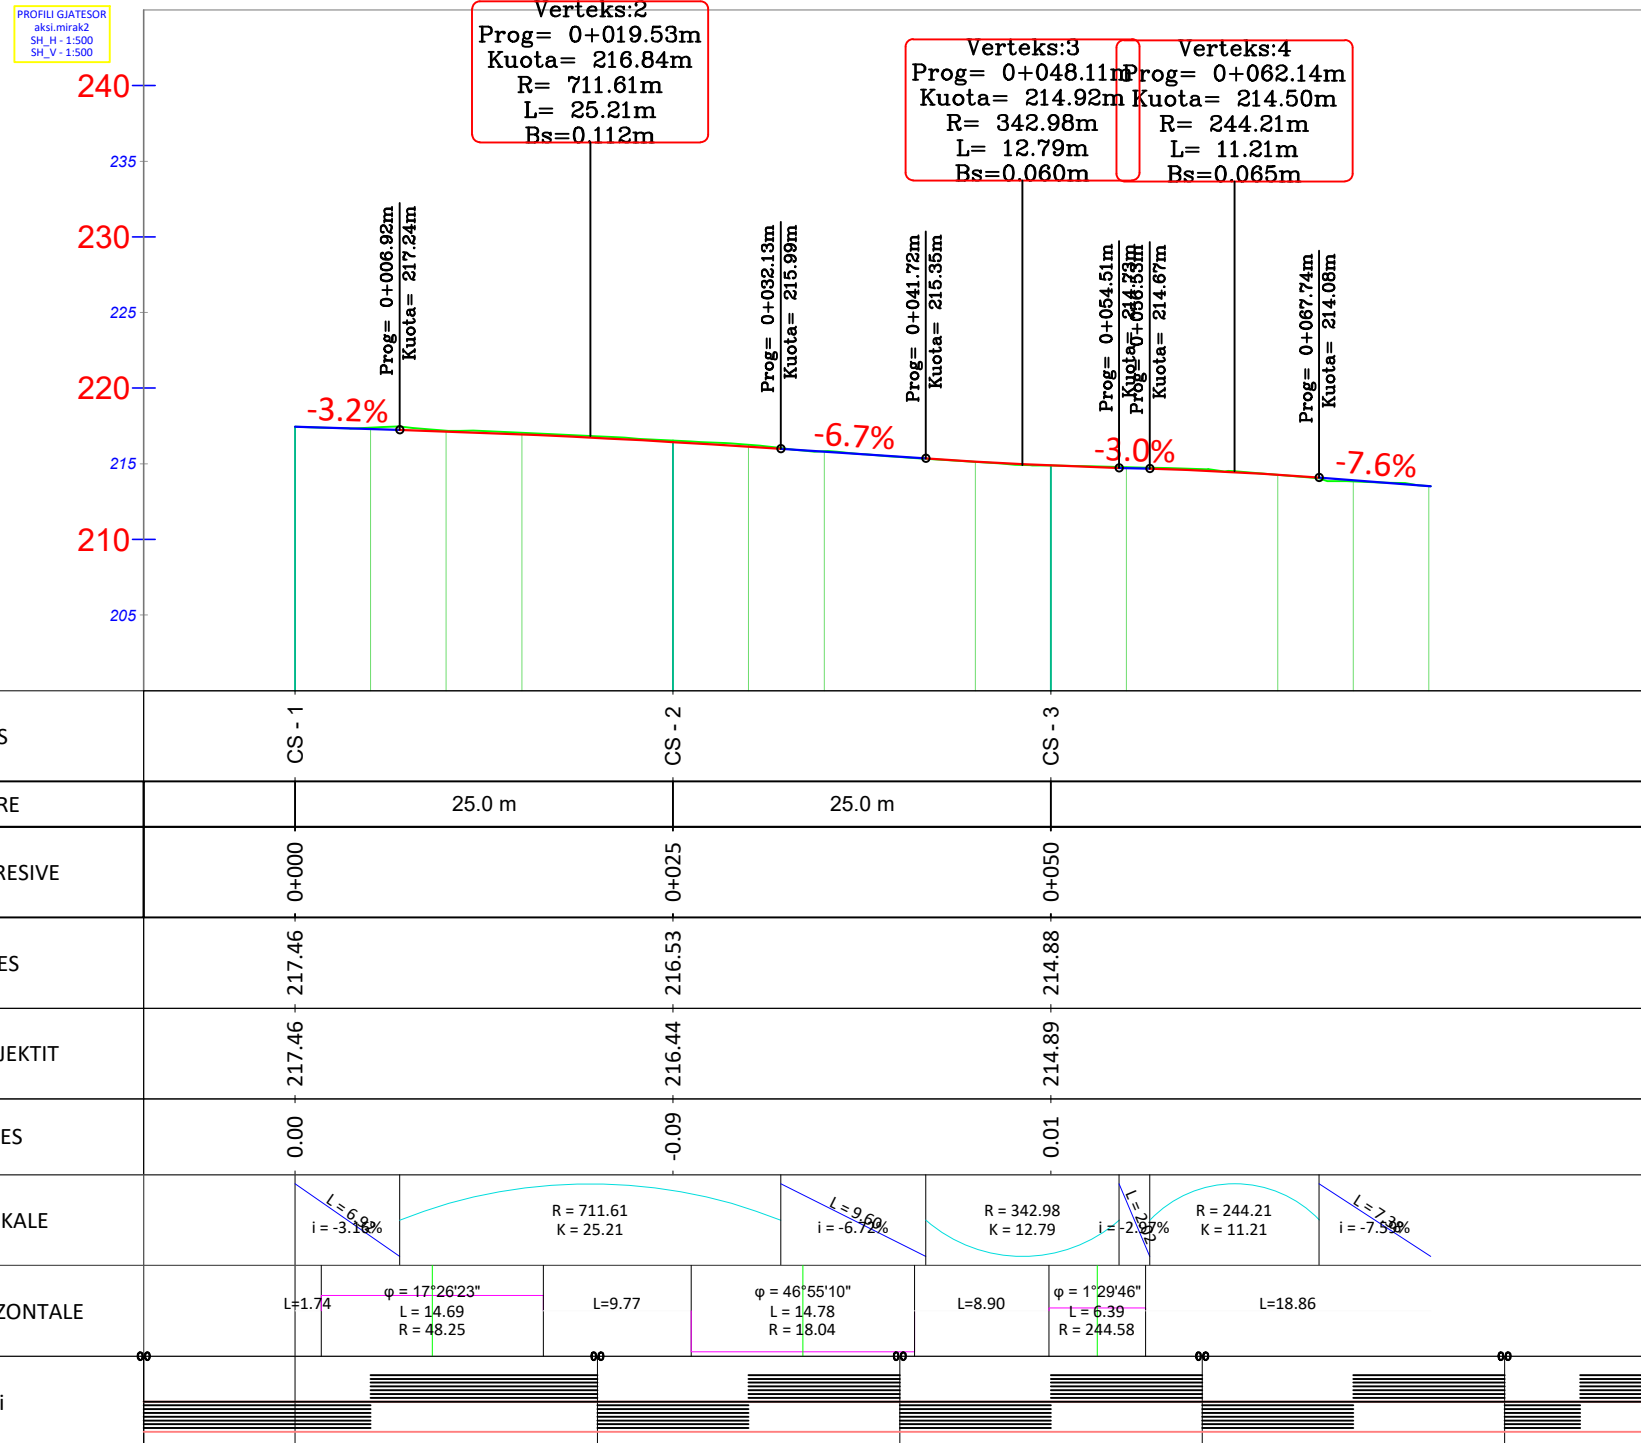

BASHKIA LIBRAZHID



**ZetaKonsult sh.p.k**

Address:Rr."Myrteza Topi",Nd 18, Hyrja 7, Ap 38, TIRANE

Cel:+355 (0)69 33 52 077

e-mail:zetakonsultshpk@gmail.com



**EMERTIMI I OBJEKTIT:**  
REHABILITIMI I SHESHEVE DHE RRUGEVE LAGJIA  
MIRAKE-PLANE NJ.A POLIS

FAZA E PROJEKTIT :PROJEKT ZBATIMI

EMERTESA E FLETES  
PROFILI GJATESOR  
"SEGMENTI 2"

SHKALLA Shk:1/500

FLETA 03

GRUPI I PROJEKTIMIT:


Inxh. Ndert.Lorenc HOXHA  
Inxh.Ndert.Flutura Duro

Dt \_\_\_/\_\_\_/2022

FORMATI A3

# PROFILI GJATESOR "SEGMENTI 3"

PROFILI GJATESOR  
aksi.mirak3  
SH\_H - 1:500  
SH\_V - 1:500

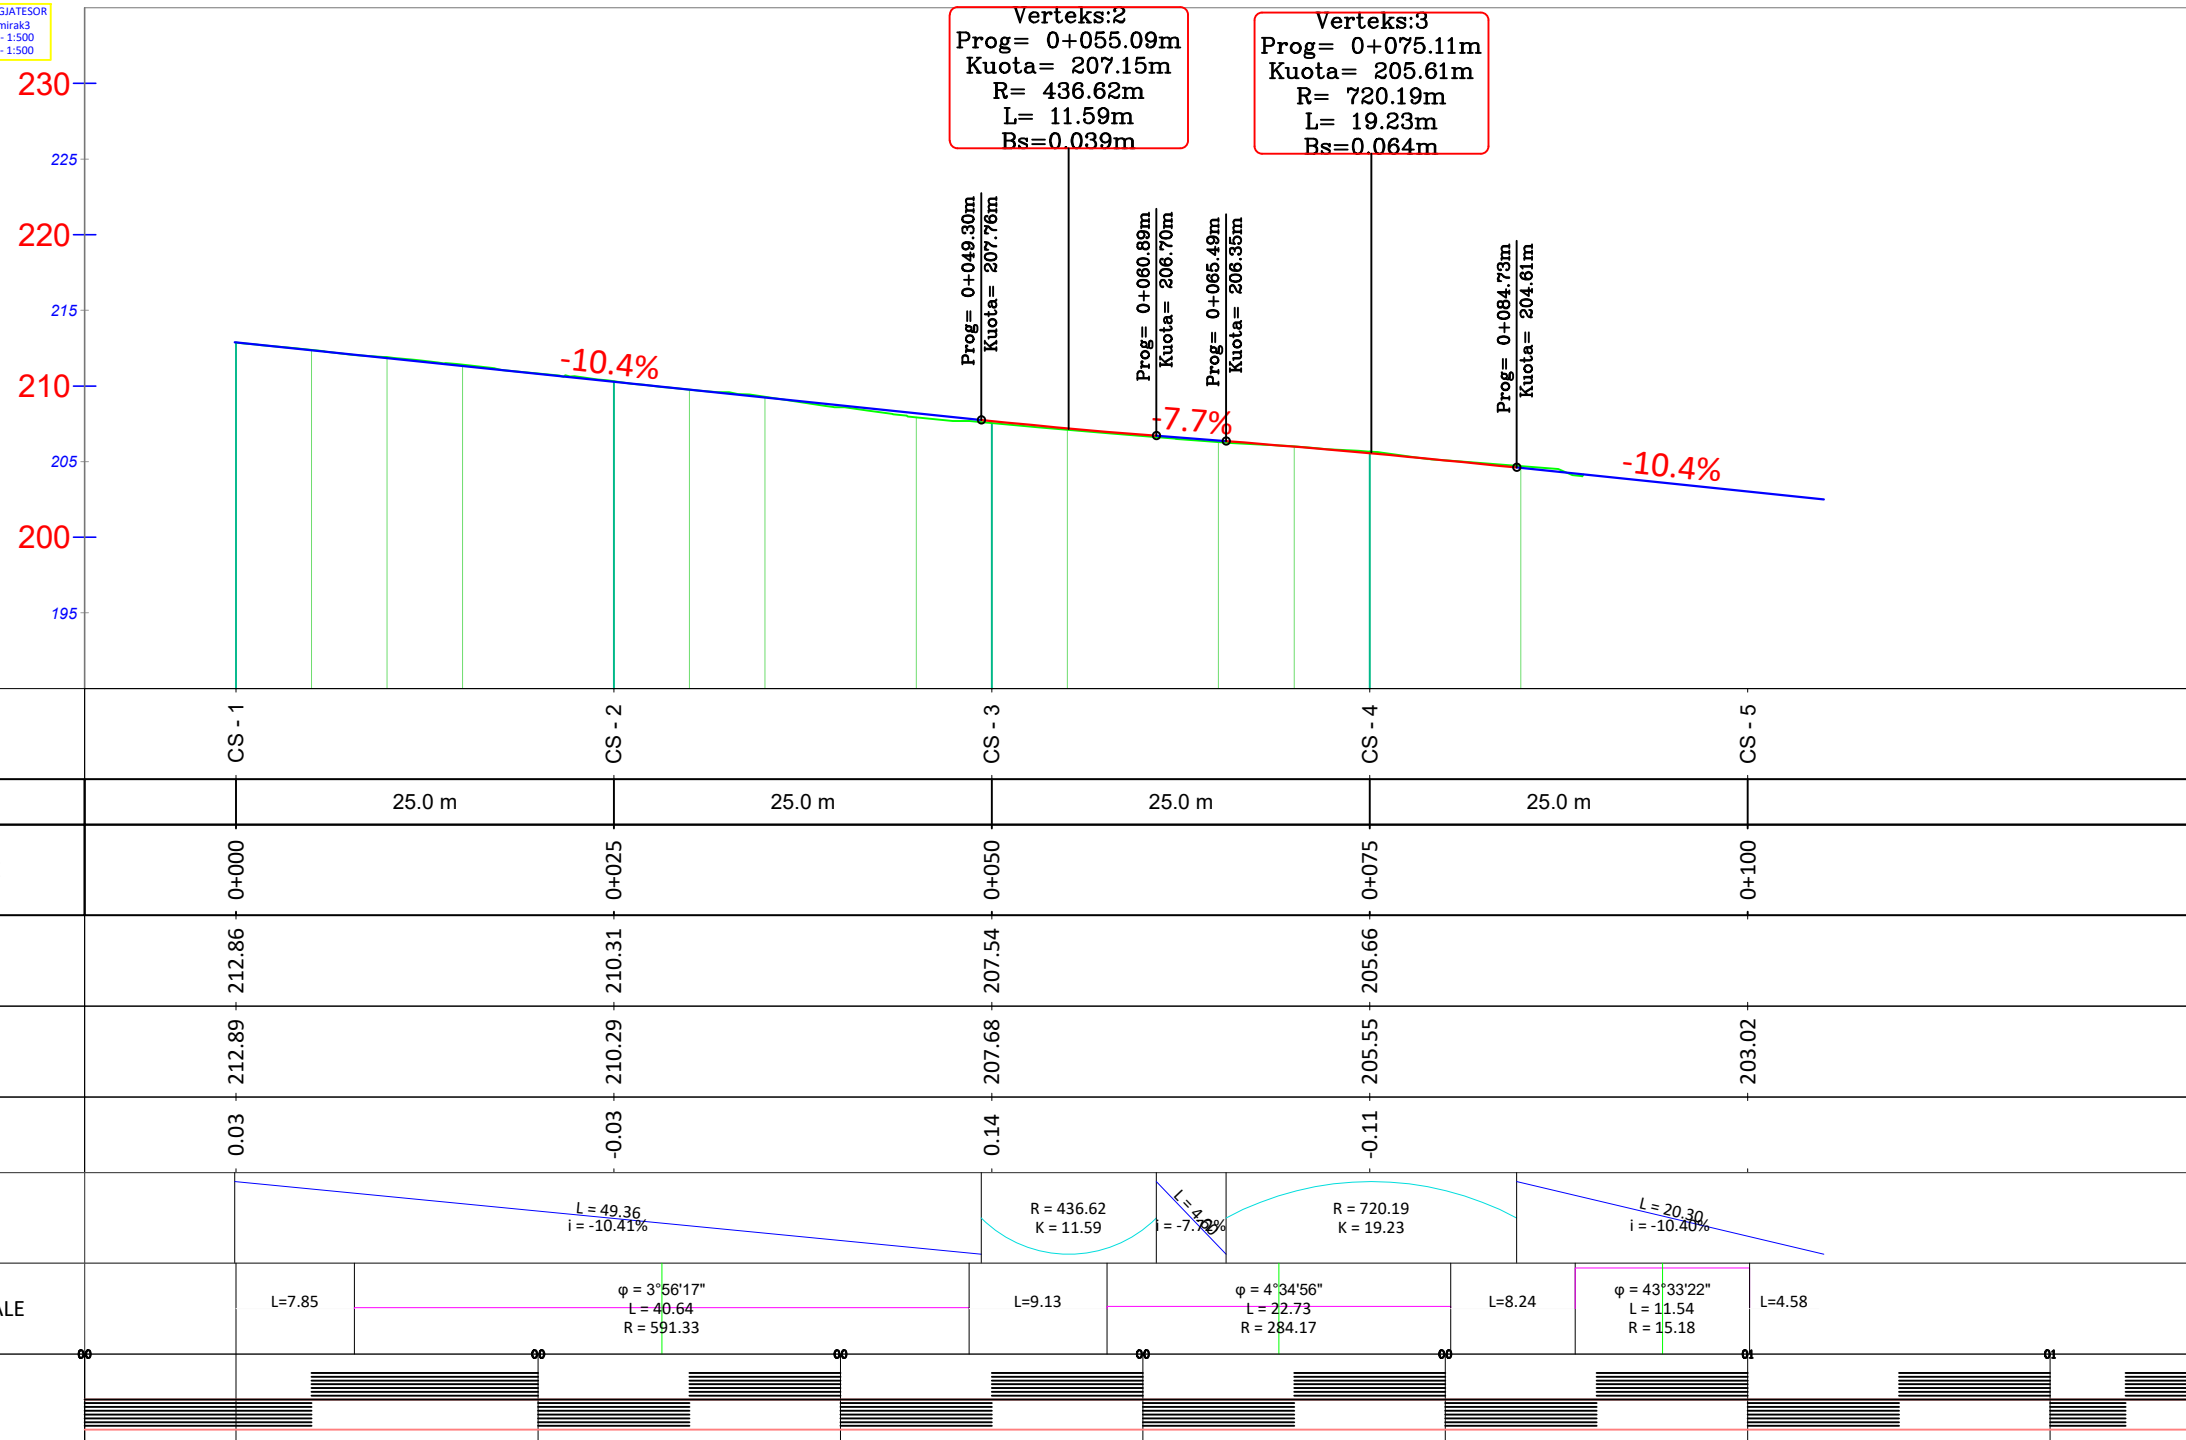

BASHKIA LIBRAZHID



**ZetaKonsult sh.p.k**

Address: Rr. "Myrteza Topi", Nd 18, Hyrja 7, Ap 38, TIRANE

Cel: +355 (0)69 33 52 077

e-mail: zetakonsultshpk@gmail.com



**EMERTIMI I OBJEKTIT:**  
REHABILITIMI I SHESHEVE DHE RRUGEVE LAGJIA  
MIRAKE-PLANE NJ.A POLIS

FAZA E PROJEKTIT : PROJEKT ZBATIMI

EMERTESA E FLETES  
PROFILI GJATESOR  
"SEGMENTI 3"

SHKALLA Shk: 1/500

FLETA 04

GRUPI I PROJEKTIMIT:


Inxh. Ndert. Lorenc HOXHA  
Inxh. Ndert. Flutura Duro

Dt \_\_\_/\_\_\_/2022

FORMATI A3

# PROFILI GJATESOR "SEGMENTI 4"

PROFILI GJATESOR  
AKSI-MIRAKA  
SH.N - 1:500  
SH.V - 1:500

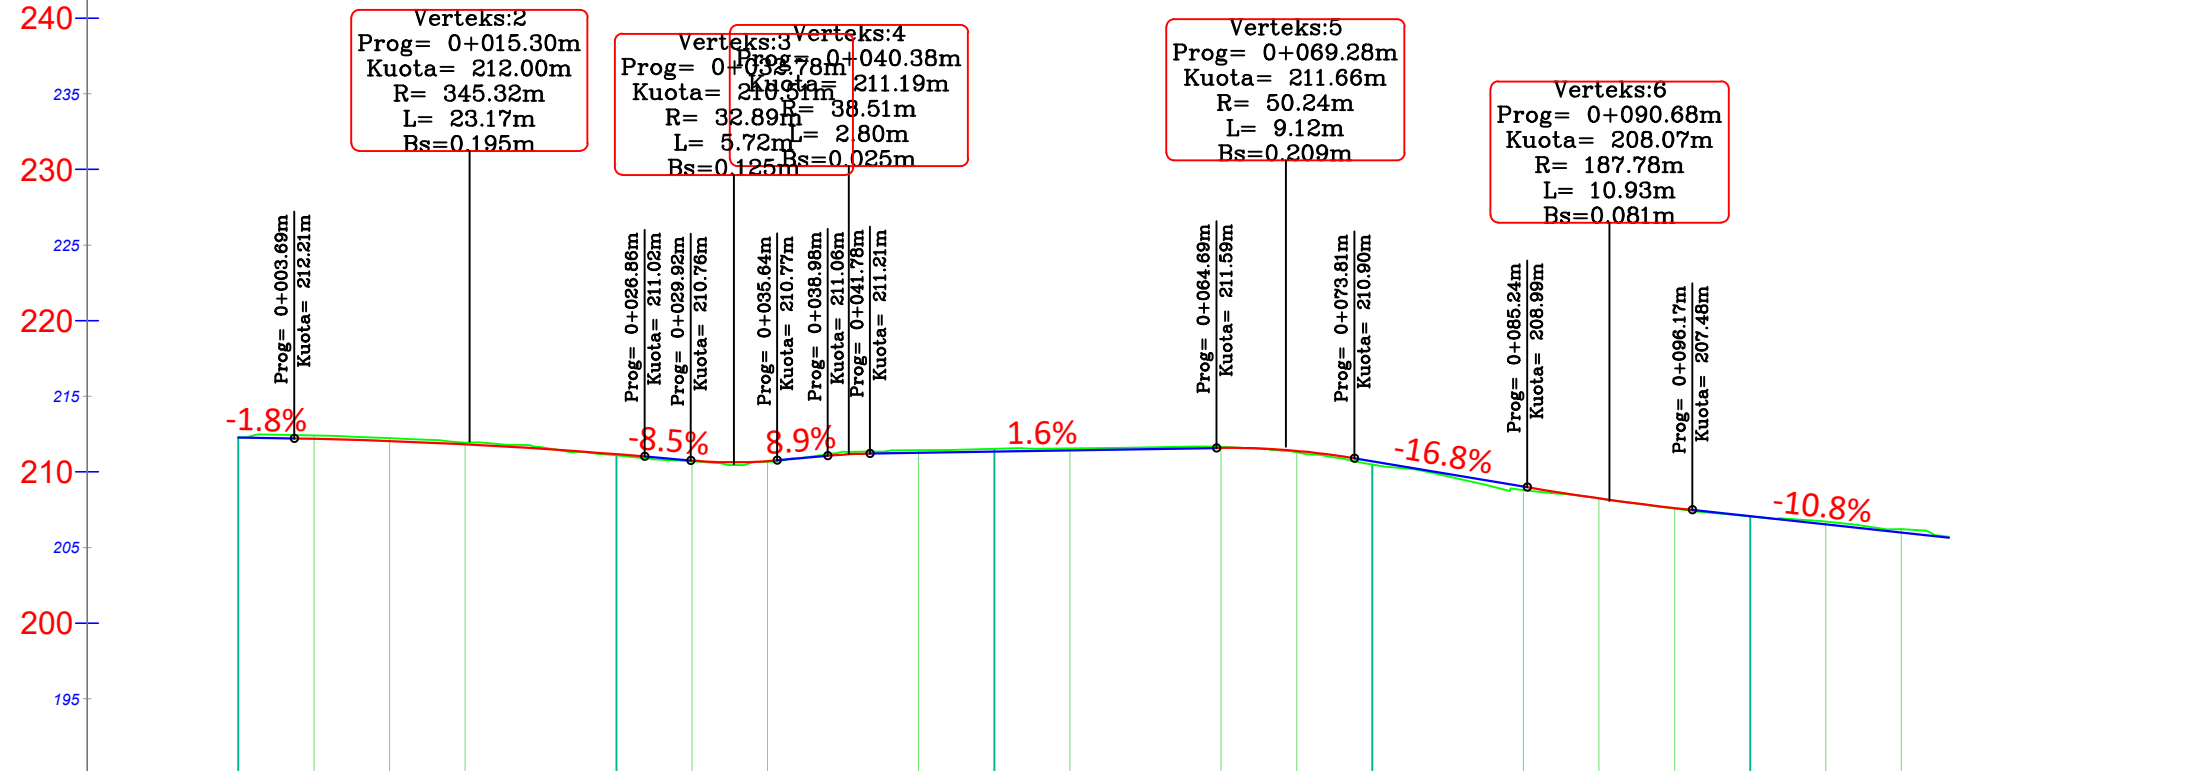

NR I PRERJES	CS - 1		CS - 2		CS - 3		CS - 4		CS - 5		
DIST. PJESORE		25.0 m		25.0 m		25.0 m		25.0 m			
DIST. PROGRESIVE	0+000		0+025		0+050		0+075		0+100		
KUOTA TOKES	212.28		211.10		211.52		210.49		207.05		
KUOTA PROJEKTIT	212.28		211.17		211.35		210.70		207.07		
KUOTA PUNES	0.00		0.07		-0.17		0.21		0.02		
GJEO. VERTIKALE	$i = -1.80\%$	$R = 345.32$ $K = 23.17$	$i = -8.50\%$	$R = 32.89$ $K = 5.72$	$i = 8.90\%$	$R = 38.51$ $K = 2.80$	$i = 1.63\%$	$R = 50.24$ $K = 9.12$	$i = -16.76\%$	$R = 187.78$ $K = 10.93$	$i = -10.77\%$
GJEO. HORIZONTALE	$L = 7.74$	$\phi = 40^{\circ}24'57''$ $L = 13.23$ $R = 18.76$	$L = 5.51$	$\phi = 77^{\circ}15'57''$ $L = 5.56$ $R = 4.12$	$L = 30.32$	$\phi = 98^{\circ}20'06''$ $L = 13.73$ $R = 8.00$	$L = 12.17$	$\phi = 9^{\circ}23'58''$ $L = 12.88$ $R = 78.51$	$L = 12.00$		
Kilometrazhi	[Diagram showing horizontal alignment and stationing markers]										

BASHKIA LIBRAZHID



**ZetaKonsult sh.p.k**

Address: Rr. "Myrteza Topi", Nd 18, Hyrja 7, Ap 38, TIRANE  
 Cel: +355 (0)69 33 52 077  
 e-mail: zetakonsultshpk@gmail.com



**EMERTIMI I OBJEKTIT:**  
 REHABILITIMI I SHESHEVE DHE RRUGEVE LAGJIA  
 MIRAKE-PLANE NJ.A POLIS

FAZA E PROJEKTIT : PROJEKT ZBATIMI

EMERTESA E FLETES  
 PROFILI GJATESOR  
 "SEGMENTI 4"

SHKALLA Shk: 1/500

FLETA 05

GRUPI I PROJEKTIMIT:

Inxh. Ndert. Lorenc HOXHA  
 Inxh. Ndert. Flutura Duro

Dt \_\_\_/\_\_\_/2022

FORMATI A3