

HOROGRAFIA E RRUGES.SHKALLA 1:3500.

405300.000

405600.000

405900.000

406200.000

4577400.000

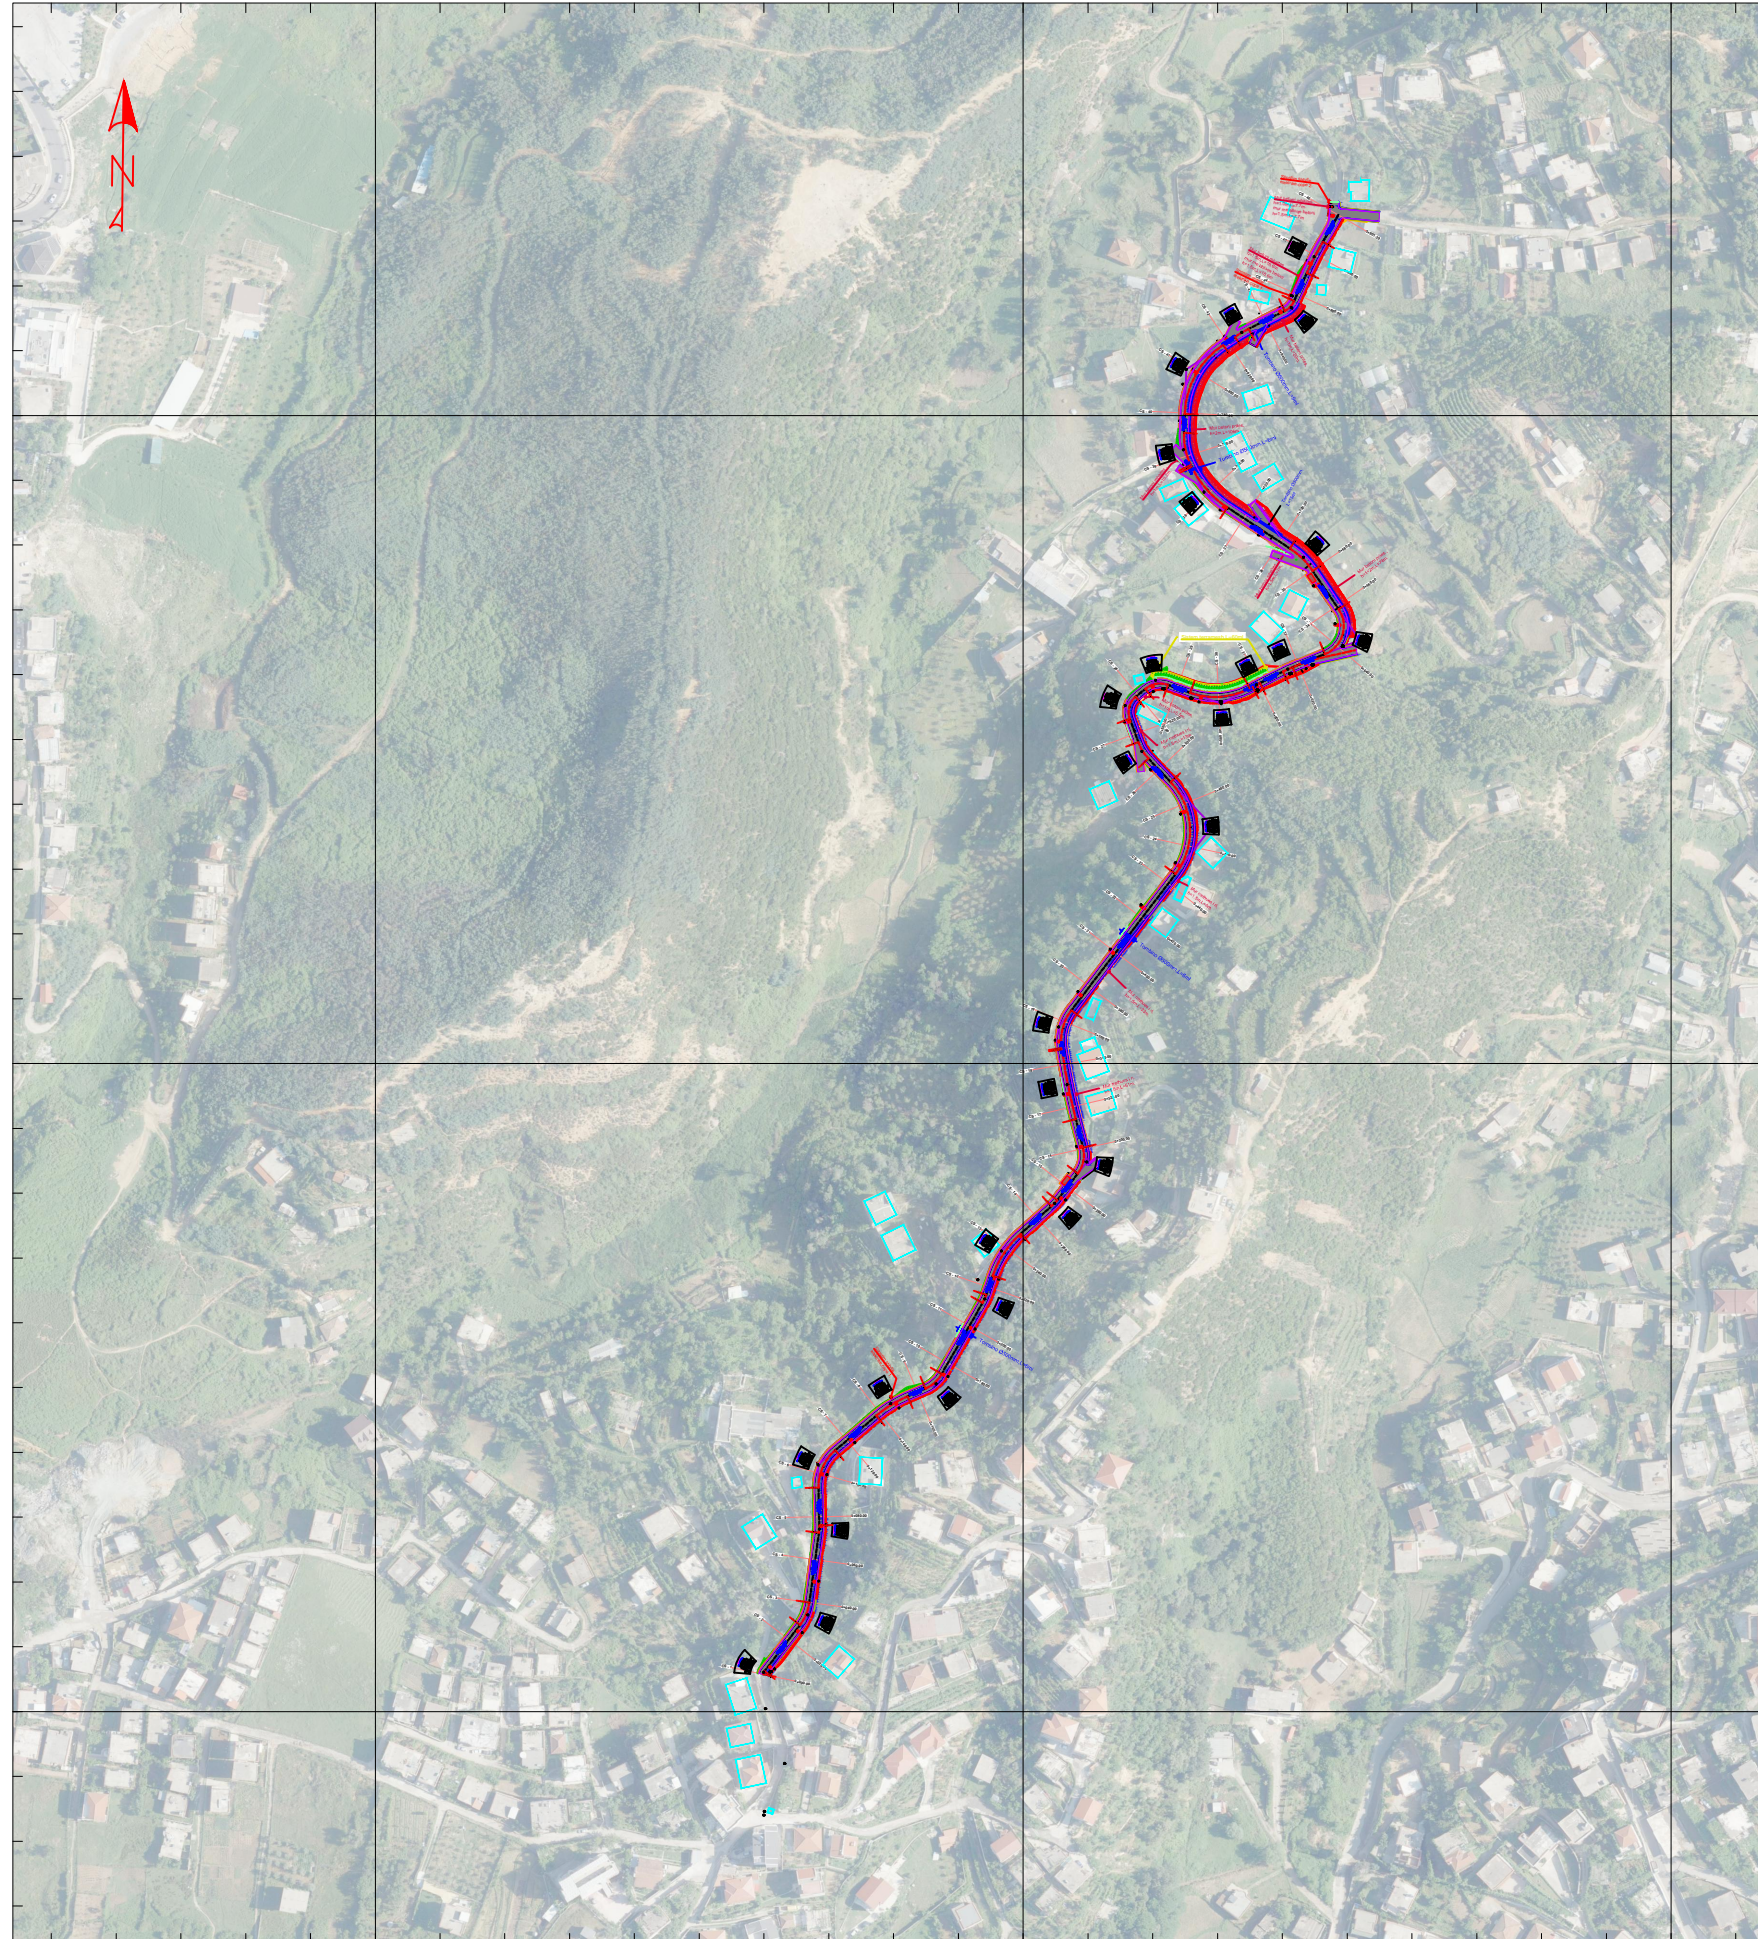
4577100.000





4576800.000

4577400.000

4577100.000

4576800.000



- Shpjegues:**
-  Objekt
 -  Bankine
 -  Kunete, kanal
 -  Mur mbajtes betoni
 -  Mur rrethues i ri
 -  Asfalt
 -  Parmak mbrojtës(guardrail N2)
 -  Pusete KUB
 -  Shtylle ndriçimi

POROSITESI / CLIENT



BASHKIA TIRANE

KONSULENT / CONSULTANT



"ZENIT&CO"sh.p.k
Urban planning,
architectural design,
construction supervision
& commissioning.

Address:
St.Myrteza Topi (No.18.zip.code.1007)
E-Mail: zenit06@live.com

SHENIME TEKNIKE / TECHNICAL NOTES

OBJEKTI / PROJECT NAME

"RRUGA E MALESOREVE,
NJESIA ADMINISTRATIVE 1".

ZONA / LOCATION

**BASHKIA TIRANE
TIRANE MUNICIPALITY**

FAZA E PROJEKTIT / PROJECT PHASE

**PROJEKT ZBATIMI
IMPLEMENTATION DESIGN**

GRUPI I PROJEKTIMIT

Ark.Raimonda MYDINLLARI
Inxh.Ndert.Rexhep TARBA
Inxh.Hidro. Merita MENGRË
Inxh.Elek.Spiro PLEQI
Inxh.Kristaq GJOKA
Inxh.Baftjar SHYPHEJA
Inxh. Gjeo.Yzeir MIRAKA
Inxh.Gjeodet.Lulzim VRAPI
Inxh. Mek. Arqile PERI
Inxh.Gjeodet.Renaldo KARAJ

EMERTIMI I FLETES / TITLE OF DESIGN

HOROGRAFIA E RRUGES

SHKALLA: 1:3500
SCALE: 1:3500

NR.FLETES / DRAWING NO.

PL-01

OCTOBER 2022
TETOR 2022

VULA / STAMP