


11.PROJEKTI ELEKTRIK

LINJA E NDRIÇIMIT

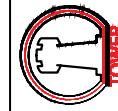

KODI:
P165

TOWER SHPK

e-mail: studiotower07@gmail.com

Nr. Lq.

Objekti: Rikonstrukcioni i bllokut të kufizuar nga rrugët "Ali Baushtij"- "Arben
"Mingaj"- "Kongresi Manastiri"- "Ibrahim Braja"- "Xhanfize Keko"

Porositës: BASHKIA TIRANE

EMERTIMI I FLETES:

LINJA E NDRIÇIMIT

FAZA:

Projekt Zbatimi

ING.ELEKTRIK:

ARKITEKT:

ING.NDERTIMI:

ING.NDERTIMI:

GRUPI I PROJEKTIMIT

GENTIAN DERMISHI

ARTION DEDEJ

ERMIR SHEHAJ

DHIMITER REGAZI

Komente

E:1073/3

A. 2092

K:1524/3



K:1112/2

FLETA NR.:

SHKALLA

DATA:
2022

Rruga "Kongresi Manastirit"

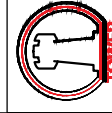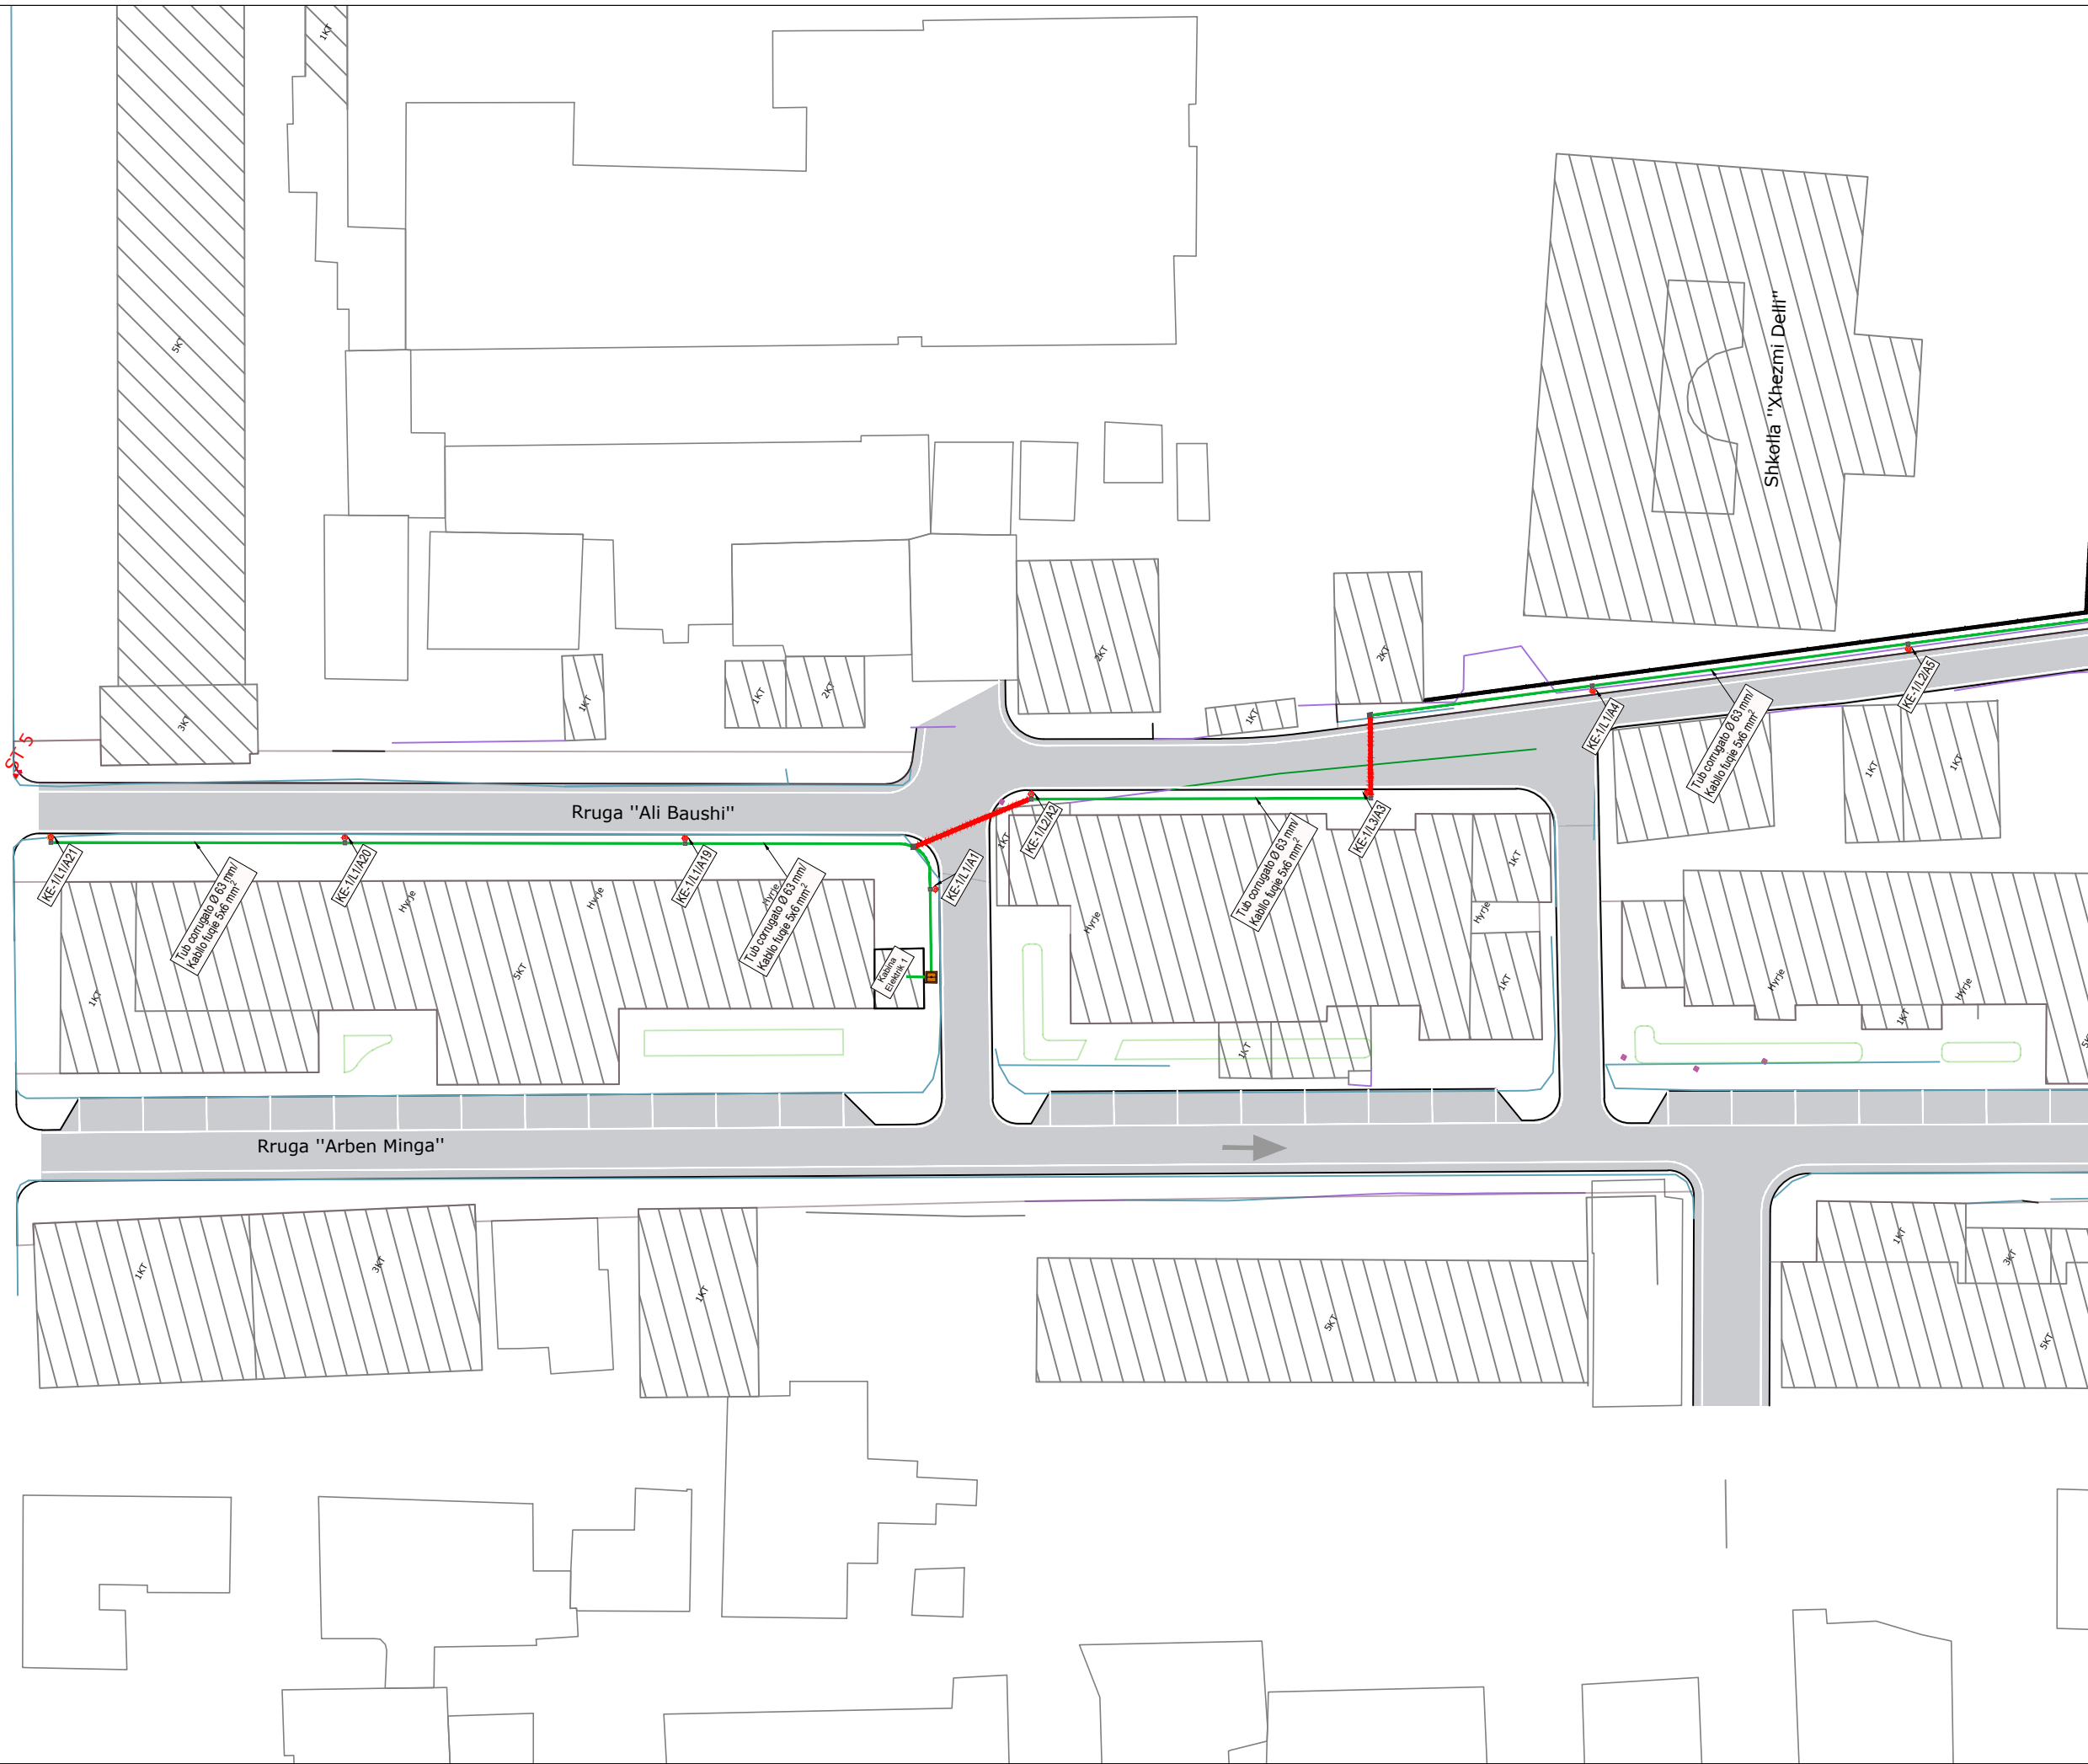

KODI:
P165

TOWER SHPK
e-mail: studiower07@gmail.com
Nr. Lic.

Rikonstrukcioni i bllokut të kufizuar nga rrugët "Ali Baushi", "Arben
OBJEKTI: "Minga", "Kongresi Manastirit", "Ibrahim Braja", "Xhanfize Keko"


POROSITES: BASHKIA TIRANE

EMERTIMI I FLETES:
LINJA E NDRICIMIT

Projekt Zbatimi

GRUPI I PROJEKTIMIT		Komente	
ING.ELEKTRIK:	GENTIAN DERMISHI	E.1073/3	
ARKITEKT:	ARTION DEBEJ	A.2092	
ING.NDERTIMI:	ERMIR SHEHAJ	K.1524/3	
ING.NDERTIMI:	DHIMITER REGAZI	K.1112/2	


FLETA NR.:
11-02
SHKALLA
1:500
DATA:
2022

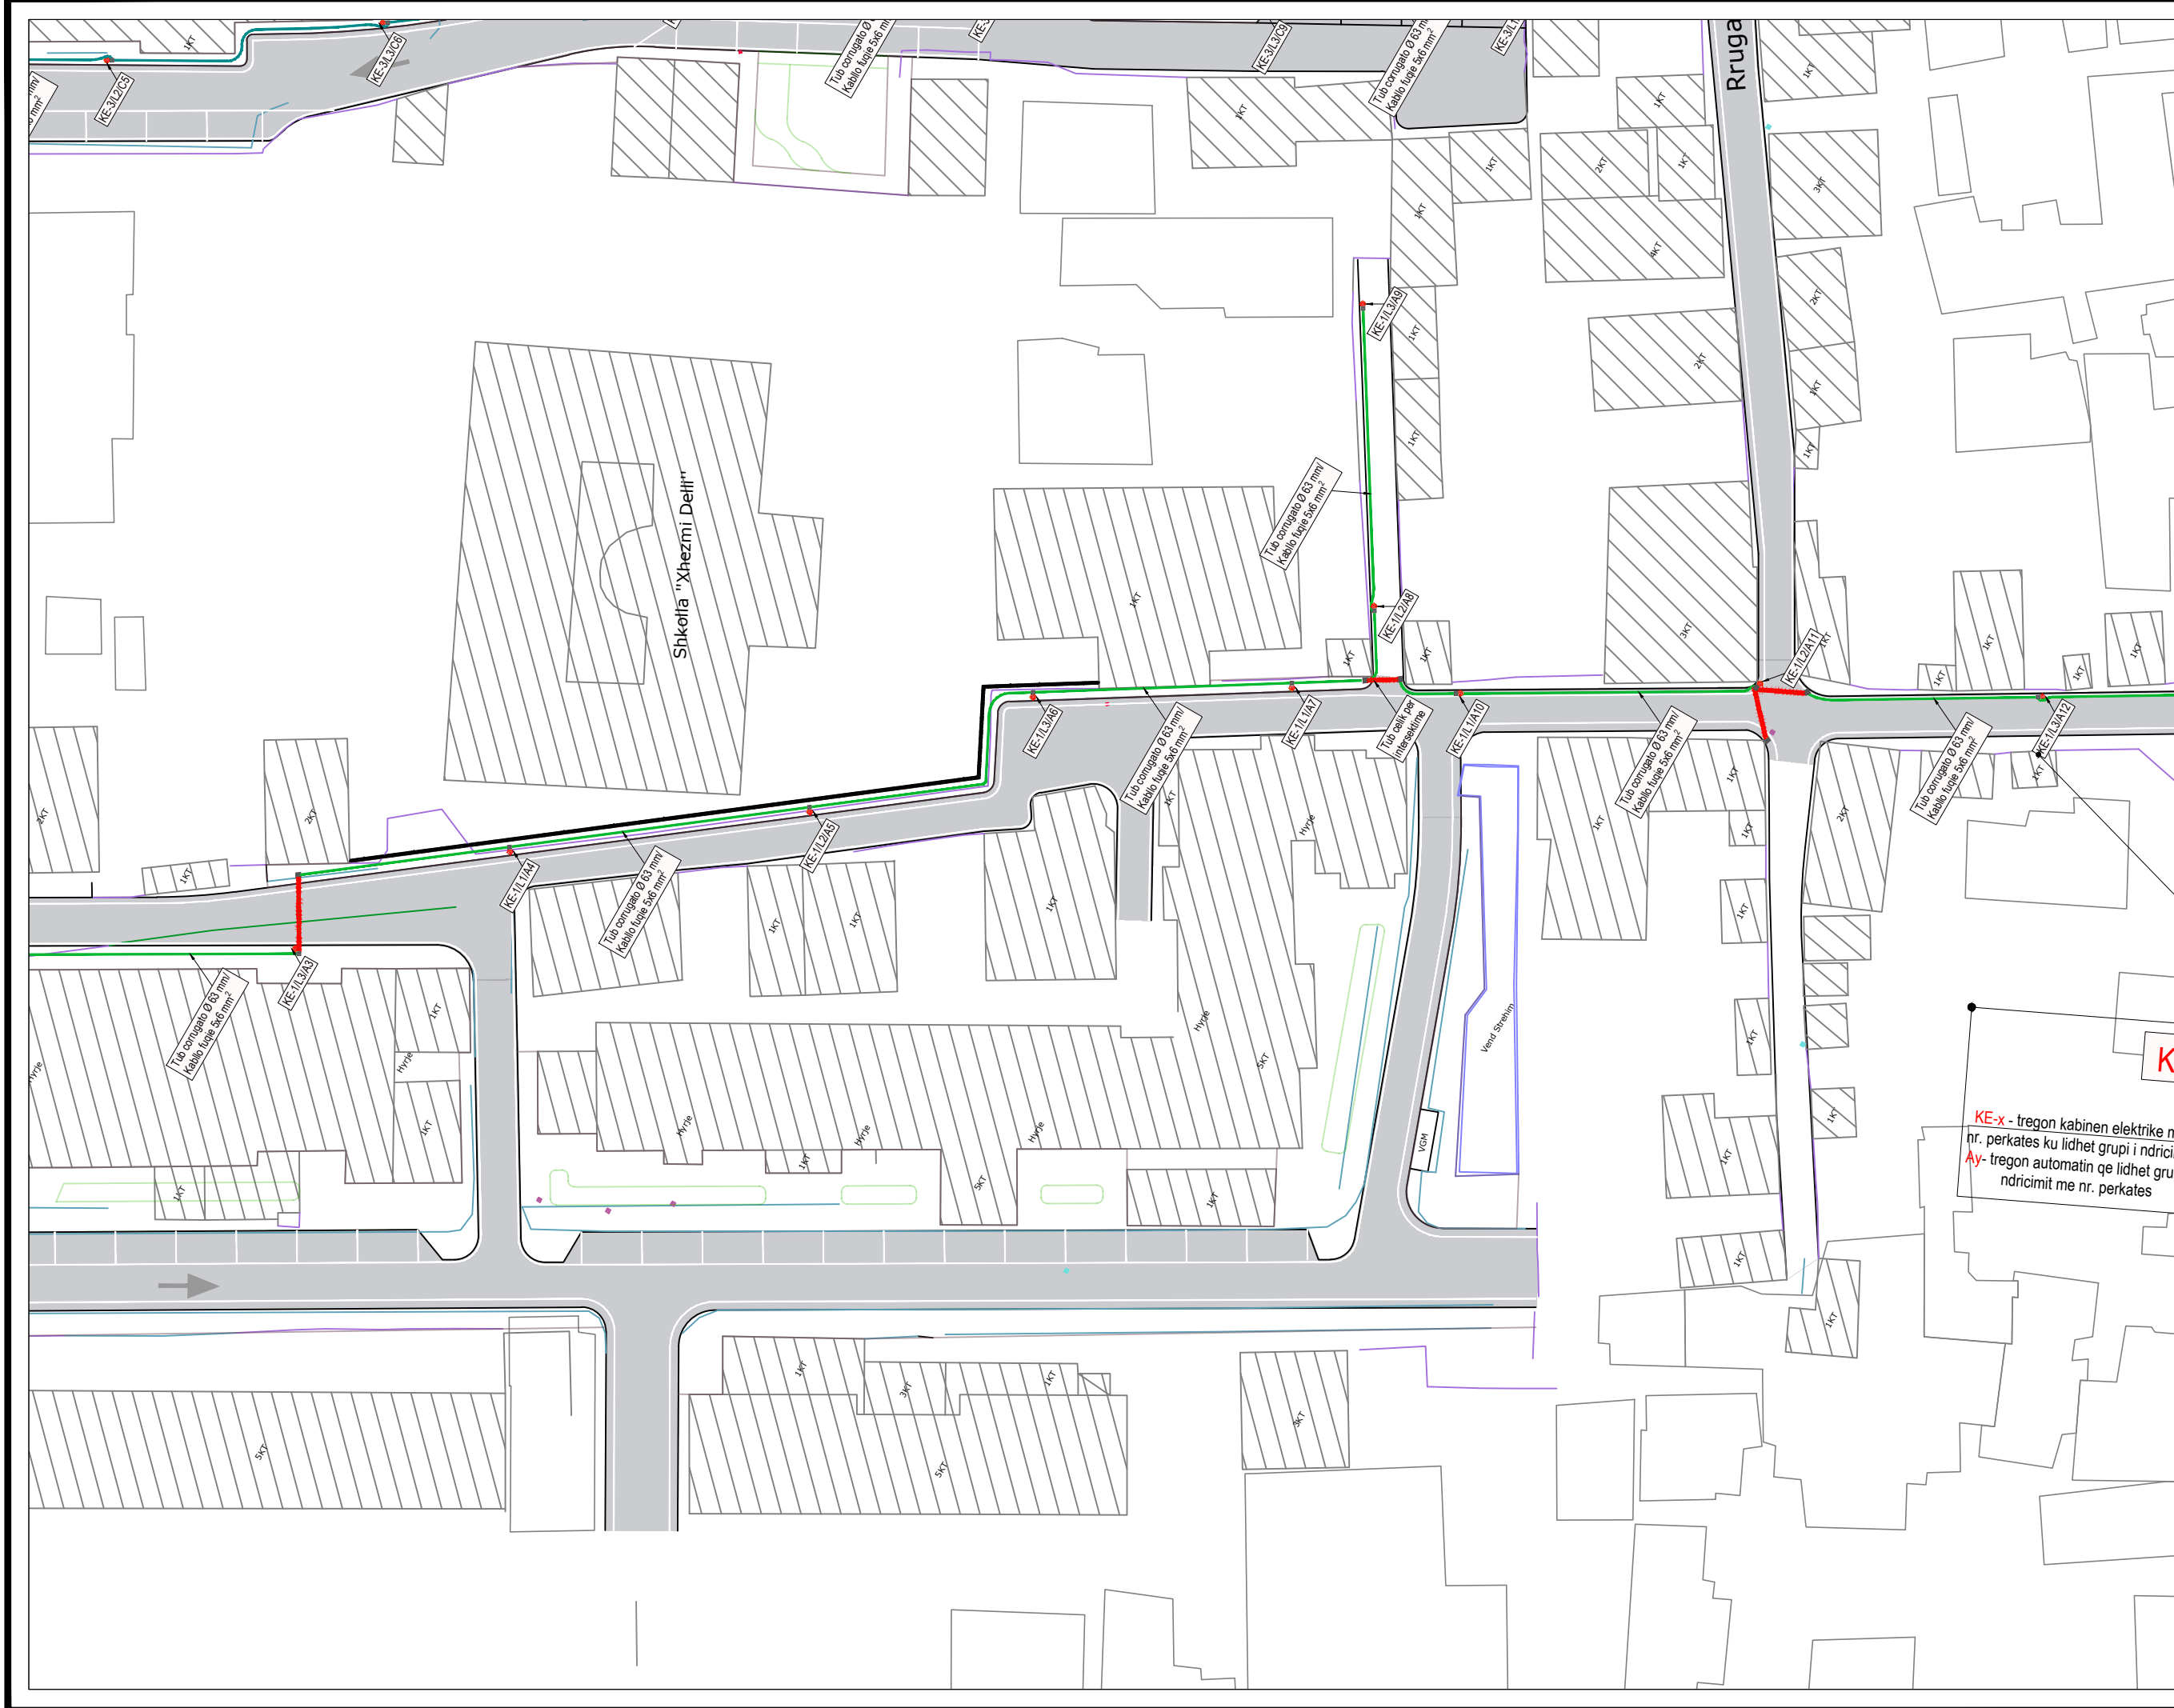


Shkollja "Xhezmi Delli"

Rruga

KE-x - tregon kabinen elektrike me nr. perkates ku lidhet grupi i ndricimit me nr. perkates
 Ay - tregon automatit qe lidhet grupi i ndricimit me nr. perkates

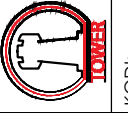
 TOWER SHPK e-mail: studiower07@gmail.com Nr. Lic.	EMERTIMI I FLETES: LINJA E NDRICIMIT		GRUPI I PROJEKTIMIT ING.ELEKTRIK: GENTIAN DERMISHI ARKITEKT: ARTION DEBEJ ING.NDERTIMI: ERMIR SHEHAJ ING.NDERTIMI: DHIMITER REGAZI		Komente E.1073/3 A.2092 K.1524/3 K.1112/2		FLETA NR.: 11-03 SHKALLA 1:500 DATA: 2022
	Rikonstrukcioni i bllokut të kufizuar nga rrugët "Ali Baushtii", "Arben OBJEKTI", "Minga", "Kongresi Manasifiri", "Ibrahim Braja", "Xhanfize Keko"	POROSITES: BASHKIA TIRANE	FAZA: Projekt Zbatimi				

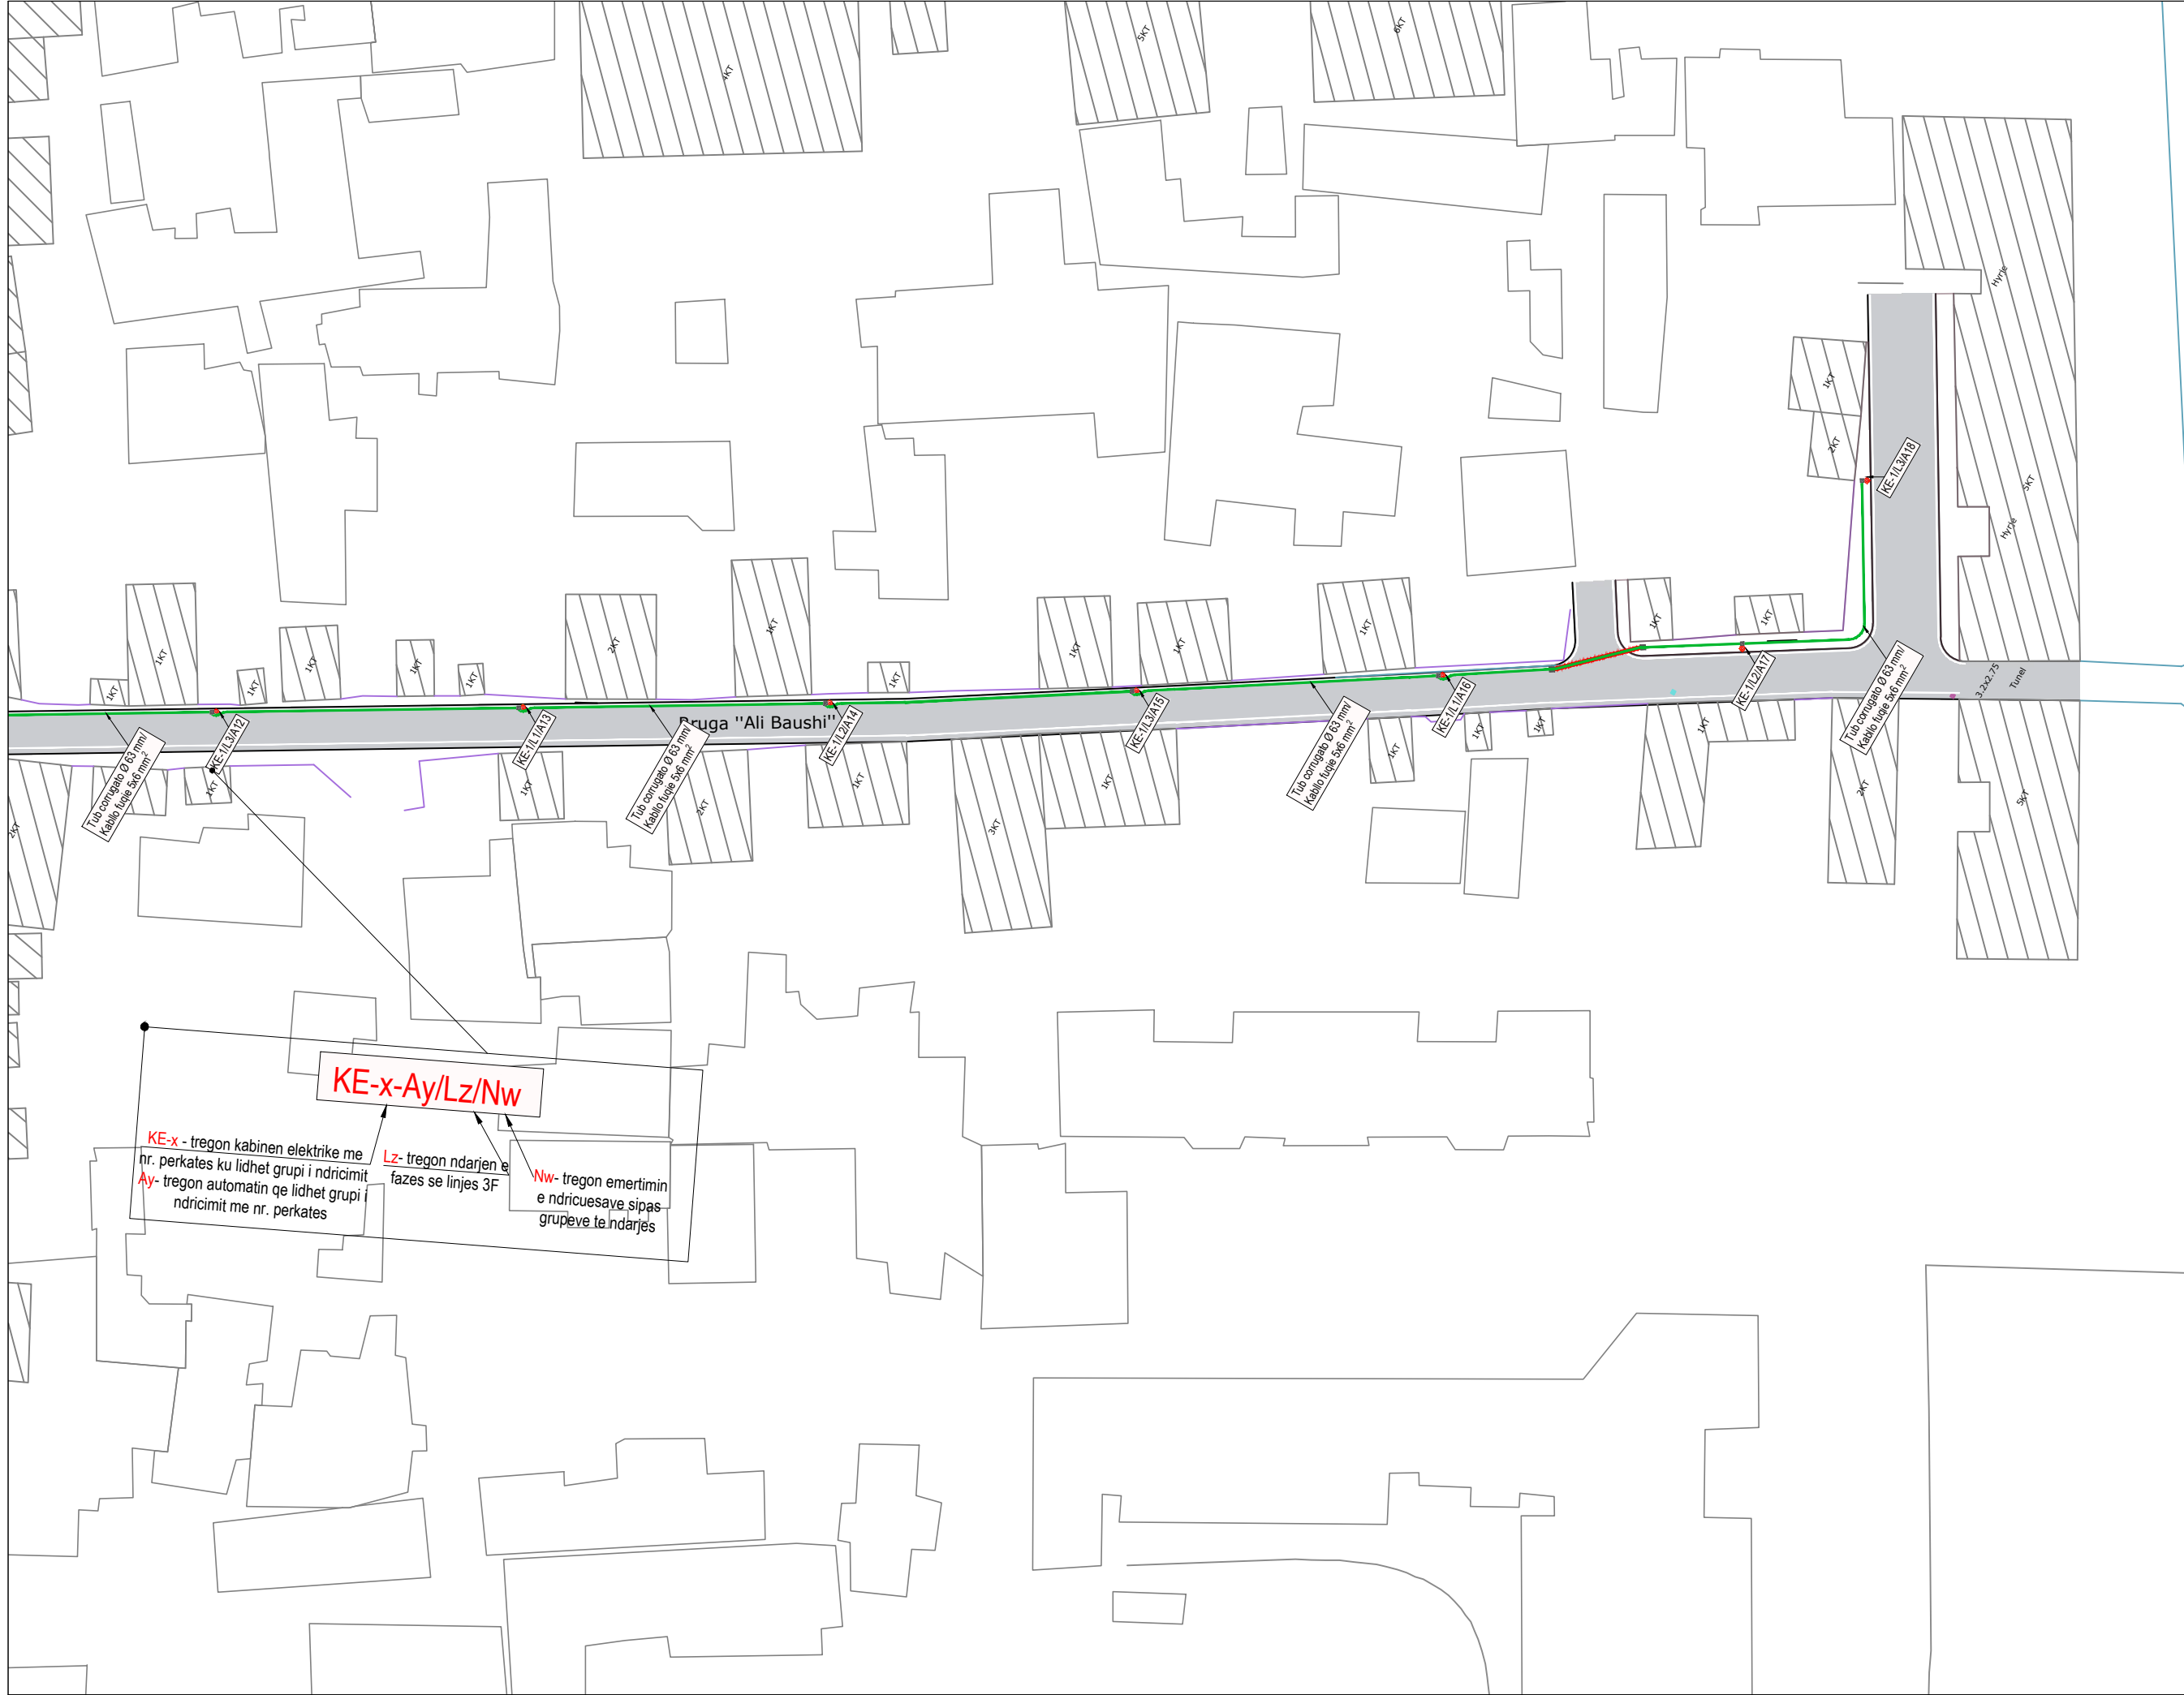


KE-x-Ay/Lz/Nw

KE-x - tregon kabinen elektrike me nr. perkates ku lidhet grupi i ndricimit
Ay - tregon automatit qe lidhet grupi i ndricimit me nr. perkates
Lz - tregon ndarjen e fazes se linjes 3F
Nw - tregon emertimin e ndricuesave sipas grupeve te ndarjes

TOWER SHPK e-mail: studiotower07@gmail.com Nr. Lic.	EMERTIMI I FLETES: LINJA E NDRICIMIT		GRUPI I PROJEKTIMIT		Komente		FLETA NR.:	
	Rikonstrukcioni i bllokut të kufizuar nga rrugët "Ali Baushi", "Arben OBJEKTI: "Minga", "Kongresi Manasifiri", "Ibrahim Braja", "Xhanfize Keko" POROSITES: BASHKIA TIRANE		ING.ELEKTRIK: ARKITEKT: ING.NDERTIMI: ING.NDERTIMI:	GENTIAN DERMISHI ARTION DEBEJ ERMIR SHEHAJ DHIMITER REGAZI	E.1079/3 A.2092 K.1524/3 K.1112/2	11-04 SHKALLA 1:500 DATA: 2022		
KODI: P165	FAZA: Projekt Zbatimi							

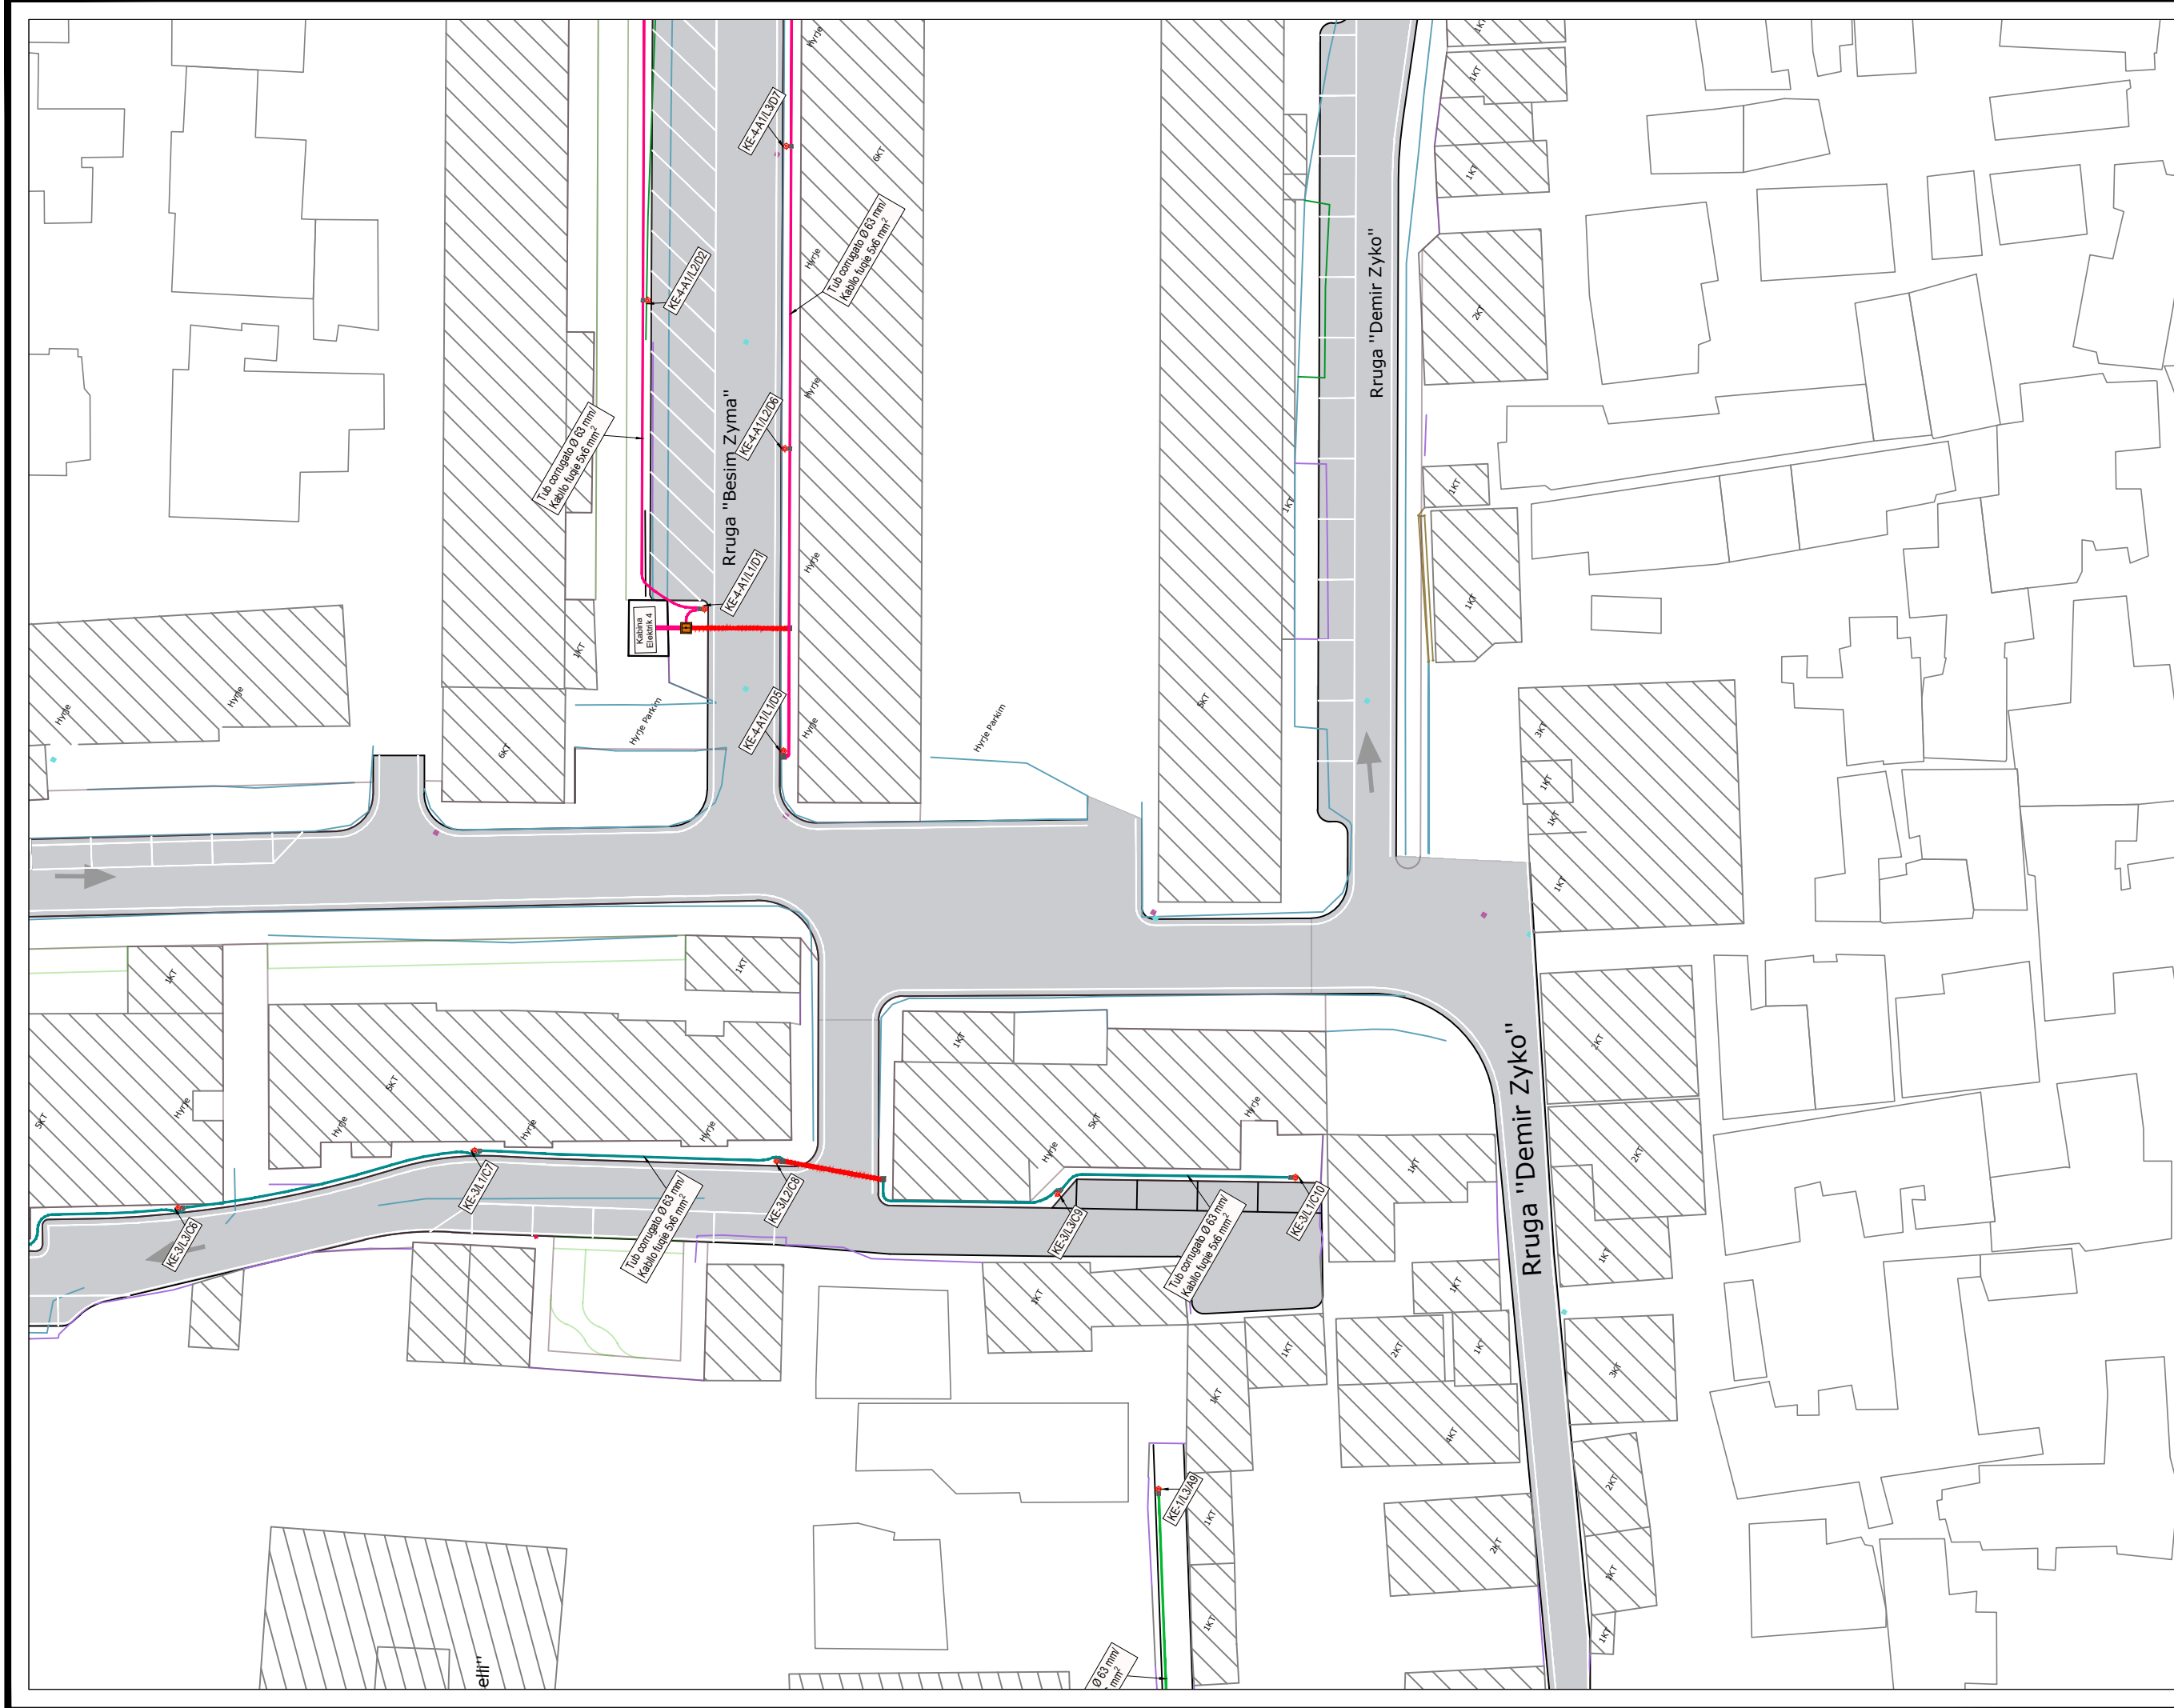

 TOWER SHPK e-mail: studiolower07@gmail.com Nr. Lic.	EMERTIMI I FLETES: LINJA E NDRIÇIMIT		GRUPI I PROJEKTIMIT ING.ELEKTRIK: E.1073/3 ARKITEKT: A.2092 ING.NDERTIMI: K.1524/3 ING.NDERTIMI: K.1112/2		FLETA NR.: 11-06 SHKALLA 1:500 DATA: 2022	
	OBJEKTI: "Rikonstrukcioni i bllokut të kufizuar nga rrugët "Ali Baushti", "Arben OBJEKTI: "Minga", "Kongresi Manasirri", "Ibrahim Braja", "Xhanfize Keko"		FAZA: Projekt Zbatimi		ING.NDERTIMI: ERMIR SHEHAJ ING.NDERTIMI: DHIMITER REGAZI	
POROSITES: BASHKIA TIRANE		KODI: P165				

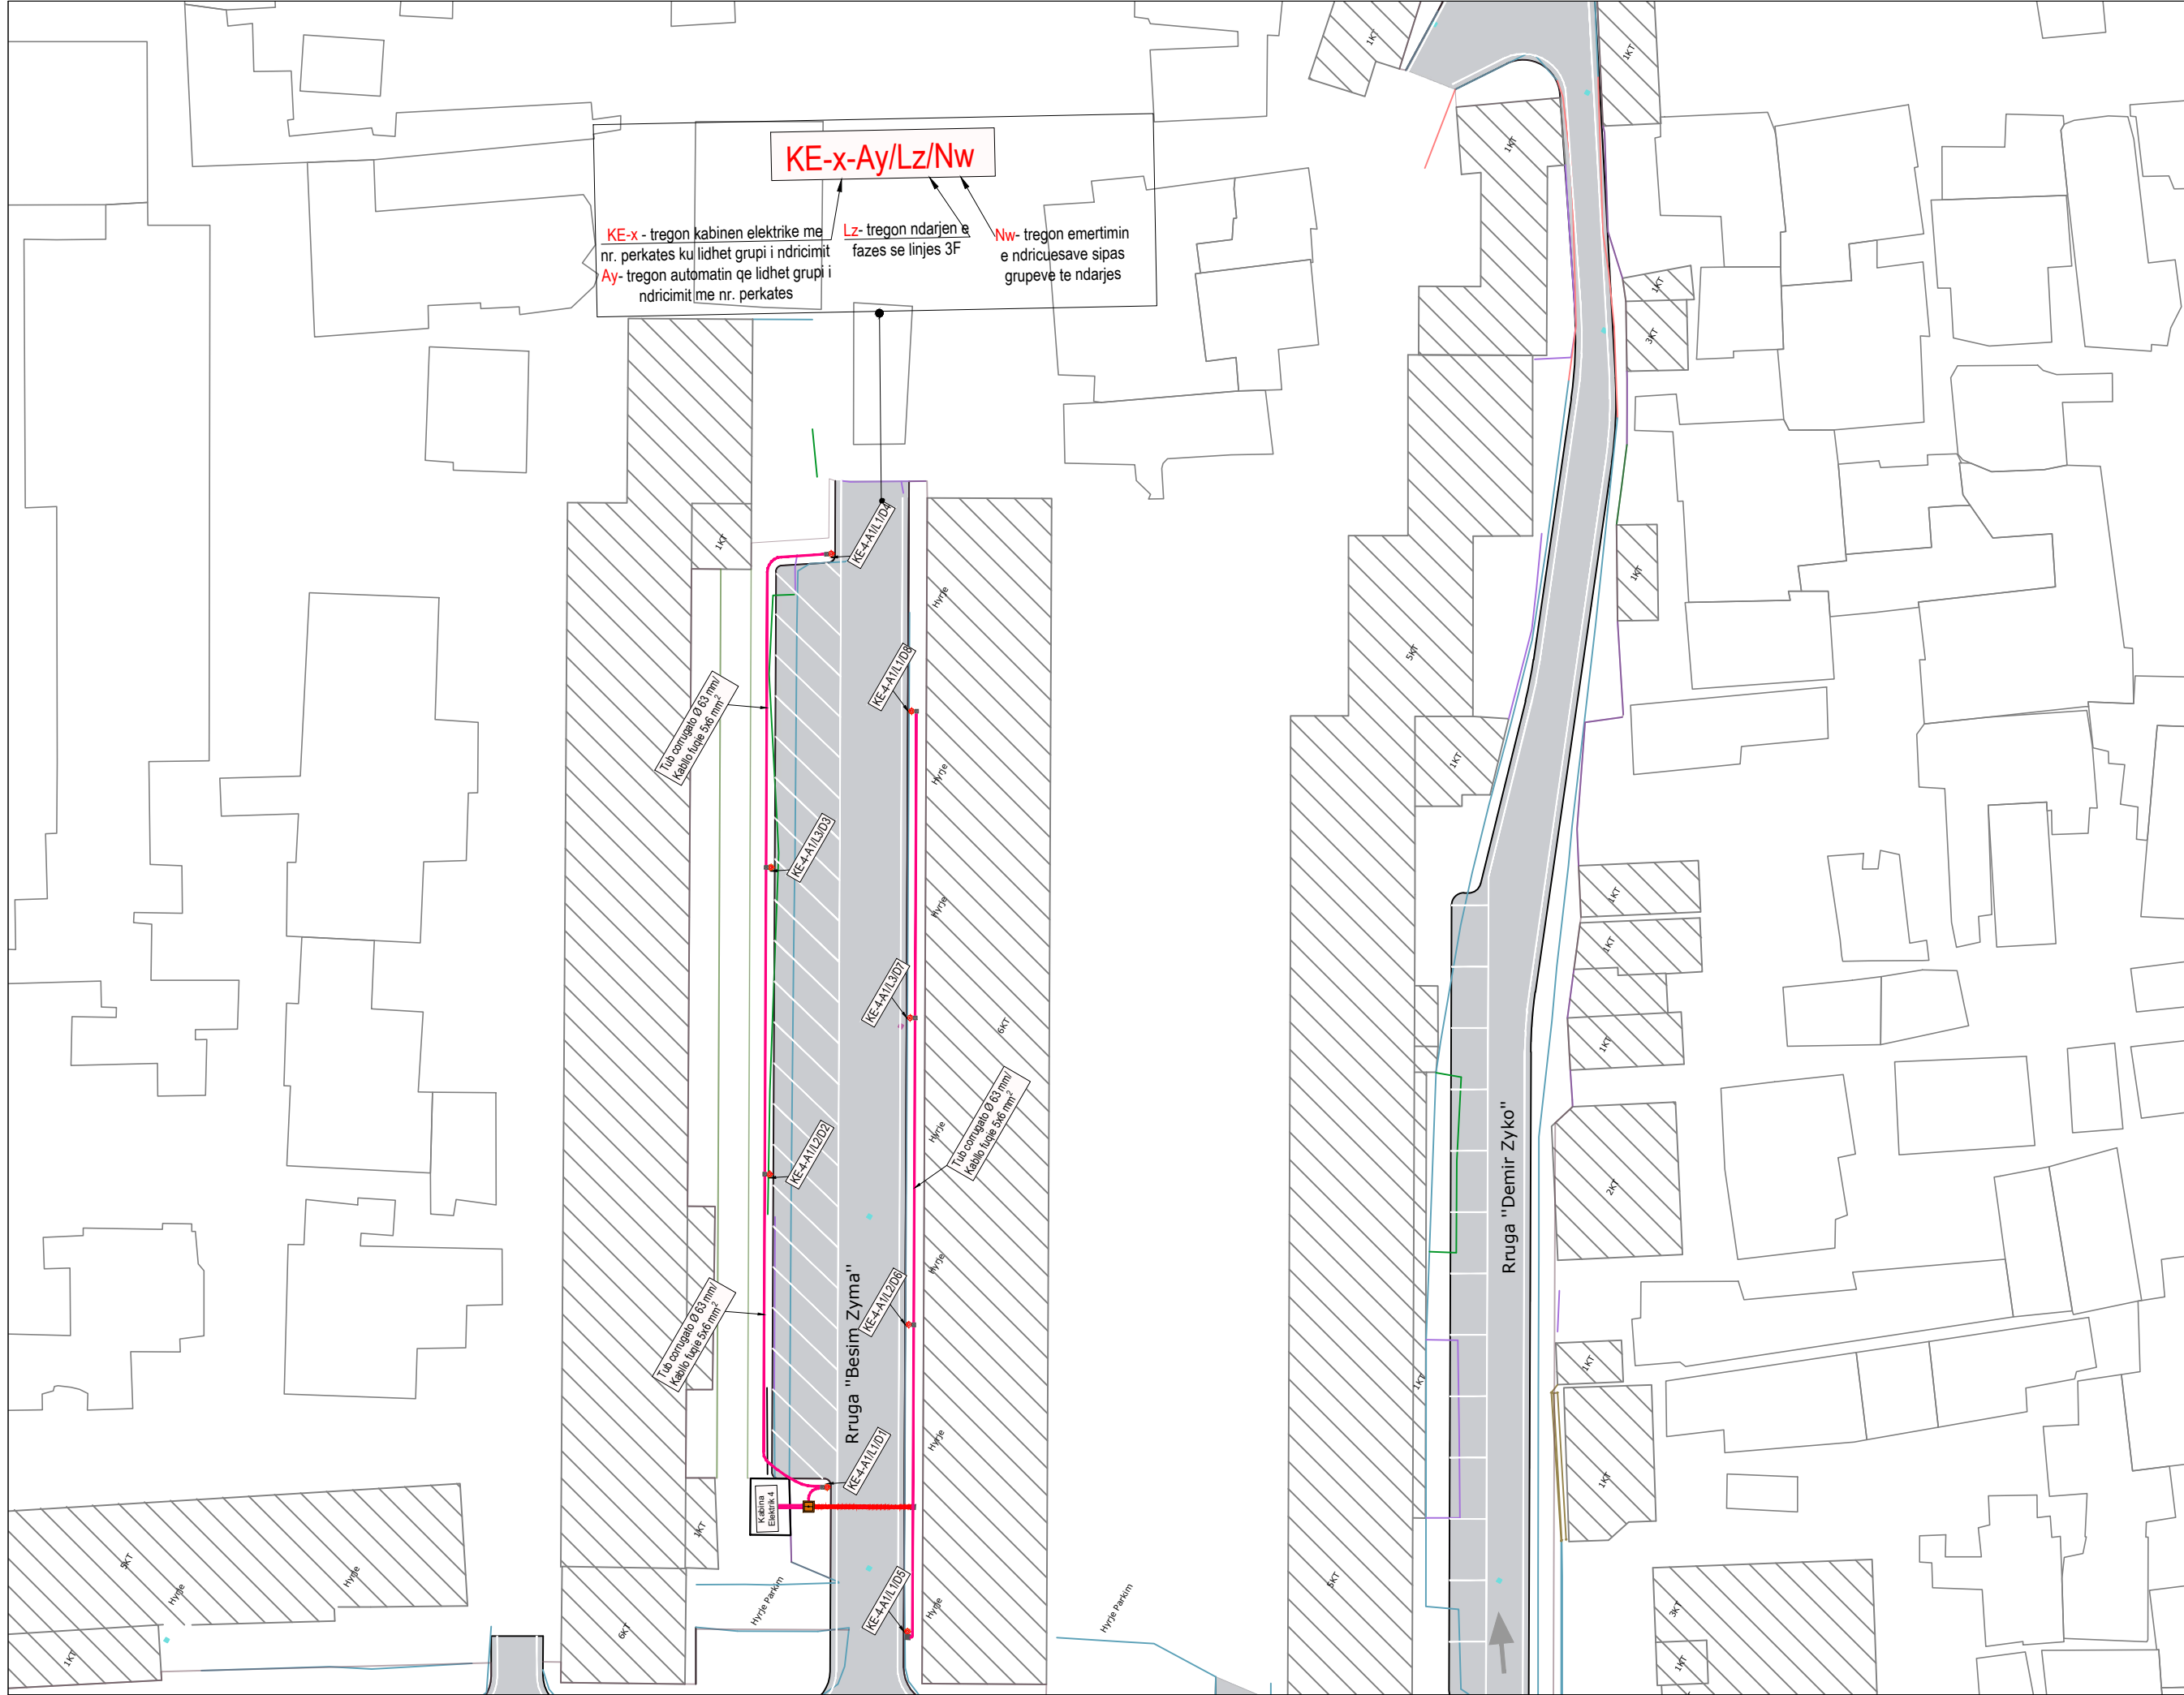

KE-x-Ay/Lz/Nw

KE-x - tregon kabinen elektrike me nr. perkates ku lidhet grupi i ndricimit
 Ay - tregon automatim qe lidhet grupi i ndricimit me nr. perkates
 Lz - tregon ndarjen e fazes se linjes 3F
 Nw - tregon emertimin e ndricuesave sipas grupeve te ndarjes

 TOWER SHPK e-mail: studiolower07@gmail.com Nr. Lic.	EMERTIMI I FLETES: LINJA E NDRICIMIT		GRUPI I PROJEKTIMIT ING.ELETRIK: GENTIAN DERMISHI E.1073/3 ARKITEKT: ARTION DEBEJ A.2092 ING.NDERTIMI: ERMIR SHEHAJ K.1524/3 ING.NDERTIMI: DHIMITER REGAZI K.1112/2		FLETA NR.: 11-07 SHKALLA 1:500 DATA: 2022
	OBJEKTI: Rikonstruksioni i bllokut të kufizuar nga rrugët "Ali Baushtij", "Arben Minga", "Kongresi Manasirri", "Ibrahim Braja", "Xhanfize Keko"		FAZA: Projekt Zbatimi		ING.NDERTIMI: DHIMITER REGAZI
OROSITET: BASHKIA TIRANE		KODI: P165			