


PROFILI GJATESOR

SH_V 1:1000 ; SH_H 1:1000

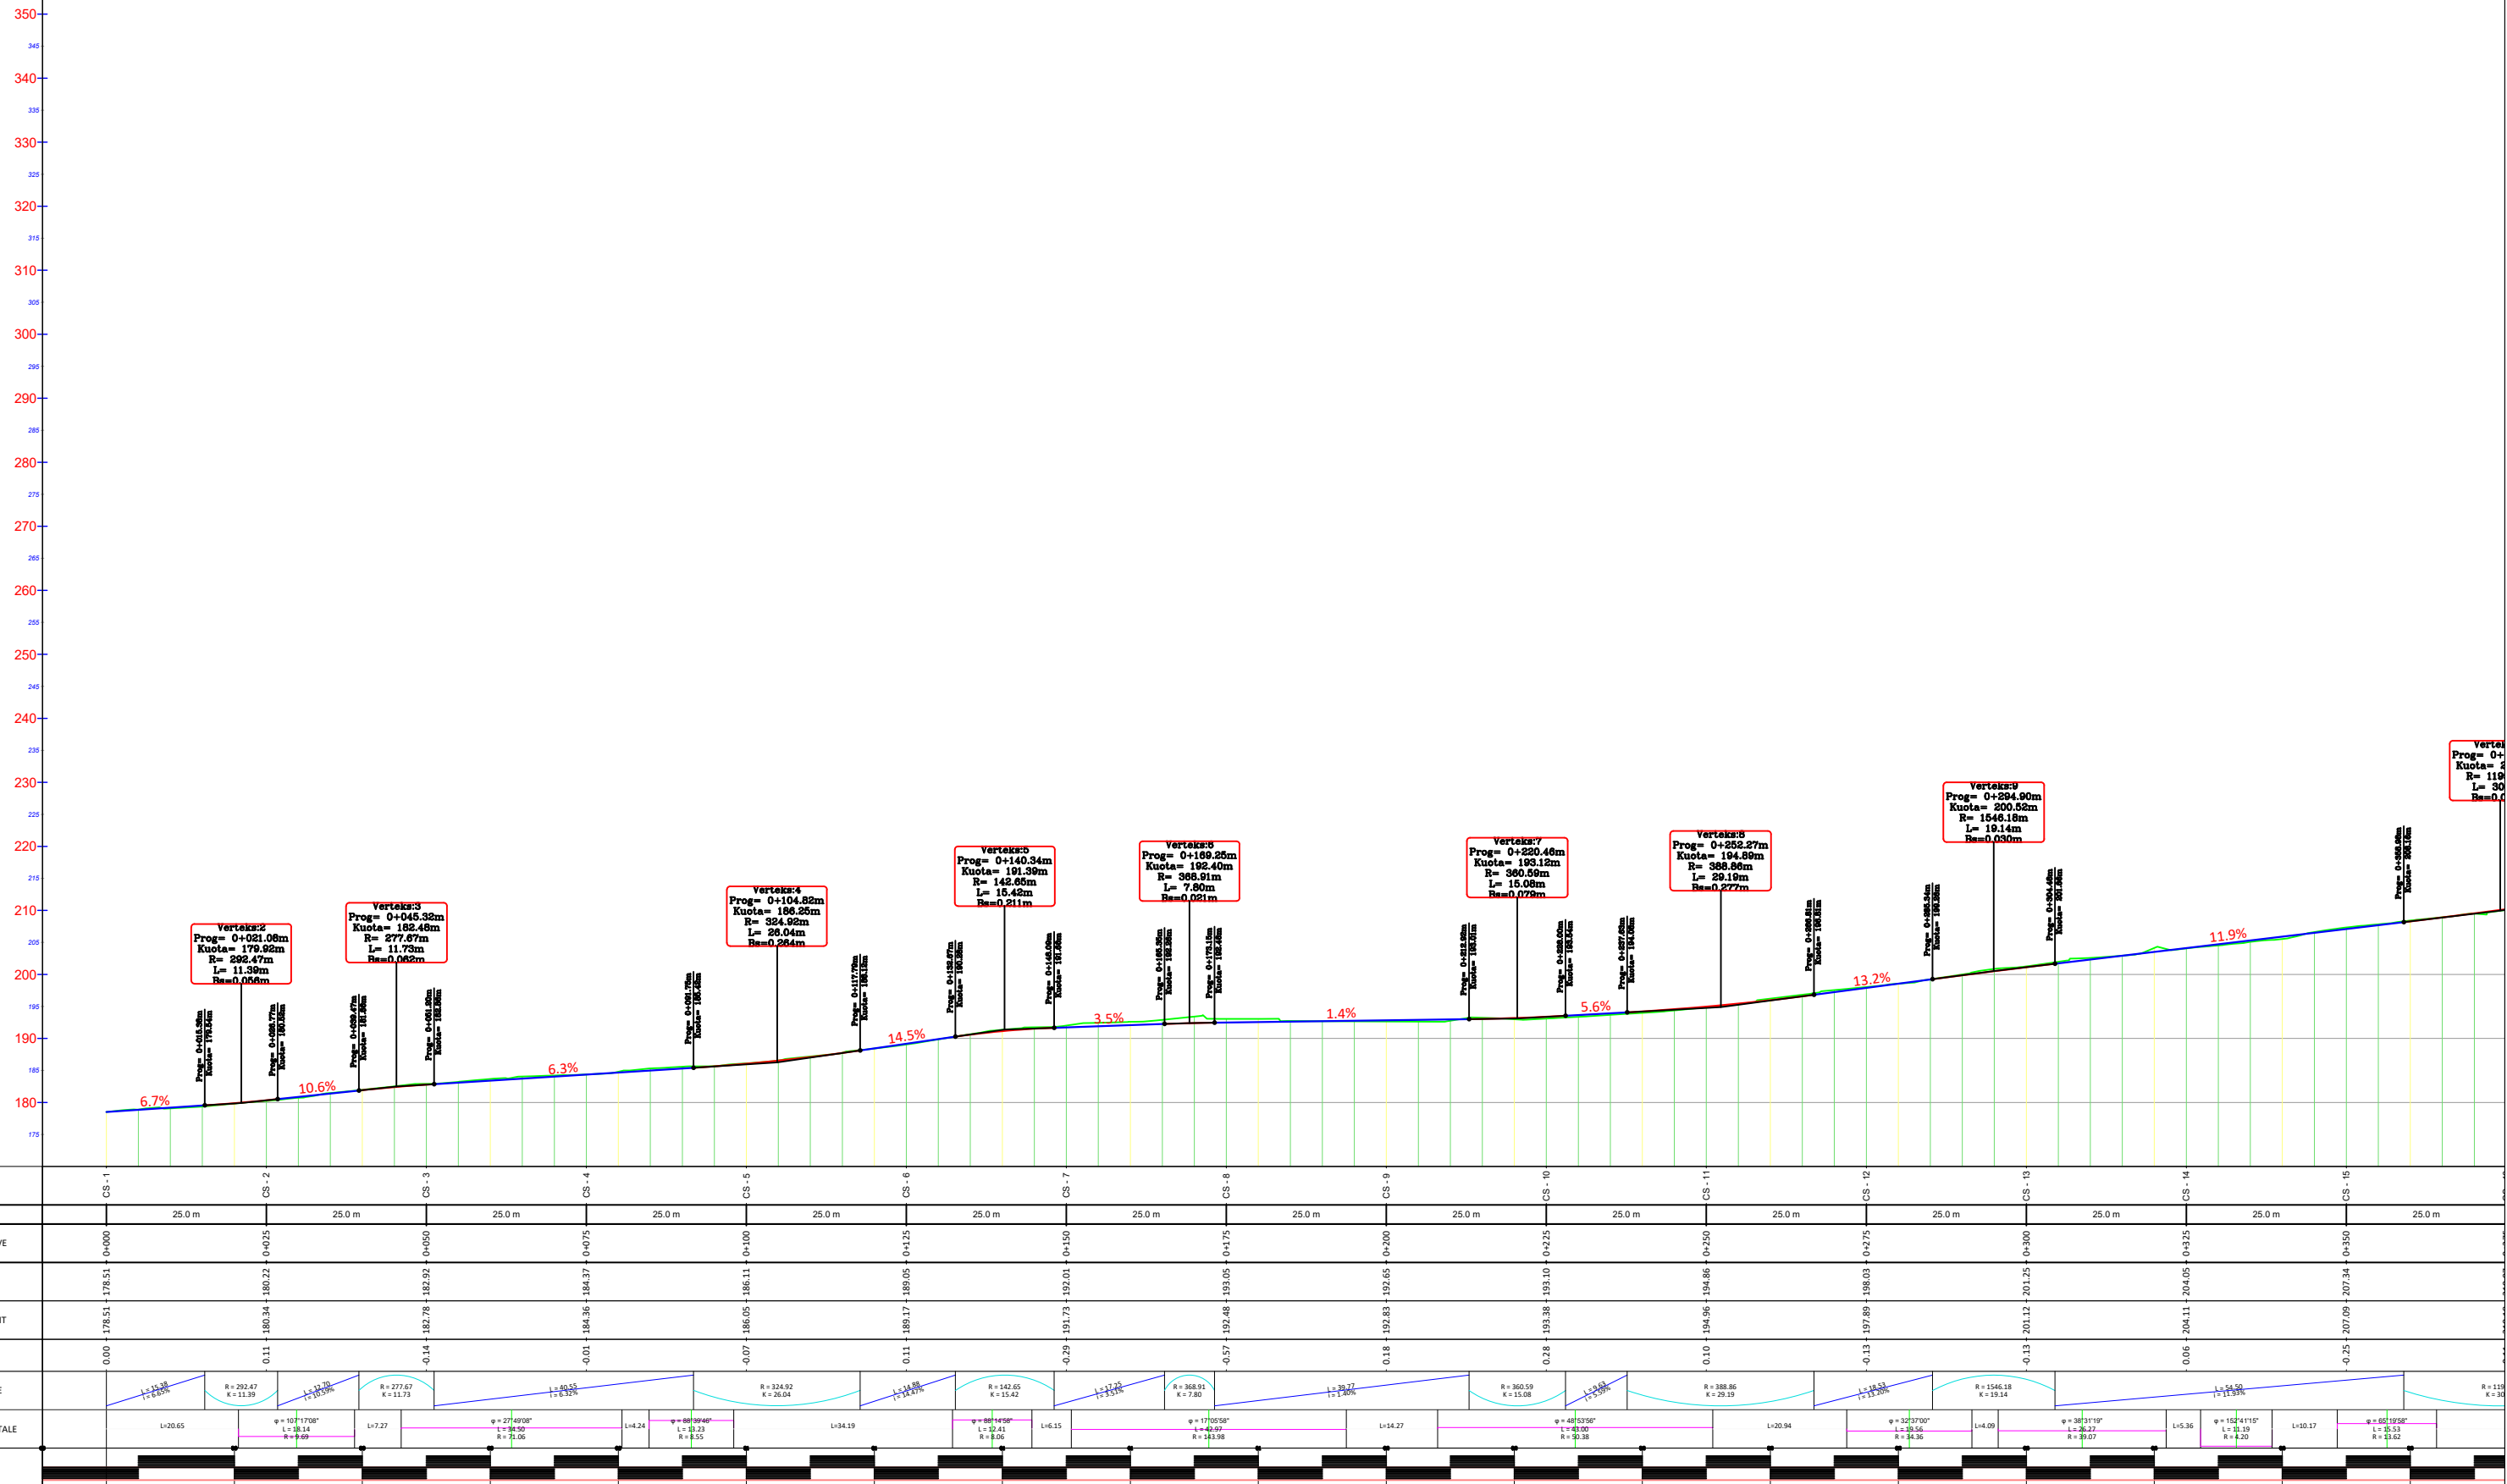

NR I PRERJES	CS - 1	CS - 2	CS - 3	CS - 4	CS - 5	CS - 6	CS - 7	CS - 8	CS - 9	CS - 10	CS - 11	CS - 12	CS - 13	CS - 14	CS - 15
DIST. PJESORE	25.0 m	25.0 m	25.0 m	25.0 m	25.0 m	25.0 m	25.0 m	25.0 m	25.0 m	25.0 m	25.0 m	25.0 m	25.0 m	25.0 m	25.0 m
DIST. PROGRESIVE	0+000	0+025	0+050	0+075	0+100	0+125	0+150	0+175	0+200	0+225	0+250	0+275	0+300	0+325	0+350
KUOTA TOKES	178.51	180.22	182.92	184.37	186.11	188.05	192.01	193.05	192.65	193.10	194.86	198.03	201.25	204.05	207.34
KUOTA PROJEKTI	178.51	180.34	182.78	184.36	186.05	188.17	191.73	192.48	192.83	193.38	194.96	197.89	201.12	204.11	207.09
KUOTA PUNES	0.00	0.11	-0.14	-0.01	-0.07	0.11	-0.29	-0.37	-0.18	-0.28	-0.10	-0.13	-0.13	-0.06	-0.25
GJEO. VERTIKALE	[Detailed vertical curve diagrams with R and L values]														
GJEO. HORIZONTALE	[Detailed horizontal curve diagrams with angles and L values]														
Kilometrazi	[Scale bar from 0 to 350 meters]														

BASHKIA LIBRAZH

ZetaKonsult sh.p.k
 Address: Rr. "Myrteza Topi", Nd 18, Hyrja 7, Ap 38, TIRANE
 Cel: +355 (0)69 33 52 077
 e-mail: zetakonsultshpk@gmail.com

EMERTIMI I OBJEKTIT:
 RIKONSTRUKSIONI I RRUGES MIRAKE - GJOVAÇ
 BASHKIA LIBRAZH

FAZA E PROJEKTIT : PROJEKT ZBATIMI

EMERTESA E FLETES:
 PROFILI GJATESOR

SHKALLA Shk:1/1000 FLETA 01

DREJTOR PROJEKTI: Ing. Flutura DURO


PROJEKTUES: Ing. Ndert. Flutura DURO
 Ing. Top. Luan Bregu
 Ing. Ndert. Lorenc HOXHA

Dt. ___/___/2022

FORMATI A3

PROFILI GJATESOR

SH_V 1:1000 ; SH_H 1:1000

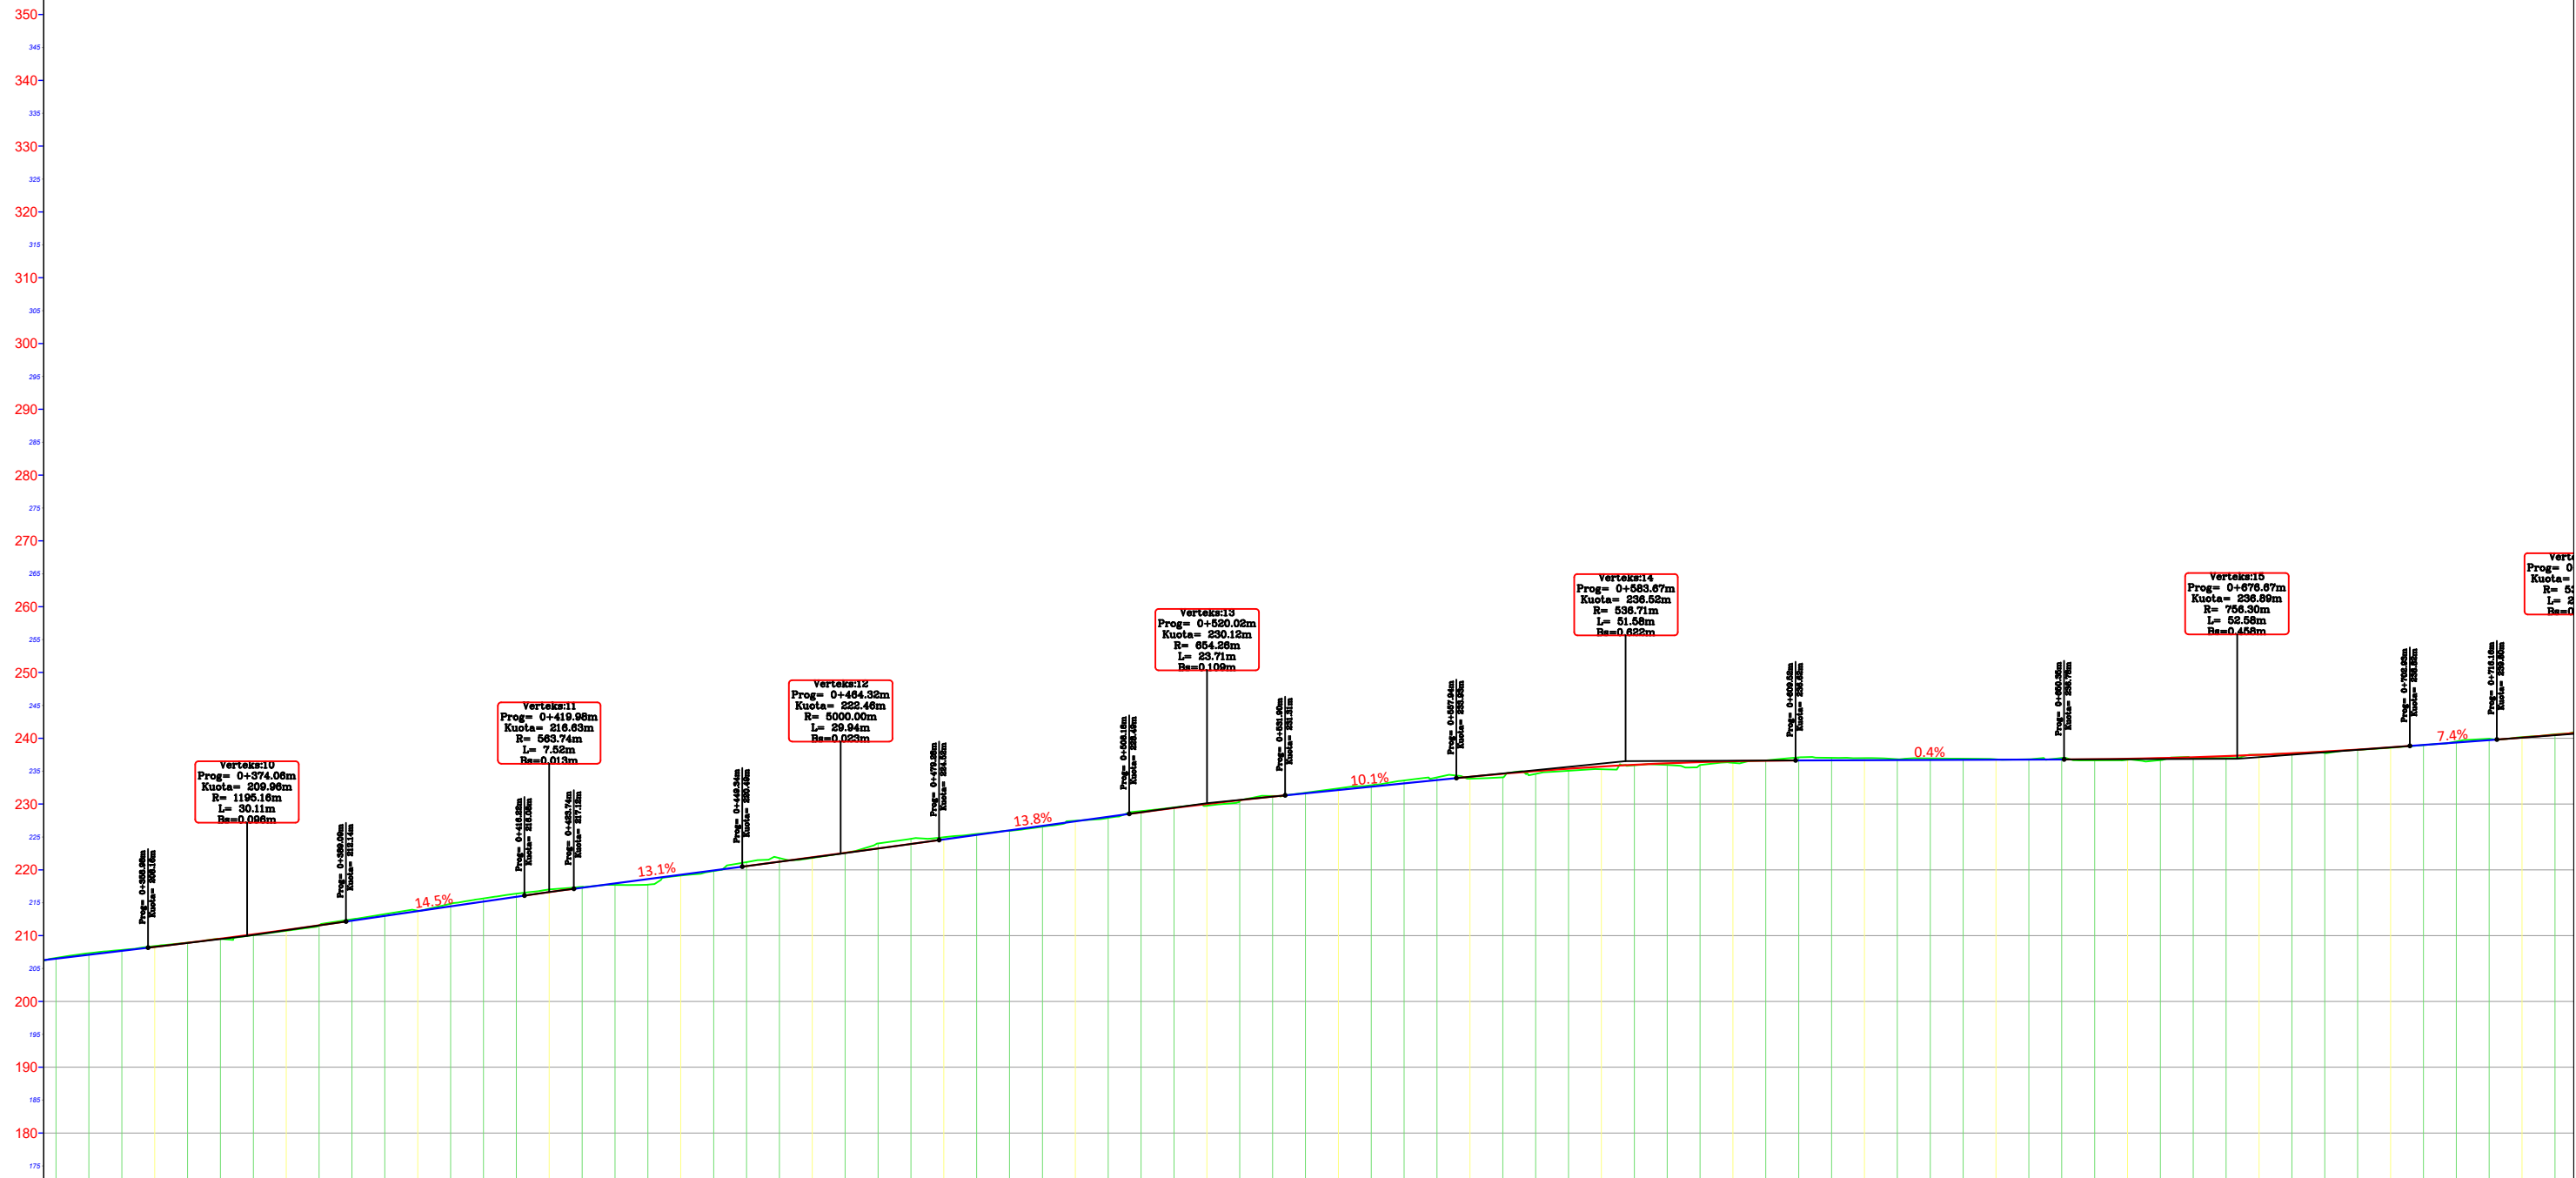

NR I PRERJES	CS - 15	CS - 16	CS - 17	CS - 18	CS - 19	CS - 20	CS - 21	CS - 22	CS - 23	CS - 24	CS - 25	CS - 26	CS - 27	CS - 28	CS - 29	CS - 30		
DIST. PJESORE	25.0 m	25.0 m	25.0 m	25.0 m	25.0 m	25.0 m	25.0 m	25.0 m	25.0 m	25.0 m	25.0 m	25.0 m	25.0 m	25.0 m	25.0 m	25.0 m		
DIST. PROGRESIVE	0+350	0+435	0+400	0+425	0+450	0+475	0+500	0+525	0+550	0+575	0+600	0+625	0+650	0+675	0+700	0+725		
KUOTA TOKES	207.34	210.07	213.81	217.42	220.57	224.72	227.46	230.42	233.59	235.06	236.26	236.81	237.00	237.25	238.56	240.60		
KUOTA PUNES	-0.25	0.11	-0.08	-0.13	-0.09	-0.79	-0.09	-0.16	-0.45	0.32	0.24	-0.13	-0.22	0.29	0.05	-0.07		
GJEO. VERTIKALE	R = 1195.16 K = 30.11		L = 37.16 I = 14.5%		R = 5000.00 K = 23.94		L = 35.00 I = 13.1%		R = 654.26 K = 23.71		L = 36.00 I = 10.1%		R = 536.71 K = 53.58		L = 60.81 I = 0.4%			
GJEO. HORIZONTALE	φ = 65°19'58" L = 25.53 R = 24.42		φ = 31°50'10" L = 30.33 R = 35.63		φ = 44°40'13" L = 35.00 R = 44.89		φ = 54°10'22" L = 34.51 R = 25.32		φ = 18°17'00" L = 27.28 R = 27.01		φ = 20°10'56" L = 27.42 R = 27.86		φ = 9°50'12" L = 36.64 R = 38.59		φ = 21°57'08" L = 27.80 R = 39.50		φ = 7°51'43" L = 25.78 R = 24.86	
Kilometrashi	[Scale bar from 0 to 0.725 km]																	

BASHKIA LIBRAZHID



ZetaKonsult sh.p.k
 Address: Rr. "Myrteza Topi", Nd 18, Hyrja 7, Ap 38, TIRANE
 Cel: +355 (0)69 33 52 077
 e-mail: zetakonsultshpk@gmail.com



EMERTIMI I OBJEKTIT:
 RIKONSTRUKSIONI I RRUGES MIRAKE - GJOVAÇ
 BASHKIA LIBRAZHID

FAZA E PROJEKTIT : PROJEKT ZBATIMI

EMERTESA E FLETES:
 PROFILI GJATESOR

SHKALLA Shk:1/1000 FLETA 02


DREJTOR PROJEKTI: Ing. Flutura DURO

PROJEKTUES: Ing. Ndert. Flutura DURO
 Ing. Top. Luan Bregu
 Ing. Ndert. Lorenc HOXHA

Dt. ___/___/2022

FORMATI A3

PROFILI GJATESOR SH_V 1:1000 ; SH_H 1:1000

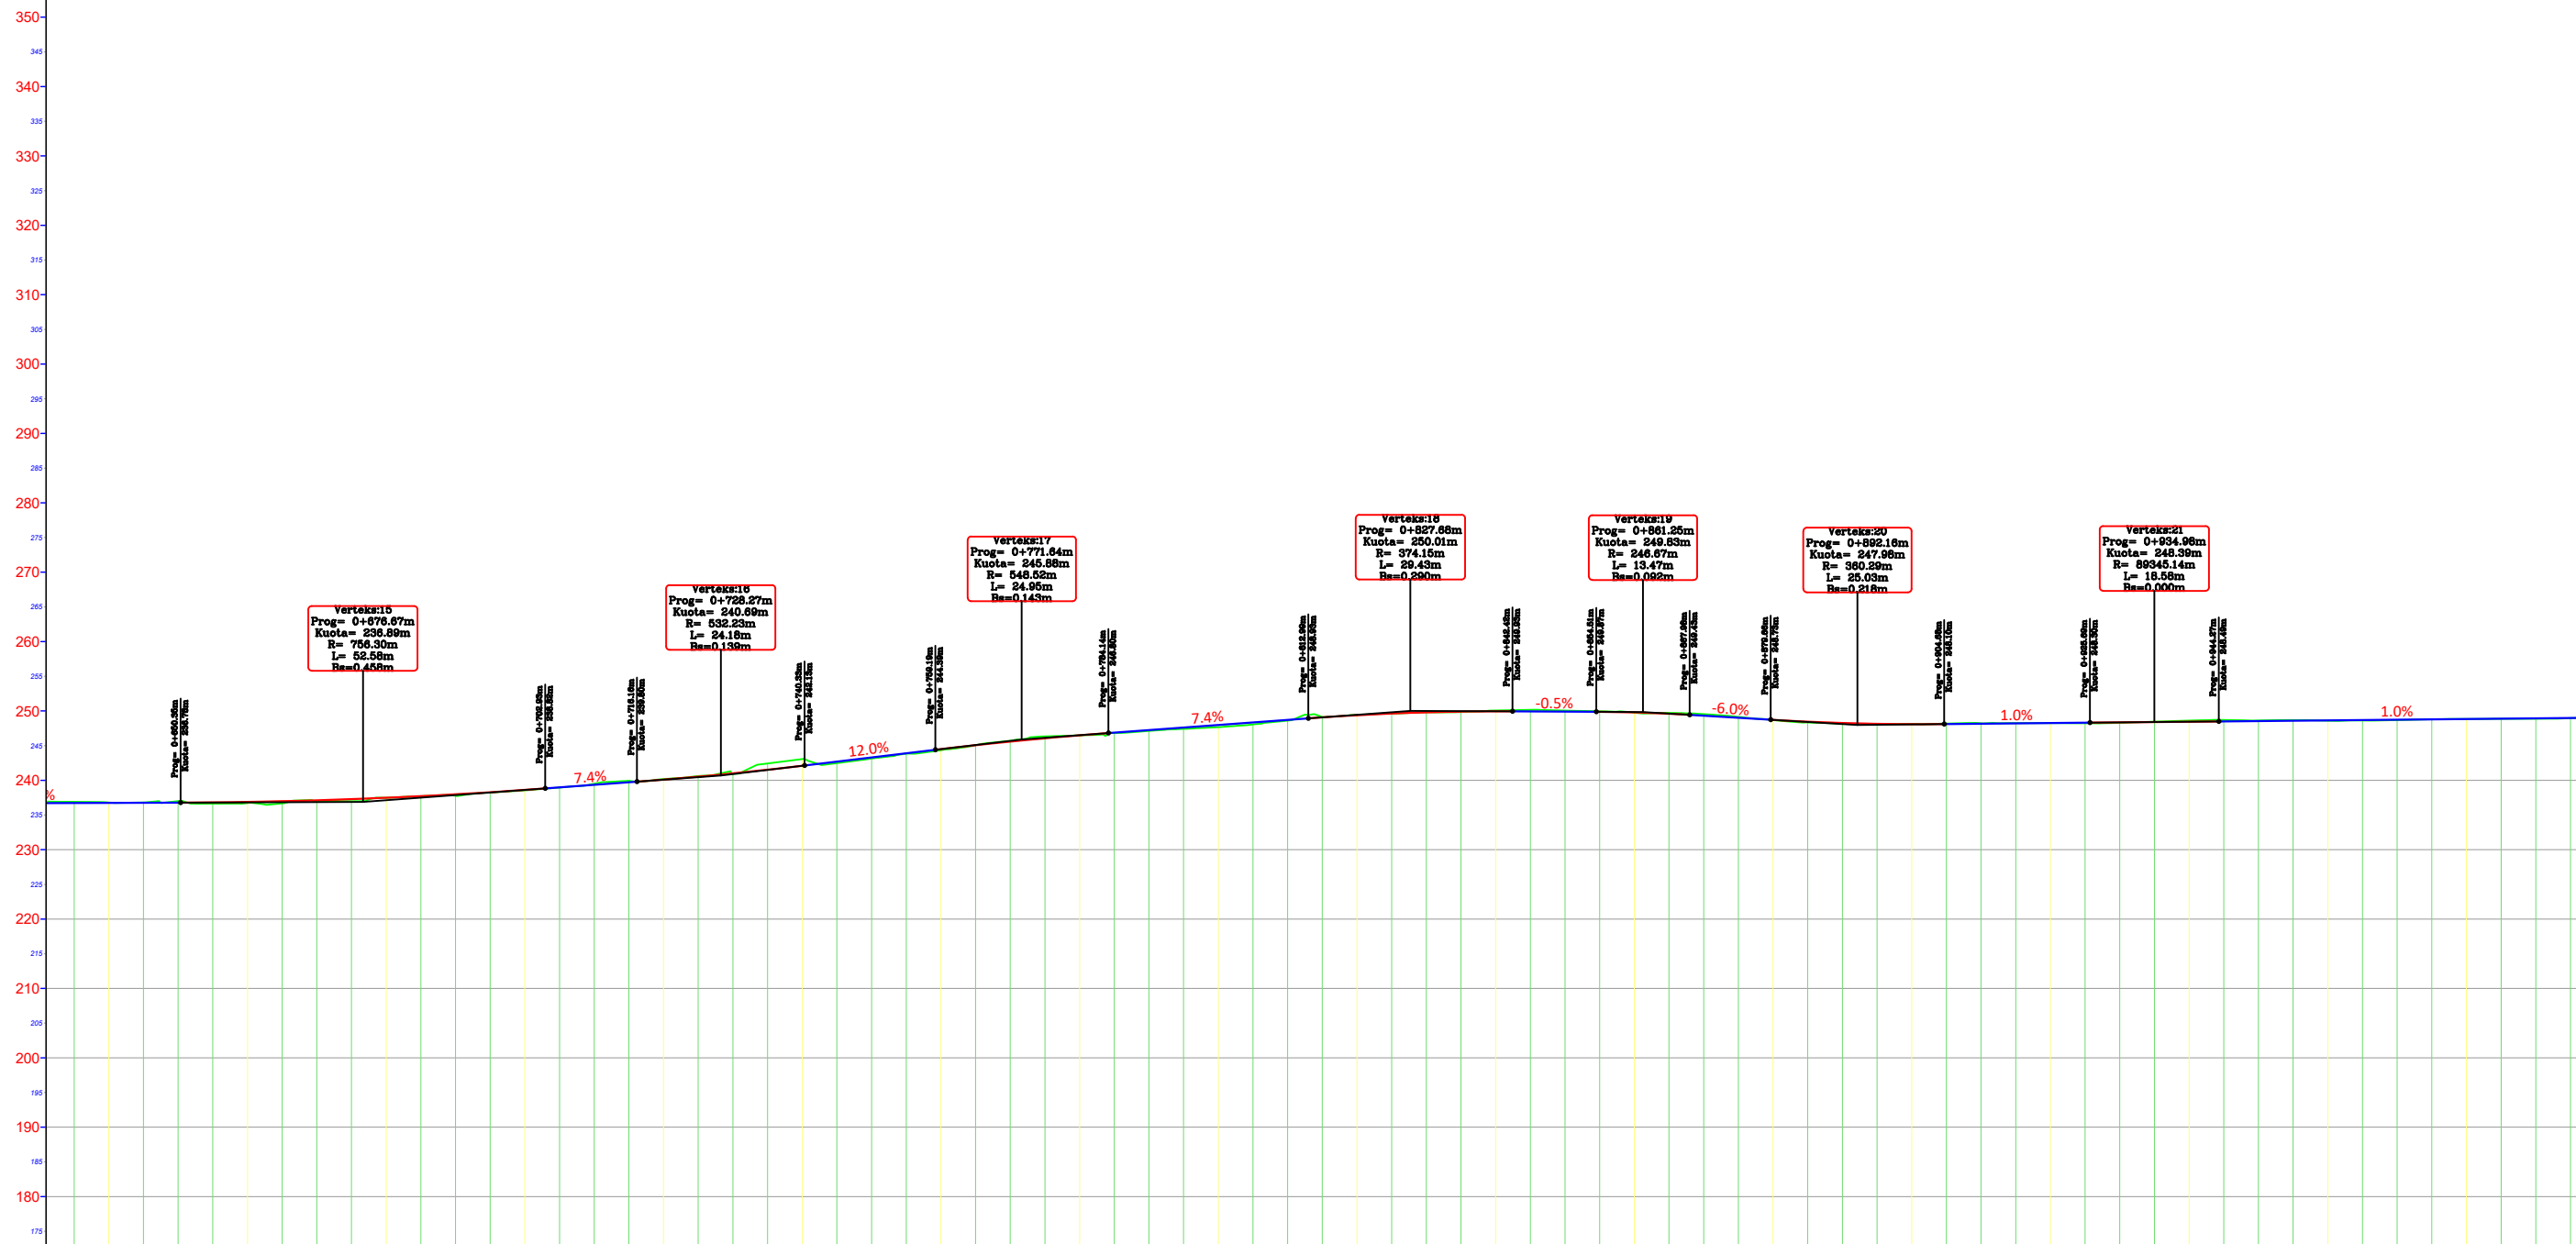

NR I PRERJES	CS - 27	CS - 28	CS - 29	CS - 30	CS - 31	CS - 32	CS - 33	CS - 34	CS - 35	CS - 36	CS - 37	CS - 38	CS - 39	CS - 40													
DIST. PJESORE	25.0 m	25.0 m	25.0 m	25.0 m	25.0 m	25.0 m	25.0 m	25.0 m	25.0 m	25.0 m	25.0 m	25.0 m	25.0 m	25.0 m													
DIST. PROGRESIVE	0+650	0+675	0+700	0+725	0+750	0+775	0+800	0+825	0+850	0+875	0+900	0+925	0+950	0+975													
KUOTA TOKES	237.00	237.00	238.56	240.60	243.16	246.32	247.66	249.62	250.05	249.14	248.11	248.23	248.63	248.79													
KUOTA PROJEKTI	236.78	237.28	238.61	240.52	243.16	246.05	247.97	249.62	249.89	249.01	248.09	248.30	248.54	248.79													
KUOTA PUNES	-0.22	-0.29	-0.05	-0.07	-0.14	-0.27	-0.31	-0.03	-0.16	-0.13	-0.03	0.07	-0.09	-0.02													
GJEO. VERTIKALE	R = 756.30 K = 52.58		L = 11.34 i = 1.3%		R = 532.23 K = 34.18		L = 18.86 i = 1.1%		R = 374.15 K = 29.43		L = 28.85 i = 0.9%		R = 246.67 K = 13.47														
GJEO. HORIZONTALE	Lv5.46	q = 312946° L = 31.91 R = 21.71	Lv21.95	q = 203249° L = 21.06 R = 40.19	Lv71.10	q = 473007° L = 39.86 R = 239.98	Lv141.5	q = 739333° L = 30.21 R = 42.89	Lv17.22	q = 3270493° L = 21.36 R = 38.17	Lv17.37	q = 1184248° L = 31.29 R = 38.17	Lv10.46	q = 511150° L = 31.06 R = 32.38	Lv24.36	q = 3311422° L = 31.88 R = 35.71	Lv1.17	q = 656944° L = 29.66 R = 35.51	Lv4.76	q = 261417° L = 37.72 R = 38.69	Lv8.90	q = 2210224° L = 31.85 R = 35.78	Lv8.19	q = 6311144° L = 34.79 R = 29.66	Lv10.86	q = 183228° L = 31.88 R = 34.83	Lv8.86
Kilometrazi	[Scale bar showing 0 to 150 meters]																										



ZetaKonsult sh.p.k
 Address: Rr. "Myrteza Topi", Nd 18, Hyrja 7, Ap 38, TIRANE
 Cel: +355 (0)69 33 52 077
 e-mail: zetakonsultshpk@gmail.com

EMERTIMI I OBJEKTIT:
 RIKONSTRUKSIONI I RRUGES MIRAKE - GJOVAÇ
 BASHKIA LIBRAZH D

FAZA E PROJEKTIT : PROJEKT ZBATIMI

EMERTESA E FLETES:
 PROFILI GJATESOR

SHKALLA Shk:1/1000 FLETA 03

DREJTOR PROJEKTI: Ing. Flutura DURO

PROJEKTUES: Ing. Ndert. Flutura DURO
 Ing. Top. Luan Bregu
 Ing. Ndert. Lorenc HOXHA

Dt. ___/___/2022

FORMATI A3