


# Segmenti 1

Nr. Profili : 35  
 Kuot. Projekti : 66.48  
 Dist.Progr. : 462.07  
 Dist.Para. : 12.07  
 Dist.Pas. : 2.93

Shkalla 1:100


K.Ref. 62.000

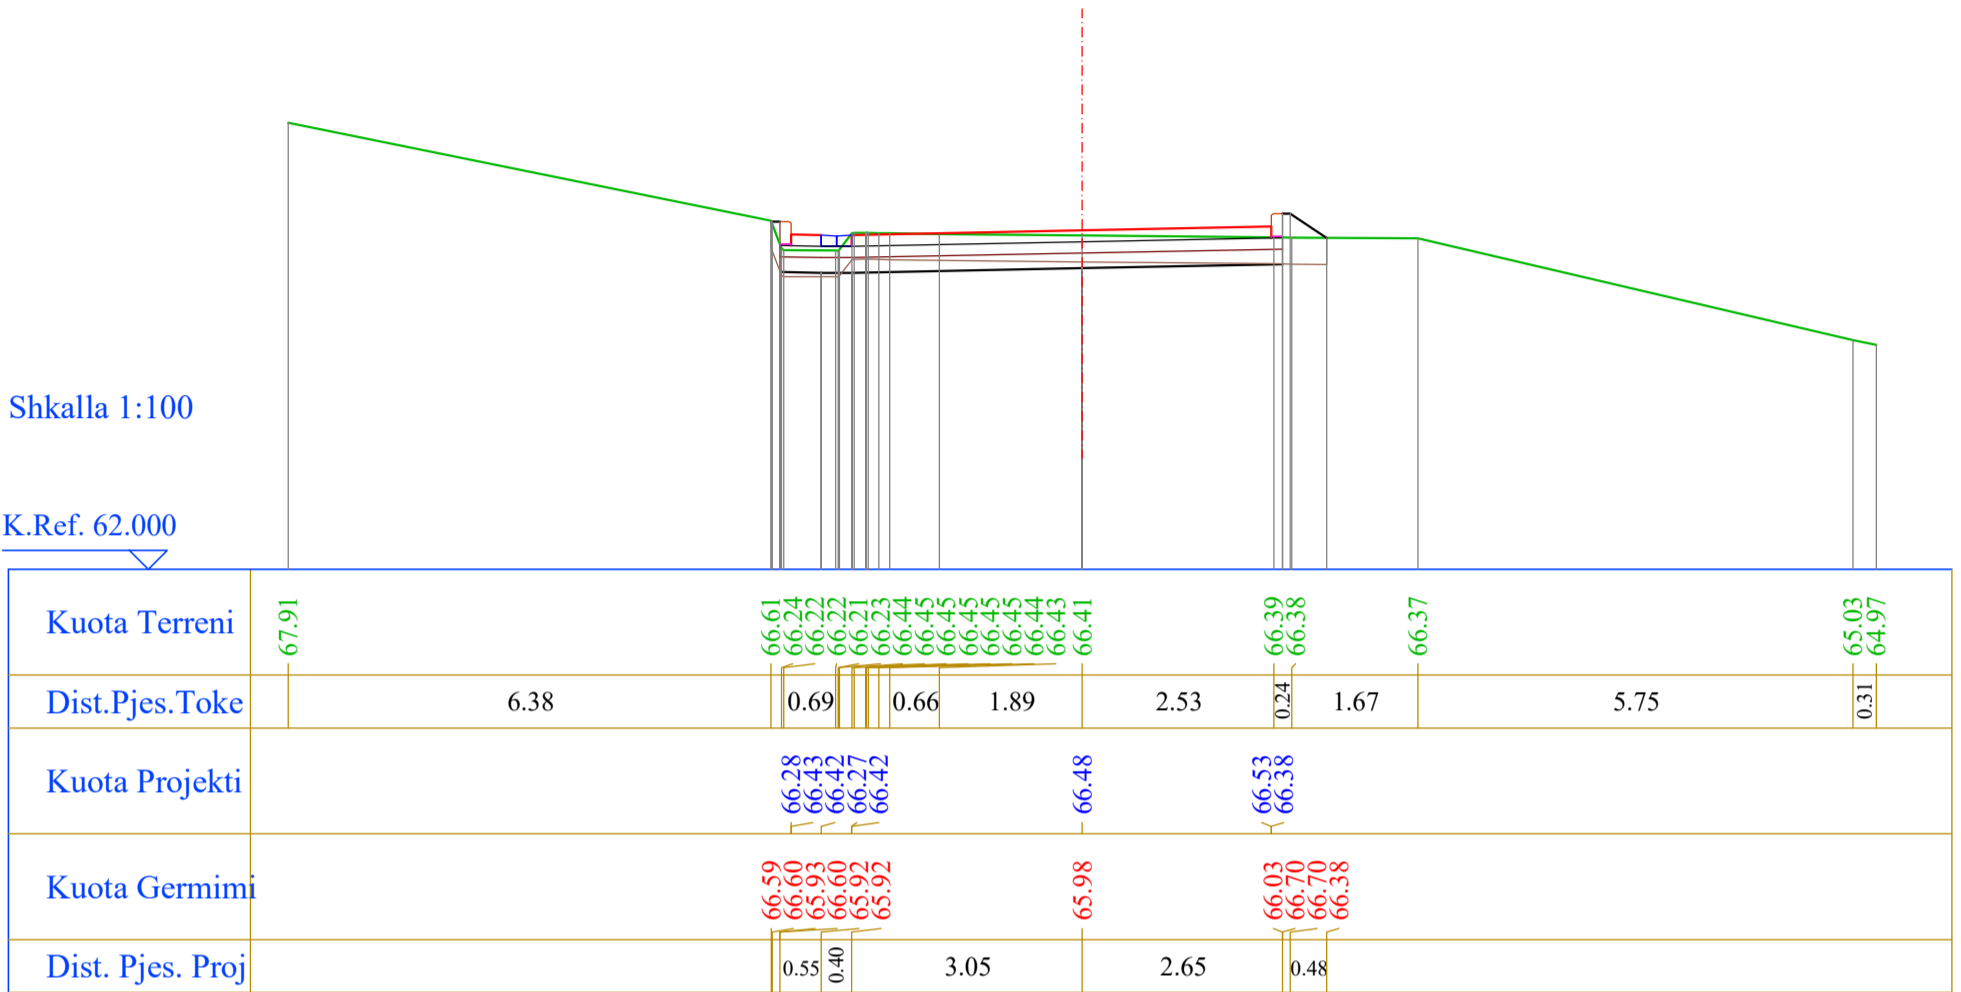

Nr. Profili : 36  
 Kuot. Projekti : 66.55  
 Dist.Progr. : 465.00  
 Dist.Para. : 2.93  
 Dist.Pas. : 15.00

Shkalla 1:100

K.Ref. 62.000

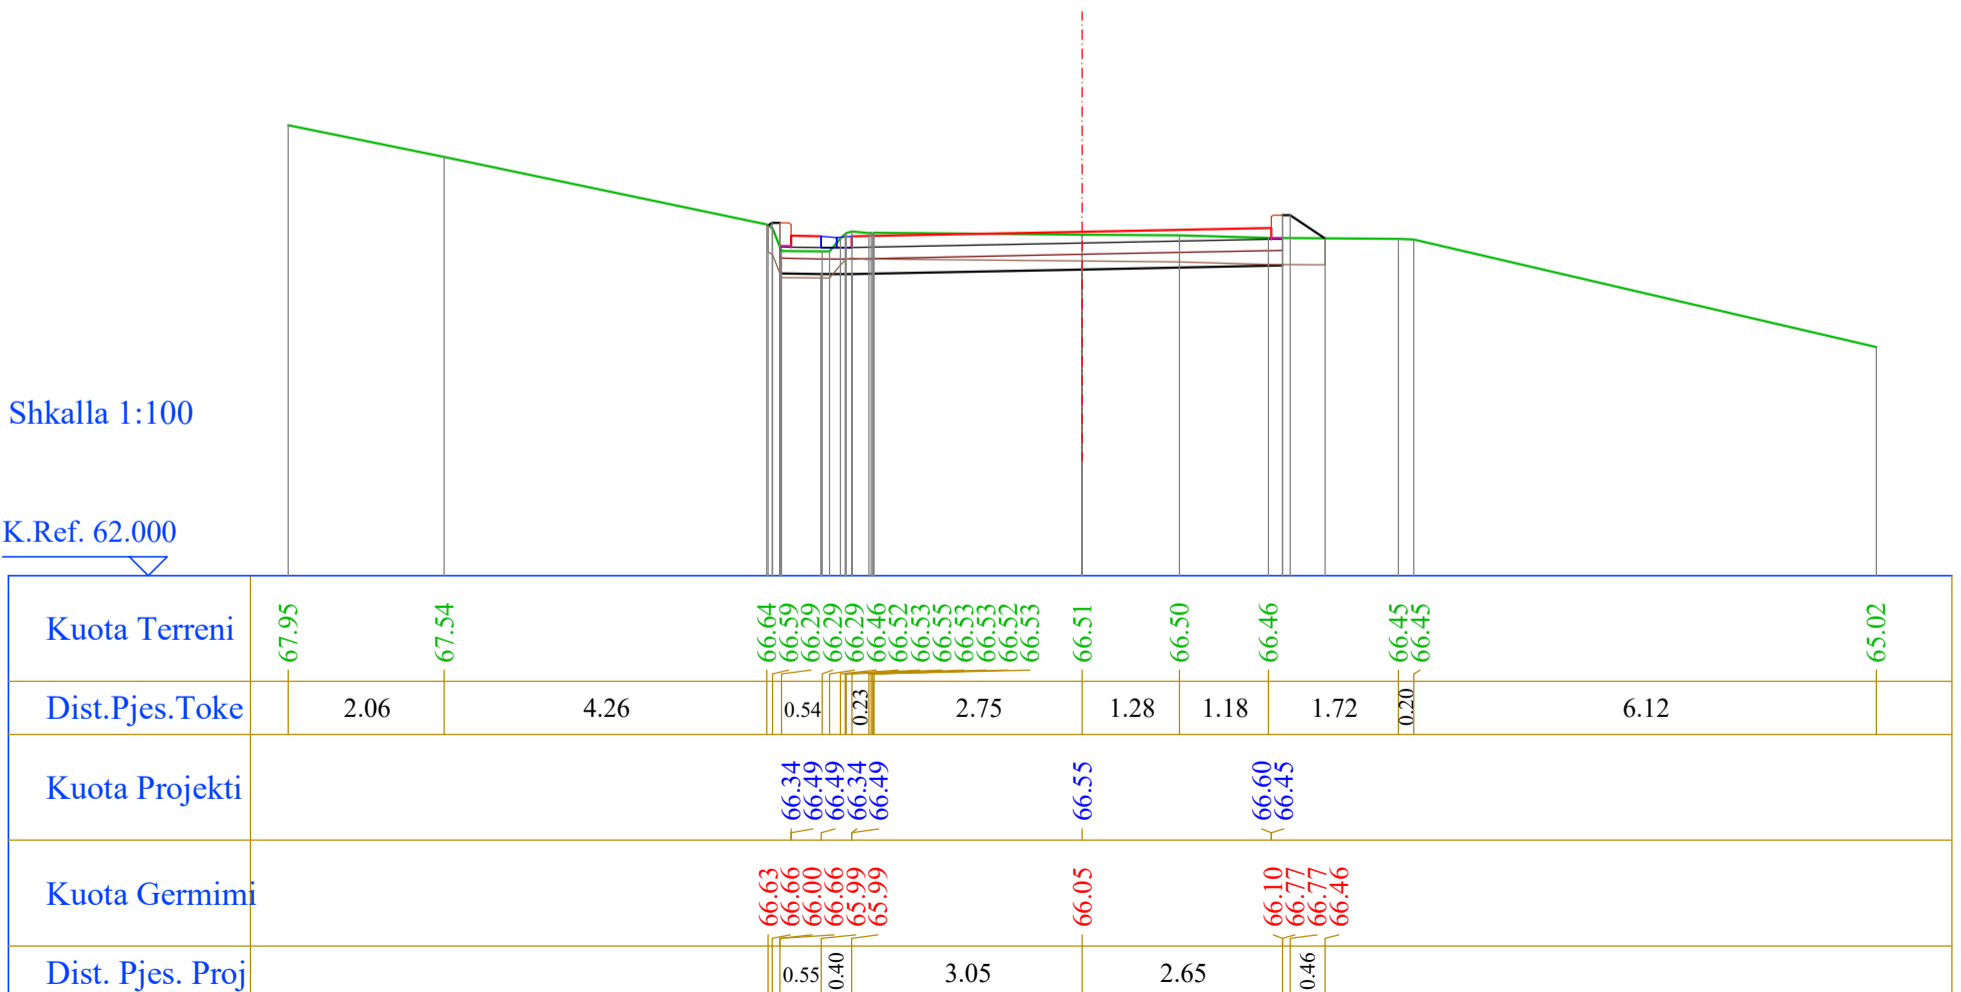

# Segmenti 1

Nr. Profili : 37  
 Kuot. Projekti : 67.53  
 Dist.Progr. : 480.00  
 Dist.Para. : 15.00  
 Dist.Pas. : 2.12

Shkalla 1:100

K.Ref. 63.000

Kuota Terreni	68.29	67.96	67.84	67.53	66.95	66.94	66.96	67.00	67.03	67.43	67.44	67.27	67.22	67.16	67.17	67.11	66.78	66.28	66.22	66.22	
Dist.Pjes.Toke	2.42	0.73	2.49	0.36	0.21	0.39	0.45			3.23	0.83	1.80		2.60	1.92	1.71	0.59	0.94			
Kuota Projekti							67.33	67.48	67.47	67.32	67.47	67.53		67.47	67.32	67.47	67.48	67.33			
Kuota Germimi				67.26	67.65	66.98	67.65	66.97	66.97	67.03	66.97	67.03		66.97	66.97	66.98	67.65	67.12			
Dist. Pjes. Proj				0.59	0.55	0.40				3.06		2.90		0.40	0.40	0.79					

Nr. Profili : 38  
 Kuot. Projekti : 67.84  
 Dist.Progr. : 482.12  
 Dist.Para. : 2.12  
 Dist.Pas. : 12.88

Shkalla 1:100

K.Ref. 63.000


Kuota Terreni	68.40	68.15	68.03	67.80	67.81	67.67	67.43	67.06	67.29	67.29	67.78	67.64	67.63	67.45	67.41	67.27	67.00	66.93	67.02	67.01	
Dist.Pjes.Toke	2.26	0.83	2.23	0.58	0.23	0.20	0.25	0.20	0.22		2.64	0.21	2.73	1.67	1.24	0.96	0.76	2.42	0.73		
Kuota Projekti							67.64	67.79	67.79	67.63	67.78	67.84		67.79	67.64	67.79	67.79	67.64			
Kuota Germimi				67.69	67.96	67.29	67.96	67.28	67.28	67.78	67.34	67.34		67.29	67.29	67.29	67.96	67.38			
Dist. Pjes. Proj				0.40	0.55	0.40				3.06		2.90		0.40	0.39	0.86					

# Segmenti 1

Nr. Profili : 39  
 Kuot. Projekti : 70.22  
 Dist.Progr. : 495.00  
 Dist.Para. : 12.88  
 Dist.Pas. : 9.47

Shkalla 1:100


K.Ref. 66.000

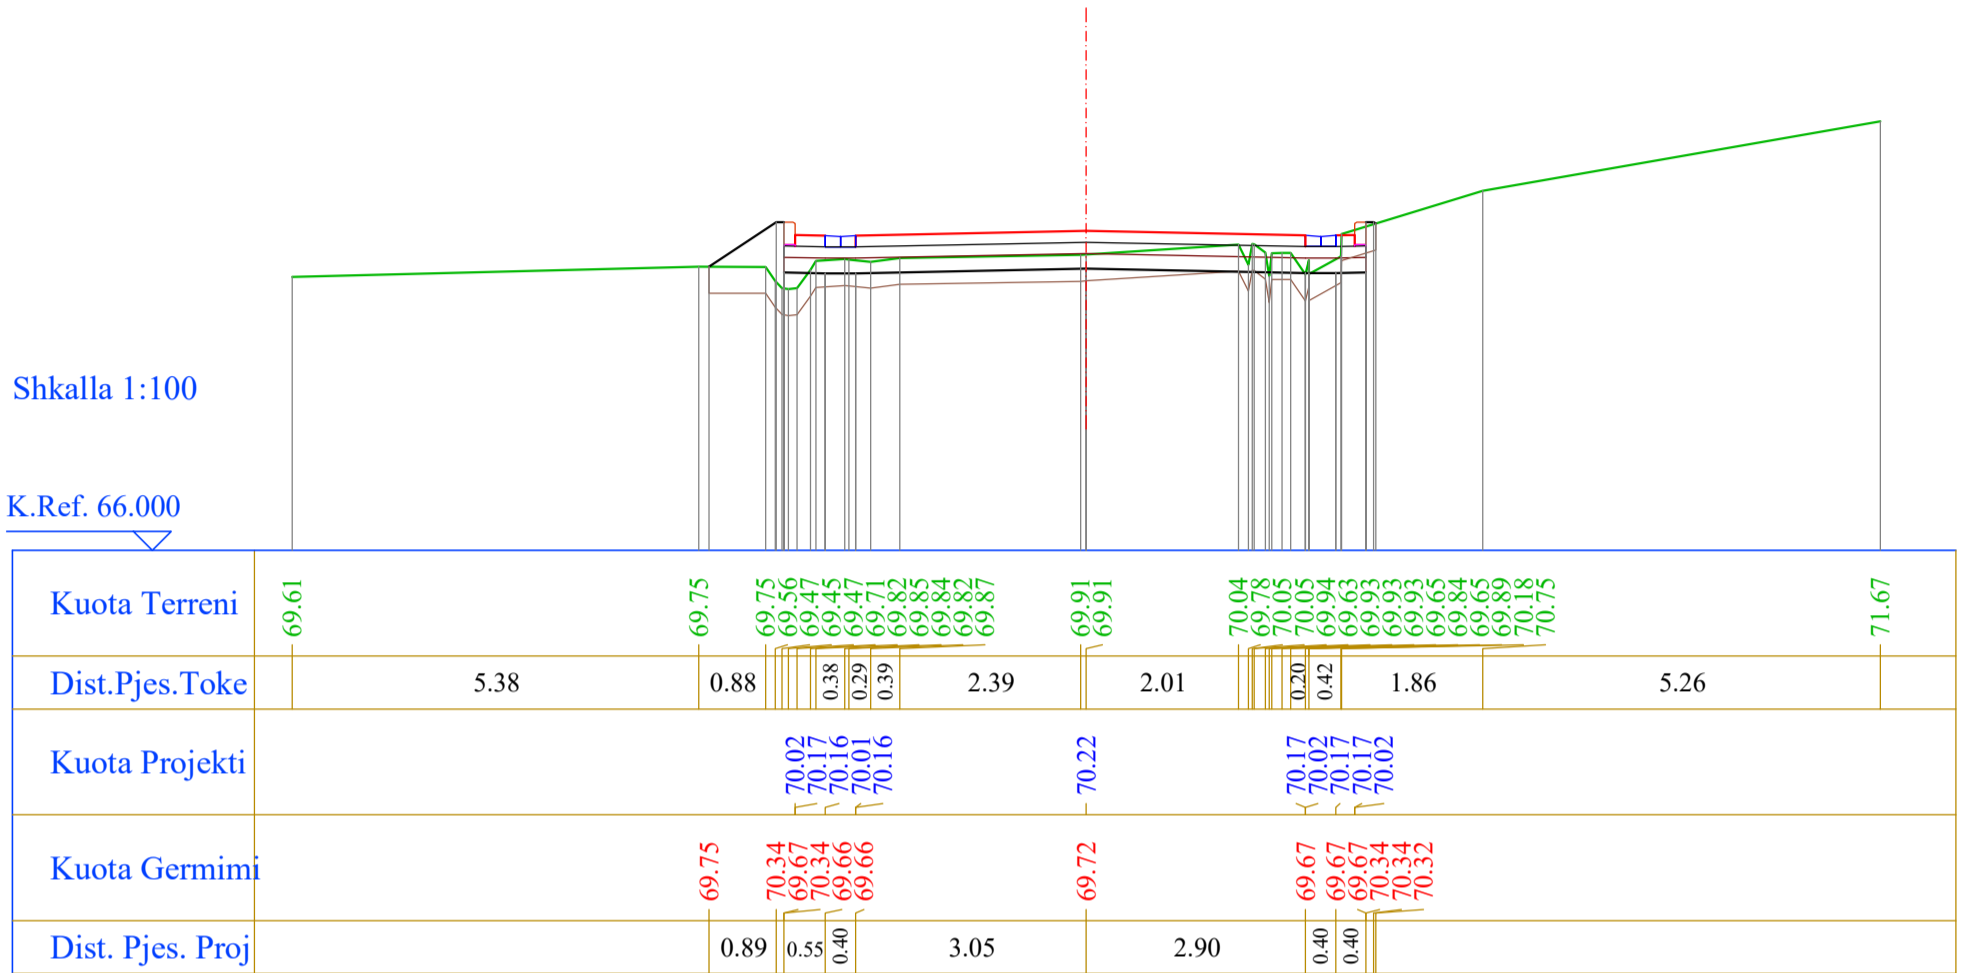

Nr. Profili : 40  
 Kuot. Projekti : 72.01  
 Dist.Progr. : 504.47  
 Dist.Para. : 9.47


Shkalla 1:100

K.Ref. 67.000

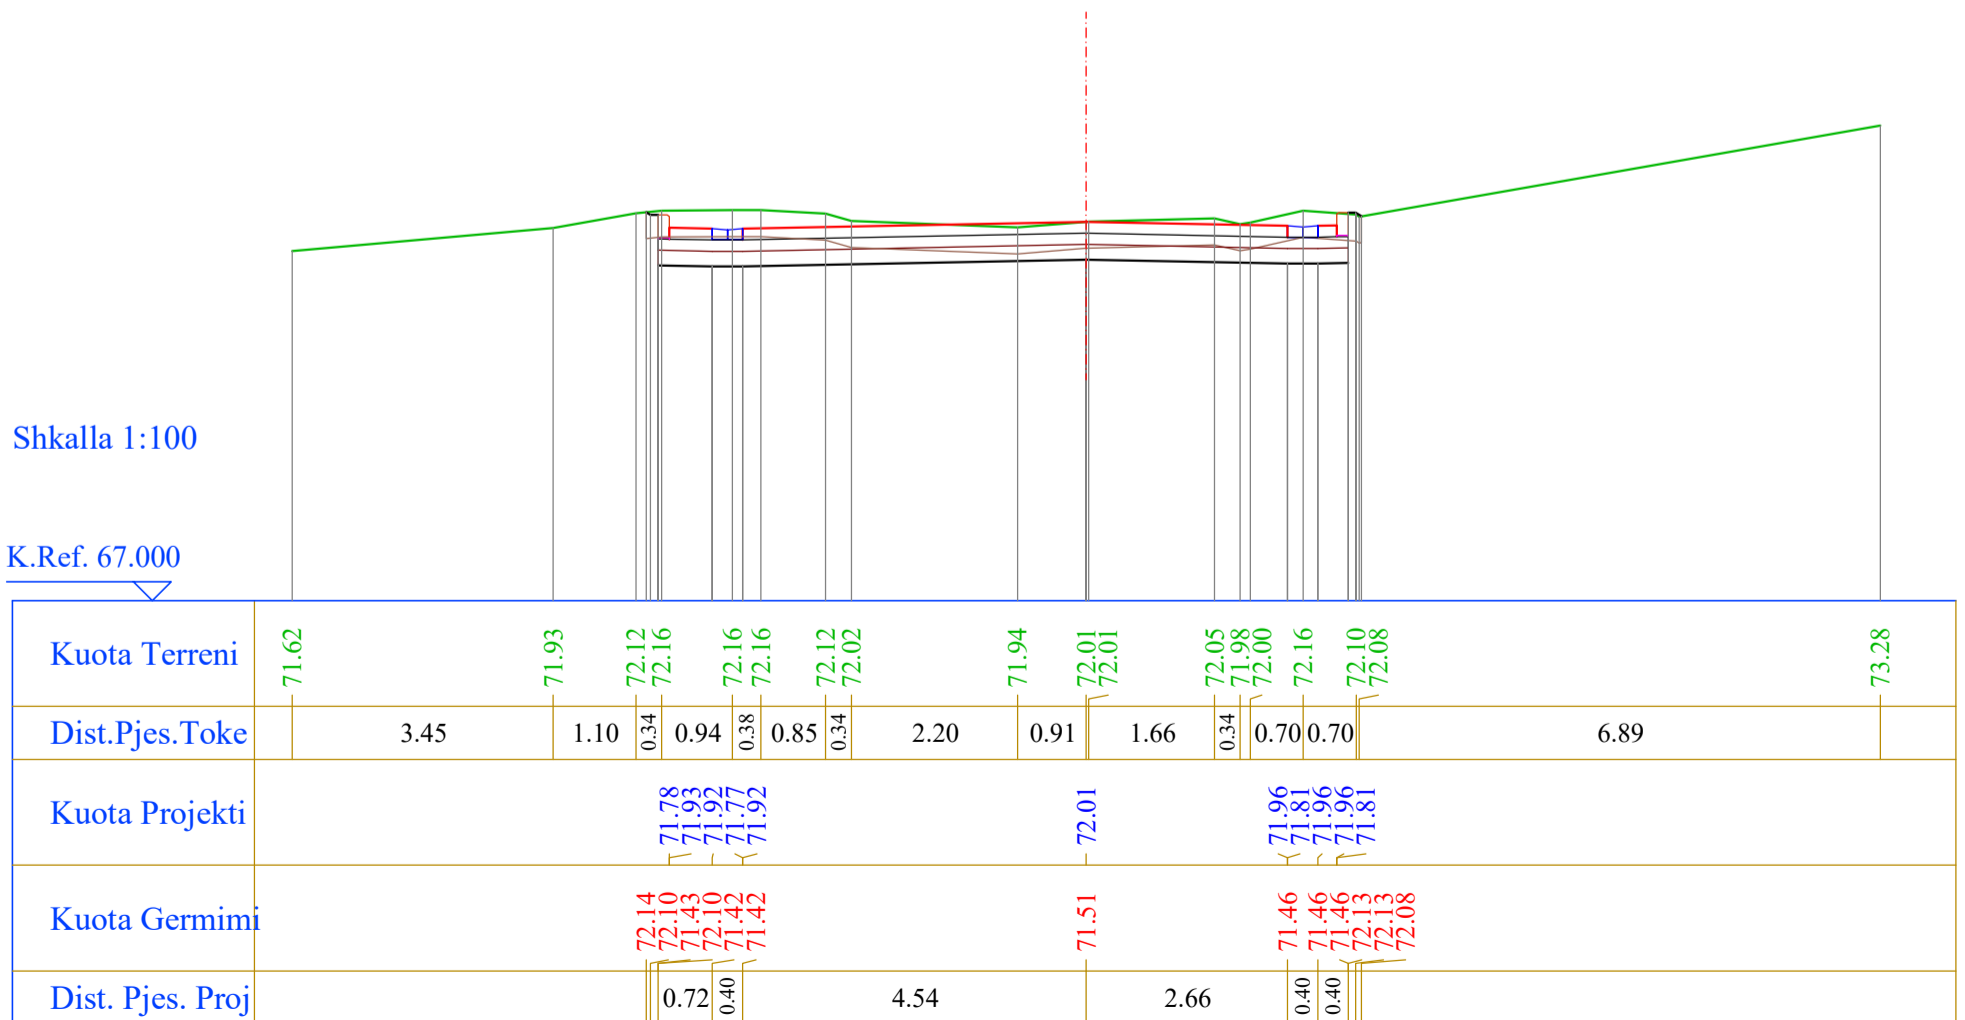


## Segmenti 2

Nr. Profili : 1  
 Kuot. Projekti : 89.98  
 Dist.Progr. : 0.00  
 Dist.Pas. : 15.00

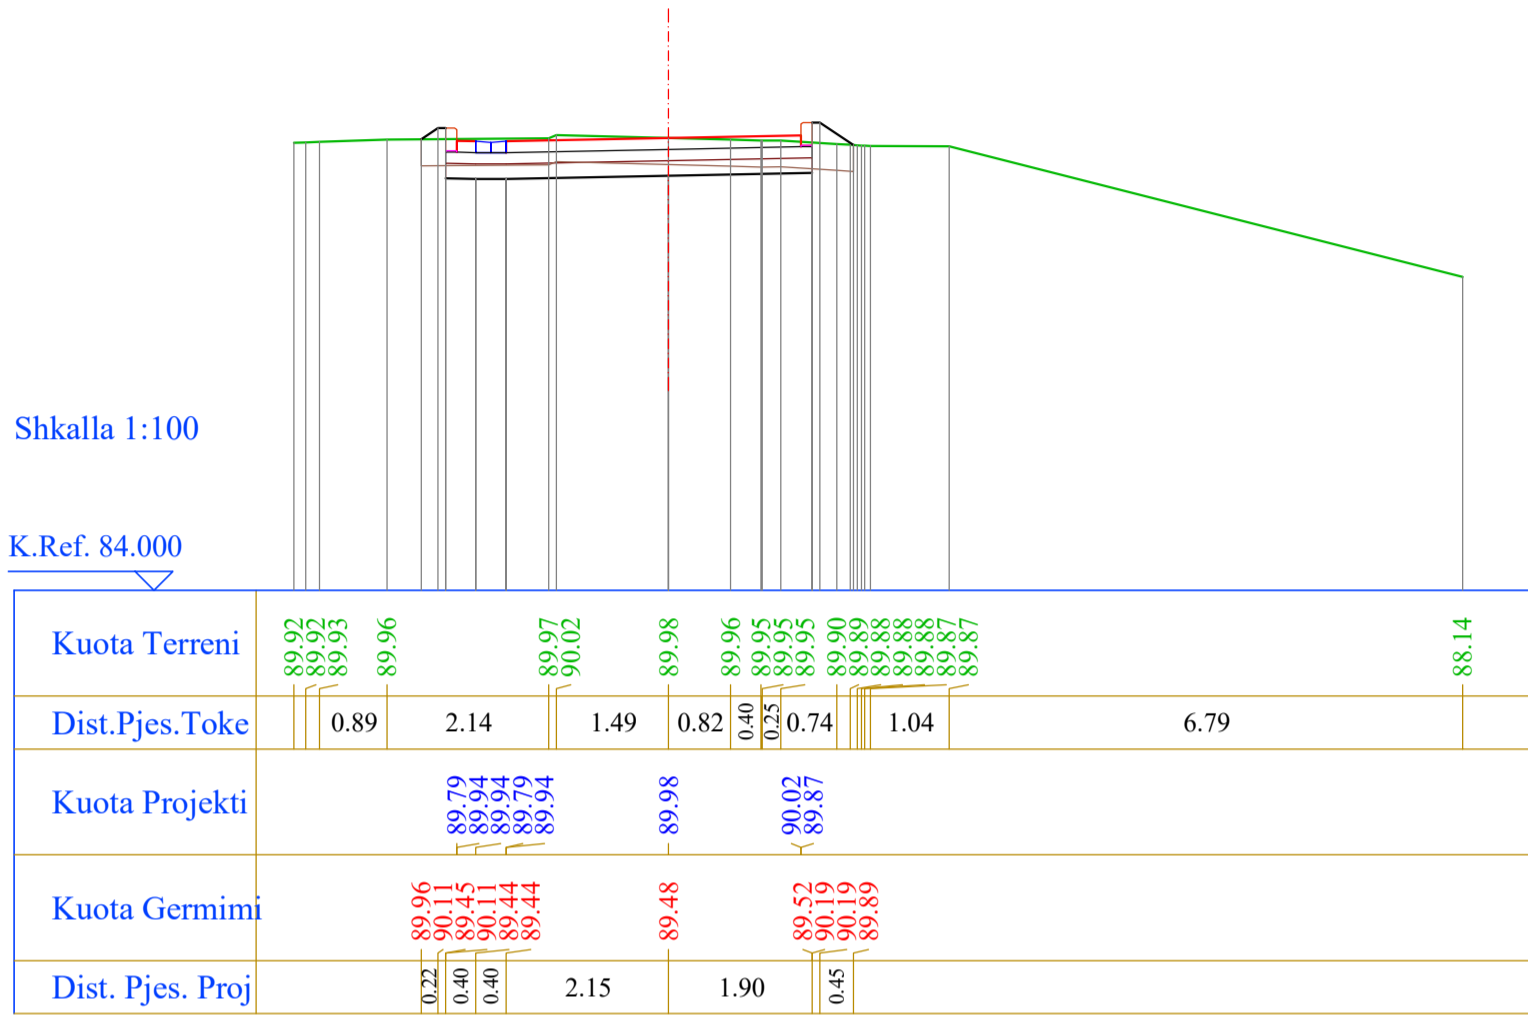

Nr. Profili : 2  
 Kuot. Projekti : 91.86  
 Dist.Progr. : 15.00  
 Dist.Para. : 15.00  
 Dist.Pas. : 15.00

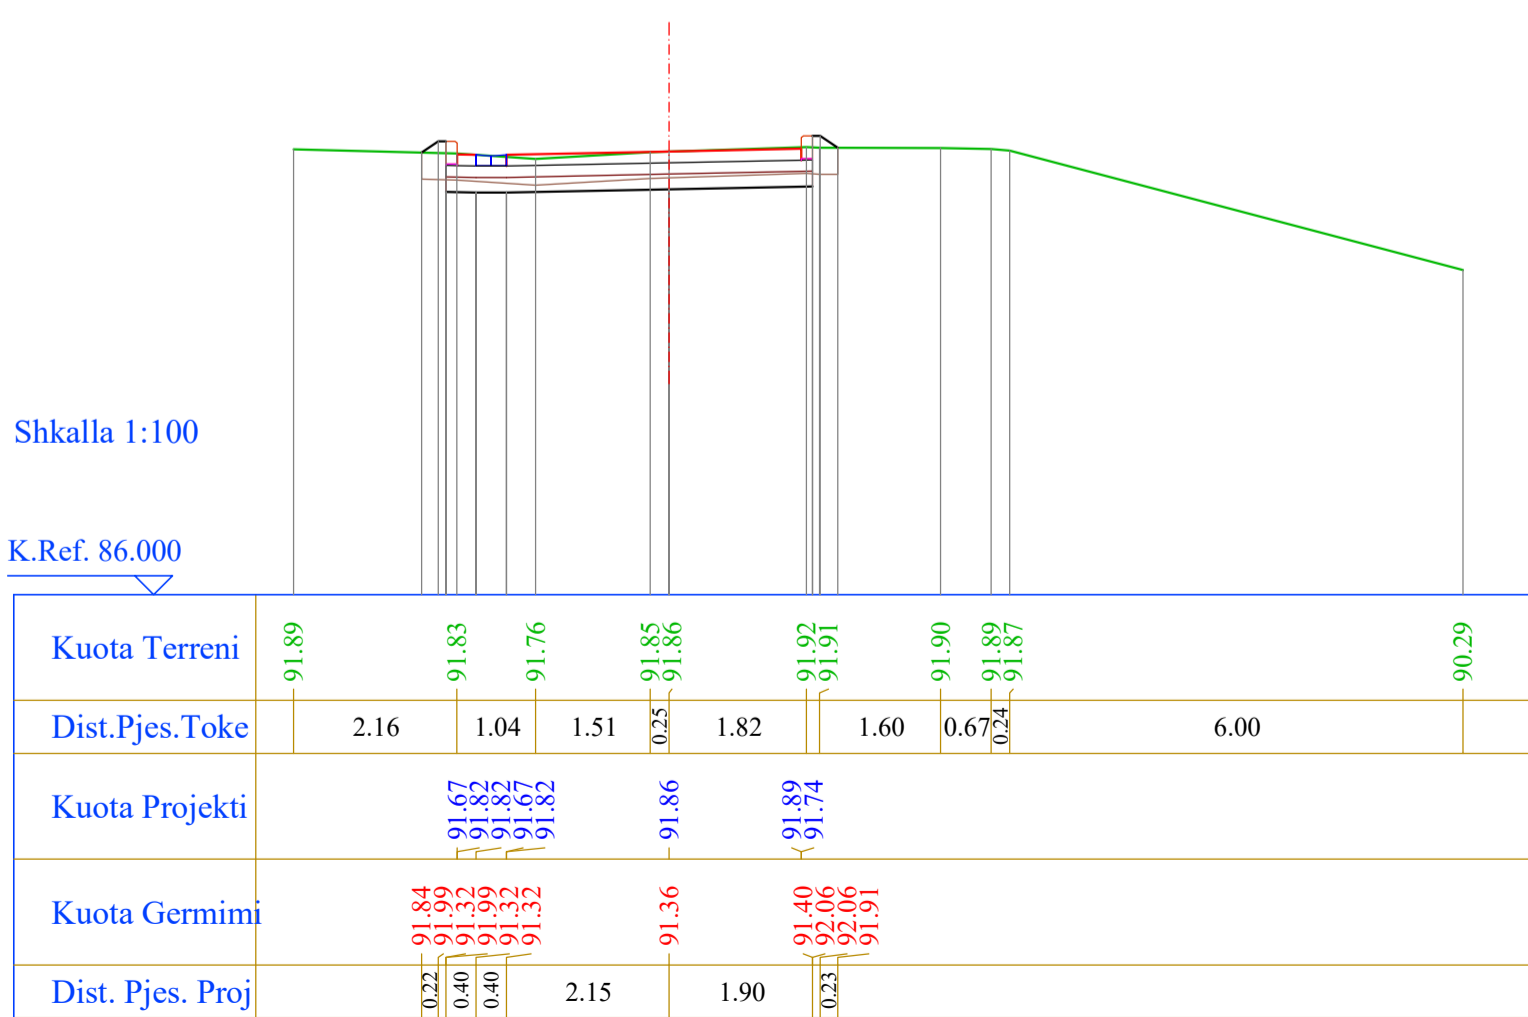


## Segmenti 2

Nr. Profili : 3  
 Kuot. Projekti : 93.59  
 Dist.Progr. : 30.00  
 Dist.Para. : 15.00  
 Dist.Pas. : 15.00

Shkalla 1:100

K.Ref. 88.000

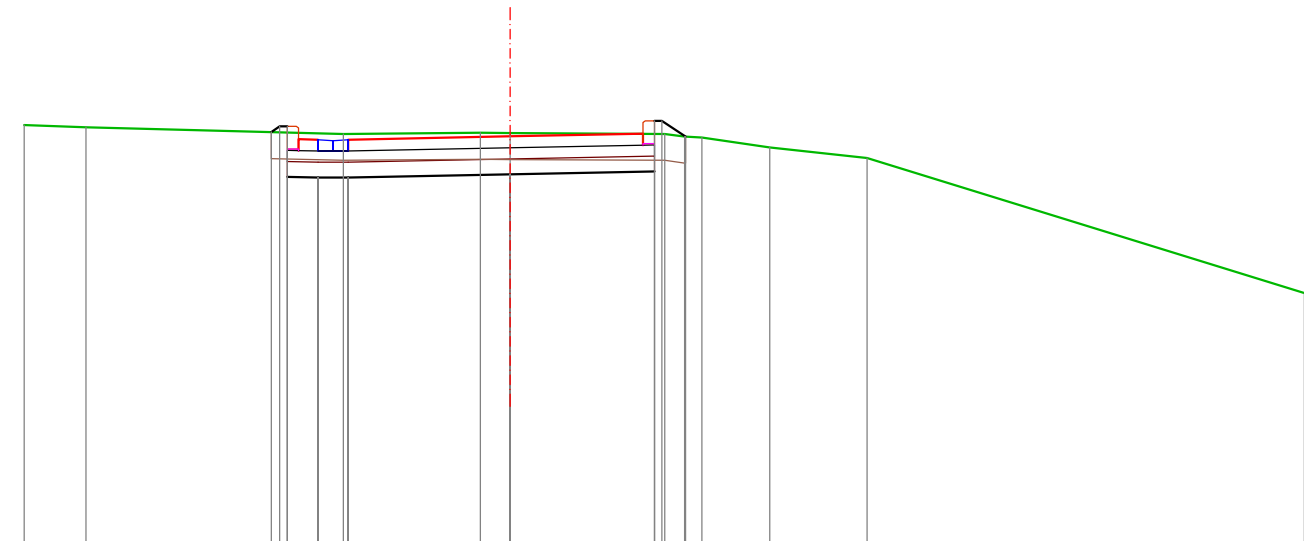


Kuota Terreni	93.74	93.71		93.62	93.64	93.63		93.62	93.59	93.58	93.44	93.30		91.52
Dist.Pjes.Toke	0.81		3.41		1.81	0.39		2.04	0.26	0.23	0.89	1.29		5.78
Kuota Projekti								93.59		93.62	93.47			
Kuota Germimi								93.09		93.13	93.79	93.59		
Dist. Pjes. Proj					0.41	0.40		2.14		1.91	0.31			

Nr. Profili : 4  
 Kuot. Projekti : 94.33  
 Dist.Progr. : 45.00  
 Dist.Para. : 15.00  
 Dist.Pas. : 15.00

Shkalla 1:100


K.Ref. 88.000

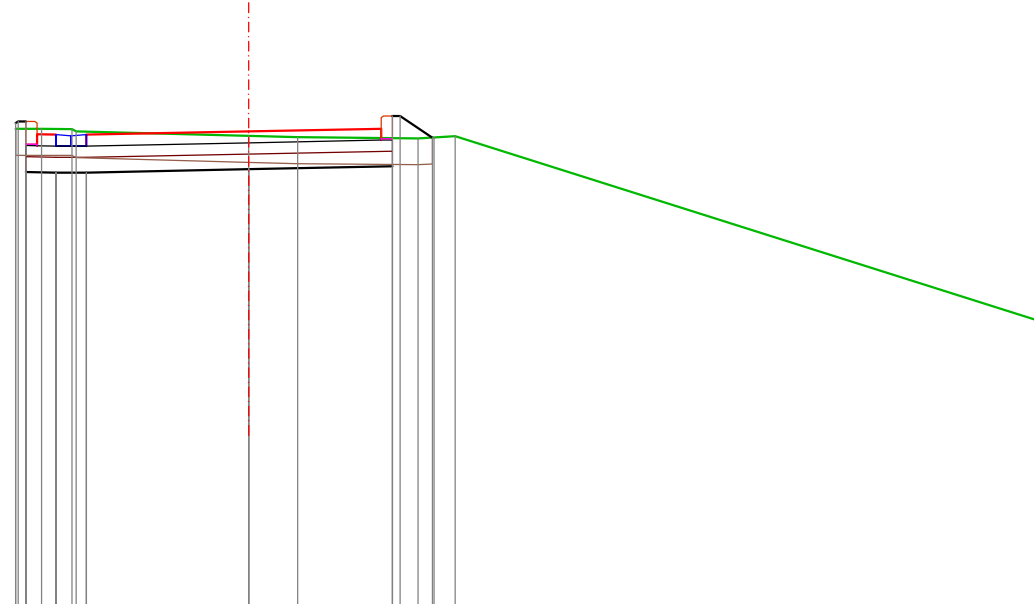


Kuota Terreni	94.36	94.36	94.36	94.33		94.27	94.25		94.24	94.25	94.27		91.81
Dist.Pjes.Toke	0.34	0.40			2.29	0.65		1.59	0.21	0.28			7.77
Kuota Projekti		94.14	94.29	94.28		94.33		94.36	94.21				
Kuota Germimi	94.44	94.46	93.79	94.46	93.78	93.78		93.83	93.86	94.53	94.53	94.25	
Dist. Pjes. Proj	0.40	0.40			2.15			1.90	0.43				

## Segmenti 2

Nr. Profili : 5  
 Kuot. Projekti : 94.30  
 Dist.Progr. : 60.00  
 Dist.Para. : 15.00  
 Dist.Pas. : 15.00

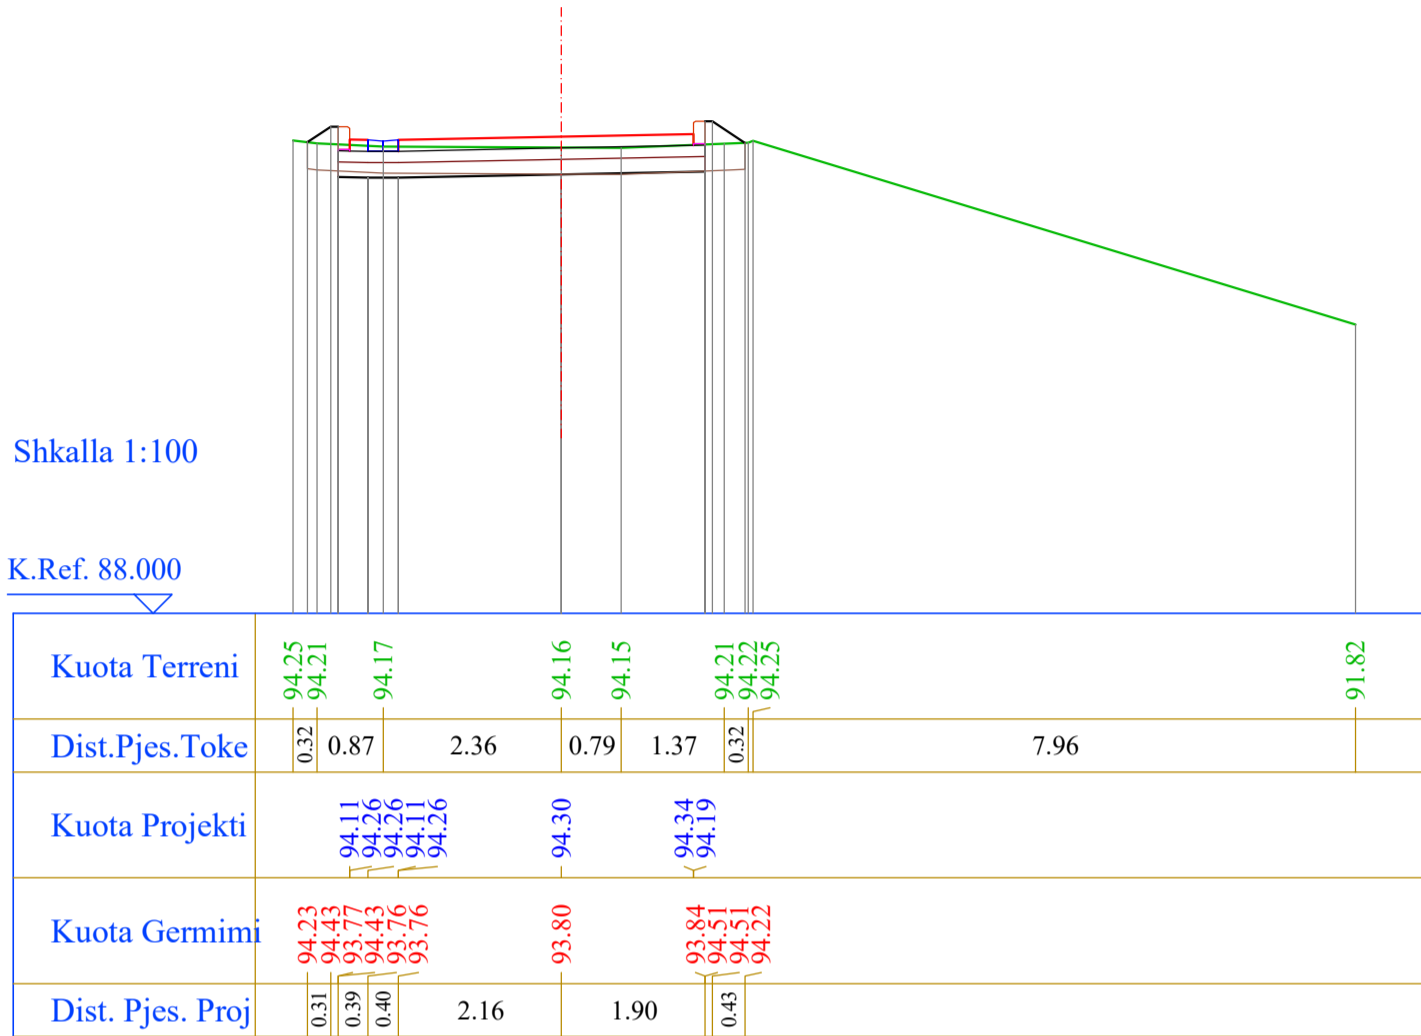


Nr. Profili : 6  
 Kuot. Projekti : 94.26  
 Dist.Progr. : 75.00  
 Dist.Para. : 15.00  
 Dist.Pas. : 15.00

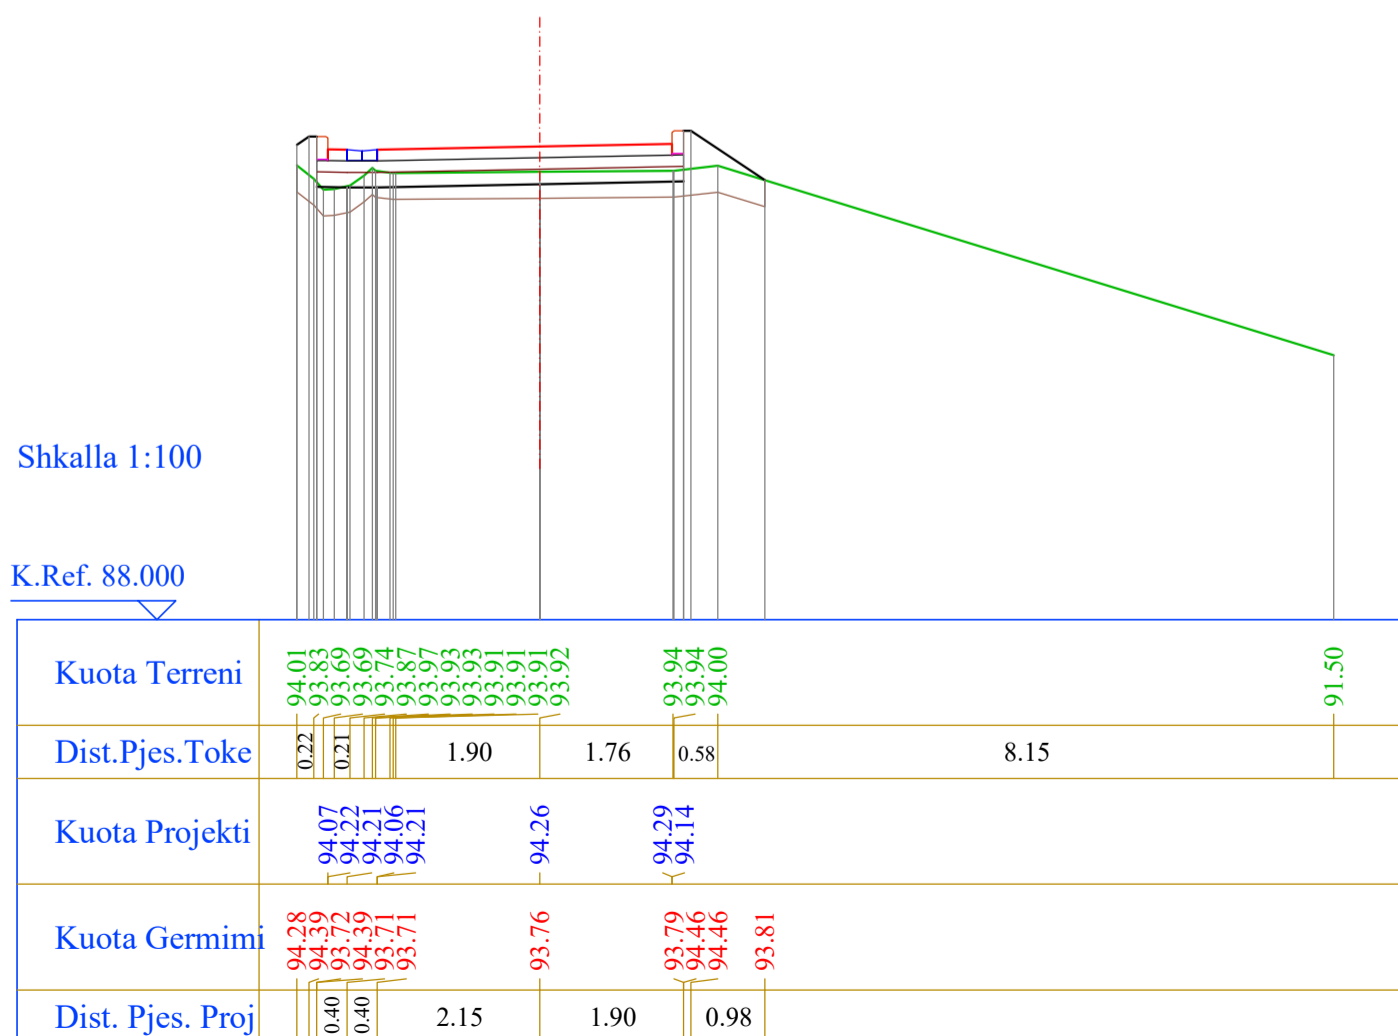


## Segmenti 2

Nr. Profili : 7  
 Kuot. Projekti : 94.21  
 Dist.Progr. : 90.00  
 Dist.Para. : 15.00  
 Dist.Pas. : 15.00

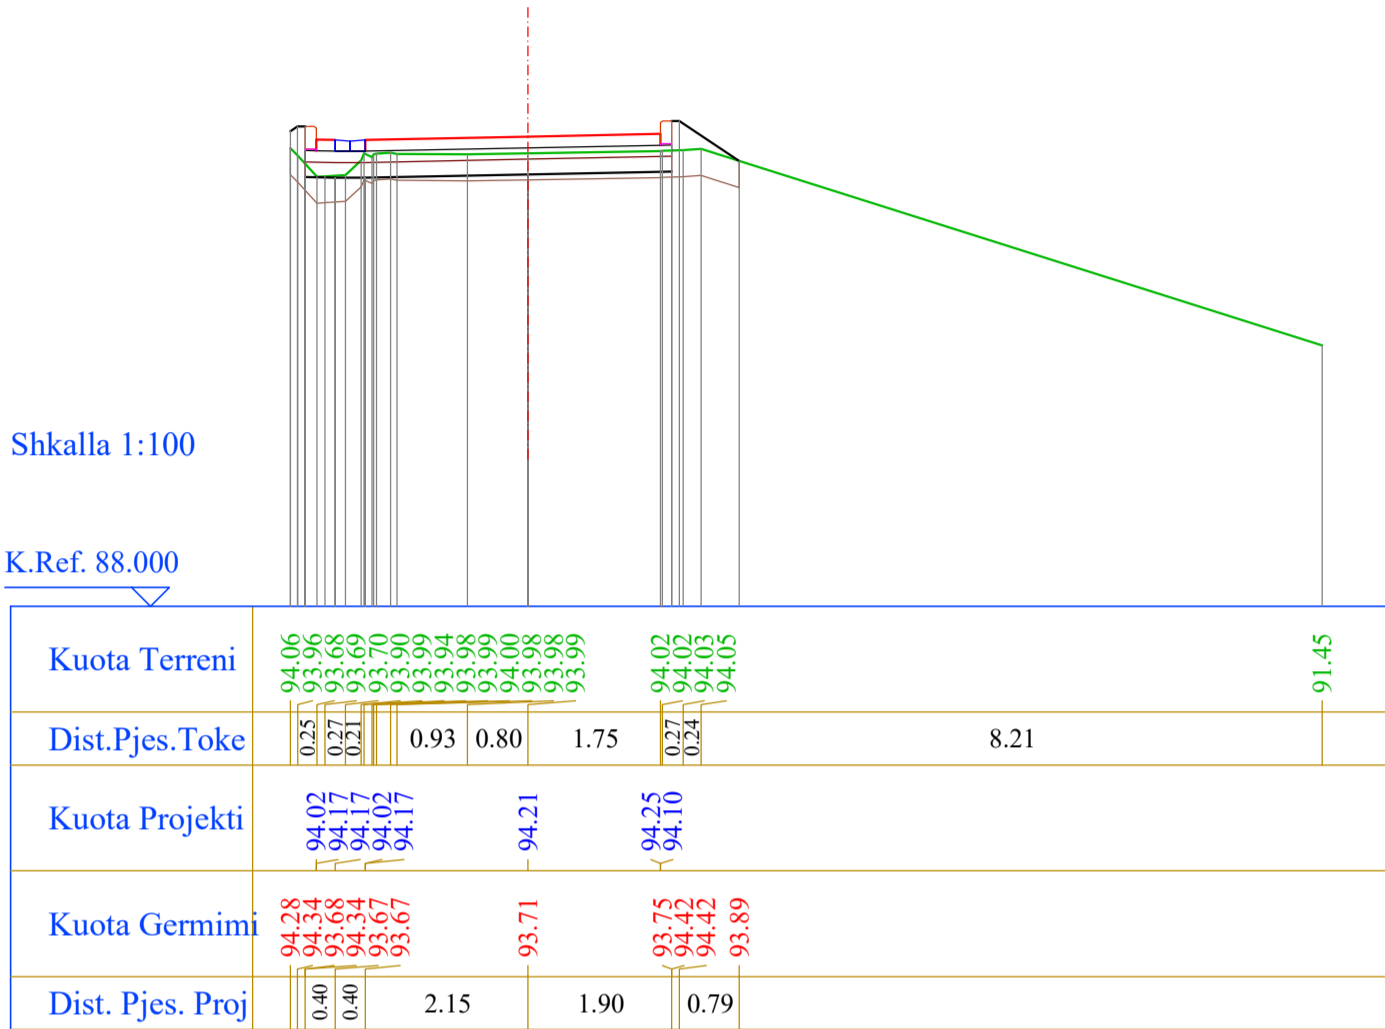


Nr. Profili : 8  
 Kuot. Projekti : 94.17  
 Dist.Progr. : 105.00  
 Dist.Para. : 15.00  
 Dist.Pas. : 15.00

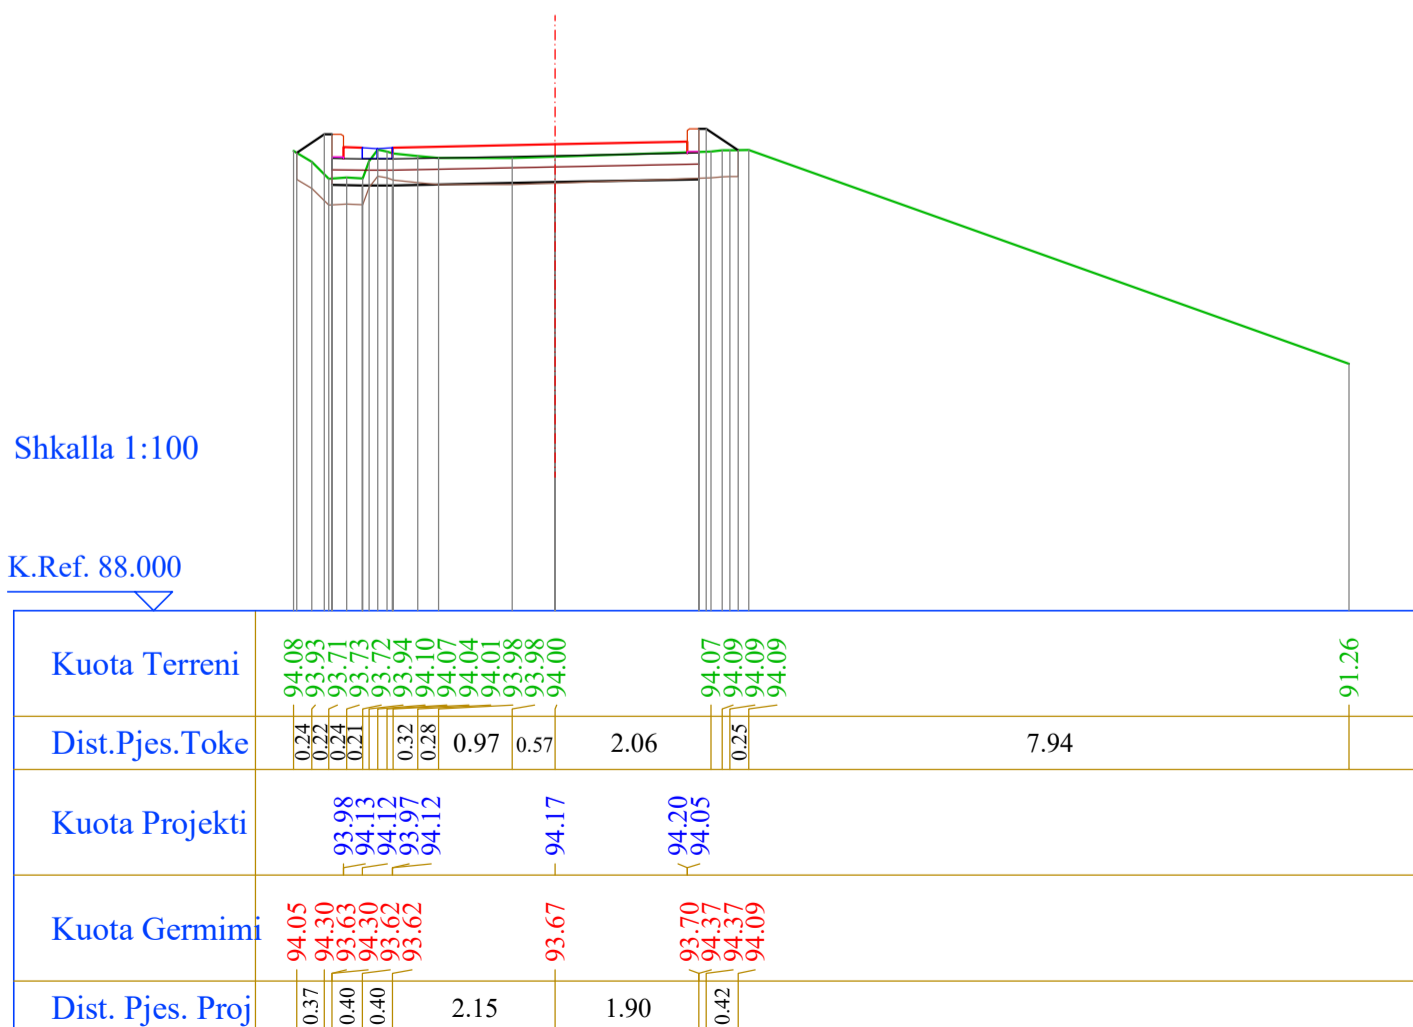


## Segmenti 2

Nr. Profili : 9  
 Kuot. Projekti : 94.12  
 Dist.Progr. : 120.00  
 Dist.Para. : 15.00  
 Dist.Pas. : 15.00

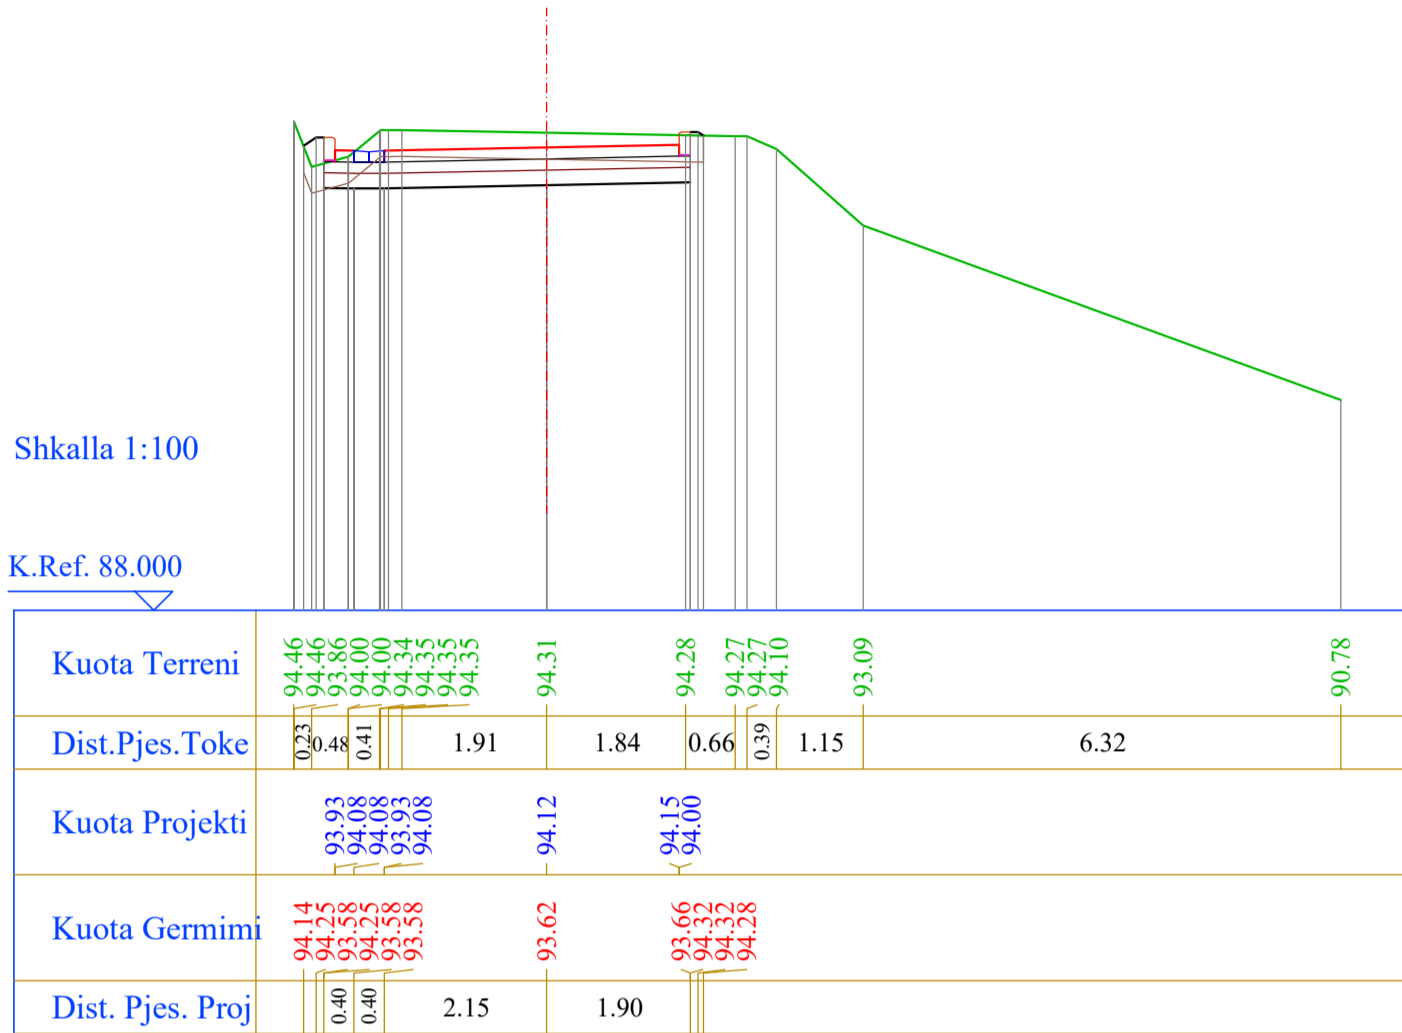


Nr. Profili : 10  
 Kuot. Projekti : 94.07  
 Dist.Progr. : 135.00  
 Dist.Para. : 15.00  
 Dist.Pas. : 15.00

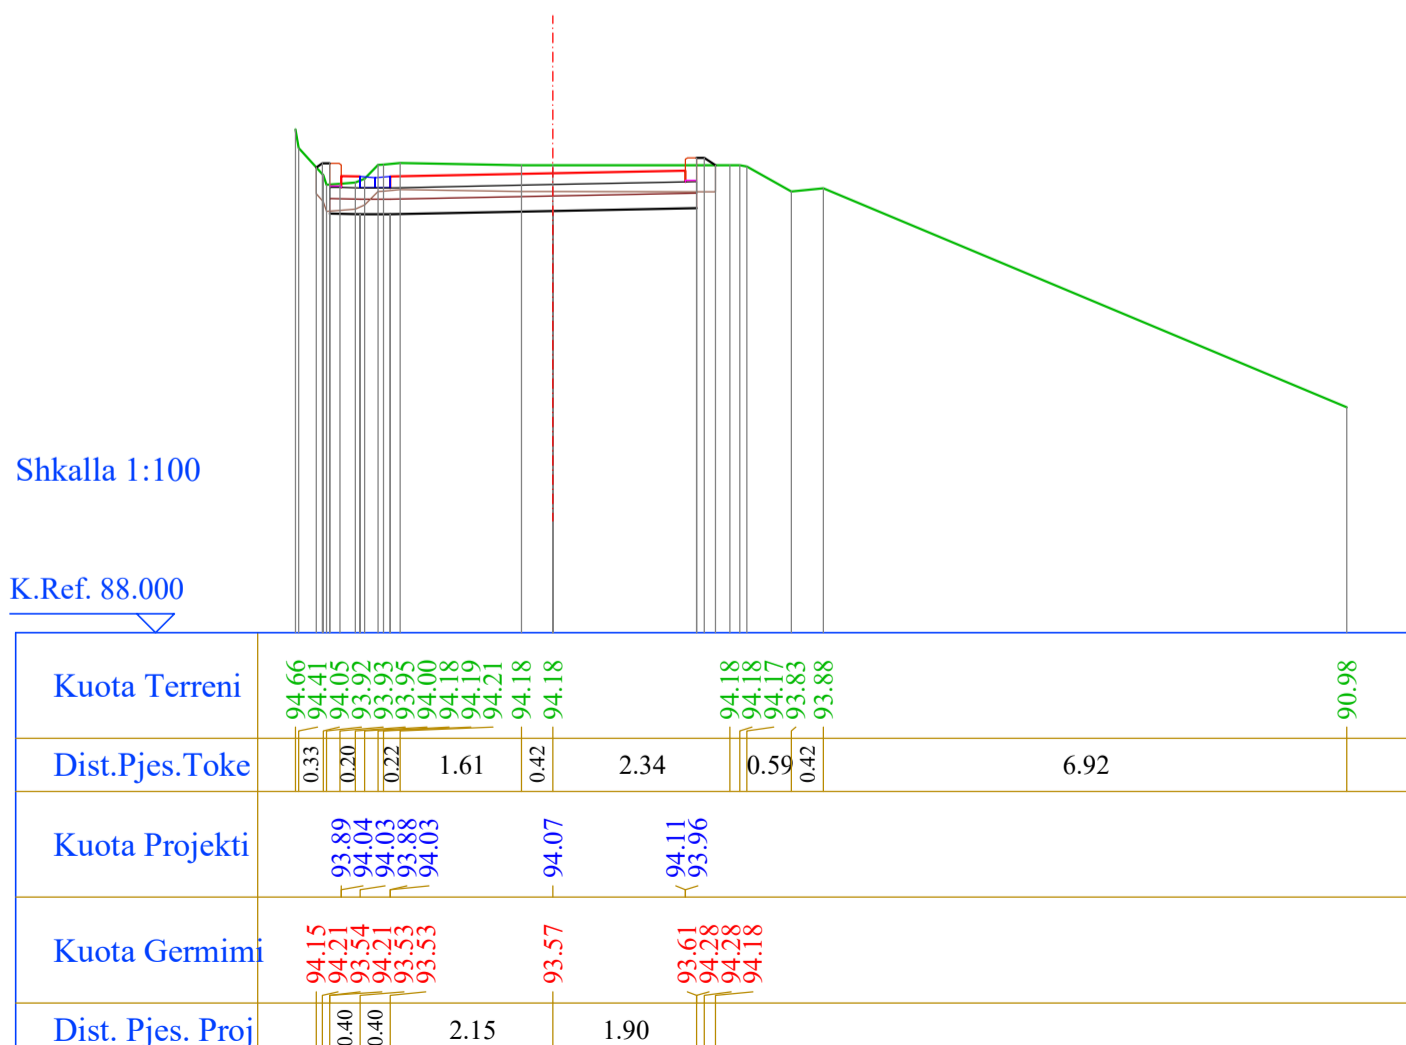




## Segmenti 2

Nr. Profili : 11  
 Kuot. Projekti : 94.03  
 Dist.Progr. : 150.00  
 Dist.Para. : 15.00  
 Dist.Pas. : 15.00

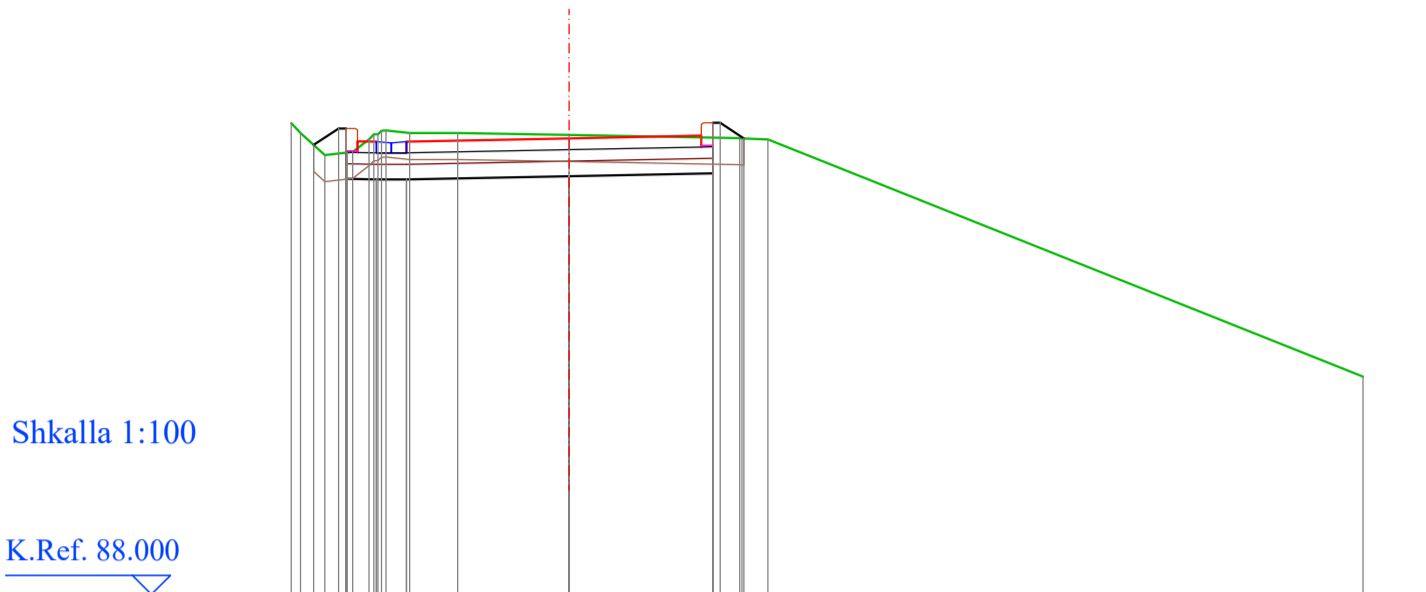

Kuota Terreni	94.23 94.10 93.81 93.84 93.85 94.02 94.08 94.13 94.13 94.10 94.10 94.07	94.03 94.03 94.02	90.88
Dist.Pjes.Toke	0.32 0.30 0.22 0.32 0.64 1.47	2.26	7.87
Kuota Projekti	93.84 93.99 93.84 93.99	94.03	94.06 93.91
Kuota Germimi	93.94 94.16 93.49 94.16 93.49 93.49	93.53	93.57 94.23 94.03
Dist. Pjes. Proj	0.33 0.40 0.40	2.15	1.90

Nr. Profili : 12  
 Kuot. Projekti : 93.98  
 Dist.Progr. : 165.00  
 Dist.Para. : 15.00  
 Dist.Pas. : 15.00

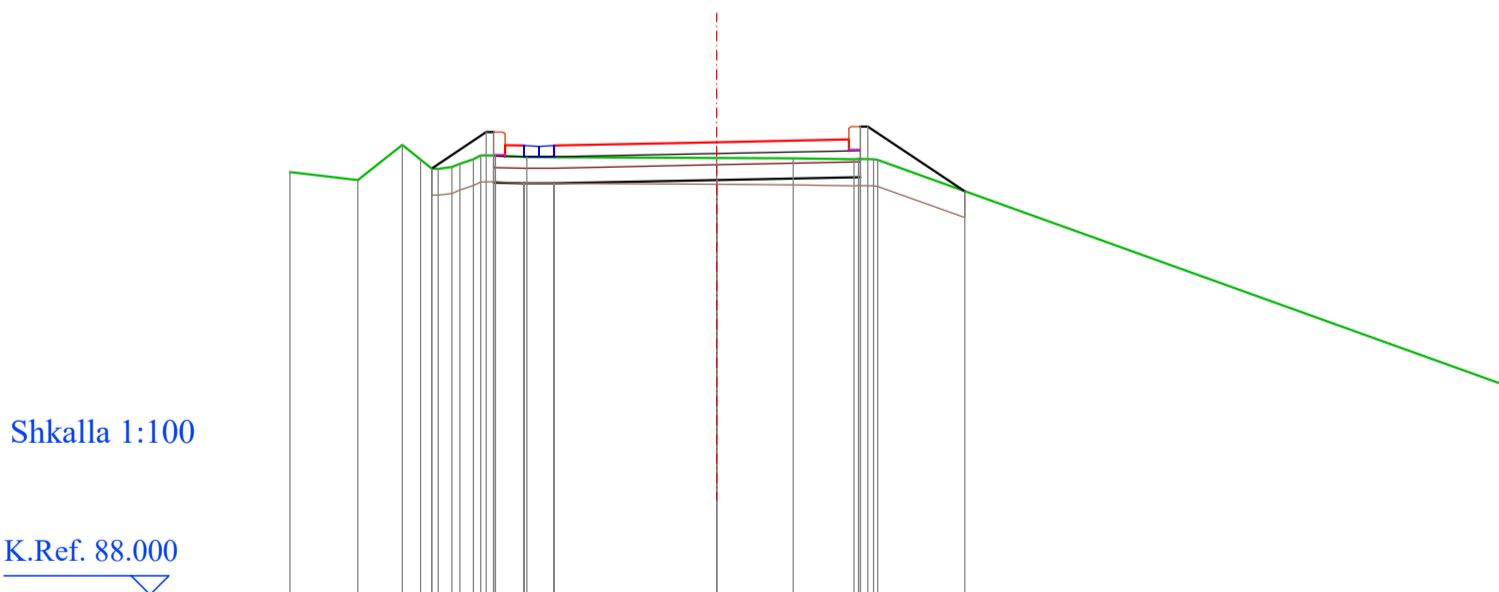


Kuota Terreni	93.59 93.48 93.95 93.75 93.63 93.65 93.70 93.76 93.81 93.81 93.79	93.77 93.77 93.76 93.76 93.76 93.75	90.74
Dist.Pjes.Toke	0.90 0.59 0.24 0.19 0.41	2.51	8.37
Kuota Projekti	93.79 93.94 93.94 93.79 93.94	93.98	94.02 93.87
Kuota Germimi	93.64 94.11 93.45 94.11 93.44 93.44	93.48	93.52 94.19 94.19 93.33
Dist. Pjes. Proj	0.72 0.40 0.40	2.15	1.90

## Segmenti 2

Nr. Profili : 13  
 Kuot. Projekti : 93.44  
 Dist.Progr. : 180.00  
 Dist.Para. : 15.00  
 Dist.Pas. : 15.00

Shkalla 1:100

K.Ref. 87.000

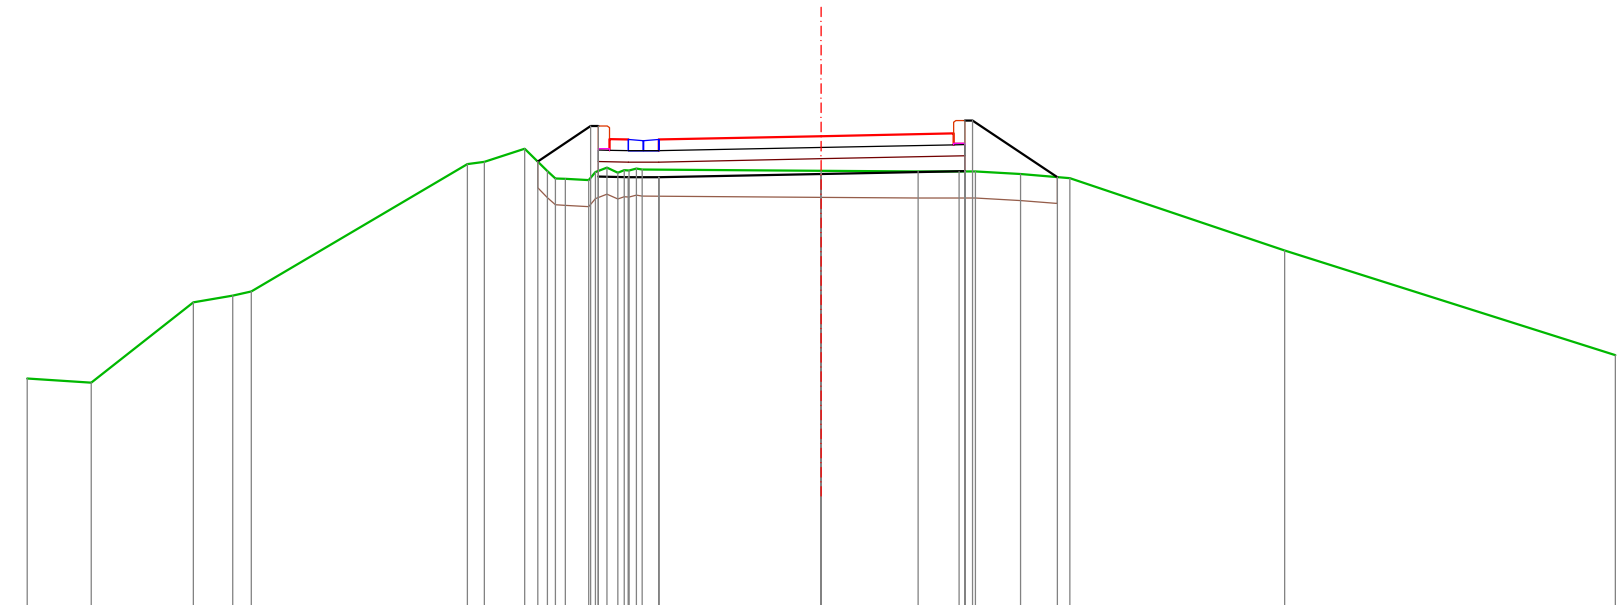


Kuota Terreni	90.23	90.18	91.24	91.33	91.38		93.07	93.10	93.28	92.98	92.88	92.87	92.86	92.96	93.02	92.99	92.98	93.01	93.00		92.98	92.97	92.97	92.97	92.94	92.88		91.93		90.54
Dist.Pjes.Toke	0.84	1.35	0.52	0.25	0.25	2.86	0.23	0.53	0.30	0.31										2.37	1.28	0.54	0.22	0.60	0.65	2.84		4.37		
Kuota Projekti													93.25	93.40	93.40	93.25	93.40				93.44		93.47	93.32						
Kuota Germimi													93.11	93.57	92.90	93.57	92.90				92.94		92.98	93.64	93.64		92.90			
Dist. Pjes. Proj													0.70	0.40	0.40					2.15	1.90				1.12					

Nr. Profili : 14  
 Kuot. Projekti : 91.77  
 Dist.Progr. : 195.00  
 Dist.Para. : 15.00  
 Dist.Pas. : 15.00

Shkalla 1:100

K.Ref. 86.000

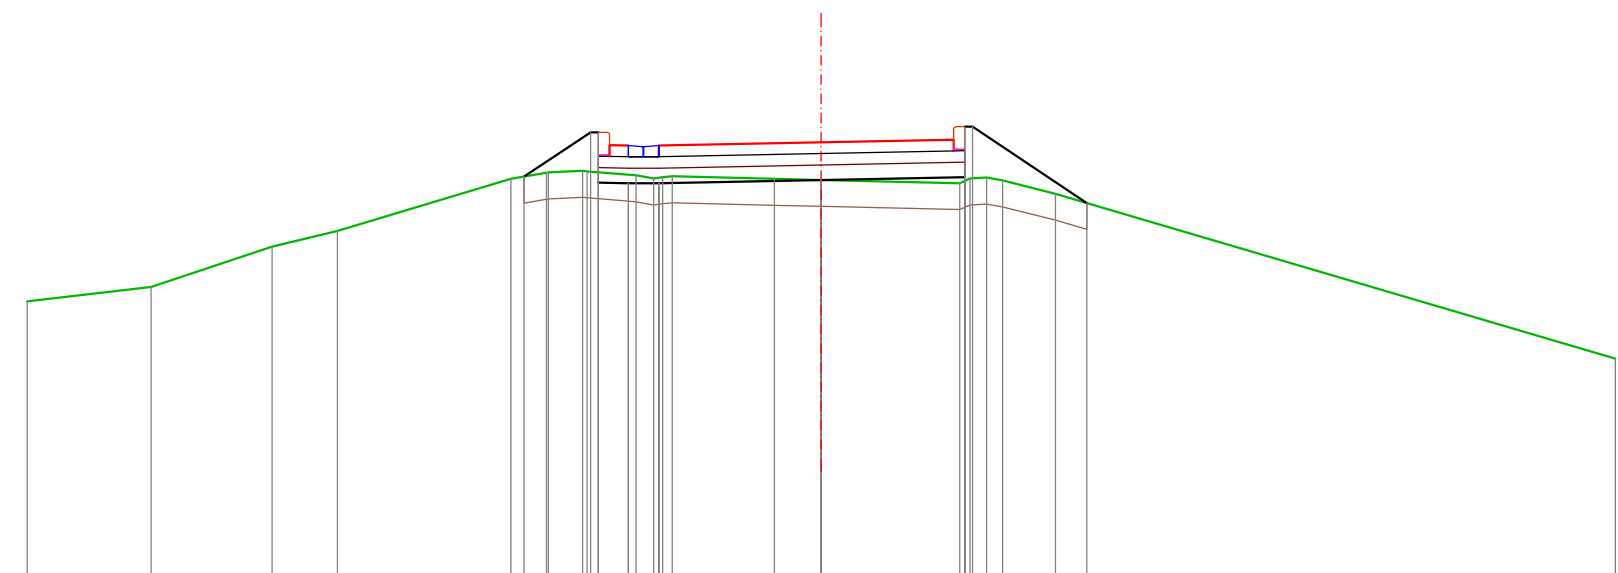


Kuota Terreni	89.67	89.86	90.39	90.60		91.29	91.37	91.37	91.39	91.40	91.34	91.29	91.31	91.32	91.29	91.28		91.23	91.29	91.31	91.27	91.09							88.91	
Dist.Pjes.Toke	1.64	1.60	0.86	2.29	0.47	0.45	0.65	0.23							1.35	0.62	1.83	0.22	0.21	0.70					7.40					
Kuota Projekti																														
Kuota Germimi																														
Dist. Pjes. Proj																														

## Segmenti 2

Nr. Profili : 15  
 Kuot. Projekti : 88.98  
 Dist.Progr. : 210.00  
 Dist.Para. : 15.00  
 Dist.Pas. : 15.00

Shkalla 1:100


K.Ref. 84.000

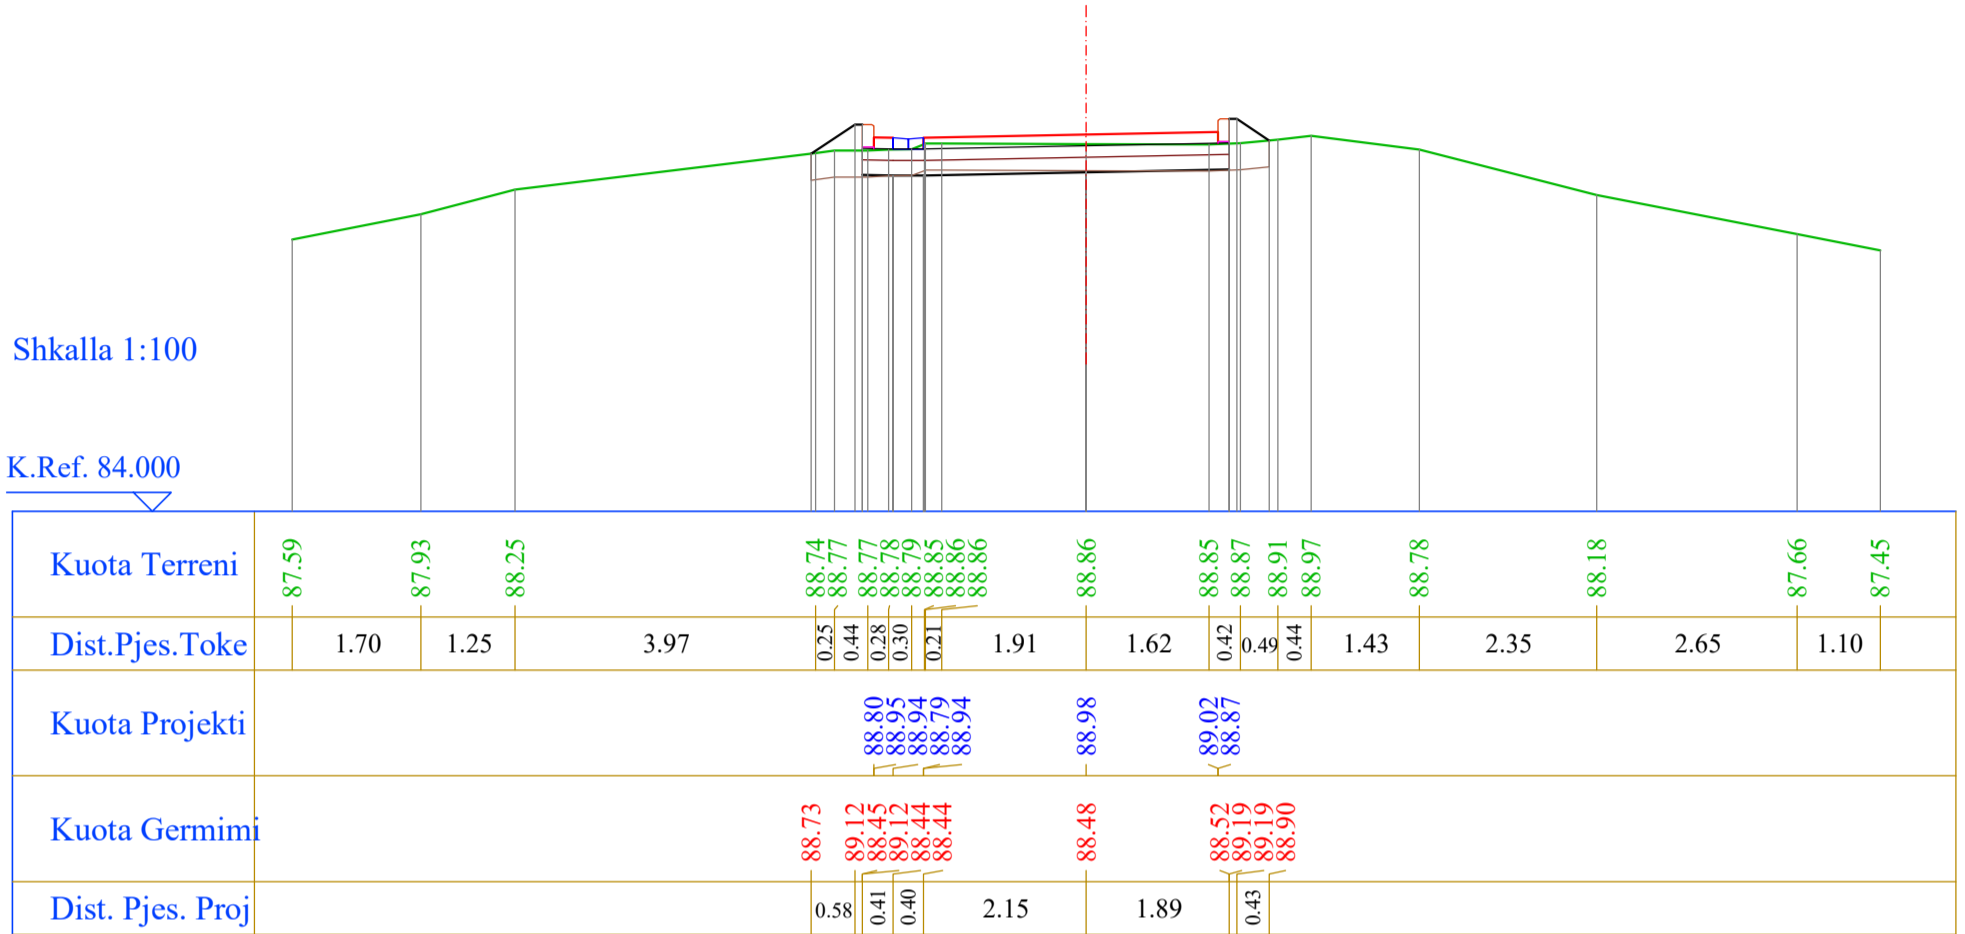

Nr. Profili : 16  
 Kuot. Projekti : 85.52  
 Dist.Progr. : 225.00  
 Dist.Para. : 15.00  
 Dist.Pas. : 15.00

Shkalla 1:100

K.Ref. 80.000

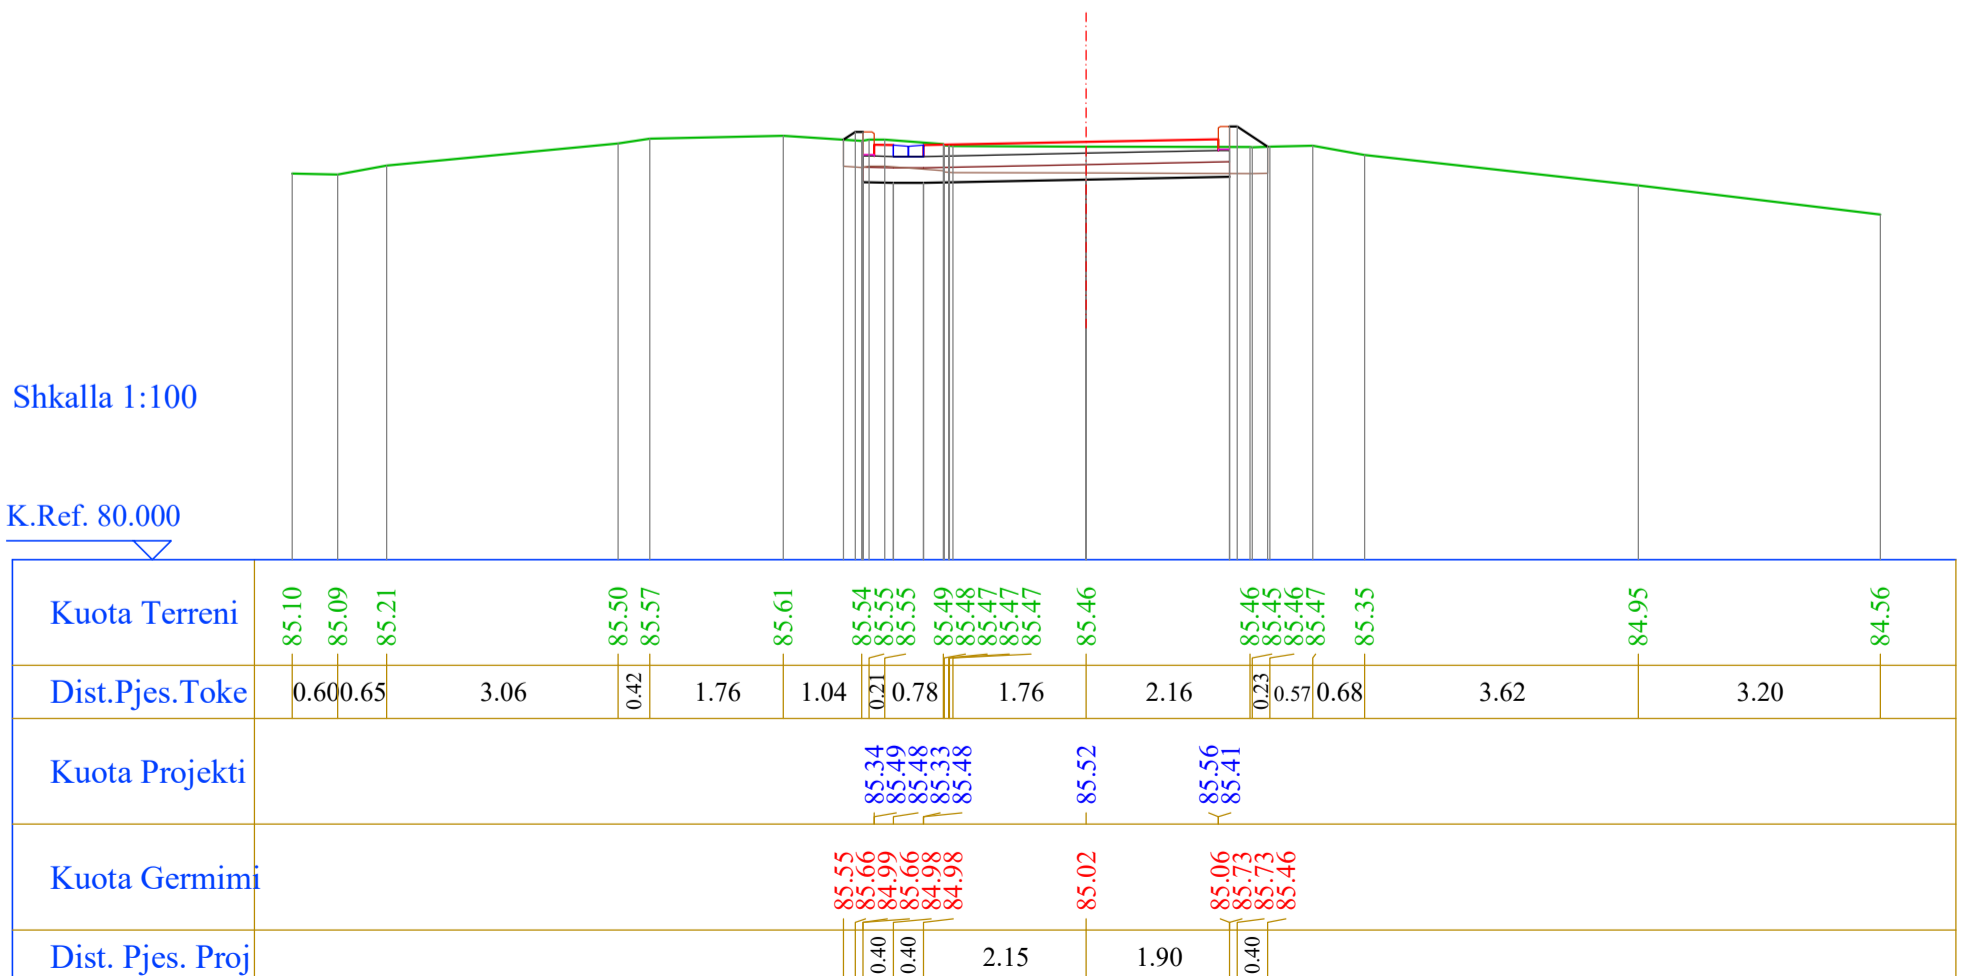

## Segmenti 2

Nr. Profili : 17  
 Kuot. Projekti : 82.06  
 Dist.Progr. : 240.00  
 Dist.Para. : 15.00  
 Dist.Pas. : 15.00

Shkalla 1:100

K.Ref. 77.000

Kuota Terreni	81.65 81.89			81.75 81.74 81.73 81.68 81.78 81.72 81.71 81.70		81.68		81.67 81.66 81.53	80.61
Dist.Pjes.Toke	0.50	6.01		0.74 0.37 0.46 0.22		1.76	2.24	0.50	7.59
Kuota Projekti				81.87 82.02 82.02 81.87 82.02		82.06		82.09 81.94	
Kuota Germimi				81.72 82.19 81.52 82.19 81.52 81.52		81.56		81.60 82.26 82.26	81.50
Dist. Pjes. Proj				0.70 0.40 0.40		2.15	1.90	1.14	

Nr. Profili : 18  
 Kuot. Projekti : 78.59  
 Dist.Progr. : 255.00  
 Dist.Para. : 15.00  
 Dist.Pas. : 15.00

Shkalla 1:100

K.Ref. 73.000


Kuota Terreni	78.13		78.25		78.40 78.57		78.51 78.44 78.40 78.33		78.31	78.30		78.28 78.26 78.29 78.27	78.25	77.15
Dist.Pjes.Toke		2.97	1.55	0.37	2.38	0.59	0.48	0.79	1.21	1.62	0.74	0.53	7.45	
Kuota Projekti						78.41 78.56 78.55 78.40 78.55		78.59		78.63 78.48				
Kuota Germimi						78.52 78.73 78.73 78.73 78.05 78.05		78.09		78.13 78.80 78.80		78.26		
Dist. Pjes. Proj						0.31 0.40 0.40		2.15	1.90	0.81				

## Segmenti 2

Nr. Profili : 19  
 Kuot. Projekti : 75.13  
 Dist.Progr. : 270.00  
 Dist.Para. : 15.00  
 Dist.Pas. : 13.50

Shkalla 1:100


K.Ref. 70.000

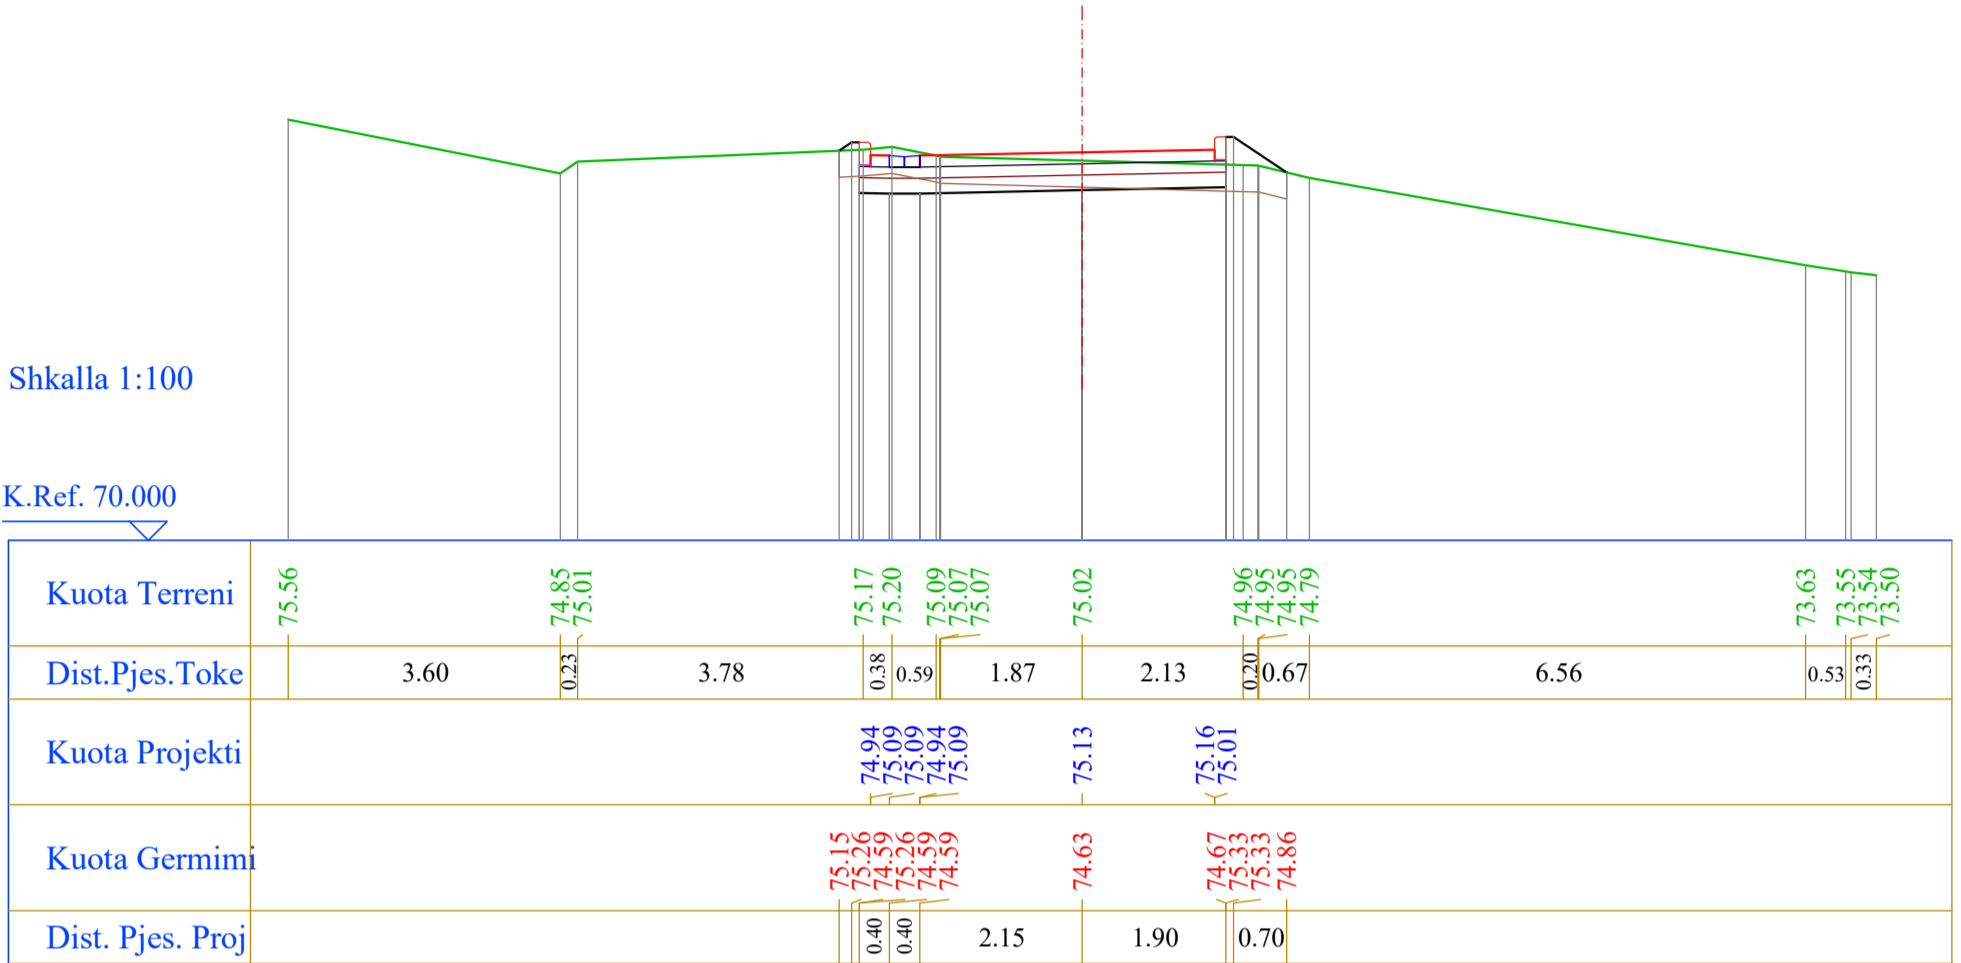

Nr. Profili : 20  
 Kuot. Projekti : 72.01  
 Dist.Progr. : 283.50  
 Dist.Para. : 13.50


Shkalla 1:100

K.Ref. 67.000

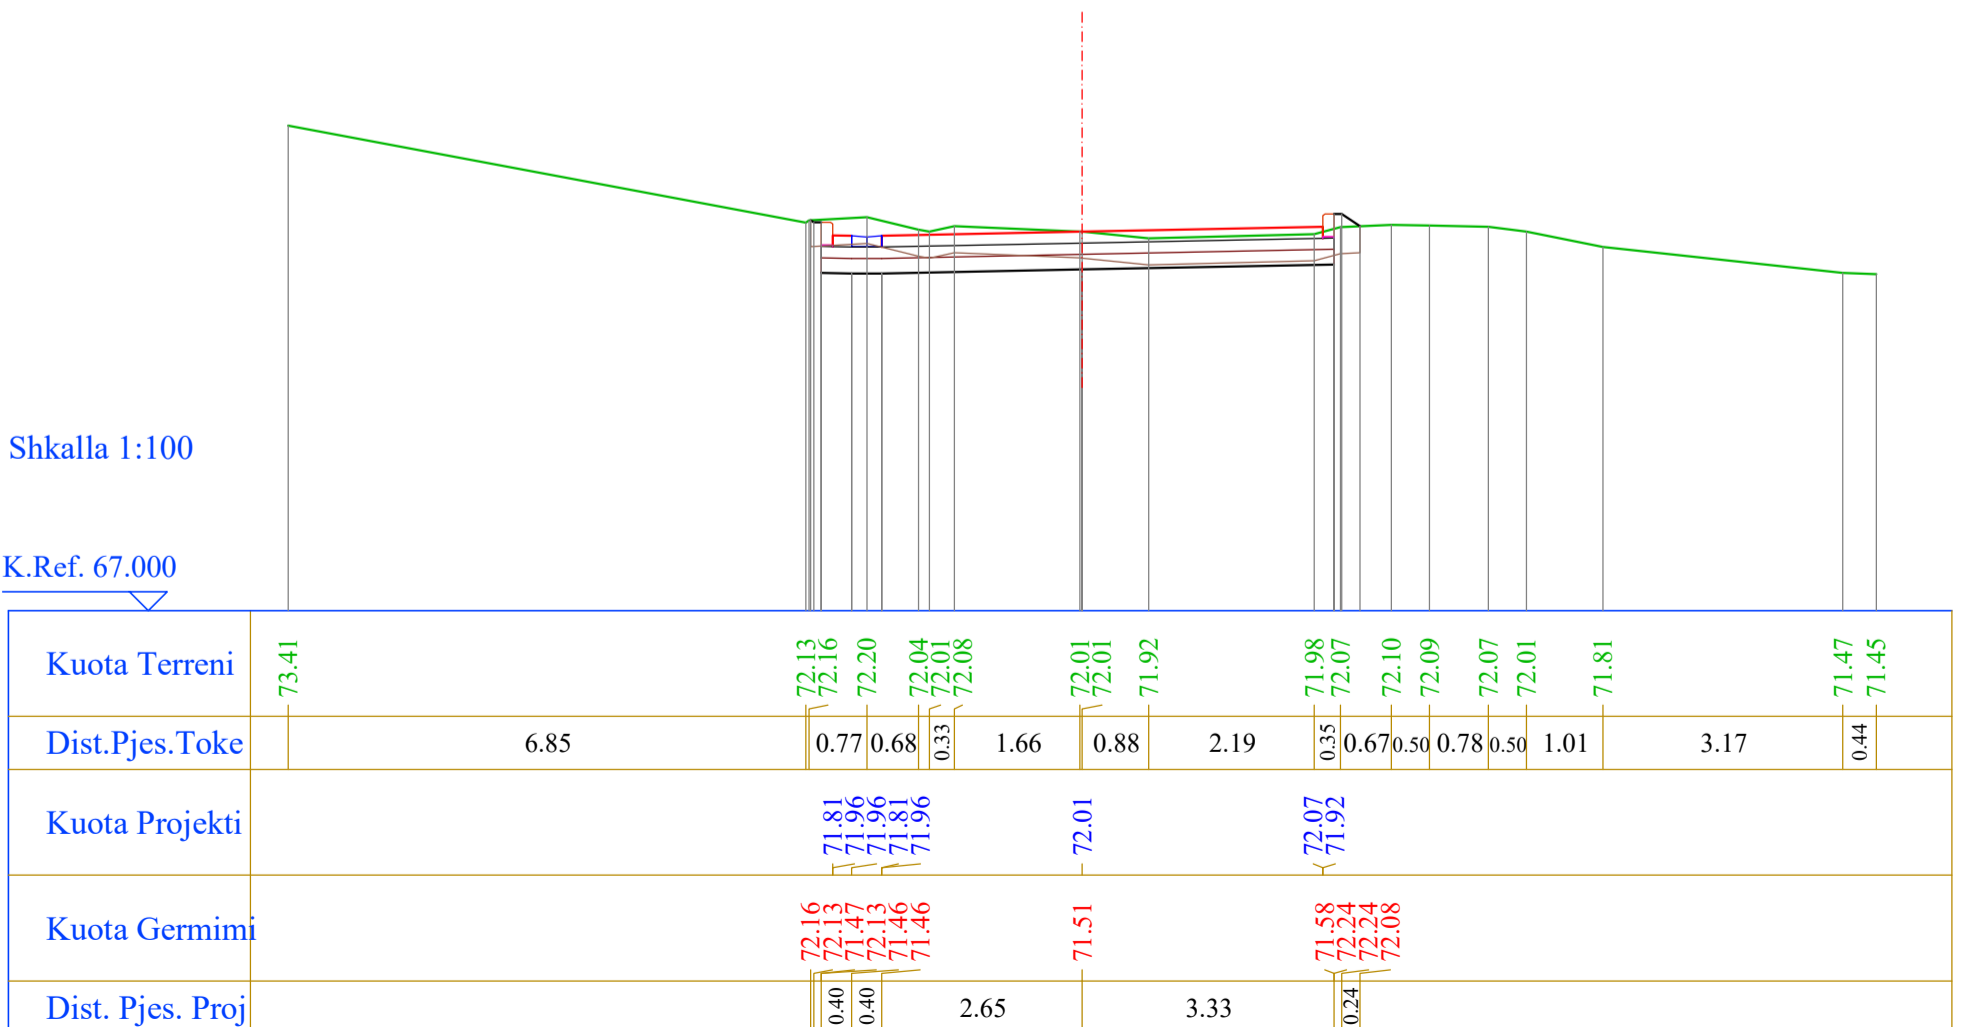


### Segmenti 3

Nr. Profili : 1  
 Kuot. Projekti : 72.06  
 Dist.Progr. : 0.00  
 Dist.Pas. : 15.00

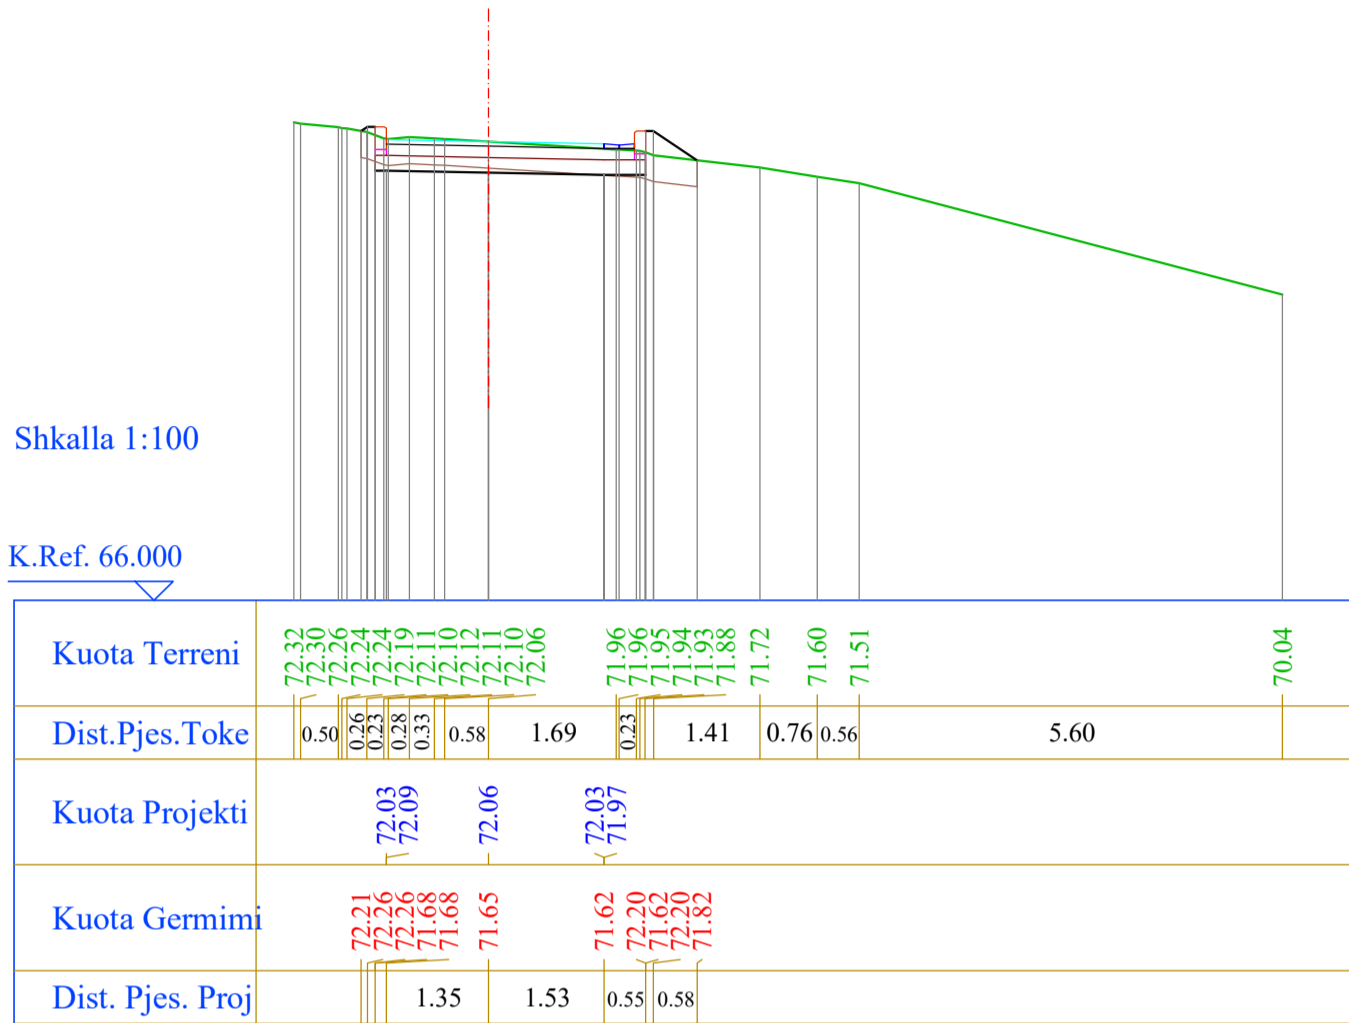


Nr. Profili : 2  
 Kuot. Projekti : 72.55  
 Dist.Progr. : 15.00  
 Dist.Para. : 15.00  
 Dist.Pas. : 15.00

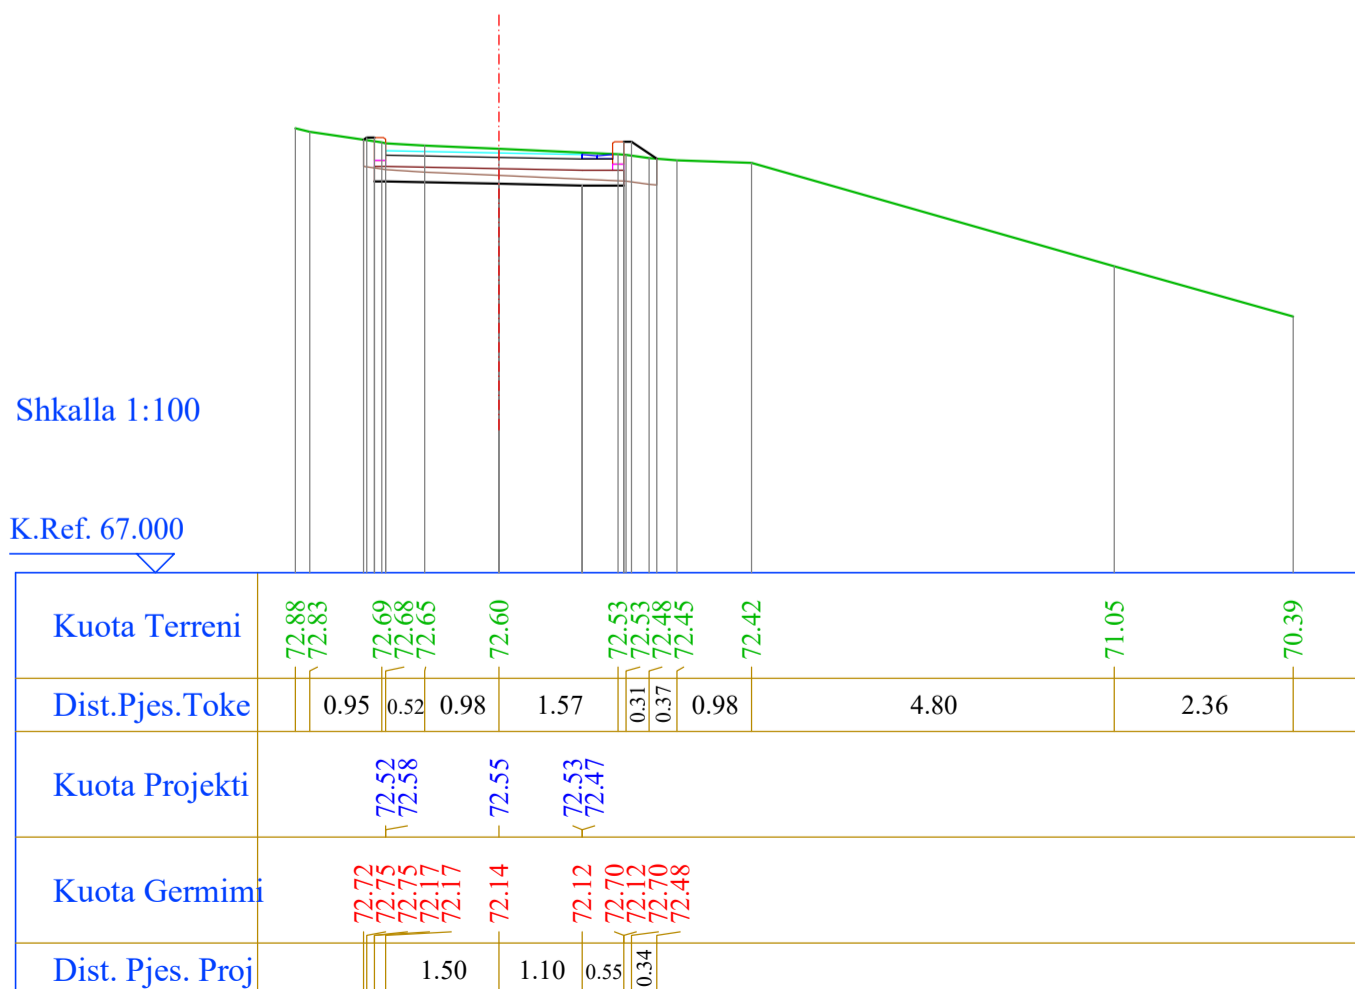


### Segmenti 3

Nr. Profili : 3  
 Kuot. Projekti : 73.04  
 Dist.Progr. : 30.00  
 Dist.Para. : 15.00  
 Dist.Pas. : 15.00

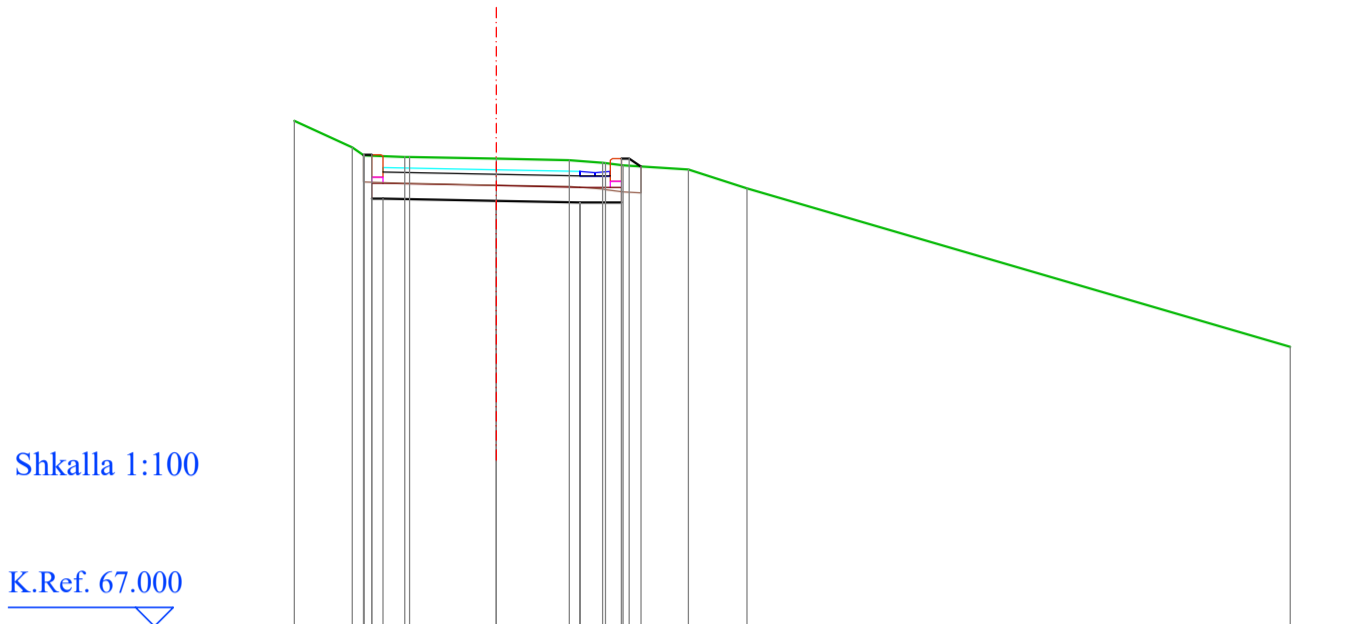

Kuota Terreni	73.68	73.33	73.23	73.21	73.18	73.17	73.13	73.12	73.09	73.04	72.79	70.69
Dist.Pjes.Toke	0.77	0.54	1.14	0.97	0.44	0.23	0.87	0.77	7.19			
Kuota Projekti		73.01	73.07	73.04	73.01	72.95						
Kuota Germimi		73.23	73.24	72.66	72.66	72.63	72.60	73.18	72.60	73.18	73.08	
Dist. Pjes. Proj			1.50	1.11	0.55							

Nr. Profili : 4  
 Kuot. Projekti : 73.52  
 Dist.Progr. : 45.00  
 Dist.Para. : 15.00  
 Dist.Pas. : 15.00

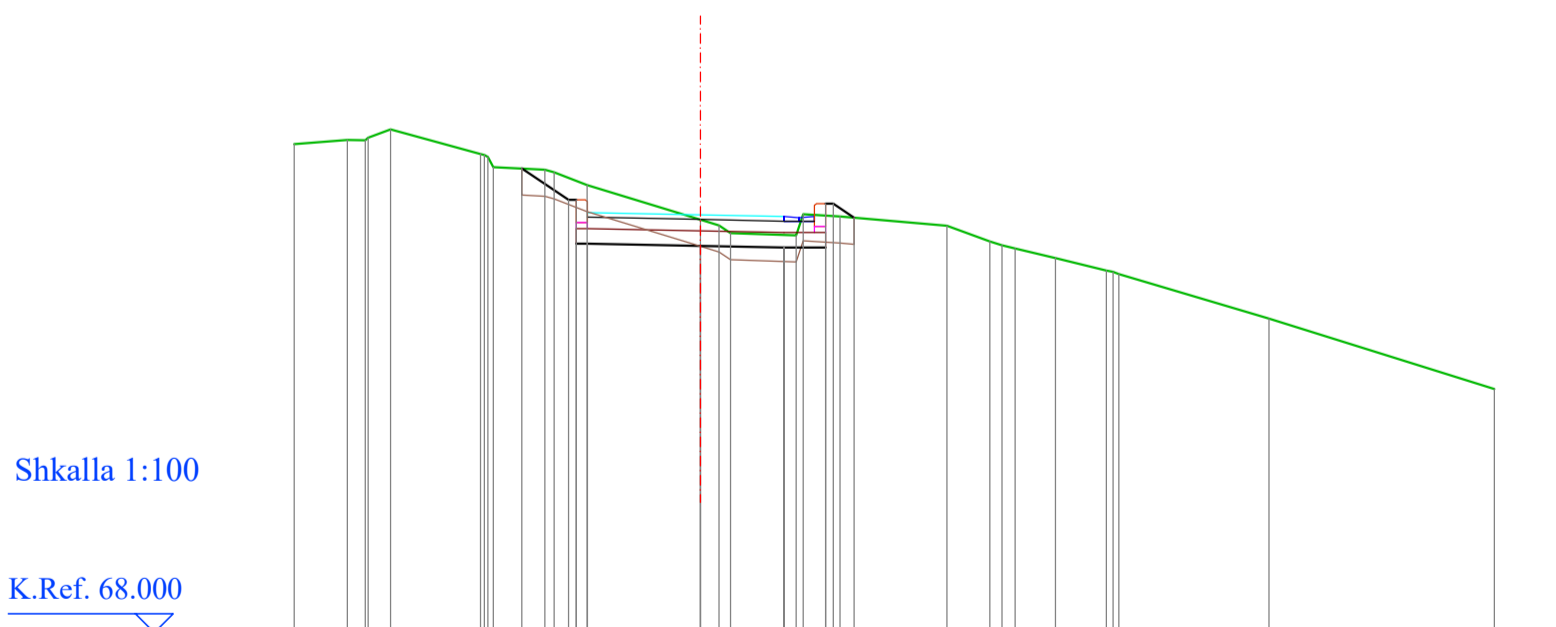

Kuota Terreni	74.46	74.51	74.51	74.55	74.65	74.33	74.31	74.29	74.16	74.12	74.08	73.92	73.46	73.38	73.28	73.25	73.53	73.50	73.38	73.17	73.12	73.08	72.95	72.79	72.77	72.74	72.15	71.22	
Dist.Pjes.Toke	0.70	0.24	0.30	1.19	0.68	0.44	1.50	0.25	0.87	0.49	1.41	0.56	0.53	0.67	1.98	2.98													
Kuota Projekti						73.49	73.55	73.52	73.50	73.44																			
Kuota Germimi				74.14	73.72	73.72	73.14	73.14	73.11	73.09	73.67	73.09	73.67	73.67	73.67	73.49													
Dist. Pjes. Proj				0.62	1.49	1.11	0.55	0.28																					






### Segmenti 3

Nr. Profili : 7  
 Kuot. Projekti : 74.17  
 Dist.Progr. : 90.00  
 Dist.Para. : 15.00  
 Dist.Pas. : 15.00

Shkalla 1:100


K.Ref. 69.000

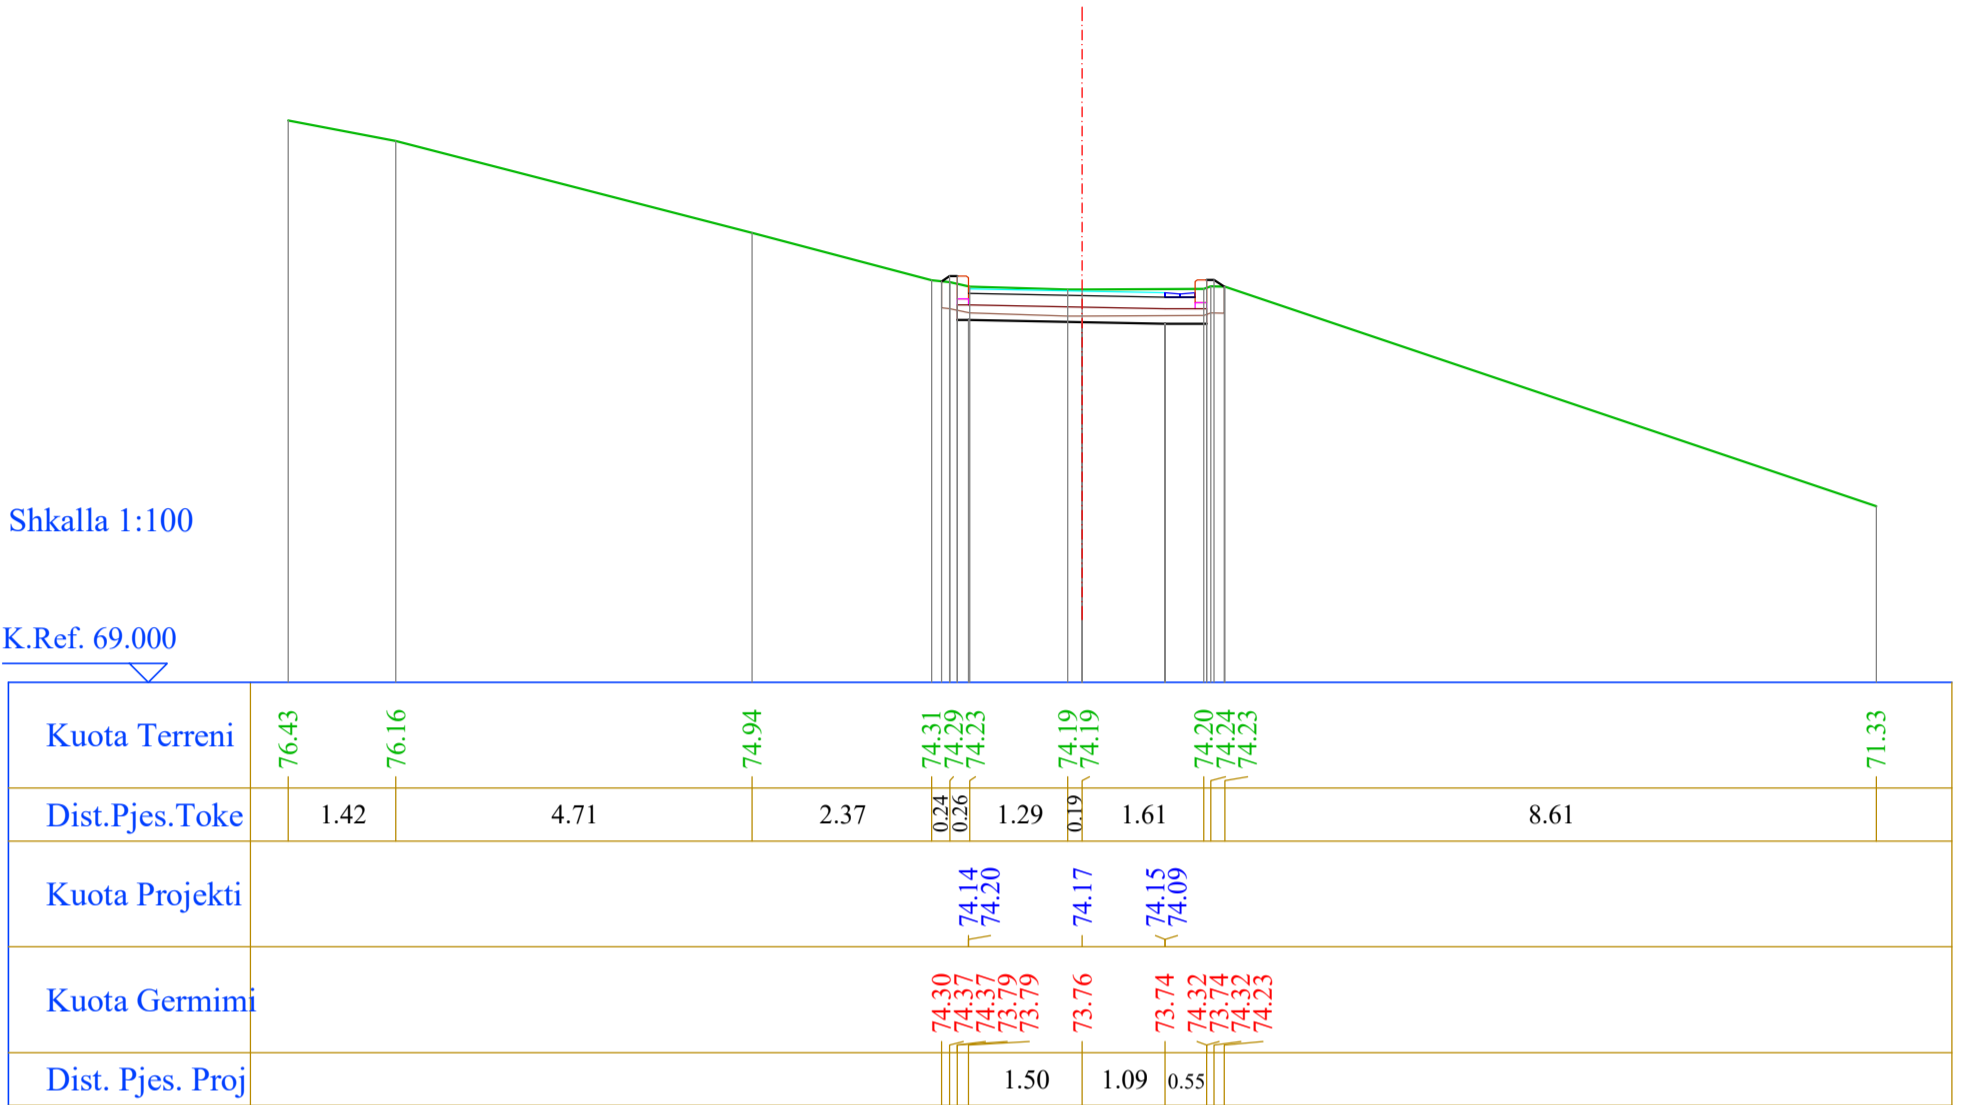

Nr. Profili : 8  
 Kuot. Projekti : 73.97  
 Dist.Progr. : 105.00  
 Dist.Para. : 15.00  
 Dist.Pas. : 15.00

Shkalla 1:100

K.Ref. 69.000

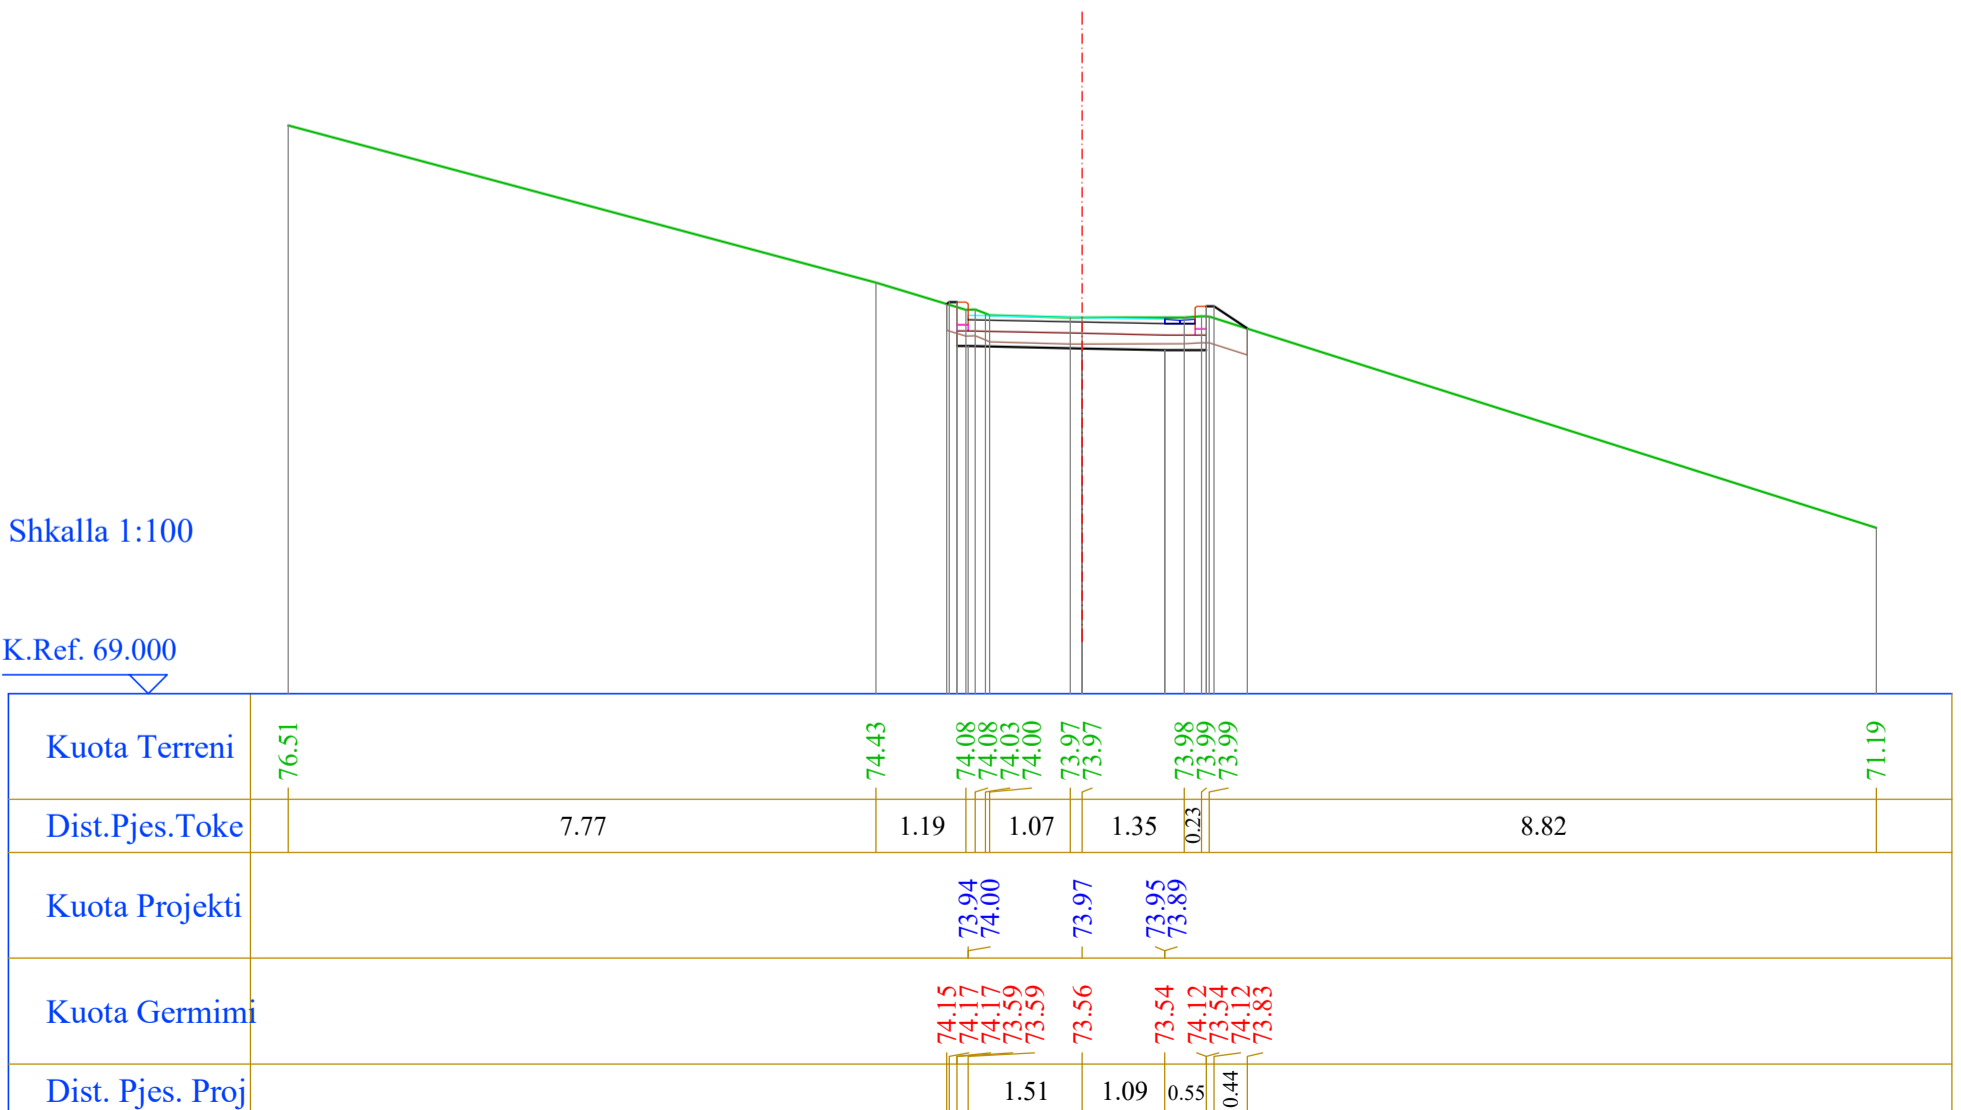


### Segmenti 3

Nr. Profili : 9  
 Kuot. Projekti : 74.15  
 Dist.Progr. : 120.00  
 Dist.Para. : 15.00  
 Dist.Pas. : 15.00

Shkalla 1:100


K.Ref. 69.000

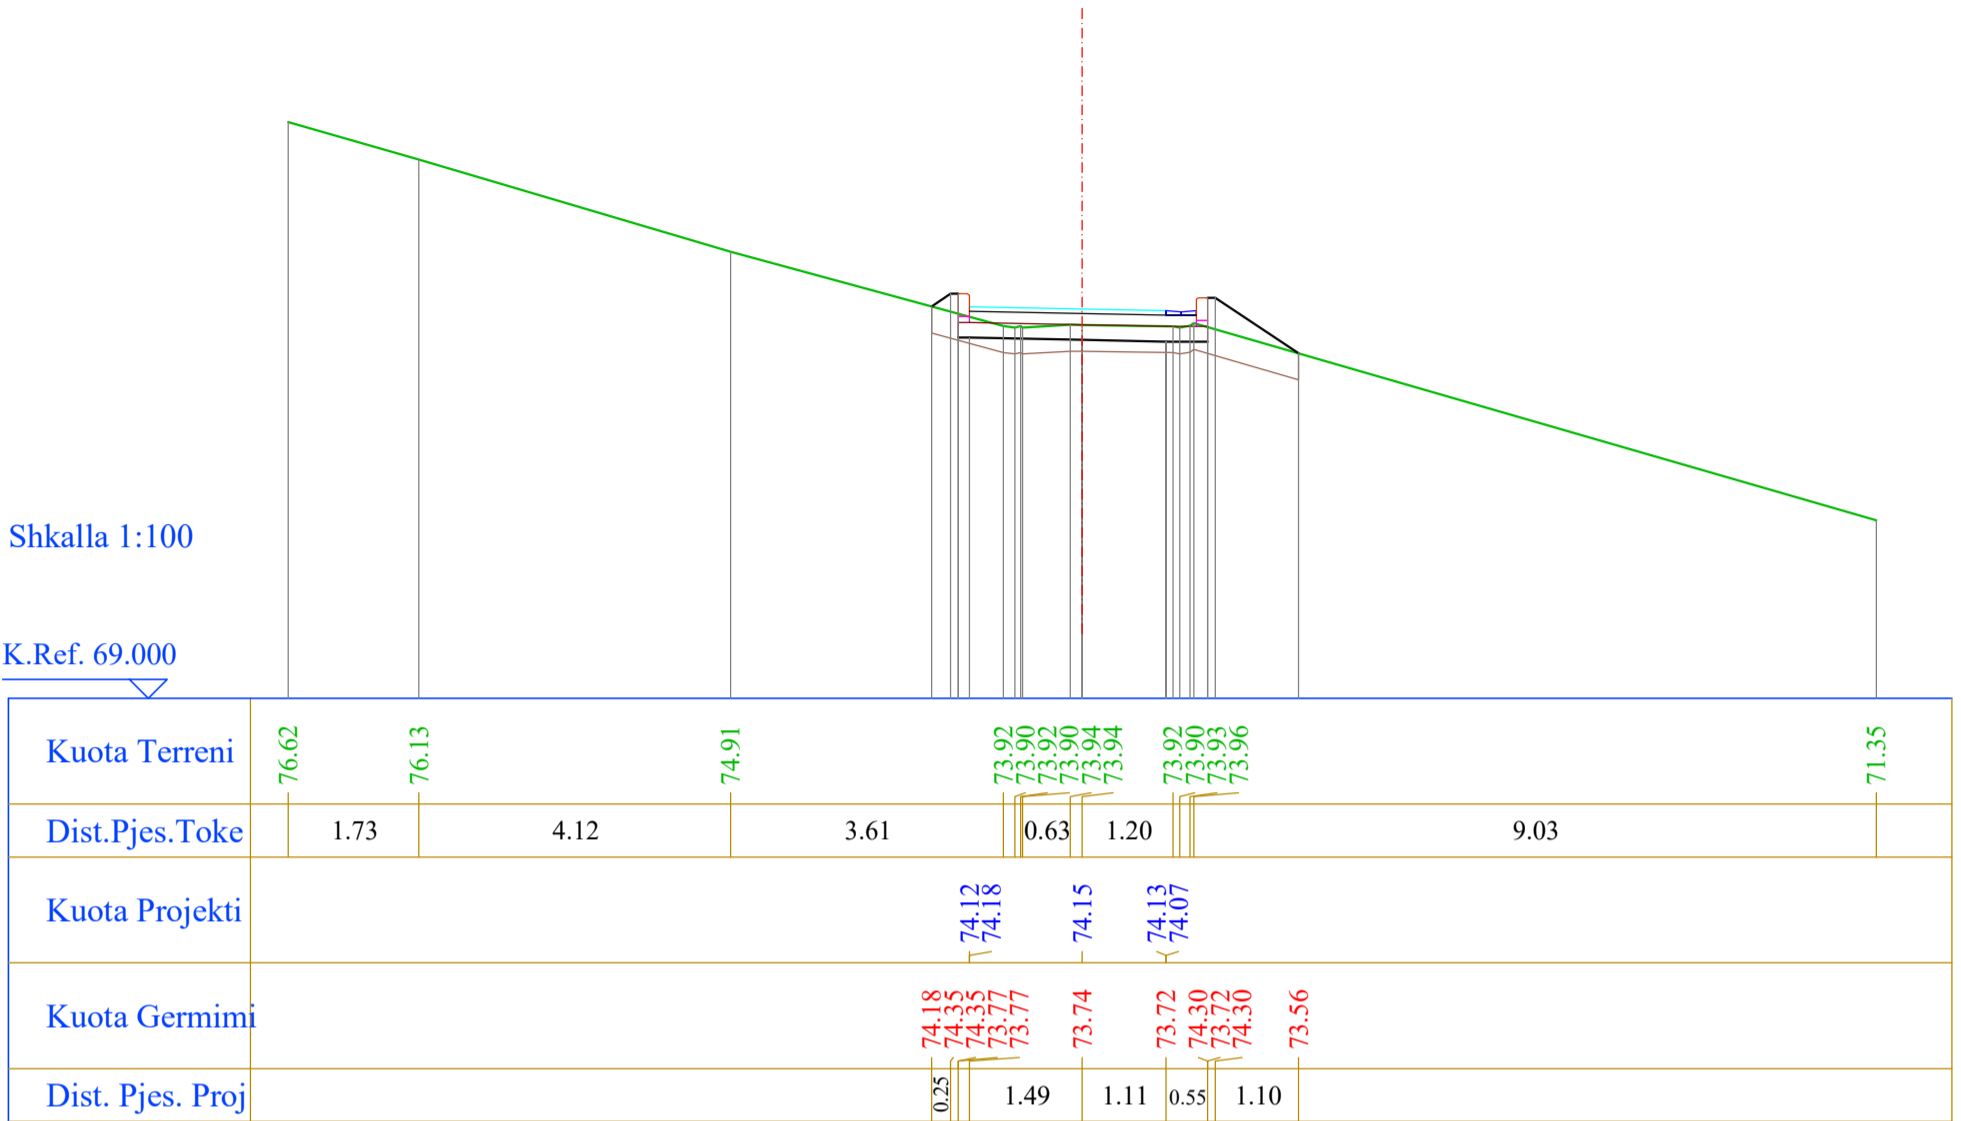

Nr. Profili : 10  
 Kuot. Projekti : 75.07  
 Dist.Progr. : 135.00  
 Dist.Para. : 15.00  
 Dist.Pas. : 15.00

Shkalla 1:100

K.Ref. 70.000

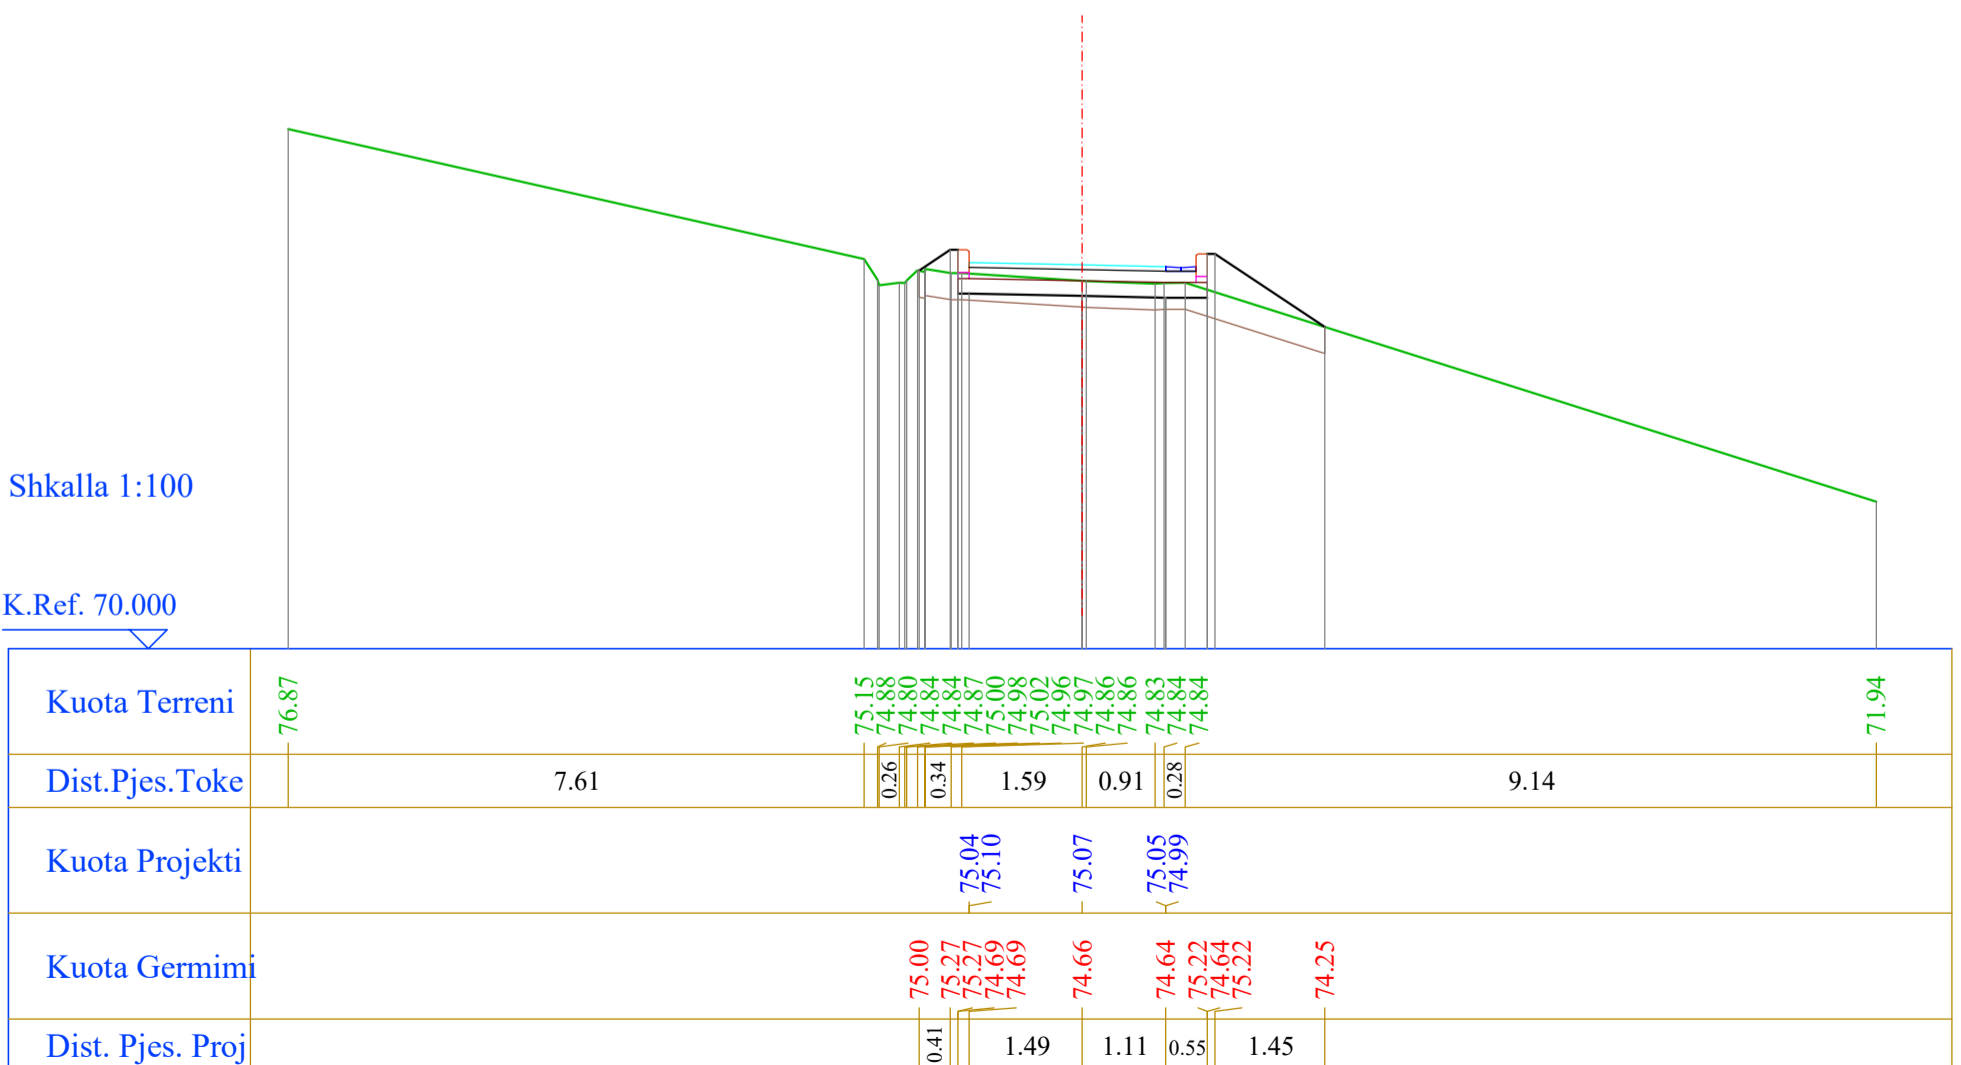


### Segmenti 3

Nr. Profili : 11  
 Kuot. Projekti : 76.40  
 Dist.Progr. : 150.00  
 Dist.Para. : 15.00  
 Dist.Pas. : 15.00

Shkalla 1:100


K.Ref. 71.000

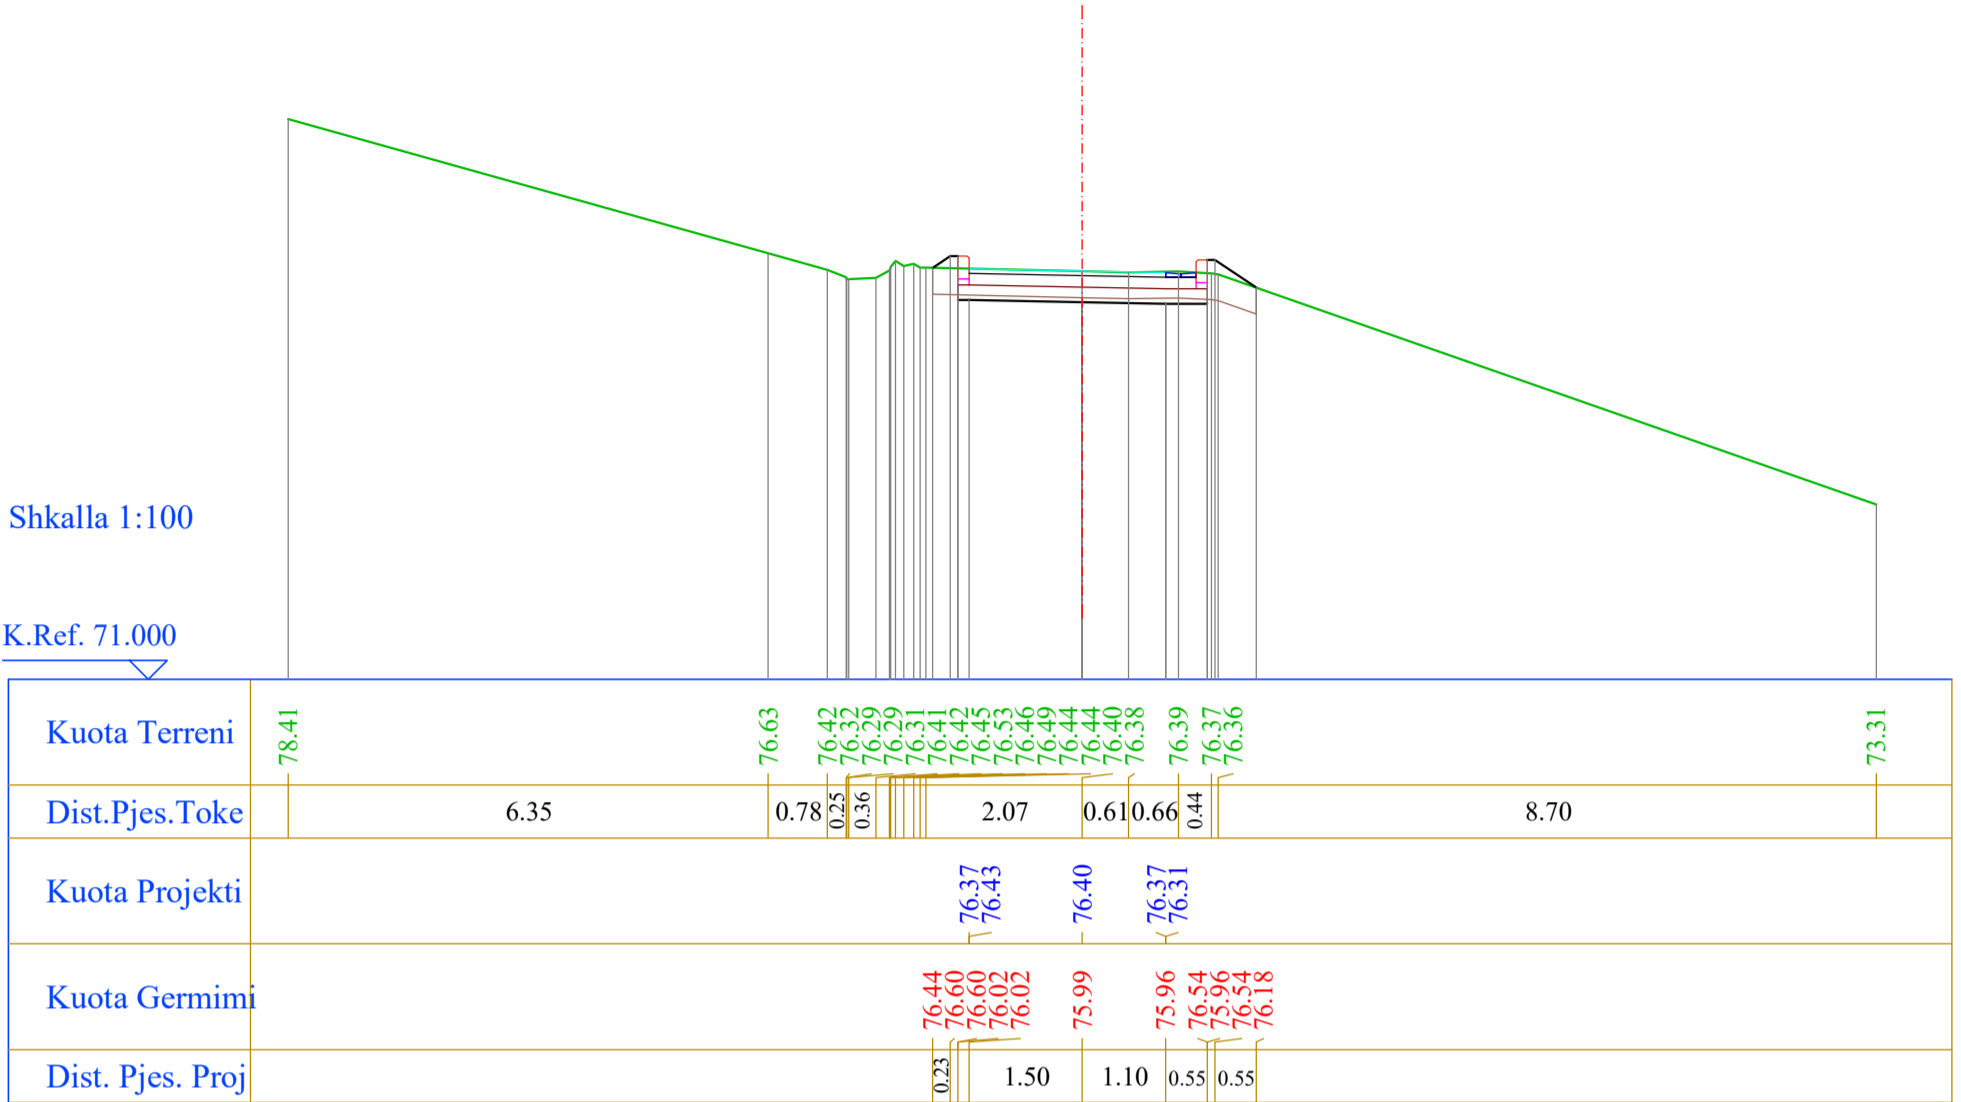

Nr. Profili : 12  
 Kuot. Projekti : 77.70  
 Dist.Progr. : 165.00  
 Dist.Para. : 15.00  
 Dist.Pas. : 15.00

Shkalla 1:100

K.Ref. 73.000

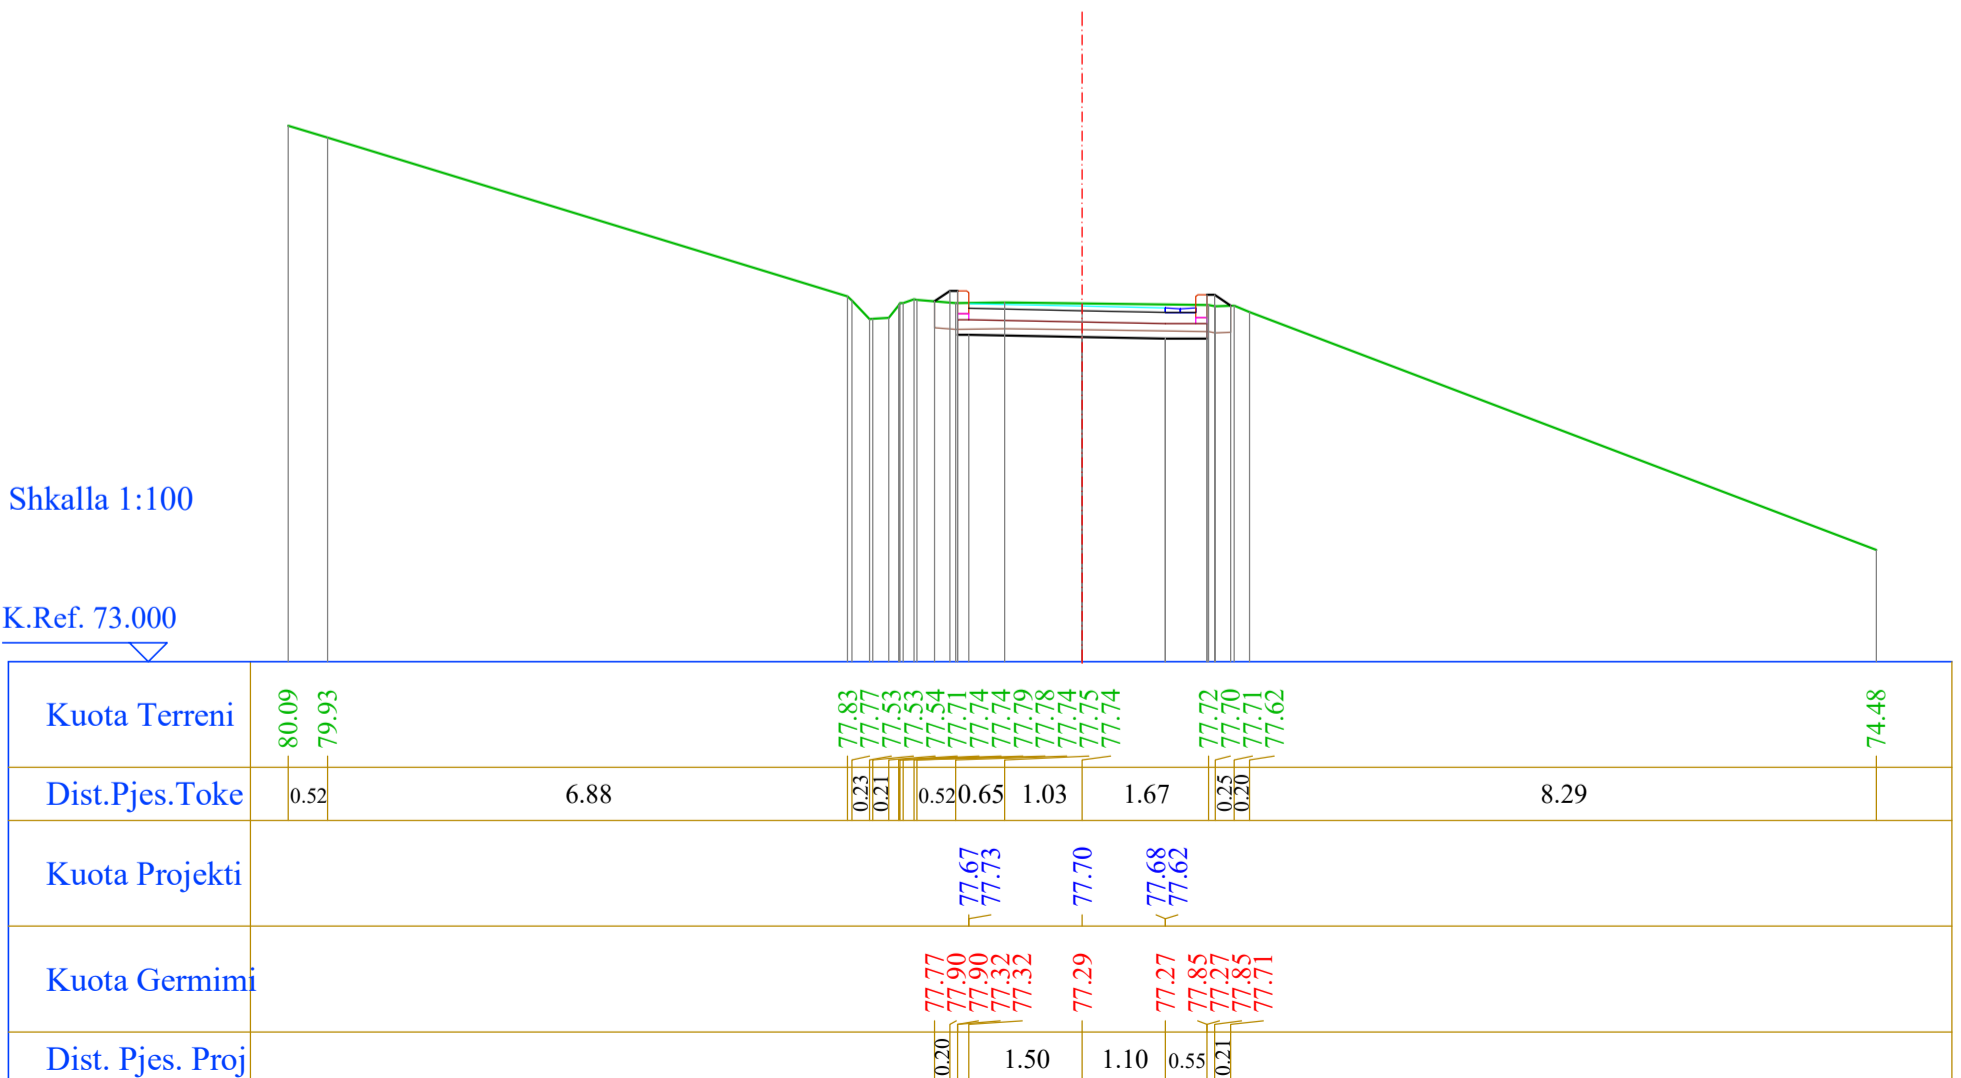

### Segmenti 3

Nr. Profili : 13  
 Kuot. Projekti : 78.67  
 Dist.Progr. : 180.00  
 Dist.Para. : 15.00  
 Dist.Pas. : 15.00

Shkalla 1:100

K.Ref. 73.000

Kuota Terreni	81.19	78.84	78.60	78.54	78.56	78.55	78.69	78.70	78.64	78.68	78.72	78.71	78.66	78.68	78.68	78.62	78.58	78.50	75.13
Dist.Pjes.Toke			7.62	0.25	0.23		1.68	0.27	1.43				0.35	0.24		8.20			
Kuota Projekti							78.64	78.70		78.67			78.64	78.58					
Kuota Germimi							78.70	78.87	78.87	78.29	78.29		78.26	78.23	78.81	78.23	78.81	78.55	
Dist. Pjes. Proj				0.26			1.50	1.10	0.55	0.40									

Nr. Profili : 14  
 Kuot. Projekti : 79.18  
 Dist.Progr. : 195.00  
 Dist.Para. : 15.00  
 Dist.Pas. : 15.00

Shkalla 1:100

K.Ref. 74.000


Kuota Terreni	81.85	79.37	79.28	79.14	79.13	79.03	79.17	79.36	79.36	79.27	79.23	79.16	79.15	79.15	79.17	79.29	77.81	75.59
Dist.Pjes.Toke			7.97	0.23			1.55	0.31	1.37				0.24		3.39		5.07	
Kuota Projekti							79.15	79.21		79.18			79.16	79.10				
Kuota Germimi							79.14	79.38	79.38	78.80	78.80		78.77	78.75	79.33	78.75	79.33	79.22
Dist. Pjes. Proj				0.37			1.50	1.10	0.55									

### Segmenti 3

Nr. Profili : 15  
 Kuot. Projekti : 79.37  
 Dist.Progr. : 210.00  
 Dist.Para. : 15.00  
 Dist.Pas. : 15.00

Shkalla 1:100


K.Ref. 74.000

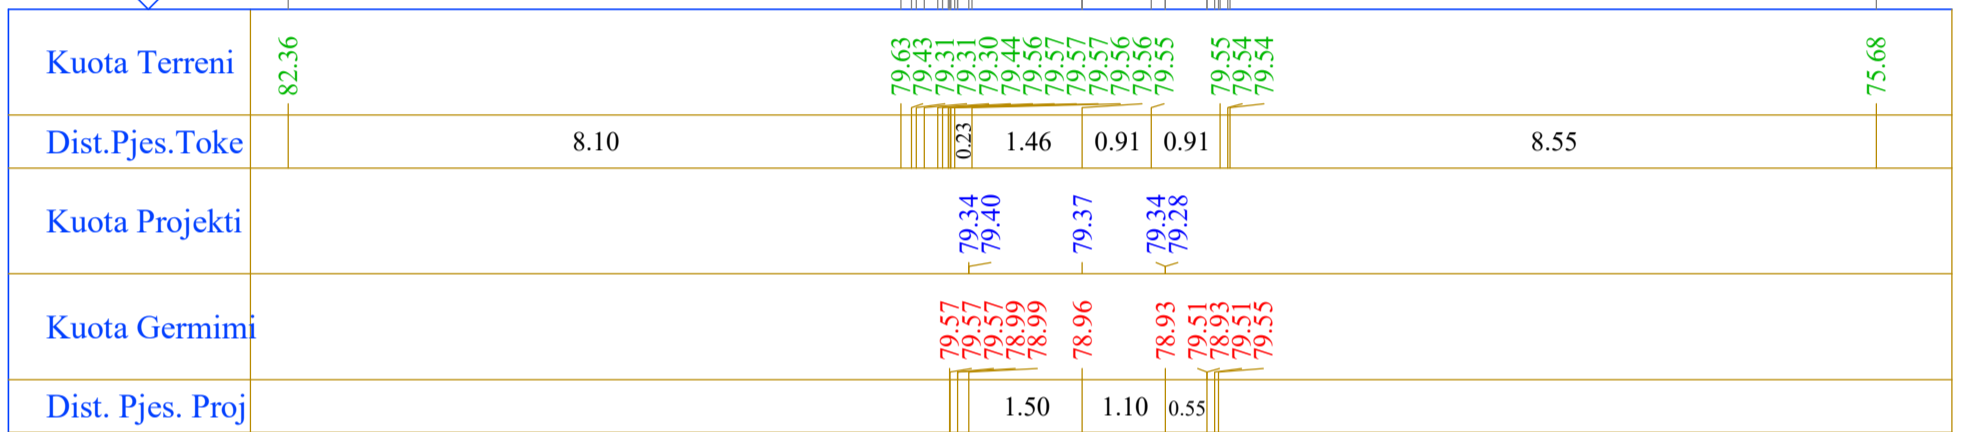

Nr. Profili : 16  
 Kuot. Projekti : 79.54  
 Dist.Progr. : 225.00  
 Dist.Para. : 15.00  
 Dist.Pas. : 15.00

Shkalla 1:100

K.Ref. 74.000

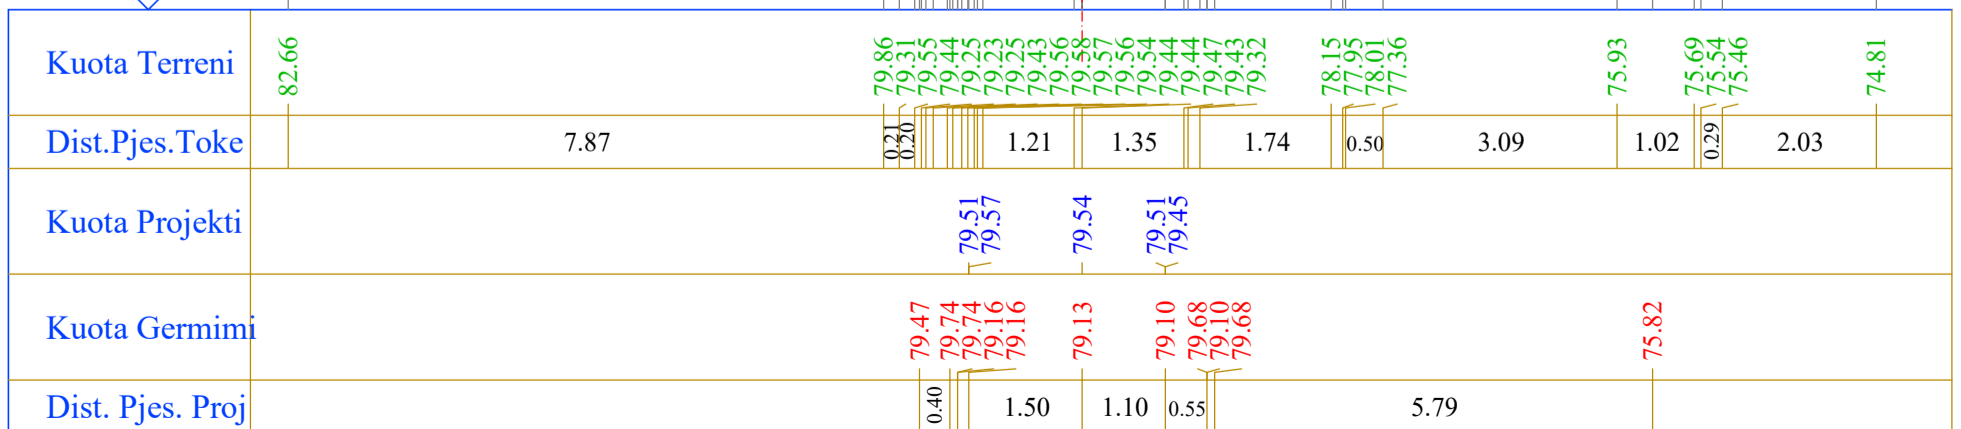

### Segmenti 3

Nr. Profili : 17  
 Kuot. Projekti : 79.70  
 Dist.Progr. : 240.00  
 Dist.Para. : 15.00  
 Dist.Pas. : 15.00

Shkalla 1:100

K.Ref. 75.000

Kuota Terreni	82.31			79.10	78.80	79.08	79.05	79.11	79.23	79.25	79.24	79.35	79.35		79.34	79.44	79.11	78.91	78.63	76.18	
Dist.Pjes.Toke		7.87		0.22	0.20			1.33			0.34		1.68		0.31	0.78	0.41	0.51		6.82	
Kuota Projekti								79.67	79.73			79.70			79.68	79.62					
Kuota Germimi				79.18		79.90	79.90	79.32	79.32			79.29		79.27	79.85	79.27	79.85		78.91		
Dist. Pjes. Proj				1.08				1.50				1.10		0.55		1.41					

Nr. Profili : 18  
 Kuot. Projekti : 79.87  
 Dist.Progr. : 255.00  
 Dist.Para. : 15.00  
 Dist.Pas. : 15.00

Shkalla 1:100

K.Ref. 75.000


Kuota Terreni	83.17		80.68		79.80	79.80	79.53	79.51	79.50	79.77	79.78	79.77	79.72	79.64	79.61	79.61	79.76	79.77	79.77	76.69	
Dist.Pjes.Toke		6.02		2.14	0.28	0.25	0.24	0.23		0.77		1.06		0.26	0.22					8.95	
Kuota Projekti										79.84	79.90		79.87		79.85	79.79					
Kuota Germimi					79.71	80.07	80.07	79.49	79.49			79.46		79.44	80.02	79.44	80.02		79.36		
Dist. Pjes. Proj					0.55			1.50				1.11		0.55		0.99					

### Segmenti 3

Nr. Profili : 19  
 Kuot. Projekti : 80.04  
 Dist.Progr. : 270.00  
 Dist.Para. : 15.00  
 Dist.Pas. : 15.00

Shkalla 1:100

K.Ref. 75.000

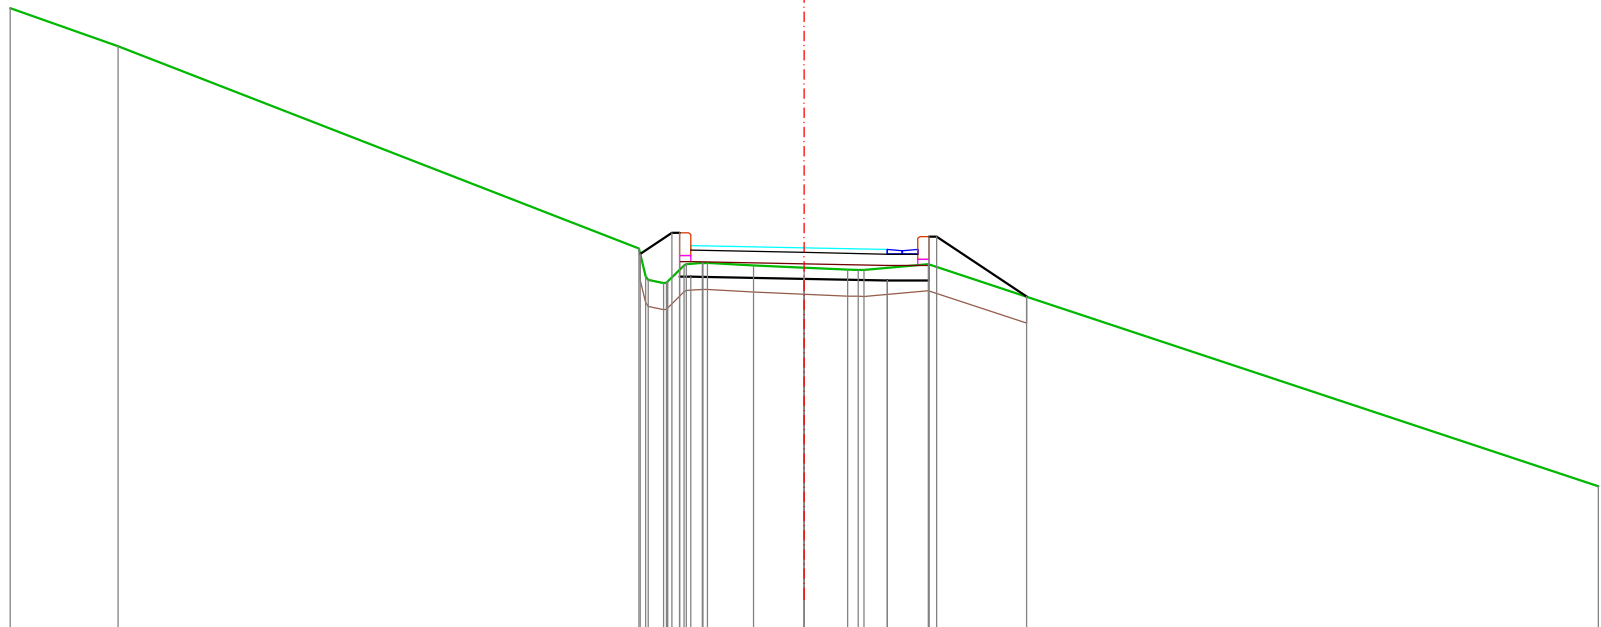


Kuota Terreni	83.21	82.71	80.03	79.67	79.62	79.58	79.58	79.60	79.81	79.83	79.84	79.84	79.81	79.78	79.75	79.75	79.83	76.89
Dist.Pjes.Toke	1.43	6.89	0.20	0.22	0.21	0.61	0.67	0.57	0.85	8.86								
Kuota Projekti				80.01	80.07		80.04		80.02	79.96								
Kuota Germimi			79.96	80.24	80.24	79.66	79.66	79.63	79.61	80.19	79.61	80.19	80.19	80.19	80.19	79.40		
Dist. Pjes. Proj			0.42			1.50		1.10	0.55	1.19								

Nr. Profili : 20  
 Kuot. Projekti : 80.21  
 Dist.Progr. : 285.00  
 Dist.Para. : 15.00  
 Dist.Pas. : 15.00

Shkalla 1:100

K.Ref. 75.000

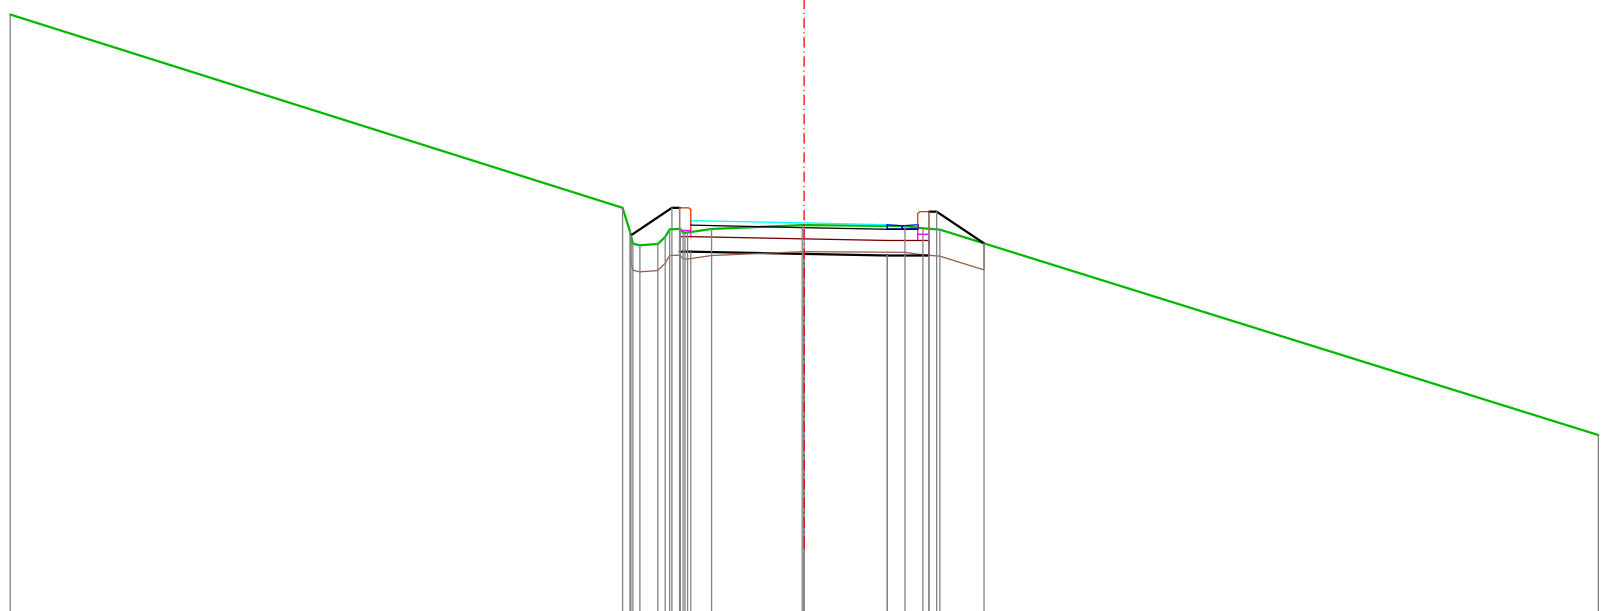

Kuota Terreni	82.97	80.41	80.10	79.93	79.91	79.93	80.03	80.13	80.09	80.08	80.08	80.13	80.18	80.18	80.17	80.14	80.12	77.40
Dist.Pjes.Toke	8.10	0.24	0.32	1.20	1.33	0.24	0.22	8.71										
Kuota Projekti		80.18	80.24		80.21		80.19	80.13										
Kuota Germimi		80.05	80.41	80.41	79.83	79.83	79.80	79.78	80.36	79.78	80.36	80.36	80.36	80.36	79.94			
Dist. Pjes. Proj		0.54		1.50		1.10	0.55	0.63										

### Segmenti 3

Nr. Profili : 21  
 Kuot. Projekti : 80.38  
 Dist.Progr. : 300.00  
 Dist.Para. : 15.00  
 Dist.Pas. : 15.00

Shkalla 1:100

K.Ref. 76.000

Kuota Terreni	82.71			80.54	80.73	80.47	80.47	80.48	80.32	80.40	80.47	80.55	80.54	80.43	80.44	80.48	80.52	80.53	80.52	80.47	80.39	77.96
Dist.Pjes.Toke		8.34		0.19	0.21		1.01	0.91		0.38	0.89								8.16			
Kuota Projekti				80.35	80.41		80.38			80.36	80.30											
Kuota Germimi				80.48	80.58		80.00	80.00		79.97		79.95	80.53	79.95	80.53	80.43						
Dist. Pjes. Proj							1.50	1.10		0.55												

Nr. Profili : 22  
 Kuot. Projekti : 80.55  
 Dist.Progr. : 315.00  
 Dist.Para. : 15.00  
 Dist.Pas. : 15.00

Shkalla 1:100

K.Ref. 76.000

Kuota Terreni	82.59			80.83	80.77	80.67	80.63	80.67		80.74	80.74	80.72	80.65	80.47			79.77	79.65		79.30	79.06
Dist.Pjes.Toke		8.69		0.34	0.29		0.97	1.52		0.34	1.32			2.79			0.89	2.16		1.23	
Kuota Projekti				80.52	80.58		80.55			80.52	80.46										
Kuota Germimi				80.85	80.75		80.17	80.17		80.14		80.11	80.69	80.11	80.69	80.72					
Dist. Pjes. Proj							1.50	1.10		0.55											



### Segmenti 3

Nr. Profili : 23  
 Kuot. Projekti : 80.71  
 Dist.Progr. : 330.00  
 Dist.Para. : 15.00  
 Dist.Pas. : 15.00

Shkalla 1:100

K.Ref. 76.000

Kuota Terreni	82.49			80.84	80.83	80.82	80.80	80.81		80.82	80.83	80.82	80.65	80.64	80.64	78.73
Dist.Pjes.Toke		8.45		0.39	0.85	0.61	1.44		0.26	0.76					7.83	
Kuota Projekti					80.68	80.74		80.71		80.69	80.63					
Kuota Germimi				80.83	80.91	80.91	80.33	80.33	80.30	80.28	80.86	80.28	80.86	80.83		
Dist. Pjes. Proj						1.50		1.10		0.55						

Nr. Profili : 24  
 Kuot. Projekti : 80.68  
 Dist.Progr. : 345.00  
 Dist.Para. : 15.00  
 Dist.Pas. : 15.00

Shkalla 1:100

K.Ref. 75.000


Kuota Terreni	81.62		81.31		80.68	80.69	80.68	80.72	80.69	80.67	80.66	80.63	80.64		78.77
Dist.Pjes.Toke		3.15		4.40	0.24	0.46	1.44	0.81	0.86	0.57	1.39			7.52	
Kuota Projekti							80.65	80.71	80.68	80.65	80.59				
Kuota Germimi					80.69	80.88	80.88	80.30	80.30	80.27	80.24	80.82	80.24	80.82	80.64
Dist. Pjes. Proj					0.28		1.50		1.10	0.55	0.28				

### Segmenti 3

Nr. Profili : 25  
 Kuot. Projekti : 80.08  
 Dist.Progr. : 360.00  
 Dist.Para. : 15.00  
 Dist.Pas. : 15.00

Shkalla 1:100


K.Ref. 75.000

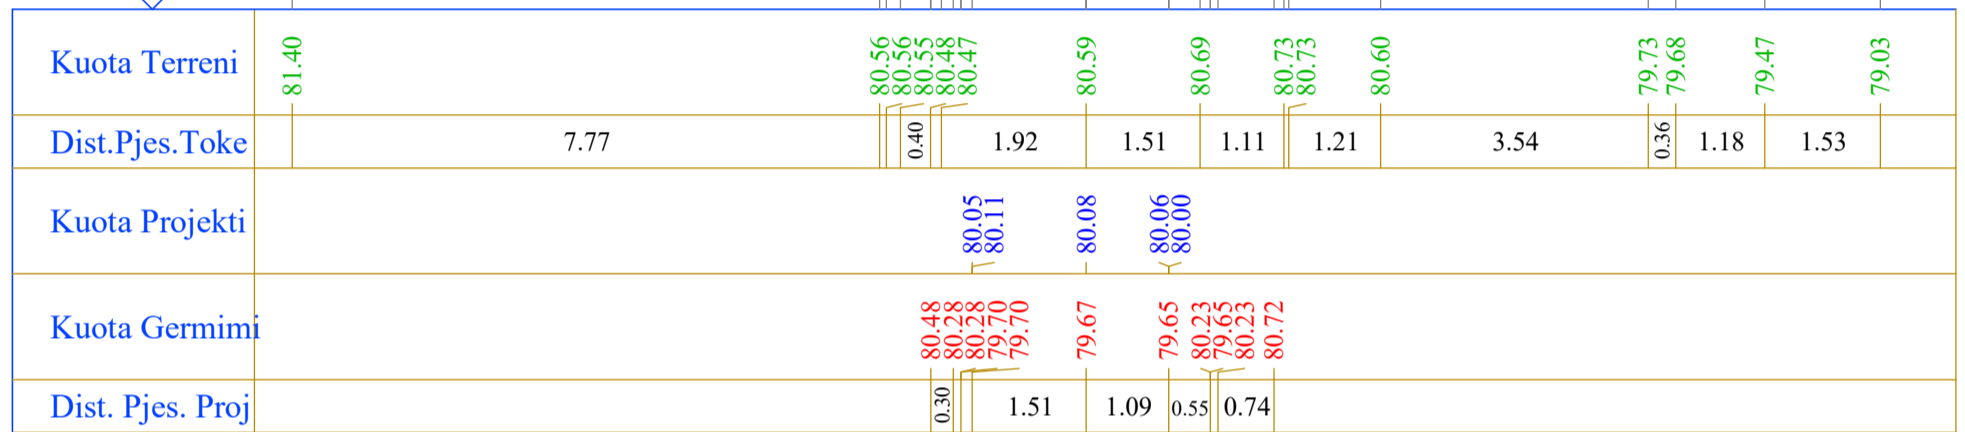

Nr. Profili : 26  
 Kuot. Projekti : 78.92  
 Dist.Progr. : 375.00  
 Dist.Para. : 15.00  
 Dist.Pas. : 15.00

Shkalla 1:100

K.Ref. 74.000

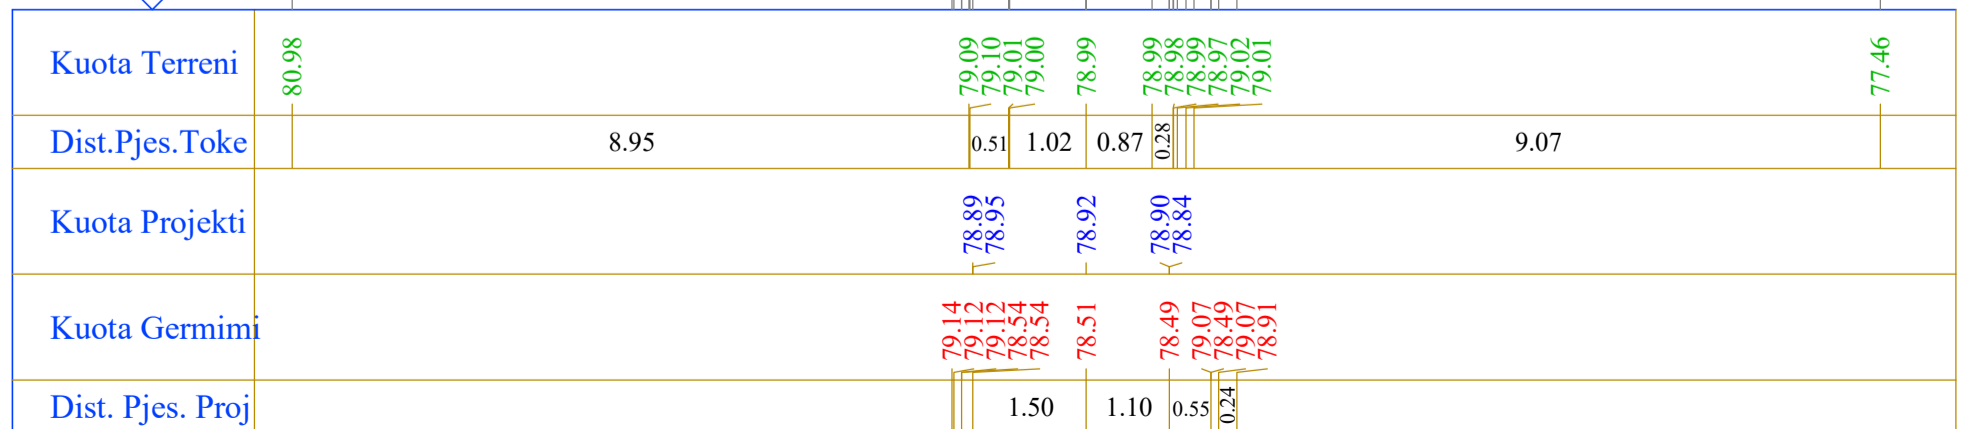


### Segmenti 3

Nr. Profili : 27  
 Kuot. Projekti : 77.33  
 Dist.Progr. : 390.00  
 Dist.Para. : 15.00  
 Dist.Pas. : 15.00

Shkalla 1:100


K.Ref. 73.000

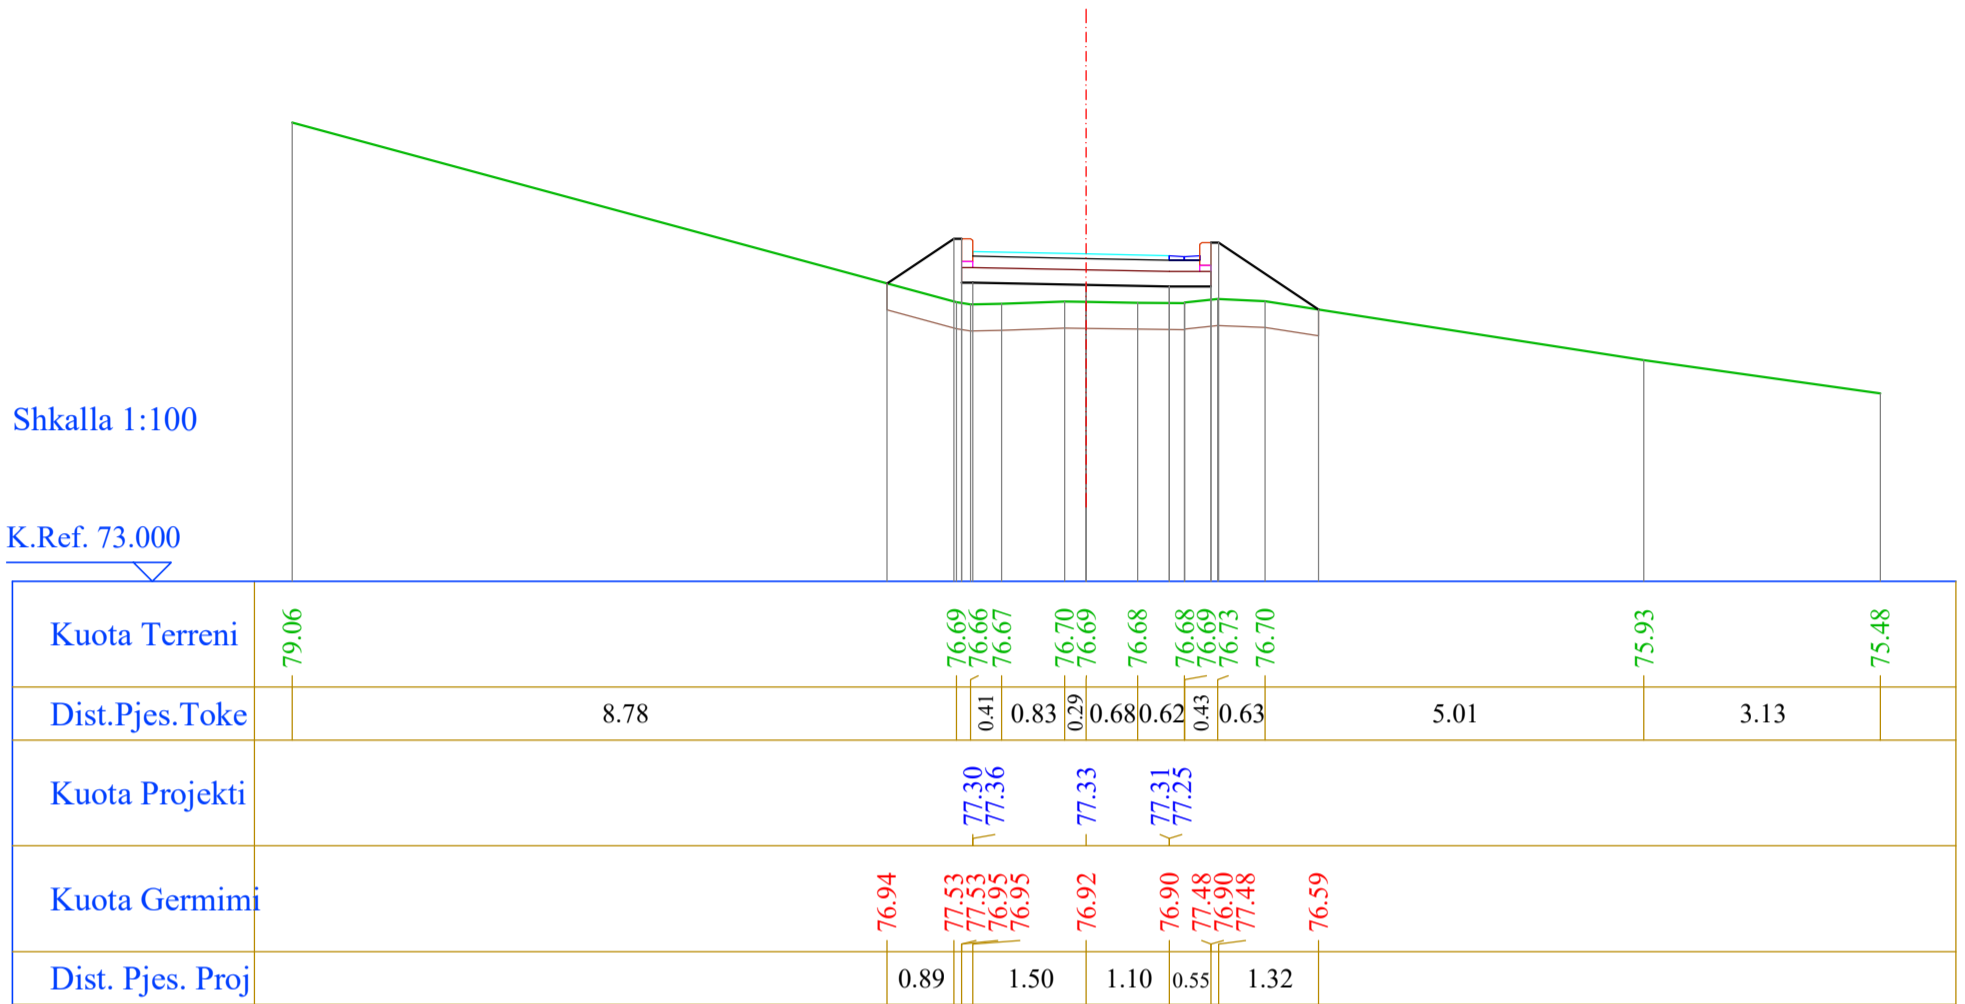

Nr. Profili : 28  
 Kuot. Projekti : 75.70  
 Dist.Progr. : 405.00  
 Dist.Para. : 15.00  
 Dist.Pas. : 15.00

Shkalla 1:100

K.Ref. 71.000

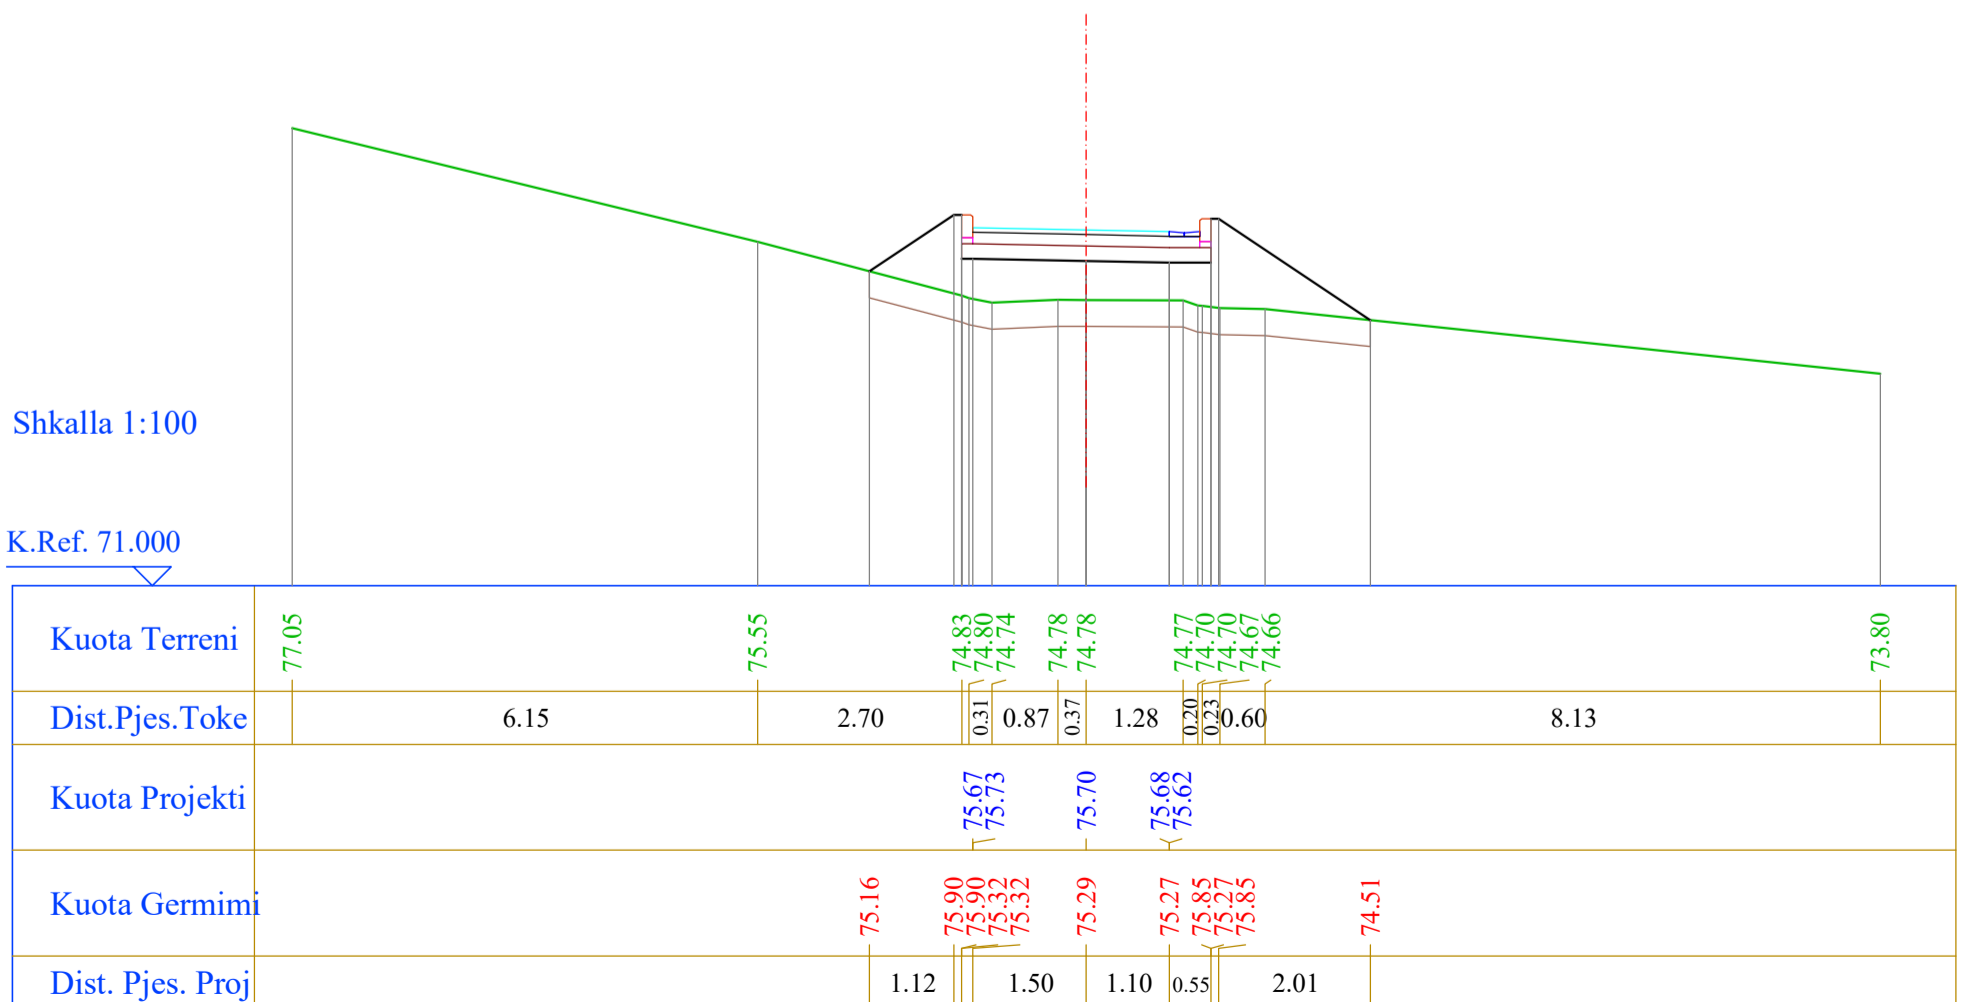


### Segmenti 3

Nr. Profili : 29  
 Kuot. Projekti : 74.08  
 Dist.Progr. : 420.00  
 Dist.Para. : 15.00  
 Dist.Pas. : 19.04

Shkalla 1:100


K.Ref. 69.000

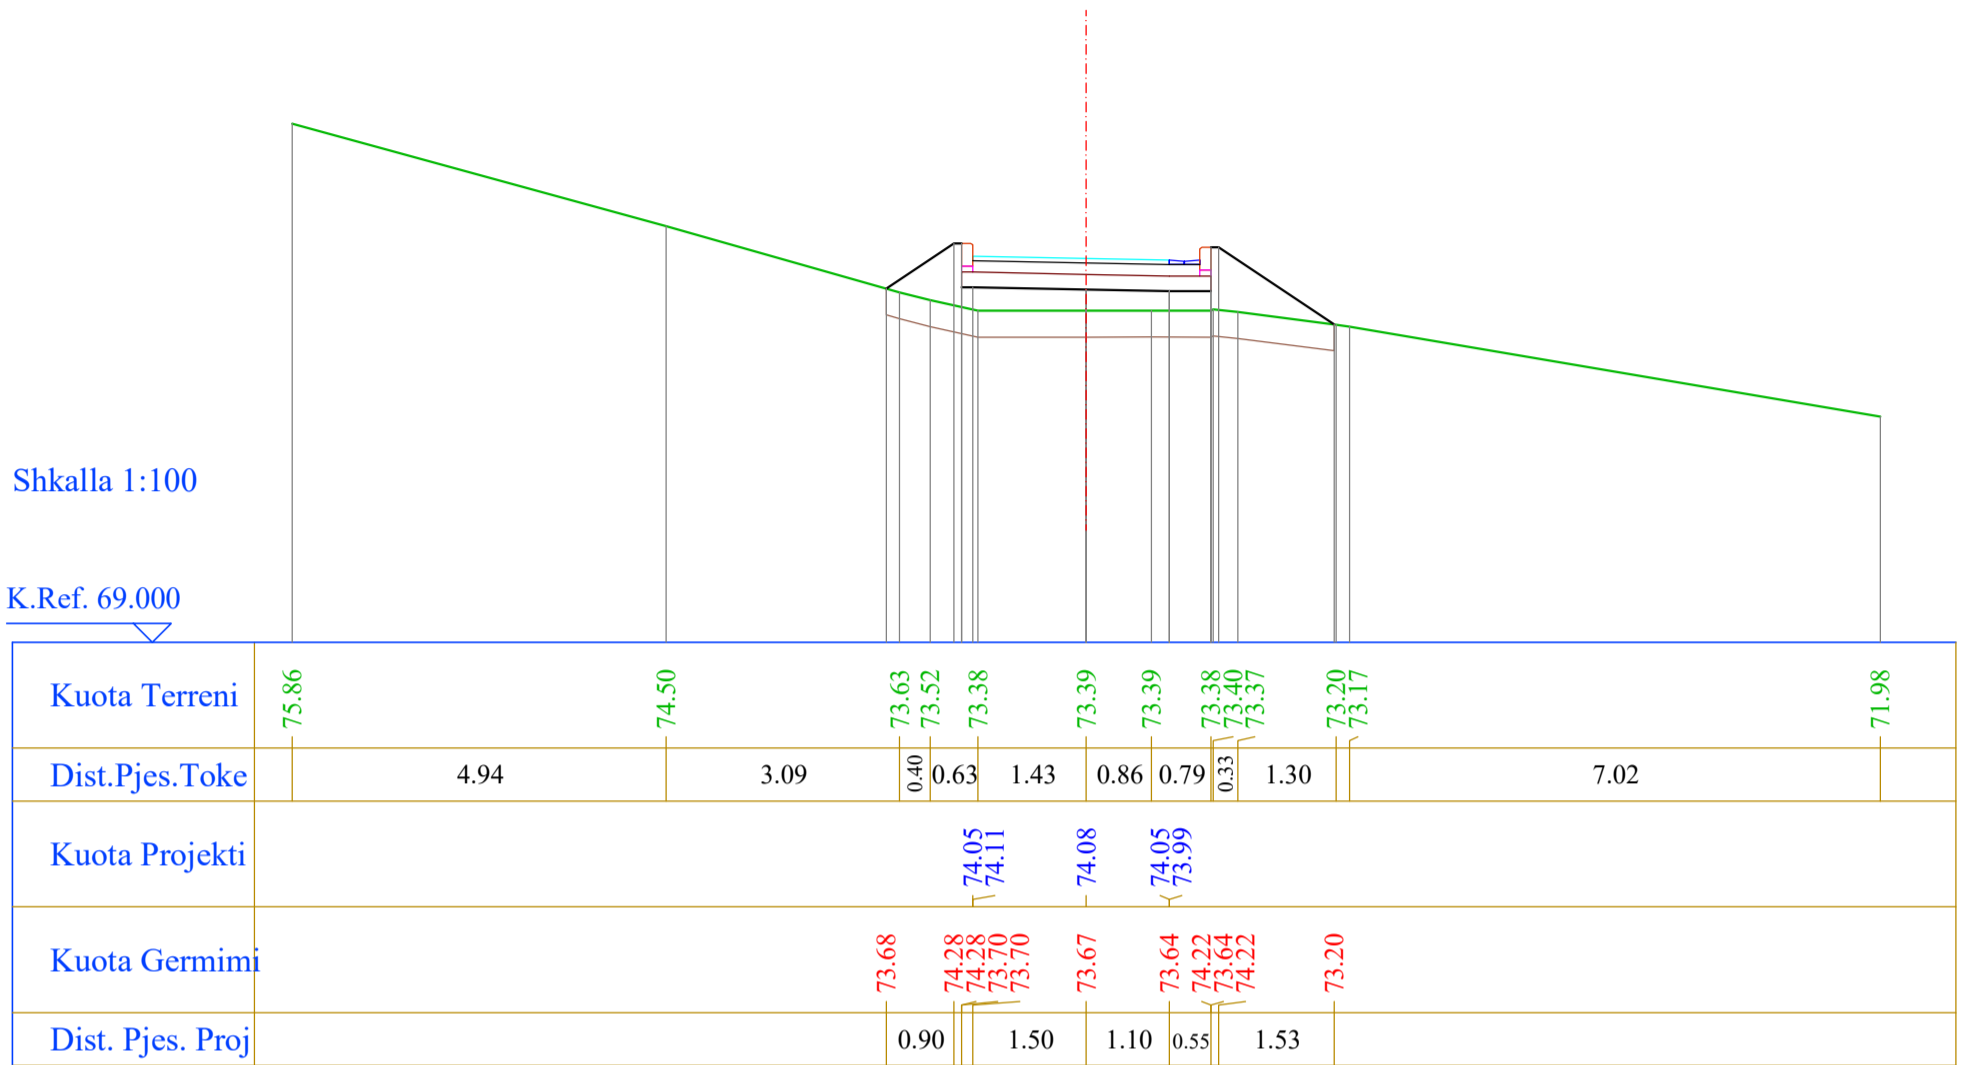

Nr. Profili : 30  
 Kuot. Projekti : 72.01  
 Dist.Progr. : 439.04  
 Dist.Para. : 19.04

Shkalla 1:100

K.Ref. 67.000

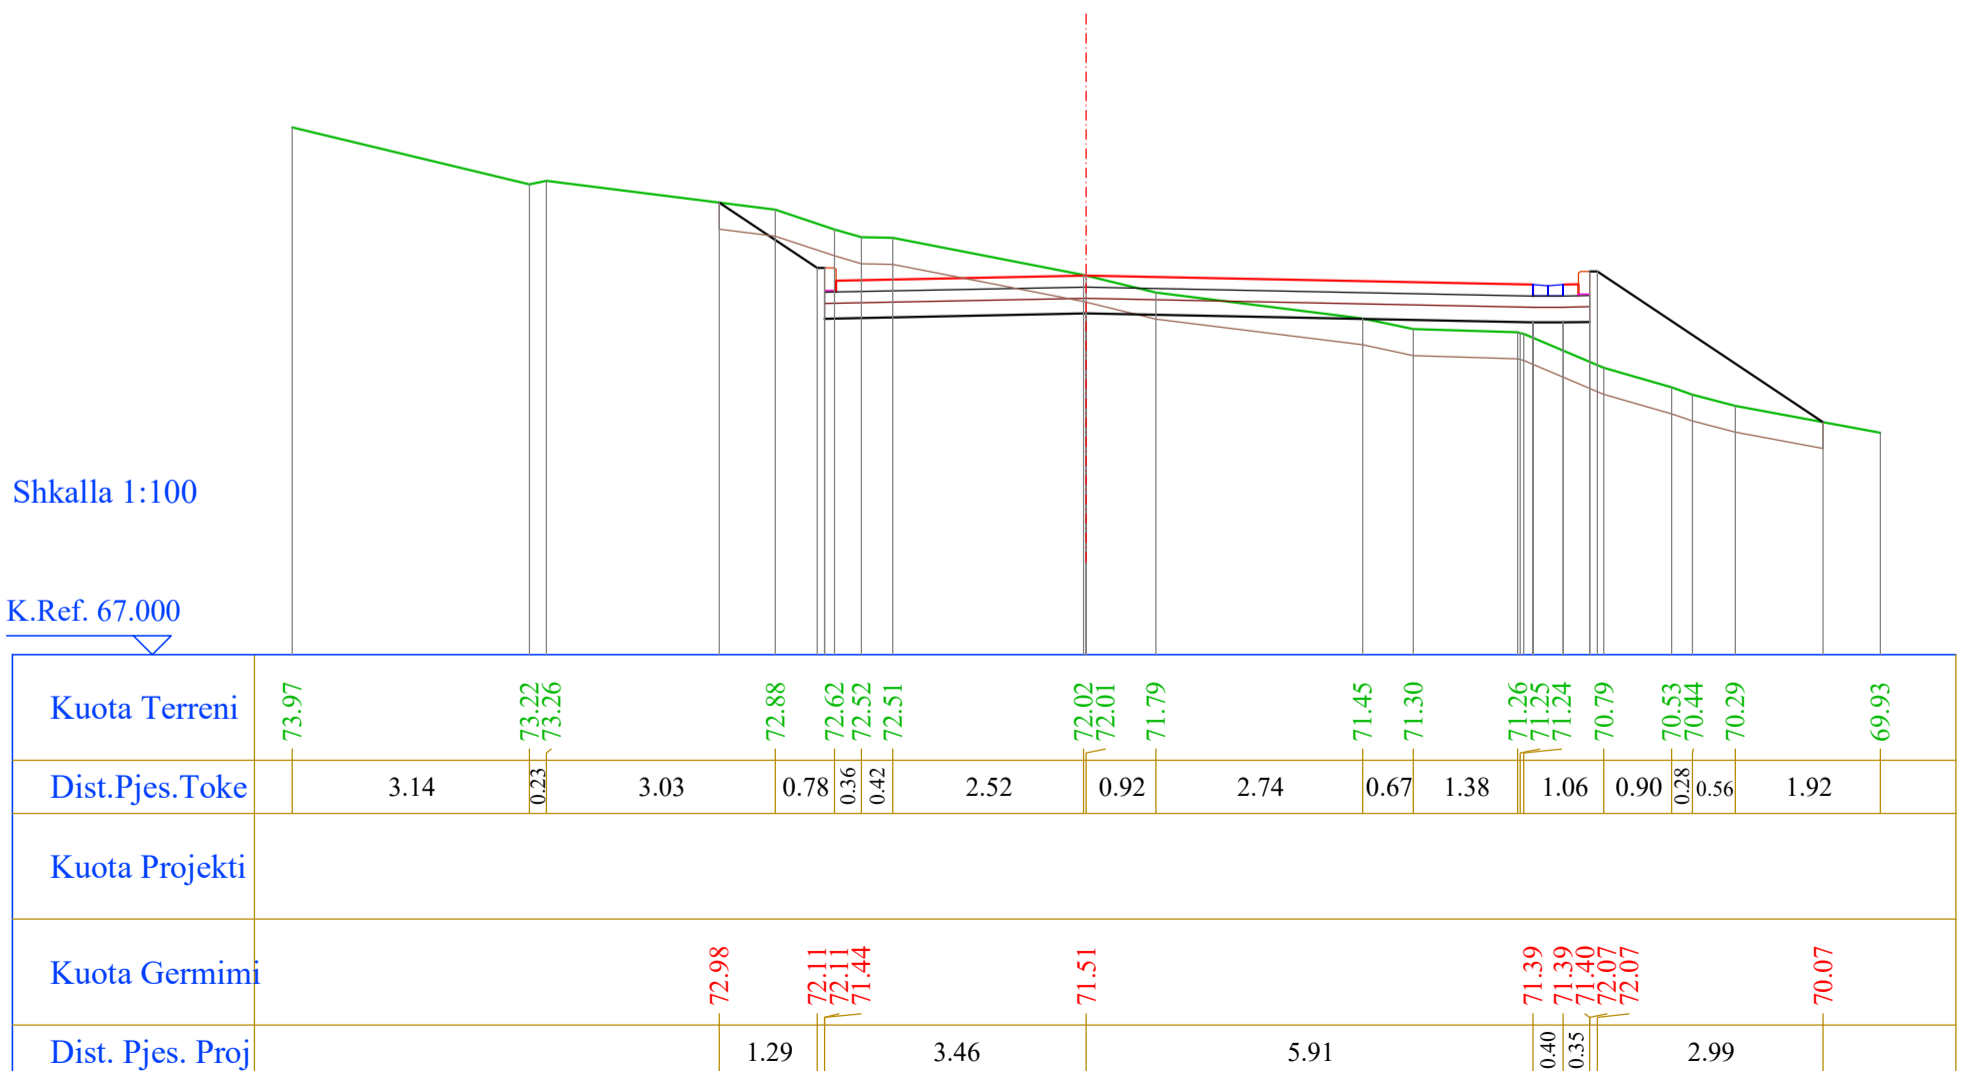


### Segmenti 4

Nr. Profili : 1  
 Kuot. Projekti : 59.28  
 Dist.Progr. : 0.00  
 Dist.Pas. : 15.00

Shkalla 1:100

K.Ref. 55.000

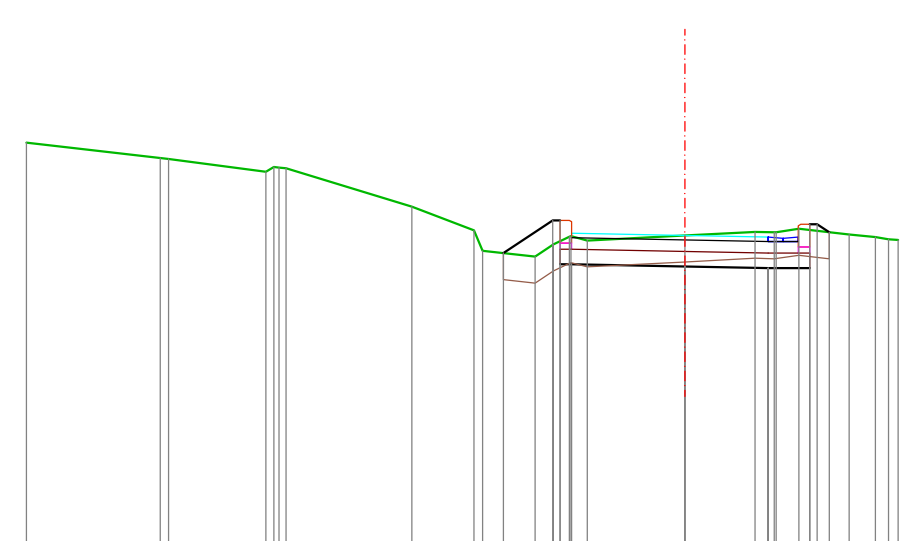


Kuota Terreni	60.51	60.30 60.29	60.12 60.18 60.18 60.17	59.66	59.34 59.07	59.00 59.16 59.26 59.27 59.21	59.28	59.33 59.32 59.32 59.37	59.29 59.26 59.23 59.22
Dist.Pjes.Toke	1.77	1.29	1.66	0.82	0.70 0.24 0.21	1.29	0.92	0.26 0.30	0.66 0.34
Kuota Projekti						59.25 59.31	59.28	59.26 59.20	
Kuota Germimi					59.04	59.48 59.48 58.90 58.90	58.87	58.85 59.43 58.85 59.43	59.32
Dist. Pjes. Proj					0.65	1.50	1.10	0.55	

Nr. Profili : 2  
 Kuot. Projekti : 59.98  
 Dist.Progr. : 15.00  
 Dist.Para. : 15.00  
 Dist.Pas. : 15.00

Shkalla 1:100

K.Ref. 55.000

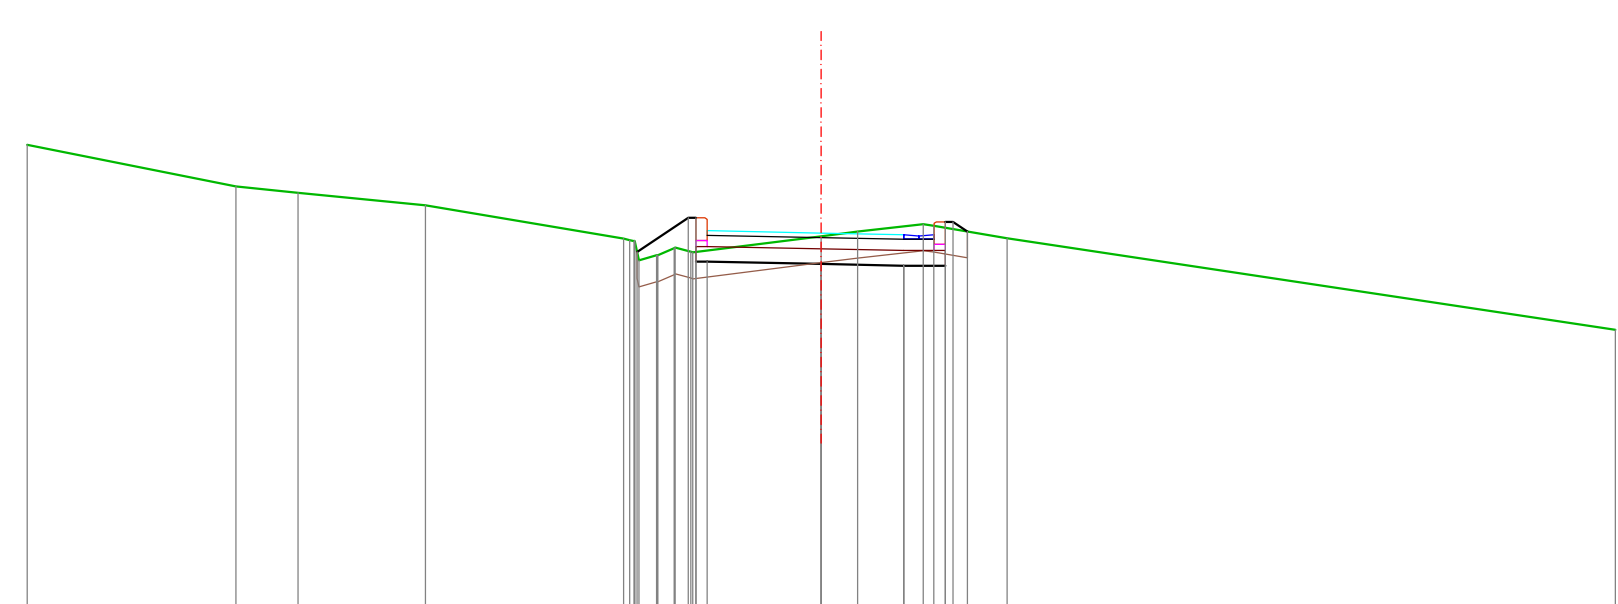


Kuota Terreni	61.15	60.60	60.52	60.35	59.91 59.89 59.88 59.88 59.87 59.87 59.62 59.69 59.78 59.79 59.74 59.73 59.94 60.00 60.10 60.08	59.91	58.70			
Dist.Pjes.Toke	2.76	0.82	1.69	2.62	0.23 0.22 0.21	1.70	0.48	0.87	0.97	8.04
Kuota Projekti					59.95 60.01	59.98	59.96 59.90			
Kuota Germimi					59.73	60.18 60.18 59.60 59.60	59.57	59.55 60.13 59.55 60.13	60.00	
Dist. Pjes. Proj					0.67	1.51	1.09	0.55		

## Segmenti 4

Nr. Profili : 3  
 Kuot. Projekti : 60.07  
 Dist.Progr. : 30.00  
 Dist.Para. : 15.00  
 Dist.Pas. : 15.00

Shkalla 1:100


K.Ref. 55.000

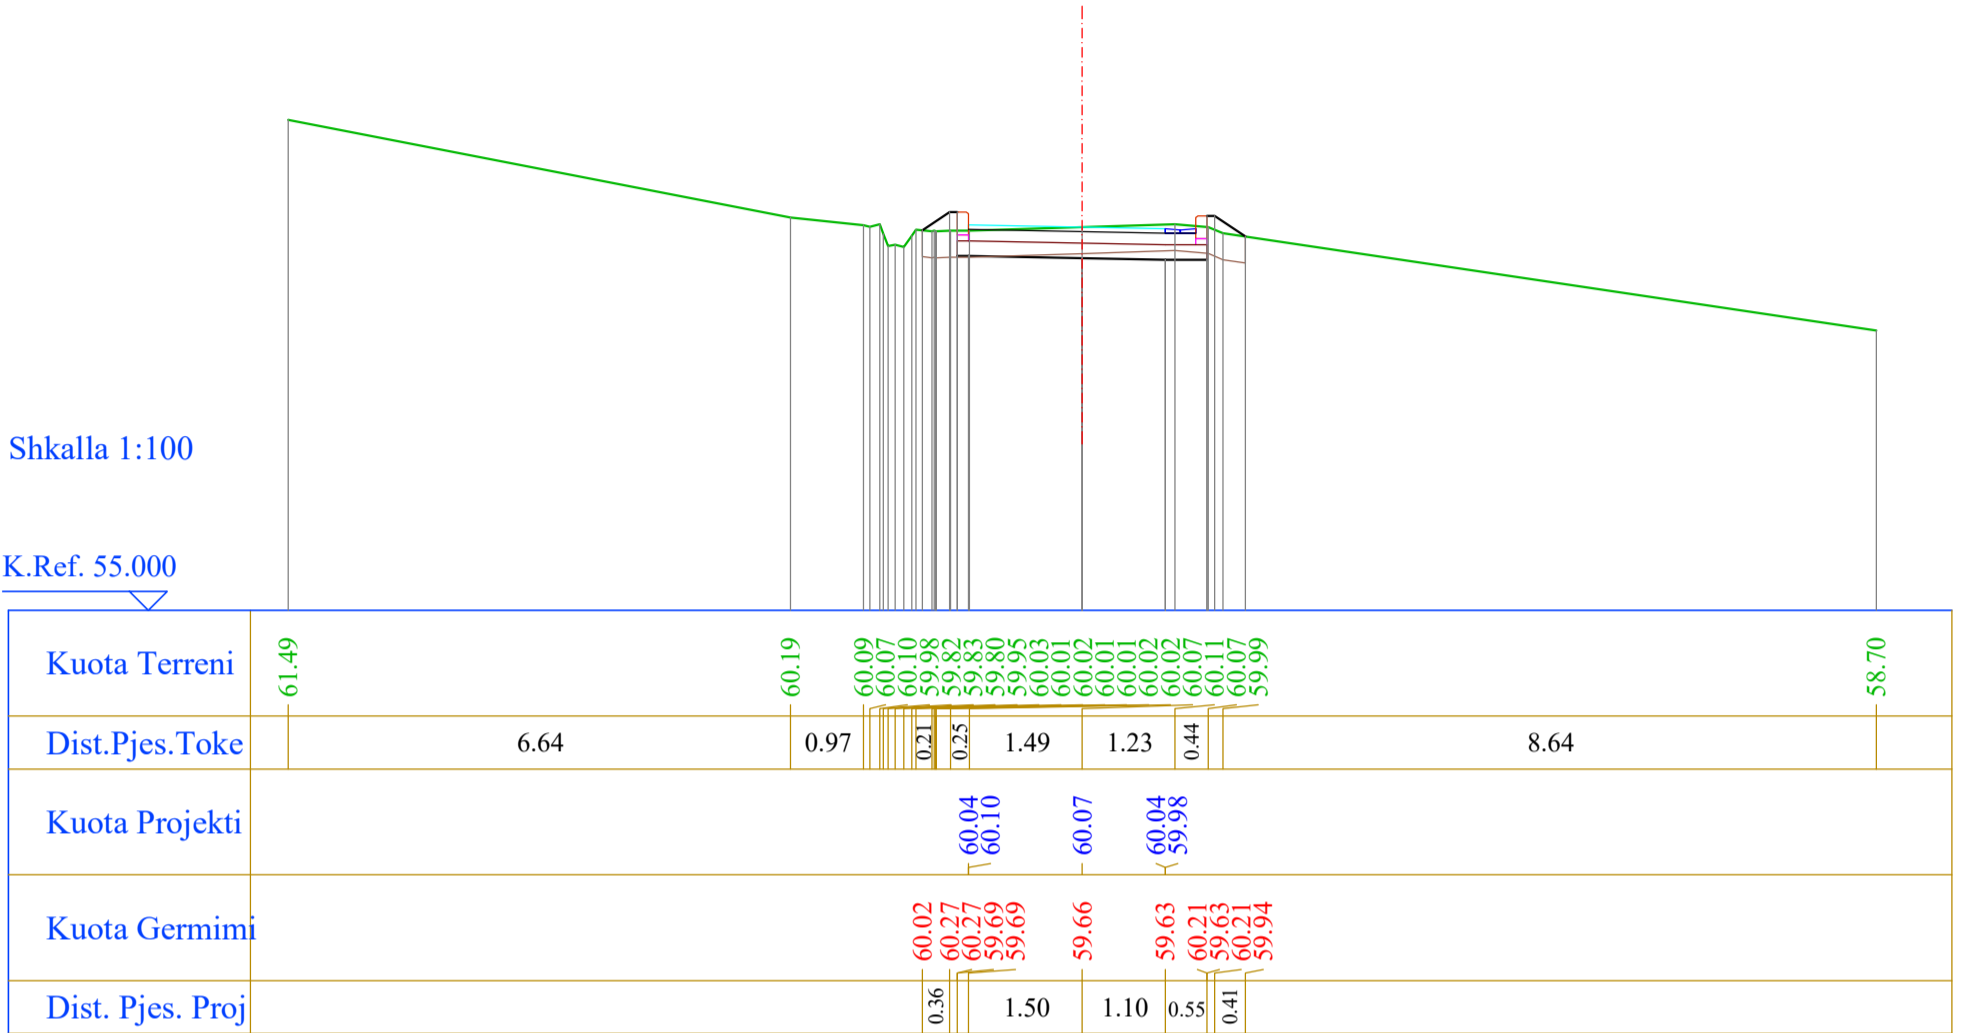

Nr. Profili : 4  
 Kuot. Projekti : 60.15  
 Dist.Progr. : 45.00  
 Dist.Para. : 15.00  
 Dist.Pas. : 15.00

Shkalla 1:100

K.Ref. 56.000

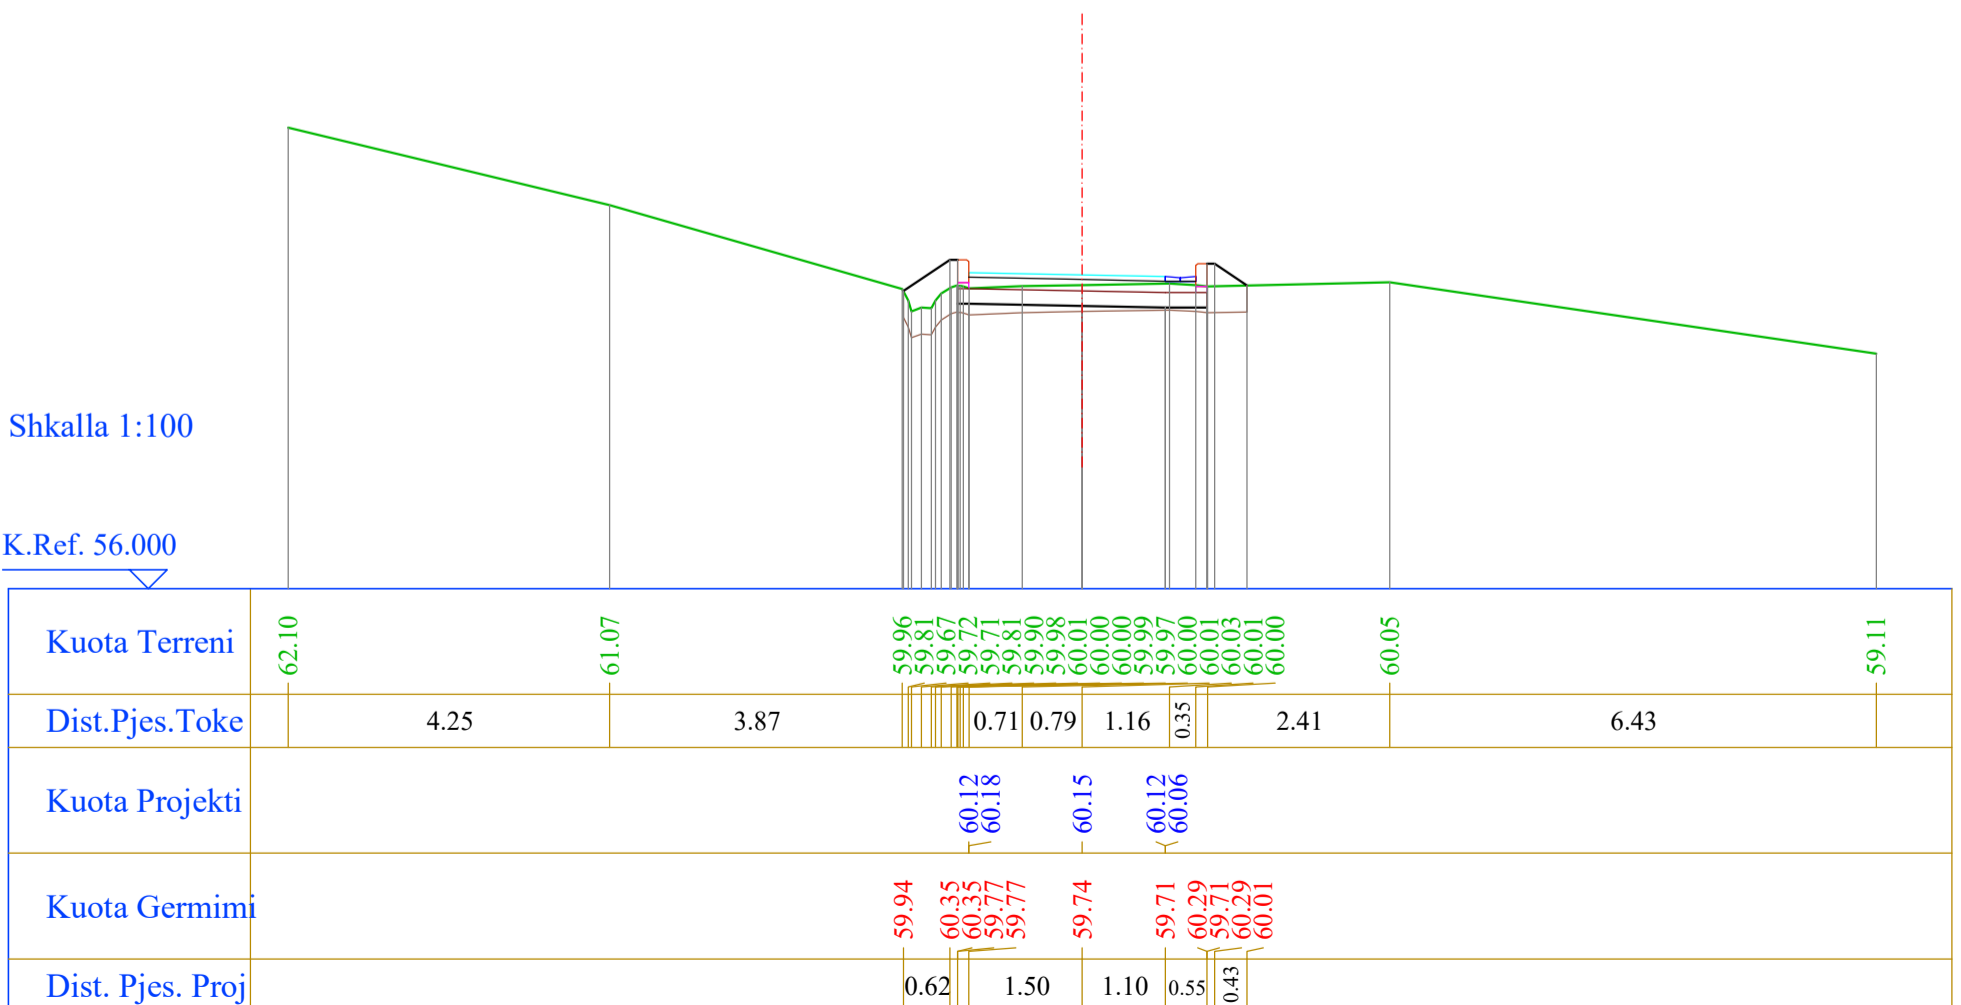


## Segmenti 4

Nr. Profili : 5  
 Kuot. Projekti : 60.23  
 Dist.Progr. : 60.00  
 Dist.Para. : 15.00  
 Dist.Pas. : 15.00

Shkalla 1:100


K.Ref. 56.000

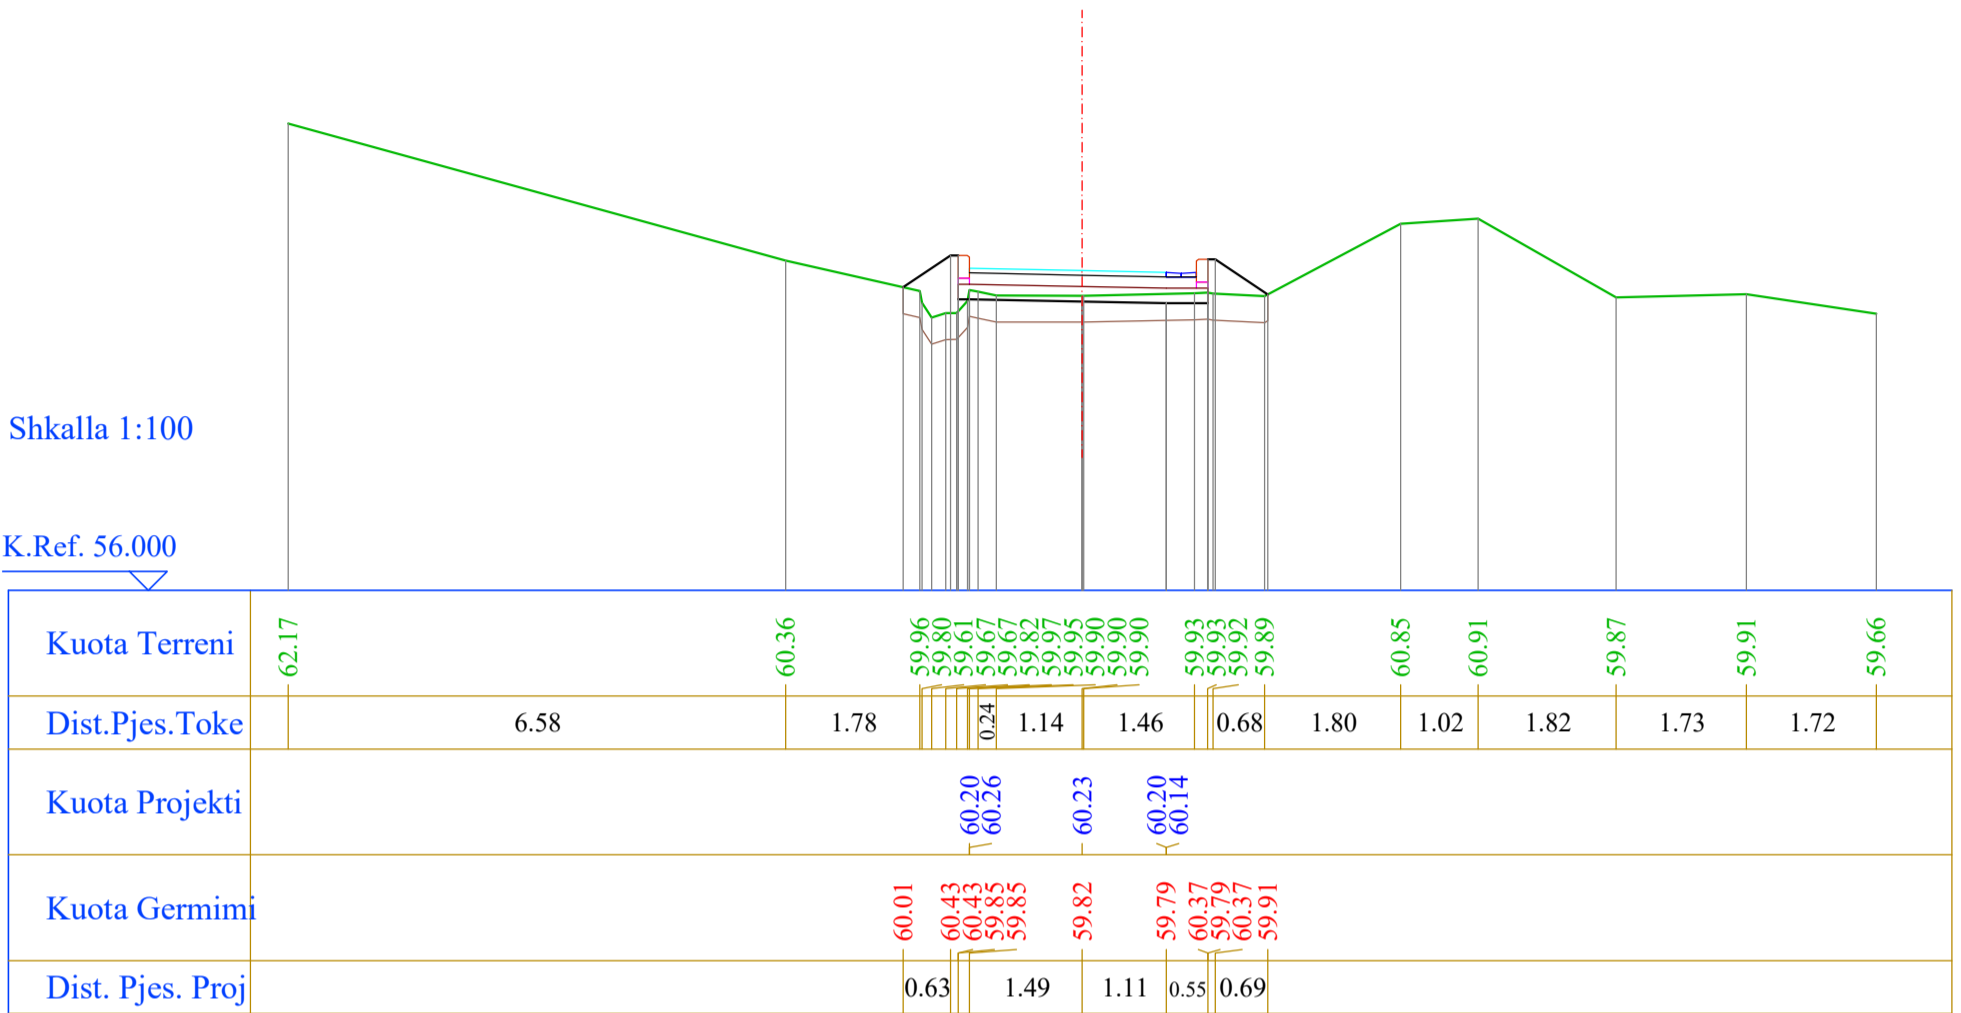

Nr. Profili : 6  
 Kuot. Projekti : 60.31  
 Dist.Progr. : 75.00  
 Dist.Para. : 15.00  
 Dist.Pas. : 15.00

Shkalla 1:100

K.Ref. 56.000

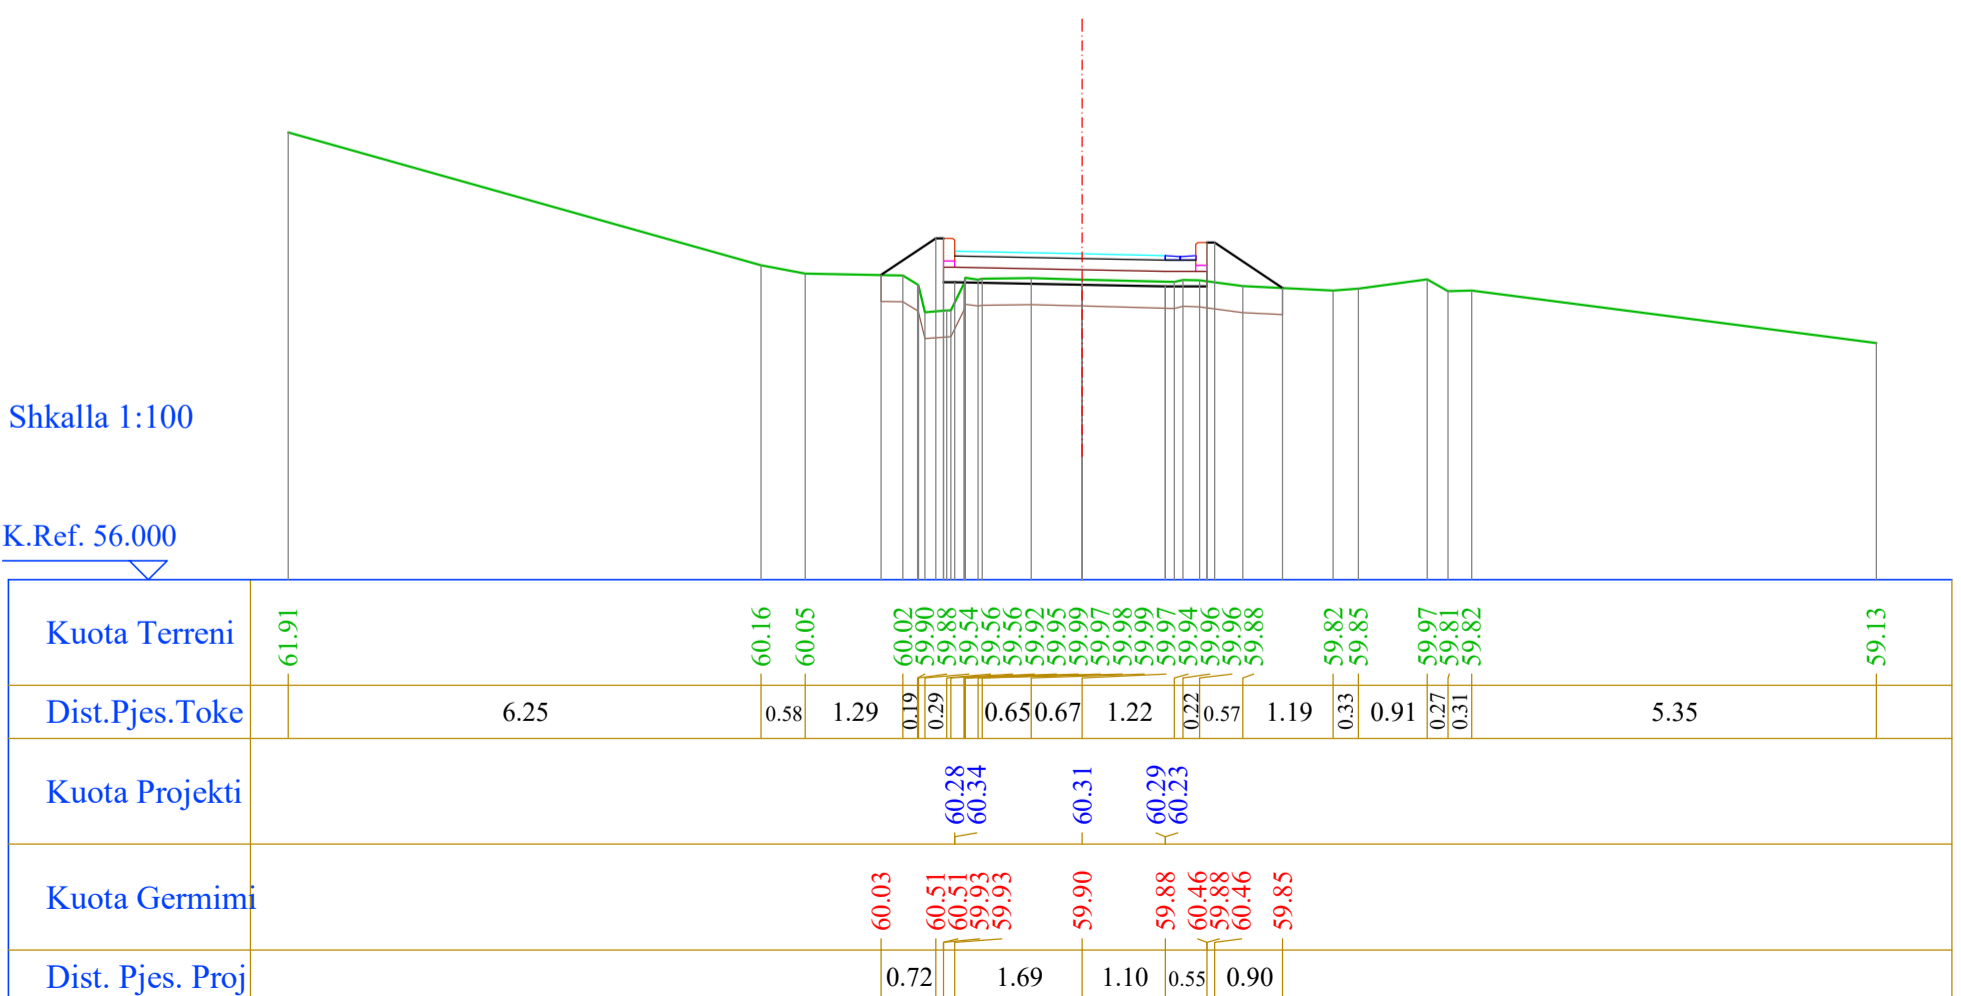


## Segmenti 4

Nr. Profili : 7  
 Kuot. Projekti : 60.39  
 Dist.Progr. : 90.00  
 Dist.Para. : 15.00  
 Dist.Pas. : 15.00

Shkalla 1:100


K.Ref. 56.000

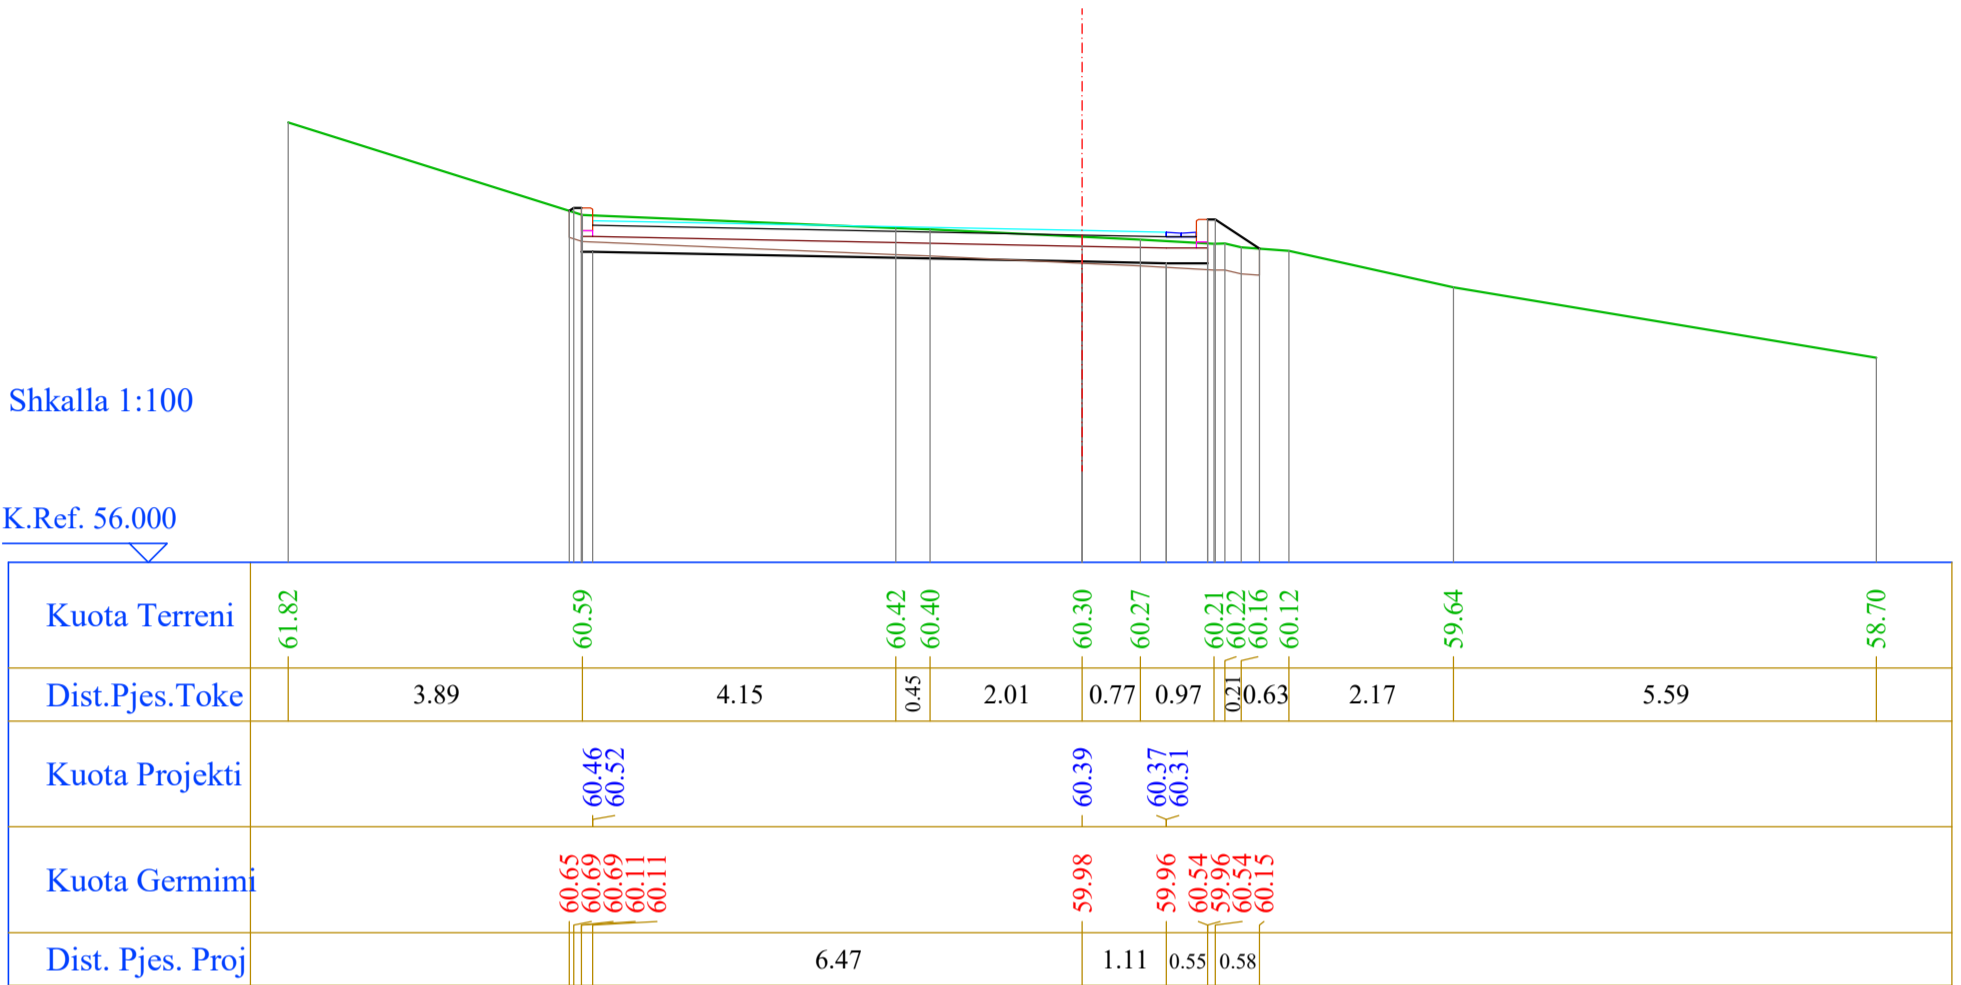

Nr. Profili : 8  
 Kuot. Projekti : 60.47  
 Dist.Progr. : 105.00  
 Dist.Para. : 15.00  
 Dist.Pas. : 15.00

Shkalla 1:100

K.Ref. 56.000

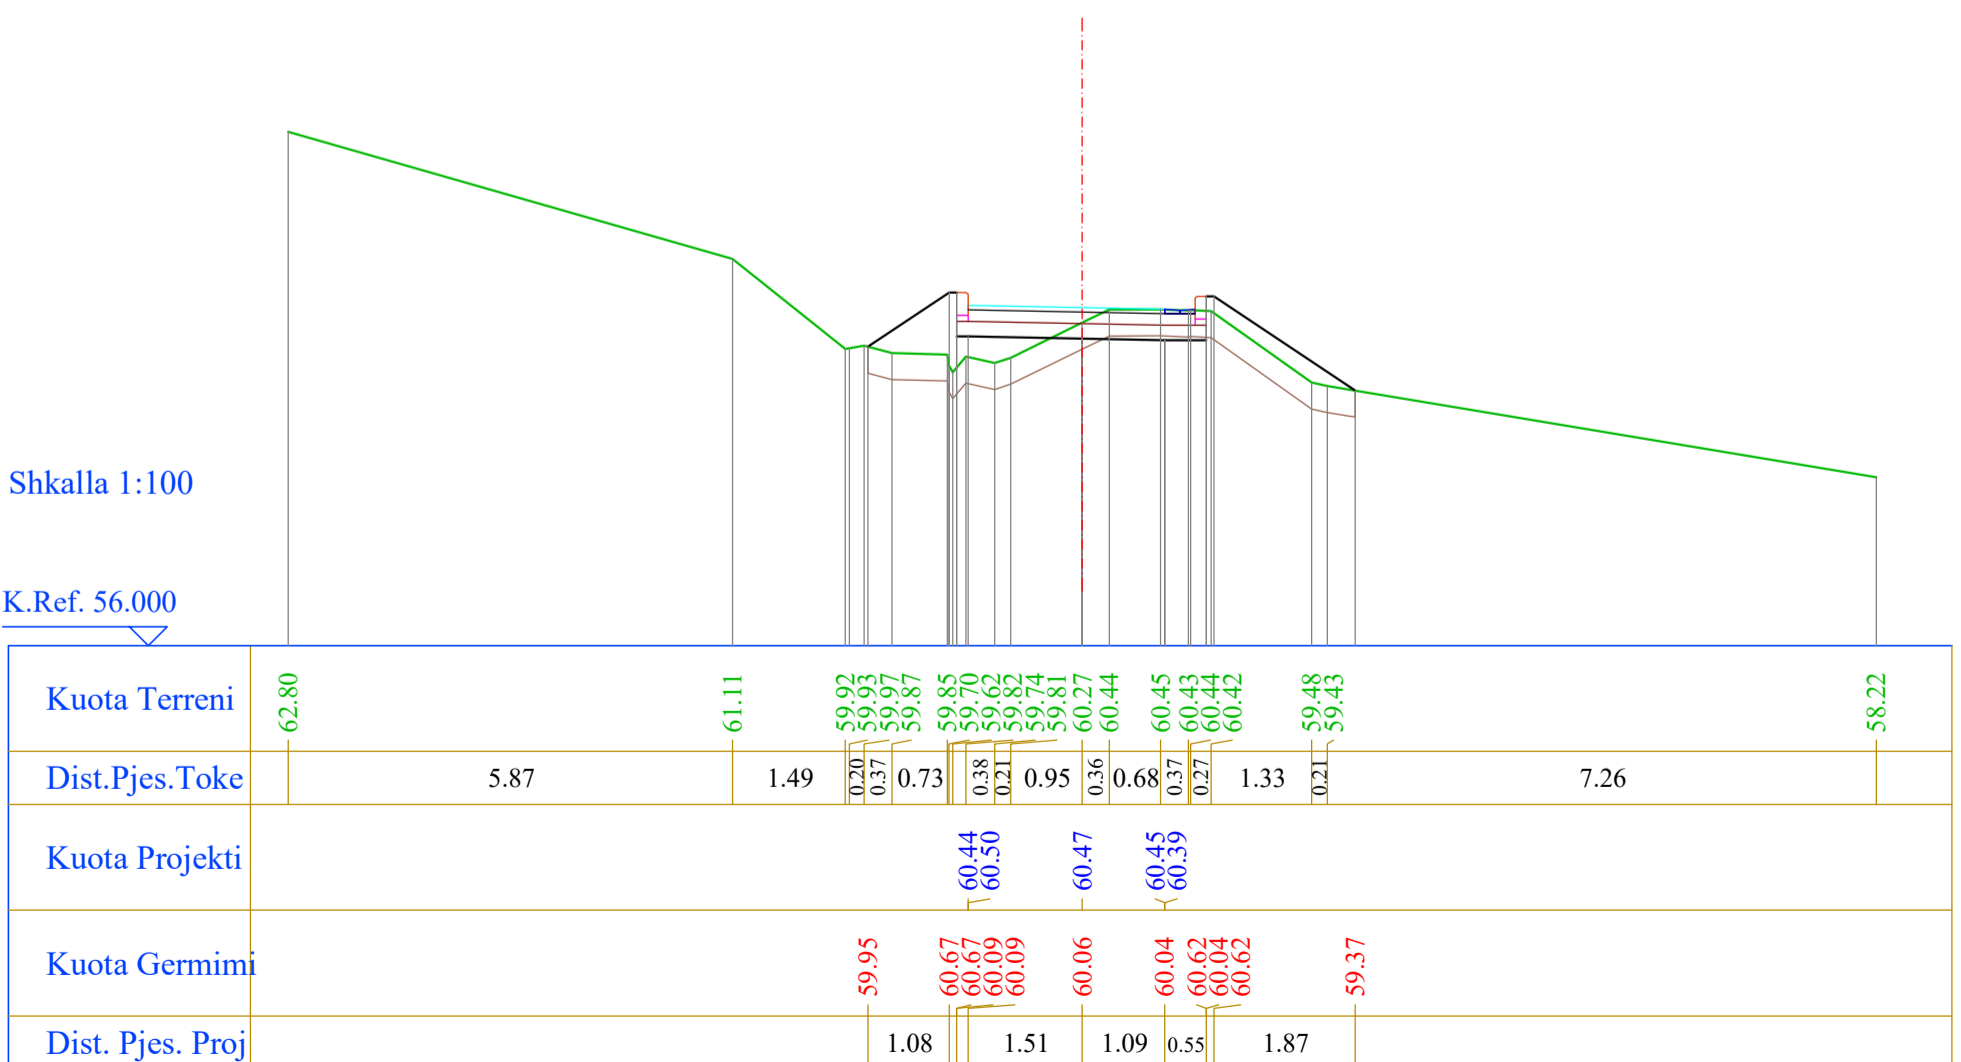




## Segmenti 4

Nr. Profili : 9  
 Kuot. Projekti : 60.67  
 Dist.Progr. : 120.00  
 Dist.Para. : 15.00  
 Dist.Pas. : 15.00

Shkalla 1:100


K.Ref. 56.000

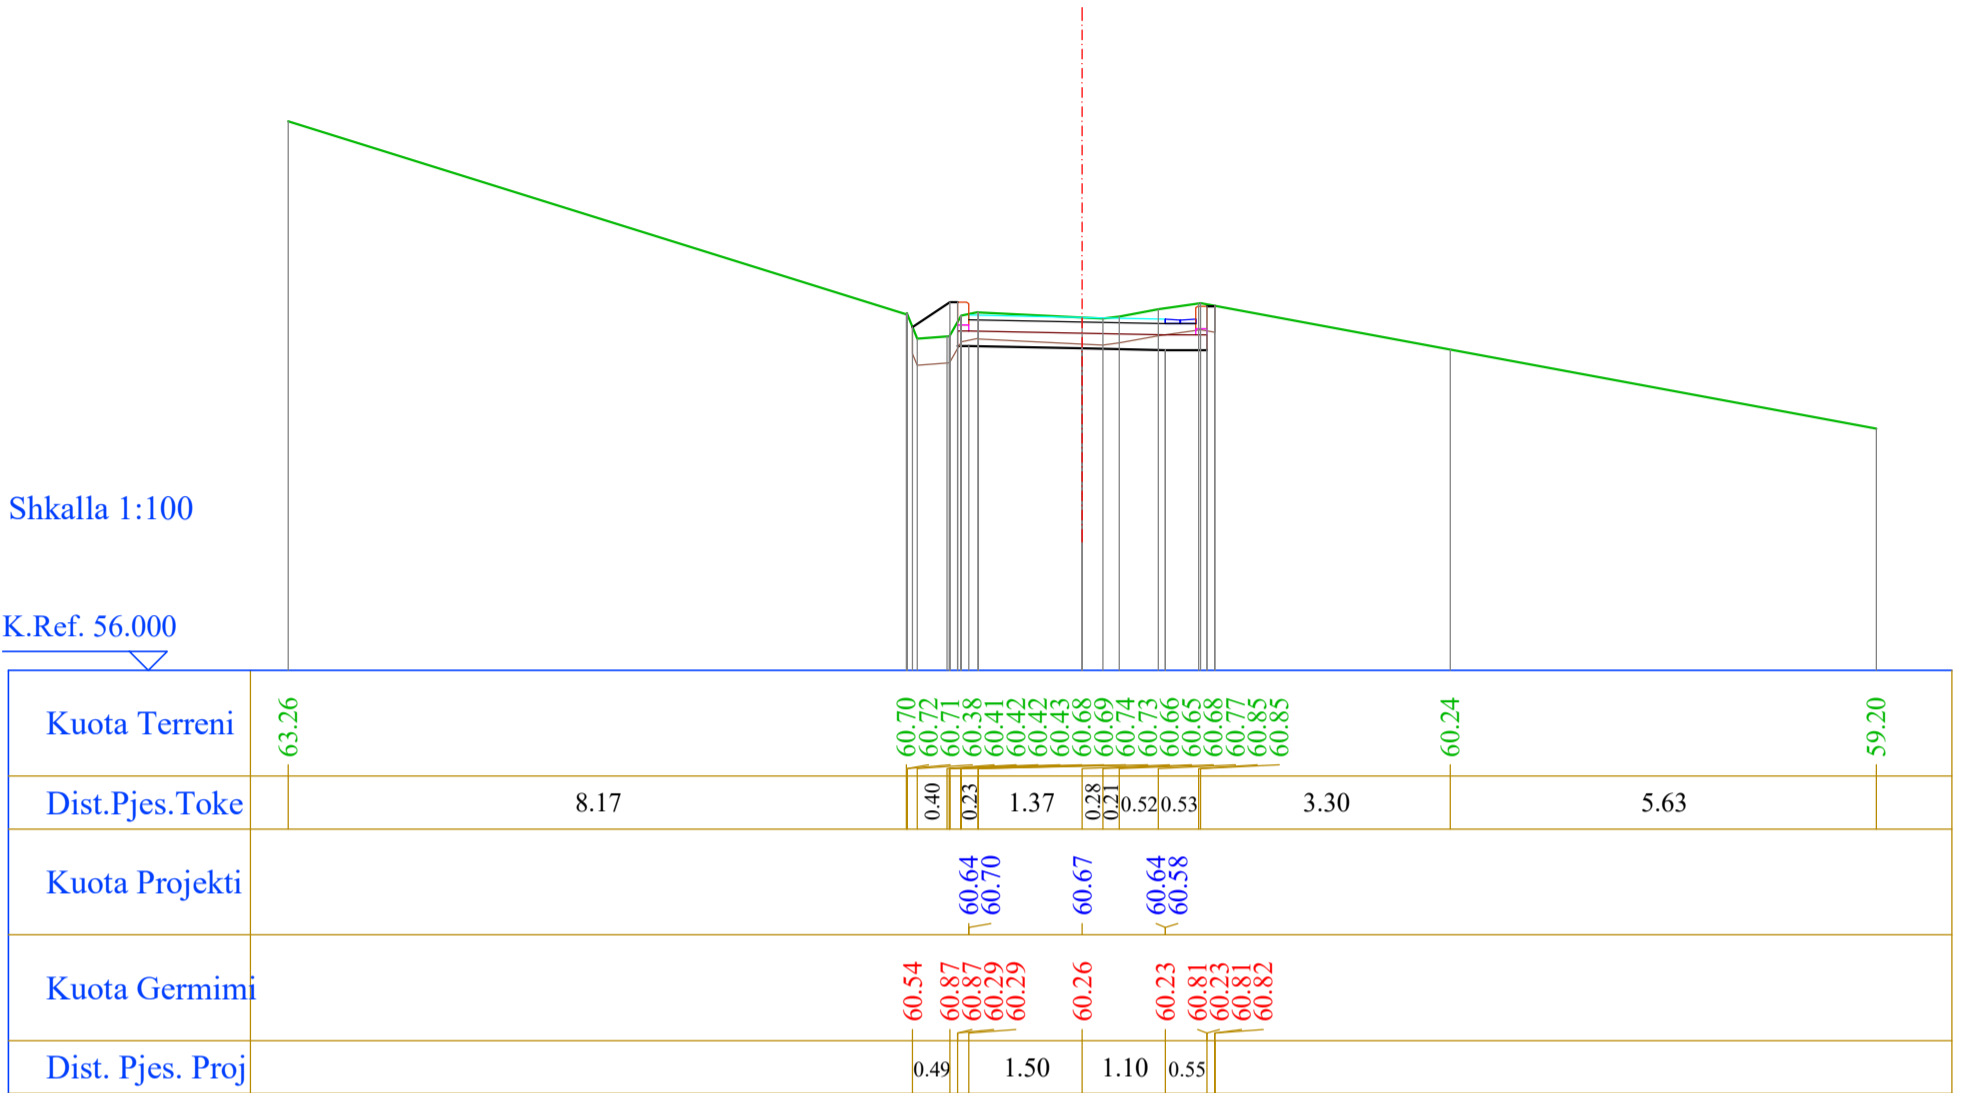

Nr. Profili : 10  
 Kuot. Projekti : 60.90  
 Dist.Progr. : 135.00  
 Dist.Para. : 15.00  
 Dist.Pas. : 15.00

Shkalla 1:100

K.Ref. 57.000

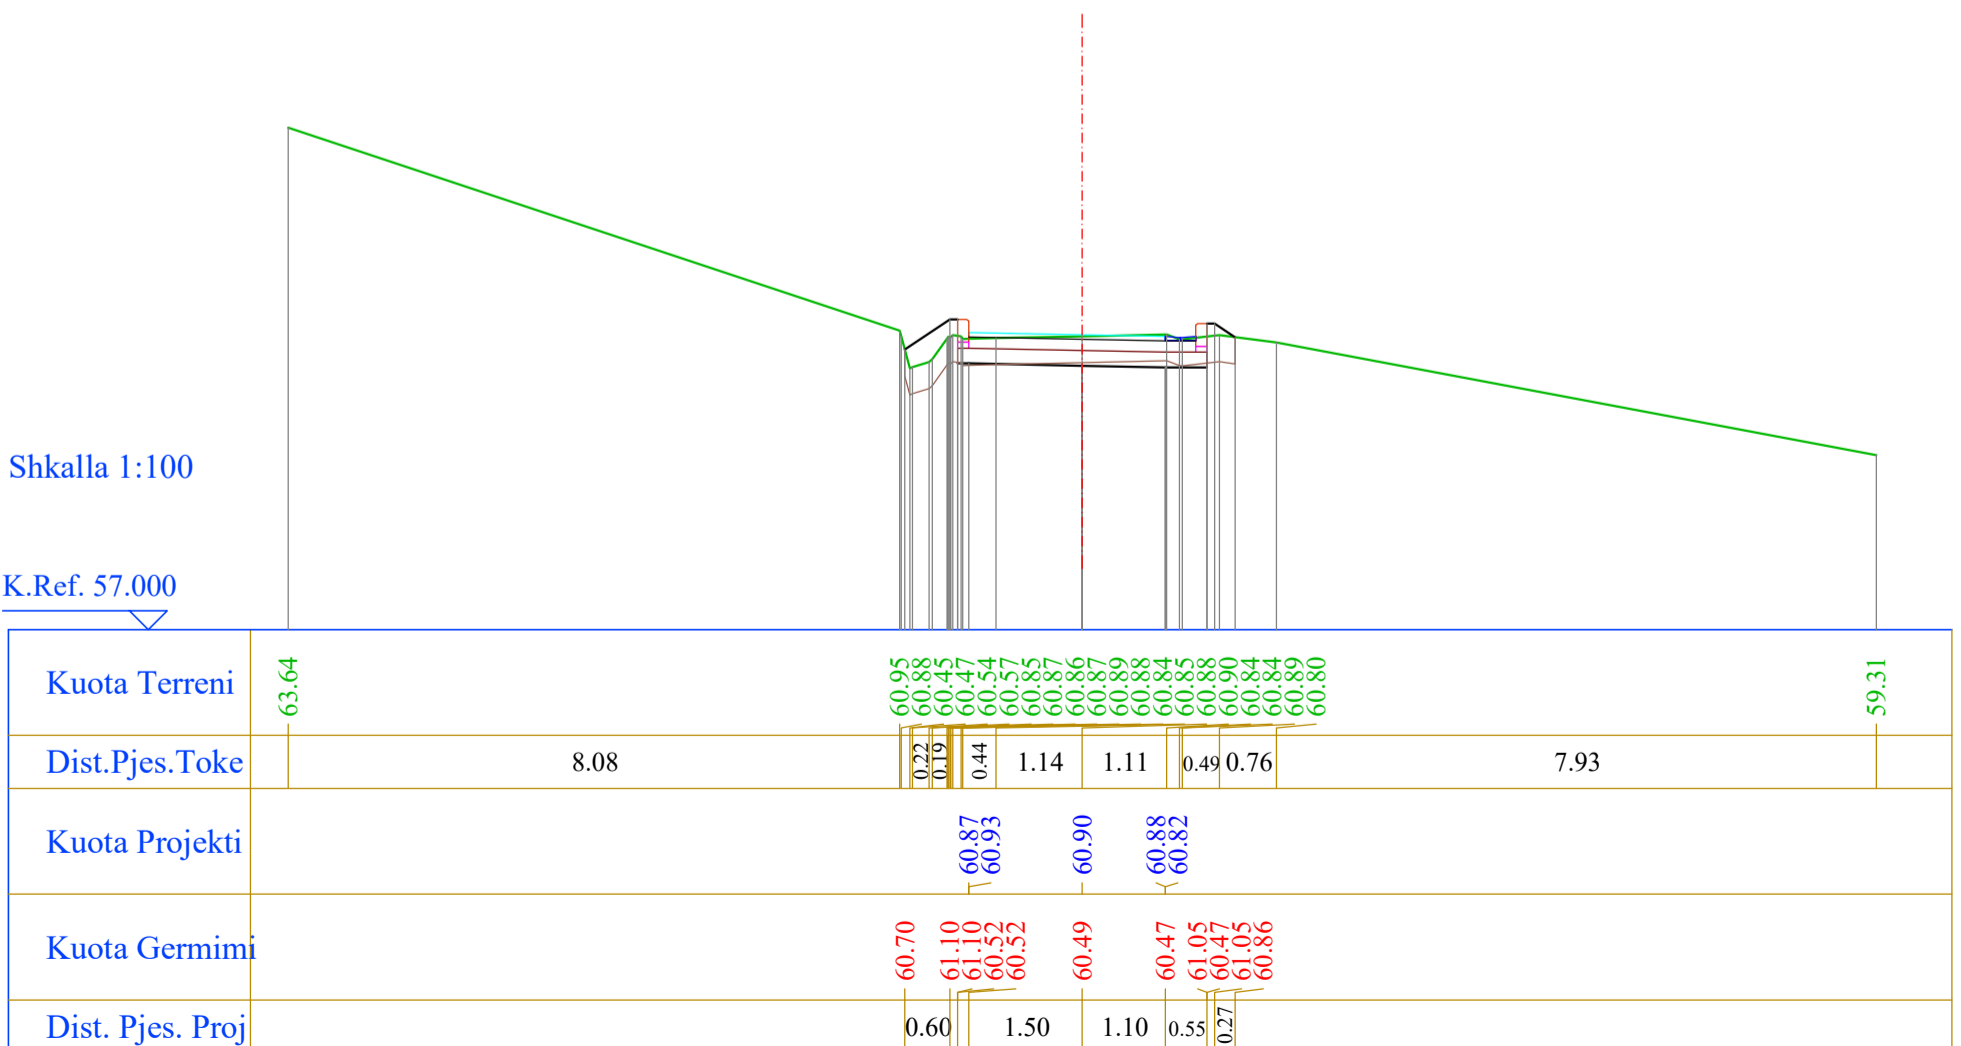

## Segmenti 4

Nr. Profili : 11  
 Kuot. Projekti : 61.13  
 Dist.Progr. : 150.00  
 Dist.Para. : 15.00  
 Dist.Pas. : 15.00

Shkalla 1:100

K.Ref. 57.000

Kuota Terreni	63.62	60.92	60.65	60.72	60.84	60.90	60.84	60.85	60.87	60.86	60.88	60.88	60.89	60.78	60.81	60.76	60.87	59.46
Dist.Pjes.Toke		8.04			1.83			0.78	0.91	0.34	0.76		7.54					
Kuota Projekti					61.10	61.16		61.13		61.11	61.05							
Kuota Germimi		60.87	61.33	61.33	60.75	60.75		60.72		60.70	61.28	60.70	61.28	61.28	61.28	60.80		
Dist. Pjes. Proj		0.69		1.50			1.10	0.55	0.72									

Nr. Profili : 12  
 Kuot. Projekti : 61.37  
 Dist.Progr. : 165.00  
 Dist.Para. : 15.00  
 Dist.Pas. : 15.00

Shkalla 1:100

K.Ref. 57.000


Kuota Terreni	63.50	61.04	60.91	60.70	60.72	60.75	60.92	61.06	61.07	61.09	61.09	61.06	61.03	61.06	61.06	61.05	61.04	61.05	61.24	60.20
Dist.Pjes.Toke		8.10			0.20	0.28	1.18	1.13	0.54	0.26	2.10		6.13							
Kuota Projekti					61.34	61.40		61.37		61.34	61.28									
Kuota Germimi		61.07	61.57	61.57	60.99	60.99		60.96		60.93	61.51	60.93	61.51	61.51	61.51	61.07				
Dist. Pjes. Proj		0.75		1.50			1.10	0.55	0.67											

### Segmenti 4

Nr. Profili : 13  
 Kuot. Projekti : 61.60  
 Dist.Progr. : 180.00  
 Dist.Para. : 15.00  
 Dist.Pas. : 15.00

Shkalla 1:100


K.Ref. 58.000

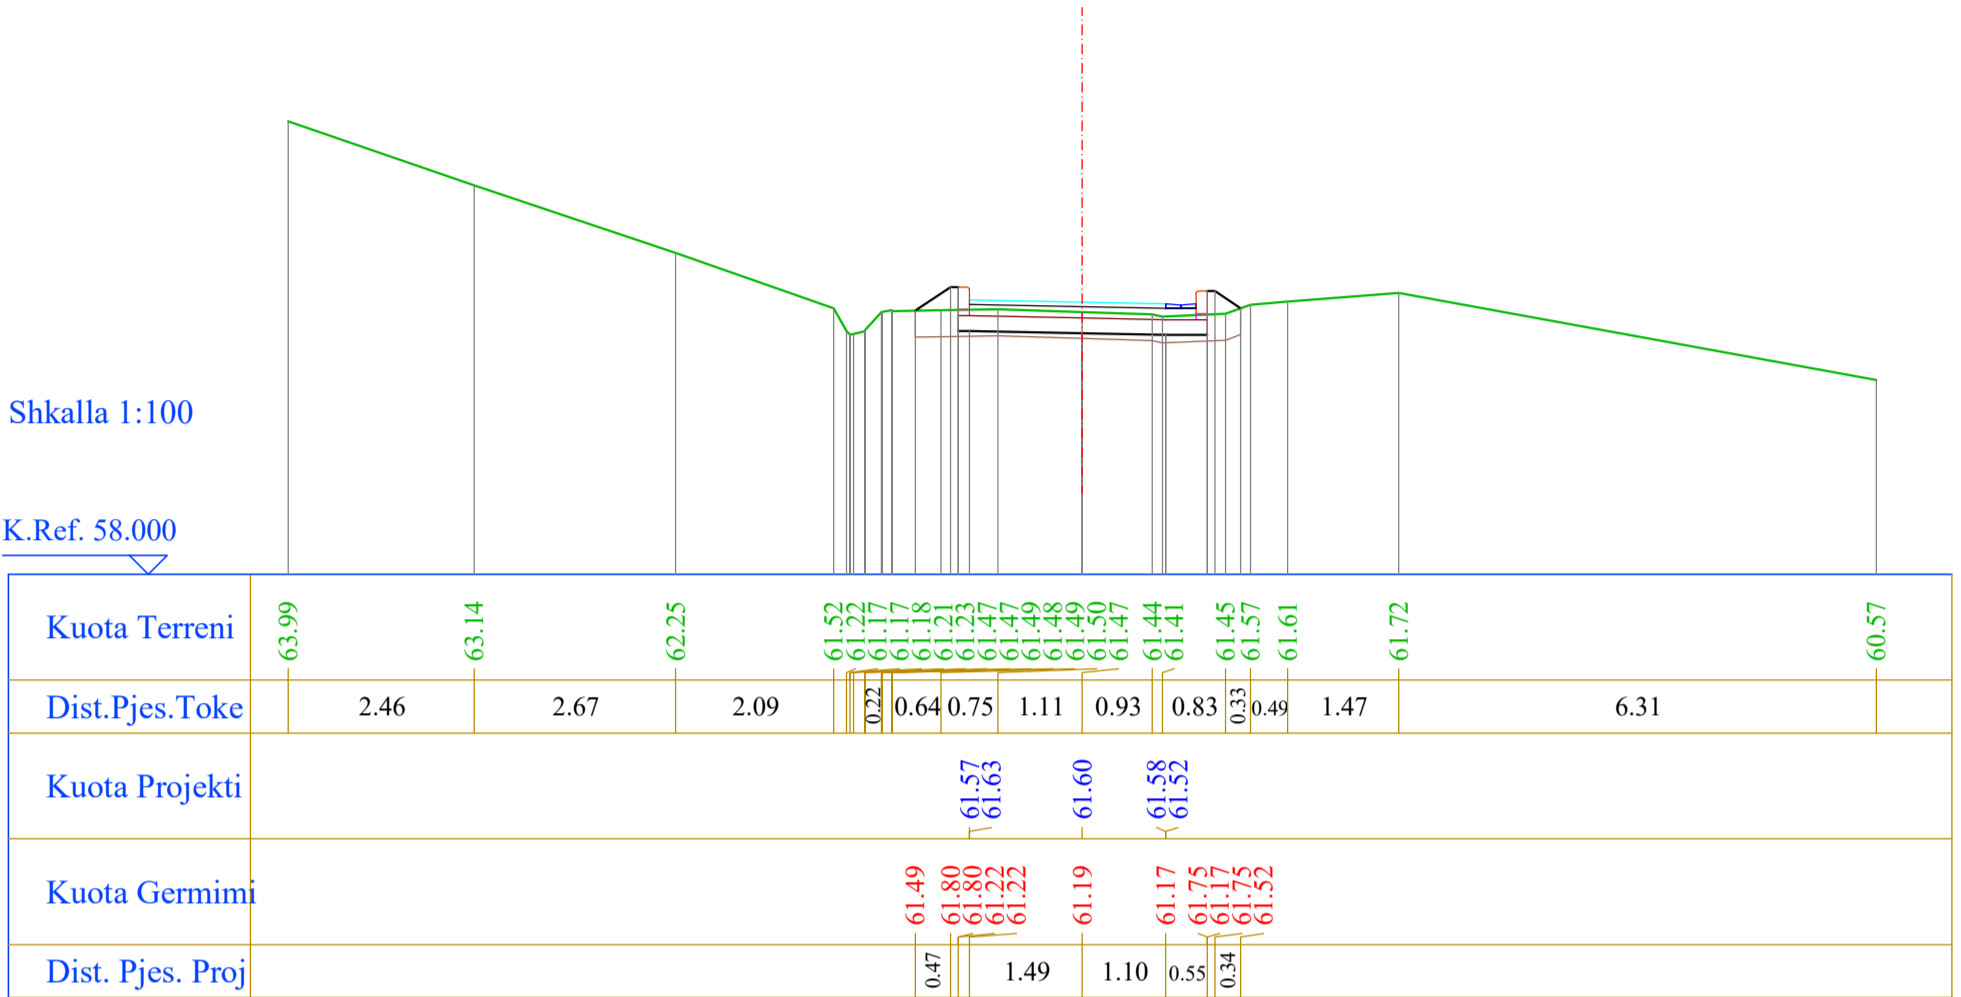

Nr. Profili : 14  
 Kuot. Projekti : 61.81  
 Dist.Progr. : 195.00  
 Dist.Para. : 15.00  
 Dist.Pas. : 15.00

Shkalla 1:100

K.Ref. 58.000

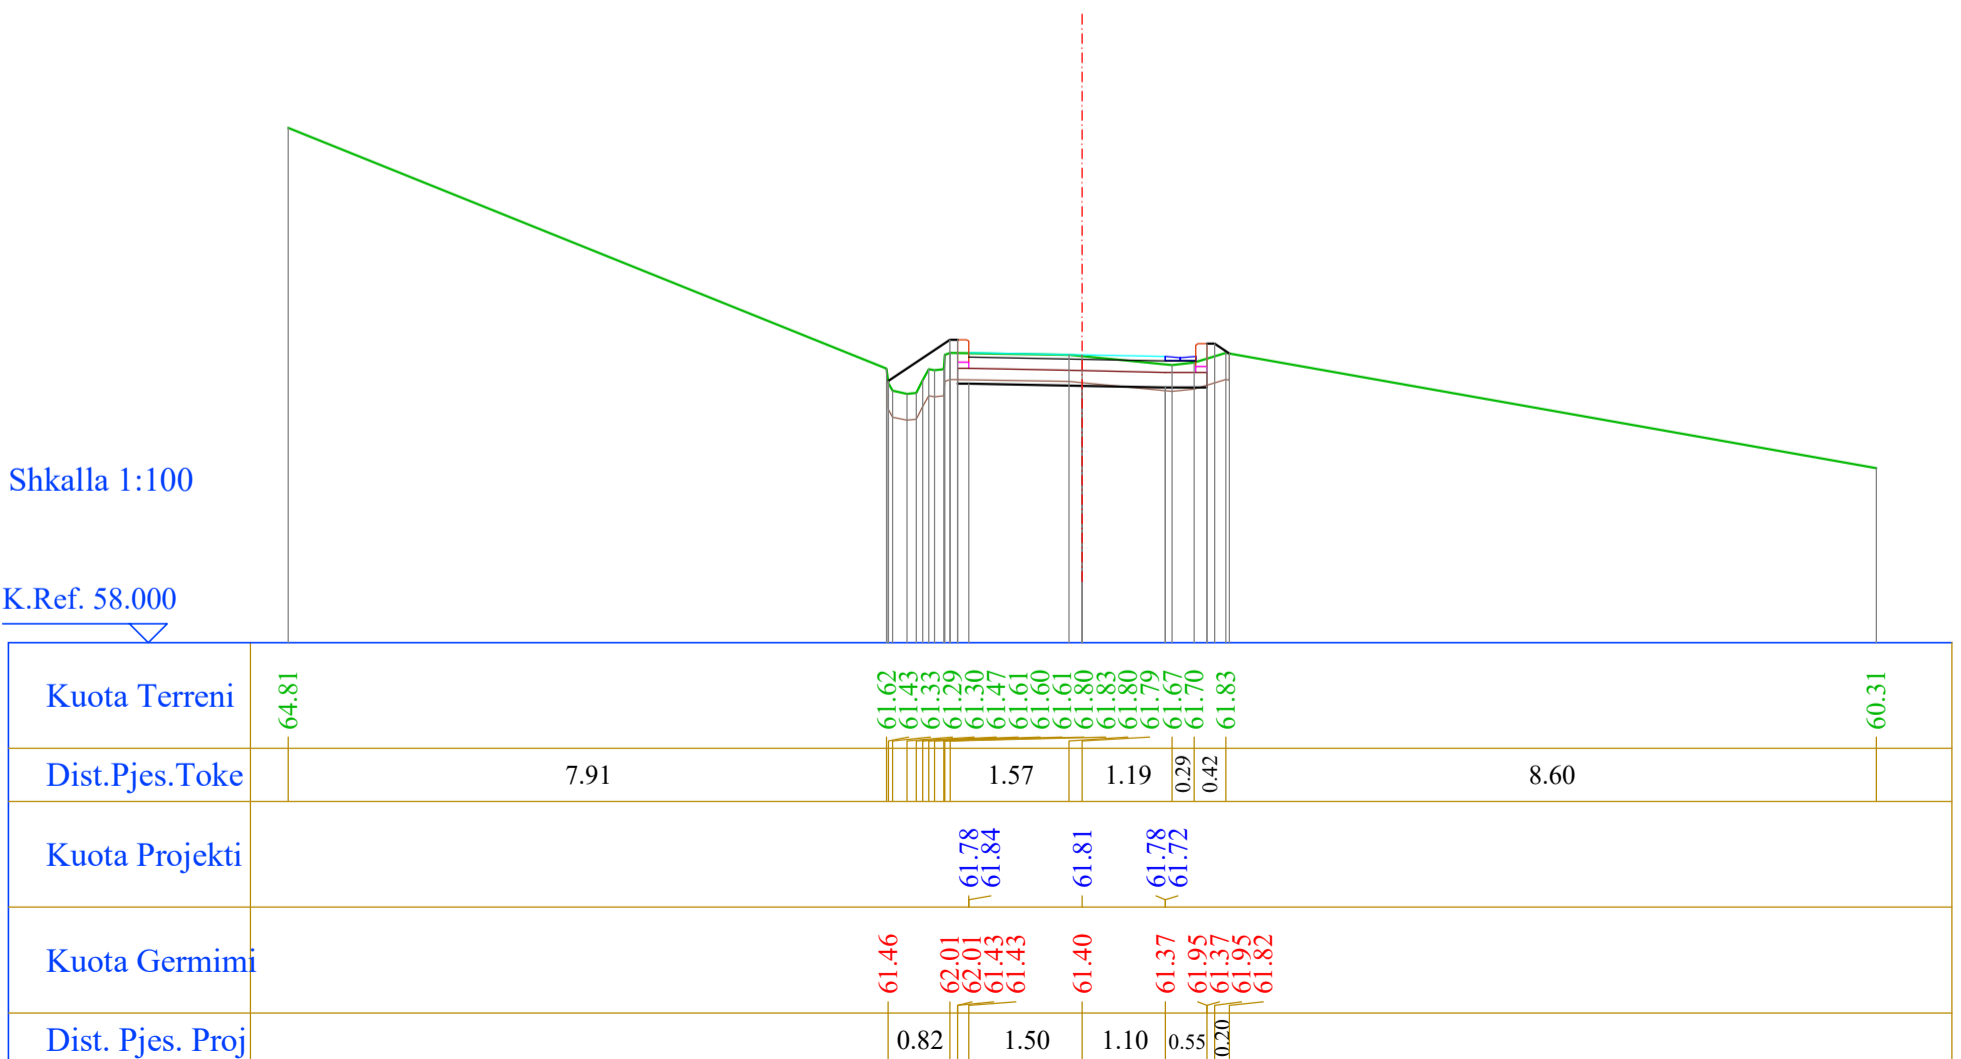

### Segmenti 4

Nr. Profili : 15  
 Kuot. Projekti : 61.66  
 Dist.Progr. : 210.00  
 Dist.Para. : 15.00  
 Dist.Pas. : 15.00

Shkalla 1:100

K.Ref. 58.000

Kuota Terreni	64.90			61.52	61.39	61.29	61.34	61.29	61.37	61.55	61.52	61.54	61.55	61.54	61.59	61.67	61.57	61.58	61.49	61.48	61.48	61.50	60.37
Dist.Pjes.Toke		8.11		0.21	0.29	0.23	0.43	0.84	1.68	0.63	0.39	0.53			6.97								
Kuota Projekti					61.63	61.69		61.66		61.64	61.58												
Kuota Germimi				61.45	61.86	61.28	61.28	61.25	61.23	61.81	61.23	61.81	61.58										
Dist. Pjes. Proj				0.61		1.50		1.10	0.55	0.35													

Nr. Profili : 16  
 Kuot. Projekti : 61.26  
 Dist.Progr. : 225.00  
 Dist.Para. : 15.00  
 Dist.Pas. : 15.00

Shkalla 1:100

K.Ref. 58.000


Kuota Terreni	64.66			60.99	61.32	61.20	61.06	61.03	61.09	61.17	61.31	60.95	61.18	61.29	61.28	61.26	61.23	61.16	61.14	60.76	61.06	60.92	60.87	61.13
Dist.Pjes.Toke		8.27		0.20	0.28	0.36	0.61	1.55	0.21	0.28	1.21	1.17			5.84									
Kuota Projekti					61.23	61.29		61.26		61.23	61.17													
Kuota Germimi				61.23	61.46	60.88	60.88	60.85	60.82	61.40	60.82	61.40	61.06											
Dist. Pjes. Proj				0.34		1.49		1.11	0.55	0.52														

## Segmenti 4

Nr. Profili : 17  
 Kuot. Projekti : 60.85  
 Dist.Progr. : 240.00  
 Dist.Para. : 15.00  
 Dist.Pas. : 15.00

Shkalla 1:100


K.Ref. 57.000

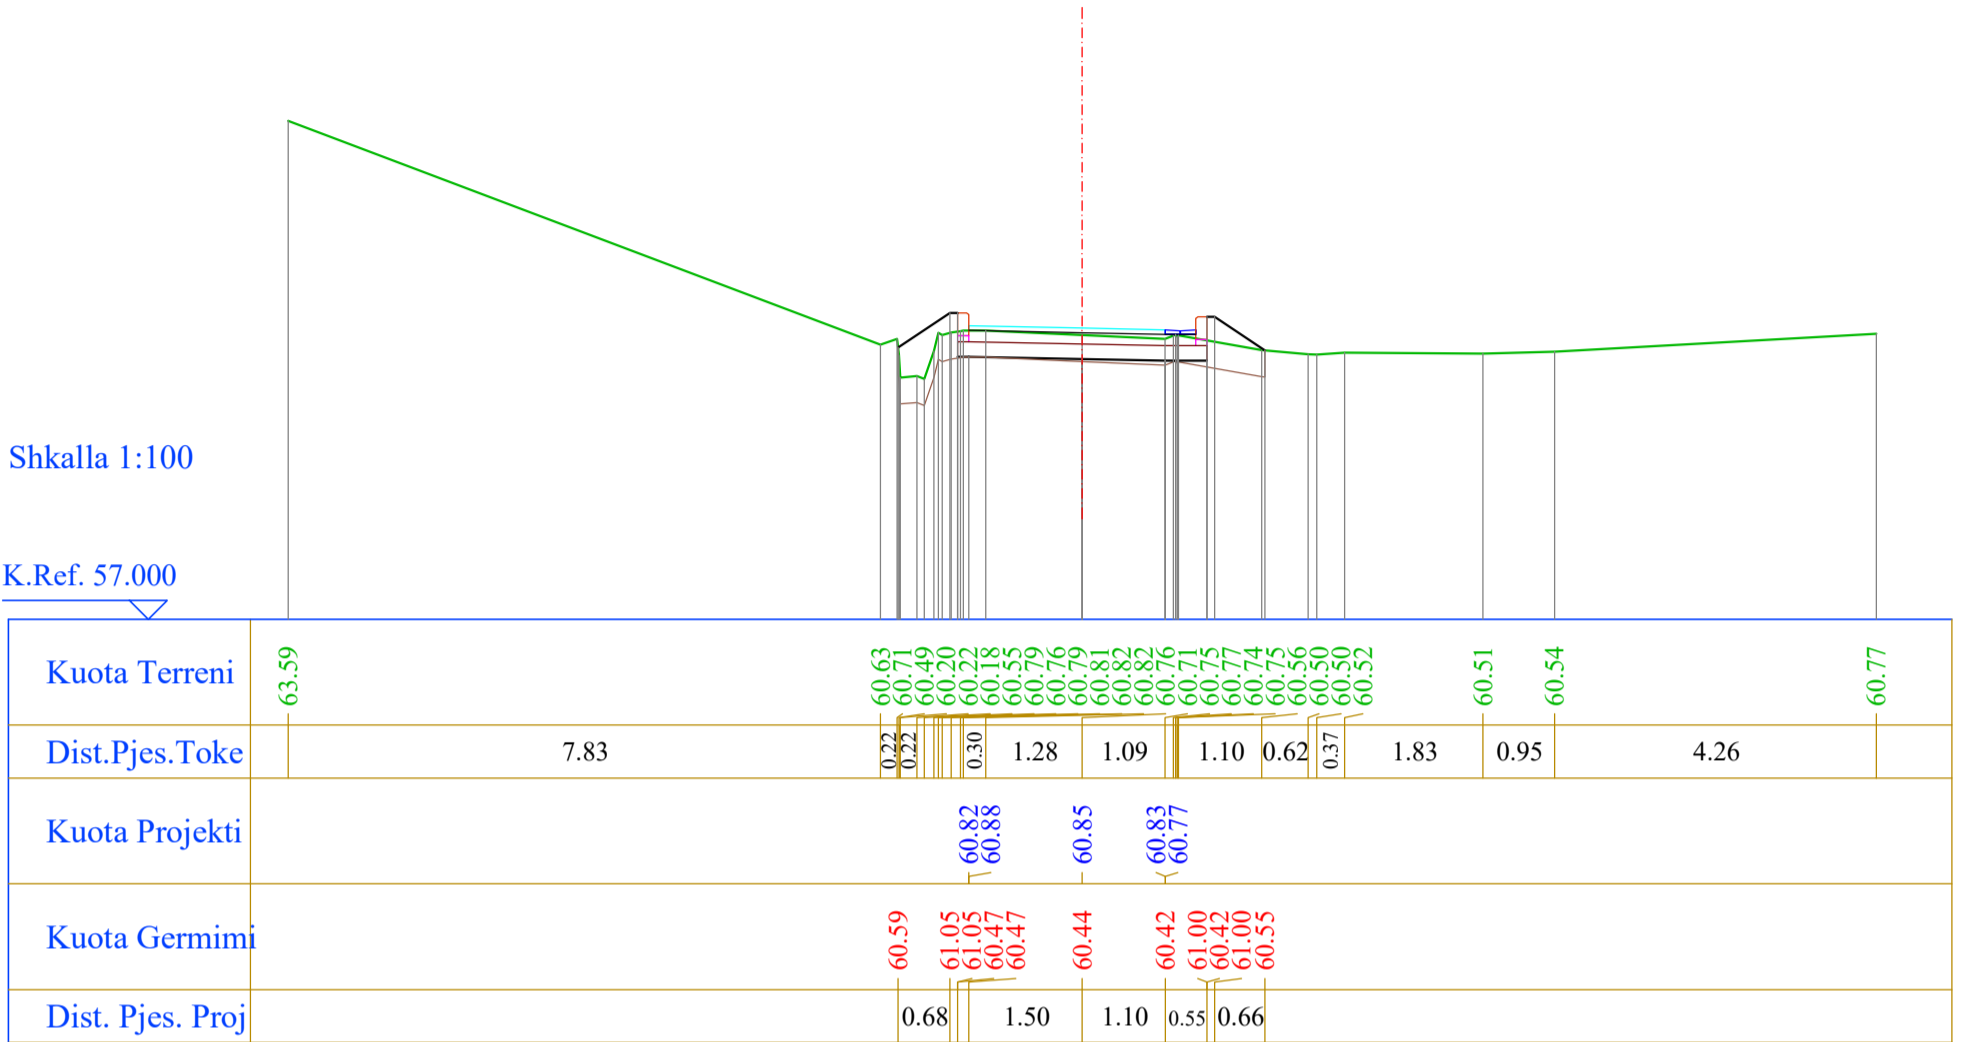

Nr. Profili : 18  
 Kuot. Projekti : 60.68  
 Dist.Progr. : 255.00  
 Dist.Para. : 15.00  
 Dist.Pas. : 15.00

Shkalla 1:100

K.Ref. 57.000

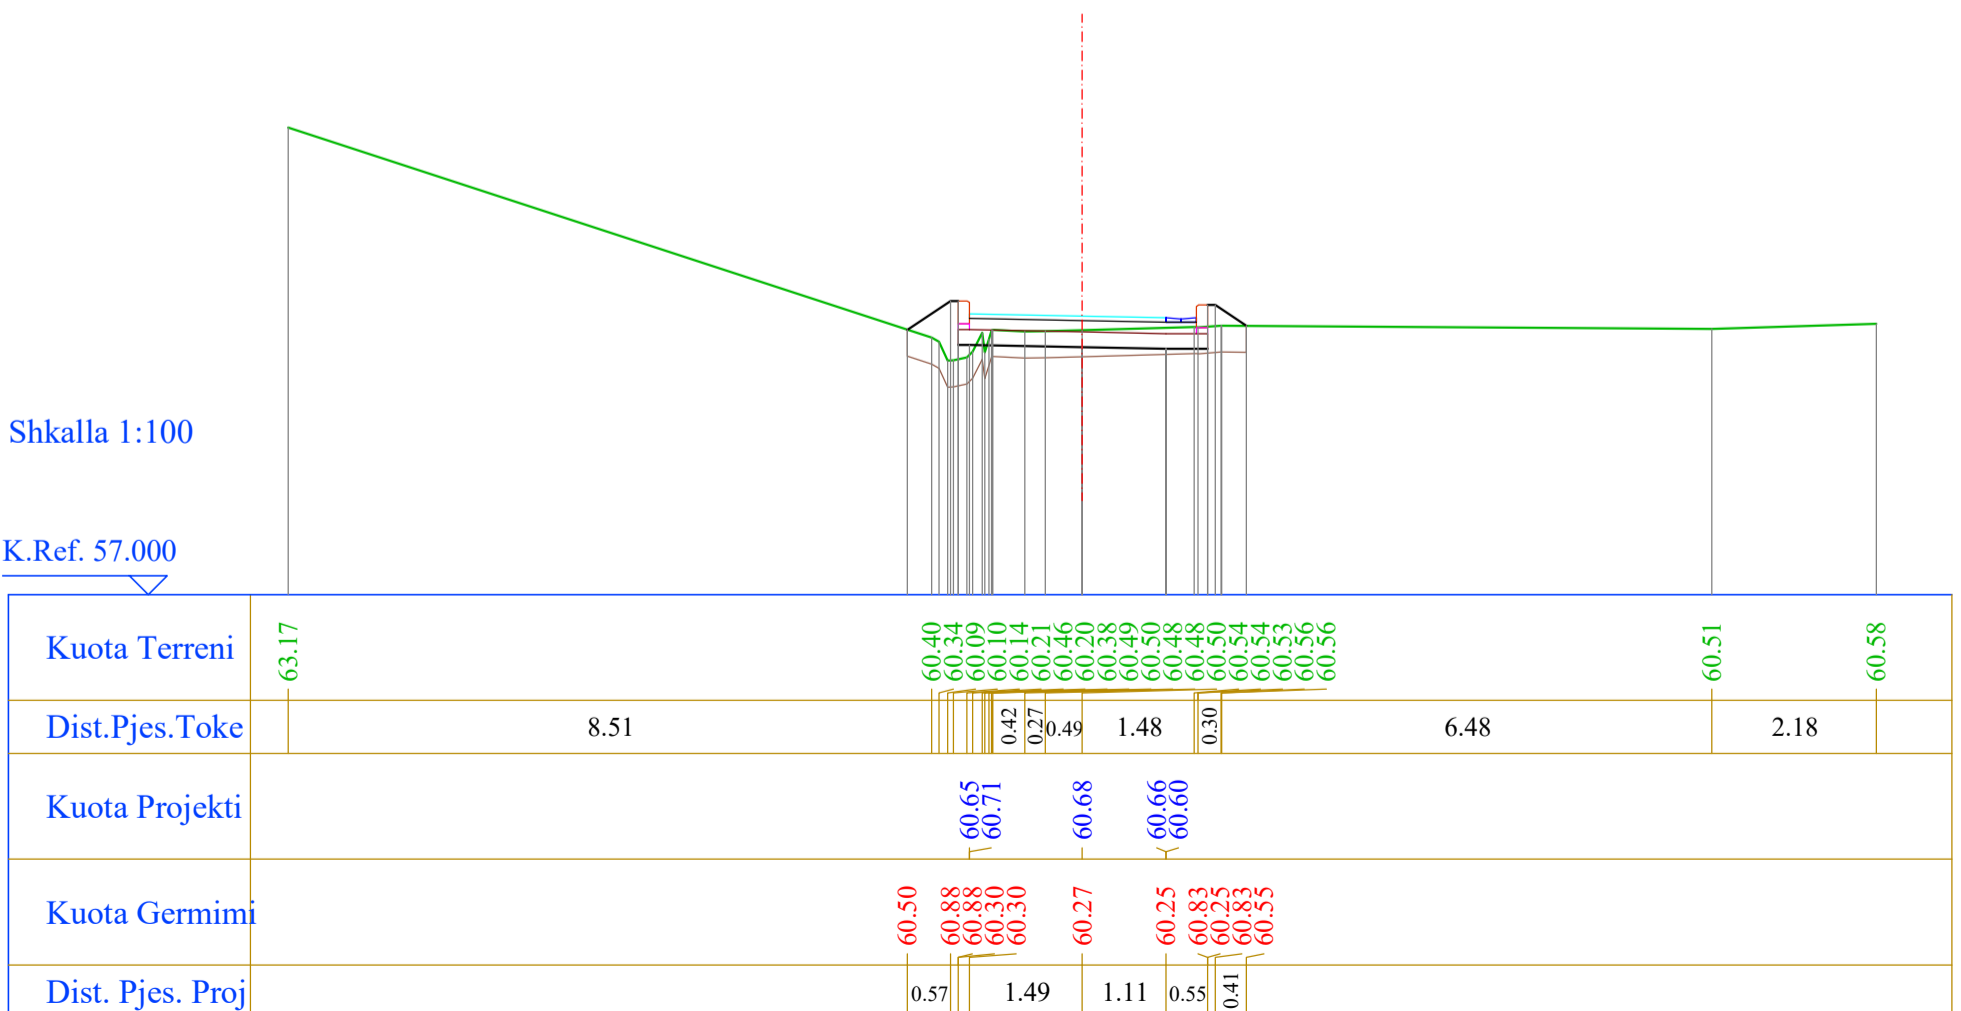

### Segmenti 4

Nr. Profili : 19  
 Kuot. Projekti : 60.83  
 Dist.Progr. : 270.00  
 Dist.Para. : 15.00  
 Dist.Pas. : 15.00

Shkalla 1:100

K.Ref. 57.000

Kuota Terreni	62.79		60.42	60.41	60.27	60.27	60.17	60.18	60.42	60.41	60.46	60.45	60.42	60.43	60.44	60.41	60.46	60.49	60.52	60.51	60.64	60.71	
Dist.Pjes.Toke		8.14		0.27	0.20	0.21	0.22	1.17			1.22		0.23	0.36	0.57		1.74			5.05		1.30	
Kuota Projekti						60.80	60.86			60.83			60.81	60.75									
Kuota Germimi			60.48	61.03	61.03	60.45	60.45			60.42		60.40	60.98	60.40	60.98								
Dist. Pjes. Proj			0.83			1.50				1.10		0.55	0.69										

Nr. Profili : 20  
 Kuot. Projekti : 60.99  
 Dist.Progr. : 285.00  
 Dist.Para. : 15.00  
 Dist.Pas. : 15.00

Shkalla 1:100

K.Ref. 56.000


Kuota Terreni	62.81		60.70	60.42	60.39	60.40	60.38	60.40	60.60	60.69	60.70	60.71	60.66	60.67	60.67	60.71	60.75	60.74	60.03	60.01	59.91	59.38
Dist.Pjes.Toke		8.30		0.21			1.03				1.44		0.45	0.48		2.18			1.53		4.26	
Kuota Projekti						60.96	61.02			60.99			60.97	60.91								
Kuota Germimi			60.75	61.19	61.19	60.61	60.61			60.58		60.56	61.14	60.56	61.14							
Dist. Pjes. Proj			0.66			1.50				1.10		0.55	0.60									

### Segmenti 4

Nr. Profili : 21  
 Kuot. Projekti : 61.15  
 Dist.Progr. : 300.00  
 Dist.Para. : 15.00  
 Dist.Pas. : 15.00

Shkalla 1:100


K.Ref. 56.000

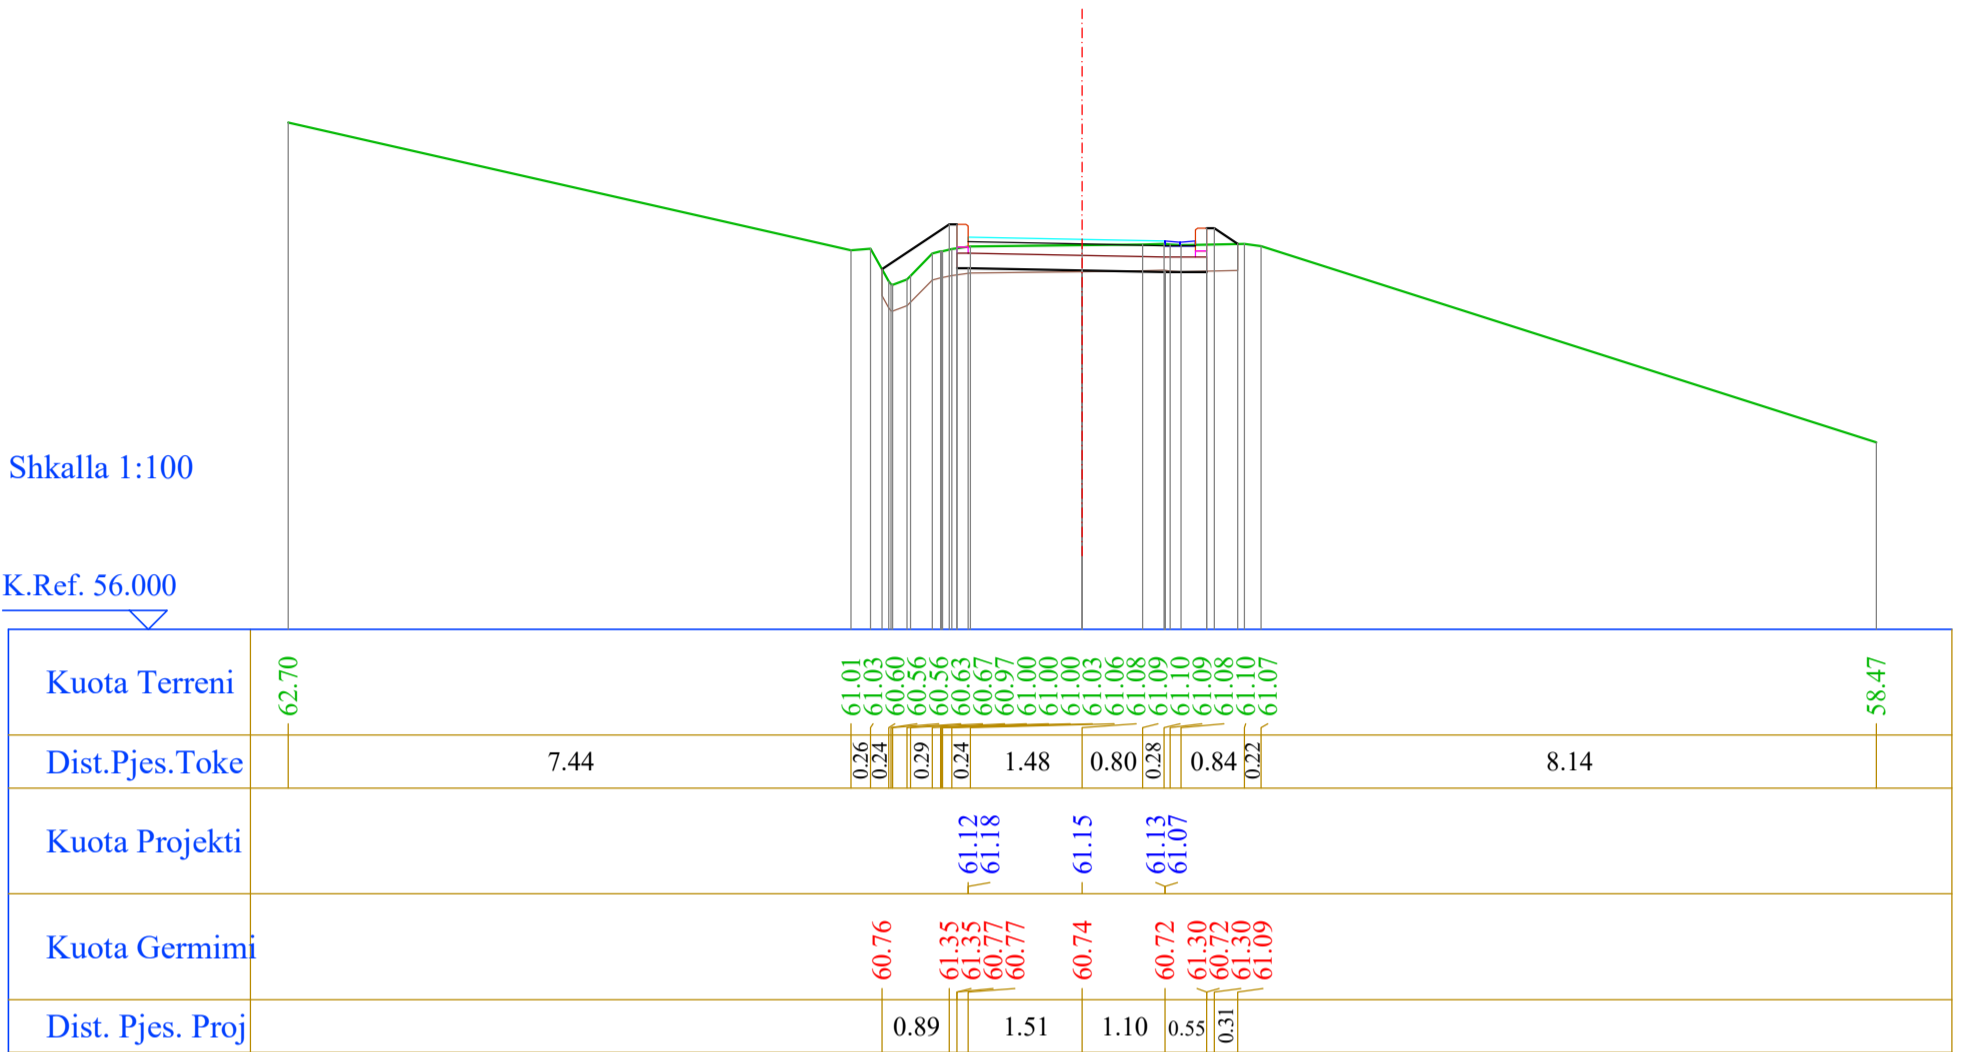

Nr. Profili : 22  
 Kuot. Projekti : 61.32  
 Dist.Progr. : 315.00  
 Dist.Para. : 15.00  
 Dist.Pas. : 15.00

Shkalla 1:100

K.Ref. 56.000

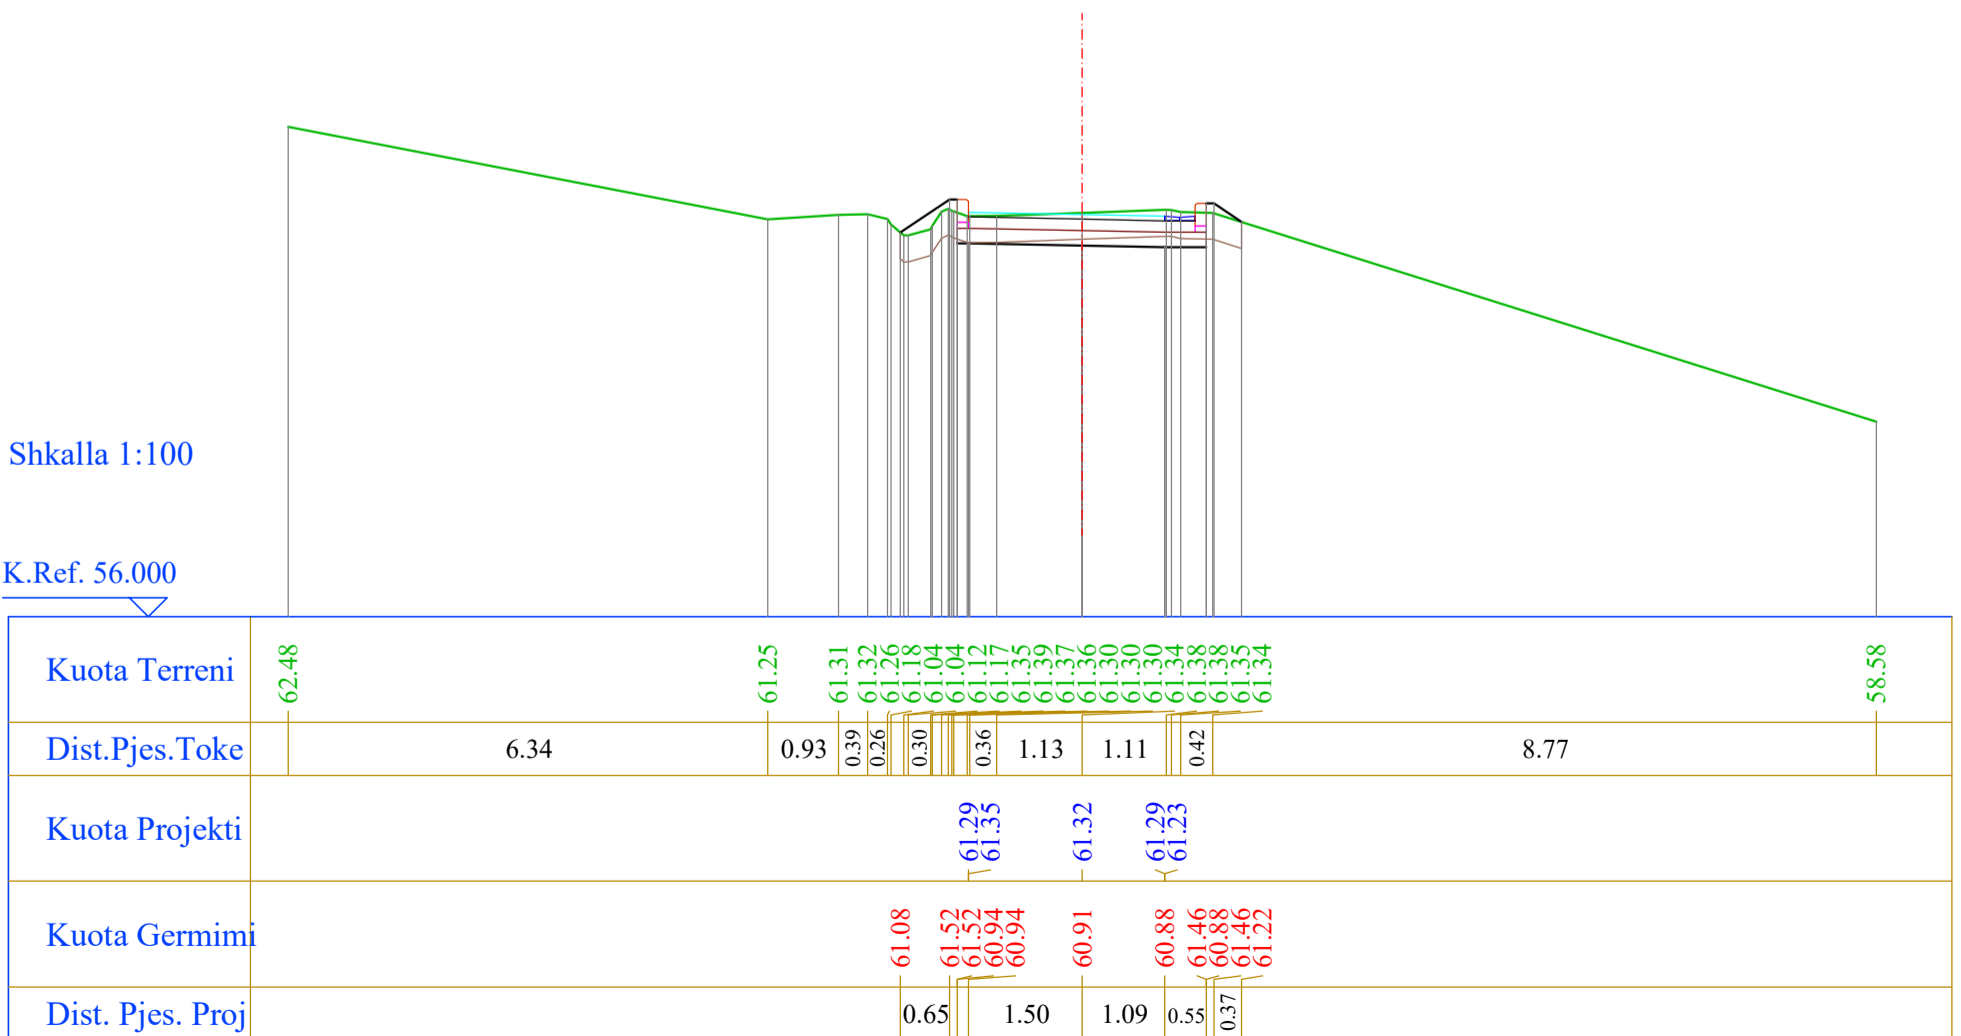


### Segmenti 4

Nr. Profili : 23  
 Kuot. Projekti : 61.48  
 Dist.Progr. : 330.00  
 Dist.Para. : 15.00  
 Dist.Pas. : 15.00

Shkalla 1:100


K.Ref. 56.000

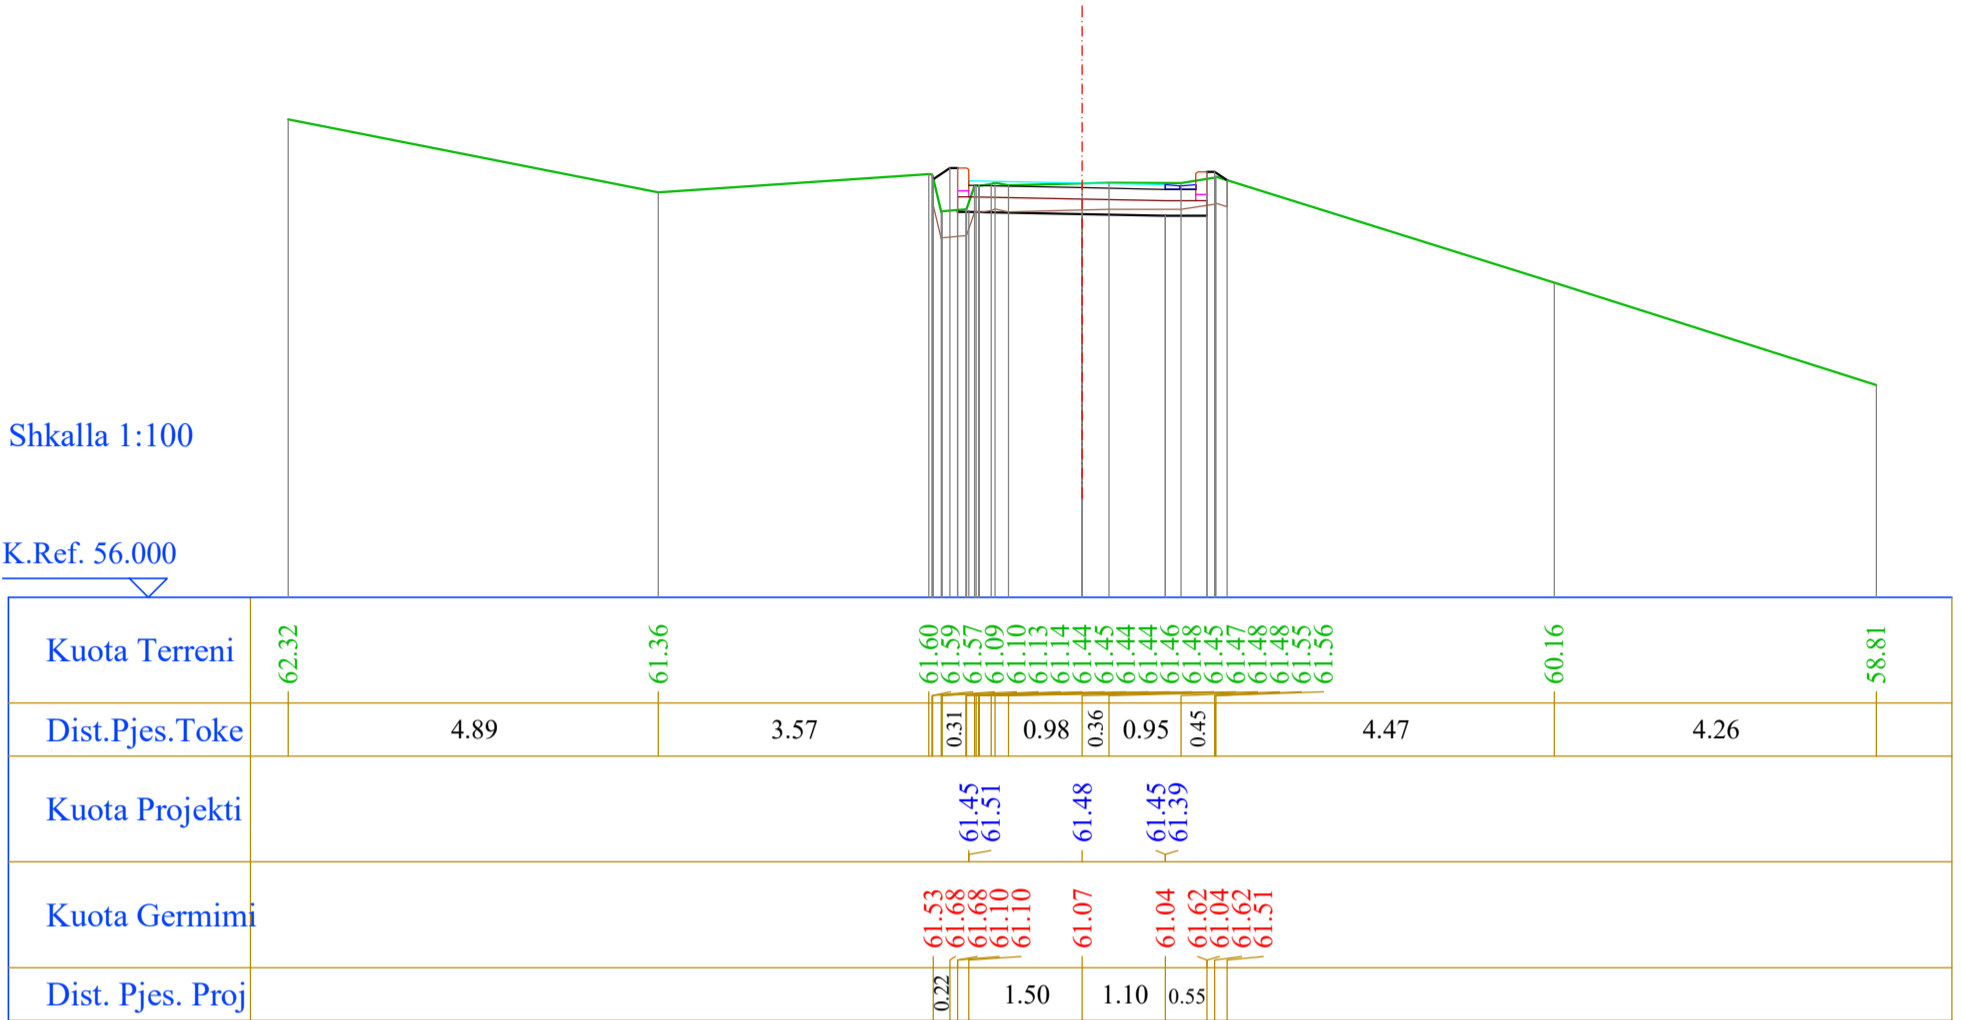

Nr. Profili : 24  
 Kuot. Projekti : 61.64  
 Dist.Progr. : 345.00  
 Dist.Para. : 15.00  
 Dist.Pas. : 15.00

Shkalla 1:100

K.Ref. 56.000

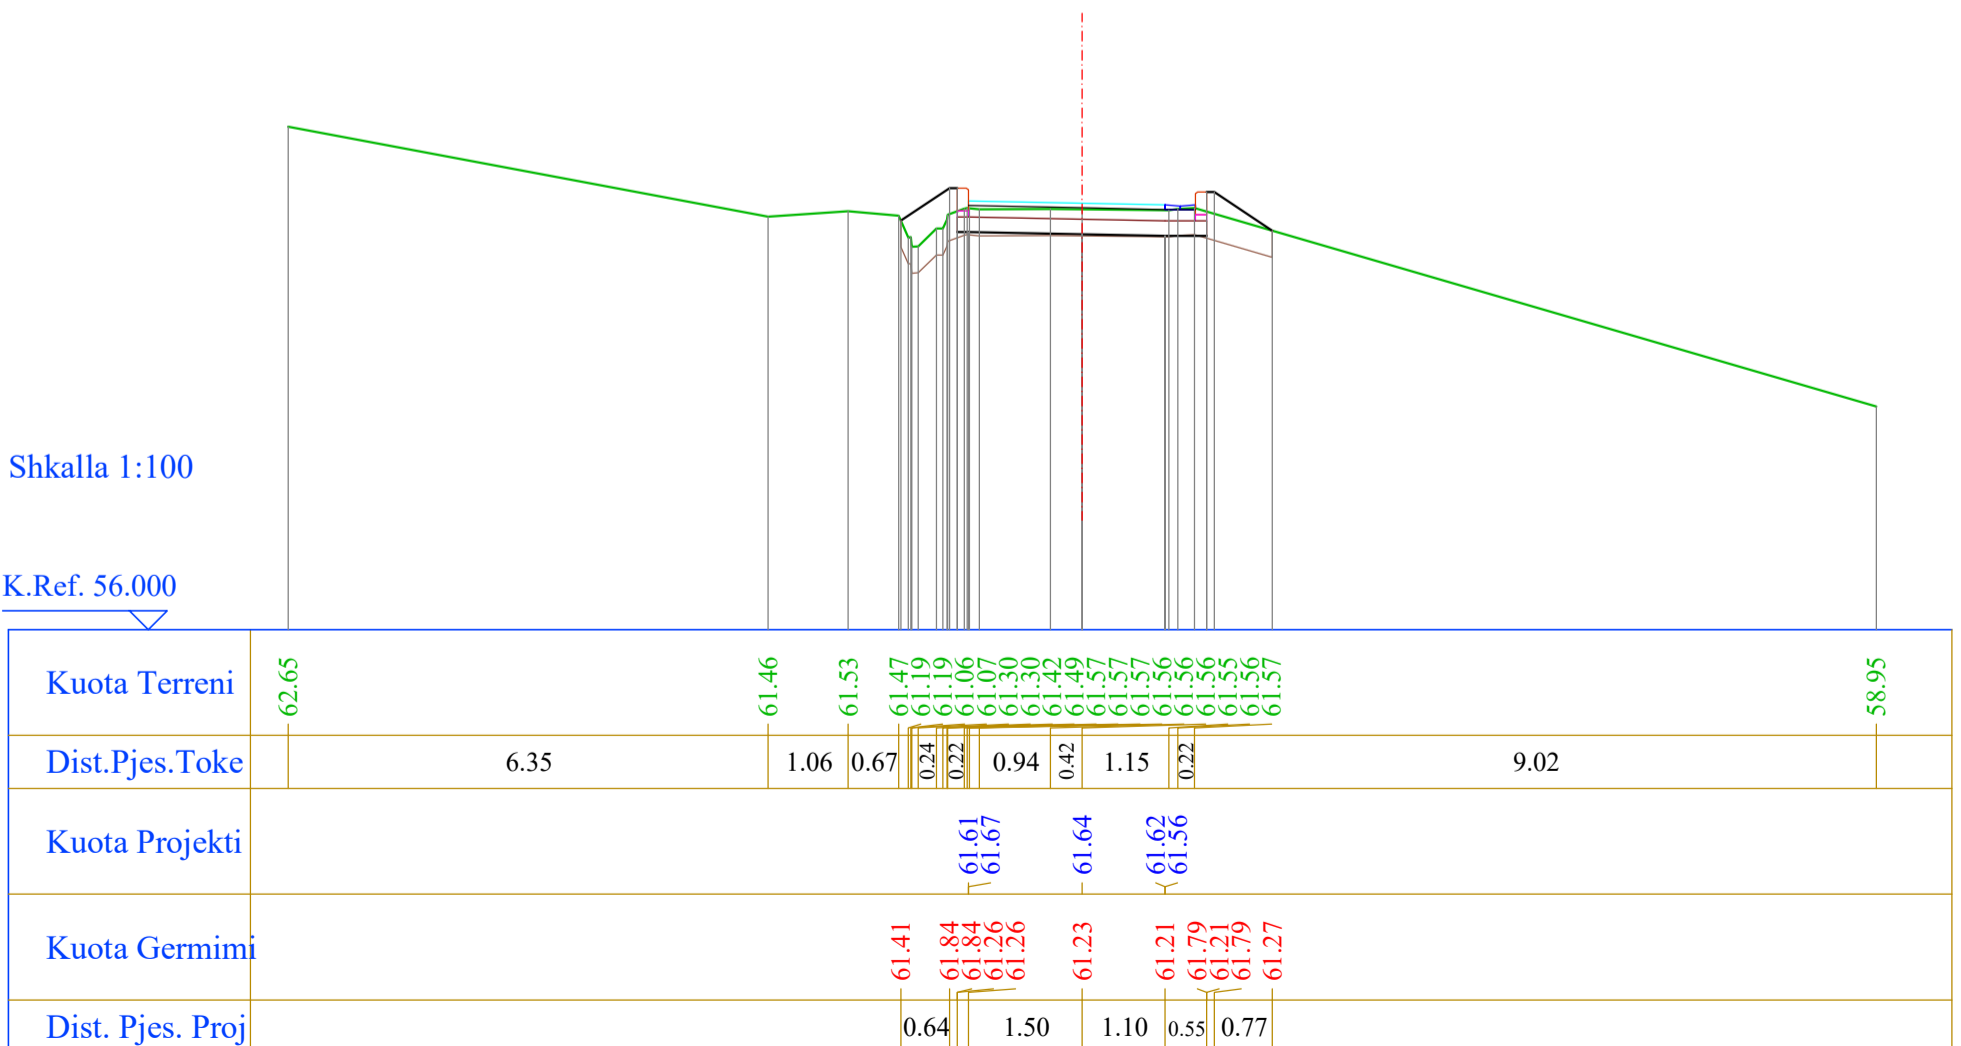




### Segmenti 4

Nr. Profili : 25  
 Kuot. Projekti : 61.76  
 Dist.Progr. : 360.00  
 Dist.Para. : 15.00  
 Dist.Pas. : 15.00

Shkalla 1:100


K.Ref. 57.000

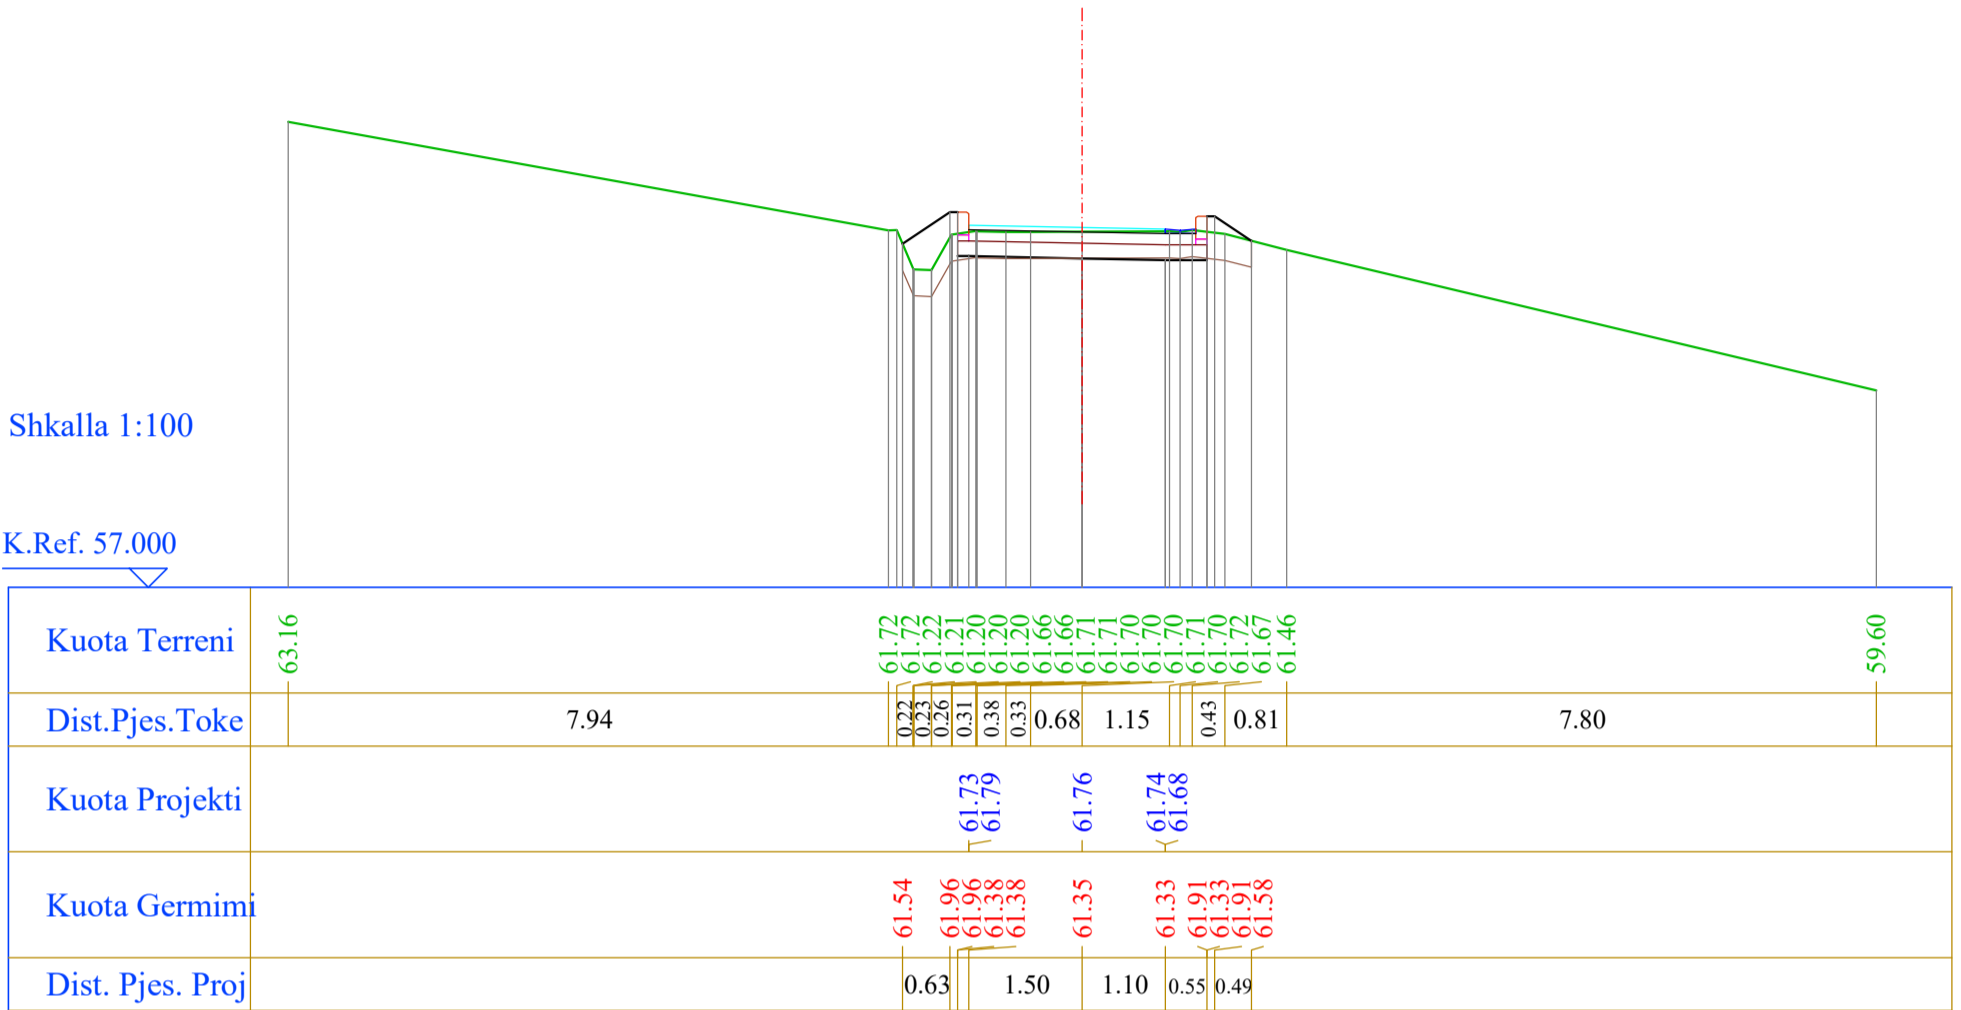

Nr. Profili : 26  
 Kuot. Projekti : 61.74  
 Dist.Progr. : 375.00  
 Dist.Para. : 15.00  
 Dist.Pas. : 15.00

Shkalla 1:100

K.Ref. 56.000

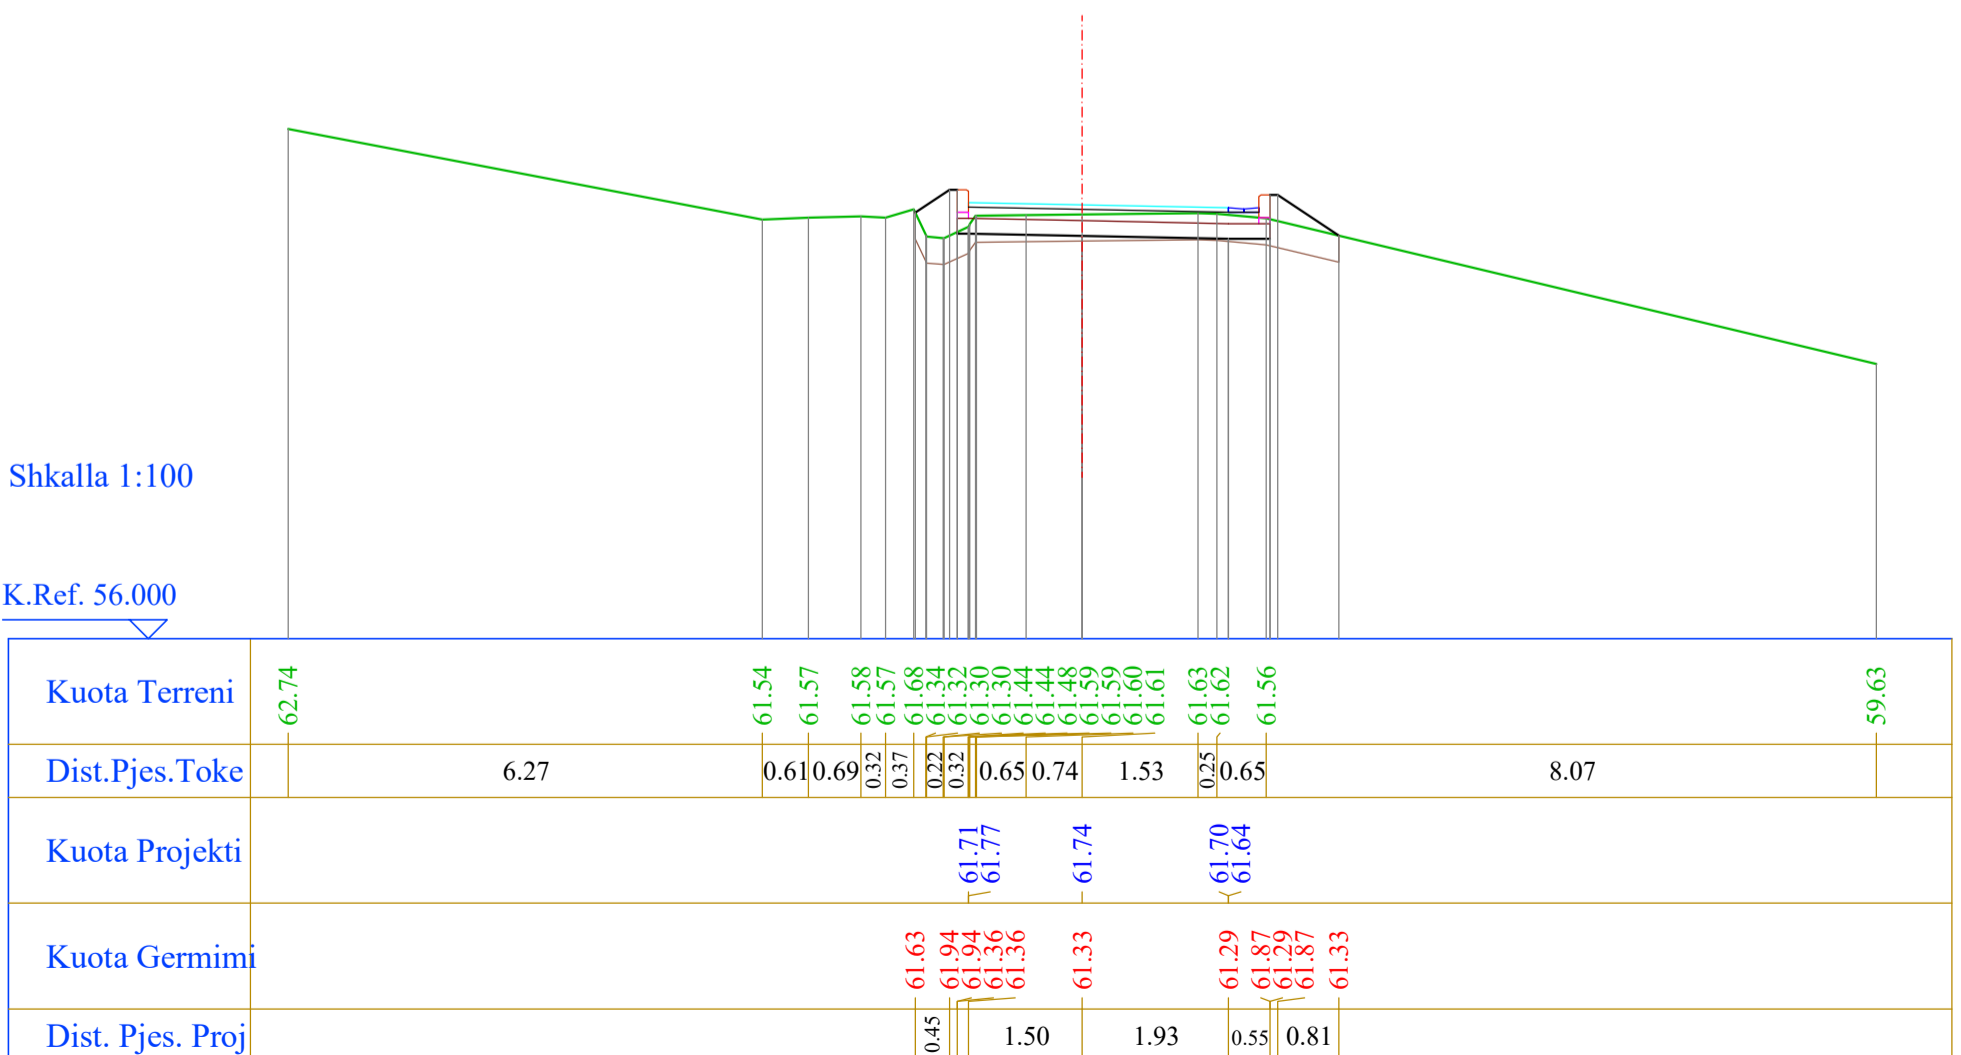


### Segmenti 4

Nr. Profili : 27  
 Kuot. Projekti : 61.56  
 Dist.Progr. : 390.00  
 Dist.Para. : 15.00  
 Dist.Pas. : 15.00

Shkalla 1:100


K.Ref. 56.000

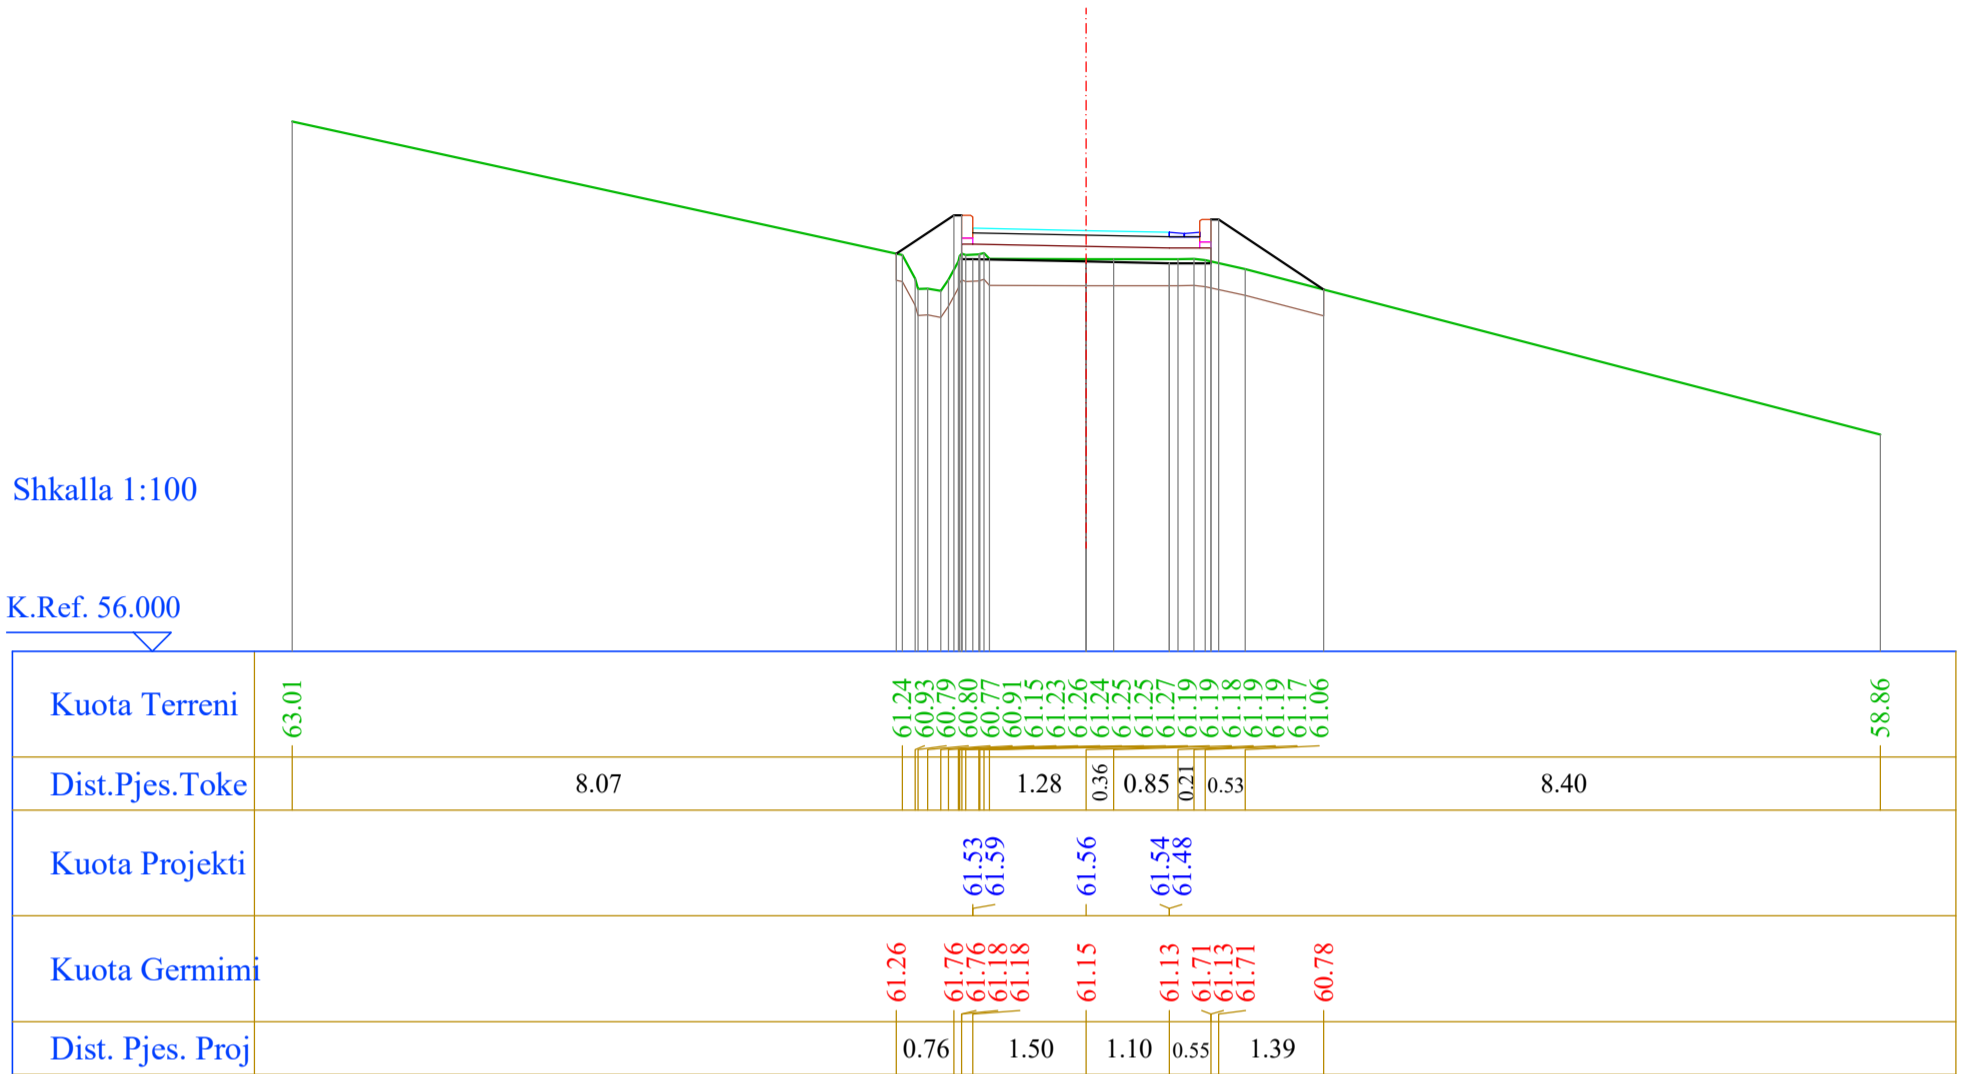

Nr. Profili : 28  
 Kuot. Projekti : 61.33  
 Dist.Progr. : 405.00  
 Dist.Para. : 15.00  
 Dist.Pas. : 15.00

Shkalla 1:100

K.Ref. 56.000

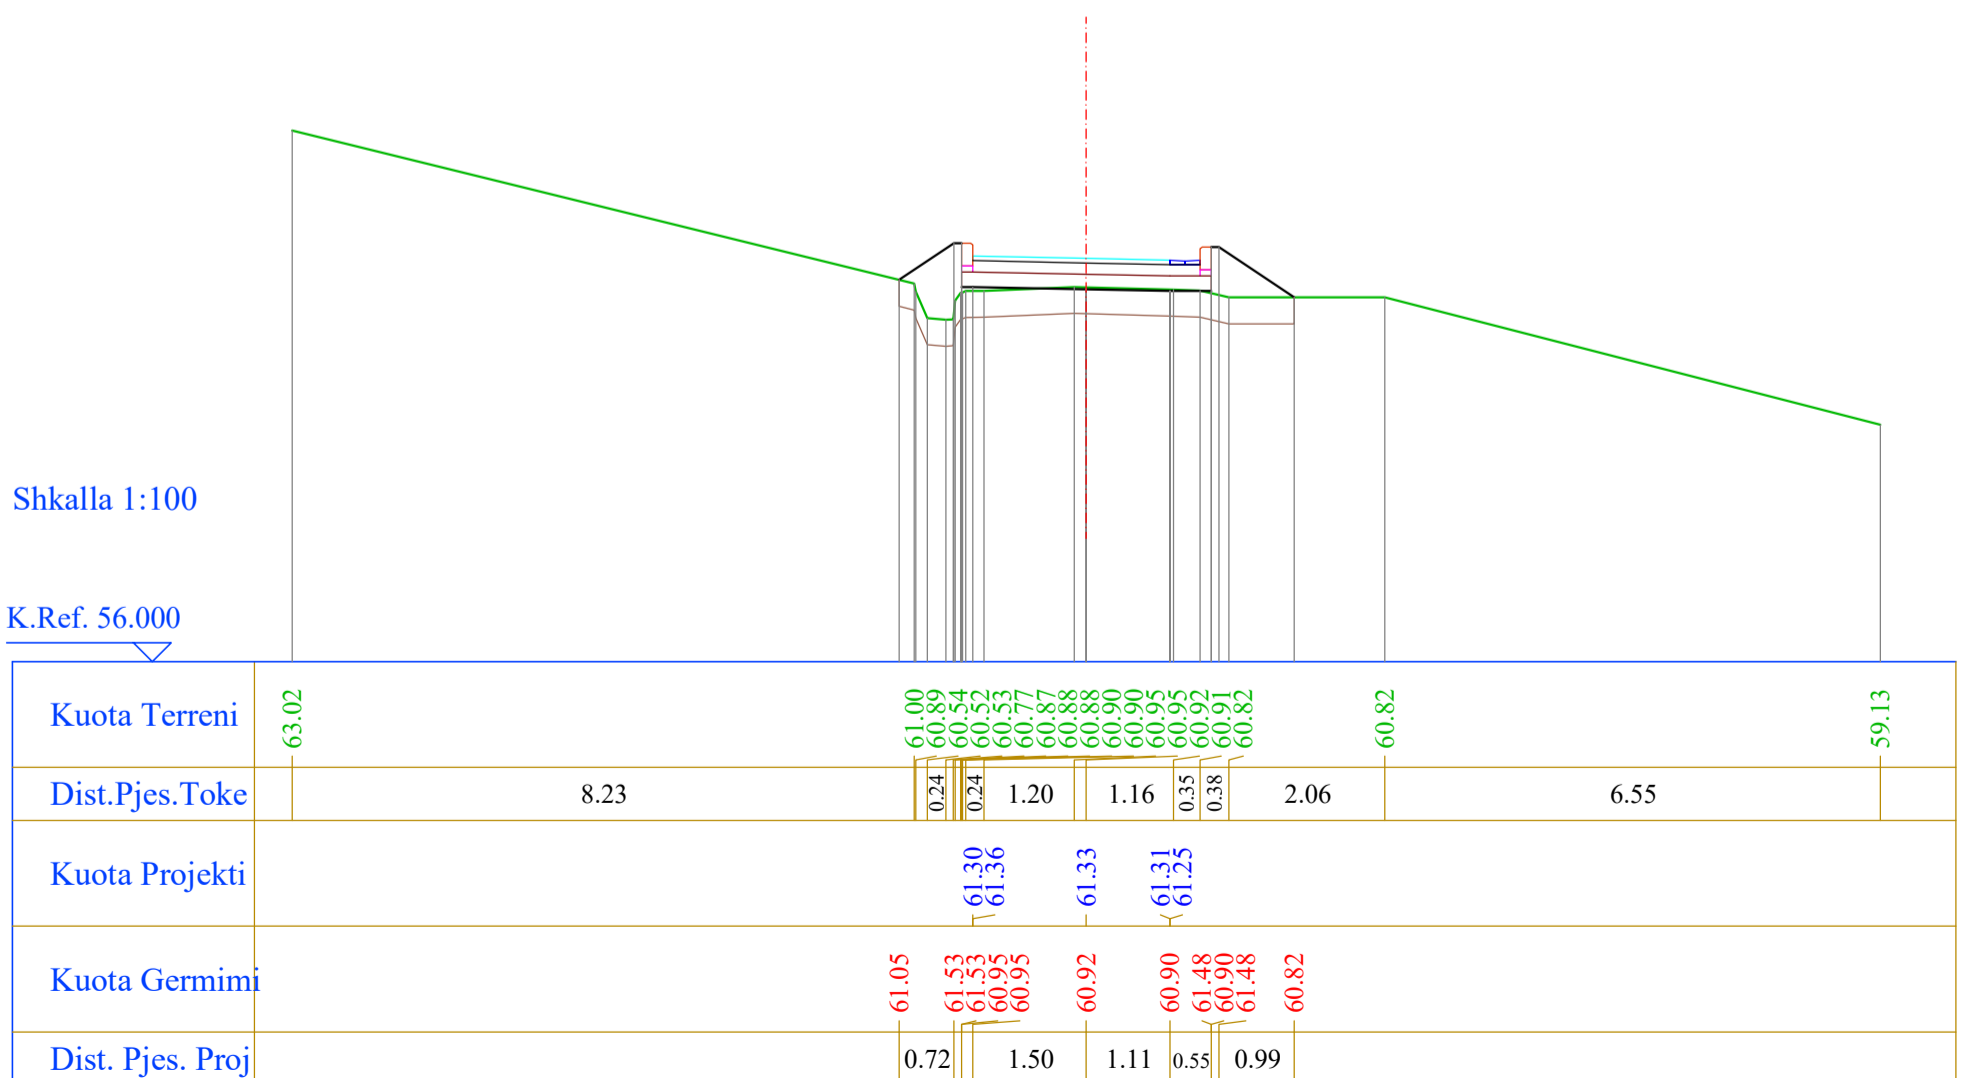


## Segmenti 4

Nr. Profili : 29  
 Kuot. Projekti : 61.10  
 Dist.Progr. : 420.00  
 Dist.Para. : 15.00  
 Dist.Pas. : 15.00

Shkalla 1:100


K.Ref. 56.000

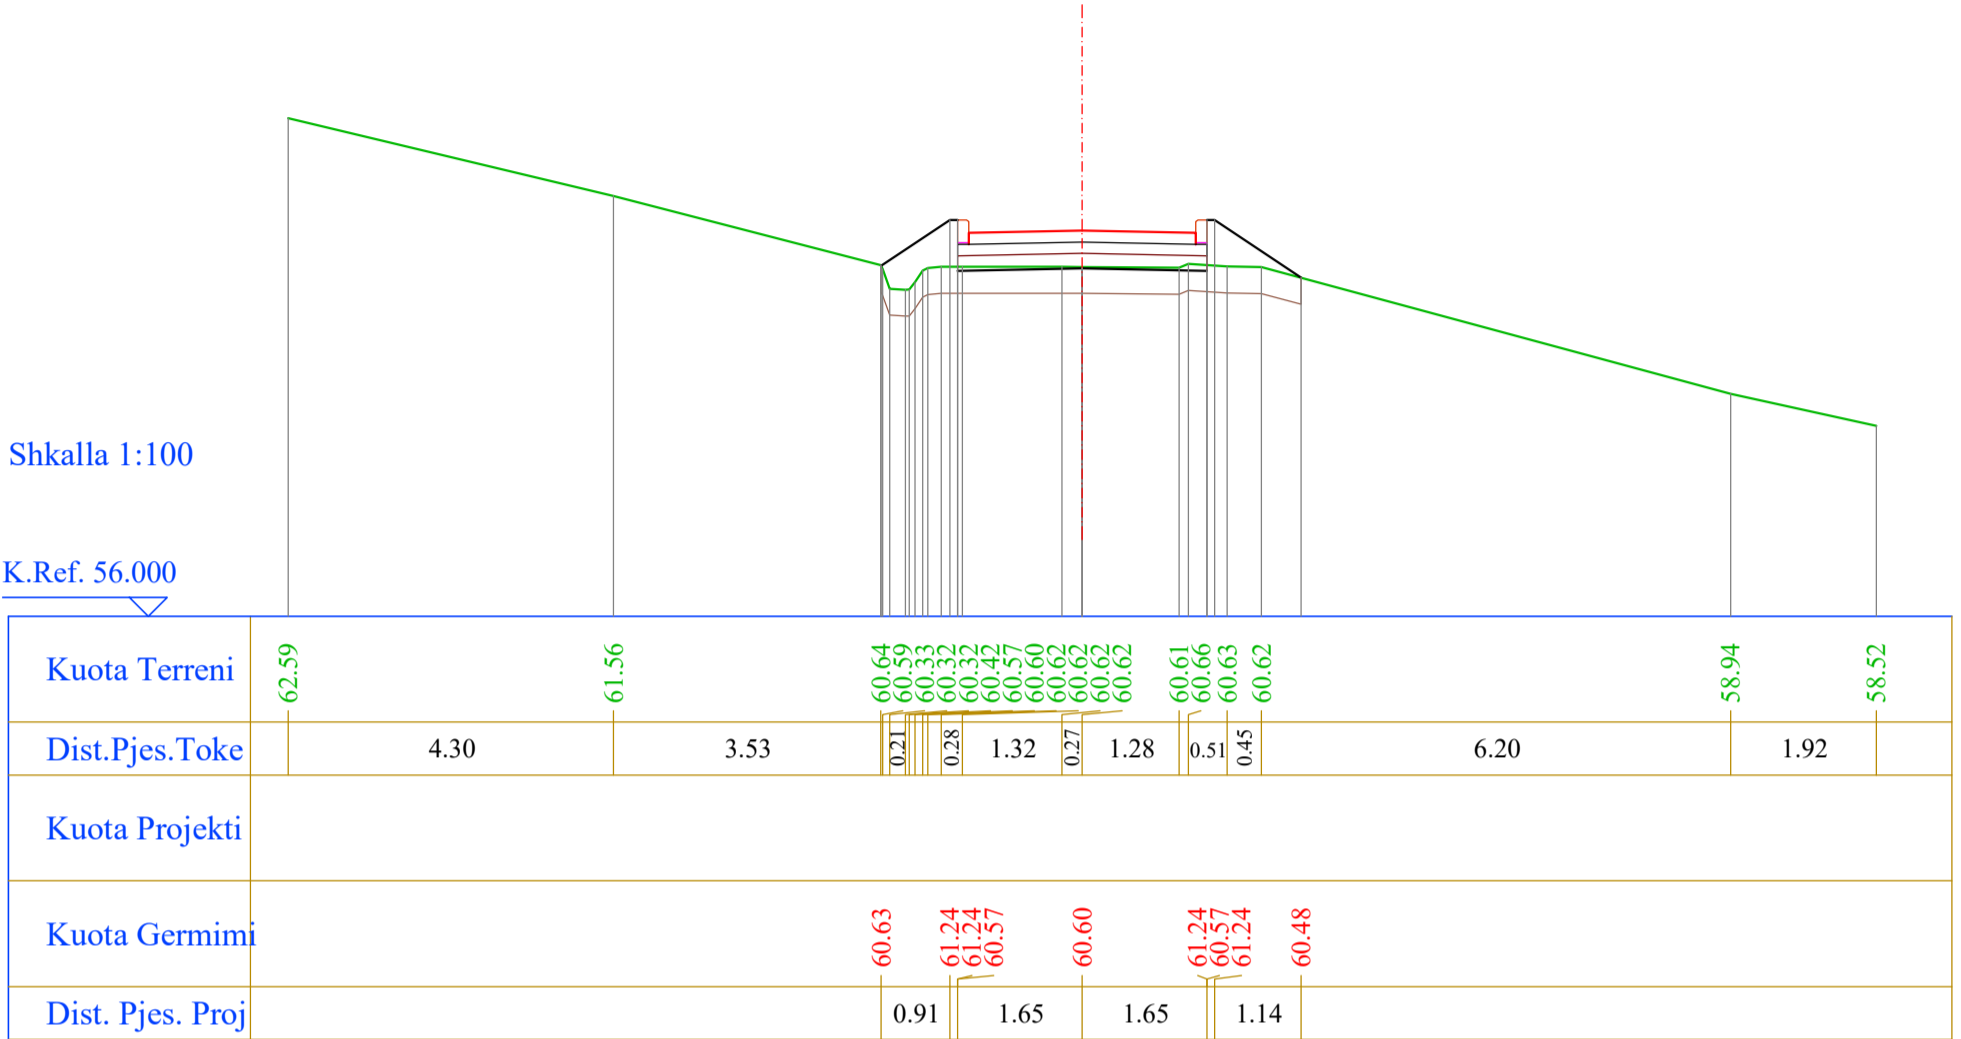

Nr. Profili : 30  
 Kuot. Projekti : 60.87  
 Dist.Progr. : 435.00  
 Dist.Para. : 15.00  
 Dist.Pas. : 15.00

Shkalla 1:100

K.Ref. 55.000

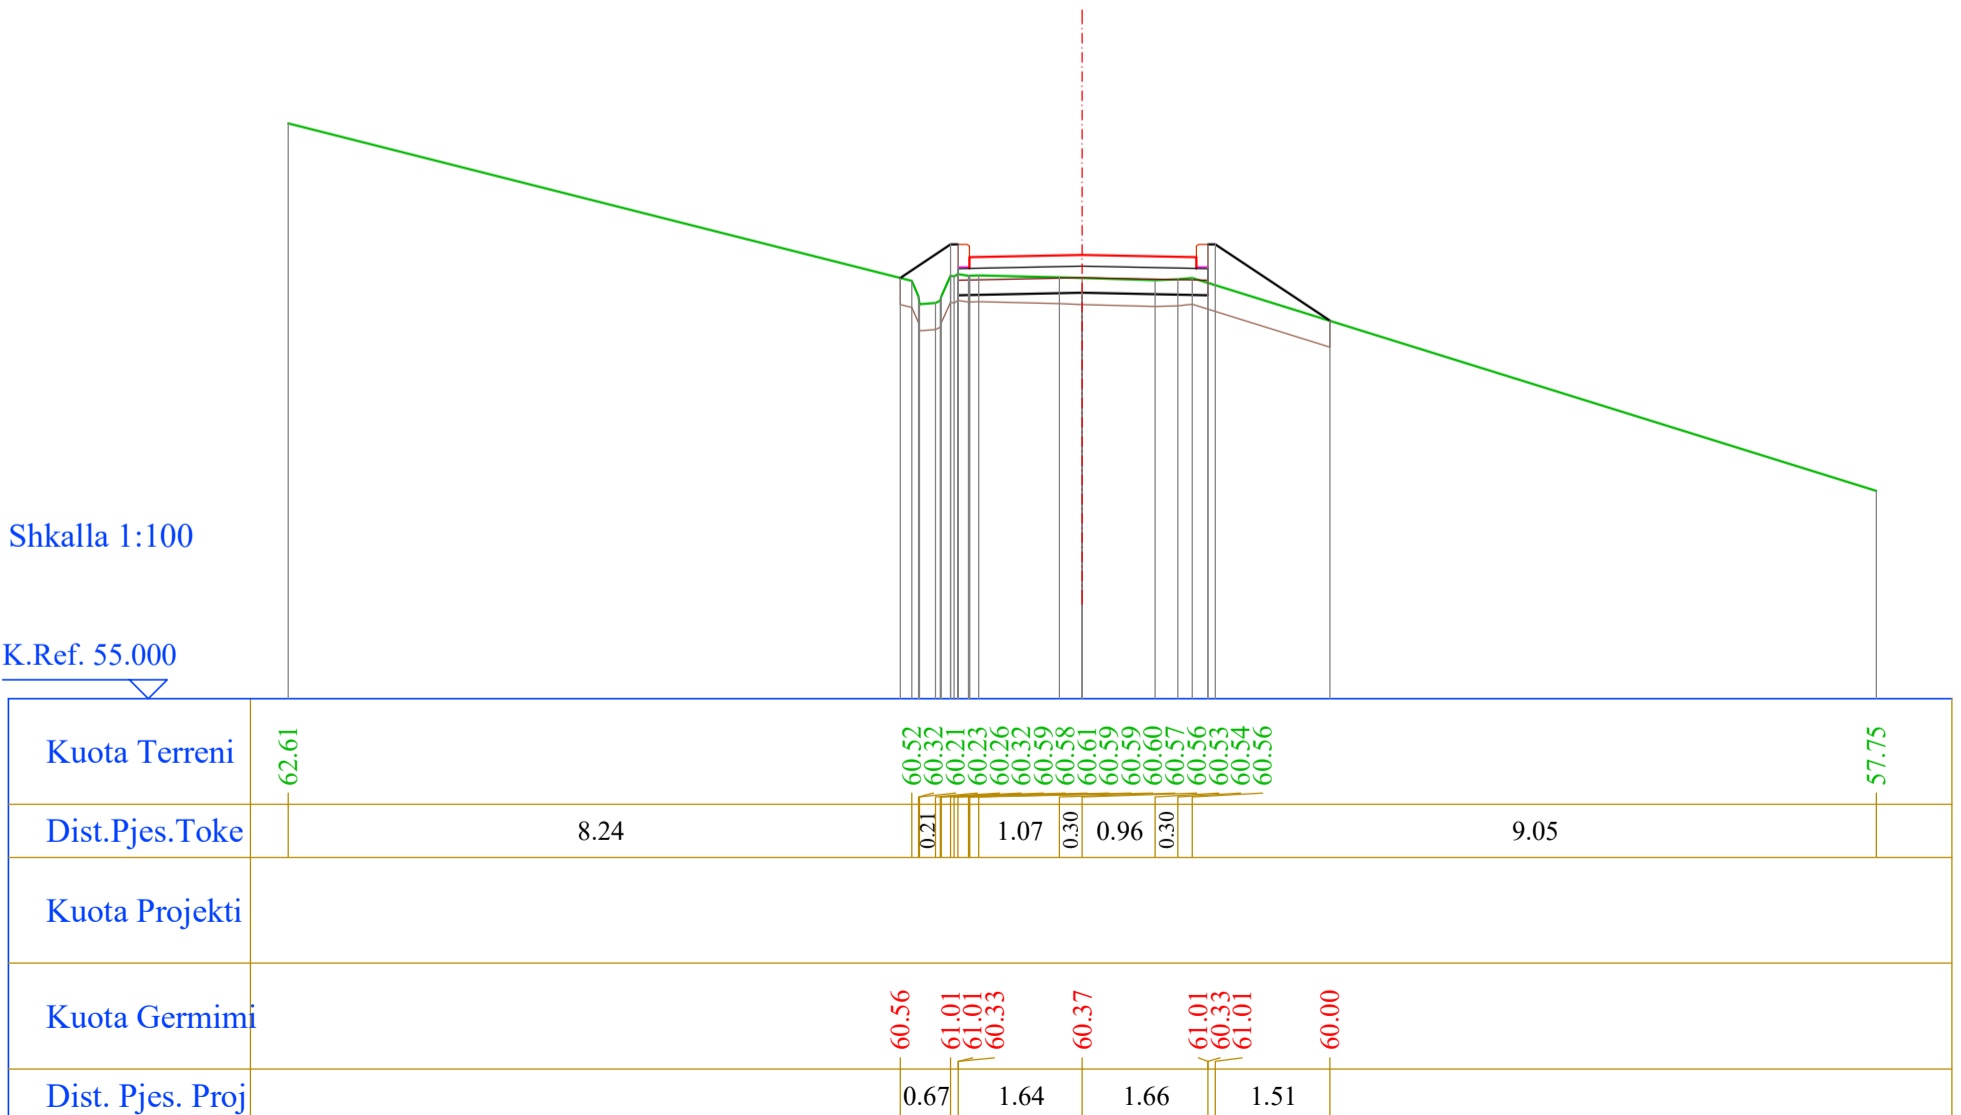

Segmenti 4

Nr. Profili : 31  
 Kuot. Projekti : 60.63  
 Dist.Progr. : 450.00  
 Dist.Para. : 15.00  
 Dist.Pas. : 15.00

Shkalla 1:100

K.Ref. 55.000

Kuota Terreni	59.97	59.86	60.05		60.59	60.58	60.33	60.31	60.32	60.61	60.61	60.61	60.61	60.60	60.55	57.74
Dist.Pjes.Toke	0.90	1.69		5.65	0.33	0.22		1.56		1.03		0.72			8.69	
Kuota Projekti																
Kuota Germimi					60.45	60.77	60.77	60.10		60.13		60.78	60.10	60.78	60.37	
Dist. Pjes. Proj					0.49		1.66		1.64		0.60					

Nr. Profili : 32  
 Kuot. Projekti : 60.40  
 Dist.Progr. : 465.00  
 Dist.Para. : 15.00  
 Dist.Pas. : 15.00

Shkalla 1:100

K.Ref. 54.000


Kuota Terreni	59.60		59.99	60.16	60.36	60.16	59.99	59.94	60.05	60.32	60.32	60.36	60.37	60.35	60.35	60.38	60.42	60.44	60.46	60.49	60.30	59.49	59.22	57.57
Dist.Pjes.Toke		4.58	0.85	2.27			0.49	0.56	0.89	0.53	0.67	0.23	0.39		2.37	0.92			5.38					
Kuota Projekti																								
Kuota Germimi					60.36	60.54	60.54	59.87		59.90		60.54	59.87	60.54	60.11									
Dist. Pjes. Proj					0.27		1.66		1.64		0.66													

### Segmenti 4

Nr. Profili : 33  
 Kuot. Projekti : 60.17  
 Dist.Progr. : 480.00  
 Dist.Para. : 15.00  
 Dist.Pas. : 15.00

Shkalla 1:100


K.Ref. 54.000

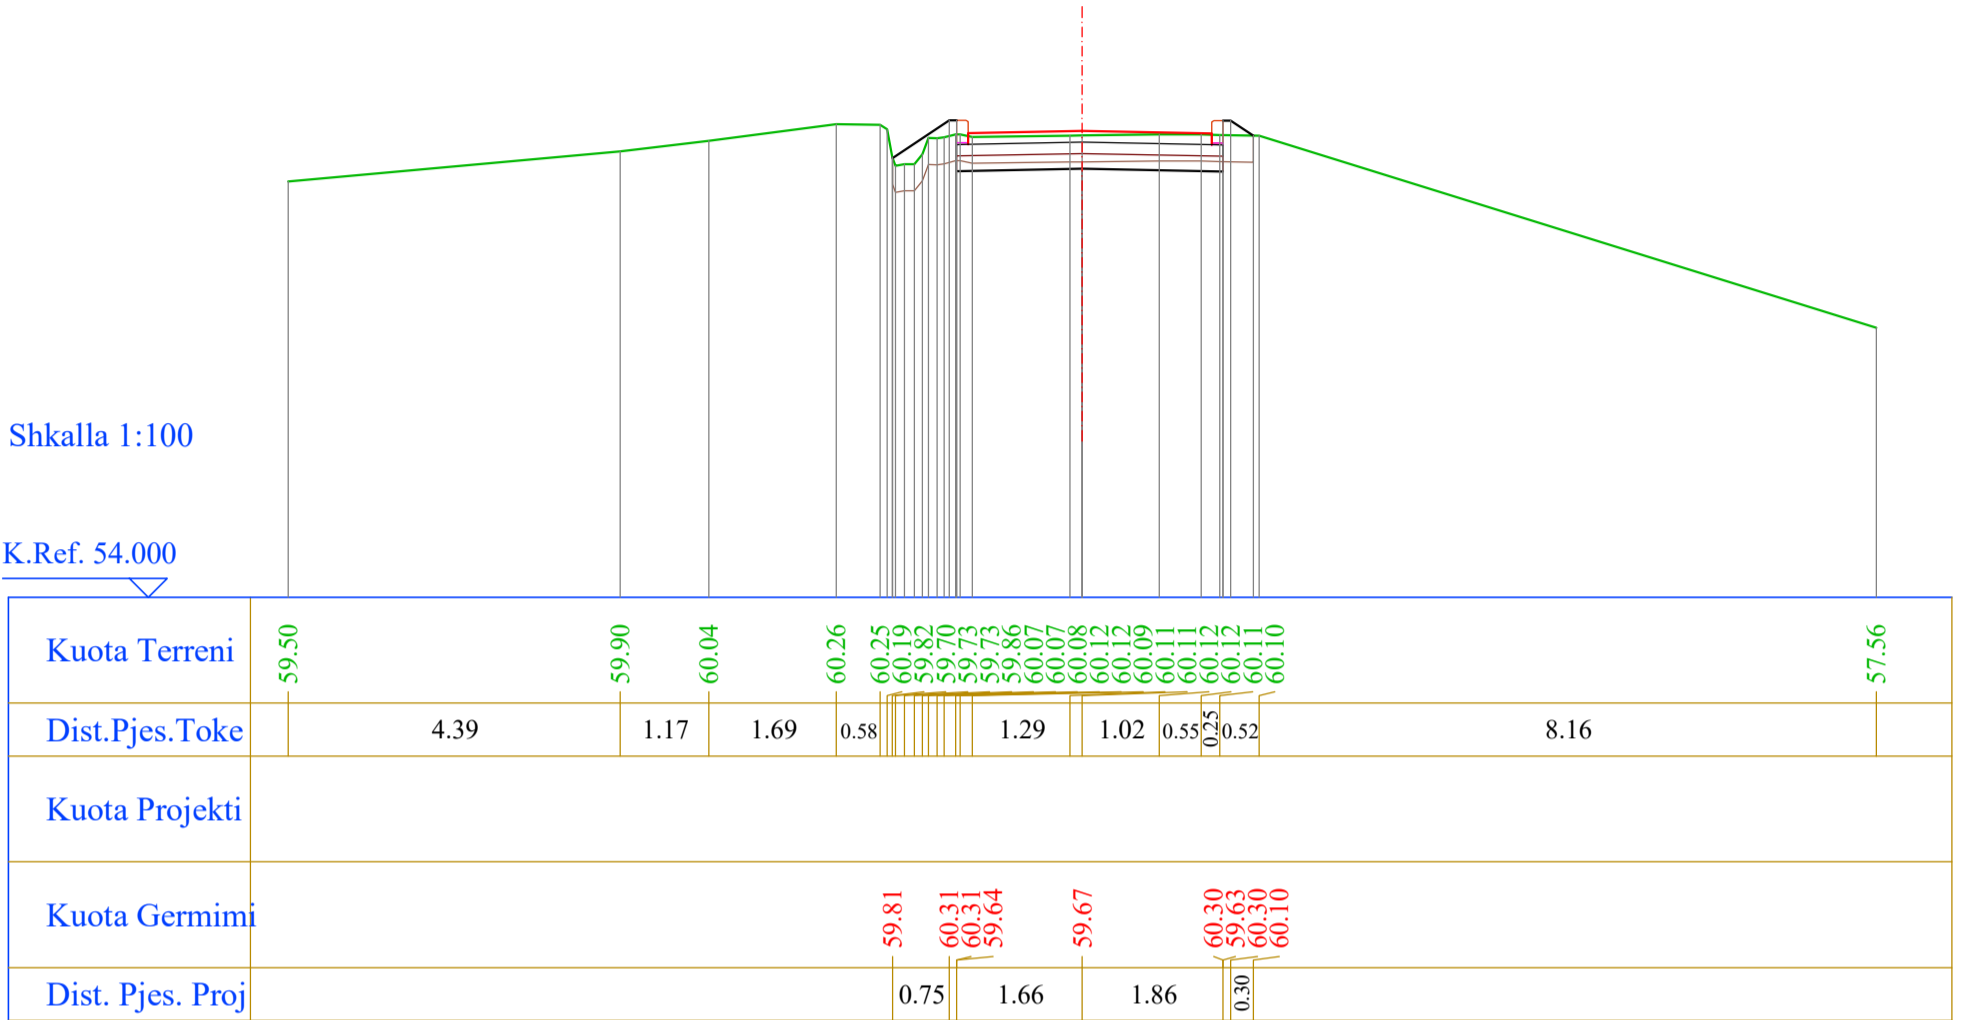

Nr. Profili : 34  
 Kuot. Projekti : 59.57  
 Dist.Progr. : 495.00  
 Dist.Para. : 15.00  
 Dist.Pas. : 15.00

Shkalla 1:100

K.Ref. 54.000

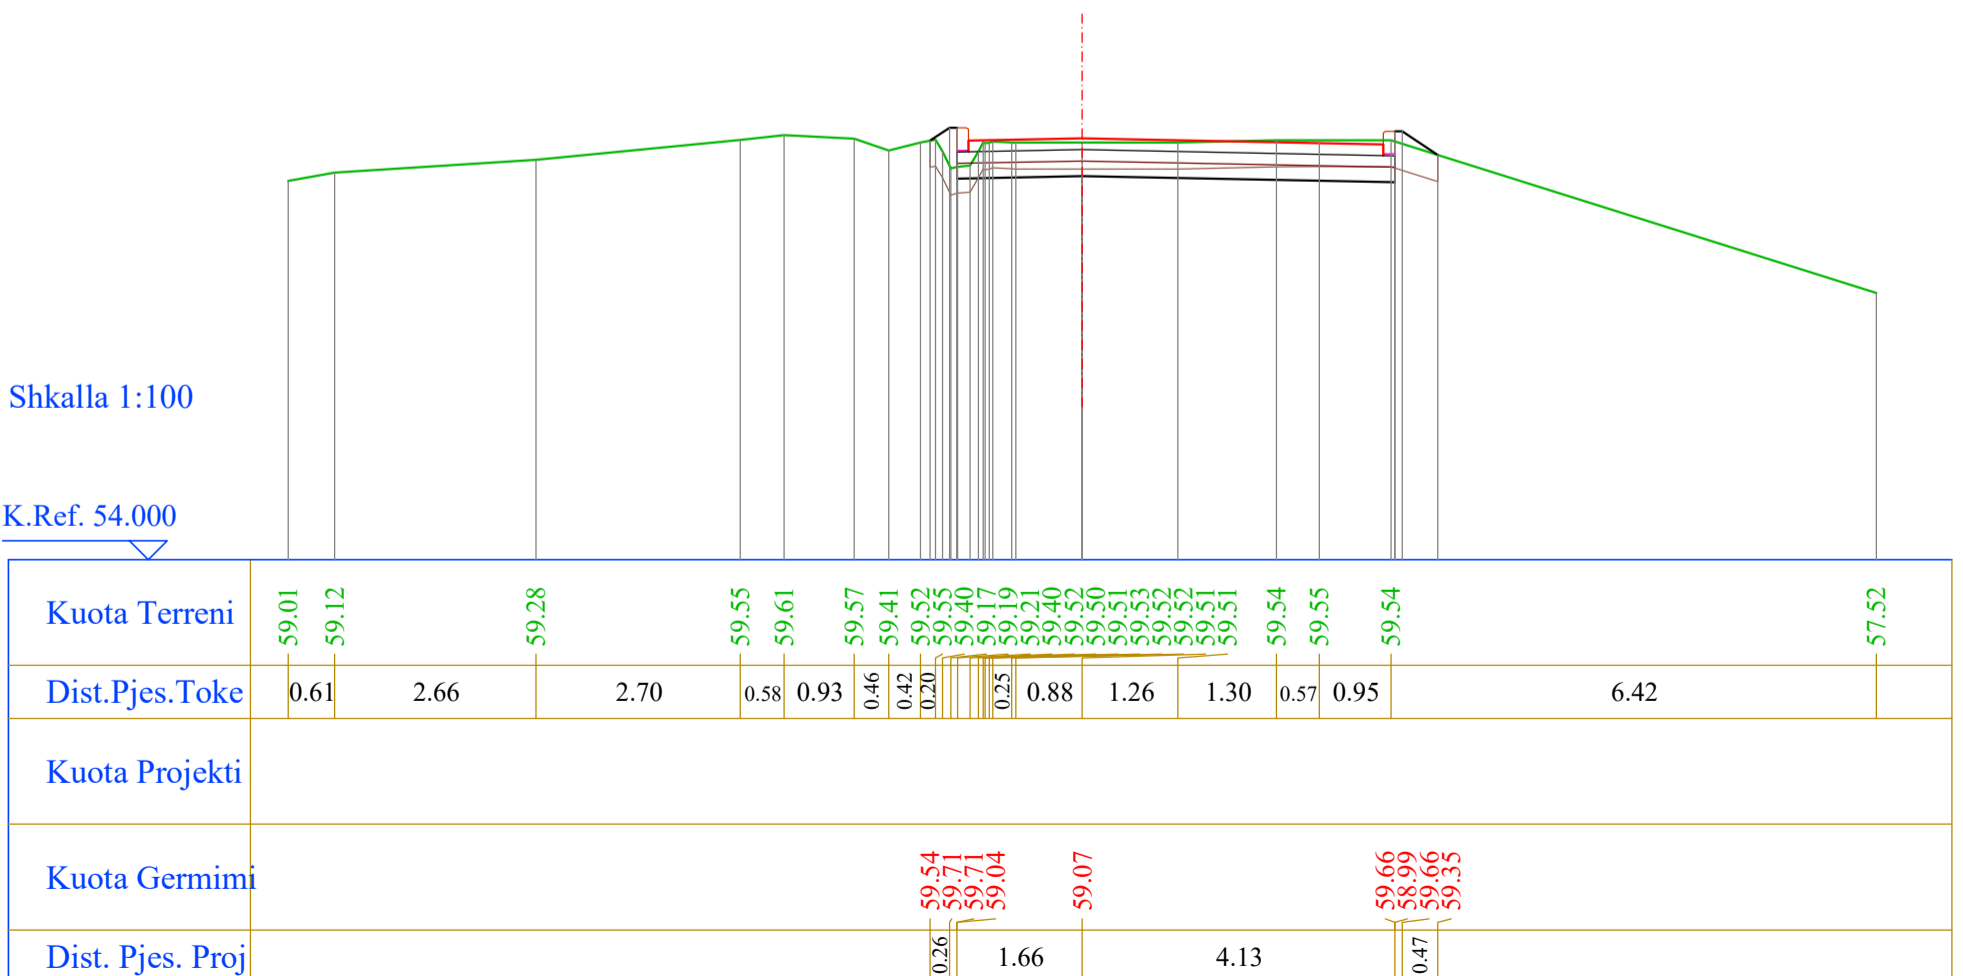


Segmenti 4

Nr. Profili : 35  
 Kuot. Projekti : 58.33  
 Dist.Progr. : 510.00  
 Dist.Para. : 15.00  
 Dist.Pas. : 15.00

Shkalla 1:100


K.Ref. 52.000

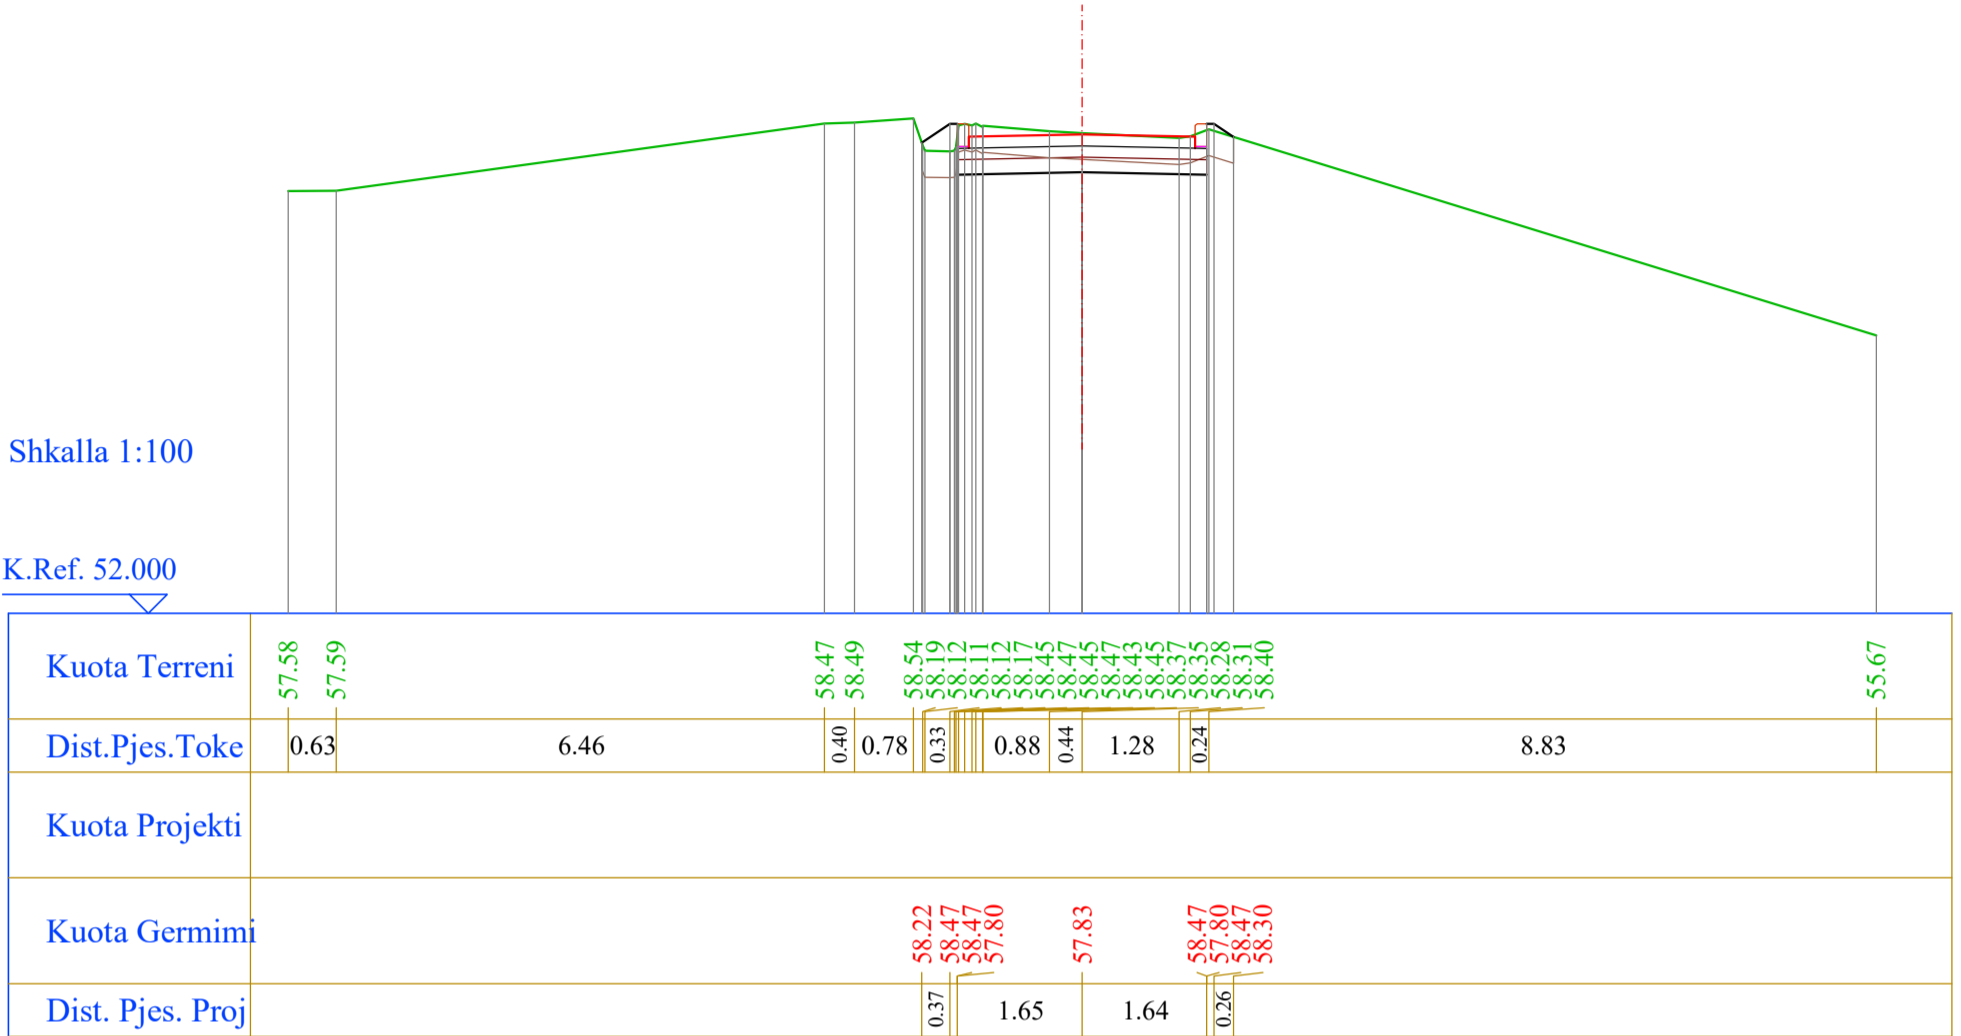

Nr. Profili : 36  
 Kuot. Projekti : 56.60  
 Dist.Progr. : 525.00  
 Dist.Para. : 15.00  
 Dist.Pas. : 15.00

Shkalla 1:100

K.Ref. 50.000

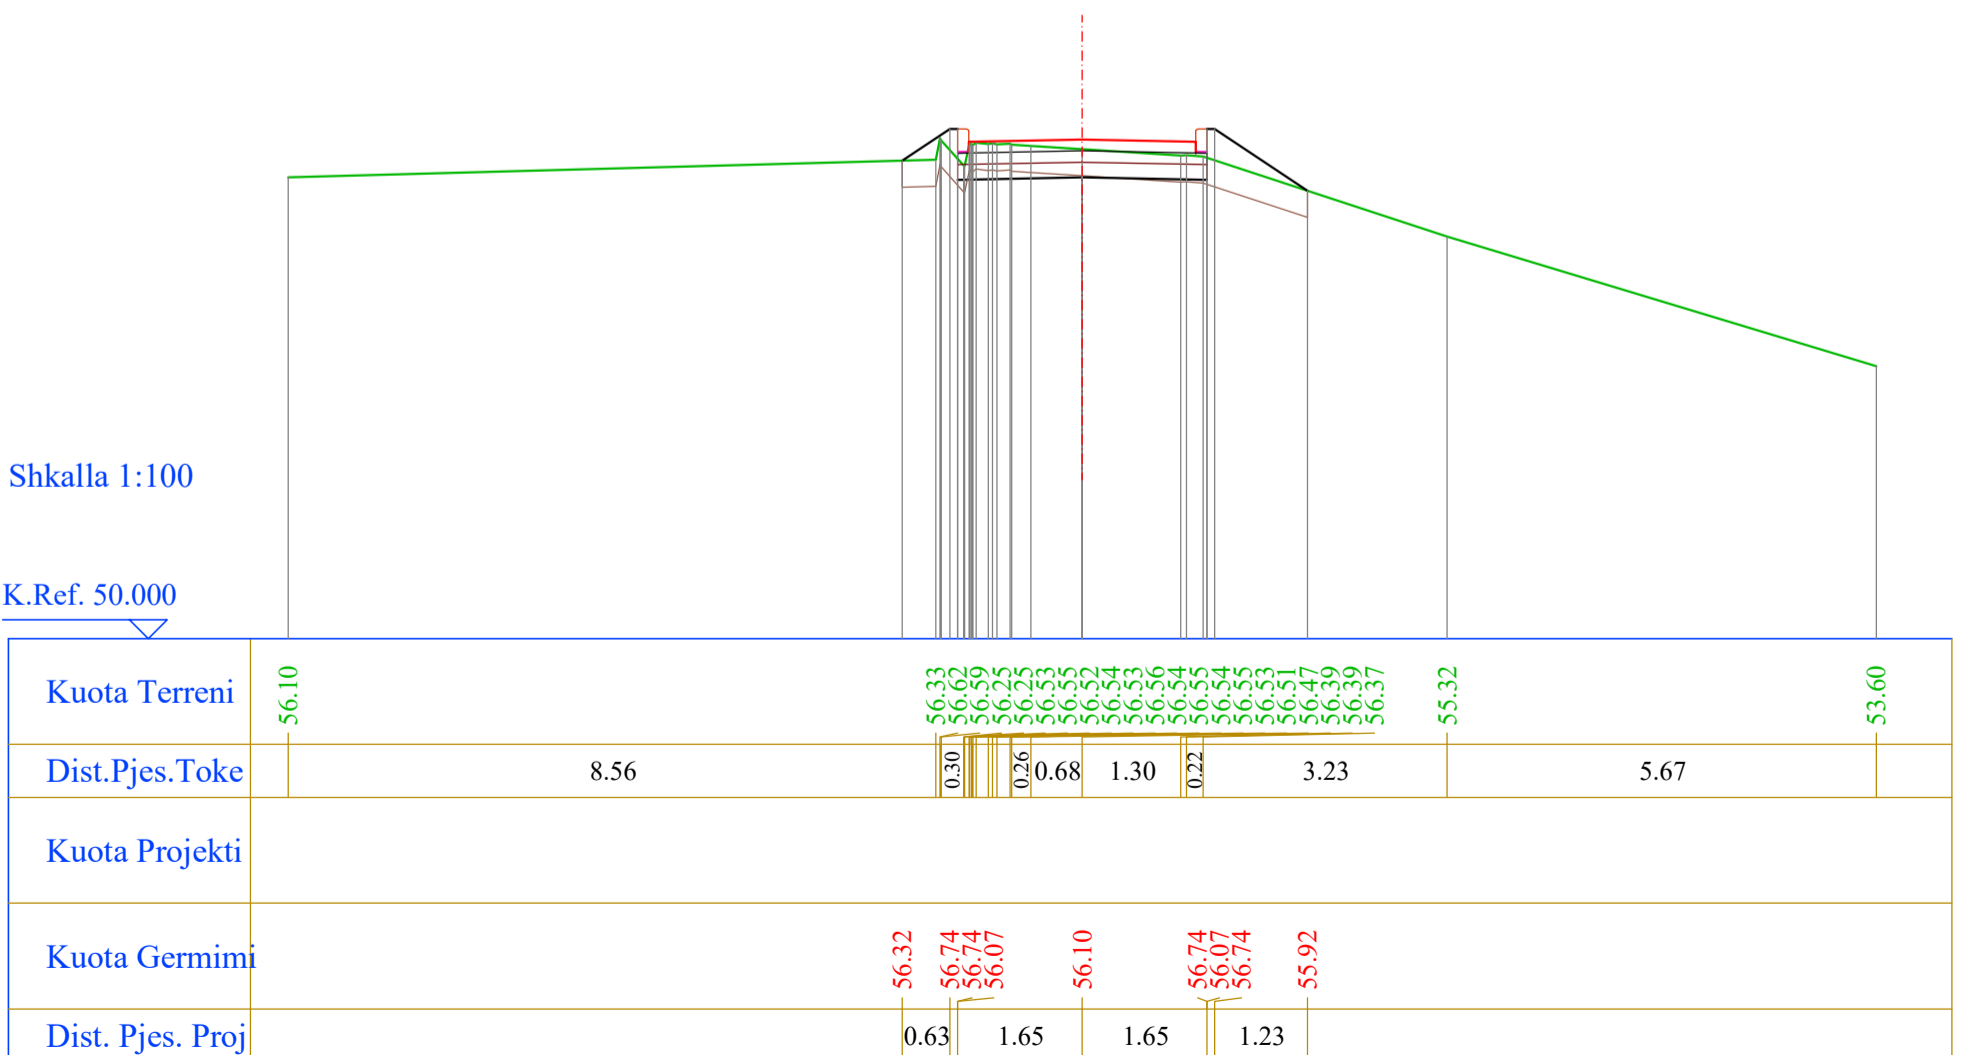


### Segmenti 4

Nr. Profili : 37  
 Kuot. Projekti : 55.48  
 Dist.Progr. : 540.00  
 Dist.Para. : 15.00  
 Dist.Pas. : 15.00

Shkalla 1:100


K.Ref. 50.000

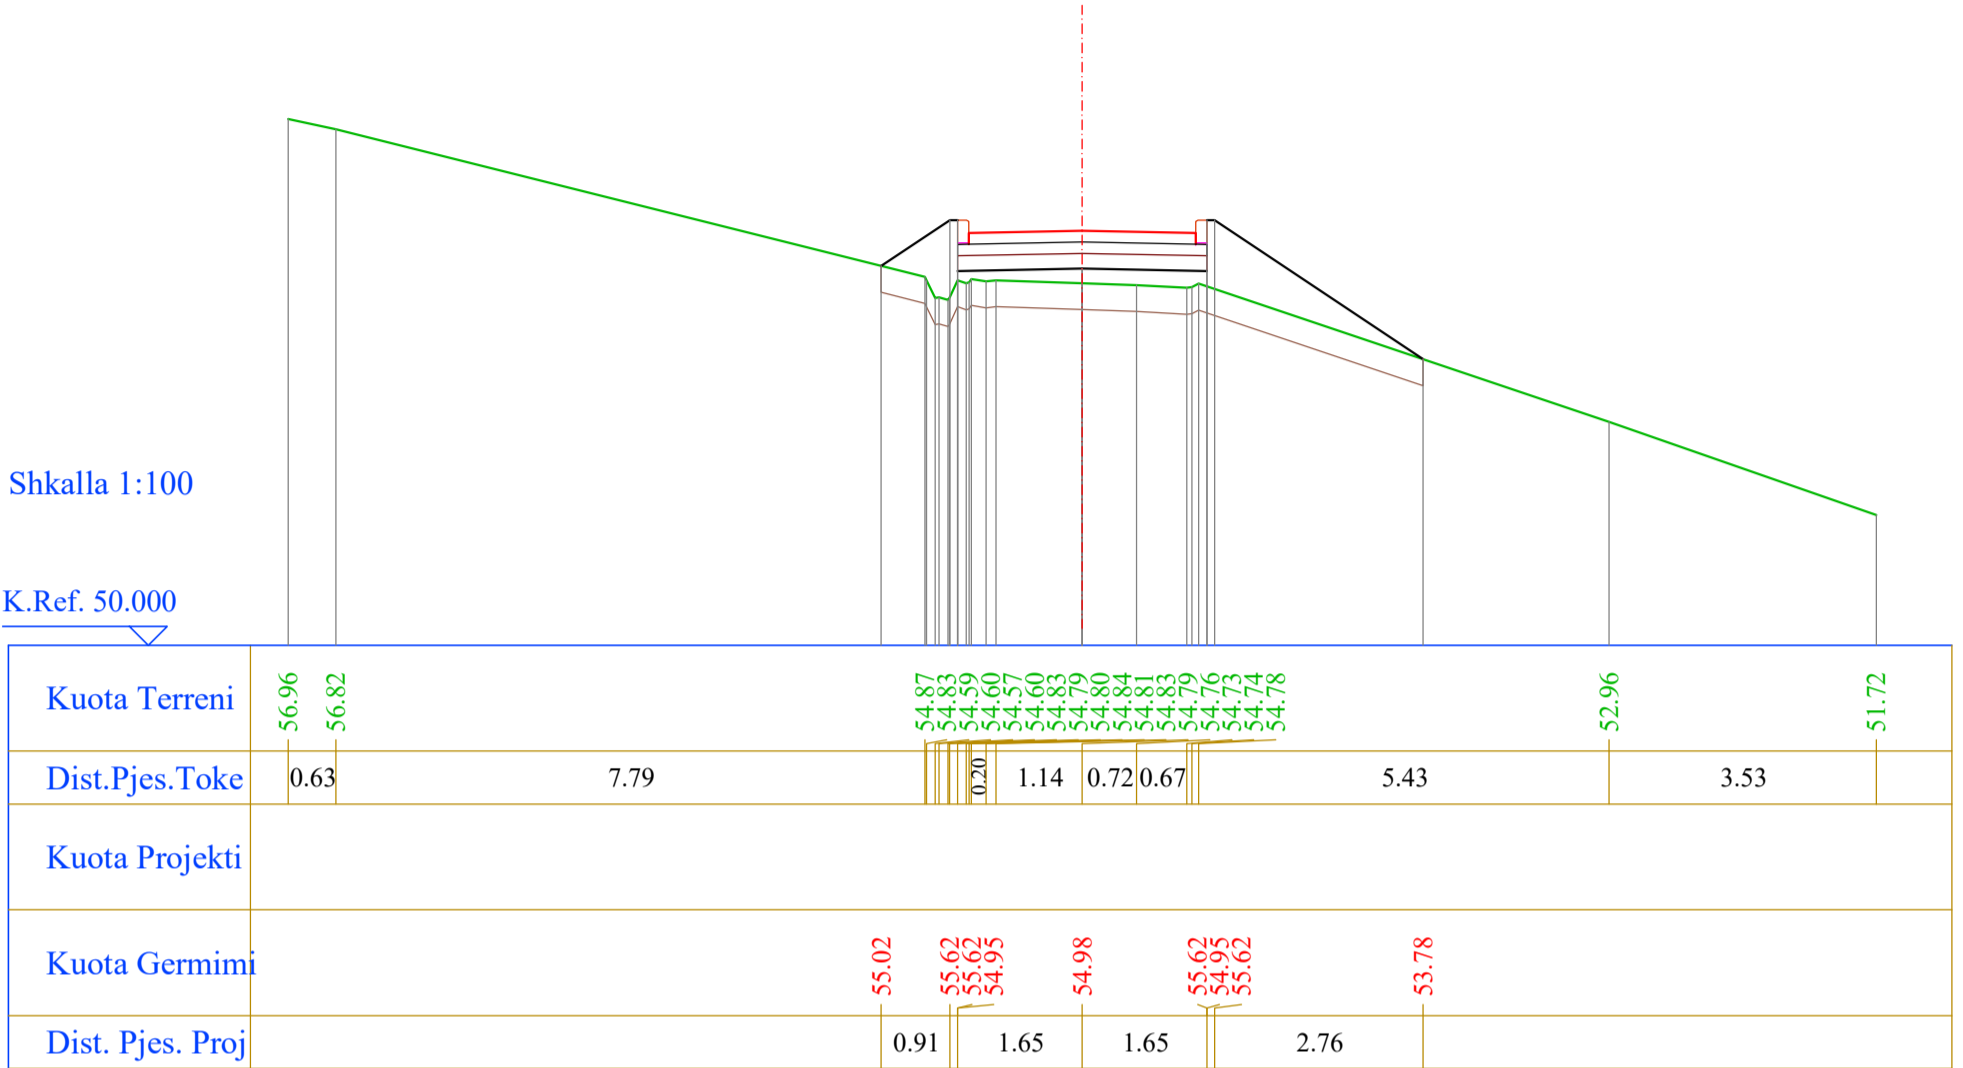

Nr. Profili : 38  
 Kuot. Projekti : 55.23  
 Dist.Progr. : 555.00  
 Dist.Para. : 15.00  
 Dist.Pas. : 11.99

Shkalla 1:100

K.Ref. 49.000

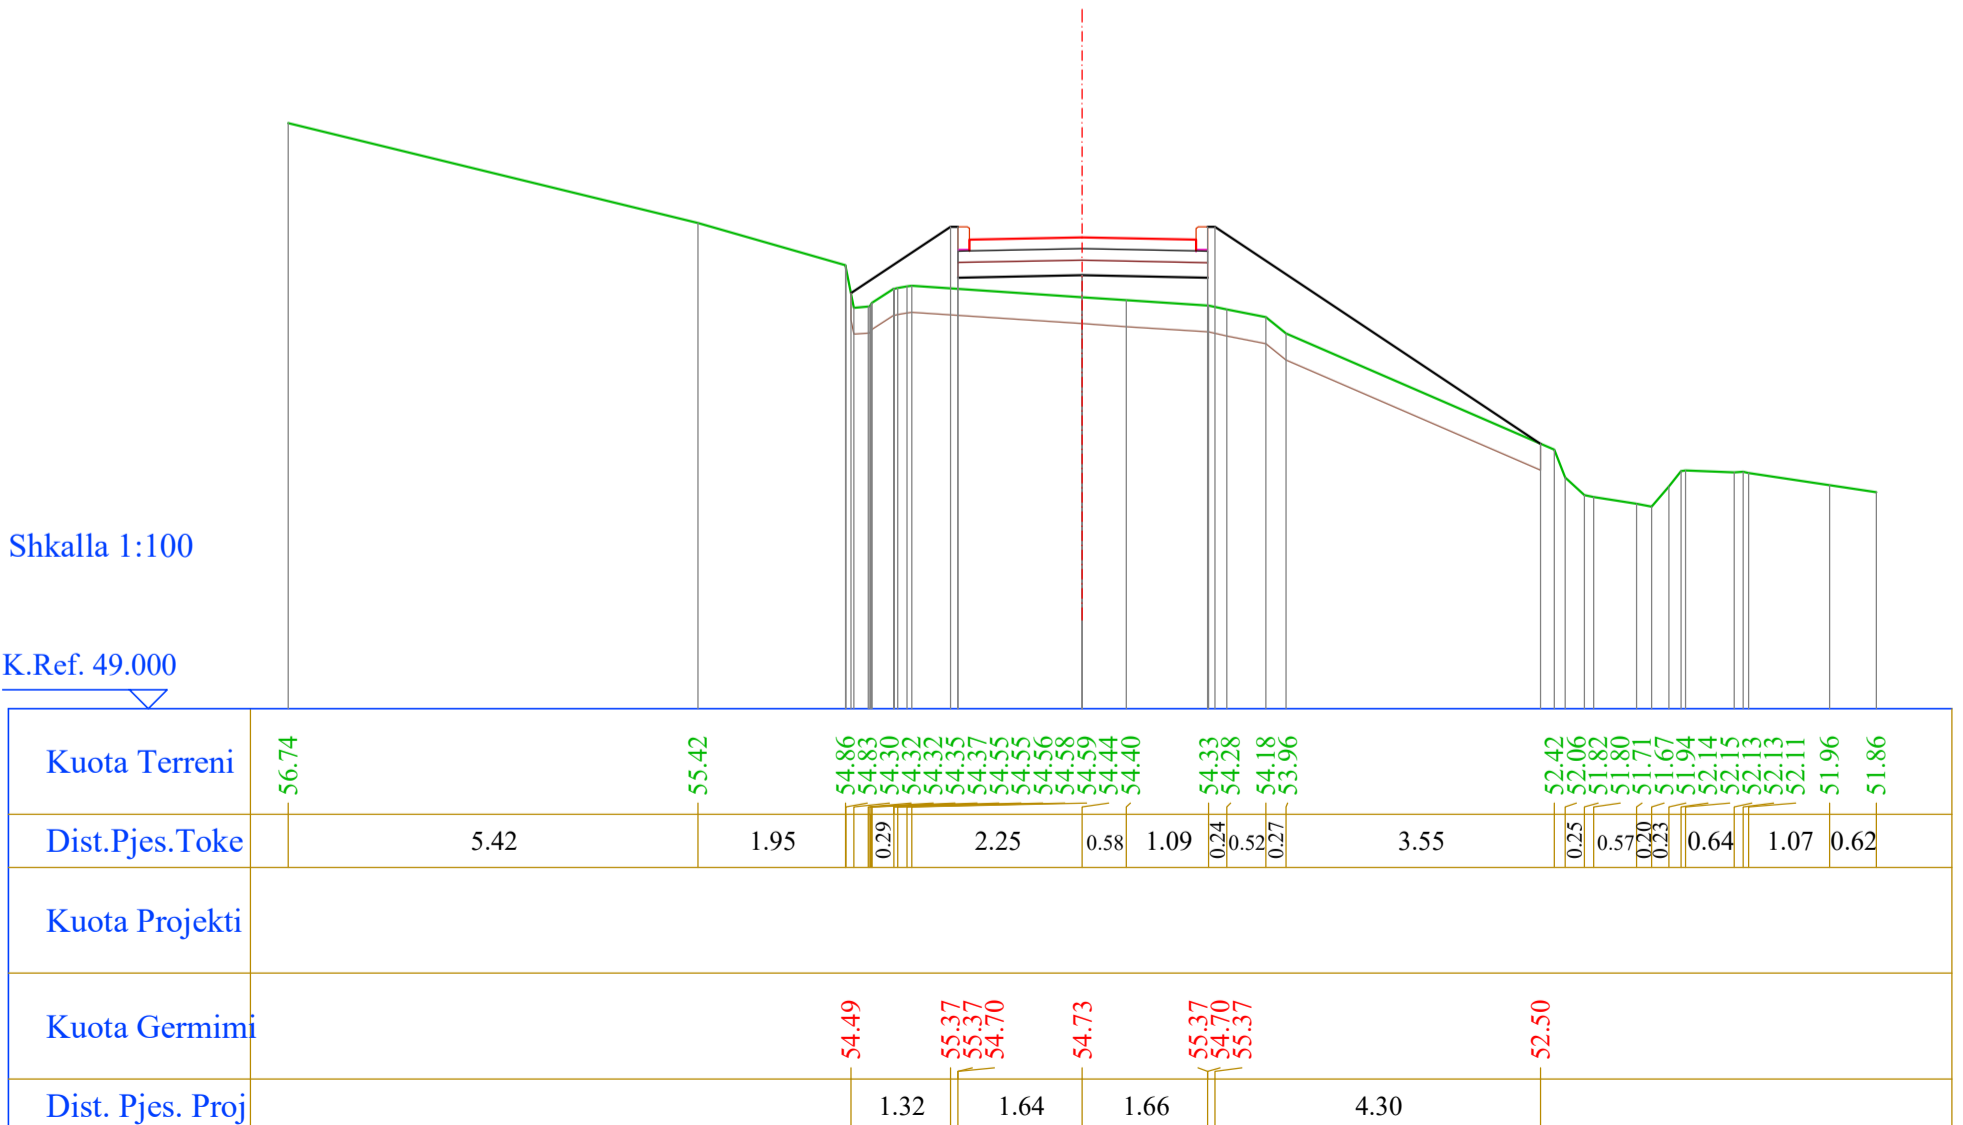


# Segmenti 4

Nr. Profili : 39  
 Kuot. Projekti : 55.22  
 Dist.Progr. : 566.99  
 Dist.Para. : 11.99

Shkalla 1:100

K.Ref. 50.000

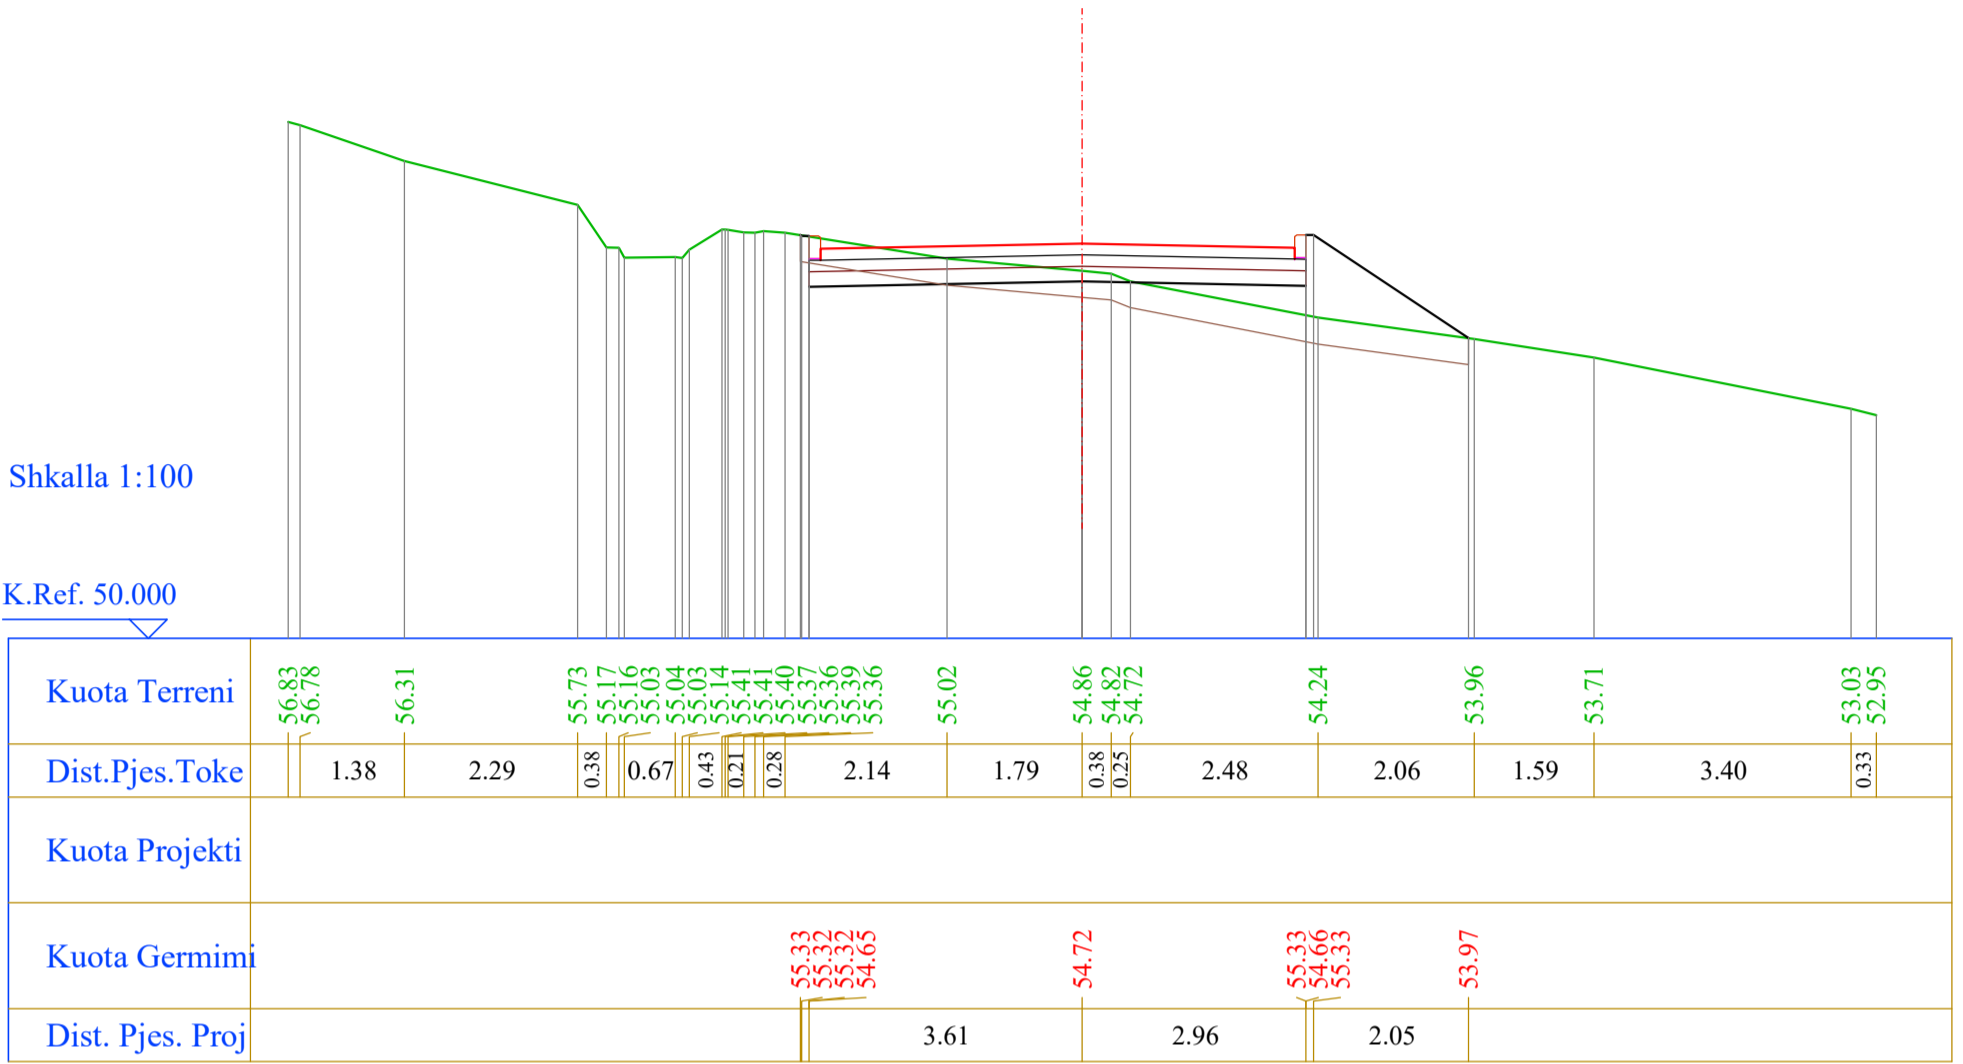




Segmenti 5

Nr. Profili : 1  
 Kuot. Projekti : 45.75  
 Dist.Progr. : 0.00  
 Dist.Pas. : 15.00

Shkalla 1:100


K.Ref. 41.000

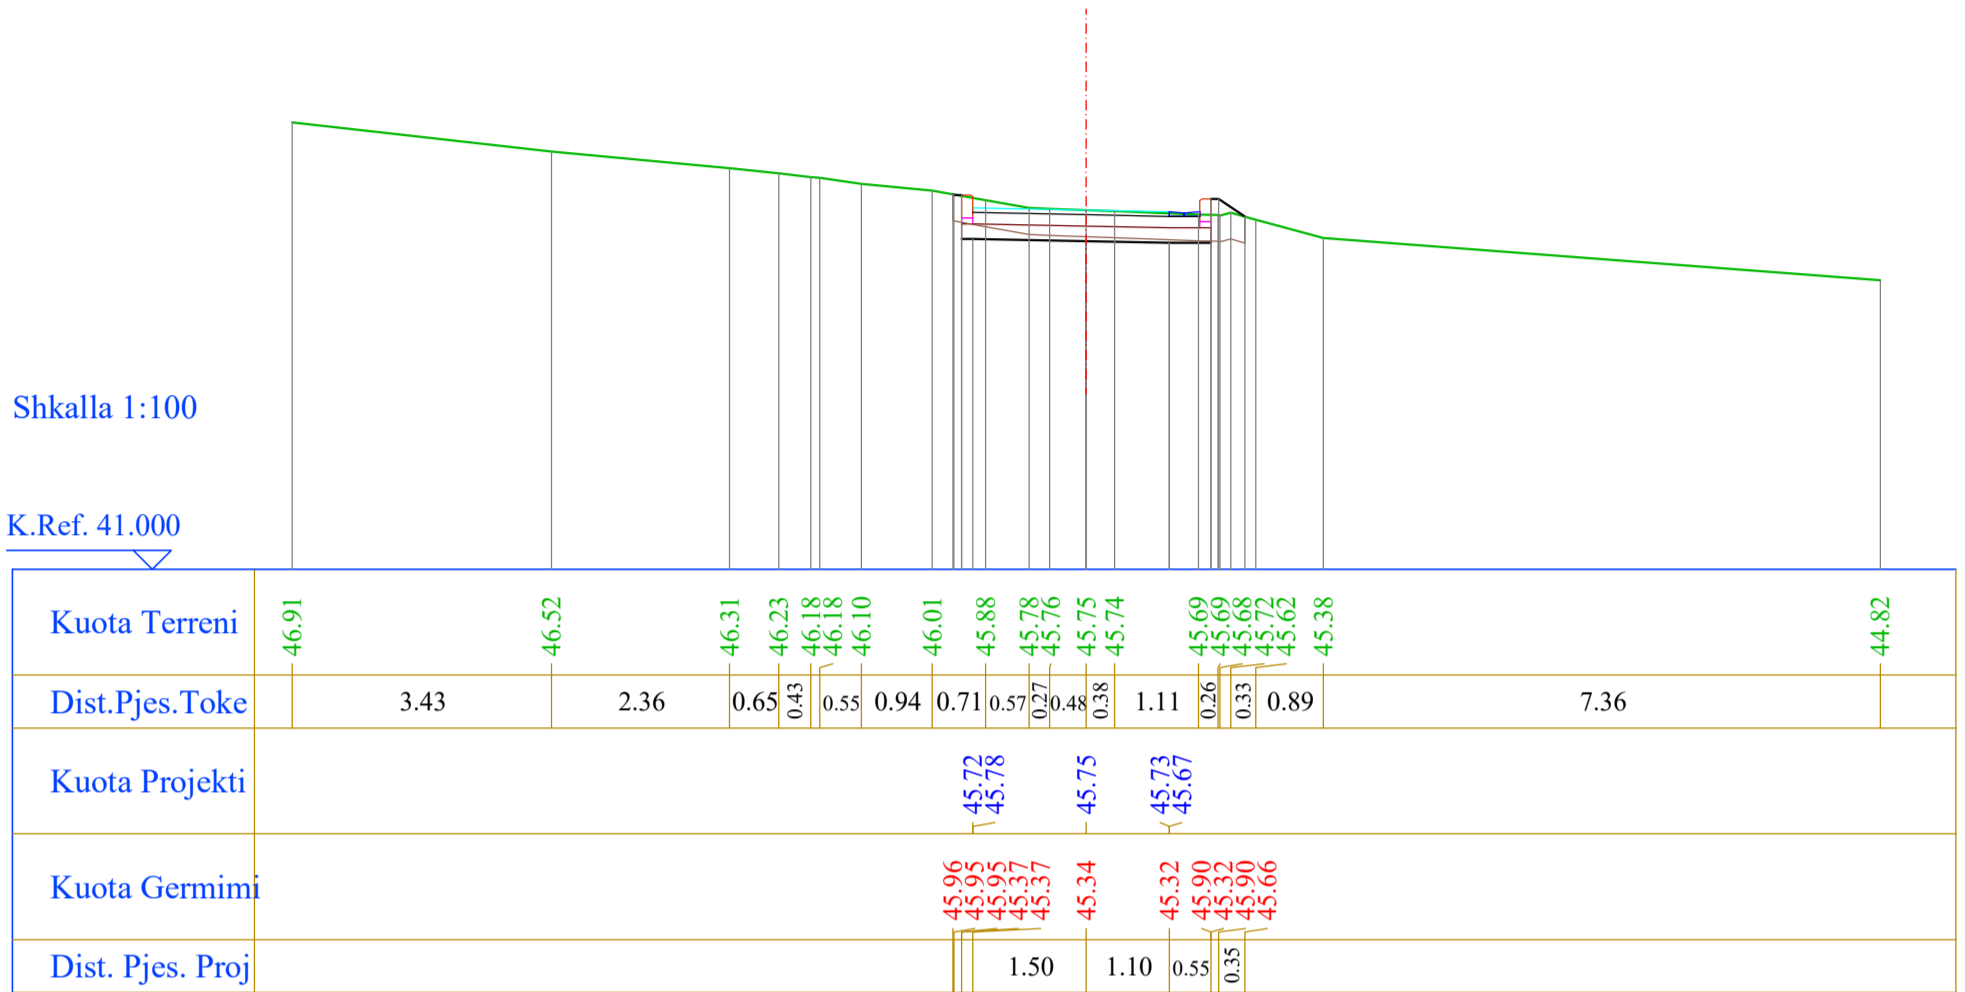

Nr. Profili : 2  
 Kuot. Projekti : 46.46  
 Dist.Progr. : 15.00  
 Dist.Para. : 15.00  
 Dist.Pas. : 15.00

Shkalla 1:100

K.Ref. 42.000

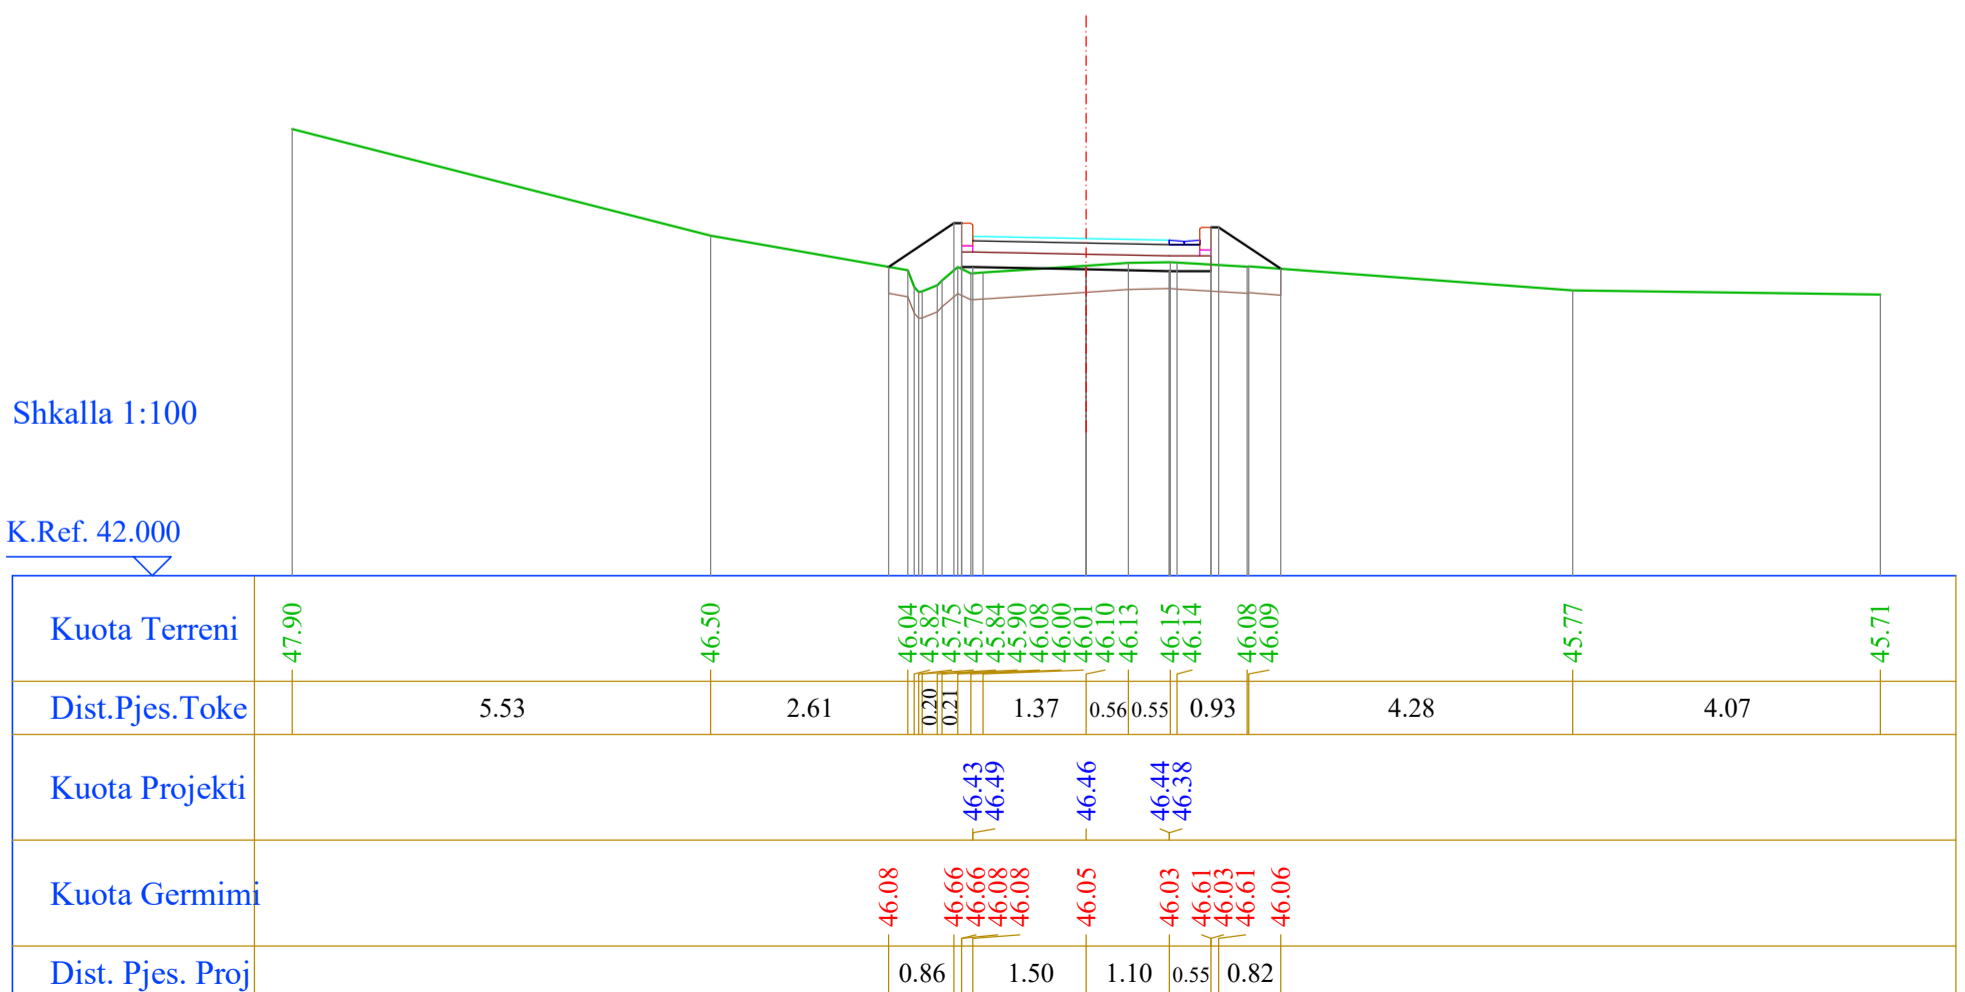

## Segmenti 5

Nr. Profili : 3  
 Kuot. Projekti : 47.17  
 Dist.Progr. : 30.00  
 Dist.Para. : 15.00  
 Dist.Pas. : 15.00

Shkalla 1:100

K.Ref. 43.000

Kuota Terreni	49.26	48.97		46.91	46.59	47.22	47.40	47.51	47.46	47.53	47.15	46.84		46.84	46.79		46.53
Dist.Pjes.Toke	1.56		6.83	0.23	0.75	0.20	0.56	0.33	0.77	0.38		2.11	1.11		5.70		
Kuota Projekti					47.14	47.20		47.17		47.14	47.08						
Kuota Germimi				46.98	47.37	47.37	46.79	46.79	46.76	46.73	47.31	46.73	47.31	47.02			
Dist. Pjes. Proj				0.58	1.50		1.11	0.55	0.45								

Nr. Profili : 4  
 Kuot. Projekti : 47.51  
 Dist.Progr. : 45.00  
 Dist.Para. : 15.00  
 Dist.Pas. : 15.00

Shkalla 1:100

K.Ref. 44.000

Kuota Terreni	50.10			47.40	47.27	47.16	47.00	46.98	47.17	47.33	47.31	47.34	47.40	47.42	47.44	47.44	47.39	47.45	47.49	46.76
Dist.Pjes.Toke			8.55				1.16	0.32	0.77	0.29	0.36		1.52				7.17			
Kuota Projekti					47.48	47.54		47.51		47.49	47.43									
Kuota Germimi				47.46	47.71	47.13	47.13	47.10	47.08	47.66	47.08	47.66	47.66	47.46						
Dist. Pjes. Proj				0.38	1.50		1.10	0.55	0.30											