


Segmenti 7

Nr. Profili : 5
 Kuot. Projekti : 56.85
 Dist.Progr. : 73.83
 Dist.Para. : 21.83
 Dist.Pas. : 19.96

Shkalla 1:100


K.Ref. 52.000

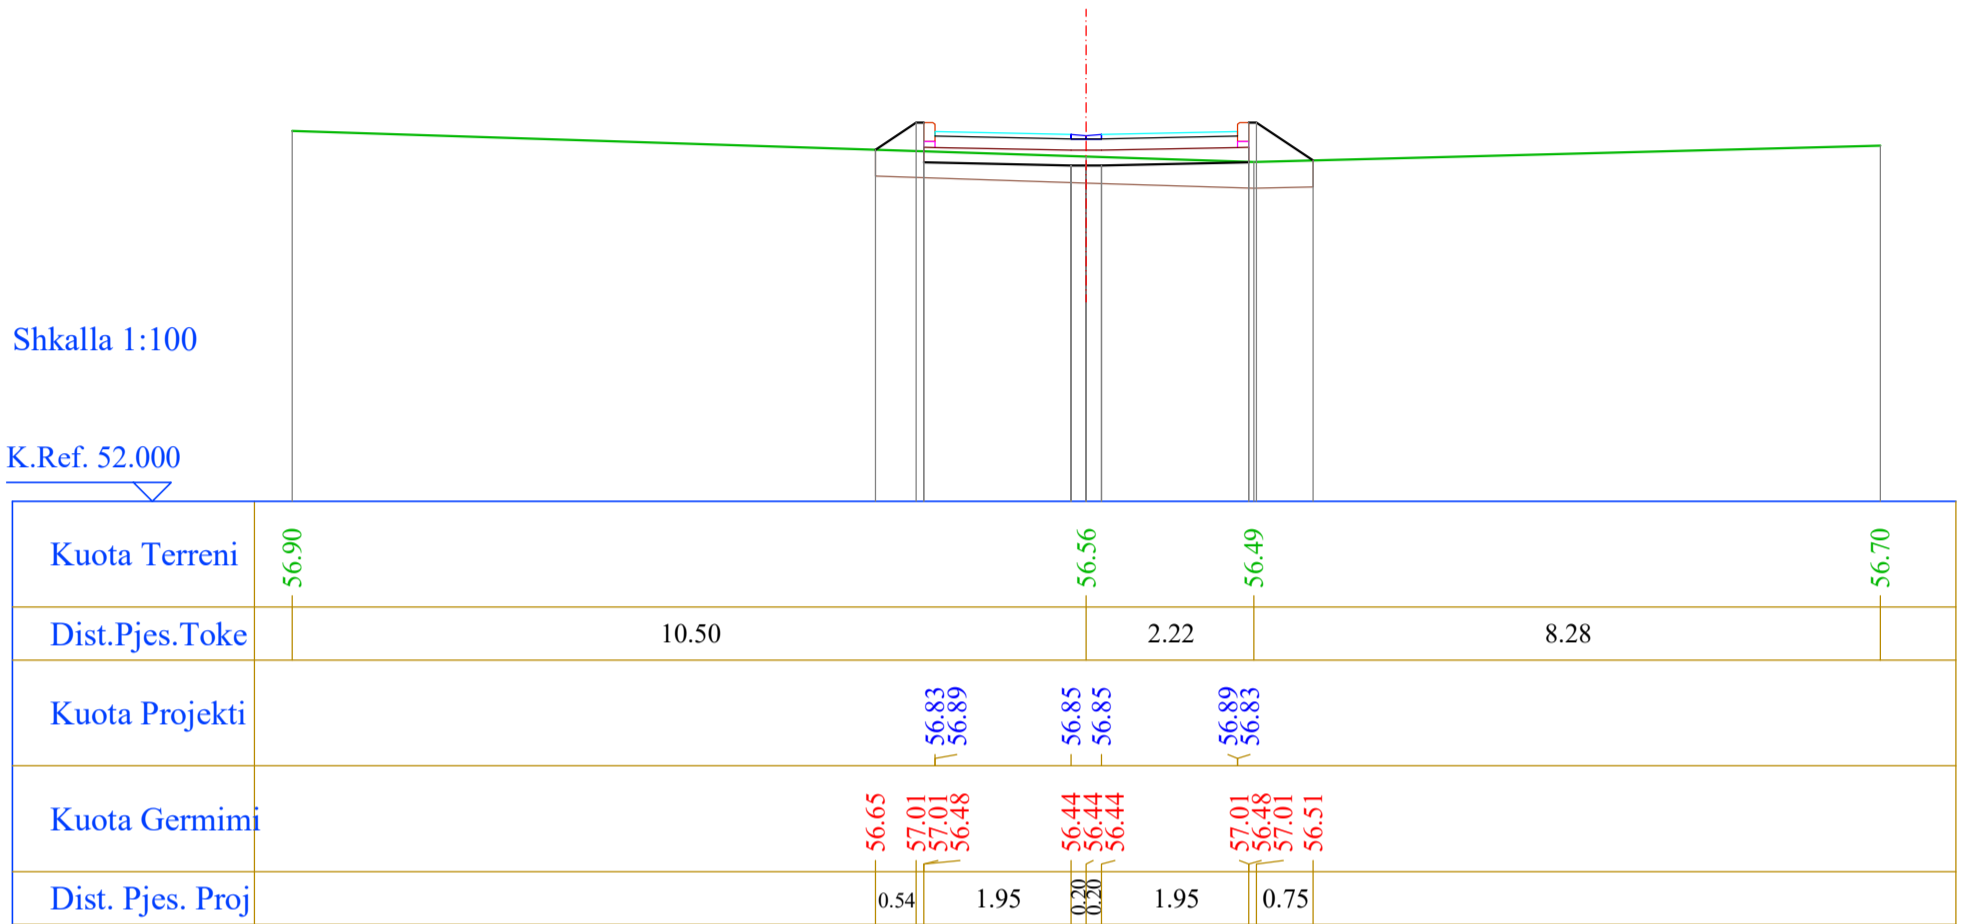

Nr. Profili : 6
 Kuot. Projekti : 54.57
 Dist.Progr. : 93.79
 Dist.Para. : 19.96
 Dist.Pas. : 11.21

Shkalla 1:100

K.Ref. 50.000

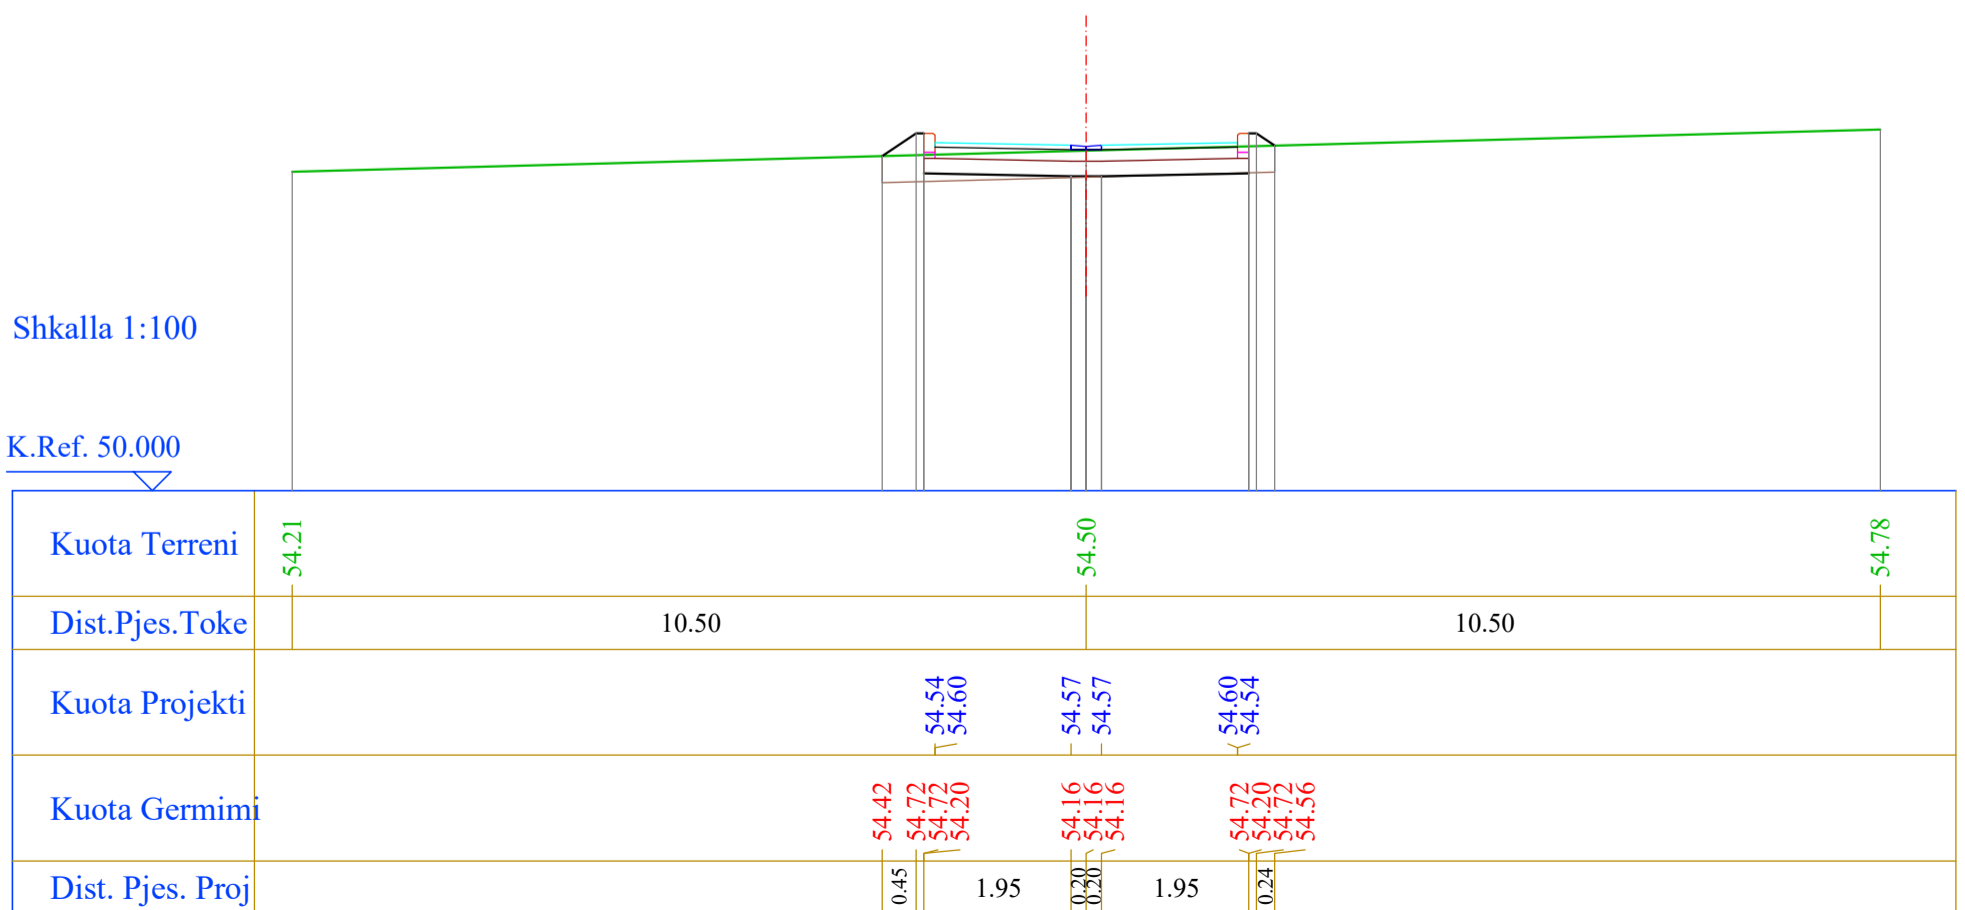


Segmenti 7

Nr. Profili : 7
 Kuot. Projekti : 53.57
 Dist.Progr. : 105.00
 Dist.Para. : 11.21
 Dist.Pas. : 12.79

Shkalla 1:100


K.Ref. 49.000

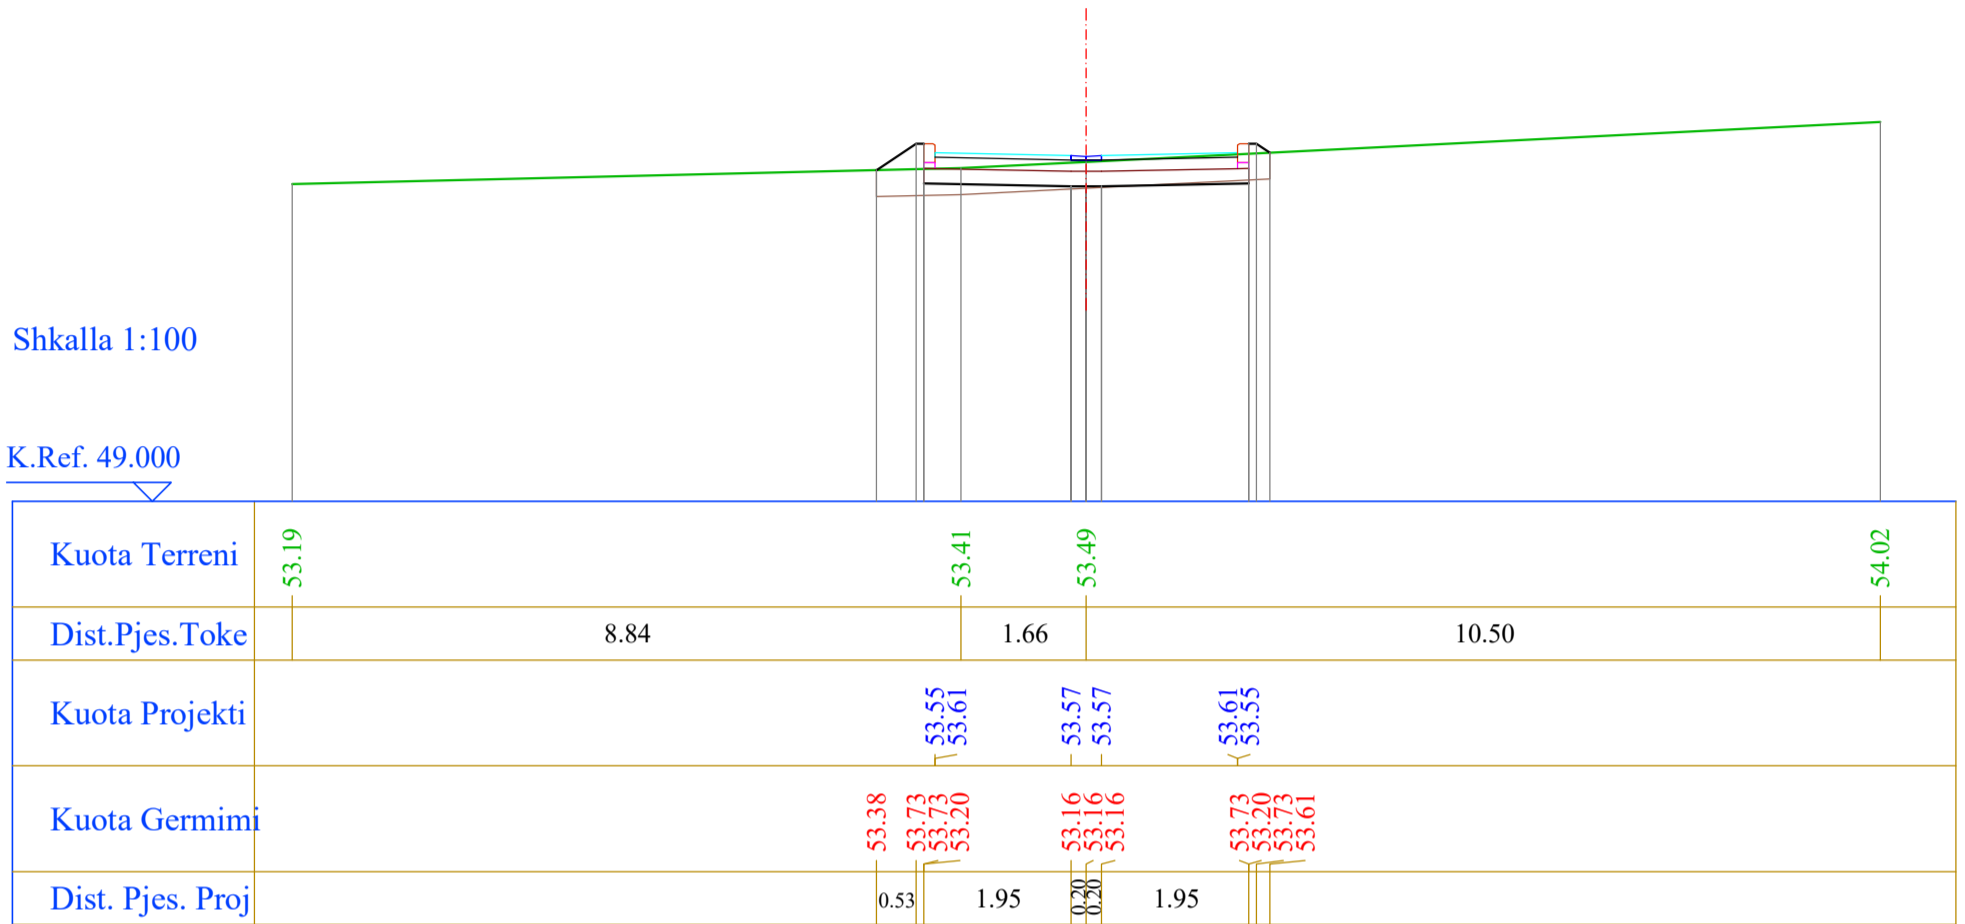

Nr. Profili : 8
 Kuot. Projekti : 52.70
 Dist.Progr. : 117.79
 Dist.Para. : 12.79
 Dist.Pas. : 17.21

Shkalla 1:100

K.Ref. 48.000

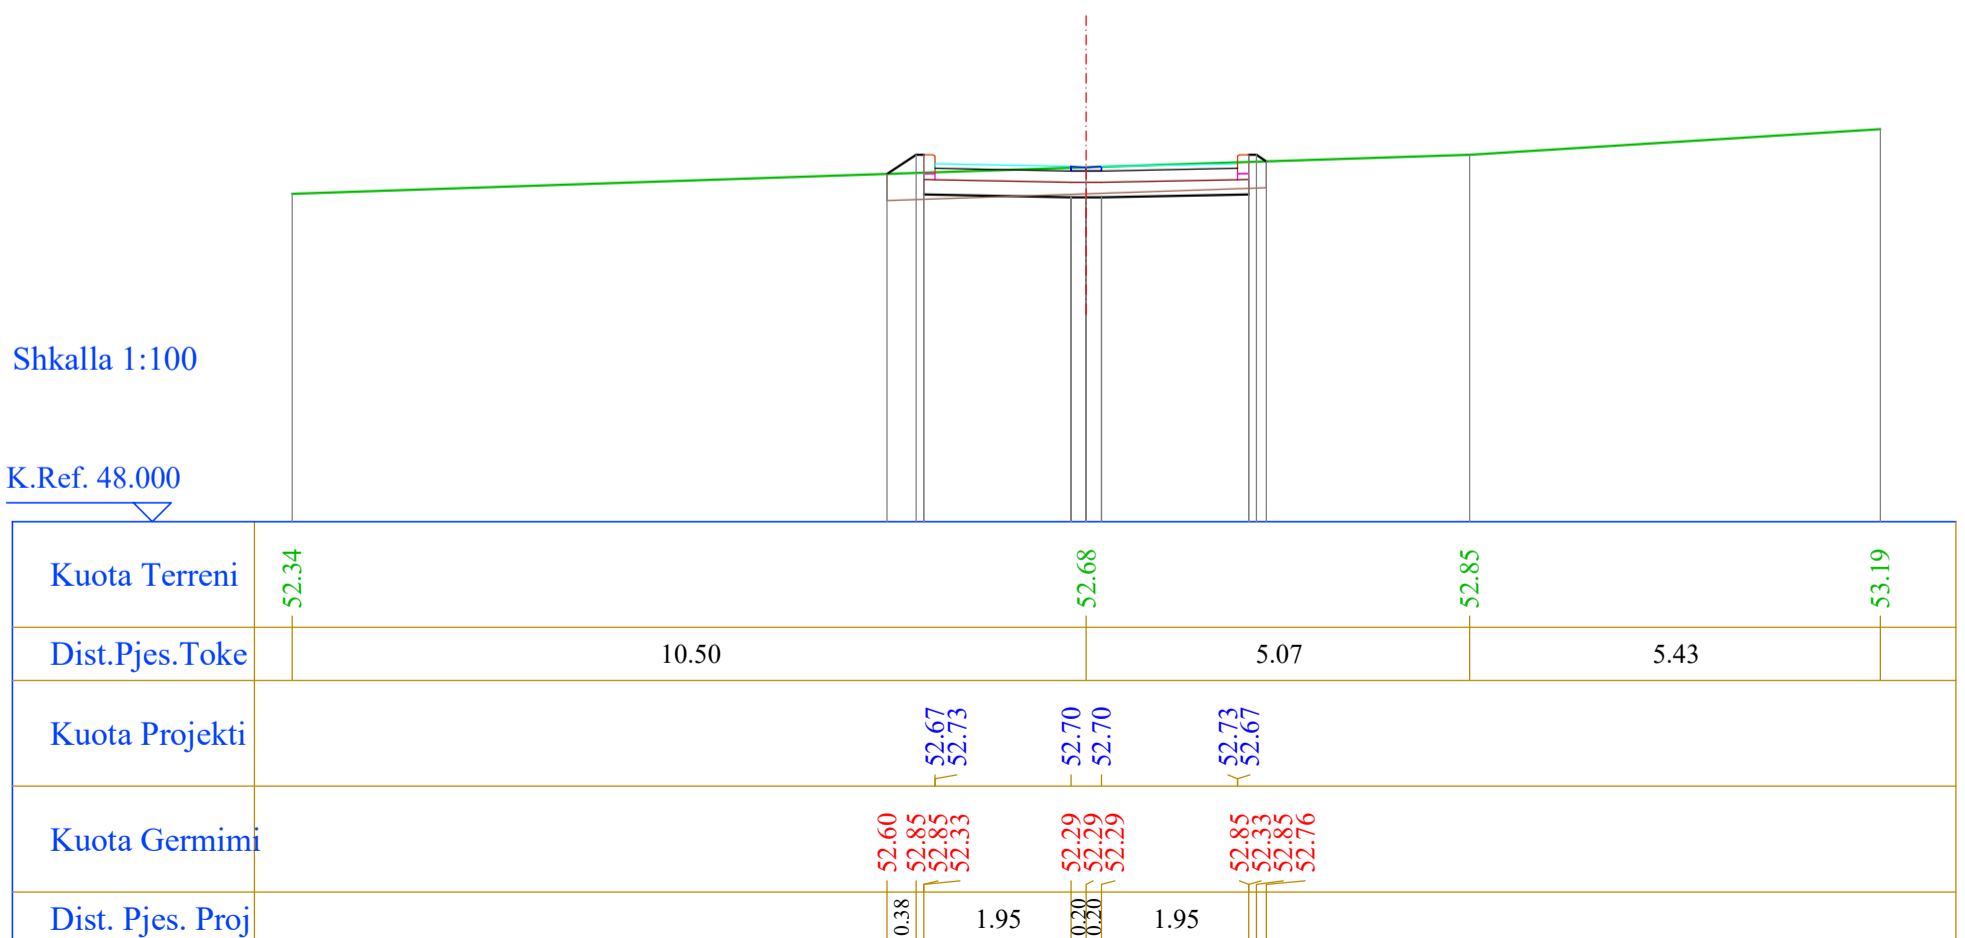


Segmenti 7

Nr. Profili : 9
 Kuot. Projekti : 51.81
 Dist.Progr. : 135.00
 Dist.Para. : 17.21
 Dist.Pas. : 20.48

Shkalla 1:100


K.Ref. 47.000

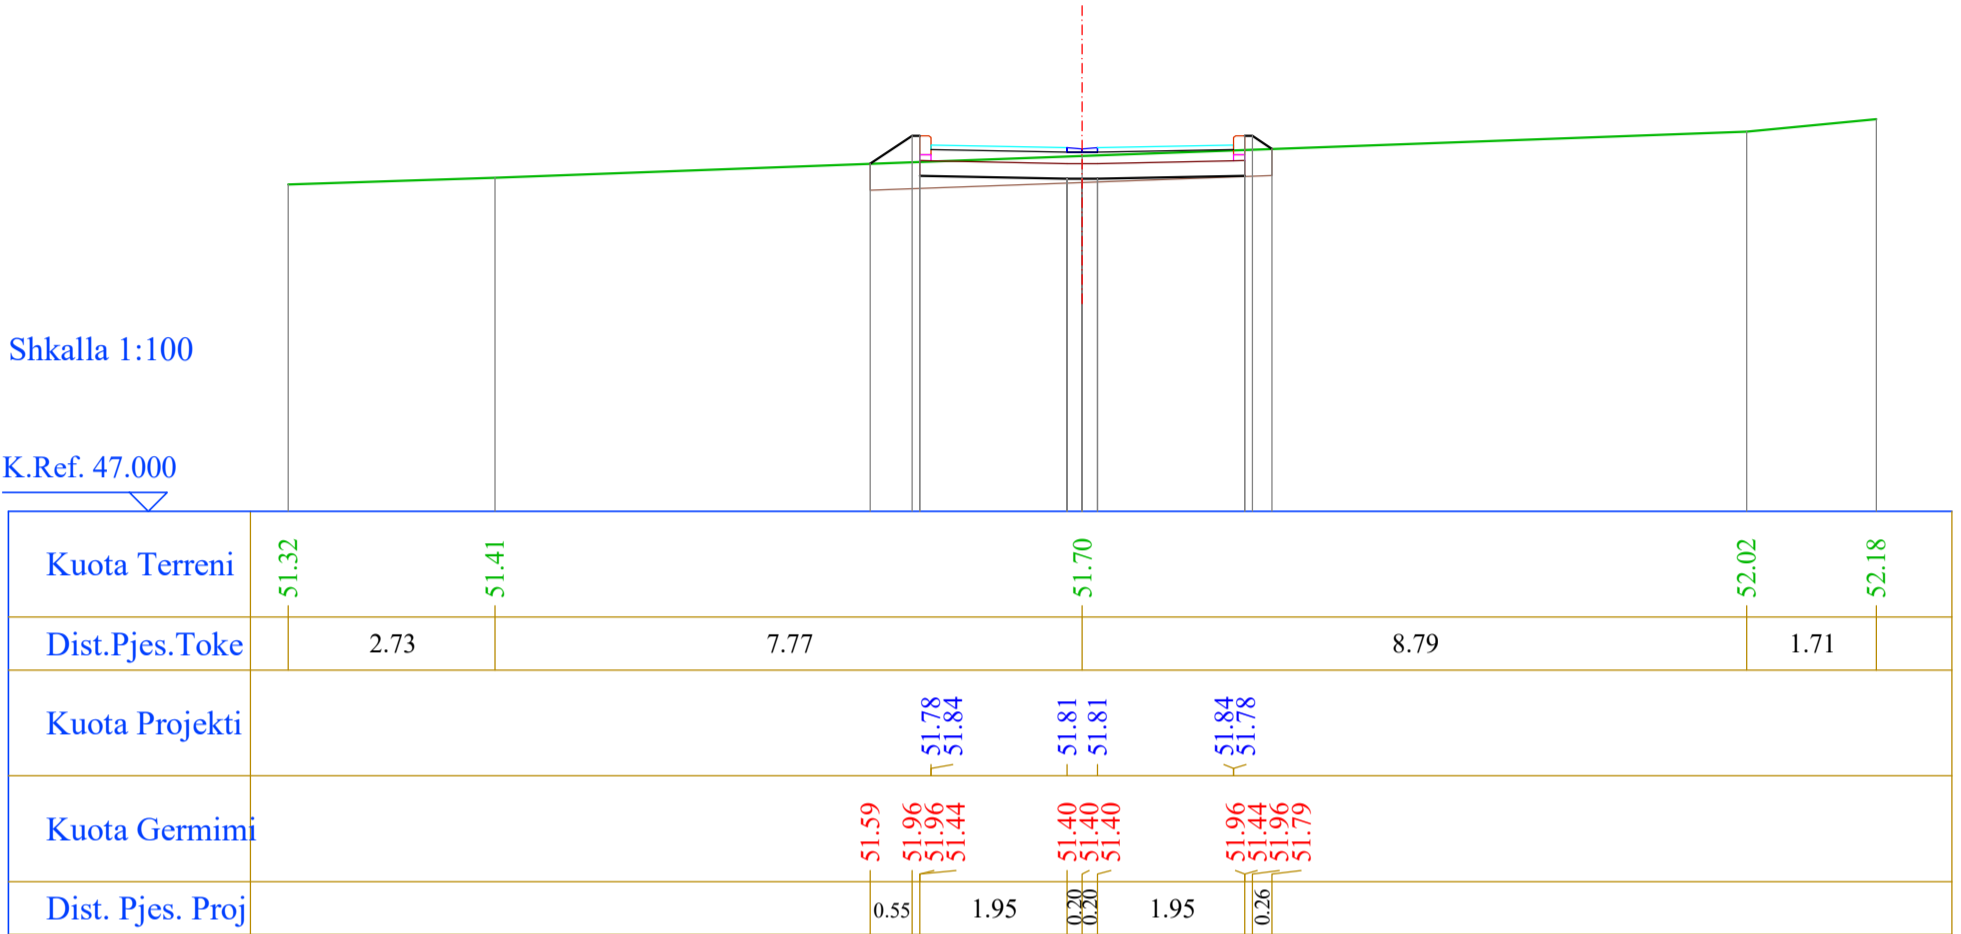

Nr. Profili : 10
 Kuot. Projekti : 50.77
 Dist.Progr. : 155.48
 Dist.Para. : 20.48
 Dist.Pas. : 9.52

Shkalla 1:100

K.Ref. 46.000

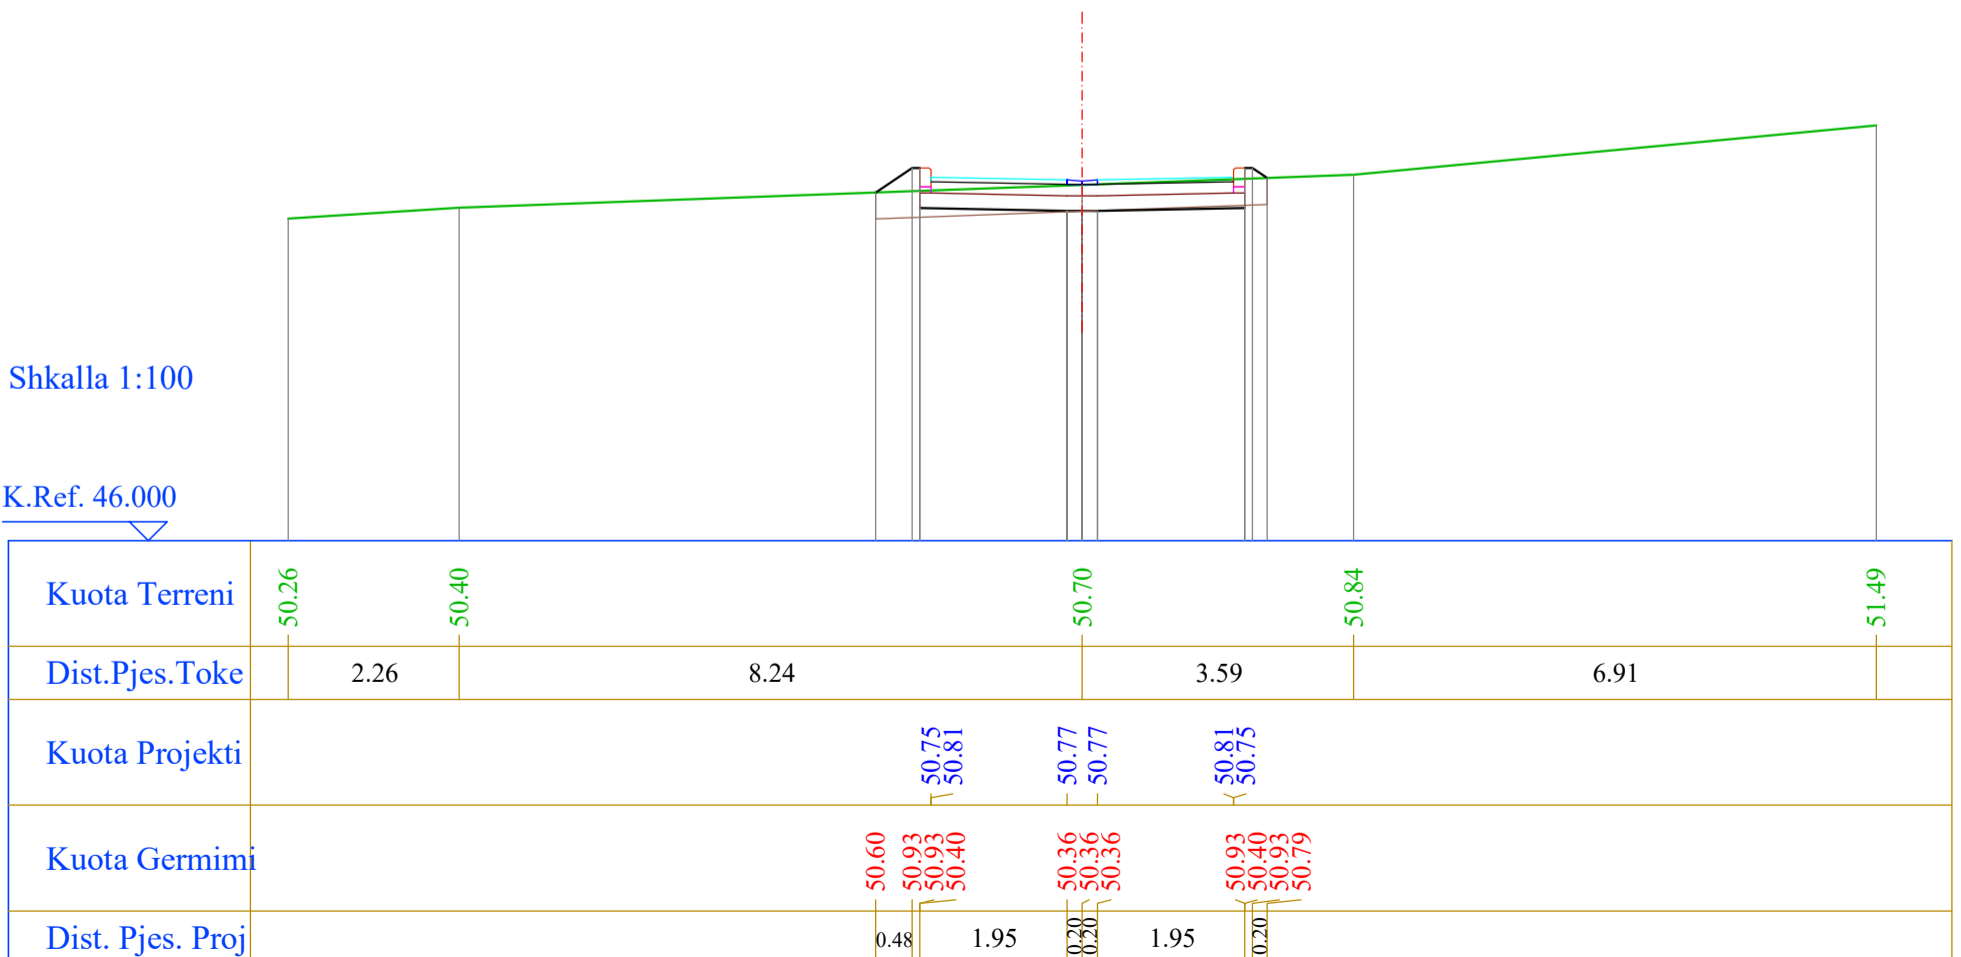


Segmenti 7

Nr. Profili : 11
 Kuot. Projekti : 50.29
 Dist.Progr. : 165.00
 Dist.Para. : 9.52
 Dist.Pas. : 15.00

Shkalla 1:100


K.Ref. 46.000

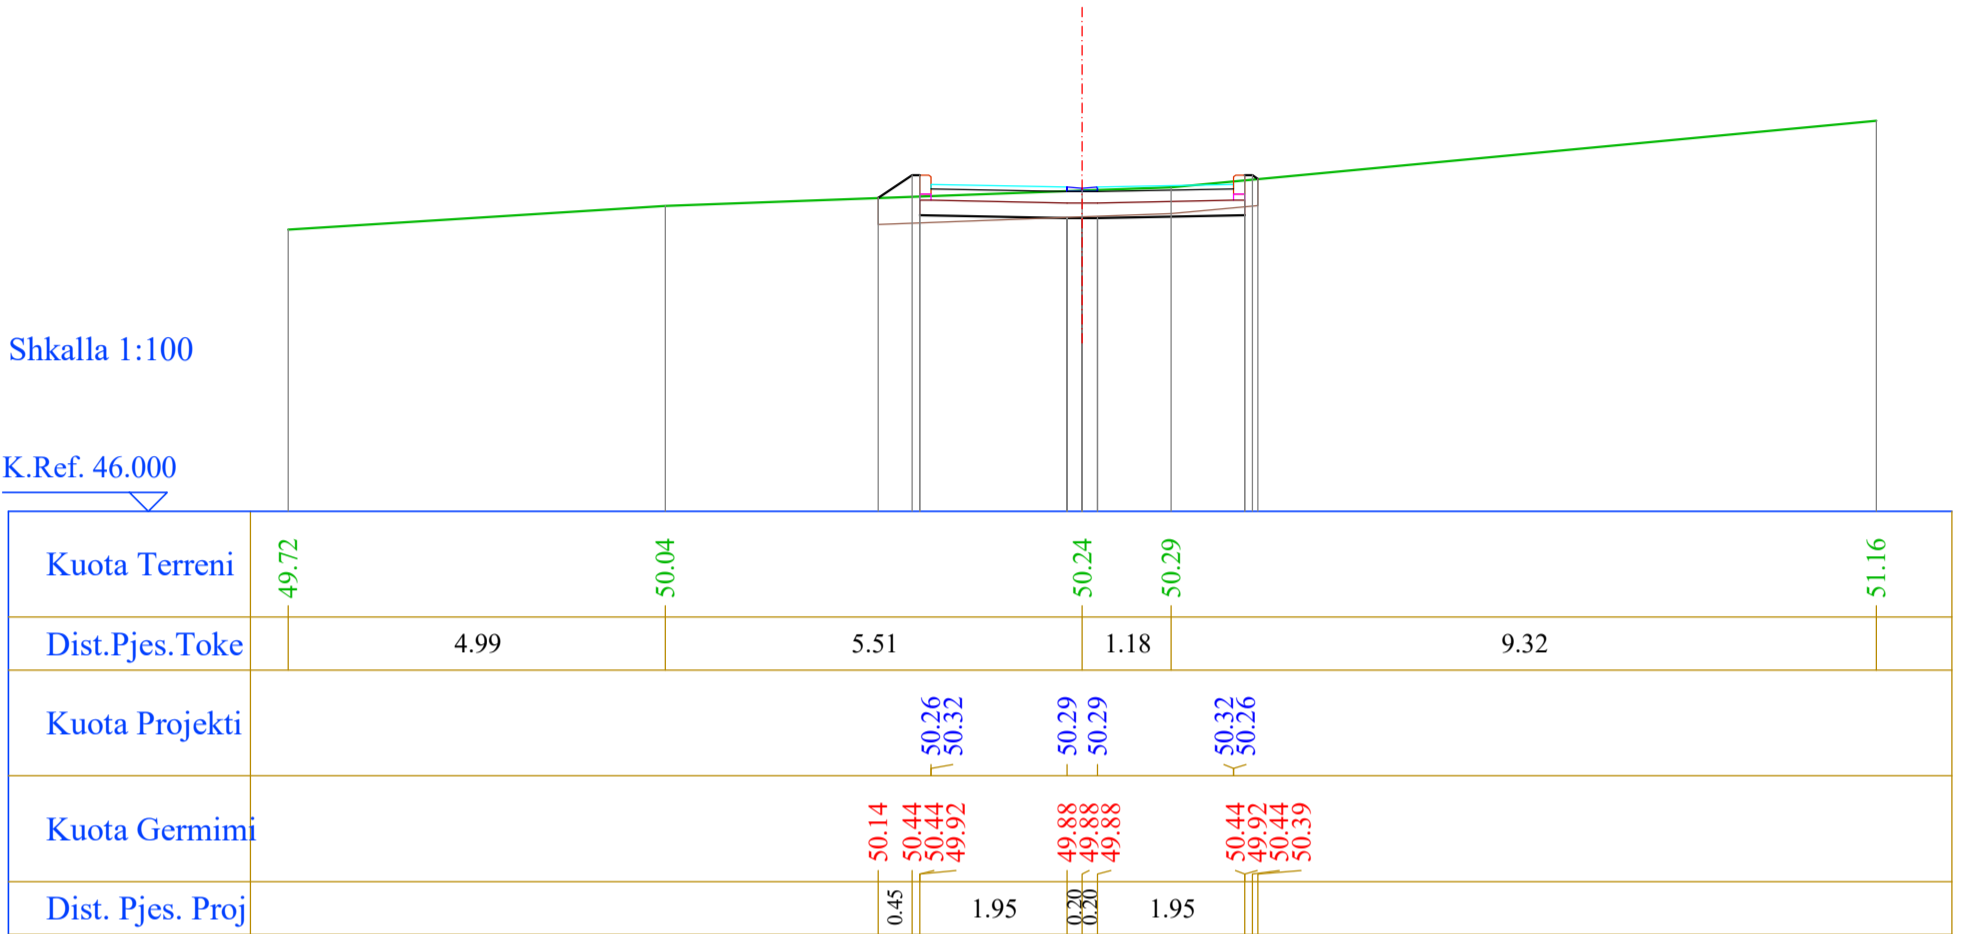

Nr. Profili : 12
 Kuot. Projekti : 49.59
 Dist.Progr. : 180.00
 Dist.Para. : 15.00
 Dist.Pas. : 12.90

Shkalla 1:100

K.Ref. 45.000

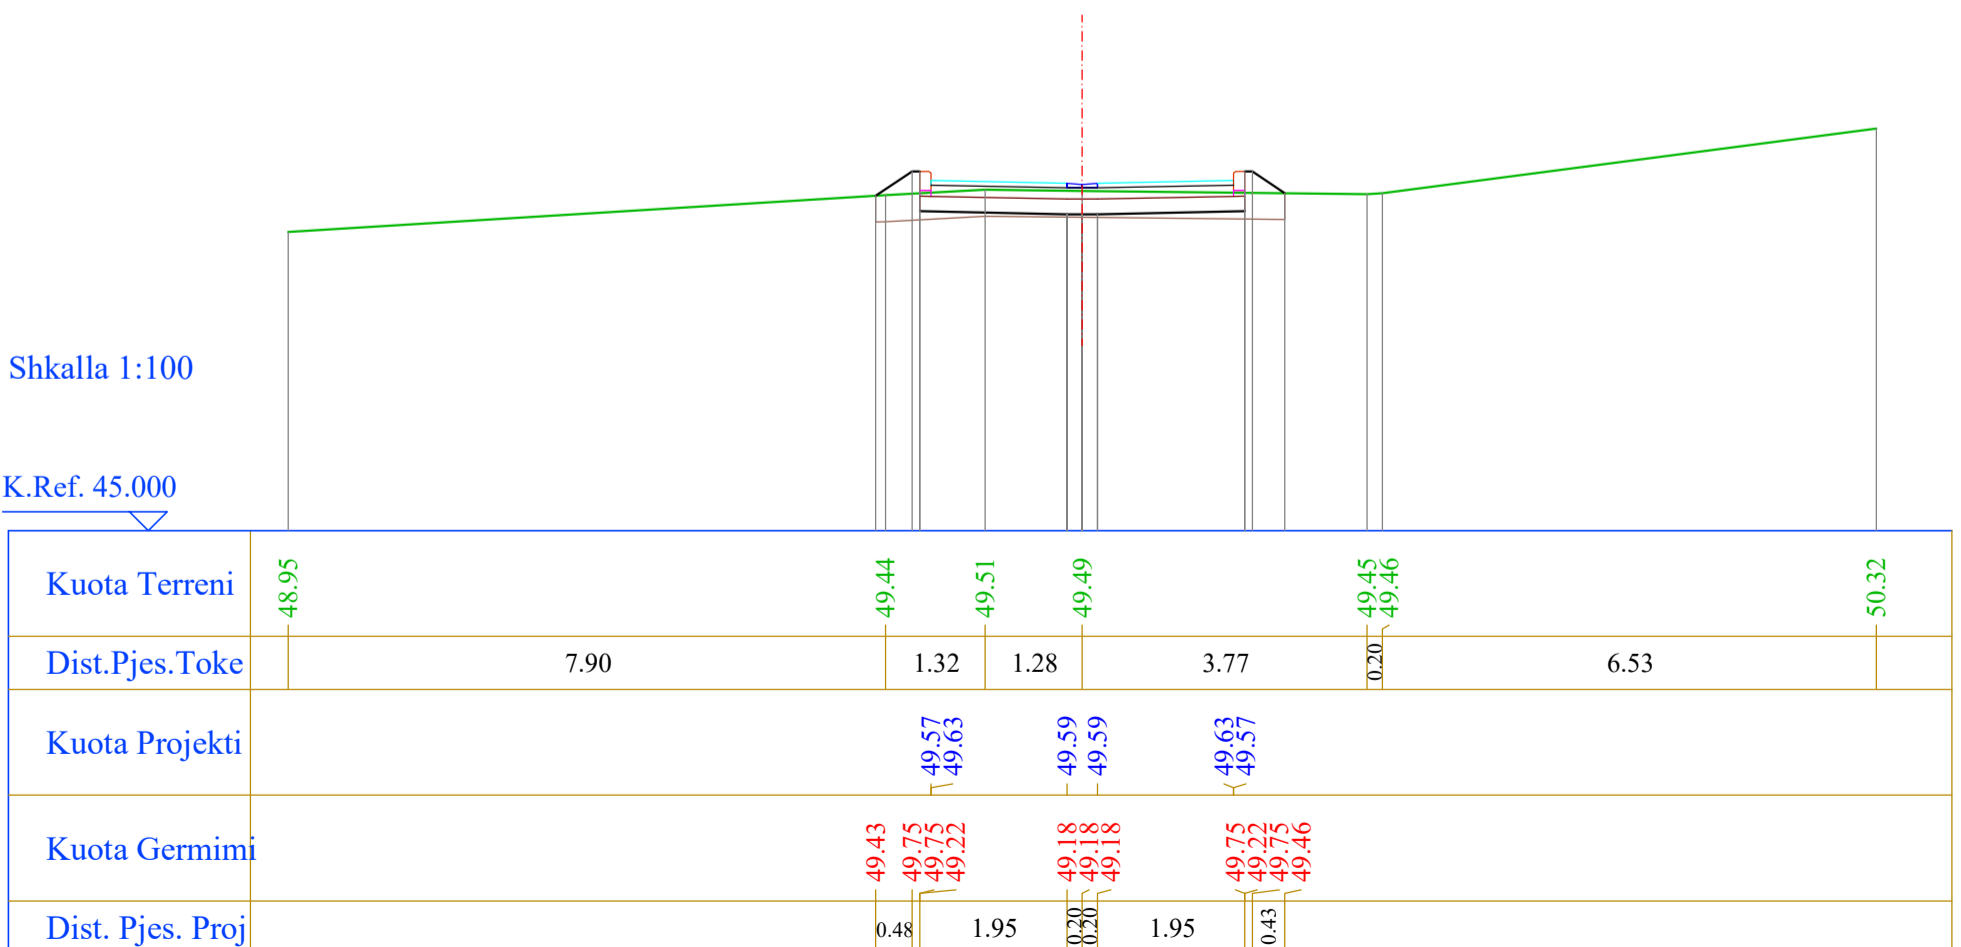


Segmenti 7

Nr. Profili : 13
 Kuot. Projekti : 49.17
 Dist.Progr. : 192.90
 Dist.Para. : 12.90
 Dist.Pas. : 19.13

Shkalla 1:100


K.Ref. 45.000

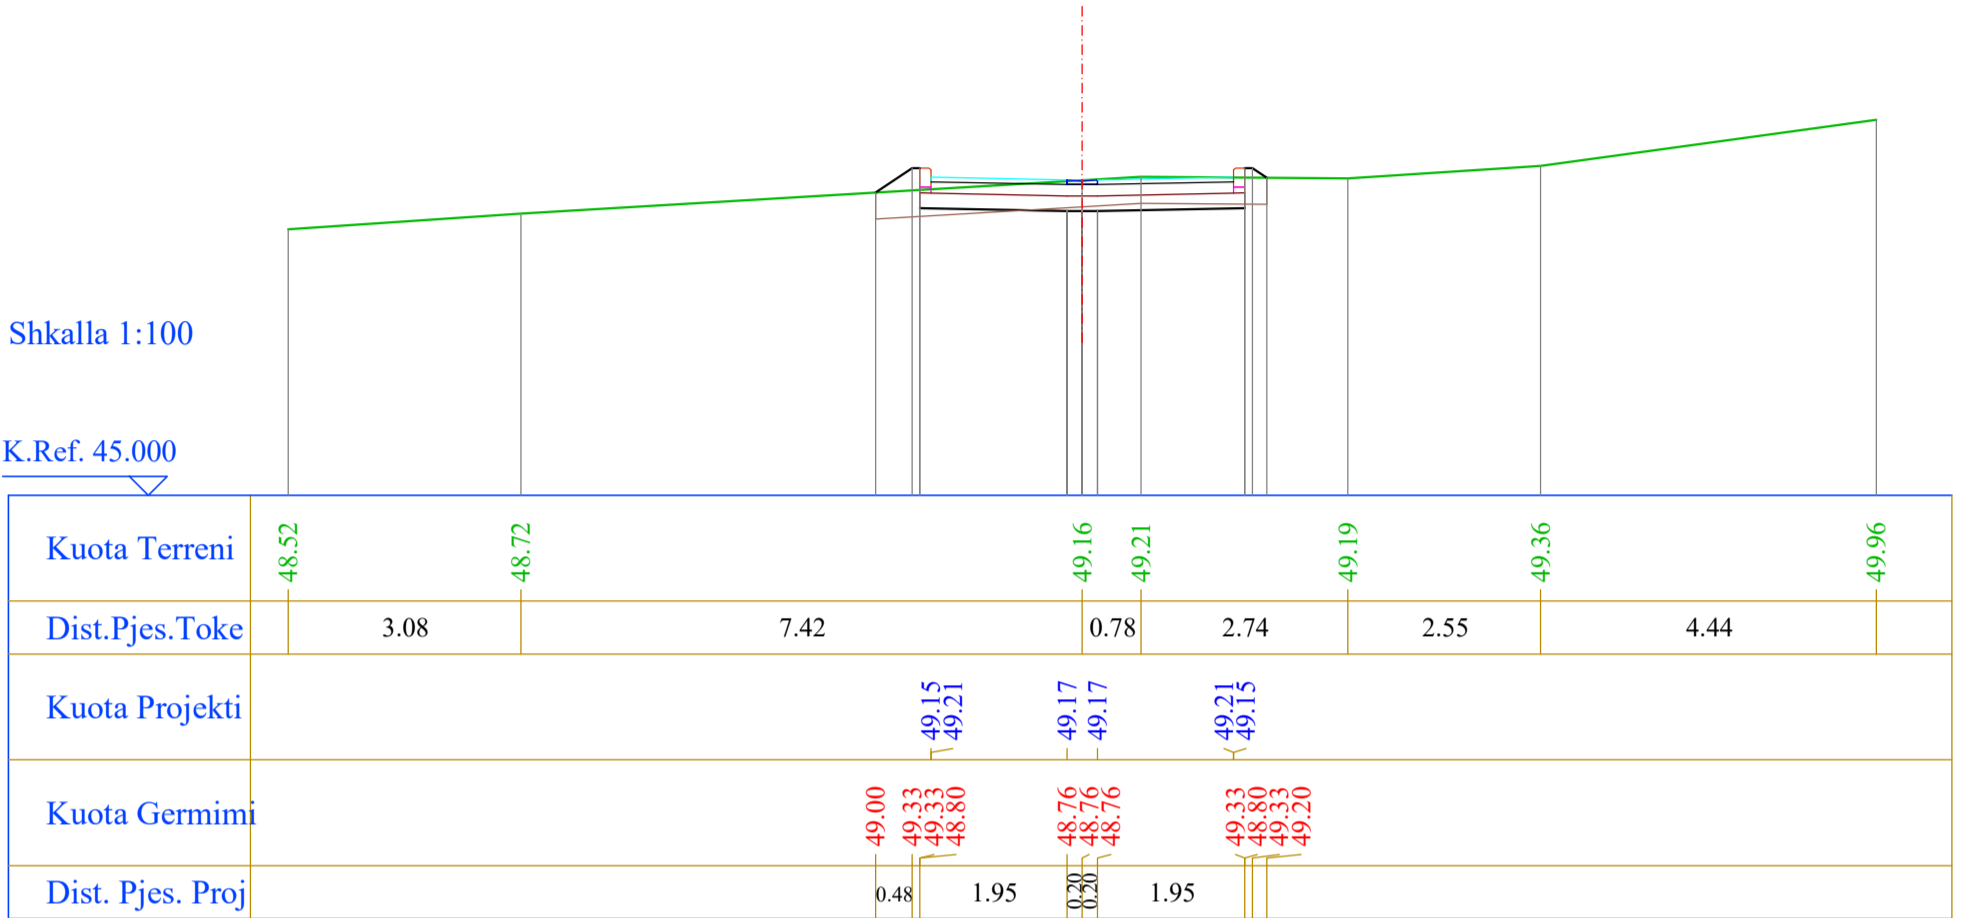

Nr. Profili : 14
 Kuot. Projekti : 48.63
 Dist.Progr. : 212.03
 Dist.Para. : 19.13

Shkalla 1:100

K.Ref. 44.000

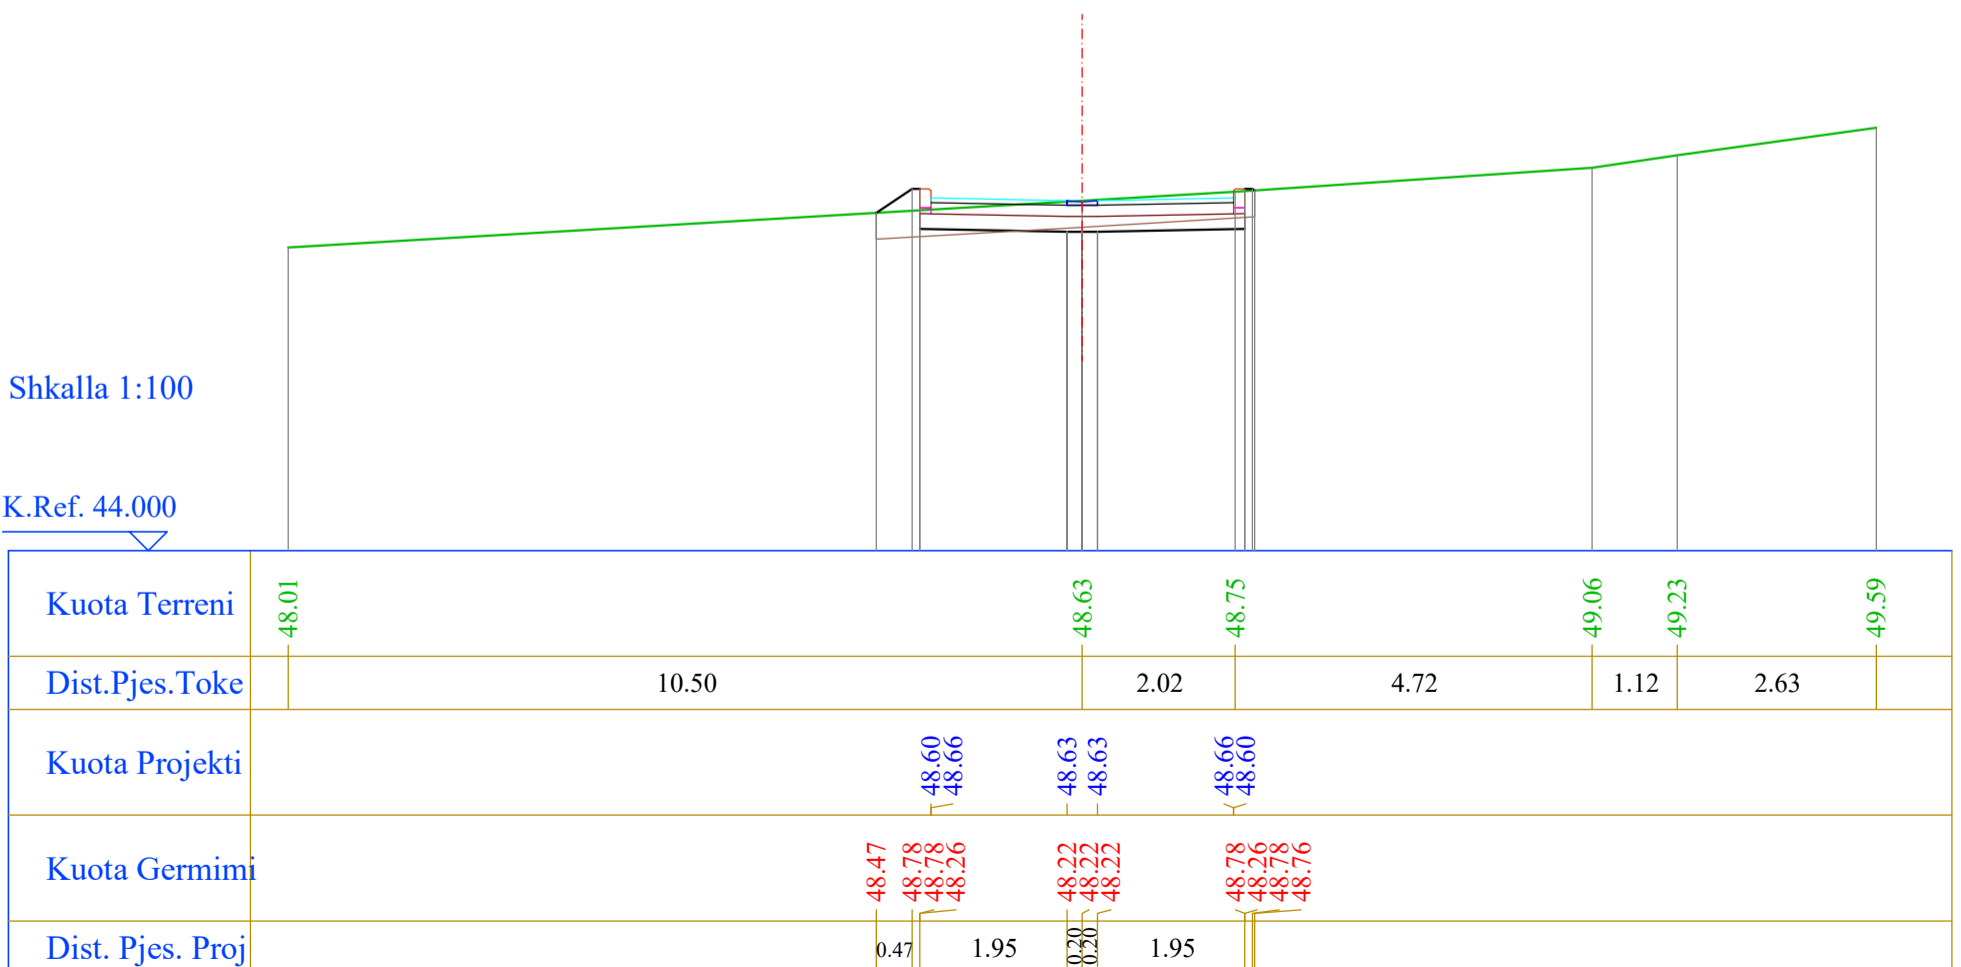


Segmenti 8

Nr. Profili : 1
 Kuot. Projekti : 54.57
 Dist.Progr. : 0.00
 Dist.Pas. : 20.99

Shkalla 1:100


K.Ref. 49.000

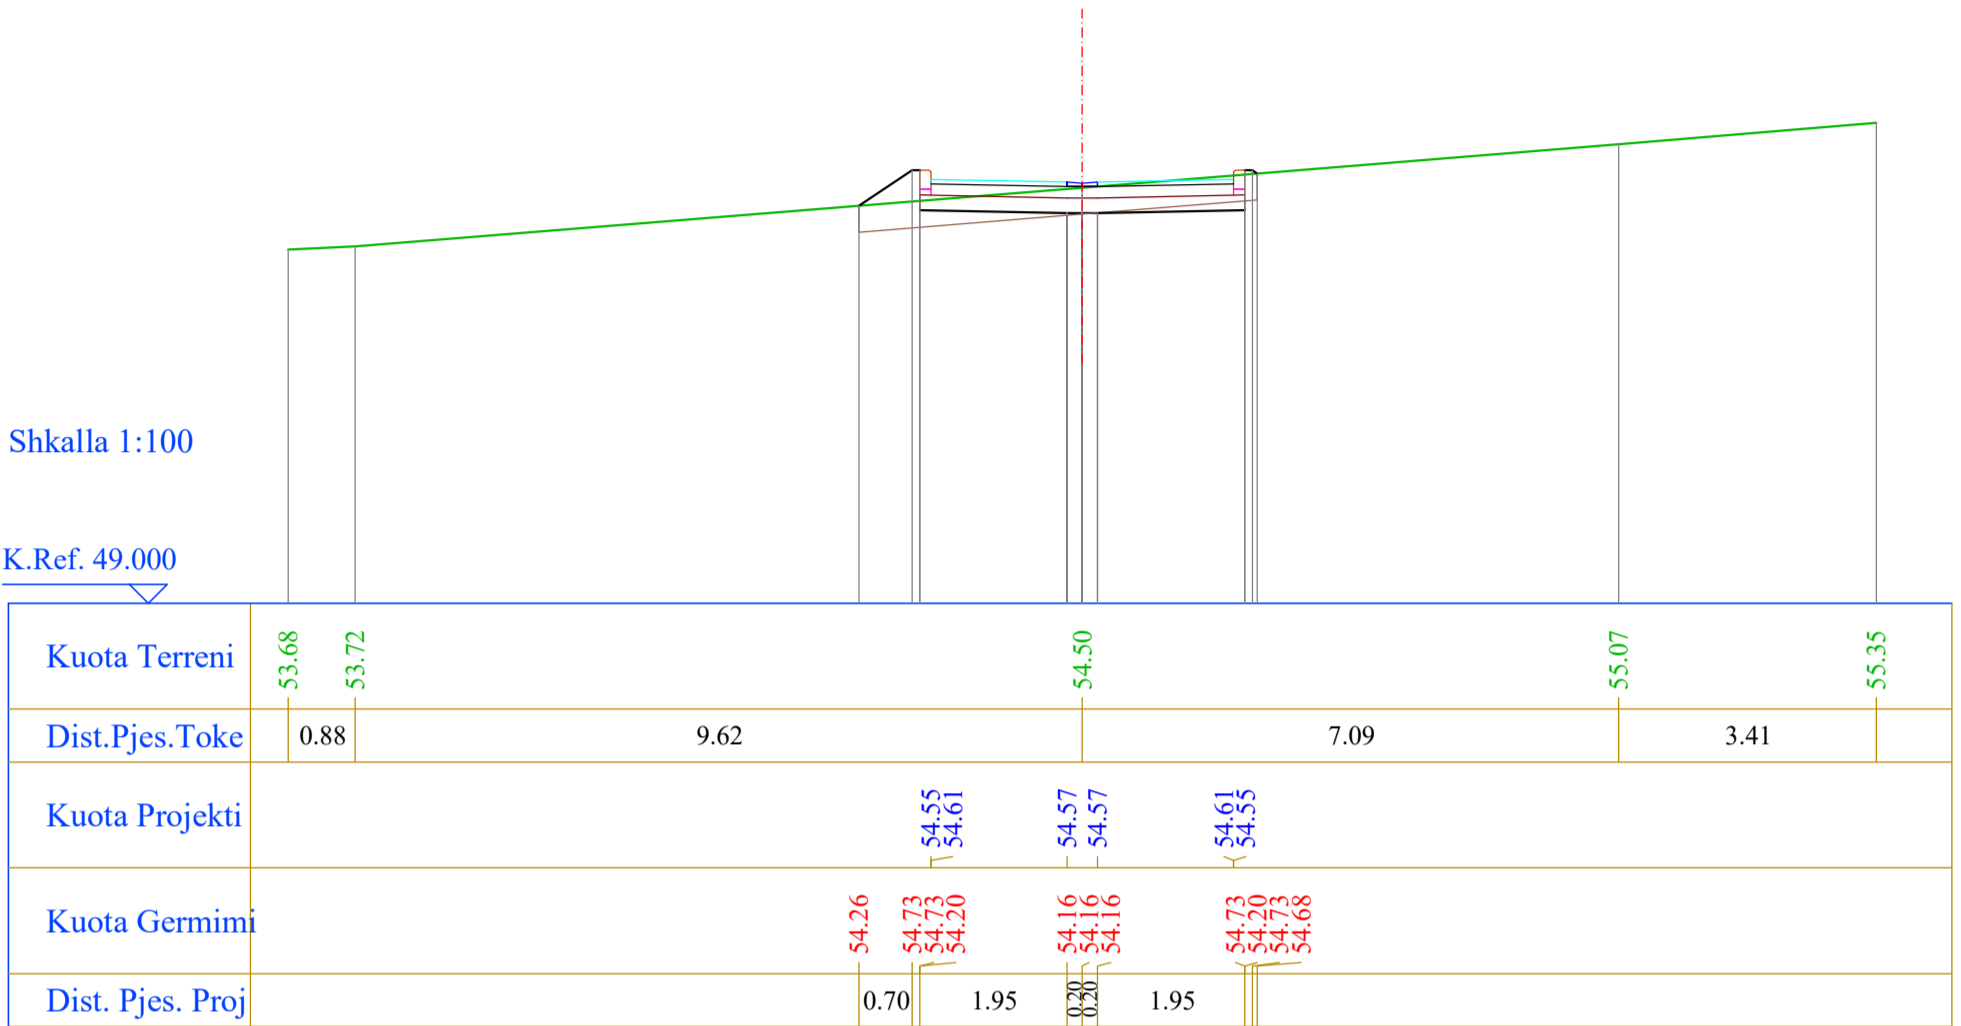

Nr. Profili : 2
 Kuot. Projekti : 53.59
 Dist.Progr. : 20.99
 Dist.Para. : 20.99
 Dist.Pas. : 9.01

Shkalla 1:100

K.Ref. 49.000

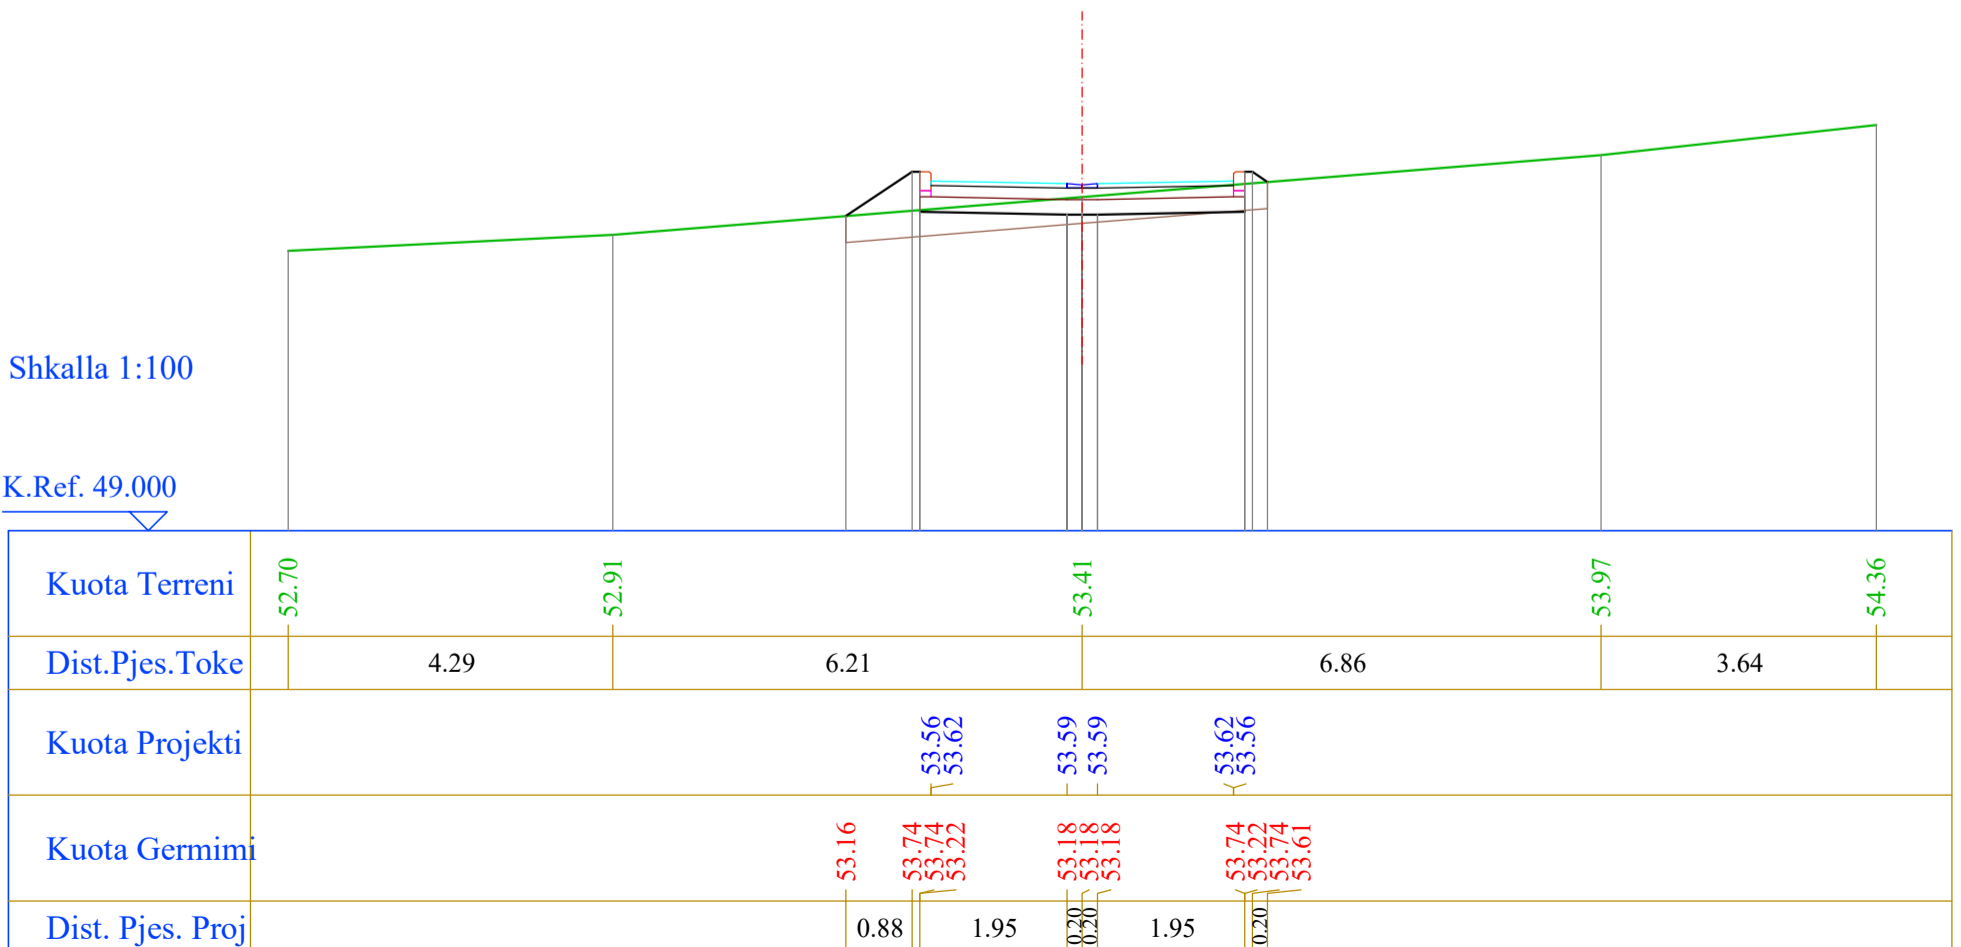


Segmenti 8

Nr. Profili : 3
 Kuot. Projekti : 53.25
 Dist.Progr. : 30.00
 Dist.Para. : 9.01
 Dist.Pas. : 15.00

Shkalla 1:100


K.Ref. 48.000

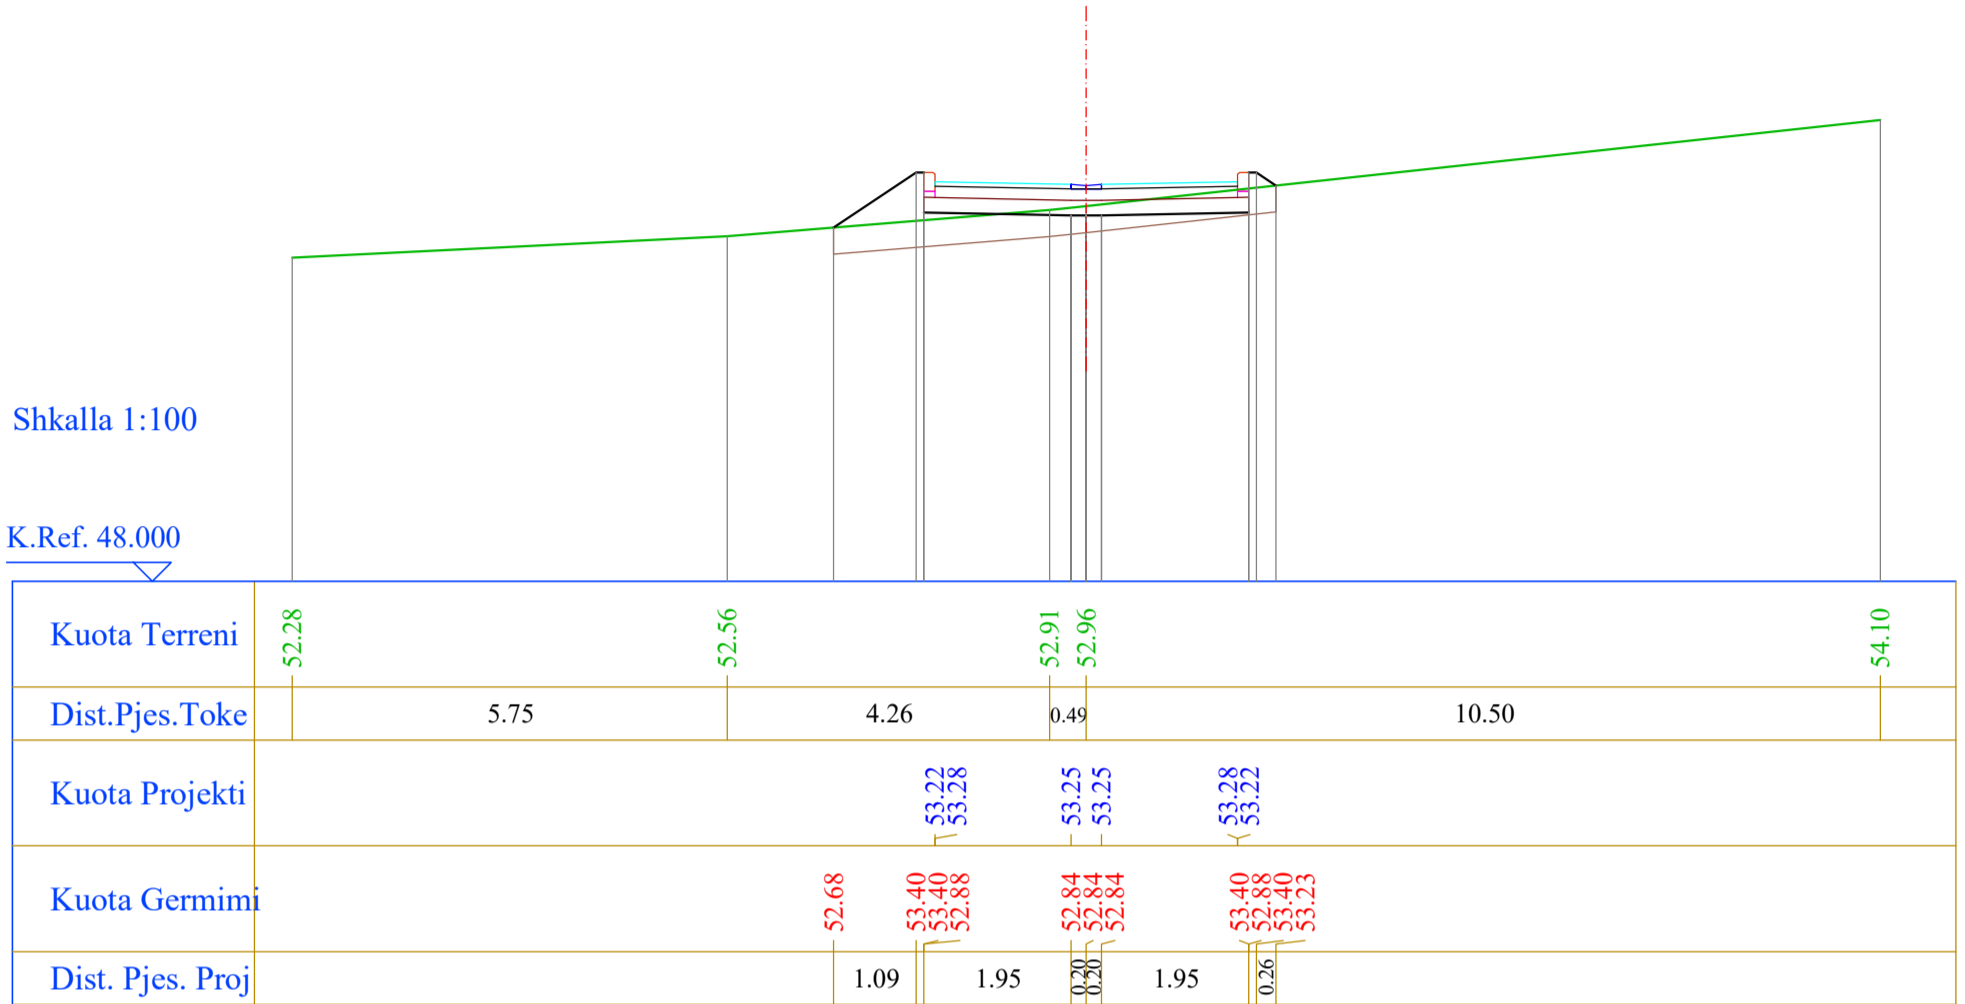

Nr. Profili : 4
 Kuot. Projekti : 53.17
 Dist.Progr. : 45.00
 Dist.Para. : 15.00
 Dist.Pas. : 11.99

Shkalla 1:100

K.Ref. 48.000

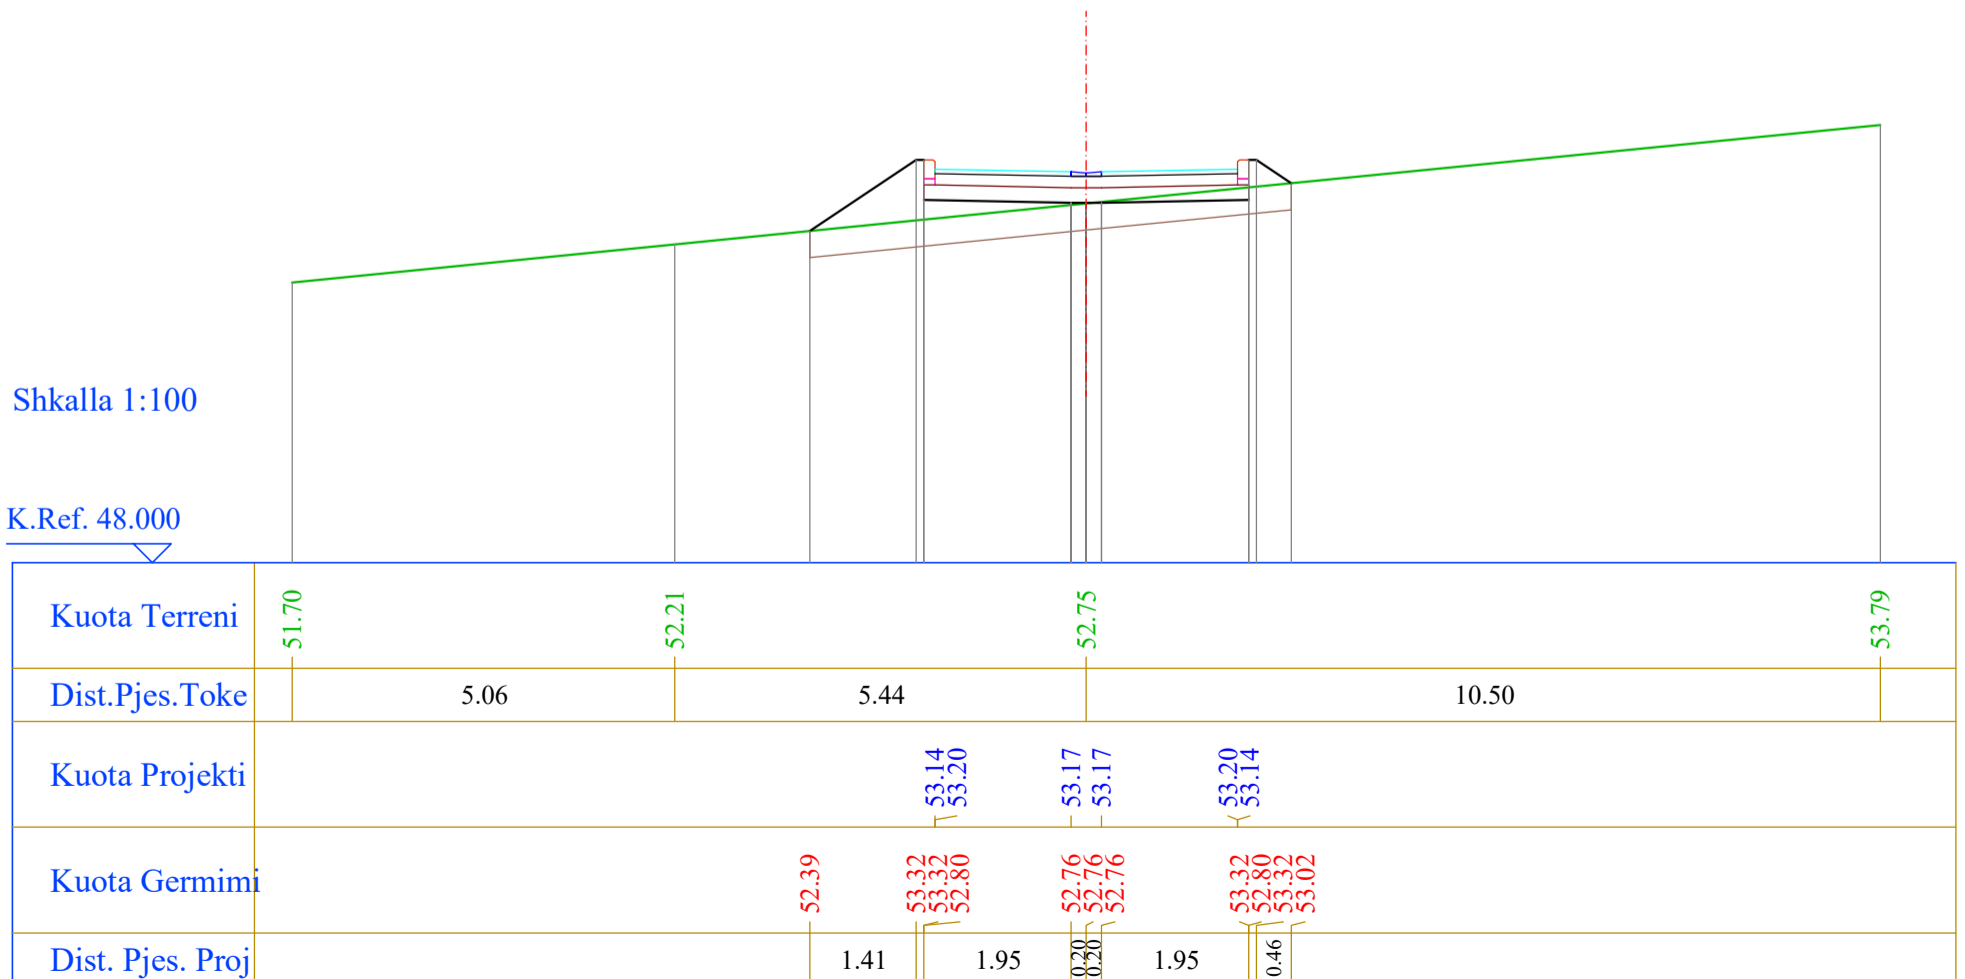


Segmenti 8

Nr. Profili : 5
 Kuot. Projekti : 53.14
 Dist.Progr. : 56.99
 Dist.Para. : 11.99
 Dist.Pas. : 18.01

Shkalla 1:100


K.Ref. 48.000

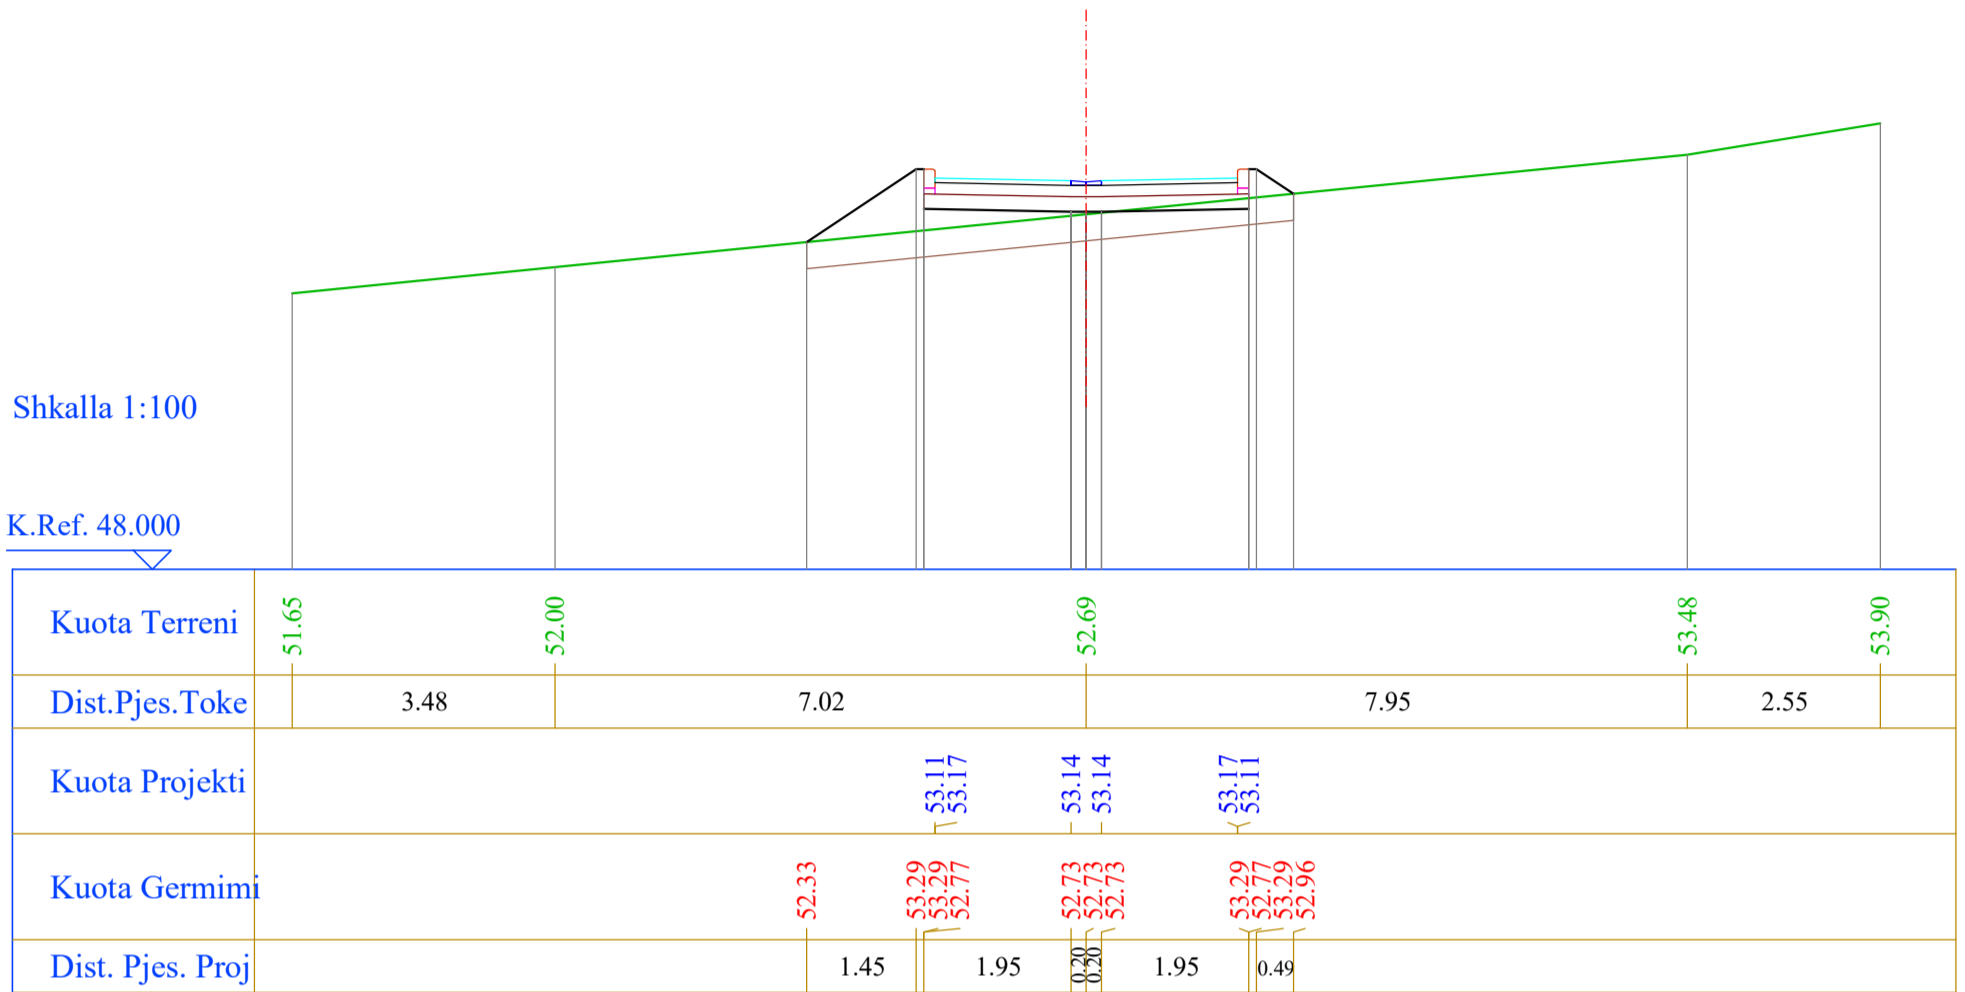

Nr. Profili : 6
 Kuot. Projekti : 53.09
 Dist.Progr. : 75.00
 Dist.Para. : 18.01
 Dist.Pas. : 17.99

Shkalla 1:100

K.Ref. 48.000

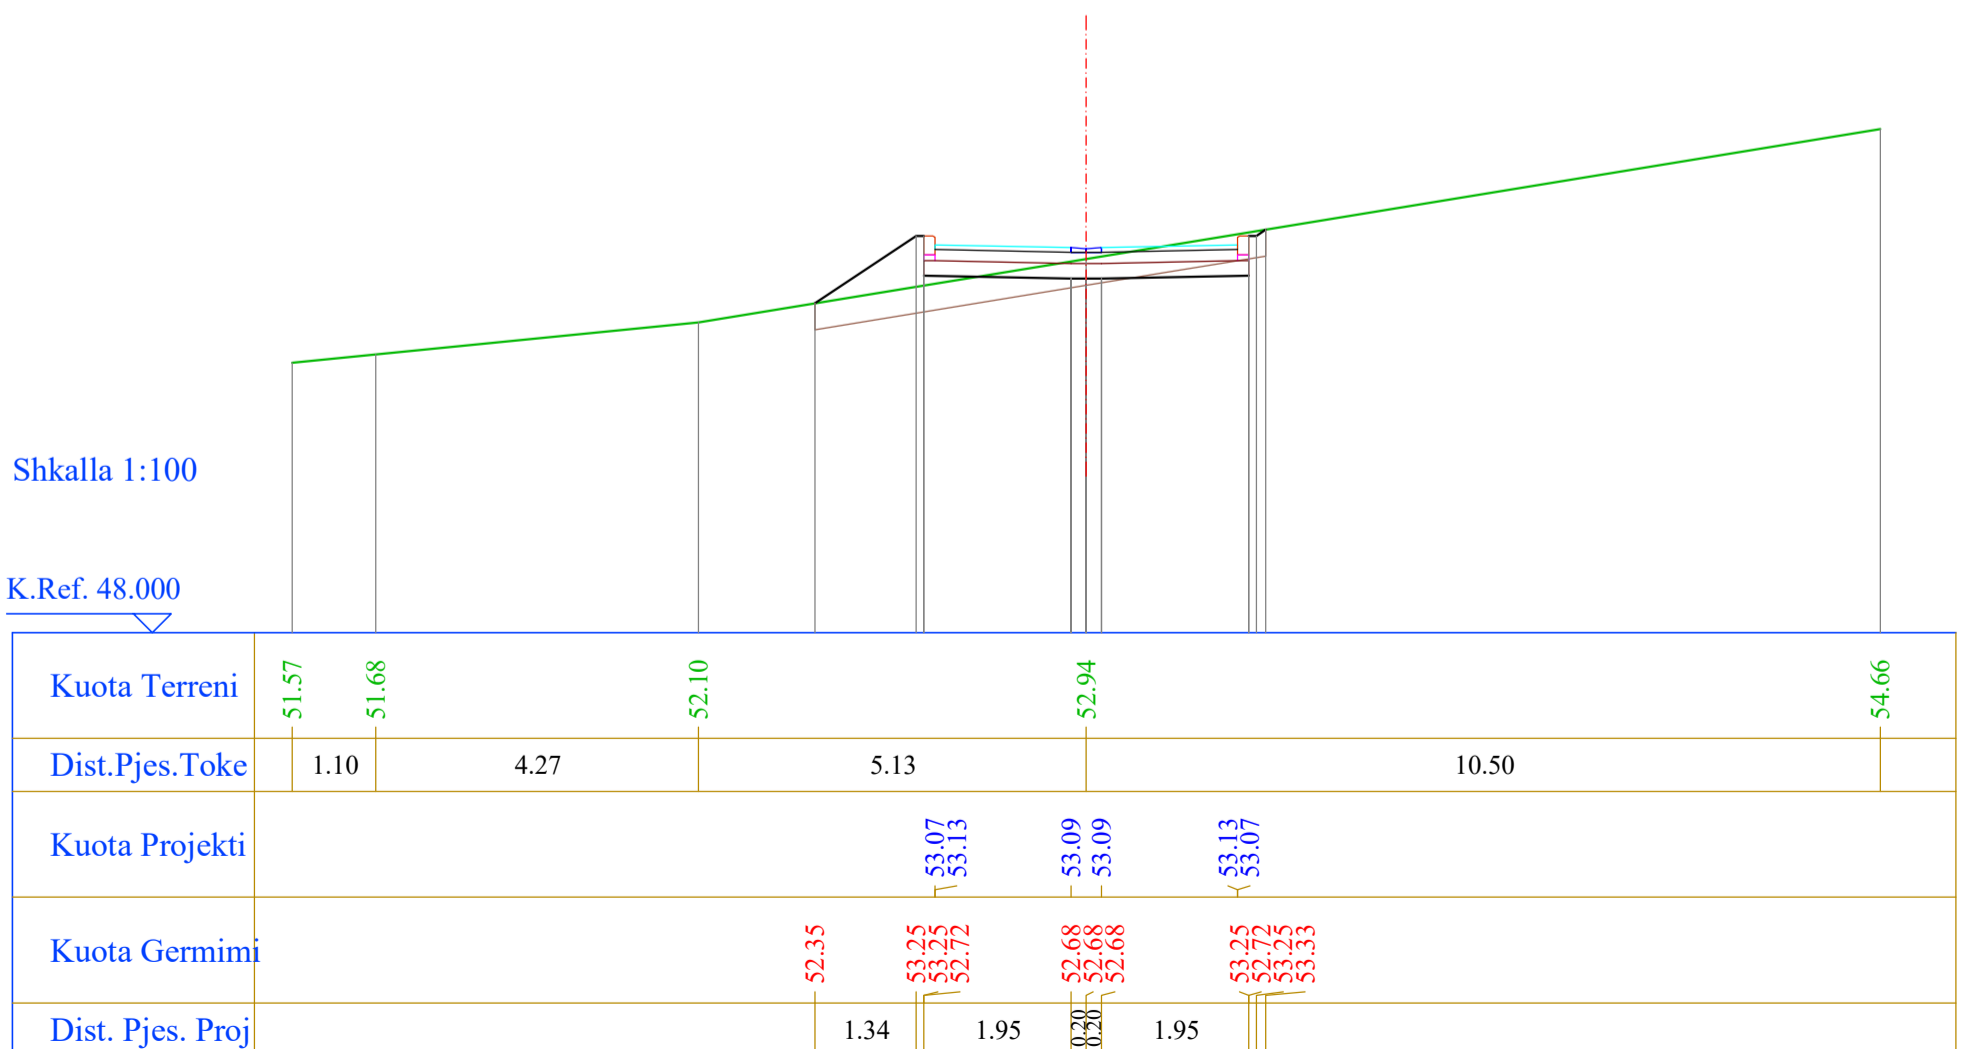


Segmenti 8

Nr. Profili : 7
 Kuot. Projekti : 53.04
 Dist.Progr. : 92.99
 Dist.Para. : 17.99
 Dist.Pas. : 12.01

Shkalla 1:100


K.Ref. 49.000

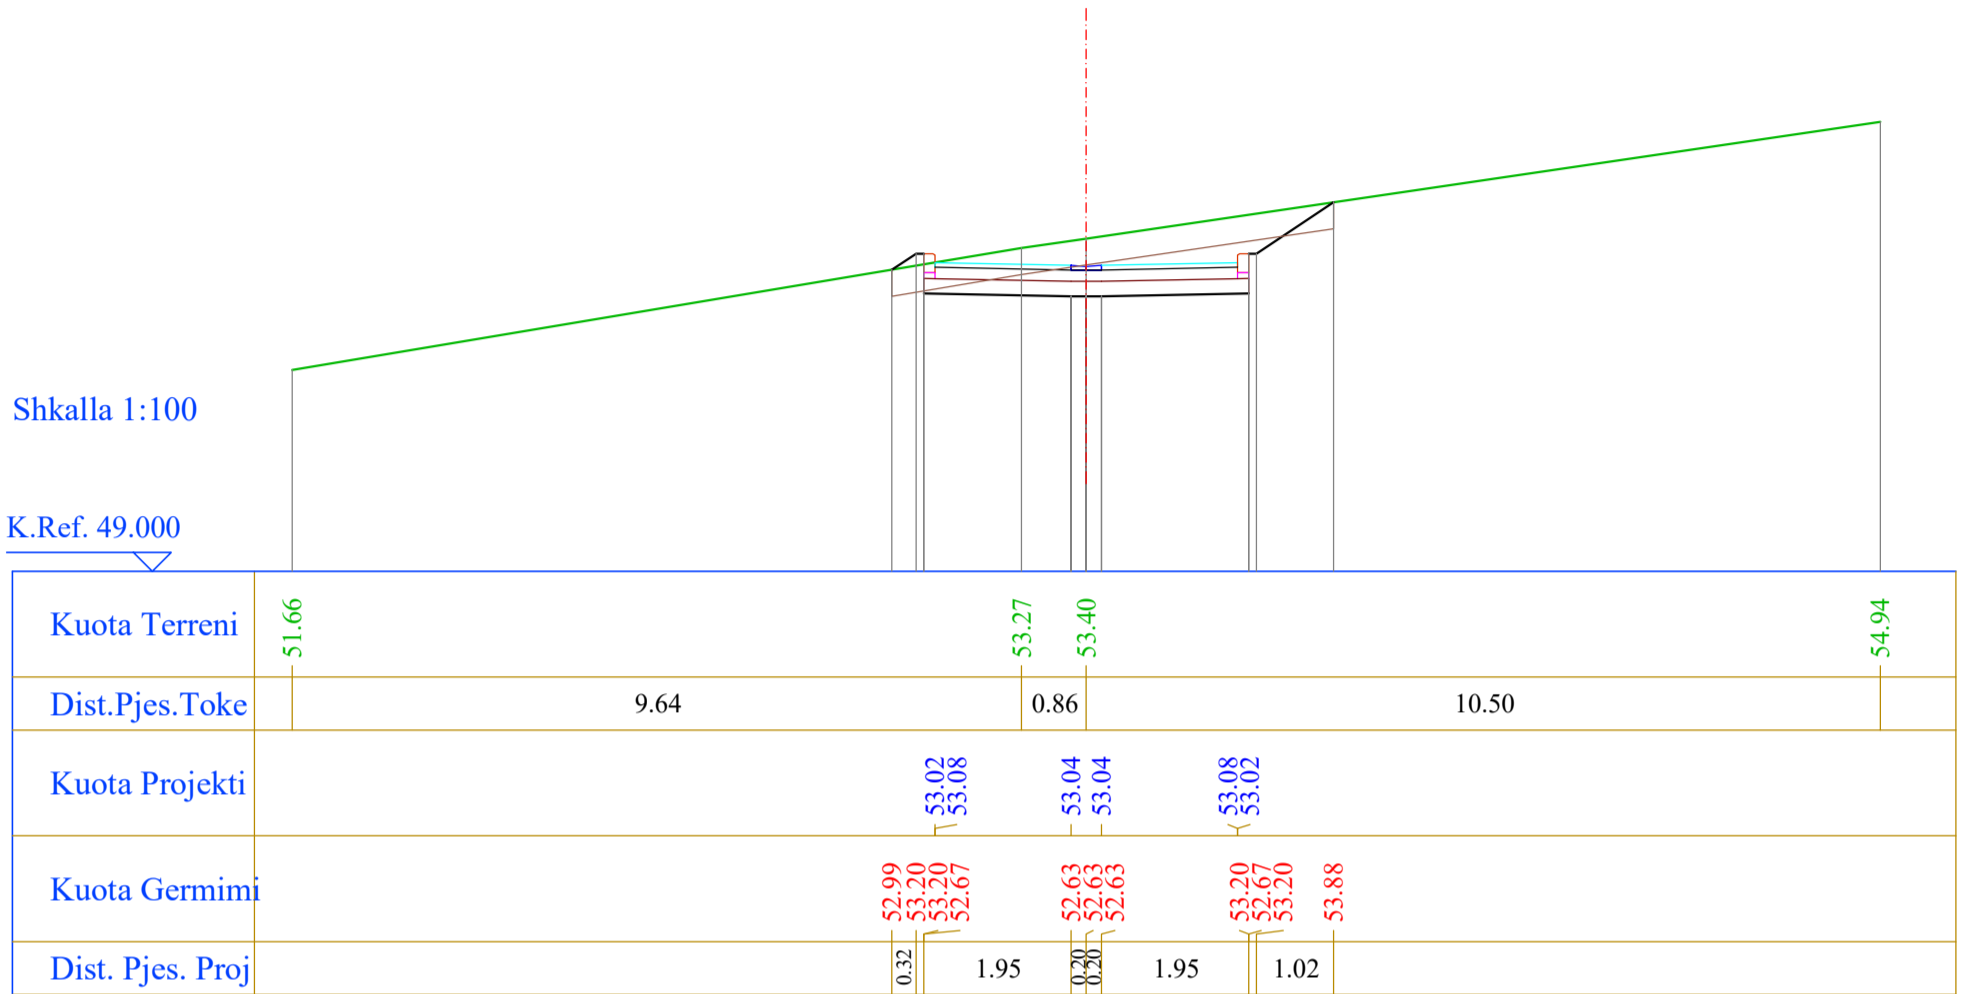

Nr. Profili : 8
 Kuot. Projekti : 53.01
 Dist.Progr. : 105.00
 Dist.Para. : 12.01
 Dist.Pas. : 10.00

Shkalla 1:100

K.Ref. 48.000

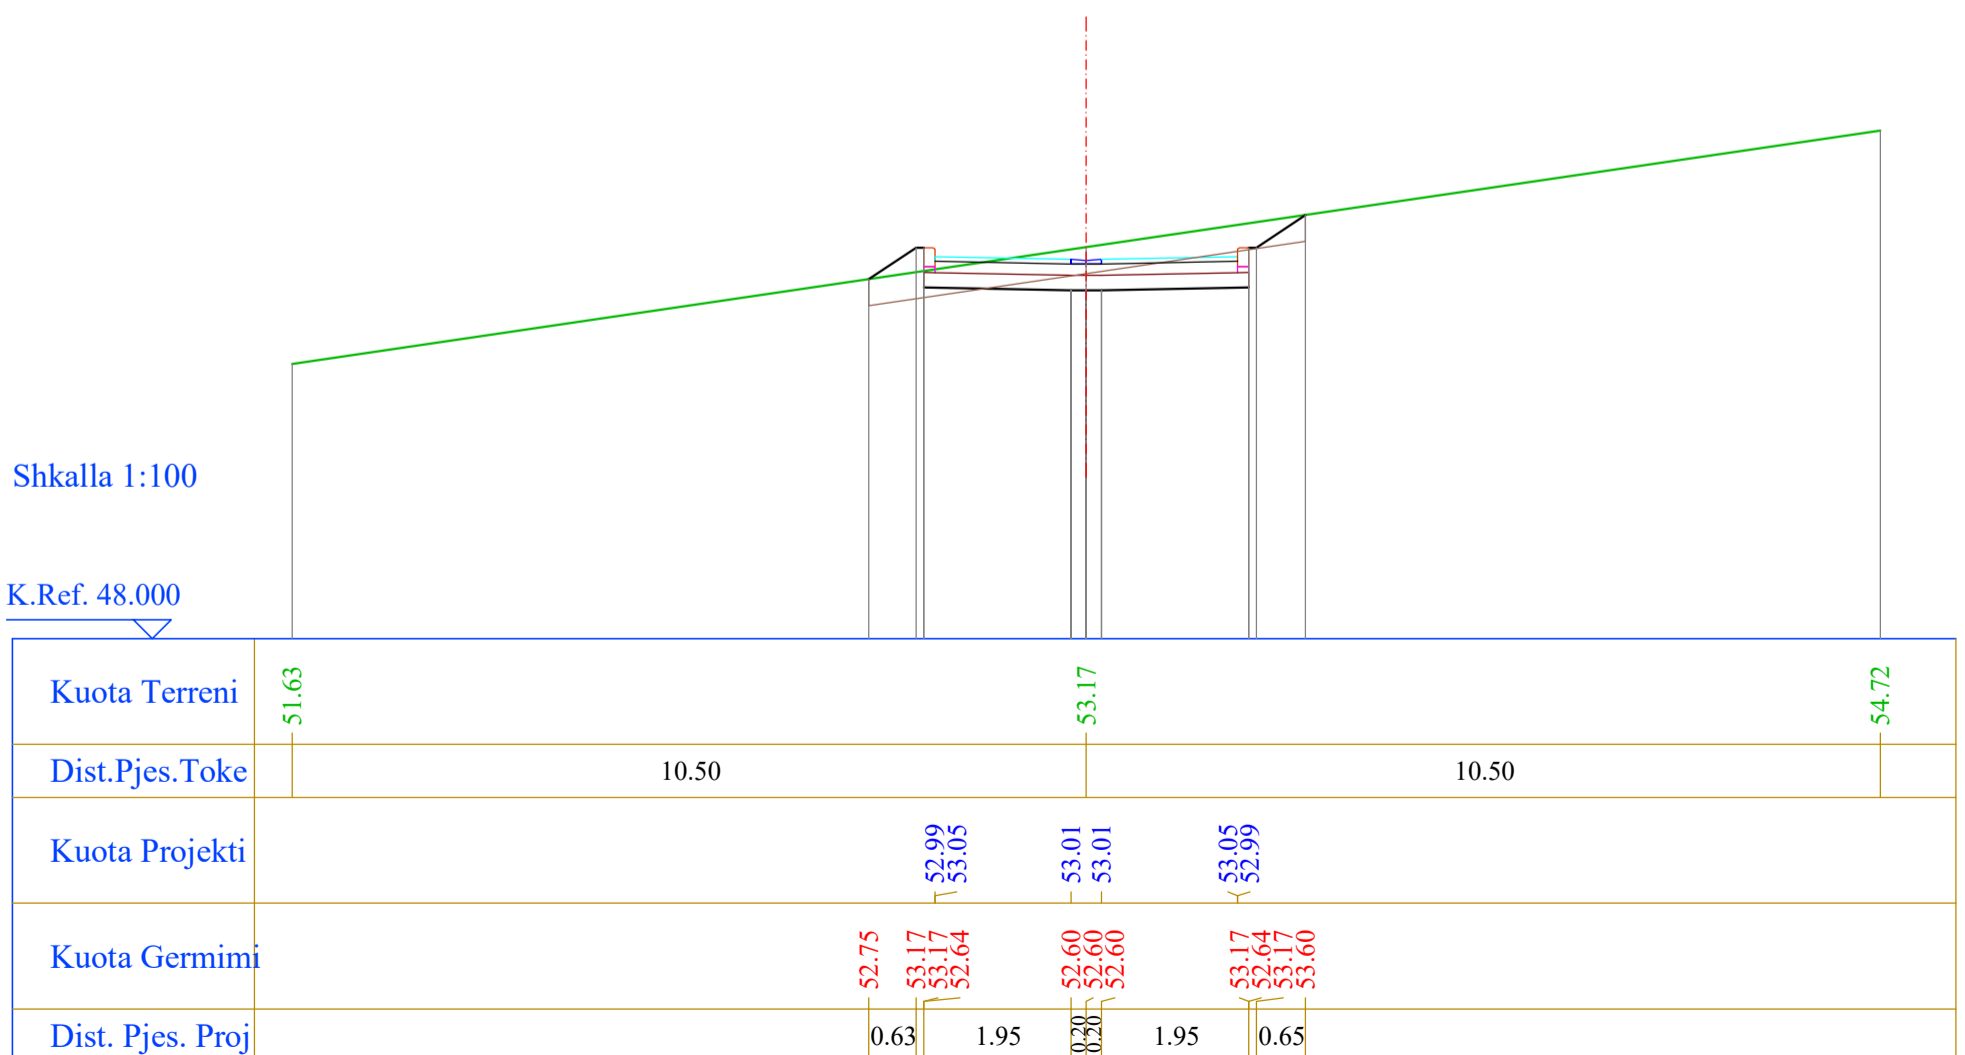


Segmenti 8

Nr. Profili : 9
 Kuot. Projekti : 52.99
 Dist.Progr. : 115.00
 Dist.Para. : 10.00

Shkalla 1:100

K.Ref. 48.000

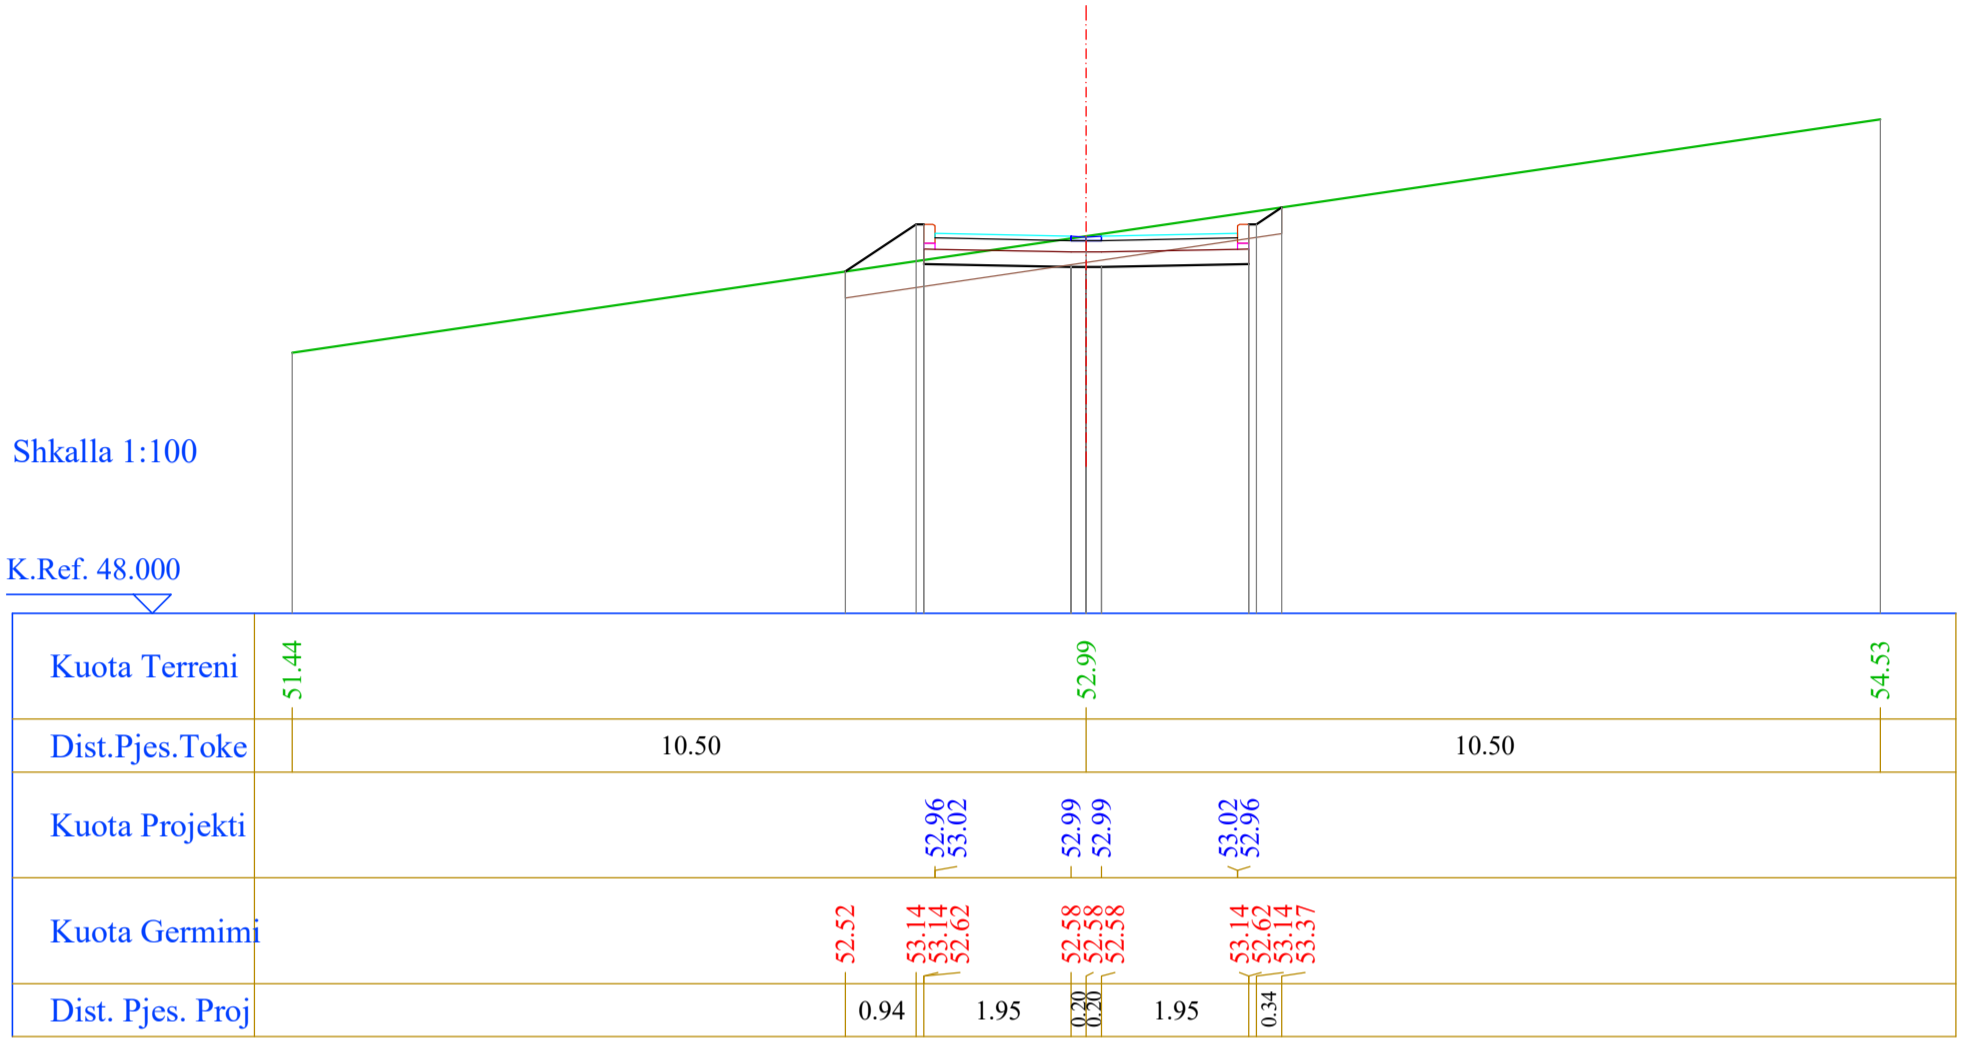


Segmenti 9

Nr. Profili : 1
 Kuot. Projekti : 62.60
 Dist.Progr. : 0.00
 Dist.Pas. : 15.00

Shkalla 1:100


K.Ref. 57.000

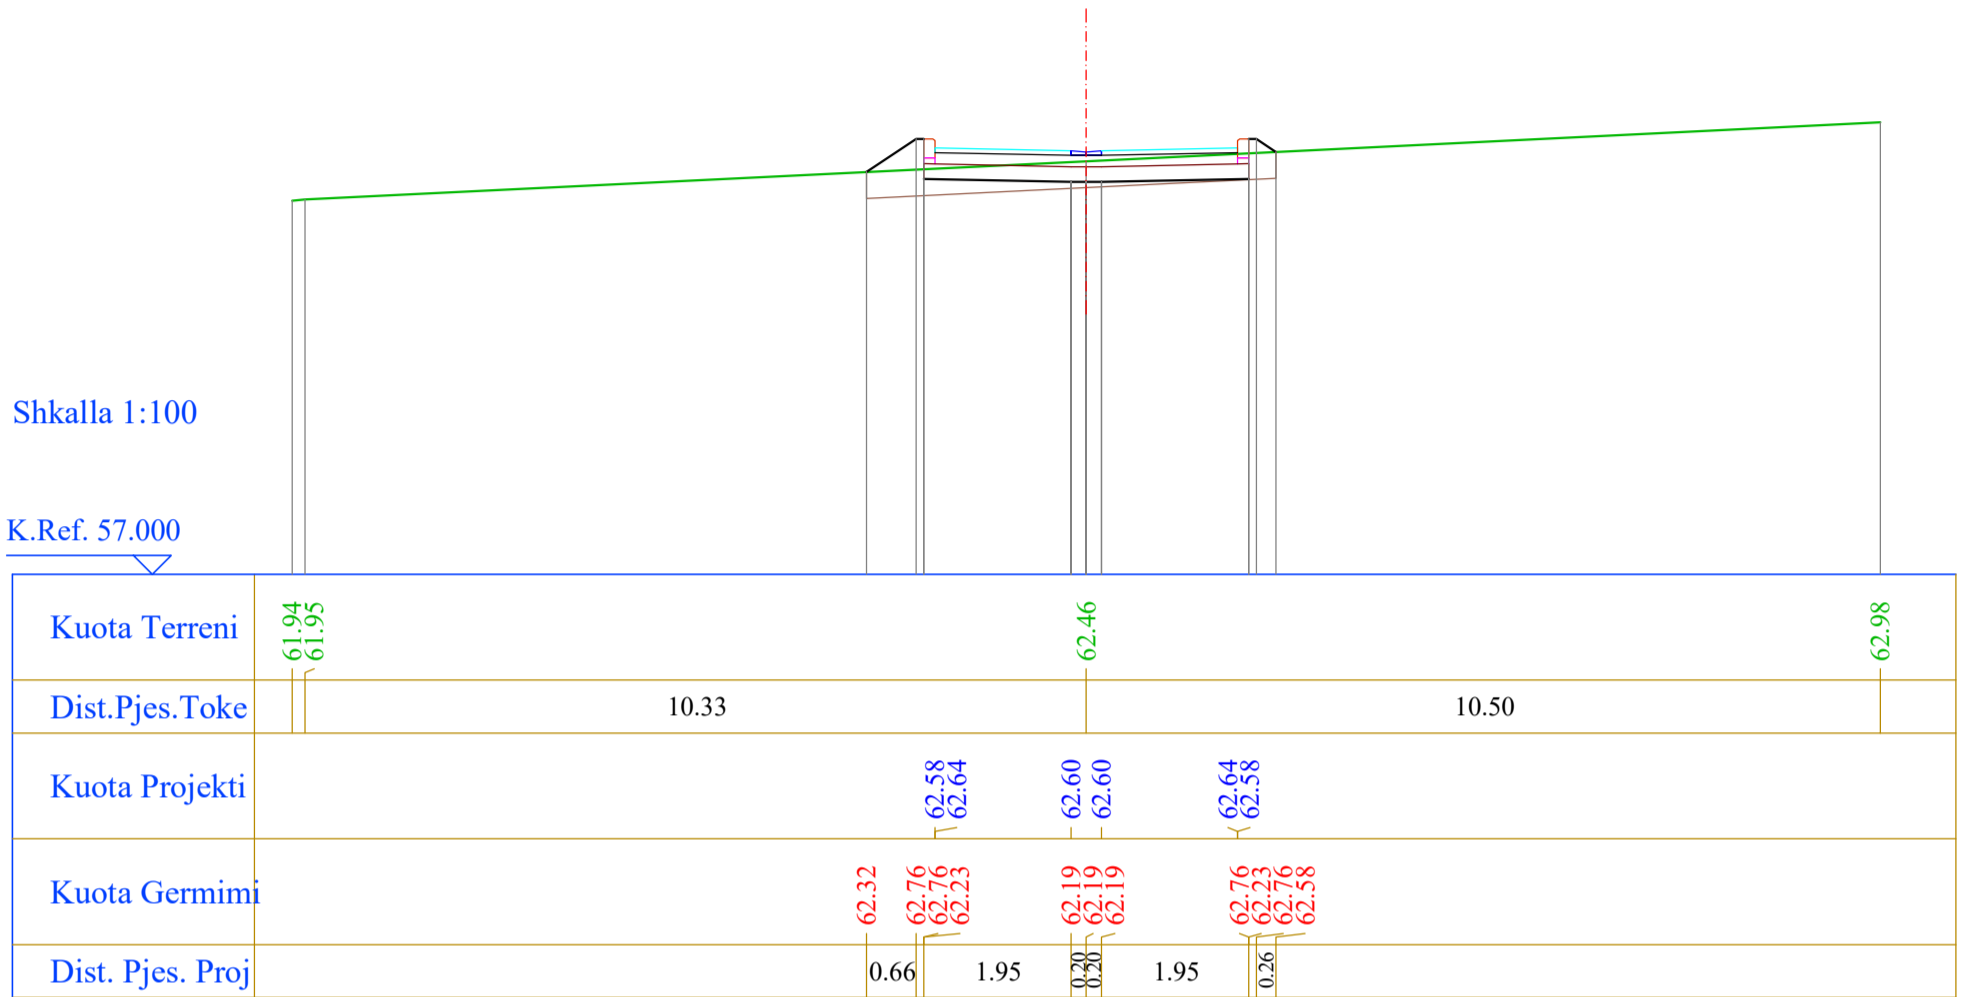

Nr. Profili : 2
 Kuot. Projekti : 60.63
 Dist.Progr. : 15.00
 Dist.Para. : 15.00
 Dist.Pas. : 17.33

Shkalla 1:100

K.Ref. 56.000

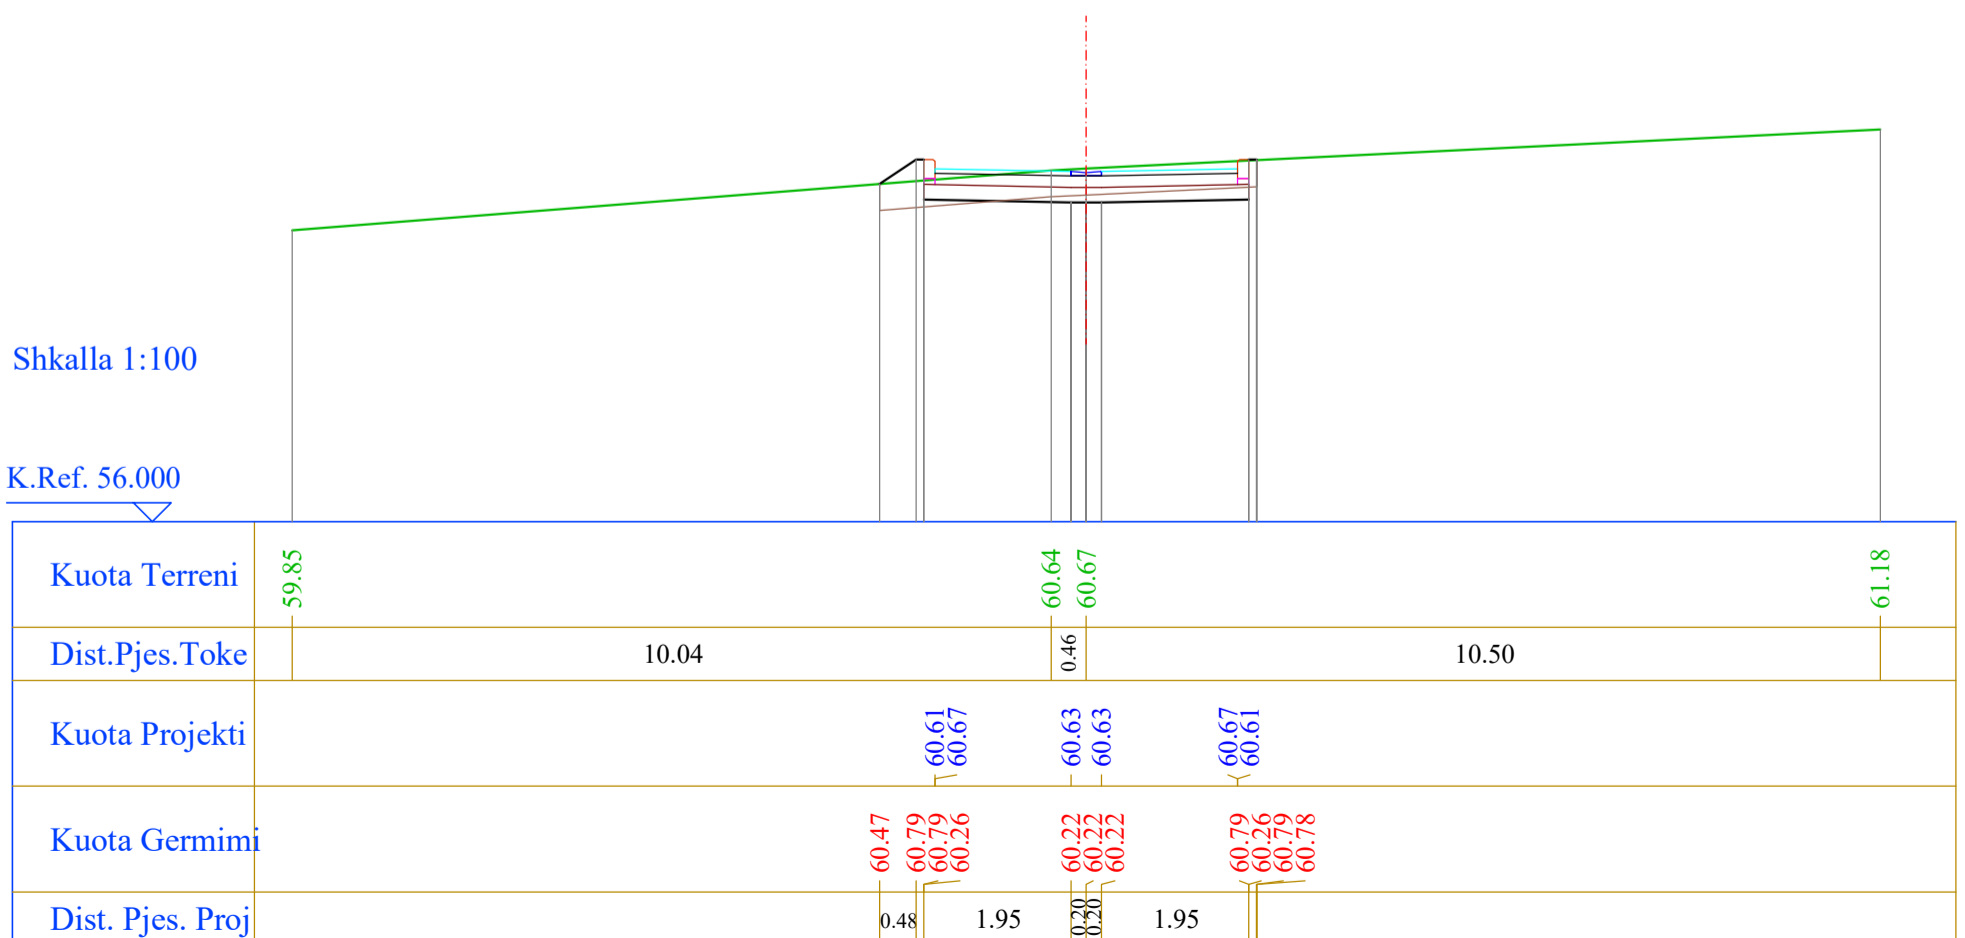


Segmenti 9

Nr. Profili : 3
 Kuot. Projekti : 58.50
 Dist.Progr. : 32.33
 Dist.Para. : 17.33
 Dist.Pas. : 12.67

Shkalla 1:100


K.Ref. 54.000

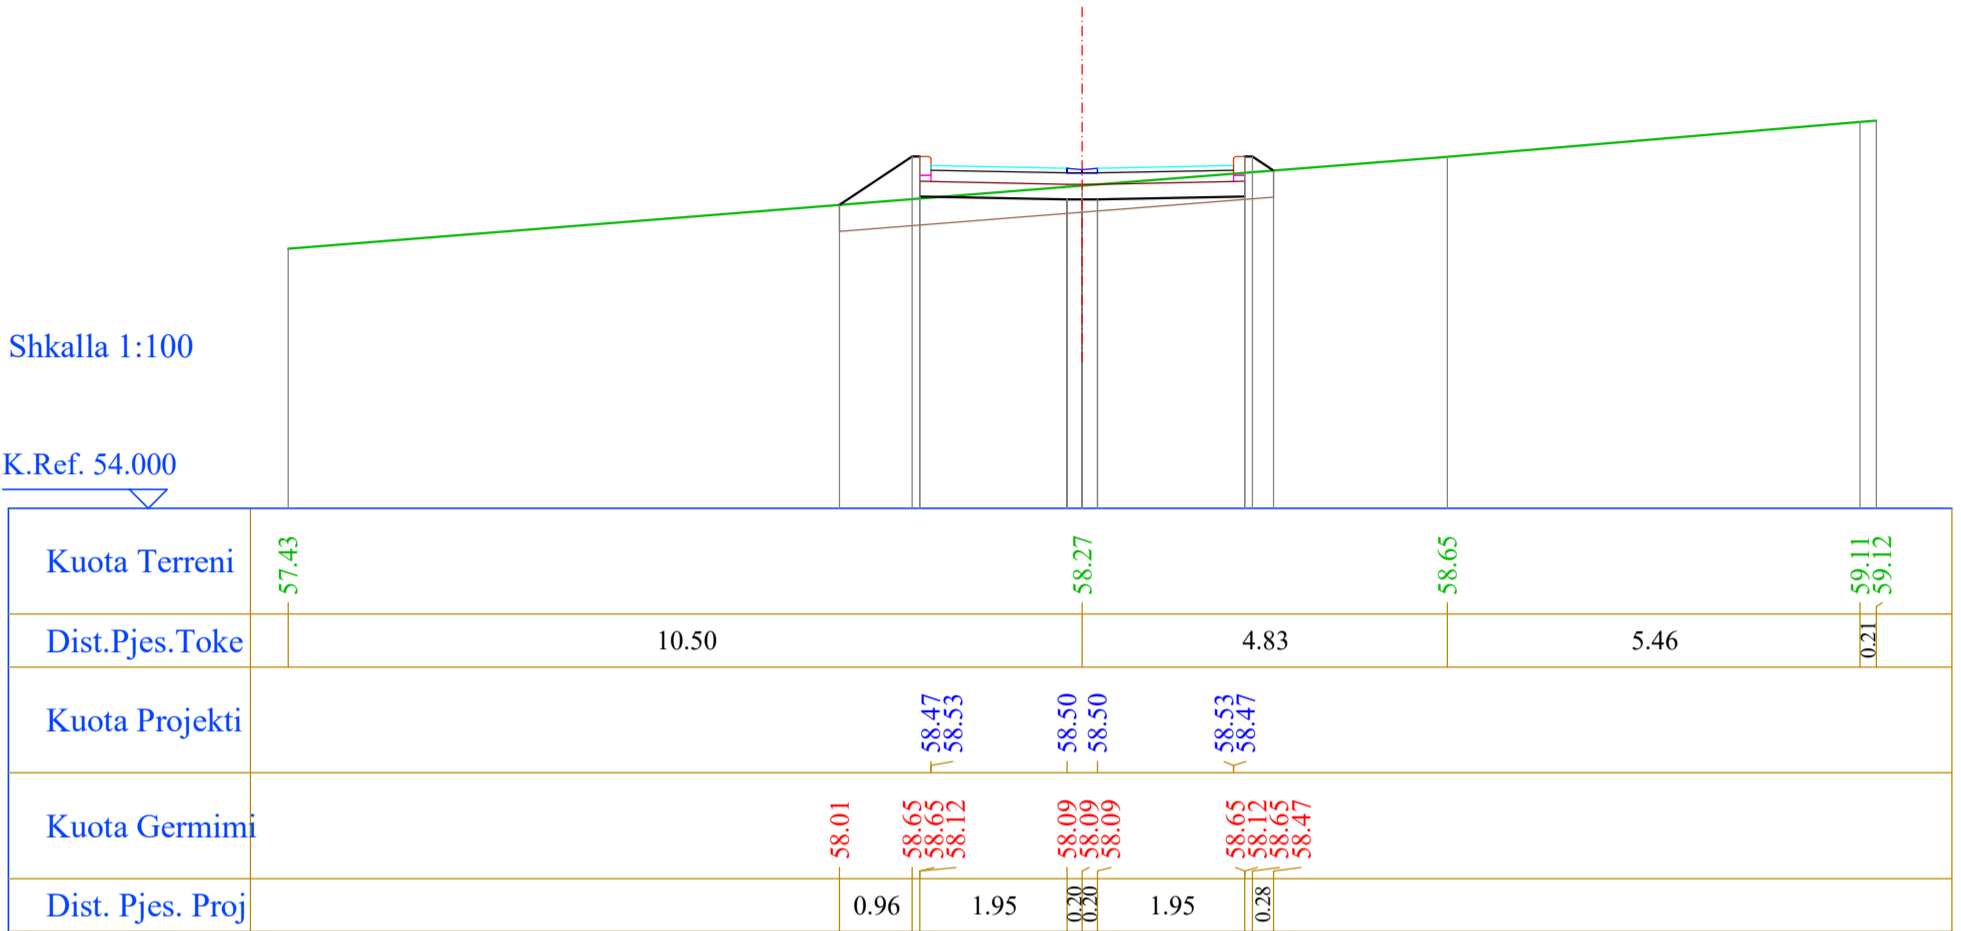

Nr. Profili : 4
 Kuot. Projekti : 57.42
 Dist.Progr. : 45.00
 Dist.Para. : 12.67
 Dist.Pas. : 15.00

Shkalla 1:100

K.Ref. 53.000

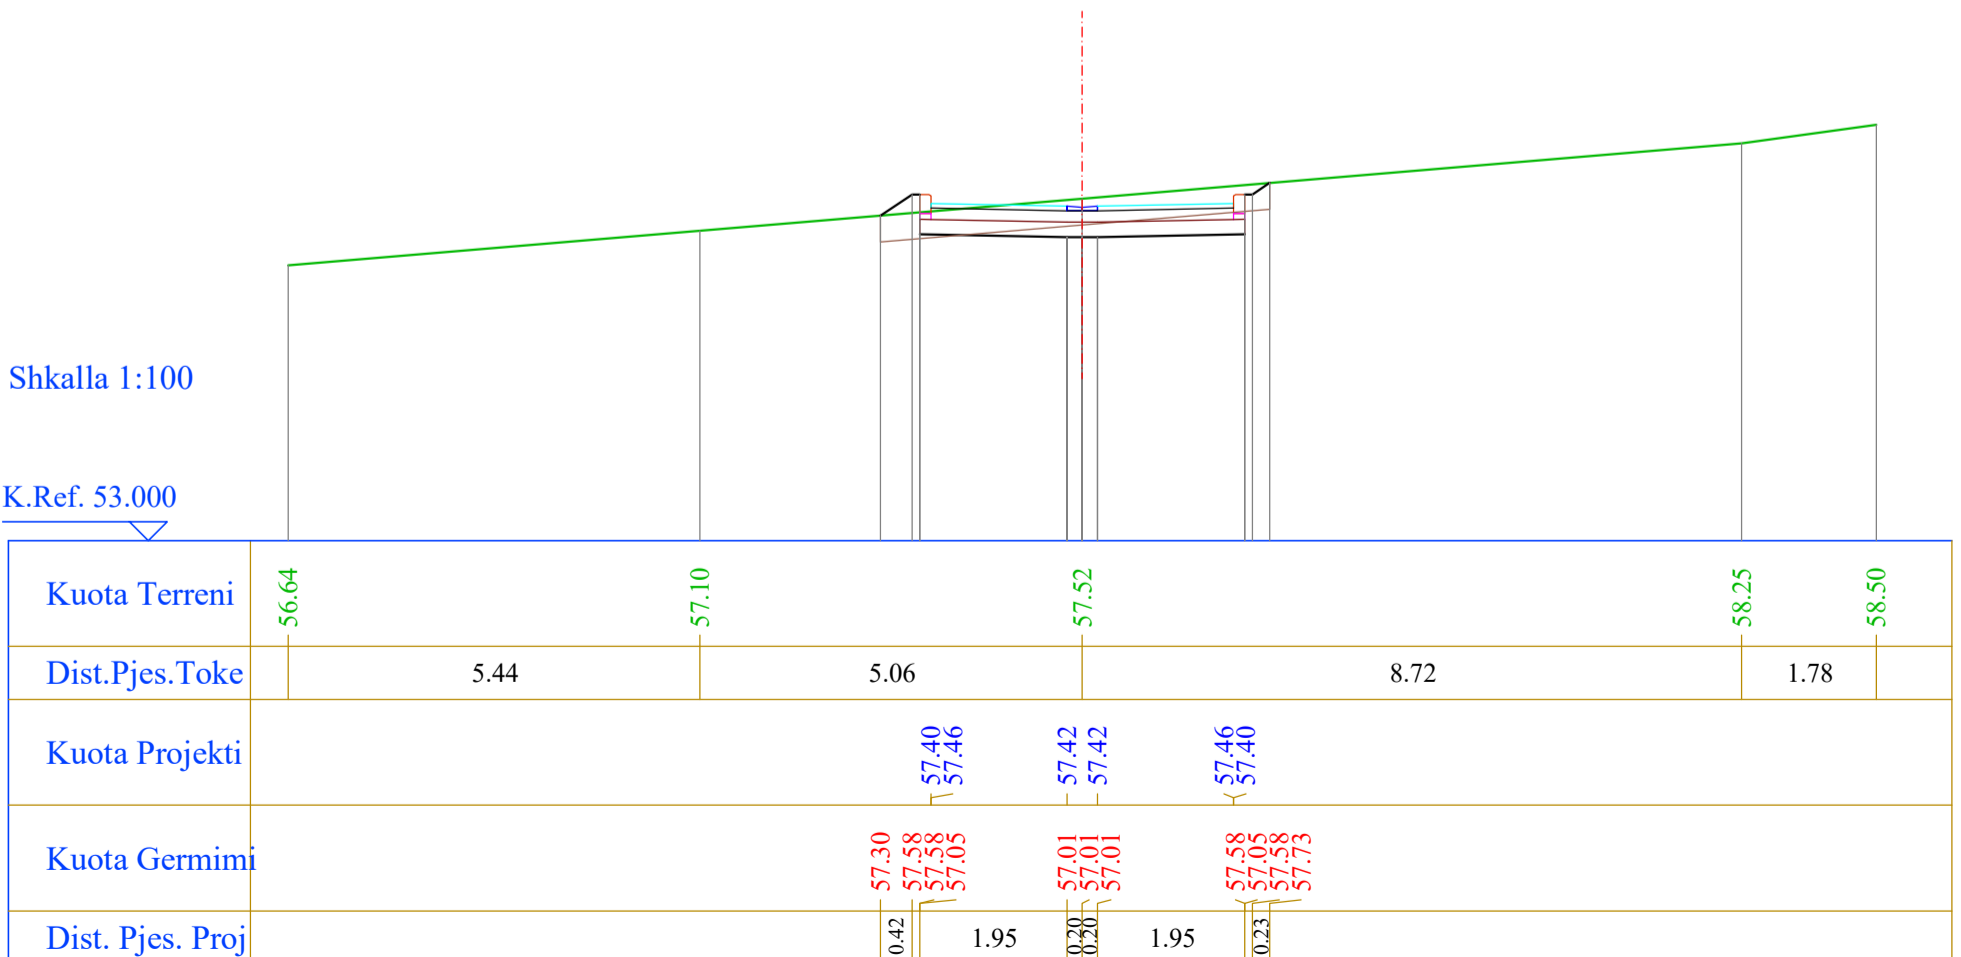


Segmenti 9

Nr. Profili : 5
 Kuot. Projekti : 56.74
 Dist.Progr. : 60.00
 Dist.Para. : 15.00
 Dist.Pas. : 8.33

Shkalla 1:100


K.Ref. 52.000

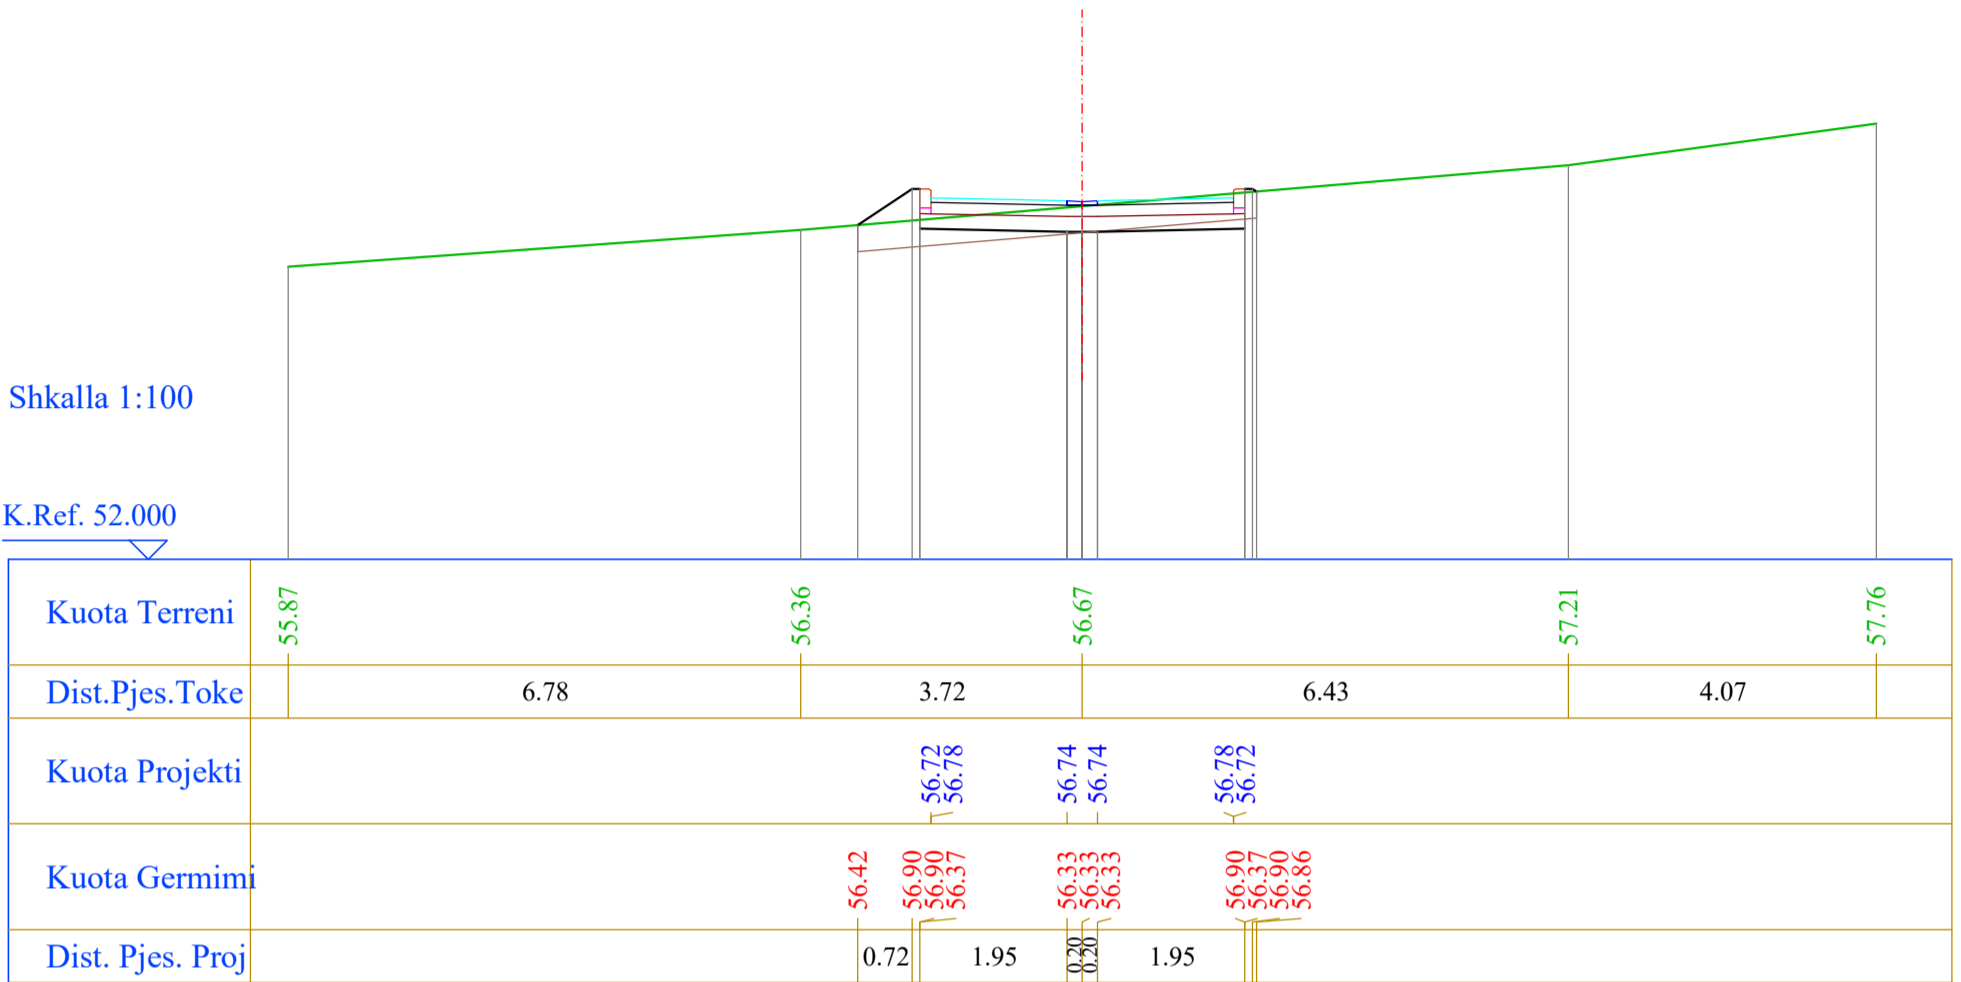

Nr. Profili : 6
 Kuot. Projekti : 56.64
 Dist.Progr. : 68.33
 Dist.Para. : 8.33
 Dist.Pas. : 11.67

Shkalla 1:100

K.Ref. 52.000

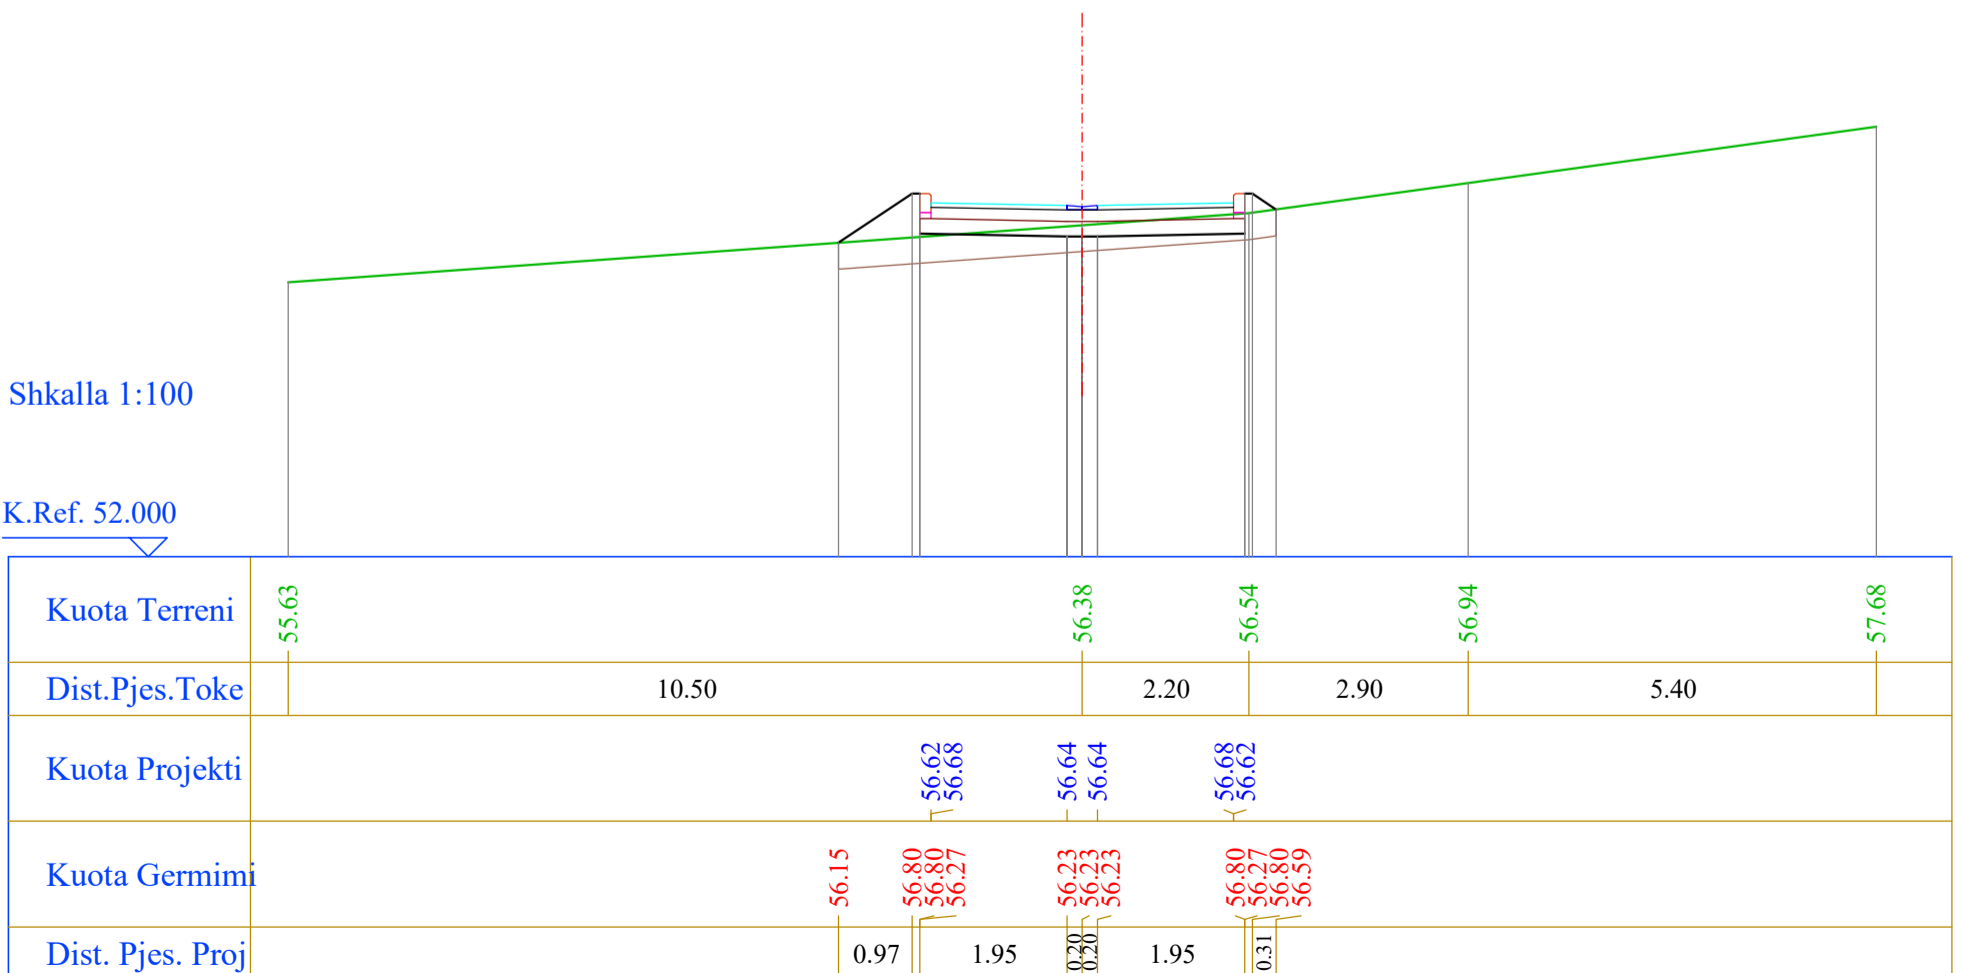


Segmenti 9

Nr. Profili : 7
 Kuot. Projekti : 56.84
 Dist.Progr. : 80.00
 Dist.Para. : 11.67
 Dist.Pas. : 12.00

Shkalla 1:100


K.Ref. 52.000

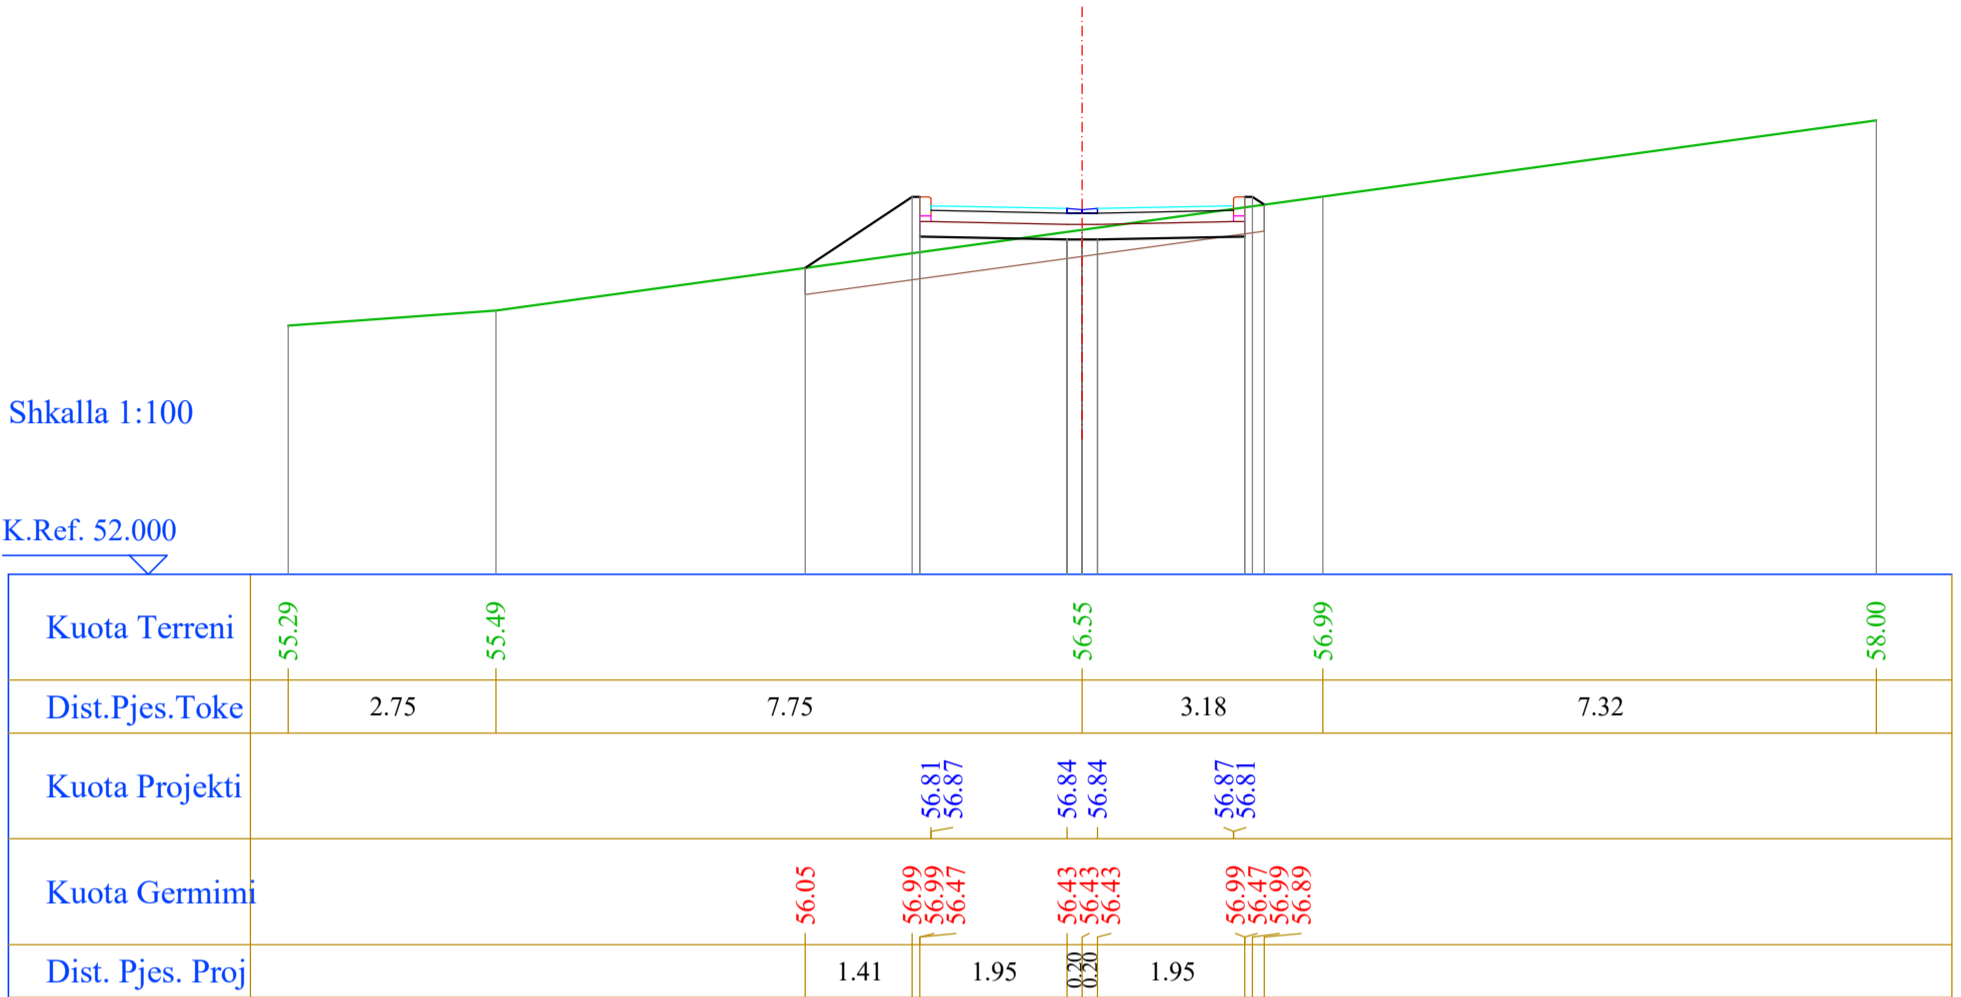

Nr. Profili : 8
 Kuot. Projekti : 57.39
 Dist.Progr. : 92.00
 Dist.Para. : 12.00
 Dist.Pas. : 12.33

Shkalla 1:100

K.Ref. 52.000

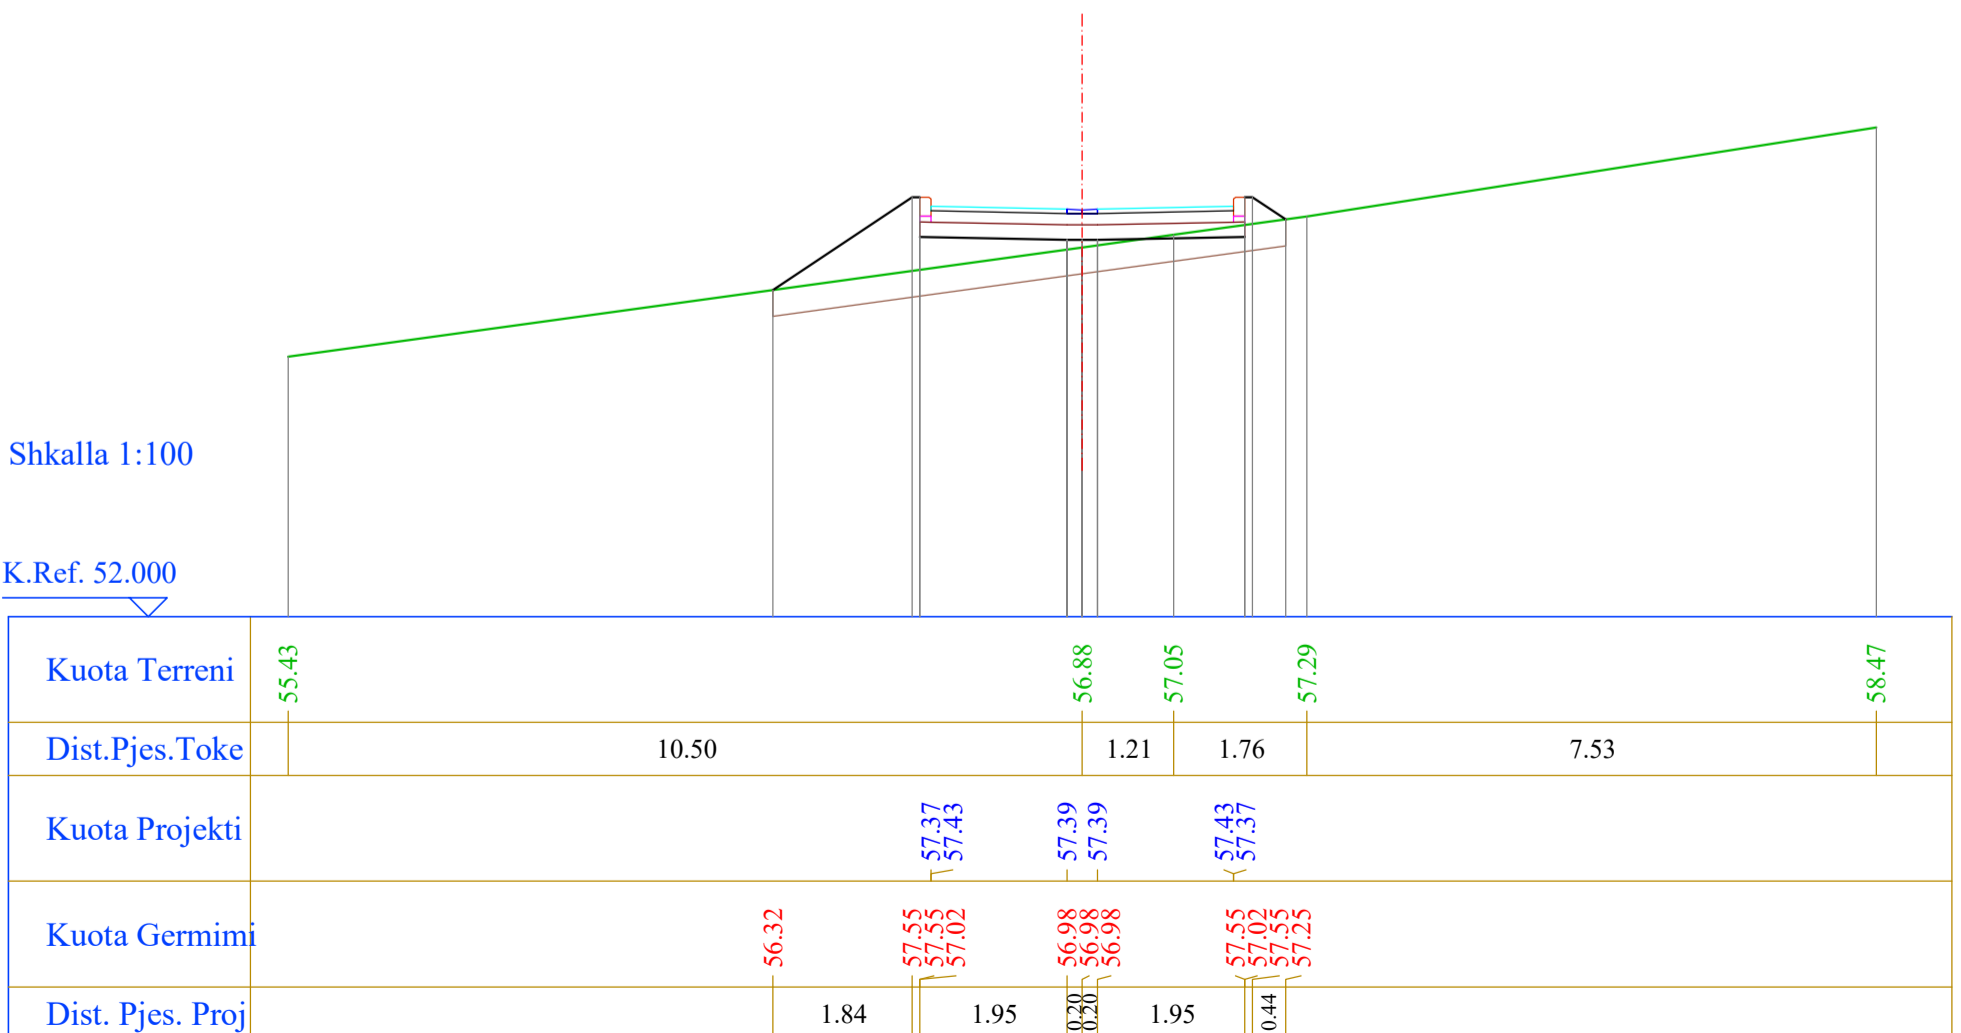


Segmenti 9

Nr. Profili : 9
 Kuot. Projekti : 58.01
 Dist.Progr. : 104.33
 Dist.Para. : 12.33
 Dist.Pas. : 18.67

Shkalla 1:100


K.Ref. 53.000

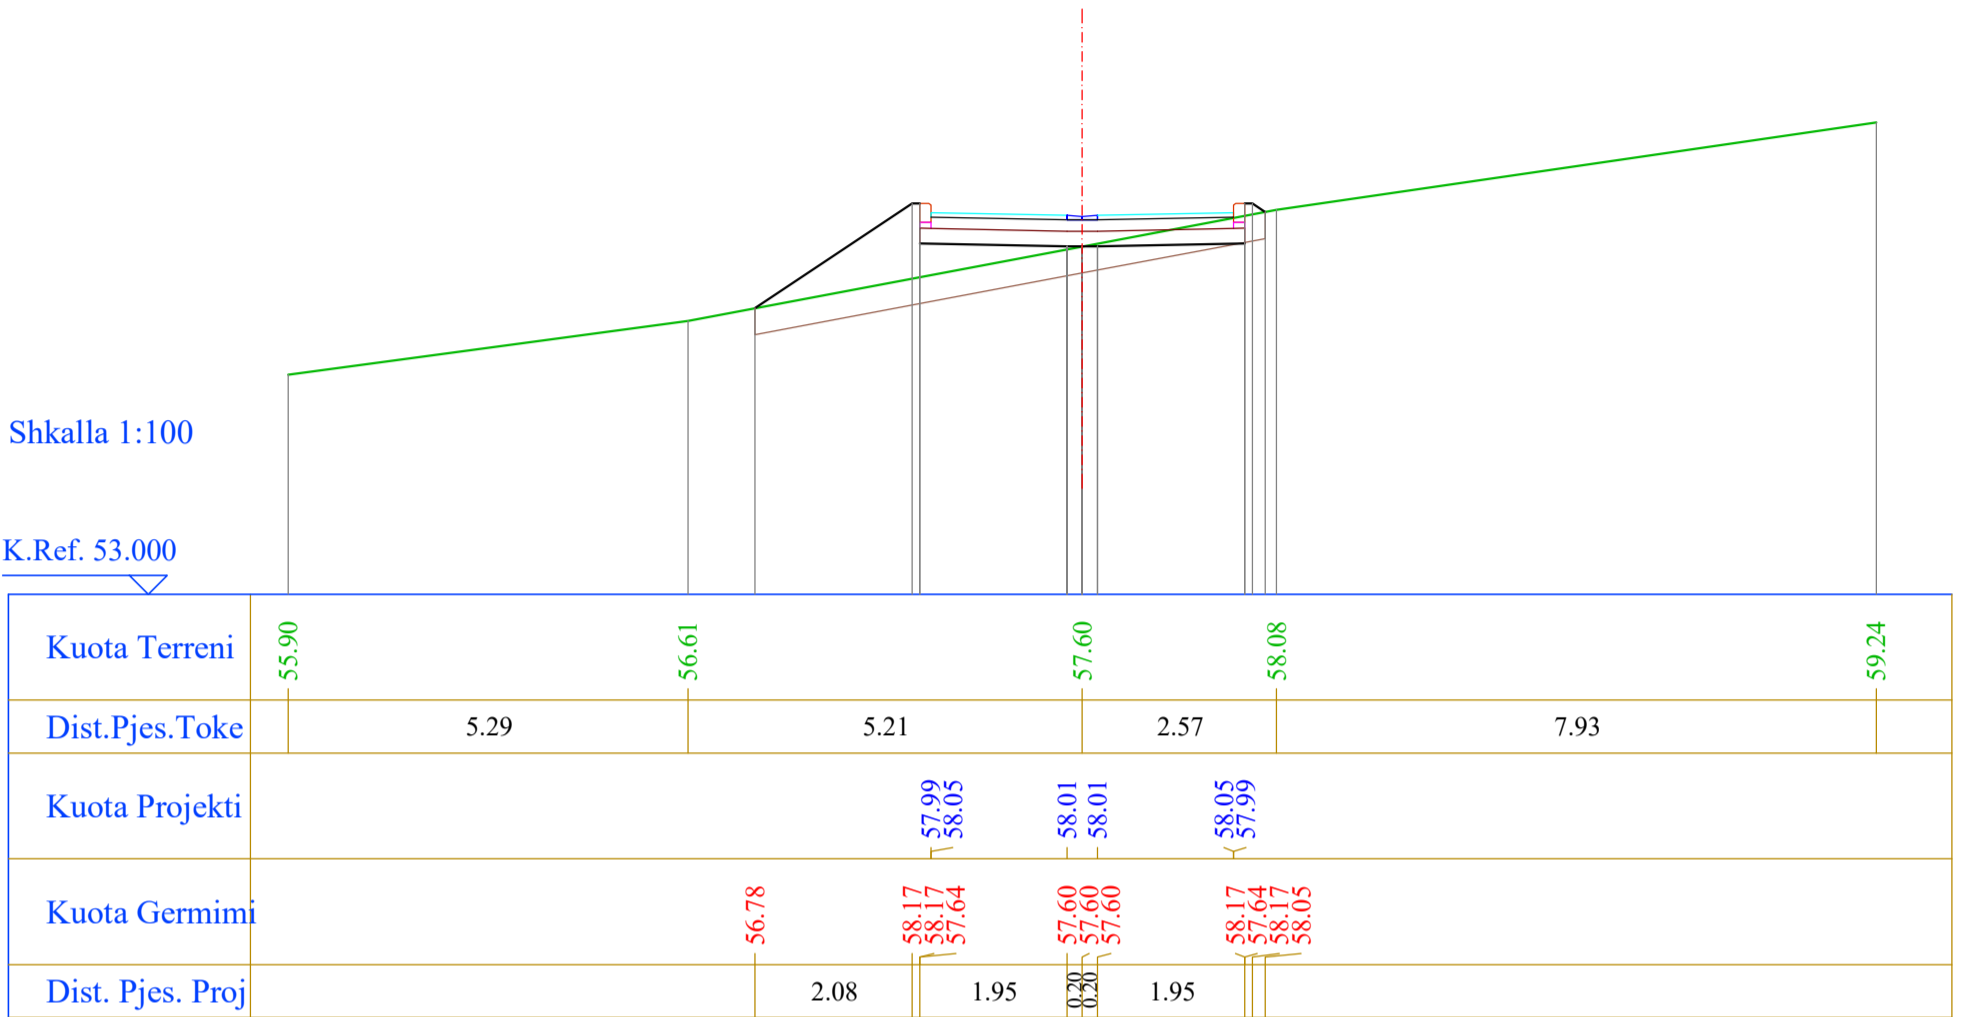

Nr. Profili : 10
 Kuot. Projekti : 58.95
 Dist.Progr. : 123.00
 Dist.Para. : 18.67
 Dist.Pas. : 17.33

Shkalla 1:100

K.Ref. 54.000

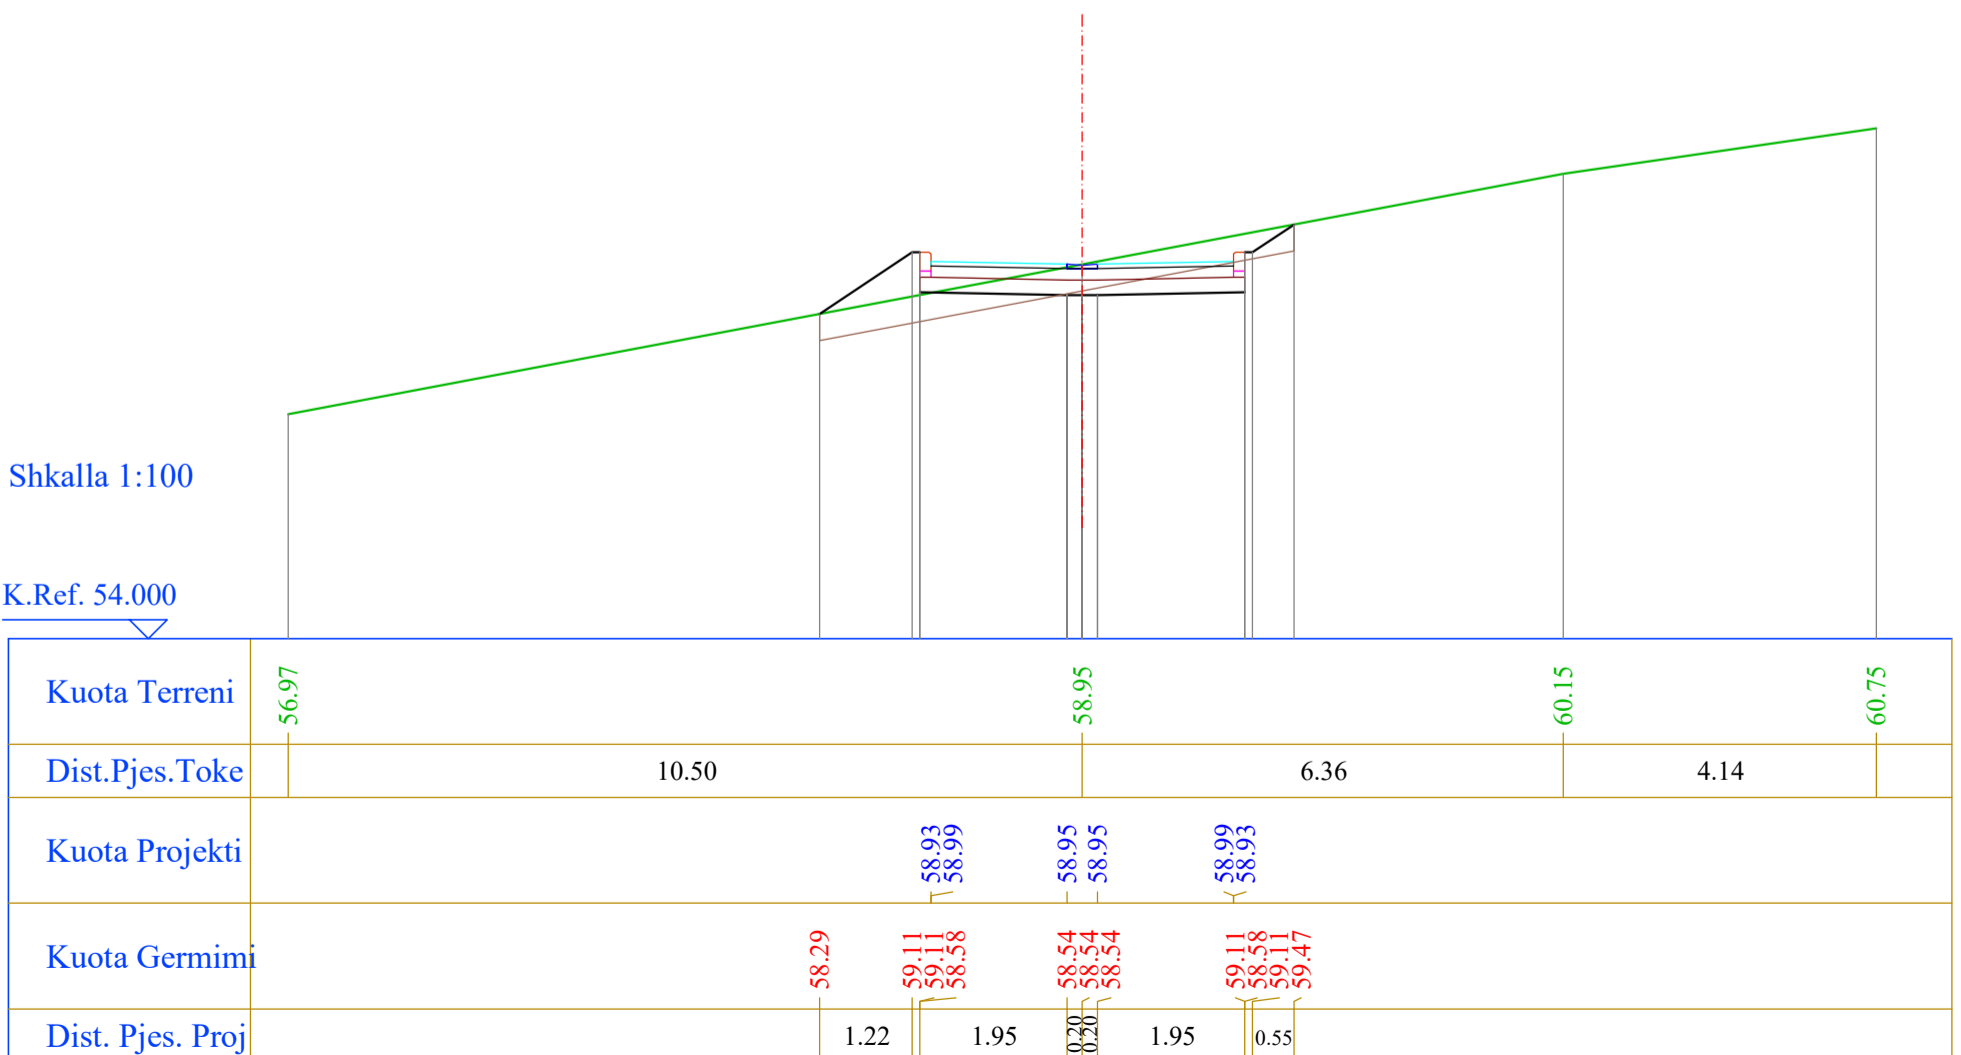


Segmenti 9

Nr. Profili : 11
 Kuot. Projekti : 59.60
 Dist.Progr. : 140.33
 Dist.Para. : 17.33
 Dist.Pas. : 9.67

Shkalla 1:100


K.Ref. 55.000

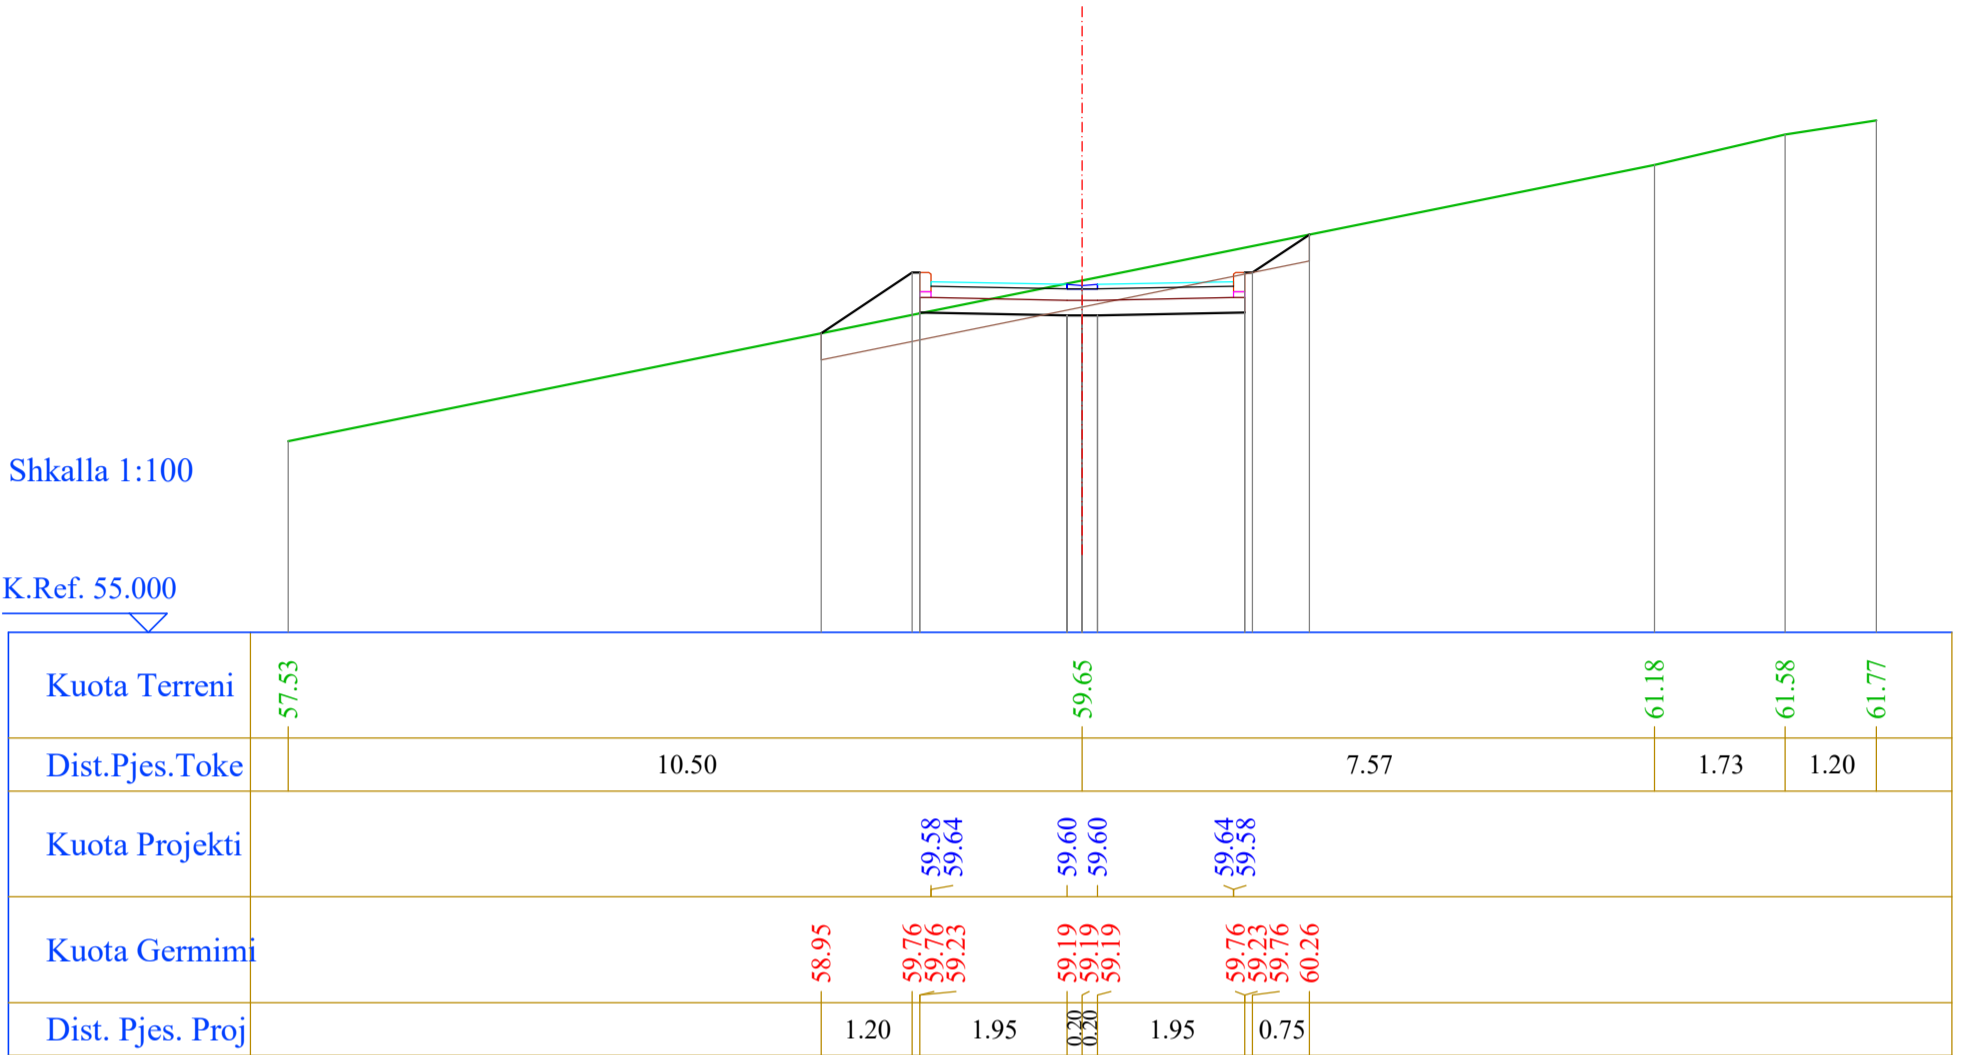

Nr. Profili : 12
 Kuot. Projekti : 59.56
 Dist.Progr. : 150.00
 Dist.Para. : 9.67
 Dist.Pas. : 15.00

Shkalla 1:100

K.Ref. 55.000

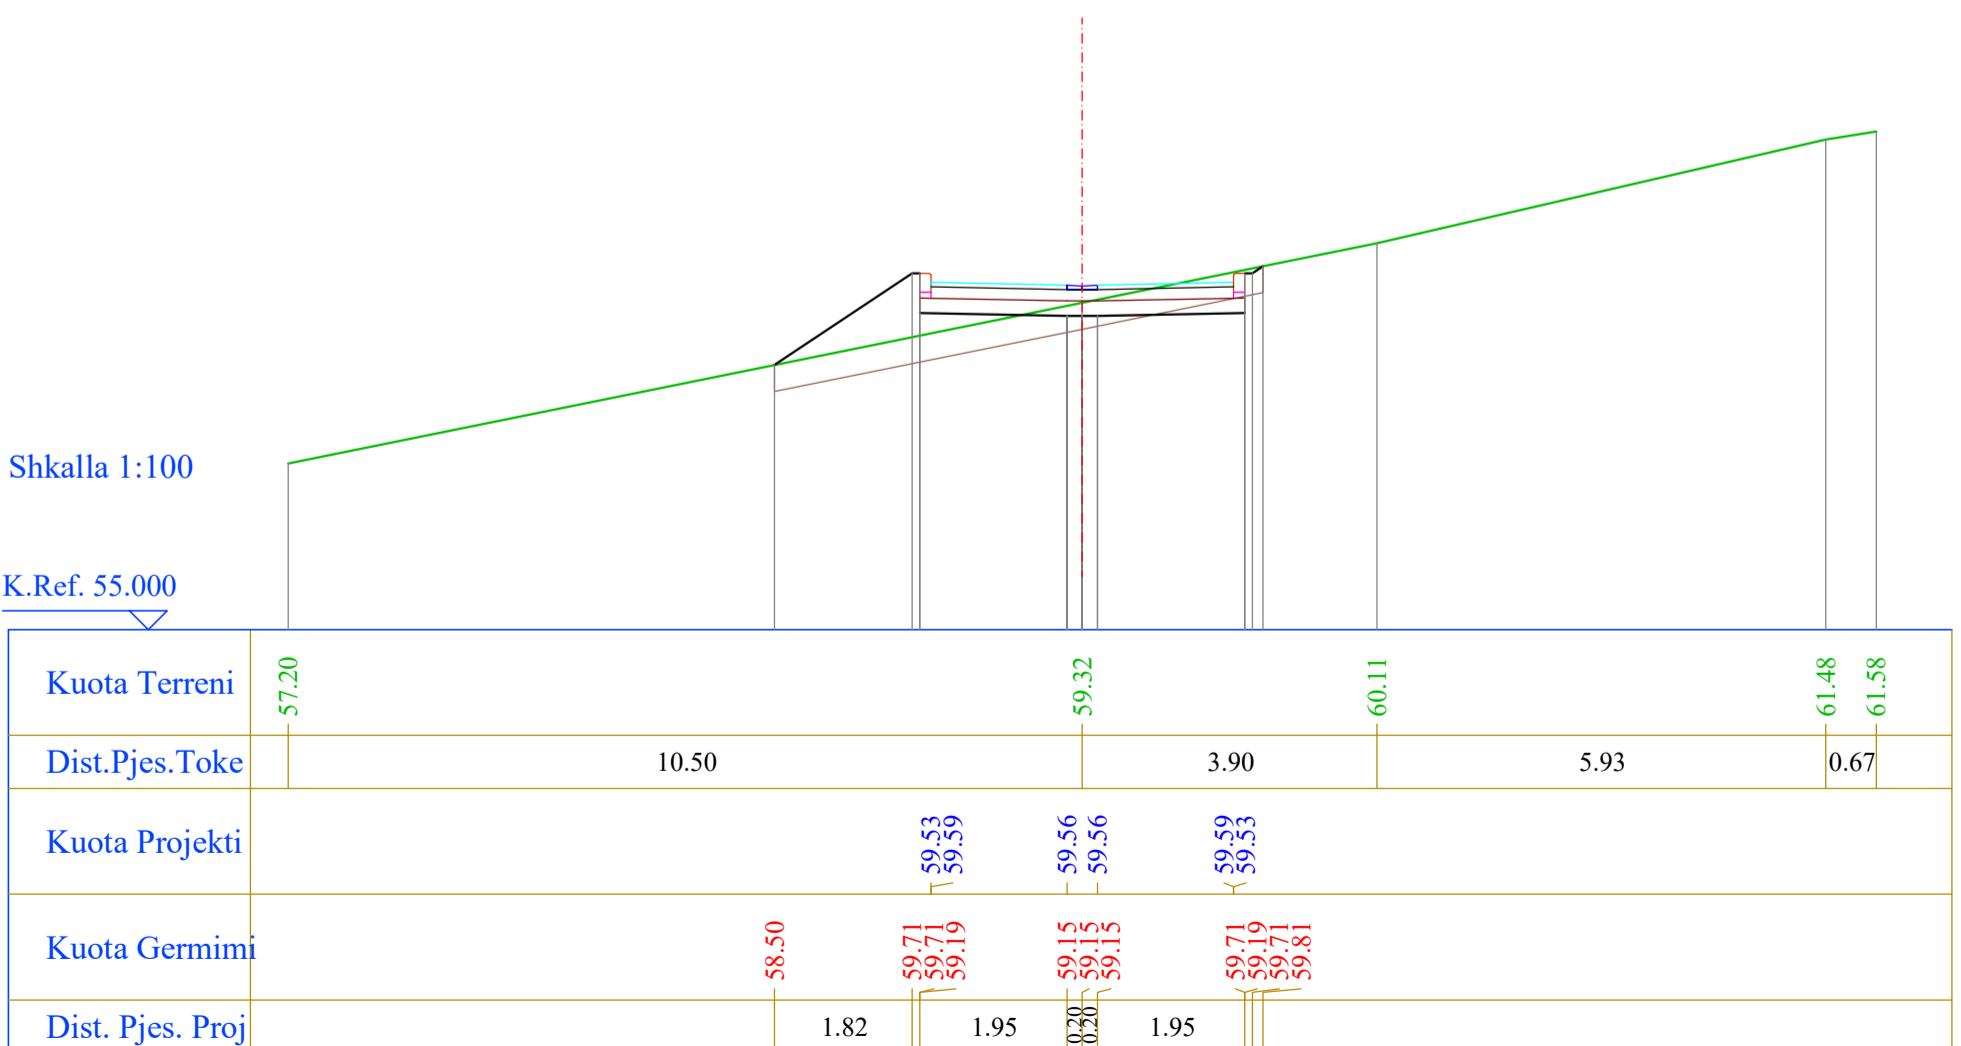


Segmenti 9

Nr. Profili : 13
 Kuot. Projekti : 59.01
 Dist.Progr. : 165.00
 Dist.Para. : 15.00
 Dist.Pas. : 11.33

Shkalla 1:100


K.Ref. 54.000

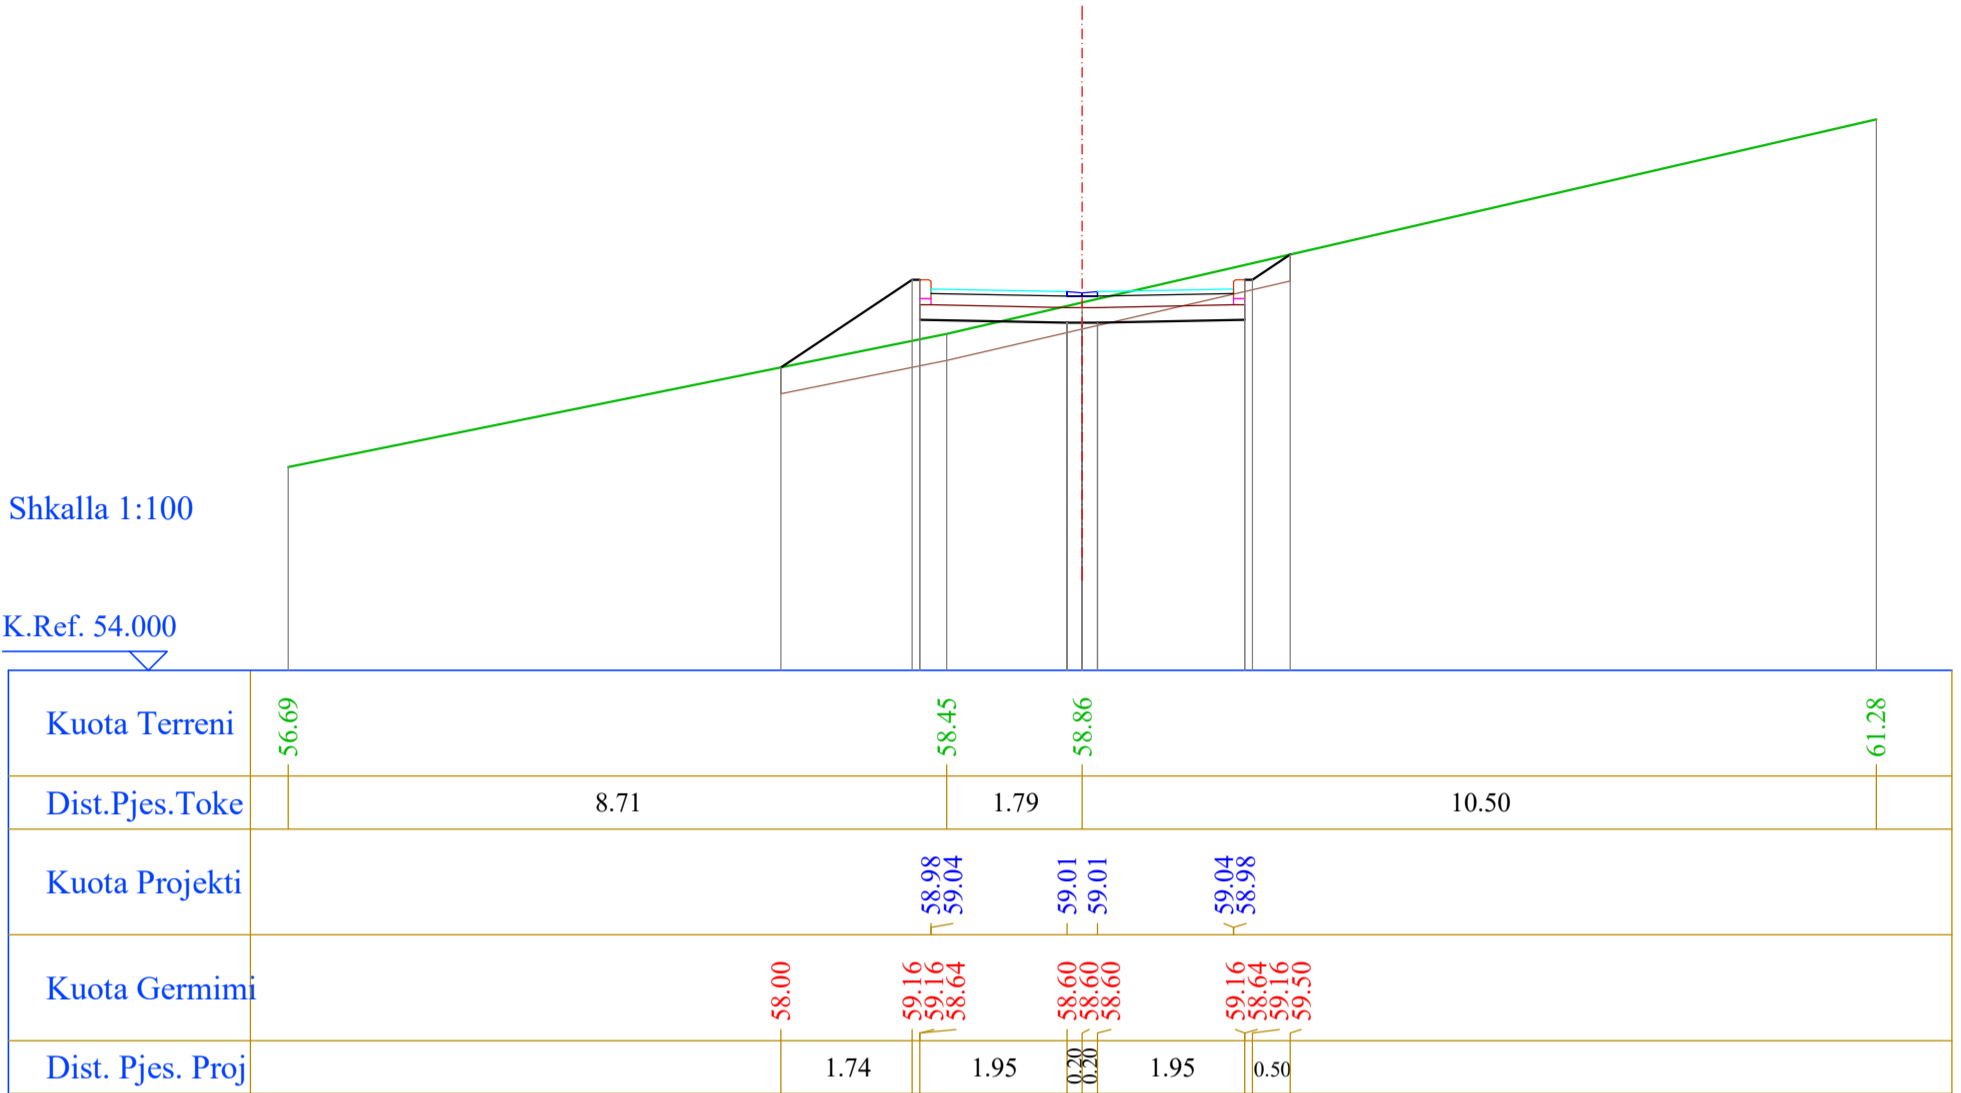

Nr. Profili : 14
 Kuot. Projekti : 58.55
 Dist.Progr. : 176.33
 Dist.Para. : 11.33
 Dist.Pas. : 10.67

Shkalla 1:100

K.Ref. 54.000

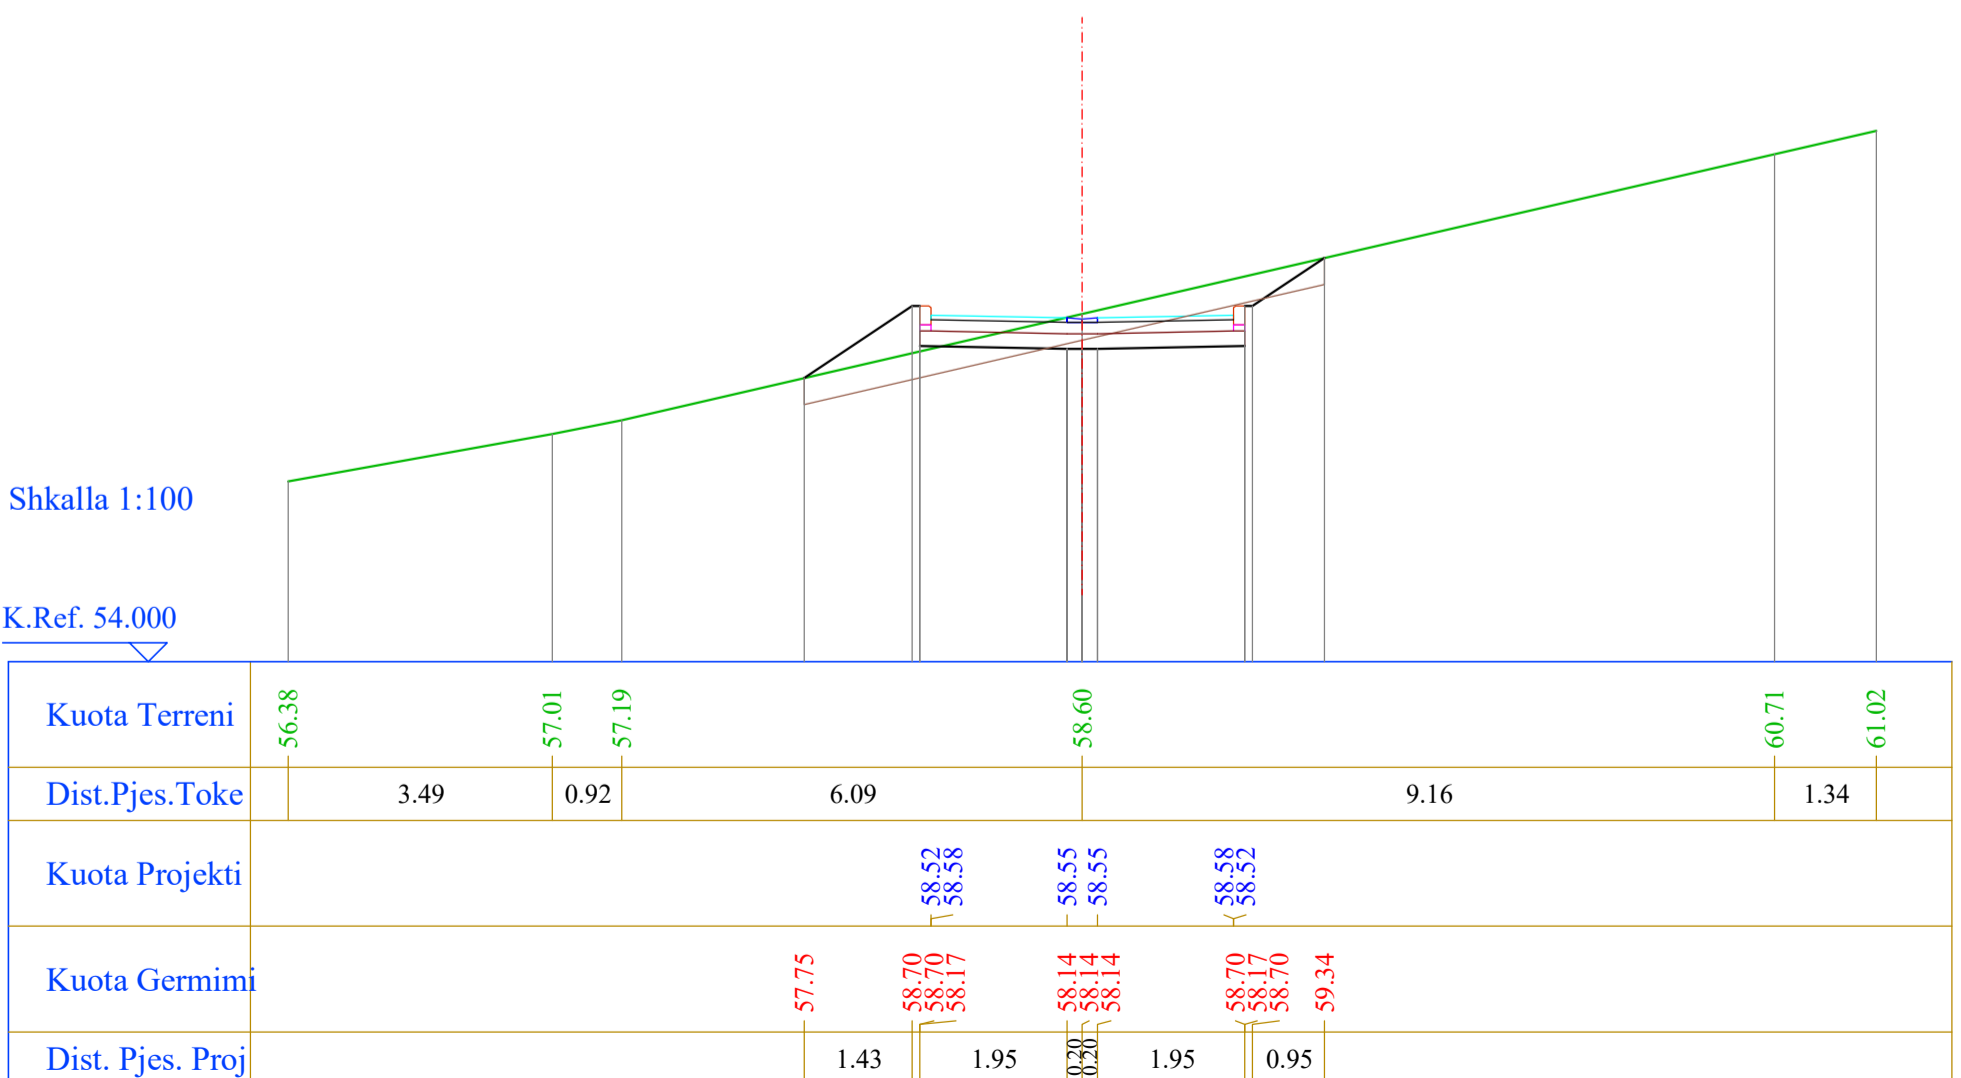


Segmenti 9

Nr. Profili : 15
 Kuot. Projekti : 58.11
 Dist.Progr. : 187.00
 Dist.Para. : 10.67
 Dist.Pas. : 13.00

Shkalla 1:100


K.Ref. 53.000

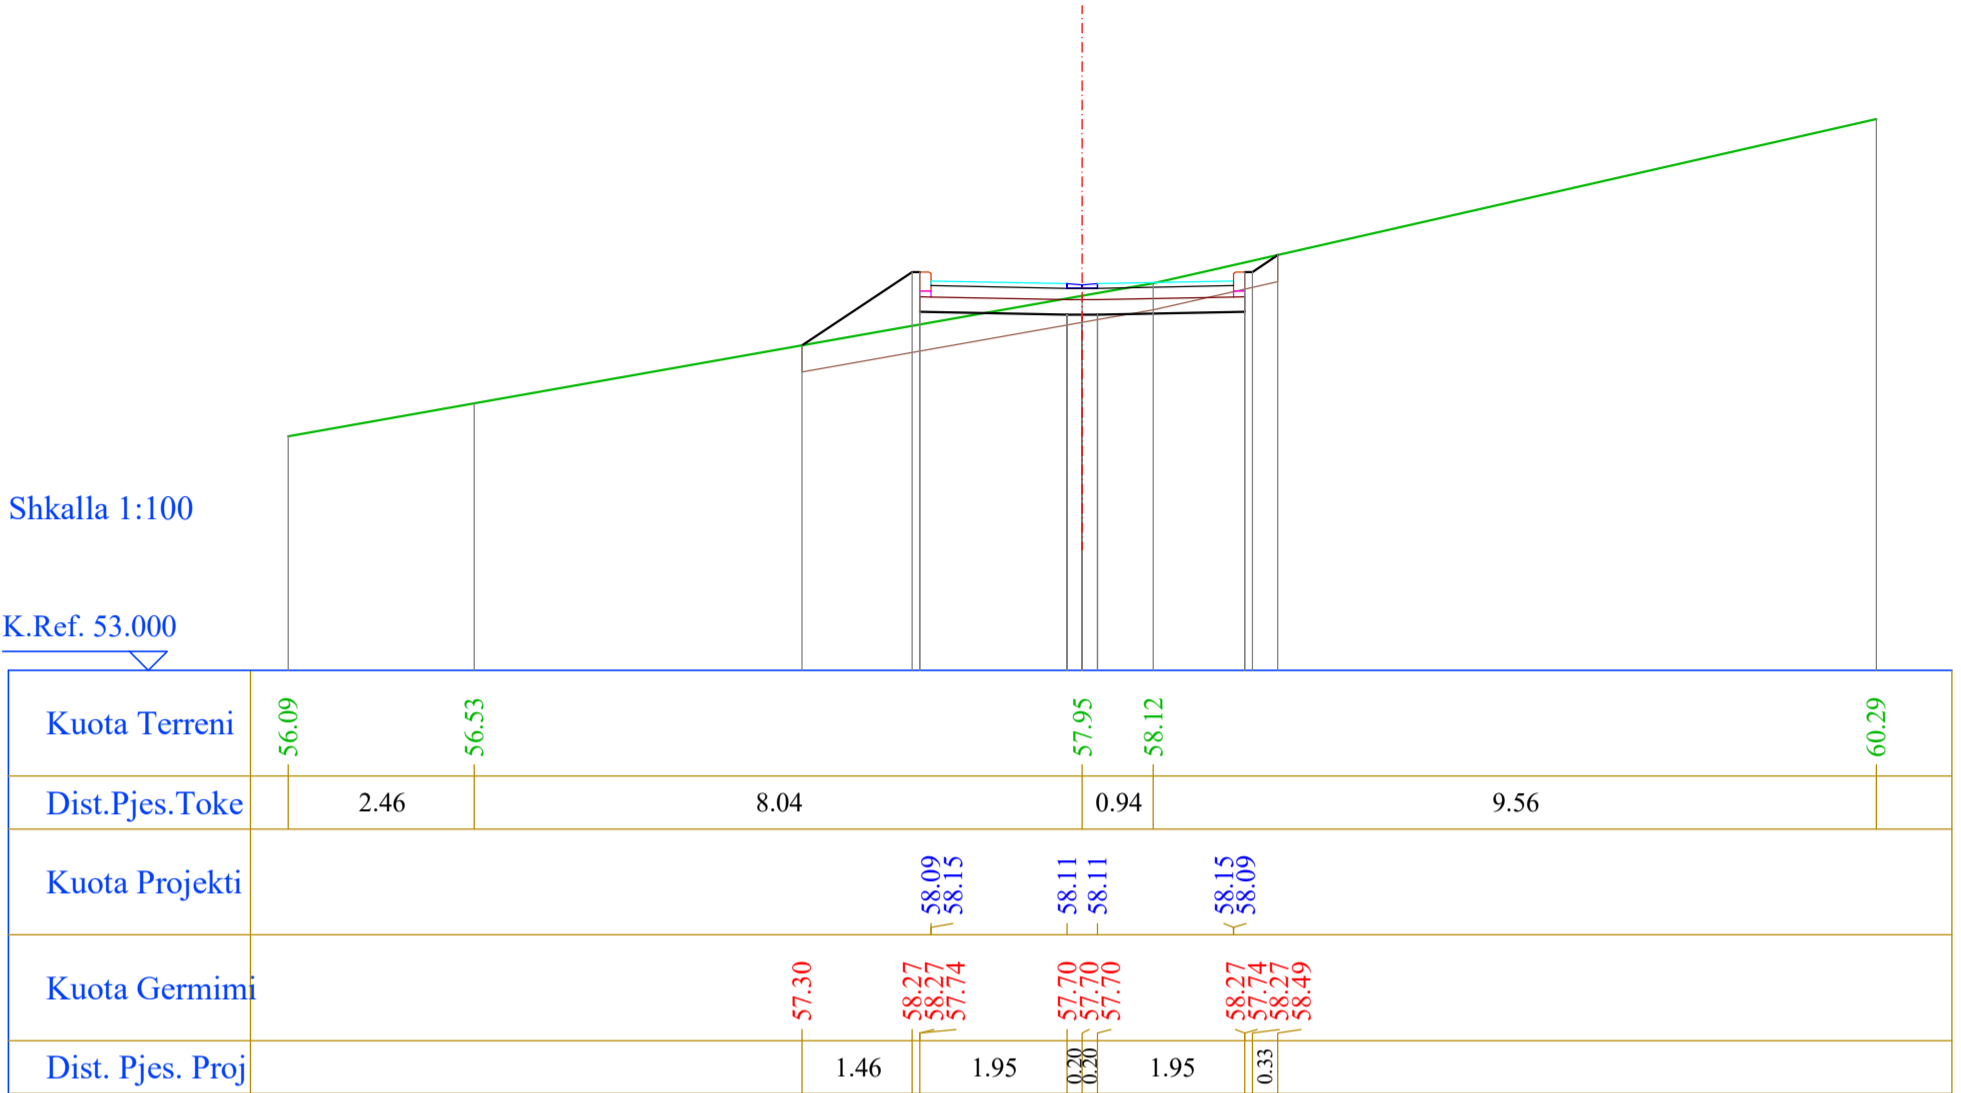

Nr. Profili : 16
 Kuot. Projekti : 57.58
 Dist.Progr. : 200.00
 Dist.Para. : 13.00

Shkalla 1:100

K.Ref. 53.000

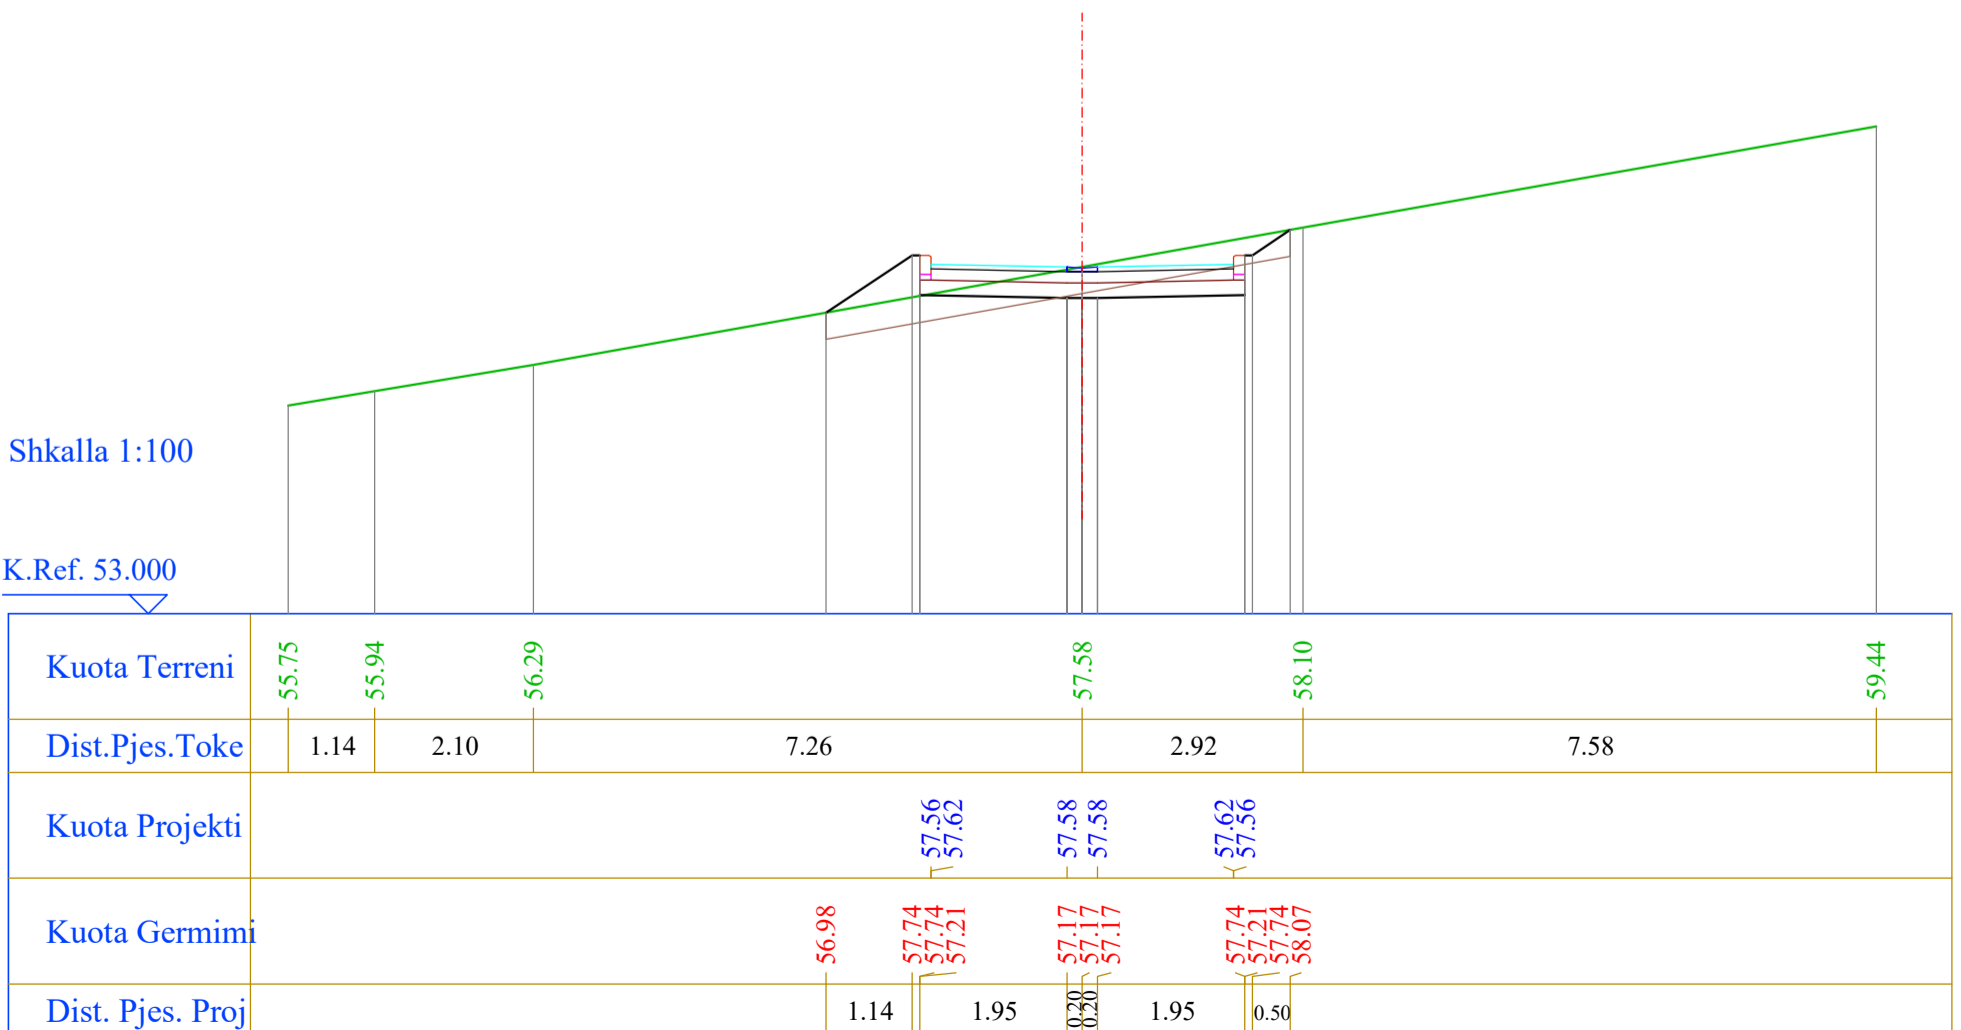


Segmenti 10

Nr. Profili : 1
 Kuot. Projekti : 64.24
 Dist.Progr. : 0.00
 Dist.Pas. : 15.00

Shkalla 1:100


K.Ref. 59.000

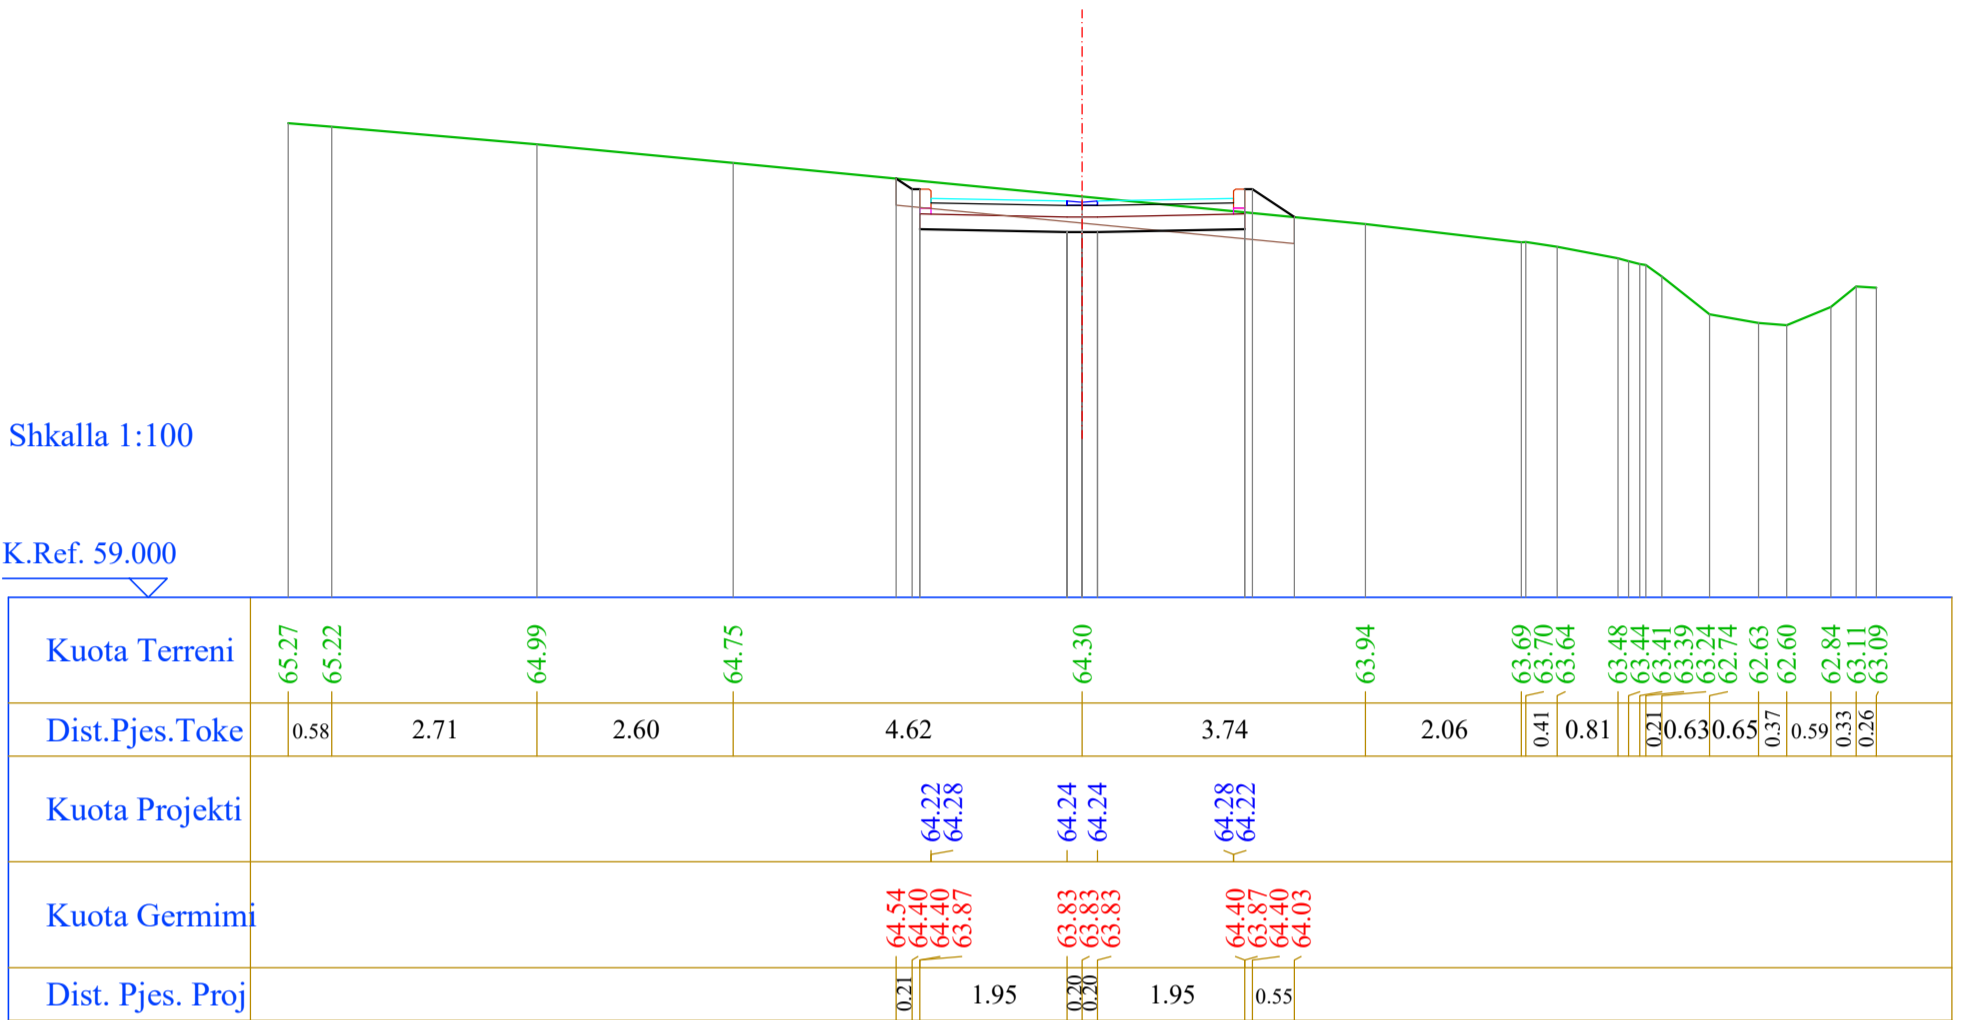

Nr. Profili : 2
 Kuot. Projekti : 63.45
 Dist.Progr. : 15.00
 Dist.Para. : 15.00
 Dist.Pas. : 15.98

Shkalla 1:100

K.Ref. 58.000

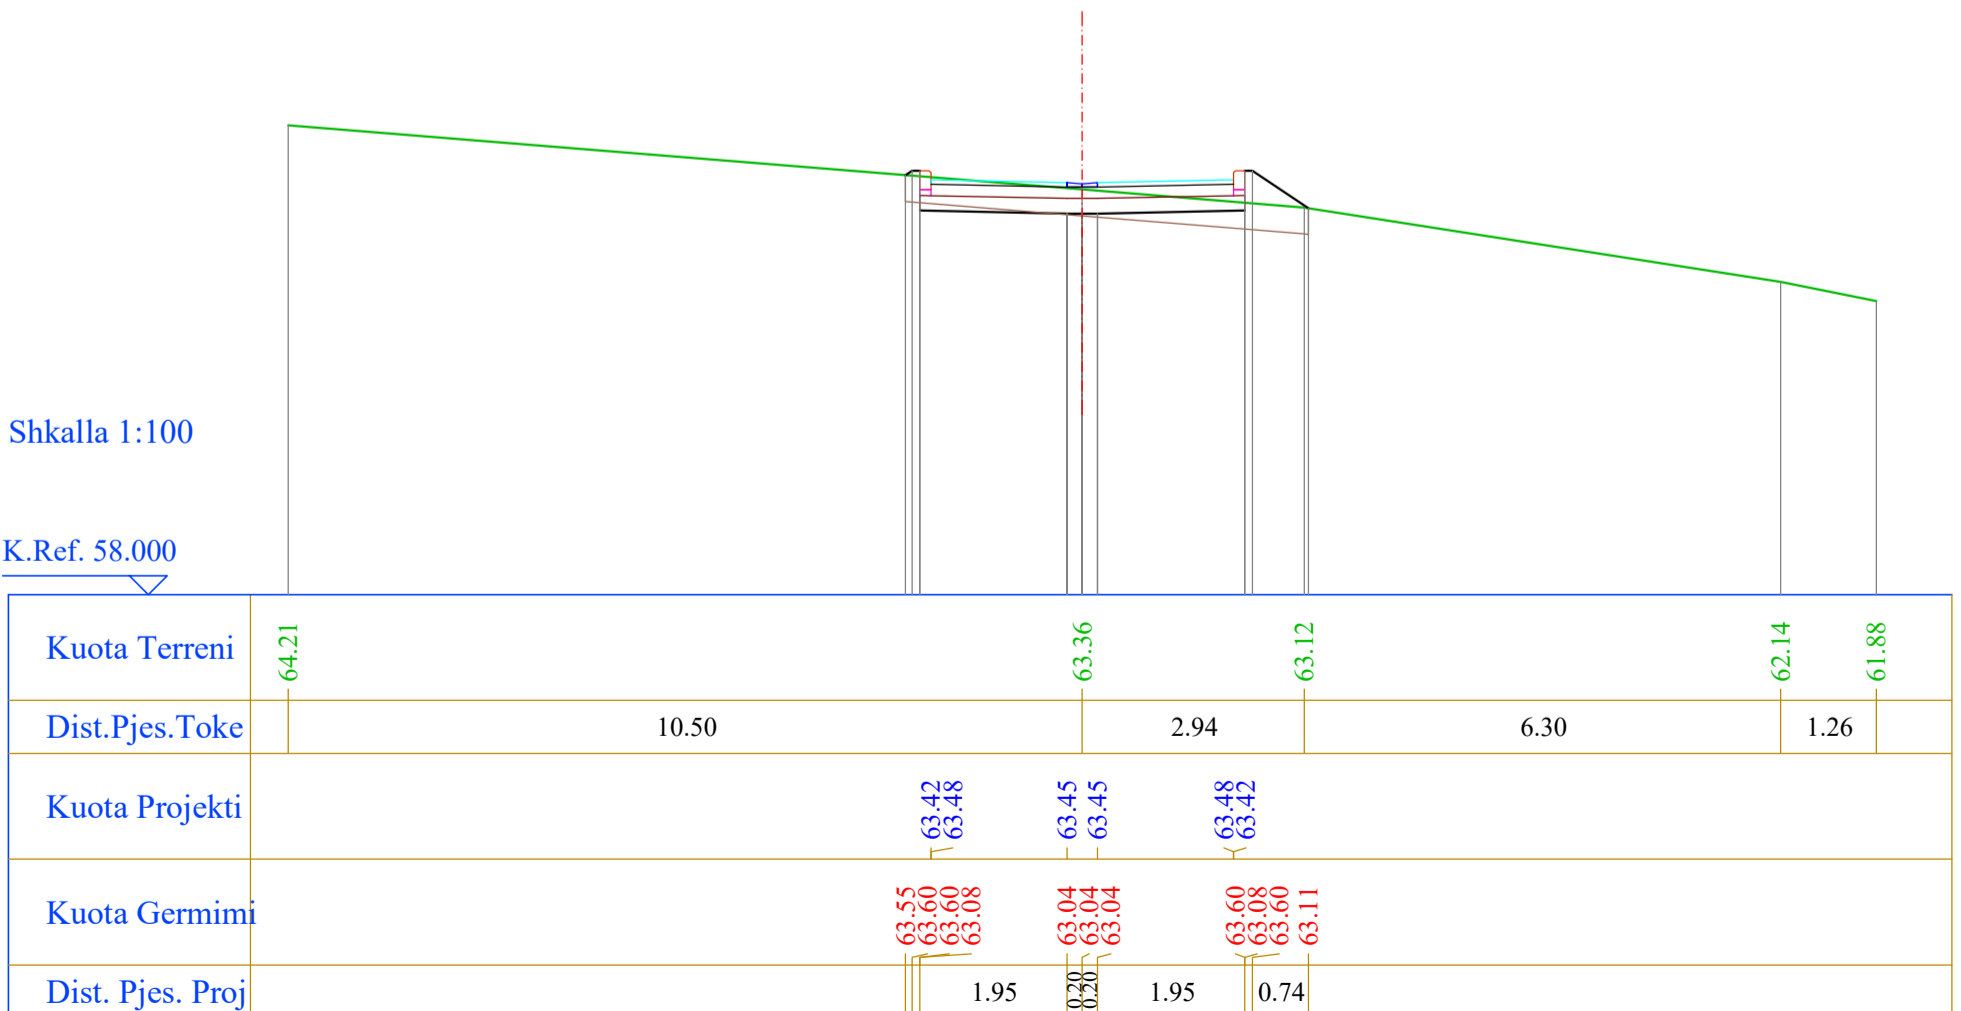


Segmenti 10

Nr. Profili : 3
 Kuot. Projekti : 62.68
 Dist.Progr. : 30.98
 Dist.Para. : 15.98
 Dist.Pas. : 17.02

Shkalla 1:100


K.Ref. 57.000

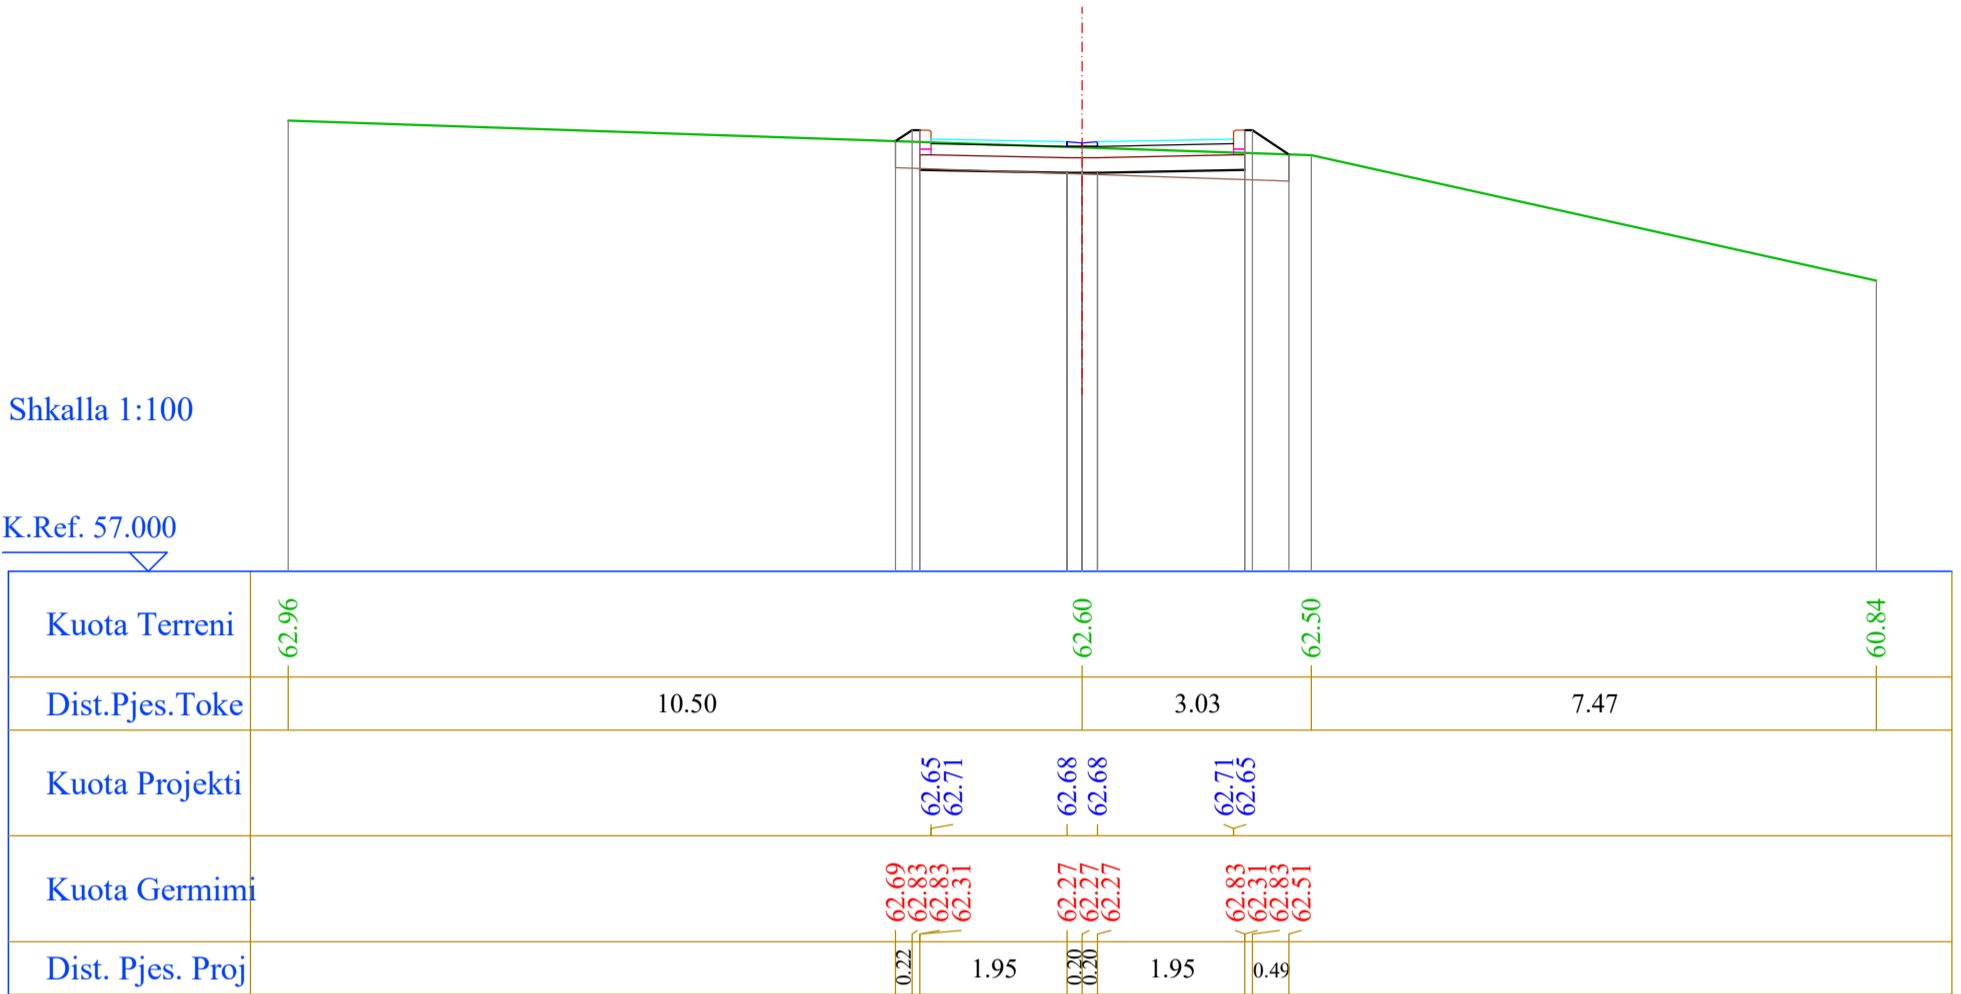

Nr. Profili : 4
 Kuot. Projekti : 62.21
 Dist.Progr. : 48.00
 Dist.Para. : 17.02
 Dist.Pas. : 18.98

Shkalla 1:100

K.Ref. 57.000

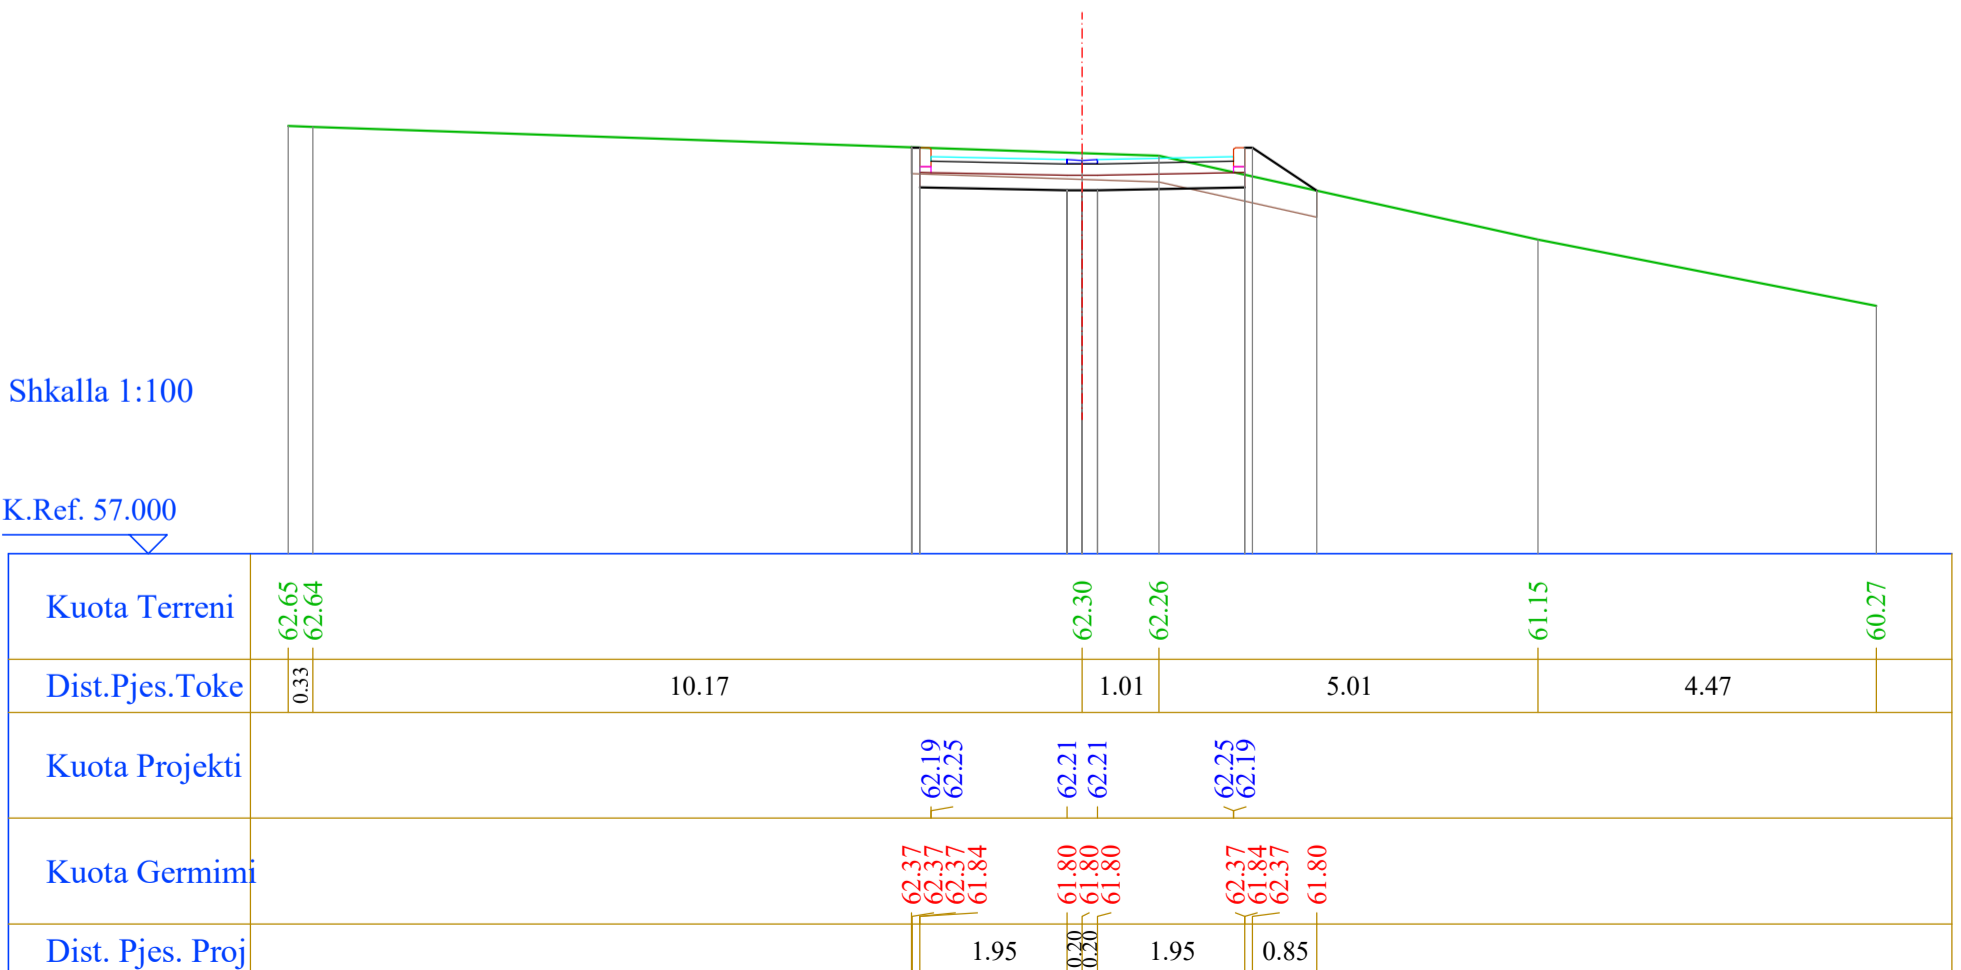


Segmenti 10

Nr. Profili : 5
 Kuot. Projekti : 62.15
 Dist.Progr. : 66.98
 Dist.Para. : 18.98
 Dist.Pas. : 18.02

Shkalla 1:100


K.Ref. 57.000

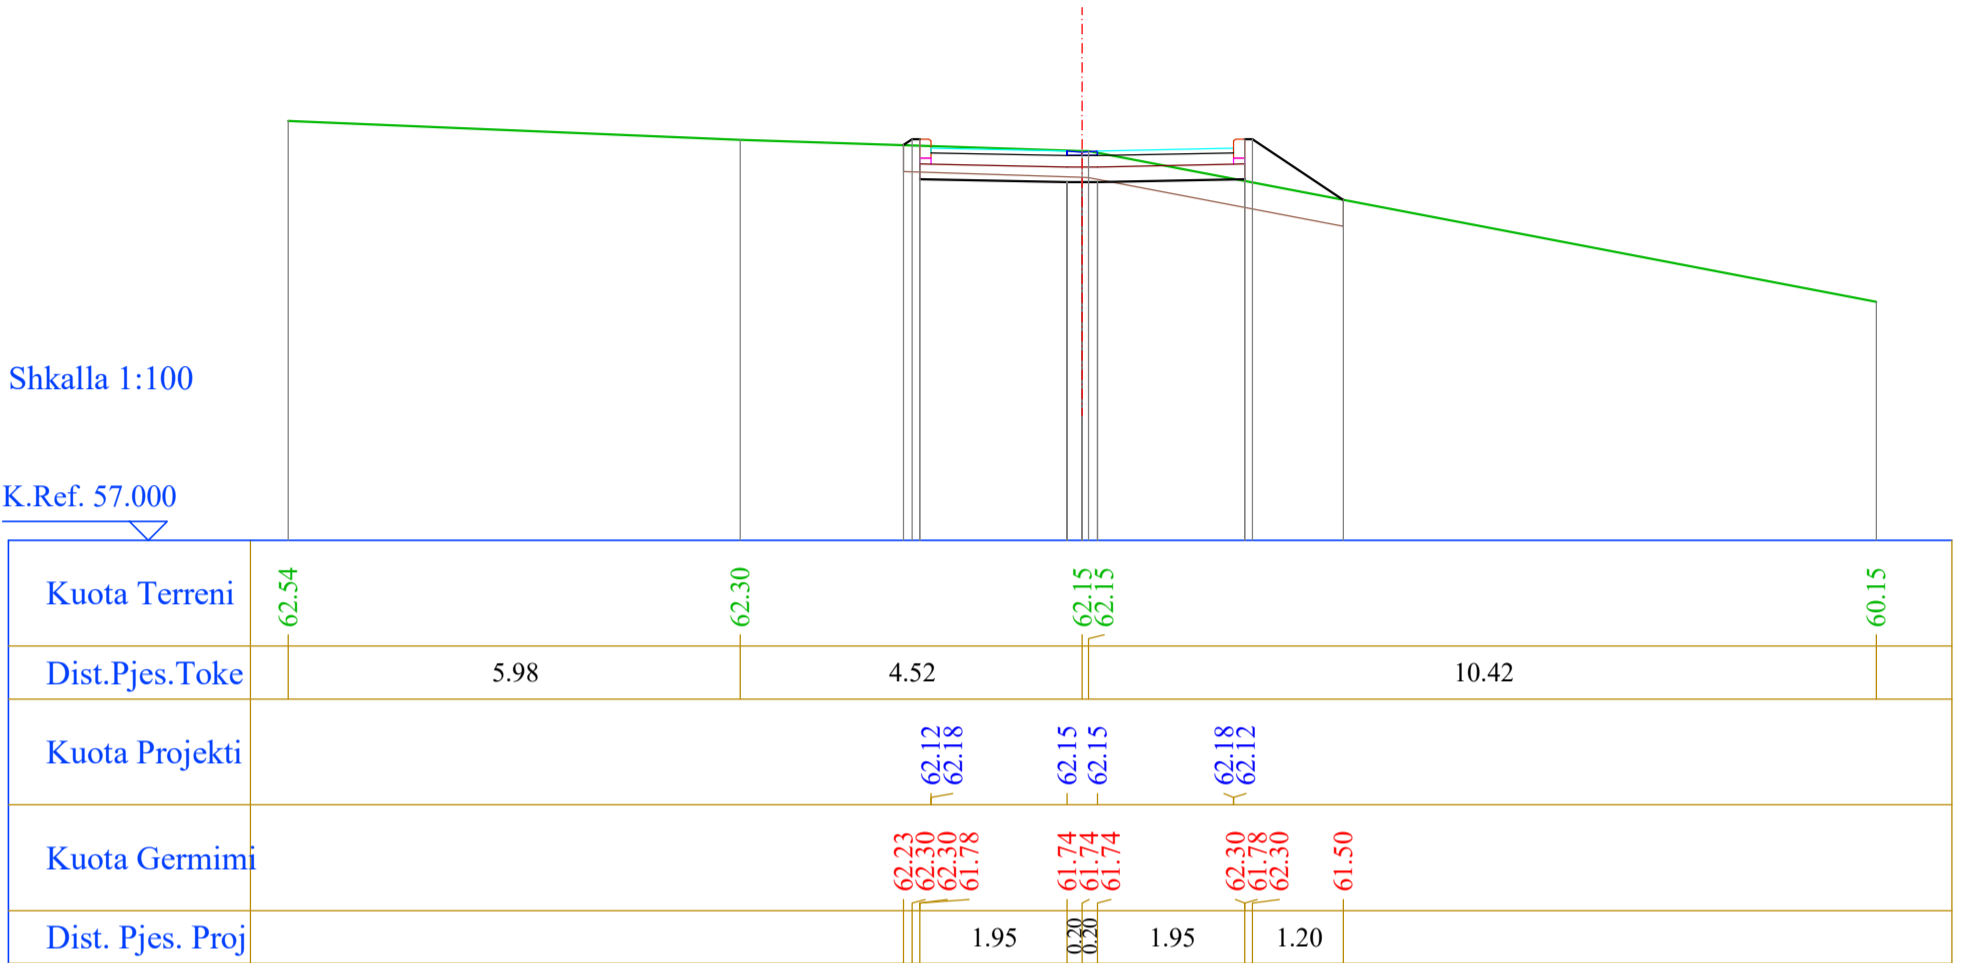

Nr. Profili : 6
 Kuot. Projekti : 62.53
 Dist.Progr. : 85.00
 Dist.Para. : 18.02
 Dist.Pas. : 17.98

Shkalla 1:100

K.Ref. 57.000

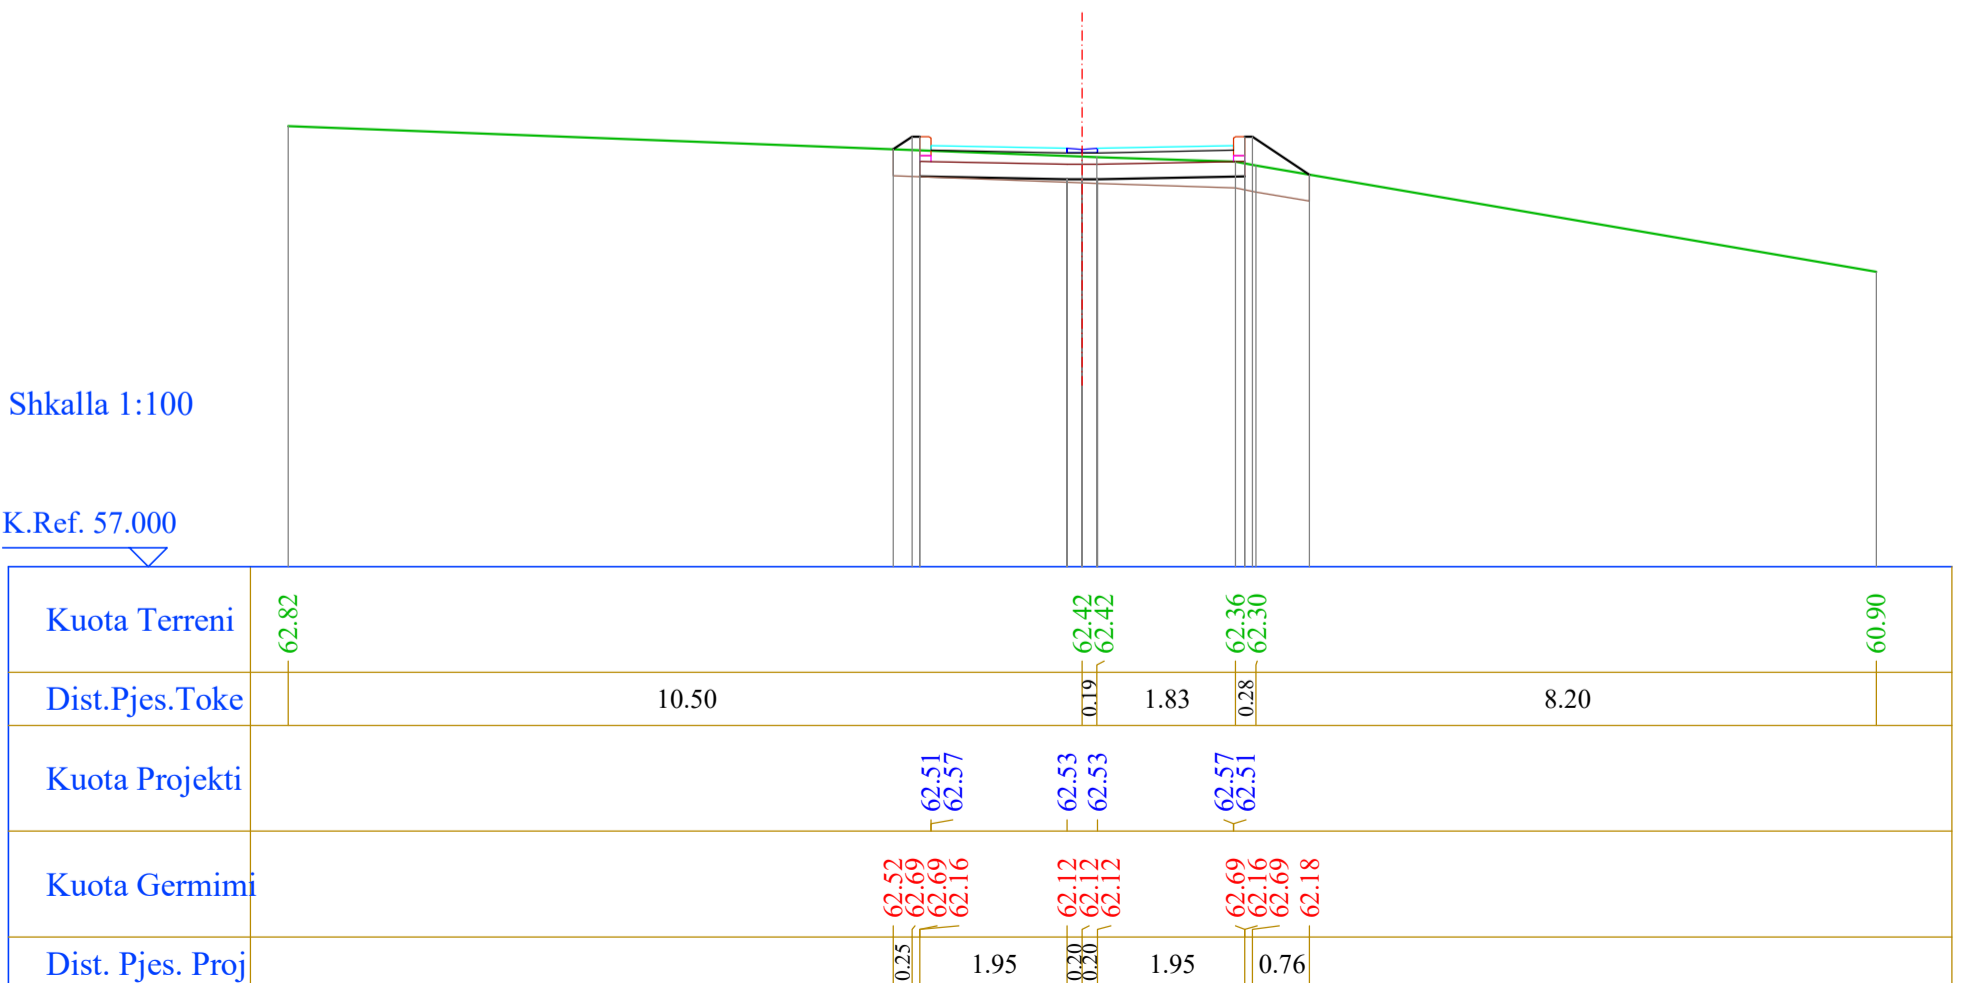


Segmenti 10

Nr. Profili : 7
 Kuot. Projekti : 63.23
 Dist.Progr. : 102.98
 Dist.Para. : 17.98
 Dist.Pas. : 17.02

Shkalla 1:100


K.Ref. 58.000

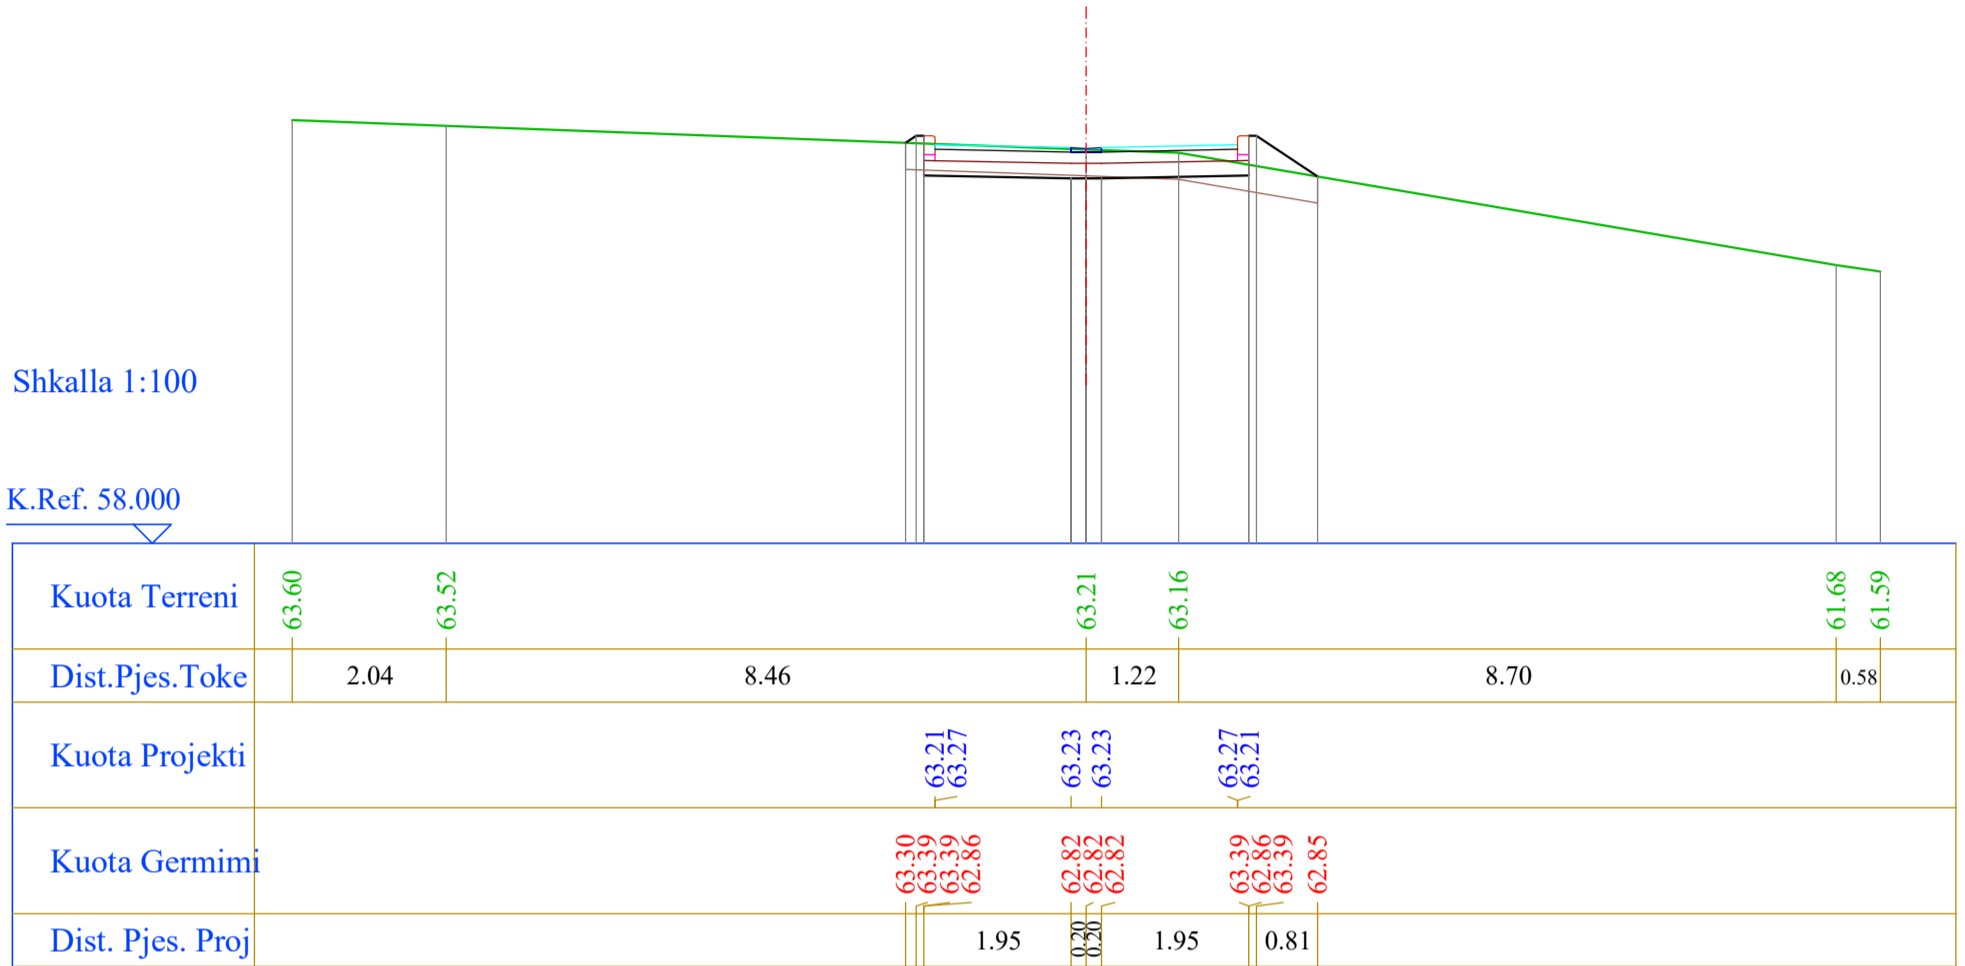

Nr. Profili : 8
 Kuot. Projekti : 63.82
 Dist.Progr. : 120.00
 Dist.Para. : 17.02
 Dist.Pas. : 18.98

Shkalla 1:100

K.Ref. 59.000

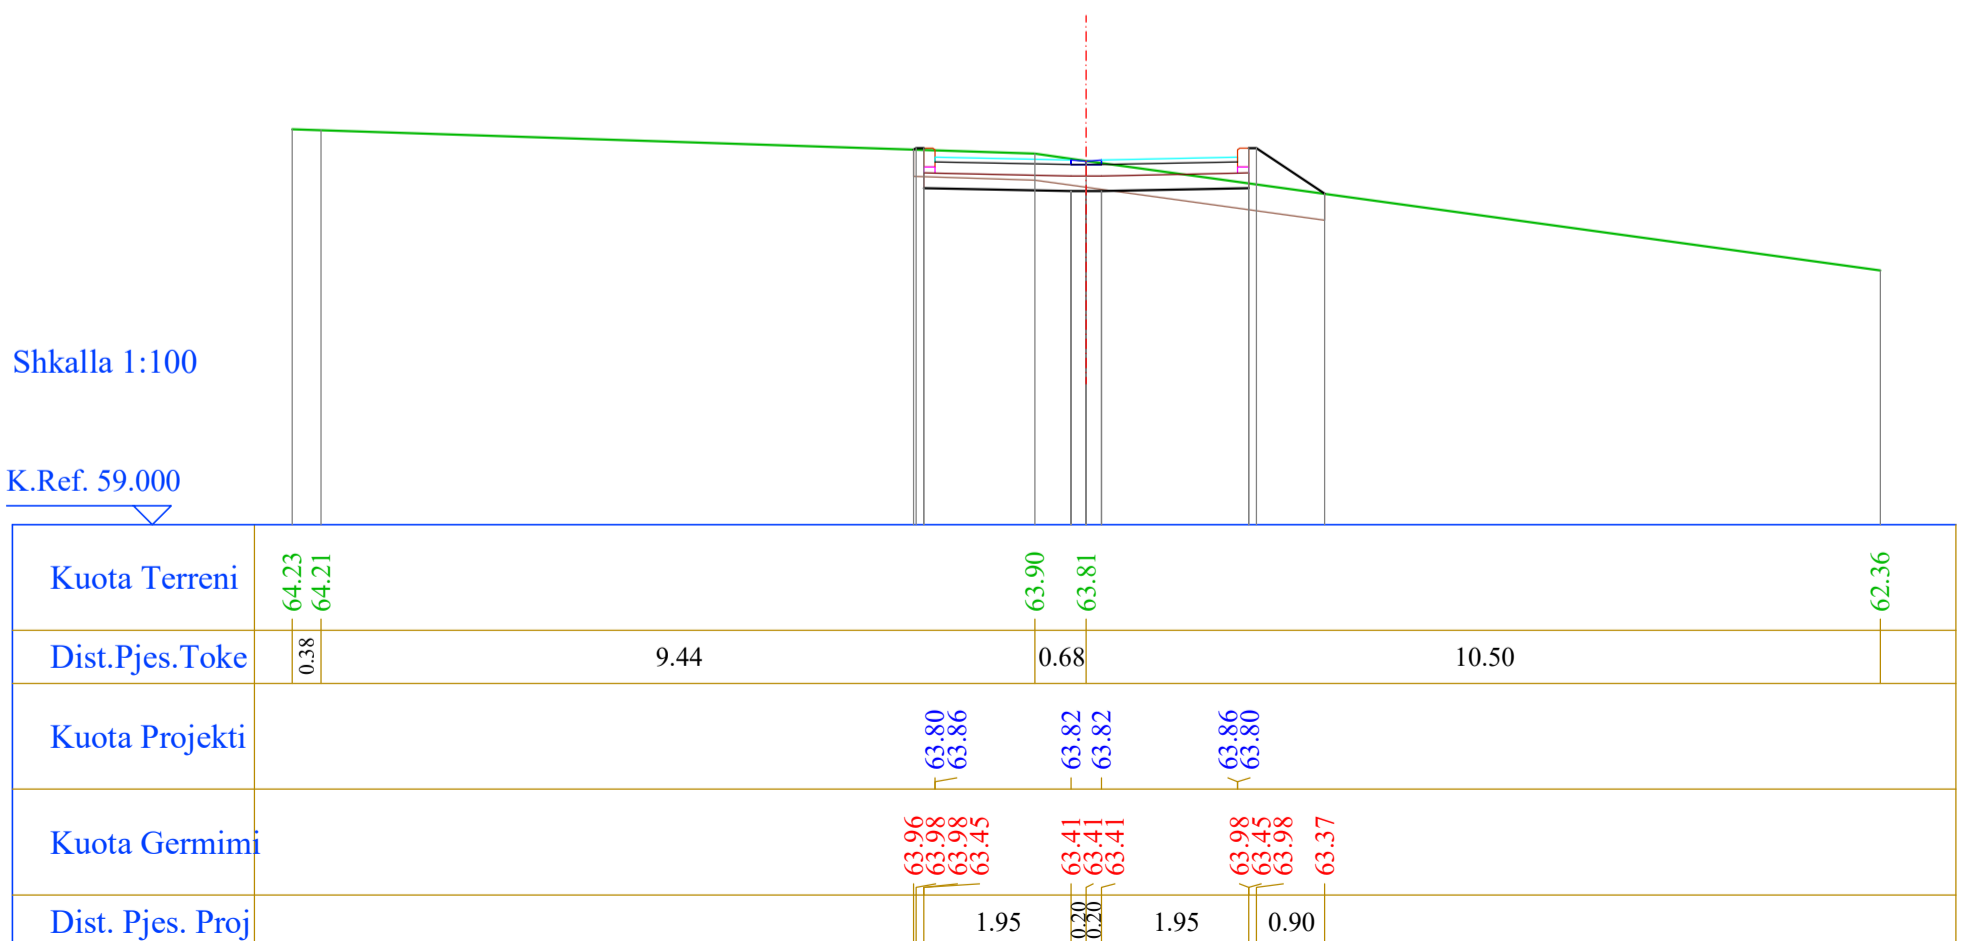


Segmenti 10

Nr. Profili : 9
 Kuot. Projekti : 63.79
 Dist.Progr. : 138.98
 Dist.Para. : 18.98
 Dist.Pas. : 18.02

Shkalla 1:100


K.Ref. 59.000

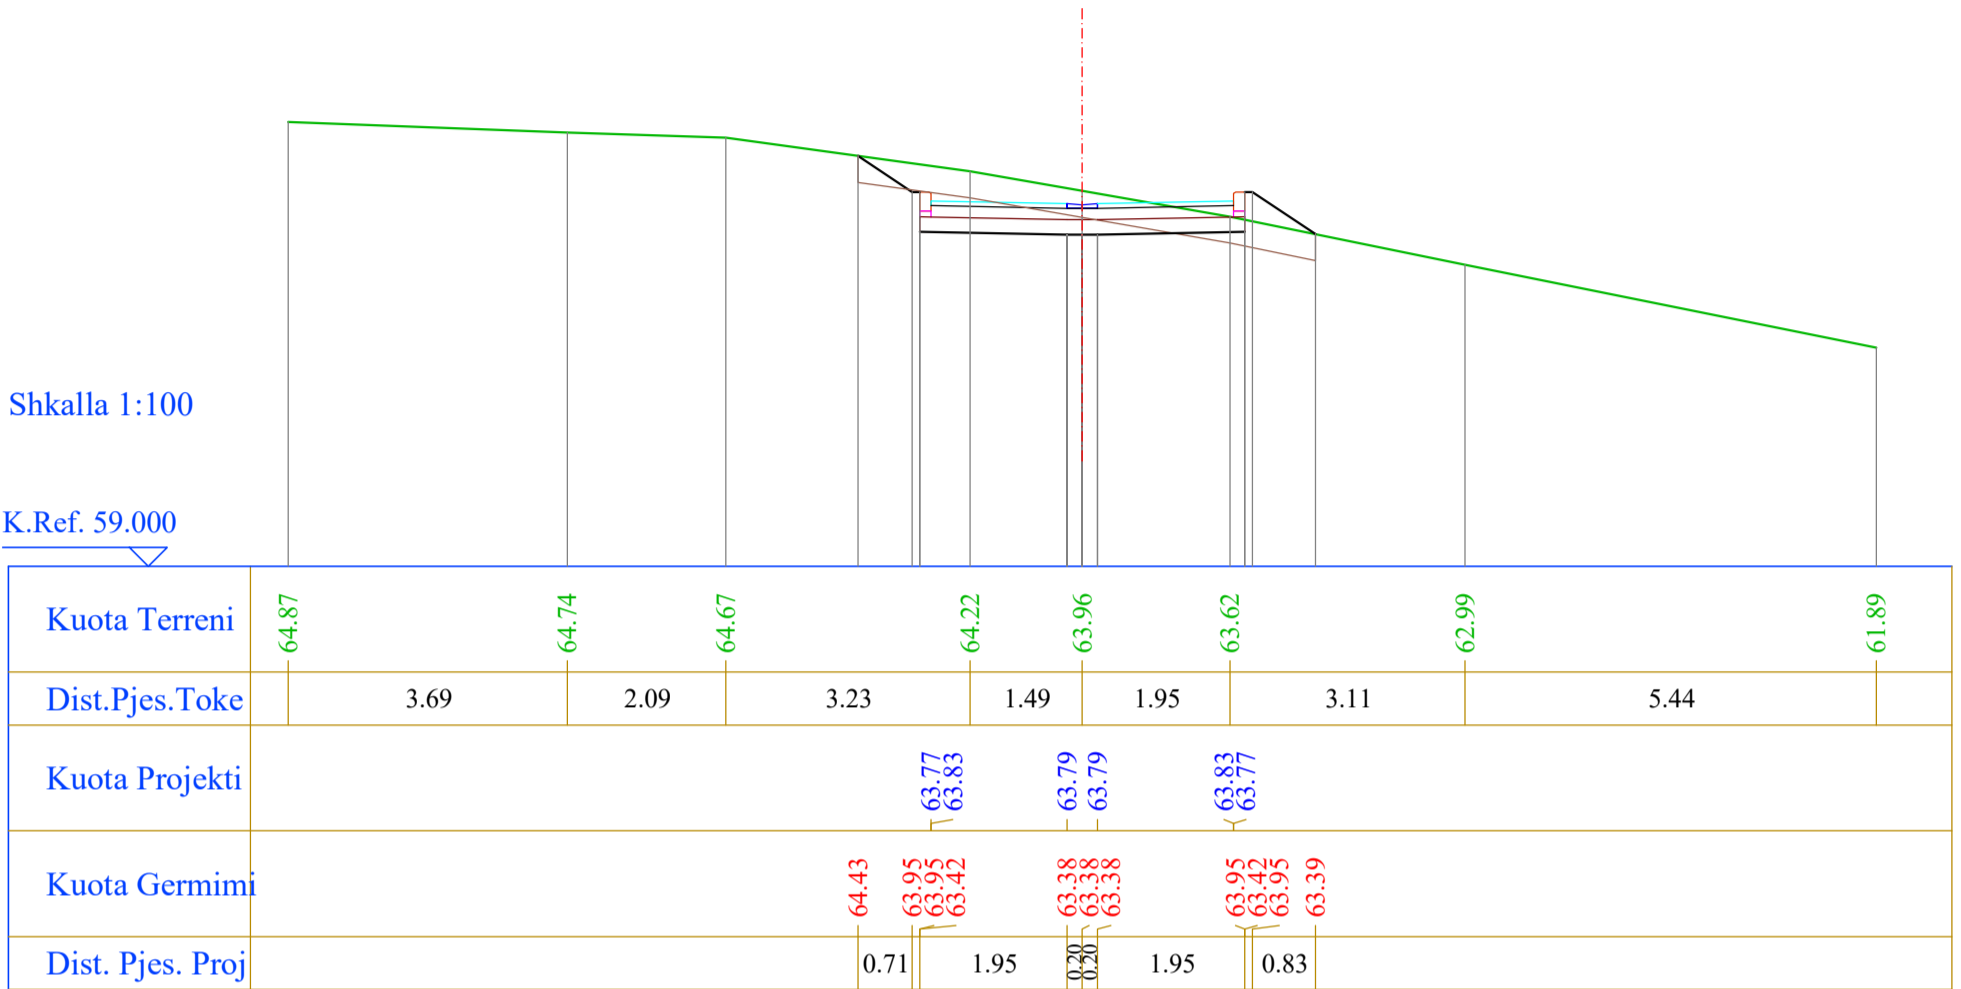

Nr. Profili : 10
 Kuot. Projekti : 63.03
 Dist.Progr. : 157.00
 Dist.Para. : 18.02
 Dist.Pas. : 17.98

Shkalla 1:100

K.Ref. 58.000

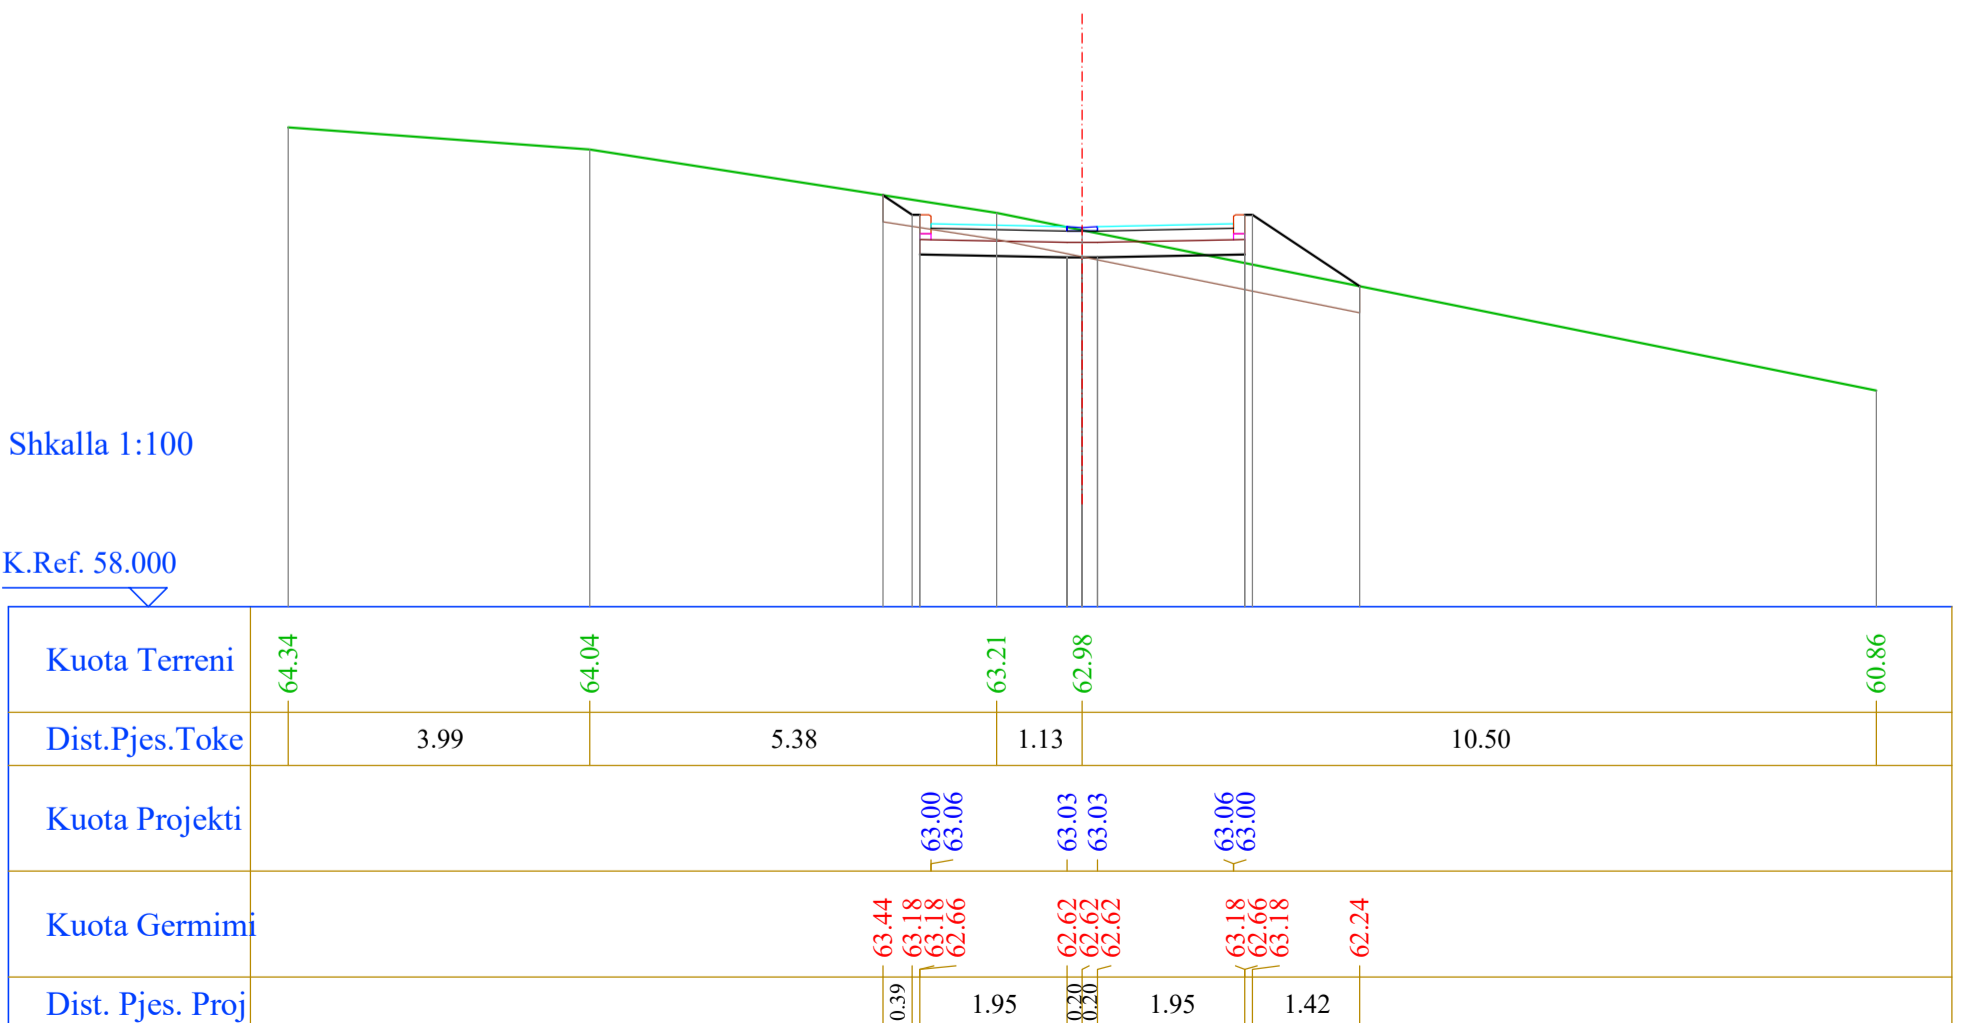


Segmenti 10

Nr. Profili : 11
 Kuot. Projekti : 61.54
 Dist.Progr. : 174.98
 Dist.Para. : 17.98
 Dist.Pas. : 20.02

Shkalla 1:100


K.Ref. 57.000

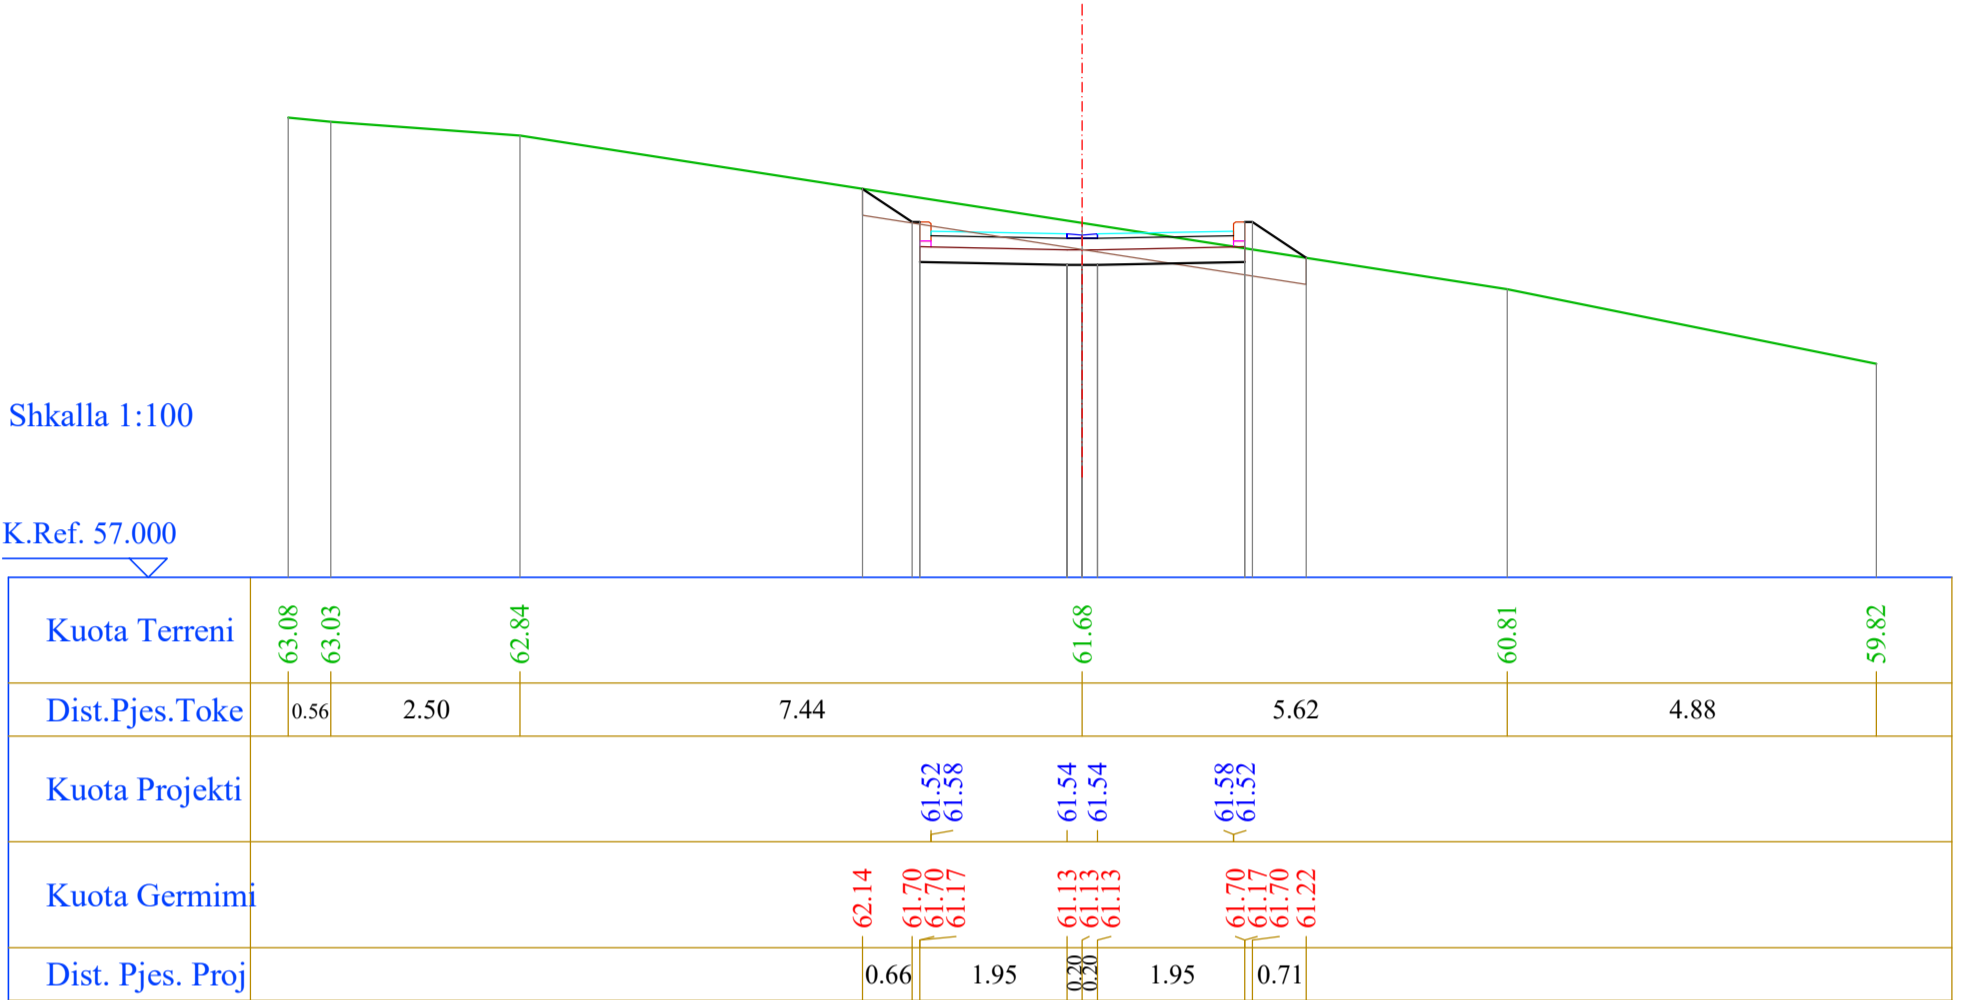

Nr. Profili : 12
 Kuot. Projekti : 59.13
 Dist.Progr. : 195.00
 Dist.Para. : 20.02

Shkalla 1:100

K.Ref. 54.000

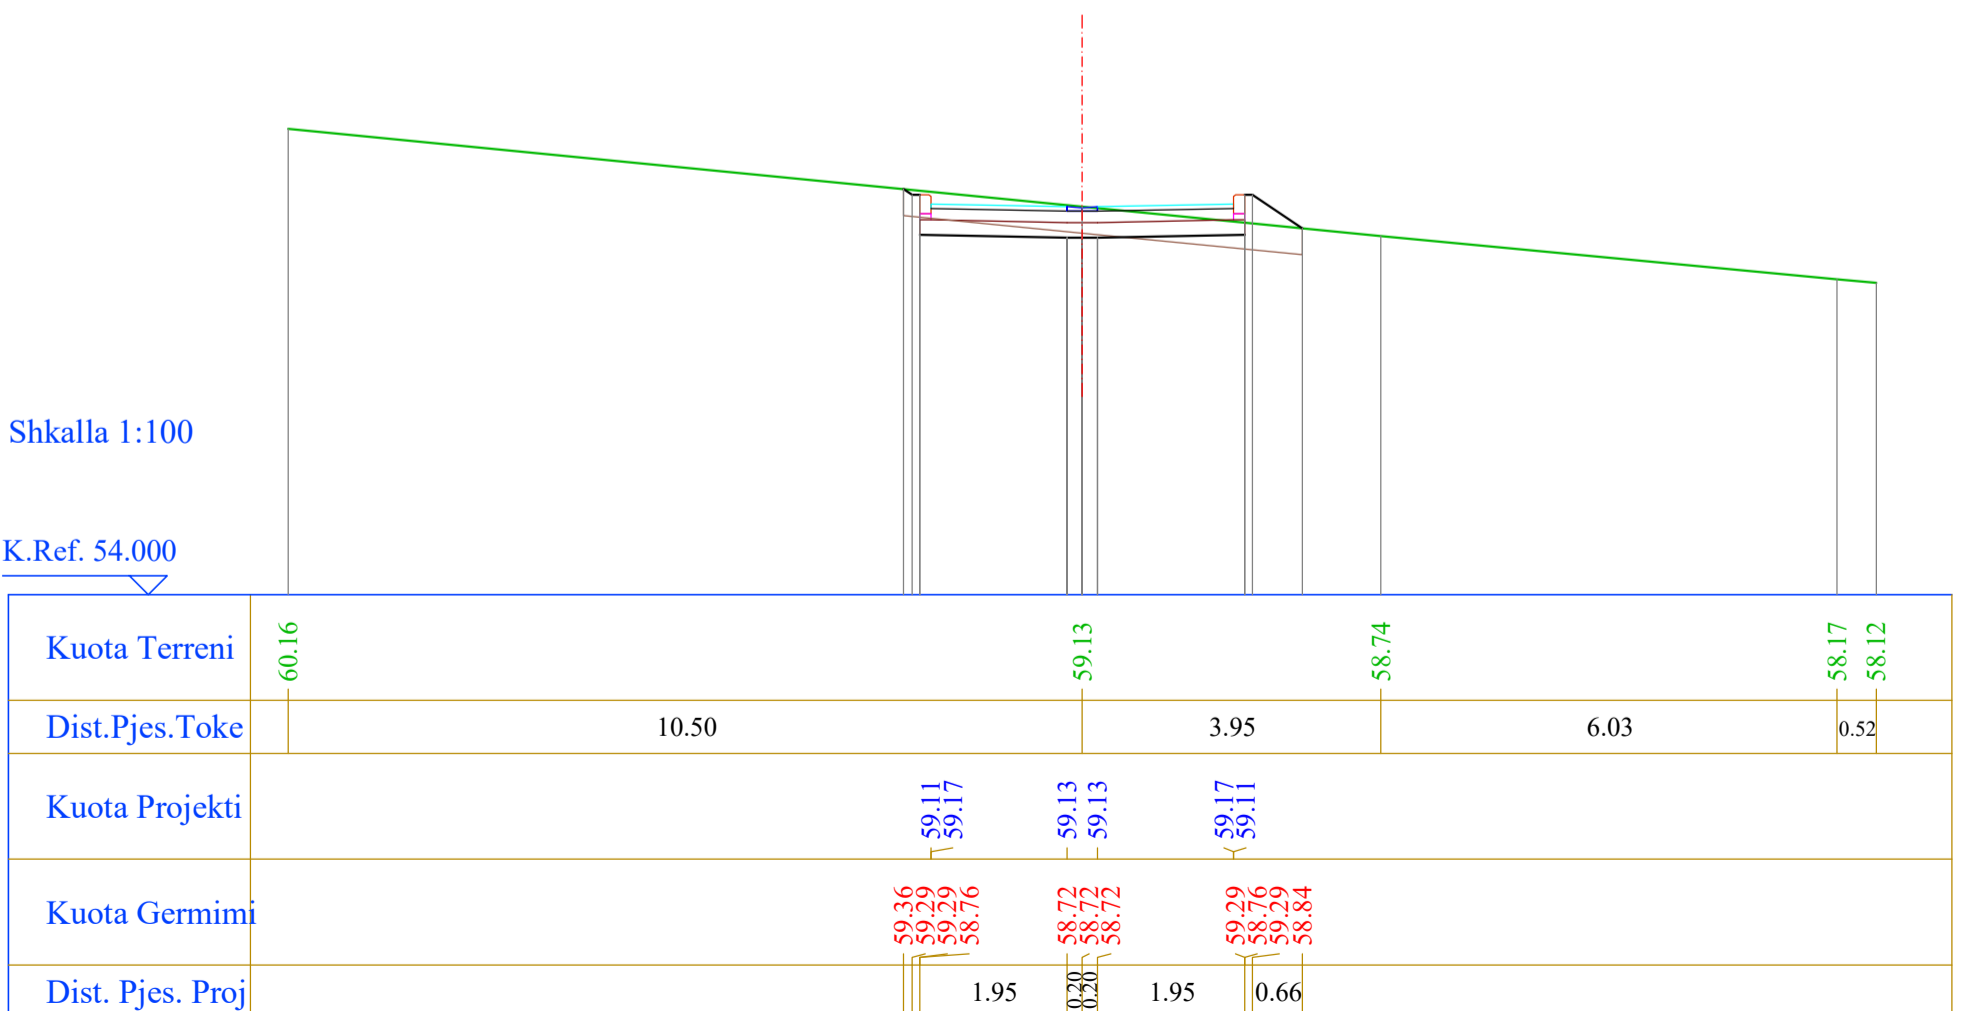


Segmenti 11

Nr. Profili : 1
 Kuot. Projekti : 57.59
 Dist.Progr. : 0.00
 Dist.Pas. : 15.01

Shkalla 1:100


K.Ref. 52.000

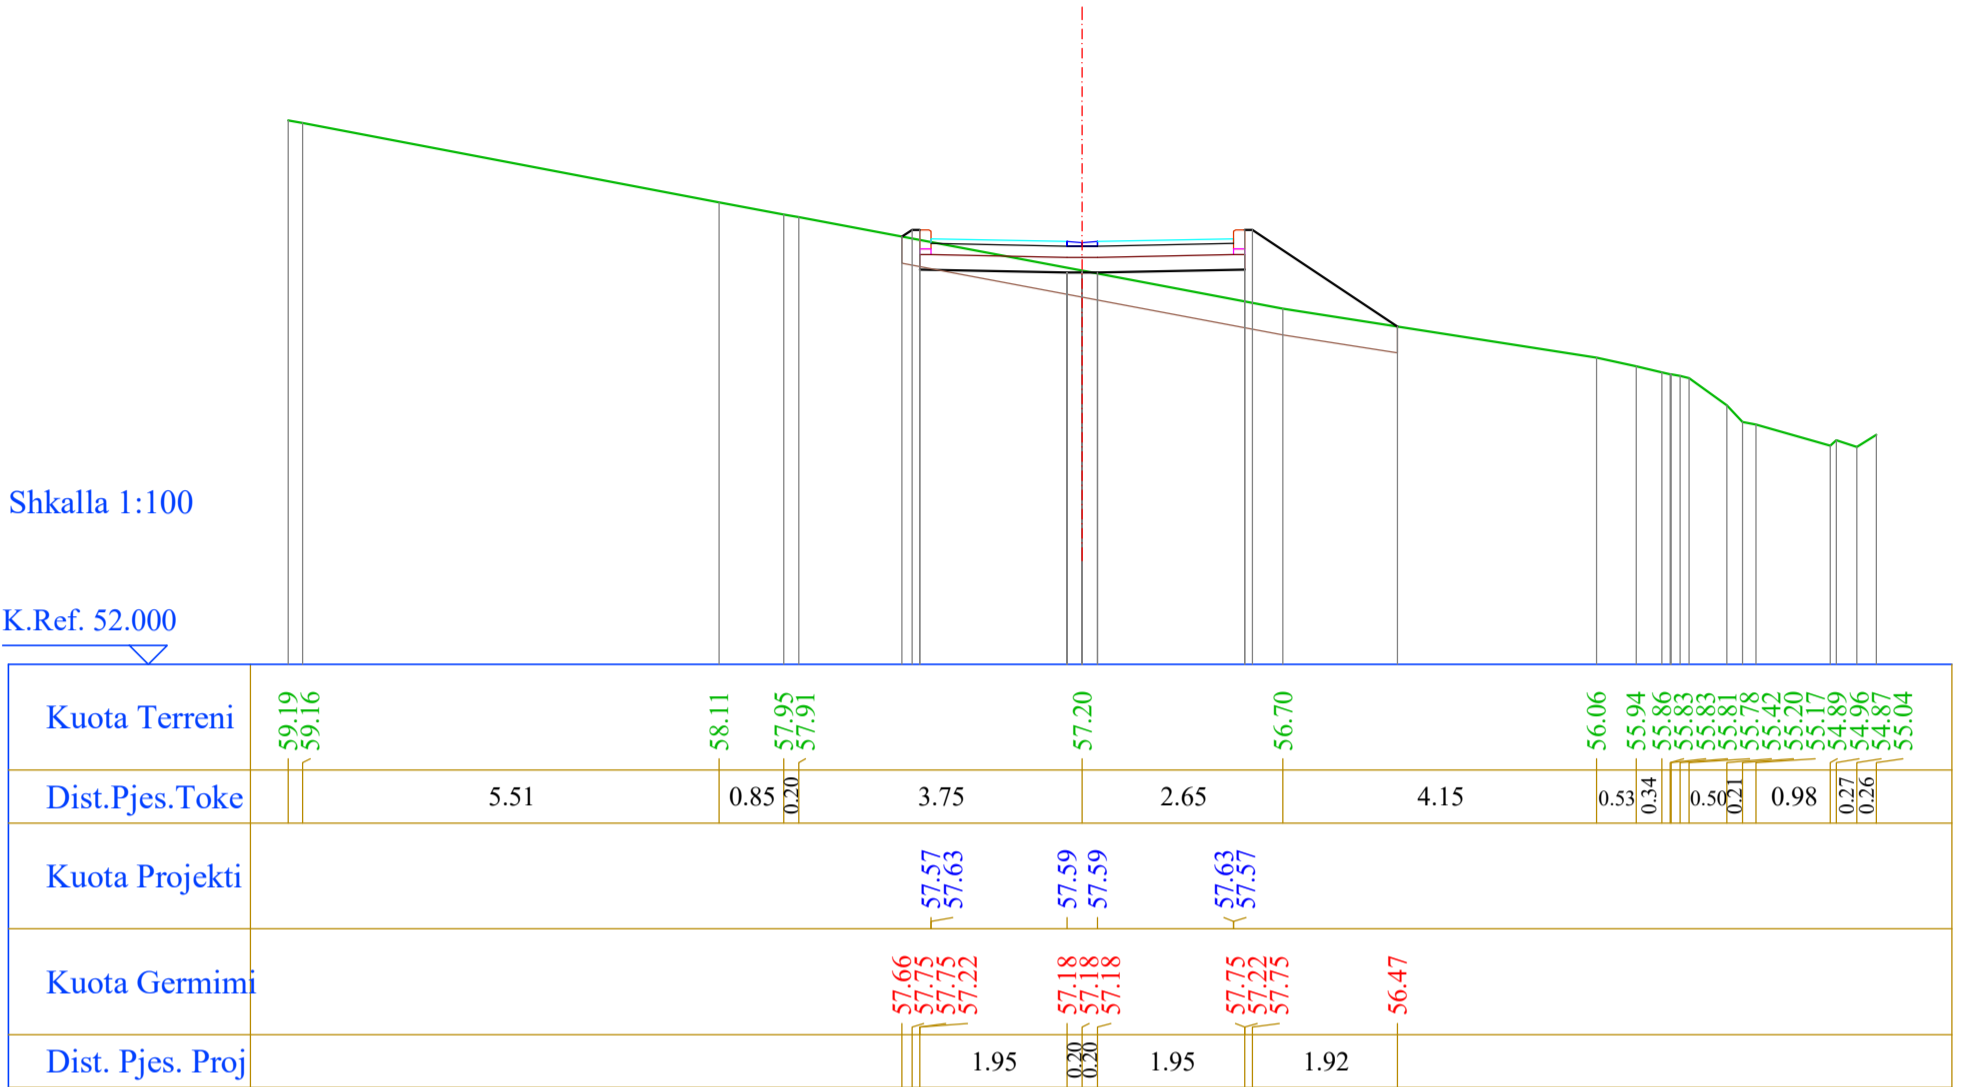

Nr. Profili : 2
 Kuot. Projekti : 56.14
 Dist.Progr. : 15.01
 Dist.Para. : 15.01
 Dist.Pas. : 17.99

Shkalla 1:100

K.Ref. 51.000

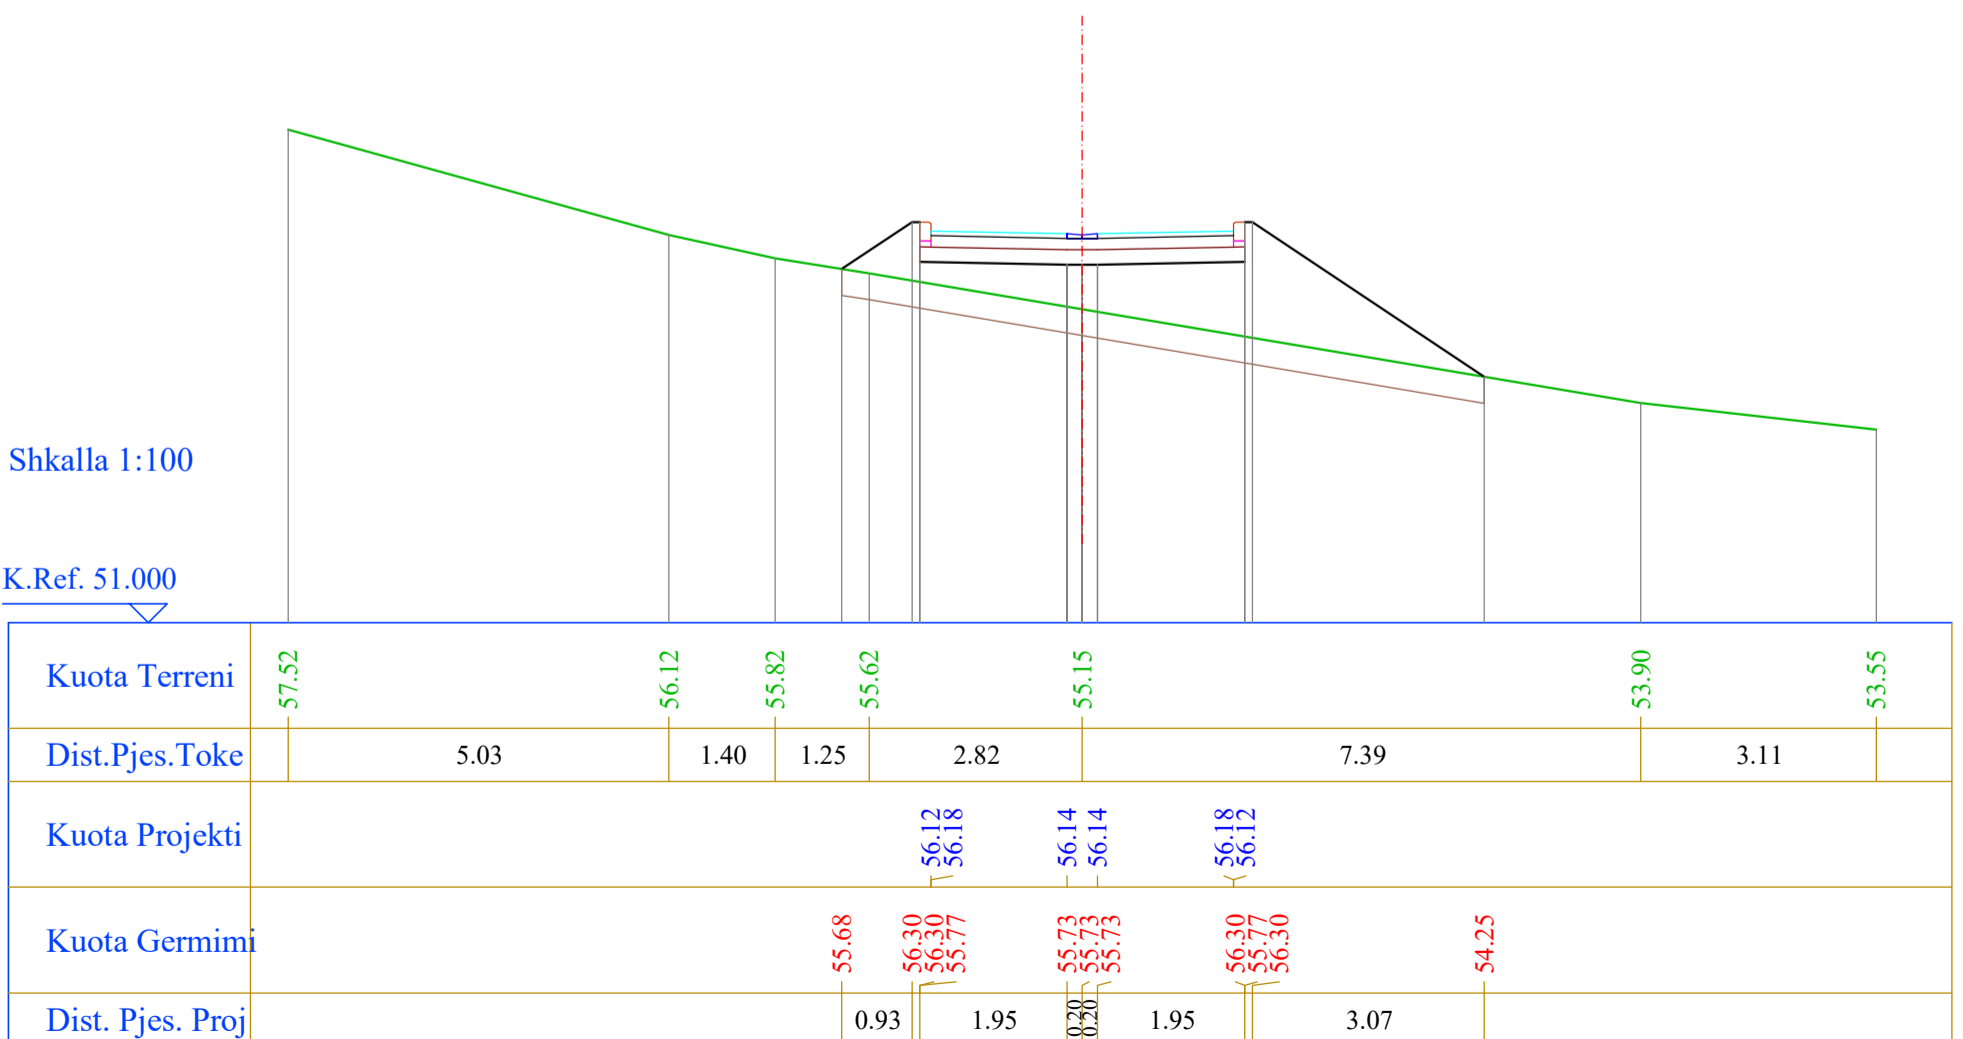


Segmenti 11

Nr. Profili : 3
 Kuot. Projekti : 55.01
 Dist.Progr. : 33.00
 Dist.Para. : 17.99
 Dist.Pas. : 18.01

Shkalla 1:100


K.Ref. 50.000

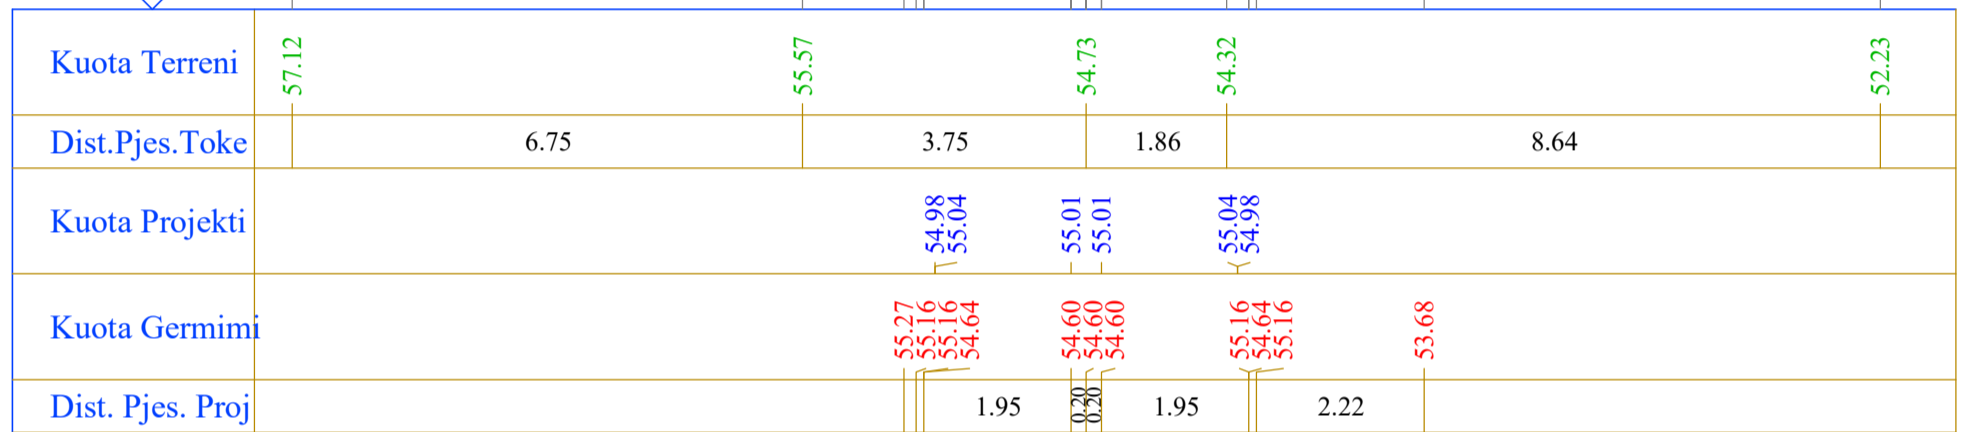

Nr. Profili : 4
 Kuot. Projekti : 54.95
 Dist.Progr. : 51.01
 Dist.Para. : 18.01
 Dist.Pas. : 17.99

Shkalla 1:100

K.Ref. 50.000

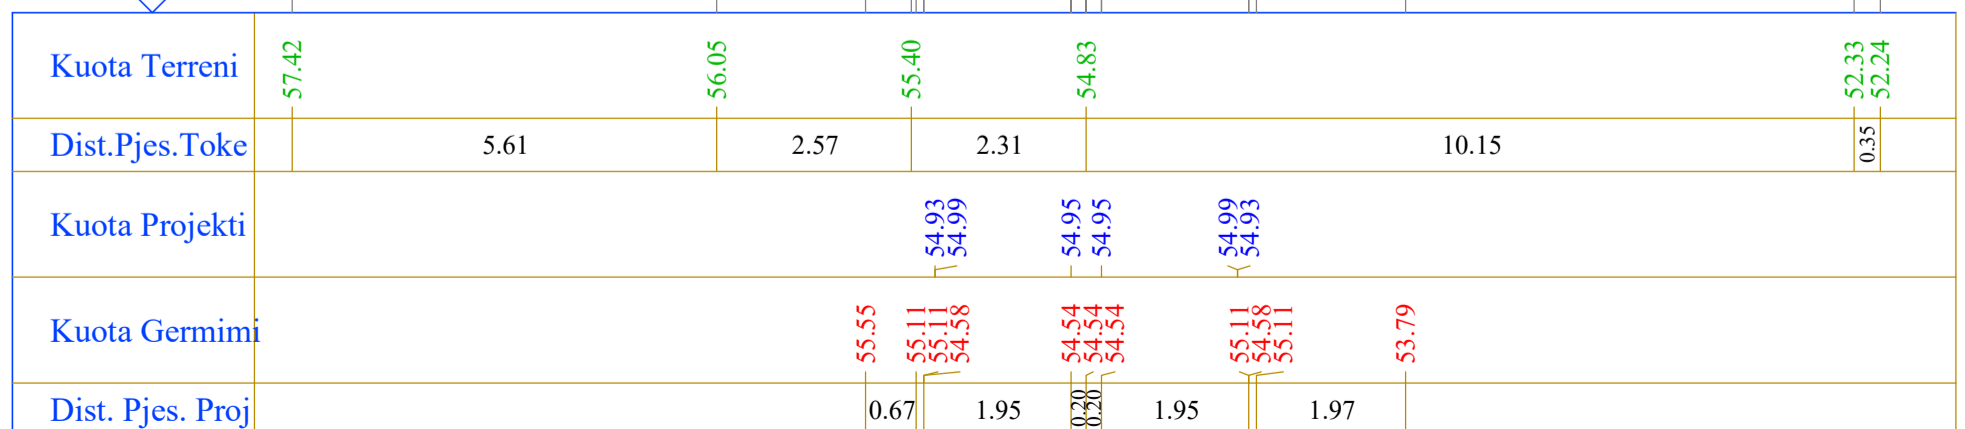


Segmenti 11

Nr. Profili : 5
 Kuot. Projekti : 55.85
 Dist.Progr. : 69.00
 Dist.Para. : 17.99
 Dist.Pas. : 18.01

Shkalla 1:100


K.Ref. 51.000

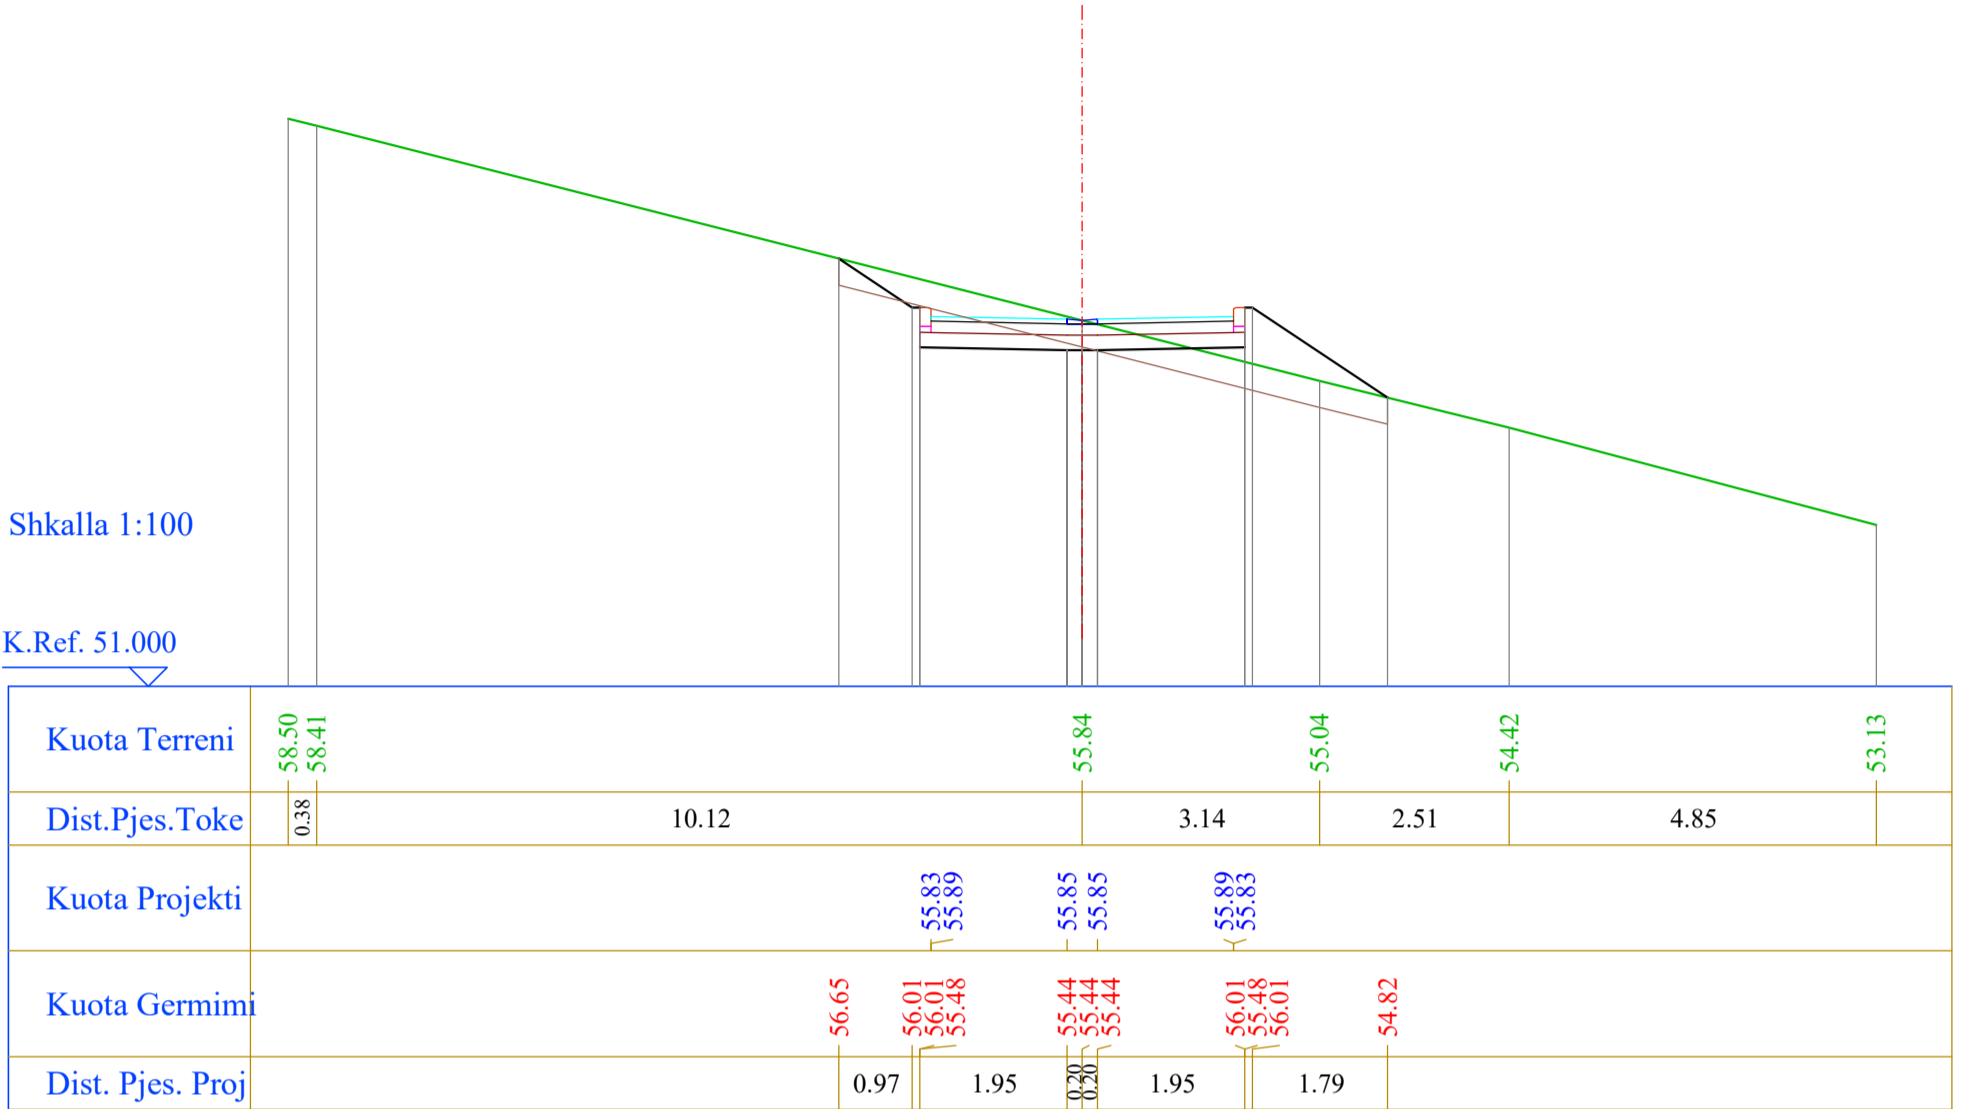

Nr. Profili : 6
 Kuot. Projekti : 56.90
 Dist.Progr. : 87.01
 Dist.Para. : 18.01
 Dist.Pas. : 20.99

Shkalla 1:100

K.Ref. 52.000

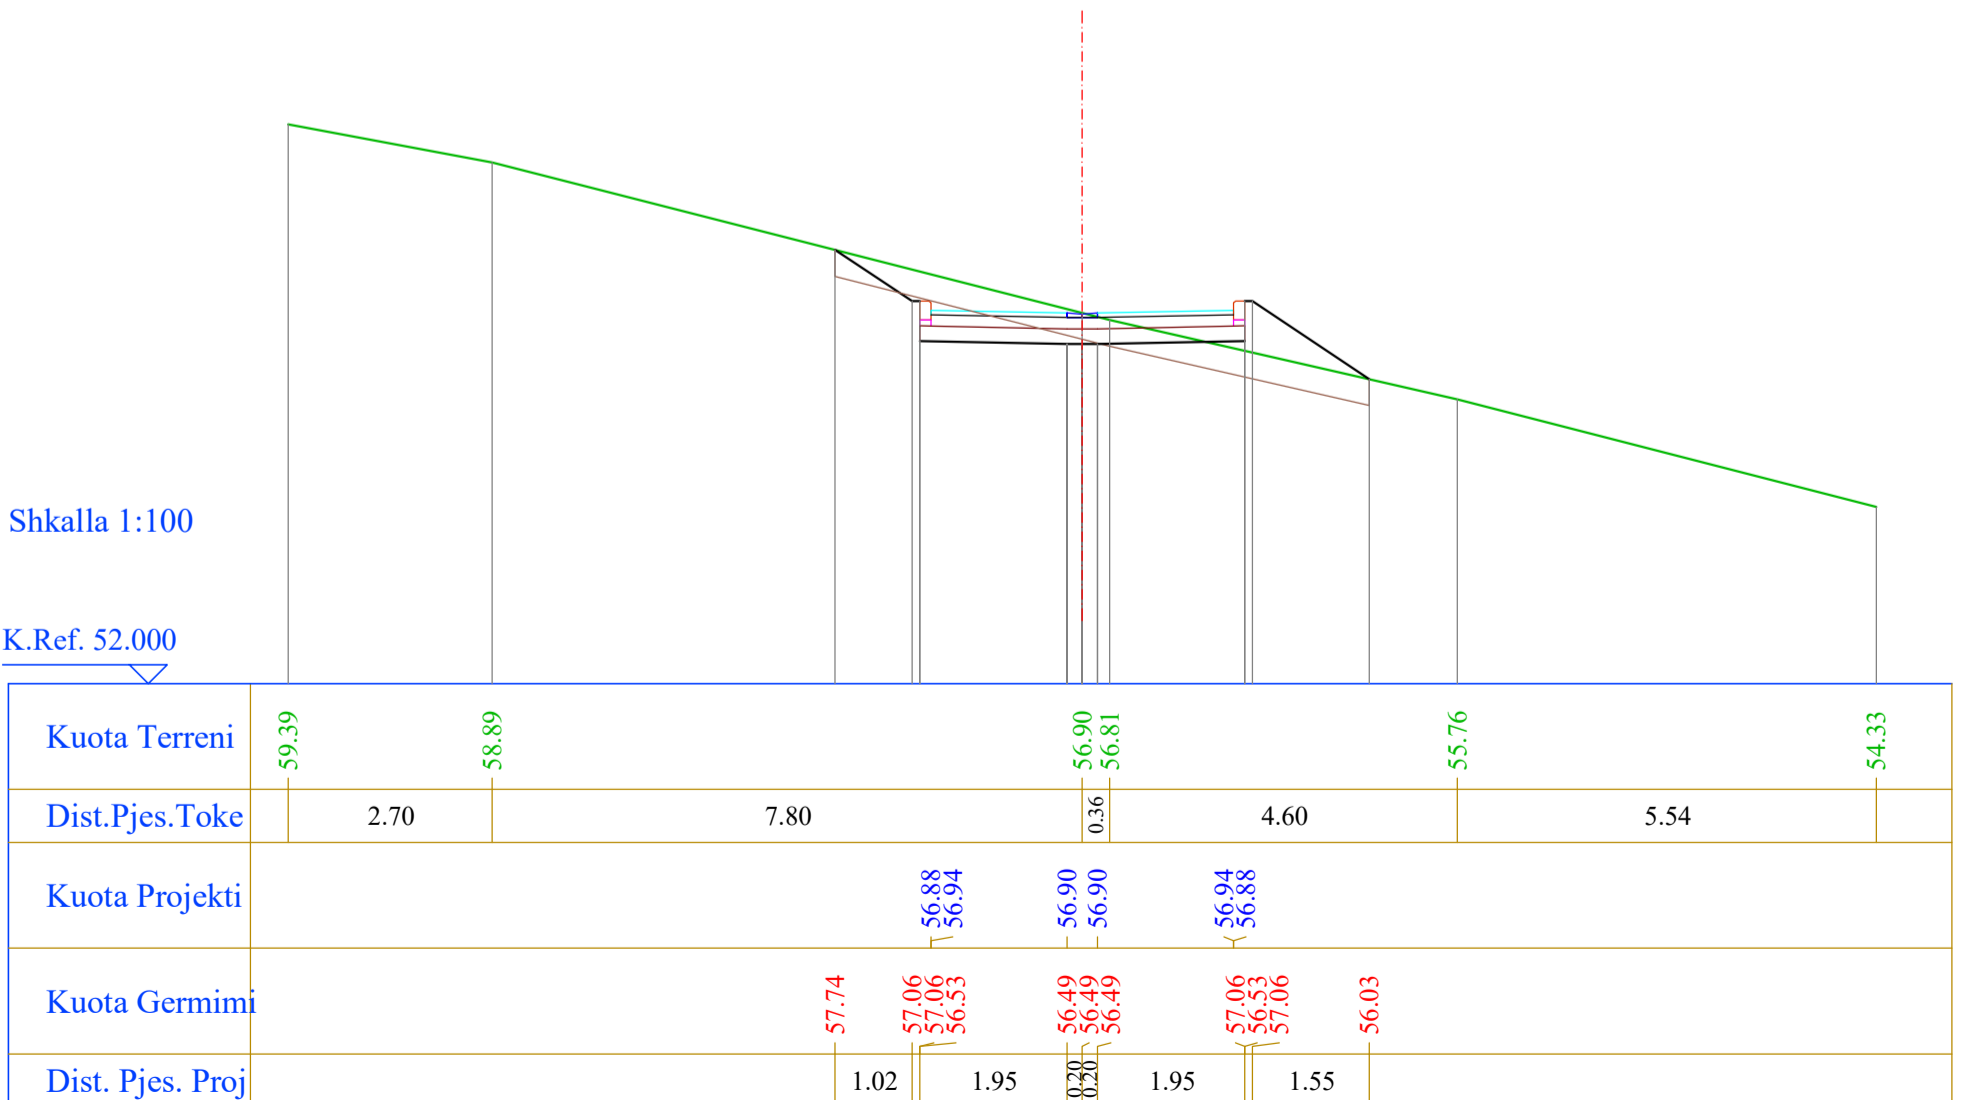


Segmenti 11

Nr. Profili : 7
 Kuot. Projekti : 57.51
 Dist.Progr. : 108.00
 Dist.Para. : 20.99
 Dist.Pas. : 15.01

Shkalla 1:100


K.Ref. 53.000

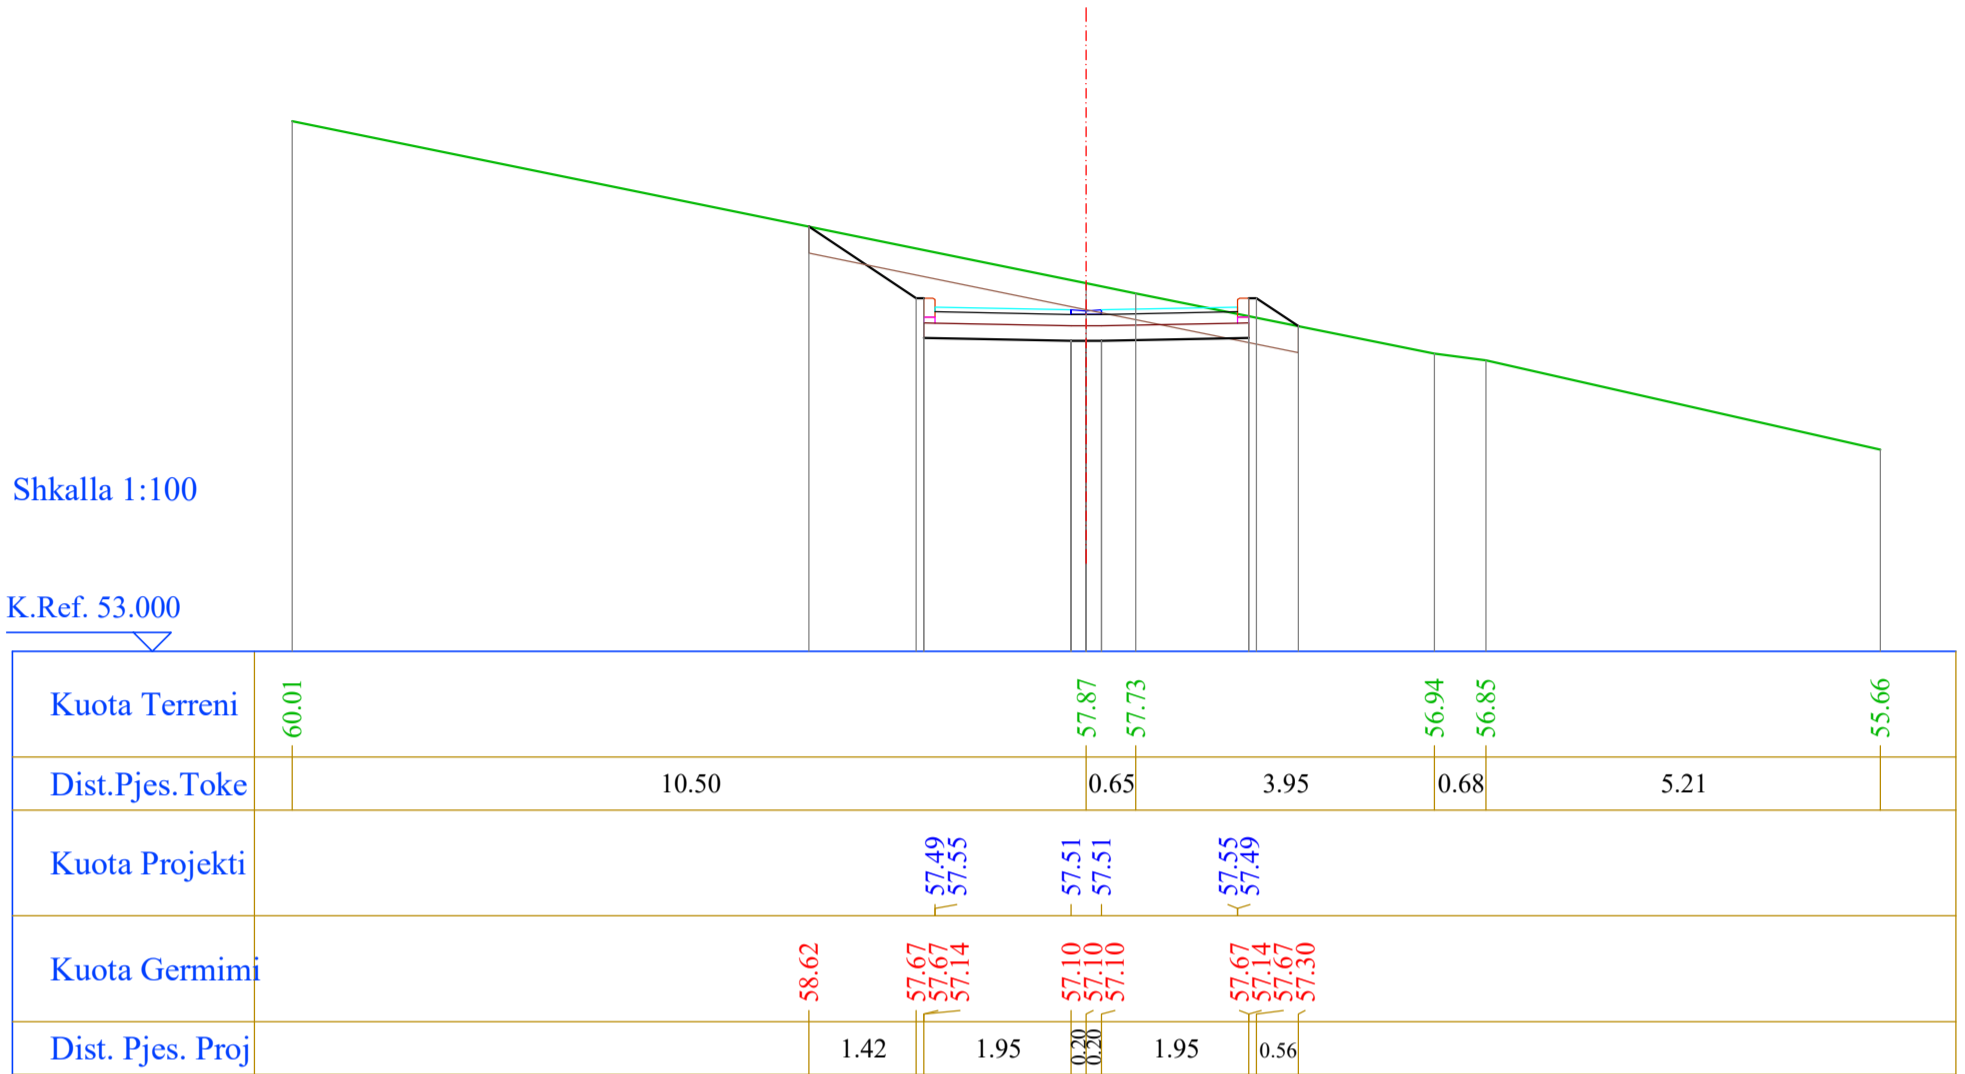

Nr. Profili : 8
 Kuot. Projekti : 57.13
 Dist.Progr. : 123.01
 Dist.Para. : 15.01
 Dist.Pas. : 20.99

Shkalla 1:100

K.Ref. 52.000

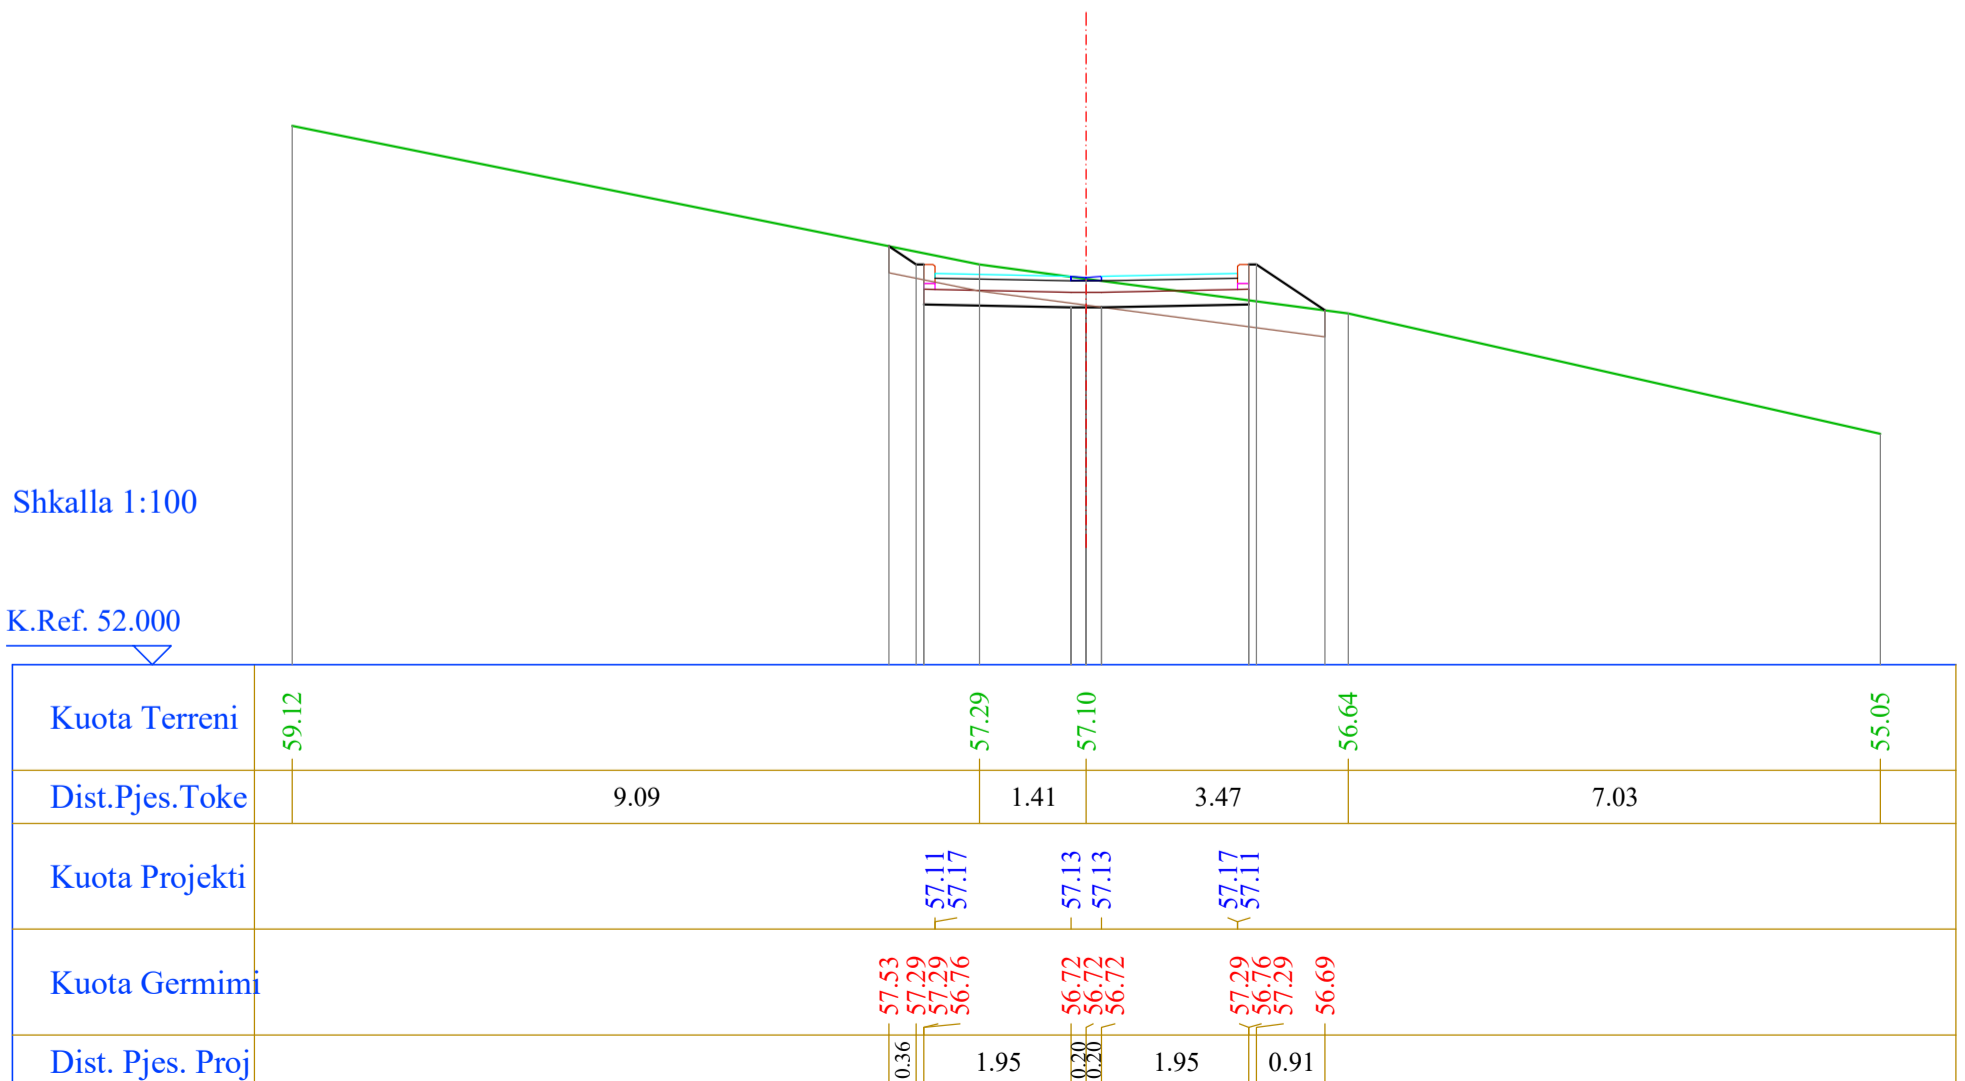


Segmenti 11

Nr. Profili : 9
 Kuot. Projekti : 56.45
 Dist.Progr. : 144.00
 Dist.Para. : 20.99
 Dist.Pas. : 15.01

Shkalla 1:100


K.Ref. 51.000

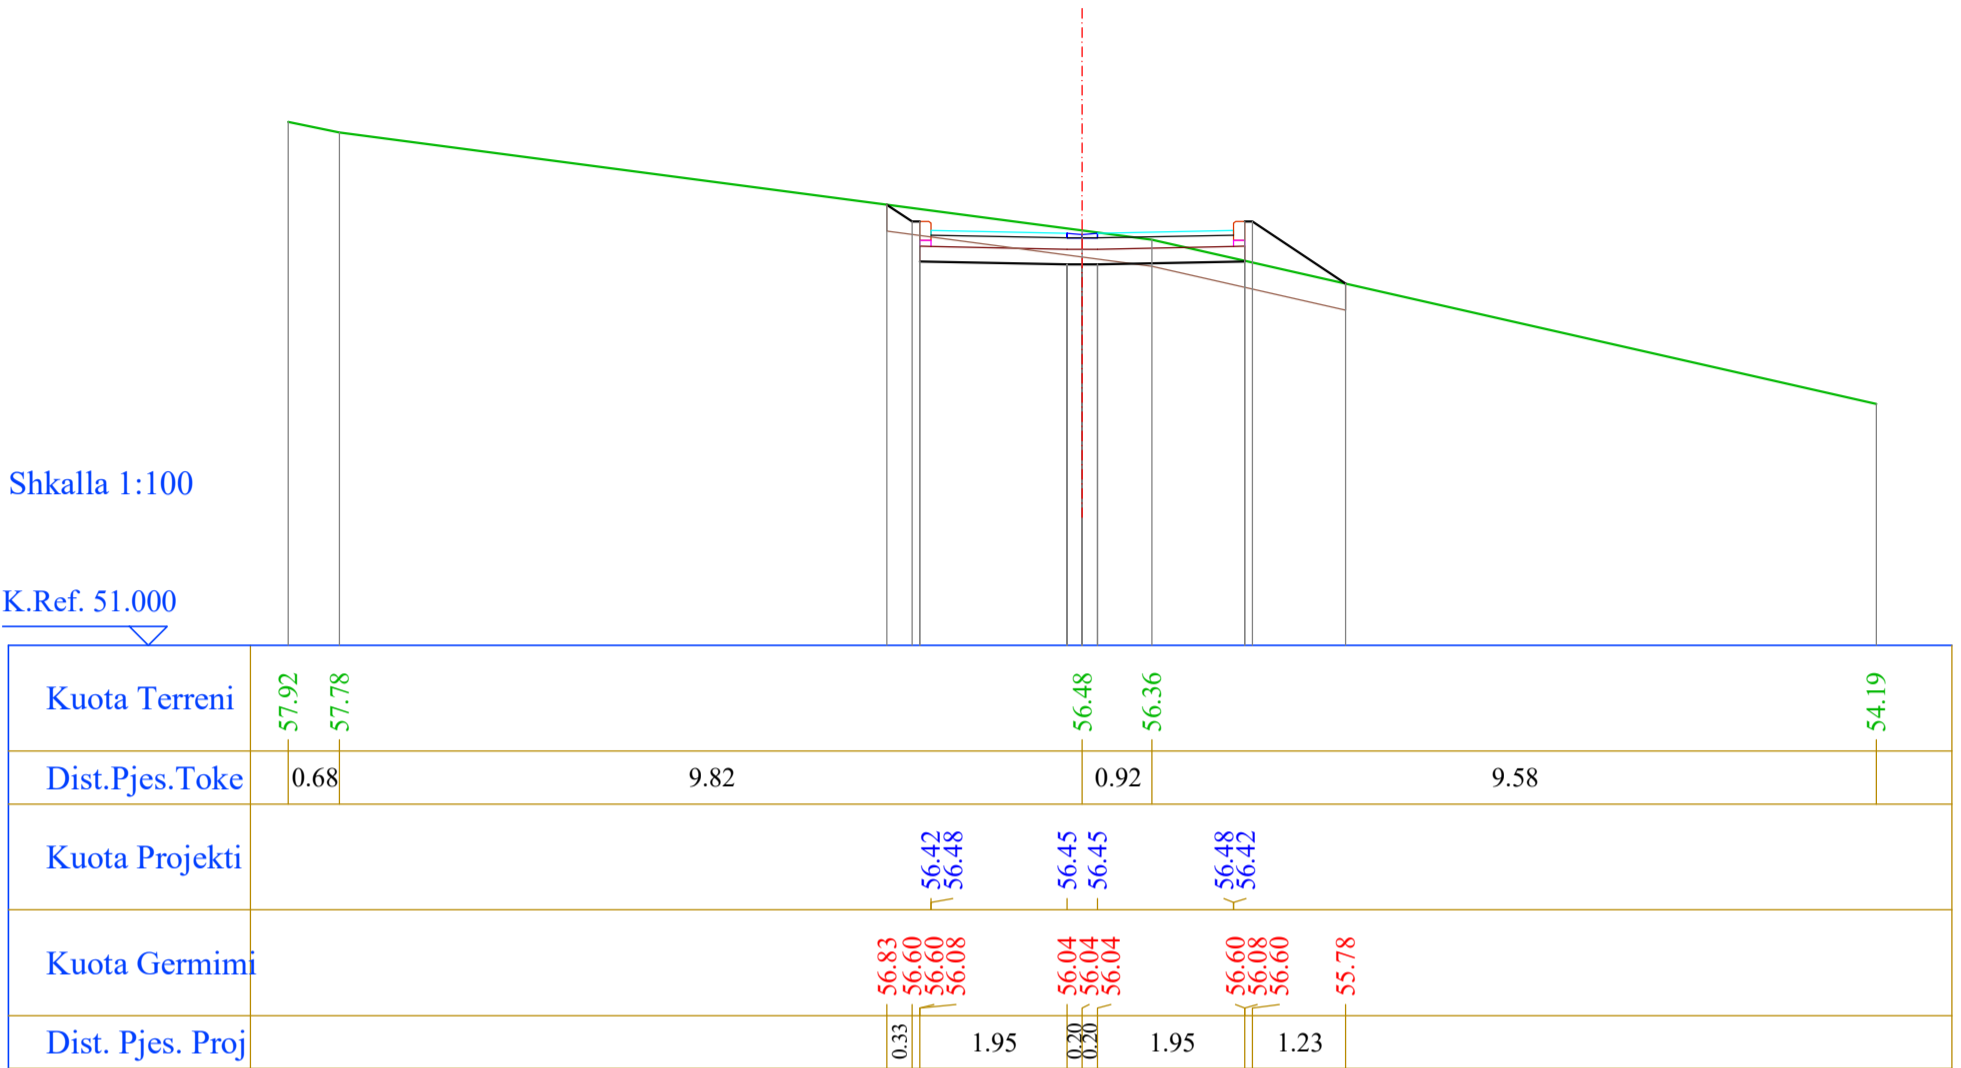

Nr. Profili : 10
 Kuot. Projekti : 55.96
 Dist.Progr. : 159.01
 Dist.Para. : 15.01

Shkalla 1:100

K.Ref. 50.000

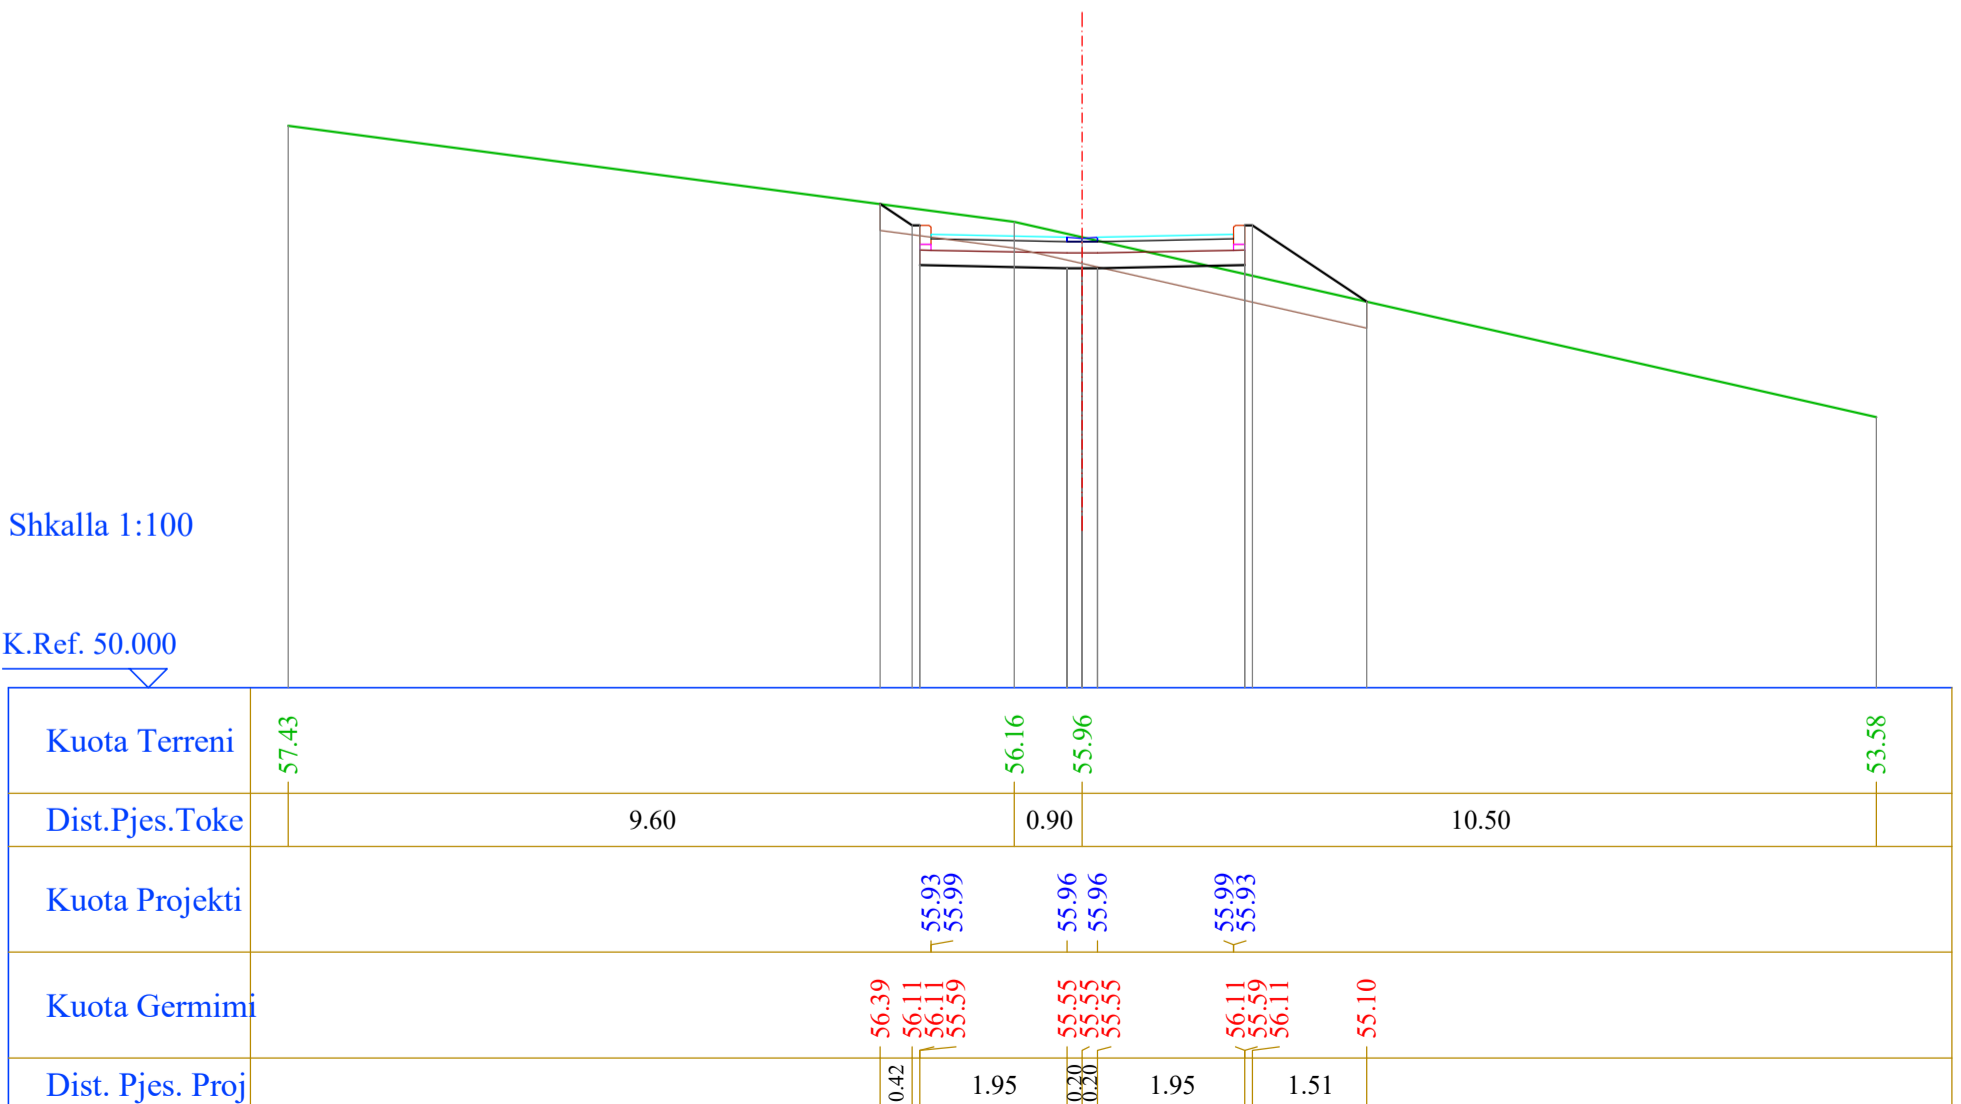


Segmenti 12

Nr. Profili : 1
 Kuot. Projekti : 50.54
 Dist.Progr. : 0.00
 Dist.Pas. : 18.00

Shkalla 1:100


K.Ref. 45.000

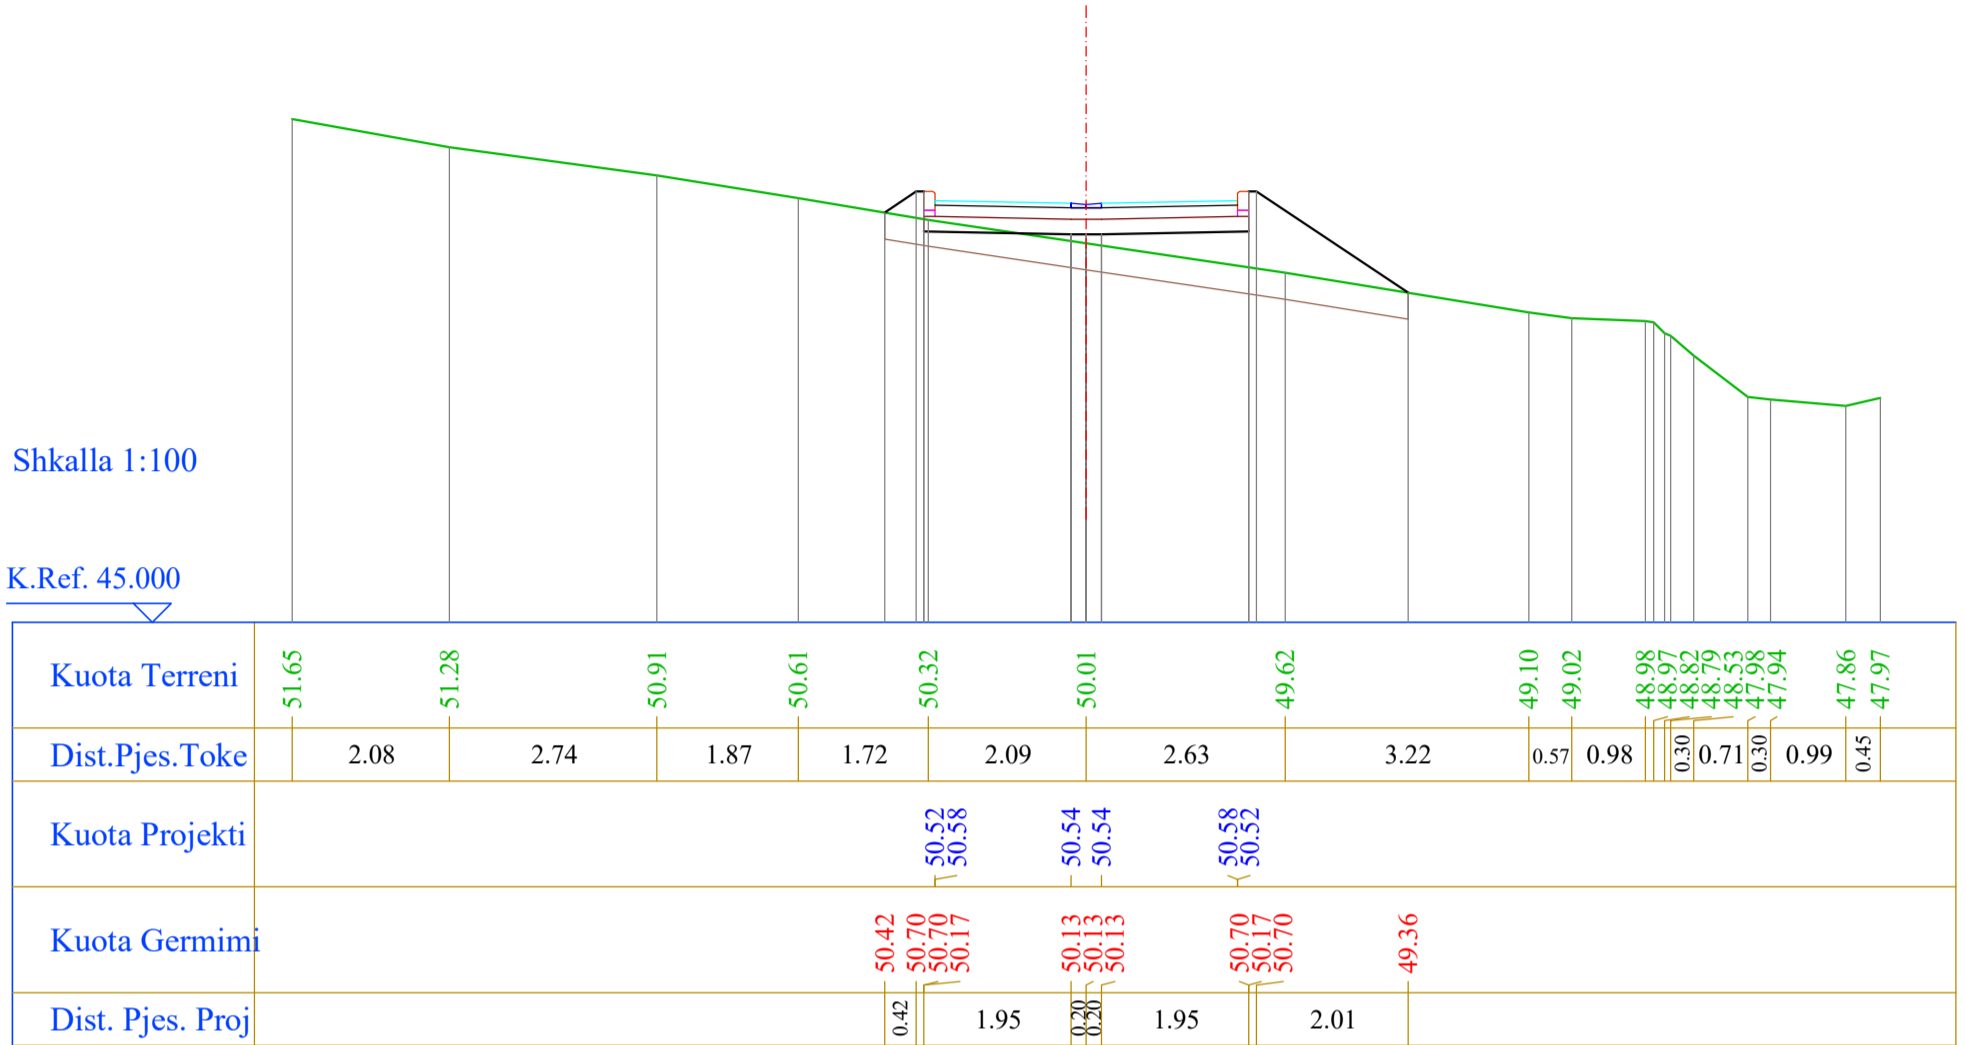

Nr. Profili : 2
 Kuot. Projekti : 47.95
 Dist.Progr. : 18.00
 Dist.Para. : 18.00
 Dist.Pas. : 17.46

Shkalla 1:100

K.Ref. 43.000

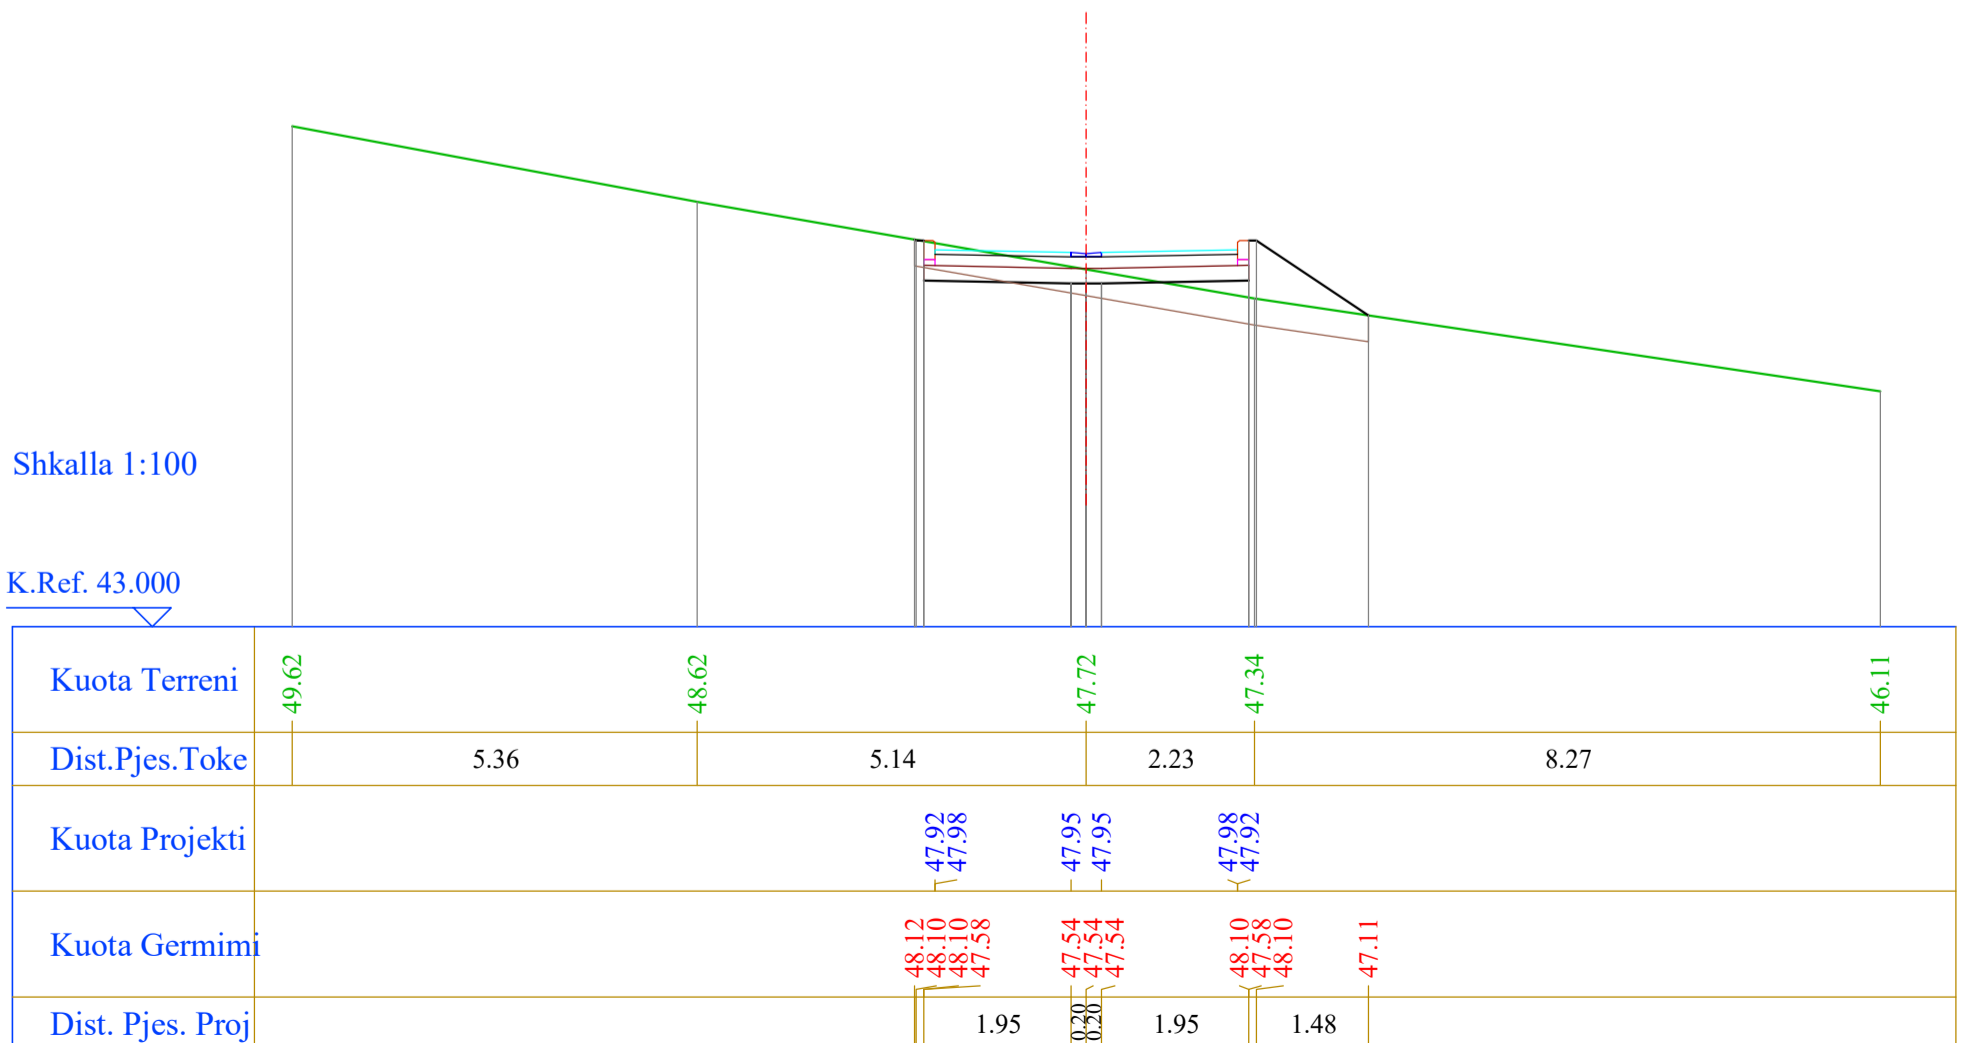


Segmenti 12

Nr. Profili : 3
 Kuot. Projekti : 46.74
 Dist.Progr. : 35.46
 Dist.Para. : 17.46
 Dist.Pas. : 18.54

Shkalla 1:100


K.Ref. 42.000

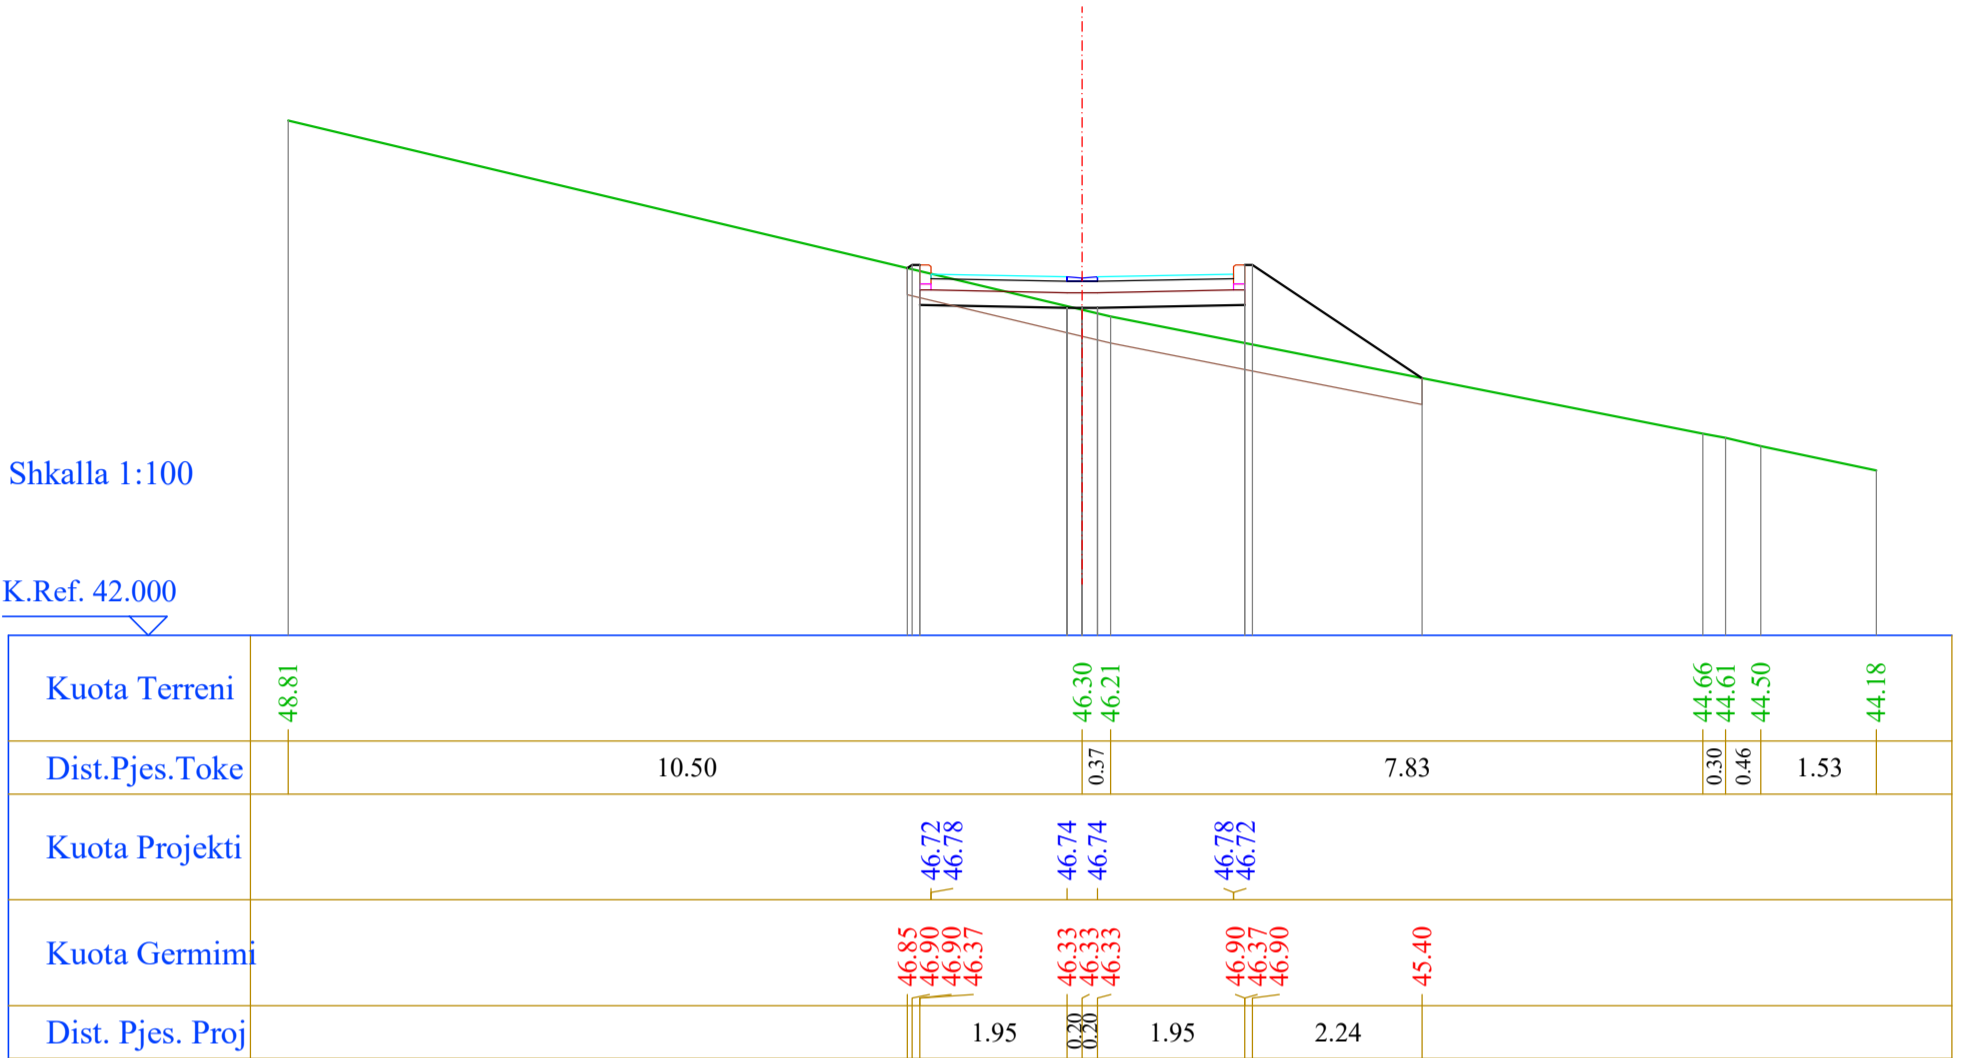

Nr. Profili : 4
 Kuot. Projekti : 47.13
 Dist.Progr. : 54.00
 Dist.Para. : 18.54
 Dist.Pas. : 17.46

Shkalla 1:100

K.Ref. 42.000

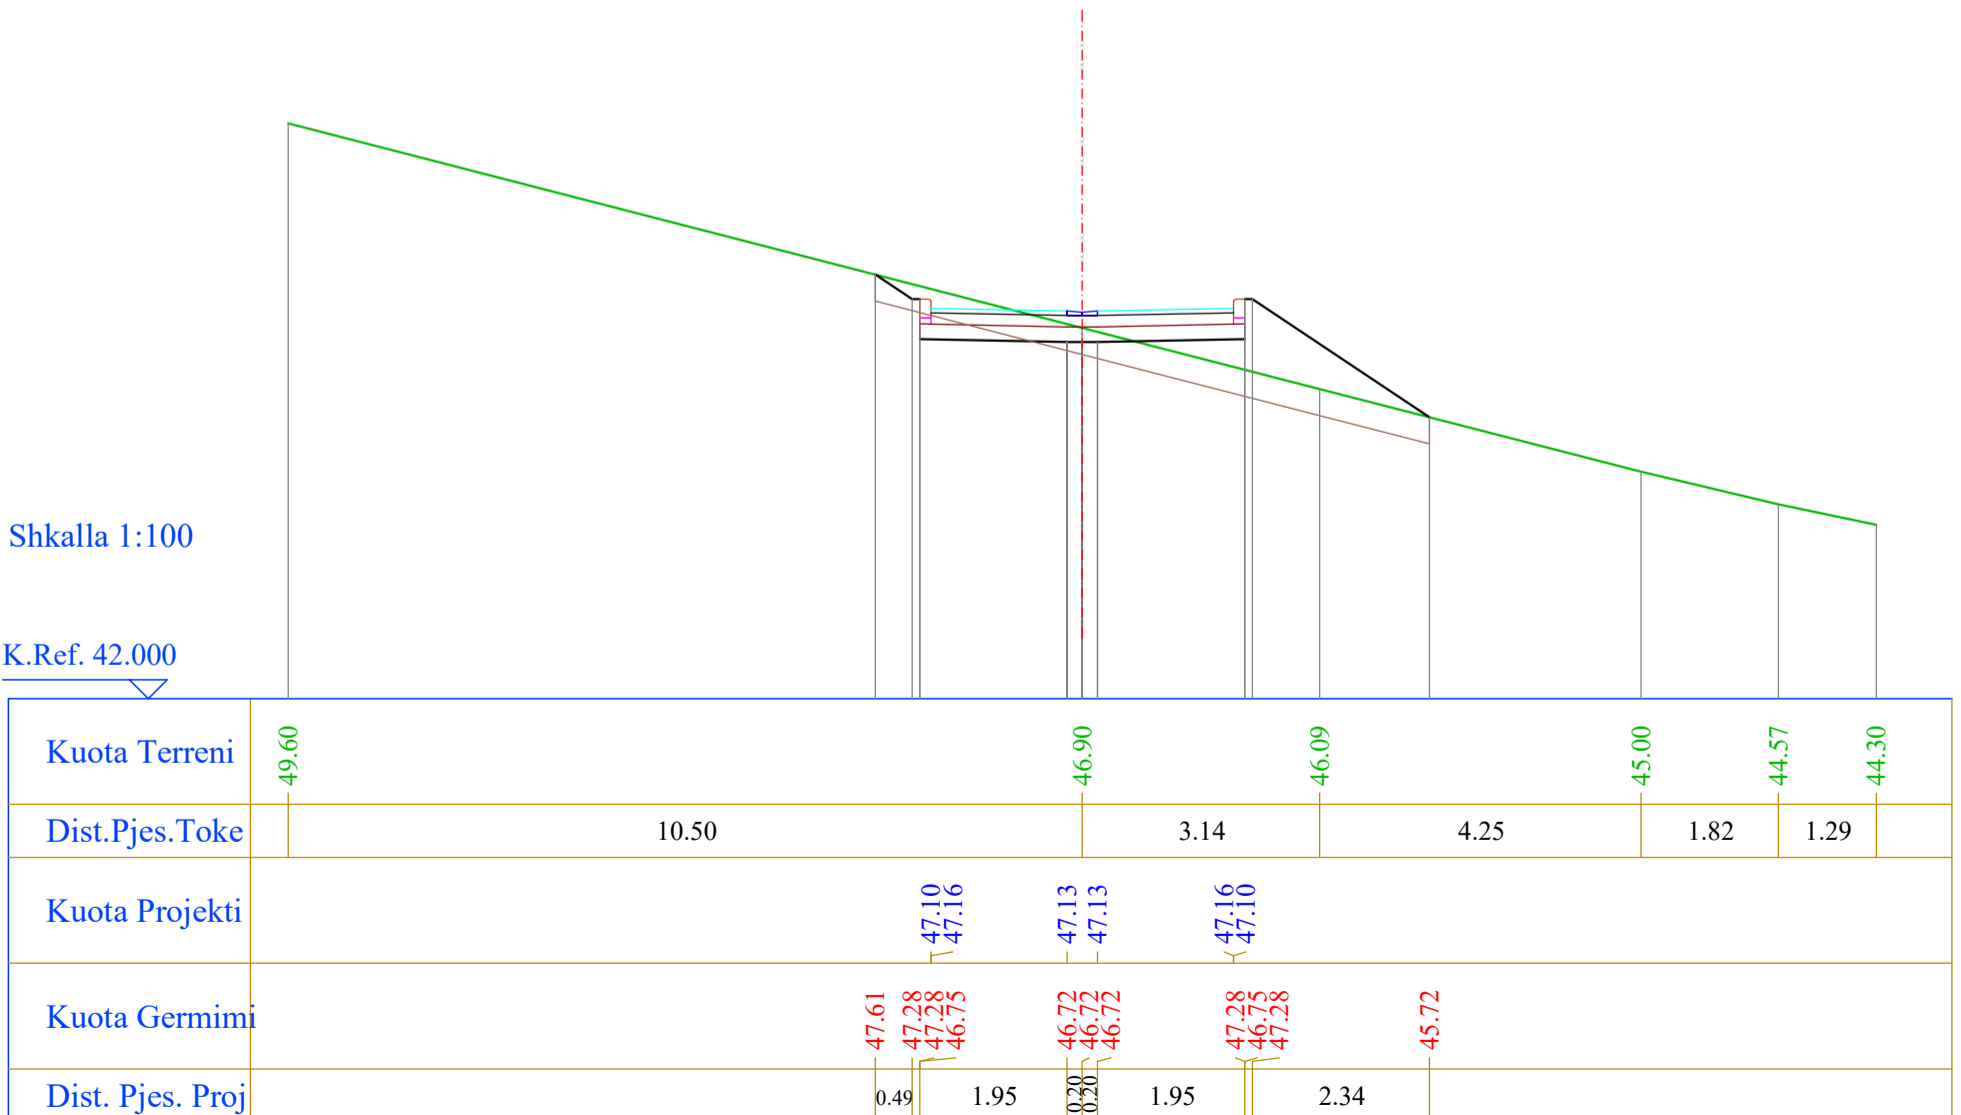


Segmenti 12

Nr. Profili : 5
 Kuot. Projekti : 48.32
 Dist.Progr. : 71.46
 Dist.Para. : 17.46

Shkalla 1:100

K.Ref. 44.000

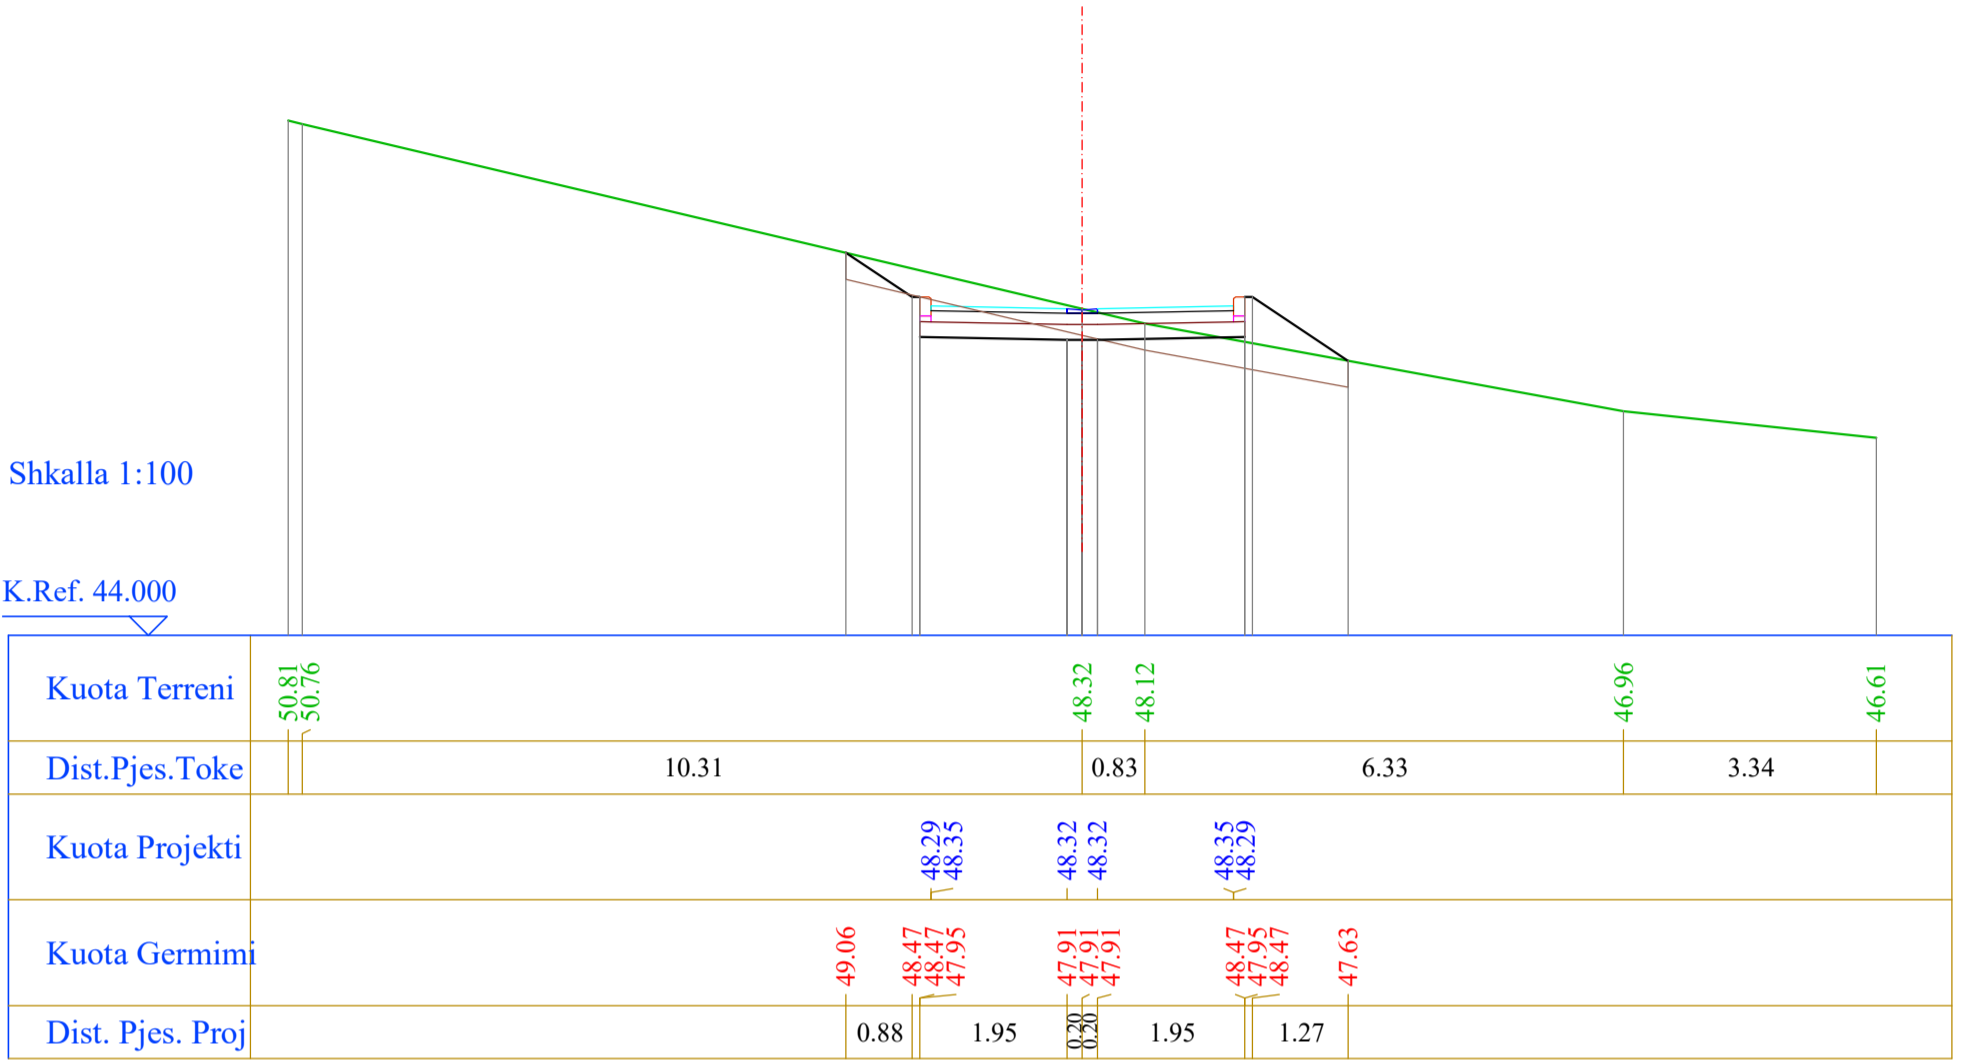



REPUBLIKA E SHQIPËRISË
BASHKIA DURRËS

PROFILAT TERTHOR

SHKALLA 1:100

NDERTIM I VARREZAVE TE QYTETIT TE DURRESIT, FAZA 2

(RIKONSTRUKSION I INFRASTRUKTURES SE RRUGEVE TE VARREZAVE EKZISTUESE)

PROJEKTUES: BASHKIA DURRËS	NENSHKRIMI	
ING. GERALD DAUTAJ ING. MIRELA ZHUPA ING. LORENC FACJA ING. ARTOR KOÇILJA		NENTOR 2022
		FLETA III - B

Segmenti 1

Nr. Profili : 1
 Kuot. Projekti : 40.58
 Dist.Progr. : 0.00
 Dist.Pas. : 15.00

Shkalla 1:100

K.Ref. 35.000

Kuota Terreni	40.71		40.72	40.72	40.71		40.64	40.64		40.64	40.62		40.58		40.51	40.50	40.50	40.50	40.49	40.48		40.46
Dist.Pjes.Toke		3.14	0.57	0.25	2.00	0.27	1.31	0.30		2.65			4.49		0.43	0.71	0.79			3.88		
Kuota Projekti							40.38	40.53	40.52				40.58		40.63	40.48						
Kuota Germimi							40.64	40.70	40.03	40.70	40.02	40.02		40.08		40.13	40.80	40.53				
Dist. Pjes. Proj							0.55	0.40		3.05			2.65		0.41							

Nr. Profili : 2
 Kuot. Projekti : 40.68
 Dist.Progr. : 15.00
 Dist.Para. : 15.00
 Dist.Pas. : 15.00

Shkalla 1:100

K.Ref. 36.000

Kuota Terreni	40.83	40.78				40.70	40.67	40.73	40.20	40.12	40.12	40.17	40.60	40.66	40.68	40.73		40.70	40.68	40.67	40.67	40.38	40.37	40.34	40.35
Dist.Pjes.Toke	1.11		4.96			0.41	0.45	0.26	0.34			2.61		1.50	0.81		2.22		1.10			4.61			
Kuota Projekti						40.47	40.62	40.47	40.62			40.68		40.73	40.58										
Kuota Germimi						40.68	40.79	40.13	40.79	40.12	40.12		40.18		40.23	40.90	40.56								
Dist. Pjes. Proj						0.55	0.40			3.05			2.65		0.51										

Segmenti 1

Nr. Profili : 3
 Kuot. Projekti : 40.78
 Dist.Progr. : 30.00
 Dist.Para. : 15.00
 Dist.Pas. : 15.00

Shkalla 1:100

K.Ref. 36.000

Kuota Terreni	41.16	41.08		40.92	40.90	40.75	40.77	40.61	40.14	40.15	40.16	40.30	40.68	40.82	40.84	40.81	40.79		40.70	40.66	40.59	40.59		40.63	40.64	40.61
Dist.Pjes.Toke	0.93		3.61		1.62	0.32	0.26	0.38	0.24			1.61	0.89		2.82			1.50	0.55	1.74		2.06	0.41	1.42		
Kuota Projekti						40.57	40.72	40.71	40.56	40.71			40.78					40.83	40.68							
Kuota Germimi						40.83	40.89	40.23	40.89	40.21	40.21		40.28					40.33	41.00	41.00						
Dist. Pjes. Proj						0.55	0.40				3.05		2.65				0.46									

Nr. Profili : 4
 Kuot. Projekti : 40.87
 Dist.Progr. : 45.00
 Dist.Para. : 15.00
 Dist.Pas. : 15.00

Shkalla 1:100

K.Ref. 36.000

Kuota Terreni	41.53		41.22	41.14	40.87	40.77	40.91	40.84	40.77	40.88	40.75	40.51	40.19	40.20	40.45	40.71	40.81	40.78	40.78	40.69	40.52	40.48		40.37	40.38
Dist.Pjes.Toke		3.34	0.58	1.95	0.41	0.27	0.20	0.20	0.20	0.20	0.20	2.40		2.67		1.47	0.89			5.26				0.21	
Kuota Projekti						40.67	40.82	40.81	40.66	40.81	40.81		40.87					40.92	40.77						
Kuota Germimi						40.81	40.99	40.32	40.99	40.31	40.31		40.37					40.43	41.09	41.09					
Dist. Pjes. Proj					0.27	0.55	0.40				3.05		2.65				0.74								

Segmenti 1

Nr. Profili : 5
 Kuot. Projekti : 41.00
 Dist.Progr. : 60.00
 Dist.Para. : 15.00
 Dist.Pas. : 15.00

Shkalla 1:100

K.Ref. 36.000

Kuota Terreni	42.03	41.64	41.55	40.97	40.90	41.04	40.86	40.74	40.43	40.43	40.45	40.59	40.90	40.97	40.97	40.92	40.94	40.94	40.99
Dist.Pjes.Toke	2.82	0.37	3.15	0.21	0.28	0.20	0.24	1.46	0.92	2.39	0.73	1.91	5.46						
Kuota Projekti				40.79	40.94	40.94	40.79	40.94		41.00		41.05	40.90						
Kuota Germimi				40.99	41.11	40.45	41.11	40.44	40.44		40.50		40.55	41.22	41.22	40.83			
Dist. Pjes. Proj				0.55	0.40	3.05	2.65	0.57											

Nr. Profili : 6
 Kuot. Projekti : 41.66
 Dist.Progr. : 75.00
 Dist.Para. : 15.00
 Dist.Pas. : 15.00

Shkalla 1:100

K.Ref. 37.000


Kuota Terreni	43.12	42.82	42.65	42.61	42.55	42.41	41.30	41.28	41.26	40.92	40.91	40.98	41.49	41.53	41.37	41.37	41.46	41.46	41.47	41.50	41.50	41.24	41.24	41.24	42.63
Dist.Pjes.Toke	2.15	1.31	0.33	0.44	0.70	1.55	0.60	0.40	0.34	0.34	1.65	0.53	2.40	2.27	5.56										
Kuota Projekti							41.45	41.60	41.60	41.45	41.60		41.66		41.71	41.56									
Kuota Germimi							41.57	41.77	41.11	41.77	41.10		41.16		41.21	41.88	41.88	41.39							
Dist. Pjes. Proj							0.30	0.55	0.40	3.05	2.65	0.73													

Segmenti 1

Nr. Profili : 7
 Kuot. Projekti : 42.77
 Dist.Progr. : 90.00
 Dist.Para. : 15.00
 Dist.Pas. : 15.00

Shkalla 1:100


K.Ref. 38.000

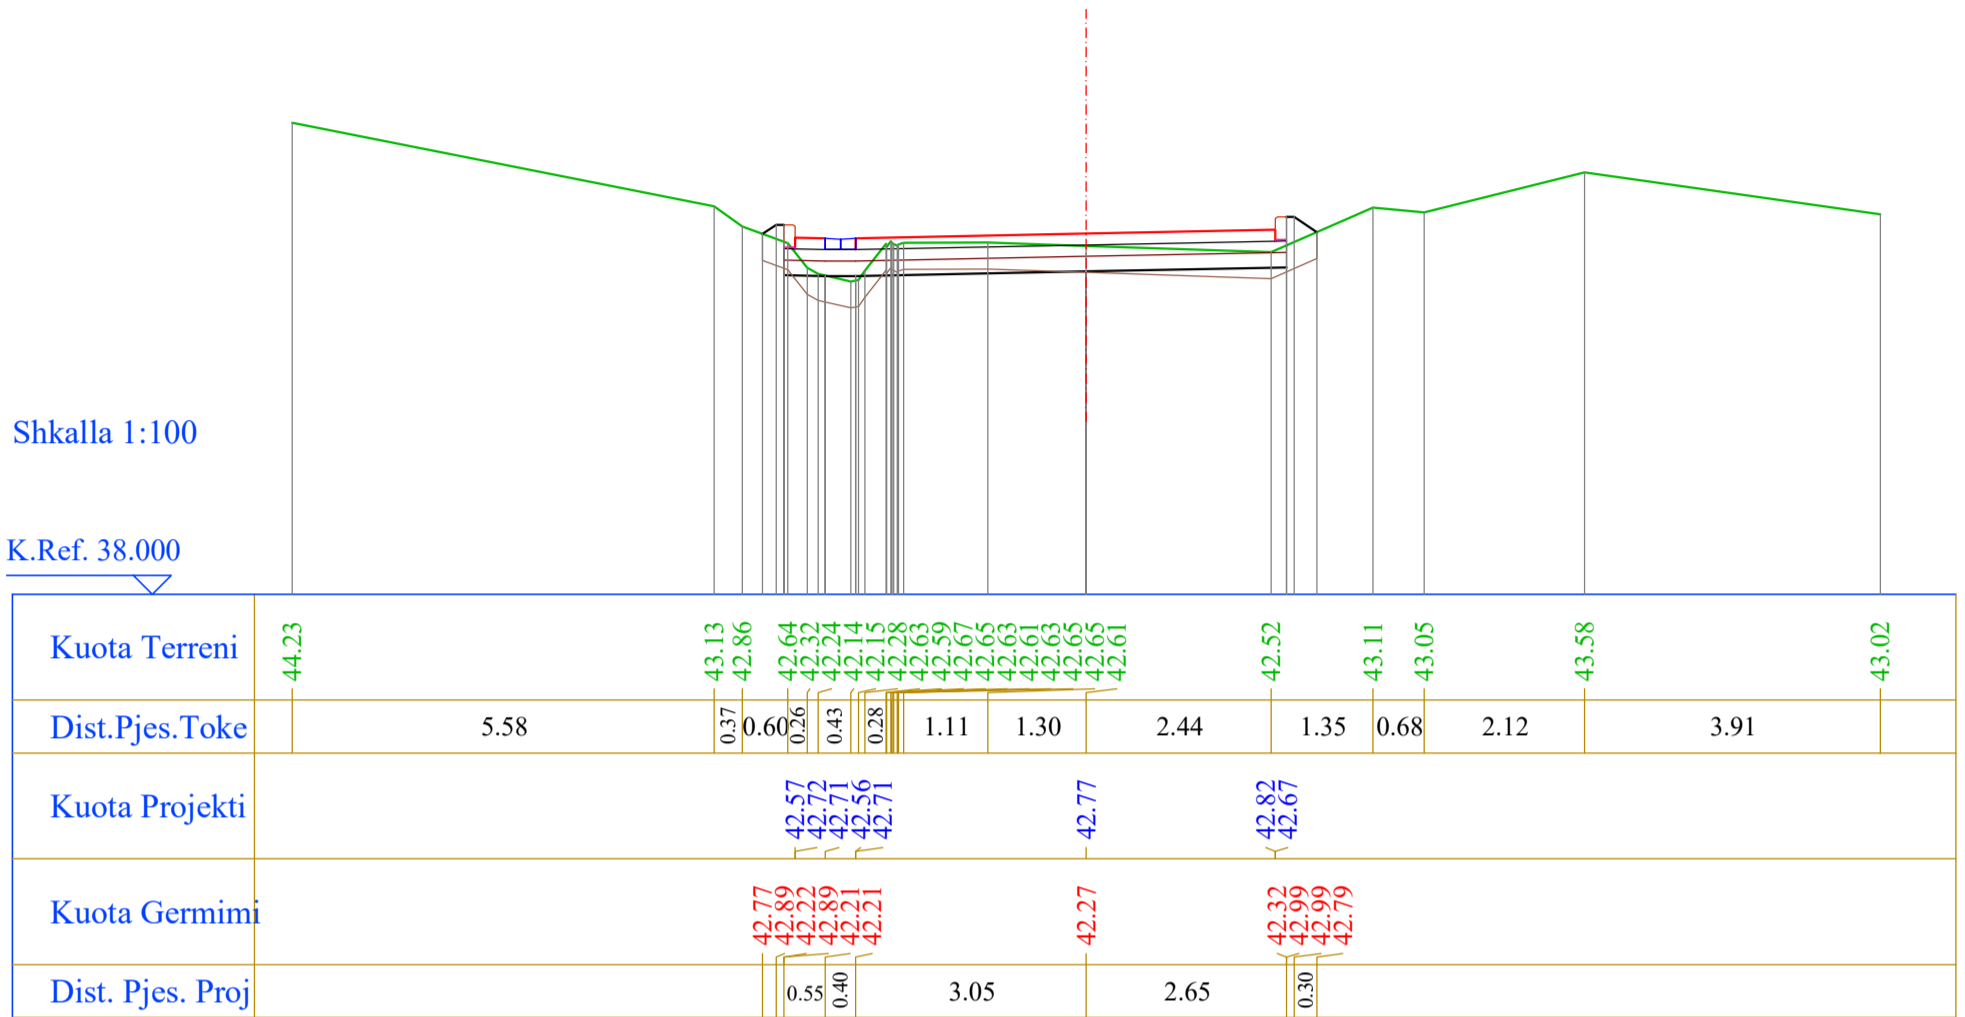

Nr. Profili : 8
 Kuot. Projekti : 43.65
 Dist.Progr. : 105.00
 Dist.Para. : 15.00
 Dist.Pas. : 15.00

Shkalla 1:100

K.Ref. 40.000

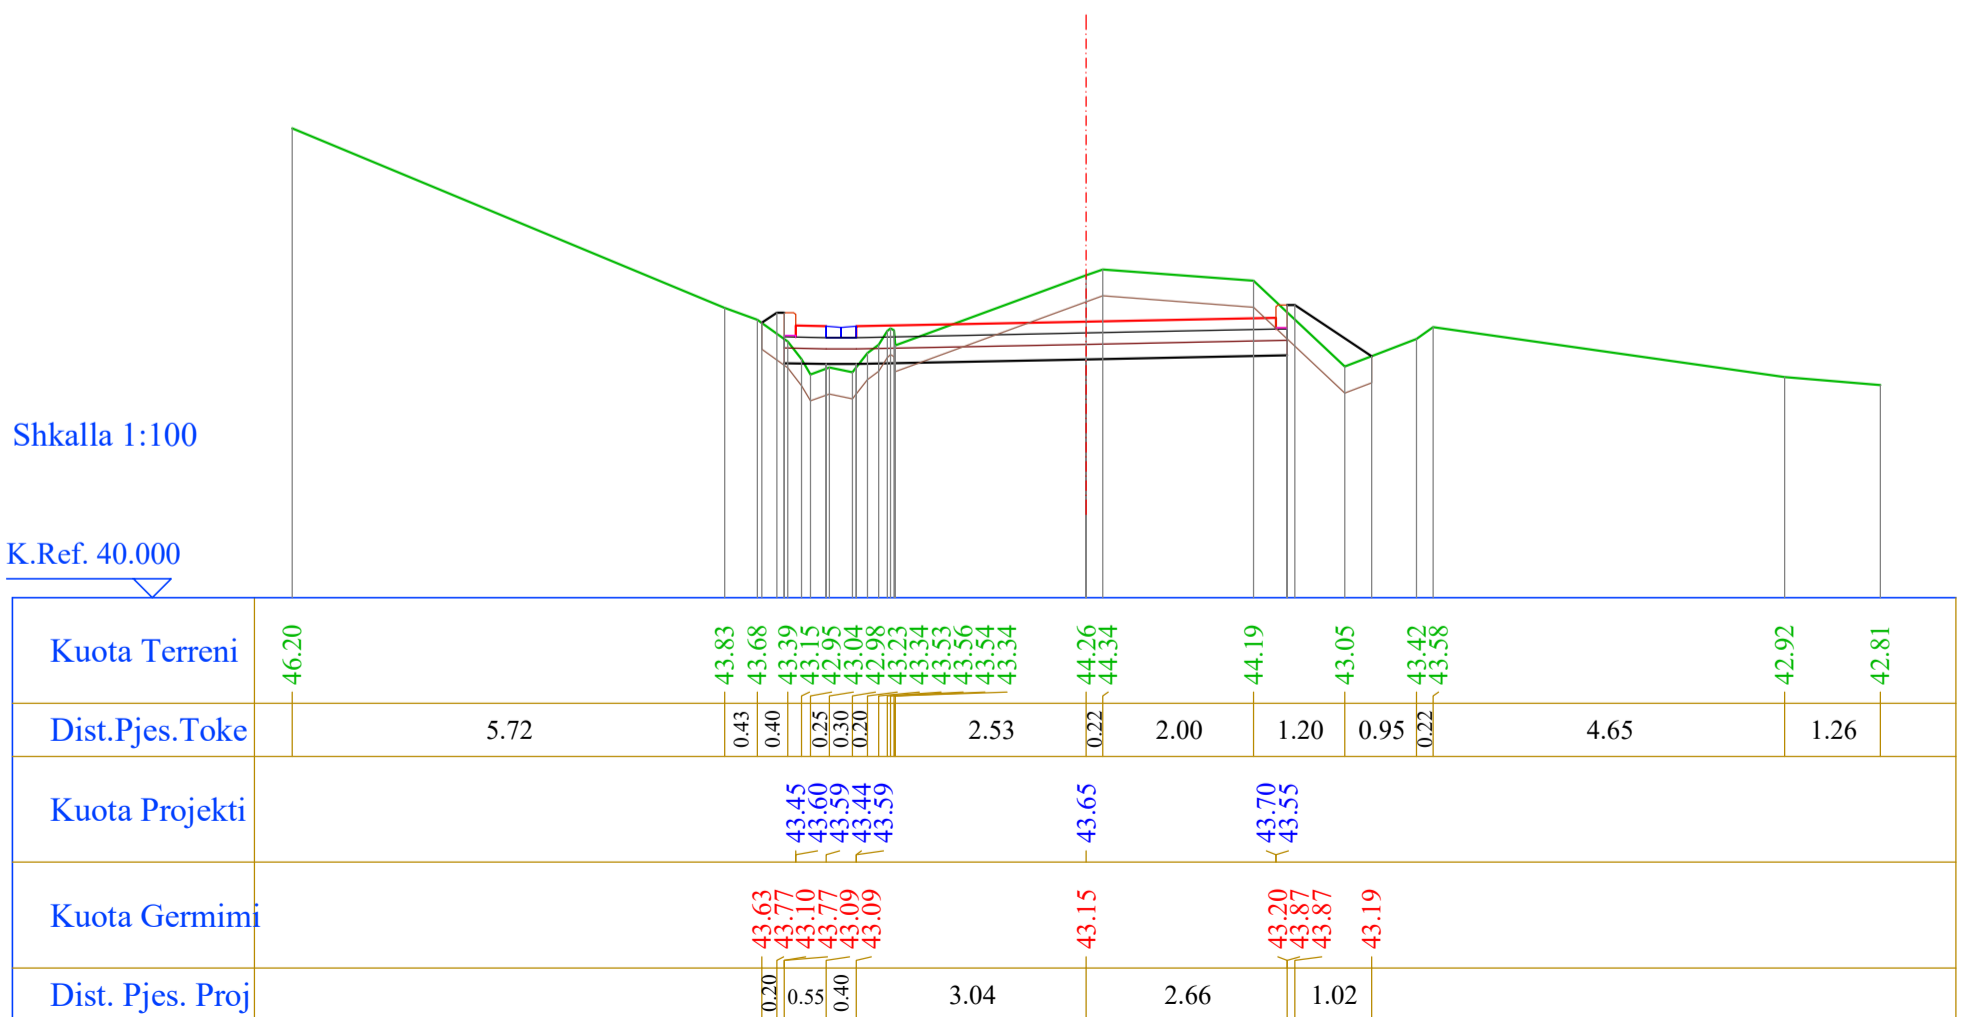

Segmenti 1

Nr. Profili : 9
 Kuot. Projekti : 43.79
 Dist.Progr. : 120.00
 Dist.Para. : 15.00
 Dist.Pas. : 15.00

Shkalla 1:100

K.Ref. 40.000

Kuota Terreni	46.39	46.12	45.01	44.66	44.31	43.73	43.68	43.63	43.61	43.48	43.35	43.24	42.99	42.37	42.33			
Dist.Pjes.Toke	0.95	2.23	0.88	1.34	0.79	0.23	0.48	0.29	0.22	2.89	1.20	0.55	1.63	0.94	0.37	2.96	2.60	0.24
Kuota Projekti						43.59	43.74	43.73	43.58	43.73	43.79	43.84	43.69					
Kuota Germimi						43.75	43.91	43.24	43.91	43.23	43.29	43.35	44.01	44.01	43.45			
Dist. Pjes. Proj						0.24	0.55	0.40		3.05	2.65	0.84						

Nr. Profili : 10
 Kuot. Projekti : 43.30
 Dist.Progr. : 135.00
 Dist.Para. : 15.00
 Dist.Pas. : 15.00

Shkalla 1:100

K.Ref. 39.000


Kuota Terreni	45.24					43.81	43.65	43.31	43.04	42.94	42.98	42.99	43.41	43.47	43.47	43.46	43.32	43.56	43.53	43.41	43.30	43.24	43.16	43.05	42.62	41.95	41.98	
Dist.Pjes.Toke		5.46				0.23	0.29	0.34	0.50	1.15	1.58	1.42	0.99	1.44	0.36	1.81				4.04	0.43							
Kuota Projekti						43.10	43.25	43.24	43.09	43.24	43.30	43.35	43.20															
Kuota Germimi						43.14	43.42	42.75	43.42	42.74	42.80	42.86	43.52	43.52	43.20													
Dist. Pjes. Proj						0.43	0.55	0.40		3.05	2.64	0.49																

Segmenti 1

Nr. Profili : 11
 Kuot. Projekti : 42.74
 Dist.Progr. : 150.00
 Dist.Para. : 15.00
 Dist.Pas. : 15.00

Shkalla 1:100


K.Ref. 38.000

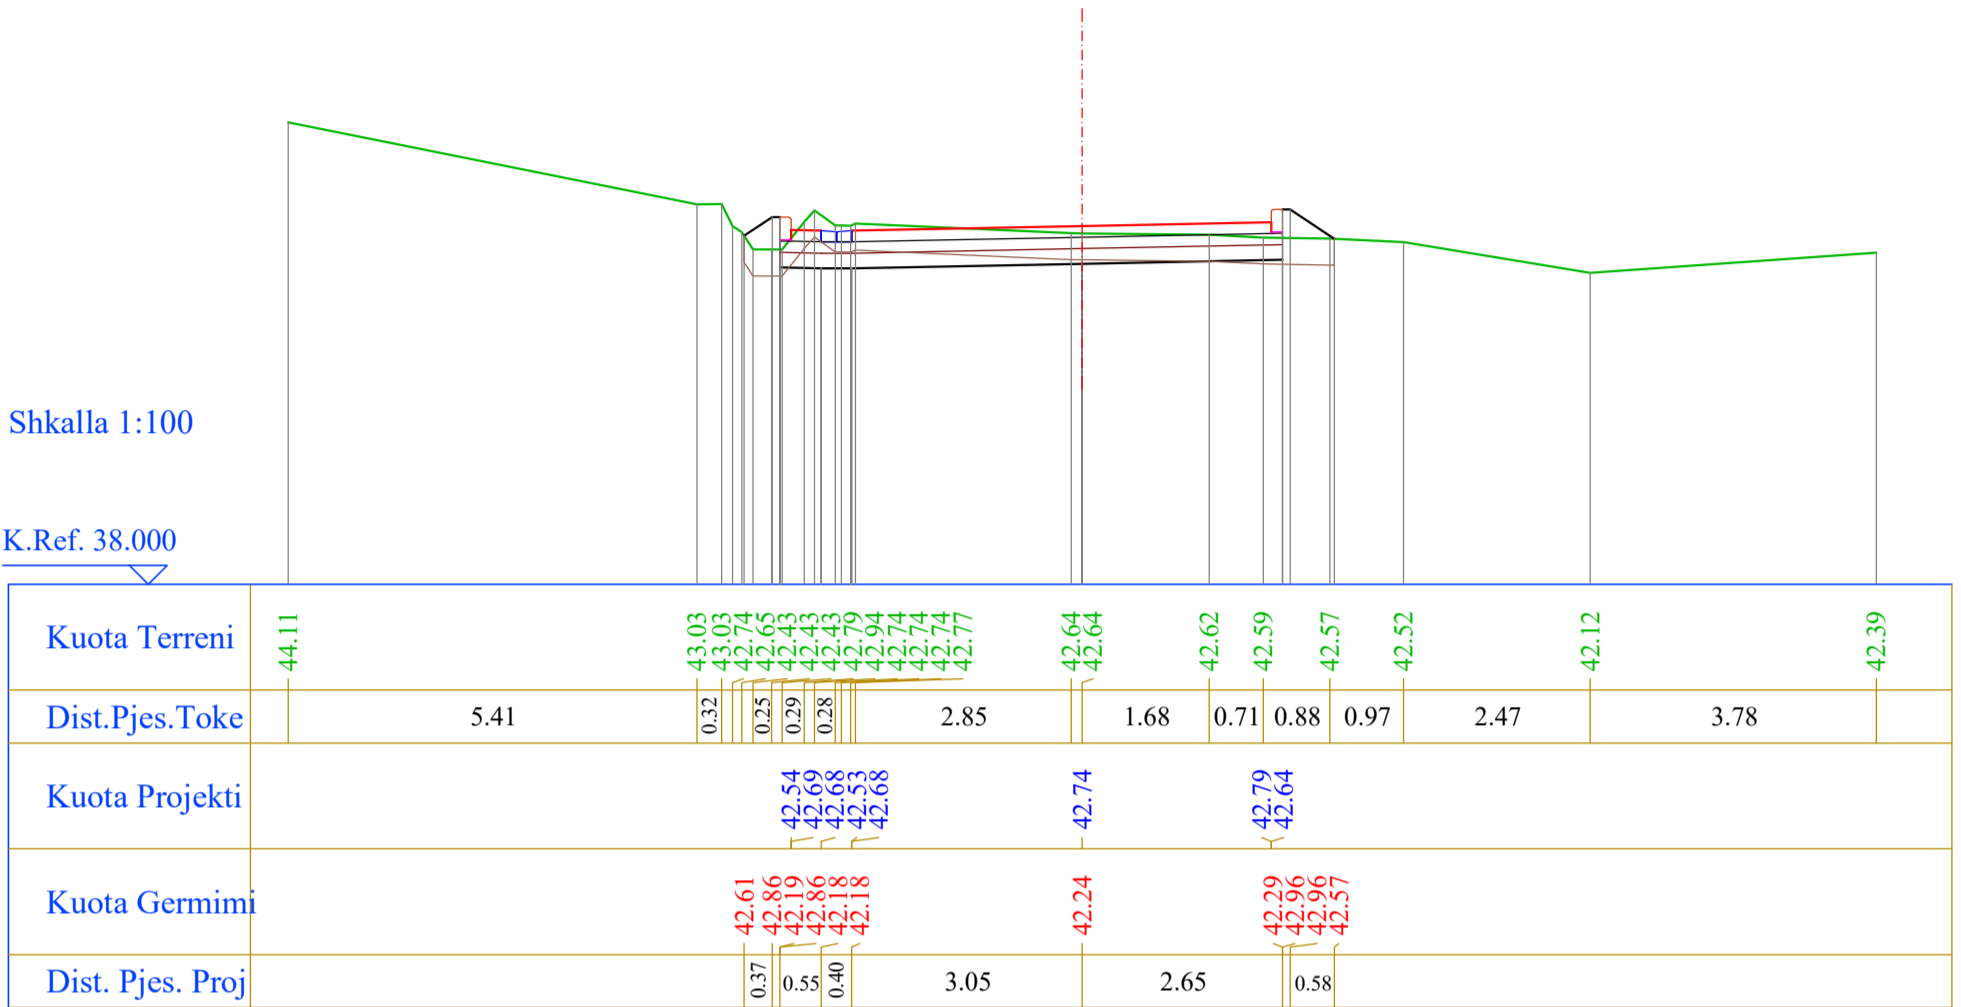

Nr. Profili : 12
 Kuot. Projekti : 42.49
 Dist.Progr. : 165.00
 Dist.Para. : 15.00
 Dist.Pas. : 19.32

Shkalla 1:100

K.Ref. 38.000

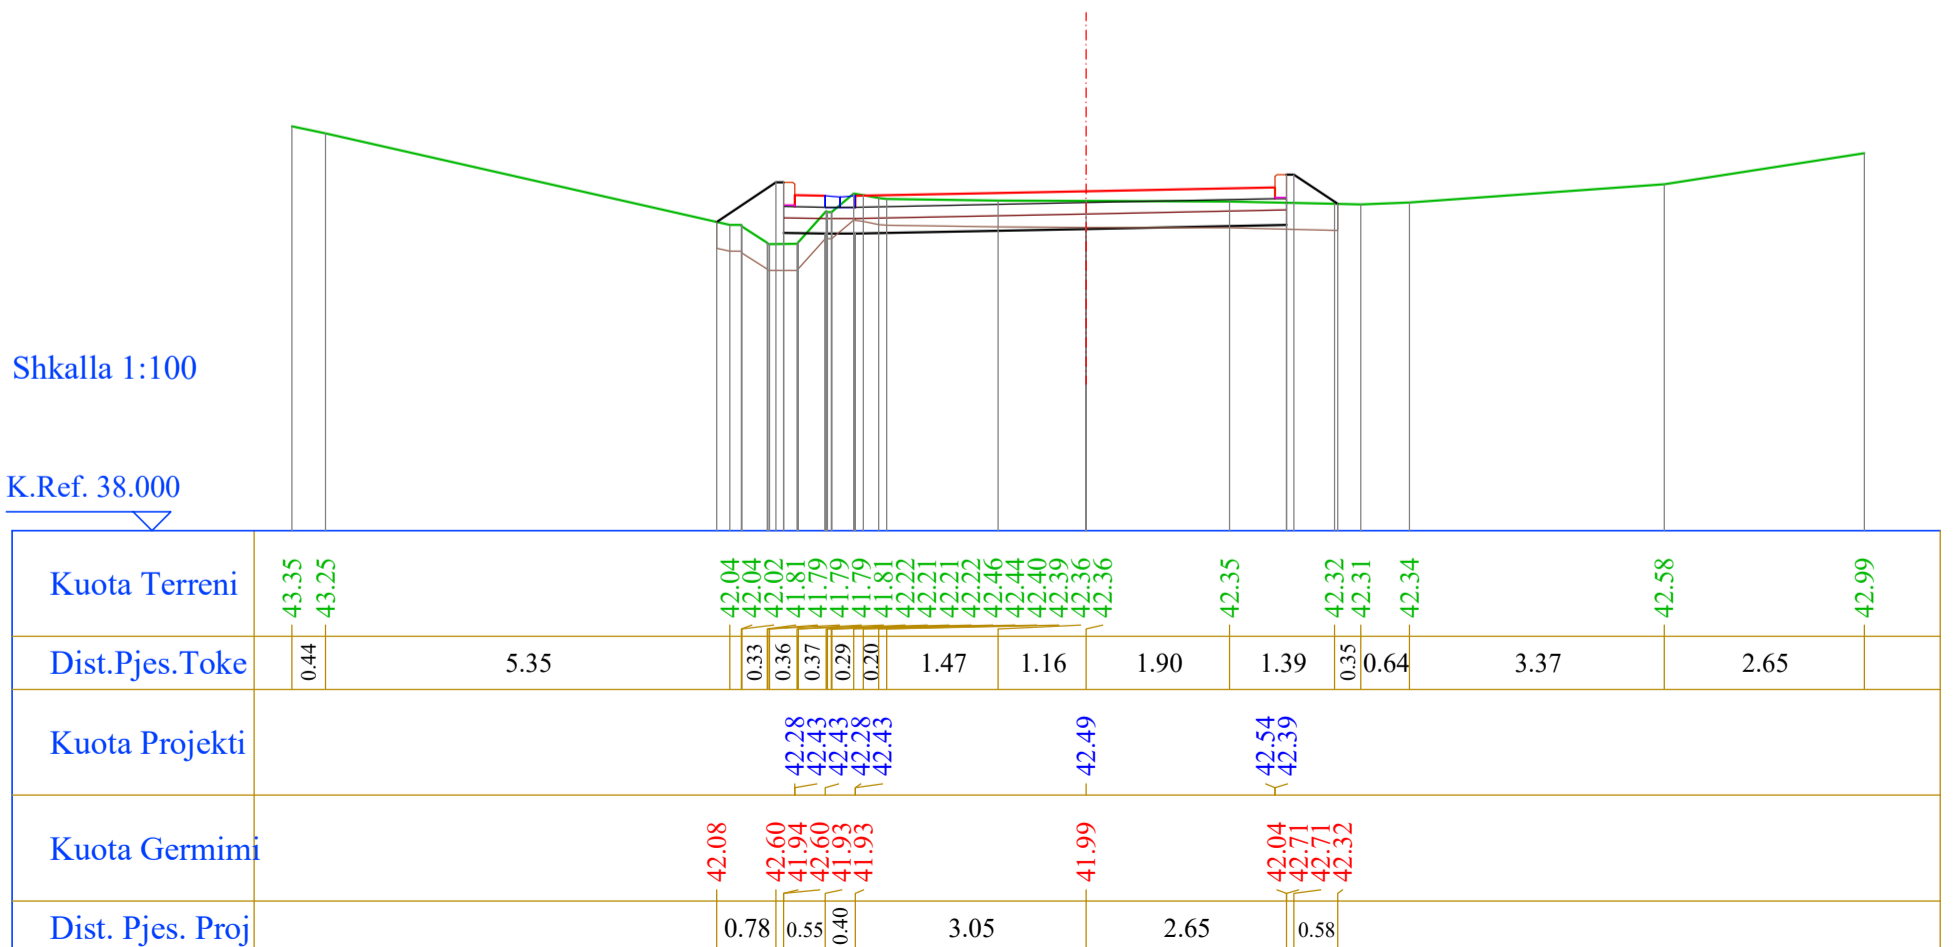


Segmenti 1

Nr. Profili : 13
 Kuot. Projekti : 43.26
 Dist.Progr. : 184.32
 Dist.Para. : 19.32
 Dist.Pas. : 10.68

Shkalla 1:100


K.Ref. 38.000

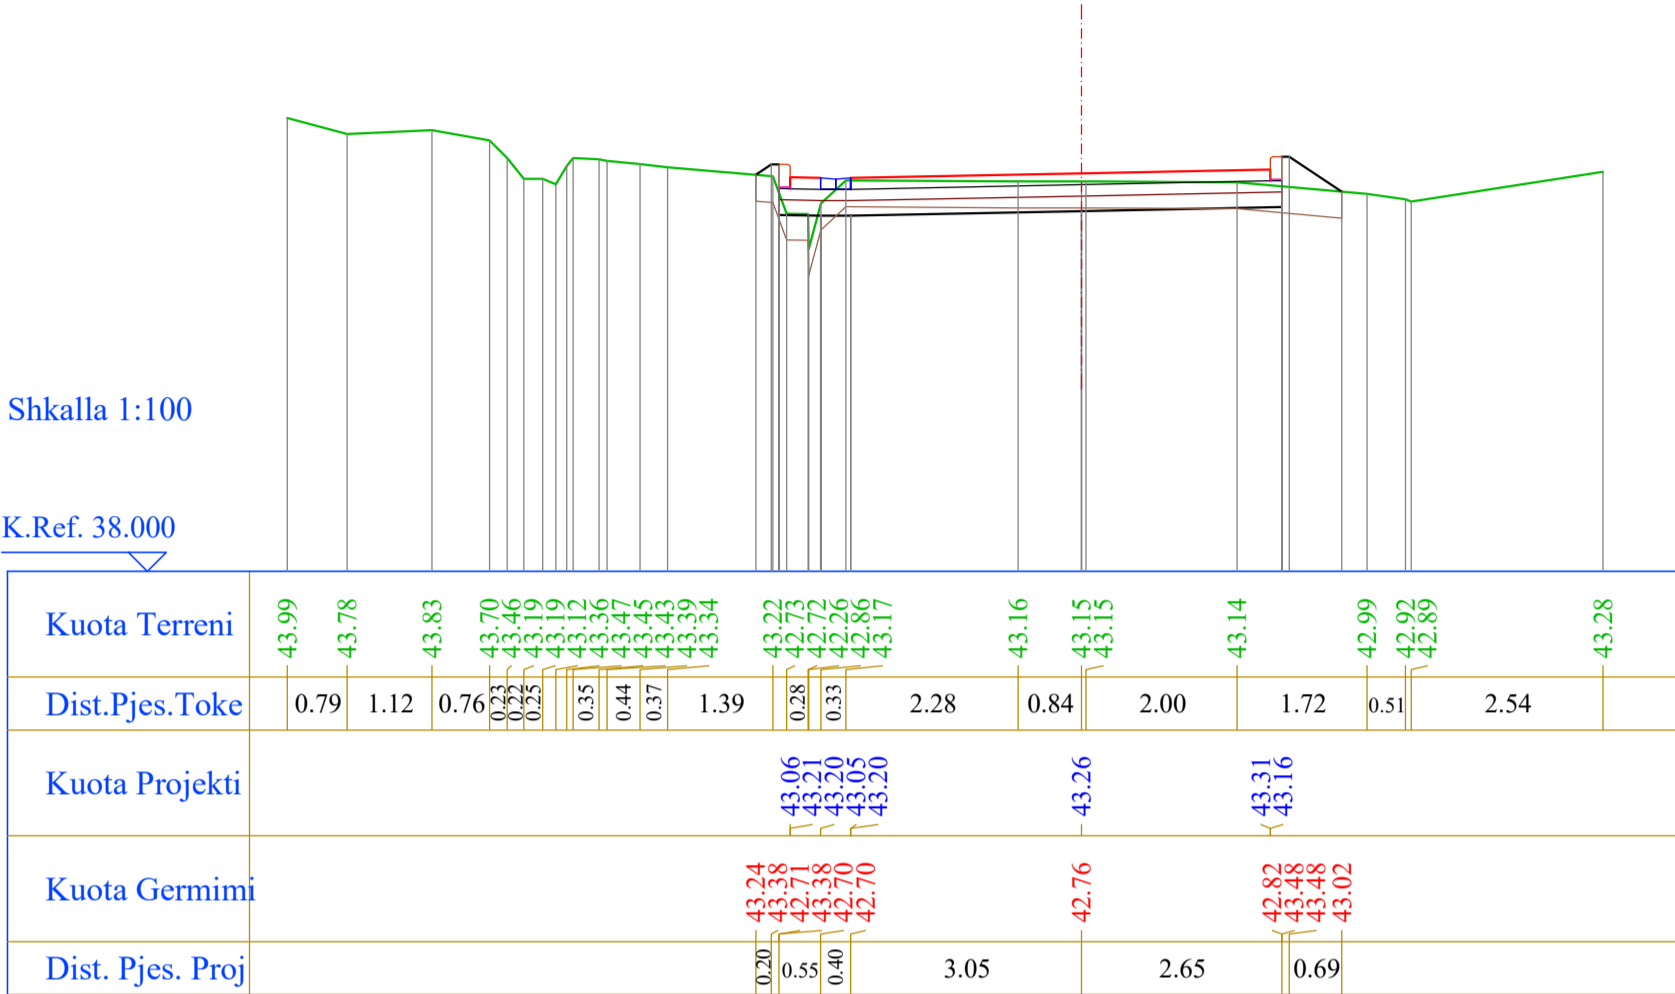

Nr. Profili : 14
 Kuot. Projekti : 43.99
 Dist.Progr. : 195.00
 Dist.Para. : 10.68
 Dist.Pas. : 15.00


Shkalla 1:100

K.Ref. 40.000

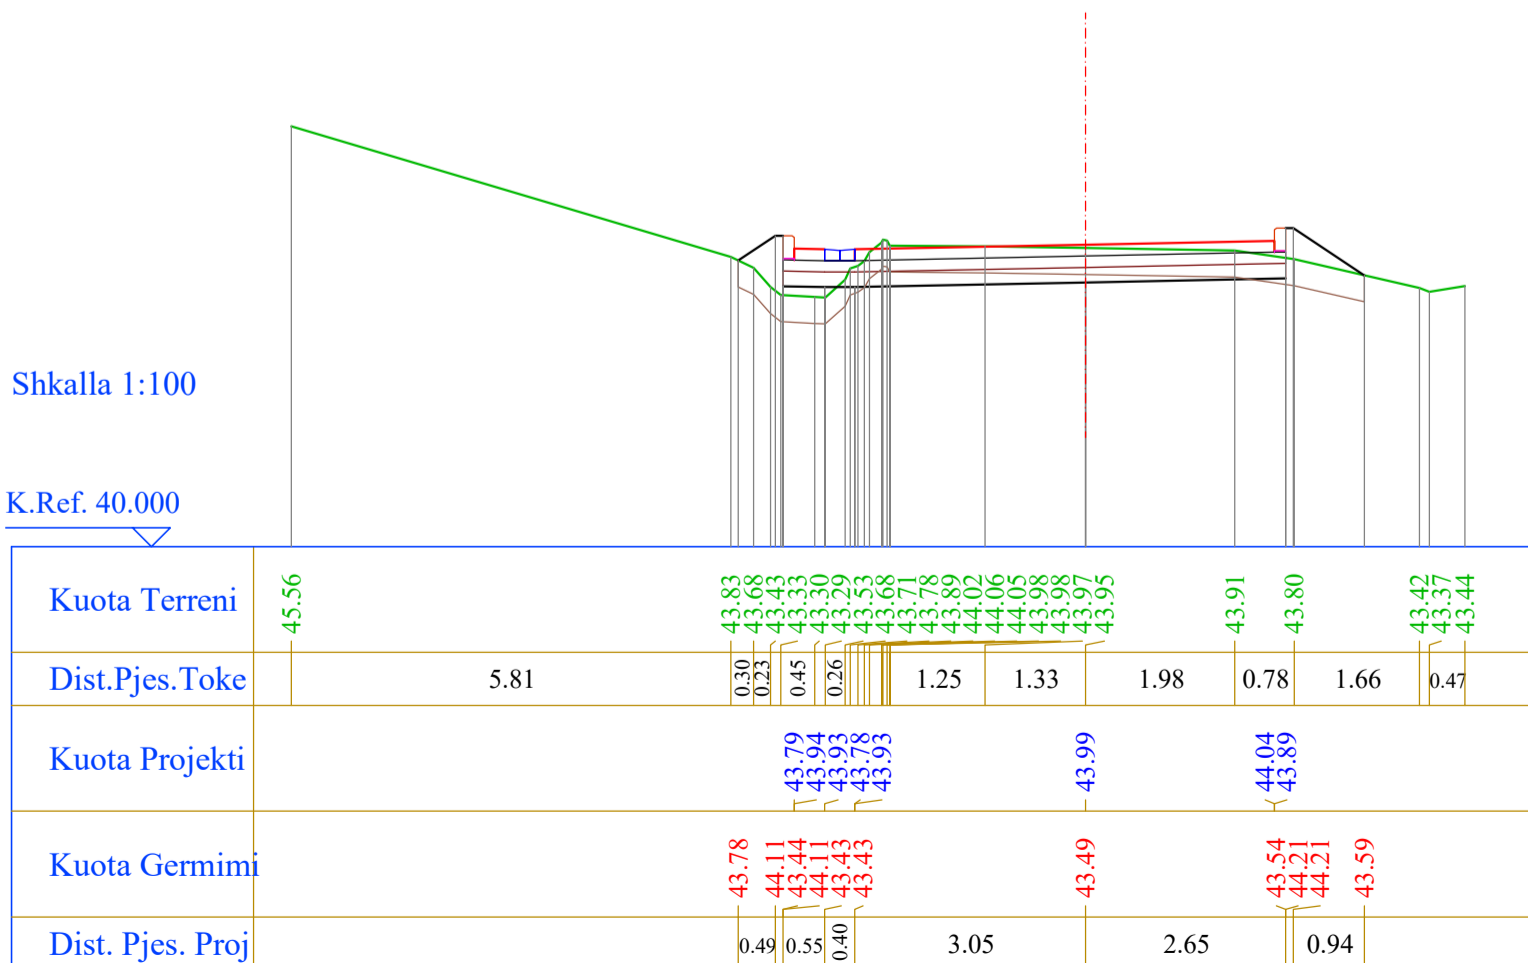


Segmenti 1

Nr. Profili : 15
 Kuot. Projekti : 45.02
 Dist.Progr. : 210.00
 Dist.Para. : 15.00
 Dist.Pas. : 15.00

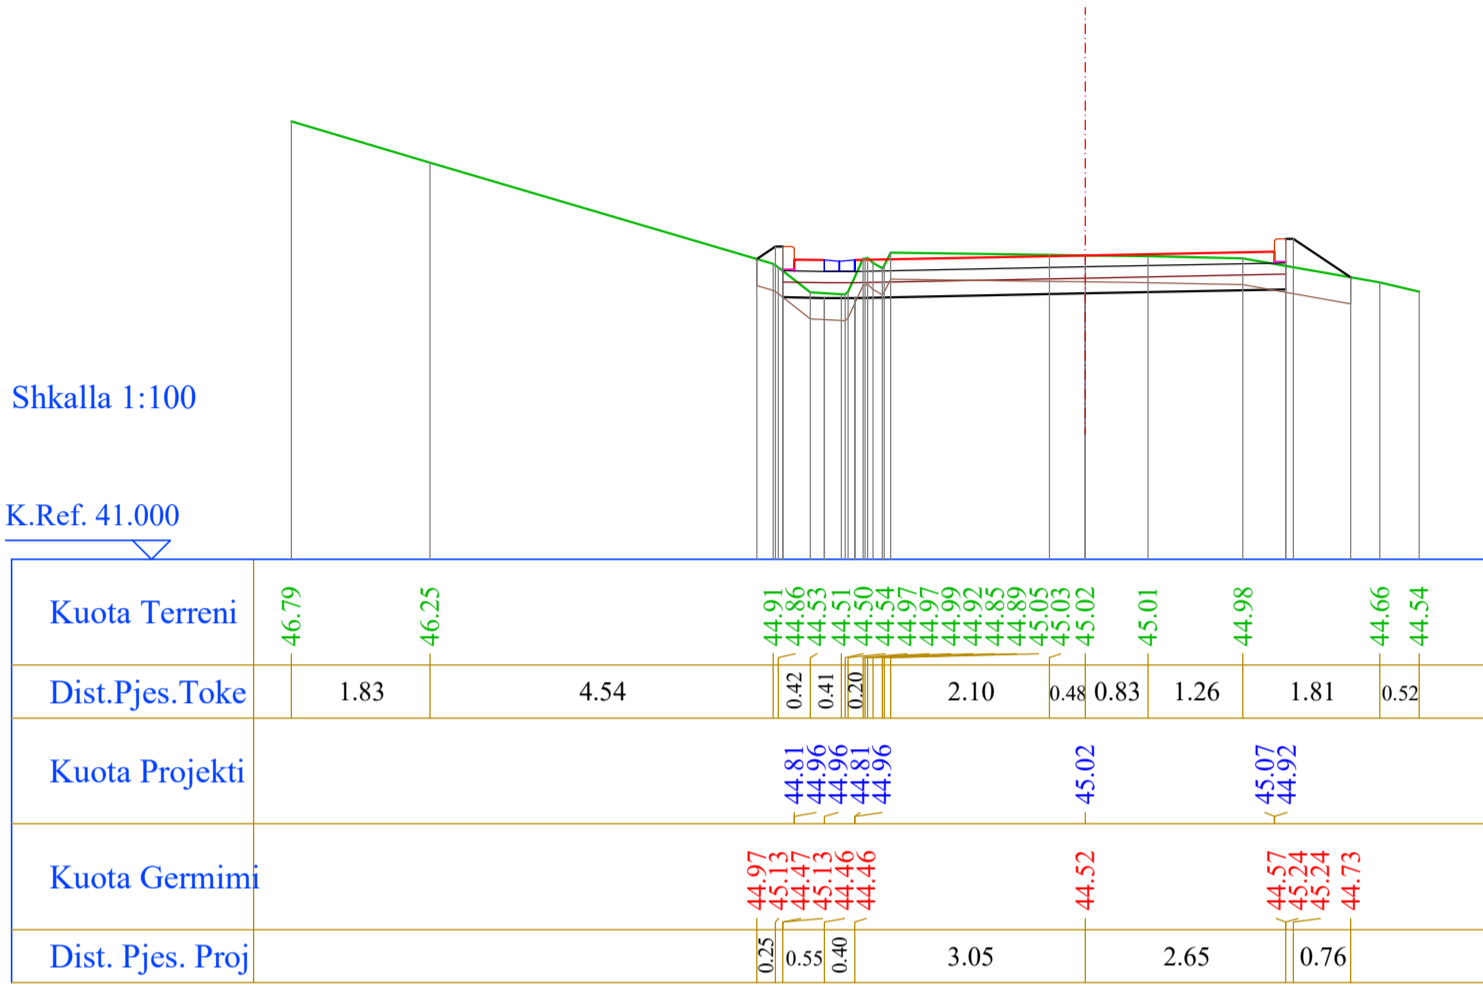


Nr. Profili : 16
 Kuot. Projekti : 46.03
 Dist.Progr. : 225.00
 Dist.Para. : 15.00
 Dist.Pas. : 15.00

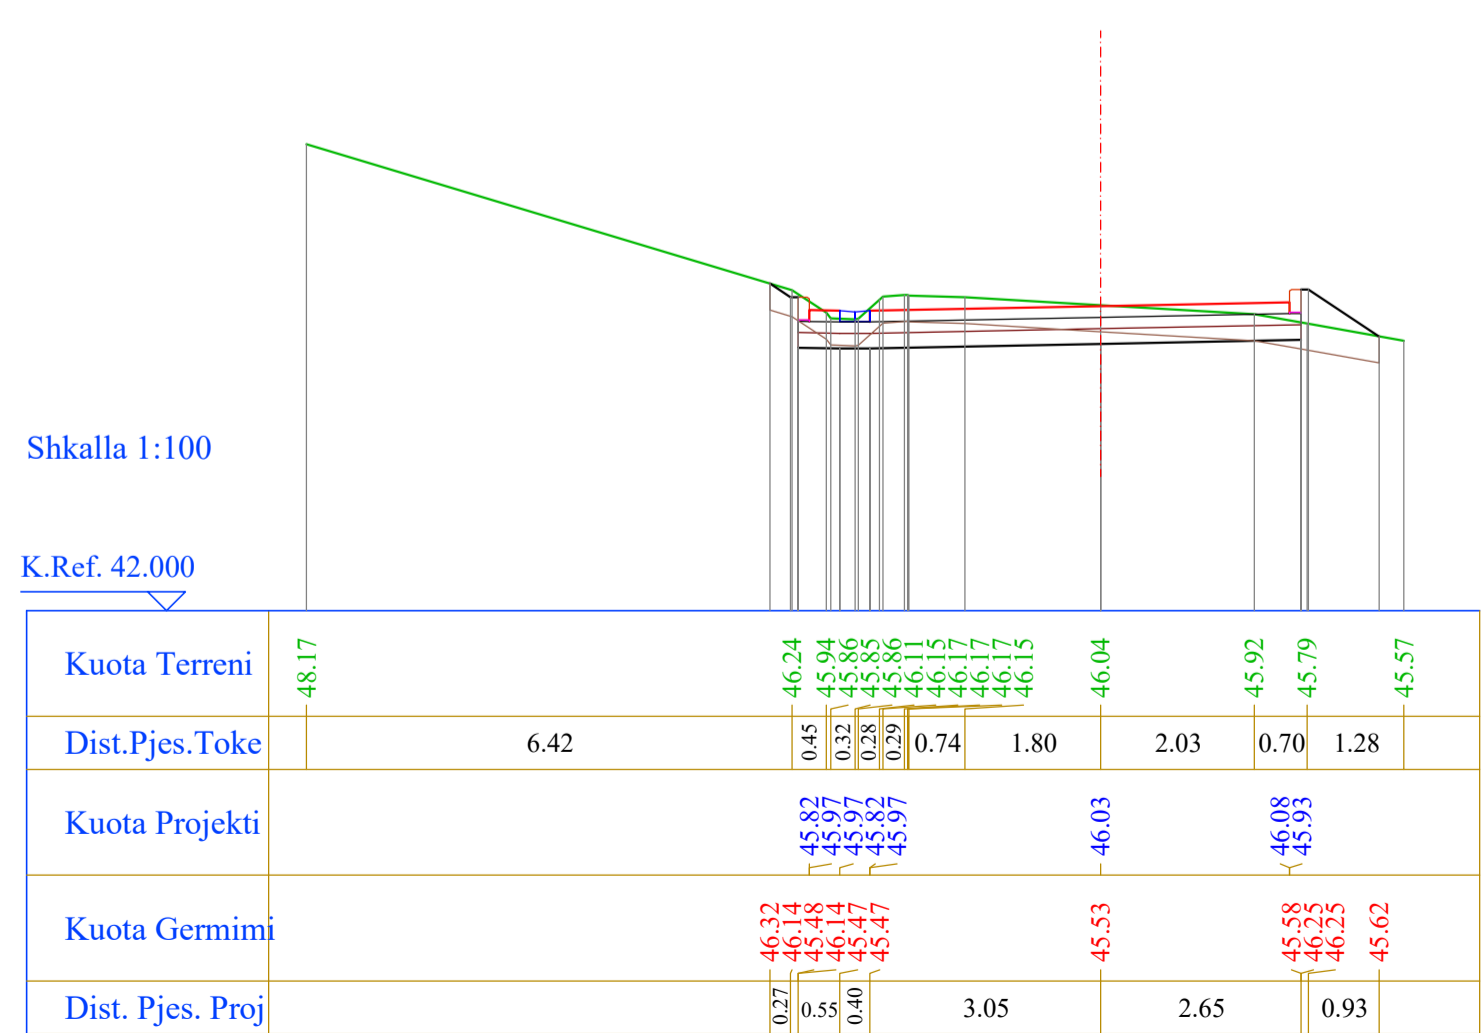


Segmenti 1

Nr. Profili : 17
 Kuot. Projekti : 46.60
 Dist.Progr. : 240.00
 Dist.Para. : 15.00
 Dist.Pas. : 15.00

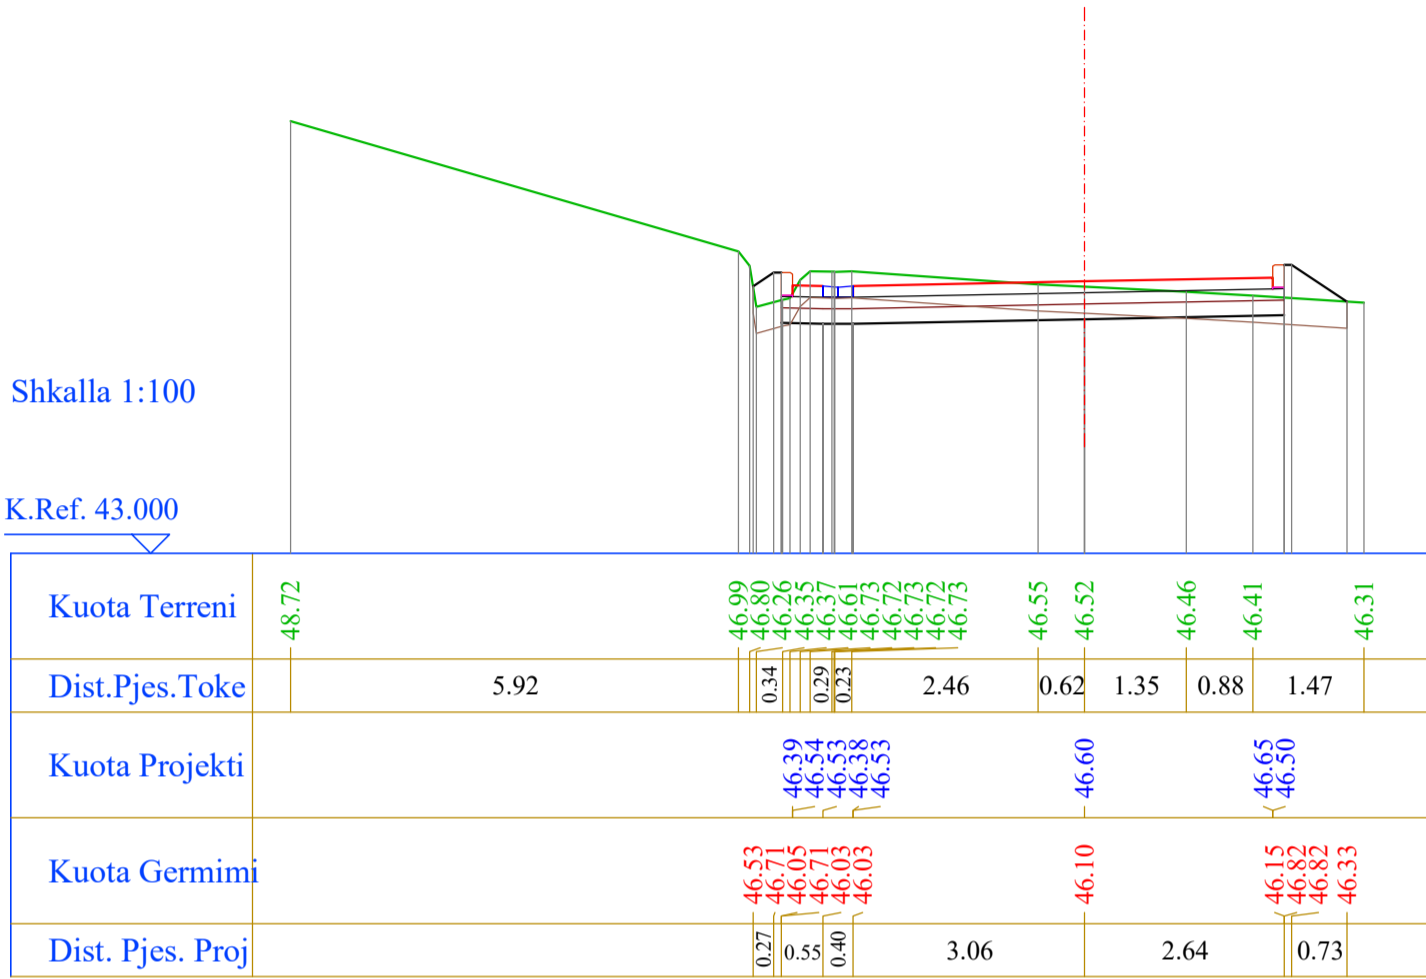

Nr. Profili : 18
 Kuot. Projekti : 46.52
 Dist.Progr. : 255.00
 Dist.Para. : 15.00
 Dist.Pas. : 15.00

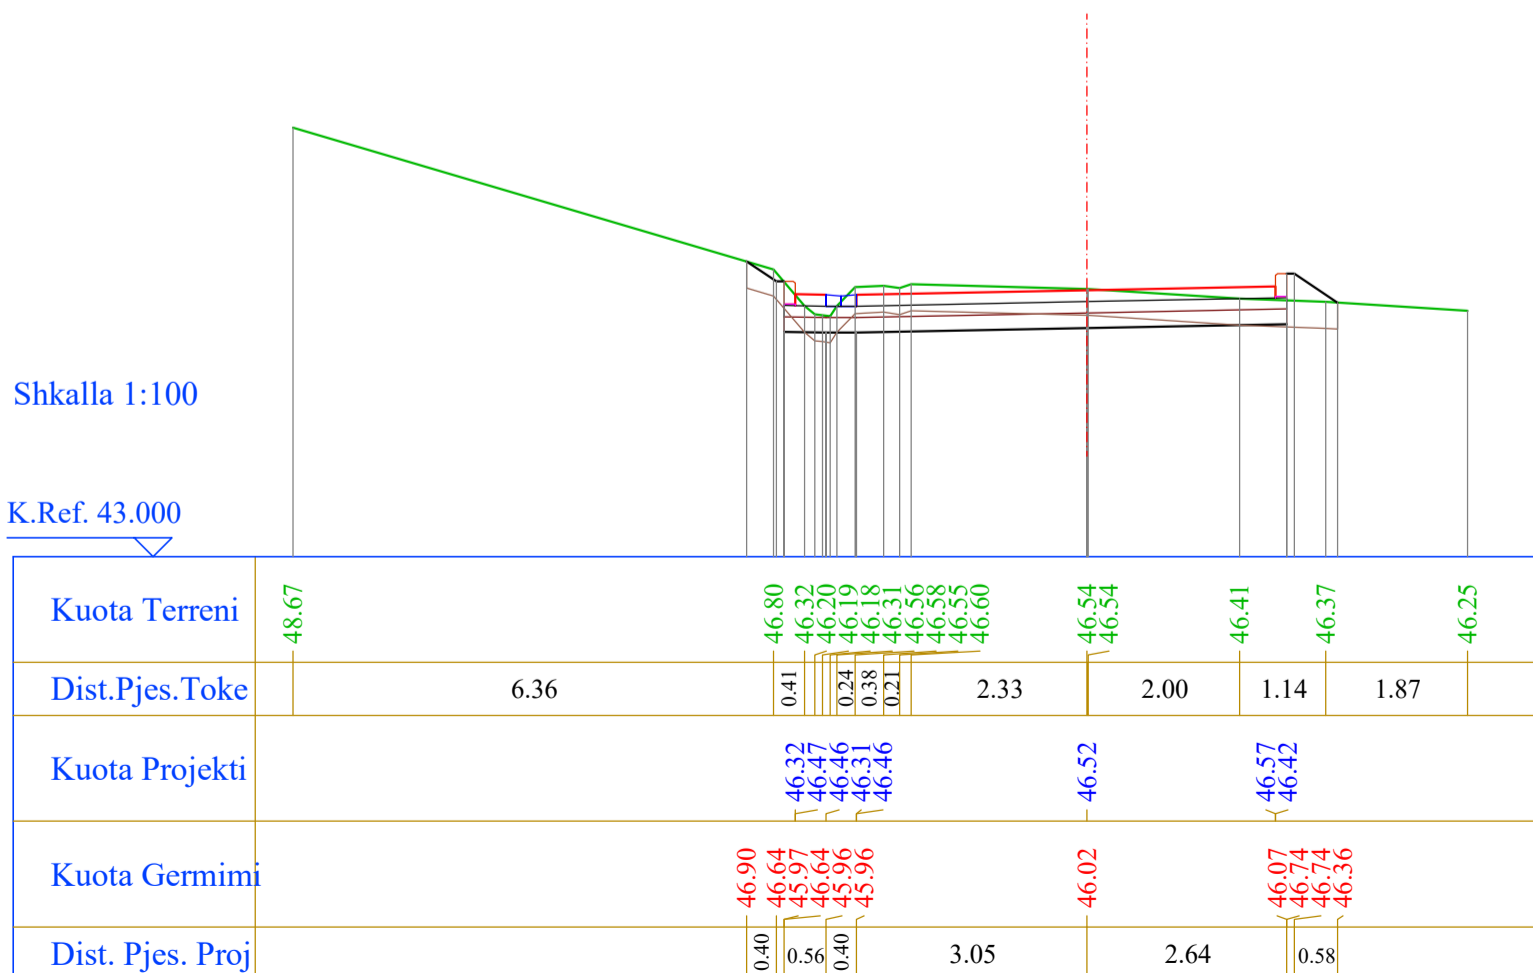


Segmenti 1

Nr. Profili : 19
 Kuot. Projekti : 45.99
 Dist.Progr. : 270.00
 Dist.Para. : 15.00
 Dist.Pas. : 15.00

Shkalla 1:100


K.Ref. 42.000

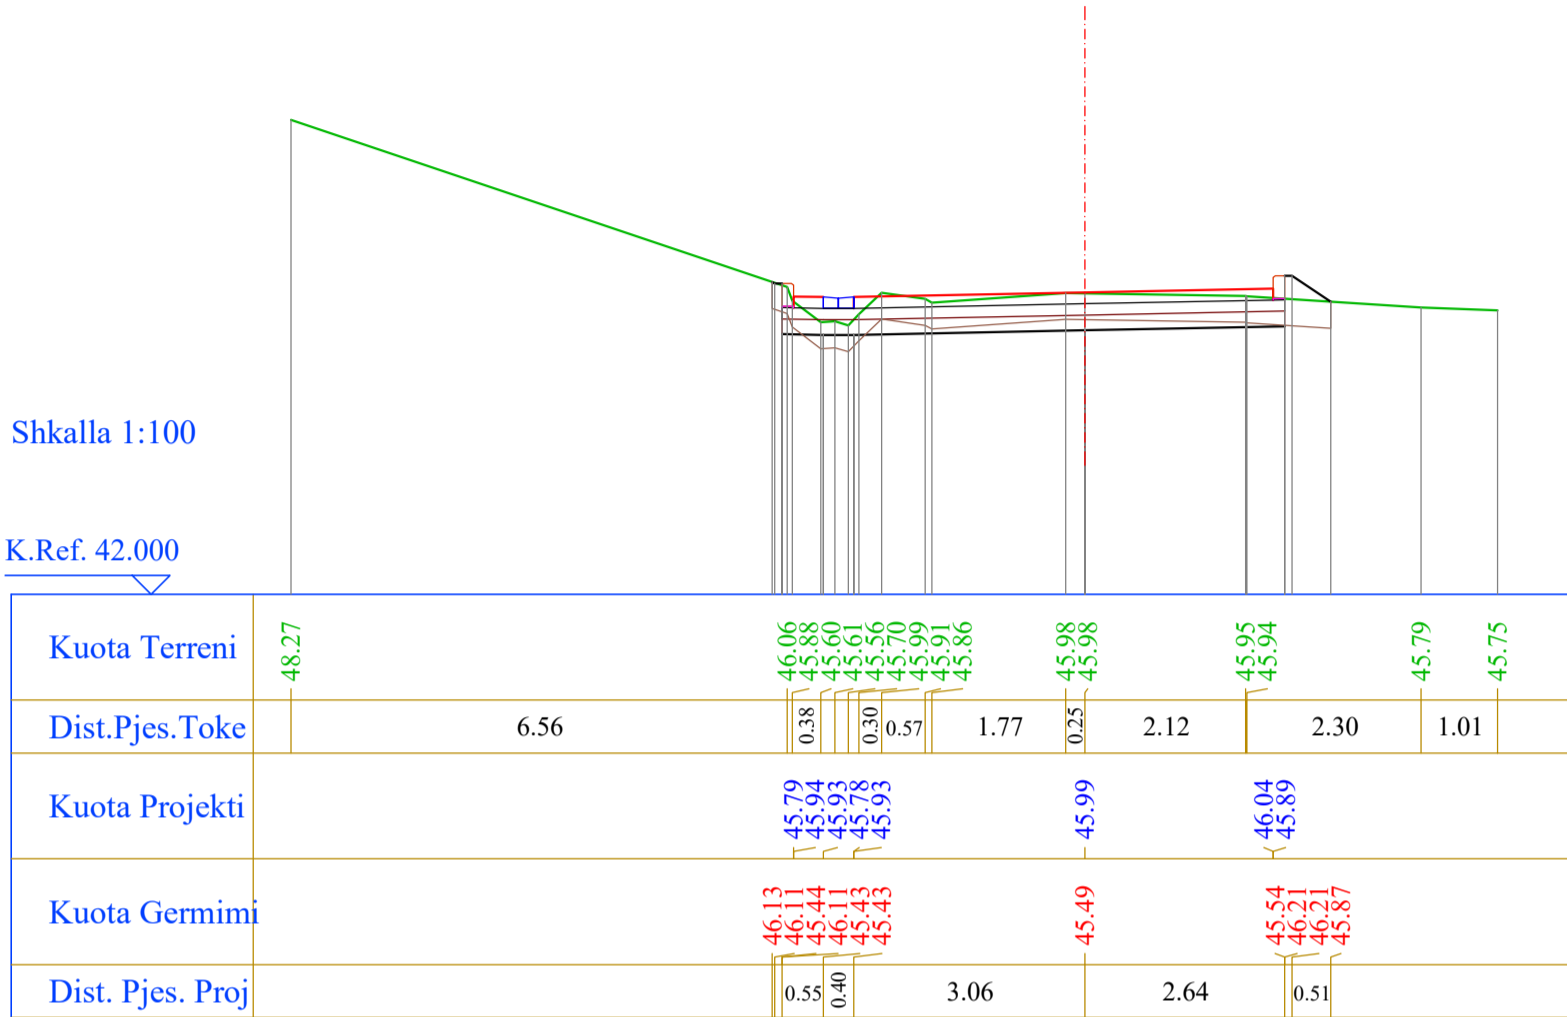

Nr. Profili : 20
 Kuot. Projekti : 45.44
 Dist.Progr. : 285.00
 Dist.Para. : 15.00
 Dist.Pas. : 15.00

Shkalla 1:100

K.Ref. 41.000

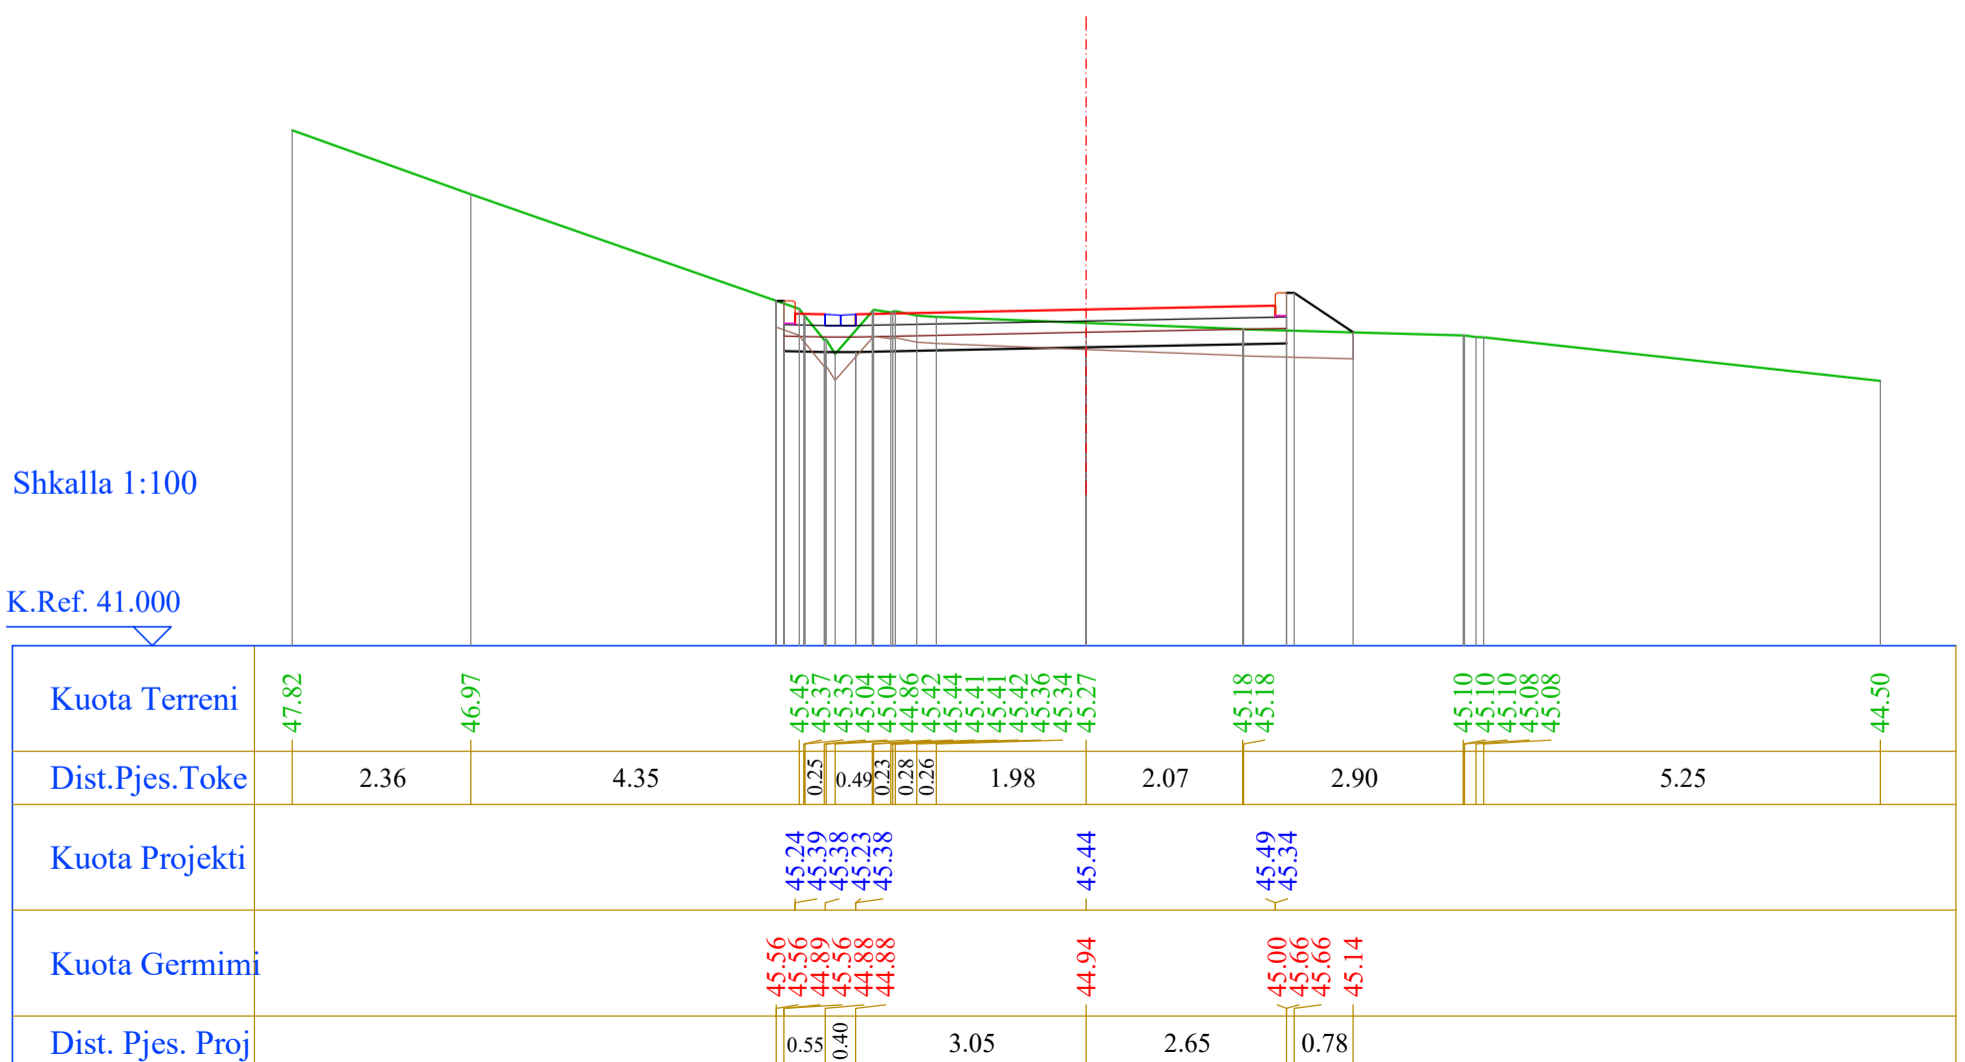


Segmenti 1

Nr. Profili : 21
 Kuot. Projekti : 45.11
 Dist.Progr. : 300.00
 Dist.Para. : 15.00
 Dist.Pas. : 15.00

Shkalla 1:100


K.Ref. 41.000

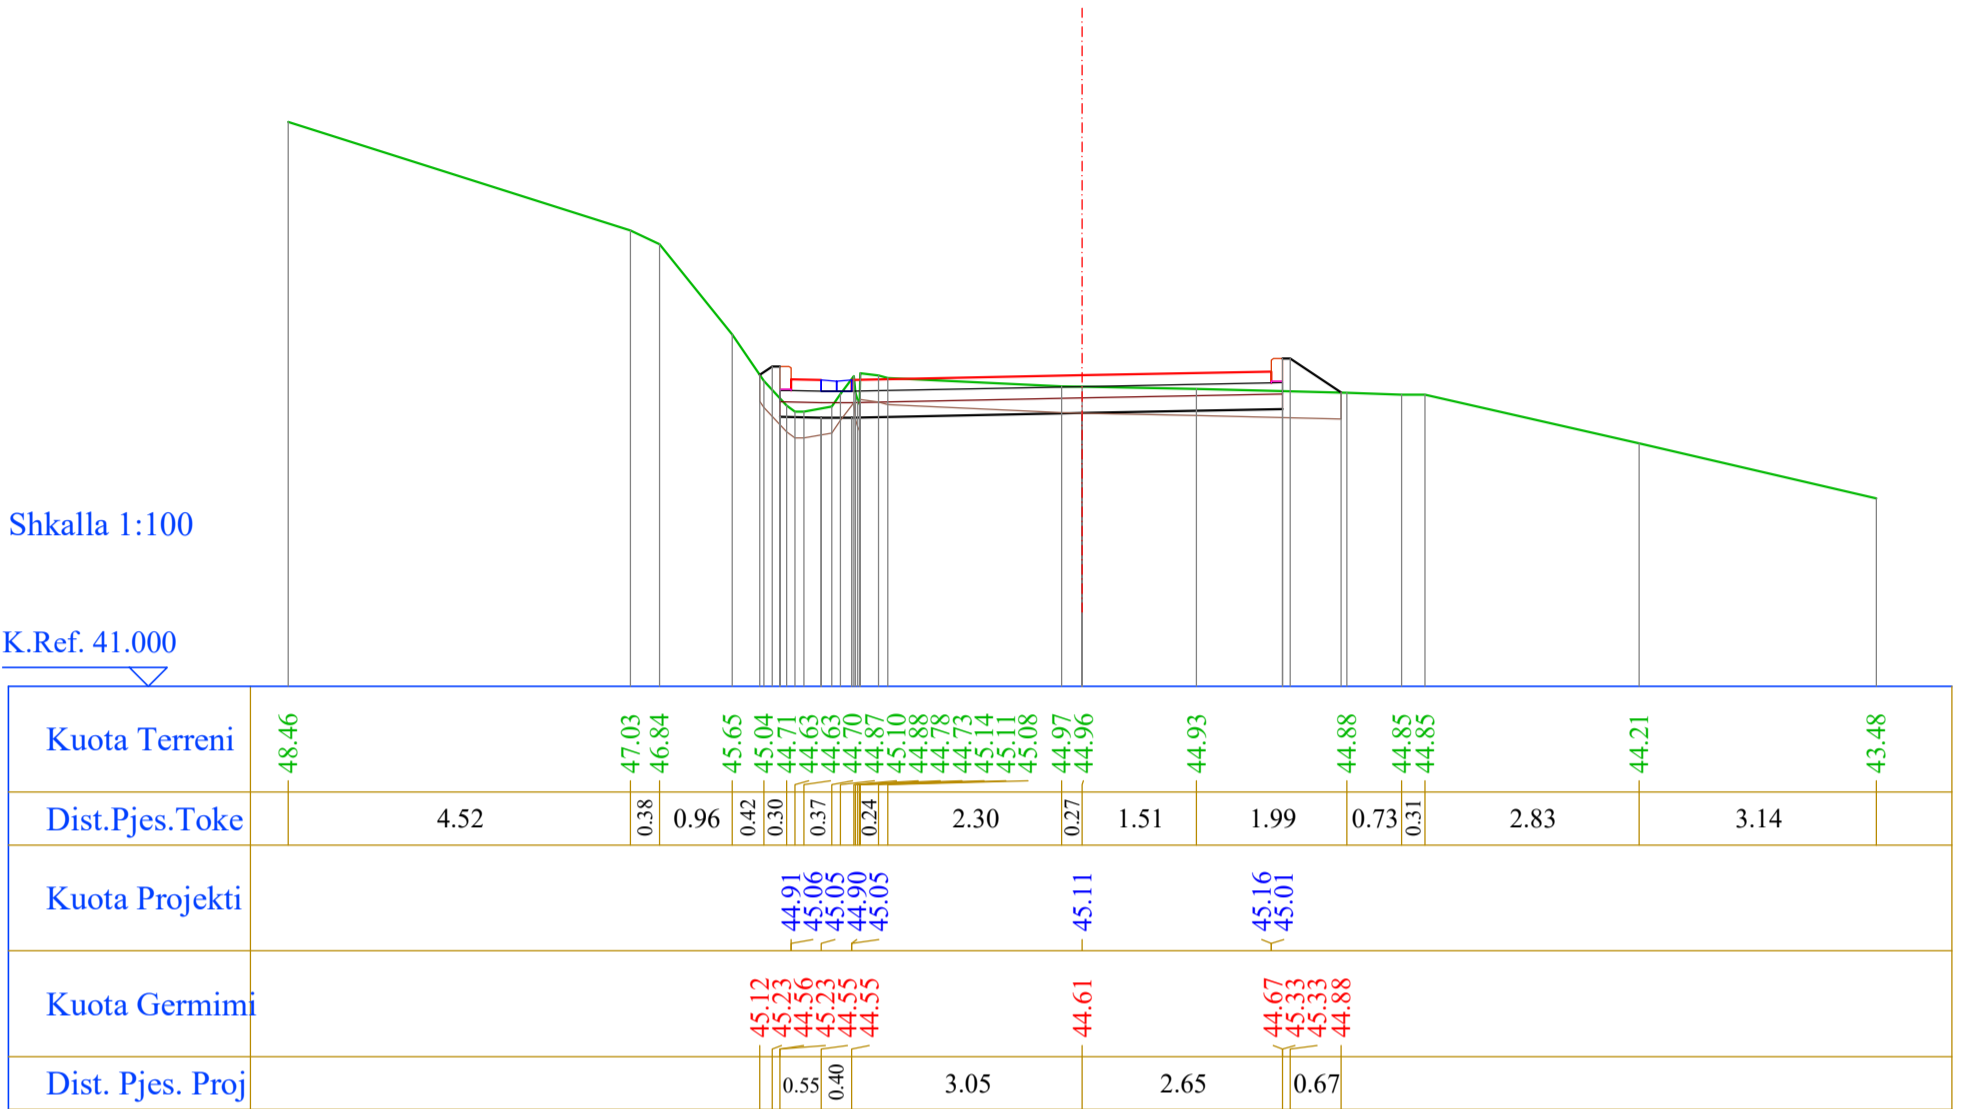

Nr. Profili : 22
 Kuot. Projekti : 45.83
 Dist.Progr. : 315.00
 Dist.Para. : 15.00
 Dist.Pas. : 15.00

Shkalla 1:100

K.Ref. 41.000

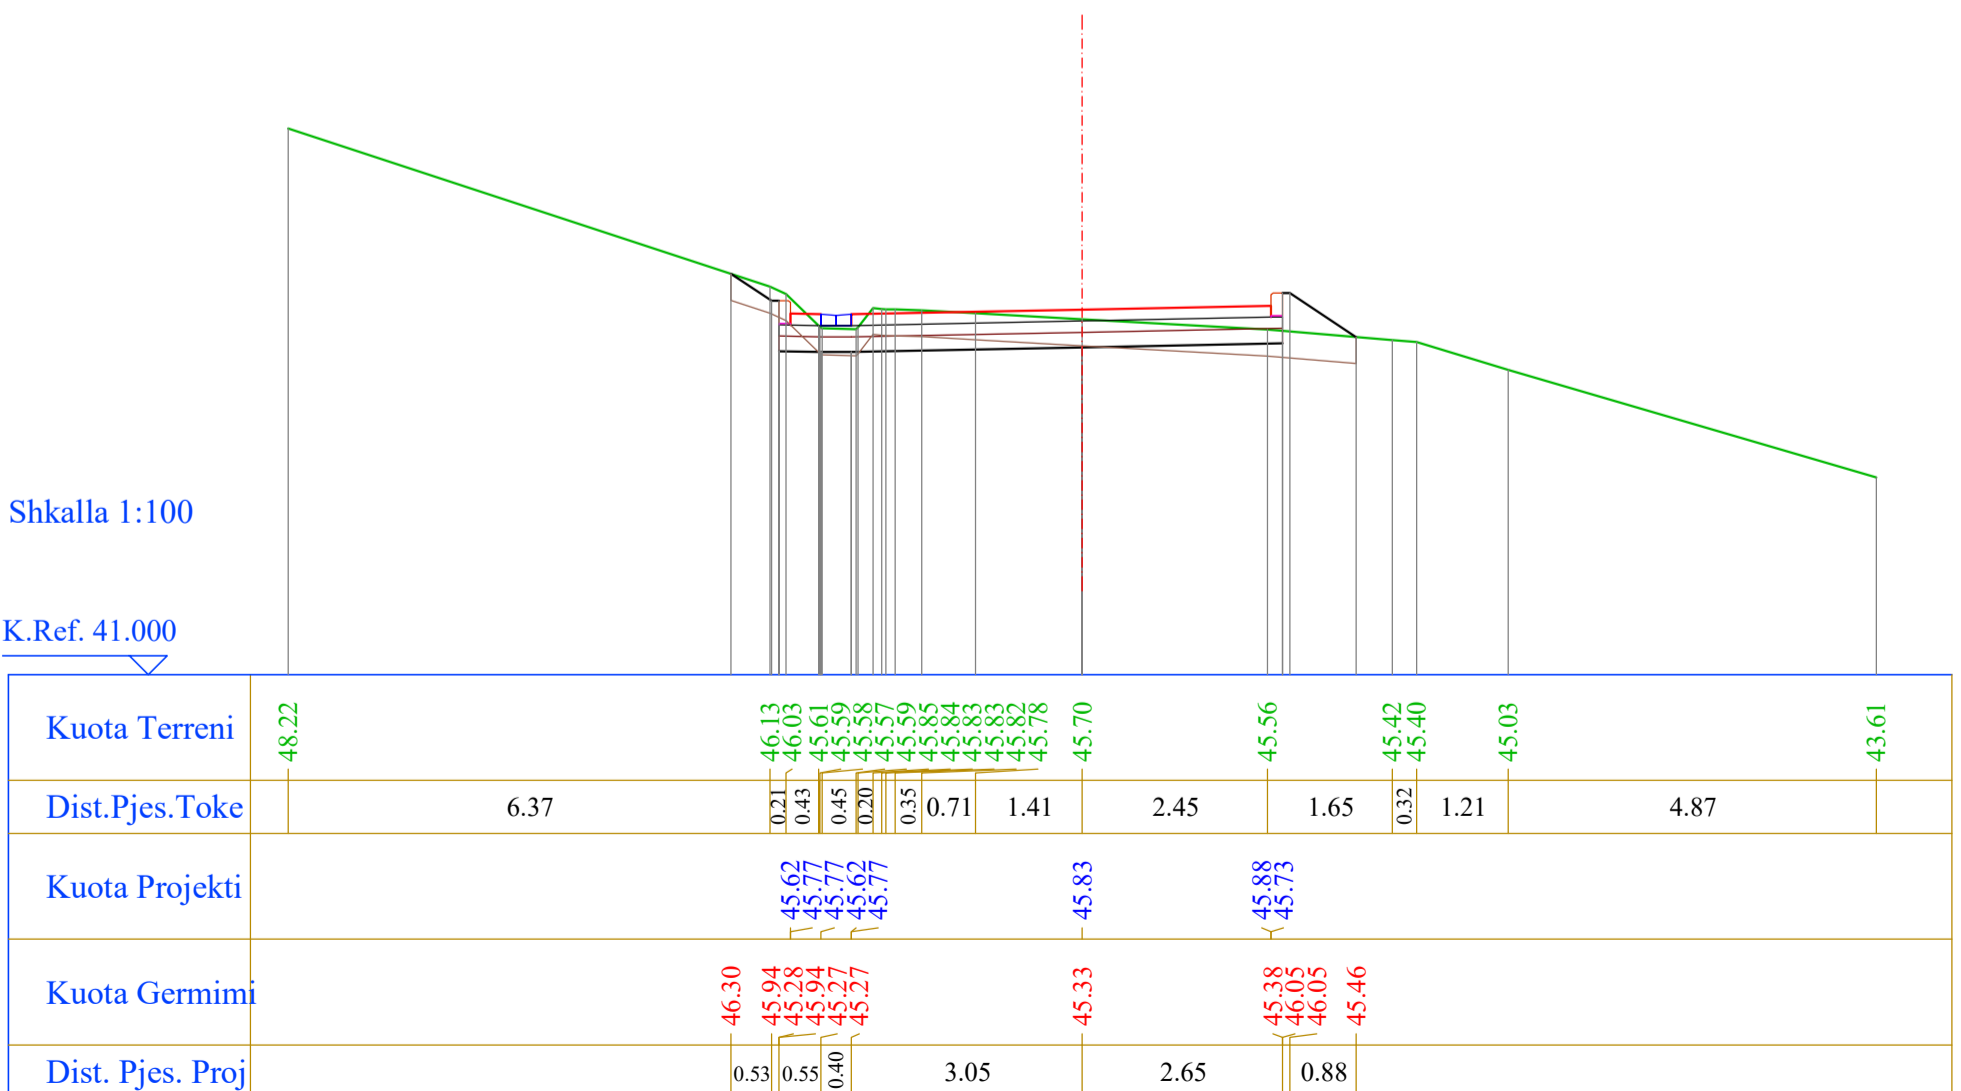


Segmenti 1

Nr. Profili : 23
 Kuot. Projekti : 47.66
 Dist.Progr. : 330.00
 Dist.Para. : 15.00
 Dist.Pas. : 15.00

Shkalla 1:100


K.Ref. 43.000

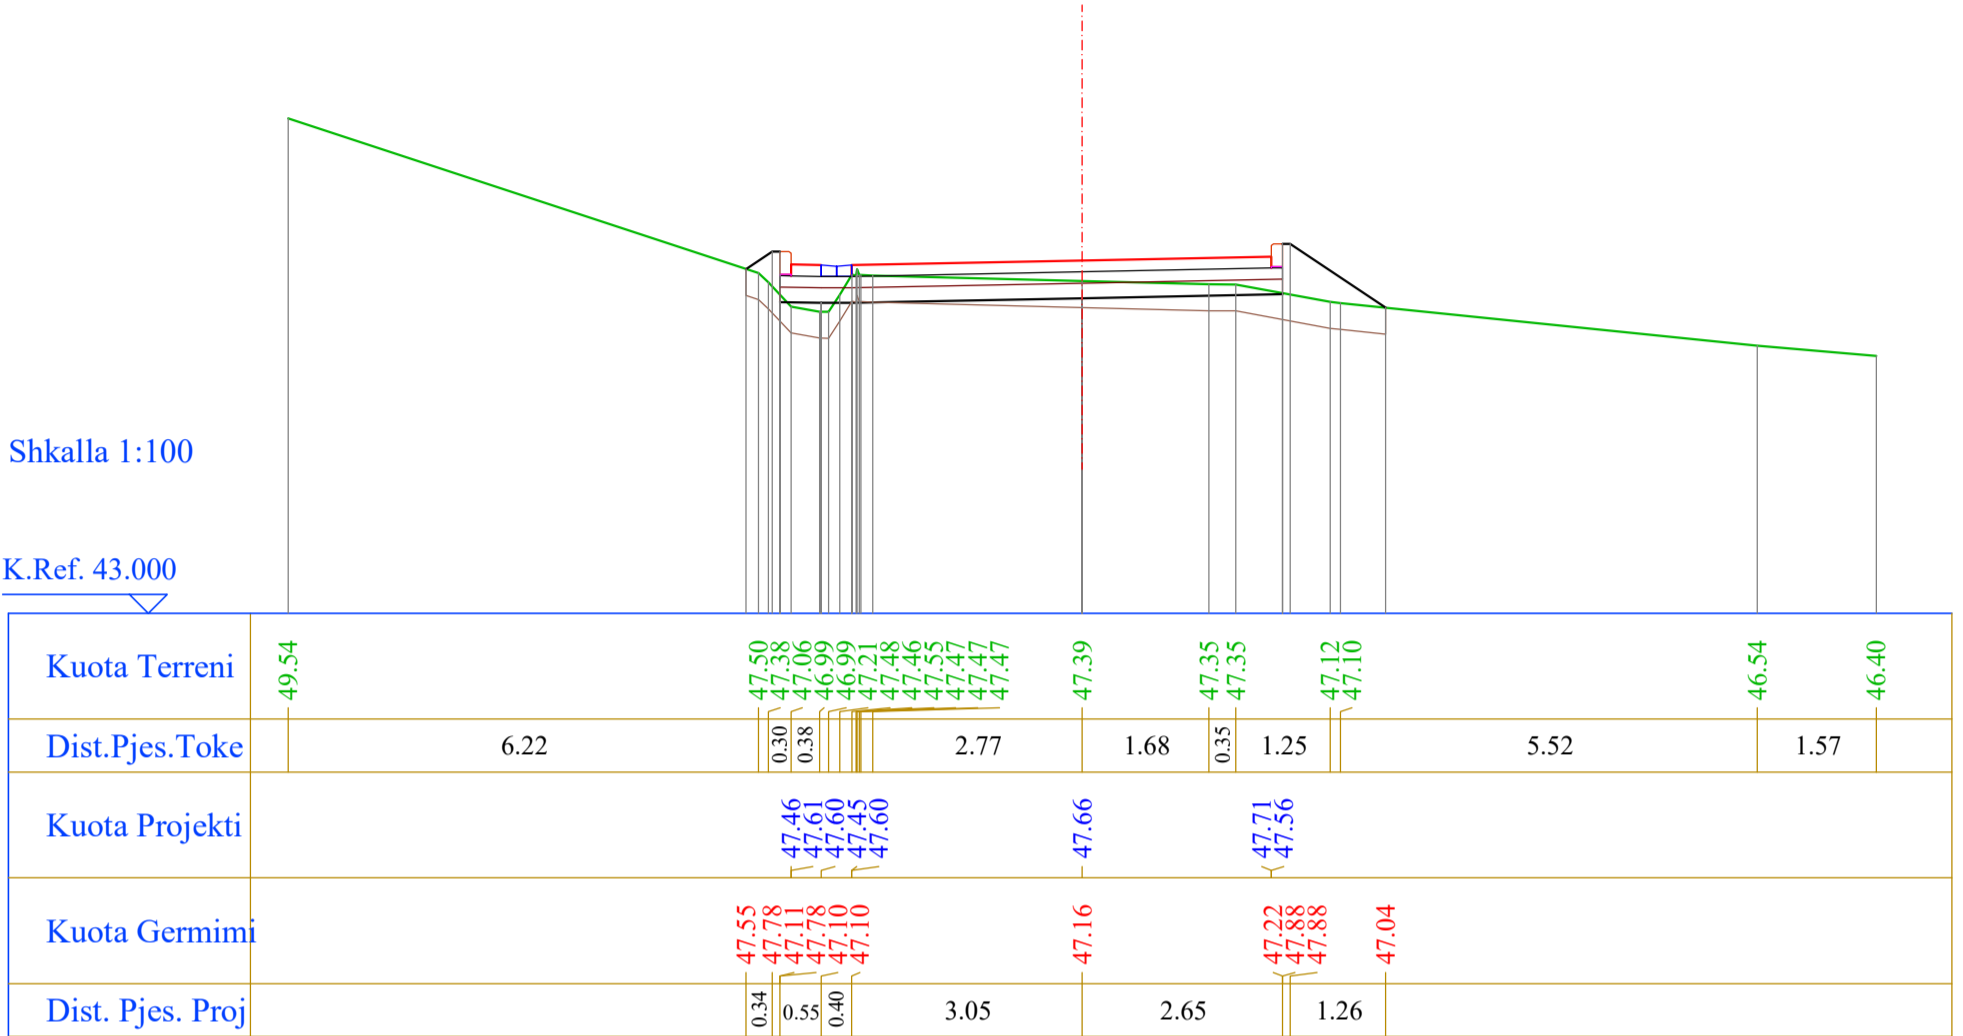

Nr. Profili : 24
 Kuot. Projekti : 50.38
 Dist.Progr. : 345.00
 Dist.Para. : 15.00
 Dist.Pas. : 0.86

Shkalla 1:100

K.Ref. 46.000

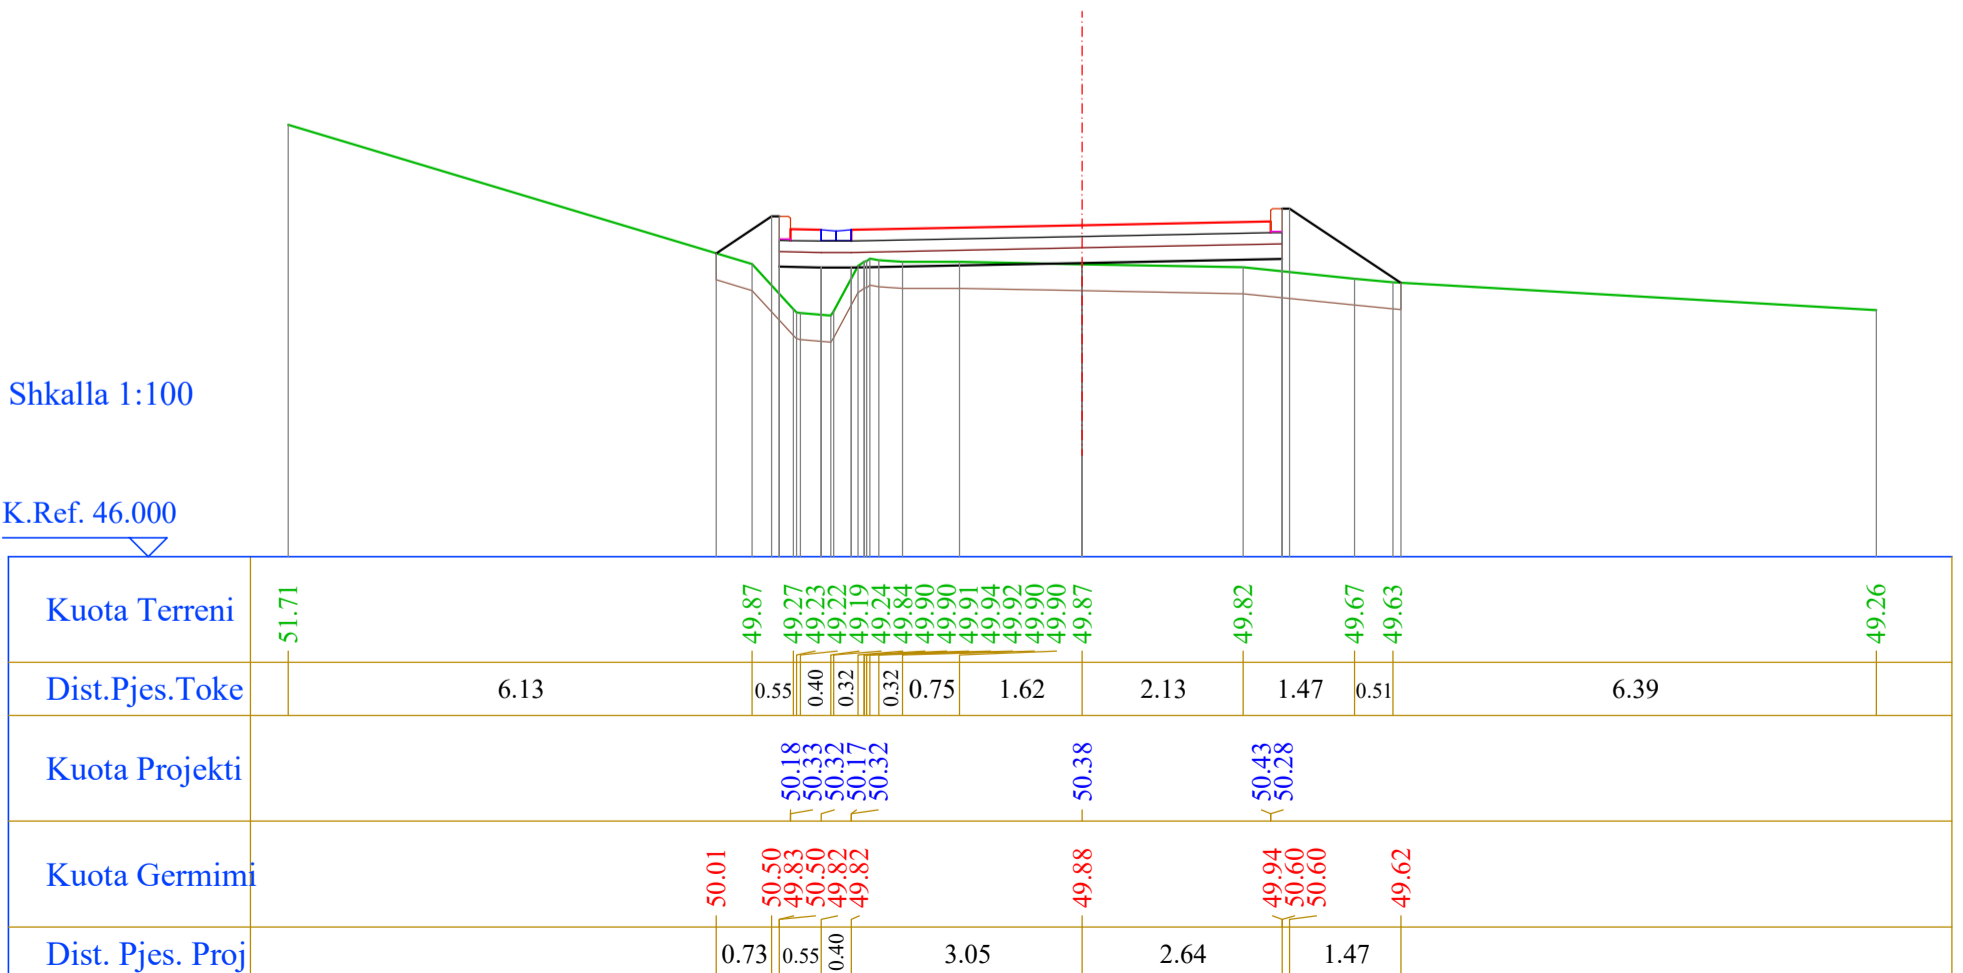


Segmenti 1

Nr. Profili : 25
 Kuot. Projekti : 50.54
 Dist.Progr. : 345.86
 Dist.Para. : 0.86
 Dist.Pas. : 14.14

Shkalla 1:100


K.Ref. 46.000

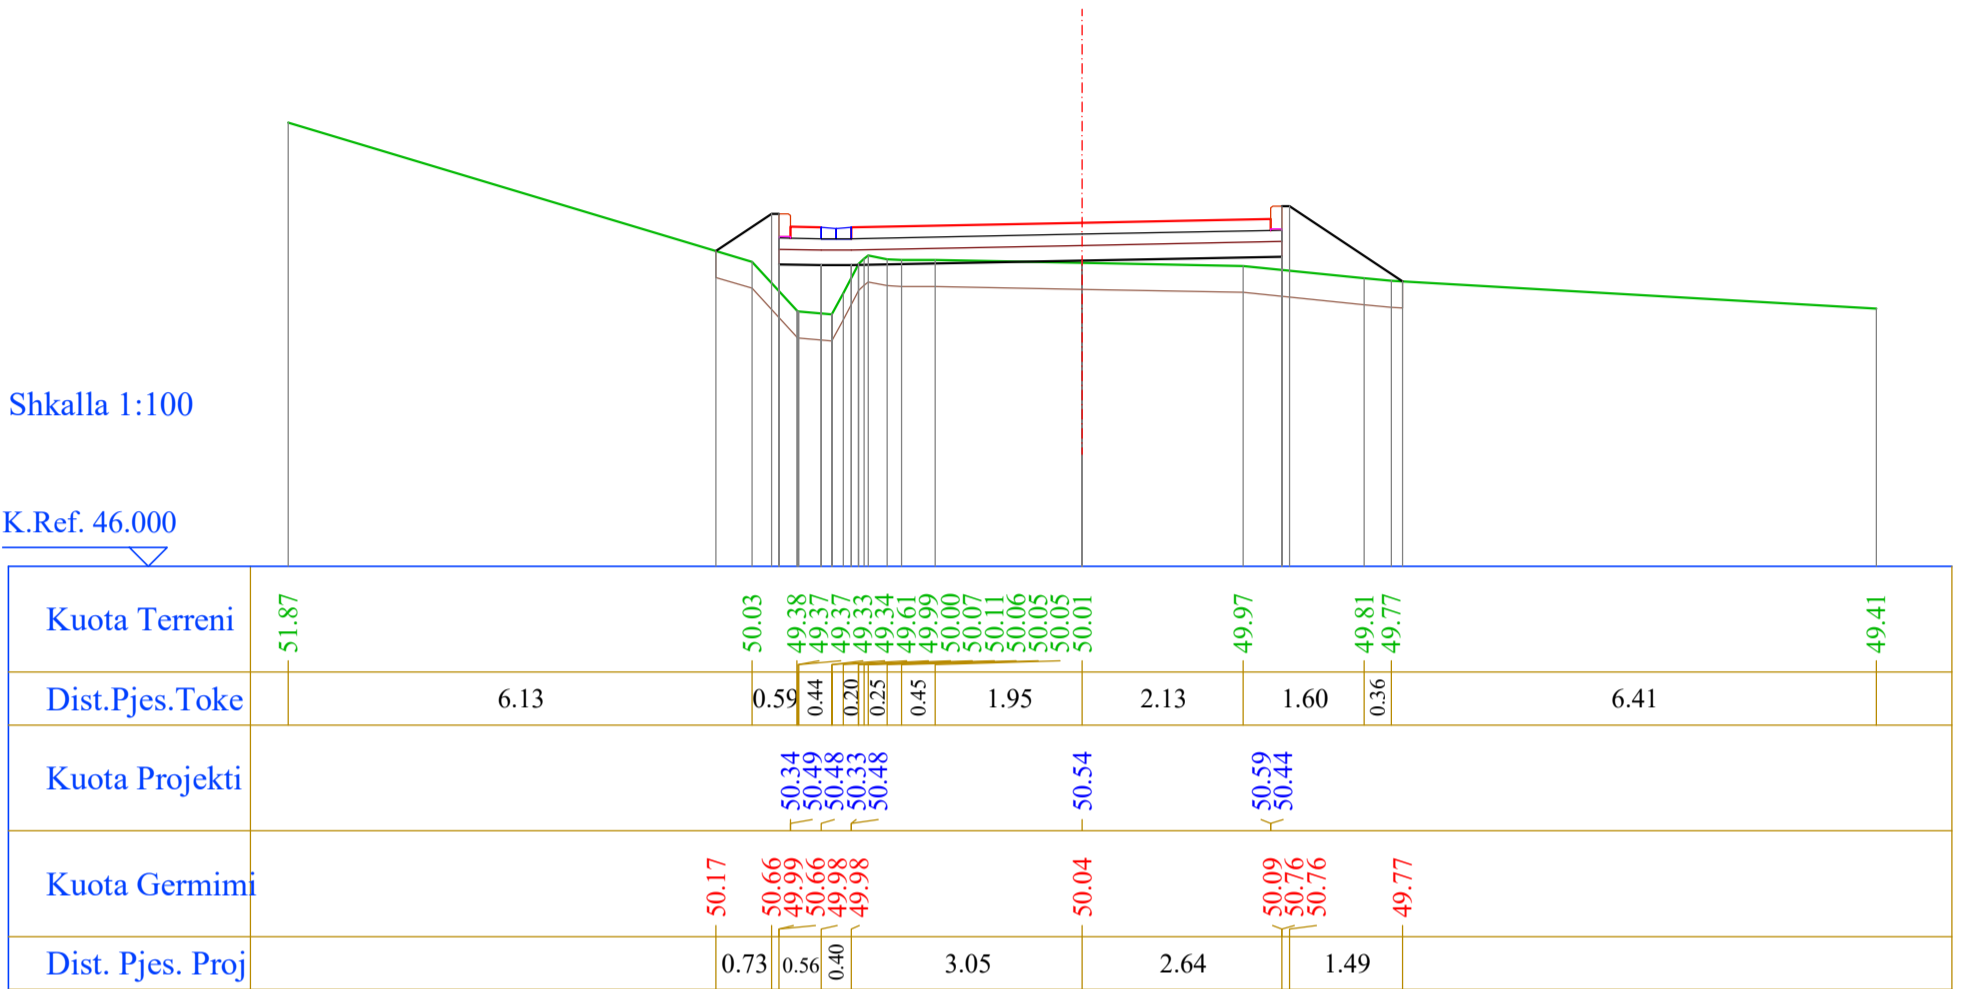

Nr. Profili : 26
 Kuot. Projekti : 53.16
 Dist.Progr. : 360.00
 Dist.Para. : 14.14
 Dist.Pas. : 11.10

Shkalla 1:100

K.Ref. 48.000

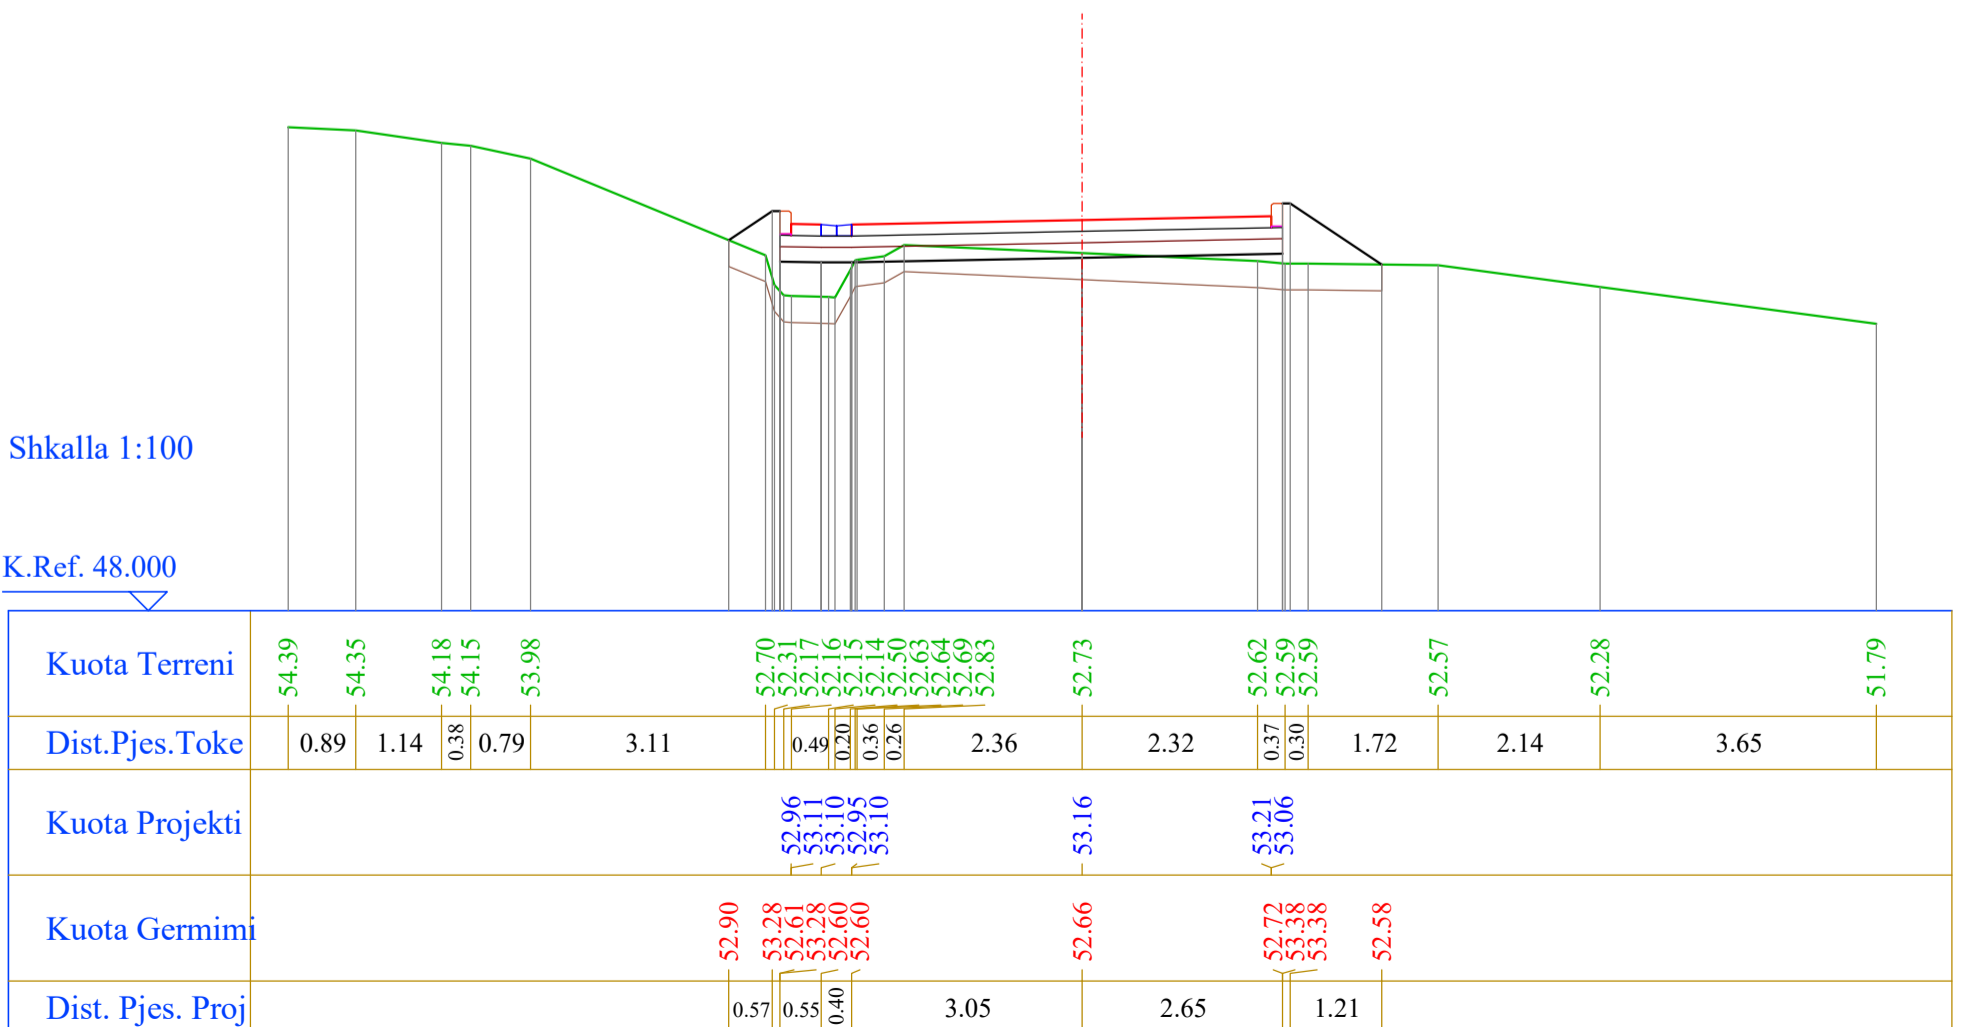


Segmenti 1

Nr. Profili : 27
 Kuot. Projekti : 55.22
 Dist.Progr. : 371.10
 Dist.Para. : 11.10
 Dist.Pas. : 12.78

Shkalla 1:100


K.Ref. 50.000

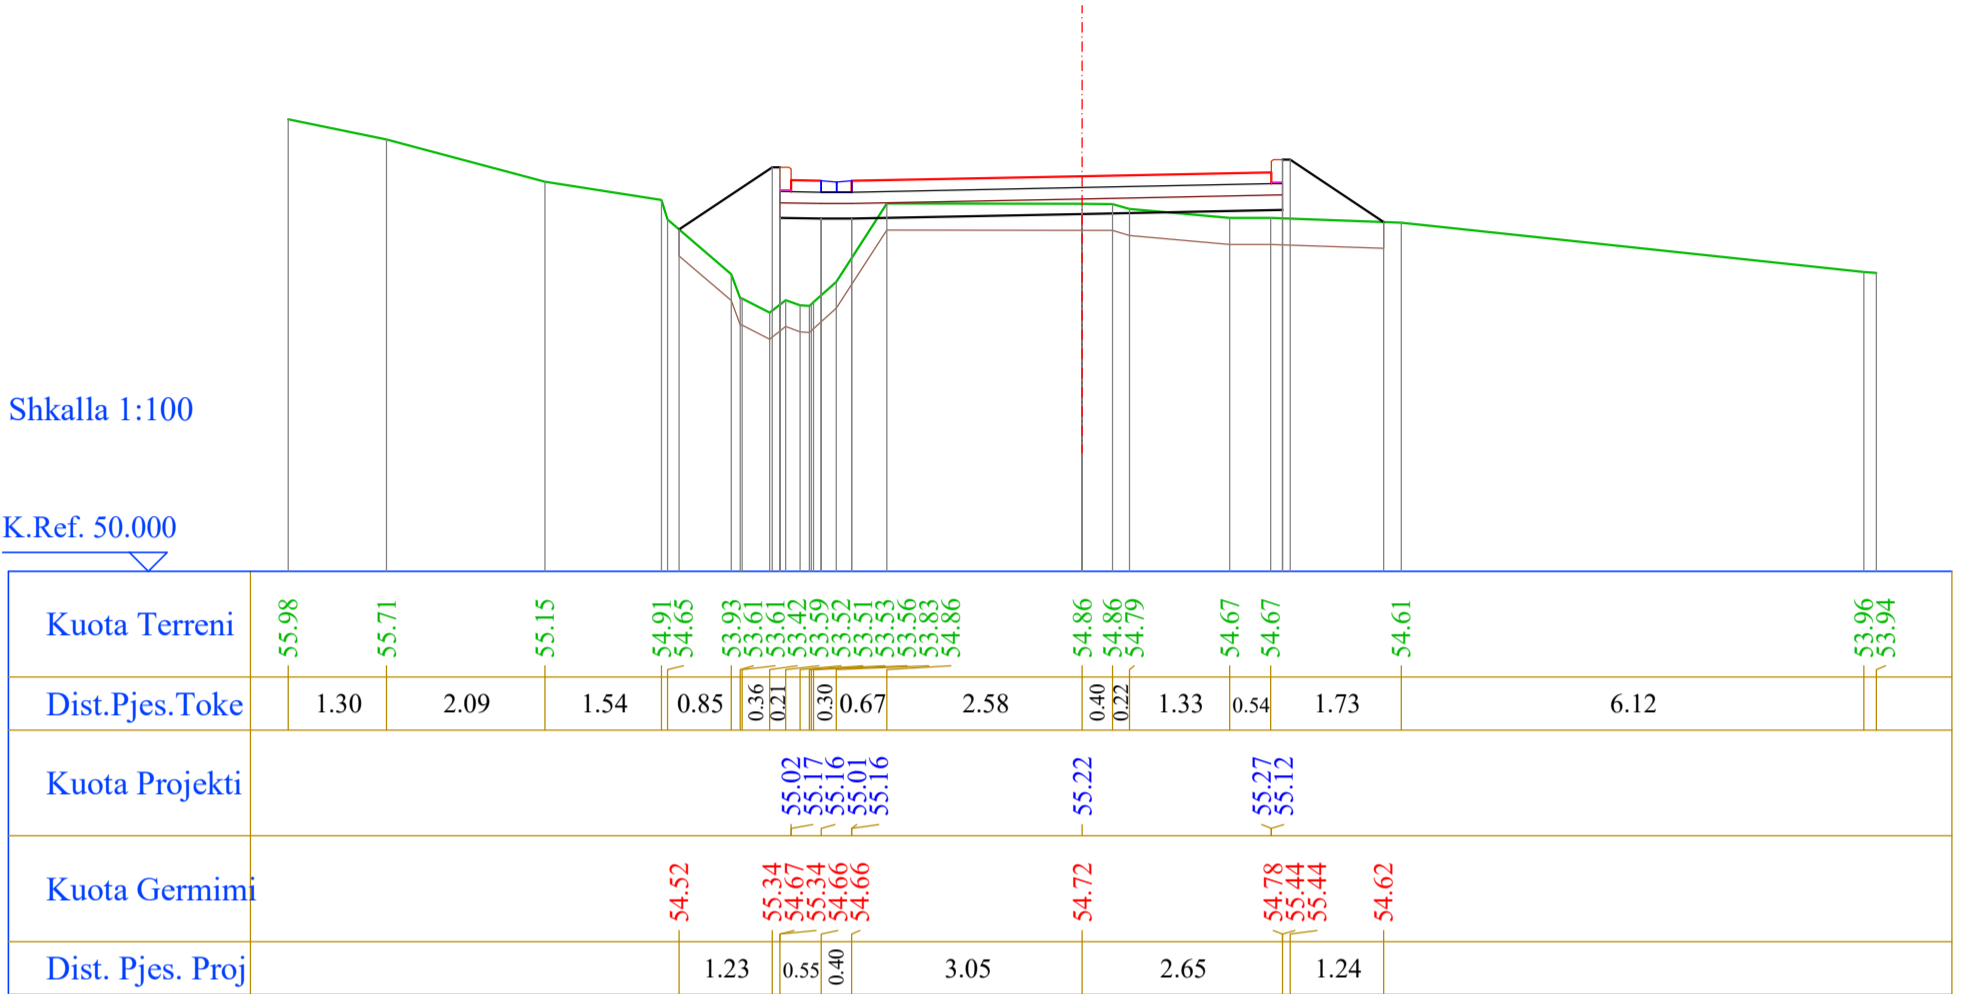

Nr. Profili : 28
 Kuot. Projekti : 57.59
 Dist.Progr. : 383.89
 Dist.Para. : 12.78
 Dist.Pas. : 6.11

Shkalla 1:100

K.Ref. 53.000

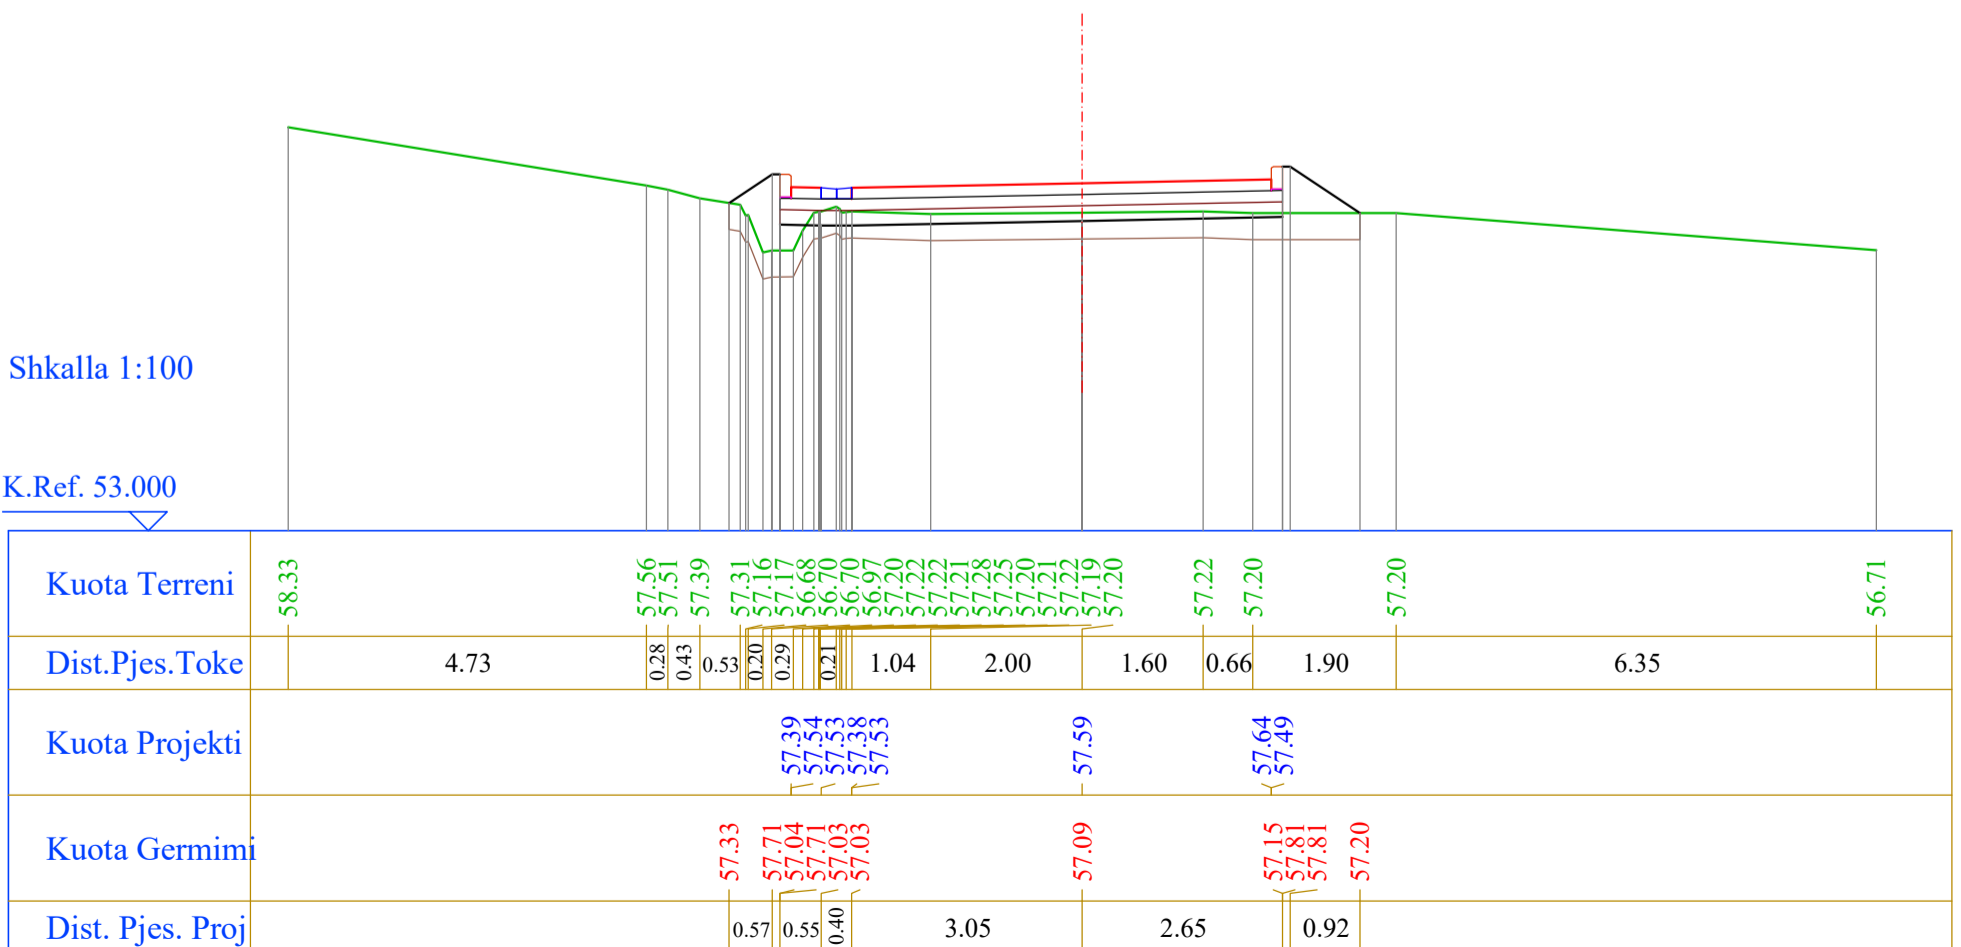


Segmenti 1

Nr. Profili : 29
 Kuot. Projekti : 58.73
 Dist.Progr. : 390.00
 Dist.Para. : 6.11
 Dist.Pas. : 15.00

Shkalla 1:100


K.Ref. 54.000

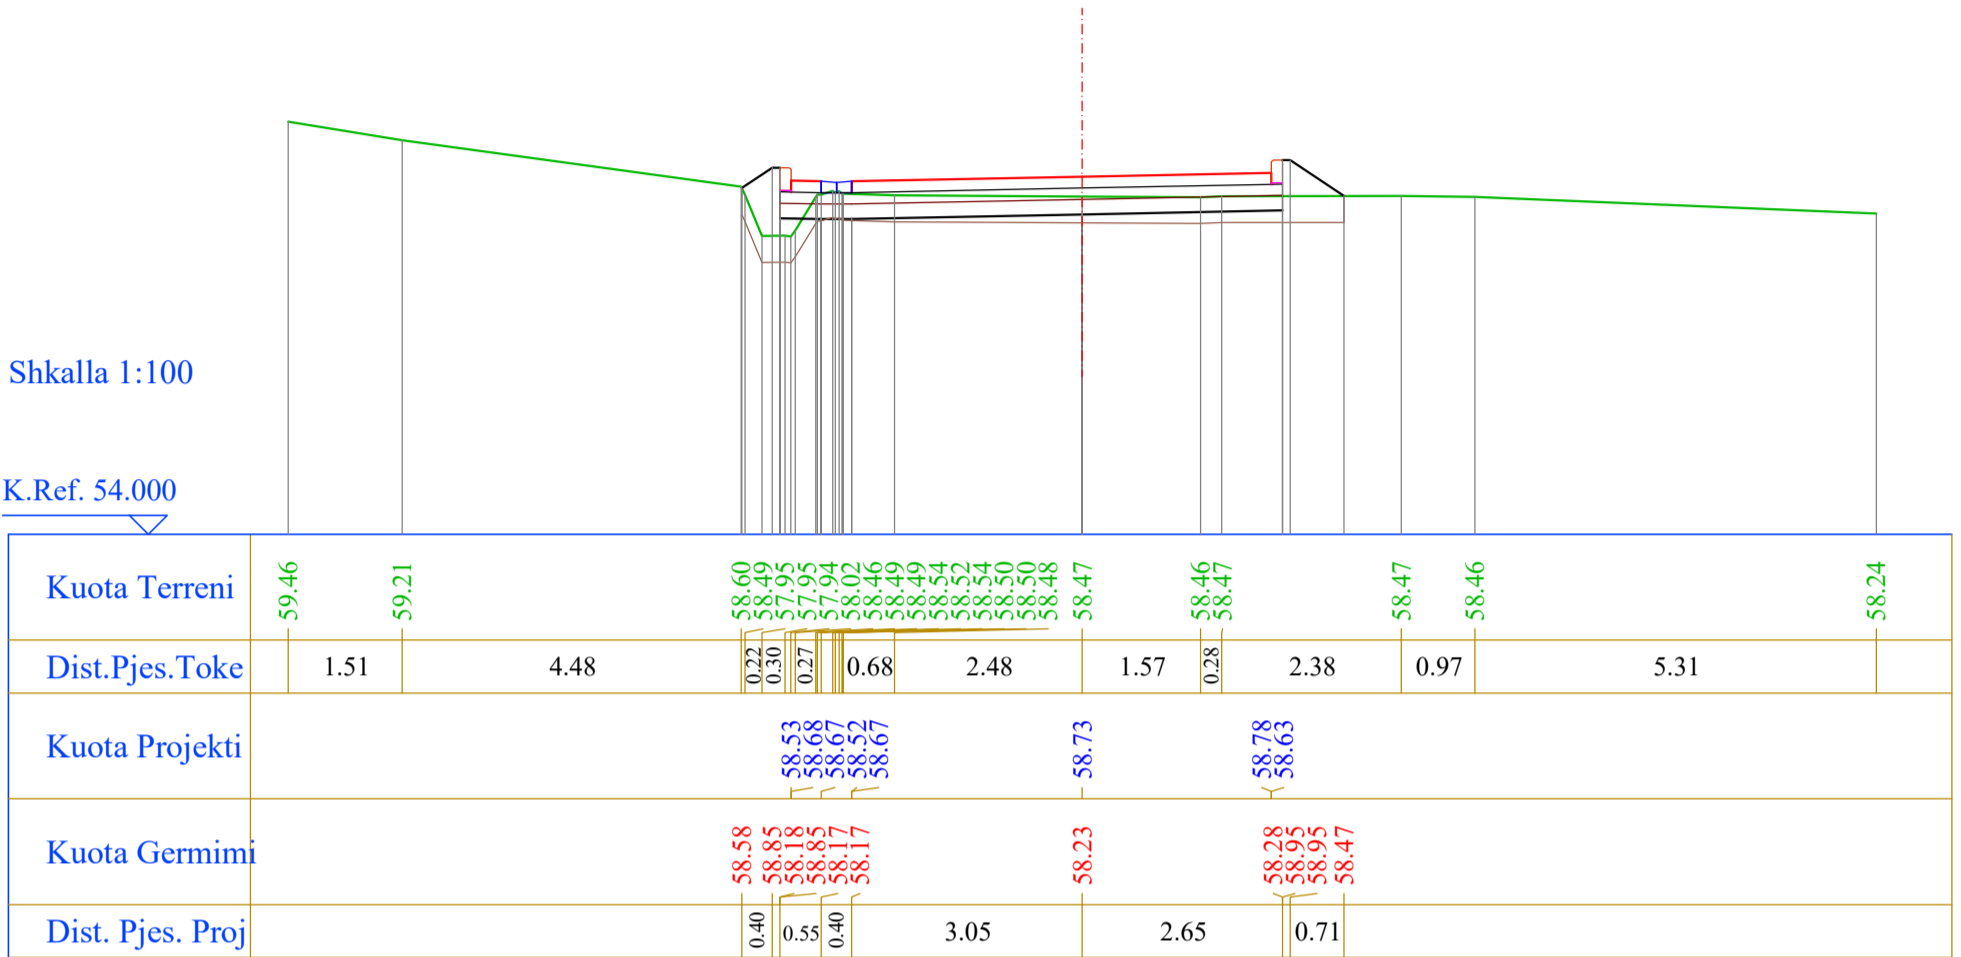

Nr. Profili : 30
 Kuot. Projekti : 61.51
 Dist.Progr. : 405.00
 Dist.Para. : 15.00
 Dist.Pas. : 15.00

Shkalla 1:100

K.Ref. 57.000

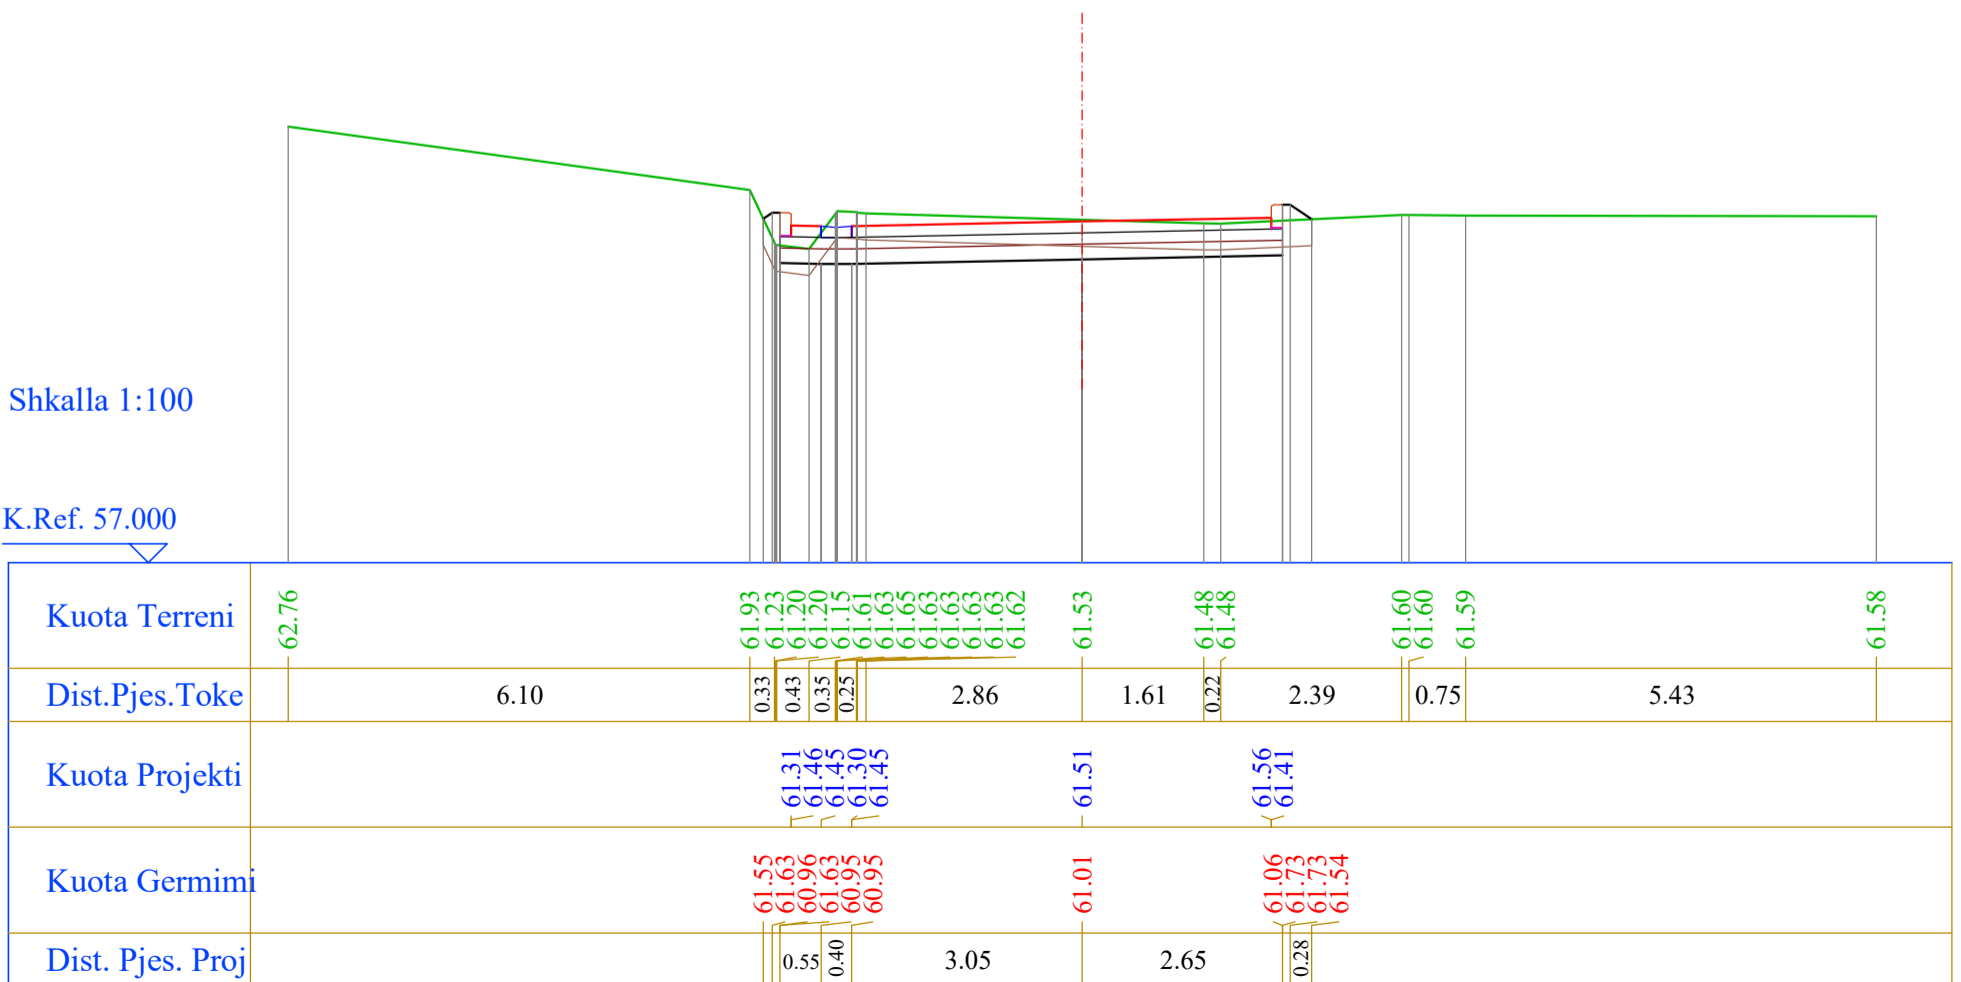

Segmenti 1

Nr. Profili : 31
 Kuot. Projekti : 63.97
 Dist.Progr. : 420.00
 Dist.Para. : 15.00
 Dist.Pas. : 2.09

Shkalla 1:100

K.Ref. 59.000

Kuota Terreni	65.03	64.67	64.45	64.36	64.09	64.03	63.54	63.57	64.03	64.08	64.11	64.09	64.10	64.08	64.07	64.07	64.08	64.06	64.06	64.03	63.90	
Dist.Pjes.Toke	2.40	1.04	0.51	2.16	0.38	0.38	0.30	0.38	0.38	2.32	1.92	2.40	0.85	5.28								
Kuota Projekti					63.76	63.91	63.91	63.76	63.91	63.97		64.02	63.87									
Kuota Germimi					63.96	64.08	63.42	64.08	63.41	63.41	63.47	63.52	64.19	64.07								
Dist. Pjes. Proj					0.55	0.40	3.06	2.64														

Nr. Profili : 32
 Kuot. Projekti : 64.24
 Dist.Progr. : 422.09
 Dist.Para. : 2.09
 Dist.Pas. : 12.91

Shkalla 1:100

K.Ref. 60.000

Kuota Terreni	65.21	65.15	64.94	64.35	64.24	63.82	63.84	64.24	64.32	64.33	64.35	64.34	64.36	64.31	64.30	64.30	64.30	64.29	64.28	64.13	64.12	
Dist.Pjes.Toke	0.29	1.11	4.73	0.32	0.32	0.26	0.26	0.92	1.73	1.96	2.08	0.33	5.73	0.40								
Kuota Projekti				64.04	64.19	64.18	64.03	64.18	64.24		64.29	64.14										
Kuota Germimi				64.25	64.36	63.69	64.36	63.68	63.68	63.74	63.79	64.46	64.46	64.29								
Dist. Pjes. Proj				0.55	0.40	3.06	2.64															

Segmenti 1

Nr. Profili : 33
 Kuot. Projekti : 65.54
 Dist.Progr. : 435.00
 Dist.Para. : 12.91
 Dist.Pas. : 15.00

Shkalla 1:100

K.Ref. 61.000

Kuota Terreni	66.80		66.17	65.93	65.45	65.44	65.44	65.44	65.45	65.82	65.82	65.83	65.83	65.73	65.70	65.72	65.71	65.69	65.69	65.69	65.65	65.59	65.11	
Dist.Pjes.Toke		5.08	1.34	0.46	0.21	0.30	0.27	0.48	1.72	0.53	2.10	0.22	2.05	2.11	3.89									
Kuota Projekti				65.33	65.48	65.47	65.32	65.47		65.54		65.59	65.44											
Kuota Germimi			66.04	65.65	64.99	65.65	64.97	64.97		65.04		65.09	65.76	65.76	65.68									
Dist. Pjes. Proj			0.58	0.55	0.40			3.05		2.65														

Nr. Profili : 34
 Kuot. Projekti : 66.21
 Dist.Progr. : 450.00
 Dist.Para. : 15.00
 Dist.Pas. : 12.07

Shkalla 1:100

K.Ref. 61.000

Kuota Terreni	67.51			66.38	66.33	66.05	66.00	66.00	66.22	66.25	66.31	66.32	66.31	66.30	66.29	66.26	66.20	66.21	66.15	66.15	66.10	65.82	64.95	
Dist.Pjes.Toke		6.43		0.34	0.38	0.20	0.29	0.52	1.91	2.50	0.58	1.42	1.89	4.11										
Kuota Projekti				66.01	66.16	66.15	66.00	66.15		66.21		66.26	66.11											
Kuota Germimi			66.40	66.33	65.66	65.66	65.65	65.65		65.71		65.76	66.43	66.43	66.15									
Dist. Pjes. Proj				0.55	0.40			3.05		2.65		0.42												