

PROJEKT ZBATIMI

OBJEKTI:
SISTEM-ASFALTIM I RRUGES FSHATI FUSHE BULQIZE LOTI II ,
BASHKIA BULQIZE

PLANPIKETIMI I RRUGES

FOROSTESI:

BASHKIA BULQIZE

EMERTIMI I PROJEKTTI :

**SISTEM-ASFALTIM I RRUGES FSHATI
FUSHE BULQIZE LOTI II , BASHKIA
BULQIZE**

FAZA E PROJEKTTI :

PROJEKT ZBATIMI

EMERTIMI I FLETES :

KAPAKU

SHKALLA
1:1000

NR. FLETES

GRUPI I PROJEKTIMIT :

"ALBGOLDING 2E" sh.p.k

Ing. Hajredin MURGU


Top. Abdyl KOLA

Ark. Erion MURGU



"ALBGOLDING 2E" sh.p.k

CONTACT:
E-MAIL : albgolding2e@gmail.com
Cel: +355 68 52 07 550
+355 68 20 85 763

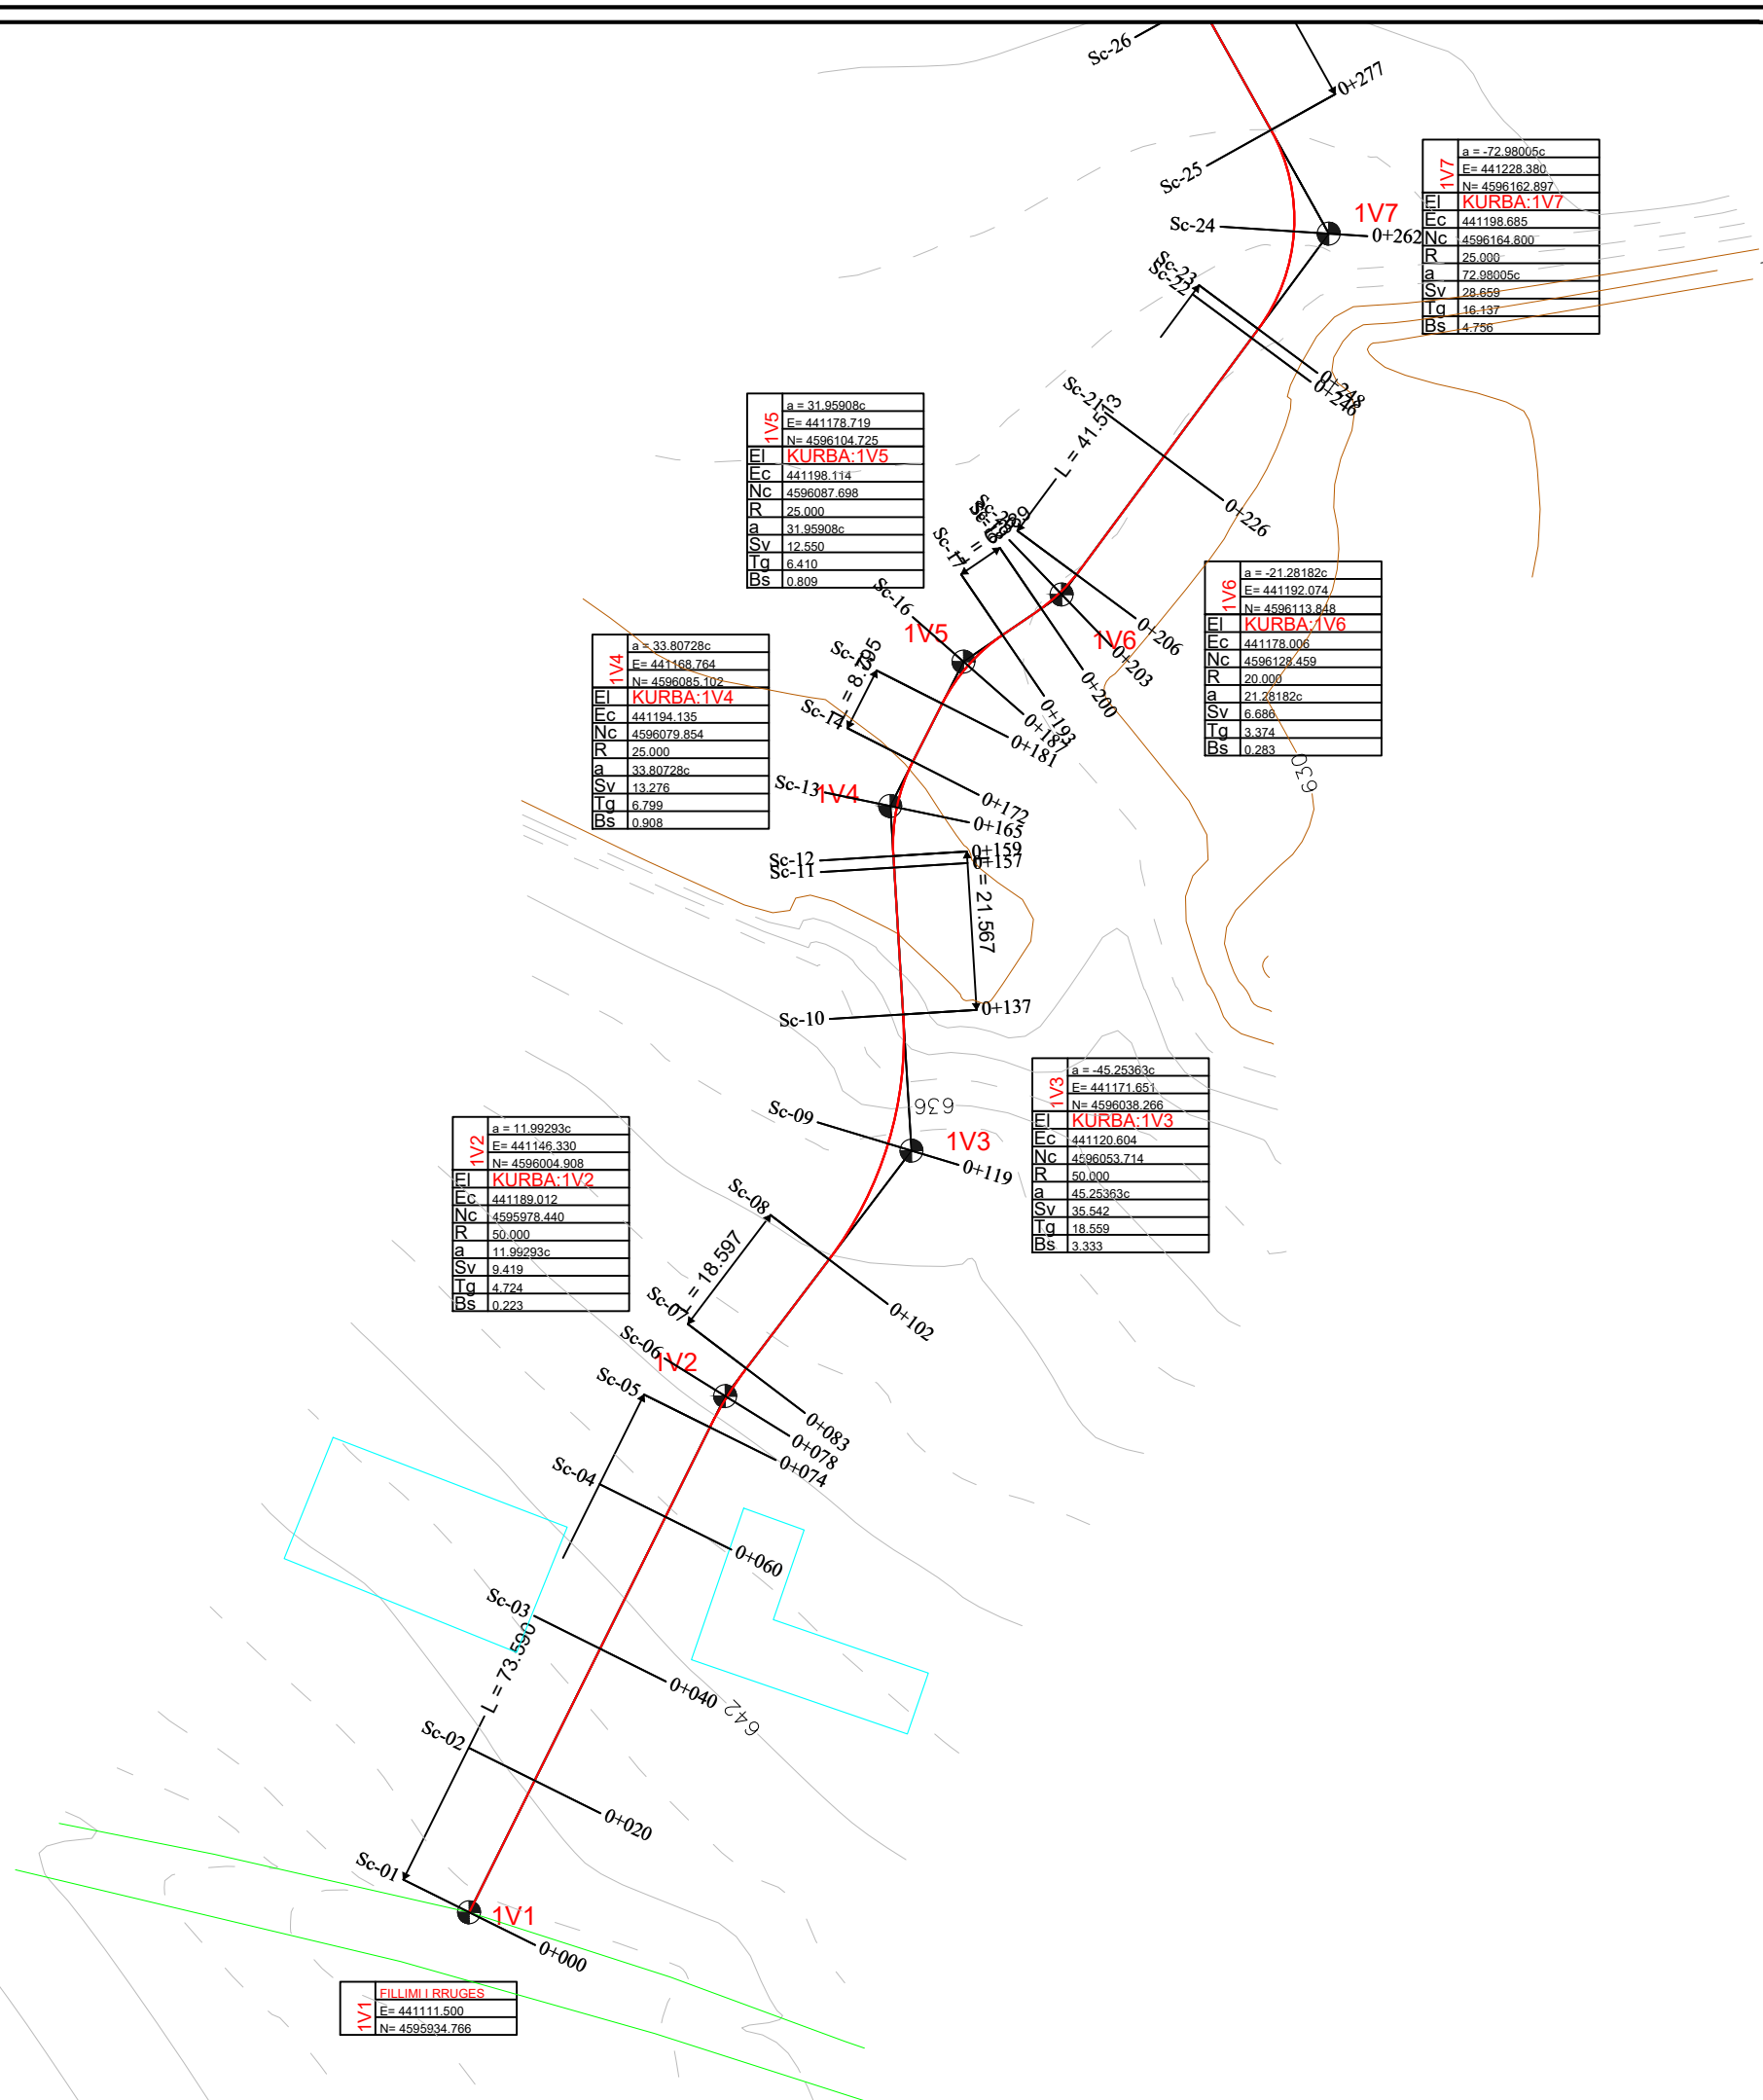

POROSITESI:

BASHKIA BULQIZE

EMERTIMI I PROJEKTTIT:

SISTEM-ASFALTIM I RRUGES FSHATI FUSHE BULQIZE LOTI II, BASHKIA BULQIZE

FAZA E PROJEKTTIT:

PROJEKT ZBATIMI

EMERTIMI I FLETES:

PLANPIKETIMI I RRUGES


SHKALLA 1:1000	NR. FLETES 01
-------------------	------------------

GRUPI I PROJEKTIMIT: **"ALBGOLDING 2E" sh.p.k**

Ing. Hajredin MURGU
Top. Abdyl KOLA
Ark. Erion MURGU

"ALBGOLDING 2E" sh.p.k

CONTACT:
E-MAIL: albgolding2e@gmail.com
Cel: +355 68 52 07 550
+355 68 20 85 763

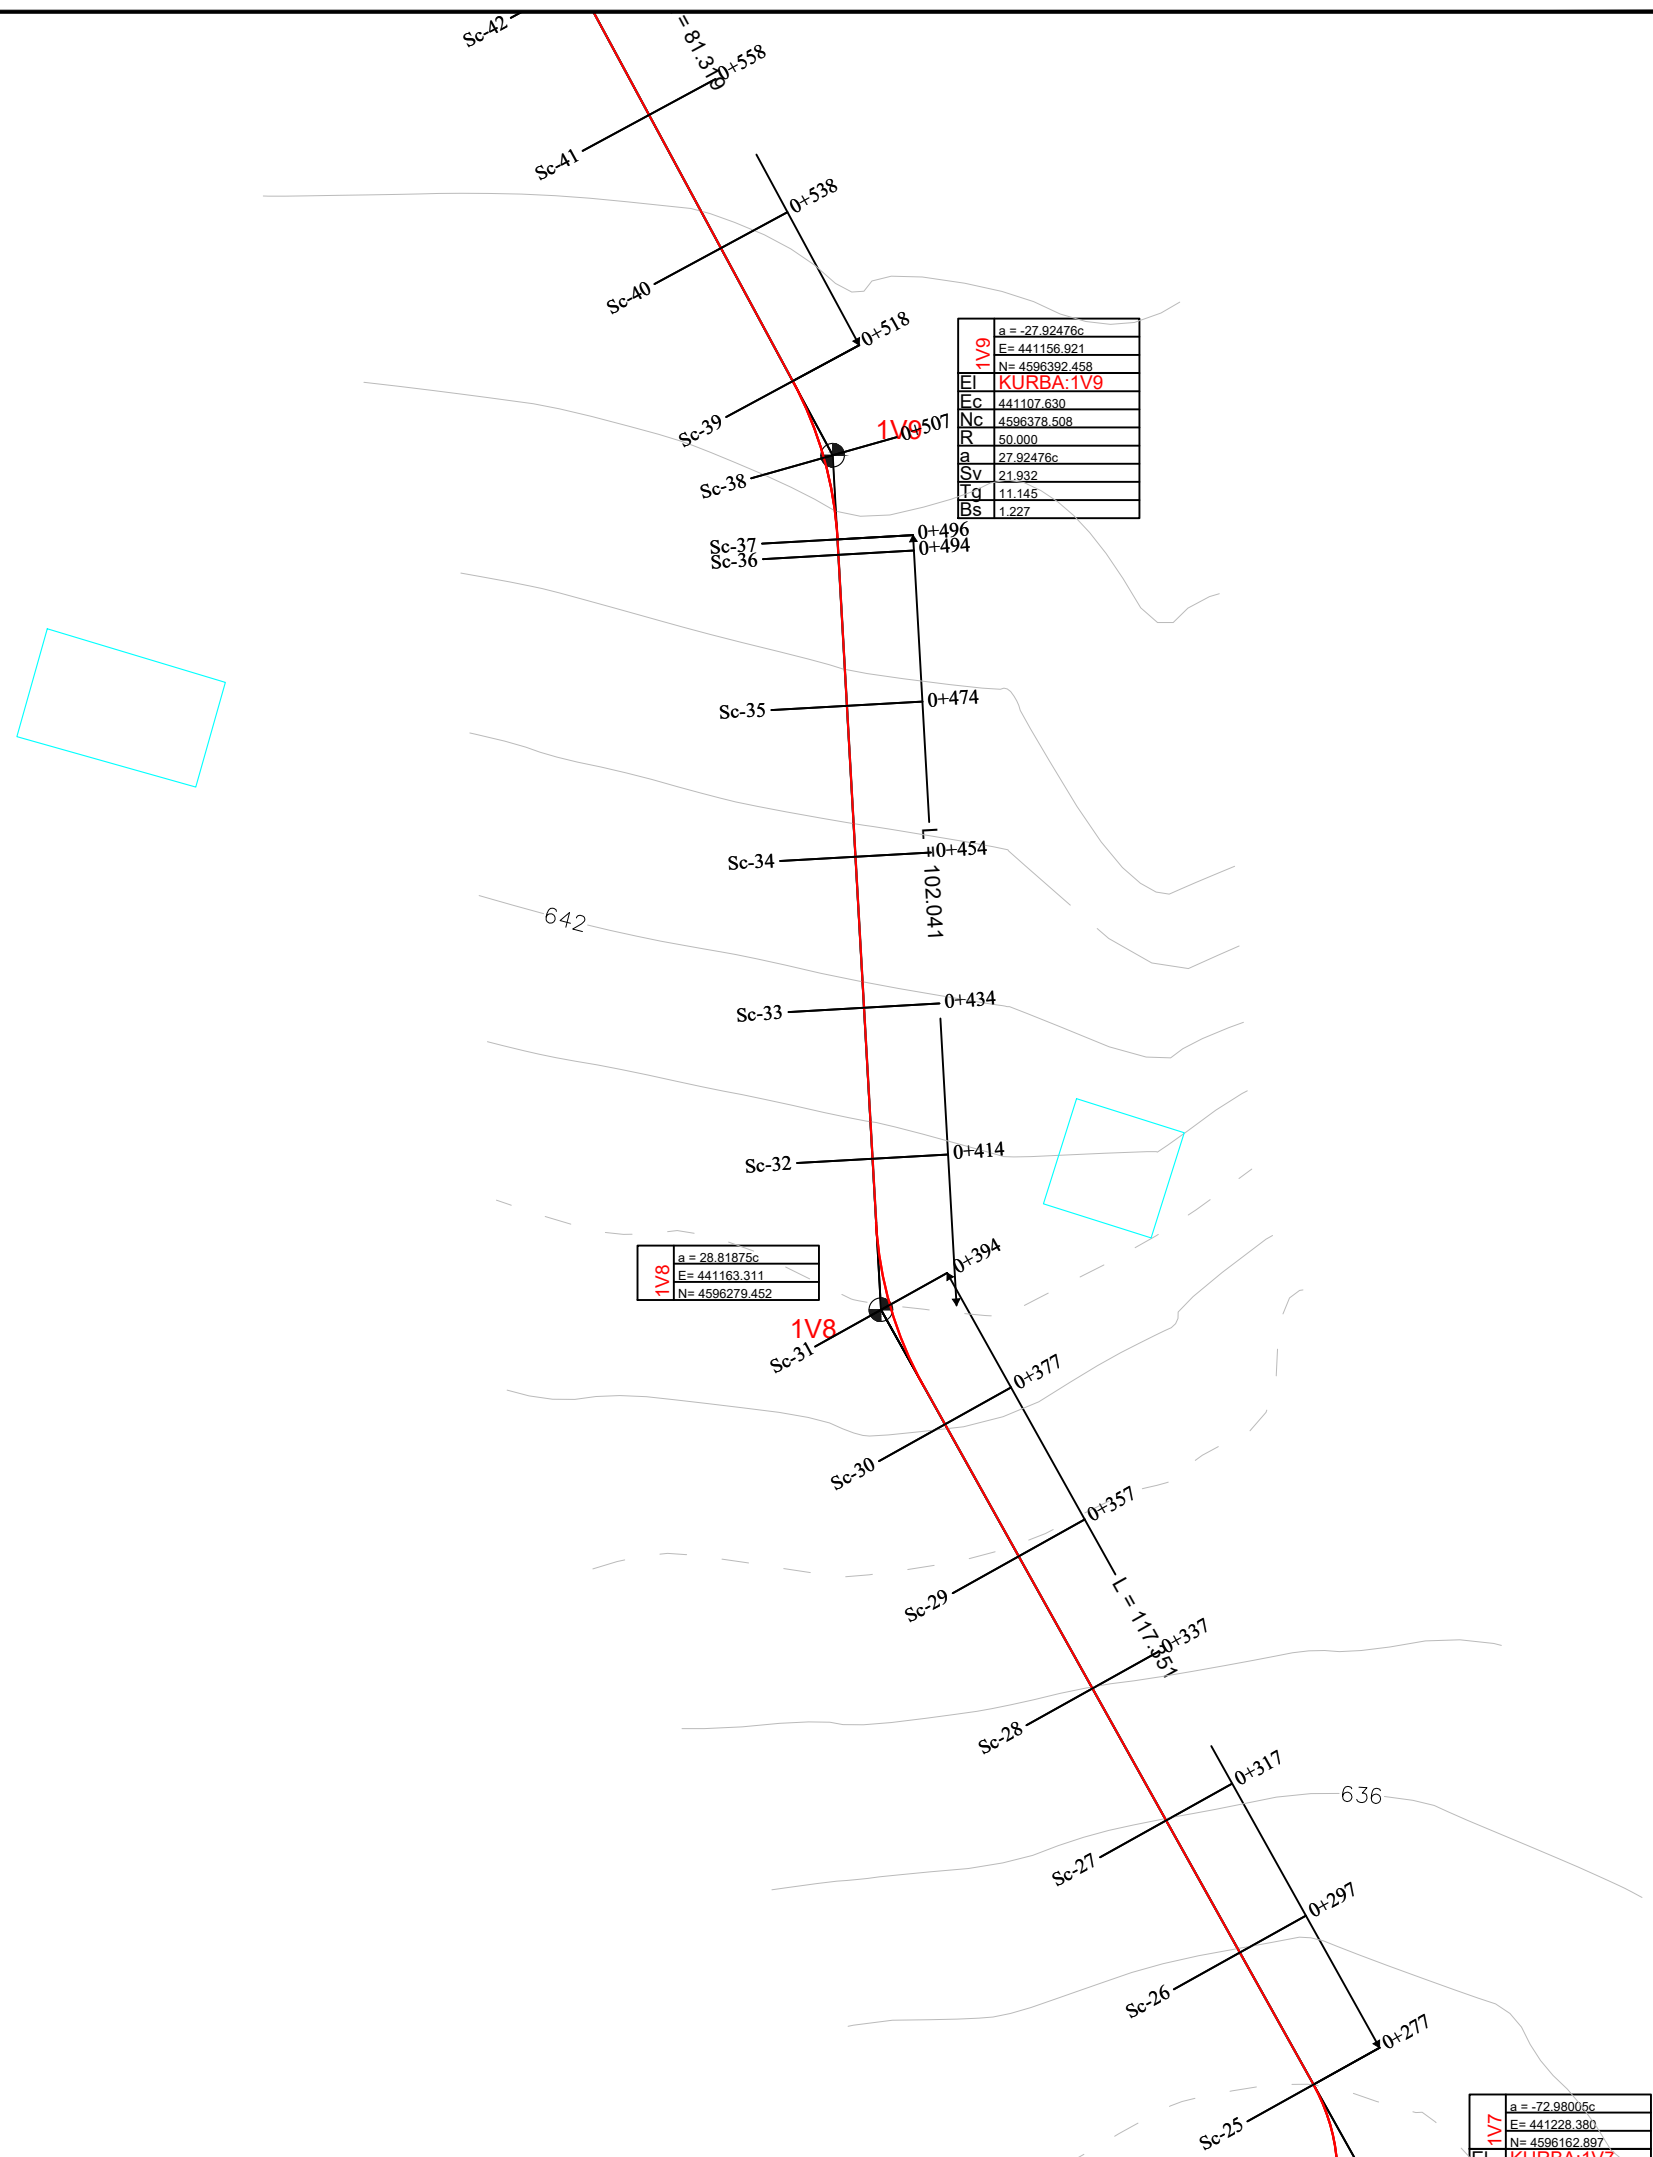

FOROSTESI:
BASHKIA BULQIZE

EMERTIMI I PROJEKTTIT :
SISTEM-ASFALTIM I RRUGES FSHATI FUSHE BULQIZE LOTI II, BASHKIA BULQIZE

FAZA E PROJEKTTIT :
PROJEKT ZBATIMI


EMERTIMI I FLETES :
PLANPIKETIMI I RRUGES

SHKALLA 1:1000	NR. FLETES 02
-------------------	------------------

GRUPI I PROJEKTIMIT : **"ALBGOLDING 2E" sh.p.k**

Ing. Hajredin MURGU
Top. Abdyl KOLA
Ark. Erion MURGU

ALBGOLDING 2E
CONTACT :
E-MAIL : albgolding2e@gmail.com
Cel: +355 68 52 07 550
+355 68 20 85 763

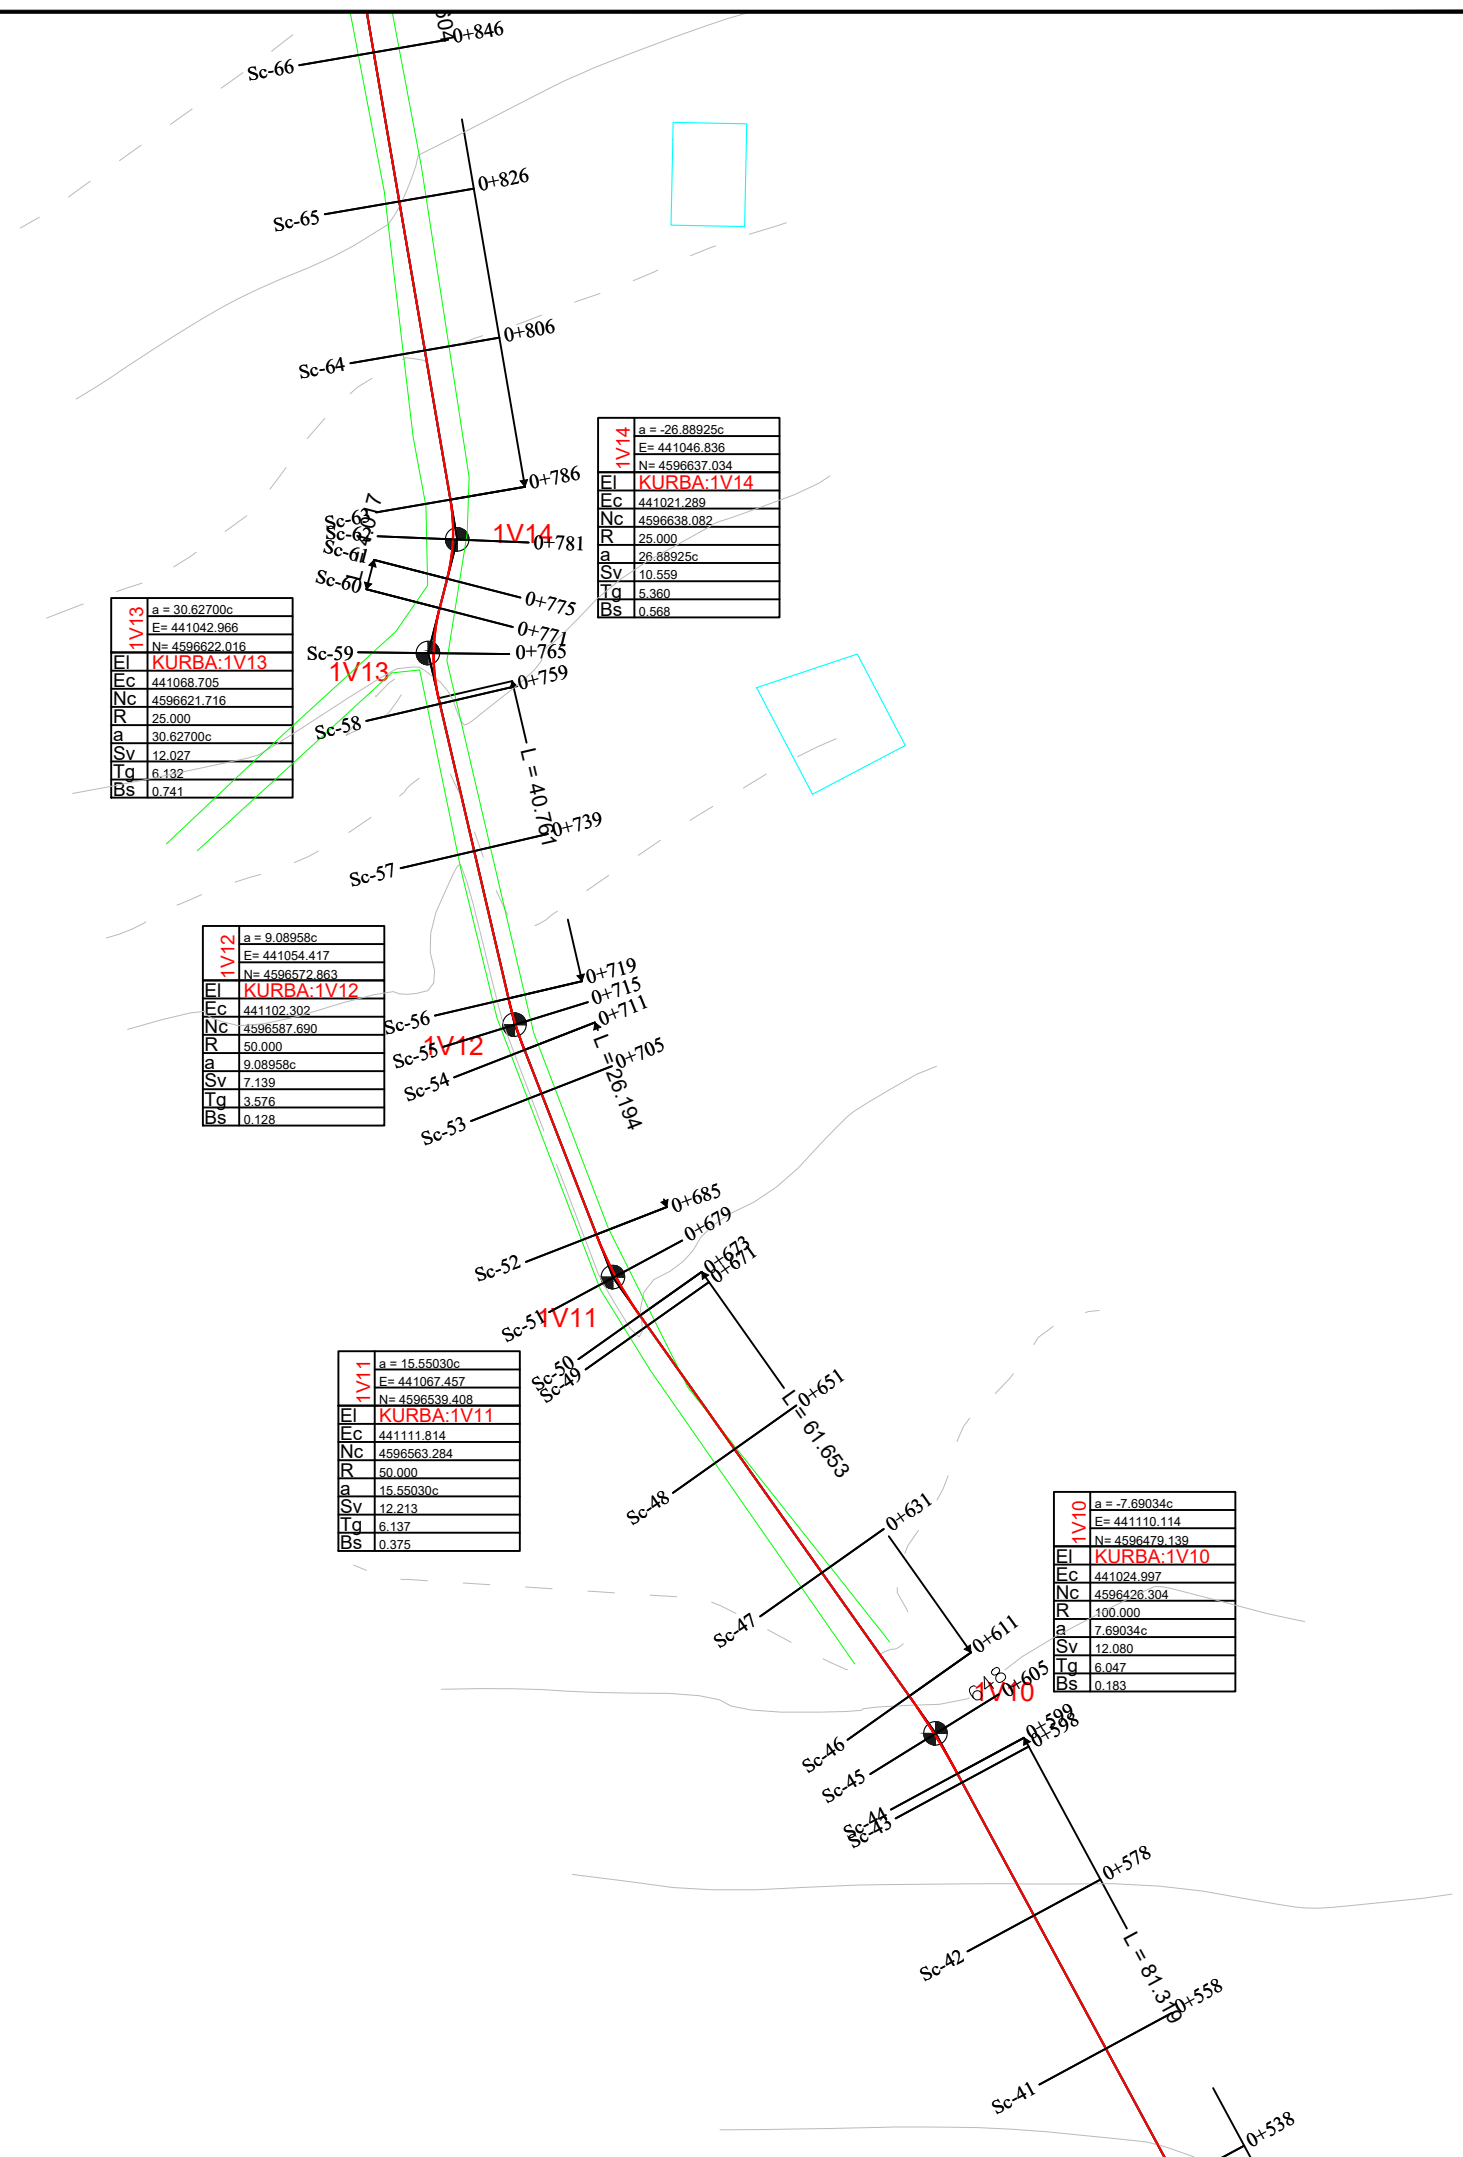

a	30.62700c
E	441042.966
N	4596622.016
EI	KURBA:1V13
EC	441068.705
NC	4596621.716
R	25.000
a	30.62700c
SV	12.027
Tq	6.132
Bs	0.741

a	-26.88925c
E	441046.836
N	4596637.034
EI	KURBA:1V14
EC	441021.289
NC	4596638.082
R	25.000
a	26.88925c
SV	10.559
Tq	5.360
Bs	0.568

a	9.08958c
E	441054.417
N	4596572.863
EI	KURBA:1V12
EC	441102.302
NC	4596587.690
R	50.000
a	9.08958c
SV	7.139
Tq	3.576
Bs	0.128

a	15.55030c
E	441067.457
N	4596539.408
EI	KURBA:1V11
EC	441111.814
NC	4596563.284
R	50.000
a	15.55030c
SV	12.213
Tq	6.137
Bs	0.375

a	-7.69034c
E	441110.114
N	4596479.139
EI	KURBA:1V10
EC	441024.997
NC	4596426.304
R	100.000
a	7.69034c
SV	12.080
Tq	6.047
Bs	0.183

REPUBLIKA E SHQIPERISE
QARKU DIBER
BASHKIA BULQIZE

BASHKIA BULQIZE

EMERTIMI I PROJEKTTIT :
**SISTEM-ASFALTIM I RRUGES FSHATI
FUSHE BULQIZE LOTI II, BASHKIA
BULQIZE**

FAZA E PROJEKTTIT :
PROJEKT ZBATIMI

EMERTIMI I FLETES :
PLANPIKETIMI I RRUGES


SHKALLA 1:1000	NR. FLETES 03
-------------------	------------------

GRUPI I PROJEKTIMIT : **"ALBGOLDING 2E" sh.p.k**

Ing. Hajredin MURGU
Top. Abdyl KOLA
Ark. Erion MURGU

"ALBGOLDING 2E" sh.p.k

CONTACT :
E-MAIL : albgolding2e@gmail.com
Cel: +355 68 52 07 550
+355 68 20 85 763

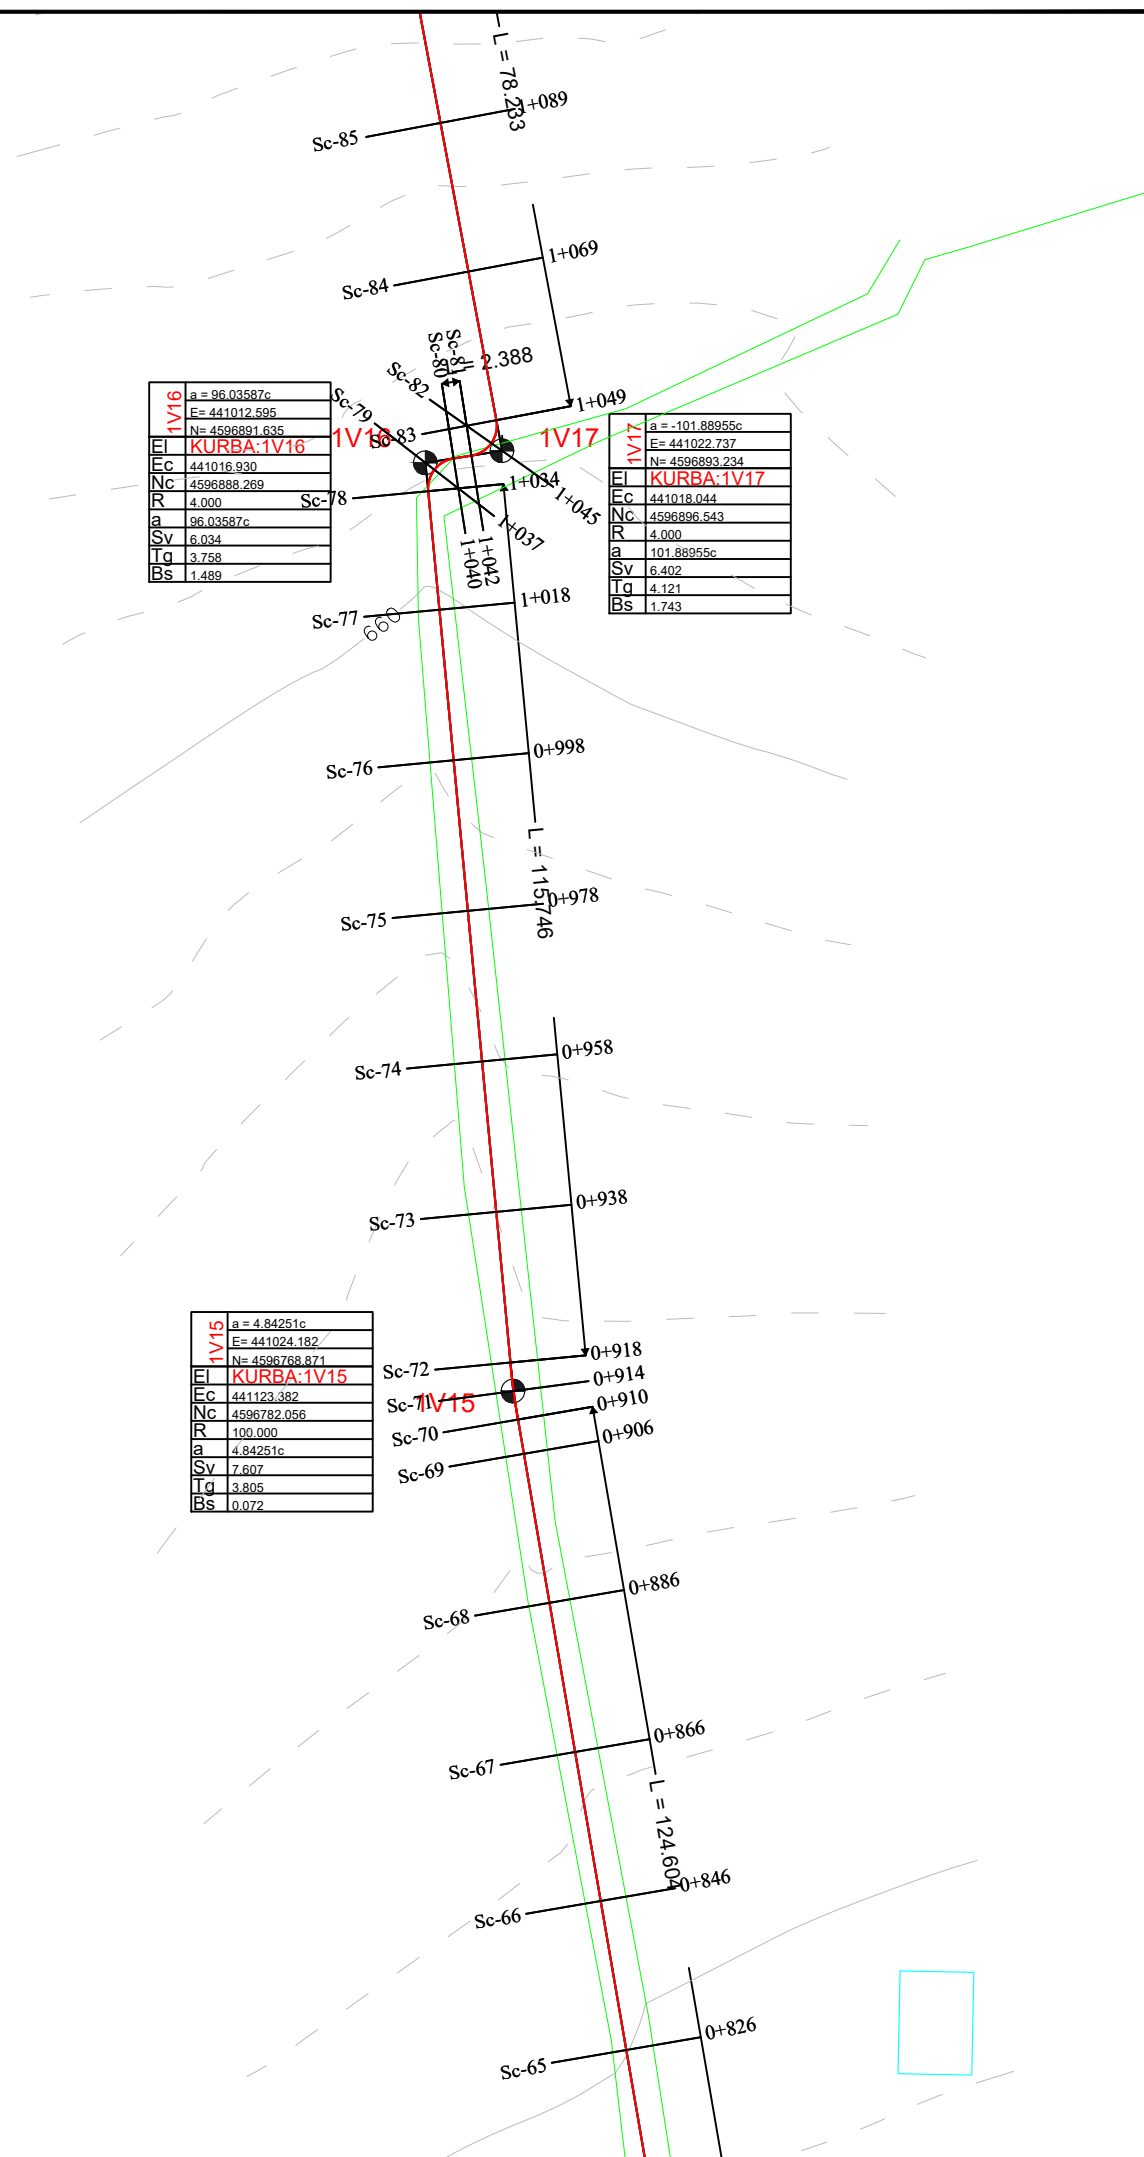

a	96.03587c
E	441012.595
N	4596891.635
El	KURBA:1V16
Fc	441016.930
Nc	4596888.269
R	4.000
a	96.03587c
Sv	6.034
Tq	3.758
Bs	1.489

a	-101.88955c
E	441022.737
N	4596893.234
El	KURBA:1V17
Fc	441018.044
Nc	4596896.543
R	4.000
a	101.88955c
Sv	6.402
Tq	4.121
Bs	1.743

a	4.84251c
E	441024.182
N	4596768.871
El	KURBA:1V15
Fc	441123.382
Nc	4596782.056
R	100.000
a	4.84251c
Sv	7.607
Tq	3.805
Bs	0.072

BASHKIA BULQIZE

EMERTIMI I PROJEKTTIT :
**SISTEM-ASFALTIM I RRUGES FSHATI
FUSHE BULQIZE LOTI II, BASHKIA
BULQIZE**

FAZA E PROJEKTTIT :
PROJEKT ZBATIMI


EMERTIMI I FLETES :
PLANPIKETIMI I RRUGES

SHKALLA 1:1000	NR. FLETES 04
-------------------	------------------

GRUPI I PROJEKTIMIT : **"ALBGOLDING 2E" sh.p.k**

Ing. Hajredin MURGU
Top. Abdyl KOLA
Ark. Erion MURGU

"ALBGOLDING 2E" sh.p.k
CONTACT :
E-MAIL : albgolding2e@gmail.com
Cel: +355 68 52 07 550
+355 68 20 85 763

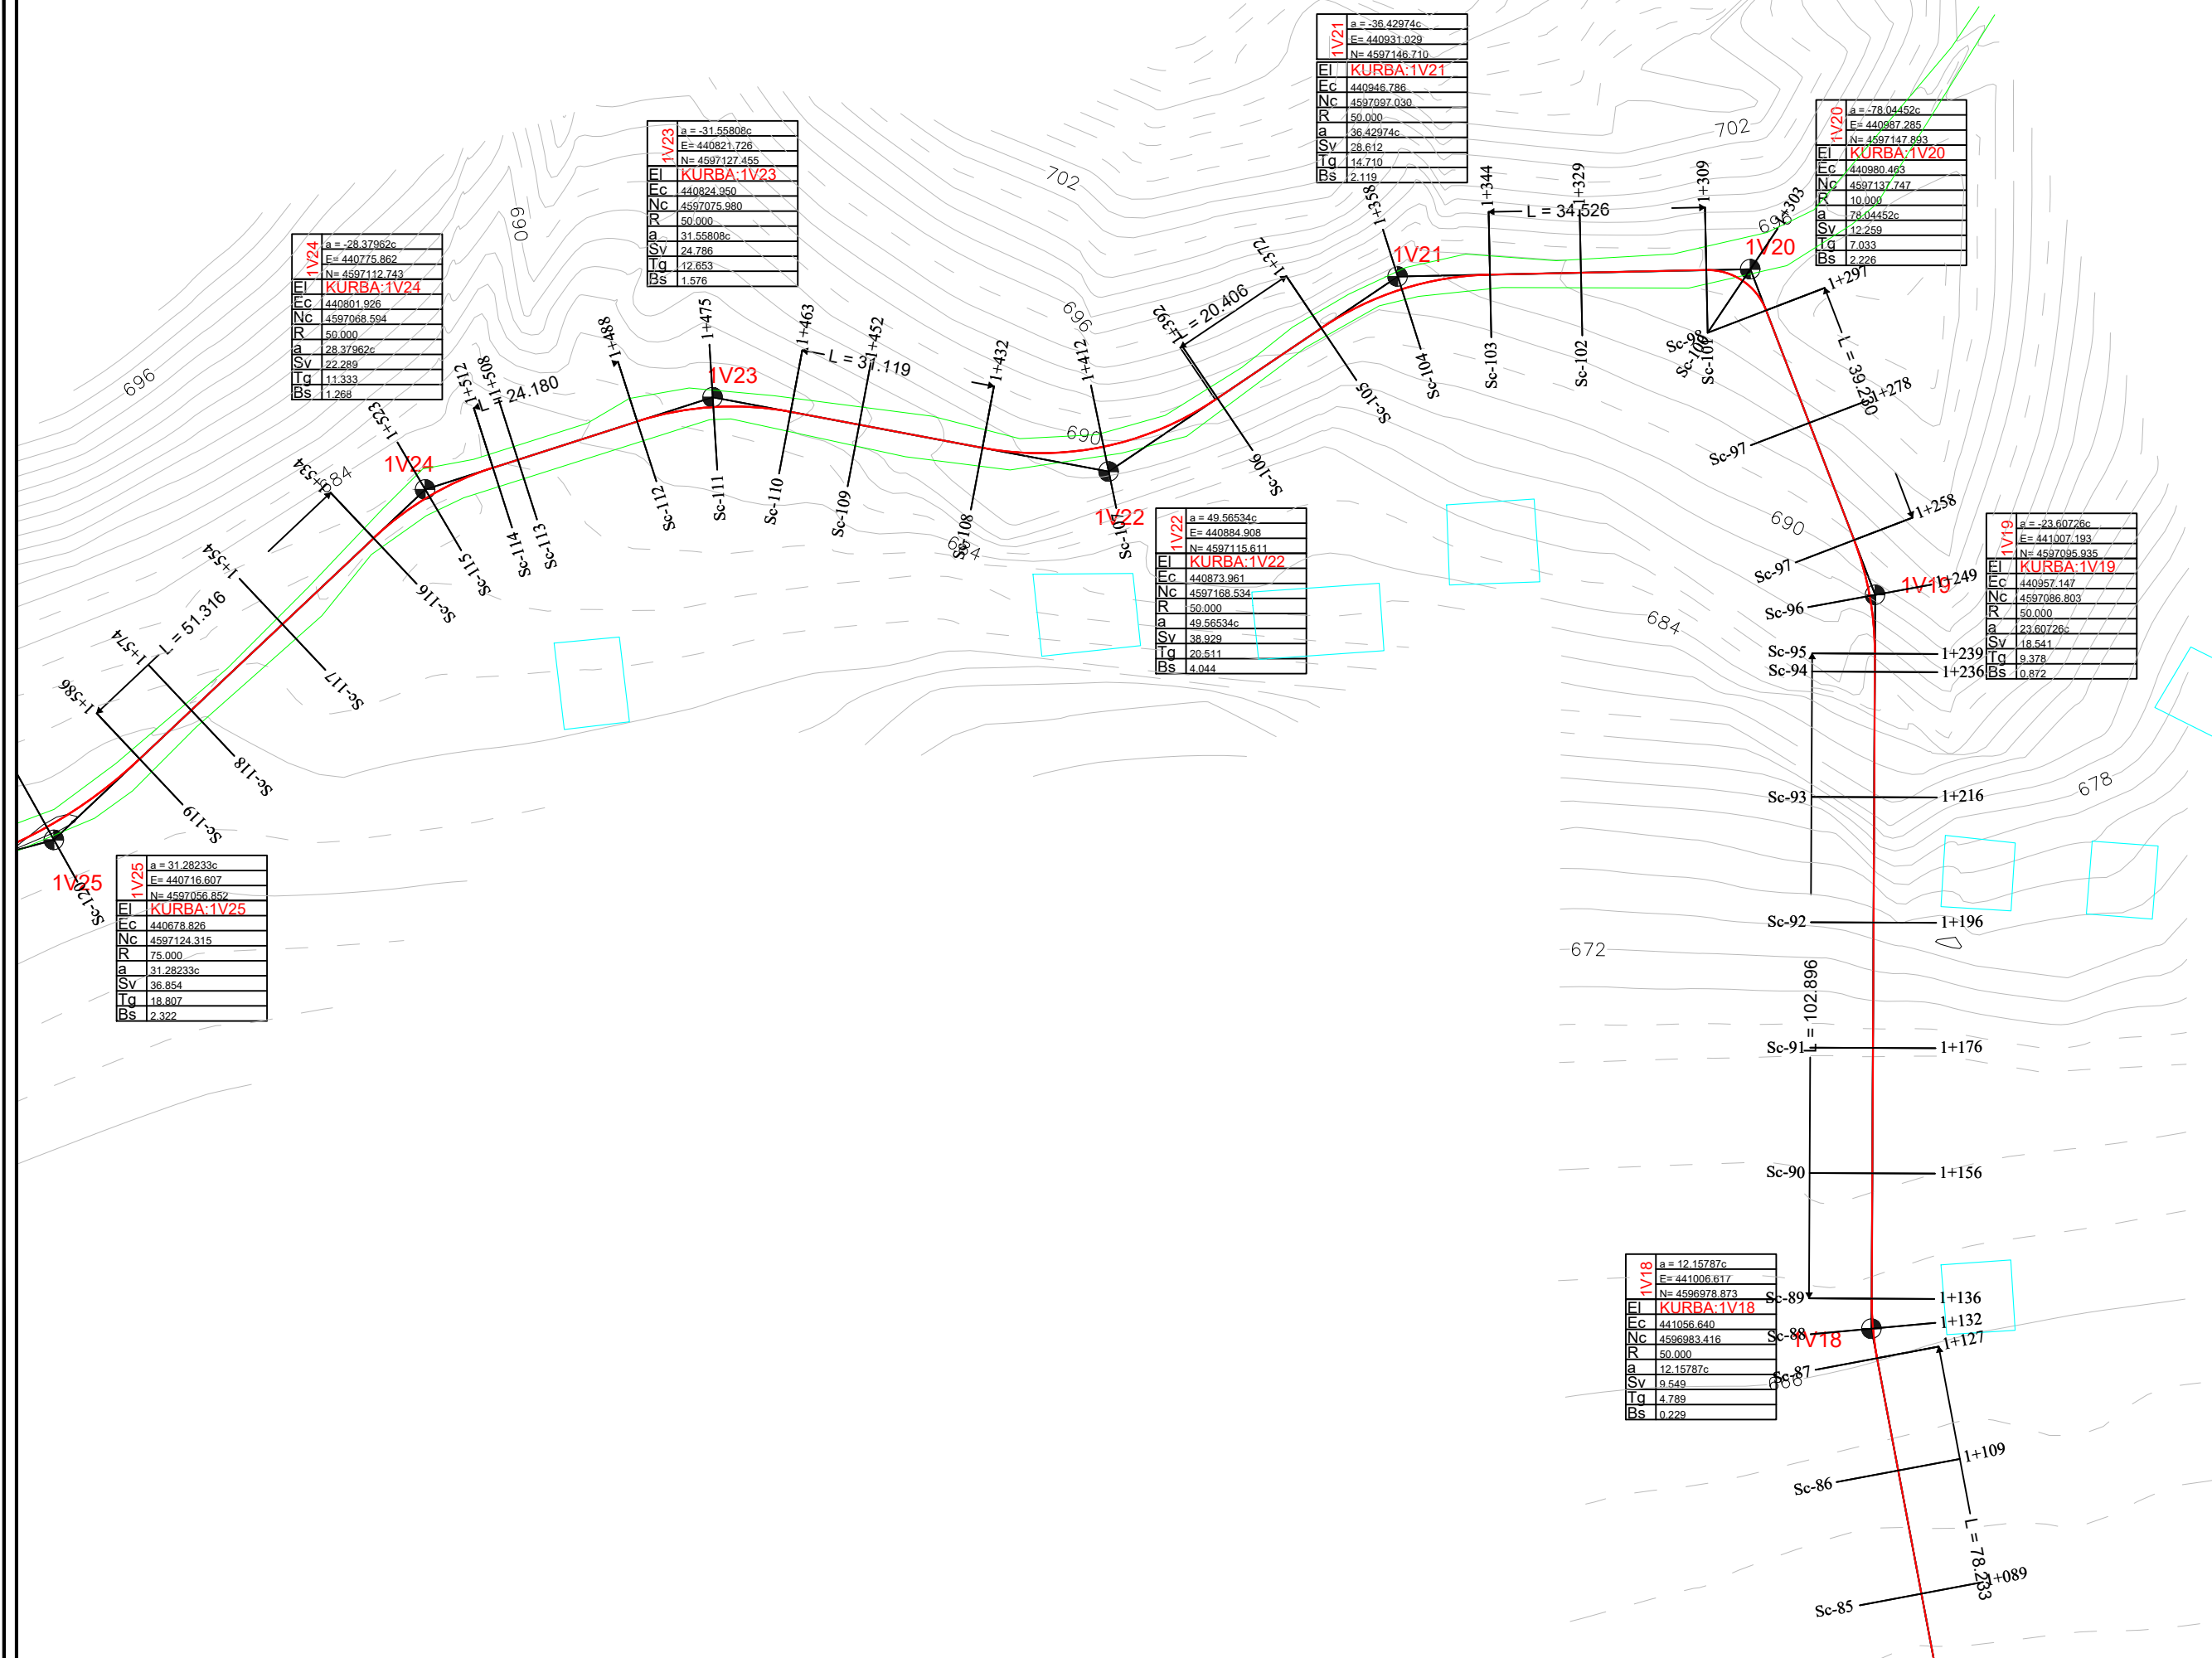

a	= -28.37962c
EI	= 440775.862
N	= 4597112.743
EC	440801.926
NC	4597068.594
R	50.000
a	28.37962c
SV	22.289
Tq	11.333
BS	1.268

a	= -31.55808c
EI	= 440821.726
N	= 4597127.455
EC	440824.050
NC	4597075.980
R	50.000
a	31.55808c
SV	24.786
Tq	12.653
BS	1.576

a	= -36.42974c
EI	= 440831.029
N	= 4597146.710
EC	440846.786
NC	4597087.030
R	50.000
a	36.42974c
SV	28.612
Tq	14.710
BS	2.119

a	= -78.04452c
EI	= 440987.285
N	= 4597147.893
EC	440980.463
NC	4597137.747
R	10.000
a	78.04452c
SV	12.259
Tq	7.033
BS	2.226

a	= 49.56534c
EI	= 440884.908
N	= 4597115.611
EC	440873.961
NC	4597168.534
R	50.000
a	49.56534c
SV	38.929
Tq	20.611
BS	4.044

a	= -23.60726c
EI	= 441007.193
N	= 4597035.935
EC	440957.147
NC	4597086.803
R	50.000
a	23.60726c
SV	18.541
Tq	9.378
BS	0.872

a	= 31.28233c
EI	= 440716.607
N	= 4597056.852
EC	440678.826
NC	4597124.315
R	75.000
a	31.28233c
SV	36.854
Tq	18.807
BS	2.322

a	= 12.15787c
EI	= 441006.617
N	= 4596978.873
EC	441056.640
NC	4596883.416
R	50.000
a	12.15787c
SV	9.549
Tq	4.789
BS	0.229

POROSITESI:

BASHKIA BULQIZE

EMERTIMI I PROJEKTTIT :
SISTEM-ASFALTIM I RRUGES FSHATI FUSHE BULQIZE LOTI II, BASHKIA BULQIZE

FAZA E PROJEKTTIT :
PROJEKT ZBATIMI

EMERTIMI I FLETES :
PLANPIKETIMI I RRUGES

SHKALLA 1:1000	NR. FLETES 05
-------------------	------------------

GRUPI I PROJEKTIMIT : **"ALBGOLDING 2E" sh.p.k**

Ing. Hajredin MURGU
Top. Abdyl KOLA
Ark. Erion MURGU

"ALBGOLDING 2E" sh.p.k
CONTACT :
E-MAIL : albgolding2e@gmail.com
Cel: +355 68 52 07 550
+355 68 20 85 763

BASHKIA BULQIZE

EMERTIMI I PROJEKTTIT :
**SISTEM-ASFALTIM I RRUGES FSHATI
FUSHE BULQIZE LOTI II, BASHKIA
BULQIZE**


FAZA E PROJEKTTIT :
PROJEKT ZBATIMI

EMERTIMI I FLETES :
PLANPIKETIMI I RRUGES

SHKALLA 1:1000	NR. FLETES 06
-------------------	------------------

GRUPI I PROJEKTIMIT : **"ALBGOLDING 2E" sh.p.k**

Ing. Hajredin MURGU
Top. Abdyl KOLA
Ark. Erion MURGU

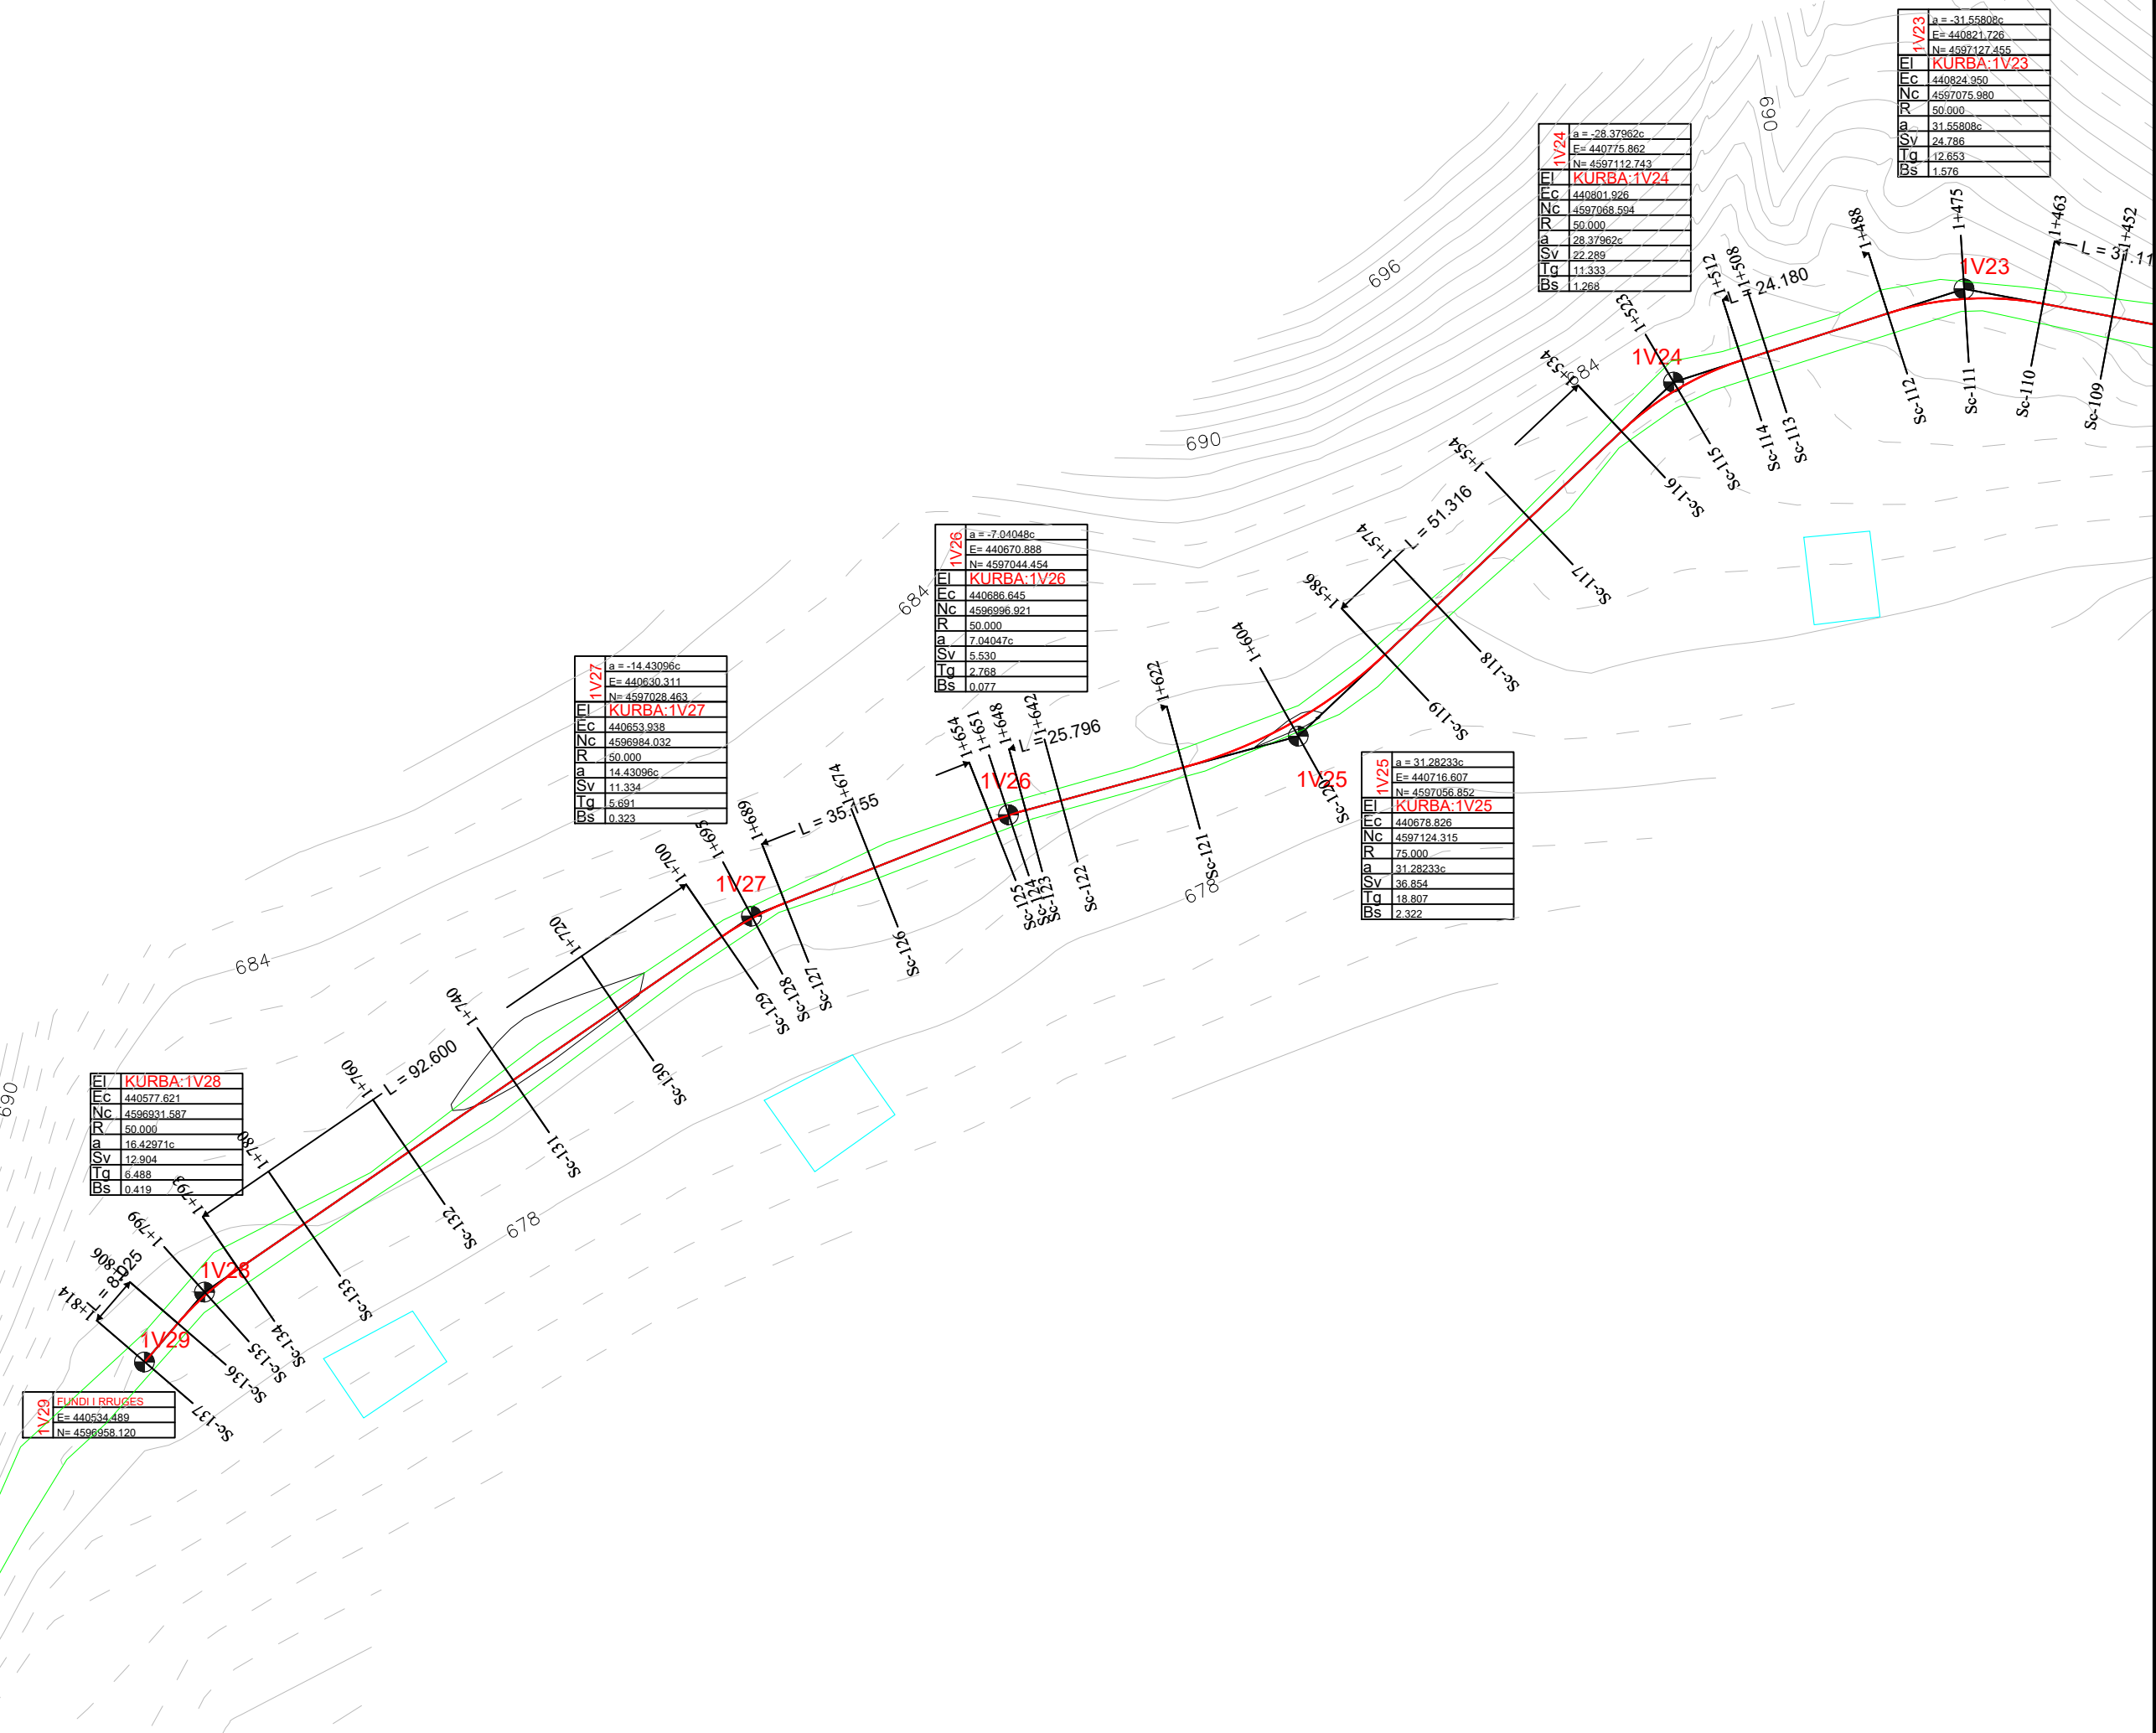

1V23	a = -31.55808c
EI	E= 440821.726
EC	N= 4597127.455
NC	440824.950
R	4597075.980
P	50.000
a	31.55808c
SV	24.786
Tq	12.653
Bs	1.576

1V24	a = -28.37962c
EI	E= 440775.862
EC	N= 4597112.743
NC	440801.926
R	4597068.594
P	50.000
a	28.37962c
SV	22.289
Tq	11.333
Bs	1.268

1V26	a = -7.04048c
EI	E= 440670.888
EC	N= 4597044.454
NC	440686.645
R	4596996.921
P	50.000
a	7.04047c
SV	5.530
Tq	2.788
Bs	0.077

1V27	a = -14.43096c
EI	E= 440630.311
EC	N= 4597028.463
NC	440653.938
R	4596984.032
P	50.000
a	14.43096c
SV	11.334
Tq	5.691
Bs	0.323

1V25	a = 31.28233c
EI	E= 440716.607
EC	N= 4597056.852
NC	440678.826
R	4597124.315
P	75.000
a	31.28233c
SV	36.854
Tq	18.807
Bs	2.322

1V28	a = 16.42971c
EI	E= 440577.621
EC	N= 4596931.587
NC	440577.621
R	4596931.587
P	50.000
a	16.42971c
SV	12.904
Tq	6.488
Bs	0.419

1V29	FUNDI I RRUGES
EI	E= 440534.489
NC	N= 4596958.120