

PROJEKT ZBATIMI

OBJEKTI:

SISTEM-ASFALTIM I RRUGES FSHATI FUSHE BULQIZE,
BASHKIA BULQIZE LOTI II

PLANIMETRIA E RRUGES

FOROSTESE:

BASHKIA BULQIZE

EMERTIMI I PROJEKTTI :

**SISTEM-ASFALTIM I RRAUGES FSHATI
FUSHE BULQIZE, BASHKIA BULQIZE**

FAZA E PROJEKTTI :

PROJEKT ZBATIMI

EMERTIMI I FLETES :

KAPAKU

SHKALLA
1:1000

NR. FLETES

GRUPI I PROJEKTIMIT :

"ALBGOLDING 2E" sh.p.k

Ing. Hajredin MURGU


Top. Abdyl KOLA

Ark. Erion MURGU



"ALBGOLDING 2E" sh.p.k

CONTACT:
E-MAIL : albgolding2e@gmail.com
Cel: +355 68 52 07 550
+355 68 20 85 763

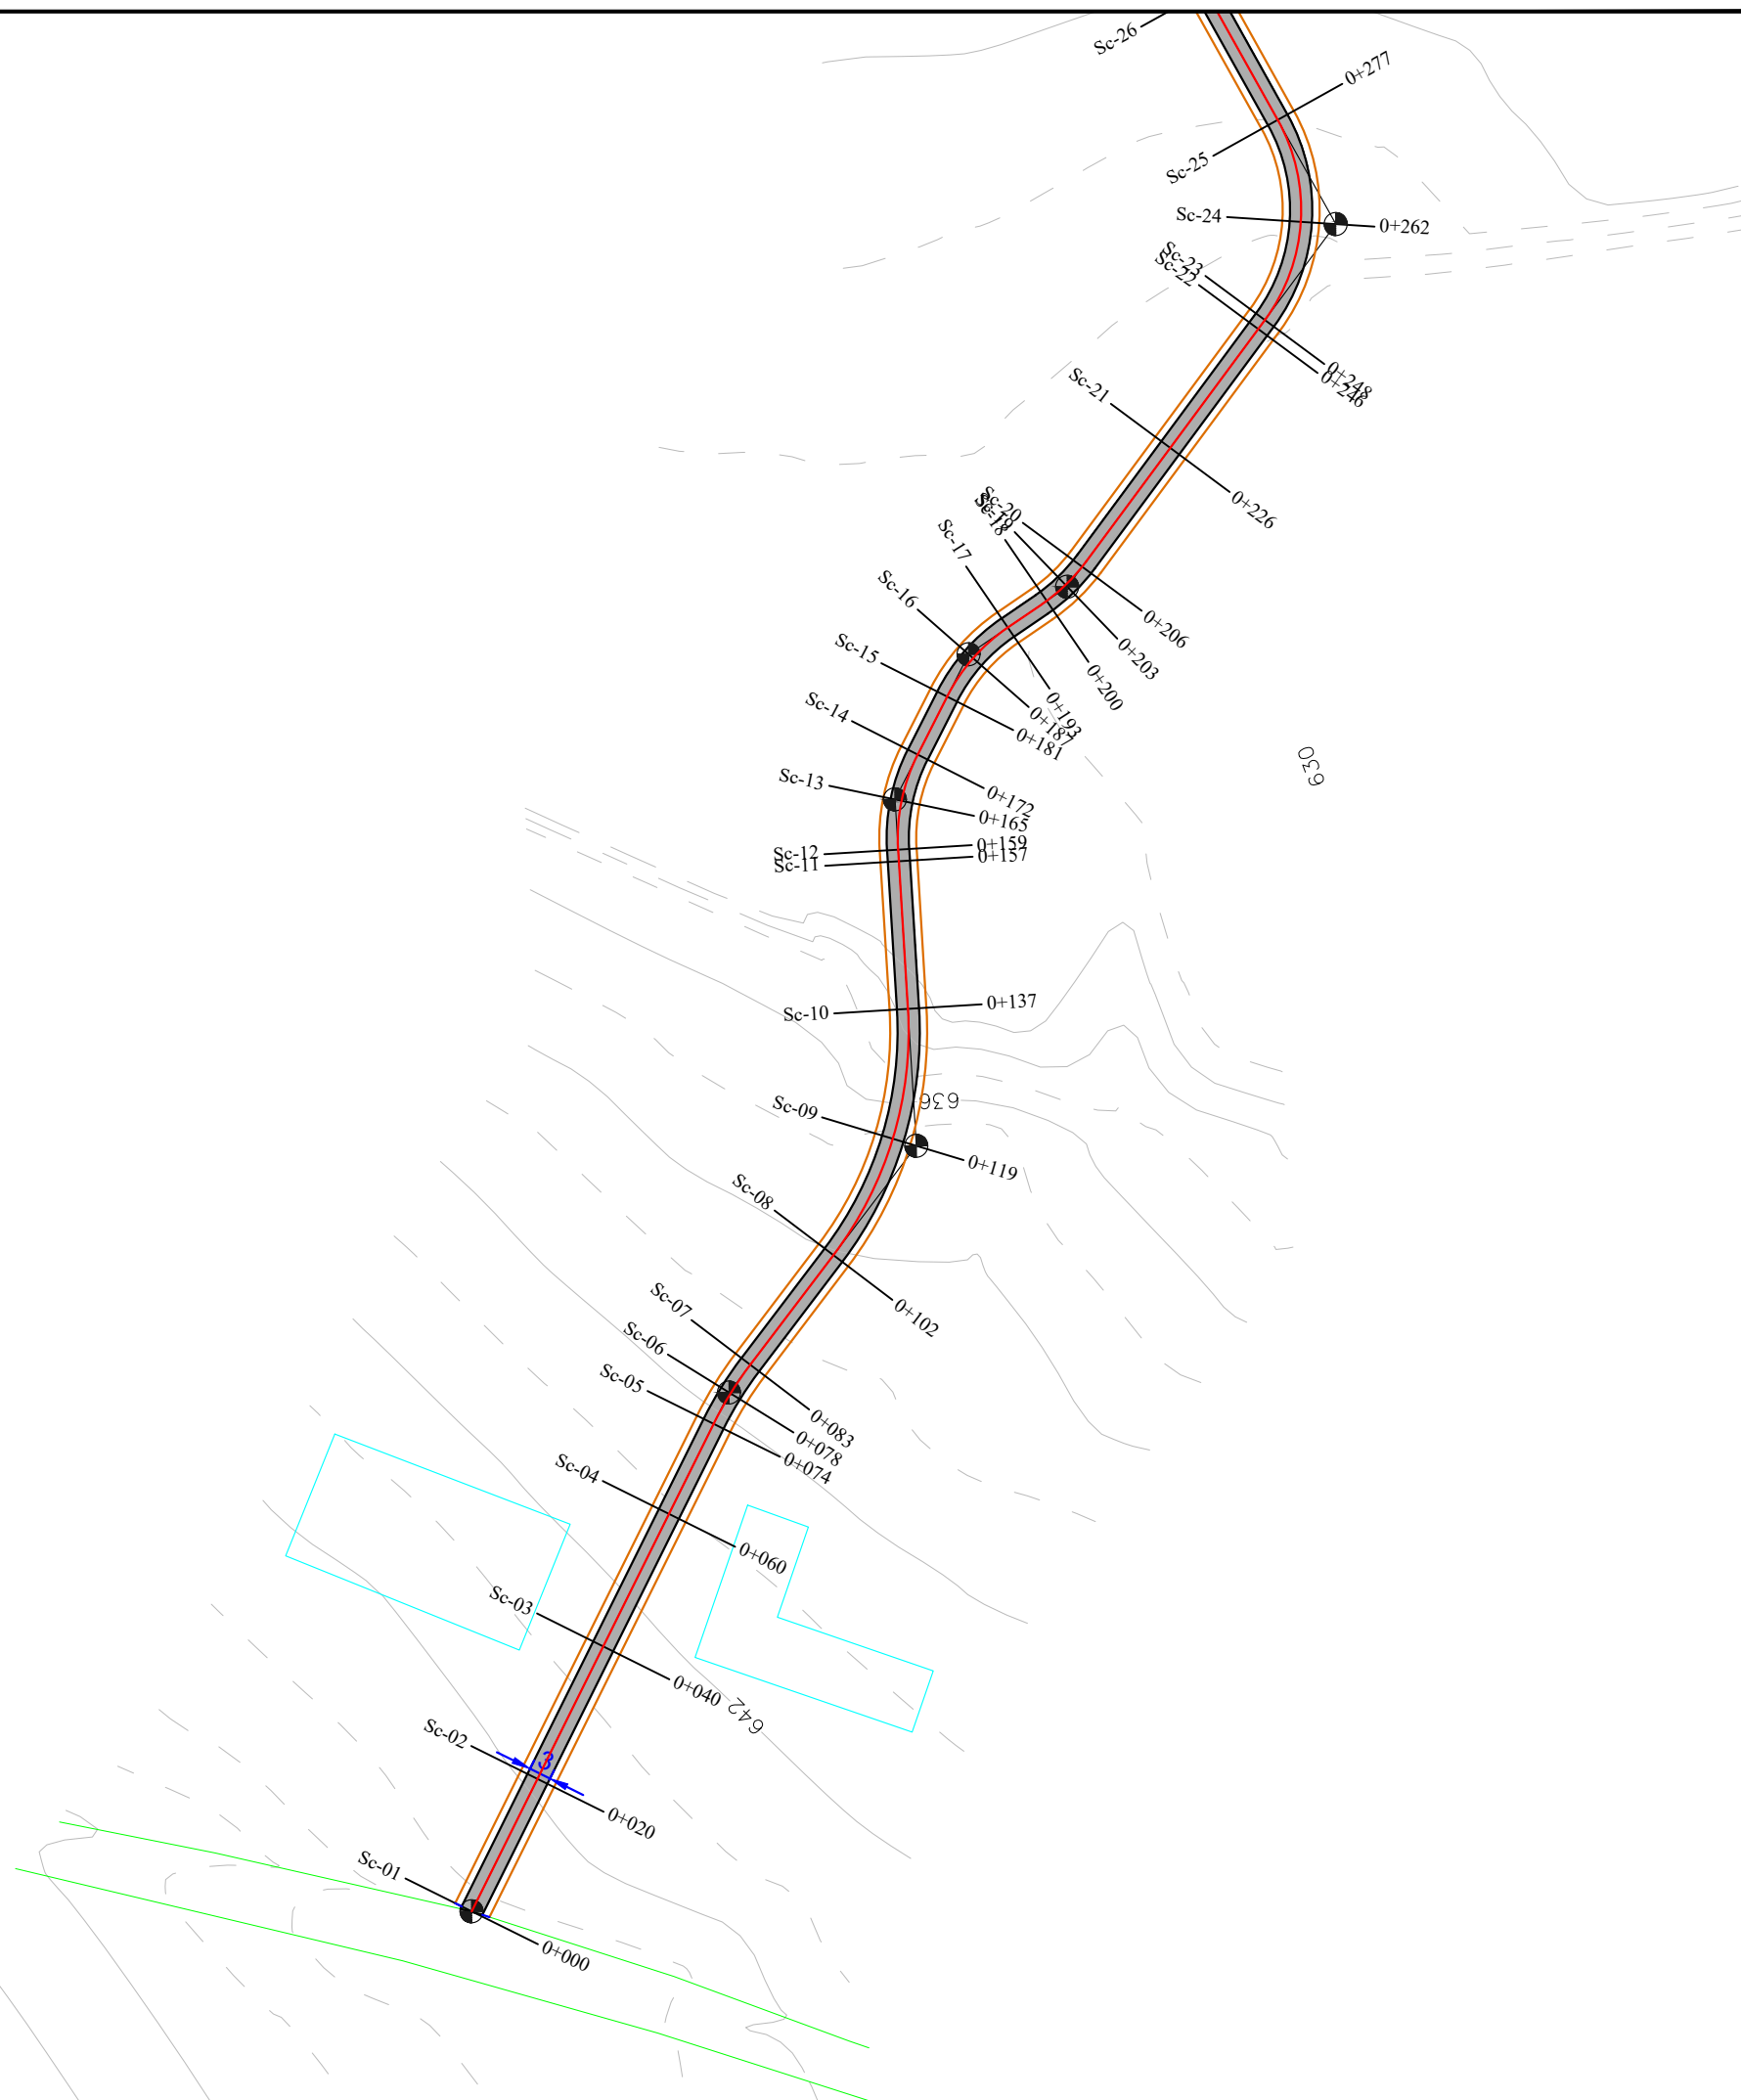

REPUBLIKA E SHQIPERISE
QARKU DIBER
BASHKIA BULQIZE

BASHKIA BULQIZE

EMERTIMI I PROJEKTTIT :
**SISTEM-ASFALTIM I RRUGES FSHATI
FUSHE BULQIZE LOTI II, BASHKIA
BULQIZE**

FAZA E PROJEKTTIT :
PROJEKT ZBATIMI

EMERTIMI I FLETES :
PLANIMETRIA E RRUGES

SHKALLA 1:1000	NR. FLETES 01
-------------------	------------------


GRUPI I PROJEKTIMIT : **"ALBGOLDING 2E" sh.p.k**

Ing. Hajredin MURGU
Top. Abdyl KOLA
Ark. Erion MURGU

"ALBGOLDING 2E" sh.p.k

CONTACT :
E-MAIL : albgolding2e@gmail.com
Cel: +355 68 52 07 550
+355 68 20 85 763

REPUBLIKA E SHQIPERISE
QARKU DIBER
BASHKIA BULQIZE

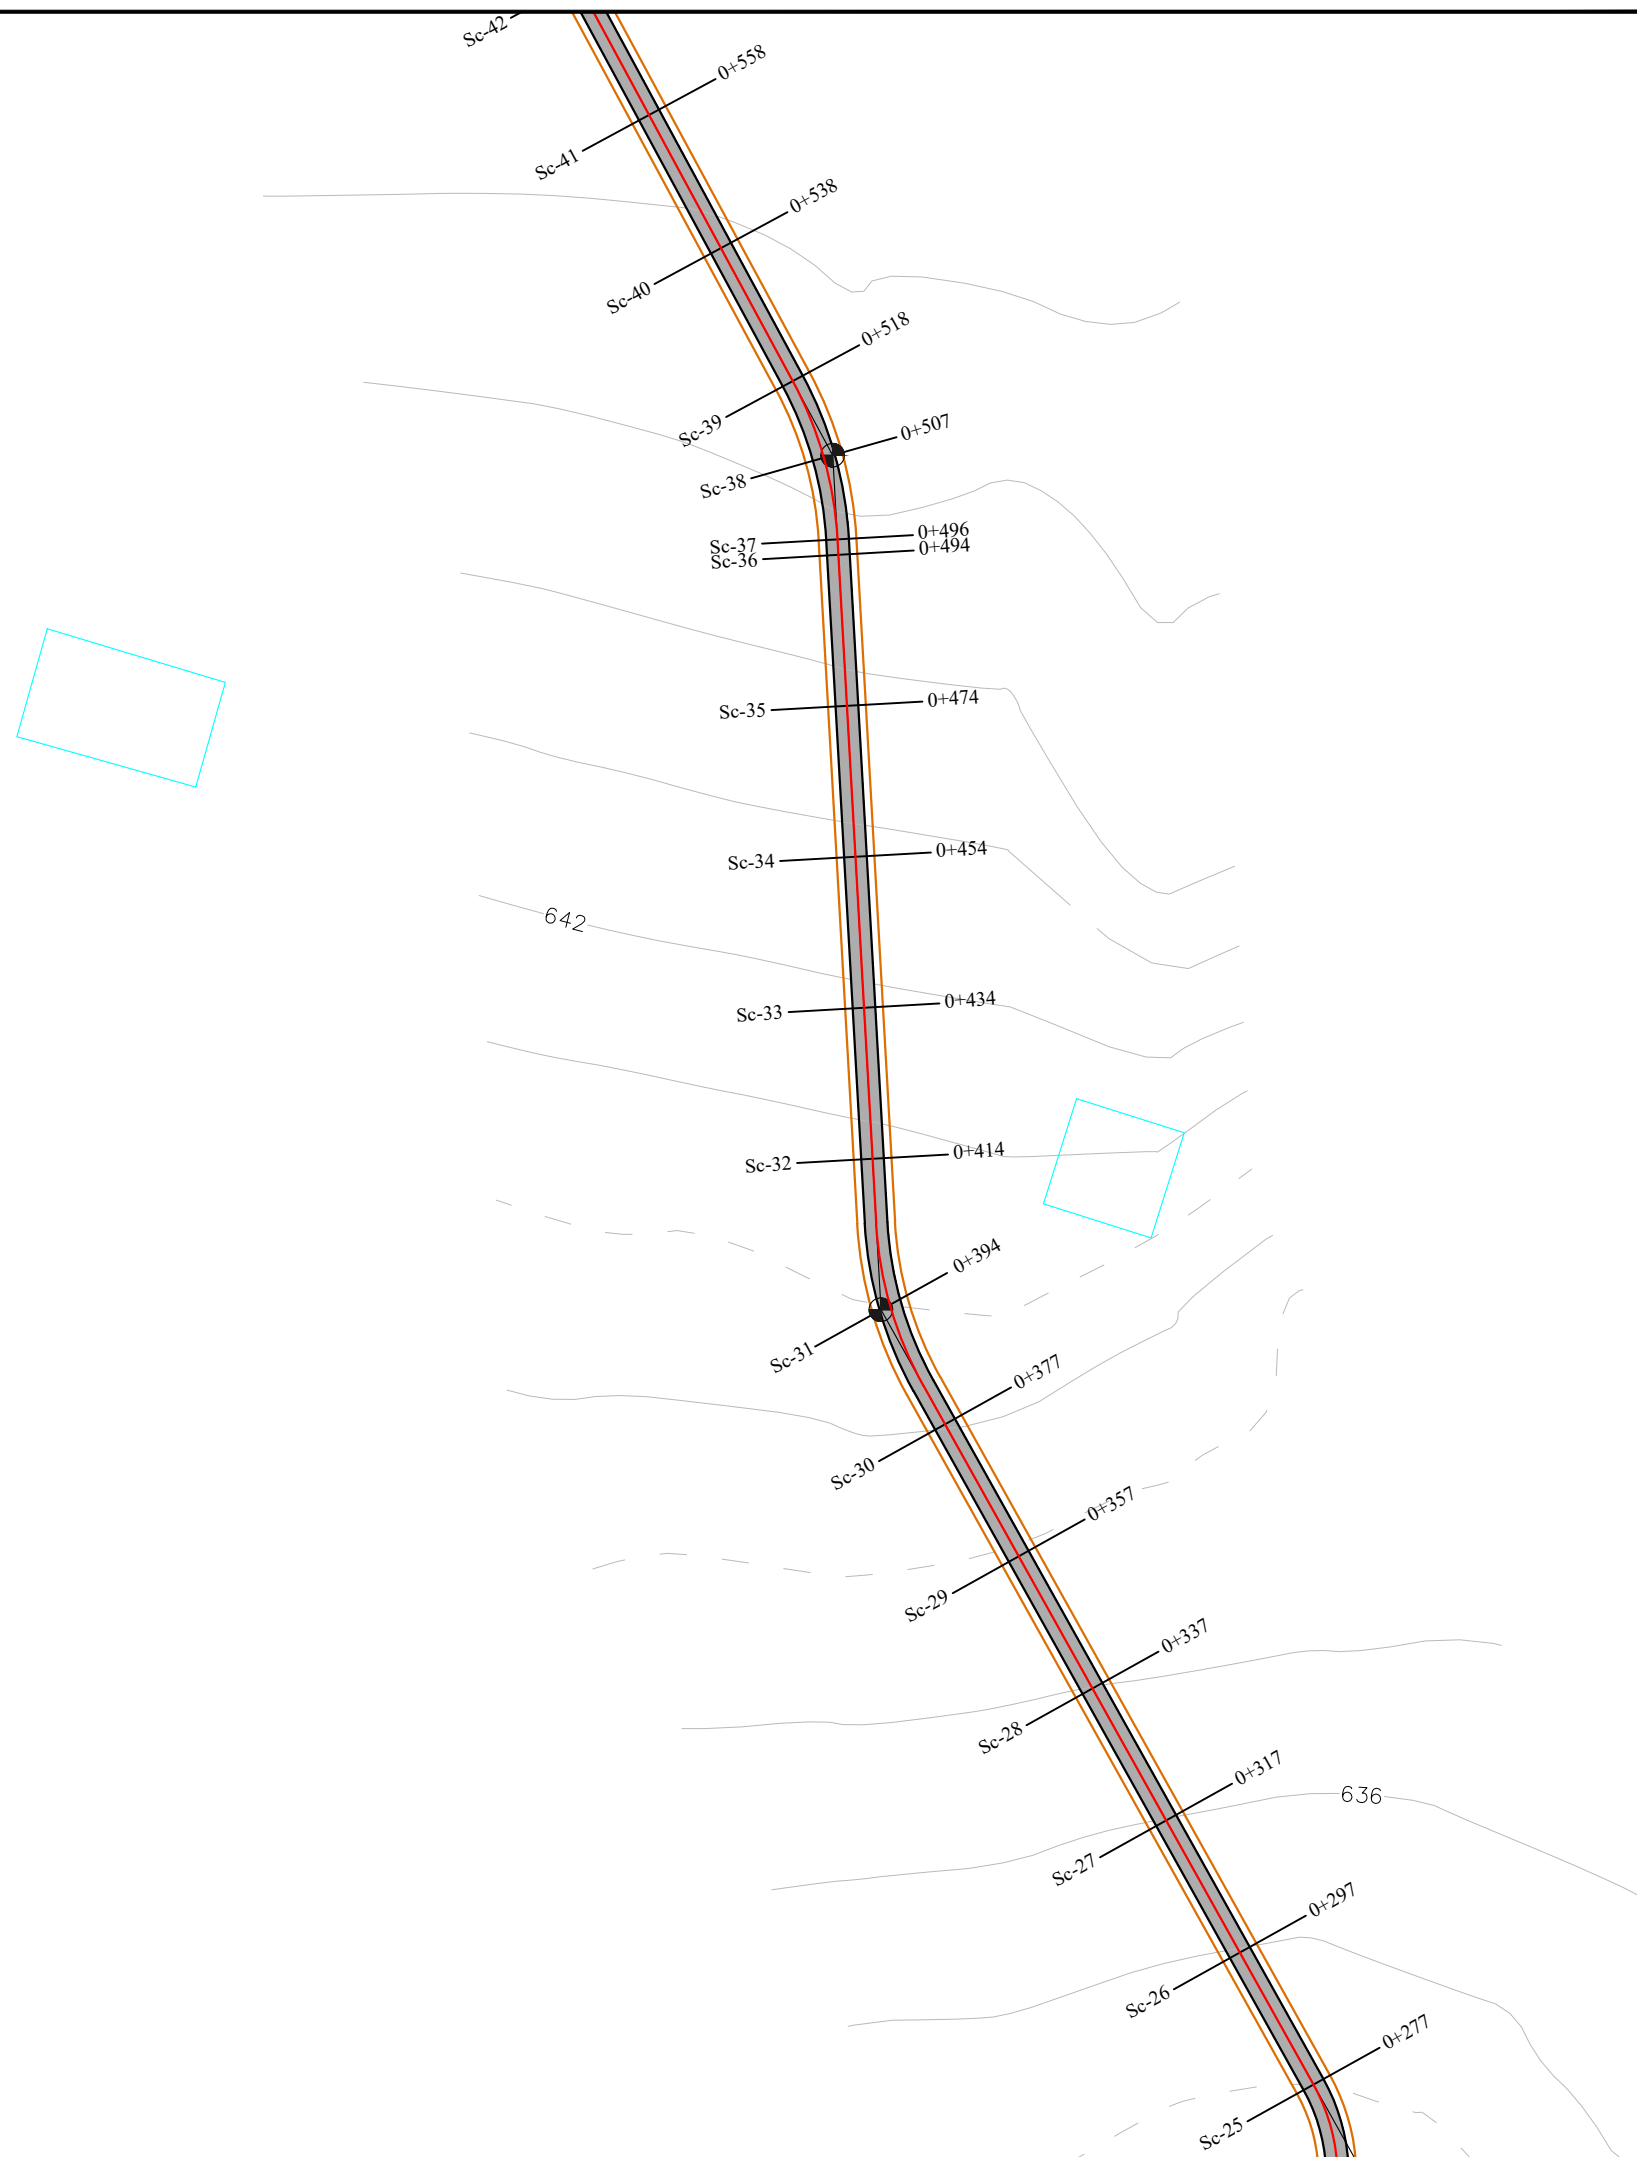

POROSITESI:

BASHKIA BULQIZE

EMERTIMI I PROJEKTTIT:

**SISTEM-ASFALTIM I RRUGES FSHATI
FUSHE BULQIZE LOTI II, BASHKIA
BULQIZE**

FAZA E PROJEKTTIT:

PROJEKT ZBATIMI

EMERTIMI I FLETES:

PLANIMETRIA E RRUGES

SHKALLA	NR. FLETES
1:1000	02


GRUPI I PROJEKTIMIT: **"ALBGOLDING 2E" sh.p.k**

Ing. Hajredin MURGU
Top. Abdyll KOLA
Ark. Erion MURGU



"ALBGOLDING 2E" sh.p.k

CONTACT:
E-MAIL: albgolding2e@gmail.com
Cel: +355 68 52 07 550
+355 68 20 85 763

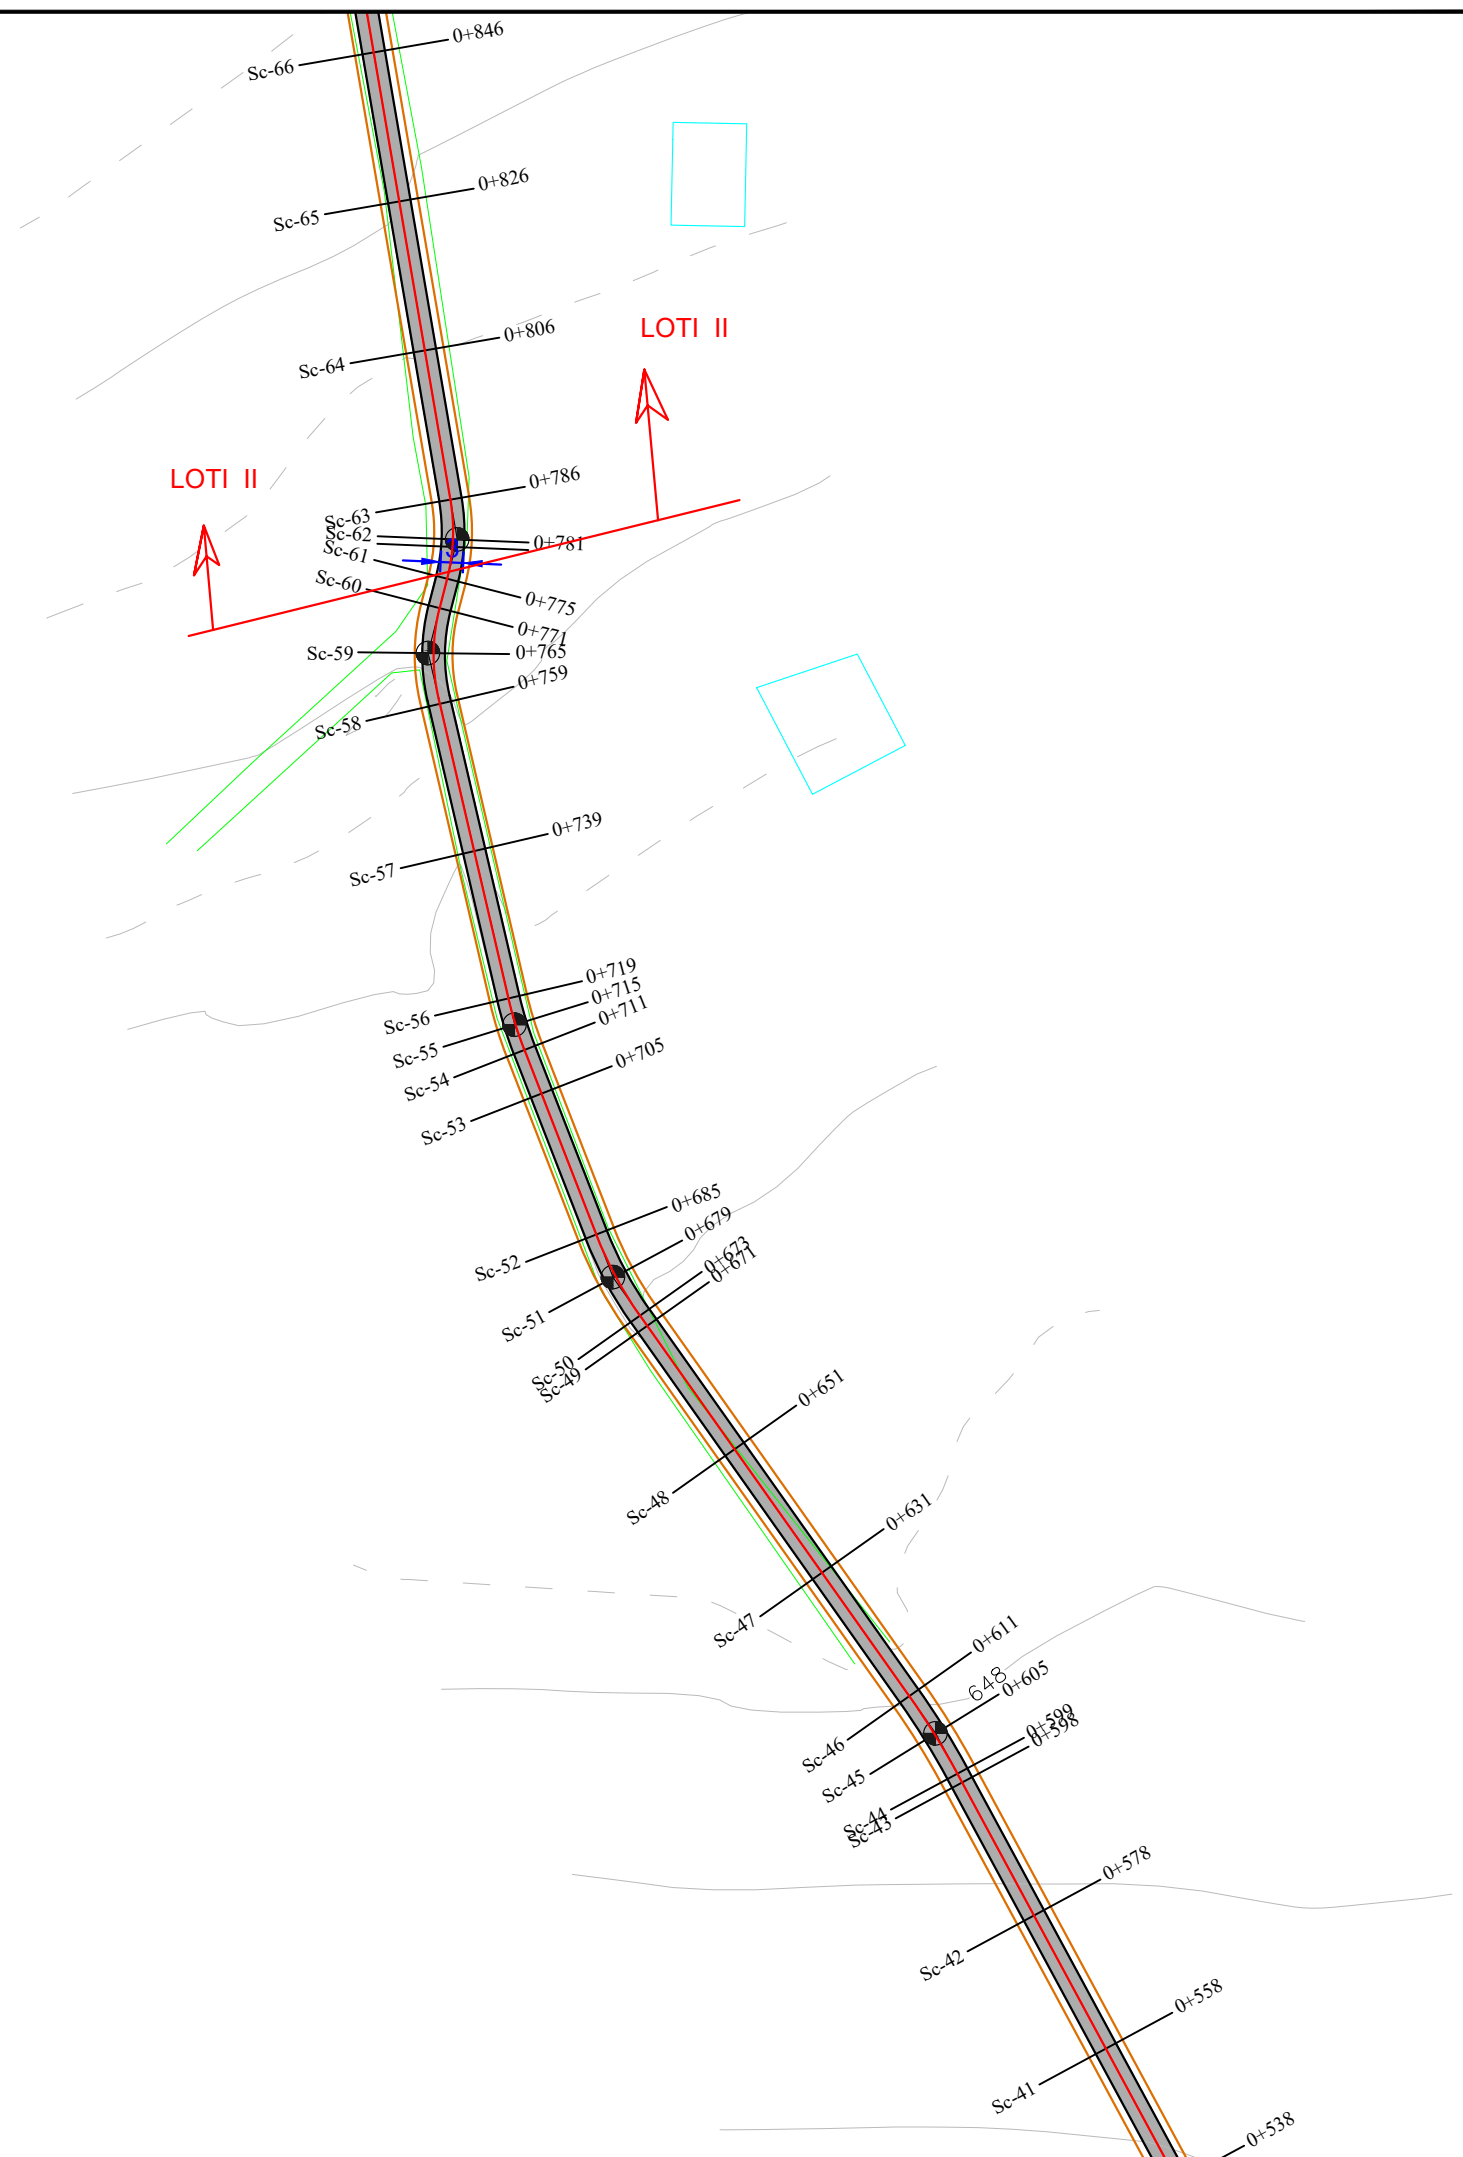

REPUBLIKA E SHQIPERISE
QARKU DIBER
BASHKIA BULQIZE

BASHKIA BULQIZE

EMERTIMI I PROJEKTTIT :
**SISTEM-ASFALTIM I RRUGES FSHATI
FUSHE BULQIZE LOTI II, BASHKIA
BULQIZE**

FAZA E PROJEKTTIT :
PROJEKT ZBATIMI

EMERTIMI I FLETES :
PLANIMETRIA E RRUGES


SHKALLA 1:1000	NR. FLETES 03
-------------------	------------------

GRUPI I PROJEKTIMIT : **"ALBGOLDING 2E" sh.p.k**

Ing. Hajredin MURGU
Top. Abdyll KOLA
Ark. Erion MURGU

"ALBGOLDING 2E" sh.p.k

CONTACT :
E-MAIL : albgolding2e@gmail.com
Cel: +355 68 52 07 550
+355 68 20 85 763

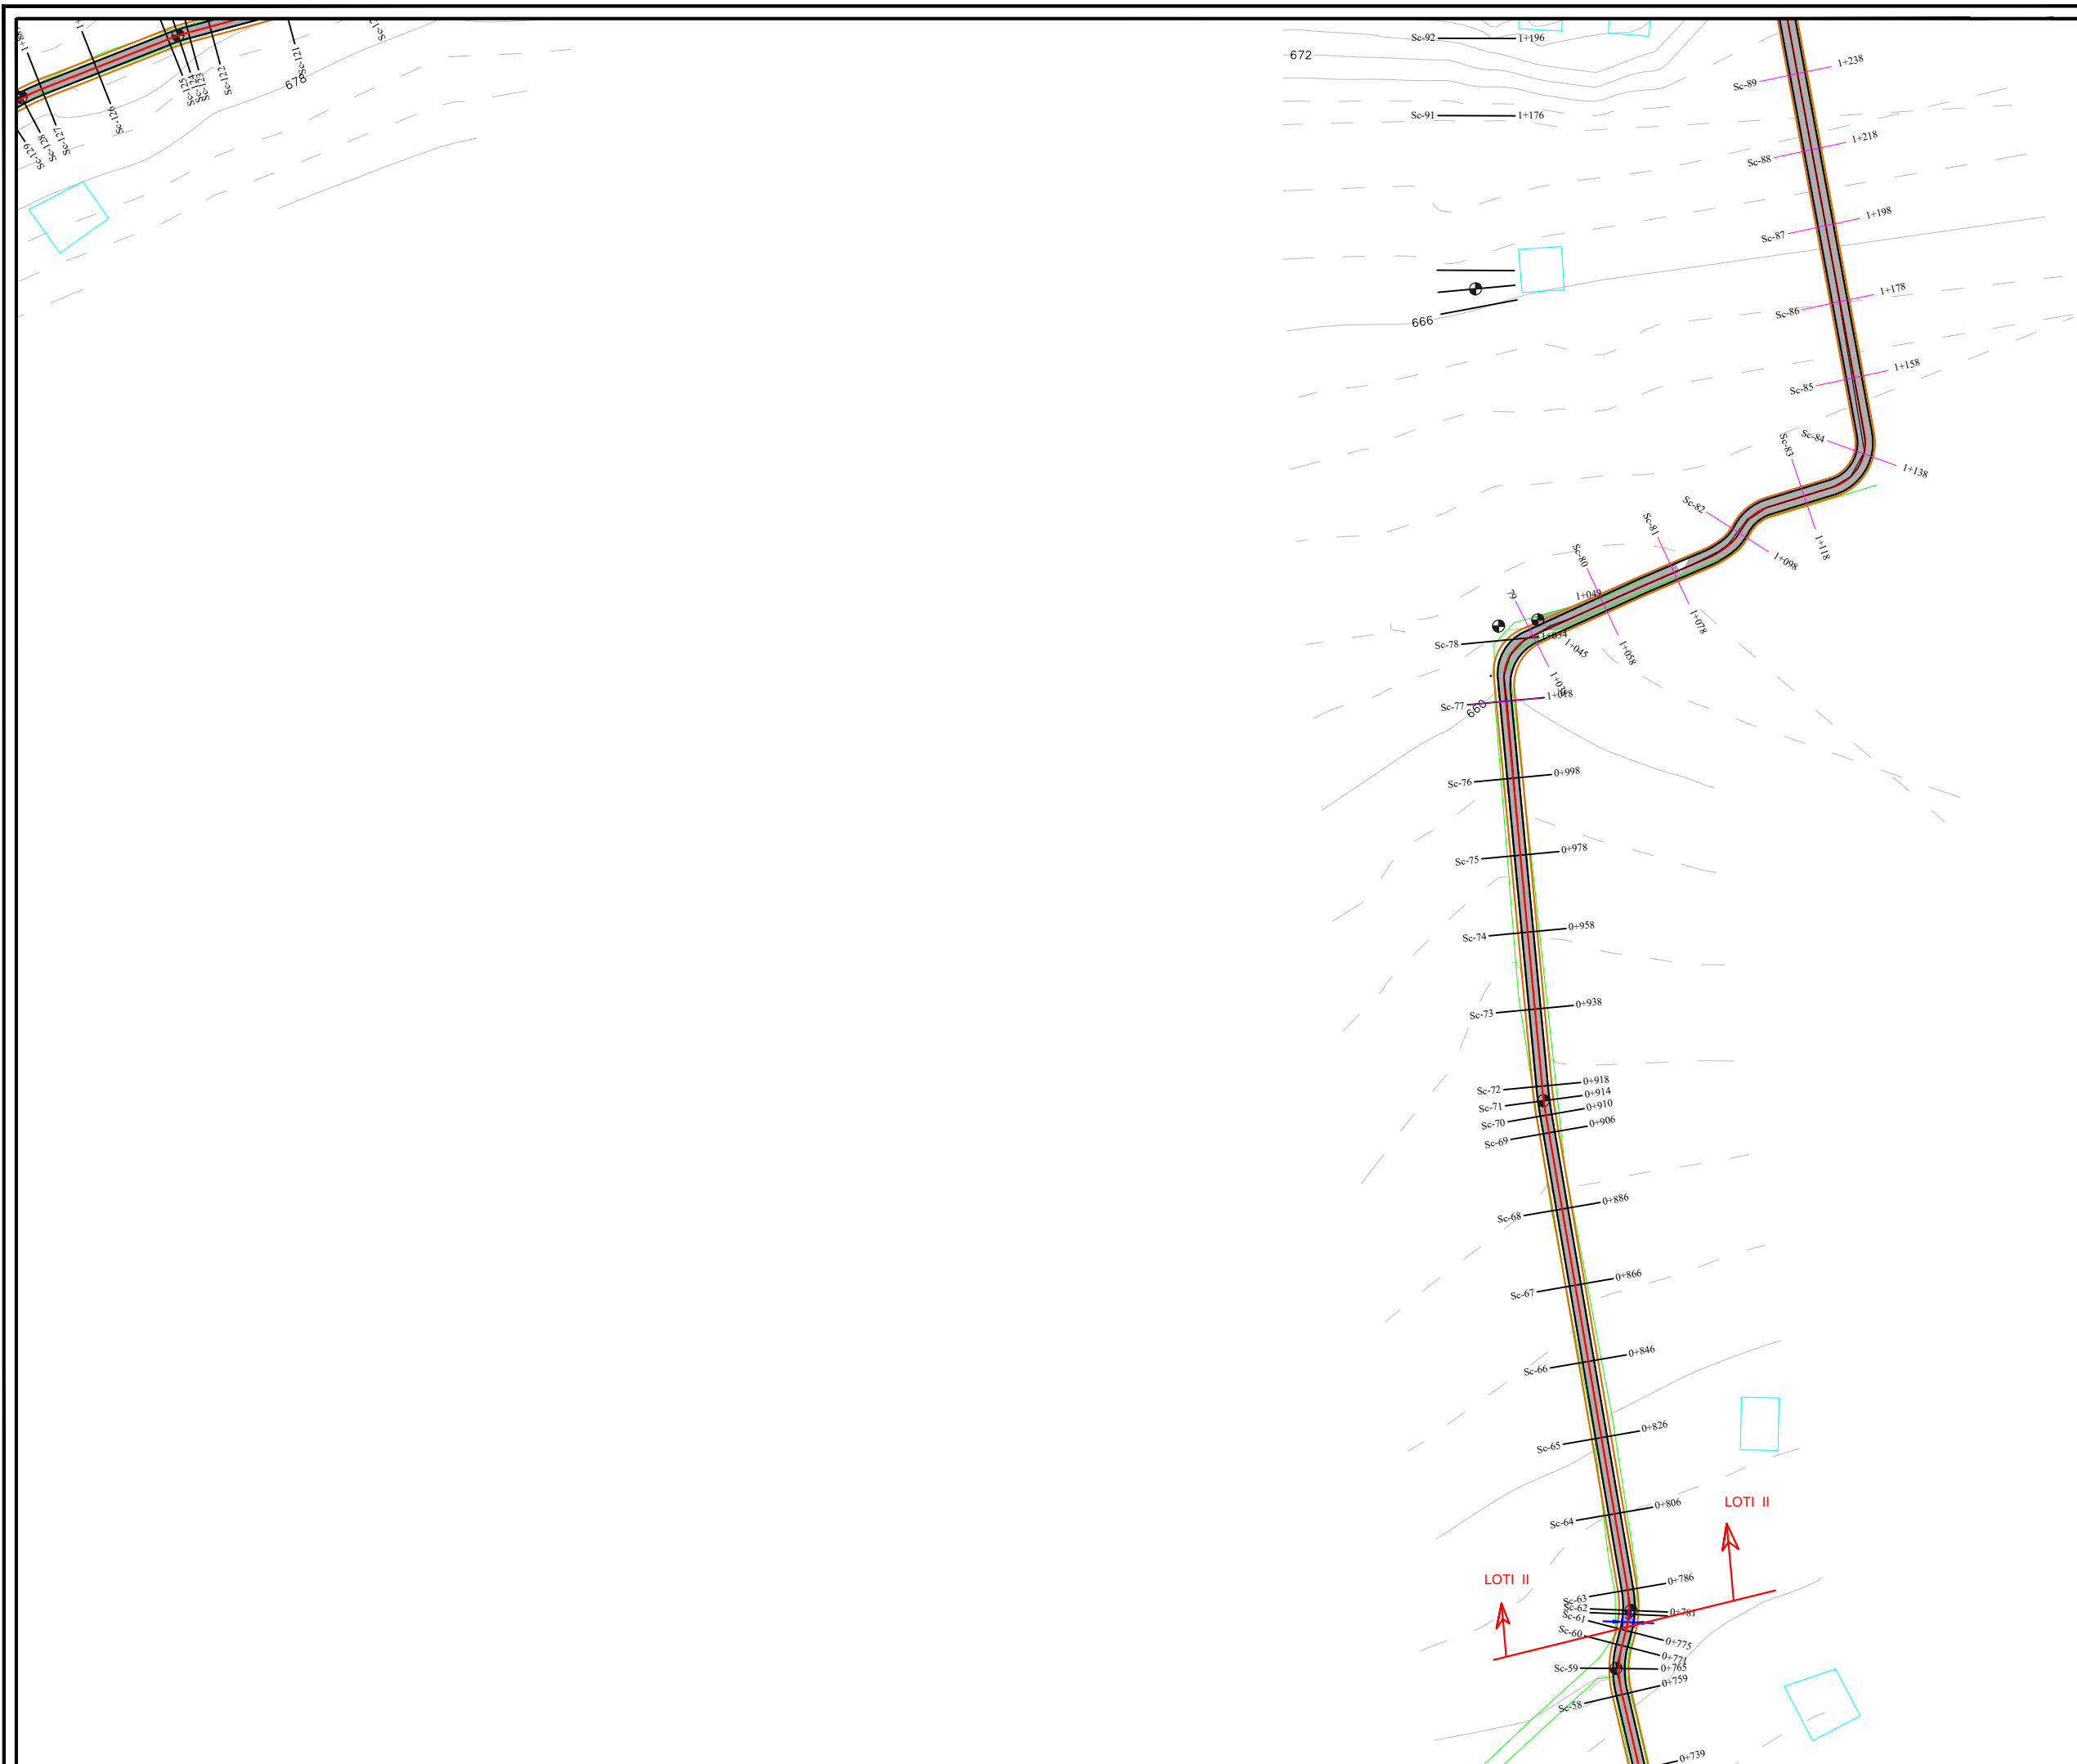

REPUBLIKA E SHQIPERISE
QARKU DIBER
BASHKIA BULQIZE

BASHKIA BULQIZE

EMERTIMI I PROJEKTTIT :
**SISTEM-ASFALTIM I RRUGES FSHATI
FUSHE BULQIZE LOTI II, BASHKIA
BULQIZE**

FAZA E PROJEKTTIT :
PROJEKT ZBATIMI


EMERTIMI I FLETES :
PLANIMETRIA E RRUGES

SHKALLA 1:1000	NR. FLETES 04
-------------------	------------------

GRUPI I PROJEKTIMIT : **"ALBGOLDING 2E" sh.p.k**

Ing. Hajredin MURGU
Top. Abdyl KOLA
Ark. Erion MURGU

"ALBGOLDING 2E" sh.p.k
CONTACT :
E-MAIL : albgolding2e@gmail.com
Cel: +355 68 52 07 550
+355 68 20 85 763

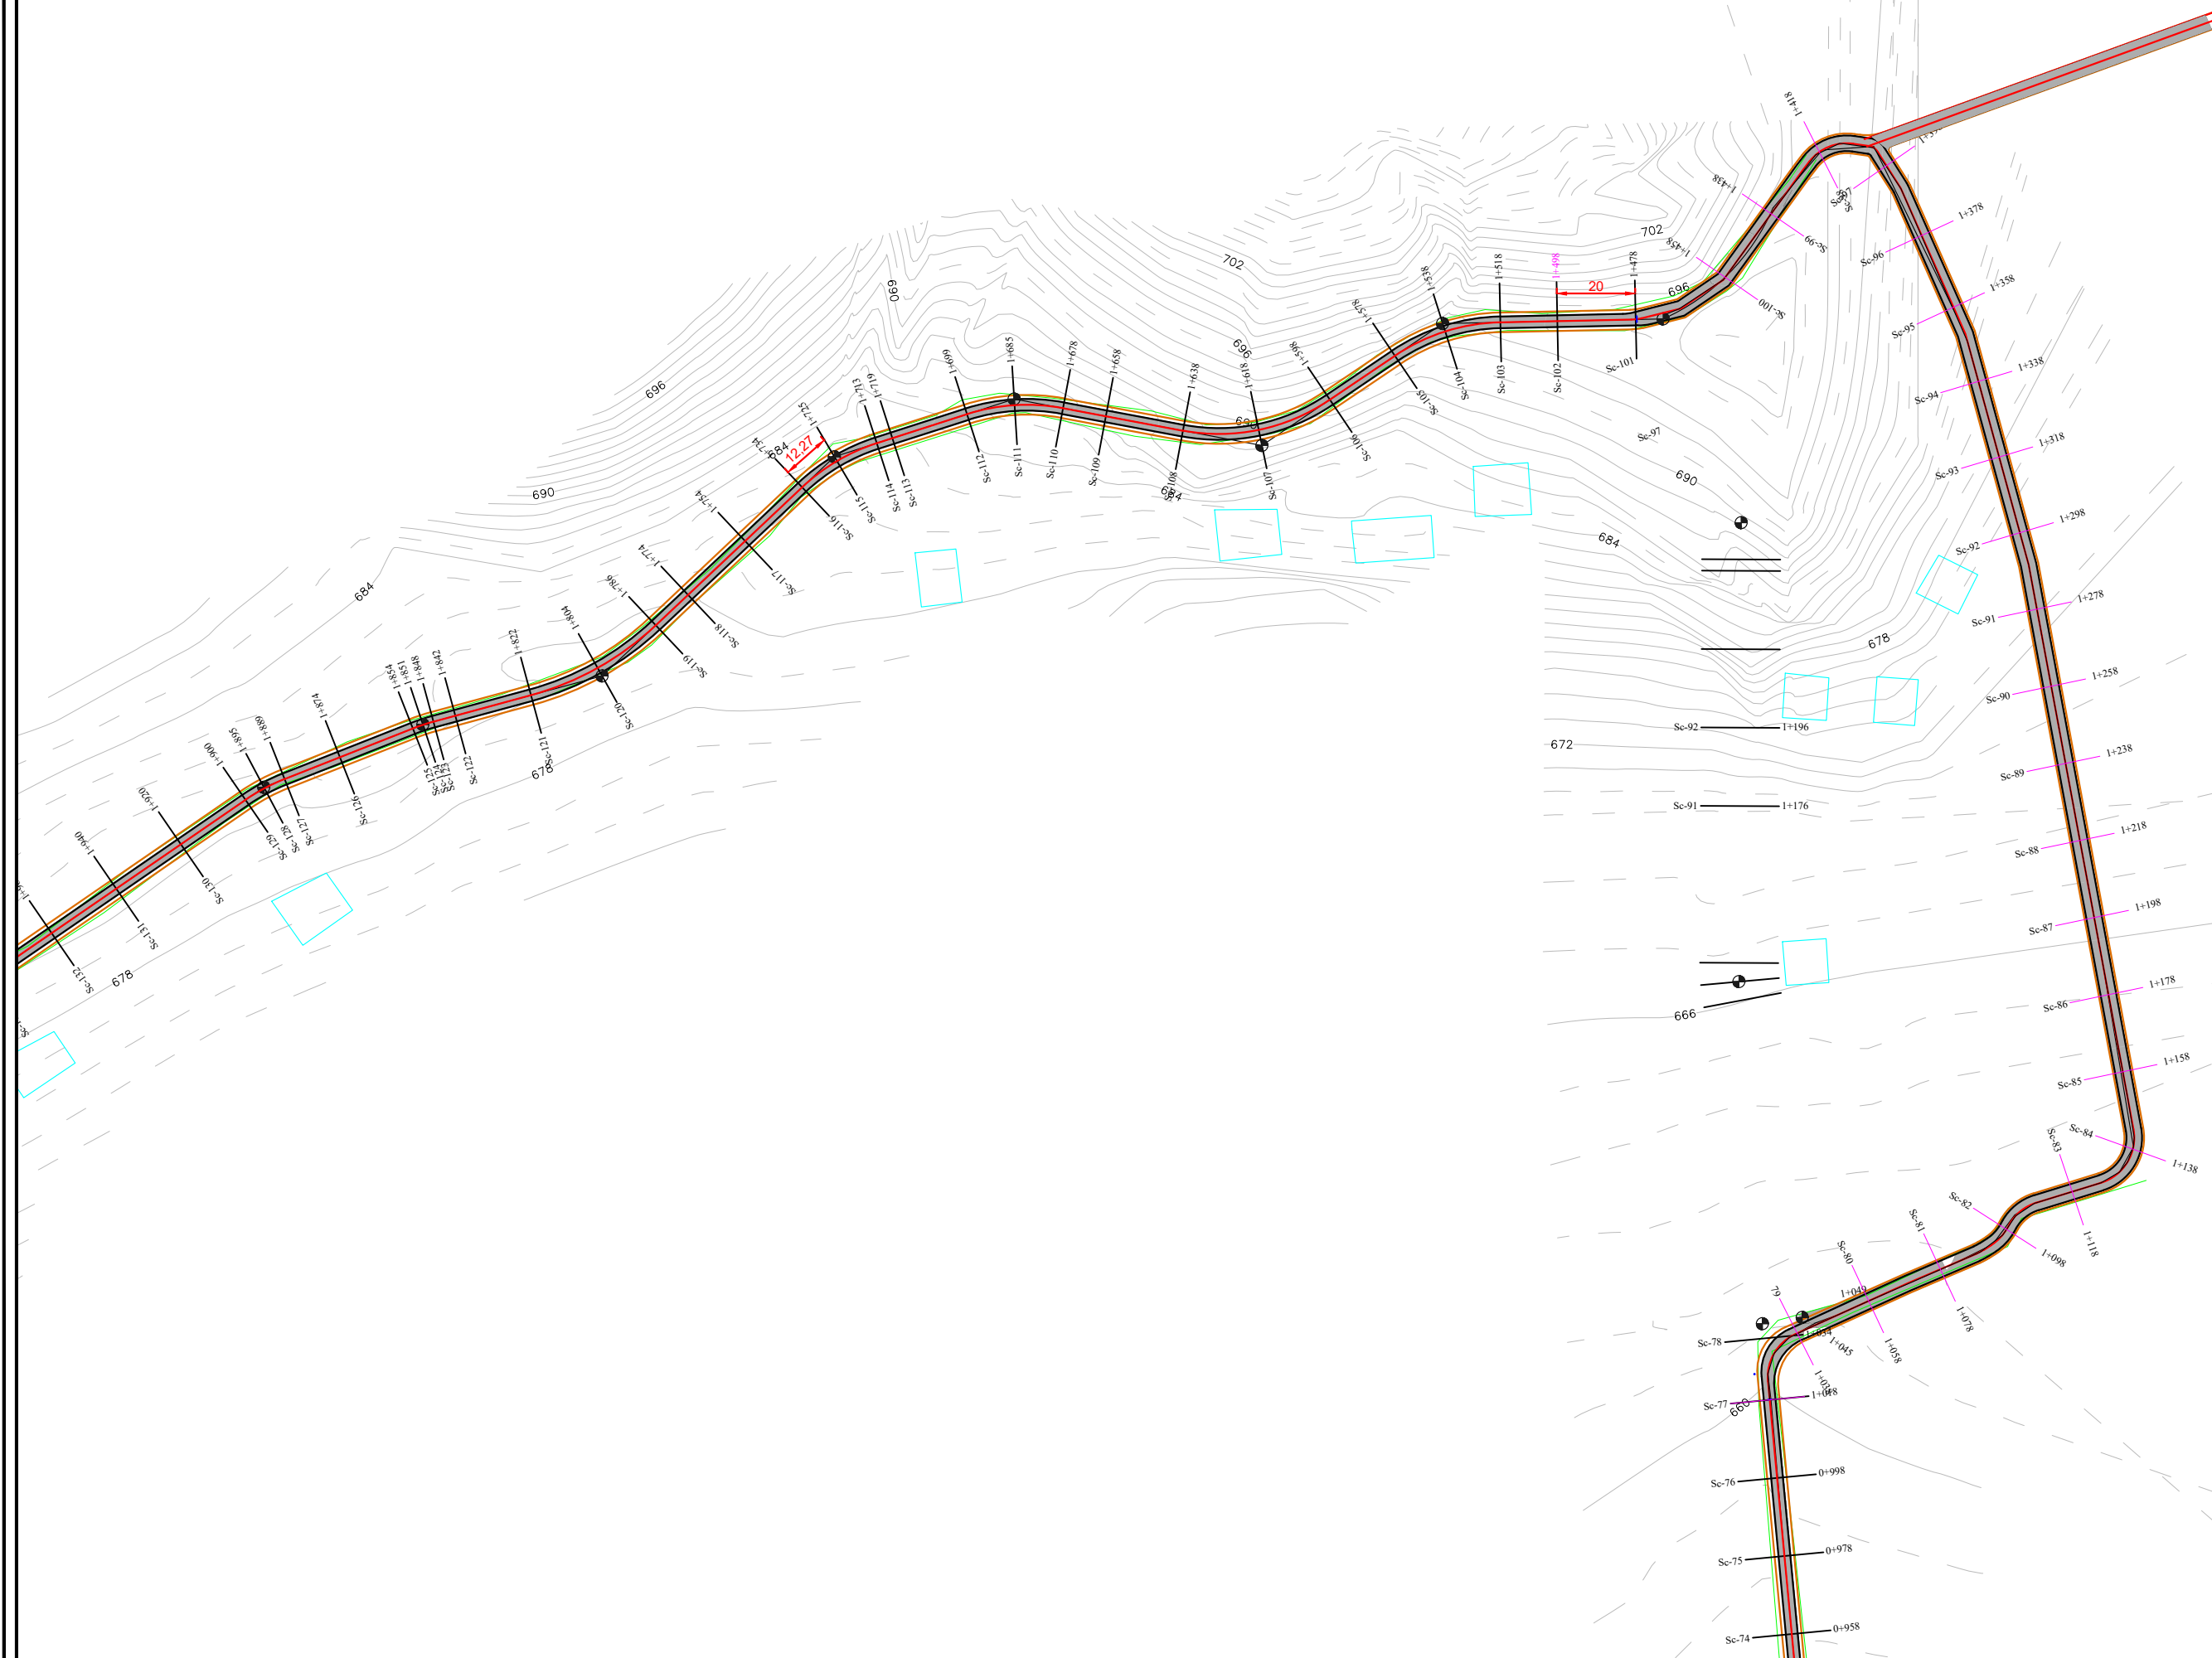

POROSITESI:
BASHKIA BULQIZE

EMERTIMI I PROJEKTTIT :
**SISTEM-ASFALTIM I RRUGES FSHATI
FUSHE BULQIZE LOTI II, BASHKIA
BULQIZE**

FAZA E PROJEKTTIT :
PROJEKT ZBATIMI

EMERTIMI I FLETES :
PLANIMETRIA E RRUGES


SHKALLA 1:1000	NR. FLETES 05
-------------------	------------------

GRUPI I PROJEKTIMIT : **"ALBGOLDING 2E" sh.p.k**

Ing. Hajredin MURGU
Top. Abdyl KOLA
Ark. Erion MURGU



"ALBGOLDING 2E" sh.p.k
CONTACT :
E-MAIL : albgolding2e@gmail.com
Cel: +355 68 52 07 550
+355 68 20 85 763

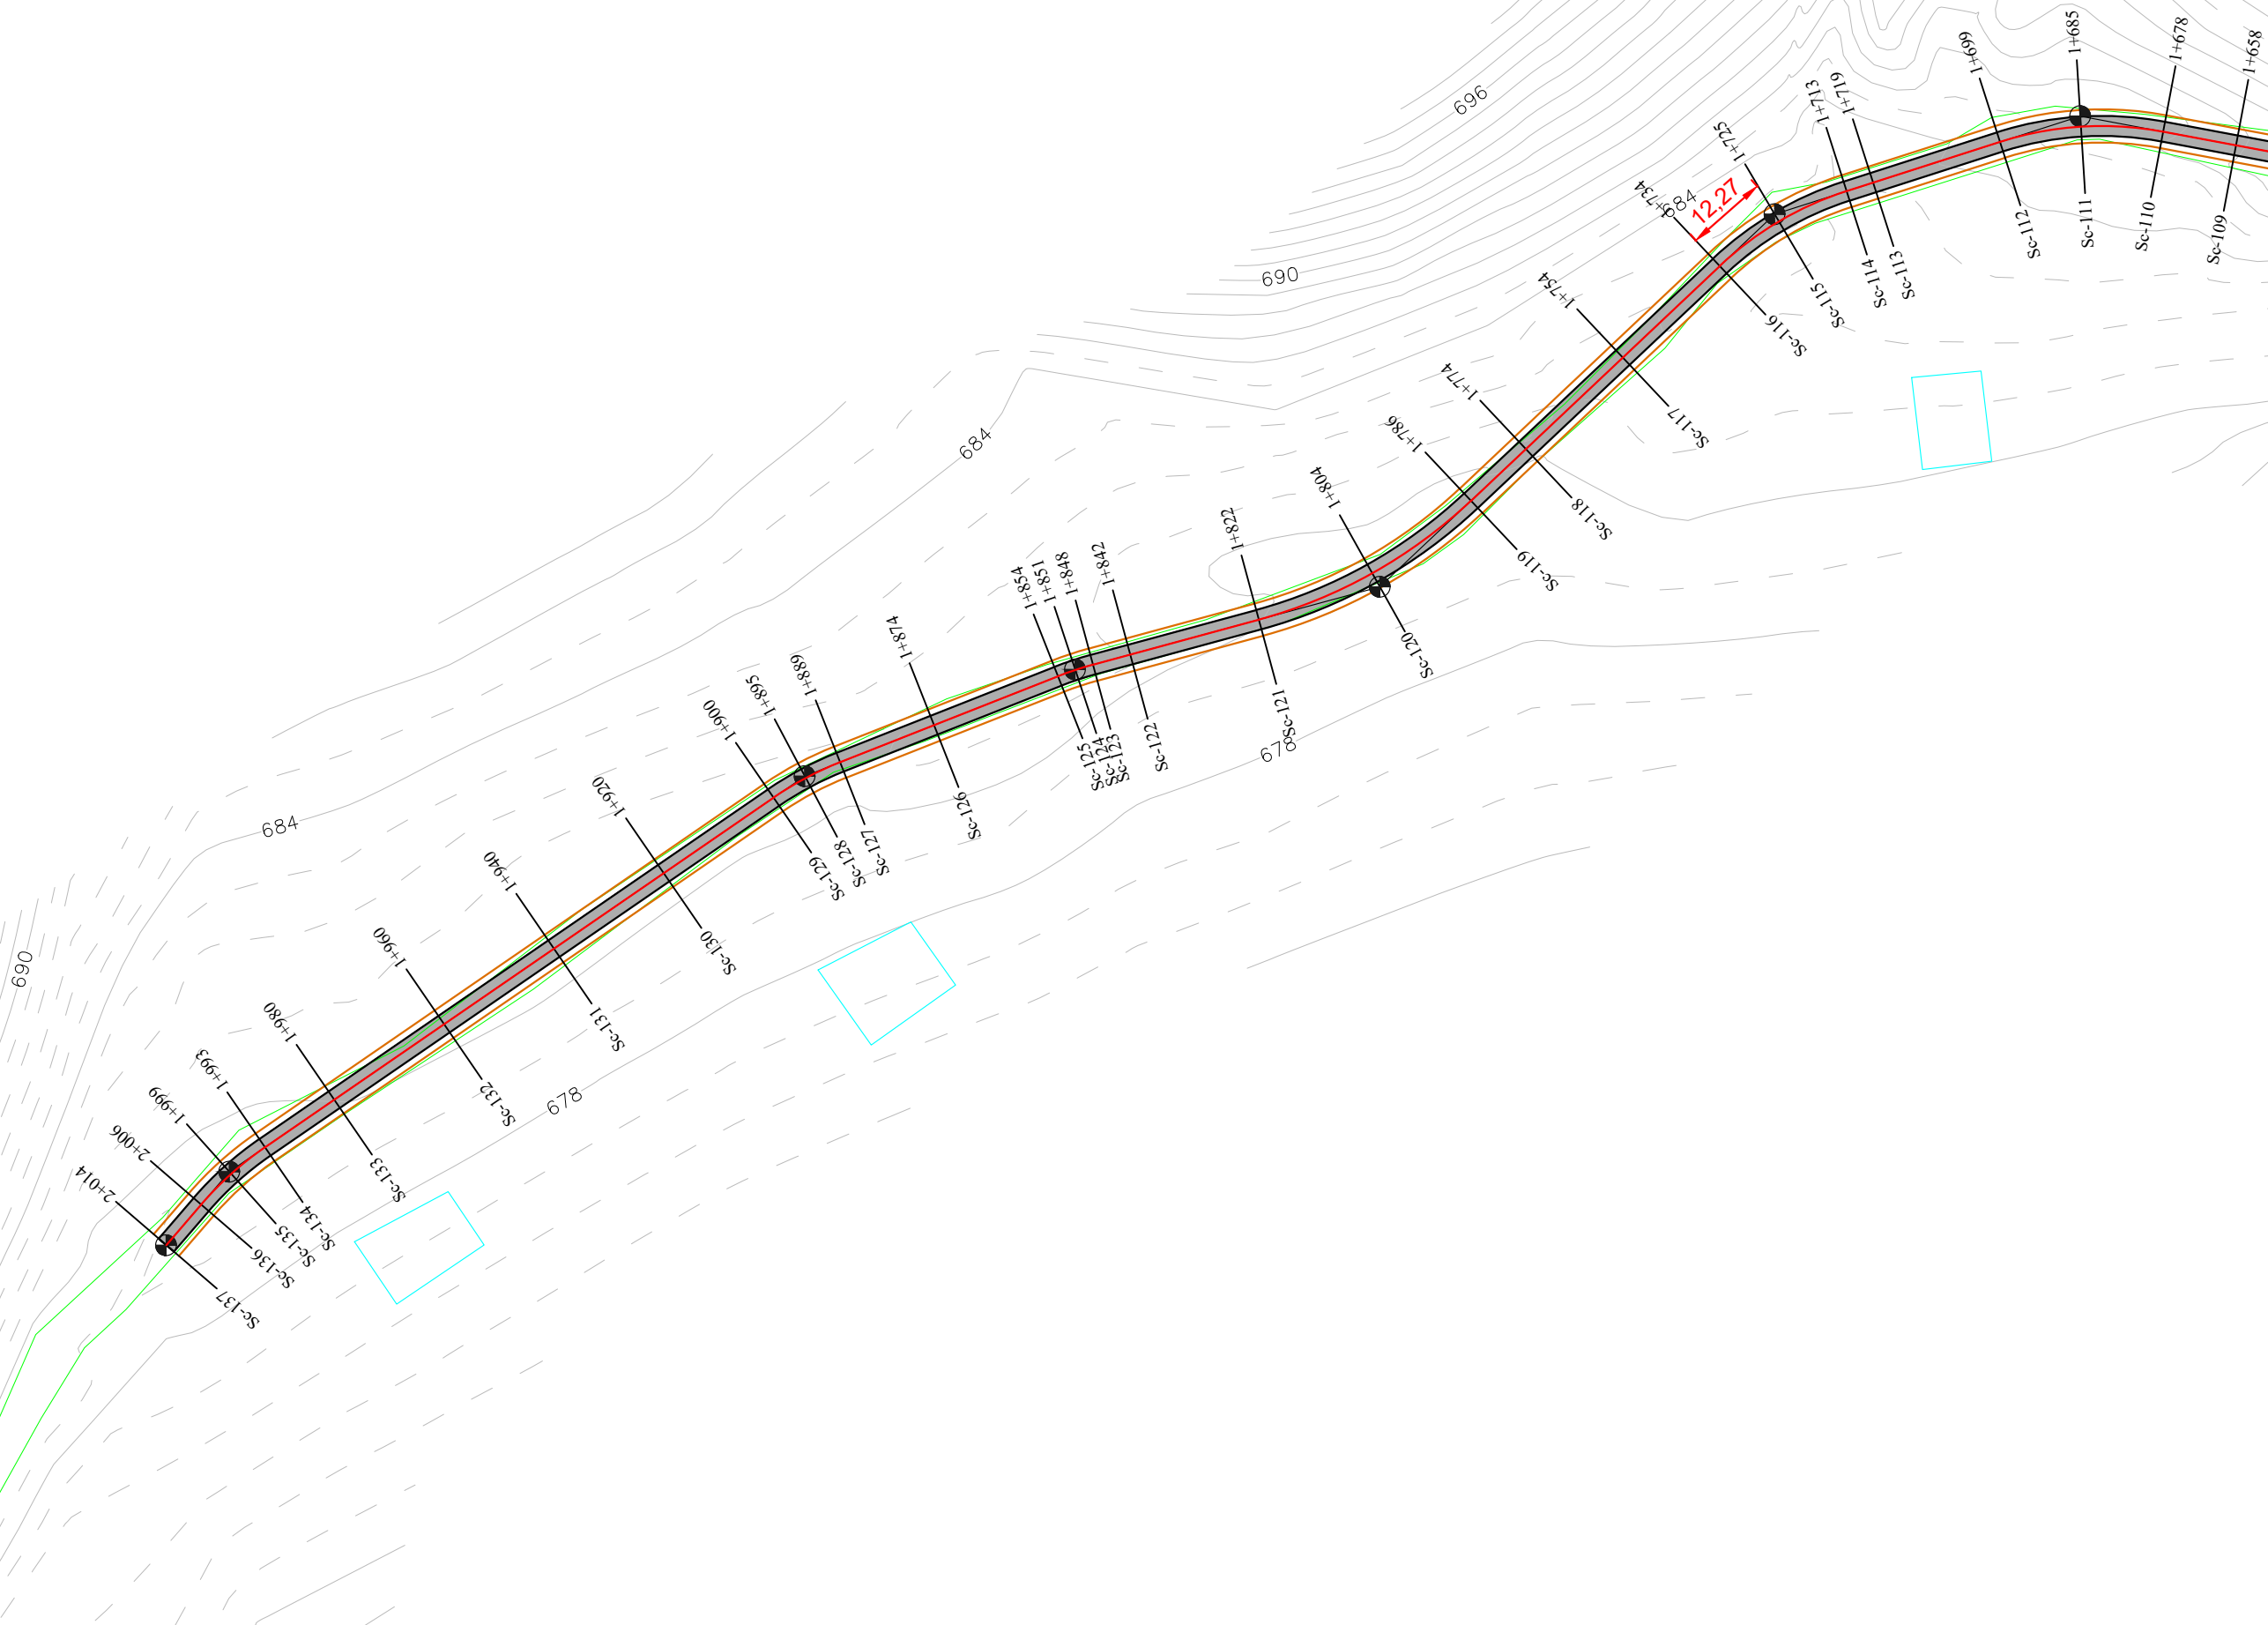

POROSITESI:
BASHKIA BULQIZE

EMERTIMI I PROJEKTTIT :
**SISTEM-ASFALTIM I RRUGES FSHATI
FUSHE BULQIZE LOTI II, BASHKIA
BULQIZE**

FAZA E PROJEKTTIT :
PROJEKT ZBATIMI

EMERTIMI I FLETES :
PLANIMETRIA E RRUGES

SHKALLA 1:1000	NR. FLETES 06
-------------------	------------------

GRUPI I PROJEKTIMIT : **"ALBGOLDING 2E" sh.p.k**

Ing. Hajredin MURGU
Top. Abdyl KOLA
Ark. Erion MURGU

"ALBGOLDING 2E" sh.p.k
CONTACT :
E-MAIL : albgolding2e@gmail.com
Cel: +355 68 52 07 550
+355 68 20 85 763