

PROJEKT ZBATIMI

OBJEKTI:
SISTEM-ASFALTIM I RRUGES FSHATI FUSHE BULQIZE, LOTI II
BASHKIA BULQIZE

PROFILI TERTHOR TIP

FOROSTESE:

BASHKIA BULQIZE

EMERTIMI I PROJEKTTI :

**SISTEM-ASFALTIM I RRUGES FSHATI
FUSHE BULQIZE LOTI II , BASHKIA
BULQIZE**

FAZA E PROJEKTTI :

PROJEKT ZBATIMI

EMERTIMI I FLETES :

KAPAKU

SHKALLA
1:1000

NR. FLETES

GRUPI I PROJEKTIMIT :

"ALBGOLDING 2E" sh.p.k

Ing. Hajredin MURGU

Top. Abdyl KOLA

Ark. Erion MURGU




"ALBGOLDING 2E" sh.p.k

CONTACT :
E-MAIL : albgolding2e@gmail.com
Cel: +355 68 52 07 550
+355 68 20 85 763

PROFIL TERTHOR TIP 1

SHK. 1:50

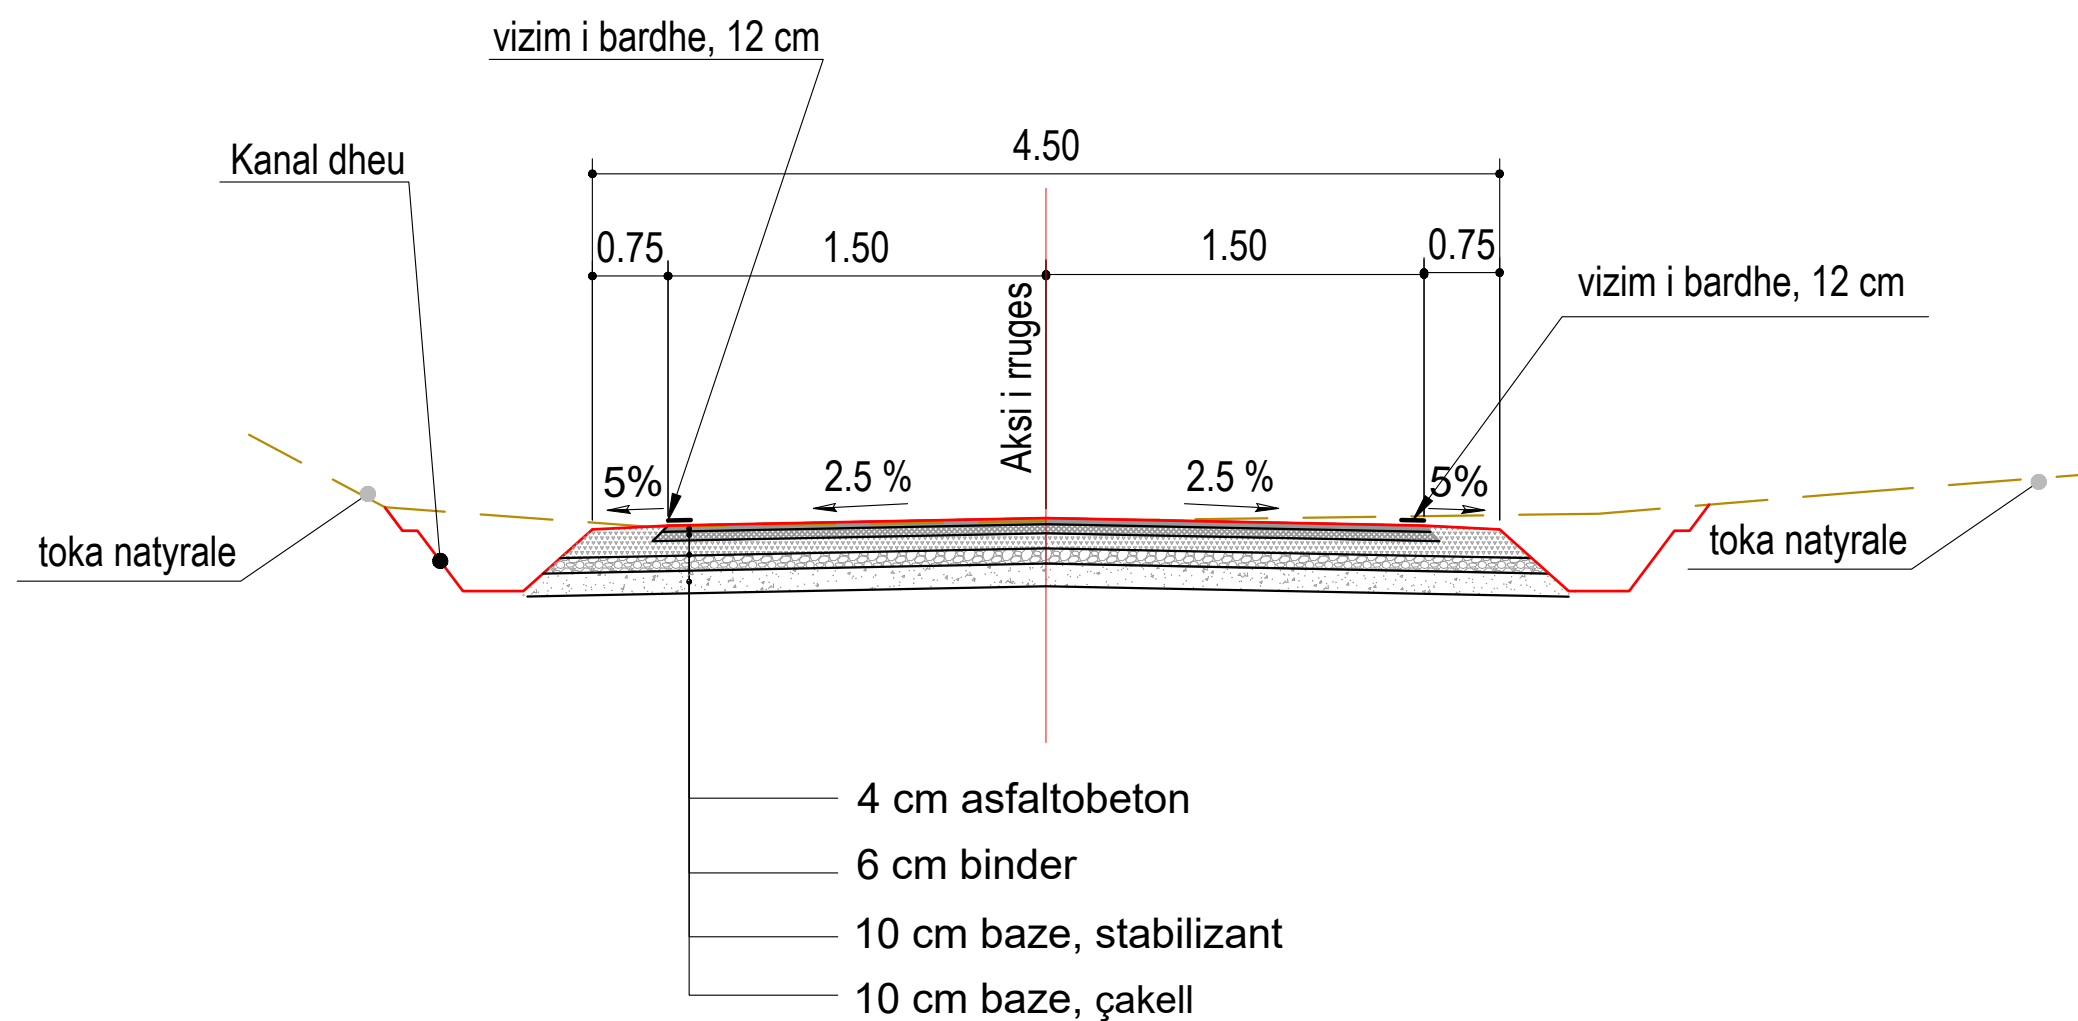

POROSITESI:

BASHKIA BULQIZE

EMERTIMI I PROJEKTTI:

**SISTEM-ASFALTIM I RRAUGES FSHATI
FUSHE BULQIZE LOTI II, BASHKIA
BULQIZE**

FAZA E PROJEKTTI:

PROJEKT ZBATIMI

EMERTIMI I FLETES:

PROFILI TERTHOR TIP

SHKALLA
1:50

NR. FLETES

GRUPI I PROJEKTIMIT:

"ALBGOLDING 2E" sh.p.k

Ing. Hajredin MURGU

Top. Abdyl KOLA

Ark. Erion MURGU




"ALBGOLDING 2E" sh.p.k

CONTACT:
E-MAIL : albgolding2e@gmail.com
Cel: +355 68 52 07 550
+355 68 20 85 763

PROFIL TERTHOR TIP 3

SHK. 1:50

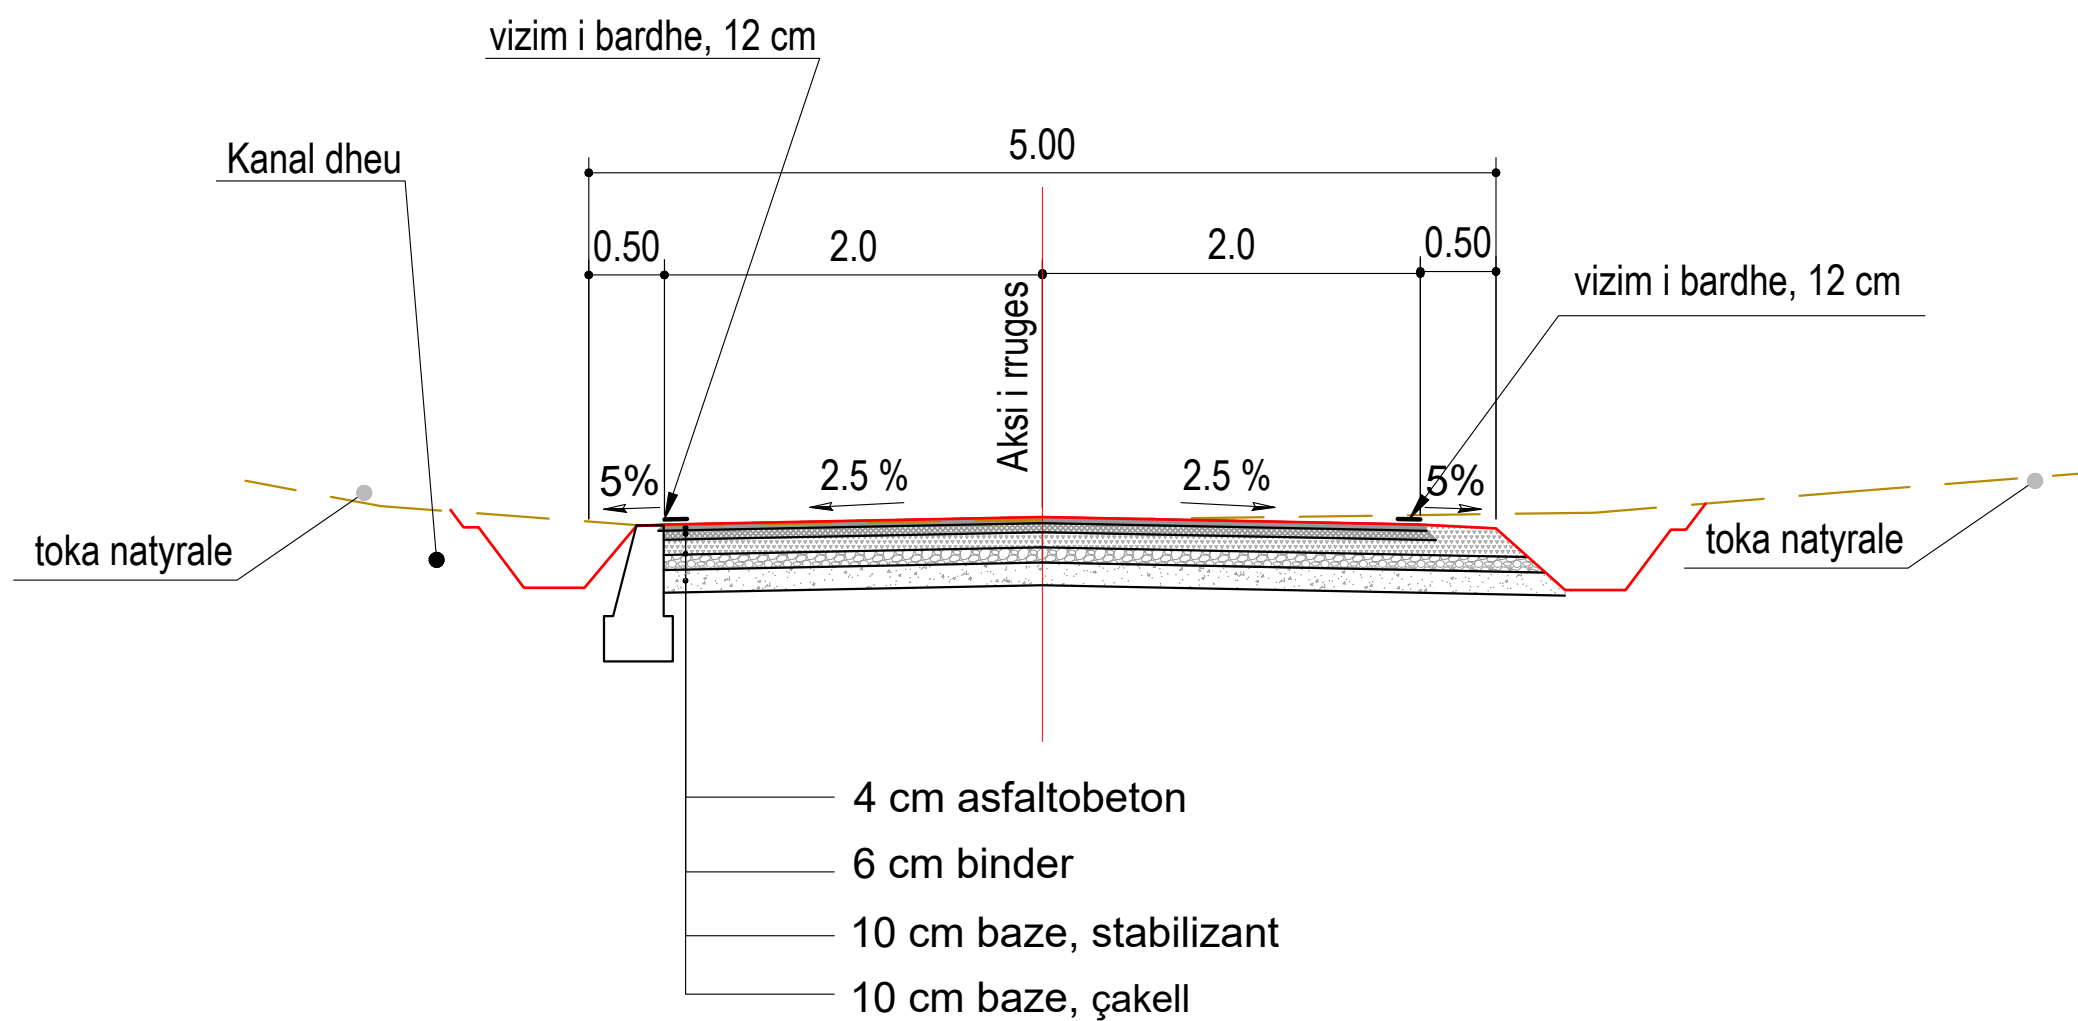

FOROSTESI:

BASHKIA BULQIZE

EMERTIMI I PROJEKTTI:

**SISTEM-ASFALTIM I RRAUGES FSHATI
FUSHE BULQIZE LOTI II, BASHKIA
BULQIZE**

FAZA E PROJEKTTI:

PROJEKT ZBATIMI

EMERTIMI I FLETES:

PROFILI TERTHOR TIP

SHKALLA
1:50

NR. FLETES

GRUPI I PROJEKTIMIT:

"ALBGOLDING 2E" sh.p.k

Ing. Hajredin MURGU

Top. Abdyl KOLA

Ark. Erion MURGU



"ALBGOLDING 2E" sh.p.k

CONTACT:


E-MAIL : albgolding2e@gmail.com

Cel: +355 68 52 07 550

+355 68 20 85 763

PROFIL TERTHOR TIP 2

SHK. 1:50

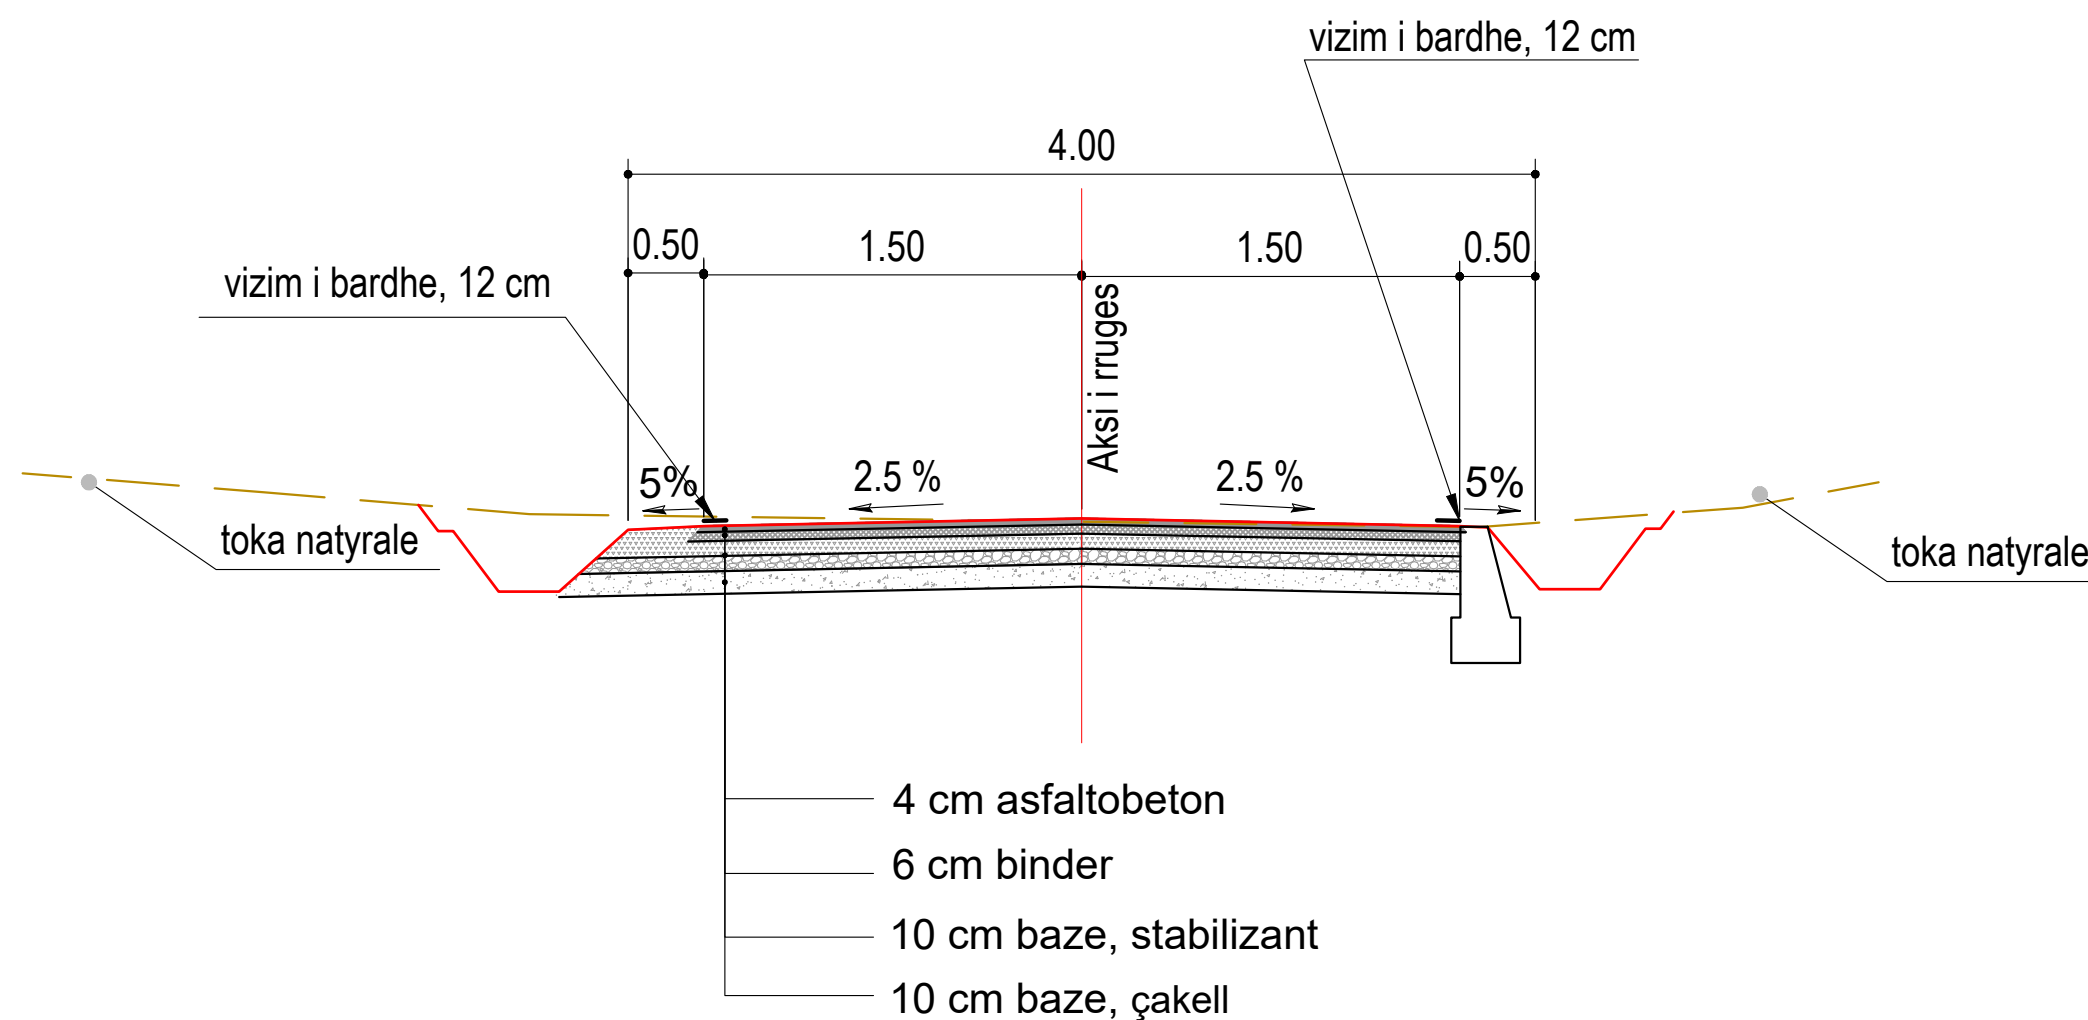

POROSITESI:

BASHKIA BULQIZE

EMERTIMI I PROJEKTTI:

**SISTEM-ASFALTIM I RRAUGES FSHATI
FUSHE BULQIZE LOTI II , BASHKIA
BULQIZE**

FAZA E PROJEKTTI:

PROJEKT ZBATIMI

EMERTIMI I FLETES:

PROFILI TERTHOR TIP

SHKALLA
1:50

NR. FLETES

GRUPI I PROJEKTIMIT:

"ALBGOLDING 2E" sh.p.k

Ing. Hajredin MURGU

Top. Abdyl KOLA

Ark. Erion MURGU



"ALBGOLDING 2E" sh.p.k

CONTACT:


E-MAIL : albgolding2e@gmail.com

Cel: +355 68 52 07 550

+355 68 20 85 763

PROFIL TERTHOR TIP 4

SHK. 1:50

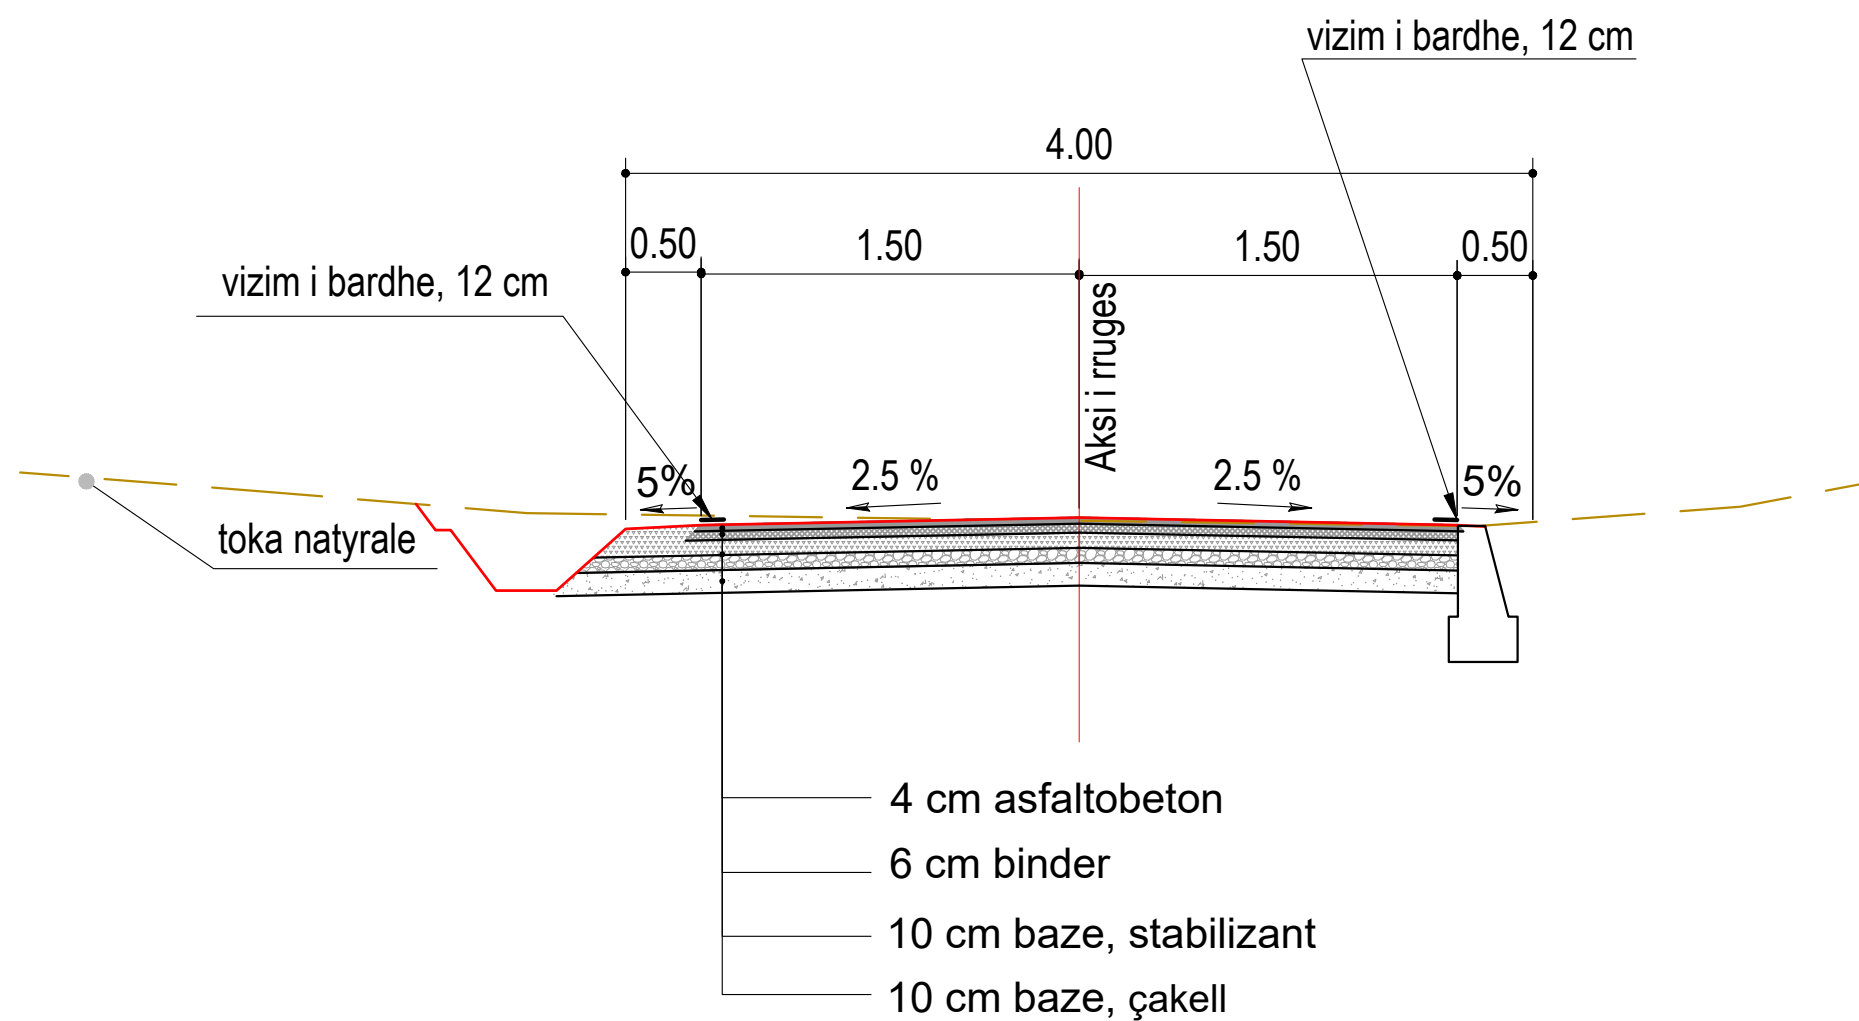

FOROSTESI:
BASHKIA BULQIZE

EMERTIMI I PROJEKTTI :
**SISTEM-ASFALTIM I RRAUGES FSHATI
FUSHE BULQIZE LOTI II , BASHKIA
BULQIZE**

FAZA E PROJEKTTI :
PROJEKT ZBATIMI

EMERTIMI I FLETES :
PROFILI TERTHOR TIP

SHKALLA
1:50

NR. FLETES

GRUPI I PROJEKTIMIT : **"ALBGOLDING 2E" sh.p.k**

Ing. Hajredin MURGU
Top. Abdyl KOLA
Ark. Erion MURGU



"ALBGOLDING 2E" sh.p.k

CONTACT :
E-MAIL : albgolding2e@gmail.com
Cel: +355 68 52 07 550
+355 68 20 85 763