

PROJEKT ZBATIMI

OBJEKTI:
SISTEM-ASFALTIM I RRUGES FSHATI FUSHE BULQIZE LOTI II ,
BASHKIA BULQIZE

PLANRILEVIMI I RRUGES

FOROSTESI:

BASHKIA BULQIZE

EMERTIMI I PROJEKTTI :

**SISTEM-ASFALTIM I RRUGES FSHATI
FUSHE BULQIZE LOTI II , BASHKIA
BULQIZE**

FAZA E PROJEKTTI :

PROJEKT ZBATIMI

EMERTIMI I FLETES :

KAPAKU

SHKALLA
1:1000

NR. FLETES

GRUPI I PROJEKTIMIT :

"ALBGOLDING 2E" sh.p.k

Ing. Hajredin MURGU

Top. Abdyl KOLA

Ark. Erion MURGU



"ALBGOLDING 2E" sh.p.k

CONTACT :
E-MAIL : albgolding2e@gmail.com
Cel: +355 68 52 07 550
+355 68 20 85 763



FOROSTESI:
BASHKIA BULQIZE

EMERTIMI I PROJEKTTIT :
**SISTEM-ASFALTIM I RRUGES FSHATI
FUSHE BULQIZE LOTI II , BASHKIA
BULQIZE**

FAZA E PROJEKTTIT :
PROJEKT ZBATIMI


EMERTIMI I FLETES :
PLANRILEVIMI I RRUGES

| | |
|-------------------|------------------|
| SHKALLA 1:1000 | NR. FLETES 01 |
|-------------------|------------------|

GRUPI I PROJEKTIMIT : **"ALBGOLDING 2E" sh.p.k**

Ing. Hajredin MURGU
Top. Abdyl KOLA
Ark. Erion MURGU

"ALBGOLDING 2E" sh.p.k
CONTACT :
E-MAIL : albgolding2e@gmail.com
Cel: +355 68 52 07 550
+355 68 20 85 763

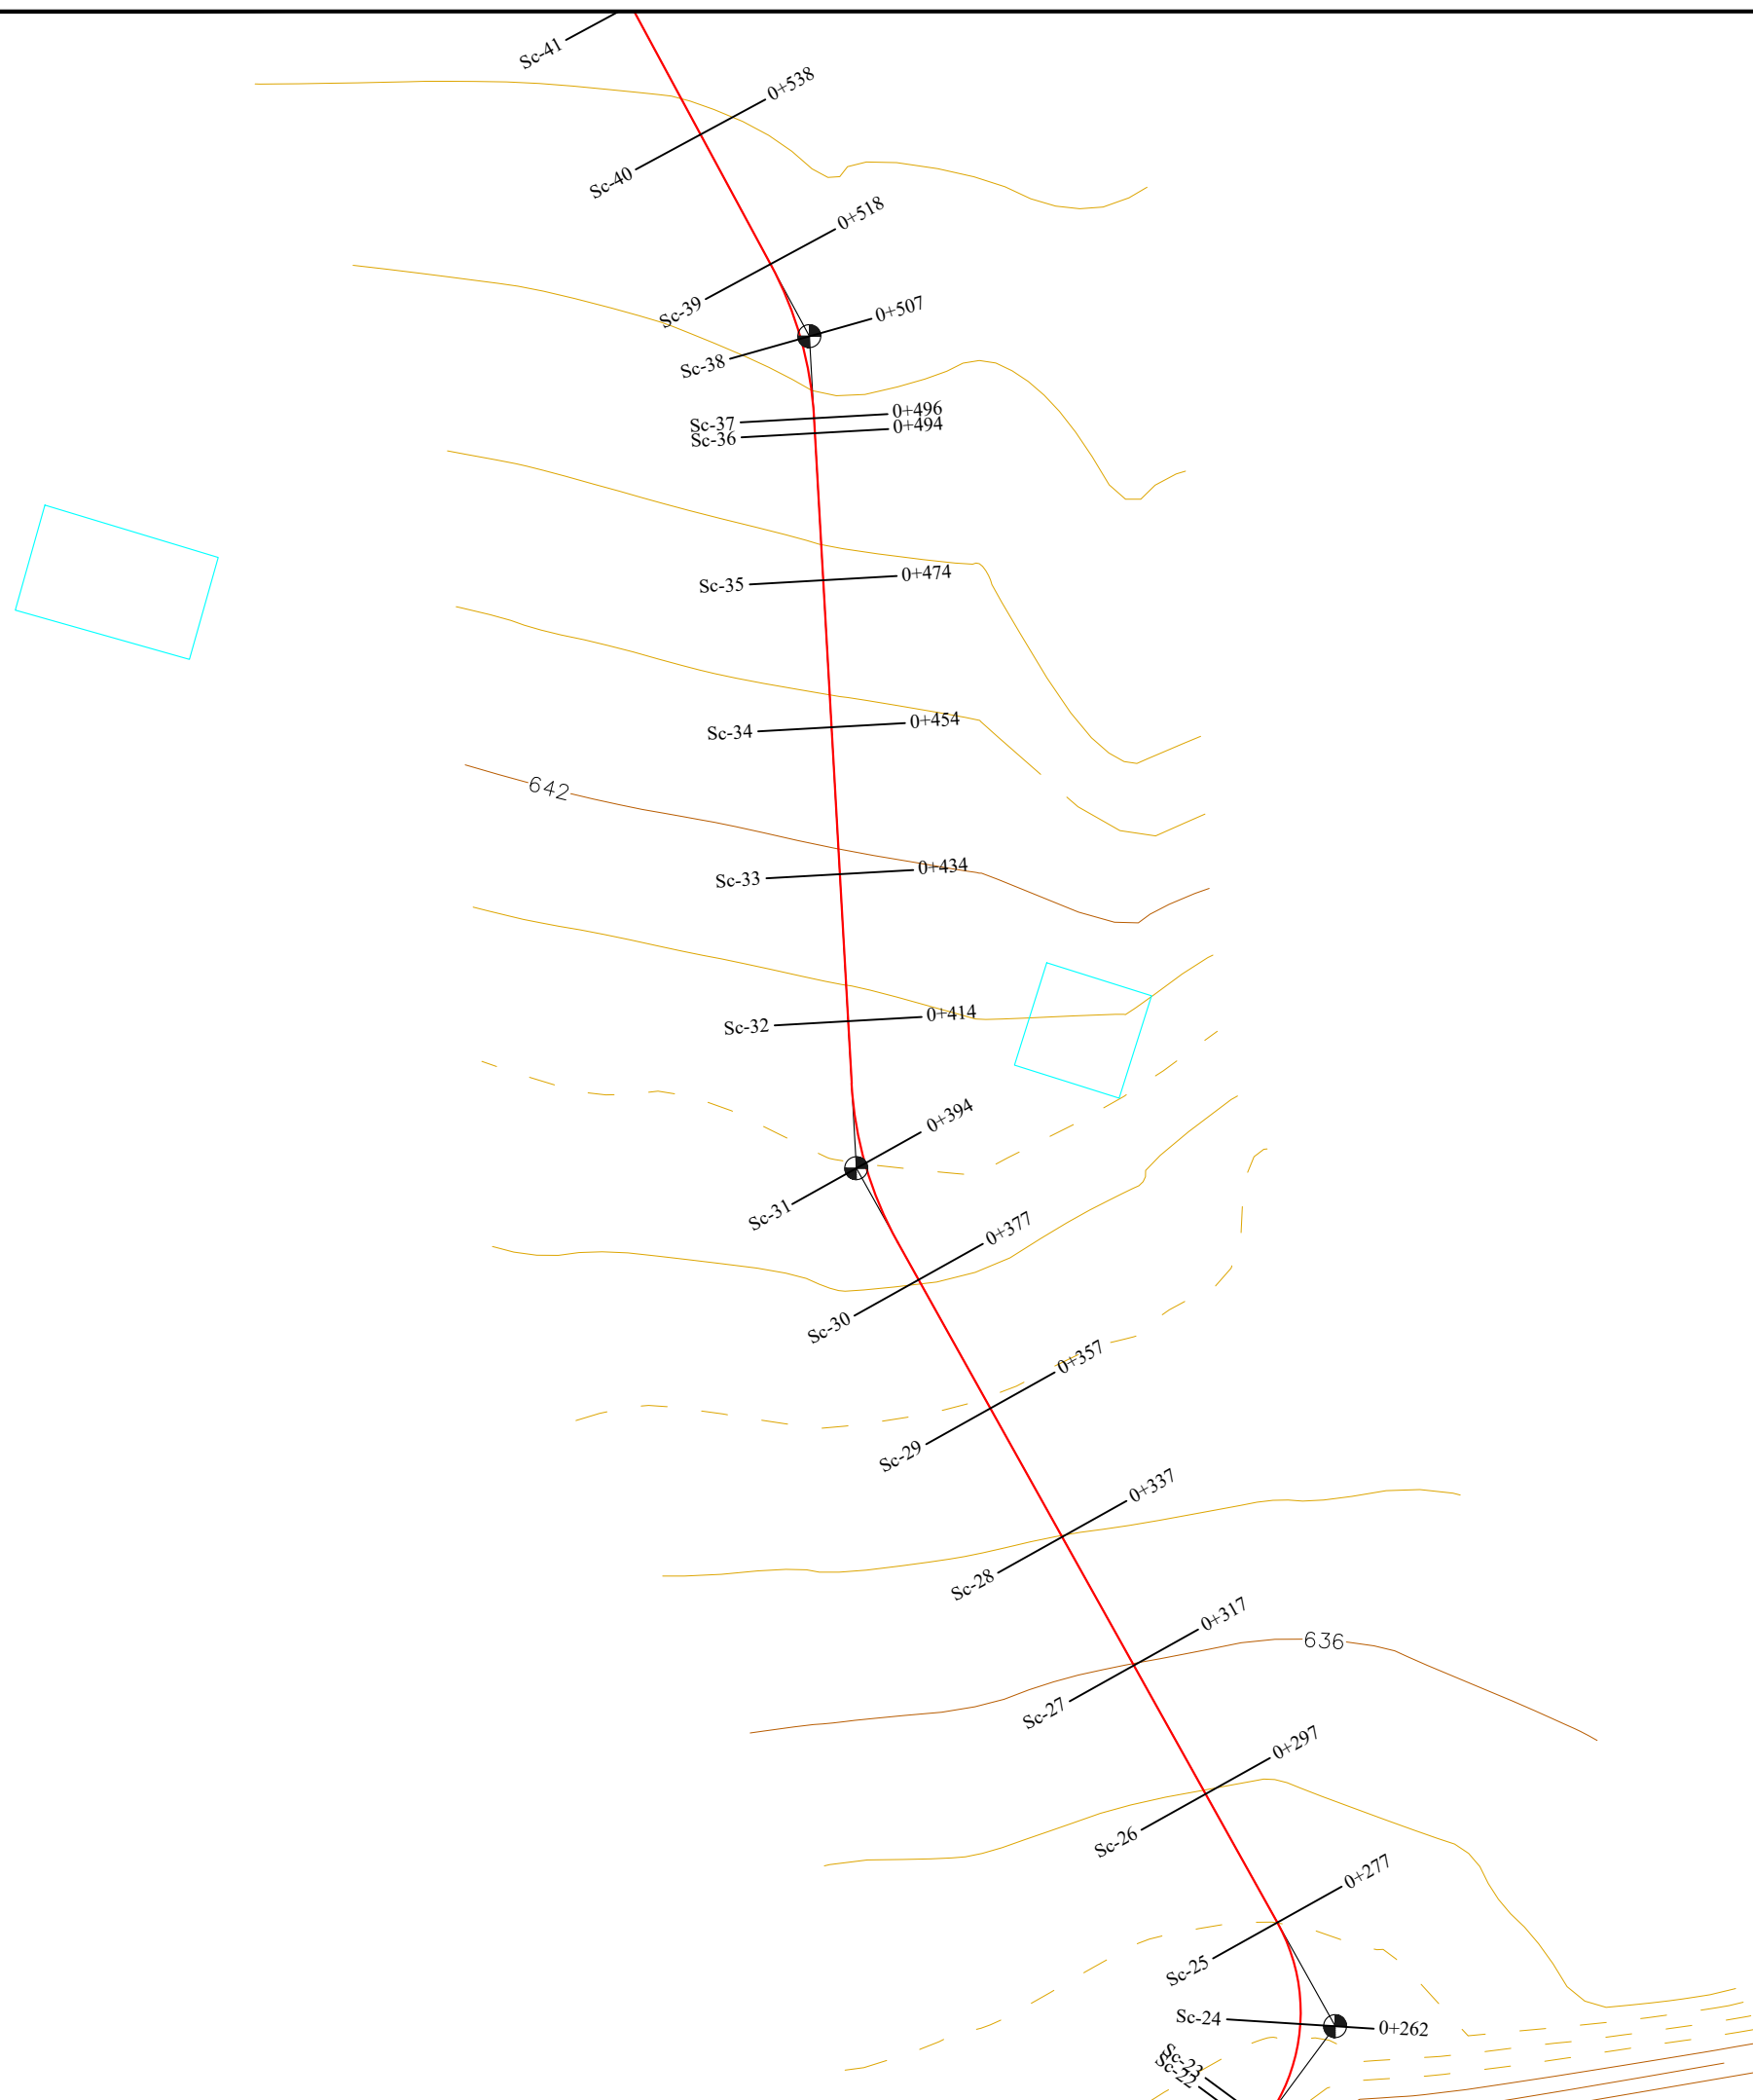

POROSITESI:

BASHKIA BULQIZE

EMERTIMI I PROJEKTTIT:

**SISTEM-ASFALTIM I RRUGES FSHATI
FUSHE BULQIZE LOTI II , BASHKIA
BULQIZE**

FAZA E PROJEKTTIT:

PROJEKT ZBATIMI

EMERTIMI I FLETES:


PLANRILEVIMI I RRUGES

| | |
|-------------------|------------------|
| SHKALLA 1:1000 | NR. FLETES 02 |
|-------------------|------------------|

GRUPI I PROJEKTIMIT : **"ALBGOLDING 2E" sh.p.k**

Ing. Hajredin MURGU
Top. Abdyl KOLA
Ark. Erion MURGU

 **"ALBGOLDING 2E" sh.p.k**
CONTACT :
E-MAIL : albgolding2e@gmail.com
Cel: +355 68 52 07 550
+355 68 20 85 763

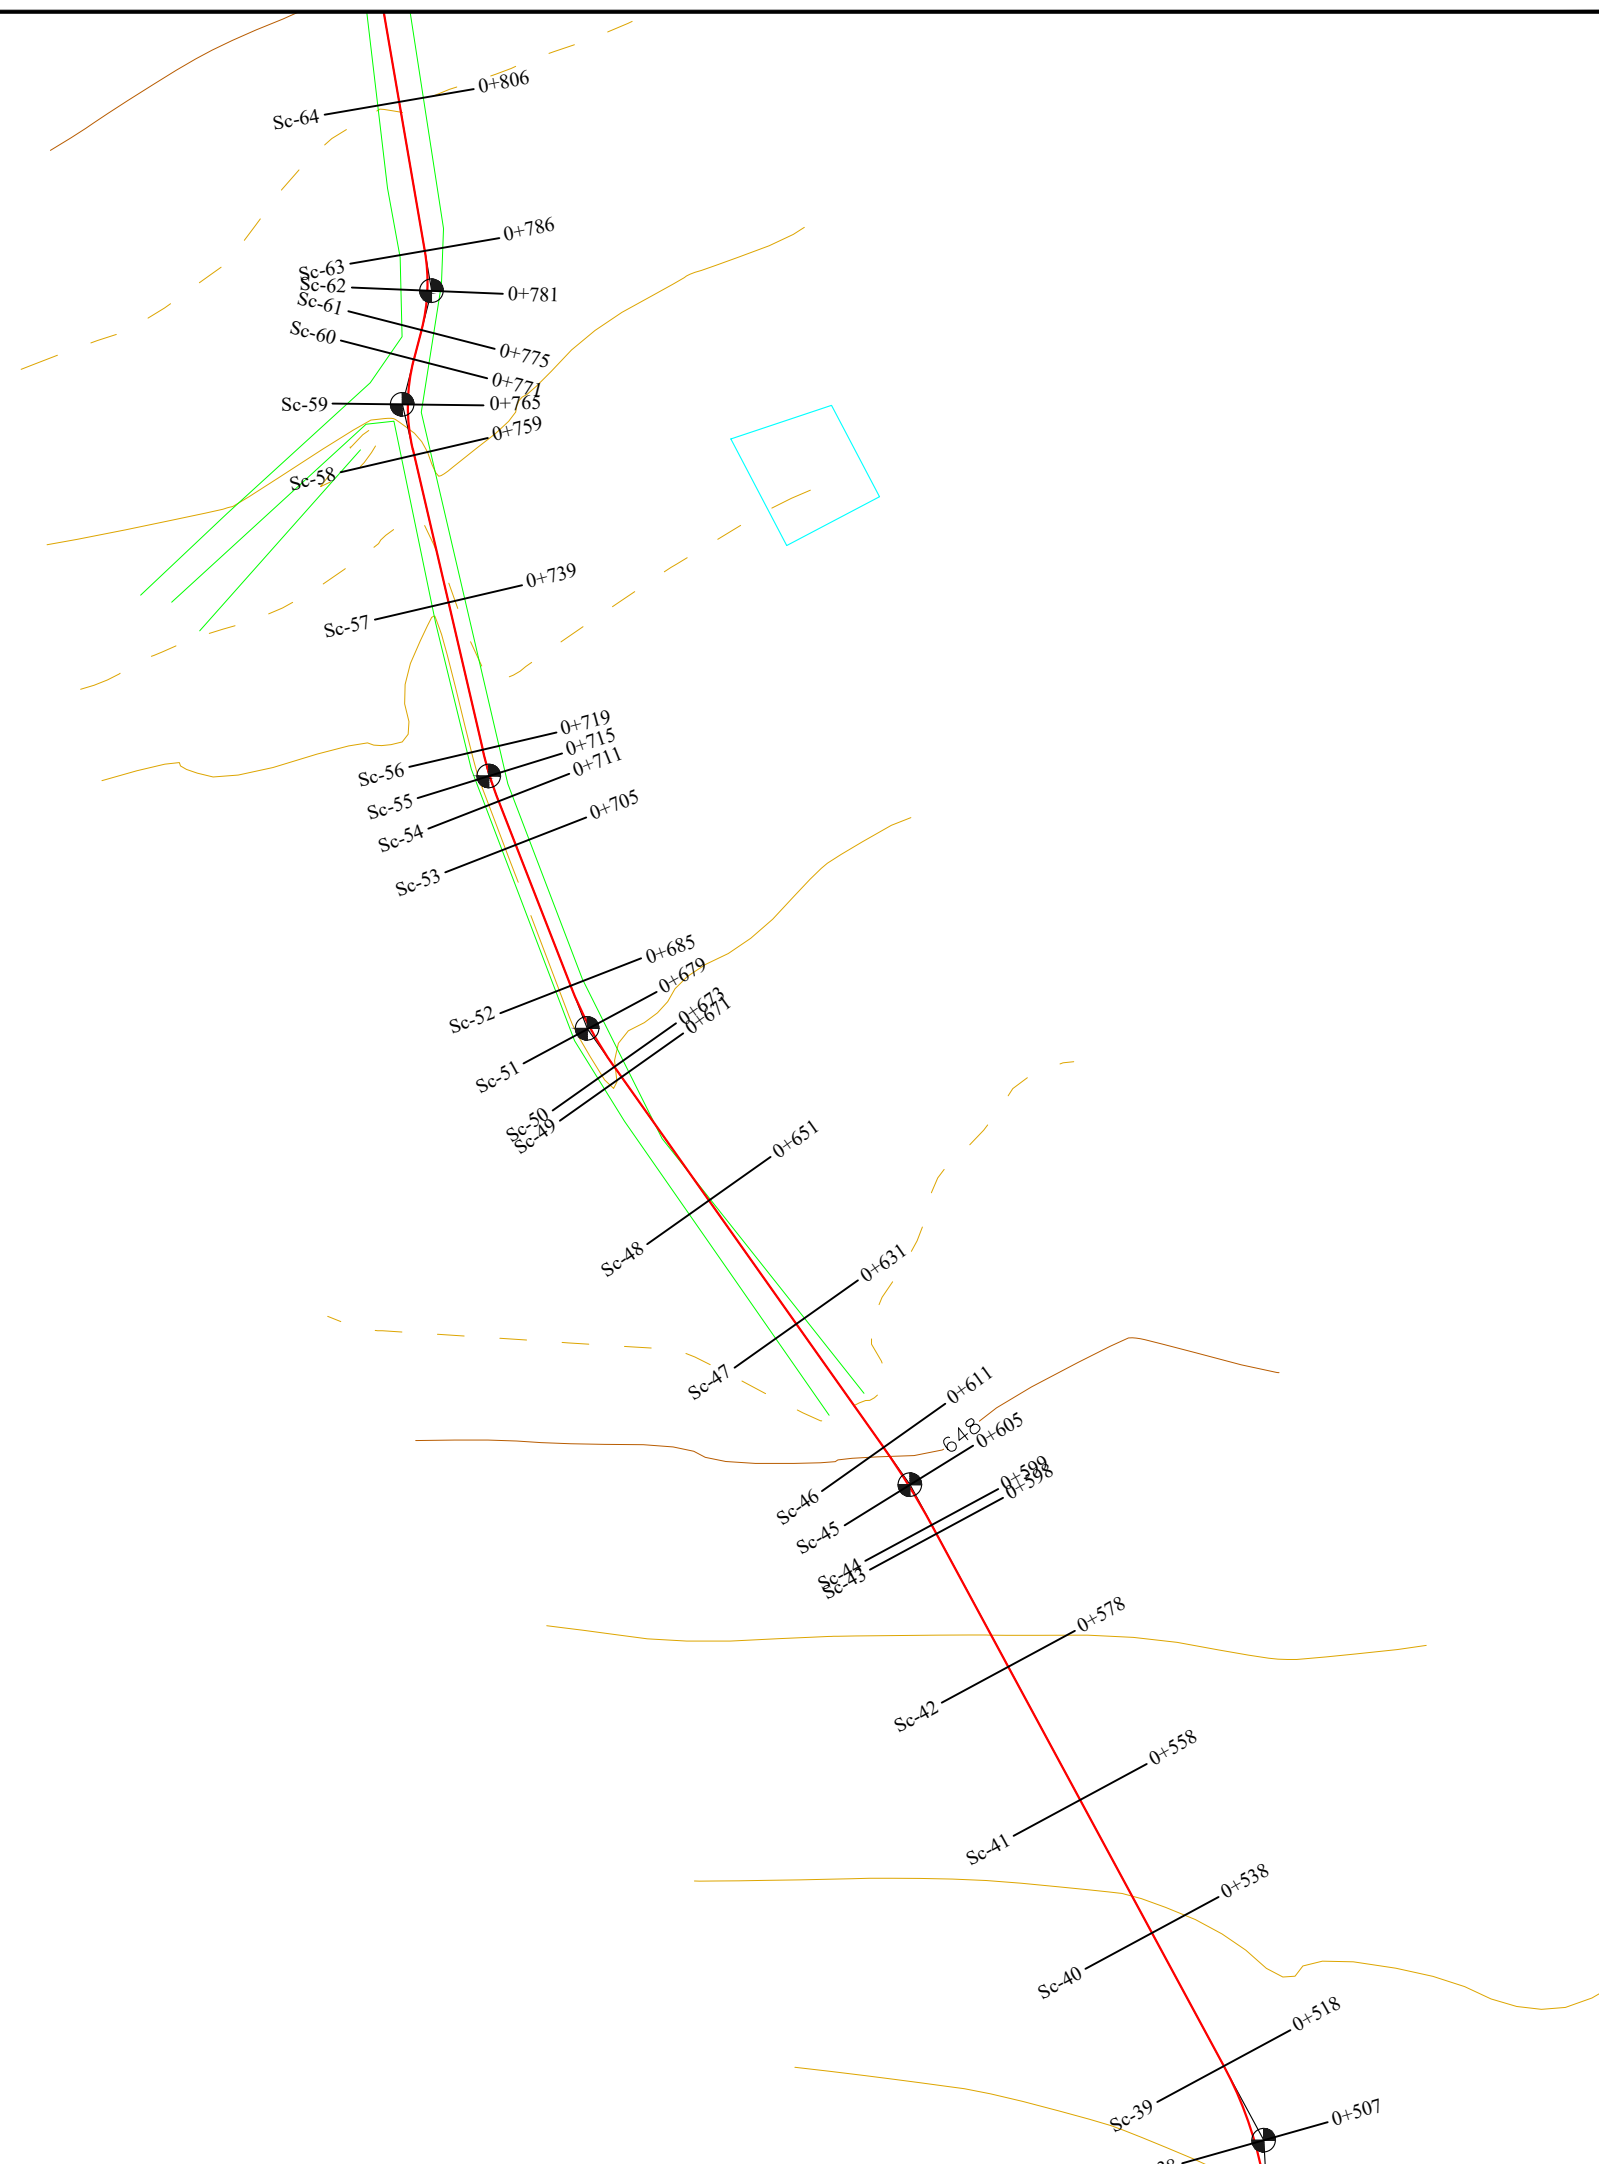

REPUBLIKA E SHQIPERISE
QARKU DIBER
BASHKIA BULQIZE

BASHKIA BULQIZE

EMERTIMI I PROJEKTIT :
**SISTEM-ASFALTIM I RRUGES FSHATI
FUSHE BULQIZE LOTI II , BASHKIA
BULQIZE**

FAZA E PROJEKTIT :
PROJEKT ZBATIMI


EMERTIMI I FLETES :
PLANRILEVIMI I RRUGES

| | |
|-------------------|------------------|
| SHKALLA 1:1000 | NR. FLETES 03 |
|-------------------|------------------|

GRUPI I PROJEKTIMIT : **"ALBGOLDING 2E" sh.p.k**

Ing. Hajredin MURGU
Top. Abdyl KOLA
Ark. Erion MURGU

"ALBGOLDING 2E" sh.p.k
CONTACT :
E-MAIL : albgolding2e@gmail.com
Cel: +355 68 52 07 550
+355 68 20 85 763

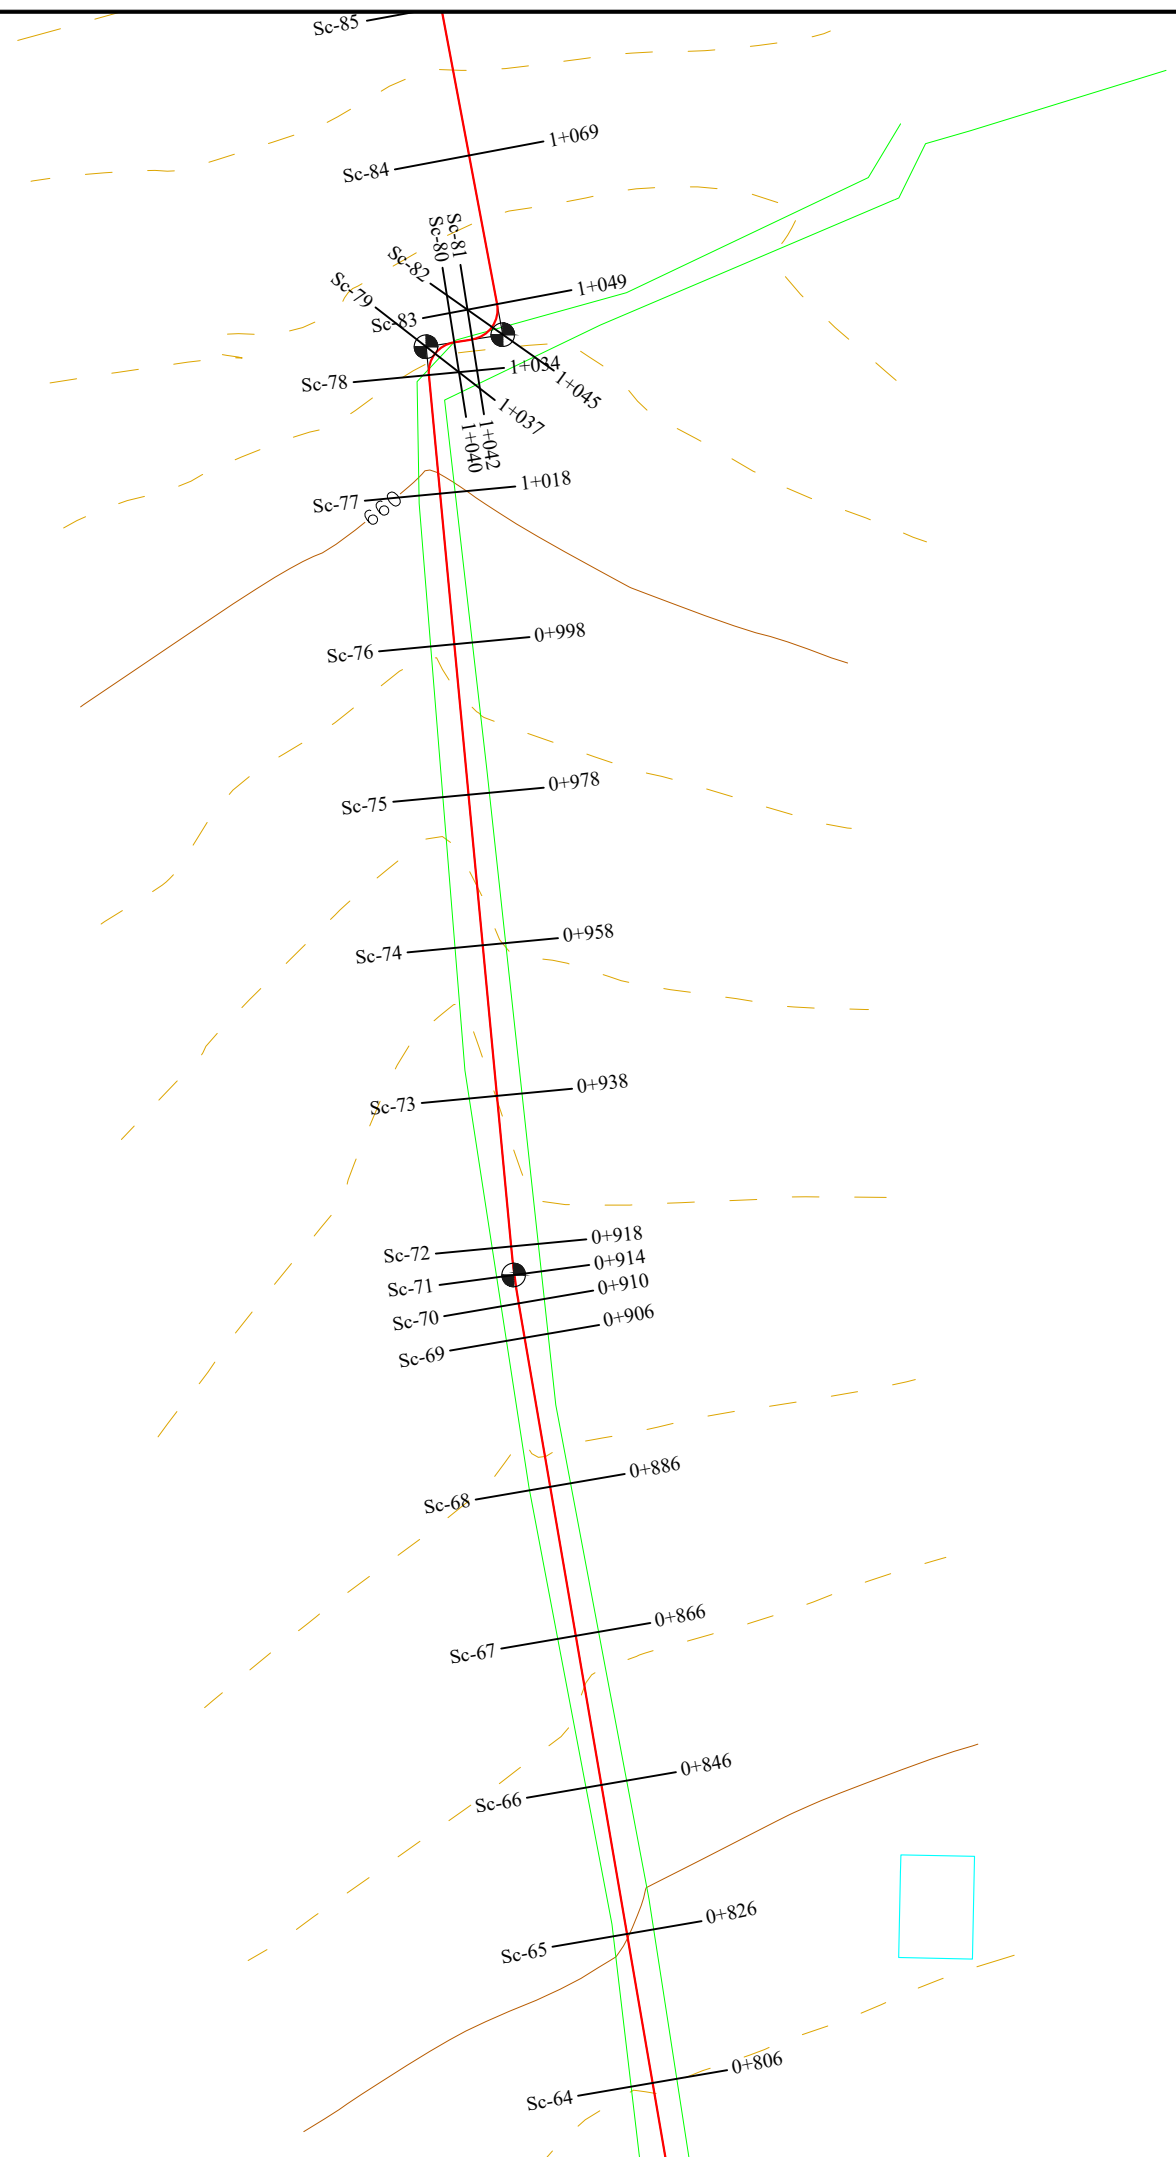

REPUBLIKA E SHQIPERISE
QARKU DIBER
BASHKIA BULQIZE

BASHKIA BULQIZE

EMERTIMI I PROJEKTIT :
**SISTEM-ASFALTIM I RRUGES FSHATI
FUSHE BULQIZE LOTI II , BASHKIA
BULQIZE**

FAZA E PROJEKTIT :
PROJEKT ZBATIMI

EMERTIMI I FLETES :
PLANRILEVIMI I RRUGES


| | |
|-------------------|------------------|
| SHKALLA 1:1000 | NR. FLETES 04 |
|-------------------|------------------|

GRUPI I PROJEKTIMIT : **"ALBGOLDING 2E" sh.p.k**

Ing. Hajredin MURGU
Top. Abdyl KOLA
Ark. Erion MURGU



"ALBGOLDING 2E" sh.p.k
CONTACT :
E-MAIL : albgolding2e@gmail.com
Cel: +355 68 52 07 550
+355 68 20 85 763

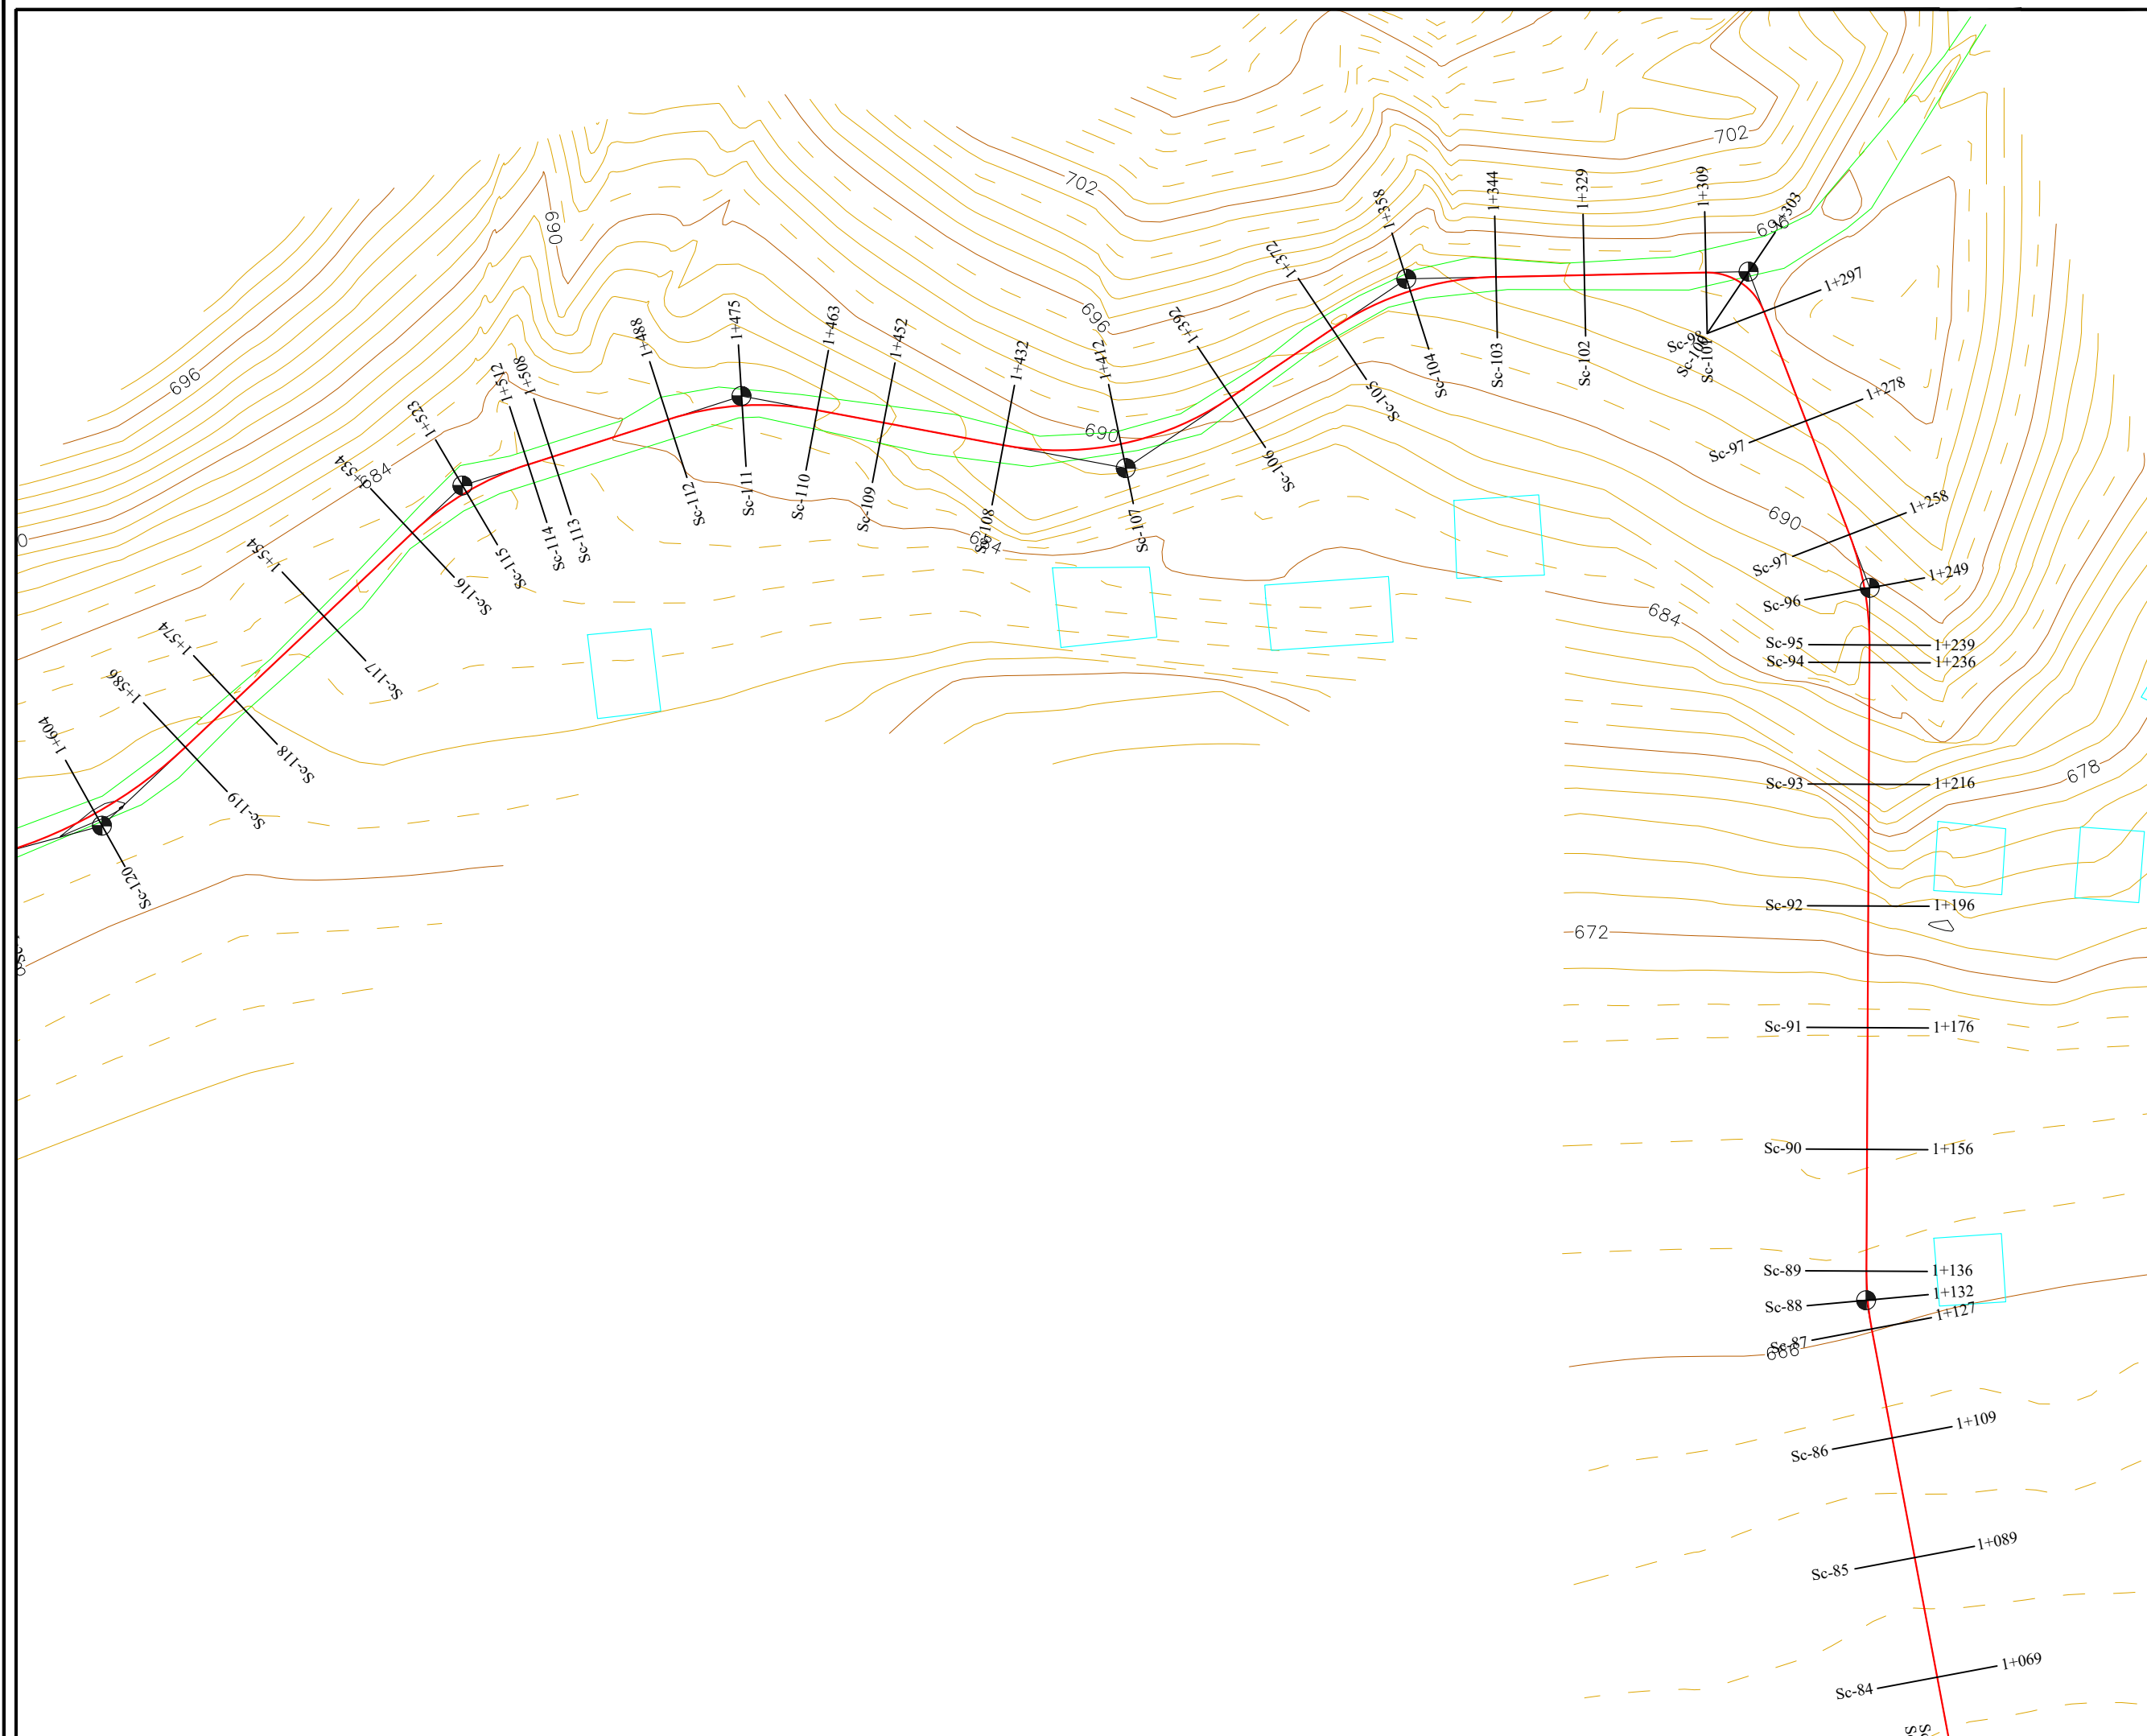

BASHKIA BULQIZE

EMERTIMI I PROJEKTTIT :
**SISTEM-ASFALTIM I RRUGES FSHATI
FUSHE BULQIZE LOTI II , BASHKIA
BULQIZE**

FAZA E PROJEKTTIT :
PROJEKT ZBATIMI

EMERTIMI I FLETES :
PLANRILEVIMI I RRUGES


| | |
|-------------------|------------------|
| SHKALLA 1:1000 | NR. FLETES 05 |
|-------------------|------------------|

GRUPI I PROJEKTIMIT : **"ALBGOLDING 2E" sh.p.k**

Ing. Hajredin MURGU
Top. Abdyl KOLA
Ark. Erion MURGU



"ALBGOLDING 2E" sh.p.k
CONTACT :
E-MAIL : albgolding2e@gmail.com
Cel: +355 68 52 07 550
+355 68 20 85 763

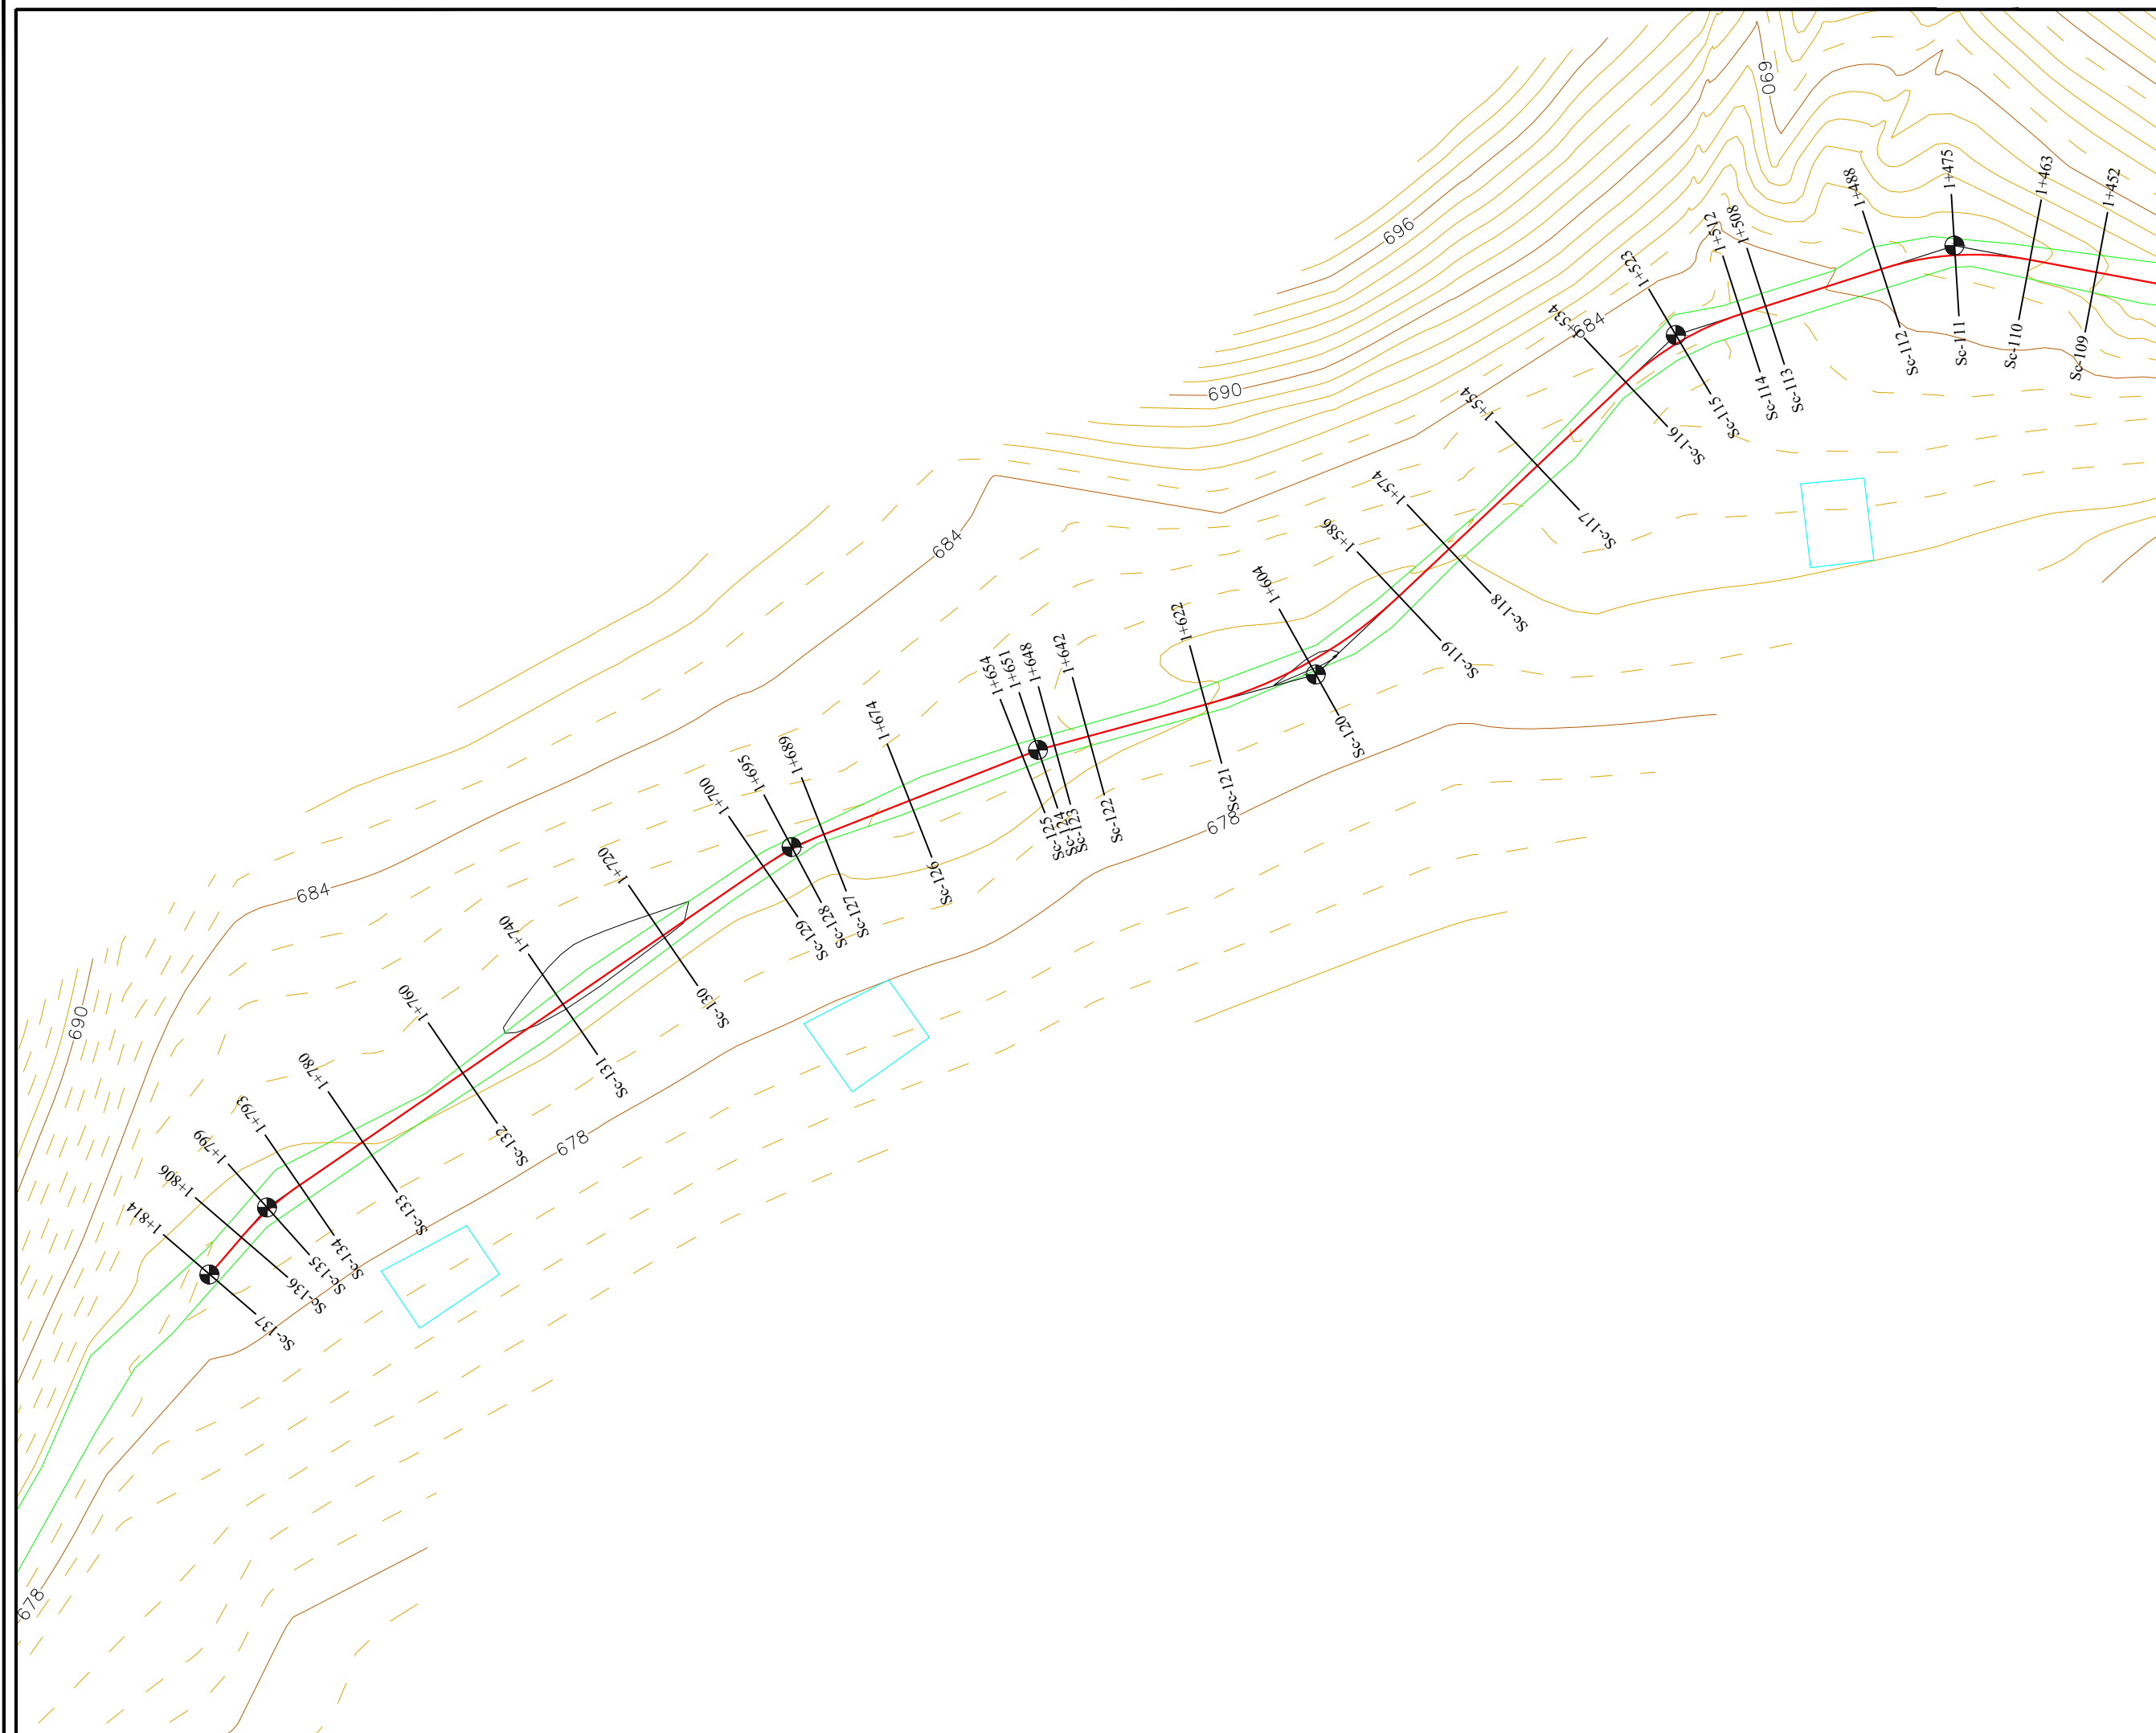

POROSITESI:
BASHKIA BULQIZE

EMERTIMI I PROJEKTTIT :
**SISTEM-ASFALTIM I RRUGES FSHATI
FUSHE BULQIZE LOTI II , BASHKIA
BULQIZE**

FAZA E PROJEKTTIT :
PROJEKT ZBATIMI

EMERTIMI I FLETES :
PLANRILEVIMI I RRUGES

| | |
|-------------------|------------------|
| SHKALLA 1:1000 | NR. FLETES 06 |
|-------------------|------------------|

GRUPI I PROJEKTIMIT : **"ALBGOLDING 2E" sh.p.k**

Ing. Hajredin MURGU
Top. Abdyi KOLA
Ark. Erion MURGU

"ALBGOLDING 2E" sh.p.k
CONTACT :
E-MAIL : albgolding2e@gmail.com
Cel: +355 68 52 07 550
+355 68 20 85 763