


# PROFIL GJATESOR SH 1:1000

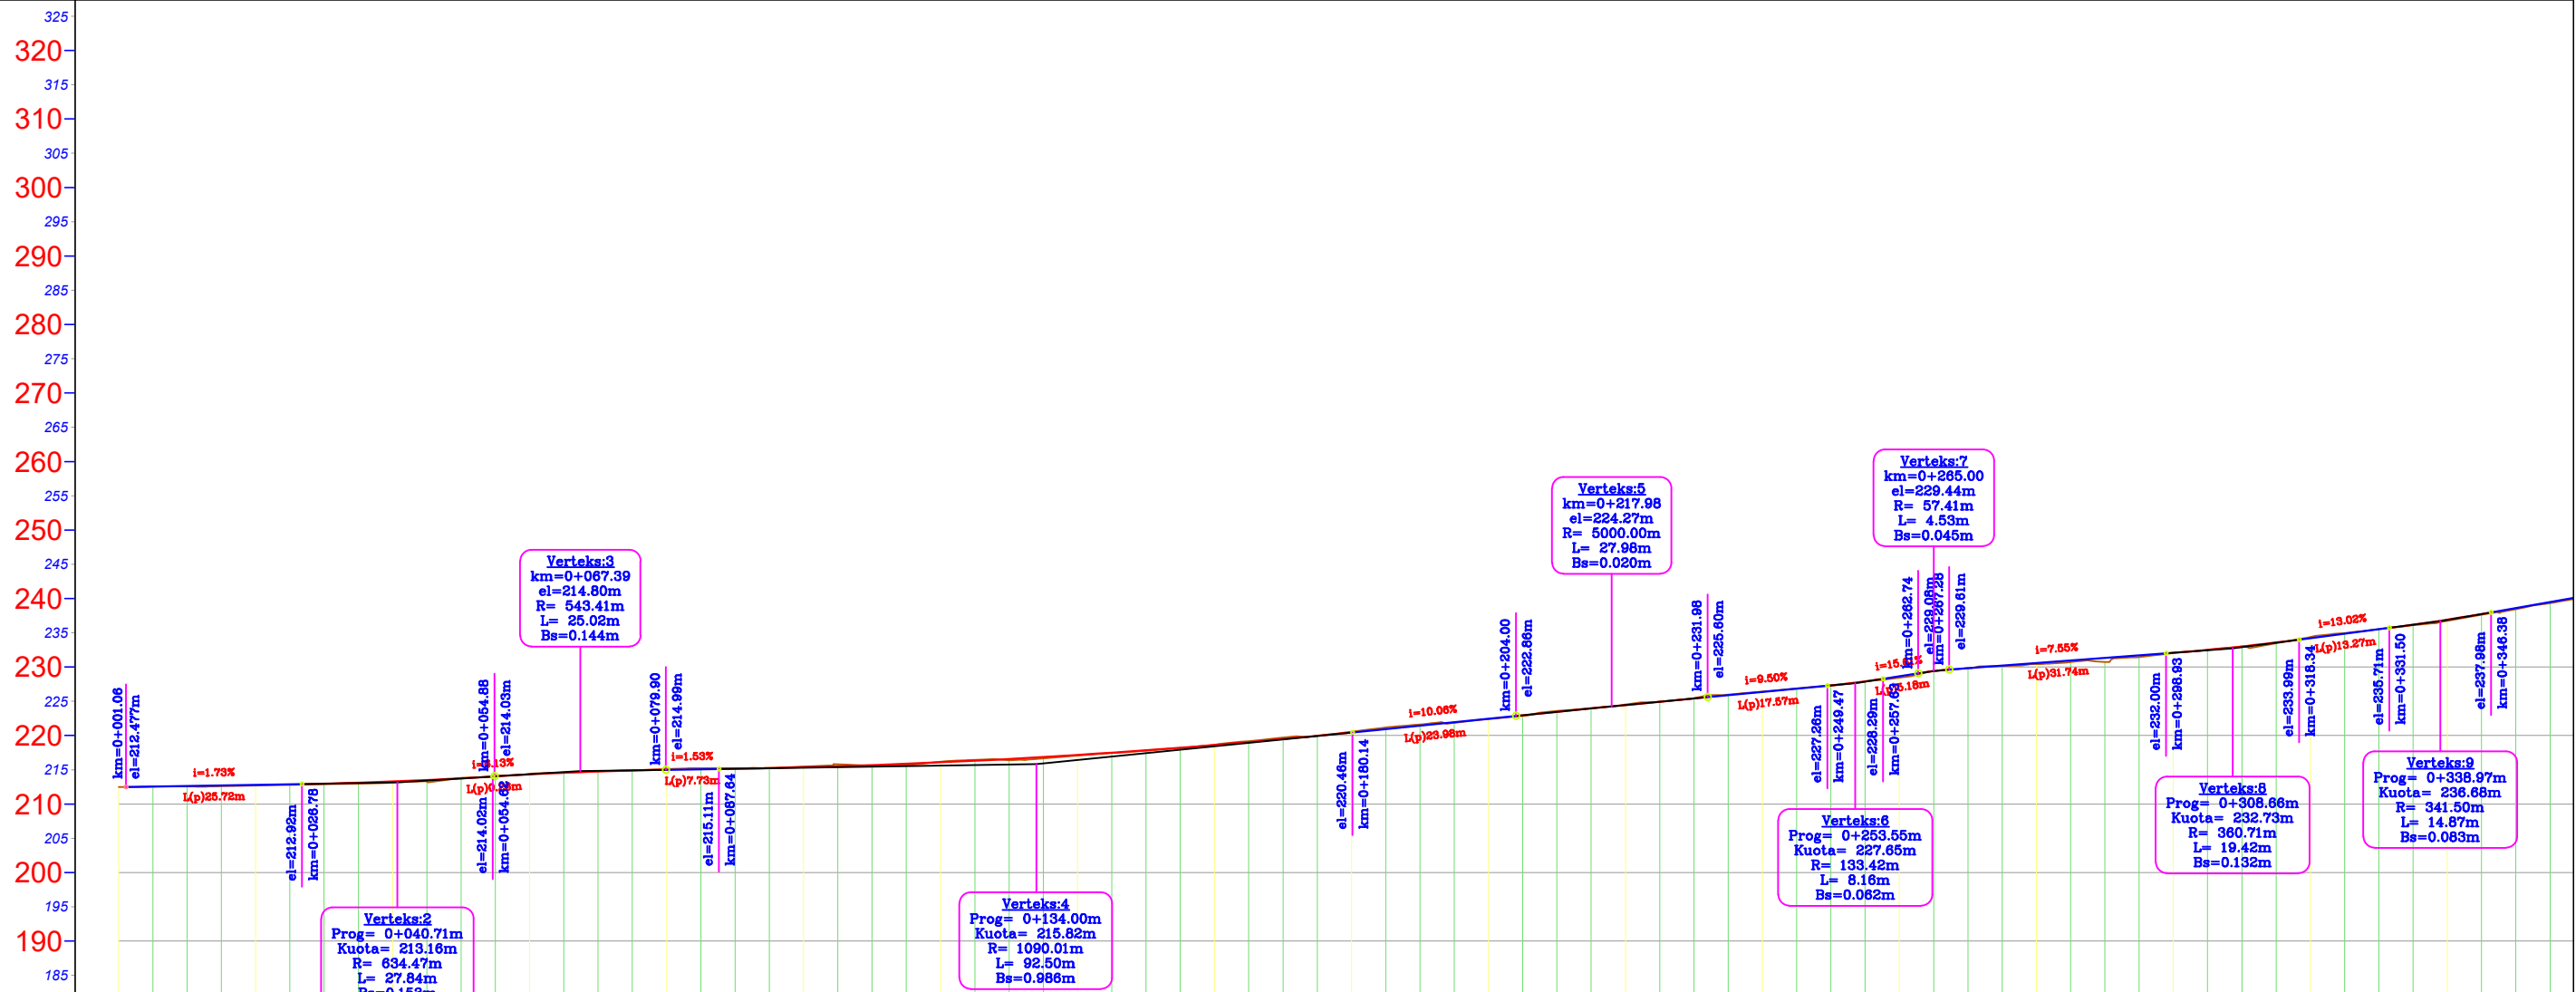

NR I PRERJES	CS - 1	CS - 2	CS - 3	CS - 4	CS - 5	CS - 6	CS - 7	CS - 8	CS - 9	CS - 10	CS - 11	CS - 12	CS - 13	CS - 14	CS - 15															
DIST. PJESORE	25.0 m	25.0 m	25.0 m	25.0 m	25.0 m	25.0 m	25.0 m	25.0 m	25.0 m	25.0 m	25.0 m	25.0 m	25.0 m	25.0 m	25.0 m															
DIST. PROGRESIVE	0+000	0+025	0+050	0+075	0+100	0+125	0+150	0+175	0+200	0+225	0+250	0+275	0+300	0+325	0+350															
KUOTA TOKES	212.50	212.80	213.82	214.94	215.46	216.45	217.79	219.96	222.41	224.94	227.35	230.16	232.04	234.96	238.46															
KUOTA PROJEKTIT		212.89	213.75	214.89	215.37	216.32	217.85	219.96	222.46	224.93	227.31	230.19	232.08	234.86	238.61															
KUOTA PUNES		0.09	-0.07	-0.04	-0.09	-0.13	0.07	-0.01	0.05	0.00	-0.03	0.03	0.04	-0.10	0.15															
GJEO. VERTIKALE	L=25.71 i=1.73%		R=634.47 K=27.84		L=0.26 i=6.13%		R=543.41 K=25.02		L=7.13 i=1.53%		R=1090.01 K=92.50		L=23.86 i=10.06%		R=5000.00 K=27.98		L=17.49 i=9.50%		R=133.42 K=8.16		L=57.41 i=4.53%		L=31.65 i=7.55%		R=360.71 K=19.42		L=13.16 i=13.02%		R=341.50 K=14.87	
GJEO. HORIZONTALE	L=7.59 φ=15°02'47" L=10.06 R=38.31	L=21.48	φ=4°06'23" L=34.97 R=487.93		L=5.80	φ=13°33'15" L=26.62 R=112.55		L=10.97	φ=24°32'24" L=22.23 R=51.91		L=1.80	φ=25°24'26" L=16.46 R=37.11		L=15.18	φ=35°22'33" L=18.50 R=29.96		L=26.32	φ=25°44'44" L=20.44 R=45.50		L=3.50	φ=8°06'34" L=28.42 R=200.78		L=10.99	φ=53°35'33" L=28.02 R=29.96		L=15.37	φ=17°36'07" L=19.30 R=62.82		L=6.15	φ=6°
Kilometrashi	[Bar chart showing stationing intervals from 0 to 350m]																													



**ZetaKonsult sh.p.k**  
 Address: Rr. "Myrteza Topi", Nd 18, Hyrja 7, Ap 38, TIRANE  
 Cel: +355 (0)69 33 52 077  
 e-mail: zetakonsultshpk@gmail.com

**EMERTIMI I OBJEKTIT:**  
 RIKONSTRUKSIONI I RRUGES SOFRATIKE-TERIHAT DHE  
 RRUGEVE TE FSHATIT TERIHAT

FAZA E PROJEKTIT :PROJEKT ZBATIMI

**EMERTESA E FLETES:**  
 PROFIL GJATESOR  
 SEGMENTI SOFRATIKE - TERIHAT

SHKALLA Shk:1/1000      FLETA 1


**DREJTOR PROJEKTI:** Ing. Flutura DURO

Inxh.Ndert.Flutura Duro  
 Inxh.Top. Luan Bregu  
 Inxh.Ndert.Lorenc Hoxha

Dt. \_\_\_/\_\_\_/2023

FORMATI A3

## PROFIL GJATESOR SH 1:1000

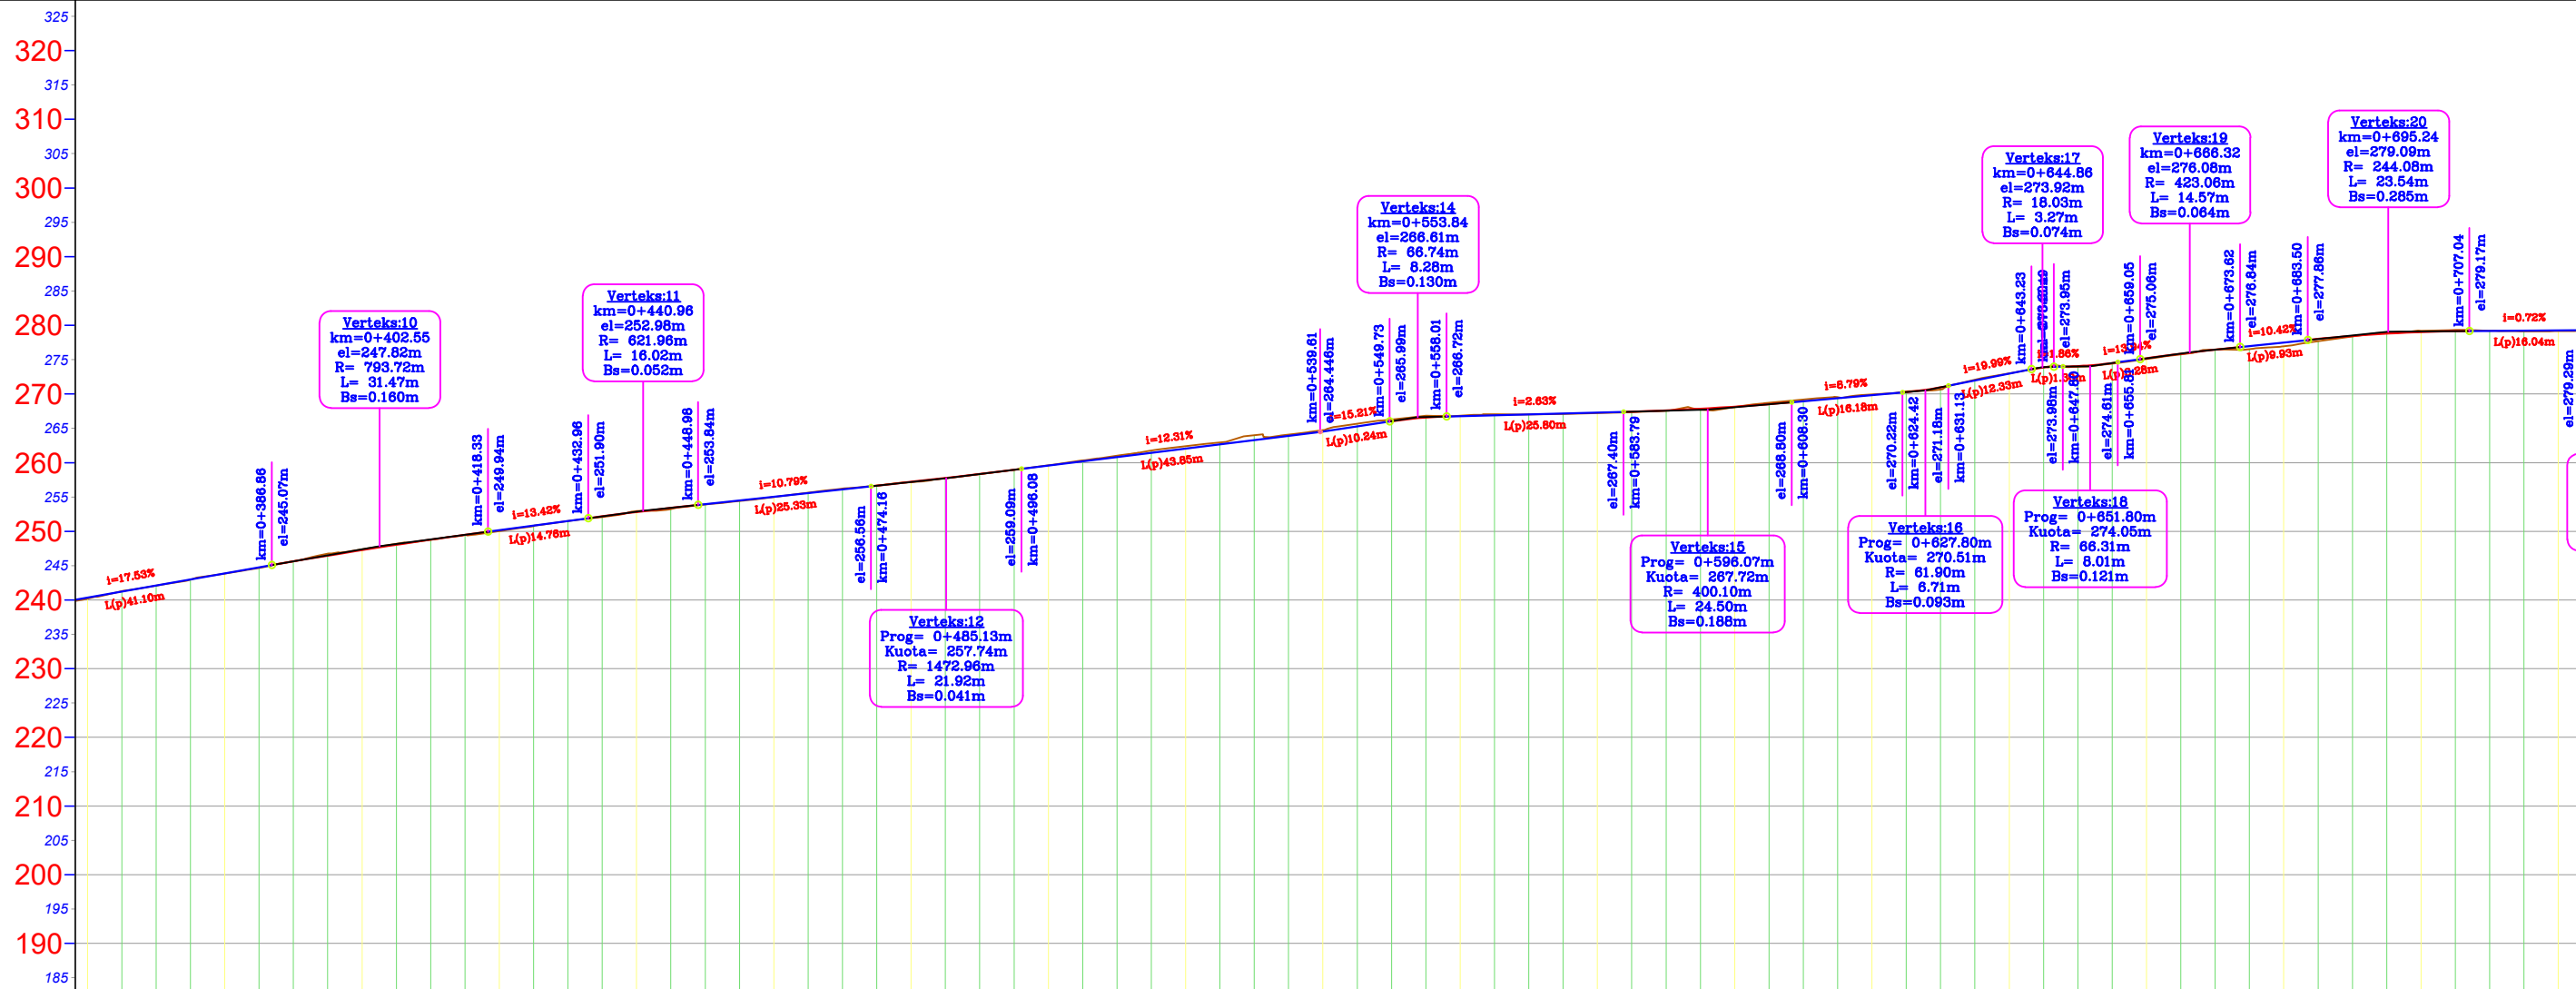

NR I PRERJES	20	21	22	23	24	25	26	27	28	29																					
DIST. PJESORE	25.0 m	25.0 m	25.0 m	25.0 m	25.0 m	25.0 m	25.0 m	25.0 m	25.0 m	25.0 m																					
DIST. PROGRESIVE	0+375	0+400	0+425	0+450	0+475	0+500	0+525	0+550	0+575	0+600																					
KUOTA TOKES	242.96	247.37	250.75	253.91	256.68	259.62	262.93	266.29	267.08	268.08																					
KUOTA PROJEKTIT	242.99	247.26	250.84	253.95	256.65	259.57	262.65	266.03	267.17	268.16																					
KUOTA PUNES	0.03	-0.11	0.09	0.05	-0.03	-0.05	-0.28	-0.27	0.09	0.07																					
GJEO. VERTIKALE	$L = 40.48$ $i = 17.53\%$	$R = 793.72$ $K = 31.47$	$L = 14.63$ $i = 13.42\%$	$R = 621.96$ $K = 16.02$	$L = 25.19$ $i = 10.79\%$	$R = 1472.96$ $K = 21.92$	$L = 43.52$ $i = 12.31\%$	$L = 10.12$ $i = 15.21\%$	$R = 66.74$ $K = 8.28$	$L = 25.79$ $i = 2.63\%$	$R = 400.10$ $K = 24.50$	$L = 16.12$ $i = 8.79\%$	$R = 61.90$ $K = 6.71$	$L = 12.10$ $i = 19.99\%$	$R = 18.03$ $K = 3.27$	$R = 66.31$ $K = 8.01$	$R = 423.06$ $K = 14.57$	$L = 9.98$ $i = 10.42\%$	$R = 244.08$ $K = 23.54$	$L = 16.04$ $i = 0.72\%$											
GJEO. HORIZONTALE	$\alpha = 44^{\circ}31'$ $L = 14.74$ $R = 39.42$	$\phi = 27^{\circ}46'07''$ $L = 6.95$ $R = 43.33$	$\phi = 22^{\circ}18'27''$ $L = 16.87$ $R = 43.33$	$\phi = 15^{\circ}43'21''$ $L = 7.48$ $R = 22.96$	$\phi = 62^{\circ}39'15''$ $L = 39.96$ $R = 36.54$	$L = 18.28$	$\phi = 38^{\circ}07'21''$ $L = 16.86$ $R = 25.35$	$L = 17.62$	$\phi = 13^{\circ}36'35''$ $L = 14.42$ $R = 60.72$	$\phi = 7^{\circ}27'37''$ $L = 24.02$ $R = 184.48$	$L = 11.18$	$\phi = 8^{\circ}20'28''$ $L = 24.05$ $R = 165.22$	$L = 5.81$	$\phi = 3^{\circ}06'30''$ $L = 25.83$ $R = 476.16$	$L = 7.78$	$\phi = 8^{\circ}22'00''$ $L = 14.65$ $R = 100.33$	$\phi = 6^{\circ}42'38''$ $L = 12.59$ $R = 107.52$	$L = 26.07$	$\phi = 113^{\circ}18'05''$ $L = 24.08$ $R = 12.18$												
Kilometrazhi	0+00	0+25	0+50	0+75	0+100	0+125	0+150	0+175	0+200	0+225	0+250	0+275	0+300	0+325	0+350	0+375	0+400	0+425	0+450	0+475	0+500	0+525	0+550	0+575	0+600	0+625	0+650	0+675	0+700	0+725	0+750



**ZetaKonsult sh.p.k**  
 Address: Rr. "Myrteza Topi", Nd 18, Hyrja 7, Ap 38, TIRANE  
 Cel: +355 (0)69 33 52 077  
 e-mail: zetakonsultshpk@gmail.com



**EMERTIMI I OBJEKTIT:**  
 RIKONSTRUKSIONI I RRUGES SOFRATIKE-TERIAT DHE  
 RRUGEVE TE FSHATIT TERIAT

FAZA E PROJEKTIT :PROJEKT ZBATIMI

**EMERTESA E FLETES:**  
 PROFIL GJATESOR  
 SEGMENTI SOFRATIKE - TERIAT

SHKALLA Shk:1/1000

FLETA 2


DREJTOR PROJEKTI: Ing. Flutura DURO

Inxh.Ndert.Flutura Duro  
 Inxh.Top. Luan Bregu  
 Inxh.Ndert.Lorenc Hoxha

Dt \_\_\_/\_\_\_/2023

FORMATI A3

# PROFIL GJATESOR SH 1:1000

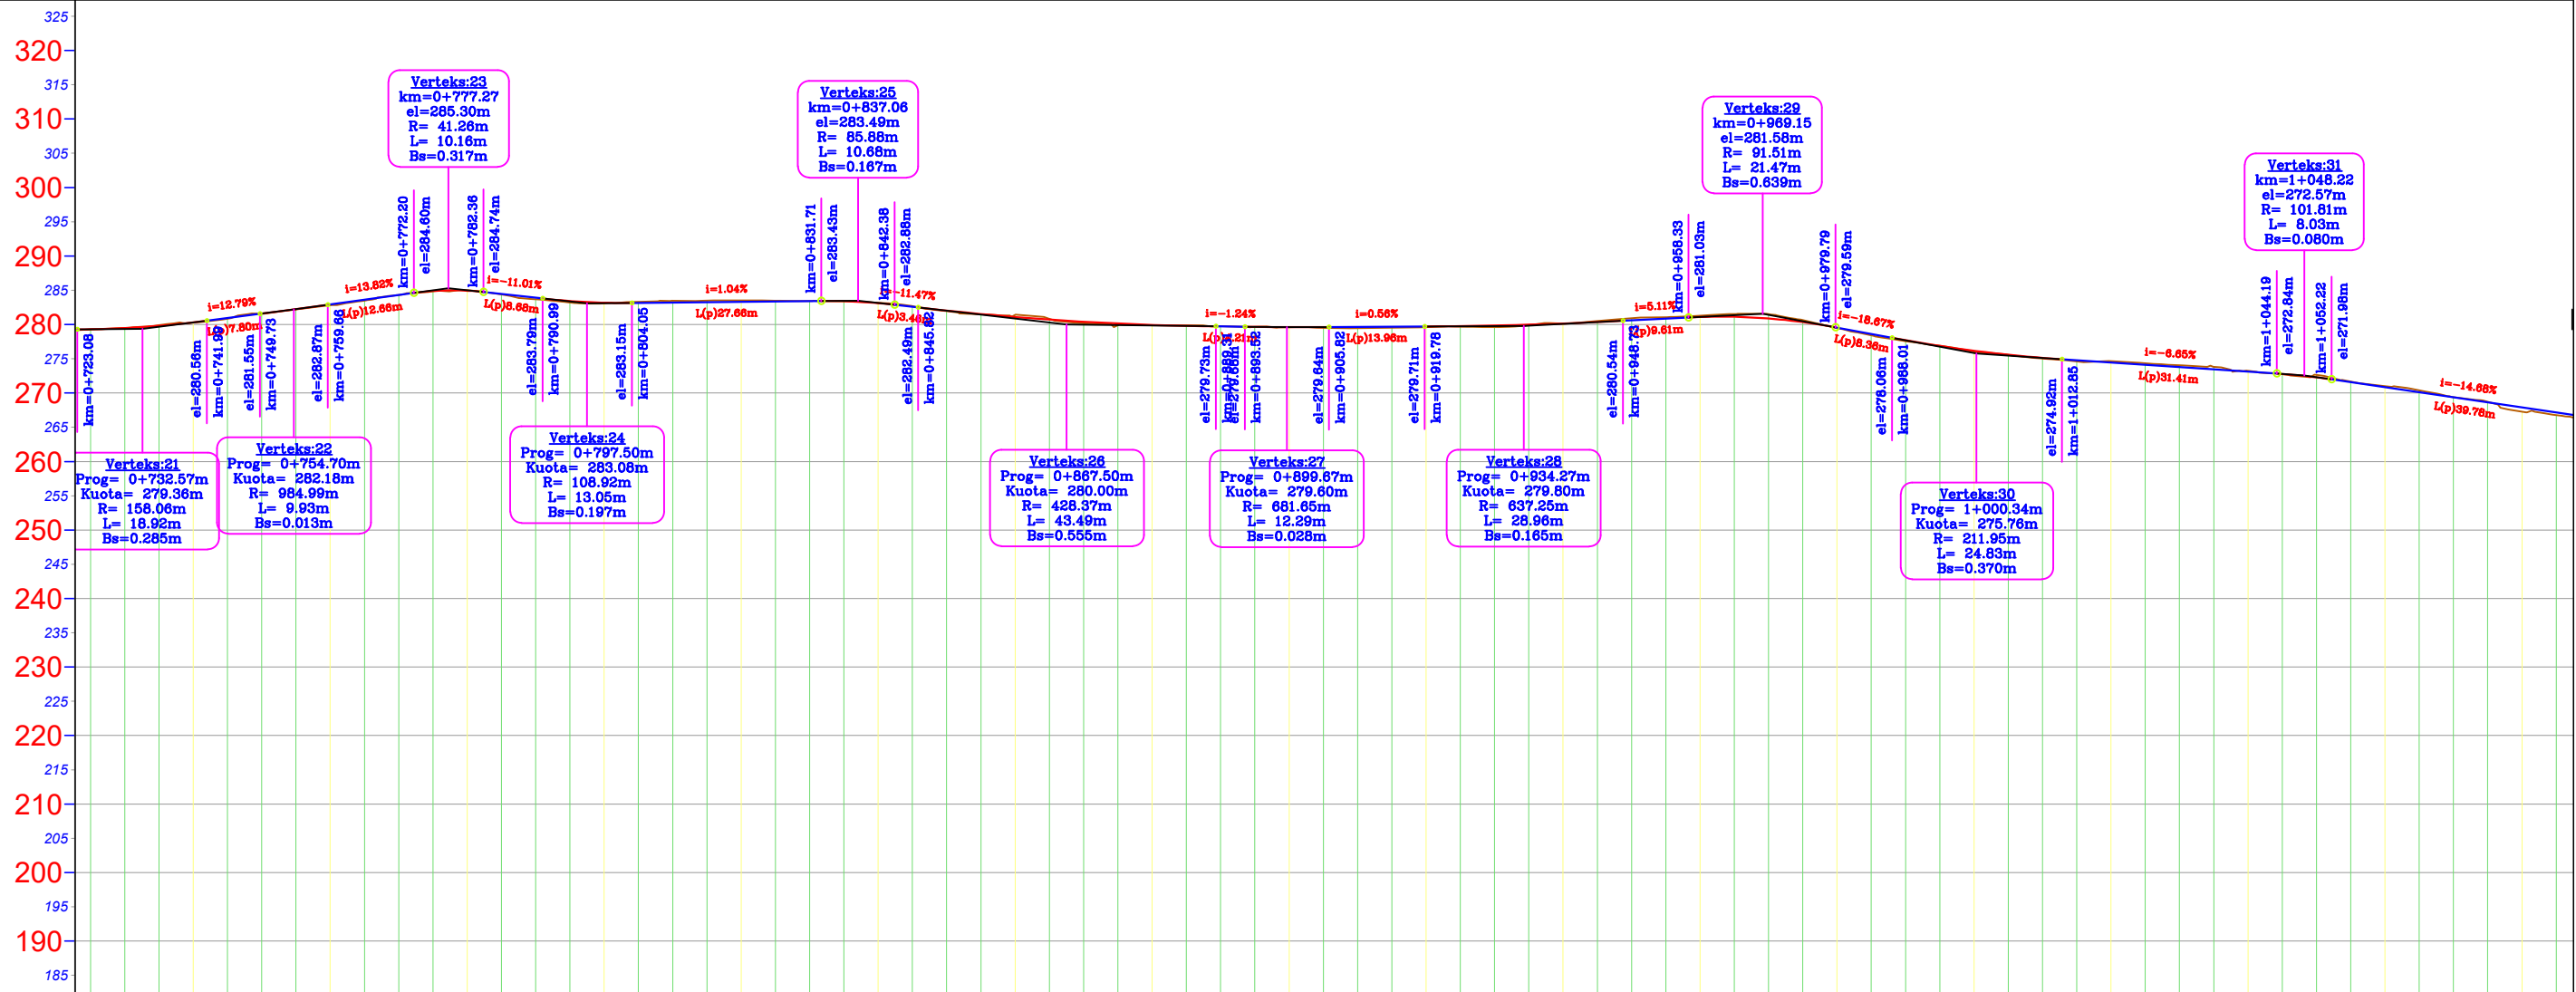

NR I PRERJES	CS - 30		CS - 31		CS - 32		CS - 33		CS - 34		CS - 35		CS - 36		CS - 37		CS - 38		CS - 39		CS - 40		CS - 41		CS - 42		CS - 43		CS - 44			
DIST. PJESORE	25.0 m		25.0 m		25.0 m		25.0 m		25.0 m		25.0 m		25.0 m		25.0 m		25.0 m		25.0 m		25.0 m		25.0 m		25.0 m		25.0 m		25.0 m			
DIST. PROGRESIVE	0+725		0+750		0+775		0+800		0+825		0+850		0+875		0+900		0+925		0+950		0+975		1+000		1+025		1+050		1+075			
KUOTA TOKES	279.28		281.58		284.84		288.10		283.49		281.95		279.88		279.60		279.71		280.90		280.63		276.02		274.34		272.64		268.71			
KUOTA PROJEKTIT	279.31		281.58		284.89		283.18		283.36		282.03		280.15		279.63		279.76		280.60		280.36		276.17		274.12		272.29		268.64			
KUOTA PUNES	0.04		0.01		0.06		0.08		-0.12		0.08		0.27		0.02		0.06		-0.30		-0.27		0.15		-0.22		-0.35		-0.07			
GJEO. VERTIKALE	R = 158.06 K = 18.92		R = 984.99 K = 9.93		R = 41.26 K = 10.16		R = 108.92 K = 13.05		R = 85.88 K = 10.68		R = 428.37 K = 43.49		R = 681.65 K = 12.29		R = 637.25 K = 28.96		R = 91.51 K = 21.47		R = 211.95 K = 24.83		R = 101.81 K = 8.03		R = 275.76 K = 24.83		R = 211.95 K = 24.83		R = 275.76 K = 24.83					
GJEO. HORIZONTALE	φ = 27°28'37" L = 17.74 R = 23.04		φ = 88°22'10" L = 11.94 R = 7.74		φ = 27°40'40" L = 14.44 R = 29.89		φ = 53°11'23" L = 3.50 R = 7.93		φ = 8°00'29" L = 13.57 R = 97.11		φ = 22°00'24" L = 9.87 R = 25.69		φ = 18°16'05" L = 13.62 R = 42.70		φ = 12°08'26" L = 16.50 R = 77.86		φ = 4°26'01" L = 15.48 R = 200.00		φ = 44°03'00" L = 6.25 R = 11.08		φ = 3°47'32" L = 7.69 R = 116.15		φ = 35°32'56" L = 10.02 R = 16.15		φ = 6°55'00" L = 10.61 R = 87.89		φ = 9°11'50" L = 16.26 R = 20.77		φ = 11°22'15" L = 12.69 R = 63.93		φ = 8°02'03" L = 13.14 R = 93.70	
Kilometrashi	0		0		0		0		0		0		0		0		0		0		0		0		0		0		0			



**ZetaKonsult sh.p.k**  
 Address: Rr. "Myrteza Topi", Nd 18, Hyrja 7, Ap 38, TIRANE  
 Cel: +355 (0)69 33 52 077  
 e-mail: zetakonsultshpk@gmail.com

**EMERTIMI I OBJEKTIT:**  
 RIKONSTRUKSIONI I RRUGES SOFRATIKE-TERIHAT DHE  
 RRUGEVE TE FSHATIT TERIHAT

---

FAZA E PROJEKTIT :PROJEKT ZBATIMI

**EMERTESA E FLETES:**  
 PROFIL GJATESOR  
 SEGMENTI SOFRATIKE - TERIHAT

---

SHKALLA Shk:1/1000      FLETA 3

**DREJTOR PROJEKTI:** Ing. Flutura DURO


Inxh.Ndert.Flutura Duro  
 Inxh.Top. Luan Bregu  
 Inxh.Ndert.Lorenc Hoxha

Dt: \_\_\_/\_\_\_/2023

---

FORMATI A3

# PROFIL GJATESOR SH 1:1000

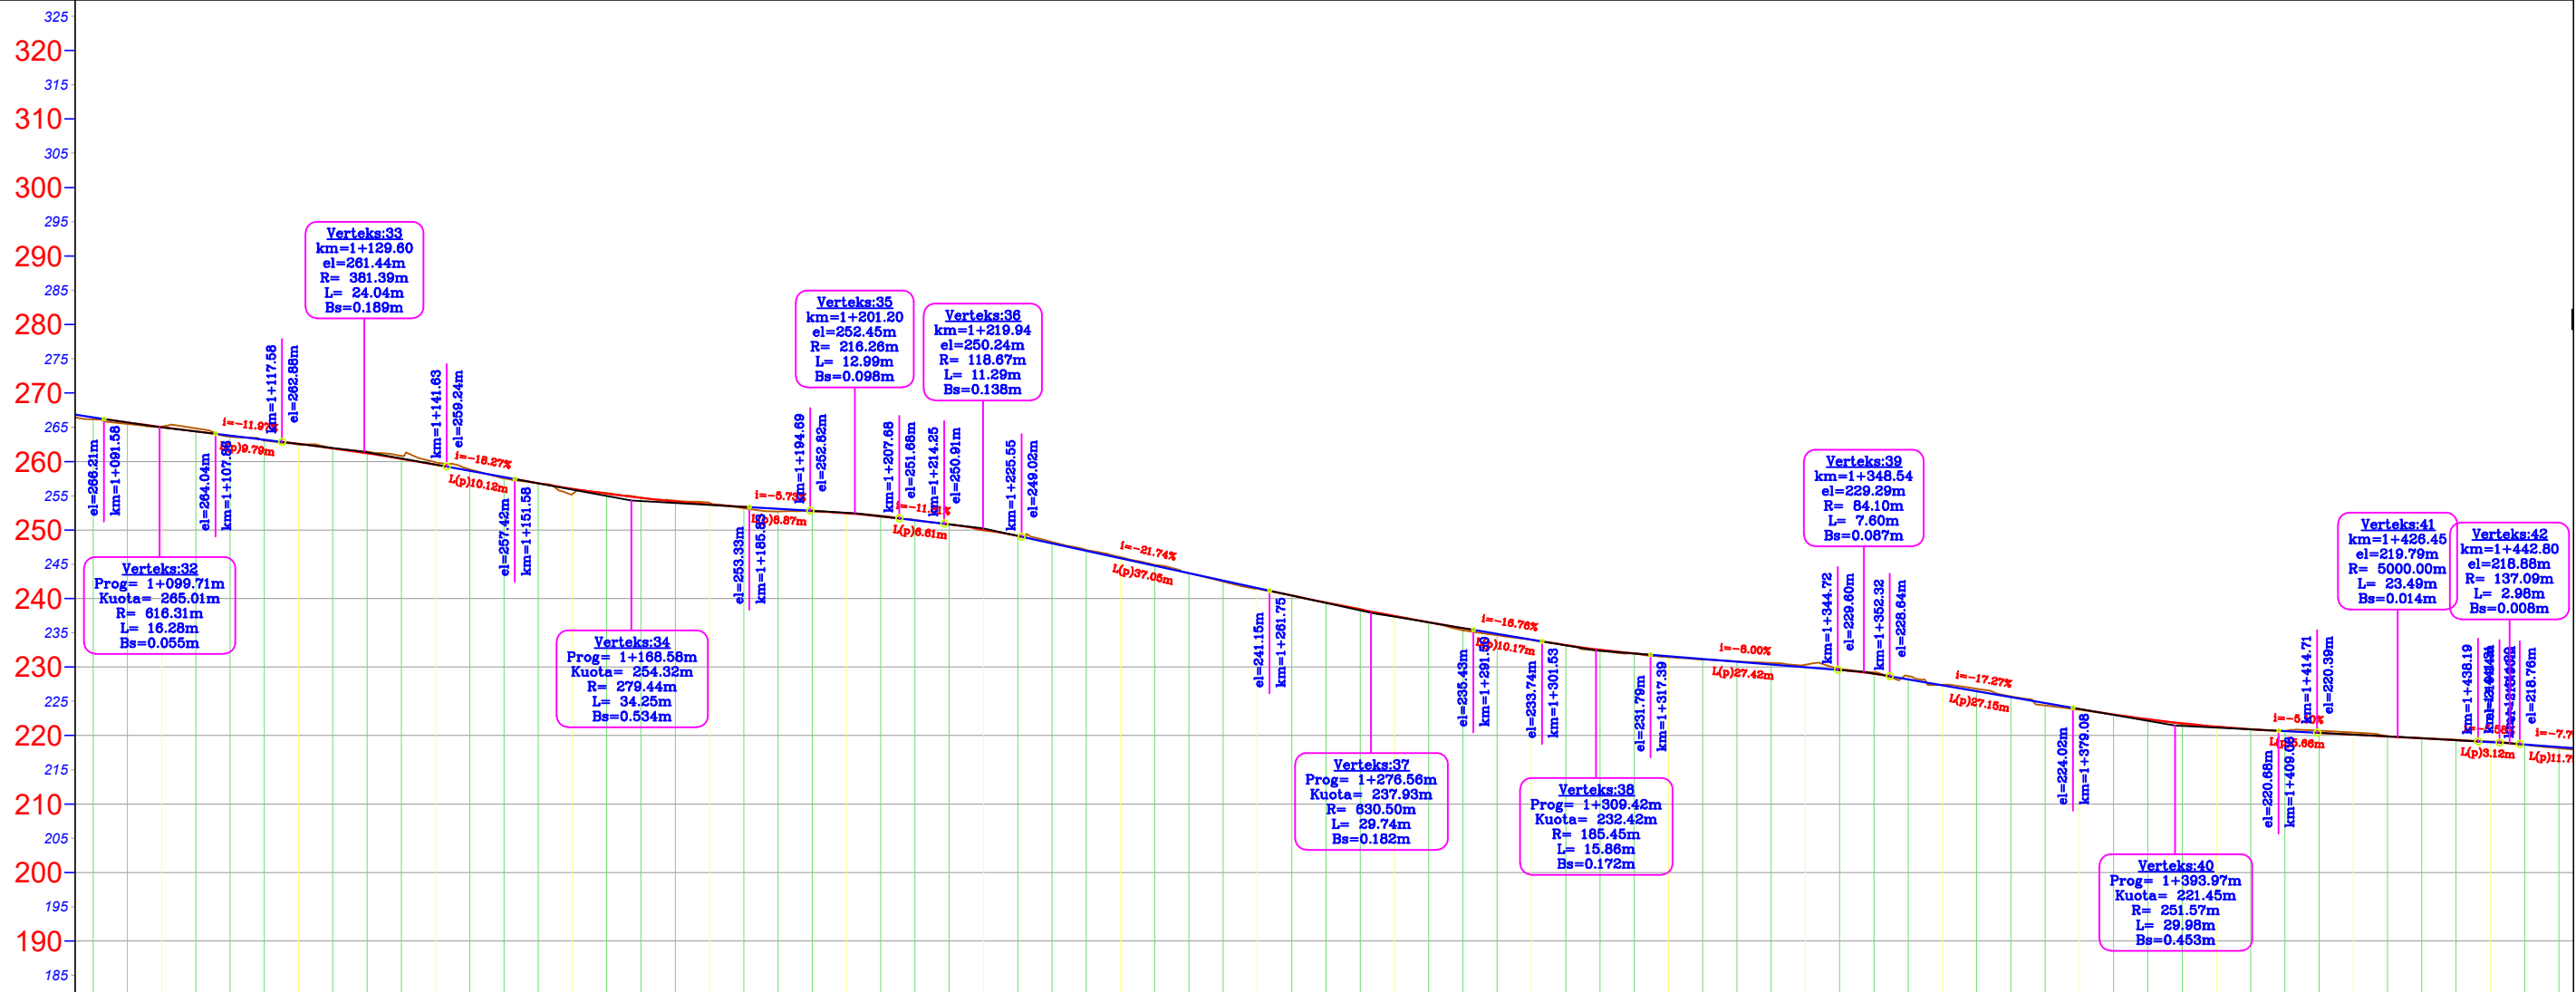

NR I PRERJES	CS - 45    CS - 46    CS - 47    CS - 48    CS - 49    CS - 50    CS - 51    CS - 52    CS - 53    CS - 54    CS - 55    CS - 56    CS - 57    CS - 58    CS - 59																			
DIST. PJESORE	0 m	25.0 m	25.0 m	25.0 m	25.0 m	25.0 m	25.0 m	25.0 m	25.0 m	25.0 m	25.0 m	25.0 m	25.0 m	25.0 m	25.0 m	25.0 m	25.0 m	25.0 m	25.0 m	
DIST. PROGRESIVE	1+100	1+125	1+150	1+175	1+200	1+225	1+250	1+275	1+300	1+325	1+350	1+375	1+400	1+425	1+450	1+475	1+500	1+525	1+550	
KUOTA TOKES	265.09	261.95	257.54	254.27	252.50	249.16	243.71	238.48	233.96	231.09	229.23	224.40	221.28	219.92	218.13	218.32	218.13	218.13	218.13	
KUOTA PROJEKTIT	265.03	261.92	257.71	254.16	252.45	249.14	243.70	238.42	234.00	231.18	229.01	224.73	221.31	219.86	218.32	218.32	218.32	218.32	218.32	
KUOTA PUNES	-0.06	-0.03	0.17	-0.11	-0.05	-0.03	0.00	-0.06	0.04	0.08	-0.22	0.33	0.03	-0.07	0.19	0.19	0.19	0.19	0.19	
GJEO. VERTIKALE	R = 616.31 K = 16.28 i = -11.92%	R = 381.39 K = 24.04 i = -18.27%	R = 279.44 K = 34.25 i = -5.73%	R = 216.26 K = 12.99 i = -11.81%	R = 118.67 K = 11.29 i = 11.29%	R = 630.50 K = 29.74 i = -21.74%	R = 185.45 K = 15.86 i = -16.78%	R = 84.10 K = 7.60 i = -8.00%	R = 251.57 K = 29.98 i = -17.27%	R = 5000.00 K = 23.49 i = -5.00%	R = 137.09 K = 2.98 i = -7.77%	R = 137.09 K = 2.98 i = -7.77%	R = 137.09 K = 2.98 i = -7.77%	R = 137.09 K = 2.98 i = -7.77%	R = 137.09 K = 2.98 i = -7.77%	R = 137.09 K = 2.98 i = -7.77%	R = 137.09 K = 2.98 i = -7.77%	R = 137.09 K = 2.98 i = -7.77%	R = 137.09 K = 2.98 i = -7.77%	
GJEO. HORIZONTALE	L=13.75 φ = 4°12'28" = 4°40'20" L = 16.38 R = 223.06	φ = 21°02'47" = 12°50'09" 38°50'55" L = 14.07 R = 38.29	φ = 14°07'04" = 11°09'44" 11°09' L = 9.49 R = 20.47	φ = 4°58'48" L = 9.49 R = 109.23	L=44.56	φ = 28°22'59" = 17°19'17" 14°35'19" L = 2.94 R = 34.71	L=28.49	φ = 48°00'33" = 11.88° 11.34° 7.67° L = 13.44 R = 15.28	φ = 42°31'29" = 5°26'09" 5°26'09" L = 16.43 R = 80.89	φ = 20°30'48" = 26.64° 27.89° L = 11.98 R = 139.35	L=19.44	φ = 29°22' = 24.7° 48.3°	φ = 29°22' = 24.7° 48.3°	φ = 29°22' = 24.7° 48.3°	φ = 29°22' = 24.7° 48.3°	φ = 29°22' = 24.7° 48.3°	φ = 29°22' = 24.7° 48.3°	φ = 29°22' = 24.7° 48.3°	φ = 29°22' = 24.7° 48.3°	φ = 29°22' = 24.7° 48.3°
Kilometrazhi	[Scale bar showing 0 to 14 km]																			



**ZetaKonsult sh.p.k**  
 Address: Rr. "Myrteza Topi", Nd 18, Hyrja 7, Ap 38, TIRANE  
 Cel: +355 (0)69 33 52 077  
 e-mail: zetakonsultshpk@gmail.com

**EMERTIMI I OBJEKTIT:**  
 RIKONSTRUKSIONI I RRUGES SOFRATIKE-TERIHAT DHE  
 RRUGEVE TE FSHATIT TERIHAT

FAZA E PROJEKTIT :PROJEKT ZBATIMI

**EMERTESA E FLETES:**  
 PROFIL GJATESOR  
 SEGMENTI SOFRATIKE - TERIHAT

SHKALLA Shk:1/1000    FLETA 4


**DREJTOR PROJEKTI:** Ing. Flutura DURO

Inxh.Ndert.Flutura Duro  
 Inxh.Top. Luan Bregu  
 Inxh.Ndert.Lorenc Hoxha


Dt. \_\_\_/\_\_\_/2023

FORMATI A3

# PROFIL GJATESOR SH 1:1000

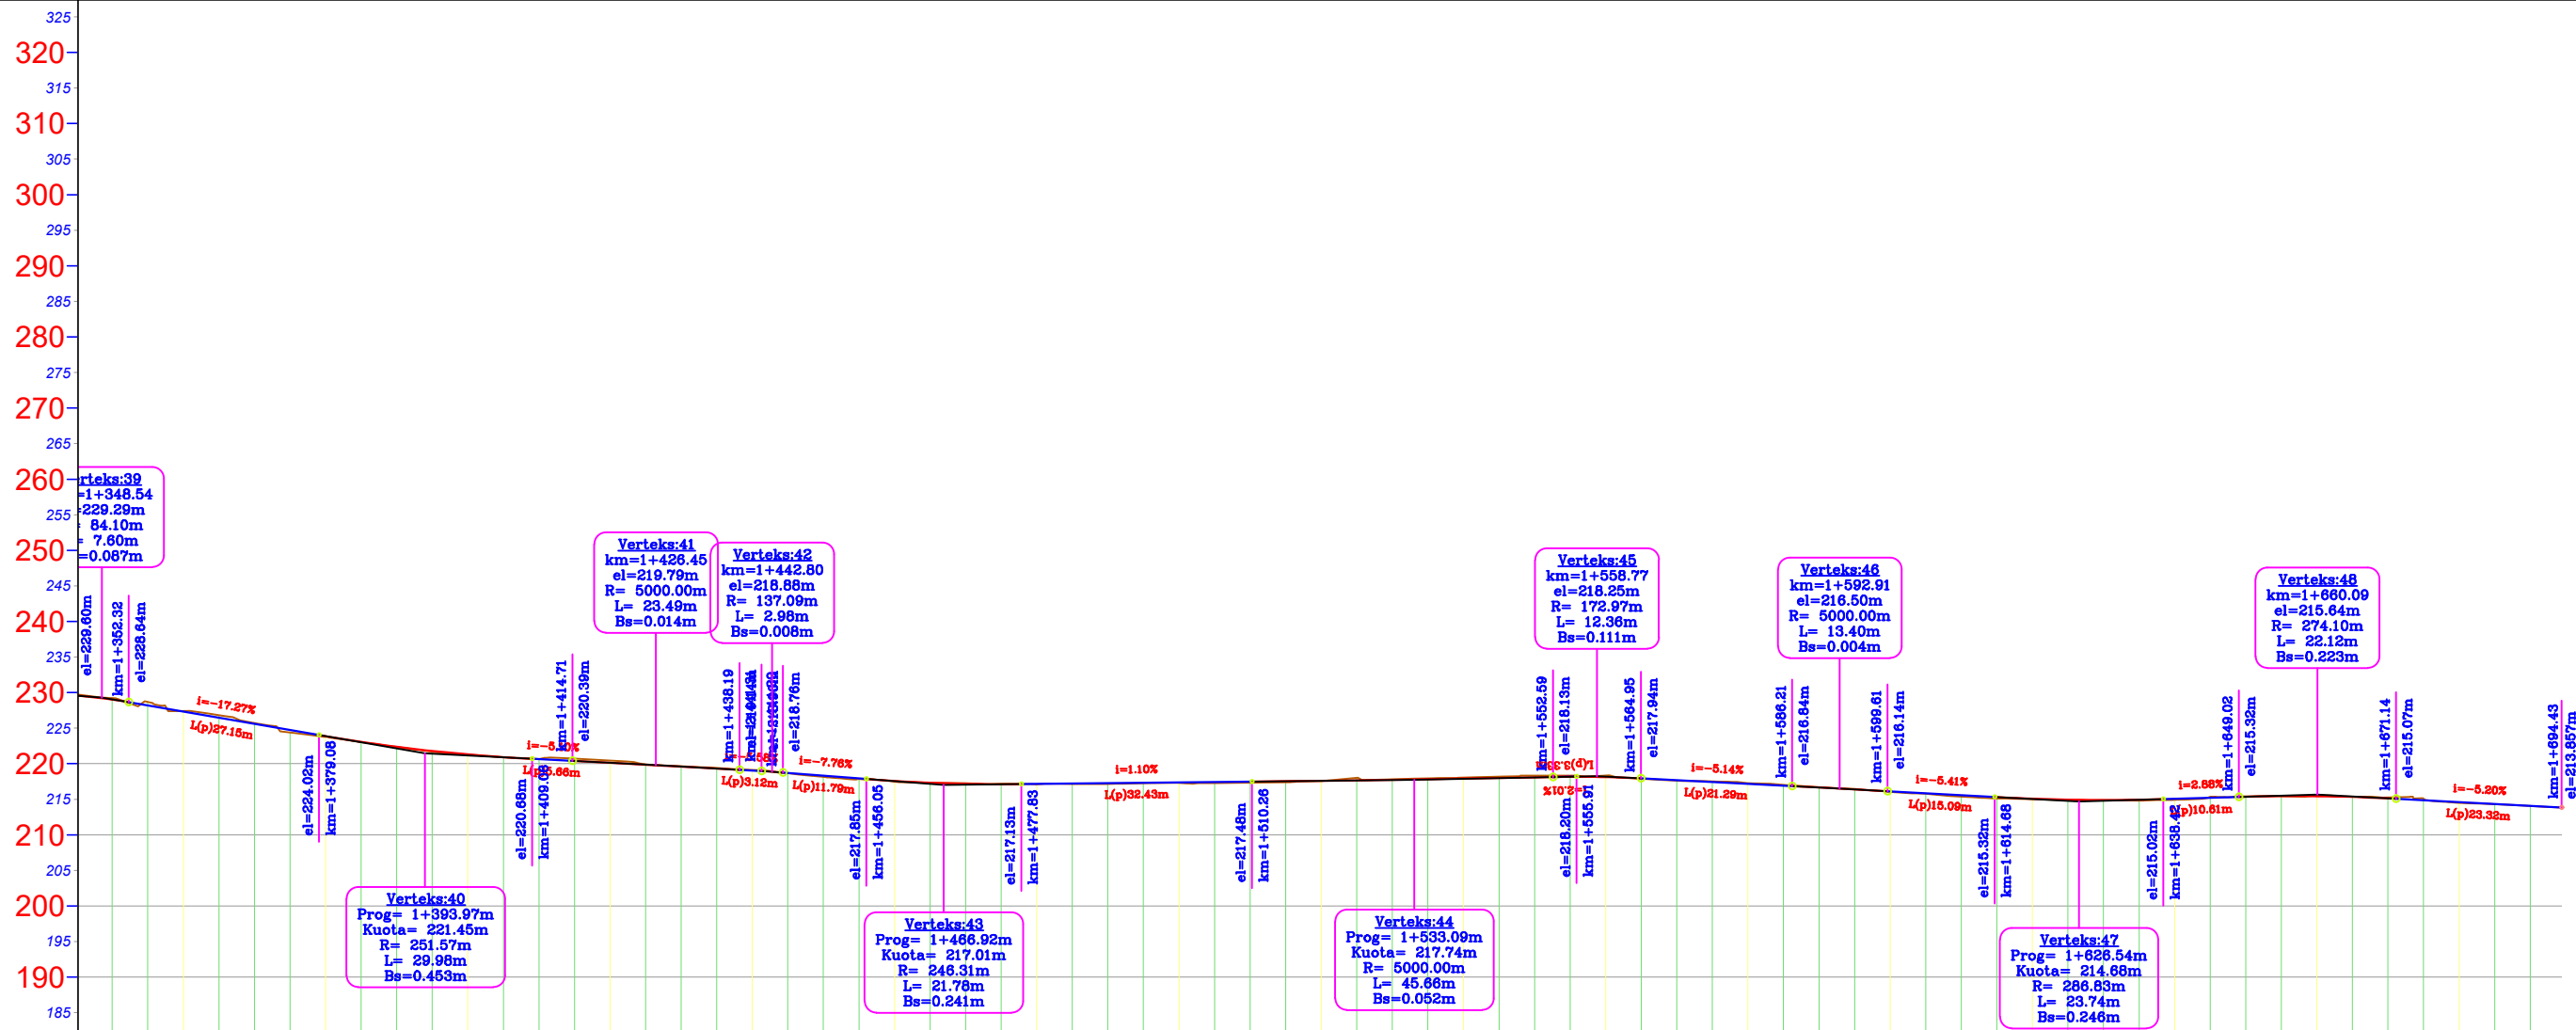

NR I PRERJES	CS - 55	CS - 56	CS - 57	CS - 58	CS - 59	CS - 60	CS - 61	CS - 62	CS - 63	CS - 64	CS - 65	CS - 66	CS - 67	CS - 68	
DIST. PJESORE	25.0 m	25.0 m	25.0 m	25.0 m	25.0 m	25.0 m	25.0 m	25.0 m	25.0 m	25.0 m	25.0 m	25.0 m	25.0 m	25.0 m	
DIST. PROGRESIVE	1+350	1+375	1+400	1+425	1+450	1+475	1+500	1+525	1+550	1+575	1+600	1+625	1+650	1+675	
KUOTA TOKES	229.23	224.40	221.28	219.92	218.13	217.17	217.31	218.02	218.32	217.50	216.05	214.88	215.40	215.07	
KUOTA PROJEKTIT	229.01	224.73	221.31	219.86	218.32	217.11	217.37	217.67	218.08	217.42	216.11	214.95	215.35	214.87	
KUOTA PUNES	-0.22	0.33	0.03	-0.07	0.19	-0.05	0.06	-0.35	-0.24	-0.08	0.07	0.07	-0.05	-0.21	
GJEO. VERTIKALE	$R=84.10$ $K=7.60$	$R=251.57$ $K=29.98$	$R=5000.00$ $K=23.49$	$R=246.31$ $K=21.78$	$R=5000.00$ $K=45.66$	$R=286.83$ $K=23.74$	$R=274.10$ $K=22.12$								
GJEO. HORIZONTALE	$\phi = 20^{\circ}30'48''$ $L=26.64$ $R=74.41$	$\phi = 11^{\circ}27'57''$ $L=27.89$ $R=139.35$	$\phi = 29^{\circ}22'05''$ $L=24.76$ $R=48.30$	$\phi = 17^{\circ}26'09''$ $L=17.95$ $R=58.98$	$\phi = 8^{\circ}29'38''$ $L=27.17$ $R=183.25$	$\phi = 13^{\circ}54'28''$ $L=31.50$ $R=129.78$	$\phi = 22^{\circ}33'17''$ $L=12.03$ $R=30.55$	$\phi = 84^{\circ}40'28''$ $L=18.15$ $R=12.28$	$\phi = 27^{\circ}20'03''$ $L=3.15$ $R=6.51$						
Kilometrzh	[Bar chart showing distance markers from 0 to 17 km]														

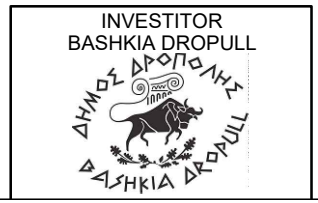

**ZetaKonsult sh.p.k**  
 Address: Rr. "Myrteza Topi", Nd 18, Hyrja 7, Ap 38, TIRANE  
 Cel: +355 (0)69 33 52 077  
 e-mail: zetakonsultshpk@gmail.com

**EMERTIMI I OBJEKTIT:**  
 RIKONSTRUKSIONI I RRUGES SOFRATIKE-TERIHAT DHE  
 RRUGEVE TE FSHATIT TERIHAT

---

FAZA E PROJEKTIT :PROJEKT ZBATIMI

**EMERTESA E FLETES:**  
 PROFIL GJATESOR  
 SEGMENTI SOFRATIKE - TERIHAT

---

SHKALLA Shk:1/1000      FLETA 5

**DREJTOR PROJEKTI:** Ing. Flutura DURO

Inxh.Ndert.Flutura Duro  
 Inxh.Top. Luan Bregu  
 Inxh.Ndert.Lorenc Hoxha


Dt. \_\_\_/\_\_\_/2023

---

FORMATI A3



# PROFIL GJATESOR SH 1:1000

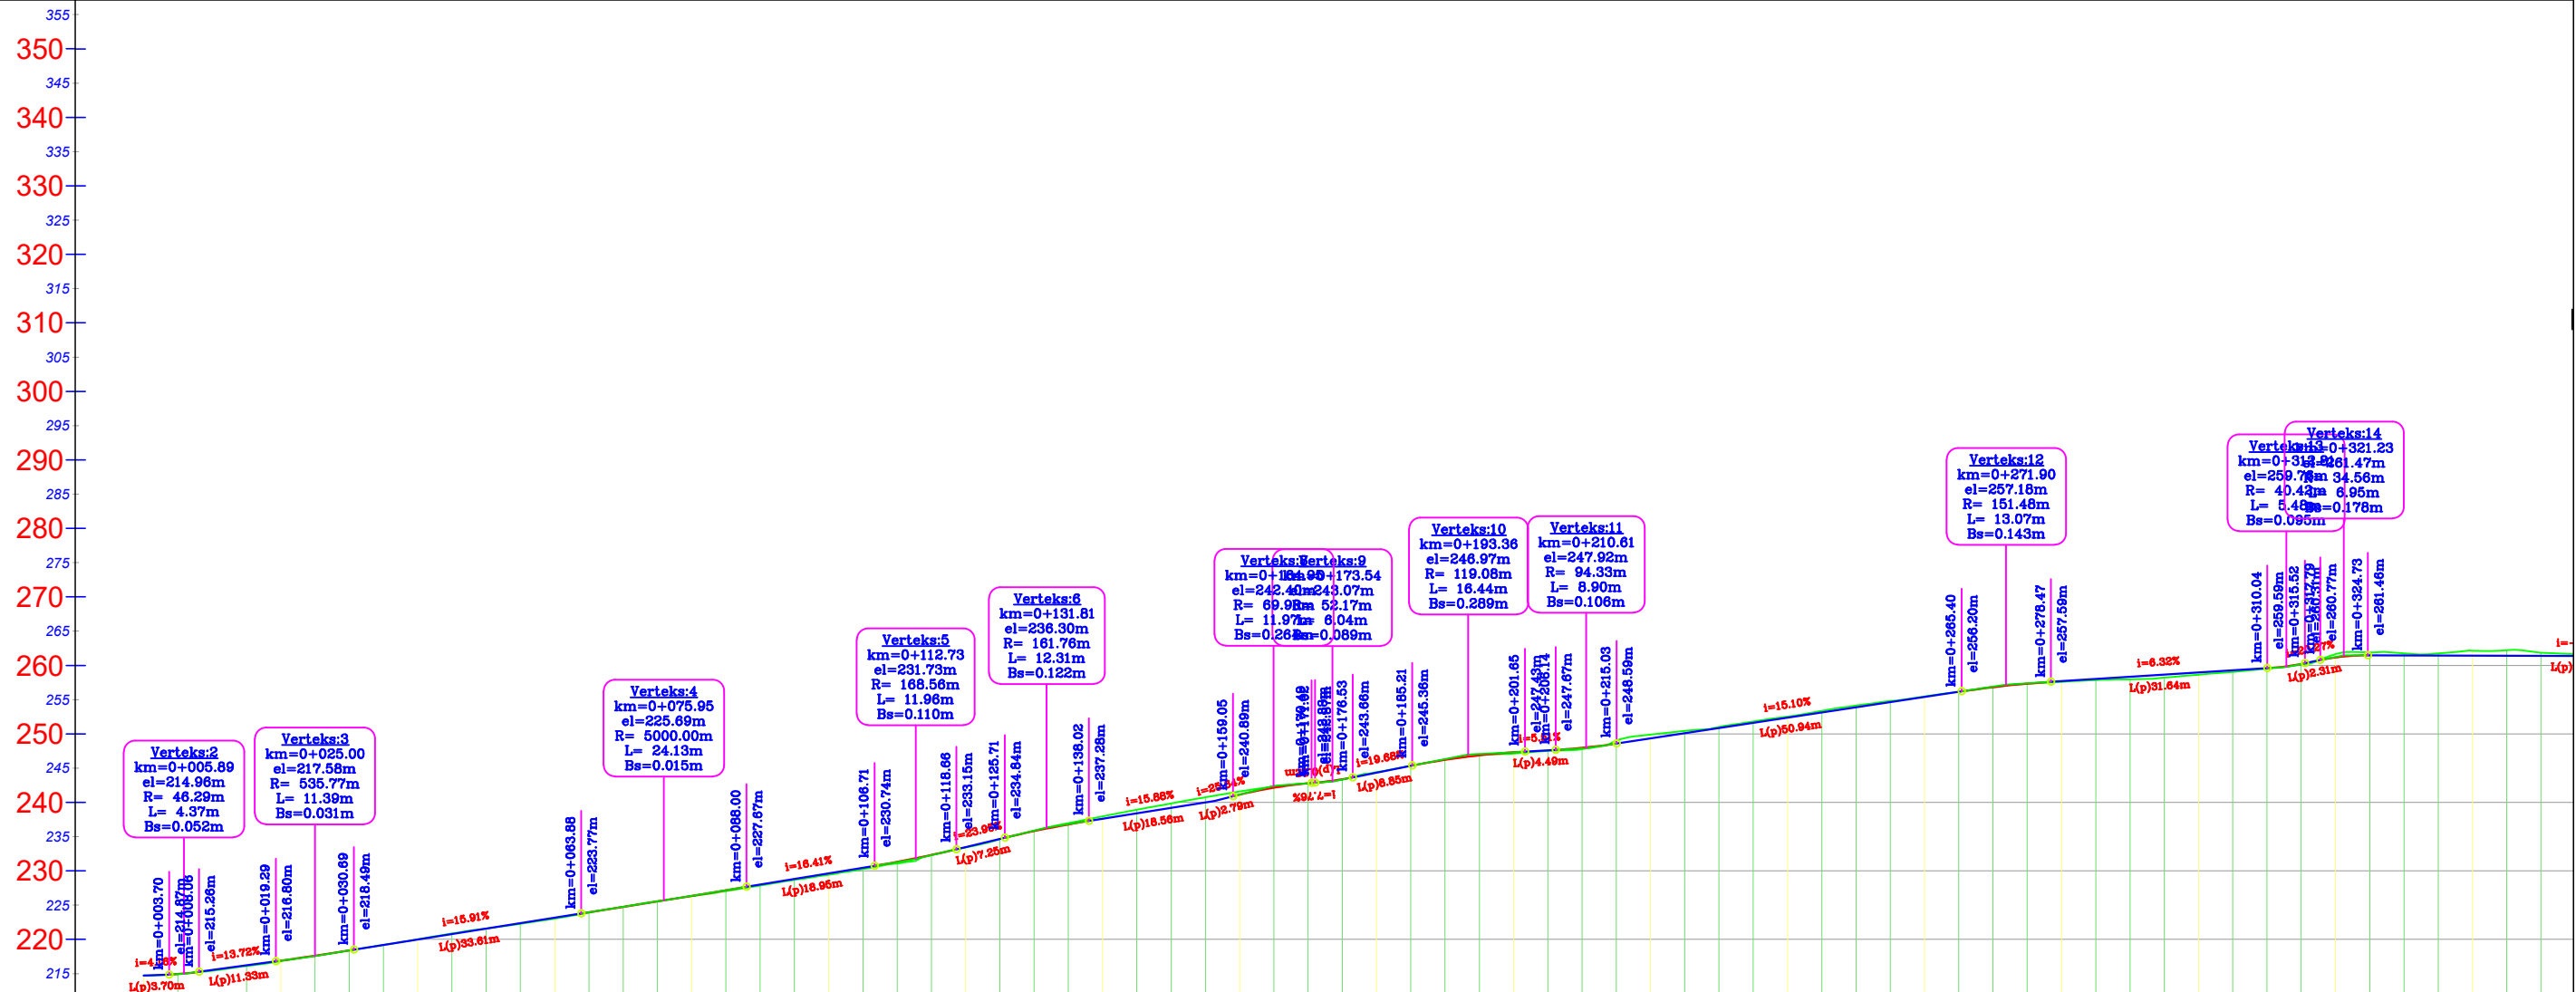

NR I PRERJES	CS - 1	CS - 2	CS - 3	CS - 4	CS - 5	CS - 6	CS - 7	CS - 8	CS - 9	CS - 10	CS - 11	CS - 12	CS - 13	CS - 14	CS - 15	
DIST. PJESORE	25.0 m		25.0 m	25.0 m	25.0 m	25.0 m	25.0 m	25.0 m	25.0 m	25.0 m	25.0 m	25.0 m	25.0 m	25.0 m	25.0 m	
DIST. PROGRESIVE	0+000	0+025	0+050	0+075	0+100	0+125	0+150	0+175	0+200	0+225	0+250	0+275	0+300	0+325	0+350	
KUOTA TOKES	214.72	217.58	221.59	225.57	229.45	234.62	239.85	243.33	247.12	250.45	254.14	257.32	258.64	261.89	261.84	
KUOTA PROJEKTIT	214.72	217.62	221.56	225.55	229.64	234.67	239.19	243.38	247.32	250.09	253.87	257.33	258.95	261.46	261.40	
KUOTA PUNES	0.00	0.03	-0.03	-0.02	0.19	0.04	-0.67	0.04	0.20	-0.36	-0.27	0.02	0.32	-0.43	-0.43	
GJEO. VERTIKALE	i=13.72% L(p)11.83m		i=16.41% L(p)33.61m		i=15.88% L(p)18.56m		i=16.10% L(p)50.94m		i=15.10% L(p)50.94m		i=6.32% L(p)31.64m		i=6.32% L(p)31.64m		i=0.00%	
GJEO. HORIZONTALE	φ = 10°06'54" L = 21.82 R = 123.60		φ = 42°14'31" L = 13.97 R = 18.94		φ = 0°03'57" L = 14.40 R = 2085.51		φ = 63°05'27" L = 12.49 R = 11.34		φ = 60°20'45" L = 17.89 R = 16.99		φ = 98°23'51" L = 11.37 R = 6.62		φ = 9°18'21" L = 14.54 R = 89.53		φ = 22°39'29" L = 7.97 R = 24.68	
Kilometrazhi	[Scale bar showing distance markers from 0 to 350m]															



**ZetaKonsult sh.p.k**  
 Address: Rr. "Myrteza Topi", Nd 18, Hyrja 7, Ap 38, TIRANE  
 Cel: +355 (0)69 33 52 077  
 e-mail: zetakonsultshpk@gmail.com

**EMERTIMI I OBJEKTIT:**  
 RIKONSTRUKSIONI I RRUGES SOFRATIKE-TERIHAT DHE  
 RRUGEVE TE FSHATIT TERIHAT

FAZA E PROJEKTIT :PROJEKT ZBATIMI

**EMERTESA E FLETES:**  
 PROFIL GJATESOR  
 SEGMENTI 1

SHKALLA Shk:1/1000      FLETA 01


**DREJTOR PROJEKTI:** Ing. Flutura DURO

Inxh.Ndert.Flutura Duro  
 Inxh.Top. Luan Bregu  
 Inxh.Ndert.Lorenc Hoxha

Dt. \_\_\_/\_\_\_/2023

FORMATI A3

# PROFIL GJATESOR SH 1:1000

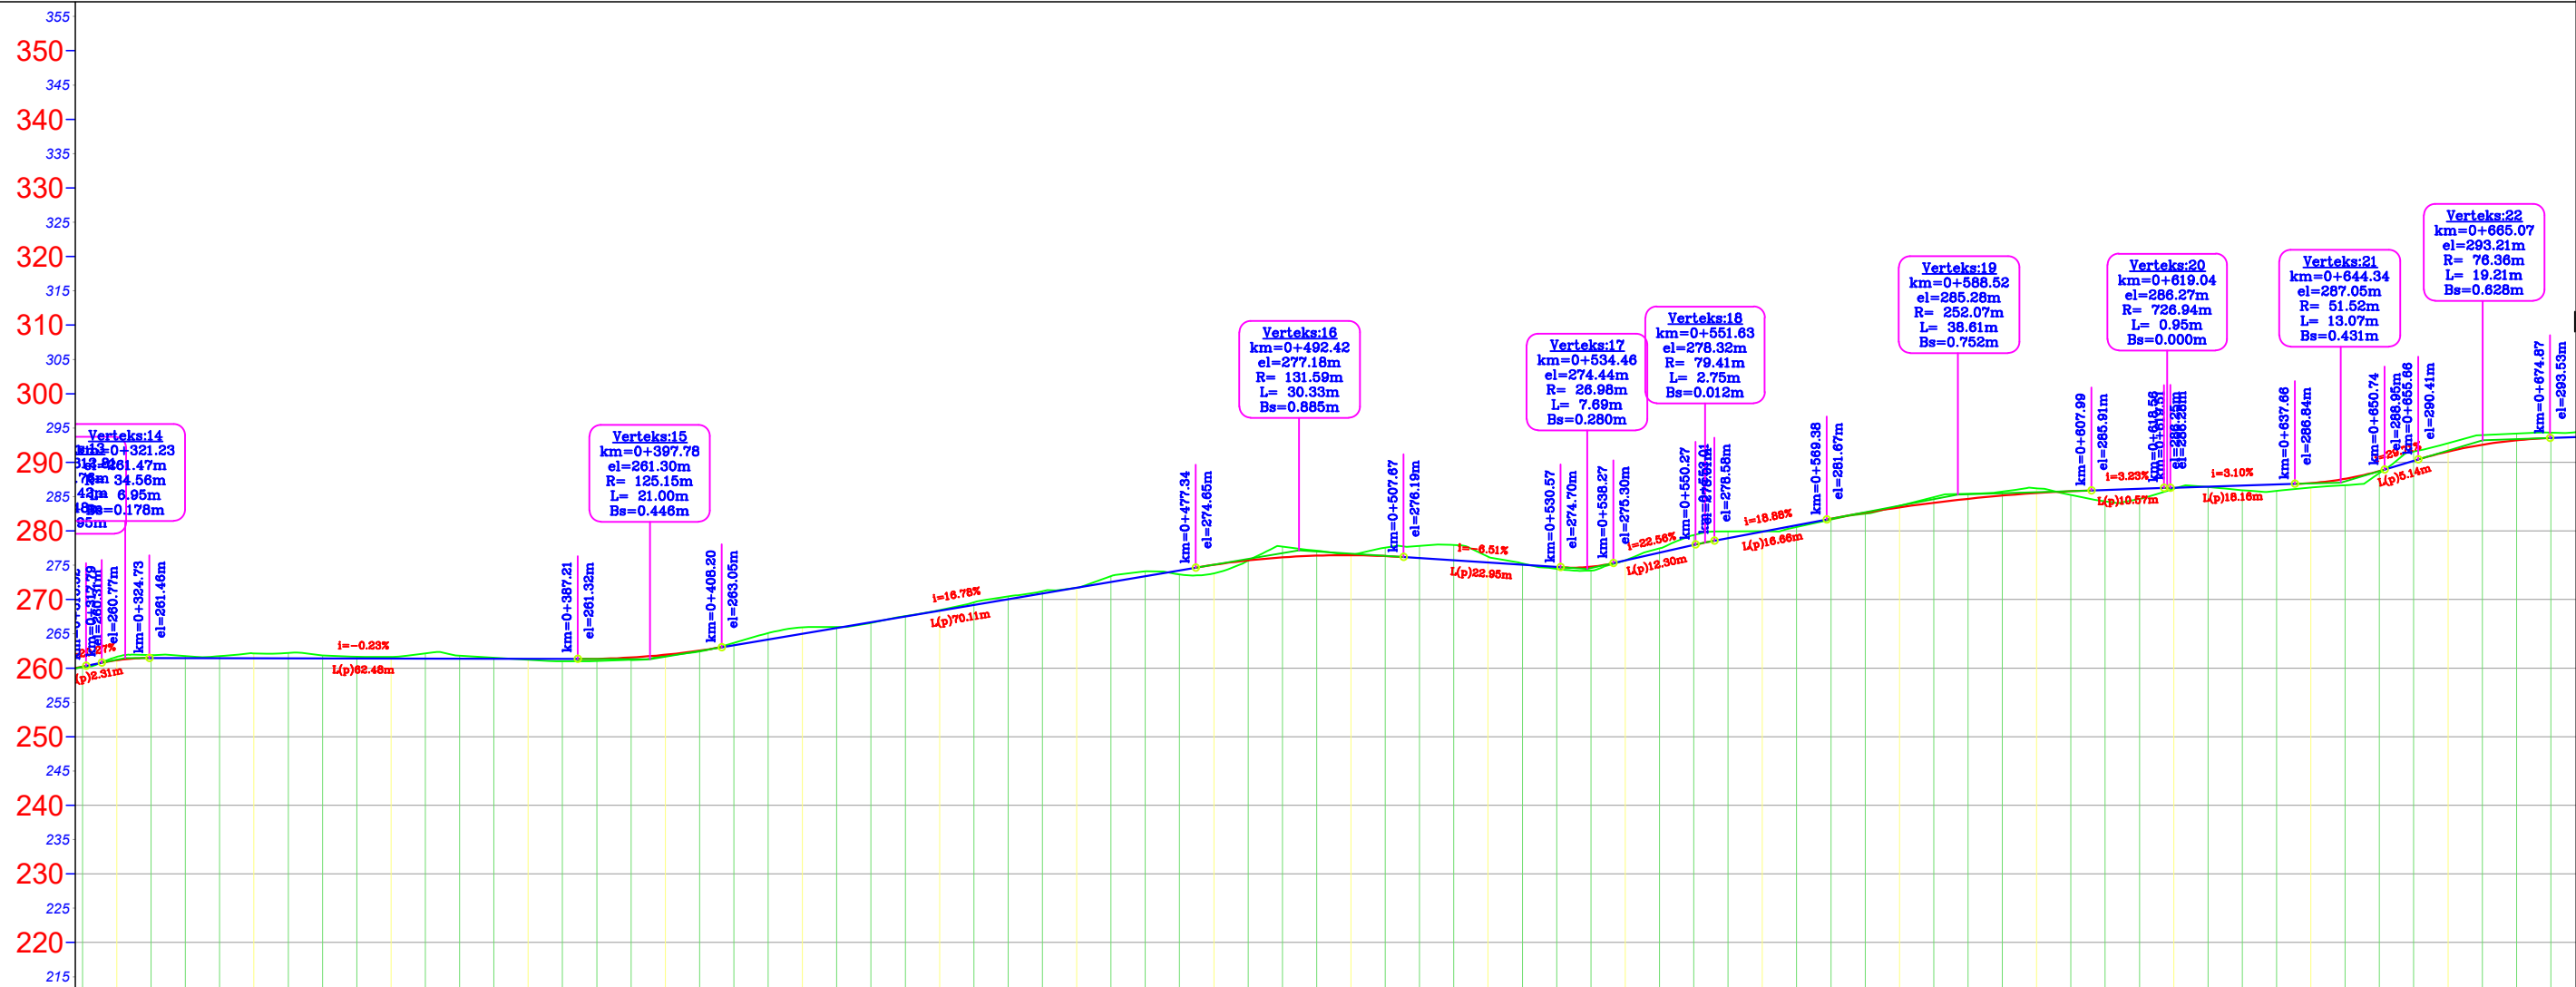

NR I PRERJES	CS - 14																												CS - 15	CS - 16	CS - 17	CS - 18	CS - 19	CS - 20	CS - 21	CS - 22	CS - 23	CS - 24	CS - 25	CS - 26	CS - 27	CS - 28	
DIST. PJESORE	m																												25.0 m	25.0 m	25.0 m	25.0 m	25.0 m	25.0 m	25.0 m	25.0 m	25.0 m	25.0 m	25.0 m	25.0 m	25.0 m	25.0 m	25.0 m
DIST. PROGRESIVE	0+325																												0+350	0+375	0+400	0+425	0+450	0+475	0+500	0+525	0+550	0+575	0+600	0+625	0+650	0+675	0+700
KUOTA TOKES	261.89																												261.84	261.52	261.78	266.00	270.44	273.66	276.46	275.26	279.40	282.50	286.21	286.39	288.45	294.34	299.34
KUOTA PROJEKTIT	261.46																												261.40	261.35	261.95	265.87	270.06	274.26	276.46	275.06	277.95	282.66	285.52	286.45	288.74	293.54	298.34
KUOTA PUNES	-0.43																												-0.43	-0.17	0.17	-0.13	-0.38	0.60	0.01	-0.20	-1.46	0.16	-0.69	0.06	0.29	-0.80	-0.80
GJEO. VERTIKALE	$R = 125.15$ $K = 21.00$ $L = 62.47$ $i = -0.23\%$ $R = 131.59$ $K = 30.33$ $L = 69.14$ $i = 16.78\%$ $R = 26.98$ $K = 7.69$ $L = 22.84$ $i = -6.51\%$ $R = 252.07$ $K = 38.61$ $L = 38.61$ $i = 3.10\%$ $R = 51.52$ $K = 13.07$ $L = 13.07$ $i = 3.10\%$ $R = 76.36$ $K = 19.21$ $L = 19.21$ $i = 3.10\%$	
GJEO. HORIZONTALE	$\phi = 156^{\circ}02'27''$ $L = 7.71$ $R = 2.83$ $\phi = 39^{\circ}46'37''$ $L = 36.77$ $R = 52.96$ $L = 35.19$ $\phi = 165^{\circ}38'08''$ $L = 17.99$ $R = 6.62$ $L = 52.81$ $\phi = 162^{\circ}57'52''$ $L = 15.23$ $R = 5.35$ $L = 41.36$ $\phi = 163^{\circ}07'32''$ $L = 22.84$ $R = 8.02$ $L = 33.06$ $\phi = 35^{\circ}42'46''$ $L = 23.24$ $R = 37.28$ $L = 5.47$ $\phi = 32^{\circ}33'05''$ $L = 35.94$ $R = 63.26$ $L = 21.09$ $\phi = 30^{\circ}00'00''$ $L = 1.00$ $R = 1.00$	
Kilometrzh	



**ZetaKonsult sh.p.k**  
 Address: Rr. "Myrteza Topi", Nd 18, Hyrja 7, Ap 38, TIRANE  
 Cel: +355 (0)69 33 52 077  
 e-mail: zetakonsultshpk@gmail.com

**EMERTIMI I OBJEKTIT:**  
 RIKONSTRUKSIONI I RRUGES SOFRATIKE-TERIHAT DHE  
 RRUGEVE TE FSHATIT TERIHAT

FAZA E PROJEKTIT : PROJEKT ZBATIMI

**EMERTESA E FLETES:**  
 PROFIL GJATESOR  
 SEGMENTI 1


SHKALLA Shk:1/1000      FLETA 02

**DREJTOR PROJEKTI:** Ing. Flutura DURO  
 Inxh.Ndert.Flutura Duro  
 Inxh.Top. Luan Bregu  
 Inxh.Ndert.Lorenc Hoxha

Dt. \_\_\_/\_\_\_/2023

FORMATI A3

# PROFIL GJATESOR SH 1:1000

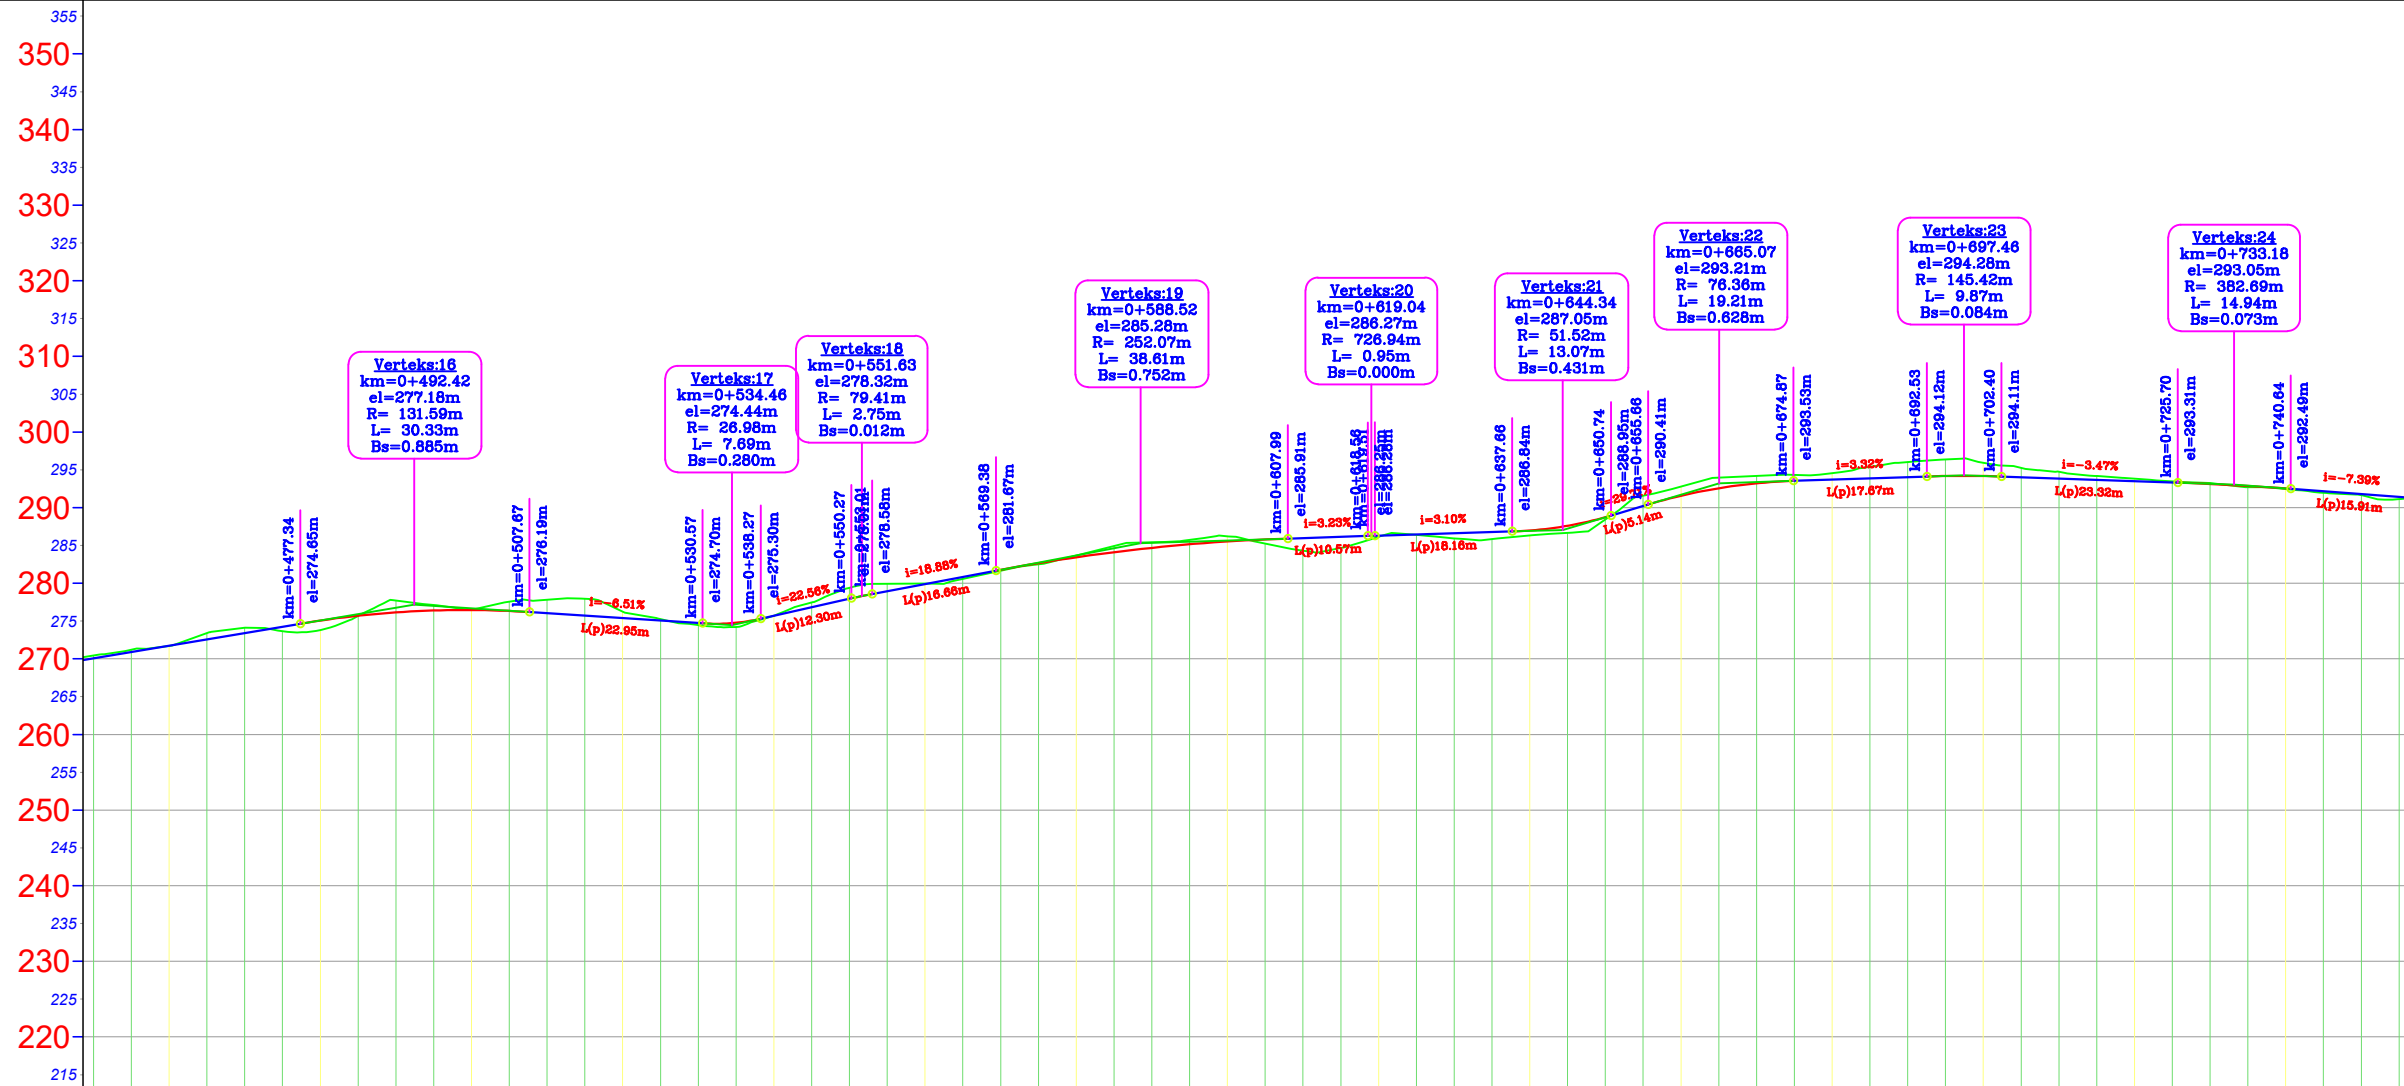

NR I PRERJES	CS - 19	CS - 20	CS - 21	CS - 22	CS - 23	CS - 24	CS - 25	CS - 26	CS - 27	CS - 28	CS - 29	CS - 30
DIST. PJESORE	25.0 m	25.0 m	25.0 m	25.0 m	25.0 m	25.0 m	25.0 m	25.0 m	25.0 m	25.0 m	25.0 m	
DIST. PROGRESIVE	0+450	0+475	0+500	0+525	0+550	0+575	0+600	0+625	0+650	0+675	0+700	0+725
KUOTA TOKES	270.44	273.66	276.46	275.26	279.40	282.50	286.21	286.39	288.45	294.34	295.92	293.47
KUOTA PROJEKTIT	270.06	274.26	276.46	275.06	277.95	282.66	285.52	286.45	288.74	293.54	294.18	293.33
KUOTA PUNES	-0.38	0.60	0.01	-0.20	-1.46	0.16	-0.69	0.06	0.29	-0.80	-1.75	-0.14
GJEO. VERTIKALE												
GJEO. HORIZONTALE												
Kilometrazhi												



**ZetaKonsult sh.p.k**  
 Address: Rr. "Myrteza Topi", Nd 18, Hyrja 7, Ap 38, TIRANE  
 Cel: +355 (0)69 33 52 077  
 e-mail: zetakonsultshpk@gmail.com

**EMERTIMI I OBJEKTIT:**  
 RIKONSTRUKSIONI I RRUGES SOFRATIKE-TERIHAT DHE  
 RRUGEVE TE FSHATIT TERIHAT

FAZA E PROJEKTIT :PROJEKT ZBATIMI

**EMERTESA E FLETES:**  
 PROFIL GJATESOR  
 SEGMENTI 1

SHKALLA Shk:1/1000      FLETA 03

**DREJTOR PROJEKTI:** Ing. Flutura DURO


Inxh.Ndert.Flutura Duro  
 Inxh.Top. Luan Bregu  
 Inxh.Ndert.Lorenc Hoxha

Dt: \_\_\_/\_\_\_/2023

FORMATI A3



# PROFIL GJATESOR SH 1:1000

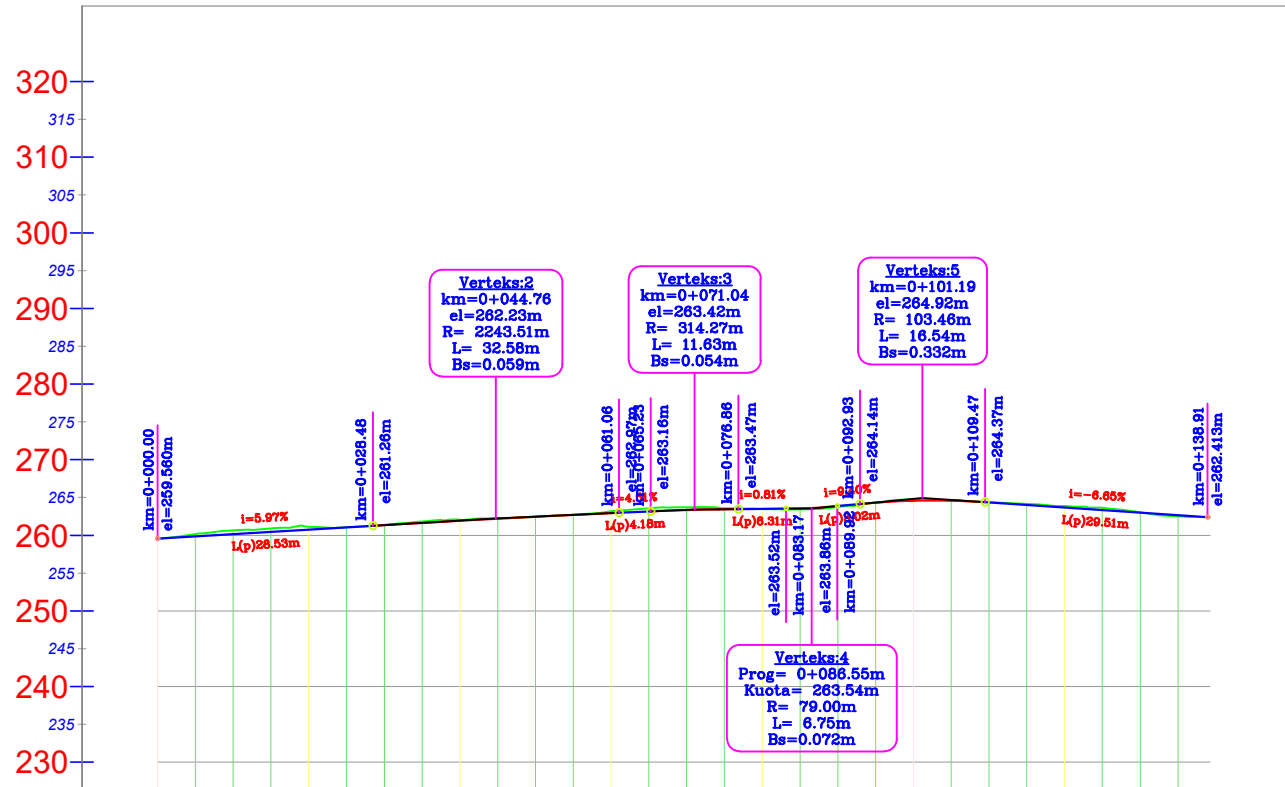

NR I PRERJES	CS - 1	CS - 2	CS - 3	CS - 4	CS - 5	CS - 6	CS - 7
DIST. PJESORE		25.0 m	25.0 m	25.0 m	25.0 m	25.0 m	13.8 m
DIST. PROGRESIVE	0+000	0+025	0+050	0+075	0+100	0+125	0+139
KUOTA TOKES	259.56	261.06	262.45	263.59	264.76	263.62	262.42
KUOTA PROJEKTIT	259.56	261.05	262.44	263.45	264.56	263.34	262.42
KUOTA PUNES	0.00	0.00	0.00	-0.14	-0.20	-0.28	0.01
GJEO. VERTIKALE	L=28.48 i=5.97%		R=2243.51 K=32.58	L=4.17 R=314.27 K=11.63	L=6.31 R=79.00 K=6.75	L=9.22 R=103.46 K=16.54	L=29.44 i=-6.65%
GJEO. HORIZONTALE	L=7.94 φ=16°45'42" L=9.87 R=33.73	φ=5°38'23" L=9.36 R=95.11	φ=15°41'58" L=10.12 R=36.94	L=22.12 φ=0°29'33" L=2.74 R=318.27	φ=14°01'11" L=12.06 R=49.30	φ=14°01'09" L=4.85 R=19.81	φ=16°46'48" L=6.50 R=22.18
Kilometrazhi	[Scale bar showing 0 to 139 meters]						



**ZetaKonsult sh.p.k**  
 Address:Rr."Myrteza Topi",Nd 18, Hyrja 7, Ap 38, TIRANE  
 Cel: +355 (0)69 33 52 077  
 e-mail: zetakonsultshpk@gmail.com

**EMERTIMI I OBJEKTIT:**  
 RIKONSTRUKSIONI I RRUGES SOFRATIKE-TERIHAT DHE  
 RRUGEVE TE FSHATIT TERIHAT

FAZA E PROJEKTIT :PROJEKT ZBATIMI

EMERTESA E FLETES:  
 PROFIL GJATESOR  
 SEGMENTI 2

SHKALLA Shk:1/1000      FLETA 04

**DREJTOR PROJEKTI:** Ing. Flutura DURO

Inxh.Ndert.Flutura Duro  
 Inxh.Top. Luan Bregu  
 Inxh.Ndert.Lorenc Hoxha

Dt: \_\_\_/\_\_\_/2023

FORMATI A3