



PROFILAT TERTHORE TIP SHK. 1:50

Profil Tip 1
Rr."SOFRATIKE - TERIHAT"

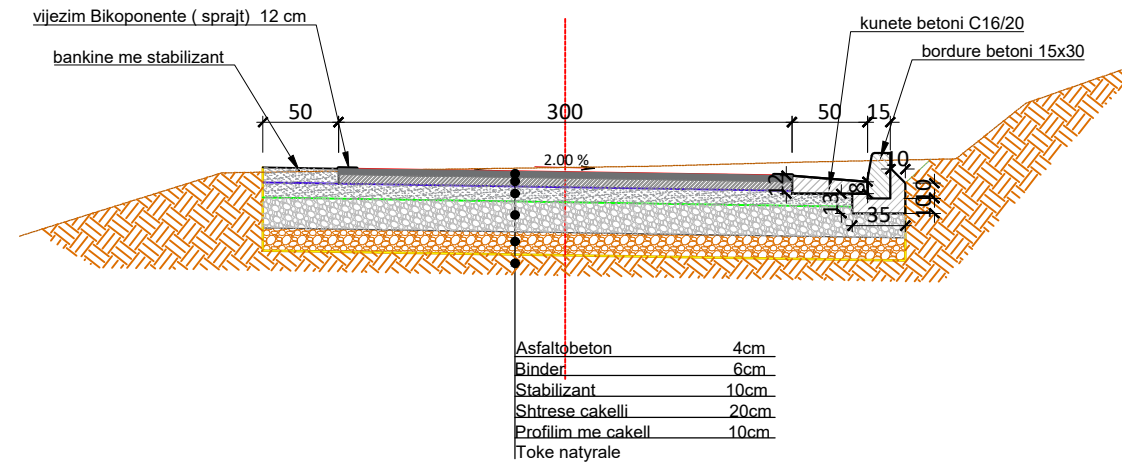

Profil Tip 2
Rr."SOFRATIKE - TERIHAT"

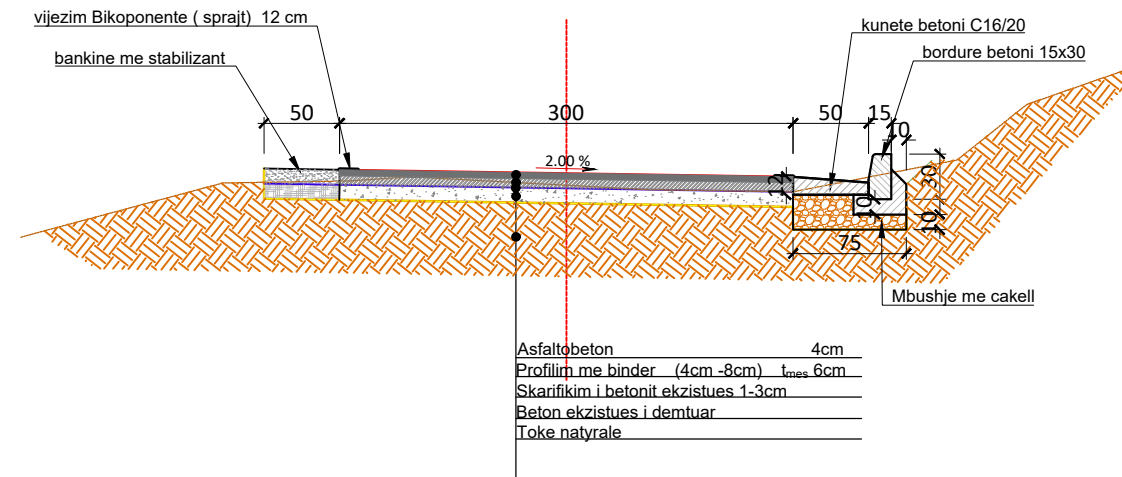

ZetaKonsult sh.p.k

Address: Rr. "Myrteza Topi", Nd 18, Hyrja 7, Ap 38, TIRANE
 Cel: +355 (0)69 33 52 077
 e-mail: zetakonsultshpk@gmail.com



EMERTIMI I OBJEKTIT:
 RIKONSTRUKSIONI I RRUGES SOFRATIKE-TERIHAT DHE
 RRUGEVE TE FSHATIT TERIHAT

FAZA E PROJEKTIT :PROJEKT ZBATIMI

EMERTESA E FLETES:
 PROFILAT TERTHORE TIP

SHKALLA Shk:1/50

FLETA 01

DREJTOR PROJEKTI: Ing. Flutura DURO


Inxh.Ndert.Flutura Duro
 Inxh.Top. Luan Bregu
 Inxh.Ndert.Lorenc Hoxha

Dt ___/___/2023


FORMATI A3

PROFILAT TERTHORE TIP SHK. 1:50

Profil Tip 3
Rr."SOFRATIKE - TERIHAT"

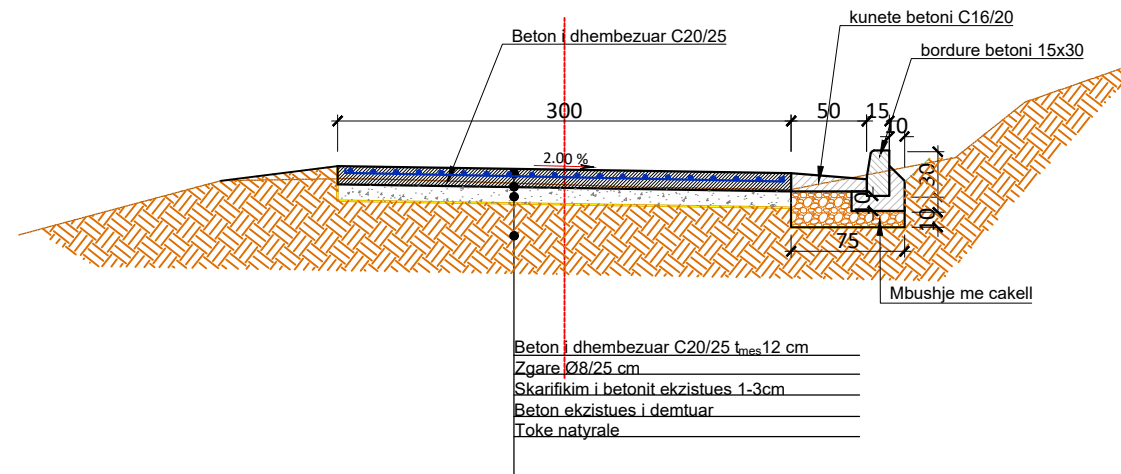

Profil Tip 1
"KOSTA VASO"

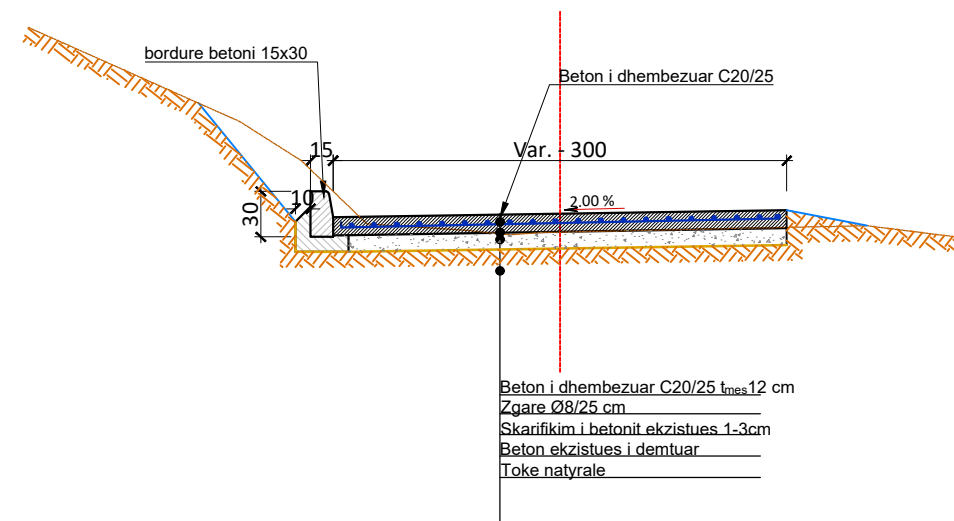

INVESTITOR
BASHKIA DROPUILL



ZetaKonsult sh.p.k

Address: Rr. "Myrteza Topi", Nd 18, Hyrja 7, Ap 38, TIRANE

Cel: +355 (0)69 33 52 077

e-mail: zetakonsultshpk@gmail.com



EMERTIMI I OBJEKTIT:
RIKONSTRUKSIONI I RRUGES SOFRATIKE-TERIHAT DHE
RRUGEVE TE FSHATIT TERIHAT

FAZA E PROJEKTIT :PROJEKT ZBATIMI

EMERTESA E FLETES:
PROFILAT TERTHORE TIP

SHKALLA Shk:1/50

FLETA 02





DREJTOR PROJEKTI: Ing. Flutura DURO

Inxh.Ndert.Flutura Duro
Inxh.Top. Luan Bregu
Inxh.Ndert.Lorenc Hoxha

Dt ___/___/2023

FORMATI A3

PROFILAT TERTHORE TIP SHK. 1:50

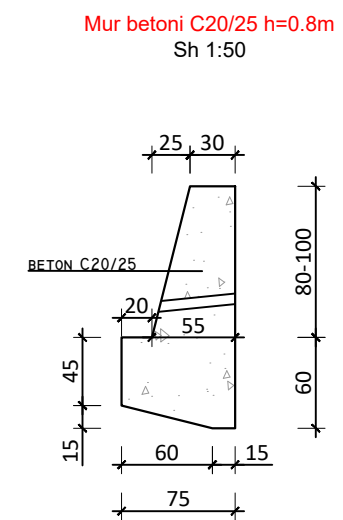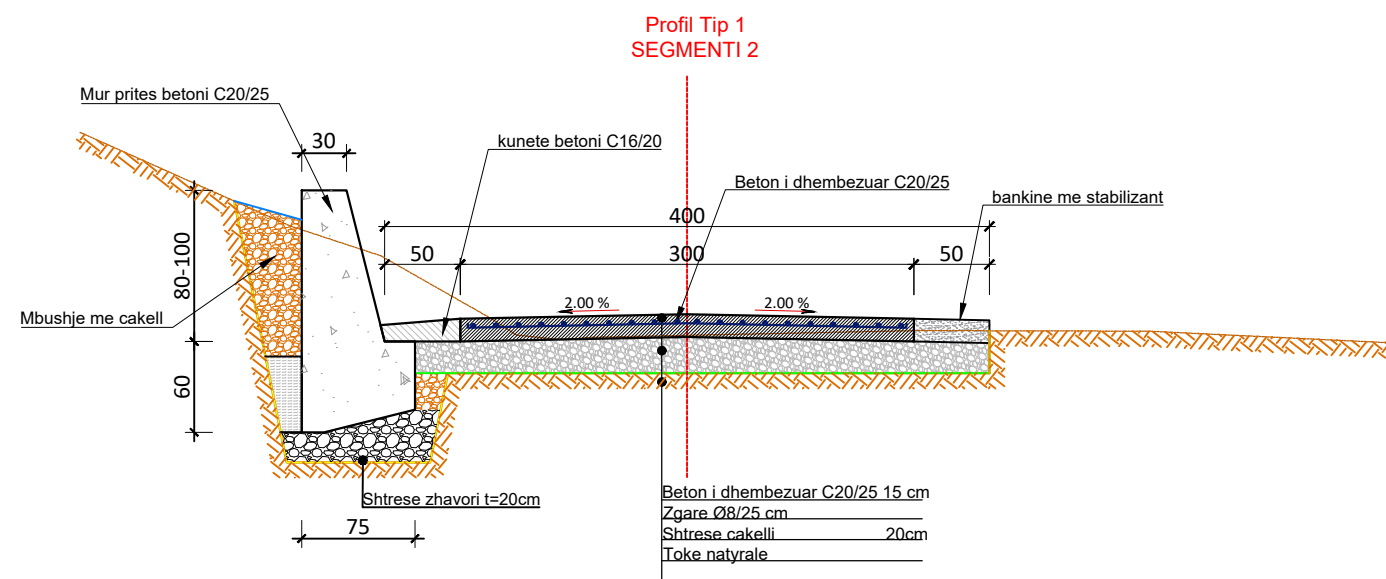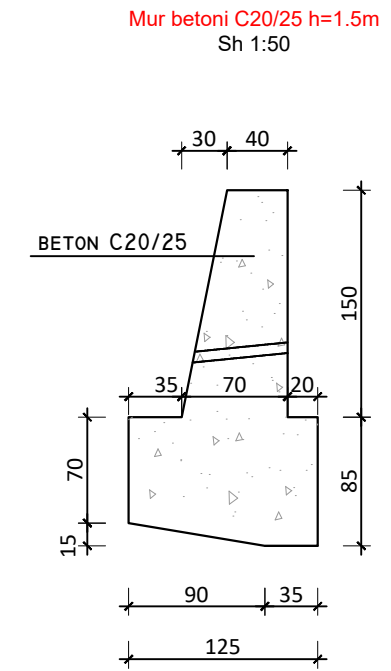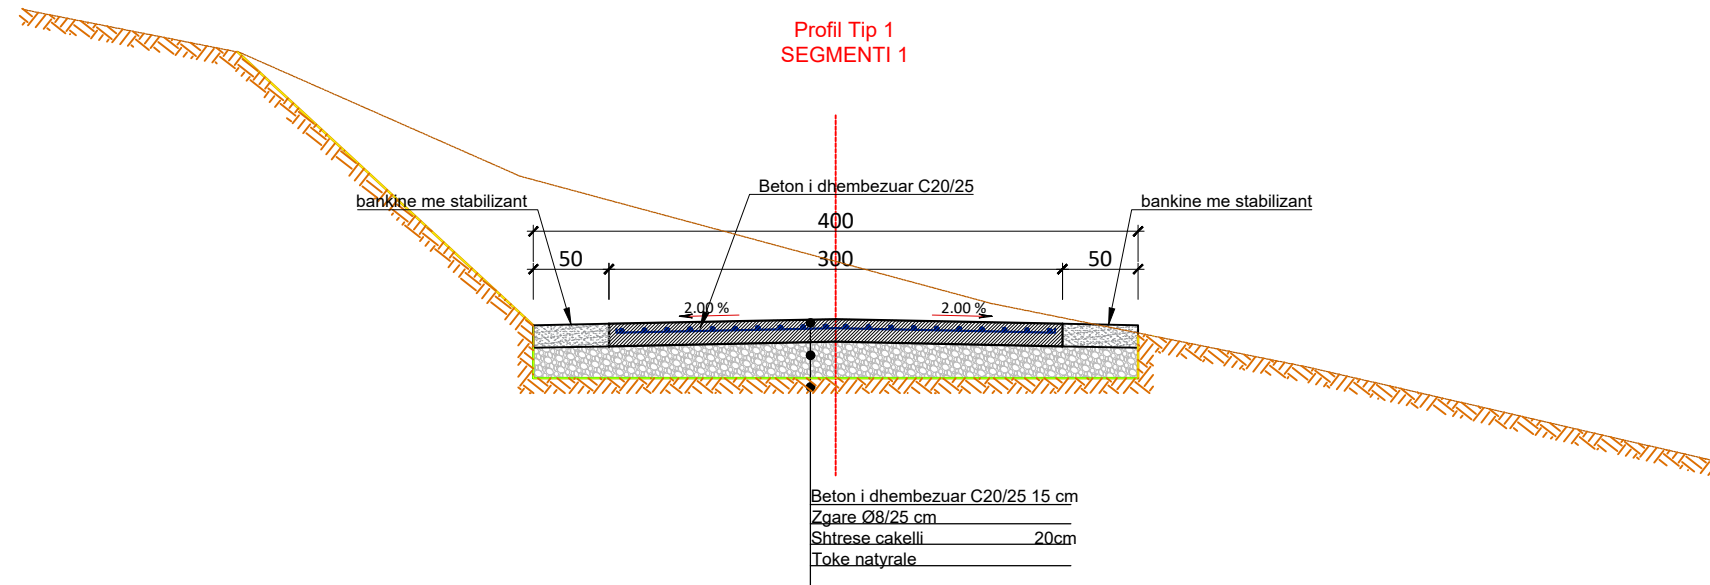

INVESTITOR
BASHKIA DROPULL



ZetaKonsult sh.p.k

Address: Rr. "Myrteza Topi", Nd 18, Hyrja 7, Ap 38, TIRANE

Cel: +355 (0)69 33 52 077

e-mail: zetakonsultshpk@gmail.com



EMERTIMI I OBJKTTIT:
RIKONSTRUKSIONI I RRUGES SOFRATIKE-TERIHAT DHE
RRUGEVE TE FSHATIT TERIHAT

FAZA E PROJEKTIT : PROJEKT ZBATIMI

EMERTESA E FLETES:
PROFILAT TERTHORE TIP

SHKALLA Shk:1/50

FLETA 03

DREJTOR PROJEKTI: Ing. Flutura DURO

Inxh.Ndert.Flutura Duro
Inxh.Top. Luan Bregu
Inxh.Ndert.Lorenc Hoxha

Dt. ___/___/2023

FORMATI A3