
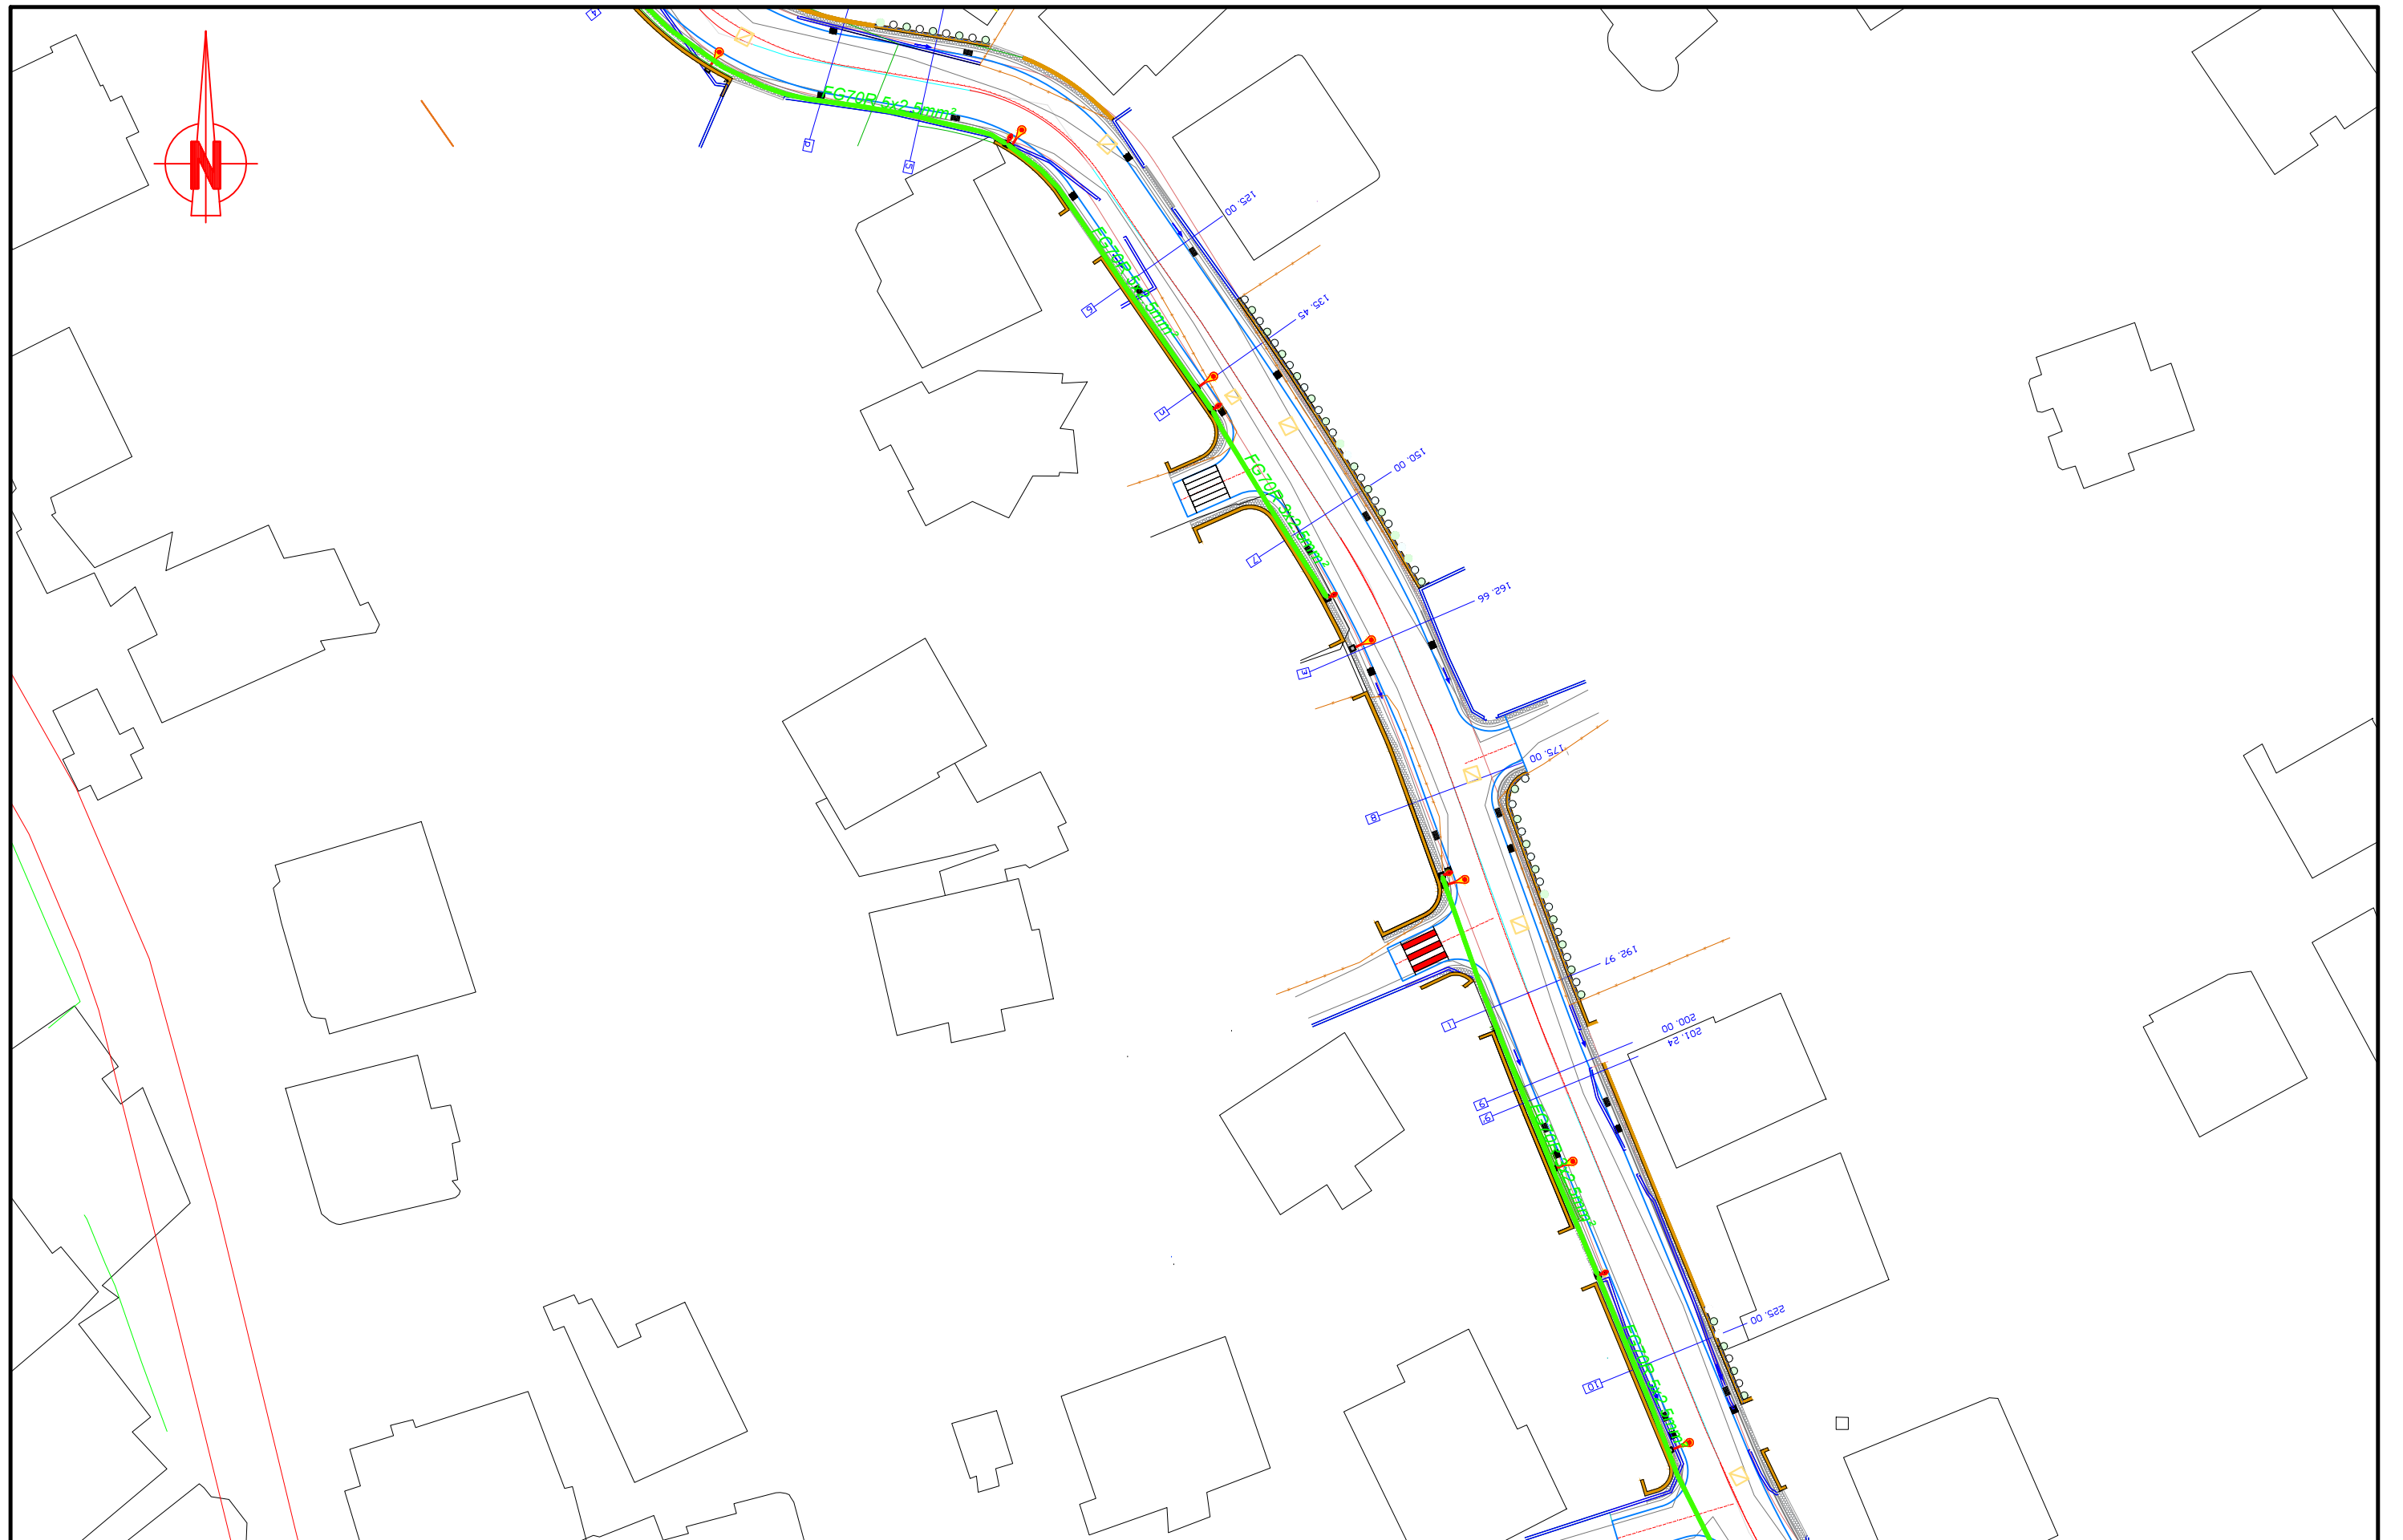





	REPUBLIKA E SHQIPERISE BASHKIA TIRANE	PROJEKT-ZBATIMI 2019	GRUPI I PROJEKTIMIT				SHENIME "A. SH. Engineering" sh.p.k		STUDIM-PROJEKTIM RIKONSTRUKSIONI I RRUGES "GRIGOR CILKA", TIRANE RRJETI I NDRICIMIT RRUGOR	SH. FL. E.01
			INFRASTRUKTURE Ing. ARIAN SHTEMBARI Ing. ISKRA TOSKA	TOPOGRAFIA Ing. ARTUR SPAHIU	GJEOLGJIA ALTEA & GEOSTUDIO 2000	ELEKTRIKE Ing. ILIRIAN MITRE				






	REPUBLIKA E SHQIPERISE BASHKIA TIRANE	PROJEKT-ZBATIMI 2019	GRUPI I PROJEKTIMIT				SHENIME "A. SH. Engineering" sh.p.k		STUDIM-PROJEKTIM RIKONSTRUKSIONI I RRUGES "GRIGOR CILKA", TIRANE	SH. RRJETI I NDRICIMIT RRUGOR
			INFRASTRUKTURE Ing. ARIAN SHTEMBARI Ing. ISKRA TOSKA	TOPOGRAFIA Ing. ARTUR SPAHIU	GJEOLGJIA ALTEA & GEOSTUDIO 2000	ELEKTRIKE Ing. ILIRIAN MITRE			FL. E.02	

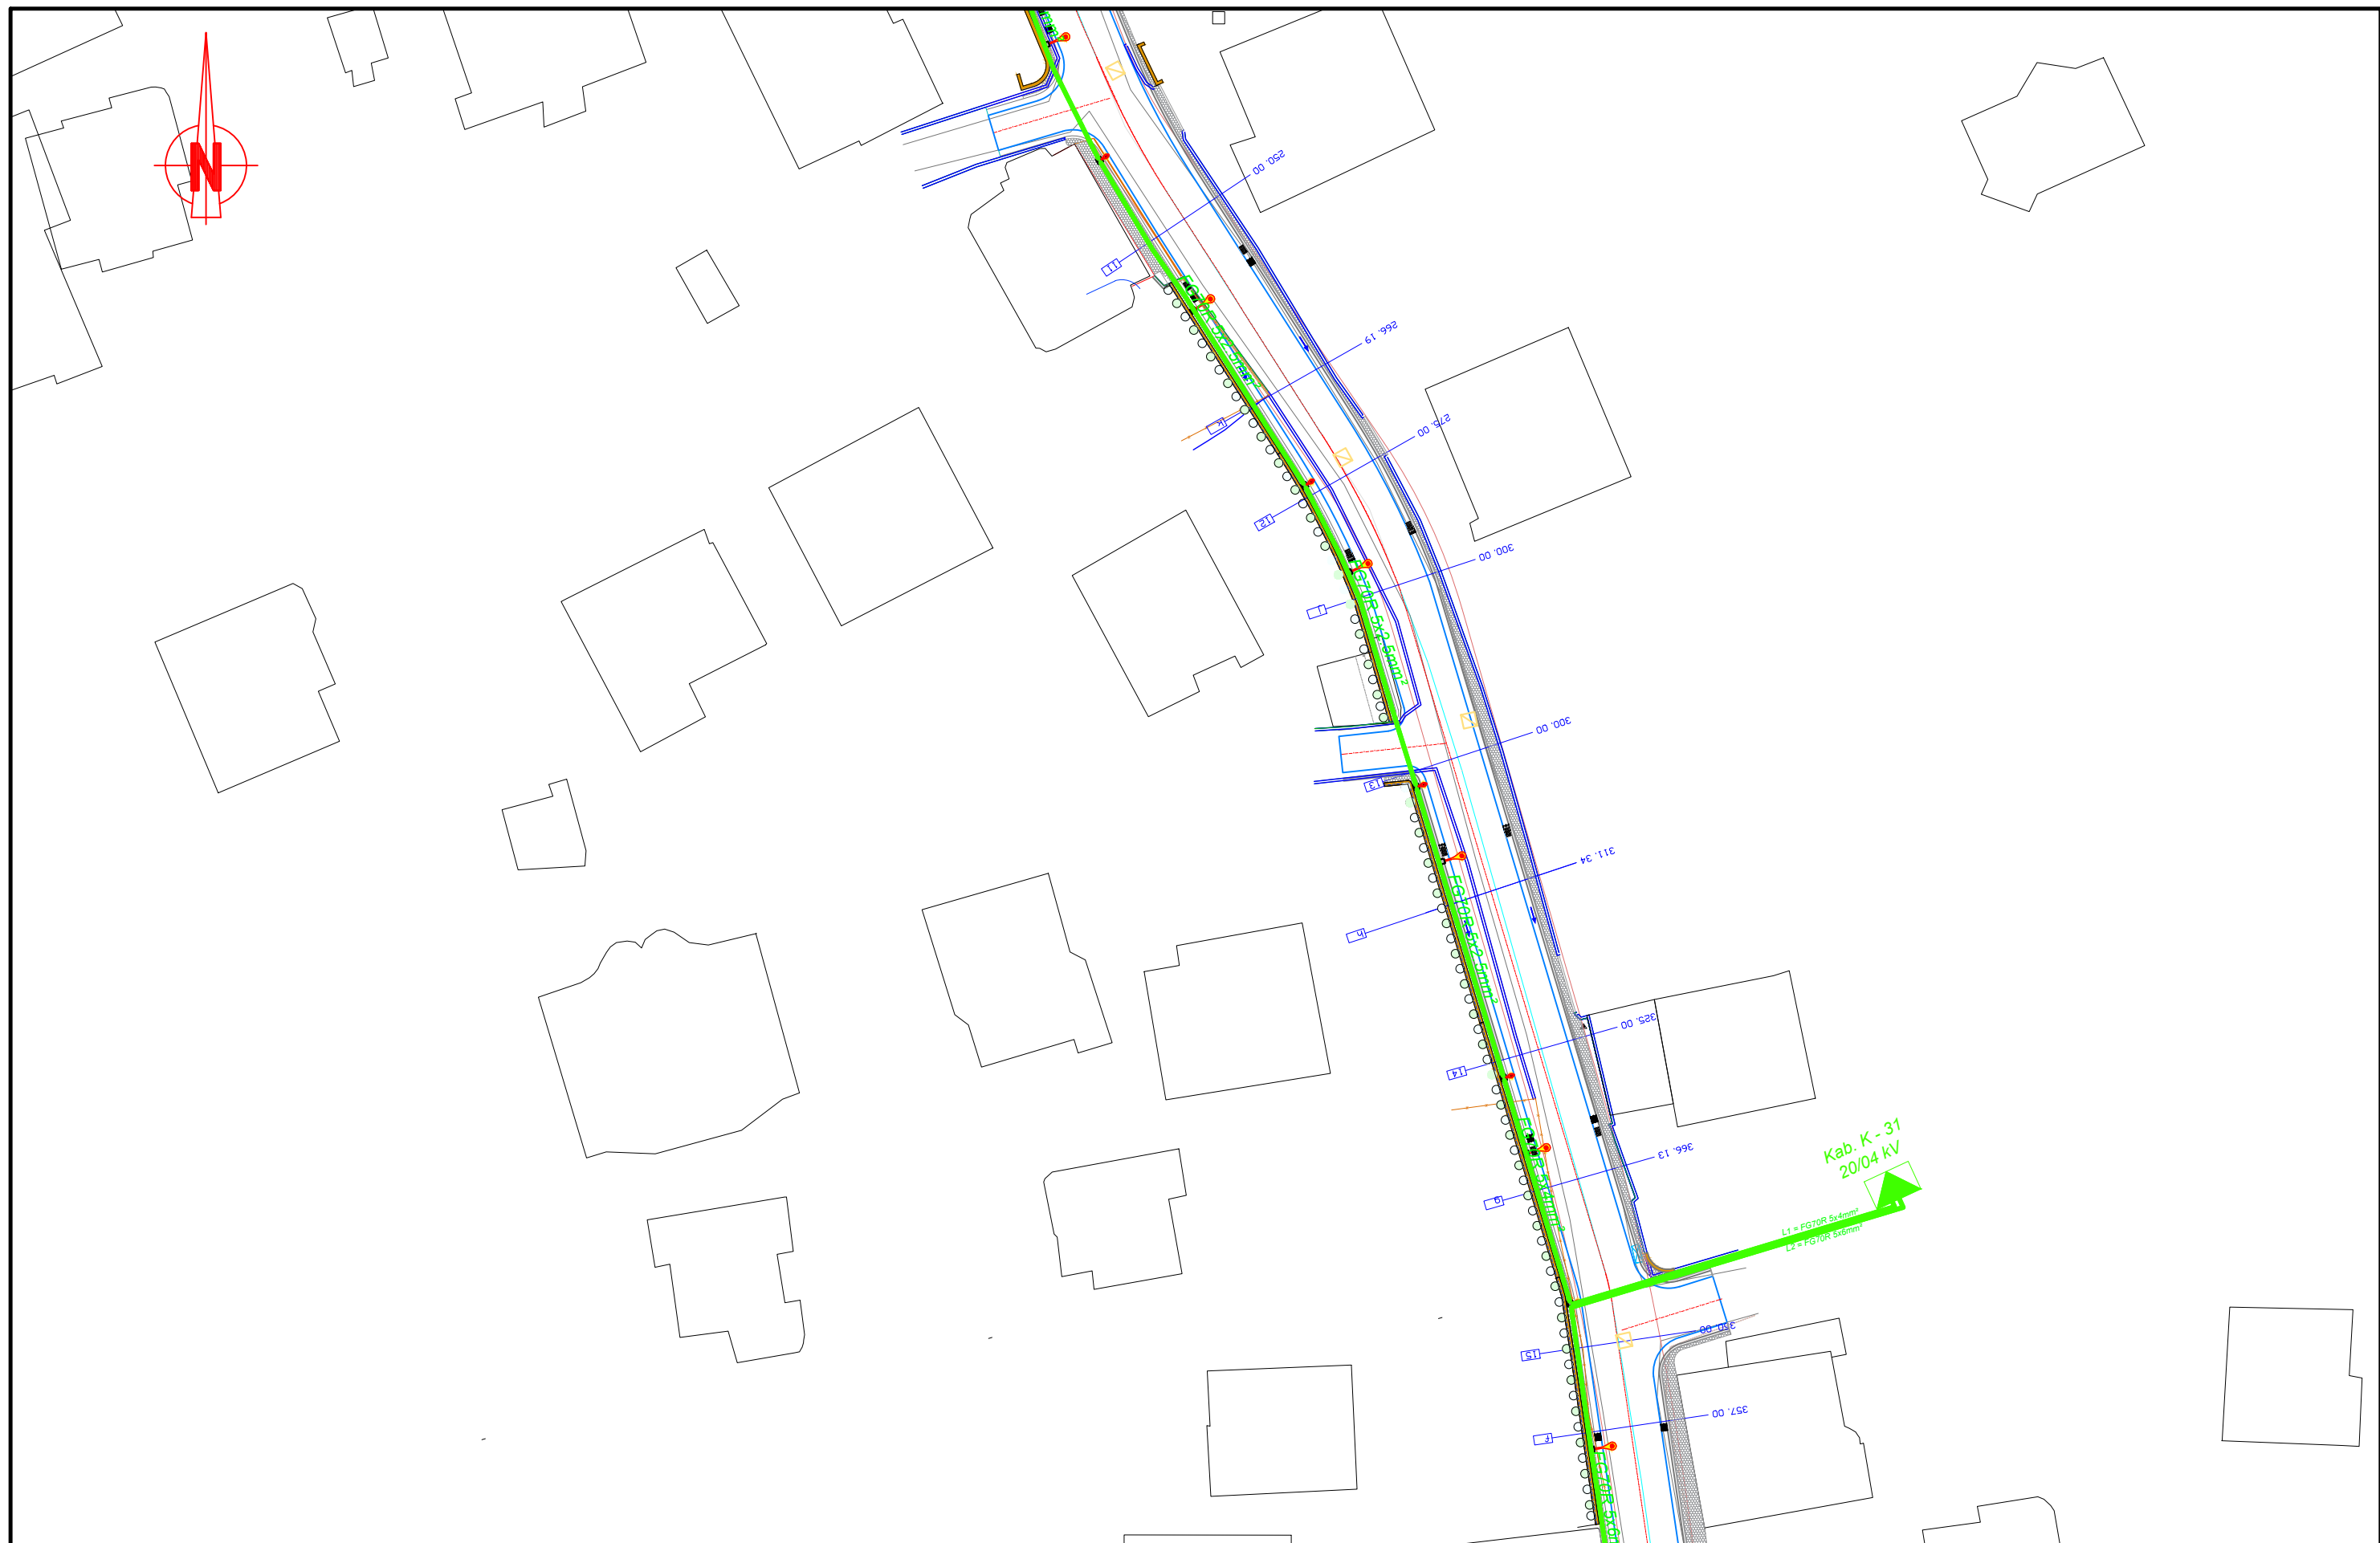


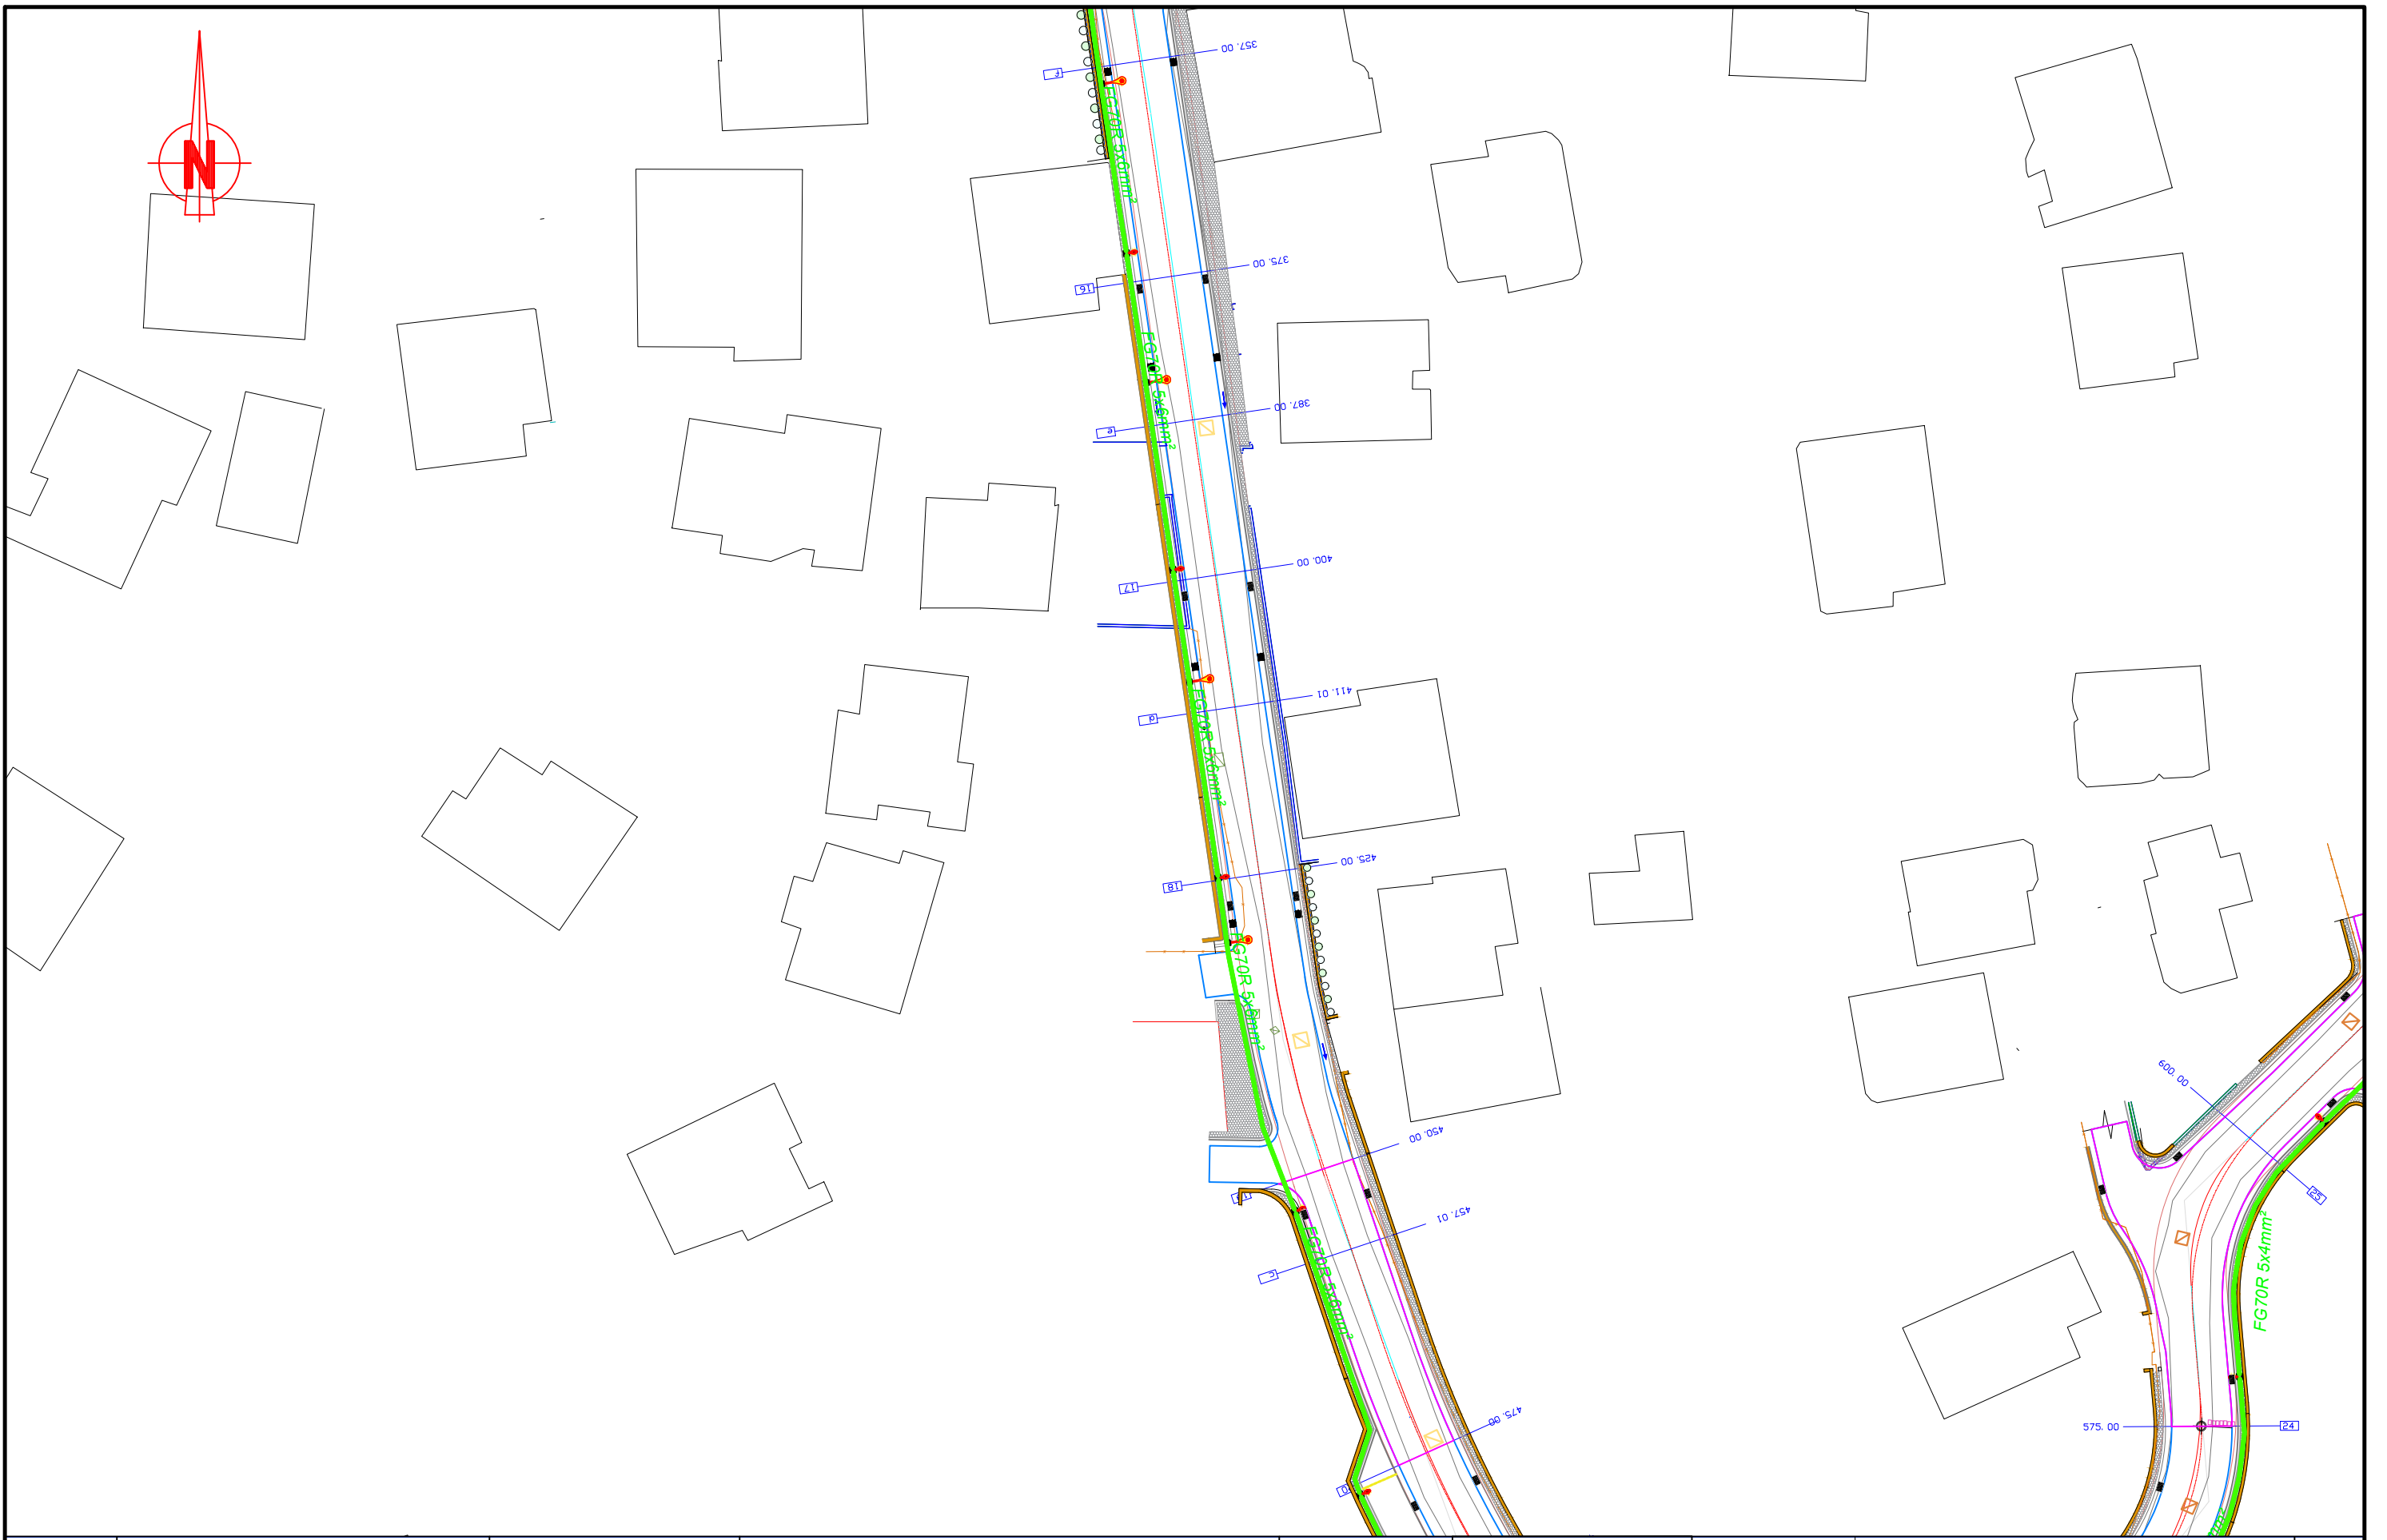

Kab. K - 31
20/04 kV
L1 = FG70R 5x4mm²
L2 = FG70R 5x2mm²


 REPUBLIKA E SHQIPERISE BASHKIA TIRANE	PROJEKT-ZBATIMI	GRUPI I PROJEKTIMIT				SHENIME “A. SH. Engineering” sh.p.k	 A. SH. ENGINEERING	STUDIM-PROJEKTIM RIKONSTRUKSIONI I RRUGES “GRIGOR CILKA”, TIRANE RRJETI I NDRICIMIT RRUGOR	SH.
	2019	INFRASTRUKTURE Ing. ARIAN SHTEMBARI Ing. ISKRA TOSKA	TOPOGRAFIA Ing. ARTUR SPAHIU	GJEOLOGJIA ALTEA & GEOSTUDIO 2000	ELEKTRIKE Ing. ILIRIAN MITRE				FL.
									E.03



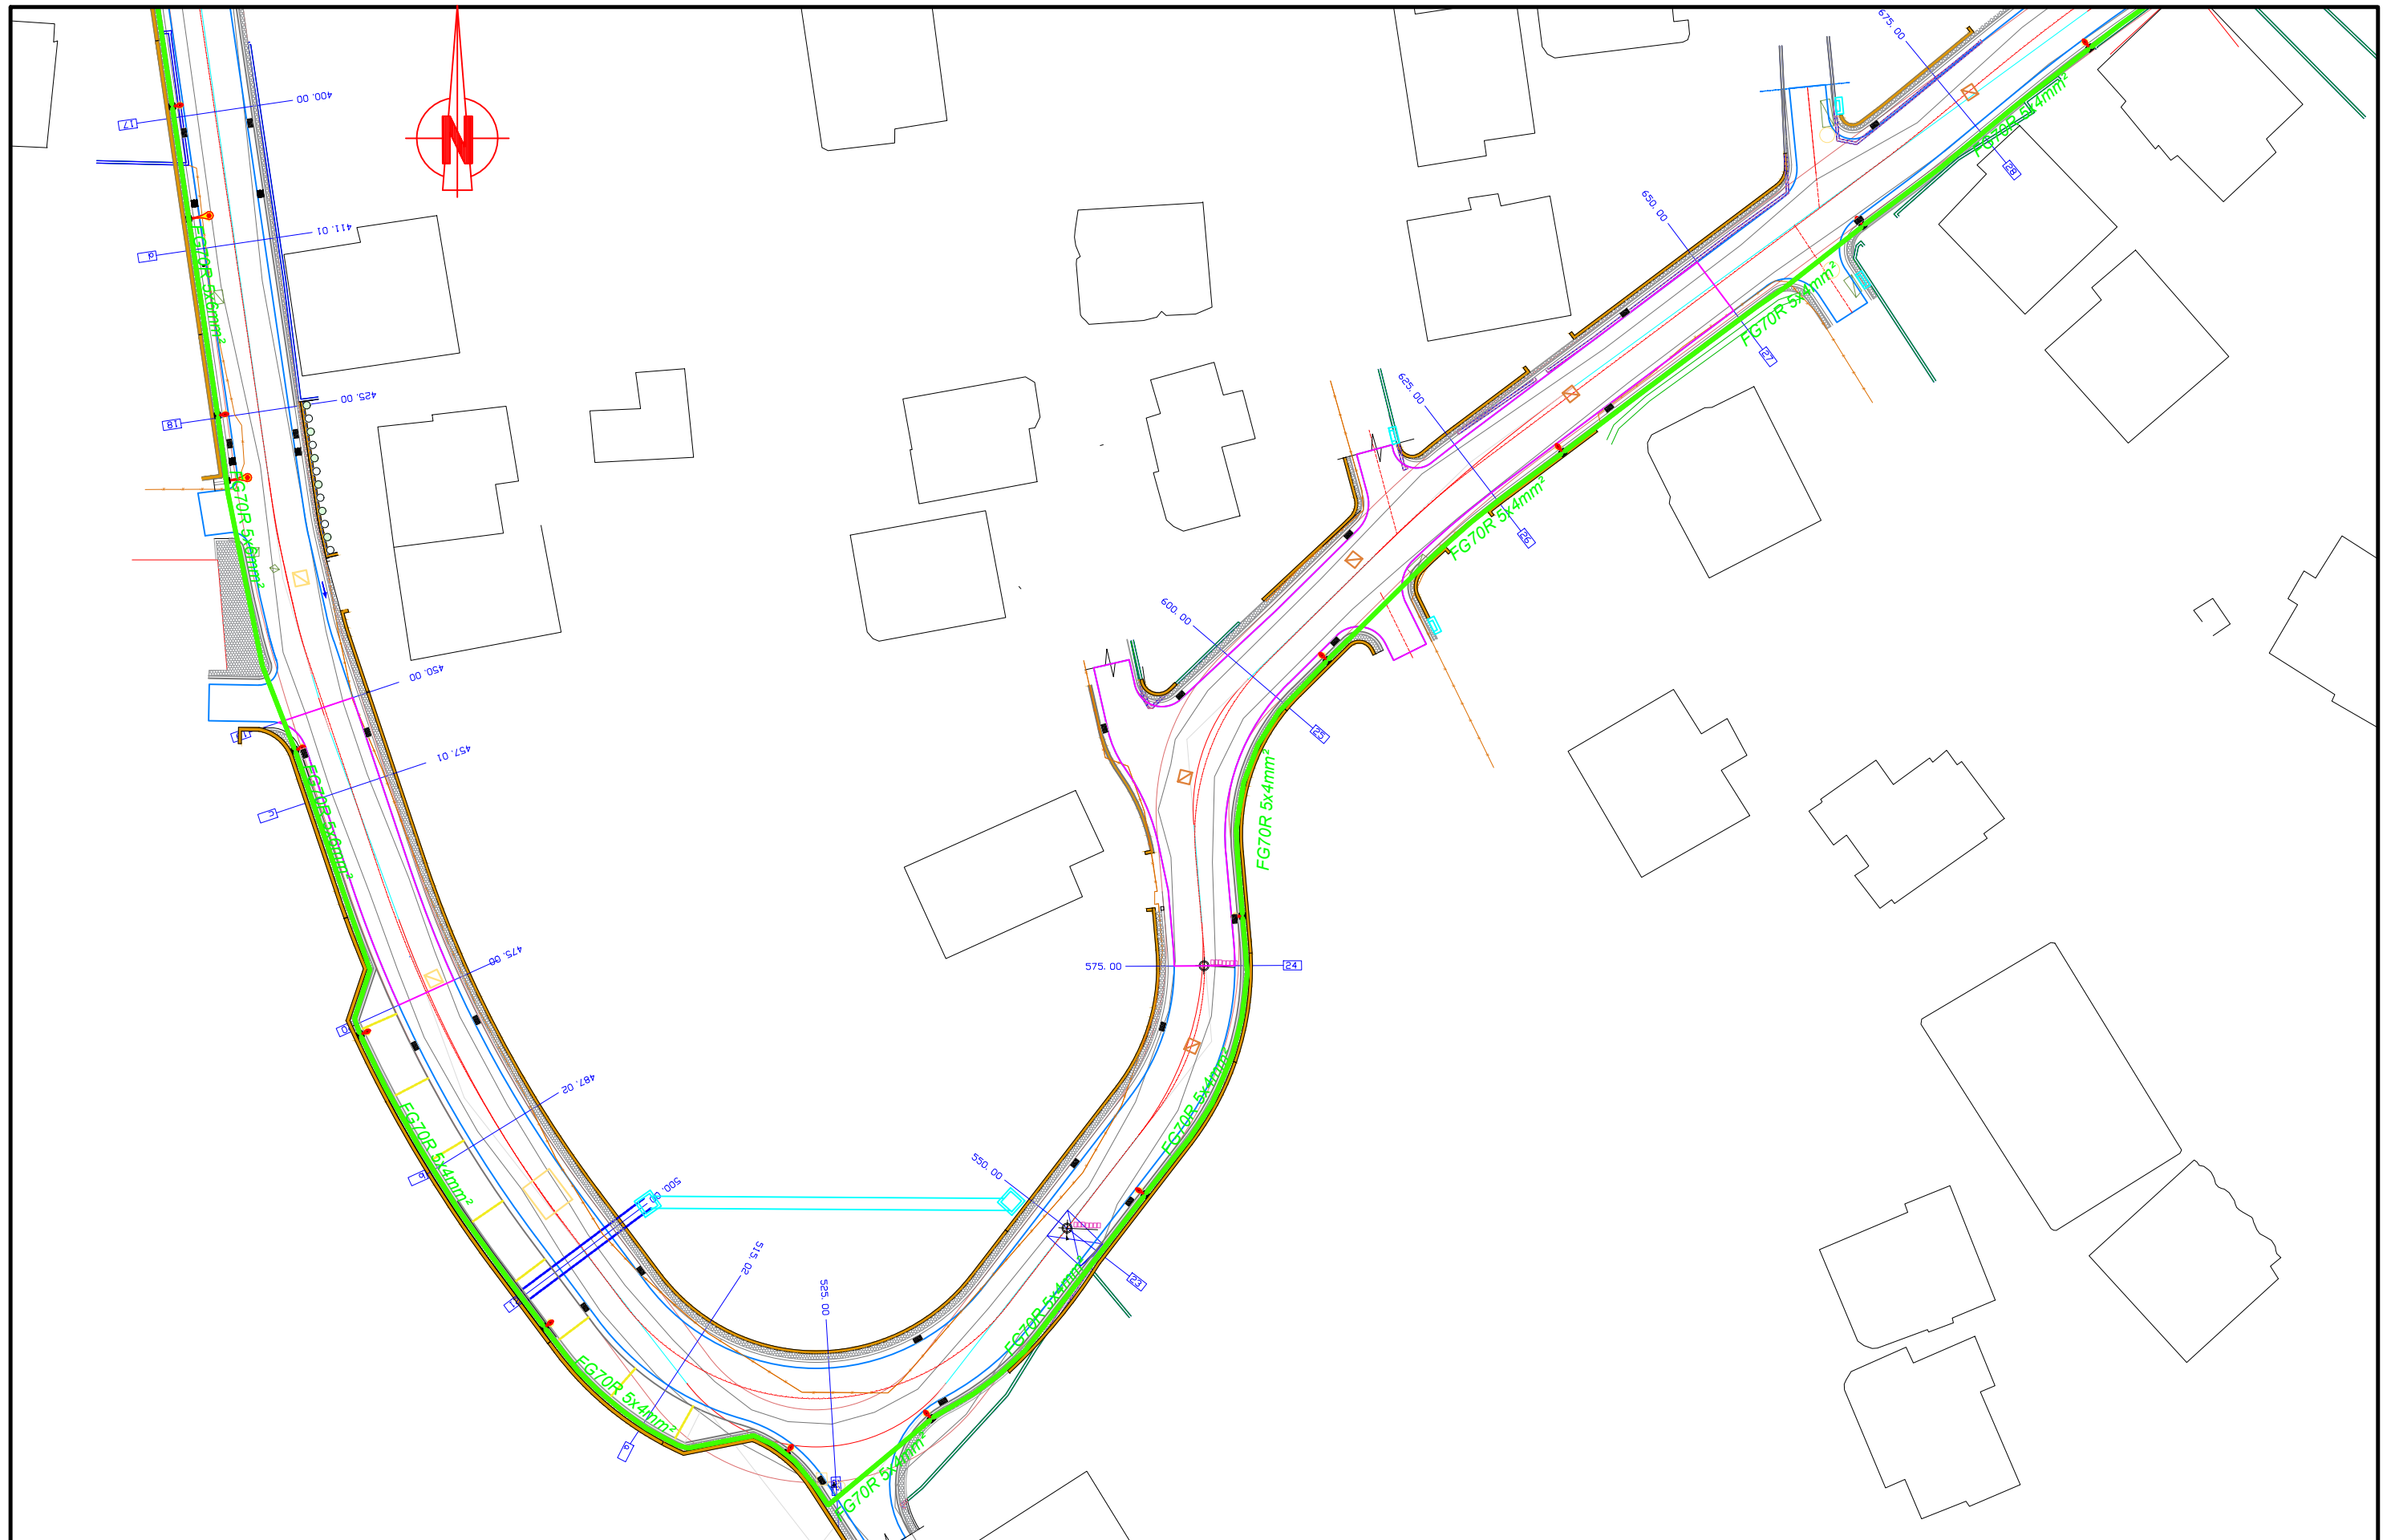


 REPUBLIKA E SHQIPERISE BASHKIA TIRANE	PROJEKT-ZBATIMI	GRUPI I PROJEKTIMIT				SHENIME	"A. SH. Engineering" sh.p.k	 A. SH. ENGINEERING	STUDIM-PROJEKTIM RIKONSTRUKSIONI I RRUGES "GRIGOR CILKA", TIRANE	SH.
	2019	INFRASTRUKTURE Ing. ARIAN SHTEMBARI Ing. ISKRA TOSKA	TOPOGRAFIA Ing. ARTUR SPAHIU	GJEOLGJIA ALTEA & GEOSTUDIO 2000	ELEKTRIKE Ing. ILIRIAN MITRE				RRJETI I NDRICIMIT RRUGOR	



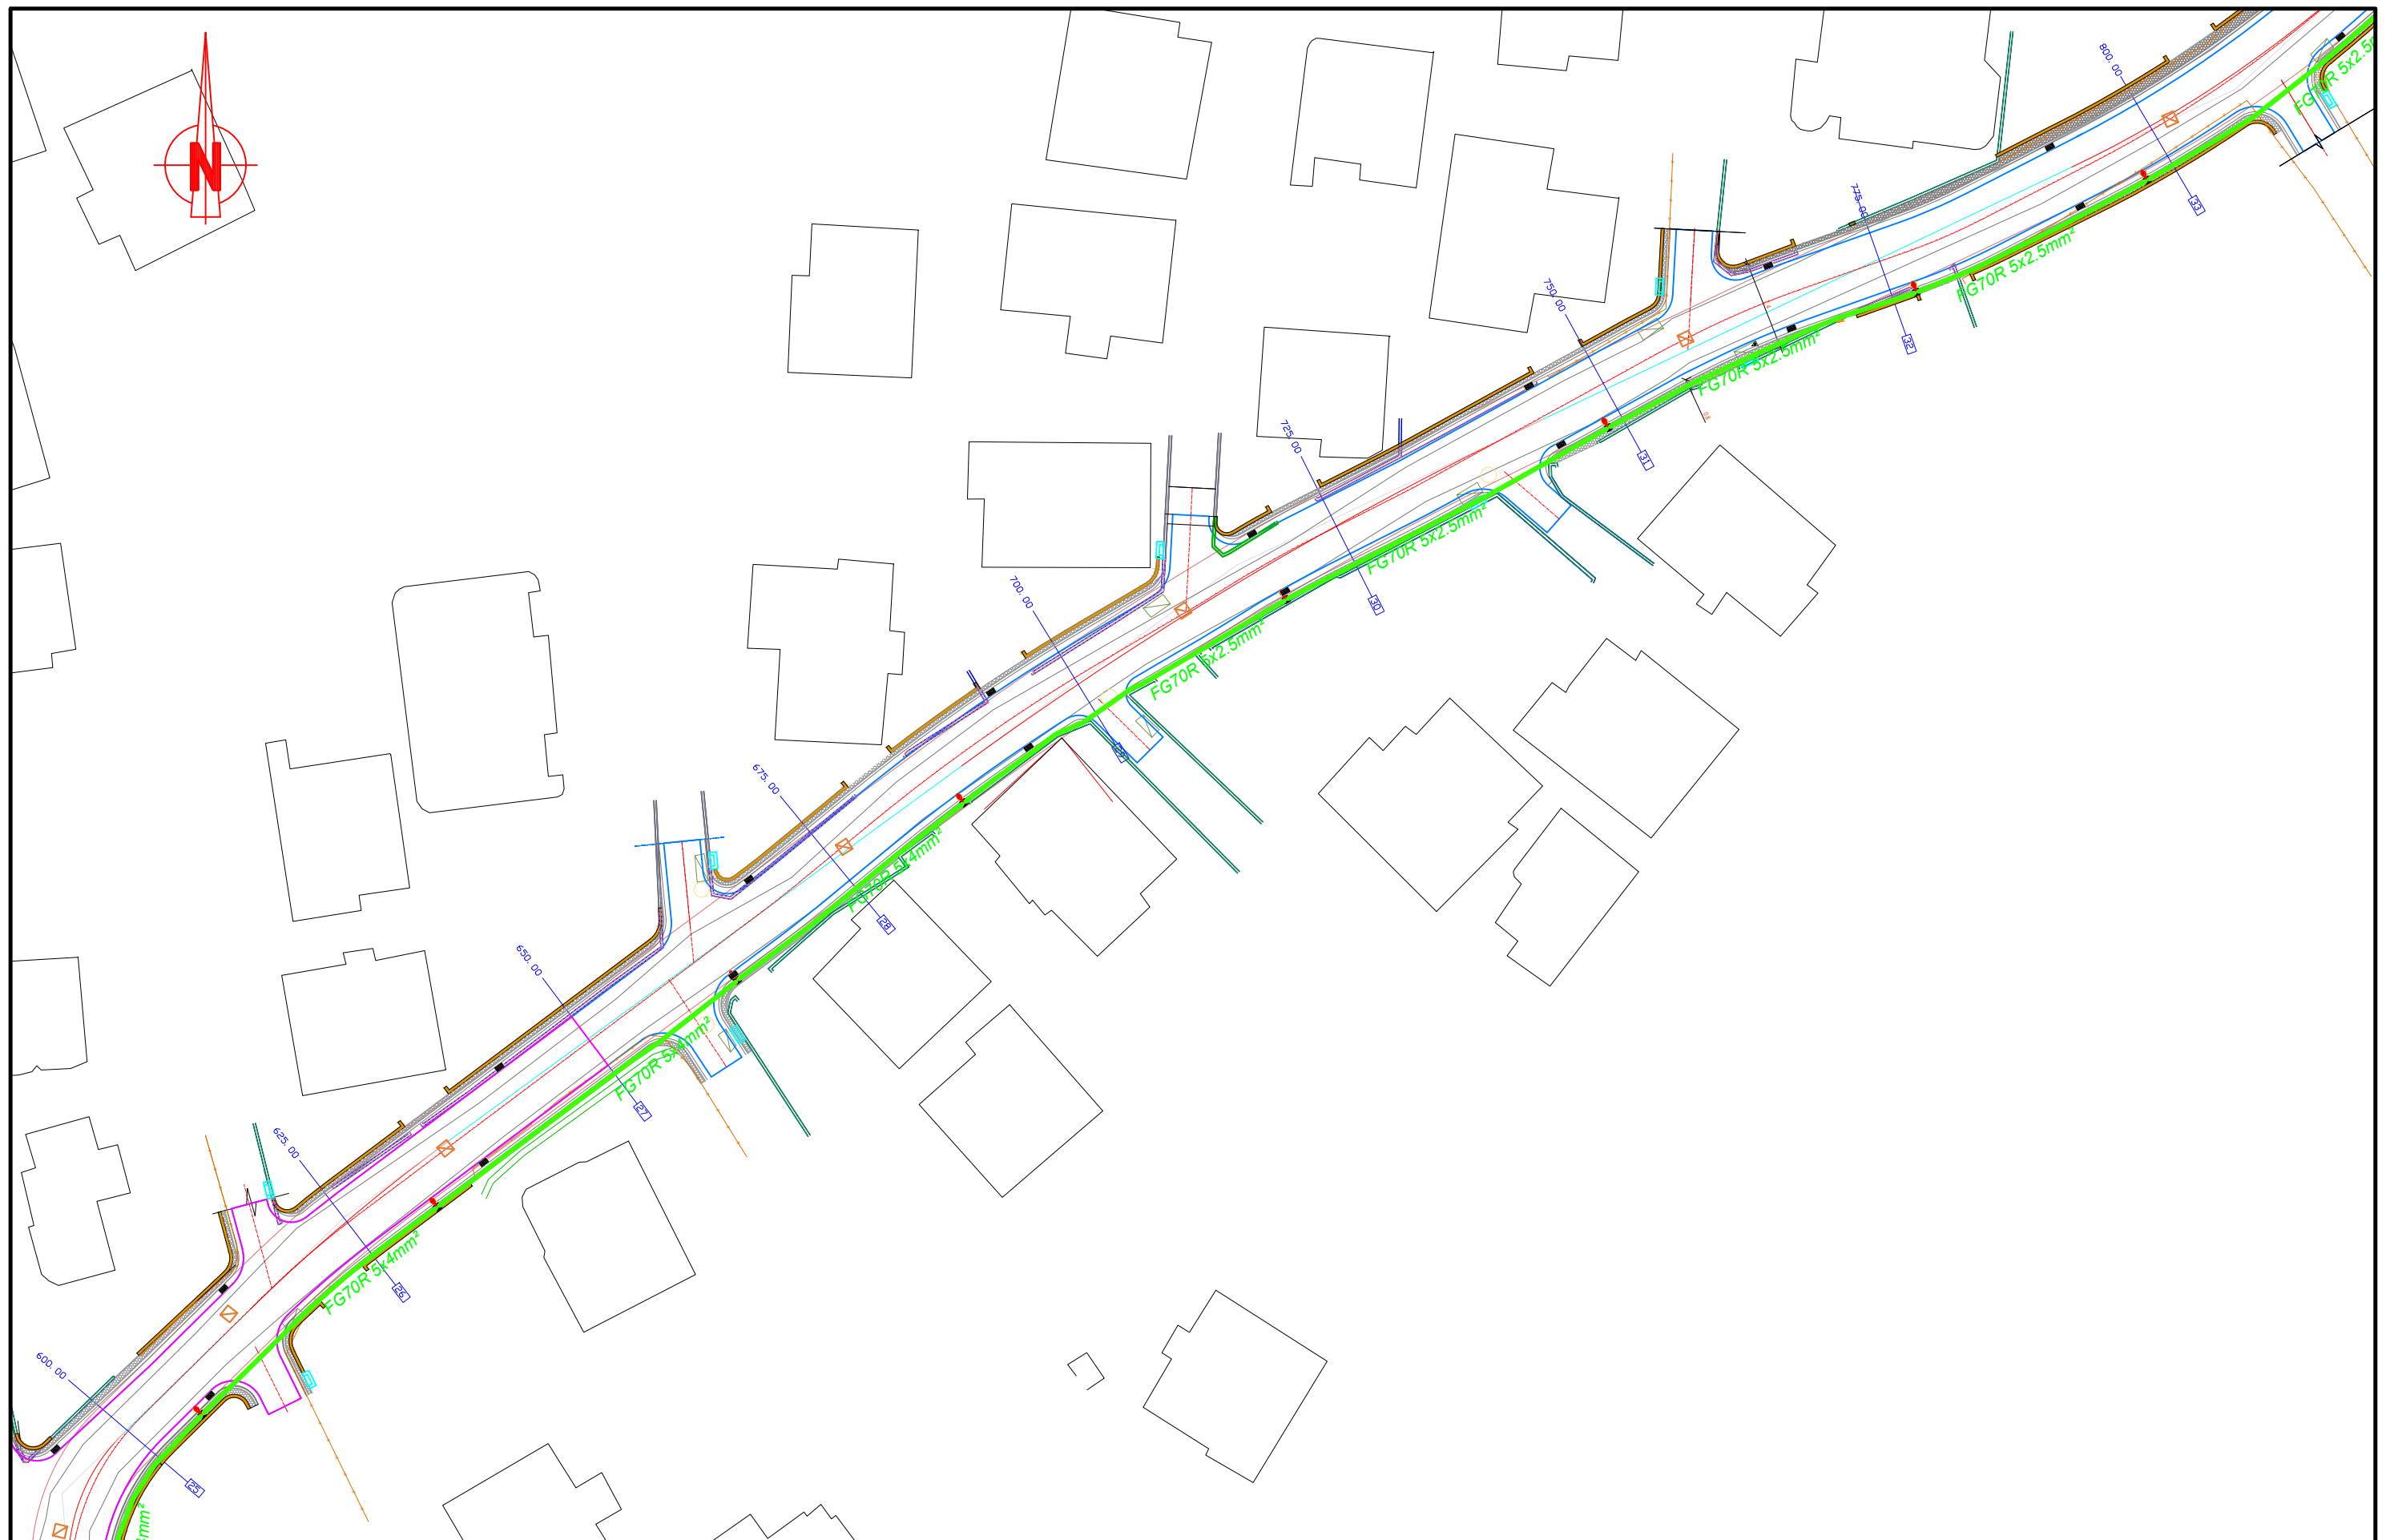

 REPUBLIKA E SHQIPERISE BASHKIA TIRANE	PROJEKT-ZBATIMI	GRUPI I PROJEKTIMIT				SHENIME	"A. SH. Engineering" sh.p.k	 STUDIM-PROJEKTIM RIKONSTRUKSIONI I RRUGES "GRIGOR CILKA", TIRANE	SH.
	2019	INFRASTRUKTURE Ing. ARIAN SHTEMBARI Ing. ISKRA TOSKA	TOPOGRAFIA Ing. ARTUR SPAHIU	GJEOLGJIA ALTEA & GEOSTUDIO 2000	ELEKTRIKE Ing. ILIRIAN MITRE				

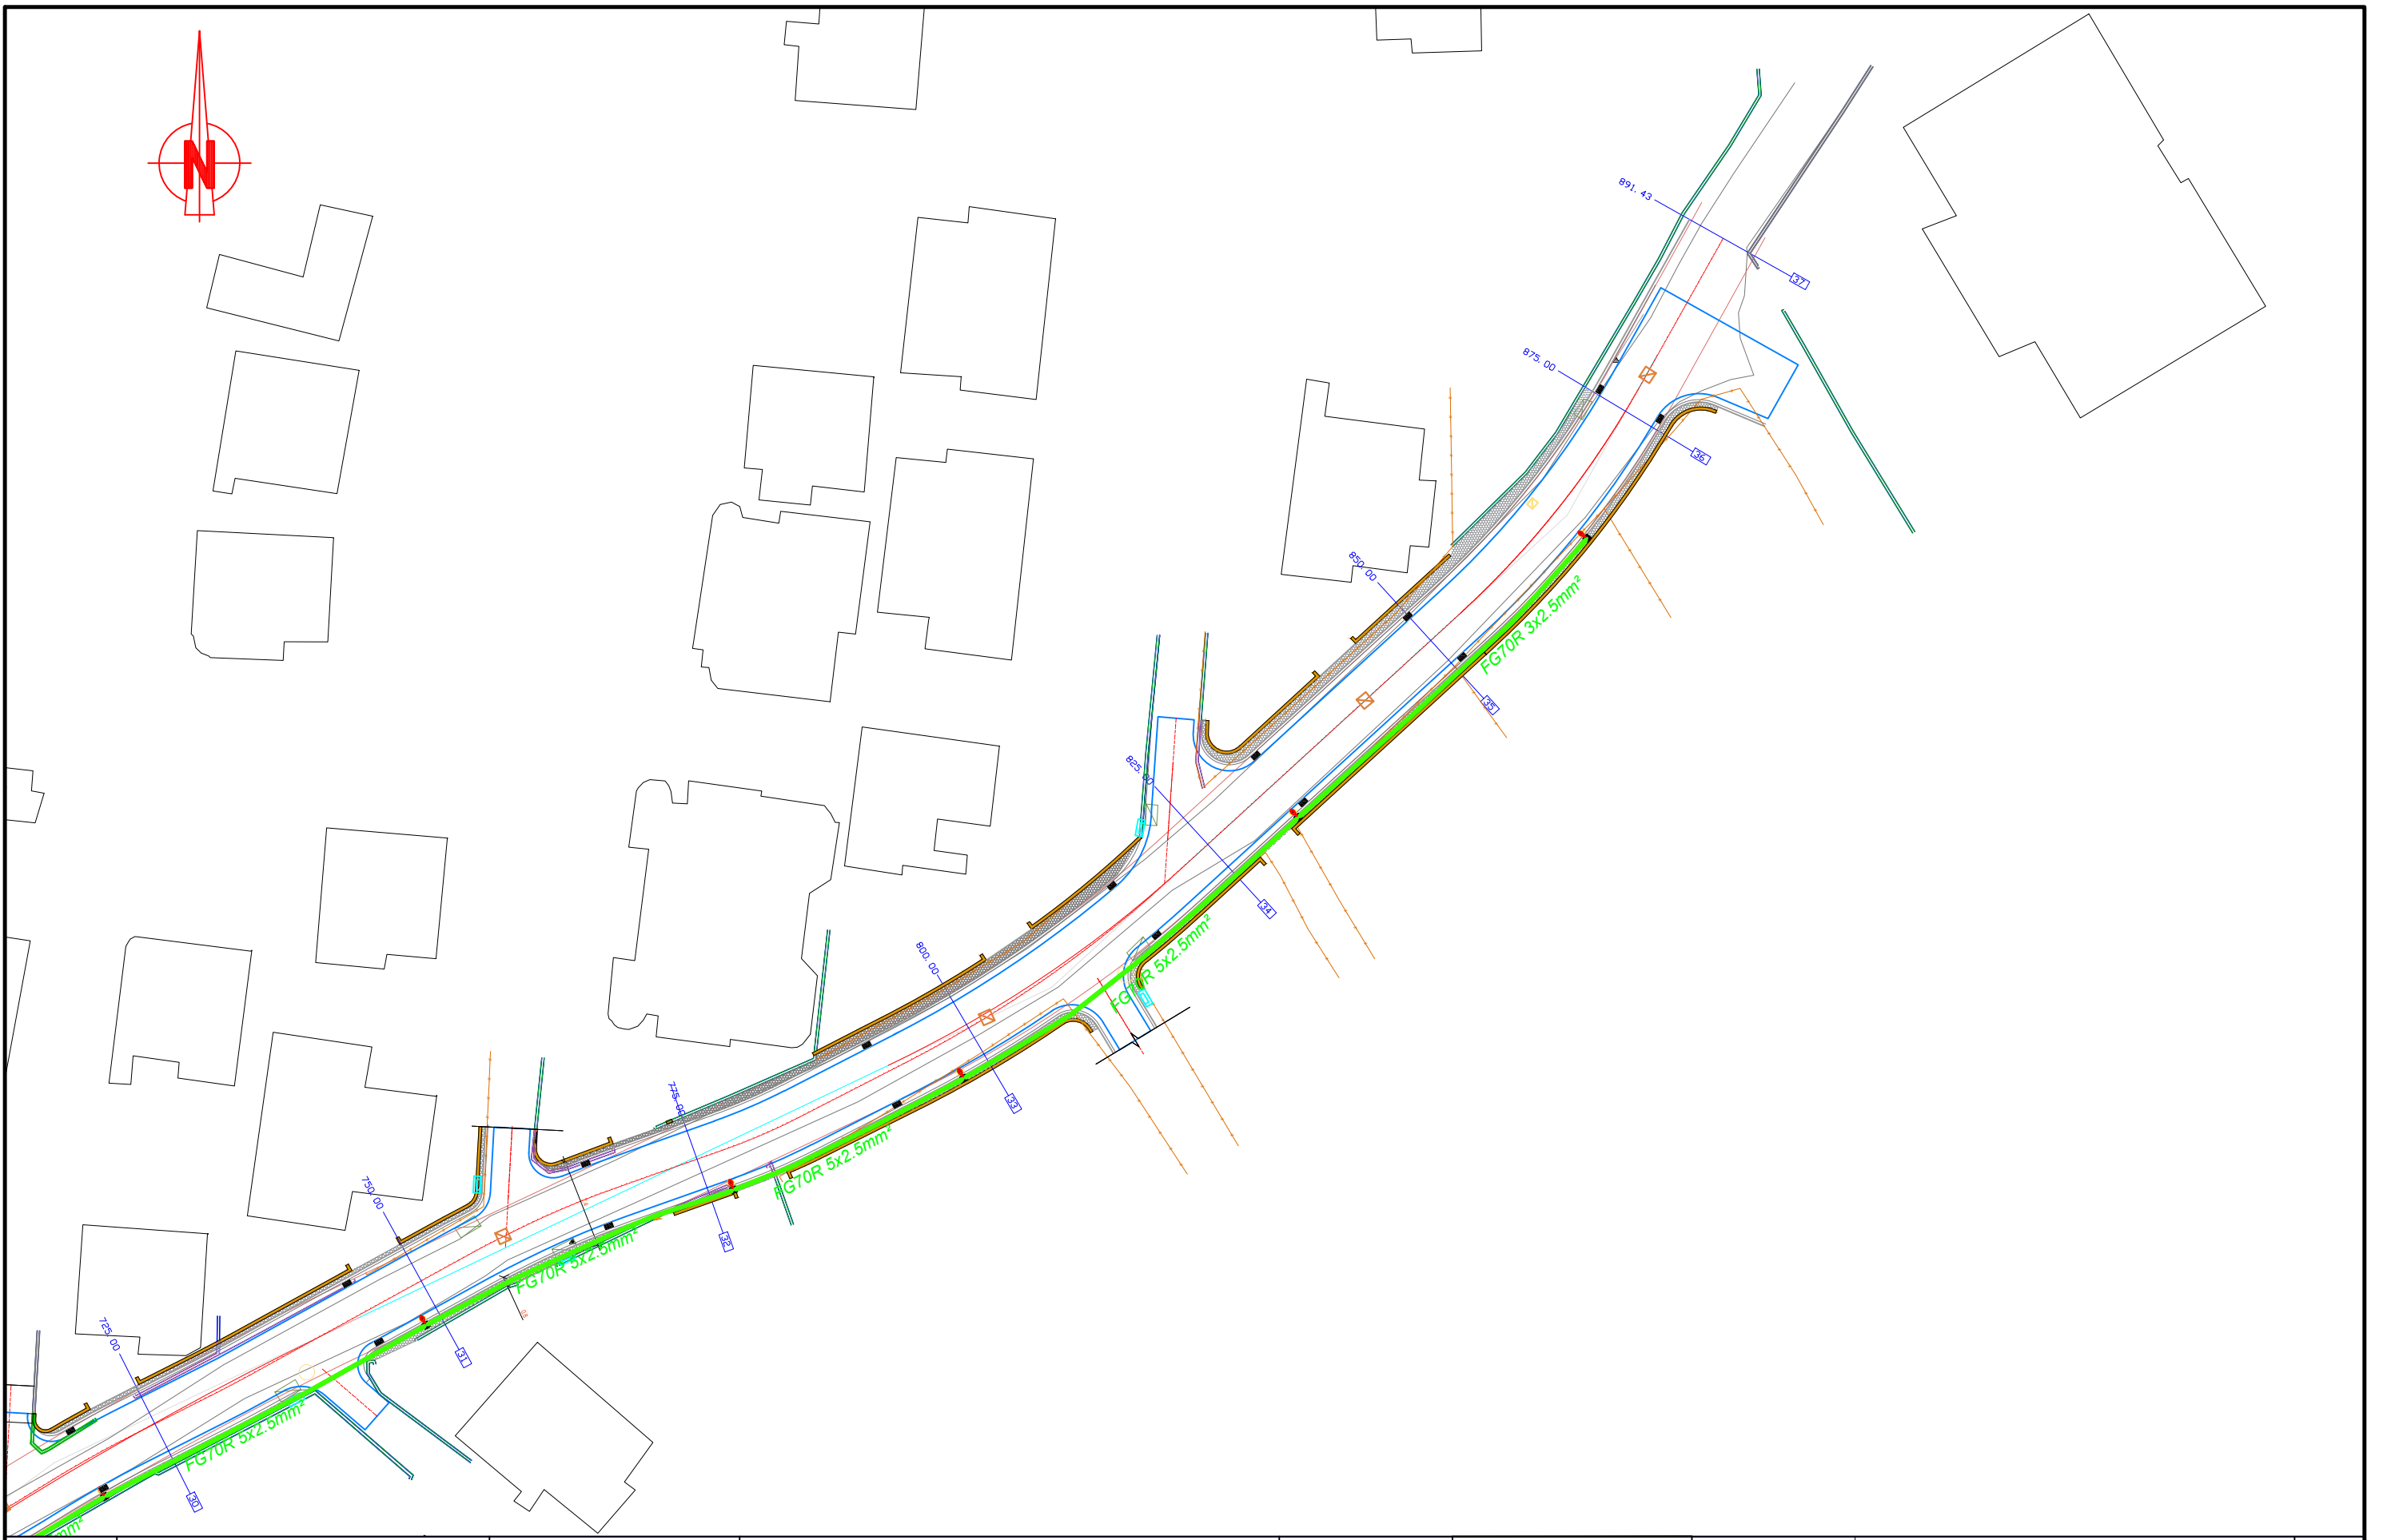

 REPUBLIKA E SHQIPERISE BASHKIA TIRANE	PROJEKT-ZBATIMI	GRUPI I PROJEKTIMIT				SHENIME	"A. SH. Engineering" sh.p.k	 A. SH. ENGINEERING	STUDIM-PROJEKTIM RIKONSTRUKSIONI I RRUGES "GRIGOR CILKA", TIRANE		SH.
	2019	INFRASTRUKTURE Ing. ARIAN SHTEMBARI Ing. ISKRA TOSKA	TOPOGRAFIA Ing. ARTUR SPAHIU	GJEOLGJIA ALTEA & GEOSTUDIO 2000	ELEKTRIKE Ing. ILIRIAN MITRE				RRJETI I NDRICIMIT RRUGOR	FL. E.06	



	REPUBLIKA E SHQIPERISE BASHKIA TIRANE	PROJEKT-ZBATIMI	GRUPI I PROJEKTIMIT				SHENIME	"A. SH. Engineering" sh.p.k		STUDIM-PROJEKTIM RIKONSTRUKSIONI I RRUGES "GRIGOR CILKA", TIRANE	SH.
		2019	INFRASTRUKTURE Ing. ARIAN SHTEMBARI Ing. ISKRA TOSKA	TOPOGRAFIA Ing. ARTUR SPAHIU	GJEOLGJIA ALTEA & GEOSTUDIO 2000	ELEKTRIKE Ing. ILIRIAN MITRE					