



Ura Domje

Tagan

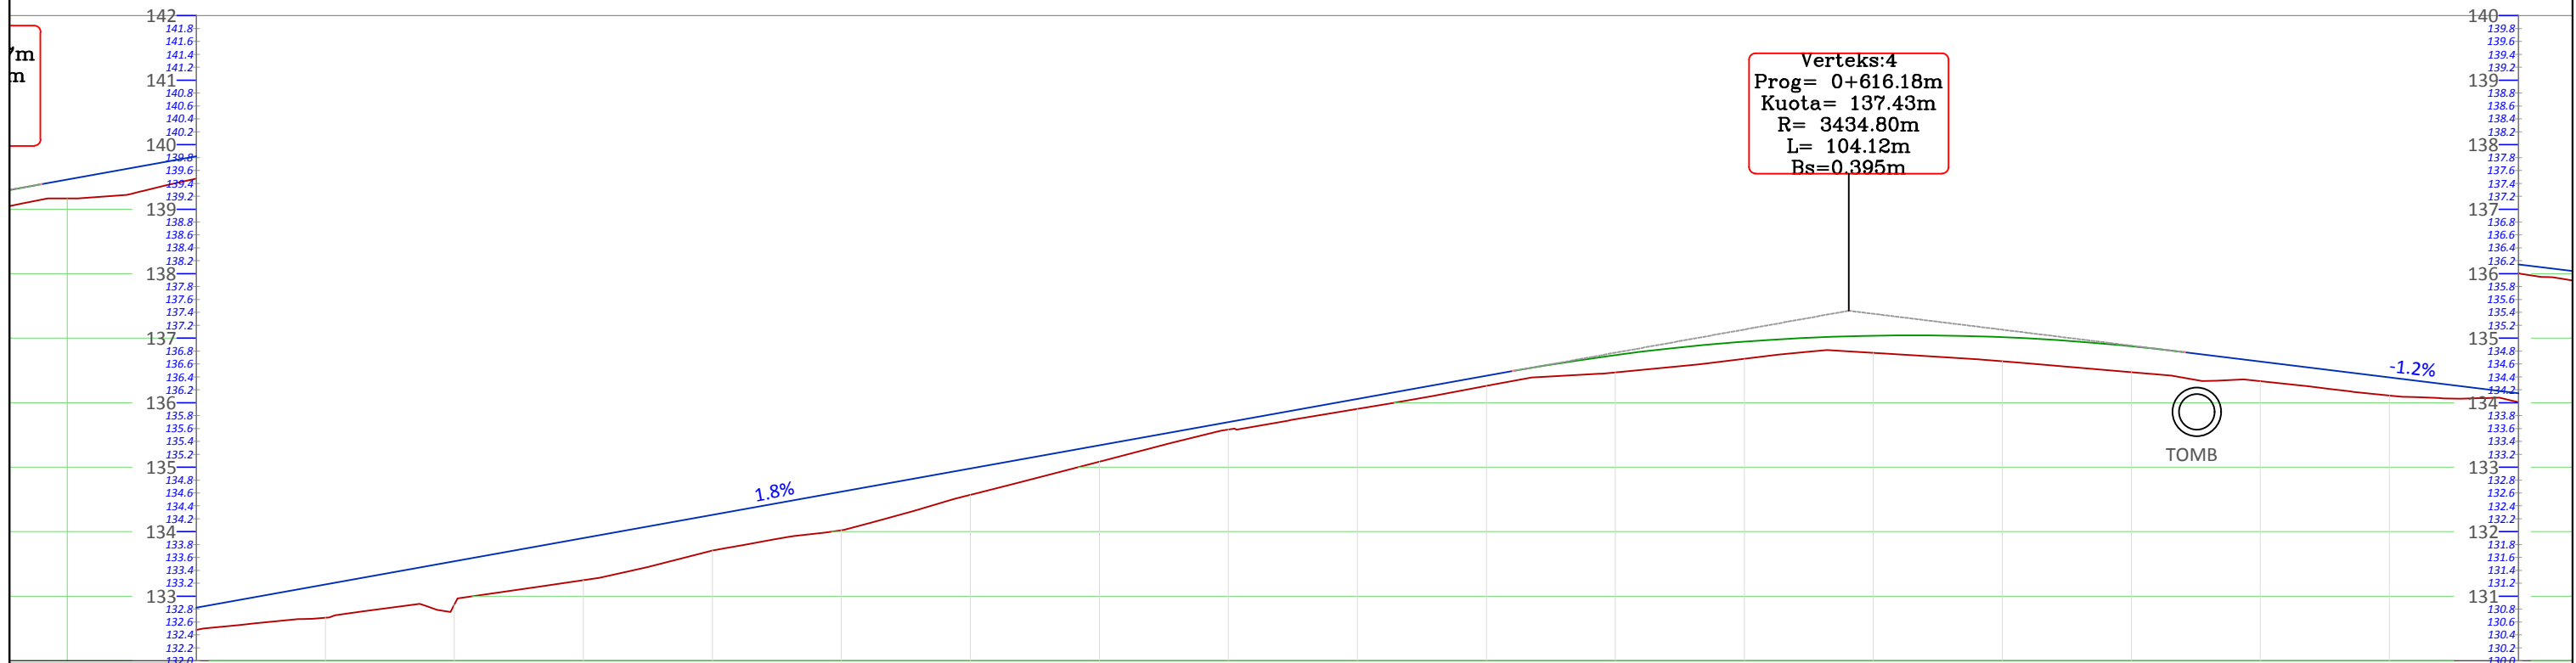

NR I PRERJES	CS - 19	CS - 20	CS - 21	CS - 22	CS - 23	CS - 24	CS - 25	CS - 26	CS - 27	CS - 28	CS - 29	CS - 30	CS - 31	CS - 32	CS - 33	CS - 34	CS - 35	CS - 36	CS - 37
DIST. PJESORE	20.0 m	20.0 m	20.0 m	20.0 m	20.0 m	20.0 m	20.0 m	20.0 m	20.0 m	20.0 m	20.0 m	20.0 m	20.0 m	20.0 m	20.0 m	20.0 m	20.0 m	20.0 m	20.0 m
DIST. PROGRESIVE	0+360	0+380	0+400	0+420	0+440	0+460	0+480	0+500	0+520	0+540	0+560	0+580	0+600	0+620	0+640	0+660	0+680	0+700	0+720
KUOTA TOKES	132.82	132.67	132.87	133.25	133.71	134.02	134.57	135.08	135.58	136.06	136.26	136.47	136.68	136.77	136.64	136.47	136.33	136.11	136.01
KUOTA PROJEKTTIT	132.82	133.18	133.54	133.90	134.26	134.62	134.98	135.34	135.70	136.06	136.42	136.74	136.95	137.04	137.02	136.87	136.64	136.39	136.14
KUOTA PUNES	0.35	0.51	0.67	0.65	0.55	0.60	0.41	0.25	0.11	0.15	0.15	0.27	0.27	0.27	0.37	0.40	0.30	0.28	0.14
GJEO. VERTIKALE	L = 228.23 i = 1.80%										R = 3434.80 K = 104.12				L = 70.35 i = -1.23%				
GJEO. HORIZONTALE	φ = 5°15'26" L = 33.77 R = 368.06			L = 31.44		φ = 3°57'12" L = 52.37 R = 758.97			L = 1.07		φ = 2°35'09" L = 178.71 R = 3959.58				L = 28.12		φ = 25°58'33" L = 66.35 R = 146.36		
KILOMETRAZHI	0.36	0.38	0.40	0.42	0.44	0.46	0.48	0.50	0.52	0.54	0.56	0.58	0.60	0.62	0.64	0.66	0.68	0.70	0.72

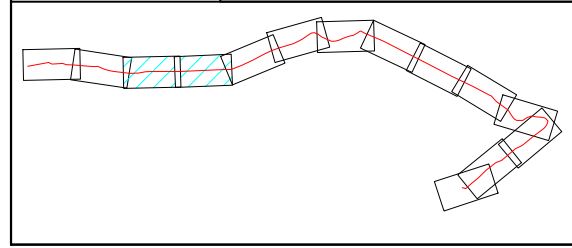

Porositi :



**BASHKIA  
TIRANË**

Projektoi:

**"LENI-ING" sh.p.k**  
Liçens: N.2969

**"INVICTUS" sh.p.k**  
Liçens: N.6708

Adresa: Rr. Uran Pano, Pallati 12 kat, Kati 2  
Mobile: 0682042270  
Email: leni-ing@hotmail.com

Grupi i Projektimit:

Arkitekt	Albert Lleshi	A.1269
Ing. Strukturist	Nikoll Paluca	K.0001
Ing. Strukturist	Maltin Grabovaj	
Ing. Hidroteknik	Andrin Kerpaci	K.1236
Ing. Gjeolog	Ibrahim Milushi	GJ.0621
Ing. Topograf	Mehill Pacuku	T.0043
Ing. Elektrik	Nikoll Pali	E.0157


Objekti: "Ndërtim i Rrugës " Ura Domje –Lagjia Tagan"

Faza: **Projekt - Zbatim**


Emërtimi i Fletës:	Shkalla:	Tiranë 2018
PROFILI GJATESOR	SHh 1:1000 SHv 1:100	PGJ- 2

Ura Domje

Tagan

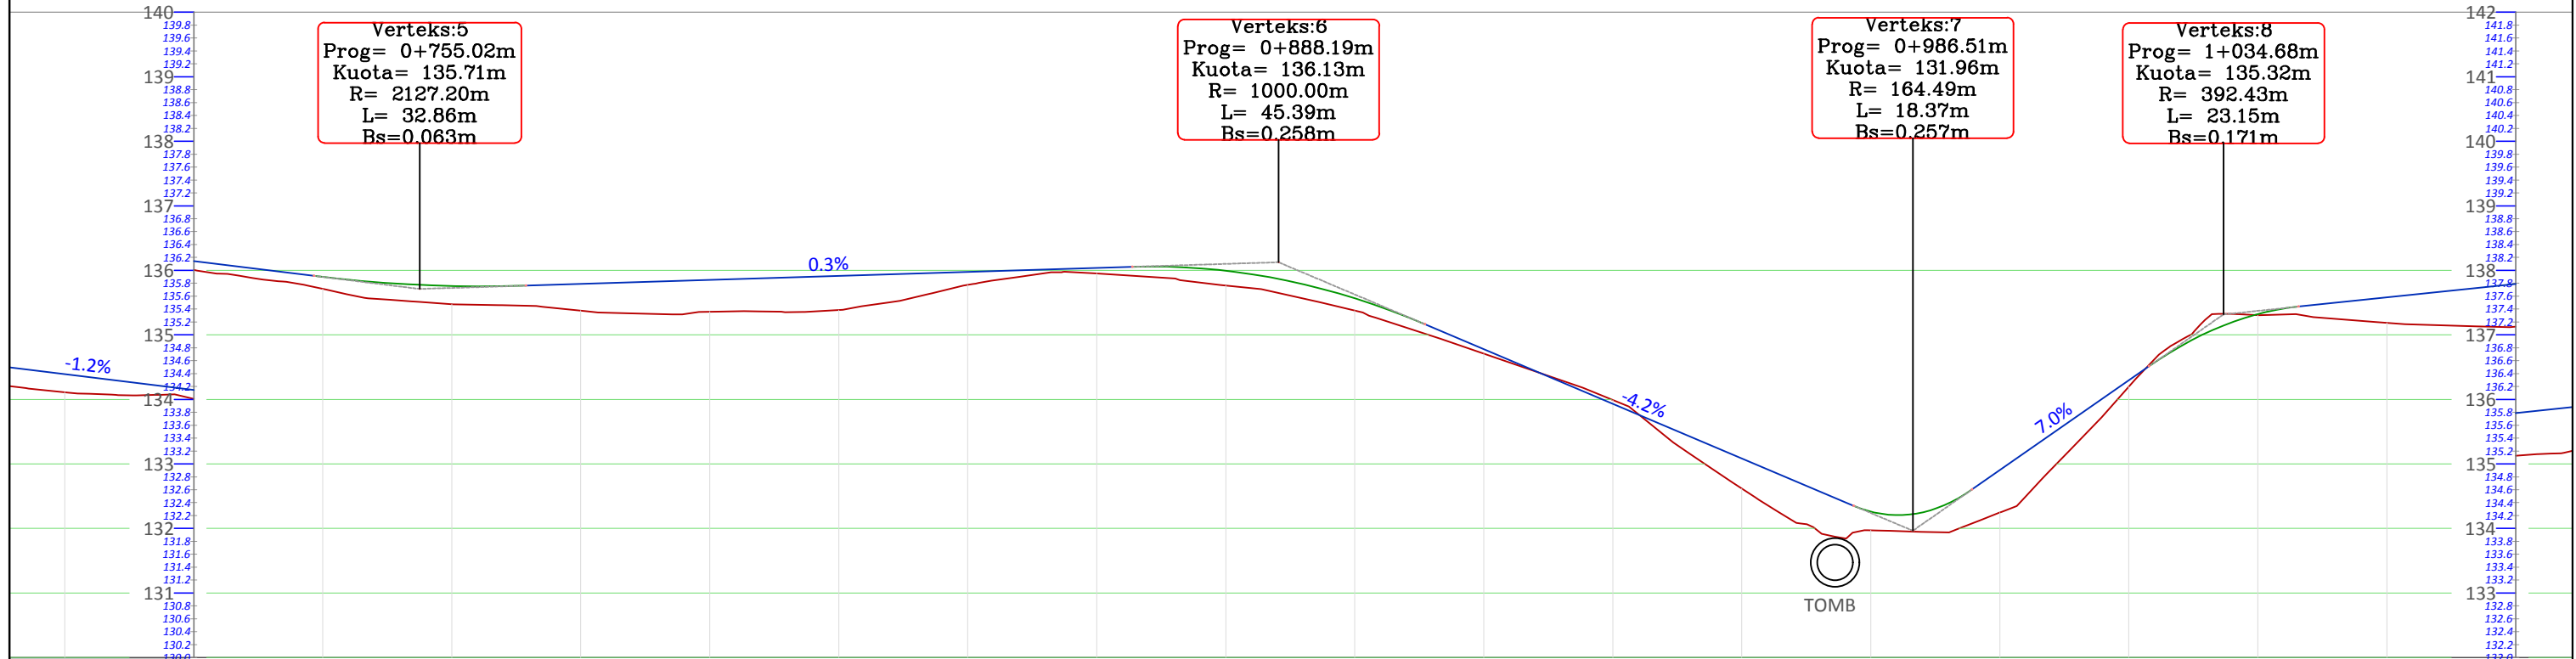

NR I PRERJES	CS - 37	CS - 38	CS - 39	CS - 40	CS - 41	CS - 42	CS - 43	CS - 44	CS - 45	CS - 46	CS - 47	CS - 48	CS - 49	CS - 50	CS - 51	CS - 52	CS - 53	CS - 54	CS - 55
DIST. PJESORE	20.0 m	20.0 m	20.0 m	20.0 m	20.0 m	20.0 m	20.0 m	20.0 m	20.0 m	20.0 m	20.0 m	20.0 m	20.0 m	20.0 m	20.0 m	20.0 m	20.0 m	20.0 m	20.0 m
DIST. PROGRESIVE	0+720	0+740	0+760	0+780	0+800	0+820	0+840	0+860	0+880	0+900	0+920	0+940	0+960	0+980	1+000	1+020	1+040	1+060	1+080
KUOTA TOKES	136.01	135.71	135.47	135.37	135.36	135.39	135.77	135.95	135.76	135.38	134.71	133.99	132.62	131.97	132.25	134.19	135.31	135.19	135.13
KUOTA PROJEKTTIT	136.14	135.90	135.76	135.79	135.85	135.91	135.98	136.04	135.99	135.57	134.78	133.93	133.09	132.26	132.90	134.29	135.32	135.58	135.79
KUOTA PUNES	0.14	0.19	0.28	0.41	0.49	0.53	0.20	0.08	0.23	0.19	0.07	-0.06	0.47	0.29	0.66	0.10	0.01	0.39	0.66
GJEO. VERTIKALE		R = 2127.20 K = 32.86				L = 94.04 i = 0.31%			R = 1000.00 K = 45.39			L = 66.44 i = -4.23%		R = 164.49 K = 18.37	L = 27.43 i = 6.96%		R = 392.43 K = 23.15		
GJEO. HORIZONTALE	5°58'33" L = 66.35 R = 146.36			L = 13.62		φ = 8°46'55" L = 87.35 R = 569.88			L = 96.99					φ = 22°14'53" L = 59.15 R = 152.32	L = 12.85		φ = 72°03'11" L = 14.03 R = 11.16		L = 45.65
KILOMETRAZHI	0.72	0.74	0.76	0.78	0.80	0.82	0.84	0.86	0.88	0.90	0.92	0.94	0.96	0.98	1.00	1.02	1.04	1.06	1.08

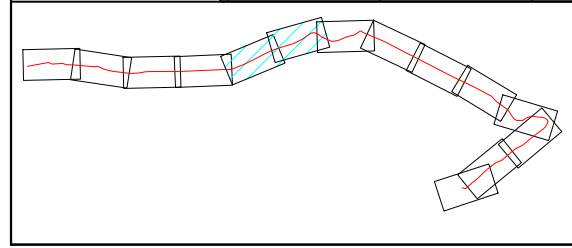

Porositi :



**BASHKIA  
TIRANË**

Projektoi:

**"LENI-ING" sh.p.k**  
Liçens: N.2969

**"INVICTUS" sh.p.k**  
Liçens: N.6708

Adresa: Rr. Uran Pano, Pallati 12 kat, Kati 2  
Mobile: 0682042270  
Email: leni-ing@hotmail.com

Grupi i Projektimit:

Arkitekt	Albert Lleshi	A.1269
Ing. Strukturist	Nikoll Paluca	K.0001
Ing. Strukturist	Maltin Grabovaj	
Ing. Hidroteknik	Andrin Kerpaci	K.1236
Ing. Gjeolog	Ibrahim Milushi	GJ.0621
Ing. Topograf	Mehill Pacuku	T.0043
Ing. Elektrik	Nikoll Pali	E.0157


Objekti: "Ndërtim i Rrugës " Ura Domje –Lagjia Tagan"

Faza: **Projekt - Zbatim**


Emërtimi i Fletës:	Shkalla:	Tiranë 2018
PROFILI GJATESOR	SHh 1:1000 SHv 1:100	PGJ- 3

Ura Domje

Tagan

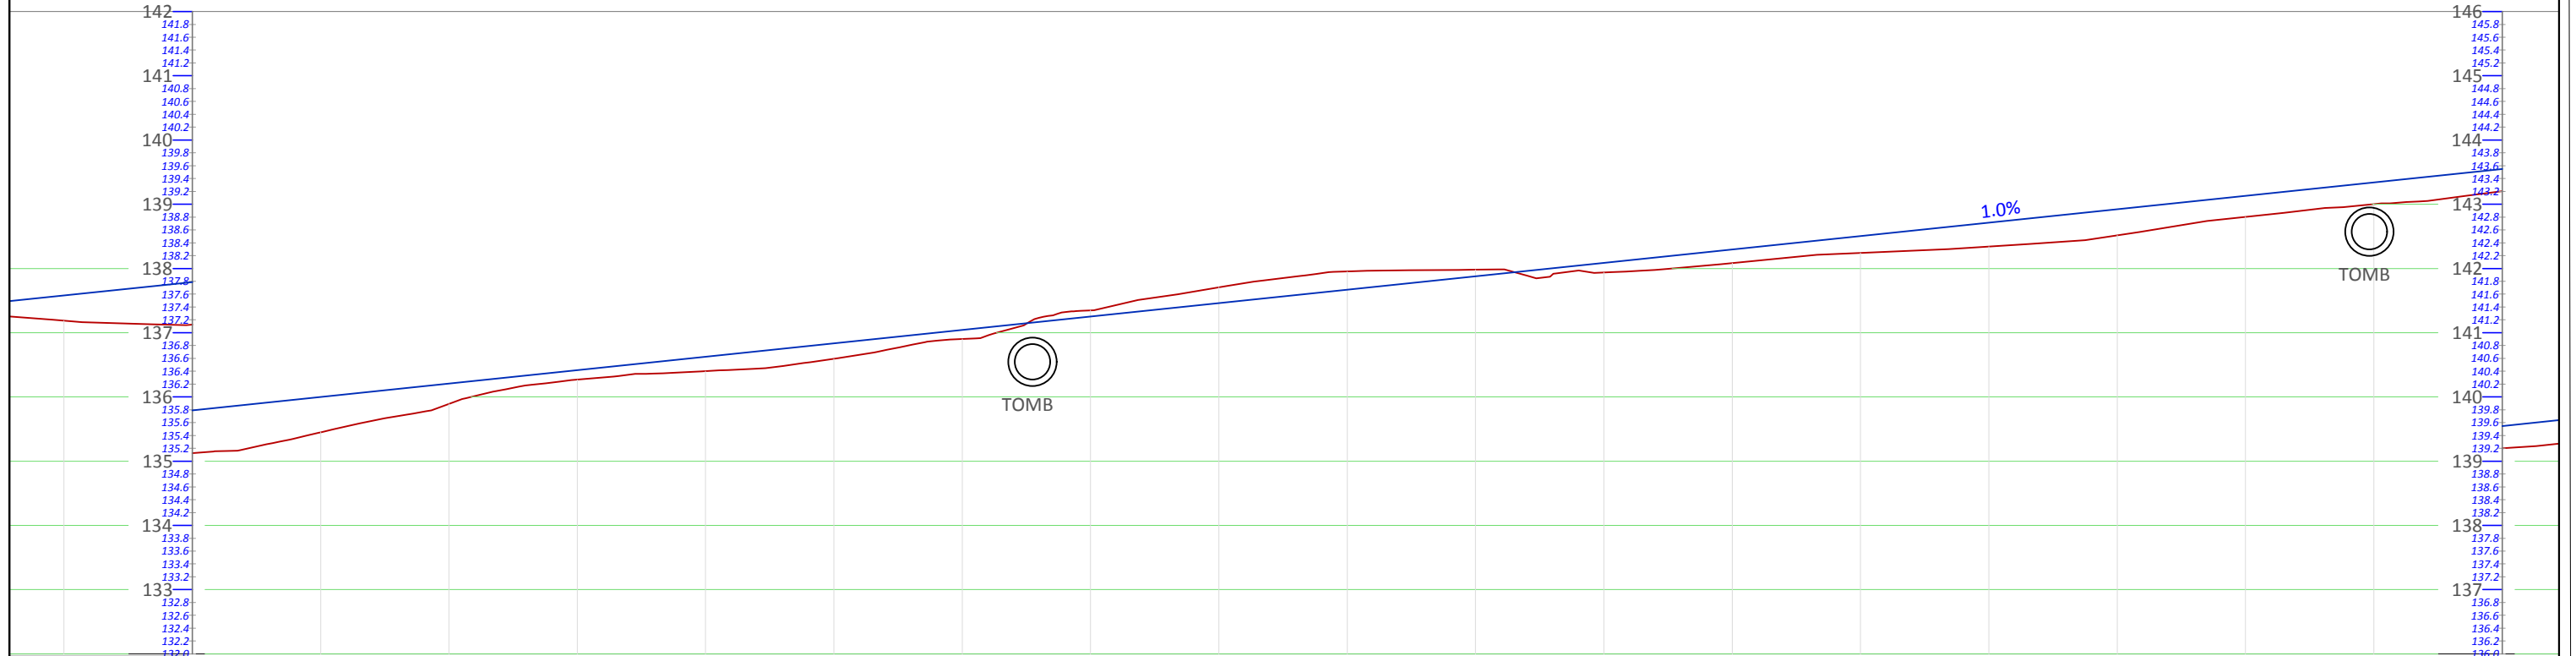

NR I PRERJES	CS - 55	CS - 56	CS - 57	CS - 58	CS - 59	CS - 60	CS - 61	CS - 62	CS - 63	CS - 64	CS - 65	CS - 66	CS - 67	CS - 68	CS - 69	CS - 70	CS - 71	CS - 72	CS - 73			
DIST. PJESORE	20.0 m	20.0 m	20.0 m	20.0 m	20.0 m	20.0 m	20.0 m	20.0 m	20.0 m	20.0 m	20.0 m	20.0 m	20.0 m	20.0 m	20.0 m	20.0 m	20.0 m	20.0 m	20.0 m			
DIST. PROGRESIVE	0+00	1+00	1+20	1+40	1+60	1+80	1+200	1+220	1+240	1+260	1+280	1+300	1+320	1+340	1+360	1+380	1+400	1+420	1+440			
KUOTA TOKES	135.79	135.45	135.89	136.27	136.40	136.59	136.90	137.35	137.71	137.95	137.98	137.94	138.08	138.24	138.34	138.52	138.80	139.00	139.20			
KUOTA PROJEKTTIT	135.79	136.00	136.21	136.42	136.62	136.83	137.04	137.25	137.46	137.67	137.88	138.09	138.29	138.50	138.71	138.92	139.13	139.34	139.55			
KUOTA PUNES	0.66	0.55	0.32	0.15	0.22	0.24	0.14	-0.10	-0.25	-0.28	-0.10	-0.15	-0.21	-0.26	-0.37	-0.41	-0.33	-0.34	-0.35			
GJEO. VERTIKALE																L = 631.66 i = 1.04%						
GJEO. HORIZONTALE	φ = 54°05'05" L = 53.82 R = 57.01		L = 9.29		φ = 7°29'25" L = 29.92 R = 228.84		L = 9.91		φ = 20°29'15" L = 17.84 R = 49.90		φ = 65°39'38" L = 6.37 R = 8.00		L = 25.68		φ = 8°55'20" L = 16.47 R = 105.76		L = 18.80		φ = 7°15'40" L = 34.90 R = 275.39		L = 200.47	
KILOMETRAZHI	0+00	1+00	1+20	1+40	1+60	1+80	1+200	1+220	1+240	1+260	1+280	1+300	1+320	1+340	1+360	1+380	1+400	1+420	1+440			

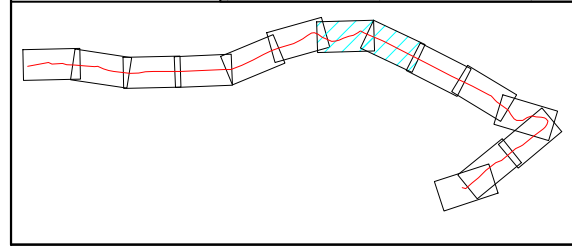

Porositi :



**BASHKIA  
TIRANË**

Projektoi:

**"LENI-ING" sh.p.k**  
Liçens: N.2969

**"INVICTUS" sh.p.k**  
Liçens: N.6708

Adresa: Rr. Uran Pano, Pallati 12 kat, Kati 2  
Mobile: 0682042270  
Email: leni-ing@hotmail.com

Grupi i Projektimit:

Arkitekt	Albert Lleshi	A.1269
Ing. Strukturist	Nikoll Paluca	K.0001
Ing. Strukturist	Maltin Grabovaj	
Ing. Hidroteknik	Andrin Kerpaci	K.1236
Ing. Gjeolog	Ibrahim Milushi	GJ.0621
Ing. Topograf	Mehill Pacuku	T.0043
Ing. Elektrik	Nikoll Pali	E.0157


Objekti: "Ndërtim i Rrugës " Ura Domje –Lagjia Tagan"

Faza: **Projekt - Zbatim**

Emërtimi i Fletës:	Shkalla:	Tiranë 2018
PROFILI GJATESOR	SHh 1:1000 SHv 1:100	PGJ- 4

Ura Domje


Tagan

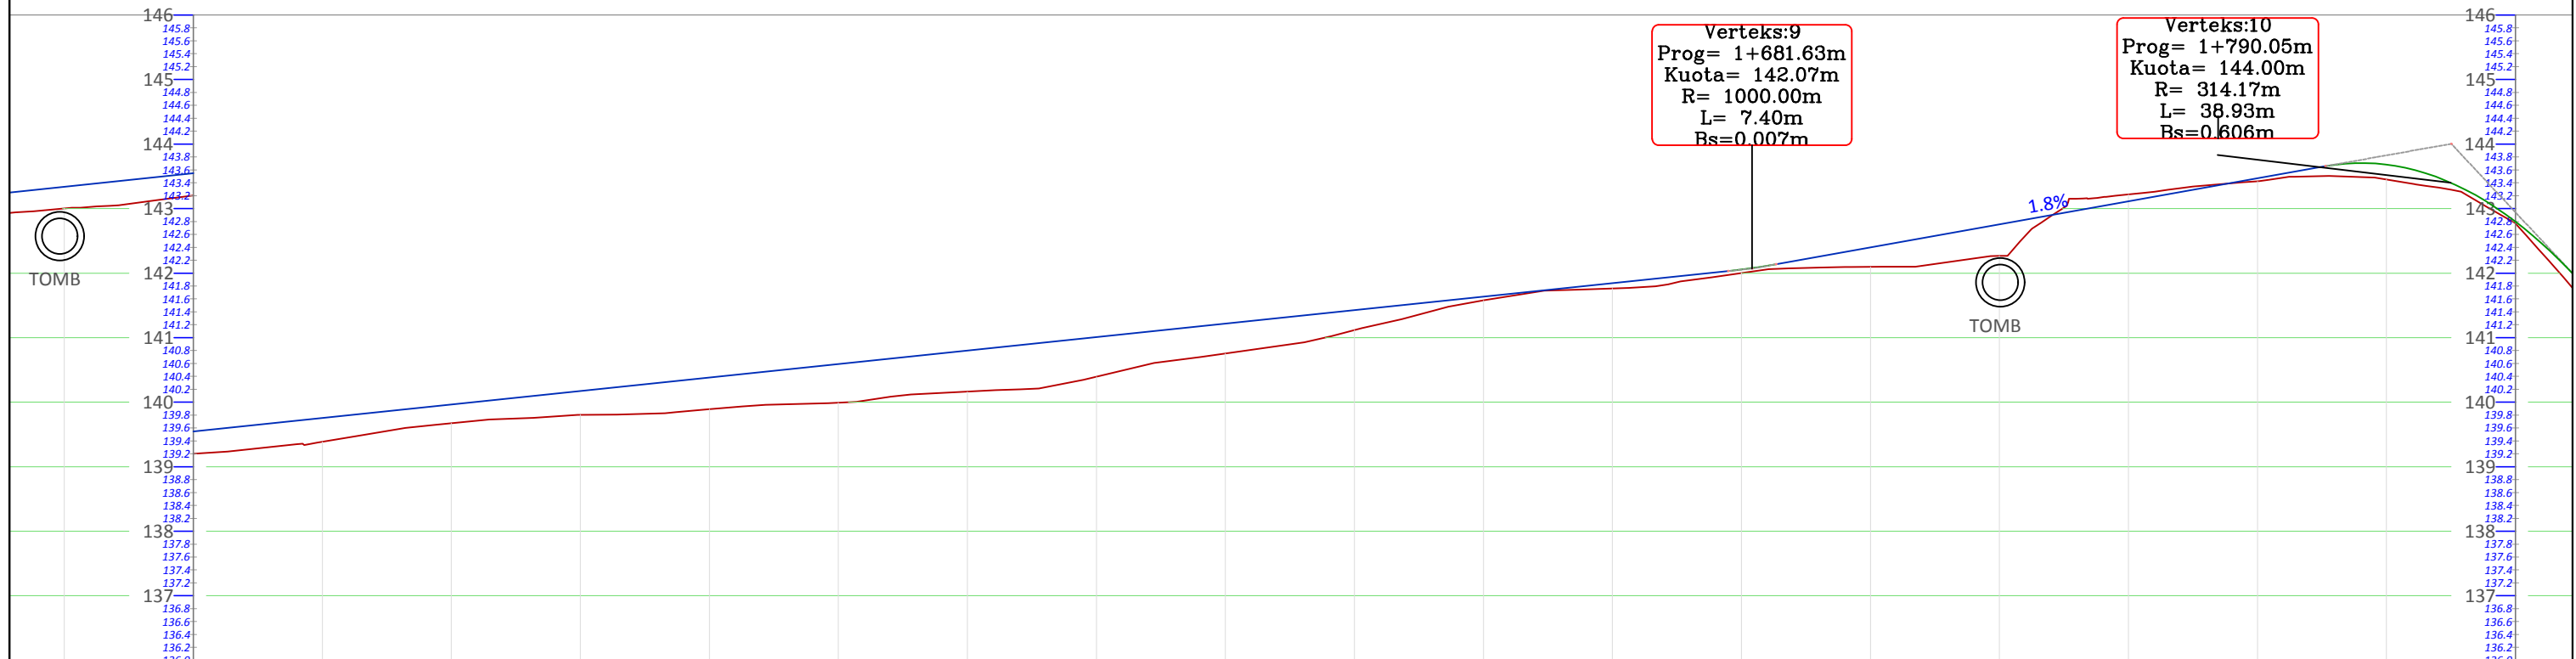

Verteks:9  
 Prog= 1+681.63m  
 Kuota= 142.07m  
 R= 1000.00m  
 L= 7.40m  
 Bs=0.007m

Verteks:10  
 Prog= 1+790.05m  
 Kuota= 144.00m  
 R= 314.17m  
 L= 38.93m  
 Bs=0.606m

NR I PRERJES	CS - 73	CS - 74	CS - 75	CS - 76	CS - 77	CS - 78	CS - 79	CS - 80	CS - 81	CS - 82	CS - 83	CS - 84	CS - 85	CS - 86	CS - 87	CS - 88	CS - 89	CS - 90	CS - 91										
DIST. PJESORE	20.0 m	20.0 m	20.0 m	20.0 m	20.0 m	20.0 m	20.0 m	20.0 m	20.0 m	20.0 m	20.0 m	20.0 m	20.0 m	20.0 m	20.0 m	20.0 m	20.0 m	20.0 m	20.0 m										
DIST. PROGRESIVE	1+440	1+460	1+480	1+500	1+520	1+540	1+560	1+580	1+600	1+620	1+640	1+660	1+680	1+700	1+720	1+740	1+760	1+780	1+800										
KUOTA TOKES	139.20	139.39	139.67	139.80	139.89	139.99	140.16	140.39	140.75	141.12	141.58	141.76	142.00	142.10	142.27	143.22	143.42	143.45	142.77										
KUOTA PROJEKTTIT	139.55	139.76	139.96	140.17	140.38	140.59	140.80	141.01	141.22	141.43	141.64	141.84	142.05	142.24	142.42	143.11	143.47	143.68	142.80										
KUOTA PUNES	0.35	0.37	0.29	0.37	0.49	0.60	0.64	0.61	0.46	0.31	0.06	0.08	0.05	0.30	0.49	-0.11	0.05	0.23	0.03										
GJEO. VERTIKALE													R = 1000.00 K = 7.40	L = 85.20 i = 1.78%		R = 314.17 K = 38.93													
GJEO. HORIZONTALE						φ = 0°04'23" L = 53.47 R = 41949.87					L = 119.10					φ = 3°03'44" L = 19.33 R = 361.72		L = 11.60		φ = 32°07'15" L = 21.21 R = 37.84		L = 2.60		φ = 25°20'58" L = 23.64 R = 53.44		L = 18.54		φ = 25°29'01" L = 23.10 R = 51.93	
KILOMETRAZHI	1.44	1.46	1.48	1.50	1.52	1.54	1.56	1.58	1.60	1.62	1.64	1.66	1.68	1.70	1.72	1.74	1.76	1.78	1.80										

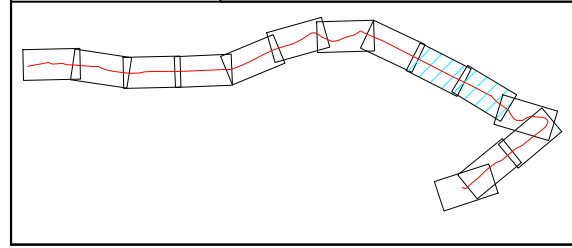

Porositi :



**BASHKIA  
TIRANË**

Projektoi:

**"LENI-ING" sh.p.k**  
 Liçens: N.2969

**"INVICTUS" sh.p.k**  
 Liçens: N.6708

Adresa: Rr. Uran Pano, Pallati 12 kat, Kati 2  
 Mobile: 0682042270  
 Email: leni-ing@hotmail.com

Grupi i Projektimit:

Arkitekt	Albert Lleshi	A.1269
Ing. Strukturist	Nikoll Paluca	K.0001
Ing. Strukturist	Maltin Grabovaj	
Ing. Hidroteknik	Andrin Kerpaci	K.1236
Ing. Gjeolog	Ibrahim Milushi	GJ.0621
Ing. Topograf	Mehill Pacuku	T.0043
Ing. Elektrik	Nikoll Pali	E.0157


Objekti: "Ndërtim i Rrugës " Ura Domje –Lagjia Tagan"

Faza: **Projekt - Zbatim**


Emërtimi i Fletës:	Shkalla:	Tiranë 2018
PROFILI GJATESOR	SHh 1:1000 SHv 1:100	PGJ- 5

Ura Domje

Tagan

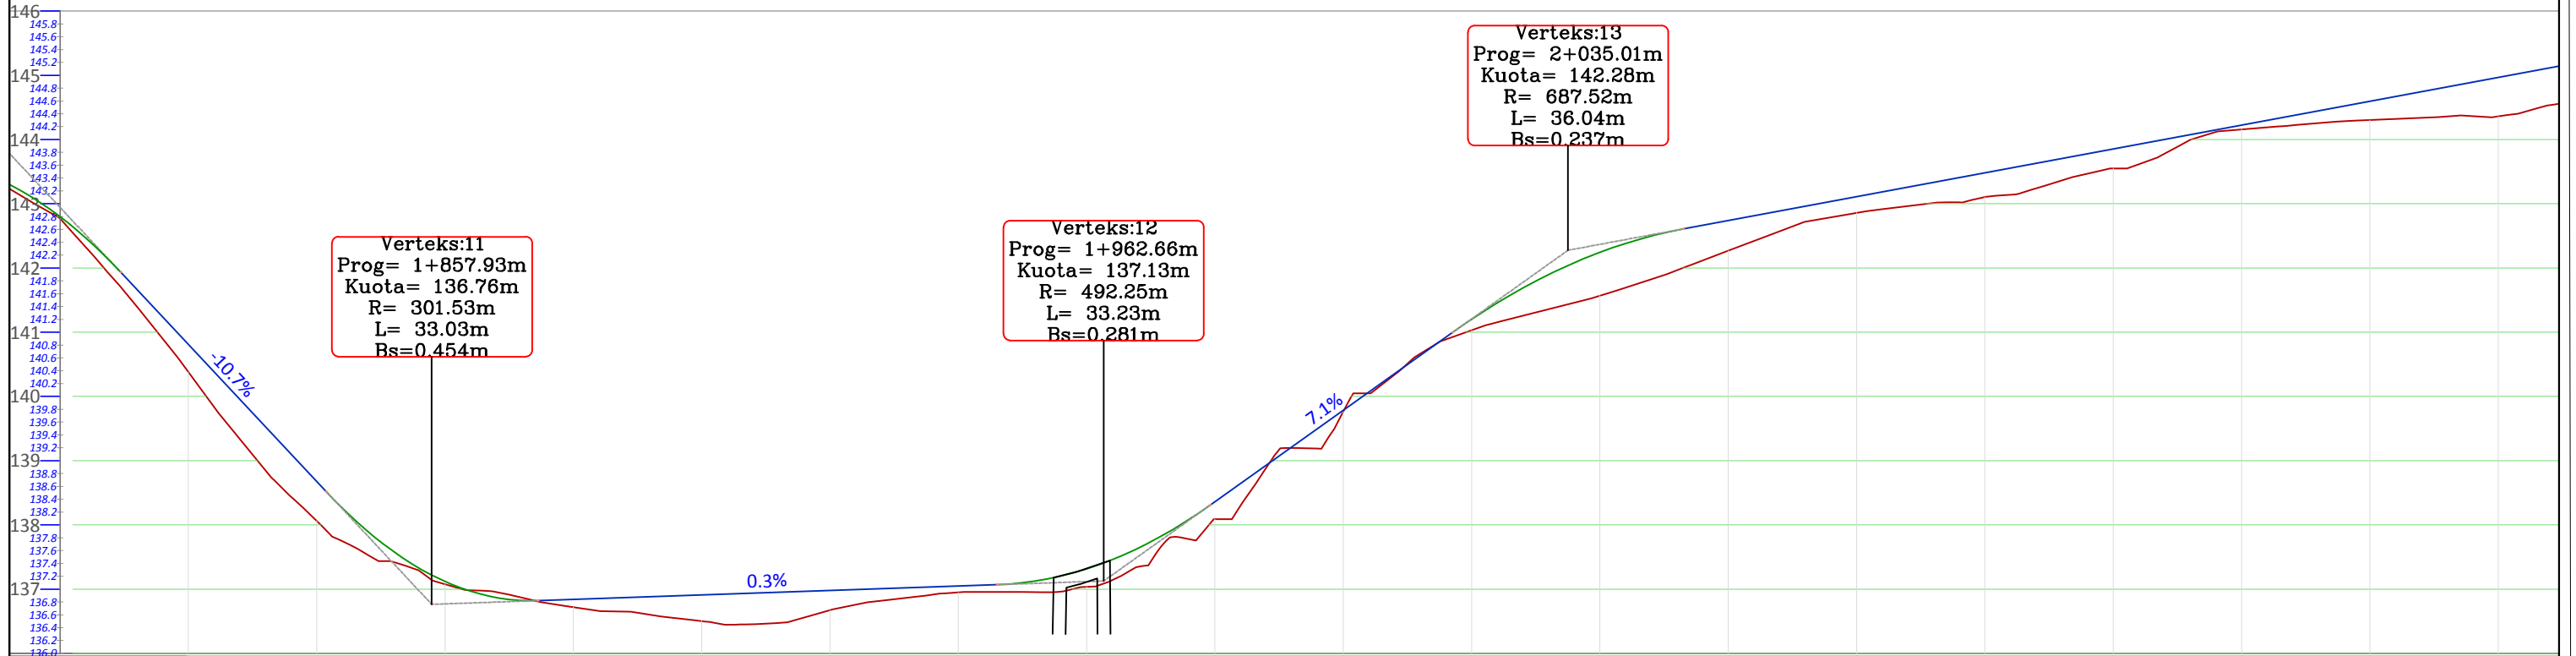

NR I PRERJES	CS - 92	CS - 93	CS - 94	CS - 95	CS - 96	CS - 97	CS - 98	CS - 99	CS - 100	CS - 101	CS - 102	CS - 103	CS - 104	CS - 105	CS - 106	CS - 107	CS - 108	CS - 109	CS - 110	
DIST. PJESORE	20.0 m	20.0 m	20.0 m	20.0 m	20.0 m	20.0 m	20.0 m	20.0 m	20.0 m	20.0 m	20.0 m	20.0 m	20.0 m	20.0 m	20.0 m	20.0 m	20.0 m	20.0 m	20.0 m	
DIST. PROGRESIVE	1+820	1+840	1+860	1+880	1+900	1+920	1+940	1+960	1+980	2+000	2+020	2+040	2+060	2+080	2+100	2+120	2+140	2+160	2+180	
KUOTA TOKES	136.2	138.06	137.09	136.72	136.50	136.67	136.95	137.04	138.09	139.77	141.03	141.57	142.27	142.86	143.10	143.55	144.16	144.30	144.36	
KUOTA PROJEKTT	136.2	138.06	137.12	136.84	136.91	136.98	137.05	137.32	138.36	139.78	141.20	142.24	142.74	143.11	143.48	143.85	144.22	144.60	144.97	
KUOTA PUNES	0.0	-0.61	0.04	-0.12	0.41	0.31	-0.10	0.28	-0.27	-0.02	0.17	0.67	0.47	0.25	0.38	0.30	0.07	0.29	0.61	
GJEO. VERTIKALE	L= 32.00 i = -10.67%		R = 301.53 K = 33.03		L = 71.53 i = 0.35%		R = 492.25 K = 33.23		L = 37.76 i = 7.12%		R = 687.52 K = 36.04									
GJEO. HORIZONTALE	6.09	φ = 81°45'36" L = 39.42 R = 27.62		L=25.78	φ = 29°52'19" L = 17.95 R = 34.43	L=9.65	φ = 9°13'48" L = 17.63 R = 109.45	L=9.08	φ = 30°47'09" L = 11.01 R = 20.50	φ = 66°37'14" L = 8.68 R = 7.47	L=8.09	φ = 32°50'40" L = 21.74 R = 37.92	L=43.85	φ = 4°32'00" L = 41.52 R = 524.74	L=4.39	φ = 15°16'25" L = 14.94 R = 56.03	L=8.83	φ = 19°37'02" L = 46.05 R = 134.49	L=16.14	φ = 29°0' L = 14.1 R = 29.1
KILOMETRAZHI	0+02	1+84	1+86	1+88	1+90	1+92	1+94	1+96	1+98	2+00	2+02	2+04	2+06	2+08	2+10	2+12	2+14	2+16	2+18	

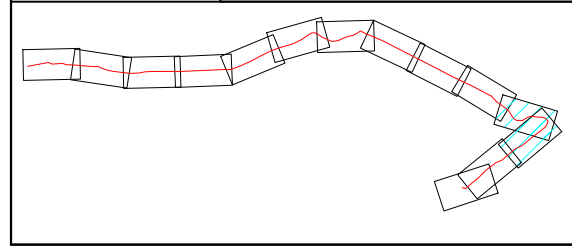

Porositi :



**BASHKIA  
TIRANË**

Projektoi:

**"LENI-ING" sh.p.k**  
Liçens: N.2969

**"INVICTUS" sh.p.k**  
Liçens: N.6708

Adresa: Rr. Uran Pano, Pallati 12 kat, Kati 2  
Mobile: 0682042270  
Email: leni-ing@hotmail.com


Grupi i Projektimit:

Arkitekt	Albert Lleshi	A.1269
Ing. Strukturist	Nikoll Paluca	K.0001
Ing. Strukturist	Maltin Grabovaj	
Ing. Hidroteknik	Andrin Kerpaci	K.1236
Ing. Gjeolog	Ibrahim Milushi	GJ.0621
Ing. Topograf	Mehill Pacuku	T.0043
Ing. Elektrik	Nikoll Pali	E.0157


Objekti: "Ndërtim i Rrugës " Ura Domje –Lagjia Tagan"

Faza: **Projekt - Zbatim**

Emërtimi i Fletës:	Shkalla:	Tiranë 2018
<b>PROFILI GJATESOR</b>	SHh 1:1000 SHv 1:100	PGJ- 6

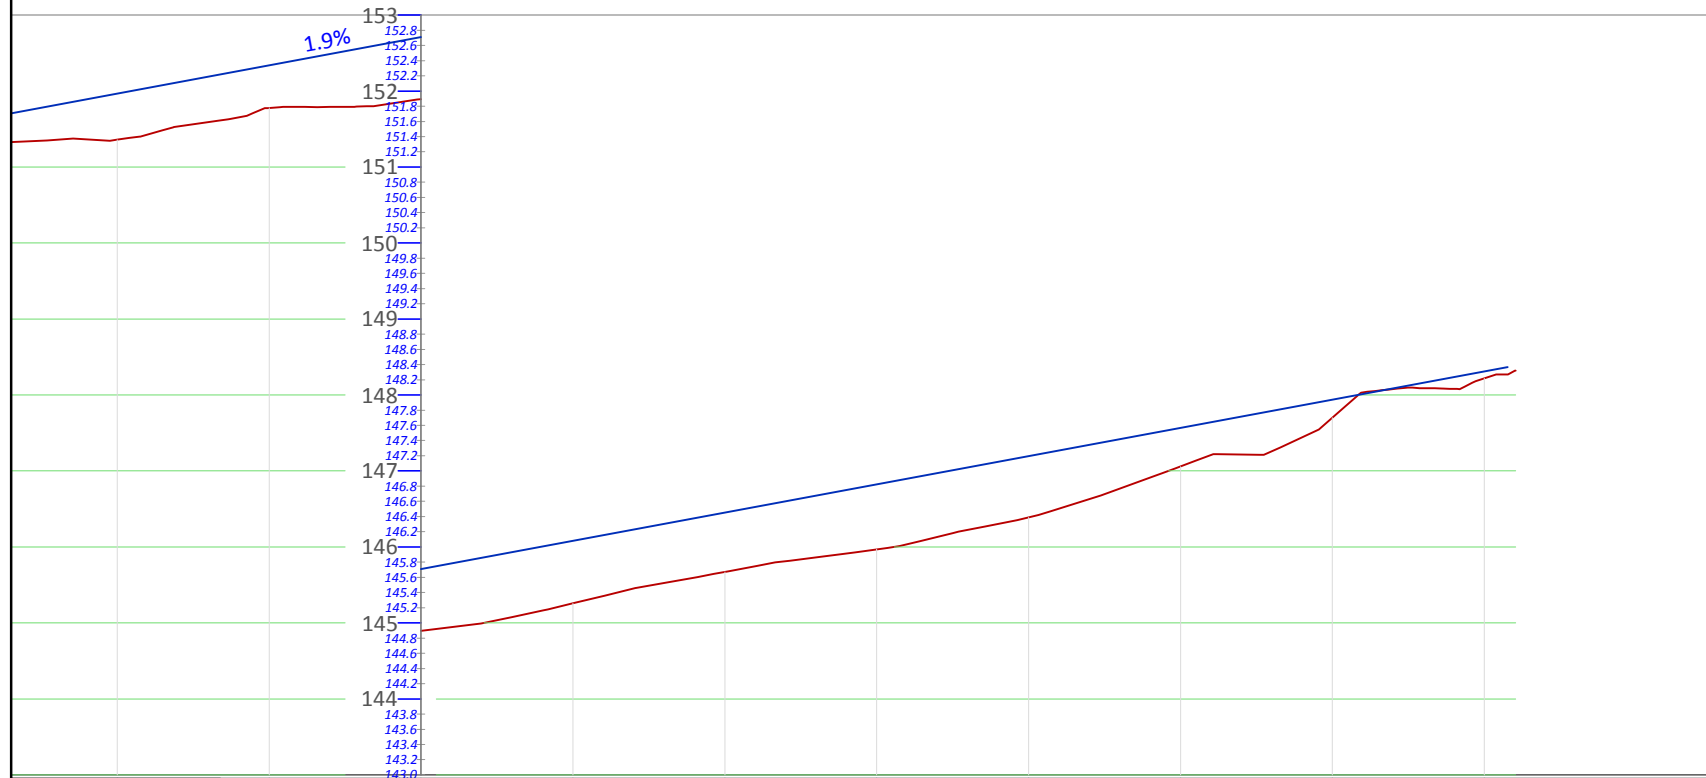

NR I PRERJES	CS - 111	CS - 112	CS - 113	CS - 114	CS - 115	CS - 116	CS - 117	CS - 118	CS - 119		
DIST. PJESORE	20.0 m	20.0 m	20.0 m	20.0 m	20.0 m	20.0 m	20.0 m	20.0 m	20.0 m		
DIST. PROGRESIVE	2+200	2+220	2+240	2+260	2+280	2+300	2+320	2+340	2+360		
KUOTA TOKES	145.34	144.78	145.26	145.67	145.97	146.39	147.06	147.70	148.22		
KUOTA PROJEKTTIT	145.34	144.89	146.08	146.45	146.82	147.19	147.57	147.94	148.31		
KUOTA PUNES	0.56	0.82	0.82	0.78	0.85	0.81	0.51	0.23	0.09		
GJEO. VERTIKALE	L = 310.02 i = 1.86%										
GJEO. HORIZONTALE	L=4.97 φ = 22°11'29" L = 13.04 R = 33.68	L=19.15	φ = 7°21'15" L = 28.47 R = 221.80	L=3.79	φ = 7°52'11" L = 38.55 R = 280.68	L=8.10	φ = 10°31'26" L = 22.23 R = 121.05	L=8.47	φ = 74°03'15" L = 16.76 R = 12.97	L=5.75	
KILOMETRAZHI	2.20	2.22	2.24	2.26	2.28	2.30	2.32	2.34	2.36	2.38	2.39

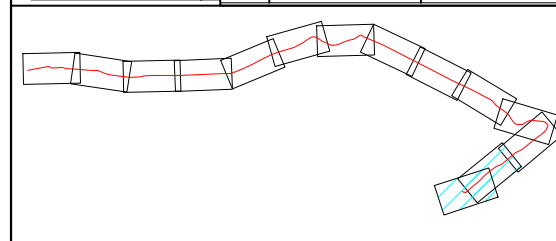

Porositi :



**BASHKIA  
TIRANË**

Projektoi:

**"LENI-ING" sh.p.k**  
Liçens: N.2969

**"INVICTUS" sh.p.k**  
Liçens: N.6708

Adresa: Rr. Uran Pano, Pallati 12 kat, Kati 2  
Mobile: 0682042270  
Email: leni-ing@hotmail.com


Grupi i Projektimit:

Arkitekt	Albert Lleshi	A.1269
Ing. Strukturist	Nikoll Paluca	K.0001
Ing. Strukturist	Maltin Grabovaj	
Ing. Hidroteknik	Andrin Kerpaci	K.1236
Ing. Gjeolog	Ibrahim Milushi	GJ.0621
Ing. Topograf	Mehill Pacuku	T.0043
Ing. Elektrik	Nikoll Pali	E.0157

Objekti: "Ndërtim i Rrugës " Ura Domje –Lagjia Tagan"


Faza: **Projekt - Zbatim**

Emërtimi i Fletës:	Shkalla:	Tiranë 2018
<b>PROFILI GJATESOR</b>	SHh 1:1000 SHv 1:100	PGJ- 7

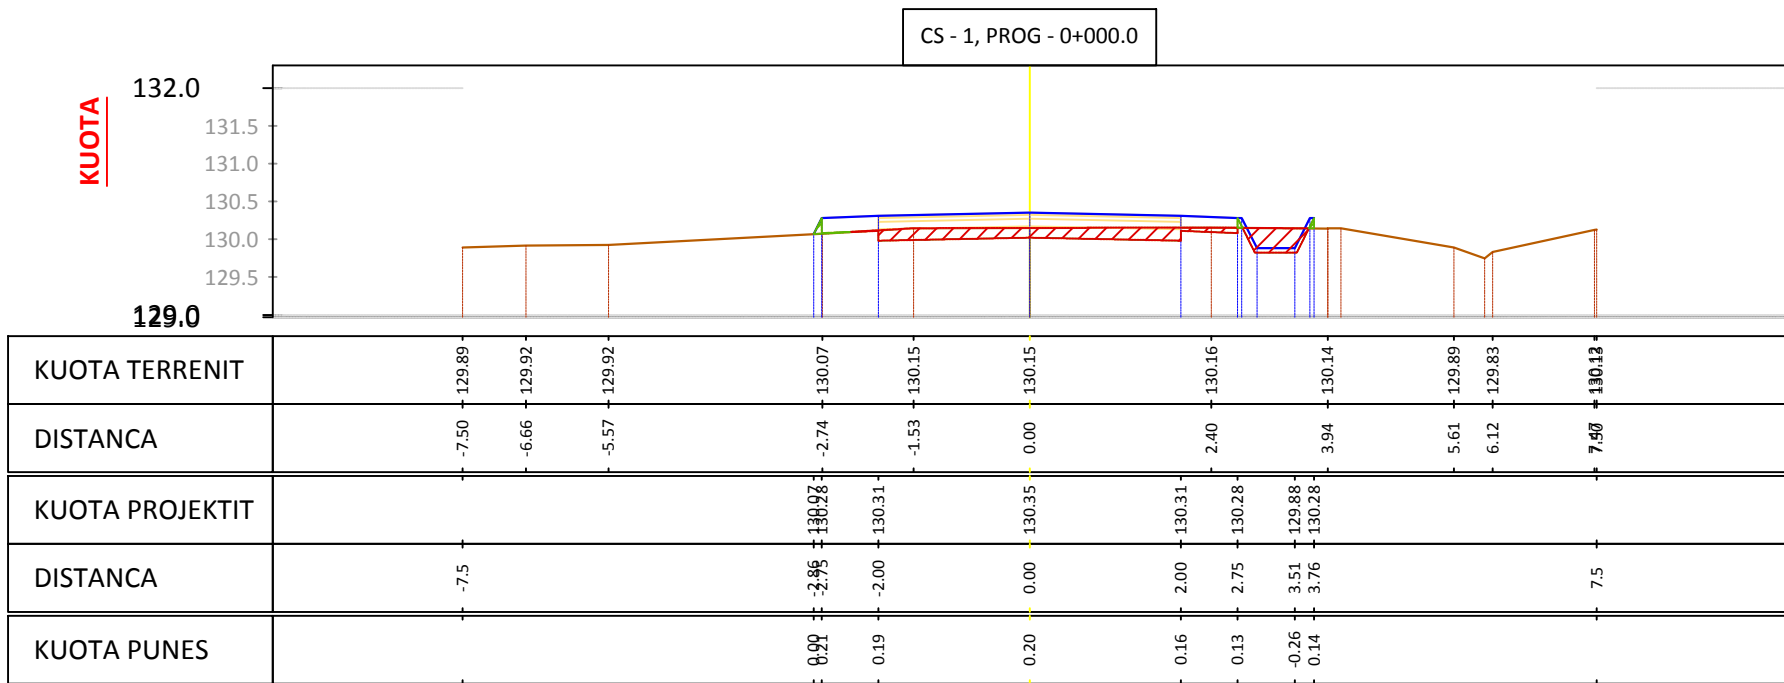


**TABELA E VOLUMEVE 0+000.00**

SIP. GERMIM	0.86
SIP. MBUSHJE	0.02
VOL. GERMIM	0.00
VOL. MBUSHJE	0.00
PROGRES. GERMIM	0.00
PROGRES. MBUSHJE	0.00
VOLUMI TOTAL	0.00

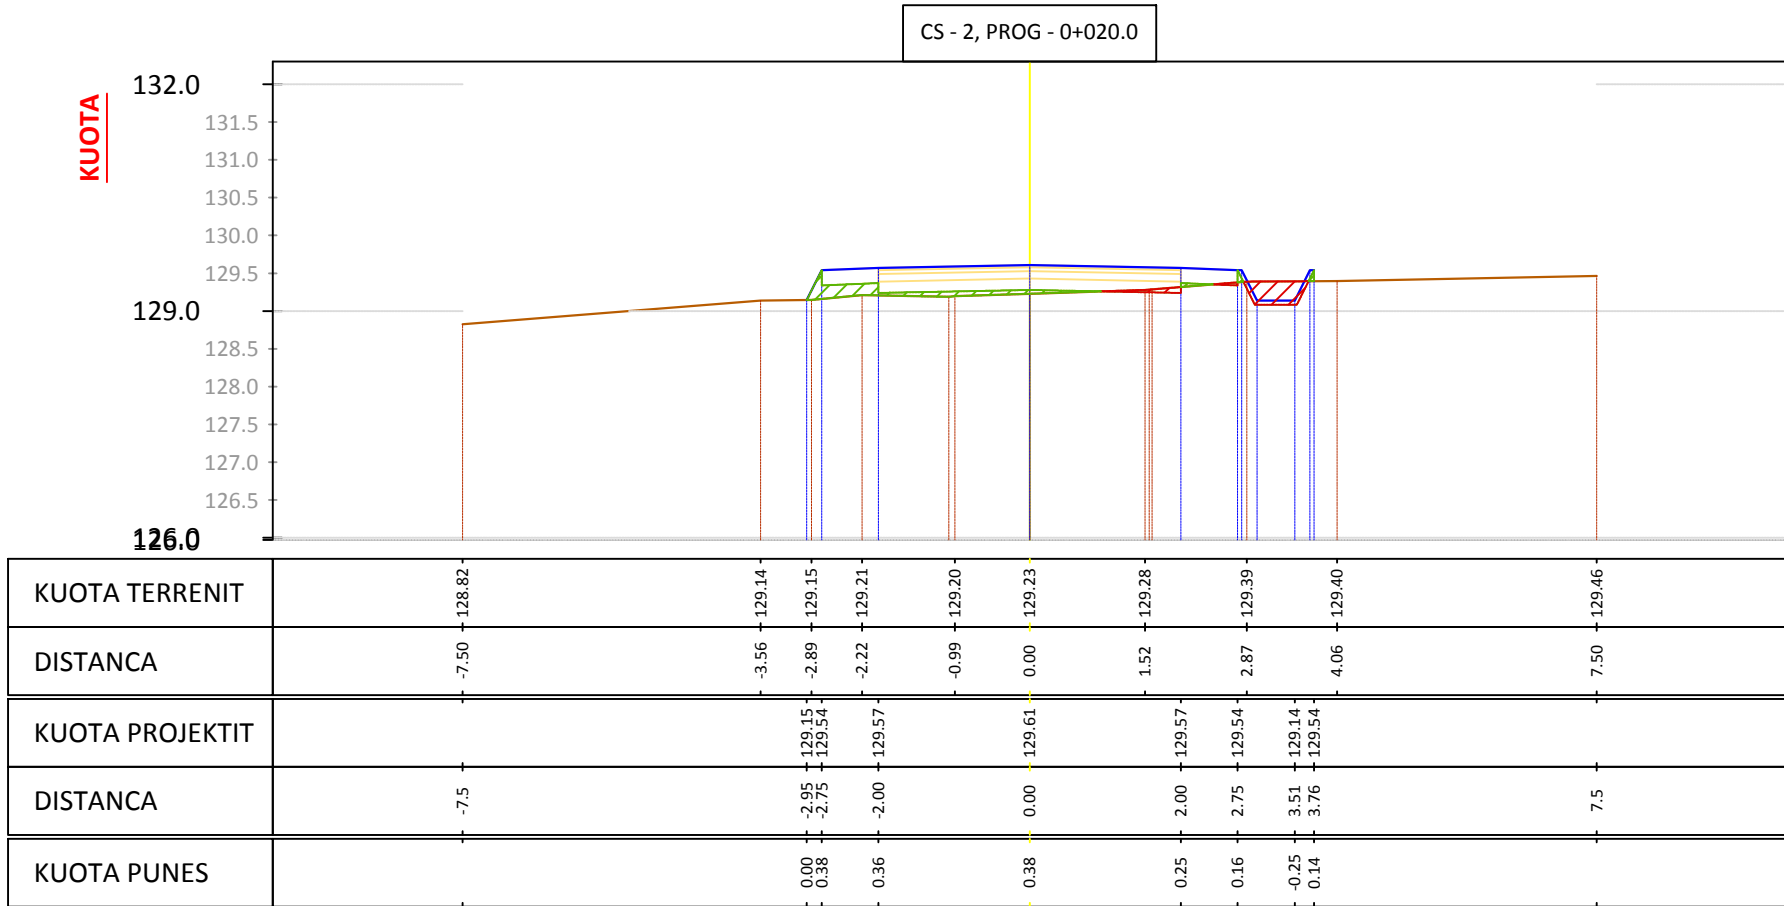

**TABELA E VOLUMEVE 0+020.00**

SIP. GERMIM	0.26
SIP. MBUSHJE	0.31
VOL. GERMIM	11.25
VOL. MBUSHJE	3.35
PROGRES. GERMIM	11.25
PROGRES. MBUSHJE	3.35
VOLUMI TOTAL	7.91

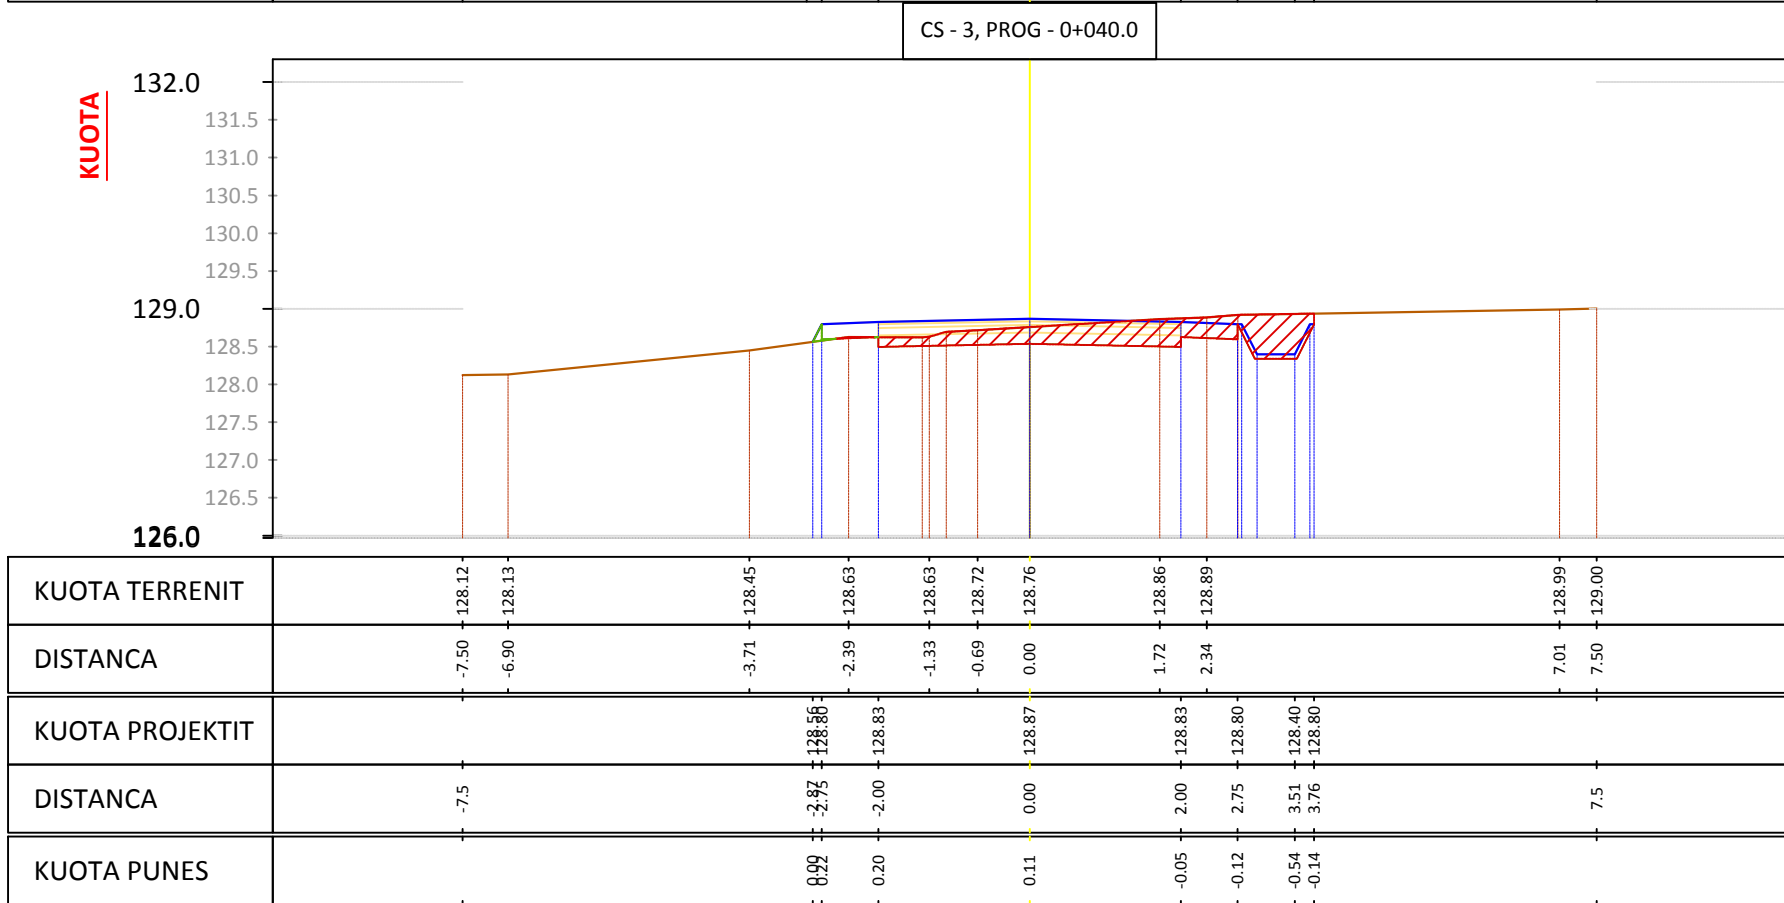

**TABELA E VOLUMEVE 0+040.00**

SIP. GERMIM	1.65
SIP. MBUSHJE	0.01
VOL. GERMIM	19.09
VOL. MBUSHJE	3.28
PROGRES. GERMIM	30.35
PROGRES. MBUSHJE	6.63
VOLUMI TOTAL	23.72



Projektoi:  
**"LENI-ING" sh.p.k**  
 Liçens: N.2969  
**"INVICTUS" sh.p.k**  
 Liçens: N.6708  
 Adresa: Rr. Uran Pano, Pallati 12 kat, Kati 2  
 Mobile: 0682042270  
 Email: leni-ing@hotmail.com

Grupi i Projektimit:  
 Arkitekt: Albert Lleshi A.1269  
 Ing. Strukturist: Nikoll Paluca K.0001  
 Ing. Strukturist: Maltin Grabovaj  
 Ing. Hidroteknik: Andrin Kerpaci K.1236  
 Ing. Gjeolog: Ibrahim Milushi GJ.0621  
 Ing. Topograf: Mehil Pacuku T.0043  
 Ing. Elektrik: Nikoll Pali E.0157

Objekti: **"Ndërtim i Rugës " Ura Domje -Lagjia Tagan"**


Faza: **Projekt - Zbatim**

Emërtimi i Fletës: **PROFILAT  
TERTHOR**

Shkalla: **SHh 1:1000  
SHv 1:100**

Tiranë 2018  
Pt - 1


CS - 4, PROG - 0+060.0

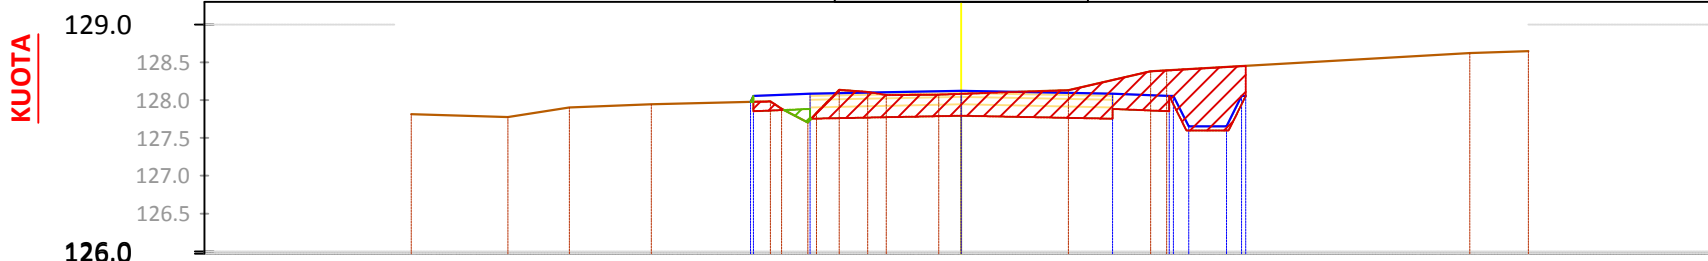

SIP. GERMIM	2.42
SIP. MBUSHJE	0.04
VOL. GERMIM	40.64
VOL. MBUSHJE	0.50
PROGRES. GERMIM	70.98
PROGRES. MBUSHJE	7.12
VOLUMI TOTAL	63.86

KUOTA TERRENIT		127.82	127.78	127.90	127.94	127.88	128.14	128.07	128.08	128.13	128.38	128.62	128.65	
DISTANCA		-7.50	-7.27	-6.00	-5.18	-4.10	-2.38	-1.61	-0.99	0.00	1.42	2.51	6.73	7.50
KUOTA PROJEKTIT						128.08	128.08	128.12	128.08	128.08	128.05	127.65	128.05	
DISTANCA		-7.5				-2.00	0.00	2.00	2.75	3.51	3.76		7.5	
KUOTA PUNES						0.08	0.35	0.04	-0.18	-0.34	-0.78	-0.40		


CS - 5, PROG - 0+080.0

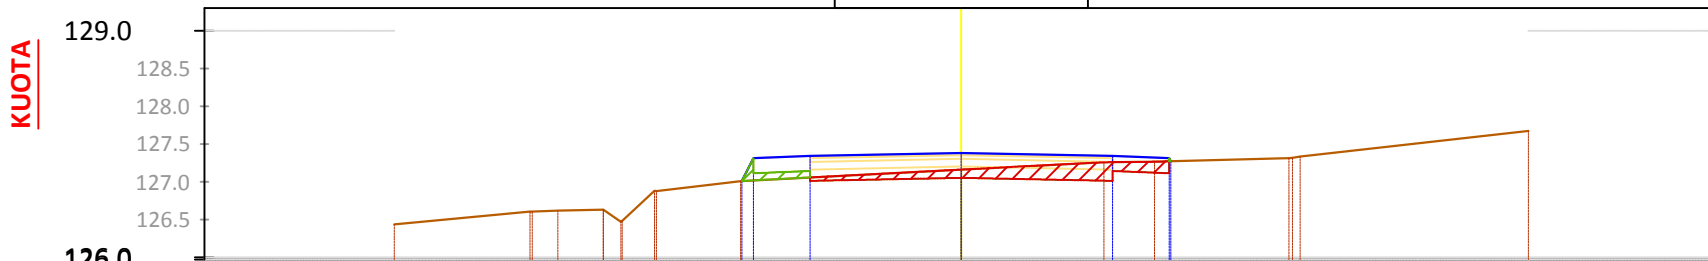

SIP. GERMIM	0.62
SIP. MBUSHJE	0.09
VOL. GERMIM	29.35
VOL. MBUSHJE	1.32
PROGRES. GERMIM	100.33
PROGRES. MBUSHJE	8.44
VOLUMI TOTAL	91.89

KUOTA TERRENIT		126.44	126.62	126.63	126.88	127.01	127.16	127.26	127.26	127.32	127.67
DISTANCA		-7.50	-5.33	-4.73	-4.03	-2.92	0.00	1.89	2.55	4.33	7.50
KUOTA PROJEKTIT						127.31	127.38	127.34	127.31		
DISTANCA		-7.5				-2.92	0.00	2.00	2.73		7.5
KUOTA PUNES						0.09	0.28	0.22	0.08	0.09	

CS - 6, PROG - 0+100.0

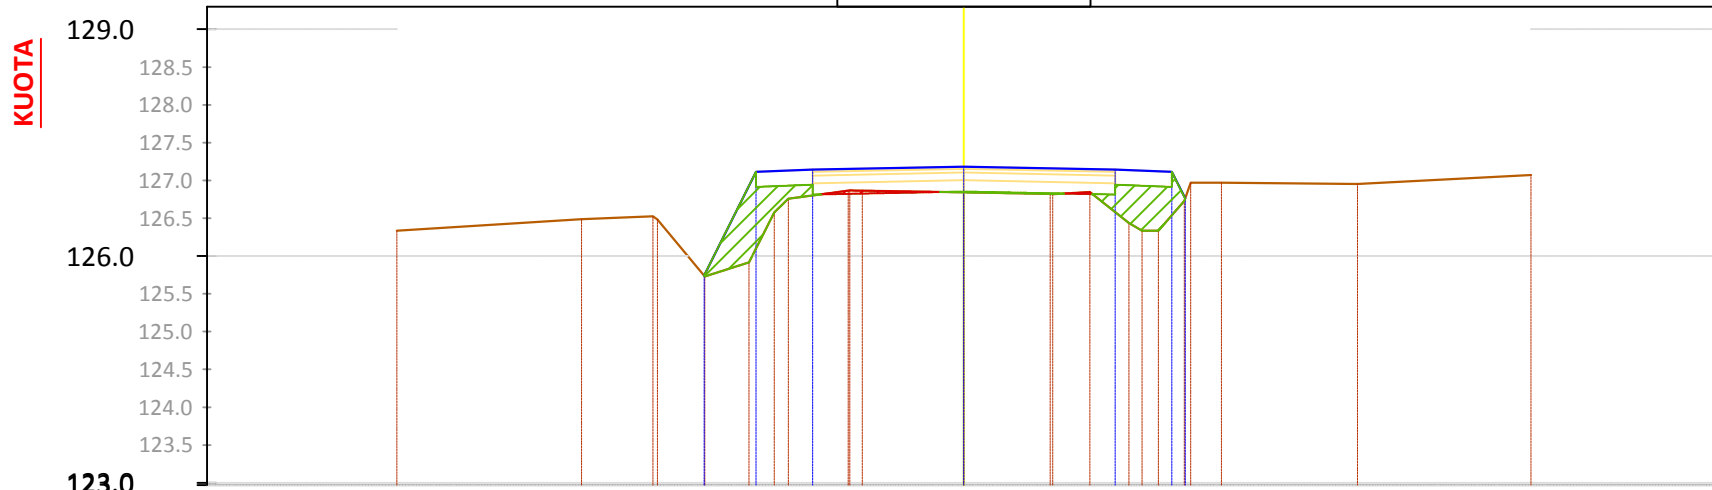

SIP. GERMIM	0.04
SIP. MBUSHJE	1.13
VOL. GERMIM	6.70
VOL. MBUSHJE	11.98
PROGRES. GERMIM	107.03
PROGRES. MBUSHJE	20.42
VOLUMI TOTAL	86.60

KUOTA TERRENIT		126.33	126.49	126.48	125.73	125.92	126.76	126.86	126.84	126.82	126.85	126.44	126.73	126.95	127.07
DISTANCA		-7.50	-5.05	-4.05	-3.43	-2.84	-2.32	-1.34	0.00	1.14	1.66	2.18	2.92	5.20	7.50
KUOTA PROJEKTIT					125.74	127.11	127.14	127.18	127.14	127.14	127.11	126.76			
DISTANCA		-7.5			-3.44	-2.75	-2.00	0.00	2.00	2.75	2.93				7.5
KUOTA PUNES					0.00	1.02	0.34	0.34	0.56	0.58	0.00				

Porositi :



BASHKIA  
TIRANË

Projektoi:

"LENI-ING" sh.p.k  
Liçens: N.2969  
"INVICTUS" sh.p.k  
Liçens: N.6708

Adresa: Rr. Uran Pano, Pallati 12 kat, Kati 2  
Mobile: 0682042270  
Email: leni-ing@hotmail.com

Grupi i Projektimit:

Arkitekt Albert Lleshi A.1269  
Ing. Strukturist Nikoll Paluca K.0001  
Ing. Strukturist Maltin Grabovaj  
Ing. Hidroteknik Andrin Kerpaci K.1236  
Ing. Gjeolog Ibrahim Milushi GJ.0621  
Ing. Topograf Mehili Pacuku T.0043  
Ing. Elektrik Nikoll Pali E.0157

Objekti: "Ndërtim i Rrugës " Ura Domje -Lagjia Tagan"

Faza:

Projekt - Zbatim

Emërtimi i Fletës:

PROFILAT  
TERTHOR

Shkalla:

SHh 1:1000  
SHv 1:100

Tiranë 2018

Pt - 2



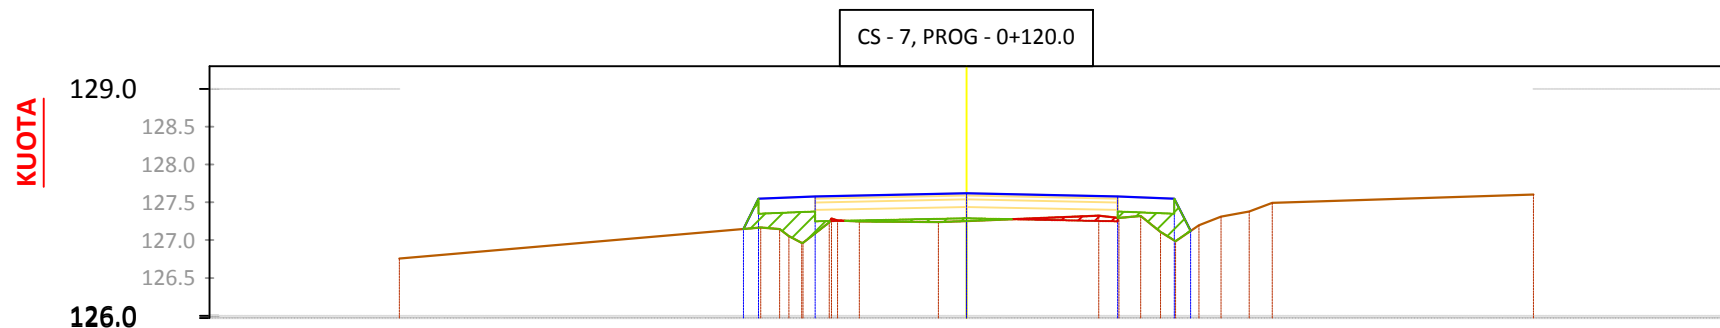


TABELA E VOLUMEVE 0+120.00	
SIP. GERMIM	0.06
SIP. MBUSHJE	0.50
VOL. GERMIM	0.96
VOL. MBUSHJE	16.38
PROGRES. GERMIM	107.99
PROGRES. MBUSHJE	36.81
<b>VOLUMI TOTAL</b>	<b>71.18</b>

KUOTA TERRENIT		126.76			127.17	126.96	127.25	127.25		127.32	127.32	127.20	127.38	127.60
DISTANCA	-7.50		-2.72	-2.16	-1.42	0.00			1.75	2.30	3.07	3.74	7.50	
KUOTA PROJEKTIT			127.15	127.55	127.58	127.62			127.58	127.55	127.12			
DISTANCA	-7.5		-2.95	-2.75	-2.00	0.00			2.00	2.75	2.96		7.5	
KUOTA PUNES			0.00	0.38	0.49	0.37			0.28	0.55	0.00			

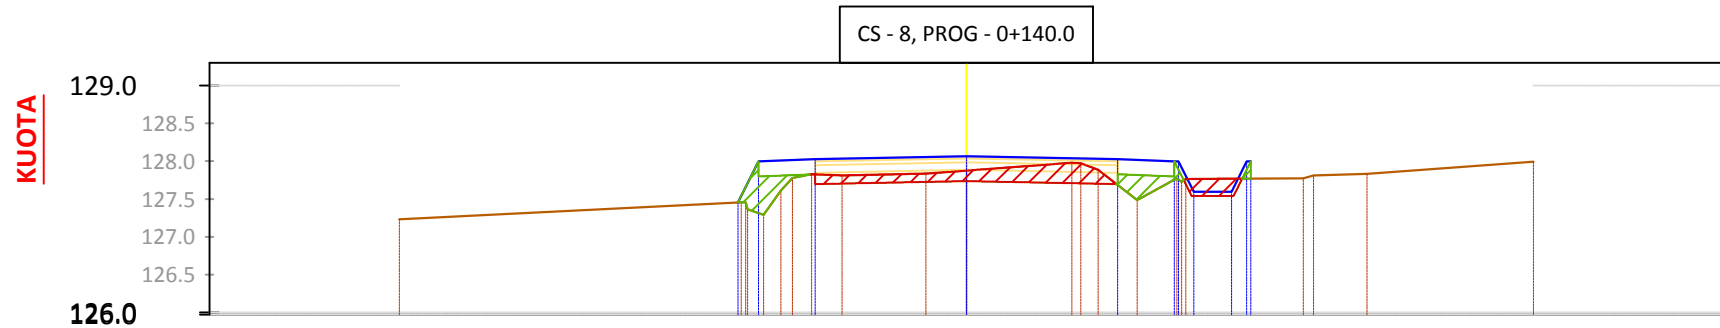


TABELA E VOLUMEVE 0+140.00	
SIP. GERMIM	0.77
SIP. MBUSHJE	0.41
VOL. GERMIM	8.29
VOL. MBUSHJE	9.05
PROGRES. GERMIM	116.28
PROGRES. MBUSHJE	45.86
<b>VOLUMI TOTAL</b>	<b>70.42</b>

KUOTA TERRENIT		127.23			127.36	127.78	127.81	127.84	127.88	127.98	127.49	127.77	127.78	127.83	127.99
DISTANCA	-7.50		-2.89	-2.30	-1.64	-0.54	0.00			1.39	2.26	2.78	4.45	5.30	7.50
KUOTA PROJEKTIT			127.45	128.00	128.03				128.07		128.03	128.00	127.60	128.00	
DISTANCA	-7.5		-3.02	-2.75	-2.00	0.00	0.00			2.00	2.75	3.51	3.76		7.5
KUOTA PUNES			0.00	0.68	0.20	0.19				0.34	0.24	-0.17	0.23		

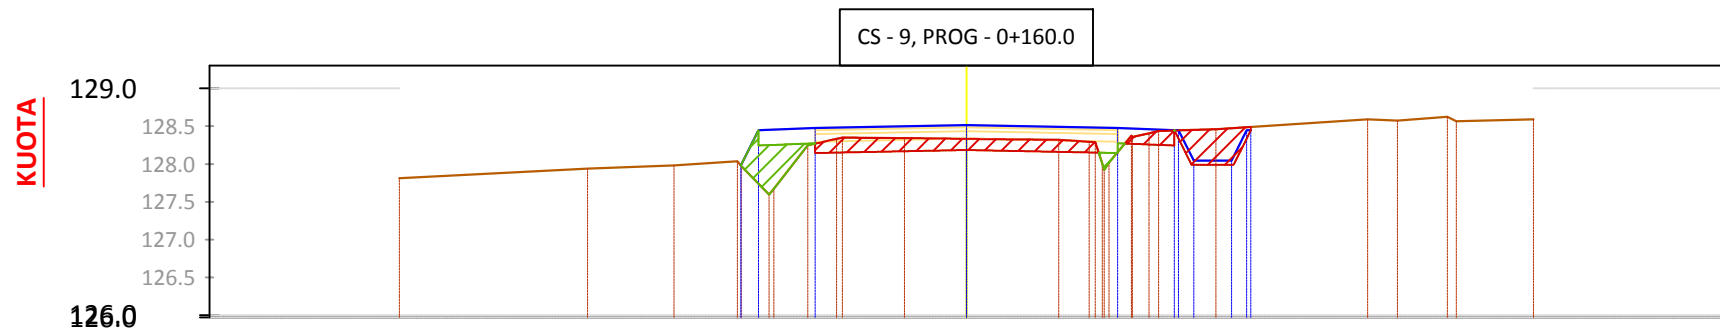


TABELA E VOLUMEVE 0+160.00	
SIP. GERMIM	1.07
SIP. MBUSHJE	0.37
VOL. GERMIM	18.45
VOL. MBUSHJE	7.76
PROGRES. GERMIM	134.73
PROGRES. MBUSHJE	53.62
<b>VOLUMI TOTAL</b>	<b>81.11</b>

KUOTA TERRENIT		127.81	127.94	127.98	127.67	128.35	128.34	128.33	128.32	128.01	128.41	128.46	128.59	128.62	128.59
DISTANCA	-7.50	-5.01	-3.87	-2.55	-1.64	-0.82	0.00		1.22	1.80	2.41	3.30	5.31	6.36	7.50
KUOTA PROJEKTIT				127.98	128.45	128.48			128.52	128.48	128.45	128.05	128.45		
DISTANCA	-7.5			-2.98	-2.75	-2.00	0.00			2.00	2.75	3.51	3.76		7.5
KUOTA PUNES				0.00	0.70	0.20	0.18			0.32	0.00	-0.43	-0.05		

Porositi :



BASHKIA  
TIRANË

Projekttoi:

"LENI-ING" sh.p.k  
Liçens: N.2969  
  
"INVICTUS" sh.p.k  
Liçens: N.6708

Adresa: Rr. Uran Pano, Pallati 12 kat, Kati 2  
Mobile: 0682042270  
Email: leni-ing@hotmail.com

Grupi i Projektimit:

Arkitekt Albert Lleshi A.1269  
Ing. Strukturist Nikoll Paluca K.0001  
Ing. Strukturist Maltin Grabovaj  
Ing. Hidroteknik Andrin Kerpaci K.1236  
Ing. Gjeolog Ibrahim Milushi GJ.0621  
Ing. Topograf Mehili Pacuku T.0043  
Ing. Elektrik Nikoll Pali E.0157

Objekti: "Ndërtim i Rugës " Ura Domje -Lagjia Tagan"

Faza:

Projekt - Zbatim

Emërtimi i Fletës:

PROFILAT  
TERTHOR

Shkalla:


SHh 1:1000  
SHv 1:100

Tiranë 2018

Pt - 3

CS - 10, PROG - 0+180.0

KUOTA  
129.0  
128.5  
128.0  
127.5  
127.0  
126.5  
126.0

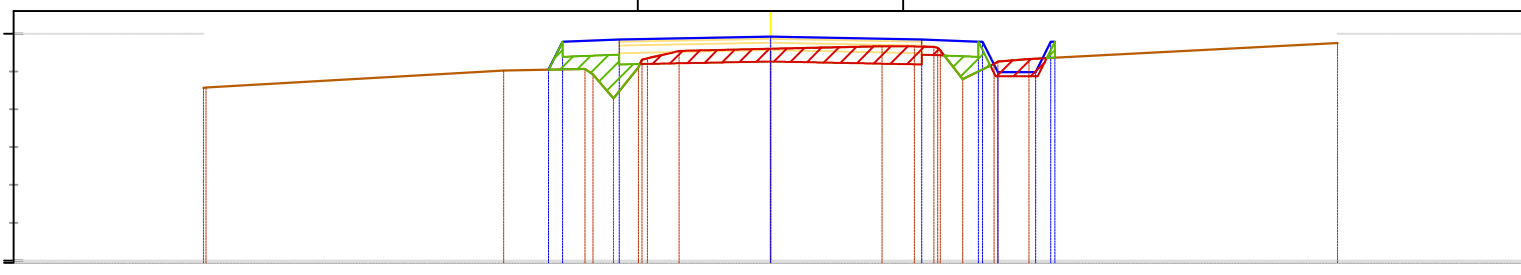


SIP. GERMIM	0.84
SIP. MBUSHJE	0.44
VOL. GERMIM	19.07
VOL. MBUSHJE	8.10
PROGRES. GERMIM	153.80
PROGRES. MBUSHJE	61.72
VOLUMI TOTAL	92.08

KUOTA TERRENIT	128.29	128.51	128.46	128.56	128.77	128.80	128.84	128.82	128.60	128.88
DISTANCA	7.50	3.53	2.35	1.75	1.21	0.00	1.47	2.16	2.96	7.50
KUOTA PROJEKTIT		128.52	128.89	128.92	128.96	128.96	128.97	128.89	128.49	128.89
DISTANCA	7.5	2.93	2.75	2.00	0.00	0.00	2.00	2.75	3.51	7.5
KUOTA PUNES		0.00	0.37	0.68	0.16	0.09	0.39	-0.18	0.21	

CS - 11, PROG - 0+200.0

KUOTA  
132.0  
131.5  
131.0  
130.5  
130.0  
129.5  
129.0  
128.5  
128.0  
127.5  
127.0  
126.5  
126.0

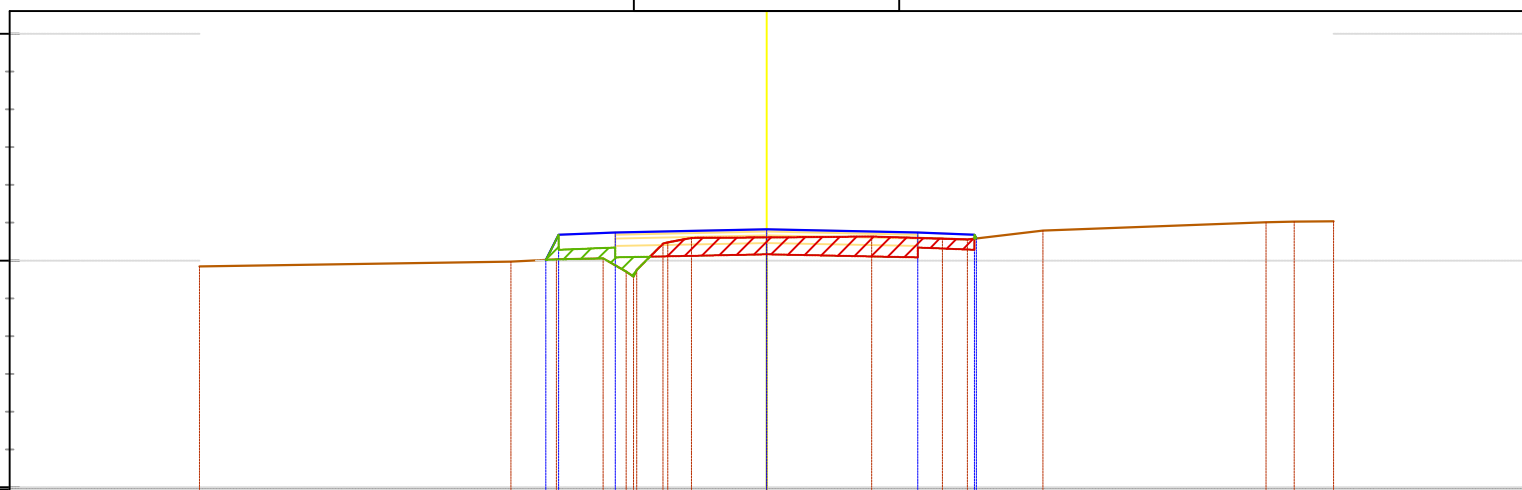


SIP. GERMIM	0.92
SIP. MBUSHJE	0.20
VOL. GERMIM	17.54
VOL. MBUSHJE	6.43
PROGRES. GERMIM	171.34
PROGRES. MBUSHJE	68.15
VOLUMI TOTAL	103.19

KUOTA TERRENIT	128.92	128.98	129.01	128.88	129.30	129.31	129.32	129.29	129.40	129.51	129.52
DISTANCA	7.50	3.38	2.78	1.72	0.99	0.00	1.39	2.33	3.65	6.61	7.50
KUOTA PROJEKTIT		129.01	129.34	129.37	129.41	129.41	129.37	129.39	129.39	129.51	129.52
DISTANCA	7.5	2.92	2.75	2.00	0.00	0.00	2.00	2.75	3.51	7.5	
KUOTA PUNES		0.00	0.33	0.44	0.11	0.07	0.00	0.00	0.00		

CS - 12, PROG - 0+220.0

KUOTA  
132.0  
131.5  
131.0  
130.5  
130.0  
129.5  
129.0

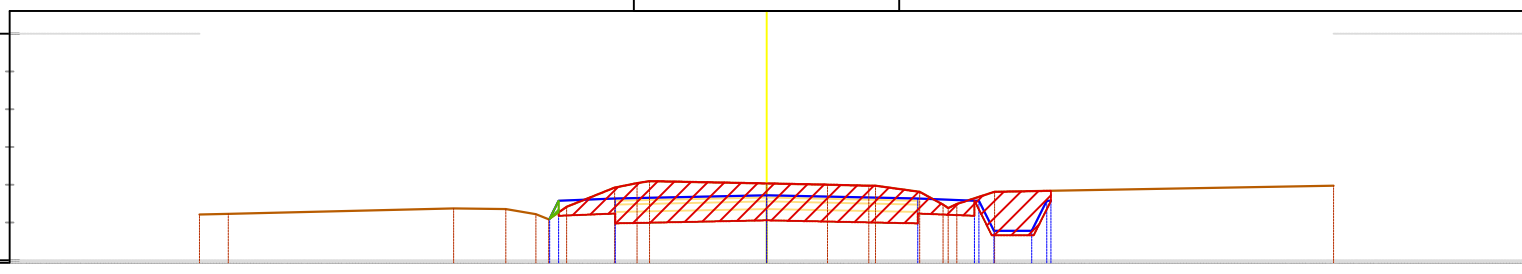

SIP. GERMIM	2.76
SIP. MBUSHJE	0.01
VOL. GERMIM	36.73
VOL. MBUSHJE	2.13
PROGRES. GERMIM	208.06
PROGRES. MBUSHJE	70.27
VOLUMI TOTAL	137.79

KUOTA TERRENIT	129.61	129.62	129.69	129.68	129.71	130.05	130.02	130.00	129.99	129.91	129.91	129.99
DISTANCA	7.50	7.12	4.14	3.45	2.64	1.55	0.00	0.80	1.35	2.02	3.01	7.50
KUOTA PROJEKTIT		129.75	129.75	129.82	129.86	129.86	129.86	129.82	129.79	129.79	129.39	129.79
DISTANCA	7.5	2.92	2.00	0.00	0.00	0.00	0.00	2.00	2.75	3.51	3.76	7.5
KUOTA PUNES		0.00	-0.14	-0.16	-0.09	-0.03	-0.53	-0.13				

Porositi :



Projekttoi:

"LENI-ING" sh.p.k  
Liçens: N.2969  
"INVICTUS" sh.p.k  
Liçens: N.6708

Adresa: Rr. Uran Pano, Pallati 12 kat. Kati 2  
Mobile: 0682042270  
Email: leni-ing@hotmail.com

Grupi i Projektimit:

Arkitekt Albert Lleshi A.1269  
Ing. Strukturist Nikoll Paluca K.0001  
Ing. Strukturist Maltin Grabovaj  
Ing. Hidroteknik Andrin Kerpaci K.1236  
Ing. Gjeolog Ibrahim Milushi GJ.0621  
Ing. Topograf Mehilil Pacuku T.0043  
Ing. Elektrik Nikoll Pali E.0157

Objekti: "Ndërtim i Rugës " Ura Domje -Lagjia Tagan"

Faza:

Projekt - Zbatim

Emërtimi i Fletës:

PROFILAT  
TERTHOR

Shkalla:

SHh 1:1000  
SHv 1:100

Tiranë 2018

Pt - 4

CS - 13, PROG - 0+240.0

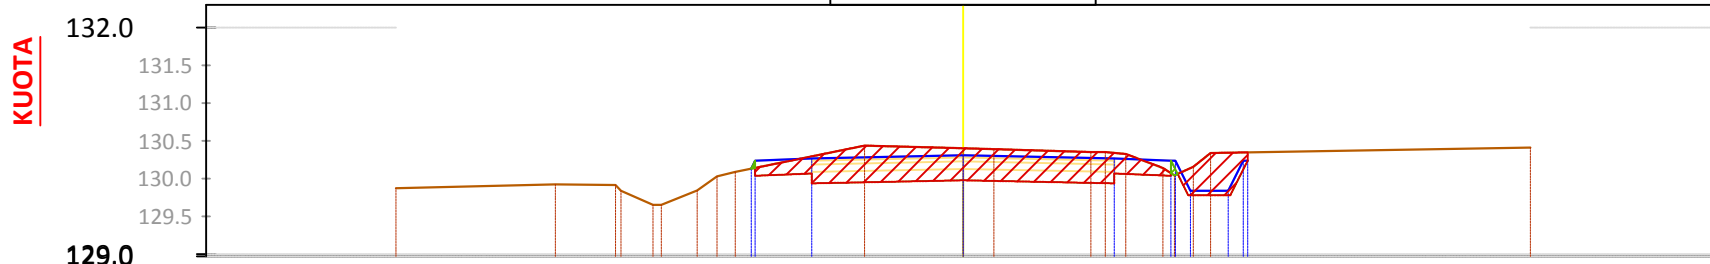


TABELA E VOLUMEVE 0+240.00	
SIP. GERMIM	2.36
SIP. MBUSHJE	0.01
VOL. GERMIM	51.03
VOL. MBUSHJE	0.20
PROGRES. GERMIM	259.09
PROGRES. MBUSHJE	70.47
VOLUMI TOTAL	188.62

KUOTA TERRENIT	129.87	129.92	129.65	129.84	130.09	130.44	130.40	130.35	130.14	130.34	130.41
DISTANCA	7.50	5.39	4.10	3.52	3.01	1.30	0.00	1.69	2.64	3.27	7.50
KUOTA PROJEKTIT					130.24	130.27	130.31	130.27	130.24	129.84	130.24
DISTANCA	7.5				2.99	2.00	0.00	2.00	2.75	3.51	7.5
KUOTA PUNES					0.00	-0.03	-0.09	-0.07	0.17	-0.51	
										-0.11	

CS - 14, PROG - 0+260.0

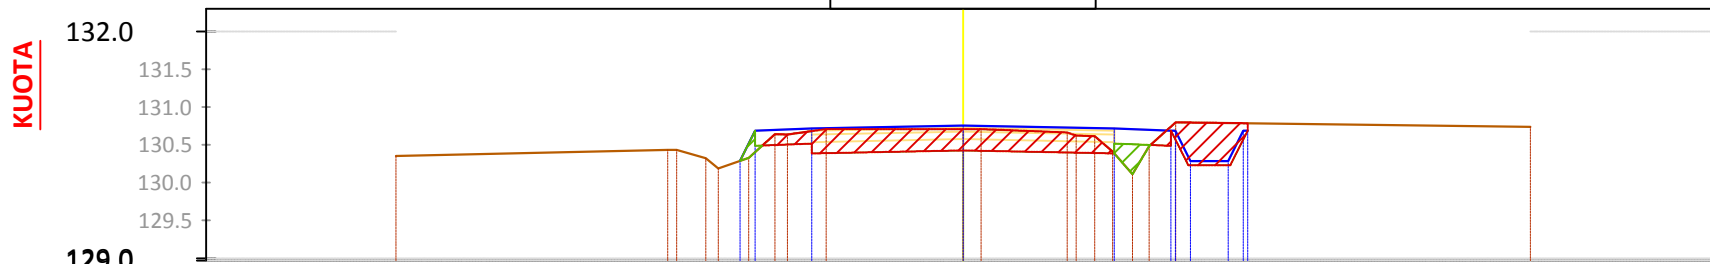


TABELA E VOLUMEVE 0+260.00	
SIP. GERMIM	1.68
SIP. MBUSHJE	0.14
VOL. GERMIM	40.11
VOL. MBUSHJE	1.53
PROGRES. GERMIM	299.20
PROGRES. MBUSHJE	72.00
VOLUMI TOTAL	227.20

KUOTA TERRENIT	130.35	130.32	130.33	130.64	130.71	130.71	130.66	130.41	130.80	130.74
DISTANCA	7.50	3.40	2.83	2.32	1.81	0.00	1.37	1.98	2.81	7.50
KUOTA PROJEKTIT			130.29	130.69	130.72	130.76	130.72	130.69	130.29	130.69
DISTANCA	7.5		2.95	2.75	2.00	0.00	2.00	2.75	3.51	7.5
KUOTA PUNES			0.00	0.28	0.03	0.05	0.33	-0.06	-0.50	-0.10

CS - 15, PROG - 0+280.0

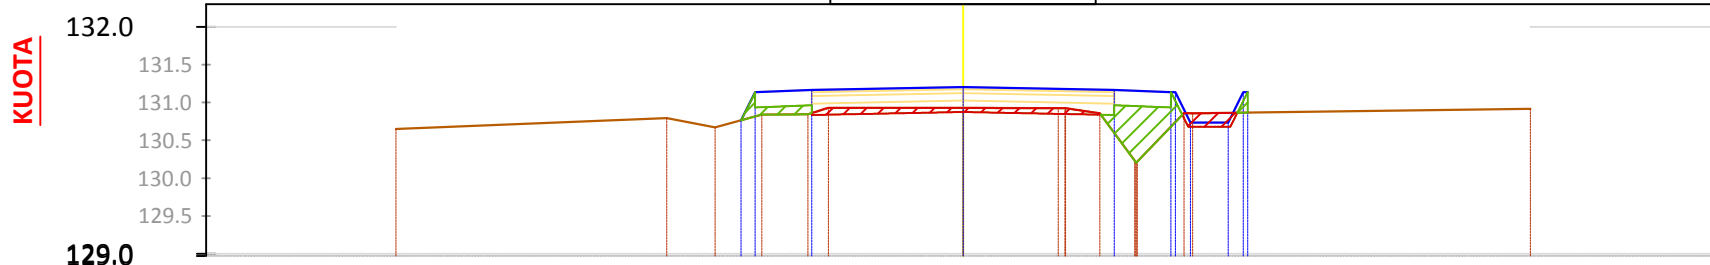


TABELA E VOLUMEVE 0+280.00	
SIP. GERMIM	0.37
SIP. MBUSHJE	0.58
VOL. GERMIM	20.50
VOL. MBUSHJE	7.22
PROGRES. GERMIM	319.70
PROGRES. MBUSHJE	79.22
VOLUMI TOTAL	240.47

KUOTA TERRENIT	130.65	130.79	130.67	130.84	130.93	130.93	130.93	130.86	130.86	130.92
DISTANCA	7.50	3.92	3.28	2.66	1.78	0.00	1.26	1.81	2.92	7.50
KUOTA PROJEKTIT			130.76	131.13	131.16	131.20	131.16	131.13	130.73	131.13
DISTANCA	7.5		2.94	2.75	2.00	0.00	2.00	2.75	3.51	7.5
KUOTA PUNES			0.00	0.32	0.30	0.28	0.57	0.45	-0.13	0.27

Porositi :



BASHKIA  
TIRANË

Projekttoi:

"LENI-ING" sh.p.k  
Liçens: N.2969  
"INVICTUS" sh.p.k  
Liçens: N.6708

Adresa: Rr. Uran Pano, Pallati 12 kat, Kati 2  
Mobile: 0682042270  
Email: leni-ing@hotmail.com

Grupi i Projektimit:

Arkitekt Albert Lleshi A.1269  
Ing. Strukturist Nikoll Paluca K.0001  
Ing. Strukturist Maltin Grabovaj  
Ing. Hidroteknik Andrin Kerpaci K.1236  
Ing. Gjeolog Ibrahim Milushi GJ.0621  
Ing. Topograf Mehili Pacuku T.0043  
Ing. Elektrik Nikoll Pali E.0157

Objekti: "Ndërtim i Rrugës " Ura Domje -Lagjia Tagan"

Faza:

Projekt - Zbatim

Emërtimi i Fletës:

PROFILAT  
TERTHOR

Shkalla:

SHh 1:1000  
SHv 1:100

Tiranë 2018

Pt - 5

CS - 16, PROG - 0+300.0

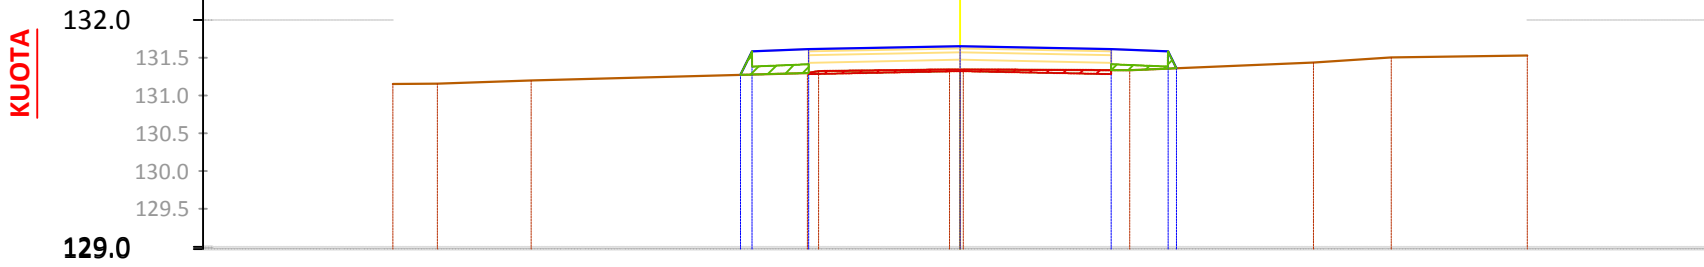


TABELA E VOLUMEVE 0+300.00	
SIP. GERMIM	0.13
SIP. MBUSHJE	0.16
VOL. GERMIM	5.05
VOL. MBUSHJE	7.42
PROGRES. GERMIM	324.74
PROGRES. MBUSHJE	86.65
VOLUMI TOTAL	238.10

KUOTA TERRENIT		131.15	131.16	131.20																	
DISTANCA		-7.50	-6.91	-5.67																	
KUOTA PROJEKTIT																					
DISTANCA		-7.5																			
KUOTA PUNES																					

CS - 17, PROG - 0+320.0

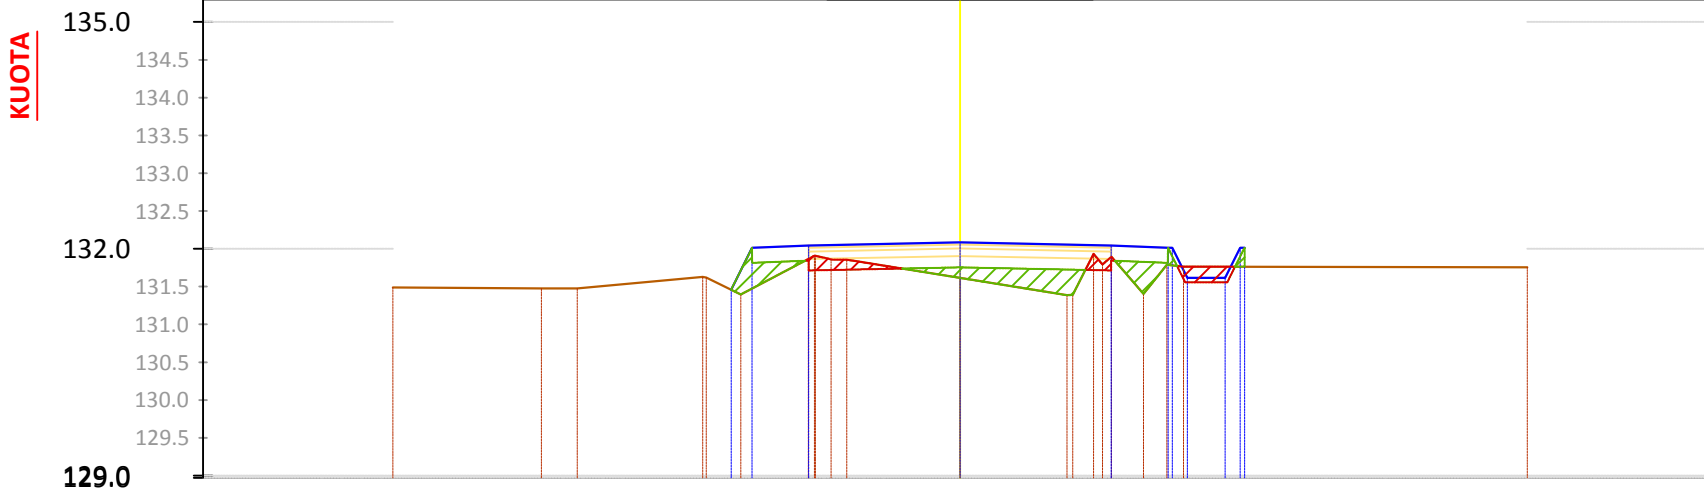


TABELA E VOLUMEVE 0+320.00	
SIP. GERMIM	0.31
SIP. MBUSHJE	0.83
VOL. GERMIM	4.44
VOL. MBUSHJE	9.90
PROGRES. GERMIM	329.18
PROGRES. MBUSHJE	96.54
VOLUMI TOTAL	232.64

KUOTA TERRENIT		131.49	131.48	131.63	131.40	131.86	131.86	131.61	131.39	131.89	131.79										
DISTANCA		-7.50	-5.06	-3.40	-2.90	-2.01	-1.50	0.00	1.41	2.00	2.73										
KUOTA PROJEKTIT																					
DISTANCA		-7.5																			
KUOTA PUNES																					

CS - 18, PROG - 0+340.0

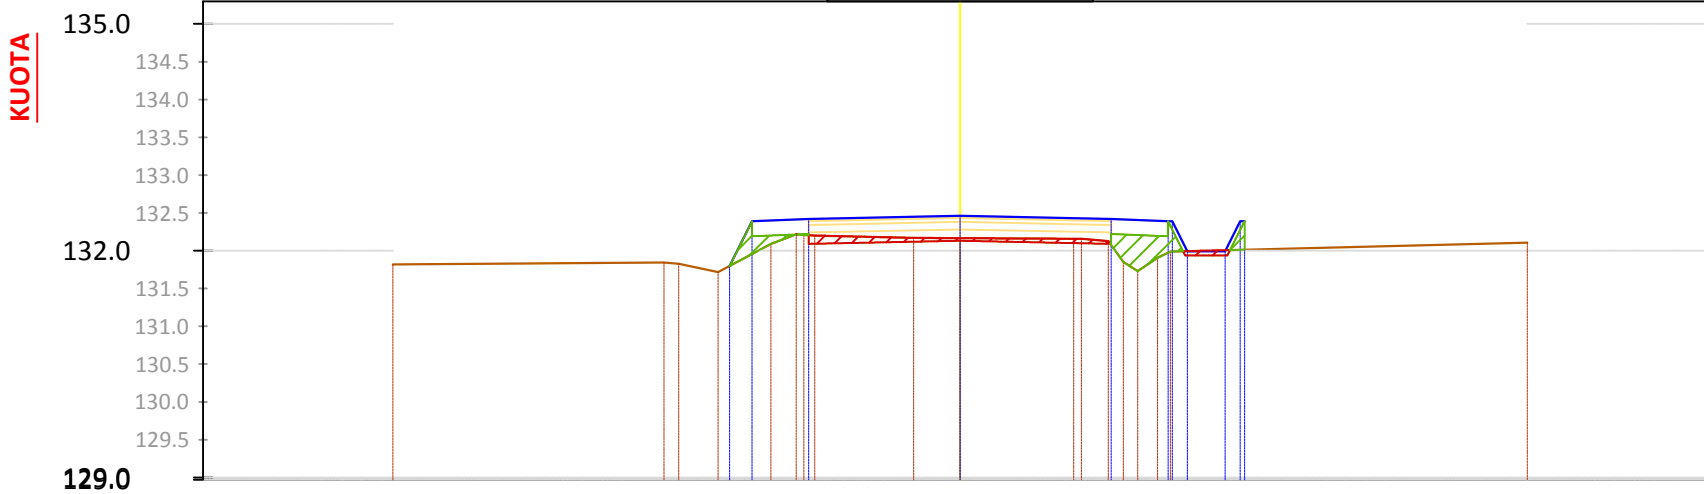


TABELA E VOLUMEVE 0+340.00	
SIP. GERMIM	0.27
SIP. MBUSHJE	0.46
VOL. GERMIM	5.78
VOL. MBUSHJE	12.92
PROGRES. GERMIM	334.97
PROGRES. MBUSHJE	109.46
VOLUMI TOTAL	225.50

KUOTA TERRENIT		131.82	131.82	131.71	132.09	132.20	132.17	132.17	132.16	131.85	131.99										
DISTANCA		-7.50	-3.72	-3.20	-2.50	-1.92	-0.61	0.00	1.50	2.16	2.78										
KUOTA PROJEKTIT																					
DISTANCA		-7.5																			
KUOTA PUNES																					

Porositi :



BASHKIA  
TIRANË

Projektoi:

"LENI-ING" sh.p.k  
Liçens: N.2969  
"INVICTUS" sh.p.k  
Liçens: N.6708

Adresa: Rr. Uran Pano, Pallati 12 kat, Kati 2  
Mobile: 0682042270  
Email: leni-ing@hotmail.com

Grupi i Projektimit:

Arkitekt Albert Lleshi A.1269  
Ing. Strukturist Nikoll Paluca K.0001  
Ing. Strukturist Maltin Grabovaj  
Ing. Hidroteknik Andrin Kerpaci K.1236  
Ing. Gjeolog Ibrahim Milushi GJ.0621  
Ing. Topograf Mehil Pacuku T.0043  
Ing. Elektrik Nikoll Pali E.0157

Objekti: "Ndërtim i Rugës " Ura Domje -Lagjia Tagan"

Faza:

Projekt - Zbatim

Emërtimi i Fletës:

PROFILAT  
TERTHOR


Shkalla:

SHh 1:1000  
SHv 1:100

Tiranë 2018

Pt - 6


CS - 19, PROG - 0+360.0

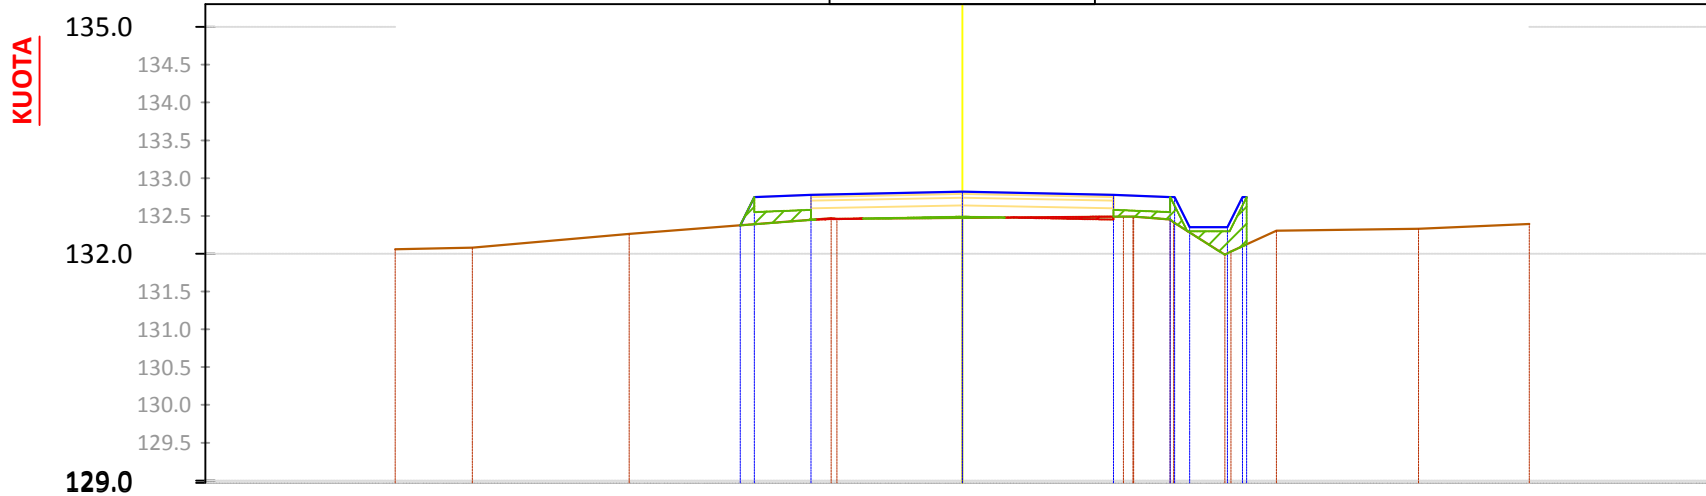

SIP. GERMIM	0.03
SIP. MBUSHJE	0.46
VOL. GERMIM	3.01
VOL. MBUSHJE	9.16
PROGRES. GERMIM	337.98
PROGRES. MBUSHJE	118.63
VOLUMI TOTAL	219.35

KUOTA TERRENIT		132.06	132.08	132.26	132.46	132.47	132.49	132.45	131.99	132.30	132.33	132.39
DISTANCA		-7.50	-6.48	-4.40	-1.66	0.00	2.13	2.75	3.47	4.15	6.03	7.50
KUOTA PROJEKTIT						132.82	132.78	132.75	132.35	132.75		
DISTANCA		-7.5				0.00	2.00	2.75	3.51	3.76		7.5
KUOTA PUNES						0.35	0.29	0.30	0.35	0.63		


CS - 20, PROG - 0+380.0

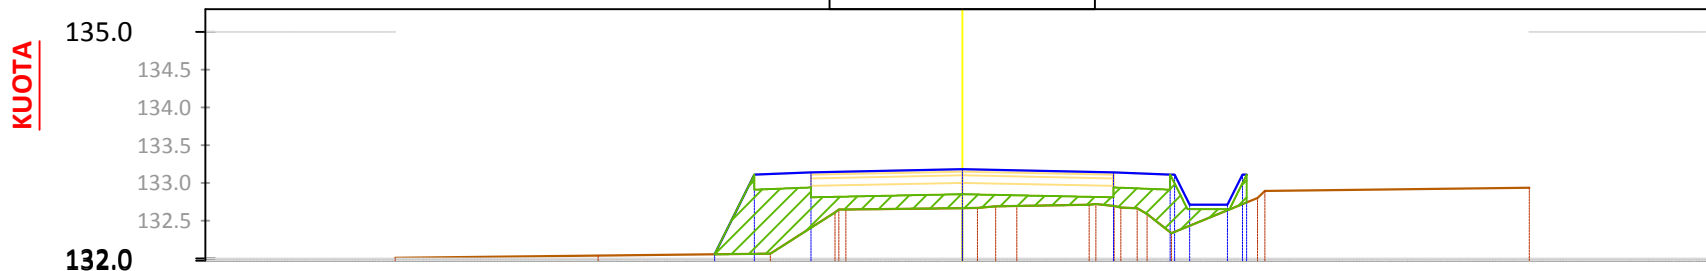

SIP. GERMIM	0.00
SIP. MBUSHJE	1.97
VOL. GERMIM	0.32
VOL. MBUSHJE	24.27
PROGRES. GERMIM	338.29
PROGRES. MBUSHJE	142.90
VOLUMI TOTAL	195.39

KUOTA TERRENIT		132.01	132.04	132.06	132.65	132.67	132.70	132.71	132.66	132.80	132.94
DISTANCA		-7.50	-4.82	-2.54	-1.54	0.00	0.72	1.68	2.31	3.90	7.50
KUOTA PROJEKTIT				132.06	133.11	133.18	133.14	133.11	133.11	133.11	
DISTANCA		-7.5		-3.28	-2.75	0.00	2.00	2.75	3.51	3.76	7.5
KUOTA PUNES				0.00	0.73	0.51	0.44	0.76	0.07	0.37	

CS - 21, PROG - 0+400.0

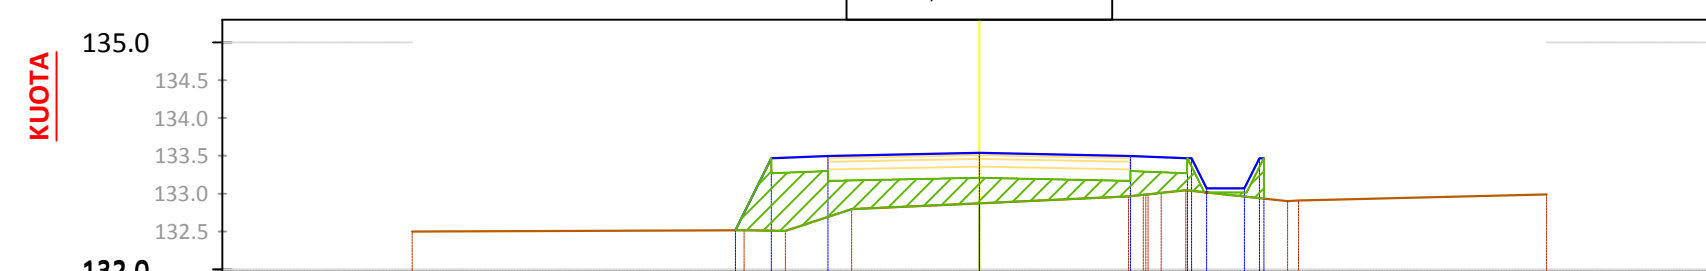

SIP. GERMIM	0.00
SIP. MBUSHJE	2.38
VOL. GERMIM	0.00
VOL. MBUSHJE	43.45
PROGRES. GERMIM	338.29
PROGRES. MBUSHJE	186.35
VOLUMI TOTAL	151.94

KUOTA TERRENIT		132.50	132.52	132.51	132.80	132.87	132.96	133.05	132.90	132.99
DISTANCA		-7.50	-3.11	-2.56	-1.69	0.00	1.97	2.73	4.08	7.50
KUOTA PROJEKTIT			132.52	133.47	133.50	133.54	133.50	133.47	133.07	133.47
DISTANCA		-7.5	-3.23	-2.75	-2.00	0.00	2.00	2.75	3.51	3.76
KUOTA PUNES			0.00	0.96	0.81	0.67	0.53	0.43	0.11	0.54

Porositi :



**BASHKIA TIRANË**

Projektoi:

**"LENI-ING" sh.p.k**  
Liçens: N.2969

**"INVICTUS" sh.p.k**  
Liçens: N.6708

Adresa: Rr. Uran Pano, Pallati 12 kat, Kati 2  
Mobile: 0682042270  
Email: leni-ing@hotmail.com

Grupi i Projektimit:

Arkitekt	Albert Lleshi	A.1269
Ing. Strukturist	Nikoll Paluca	K.0001
Ing. Strukturist	Martin Grabovaj	
Ing. Hidroteknik	Andrin Kerpaci	K.1236
Ing. Gjeolog	Ibrahim Milushi	GJ.0621
Ing. Topograf	Mehill Pacuku	T.0043
Ing. Elektrik	Nikoll Pali	E.0157

Objekti: **"Ndërtim i Rugës " Ura Domje -Lagjia Tagan"**

Faza: **Projekt - Zbatim**

Emërtimi i Fletës:	Shkalla:	Tiranë 2018
<b>PROFILAT TERTHOR</b>	SHh 1:1000 SHv 1:100	Pt - 7

KUOTA

135.0  
134.5  
134.0  
133.5  
133.0  
132.5

132.0

CS - 22, PROG - 0+420.0

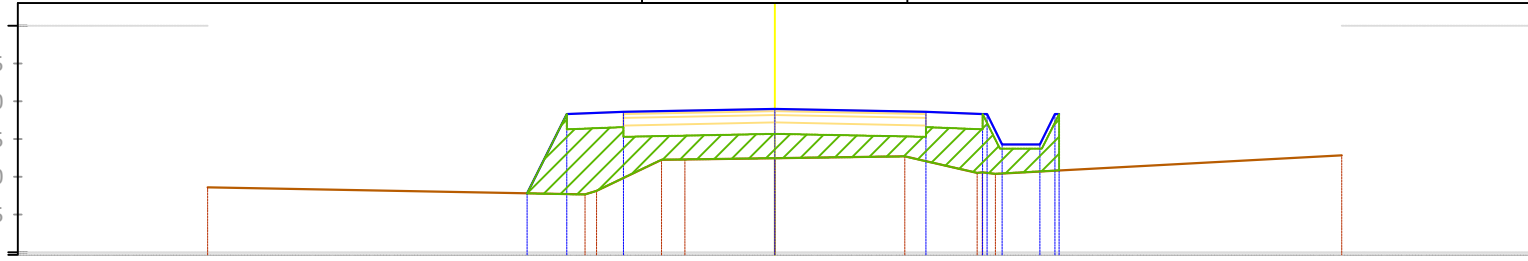


TABELA E VOLUMEVE 0+420.00	
SIP. GERMIM	0.00
SIP. MBUSHJE	2.97
VOL. GERMIM	0.00
VOL. MBUSHJE	53.45
PROGRES. GERMIM	338.30
PROGRES. MBUSHJE	239.81
VOLUMI TOTAL	98.49

KUOTA TERRENIT											
DISTANCA											
KUOTA PROJEKTIT											
DISTANCA											
KUOTA PUNES											

KUOTA

135.0  
134.5  
134.0  
133.5  
133.0  
132.5

132.0

CS - 23, PROG - 0+440.0

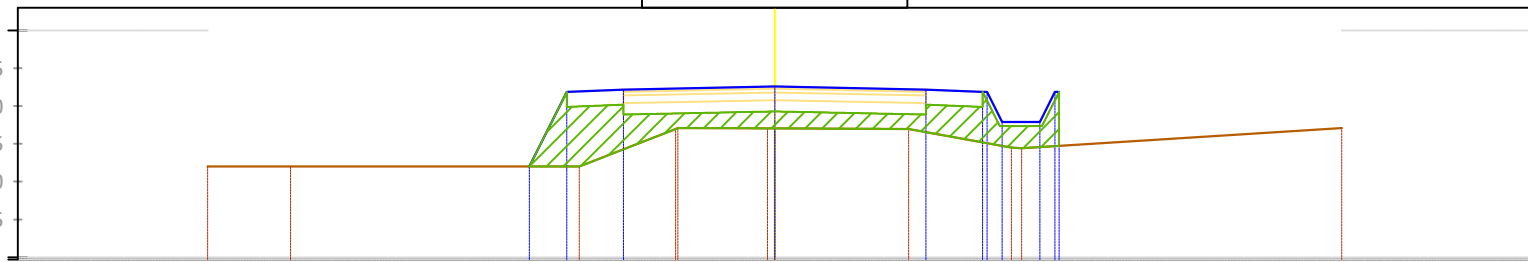


TABELA E VOLUMEVE 0+440.00	
SIP. GERMIM	0.00
SIP. MBUSHJE	2.39
VOL. GERMIM	0.00
VOL. MBUSHJE	53.59
PROGRES. GERMIM	338.30
PROGRES. MBUSHJE	293.39
VOLUMI TOTAL	44.90

KUOTA TERRENIT											
DISTANCA											
KUOTA PROJEKTIT											
DISTANCA											
KUOTA PUNES											

KUOTA

135.0  
134.5  
134.0  
133.5  
133.0  
132.5

132.0

CS - 24, PROG - 0+460.0

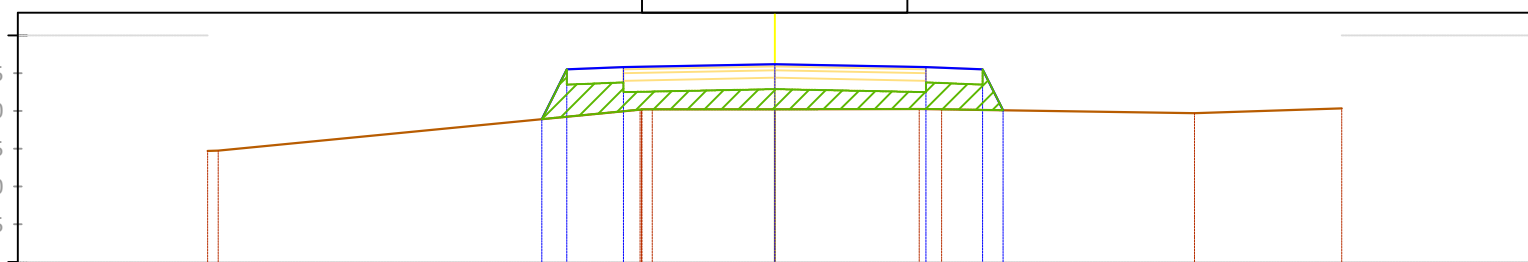


TABELA E VOLUMEVE 0+460.00	
SIP. GERMIM	0.00
SIP. MBUSHJE	1.72
VOL. GERMIM	0.00
VOL. MBUSHJE	41.13
PROGRES. GERMIM	338.30
PROGRES. MBUSHJE	334.53
VOLUMI TOTAL	3.77

KUOTA TERRENIT											
DISTANCA											
KUOTA PROJEKTIT											
DISTANCA											
KUOTA PUNES											

Porositi :



BASHKIA  
TIRANË

Projekttoi:

"LENI-ING" sh.p.k  
Liçens: N.2969  
"INVICTUS" sh.p.k  
Liçens: N.6708

Adresa: Rr. Uran Pano, Pallati 12 kat, Kati 2  
Mobile: 0682042270  
Email: leni-ing@hotmail.com

Grupi i Projektimit:

Arkitekt: Albert Lleshi A.1269  
Ing. Strukturist: Nikoll Paluca K.0001  
Ing. Strukturist: Maltin Grabovaj  
Ing. Hidroteknik: Andrin Kerpaci K.1236  
Ing. Gjeolog: Ibrahim Milushi GJ.0621  
Ing. Topograf: Mehilil Pacuku T.0043  
Ing. Elektrik: Nikoll Pali E.0157

Objekti: "Ndërtim i Rugës " Ura Domje –Lagjia Tagan"

Faza:

Projekt - Zbatim

Emërtimi i Fletës:

PROFILAT  
TERTHOR

Shkalla:

SHh 1:1000  
SHv 1:100

Tiranë 2018

Pt - 8

CS - 25, PROG - 0+480.0

KUOTA

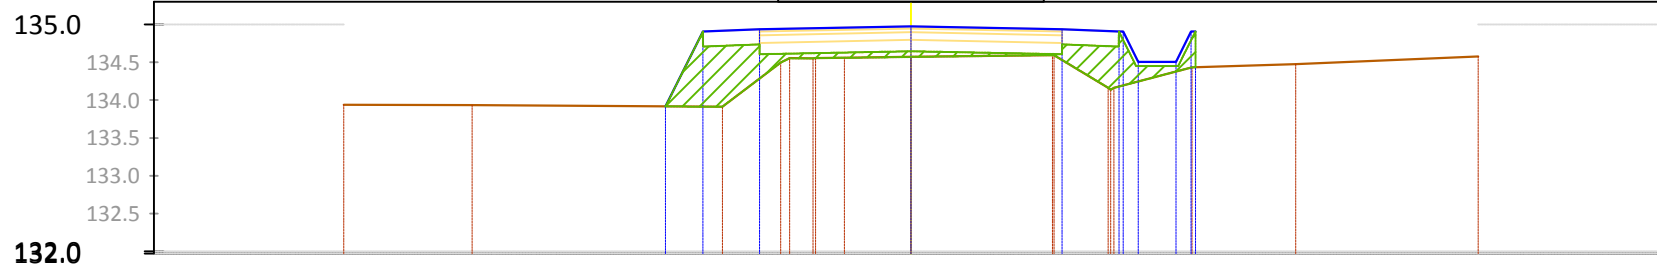


TABELA E VOLUMEVE 0+480.00	
SIP. GERMIM	0.00
SIP. MBUSHJE	1.59
VOL. GERMIM	0.00
VOL. MBUSHJE	33.09
PROGRES. GERMIM	338.30
PROGRES. MBUSHJE	367.62
VOLUMI TOTAL	-29.32

KUOTA TERRENIT		133.94		133.93		133.91		134.55		134.56		134.57		134.60		134.16		134.43		134.48		134.58
DISTANCA		-7.50		-5.80		-2.49		-1.61		-0.88		0.00		1.87		2.61		3.72		5.09		7.50
KUOTA PROJEKTIT						133.92		134.91		134.94		134.98		134.94		134.91		134.51		134.91		
DISTANCA		-7.5				-3.25		-2.75		-2.00		0.00		2.00		2.75		3.51		3.76		7.5
KUOTA PUNES						0.00		0.99		0.65		0.41		0.41		0.73		0.13		0.47		

CS - 26, PROG - 0+500.0

KUOTA

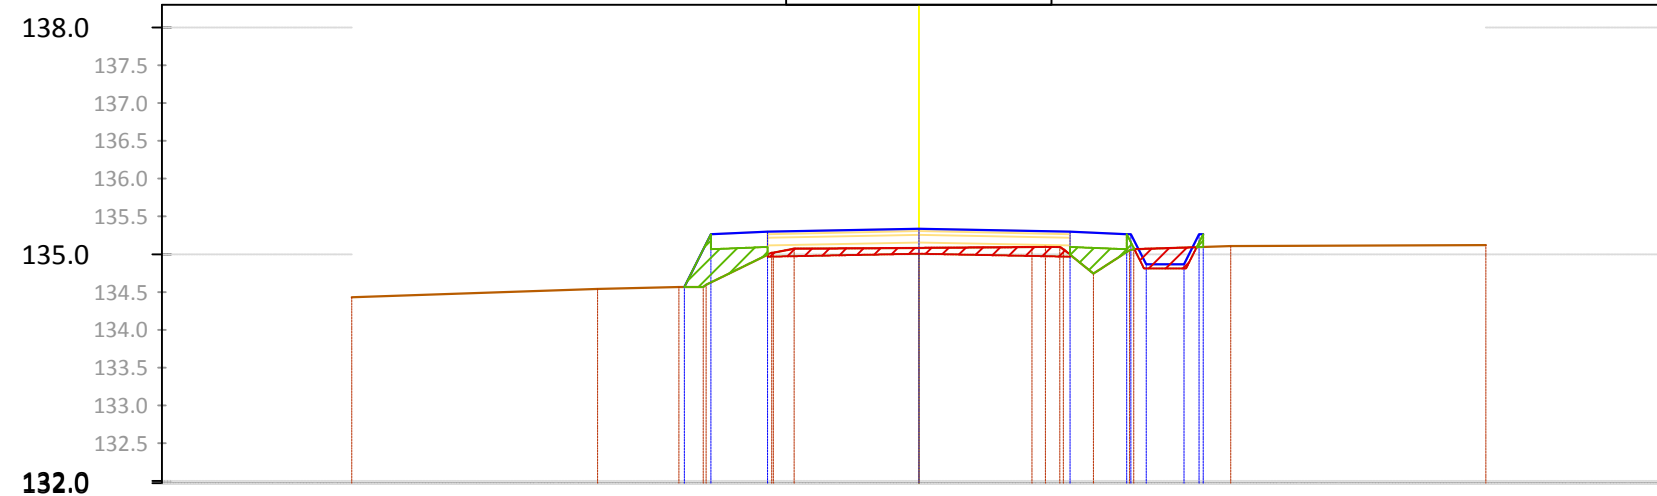


TABELA E VOLUMEVE 0+500.00	
SIP. GERMIM	0.56
SIP. MBUSHJE	0.49
VOL. GERMIM	5.58
VOL. MBUSHJE	20.79
PROGRES. GERMIM	343.88
PROGRES. MBUSHJE	388.41
VOLUMI TOTAL	-44.52

KUOTA TERRENIT		134.43		134.54		134.60		135.07		135.08		135.10		134.74		135.07		135.11		135.12	
DISTANCA		-7.50		-4.25		-2.81		-1.65		0.00		1.49		2.31		2.84		4.12		7.50	
KUOTA PROJEKTIT						134.57		135.27		135.30		135.30		135.27		134.87		135.27			
DISTANCA		-7.5				-3.10		-2.75		-2.00		2.00		2.75		3.51		3.76		7.5	
KUOTA PUNES						0.00		0.64		0.30		0.25		0.30		0.24		-0.22		0.17	

CS - 27, PROG - 0+520.0

KUOTA

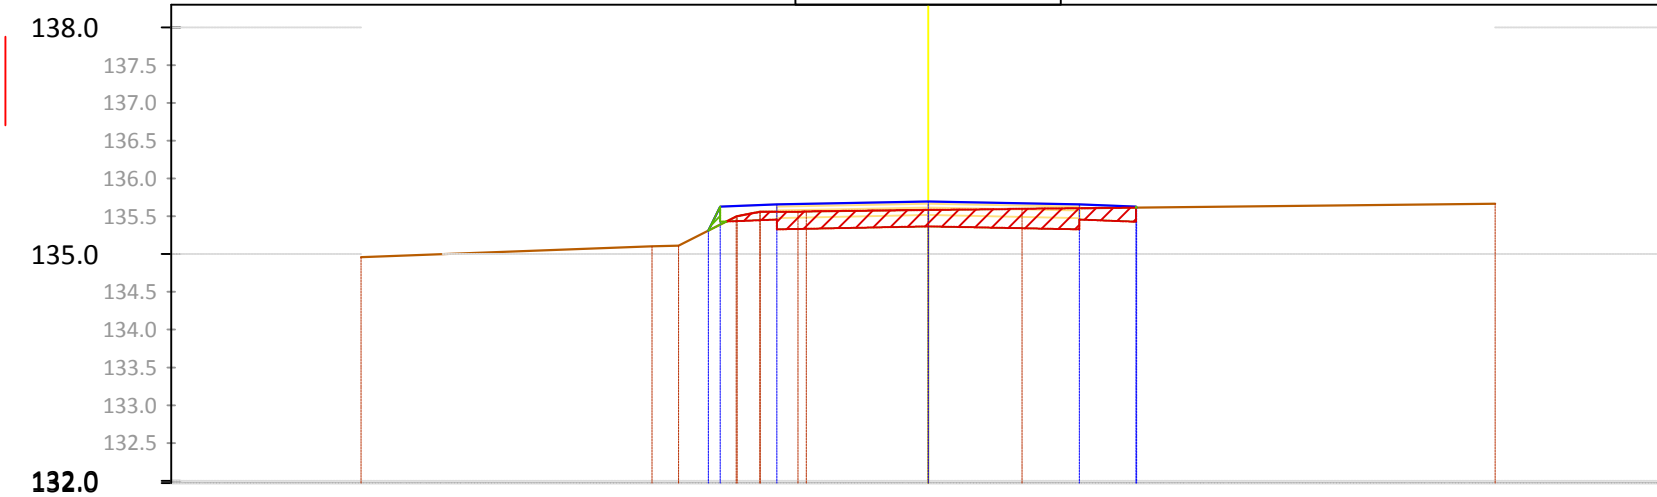



TABELA E VOLUMEVE 0+520.00	
SIP. GERMIM	1.13
SIP. MBUSHJE	0.02
VOL. GERMIM	16.89
VOL. MBUSHJE	5.13
PROGRES. GERMIM	360.77
PROGRES. MBUSHJE	393.54
VOLUMI TOTAL	-32.77

KUOTA TERRENIT		134.96		135.11		135.56		135.57		135.58		135.60		135.63		135.67
DISTANCA		-7.50		-3.30		-2.22		-1.61		0.00		1.24		2.76		7.50
KUOTA PROJEKTIT						135.31		135.63		135.70		135.66		135.63		
DISTANCA		-7.5				-2.91		-2.75		0.00		2.00		2.76		7.5
KUOTA PUNES						0.00		0.10		0.11		0.05		0.00		

Porositi :  <b>BASHKIA TIRANË</b>	Projektoi: <b>"LENI-ING" sh.p.k</b> Liçens: N.2969 <b>"INVICTUS" sh.p.k</b> Liçens: N.6708 Adresa: Rr. Uran Pano, Pallati 12 kat, Kati 2 Mobile: 0682042270 Email: leni-ing@hotmail.com	Grupi i Projektimit: Arkitekt: Albert Lleshi A.1269 Ing. Strukturist: Nikoll Paluca K.0001 Ing. Strukturist: Maltin Grabovaj Ing. Hidroteknik: Andrin Kerpaci K.1236 Ing. Gjeolog: Ibrahim Milushi GJ.0621 Ing. Topograf: Mehill Pacuku T.0043 Ing. Elektrik: Nikoll Pali E.0157	Objekti: "Ndërtim i Rugës " Ura Domje –Lagjia Tagan"	
			Faza: <b>Projekt - Zbatim</b>	
			Emërtimi i Fletës: <b>PROFILAT TERTHOR</b>	Shkalla: SHh 1:1000 SHv 1:100

CS - 28, PROG - 0+540.0

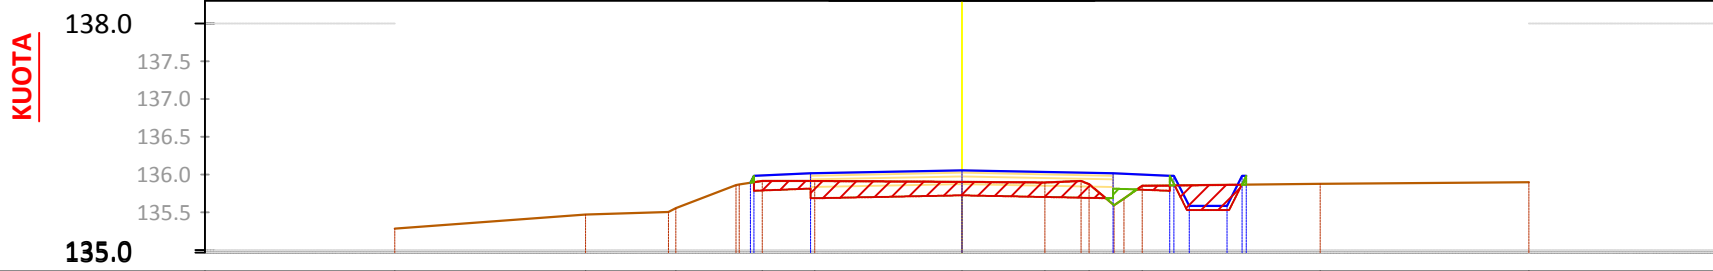


TABELA E VOLUMEVE 0+540.00	
SIP. GERMIM	1.10
SIP. MBUSHJE	0.05
VOL. GERMIM	22.28
VOL. MBUSHJE	0.70
PROGRES. GERMIM	383.05
PROGRES. MBUSHJE	394.24
VOLUMI TOTAL	-11.19

KUOTA TERRENIT	135.29	135.47	135.56	135.92	135.92	135.90	135.90	135.87	135.85	135.88	135.90
DISTANCA	-7.50	-4.98	-3.78	-2.64	-1.95	0.00	1.10	1.68	2.38	4.74	7.50
KUOTA PROJEKTIT				135.89	136.02	136.06	136.02	135.99	135.99		
DISTANCA	-7.5			-2.99	-2.00	0.00	2.00	2.75	3.51	3.76	7.5
KUOTA PUNES				0.09	0.10	0.15	0.41	0.13	-0.28	0.12	

CS - 29, PROG - 0+560.0

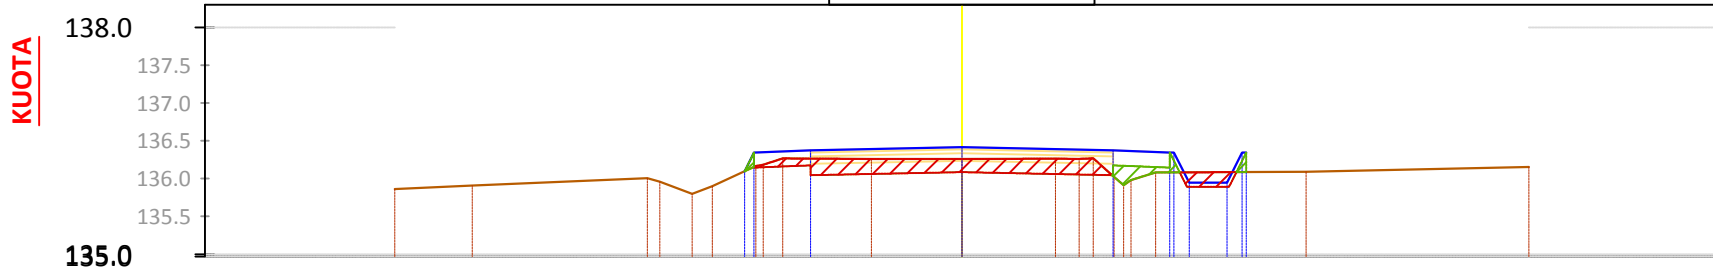


TABELA E VOLUMEVE 0+560.00	
SIP. GERMIM	0.94
SIP. MBUSHJE	0.15
VOL. GERMIM	20.36
VOL. MBUSHJE	2.00
PROGRES. GERMIM	403.41
PROGRES. MBUSHJE	396.24
VOLUMI TOTAL	7.16

KUOTA TERRENIT	135.86	135.91	135.96	135.90	136.27	136.26	136.26	136.26	136.27	136.08	136.09	136.15
DISTANCA	-7.50	-6.48	-3.99	-3.30	-2.37	-1.20	0.00	1.24	1.74	2.56	4.55	7.50
KUOTA PROJEKTIT				136.39	136.38	136.42	136.38	136.35	136.35	136.35	136.35	
DISTANCA	-7.5			-2.97	-2.00	0.00	2.00	2.75	3.51	3.76		7.5
KUOTA PUNES				0.09	0.11	0.15	0.34	0.26	-0.14	0.26		

CS - 30, PROG - 0+580.0

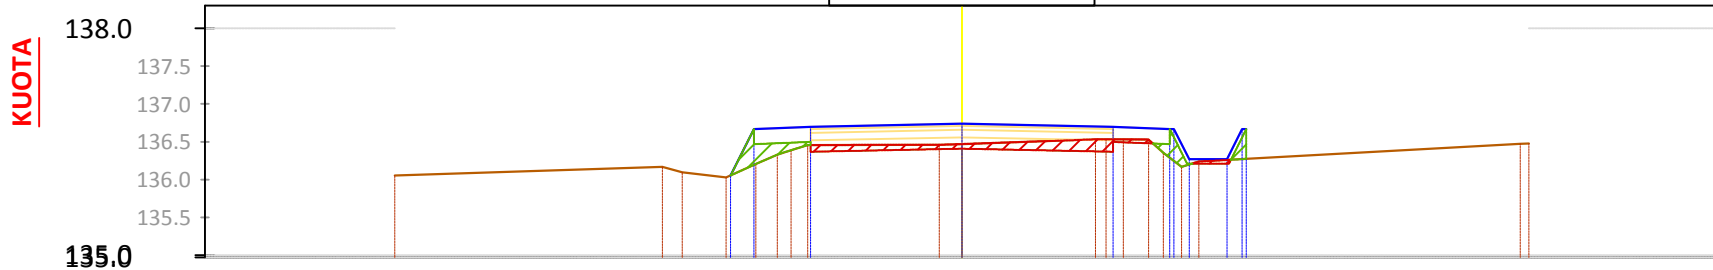


TABELA E VOLUMEVE 0+580.00	
SIP. GERMIM	0.41
SIP. MBUSHJE	0.29
VOL. GERMIM	13.49
VOL. MBUSHJE	4.41
PROGRES. GERMIM	416.90
PROGRES. MBUSHJE	400.66
VOLUMI TOTAL	16.24

KUOTA TERRENIT	136.06	136.09	136.21	136.46	136.47	136.47	136.53	136.53	136.24	136.48	
DISTANCA	-7.50	-3.70	-2.73	-2.04	0.00	1.76	2.47	3.13	7.39		
KUOTA PROJEKTIT			136.05	136.67	136.70	136.74	136.70	136.67	136.67		
DISTANCA	-7.5		-3.06	-2.75	-2.00	0.00	2.00	2.75	3.51	3.76	7.5
KUOTA PUNES			0.00	0.47	0.24	0.27	0.17	0.38	0.01	0.39	



Porositi :  
 Projektoi: "LENI-ING" sh.p.k  
 Liçens: N.2969  
 "INVICTUS" sh.p.k  
 Liçens: N.6708  
 Adresa: Rr. Uran Pano, Pallati 12 kat, Kati 2  
 Mobile: 0682042270  
 Email: leni-ing@hotmail.com

Grupi i Projektimit:  
 Arkitekt Albert Lleshi A.1269  
 Ing. Strukturist Nikoll Paluca K.0001  
 Ing. Strukturist Maltin Grabovaj  
 Ing. Hidroteknik Andrin Kerpaci K.1236  
 Ing. Gjeolog Ibrahim Milushi GJ.0621  
 Ing. Topograf Mehili Pacuku T.0043  
 Ing. Elektrik Nikoll Pali E.0157

Objekti: "Ndërtim i Rrugës " Ura Domje -Lagjia Tagan"  
 Faza: Projekt - Zbatim  
 Emërtimi i Fletës: PROFILAT TERTHOR  
 Shkalla: SHh 1:1000 SHv 1:100  
 Tiranë 2018  
 Pt - 10



CS - 31, PROG - 0+600.0

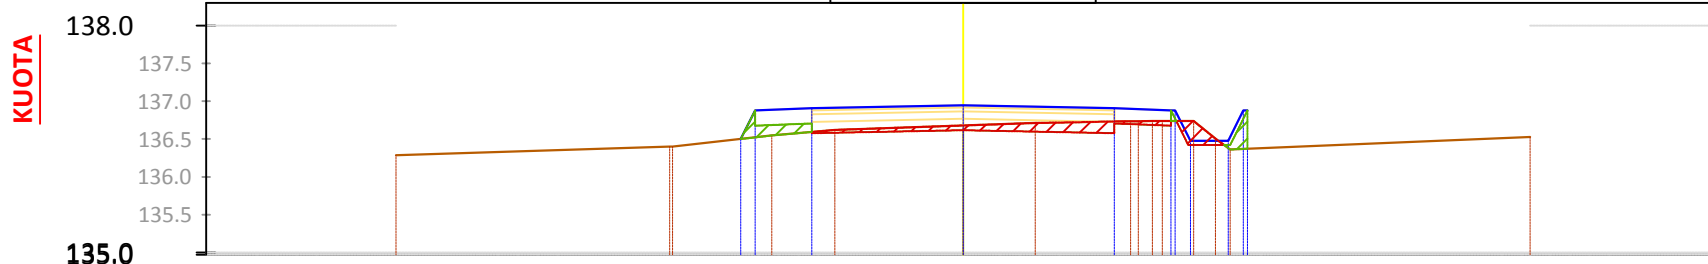


TABELA E VOLUMEVE 0+600.00	
SIP. GERMIM	0.46
SIP. MBUSHJE	0.20
VOL. GERMIM	8.73
VOL. MBUSHJE	4.96
PROGRES. GERMIM	425.63
PROGRES. MBUSHJE	405.61
VOLUMI TOTAL	20.01

KUOTA TERRENTIT		136.29		136.40		136.55		136.62		136.68		136.71		136.74		136.74		136.53
DISTANCA		-7.50		-3.84		-2.53		-1.70		0.00		0.95		2.22		3.05		7.50
KUOTA PROJEKTIT						136.50		136.88		136.91		136.91		136.88		136.48		136.88
DISTANCA		-7.5		2.94		2.75		2.00		0.00		2.00		2.75		3.51		3.76
KUOTA PUNES				0.00		0.36		0.31		0.27		0.17		0.14		0.10		0.51

CS - 32, PROG - 0+620.0

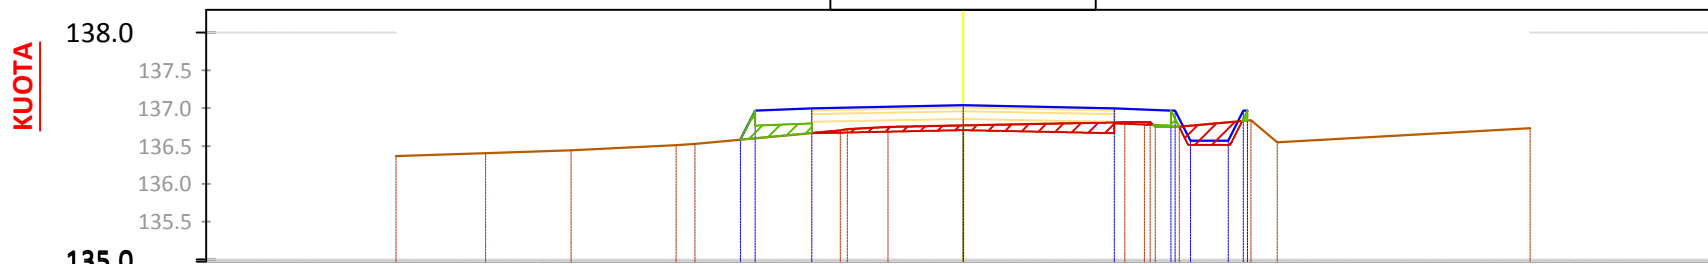


TABELA E VOLUMEVE 0+620.00	
SIP. GERMIM	0.51
SIP. MBUSHJE	0.17
VOL. GERMIM	9.71
VOL. MBUSHJE	3.70
PROGRES. GERMIM	435.34
PROGRES. MBUSHJE	409.31
VOLUMI TOTAL	26.02

KUOTA TERRENTIT		136.37		136.41		136.44		136.53		136.72		136.75		136.81		136.75		136.84		136.74		
DISTANCA		-7.50		-6.32		-5.18		-3.55		-1.53		-0.99		0.00		2.14		2.86		3.81		7.50
KUOTA PROJEKTIT								136.59		136.97		137.00		137.00		136.97		136.57		136.97		136.74
DISTANCA		-7.5		2.94		2.75		2.00		0.00		2.00		2.75		3.51		3.76		3.76		7.5
KUOTA PUNES				0.00		0.37		0.33		0.27		0.19		0.21		-0.24		0.13				

CS - 33, PROG - 0+640.0

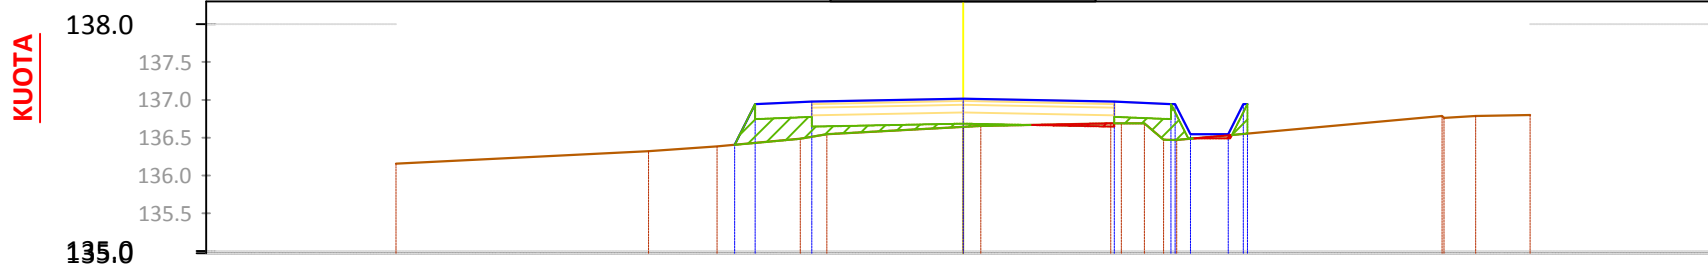


TABELA E VOLUMEVE 0+640.00	
SIP. GERMIM	0.04
SIP. MBUSHJE	0.66
VOL. GERMIM	5.45
VOL. MBUSHJE	8.27
PROGRES. GERMIM	440.79
PROGRES. MBUSHJE	417.58
VOLUMI TOTAL	23.21

KUOTA TERRENTIT		136.16		136.32		136.38		136.55		136.64		136.69		136.47		136.78		136.80
DISTANCA		-7.50		-4.16		-3.25		-1.80		0.00		1.95		2.65		6.33		7.50
KUOTA PROJEKTIT						136.40		136.95		137.02		136.98		136.95		136.55		136.95
DISTANCA		-7.5		3.02		2.75		2.00		0.00		2.00		2.75		3.51		3.76
KUOTA PUNES				0.00		0.52		0.46		0.37		0.29		0.47		0.01		0.39

Porositi :  <b>BASHKIA TIRANË</b>	Projektoi: <b>"LENI-ING" sh.p.k</b> Liçens: N.2969 <b>"INVICTUS" sh.p.k</b> Liçens: N.6708 Adresa: Rr. Uran Pano, Pallati 12 kat, Kati 2 Mobile: 0682042270 Email: leni-ing@hotmail.com	Grupi i Projektimit: Arkitekt: Albert Lleshi A.1269 Ing. Strukturist: Nikoll Paluca K.0001 Ing. Strukturist: Maltin Grabovaj Ing. Hidroteknik: Andrin Kerpaci K.1236 Ing. Gjeolog: Ibrahim Milushi GJ.0621 Ing. Topograf: Mehil Pacuku T.0043 Ing. Elektrik: Nikoll Pali E.0157	Objekti: "Ndërtim i Rugës " Ura Domje –Lagjia Tagan"	
			Faza: <b>Projekt - Zbatim</b>	
Emërtimi i Fletës: <b>PROFILAT TERTHOR</b>		Shkalla: <b>SHh 1:1000 SHv 1:100</b>		Tiranë 2018 Pt - 11

CS - 34, PROG - 0+660.0

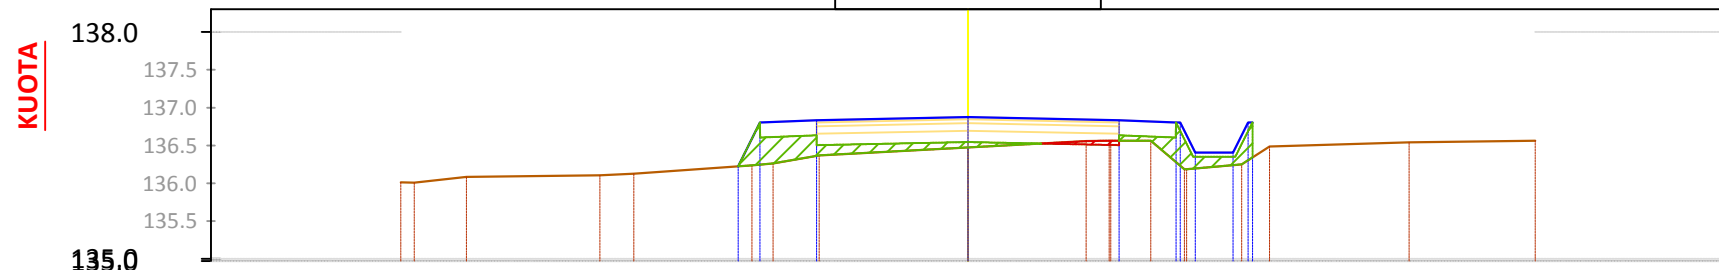


TABELA E VOLUMEVE 0+660.00	
SIP. GERMIM	0.04
SIP. MBUSHJE	0.88
VOL. GERMIM	0.71
VOL. MBUSHJE	15.39
PROGRES. GERMIM	441.50
PROGRES. MBUSHJE	432.97
VOLUMI TOTAL	8.53

KUOTA TERRENIT		136.01	136.01	136.08	136.13	136.26	136.37	136.47	136.56	136.56	136.25	136.54	136.56
DISTANCA		7.50	7.32	6.63	4.42	2.58	1.97	0.00	1.56	2.42	3.62	5.83	7.50
KUOTA PROJEKTIT						136.22	136.80	136.87	136.83	136.80	136.40		
DISTANCA		7.5				3.04	2.75	2.00	2.00	2.75	3.51	3.76	7.5
KUOTA PUNES						0.00	0.56	0.47	0.40	0.27	0.52	0.16	0.46

CS - 35, PROG - 0+680.0

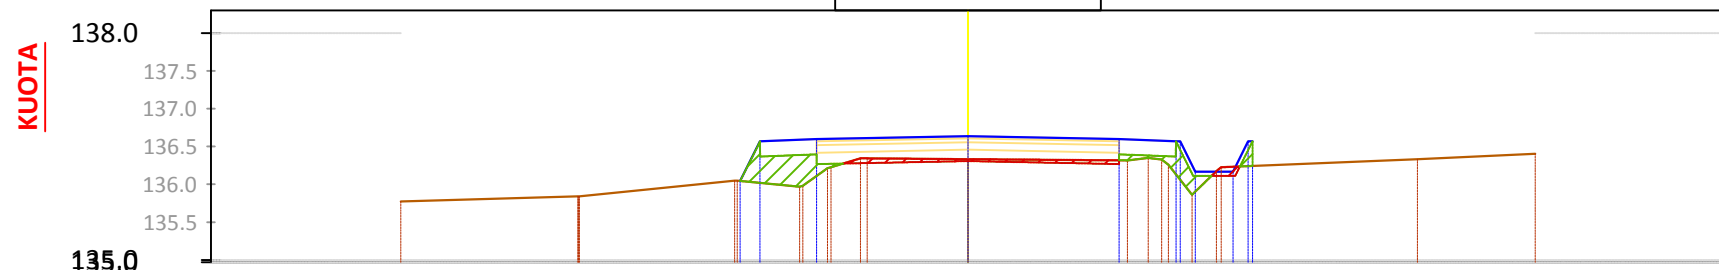


TABELA E VOLUMEVE 0+680.00	
SIP. GERMIM	0.18
SIP. MBUSHJE	0.57
VOL. GERMIM	2.15
VOL. MBUSHJE	14.44
PROGRES. GERMIM	443.66
PROGRES. MBUSHJE	447.41
VOLUMI TOTAL	-3.75

KUOTA TERRENIT		135.77	135.84	136.05	136.21	136.34	136.33	136.32	136.26	136.17	136.33	136.40
DISTANCA		7.50	5.14	3.05	1.86	1.33	0.00	2.11	2.65	3.29	5.94	7.50
KUOTA PROJEKTIT				136.04	136.57	136.60	136.64	136.60	136.57	136.17		
DISTANCA		7.5		3.01	2.75	2.00	0.00	2.00	2.75	3.51	3.76	7.5
KUOTA PUNES				0.00	0.55	0.49	0.30	0.28	0.44	-0.06	0.32	

CS - 36, PROG - 0+700.0

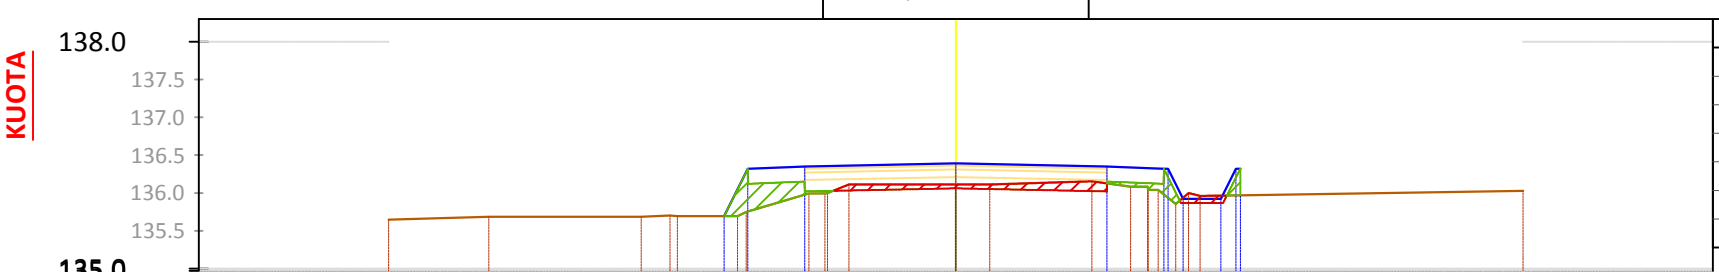


TABELA E VOLUMEVE 0+700.00	
SIP. GERMIM	0.34
SIP. MBUSHJE	0.43
VOL. GERMIM	5.17
VOL. MBUSHJE	9.89
PROGRES. GERMIM	448.82
PROGRES. MBUSHJE	457.30
VOLUMI TOTAL	-8.47

KUOTA TERRENIT		135.65	135.69	135.69	135.75	135.99	136.11	136.11	136.15	136.08	135.85	136.03
DISTANCA		7.50	6.18	3.68	2.77	1.94	1.41	0.00	1.80	2.31	2.91	7.50
KUOTA PROJEKTIT				135.69	136.32	136.35	136.39	136.39	136.35	136.32	135.92	
DISTANCA		7.5		3.06	2.75	2.00	0.00	0.00	2.00	2.75	3.51	7.5
KUOTA PUNES				0.00	0.57	0.38	0.28	0.22	0.34	0.34	-0.04	0.35

Porositi :



**BASHKIA TIRANË**

Projektoi:

**"LENI-ING" sh.p.k**  
Liçens: N.2969

**"INVICTUS" sh.p.k**  
Liçens: N.6708

Adresa: Rr. Uran Pano, Pallati 12 kat, Kati 2  
Mobile: 0682042270  
Email: leni-ing@hotmail.com

Grupi i Projektimit:

Arkitekt	Albert Lleshi	A.1269
Ing. Strukturist	Nikoll Paluca	K.0001
Ing. Strukturist	Martin Grabovaj	
Ing. Hidroteknik	Andrin Kerpaci	K.1236
Ing. Gjeolog	Ibrahim Milushi	GJ.0621
Ing. Topograf	Mehill Pacuku	T.0043
Ing. Elektrik	Nikoll Pali	E.0157


Objekti: "Ndërtim i Rugës " Ura Domje -Lagjia Tagan"

Faza: **Projekt - Zbatim**

Emërtimi i Fletës:	Shkalla:	Tiranë 2018
PROFILAT TERTHOR	SHh 1:1000 SHv 1:100	Pt - 12

CS - 37, PROG - 0+720.0

**KUOTA**  
138.0  
137.5  
137.0  
136.5  
136.0  
135.5

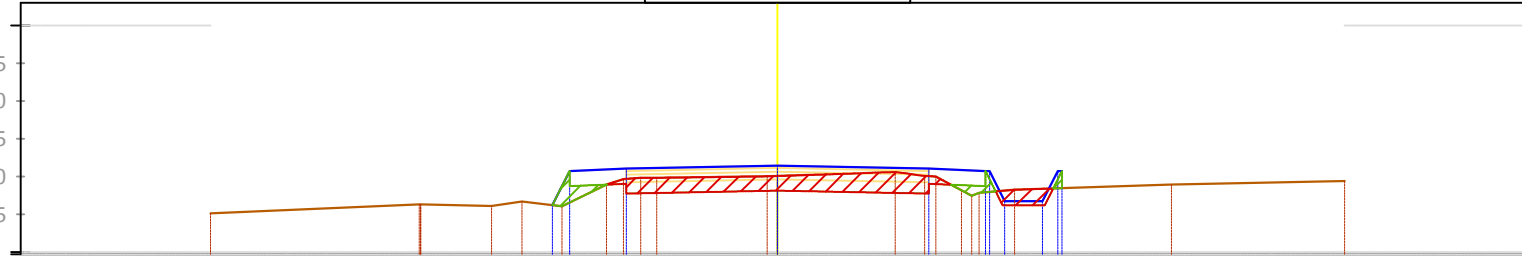


SIP. GERMIM	1.04
SIP. MBUSHJE	0.17
VOL. GERMIM	13.81
VOL. MBUSHJE	5.97
PROGRES. GERMIM	462.63
PROGRES. MBUSHJE	463.27
VOLUMI TOTAL	-0.64

KUOTA TERRENIT	-7.50	+135.51	-4.72	+135.63	-3.38	+135.67	-2.85	+135.61	-2.26	+135.89	-1.60	+135.98	0.00	+136.01	1.56	+136.06	2.09	+136.00	2.67	+135.79	5.21	+135.89	7.50	+135.94	
DISTANCA																									
KUOTA PROJEKTIT							0.00	+135.62	0.42	+136.07	0.13	+136.10	0.14	+136.14	0.10	+136.10	0.28	+136.07	-0.16	+135.67	0.23	+136.07			
DISTANCA		7.5					-2.98	-2.75	-2.00				0.00		2.00	2.09	2.75	3.51	3.76					7.5	
KUOTA PUNES																									

CS - 38, PROG - 0+740.0

**KUOTA**  
138.0  
137.5  
137.0  
136.5  
136.0  
135.5  
135.0  
134.5  
134.0  
133.5  
133.0  
132.5

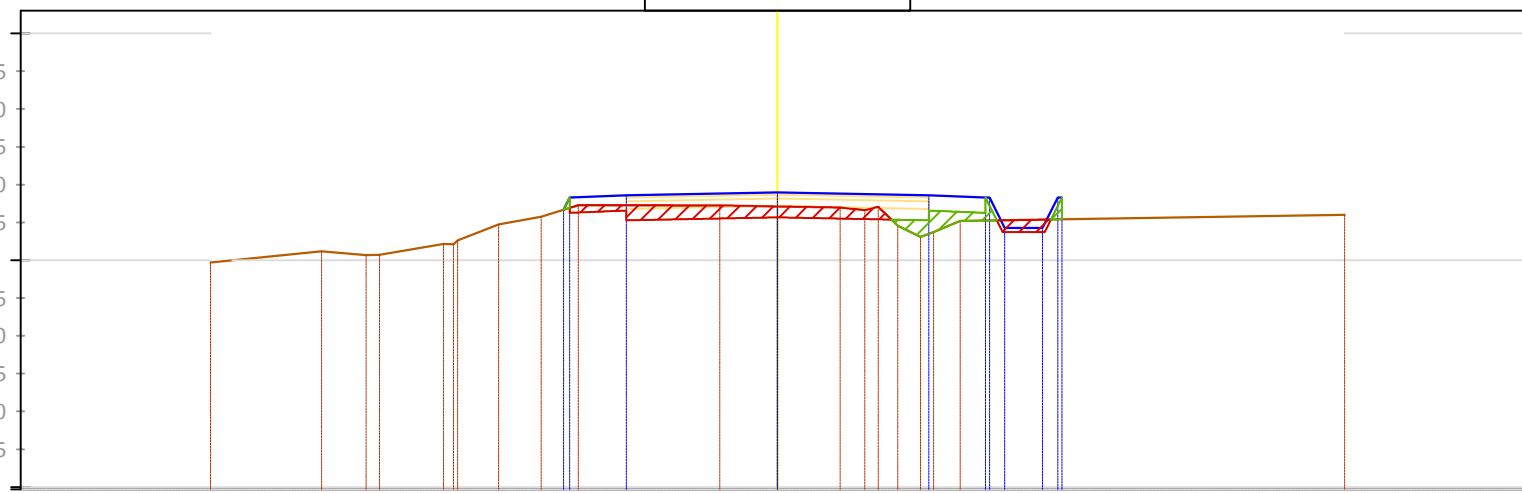


SIP. GERMIM	0.72
SIP. MBUSHJE	0.25
VOL. GERMIM	17.62
VOL. MBUSHJE	4.25
PROGRES. GERMIM	480.25
PROGRES. MBUSHJE	467.52
VOLUMI TOTAL	12.73

KUOTA TERRENIT	-7.50	+134.97	-6.03	+135.12	-5.26	+135.07	-4.23	+135.26	-3.69	+135.47	-2.63	+135.73	-0.76	+135.72	0.00	+135.71	0.83	+135.70	1.33	+135.71	1.89	+135.31	2.42	+135.52	7.50	+135.60
DISTANCA																										
KUOTA PROJEKTIT							0.00	+135.83	0.13	+135.86	0.19	+135.90	0.19	+135.90	0.51	+135.86	0.30	+135.83	-0.11	+135.43	0.29	+135.83				
DISTANCA		7.5					-2.98	-2.75	-2.00				0.00		2.00	2.75	3.51	3.76							7.5	
KUOTA PUNES																										

CS - 39, PROG - 0+760.0

**KUOTA**  
138.0  
137.5  
137.0  
136.5  
136.0  
135.5  
135.0  
134.5  
134.0  
133.5  
133.0  
132.5

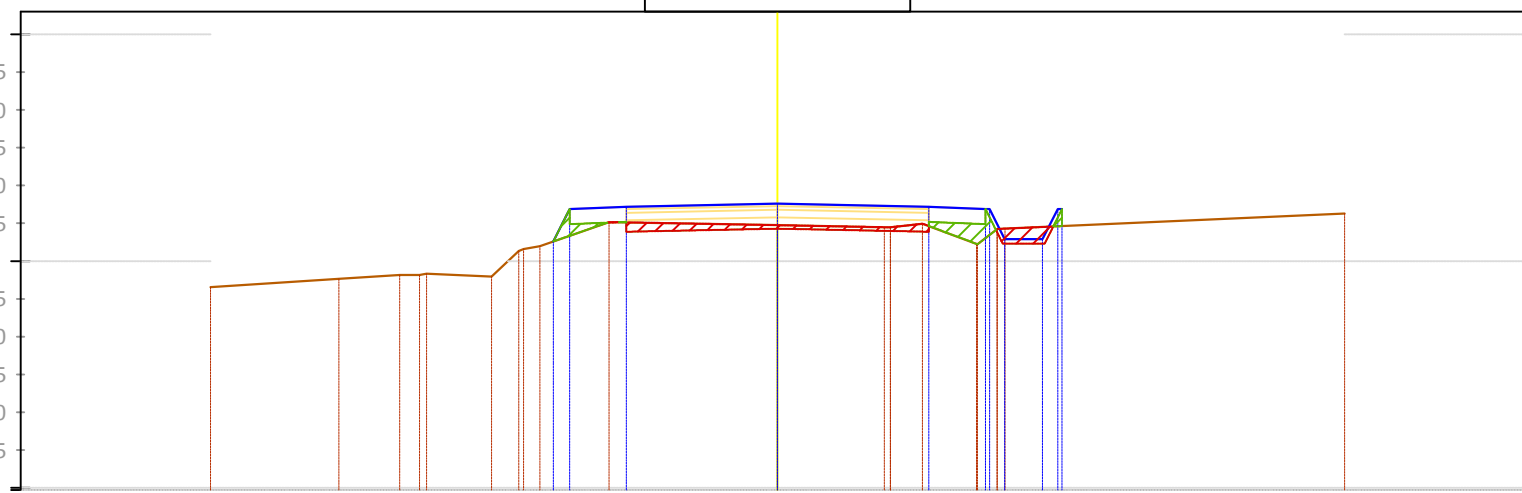

SIP. GERMIM	0.42
SIP. MBUSHJE	0.24
VOL. GERMIM	11.41
VOL. MBUSHJE	4.96
PROGRES. GERMIM	491.66
PROGRES. MBUSHJE	472.48
VOLUMI TOTAL	19.18

KUOTA TERRENIT	-7.50	+134.66	-5.80	+134.76	-4.64	+134.83	-3.78	+134.80	-3.14	+135.20	-2.23	+135.52	0.00	+135.47	1.41	+135.45	1.92	+135.49	2.63	+135.23	7.50	+135.63			
DISTANCA																									
KUOTA PROJEKTIT							0.00	+135.26	0.35	+135.69	0.21	+135.72	0.28	+135.76	0.25	+135.72	0.38	+135.69	-0.16	+135.29	0.23	+135.69			
DISTANCA		7.5					-2.96	-2.75	-2.00				0.00		2.00	2.75	3.51	3.76						7.5	
KUOTA PUNES																									

Porositi :



**BASHKIA TIRANË**

Projekttoi:

**"LENI-ING" sh.p.k**  
Liçens: N.2969

**"INVICTUS" sh.p.k**  
Liçens: N.6708

Adresa: Rr. Uran Pano, Pallati 12 kat, Kati 2  
Mobile: 0682042270  
Email: leni-ing@hotmail.com


Grupi i Projektimit:

Arkitekt	Albert Lleshi	A.1269
Ing. Strukturist	Nikoll Paluca	K.0001
Ing. Strukturist	Martin Grabovaj	
Ing. Hidroteknik	Andrin Kerpaci	K.1236
Ing. Gjeolog	Ibrahim Milushi	GJ.0621
Ing. Topograf	Mehill Pacuku	T.0043
Ing. Elektrik	Nikoll Pali	E.0157

Objekti: "Ndërtim i Rugës " Ura Domje -Lagjia Tagan"


Faza: **Projekt - Zbatim**

Emërtimi i Fletës:	Shkalla:	Tiranë 2018
PROFILAT TERTHOR	SHh 1:1000 SHv 1:100	Pt - 13

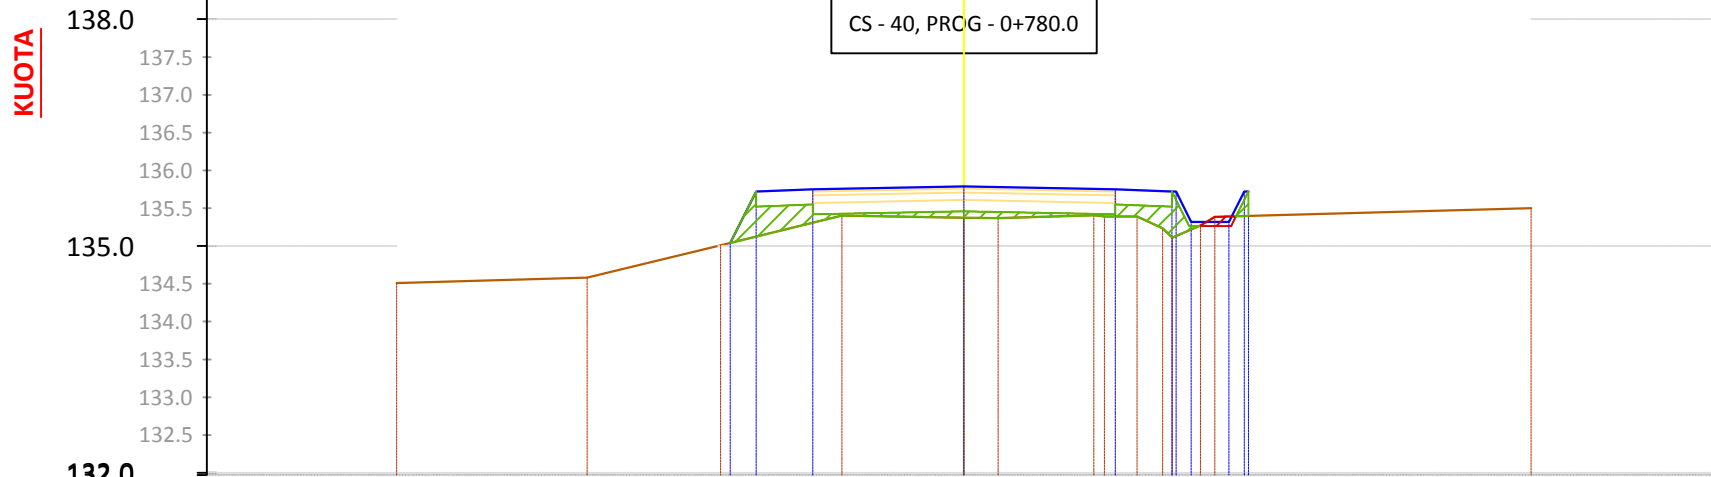


SIP. GERMIM	0.04
SIP. MBUSHJE	0.83
VOL. GERMIM	4.63
VOL. MBUSHJE	10.79
PROGRES. GERMIM	496.29
PROGRES. MBUSHJE	483.27
VOLUMI TOTAL	13.01

KUOTA TERRENIT		134.51		134.58		135.01		135.40		135.37		135.40		135.39		135.27		135.50
DISTANCA		7.50		4.98		3.22		1.61		0.00		1.72		2.29		3.13		7.50
KUOTA PROJEKTIT						135.04		135.75		135.79		135.75		135.72		135.32		
DISTANCA		7.5				3.09		2.75		2.00		2.00		2.75		3.51		7.5
KUOTA PUNES						0.00		0.60		0.44		0.36		0.60		-0.07		

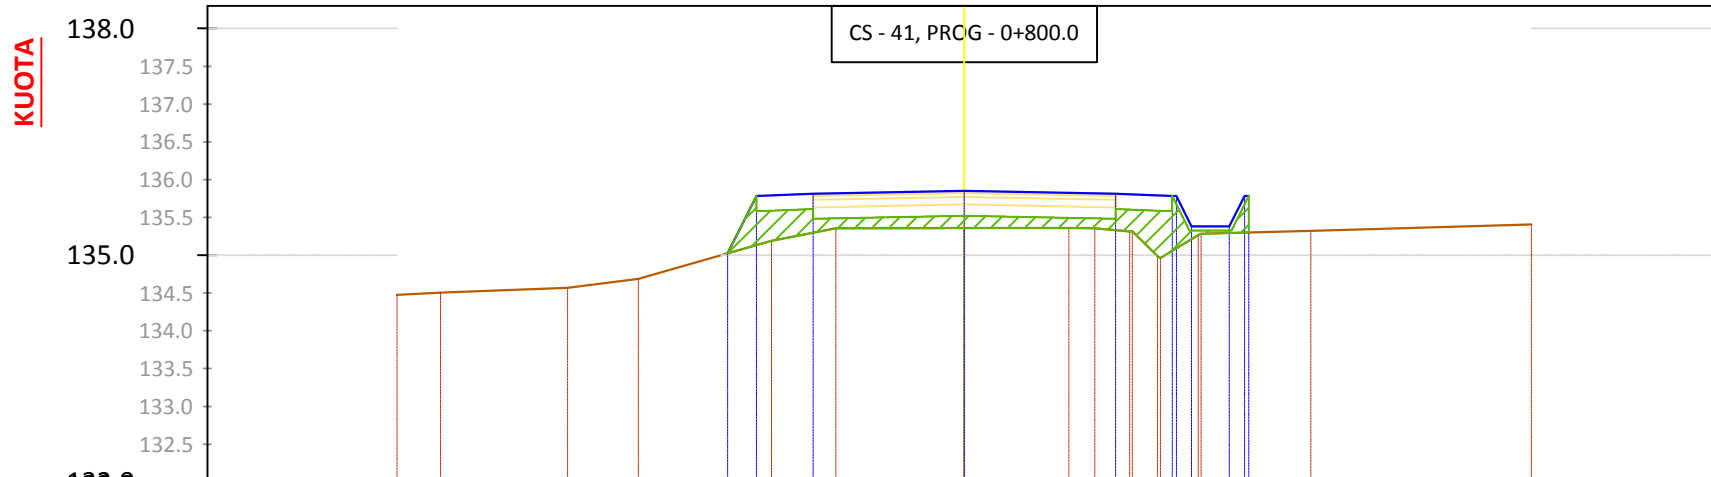

SIP. GERMIM	0.00
SIP. MBUSHJE	1.50
VOL. GERMIM	0.43
VOL. MBUSHJE	23.32
PROGRES. GERMIM	496.71
PROGRES. MBUSHJE	506.60
VOLUMI TOTAL	-9.88

KUOTA TERRENIT		134.48		134.50		134.57		134.69		135.19		135.36		135.36		135.27		135.41
DISTANCA		7.50		6.93		5.25		4.31		2.55		1.70		0.00		3.10		7.50
KUOTA PROJEKTIT								135.02		135.78		135.81		135.81		135.38		
DISTANCA		7.5						3.13		2.75		2.00		2.00		3.51		7.5
KUOTA PUNES								0.00		0.65		0.52		0.48		0.09		

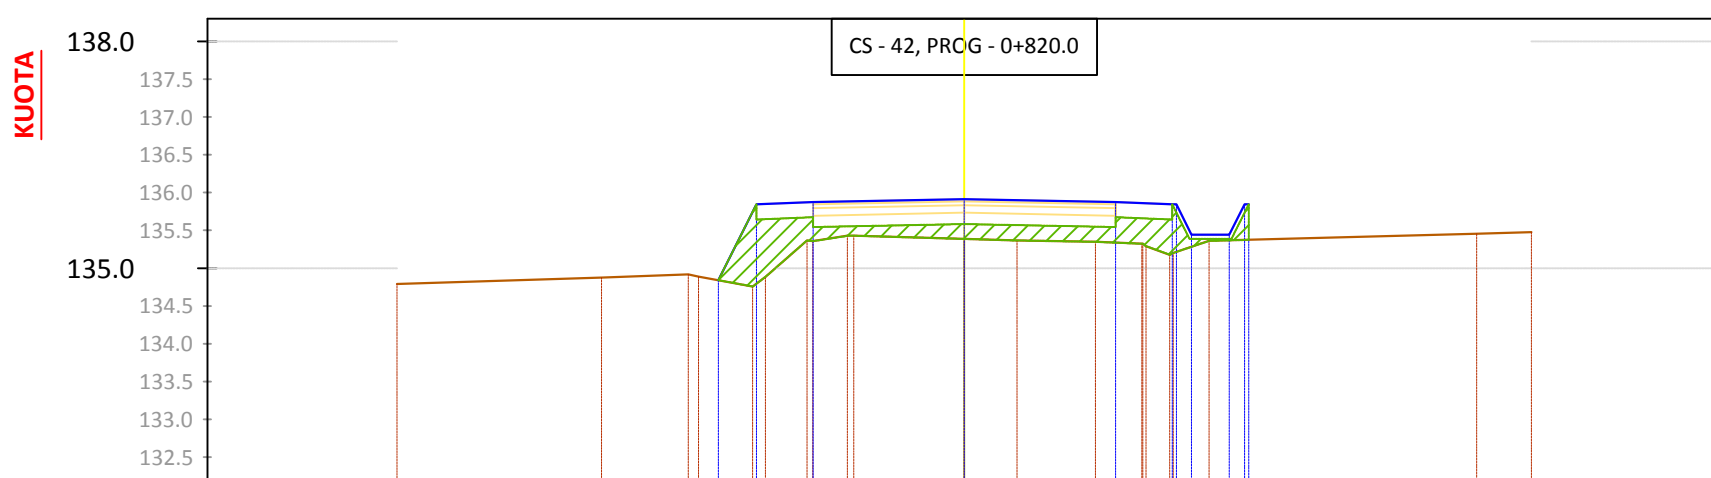

SIP. GERMIM	0.00
SIP. MBUSHJE	1.86
VOL. GERMIM	0.00
VOL. MBUSHJE	33.57
PROGRES. GERMIM	496.71
PROGRES. MBUSHJE	540.17
VOLUMI TOTAL	-43.46

KUOTA TERRENIT		134.79		134.87		134.89		134.88		135.36		135.43		135.39		135.36		135.48
DISTANCA		7.50		4.80		3.52		2.63		2.01		1.46		0.70		3.24		7.50
KUOTA PROJEKTIT						134.84		135.84		135.87		135.84		135.87		135.44		
DISTANCA		7.5				3.25		2.75		2.00		2.00		2.75		3.51		7.5
KUOTA PUNES						0.00		1.05		0.52		0.53		0.54		0.08		

Porositi :



**BASHKIA  
TIRANË**

Projektoi:

**"LENI-ING" sh.p.k**  
Liçens: N.2969

**"INVICTUS" sh.p.k**  
Liçens: N.6708

Adresa: Rr. Uran Pano, Pallati 12 kat, Kati 2  
Mobile: 0682042270  
Email: leni-ing@hotmail.com

Grupi i Projektimit:

Arkitekt	Albert Lleshi	A.1269
Ing. Strukturist	Nikoll Paluca	K.0001
Ing. Strukturist	Martin Grabovaj	
Ing. Hidroteknik	Andrin Kerpaci	K.1236
Ing. Gjeolog	Ibrahim Milushi	GJ.0621
Ing. Topograf	Mehill Pacuku	T.0043
Ing. Elektrik	Nikoll Pali	E.0157

Objekti: **"Ndërtim i Rugës " Ura Domje -Lagjia Tagan"**

Faza: **Projekt - Zbatim**

Emërtimi i Fletës:	Shkalla:	Tiranë 2018
<b>PROFILAT TERTHOR</b>	<b>SHh 1:1000 SHv 1:100</b>	<b>Pt - 14</b>

CS - 43, PROG - 0+840.0

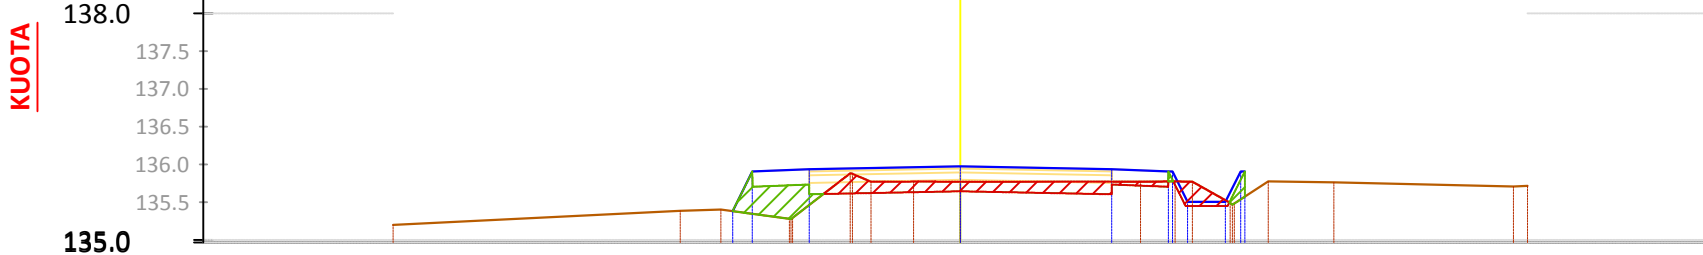


TABELA E VOLUMEVE 0+840.00

SIP. GERMIM	0.75
SIP. MBUSHJE	0.42
VOL. GERMIM	7.49
VOL. MBUSHJE	22.82
PROGRES. GERMIM	504.21
PROGRES. MBUSHJE	562.99
VOLUMI TOTAL	-58.78

KUOTA TERRENIT		135.20		135.39	135.40	135.29	135.77	135.77	135.77	135.77	135.47	135.76	135.71	135.72
DISTANCA		-7.50		-3.71	-3.17	-2.22	-1.18	-0.62	0.00	2.38	3.07	4.94	7.22	7.50
KUOTA PROJEKTIT				135.38	135.91	135.94		135.98	135.94	135.91	135.51	135.91		
DISTANCA		-7.5		-3.01	-2.75	-2.00		0.00	2.00	2.75	3.51	3.76		7.5
KUOTA PUNES				0.00	0.56	0.47		0.20	0.16	0.13	-0.02	0.33		

CS - 44, PROG - 0+860.0

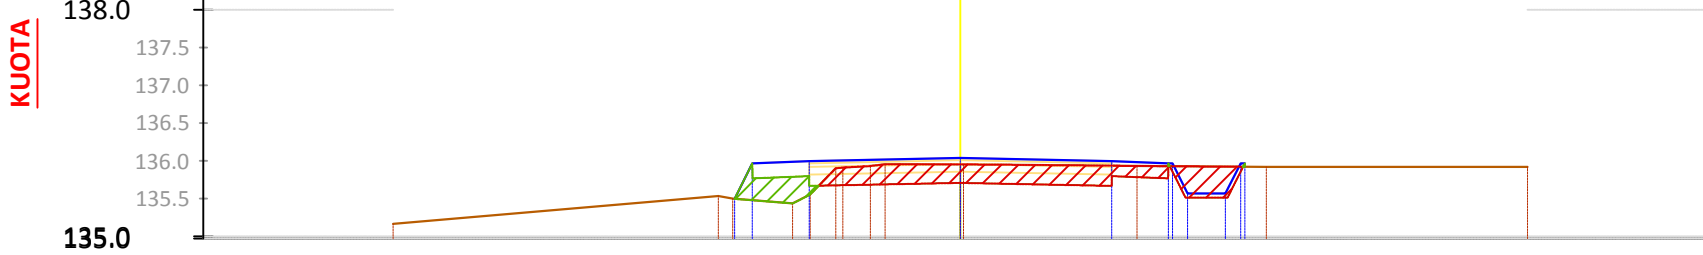


TABELA E VOLUMEVE 0+860.00

SIP. GERMIM	1.38
SIP. MBUSHJE	0.30
VOL. GERMIM	21.27
VOL. MBUSHJE	7.27
PROGRES. GERMIM	525.48
PROGRES. MBUSHJE	570.25
VOLUMI TOTAL	-44.78

KUOTA TERRENIT		135.17		135.50	135.44	135.91	135.95	135.93	135.92	135.92			135.92	
DISTANCA		-7.50		-3.01	-2.22	-1.55	-0.99	2.34	4.05				7.50	
KUOTA PROJEKTIT				135.50	136.00		136.04	136.00	135.97	135.57	135.97			
DISTANCA		-7.5		-2.99	-2.75	-2.00	0.00	2.00	2.75	3.51	3.76		7.5	
KUOTA PUNES				0.00	0.49	0.45	0.08	0.06	0.04	-0.36	0.05			

CS - 45, PROG - 0+880.0


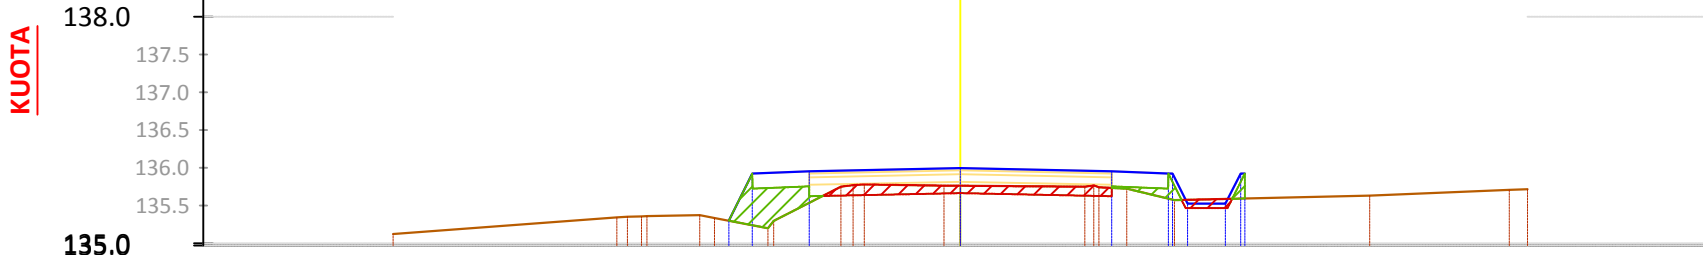


TABELA E VOLUMEVE 0+880.00

SIP. GERMIM	0.50
SIP. MBUSHJE	0.51
VOL. GERMIM	18.75
VOL. MBUSHJE	8.19
PROGRES. GERMIM	544.23
PROGRES. MBUSHJE	578.44
VOLUMI TOTAL	-34.21

KUOTA TERRENIT		135.13		135.36	135.34	135.30	135.78	135.76	135.75	135.72	135.57	135.63	135.71	135.71
DISTANCA		-7.50		-4.14	-3.25	-2.47	-1.27	0.00	1.65	2.20	2.83	5.41	7.26	7.50
KUOTA PROJEKTIT				135.30	135.92	135.95		135.99	135.95	135.92	135.52	135.92		
DISTANCA		-7.5		-3.06	-2.75	-2.00		0.00	2.00	2.75	3.51	3.76		7.5
KUOTA PUNES				0.00	0.68	0.42		0.23	0.22	0.33	-0.06	0.33		

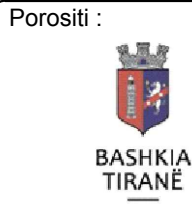

Porositi :  
 Projektoi: "LENI-ING" sh.p.k  
 Liçens: N.2969  
 "INVICTUS" sh.p.k  
 Liçens: N.6708  
 Adresa: Rr. Uran Pano, Pallati 12 kat, Kati 2  
 Mobile: 0682042270  
 Email: leni-ing@hotmail.com

Grupi i Projektimit:  
 Arkitekt Albert Lleshi A.1269  
 Ing. Strukturist Nikoll Paluca K.0001  
 Ing. Strukturist Maltin Grabovaj  
 Ing. Hidroteknik Andrin Kerpaci K.1236  
 Ing. Gjeolog Ibrahim Milushi GJ.0621  
 Ing. Topograf Mehili Pacuku T.0043  
 Ing. Elektrik Nikoll Pali E.0157

Objekti: "Ndërtim i Rrugës " Ura Domje -Lagjia Tagan"  
 Faza: Projekt - Zbatim  
 Emërtimi i Fletës: PROFILAT TERTHOR  
 Shkalla: SHh 1:1000 SHv 1:100  
 Tiranë 2018  
 Pt - 15

CS - 46, PROG - 0+900.0

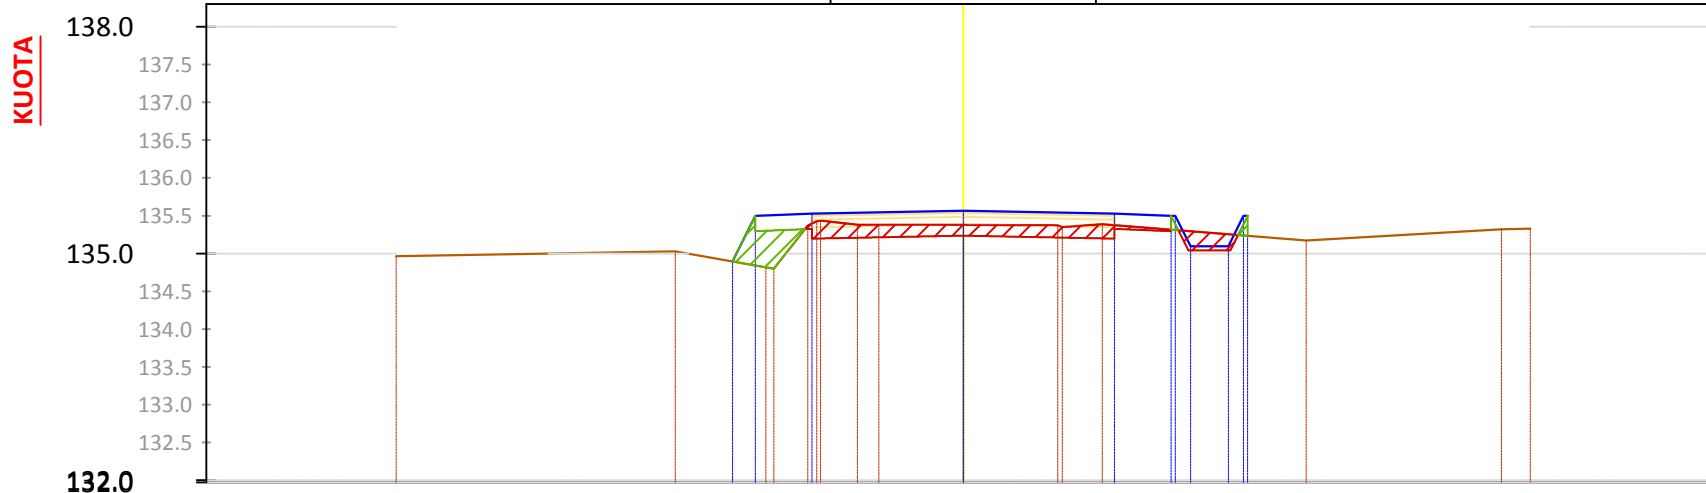


TABELA E VOLUMEVE 0+900.00	
SIP. GERMIM	0.85
SIP. MBUSHJE	0.34
VOL. GERMIM	13.43
VOL. MBUSHJE	8.60
PROGRES. GERMIM	537.66
PROGRES. MBUSHJE	587.04
VOLUMI TOTAL	-29.38

KUOTA TERRENTIT		134.96		135.03		134.80		135.44		135.38		135.37		135.39		135.17		135.32		135.33		
DISTANCA		-7.50		-3.81		-2.51		-1.88		-1.12		0.00		1.25		1.84		4.54		7.12		7.50
KUOTA PROJEKTIT						134.90		135.50		135.53		135.57		135.53		135.50		135.10		135.50		
DISTANCA		-7.5				-3.05		-2.75		-2.00		0.00		2.00		2.75		3.51		3.76		7.5
KUOTA PUNES						0.00		0.65		0.13		0.19		0.15		0.18		-0.16		0.26		

CS - 47, PROG - 0+920.0

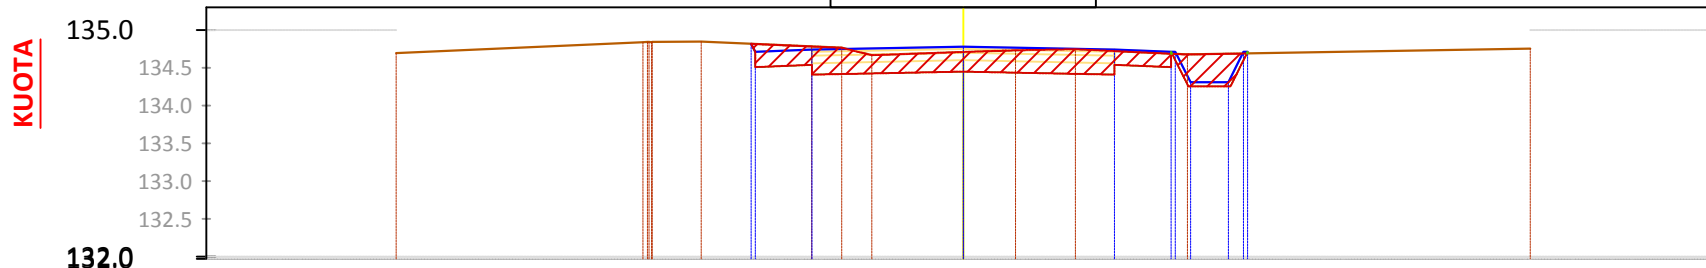


TABELA E VOLUMEVE 0+920.00	
SIP. GERMIM	1.84
SIP. MBUSHJE	0.00
VOL. GERMIM	26.83
VOL. MBUSHJE	3.45
PROGRES. GERMIM	584.49
PROGRES. MBUSHJE	590.49
VOLUMI TOTAL	-6.00

KUOTA TERRENTIT		134.69		134.84		134.85		134.78		134.67		134.71		134.73		134.75		134.68		134.75	
DISTANCA		-7.50		-4.11		-3.47		-2.01		-1.21		0.00		0.69		1.48		2.97		7.50	
KUOTA PROJEKTIT						134.92		134.74		134.78		134.78		134.74		134.71		134.31		134.71	
DISTANCA		-7.5				-3.09		-2.00		0.00		0.00		2.00		2.75		3.51		3.76	7.5
KUOTA PUNES						0.00		-0.04		0.07		0.02		0.02		0.02		-0.38		0.02	

CS - 48, PROG - 0+940.0

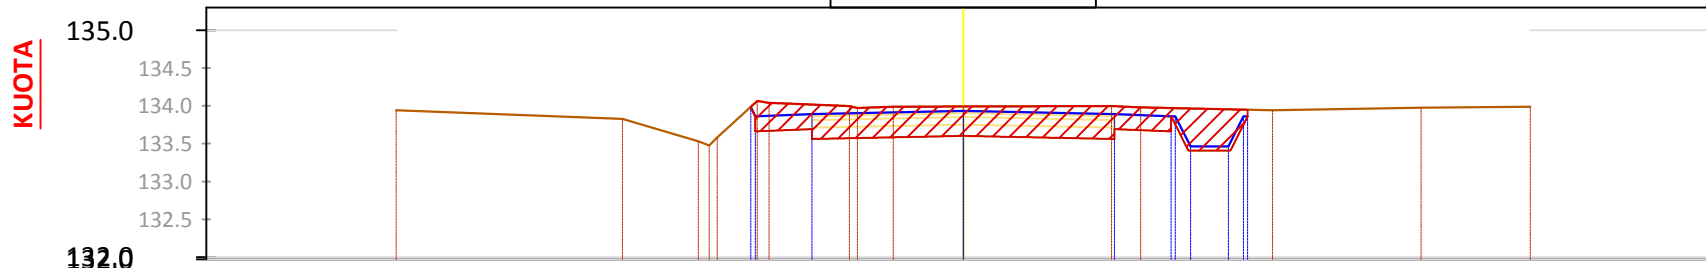


TABELA E VOLUMEVE 0+940.00	
SIP. GERMIM	2.60
SIP. MBUSHJE	0.00
VOL. GERMIM	44.37
VOL. MBUSHJE	0.00
PROGRES. GERMIM	628.86
PROGRES. MBUSHJE	590.49
VOLUMI TOTAL	38.37

KUOTA TERRENTIT		133.94		133.83		133.58		134.04		134.00		133.99		134.00		133.94		133.97		133.99
DISTANCA		-7.50		-4.51		-3.25		-2.57		-1.50		-0.93		0.00		1.96		6.05		7.50
KUOTA PROJEKTIT						133.88		133.89		133.93		133.89		133.86		133.86		133.46		133.86
DISTANCA		-7.5				-2.95		-2.00		0.00		2.00		2.75		3.51		3.76		7.5
KUOTA PUNES						0.00		-0.13		-0.06		-0.10		-0.11		-0.49		-0.09		

Porositi :



BASHKIA  
TIRANË

Projektoi:

"LENI-ING" sh.p.k  
Liçens: N.2969  
"INVICTUS" sh.p.k  
Liçens: N.6708

Adresa: Rr. Uran Pano, Pallati 12 kat, Kati 2  
Mobile: 0682042270  
Email: leni-ing@hotmail.com

Grupi i Projektimit:

Arkitekt Albert Lleshi A.1269  
Ing. Strukturist Nikoll Paluca K.0001  
Ing. Strukturist Maltin Grabovaj  
Ing. Hidroteknik Andrin Kerpaci K.1236  
Ing. Gjeolog Ibrahim Milushi GJ.0621  
Ing. Topograf Mehil Pacuku T.0043  
Ing. Elektrik Nikoll Pali E.0157

Objekti: "Ndërtim i Rrugës " Ura Domje -Lagjia Tagan"

Faza:

Projekt - Zbatim

Emërtimi i Fletës:

PROFILAT  
TERTHOR

Shkalla:

SHh 1:1000  
SHv 1:100

Tiranë 2018

Pt - 16

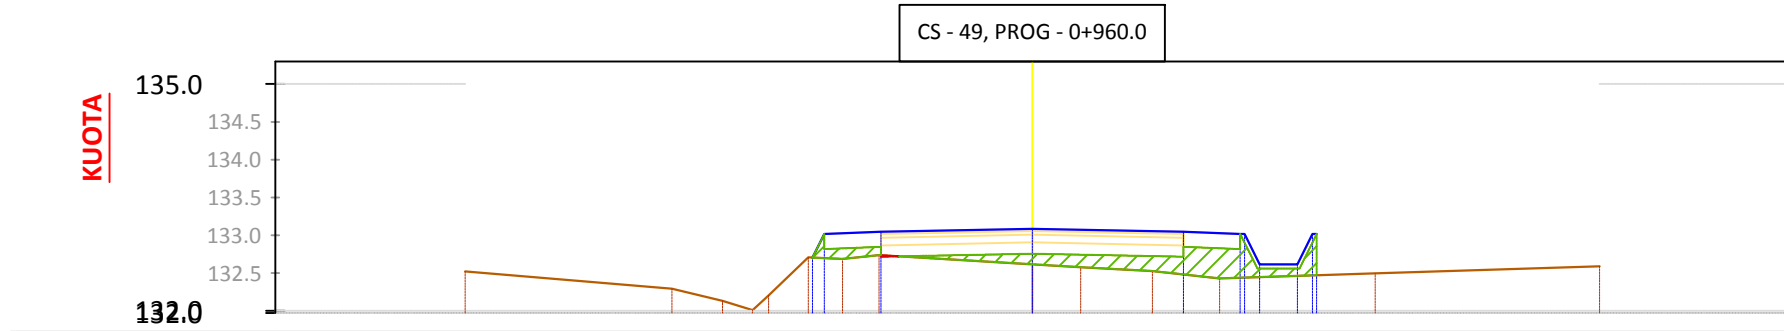


TABELA E VOLUMEVE 0+960.00	
SIP. GERMIM	0.00
SIP. MBUSHJE	1.10
VOL. GERMIM	26.06
VOL. MBUSHJE	11.02
PROGRES. GERMIM	654.92
PROGRES. MBUSHJE	601.51
VOLUMI TOTAL	53.41

KUOTA TERRENIT	132.52	132.29	132.13	132.20	132.71	132.74	132.62	132.58	132.53	132.43	132.50	132.59
DISTANCA	-7.50	-4.77	-4.10	-3.49	-2.96	-2.03	0.00	0.64	1.59	2.48	4.53	7.50
KUOTA PROJEKTIT					132.70	133.05	133.09		133.05	133.02		
DISTANCA	-7.5				-2.91	-2.00	0.00		2.00	2.75	3.51	7.5
KUOTA PUNES					0.00	0.31	0.47		0.56	0.58	0.15	

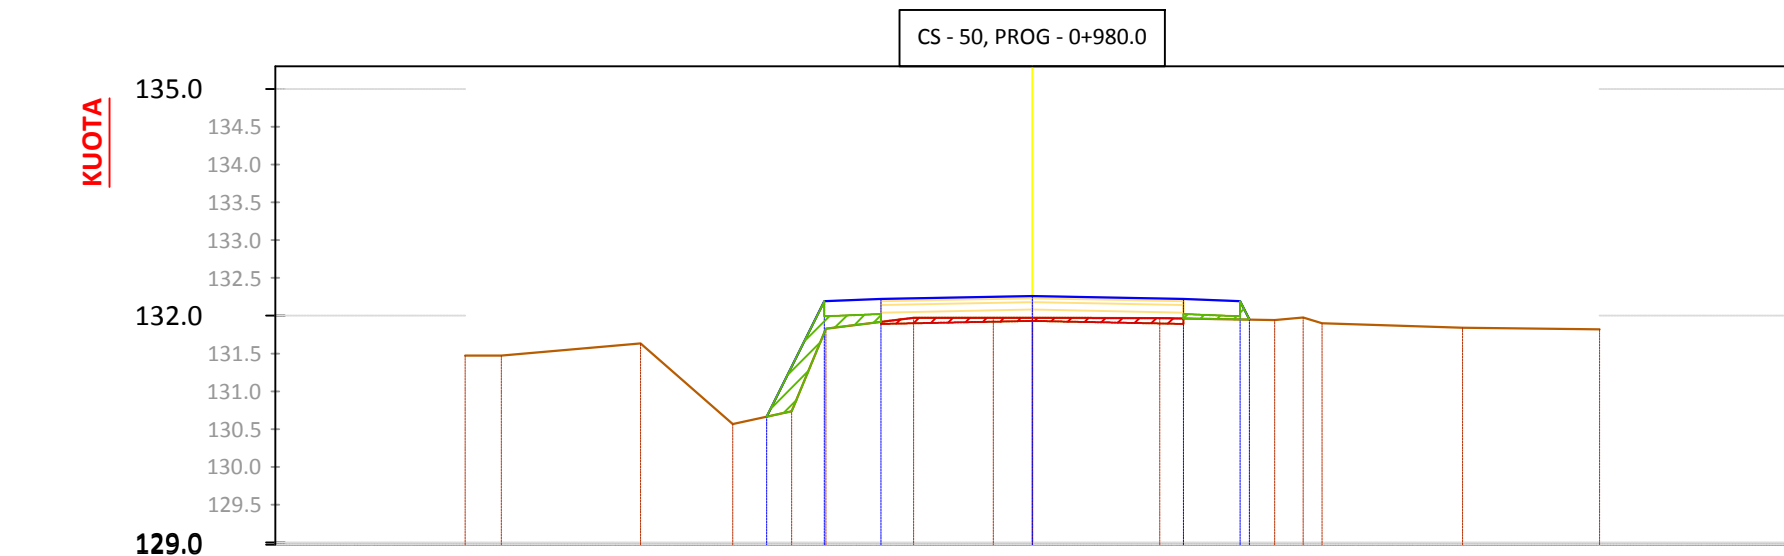


TABELA E VOLUMEVE 0+980.00	
SIP. GERMIM	0.23
SIP. MBUSHJE	0.47
VOL. GERMIM	2.28
VOL. MBUSHJE	15.68
PROGRES. GERMIM	657.19
PROGRES. MBUSHJE	617.19
VOLUMI TOTAL	40.00

KUOTA TERRENIT	131.47	131.47	131.63	130.57	131.83	131.97	131.97	131.97	131.97	131.94	131.90	131.84	131.82
DISTANCA	-7.50	-7.02	-5.18	-3.96	-2.73	-1.57	-0.51	0.00	1.69	3.21	3.83	5.69	7.50
KUOTA PROJEKTIT				130.66	132.19	132.22	132.26		132.22	132.19			
DISTANCA	-7.5			-3.51	-2.75	-2.00	0.00		2.00	2.87			7.5
KUOTA PUNES				0.00	0.42	0.30	0.29		0.26	0.60			

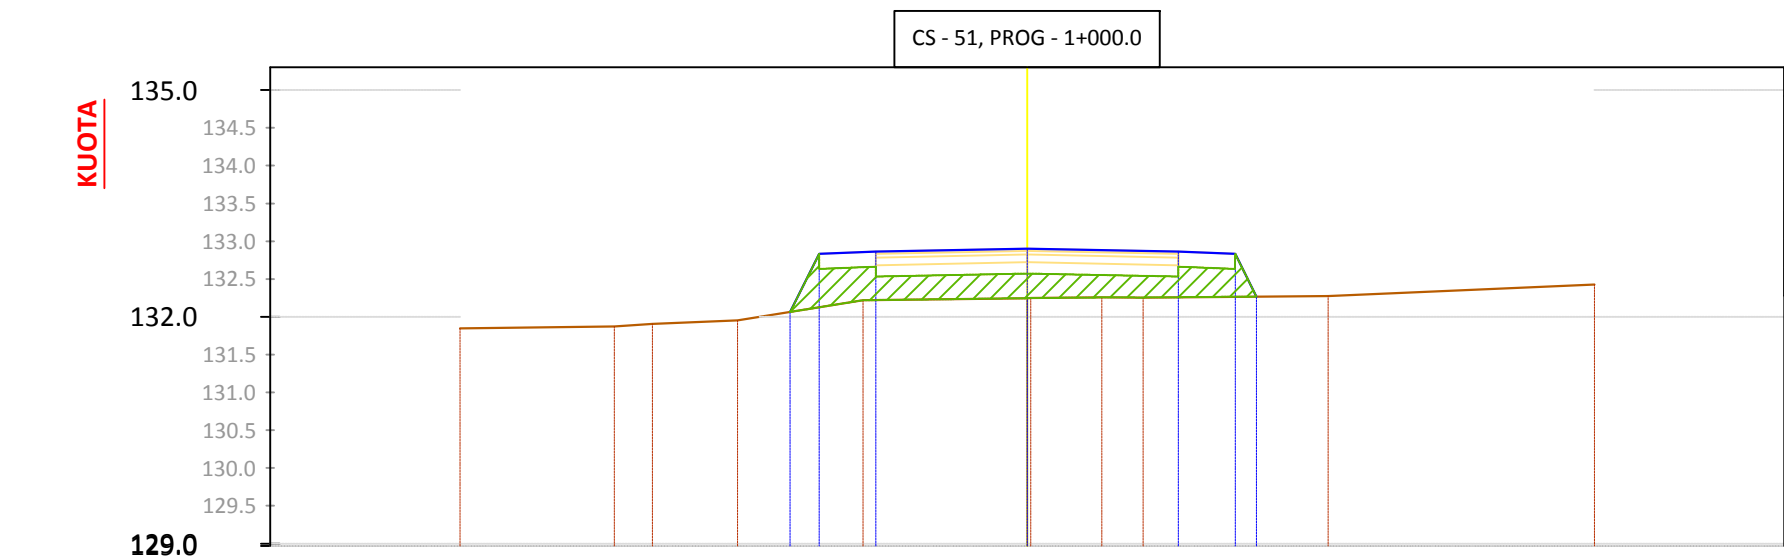


TABELA E VOLUMEVE 1+000.00	
SIP. GERMIM	0.00
SIP. MBUSHJE	2.09
VOL. GERMIM	2.26
VOL. MBUSHJE	23.47
PROGRES. GERMIM	659.45
PROGRES. MBUSHJE	642.66
VOLUMI TOTAL	16.79

KUOTA TERRENIT	131.85	131.87	131.90	131.95	132.22	132.25	132.26	132.26	132.28	132.43
DISTANCA	-7.50	-5.46	-4.96	-3.83	-2.17	0.00	0.99	1.53	3.98	7.50
KUOTA PROJEKTIT				132.06	132.83	132.90		132.86		
DISTANCA	-7.5			-3.13	-2.75	0.00		2.00	2.75	7.5
KUOTA PUNES				0.00	0.71	0.66		0.60	0.57	



Porositi :  
**"LENI-ING" sh.p.k**  
 Liçens: N.2969  
**"INVICTUS" sh.p.k**  
 Liçens: N.6708  
 Adresa: Rr. Uran Pano, Pallati 12 kat, Kati 2  
 Mobile: 0682042270  
 Email: leni-ing@hotmail.com

Grupi i Projektimit:  
 Arkitekt: Albert Lleshi A.1269  
 Ing. Strukturist: Nikoll Paluca K.0001  
 Ing. Strukturist: Maltin Grabovaj  
 Ing. Hidroteknik: Andrin Kerpaci K.1236  
 Ing. Gjeolog: Ibrahim Milushi GJ.0621  
 Ing. Topograf: Mehili Pacuku T.0043  
 Ing. Elektrik: Nikoll Pali E.0157

Objekti: "Ndërtim i Rugës " Ura Domje -Lagjia Tagan"  
 Faza: **Projekt - Zbatim**  
 Emërtimi i Fletës: PROFILAT TERTHOR  
 Shkalla: SHh 1:1000 SHv 1:100  
 Tiranë 2018  
 Pt - 17

CS - 52, PROG - 1+020.0

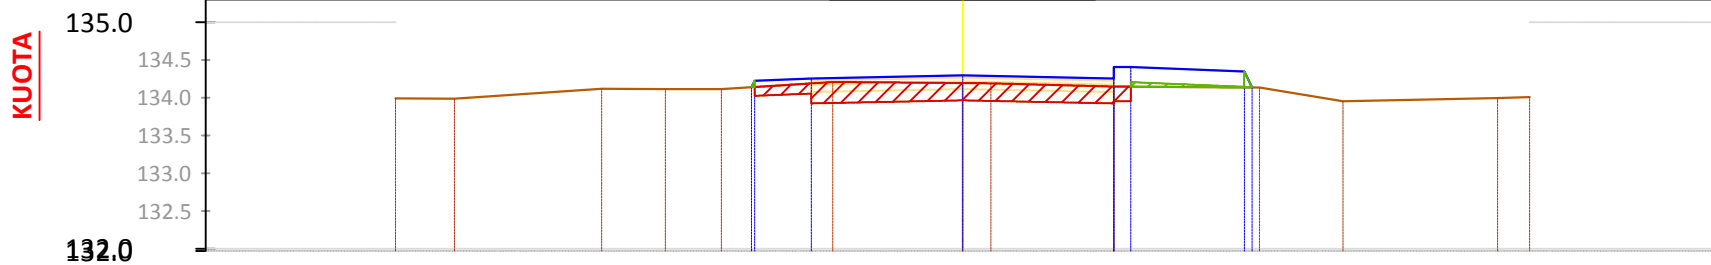


TABELA E VOLUMEVE 1+020.00	
SIP. GERMIM	1.11
SIP. MBUSHJE	0.06
VOL. GERMIM	11.06
VOL. MBUSHJE	21.52
PROGRES. GERMIM	670.51
PROGRES. MBUSHJE	664.19
VOLUMI TOTAL	6.32

KUOTA TERRENIT	133.99	133.99	134.12	134.11	134.11	134.21	134.19	134.15	134.13	133.95	133.99	134.01
DISTANCA	-7.50	-6.72	-4.77	-3.93	-3.19	-1.71	0.00	2.00	3.93	5.03	7.08	7.50
KUOTA PROJEKTI					134.12	134.25	134.29	134.25	134.13			
DISTANCA	-7.5				-2.79	-2.00	0.00	2.00	3.83		7.5	
KUOTA PUNES					0.00	0.07	0.10	0.11	0.00			

CS - 53, PROG - 1+040.0

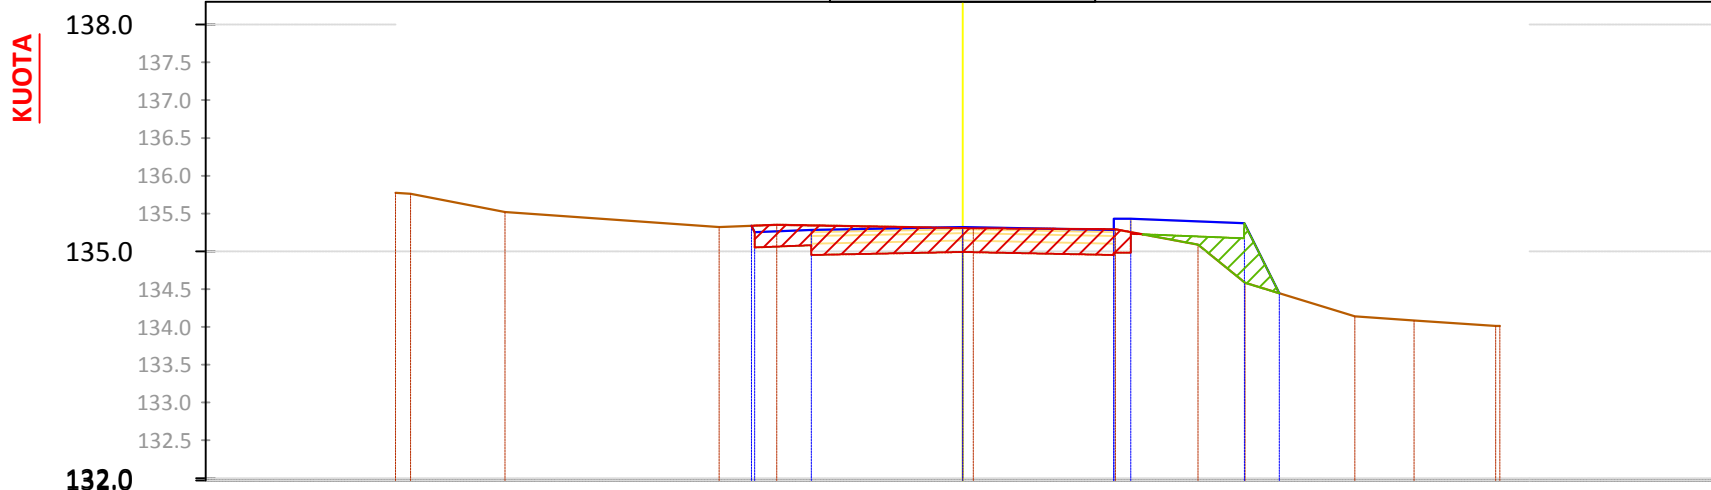


TABELA E VOLUMEVE 1+040.00	
SIP. GERMIM	1.64
SIP. MBUSHJE	0.43
VOL. GERMIM	27.89
VOL. MBUSHJE	3.87
PROGRES. GERMIM	698.40
PROGRES. MBUSHJE	668.05
VOLUMI TOTAL	30.34

KUOTA TERRENIT	135.77	135.76	135.52	135.32	135.35	135.31	135.29	135.09	134.58	134.14	134.09	134.01
DISTANCA	-7.50	-7.30	-6.05	-3.22	-2.46	0.00	2.02	3.12	3.74	5.19	5.97	7.06
KUOTA PROJEKTI				135.34	135.28	135.32	135.28	135.37	134.44			
DISTANCA	-7.5			-2.79	-2.00	0.00	2.00	3.73	4.19			7.5
KUOTA PUNES				0.00	-0.06	0.01	-0.01	0.78	0.00			

CS - 54, PROG - 1+060.0

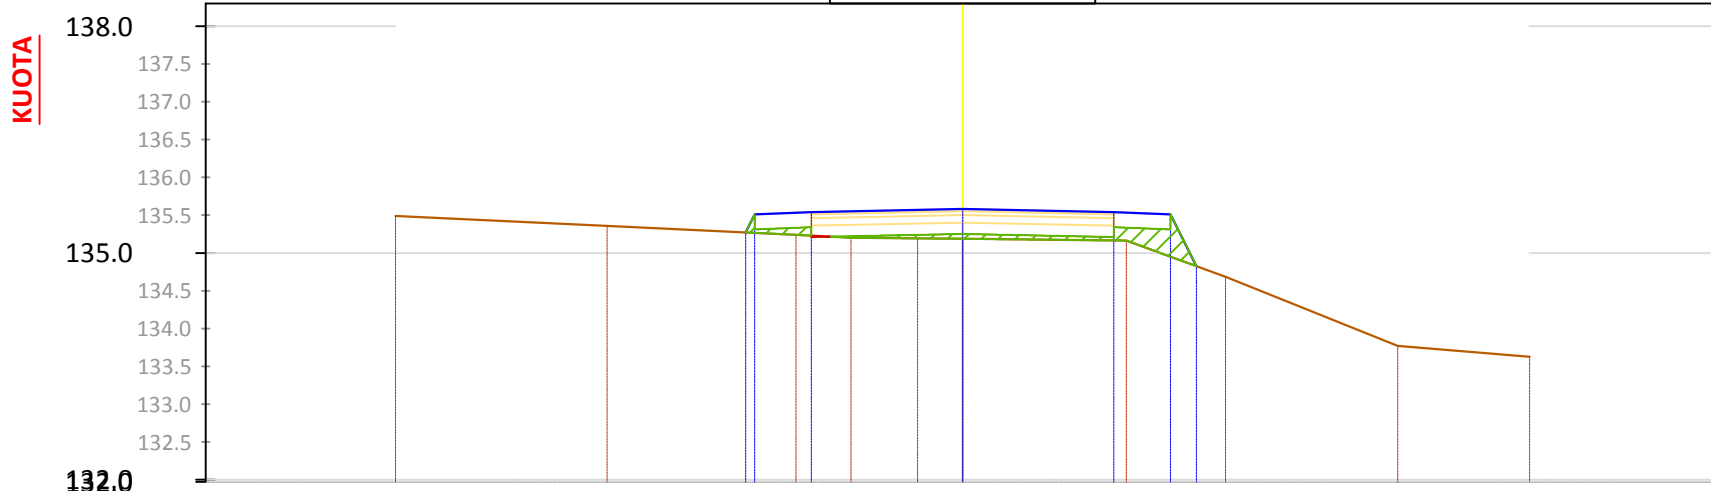


TABELA E VOLUMEVE 1+060.00	
SIP. GERMIM	0.00
SIP. MBUSHJE	0.52
VOL. GERMIM	16.45
VOL. MBUSHJE	9.54
PROGRES. GERMIM	714.85
PROGRES. MBUSHJE	677.59
VOLUMI TOTAL	37.26

KUOTA TERRENIT	135.49	135.36	135.24	135.20	135.19	135.19	135.16	134.69	133.77	133.63
DISTANCA	-7.50	-4.70	-2.20	-1.48	-0.59	0.00	2.17	3.48	5.75	7.50
KUOTA PROJEKTI			135.21	135.54	135.58	135.54	135.51	134.83		
DISTANCA	-7.5		-2.87	-2.00	0.00	2.00	2.75	3.09		7.5
KUOTA PUNES			0.00	0.31	0.39	0.37	0.56	0.00		

Porositi :



BASHKIA  
TIRANË

Projektoi:

"LENI-ING" sh.p.k  
Liçens: N.2969  
"INVICTUS" sh.p.k  
Liçens: N.6708

Adresa: Rr. Uran Pano, Pallati 12 kat, Kati 2  
Mobile: 0682042270  
Email: leni-ing@hotmail.com

Grupi i Projektimit:

Arkitekt Albert Lleshi A.1269  
Ing. Strukturist Nikoll Paluca K.0001  
Ing. Strukturist Maltin Grabovaj  
Ing. Hidroteknik Andrin Kerpaci K.1236  
Ing. Gjeolog Ibrahim Milushi GJ.0621  
Ing. Topograf Mehilil Pacuku T.0043  
Ing. Elektrik Nikoll Pali E.0157

Objekti: "Ndërtim i Rugës " Ura Domje -Lagjia Tagan"

Faza:

Projekt - Zbatim

Emërtimi i Fletës:

PROFILAT  
TERTHOR


Shkalla:

SHh 1:1000  
SHv 1:100

Tiranë 2018


Pt - 18



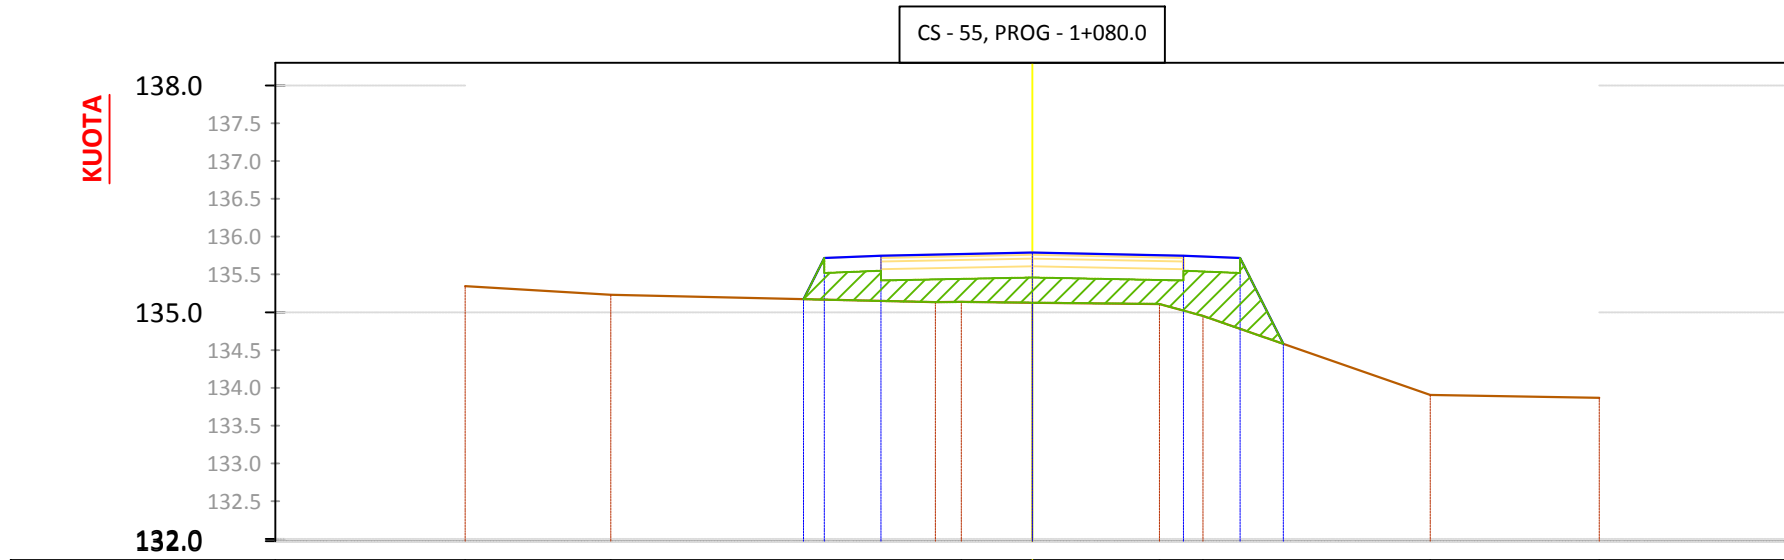


SIP. GERMIM	0.00
SIP. MBUSHJE	2.36
VOL. GERMIM	0.02
VOL. MBUSHJE	28.85
PROGRES. GERMIM	714.88
PROGRES. MBUSHJE	706.45
VOLUMI TOTAL	8.43

KUOTA TERRENIT	135.34	135.23	135.17	135.14	135.13	135.11	134.95	133.91	133.87
DISTANCA	-7.50	-5.58	-3.02	-0.94	0.00	1.68	2.26	5.26	7.50
KUOTA PROJEKTIT			135.17	135.14	135.13	135.11	135.05	134.58	
DISTANCA	-7.5		-2.75	-2.00	0.00	2.00	2.75	3.32	7.5
KUOTA PUNES			0.00	0.60	0.66	0.73	0.94	0.00	

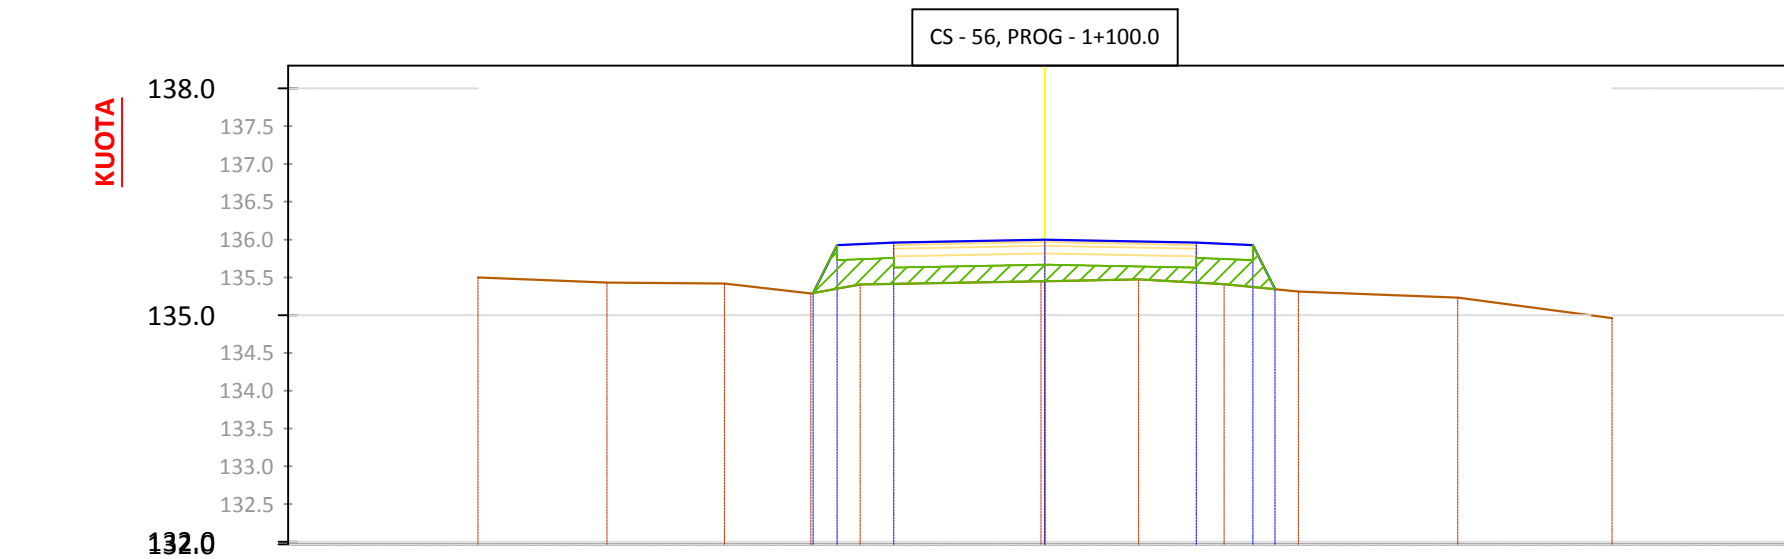

SIP. GERMIM	0.00
SIP. MBUSHJE	1.50
VOL. GERMIM	0.00
VOL. MBUSHJE	38.73
PROGRES. GERMIM	714.88
PROGRES. MBUSHJE	745.17
VOLUMI TOTAL	-30.30

KUOTA TERRENIT	135.50	135.43	135.42	135.29	135.45	135.47	135.41	135.31	135.23	134.96
DISTANCA	-7.50	-5.79	-4.24	-3.09	0.00	1.24	2.37	3.35	5.46	7.50
KUOTA PROJEKTIT				135.29	136.00	135.96	135.93	135.34		
DISTANCA	-7.5			-3.07	0.00	2.00	2.75	3.04		7.5
KUOTA PUNES				0.00	0.55	0.53	0.55	0.00		

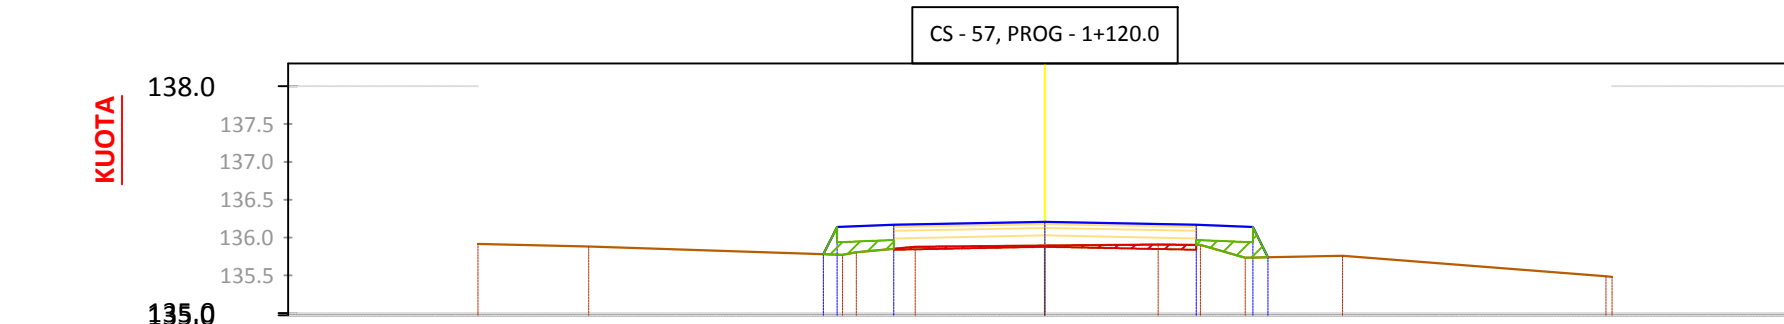

SIP. GERMIM	0.13
SIP. MBUSHJE	0.28
VOL. GERMIM	1.35
VOL. MBUSHJE	17.78
PROGRES. GERMIM	716.23
PROGRES. MBUSHJE	762.96
VOLUMI TOTAL	-46.73

KUOTA TERRENIT	135.91	135.88	135.80	135.88	135.89	135.91	135.90	135.73	135.76	135.48
DISTANCA	-7.50	-6.03	-2.49	-1.72	0.00	1.50	2.06	2.65	3.93	7.50
KUOTA PROJEKTIT			135.78	136.17	136.21	136.17	136.14	135.74		
DISTANCA	-7.5		-2.93	-2.00	0.00	2.00	2.75	2.95		7.5
KUOTA PUNES			0.00	0.32	0.32	0.27	0.40	0.00		

Porositi :



Projektoi:

"LENI-ING" sh.p.k  
Liçens: N.2969  
"INVICTUS" sh.p.k  
Liçens: N.6708

Adresa: Rr. Uran Pano, Pallati 12 kat, Kati 2  
Mobile: 0682042270  
Email: leni-ing@hotmail.com

Grupi i Projektimit:

Arkitekt Albert Lleshi A.1269  
Ing. Strukturist Nikoll Paluca K.0001  
Ing. Strukturist Maltin Grabovaj  
Ing. Hidroteknik Andrin Kerpaci K.1236  
Ing. Gjeolog Ibrahim Milushi GJ.0621  
Ing. Topograf Mehil Pacuku T.0043  
Ing. Elektrik Nikoll Pali E.0157

Objekti: "Ndërtim i Rugës " Ura Domje -Lagjia Tagan"

Faza:

Projekt - Zbatim

Emërtimi i Fletës:


PROFILAT  
TERTHOR

Shkalla:

SHh 1:1000  
SHv 1:100


Tiranë 2018

Pt - 19

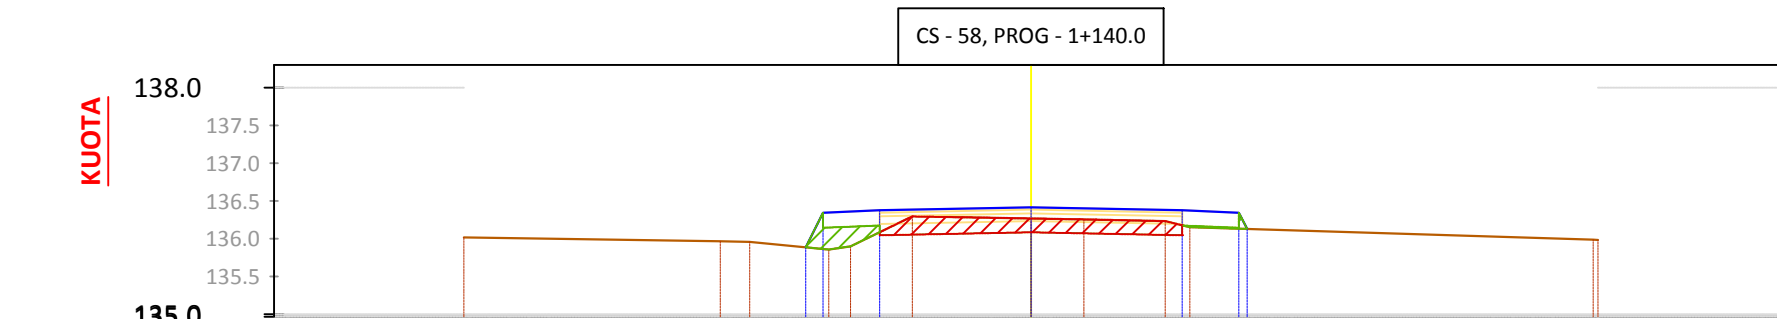


SIP. GERMIM	0.76
SIP. MBUSHJE	0.25
VOL. GERMIM	8.91
VOL. MBUSHJE	5.22
PROGRES. GERMIM	725.13
PROGRES. MBUSHJE	768.18
VOLUMI TOTAL	-43.04

KUOTA TERRENIT		136.02		135.96		135.90		136.30		136.27		136.26		136.23		136.99
DISTANCA		7.50		3.72		2.39		1.57		0.00		0.70		1.77		7.48
KUOTA PROJEKTIT				135.89		136.35		136.38		136.42		136.38		136.35		
DISTANCA		7.5		2.98		2.75		2.00		0.00		2.00		2.86		7.5
KUOTA PUNES				0.00		0.48		0.29		0.15		0.20		0.00		

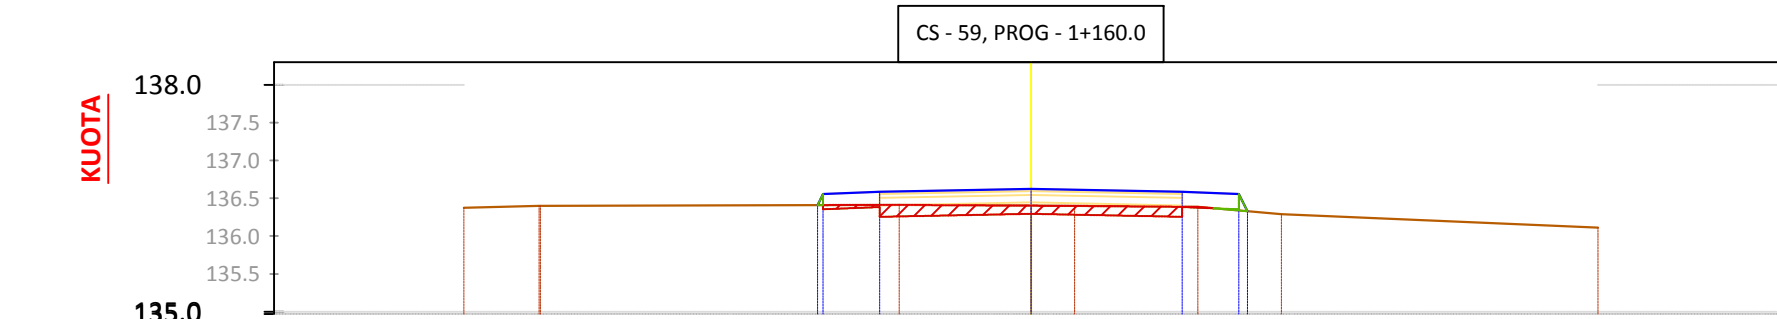

SIP. GERMIM	0.54
SIP. MBUSHJE	0.02
VOL. GERMIM	13.00
VOL. MBUSHJE	2.67
PROGRES. GERMIM	738.13
PROGRES. MBUSHJE	770.85
VOLUMI TOTAL	-32.71

KUOTA TERRENIT		136.37		136.40		136.41		136.40		136.40		136.39		136.29		136.11
DISTANCA		7.50		6.49		1.74		0.00		0.58		2.21		3.31		7.50
KUOTA PROJEKTIT				136.44		136.58		136.62		136.58		136.55		136.55		
DISTANCA		7.5		3.93		2.00		0.00		2.00		2.86		2.86		7.5
KUOTA PUNES				0.00		0.17		0.22		0.20		0.20		0.20		

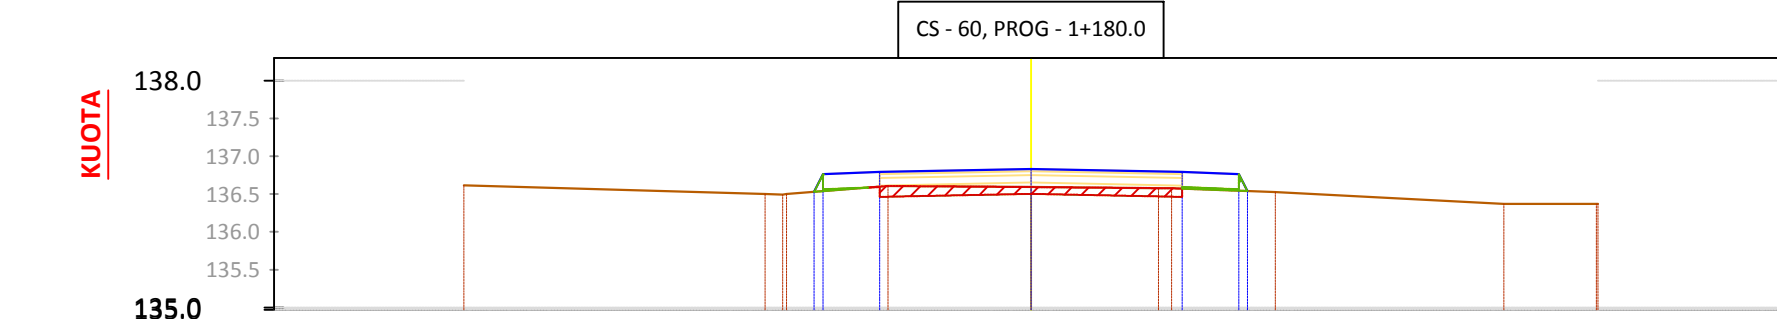

SIP. GERMIM	0.44
SIP. MBUSHJE	0.05
VOL. GERMIM	9.82
VOL. MBUSHJE	0.68
PROGRES. GERMIM	747.95
PROGRES. MBUSHJE	771.52
VOLUMI TOTAL	-23.57

KUOTA TERRENIT		136.62		136.50		136.61		136.59		136.58		136.53		136.37		136.37
DISTANCA		7.50		3.23		1.89		0.00		1.68		3.23		6.25		7.48
KUOTA PROJEKTIT				136.53		136.79		136.83		136.79		136.56		136.56		
DISTANCA		7.5		2.87		2.00		0.00		2.00		2.86		2.86		7.5
KUOTA PUNES				0.22		0.19		0.24		0.22		0.20		0.20		

Porositi :



**BASHKIA  
TIRANË**

Projektoi:

**"LENI-ING" sh.p.k**  
Liçens: N.2969

**"INVICTUS" sh.p.k**  
Liçens: N.6708

Adresa: Rr. Uran Pano, Pallati 12 kat, Kati 2  
Mobile: 0682042270  
Email: leni-ing@hotmail.com

Grupi i Projektimit:

Arkitekt	Albert Lleshi	A.1269
Ing. Strukturist	Nikoll Paluca	K.0001
Ing. Strukturist	Martin Grabovaj	
Ing. Hidroteknik	Andrin Kerpaci	K.1236
Ing. Gjeolog	Ibrahim Milushi	GJ.0621
Ing. Topograf	Mehill Pacuku	T.0043
Ing. Elektrik	Nikoll Pali	E.0157

Objekti: "Ndërtim i Rugës " Ura Domje –Lagjia Tagan"

Faza: **Projekt - Zbatim**

Emërtimi i Fletës: <b>PROFILAT TERTHOR</b>	Shkalla: SHh 1:1000 SHv 1:100	Tiranë 2018 Pt - 20
---	-------------------------------------	------------------------

CS - 61, PROG - 1+200.0

KUOTA  
138.0  
137.5  
137.0  
136.5  
136.0  
135.5  
135.0

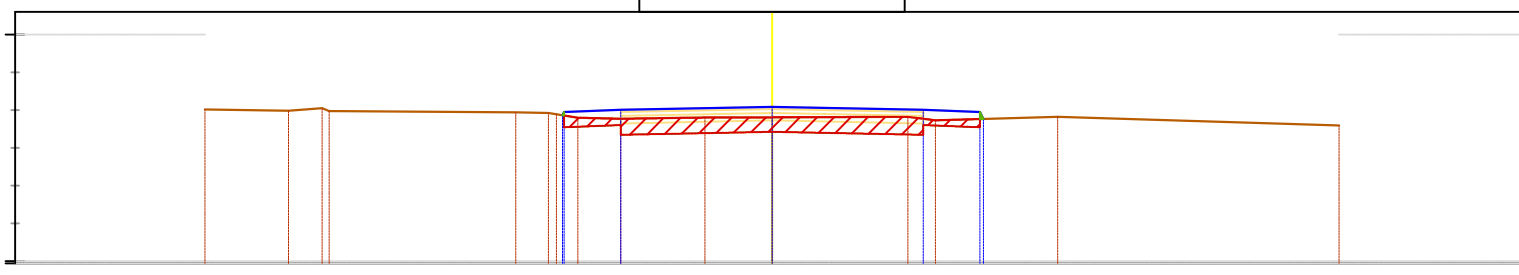


TABELA E VOLUMEVE 1+200.00	
SIP. GERMIM	0.99
SIP. MBUSHJE	0.00
VOL. GERMIM	14.22
VOL. MBUSHJE	0.50
PROGRES. GERMIM	762.17
PROGRES. MBUSHJE	772.03
VOLUMI TOTAL	-9.86

KUOTA TERRENIT	-7.50	+137.01	-6.39	+136.99	-5.86	+136.99	-3.39	+136.97	-2.57	+136.90	-2.00	+136.88	-0.89	+136.90	0.00	+136.90	1.80	+136.91	3.78	+136.91	7.50	+136.80
DISTANCA																						
KUOTA PROJEKTIT									136.97													
DISTANCA									-2.75													
KUOTA PUNES									0.09													

CS - 62, PROG - 1+220.0

KUOTA  
138.0  
137.5  
137.0  
136.5  
136.0  
135.5  
135.0

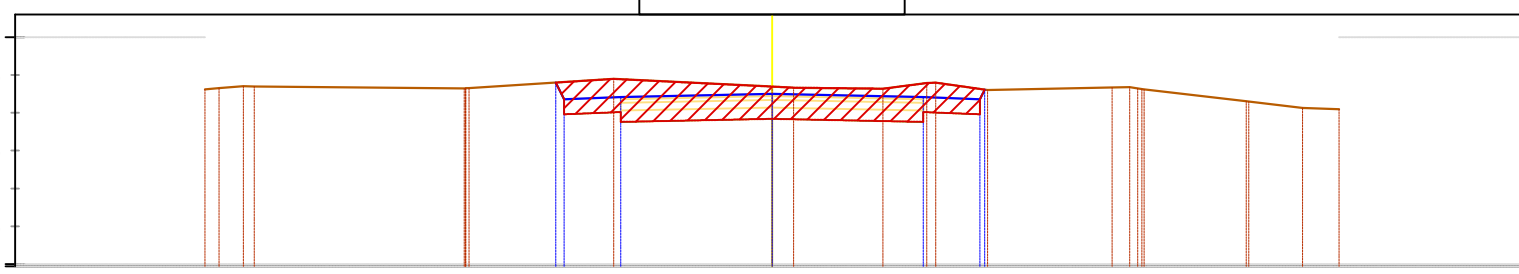


TABELA E VOLUMEVE 1+220.00	
SIP. GERMIM	2.48
SIP. MBUSHJE	0.00
VOL. GERMIM	34.82
VOL. MBUSHJE	0.02
PROGRES. GERMIM	796.99
PROGRES. MBUSHJE	772.05
VOLUMI TOTAL	24.94

KUOTA TERRENIT	-7.50	+137.31	-6.85	+137.35	-4.01	+137.33	-2.09	+137.45	0.00	+137.35	1.47	+137.32	2.05	+137.39	2.85	+137.30	4.50	+137.33	6.27	+137.15	7.01	+137.06	7.50	+137.05
DISTANCA																								
KUOTA PROJEKTIT									137.48															
DISTANCA									-2.95															
KUOTA PUNES									0.23															

CS - 63, PROG - 1+240.0

KUOTA  
138.0  
137.5  
137.0  
136.5  
136.0  
135.5  
135.0

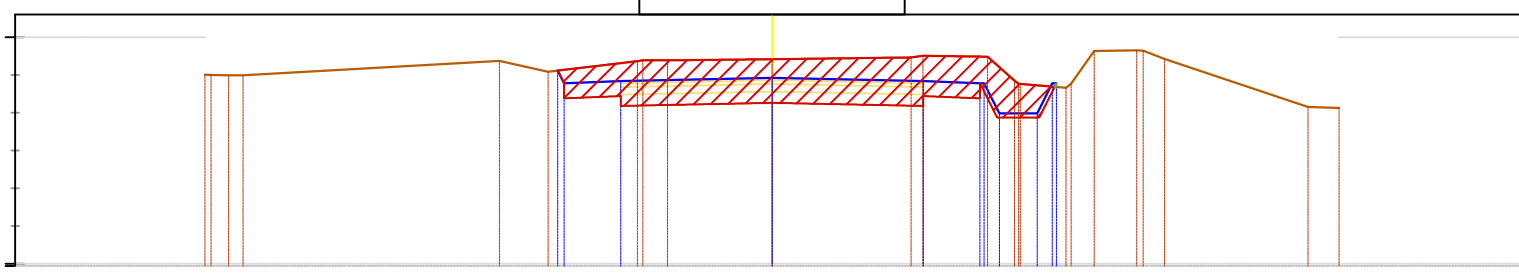


TABELA E VOLUMEVE 1+240.00	
SIP. GERMIM	3.56
SIP. MBUSHJE	0.00
VOL. GERMIM	60.43
VOL. MBUSHJE	0.01
PROGRES. GERMIM	857.42
PROGRES. MBUSHJE	772.06
VOLUMI TOTAL	85.36

KUOTA TERRENIT	-7.50	+137.50	-6.99	+137.50	-3.61	+137.69	-2.96	+137.54	-1.38	+137.69	0.00	+137.71	1.84	+137.73	2.85	+137.74	3.89	+137.33	4.83	+137.82	7.09	+137.07	7.50	+137.06
DISTANCA																								
KUOTA PROJEKTIT																								
DISTANCA																								
KUOTA PUNES																								

Porositi :



Projektoi:

"LENI-ING" sh.p.k  
Liçens: N.2969  
"INVICTUS" sh.p.k  
Liçens: N.6708

Adresa: Rr. Uran Pano, Pallati 12 kat, Kati 2  
Mobile: 0682042270  
Email: leni-ing@hotmail.com

Grupi i Projektimit:

Arkitekt Albert Lleshi A.1269  
Ing. Strukturist Nikoll Paluca K.0001  
Ing. Strukturist Maltin Grabovaj  
Ing. Hidroteknik Andrin Kerpaci K.1236  
Ing. Gjeolog Ibrahim Milushi GJ.0621  
Ing. Topograf Mehil Pacuku T.0043  
Ing. Elektrik Nikoll Pali E.0157

Objekti: "Ndërtim i Rugës " Ura Domje -Lagjia Tagan"

Faza:

Projekt - Zbatim

Emërtimi i Fletës:  
PROFILAT  
TERTHOR

Shkalla:  
SHh 1:1000  
SHv 1:100

Tiranë 2018  
Pt - 21

CS - 64, PROG - 1+260.0

KUOTA  
138.0  
137.5  
137.0  
136.5  
136.0  
135.5

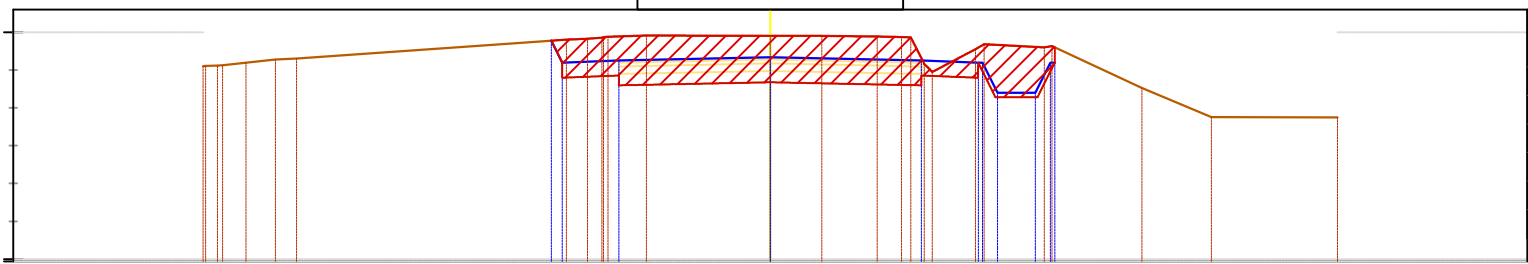


TABELA E VOLUMEVE 1+260.00	
SIP. GERMIM	3.64
SIP. MBUSHJE	0.00
VOL. GERMIM	72.28
VOL. MBUSHJE	0.01
PROGRES. GERMIM	929.70
PROGRES. MBUSHJE	772.06
VOLUMI TOTAL	157.63

KUOTA TERRENIT		137.55	137.60	137.65	137.90	137.94	137.96	137.95	137.95	137.94	137.58	137.78	137.80	137.26	136.88	136.88
DISTANCA		-7.50	-6.93	-6.27	-2.70	-2.15	-1.64	0.00	0.68	1.41	2.04	2.71	3.62	4.92	5.83	7.50
KUOTA PROJEKTIT					137.88	137.63		137.67		137.63	137.60	137.20	137.60			
DISTANCA		-7.5			-2.95	-2.00		0.00		2.00	2.75	3.51	3.76			7.5
KUOTA PUNES					0.00	-0.32		-0.28		-0.03	-0.20	-0.61	-0.20			

CS - 65, PROG - 1+280.0

KUOTA  
138.0  
137.5  
137.0  
136.5  
136.0  
135.5

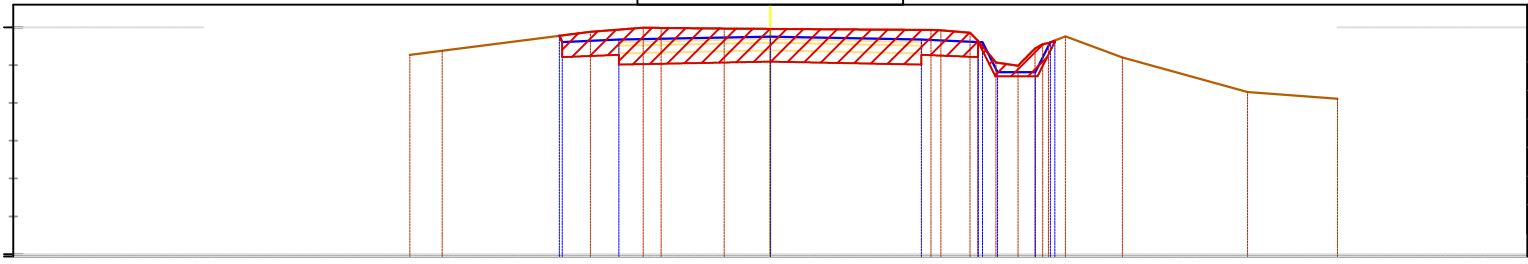


TABELA E VOLUMEVE 1+280.00	
SIP. GERMIM	2.48
SIP. MBUSHJE	0.00
VOL. GERMIM	61.23
VOL. MBUSHJE	0.00
PROGRES. GERMIM	990.93
PROGRES. MBUSHJE	772.06
VOLUMI TOTAL	218.87

KUOTA TERRENIT			137.63	137.69	137.94	137.99	137.98	137.98	137.97	137.93	137.49	137.88	137.60	137.15	137.05
DISTANCA		-7.50	-4.77	-4.34	-2.38	-1.44	-0.61	0.00	2.13	2.64	3.28	3.90	4.66	6.31	7.50
KUOTA PROJEKTIT					137.89	137.84		137.88	137.84	137.81	137.41	137.81			
DISTANCA		-7.5			-2.78	-2.00		0.00	2.00	2.75	3.51	3.76			7.5
KUOTA PUNES					0.00	-0.13		-0.10	-0.13	-0.01	-0.32	-0.02			

CS - 66, PROG - 1+300.0

KUOTA  
141.0  
140.5  
140.0  
139.5  
139.0  
138.5  
138.0  
137.5  
137.0  
136.5  
136.0  
135.5

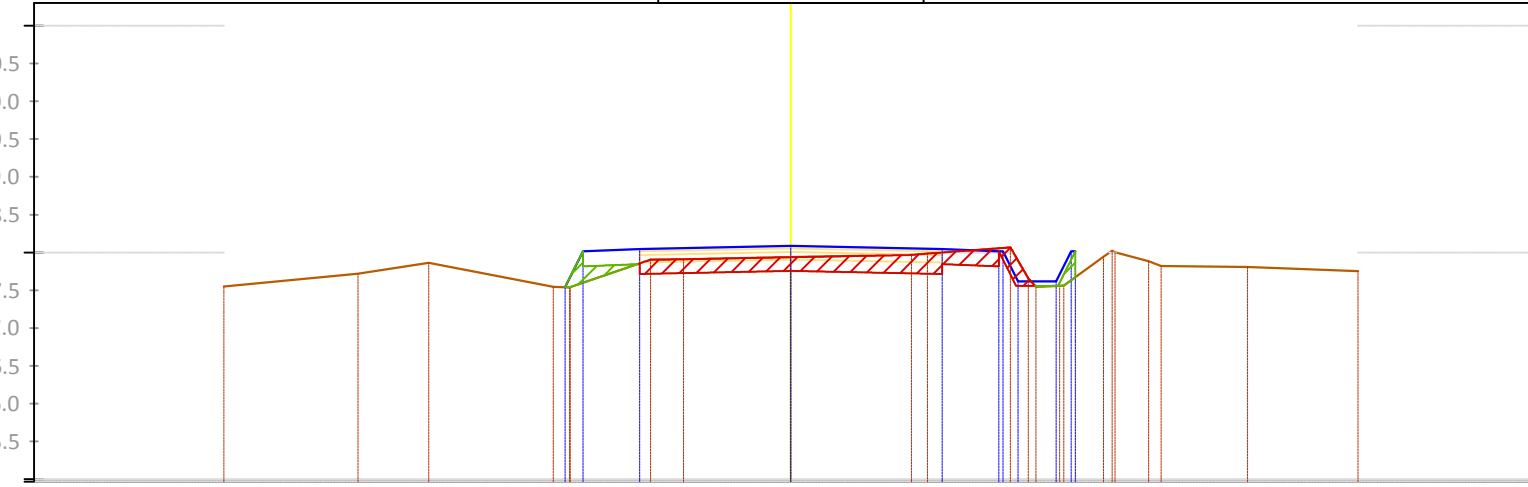


TABELA E VOLUMEVE 1+300.00	
SIP. GERMIM	1.06
SIP. MBUSHJE	0.17
VOL. GERMIM	35.31
VOL. MBUSHJE	1.75
PROGRES. GERMIM	1026.24
PROGRES. MBUSHJE	773.81
VOLUMI TOTAL	252.43

KUOTA TERRENIT		137.55	137.72	137.86	137.54	137.91	137.94	137.97	138.07	137.56	137.94	137.88	137.81	137.75
DISTANCA		-7.50	-5.73	-4.79	-2.92	-1.42	0.00	1.60	2.90	3.55	4.13	4.73	6.04	7.50
KUOTA PROJEKTIT					137.54	138.02	138.09	138.05	138.02	137.62	138.02			
DISTANCA		-7.5			-2.99	-2.75	-2.00	0.00	2.00	2.75	3.51	3.76		7.5
KUOTA PUNES					0.00	0.42	0.19	0.15	0.05	-0.04	0.06	0.34		

Porositi :



**BASHKIA  
TIRANË**

Projektoi:

**"LENI-ING" sh.p.k**  
Liçens: N.2969

**"INVICTUS" sh.p.k**  
Liçens: N.6708

Adresa: Rr. Uran Pano, Pallati 12 kat, Kati 2  
Mobile: 0682042270  
Email: leni-ing@hotmail.com

Grupi i Projektimit:


Arkitekt	Albert Lleshi	A.1269
Ing. Strukturist	Nikoll Paluca	K.0001
Ing. Strukturist	Martin Grabovaj	
Ing. Hidroteknik	Andrin Kerpaci	K.1236
Ing. Gjeolog	Ibrahim Milushi	GJ.0621
Ing. Topograf	Mehill Pacuku	T.0043
Ing. Elektrik	Nikoll Pali	E.0157

Objekti: "Ndërtim i Rugës " Ura Domje –Lagjia Tagan"

Faza: **Projekt - Zbatim**

Emërtimi i Fletës:	Shkalla:	Tiranë 2018
PROFILAT TERTHOR	SHh 1:1000 SHv 1:100	Pt - 22


KUOTA

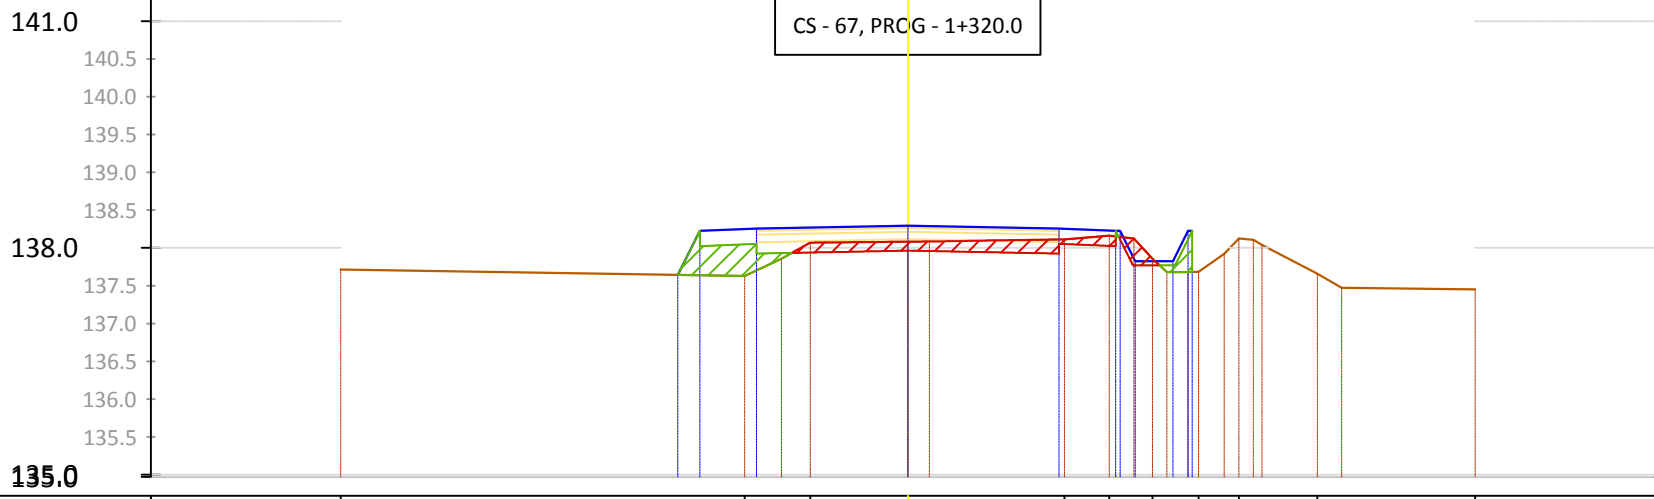

SIP. GERMIM	0.65
SIP. MBUSHJE	0.53
VOL. GERMIM	17.04
VOL. MBUSHJE	7.02
PROGRES. GERMIM	1043.28
PROGRES. MBUSHJE	780.83
VOLUMI TOTAL	262.45

KUOTA TERRENIT	137.71	137.63	138.07	138.08	138.11	138.16	137.86	137.68	138.13	137.66	137.45
DISTANCA	-7.50	-2.16	-1.29	0.00	2.07	2.66	3.23	3.84	4.38	5.41	7.50
KUOTA PROJEKTIT		137.64	138.22	138.29	138.25	138.22	137.82	138.22			
DISTANCA	-7.5	-3.04	-2.75	0.00	2.00	2.75	3.51	3.76			7.5
KUOTA PUNES		0.00	0.59	0.55	0.21	0.14	0.07	0.14	0.54		


KUOTA

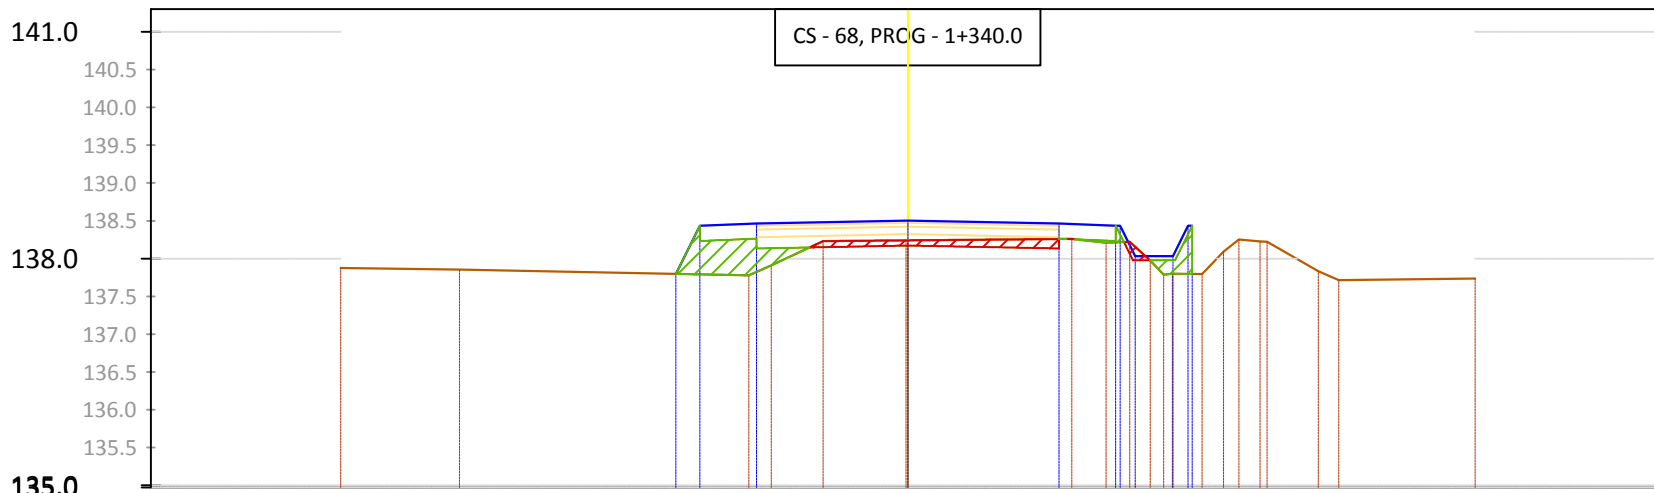

SIP. GERMIM	0.32
SIP. MBUSHJE	0.72
VOL. GERMIM	9.72
VOL. MBUSHJE	12.42
PROGRES. GERMIM	1053.00
PROGRES. MBUSHJE	793.26
VOLUMI TOTAL	259.74

KUOTA TERRENIT	137.87	137.85	137.91	138.23	138.24	138.26	138.22	137.80	138.09	138.22	137.73
DISTANCA	-7.50	-5.93	-1.81	-1.12	0.00	2.17	2.93	3.50	4.18	4.75	7.50
KUOTA PROJEKTIT			137.80	138.43	138.46	138.46	138.43	138.03	138.43		
DISTANCA	-7.5	-3.07	-2.75	-2.00	0.00	2.00	2.75	3.51	3.76		7.5
KUOTA PUNES		0.00	0.64	0.64	0.26	0.20	0.22	0.24	0.64		

KUOTA

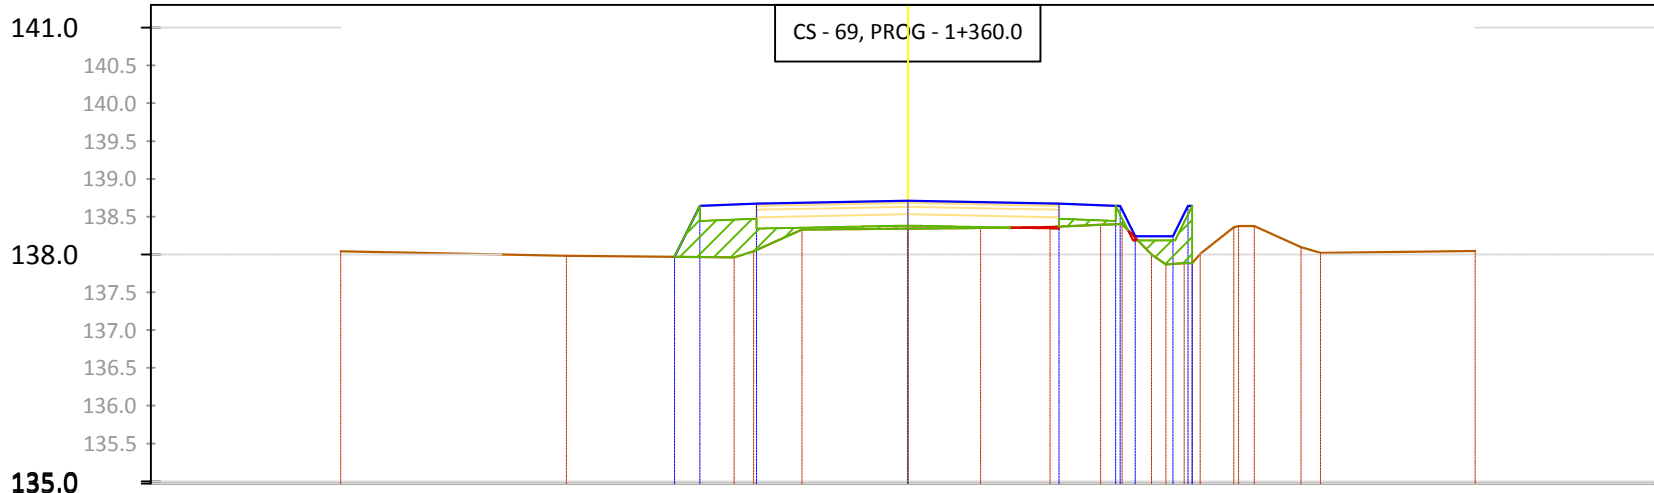

SIP. GERMIM	0.01
SIP. MBUSHJE	0.93
VOL. GERMIM	3.33
VOL. MBUSHJE	16.49
PROGRES. GERMIM	1056.33
PROGRES. MBUSHJE	809.75
VOLUMI TOTAL	246.58

KUOTA TERRENIT	138.04	137.98	138.04	138.33	138.34	138.35	138.36	138.39	138.00	137.88	138.05
DISTANCA	-7.50	-4.52	-2.04	-1.40	0.00	0.96	1.88	2.55	3.22	3.76	7.50
KUOTA PROJEKTIT			137.97	138.64	138.67	138.71	138.67	138.64	138.24	138.64	
DISTANCA	-7.5	-3.09	-2.75	-2.00	0.00	2.00	2.75	3.51	3.76		7.5
KUOTA PUNES		0.00	0.68	0.61	0.37	0.30	0.24	0.37	0.76		

Porositi :  <b>BASHKIA TIRANË</b>	Projektoi: <b>"LENI-ING" sh.p.k</b> Liçens: N.2969	Grupi i Projektimit: Arkitekt: Albert Lleshi A.1269 Ing. Strukturist: Nikoll Paluca K.0001 Ing. Strukturist: Maltin Grabovaj Ing. Hidroteknik: Andrin Kerpaci K.1236 Ing. Gjeolog: Ibrahim Milushi GJ.0621 Ing. Topograf: Mehil Pacuku T.0043 Ing. Elektrik: Nikoll Pali E.0157	Objekti: "Ndërtim i Rugës " Ura Domje -Lagjia Tagan"	
	Adresa: Rr. Uran Pano, Pallati 12 kat, Kati 2 Mobile: 0682042270 Email: leni-ing@hotmail.com		Faza: <b>Projekt - Zbatim</b>	
			Emërtimi i Fletës: <b>PROFILAT TERTHOR</b>	Shkalla: <b>SHh 1:1000</b> <b>SHv 1:100</b>

**KUOTA**

**CS - 70, PROG - 1+380.0**

141.0  
140.5  
140.0  
139.5  
139.0  
138.5  
138.0

SIP. GERMIM	0.00
SIP. MBUSHJE	1.01
VOL. GERMIM	0.16
VOL. MBUSHJE	19.42
PROGRES. GERMIM	1056.48
PROGRES. MBUSHJE	829.16
VOLUMI TOTAL	227.32

KUOTA TERRENIT	138.25	138.20	138.50	138.51	138.52	138.54	138.57	138.22	138.07	138.52	138.34	138.30
DISTANCA	7.50	2.34	1.40	0.52	0.00	1.78	2.52	3.31	3.85	4.41	5.31	7.50
KUOTA PROJEKTIT		138.21	138.85	138.88	138.92	138.88	138.85	138.45	138.85			
DISTANCA	7.5	3.07	2.75	2.00	0.00	2.00	2.75	3.51	3.76			7.5
KUOTA PUNES		0.00	0.64	0.57	0.41	0.33	0.28	0.38	0.78			

**KUOTA**

**CS - 71, PROG - 1+400.0**

141.0  
140.5  
140.0  
139.5  
139.0  
138.5  
138.0

SIP. GERMIM	0.09
SIP. MBUSHJE	0.71
VOL. GERMIM	0.93
VOL. MBUSHJE	17.21
PROGRES. GERMIM	1057.41
PROGRES. MBUSHJE	846.37
VOLUMI TOTAL	211.04

KUOTA TERRENIT	138.47	138.48	138.42	138.79	138.80	138.81	138.81	138.78	138.26	138.58	138.76	138.69
DISTANCA	7.50	4.79	2.84	1.78	0.86	0.00	1.38	2.11	2.79	3.41	4.11	7.50
KUOTA PROJEKTIT		138.42	139.06	139.09	139.13	139.09	139.06	138.66	139.06			
DISTANCA	7.5	3.07	2.75	2.00	0.00	2.00	2.75	3.51	3.76			7.5
KUOTA PUNES		0.00	0.61	0.39	0.33	0.28	0.28	0.40	0.76			

**KUOTA**

**CS - 72, PROG - 1+420.0**

141.0  
140.5  
140.0  
139.5  
139.0  
138.5  
138.0

SIP. GERMIM	0.06
SIP. MBUSHJE	0.35
VOL. GERMIM	1.49
VOL. MBUSHJE	10.57
PROGRES. GERMIM	1058.90
PROGRES. MBUSHJE	856.94
VOLUMI TOTAL	201.96

KUOTA TERRENIT	138.70	138.69	138.64	138.97	139.00	139.03	139.12	139.05	138.99	
DISTANCA	7.50	4.79	2.97	1.58	0.00	1.61	3.59	4.10	7.50	
KUOTA PROJEKTIT		138.64	139.27	139.30	139.34	139.30	139.06	139.06		
DISTANCA	7.5	3.06	2.75	2.00	0.00	2.00	2.85		7.5	
KUOTA PUNES		0.00	0.56	0.35	0.34	0.29	0.20			

Porositi :



BASHKIA  
TIRANË

Projekttoi:

**"LENI-ING" sh.p.k**  
Liçens: N.2969  
**"INVICTUS" sh.p.k**  
Liçens: N.6708

Adresa: Rr. Uran Pano, Pallati 12 kat, Kati 2  
Mobile: 0682042270  
Email: leni-ing@hotmail.com

Grupi i Projektimit:

Arkitekt Albert Lleshi A.1269  
Ing. Strukturist Nikoll Paluca K.0001  
Ing. Strukturist Maltin Grabovaj  
Ing. Hidroteknik Andrin Kerpaci K.1236  
Ing. Gjeolog Ibrahim Milushi GJ.0621  
Ing. Topograf Mehil Pacuku T.0043  
Ing. Elektrik Nikoll Pali E.0157

Objekti: "Ndërtim i Rugës " Ura Domje -Lagjia Tagan"

Faza:

**Projekt - Zbatim**

Emërtimi i Fletës:

PROFILAT  
TERTHOR


Shkalla:

SHh 1:1000  
SHv 1:100

Tiranë 2018

Pt - 24


CS - 73, PROG - 1+440.0

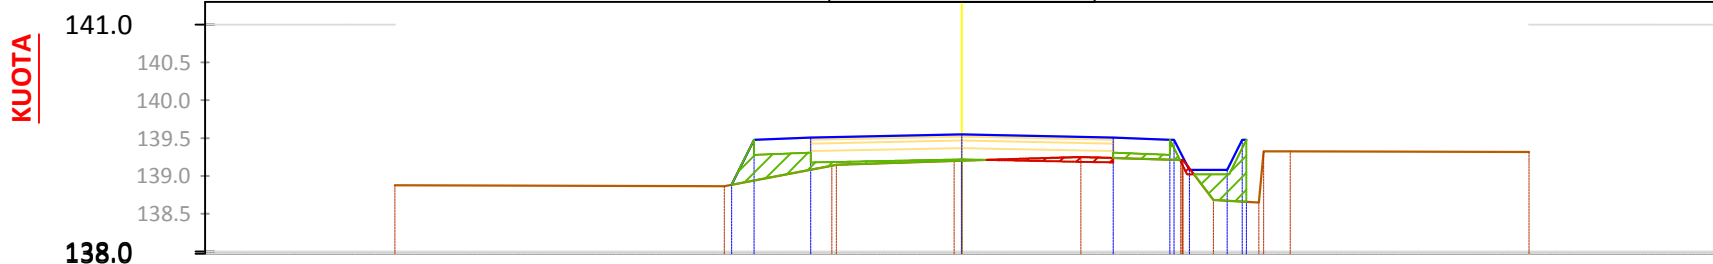

SIP. GERMIM	0.08
SIP. MBUSHJE	0.68
VOL. GERMIM	1.40
VOL. MBUSHJE	10.21
PROGRES. GERMIM	1060.30
PROGRES. MBUSHJE	867.15
VOLUMI TOTAL	193.15

KUOTA TERRENIT		138.88		138.87		139.15		139.20		139.25		139.21		138.65		139.32
DISTANCA		-7.50		-3.14		-1.66		0.00		1.57		2.90		3.93		7.50
KUOTA PROJEKTIT			138.88	139.48	139.51		139.55		139.51		139.48		139.08			
DISTANCA		-7.5		-3.05		-2.75		0.00		2.00		2.75		3.51		7.5
KUOTA PUNES			0.00	0.54	0.43		0.35		0.27		0.26		0.41		0.82	


CS - 74, PROG - 1+460.0

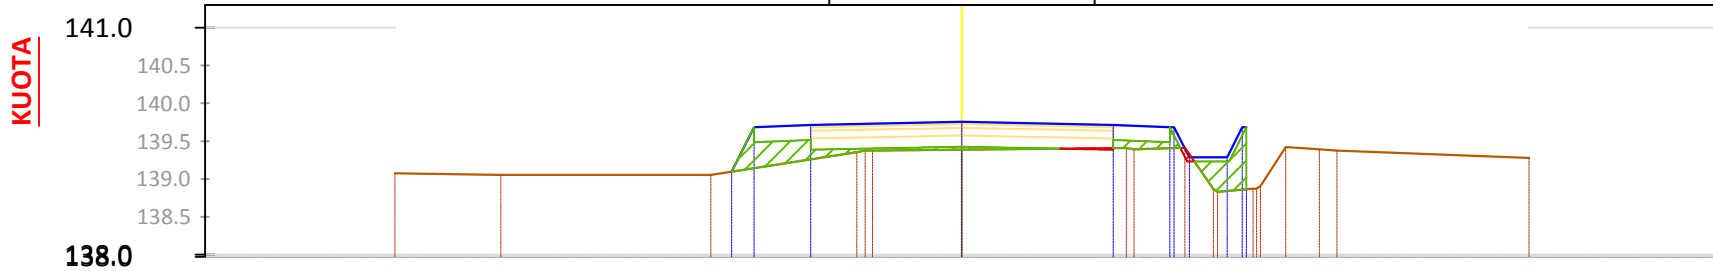

SIP. GERMIM	0.02
SIP. MBUSHJE	0.79
VOL. GERMIM	1.02
VOL. MBUSHJE	14.64
PROGRES. GERMIM	1061.31
PROGRES. MBUSHJE	881.80
VOLUMI TOTAL	179.52

KUOTA TERRENIT		139.07		139.05		139.38		139.39		139.41		139.41		138.87		139.28
DISTANCA		-7.50		-6.10		-3.32		0.00		2.17		2.95		3.85		7.50
KUOTA PROJEKTIT			139.10	139.69	139.72		139.76		139.72		139.69		139.29			
DISTANCA		-7.5		-3.05		-2.75		0.00		2.00		2.75		3.51		7.5
KUOTA PUNES			0.00	0.54	0.46		0.37		0.31		0.28		0.45		0.82	

CS - 75, PROG - 1+480.0

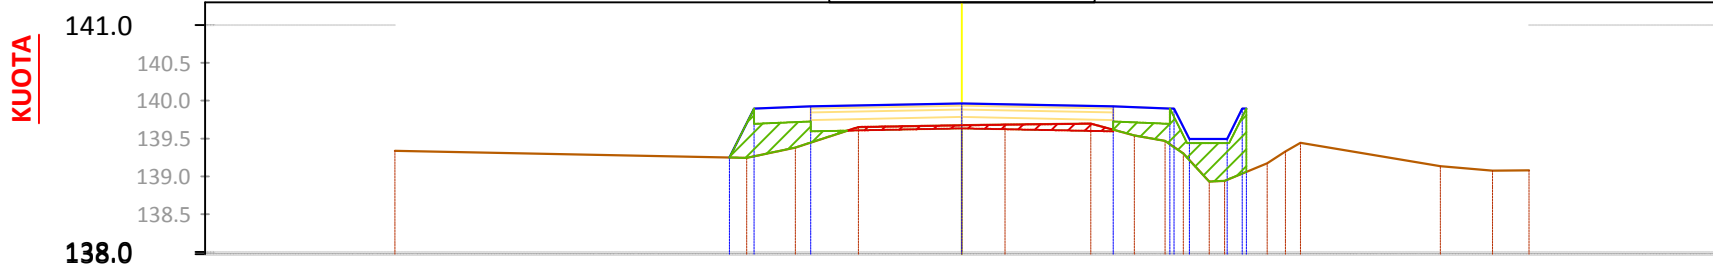

SIP. GERMIM	0.20
SIP. MBUSHJE	1.01
VOL. GERMIM	2.17
VOL. MBUSHJE	17.95
PROGRES. GERMIM	1063.49
PROGRES. MBUSHJE	899.74
VOLUMI TOTAL	163.74

KUOTA TERRENIT		139.34		139.24		139.65		139.67		139.70		139.54		138.94		139.08
DISTANCA		-7.50		-2.85		-1.37		0.00		1.70		2.28		3.47		7.50
KUOTA PROJEKTIT			139.25	139.89	139.92		139.96		139.92		139.89		139.49			
DISTANCA		-7.5		-3.07		-2.75		0.00		2.00		2.75		3.51		7.5
KUOTA PUNES			0.00	0.63	0.48		0.29		0.31		0.47		0.54		0.83	

Porositi :



**BASHKIA  
TIRANË**

Projektoi:

**"LENI-ING" sh.p.k**  
Liçens: N.2969

**"INVICTUS" sh.p.k**  
Liçens: N.6708

Adresa: Rr. Uran Pano, Pallati 12 kat, Kati 2  
Mobile: 0682042270  
Email: leni-ing@hotmail.com

Grupi i Projektimit:

Arkitekt	Albert Lleshi	A.1269
Ing. Strukturist	Nikoll Paluca	K.0001
Ing. Strukturist	Martin Grabovaj	
Ing. Hidroteknik	Andrin Kerpaci	K.1236
Ing. Gjeolog	Ibrahim Milushi	GJ.0621
Ing. Topograf	Mehill Pacuku	T.0043
Ing. Elektrik	Nikoll Pali	E.0157

Objekti: **"Ndërtim i Rugës " Ura Domje -Lagjia Tagan"**

Faza: **Projekt - Zbatim**

Emërtimi i Fletës:	Shkalla:	Tiranë 2018
<b>PROFILAT TERTHOR</b>	<b>SHh 1:1000 SHv 1:100</b>	<b>Pt - 25</b>

**KUOTA**

141.0  
140.5  
140.0  
139.5  
139.0  
138.5  
  
138.0

**CS - 76, PROG - 1+500.0**

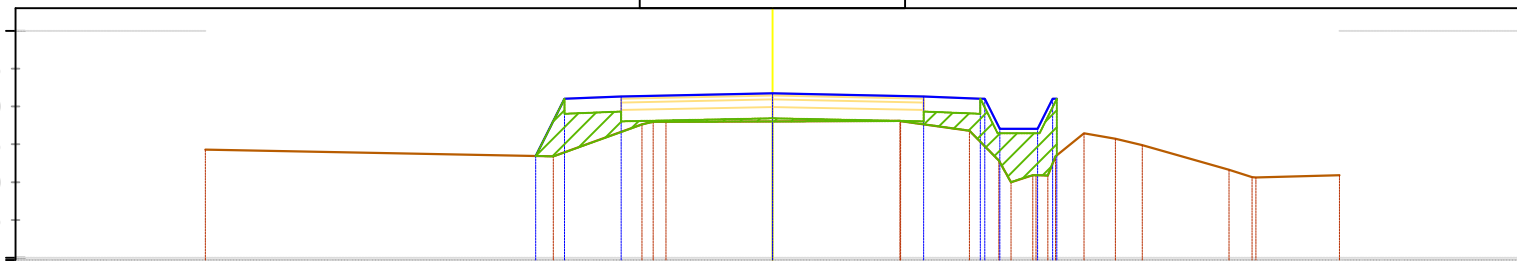


TABELA E VOLUMEVE 1+500.00

SIP. GERMIM	0.00
SIP. MBUSHJE	1.29
VOL. GERMIM	1.95
VOL. MBUSHJE	22.95
PROGRES. GERMIM	1065.44
PROGRES. MBUSHJE	922.69
VOLUMI TOTAL	142.75

KUOTA TERRENIT		139.43		139.34		139.80		139.81		139.68		139.00		139.34		139.57		139.17		139.09		
DISTANCA		-7.50		-2.90		-1.41		0.00		1.69		2.61		3.15		3.74		4.53		6.04		7.50
KUOTA PROJEKTTIT			139.35	140.10	140.13	140.17	140.13	140.10	139.70	140.10												
DISTANCA		-7.5	-3.13	-2.75	-2.00	0.00	2.00	2.75	3.51	3.76	7.5											
KUOTA PUNES			0.00	0.71	0.47	0.37	0.37	0.57	0.61	0.74												

**KUOTA**

141.0  
140.5  
140.0  
139.5  
139.0  
138.5  
  
138.0

**CS - 77, PROG - 1+520.0**

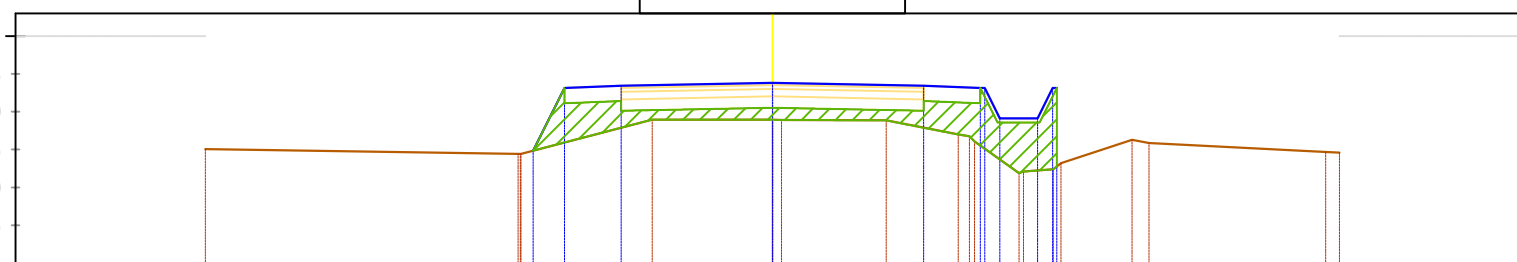


TABELA E VOLUMEVE 1+520.00

SIP. GERMIM	0.00
SIP. MBUSHJE	2.07
VOL. GERMIM	0.00
VOL. MBUSHJE	33.59
PROGRES. GERMIM	1065.44
PROGRES. MBUSHJE	956.28
VOLUMI TOTAL	109.16

KUOTA TERRENIT		139.51		139.44		139.90		139.89		139.89		139.70		139.19		139.32		139.63		139.47		139.46
DISTANCA		-7.50		-3.32		-1.59		0.00		1.50		2.46		3.26		3.81		4.76		7.32		7.50
KUOTA PROJEKTTIT			139.49	140.31	140.34	140.38	140.34	140.31	139.91	140.31												
DISTANCA		-7.5	-3.16	-2.75	-2.00	0.00	2.00	2.75	3.51	3.76	7.5											
KUOTA PUNES			0.00	0.72	0.55	0.49	0.55	0.76	0.69	1.04												

**KUOTA**

141.0  
140.5  
140.0  
139.5  
139.0  
138.5  
  
138.0

**CS - 78, PROG - 1+540.0**

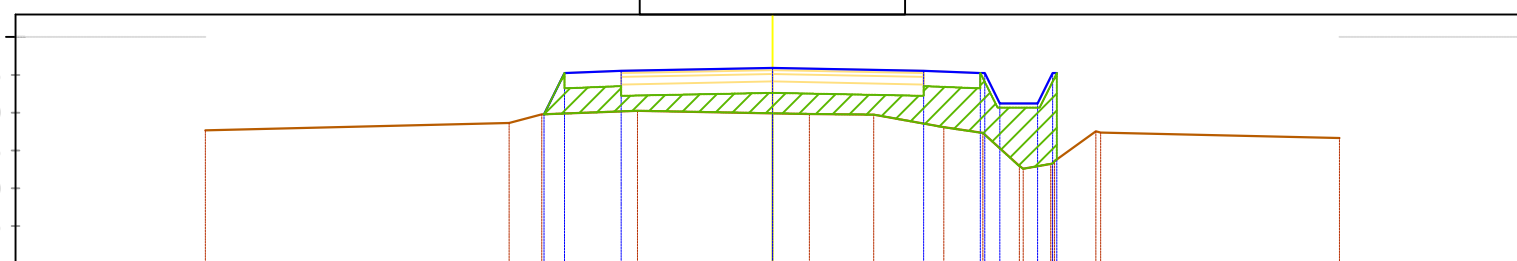


TABELA E VOLUMEVE 1+540.00

SIP. GERMIM	0.00
SIP. MBUSHJE	2.52
VOL. GERMIM	0.00
VOL. MBUSHJE	45.92
PROGRES. GERMIM	1065.44
PROGRES. MBUSHJE	1002.20
VOLUMI TOTAL	63.24

KUOTA TERRENIT		139.76		139.98		140.03		139.99		139.97		139.81		139.73		139.26		139.75		139.66		
DISTANCA		-7.50		-3.05		-1.79		0.00		1.34		2.26		2.78		3.32		4.28		7.50		
KUOTA PROJEKTTIT			139.98	140.52	140.55	140.59	140.55	140.52	140.12	140.52												
DISTANCA		-7.5	-3.02	-2.75	-2.00	0.00	2.00	2.75	3.51	3.76	7.5											
KUOTA PUNES			0.00	0.53	0.53	0.60	0.70	0.79	0.83	1.14												

Porositi :



BASHKIA  
TIRANË

Projektoi:

"LENI-ING" sh.p.k  
Liçens: N.2969  
"INVICTUS" sh.p.k  
Liçens: N.6708

Adresa: Rr. Uran Pano, Pallati 12 kat, Kati 2  
Mobile: 0682042270  
Email: leni-ing@hotmail.com

Grupi i Projektimit:

Arkitekt Albert Lleshi A.1269  
Ing. Strukturist Nikoll Paluca K.0001  
Ing. Strukturist Maltin Grabovaj  
Ing. Hidroteknik Andrin Kerpaci K.1236  
Ing. Gjeolog Ibrahim Milushi GJ.0621  
Ing. Topograf Mehil Pacuku T.0043  
Ing. Elektrik Nikoll Pali E.0157

Objekti: "Ndërtim i Rugës " Ura Domje –Lajgia Tagan"

Faza:

Projekt - Zbatim

Emërtimi i Fletës:

PROFILAT  
TERTHOR

Shkalla:


SHh 1:1000  
SHv 1:100

Tiranë 2018

Pt - 26




CS - 79, PROG - 1+560.0

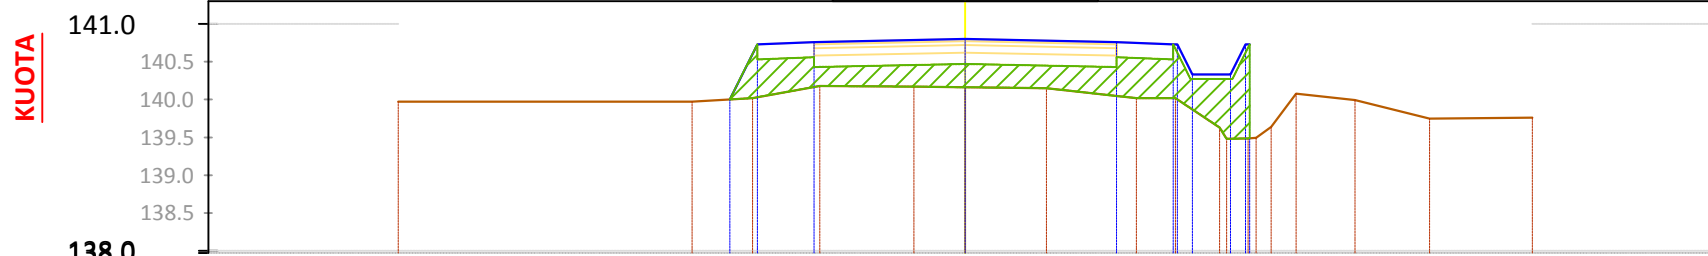

SIP. GERMIM	0.00
SIP. MBUSHJE	2.73
VOL. GERMIM	0.00
VOL. MBUSHJE	52.53
PROGRES. GERMIM	1065.44
PROGRES. MBUSHJE	1054.73
VOLUMI TOTAL	10.70

KUOTA TERRENIT		139.97		139.97		140.02		140.18		140.17		140.16		140.15		140.02		140.02		140.63		139.64		139.99		139.75		139.76
DISTANCA		-7.50		-3.61		-2.81		-1.92		-0.68		0.00		1.07		2.26		2.78		3.36		4.05		5.16		6.14		7.50
KUOTA PROJEKTIT				140.00		140.73		140.76		140.80		140.76		140.73		140.33		140.73										
DISTANCA		-7.5		-3.11		-2.75		-2.00		0.00		2.00		2.75		3.51		3.76										7.5
KUOTA PUNES				0.00		0.70		0.59		0.64		0.71		0.71		0.85		1.24										


CS - 80, PROG - 1+580.0

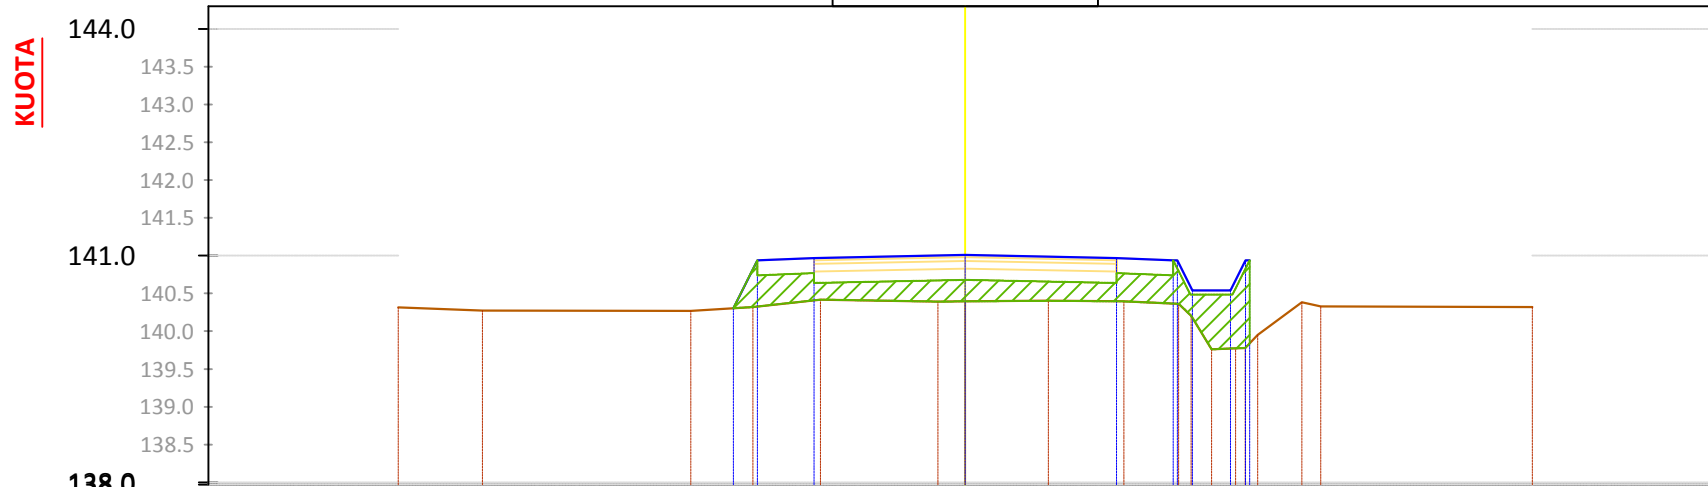

SIP. GERMIM	0.00
SIP. MBUSHJE	2.34
VOL. GERMIM	0.00
VOL. MBUSHJE	50.67
PROGRES. GERMIM	1065.44
PROGRES. MBUSHJE	1105.41
VOLUMI TOTAL	-39.97


KUOTA TERRENIT		140.32		140.27		140.27		140.32		140.42		140.39		140.40		140.39		140.36		139.77		140.38		140.32			
DISTANCA		-7.50		-6.39		-3.63		-2.81		-1.91		0.00		1.10		2.10		2.82		3.58		4.45		7.50			
KUOTA PROJEKTIT				140.30		140.94		140.97		141.01		140.97		140.94		140.54		140.94									
DISTANCA		-7.5		-3.07		-2.75		-2.00		0.00		2.00		2.75		3.51		3.76							7.5		
KUOTA PUNES				0.00		0.61		0.56		0.61		0.57		0.57		0.77		1.10									

CS - 81, PROG - 1+600.0

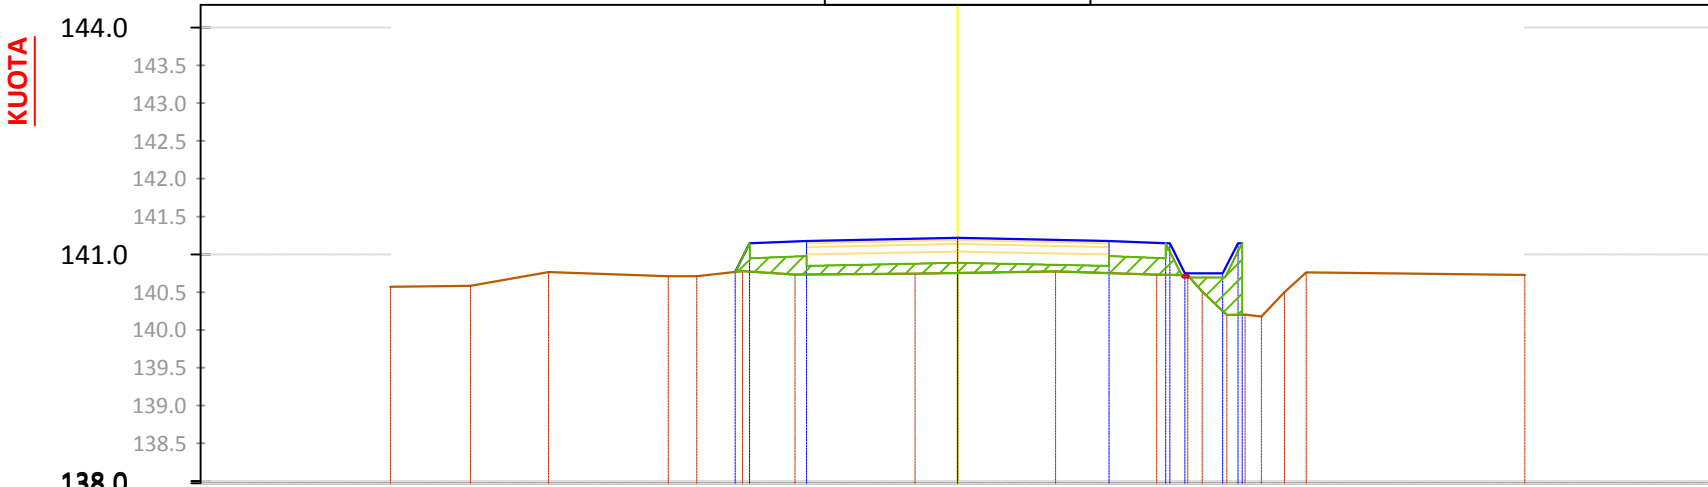

SIP. GERMIM	0.00
SIP. MBUSHJE	1.14
VOL. GERMIM	0.03
VOL. MBUSHJE	34.77
PROGRES. GERMIM	1065.47
PROGRES. MBUSHJE	1140.18
VOLUMI TOTAL	-74.71

KUOTA TERRENIT		140.57		140.58		140.77		140.71		140.78		140.73		140.74		140.75		140.78		140.73		140.50		140.73				
DISTANCA		-7.50		-6.44		-5.41		-3.45		-2.85		-2.15		-0.56		0.00		1.29		2.63		3.23		3.80		4.32		7.50
KUOTA PROJEKTIT				140.77		141.15		141.18		141.22		141.18		141.15		140.75		141.15										
DISTANCA		-7.5		-2.94		-2.75		-2.00		0.00		2.00		2.75		3.51		3.76										7.5
KUOTA PUNES				0.00		0.38		0.44		0.46		0.43		0.42		0.50		0.95										

Porositi :  <b>BASHKIA TIRANË</b>	Projektoi: <b>"LENI-ING" sh.p.k</b> Liçens: N.2969 <b>"INVICTUS" sh.p.k</b> Liçens: N.6708	Grupi i Projektimit: Arkitekt: Albert Lleshi A.1269 Ing. Strukturist: Nikoll Paluca K.0001 Ing. Strukturist: Maltin Grabovaj Ing. Hidroteknik: Andrin Kerpaci K.1236 Ing. Gjeolog: Ibrahim Milushi GJ.0621 Ing. Topograf: Mehili Pacuku T.0043 Ing. Elektrik: Nikoll Pali E.0157	Objekti: <b>"Ndërtim i Rrugës " Ura Domje –Lagjia Tagan"</b> Faza: <b>Projekt - Zbatim</b> Emërtimi i Fletës: <b>PROFILAT TERTHOR</b> Shkalla: <b>SHh 1:1000 SHv 1:100</b> Tiranë 2018 Pt - 27
	Adresa: Rr. Uran Pano, Pallati 12 kat, Kati 2 Mobile: 0682042270 Email: leni-ing@hotmail.com		

CS - 82, PROG - 1+620.0

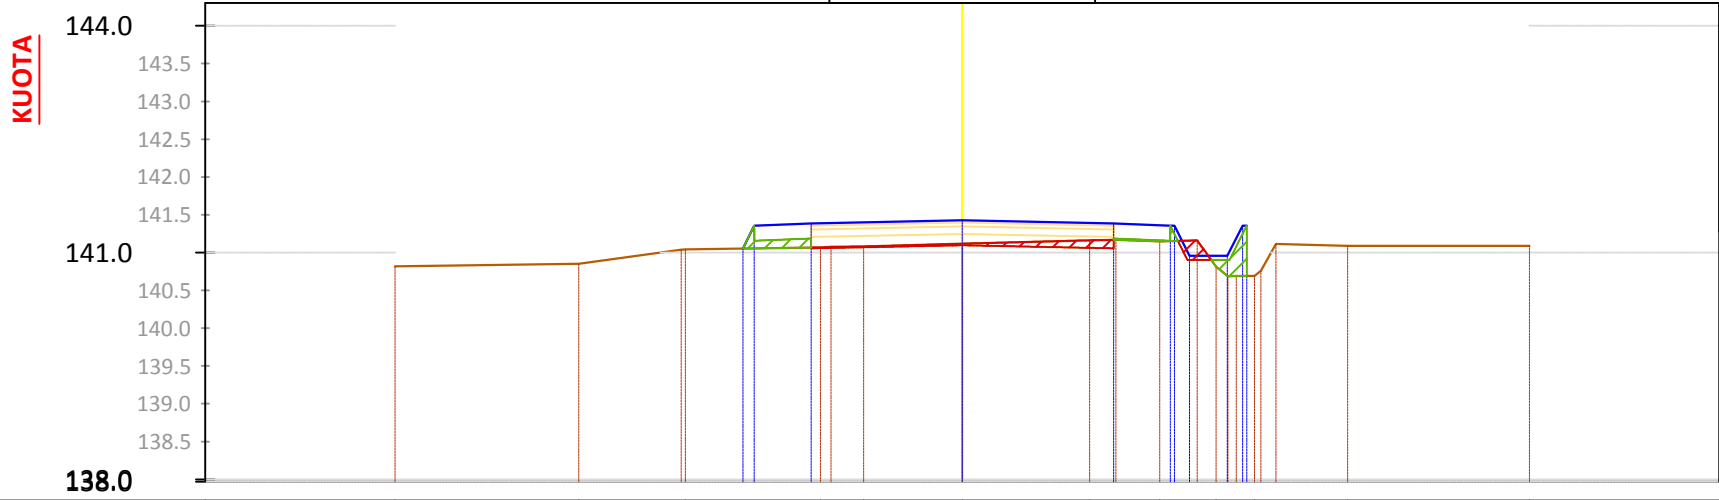


TABELA E VOLUMEVE 1+620.00	
SIP. GERMIM	0.24
SIP. MBUSHJE	0.26
VOL. GERMIM	2.40
VOL. MBUSHJE	14.00
PROGRES. GERMIM	1067.86
PROGRES. MBUSHJE	1154.18
VOLUMI TOTAL	-86.31

KUOTA TERRENTIT	140.82	140.85	141.04	141.07	141.08	141.12	141.16	141.15	140.81	140.69	141.09	141.09
DISTANCA	-7.50	-5.07	-3.66	-1.88	-1.30	0.00	1.68	2.61	3.36	3.86	5.10	7.50
KUOTA PROJEKTIT				141.95	141.39	141.43	141.39	141.36	140.96	141.36		
DISTANCA	-7.5		-2.99	-2.00	0.00	2.00	2.75	3.51	3.76		7.5	
KUOTA PUNES			0.90	0.32	0.31	0.22	0.20	0.26	0.67			

CS - 83, PROG - 1+640.0

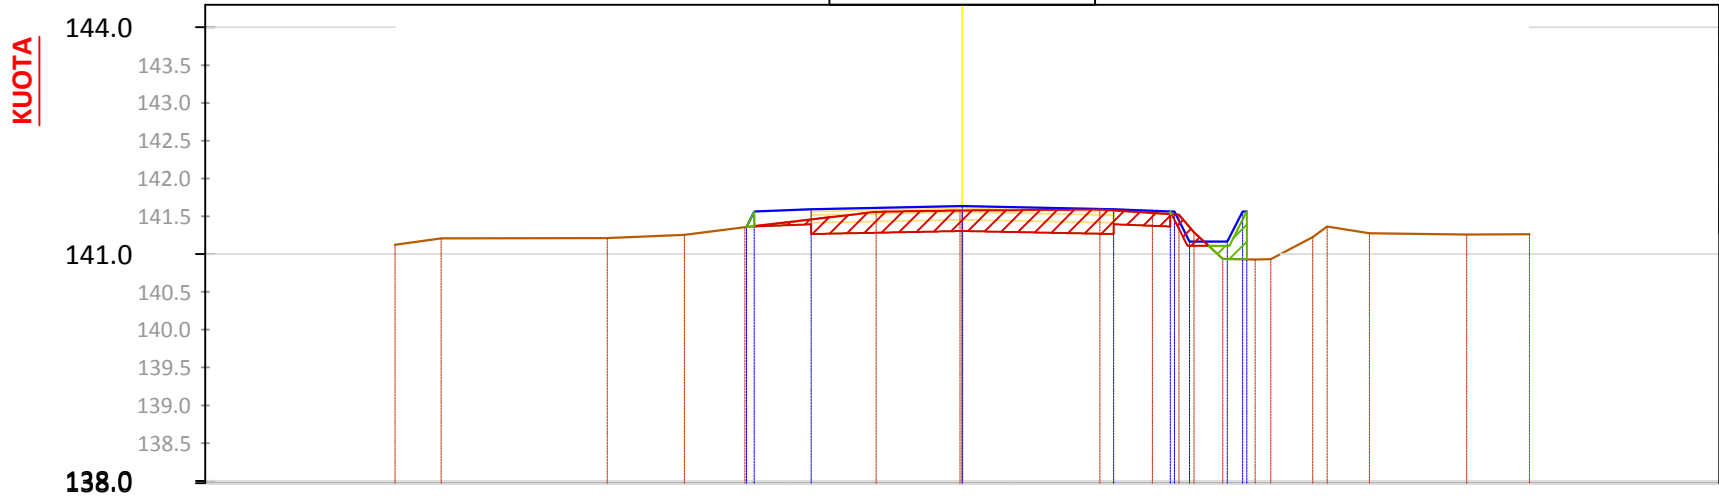


TABELA E VOLUMEVE 1+640.00	
SIP. GERMIM	1.34
SIP. MBUSHJE	0.13
VOL. GERMIM	15.76
VOL. MBUSHJE	3.92
PROGRES. GERMIM	1083.62
PROGRES. MBUSHJE	1158.10
VOLUMI TOTAL	-74.48

KUOTA TERRENTIT	141.12	141.21	141.25	141.35	141.56	141.58	141.59	141.54	141.29	140.93	141.23	141.28	141.26	141.26	
DISTANCA	-7.50	-6.89	-4.70	-3.67	-2.87	-1.14	0.00	1.82	2.51	3.06	3.87	4.64	5.38	6.67	7.50
KUOTA PROJEKTIT				141.39	141.60	141.64	141.60	141.57	141.17	141.57					
DISTANCA	-7.5		-2.85	-2.00	0.00	2.00	2.75	3.51	3.76		7.5				
KUOTA PUNES			0.98	0.14	0.06	0.02	0.04	0.23	0.63						

CS - 84, PROG - 1+660.0

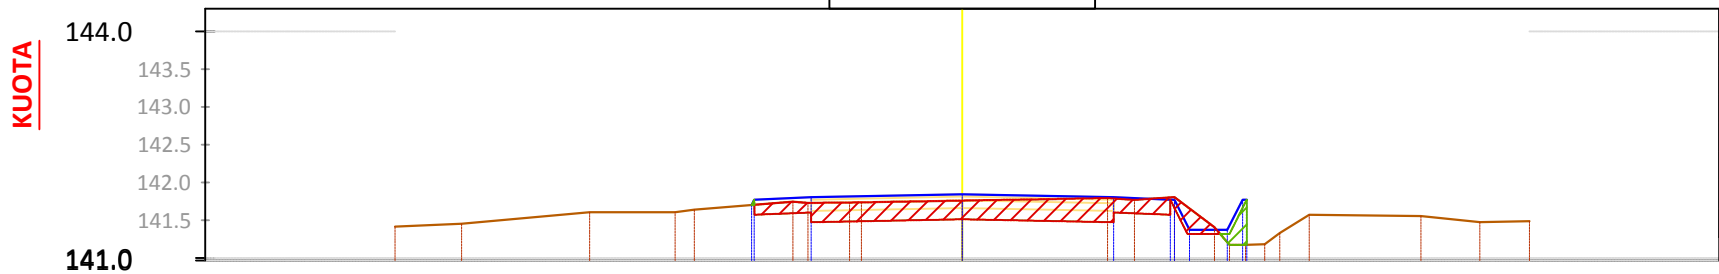


TABELA E VOLUMEVE 1+660.00	
SIP. GERMIM	1.45
SIP. MBUSHJE	0.09
VOL. GERMIM	27.91
VOL. MBUSHJE	2.29
PROGRES. GERMIM	1111.53
PROGRES. MBUSHJE	1160.39
VOLUMI TOTAL	-48.86

KUOTA TERRENTIT	141.42	141.45	141.61	141.64	141.73	141.74	141.76	141.79	141.81	141.41	141.18	141.57	141.55	141.48	141.49
DISTANCA	-7.50	-6.62	-4.93	-3.54	-2.04	-1.34	0.00	1.92	2.81	3.33	4.00	4.59	6.07	6.85	7.50
KUOTA PROJEKTIT			141.79	141.80	141.84	141.80	141.77	141.37	141.77						
DISTANCA	-7.5		-2.79	-2.00	0.00	2.00	2.75	3.51	3.76		7.5				
KUOTA PUNES			0.00	0.07	0.08	0.01	-0.03	0.17	0.60						

Porositi :



BASHKIA  
TIRANË

Projektoi:

"LENI-ING" sh.p.k  
Liçens: N.2969  
"INVICTUS" sh.p.k  
Liçens: N.6708

Adresa: Rr. Uran Pano, Pallati 12 kat, Kati 2  
Mobile: 0682042270  
Email: leni-ing@hotmail.com

Grupi i Projektimit:

Arkitekt Albert Lleshi A.1269  
Ing. Strukturist Nikoll Paluca K.0001  
Ing. Strukturist Maltin Grabovaj  
Ing. Hidroteknik Andrin Kerpaci K.1236  
Ing. Gjeolog Ibrahim Milushi GJ.0621  
Ing. Topograf Mehili Pacuku T.0043  
Ing. Elektrik Nikoll Pali E.0157

Objekti: "Ndërtim i Rrugës " Ura Domje -Lagjia Tagan"

Faza:

Projekt - Zbatim

Emërtimi i Fletës:

PROFILAT  
TERTHOR

Shkalla:

SHh 1:1000  
SHv 1:100

Tiranë 2018

Pt - 28

CS - 85, PROG - 1+680.0

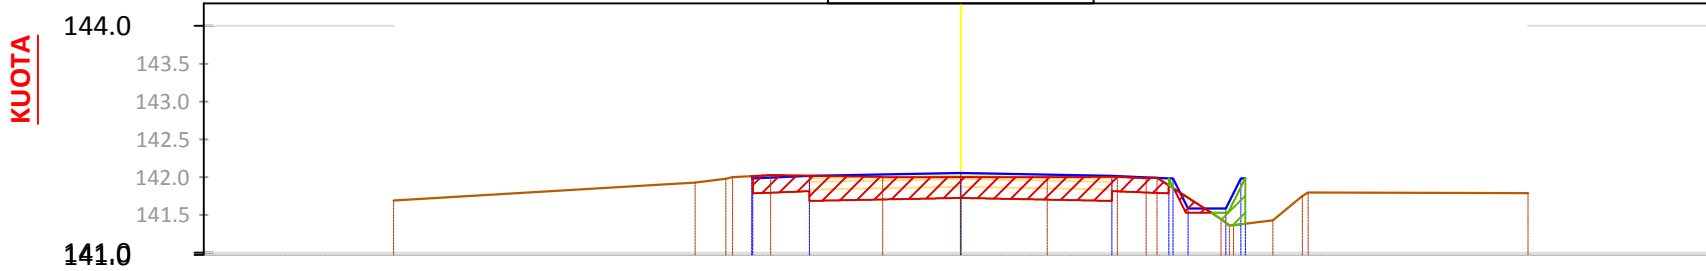


TABELA E VOLUMEVE 1+680.00	
SIP. GERMIM	1.55
SIP. MBUSHJE	0.11
VOL. GERMIM	30.02
VOL. MBUSHJE	2.02
PROGRES. GERMIM	1141.55
PROGRES. MBUSHJE	1162.41
VOLUMI TOTAL	-20.86

KUOTA TERRENIT	141.69	142.00	142.03	142.00	142.00	142.00	141.99	141.45	141.43	141.79
DISTANCA	7.50	3.02	2.51	1.03	0.00	1.14	2.07	2.59	3.44	7.50
KUOTA PROJEKTIT		142.08	142.01		142.05	142.01	141.98	141.58	141.98	
DISTANCA	7.5	2.75	2.00		0.00	2.00	2.75	3.51	3.76	7.5
KUOTA PUNES		0.00	0.00		0.05	0.01	0.09	0.19	0.60	

CS - 86, PROG - 1+700.0

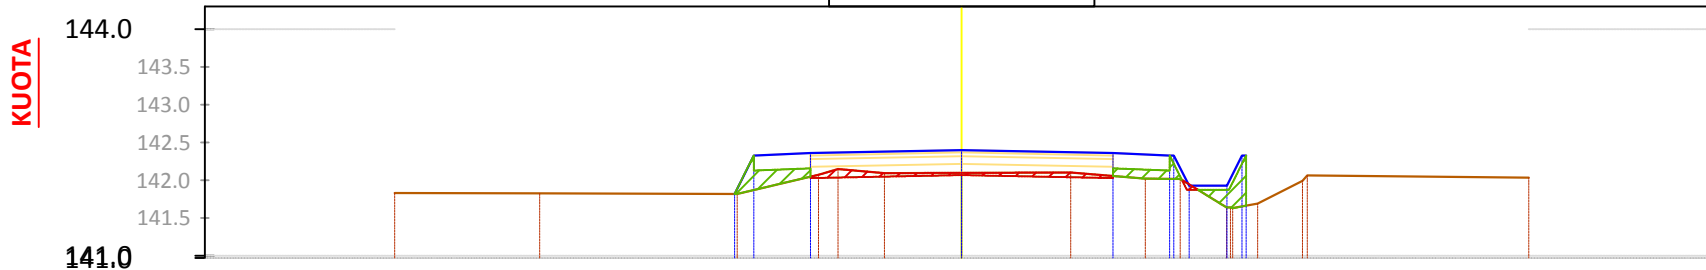


TABELA E VOLUMEVE 1+700.00	
SIP. GERMIM	0.21
SIP. MBUSHJE	0.46
VOL. GERMIM	17.62
VOL. MBUSHJE	5.69
PROGRES. GERMIM	1159.17
PROGRES. MBUSHJE	1168.11
VOLUMI TOTAL	-8.93

KUOTA TERRENIT	141.83	141.82	141.82	142.15	142.09	142.10	142.10	142.02	141.64	141.99	142.03
DISTANCA	7.50	5.58	2.97	1.64	1.02	0.00	1.44	2.43	3.50	4.50	7.50
KUOTA PROJEKTIT		141.82	142.33	142.36		142.40	142.36	142.33	141.93	142.33	
DISTANCA	7.5	3.00	2.75	2.00		0.00	2.00	2.75	3.51	3.76	7.5
KUOTA PUNES		0.00	0.46	0.31		0.30	0.30	0.31	0.29	0.67	

CS - 87, PROG - 1+720.0

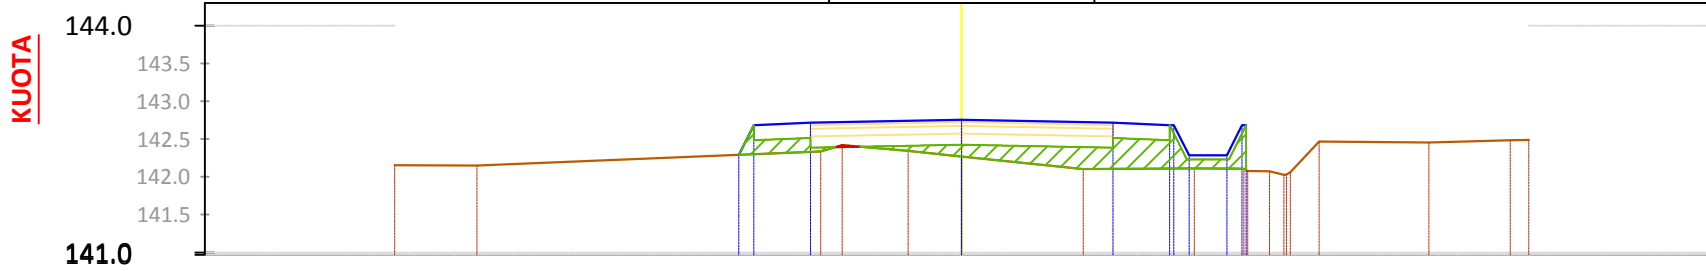


TABELA E VOLUMEVE 1+720.00	
SIP. GERMIM	0.00
SIP. MBUSHJE	1.28
VOL. GERMIM	2.17
VOL. MBUSHJE	17.37
PROGRES. GERMIM	1161.34
PROGRES. MBUSHJE	1185.48
VOLUMI TOTAL	-24.14

KUOTA TERRENIT	142.16	142.15		142.42	142.34	142.27	142.10	142.11	142.11	142.03	142.45	142.48	142.49
DISTANCA	7.50	6.41		1.58	0.71	0.00	1.61	3.07	3.73	4.26	6.18	7.26	7.50
KUOTA PROJEKTIT		142.29	142.68	142.71		142.75	142.71	142.68	142.28	142.68			
DISTANCA	7.5	2.95	2.75	2.00		0.00	2.00	2.75	3.51	3.76			7.5
KUOTA PUNES		0.00	0.39	0.38		0.49	0.61	0.57	0.17	0.60			

Porositi :



BASHKIA  
TIRANË

Projektoi:

"LENI-ING" sh.p.k  
Liçens: N.2969  
"INVICTUS" sh.p.k  
Liçens: N.6708

Adresa: Rr. Uran Pano, Pallati 12 kat, Kati 2  
Mobile: 0682042270  
Email: leni-ing@hotmail.com

Grupi i Projektimit:

Arkitekt Albert Lleshi A.1269  
Ing. Strukturist Nikoll Paluca K.0001  
Ing. Strukturist Maltin Grabovaj  
Ing. Hidroteknik Andrin Kerpaci K.1236  
Ing. Gjeolog Ibrahim Milushi GJ.0621  
Ing. Topograf Mehil Pacuku T.0043  
Ing. Elektrik Nikoll Pali E.0157

Objekti: "Ndërtim i Rrugës " Ura Domje -Lagjia Tagan"

Faza:

Projekt - Zbatim

Emërtimi i Fletës:




PROFILAT  
TERTHOR

Shkalla:

SHh 1:1000  
SHv 1:100

Tiranë 2018

Pt - 29

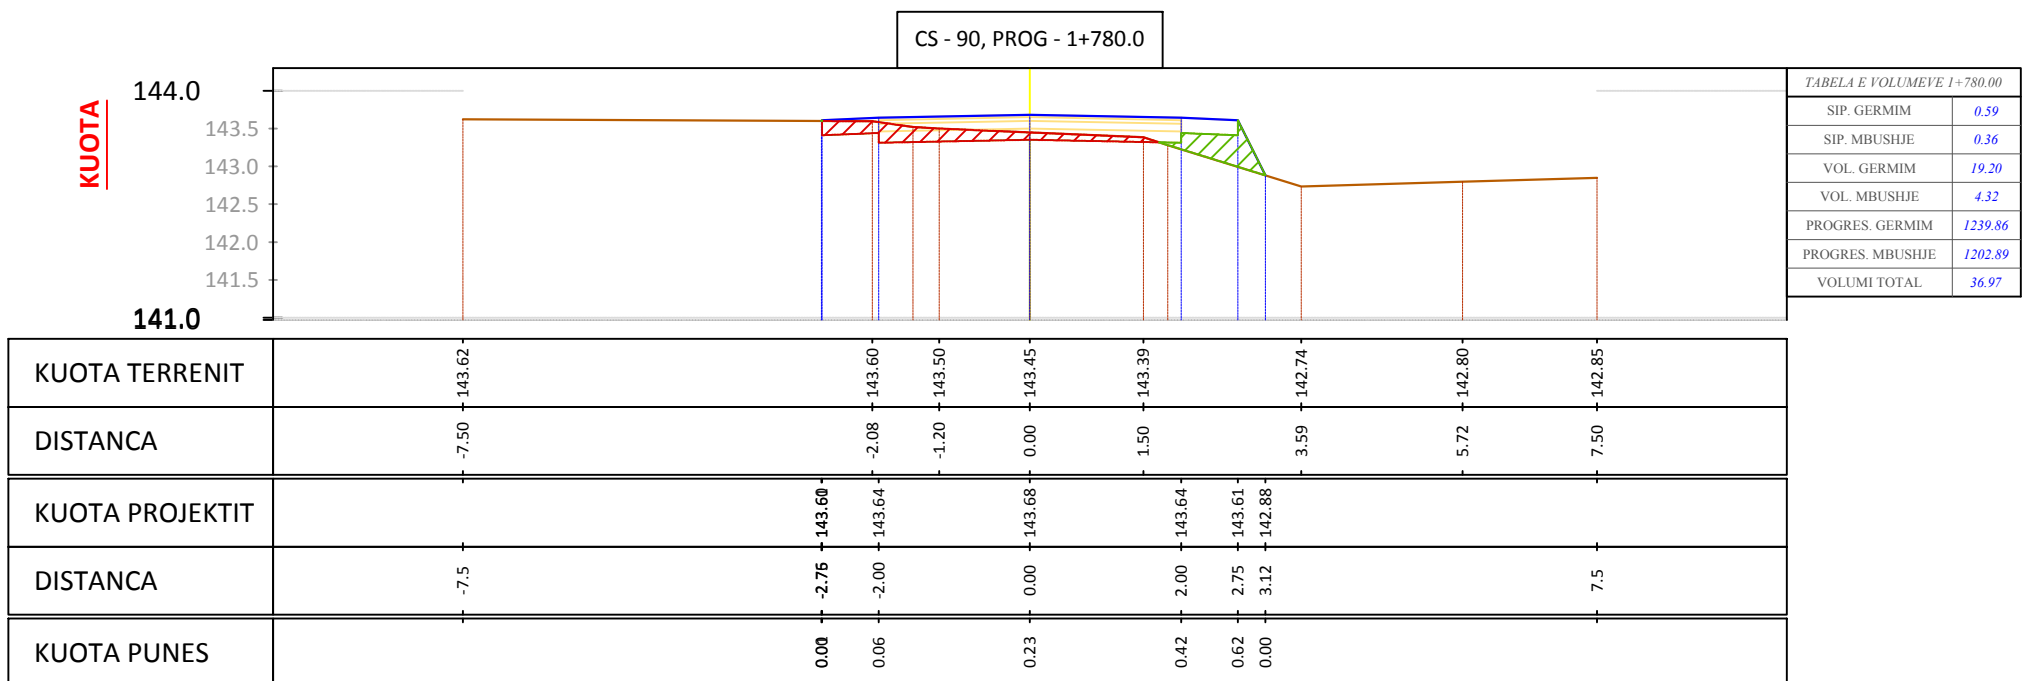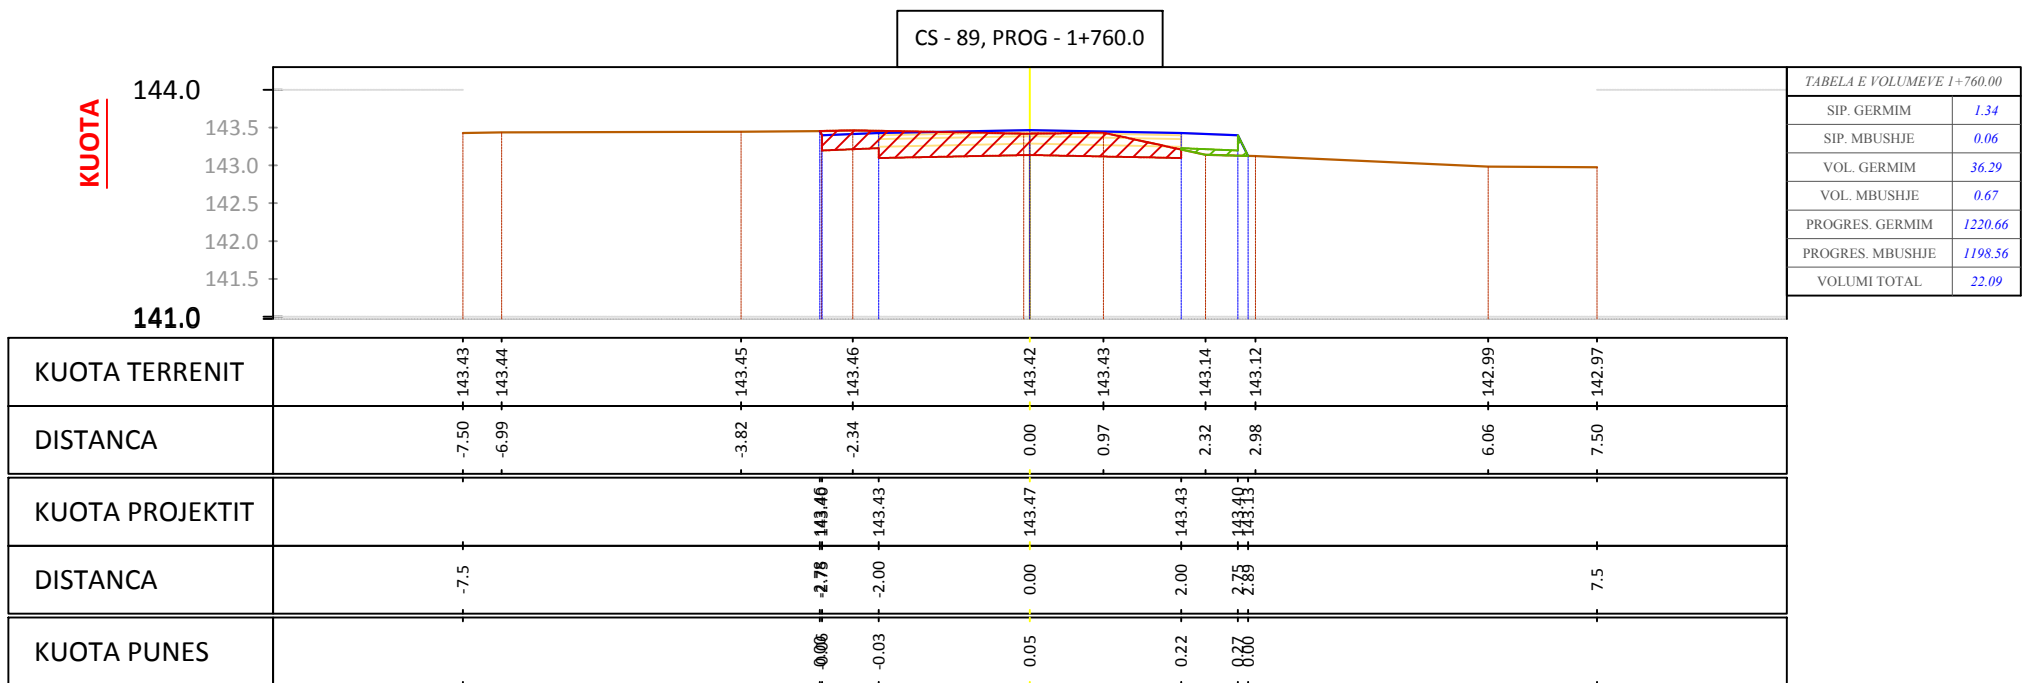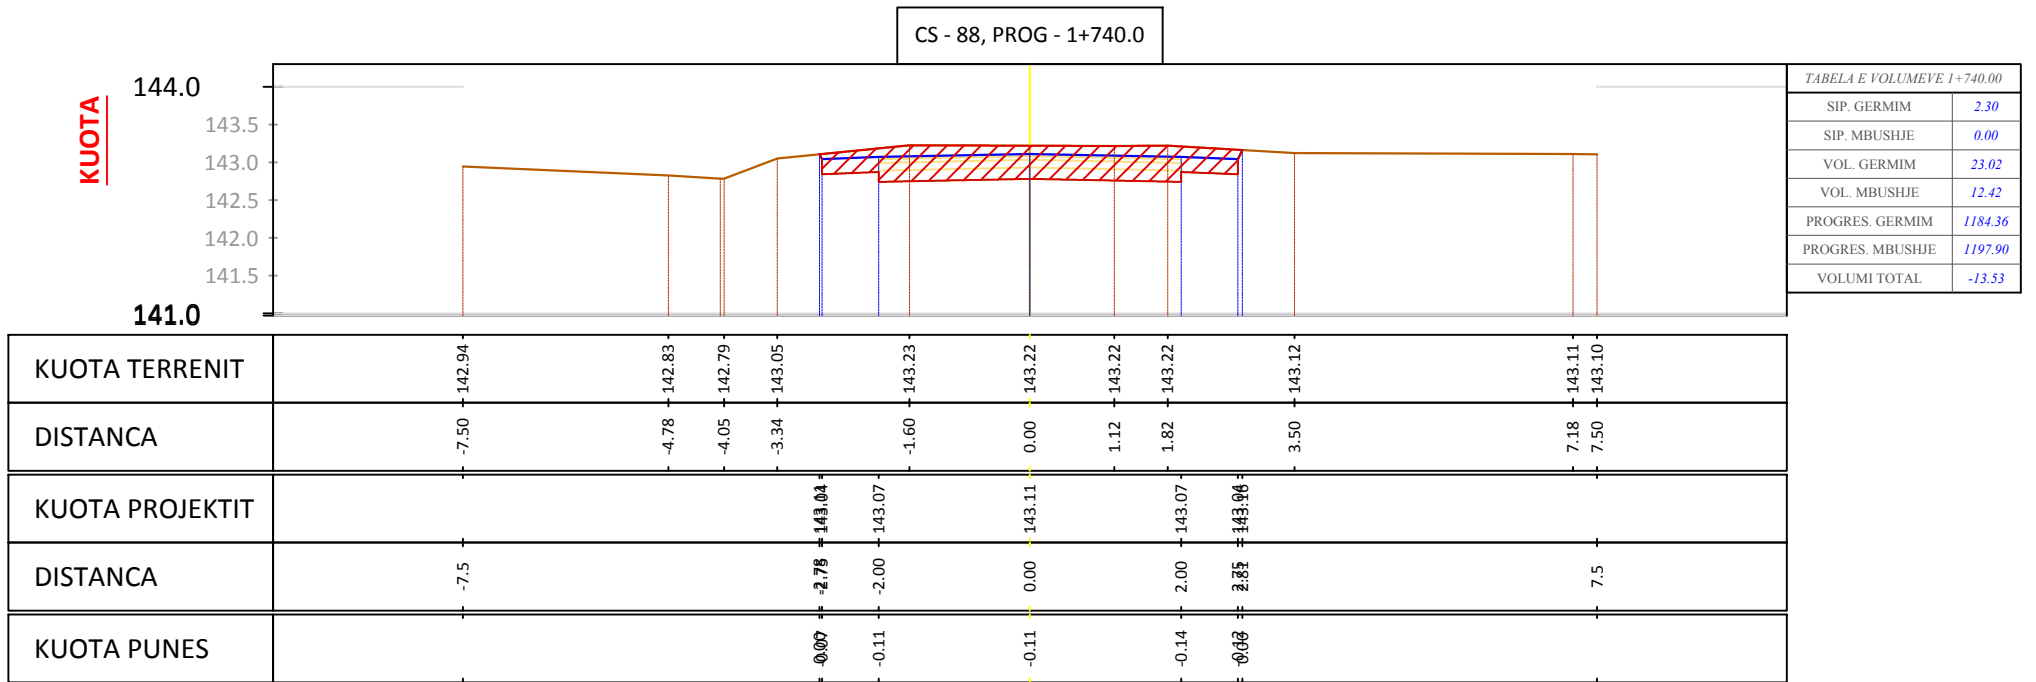

Porositi :  <b>BASHKIA TIRANË</b>	Projektoi: <b>"LENI-ING" sh.p.k</b> Liçens: N.2969 <b>"INVICTUS" sh.p.k</b> Liçens: N.6708 Adresa: Rr. Uran Pano, Pallati 12 kat, Kati 2 Mobile: 0682042270 Email: leni-ing@hotmail.com	Grupi i Projektimit: Arkitekt     Albert Lleshi     A.1269 Ing. Strukturist     Nikoll Paluca     K.0001 Ing. Strukturist     Maltin Grabovaj Ing. Hidroteknik     Andrin Kerpaci     K.1236 Ing. Gjeolog     Ibrahim Milushi     GJ.0621 Ing. Topograf     Mehili Pacuku     T.0043 Ing. Elektrik     Nikoll Pali     E.0157	Objekti: <b>"Ndërtim i Rugës " Ura Domje –Lagjia Tagan"</b> Faza: <b>Projekt - Zbatim</b> Emërtimi i Fletës: <b>PROFILAT TERTHOR</b> Shkalla: <b>SHh 1:1000 SHv 1:100</b> Tiranë 2018 Pt - 30
---	--	--	--

CS - 91, PROG - 1+800.0

KUOTA

144.0  
143.5  
143.0  
142.5  
142.0  
141.5  
141.0

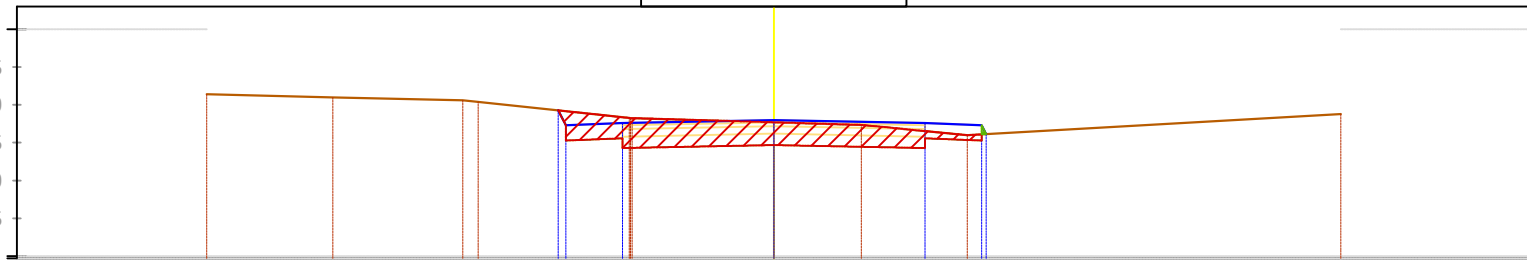


TABELA E VOLUMEVE 1+800.00	
SIP. GERMIM	1.58
SIP. MBUSHJE	0.00
VOL. GERMIM	21.88
VOL. MBUSHJE	3.52
PROGRES. GERMIM	1261.74
PROGRES. MBUSHJE	1206.41
VOLUMI TOTAL	55.34

KUOTA TERRENIT		143.14	143.10	143.04	142.83	142.77	142.74	142.60	142.88
DISTANCA		-7.50	-5.83	-3.91	-1.87	0.00	1.16	2.56	7.50
KUOTA PROJEKTIT					142.93	142.76	142.80	142.76	142.63
DISTANCA		-7.5			-2.95	-2.00	0.00	2.00	2.85
KUOTA PUNES					0.00	-0.08	0.03	0.10	0.00

CS - 92, PROG - 1+820.0

KUOTA

144.0  
143.5  
143.0  
142.5  
142.0  
141.5  
141.0  
140.5  
140.0  
139.5  
139.0  
138.5  
138.0

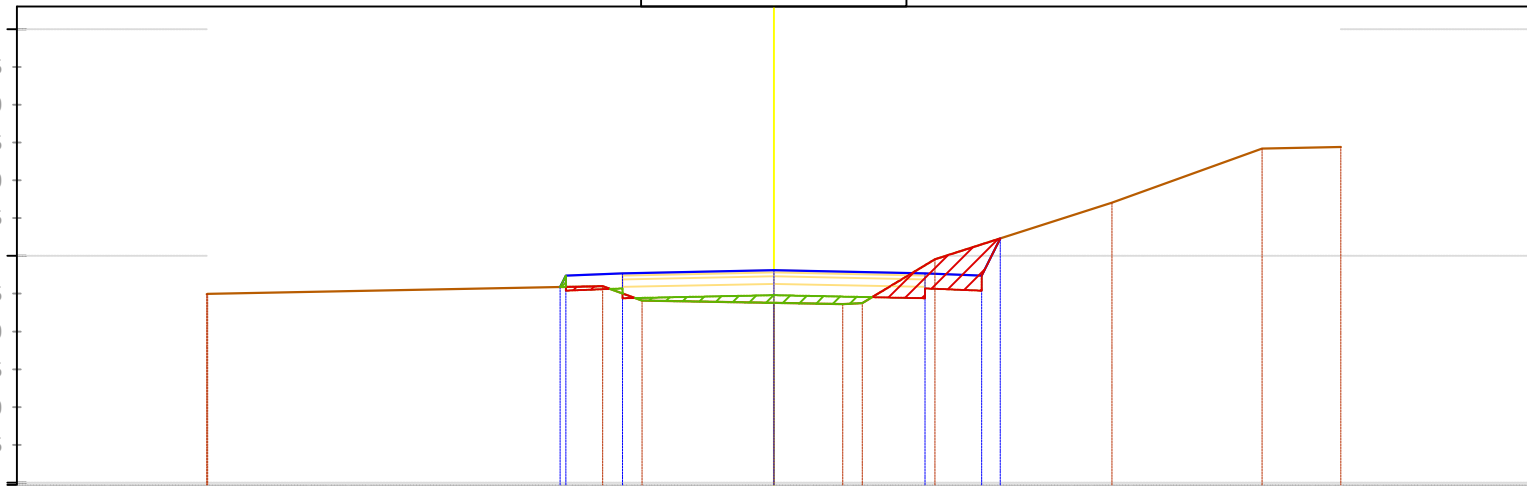


TABELA E VOLUMEVE 1+820.00	
SIP. GERMIM	0.59
SIP. MBUSHJE	0.25
VOL. GERMIM	21.65
VOL. MBUSHJE	2.56
PROGRES. GERMIM	1283.39
PROGRES. MBUSHJE	1208.97
VOLUMI TOTAL	74.43

KUOTA TERRENIT		140.99		140.60	140.41	140.38	140.36	140.95	141.70	142.42	142.44
DISTANCA		-7.39		-2.26	-1.74	0.00	0.91	2.13	4.47	6.46	7.50
KUOTA PROJEKTIT				140.58	140.77	140.81		140.77		140.74	141.23
DISTANCA		-7.5		-2.93	-2.00	0.00		2.00		2.75	3.00
KUOTA PUNES				0.09	0.27	0.43		-0.11		-0.41	0.00

CS - 93, PROG - 1+840.0

KUOTA

142.0  
141.5  
141.0  
140.5  
140.0  
139.5  
139.0  
138.5  
138.0  
137.5  
137.0  
136.5  
136.0  
135.5  
135.0

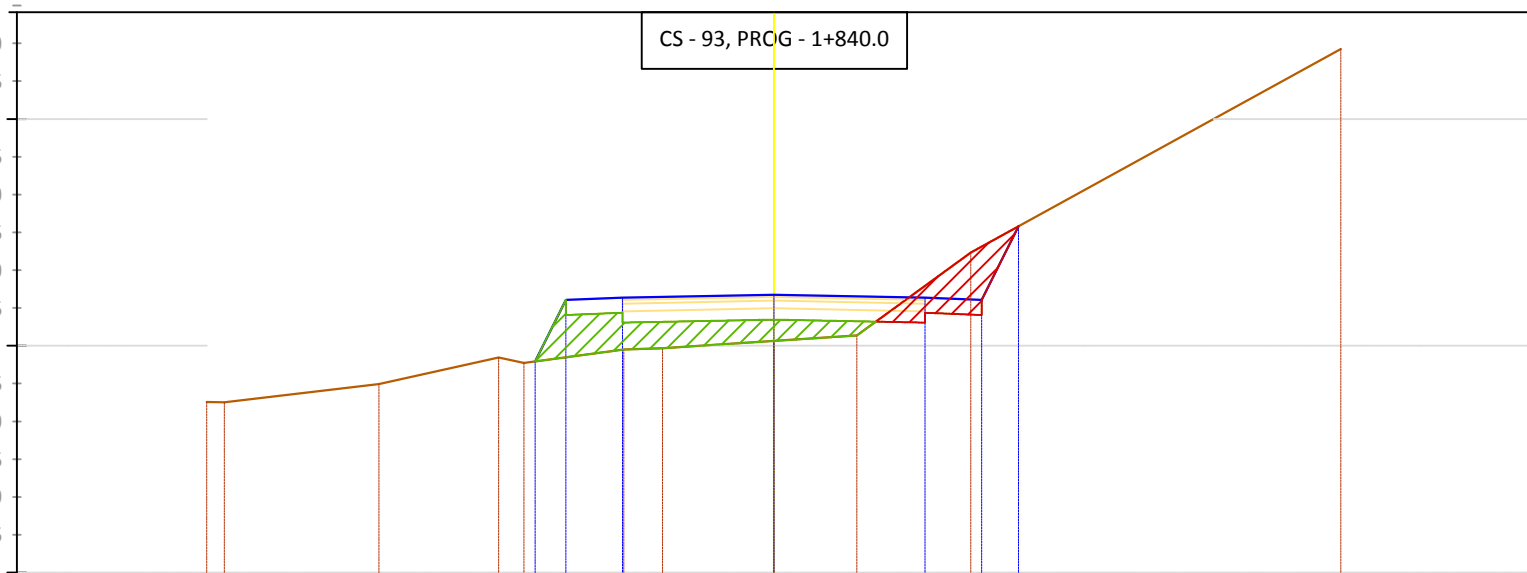


TABELA E VOLUMEVE 1+840.00	
SIP. GERMIM	0.81
SIP. MBUSHJE	1.48
VOL. GERMIM	14.34
VOL. MBUSHJE	17.13
PROGRES. GERMIM	1297.74
PROGRES. MBUSHJE	1226.09
VOLUMI TOTAL	71.64

KUOTA TERRENIT		137.26	137.25	137.49	137.77	137.95	137.97	138.06	138.13	139.23	141.92
DISTANCA		-7.50	-7.27	-5.22	-3.30	-1.98	-1.47	0.00	1.10	2.61	7.50
KUOTA PROJEKTIT					137.79	138.61	138.64	138.68	138.64	138.61	139.58
DISTANCA		-7.5			-3.16	-2.75	-2.00	0.00	2.00	2.75	3.24
KUOTA PUNES					0.00	0.76	0.69	0.61	-0.16	-0.71	0.00

Porositi :



BASHKIA  
TIRANË

Projektoi:

"LENI-ING" sh.p.k  
Liçens: N.2969  
"INVICTUS" sh.p.k  
Liçens: N.6708

Adresa: Rr. Uran Pano, Pallati 12 kat, Kati 2  
Mobile: 0682042270  
Email: leni-ing@hotmail.com

Grupi i Projektimit:

Arkitekt Albert Lleshi A.1269  
Ing. Strukturist Nikoll Paluca K.0001  
Ing. Strukturist Maltin Grabovaj  
Ing. Hidroteknik Andrin Kerpaci K.1236  
Ing. Gjeolog Ibrahim Milushi GJ.0621  
Ing. Topograf Mehil Pacuku T.0043  
Ing. Elektrik Nikoll Pali E.0157

Objekti: "Ndërtim i Rugës " Ura Domje -Lagjia Tagan"

Faza:

Projekt - Zbatim

Emërtimi i Fletës:


PROFILAT  
TERTHOR

Shkalla:

SHh 1:1000  
SHv 1:100


Tiranë 2018

Pt - 31

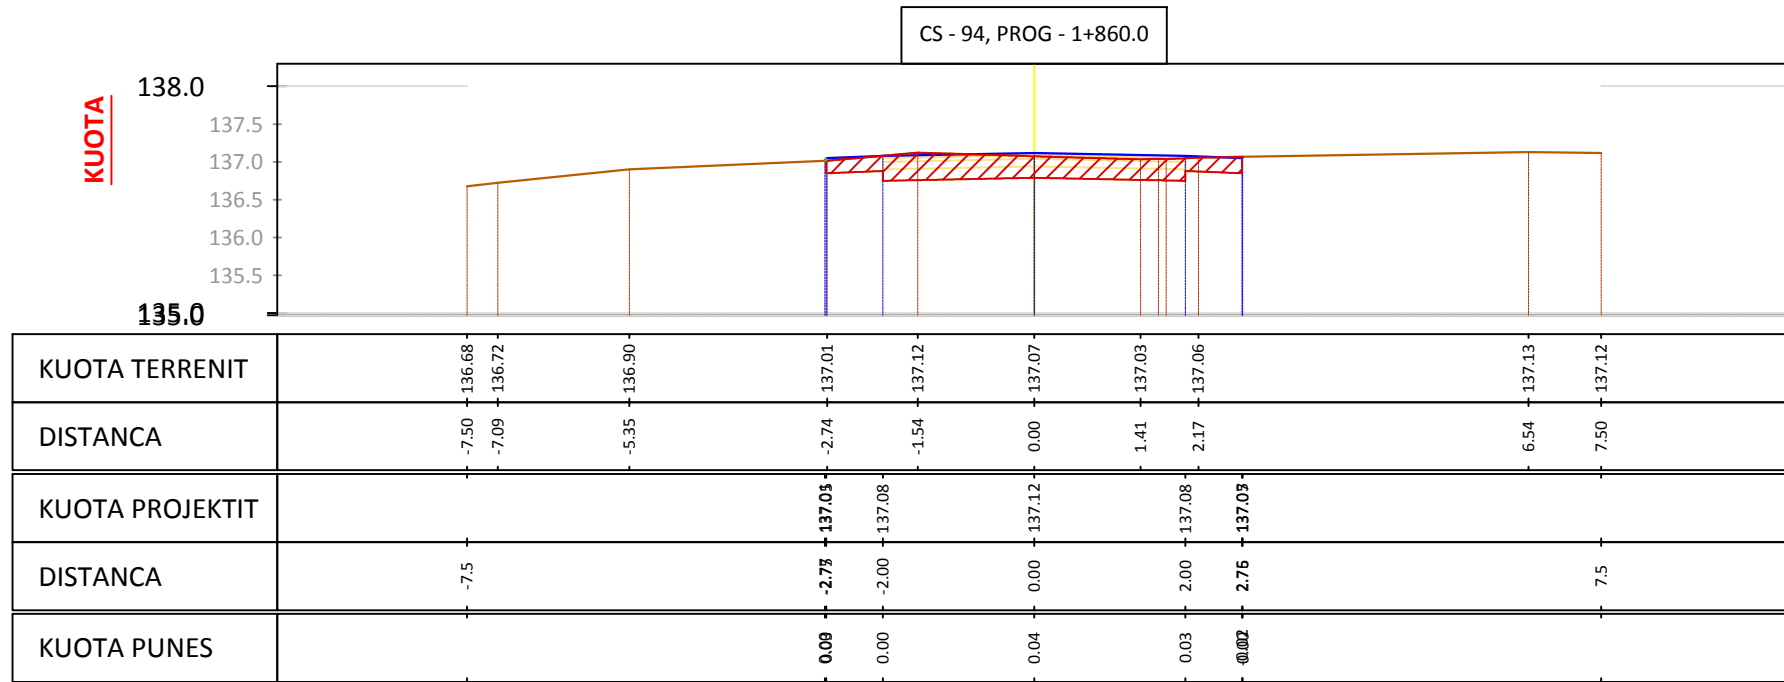


**TABELA E VOLUMEVE 1+860.00**

SIP. GERMIM	1.50
SIP. MBUSHJE	0.00
VOL. GERMIM	23.80
VOL. MBUSHJE	14.15
PROGRES. GERMIM	1321.54
PROGRES. MBUSHJE	1240.24
VOLUMI TOTAL	81.29

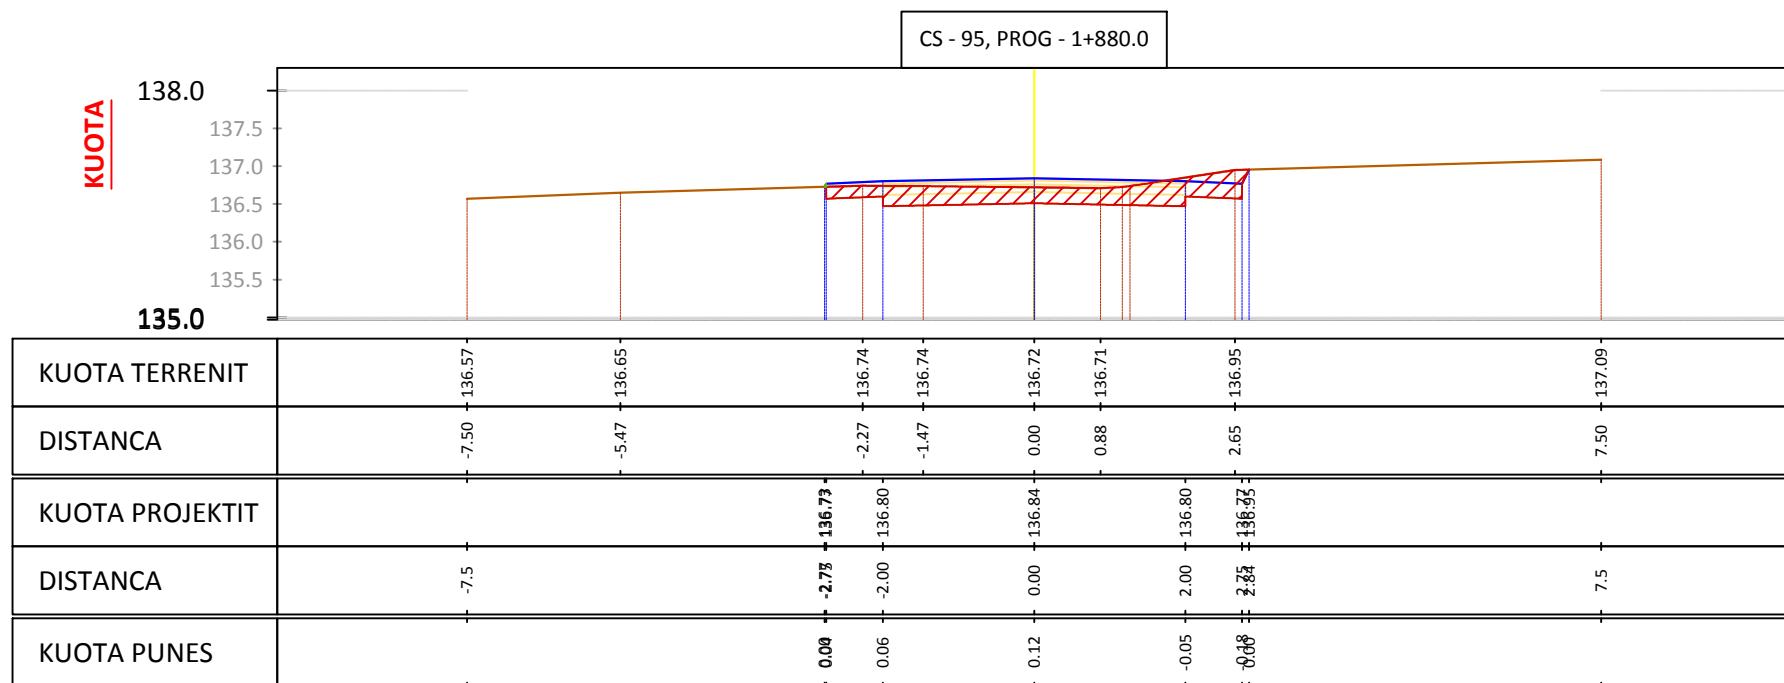

**TABELA E VOLUMEVE 1+880.00**

SIP. GERMIM	1.36
SIP. MBUSHJE	0.00
VOL. GERMIM	28.66
VOL. MBUSHJE	0.01
PROGRES. GERMIM	1350.20
PROGRES. MBUSHJE	1240.25
VOLUMI TOTAL	109.94

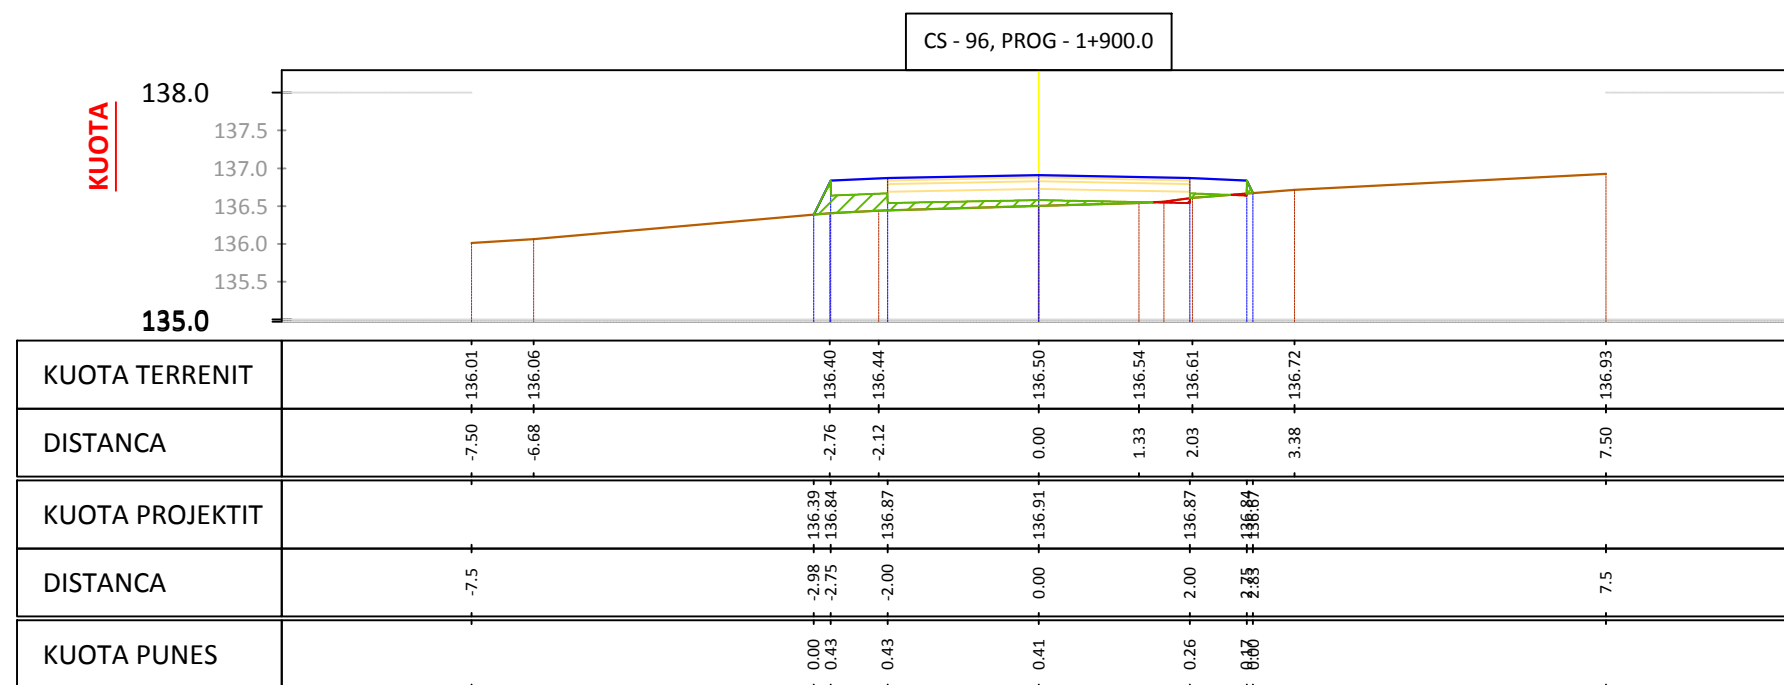

**TABELA E VOLUMEVE 1+900.00**

SIP. GERMIM	0.02
SIP. MBUSHJE	0.48
VOL. GERMIM	13.72
VOL. MBUSHJE	4.80
PROGRES. GERMIM	1363.91
PROGRES. MBUSHJE	1245.05
VOLUMI TOTAL	118.86

Porositi :



**BASHKIA  
TIRANË**

Projektoi:

**"LENI-ING" sh.p.k**  
Liçens: N.2969  
**"INVICTUS" sh.p.k**  
Liçens: N.6708

Adresa: Rr. Uran Pano, Pallati 12 kat, Kati 2  
Mobile: 0682042270  
Email: leni-ing@hotmail.com

Grupi i Projektimit:

Arkitekt     Albert Lleshi     A.1269  
Ing. Strukturist     Nikoll Paluca     K.0001  
Ing. Strukturist     Maltin Grabovaj  
Ing. Hidroteknik     Andrin Kerpaci     K.1236  
Ing. Gjeolog     Ibrahim Milushi     GJ.0621  
Ing. Topograf     Mehil Pacuku     T.0043  
Ing. Elektrik     Nikoll Pali     E.0157

Objekti: "Ndërtim i Rrugës " Ura Domje -Lagjia Tagan"

Faza:

**Projekt - Zbatim**

Emërtimi i Fletës:

**PROFILAT  
TERTHOR**


Shkalla:

**SHh 1:1000  
SHv 1:100**

Tiranë 2018

Pt - 32


CS - 97, PROG - 1+920.0

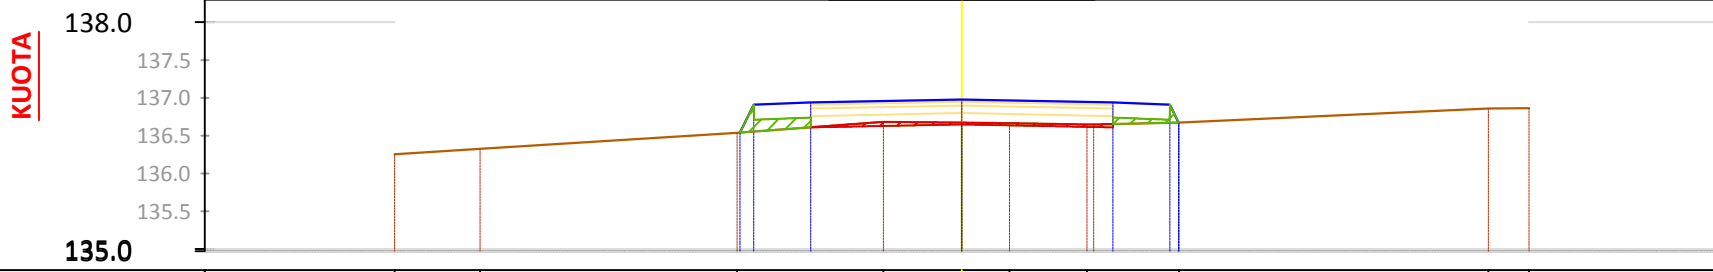

SIP. GERMIM	0.13
SIP. MBUSHJE	0.20
VOL. GERMIM	1.43
VOL. MBUSHJE	6.96
PROGRES. GERMIM	1365.35
PROGRES. MBUSHJE	1252.01
<b>VOLUMI TOTAL</b>	<b>113.33</b>

KUOTA TERRENIT	136.25	136.33	136.54	136.68	136.67	136.66	136.65	136.67	136.86	136.86
DISTANCA	7.50	6.37	2.97	1.04	0.00	0.63	1.66	2.87	6.96	7.50
KUOTA PROJEKTIT			136.54	136.68	136.67	136.66	136.65	136.67	136.86	136.86
DISTANCA	7.5		2.93	2.75	2.00	0.00	2.00	2.87	7.5	
KUOTA PUNES			0.00	0.35	0.33	0.31	0.29	0.00		


CS - 98, PROG - 1+940.0

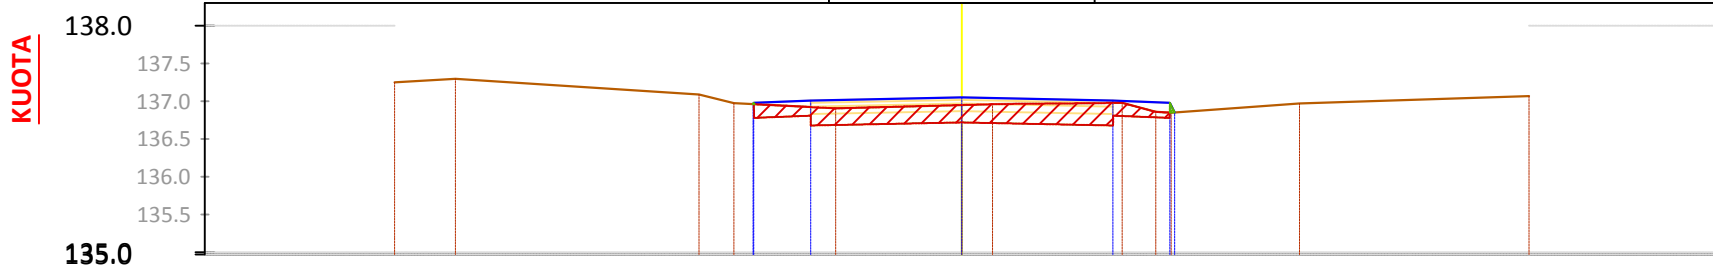

SIP. GERMIM	1.19
SIP. MBUSHJE	0.00
VOL. GERMIM	13.16
VOL. MBUSHJE	2.03
PROGRES. GERMIM	1378.51
PROGRES. MBUSHJE	1254.04
<b>VOLUMI TOTAL</b>	<b>124.47</b>

KUOTA TERRENIT	137.25	137.30	136.97	136.91	136.95	136.98	136.85	136.97	137.07
DISTANCA	7.50	6.70	3.01	1.67	0.00	2.12	2.77	4.47	7.50
KUOTA PROJEKTIT			136.98	137.01	137.05	137.01	136.89	136.97	137.07
DISTANCA	7.5		2.75	2.00	0.00	2.00	2.81	7.5	
KUOTA PUNES			0.00	0.09	0.10	0.03	0.00		

CS - 99, PROG - 1+960.0

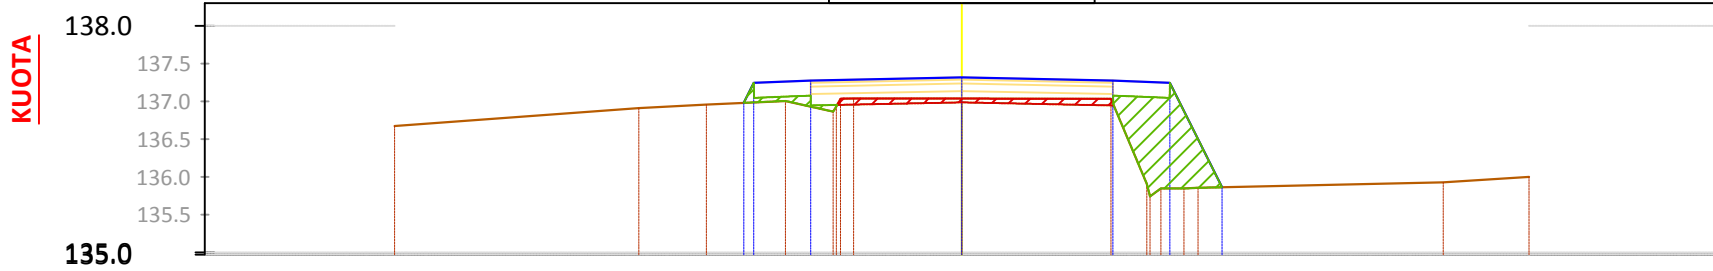

SIP. GERMIM	0.24
SIP. MBUSHJE	1.23
VOL. GERMIM	14.32
VOL. MBUSHJE	11.83
PROGRES. GERMIM	1392.83
PROGRES. MBUSHJE	1265.88
<b>VOLUMI TOTAL</b>	<b>126.96</b>

KUOTA TERRENIT	136.67	136.91	136.96	137.00	137.04	137.03	135.74	135.86	135.93	136.00
DISTANCA	7.50	4.27	3.38	2.33	1.43	0.00	1.97	2.49	3.13	6.37
KUOTA PROJEKTIT			136.98	137.01	137.05	137.01	136.89	136.97	137.07	
DISTANCA	7.5		2.75	2.00	0.00	2.00	2.75	3.44	7.5	
KUOTA PUNES			0.00	0.35	0.28	0.31	1.40	0.00		

Porositi :



Projekttoi:

"LENI-ING" sh.p.k  
Liçens: N.2969  
"INVICTUS" sh.p.k  
Liçens: N.6708

Adresa: Rr. Uran Pano, Pallati 12 kat, Kati 2  
Mobile: 0682042270  
Email: leni-ing@hotmail.com

Grupi i Projektimit:

Arkitekt	Albert Lleshi	A.1269
Ing. Strukturist	Nikoll Paluca	K.0001
Ing. Strukturist	Martin Grabovaj	
Ing. Hidroteknik	Andrin Kerpaci	K.1236
Ing. Gjeolog	Ibrahim Milushi	GJ.0621
Ing. Topograf	Mehill Pacuku	T.0043
Ing. Elektrik	Nikoll Pali	E.0157

Objekti: "Ndërtim i Rugës " Ura Domje -Lagjia Tagan"

Faza:

Projekt - Zbatim

Emërtimi i Fletës:  
PROFILAT  
TERTHOR

Shkalla:  
SHh 1:1000  
SHv 1:100

Tiranë 2018  
Pt - 33

CS - 100, PROG - 1+980.0

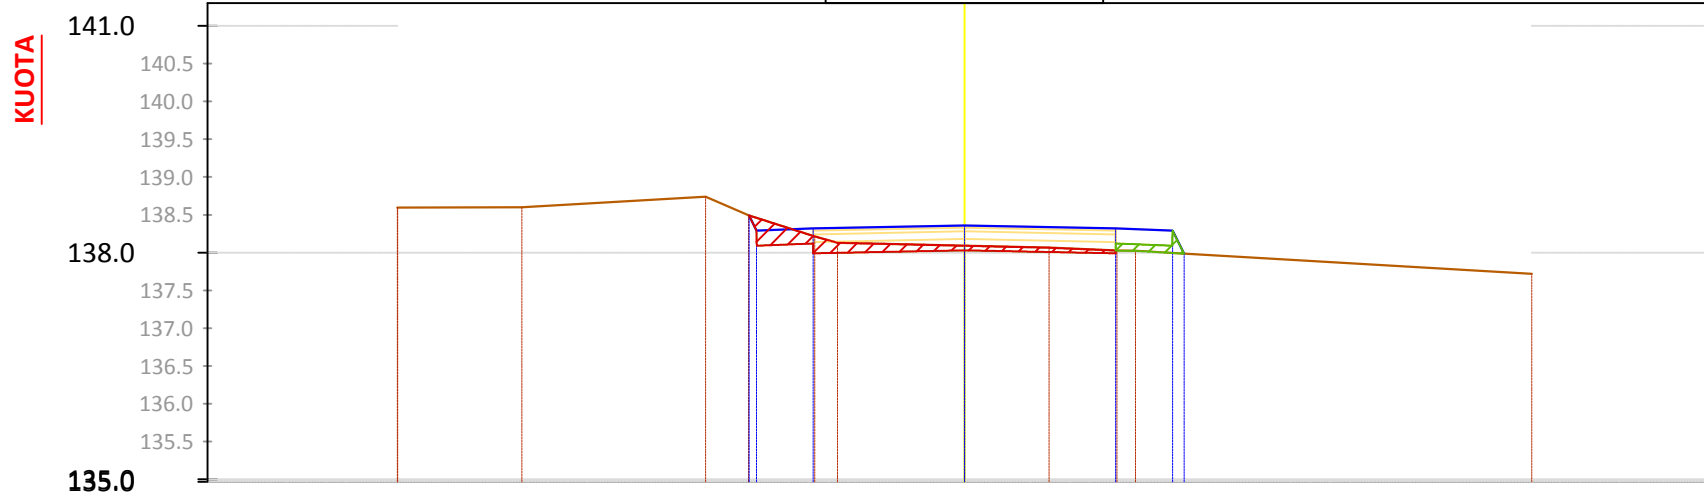


TABELA E VOLUMEVE 1+980.00	
SIP. GERMIM	0.51
SIP. MBUSHJE	0.09
VOL. GERMIM	7.94
VOL. MBUSHJE	11.15
PROGRES. GERMIM	1400.77
PROGRES. MBUSHJE	1277.03
VOLUMI TOTAL	123.74

KUOTA TERRENIT	138.60	138.60	138.74	138.49	138.13	138.09	138.06	138.03	137.72
DISTANCA	7.50	5.86	3.43	2.86	1.68	0.00	1.12	2.02	7.50
KUOTA PROJEKTIT			138.49	138.29	138.32	138.36	138.32	138.32	138.29
DISTANCA	7.5		2.85	2.00	0.00	2.00	2.00	2.75	7.5
KUOTA PUNES			0.09	0.10	0.27	0.29	0.88		

CS - 101, PROG - 2+000.0

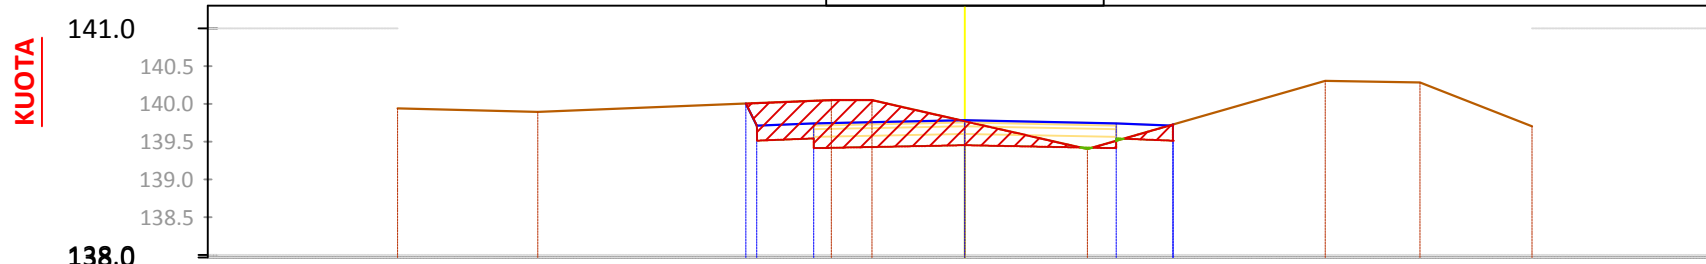


TABELA E VOLUMEVE 2+000.00	
SIP. GERMIM	1.78
SIP. MBUSHJE	0.00
VOL. GERMIM	23.43
VOL. MBUSHJE	0.89
PROGRES. GERMIM	1424.20
PROGRES. MBUSHJE	1277.92
VOLUMI TOTAL	146.29

KUOTA TERRENIT	139.94	139.89	140.05	140.05	139.77	139.40	140.30	140.28	139.71
DISTANCA	7.50	5.65	1.77	1.23	0.00	1.62	4.76	6.02	7.50
KUOTA PROJEKTIT			140.00	139.74	139.78	139.74	139.78		
DISTANCA	7.5		2.89	2.00	0.00	2.00	2.75		7.5
KUOTA PUNES			0.00	-0.30	0.01	0.23	0.00		

CS - 102, PROG - 2+020.0

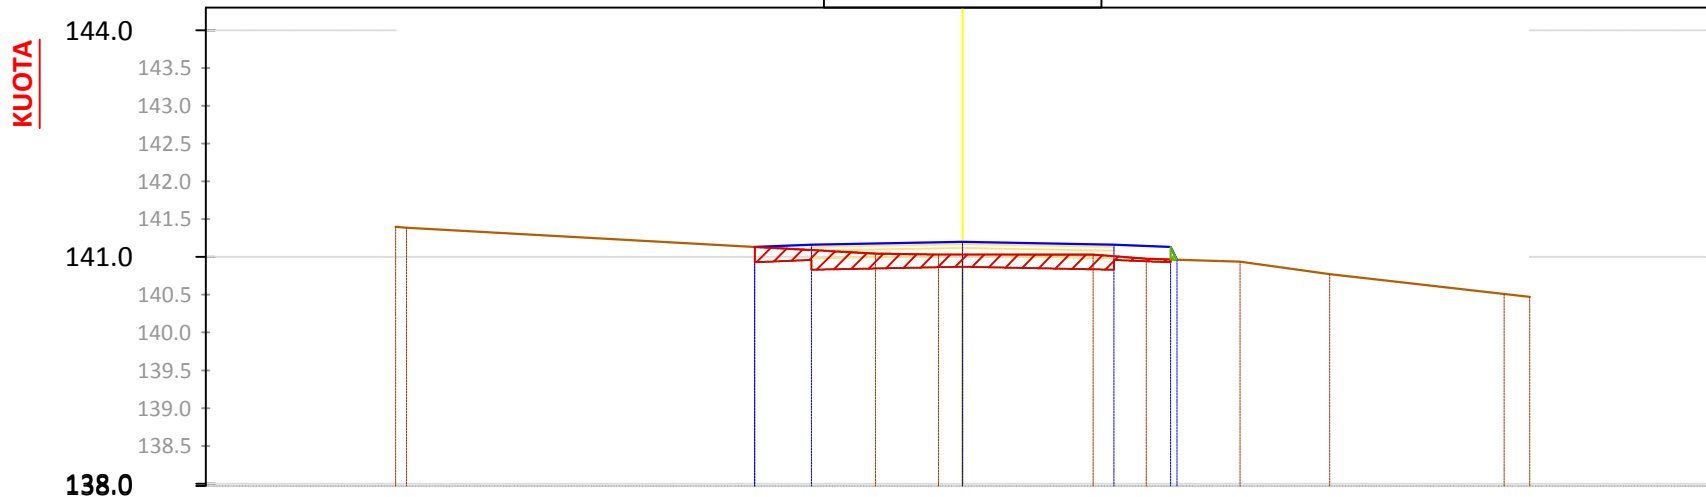


TABELA E VOLUMEVE 2+020.00	
SIP. GERMIM	0.91
SIP. MBUSHJE	0.01
VOL. GERMIM	26.97
VOL. MBUSHJE	0.10
PROGRES. GERMIM	1451.17
PROGRES. MBUSHJE	1278.02
VOLUMI TOTAL	173.16

KUOTA TERRENIT	141.99	141.05	141.03	141.03	140.98	140.94	140.77	140.51	140.47
DISTANCA	7.50	1.15	0.00	1.73	2.43	3.67	4.85	7.16	7.50
KUOTA PROJEKTIT		141.13	141.20	141.16	141.16	141.16	141.16	141.16	141.16
DISTANCA	7.5	2.75	2.00	0.00	2.00	2.85		7.5	
KUOTA PUNES		0.00	0.07	0.17	0.15	0.06			

Porositi :



BASHKIA  
TIRANË

Projektoi:

"LENI-ING" sh.p.k  
Liçens: N.2969  
"INVICTUS" sh.p.k  
Liçens: N.6708

Adresa: Rr. Uran Pano, Pallati 12 kat, Kati 2  
Mobile: 0682042270  
Email: leni-ing@hotmail.com

Grupi i Projektimit:

Arkitekt Albert Lleshi A.1269  
Ing. Strukturist Nikoll Paluca K.0001  
Ing. Strukturist Maltin Grabovaj  
Ing. Hidroteknik Andrin Kerpaci K.1236  
Ing. Gjeolog Ibrahim Milushi GJ.0621  
Ing. Topograf Mehil Pacuku T.0043  
Ing. Elektrik Nikoll Pali E.0157

Objekti: "Ndërtim i Rugës " Ura Domje -Lagjia Tagan"

Faza:

Projekt - Zbatim

Emërtimi i Fletës:

PROFILAT  
TERTHOR

Shkalla:

SHh 1:1000  
SHv 1:100

Tiranë 2018

Pt - 34



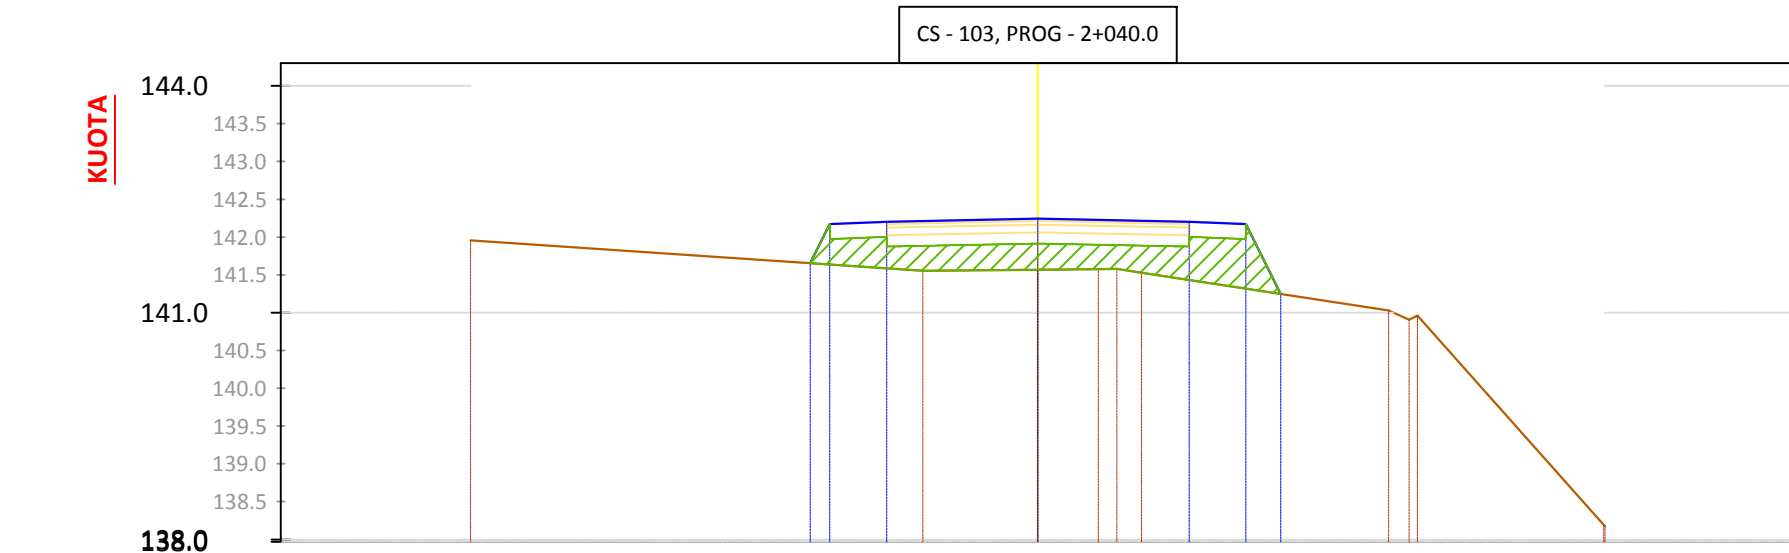


TABELA E VOLUMEVE 2+040.00	
SIP. GERMIM	0.00
SIP. MBUSHJE	2.38
VOL. GERMIM	9.08
VOL. MBUSHJE	23.84
PROGRES. GERMIM	1460.26
PROGRES. MBUSHJE	1301.85
VOLUMI TOTAL	158.41

KUOTA TERRENIT		141.95		141.55		141.57		141.58		141.53		141.03		138.18
DISTANCA		-7.50		-1.52		0.00		0.80		1.37		4.64		7.99
KUOTA PROJEKTIT			141.65	142.17	142.20	142.24	142.20	142.17	141.25					
DISTANCA		-7.5	-3.01	-2.75	-2.00	0.00	2.00	2.75	3.21					7.5
KUOTA PUNES			0.00	0.54	0.62	0.67	0.77	0.86	0.00					

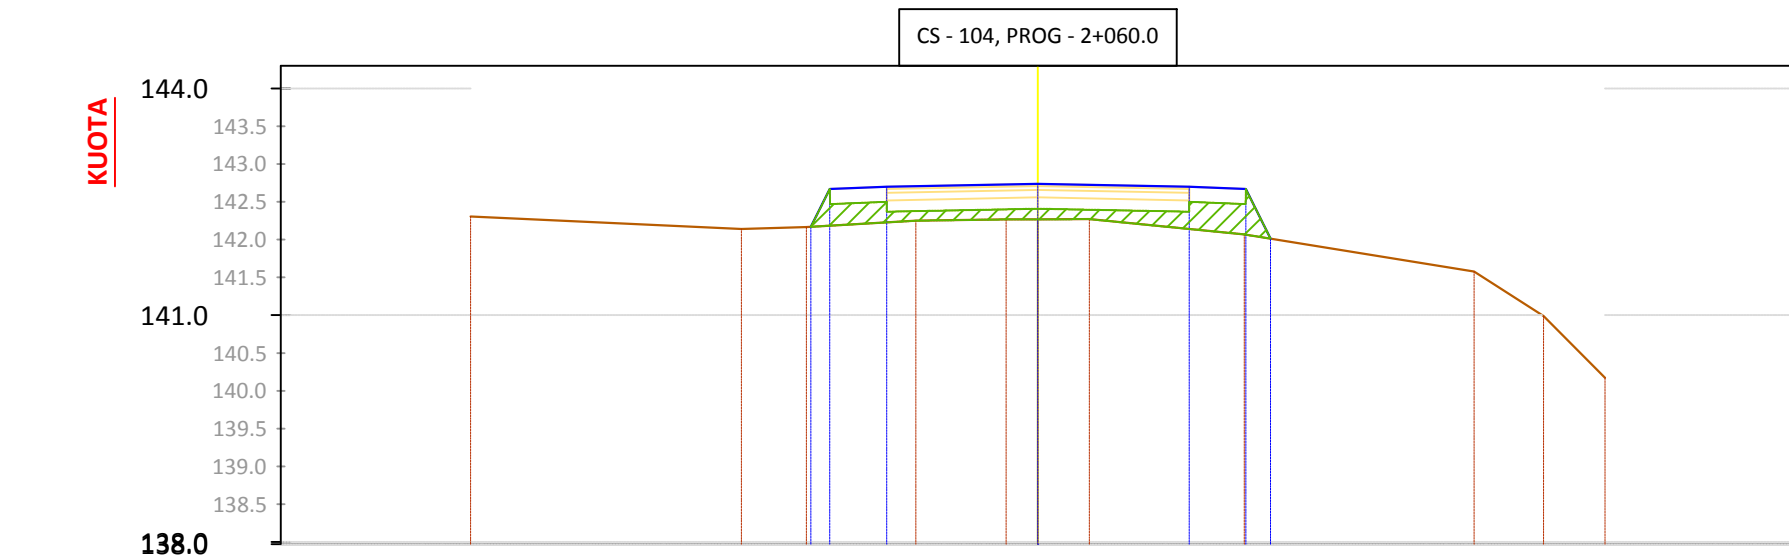


TABELA E VOLUMEVE 2+060.00	
SIP. GERMIM	0.00
SIP. MBUSHJE	1.24
VOL. GERMIM	0.00
VOL. MBUSHJE	36.20
PROGRES. GERMIM	1460.26
PROGRES. MBUSHJE	1338.05
VOLUMI TOTAL	122.21

KUOTA TERRENIT		142.31		142.14		142.17		142.25		142.27		142.27		142.07		141.58		140.99		140.17
DISTANCA		-7.50		-3.92		-3.06		-1.62		0.00		0.68		2.73		5.77		6.69		7.50
KUOTA PROJEKTIT			142.17	142.67	142.70	142.74	142.70	142.67	142.01											
DISTANCA		-7.5	-3.00	-2.75	-2.00	0.00	2.00	2.75	3.08											
KUOTA PUNES			0.00	0.48	0.47	0.47	0.56	0.60	0.00											

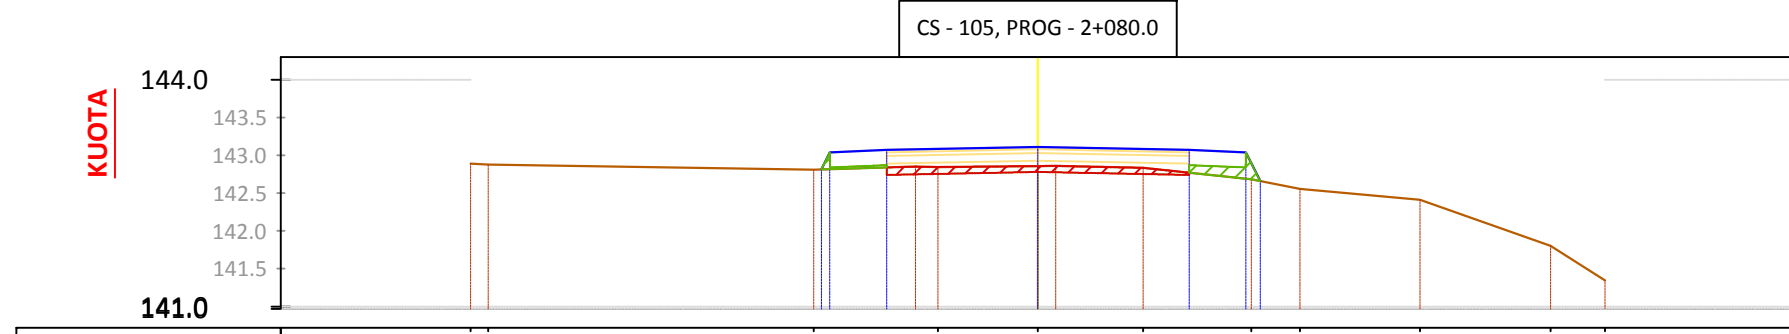


TABELA E VOLUMEVE 2+080.00	
SIP. GERMIM	0.33
SIP. MBUSHJE	0.16
VOL. GERMIM	3.28
VOL. MBUSHJE	14.03
PROGRES. GERMIM	1463.54
PROGRES. MBUSHJE	1352.08
VOLUMI TOTAL	111.46

KUOTA TERRENIT		142.89		142.88		142.81		142.85		142.86		142.83		142.68		142.56		142.41		141.80		141.35
DISTANCA		-7.50		-7.27		-2.96		-1.32		0.00		1.39		2.82		3.47		5.05		6.78		7.50
KUOTA PROJEKTIT			142.81	143.81	143.81	143.81	143.07	143.11	143.07	143.04	142.66											
DISTANCA		-7.5	-2.95	-2.95	-2.00	0.00	2.00	2.75	2.94													
KUOTA PUNES			0.00	0.23	0.23	0.25	0.30	0.35	0.00													

Porositi :



**BASHKIA TIRANË**

Projekttoi:

**"LENI-ING" sh.p.k**  
Liçens: N.2969

**"INVICTUS" sh.p.k**  
Liçens: N.6708

Adresa: Rr. Uran Pano, Pallati 12 kat, Kati 2  
Mobile: 0682042270  
Email: leni-ing@hotmail.com

Grupi i Projektimit:

Arkitekt	Albert Lleshi	A.1269
Ing. Strukturist	Nikoll Paluca	K.0001
Ing. Strukturist	Martin Grabovaj	
Ing. Hidroteknik	Andrin Kerpaci	K.1236
Ing. Gjeolog	Ibrahim Milushi	GJ.0621
Ing. Topograf	Mehill Pacuku	T.0043
Ing. Elektrik	Nikoll Pali	E.0157

Objekti: **"Ndërtim i Rugës " Ura Domje -Lagjia Tagan"**

Faza: **Projekt - Zbatim**

Emërtimi i Fletës:	Shkalla:	Tiranë 2018
<b>PROFILAT TERTHOR</b>	SHh 1:1000 SHv 1:100	Pt - 35

CS - 106, PROG - 2+100.0

KUOTA

144.0

143.5  
143.0  
142.5  
142.0  
141.5

141.0

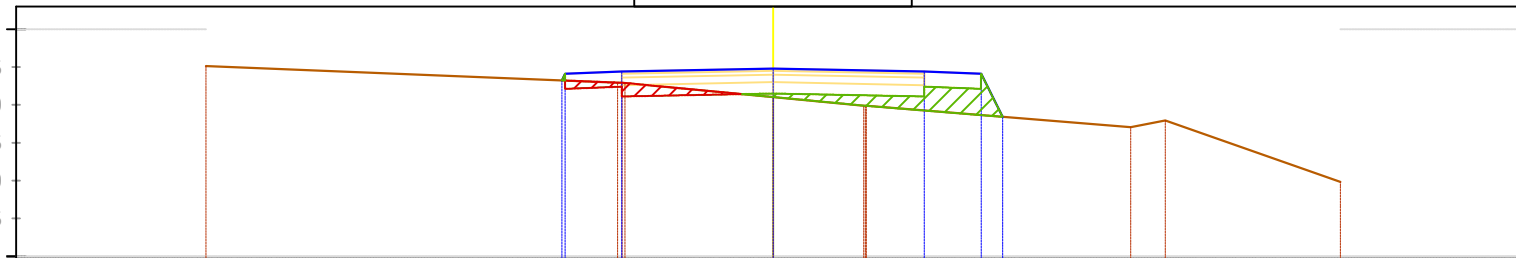


TABELA E VOLUMEVE 2+100.00

SIP. GERMIM	0.21
SIP. MBUSHJE	0.58
VOL. GERMIM	5.36
VOL. MBUSHJE	7.32
PROGRES. GERMIM	1468.91
PROGRES. MBUSHJE	1359.40
VOLUMI TOTAL	109.51

KUOTA TERRENIT		143.52	143.29	143.10	142.99	142.71	141.98
DISTANCA		-7.50	-1.96	0.00	1.20	4.73	7.50
KUOTA PROJEKTIT		143.24	143.44	143.48	143.44	143.41	142.84
DISTANCA		-7.5	-2.78	0.00	2.00	2.75	3.03
KUOTA PUNES		0.09	0.15	0.38	0.52	0.55	0.00

CS - 107, PROG - 2+120.0

KUOTA

144.0

143.5  
143.0  
142.5  
142.0  
141.5

141.0

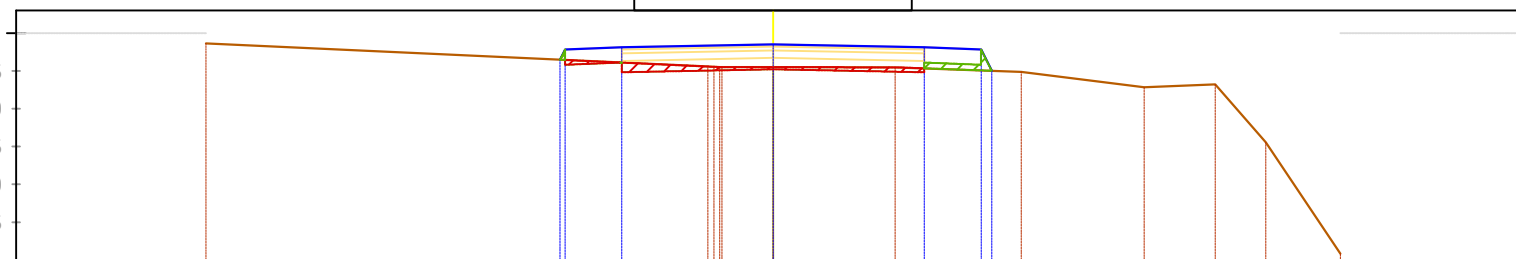


TABELA E VOLUMEVE 2+120.00

SIP. GERMIM	0.25
SIP. MBUSHJE	0.08
VOL. GERMIM	4.58
VOL. MBUSHJE	6.49
PROGRES. GERMIM	1473.49
PROGRES. MBUSHJE	1365.89
VOLUMI TOTAL	107.60

KUOTA TERRENIT		143.86	143.55	143.55	143.55	143.49	143.28	143.32	142.56	141.08
DISTANCA		-7.50	-0.68	0.00	1.61	3.28	4.91	5.85	6.51	7.50
KUOTA PROJEKTIT		143.95	143.81	143.85	143.81	143.58	143.58	143.58	143.58	141.08
DISTANCA		-7.5	-2.95	0.00	2.00	2.89	2.89	2.89	2.89	7.5
KUOTA PUNES		0.09	0.20	0.30	0.28	0.07	0.00	0.00	0.00	0.00

CS - 108, PROG - 2+140.0

KUOTA

147.0

146.5  
146.0  
145.5  
145.0  
144.5  
144.0  
143.5  
143.0  
142.5  
142.0  
141.5

141.0

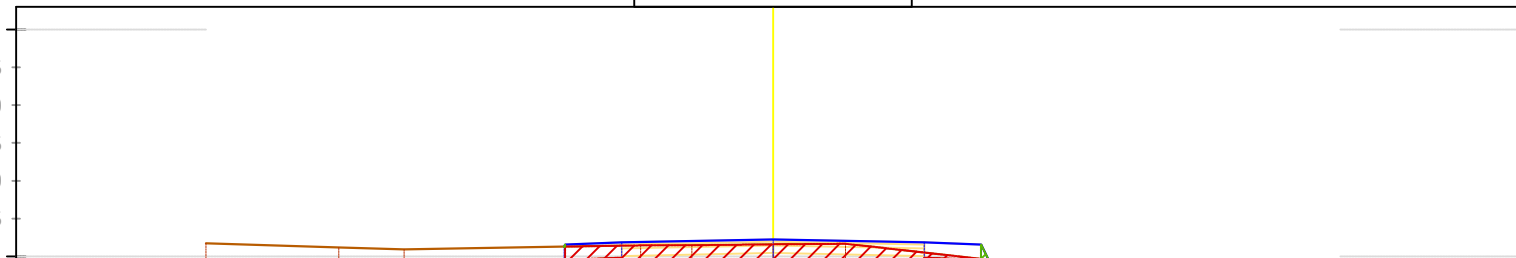


TABELA E VOLUMEVE 2+140.00

SIP. GERMIM	1.23
SIP. MBUSHJE	0.01
VOL. GERMIM	14.71
VOL. MBUSHJE	0.92
PROGRES. GERMIM	1488.20
PROGRES. MBUSHJE	1366.81
VOLUMI TOTAL	121.39

KUOTA TERRENIT		144.17	144.12	144.09	144.15	144.15	144.16	144.17	143.69	141.84
DISTANCA		-7.50	-5.75	-4.88	-1.75	-1.07	0.00	0.96	5.22	7.50
KUOTA PROJEKTIT		144.13	144.18	144.22	144.18	144.15	144.15	144.15	143.95	141.84
DISTANCA		-7.5	-2.75	2.00	0.00	2.00	2.85	2.85	2.85	7.5
KUOTA PUNES		0.08	0.04	0.07	0.13	0.00	0.00	0.00	0.00	0.00

Porositi :



**BASHKIA  
TIRANË**

Projektoi:

**"LENI-ING" sh.p.k**  
Liçens: N.2969

**"INVICTUS" sh.p.k**  
Liçens: N.6708

Adresa: Rr. Uran Pano, Pallati 12 kat, Kati 2  
Mobile: 0682042270  
Email: leni-ing@hotmail.com

Grupi i Projektimit:

Arkitekt	Albert Lleshi	A.1269
Ing. Strukturist	Nikoll Paluca	K.0001
Ing. Strukturist	Martin Grabovaj	
Ing. Hidroteknik	Andrin Kerpaci	K.1236
Ing. Gjeolog	Ibrahim Milushi	GJ.0621
Ing. Topograf	Mehill Pacuku	T.0043
Ing. Elektrik	Nikoll Pali	E.0157

Objekti: "Ndërtim i Rugës " Ura Domje -Lagjia Tagan"

Faza: **Projekt - Zbatim**

Emërtimi i Fletës:	Shkalla:	Tiranë 2018
PROFILAT TERTHOR	SHh 1:1000 SHv 1:100	Pt - 36

CS - 109, PROG - 2+160.0

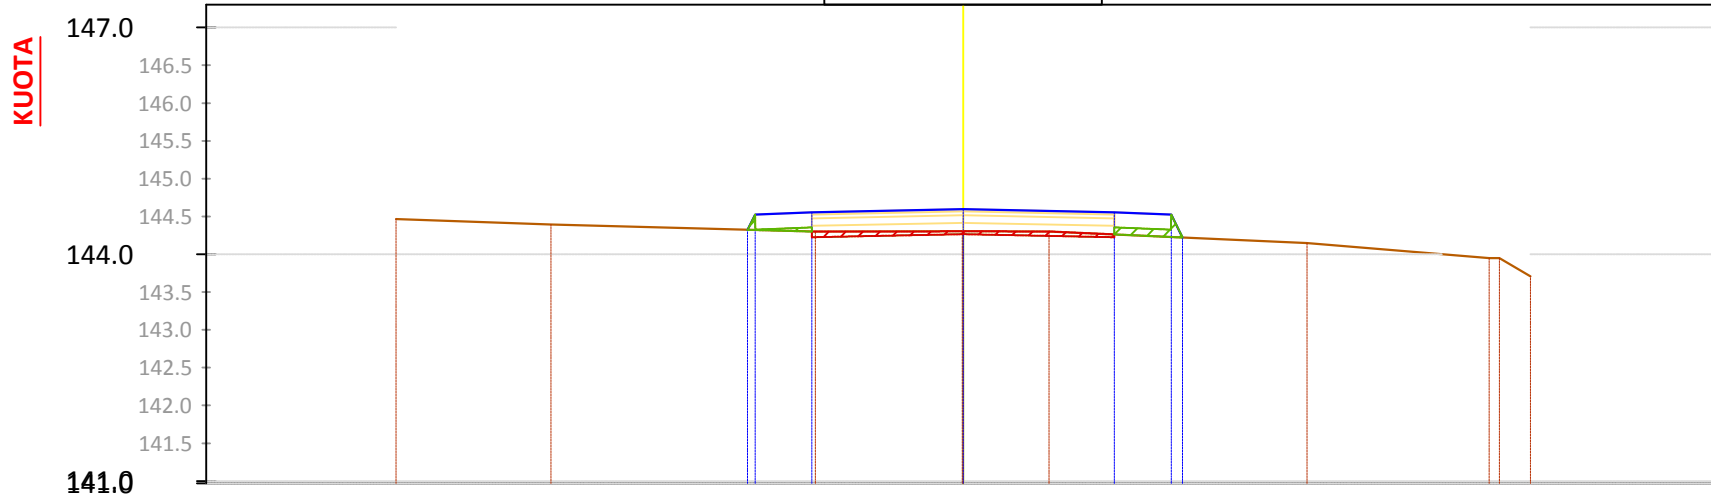


TABELA E VOLUMEVE 2+160.00	
SIP. GERMIM	0.21
SIP. MBUSHJE	0.13
VOL. GERMIM	14.32
VOL. MBUSHJE	1.37
PROGRES. GERMIM	1502.51
PROGRES. MBUSHJE	1368.18
VOLUMI TOTAL	134.33

KUOTA TERRENIT	144.47	144.40	144.30	144.30	144.30	144.15	143.95	143.71
DISTANCA	7.50	5.45	1.95	0.00	1.14	4.55	6.96	7.50
KUOTA PROJEKTIT			144.33	144.56	144.60	144.56		
DISTANCA	7.5		2.95	2.00	0.00	2.00	2.95	7.5
KUOTA PUNES			0.98	0.26	0.29	0.29	0.80	

CS - 110, PROG - 2+180.0

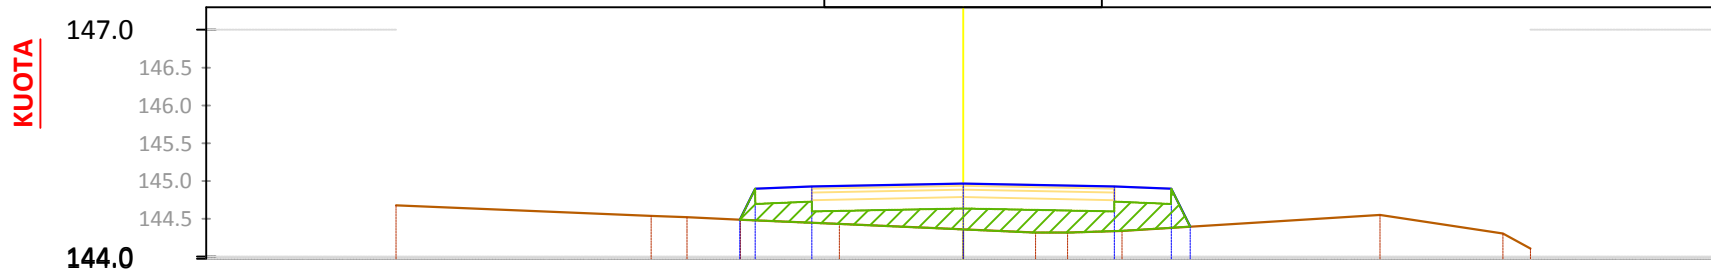


TABELA E VOLUMEVE 2+180.00	
SIP. GERMIM	0.00
SIP. MBUSHJE	1.56
VOL. GERMIM	2.09
VOL. MBUSHJE	16.86
PROGRES. GERMIM	1504.60
PROGRES. MBUSHJE	1385.05
VOLUMI TOTAL	119.55

KUOTA TERRENIT	144.68	144.52	144.49	144.43	144.36	144.32	144.34	144.55	144.31	144.10
DISTANCA	7.50	3.65	2.95	1.64	0.00	0.96	2.10	5.51	7.14	7.50
KUOTA PROJEKTIT			144.49	144.93	144.97	144.93	144.93			
DISTANCA	7.5		2.95	2.00	0.00	2.00	2.75	3.00		7.5
KUOTA PUNES			0.00	0.48	0.61	0.59	0.52	0.00		

CS - 111, PROG - 2+200.0

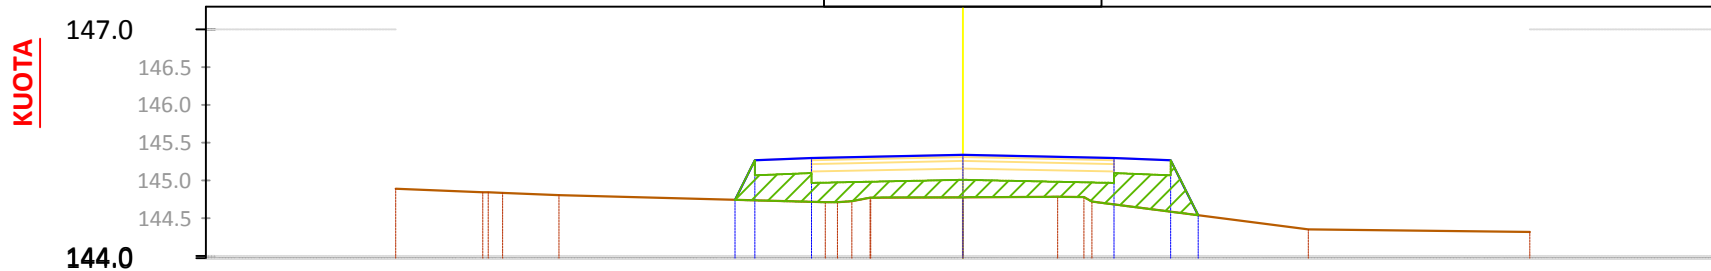


TABELA E VOLUMEVE 2+200.00	
SIP. GERMIM	0.00
SIP. MBUSHJE	1.70
VOL. GERMIM	0.00
VOL. MBUSHJE	32.41
PROGRES. GERMIM	1504.60
PROGRES. MBUSHJE	1417.46
VOLUMI TOTAL	87.14

KUOTA TERRENIT	144.89	144.83	144.80	144.71	144.77	144.78	144.78	144.35	144.32
DISTANCA	7.50	6.09	5.34	1.82	1.22	0.00	1.26	4.57	7.50
KUOTA PROJEKTIT				144.74	145.27	145.34	145.30		
DISTANCA	7.5			3.01	2.75	0.00	2.00	2.75	3.11
KUOTA PUNES				0.00	0.53	0.58	0.56	0.62	0.68

Porositi :



BASHKIA  
TIRANË

Projektoi:

"LENI-ING" sh.p.k  
Liçens: N.2969  
"INVICTUS" sh.p.k  
Liçens: N.6708

Adresa: Rr. Uran Pano, Pallati 12 kat, Kati 2  
Mobile: 0682042270  
Email: leni-ing@hotmail.com

Grupi i Projektimit:

Arkitekt Albert Lleshi A.1269  
Ing. Strukturist Nikoll Paluca K.0001  
Ing. Strukturist Maltin Grabovaj  
Ing. Hidroteknik Andrin Kerpaci K.1236  
Ing. Gjeolog Ibrahim Milushi GJ.0621  
Ing. Topograf Mehili Pacuku T.0043  
Ing. Elektrik Nikoll Pali E.0157

Objekti: "Ndërtim i Rrugës " Ura Domje -Lagjia Tagan"

Faza:

Projekt - Zbatim

Emërtimi i Fletës:

PROFILAT  
TERTHOR

Shkalla:

SHh 1:1000  
SHv 1:100

Tiranë 2018

Pt - 37

CS - 112, PROG - 2+220.0

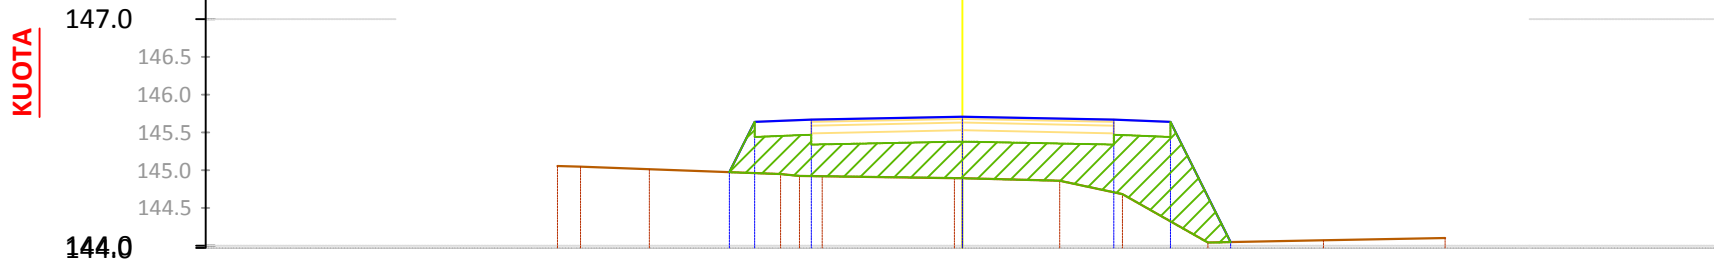


TABELA E VOLUMEVE 2+220.00	
SIP. GERMIM	0.00
SIP. MBUSHJE	3.69
VOL. GERMIM	0.00
VOL. MBUSHJE	54.37
PROGRES. GERMIM	1504.60
PROGRES. MBUSHJE	1471.83
VOLUMI TOTAL	32.77

KUOTA TERRENIT																					
DISTANCA																					
KUOTA PROJEKTIT																					
DISTANCA																					
KUOTA PUNES																					

CS - 113, PROG - 2+240.0

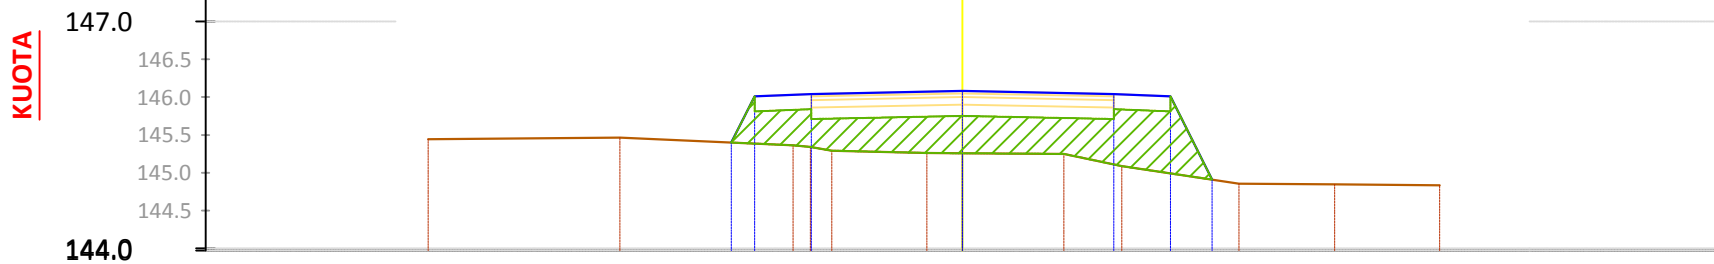


TABELA E VOLUMEVE 2+240.00	
SIP. GERMIM	0.00
SIP. MBUSHJE	3.21
VOL. GERMIM	0.00
VOL. MBUSHJE	69.06
PROGRES. GERMIM	1504.60
PROGRES. MBUSHJE	1540.89
VOLUMI TOTAL	-36.29

KUOTA TERRENIT																					
DISTANCA																					
KUOTA PROJEKTIT																					
DISTANCA																					
KUOTA PUNES																					

CS - 114, PROG - 2+260.0

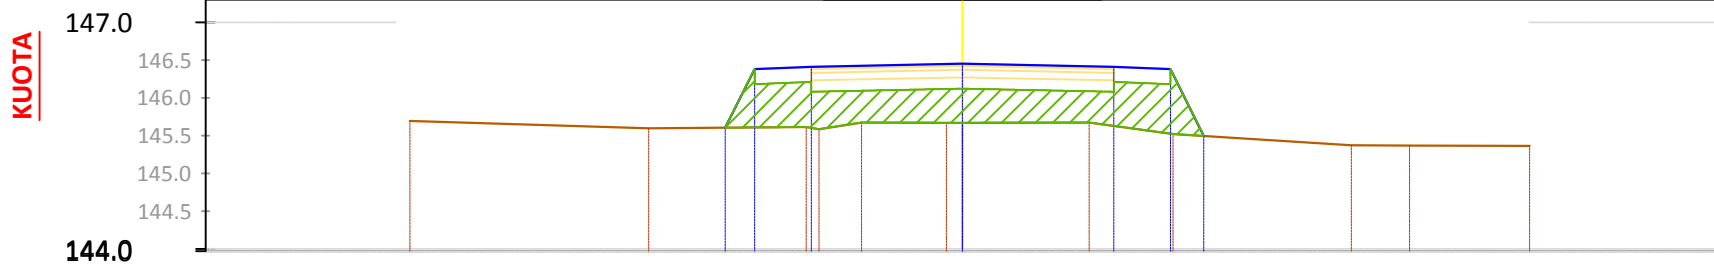


TABELA E VOLUMEVE 2+260.00	
SIP. GERMIM	0.00
SIP. MBUSHJE	3.00
VOL. GERMIM	0.00
VOL. MBUSHJE	62.16
PROGRES. GERMIM	1504.60
PROGRES. MBUSHJE	1603.05
VOLUMI TOTAL	-98.45

KUOTA TERRENIT																					
DISTANCA																					
KUOTA PROJEKTIT																					
DISTANCA																					
KUOTA PUNES																					

Porositi :



BASHKIA  
TIRANË

Projektoi:

"LENI-ING" sh.p.k  
Liçens: N.2969  
"INVICTUS" sh.p.k  
Liçens: N.6708

Adresa: Rr. Uran Pano, Pallati 12 kat, Kati 2  
Mobile: 0682042270  
Email: leni-ing@hotmail.com

Grupi i Projektimit:

Arkitekt Albert Lleshi A.1269  
Ing. Strukturist Nikoll Paluca K.0001  
Ing. Strukturist Maltin Grabovaj  
Ing. Hidroteknik Andrin Kerpaci K.1236  
Ing. Gjeolog Ibrahim Milushi GJ.0621  
Ing. Topograf Mehilil Pacuku T.0043  
Ing. Elektrik Nikoll Pali E.0157

Objekti: "Ndërtim i Rrugës " Ura Domje -Lagjia Tagan"

Faza:

Projekt - Zbatim

Emërtimi i Fletës:

PROFILAT  
TERTHOR


Shkalla:

SHh 1:1000  
SHv 1:100

Tiranë 2018

Pt - 38


CS - 115, PROG - 2+280.0

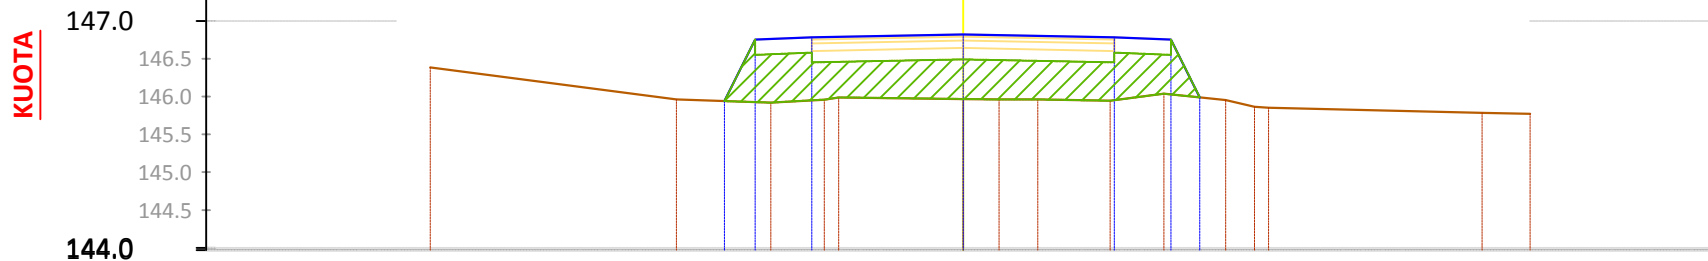

SIP. GERMIM	0.00
SIP. MBUSHJE	3.23
VOL. GERMIM	0.00
VOL. MBUSHJE	62.23
PROGRES. GERMIM	1504.60
PROGRES. MBUSHJE	1665.28
VOLUMI TOTAL	-160.68

KUOTA TERRENIT		146.39		145.96		145.92		145.99		145.97		145.96		145.95		146.04		145.95		145.85		145.78		145.77
DISTANCA		-7.50	-7.05		-3.79		-2.54		-1.65	0.00		0.99		1.95		2.66		3.47		4.04		6.87		7.50
KUOTA PROJEKTIT						145.94		146.75		146.78		146.75		146.75		145.99								
DISTANCA		-7.5				-3.16		-2.75		-2.00	0.00		2.00		2.75		3.13							7.5
KUOTA PUNES						0.00		0.83		0.83	0.85		0.83		0.72		0.00							


CS - 116, PROG - 2+300.0

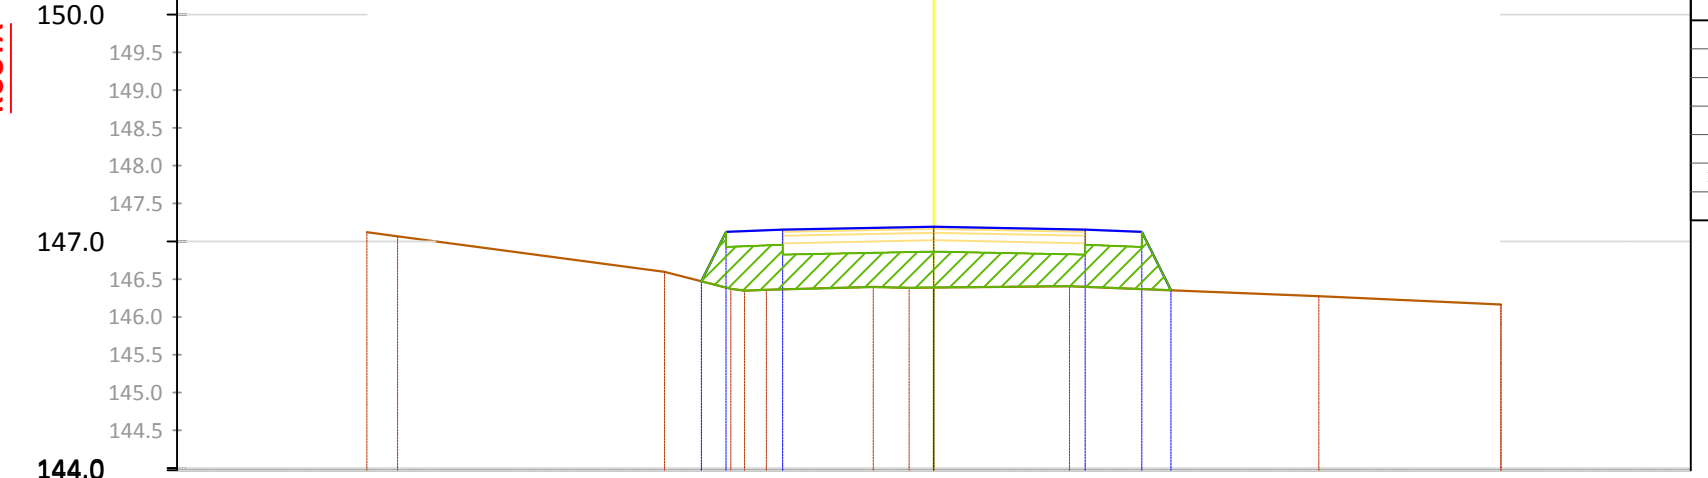

SIP. GERMIM	0.00
SIP. MBUSHJE	2.93
VOL. GERMIM	0.00
VOL. MBUSHJE	61.57
PROGRES. GERMIM	1504.60
PROGRES. MBUSHJE	1726.85
VOLUMI TOTAL	-222.25

KUOTA TERRENIT		147.12		147.07		146.60		146.36		146.39		146.39		146.41		146.28		146.16					
DISTANCA		-7.50	-7.09		-3.56		-2.22		-0.80	0.00		1.79		5.09		7.50							
KUOTA PROJEKTIT						146.47		147.12		147.15		147.12		146.35									
DISTANCA		-7.5				-3.08		-2.75		-2.00	0.00		2.00		2.75		3.14		7.5				
KUOTA PUNES						0.00		0.73		0.79	0.81		0.76		0.76		0.00						

CS - 117, PROG - 2+320.0

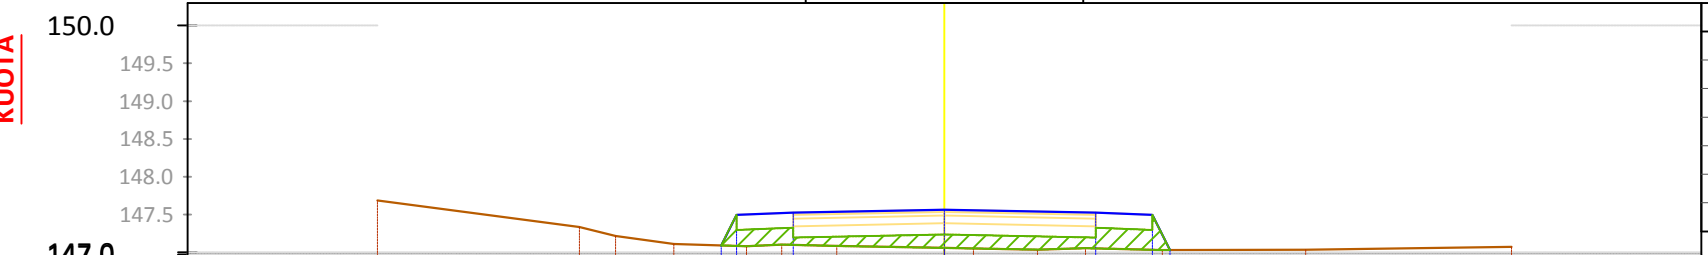


SIP. GERMIM	0.00
SIP. MBUSHJE	1.07
VOL. GERMIM	0.00
VOL. MBUSHJE	40.03
PROGRES. GERMIM	1504.60
PROGRES. MBUSHJE	1766.88
VOLUMI TOTAL	-262.28

KUOTA TERRENIT		147.69		147.21		147.11		147.10		147.08		147.06		147.04		147.05		147.03		147.03		147.07	
DISTANCA		-7.50		-4.35		-3.58		-2.15		-1.42	0.00		1.23		1.87		2.88		4.78		7.50		
KUOTA PROJEKTIT						147.09		147.50		147.53		147.57		147.53		147.50		147.03					
DISTANCA		-7.5				-2.95		-2.75		-2.00	0.00		2.00		2.75		2.98						7.5
KUOTA PUNES						0.00		0.41		0.43	0.51		0.47		0.46		0.00						

Porositi :  <b>BASHKIA TIRANË</b>	Projektoi: <b>"LENI-ING" sh.p.k</b> Liçens: N.2969 <b>"INVICTUS" sh.p.k</b> Liçens: N.6708 Adresa: Rr. Uran Pano, Pallati 12 kat, Kati 2 Mobile: 0682042270 Email: leni-ing@hotmail.com	Grupi i Projektimit: Arkitekt: Albert Lleshi A.1269 Ing. Strukturist: Nikoll Paluca K.0001 Ing. Strukturist: Maltin Grabovaj Ing. Hidroteknik: Andrin Kerpaci K.1236 Ing. Gjeolog: Ibrahim Milushi GJ.0621 Ing. Topograf: Mehil Pacuku T.0043 Ing. Elektrik: Nikoll Pali E.0157	Objekti: "Ndërtim i Rrugës " Ura Domje -Lagjia Tagan"	
			Faza: <b>Projekt - Zbatim</b>	
			Emërtimi i Fletës: PROFILAT TERTHOR	Shkalla: SHh 1:1000 SHv 1:100


CS - 118, PROG - 2+340.0

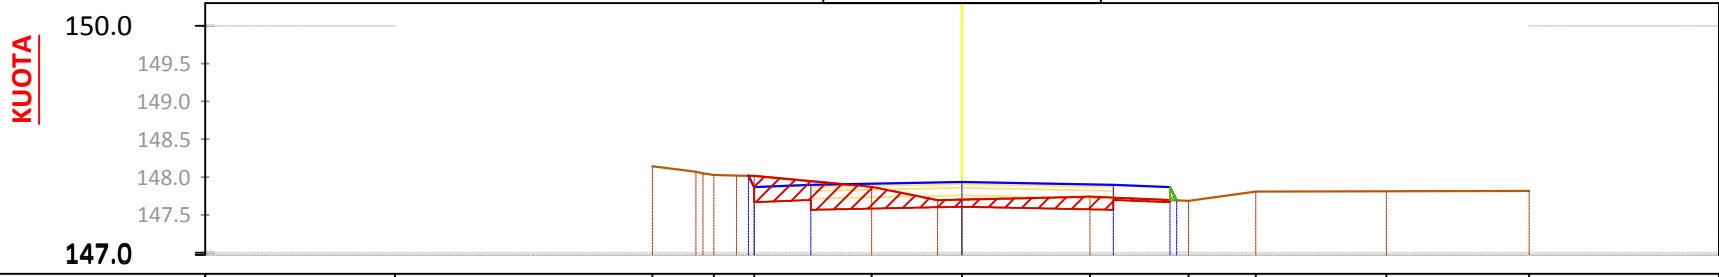

SIP. GERMIM	0.99
SIP. MBUSHJE	0.01
VOL. GERMIM	9.86
VOL. MBUSHJE	10.82
PROGRES. GERMIM	1514.46
PROGRES. MBUSHJE	1777.70
VOLUMI TOTAL	-263.24


KUOTA TERRENIT			148.14	148.03	148.02	147.87	147.70	147.74	147.68	147.81	147.81	147.82
DISTANCA		-7.50	-4.09	-3.28	-2.75	-1.20	0.00	1.69	3.00	3.89	5.61	7.50
KUOTA PROJEKTIT				148.07	147.90		147.94	147.90	147.85			
DISTANCA		-7.5		-2.93	-2.00		0.00	2.00	2.85			7.5
KUOTA PUNES				0.04	-0.05		0.23	0.17	0.00			

CS - 119, PROG - 2+360.0

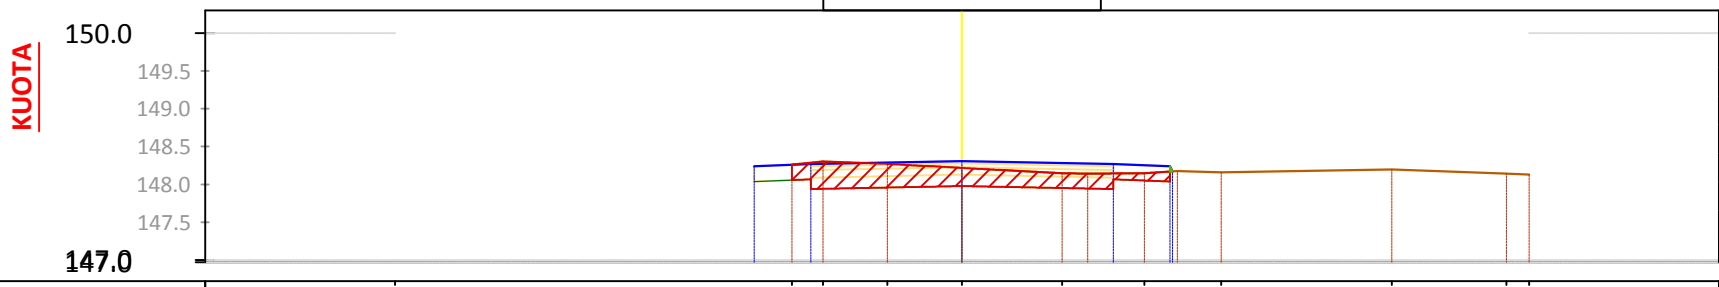

SIP. GERMIM	1.17
SIP. MBUSHJE	0.00
VOL. GERMIM	22.20
VOL. MBUSHJE	0.07
PROGRES. GERMIM	1536.66
PROGRES. MBUSHJE	1777.77
VOLUMI TOTAL	-241.11

KUOTA TERRENIT			148.26	148.30	148.27	148.22	148.15	148.15	148.16	148.20	148.14	148.13
DISTANCA		-7.50	-2.25	-1.84	-0.99	0.00	1.32	2.41	3.43	5.69	7.20	7.50
KUOTA PROJEKTIT			148.24	148.27		148.31	148.27	148.27				
DISTANCA		-7.5	-2.75	-2.00		0.00	2.00	2.78				7.5
KUOTA PUNES				-0.02		0.09	0.12	0.00				

Porositi :  <b>BASHKIA TIRANË</b>	Projektoi: "LENI-ING" sh.p.k Liçens: N.2969 "INVICTUS" sh.p.k Liçens: N.6708 Adresa: Rr. Uran Pano, Pallati 12 kat, Kati 2 Mobile: 0682042270 Email: leni-ing@hotmail.com	Grupi i Projektimit: Arkitekt Albert Lleshi A.1269 Ing. Strukturist Nikoll Paluca K.0001 Ing. Strukturist Maltin Grabovaj Ing. Hidroteknik Andrin Kerpaci K.1236 Ing. Gjeolog Ibrahim Milushi GJ.0621 Ing. Topograf Mehil Pacuku T.0043 Ing. Elektrik Nikoll Pali E.0157	Objekti: "Ndërtim i Rugës " Ura Domje –Lagjia Tagan" Faza: <b>Projekt - Zbatim</b> Emërtimi i Fletës: PROFILAT TERTHOR Shkalla: SHh 1:1000 SHv 1:100 Tiranë 2018 Pt - 40
--	--	---	---

# Tabela e Volumeve

Progresivi	Seksionet	Sip.Mbushje	Sip.Germim	Vol.Mbushje	Vol.Germim	Vol.Prog.Mbushje	Vol.Prog.Germim
------------	-----------	-------------	------------	-------------	------------	------------------	-----------------

0+000.00	Sc-1	0.02	0.86	0.00	0.00	0.00	0.00
0+020.00	Sc-2	0.31	0.26	3.35	11.25	3.35	11.25
0+040.00	Sc-3	0.01	1.65	3.28	19.09	6.63	30.35
0+060.00	Sc-4	0.04	2.42	0.50	40.64	7.12	70.98
0+080.00	Sc-5	0.09	0.62	1.32	29.35	8.44	100.33
0+100.00	Sc-6	1.13	0.04	11.98	6.70	20.42	107.03
0+120.00	Sc-7	0.50	0.06	16.38	0.96	36.81	107.99
0+140.00	Sc-8	0.41	0.77	9.05	8.29	45.86	116.28
0+160.00	Sc-9	0.37	1.07	7.76	18.45	53.62	134.73
0+180.00	Sc-10	0.44	0.84	8.10	19.07	61.72	153.80
0+200.00	Sc-11	0.20	0.92	6.43	17.54	68.15	171.34
0+220.00	Sc-12	0.01	2.76	2.13	36.73	70.27	208.06
0+240.00	Sc-13	0.01	2.36	0.20	51.03	70.47	259.09
0+260.00	Sc-14	0.14	1.68	1.53	40.11	72.00	299.20
0+280.00	Sc-15	0.58	0.37	7.22	20.50	79.22	319.70
0+300.00	Sc-16	0.16	0.13	7.42	5.05	86.65	324.74
0+320.00	Sc-17	0.83	0.31	9.90	4.44	96.54	329.18
0+340.00	Sc-18	0.46	0.27	12.92	5.78	109.46	334.97
0+360.00	Sc-19	0.46	0.03	9.16	3.01	118.63	337.98
0+380.00	Sc-20	1.97	0.00	24.27	0.32	142.90	338.29
0+400.00	Sc-21	2.38	0.00	43.45	0.00	186.35	338.29
0+420.00	Sc-22	2.97	0.00	53.45	0.00	239.81	338.30
0+440.00	Sc-23	2.39	0.00	53.59	0.00	293.39	338.30
0+460.00	Sc-24	1.72	0.00	41.13	0.00	334.53	338.30
0+480.00	Sc-25	1.59	0.00	33.09	0.00	367.62	338.30
0+500.00	Sc-26	0.49	0.56	20.79	5.58	388.41	343.88
0+520.00	Sc-27	0.02	1.13	5.13	16.89	393.54	360.77
0+540.00	Sc-28	0.05	1.10	0.70	22.28	394.24	383.05
0+560.00	Sc-29	0.15	0.94	2.00	20.36	396.24	403.41
0+580.00	Sc-30	0.29	0.41	4.41	13.49	400.66	416.90
0+600.00	Sc-31	0.20	0.46	4.96	8.73	405.61	425.63
0+620.00	Sc-32	0.17	0.51	3.70	9.71	409.31	435.34
0+640.00	Sc-33	0.66	0.04	8.27	5.45	417.58	440.79
0+660.00	Sc-34	0.88	0.04	15.39	0.71	432.97	441.50
0+680.00	Sc-35	0.57	0.18	14.44	2.15	447.41	443.66
0+700.00	Sc-36	0.43	0.34	9.89	5.17	457.30	448.82
0+720.00	Sc-37	0.17	1.04	5.97	13.81	463.27	462.63
0+740.00	Sc-38	0.25	0.72	4.25	17.62	467.52	480.25
0+760.00	Sc-39	0.24	0.42	4.96	11.41	472.48	491.66
0+780.00	Sc-40	0.83	0.04	10.79	4.63	483.27	496.29

Porositi :



Projektoi:

"LENI-ING" sh.p.k  
Liçens: N.2969  
"INVICTUS" sh.p.k  
Liçens: N.6708

Adresa: Rr. Uran Pano, Pallati 12 kat, Kati 2  
Mobile: 0682042270  
Email: leni-ing@hotmail.com

Grupi i Projektimit:

Arkitekt Albert Lleshi A.1269  
Ing. Strukturist Nikoll Paluca K.0001  
Ing. Strukturist Maltin Grabovaj  
Ing. Hidroteknik Andrin Kerpaci K.1236  
Ing. Gjeolog Ibrahim Milushi GJ.0621  
Ing. Topograf Mehili Pacuku T.0043  
Ing. Elektrik Nikoll Pali E.0157

Objekti: "Ndërtim i Rrugës " Ura Domje –Lagjia Tagan"

Faza:

Projekt - Zbatim

Emërtimi i Fletës:

VOLUMET G-M

Shkalla:

SHh 1:1000  
SHv 1:100

Tiranë 2018

TAB - 1

# Tabela e Volumeve

Progresivi	Seksionet	Sip.Mbushje	Sip.Germim	Vol.Mbushje	Vol.Germim	Vol.Prog.Mbushje	Vol.Prog.Germim
------------	-----------	-------------	------------	-------------	------------	------------------	-----------------

0+780.00	Sc-40	0.83	0.04	10.79	4.63	483.27	496.29
0+800.00	Sc-41	1.50	0.00	23.32	0.43	506.60	496.71
0+820.00	Sc-42	1.86	0.00	33.57	0.00	540.17	496.71
0+840.00	Sc-43	0.42	0.75	22.82	7.49	562.99	504.21
0+860.00	Sc-44	0.30	1.38	7.27	21.27	570.25	525.48
0+880.00	Sc-45	0.51	0.50	8.19	18.75	578.44	544.23
0+900.00	Sc-46	0.34	0.85	8.60	13.43	587.04	557.66
0+920.00	Sc-47	0.00	1.84	3.45	26.83	590.49	584.49
0+940.00	Sc-48	0.00	2.60	0.00	44.37	590.49	628.86
0+960.00	Sc-49	1.10	0.00	11.02	26.06	601.51	654.92
0+980.00	Sc-50	0.47	0.23	15.68	2.28	617.19	657.19
1+000.00	Sc-51	2.09	0.00	25.47	2.26	642.66	659.45
1+020.00	Sc-52	0.06	1.11	21.52	11.06	664.19	670.51
1+040.00	Sc-53	0.43	1.64	3.87	27.89	668.05	698.40
1+060.00	Sc-54	0.52	0.00	9.54	16.45	677.59	714.85
1+080.00	Sc-55	2.36	0.00	28.85	0.02	706.45	714.88
1+100.00	Sc-56	1.50	0.00	38.73	0.00	745.17	714.88
1+120.00	Sc-57	0.28	0.13	17.78	1.35	762.96	716.23
1+140.00	Sc-58	0.25	0.76	5.22	8.91	768.18	725.13
1+160.00	Sc-59	0.02	0.54	2.67	13.00	770.85	738.13
1+180.00	Sc-60	0.05	0.44	0.68	9.82	771.52	747.95
1+200.00	Sc-61	0.00	0.99	0.50	14.22	772.03	762.17
1+220.00	Sc-62	0.00	2.48	0.02	34.82	772.05	796.99
1+240.00	Sc-63	0.00	3.56	0.01	60.43	772.06	857.42
1+260.00	Sc-64	0.00	3.64	0.01	72.28	772.06	929.70
1+280.00	Sc-65	0.00	2.48	0.00	61.23	772.06	990.93
1+300.00	Sc-66	0.17	1.06	1.75	35.31	773.81	1026.24
1+320.00	Sc-67	0.53	0.65	7.02	17.04	780.83	1043.28
1+340.00	Sc-68	0.72	0.32	12.42	9.72	793.26	1053.00
1+360.00	Sc-69	0.93	0.01	16.49	3.33	809.75	1056.33
1+380.00	Sc-70	1.01	0.00	19.42	0.16	829.16	1056.48
1+400.00	Sc-71	0.71	0.09	17.21	0.93	846.37	1057.41
1+420.00	Sc-72	0.35	0.06	10.57	1.49	856.94	1058.90
1+440.00	Sc-73	0.68	0.08	10.21	1.40	867.15	1060.30
1+460.00	Sc-74	0.79	0.02	14.64	1.02	881.80	1061.31
1+480.00	Sc-75	1.01	0.20	17.95	2.17	899.74	1063.49
1+500.00	Sc-76	1.29	0.00	22.95	1.95	922.69	1065.44
1+520.00	Sc-77	2.07	0.00	33.59	0.00	956.28	1065.44
1+540.00	Sc-78	2.52	0.00	45.92	0.00	1002.20	1065.44
1+560.00	Sc-79	2.73	0.00	52.53	0.00	1054.73	1065.44

Porositi :



Projektoi:

**"LENI-ING" sh.p.k**  
Liçens: N.2969

Adresa: Rr. Uran Pano, Pallati 12 kat, Kati 2  
Mobile: 0682042270  
Email: leni-ing@hotmail.com

Grupi i Projektimit:

Arkitekt	Albert Lleshi	A.1269	As. Arkitekt
Ing. Strukturist	Nikoll Paluca	K.0001	As. Arkitekt Enea Serjani
Ing. Strukturist	Maltin Grabovaj		
Ing. Hidroteknik	Andrin Kerpaci	K.1236	
Ing. Gjeolog	Ibrahim Milushi	GJ.0621	
Ing. Topograf	Mehill Pacuku	T.0043	
Ing. Elektrik	Nikoll Pali	E.0157	

Objekti: "Ndërtim i Rrugës " Ura Domje –Lagjia Tagan"

Faza:

**Projekt - Zbatim**

Emërtimi i Fletës:

VOLUMET G-M

Shkalla:

SHh 1:1000  
SHv 1:100

Tiranë 2018

TAB - 2



# Tabela e Volumeve

Progresivi	Seksionet	Sip.Mbushje	Sip.Germim	Vol.Mbushje	Vol.Germim	Vol.Prog.Mbushje	Vol.Prog.Germim
------------	-----------	-------------	------------	-------------	------------	------------------	-----------------

1+580.00	Sc-80	2.34	0.00	50.67	0.00	1105.41	1065.44
1+600.00	Sc-81	1.14	0.00	34.77	0.03	1140.18	1065.47
1+620.00	Sc-82	0.26	0.24	14.00	2.40	1154.18	1067.86
1+640.00	Sc-83	0.13	1.34	3.92	15.76	1158.10	1083.62
1+660.00	Sc-84	0.09	1.45	2.29	27.91	1160.39	1111.53
1+680.00	Sc-85	0.11	1.55	2.02	30.02	1162.41	1141.55
1+700.00	Sc-86	0.46	0.21	5.69	17.62	1168.11	1159.17
1+720.00	Sc-87	1.28	0.00	17.37	2.17	1185.48	1161.34
1+740.00	Sc-88	0.00	2.30	12.42	23.02	1197.90	1184.36
1+760.00	Sc-89	0.06	1.34	0.67	36.29	1198.56	1220.66
1+780.00	Sc-90	0.36	0.59	4.32	19.20	1202.89	1239.86
1+800.00	Sc-91	0.00	1.58	3.52	21.88	1206.41	1261.74
1+820.00	Sc-92	0.25	0.59	2.56	21.65	1208.97	1283.39
1+840.00	Sc-93	1.48	0.81	17.13	14.34	1226.09	1297.74
1+860.00	Sc-94	0.00	1.50	14.15	23.80	1240.24	1321.54
1+880.00	Sc-95	0.00	1.36	0.01	28.66	1240.25	1350.20
1+900.00	Sc-96	0.48	0.02	4.80	13.72	1245.05	1363.91
1+920.00	Sc-97	0.20	0.13	6.96	1.43	1252.01	1365.35
1+940.00	Sc-98	0.00	1.19	2.03	13.16	1254.04	1378.51
1+960.00	Sc-99	1.23	0.24	11.83	14.32	1265.88	1392.83
1+980.00	Sc-100	0.09	0.51	11.15	7.94	1277.03	1400.77
2+000.00	Sc-101	0.00	1.78	0.89	23.43	1277.92	1424.20
2+020.00	Sc-102	0.01	0.91	0.10	26.97	1278.02	1451.17
2+040.00	Sc-103	2.38	0.00	23.84	9.08	1301.85	1460.26
2+060.00	Sc-104	1.24	0.00	36.20	0.00	1338.05	1460.26
2+080.00	Sc-105	0.16	0.33	14.03	3.28	1352.08	1463.54
2+100.00	Sc-106	0.58	0.21	7.32	5.36	1359.40	1468.91
2+120.00	Sc-107	0.08	0.25	6.49	4.58	1365.89	1473.49
2+140.00	Sc-108	0.01	1.23	0.92	14.71	1366.81	1488.20
2+160.00	Sc-109	0.13	0.21	1.37	14.32	1368.18	1502.51
2+180.00	Sc-110	1.56	0.00	16.86	2.09	1385.05	1504.60
2+200.00	Sc-111	1.70	0.00	32.41	0.00	1417.46	1504.60
2+220.00	Sc-112	3.69	0.00	54.37	0.00	1471.83	1504.60
2+240.00	Sc-113	3.21	0.00	69.06	0.00	1540.89	1504.60
2+260.00	Sc-114	3.00	0.00	62.16	0.00	1603.05	1504.60
2+280.00	Sc-115	3.23	0.00	62.23	0.00	1665.28	1504.60
2+300.00	Sc-116	2.93	0.00	61.57	0.00	1726.85	1504.60
2+320.00	Sc-117	1.07	0.00	40.03	0.00	1766.88	1504.60
2+340.00	Sc-118	0.01	0.99	10.82	9.86	1777.70	1514.46
2+360.00	Sc-119	0.00	1.17	0.07	22.20	1777.77	1536.66

Porositi :



**BASHKIA  
TIRANË**

Projektoi:

**"LENI-ING" sh.p.k**  
Liçens: N.2969

Adresa: Rr. Uran Pano, Pallati 12 kat, Kati 2  
Mobile: 0682042270  
Email: leni-ing@hotmail.com

Grupi i Projektimit:

Arkitekt	Albert Lleshi	A.1269	As. Arkitekt
Ing. Strukturist	Nikoll Paluca	K.0001	As. Arkitekt Enea Serjani
Ing. Strukturist	Maltin Grabovaj		
Ing. Hidroteknik	Andrin Kerpaci	K.1236	
Ing. Gjeolog	Ibrahim Milushi	GJ.0621	
Ing. Topograf	Mehill Pacuku	T.0043	
Ing. Elektrik	Nikoll Pali	E.0157	

Objekti: "Ndërtim i Rrugës " Ura Domje –Lagjia Tagan"

Faza:

**Projekt - Zbatim**

Emërtimi i Fletës:

VOLUMET G-M


Shkalla:

SHh 1:1000  
SHv 1:100


Tiranë 2018

TAB-3

# PROFILI TIP - 1 -

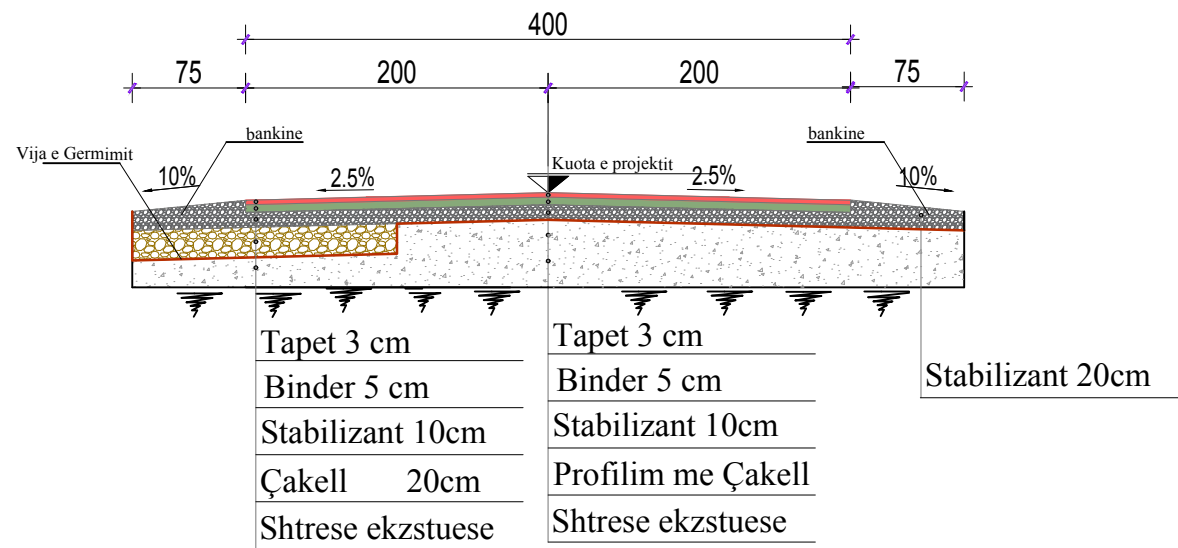

# PROFILI TIP - 2 -

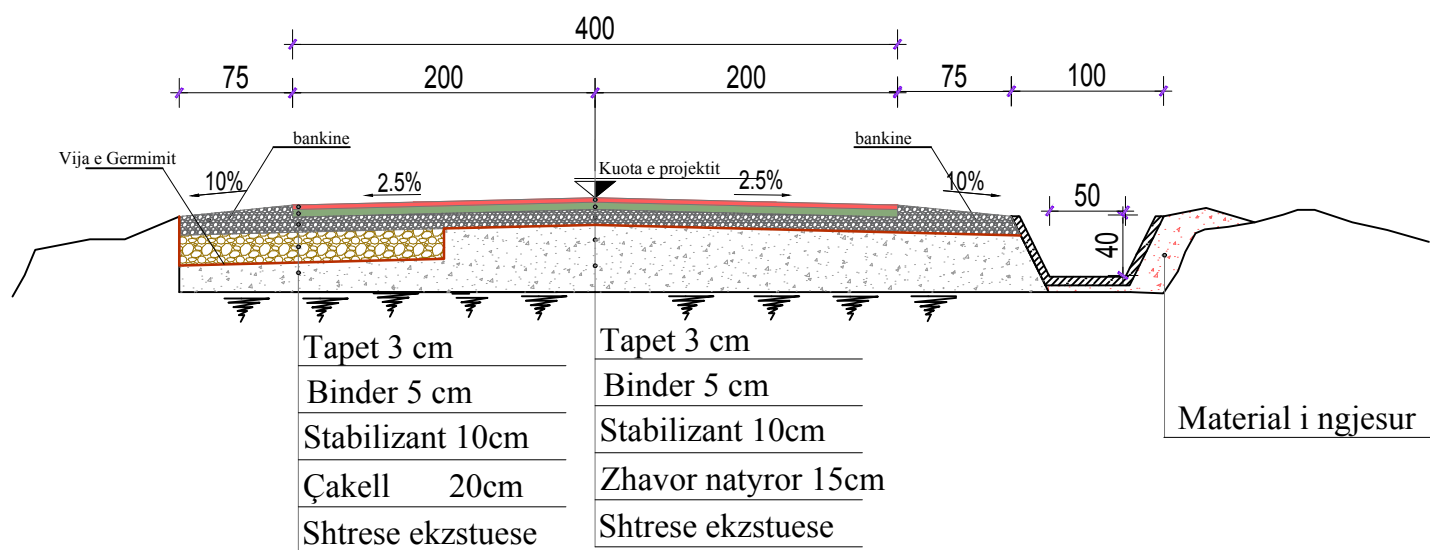

Porositi :



Projektoi:

"LENI-ING" sh.p.k  
Licens: N.2969  
"INVICTUS" sh.p.k  
Licens: N.6708

Adresa: Rr. Uran Pano, Pallati 12 kat, Kati 2  
Mobile: 0682042270  
Email: leni-ing@hotmail.com

Grupi i Projektimit:

Arkitekt	Albert Lleshi	A.1269
Ing. Strukturist	Nikoll Paluca	K.0001
Ing. Strukturist	Maltin Grabovaj	
Ing. Hidroteknik	Andrin Kerpaci	K.1236
Ing. Gjeolog	Ibrahim Milushi	GJ.0621
Ing. Topograf	Mehill Pacuku	T.0043
Ing. Elektrik	Nikoll Pali	E.0157

Objekti: "Ndërtim i Rrugës " Ura Domje -Lagjia Tagan"

Faza:

Projekt - Zbatim

Emërtimi i Fletës:

PROFILAT  
TERTHOR TIP


Shkalla:

SHh 1:50


Tiranë 2018

PTT - 1

# PROFILI TIP - 3 -

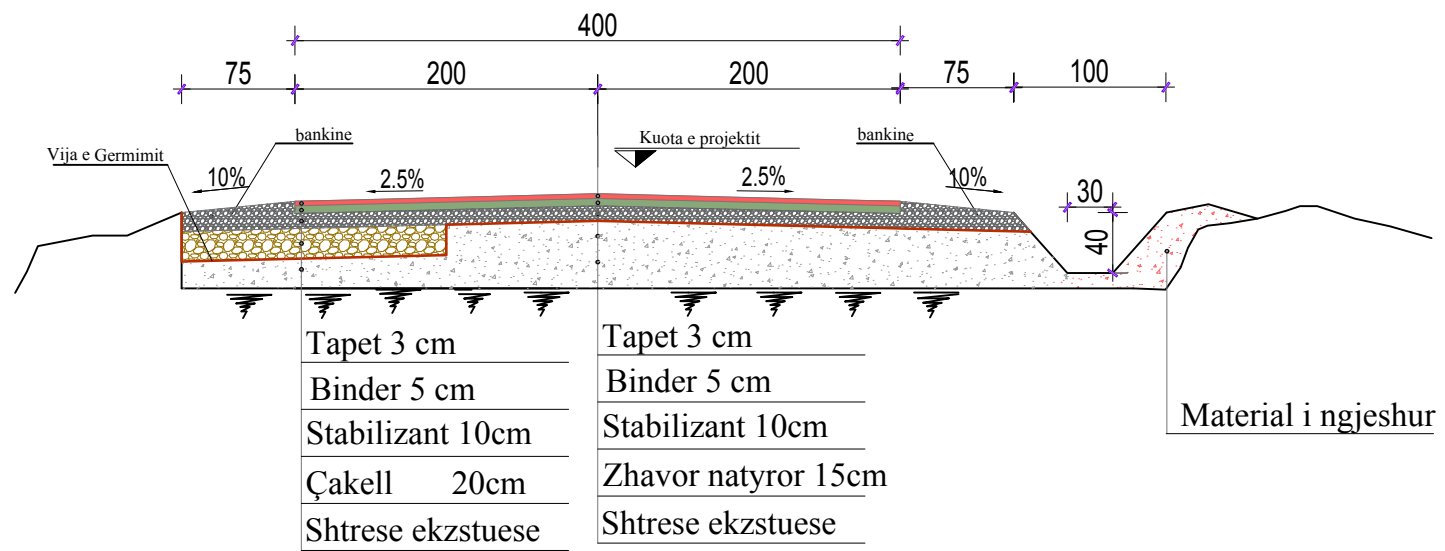

# PROFILI TIP - 4 -

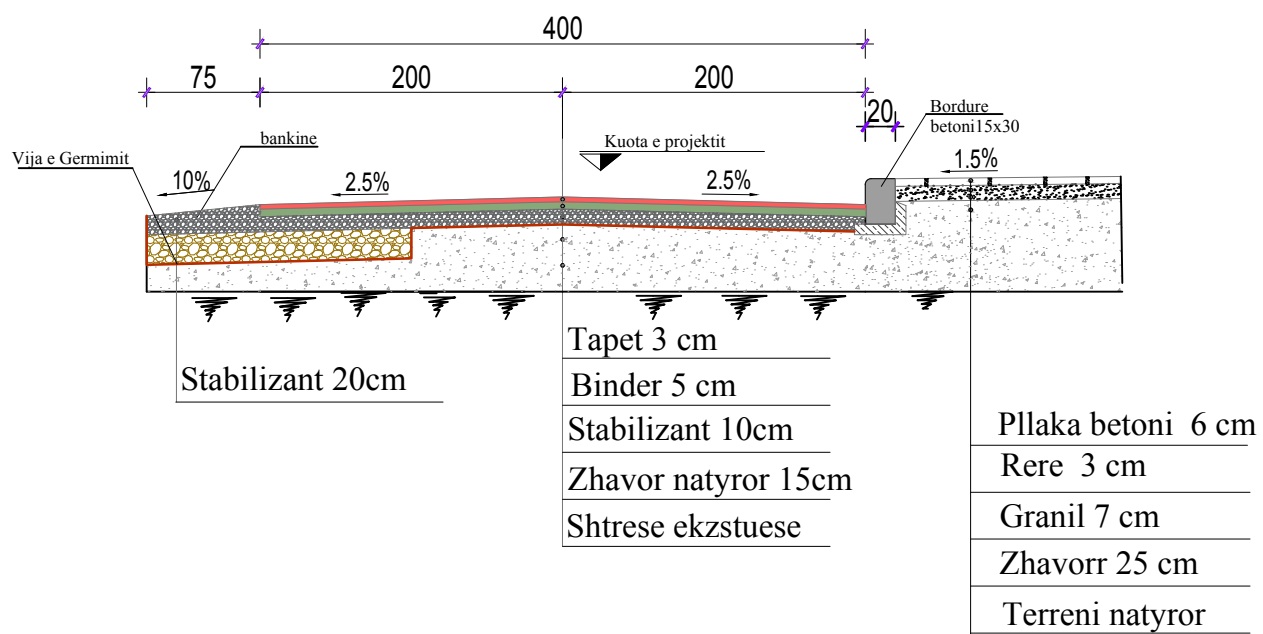

Porositi :



Projektoi:

"LENI-ING" sh.p.k  
Licens: N.2969  
"INVICTUS" sh.p.k  
Licens: N.6708

Adresa: Rr. Uran Pano, Pallati 12 kat, Kati 2  
Mobile: 0682042270  
Email: leni-ing@hotmail.com

Grupi i Projektimit:

Arkitekt	Albert Lleshi	A.1269
Ing. Strukturist	Nikoll Paluca	K.0001
Ing. Strukturist	Maltin Grabovaj	
Ing. Hidroteknik	Andrin Kerpaci	K.1236
Ing. Gjeolog	Ibrahim Milushi	GJ.0621
Ing. Topograf	Mehill Pacuku	T.0043
Ing. Elektrik	Nikoll Pali	E.0157

Objekti: "Ndërtim i Rrugës " Ura Domje -Lagjia Tagan"

Faza:

Projekt - Zbatim

Emërtimi i Fletës:

PROFILAT  
TERTHOR TIP

Shkalla:

SHh 1:50

Tiranë 2018


PTT - 2

# TOMBINO Ø0.8 m

(Aplikohet ne progresivat +90m)


PRERJE GJATESORE NE  
AKS TE TOMBINOS

SH. 1:100

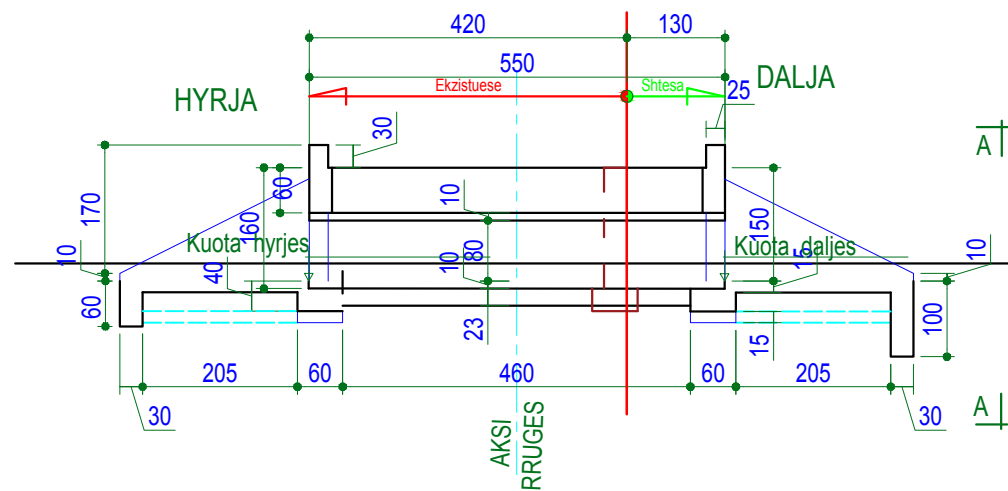


PAMJE PORTALIT NE DALJE

(SIPAS A-A)  
SH. 1:100

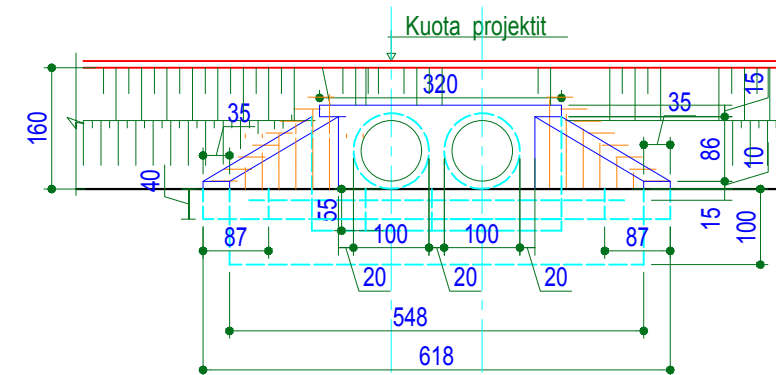


PLANIMETRIA

SH. 1:100

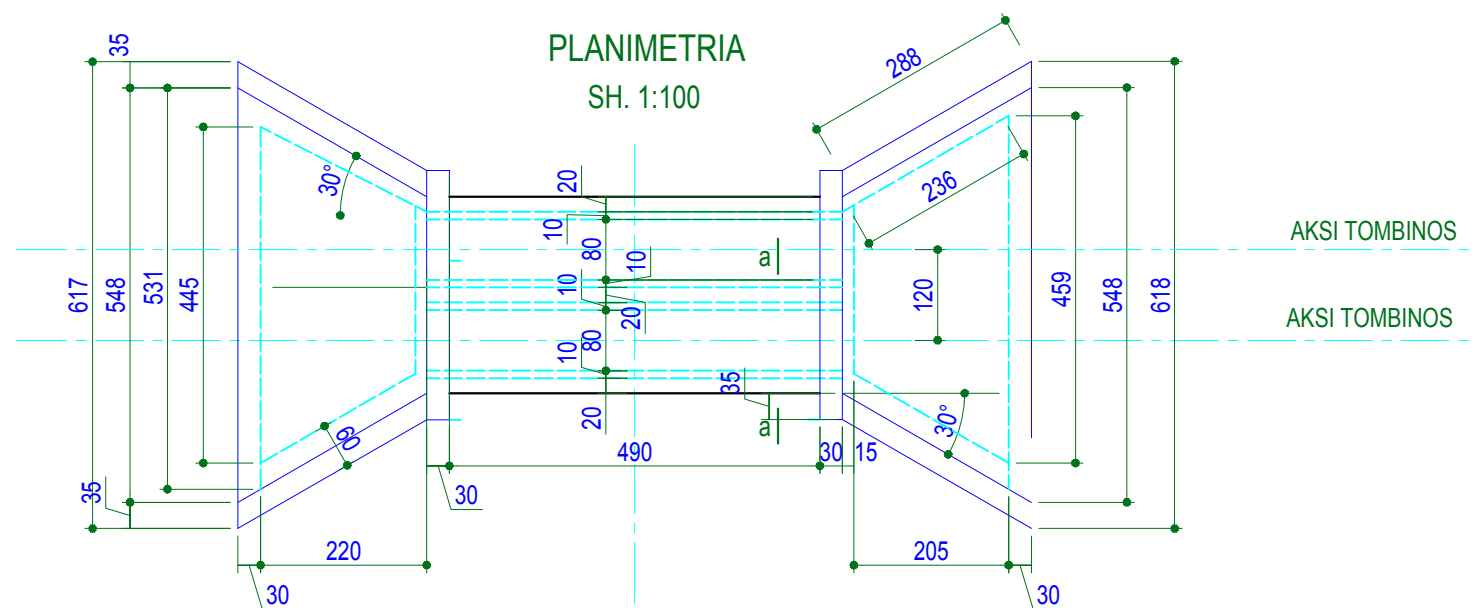

PRERJA a-a

SH. 1:50

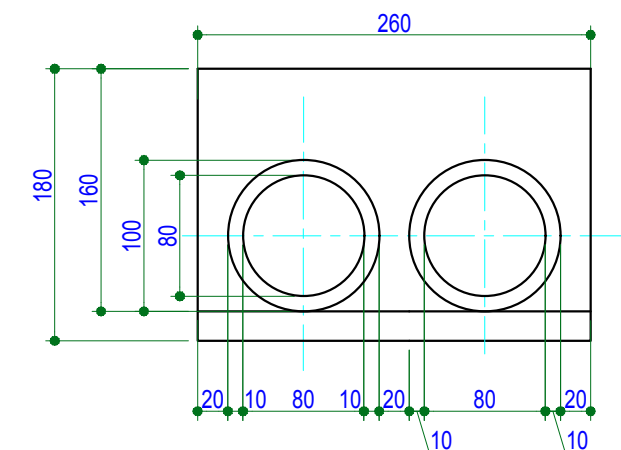

Porositi :



Projektoi:

"LENI-ING" sh.p.k  
Liçens: N.2969

"INVICTUS" sh.p.k  
Liçens: N.6708

Adresa: Rr. Uran Pano, Pallati 12 kat, Kati 2  
Mobile: 0682042270  
Email: leni-ing@hotmail.com

Grupi i Projektimit:

Arkitekt	Albert Lleshi	A.1269
Ing. Strukturist	Nikoll Paluca	K.0001
Ing. Strukturist	Maltin Grabovaj	
Ing. Hidroteknik	Andrin Kerpaci	K.1236
Ing. Gjeolog	Ibrahim Milushi	GJ.0621
Ing. Topograf	Mehill Pacuku	T.0043
Ing. Elektrik	Nikoll Pali	E.0157

Objekti: "Ndërtim i Rrugës " Ura Domje –Lagja Tagan"

Faza: **Projekt - Zbatim**

Emërtimi i Fletës:  
VEPRA ARTI -  
TOMBINO Ø800 (2cope)


Shkalla:  
Sh 1:500

Tiranë 2018

VA-01


ARMIMI I TOMBINOS Ø 0.8m  
SH. 1:50

ARMIMI I PORTALIT

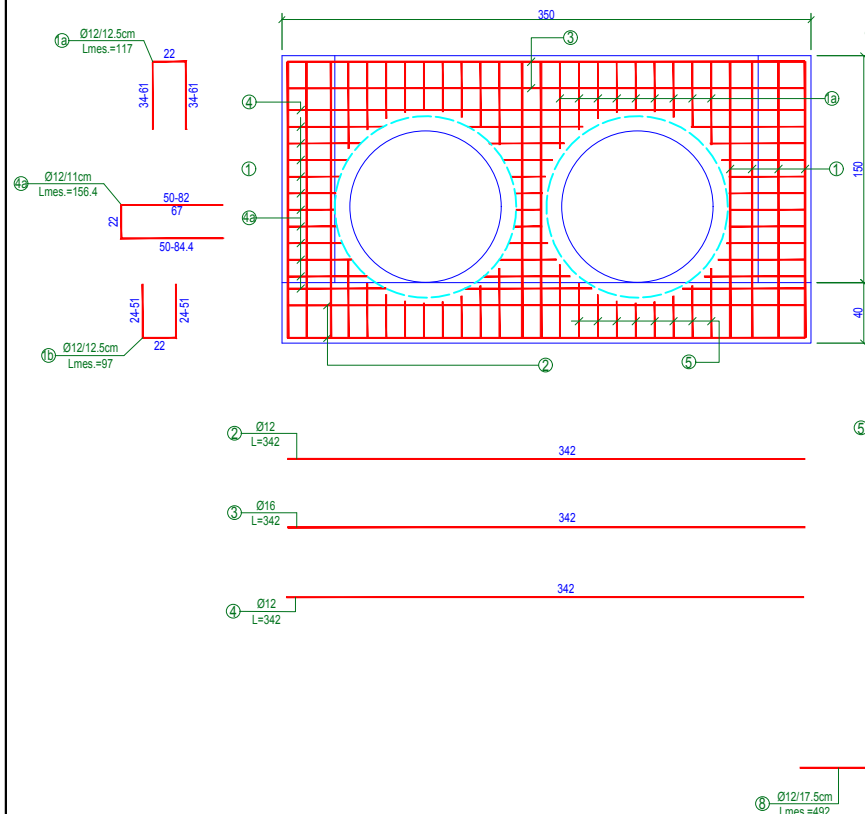

ARMIMI I SOLETES+BORDURA


HYRJE

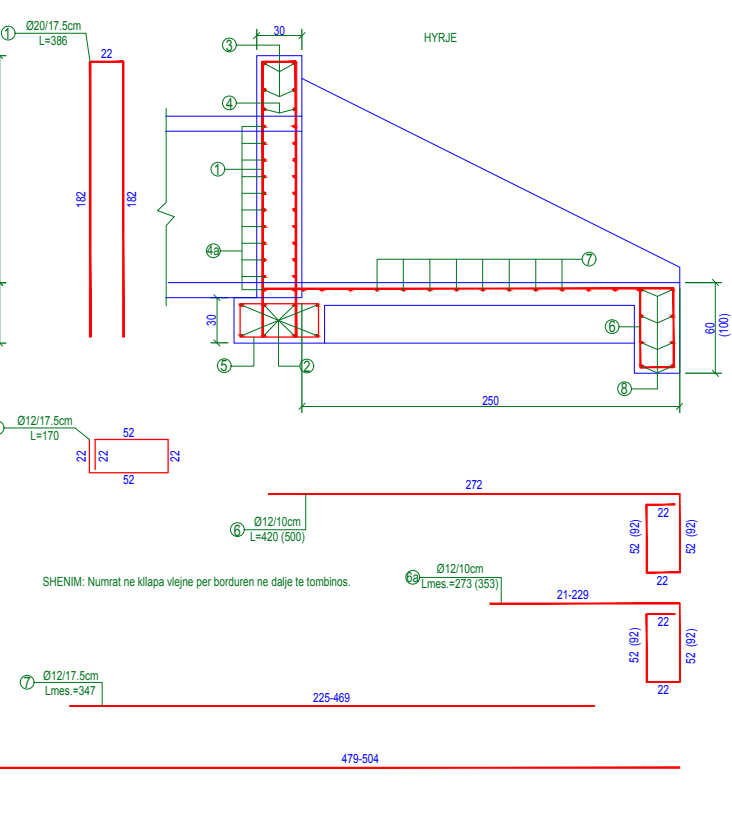

SHENIM: Numrat ne kilapa vlejne per borduren ne dalje te tombinos.

ARMIMI I SPERONIT

ARMIMI I TOMBINOS Ø 1.0m  
SH. 1:50

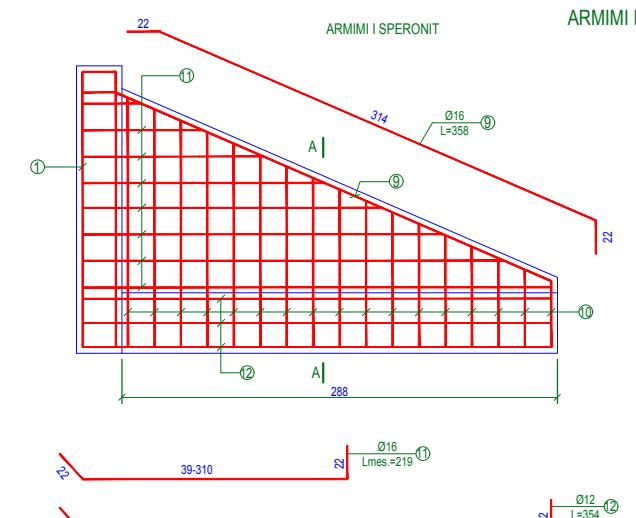

SEKSIONI TERTHOR

A - A

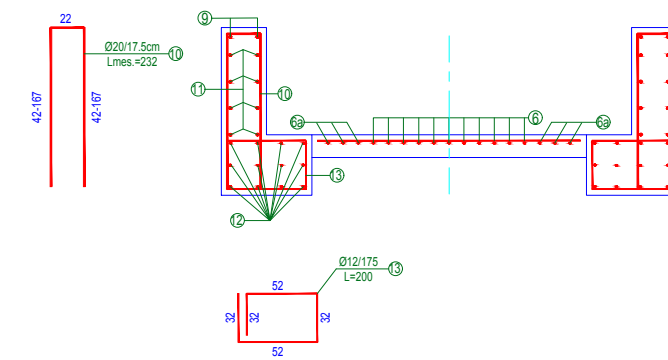


TABELA E HEKURAVE NE HYRJE TE TOMBINOS

Elementi	Nr. Poz.	Ø mm	L cm	Sasia cope	L m	Pembledhje e armatures				
						Ø mm	L m	Pesha kg/ml	Pesha kg	
Portali	1	20	396	8	30.68	20	30.68	2.5	77.2	
	1a	12	117	9	10.53	16	13.32	1.621	21.6	
	1b	12	97	9	8.73	12	89.068	0.911	78.4	
	2	12	222	8	17.76					
	3	16	222	4	8.88					
Bordura+Soleta	4	12	222	2	4.44					
	4a	12	156.4	22	34.408					
	5	12	170	6	10.2					
	Hekuri Portalit									kg. 177.2
	6	12	420	26	109.2	12	268.12	0.911	244.3	
Speronat	6a	12	273	26	70.98					
	7	12	347	14	48.58					
	8	12	492	8	38.36					
	Hekuri Bordures+Soleta									kg. 244.3
	9	16	358	4	14.32	20	78.88	2.5	197.2	
Hekuri (Portali+bordura+soleta+speronat) ne hyrje te tombinos									kg. 894.8	
Hekuri (Portali+bordura+soleta+speronat) ne dalje te tombinos									kg. 959.6	
Beton									m³ 4.88	

TABELA E HEKURAVE NE DALJE TE TOMBINOS

Elementi	Nr. Poz.	Ø mm	L cm	Sasia cope	L m	Pembledhje e armatures				
						Ø mm	L m	Pesha kg/ml	Pesha kg	
Portali	1	20	396	8	30.68	20	30.68	2.5	77.2	
	1a	12	117	9	10.53	16	13.32	1.621	21.6	
	1b	12	97	9	8.73	12	89.068	0.911	78.4	
	2	12	222	8	17.76					
	3	16	222	4	8.88					
Bordura+Soleta	4	12	222	2	4.44					
	4a	12	156.4	22	34.408					
	5	12	170	6	10.2					
	Hekuri Portalit									kg. 177.2
	6	12	500	26	130	12	339.24	0.911	309.0	
Speronat	6a	12	353	26	91.78					
	7	12	347	14	48.58					
	8	12	492	14	68.88					
	Hekuri Bordures+Soleta									kg. 309.0
	9	16	358	4	14.32	20	78.88	2.5	197.2	
Hekuri (Portali+bordura+soleta+speronat) ne dalje te tombinos									kg. 959.6	
Beton									m³ 5.4	

Porositi :



BASHKIA  
TIRANË

Projektoi:

"LENI-ING" sh.p.k  
Liçens: N.2969

"INVICTUS" sh.p.k  
Liçens: N.6708

Adresa: Rr. Uran Pano, Pallati 12 kat, Kati 2  
Mobile: 0682042270  
Email: leni-ing@hotmail.com

Grupi i Projektimit:

Arkitekt Albert Lleshi A.1269  
Ing. Strukturist Nikoll Paluca K.0001  
Ing. Strukturist Maltin Grabovaj  
Ing. Hidroteknik Andrin Kerpaci K.1236  
Ing. Gjeolog Ibrahim Milushi GJ.0621  
Ing. Topograf Mehil Pacuku T.0043  
Ing. Elektrik Nikoll Pali E.0157

Objekti: "Ndërtim i Rrugës " Ura Domje –Lagjia Tagan"

Faza: Projekt - Zbatim

Emërtimi i Fletës: ARMIMI I TOMBINOS Ø800

Shkalla: Sh 1:50

Tiranë 2018


VA-02

# TOMBINO Ø0.8 m

(Aplikohet ne te gjithë progresivat e tjera te tombinove)


## PRERJE GJATESORE NE AKS TE TOMBINOS

SH. 1:100

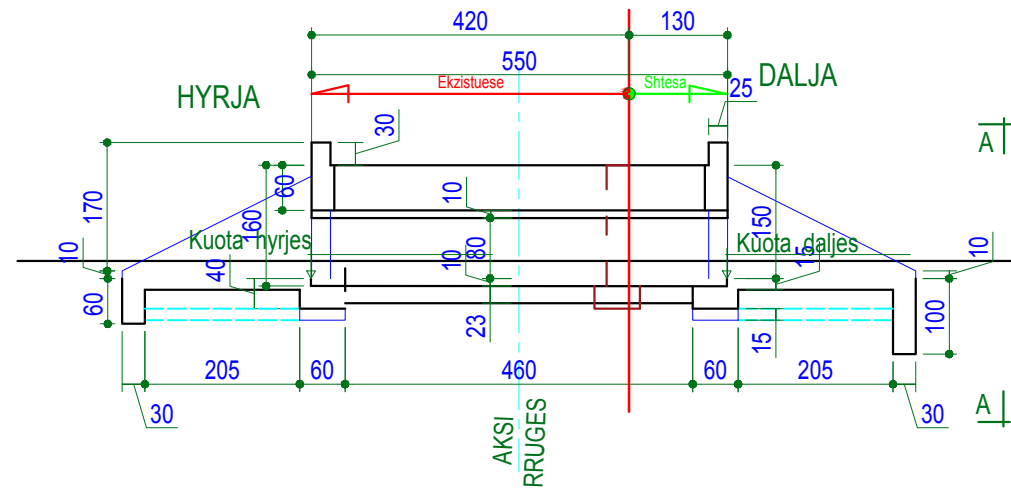


## PAMJE PORTALIT NE DALJE

(SIPAS A-A)  
SH. 1:100

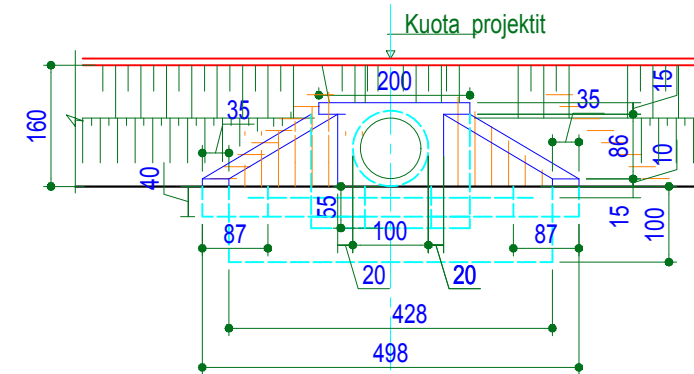


## PRERJA a-a

SH. 1:50

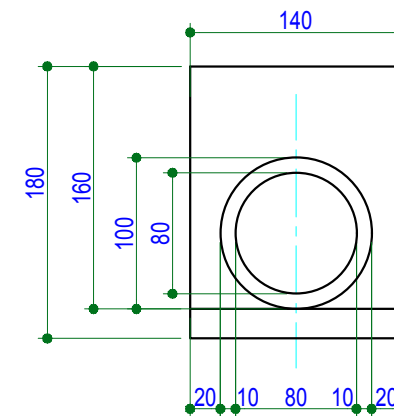

## PLANIMETRIA

SH. 1:100

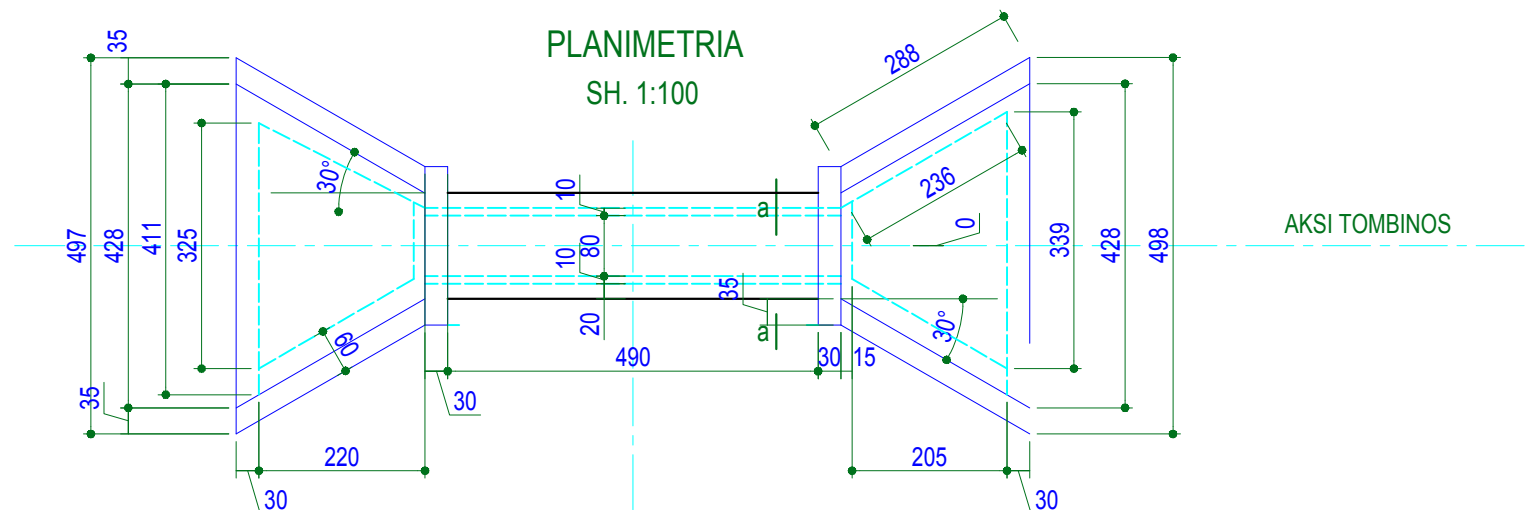

Porositi :



Projektoi:

"LENI-ING" sh.p.k  
Liçens: N.2969

"INVICTUS" sh.p.k  
Liçens: N.6708

Adresa: Rr. Uran Pano, Pallati 12 kat, Kati 2  
Mobile: 0682042270  
Email: leni-ing@hotmail.com

Grupi i Projektimit:

Arkitekt	Albert Lleshi	A.1269
Ing. Strukturist	Nikoll Paluca	K.0001
Ing. Strukturist	Maltin Grabovaj	
Ing. Hidroteknik	Andrin Kerpaci	K.1236
Ing. Gjeolog	Ibrahim Milushi	GJ.0621
Ing. Topograf	Mehill Pacuku	T.0043
Ing. Elektrik	Nikoll Pali	E.0157

Objekti: "Ndërtim i Rrugës " Ura Domje –Lagja Tagan"

Faza:

Projekt - Zbatim

Emërtimi i Fletës:  
VEPRA ARTI -  
TOMBINO Ø800



Shkalla:  
Sh 1:500

Tiranë 2018

VA-03



TUB ÇELIKU Ø400

SH. 1:50

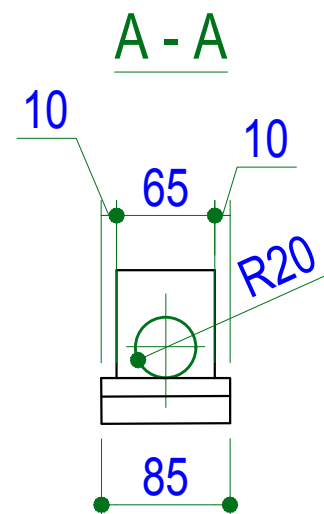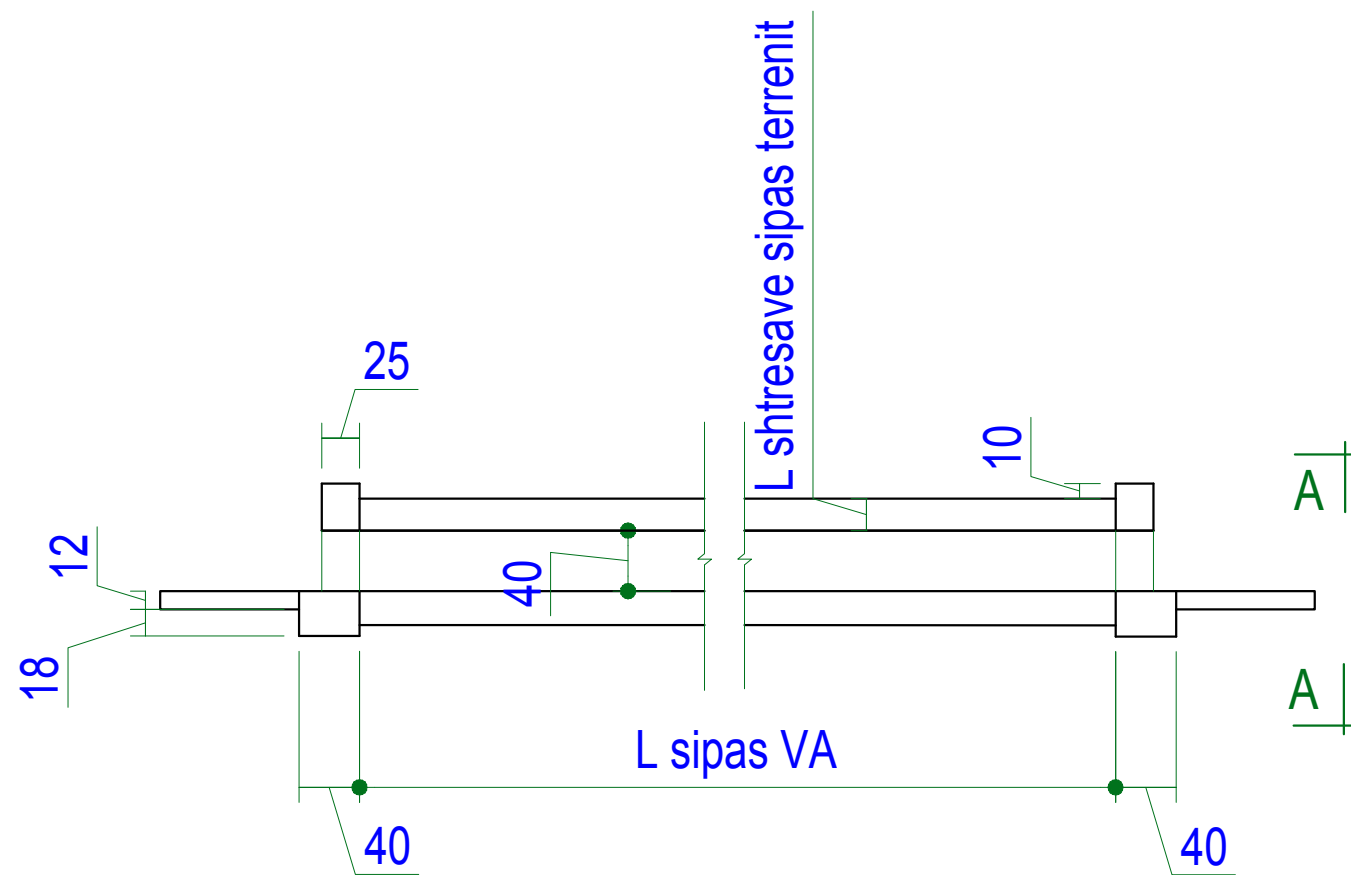

TUB ÇELIKU Ø300

SH. 1:50

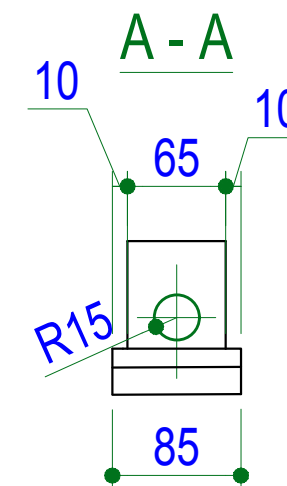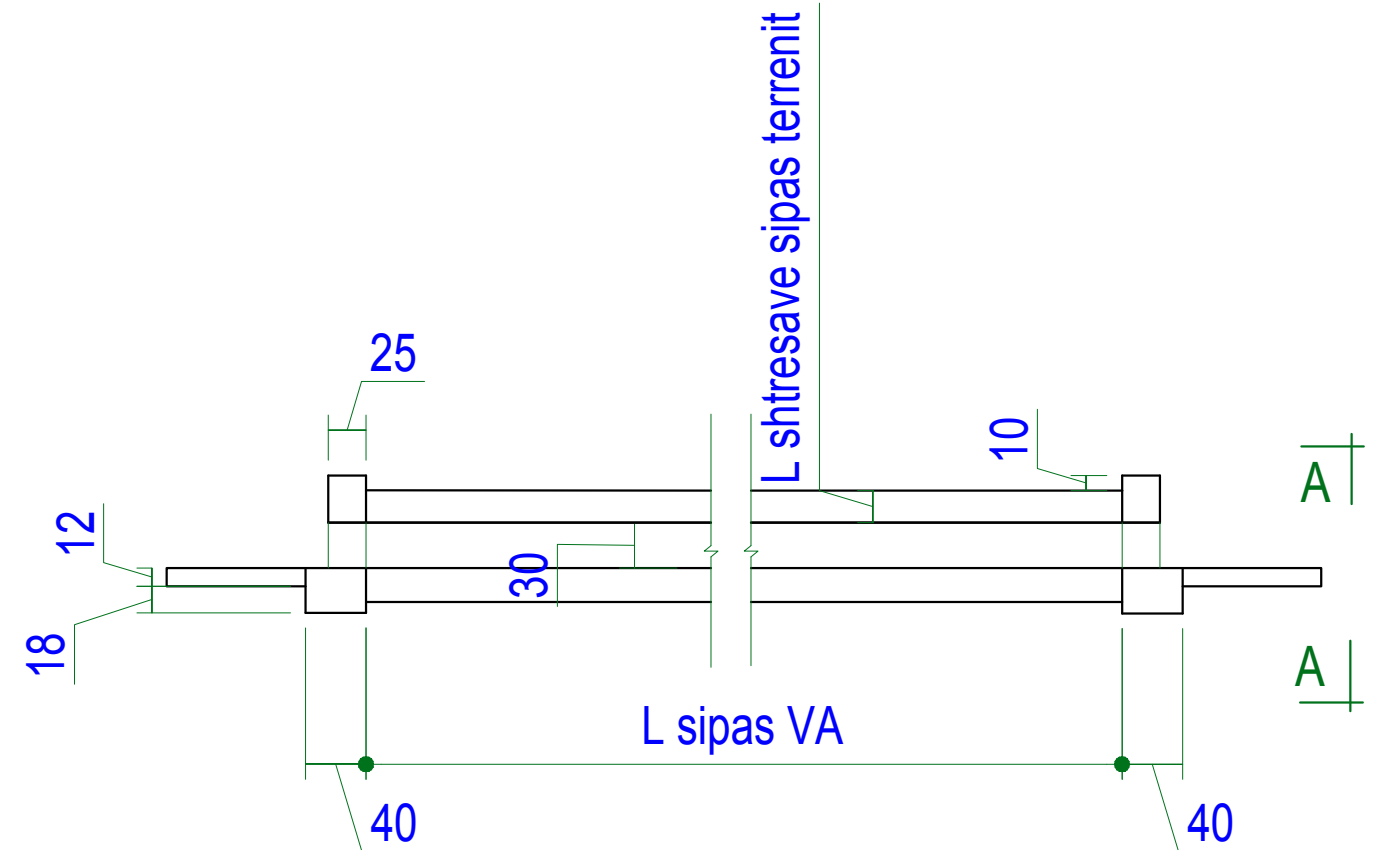

Porositi :



Projektoi:

"LENI-ING" sh.p.k  
Liçens: N.2969

"INVICTUS" sh.p.k  
Liçens: N.6708

Adresa: Rr. Uran Pano, Pallati 12 kat, Kati 2  
Mobile: 0682042270  
Email: leni-ing@hotmail.com

Grupi i Projektimit:

Arkitekt	Albert Lleshi	A.1269
Ing. Strukturist	Nikoll Paluca	K.0001
Ing. Strukturist	Maltin Grabovaj	
Ing. Hidroteknik	Andrin Kerpaci	K.1236
Ing. Gjeolog	Ibrahim Milushi	GJ.0621
Ing. Topograf	Mehill Pacuku	T.0043
Ing. Elektrik	Nikoll Pali	E.0157

Objekti: "Ndërtim i Rrugës " Ura Domje –Lagja Tagan"

Faza: Projekt - Zbatim

Emërtimi i Fletës:  
VEPRA ARTI - TUBA  
ÇELIKU Ø300; Ø400

Shkalla:  
Sh 1:500


Tiranë 2018

VA-04


# SOLETA E URES + SHTESA

(Aplikohet ne progresiven +1960m)


PRERJE GJATESORE  
URES 1+970  
SH. 1:100

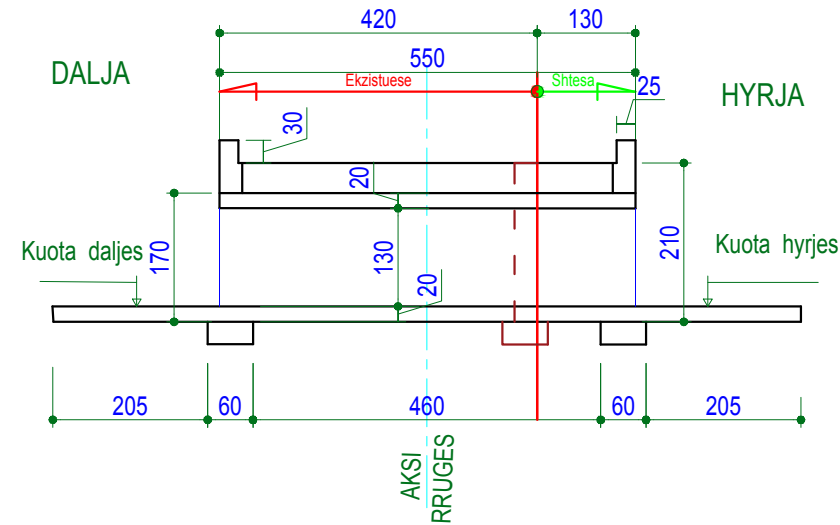



PRERJA a-a  
SH. 1:50

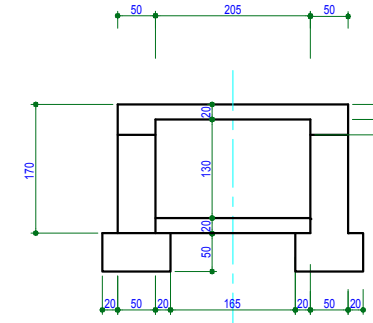

PLANIMETRIA  
SH. 1:100

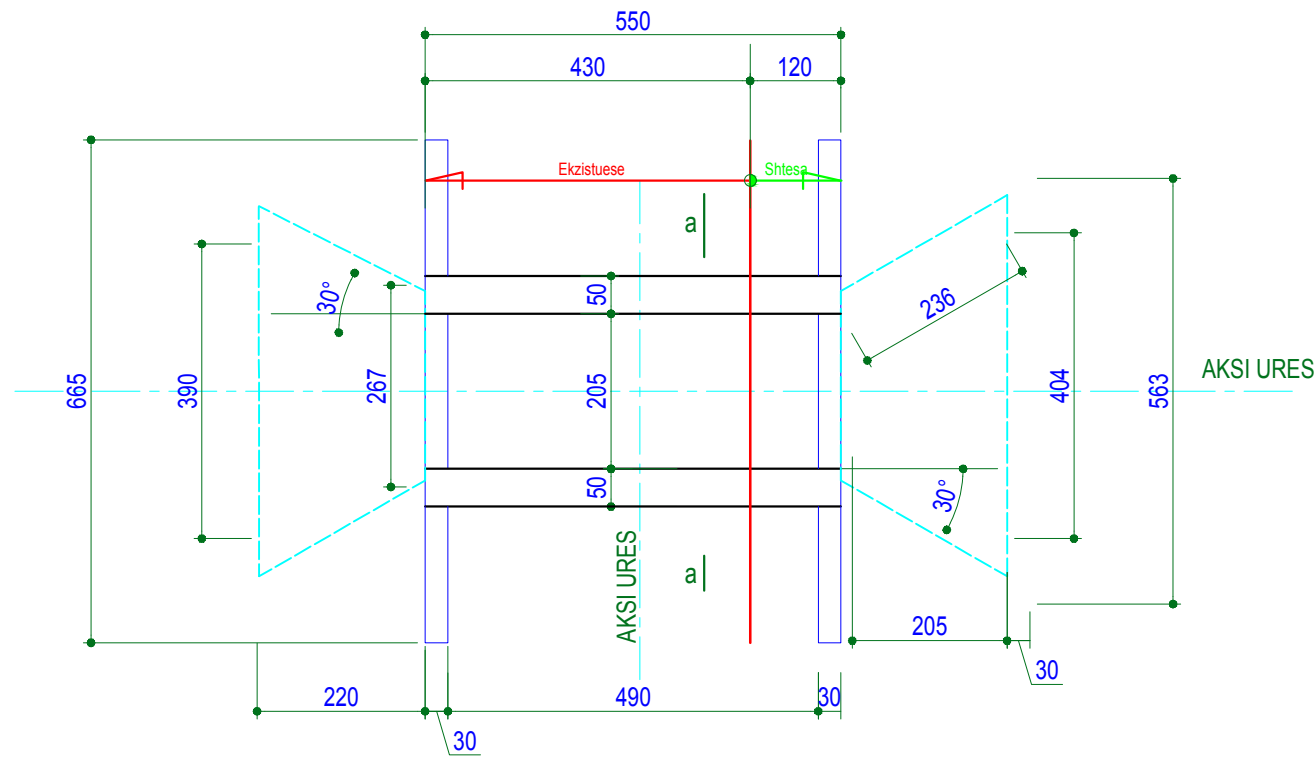

ARMIMI PRERJA a-a  
SH. 1:50

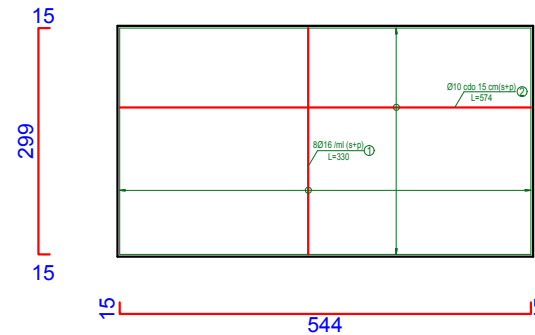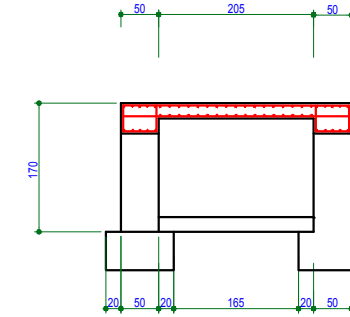

Porositi :



Projektoi:

"LENI-ING" sh.p.k  
Liçens: N.2969

"INVICTUS" sh.p.k  
Liçens: N.6708

Adresa: Rr. Uran Pano, Pallati 12 kat, Kati 2  
Mobile: 0682042270  
Email: leni-ing@hotmail.com

Grupi i Projektimit:

Arkitekt	Albert Lleshi	A.1269
Ing. Strukturist	Nikoll Paluca	K.0001
Ing. Strukturist	Maltin Grabovaj	
Ing. Hidroteknik	Andrin Kerpaci	K.1236
Ing. Gjeolog	Ibrahim Milushi	GJ.0621
Ing. Topograf	Mehill Pacuku	T.0043
Ing. Elektrik	Nikoll Pali	E.0157

Objekti: "Ndërtim i Rrugës " Ura Domje –Lagja Tagan"

Faza: **Projekt - Zbatim**

Emërtimi i Fletës:  
VEPRA ARTI - URE TIP  
BOX

Shkalla:  
Sh 1:100

Tiranë 2018

VA-05