




OBJEKTI : REHABILITIM "RRUGA E DESHMOREVE"

Janar 2023

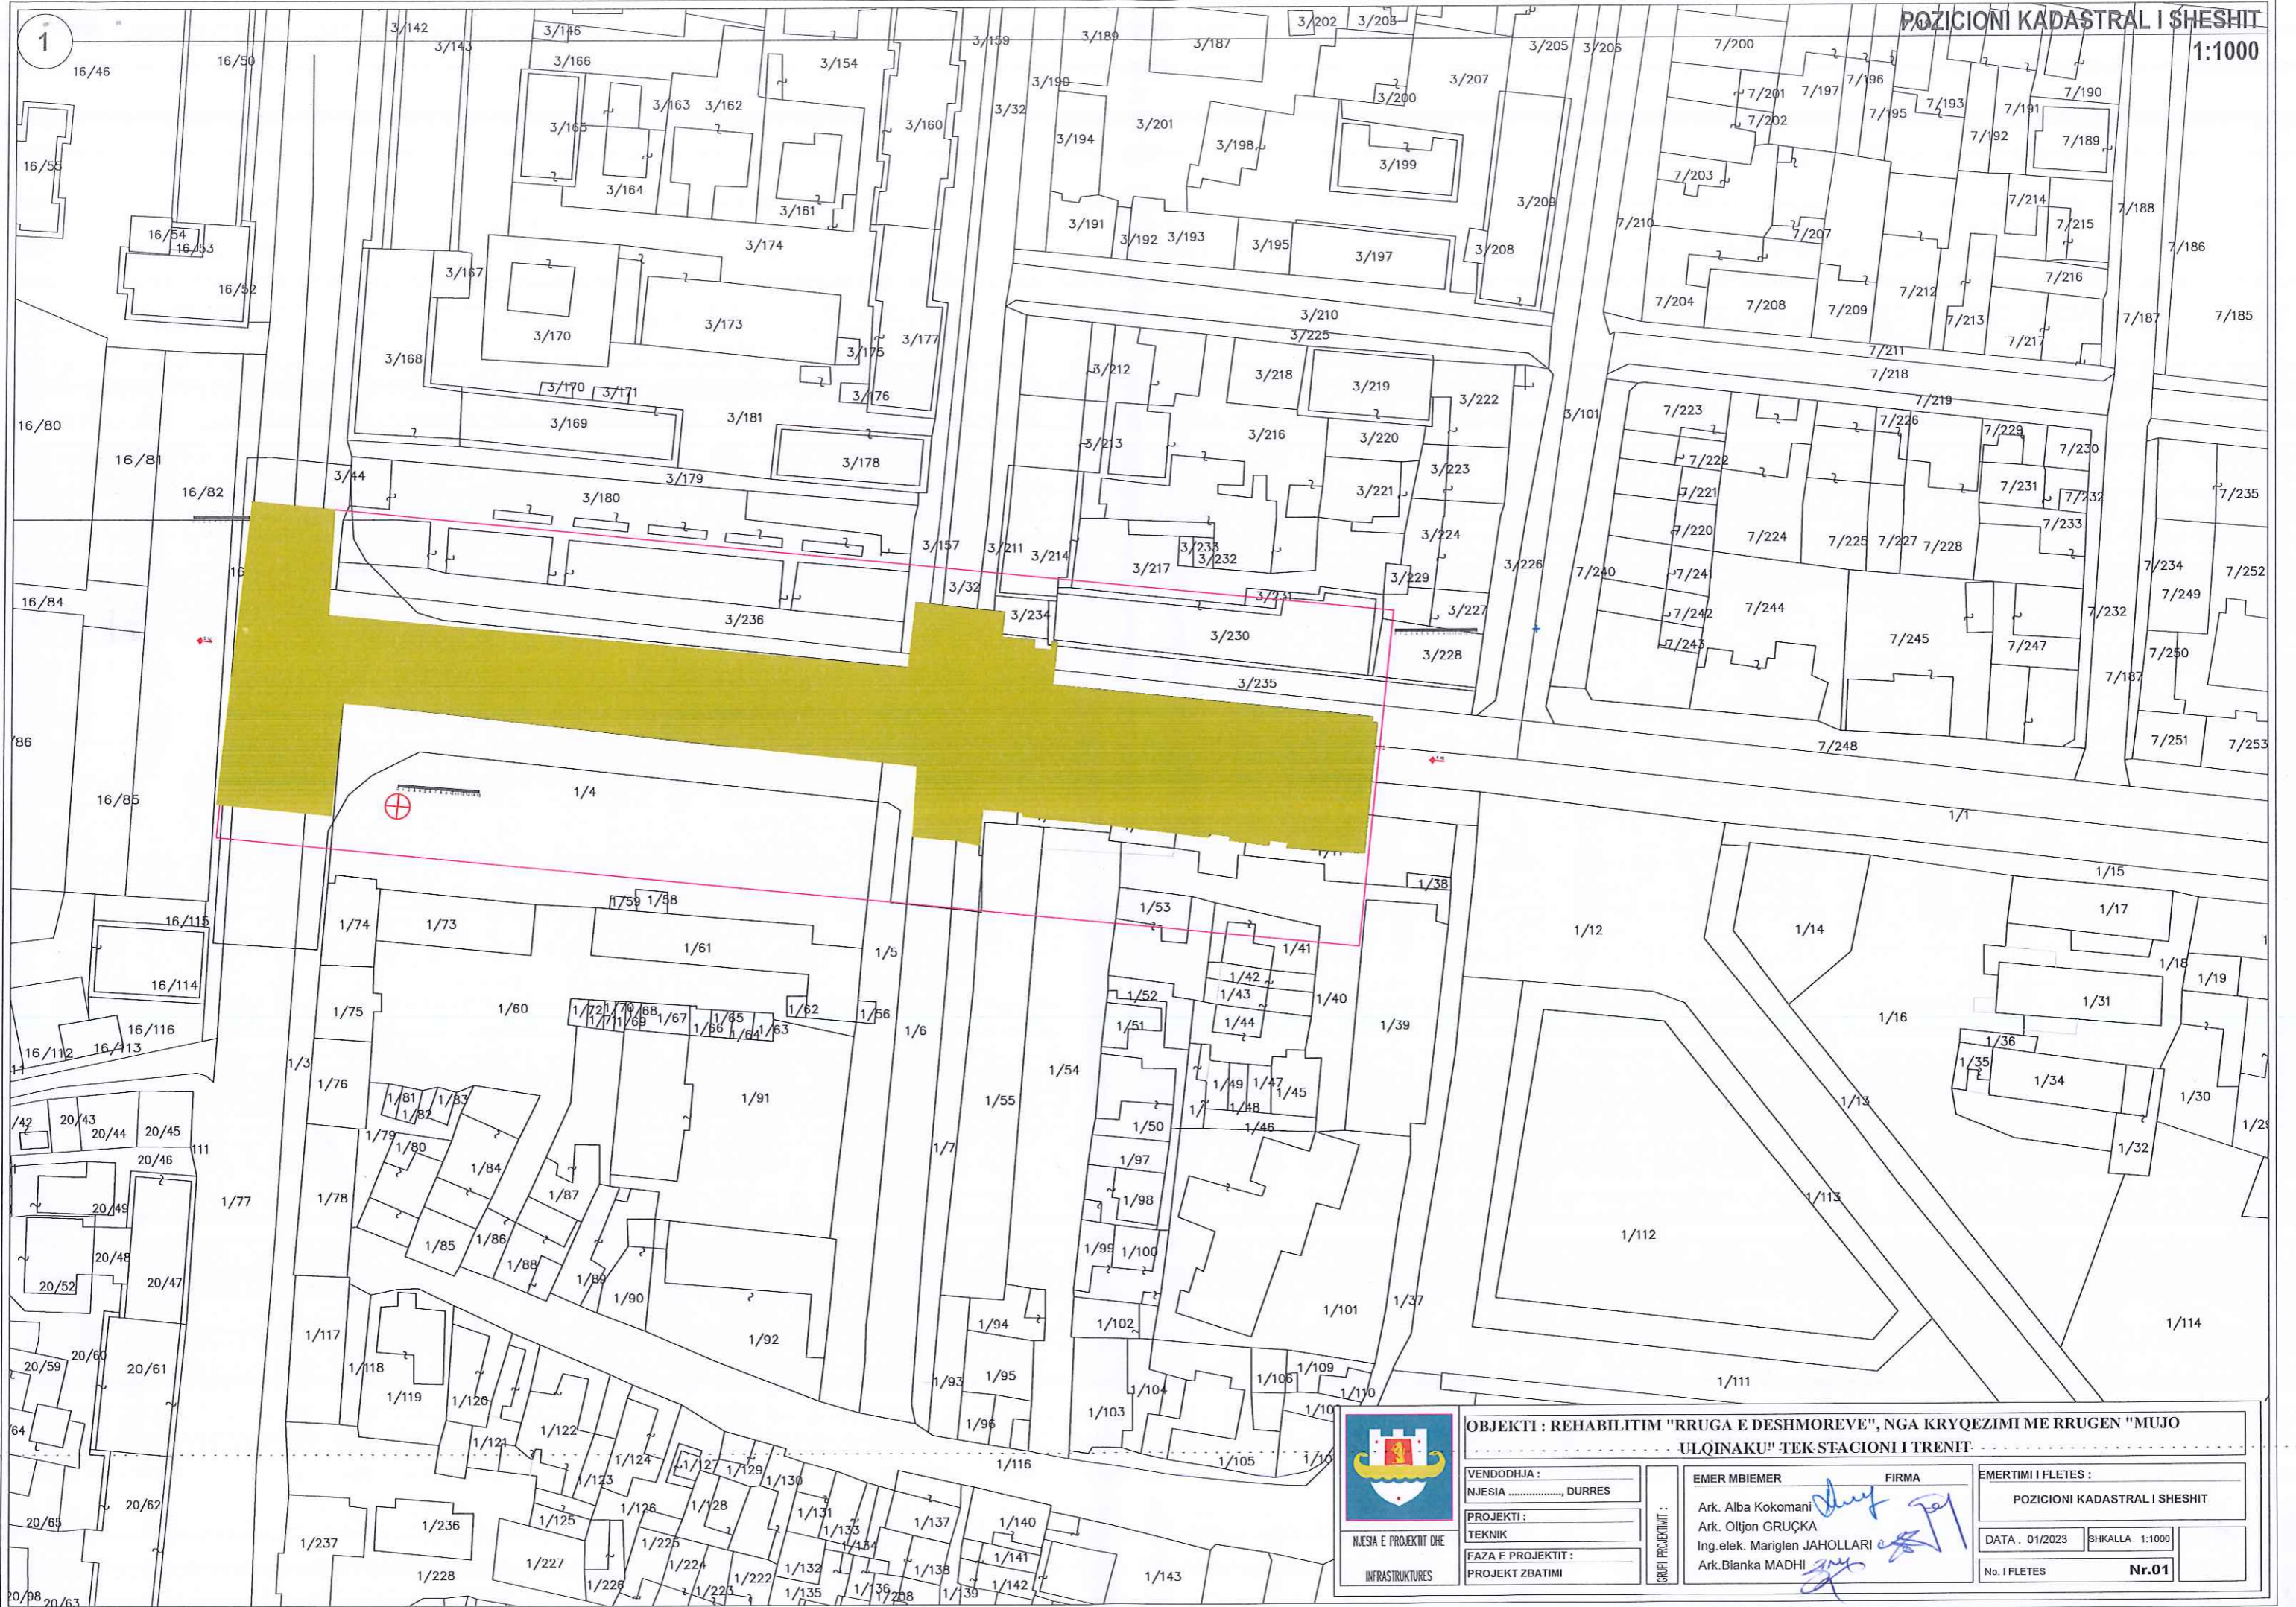

OBJEKTI : REHABILITIM "RRUGA E DESHMOREVE", NGA KRYQEZIMI ME RRUGEN "MUJO ULQINAKU" TEK STACIONI I TRENIT

VENDODHJA : NJESIA DURRES	EMER MBIEMER Ark. Alba Kokomani	FIRMA <i>[Signature]</i>	EMERTIMI I FLETES : POZICIONI KADASTRAL I SHESHIT
PROJEKTI : TEKNIK	Ark. Oltjon GRUÇKA Ing.elek. Marigen JAHOLLARI	<i>[Signature]</i>	DATA : 01/2023 SHKALLA 1:1000
FAZA E PROJEKTIUT : PROJEKT ZBATIMI	Ark.Bianka MADHI	<i>[Signature]</i>	No. I FLETES Nr.01

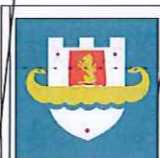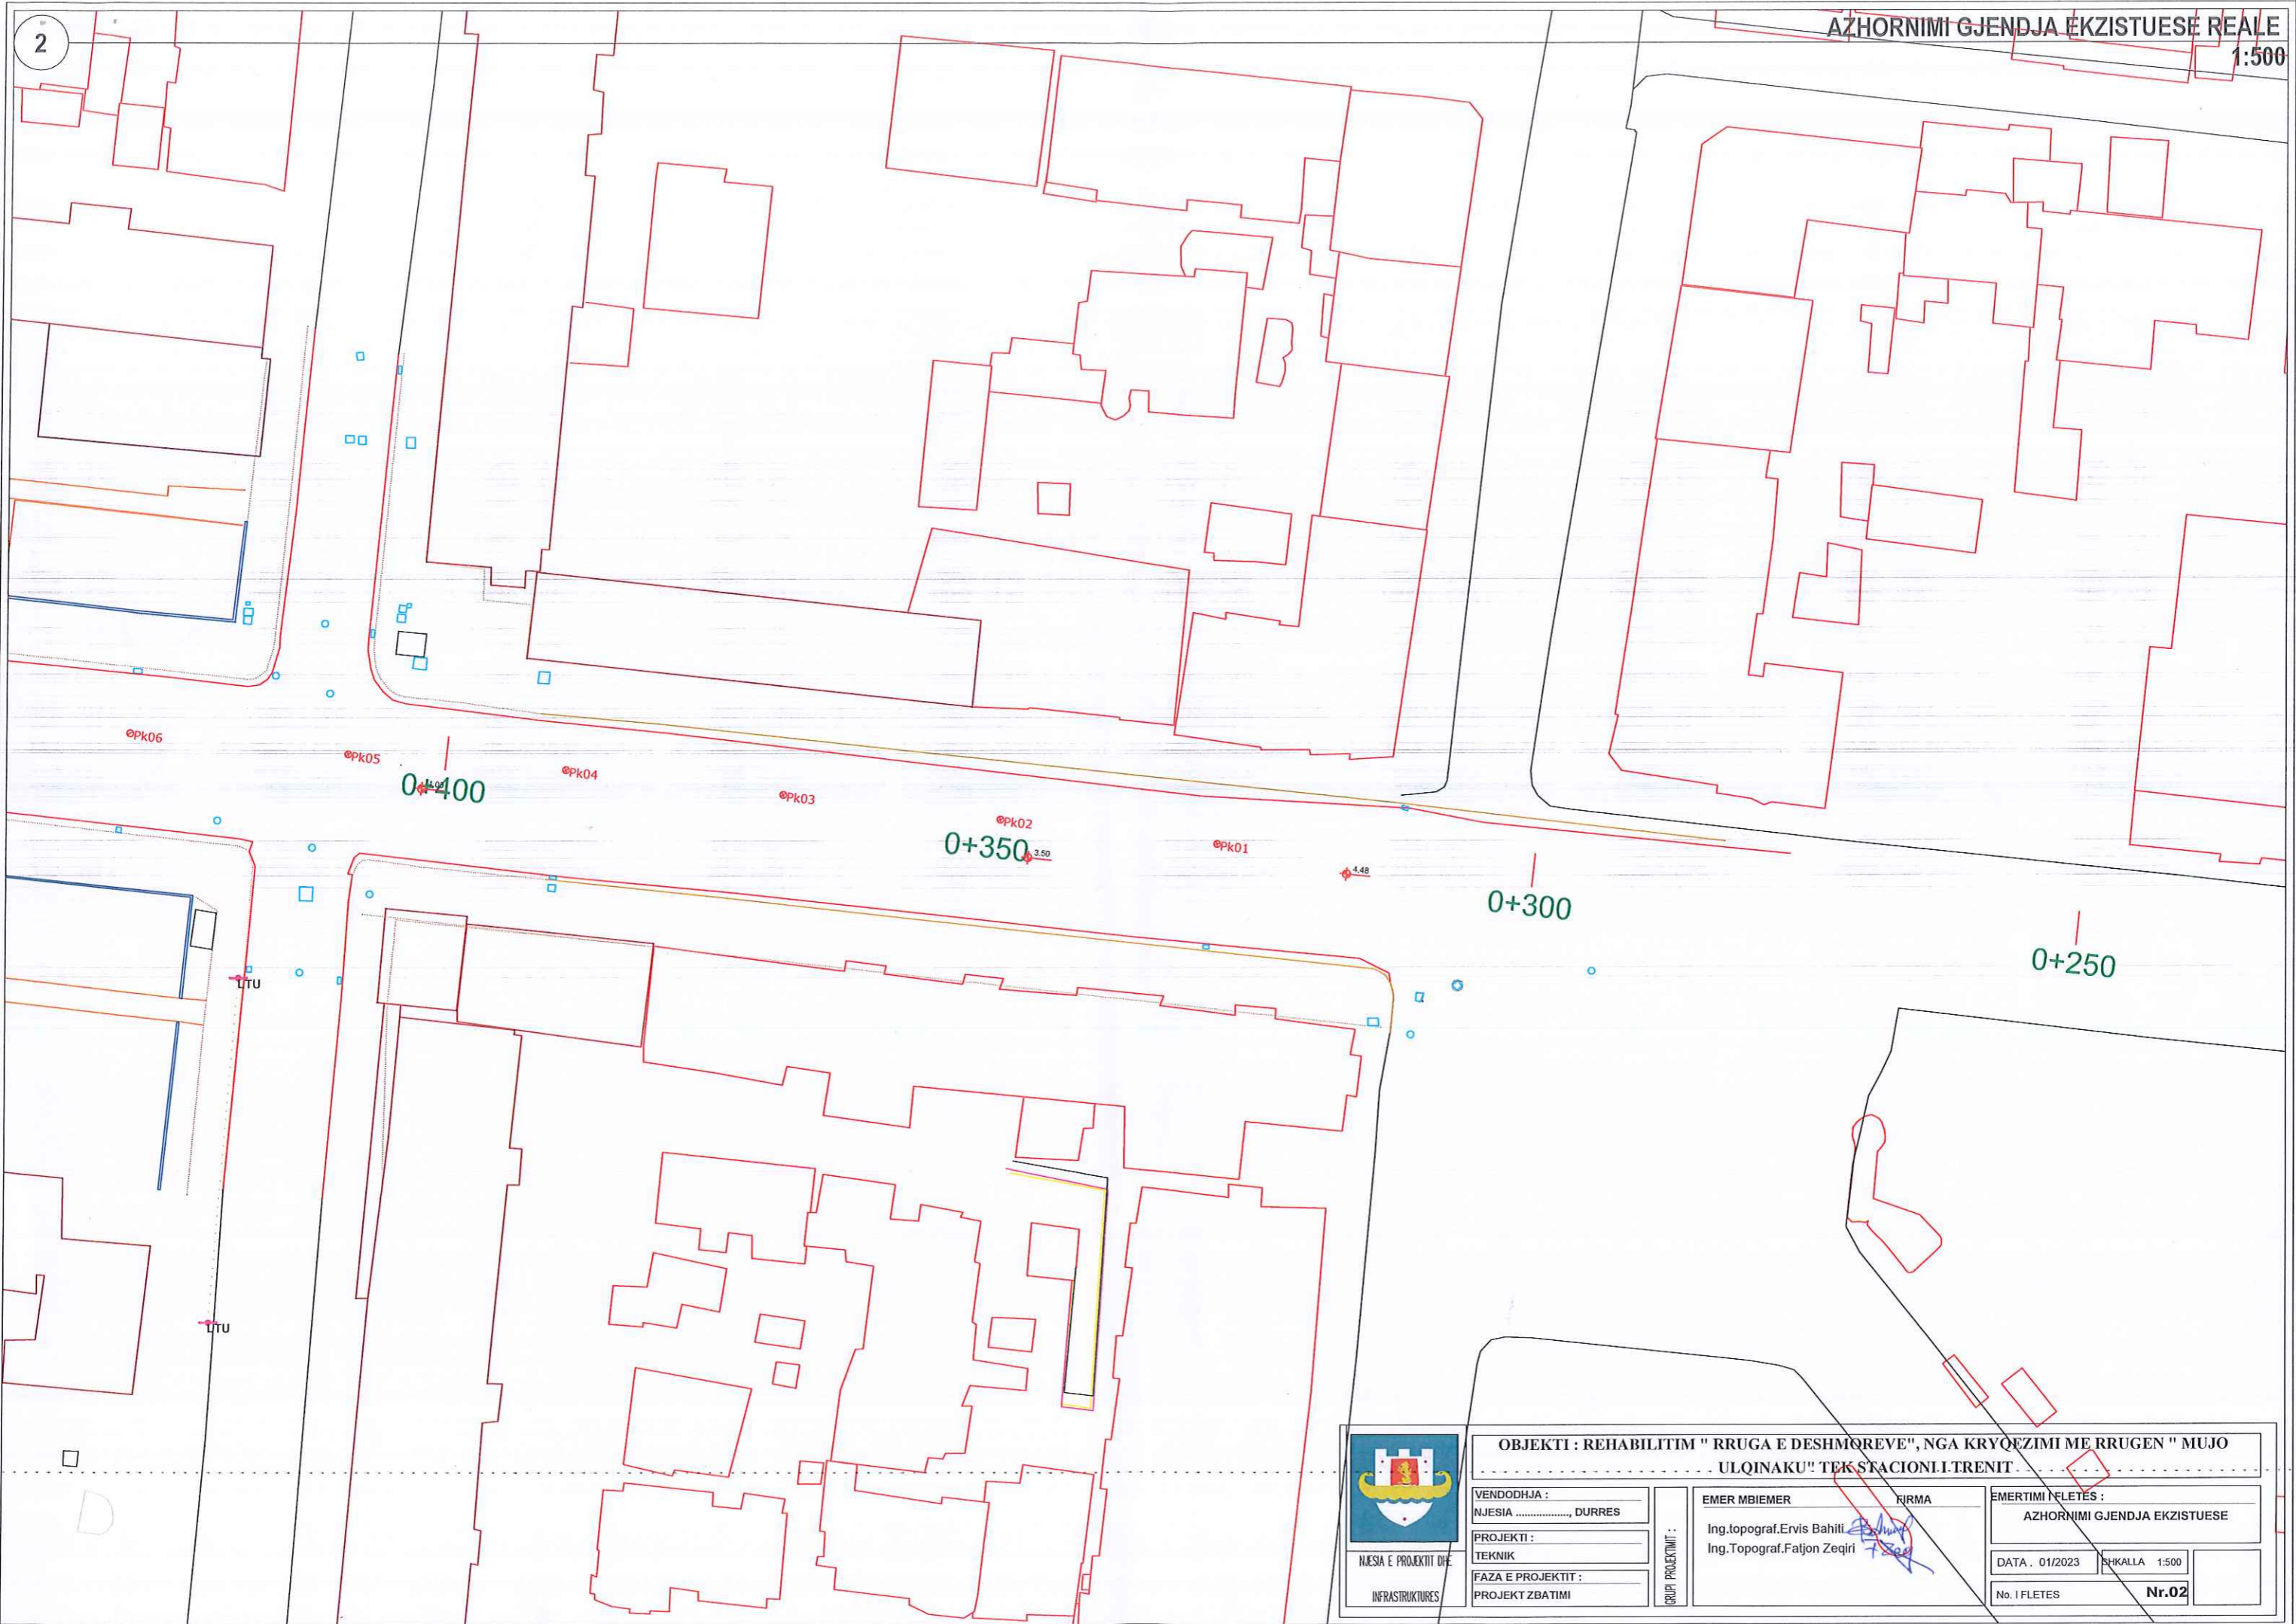

NJESIA E PROJEKTTIT DHE
INFRASTRUKTURES

**OBJEKTI : REHABILITIM " RRUGA E DESHMOREVE", NGA KRYQEZIMI ME RRUGEN " MUJO
ULQINAKU" TEK STACIONI I TRENIT**

VENDODHJA :
NJESIA DURRES
PROJEKTI :
TEKNIK
FAZA E PROJEKTTIT :
PROJEKT ZBATIMI


GRUPI PROJEKTIMT :

EMER MBIEMER
Ing.topograf.Ervis Bahiti
Ing.Topograf.Fatjon Zeqiri


FIRMA

EMERTIMI I FLETES :
AZHORNIMI GJENDJA EKZISTUESE

DATA : 01/2023 SHKALLA 1:500
No. I FLETES **Nr.02**

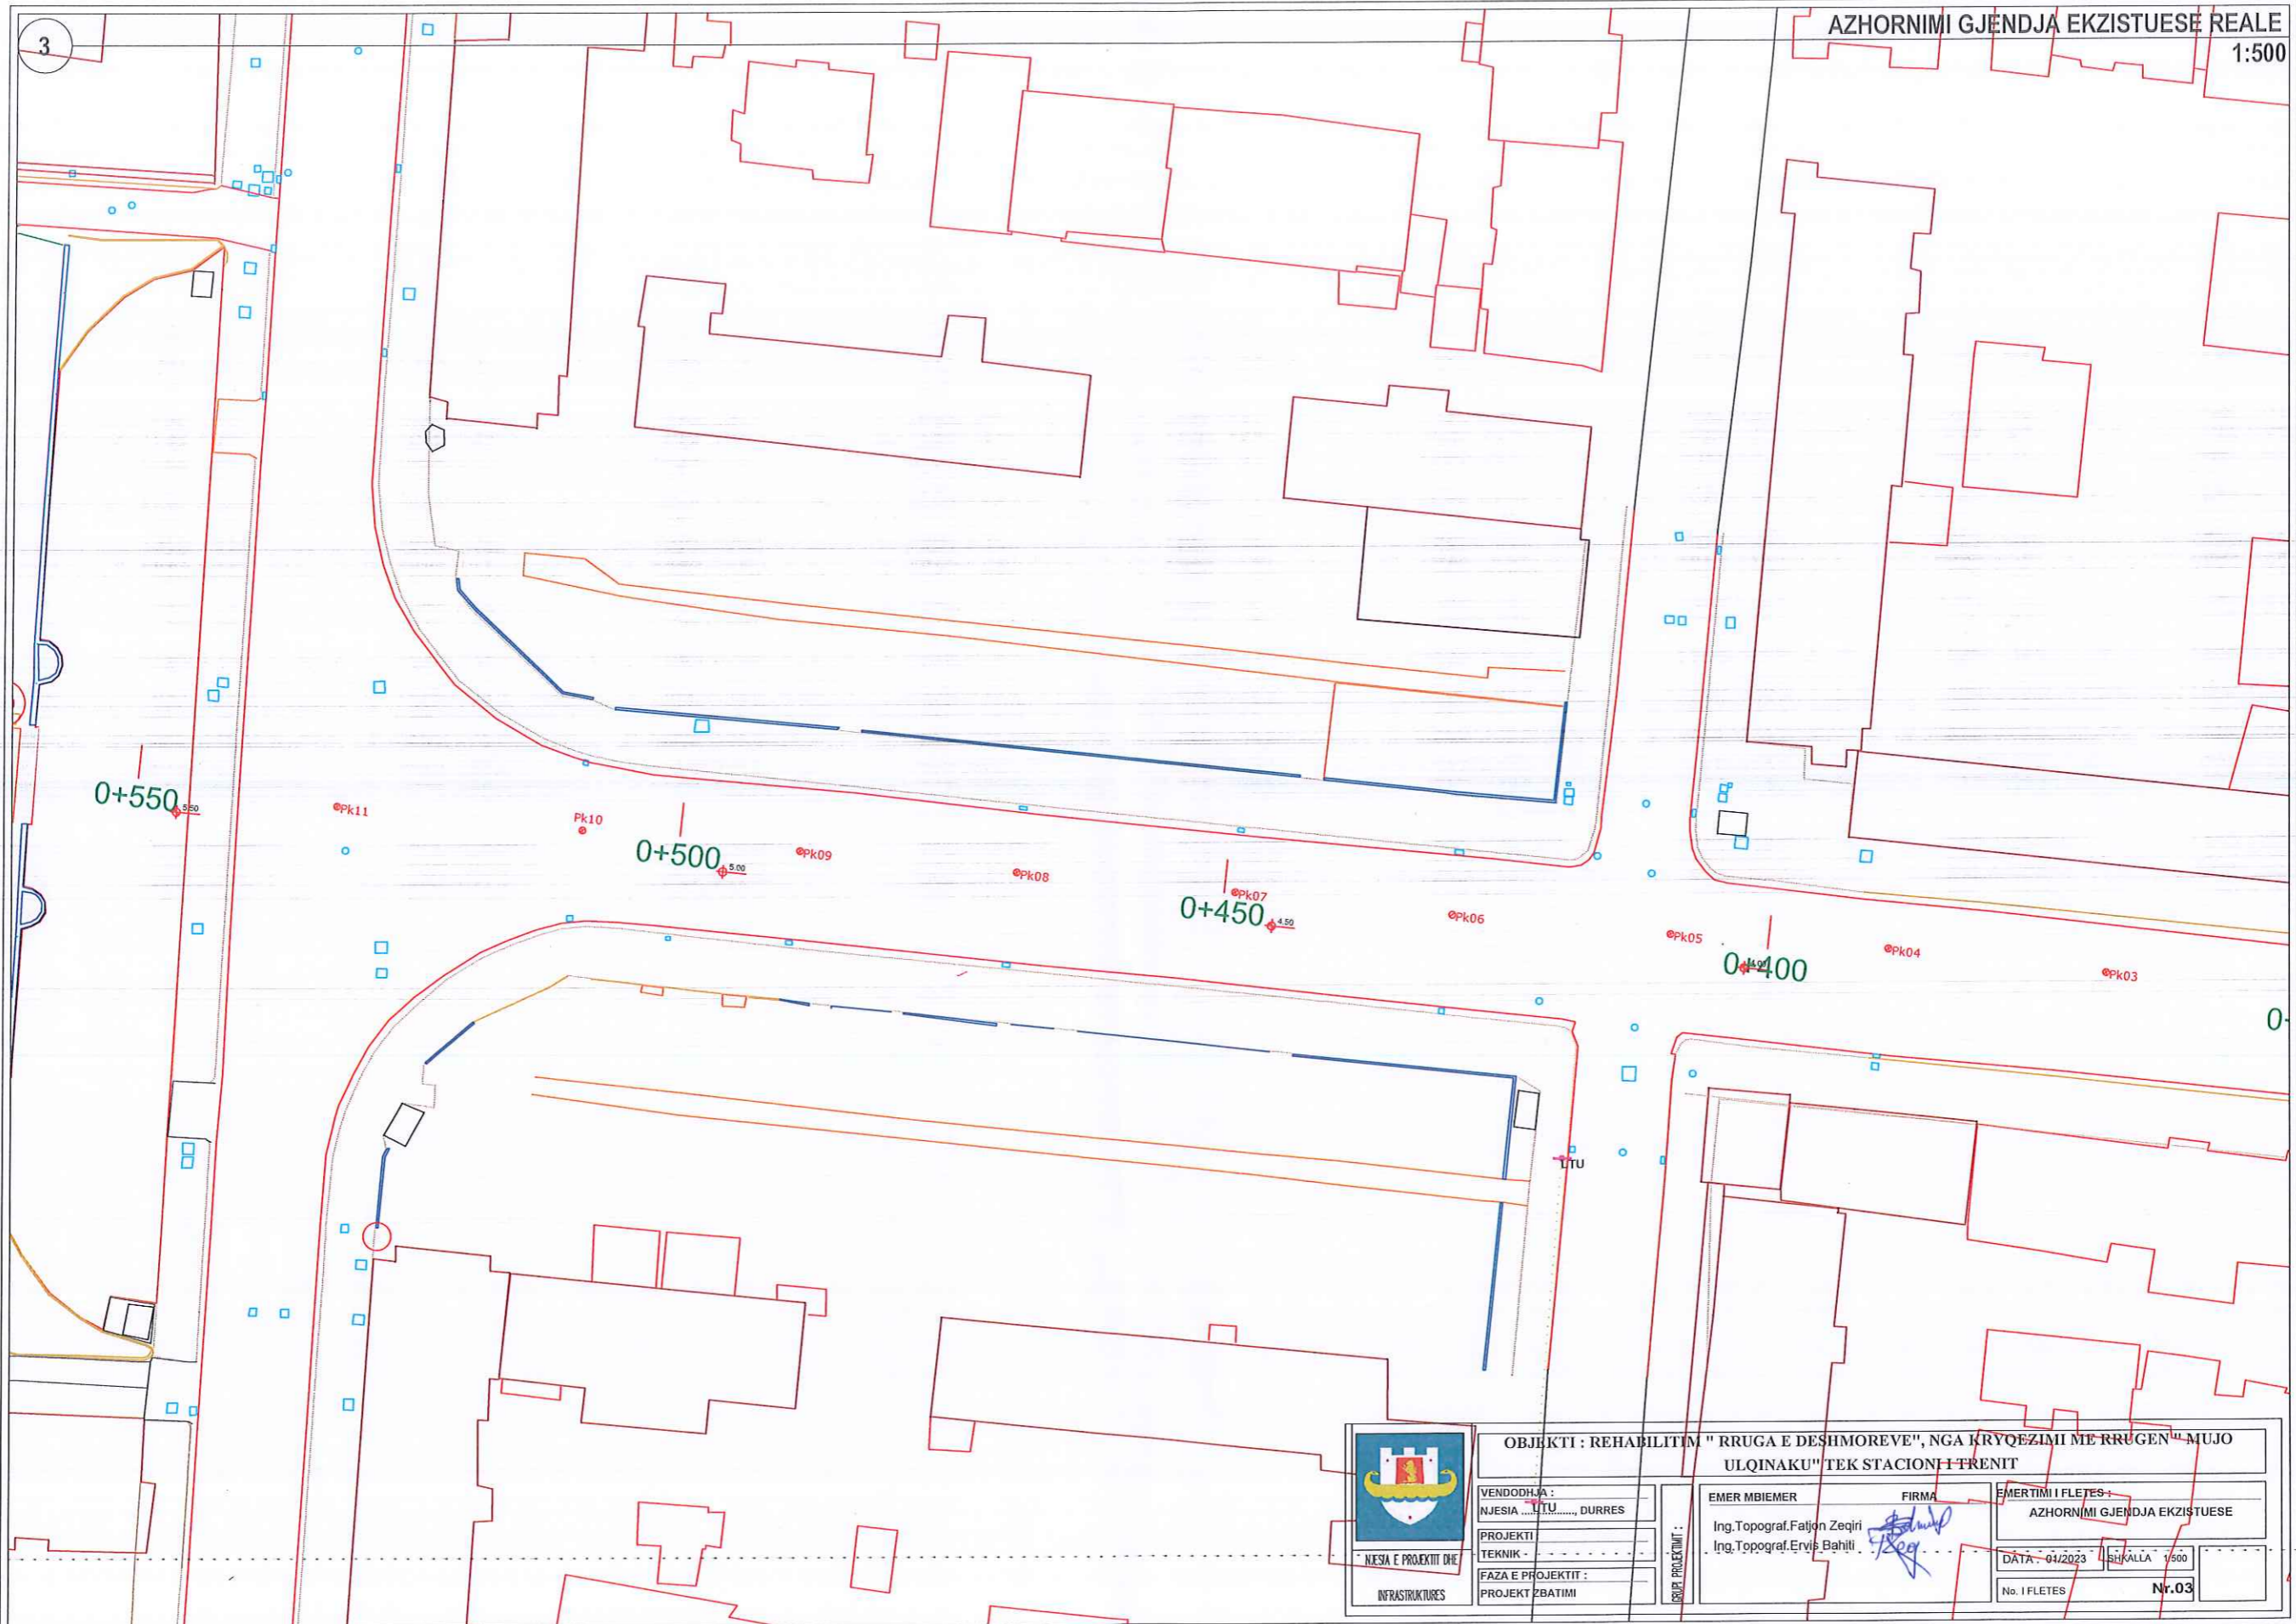

OBJEKTI : REHABILITIM " RRUGA E DESHMOREVE", NGA KRYQEZIMI ME RRUGEN " MUJO ULQINAKU" TEK STACIONI TRENIT			
VENDODHJA :	EMER MBIEMER	FIRMA	EMERTIMI I FLETES :
NJESIA : LITU, DURRES	Ing. Topograf. Fatjon Zeqiri	<i>[Signature]</i>	AZHORNIMI GJENDJA EKZISTUESE
PROJEKTI :	Ing. Topograf. Ervis Bahiti	<i>[Signature]</i>	DATA : 04/2023
TEKNIK :			SKALLA : 1/500
FAZA E PROJEKTTIT :			No. I FLETES
PROJEKT ZBATIMI			Nr.03

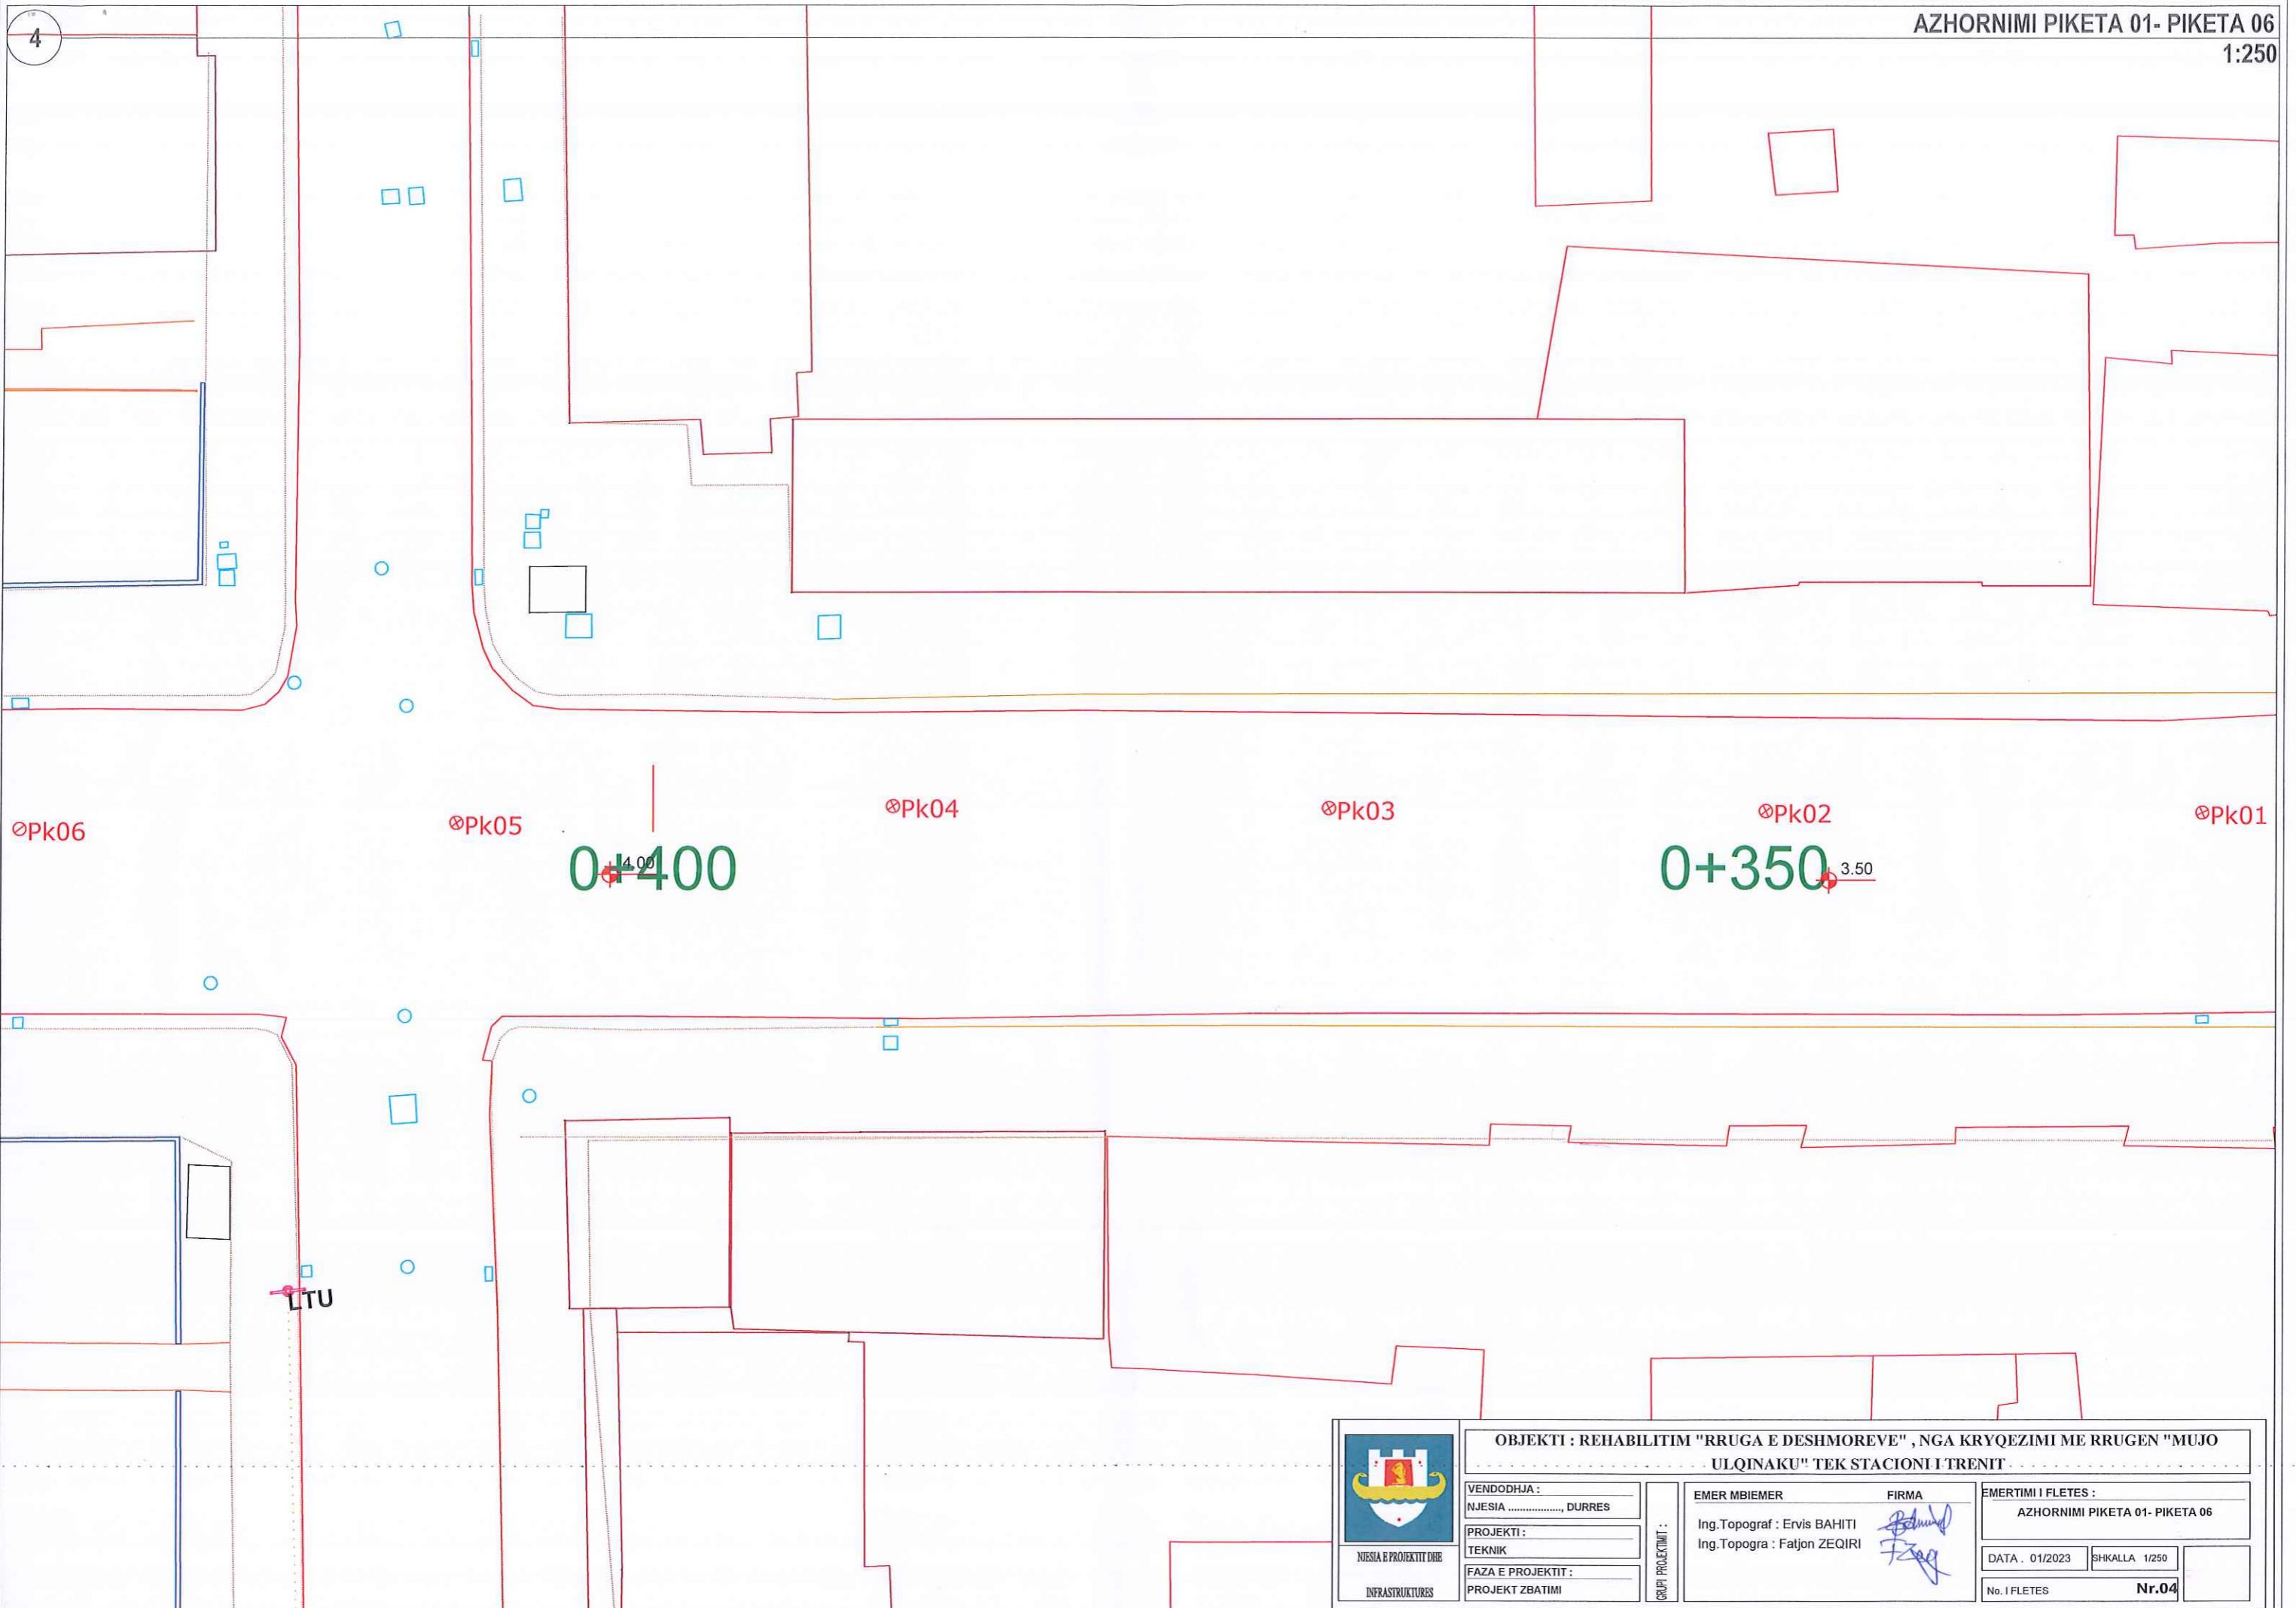

⊙Pk06

⊙Pk05

⊙Pk04

⊙Pk03


⊙Pk02

⊙Pk01

0+400

0+350

LTU

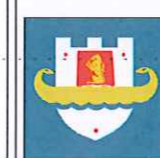

NJESIA E PROJEKTTIT DHE
INFRASTRUKTURES


OBJEKTI : REHABILITIM "RRUGA E DESHMOREVE" , NGA KRYQEZIMI ME RRUGEN "MUJO ULQINAKU" TEK STACIONI I TRENIT

VENDODHJA :
NJESIA DURRES
PROJEKTI :
TEKNIK
FAZA E PROJEKTTIT :
PROJEKT ZBATIMI


EMER MBIEMER
Ing.Topograf : Ervis BAHITI
Ing.Topogra : Fatjon ZEQRIR



FIRMA
[Signature]
[Signature]

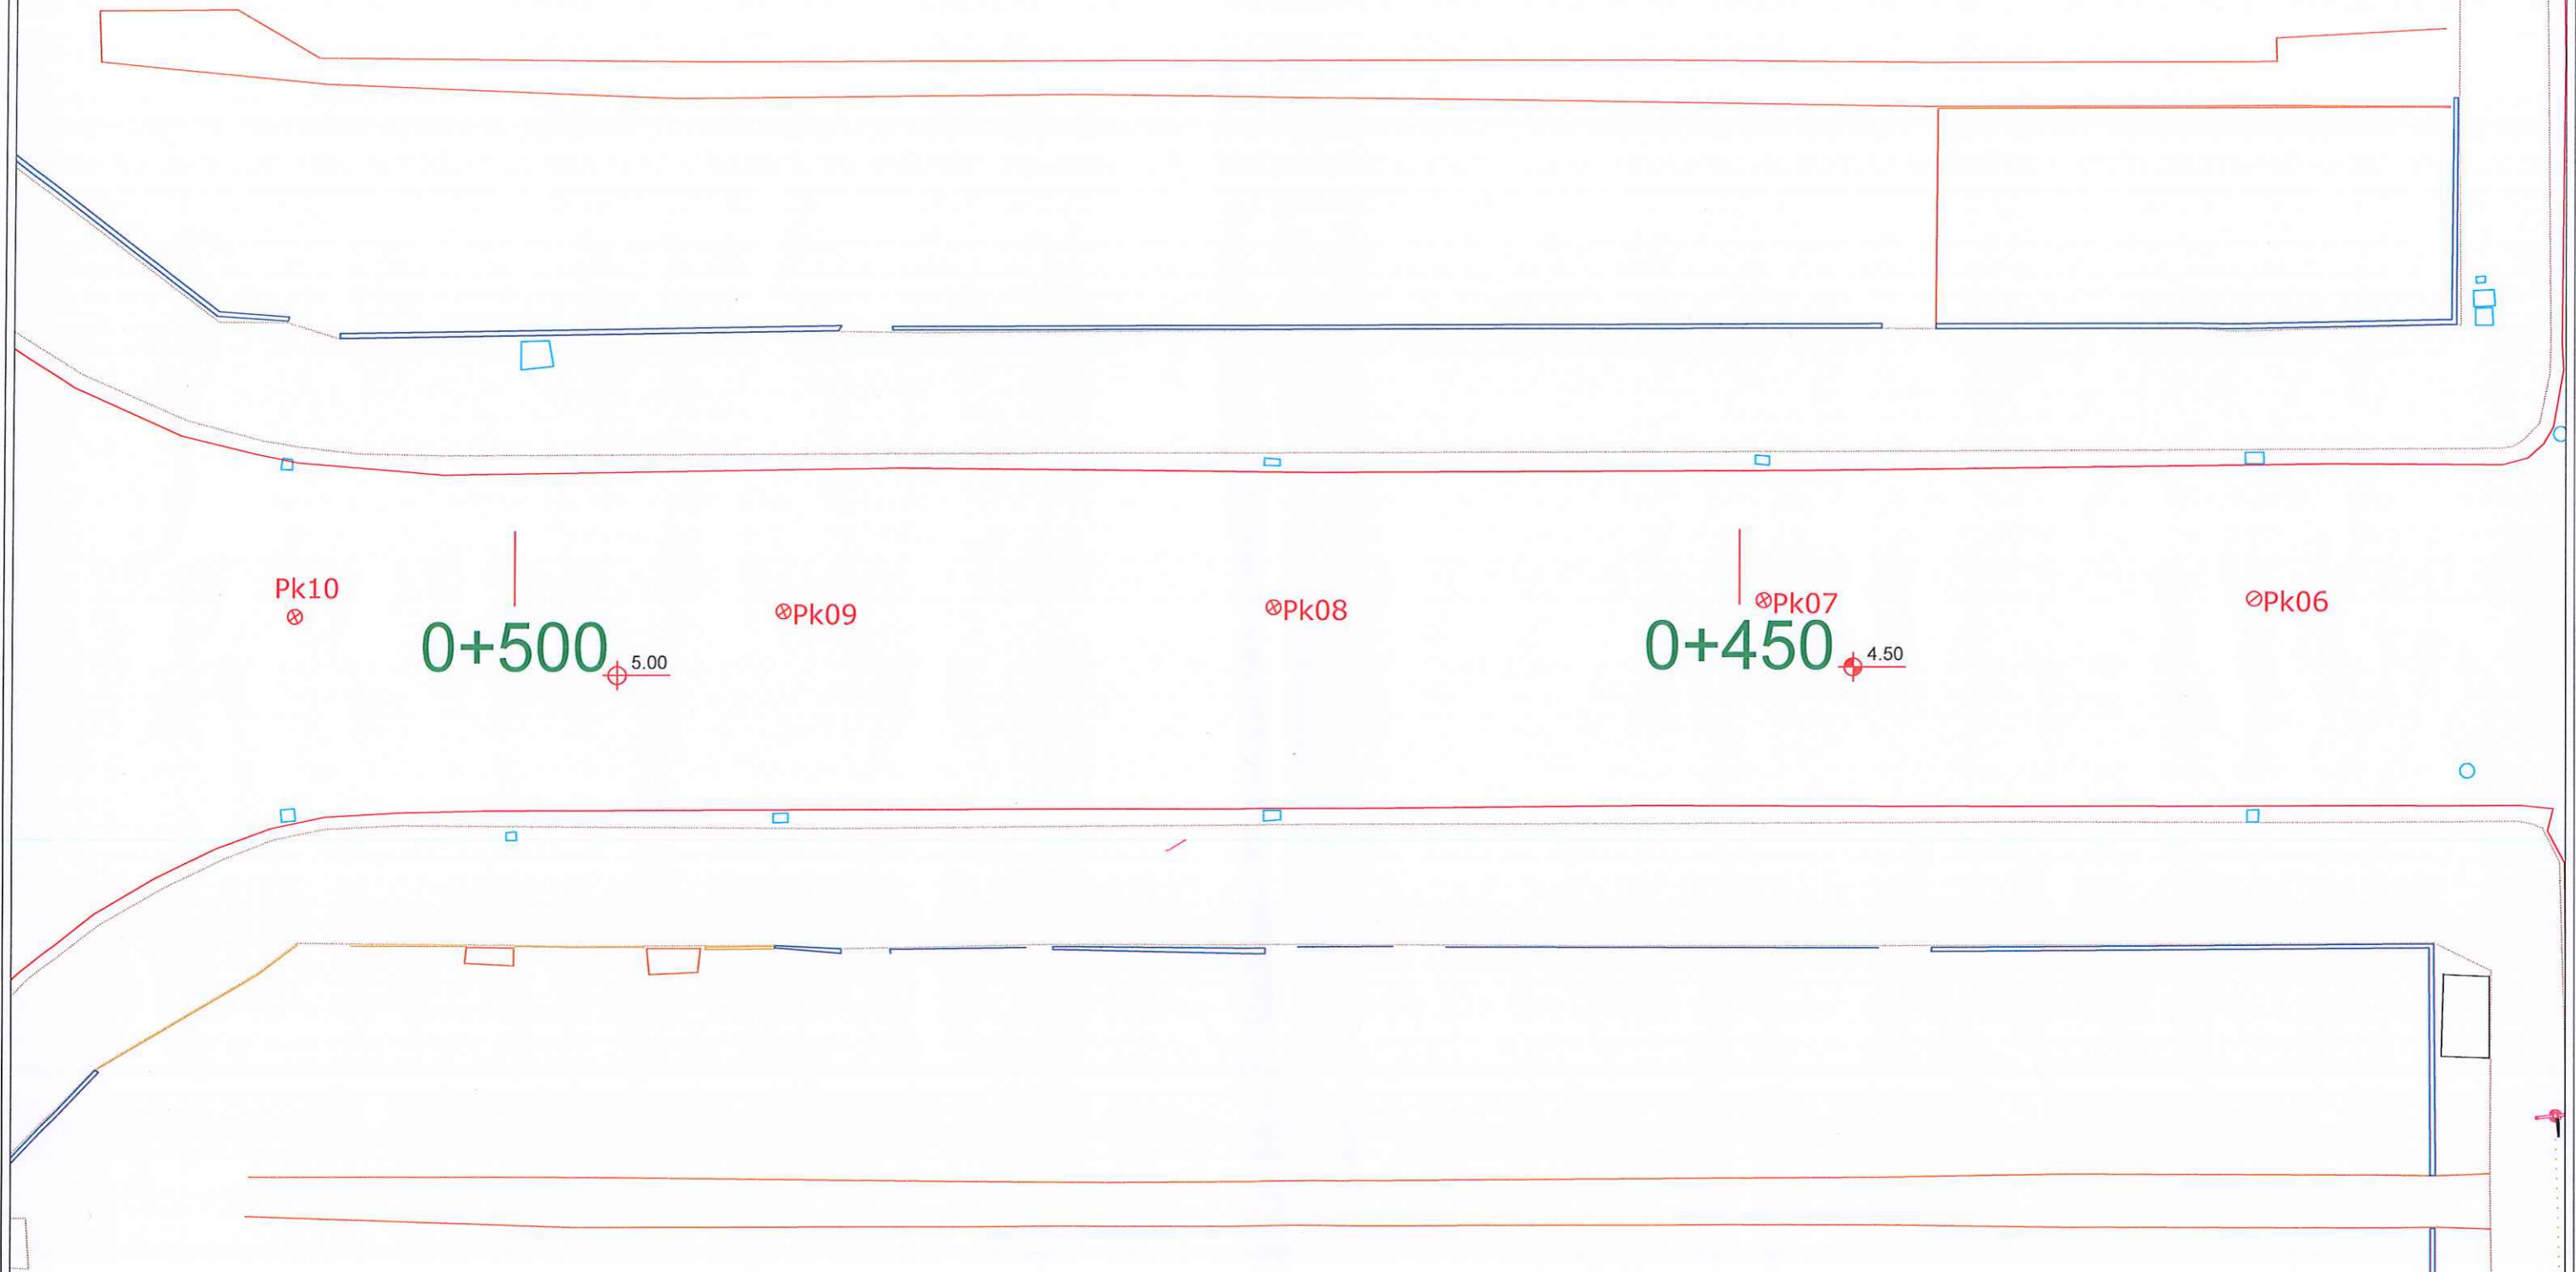
EMERTIMI I FLETES :
AZHORNIMI PIKETA 01- PIKETA 06
DATA . 01/2023 SHKALLA 1/250
No. I FLETES **Nr.04**


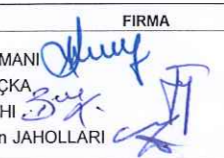


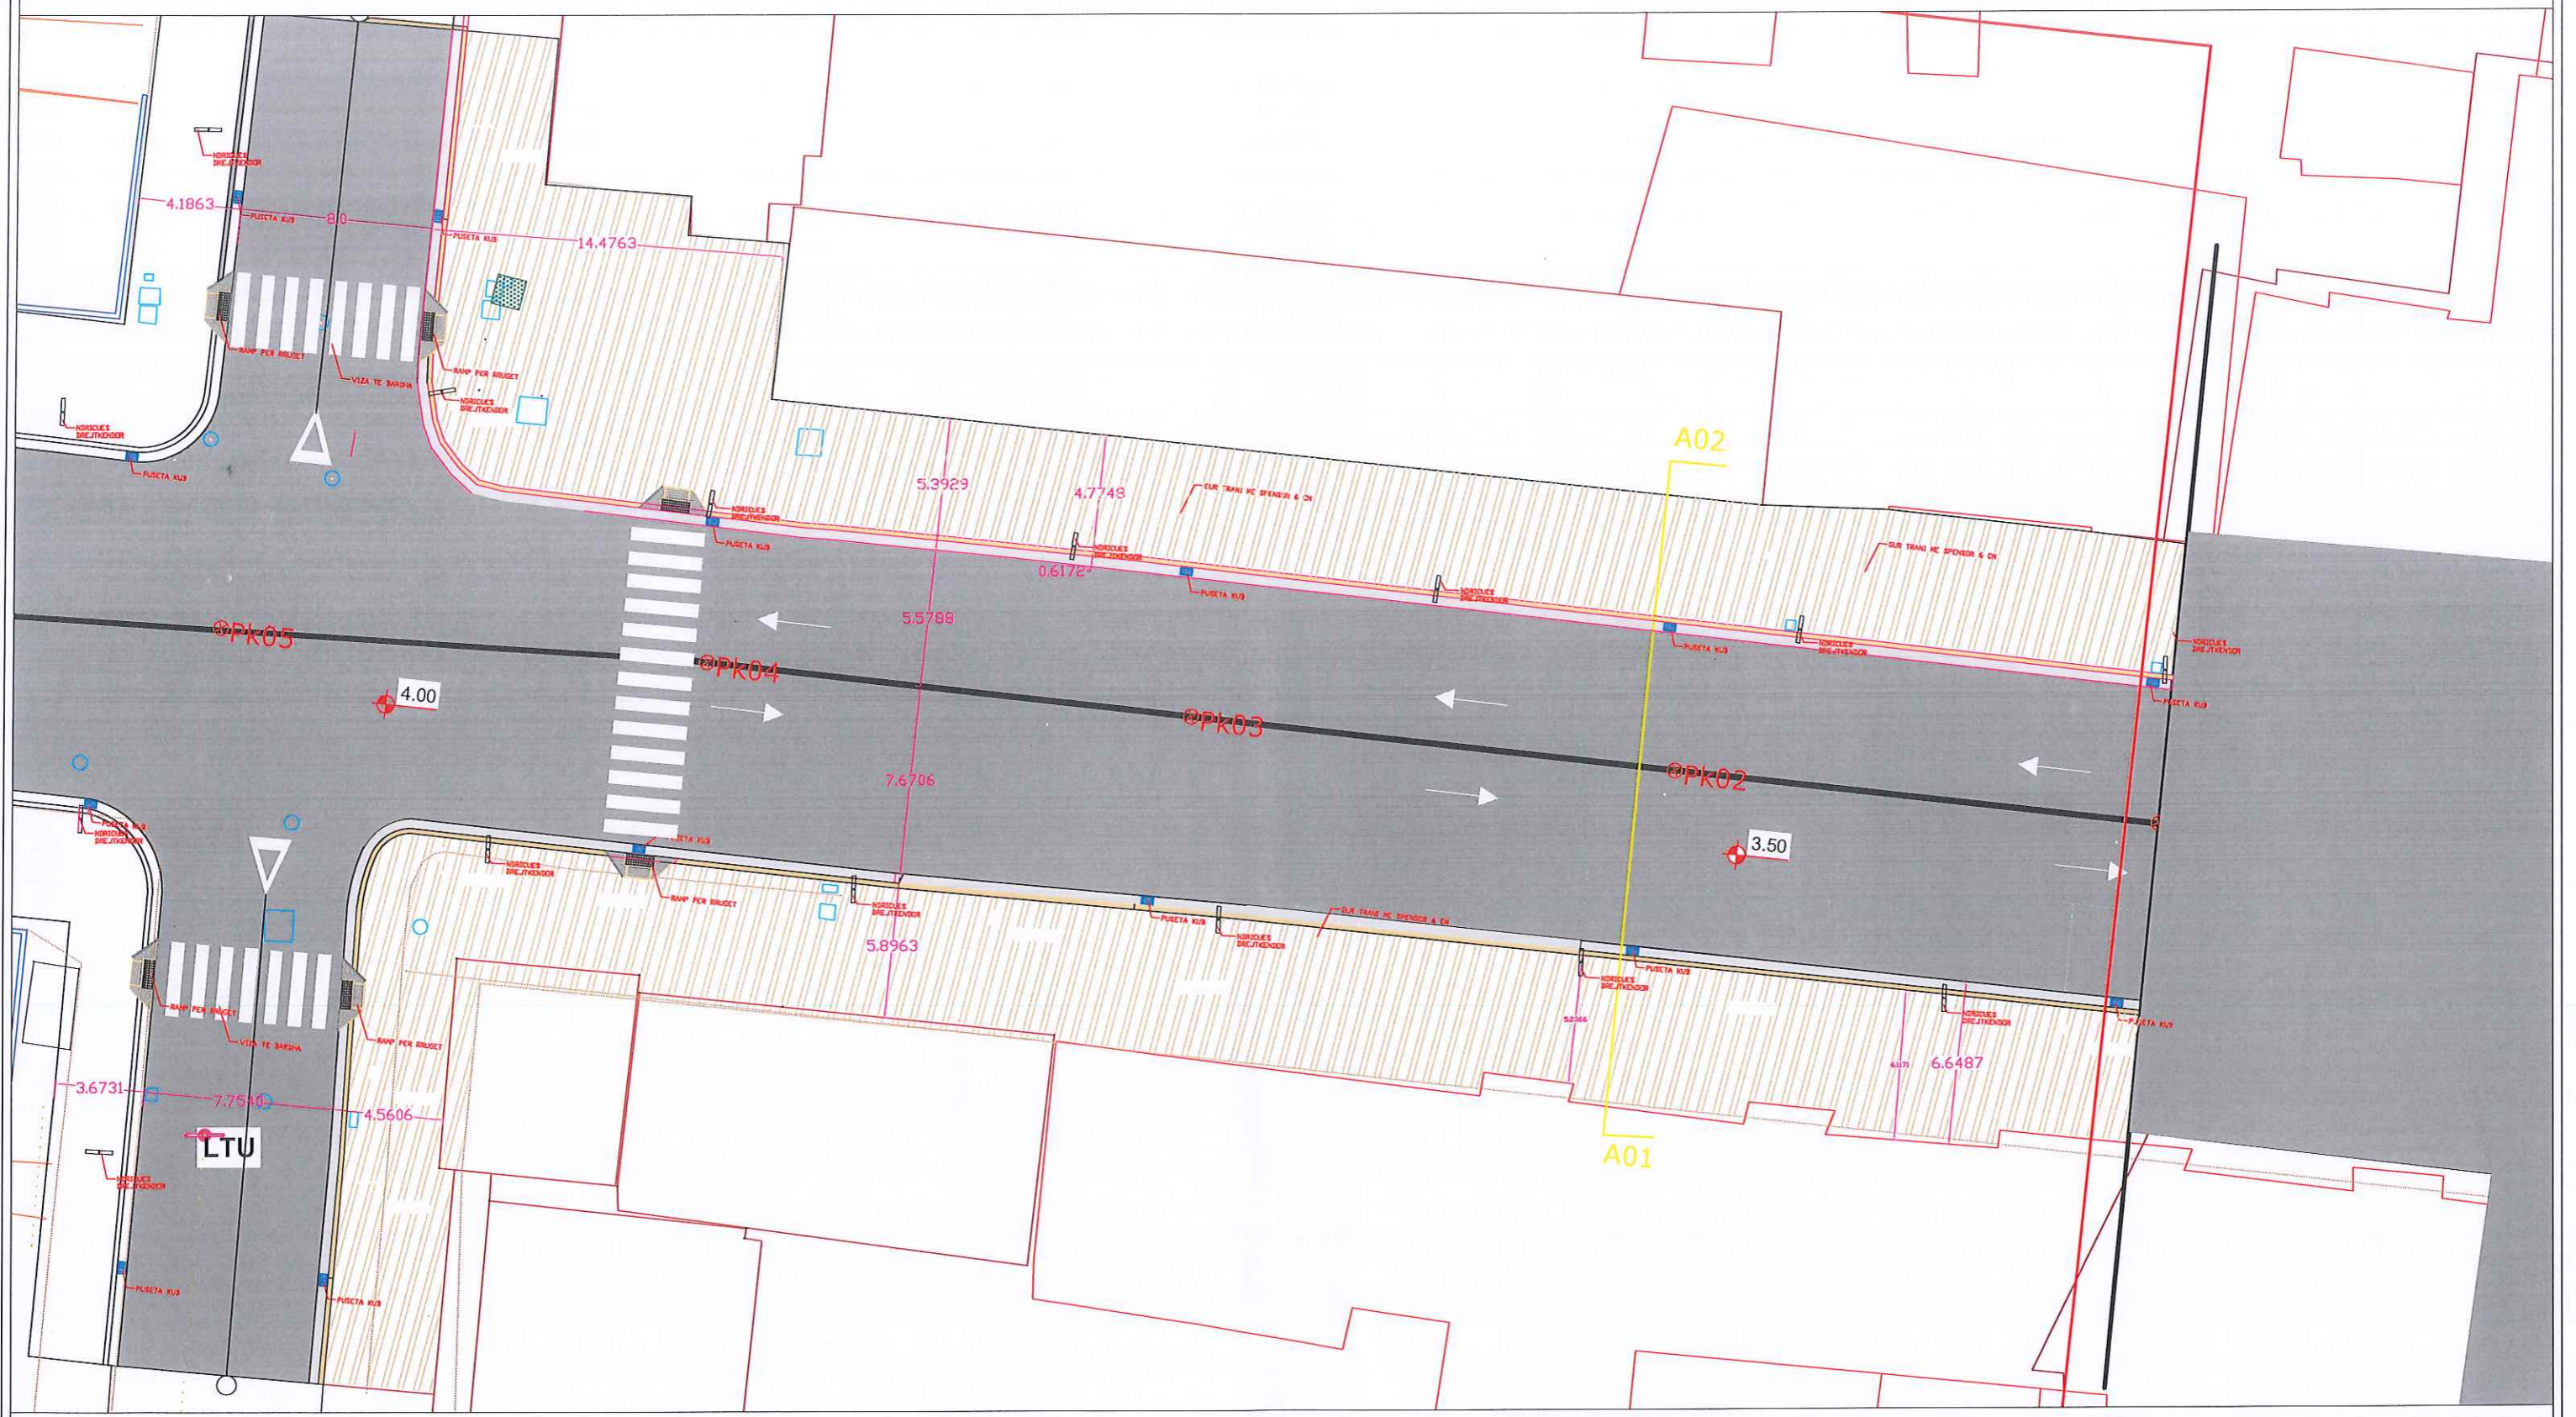
 NJESIA E PROJEKTTIT DHE INFRASTRUKTURES	OBJEKTI : REHABILITIM "RRUGA E DESHMOREVE" , NGA KRYQEZIMI ME RRUGEN "MUJO ULQINAKU" TEK STACIONI I TRENIT			
	VENDODHJA : NJESIA , DURRES	EMER MBIEMER Ing.Topograf : Ervis BAHITI Ing.Topogra : Fatjon ZEQRIRI	FIRMA  	EMERTIMI I FLETES : AZHORNIMI PIKETA 01- PIKETA 06
	PROJEKTI : TEKNIK	GRUPI PROJEKTIMIT :	DATA : 01/2023	SHKALLA 1/250
	FAZA E PROJEKTTIT : PROJEKT ZBATIMI		No. I FLETES	Nr.05




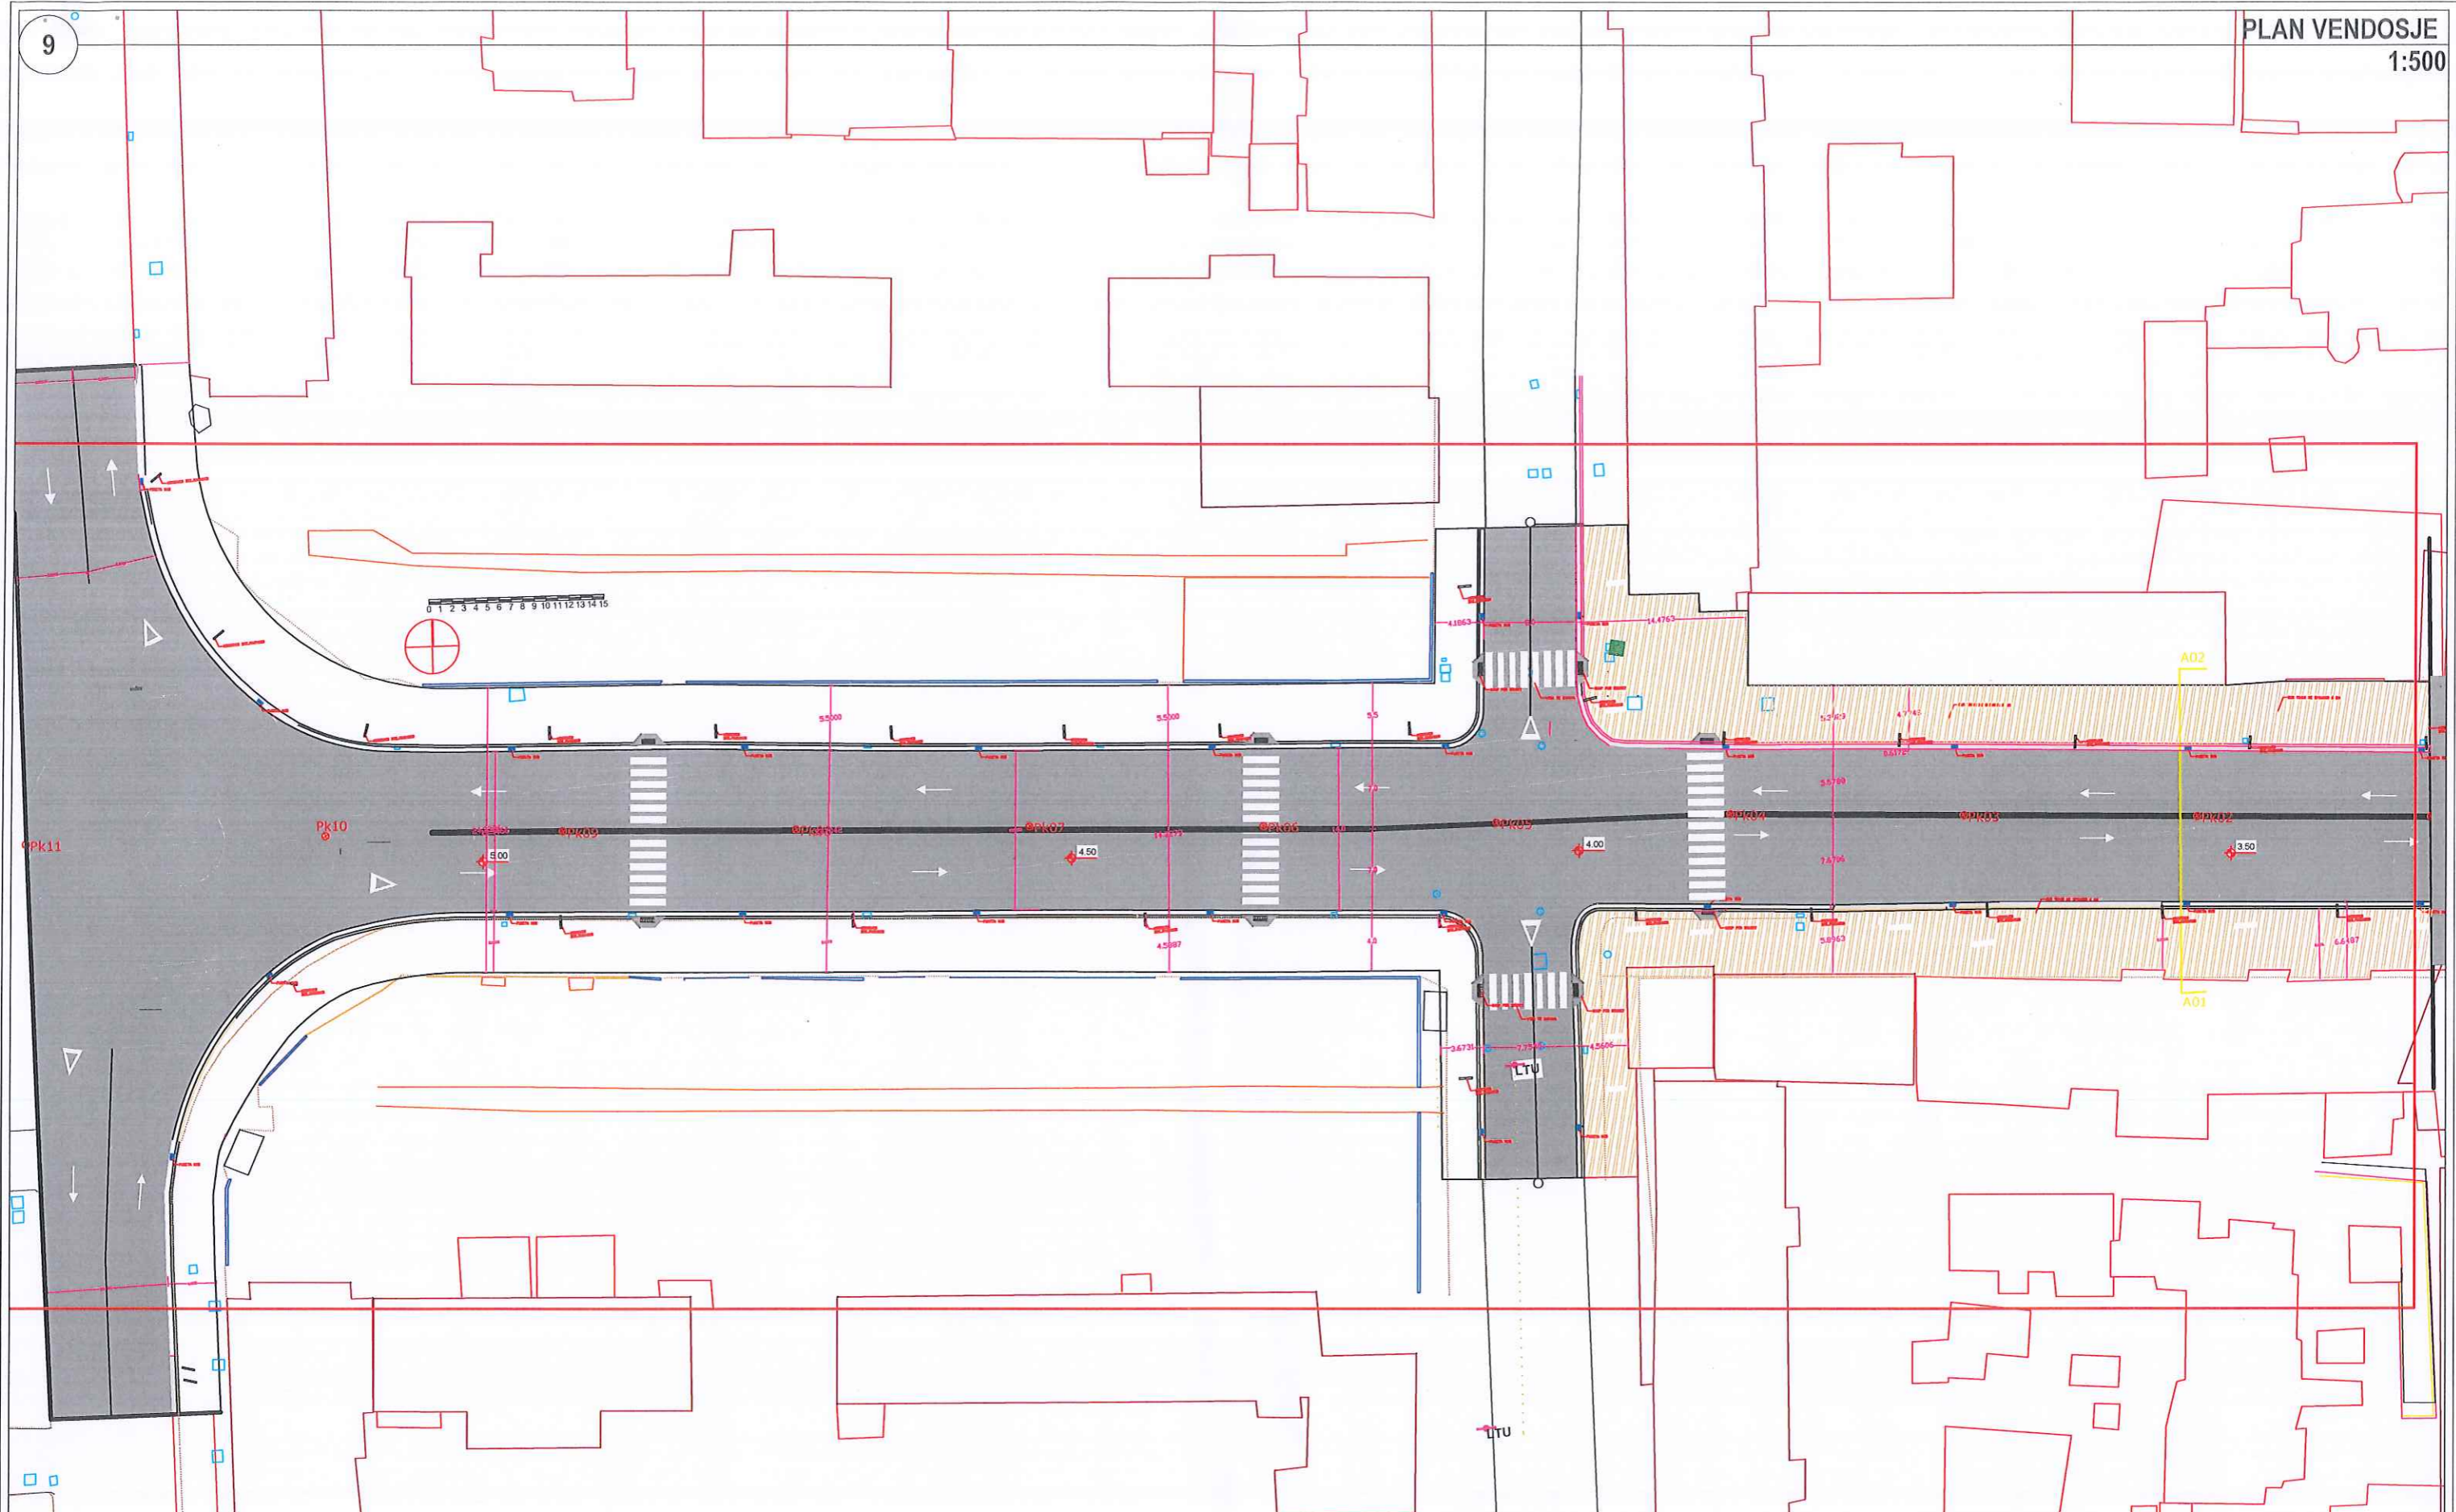
 NJESIA E PROJEKTIM DHE INFRASTRUKTURES	OBJEKTI : REHABILITIM "RRUGA E DESHMOREVE" NGA KRYQEZIMI ME RRUGEN "MUJO ULQINAKU". TEK STACIONI I TRENIT			
	VENDODHJA : NJESIA DURRES	EMER MBIEMER Ark. Alba KOKOMANI Ark. Oltjon GRUÇKA Ark. Blanka MADHI Ing. elek. Mariglen JAHOLLARI	FIRMA 	EMERTIMI I FLETES : PLAN PIKETIMI
	PROJEKTI : TEKNIK	GRUPI PROJEKTIM :	DATA : 01/2023 SHKALLA : 1:500	No. I FLETES Nr.06
	FAZA E PROJEKTIMIT : PROJEKT ZBATIMI			

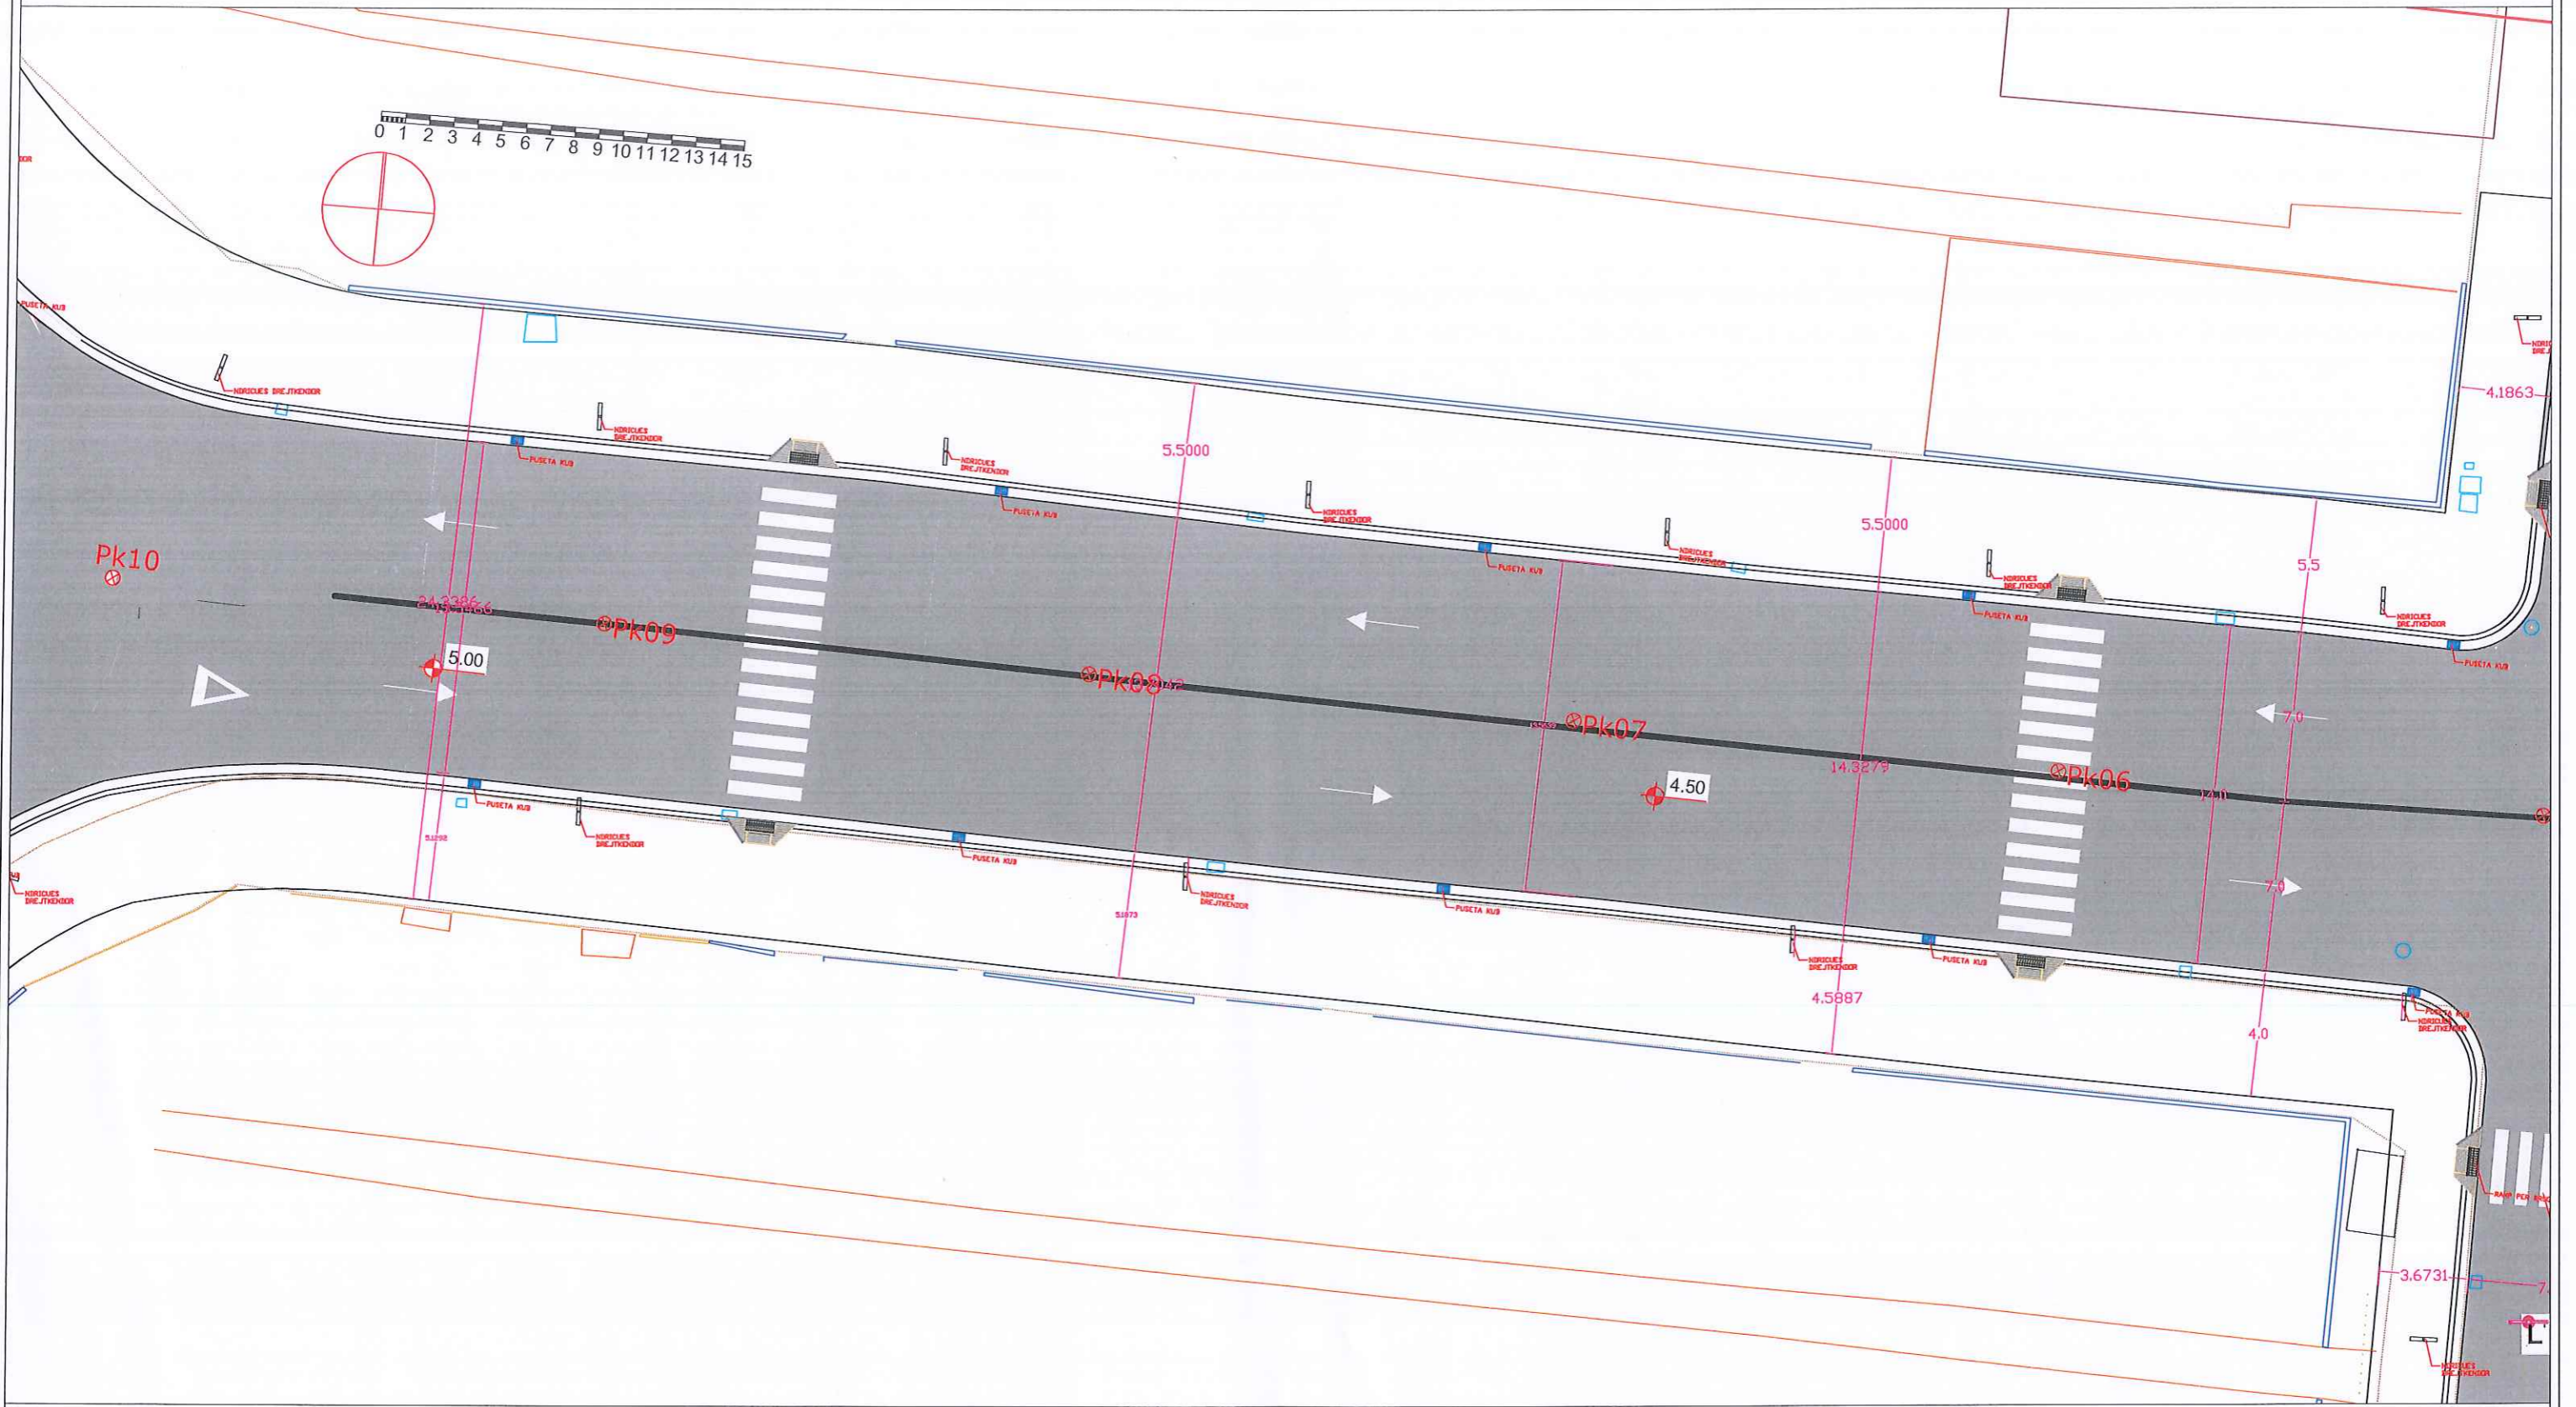
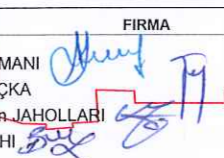



 NJESIA E PROJEKTTIT DHE INFRASTRUKTURES	OBJEKTI : REHABILITIM "RRUGA E DESHMOREVE" NGA KRYQEZIMI ME RRUGEN "MUJO ULQINAKU" TEK STACIONI I TRENIT.			
	VENDODHJA : NJESIA DURRES	EMER MBIEMER Ark. Alba KOKOMANI Ark. Oljion GRUÇKA Ark. Bianka MADHI Ing. elek. Mariglen JAHOLLARI	FIRMA 	EMERTIMI I FLETES : PLAN PIKETIMI
	PROJEKTI : TEKNIK	GRUPI PROJEKTTIT :	DATA : 01/2023	SHKALLA 1:500
	FAZA E PROJEKTTIT : PROJEKT ZBATIMI		No. I FLETES	Nr.07

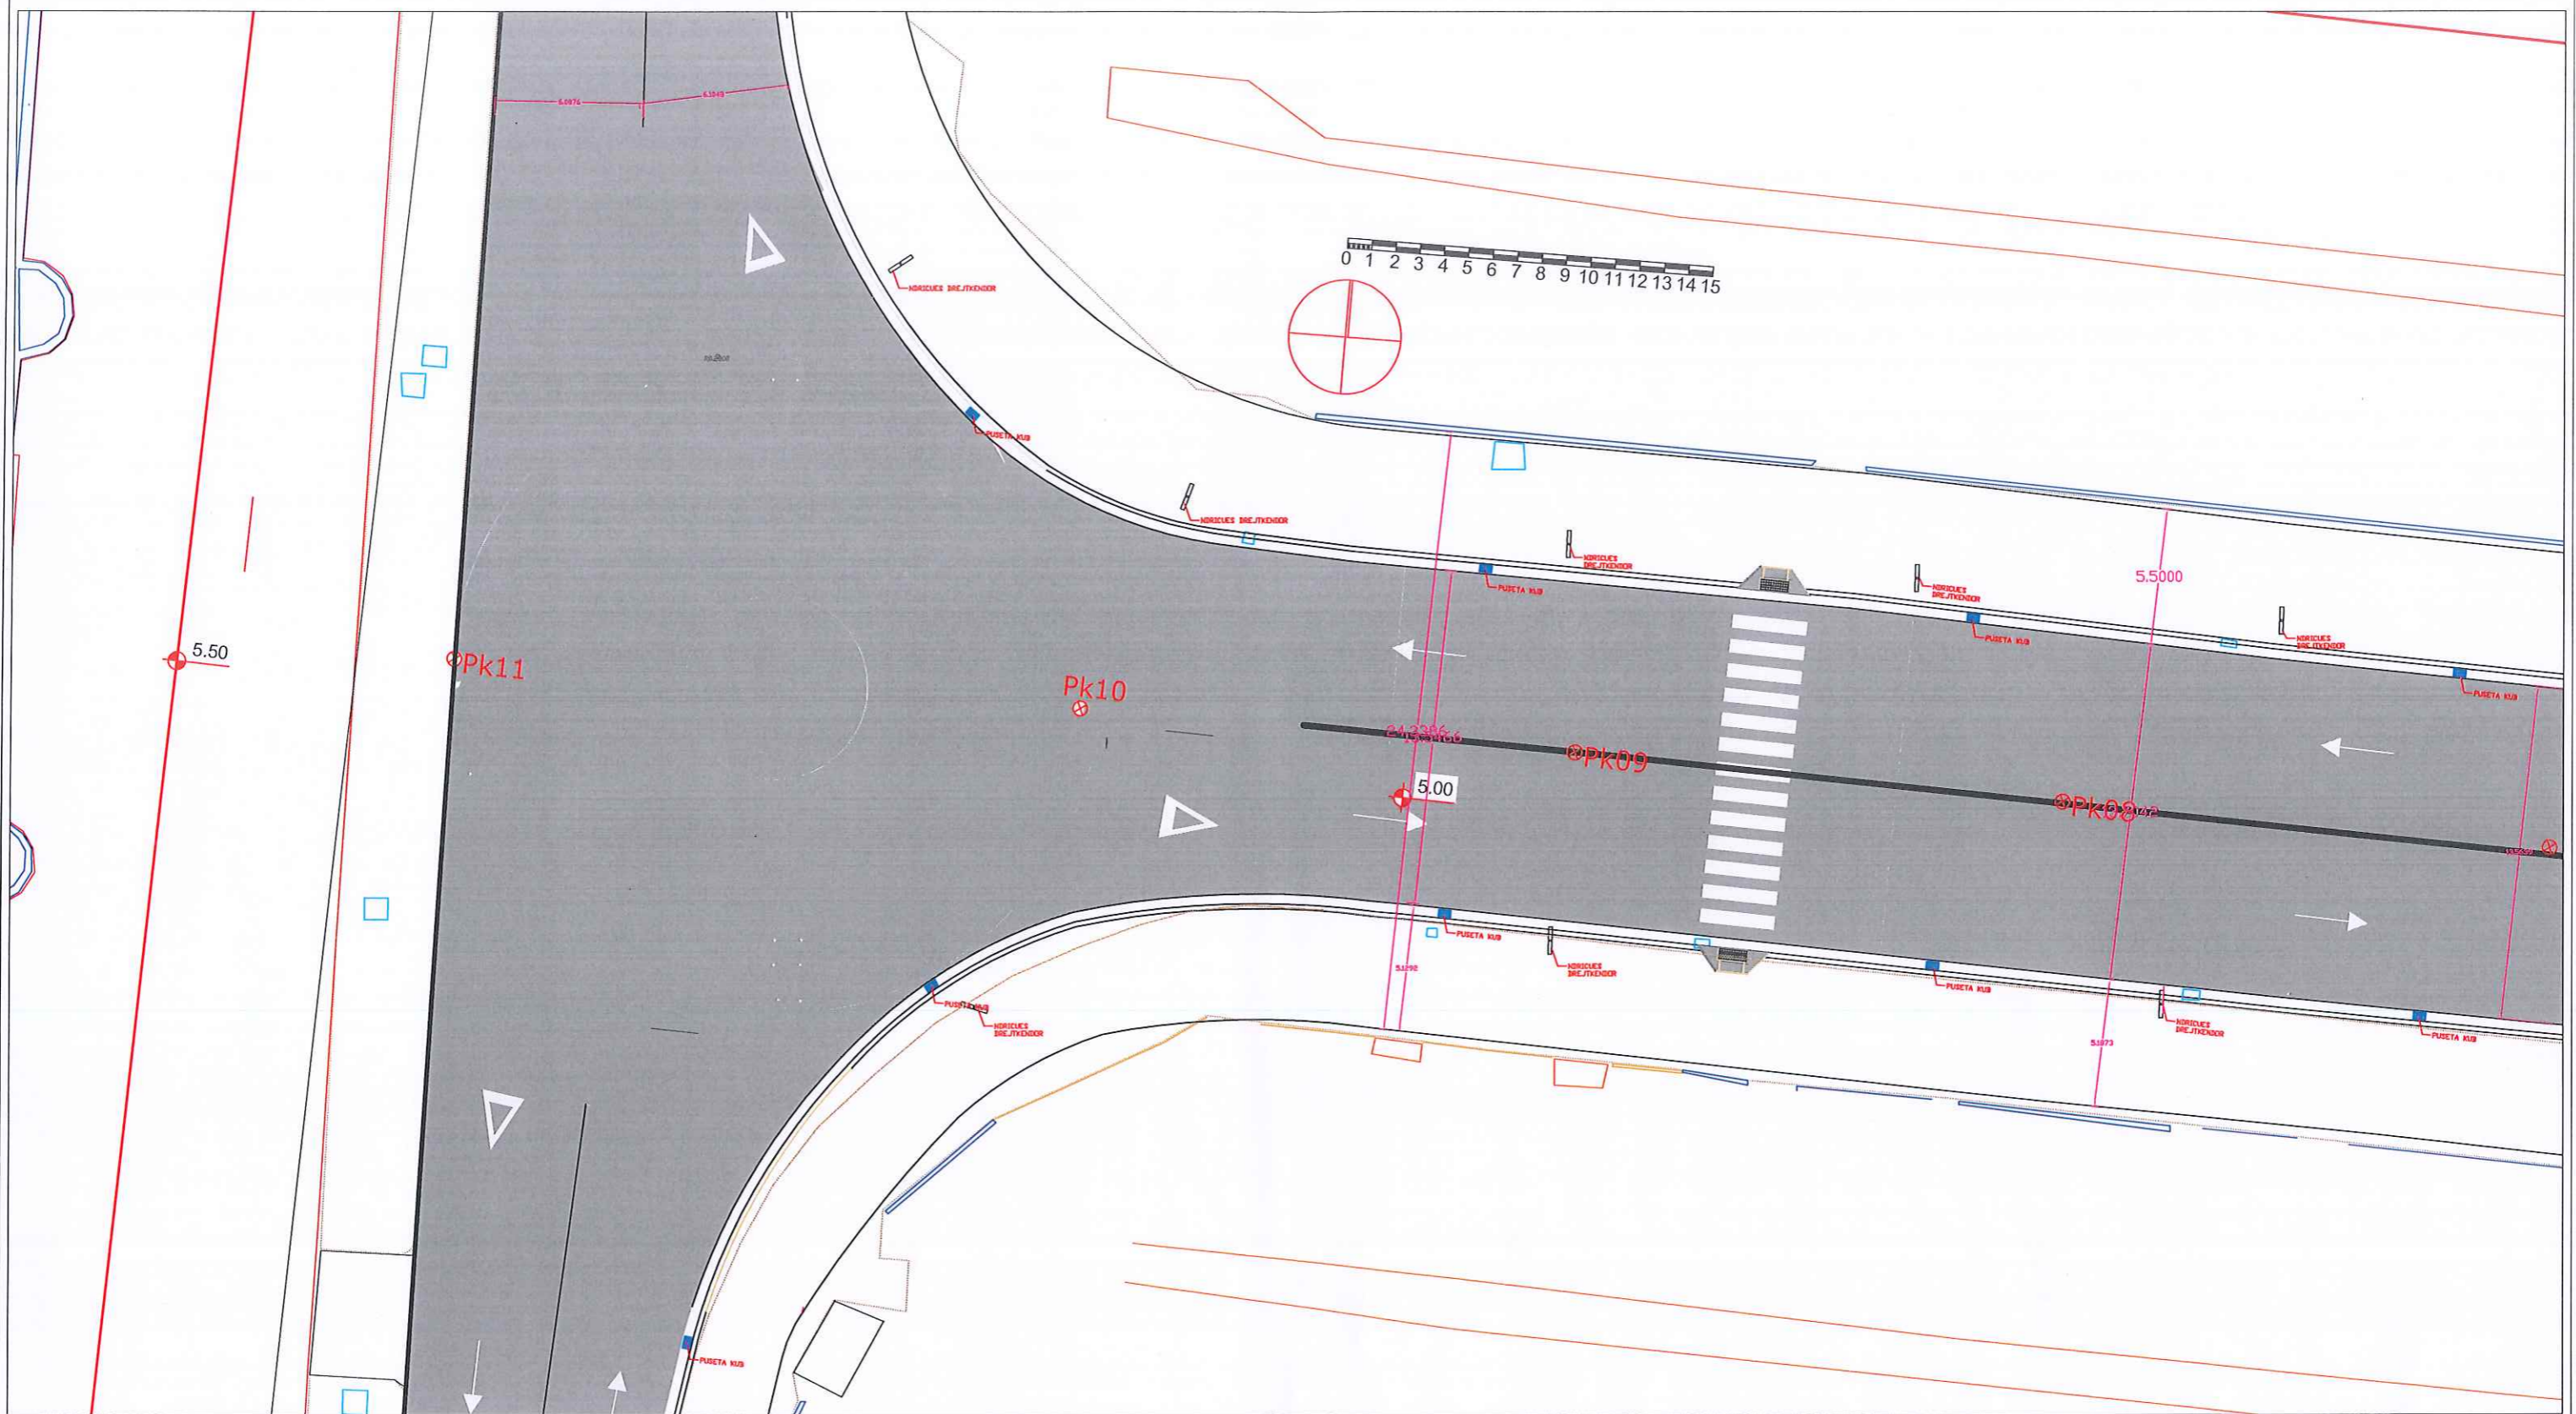




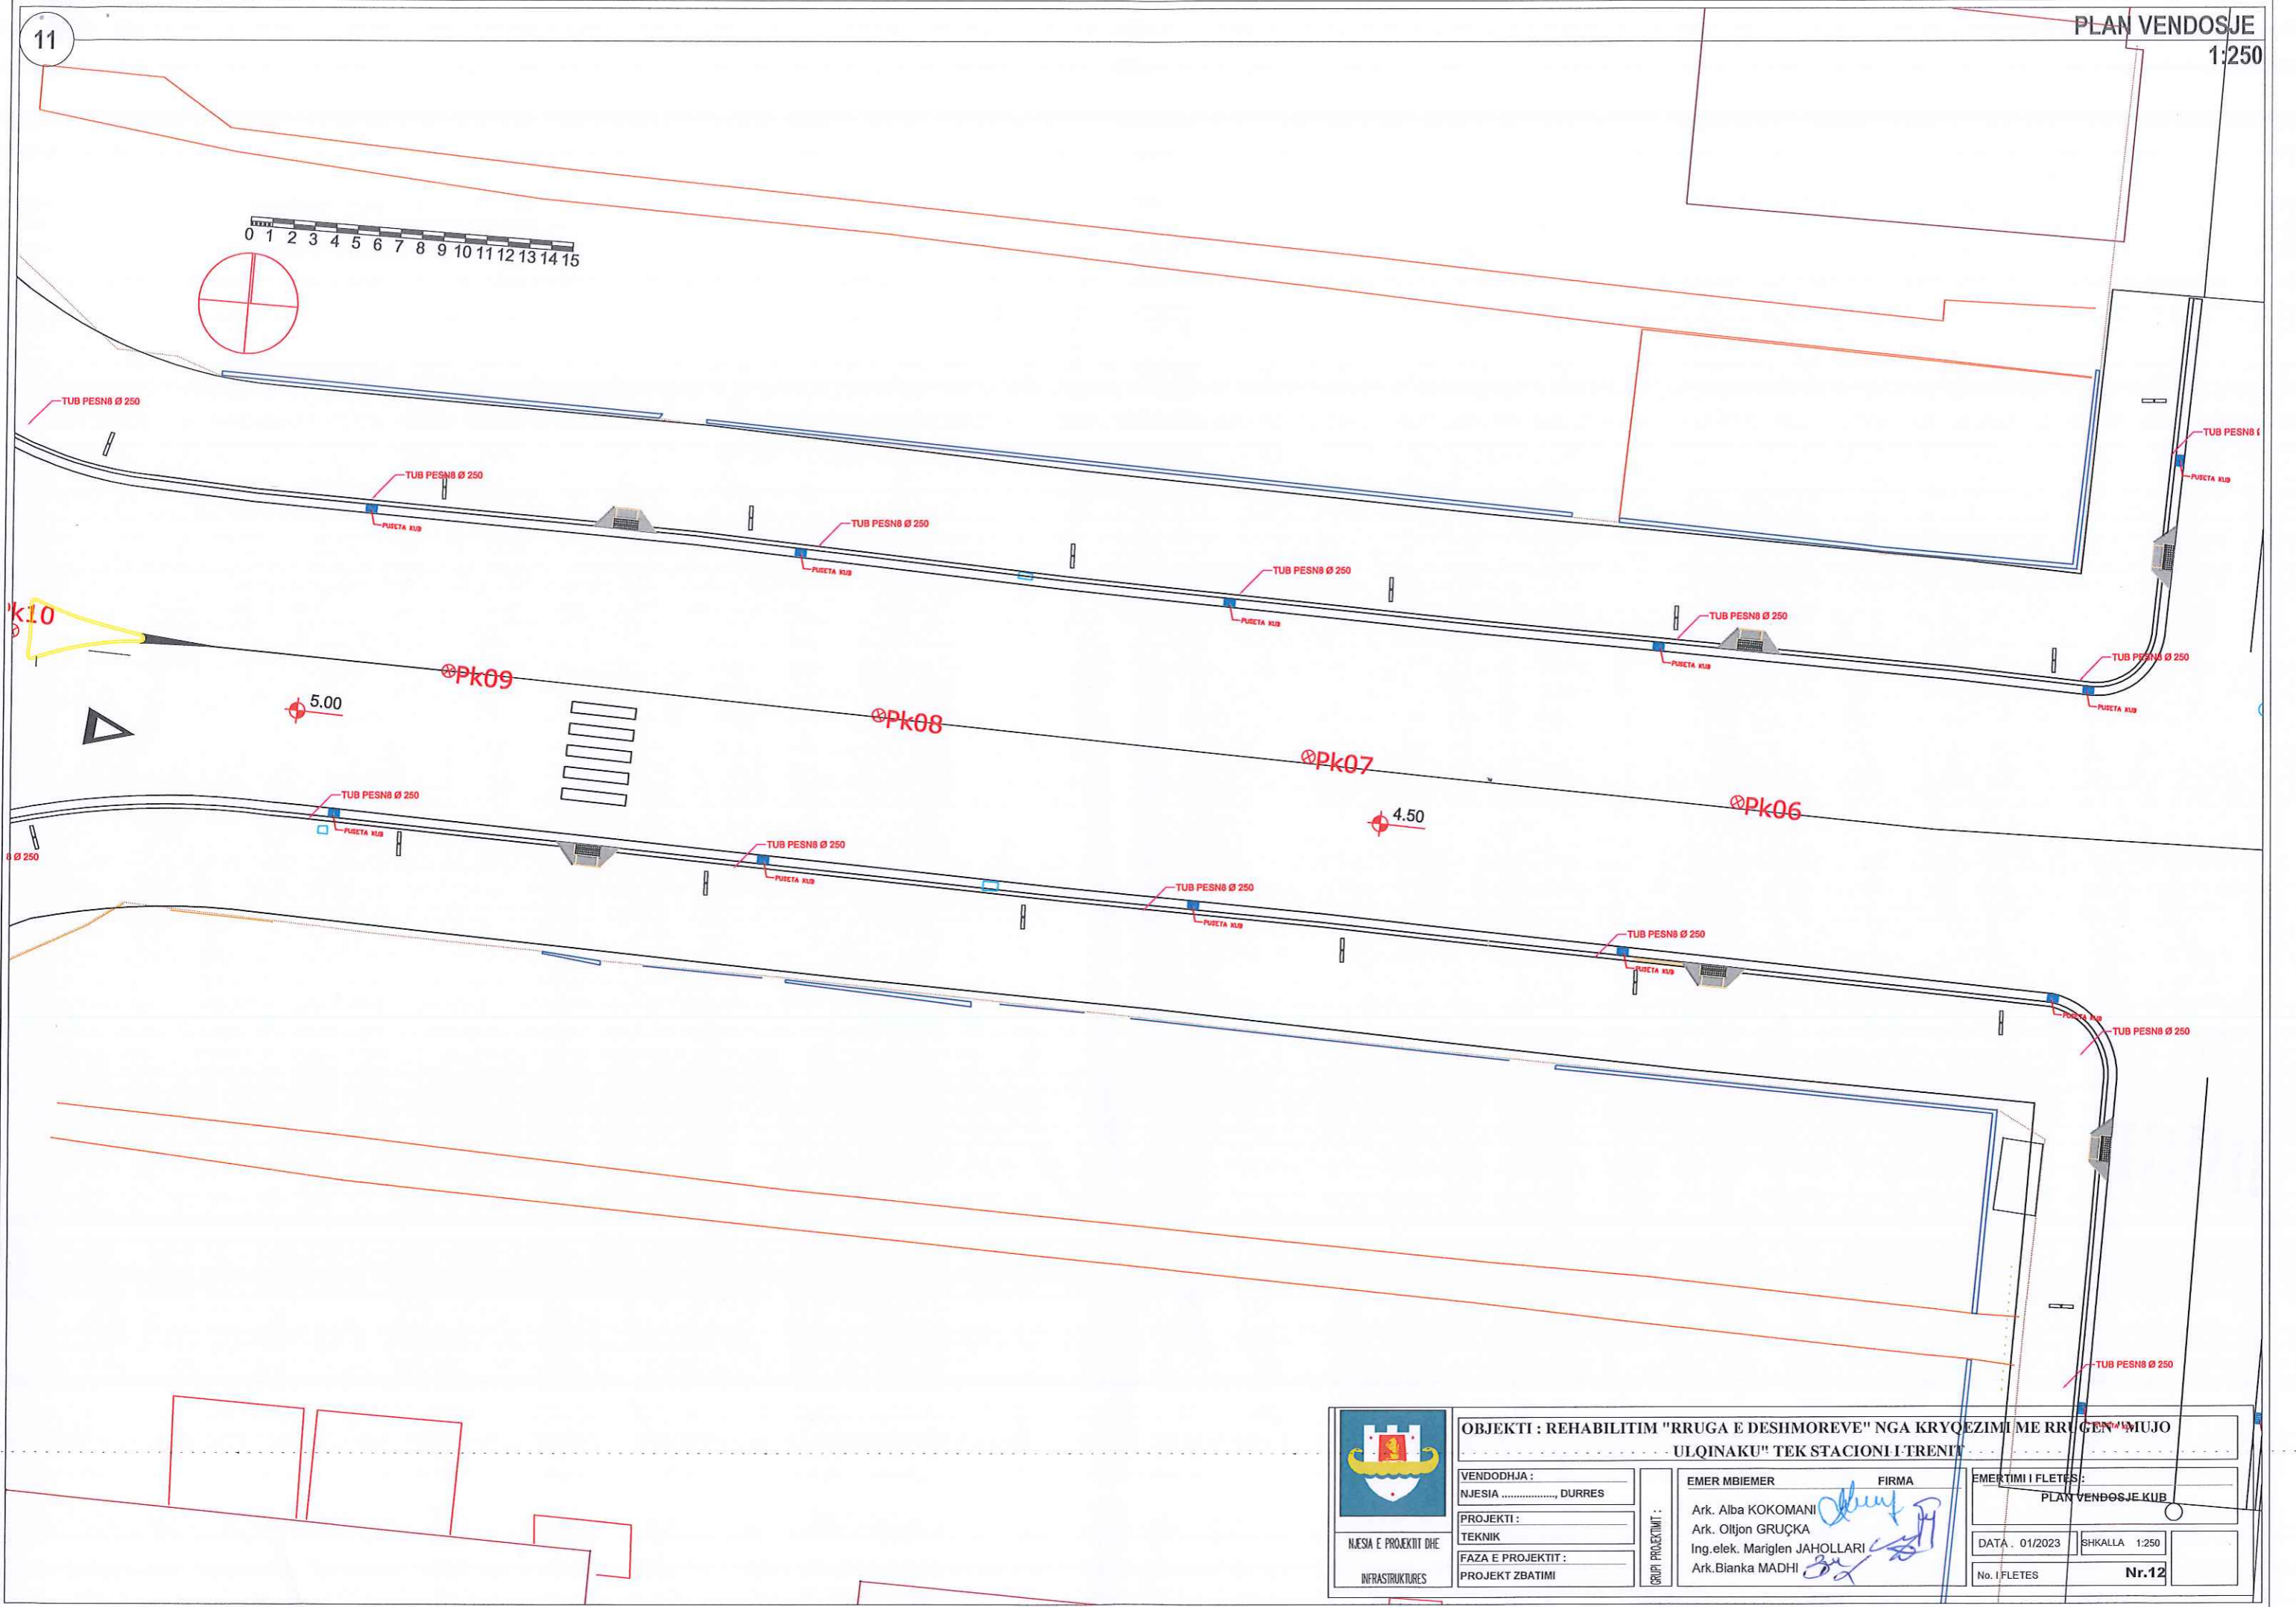
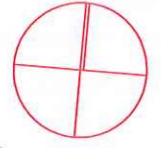
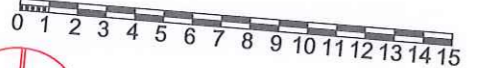
	OBJEKTI : REHABILITIM "RRUGA E DESHMOREVE" NGA KRYQEZIMI ME RRUGEN "MUJO ULQINAKU" TEK STACIONI I TRENIT			
	VENDODHJA : NJESIA DURRES	EMER MBIEMER Ark. Alba KOKOMANI Ark. Oltjon GRUÇKA Ing.elek. Mariglen JAHOLLARI	FIRMA 	EMERTIMI I FLETES : PLAN PIKETIMI
	PROJEKTI : TEKNIK	SCRIPIT PROJEKTIM :	DATA . 01/2023 SHKALLA 1:500	No. I FLETES Nr.08
	FAZA E PROJEKTIIT : PROJEKT ZBATIMI			

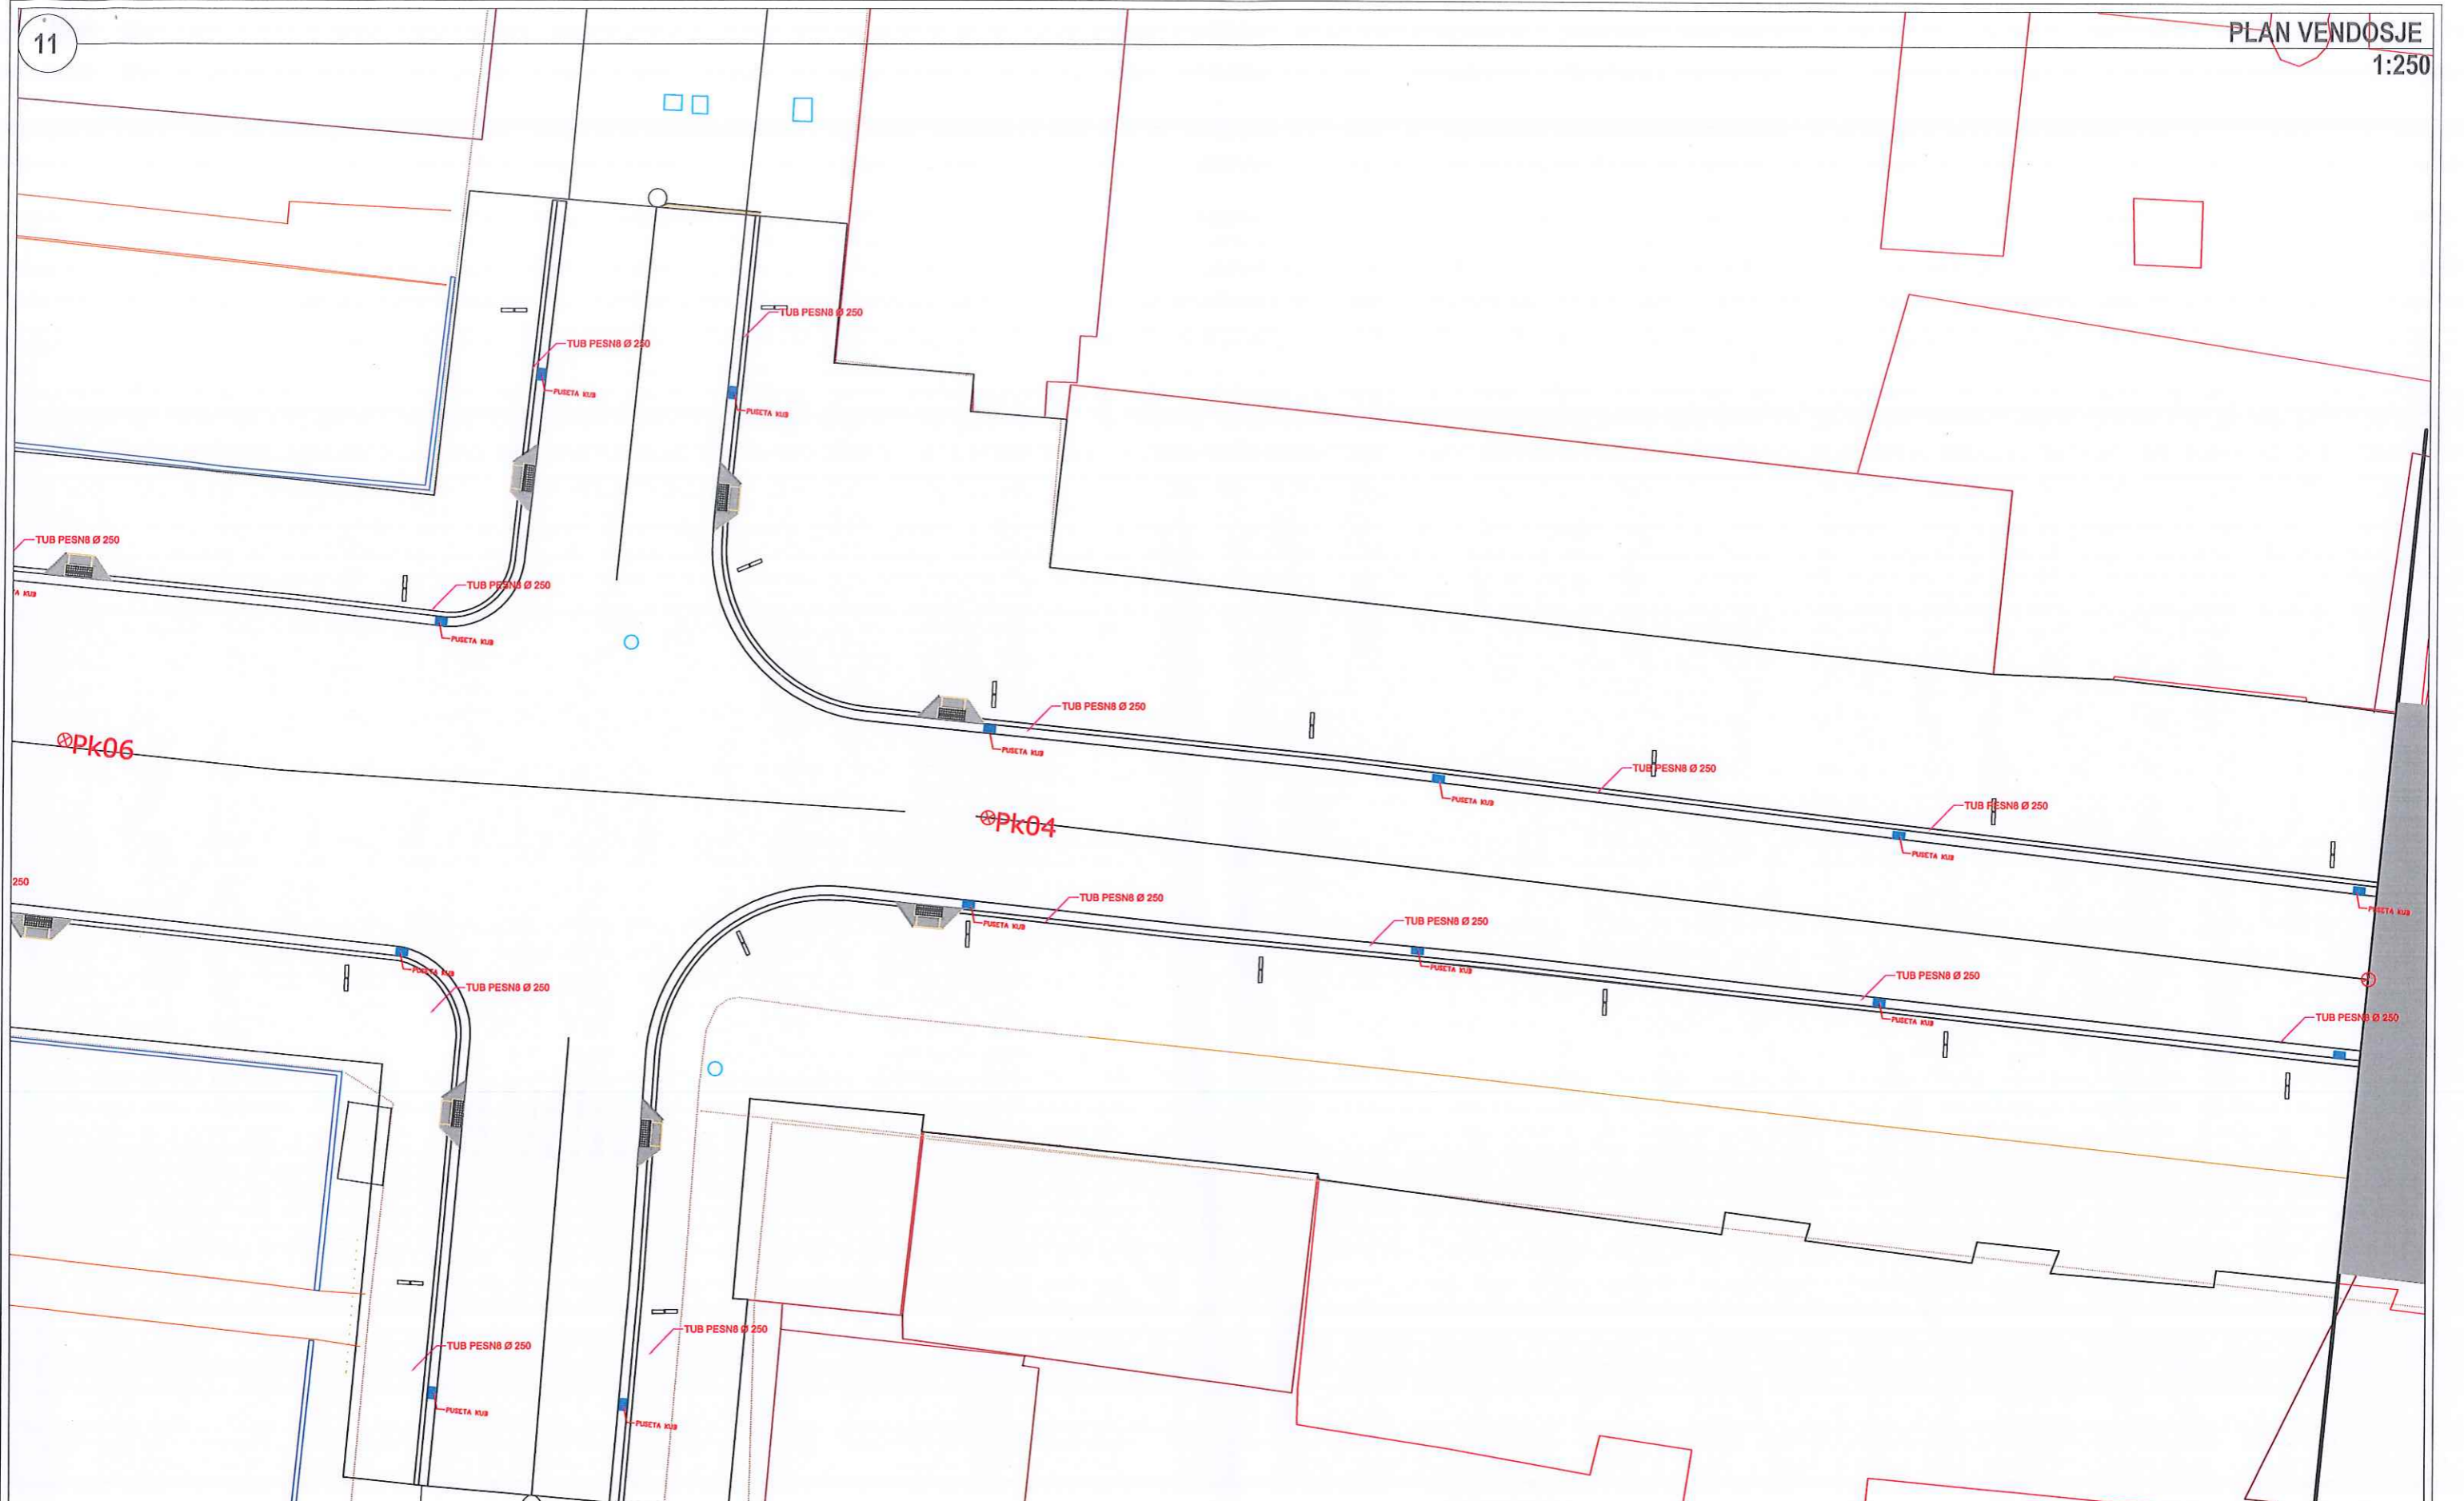

 NJESIA E PROJEKTTIT DHE INFRASTRUKTURES	OBJEKTI : REHABILITIM "RRUGA E DESHMOREVE" NGA KRYEZIMI ME RRUGEN "MUJO ULQINAKU" TEK STACIONI I TRENIT		EMERTIMI I FLETES : PLAN VENDOSJE		
	VENDODHJA : NJESIA DURRES	EMER MBIEMER : Ark. Alba KOKOMANI Ark. Oltjon GRUÇKA Ing.elek. Mariglen JAHOLLARI Ark. Blanka MADHI	FIRMA : 	DATA : 01/2023	SHKALLA : 1:500
	PROJEKTI : TEKNIK	CILIAI PROJEKTI :	No. I FLETES :	Nr.09	
	FAZA E PROJEKTTIT : PROJEKT ZBATIMI				



 <p>NJESIA E PROJEKTT DHE INFRASTRUKTURES</p>	OBJEKTI : REHABILITIM "RRUGA E DESHMOREVE" NGA KRYQEZIMI ME RRUGEN "MUJO ULQINAKU" TEK STACIONI I TRENT		EMERTIMI I FLETES : PLAN VENDOSJE KUB		
	VENDODHJA : NJESIA DURRES	EMER MBIEMER Ark. Alba KOKOMANI	FIRMA 	DATA : 01/2023 SHKALLA 1:250	
	PROJEKTI : TEKNIK	Ark. Oltjon GRUÇKA		No. I FLETES	
	FAZA E PROJEKTT : PROJEKT ZBATIMI	Ark. Bianka MADHI		Nr. 11	



NJESIA E PROJEKTI DHE
INFRASTRUKTURES

OBJEKTI : REHABILITIM "RRUGA E DESHIMOREVE" NGA KRYQEZIMI ME RRUGEN "MUJO
ULQINAKU" TEK STACIONI I TRENIT


VENDODHJA :
NJESIA DURRES
PROJEKTI :
TEKNIK
FAZA E PROJEKTIIT :
PROJEKT ZBATIMI

EMER MBIEMER :
Ark. Alba KOKOMANI
Ark. Olljon GRUÇKA
Ing. elek. Mariglen JAHOLLARI
Ark. Blanka MADHI


FIRMA
[Signature]

EMERTIMI I FLETËS :
PLAN VENDOSJE KUB
DATA : 01/2023 SHKALLA 1:250
No. I FLETËS : **Nr.12**


1

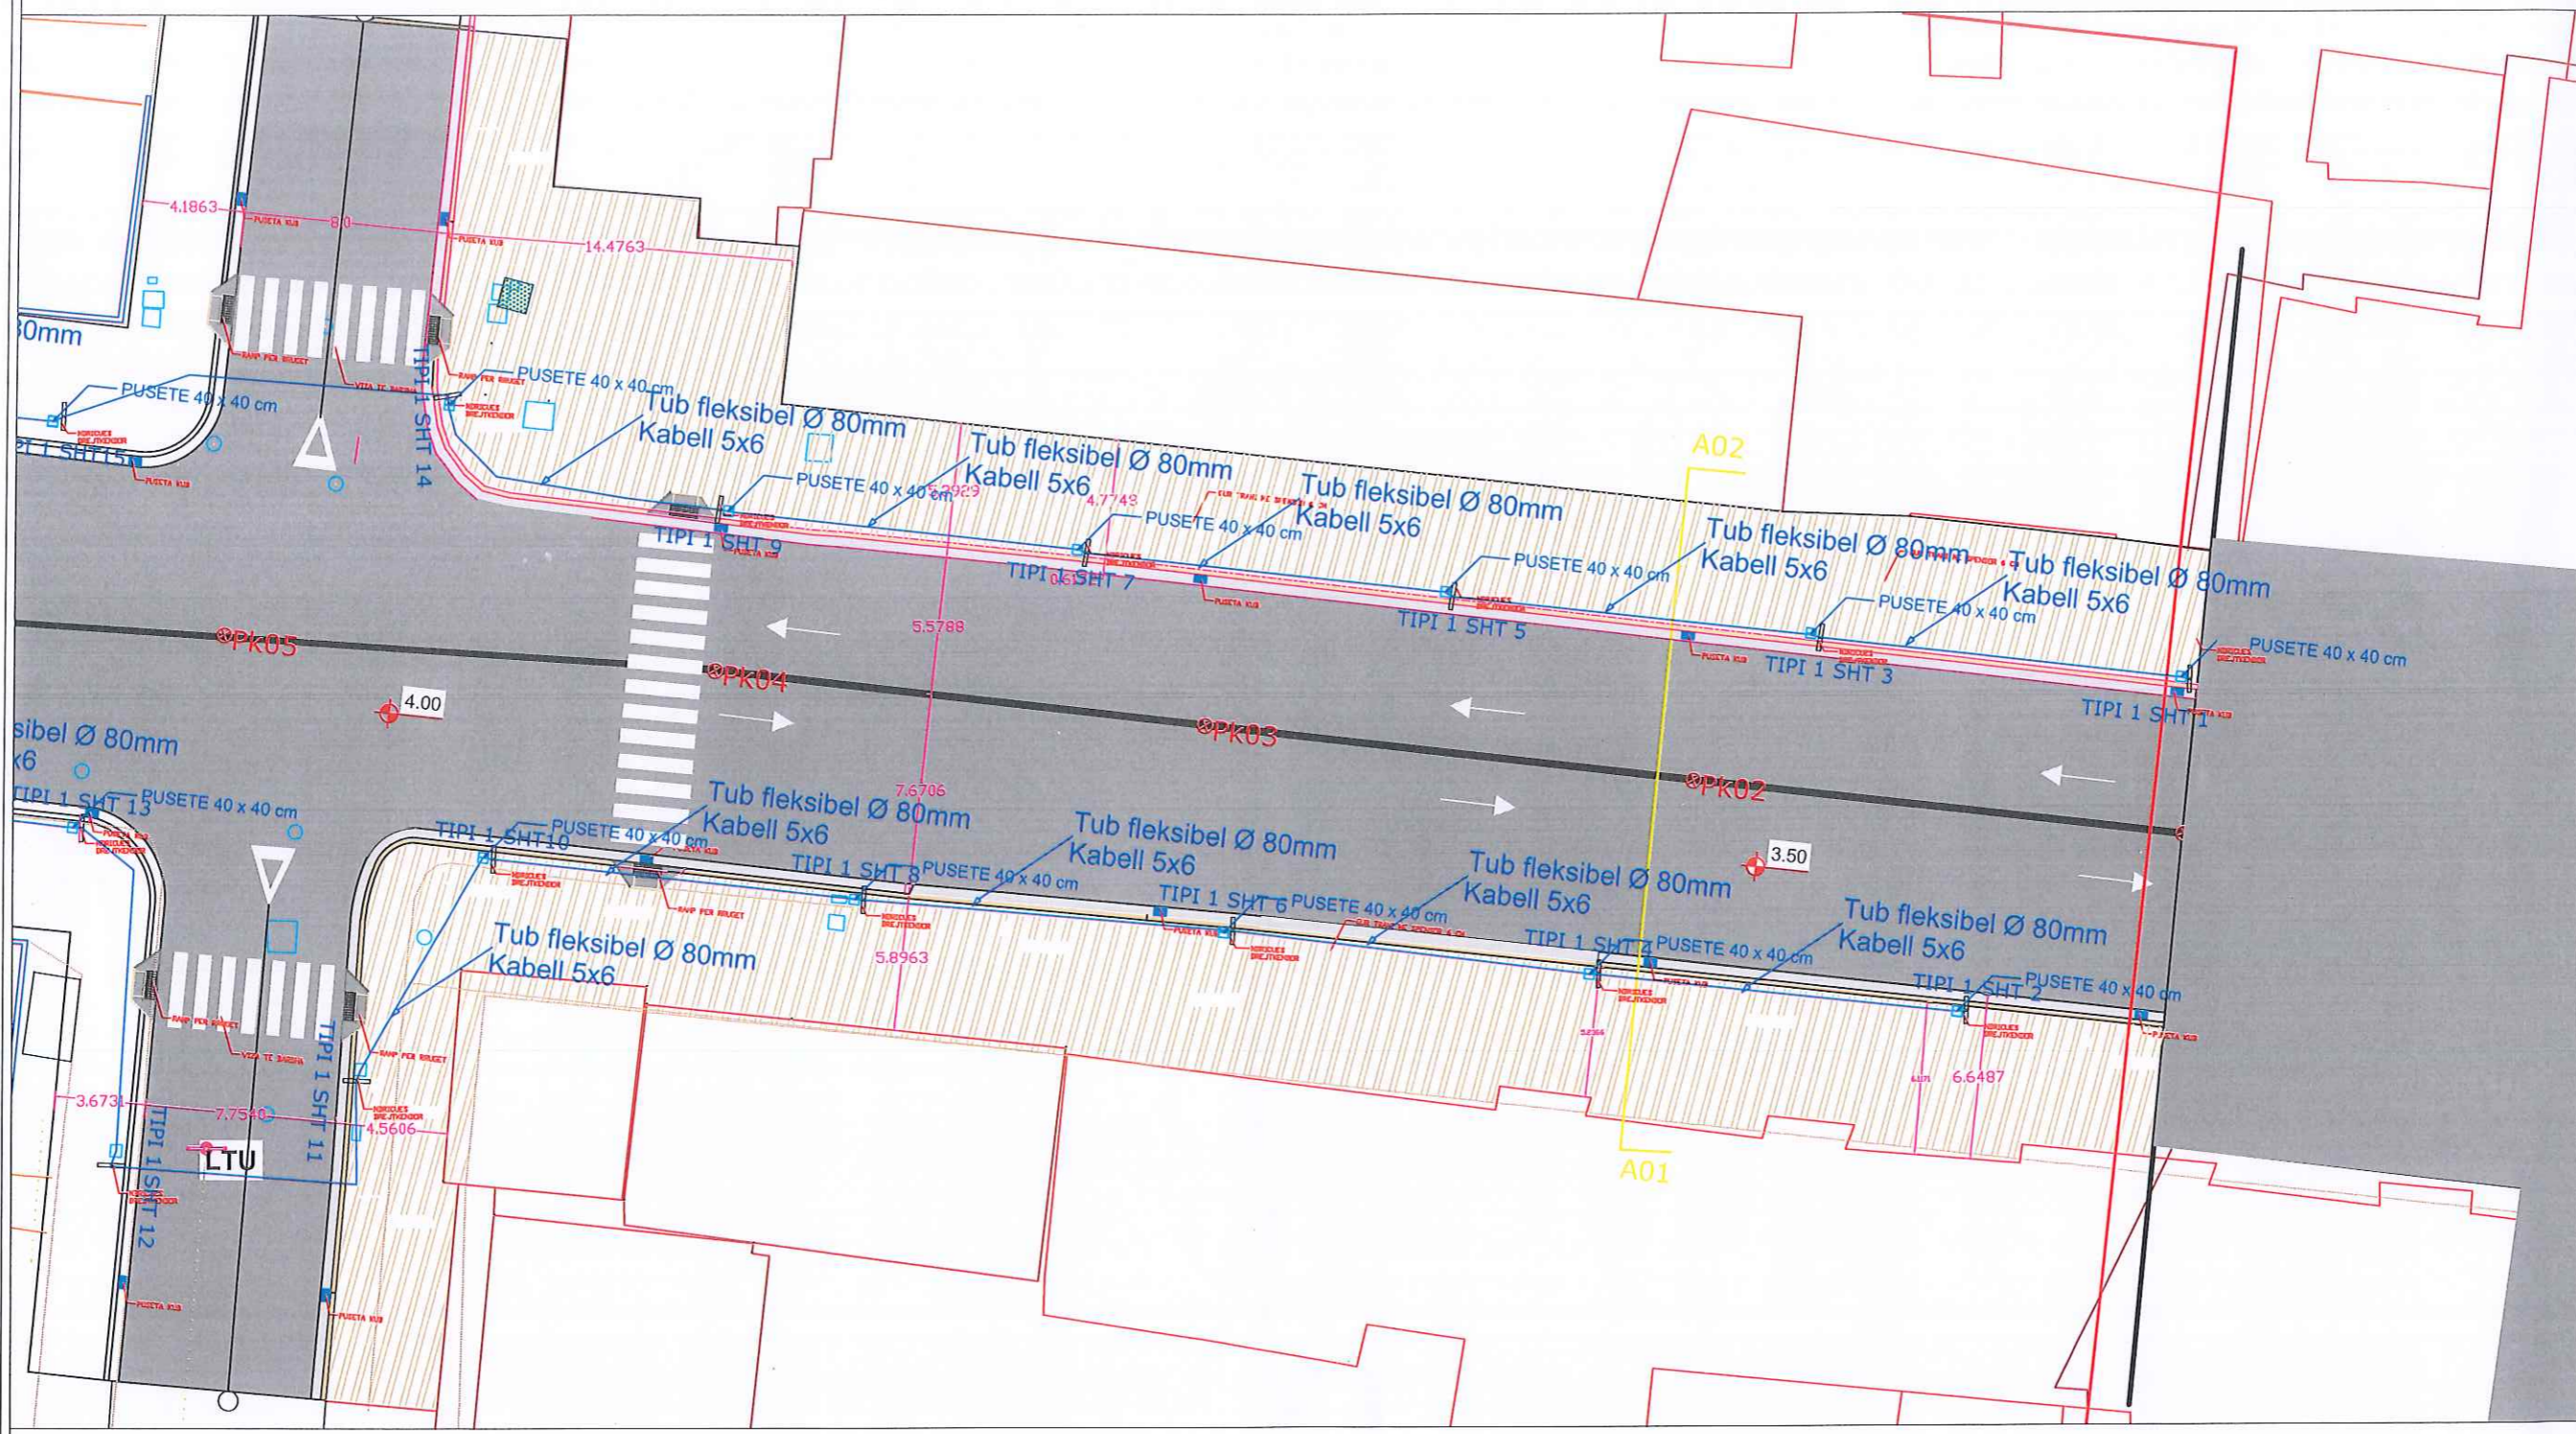

OBJEKTI : REHABILITIM "RRUGA E DESHMOREVE"			
VENDODHJA : NJESIA DURRES		EMER MBIEMER FIRMA Ark. Alba KOKOMANI Ark. Olljon GRUÇKA Ark. Blanka MADHI Ing. elek. Mariglen JAHOLLARI	
PROJEKTI : TEKNIK :		EMERTIMI I FLETES : PLAN ELEKTRIKE	
FAZA E PROJEKTTIT : PROJEKT ZBATIMI		DATA : 01/2023 SHKALLA : 1:500 No. I FLETES Nr.E-01	

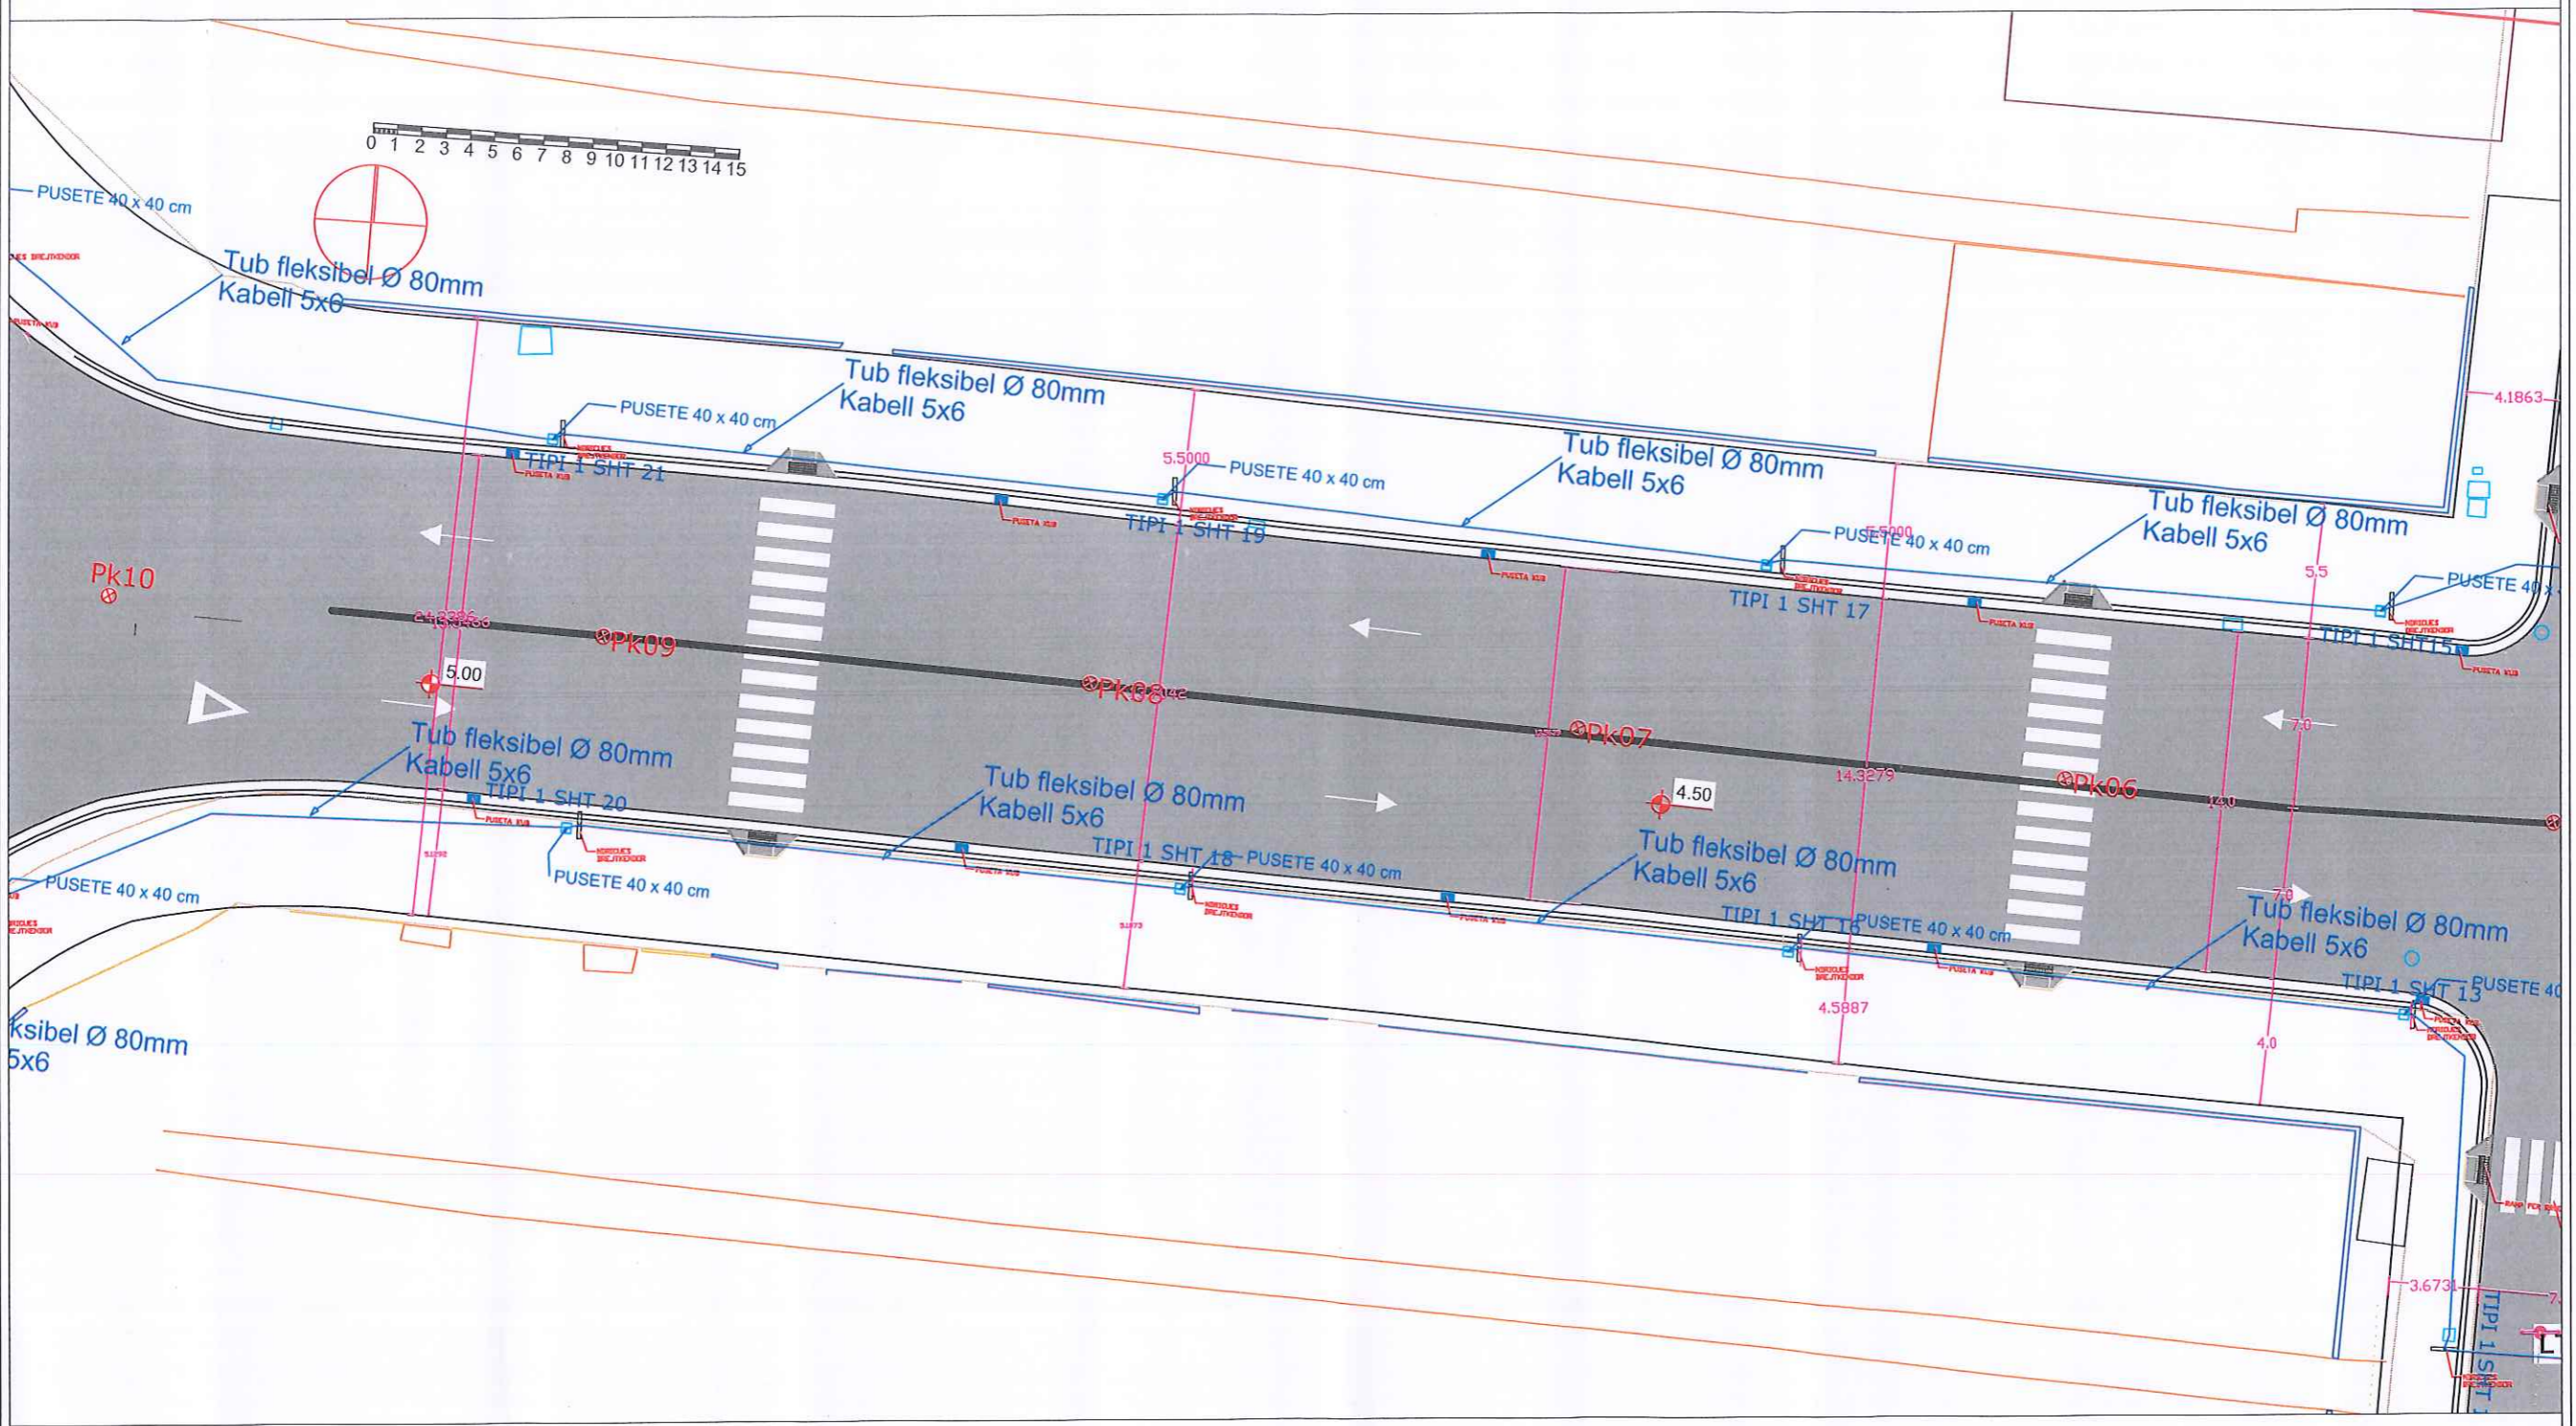

OBJEKTI : REHABILITIM "RRUGA E DESHMOREVE"			
NIVIA E PROJEKTIT D'HE INFRASTRUKTURES	VENDODHJA : NJESIA DURRES	EMER MBIEMER Ark. Alba KOKOMANI Ark. Olljon GRUÇKA Ark. Blanka MADHI Ing. elek. Mariglen JAHOLLARI	FIRMA <i>[Signature]</i>
	PROJEKTI : ELEKTRIK	EMERTIMI I FLETES : PLAN ELEKTRIKE	DATA . 01/2023 SHKALLA 1:500
FAZA E PROJEKTIT : PROJEKT ZBATIMI	GRUP PROJEKTI :	No. I FLETES	Nr.E-02

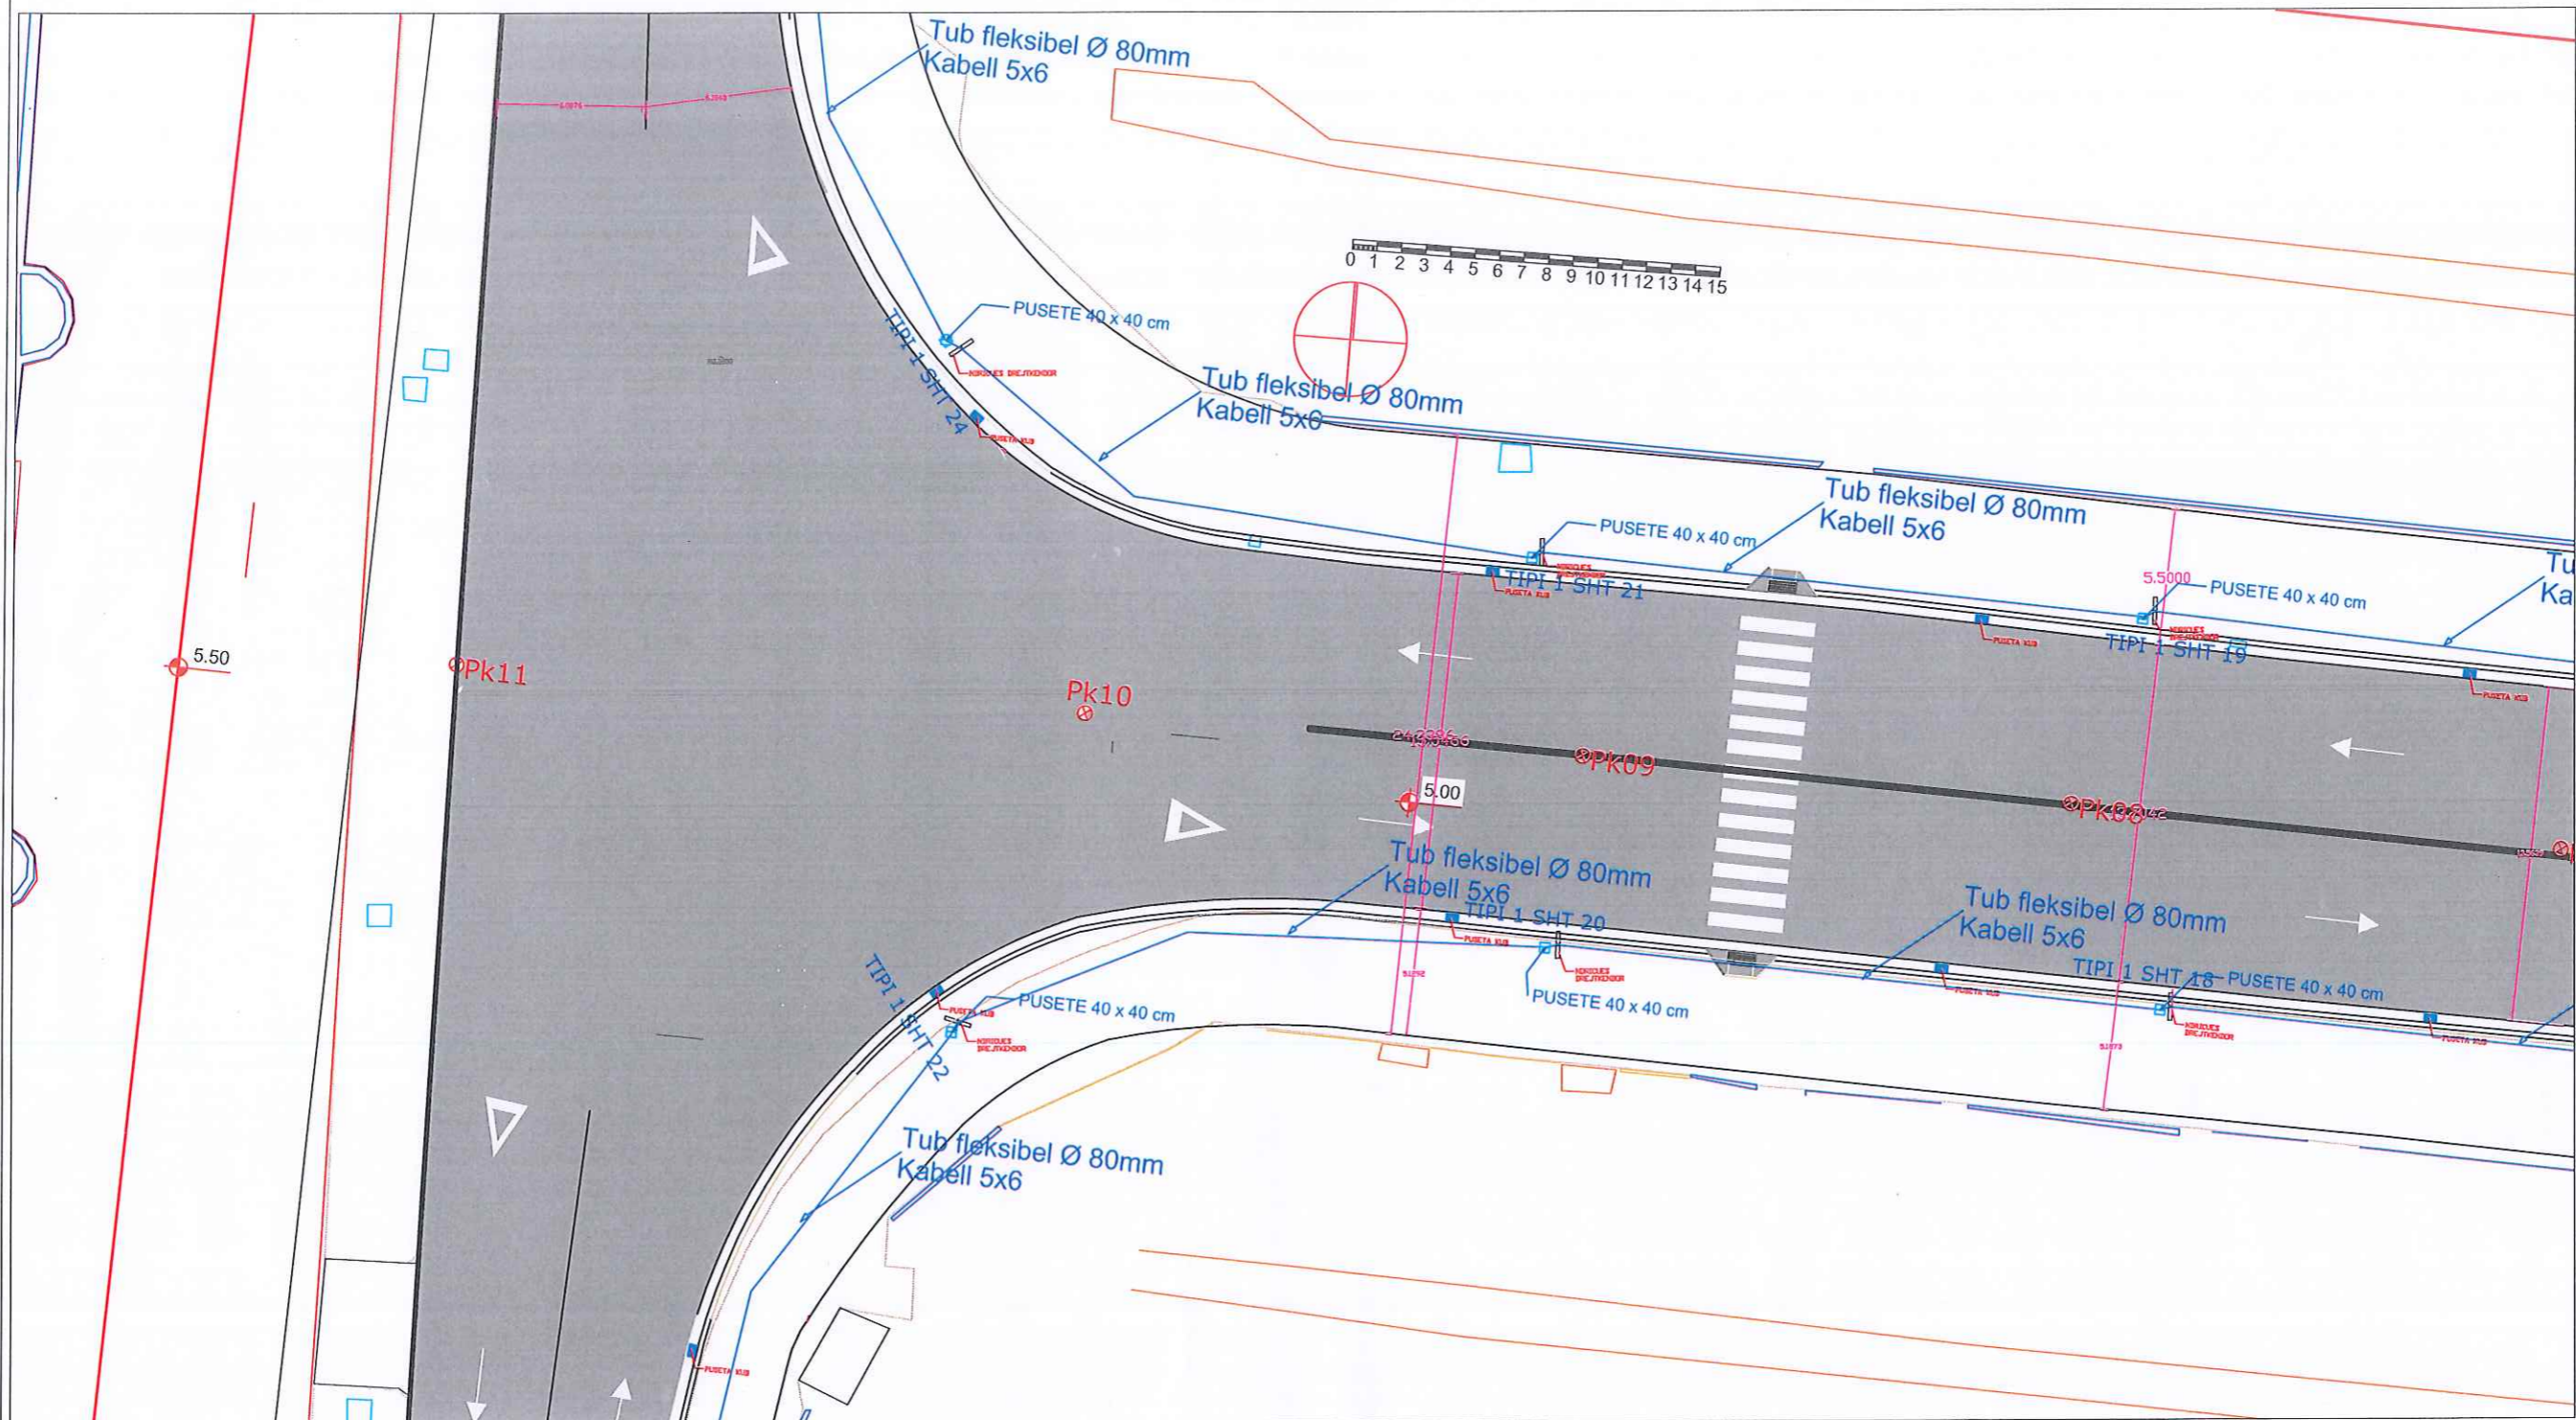

OBJEKTI : REHABILITIM "RRUGA E DESHMOREVE"			
VENDODHJA : NJESIA DURRES		EMER MBIEMER FIRMA Ark. Alba KOKOMANI Ark. Olljon GRUÇKA Ark. Blanka MADHI Ing.elek. Marigen JAHOLLARI	
PROJEKTI : ELEKTRIK		EMERTIMI I FLETES : PLAN ELEKTRIKE	
FAZA E PROJEKTIM : PROJEKT ZBATIMI		DATA : 01/2023 SHKALLA : 1:500 No. I FLETES Nr.E-03	