


PLANIMETRIA E RRUGES




REPubliKA E SHQIPERISE BASHKIA KRUJE	PROJEKT ZBATIMI “SISTEMIM-ASFALTIM I RRUGËVE LAGJA “KODER BUBQ” „NJ.A.BUBQ, KRUJË.	PLANIMETRIA E RRUGES	PROJEKTUES :	" ERALD G" sh.p.k.	FLETA 11
			SHKALLA	1 : __	2022

PLANIMETRIA E RRUGES

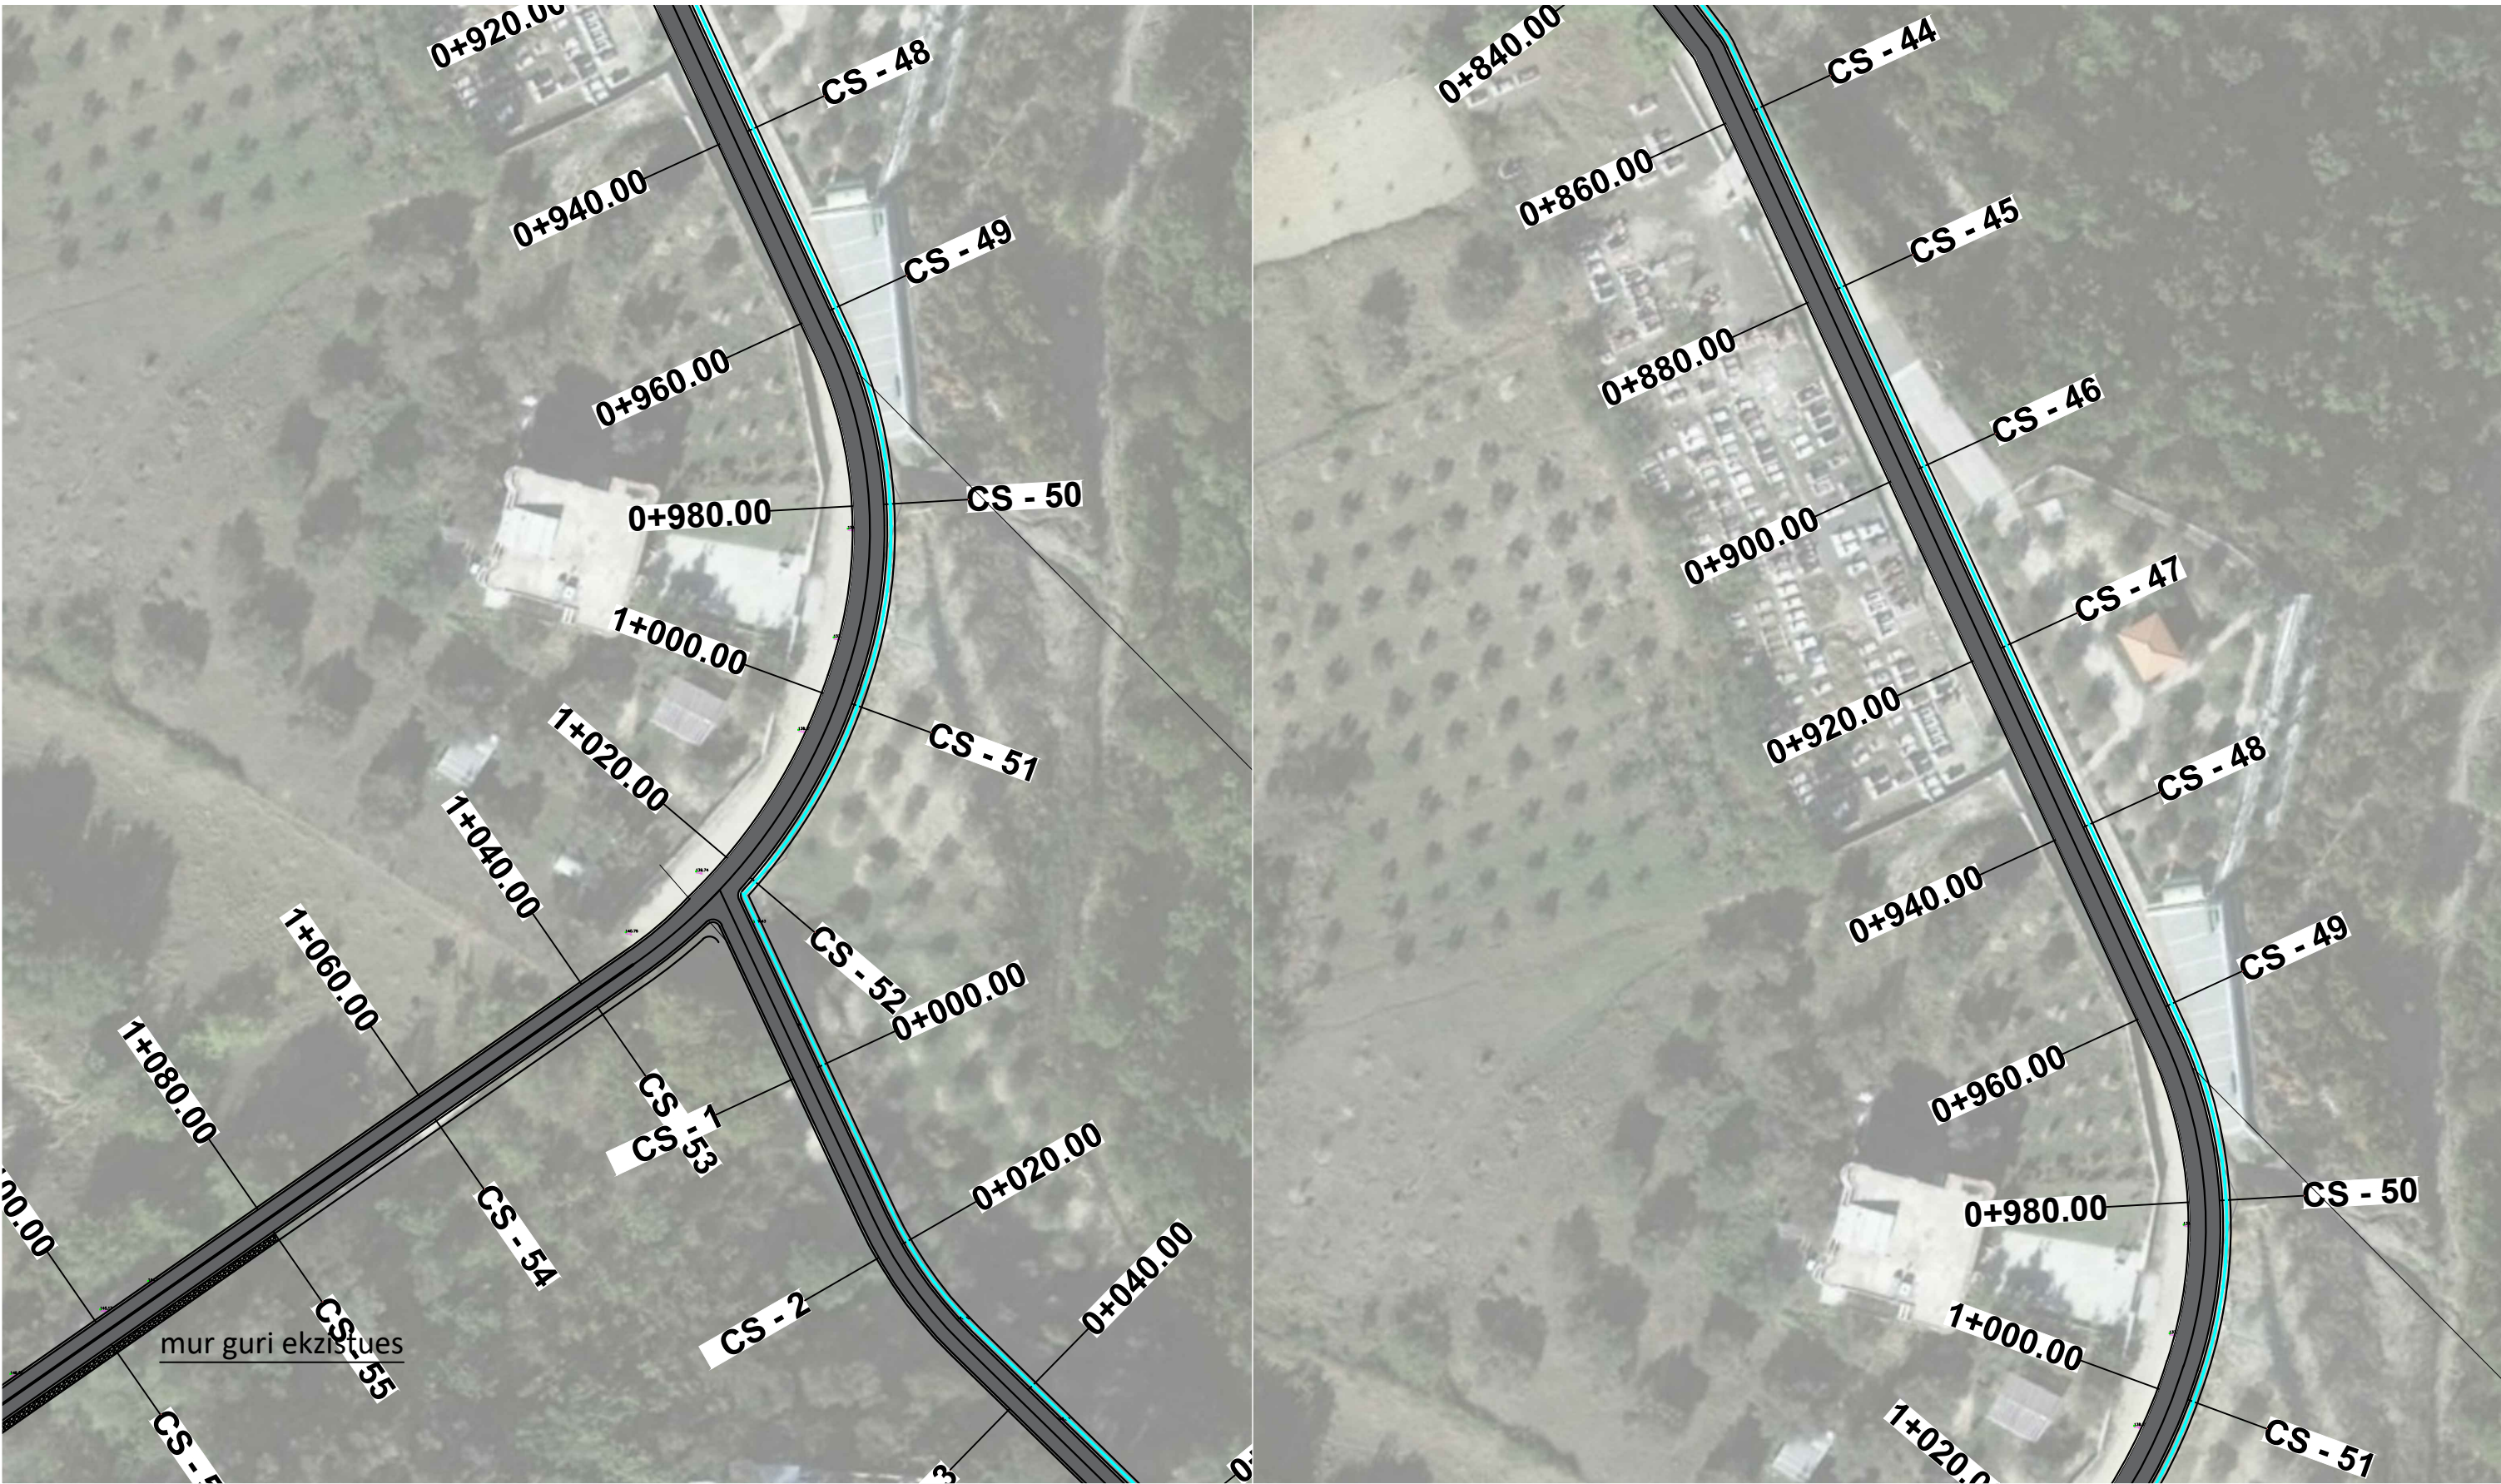


REPUBLICA E SHQIPERISE BASHKIA KRUJE	PROJEKT ZBATIMI “SISTEMIM-ASFALTIM I RRUGËVE LAGJA “KODER BUBQ” „NJ.A.BUBQ, KRUJË.	PLANIMETRIA E RRUGES	PROJEKTUES :	" ERALD G" sh.p.k.	FLETA 12
			SHKALLA	1 : __	2022

PLANIMETRIA E RRUGES

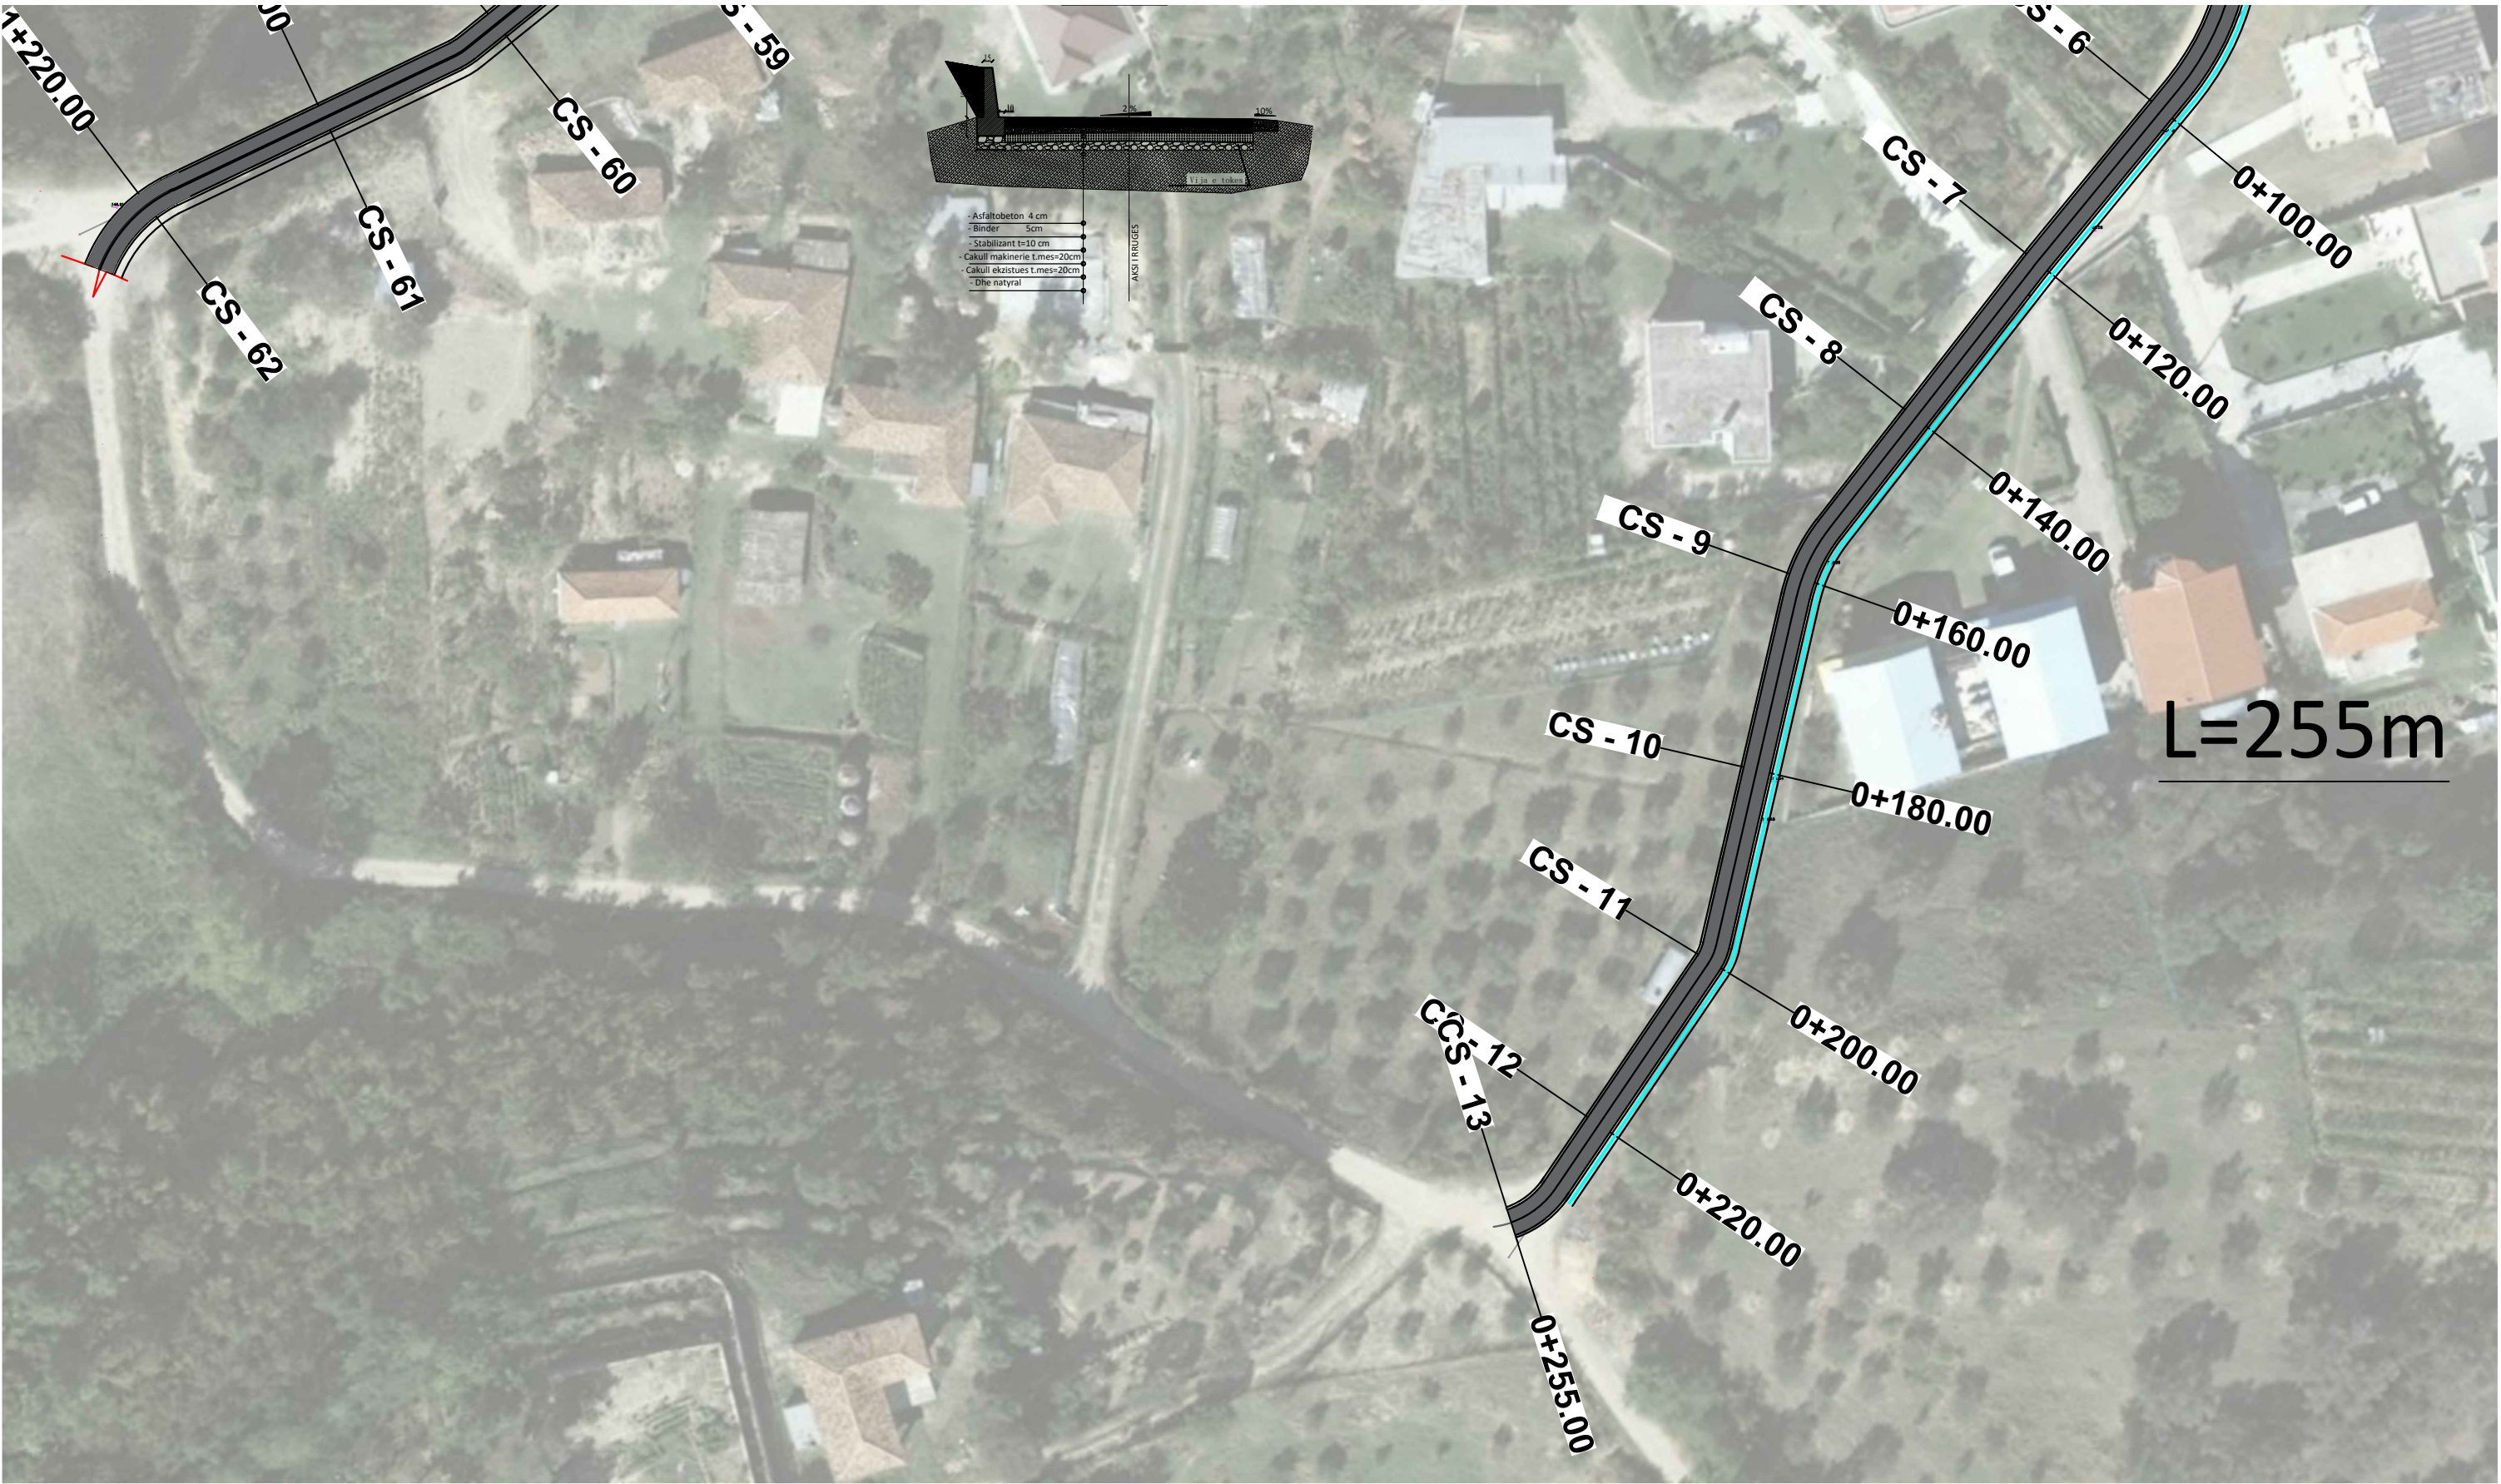


	REPUBLIKA E SHQIPERISE BASHKIA KRUJE	PROJEKT ZBATIMI “SISTEMIM-ASFALTIM I RRUGËVE LAGJA “KODER BUBQ” ,NJ.A.BUBQ, KRUJË.	PLANIMETRIA E RRUGES	PROJEKTUES :	" ERALD G" sh.p.k.	FLETA 13
	" ERALD G" shpk				SHKALLA	1 : __

PLANIMETRIA E RRUGES

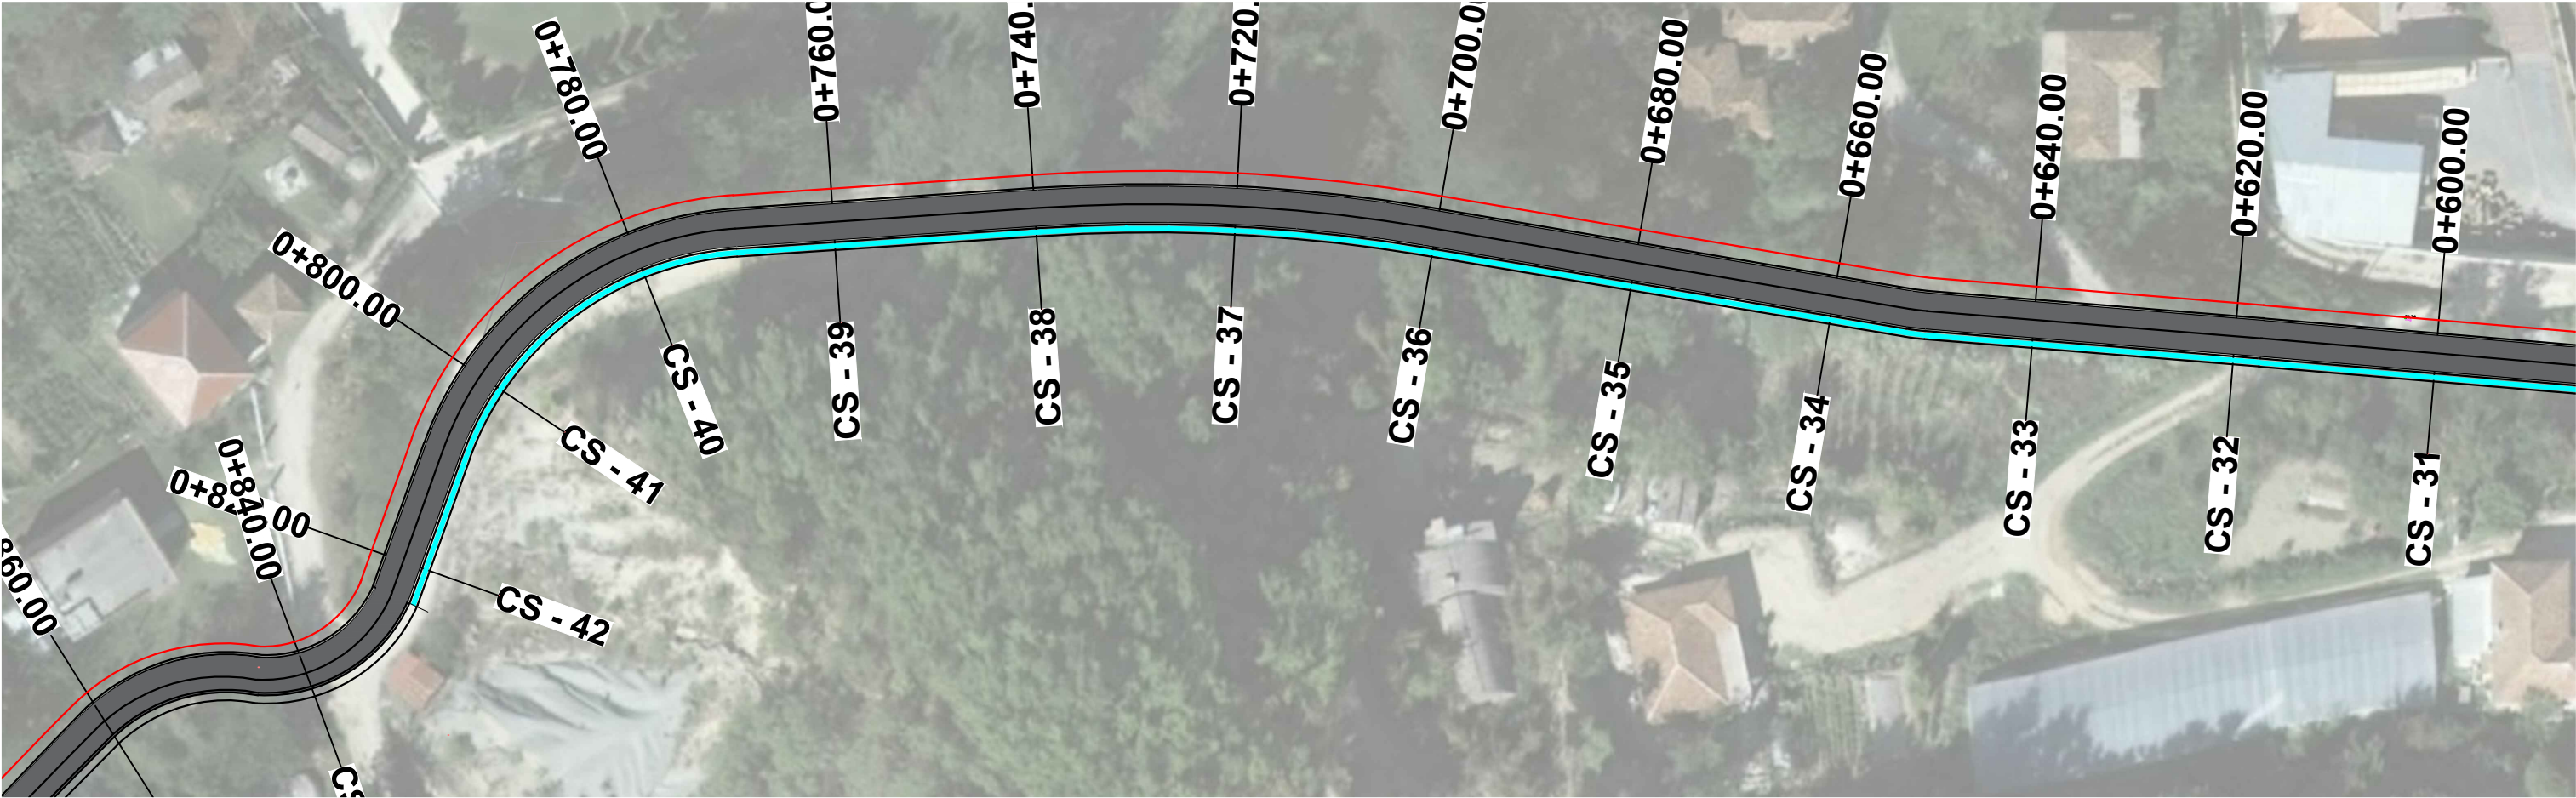


REPUBLICA E SHQIPERISE BASHKIA KRUJE	PROJEKT ZBATIMI “SISTEMIM-ASFALTIM I RRUGËVE LAGJA “KODER BUBQ” „NJ.A.BUBQ, KRUJË.	PLANIMETRIA E RRUGES	PROJEKTUES :	" ERALD G" sh.p.k.	FLETA 14
			SHKALLA	1 : __	2022


SEKSIONI TERTHOR TIP 1 (AKSI KRYESOR L=440ml)

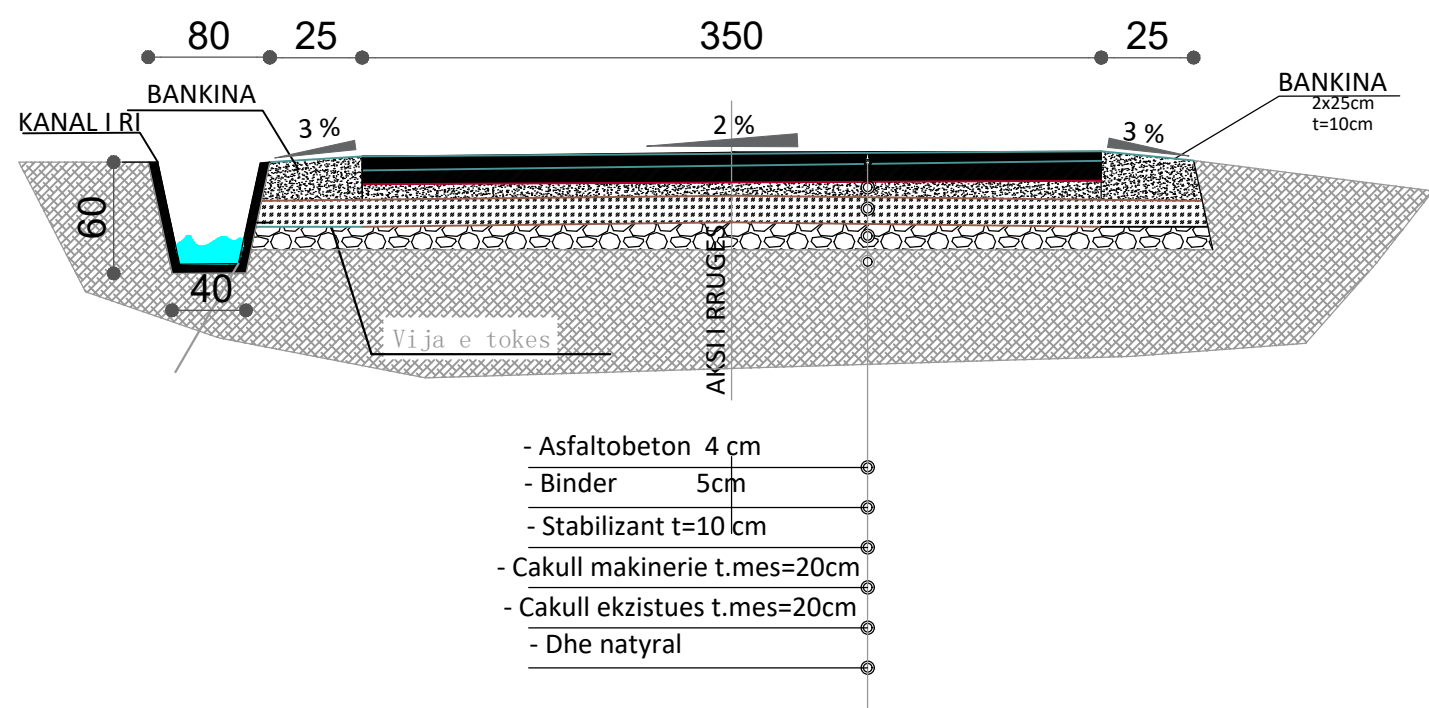

SEKSIONI TERTHOR TIP 1 MURE MBAJTES
H=0.8 L=45ml

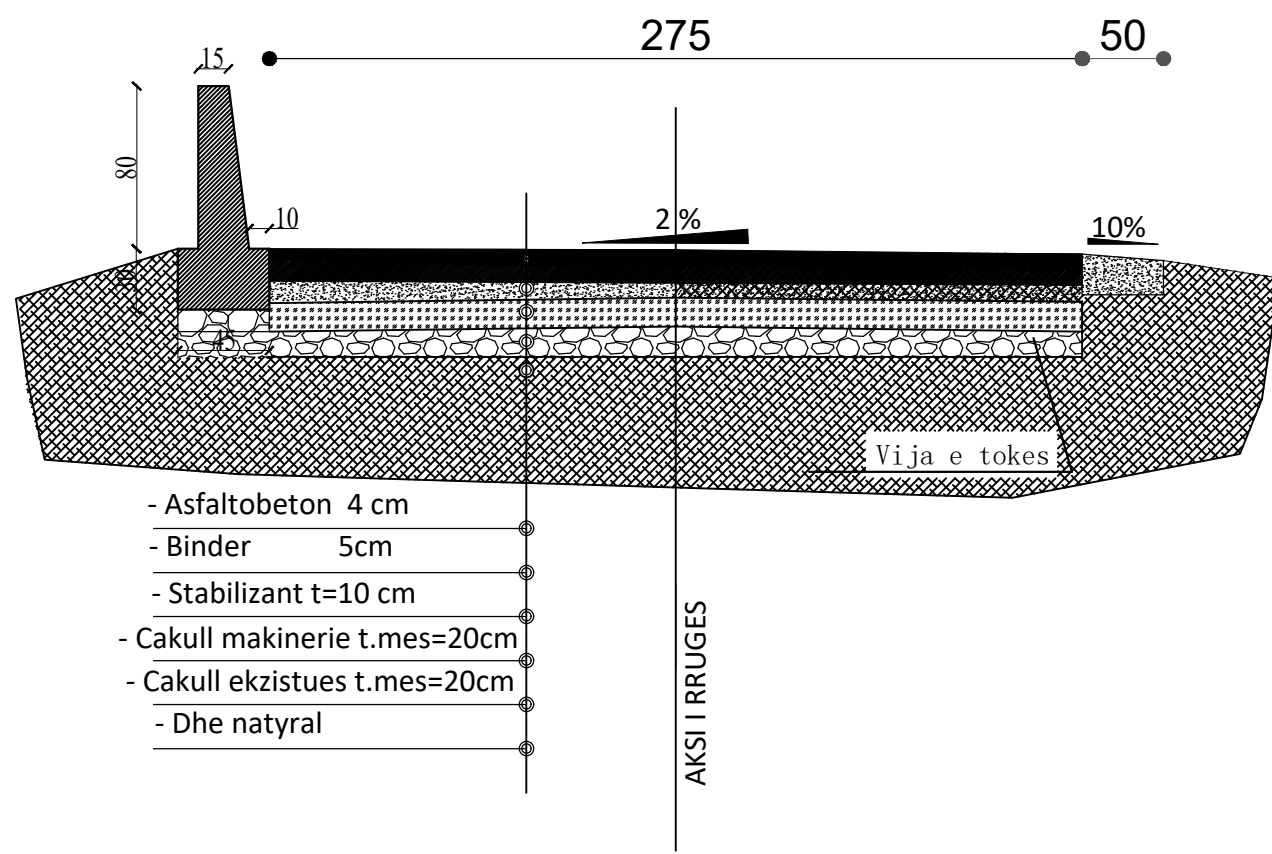


SEKSIONI TERTHOR TIP 2(AKSI KRYESOR L=1010ml)

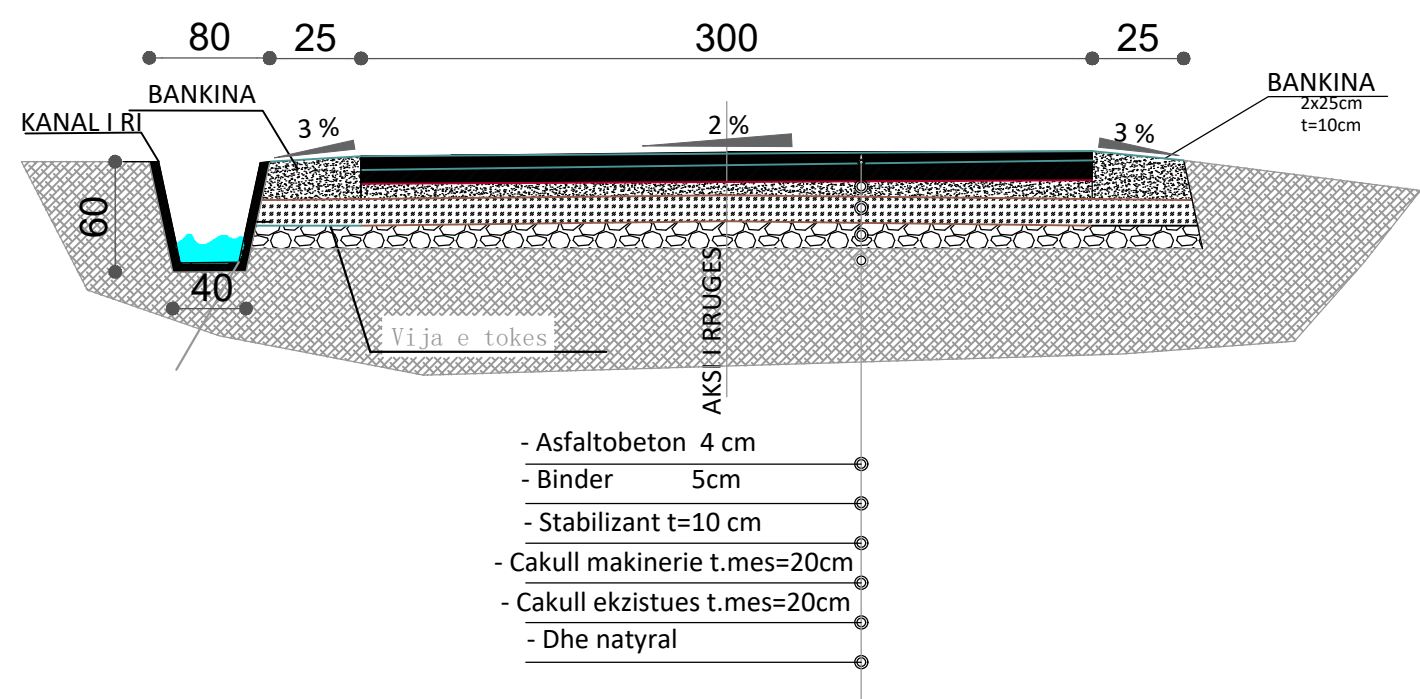


SEKSIONI TERTHOR TIP 2 MURE MBAJTES

Beton $c_{\frac{16}{20}}$ H=1 L=40ml

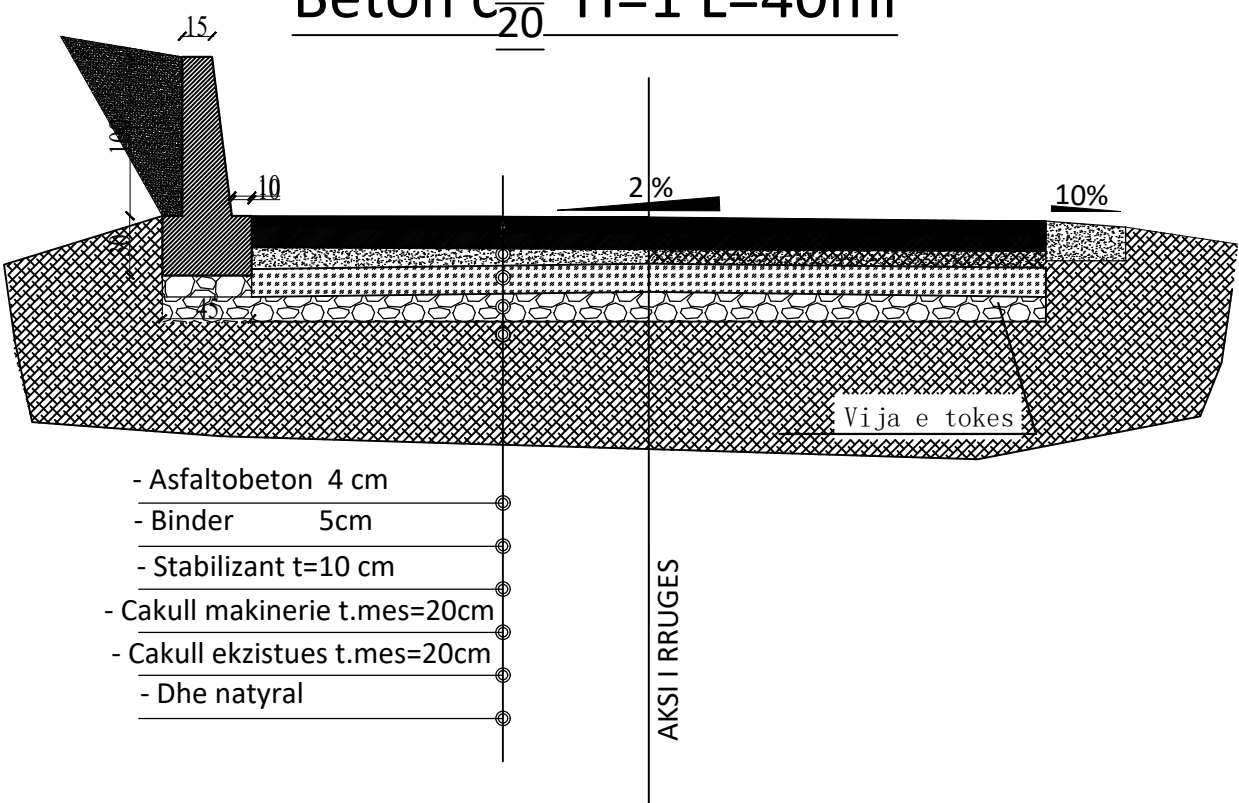


REPublika e Shqiperise Bashkia Kruje	PROJEKT ZBATIMI "SISTEMIM-ASFALTIM I RRUGËVE LAGJA "KODER BUBQ" ,NJ.A.BUBQ, KRUJË.	PRERJE/DETAJE	PROJEKTUES :	" ERALD G" sh.p.k.	FLETA 16
			SHKALLA	1 : __	2022


SEKSIONI TERTHOR TIP 3(AKSI KRYESOR L=205ml)

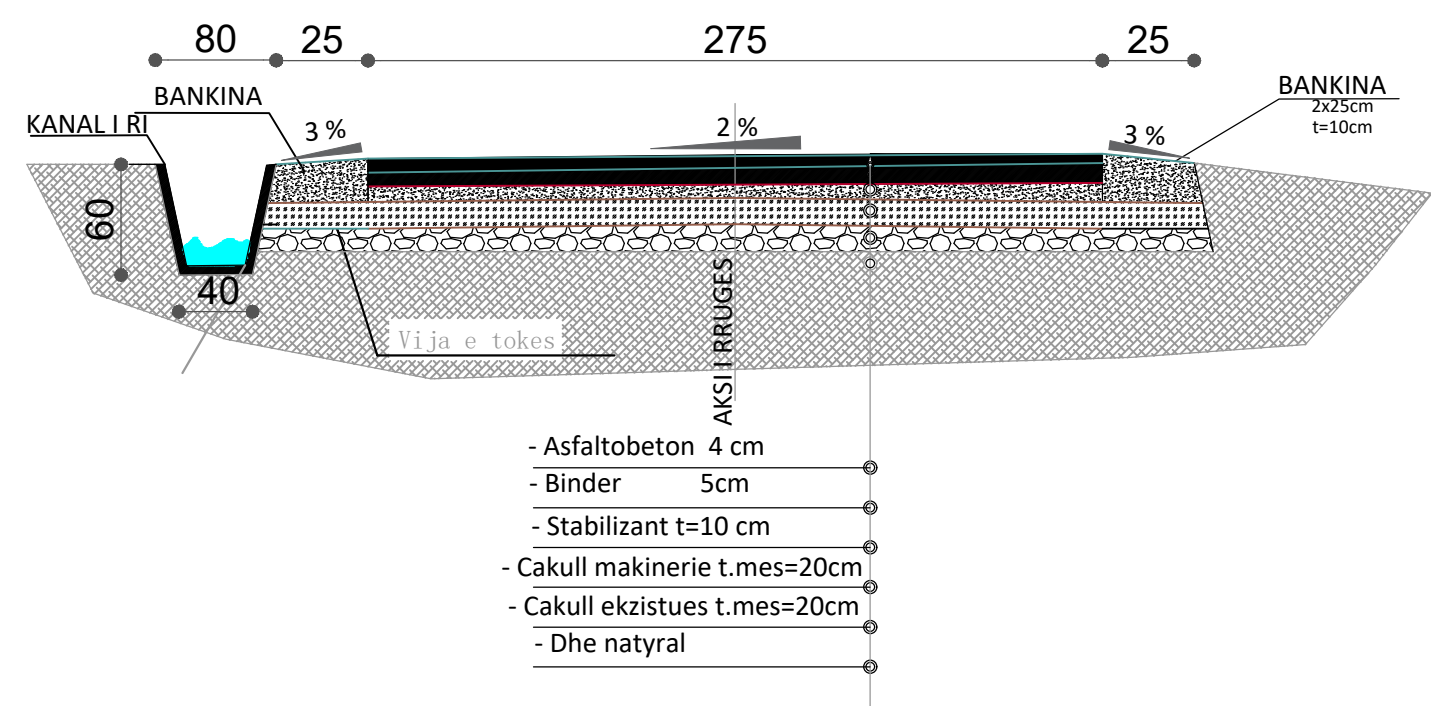

SEKSIONI TERTHOR TIP 3 MURE MBAJTES
H=1 L=25ml

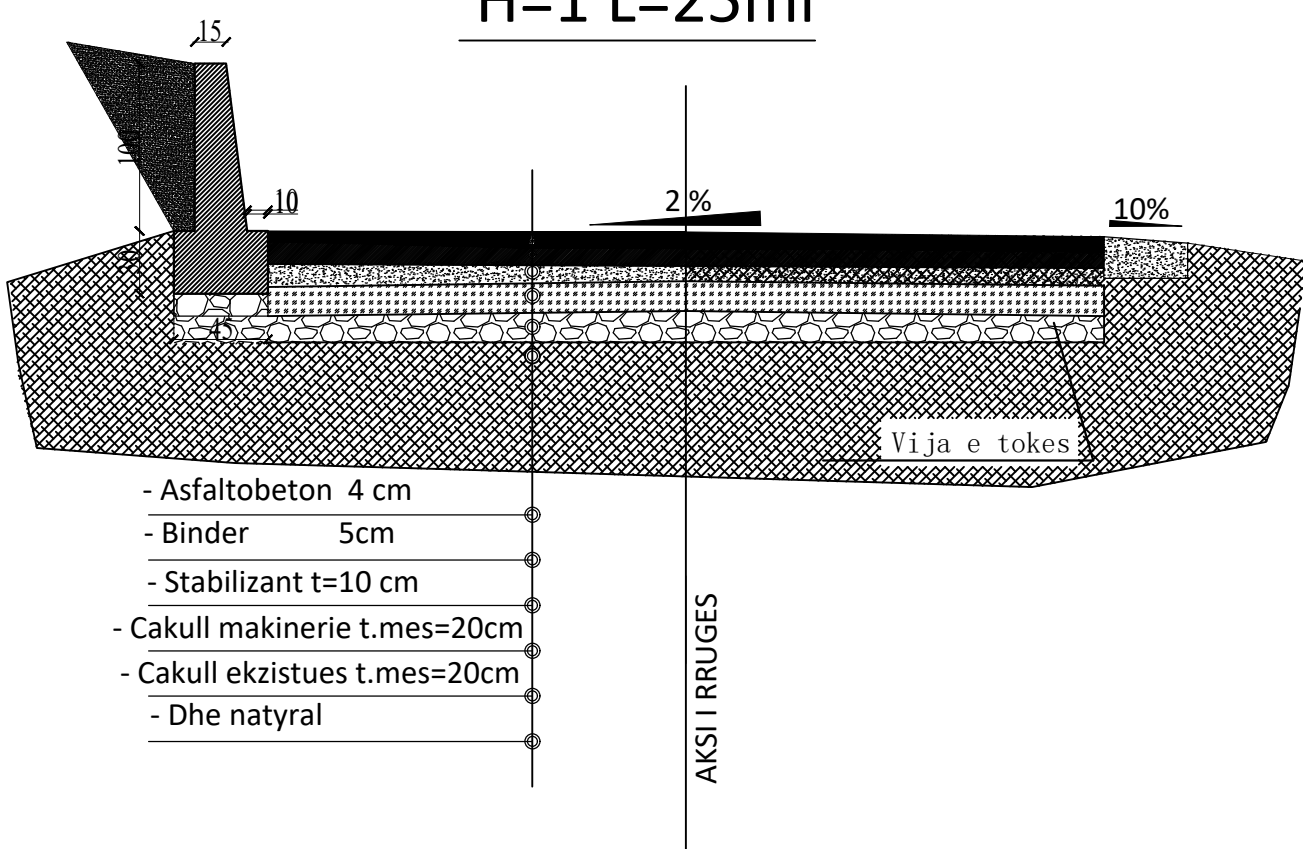


SEKSIONI TERTHOR TIP 5(L=450ml)

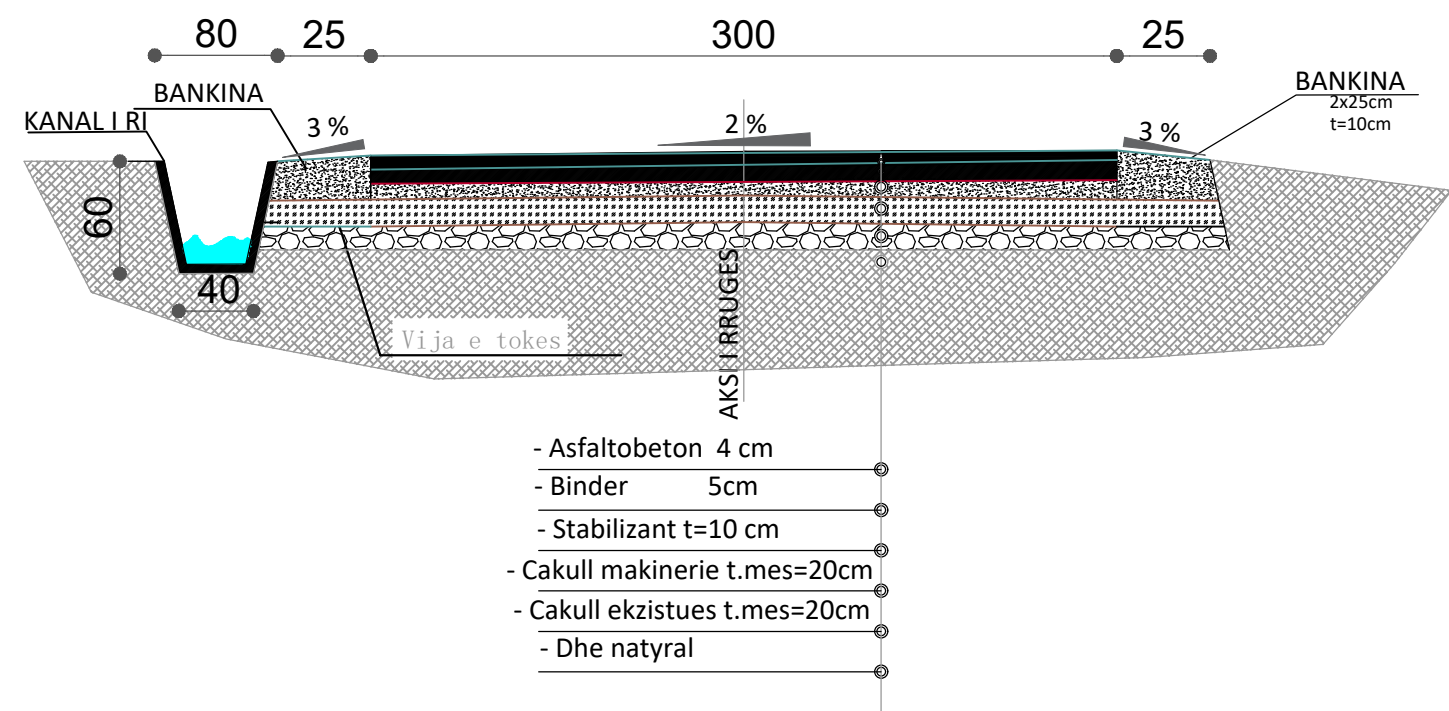


SEKSIONI TERTHOR TIP 5 MURE MBAJTES

H=1 L=50ml

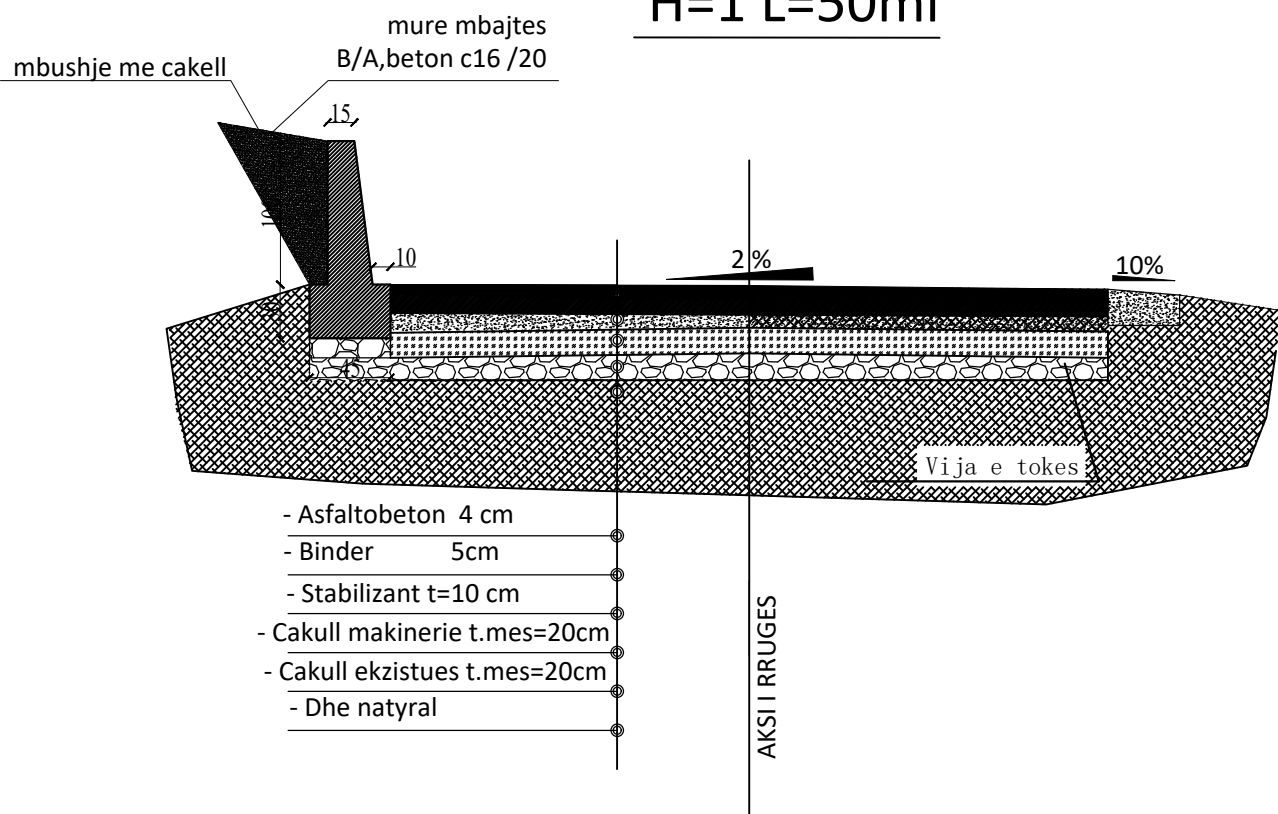


PRERJE/DETAJE


SEKSIONI TERTHOR TIP 4(rr.KARAJ L=255ml)

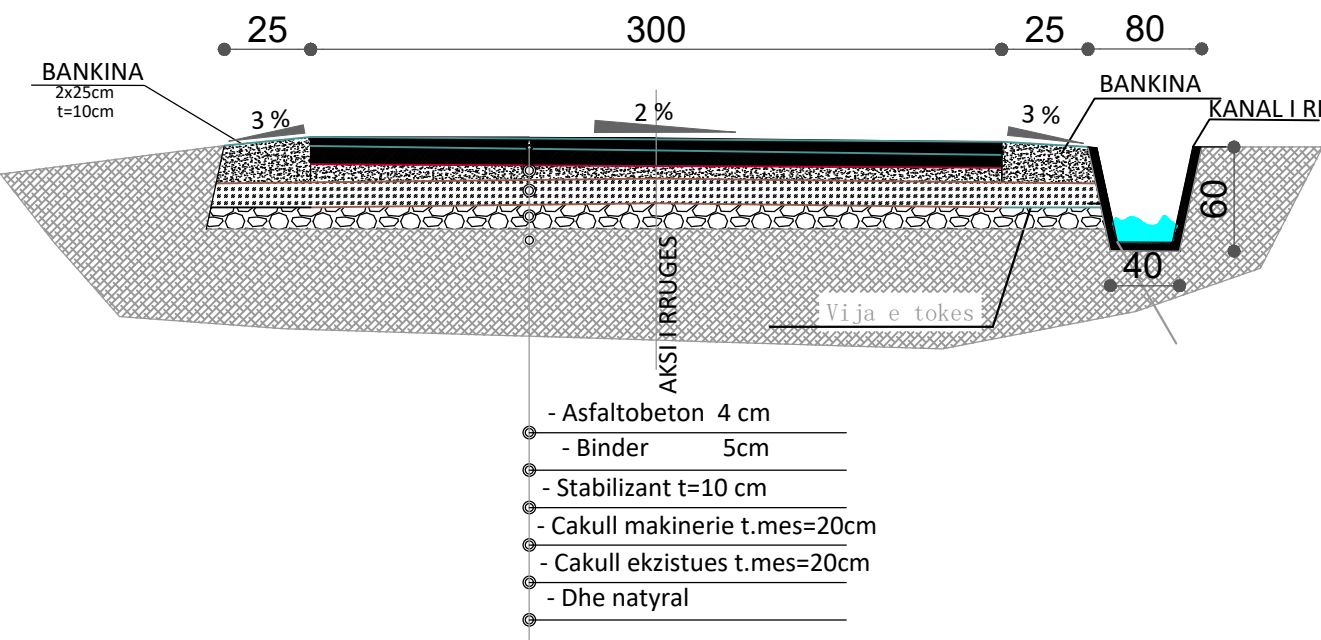

SEKSIONI TERTHOR TIP 6(L=260ml)

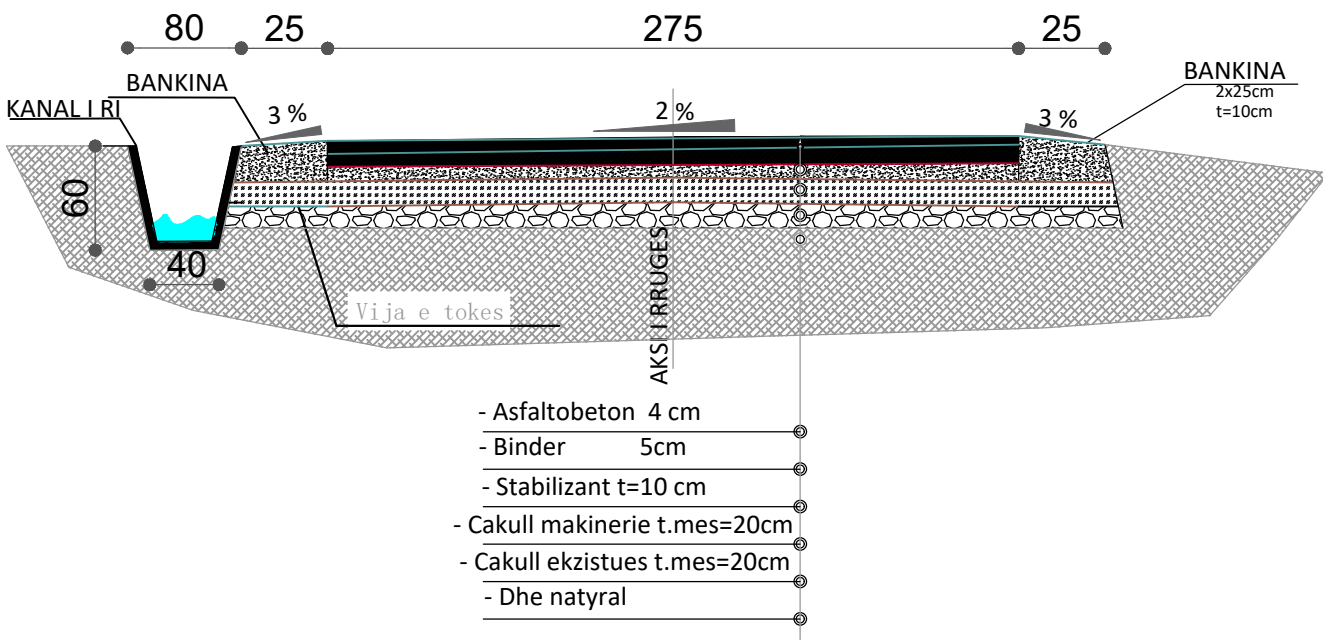

SEKSIONI TERTHOR TIP 7(rr.KARAJ L=255ml)

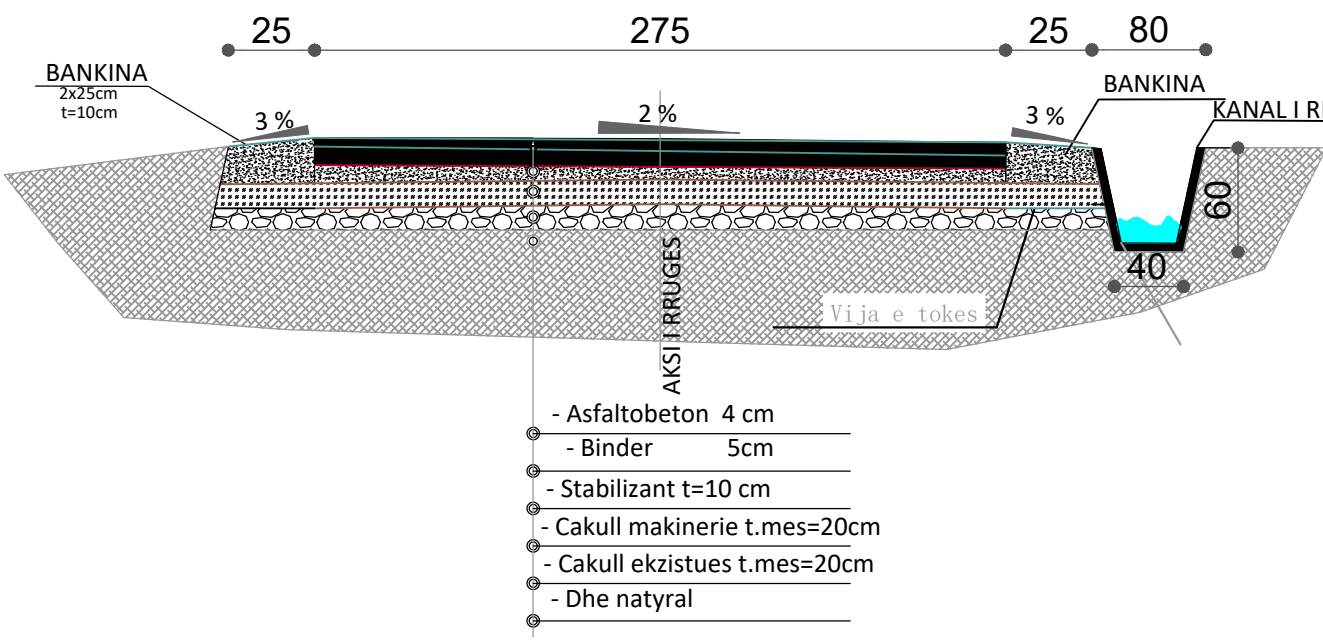

REPUBLICA E SHQIPERISE BASHKIA KRUJE	PROJEKT ZBATIMI “SISTEMIM-ASFALTIM I RRUGËVE LAGJA “KODER BUBQ” NJ.A.BUBQ, KRUJË.	PRERJE/DETAJE	PROJEKTUES :	" ERALD G" sh.p.k.	FLETA 19
					2022
			SHKALLA	1 : __	

PROFILI GJATESOR

