


**POSDITES : BASHKIA DIBER**  
 SISTEMIM ASFALTIM RRUGA FSHATI BREST I EPERM

EMERTIMI : PLANIMETRIA E SINJALISTIKES



"ERALD-G" sh.p.k  
 Rruga "Kongresi i Lushnjes"  
 Tirane

DREJTUES PROJEKTI

Ing.Gezim ISLAMI

PROJEKTUES

Ing.Erindi GJOKA	Hidr.Anisa ZAKA
Top.Alfred NDREGJONI	Mek.Arben MUHA
Top.Kujtim CANAMETI	Ing.Eraldo ISLAMI

SHKALLA


SHK - 1:500

TIRANE 2022


FLETA

6 - 01

FORMAT A3

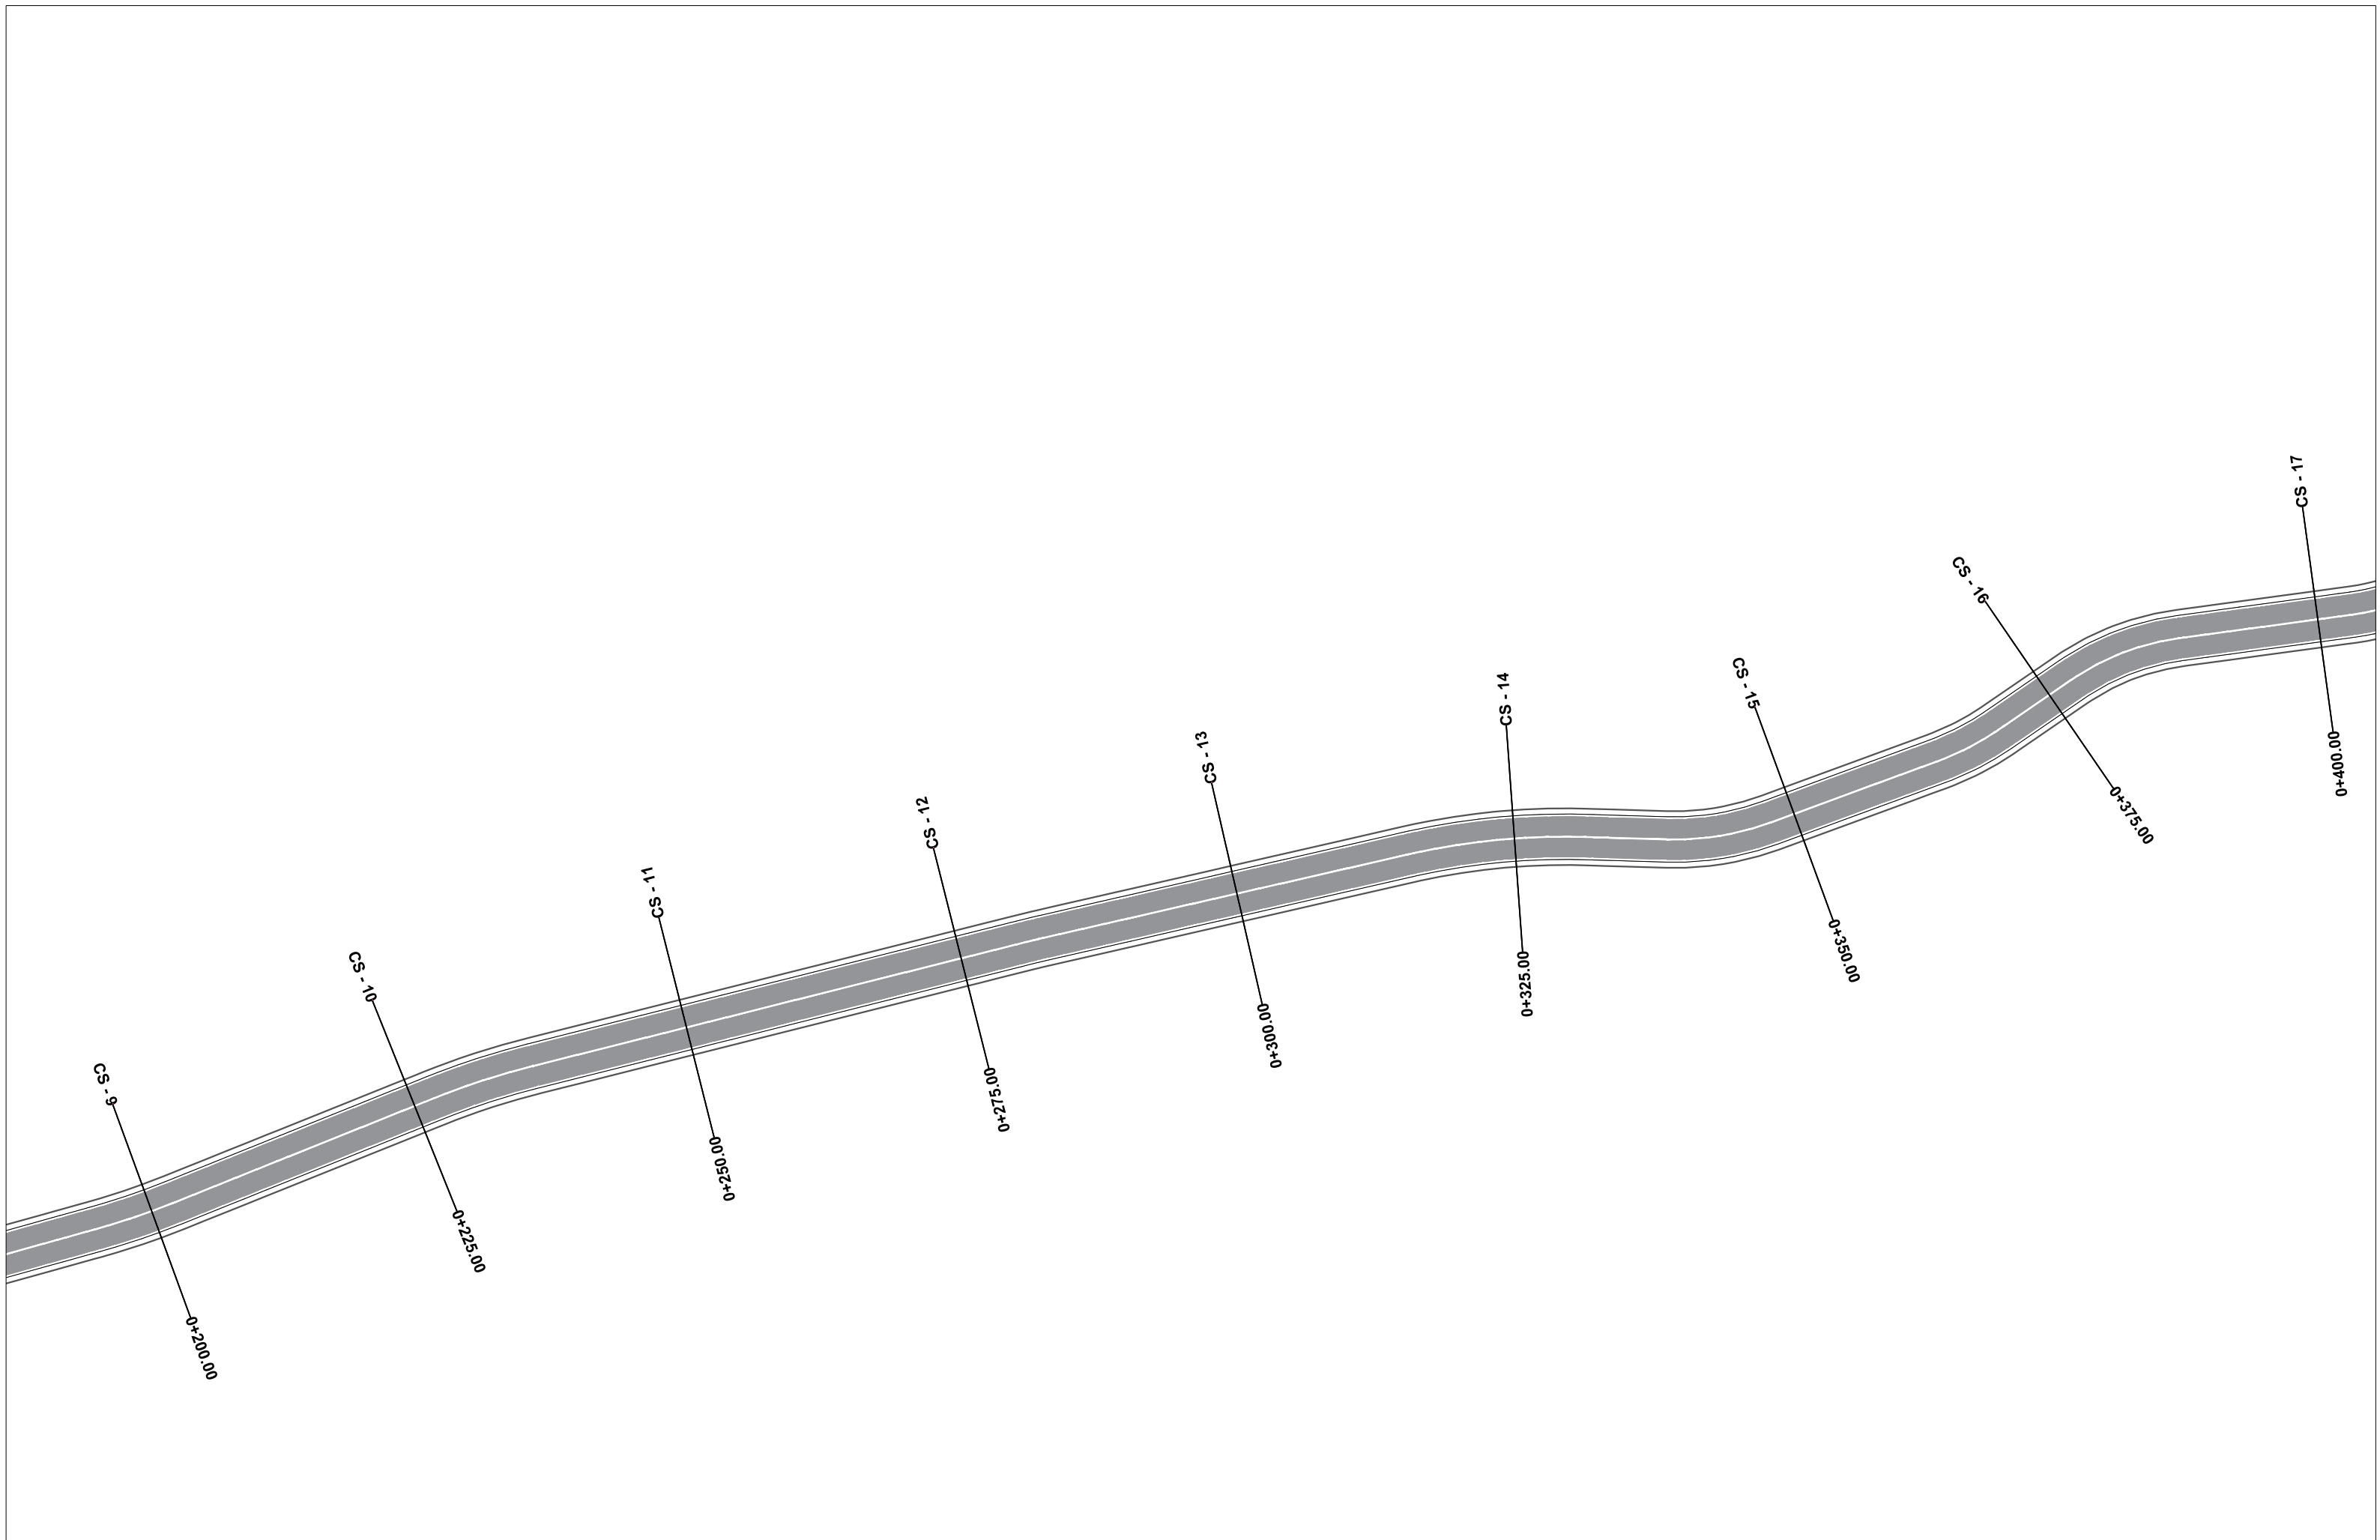


**POSDITES : BASHKIA DIBER**  
 SISTEMIM ASFALTIM RRUGA FSHATI BREST I EPERM

**EMERTIMI : PLANIMETRIA E SINJALISTIKES**  
 "ERALD-G" sh.p.k  
 Rruga "Kongresi i Lushnjes"  
 Tirane


**DREJTUES PROJEKTI**  
 Ing.Gezim ISLAMI

**PROJEKTUES**  
 Ing.Erindi GJOKA      Hidr.Anisa ZAKA  
 Top.Alfred NDREGJONI      Mek.Arben MUHA  
 Top.Kujtim CANAMETI      Ing.Eraldo ISLAMI

SHKALLA	FLETA
SHK - 1:500	6 - 02
TIRANE 2022	FORMAT A3

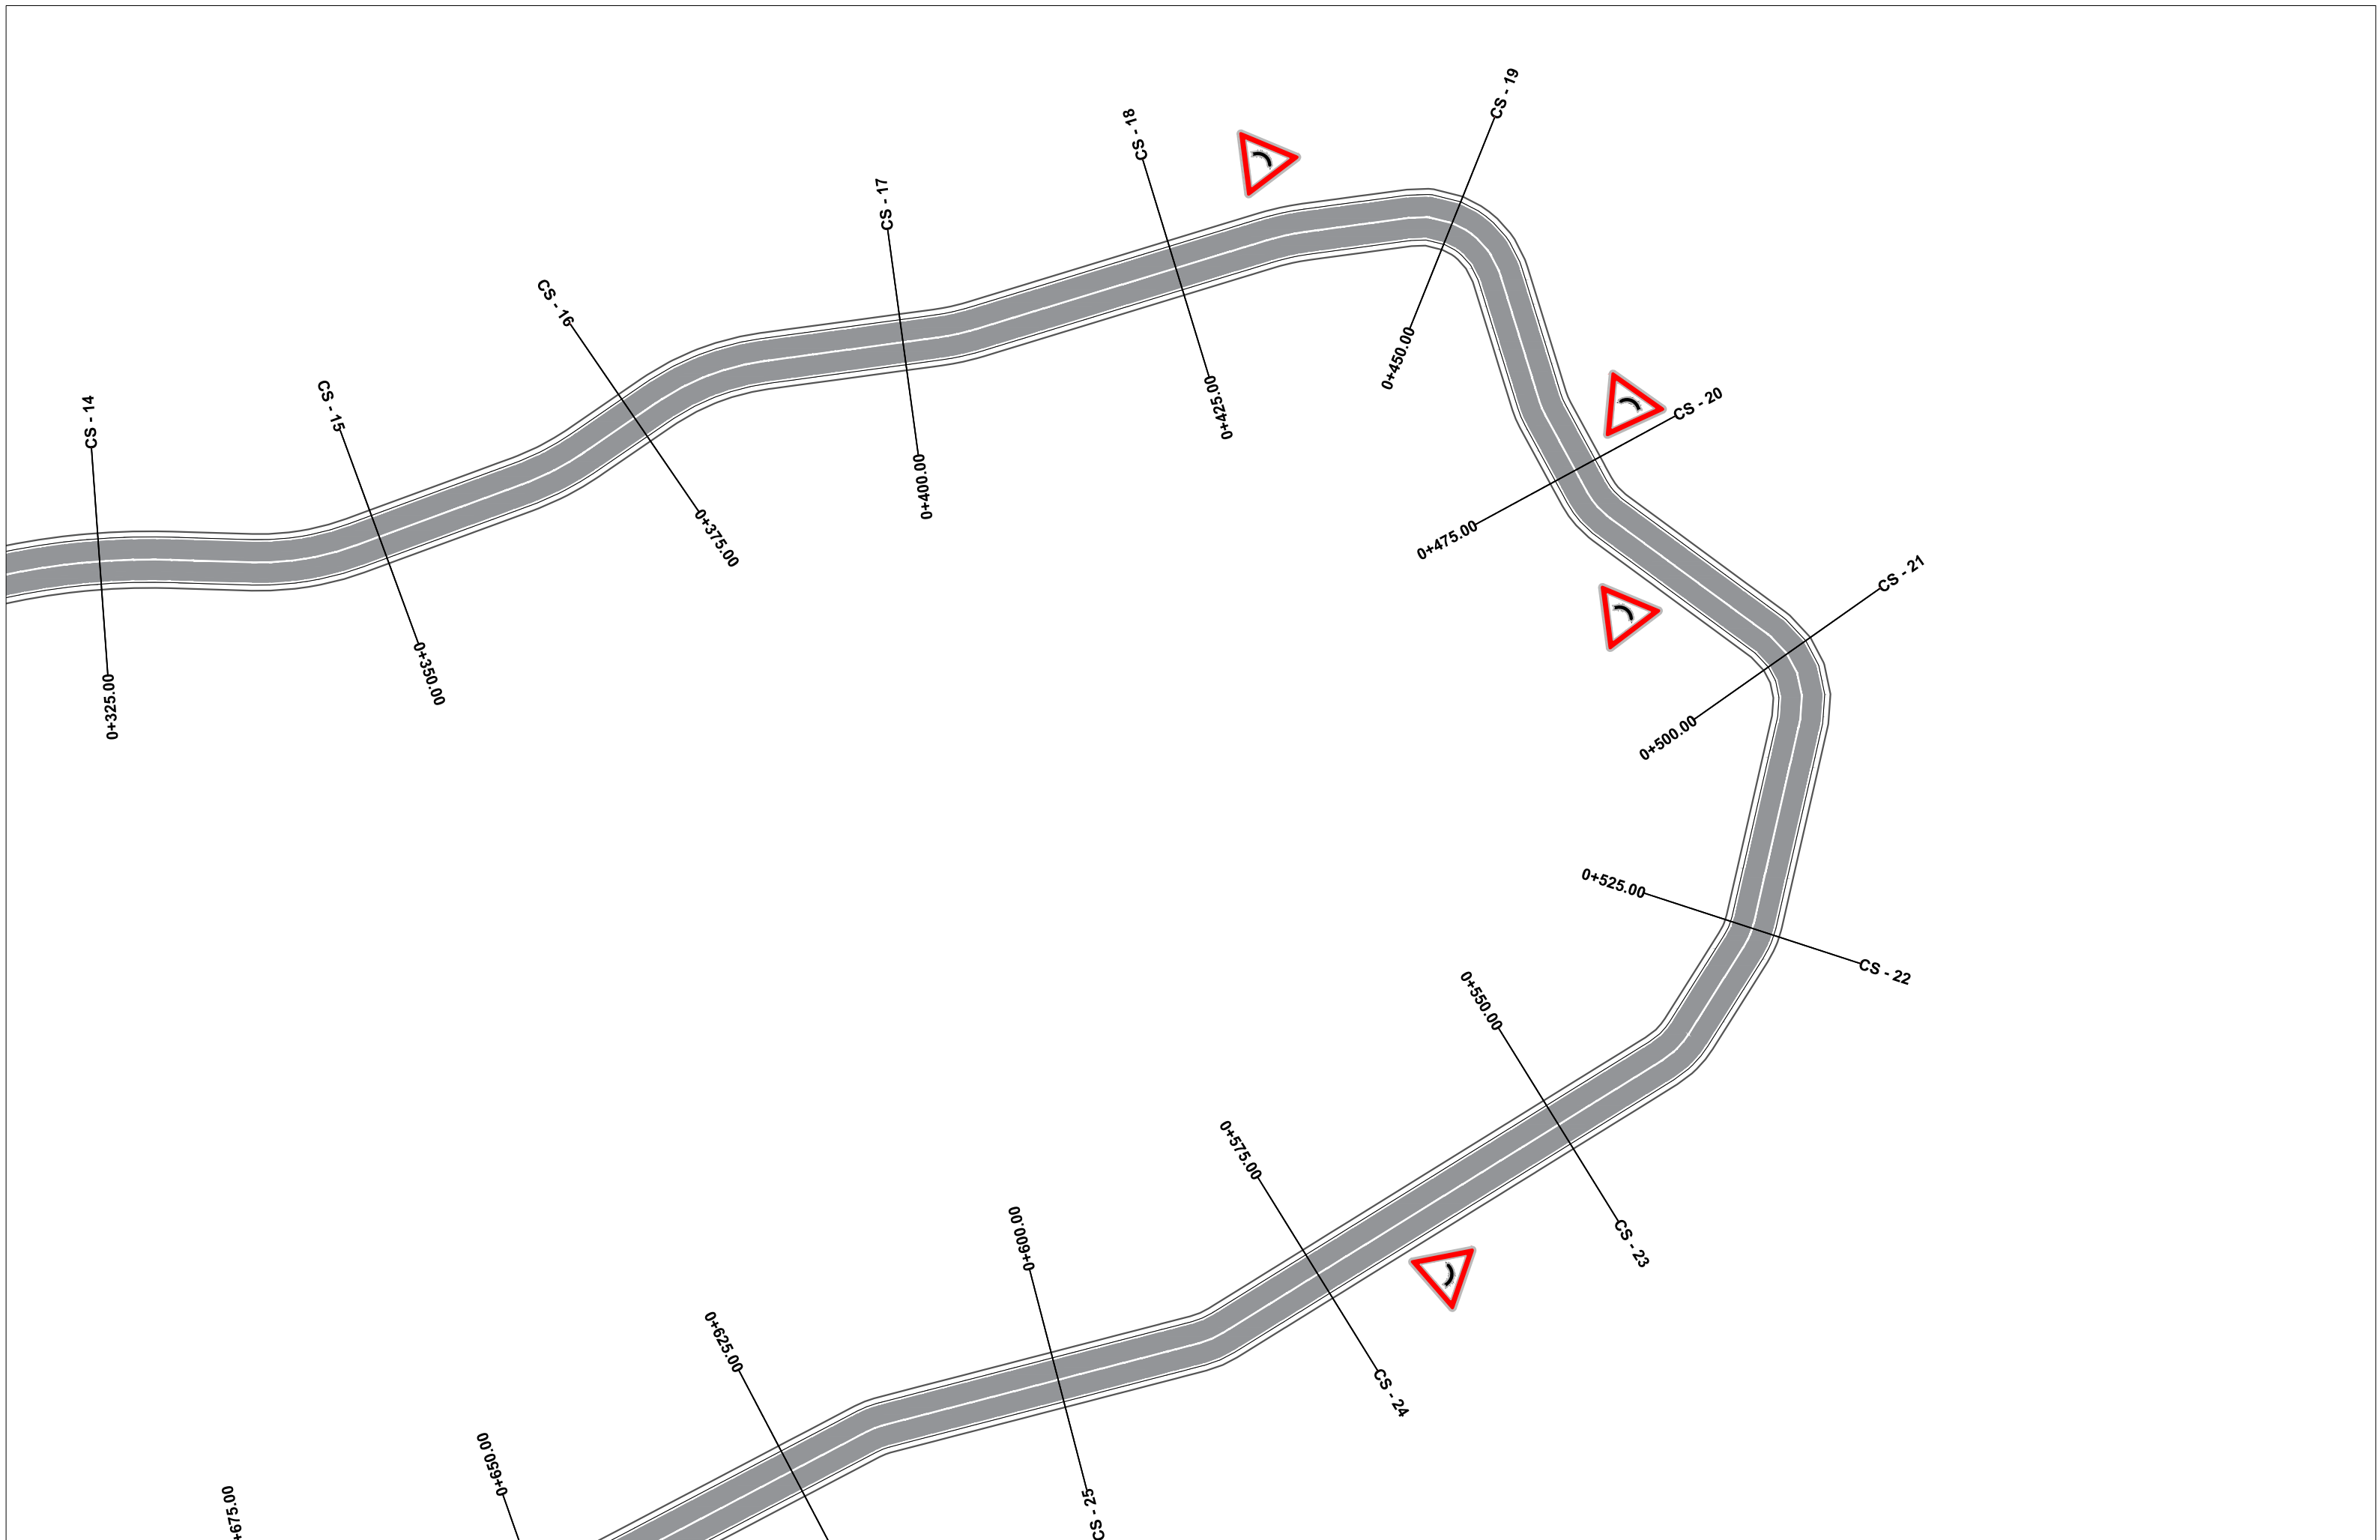


**PROPOSITES : BASHKIA DIBER**  
**SISTEMIM ASFALTIM RRUGA FSHATI BREST I EPERM**

**EMERTIMI : PLANIMETRIA E SINJALISTIKES**  
 "ERALD-G" sh.p.k  
 Rruga "Kongresi i Lushnjës"  
 Tirane


**DREJTUES PROJEKTI**  
 Ing.Gezim ISLAMI

**PROJEKTUES**  
 Ing.Erindi GJOKA      Hidr.Anisa ZAKA  
 Top.Alfred NDREGJONI      Mek.Arben MUHA  
 Top.Kujtim CANAMETI      Ing.Eraldo ISLAMI

SHKALLA	FLETA
SHK - 1:500	6 - 03
TIRANE 2022	FORMAT A3

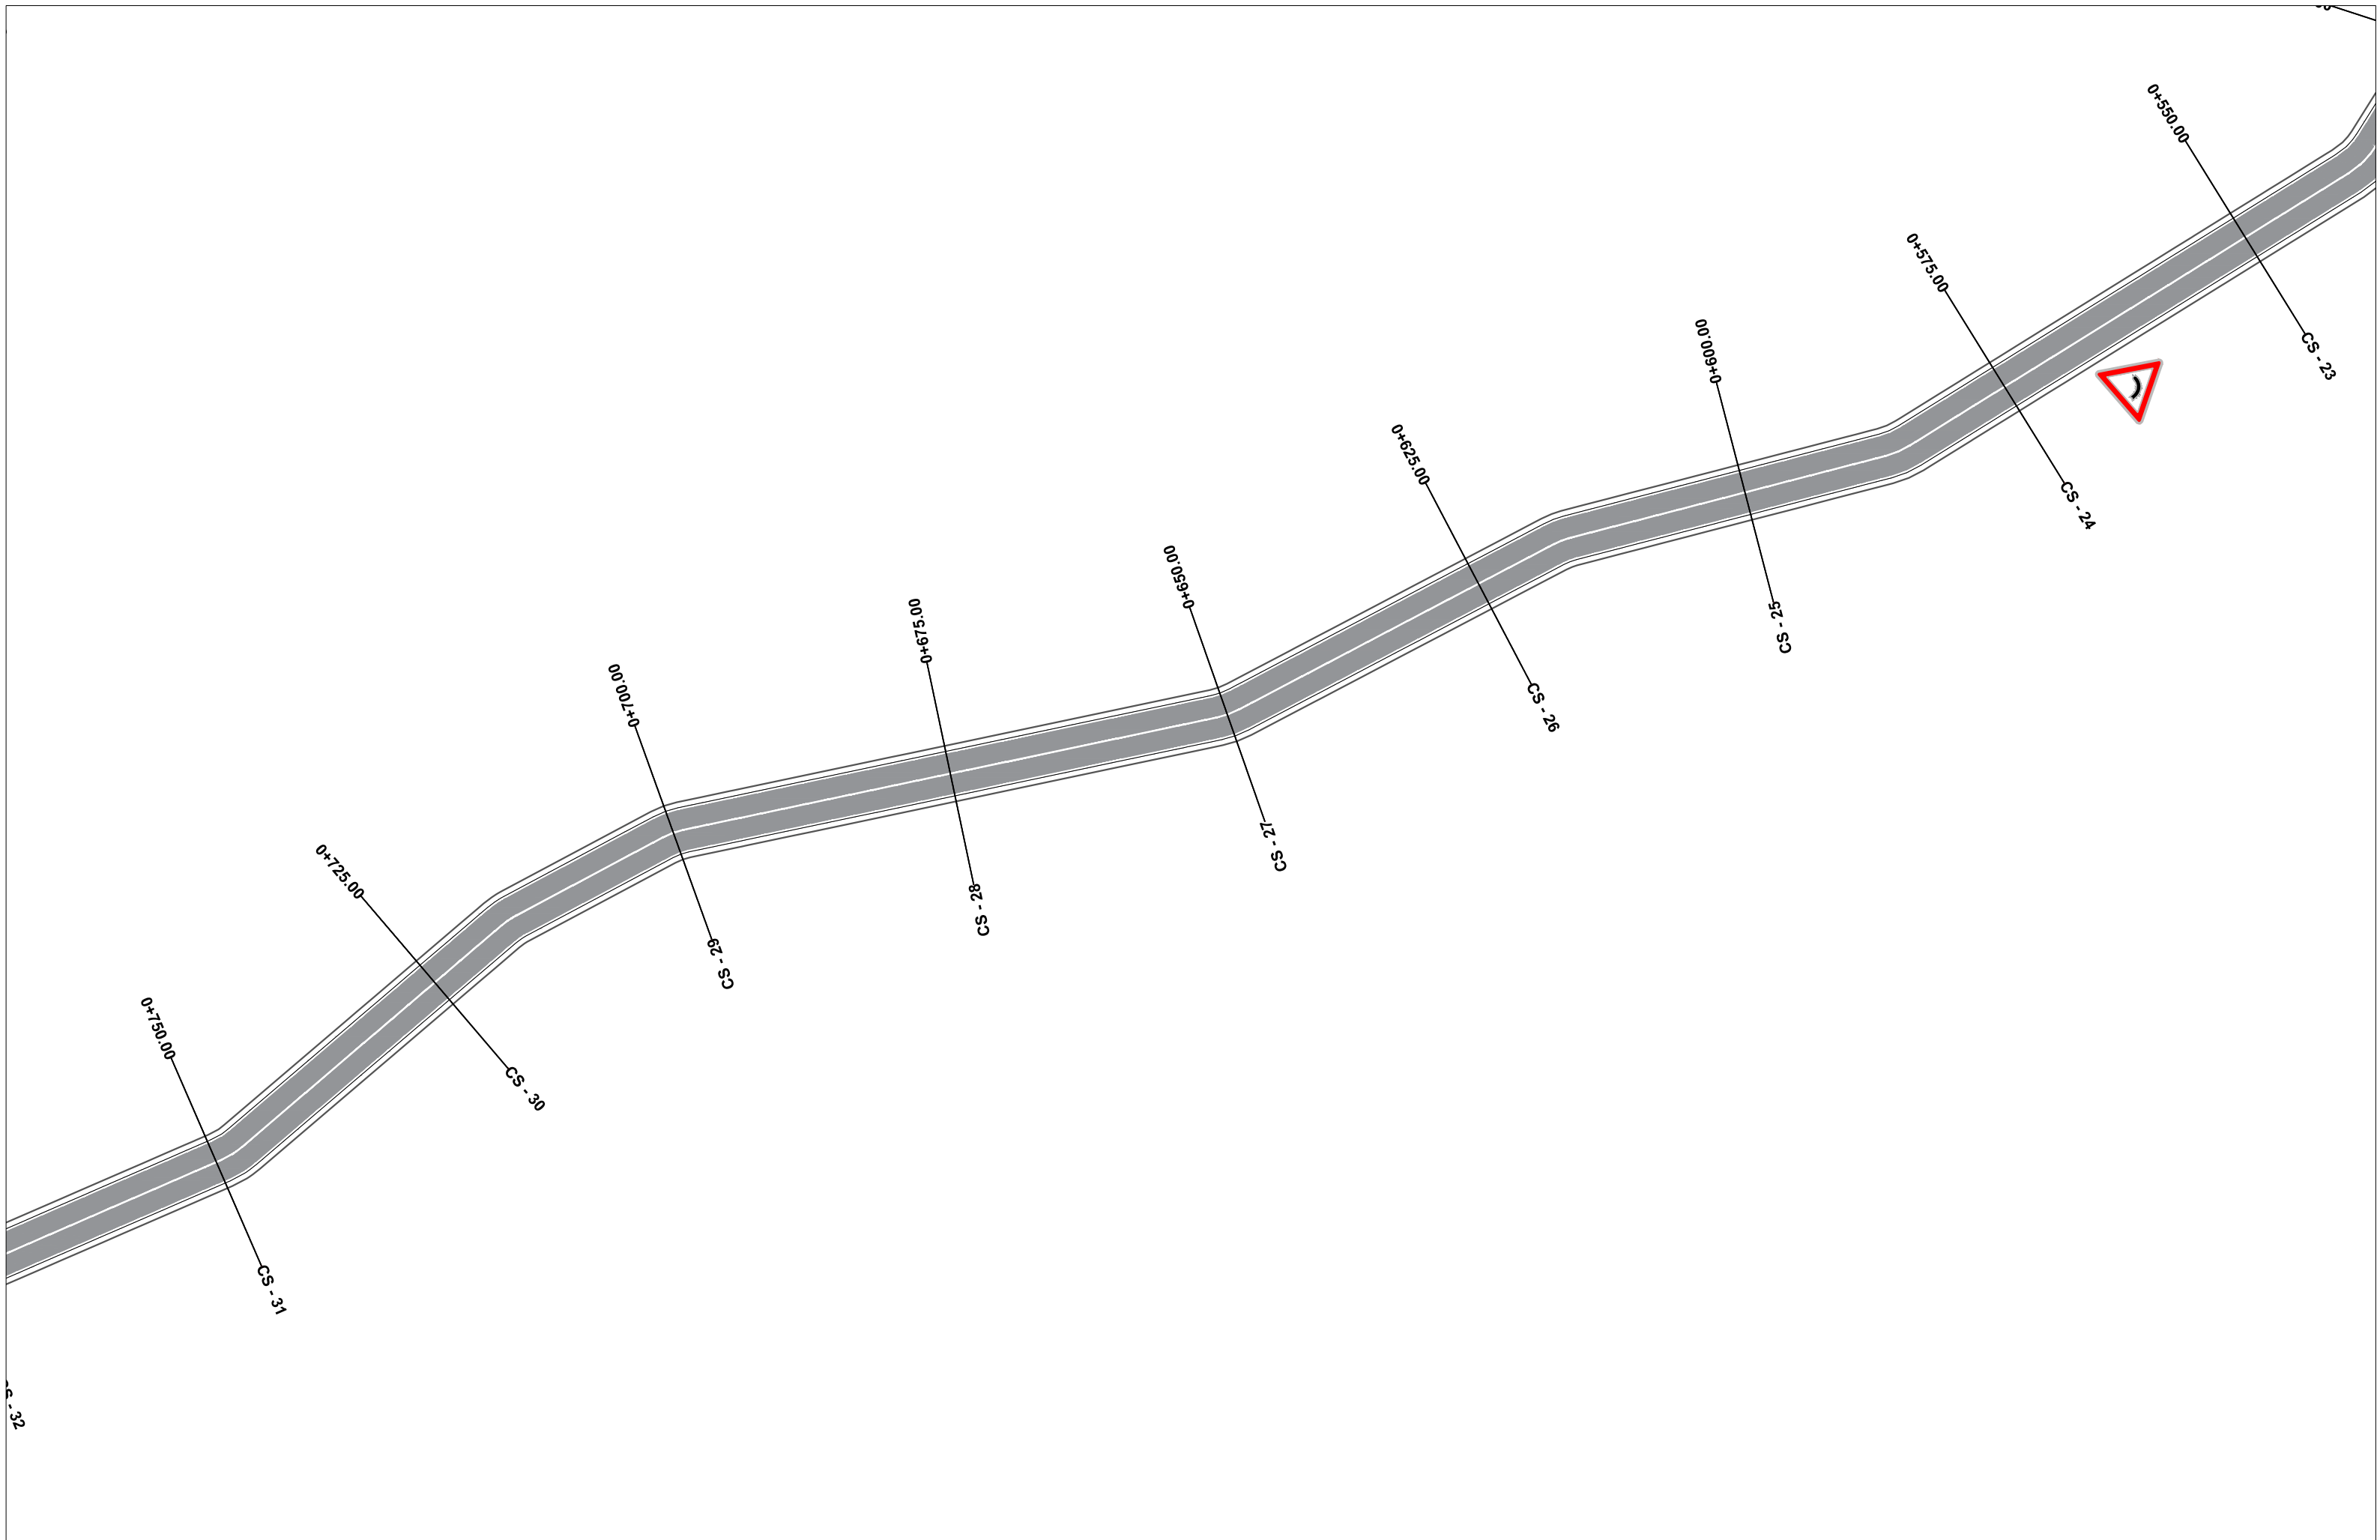


**PROPOSITES : BASHKIA DIBER**  
 SISTEMIM ASFALTIM RRUGA FSHATI BREST I EPERM

EMERTIMI : PLANIMETRIA E SINJALISTIKES  
 "ERALD-G" sh.p.k  
 Rruga "Kongresi i Lushnjes"  
 Tirane

DREJTUES PROJEKTI  
 Ing.Gezim ISLAMI

PROJEKTUES  
 Ing.Erindi GJOKA      Hidr.Anisa ZAKA  
 Top.Alfred NDRREGJONI      Mek.Arben MUHA  
 Top.Kujtim CANAMETI      Ing.Eraldo ISLAMI


SHKALLA	FLETA
SHK - 1:500	6 - 04
TIRANE 2022	FORMAT A3

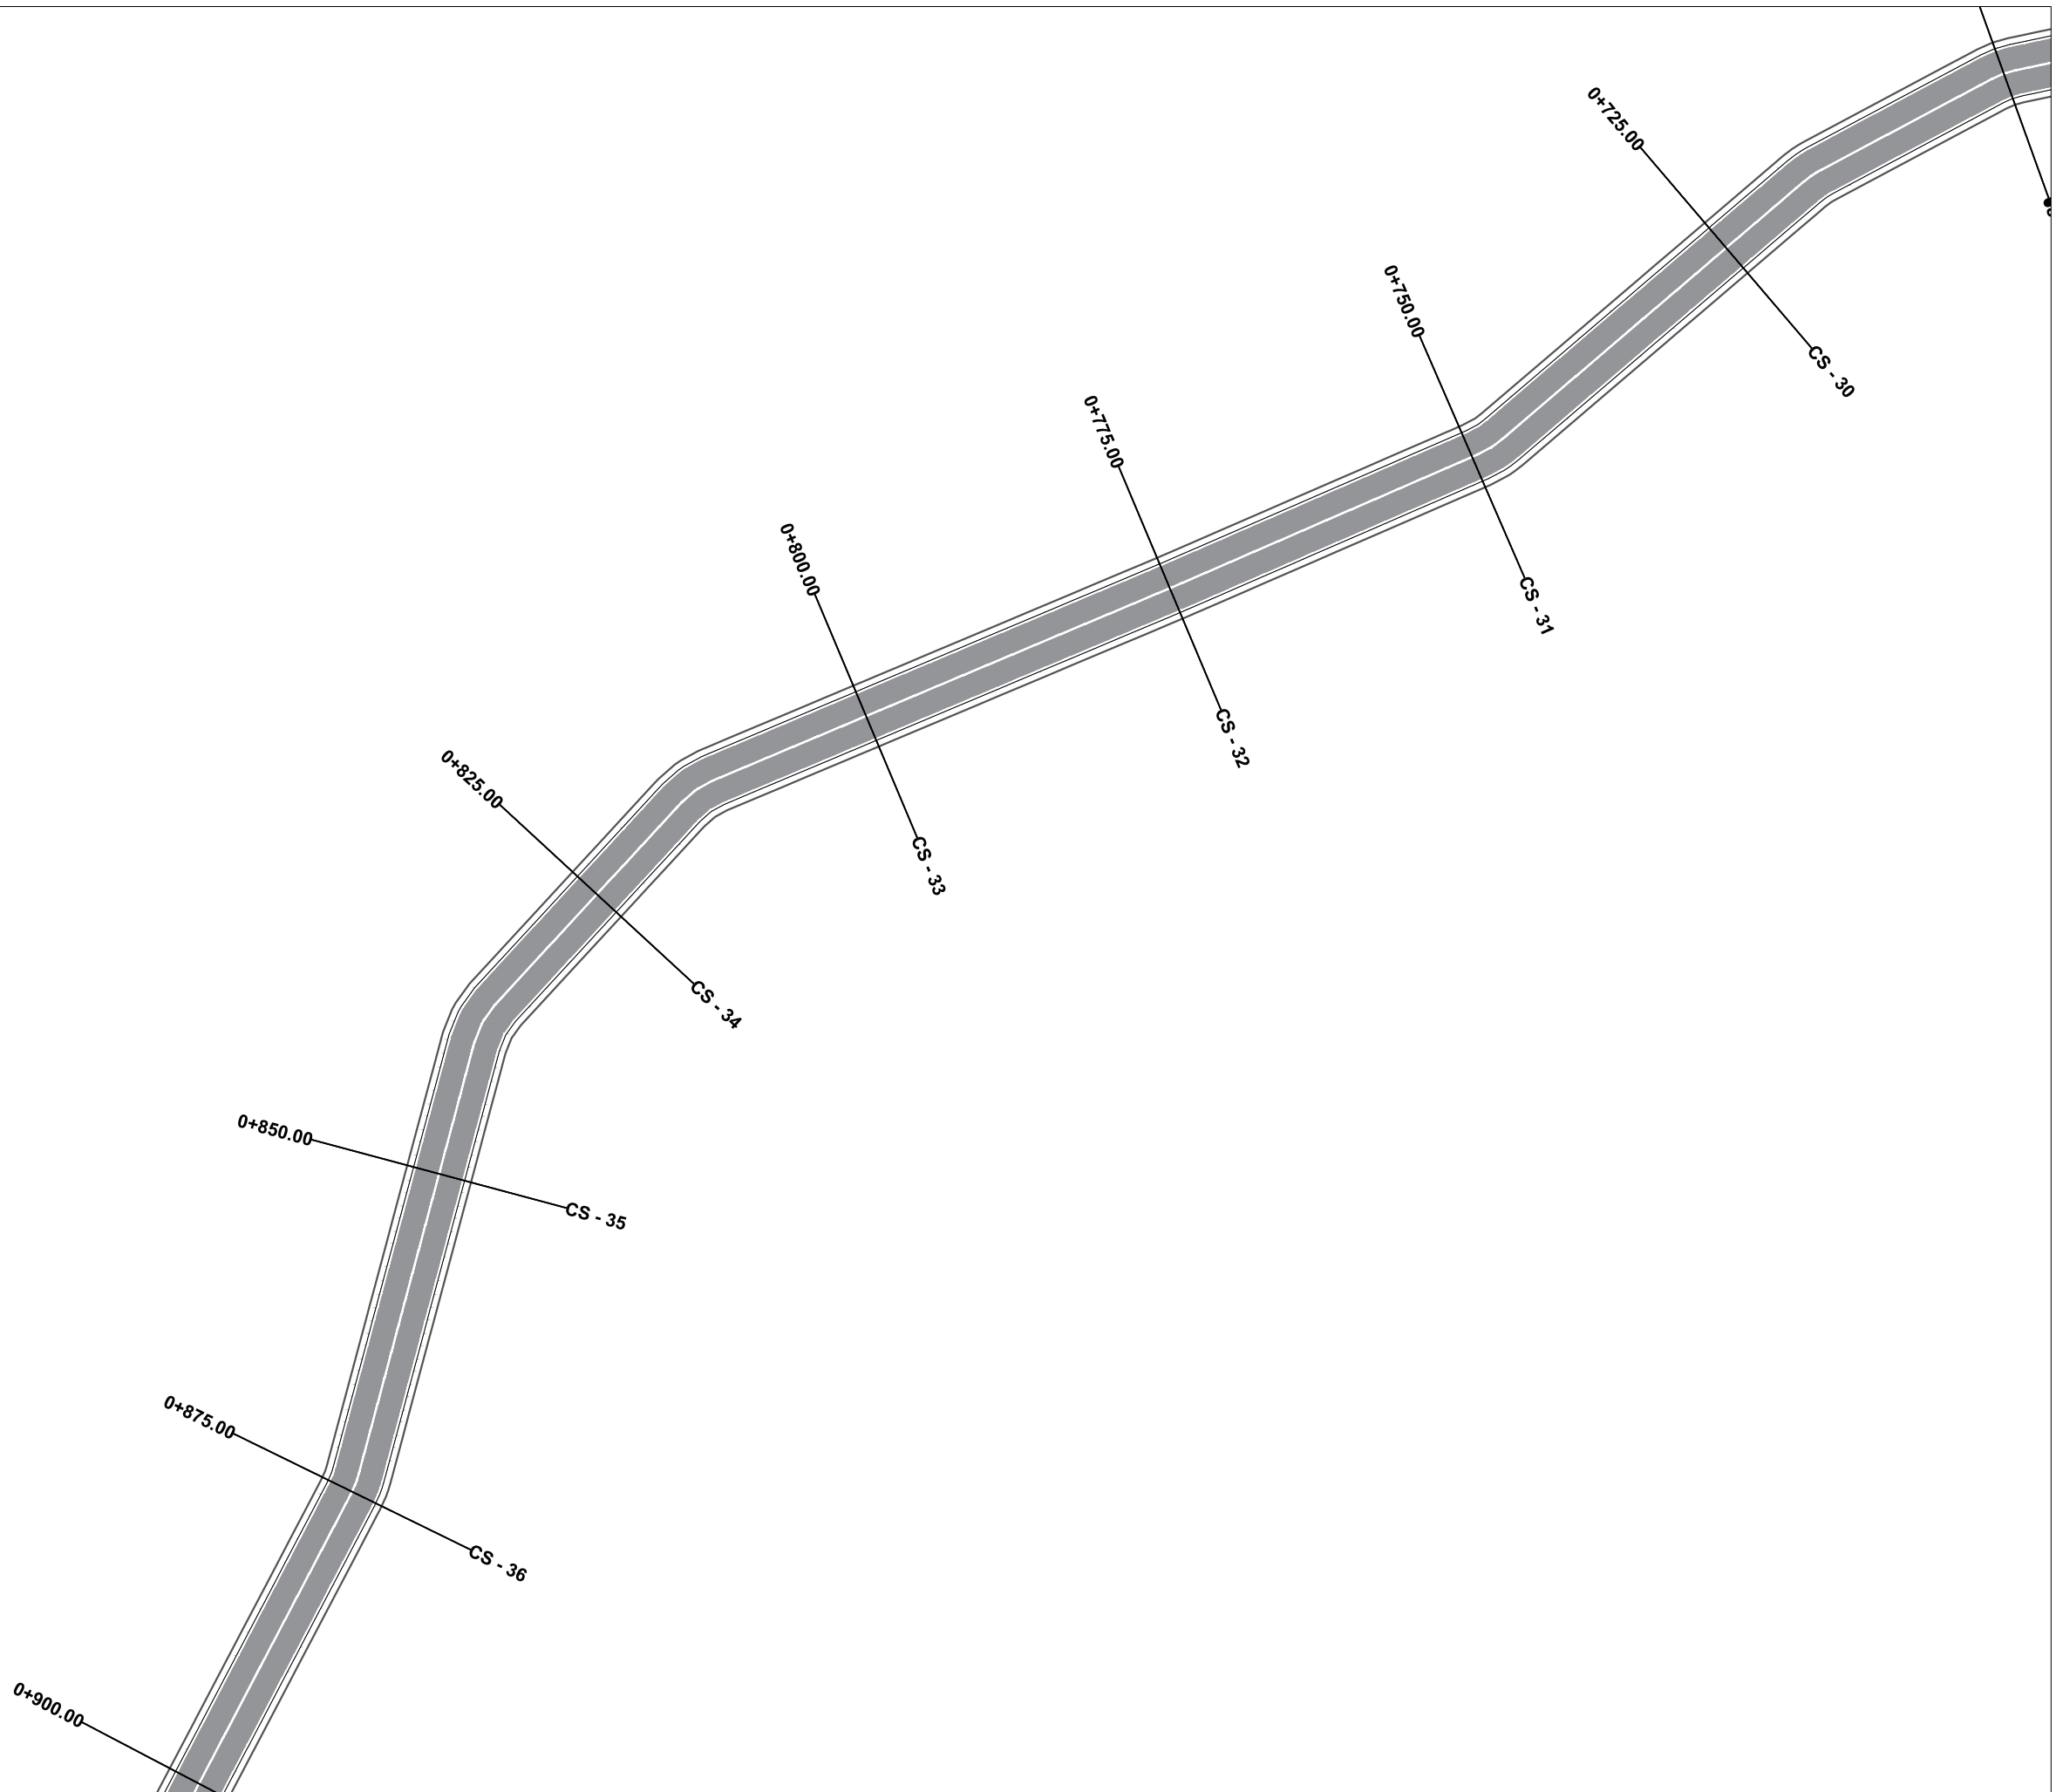

**POSDITES : BASHKIA DIBER**

SISTEMIM ASFALTIM RRUGA FSHATI BREST I EPERM

EMERTIMI : PLANIMETRIA E SINJALISTIKES



"ERALD-G" sh.p.k  
Rruga "Kongresi i Lushnjes"  
Tirane

DREJTUES PROJEKTI

Ing.Gezim ISLAMI

PROJEKTUES

Ing.Erindi GJOKA	Hidr.Anisa ZAKA
Top.Alfred NDREGJONI	Mek.Arben MUHA
Top.Kujtim CANAMETI	Ing.Eraldo ISLAMI

SHKALLA


SHK - 1:500

TIRANE 2022

FLETA

6 - 05

FORMAT A3

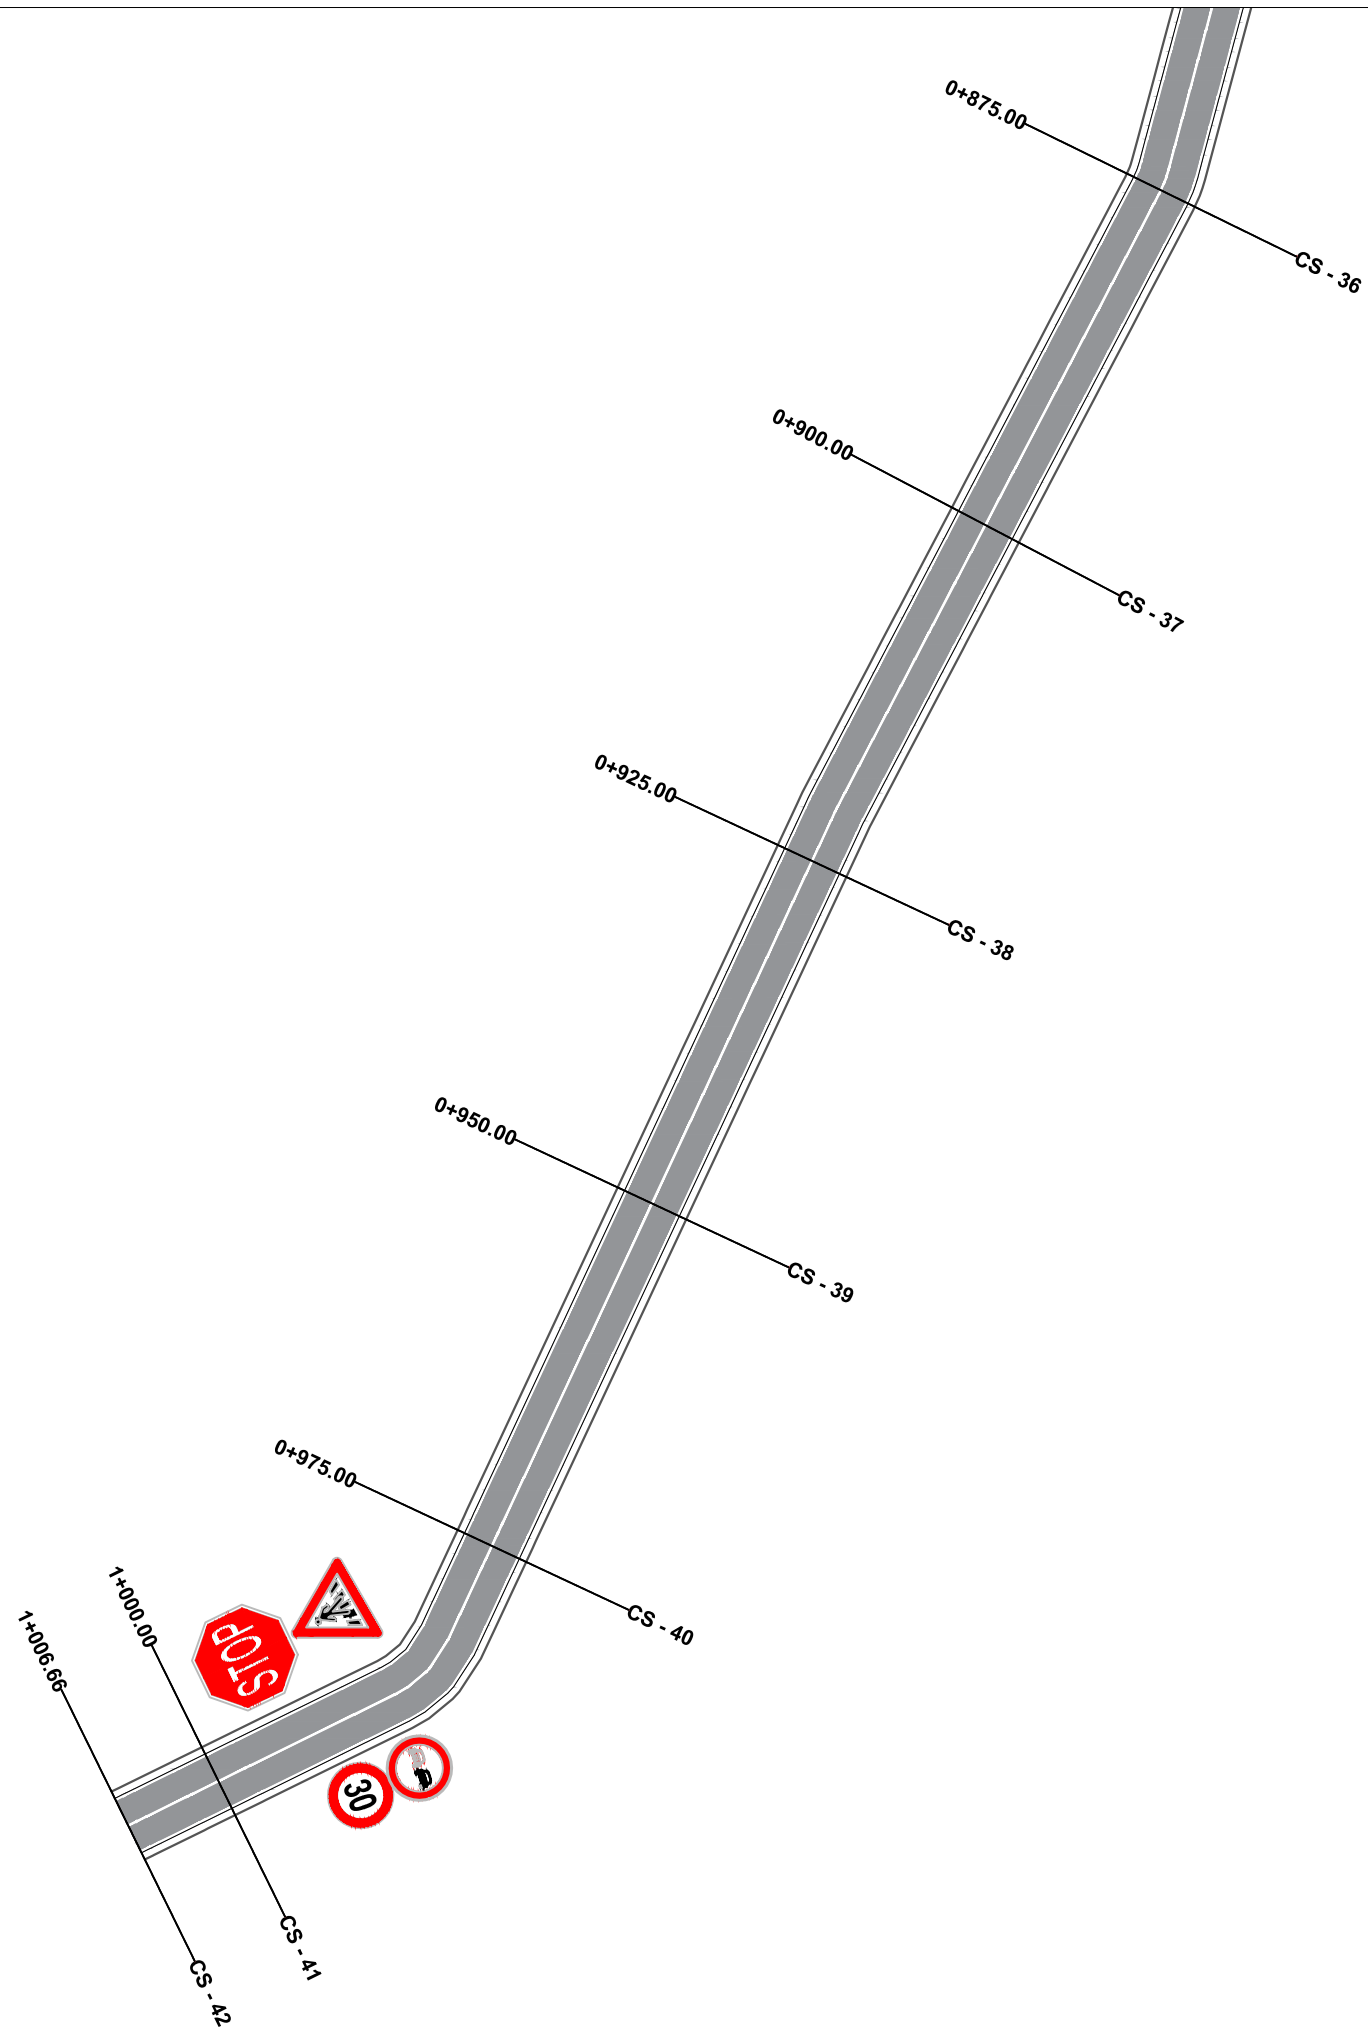

**POROSITES : BASHKIA DIBER**  
**SISTEMIM ASFALTIM RRUGA FSHATI BREST I EPERM**

**EMERTIMI : PLANIMETRIA E SINJALISTIKES**  
 "ERALD-G" sh.p.k  
 Rruga "Kongresi i Lushnjës"  
 Tirane

**DREJTUES PROJEKTI**  
 Ing.Gezim ISLAMI

**PROJEKTUES**  
 Ing.Erindi GJOKA      Hidr.Anisa ZAKA  
 Top.Alfred NDREGJONI      Mek.Arben MUHA  
 Top.Kujtim CANAMETI      Ing.Eraldo ISLAMI

SHKALLA	FLETA
SHK - 1:500	6 - 06
TIRANE 2022	FORMAT A3