

**POSDITES : BASHKIA DIBER**  
 SISTEMIM ASFALTIM RRUGA FSHATI BREST I EPERM


**EMERTIMI : PROFILI GJATESOR**  
 "ERALD-G" sh.p.k  
 Rruga "Kongresi i Lushnjes"  
 Tirane

**DREJTUES PROJEKTI**  
 Ing.Gezim ISLAMI

**PROJEKTUES**  
 Ing.Erindi GJOKA  
 Hidr.Anisa ZAKA  
 Top.Alfred NDREGJONI  
 Mek.Arben MUHA  
 Top.Kujtim CANAMETI  
 Ing.Eraldo ISLAMI

**SHKALLA**  
 SHK - 1:750  
 TIRANE 2022

**FLETA**  
 3 - 01  
 FORMAT A3

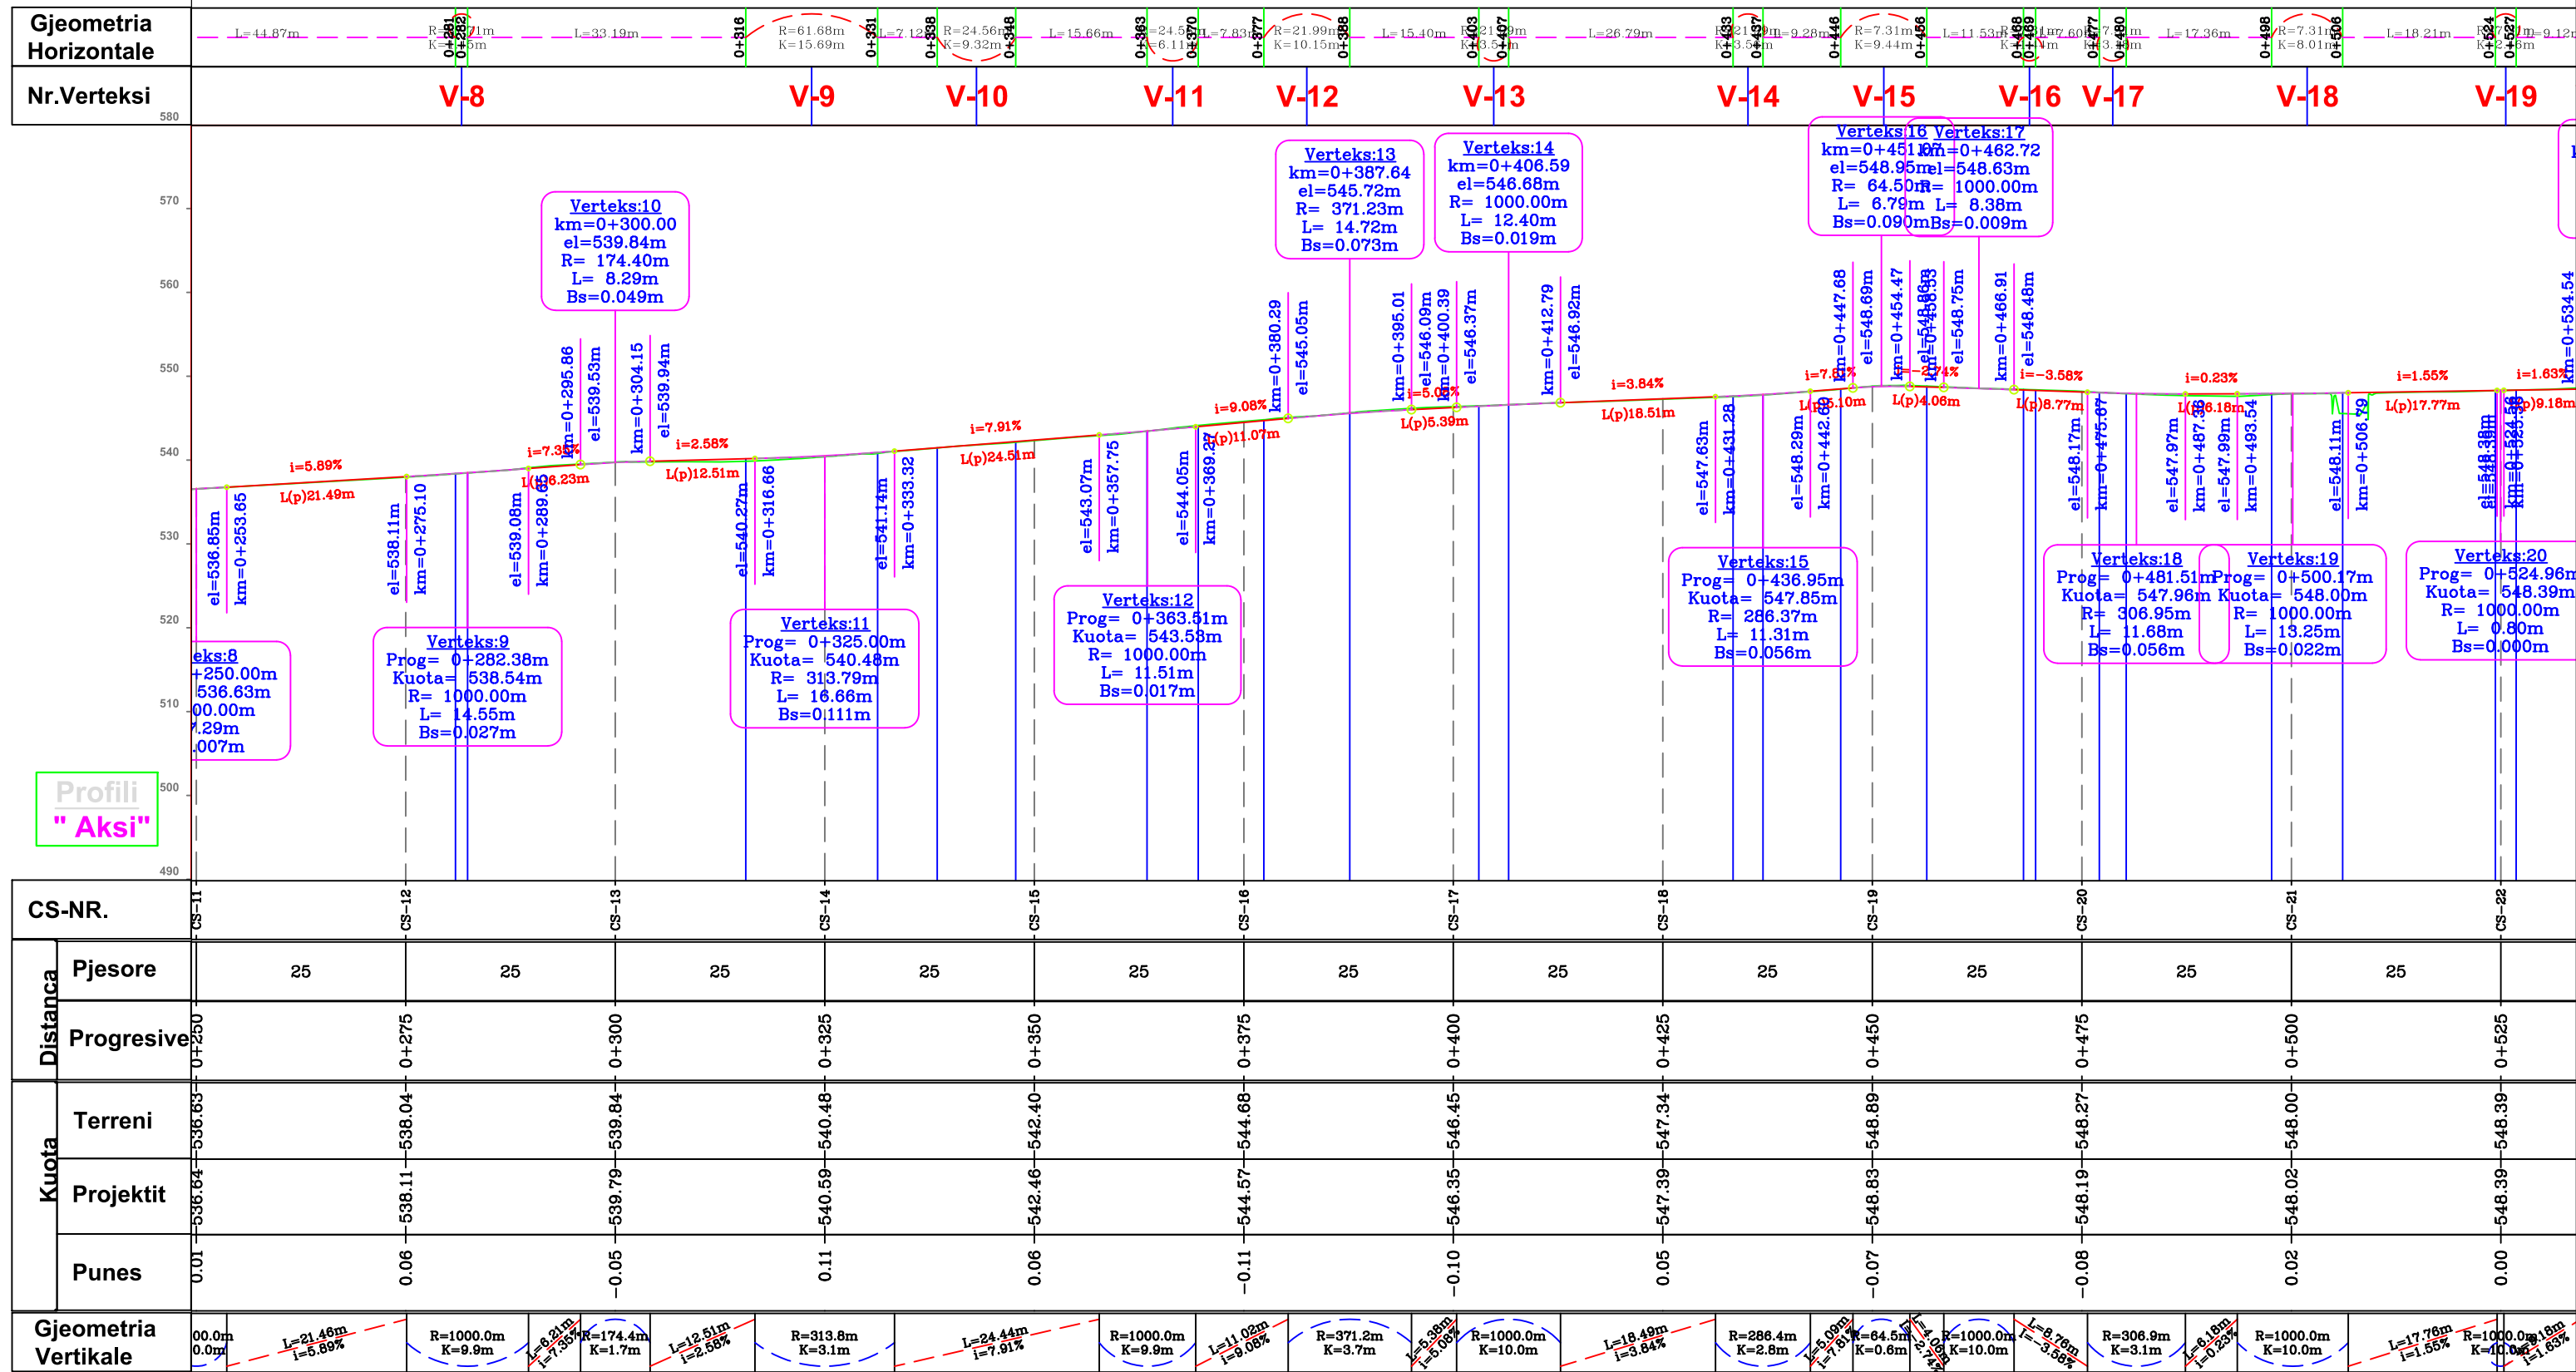

**PROPOSITES : BASHKIA DIBER**  
**SISTEMIM ASFALTIM RRUGA FSHATI BREST I EPERM**

**EMERTIMI : PROFILI GJATESOR**



**DREJTUES PROJEKTI**

Ing.Gezim ISLAMI

**PROJEKTUES**


Ing.Erindi GJOKA  
 Hidr.Anisa ZAKA  
 Top.Alfred NDREGJONI  
 Mek.Arben MUHA  
 Top.Kujtim CANAMETI  
 Ing.Eraldo ISLAMI

**SHKALLA**

SHK - 1:750  
 TIRANE 2022

**FLETA**

3 - 02  
 FORMAT A3

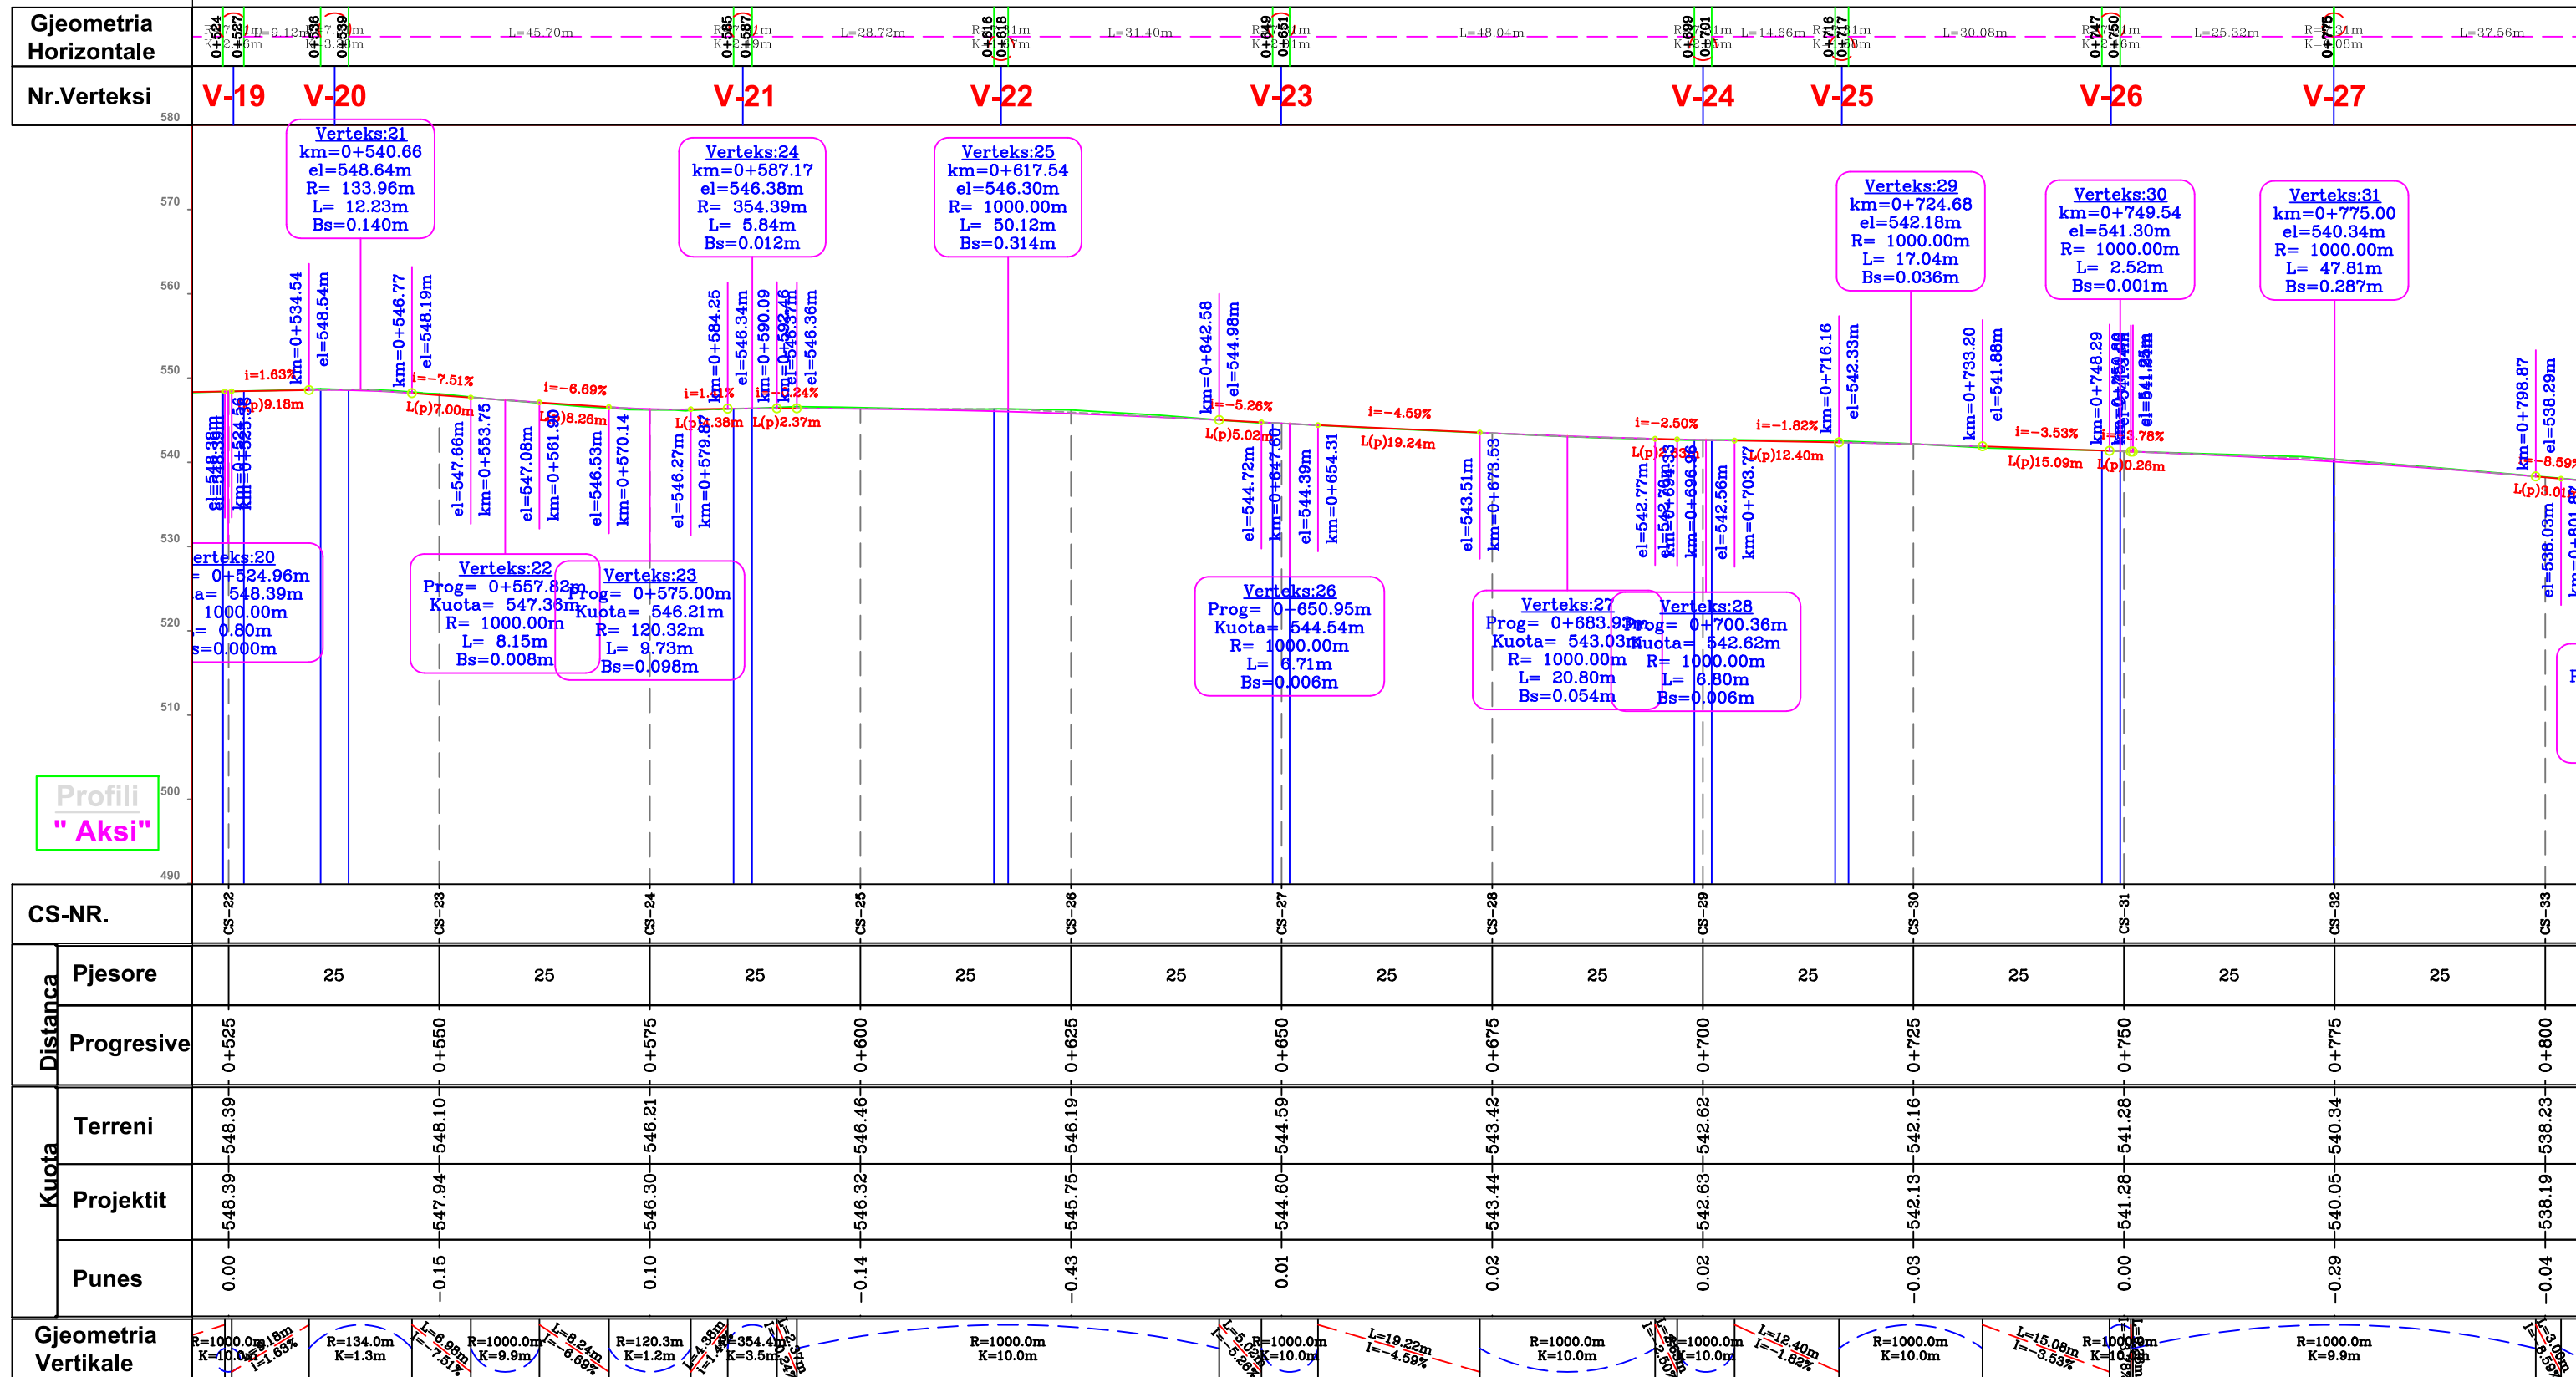

**PROPOSITES : BASHKIA DIBER**  
 SISTEMIM ASFALTIM RRUGA FSHATI BREST I EPERM

EMERTIMI : PROFILI GJATESOR



DREJTUES PROJEKTI

Ing.Gezim ISLAMI

PROJEKTUES


Ing.Erindi GJOKA  
 Hidr.Anisa ZAKA  
 Top.Alfred NDREGJONI  
 Mek.Arben MUHA  
 Top.Kujtim CANAMETI  
 Ing.Eraldo ISLAMI

SHKALLA

SHK - 1:750  
 TIRANE 2022

FLETA

3 - 03  
 FORMAT A3

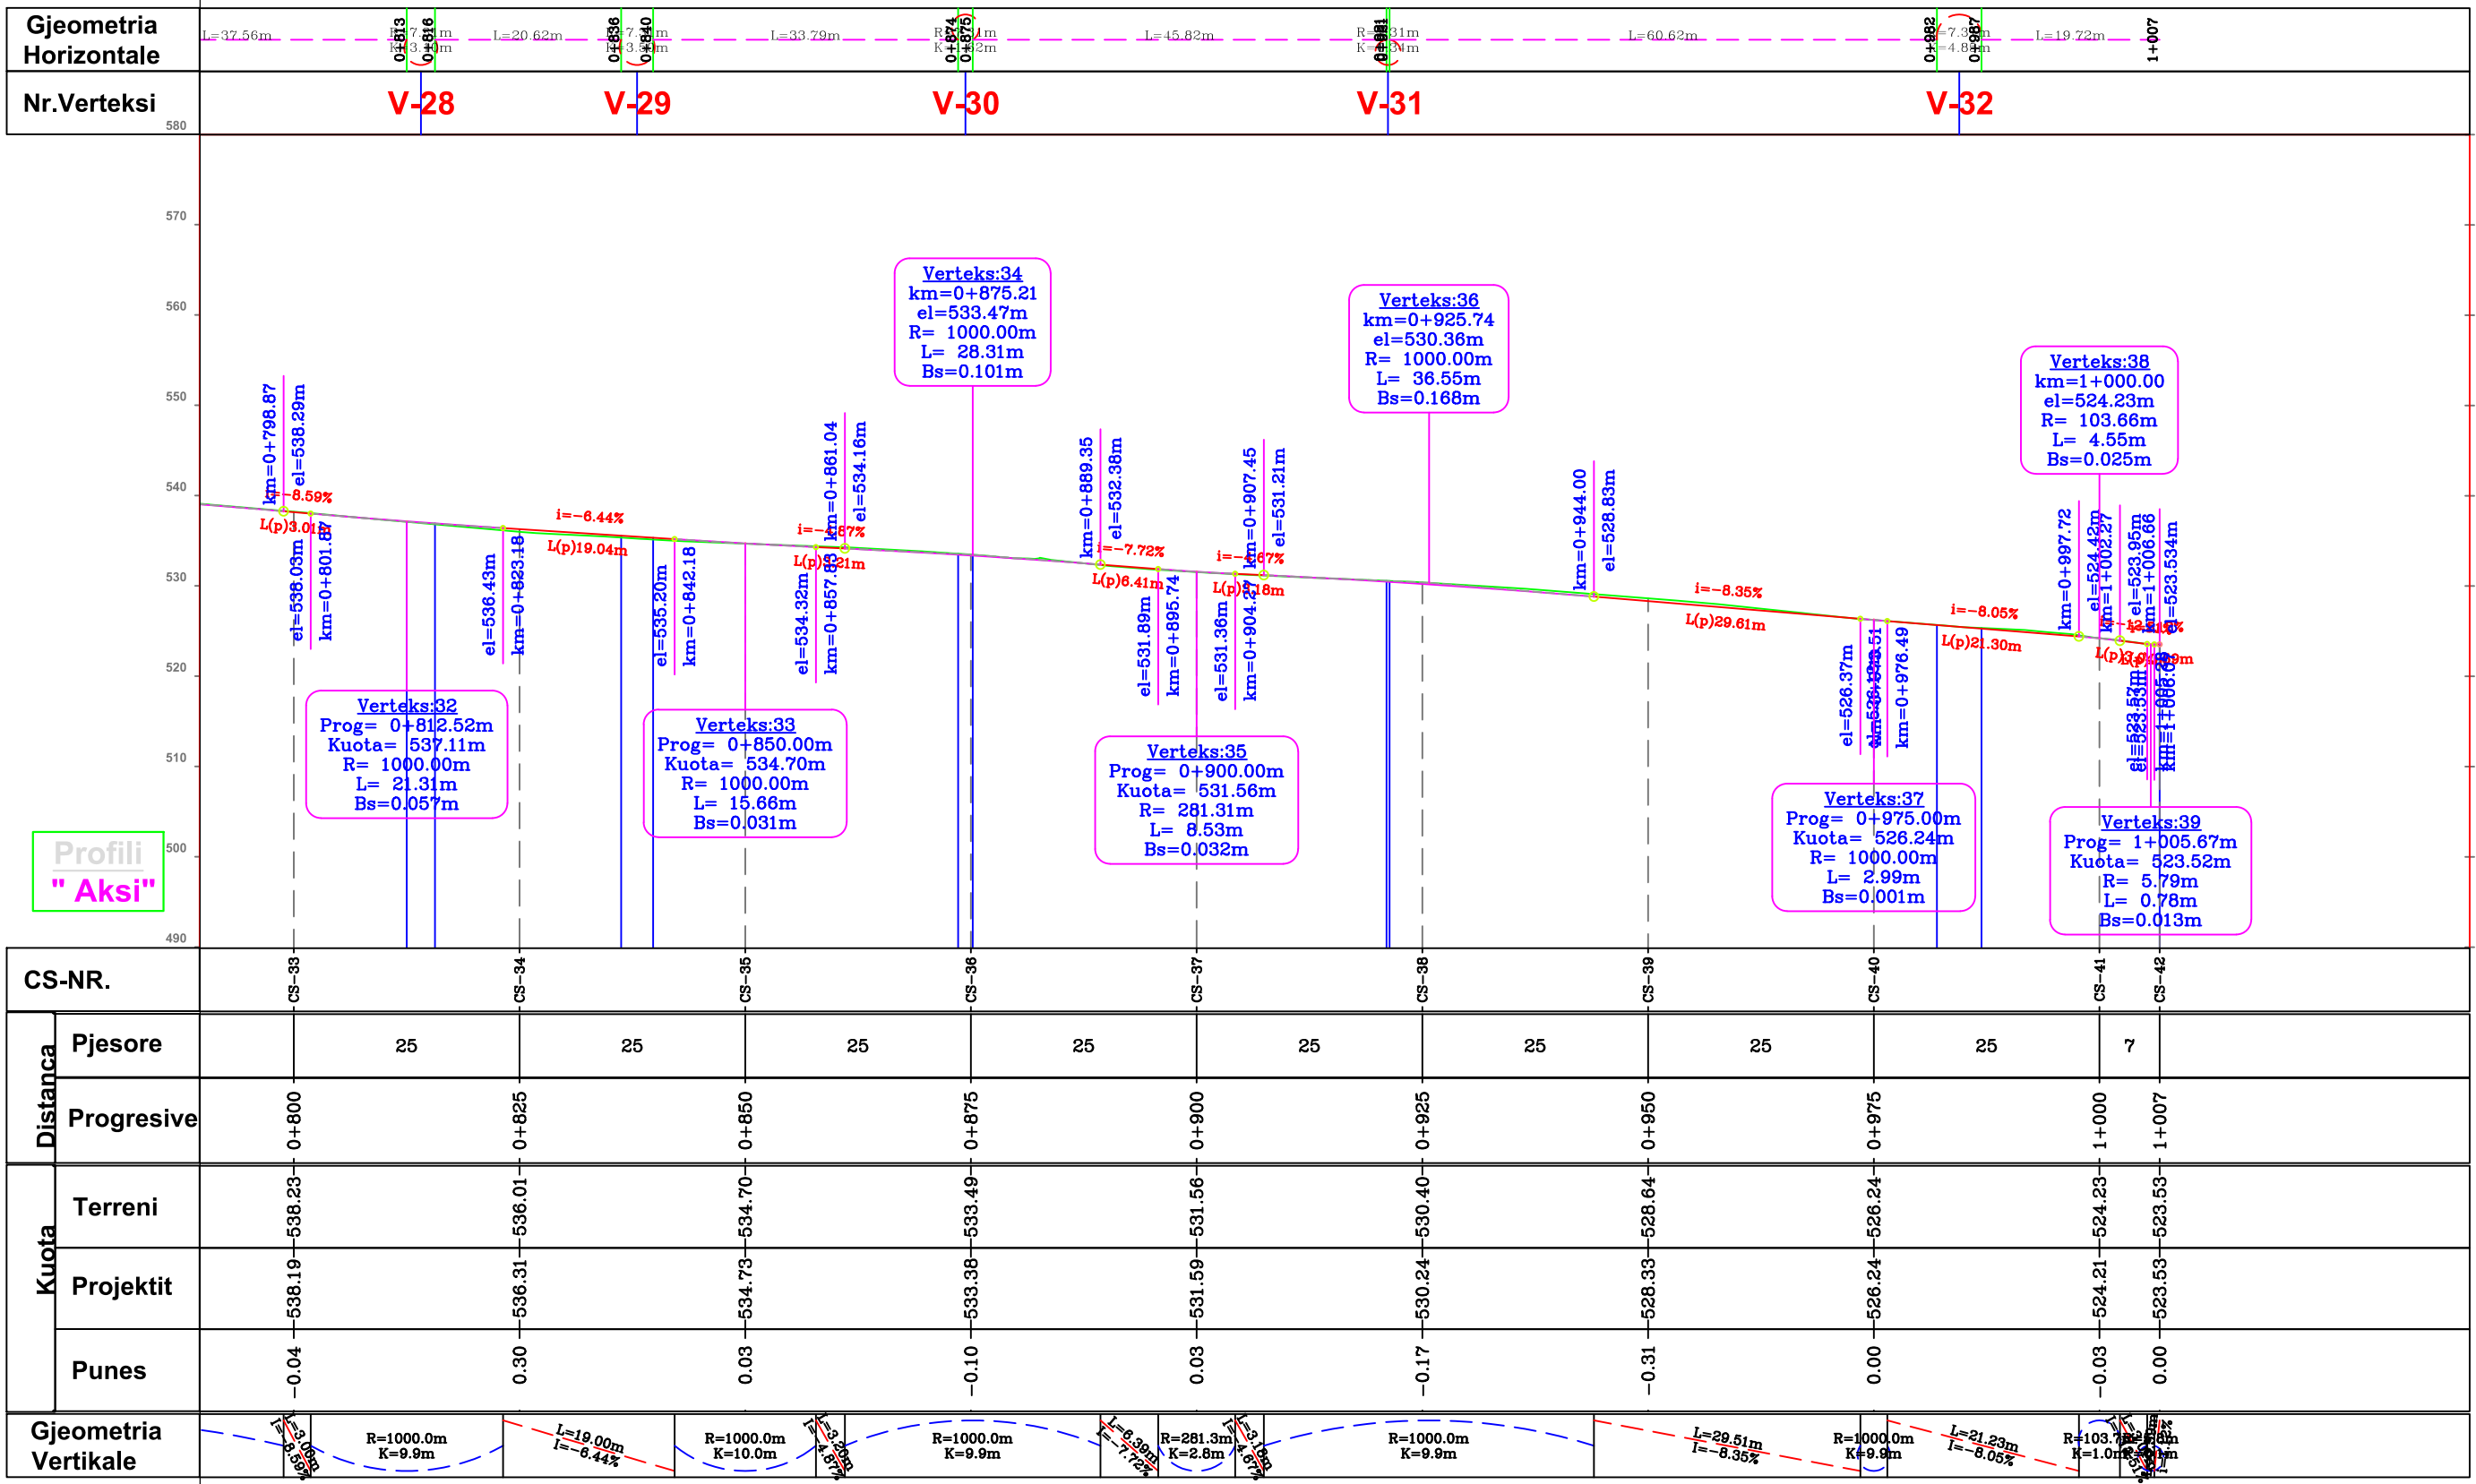

Profilu  
"Aksi"

**POSDITES : BASHKIA DIBER**  
SISTEMIM ASFALTIM RRUGA FSHATI BREST I EPERM

EMERTIMI : PROFILI GJATESOR  
"ERALD-G" sh.p.k  
Rruga "Kongresi i Lushnjes"  
Tirane

DREJTUES PROJEKTI  
Ing.Gezim ISLAMI

PROJEKTUES  
Ing.Erindi GJOKA  
Top.Alfred NDREGJONI  
Top.Kujtim CANAMETI  
Hidr.Anisa ZAKA  
Mek.Arben MUHA  
Ing.Eraldo ISLAMI

SHKALLA  
SHK - 1:750  
TIRANE 2022  
FLETA  
3 - 04  
FORMAT A3