



PLANI I RILEVIMIT SH 1:250

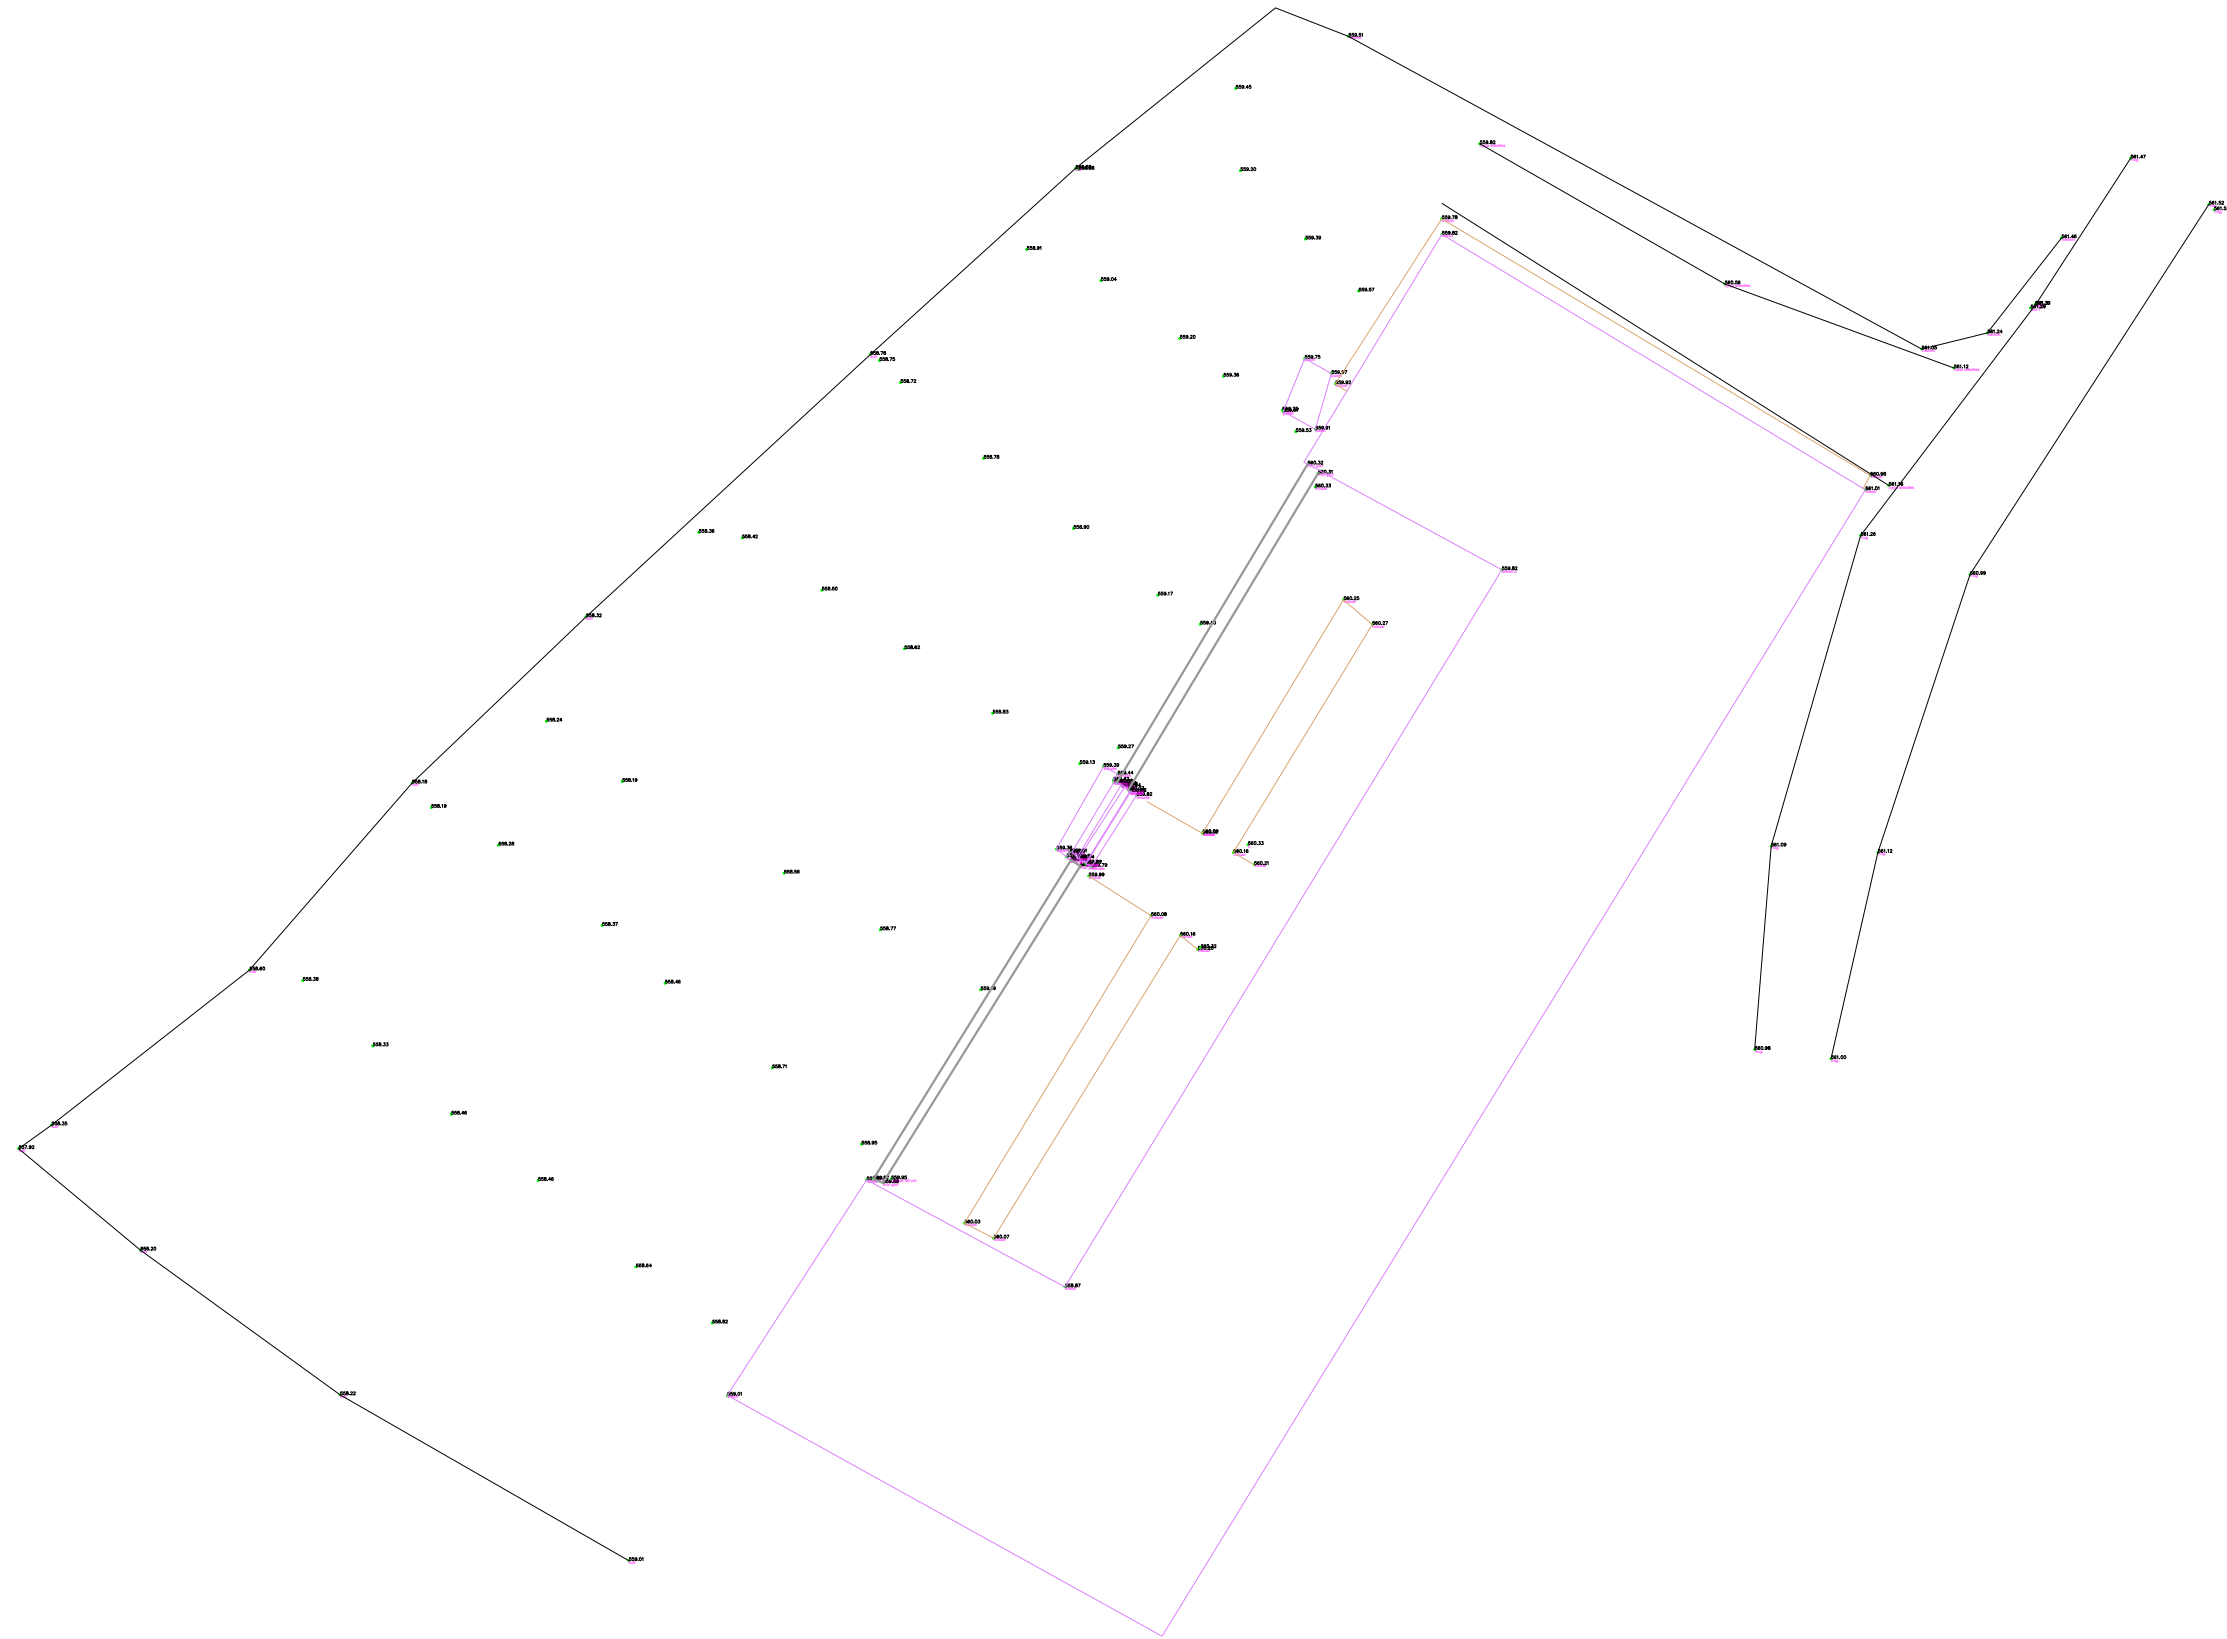

**POROSITES: BASHKIA DIBËR**  
 RIKONSTRUKSION SHKOLLA 9 - VJEÇARE FSHATI DOHOSHISHT

EMERTIMI : PLANI I RILEVIMIT  
 "ERALD-G" Sh.p.k  
 Rruga "Kongresi i Lushnjes"  
 Tirane

Drejtues i projektit  
 Inxh. Gezim ISLAMI


Projektues	
Inxh. Gezim ISLAMI	Elek. Hajdar KURTI
Inxh. Erindi GJOKA	Mek. Arben MUHA
Ark. Elton ÇARÇANI	Hidr.Anisa ZAKA

SHKALLA	FLETA
SH 1:250	R - 01
Tirane 2022	Format A3





<b>POROSITES: BASHKIA DIBËR</b>
RIKONSTRUKSION SHKOLLA 9 - VJEÇARE FSHATI DOHOSHISHT

EMERTIMI : ORTOFOTO
 "ERALD-G" Sh.p.k Rruga "Kongresi i Lushnjes" Tirane

Drejtues i projektit	Projektues		
Inxh. Gezim ISLAMI	Inxh. Gezim ISLAMI	Elek. Hajdar KURTI	
	Inxh. Erindi GJOKA	Mek. Arben MUHA	
	Ark. Elton ÇARÇANI	Hidr. Anisa ZAKA	

SHKALLA	FLETA
SH 1:500	A - 00
Tirane 2022	Format A3