

Legjenda

- Rruga ekzistuese
- Mure rrethues
- Puseta ekzistuese KUZ me kapak betoni
- Rruge e asfaltuar

Bashkia Vau Dejes



Emertimi i projektit:
Rikonstruksion rruga "Don Nikolli"


Emertimi i fletes: Planimetria

Nr. Fletes: C1.01

Shk: 1:200

Projektues:
Ing. Kimete Curri

Miratoi:
Bashkia Vau Dejes
Mark Babani
Kryetar

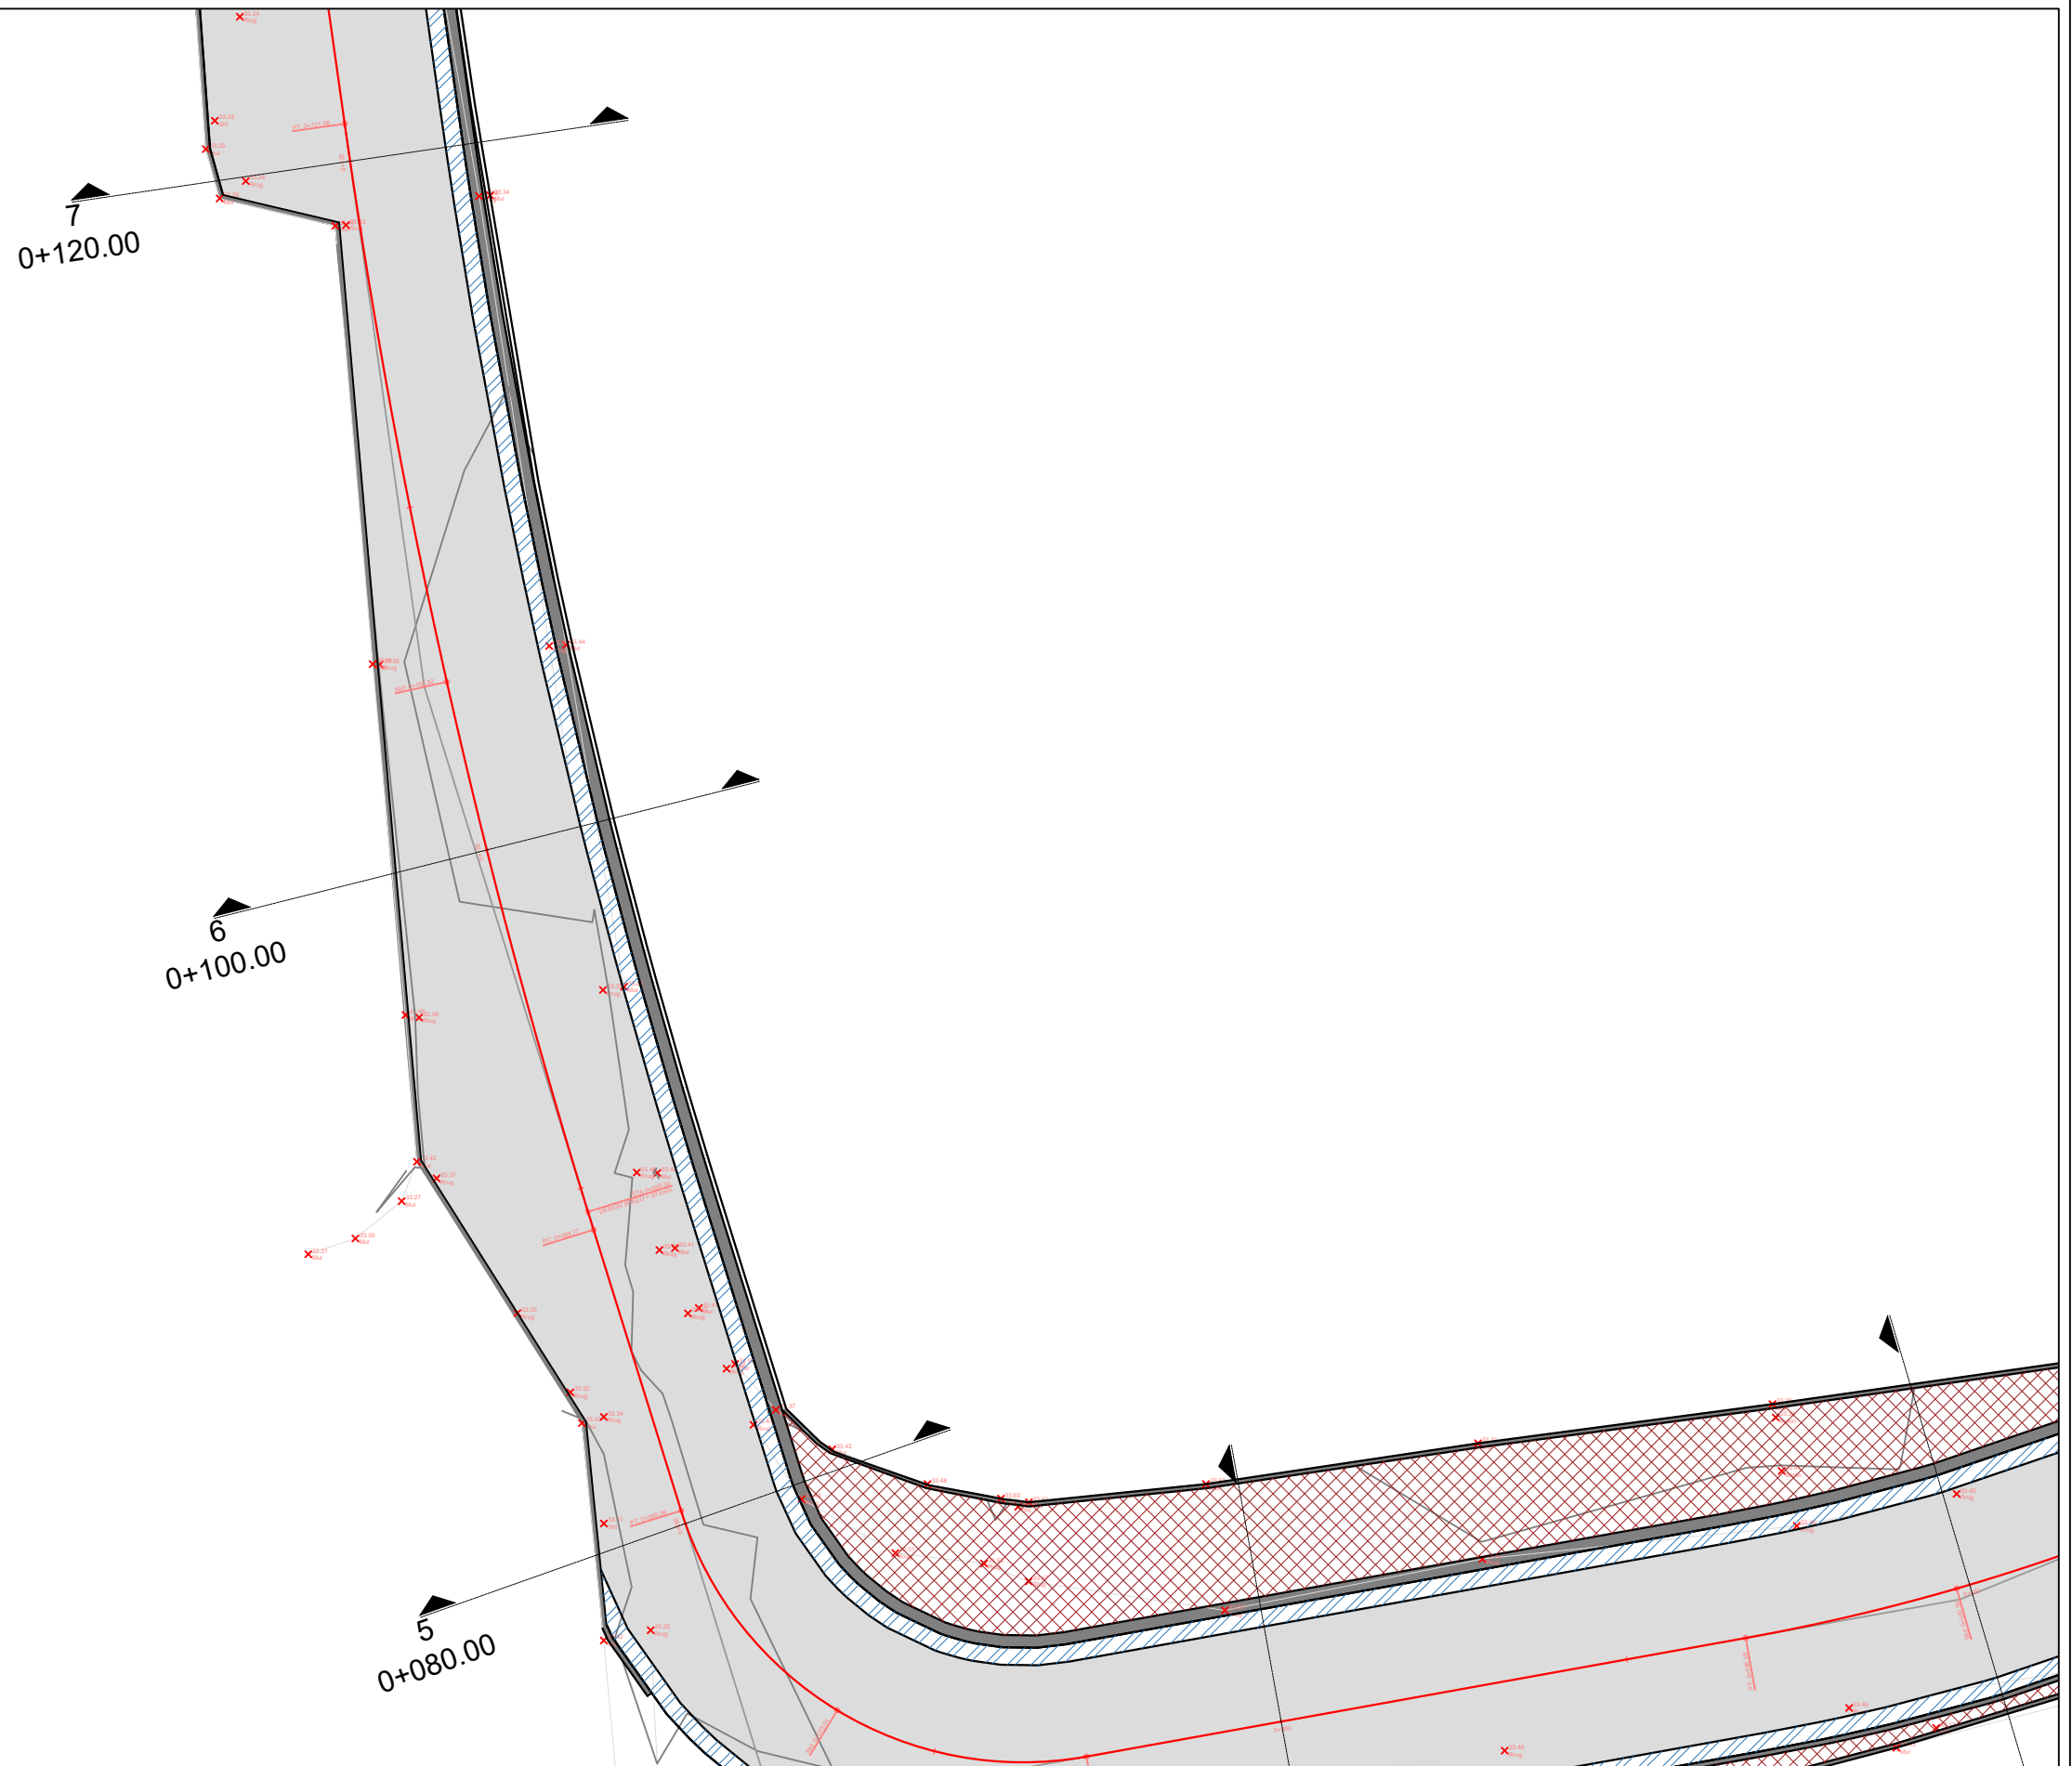

Legjenda

- Rruga ekzistuese
- Mure rrethues
- Puseta ekzistuese KUZ me kapak betoni
- Rruge e asfaltuar

Bashkia Vau Dejes



Emertimi i projektit:
Rikonstruksion rruga "Don Nikolli"


Emertimi i fletes: Planimetria

Nr. Fletes: C1.02

Shk: 1:200

Projektues:
Ing. Kimete Curri

Miratoi:
Bashkia Vau Dejes
Mark Babani
Kryetar

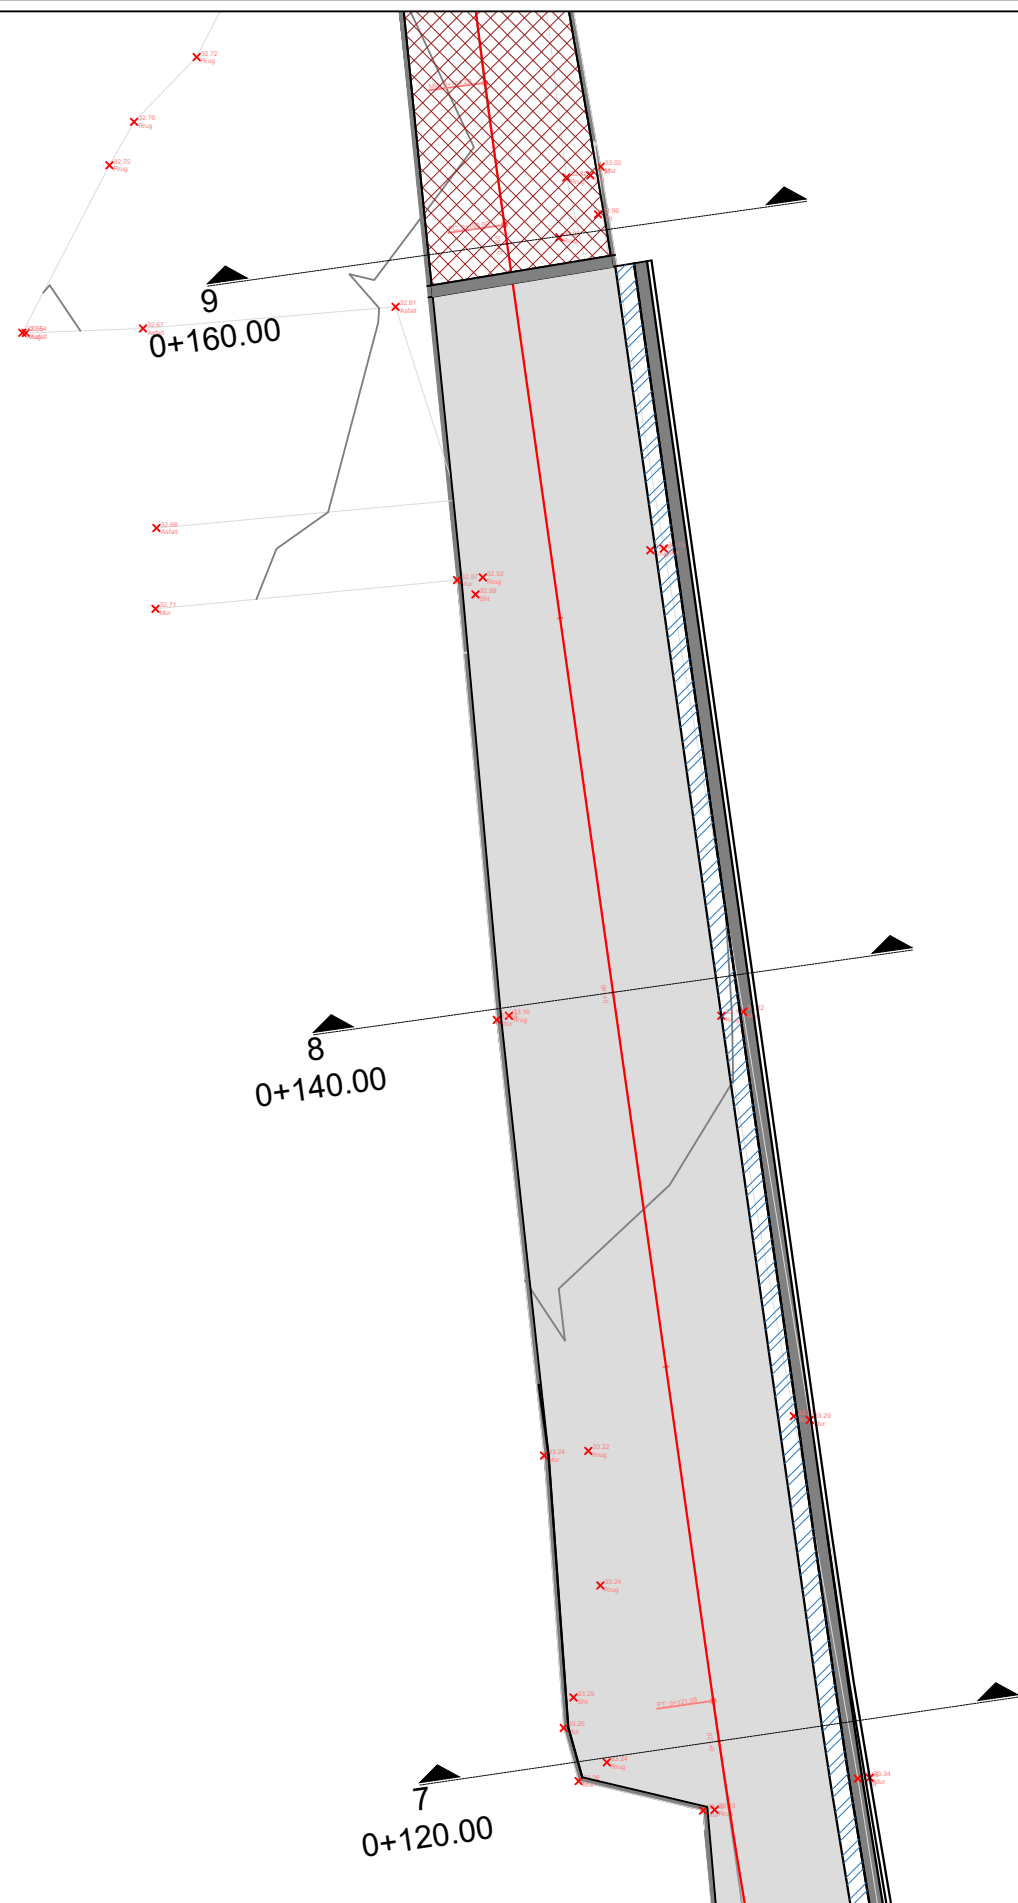

Legjenda

- Rruga ekzistuese
- Mure rrethues
- Pusetat ekzistuese KUZ me kapak betoni
- Rruge e asfaltuar

Bashkia Vau Dejes



Emertimi i projektit:
Rikonstruksion rruga "Don Nikolli"


Emertimi i fletes: Planimetria

Nr. Fletes: C1.03


Shk: 1:200


Projektues:
Ing. Kimete Curri

Miratoi:
Bashkia Vau Dejes
Mark Babani
Kryetar

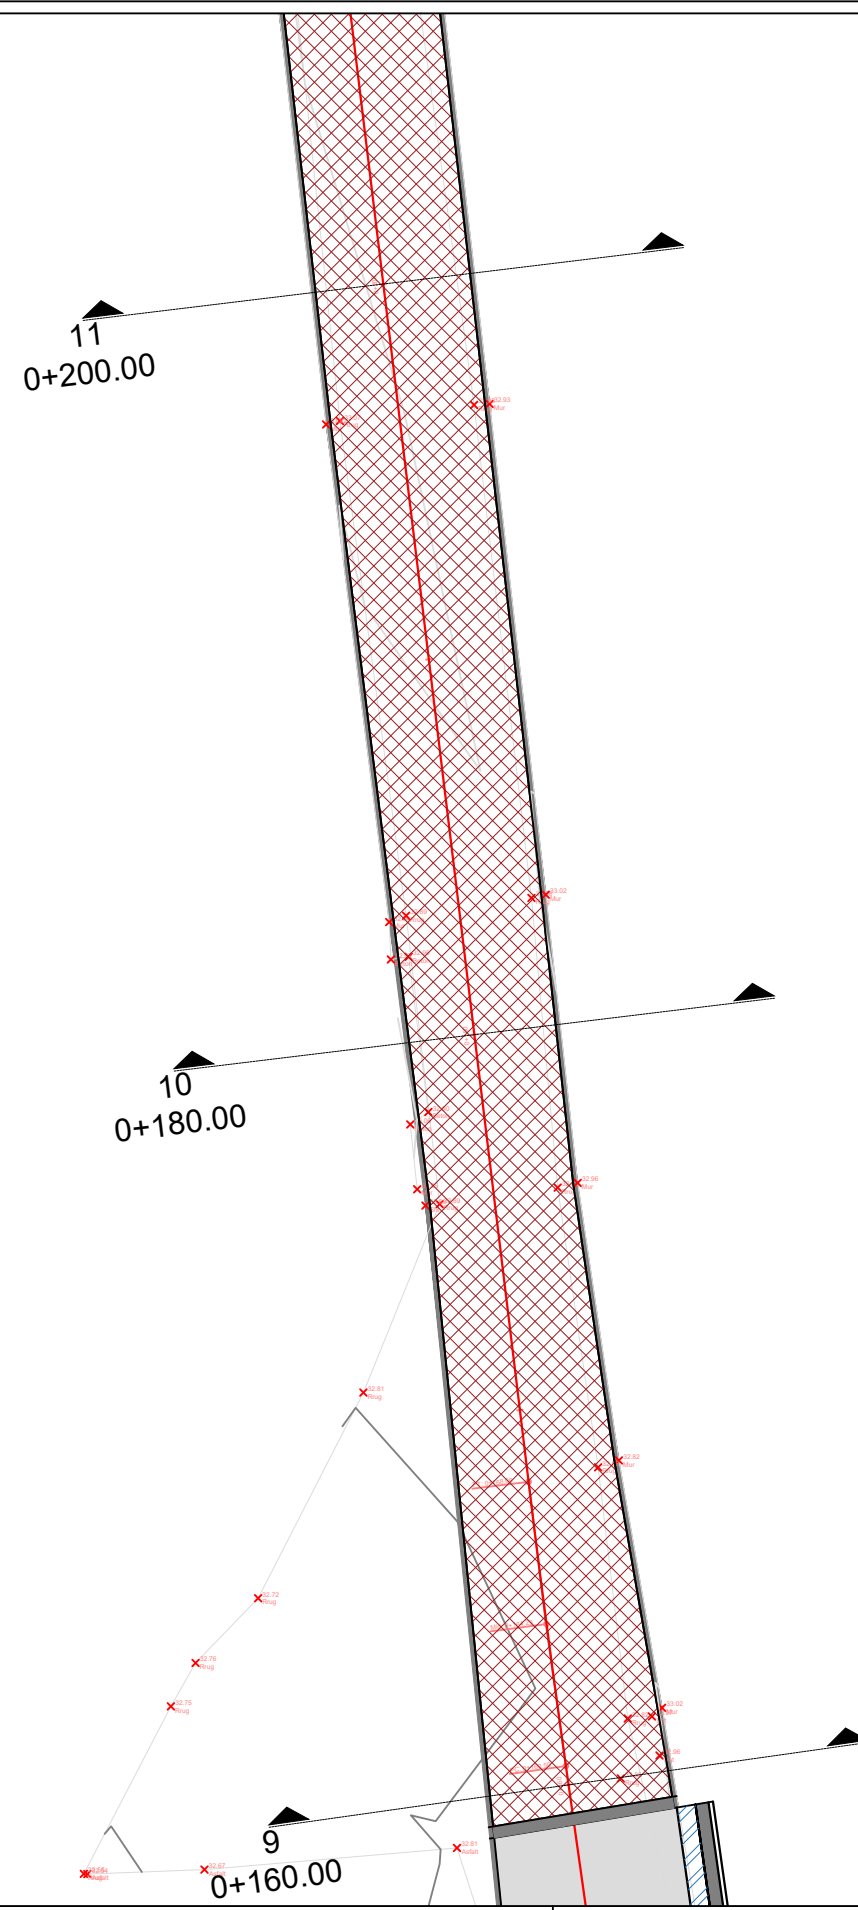

- Legjenda**
- Ruga ekzistuese
 - Mure rrethues
 - Puseta ekzistuese KUZ me kapak betoni
 - Rruge e asfaltuar

Bashkia Vau Dejes 	Emertimi i projektit: Rikonstruksion rruga "Don Nikolli" Emertimi i fletes: Planimetria	Nr. Fletes: C1.04 Shk: 1:200	Projektues: Ing. Kimete Curri	Miratoi: Bashkia Vau Dejes Mark Babani Kryetar
--	--	---------------------------------	----------------------------------	---

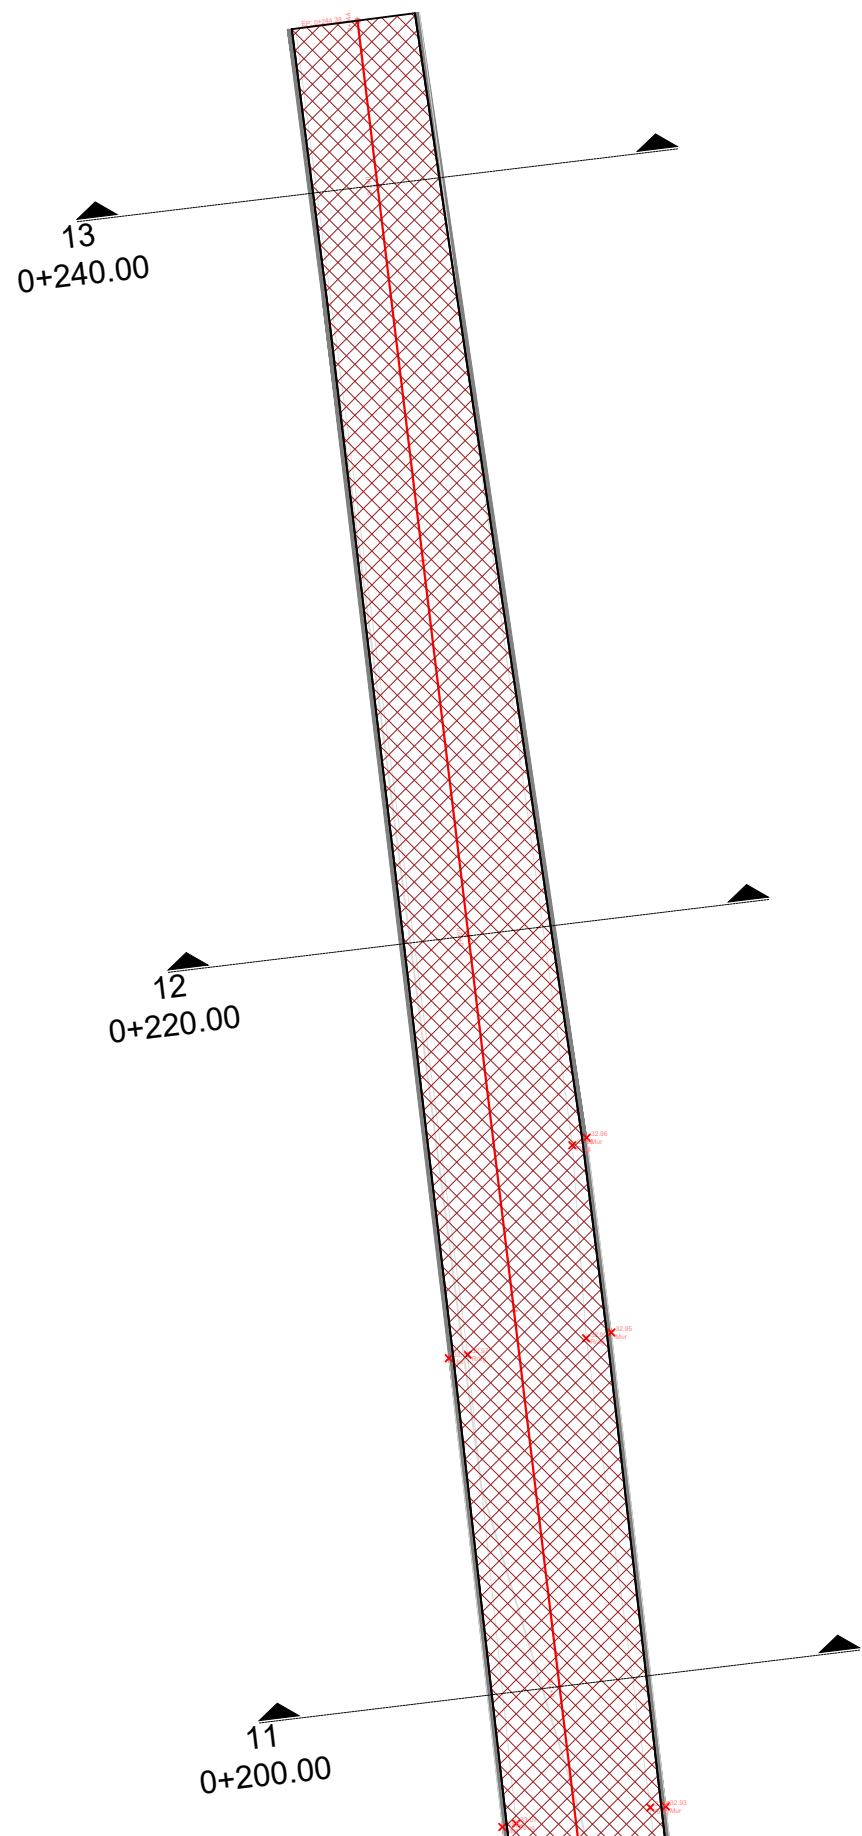

Legjenda

- Rruga ekzistuese
- Mure rrethues
- Puseta ekzistuese KUZ me kapak betoni
- Rruge e asfaltuar

Bashkia Vau Dejes



Emertimi i projektit:
Rikonstruksion rruga "Don Nikolli"

Emertimi i fletes: Planimetria

Nr. Fletes: C1.05

Shk: 1:200

Projektues:
Ing. Kimete Curri

Miratoi:
Bashkia Vau Dejes
Mark Babani
Kryetar