

Bashkia Vau Dejes



Emertimi i projektit:
Rikonstruksion rruga "Don Nikolli"

Emertimi i fletes: Planimetria e KUZ dhe KUB

Nr. Fletes: N1.01

Shk: 1:200

Projektues:
Ing. Kimete Curri

Miratoi:
Bashkia Vau Dejes
Mark Babani
Kryetar



Bashkia Vau Dejes



Emertimi i projektit:
Rikonstruksion rruga "Don Nikolli"


Emertimi i fletes: Planimetria e KUZ dhe KUB

Nr. Fletes: N1.02

Shk: 1:200

Projektues:
Ing. Kimete Curri

Miratoi:
Bashkia Vau Dejes
Mark Babani
Kryetar

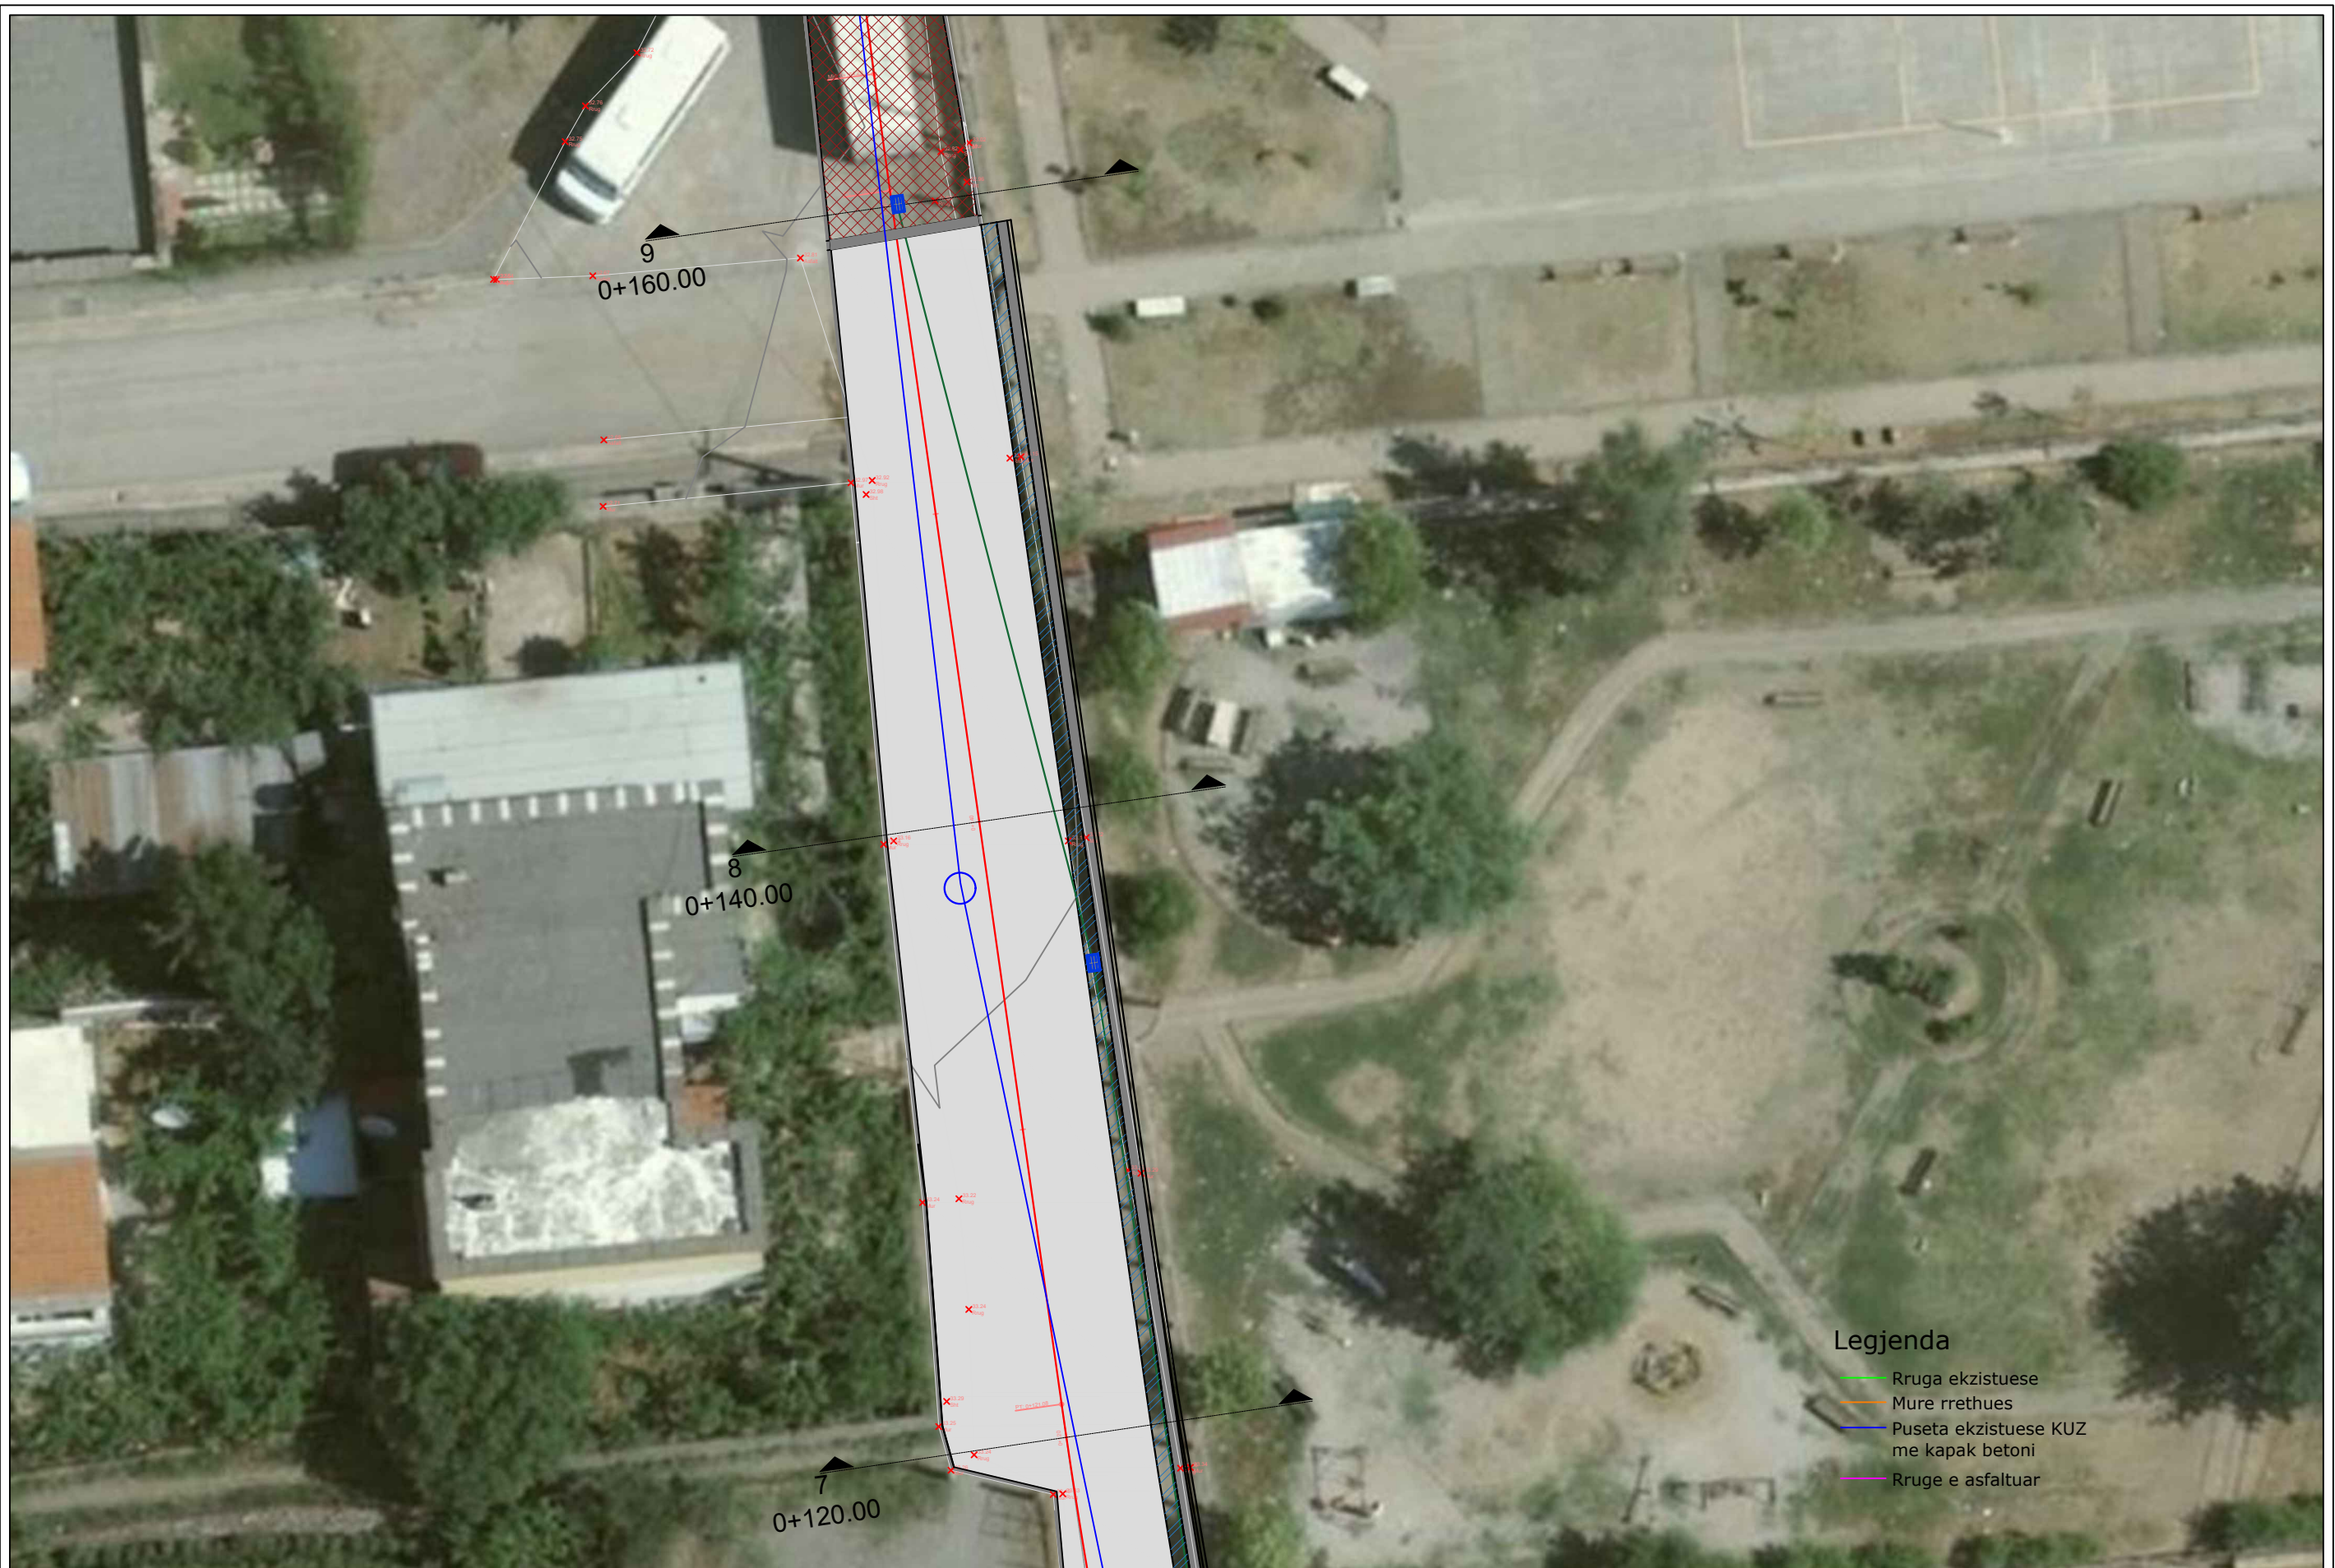

Legjenda

- Rruga ekzistuese
- Mure rrethues
- Puseta ekzistuese KUZ me kapak betoni
- Rruge e asfaltuar

Bashkia Vau Dejes



Emertimi i projektit:
Rikonstruksion rruga "Don Nikolli"

Emertimi i fletes: Planimetria e KUZ dhe KUB

Nr. Fletes: N1.03

Shk: 1:200

Projektues:
Ing. Kimete Curri

Miratoi:
Bashkia Vau Dejes
Mark Babani
Kryetar



Bashkia Vau Dejes



Emertimi i projektit:
Rikonstruksion rruga "Don Nikolli"

Emertimi i fletes: Planimetria e KUZ dhe KUB

Nr. Fletes: N1.04

Shk: 1:200

Projektues:
Ing. Kimete Curri

Miratoi:
Bashkia Vau Dejes
Mark Babani
Kryetar



- Legjenda**
- Rruga ekzistuese
 - Mure rrethues
 - Puseta ekzistuese KUZ me kapak betoni
 - Rruge e asfaltuar

Bashkia Vau Dejes



Emertimi i projektit:
Rikonstruksion rruga "Don Nikolli"

Emertimi i fletes: Planimetria e KUZ dhe KUB

Nr. Fletes: N1.05

Shk: 1:200

Projektues:
Ing. Kimete Curri

Miratoi:
Bashkia Vau Dejes
Mark Babani
Kryetar