

Nr. Seksionit	Sek. 1	20.00	Sek. 2	20.00
Kuota e terrenit	33.81		33.59	
Kuota e projektit	33.81		33.63	
Gjeometria horizontale	0+000 — L=13.56		0+020 — L=13.42 Curve 1: Radius=10.916, Length=13.422, Delta=109.5471 0+020 — L=7.24	



Emertimi i projektit:
Rikonstruksion rruga "Don Nikolli"

Emertimi i fletes: Profili gjatesor


Nr. Fletes: D1.01

Shk: 1:500

Projektues:
Ing. Kimete Curri

Miratoi:
Bashkia Vau Dejes
Mark Babani
Kryetar

Gjeometria vertikale 45.64

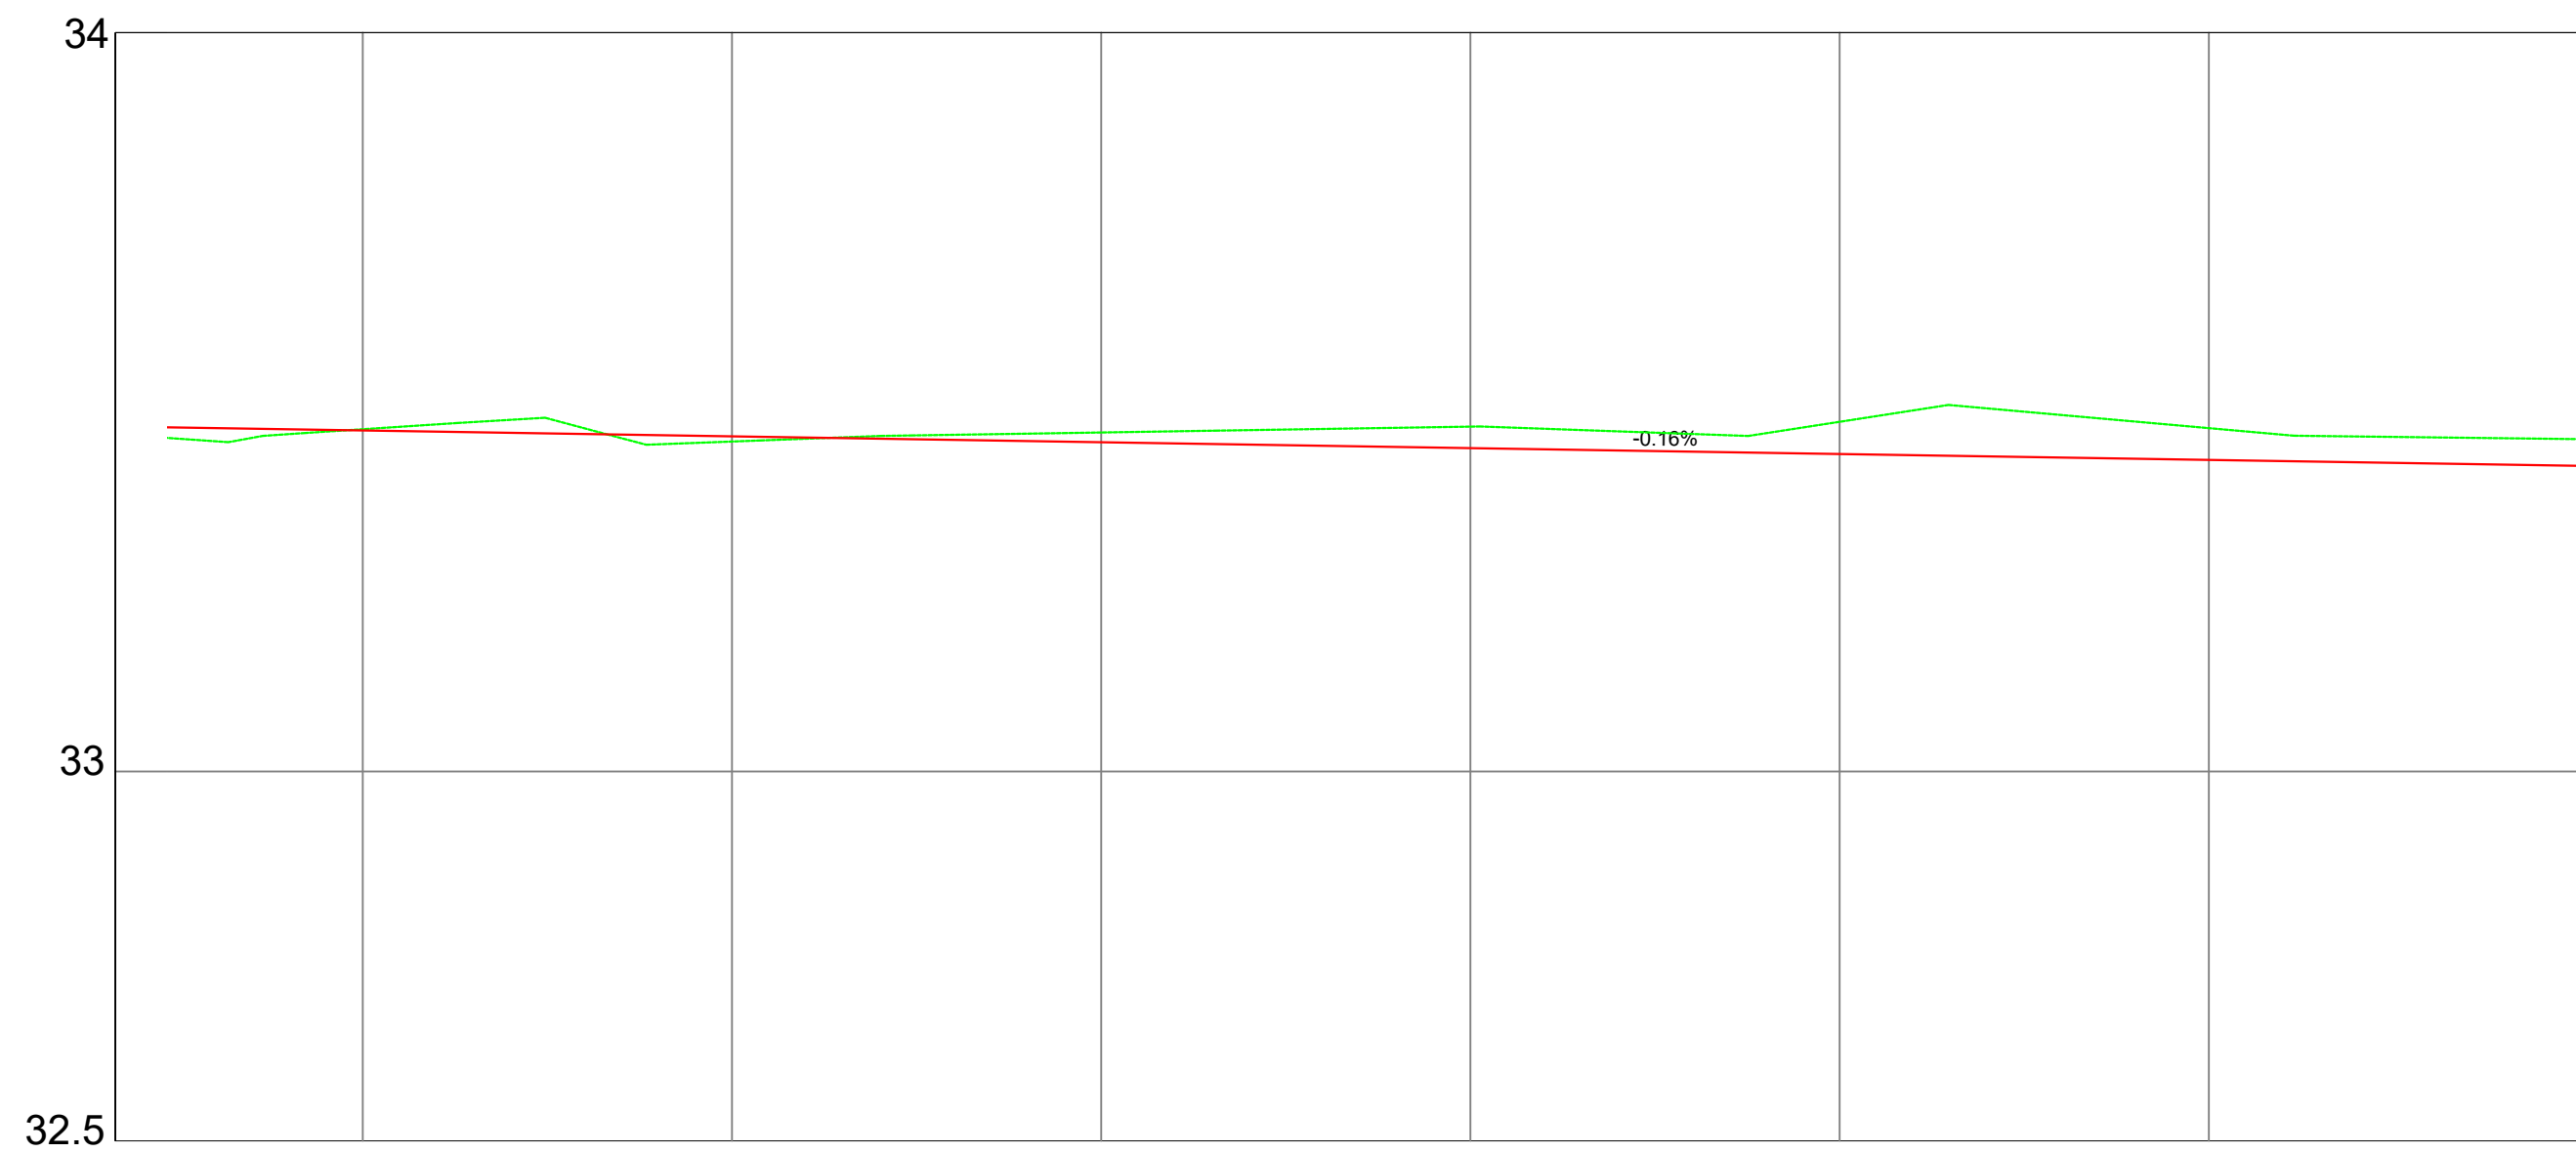

Nr. Seksionit	Seks. 3	20.00	Seks. 4
Kuota e terrenit	33.45		33.46
Kuota e projektit	33.45		33.42
Gjeometria horizontale	Curve 1: Radius=59.228, P=12.34, L=12.34, Delta=168.0595 0+040		0+060 L=19.08





Emertimi i projektit:
Rikonstruksion rruga "Don Nikolli"
Emertimi i fletes: Profili gjatesor

Nr. Fletes: D1.02
Shk: 1:500

Projektues:
Ing. Kimete Curri

Miratoi:
Bashkia Vau Dejes
Mark Babani
Kryetar

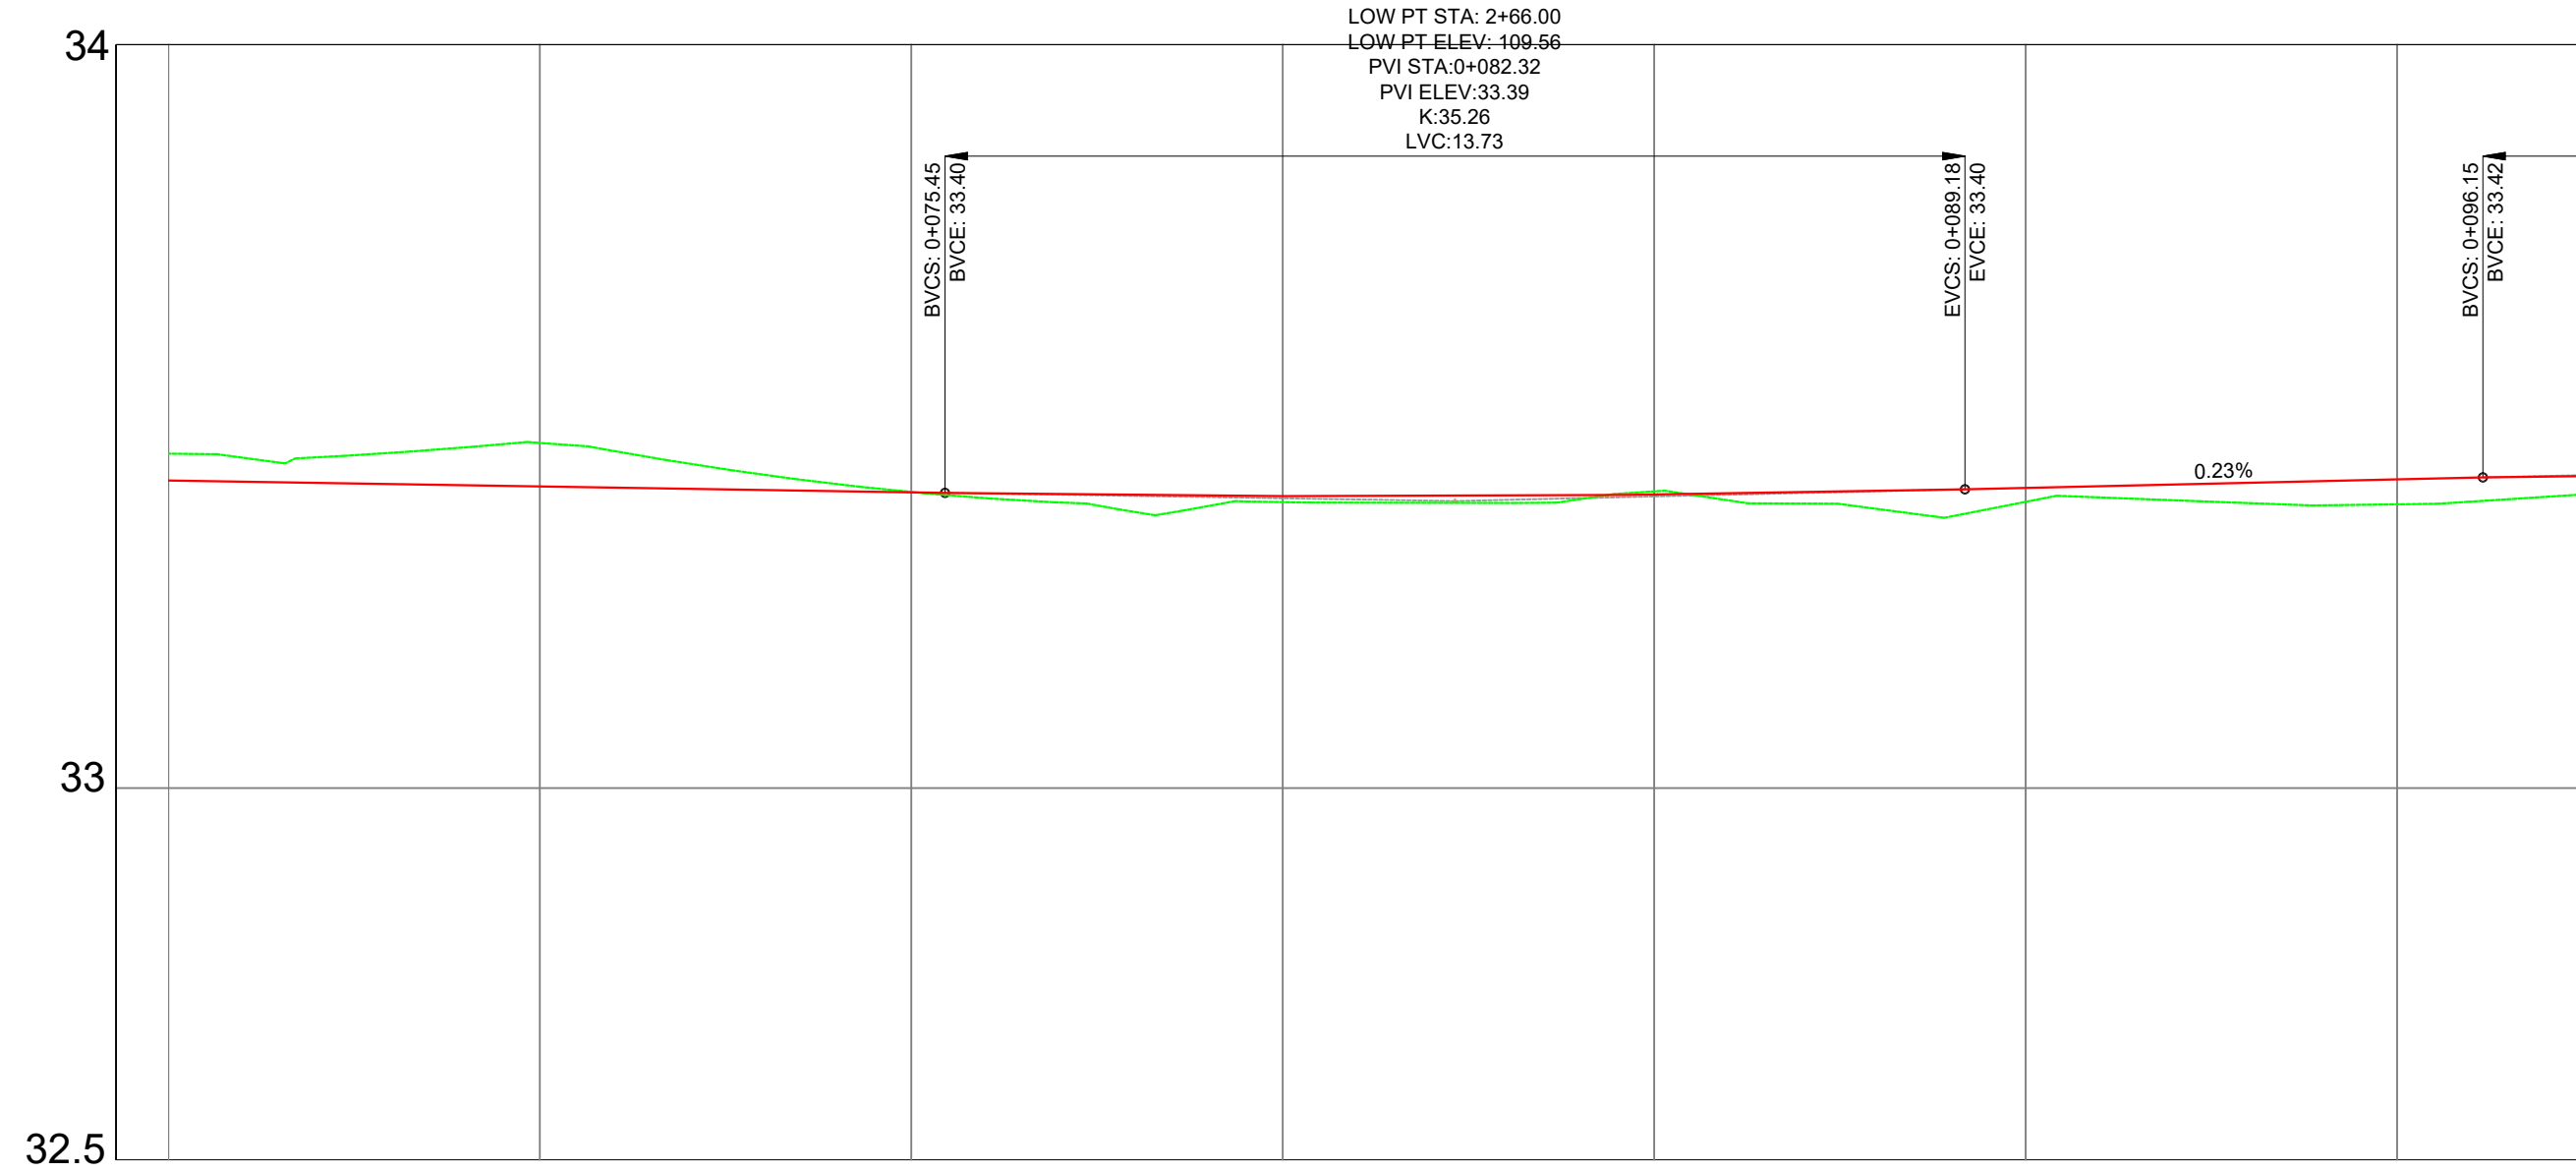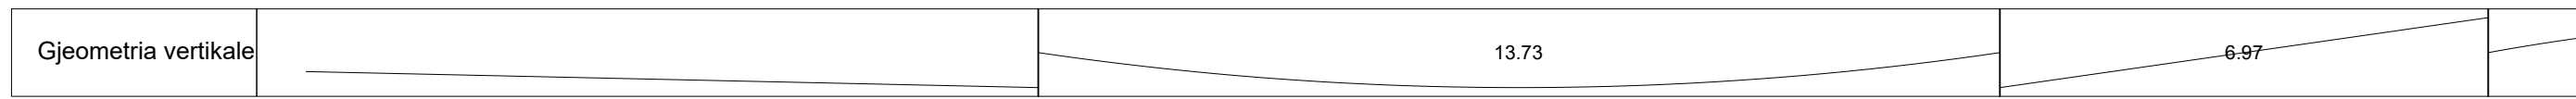

Nr. Seksionit	20.00	Sek. 5	20.00
Kuota e terrenit		33.38	
Kuota e projektit		33.39	
Gjeometria horizontale			





Emertimi i projektit:
Rikonstruksion rruga "Don Nikolli"
Emertimi i fletes: Profili gjatesor

Nr. Fletes: D1.03
Shk: 1:500

Projektues:
Ing. Kimete Curri

Miratoi:
Bashkia Vau Dejes
Mark Babani
Kryetar

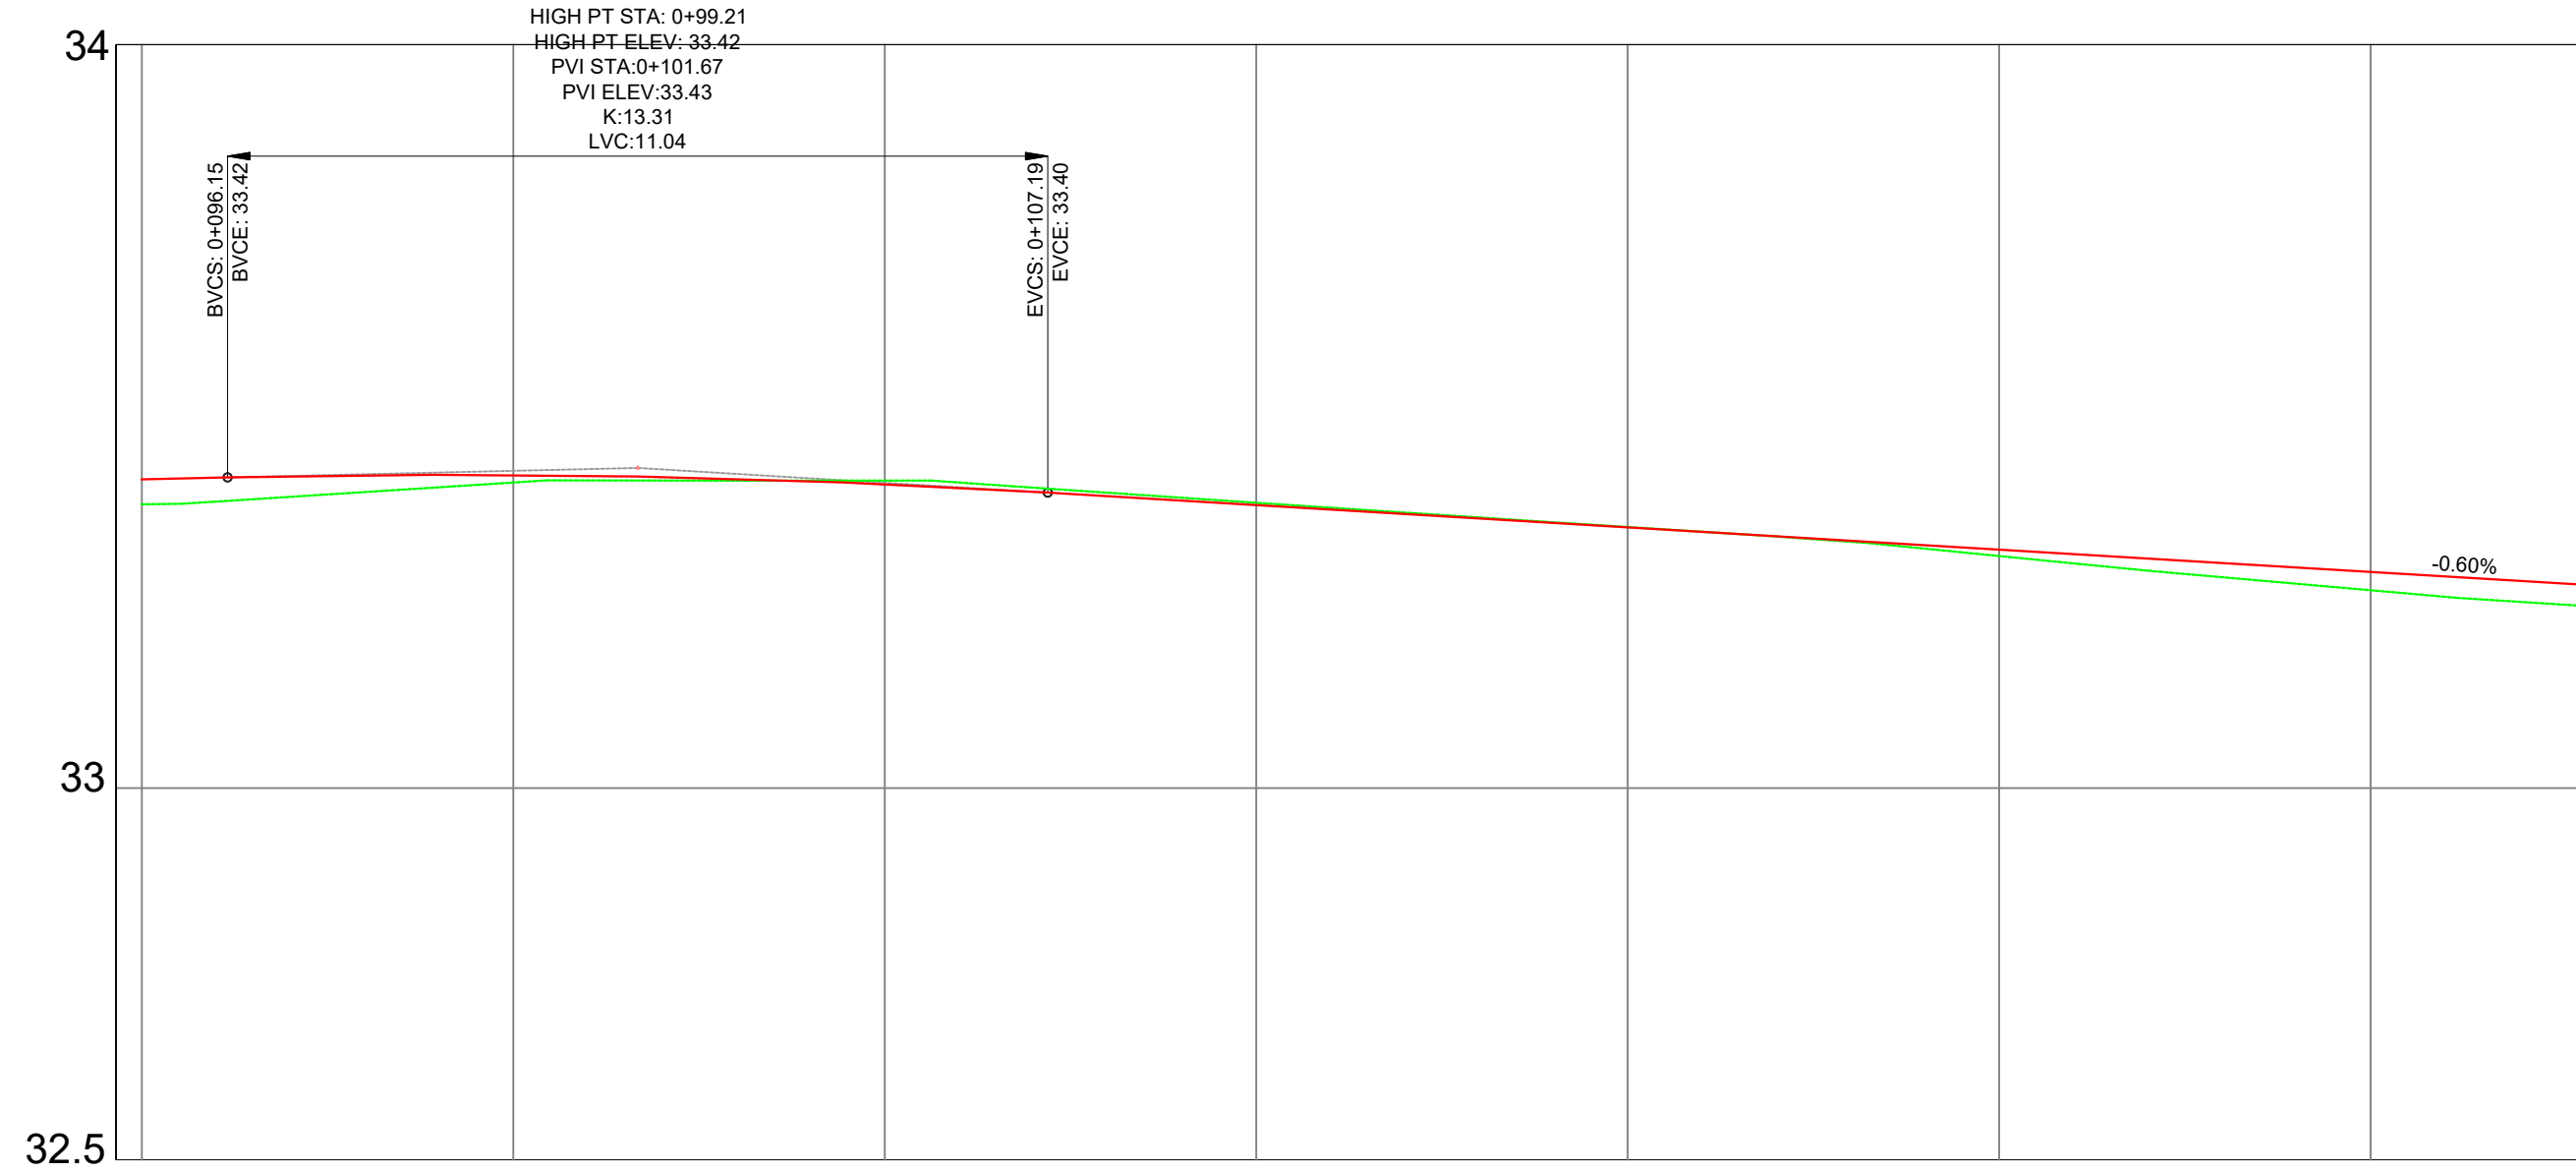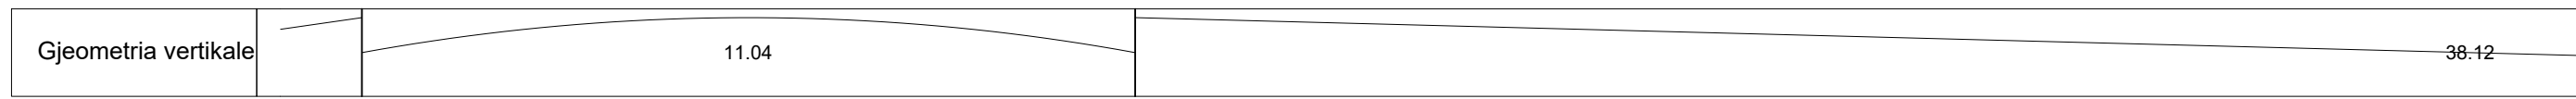

Nr. Seksionit		20.00	
Kuota e terrenit	33.41		33.31
Kuota e projektit	33.42		33.32
Gjeometria horizontale	0+100	Curve 1: Radius=200.000, L=32.31, P=32.310, Delta=170.7437	0+120



Emertimi i projektit:
Rikonstruksion rruga "Don Nikolli"



Emertimi i fletes: Profili gjatesor

Nr. Fletes: D1.04

Shk: 1:500

Projektues:
Ing. Kimete Curri

Miratoi:
Bashkia Vau Dejes
Mark Babani
Kryetar

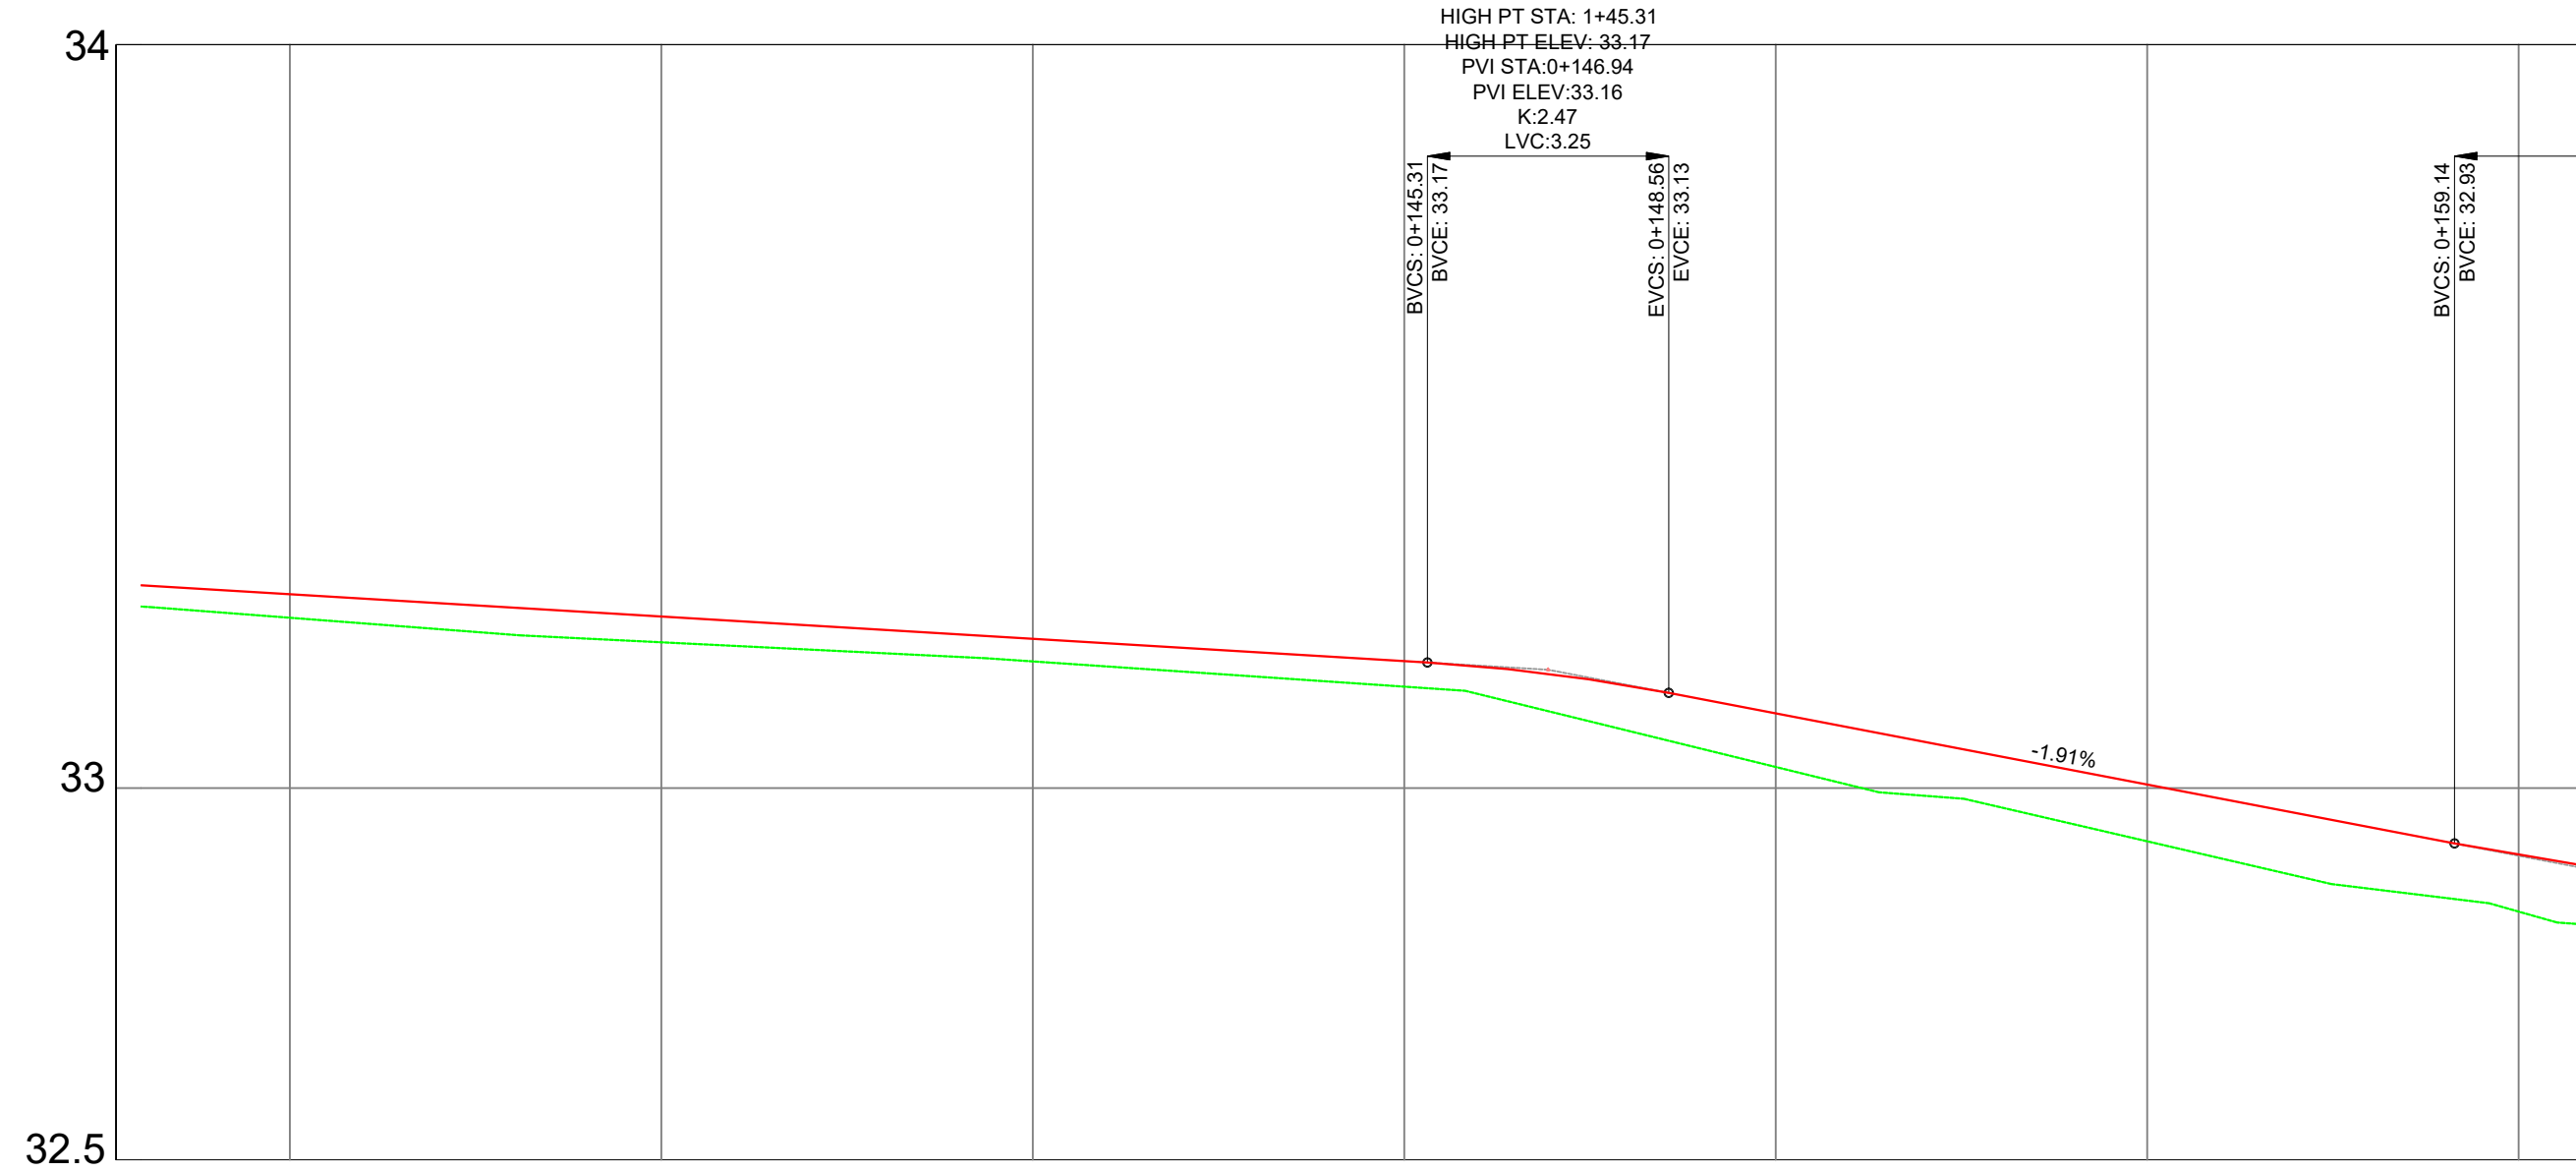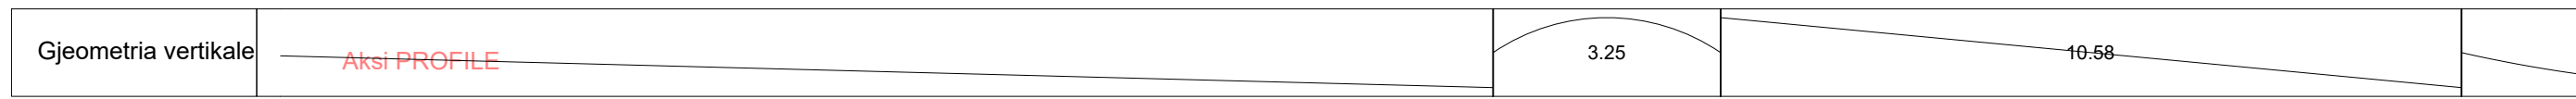

Nr. Seksionit	20.00	Sek. 8	20.00	Sek. 9
Kuota e terrenit		33.17		32.83
Kuota e projektit		33.20		32.91
Gjeometria horizontale	0+140 L=39.43		0+160	





Emertimi i projektit:
Rikonstruksion rruga "Don Nikolli"
Emertimi i fletes: Profili gjatesor

Nr. Fletes: D1.05
Shk: 1:500

Projektues:
Ing. Kimete Curri

Miratoi:
Bashkia Vau Dejes
Mark Babani
Kryetar

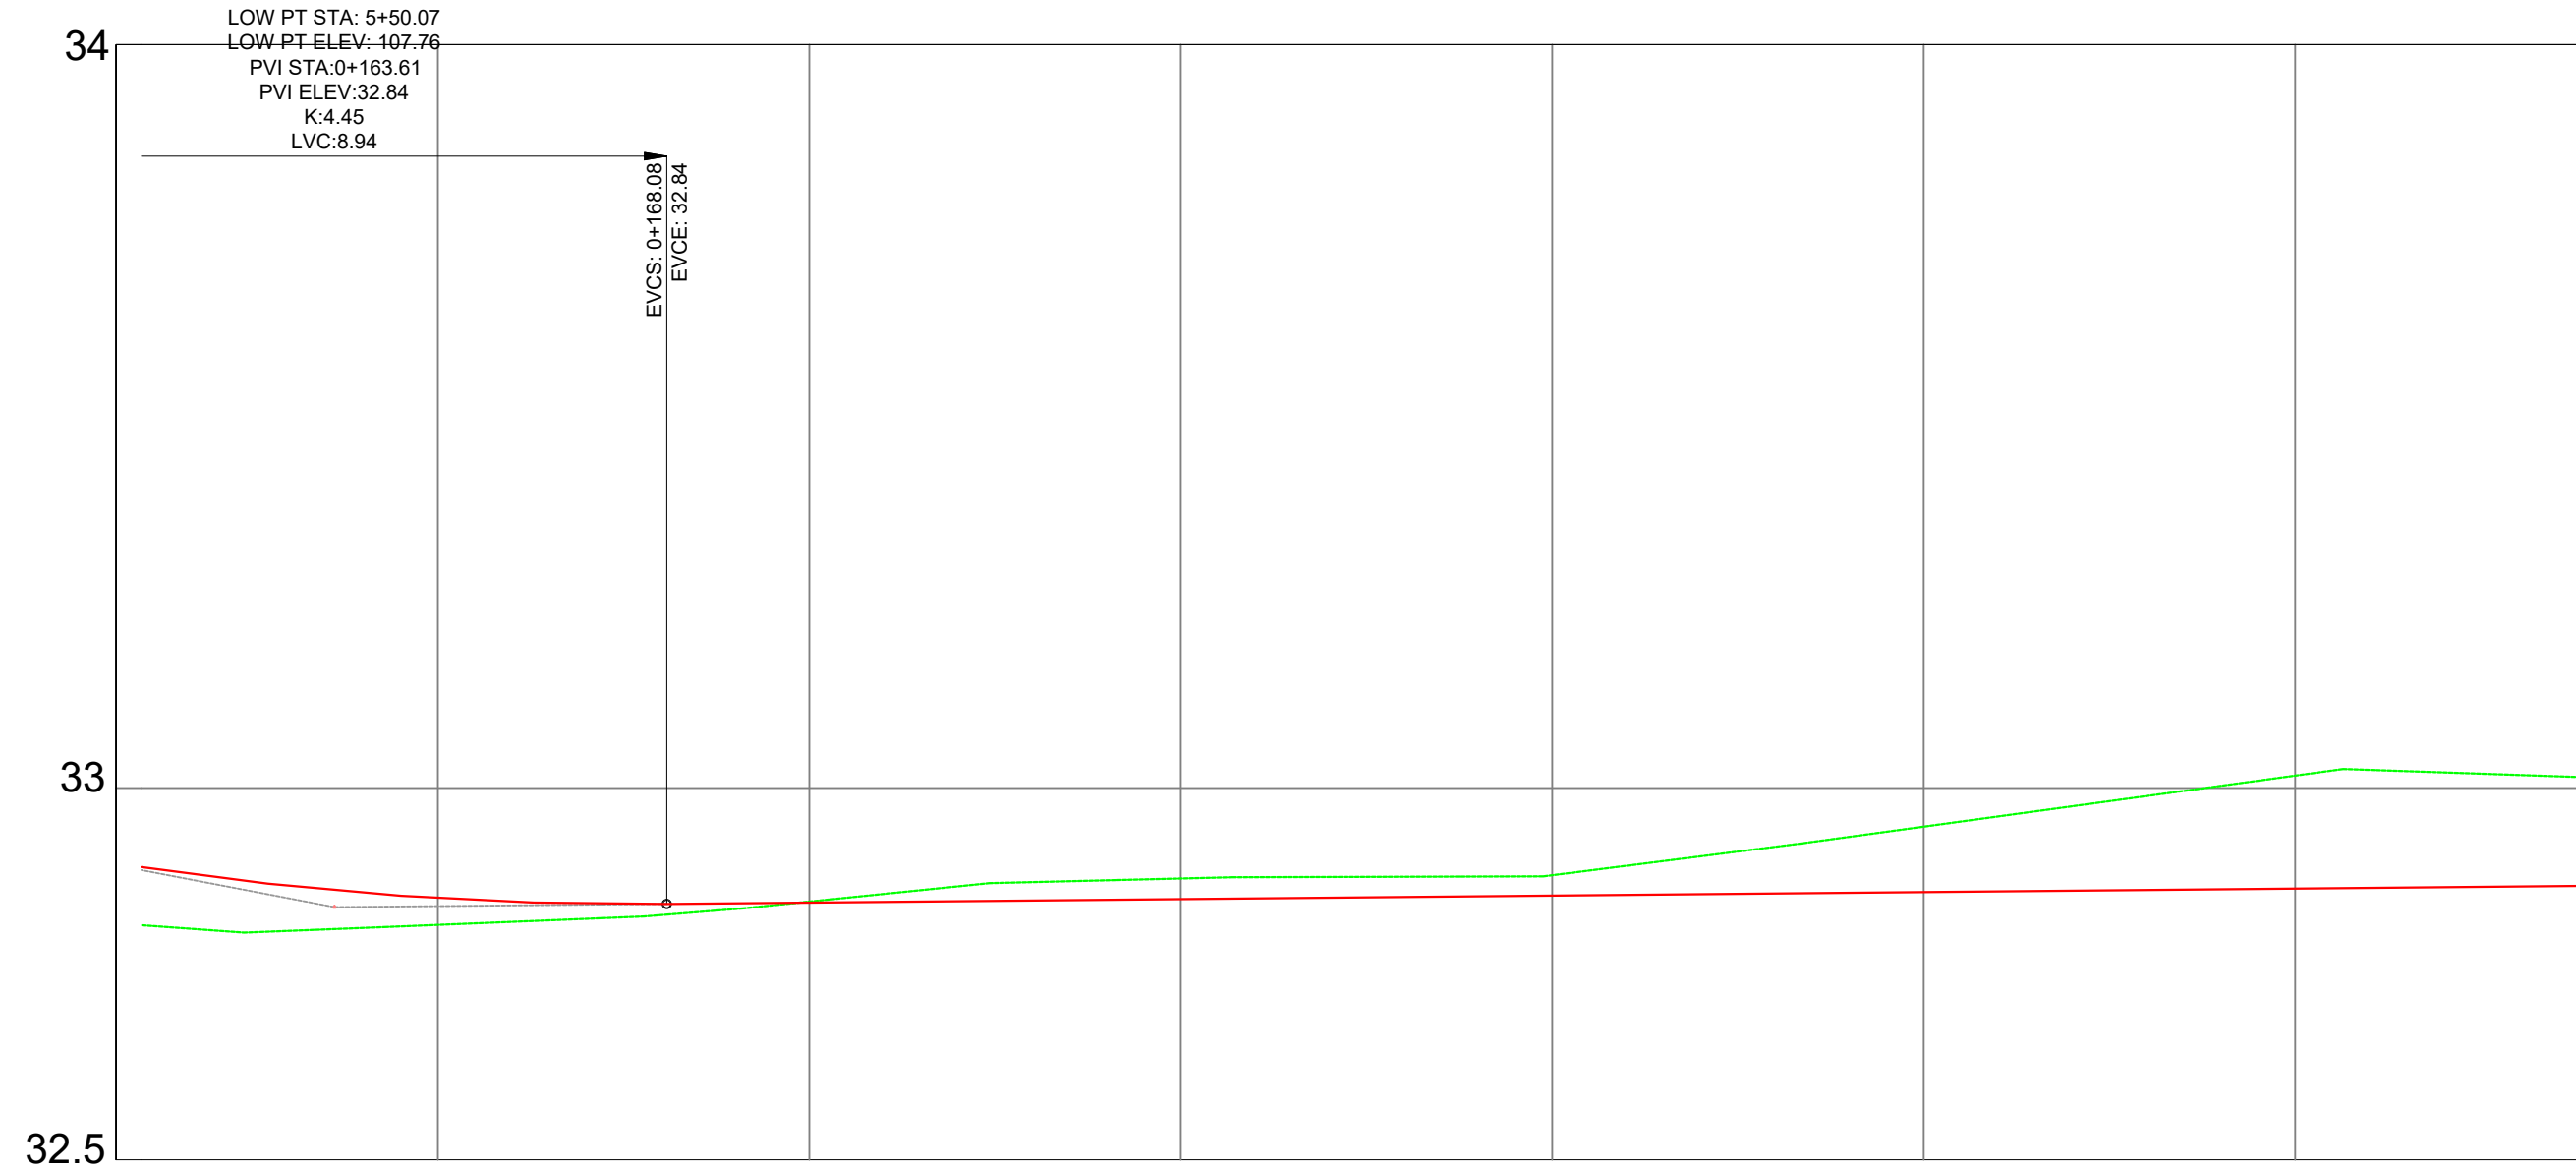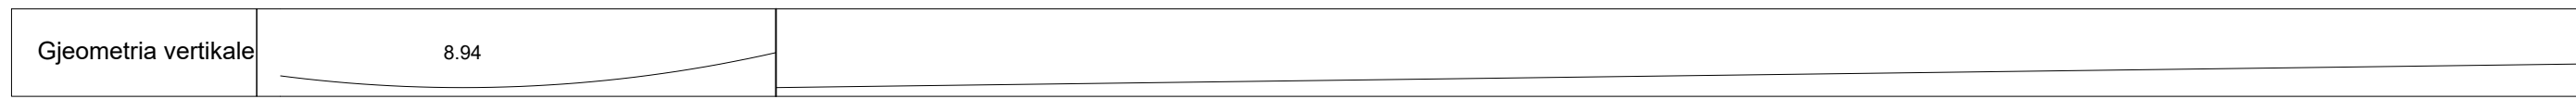

Nr. Seksionit	20.00	Sek. 10	20.00
Kuota e terrenit		32.88	
Kuota e projektit		32.86	
Gjeometria horizontale			



Emertimi i projektit:
 Rikonstruksion rruga "Don Nikolli"

Emertimi i fletes: Profili gjatesor


Nr. Fletes: D1.06

Shk: 1:500


Projektues:
 Ing. Kimete Curri

Miratoi:
 Bashkia Vau Dejes
 Mark Babani
 Kryetar


Gjeometria vertikale	76.30
----------------------	-------

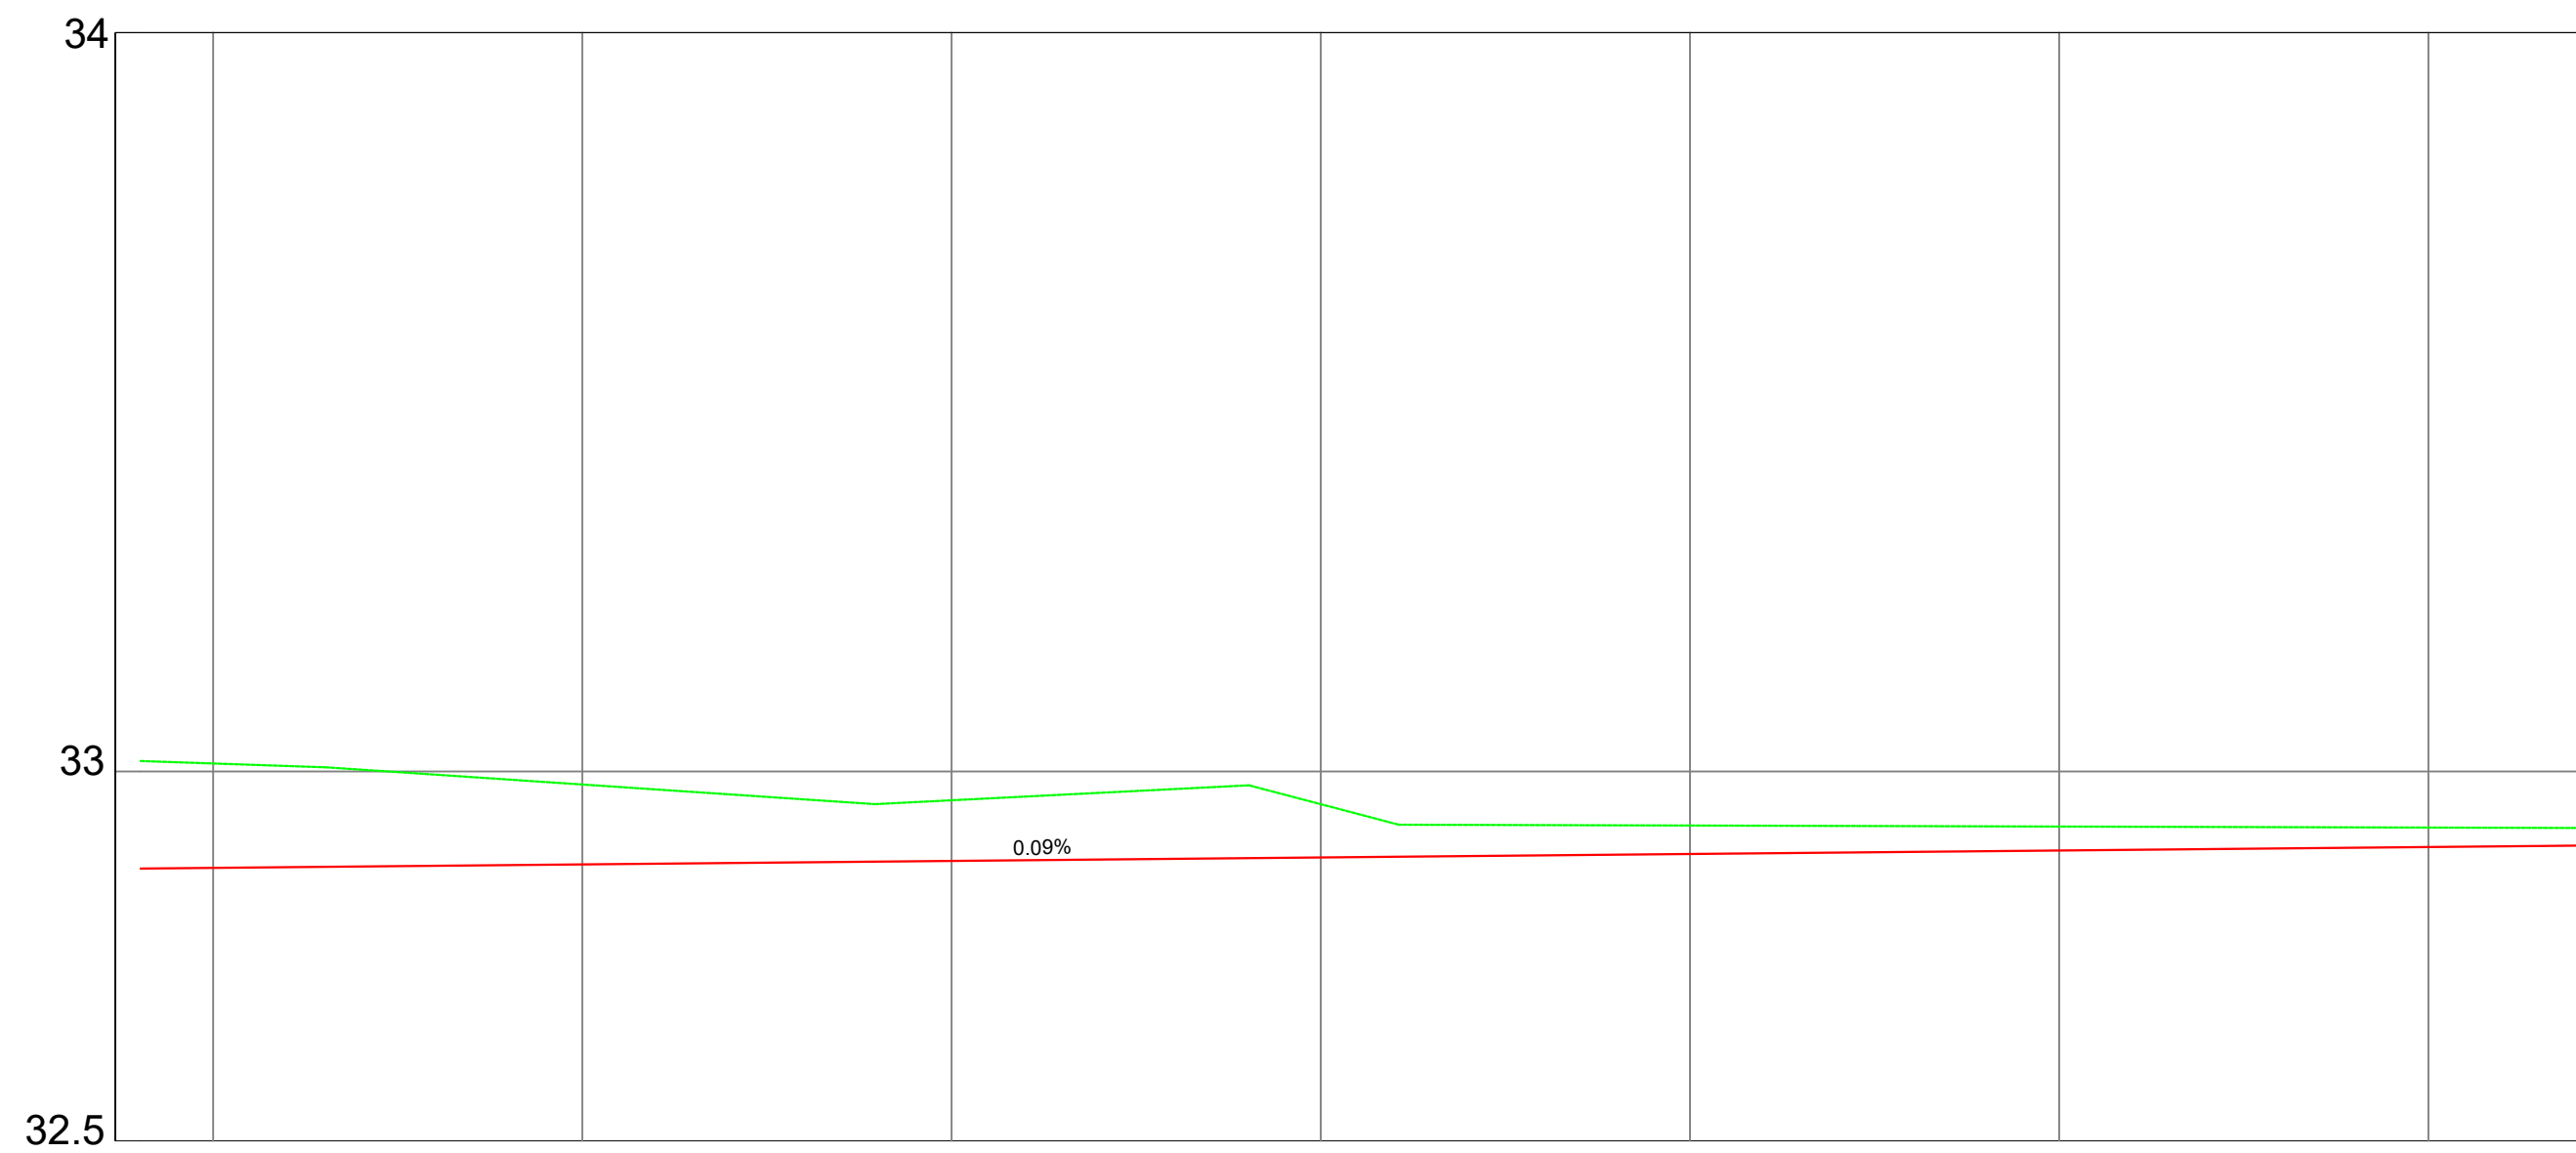

Nr. Seksionit	20.00
Kuota e terrenit	32.98
Kuota e projektit	32.89
Gjeometria horizontale	0+200 L=76.30 0+220

 Bashkia Vau Dejes	Emertimi i projektit: Rikonstruksion rruga "Don Nikolli"	Nr. Fletes: D1.07	Projektues: Ing. Kimete Curri	Miratoi: Bashkia Vau Dejes Mark Babani Kryetar
	Emertimi i fletes: Profili gjatesor	Shk: 1:500		

Gjeometria vertikale

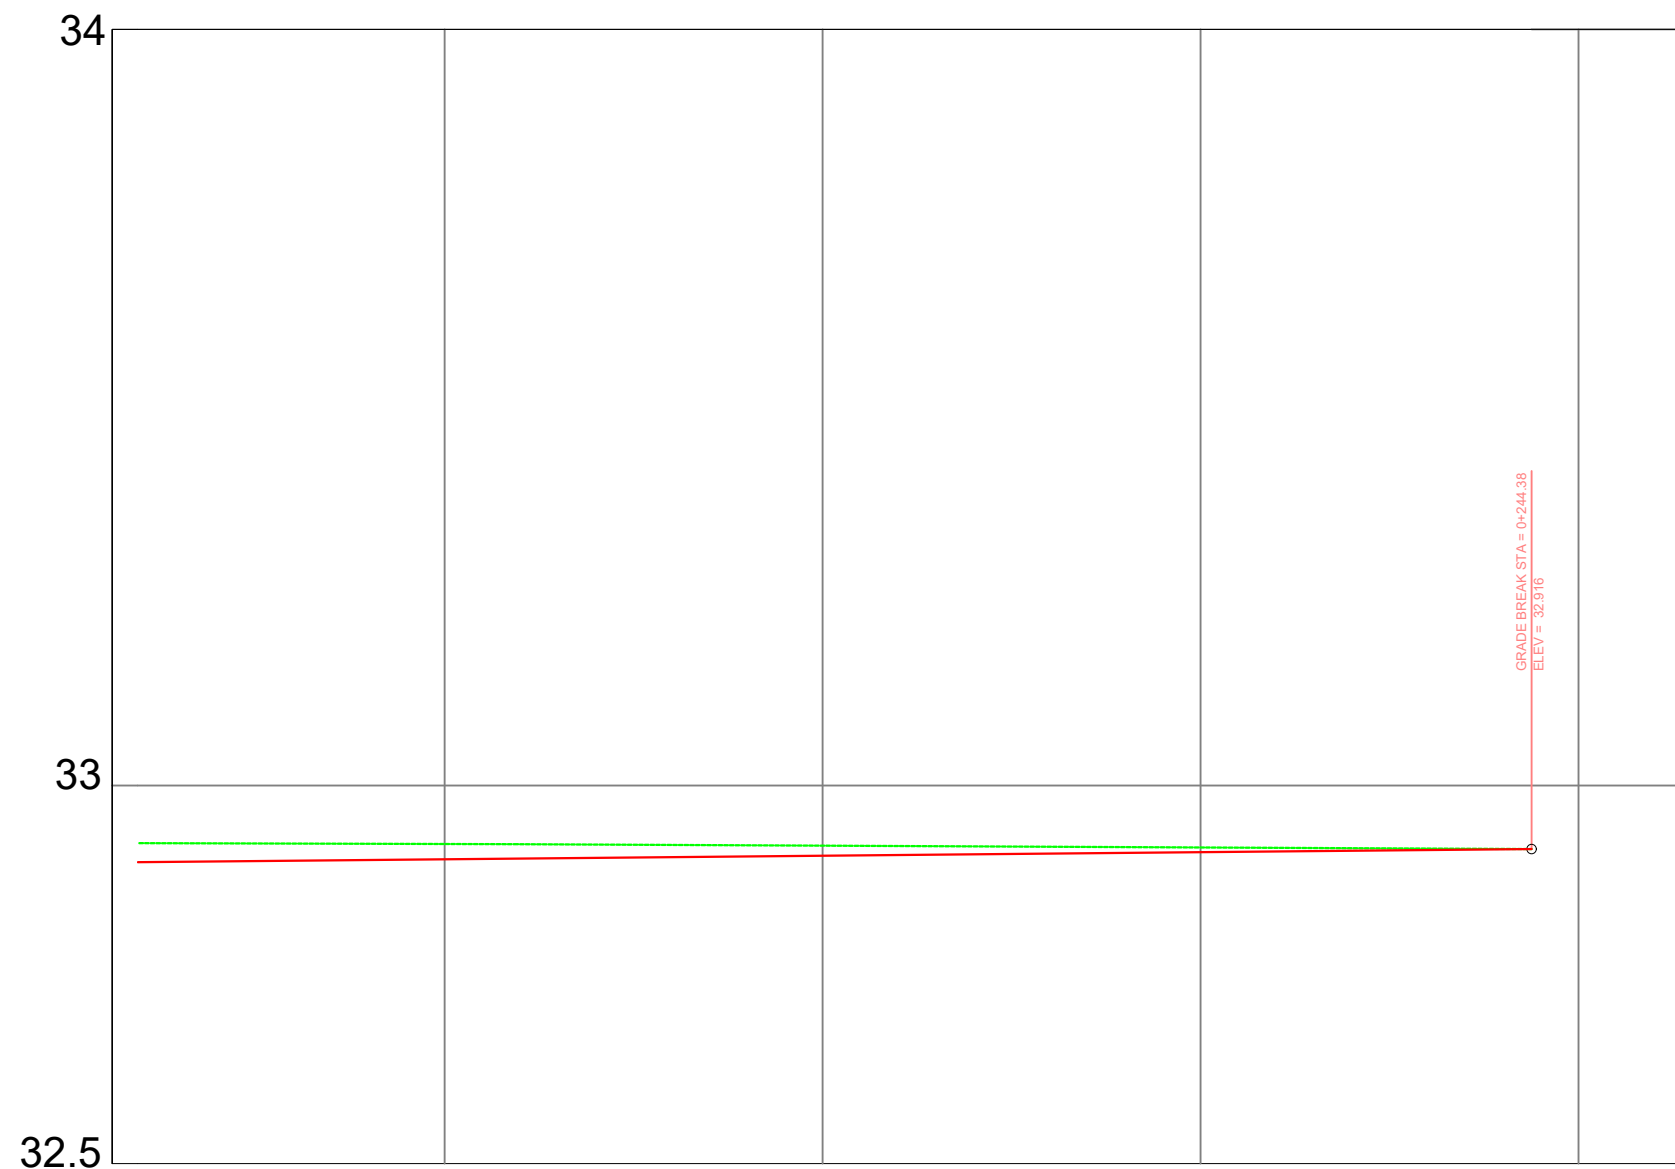

Nr. Seksionit	20.00	Sek. 13
Kuota e terrenit		32.92
Kuota e projektit		32.91
Gjeometria horizontale	0+240	

Bashkia Vau Dejes



Emertimi i projektit:
Rikonstruksion rruga "Don Nikolli"

Emertimi i fletes: Profili gjatesor

Nr. Fletes: D1.08

Shk: 1:500

Projektues:
Ing. Kimete Curri

Miratoi:
Bashkia Vau Dejes
Mark Babani
Kryetar