


0+000.00

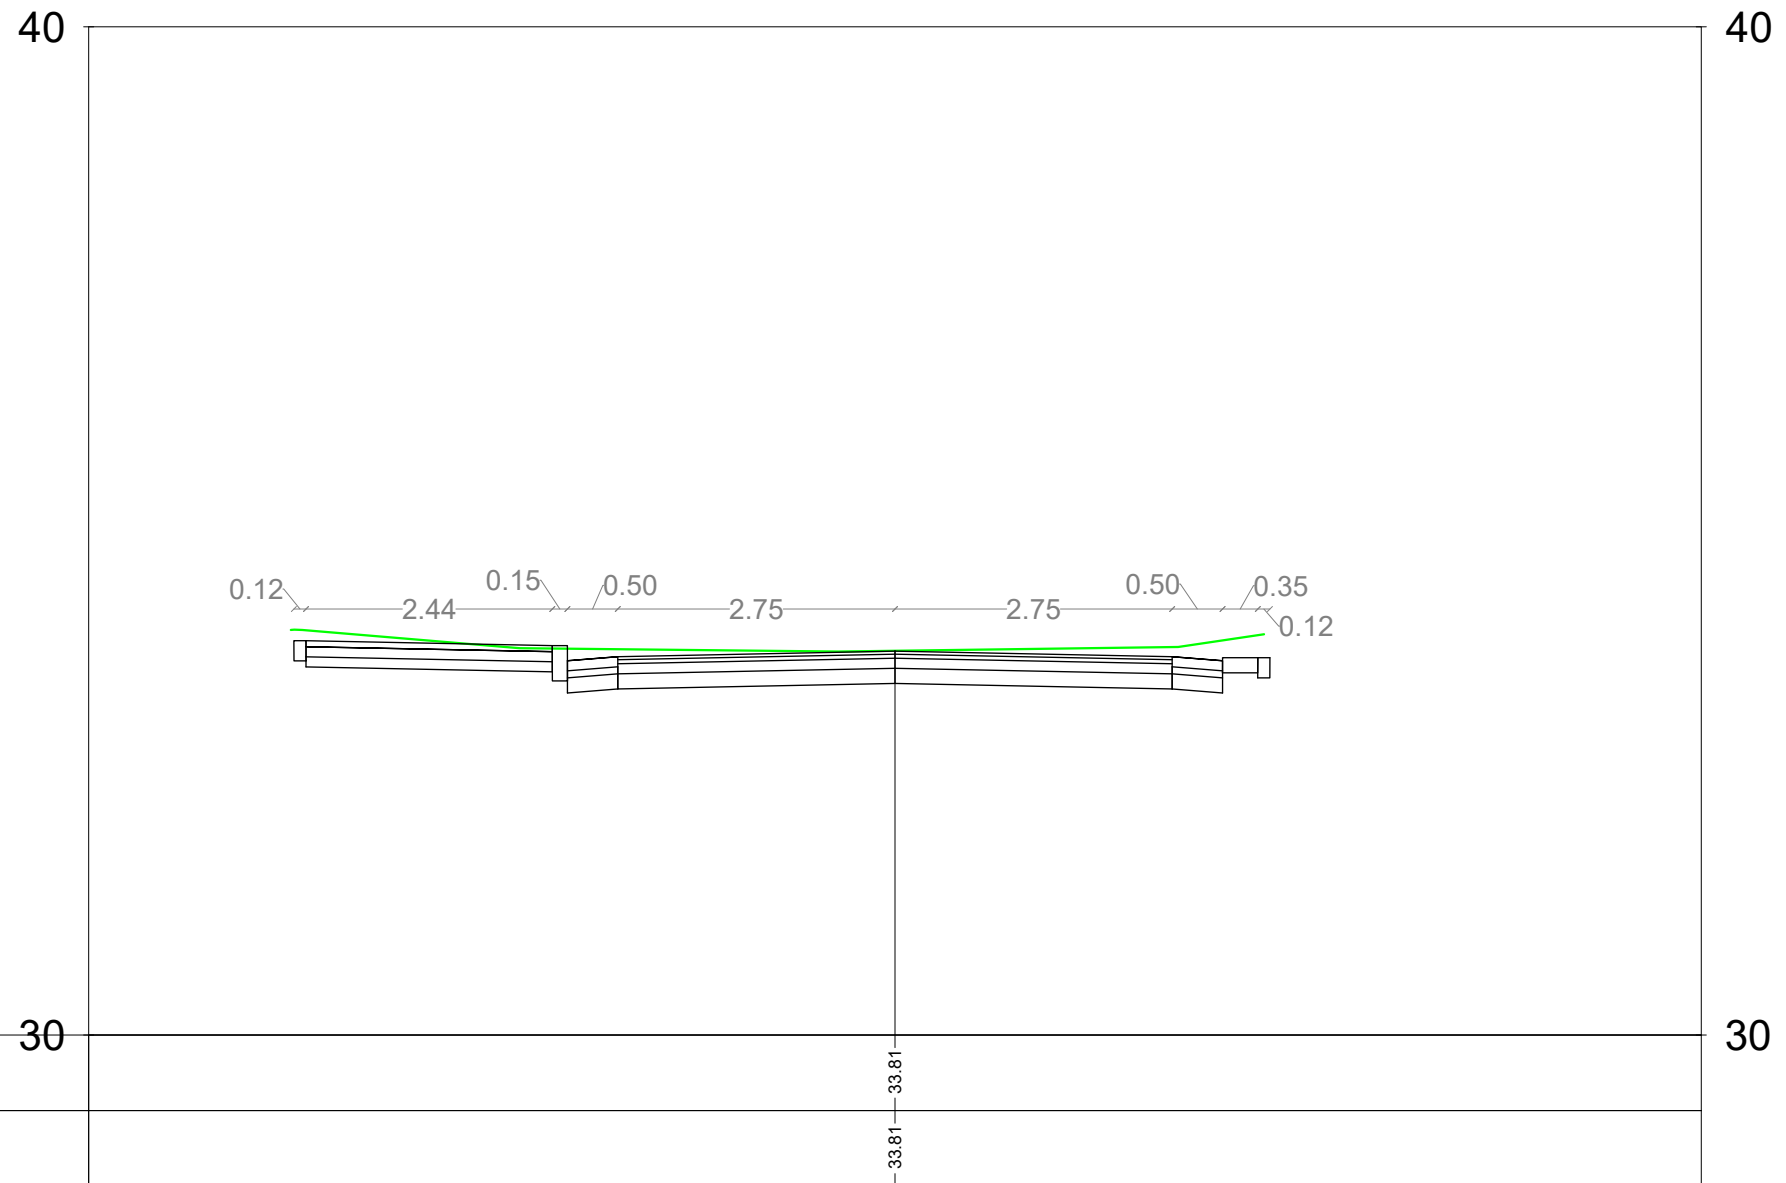

Bashkia Vau Dejes



Emertimi i projektit:
Rikonstruksion rruga "Don Nikolli"

Emertimi i fletes: Profilat terthore progresive


Nr. Fletes: E1.01

Shk: 1:75

Projektues:
Ing. Kimete Curri

Miratoi:
Bashkia Vau Dejes
Mark Babani
Kryetar

0+020.00

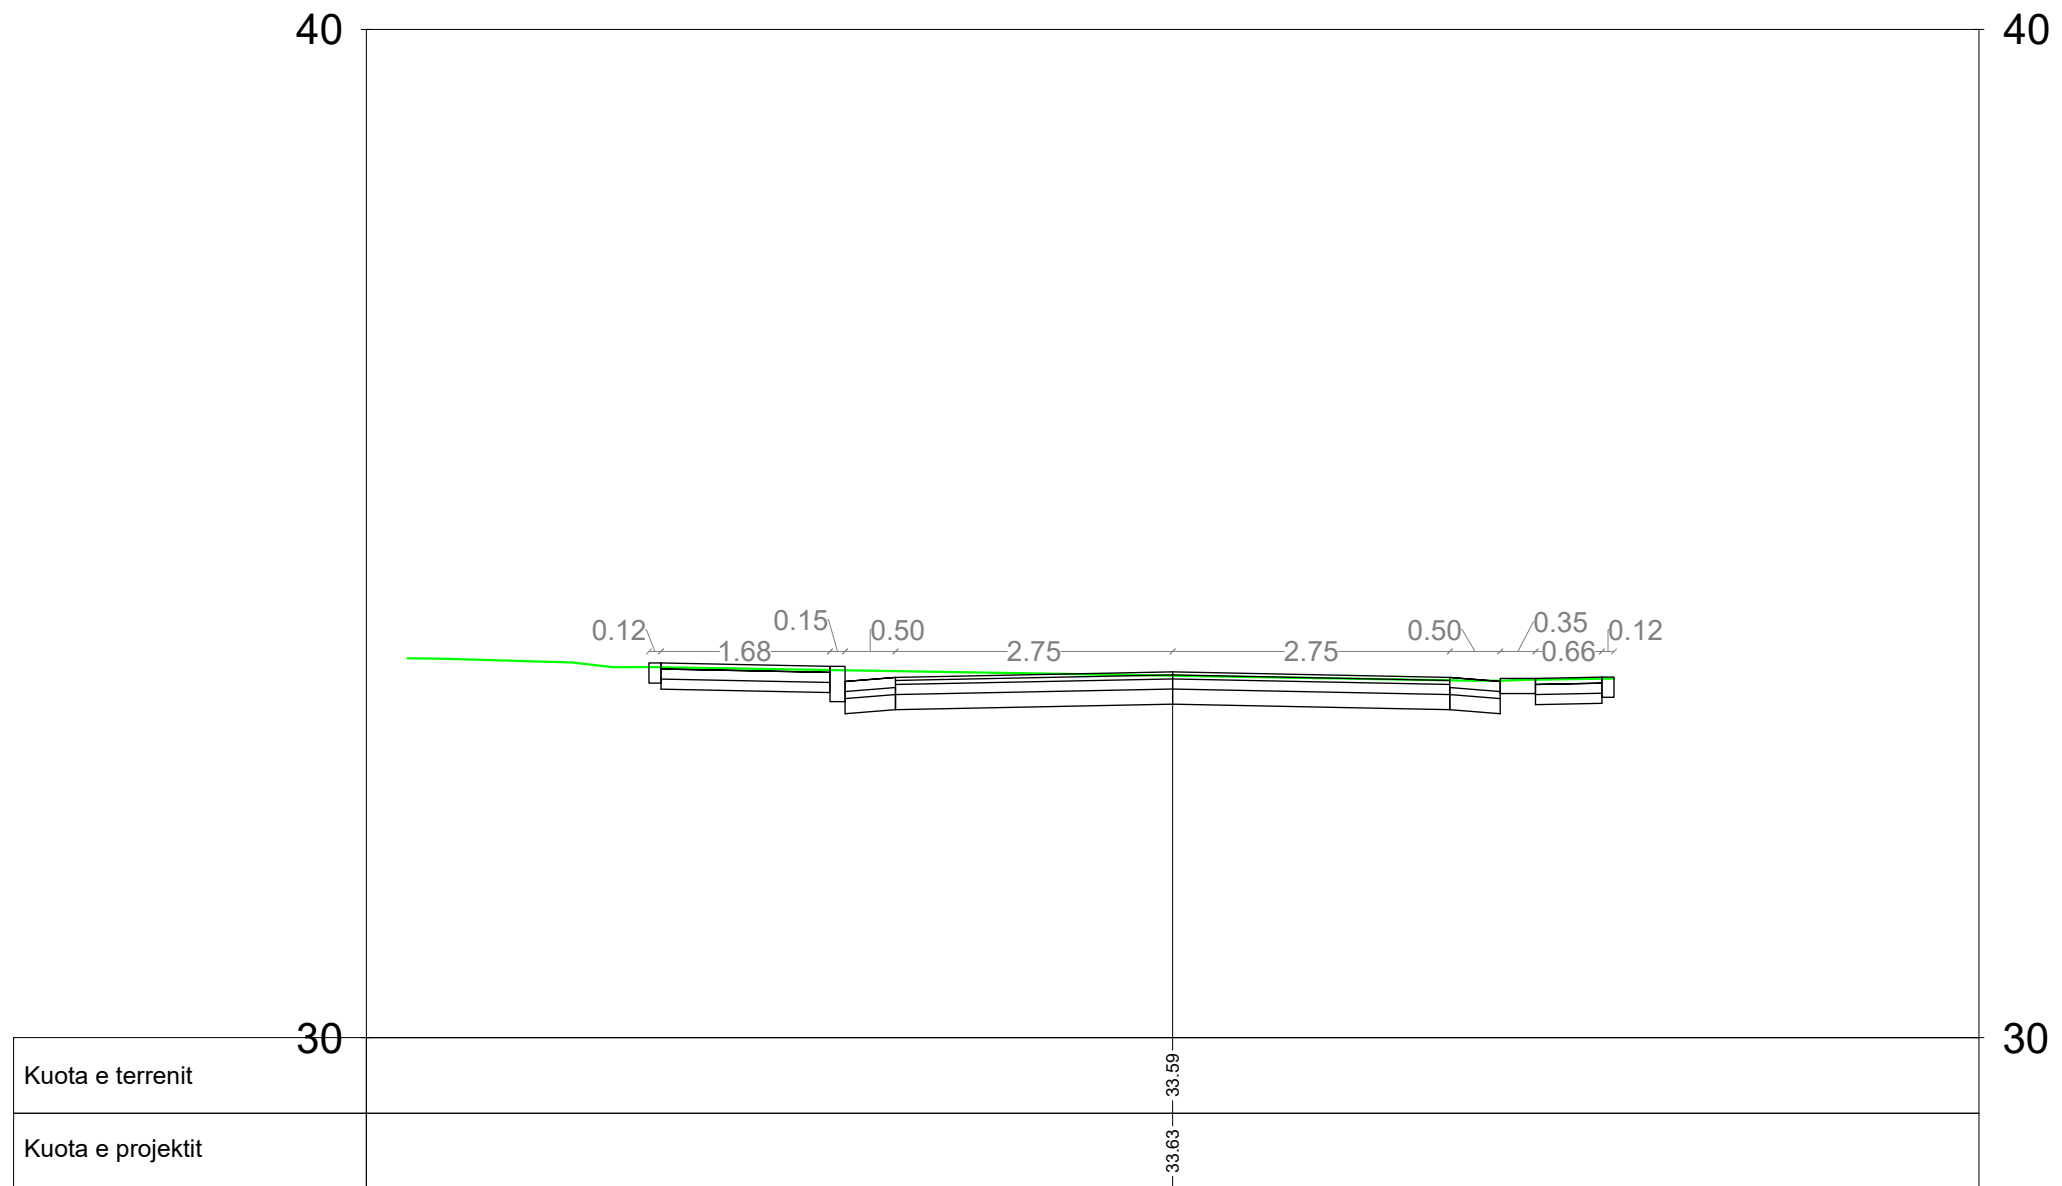

Bashkia Vau Dejes



Emertimi i projektit:
Rikonstruksion rruga "Don Nikolli"

Emertimi i fletes: Profilat terthore progresive


Nr. Fletes: E1.02

Shk: 1:75

Projektues:
Ing. Kimete Curri

Miratoi:
Bashkia Vau Dejes
Mark Babani
Kryetar

0+040.00

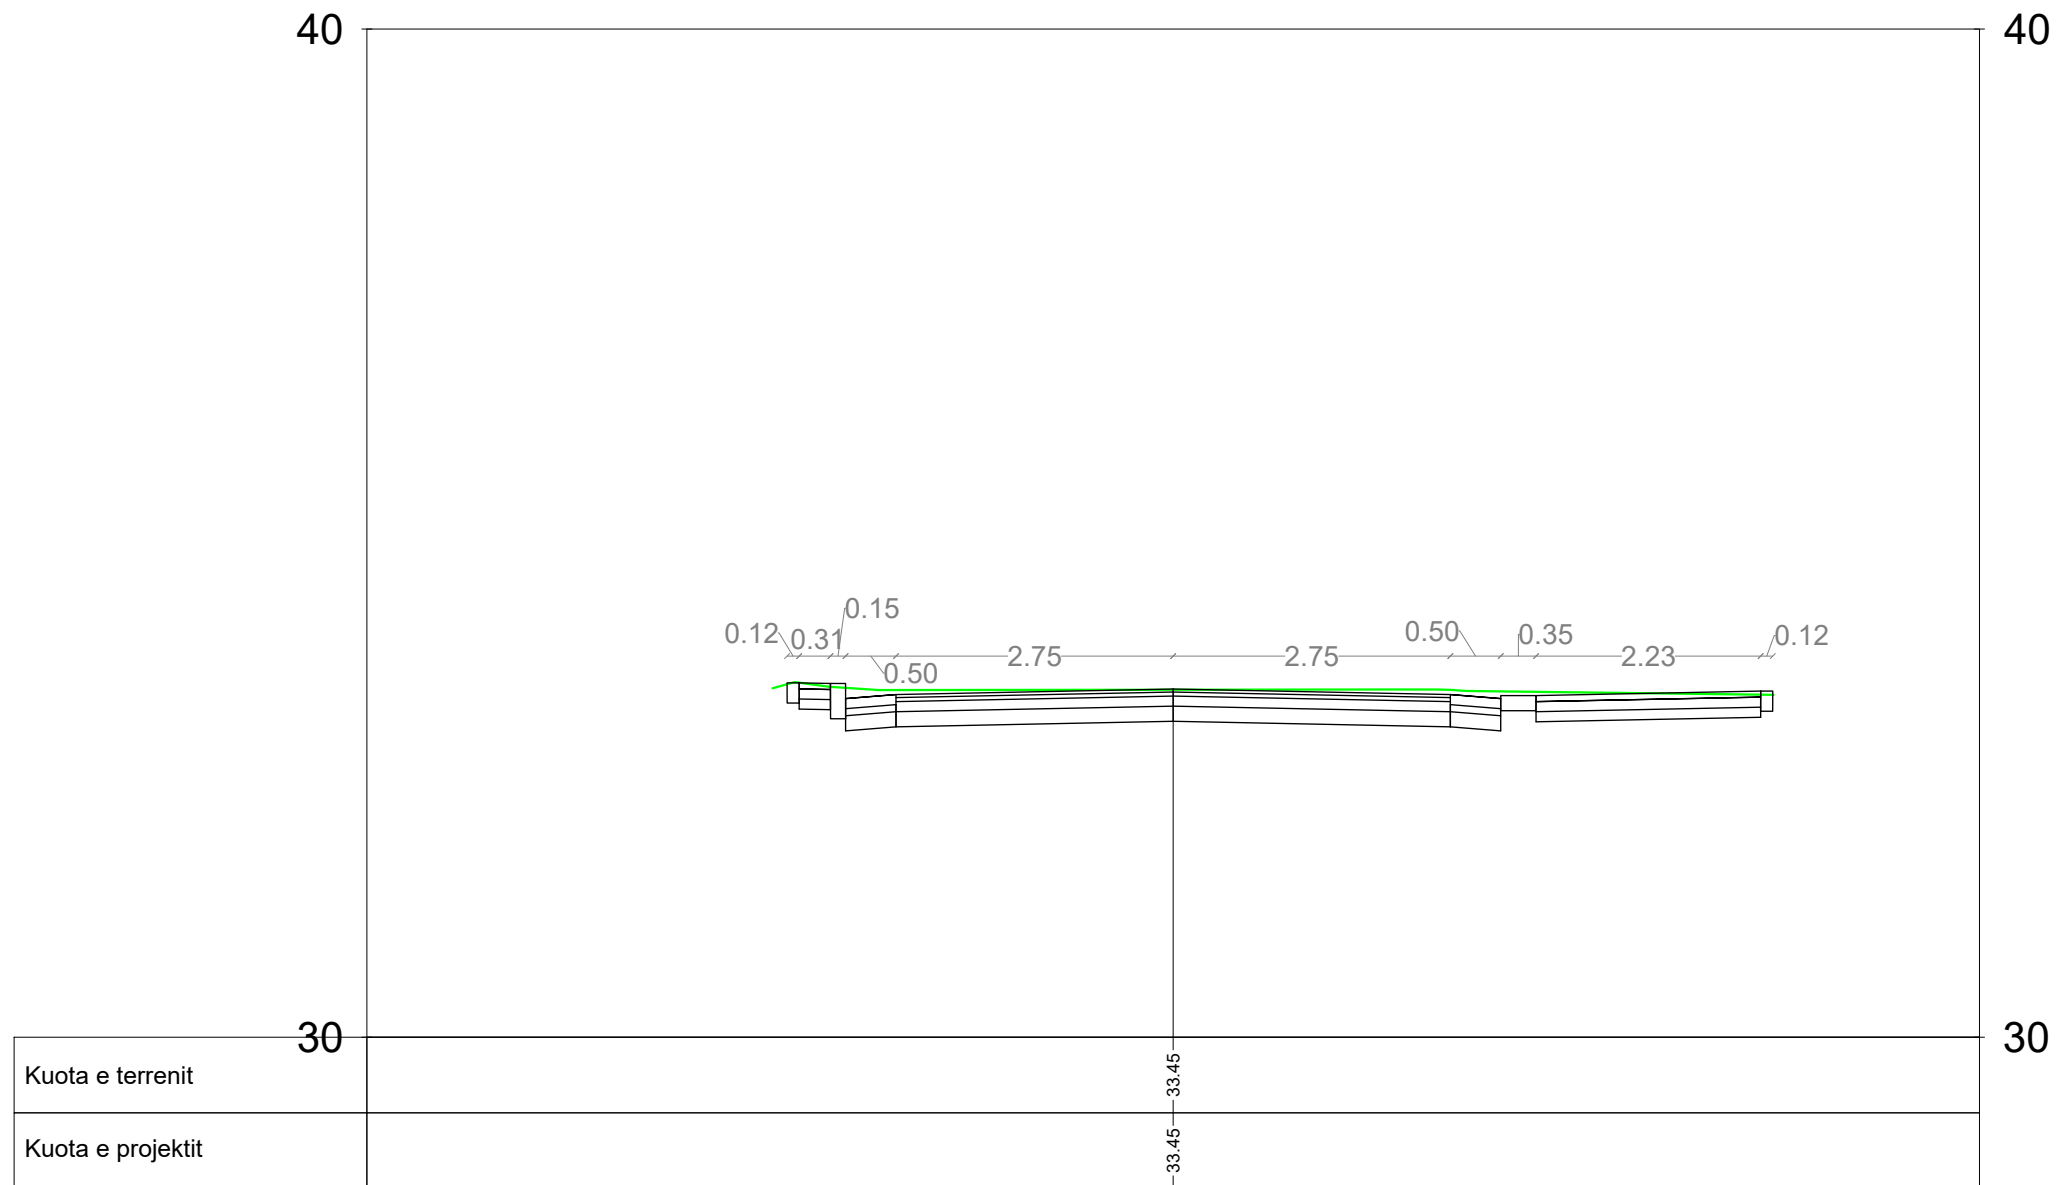

Bashkia Vau Dejes



Emertimi i projektit:
Rikonstruksion rruga "Don Nikolli"

Emertimi i fletes: Profilat terthore progresive


Nr. Fletes: E1.03

Shk: 1:75

Projektues:
Ing. Kimete Curri

Miratoi:
Bashkia Vau Dejes
Mark Babani
Kryetar

0+060.00

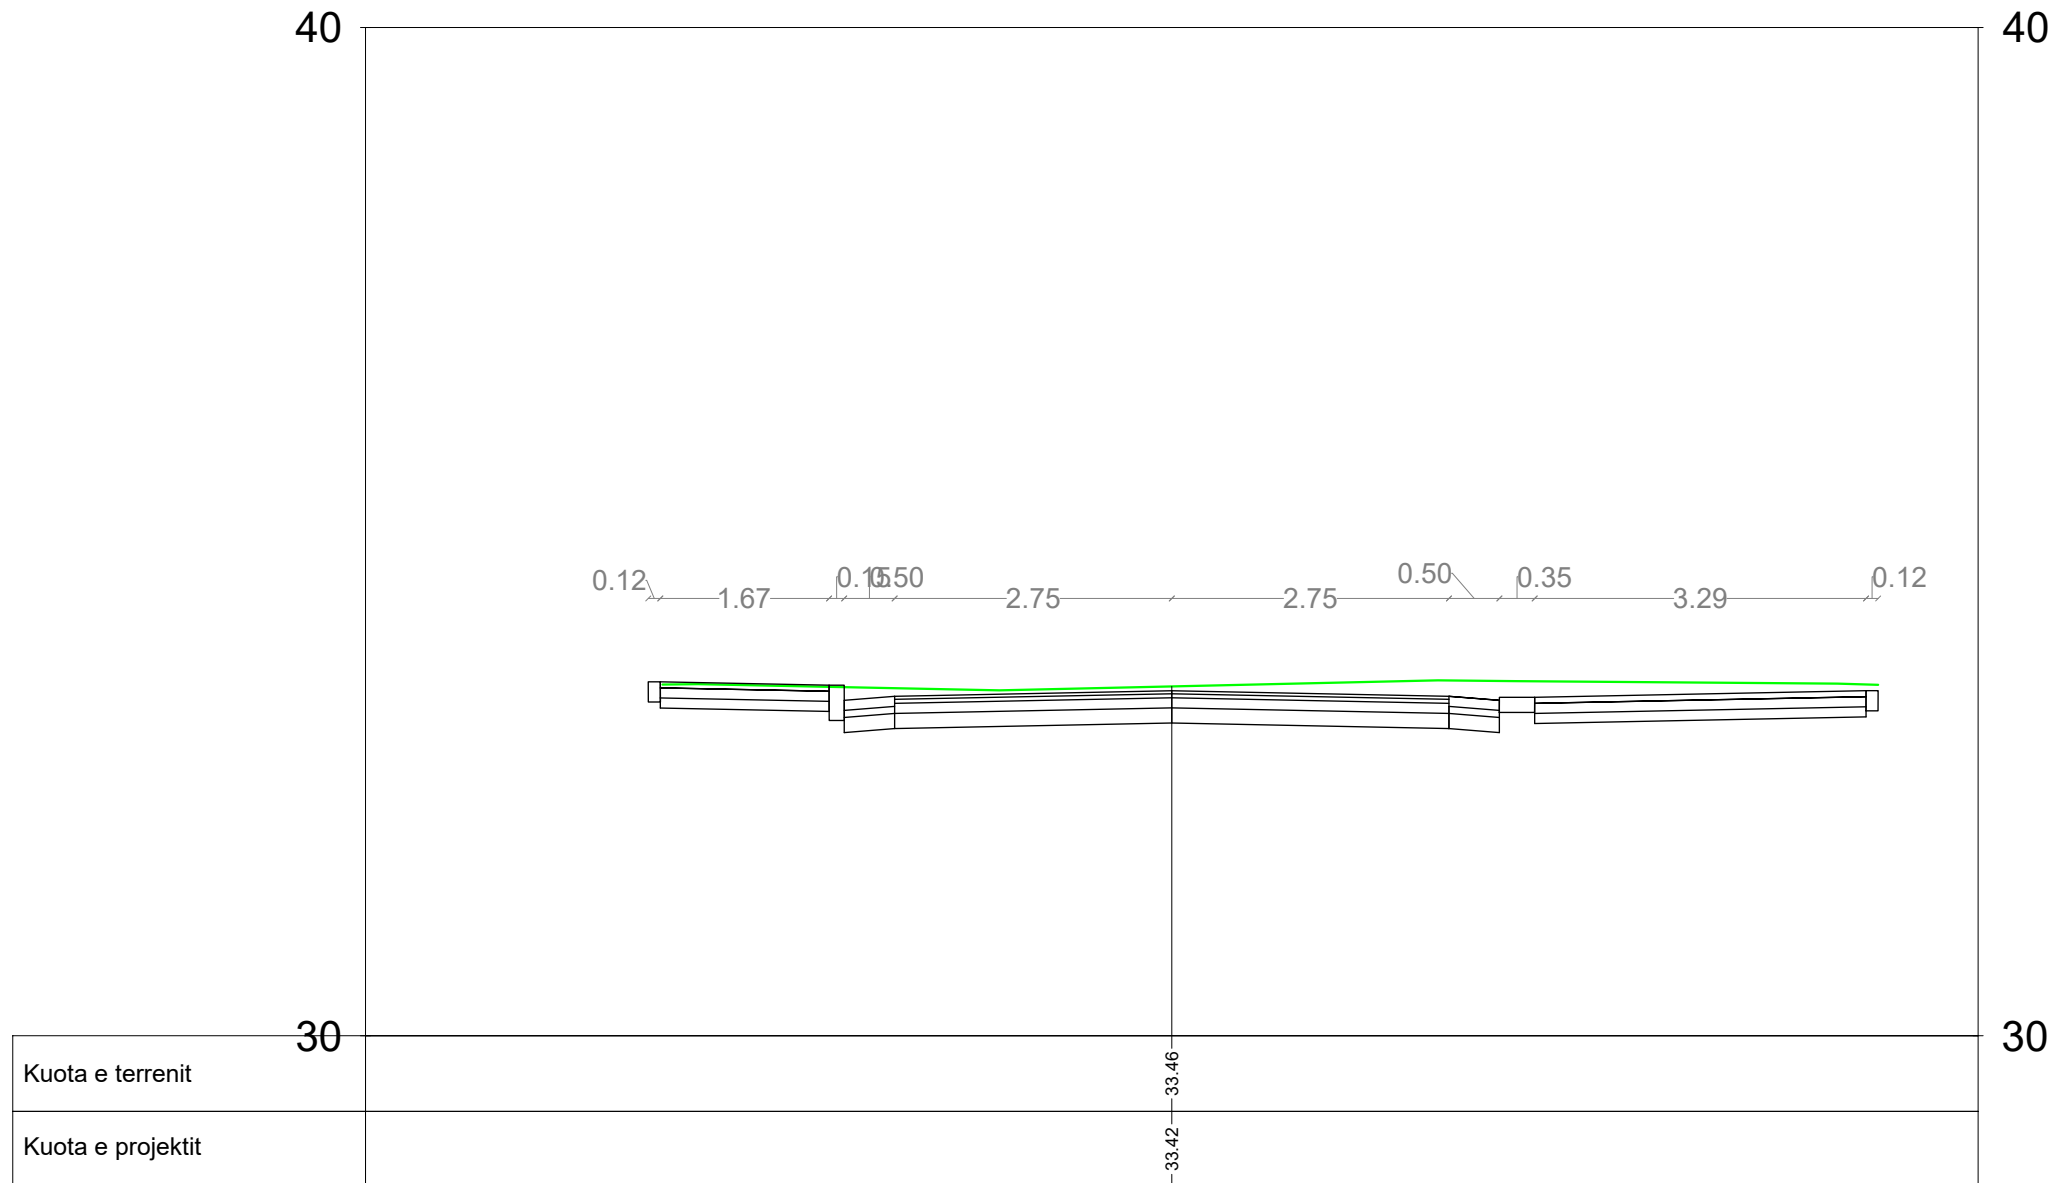

Bashkia Vau Dejes



Emertimi i projektit:
Rikonstruksion rruga "Don Nikolli"

Emertimi i fletes: Profilat terthore progresive

Nr. Fletes: E1.04

Shk: 1:75


Projektues:
Ing. Kimete Curri

Miratoi:
Bashkia Vau Dejes
Mark Babani
Kryetar

0+080.00

40

40

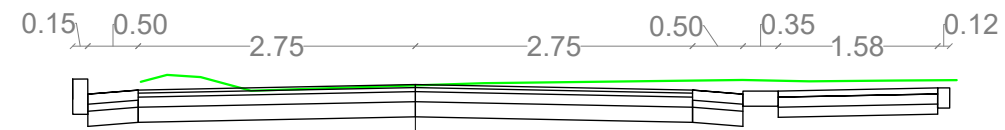

30

30

Kuota e terrenit

Kuota e projektit

33.38
33.39

Bashkia Vau Dejes



Emertimi i projektit:
Rikonstruksion rruga "Don Nikolli"

Emertimi i fletes: Profilat terthore progresive


Nr. Fletes: E1.05

Shk: 1:75

Projektues:
Ing. Kimete Curri

Miratoi:
Bashkia Vau Dejes
Mark Babani
Kryetar

0+100.00

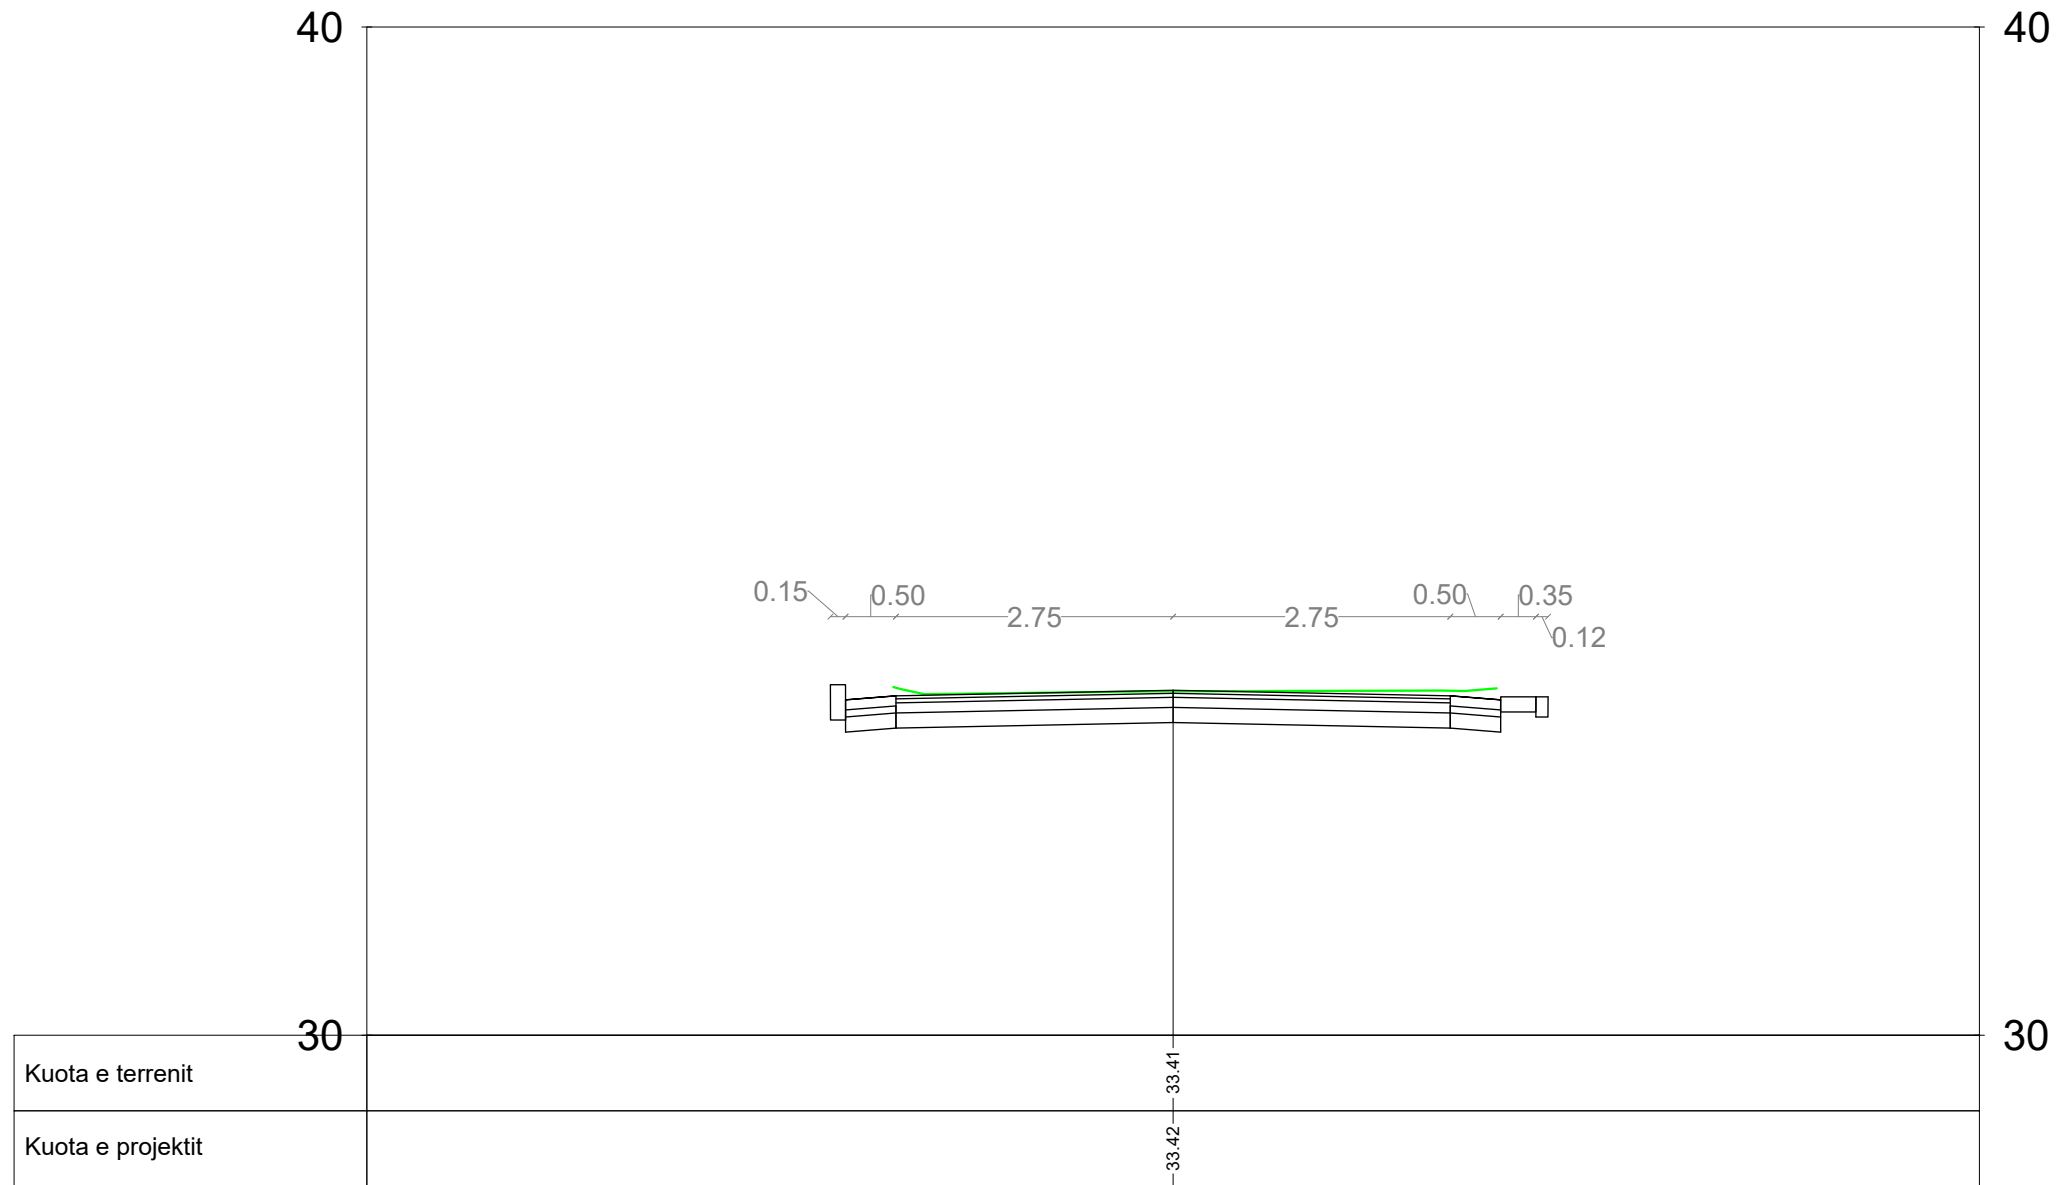

Bashkia Vau Dejes



Emertimi i projektit:
Rikonstruksion rruga "Don Nikolli"

Emertimi i fletes: Profilat terthore progresive


Nr. Fletes: E1.06

Shk: 1:75

Projektues:
Ing. Kimete Curri

Miratoi:
Bashkia Vau Dejes
Mark Babani
Kryetar

0+120.00

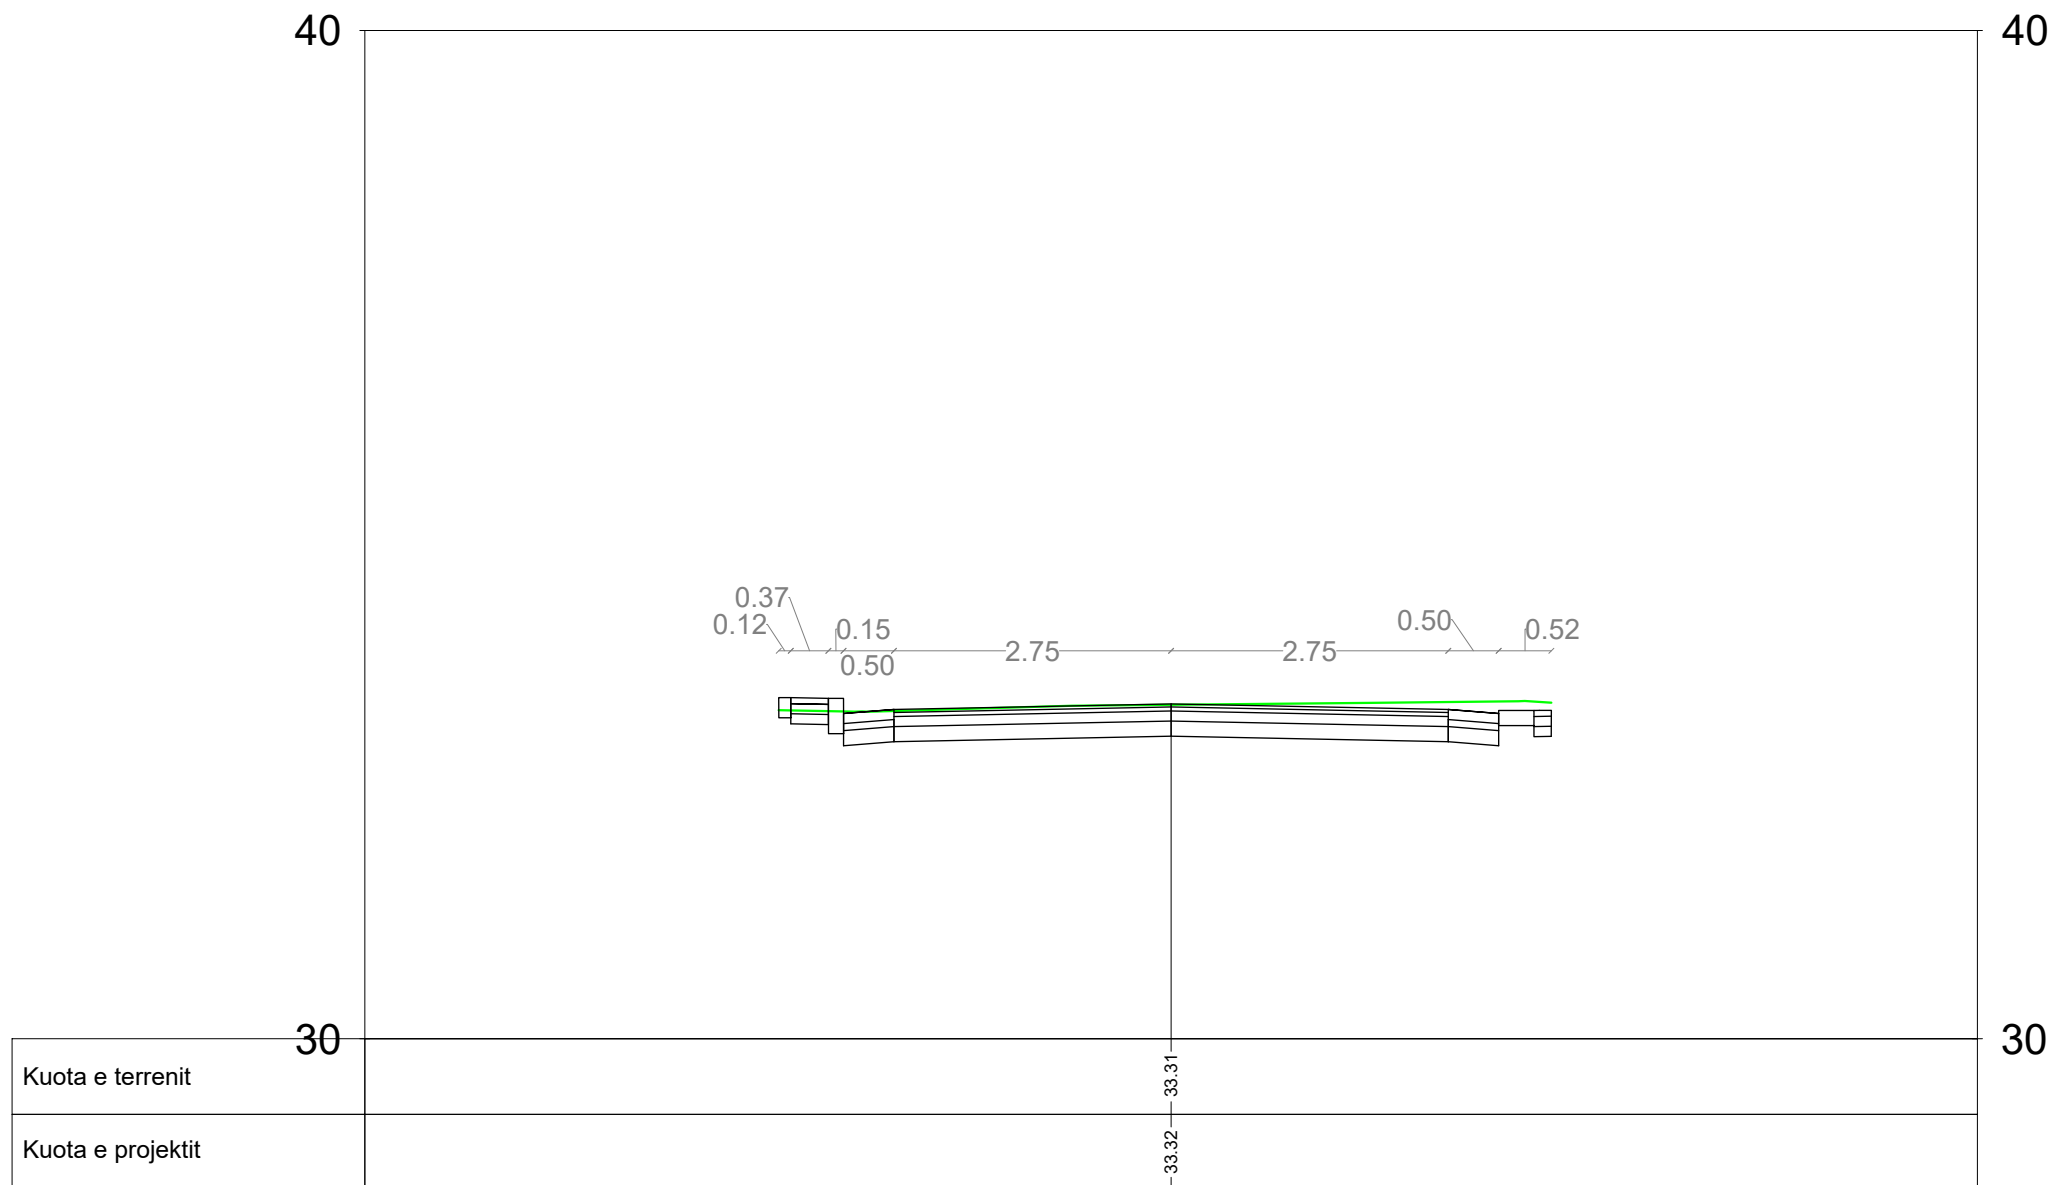

Bashkia Vau Dejes



Emertimi i projektit:
Rikonstruksion rruga "Don Nikolli"

Emertimi i fletes: Profilat terthore progresive

Nr. Fletes: E1.07

Shk: 1:75


Projektues:
Ing. Kimete Curri

Miratoi:
Bashkia Vau Dejes
Mark Babani
Kryetar

0+140.00

40

40

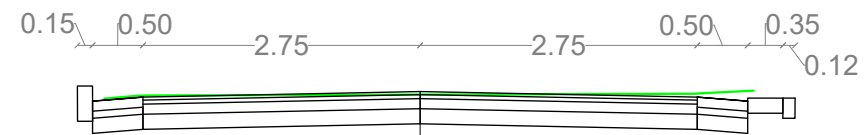

30

30

Kuota e terrenit

Kuota e projektit

Bashkia Vau Dejes



Emertimi i projektit:
Rikonstruksion rruga "Don Nikolli"

Emertimi i fletes: Profilat terthore progresive


Nr. Fletes: E1.08

Shk: 1:75

Projektues:
Ing. Kimete Curri

Miratoi:
Bashkia Vau Dejes
Mark Babani
Kryetar

0+160.00

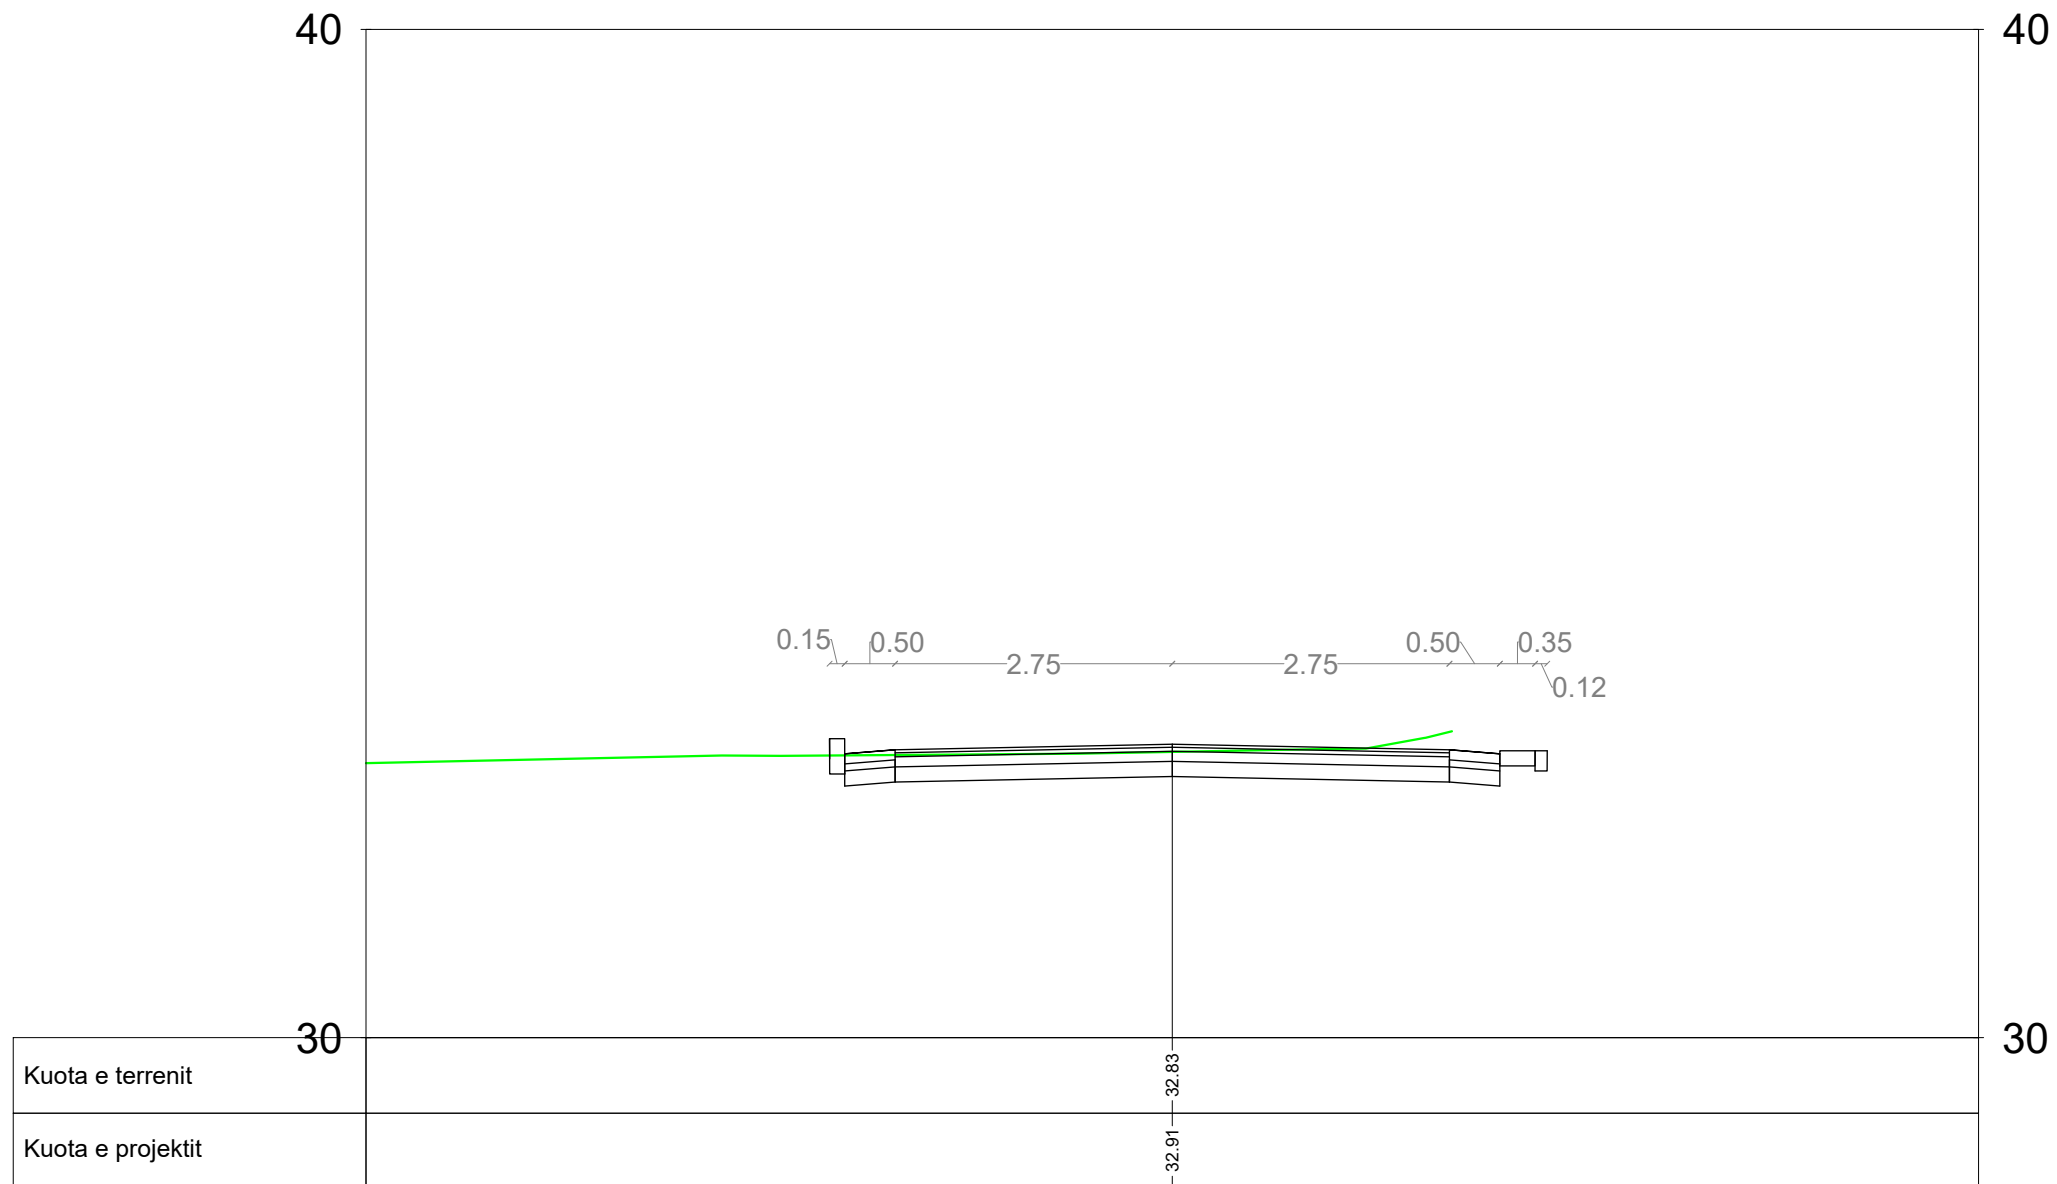

Bashkia Vau Dejes



Emertimi i projektit:
Rikonstruksion rruga "Don Nikolli"

Emertimi i fletes: Profilat terthore progresive

Nr. Fletes: E1.09

Shk: 1:75


Projektues:
Ing. Kimete Curri

Miratoi:
Bashkia Vau Dejes
Mark Babani
Kryetar

0+180.00

40

40

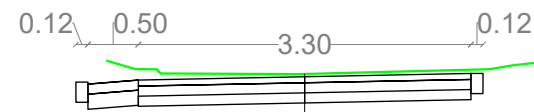

30

30

| | |
|-------------------|--|
| Kuota e terrenit | |
| Kuota e projektit | |

32.88
32.86

Bashkia Vau Dejes



Emertimi i projektit:
Rikonstruksion rruga "Don Nikolli"

Emertimi i fletes: Profilat terthore progresive

Nr. Fletes: E1.10

Shk: 1:75

Projektues:
Ing. Kimete Curri

Miratoi:
Bashkia Vau Dejes
Mark Babani
Kryetar

0+200.00

40

40

0.12 0.50 3.30 0.12



30

30

| | |
|-------------------|--|
| Kuota e terrenit | |
| Kuota e projektit | |

32.98
32.87

Bashkia Vau Dejes



Emertimi i projektit:
Rikonstruksion rruga "Don Nikolli"

Emertimi i fletes: Profilat terthore progresive

Nr. Fletes: E1.11

Shk: 1:75


Projektues:
Ing. Kimete Curri

Miratoi:
Bashkia Vau Dejes
Mark Babani
Kryetar

0+220.00

40

40

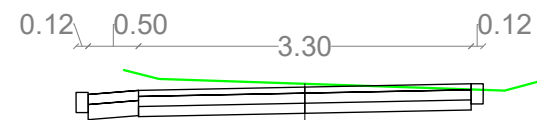

30

30

| | |
|-------------------|--|
| Kuota e terrenit | |
| Kuota e projektit | |

Bashkia Vau Dejes



Emertimi i projektit:
Rikonstruksion rruga "Don Nikolli"

Emertimi i fletes: Profilat terthore progresive

Nr. Fletes: E1.12

Shk: 1:75

Projektues:
Ing. Kimete Curri

Miratoi:
Bashkia Vau Dejes
Mark Babani
Kryetar

0+240.00

40

40

0.12 0.50 3.30 0.12



30

30

Kuota e terrenit

Kuota e projektit

32.92
32.91

Bashkia Vau Dejes



Emertimi i projektit:
Rikonstruksion rruga "Don Nikolli"

Emertimi i fletes: Profilat terthore progresive

Nr. Fletes: E1.13

Shk: 1:75

Projektues:
Ing. Kimete Curri

Miratoi:
Bashkia Vau Dejes
Mark Babani
Kryetar