

Bashkia Vau Dejes



Emertimi i projektit:  
Rikonstruksion rruga "Don Nikolli"


Emertimi i fletes: Gjendja ekzistuese

Nr. Fletes: B1.01

Shk: 1:200

Projektues:  
Ing. Kimete Curri

Miratoi:  
Bashkia Vau Dejes  
Mark Babani  
Kryetar

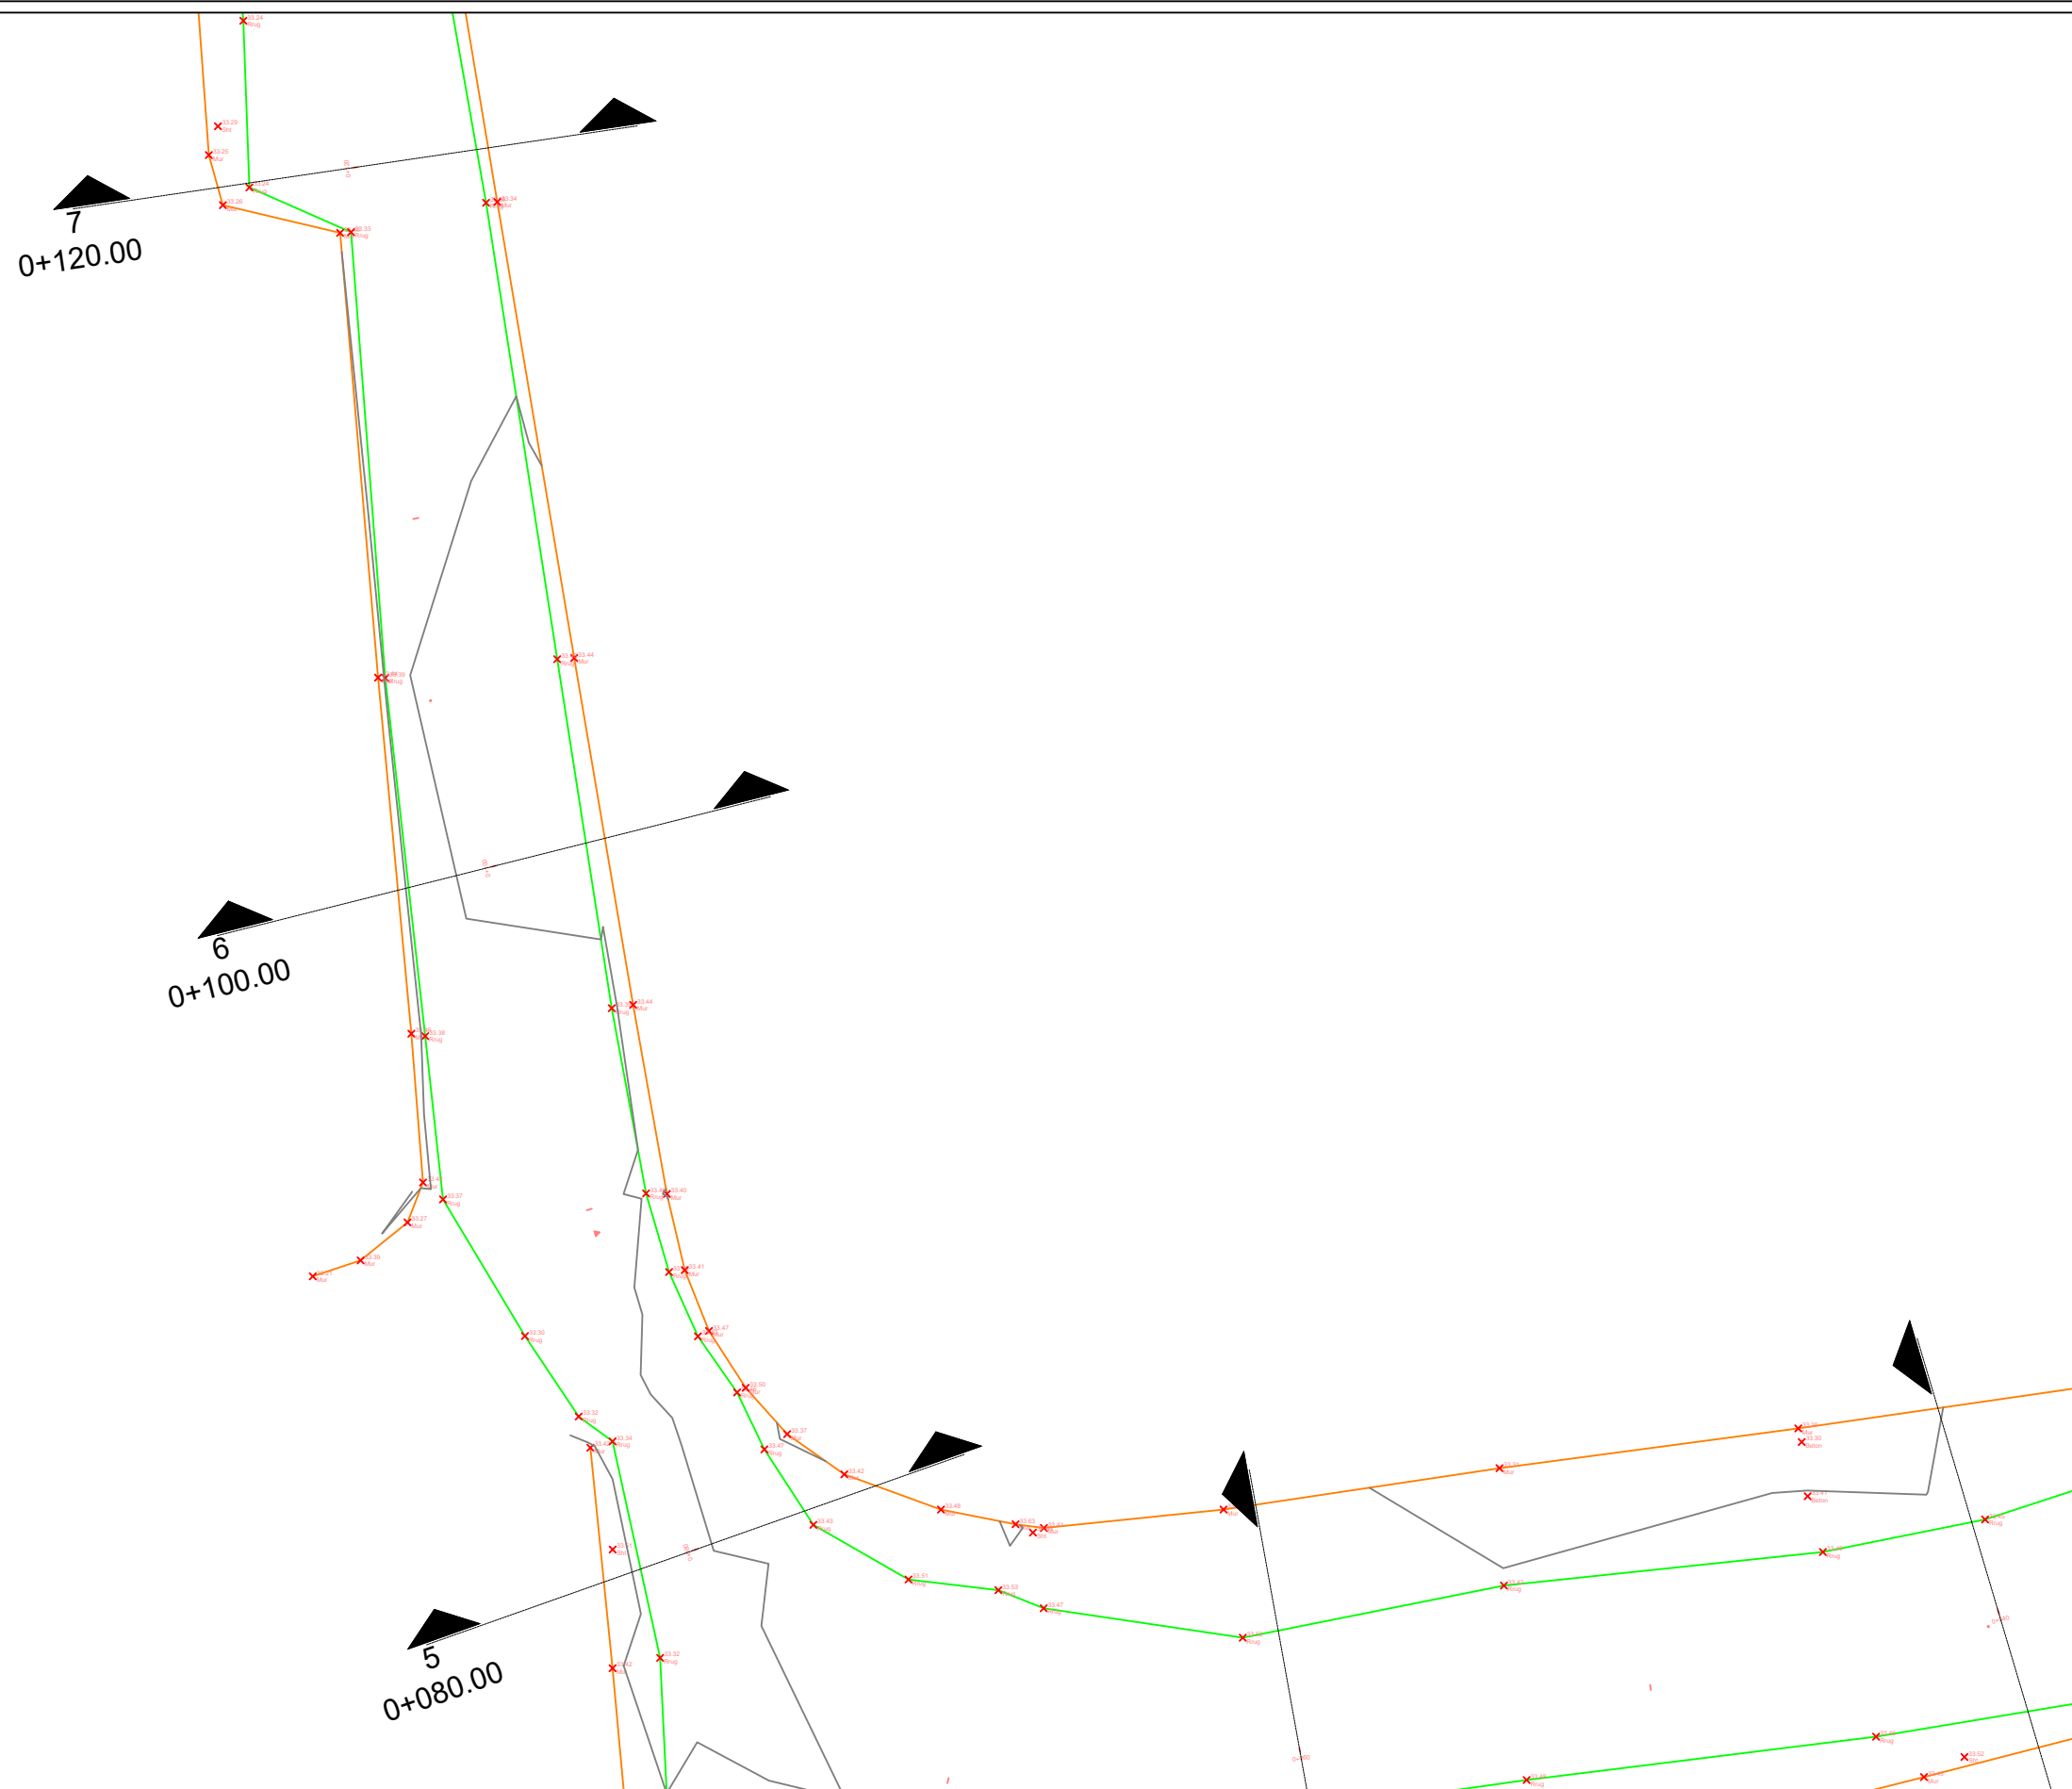

- Rruga ekzistuese
- Mure rrethues
- Puseta ekzistuese KUZ me kapak betoni
- Rruge e asfaltuar

Bashkia Vau Dejes



Emertimi i projektit:  
Rikonstruksion rruga "Don Nikolli"


Emertimi i fletes: Gjendja ekzistuese

Nr. Fletes: B1.02

Shk: 1:200

Projektues:  
Ing. Kimete Curri

Miratoi:  
Bashkia Vau Dejes  
Mark Babani  
Kryetar

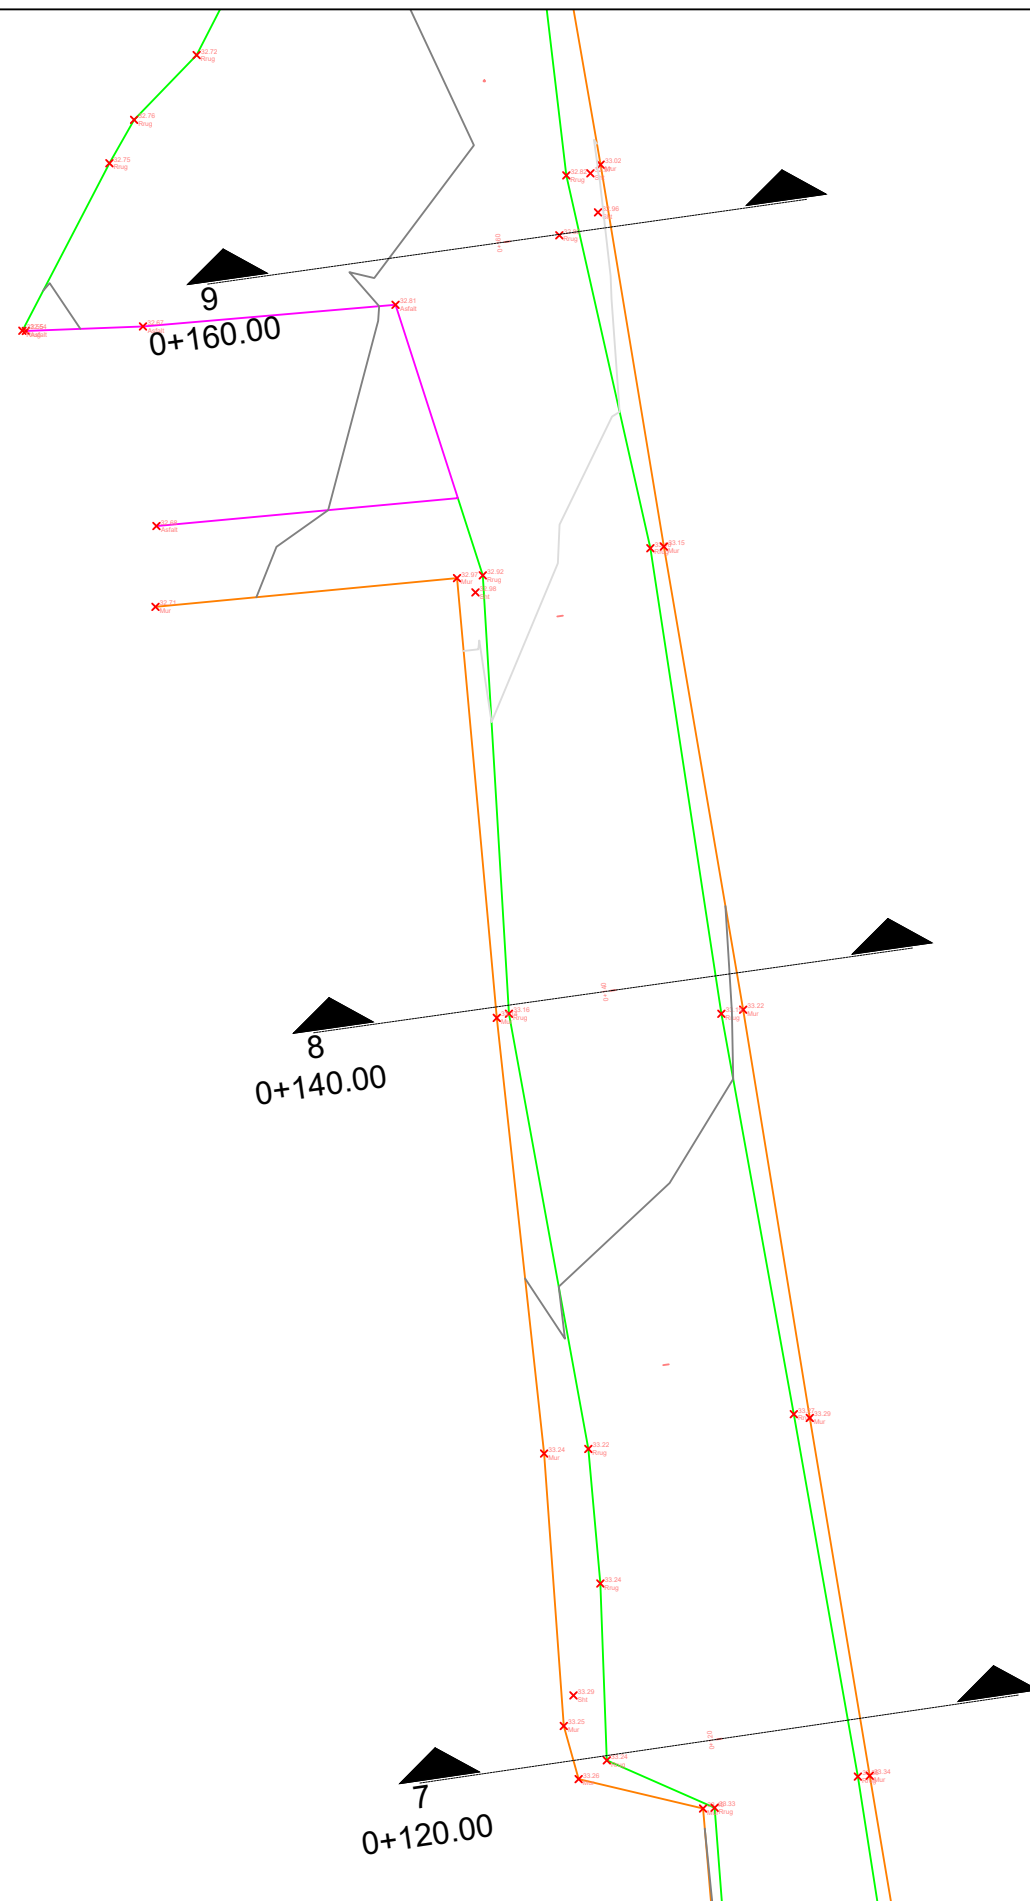

**Legjenda**

- Rruga ekzistuese
- Mure rrethues
- Puseta ekzistuese KUZ me kapak betoni
- Rruge e asfaltuar

Bashkia Vau Dejes



Emertimi i projektit:  
Rikonstruksion rruga "Don Nikolli"


Emertimi i fletes: Gjendja ekzistuese

Nr. Fletes: B1.03


Shk: 1:200


Projektues:  
Ing. Kimete Curri

Miratoi:  
Bashkia Vau Dejes  
Mark Babani  
Kryetar

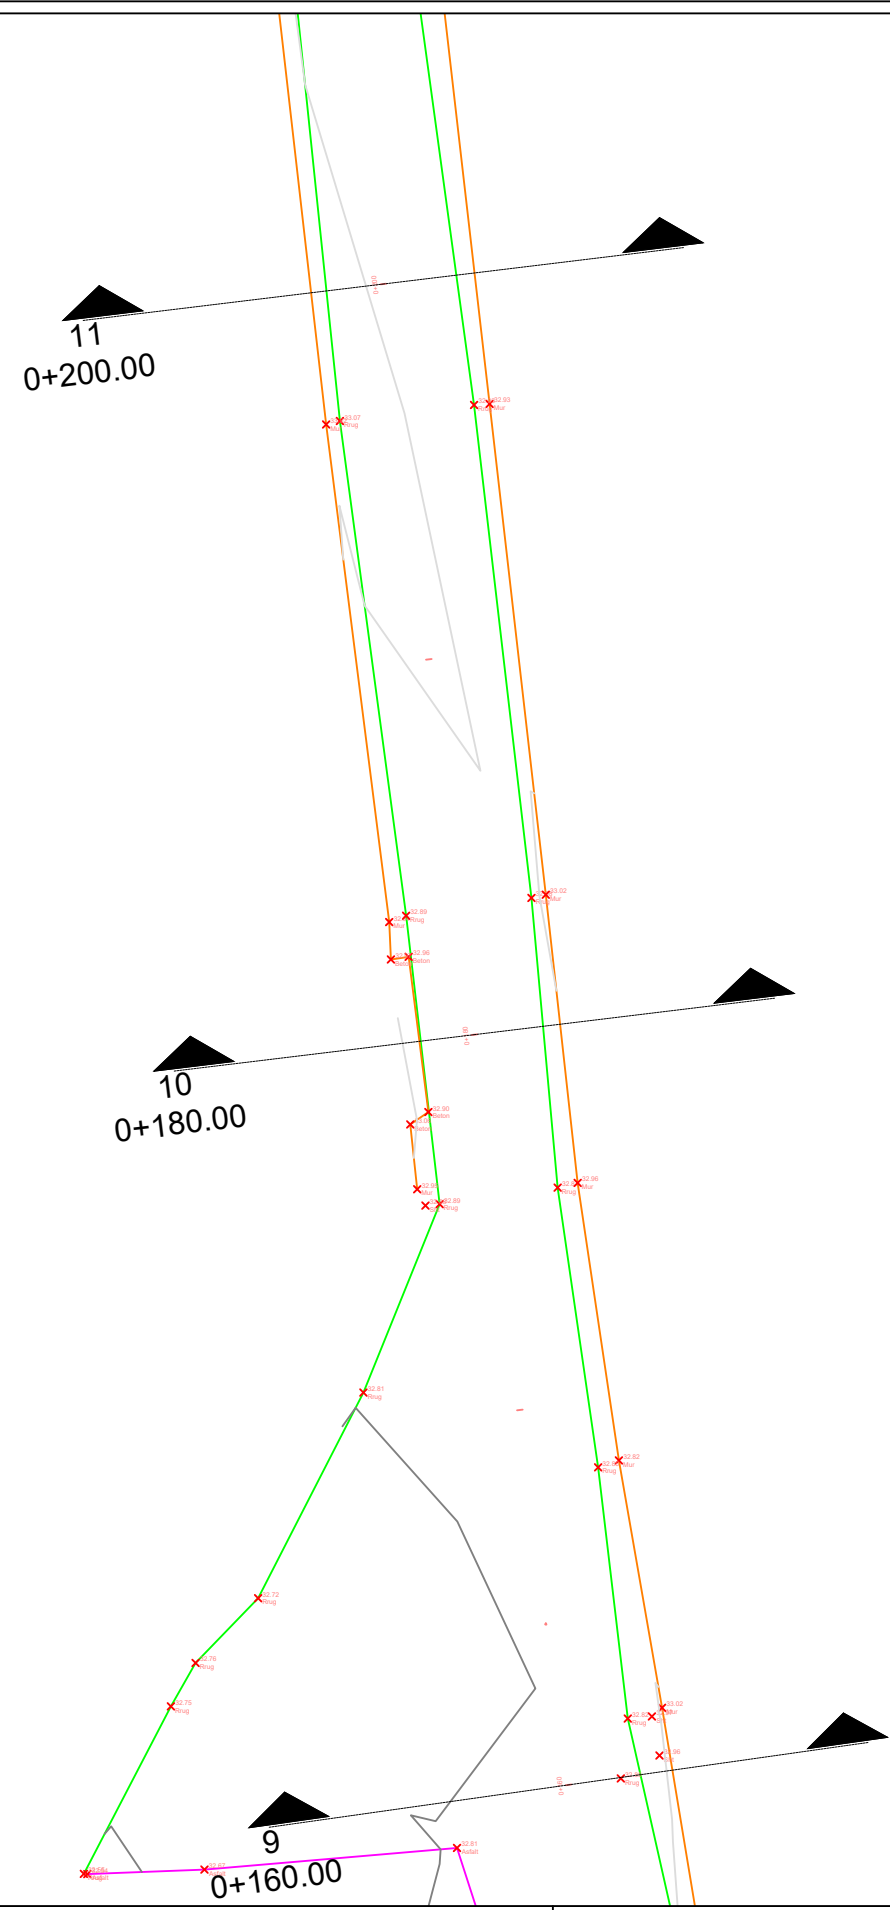

- Legjenda**
- Rruga ekzistuese
  - Mure rrethues
  - Puseta ekzistuese KUZ me kapak betoni
  - Rruge e asfaltuar

Bashkia Vau Dejes 	Emertimi i projektit: Rikonstruksion rruga "Don Nikolli"	Nr. Fletes: B1.04	Projektues: Ing. Kimete Curri	Miratoi: Bashkia Vau Dejes Mark Babani Kryetar
	Emertimi i fletes: Gjendja ekzistuese	Shk: 1:200		

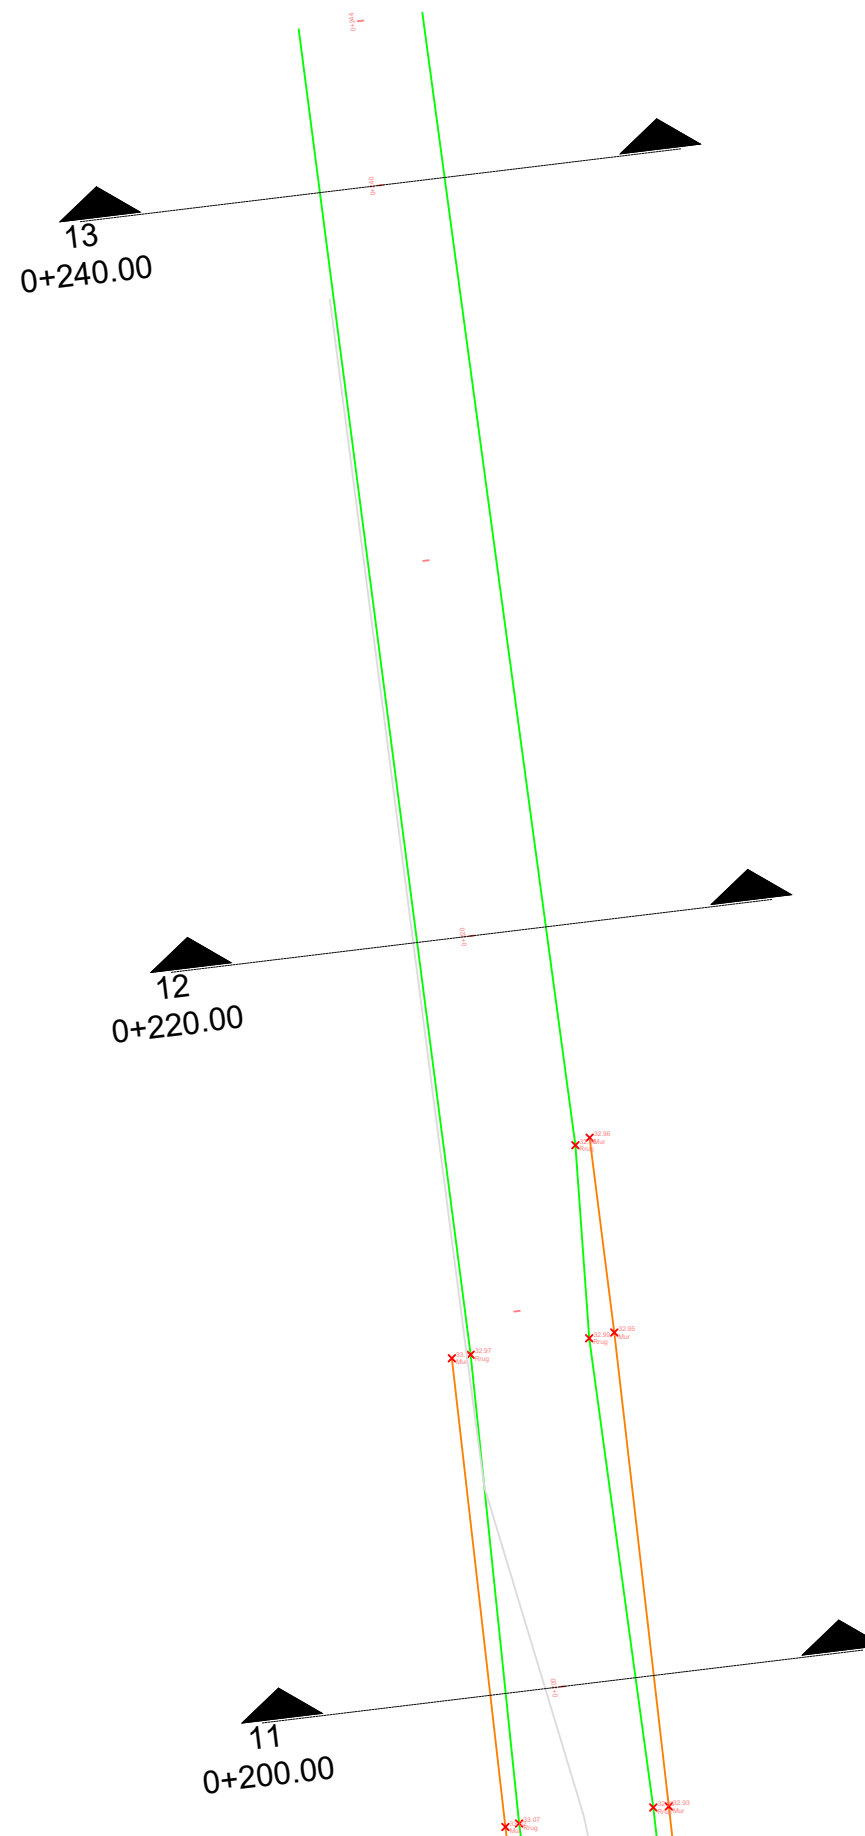

**Legjenda**

- Rruga ekzistuese
- Mure rrethues
- Puseta ekzistuese KUZ me kapak betoni
- Rruge e asfaltuar

Bashkia Vau Dejes



Emertimi i projektit:  
Rikonstruksion rruga "Don Nikolli"

Emertimi i fletes: Gjendja ekzistuese

Nr. Fletes: B1.05

Shk: 1:200

Projektues:  
Ing. Kimete Curri

Miratoi:  
Bashkia Vau Dejes  
Mark Babani  
Kryetar