


PLANIMETRIA E RRUGES

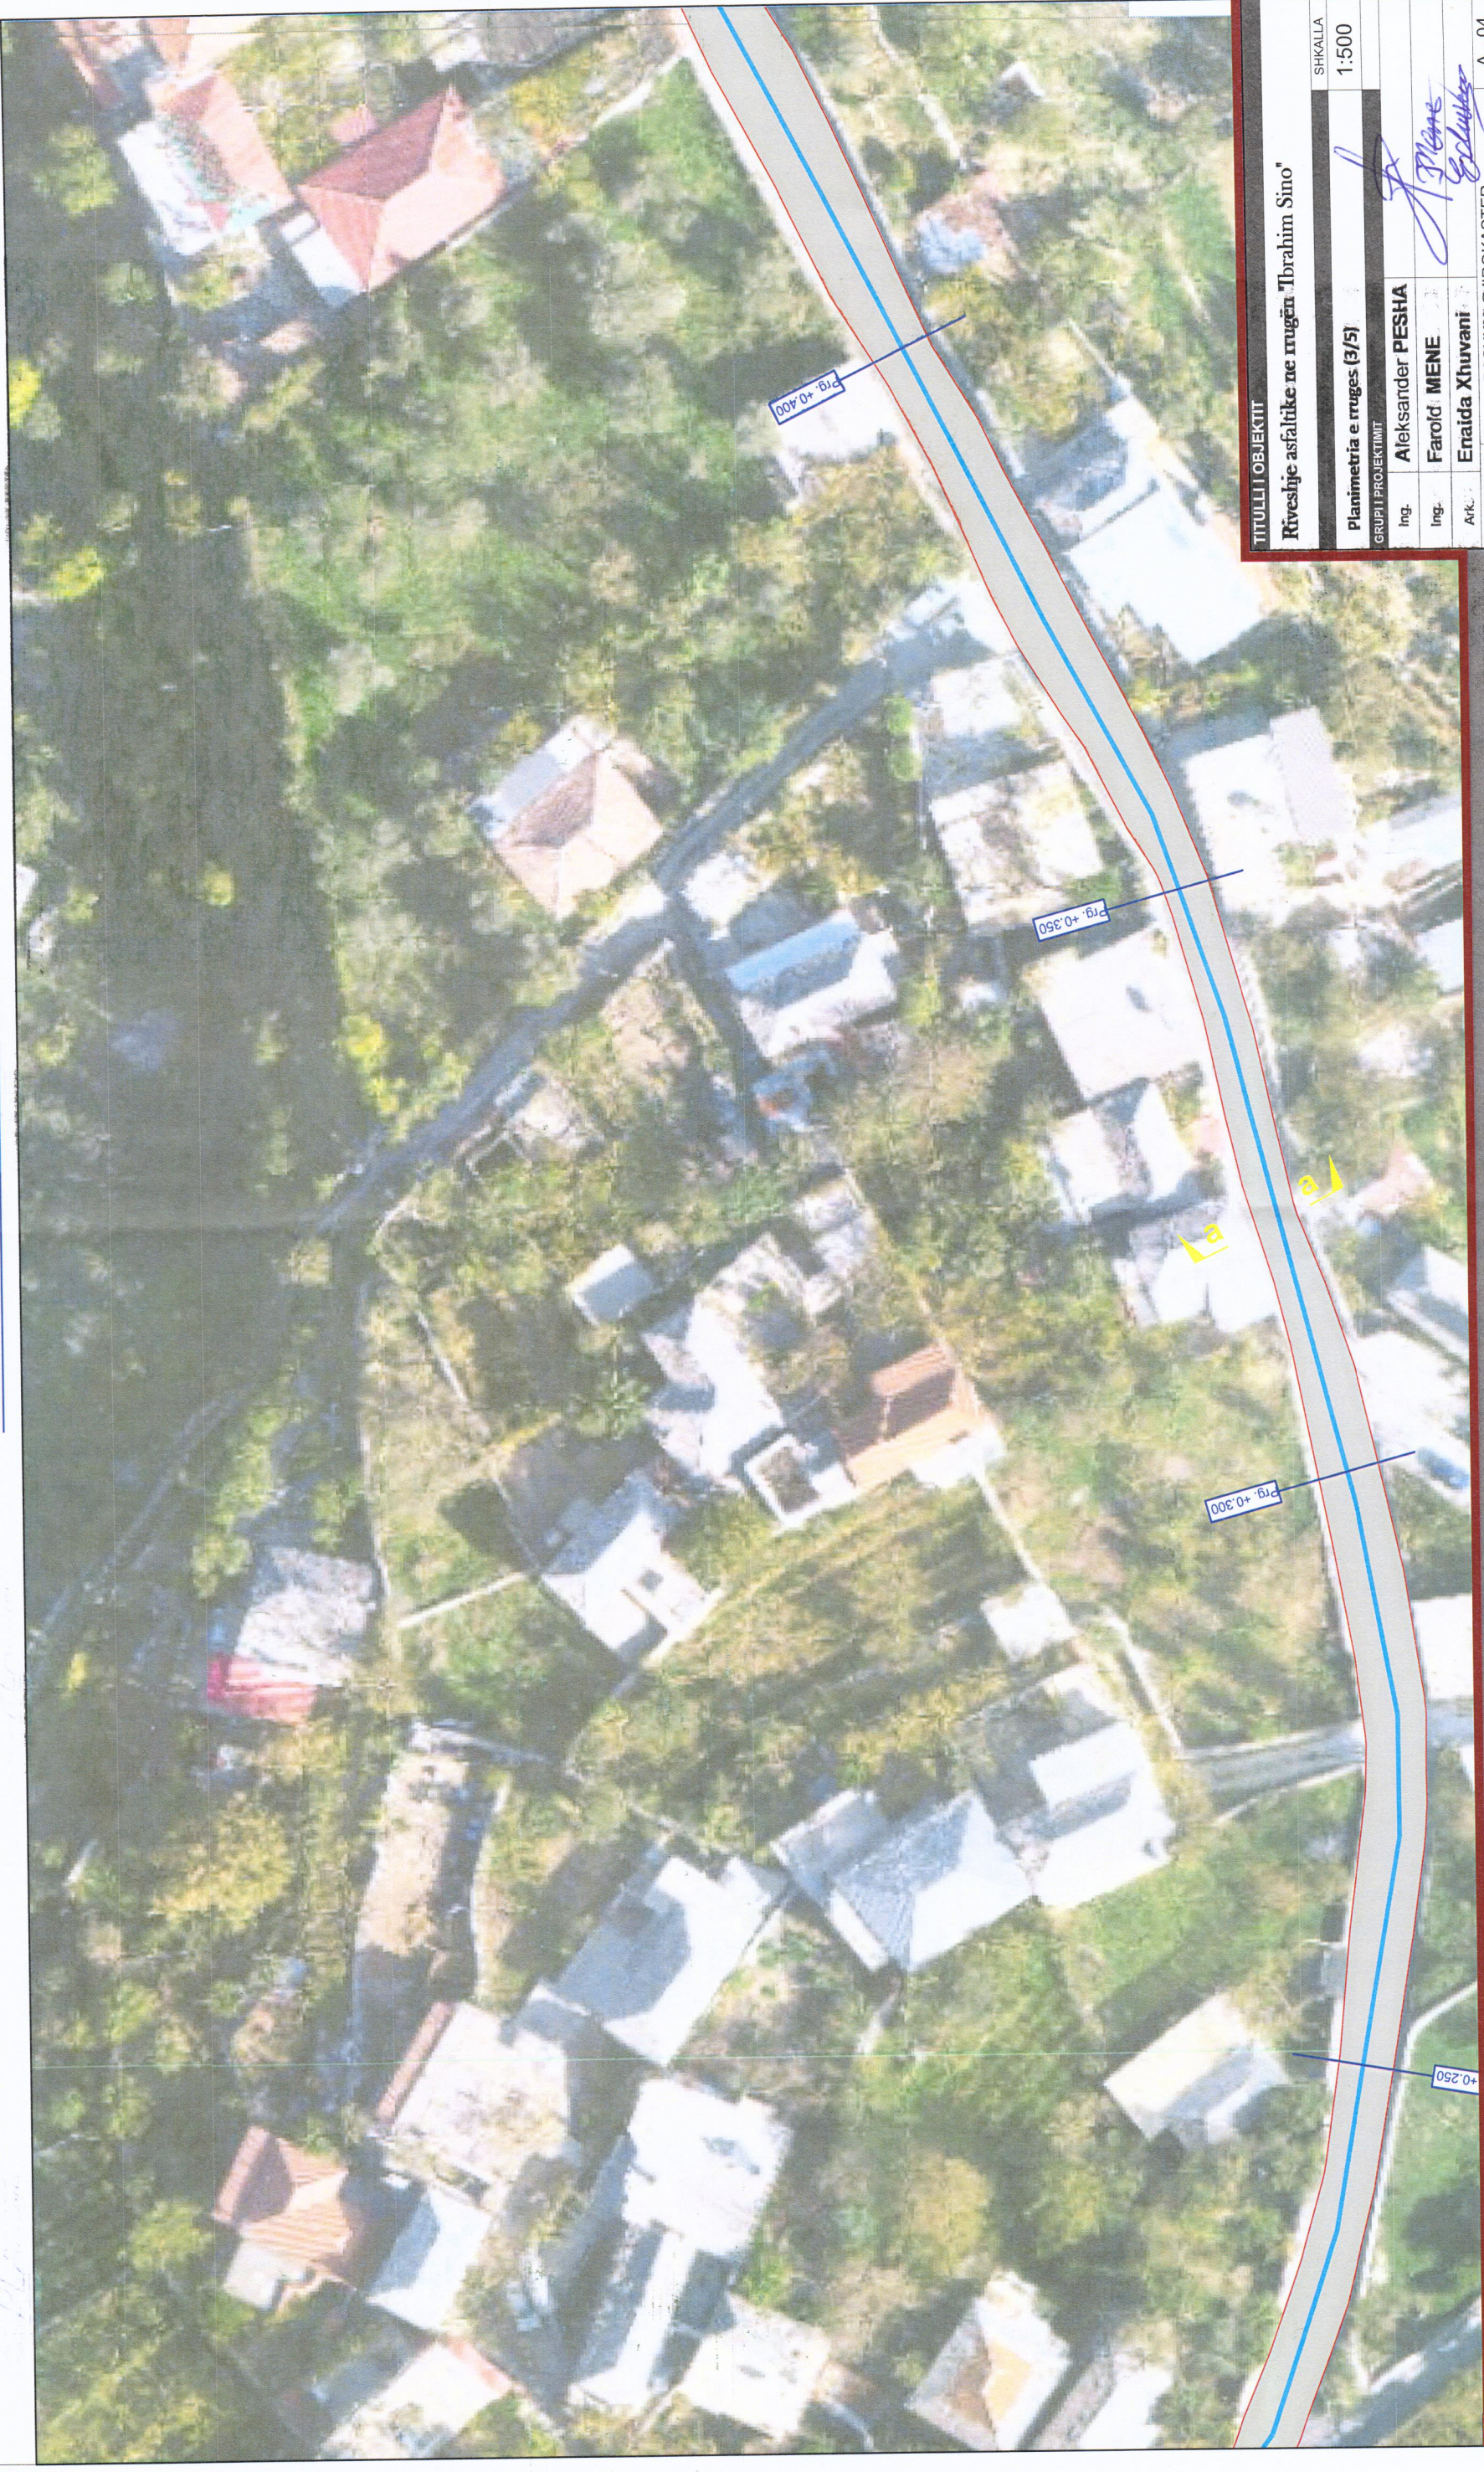

TITULLI I OBJEKTIT

Riveshje asfaltike ne rrugën 'Ibrahim Sino'

SHKALLA
1:500

Planimetria e rruges (3/5)

GRUPI I PROJEKTIMIT

Ing. Aleksander PESHA

Ing. Farold MENE


Ark. Enaida Xhuvani

INVESTITOR

BASHKIA GJIROKASTER

A - 04

PLANIMETRIA E RRUGES

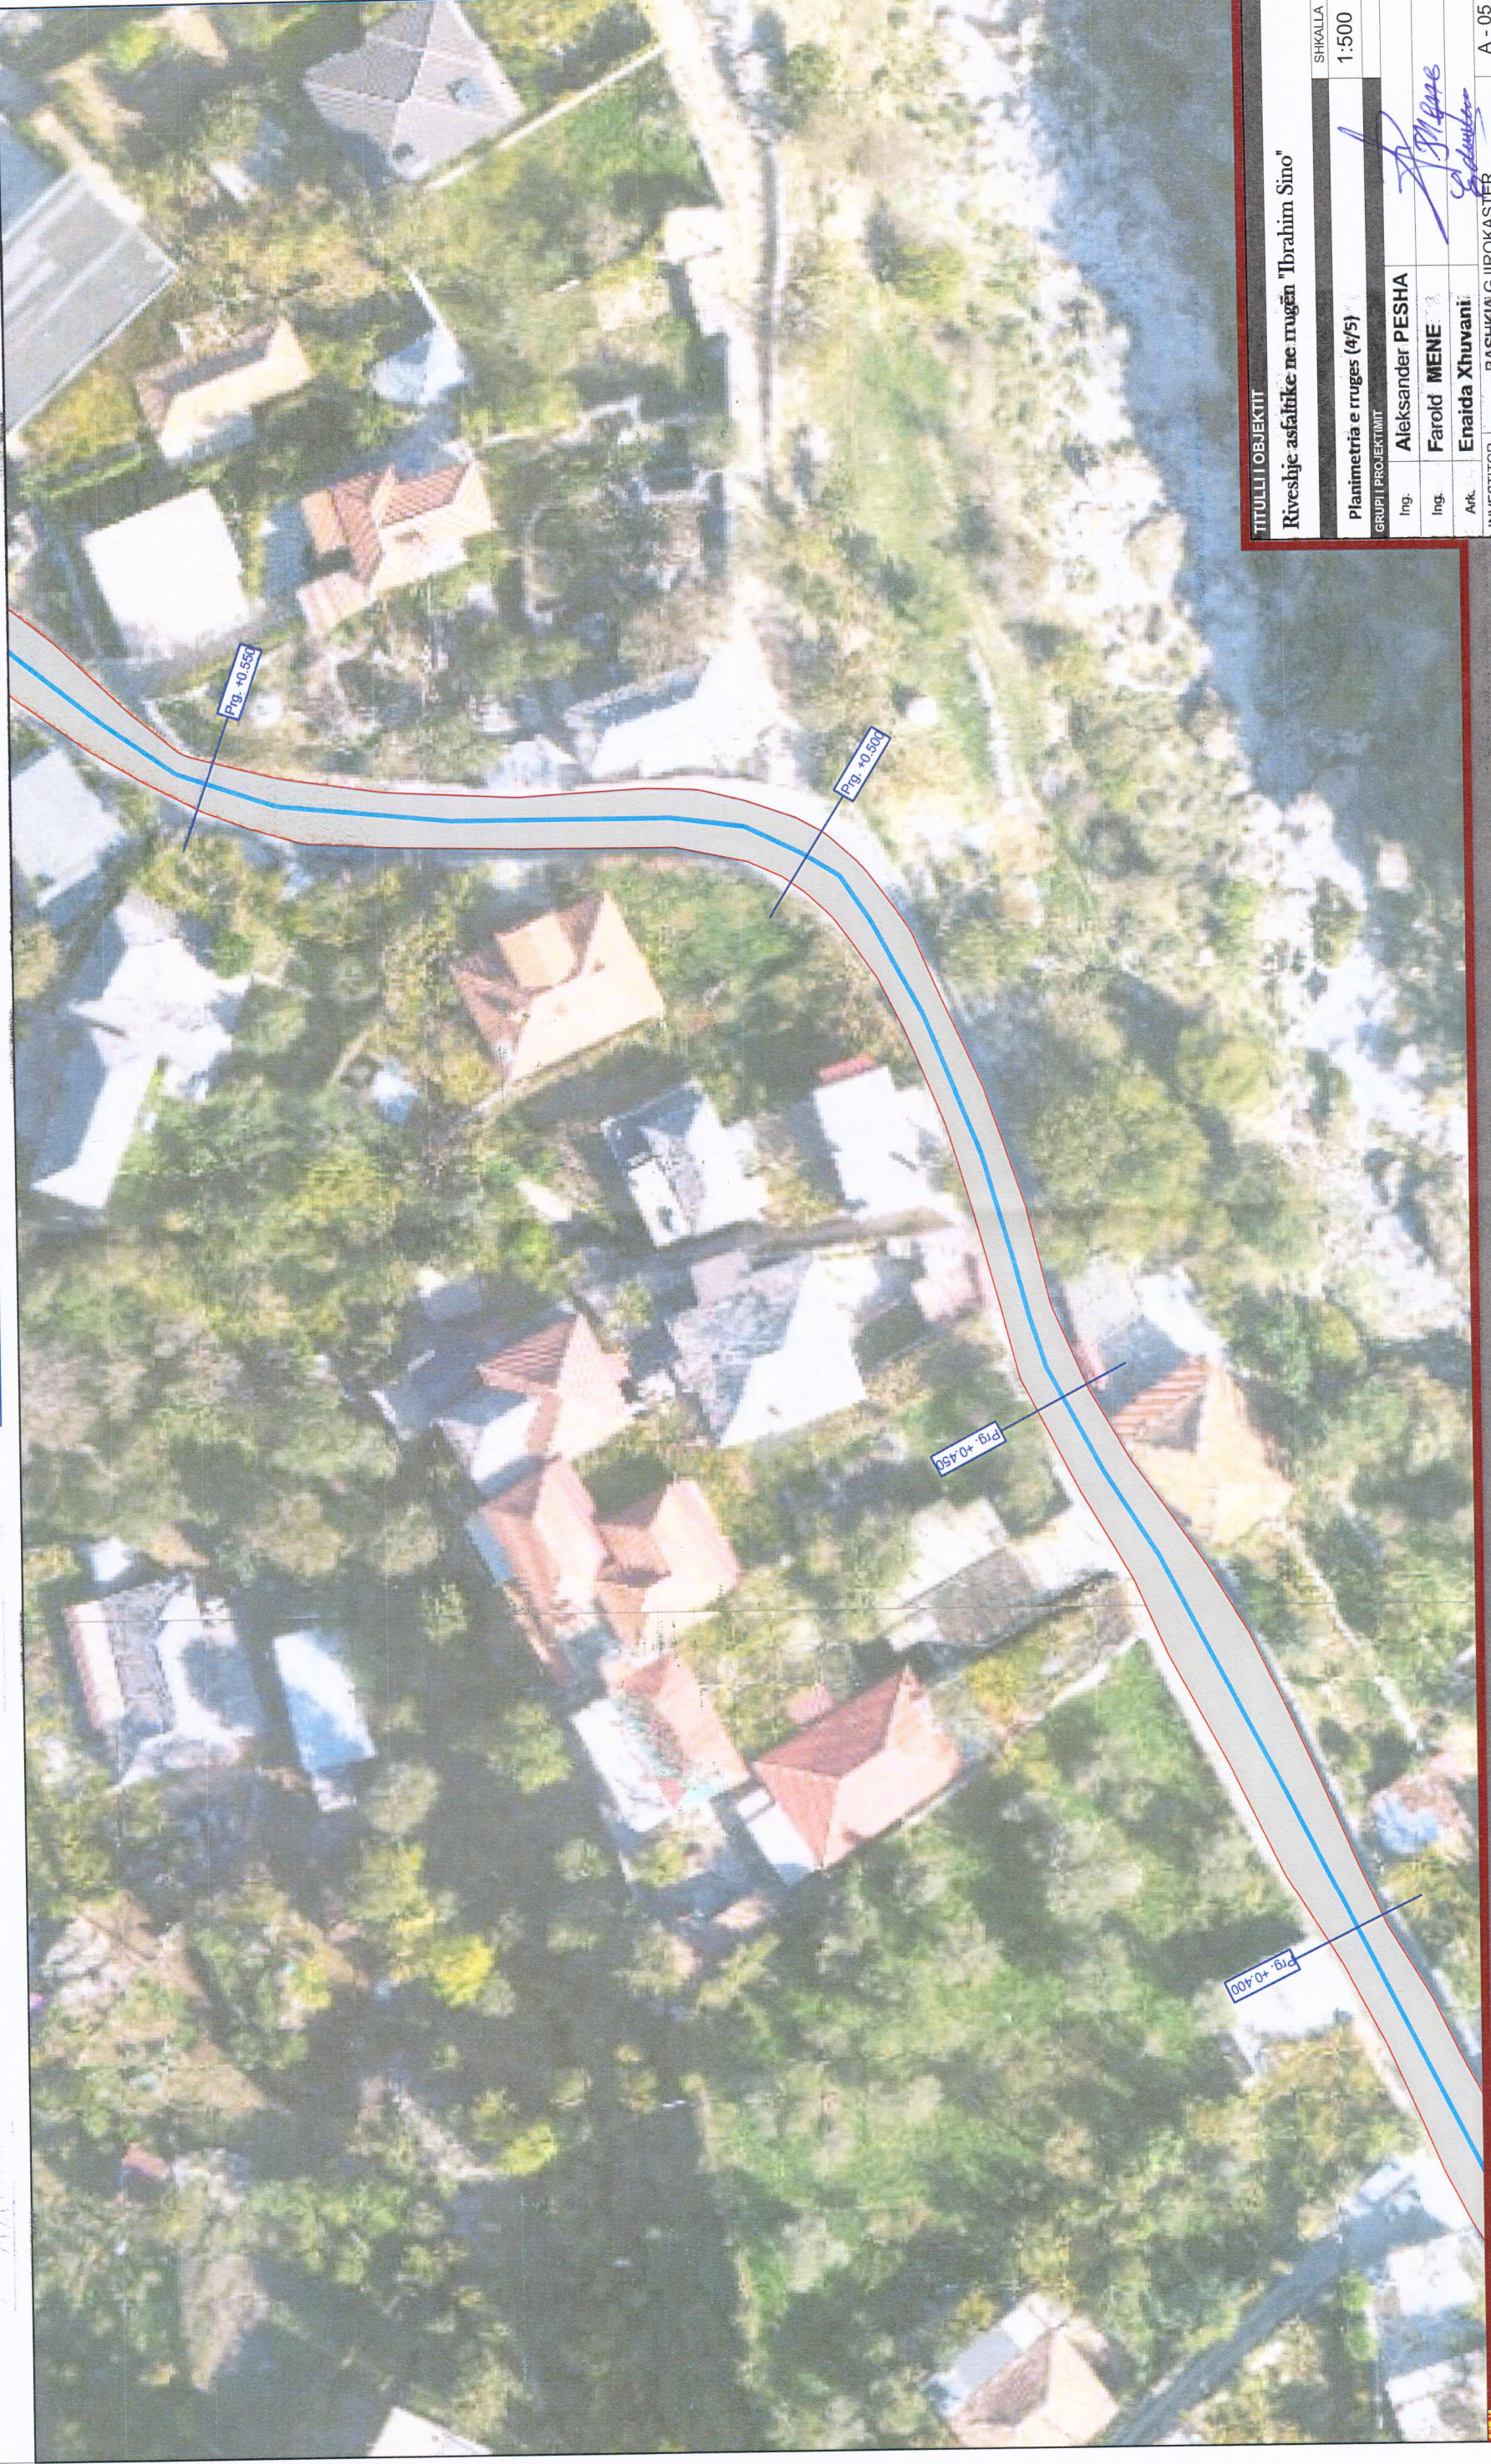

TITULLI I OBJEKTIT

Riveshje asfaltike ne rrugën "Ibrahim Sino"

SHKALLA

1:500

Planimetria e rruges (4/5)

GRUPI I PROJEKTIMIT

Ing. Aleksander PESHA

Ing. Farold MENE

Ark. Enaida Xhuvani


INVESTITOR

BASHKIA GJIROKASTER

A - 05


PLANIMETRIA E RRUGES

Perfundimi i rrugës

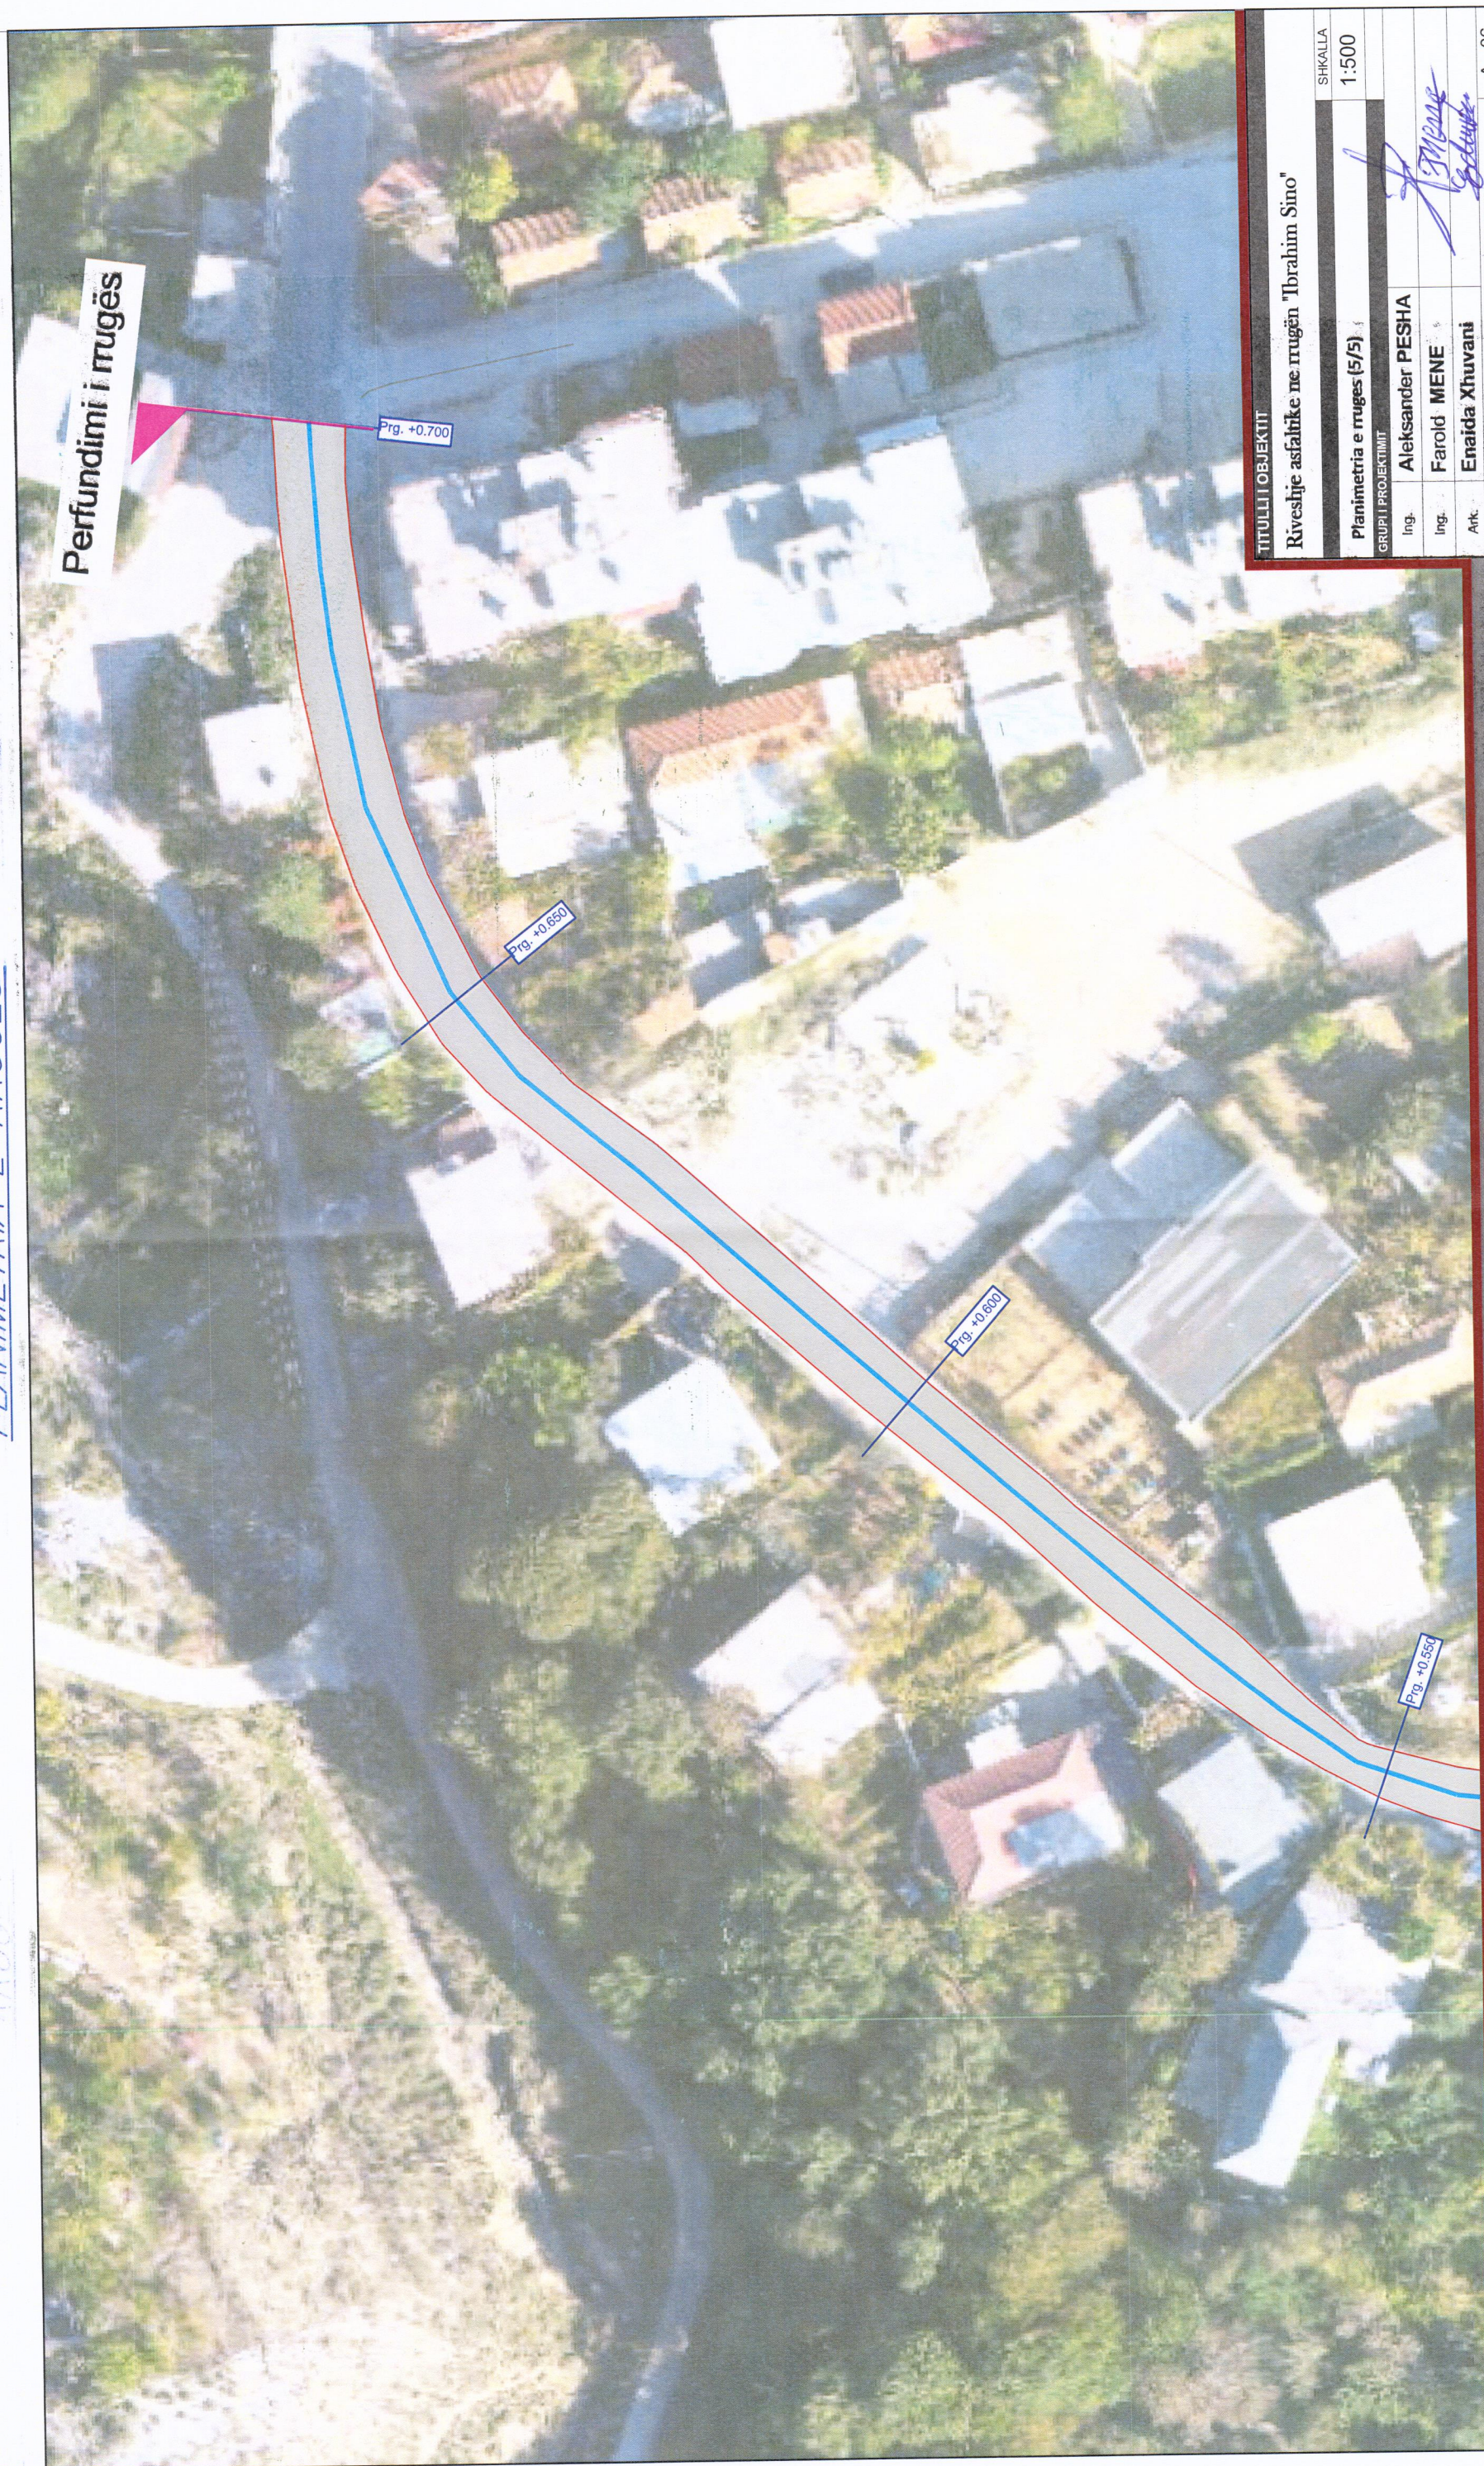


TITULLI I OBJEKTIT	
Rivestije asfaltike ne rrugën "Ibrahim Sino"	
SHKALLA	
1:500	
Planimetria e rruges (5/5)	
GRUPI I PROJEKTIMIT	
Ing.	Aleksander PESHA
Ing.	Farold MENE
Ark.	Enaida Xhuvani
INVESTITOR	
BASHKIA GJIROKASTER	
A - 06	

PRERJA TERTHORE E RRUGES a-a (ekzistuese)
1:50

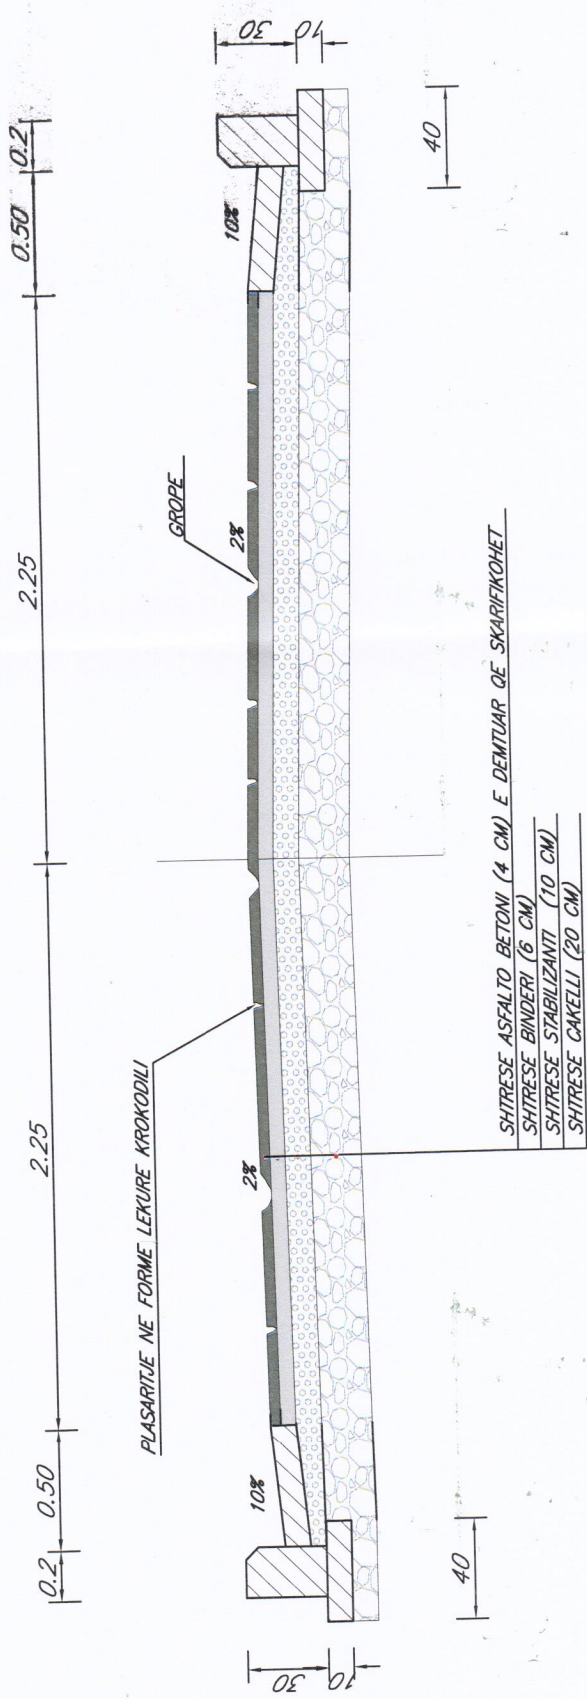

SHITRESE ASFALTO BETONI (4 CM) E DENTUAR QE SKARIFIKOHET
SHITRESE BINDERI (6 CM)
SHITRESE STABILIZANTI (10 CM)
SHITRESE ÇAKELLI (20 CM)

PRERJA TERTHORE E RRUGES a-a
1:50

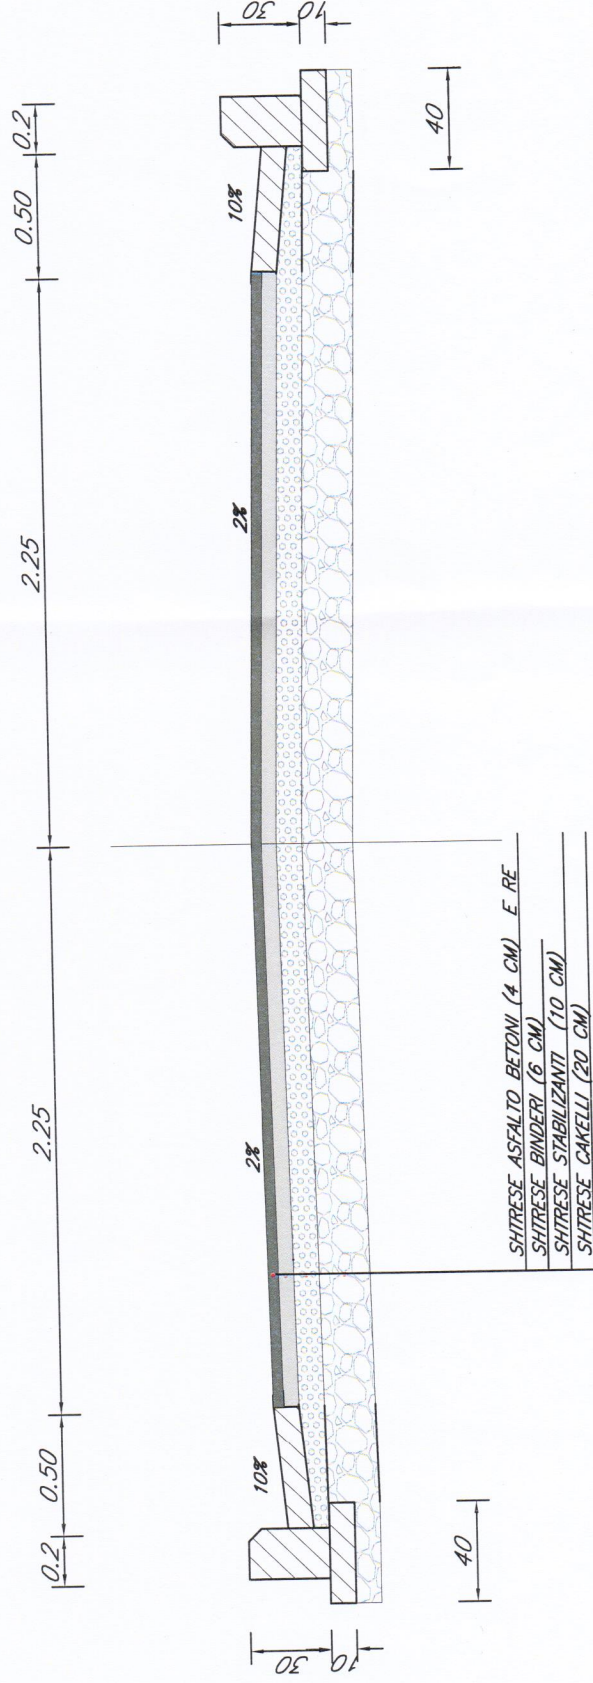

SHITRESE ASFALTO BETONI (4 CM) E RE
SHITRESE BINDERI (6 CM)
SHITRESE STABILIZANTI (10 CM)
SHITRESE ÇAKELLI (20 CM)

TITULLI I OBJEKTIT

Riveshje asfaltike ne rrugen "Ibrahim Sino"

SHKALLA

1:50

PRERIE TERTHORE TE RRUGES

GRUPI I PROJEKTIMIT

Ing. Aleksander PESHA

Ing. Farold MENE

Ark. Enaida Xhuvani

INVESTITOR BASHKIA GJIFOKASTER

A - 07