


# PLANIMETRIA E RRUGES SHKALLA 1:1000

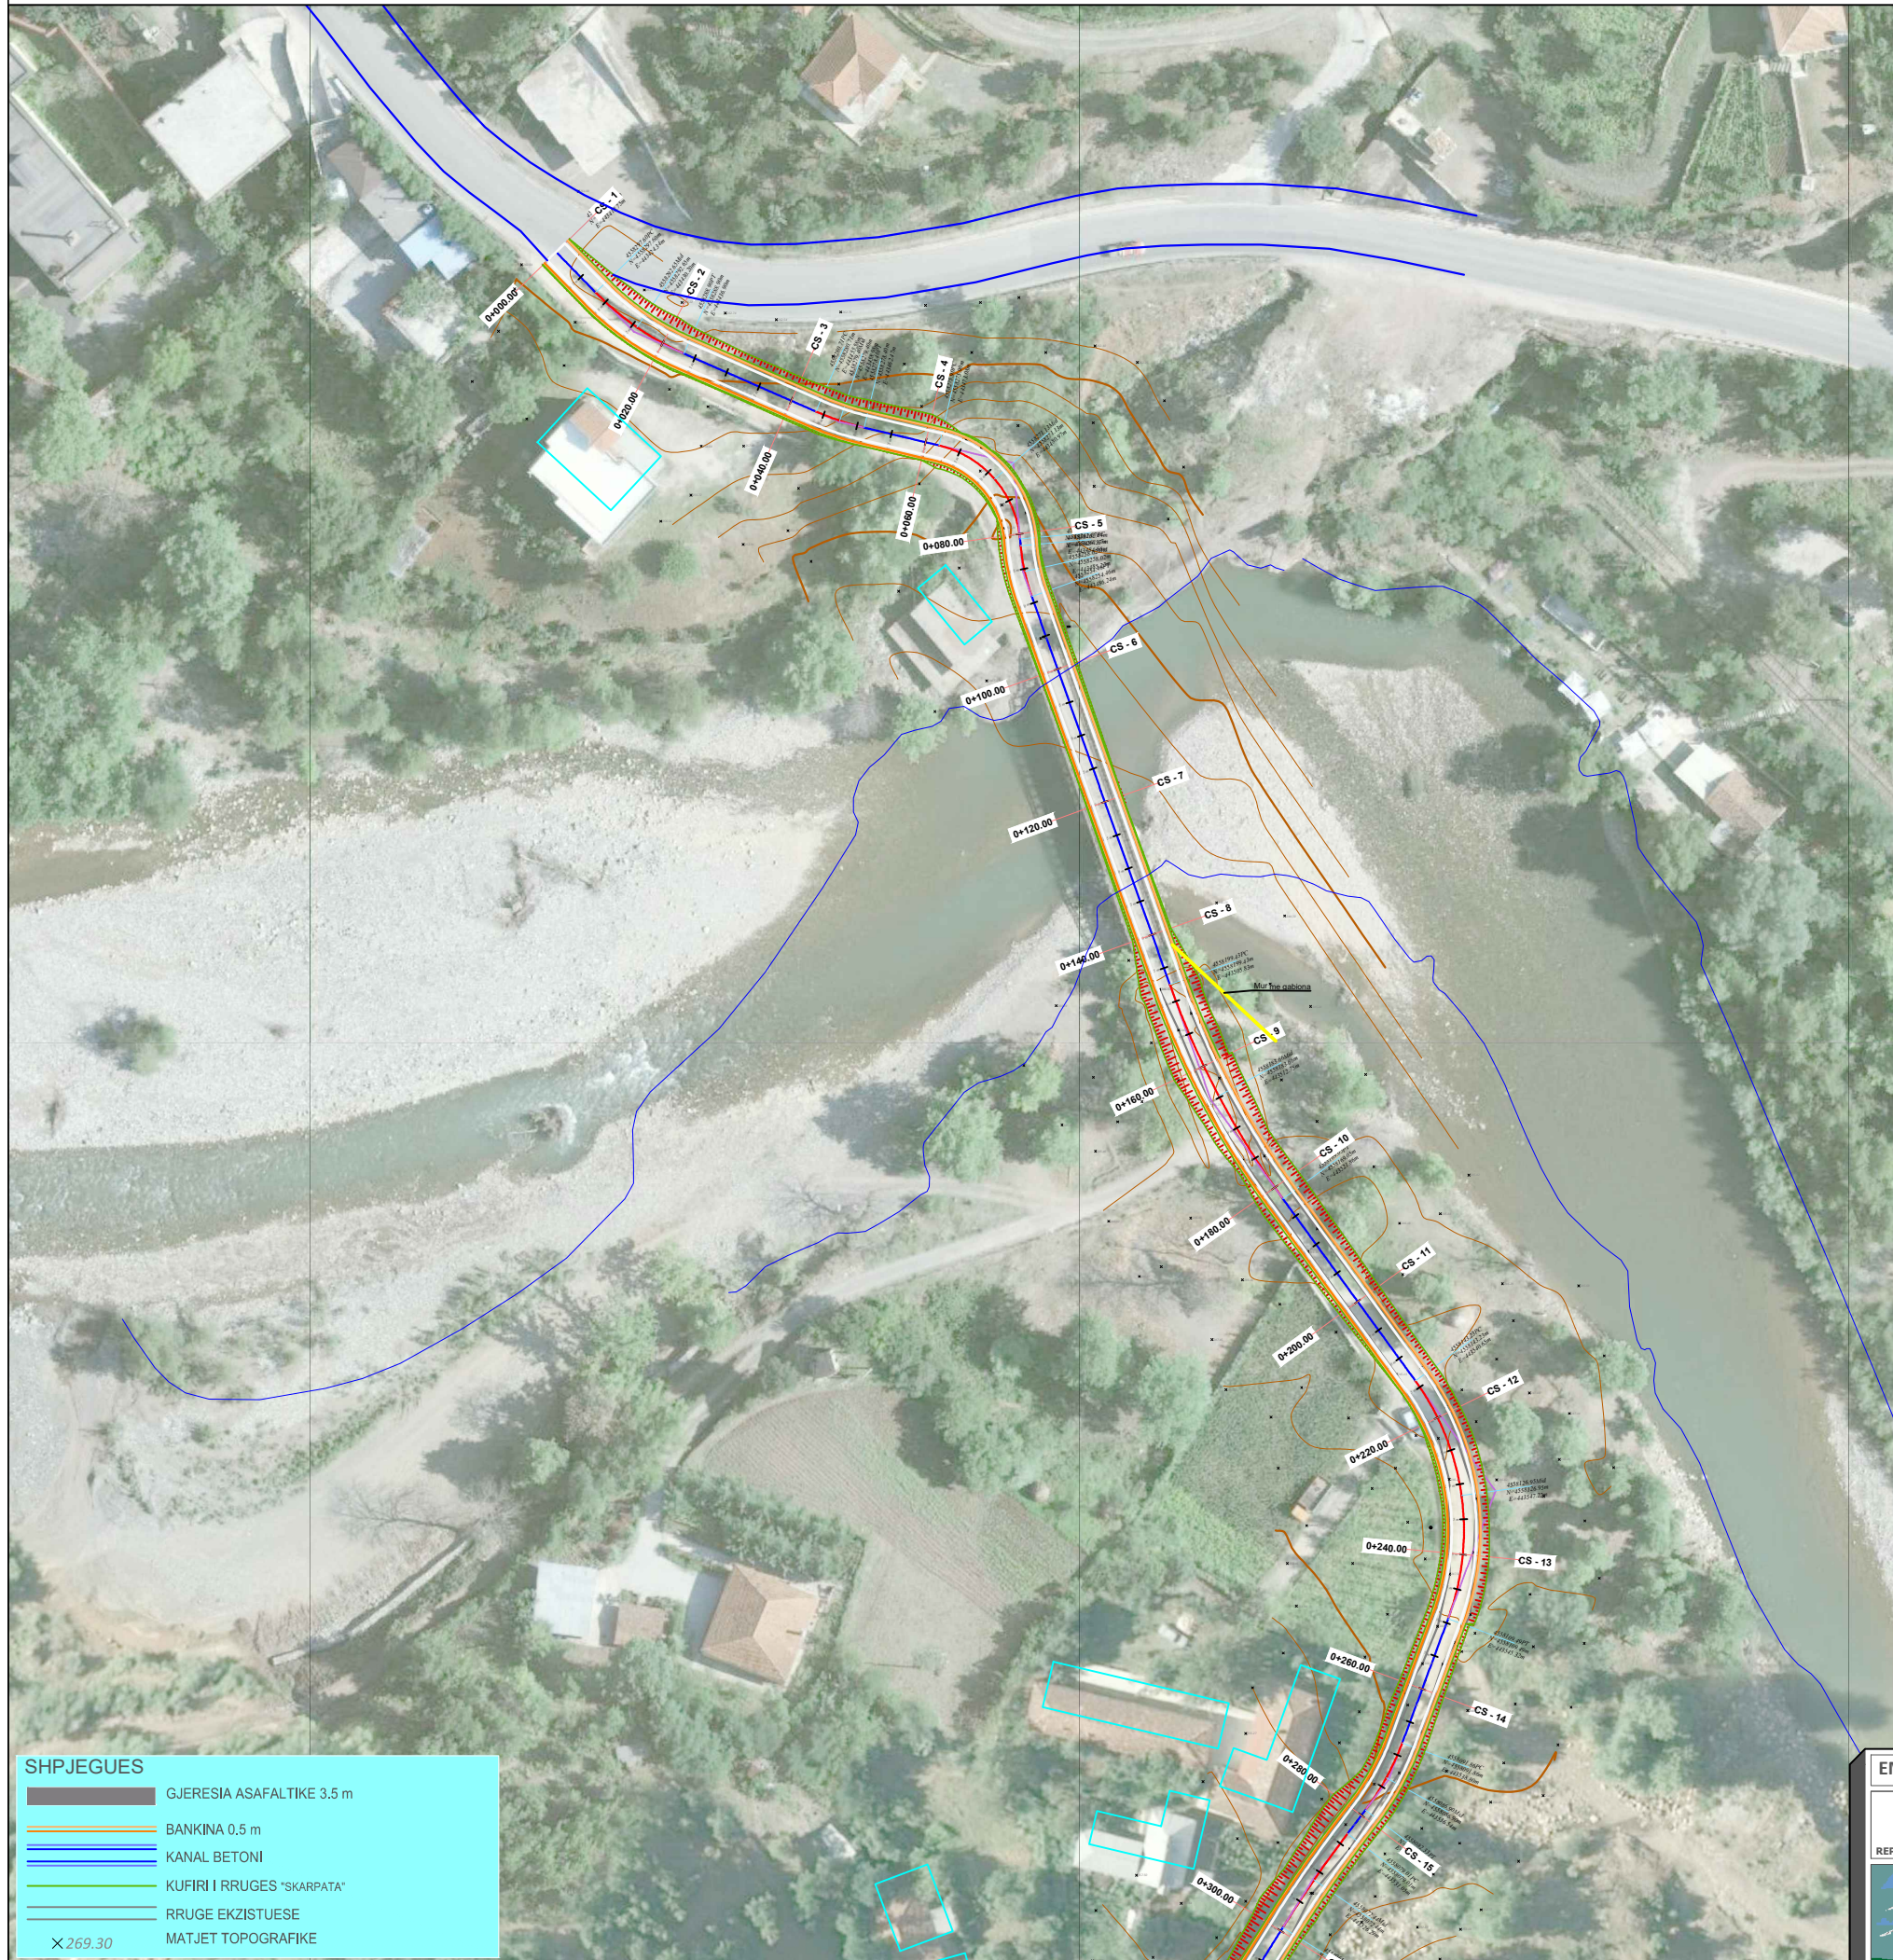

**SHPJEGUES**


	GJERESIA ASAFALTIKE 3.5 m
	BANKINA 0.5 m
	KANAL BETONI
	KUFIRI I RRUGES "SKARPATA"
	RRUGE EKZISTUESE
	MATJET TOPOGRAFIKE

X 269.30

<b>EMERTESA OBJEKTIT: "SISTEMIM ASFALTIM I RRUGES FSHATI SPATHARE" (Loti I), BASHKIA LIBRAZH</b>		Nr: 02
FAZA E PROJEKTIT: PROJEKT ZBATIMI		SH-1:1000
EMERTESA E FLETES: PLANIMETRIA E RRUGES		Dt: __/__/2023
REPUBLIKA E SHQIPERISE	GRUPI PROJEKTIMIT (ZENIT & CO) Inxh.Hidro. Merita MENGRI Inxh.Ndert. Rexhep Tarba Inxh.Elek. Spiro PLEQI Ark.Raimonda MYDINLLARI	Inxh. Gjeo.Yzeir MIRAKA Inxh. Mek. Arqile PERI Inxh.Gjeodet.Lulzim VRAPI
Rruga: Myrteza Topi (Nr 18.zip.code.1007) E-Mail: zenit06@live.com TIRANE-ALBANIA	Mobile phone 069 20 99 065	Shoqeria "ZENIT&CO"



# PLANIMETRIA E RRUGES SHKALLA 1:1000

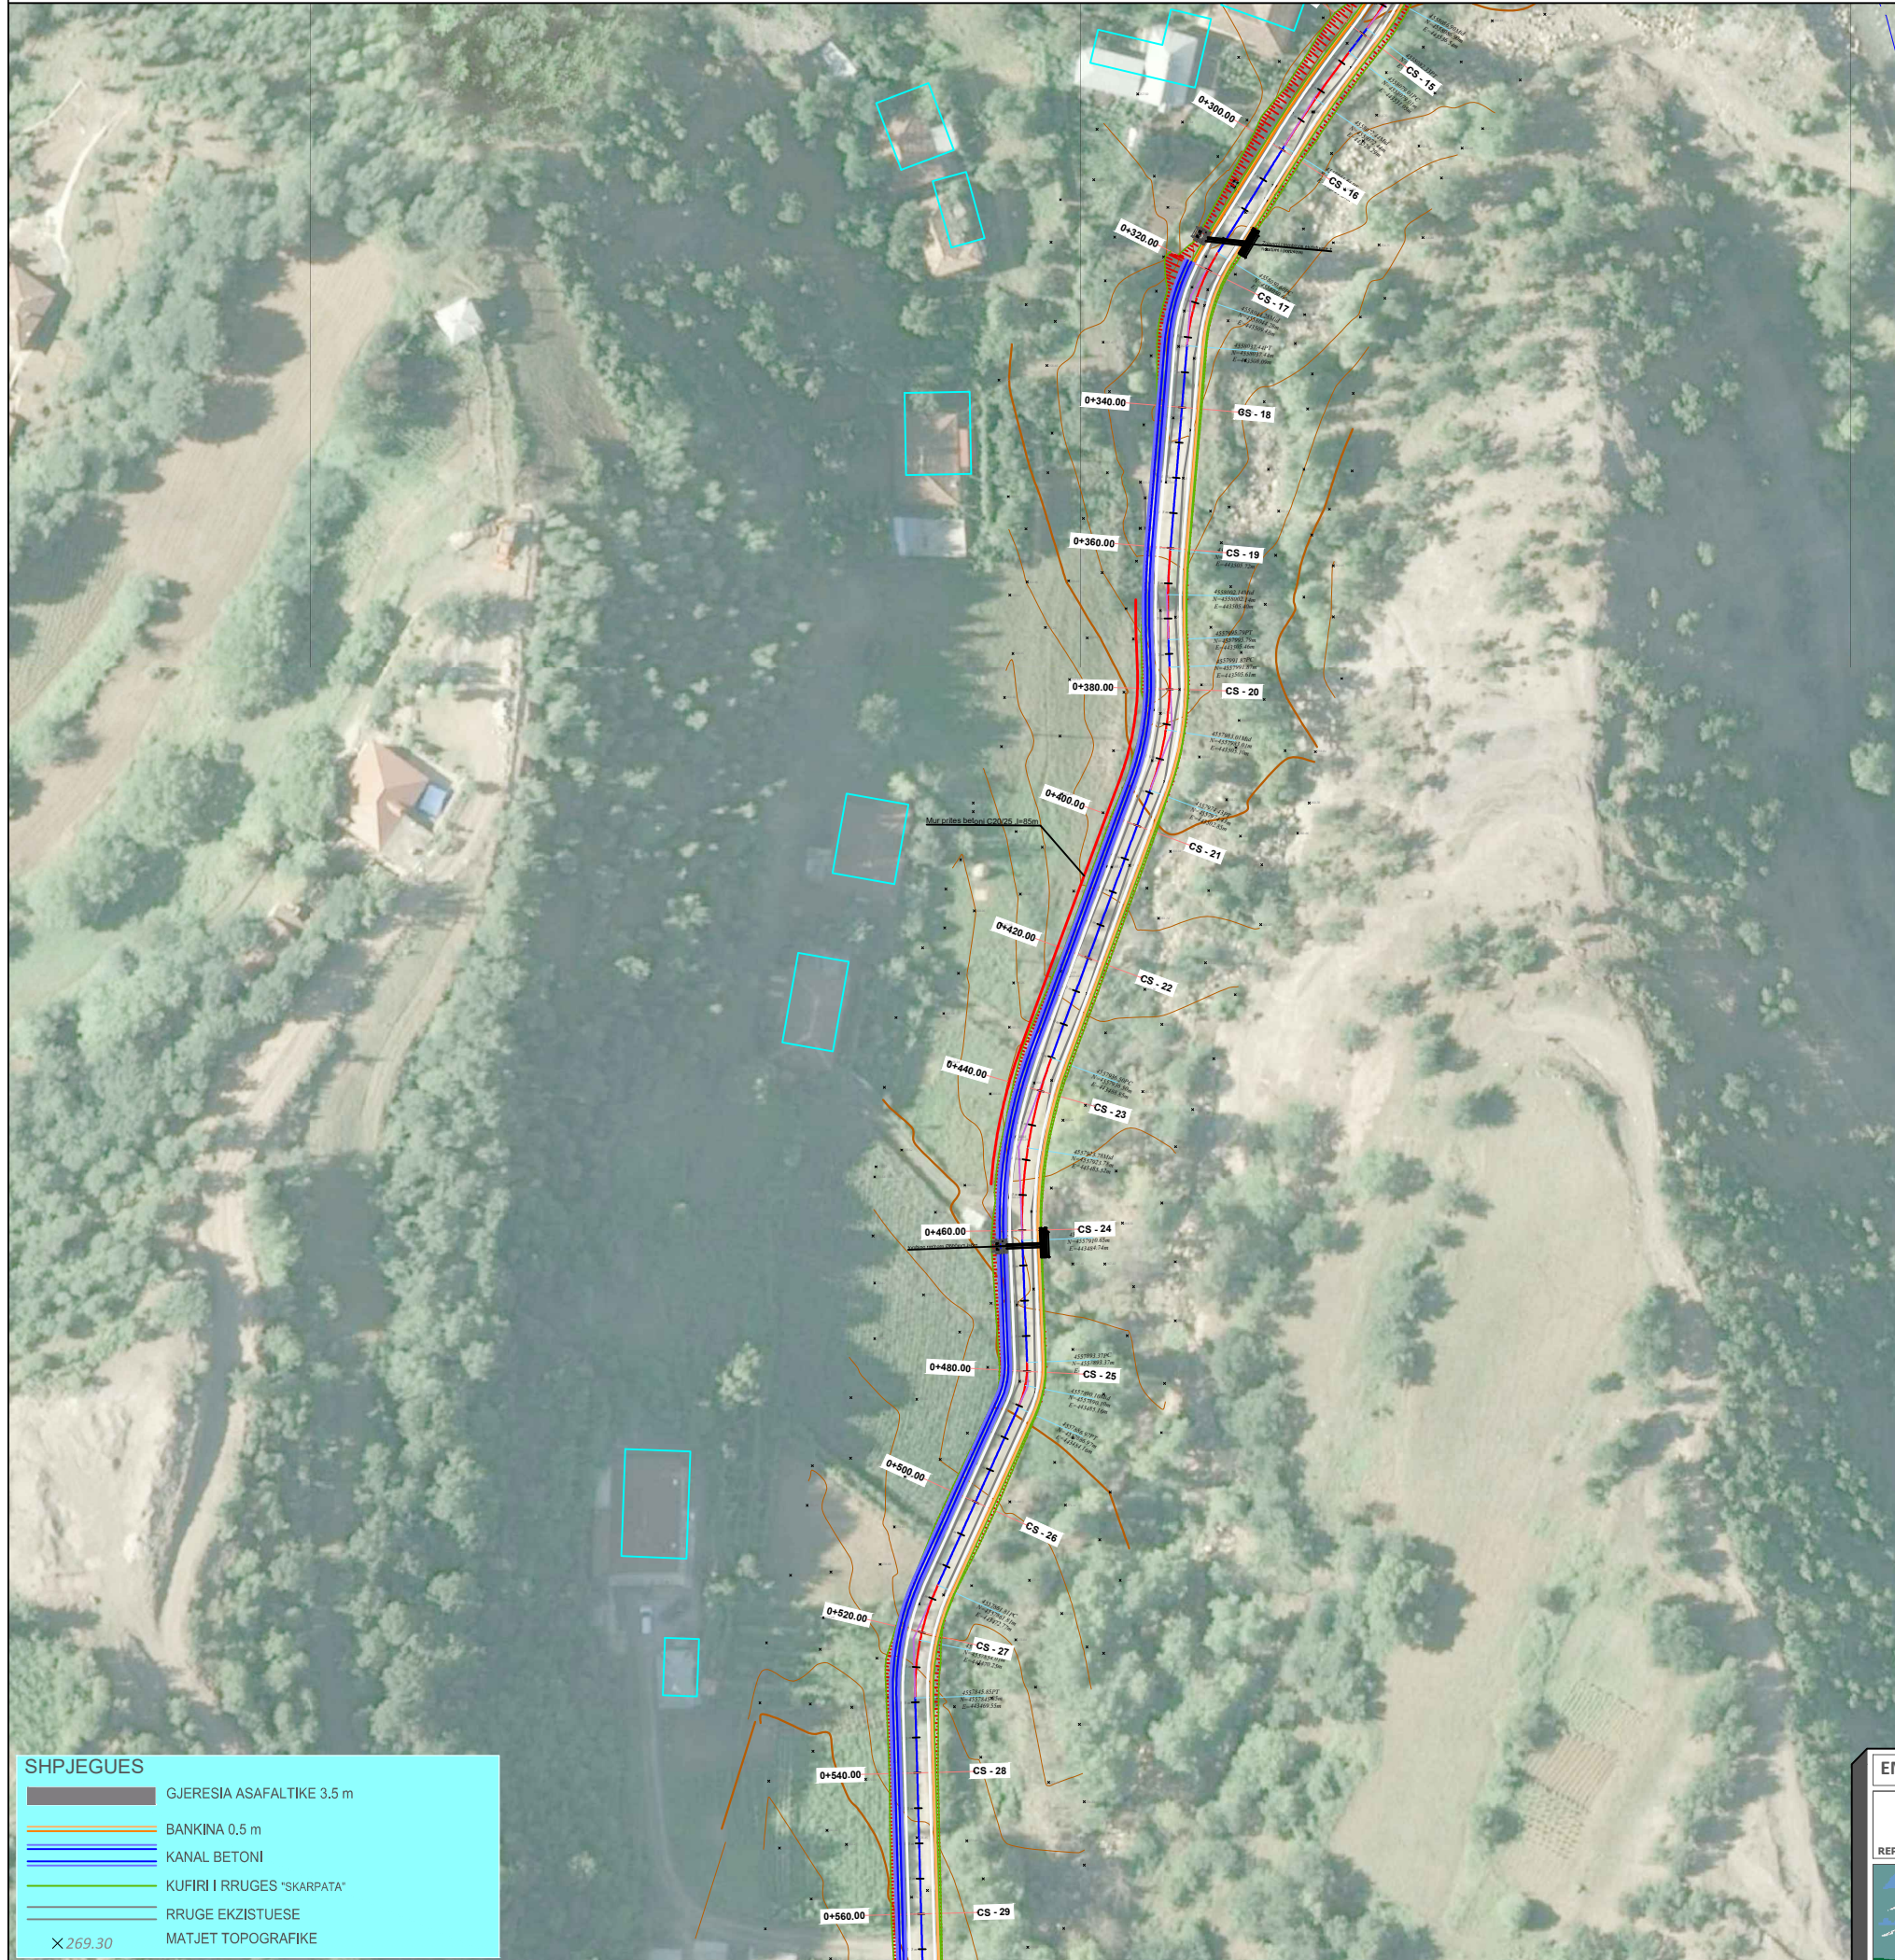

**SHPJEGUES**

	GJERESIA ASAFALTIKE 3.5 m
	BANKINA 0.5 m
	KANAL BETONI
	KUFIRI I RRUGES "SKARPATA"
	RRUGE EKZISTUESE
	MATJET TOPOGRAFIKE

X 269.30

EMERTESA OBJEKTIT: "SISTEMIM ASFALTIM I RRUGES FSHATI SPATHARE" (Loti I), BASHKIA LIBRAZH			
 REPUBLIKA E SHQIPERISE	FAZA E PROJEKTIT: PROJEKT ZBATIMI	Nr: 03	
	EMERTESA E FLETES: PLANIMETRIA E RRUGES	SH-1:1000	
 ZENIT&CO	POROSITESI - BASHKIA LIBRAZH	GRUPI PROJEKTIMIT (ZENIT & CO)	
	Rruga: Myrteza Topi (Nr 18.zip.code.1007) E-Mail: zenit06@live.com TIRANE - ALBANIA	Mobile phone 069 20 99 065	Inxh.Hidro. Merita MENGRI Inxh.Ndert. Rexhep Tarba Inxh.Elek. Spiro PLEQI Ark.Raimonda MYDINLLARI
			Dt: __/__/2023 Shoqeria "ZENIT&CO"



# PLANIMETRIA E RRUGES SHKALLA 1:1000



**SHPJEGUES**


	GJERESIA ASAFALTIKE 3.5 m
	BANKINA 0.5 m
	KANAL BETONI
	KUFIRI I RRUGES "SKARPATA"
	RRUGE EKZISTUESE
	MATJET TOPOGRAFIKE

X 269.30

<b>EMERTESA OBJEKTIT: "SISTEMIM ASFALTIM I RRUGES FSHATI SPATHARE" (Loti I), BASHKIA LIBRAZH</b>		Nr: 04
<b>FAZA E PROJEKTIT: PROJEKT ZBATIMI</b>		SH-1:1000
EMERTESA E FLETES: PLANIMETRIA E RRUGES		Dt: ___/___/2023
REPUBLIKA E SHQIPERISE	GRUPI PROJEKTIMIT (ZENIT & CO) Inxh.Hidro. Merita MENGRI Inxh.Ndert. Rexhep Tarba Inxh.Elek. Spiro PLEQI Ark.Raimonda MYDINLLARI	Inxh. Gjeo.Yzeir MIRAKA Inxh. Mek. Arqile PERI Inxh.Gjeodet.Lulzim VRAP
ZENIT&CO Rruga: Myrteza Topi (Nr 18.zip.code.1007) E-Mail: zenit06@live.com TIRANE - ALBANIA	Mobile phone 069 20 99 065	Shoqeria "ZENIT&CO"



# PLANIMETRIA E RRUGES SHKALLA 1:1000

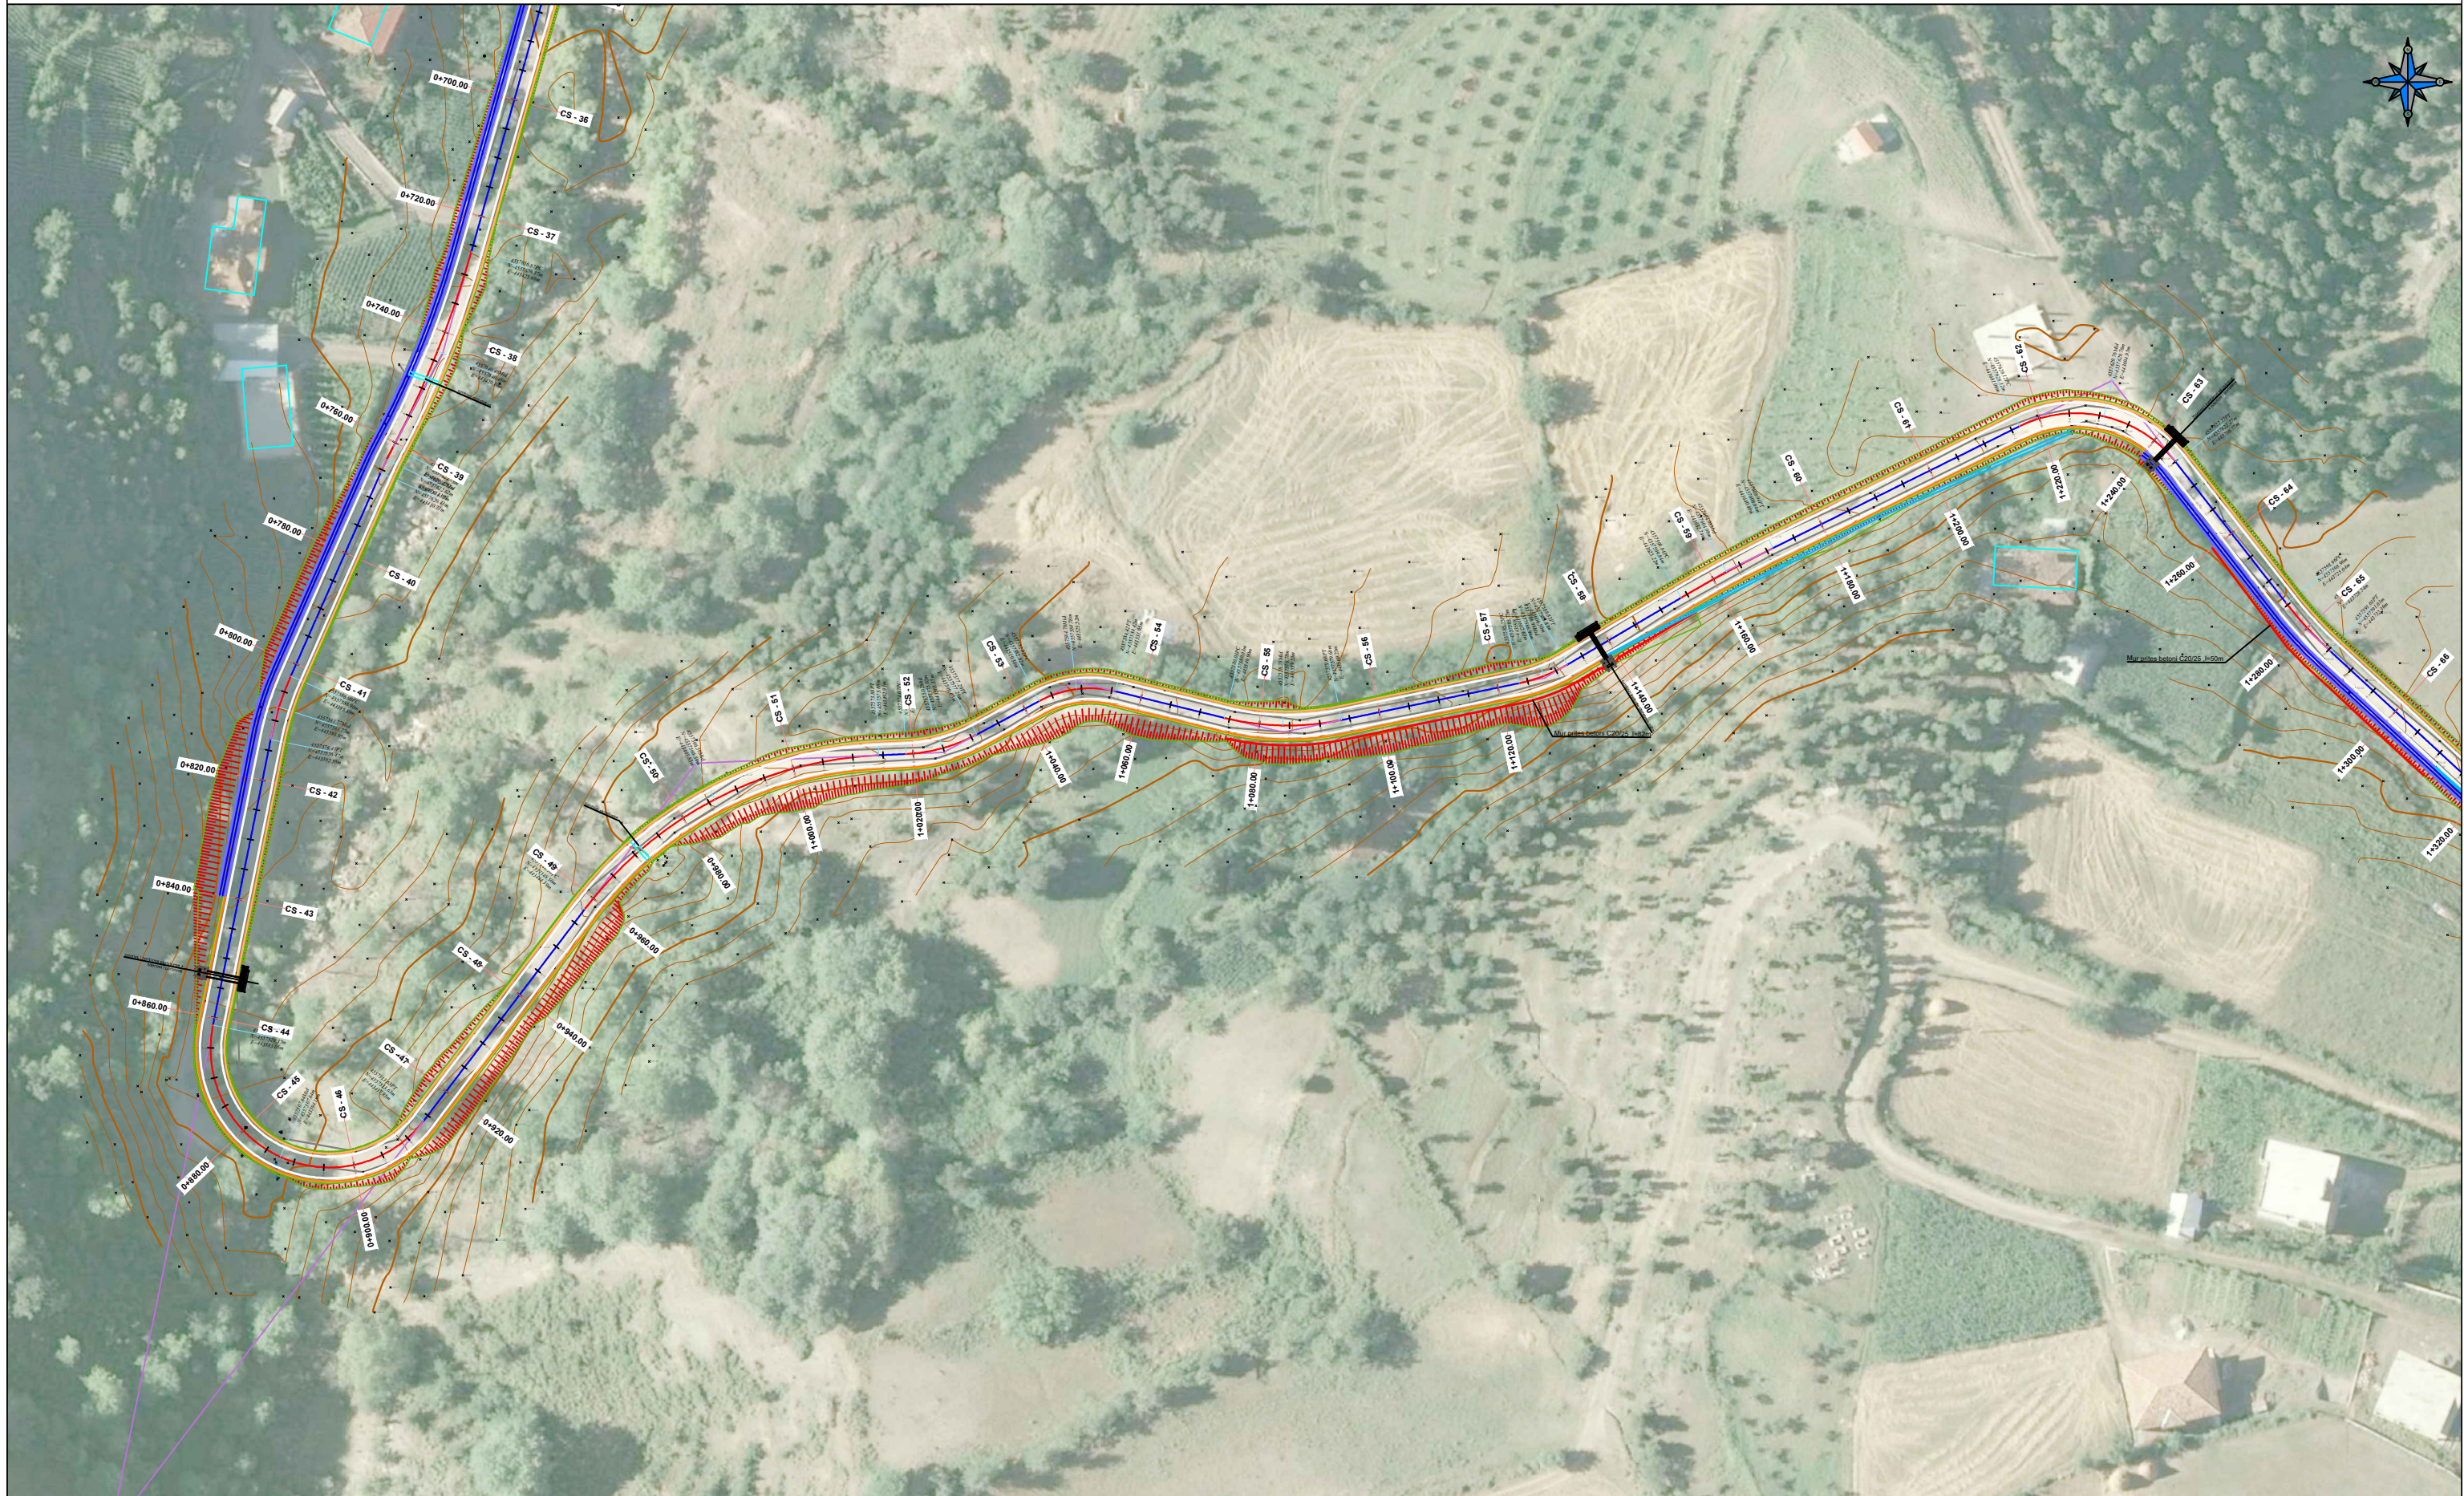

**SHPJEGUES**


	GJERESIA ASAFALTIKE 3.5 m
	BANKINA 0.5 m
	KANAL BETONI
	KUFIRI I RRUGES "SKARPATA"
	RRUGE EKZISTUESE
	MATJET TOPOGRAFIKE

X 269.30

<b>EMERTESA OBJEKTIT: "SISTEMIM ASFALTIM I RRUGES FSHATI SPATHARE" (Loti I), BASHKIA LIBRAZH</b>				
 REPUBLIKA E SHQIPERISE	<b>FAZA E PROJEKTIT: PROJEKT ZBATIMI</b>	Nr: 05		
	<b>EMERTESA E FLETES: PLANIMETRIA E RRUGES</b>			SH-1:1000
 ZENIT&CO	<b>POROSITESI - BASHKIA LIBRAZH</b>			Dt: ___/___/2023
	GRUPI PROJEKTIMIT (ZENIT & CO) Inxh.Hidro. Merita MENGRI Inxh.Ndert. Rexhep Tarba Inxh.Elek. Spiro PLEQI Ark.Raimonda MYDINLLARI	Inxh. Gjeo.Yzeir MIRAKA Inxh. Mek. Arqile PERI Inxh.Gjeodet.Lulzim VRAPI	Shoqeria <b>"ZENIT&amp;CO"</b>	
Rruga: Myrteza Topi (Nr 18.zip.code.1007) E-Mail: zenit06@live.com TIRANE - ALBANIA		Mobile phone 069 20 99 065		



# PLANIMETRIA E RRUGES SHKALLA 1:1000

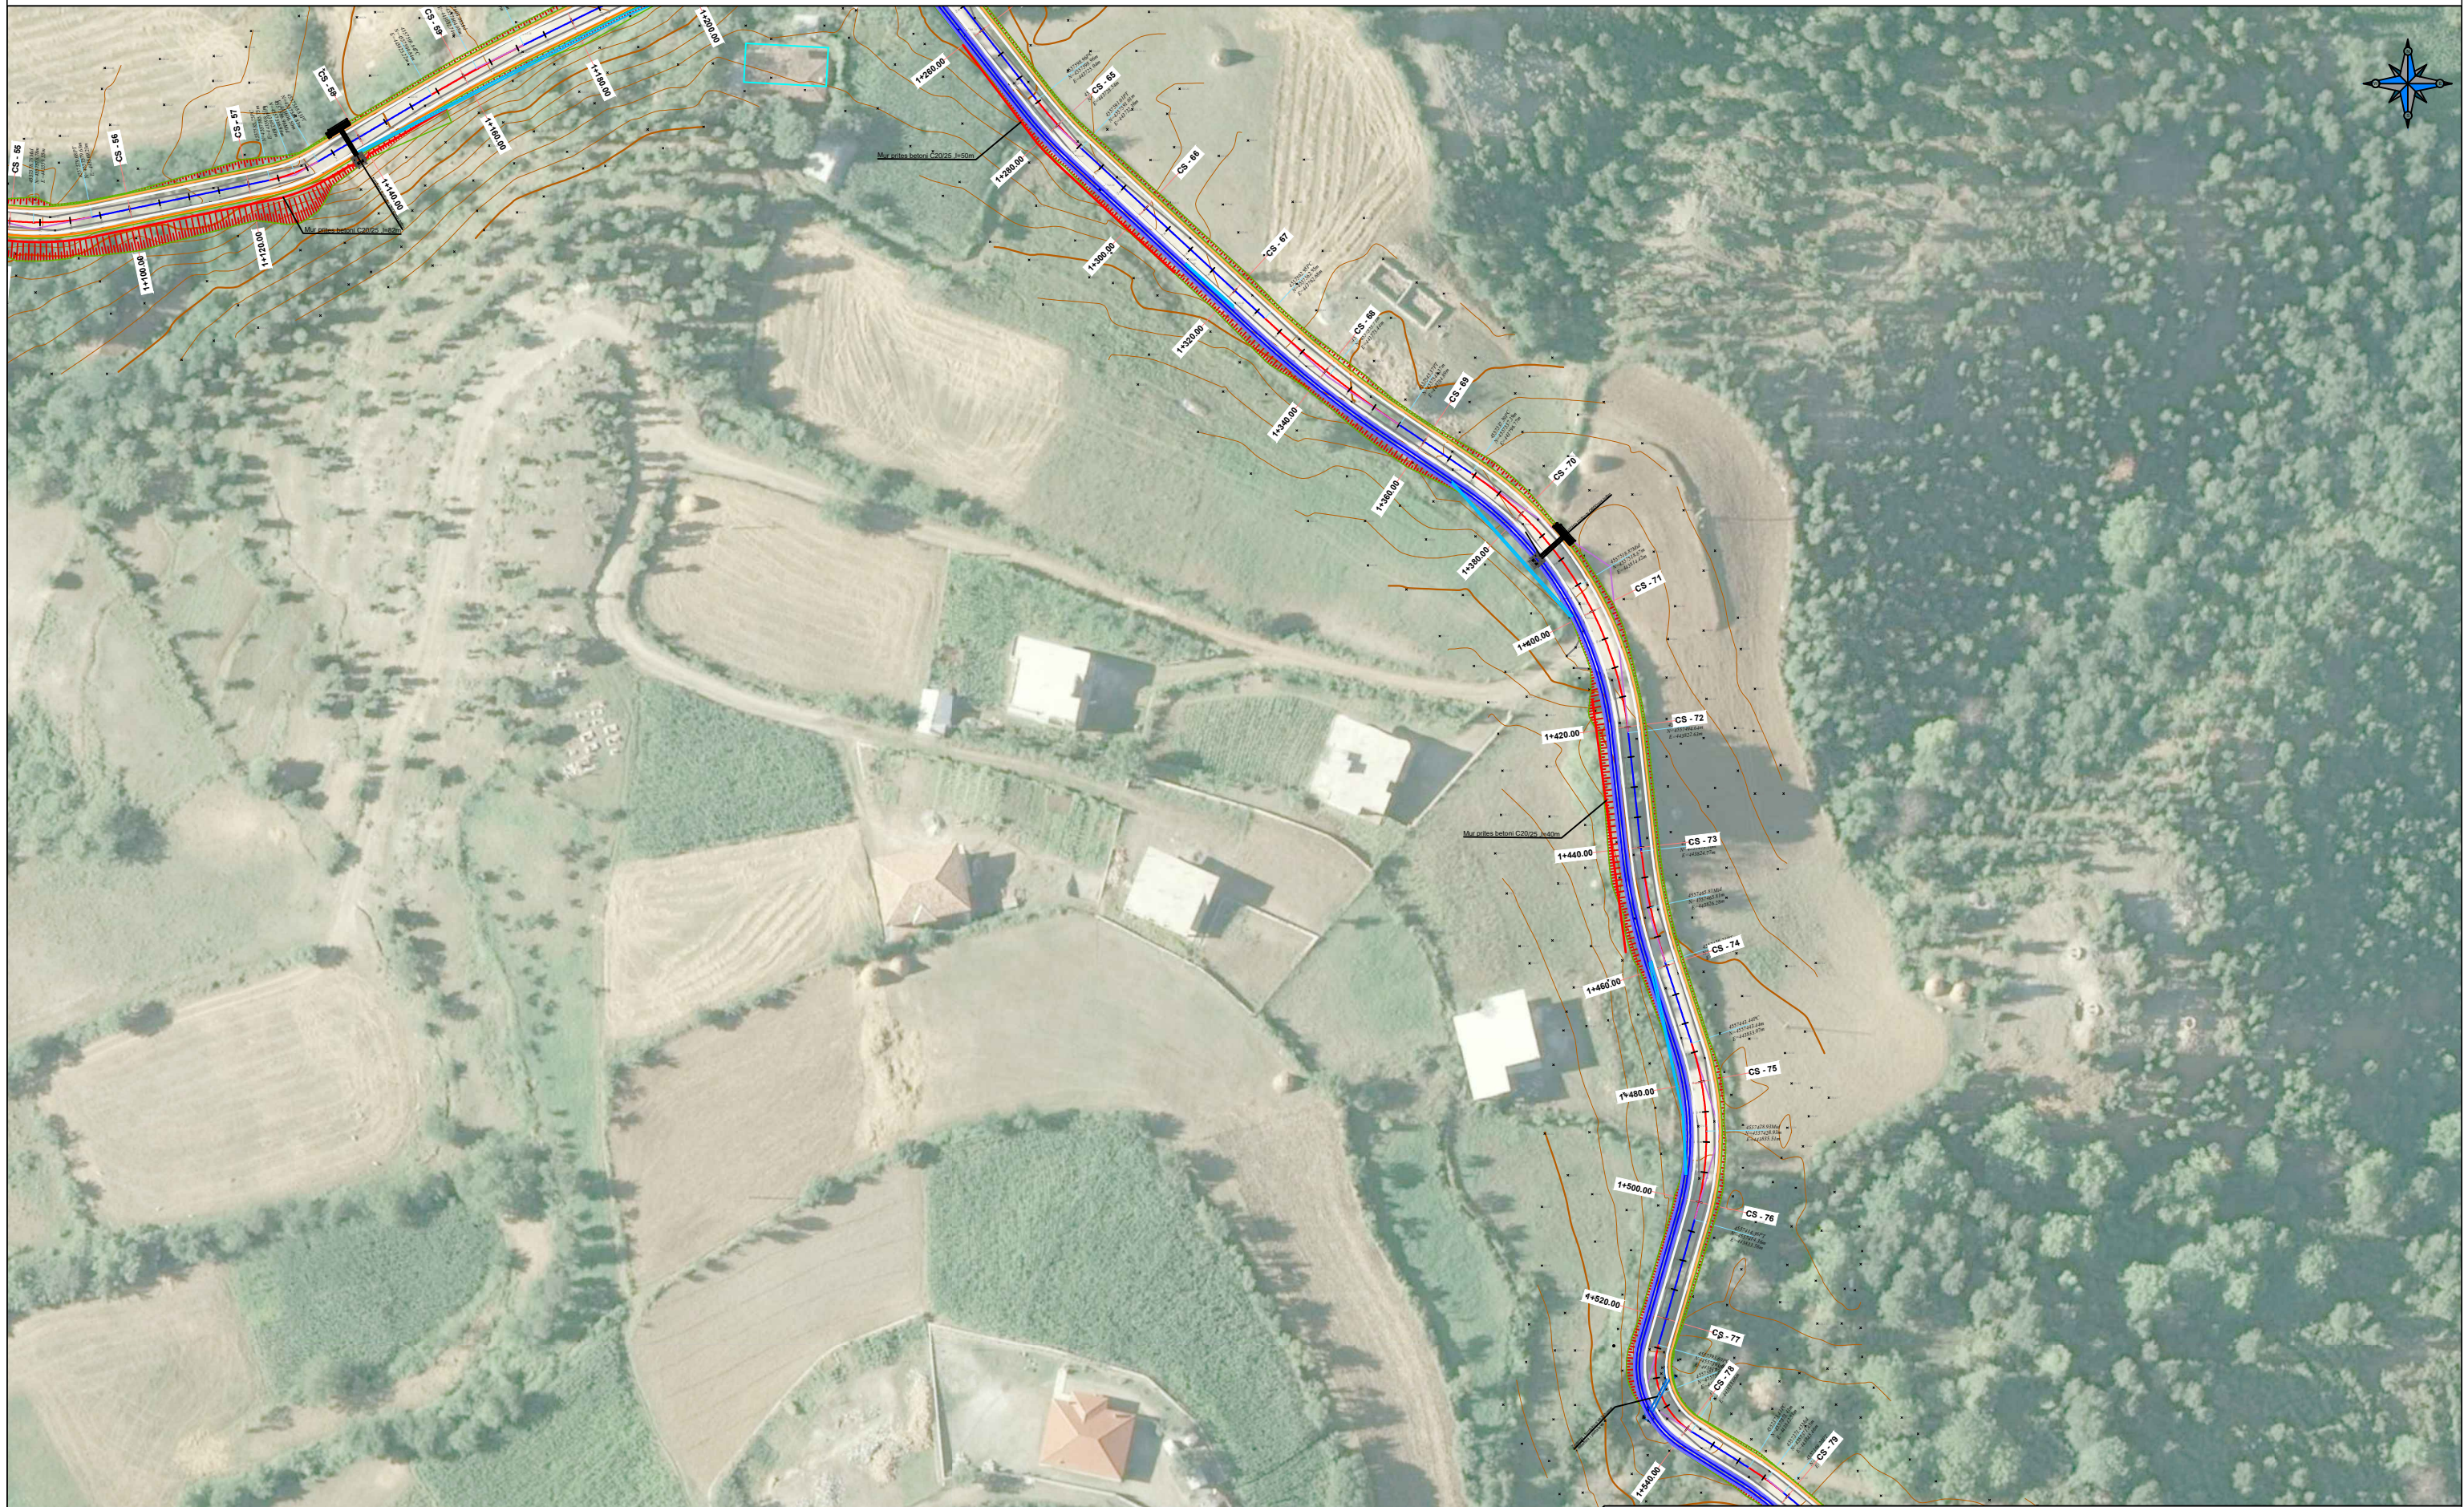


SHPJEGUES	
	GJERESIA ASAFALTIKE 3.5 m
	BANKINA 0.5 m
	KANAL BETONI
	KUFIRI I RRUGES "SKARPATA"
	RRUGE EKZISTUESE
	MATJET TOPOGRAFIKE

X 269.30

<b>EMERTESA OBJEKTIT: "SISTEMIM ASAFALTIM I RRUGES FSHATI SPATHARE" (Loti I), BASHKIA LIBRAZH</b>		Nr: 06
FAZA E PROJEKTIT: PROJEKT ZBATIMI		SH-1:1000
EMERTESA E FLETES: PLANIMETRIA E RRUGES		Dt: __/__/2023
<b>POROSITESI - BASHKIA LIBRAZH</b>		GRUPI PROJEKTIMIT (ZENIT & CO) Inxh.Hidro. Merita MENGRI Inxh.Ndert. Rexhep Tarba Inxh.Elek. Spiro PLEQI Ark.Raimonda MYDINLLARI
Republika e Shqipërisë ZENIT&CO Rruga: Myrteza Topi (Nr 18.zip.code.1007) E-Mail: zenit06@live.com TIRANE - ALBANIA		Mobile phone 069 20 99 065
Shoqëria "ZENIT&CO"		



# PLANIMETRIA E RRUGES SHKALLA 1:1000

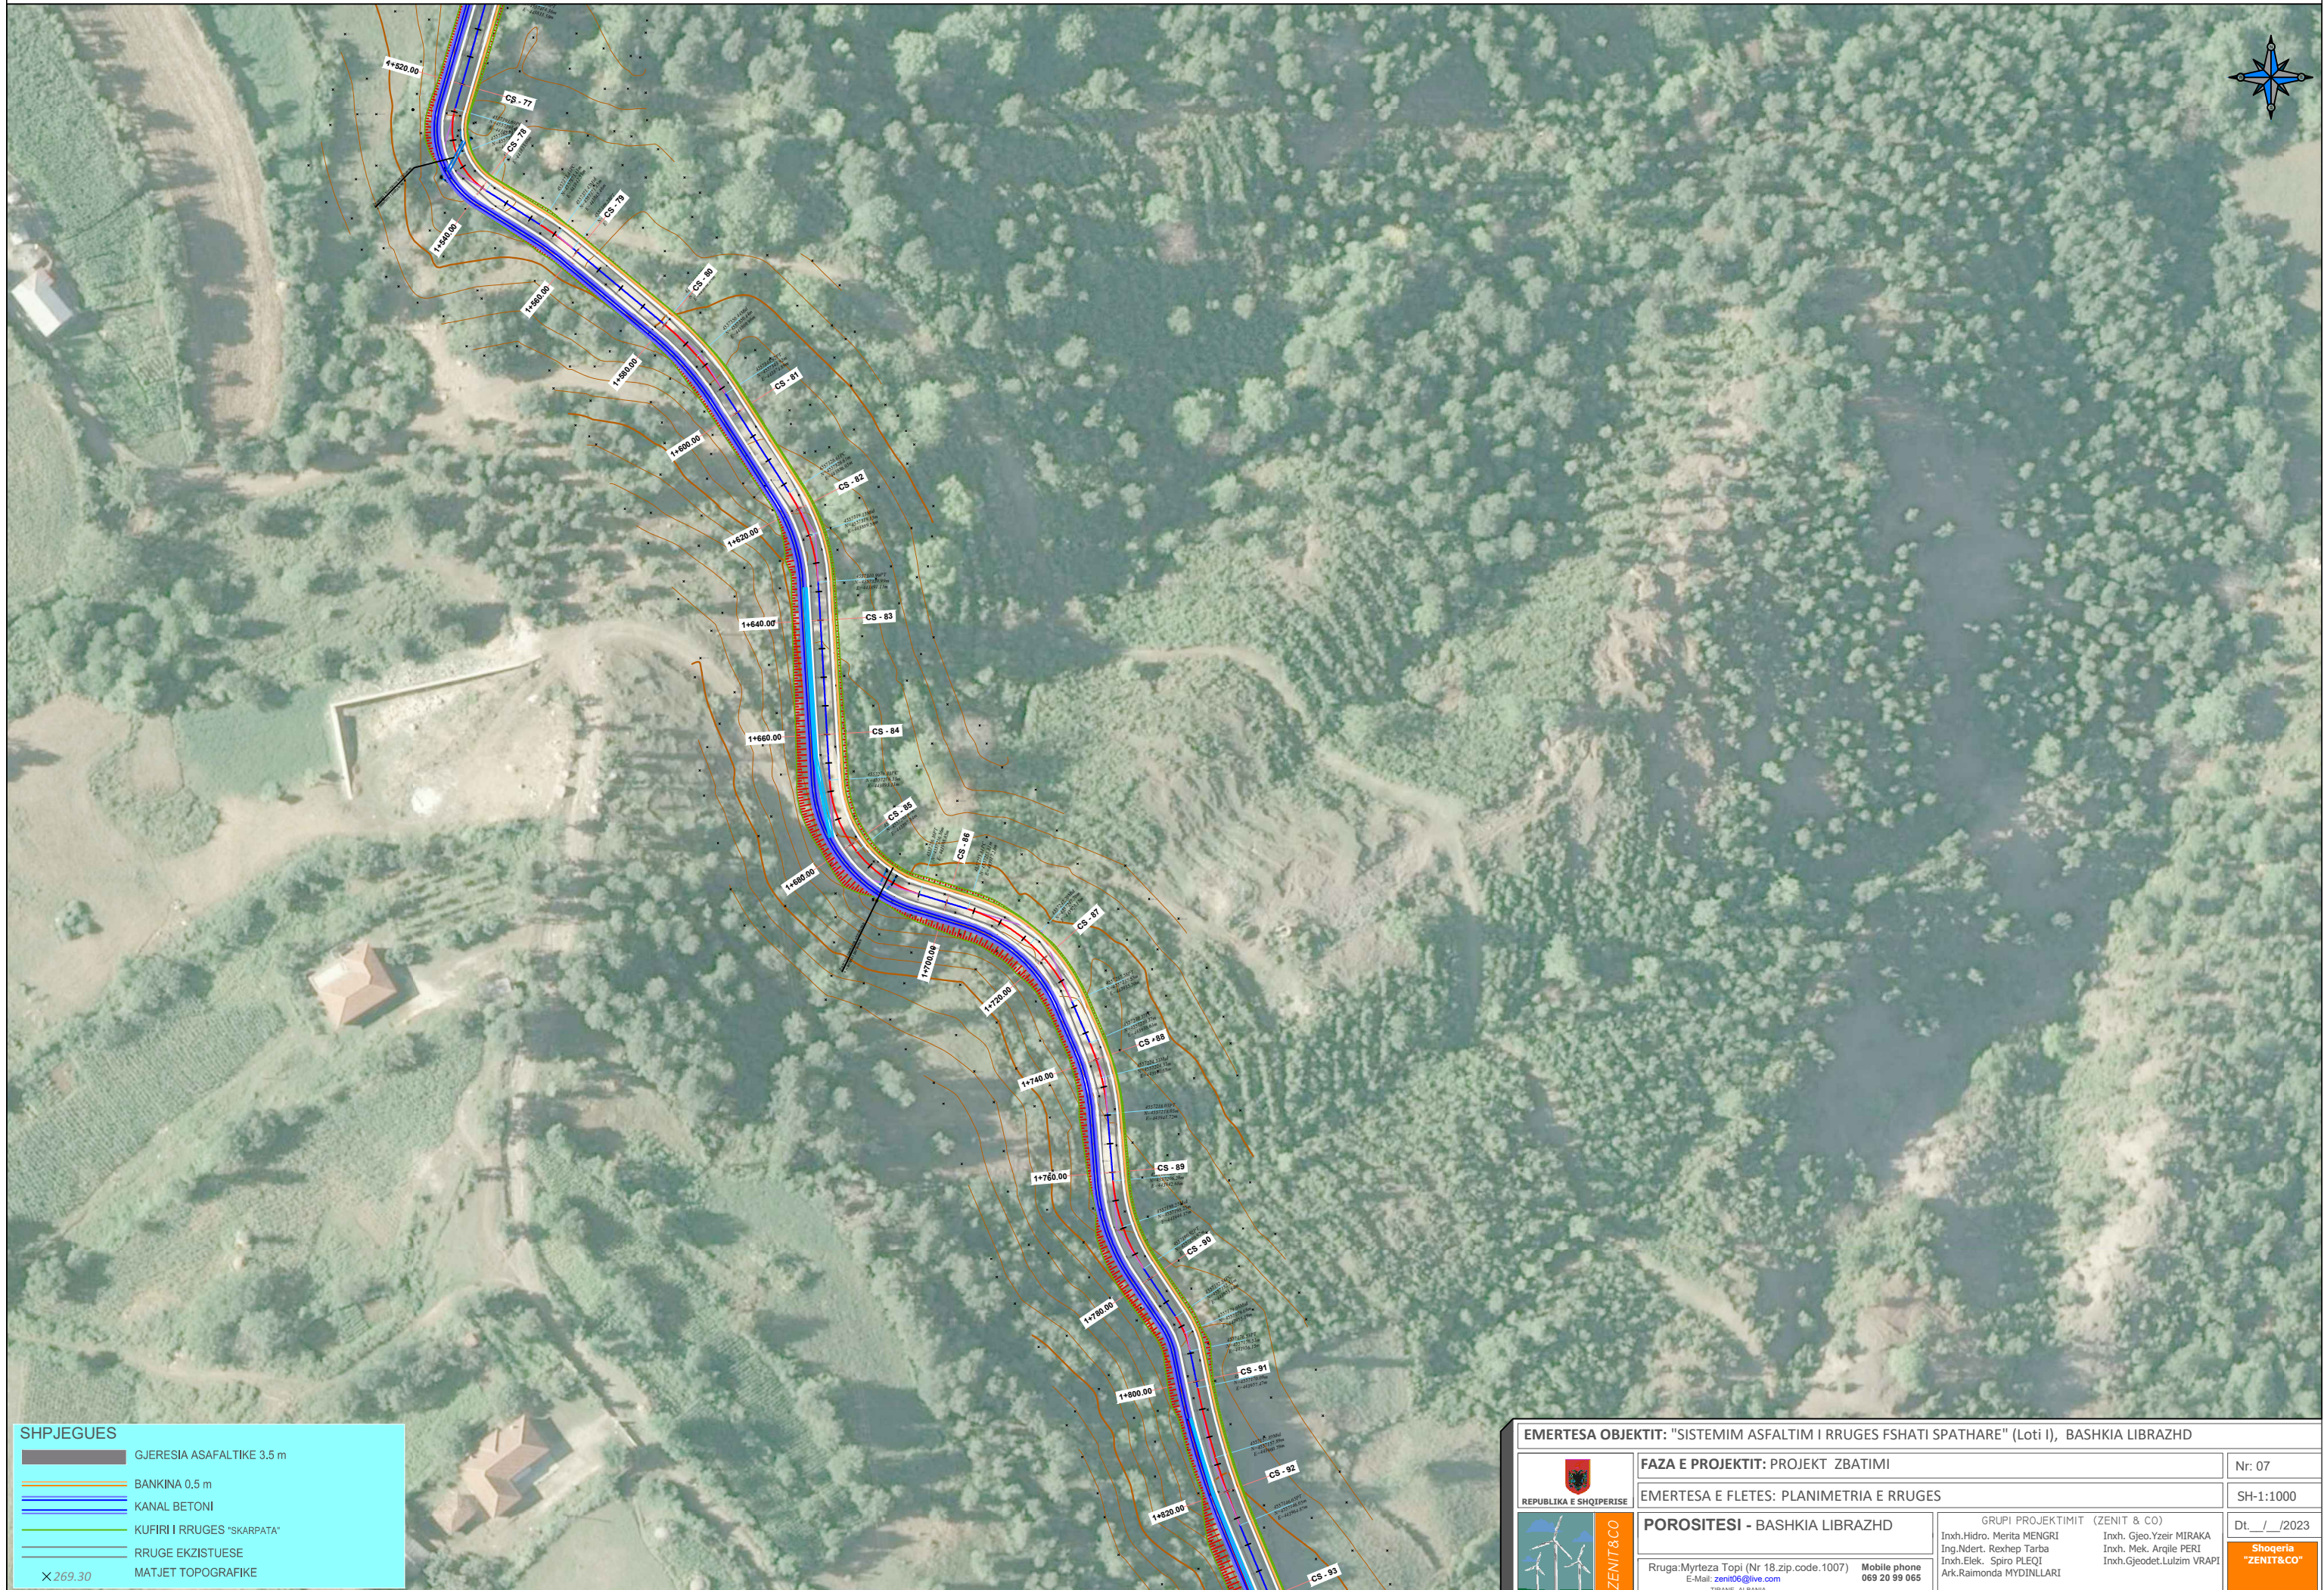

**SHPJEGUES**


	GJERESIA ASAFALTIKE 3.5 m
	BANKINA 0.5 m
	KANAL BETONI
	KUFIRI I RRUGES "SKARPATA"
	RRUGE EKZISTUESE
	MATJET TOPOGRAFIKE

X 269.30

<b>EMERTESA OBJEKTIT: "SISTEMIM ASFALTIM I RRUGES FSHATI SPATHARE" (Loti I), BASHKIA LIBRAZH D</b>		Nr: 07
<b>FAZA E PROJEKTIT: PROJEKT ZBATIMI</b>		SH-1:1000
EMERTESA E FLETES: PLANIMETRIA E RRUGES		Dt: __/__/2023
REPUBLIKA E SHQIPERISE	<b>POROSITESI - BASHKIA LIBRAZH D</b>	GRUPI PROJEKTIMIT (ZENIT & CO) Inxh.Hidro. Merita MENGRI Inxh.Ndert. Rexhep Tarba Inxh.Elek. Spiro PLEQI Ark.Raimonda MYDINLLARI
ZENIT&CO	Rruga: Myrteza Topi (Nr 18.zip.code.1007) E-Mail: zenit06@live.com TIRANE - ALBANIA	Mobile phone 069 20 99 065
Inxh. Gjeo. Yzeir MIRAKA Inxh. Mek. Arqile PERI Inxh. Gjeodet. Luizim VRAP I		Shoqeria "ZENIT&CO"



# PLANIMETRIA E RRUGES SHKALLA 1:1000

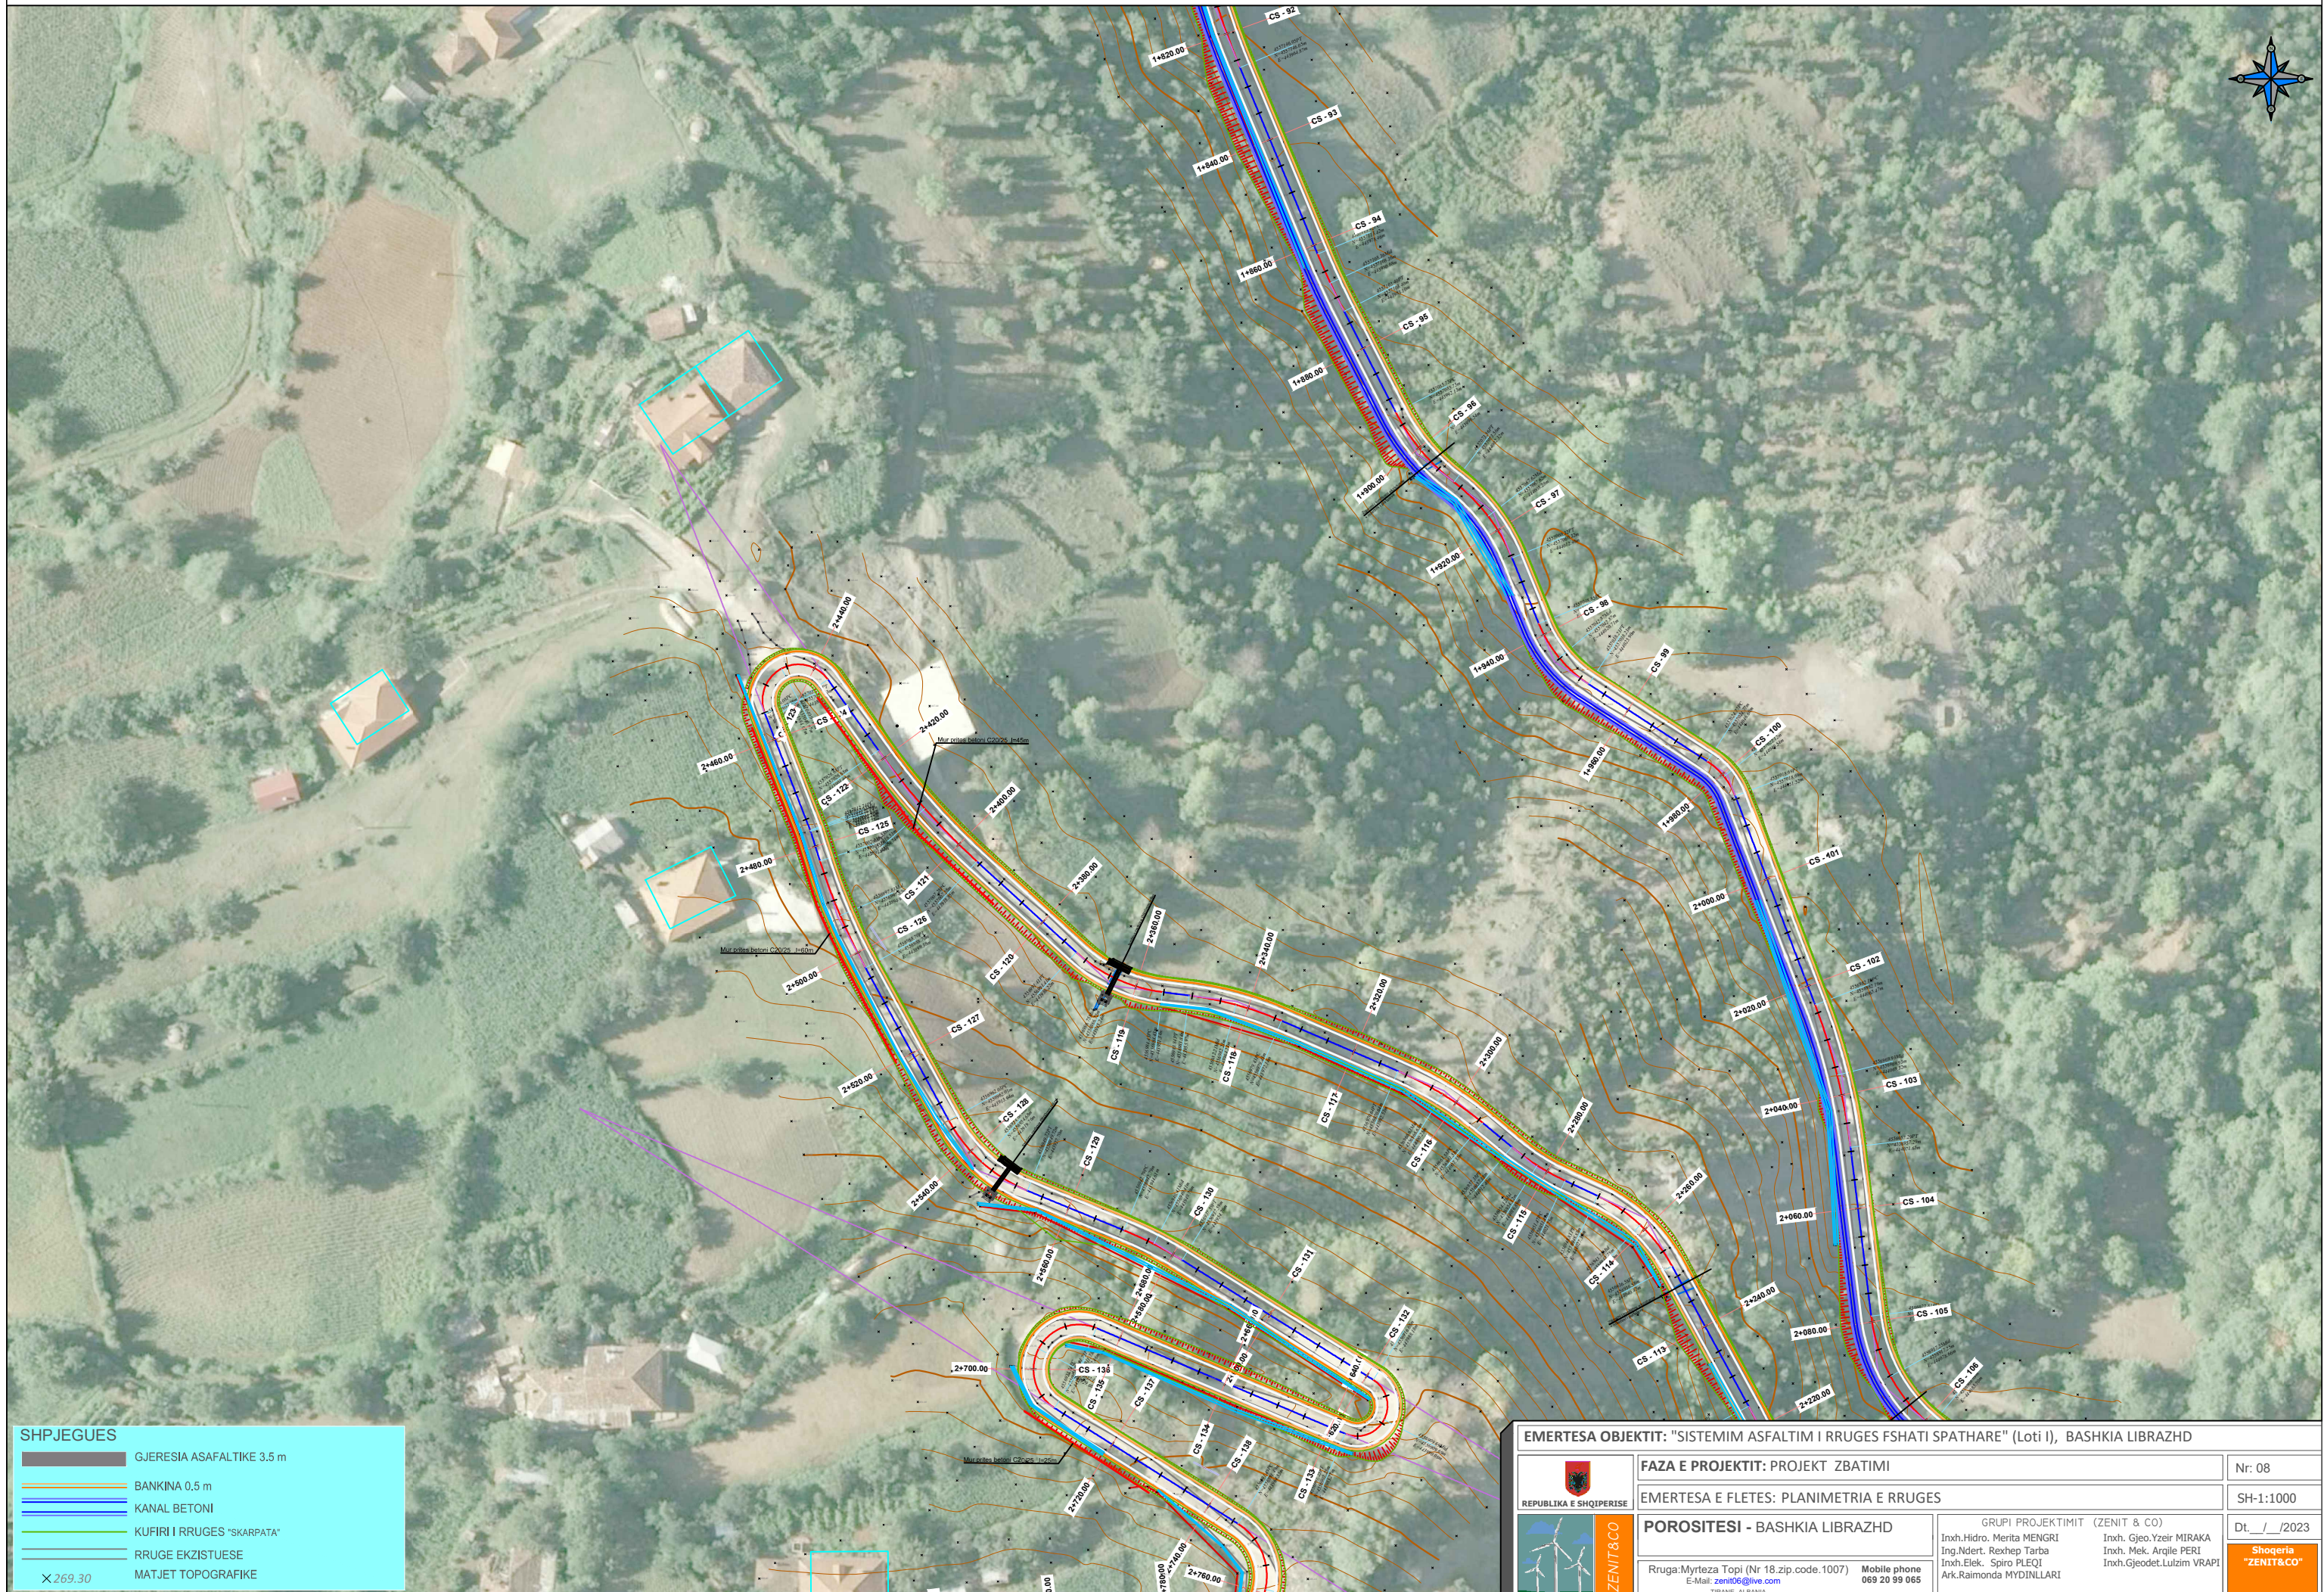

**SHPJEGUES**


	GUJERESIA ASAFALTIKE 3.5 m
	BANKINA 0.5 m
	KANAL BETONI
	KUFIRI I RRUGES "SKARPATA"
	RRUGE EKZISTUESE
	MATJET TOPOGRAFIKE

X 269.30

<b>EMERTESA OBJEKTIT: "SISTEMIM ASFALTIM I RRUGES FSHATI SPATHARE" (Loti I), BASHKIA LIBRAZH</b>		Nr: 08
FAZA E PROJEKTIT: PROJEKT ZBATIMI		SH-1:1000
EMERTESA E FLETES: PLANIMETRIA E RRUGES		Dt: __/__/2023
REPUBLIKA E SHQIPERISE	<b>ZENIT&amp;CO</b>	GRUPI PROJEKTIMIT (ZENIT & CO) Inxh.Hidro. Merita MENGRI Inxh.Ndert. Rexhep Tarba Inxh.Elek. Spiro PLEQI Ark.Raimonda MYDINLLARI
POROSITESI - BASHKIA LIBRAZH		Inxh.Gjeo.Yzeir MIRAKA Inxh.Mek. Arqile PERI Inxh.Gjeodet.Lulzim VRAPI
Rruga: Myrteza Topi (Nr 18.zip.code.1007) E-Mail: zenit06@live.com TIRANE - ALBANIA		Mobile phone 069 20 99 065
		Shoqeria <b>"ZENIT&amp;CO"</b>



# PLANIMETRIA E RRUGES SHKALLA 1:1000

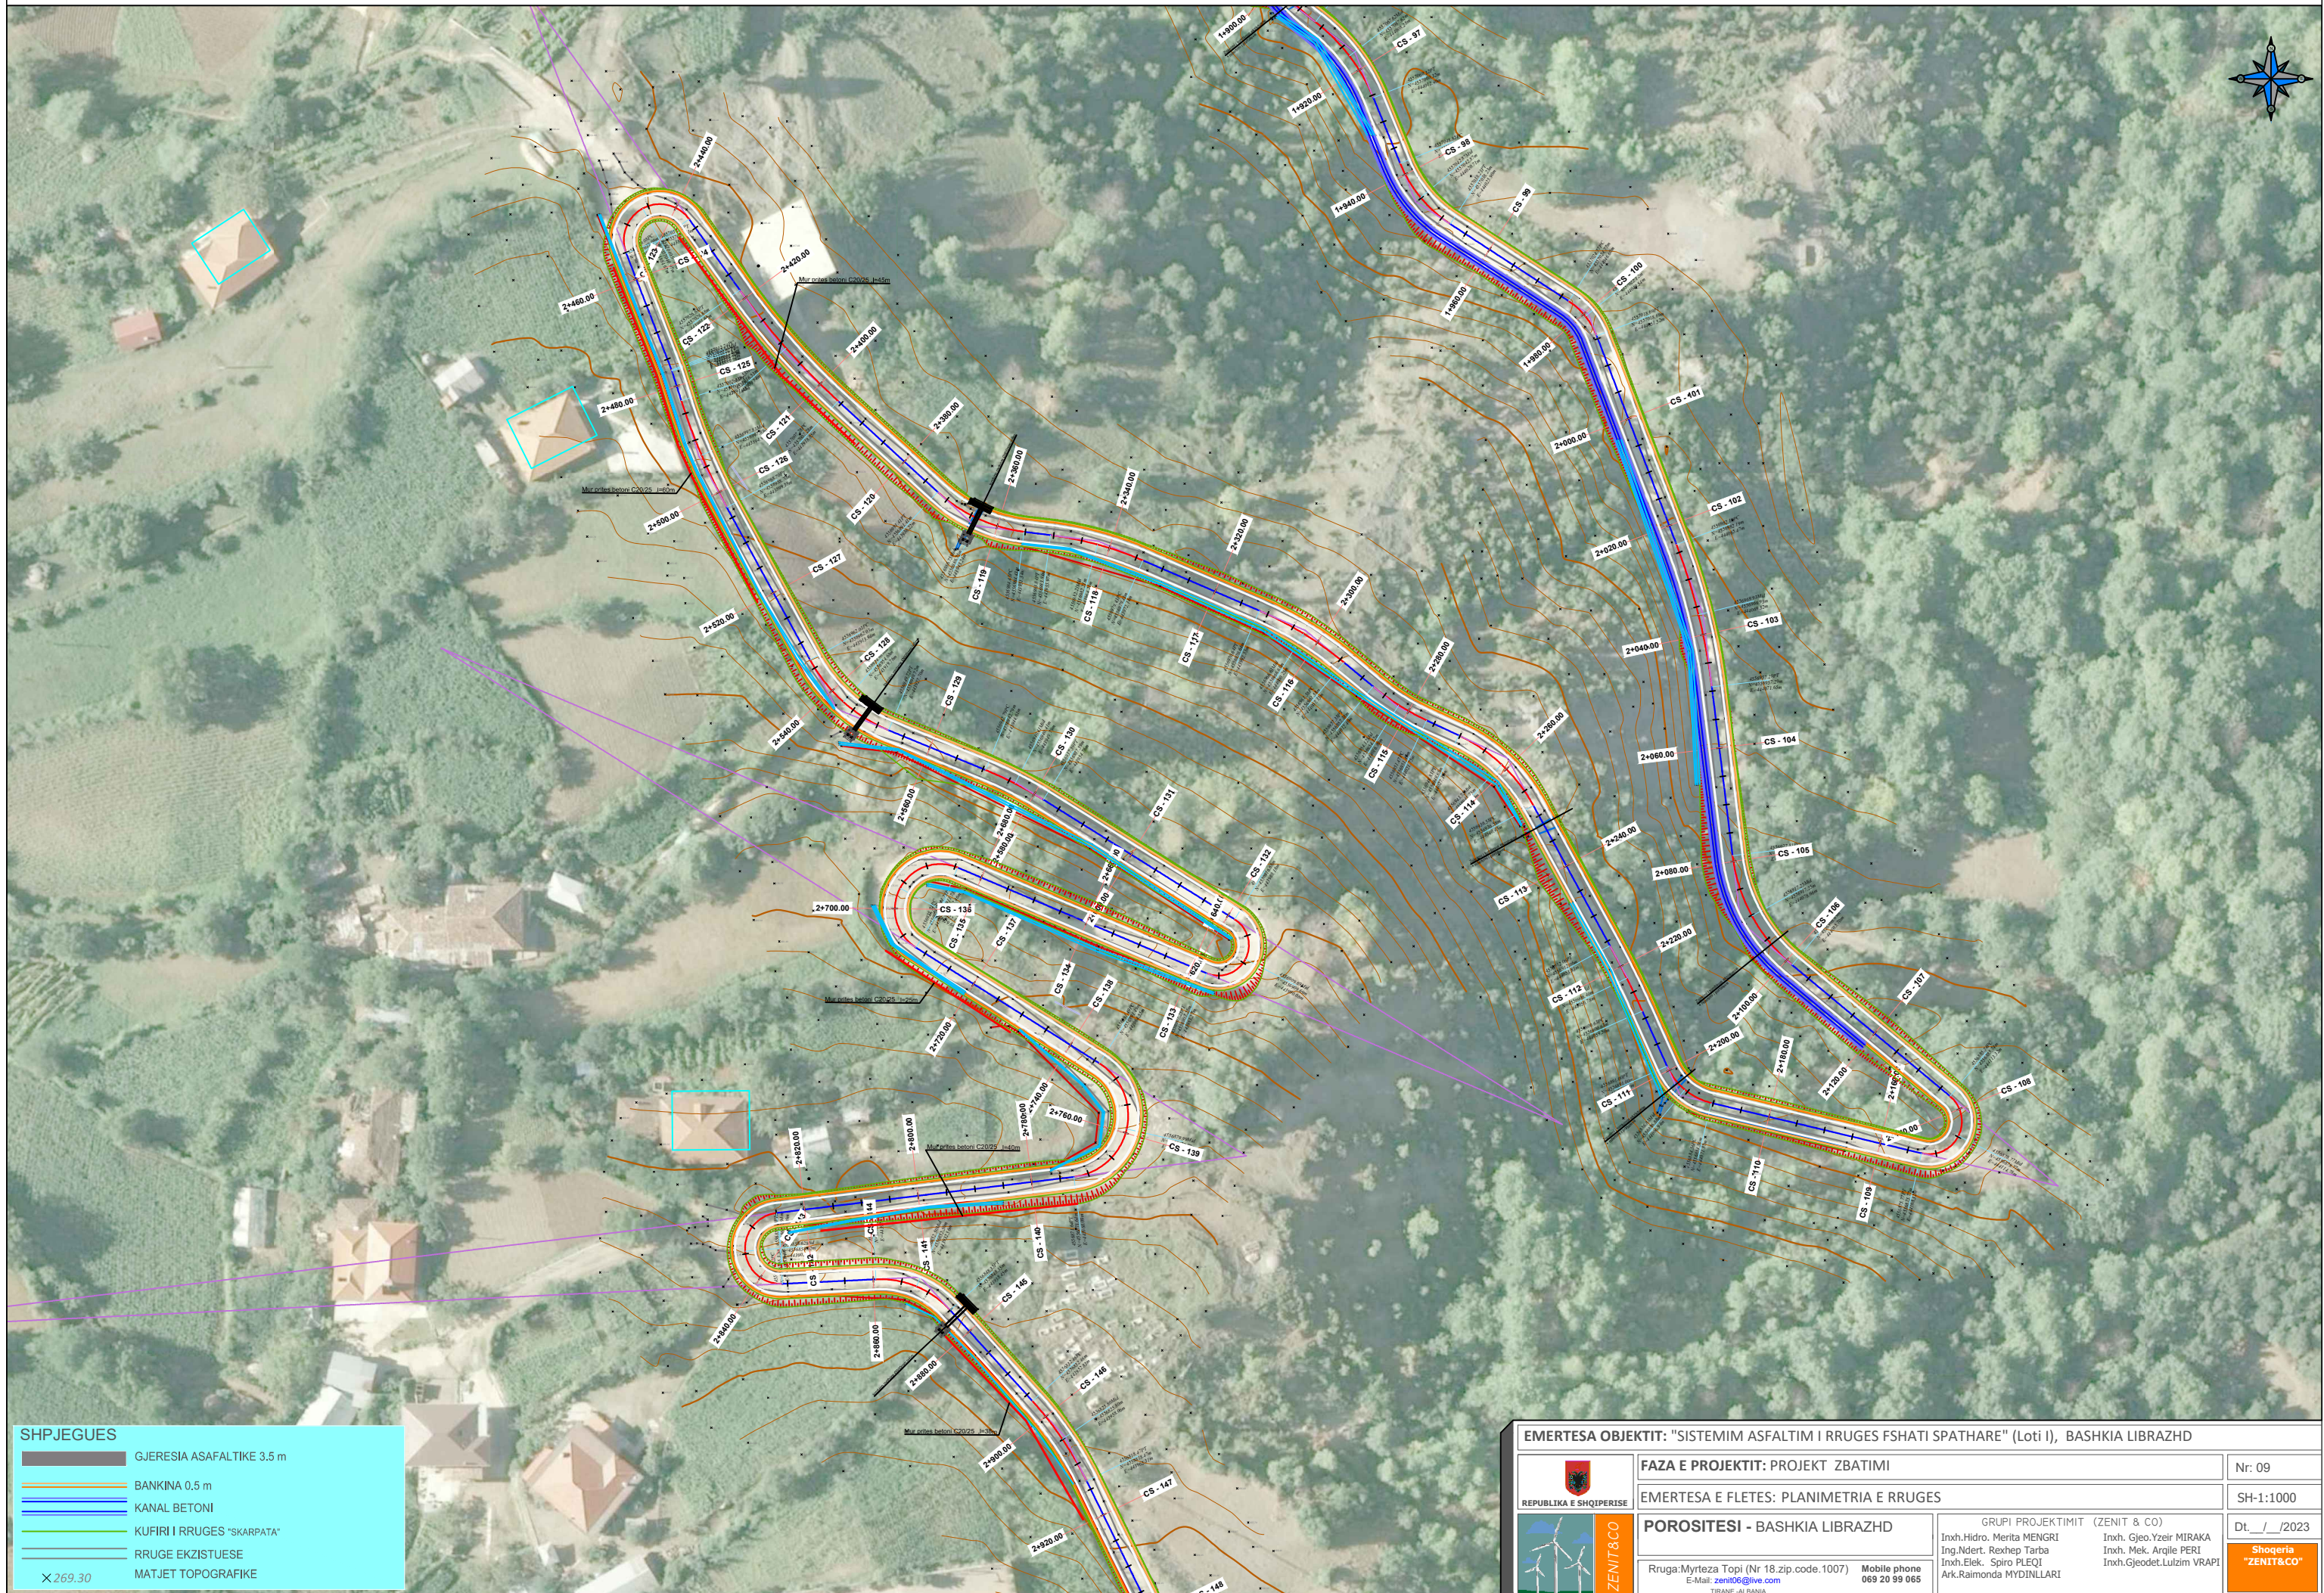


SHPJEGUES	
	GJERESIA ASAFALTIKE 3.5 m
	BANKINA 0.5 m
	KANAL BETONI
	KUFIRI I RRUGES "SKARPATA"
	RRUGE EKZISTUESE
	MATJET TOPOGRAFIKE

X 269.30

EMERTESA OBJEKTIT: "SISTEMIM ASAFALTIM I RRUGES FSHATI SPATHARE" (Loti I), BASHKIA LIBRAZH			
 REPUBLIKA E SHQIPERISE	FAZA E PROJEKTIT: PROJEKT ZBATIMI	Nr: 09	
	EMERTESA E FLETES: PLANIMETRIA E RRUGES	SH-1:1000	
 ZENIT&CO	POROSITESI - BASHKIA LIBRAZH	GRUPI PROJEKTIMIT (ZENIT & CO)	
	Rruga: Myrteza Topi (Nr 18.zip.code.1007) E-Mail: zenit06@live.com TIRANE - ALBANIA	Mobile phone 069 20 99 065	Inxh.Hidro. Merita MENGRI Inxh.Ndert. Rexhep Tarba Inxh.Elek. Spiro PLEQI Ark.Raimonda MYDINLLARI
			Dt: __/__/2023
			Shoqeria "ZENIT&CO"




# PLANIMETRIA E RRUGES SHKALLA 1:1000

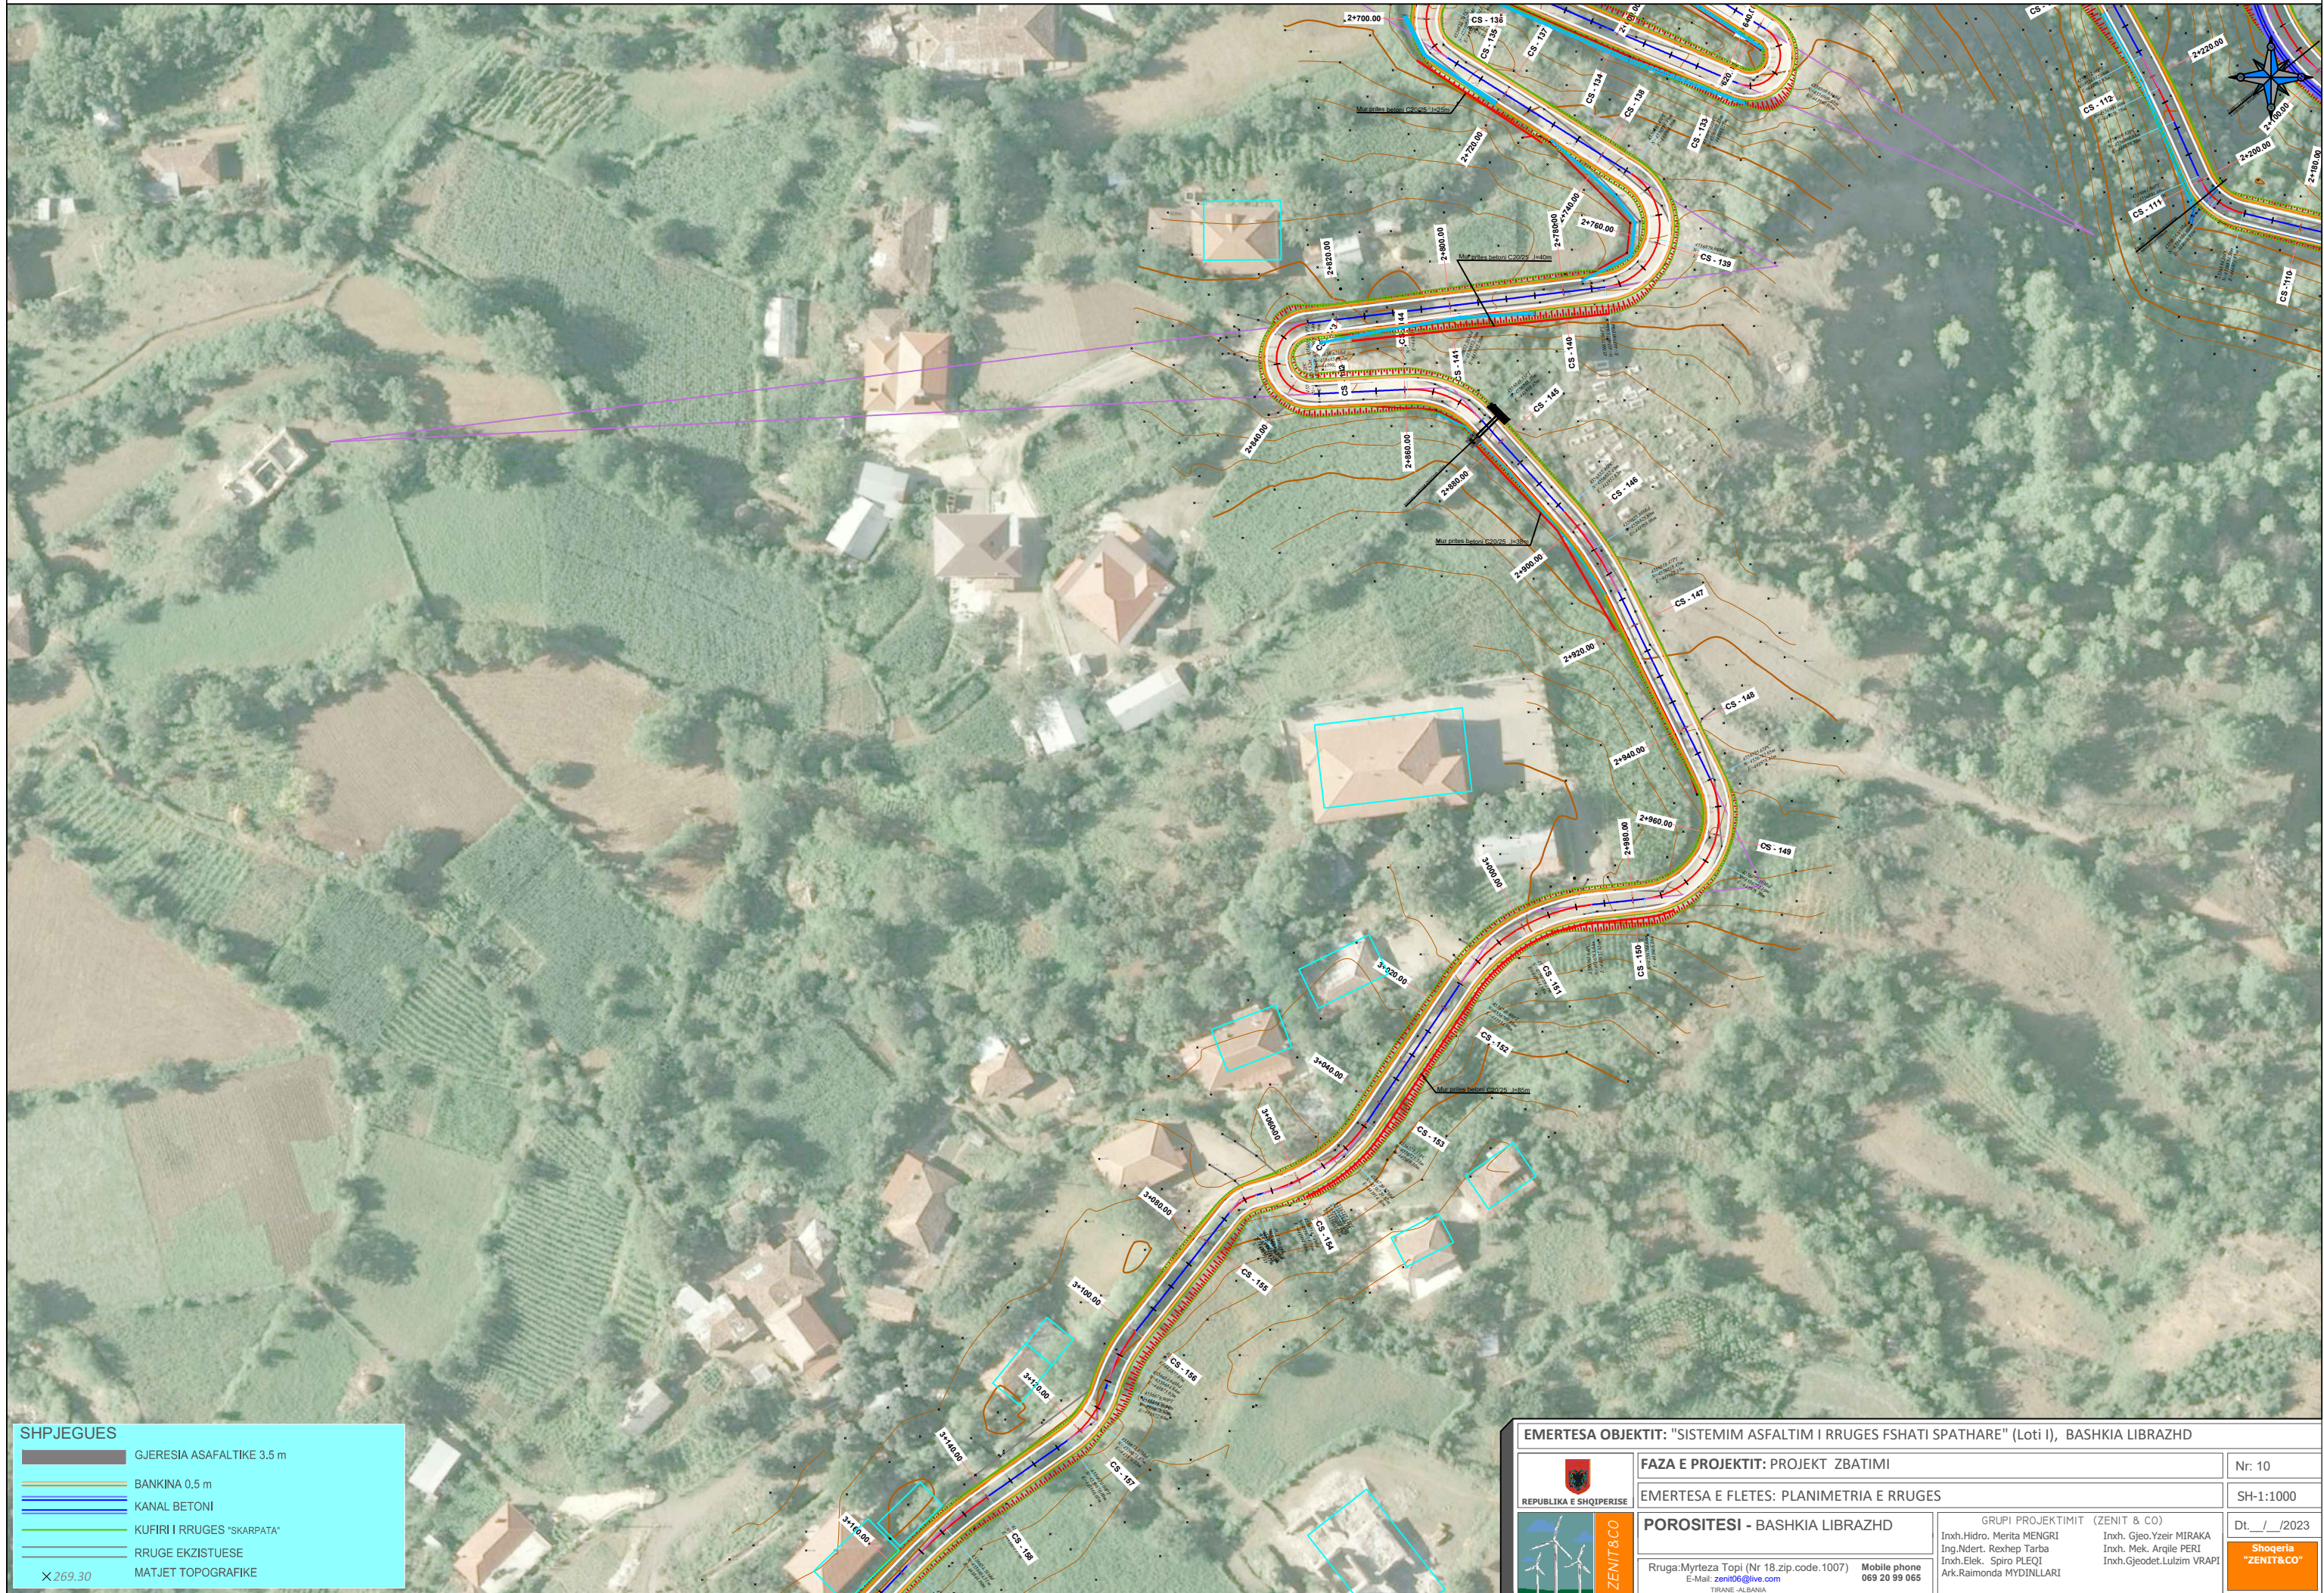

<b>EMERTESA OBJEKTIT: "SISTEMIM ASFALTIM I RRUGES FSHATI SPATHARE" (Loti I), BASHKIA LIBRAZH D</b>			
 REPUBLIKA E SHQIPERISE	<b>FAZA E PROJEKTIT: PROJEKT ZBATIMI</b>	Nr. 10	
	<b>EMERTESA E FLETES: PLANIMETRIA E RRUGES</b>		SH-1:1000
 ZENIT&CO Rruga: Myrteza Topi (Nr 18.zip.code.1007) E-Mail: zenit06@live.com TIRANE - ALBANIA	<b>POROSITESI - BASHKIA LIBRAZH D</b>		Dt. ___/___/2023
	GRUPI PROJEKTIMIT (ZENIT & CO) Inxh.Hidro. Merita MENGRI Inxh.Ndert. Rexhep Tarba Inxh.Elek. Spiro PLEQI Ark.Raimonda MYDINLLARI		Inxh. Gjeo. Yzeir MIRAKA Inxh. Mek. Arqile PERI Inxh.Gjeodet.Lulzim VRAPIT
	Mobile phone 069 20 99 065		Shoqeria "ZENIT&CO"



# PLANIMETRIA E RRUGES SHKALLA 1:1000

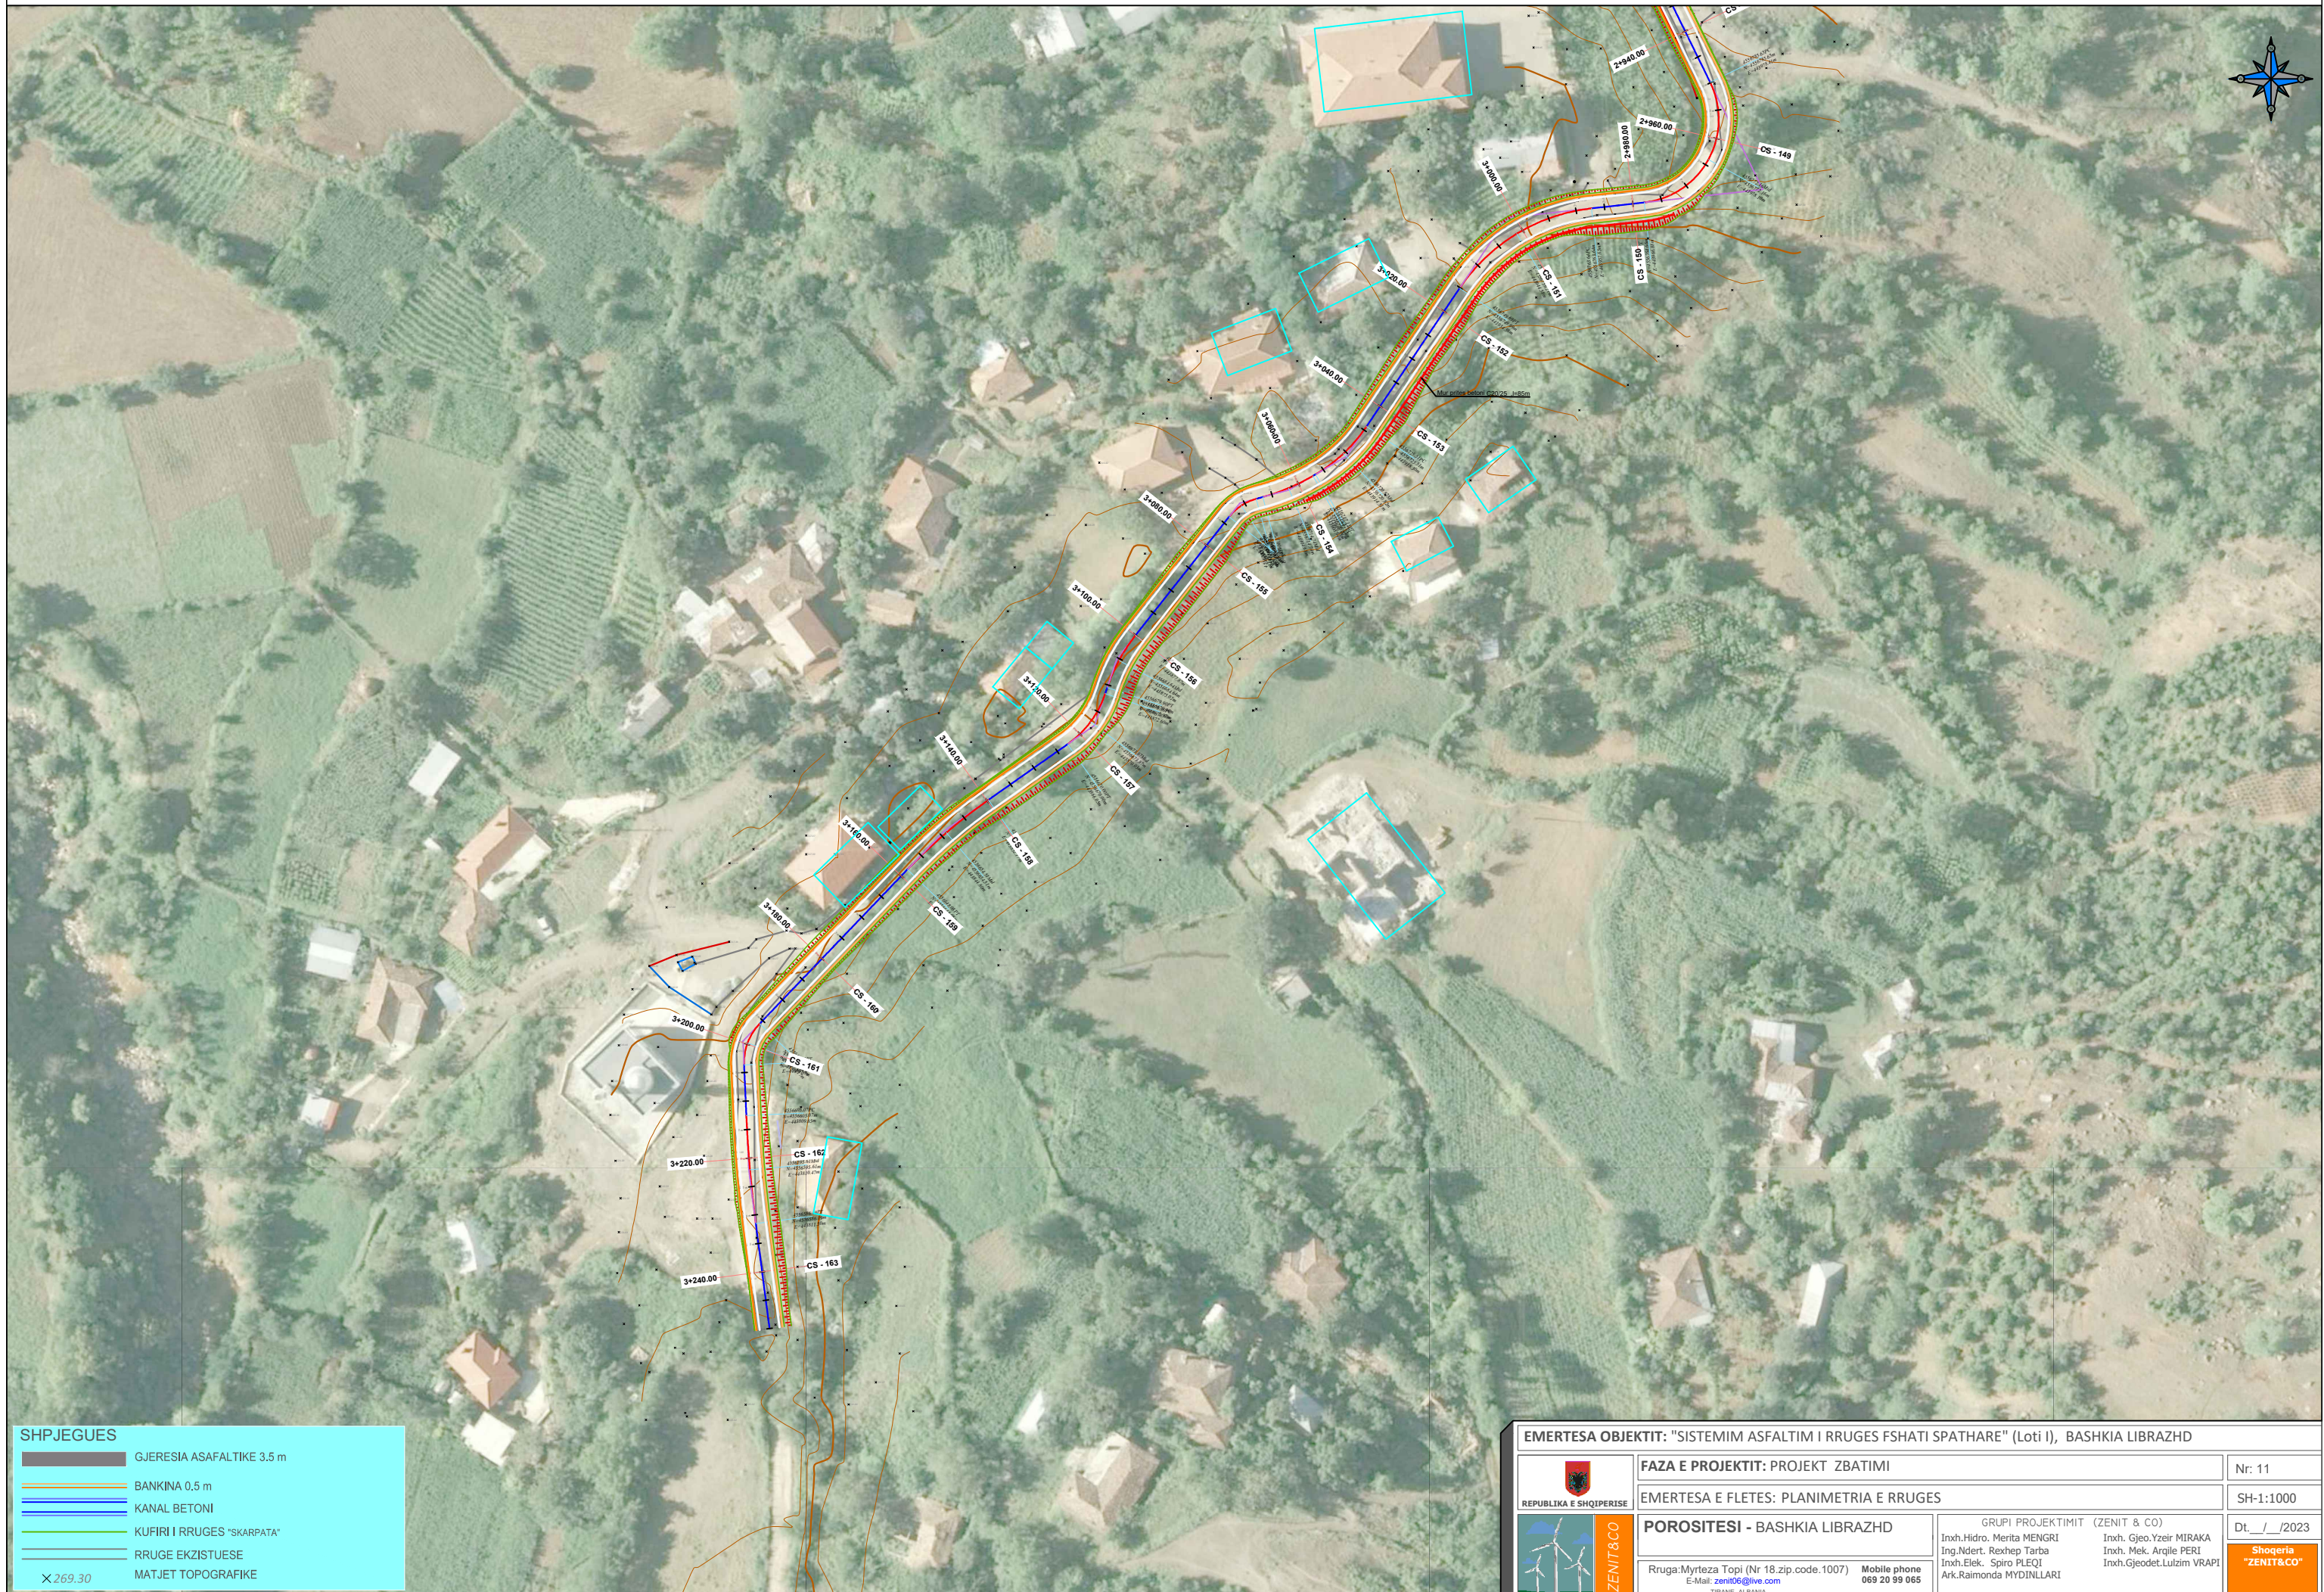

**SHPJEGUES**

	GJERESIA ASAFALTIKE 3.5 m
	BANKINA 0.5 m
	KANAL BETONI
	KUFIRI I RRUGES "SKARPATA"
	RRUGE EKZISTUESE
	MATJET TOPOGRAFIKE

X 269.30

<b>EMERTESA OBJEKTIT: "SISTEMIM ASAFALTIM I RRUGES FSHATI SPATHARE" (Loti I), BASHKIA LIBRAZH</b>			
 REPUBLIKA E SHQIPERISE	<b>FAZA E PROJEKTIMIT: PROJEKT ZBATIMI</b>	Nr: 11	
	<b>EMERTESA E FLETES: PLANIMETRIA E RRUGES</b>	SH-1:1000	
 ZENIT&CO	<b>POROSITESI - BASHKIA LIBRAZH</b>	DT: ___/___/2023	
	Rruga: Myrteza Topi (Nr 18.zip.code.1007) Mobile phone 069 20 99 065 E-Mail: zenit06@live.com TIRANE - ALBANIA	GRUPI PROJEKTIMIT (ZENIT & CO) Inxh.Hidro. Merita MENGRI Inxh. Gjeo.Yzeir MIRAKA Inxh.Ndert. Rexhep Tarba Inxh. Mek. Arqile PERI Inxh.Elek. Spiro PLEQI Inxh.Gjeodet.Lulzim VRAPIT Ark.Raimonda MYDINLLARI	Shoqeria "ZENIT&CO"