

PLANIMETRIA E PERGJITHSHME E RRUGES "ALI KURTI" SUKTH , DURRES SHK 1 : 500



BASHKIA DURRES		OBJEKTI		RIKONSTRUKSION I RRUGES "ALI KURTI" (SUKTH, DURRES)	
		VENDODHJA : DURRES		EMERTIMI I FLETES : AZHORNIMI RRUGES "Ali Kurti"	
PROJEKTI : ARKITEKTONIK		GRUPI PROJEKTIMIT : EMER MBIEMER Ing.Topograf : Enli Kaculi		FIRMA	
FAZA E PROJEKTIT : PROJEKT ZBATIMI		DATA: 03/2023		SHK1: 500	
No. I FLETES		A01			



PLANIMETRIA E PERGJITHSHME E RRUGES "ALI KURTI" SUKTH , DURRES SHK 1 : 500



BASHKIA DURRES		OBJEKTI: RIKONSTRUKSION I RRUGES "ALI KURTI" (SUKTH, DURRES)		EMERTIMI I FLETES :		
 N J E S I A E P R O J E K T I T D H E I N F R A S T R U K T U R E S	VENDODHJA : DURRES	GRUPI PROJEKTIMIT :	EMER MBIEMER	FIRMA	PLANIMETRIA E RRUGES "Ali Kurti"	
	PROJEKTI : ARKITEKTONIK		Ing.Topograf : Enli Kaculi		DATA: 03/2023	SHK1: 500
	FAZA E PROJEKTIT : PROJEKT ZBATIMI				No. I FLETES	A02



PLANIMETRIA E PERGJITHSHME E RRUGES "ALI KURTI" SUKTH , DURRES SHK 1 : 250




BASHKIA DURRES		OBJEKTI: RIKONSTRUKSION I RRUGES "ALI KURTI" (SUKTH, DURRES)		EMERTIMI I FLETES:	
VENDODHJA : DURRES		EMER MBIEMER		FIRMA	
PROJEKTI : ARKITEKTONIK		Ing.Eni TURKESHI Ark.Alba KOKOMANI Ark.Bianka MADHI		PLANIMETRIA E RRUGES "Ali Kurti"	
FAZA E PROJEKTTIT : PROJEKT ZBATIMI		GRUPI PROJEKTTIT :		DATA: 03/2023	SHK1: 250
NJESIA E PROJEKTTIT DHE INFRASTRUKTURES				No. I FLETES	A03



PLANIMETRIA E PERGJITHSHME E RRUGES "ALI KURTI" SUKTH , DURRES SHK 1 : 250



BASHKIA DURRES		OBJEKTI		RIKONSTRUKSION I RRUGES "ALI KURTI" (SUKTH, DURRES)	
		VENDODHJA : DURRES		EMERTIMI I FLETES : PLANIMETRIA E RRUGES "Ali Kurti"	
PROJEKTI : ARKITEKTONIK		GRUPI PROJEKTIMIT :		EMER MBIEMER Ing.Eni TURKESHI Ark.Alba KOKOMANI Ark.Bianka MADHI	
FAZA E PROJEKTTIT : PROJEKT ZBATIMI		FIRMA		DATA: 03/2023    SHK1:250	
N JESIA E PROJEKTTIT DHE INFRASTRUKTURES		No. 1 FLETES		A04	




PLANIMETRIA E PERGJITHSHME E RRUGES "ALI KURTI" SUKTH, DURRES SHK 1 : 250



<b>BASHKIA DURRES</b>  NJESIA E PROJEKTIT DHE INFRASTRUKTURES		<b>OBJEKTI:</b> RIKONSTRUKSION I RRUGES "ALI KURTI" (SUKTH, DURRES)		<b>EMERTIMI I FLETES:</b> PLANIMETRIA E RRUGES "Ali Kurti"	
<b>VENDODHJA:</b> DURRES		<b>EMER MBIEMER:</b> Ing.Eni TURKESHI Ark.Alba KOKOMANI Ark.Bianka MADHI		<b>FIRMA:</b>	
<b>PROJEKTI:</b> ARKITEKTONIK		<b>GRUPI PROJEKTIMIT:</b>		<b>DATA:</b> 03/2023	
<b>FAZA E PROJEKTIT:</b> PROJEKT ZBATIMI				<b>SHK1:</b> 250	
				<b>No. I FLETES:</b> A05	
					


PLANIMETRIA E PERGJITHSHME E RRUGES "ALI KURTI" SUKTH, DURRES SHK 1 : 250

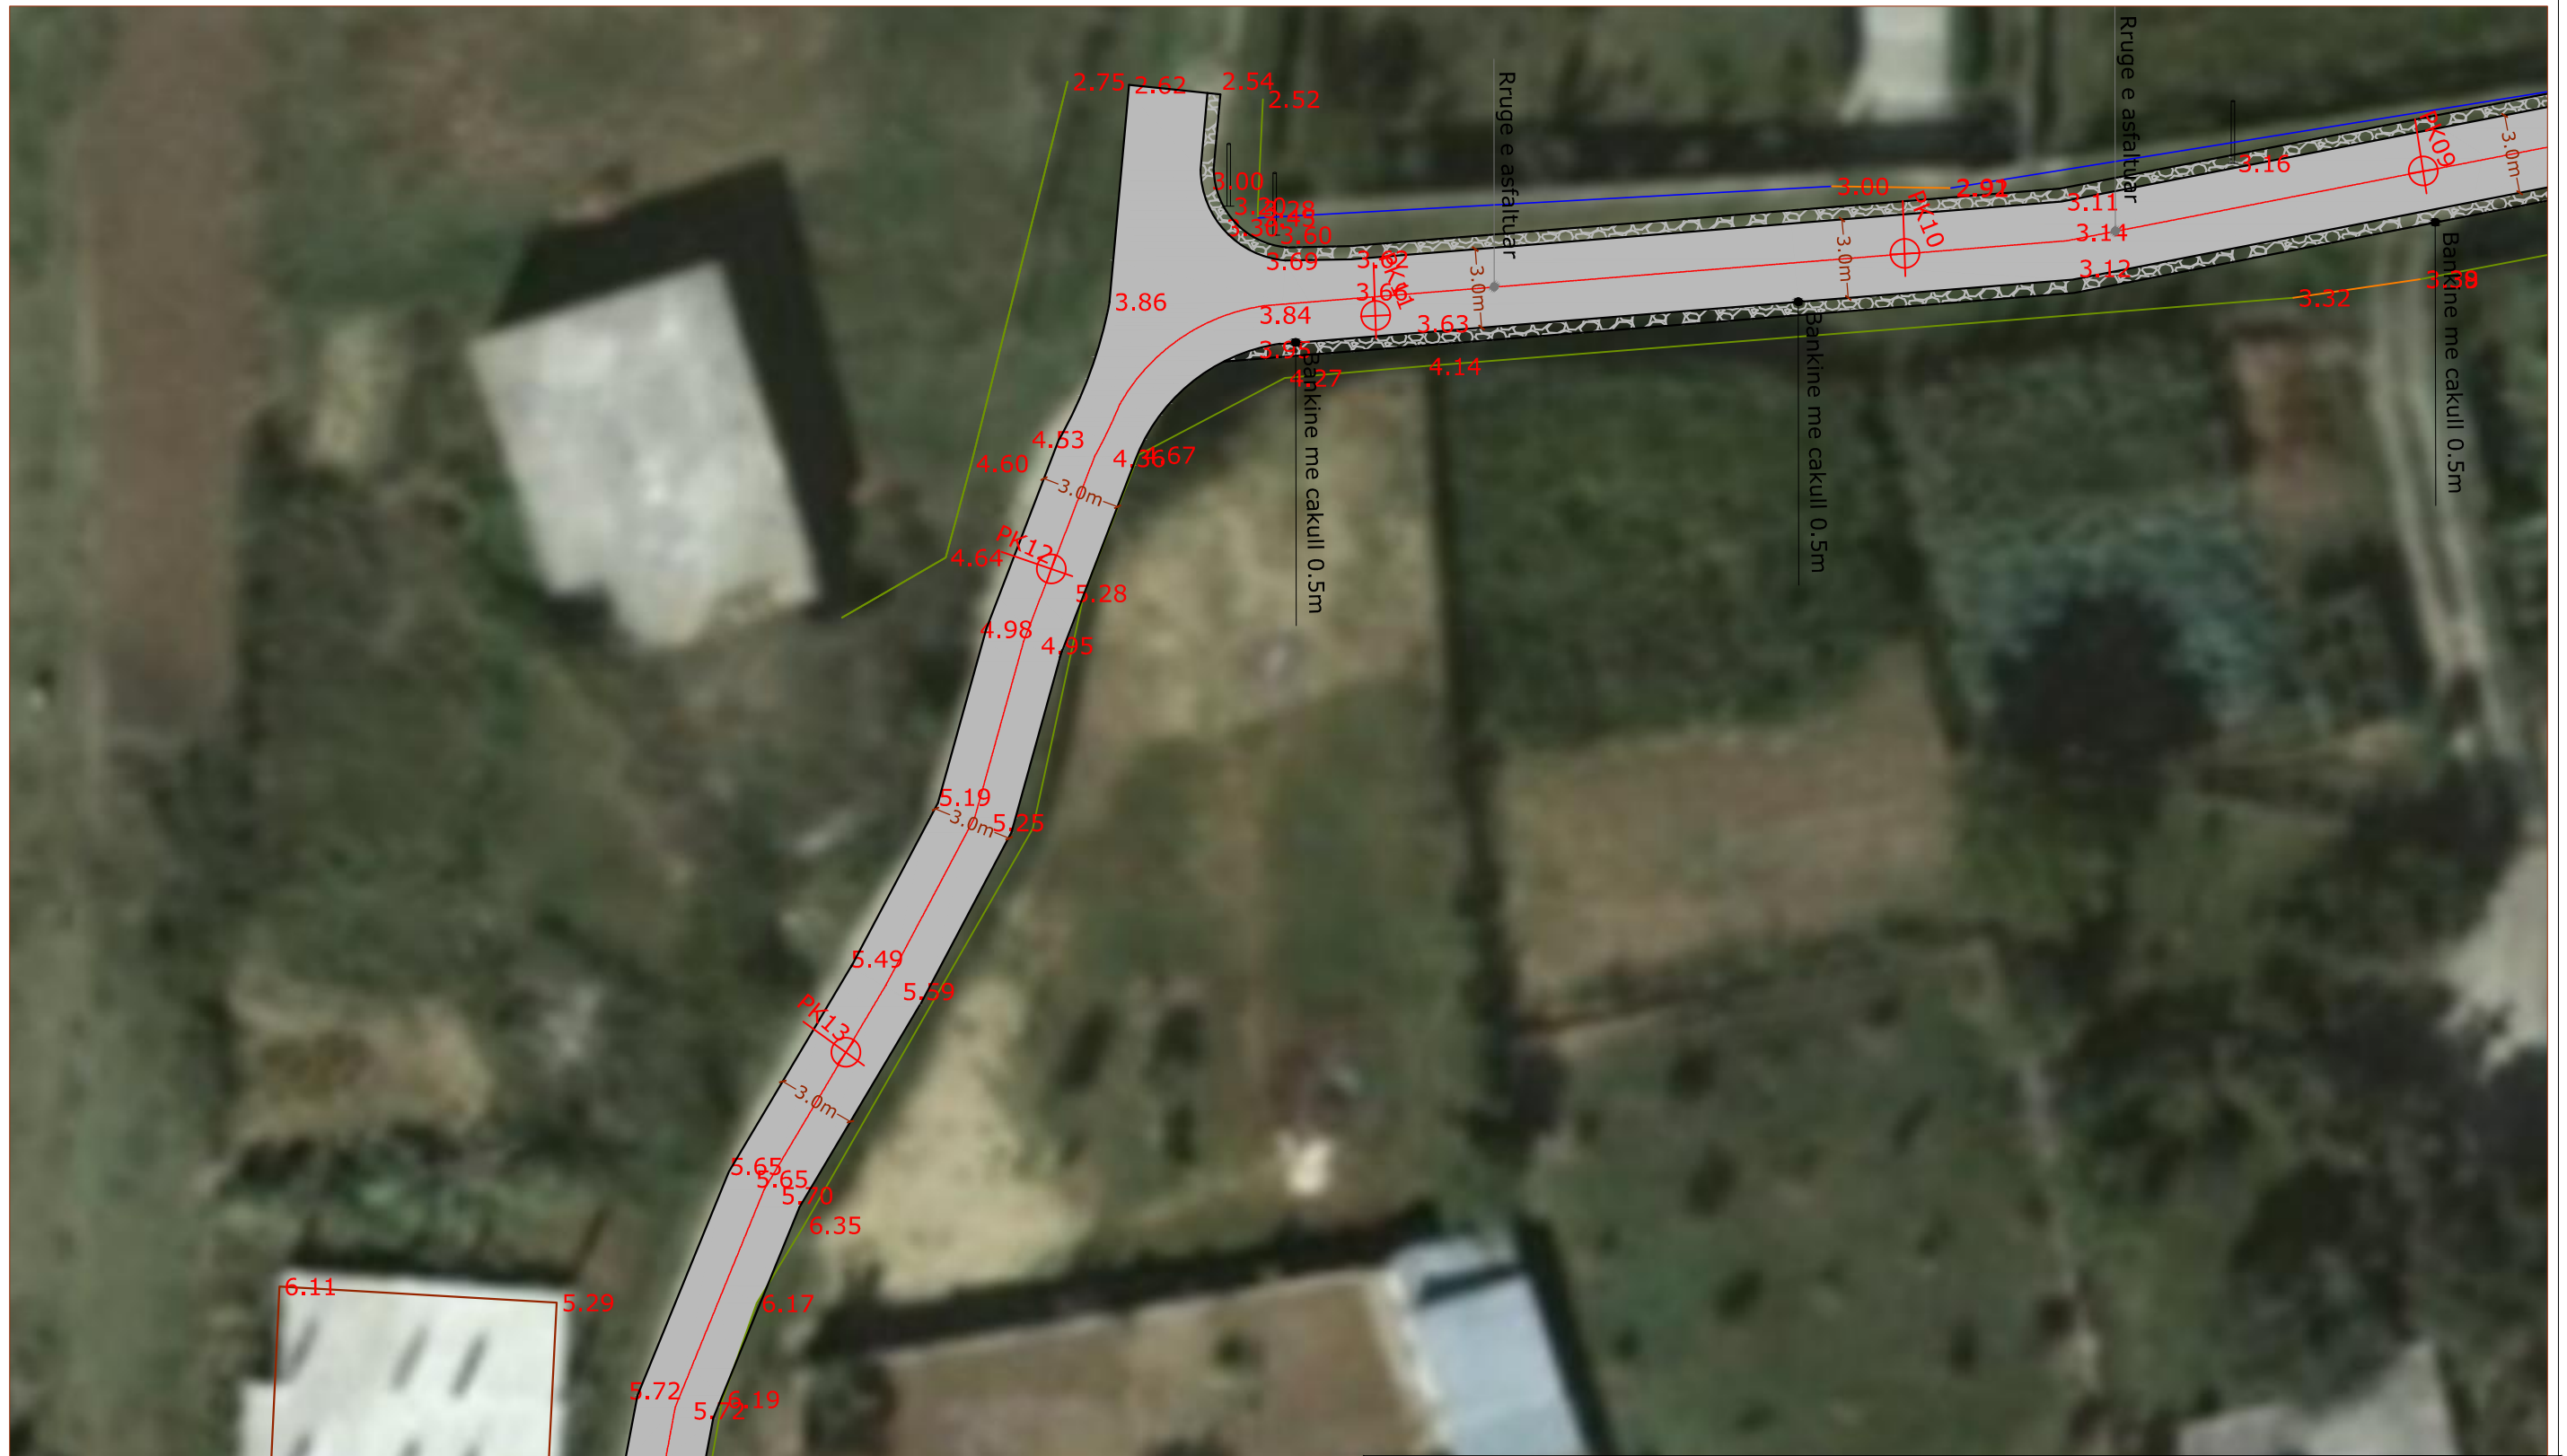

BASHKIA DURRES		OBJEKTI: RIKONSTRUKSION I RRUGES "ALI KURTI" (SUKTH, DURRES)	
VENDODHJA : DURRES		EMER MBIEMER	FIRMA
PROJEKTI : ARKITEKTONIK		Ing.Eni TURKESHI Ark.Alba KOKOMANI Ark.Bianka MADHI	
FAZA E PROJEKTIT : PROJEKT ZBATIMI		GRUPI PROJEKTIMIT :	EMERTIMI I FLETES : PLANIMETRIA E RRUGES "Ali Kurti"
			DATA: 03/2023      SHK1: 250
			No. I FLETES      A06





PLANIMETRIA E PERGJITHSHME E RRUGES "ALI KURTI" SUKTH, DURRES SHK 1 : 250

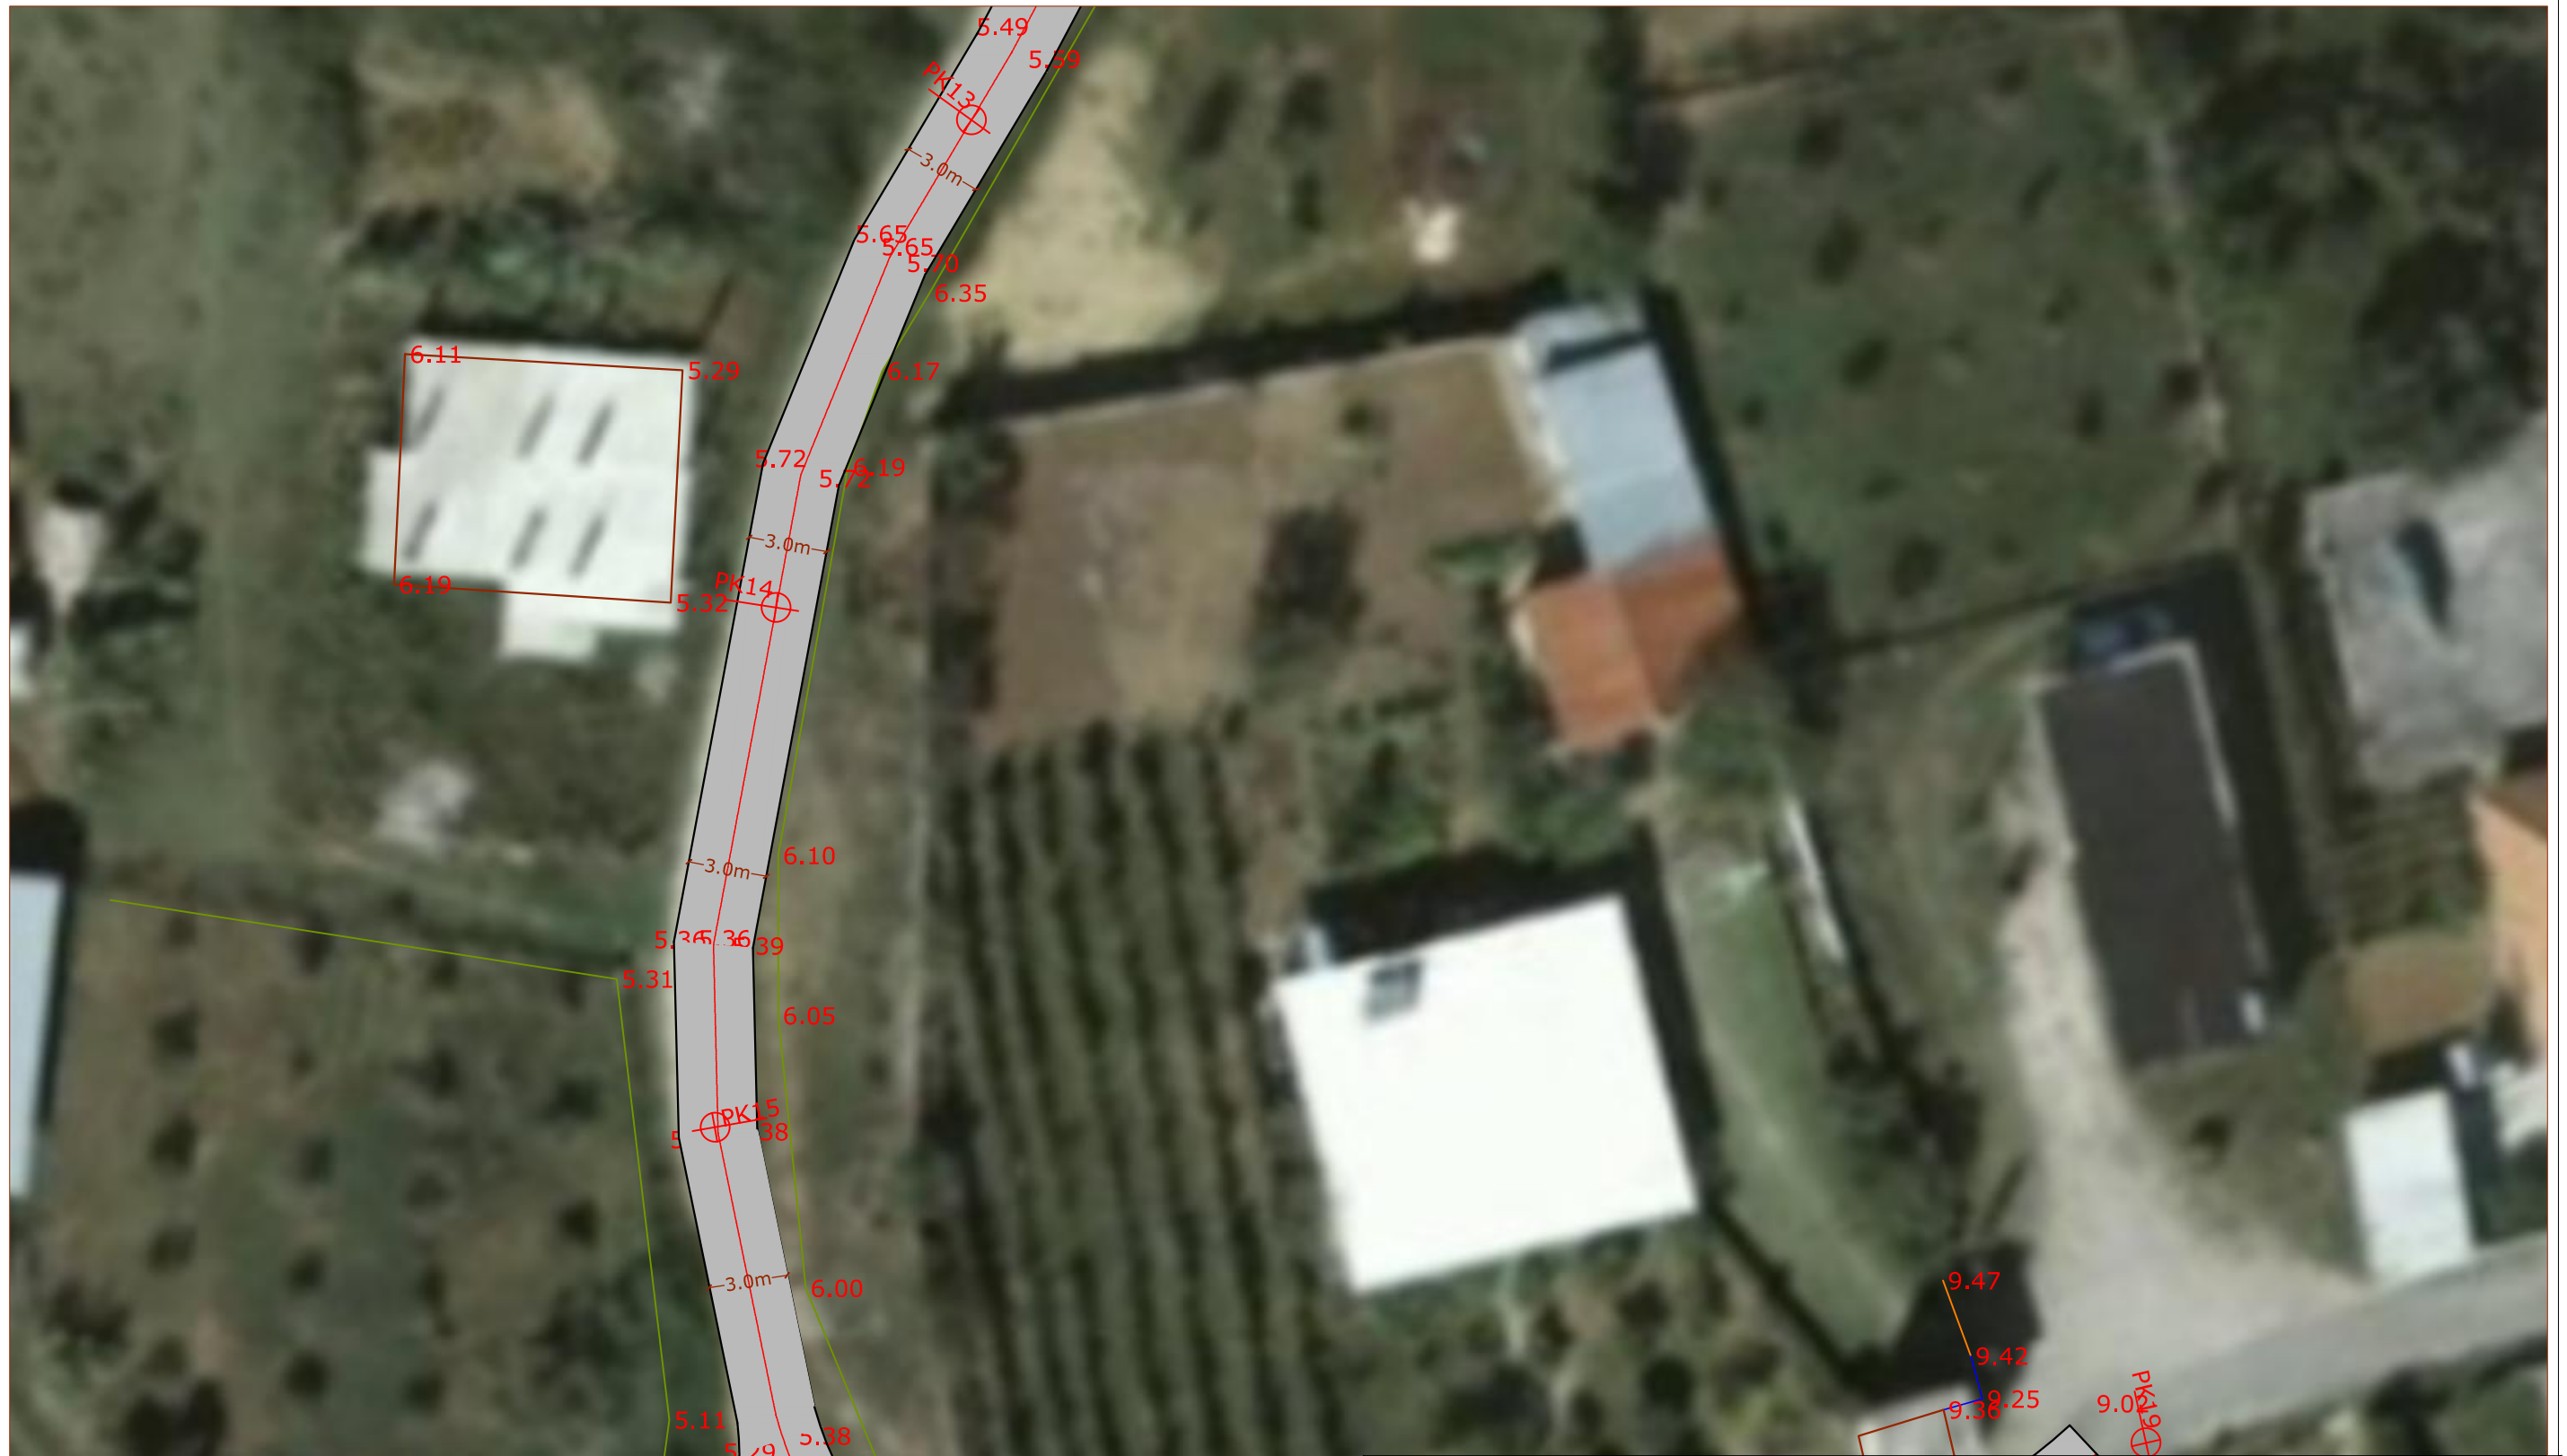

BASHKIA DURRES		OBJEKTI: RIKONSTRUKSION I RRUGES "ALI KURTI" (SUKTH, DURRES)		
 NJESIA E PROJEKTIT DHE INFRASTRUKTURES	VENDODHJA : DURRES	GRUPI PROJEKTIMIT :	EMER MBIEMER : Ing.Eni TURKESHI Ark.Alba KOKOMANI Ark.Bianka MADHI	
	PROJEKTI : ARKITEKTONIK		FIRMA :	EMERTIMI I FLETES : PLANIMETRIA E RRUGES "Ali Kurti"
	FAZA E PROJEKTIT : PROJEKT ZBATIMI			DATA: 03/2023    SHK1: 250 No. I FLETES    A07
				

PLANIMETRIA E PERGJITHSHME E RRUGES "ALI KURTI" SUKTH, DURRES SHK 1 : 250

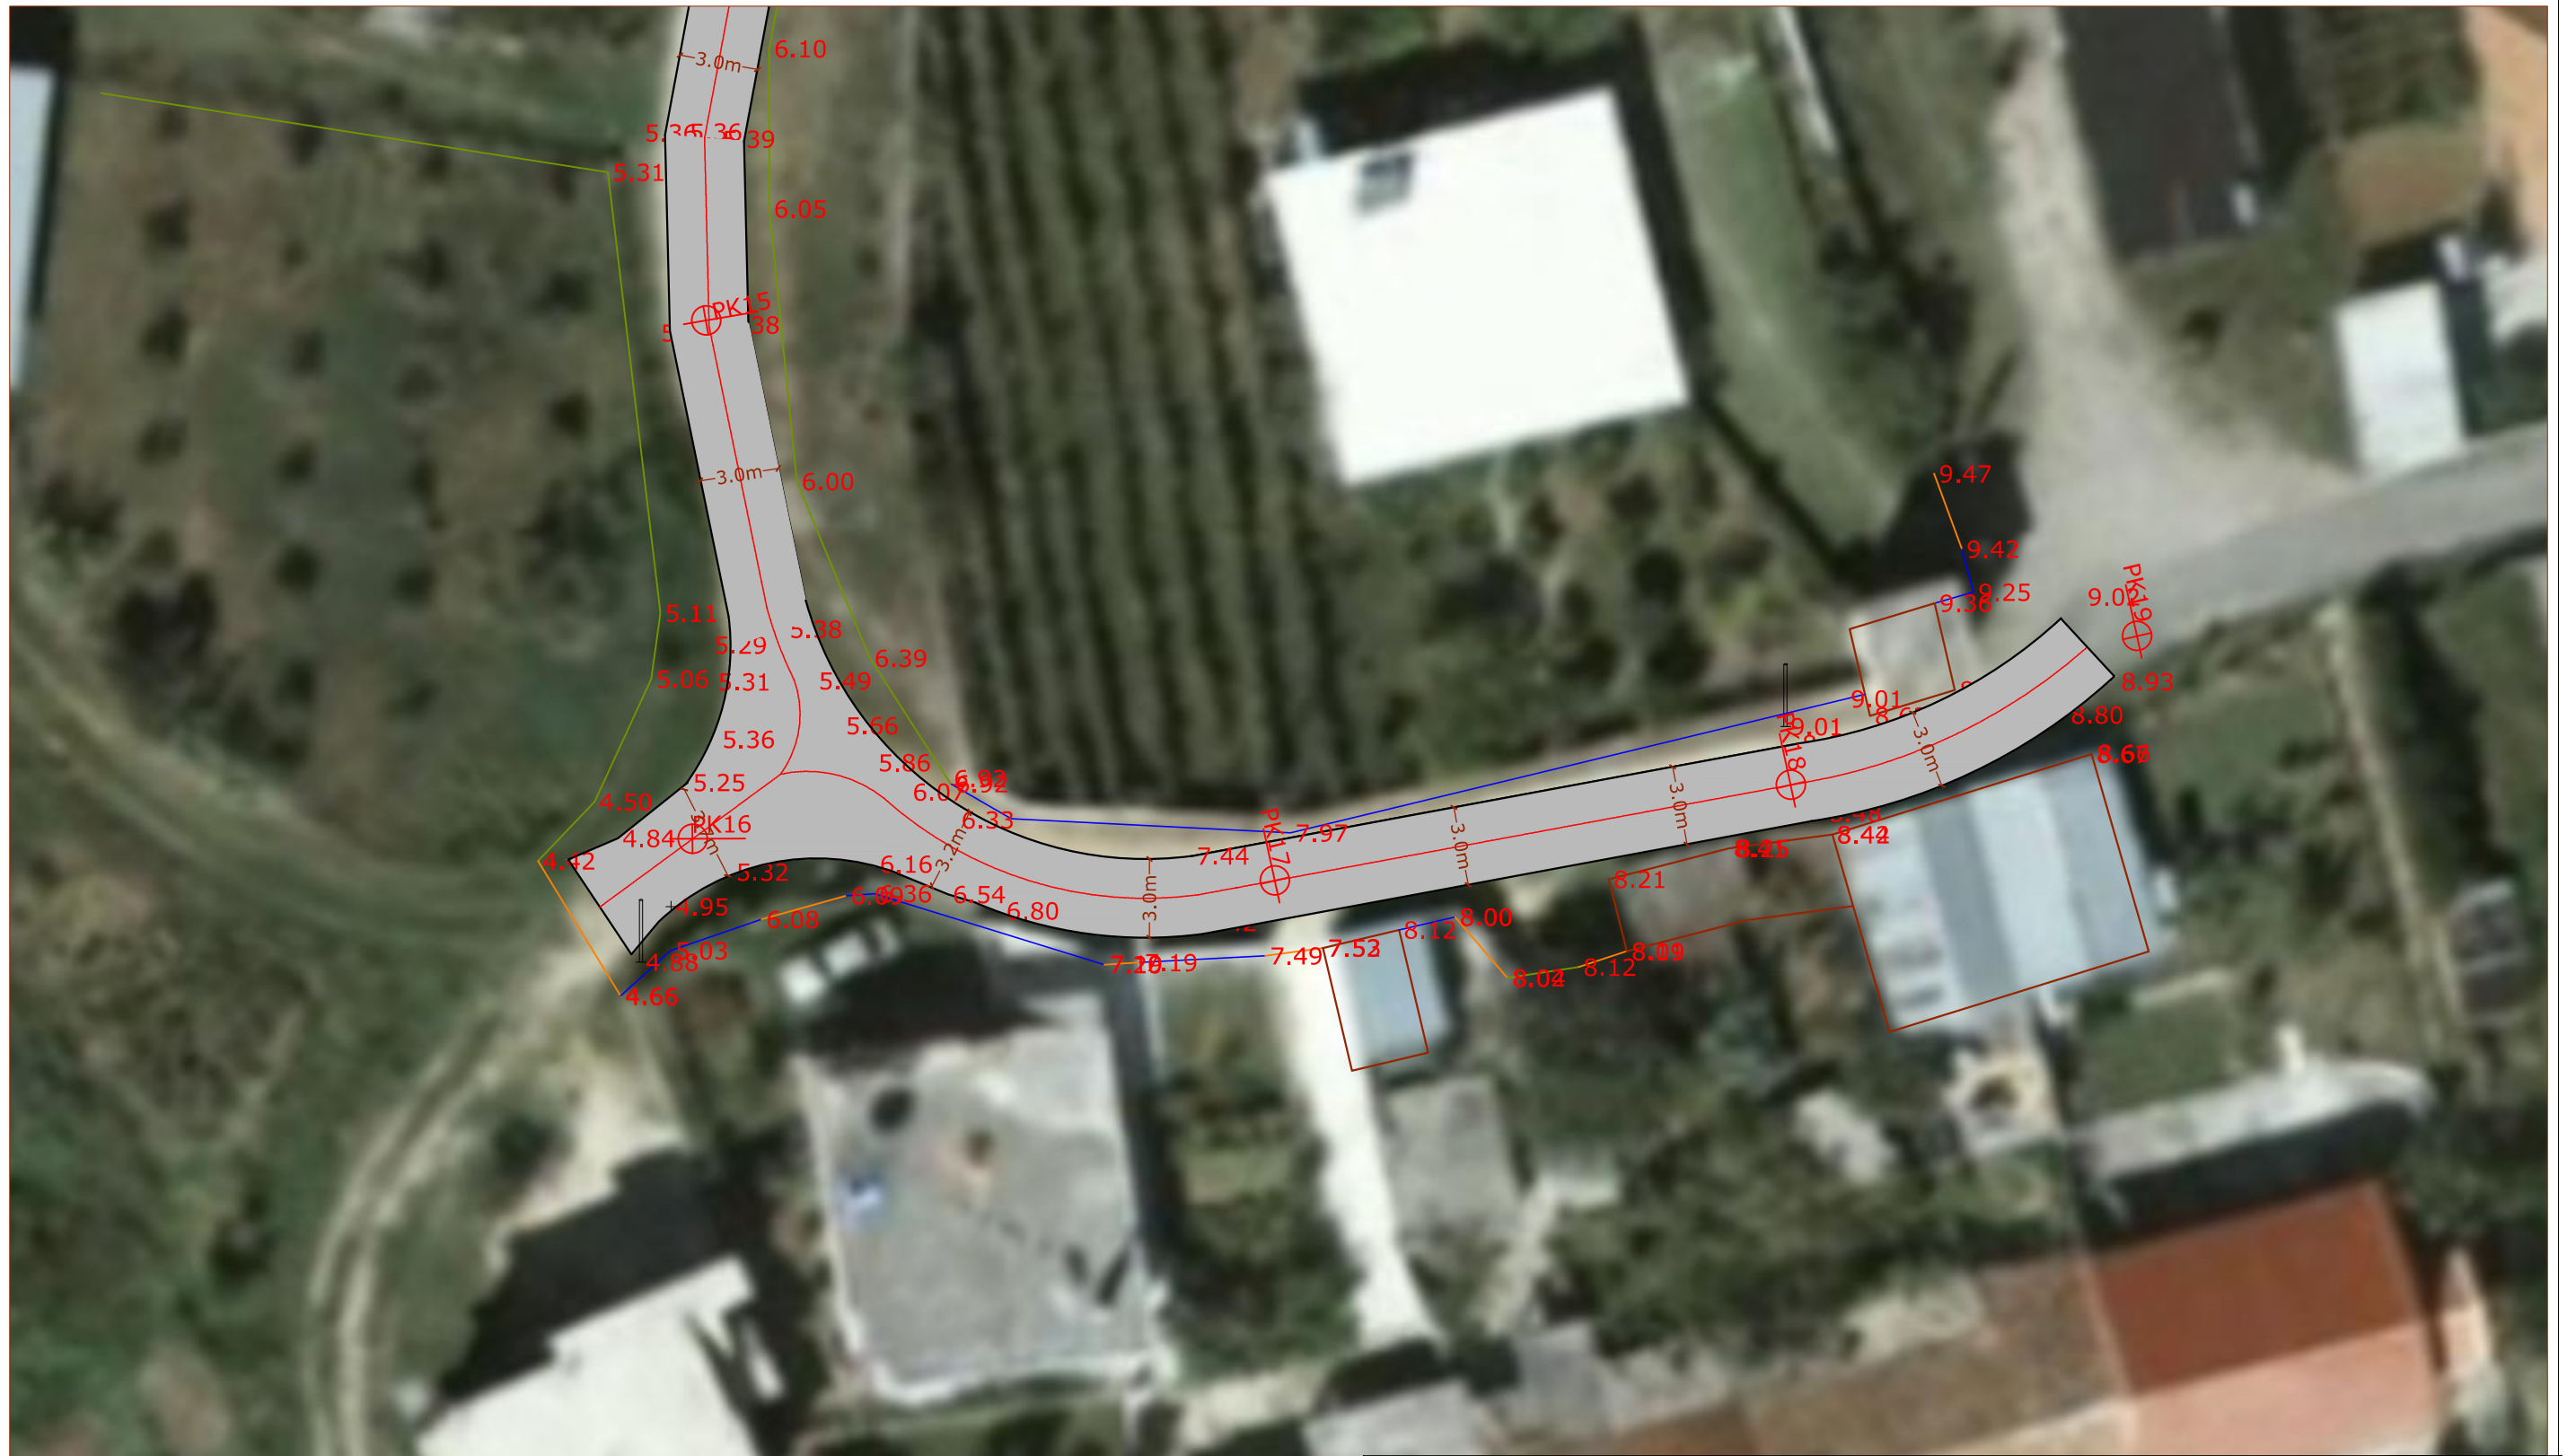


		<b>OBJEKTI:</b> RIKONSTRUKSION I RRUGES "ALI KURTI" (SUKTH, DURRES)	
<b>VENDODHJA :</b> DURRES		<b>EMERTIMI I FLETES :</b> PLANIMETRIA E RRUGES "Ali Kurti"	
<b>PROJEKTI :</b> ARKITEKTONIK		<b>EMER MBIEMER</b> <b>FIRMA</b> Ing.Eni TURKESHI Ark.Alba KOKOMANI Ark.Bianka MADHI	
<b>FAZA E PROJEKTIT :</b> PROJEKT ZBATIMI		<b>GRUPI PROJEKTIMIT :</b>	
<b>NJESIA E PROJEKTIT DHE INFRASTRUKTURES</b>		<b>DATA:</b> 03/2023 <b>SHK1:</b> 250 <b>No. I FLETES</b> <b>A08</b>	
			




PLANIMETRIA E PERGJITHSHME E RRUGES "ALI KURTI" SUKTH, DURRES SHK 1 : 250

PROFILI TERTHOR TIP

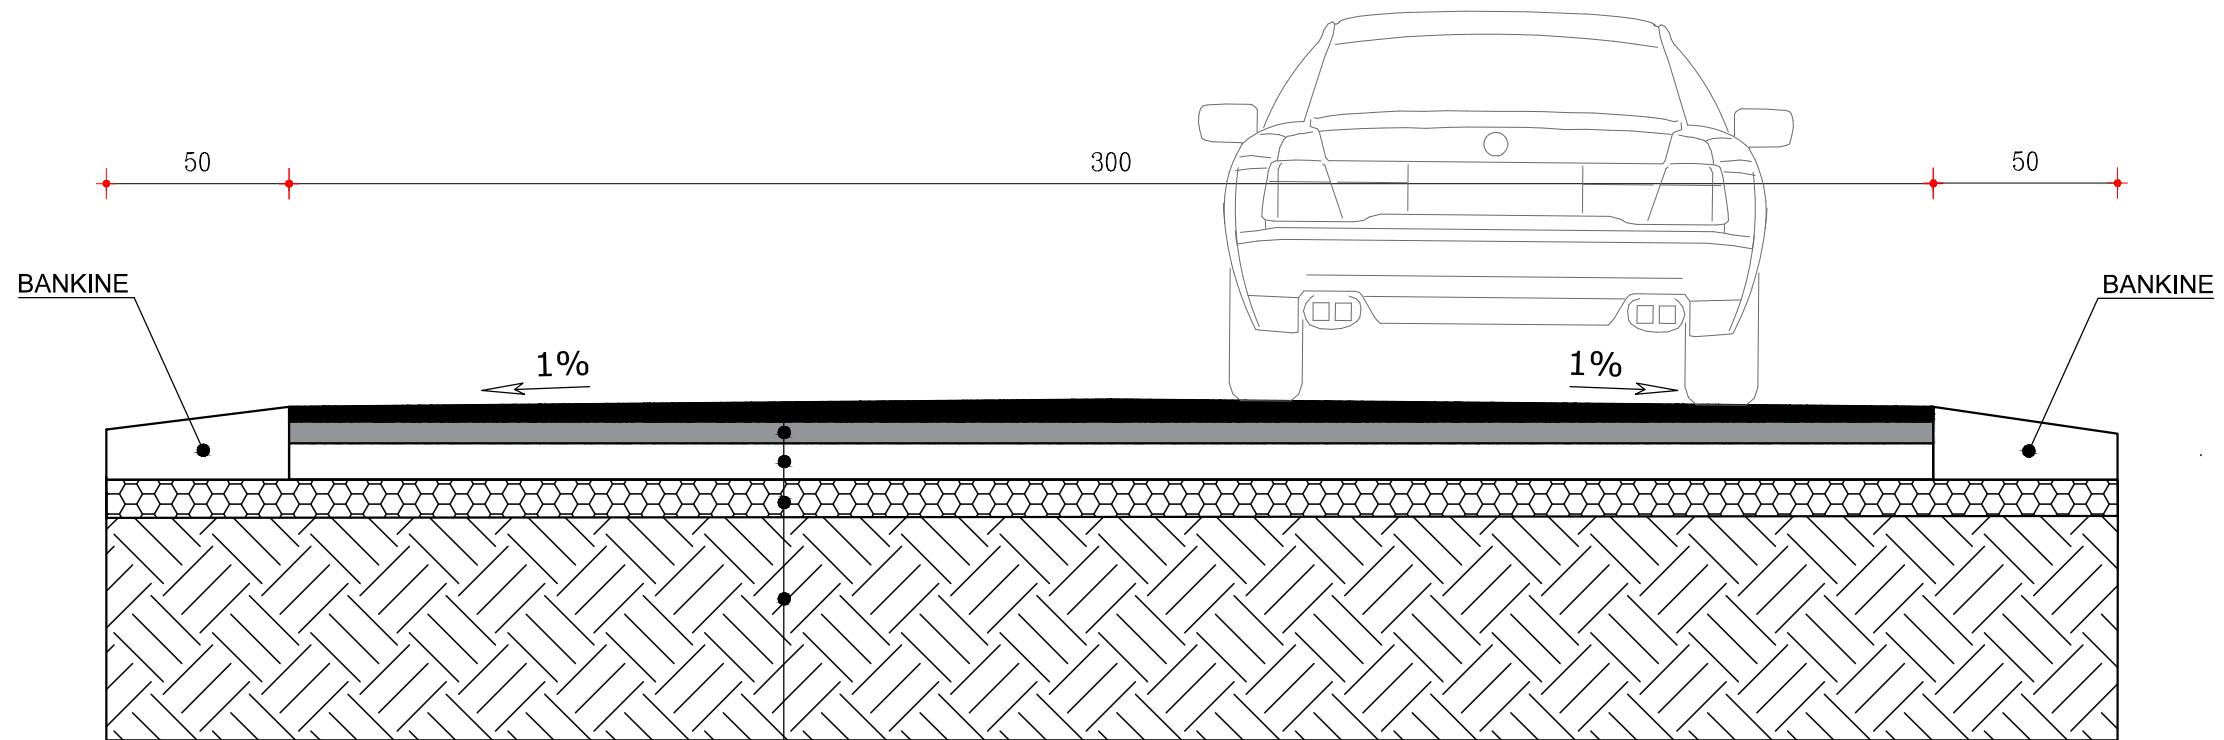

- ASFALTOBETON 4 CM
- BINDER 6 CM
- STABILIZANT 10 CM
- ÇAKULL MAKINERIE 10/15 CM
- TOKE NATYRALE E NGJESHUR

 BASHKIA DURRES NJESIA E PROJEKTIT DHE INFRASTRUKTURES	OBJEKTI:	RIKONSTRUKSION I RRUGES "ALI KURTI" (SUKTH, DURRES)		
	VENDODHJA :	DURRES	EMER MBIEMER	FIRMA
	PROJEKTI :	ARKITEKTONIK	Ing.Eni TURKESHI	Ark.Alba KOKOMANI
	FAZA E PROJEKTIT :	PROJEKT ZBATIMI	Ark.Bianka MADHI	
	GRUPI PROJEKTIMIT :		EMERTIMI I FLETES :	
			PRERJE E RRUGES "Ali Kurti"	
			DATA: 03/2023	SHK1: 250
			No. 1 FLETES	A08