



BASHKIA DURRES

SEKTORI I PROJEKTEVE DHE INFRASTRUKTURES PUBLIKE

PROJEKT ZBATIMI

**RIKONSTRUKSION RRUGA "ZEF NDREKA",  
SUKTH**

2023






















POROSITES:

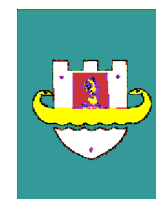

**BASHKIA DURRËS**

EMERTIMI I PROJEKTTIT:

**Rikonstruksion rruga "Zef Ndreka" Sukth**

FAZA E PROJEKTTIT:

**PROJEKT ZBATIMI**

PROJEKTUESI:

**BASHKIA DURRES  
SEKTORI I PROJEKTEVE DHE  
INFRASTRUKTURES PUBLIKE**

PROJEKTUESI    EMER    MBIEMER    FIRMA

ing. Eni Turkeshi

ark. Bianka Madhi

ark. Alba Kokomani

NUMRI I FLETES:

**Fleta Nr. 10**

EMERTIMI I FLETES:


**PLANIMETRIA E RRUGES**

SHKALLA:


**Sh. 1:250**

VITI I PROJEKTIMIT:

**VITI 2023**

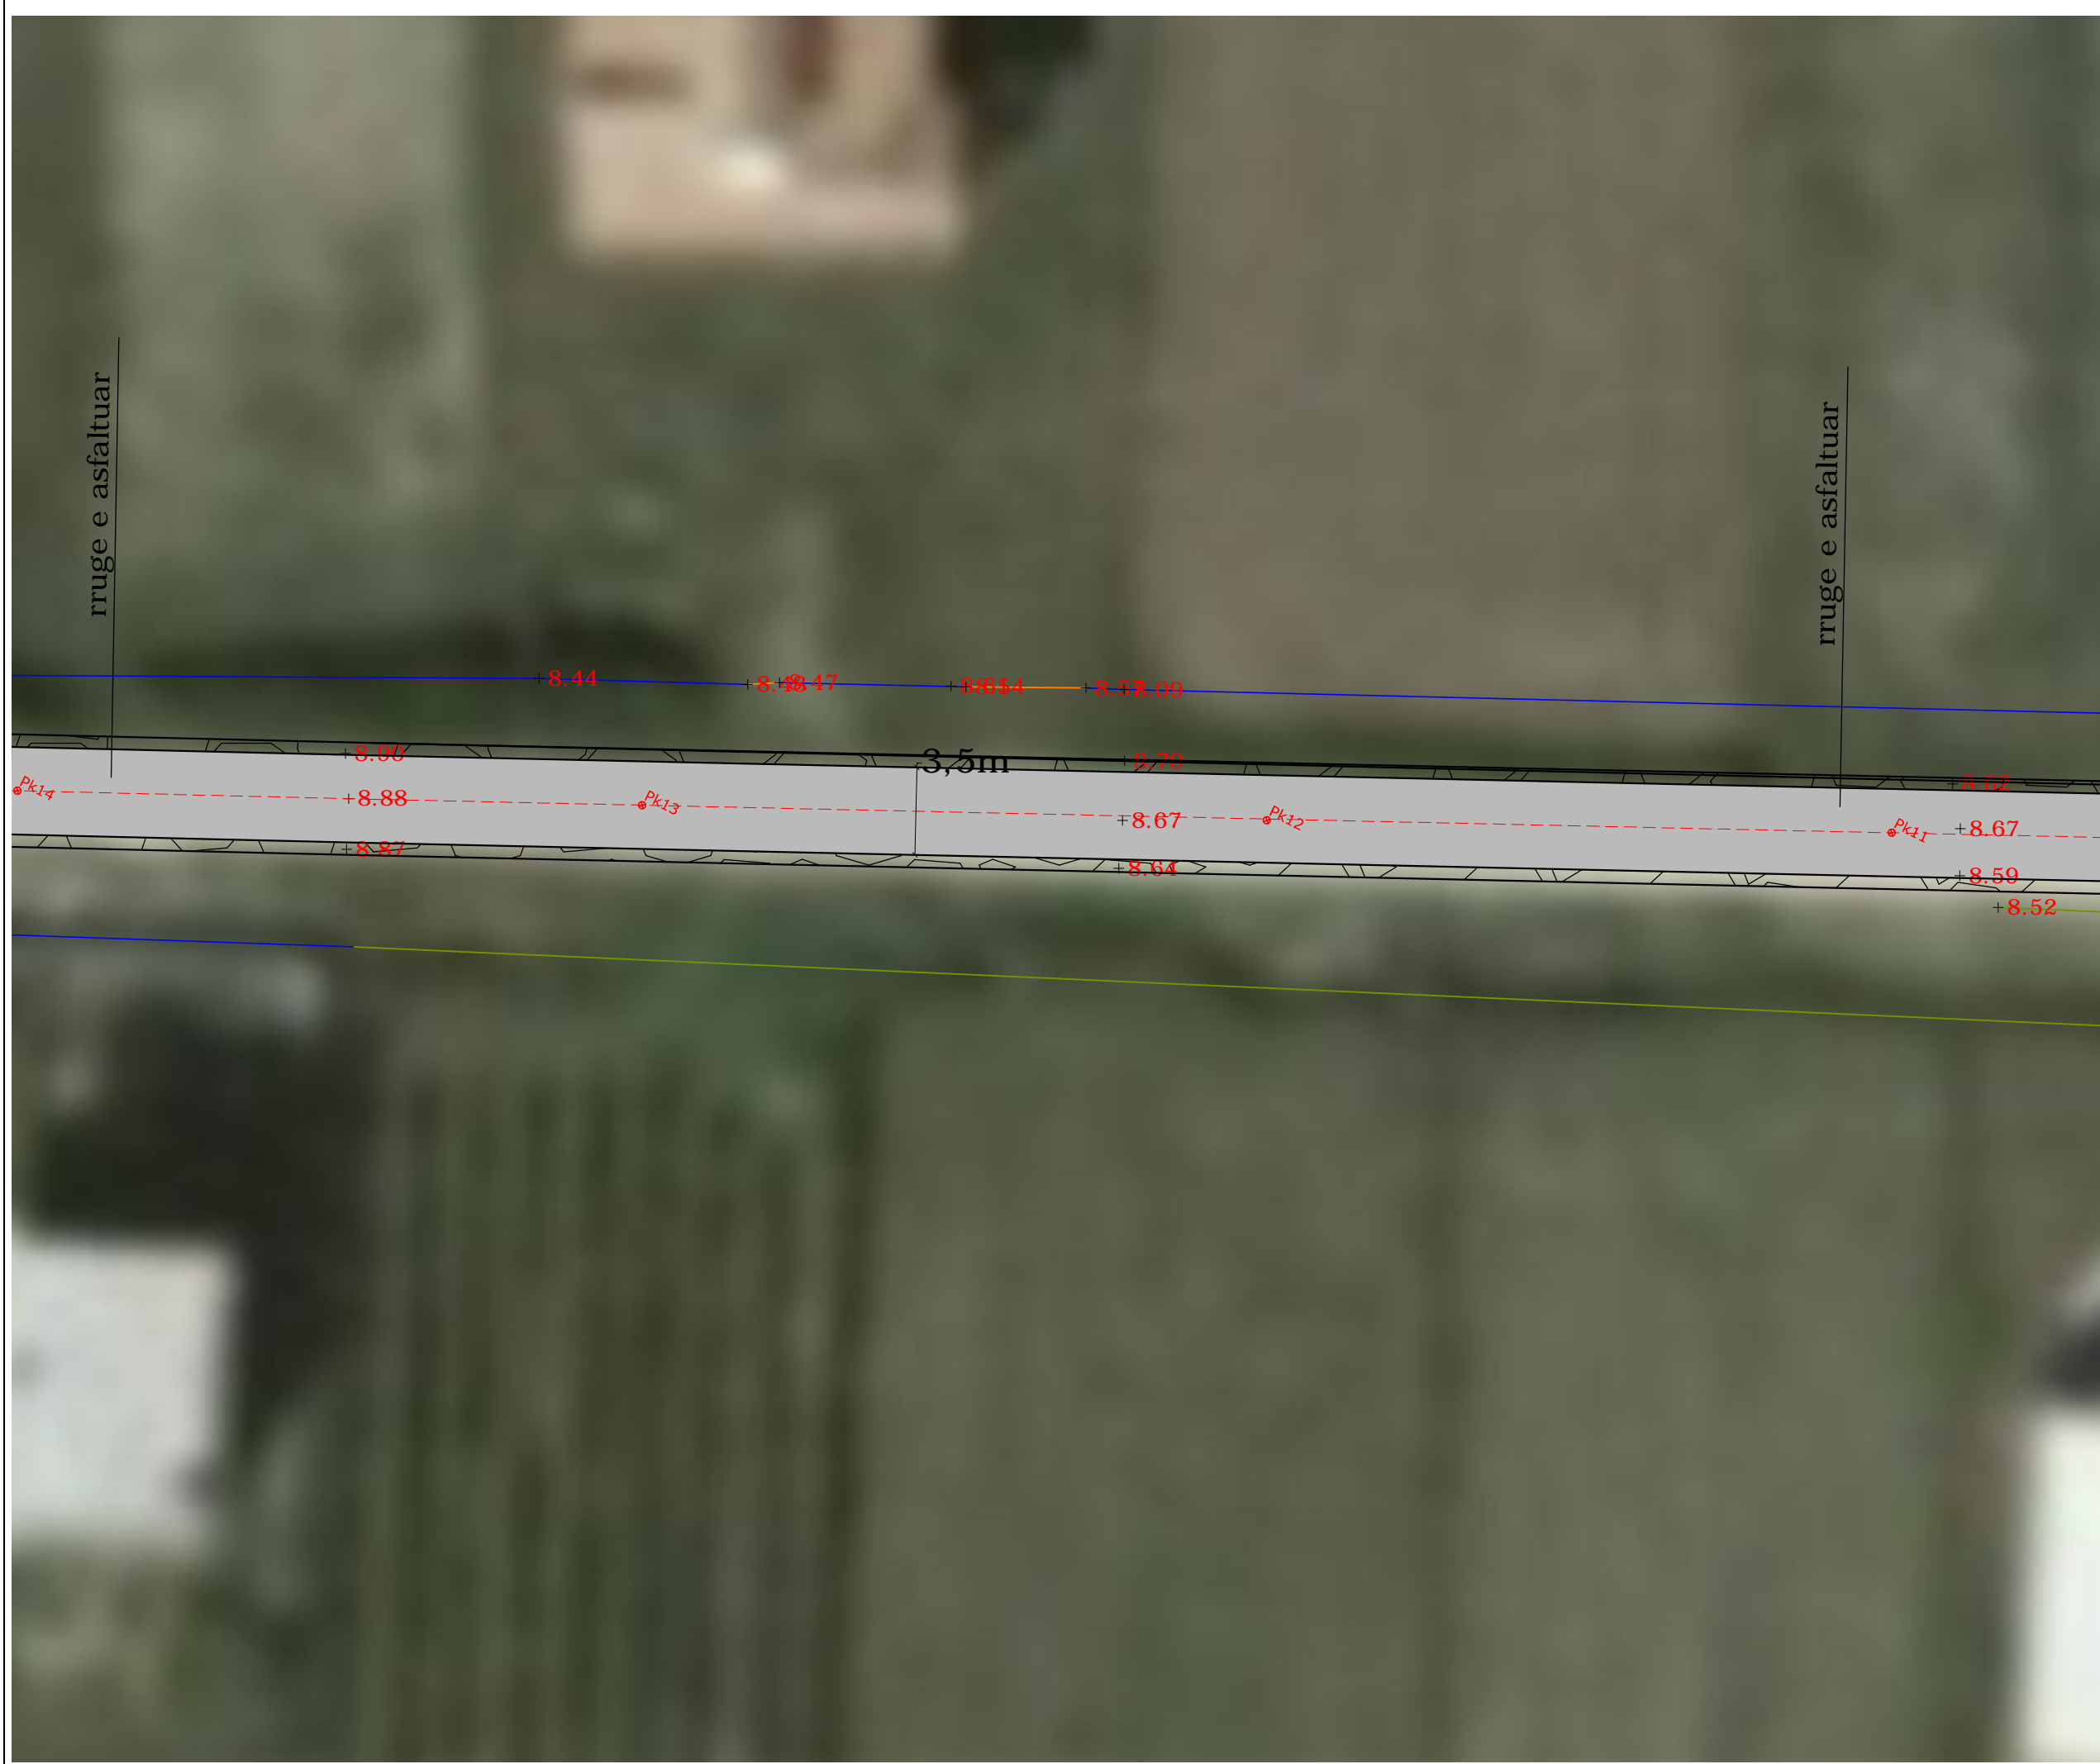

POROSITES:

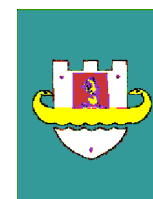

**BASHKIA DURRËS**

EMERTIMI I PROJEKTTIT:

**Rikonstrukcion rruga "Zef Ndreka" Sukth**

FAZA E PROJEKTTIT:

**PROJEKT ZBATIMI**

PROJEKTUESI:

**BASHKIA DURRES  
SEKTORI I PROJEKTEVE DHE  
INFRASTRUKTURES PUBLIKE**

PROJEKTUESI	EMER	MBIEMER	FIRMA
	ing.	Eni Turkeshi	
	ark.	Bianka Madhi	
	ark.	Alba Kokomani	

NUMRI I FLETES:

**Fleta Nr. 11**

EMERTIMI I FLETES:


**PLANIMETRIA E RRUGES**

SHKALLA:

**Sh. 1:250**


VITI I PROJEKTIMIT:

**VITI 2023**

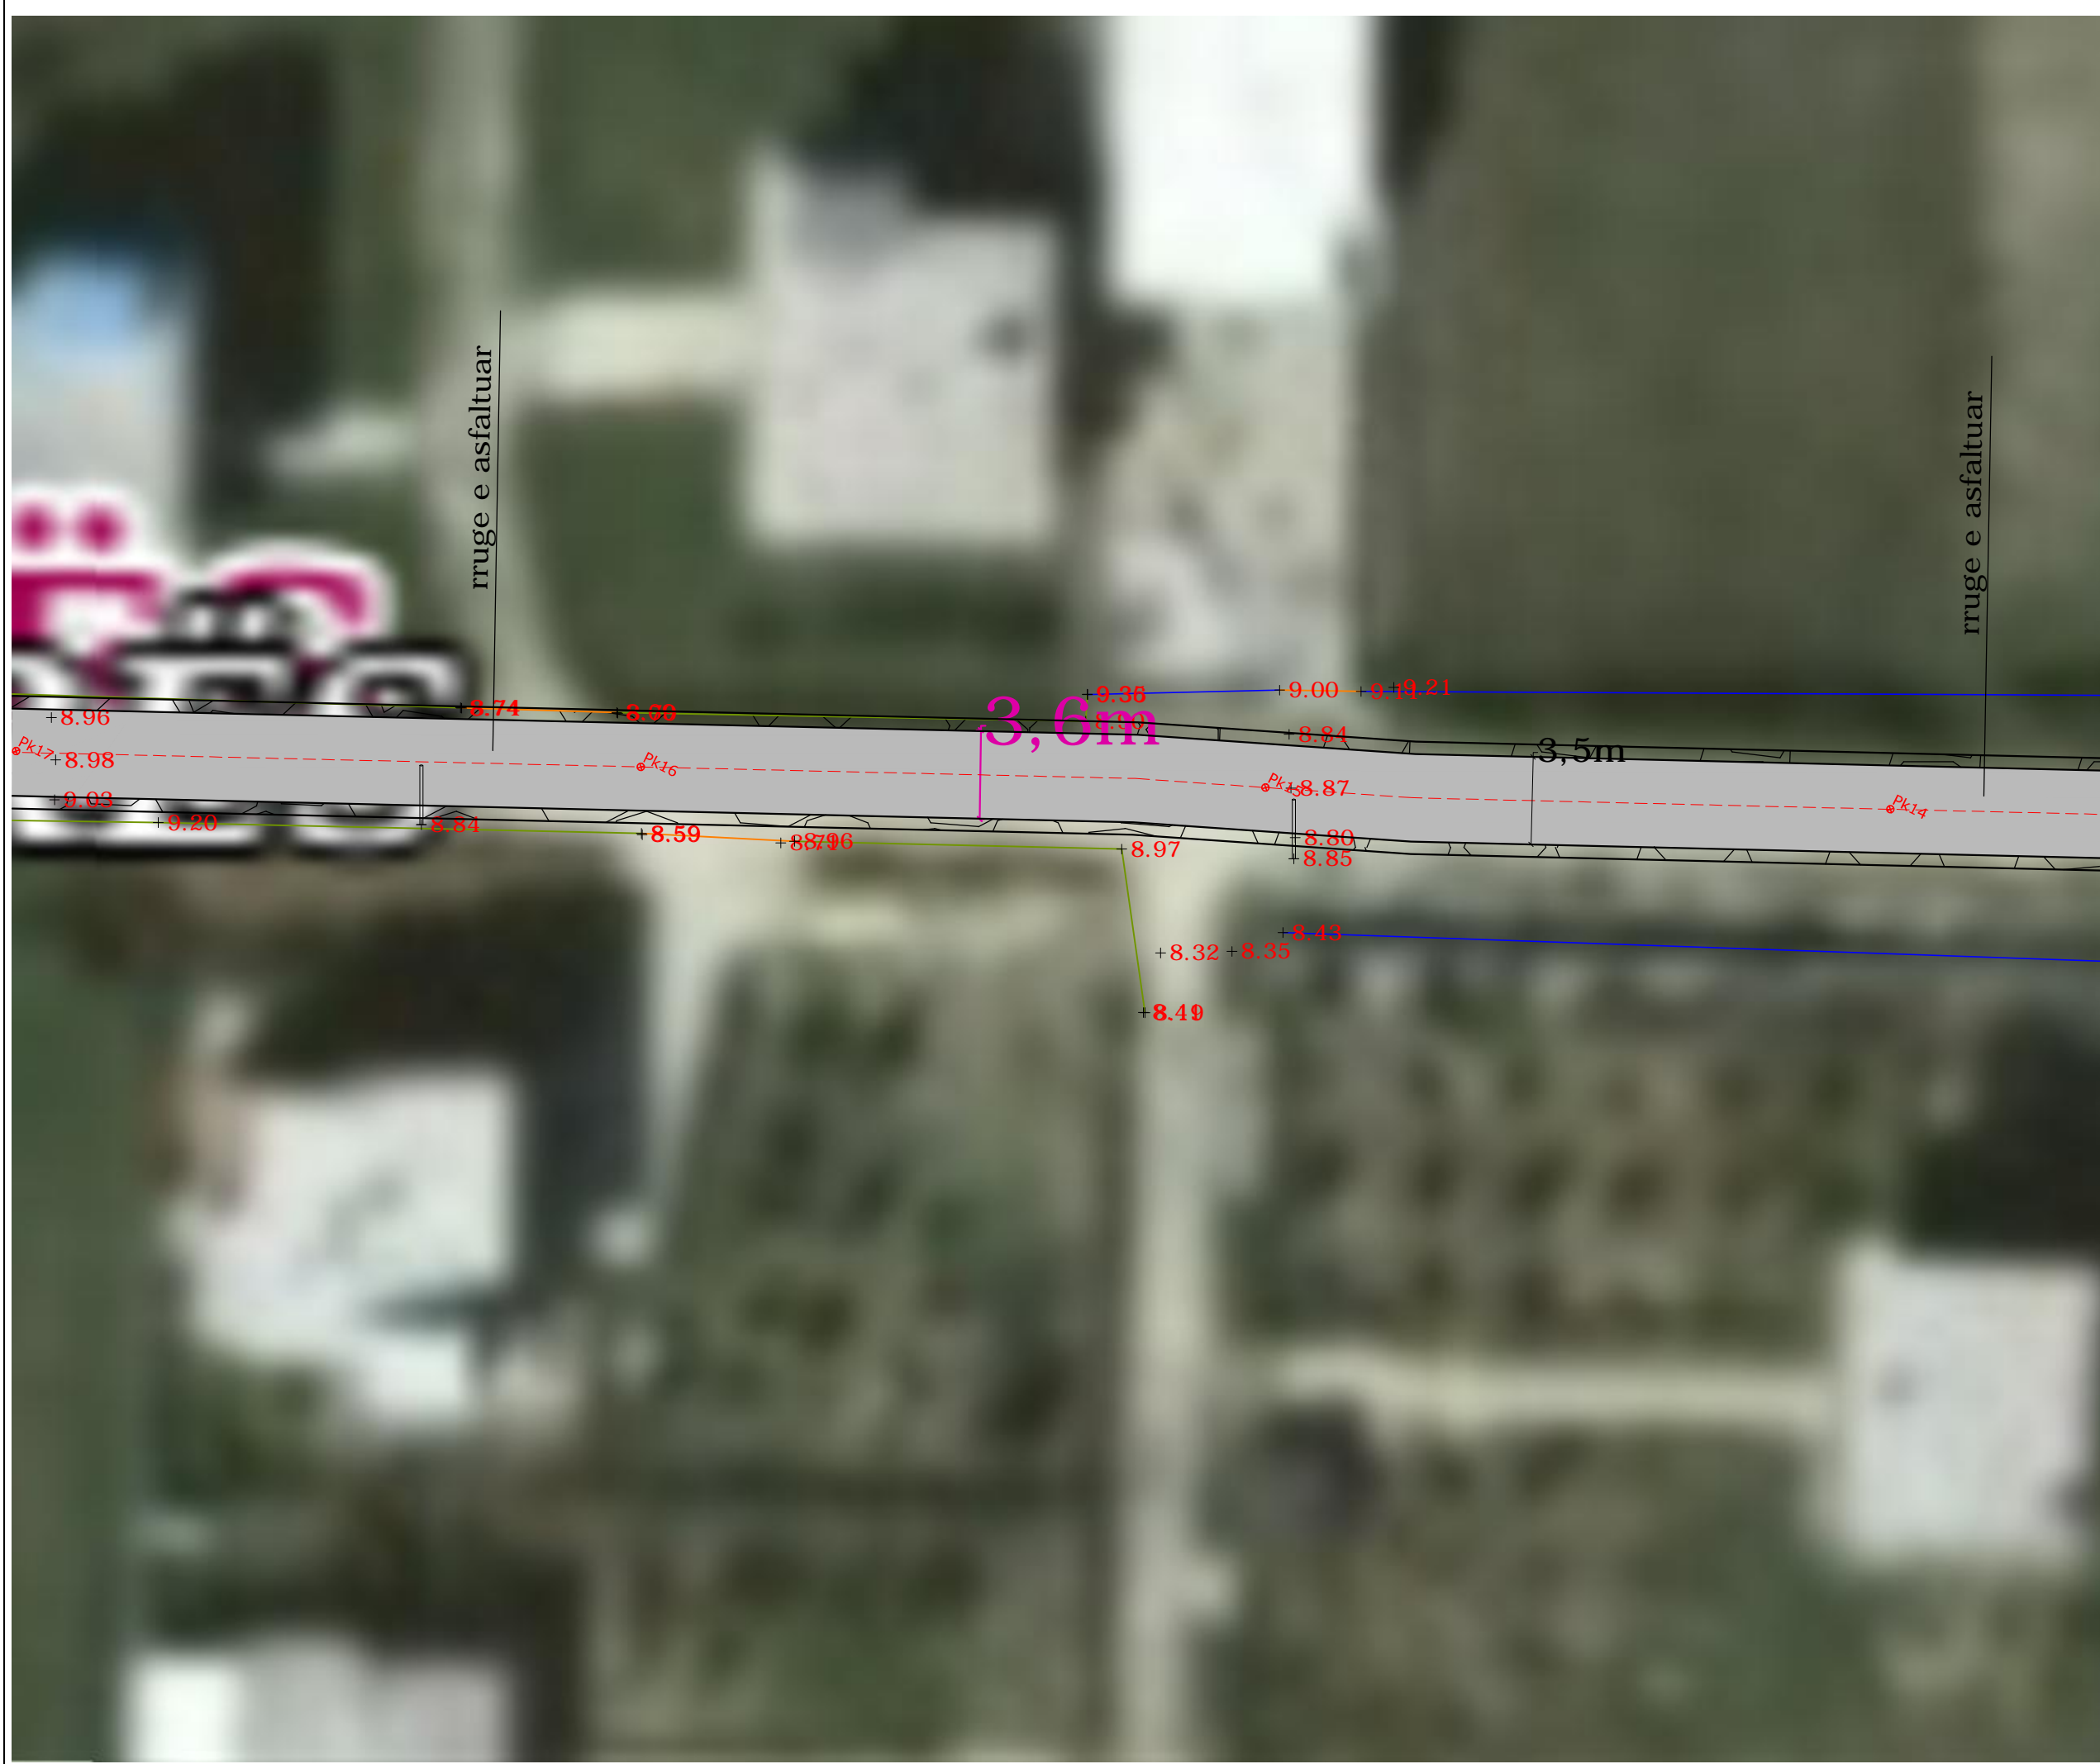



POROSITES:

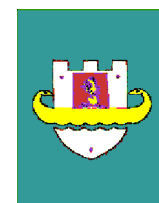

**BASHKIA DURRËS**

EMERTIMI I PROJEKTTIT:

**Rikonstrukcion rruga "Zef Ndreka" Sukth**

FAZA E PROJEKTTIT:

**PROJEKT ZBATIMI**

PROJEKTUESI:

**BASHKIA DURRES  
SEKTORI I PROJEKTEVE DHE  
INFRASTRUKTURES PUBLIKE**

PROJEKTUESI	EMER	MBIEMER	FIRMA
		ing. Eni Turkeshi	
		ark. Bianka Madhi	
		ark. Alba Kokomani	

NUMRI I FLETES:

**Fleta Nr. 12**

EMERTIMI I FLETES:

**PLANIMETRIA E RRUGES**

SHKALLA:

**Sh. 1:250**

VITI I PROJEKTIMIT:

**VITI 2023**










POROSITES:

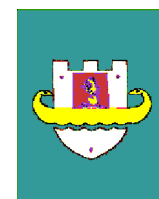

**BASHKIA DURRËS**

EMERTIMI I PROJEKTIT:

**Rikonstrukcion rruga "Zef Ndreka" Sukth**

FAZA E PROJEKTIT:

**PROJEKT ZBATIMI**

PROJEKTUES:

**BASHKIA DURRES  
SEKTORI I PROJEKTEVE DHE  
INFRASTRUKTURES PUBLIKE**

PROJEKTUESI	EMER	MBIEMER	FIRMA
		ing. Eni Turkeshi	
		ark. Bianka Madhi	
		ark. Alba Kokomani	

NUMRI I FLETES:

**Fleta Nr. 16**

EMERTIMI I FLETES:

**PLANIMETRIA E RRUGES**

SHKALLA:


**Sh. 1:250**

VITI I PROJEKTIMIT:

**VITI 2023**



POROSITES:

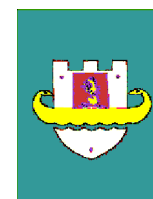

**BASHKIA DURRËS**

EMERTIMI I PROJEKTTIT:

**Rikonstruksion rruga "Zef Ndreka" Sukth**

FAZA E PROJEKTTIT:

**PROJEKT ZBATIMI**

PROJEKTUESI:

**BASHKIA DURRES  
SEKTORI I PROJEKTEVE DHE  
INFRASTRUKTURES PUBLIKE**

PROJEKTUESI	EMER	MBIEMER	FIRMA
	ing.	Eni Turkeshi	
	ark.	Bianka Madhi	
	ark.	Alba Kokomani	

NUMRI I FLETES:

**Fleta Nr. 17**

EMERTIMI I FLETES:


**PLANIMETRIA E RRUGES**

SHKALLA:


**Sh. 1:250**

VITI I PROJEKTIMIT:

**VITI 2023**

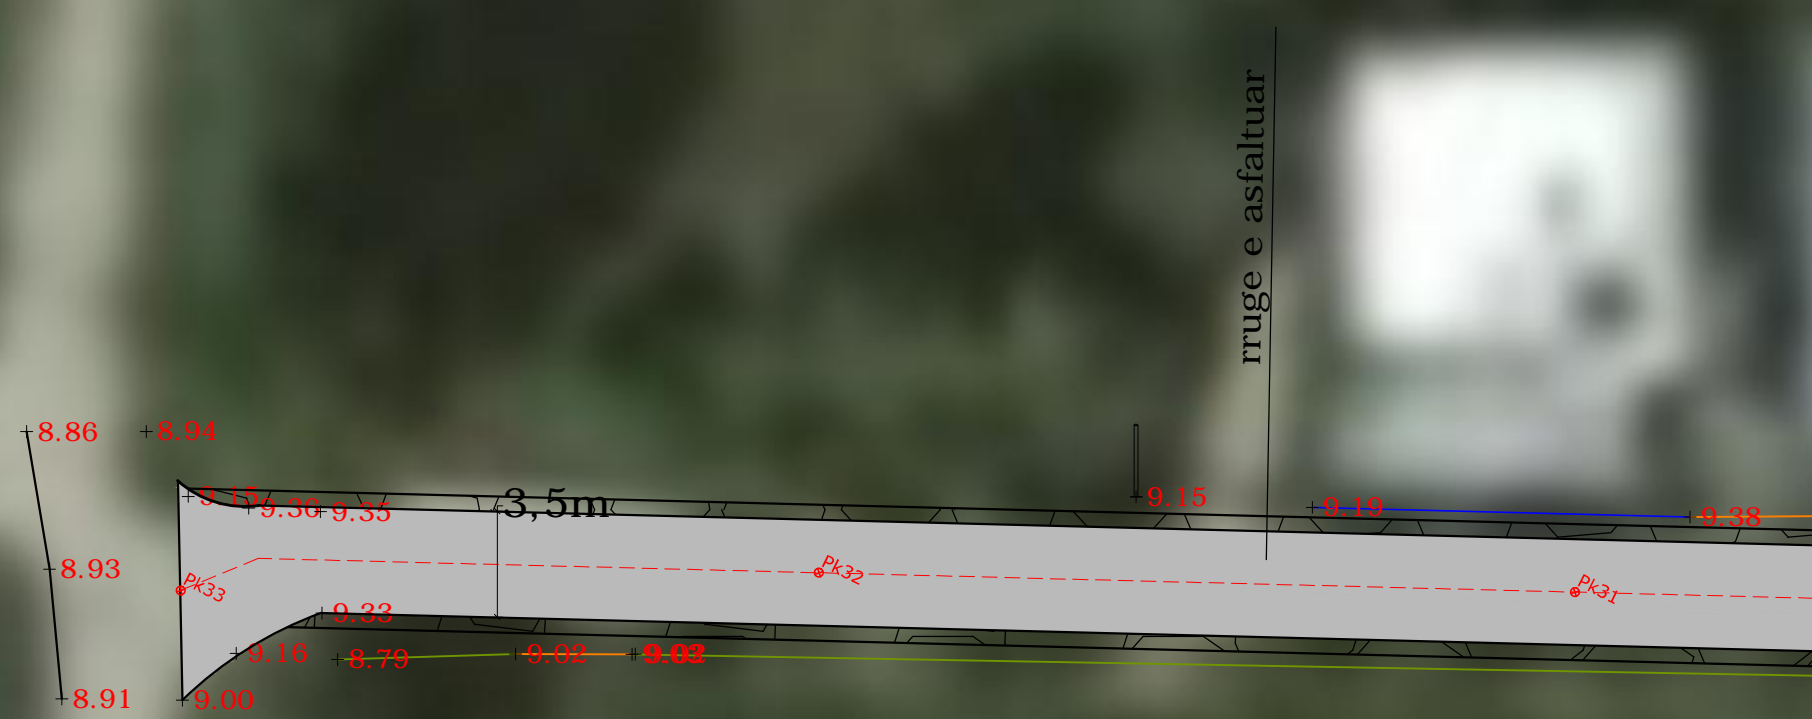

POROSITES:

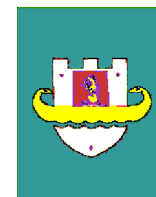

**BASHKIA DURRËS**

EMERTIMI I PROJEKTTIT:

**Rikonstrukcion rruga "Zef Ndreka" Sukth**

FAZA E PROJEKTTIT:

**PROJEKT ZBATIMI**

PROJEKTUES:

**BASHKIA DURRES  
SEKTORI I PROJEKTEVE DHE  
INFRASTRUKTURES PUBLIKE**

PROJEKTUESI	EMER	MBIEMER	FIRMA
	ing.	Eni Turkeshi	
	ark.	Bianka Madhi	
	ark.	Alba Kokomani	

NUMRI I FLETES:

**Fleta Nr. 18**

EMERTIMI I FLETES:

**PROFIL TERTHOR TIP**

SHKALLA:

**Sh. 1:25**

VITI I PROJEKTIMIT:

**VITI 2023**

