


BASHKIA DURRËS

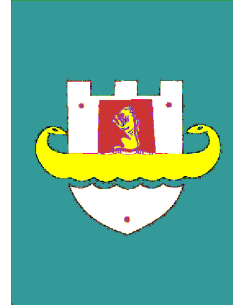

BASHKIA DURRËS


PROJEKT ZBATIMI

RIKONSTRUKSION I RRUGES "BOSKO",
SUKTH, DURRES

DURRËS, 2023


PLANI I PERGJITHSHEM I RILEVIMIT I RRUGES
 "BOSKO". SHK 1 : 1000




 BASHKIA DURRES NJESIA E PROJEKTIT DHE INFRASTRUKTURES	OBJEKTI:	RIKONSTRUKSION I RRUGES "BOSKO"		
	VENDODHJA:	DURRES, SUKTH		
	PROJEKTI:	ARKITEKTONIK		
	FAZA E PROJEKTIT:	PROJEKT ZBATIMI		
GRUPI PROJEKTIMIT:	EMER MBIEMER	FIRMA	EMERTIMI I FLETES:	
	Ing. Enli Kaculi		PLANI I RILEVIMIT I RRUGES "BOSKO"	
			DATA:03/2023	SHKALLA 1:1000
			No. I FLETES	A01


PLANI I RILEVIMIT I RRUGES "BOSKO".
AKSI 1-4, SHK 1 : 250



 BASHKIA DURRES NJESIA E PROJEKTIT DHE INFRASTRUKTURES	OBJEKTI:	RIKONSTRUKSION I RRUGES "BOSKO"		
	VENDODHJA:	DURRES, SUKTH	EMER MBIEMER:	FIRMA:
	PROJEKTI:	ARKITEKTONIK	Ing. Enli Kaculi	
	FAZA E PROJEKTIT:	PROJEKT ZBATIMI	GRUPI PROJEKTIMIT:	
		EMERTIMI I FLETES:		PLANI I RILEVIMIT I RRUGES "BOSKO"
		DATA: 03/2023	SHKALLA: 1:250	
		No. I FLETES:	A02	


PLANI I RILEVIMIT I RRUGES "BOSKO".
AKSI 4-7, SHK 1 : 250

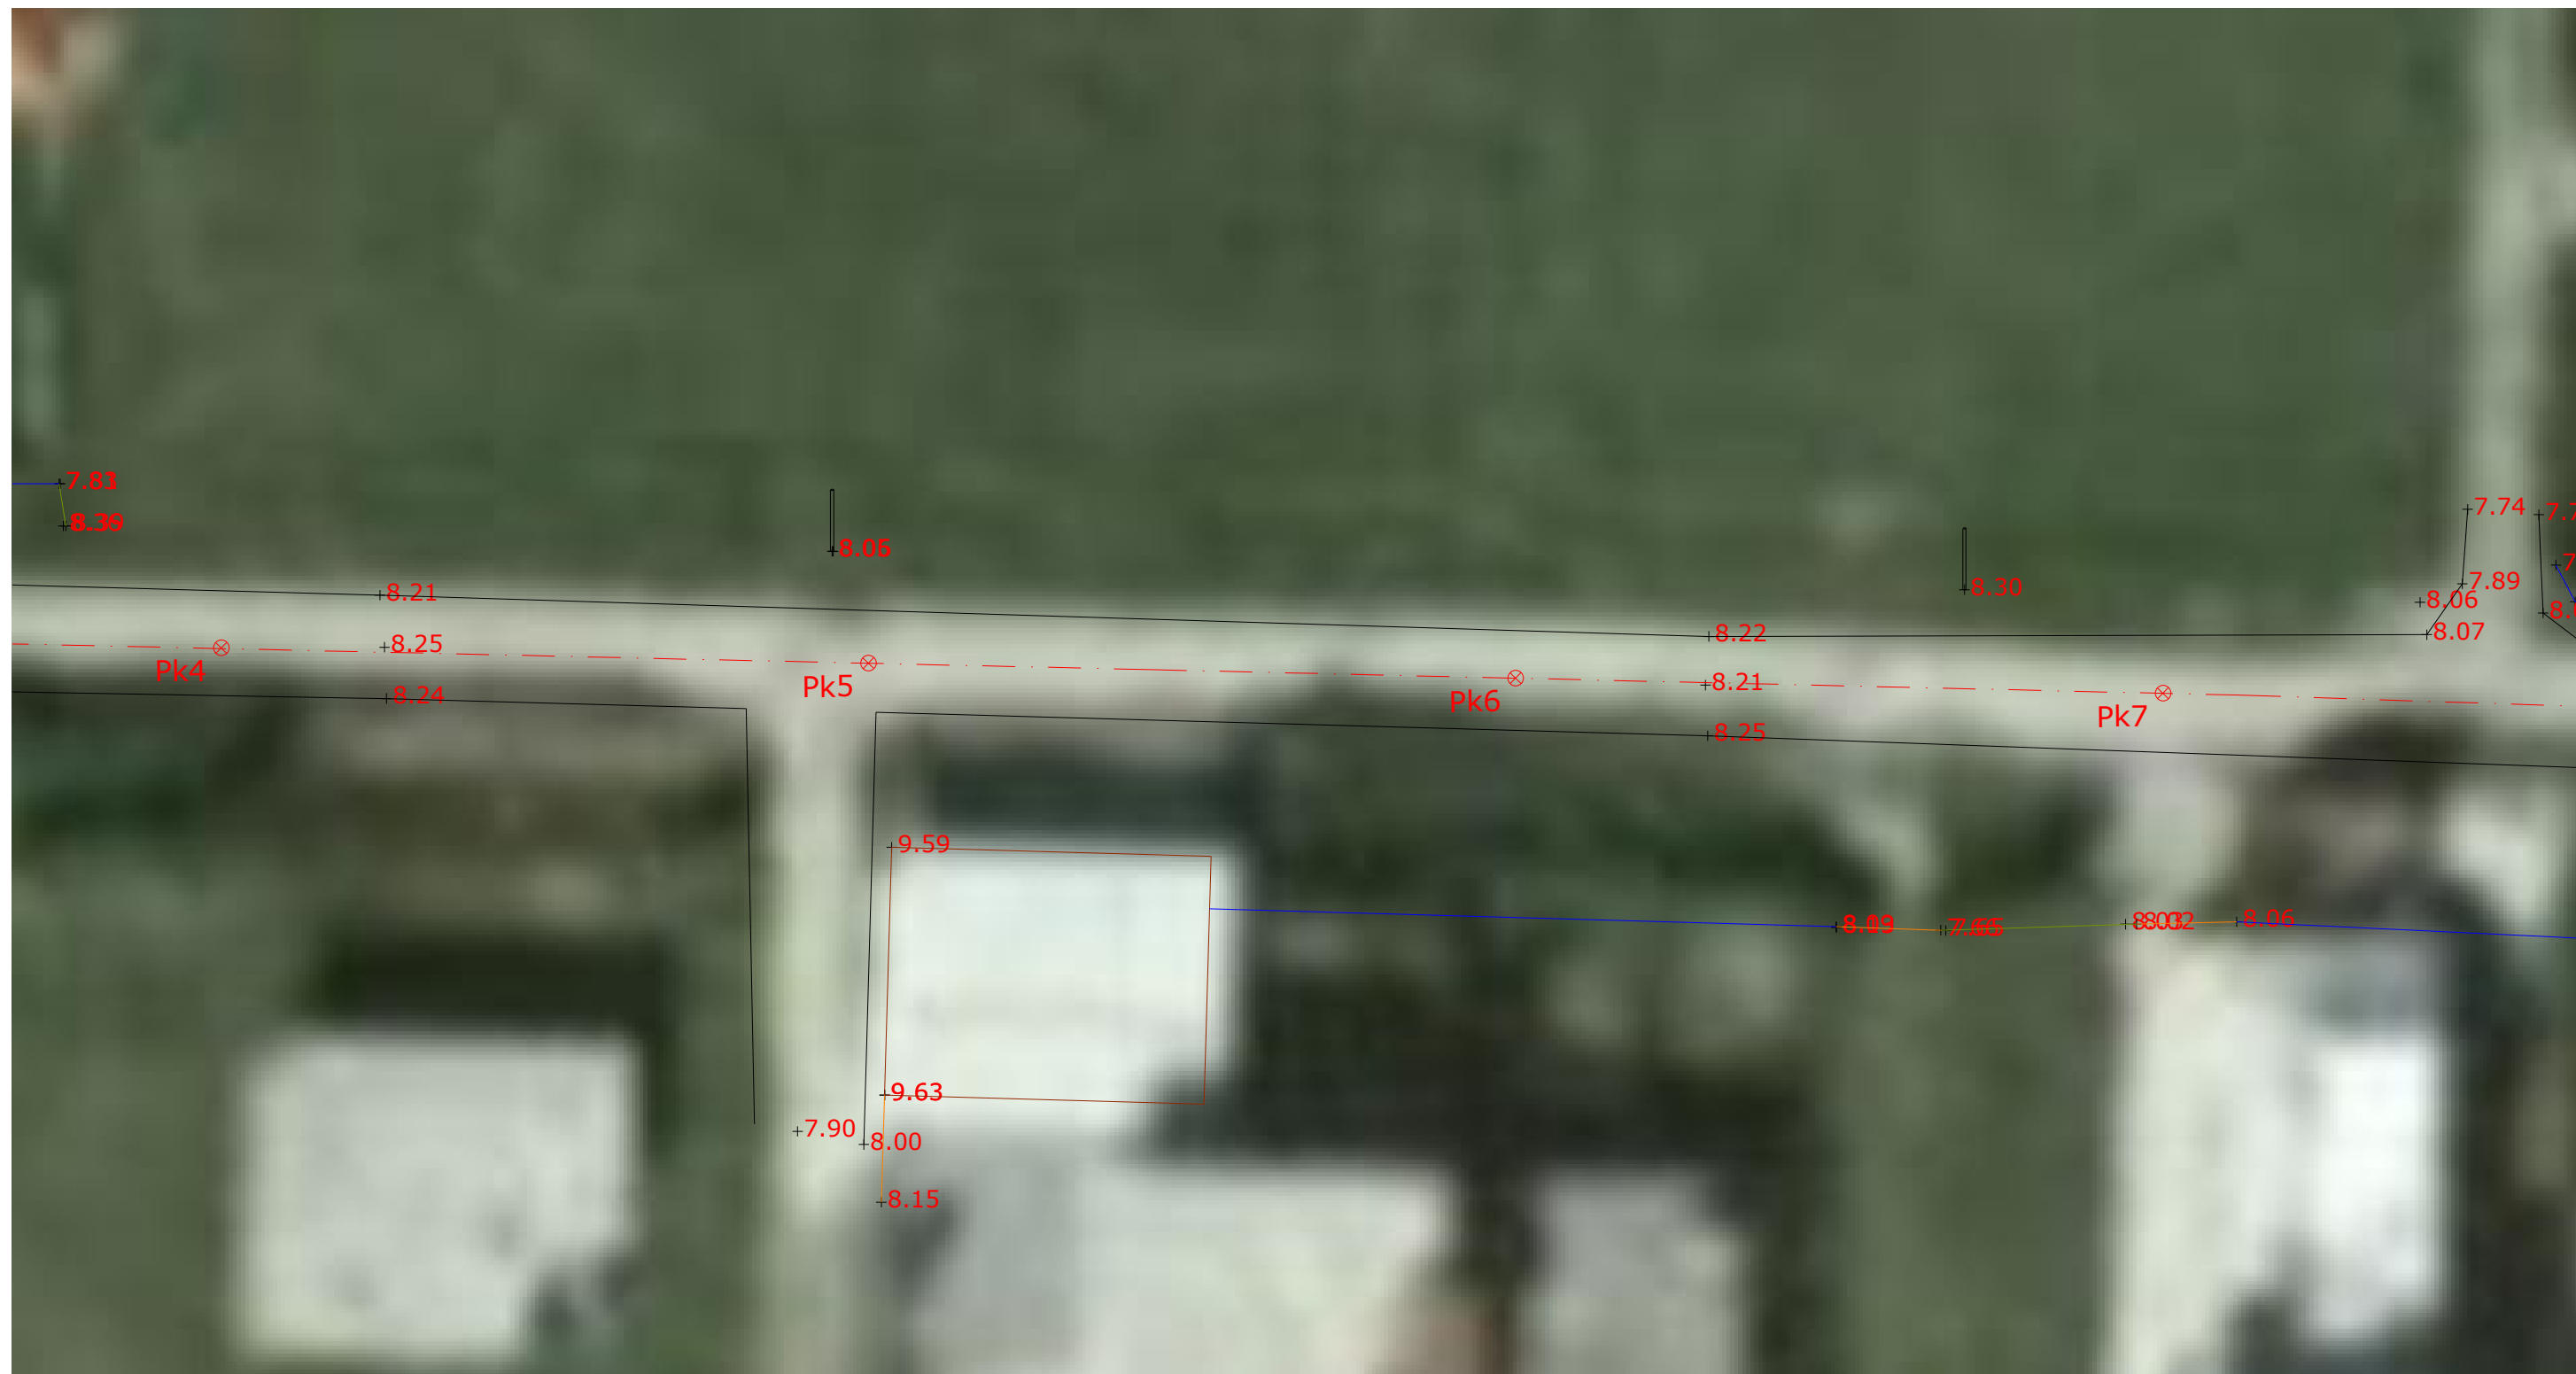

 BASHKIA DURRES NJESIA E PROJEKTIT DHE INFRASTRUKTURES	OBJEKTI:	RIKONSTRUKSION I RRUGES "BOSKO"		
	VENDODHJA:	DURRES, SUKTH	EMER MBIEMER:	FIRMA:
	PROJEKTI:	ARKITEKTONIK	Ing. Enli Kaculi	
	FAZA E PROJEKTIT:	PROJEKT ZBATIMI	GRUPI PROJEKTIMIT:	
		EMERTIMI I FLETES:		PLAN I RILEVIMIT I RRUGES "BOSKO"
		DATA: 03/2023	SHKALLA: 1:250	
		No. I FLETES:	A03	


PLANI I RILEVIMIT I RRUGES "BOSKO".
AKSI 7-10, SHK 1 : 250



 BASHKIA DURRES NJESIA E PROJEKTIT DHE INFRASTRUKTURES	OBJEKTI: RIKONSTRUKSION I RRUGES "BOSKO"		EMERTIMI I FLETES : PLANI I RILEVIMIT I RRUGES "BOSKO"	
	VENDODHJA : DURRES, SUKTH	GRUPI PROJEKTIMIT : EMER MBIEMER Ing. Enli Kaculi	FIRMA	DATA: 03/2023 SHKALLA 1:250 No. I FLETES A04
	PROJEKTI : ARKITEKTONIK			
	FAZA E PROJEKTIT : PROJEKT ZBATIMI			


PLANI I RILEVIMIT I RRUGES "BOSKO".
AKSI 10-13, SHK 1 : 250



 BASHKIA DURRES NJESIA E PROJEKTIT DHE INFRASTRUKTURES	OBJEKTI:	RIKONSTRUKSION I RRUGES "BOSKO"		
	VENDODHJA:	DURRES, SUKTH	EMER MBIEMER:	FIRMA:
	PROJEKTI:	ARKITEKTONIK	Ing. Enli Kaculi	
	FAZA E PROJEKTIT:	PROJEKT ZBATIMI	GRUPI PROJEKTIMIT:	
		EMERTIMI I FLETES:		PLANI I RILEVIMIT I RRUGES "BOSKO"
		DATA: 03/2023	SHKALLA: 1:250	
		No. I FLETES:	A05	


PLANI I RILEVIMIT I RRUGES "BOSKO".
AKSI 13-15, SHK 1 : 250




 BASHKIA DURRES NJESIA E PROJEKTIT DHE INFRASTRUKTURES	OBJEKTI:	RIKONSTRUKSION I RRUGES "BOSKO"		
	VENDODHJA:	DURRES, SUKTH		
	PROJEKTI:	ARKITEKTONIK		
	FAZA E PROJEKTIT:	PROJEKT ZBATIMI		
GRUPI PROJEKTIMIT:	EMER MBIEMER:	FIRMA:	EMERTIMI I FLETES:	
	Ing. Enli Kaculi		PLANI I RILEVIMIT I RRUGES "BOSKO"	
			DATA: 03/2023	SHKALLA 1:250
			No. I FLETES	A06

PLANIMETRIA E PERGJITHSHME E RRUGES
"BOSKO". SHK 1 : 1000

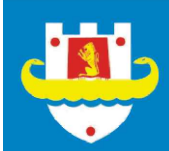

BASHKIA DURRES		OBJEKTI: RIKONSTRUKSION I RRUGES "BOSKO"	
 NJESIA E PROJEKTIT DHE INFRASTRUKTURES	VENDODHJA : DURRES, SUKTH	GRUPI PROJEKTIMIT :	EMER MBIEMER
	PROJEKTI : ARKITEKTONIK		Ark. Bianka Madhi
	FAZA E PROJEKTIT : PROJEKT ZBATIMI		Ing. Eni Turkeshi
			FIRMA
			Ark. Alba Kokomani
			Ark. Oltjon Grucka
			EMERTIMI I FLETES :
			PLANIMETRIA E RRUGES "BOSKO"
			DATA:03/2023
			SHKALLA 1:1000
			No. I FLETES
			A07

PLANIMETRIA E RRUGES "BOSKO".
AKSI 1-4, SHK 1 : 250

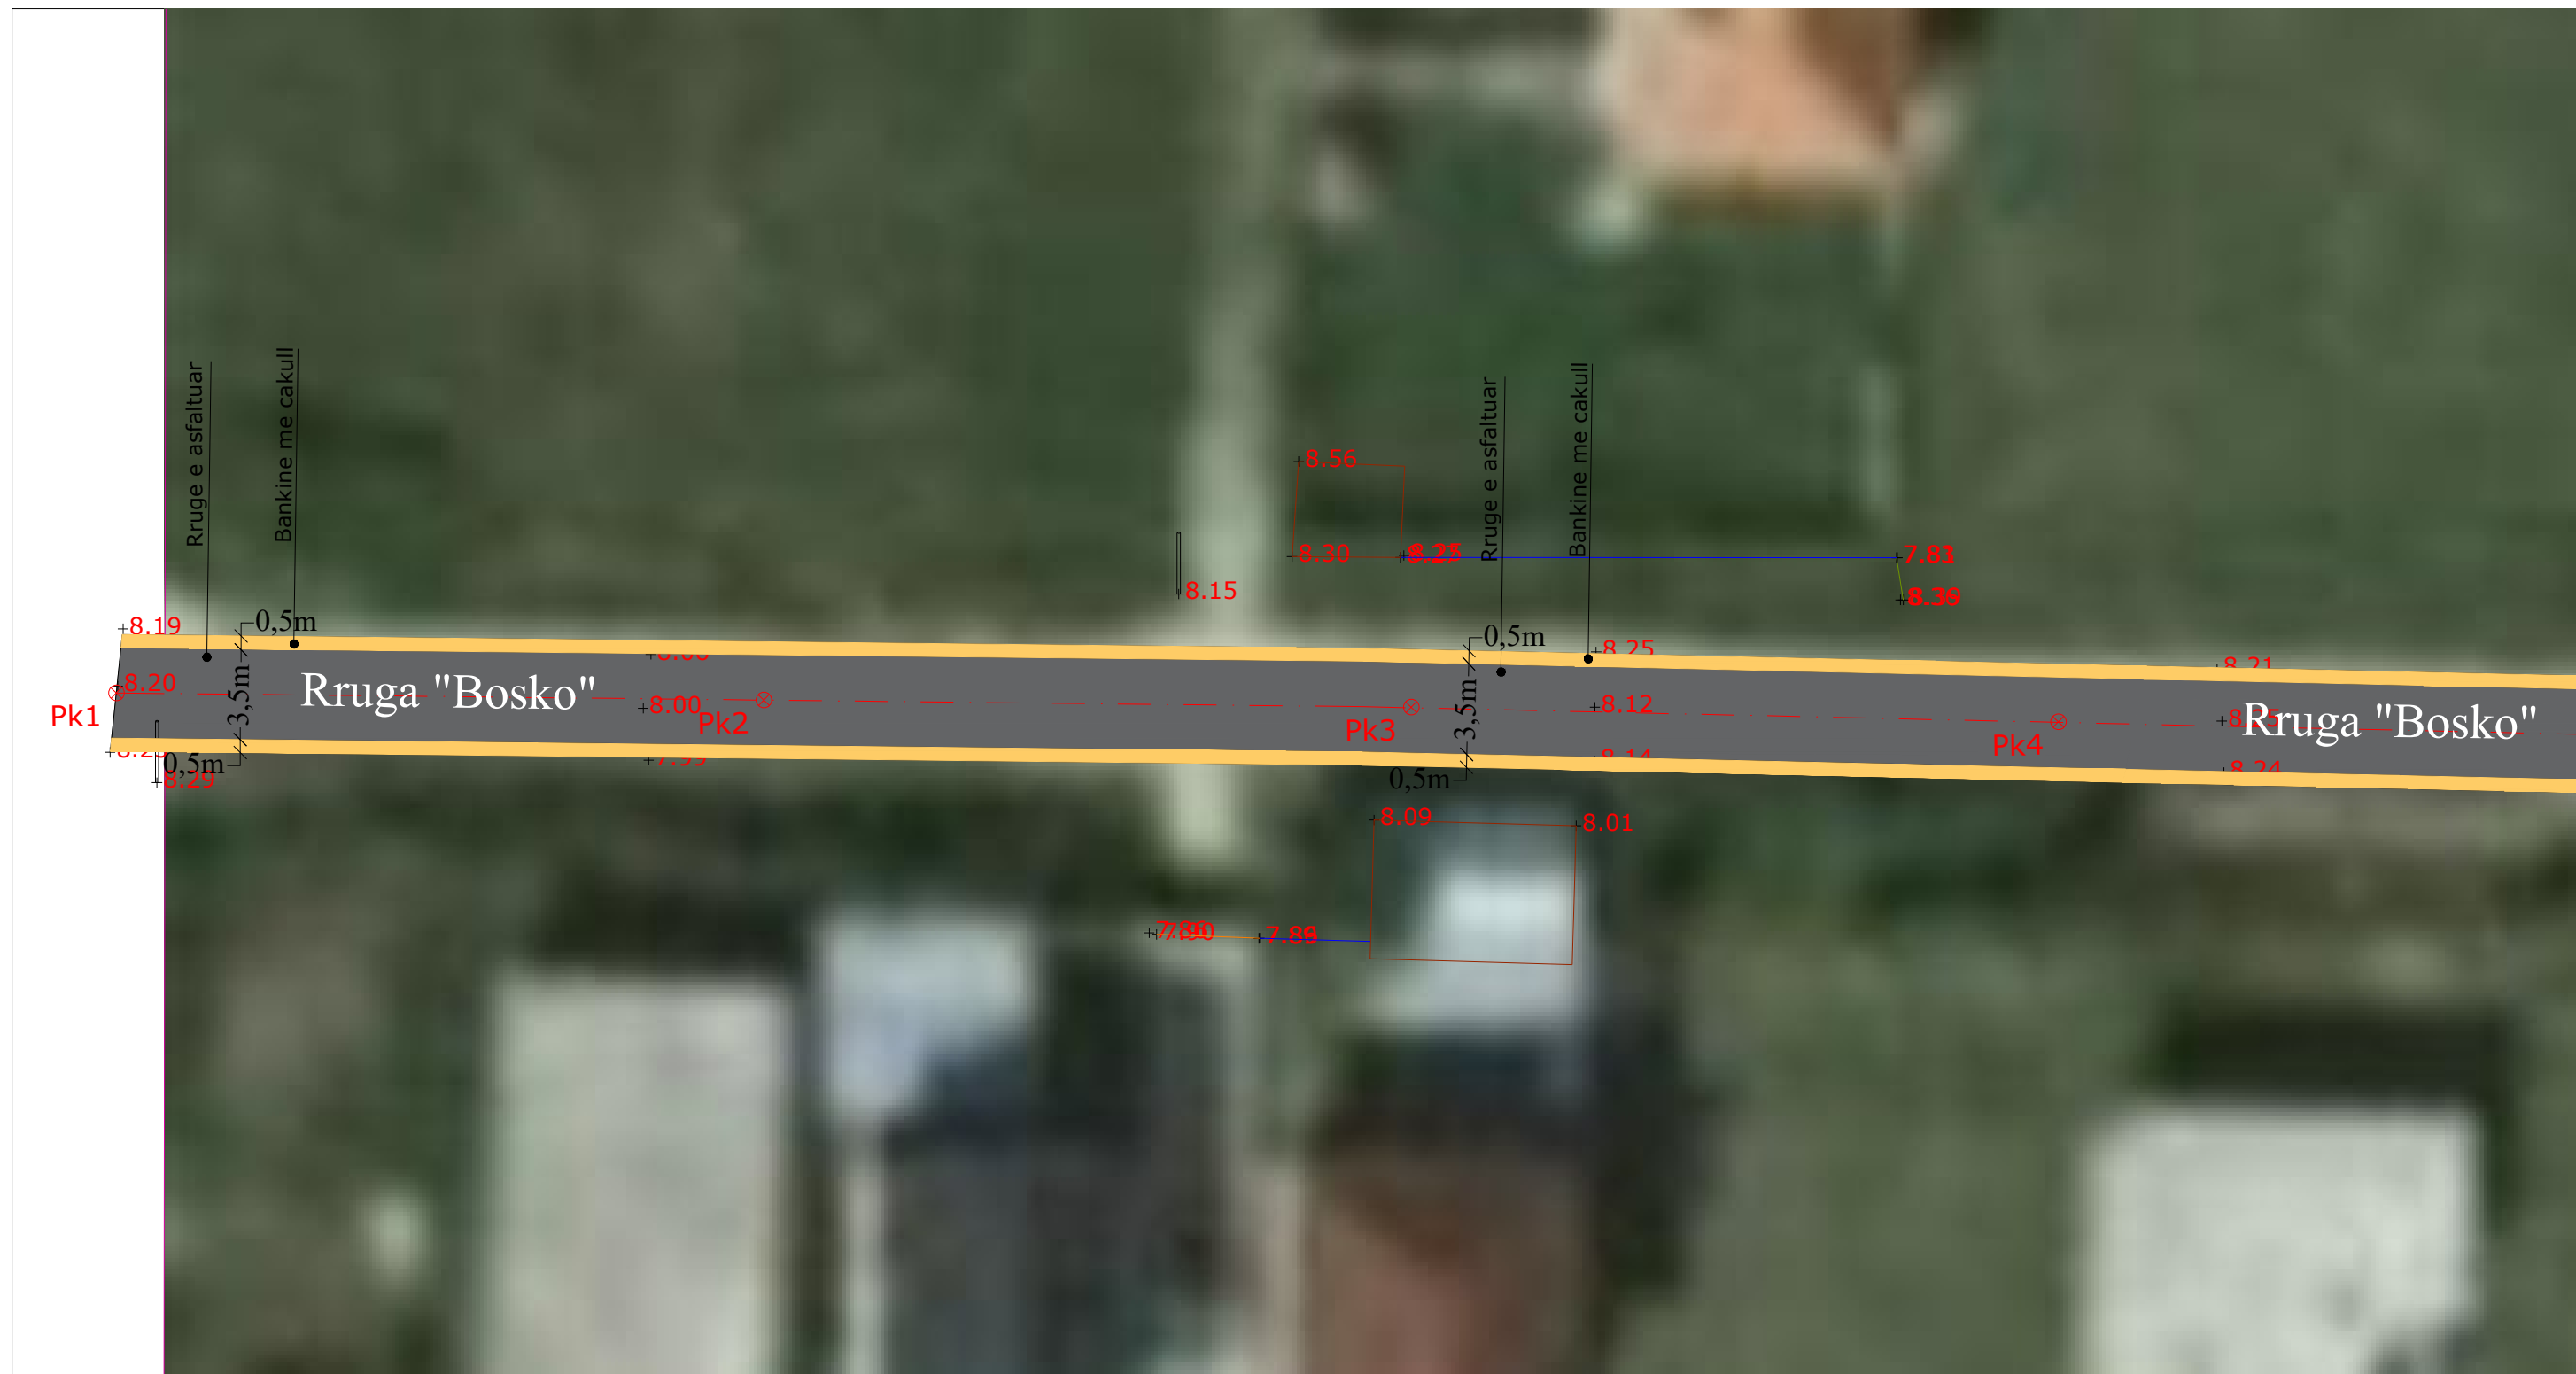

BASHKIA DURRES



NJESIA E
PROJEKTIT DHE
INFRASTRUKTURES

OBJEKTI: RIKONSTRUKSION I RRUGES "BOSKO"

VENDODHJA :
DURRES, SUKTH

PROJEKTI :
ARKITEKTONIK

FAZA E PROJEKTIT :
PROJEKT ZBATIMI

GRUPI PROJEKTIMIT :

EMER MBIEMER	FIRMA
Ark. Bianka Madhi	
Ing. Eni Turkeshi	
Ark. Alba Kokomani	
Ark. Oltjon Grucka	


EMERTIMI I FLETES :
PLANIMETRIA E RRUGES "BOSKO"

DATA: 03/2023 SHKALLA 1:250

No. I FLETES **A08**


PLANIMETRIA E RRUGES "BOSKO".
AKSI 4-7, SHK 1 : 250



 BASHKIA DURRES NJESIA E PROJEKTIT DHE INFRASTRUKTURES	OBJEKTI: RIKONSTRUKSION I RRUGES "BOSKO"		
	VENDODHJA : DURRES, SUKTH	EMER MBIEMER Ark. Bianka Madhi	FIRMA
	PROJEKTI : ARKITEKTONIK	Ing. Eni Turkeshi	
	FAZA E PROJEKTIT : PROJEKT ZBATIMI	Ark. Alba Kokomani	
	GRUPI PROJEKTIMIT :	Ark. Oltjon Grucka	EMERTIMI I FLETES : PLANIMETRIA E RRUGES "BOSKO"
			DATA:03/2023 SHKALLA 1:250
			No. I FLETES A09

PLANIMETRIA E RRUGES "BOSKO".
AKSI 7-10, SHK 1 : 250




 BASHKIA DURRES NJESIA E PROJEKTIT DHE INFRASTRUKTURES	OBJEKTI: RIKONSTRUKSION I RRUGES "BOSKO"			EMERTIMI I FLETES : PLANIMETRIA E RRUGES "BOSKO"	
	VENDODHJA : DURRES, SUKTH	EMER MBIEMER Ark. Bianka Madhi	FIRMA	DATA:03/2023	
	PROJEKTI : ARKITEKTONIK	GRUPI PROJEKTIMIT : Ark. Alba Kokomani		SHKALLA 1:250	
	FAZA E PROJEKTIT : PROJEKT ZBATIMI	Ark. Oltjon Grucka		No. I FLETES	A10


PLANIMETRIA E RRUGES "BOSKO".
AKSI 10-13, SHK 1 : 250



83

 BASHKIA DURRES NJESIA E PROJEKTIT DHE INFRASTRUKTURES	OBJEKTI: RIKONSTRUKSION I RRUGES "BOSKO"		EMERTIMI I FLETES : PLANIMETRIA E RRUGES "BOSKO"		
	VENDODHJA : DURRES, SUKTH	EMER MBIEMER Ark. Bianka Madhi	FIRMA	DATA:03/2023	SHKALLA 1:250
	PROJEKTI : ARKITEKTONIK	GRUPI PROJEKTIMIT : Ing. Eni Turkeshi		No. I FLETES	A11
	FAZA E PROJEKTIT : PROJEKT ZBATIMI	Ark. Alba Kokomani Ark. Oltjon Grucka			


PLANIMETRIA E RRUGES "BOSKO".
AKSI 13-15, SHK 1 : 250

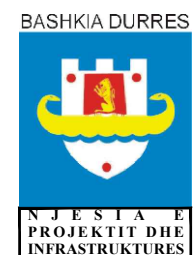


OBJEKTI: RIKONSTRUKSION I RRUGES "BOSKO"	
VENDODHJA : DURRES, SUKTH	EMER MBIEMER Ark. Bianka Madhi
PROJEKTI : ARKITEKTONIK	FIRMA
FAZA E PROJEKTIT : PROJEKT ZBATIMI	GRUPI PROJEKTIMIT : Ark. Alba Kokomani Ark. Oltjon Grucka
EMERTIMI I FLETES : PLANIMETRIA E RRUGES "BOSKO"	
DATA:03/2023	SHKALLA 1:250
No. I FLETES	A12

PROFILI TERTHOR TIP "RRUGA BOSKO"

Km 0+000 - Km 0+339

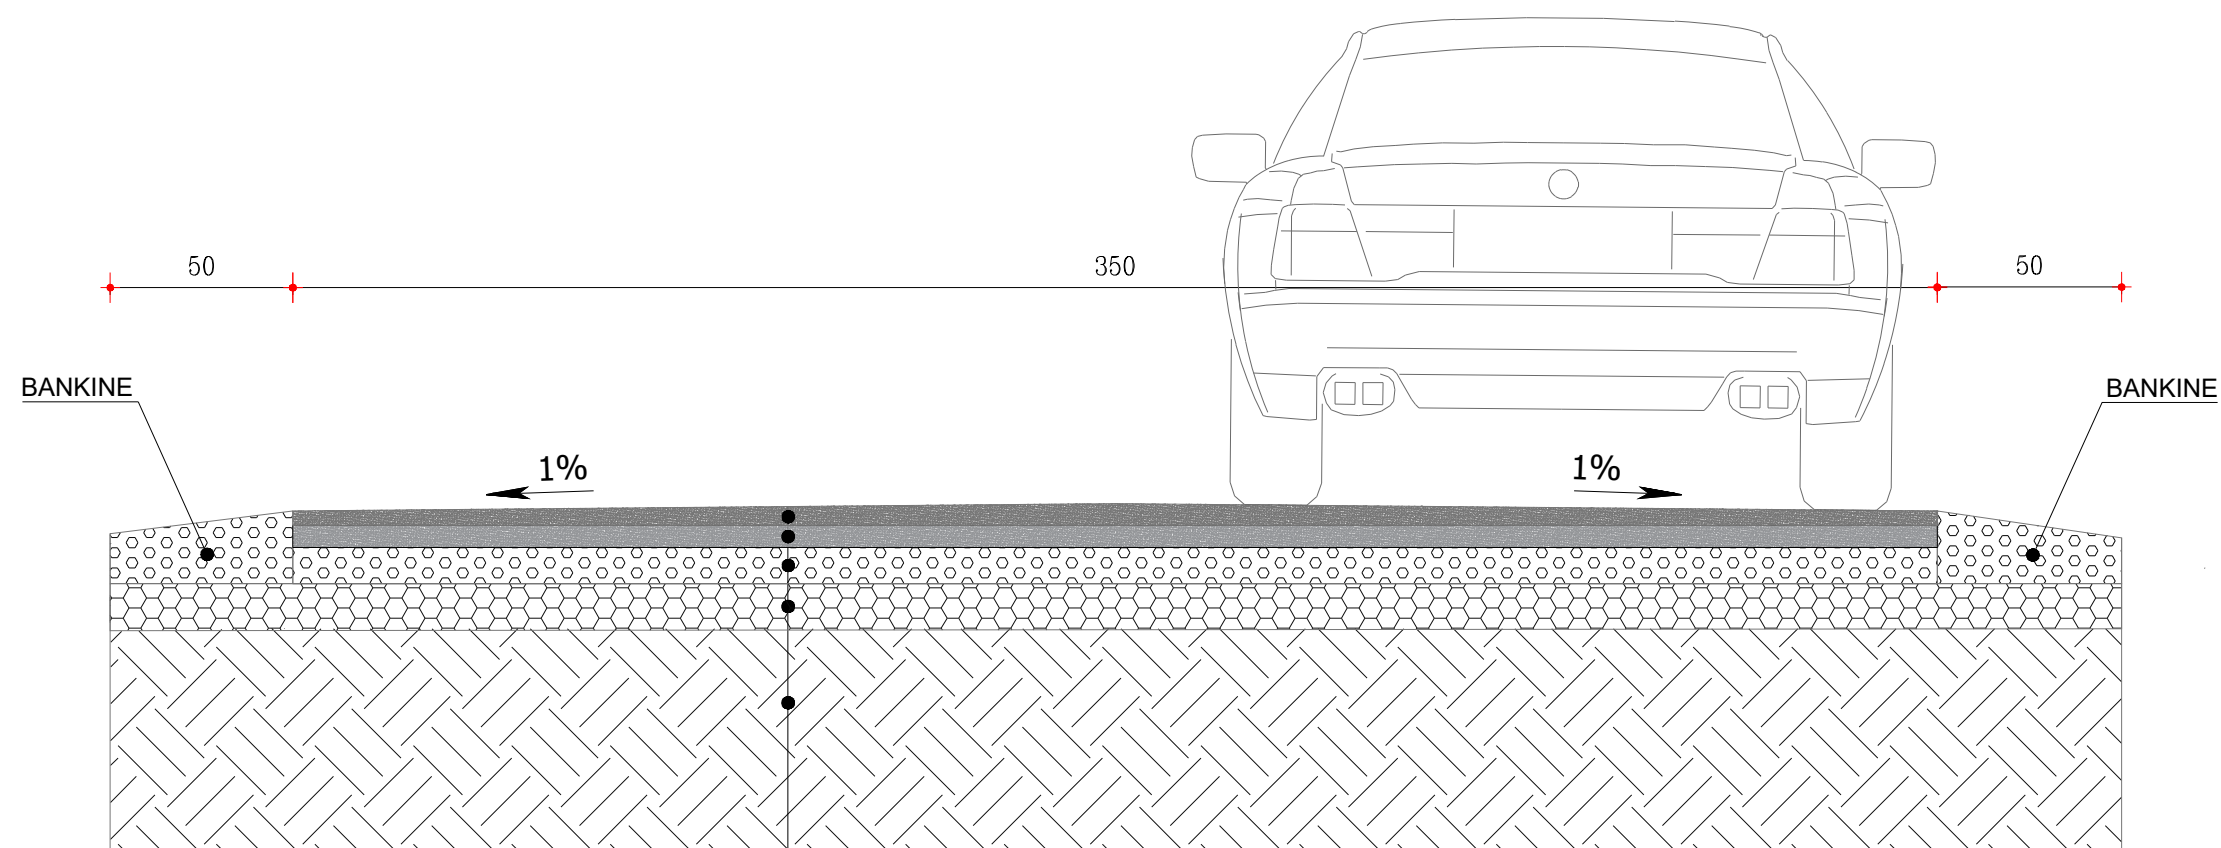

- ASFALTOBETON 4 CM
- BINDER 6 CM
- STABILIZANT 10 CM
- ÇAKULL MAKINERIE 15 CM
- TOKE NATYRALE E NGJESHUR

 BASHKIA DURRES NJESIA E PROJEKTIT DHE INFRASTRUKTURES	OBJEKTI: RIKONSTRUKSION I RRUGES "BOSKO", SUKTH			EMERTIMI I FLETES:	
	VENDODHJA: DURRES, SUKTH	EMER MBIEMER	FIRMA	PRERJE E RRUGA "BOSKO", SUKTH	
	PROJEKTI: ARKITEKTONIK	Ark. Bianka Madhi		DATA: 03/2023	SHKALLA 1:50
	FAZA E PROJEKTIT: PROJEKT ZBATIMI	Ing. Eni Turkeshi		No. I FLETES	A13
	GRUPI PROJEKTIMIT:	Ark. Alba Kokomani			N
		Ark. Oltjon Grucka			