


BASHKIA DURRËS

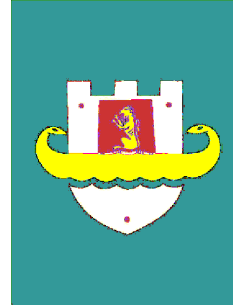

BASHKIA DURRËS


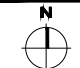
# PROJEKT ZBATIMI

RIKONSTRUKSION I RRUGES "DRITA"

DURRËS, 2023

PLANI I RILEVIMIT I PERGJITHSHEM I RRUGES  
 "DRITA". SHK 1 : 1000



 BASHKIA DURRES NJESIA E PROJEKTIT DHE INFRASTRUKTURES	OBJEKTI: <b>RIKONSTRUKSION I RRUGES "DRITA"</b>	EMERTIMI I FLETES : PLANI I RILEVIMIT I RRUGES "DRITA"	
	VENDODHJA : DURRES, KATUND I RI	EMER MBIEMER Ing. Enli Kaculi	FIRMA
PROJEKTI : ARKITEKTONIK	FAZA E PROJEKTIT : PROJEKT ZBATIMI	GRUPI PROJEKTIMIT :	




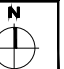






PLANI I RILEVIMIT AKSI 3 I RRUGES "DRITA",  
PK-7 DERI PK-9 SHK 1 : 250




 BASHKIA DURRES NJESIA E PROJEKTIT DHE INFRASTRUKTURES	OBJEKTI:	RIKONSTRUKSION I RRUGES "DRITA"		
	VENDODHJA:	DURRES		
	PROJEKTI:	ARKITEKTONIK		
	FAZA E PROJEKTIT:	PROJEKT ZBATIMI		
GRUPI PROJEKTIMIT:	EMER MBIEMER	FIRMA	EMERTIMI I FLETES:	
	Ing. Enli Kaculi		PLANI I RILEVIMIT I RRUGES "DRITA"	
			DATA: 03/2023	SHKALLA 1:250
			No. I FLETES	<b>A04</b>
				



PLANIMETRIA E PERGJITHSHME E RRUGES  
"DRITA". SHK 1 : 1000




 BASHKIA DURRES NJESIA E PROJEKTIT DHE INFRASTRUKTURES	<b>OBJEKTI:</b> RIKONSTRUKSION I RRUGES "DRITA"		<b>EMERTIMI I FLETES:</b> PLANIMETRIA E RRUGES "DRITA"		
	<b>VENDODHJA:</b> DURRES, KATUND I RI	<b>EMER MBIEMER</b> Ark. Bianka Madhi	<b>FIRMA</b>	<b>DATA:</b> 03/2023	<b>SHKALLA:</b> 1:1000
	<b>PROJEKTI:</b> ARKITEKTONIK	<b>GRUPI PROJEKTIMIT:</b> Ark. Eni Turkeshi Ark. Alba Kokomani Ark. Oltjon Grucka	(Empty)	(Empty)	(Empty)
	<b>FAZA E PROJEKTIT:</b> PROJEKT ZBATIMI	(Empty)	(Empty)	(Empty)	(Empty)
No. I FLETES			<b>A05</b>		



PLANIMETRI AKSI 1 I RRUGES "DRITA",  
PK-1 DERI PK-4 SHK 1 : 250





 BASHKIA DURRES NJESIA E PROJEKTIT DHE INFRASTRUKTURES	OBJEKTI: RIKONSTRUKSION I RRUGES "DRITA"		EMERTIMI I FLETES: PLANIMETRIA E RRUGES "DRITA"	
	VENDODHJA: DURRES	EMER MBIEMER: Ark. Bianka Madhi	FIRMA:	DATA: 02/2023
	PROJEKTI: ARKITEKTONIK	Ing. Eni Turkeshi	GRUPI PROJEKTIMIT: Ark. Alba Kokomani Ark. Oltion Grucka	SHKALLA: 1:250
	FAZA E PROJEKTIT: PROJEKT ZBATIMI			No. I FLETES: <b>A06</b>






PLANIMETRI AKSI 3 I RRUGES "DRITA",  
PK-7 DERI PK-9 SHK 1 : 250




 BASHKIA DURRES NJESIA E PROJEKTIT DHE INFRASTRUKTURES	OBJEKTI: <b>RIKONSTRUKSION I RRUGES "DRITA"</b>	EMERTIMI I FLETES : PLANIMETRIA E RRUGES "DRITA"	
	VENDODHJA : DURRES	EMER MBIEMER Ark. Bianka Madhi	FIRMA
PROJEKTI : ARKITEKTONIK	GRUPI PROJEKTIMIT : Ark. Alba Kokomani Ark. Oltjon Grucka	No. I FLETES	SHKALLA 1:250 <b>A08</b>
FAZA E PROJEKTIT : PROJEKT ZBATIMI	N		

# PROFILI TERTHOR TIP "RRUGA DRITA"

## Km 0+000 - Km 1+192

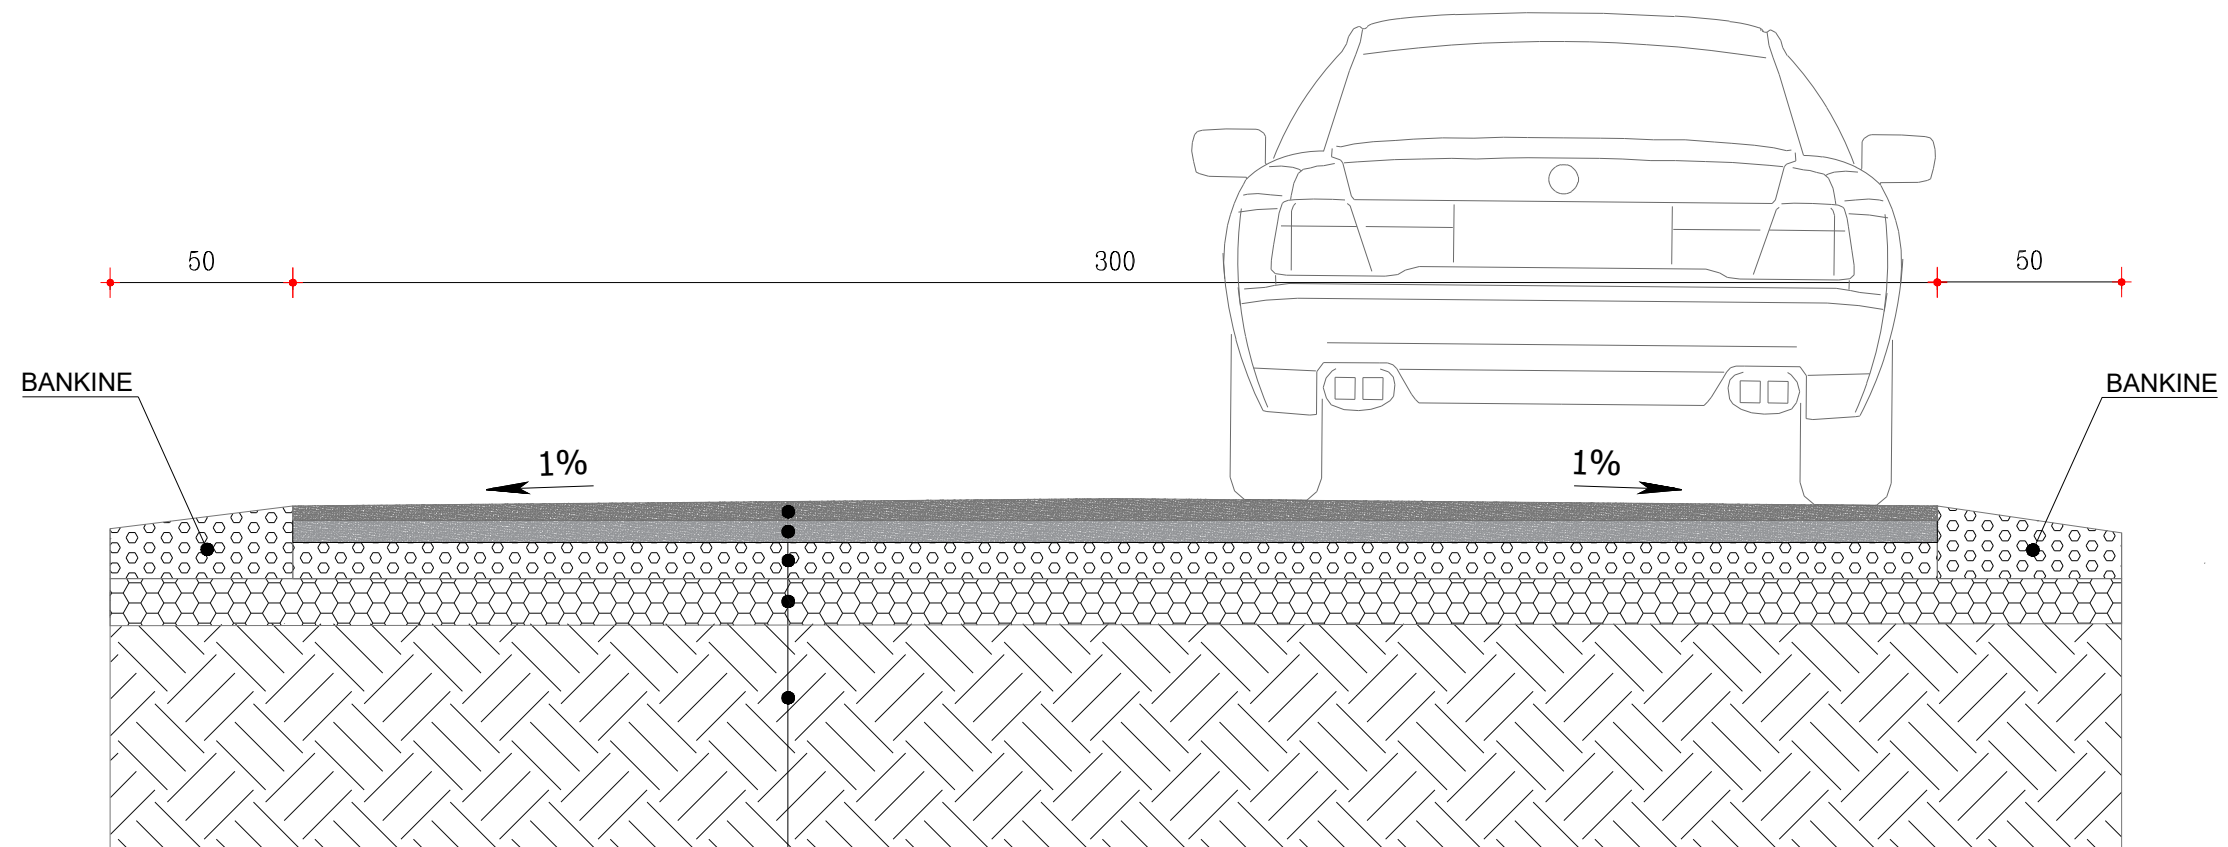

- ASFALTOBETON 4 CM
- BINDER 6 CM
- STABILIZANT 10 CM
- ÇAKULL MAKINERIE 15 CM
- TOKE NATYRALE E NGJESHUR

 BASHKIA DURRES NJESIA E PROJEKTIT DHE INFRASTRUKTURES	<b>OBJEKTI: RIKONSTRUKSION I RRUGES "DRUTA", SUKTH</b>		
	VENDODHJA : DURRES, SUKTH	EMER MBIEMER Ark. Bianka Madhi	FIRMA
	PROJEKTI : ARKITEKTONIK	GRUPI PROJEKTIMIT : Ark. Eni Turkeshi Ark. Alba Kokomani	EMERTIMI I FLETES : PRERJE E RRUGA "DRUTA", SUKTH
	FAZA E PROJEKTIT : PROJEKT ZBATIMI	Ark. Oltjon Grucka	DATA: 03/2023    SHKALLA 1:50 No. I FLETES <b>A09</b>