


BASHKIA DURRES

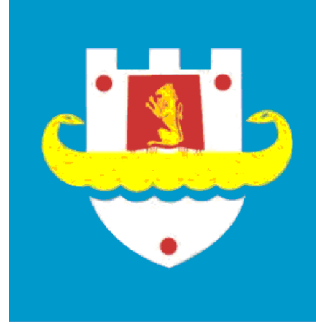




**BASHKIA DURRES
DREJTORIA E PROJEKTEVE DHE INFRASTRUKTURES PUBLIKE
SEKTORI I PROJEKTEVE PUBLIKE**

PROJEKT ZBATIMI

OBJEKTI:RIKONSTRUKSION RRUGA KURATEN I MADH,NJESIA ADMINISTRATIVE ISHEM




MARS 2023


RIKONSTRUKSION RRUGA KURATEN I MADH,ISHEM
AZHORNIMI TOPOGRAFIK

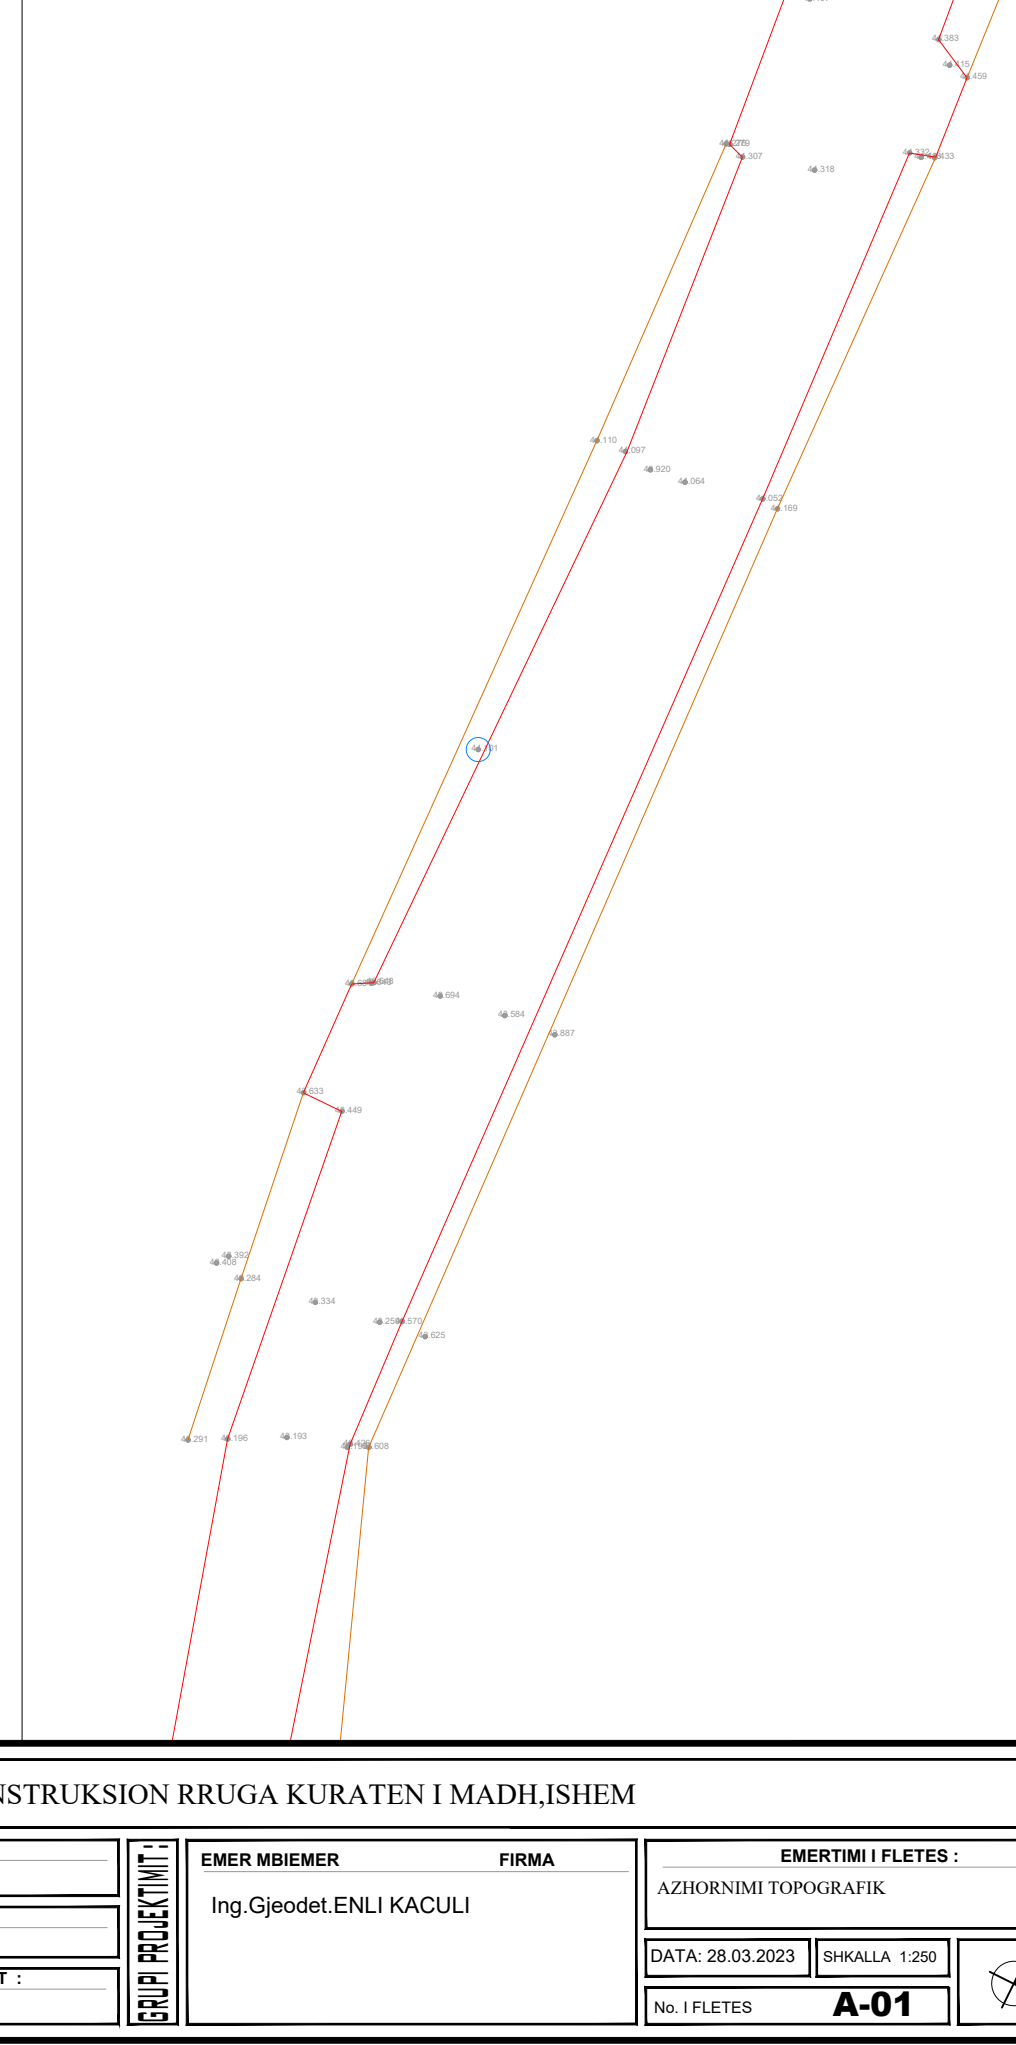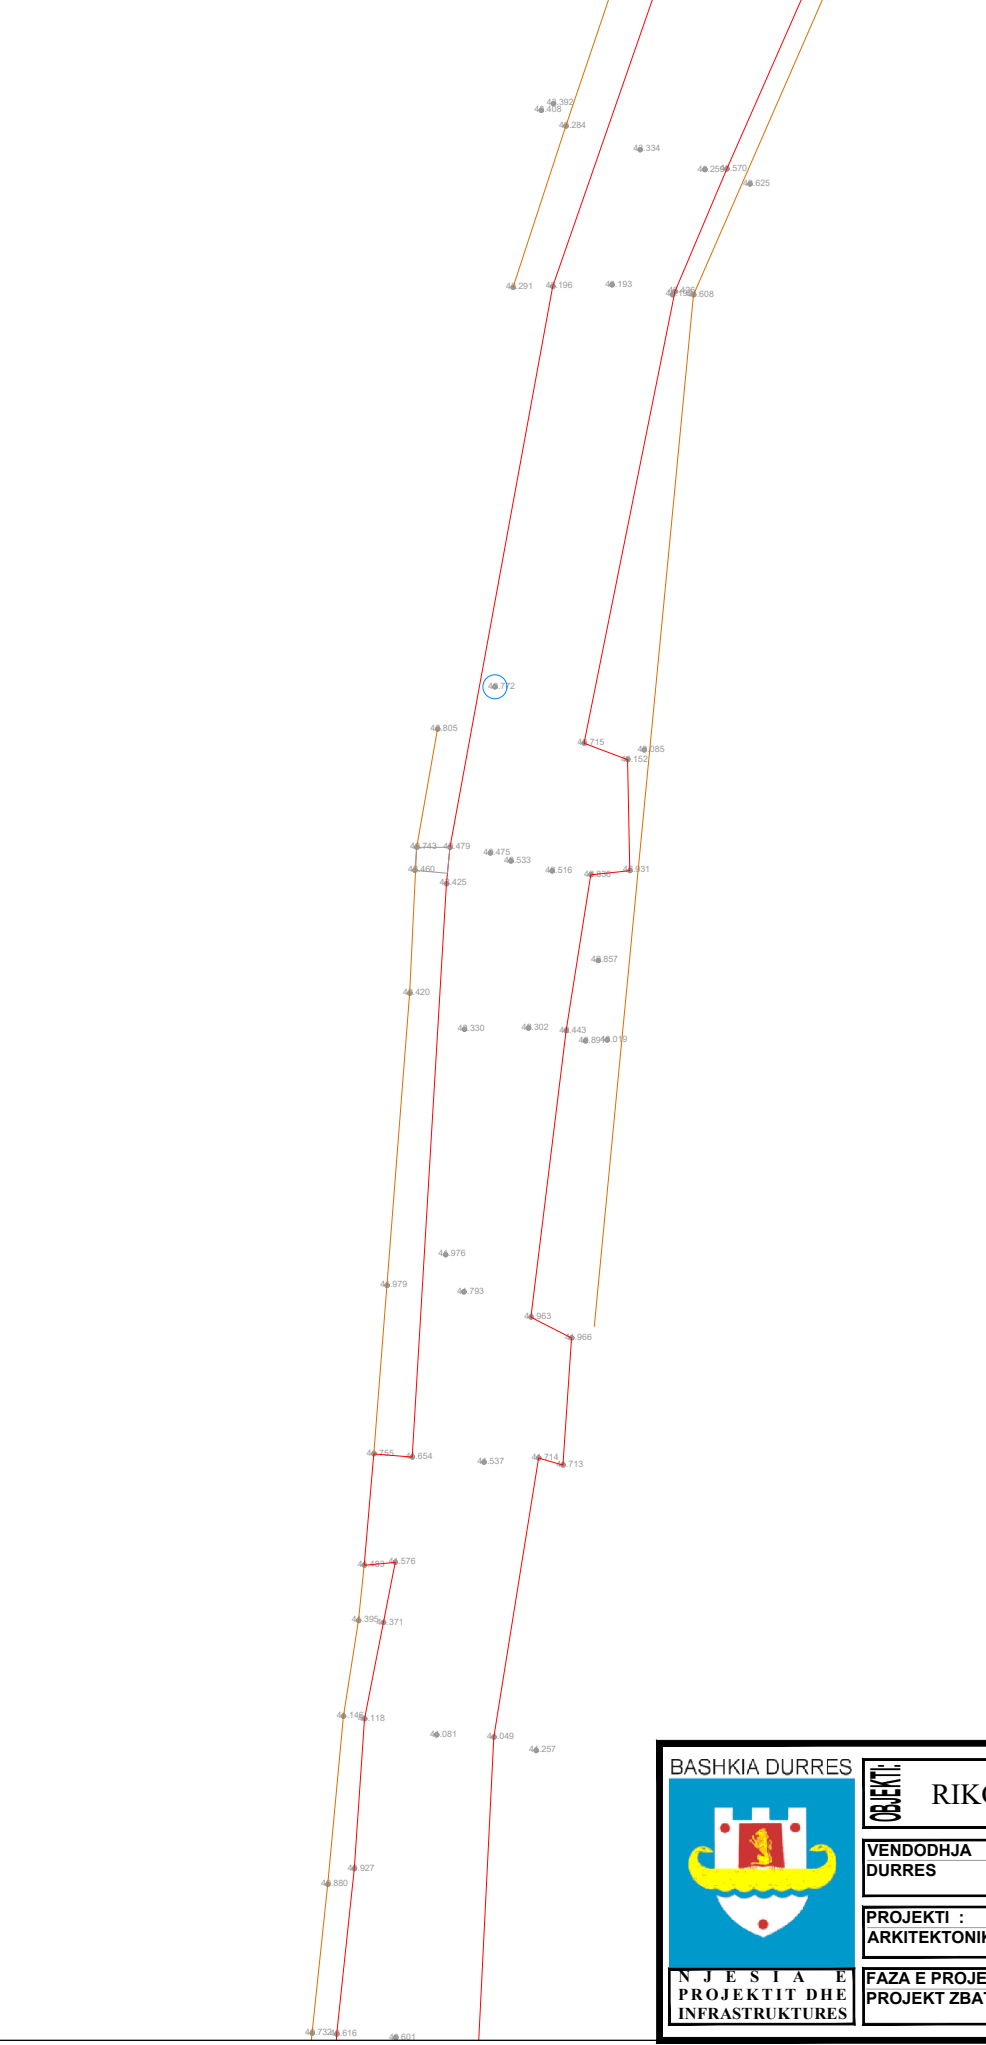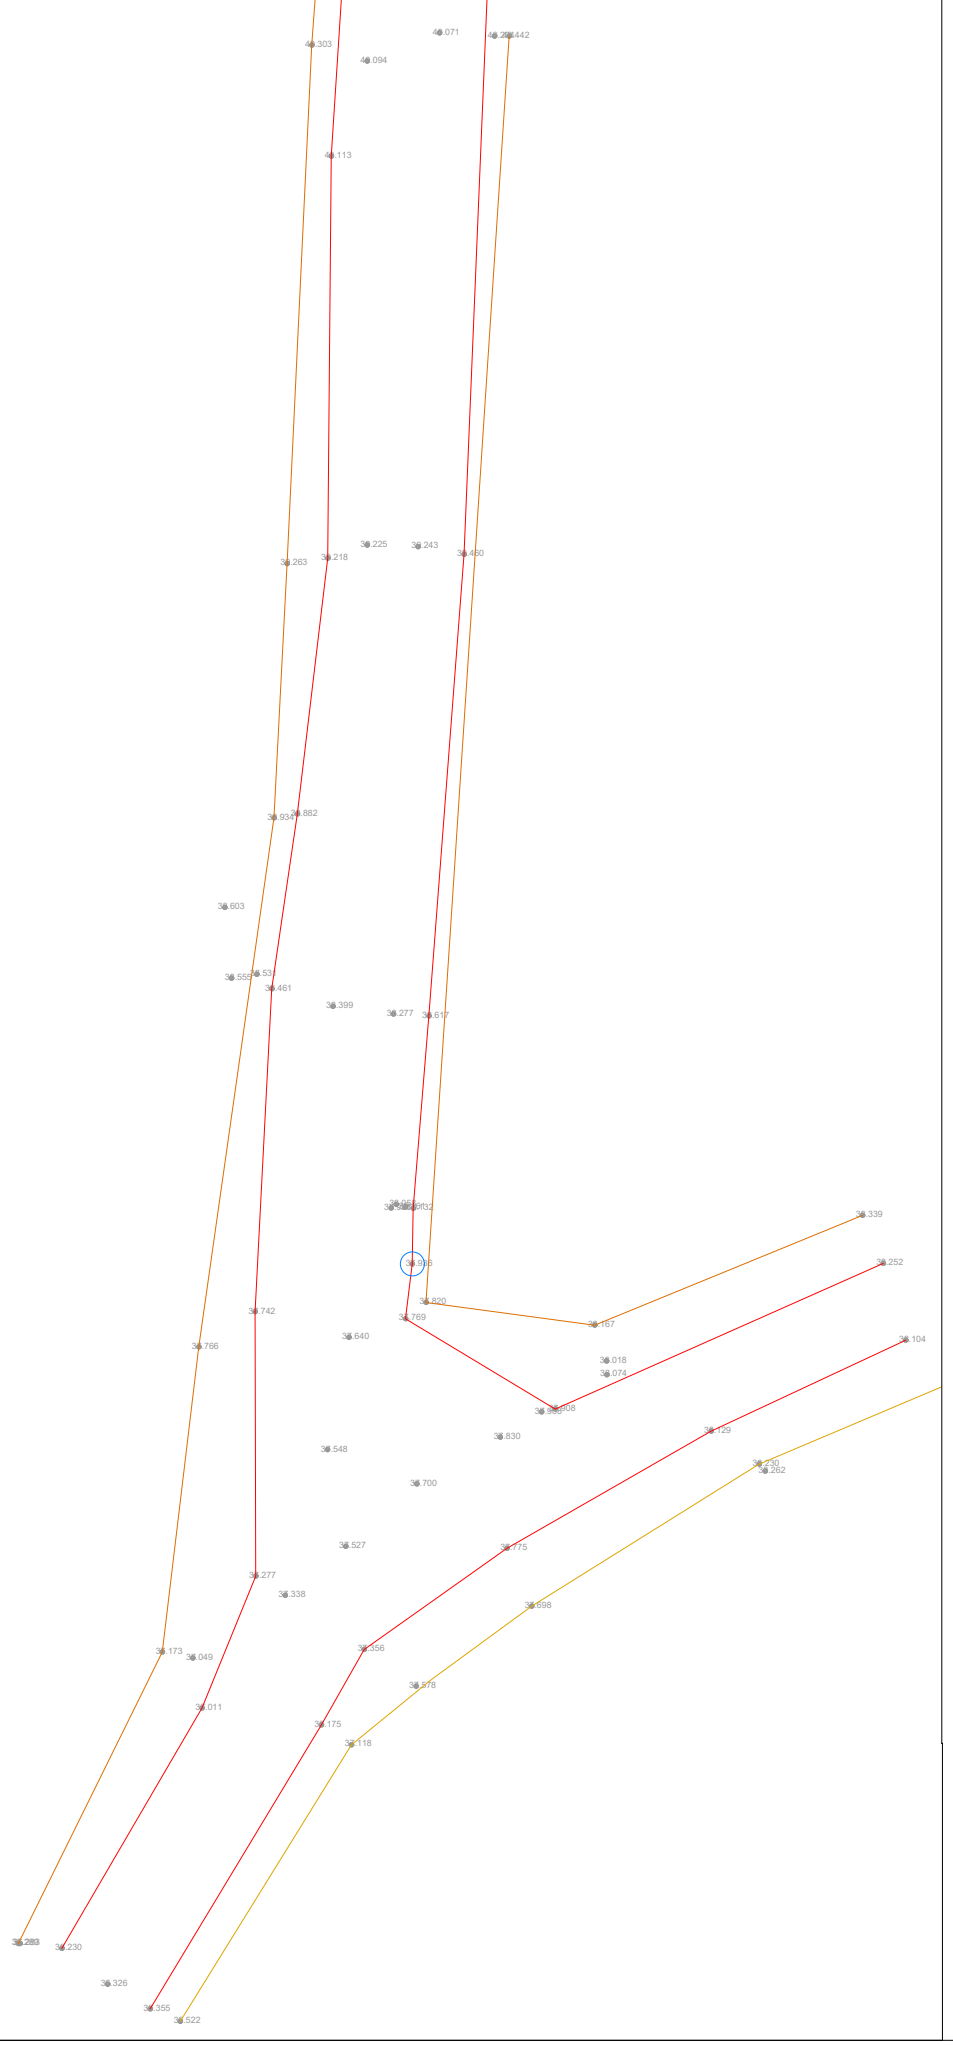

	BASHKIA DURES	OBJEKTI:	RIKONSTRUKSION RRUGA KURATEN I MADH,ISHEM	
	N J E S T I A E PROJEKTIT DHE INFRASTRUKTURES	VENDODHJA :	<input type="text"/>	<input type="text"/>
	<input type="text"/>	PROJEKTI :	<input type="text"/>	<input type="text"/>
GRUPI PROJEKTIMIT :	<input type="text"/>	EMER MBIEMER	FIRMA	EMERTIMI I FLETES :
<input type="text"/>	<input type="text"/>	Ing.Gjeodet.ENLI KACULI	<input type="text"/>	AZHORNIMI TOPOGRAFIK
<input type="text"/>	<input type="text"/>	<input type="text"/>		DATA: 28.03.2023 SHKALLA 1:250
<input type="text"/>	<input type="text"/>	<input type="text"/>		No. I FLETES A-01




**RIKONSTRUKSION RRUGA KURATEN I MADH,ISHEM
AZHORNIMI TOPOGRAFIK**

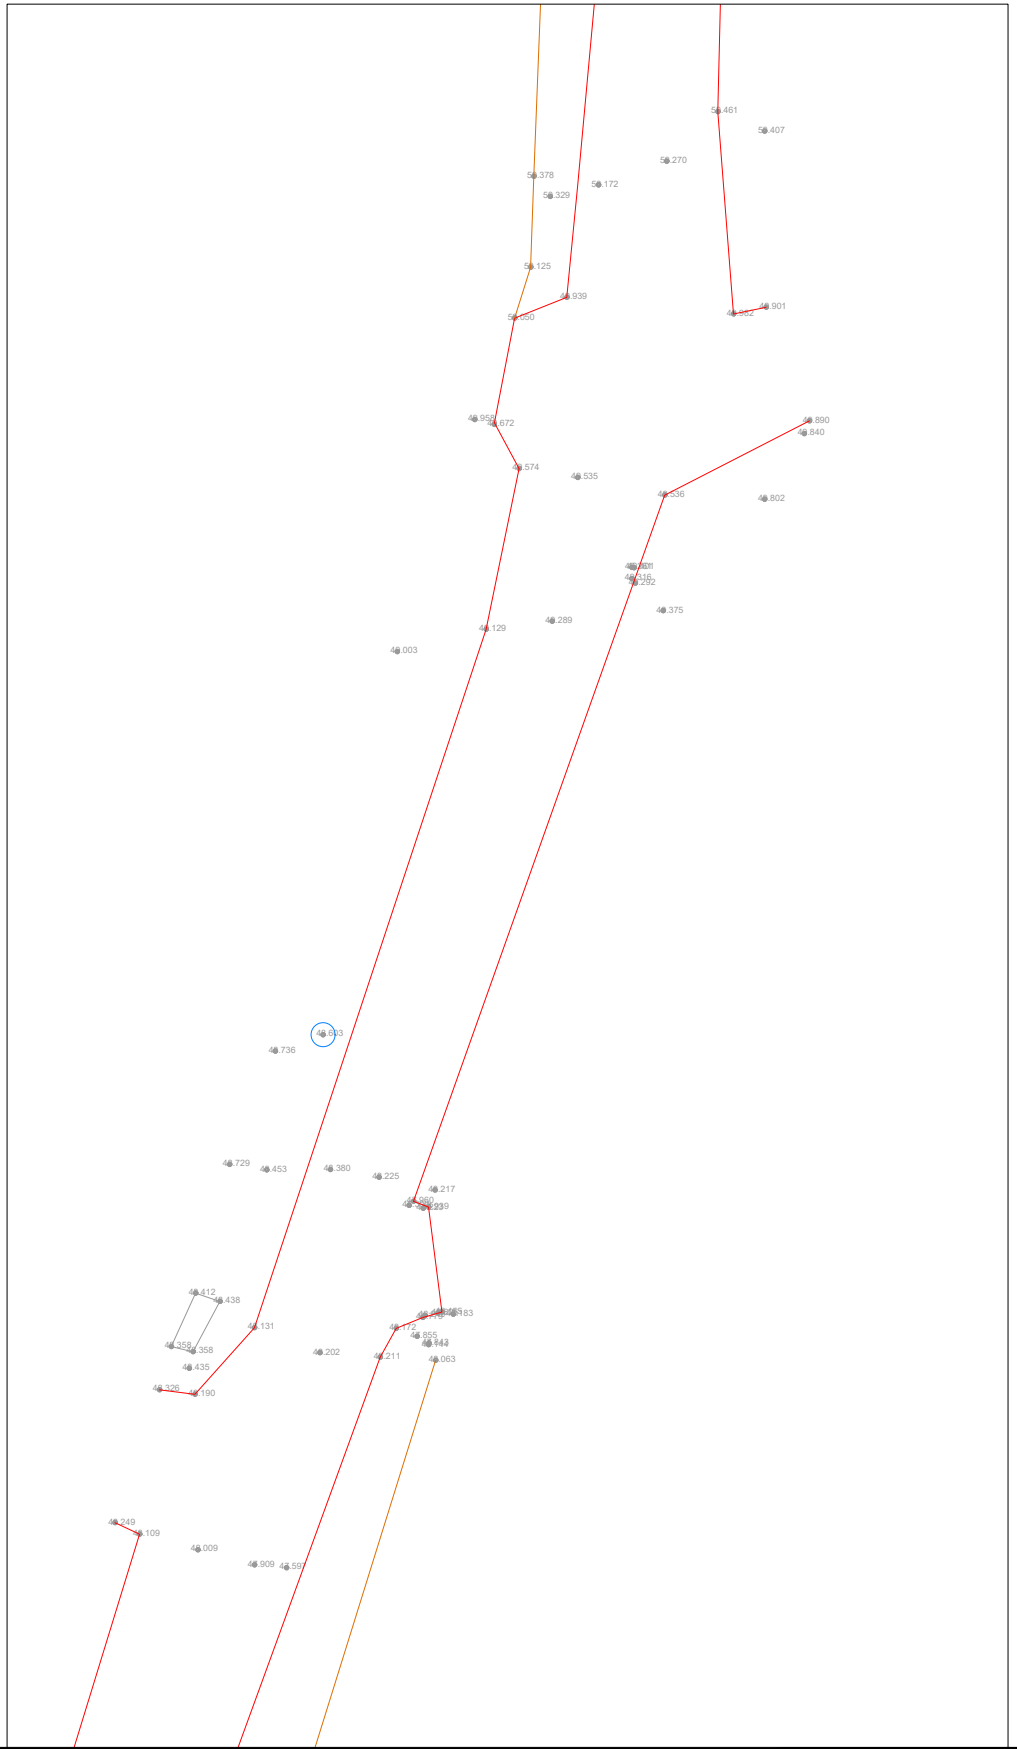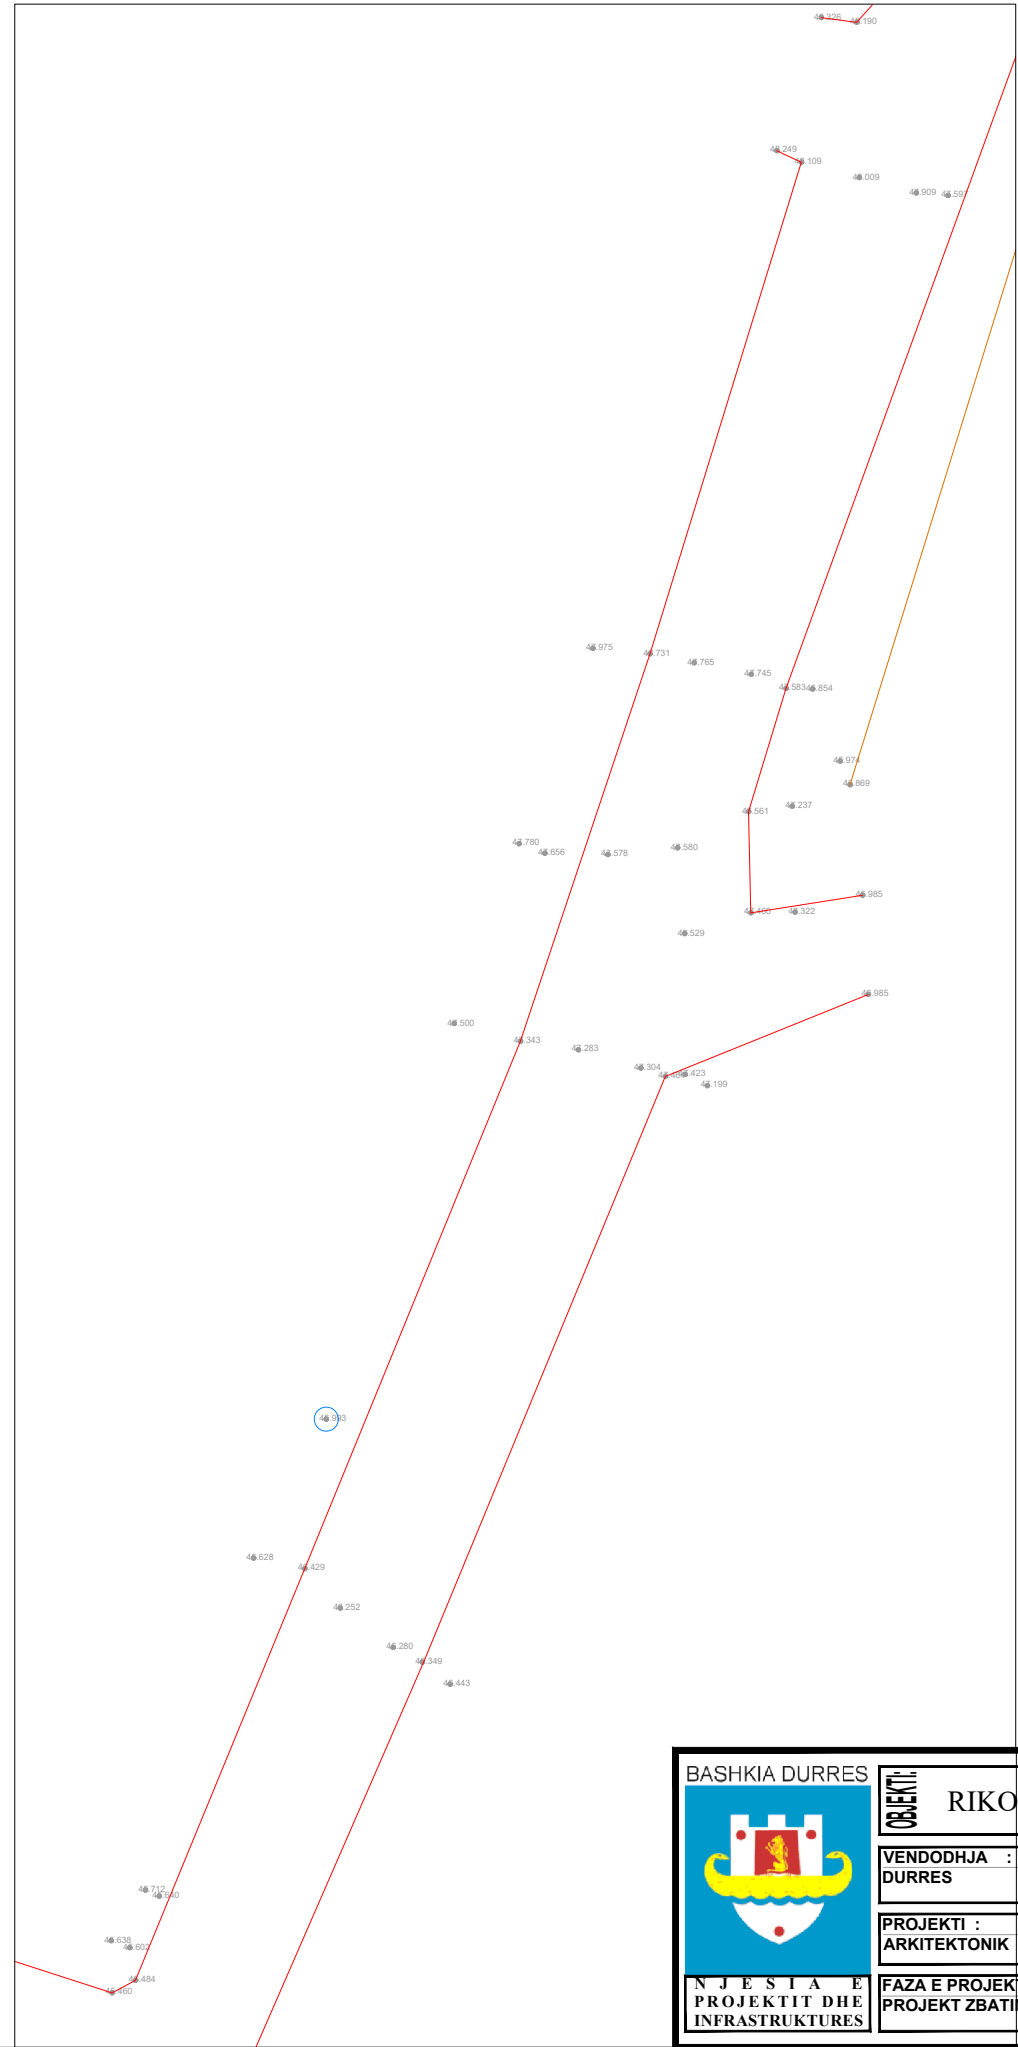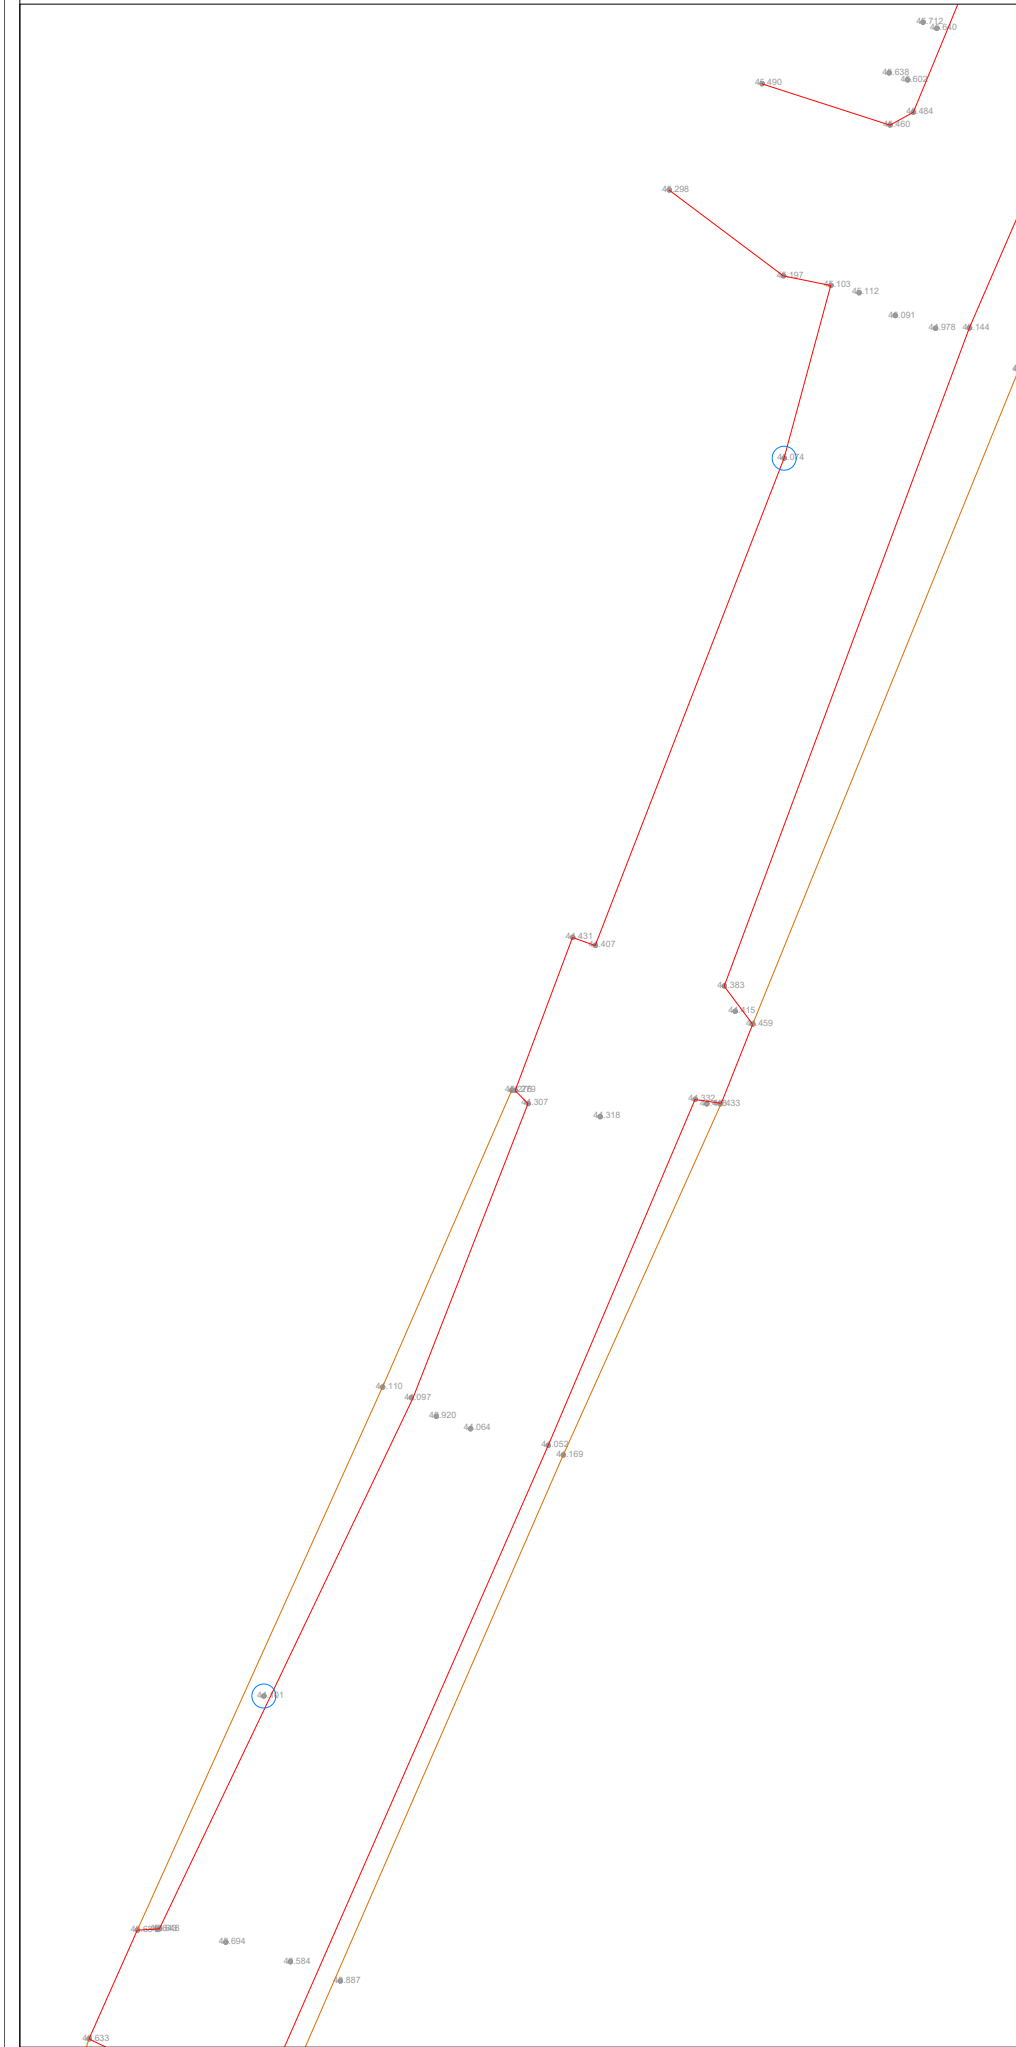



 BASHKIA DURES N J E S T I A E PROJEKTIT DHE INFRASTRUKTURES	OBJEKTI: RIKONSTRUKSION RRUGA KURATEN I MADH,ISHEM	EMERTIMI I FLETES : AZHORNIMI TOPOGRAFIK	
	VENDODHJA : DURRES	EMER MBIEMER Ing.Gjeodet.ENLI KACULI	FIRMA
PROJEKTI : ARKITEKTONIK	GRUPI PROJEKTIMI : EMER MBIEMER		SHKALLA 1:250
FAZA E PROJEKTTIT : PROJEKT ZBATIMI	Ing.Gjeodet.ENLI KACULI		No. I FLETES A-02

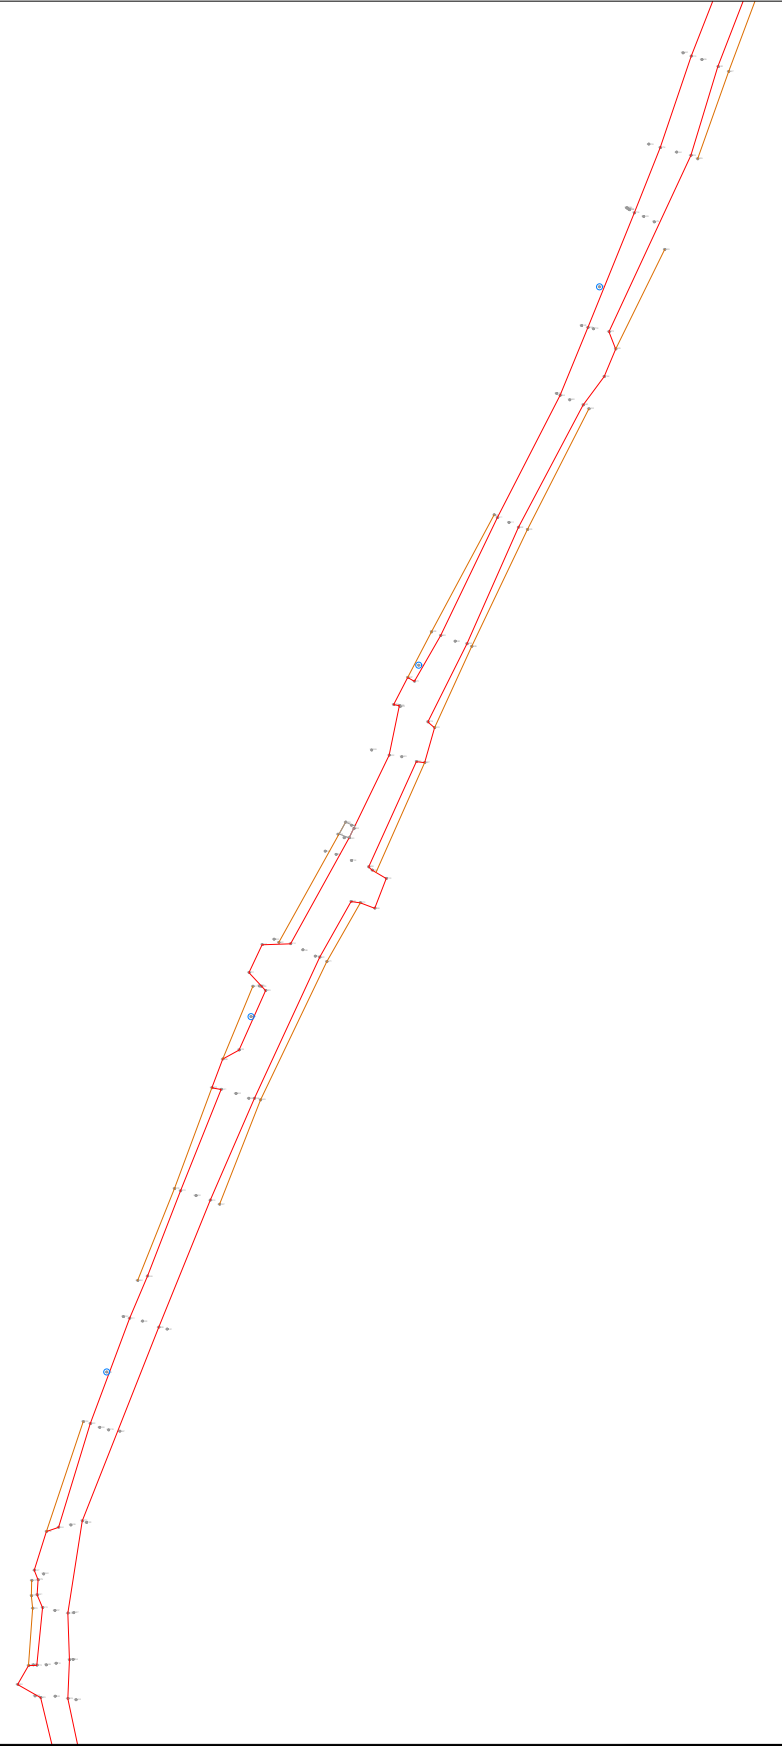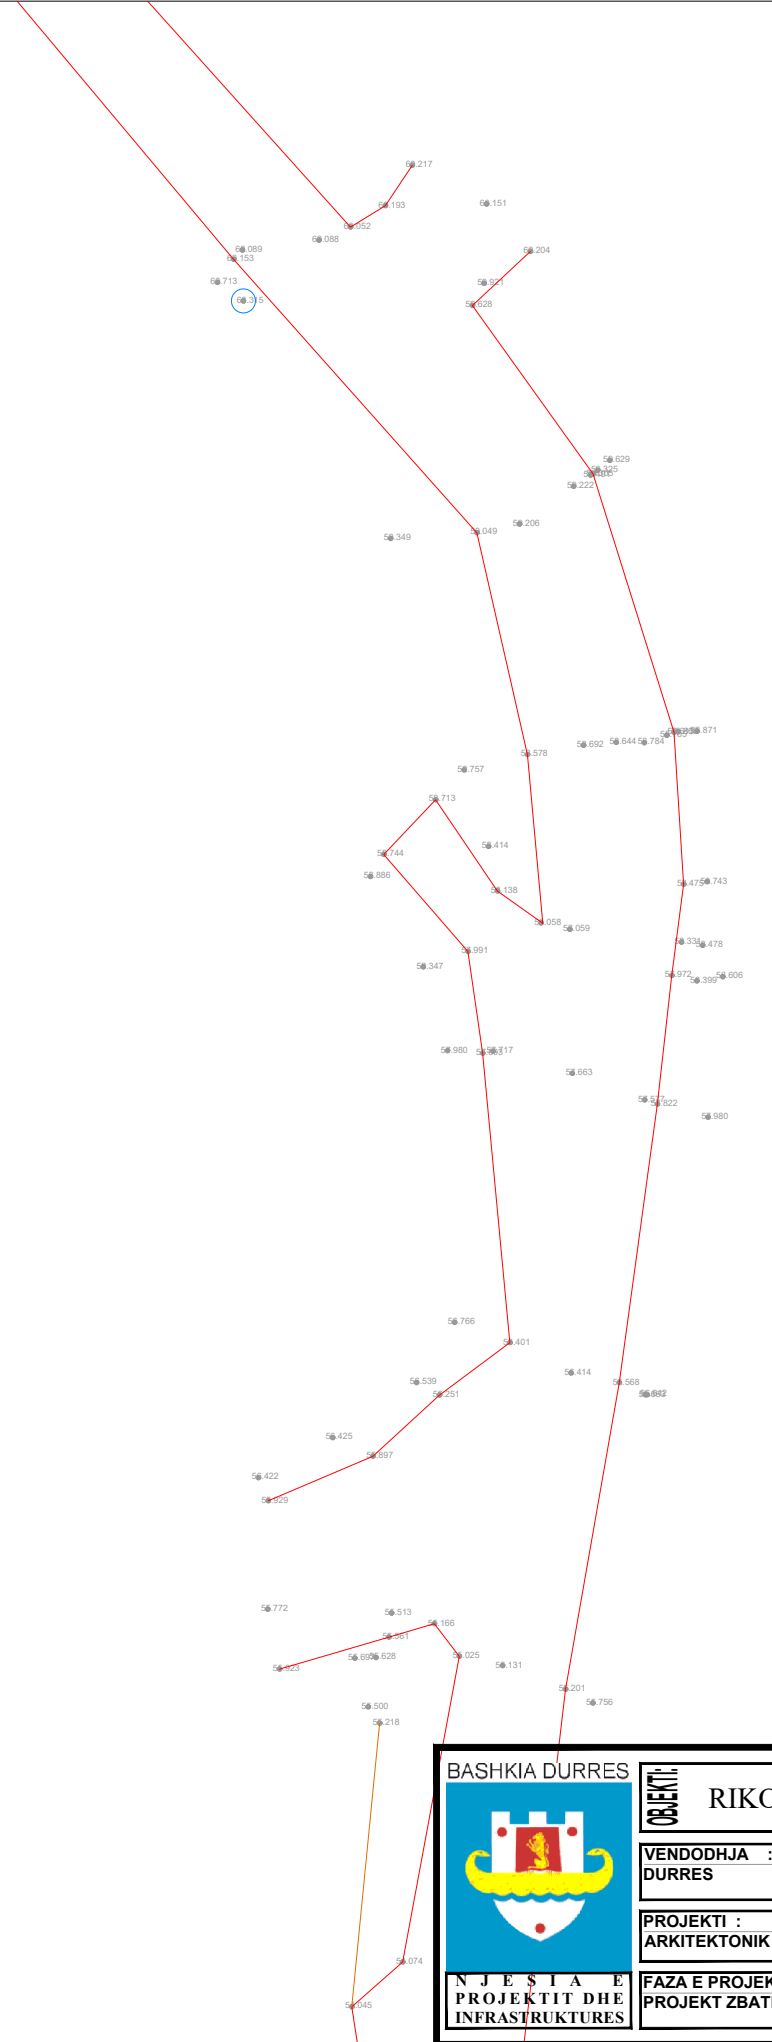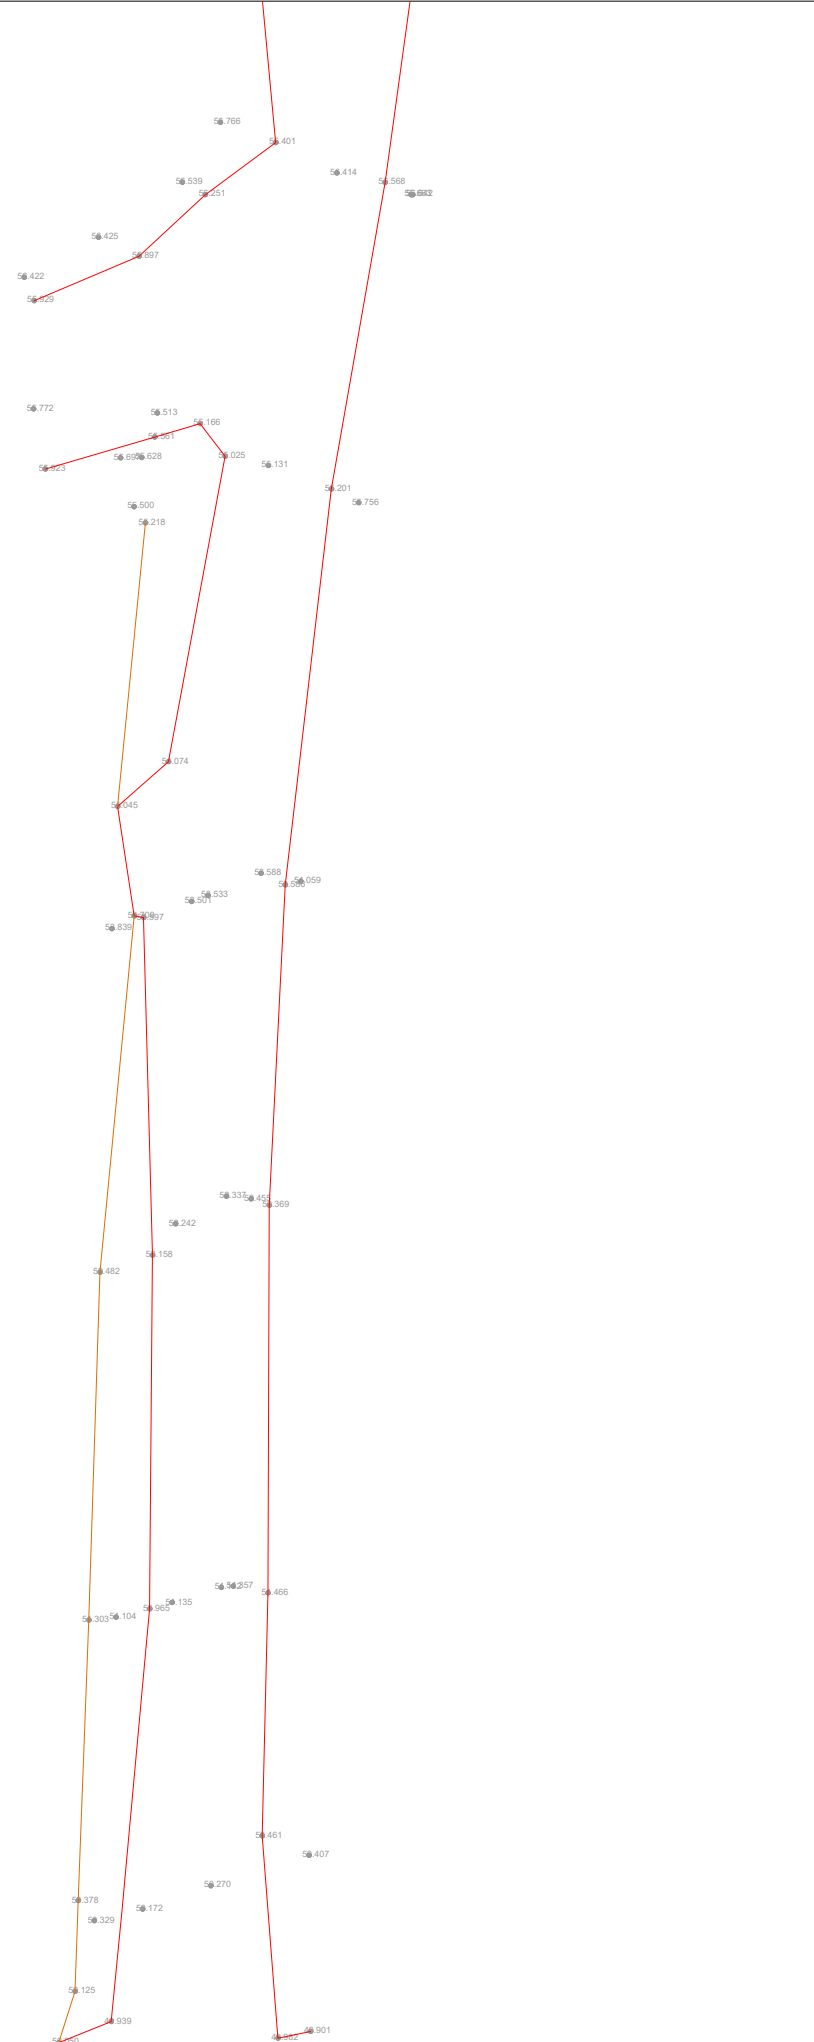



RIKONSTRUKSION RRUGA KURATEN I MADH, ISHEM
AZHORNIMI TOPOGRAFIK




 BASHKIA DURRES OBJEKTI:	RIKONSTRUKSION RRUGA KURATEN I MADH, ISHEM		EMERTIMI I FLETES :	
	VENDODHJA : DURRES		FIRMA	
PROJEKTI : ARKITEKTONIK		GRUPI PROJEKTIMIT : EMER MBIEMER Ing. Gjeodet. ENLI KACULI		AZHORNIMI TOPOGRAFIK
FAZA E PROJEKTIMIT : PROJEKT ZBATIMI				DATA: 28.03.2023
			No. I FLETES	A-03






PLANVENDOSJA E RRUGA KURATEN I MADH, ISHEM

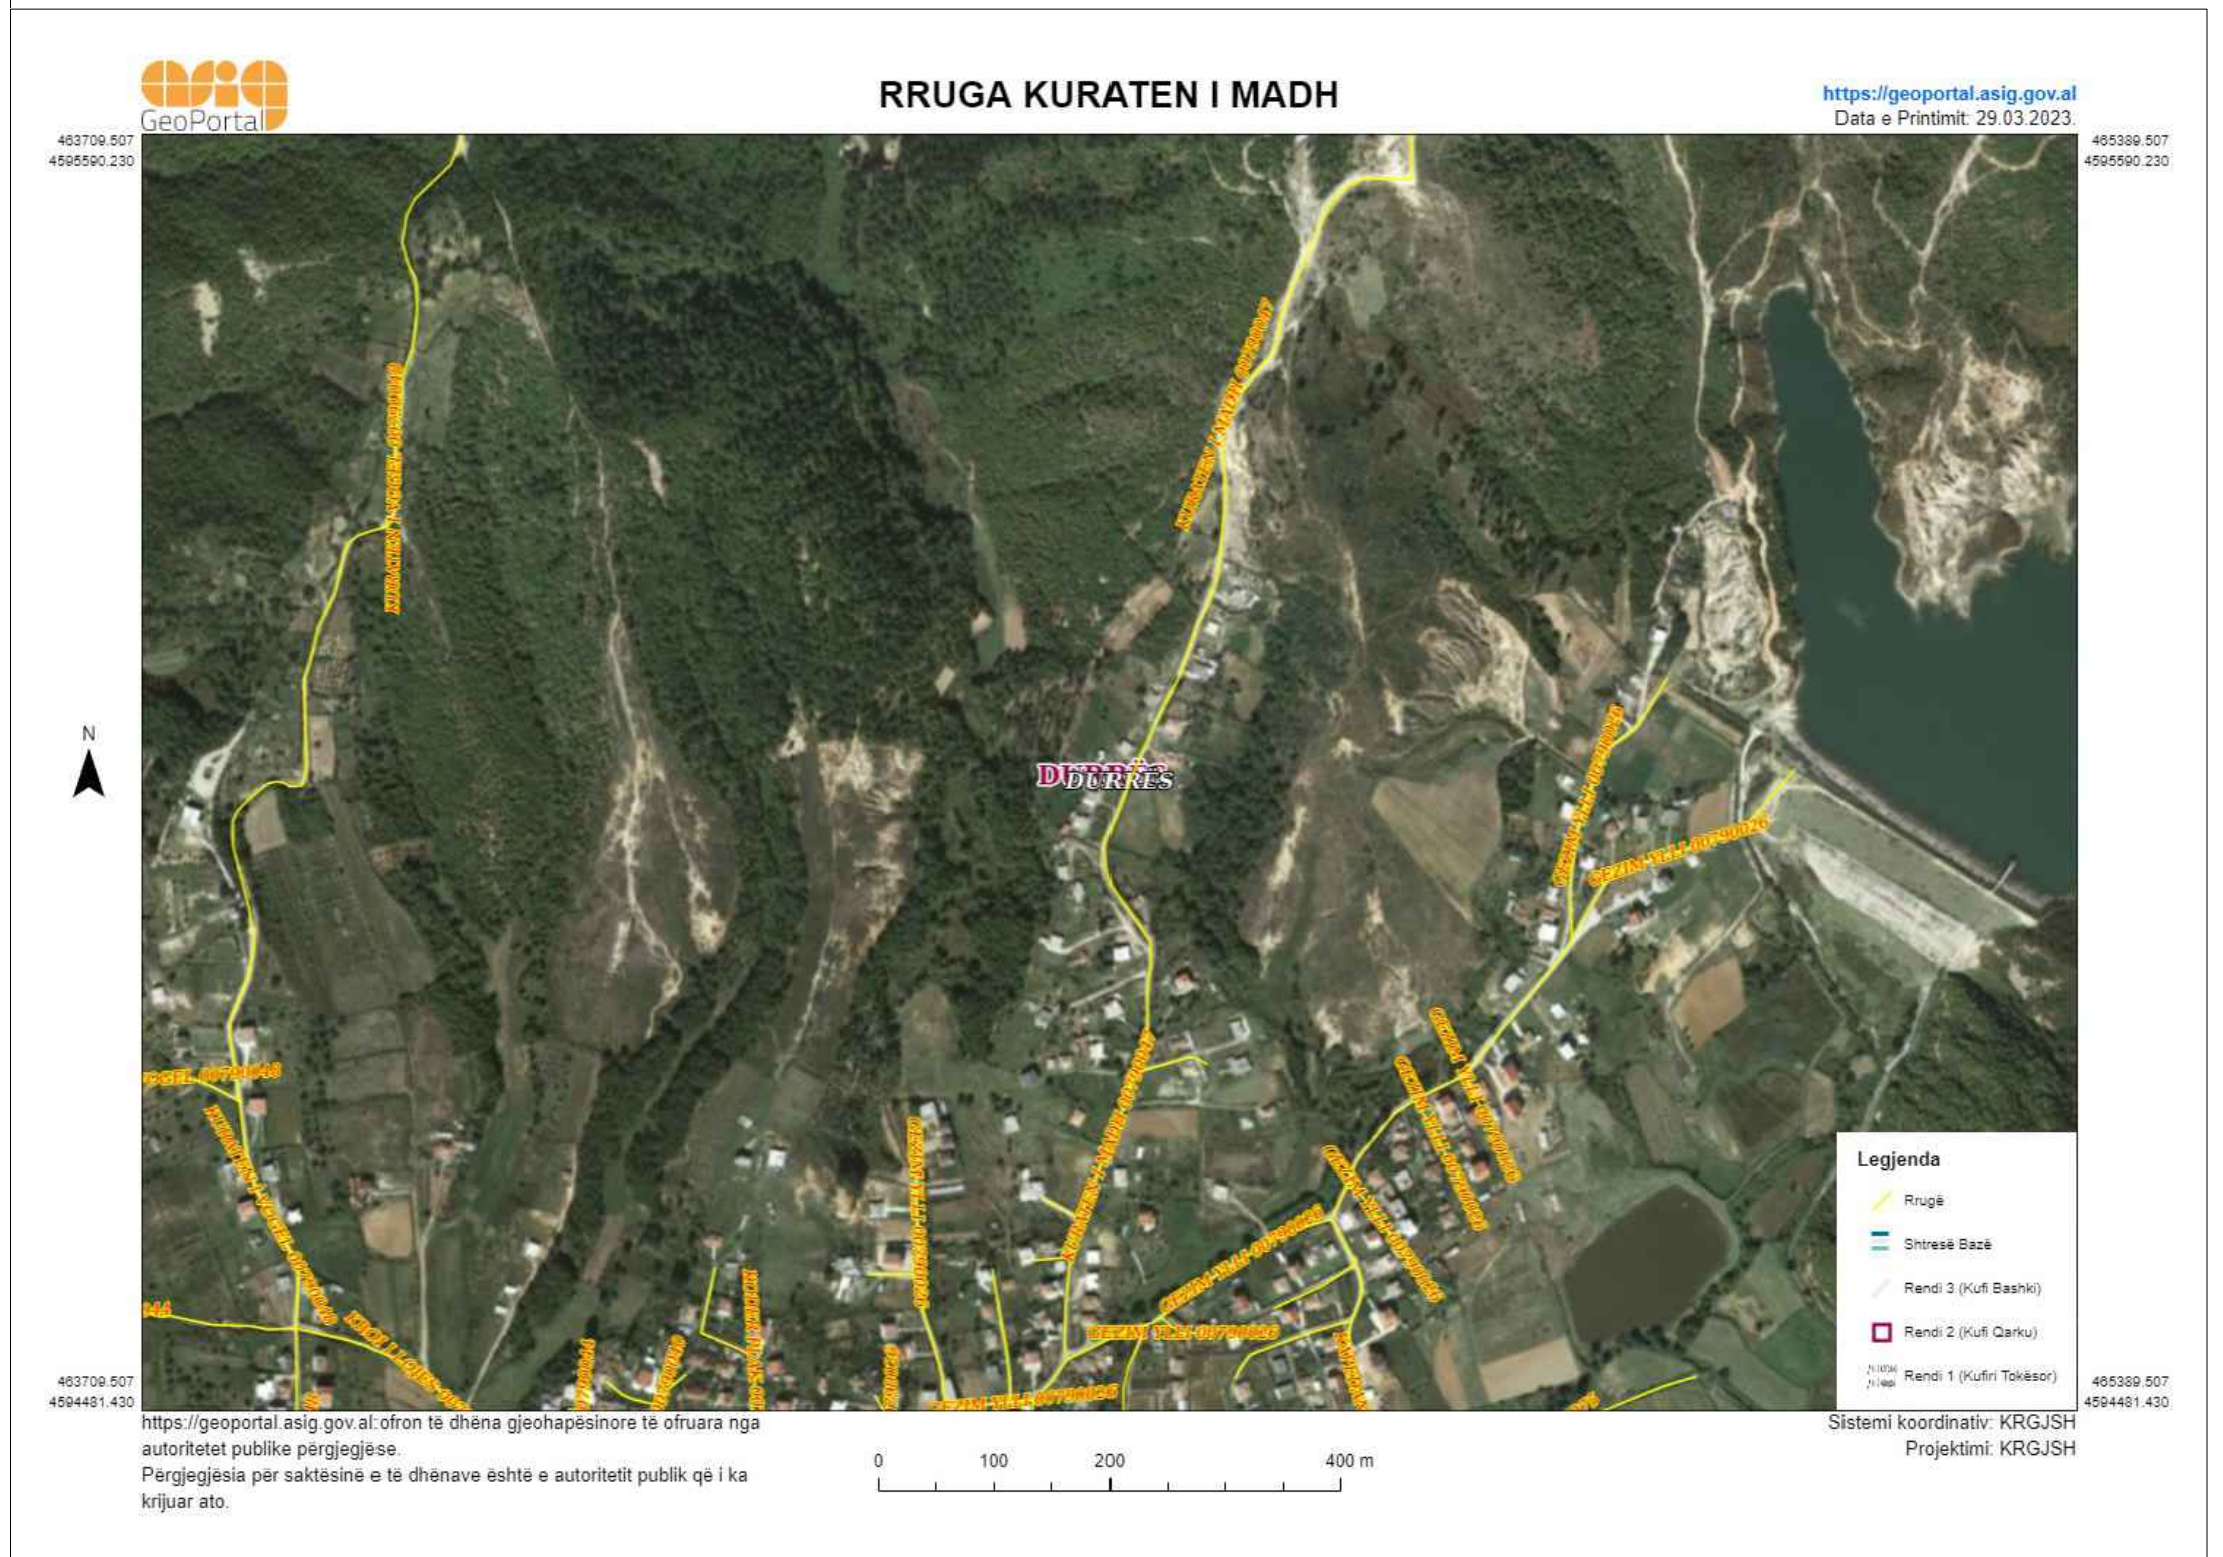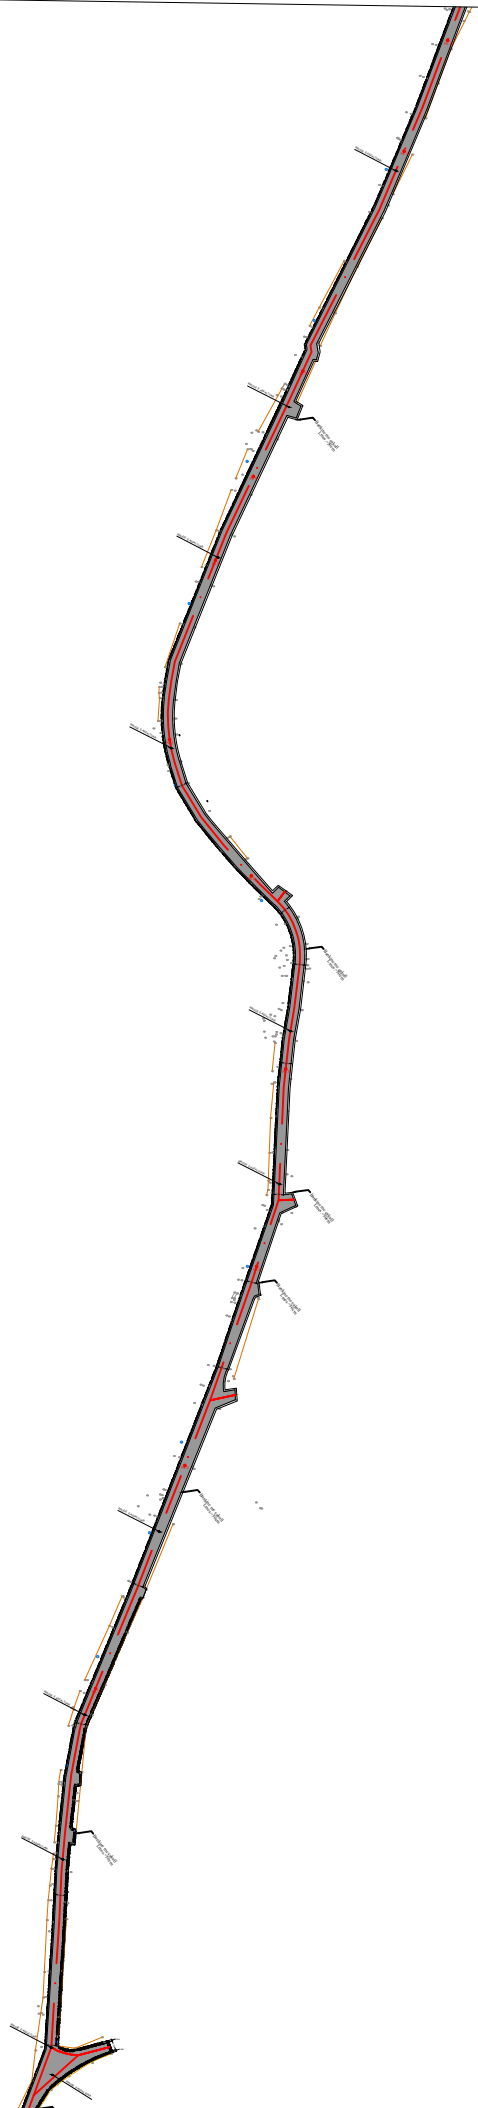




 BASHKIA DURRES NJESIA E PROJEKTIT DHE INFRASTRUKTURES	OBJEKTI: RIKONSTRUKSION RRUGA KURATEN I MADH, ISHEM	EMERTIMI I FLETES : PLANVENDOSJA E RRUGES	
	VENDODHJA : DURRES	EMER MBIEMER : Ing. JETMIR KURTI	FIRMA : Ark. ADNAND TOÇILA
PROJEKTI : ARKITEKTONIK	FAZA E PROJEKTIT : PROJEKT ZBATIMI	GRUPI PROJEKTIMIT :	No. I FLETES : A-04


RIKONSTRUKSION RRUGA KURATEN I MADH,ISHEM

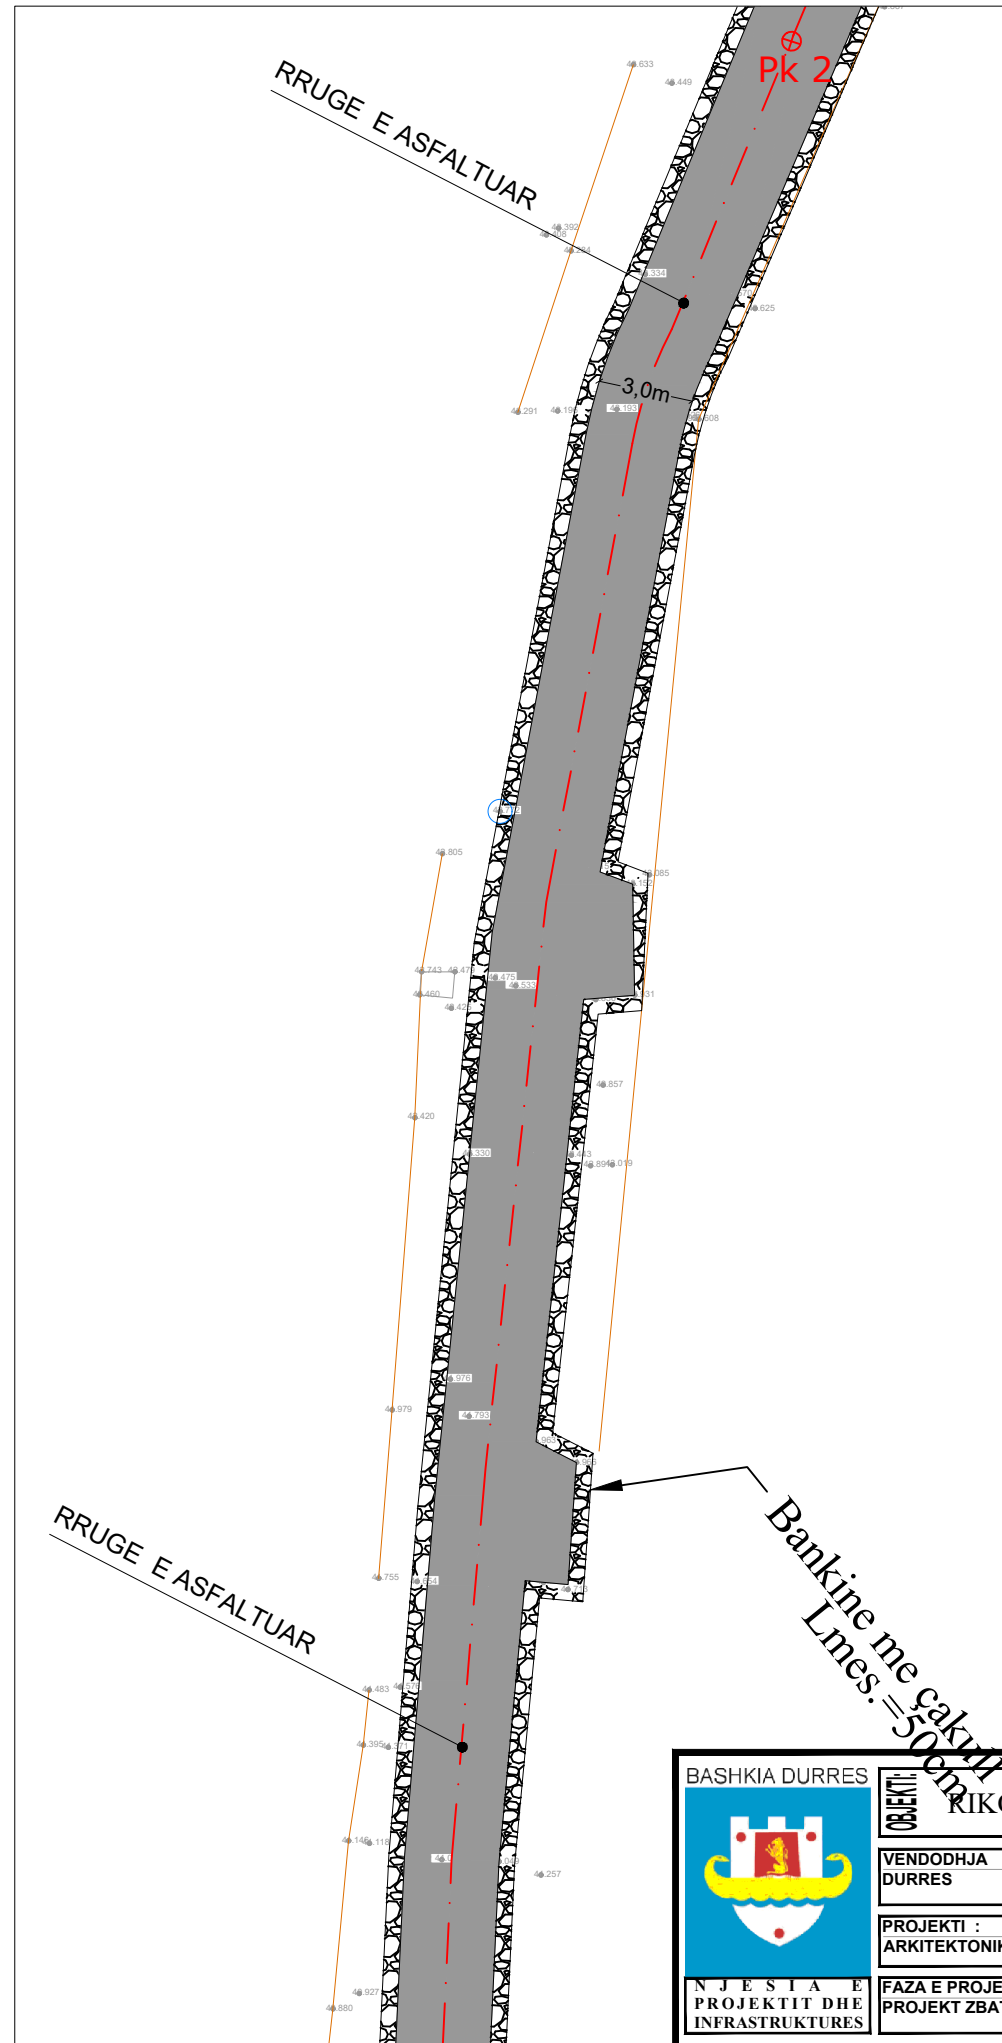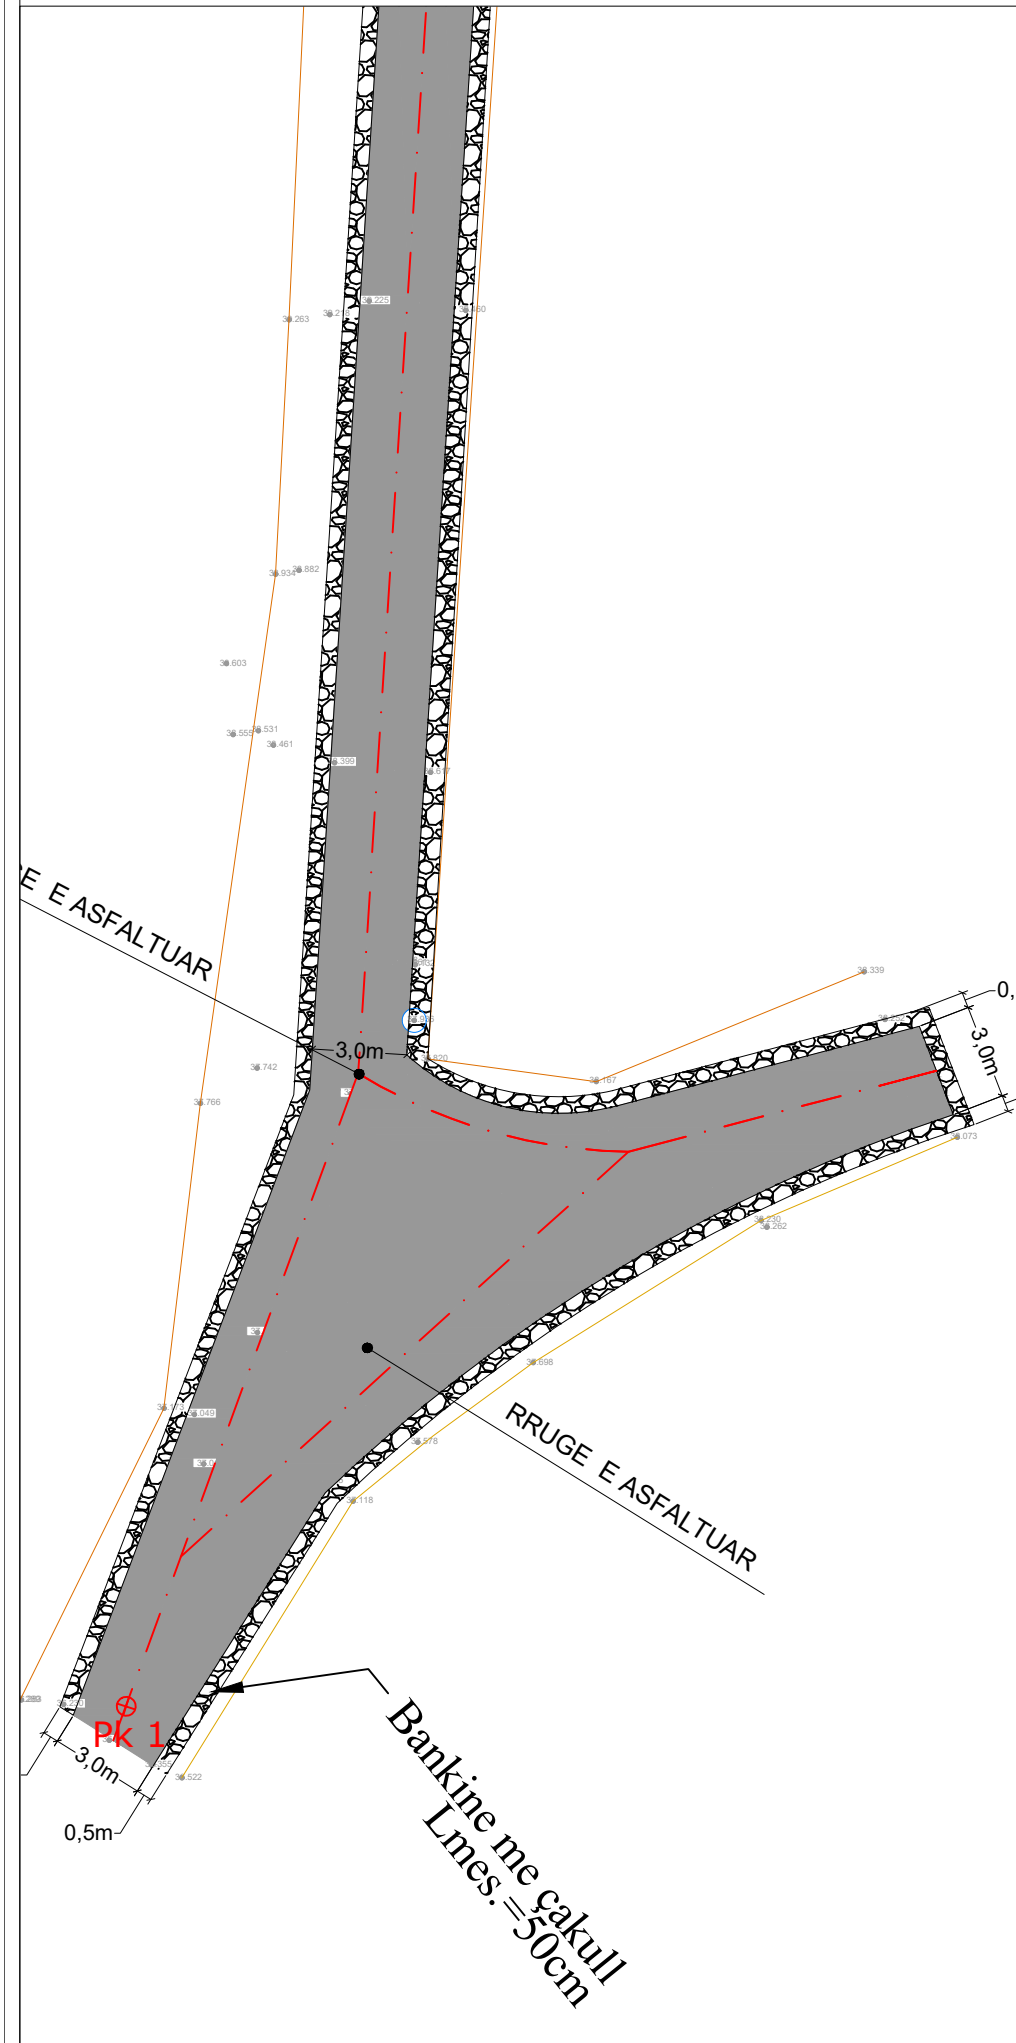



 BASHKIA DURES N J E S I A E P R O J E K T I T D H E I N F R A S T R U K T U R E S	ORIENTIMI DURRES	GRUPI PROJEKTIMIT : EMER MBIEMER Ing. JETMIR KURTI ARK. ADNAND TOÇILA	FIRMA EMERTIMI I FLETES : PLANIMETRIA E RRUGES DATA: 28.03.2023 SHKALLA 1:250 No. I FLETES A-05
	VENDODHJA : DURRES		
FAZA E PROJEKTIT : PROJEKT ZBATIMI		RIKONSTRUKSION RRUGA KURATEN I MADH,ISHEM	


RIKONSTRUKSION RRUGA KURATEN I MADH,ISHEM

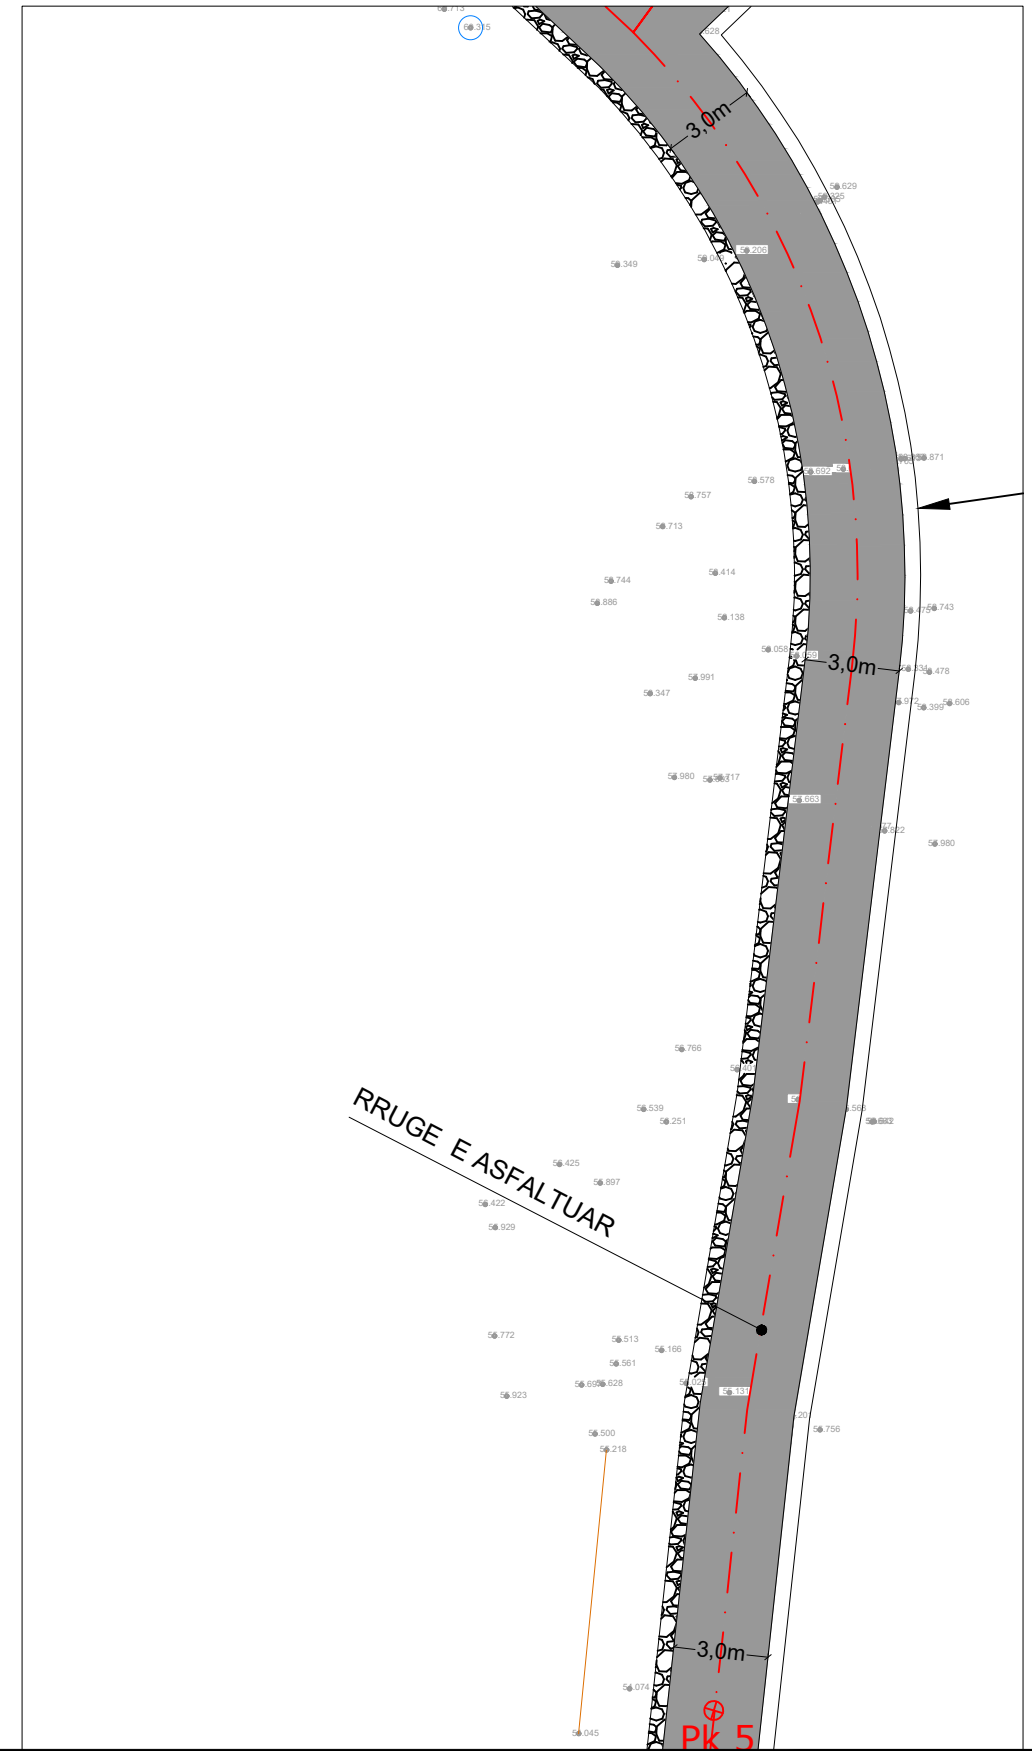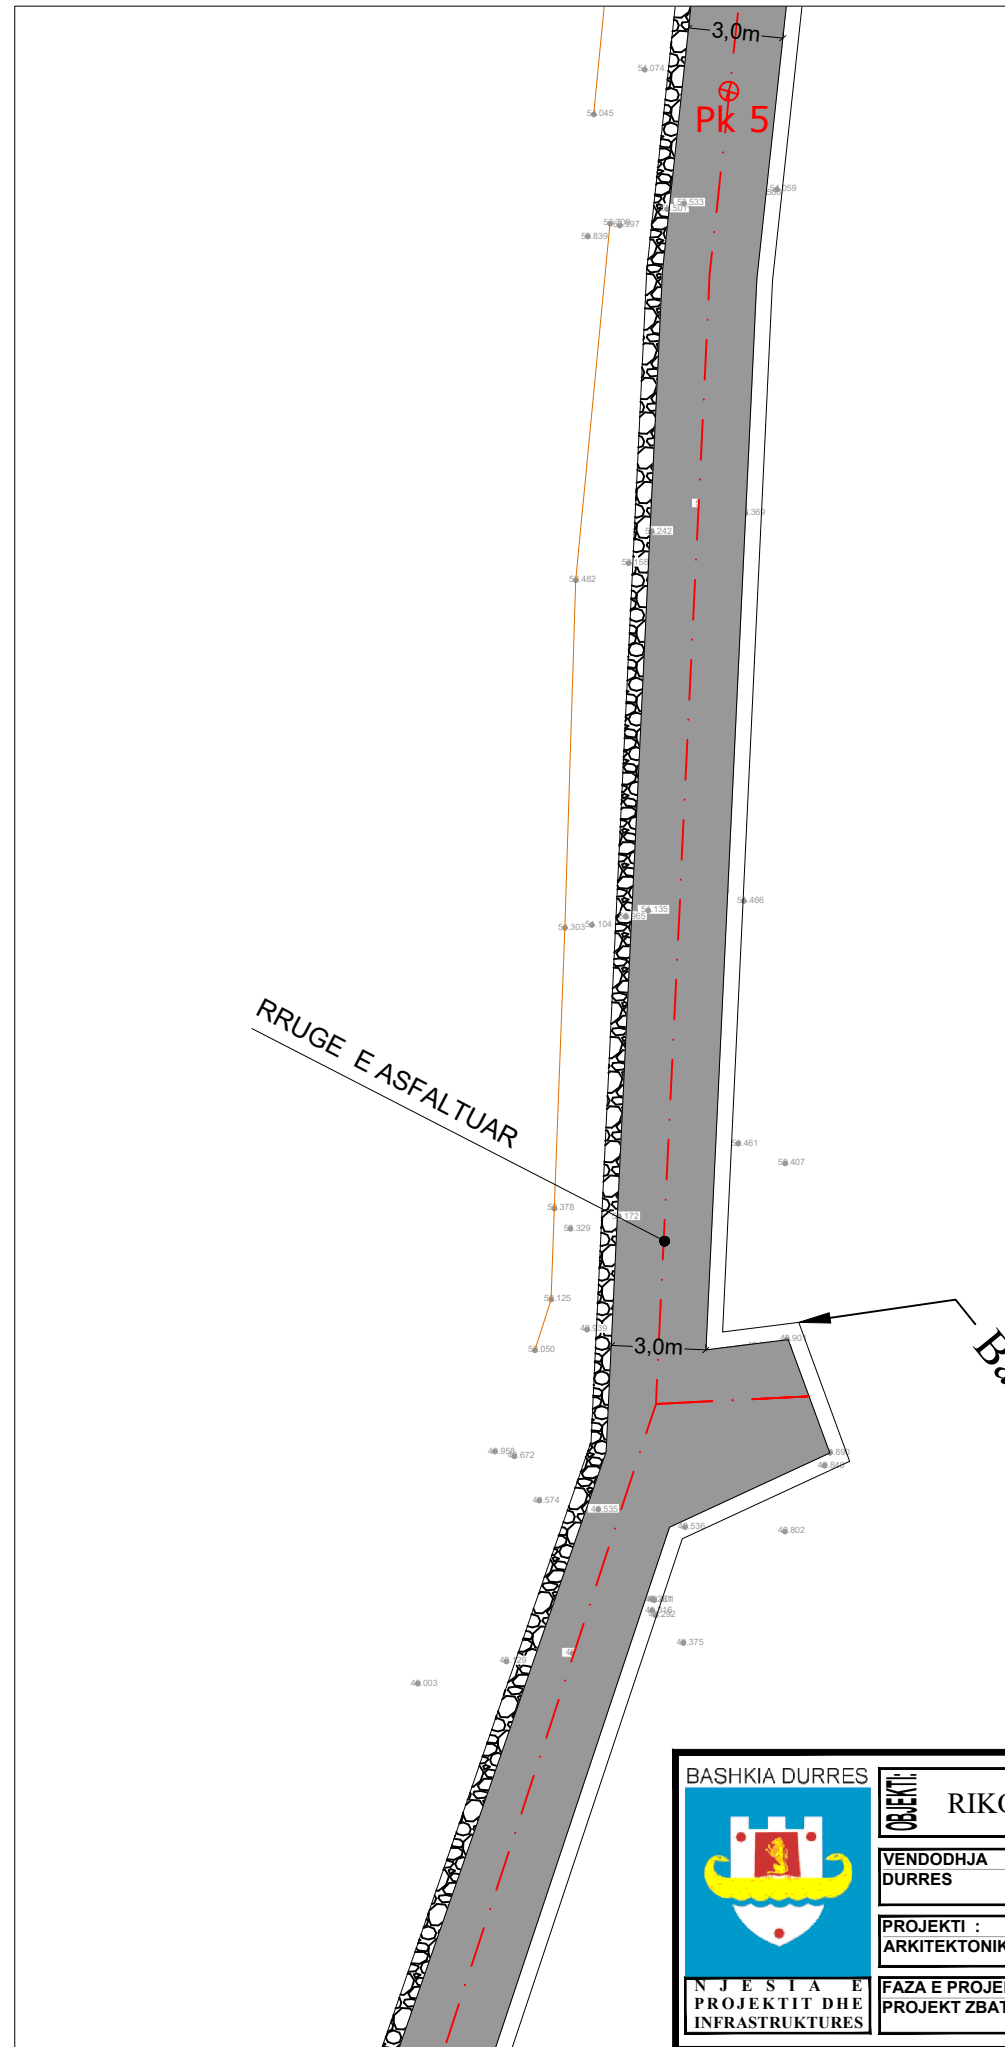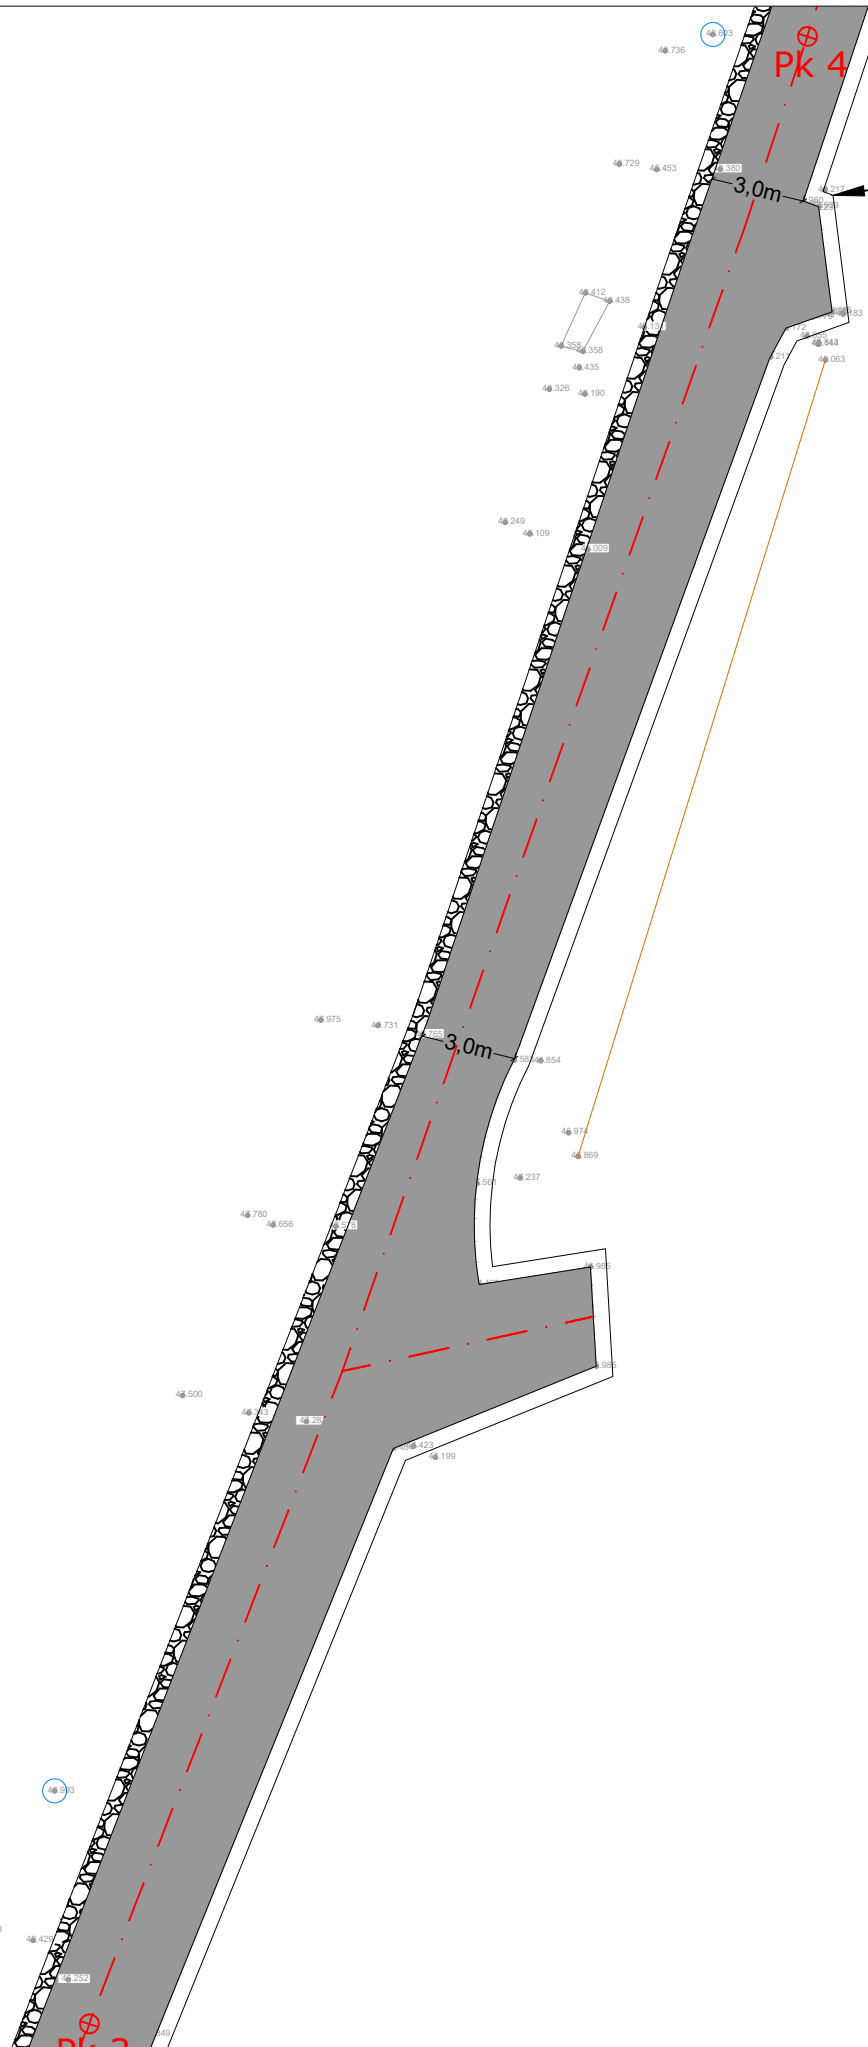

 BASHKIA DURES N J E S T I A E P R O J E K T I T D H E I N F R A S T R U K T U R E S	OBJENTI: RIKONSTRUKSION RRUGA KURATEN I MADH,ISHEM	EMERTIMI I FLETES : PLANIMETRIA E RRUGES	
	VENDODHJA : DURRES	EMER MBIEMER Ing.JETMIR KURTI	FIRMA
	PROJEKTI : ARKITEKTONIK	GRUPI PROJEKTIMIT : Ark.ADNAND TOÇILA	
	FAZA E PROJEKTTIT : PROJEKT ZBATIMI	DATA: 28.03.2023	SHKALLA 1:250
		No. I FLETES	A-06



RIKONSTRUKSION RRUGA KURATEN I MADH,ISHEM

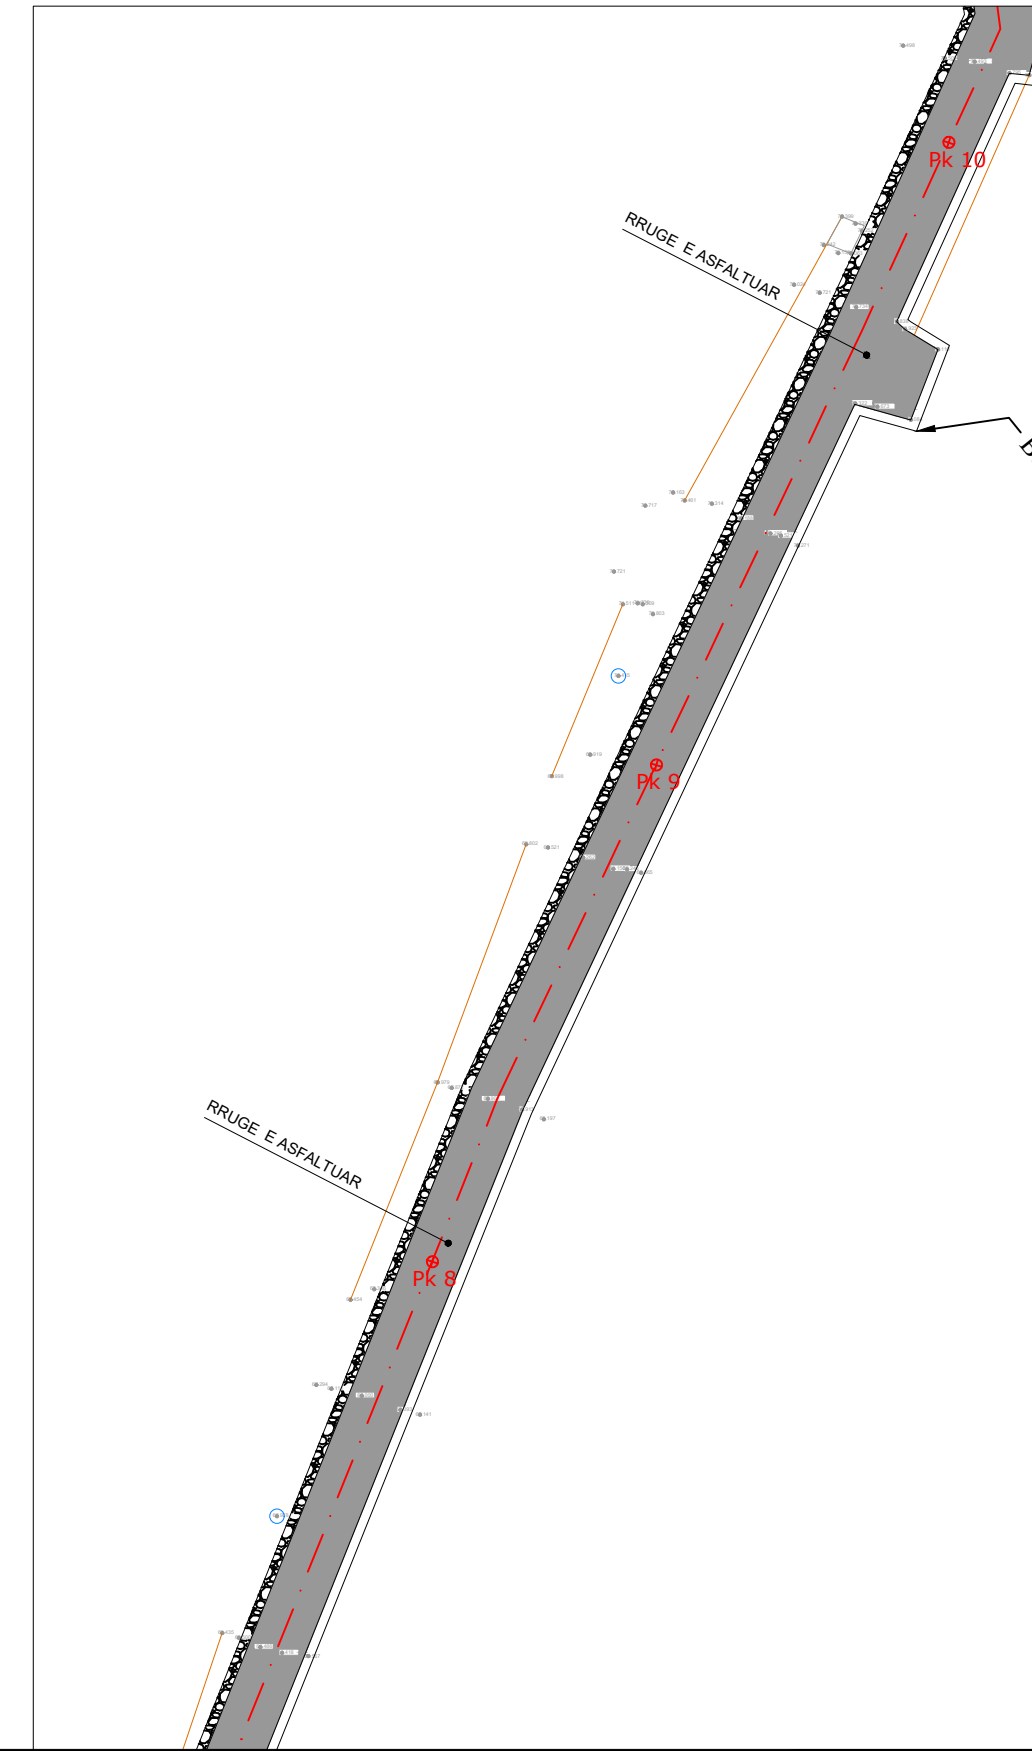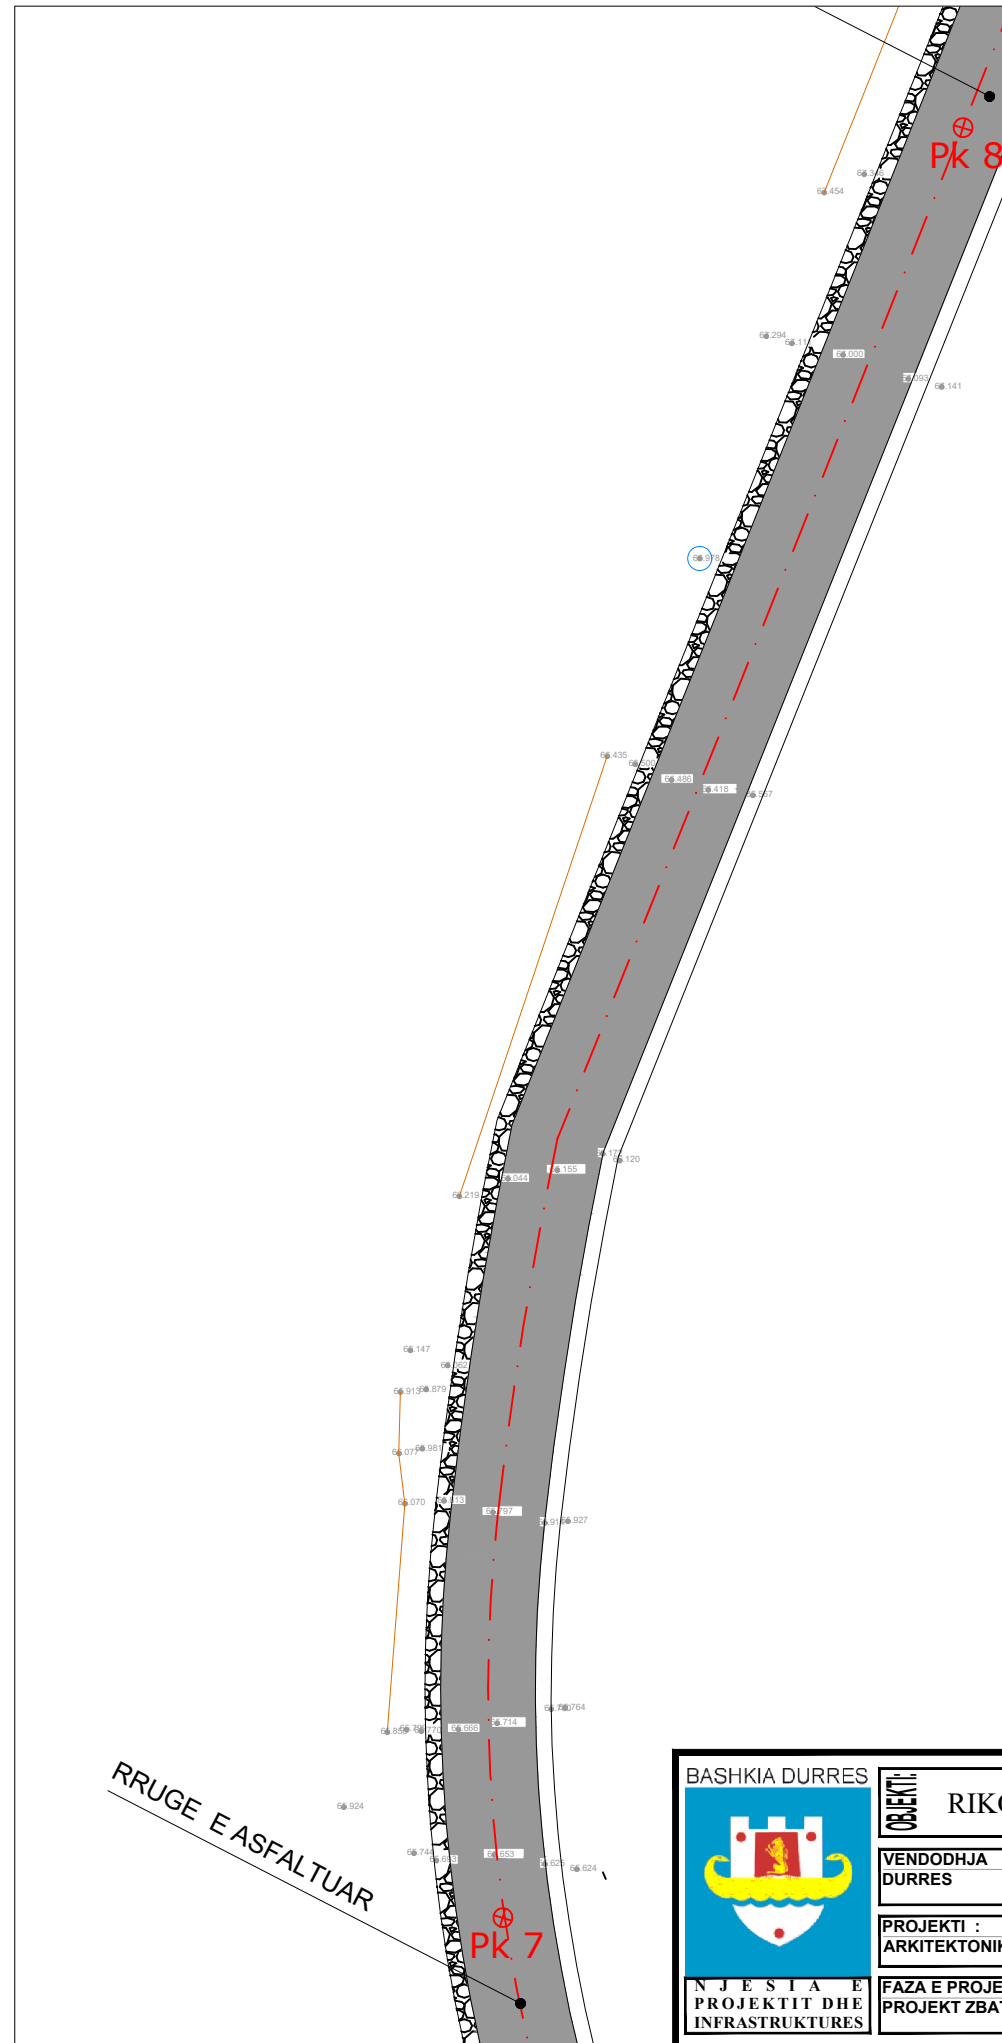


 BASHKIA DURRES NJESIA E PROJEKTIT DHE INFRASTRUKTURES	OBJENTI: RIKONSTRUKSION RRUGA KURATEN I MADH,ISHEM	EMERTIMI I FLETES : PLANIMETRIA E RRUGES	
	VENDODHJA : DURRES	EMER MBIEMER Ing.JETMIR KURTI	FIRMA
	PROJEKTI : ARKITEKTONIK	GRUPI PROJEKTIMIT : Ark.ADNAND TOÇILA	
	FAZA E PROJEKTIT : PROJEKT ZBATIMI	DATA: 28.03.2023	SHKALLA 1:250.1:1000
		No. I FLETES	A-07




RIKONSTRUKSION RRUGA KURATEN I MADH, ISHEM

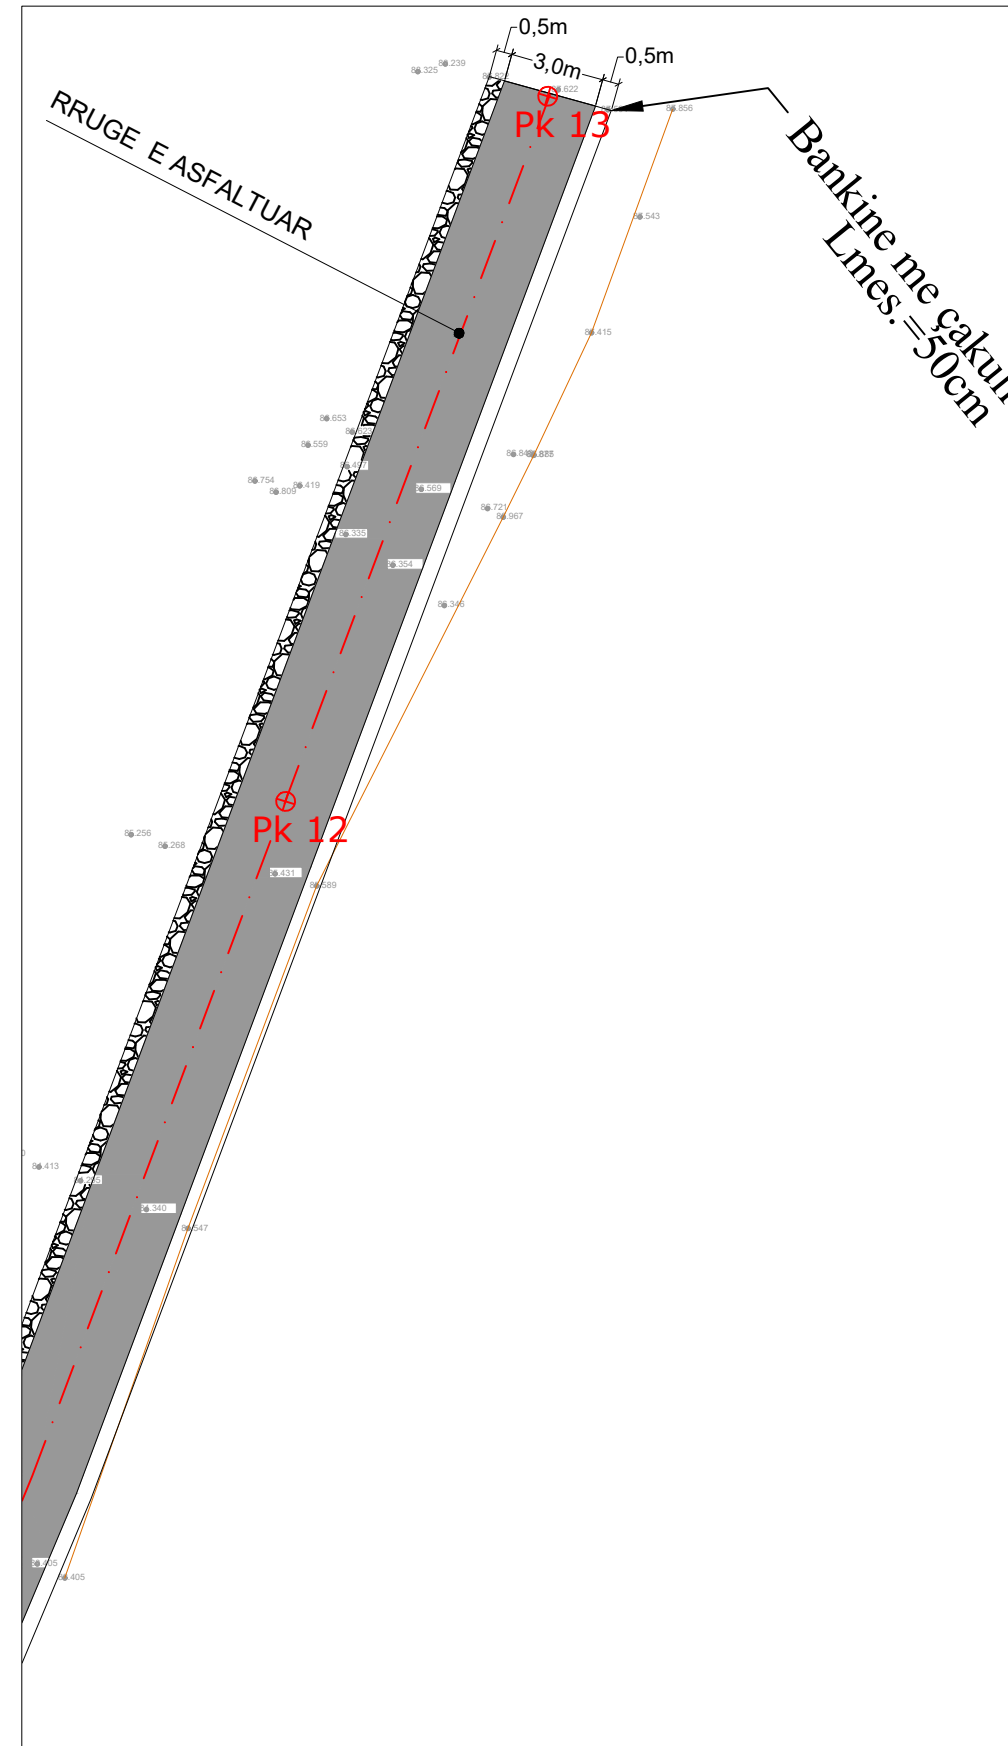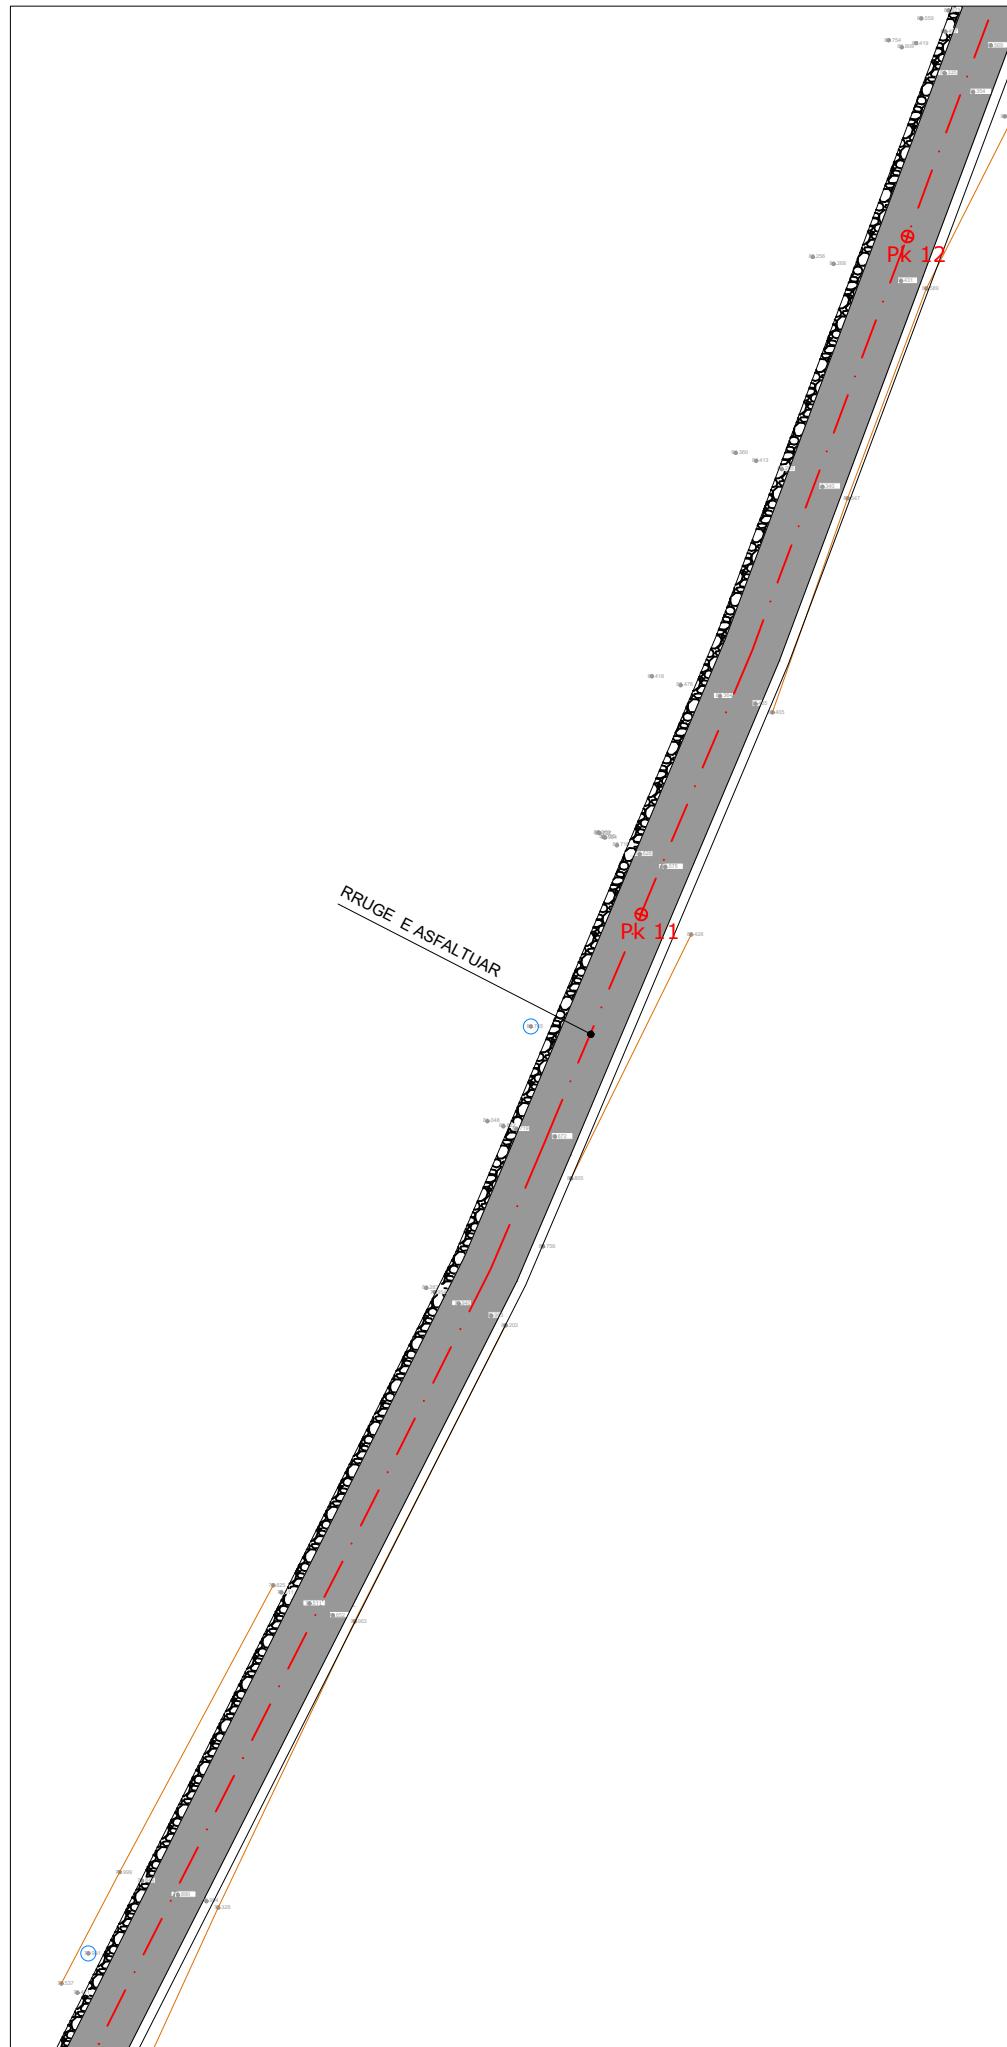


 BASHKIA DURES NJESIA E PROJEKTIT DHE INFRASTRUKTURES	OBJEKT: RIKONSTRUKSION RRUGA KURATEN I MADH, ISHEM	EMERTIMI I FLETES : PLANIMETRIA E RRUGES	
	VENDODHJA : DURRES	EMER MBIEMER Ing. JETMIR KURTI	FIRMA
	PROJEKTI : ARKITEKTONIK	GRUPI PROJEKTIMIT : Ark. ADNAND TOÇILA	
	FAZA E PROJEKTIT : PROJEKT ZBATIMI	DATA: 28.03.2023	SHKALLA 1:250

RIKONSTRUKSION RRUGA KURATEN I MADH,ISHEM

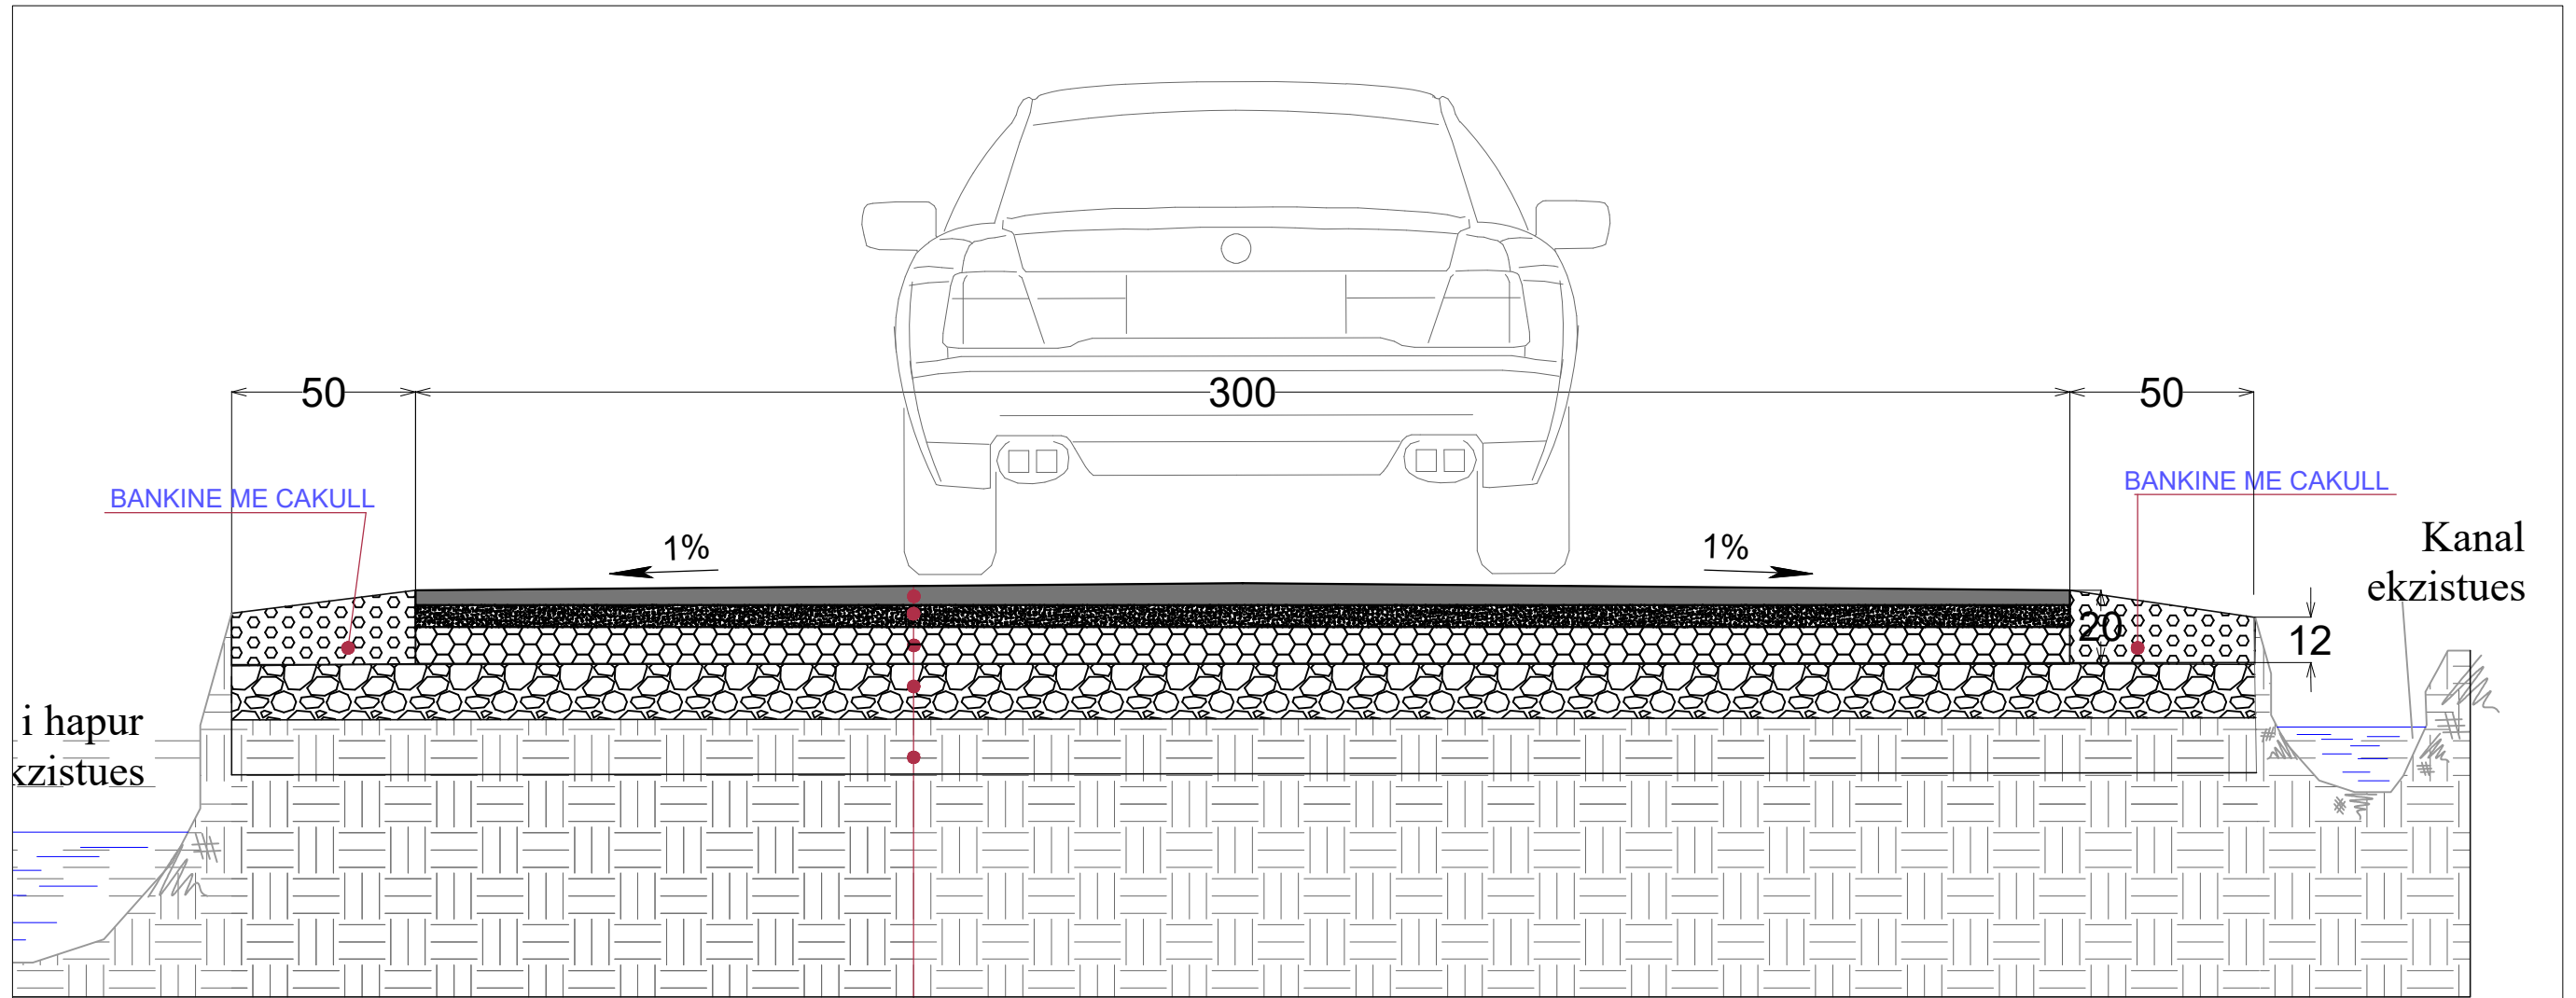

- ASFALT 4CM
- BINDER 6 CM
- STABILIZANT 10CM
- ÇAKULL 15 CM
- TOKE NATYRALE E NGJESHUR

 <p>BASHKIA DURES</p> <p>NJESIA E PROJEKTIT DHE INFRASTRUKTURES</p>	<p>OBJEKTI: RIKONSTRUKSION RRUGA KURATEN I MADH,ISHEM</p>			<p>EMERTIMI I FLETES:</p> <p>PRERJA TERTHORE E RRUGES</p>	
	<p>VENDODHJA: DURES</p>	<p>GRUPI PROJEKTIMIT:</p>	<p>EMER MBIEMER: Ing. JETMIR KURTI</p>		<p>FIRMA:</p>
	<p>PROJEKTI: ARKITEKTONIK</p>		<p>Ark. ADNAND TOÇILA</p>		
	<p>FAZA E PROJEKTIT: PROJEKT ZBATIMI</p>		<p>DATA: 28.03.2023</p>	<p>SHKALLA: 1:20</p>	<p>No. I FLETES: A-08</p>