
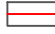



GEJNDJA EKZISTUESE 1:1000

LEGJENDE

- ✖ 139.31 Rilevimi topografik (kuota)
-  Rilevimi topografik (Izoipse)
-  Aksi i KANALIT
-  Tabani i kanalit



Porositës:

BASHKIA LIBRAZHID

Titulli i Projektit

RIKONSTRUKSION NE KANALE VADITESE (KANALI LETEN, KANALI ORENJE VAZHDIM KANALI I ROCIT DHE KANALI KULLUES FUSHE STUDEN)

Faza

PROJEKT ZBATIMI

Vula

Autor

"NOVATECH STUDIO "SHPK

 ADMIN ING. EMIL NOVA

Grupi projektimit:

ING. NDERTIMI	Mimoza TOMCO
ARKITEKT	Gerta NOVA
ING. HIDROTEKNIK	Klodjan NDOJ
ING. HIDROTEKNIK	Kostandin NOVA
ING. GJEOLGIJK	Antonela BAZHDARI
ING. NDERTIMI	Petrika DOKU

Vula

Kapitulli

PROJEKT ARKITEKTONIK

Titulli i Vizatimit

GJENDJA EKZISTUESE

Realizuar **MARS 2023** Shkalla **1:1000**

Emërtimi i Fletës

A 1 - 04

GEJNDJA EKZISTUESE 1:1000

LEGJENDE

- ✱ 139.31 Rilevimi topografik (kuota)
- Rilevimi topografik (Izoipse)
- Aksi i KANALIT
- Tabani i kanalit

Porositës:

BASHKIA LIBRAZHD

Titulli i Projektit

RIKONSTRUKSION NE KANALE VADITese (KANALI LETEN, KANALI ORENJE VAZHDIM KANALI I ROCIT DHE KANALI KULLUES FUSHE STUDEN)

Faza

PROJEKT ZBATIMI

Vula

Autor

"NOVATECH STUDIO "SHPK

ADMIN ING. EMIL NOVA

Grupi projektimit:

ING. NDERTIMI	Mimoza TOMCO
ARKITEKT	Gerta NOVA
ING. HIDROTEKNIK	Klodjan NDOJ
ING. HIDROTEKNIK	Kostandin NOVA
ING. GJEOLGIK	Antonela BAZHDARI
ING. NDERTIMI	Petrika DOKU

Vula

Kapitulli

PROJEKT ARKITEKTONIK

Titulli i Vizatimit

GJENDJA EKZISTUESE


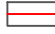

Realizuar **MARS 2023** | Shkalla **1:1000**

Emërtimi i Fletës
A 1 - 05



GEJNDJA EKZISTUESE 1:1000

LEGJENDE

- ✱ 139.31 Rilevimi topografik (kuota)
-  Rilevimi topografik (Izoipse)
-  Aksi i KANALIT
-  Tabani i kanalit



Porositës:

BASHKIA LIBRAZHD

Titulli i Projektit

RIKONSTRUKSION NE KANALE VADITese (KANALI LETEN, KANALI ORENJE VAZHDIM KANALI I ROCIT DHE KANALI KULLUES FUSHE STUDEN)

Faza

PROJEKT ZBATIMI

Vula

Autor

"NOVATECH STUDIO "SHPK



ADMIN ING. EMIL NOVA

Grupi projektimit:

ING. NDERTIMI	Mimoza TOMCO
ARKITEKT	Gerta NOVA
ING. HIDROTEKNIK	Klodjan NDOJ
ING. HIDROTEKNIK	Kostandin NOVA
ING. GJEOLGIJK	Antonela BAZHDARI
ING. NDERTIMI	Petrika DOKU

Vula

Kapitulli

PROJEKT ARKITEKTONIK

Titulli i Vizatimit


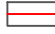

GJENDJA EKZISTUESE

Realizuar	MARS 2023	Shkalla	1:1000
-----------	------------------	---------	---------------

Emërtimi i Fletës
A 1 - 06

GEJNDJA EKZISTUESE 1:1000

LEGJENDE

- ✱ 77 139.31 Rilevimi topografik (kuota)
-  Rilevimi topografik (Izoipse)
-  Aksi i KANALIT
-  Tabani i kanalit



Porositës:
BASHKIA LIBRAZHID

Titulli i Projektit
RIKONSTRUKSION NE KANALE VADITISE (KANALI LETEN, KANALI ORENJE VAZHDIM KANALI I ROCIT DHE KANALI KULLUES FUSHE STUDEN)

Faza
PROJEKT ZBATIMI

Vula

Autor
"NOVATECH STUDIO "SHPK

ADMIN ING. EMIL NOVA

Grupi projektimit:

ING. NDERTIMI	Mimoza TOMCO
ARKITEKT	Gerta NOVA
ING. HIDROTEKNIK	Klodjan NDOJ
ING. HIDROTEKNIK	Kostandin NOVA
ING. GJEOLGIK	Antoneia BAZHDARI
ING. NDERTIMI	Petrika DOKU

Vula

Kapitulli
PROJEKT ARKITEKTONIK


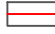

Titulli i Vizatimit
GJENDJA EKZISTUESE


Realizuar	MARS 2023	Shkalla	1:1000
-----------	------------------	---------	---------------

Emërtimi i Fletës
A 1 - 07

GEJNDJA EKZISTUESE 1:1000



LEGJENDE

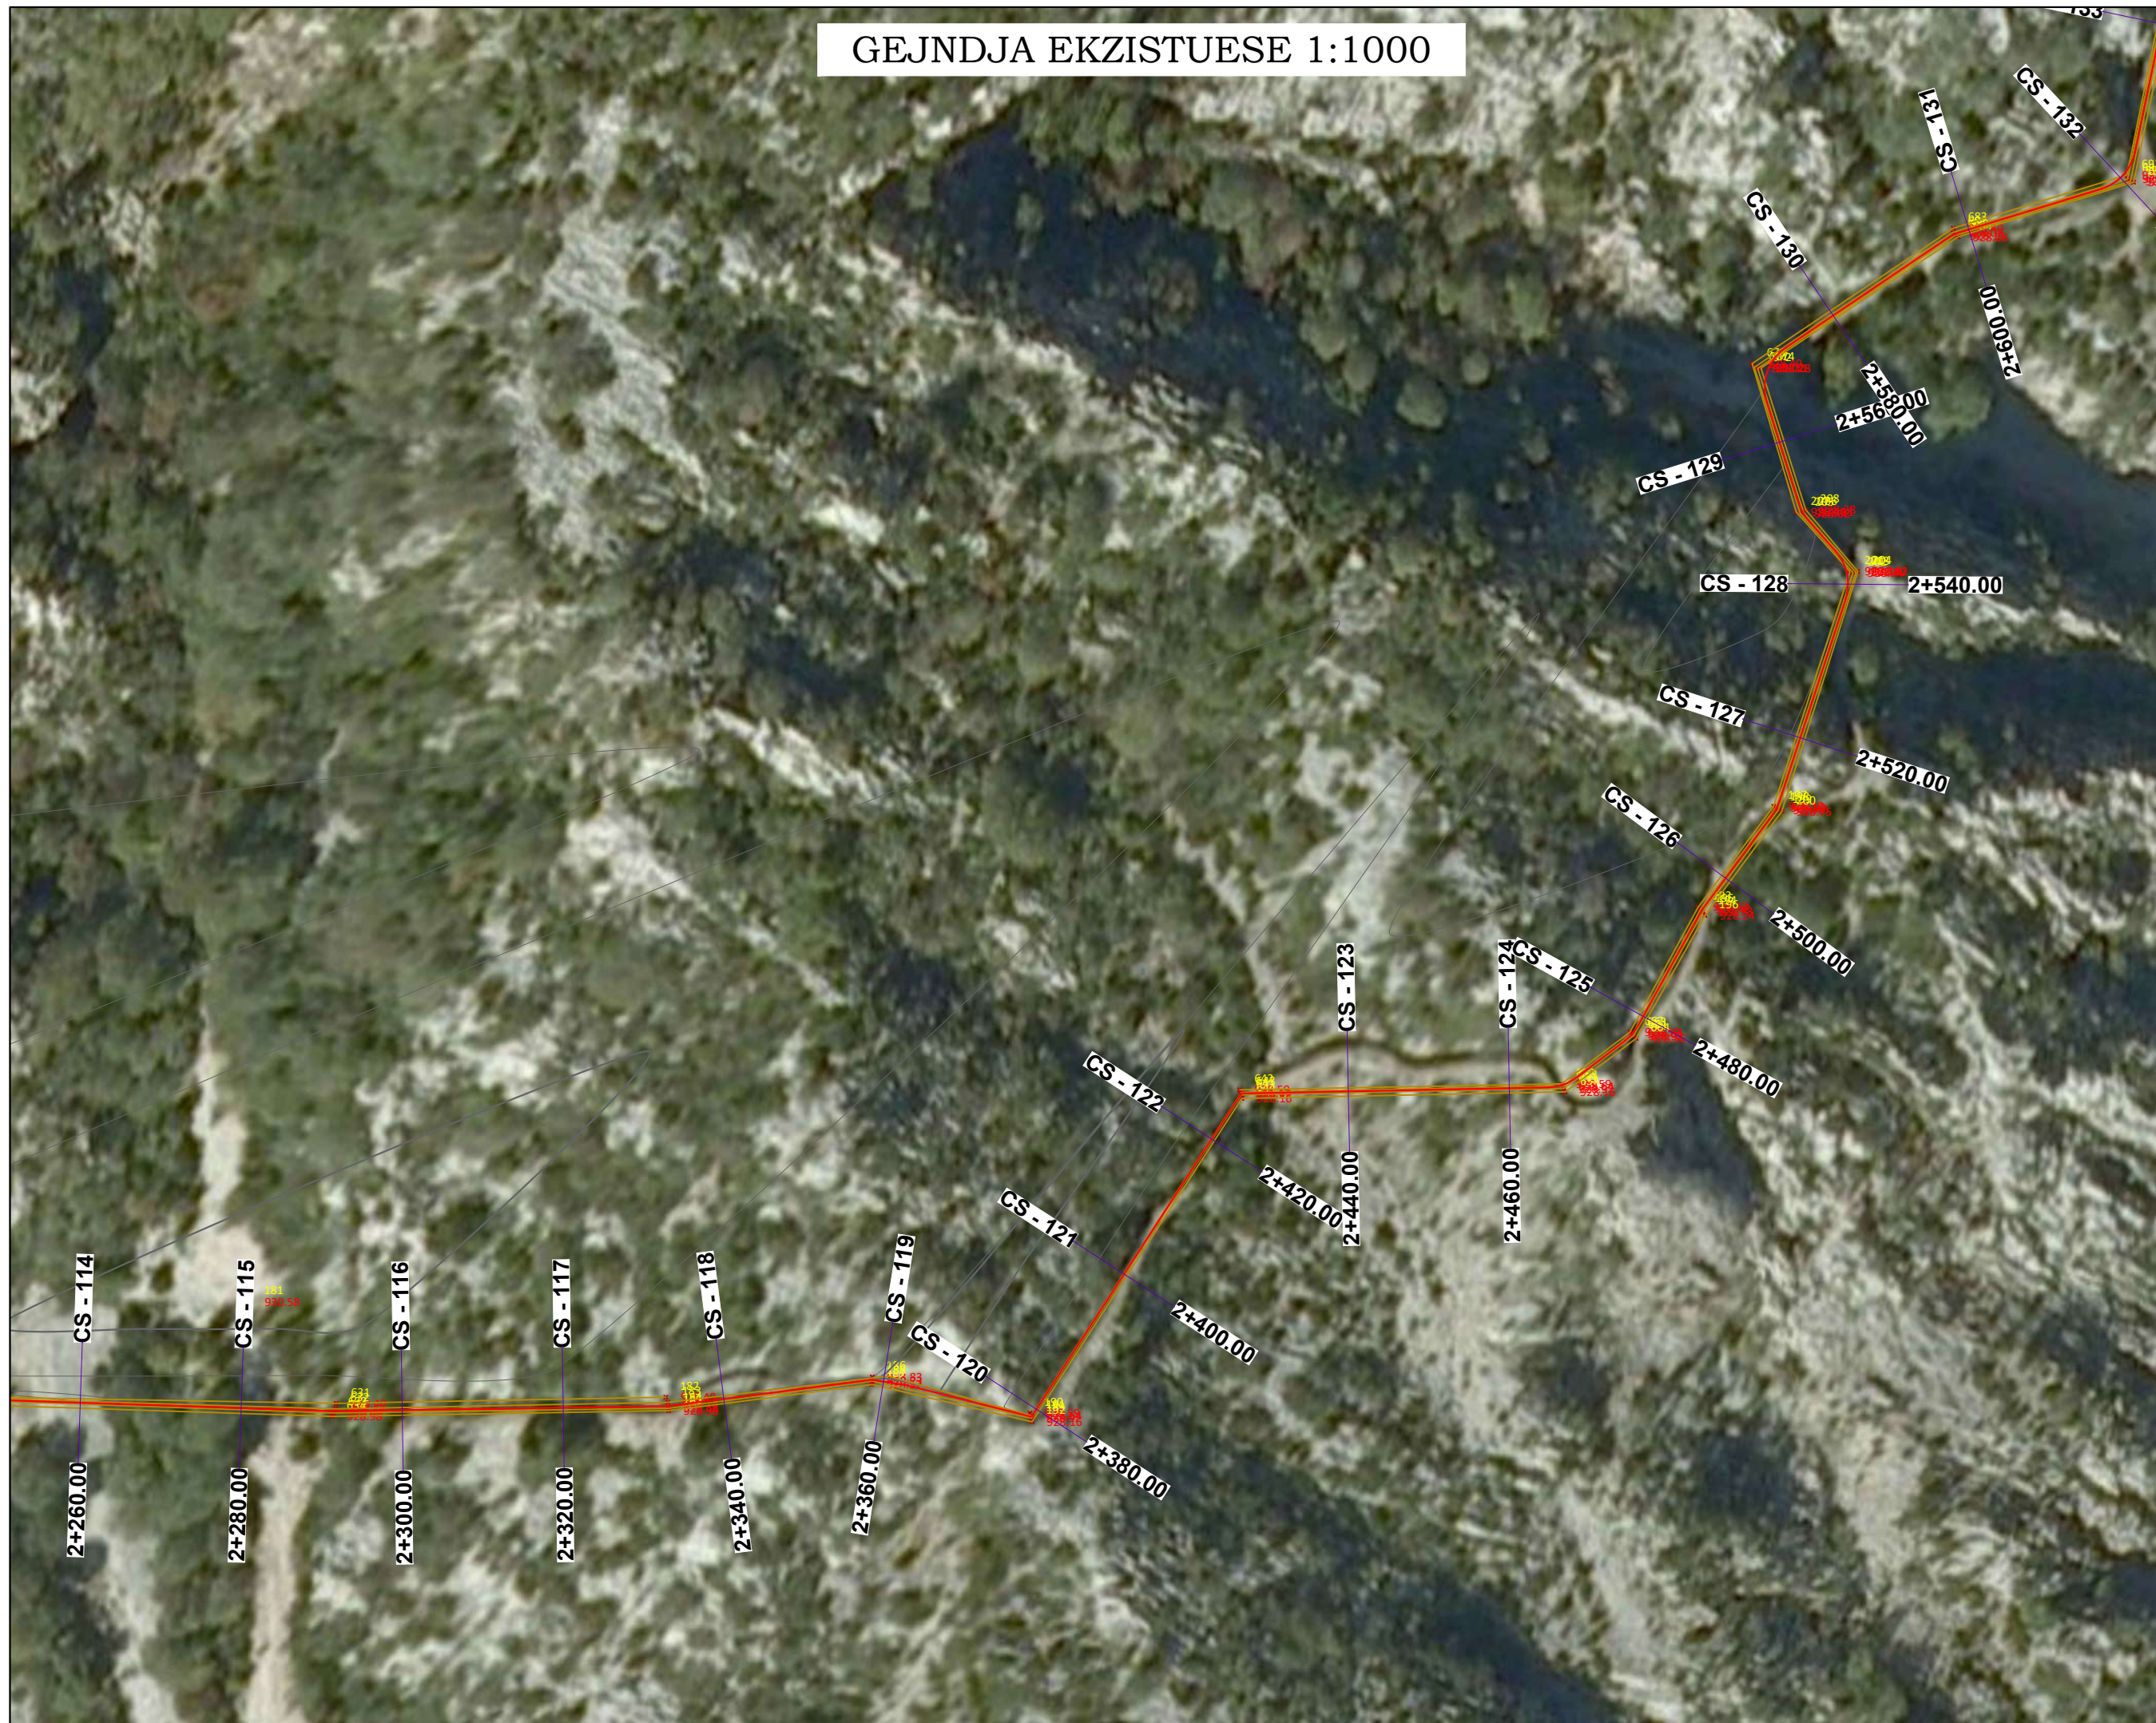- ✱ 139.31 Rilevimi topografik (kuota)
-  Rilevimi topografik (Izoipse)
-  Aksi i KANALIT
-  Tabani i kanalit



Porositës:	
BASHKIA LIBRAZHD	
Titulli i Projektit	
RIKONSTRUKSION NE KANALE VADITISE (KANALI LETEN, KANALI ORENJE VAZHDIM KANALI I ROCIT DHE KANALI KULLUES FUSHE STUDEN)	
Faza	
PROJEKT ZBATIMI	
Vula	
Autor	
"NOVATECH STUDIO "SHPK  ADMIN ING. EMIL NOVA	
Grupi projektimit:	
ING. NDERTIMI	Mimoza TOMCO
ARKITEKT	Gerta NOVA
ING. HIDROTEKNIK	Klodjan NDOJ
ING. HIDROTEKNIK	Kostandin NOVA
ING. GJEOLGIJK	Antonela BAZHDARI
ING. NDERTIMI	Petrika DOKU
Vula	
Kapitulli	
PROJEKT ARKITEKTONIK	
Titulli i Vizatimit	
GJENDJA EKZISTUESE	
Realizuar	MARS 2023
Shkalla	1:1000
Emërtimi i Fletës	
A 1 - 08	

PLANIMETRIA E KANALIT 1:1000

LEGJENDE	
	Rilevimi topografik (kuota)
	Rilevimi topografik (Izoipse)
	Aksi i KANALIT
	Tabani i kanalit
Porositës:	
BASHKIA LIBRAZHD	
Titulli i Projektit	
RIKONSTRUKSION NE KANALE VADITese (KANALI LETEN,KANALI ORENJE VAZHDIM KANALI I ROCIT DHE KANALI KULLUES FUSHE STUDEN)	
Faza	
PROJEKT ZBATIMI	
Vula	
Autor	
"NOVATECH STUDIO "SHPK  ADMIN ING. EMIL NOVA	
Grupi projektimit:	
ING. NDERTIMI	Mimoza TOMCO
ARKITEKT	Gerta NOVA
ING. HIDROTEKNIK	Klodjan NDOJ
ING. HIDROTEKNIK	Kostandin NOVA
ING. GJEOLGIJK	Antonela BAZHDARI
ING. NDERTIMI	Petrika DOKU
Vula	
Kapitulli	
PROJEKT ARKITEKTONIK	
Titulli i Vizatimit	
PLANIMETRIA E KANALIT	
Realizuar	MARS 2023
Shkalla	1:500
Emërtimi i Fletës	
A 1 - 09	



PLANIMETRIA E KANALIT 1:1000



LEGJENDE

- x 77 Rilevimi topografik (kuota)
- x 139.31 Rilevimi topografik (Izoipse)
- Aksi i KANALIT
- Tabani i kanalit

Porositës:

BASHKIA LIBRAZHD

Titulli i Projektit

RIKONSTRUKSION NE KANALE VADITese (KANALI LETEN, KANALI ORENJE VAZHDIM KANALI I ROCIT DHE KANALI KULLUES FUSHE STUDEN)

Faza

PROJEKT ZBATIMI

Vula

Autor

"NOVATECH STUDIO "SHPK



Grupi projektimit:

ING. NDERTIMI	Mimoza TOMCO
ARKITEKT	Gerta NOVA
ING. HIDROTEKNIK	Klodjan NDOJ
ING. HIDROTEKNIK	Kostandin NOVA
ING. GJEOLGJIK	Antonela BAZHDARI
ING. NDERTIMI	Petrika DOKU

Vula

Kapitulli

PROJEKT ARKITEKTONIK

Titulli i Vizatimit

PLANIMETRIA E KANALIT


Realizuar	MARS 2023	Shkalla	1:500
-----------	------------------	---------	--------------

Emërtimi i Fletës
A 1 - 10

PLANIMETRIA E KANALIT 1:1000

LEGJENDE


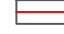

- x 139.31 Rilevimi topografik (kuota)
- Rilevimi topografik (Izoipse)
- Aksi i KANALIT
- Tabani i kanalit

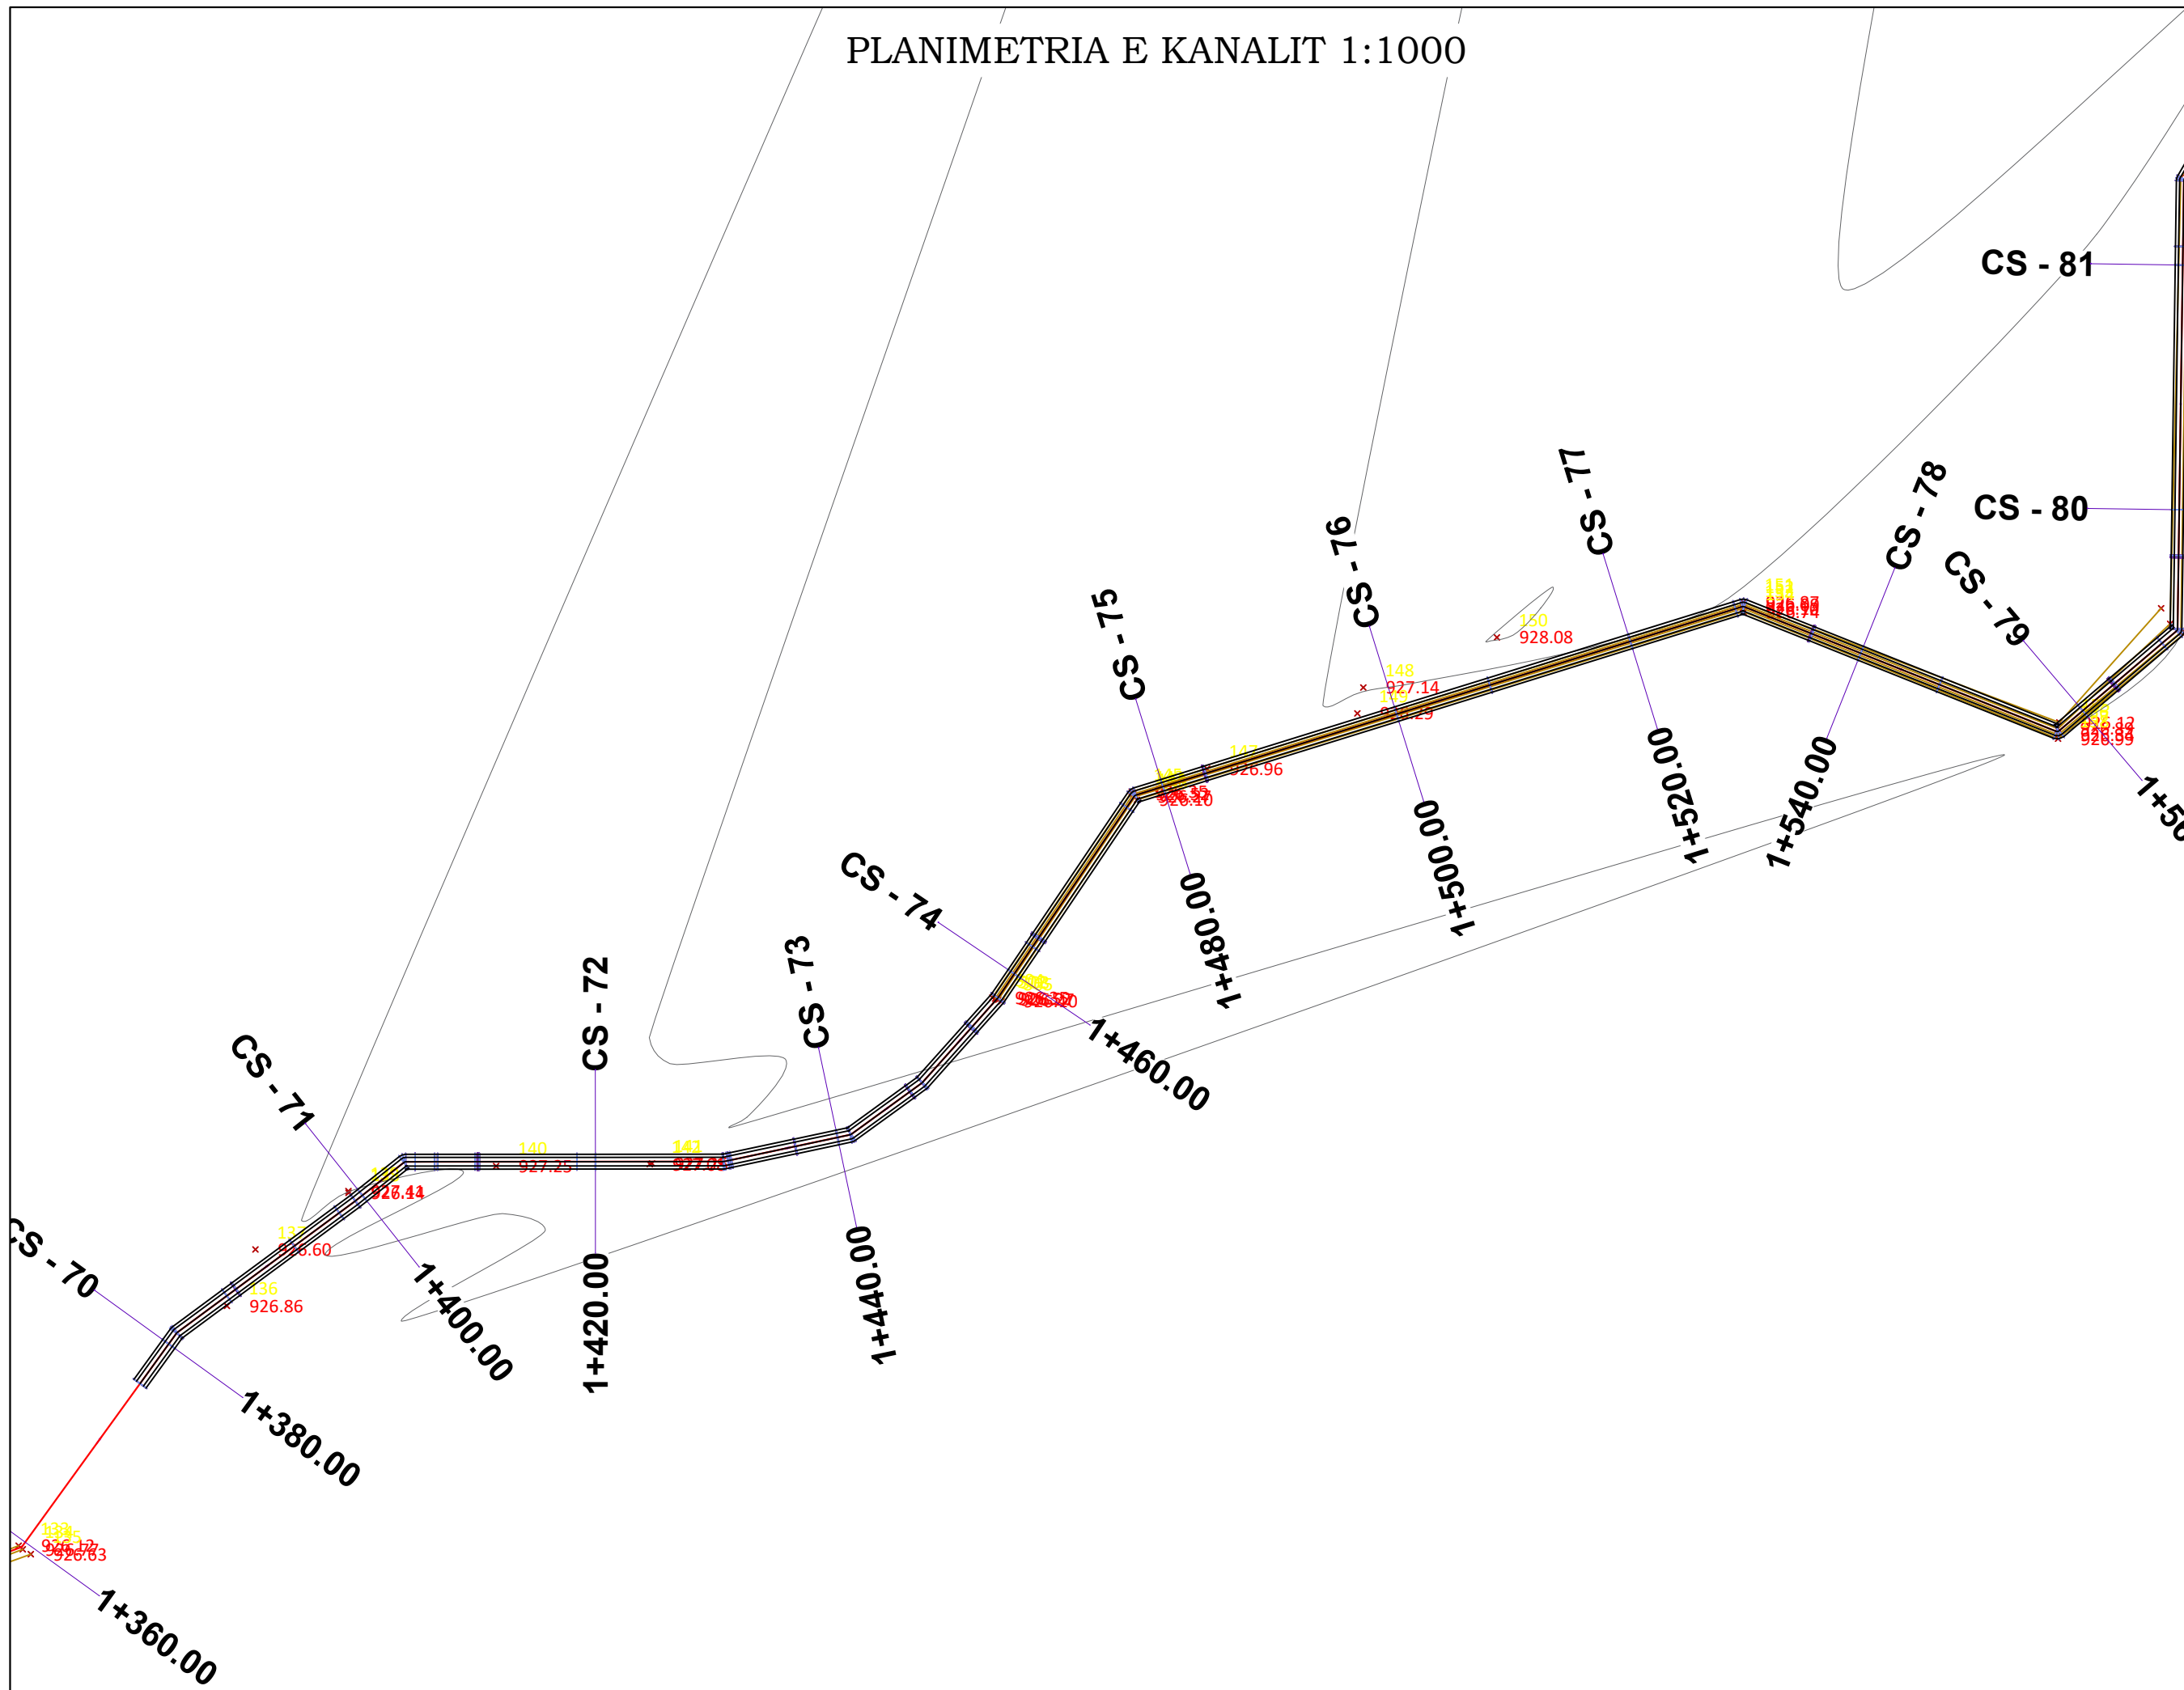


Porositës:	
BASHKIA LIBRAZHD	
Titulli i Projektit	
RIKONSTRUKSION NE KANALE VADITese (KANALI LETEN, KANALI ORENJE VAZHDIM KANALI I ROCIT DHE KANALI KULLUES FUSHE STUDEN)	
Faza	
PROJEKT ZBATIMI	
Vula	
Autor	
"NOVATECH STUDIO "SHPK ADMIN ING. EMIL NOVA	
Grupi projektimit:	
ING. NDERTIMI	Mimoza TOMCO
ARKITEKT	Gerta NOVA
ING. HIDROTEKNIK	Klodjan NDOJ
ING. HIDROTEKNIK	Kostandin NOVA
ING. GJEOLGIJK	Antonela BAZHDARI
ING. NDERTIMI	Petrika DOKU
Vula	
Kapitulli	
PROJEKT ARKITEKTONIK	
Titulli i Vizatimit	
PLANIMETRIA E KANALIT	
Realizuar	MARS 2023
Shkalla	1:500
Emërtimi i Fletës	
A 1 - 11	

PLANIMETRIA E KANALIT 1:1000

LEGJENDE

- x 139.31 Rilevimi topografik (kuota)
-  Rilevimi topografik (Izoipse)
-  Aksi i KANALIT
-  Tabani i kanalit

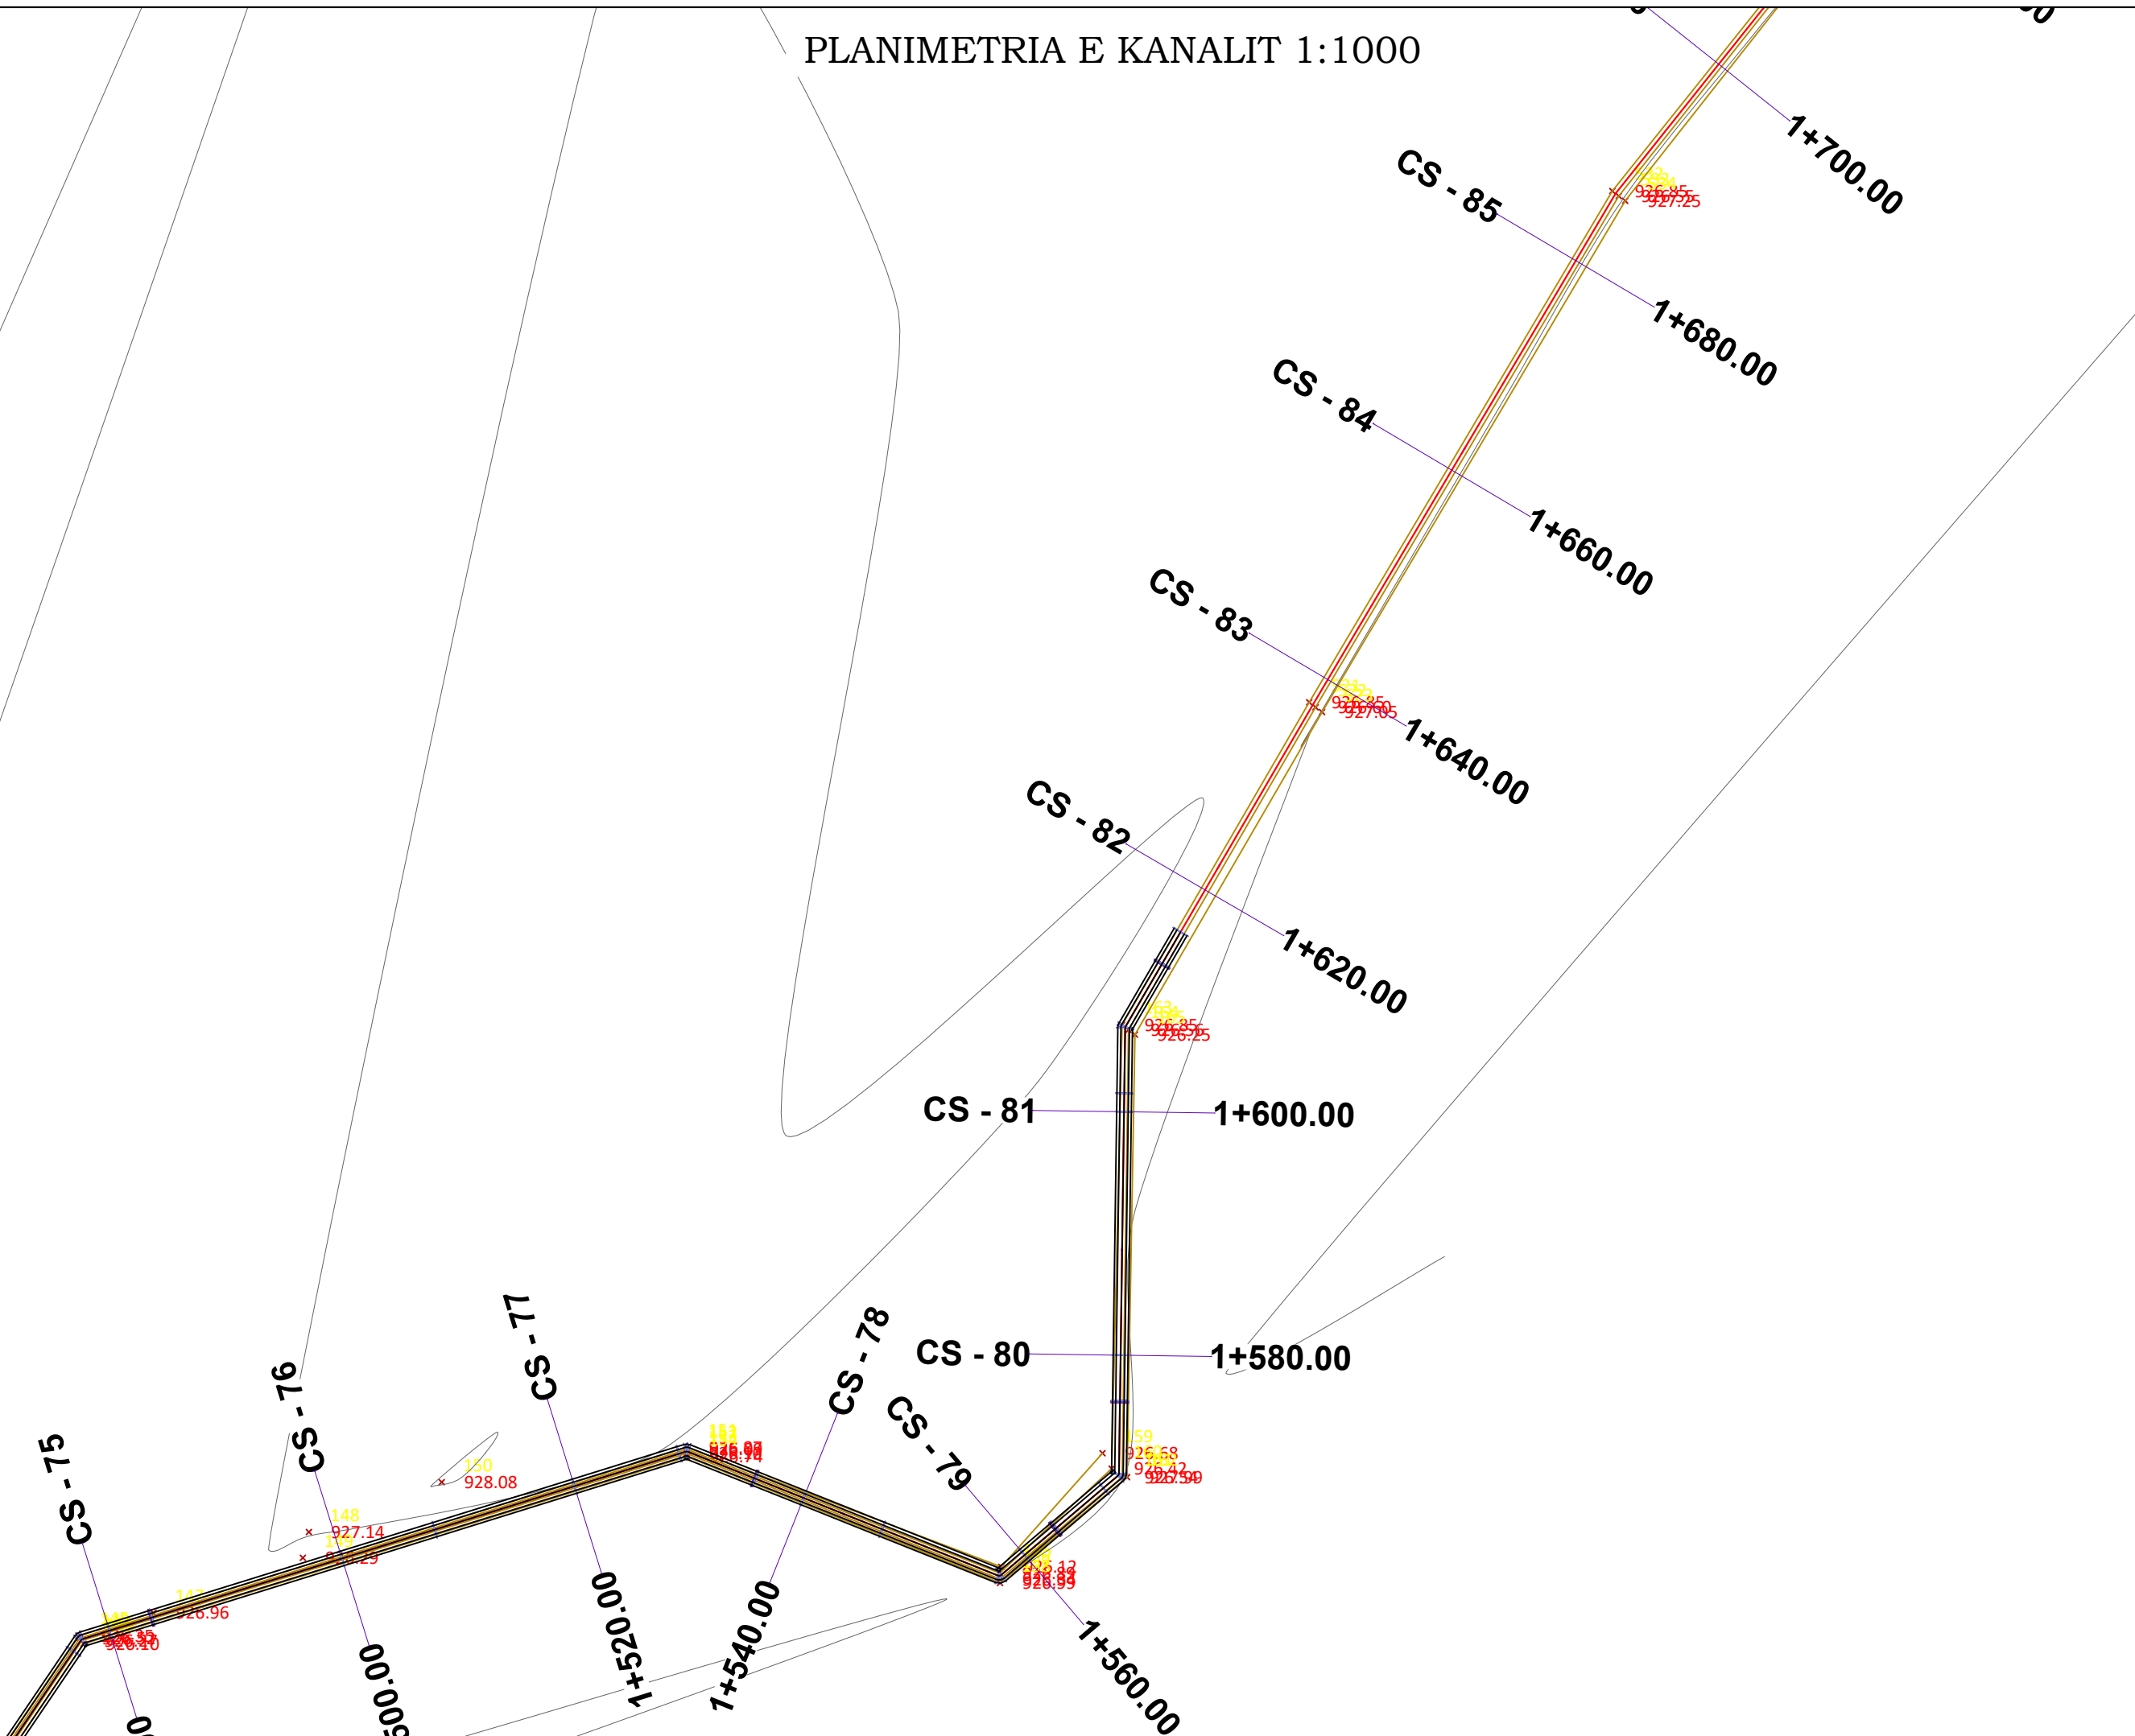

Porositës:
BASHKIA LIBRAZHD

Titulli i Projektit
RIKONSTRUKSION NE KANALE VADITese (KANALI LETEN, KANALI ORENJE VAZHDIM KANALI I ROCIT DHE KANALI KULLUES FUSHE STUDEN)

Faza
PROJEKT ZBATIMI

Vula

Autor
"NOVATECH STUDIO "SHPK

ADMIN ING. EMIL NOVA

Grupi projektimit:

ING. NDERTIMI	Mimoza TOMCO
ARKITEKT	Gerta NOVA
ING. HIDROTEKNIK	Klodjan NDOJ
ING. HIDROTEKNIK	Kostandin NOVA
ING. GJEOLGIJK	Antonela BAZHDARI
ING. NDERTIMI	Petrika DOKU

Vula

Kapitulli
PROJEKT ARKITEKTONIK

Titulli i Vizatimit
PLANIMETRIA E KANALIT

Realizuar	MARS 2023	Shkalla	1:500
Emërtimi i Fletës	A 1 - 12		