


SIMBOLIKA

	NDRICUES KATROR LED 50W.
	NDRICUES PLAFONIERE LED 18W Celsa ndricimi ID A 280 v
	Tub PVC Φ 16,percielles 3x1.5 mm2
	Tub PVC Φ 16,percielles 3x2.5 mm2


 BASHKIA DURRES NJESIA E PROJEKTIT D H E INFRASTRUKTURES	OBJENTI: RINDERTIMI I QENDRES RINORE MULTIFUKSIONALE DURRES	EMERTIMI I FLETES : PLANIMETRIA E KATIT PERDHE NDRICIMI	
	VENDODHJA : DURRES	EMER MBIEMER Ark. SARA TREBICKA Ing. JETMIR KURTI Ing. elek. MARIGLEN JAHOLLARI	FIRMA
FAZA E PROJEKTIT : PROJEKT ZBATIMI	GRUPI PROJEKTIMIT :		

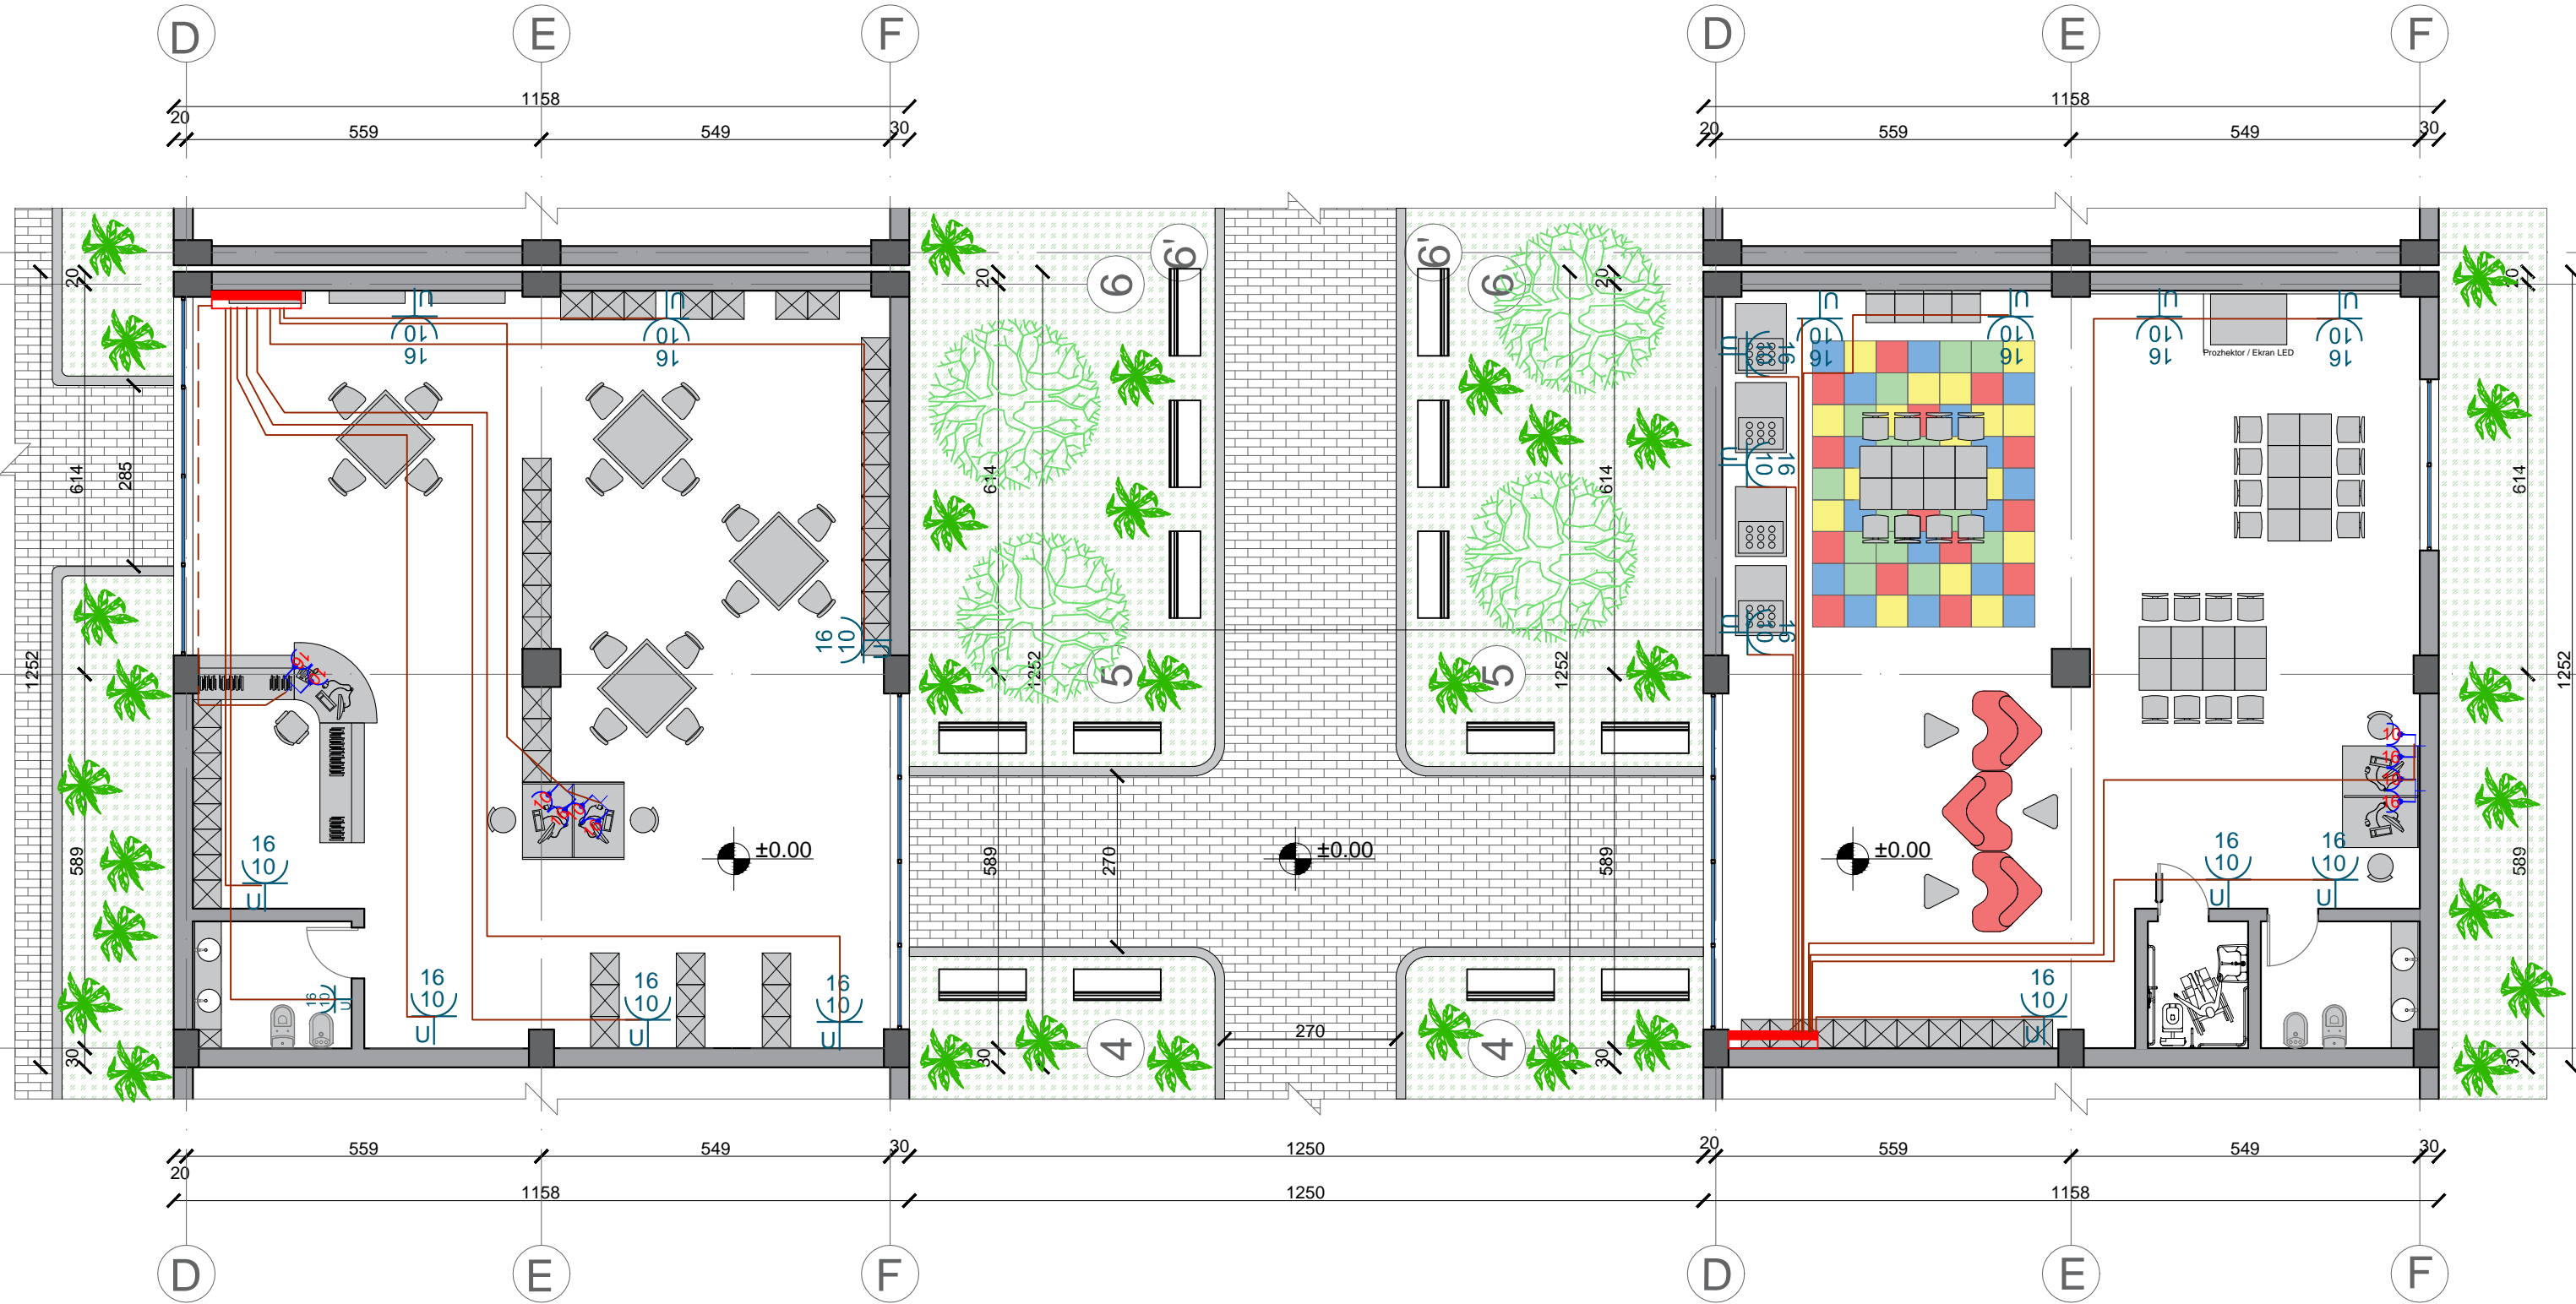

SIMBOLIKA

- Tub PVC Φ 25, linje elektrike 3x4 mm²
- Tub PVC Φ 20, linje elektrike 3x2.5 mm²
- Prize " Schuco " 2 module ; 2P+T ; 16 A ;
Universale
- Prize e jashtme 10 , 16 A
- Kuti shperndarese PT-5
- Kuader elektrik +kuti shperndarese PT-7

BASHKIA DURRES

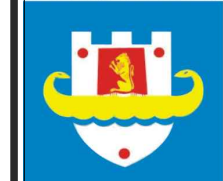

NJESIA E PROJEKTTIT
D H E
INFRASTRUKTURES

OBJEKTI: RINDERTIMI I QENDRES RINORE MULTIFUNKSIONALE DURRES

VENDODHJA :
DURRES

PROJEKTI :
ELEKTRIKE

FAZA E PROJEKTTIT :
PROJEKT ZBATIMI

GRUPI PROJEKTTIMI:


EMER MBIEMER: Ark. SARA TREBICKA
Ing. JETMIR KURTI
Ing. elek. MARIGLEN JAHOLLARI


FIRMA:

EMERTIMI I FLETES :
PLANIMETRIA E KATIT PERDHE
SHPERNDARJA E FUQIS

DATA SHKURT 2023 SHK 1/100

No. I FLETES **E-02**





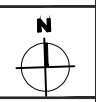


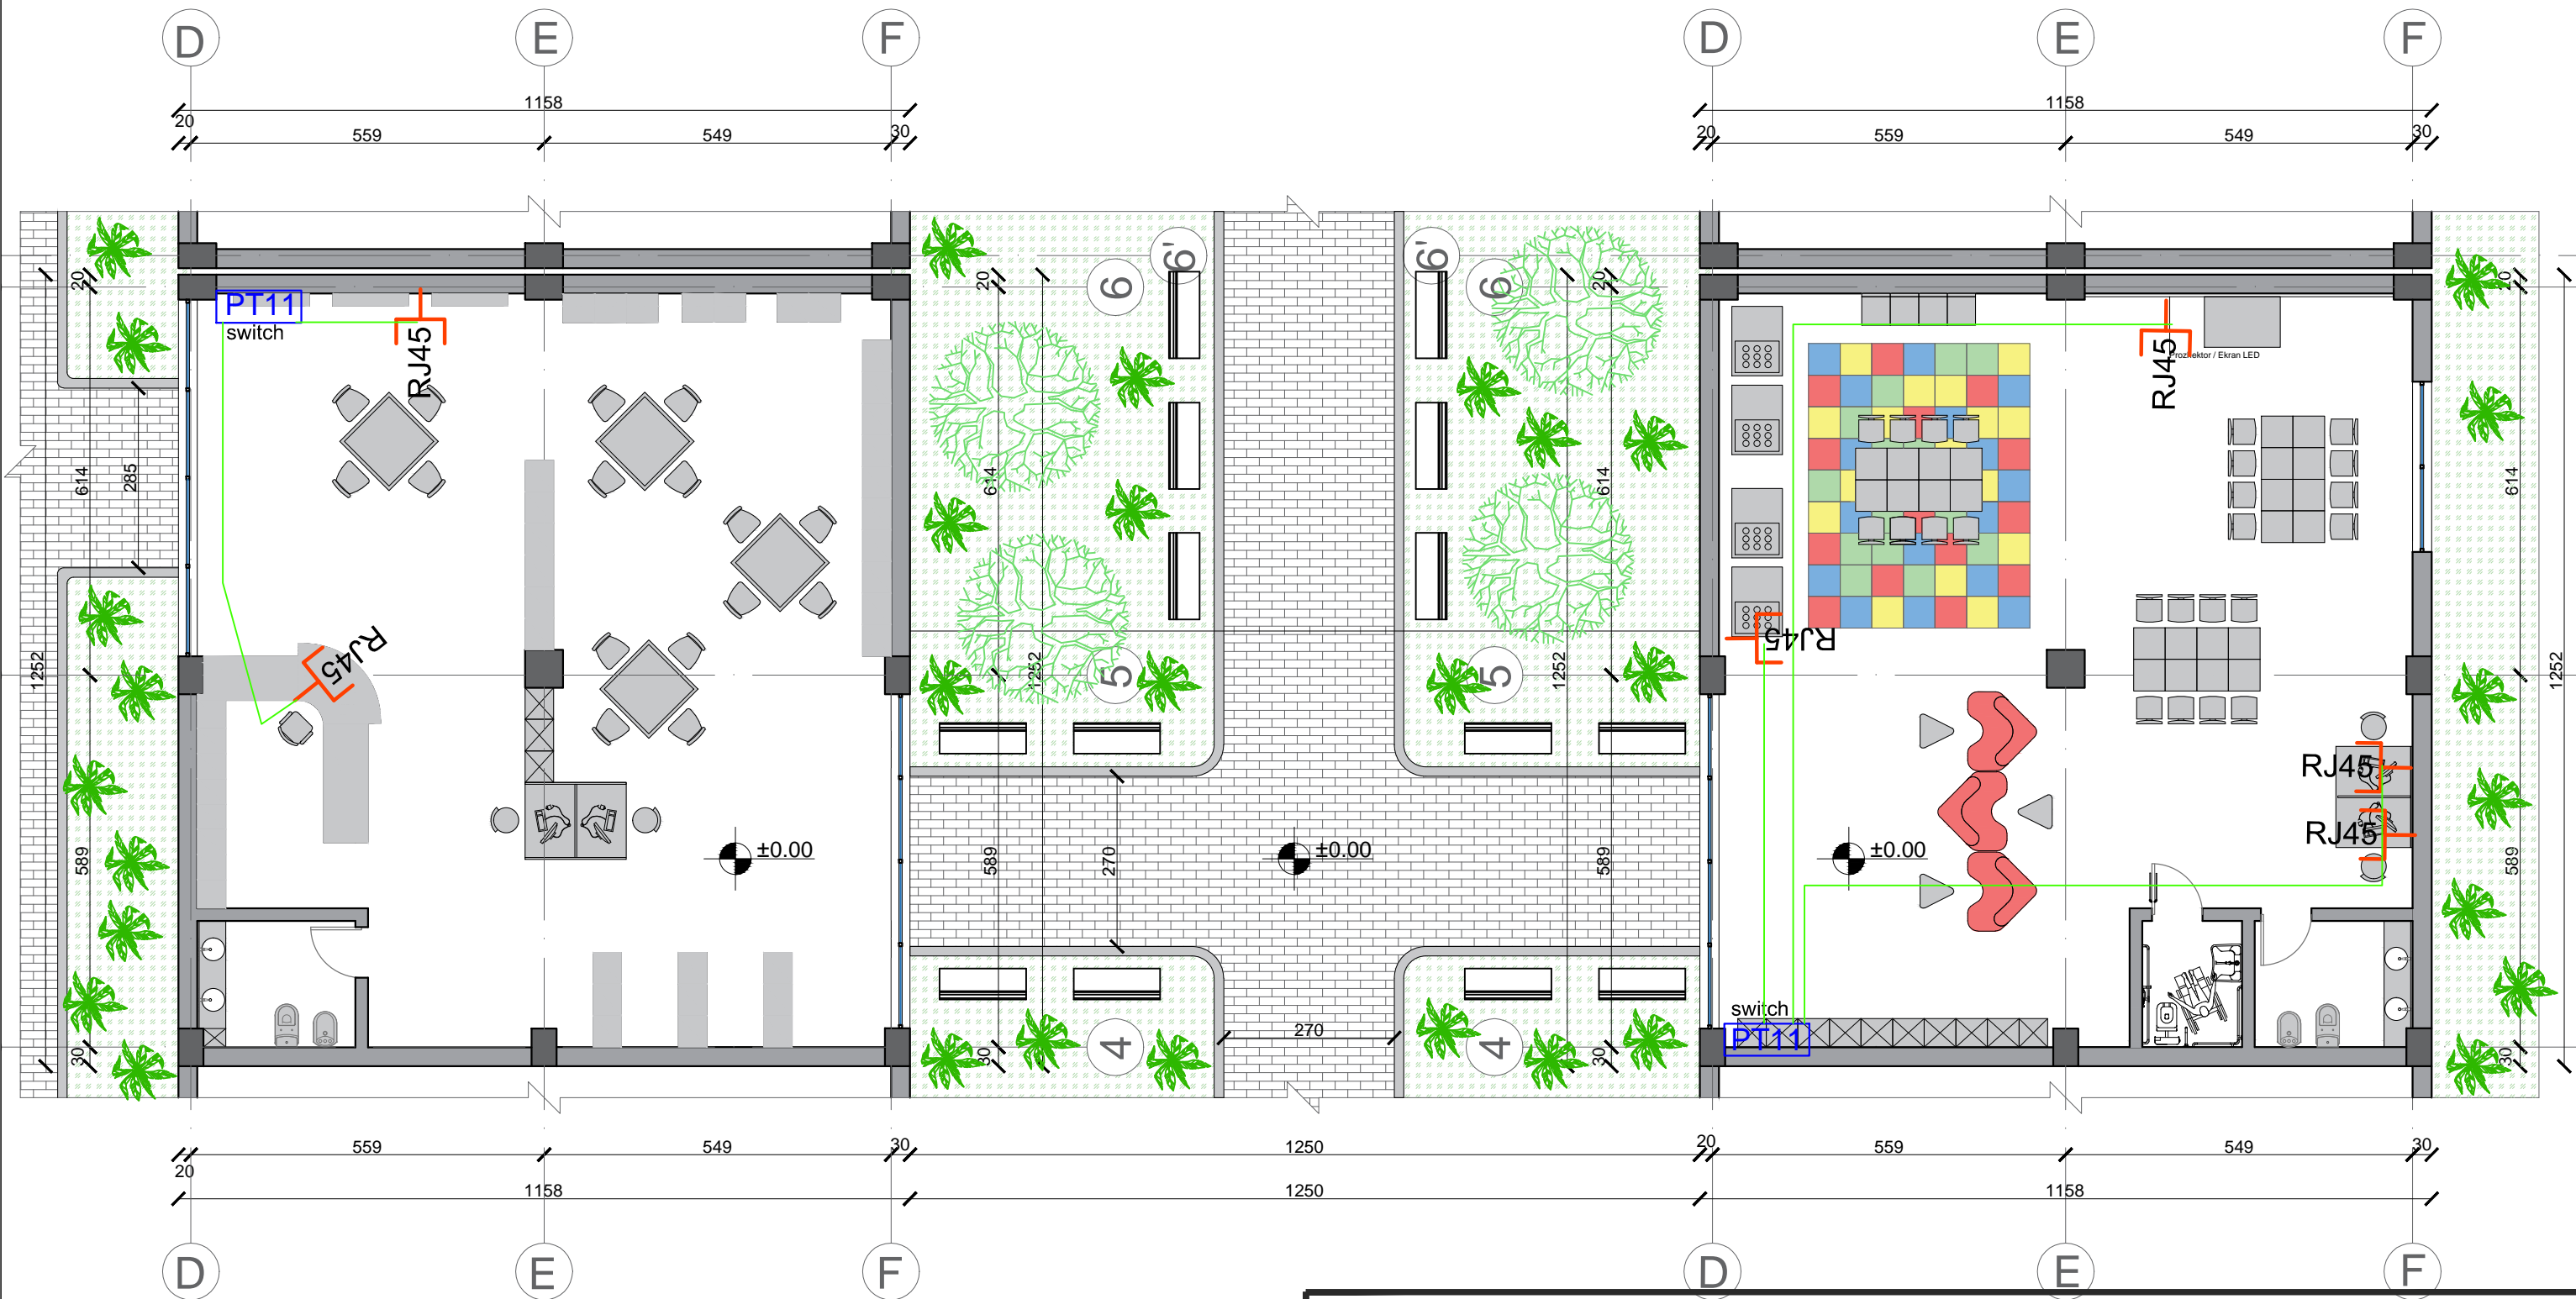

 <p>BASHKIA DURRËS</p>	<p>OBJEKTI: RINDERTIMI I QENDRES RINORE MULTIFUNKSIONALE DURRËS</p>		
	<p>VENDODHJA : DURRËS</p>	<p>EMER MBIEMER</p>	<p>FIRMA</p>
	<p>PROJEKTI : ELEKTRIKE</p>	<p>Ark. SARA TREBICKA</p>	<p>Ing. JETMIR KURTI</p>
	<p>FAZA E PROJEKTIIT : PROJEKT ZBATIMI</p>	<p>Ing. elek. MARI GLEN JAHOLLARI</p>	<p>EMERTIMI I FLETES : PLANIMETRIA E KATIT PERDHE INTERNETI</p>
<p>NJESIA E PROJEKTIIT D H E INFRASTRUKTURES</p>	<p>GRUPI PROJEKTIIT :</p>	<p>DATA SHKURT 2023</p>	<p>SHK 1/100</p>
		<p>No. I FLETES</p>	<p>E-03</p>




LARTESITE E MONTIMIT TE PAJISJEVE

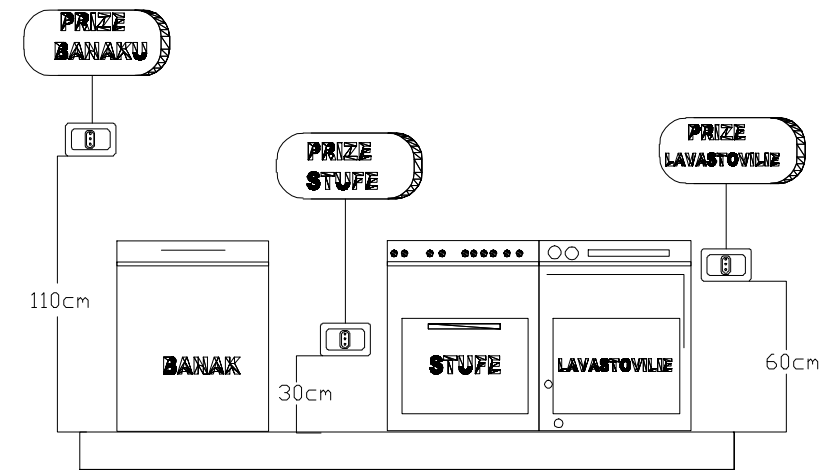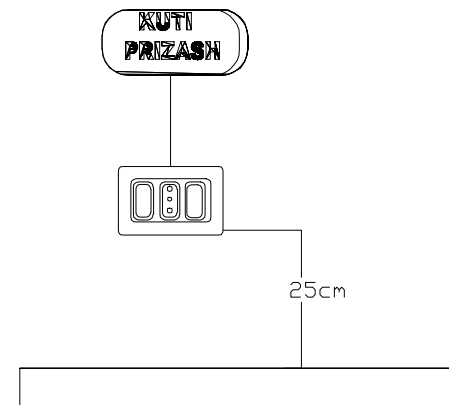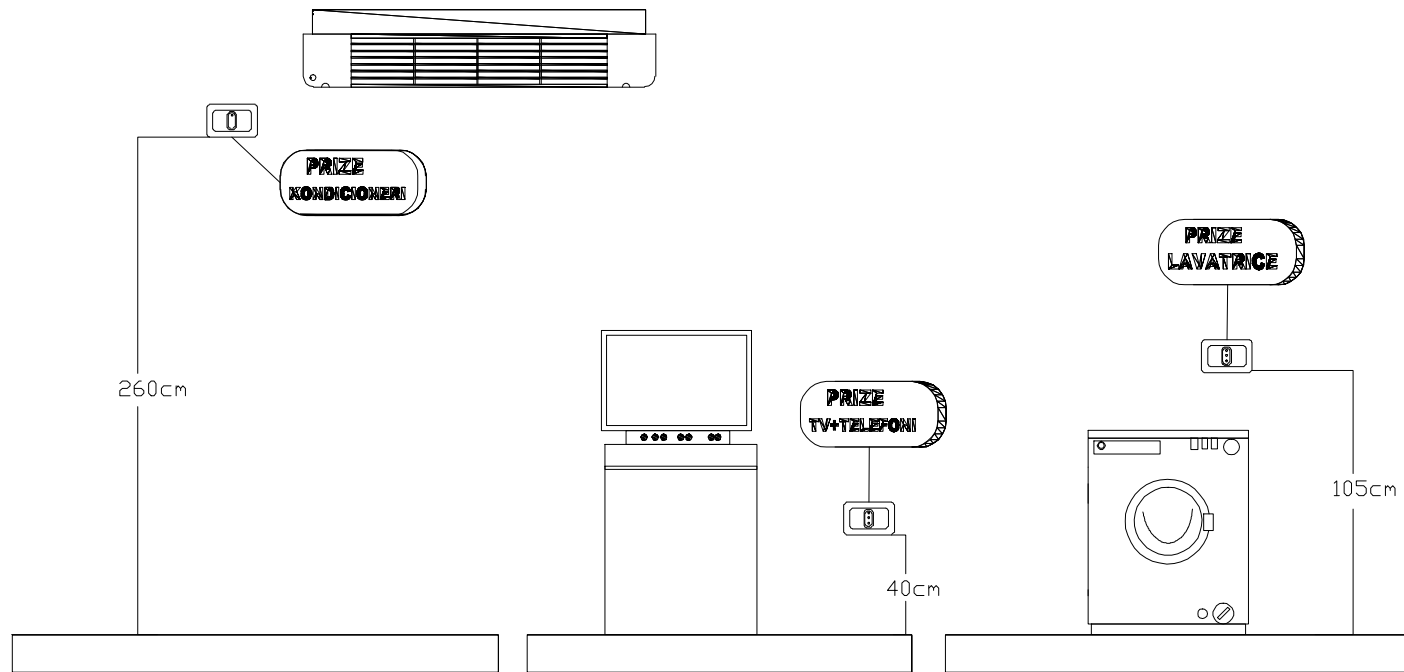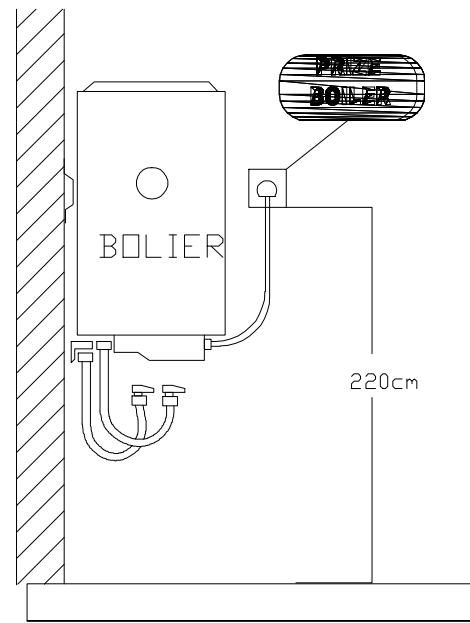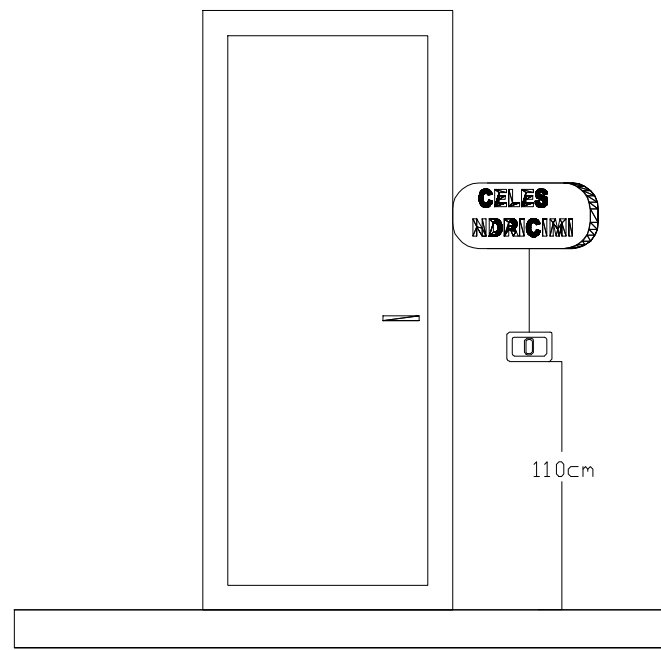


 <p>BASHKIA DURRES</p>	<p>OBJENTI: RINDERTIMI I QENDRES RINORE MULTIFUKSIONALE DURRES</p>	<p>EMERTIMI I FLETES:</p>	
	<p>VENDODHJA: DURRES</p>	<p>EMER MBIEMER: Ark. SARA TREBICKA</p>	<p>DETAJE LARTESIT E MONTIMIT CELSA PRIZA</p>
<p>PROJEKTI: ELEKTRIKE</p>	<p>FAZA E PROJEKTTIT: PROJEKT ZBATIMI</p>	<p>GRUPI PROJEKTTIMI: Ing. JETMIR KURTI</p>	<p>Ing.elek. MARIGLEN JAHOLLARI</p>
<p>NJESIA E PROJEKTTIT: D H E INFRASTRUKTURES</p>		<p>DATA SHKURT 2023</p>	<p>No. I FLETES E-04</p>



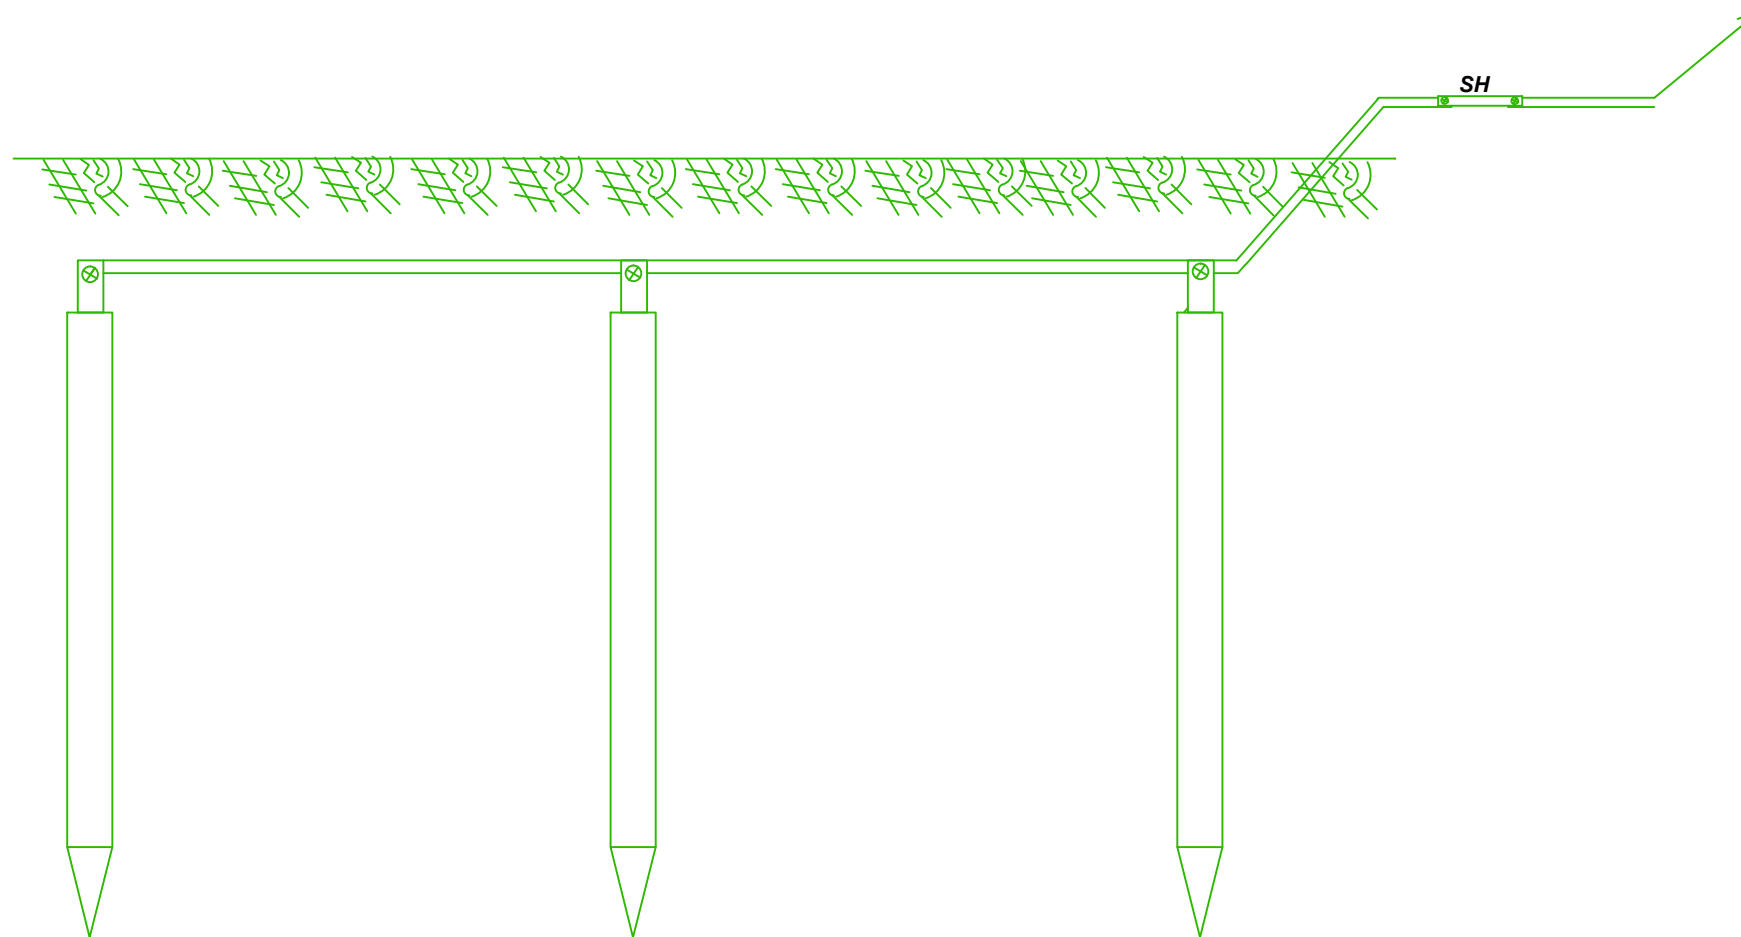

SHPJEGUESE

- Gjatesia e elektrodave L = 1.5m
- Distanca midis elektrodave jo me pak se 3m
- Thellesia 15 cm nga kuota 0.00 e tokes.
- Konturi qarkues i elektrodave baker me seksion 25 mm².
- SH** - Shkeputes per matje.
- Rezistenca e tokezimit te jete me e vogel se 4 om.

	OBJENTI: RINDERTIMI I QENDRES RINORE MULTIFUKSIONALE DURRES			
	VENDODHJA : DURRES	EMER MBIEMER Ark. SARA TREBICKA Ing. JETMIR KURTI Ing. elek. MARIGLEN JAHOLLARI	FIRMA	EMERTIMI I FLETES : DETAJE I TOKEZIMIT
NJESIA E PROJEKTIT D H E INFRASTRUKTURES	PROJEKTI : ELEKTRIKE	FAZA E PROJEKTIT : PROJEKT ZBATIMI	GRUPI PROJEKTIMIT :	DATA SHKURT 2023
			No. I FLETES E-05	