




BASHKIA MAT

PROJEKT ZBATIMI

Objekti: "STUDIM PROJEKTIM I RRJETIT TE KANALIZIMEVE NE ZONAT PERIFERIKE TE QYTETIT BURREL"

PLANIMETRIA ME TE DHENAT HIDRAULIKE

 POROSITESI : BASHKIA MAT Objekti: "STUDIM PROJEKTIM I RRJETIT TE KANALIZIMEVE NE ZONAT PERIFERIKE TE QYTETIT BURREL"	Emertimi: KAPAKU			Projektues						SHKALLA	FLETA
	"Arabel - Studio" Sh.p.k	"Infrakonsult " Sh.p.k	"Net-Group " Sh.p.k	Nd.Shemsi Sulejmani	Nd.Ilirjan Kokalari	Hidr.Luljeta Koci	Ark.Irida Troti	Elek.Altin Allkaj	Gjeoteknik. Artjon Jani	V:1-100	1 - 01
			Nd.Lefter Shembitraku	Hidr.Arben Prendi	Gjeod.Myzafere Kallabaku	Ark.Diana Mitrush	Mek.Bujar Struga	Gjeolog. Besnik Hykaj	H:1-1000		
			Nd.Sokol Metoja	Hidr.Redi Struga	Gjeod.Iv Beqari	Ark.Rigert Hyra	Mek.Bujar Meraj			Mat 2021	Format A3
			Nd.Ermal Spahiu	Hidr.Hajredin Murgu	Gjeod.Shqiponja Civici	Elek.Burhan Demberi	Mek. Gjergji Kotori				

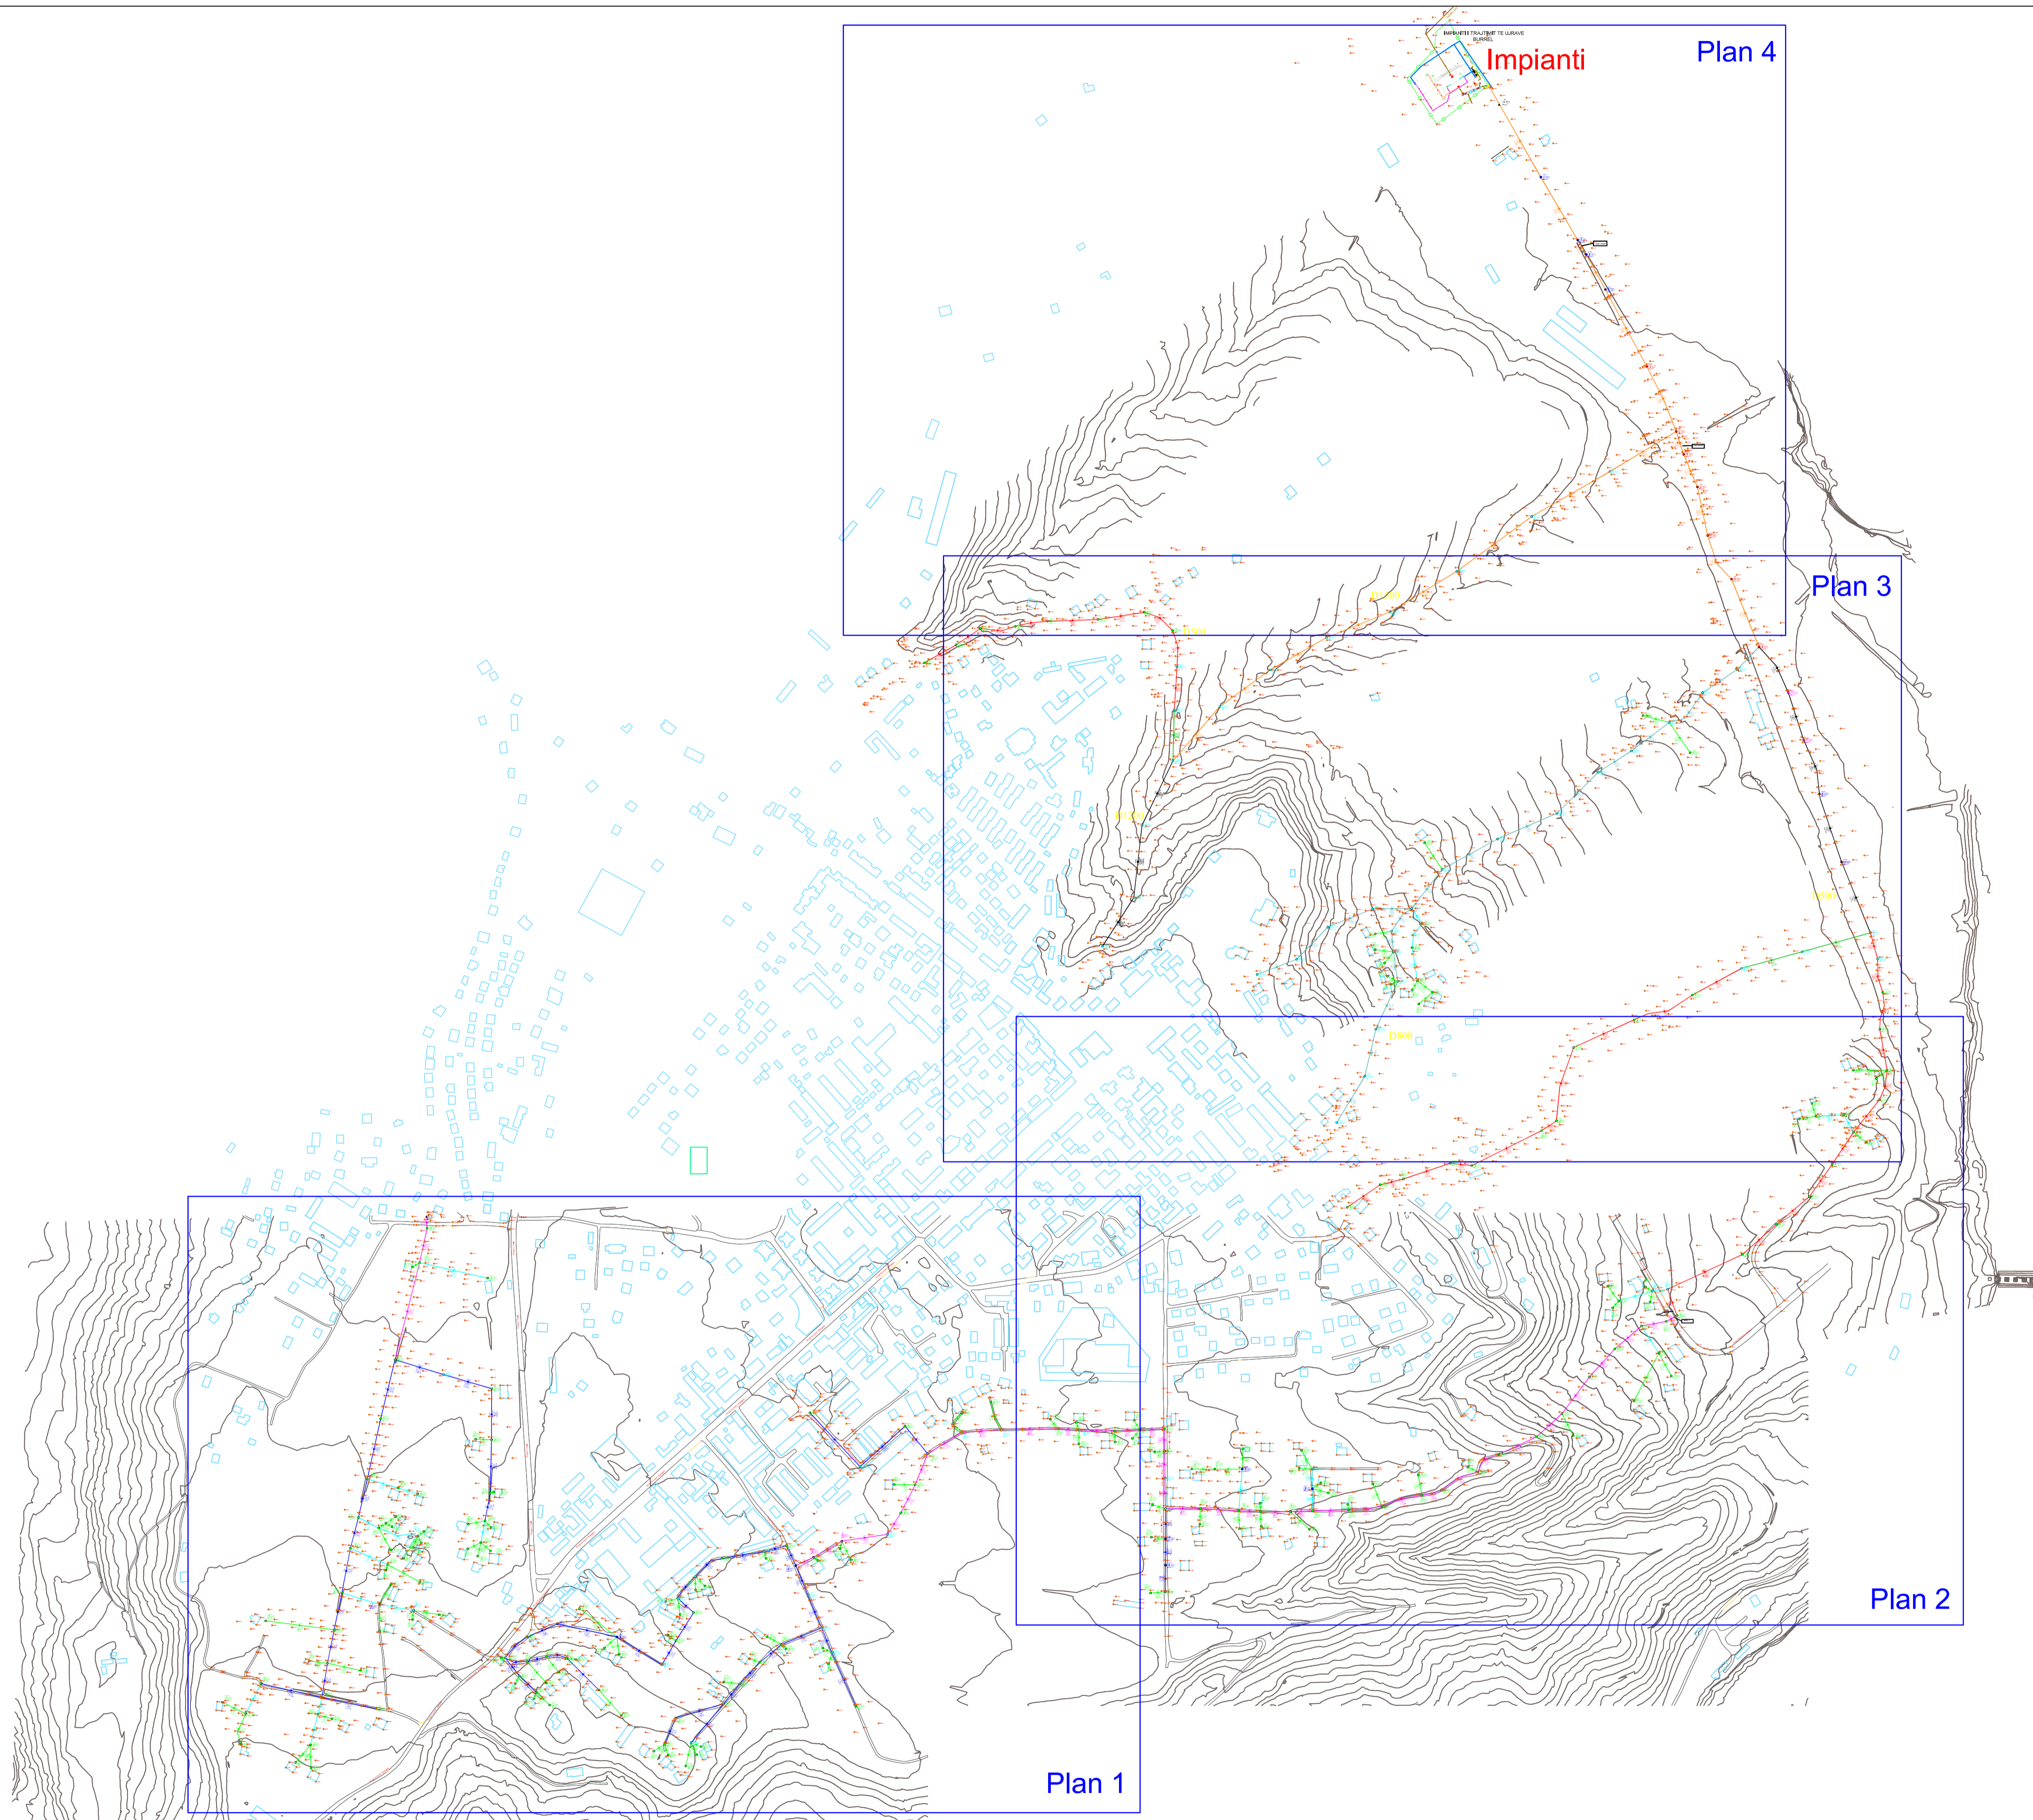

POROSITESI : BASHKIA MAT


Objekti: "STUDIM PROJEKTIM I RRJETIT TE KANALIZIMEVE NE ZONAT PERIFERIKE TE QYTETIT BURREL"

Emertimi: PLANIMETRIA DHE PROFILI GJATESOR RRJETI QYTETIT BURREL

"Arabel - Studio" Sh.p.k	"InfraKonsult " Sh.p.k	"Net-Group " Sh.p.k

Projektues					
Nd.Shemsi Sulejmani	Nd.Ilirjan Kokalari	Hidr.Luljeta Koci	Ark.Irida Troiti	Elek.Altin Allkaj	Gjeoteknik. Artjon Jani
Nd.Lefter Shembitraku	Hidr.Arben Prendi	Gjeod.Myzafere Kallabaku	Ark.Diana Mitrusi	Mek.Bujar Struga	Gjeolog. Besnik Hykaj
Nd.Sokol Metoja	Hidr.Redri Struga	Gjeod.Iv Beqari	Ark.Rigert Hyra	Mek.Bujar Meraj	
Nd.Ermal Spahiu	Hidr.Hajredin Murgu	Gjeod.Shqiponja Civici	Elek.Burhan Demberi	Mek. Gjergji Kotori	

SHKALLA	FLETA
V:1-100	1 - 01
H:1-1000	
Mat 2021	Format A3

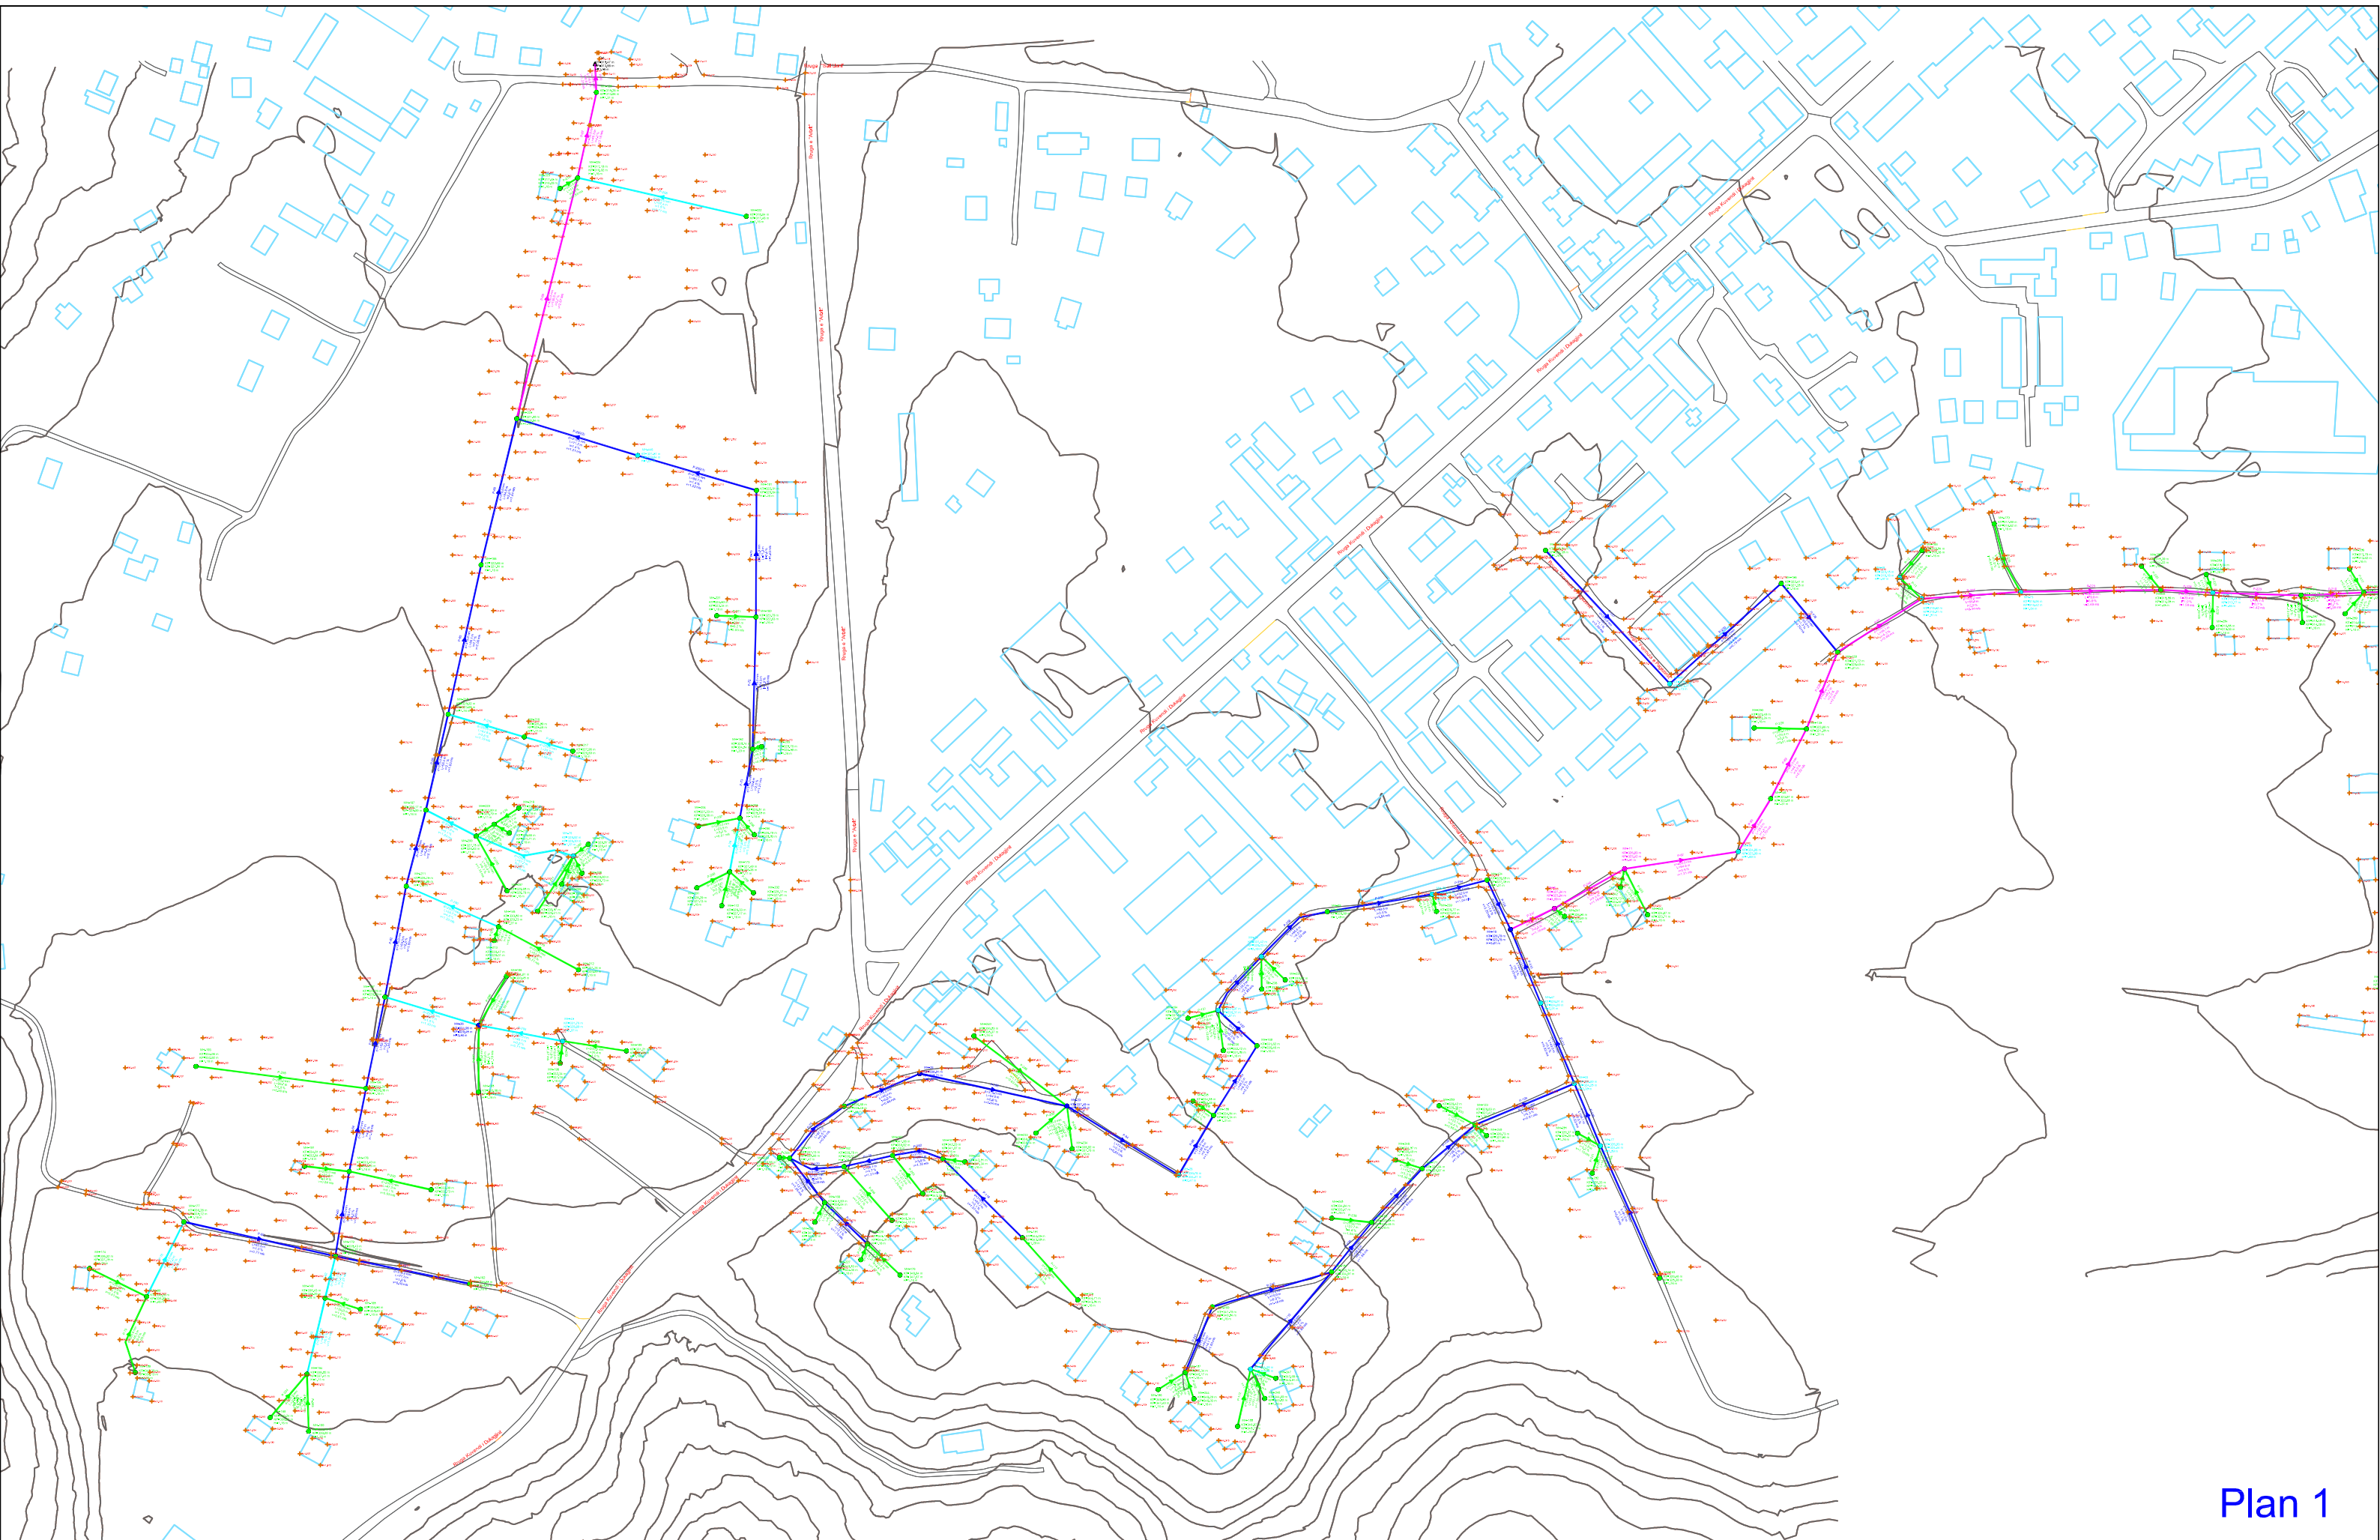

Plan 1


POROSITESI : BASHKIA MAT
 Objekti: "STUDIM PROJEKTIM I RRJETIT TE KANALIZIMEVE NE ZONAT PERIFERIKE TE QYTETIT BURREL"

Emertimi: PLANIMETRIA DHE PROFILI GJATESOR RRJETI QYTETIT BURREL

"Arabel - Studio" Sh.p.k	"InfraKonsult" Sh.p.k	"Net-Group" Sh.p.k

Projektues					
Nd.Shemsi Sulejmani	Nd.Irjan Kokalari	Hidr.Luljeta Koci	Ark.Irida Troti	Elek.Altin Alkaj	Gjeoteknik. Arjon Jani
Nd.Lefter Shembitraku	Hidr.Arben Prendi	Gjeod.Myzafere Kalabaku	Ark.Diana Mitrushi	Mek.Bujar Struga	Gjeolog. Besnik Hykaj
Nd.Sokol Metaja	Hidr.Redfi Struga	Gjeod.Iv Beqari	Ark.Rigert Hyra	Mek.Bujar Meraj	
Nd.Ermal Spahiu	Hidr.Hajredin Murgu	Gjeod.Shqiponja Civici	Elek.Burhan Demberi	Mek. Gjergji Kotori	

SHKALLA	FLETA
V:1-100	
H:1-1000	1 - 01
Mat 2021	Format A3

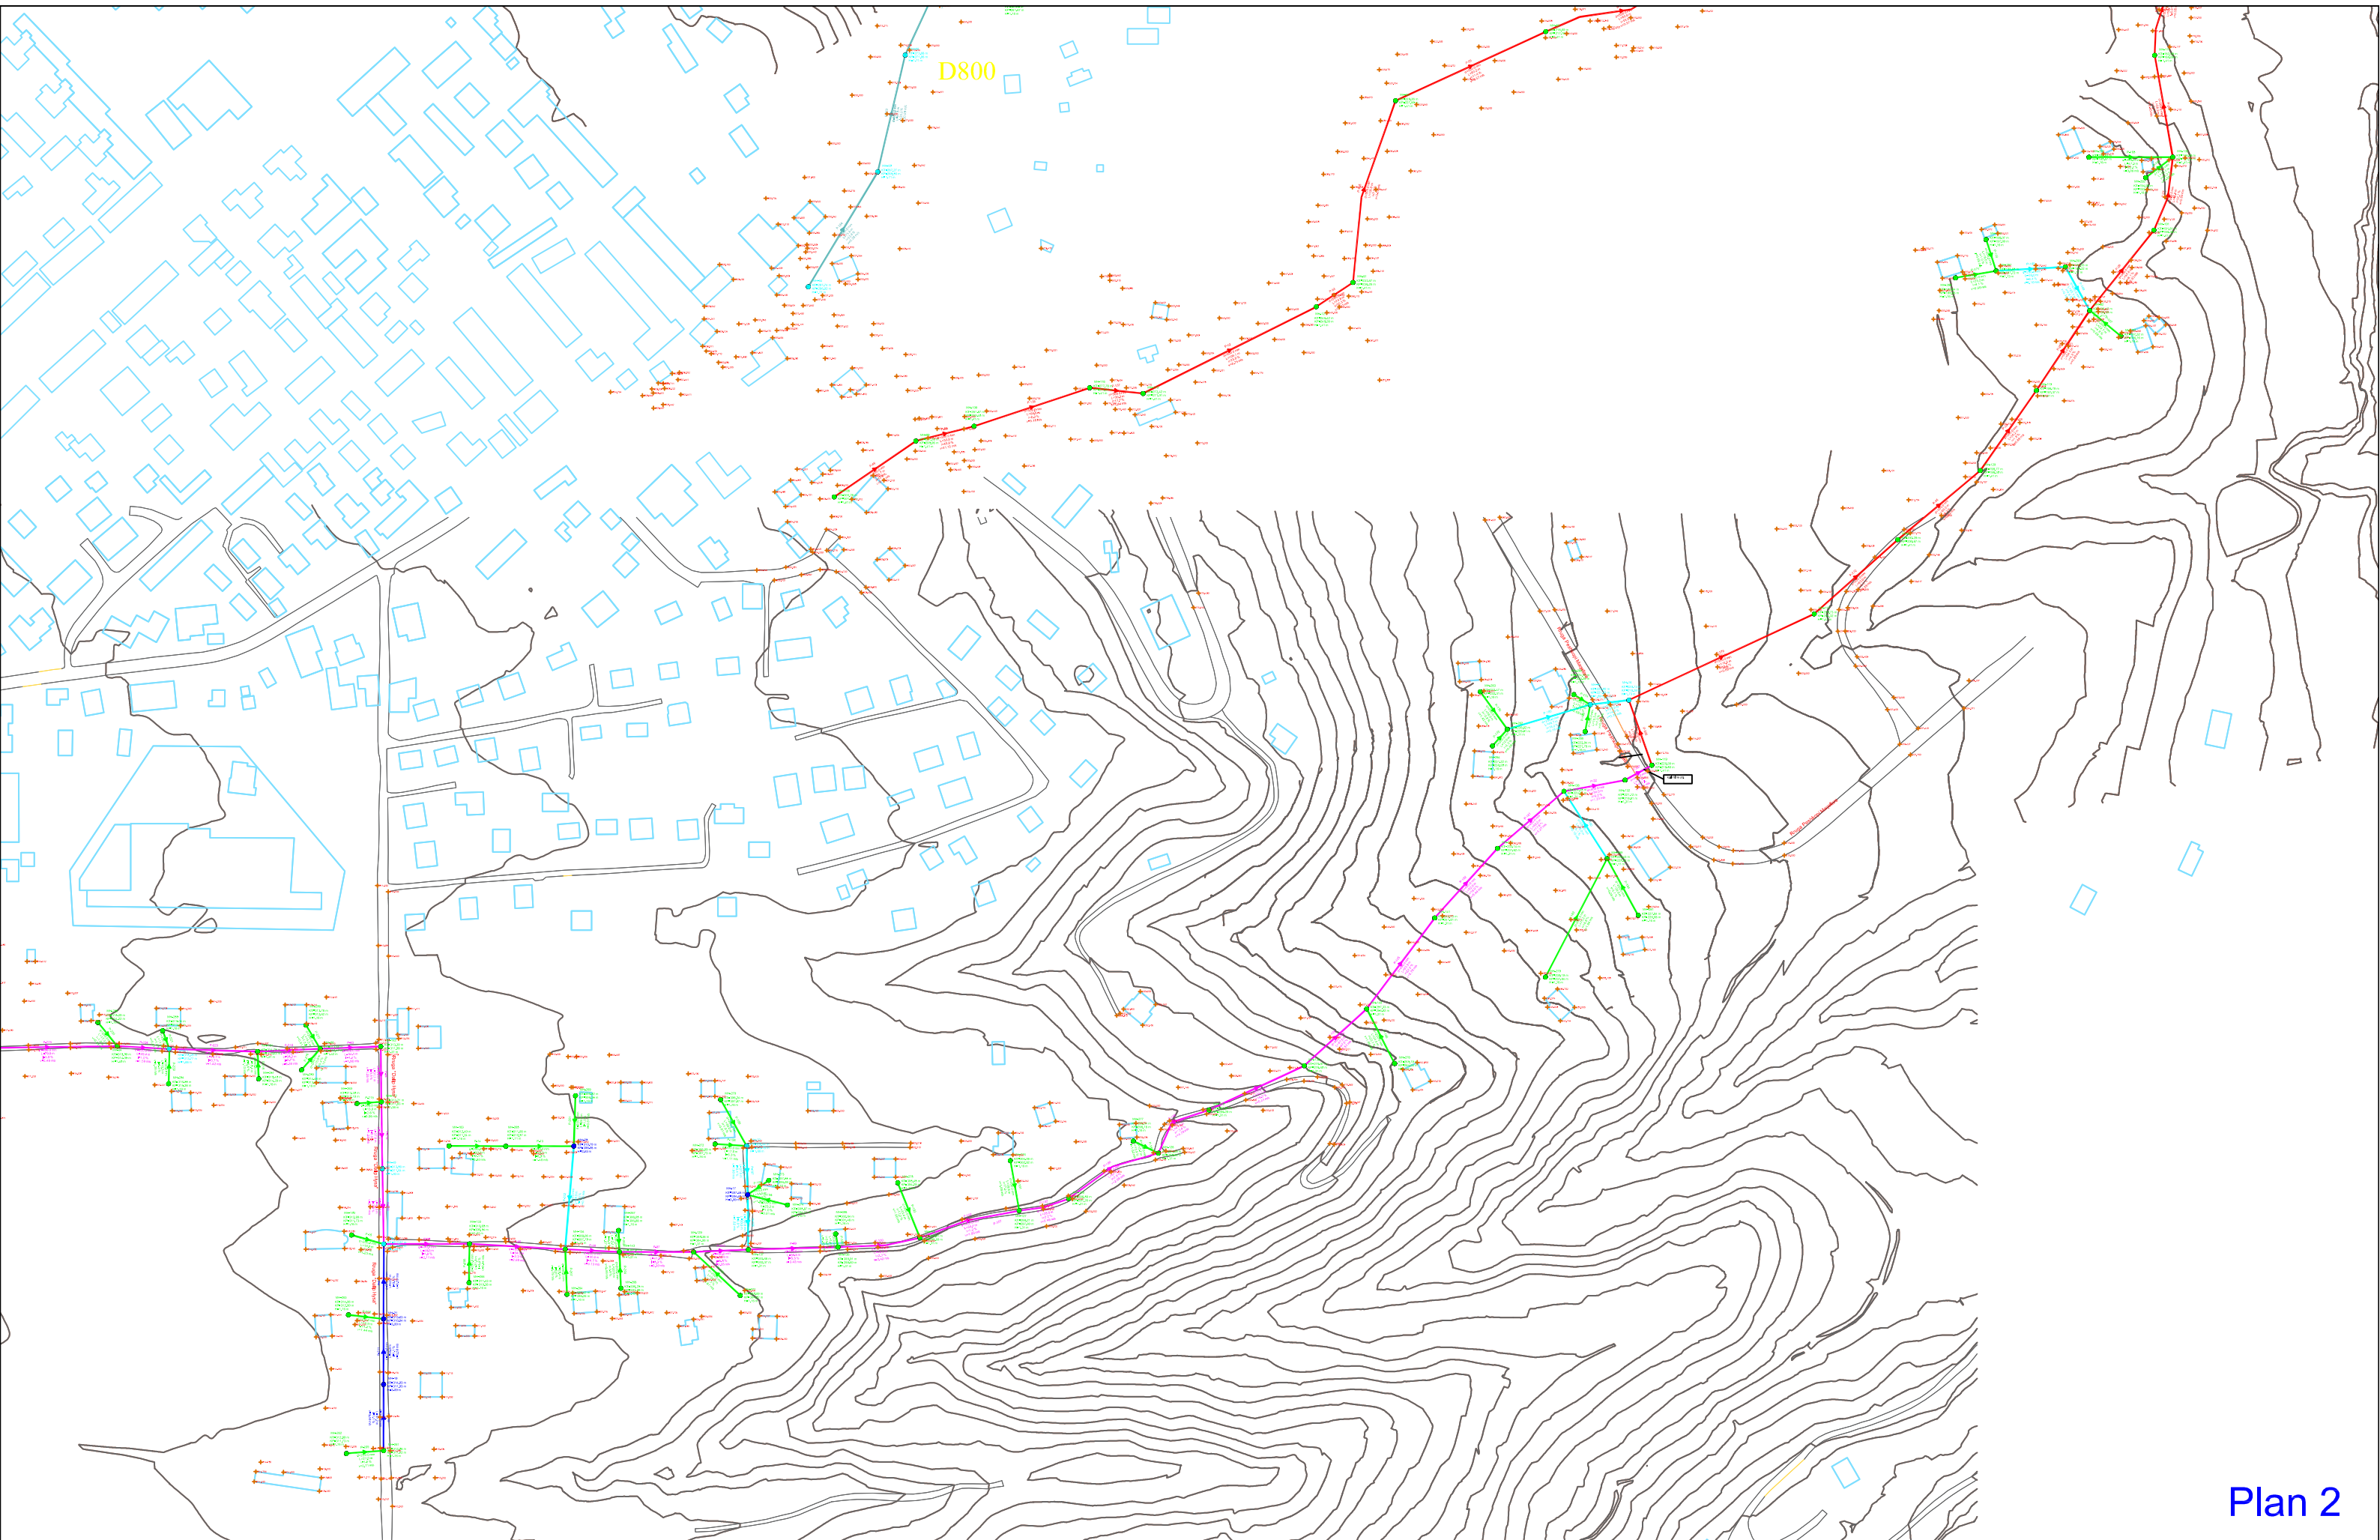

Plan 2


POROSITESI : BASHKIA MAT
 Objekti: "STUDIM PROJEKTIM I RRJETIT TE KANALIZIMEVE NE ZONAT PERIFERIKE TE QYTETIT BURREL"

Emertimi: PLANIMETRIA DHE PROFILI GJATESOR RRJETI QYTETIT BURREL

"Arabel - Studio" Sh.p.k	"InfraKonsult" Sh.p.k	"Net-Group" Sh.p.k

Projektues					
Nd.Shemsi Sulejmani	Nd.Mirjan Kokalari	Hidr.Luljeta Koci	Ark.Irida Troti	Elek.Altin Allkaj	Gjeoteknik. Arjon Jani
Nd.Lefter Shembitraku	Hidr.Arben Prendi	Gjeod.Myzafere Kalabaku	Ark.Diana Mitushi	Mek.Bujar Struga	Gjeolog. Besnik Hykaj
Nd.Sokol Metoja	Hidr.Redif Struga	Gjeod.Iv Beqari	Ark.Rigert Hyra	Mek.Bujar Meraj	
Nd.Ermal Spahiu	Hidr.Hajredin Murgu	Gjeod.Shqiponja Civci	Elek.Burhan Demberi	Mek. Gjergji Kotori	

SHKALLA	FLETA
V:1-100	1 - 01
H:1-1000	
Mat 2021	Format A3

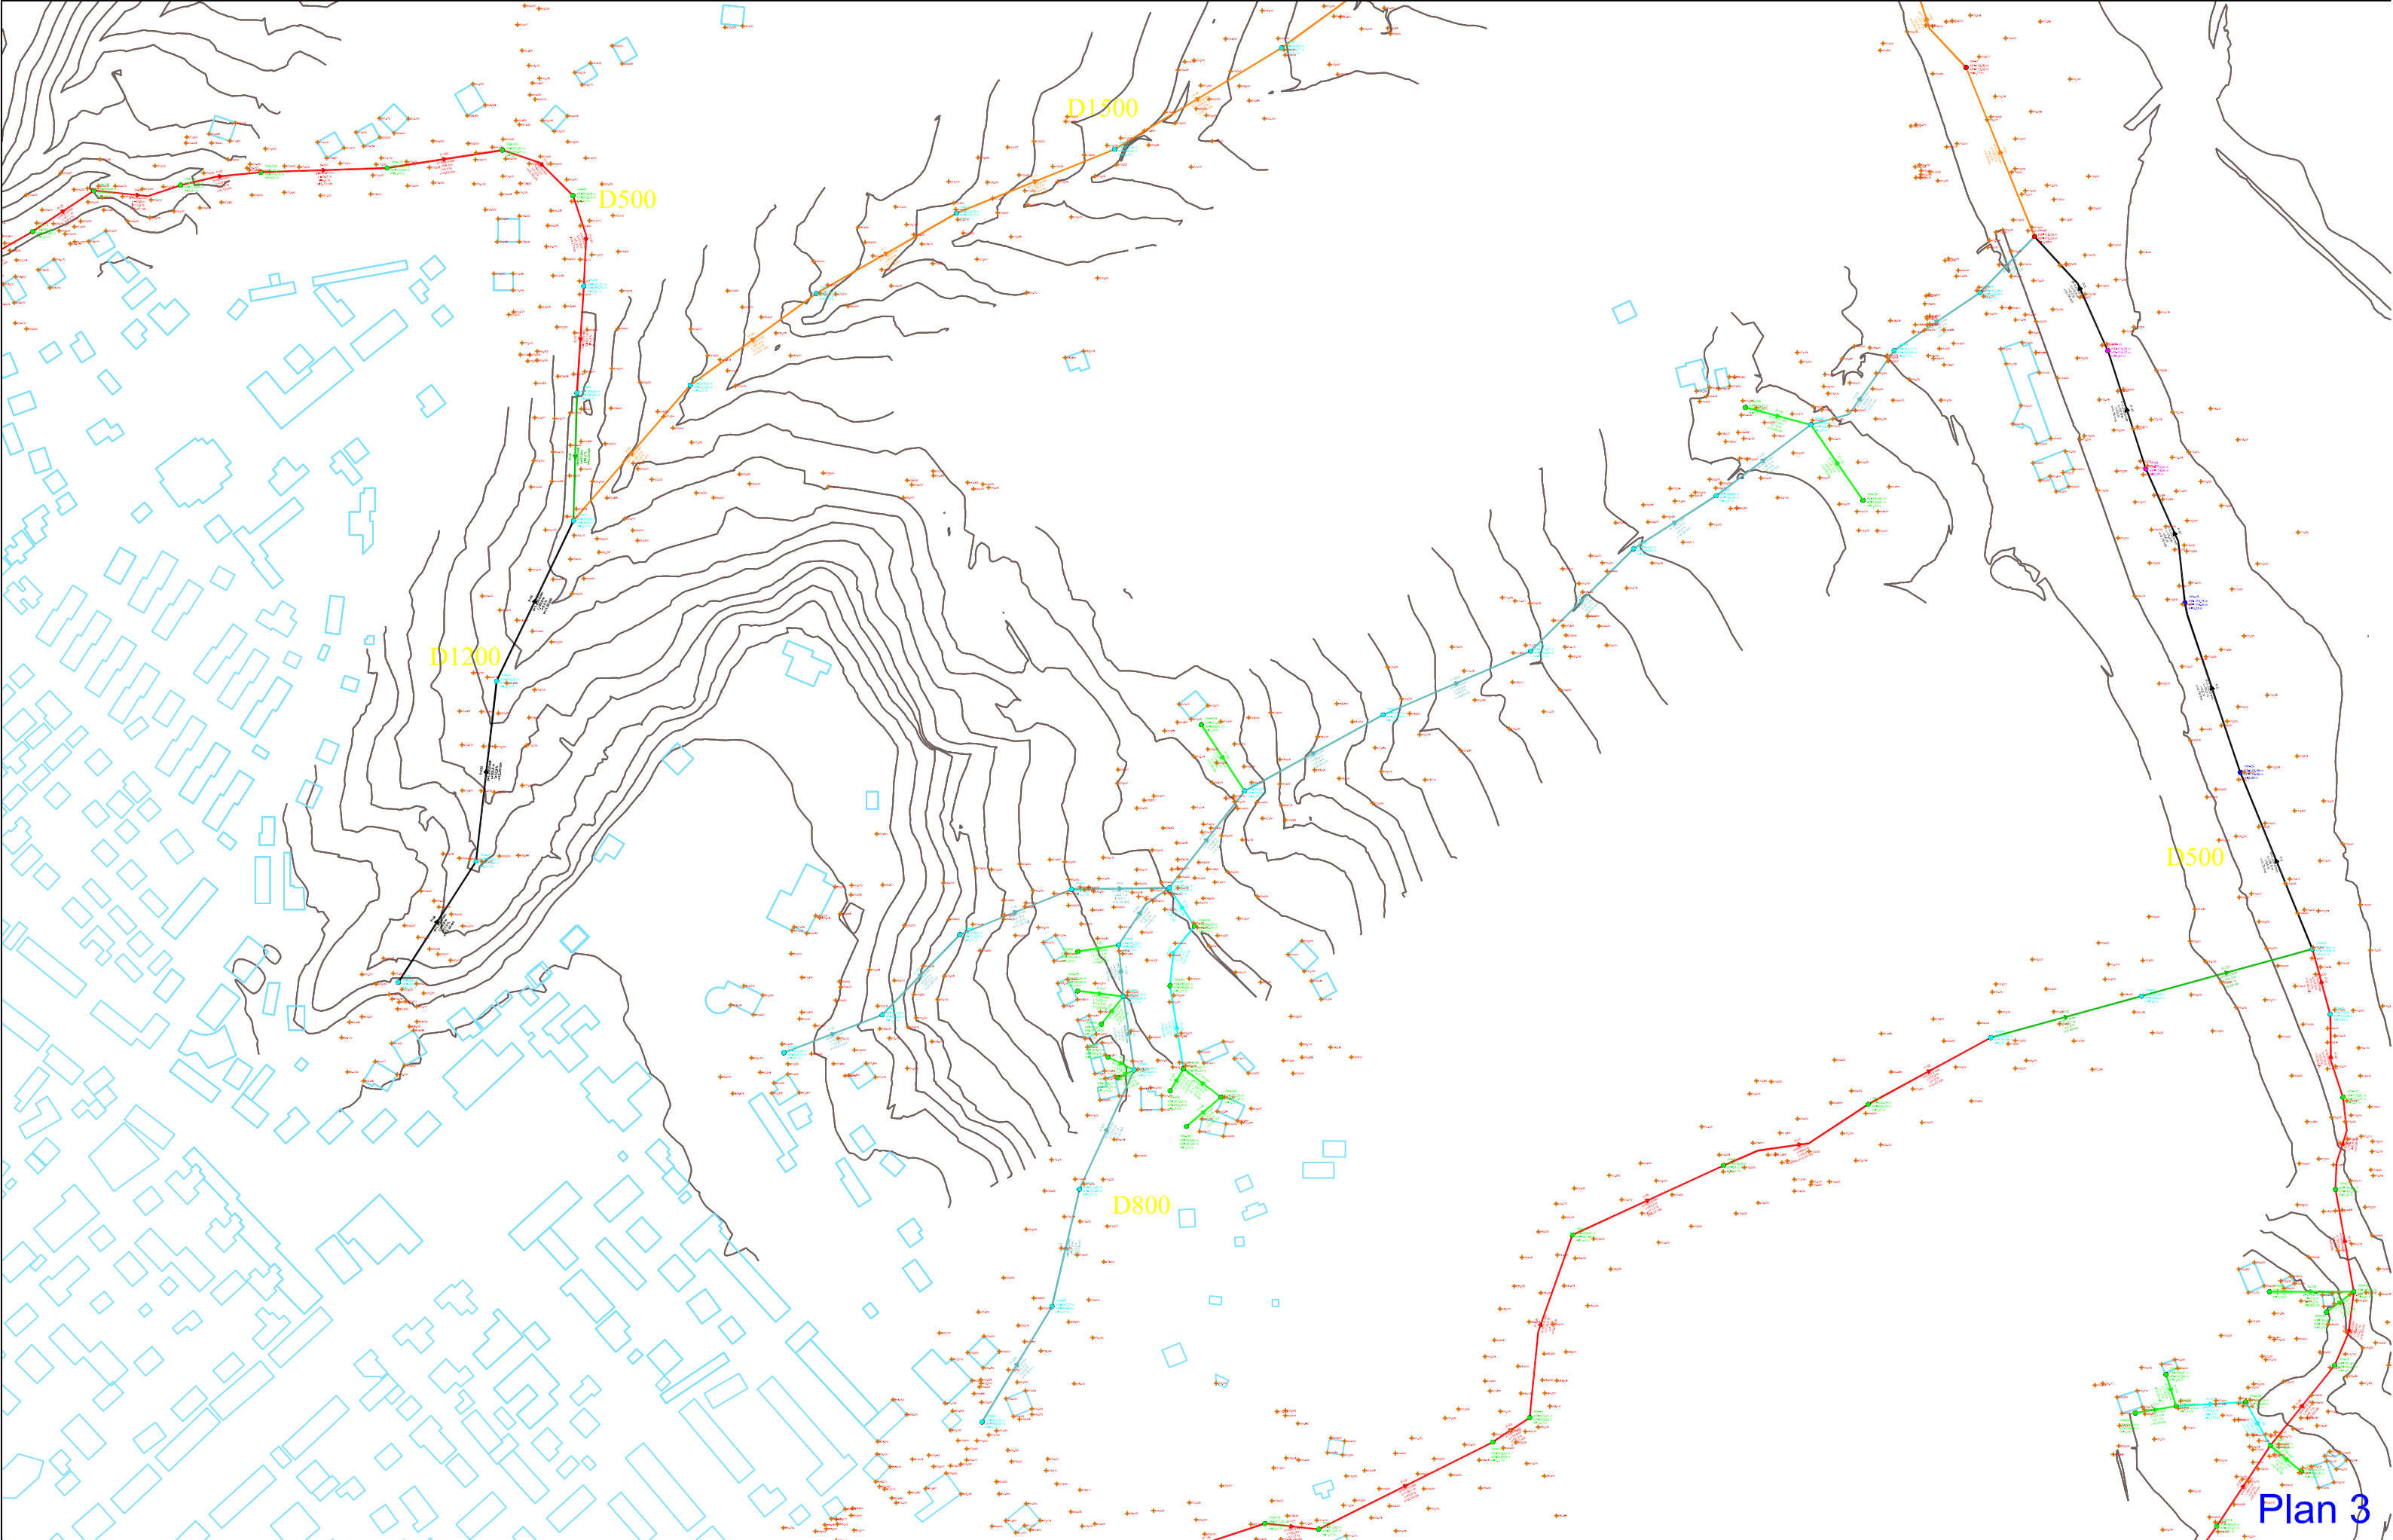

Plan 3

POROSITESI : BASHKIA MAT
 Objekti: "STUDIM PROJEKTIM I RRJETIT TE KANALIZIMEVE NE ZONAT PERIFERIKE TE QYTETIT BURREL"


Emertimi: PLANIMETRIA DHE PROFILI GJATESOR RRJETI QYTETIT BURREL

"Arabel - Studio" Sh.p.k	"InfraKonsult" Sh.p.k	"Net-Group" Sh.p.k

Projektues

Nd. Shemsi Sulejmani	Nd. Mirjan Kokalari	Hidr. Luljeta Koci	Ark. Irlda Troiti	Elek. Altin Allkaj	Gjeoteknik. Arifjon Jani
Nd. Lefter Shembiraku	Hidr. Arben Prendi	Gjeod. Myzafer Kallabaku	Ark. Diana Mitushi	Mek. Bujar Struga	Gjeolog. Besnik Hykaj
Nd. Sokol Metoja	Hidr. Redi Struga	Gjeod. Iv Beqari	Ark. Rigert Hyra	Mek. Bujar Meraj	
Nd. Ermal Spahiu	Hidr. Hajredin Murgu	Gjeod. Shqirponja Civi	Elek. Burhan Demberi	Mek. Gjergji Kotori	

SHKALLA	FLETA
V:1-100	
H:1-1000	1 - 01
Mat 2021	Format A3

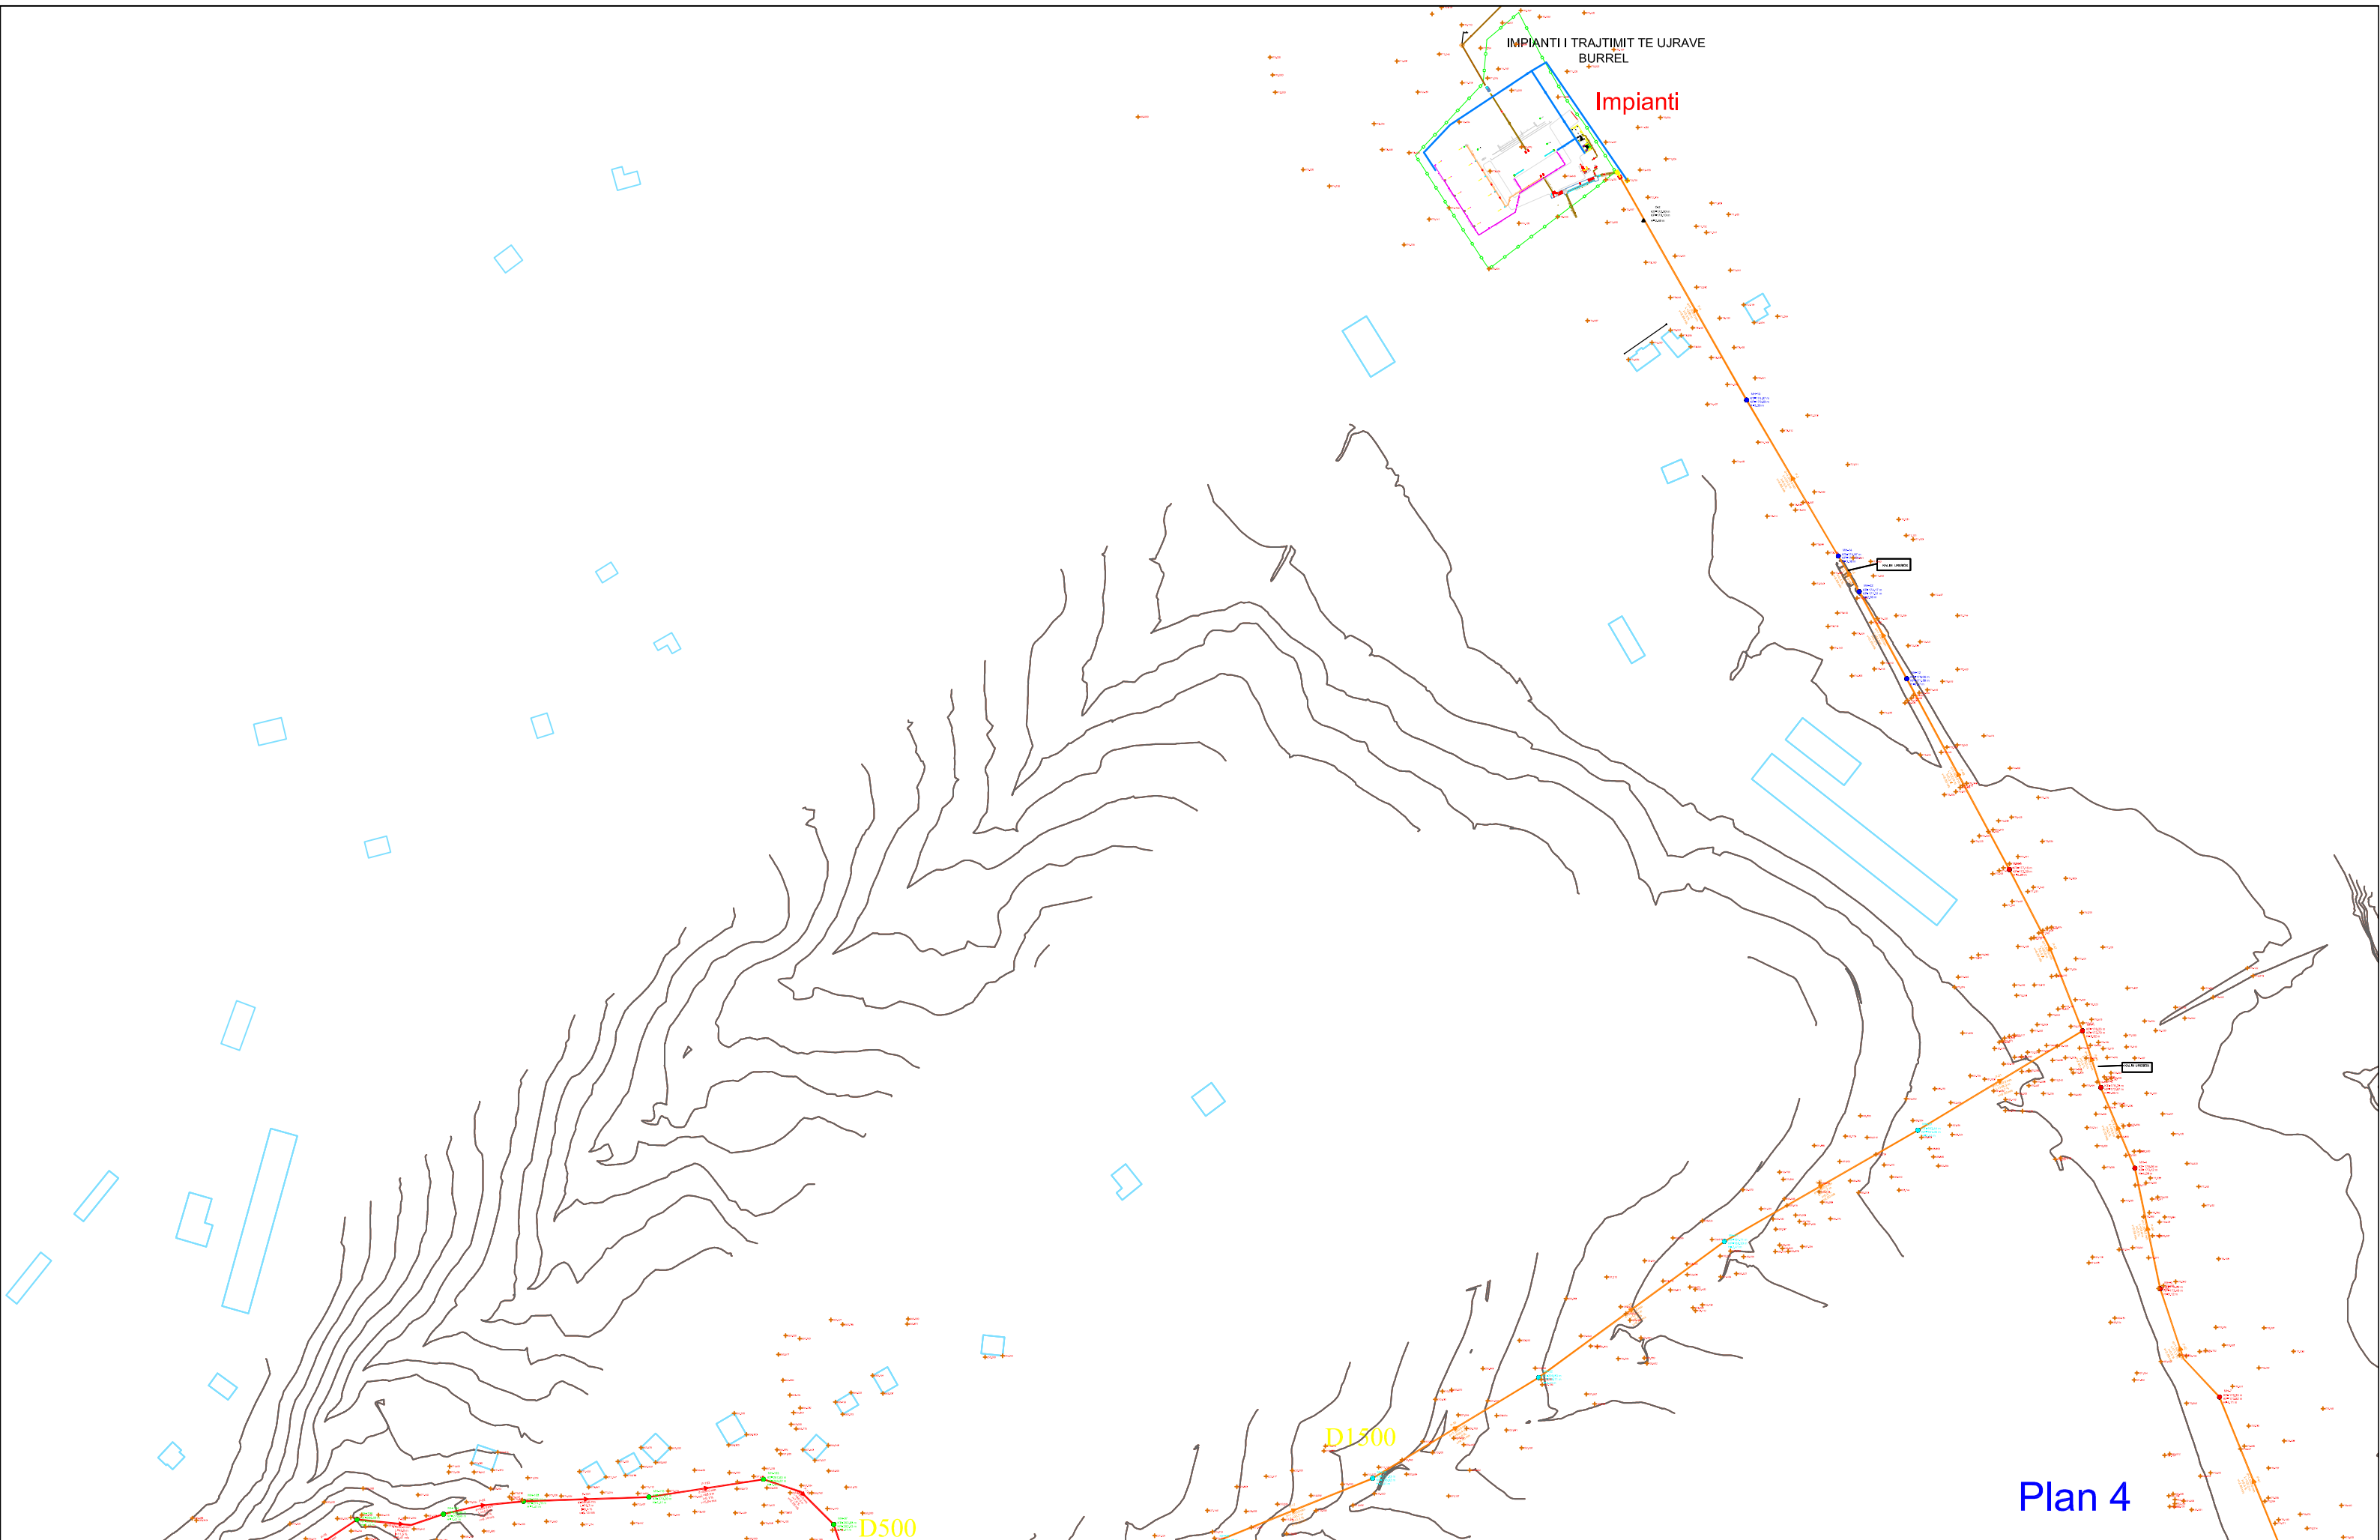

POROSITESI : BASHKIA MAT

Objekti: "STUDIM PROJEKTIM I RRJETIT TE KANALIZIMEVE NE ZONAT PERIFERIKE TE QYTETIT BURREL"


Emertimi: PLANIMETRIA DHE PROFILI GJATESOR RRJETI QYTETIT BURREL

"Arabel - Studio" Sh.p.k	"Infrakonsult" Sh.p.k	"Net-Group" Sh.p.k


Projektues

Nd. Shemsi Sulejmani	Nd. Mirjan Kokalari	Hidr. Luljeta Koci	Ark. Irida Troti	Elek. Altin Allkaj	Gjeoteknik. Arjon Jani
Nd. Lefter Shembitraku	Hidr. Arben Prendi	Gjeod. Myzafere Kalabaku	Ark. Diana Mitushi	Mek. Bujar Struga	Gjeolog. Besnik Hykaj
Nd. Sokol Metoja	Hidr. Redi Struga	Gjeod. Iv Beqari	Ark. Rigert Hyra	Mek. Bujar Meraj	
Nd. Ermal Spahiu	Hidr. Hajredin Murgu	Gjeod. Shqiponja Civici	Elek. Burhan Demberi	Mek. Gjergji Kotori	

SHKALLA	FLETA
V:1-100	1 - 01
H:1-1000	
Mat 2021	Format A3


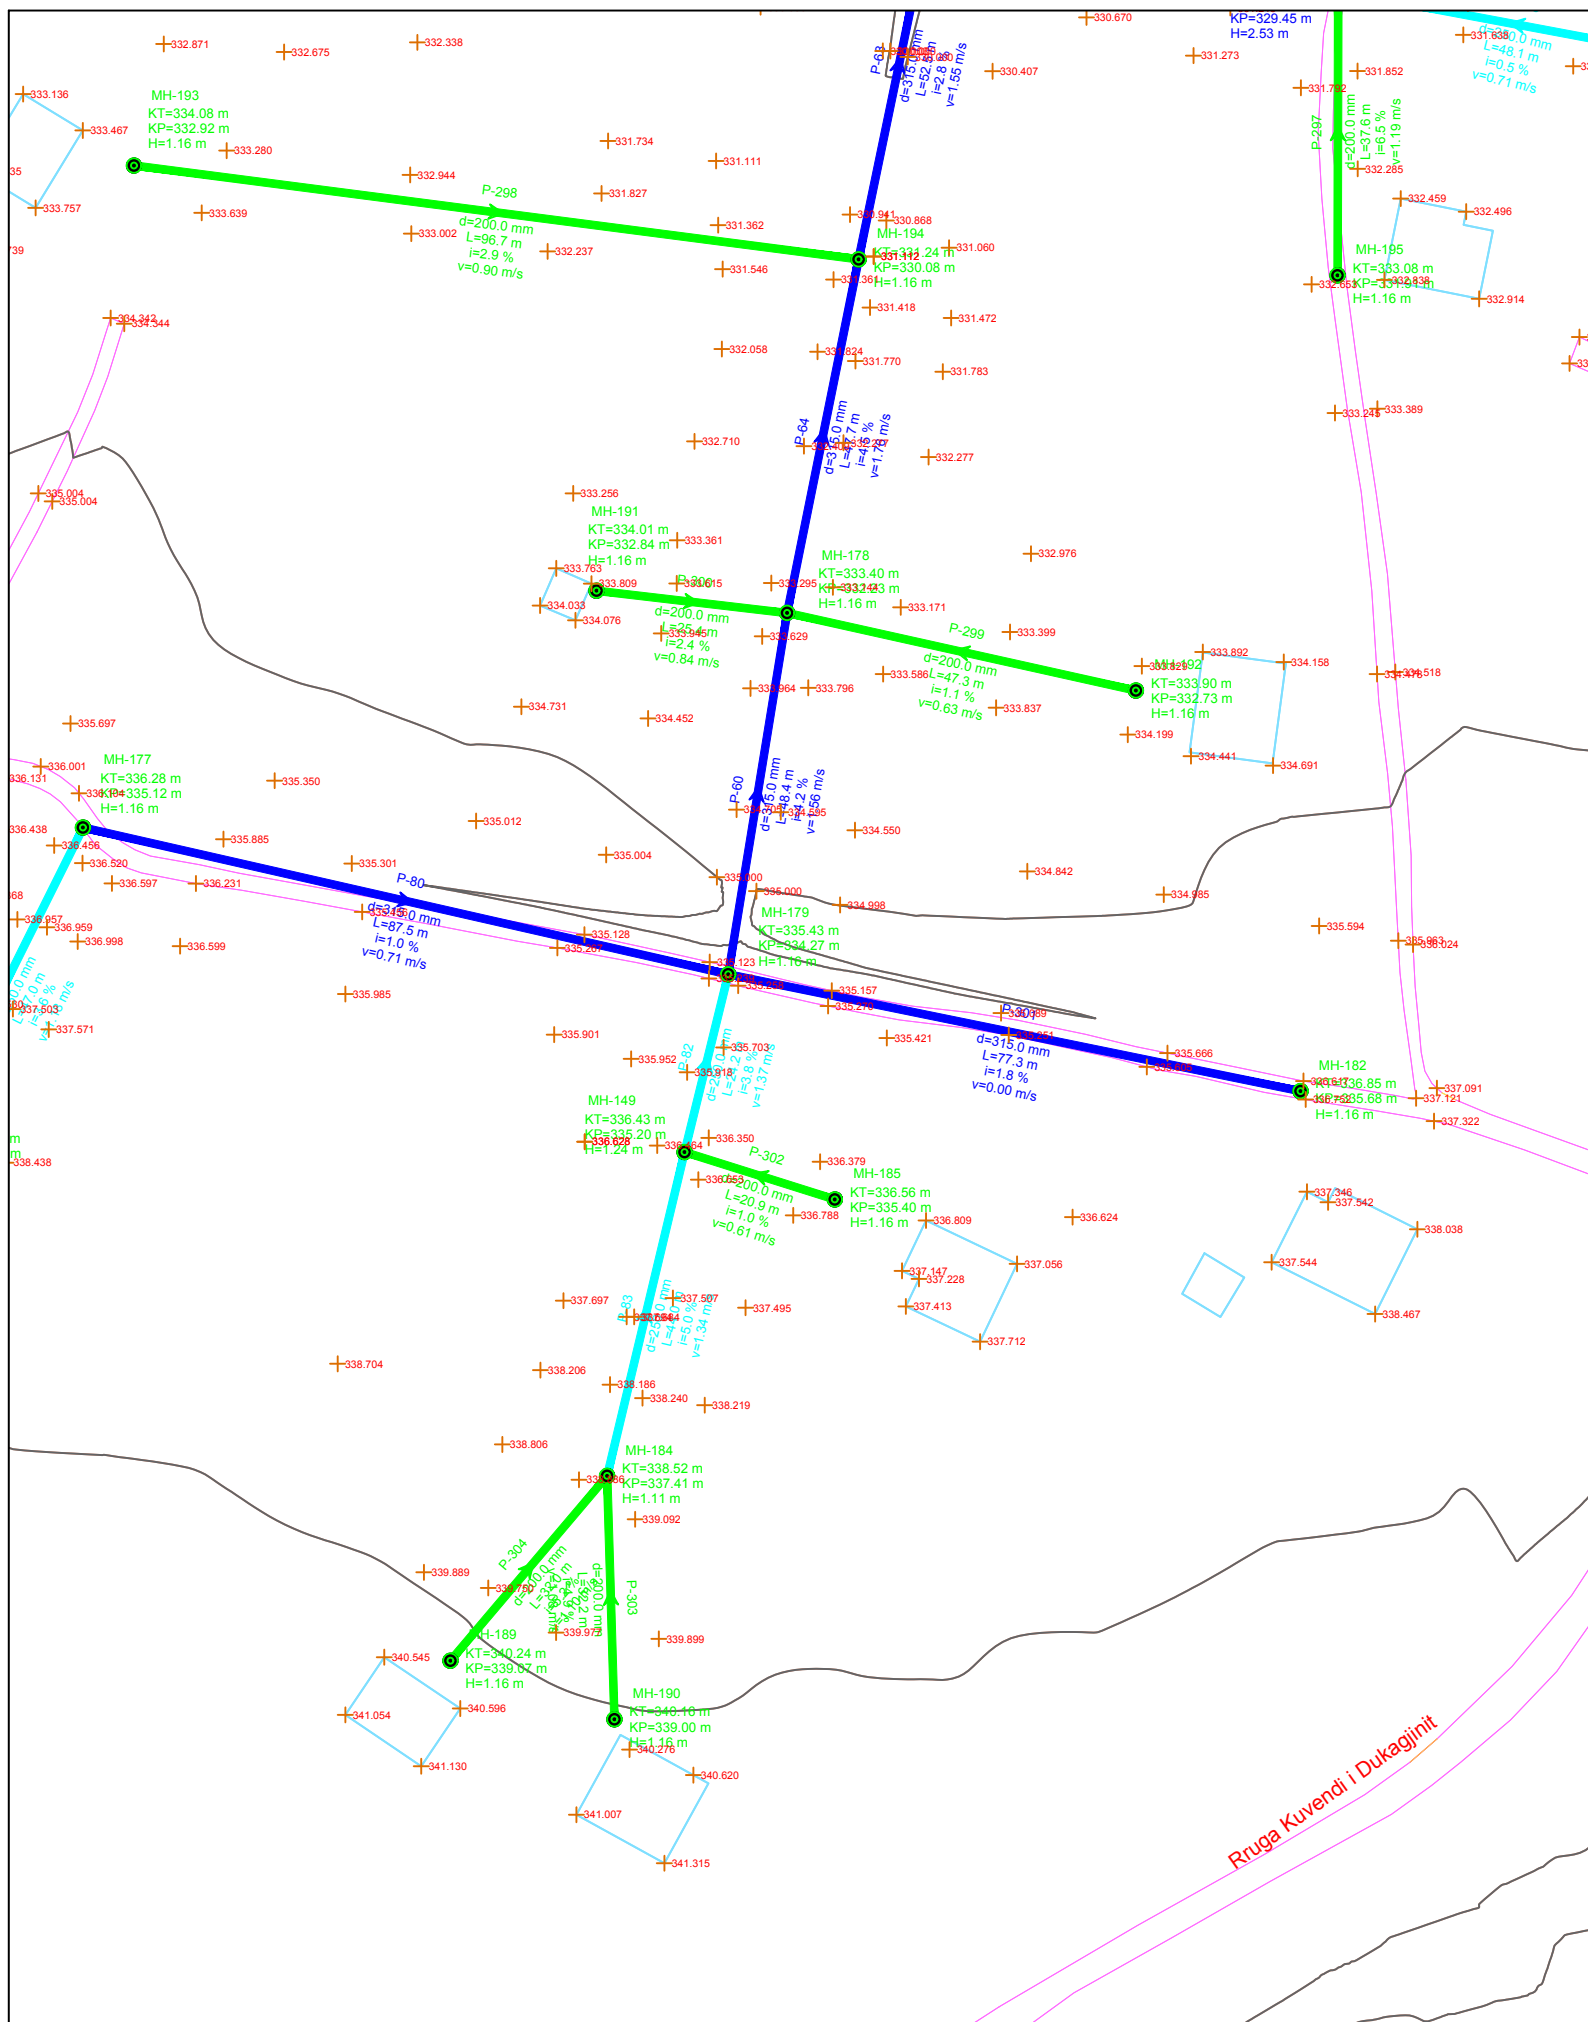


LINJA 1

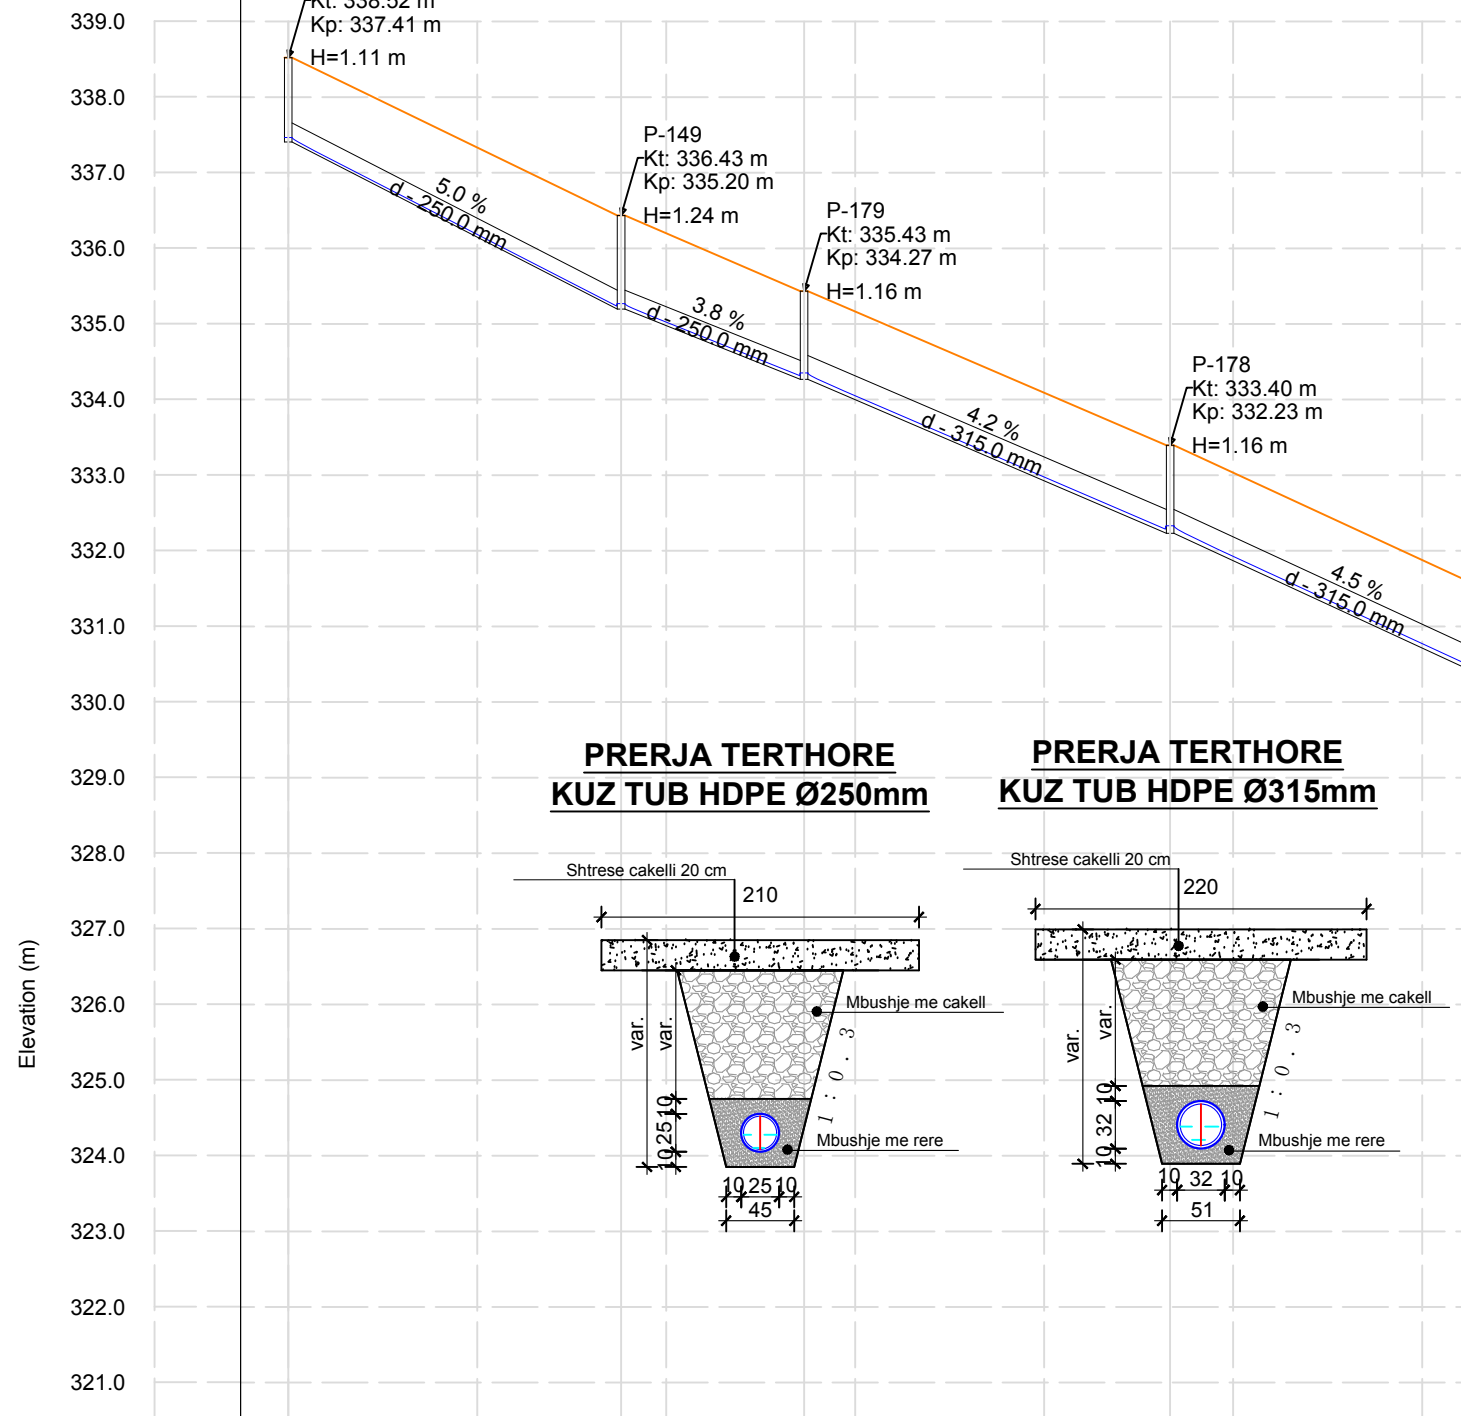

PRERJA TERTHORE KUZ TUB HDPE Ø250mm

PRERJA TERTHORE KUZ TUB HDPE Ø315mm

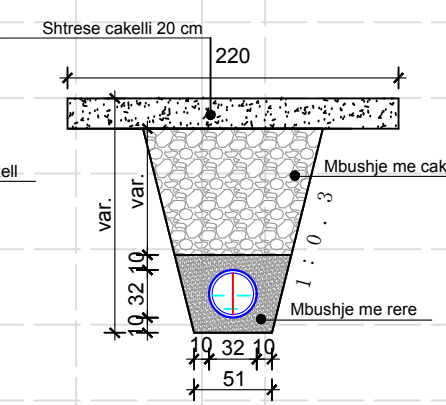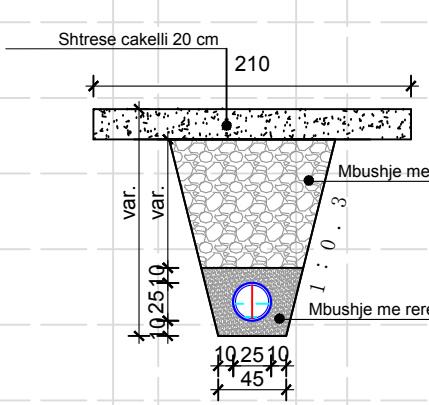

Emertimi i Tubit	P-83	P-82	P-60	P-64
Gjatesia	44.0	24.2	48.4	47.7
Diametri	d - 250.0 mm	d - 250.0 mm	d - 315.0 mm	d - 315.0 mm
Kuote projekti	337.41	335.20 335.20 334.27 334.27	332.23 332.23	333.40
Pjerrësia (%)	5.0	3.8	4.2	4.5
Emertimi i pusetes	P-184	P-149	P-179	P-178
Kuote Toke (m)	338.52	336.43	335.43	333.40
Kuote Projekti (m)	337.41	335.20	334.27	332.23
Material	0.25\Korrogato HDPE	0.25\Korrogato HDPE	0.32\Korrogato HDPE	0.32\Korrogato HDPE



POROSITESI : BASHKIA MAT
 Objekti: "STUDIM PROJEKTIM I RRJETIT TE KANALIZIMEVE NE ZONAT PERIFERIKE TE QYTETIT BURREL"

Emertimi: PLANIMETRIA DHE PROFILI GJATESOR
 "Arabel - Studio" Sh.p.k. "InfraKonsult" Sh.p.k. "Net-Group" Sh.p.k.


Projektues

Nd.Shemsi Sulejmani	Nd.Ilirjan Kokalari	Hidr.Luljeta Koci	Ark.Irida Troti	Elek.Altin Alikaj	Gjeoteknik. Artjon Jani
Nd.Lefter Shembitraku	Hidr.Arben Prendi	Gjeod.Myzafere Kallabaku	Ark.Diana Mitrushu	Mek.Bujar Struga	Gjeolog. Besnik Hykaj
Nd.Sokol Metoja	Hidr.Redi Struga	Gjeod.Iv Beqari	Ark.Rigert Hyra	Mek.Bujar Meraj	
Nd.Ermal Spahiu	Hidr.Hajredin Murgu	Gjeod.Shqiponja Civici	Elek.Burhan Demberi	Mek. Gjergji Kotori	

SHKALLA: V:1-100, H:1-1000
 FLETA: 1- 01
 Mat 2021, Format A3

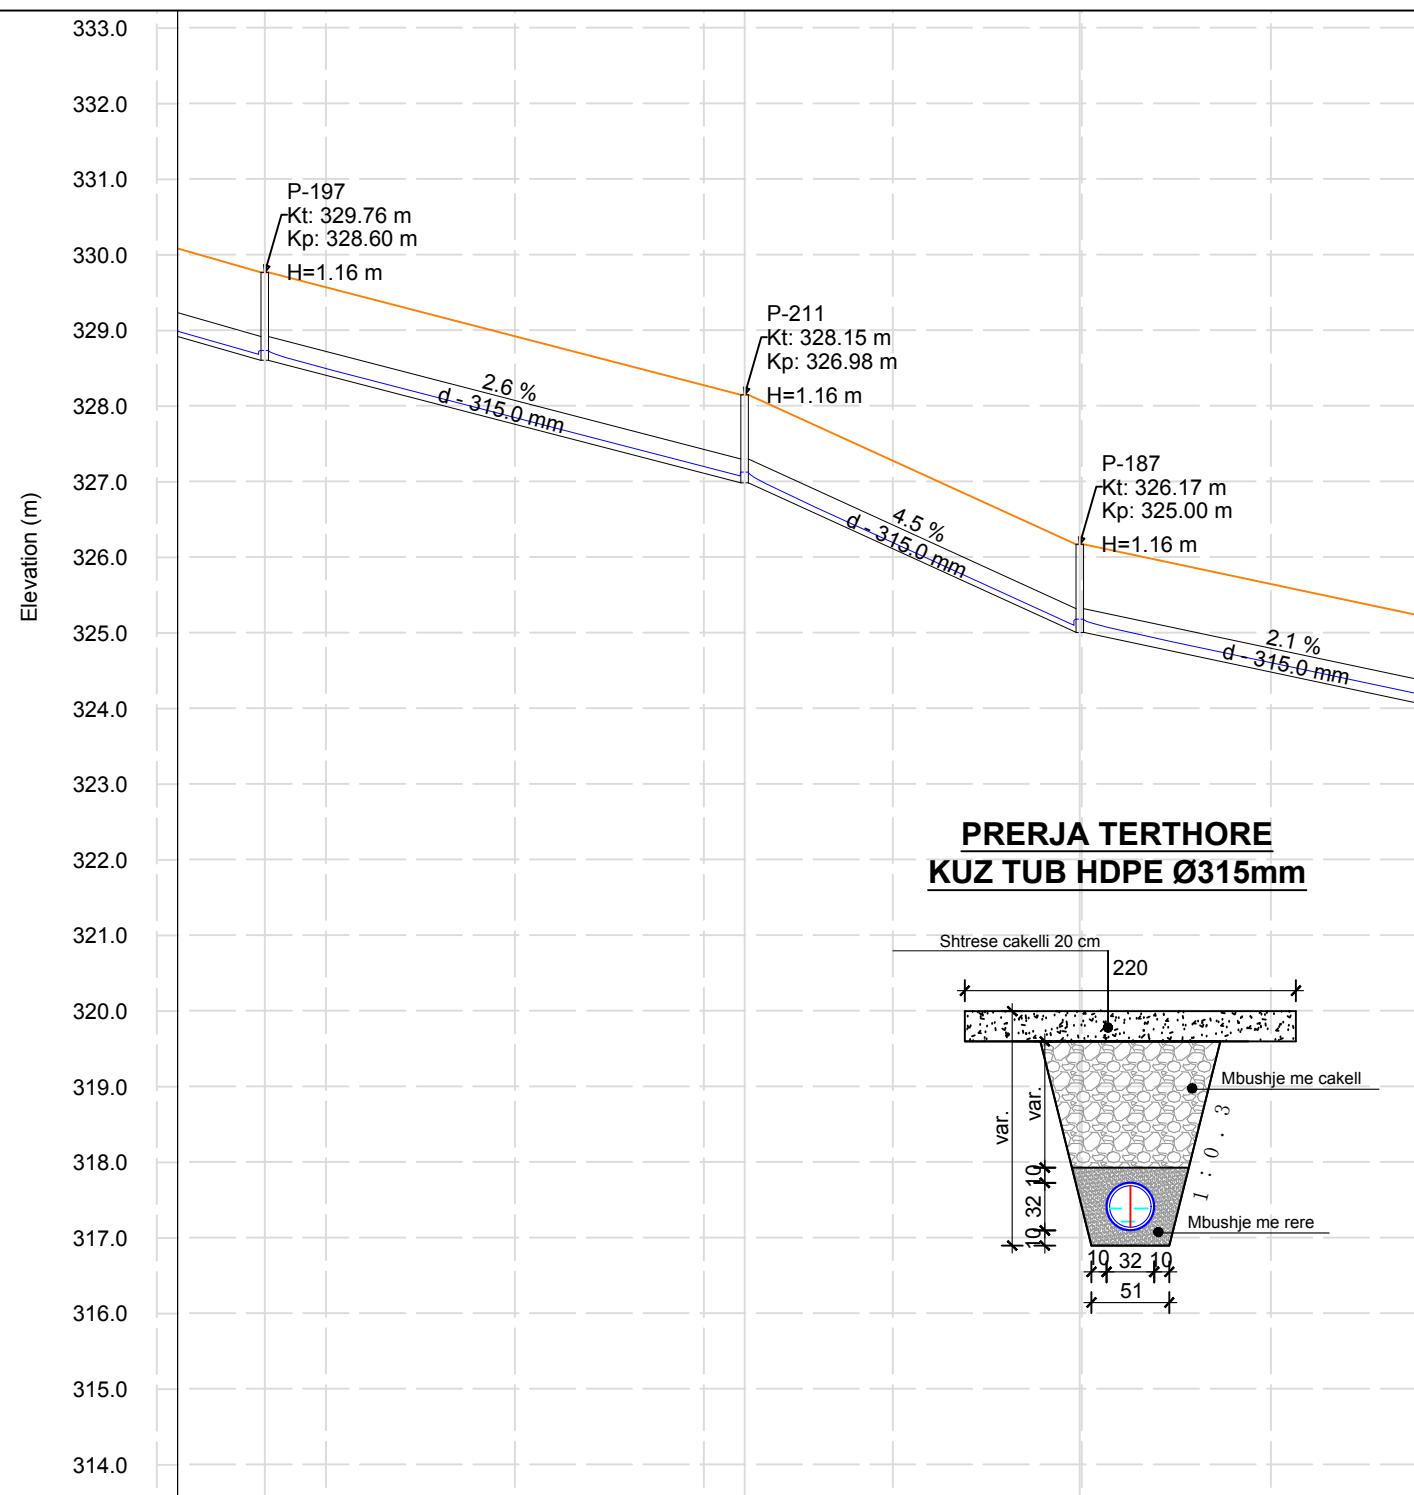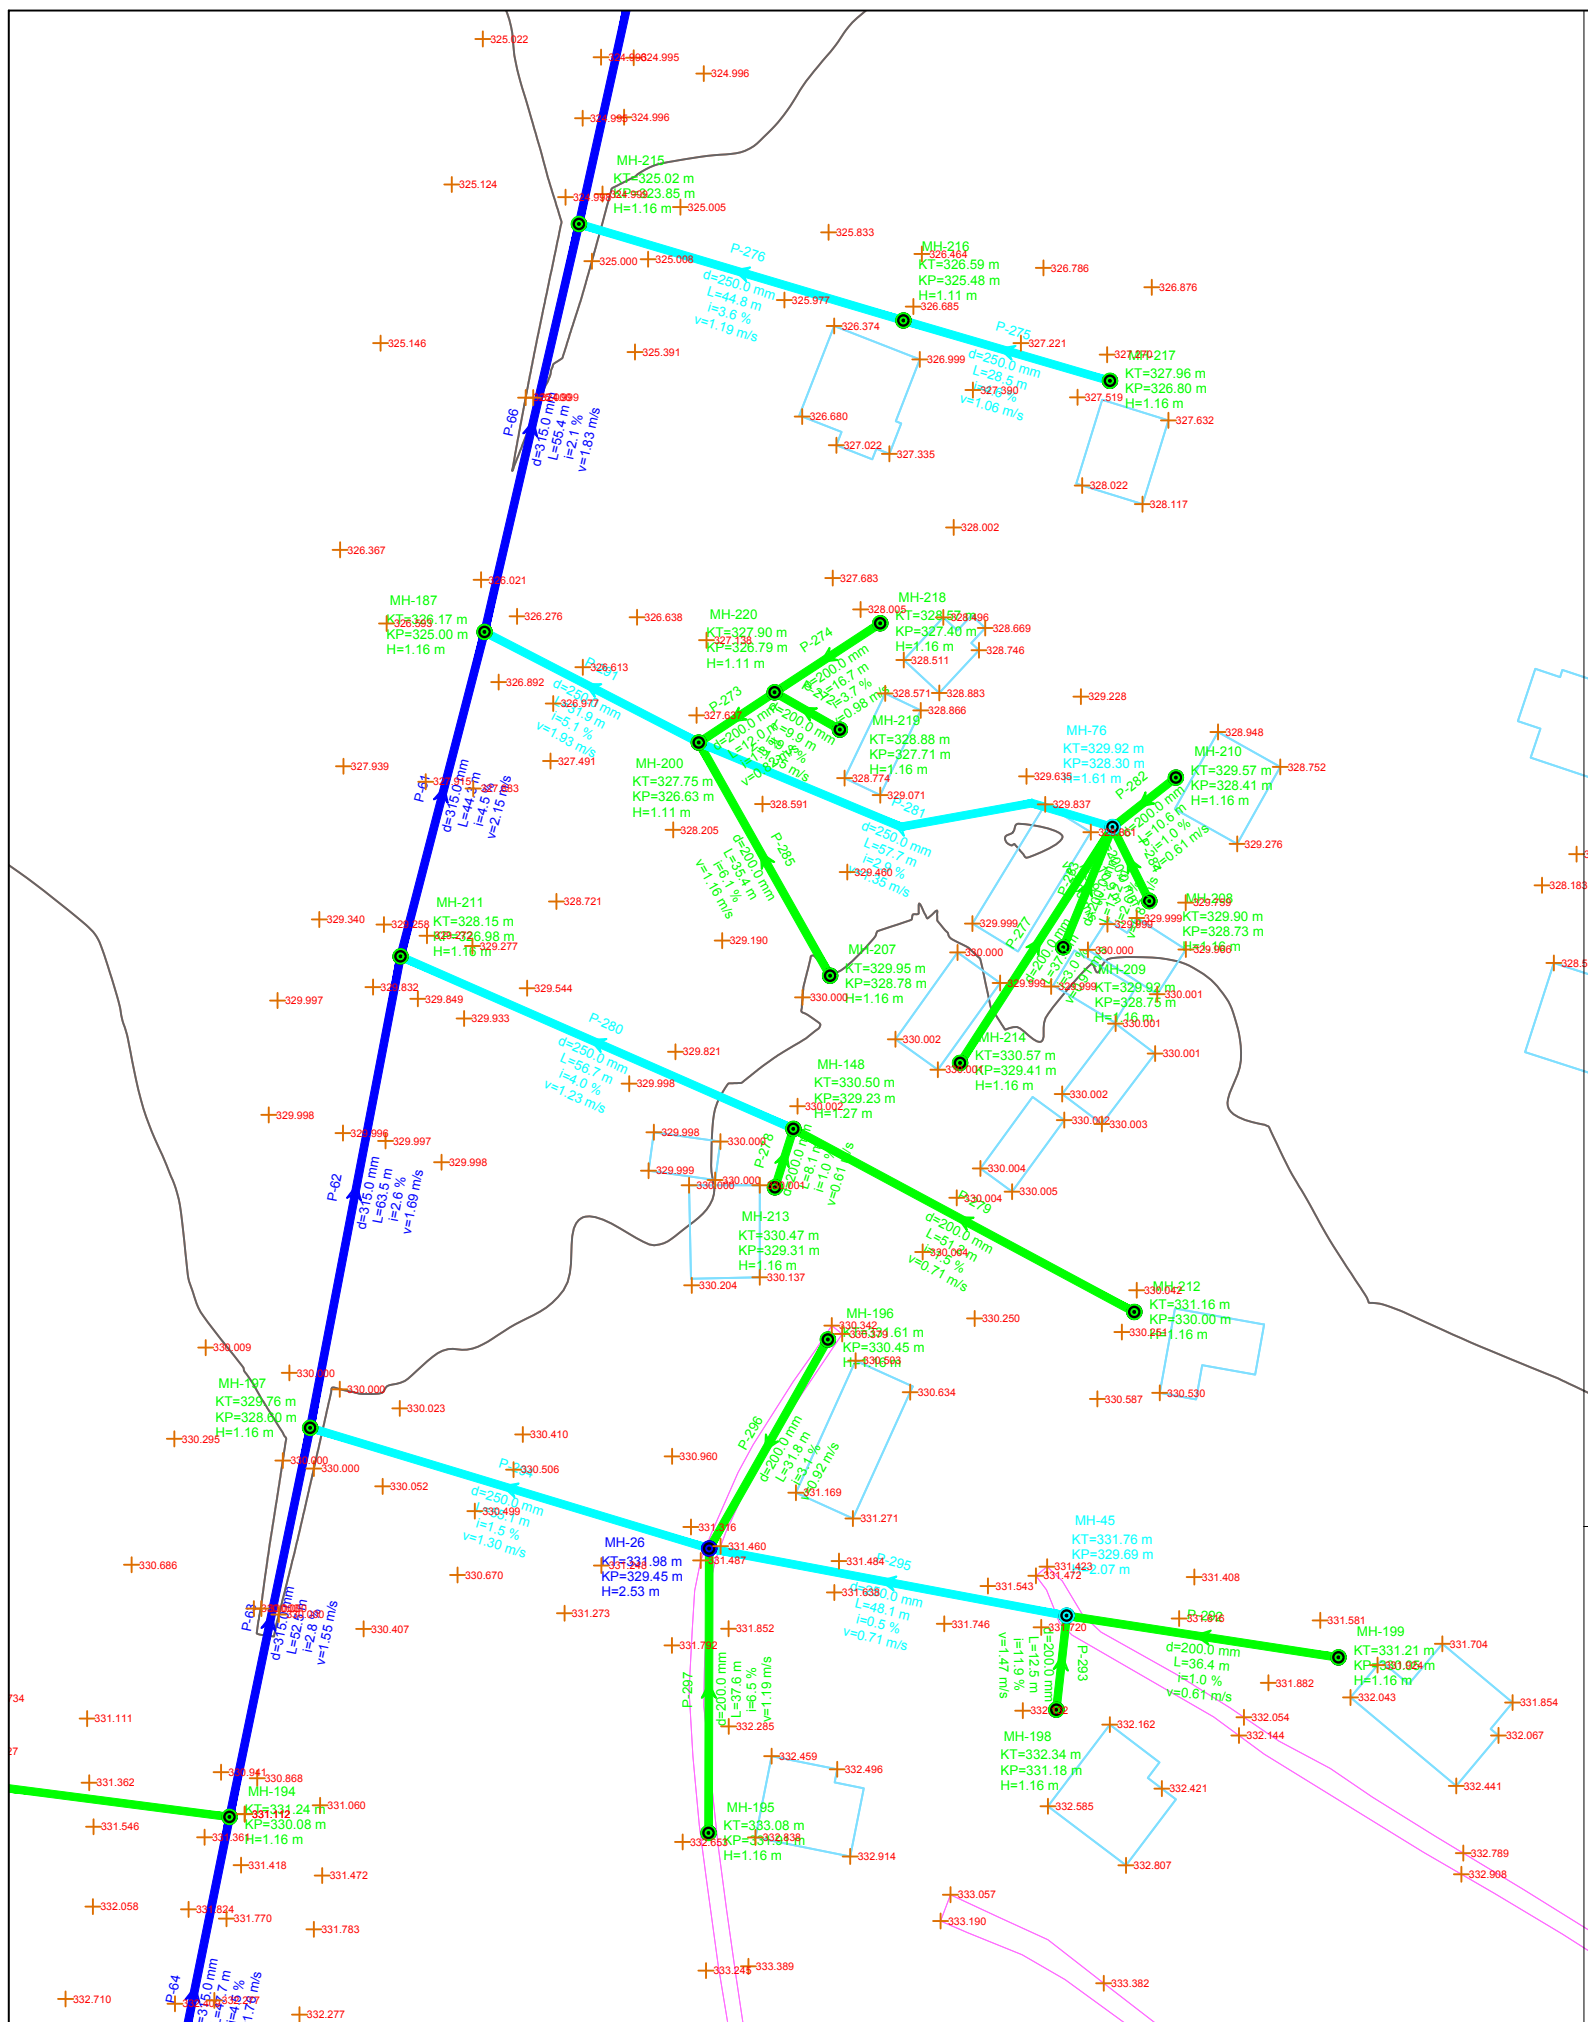

**PRERJA TERTHORE
KUZ TUB HDPE Ø315mm**

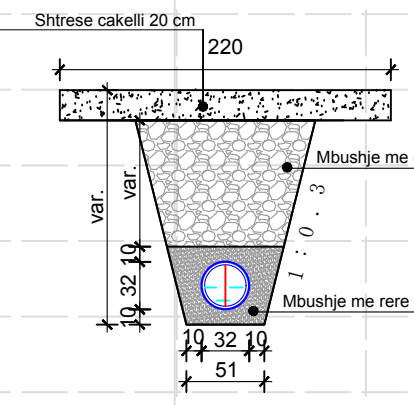

Emertimi i Tubit	P-62	P-61	P-66
Gjatesia	63.5	44.3	55.4
Diametri	d - 315.0 mm	d - 315.0 mm	d - 315.0 mm
Kuote projekti	328.60 328.60	326.98 326.98	325.00 325.00
Pjerrësia (%)	2.6	4.5	2.1
Emertimi i pusetes	P-197	P-211	P-187
Kuote Toke (m)	329.76	328.15	326.17
Kuote Projekti (m)	328.60	326.98	325.00
Material	0.32\Korrogato HDPE	0.32\Korrogato HDPE	0.32\Korrogato HDPE

POROSITESI : BASHKIA MAT

Objekti: "STUDIM PROJEKTIM I RRJETIT TE KANALIZIMEVE NE ZONAT PERIFERIKE TE QYTETIT BURREL"




Emertimi: PLANIMETRIA DHE PROFILI GJATESOR

"Arabel - Studio" Sh.p.k "InfraKonsult" Sh.p.k "Net-Group" Sh.p.k

Projektues

Nd.Shemsi Sulejmani	Nd.Illirjan Kokalari	Hidr.Luljeta Koci	Ark.Irida Troti	Elek.Altin Alikaj	Gjeoteknik. Artjon Jani
Nd.Lefter Shembitraku	Hidr.Arben Prendi	Gjeod.Myzafere Kallabaku	Ark.Diana Mitrushu	Mek.Bujar Struga	Gjeolog. Besnik Hykaj
Nd.Sokol Metoja	Hidr.Redi Struga	Gjeod.Iv Beqari	Ark.Rigert Hyra	Mek.Bujar Meraj	
Nd.Ermal Spahiu	Hidr.Hajredin Murgu	Gjeod.Shqiponja Civici	Elek.Burhan Demberi	Mek. Gjergji Kotoni	

SHKALLA	FLETA
V:1-100	1 - 01
H:1-1000	
Mat 2021	Format A3

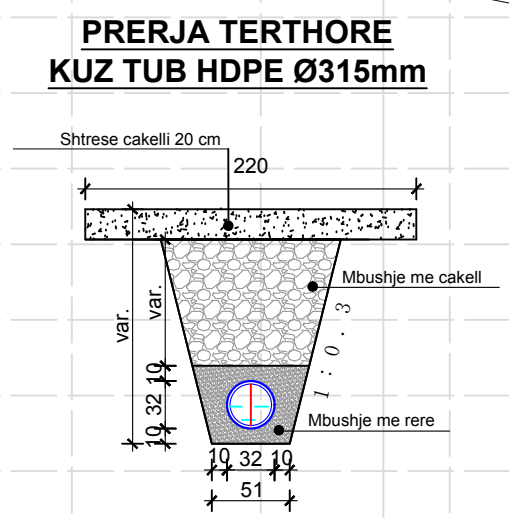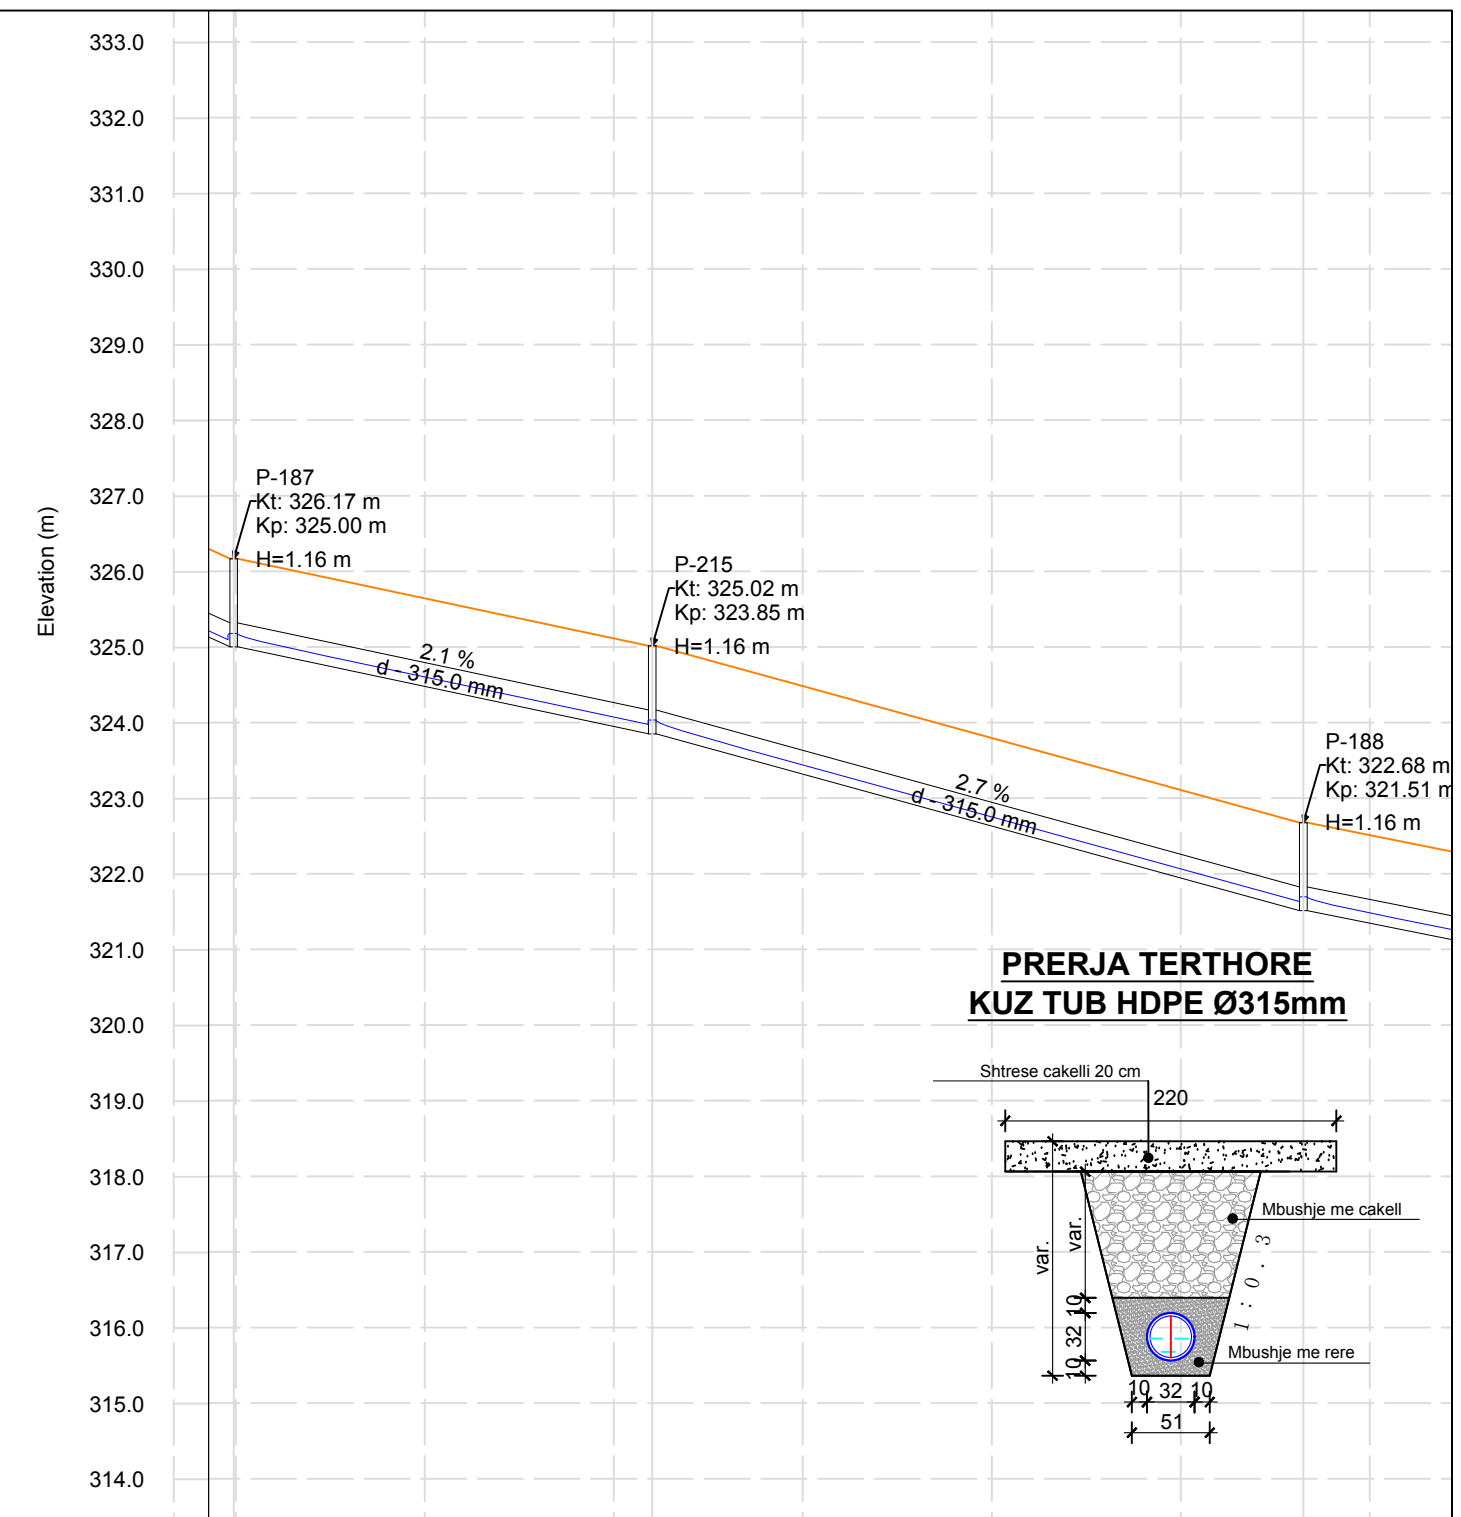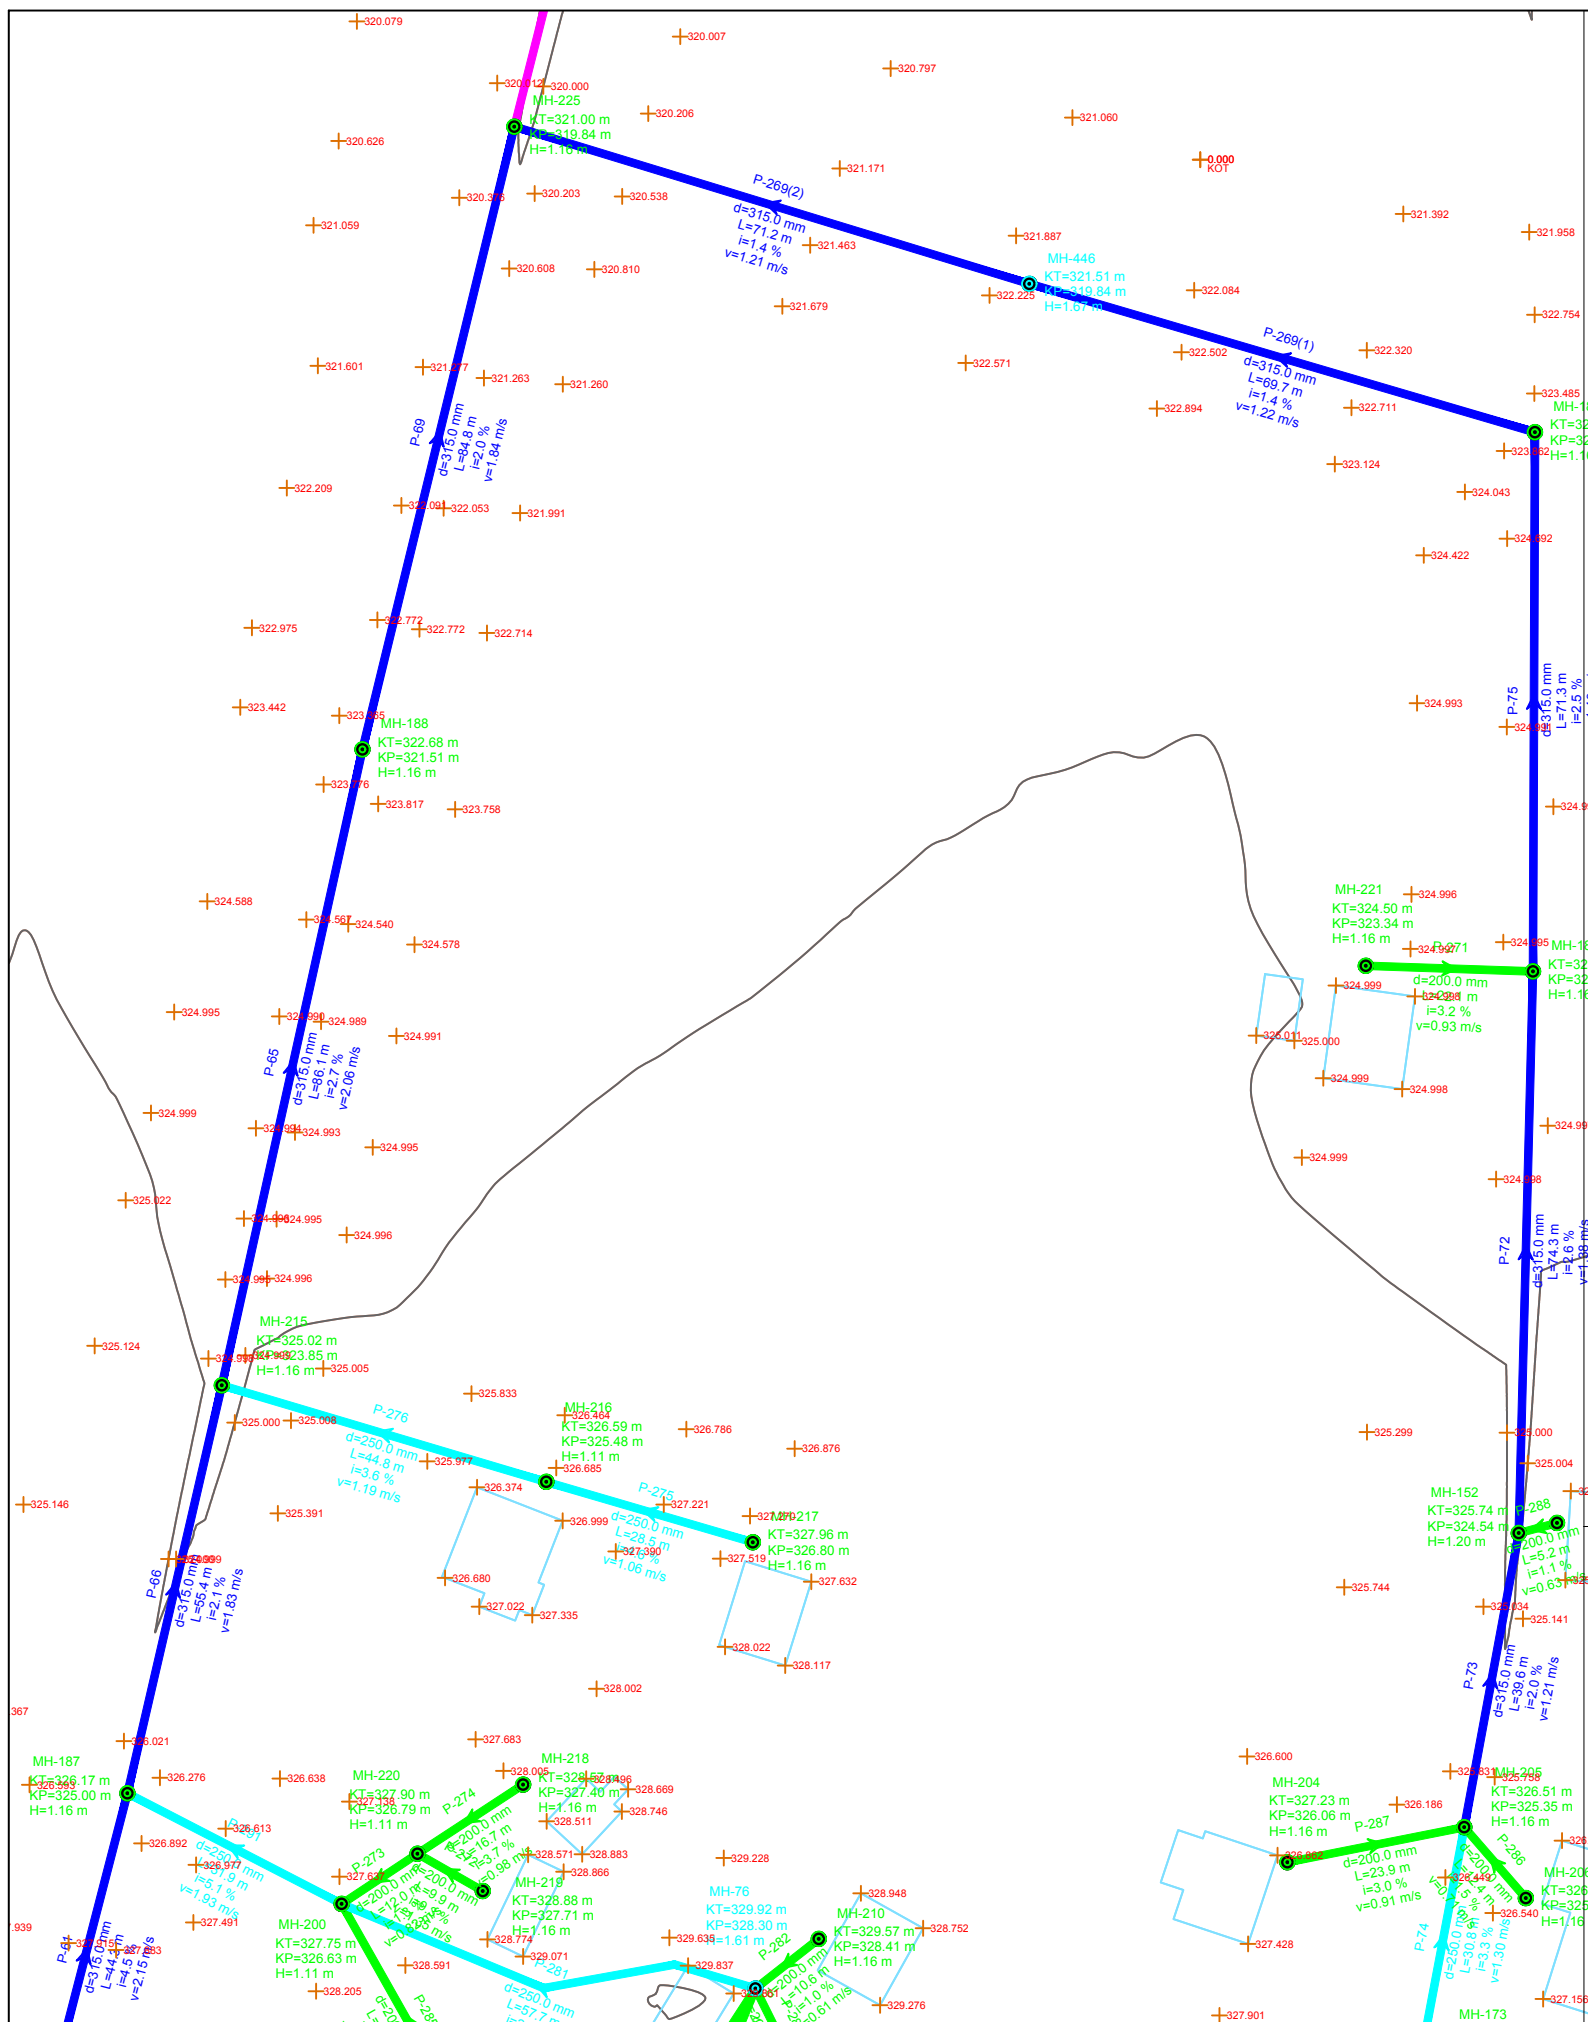

Emertimi i Tubit	P-66	P-65		
Gjatesia	55.4	86.1		
Diametri	d - 315.0 mm	d - 315.0 mm		
Kuote projekti	325.00	323.85 323.85	321.51 321.51	
Pjerrësia (%)	2.1	2.7		
Emertimi i pusetes	P-187	P-215	P-188	
Kuote Toke (m)	326.17	325.02	322.68	
Kuote Projekti (m)	325.00	323.85	321.51	
Material	0.32\Korrogato HDPE		0.32\Korrogato HDPE	

POROSITESI : BASHKIA MAT

Objekti: "STUDIM PROJEKTIM I RRJETIT TE KANALIZIMEVE NE ZONAT PERIFERIKE TE QYTETIT BURREL"

Emertimi: PLANIMETRIA DHE PROFILI GJATESOR

"Arabel - Studio" Sh.p.k




"InfraKonsult" Sh.p.k

"Net-Group" Sh.p.k

Projektues

Nd.Shemsi Sulejmani	Nd.Ilirjan Kokalari	Hidr.Luljeta Koci	Ark.Irida Troti	Elek.Altin Alikaj	Gjeoteknik. Artjon Jani
Nd.Lefter Shembitraku	Hidr.Arben Prendi	Gjeod.Myzafere Kallabaku	Ark.Diana Mitrush	Mek.Bujar Struga	Gjeolog. Besnik Hykaj
Nd.Sokol Metoja	Hidr.Redi Struga	Gjeod.Iv Beqari	Ark.Rigert Hyra	Mek.Bujar Meraj	
Nd.Ermal Spahiu	Hidr.Hajredin Murgu	Gjeod.Shqiponja Civici	Elek.Burhan Demberi	Mek. Gjergji Kotori	

SHKALLA	FLETA
V:1-100	
H:1-1000	1 - 01
Mat 2021	Format A3

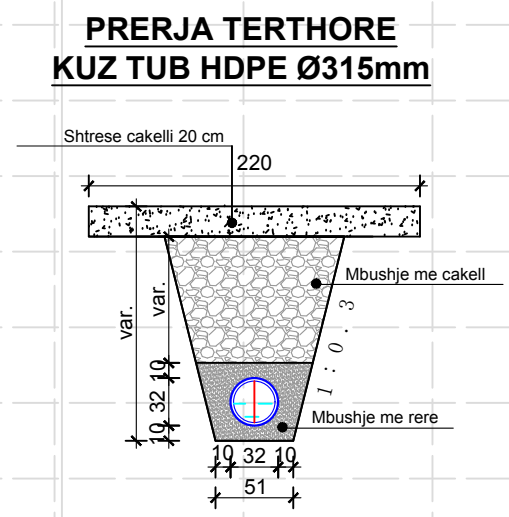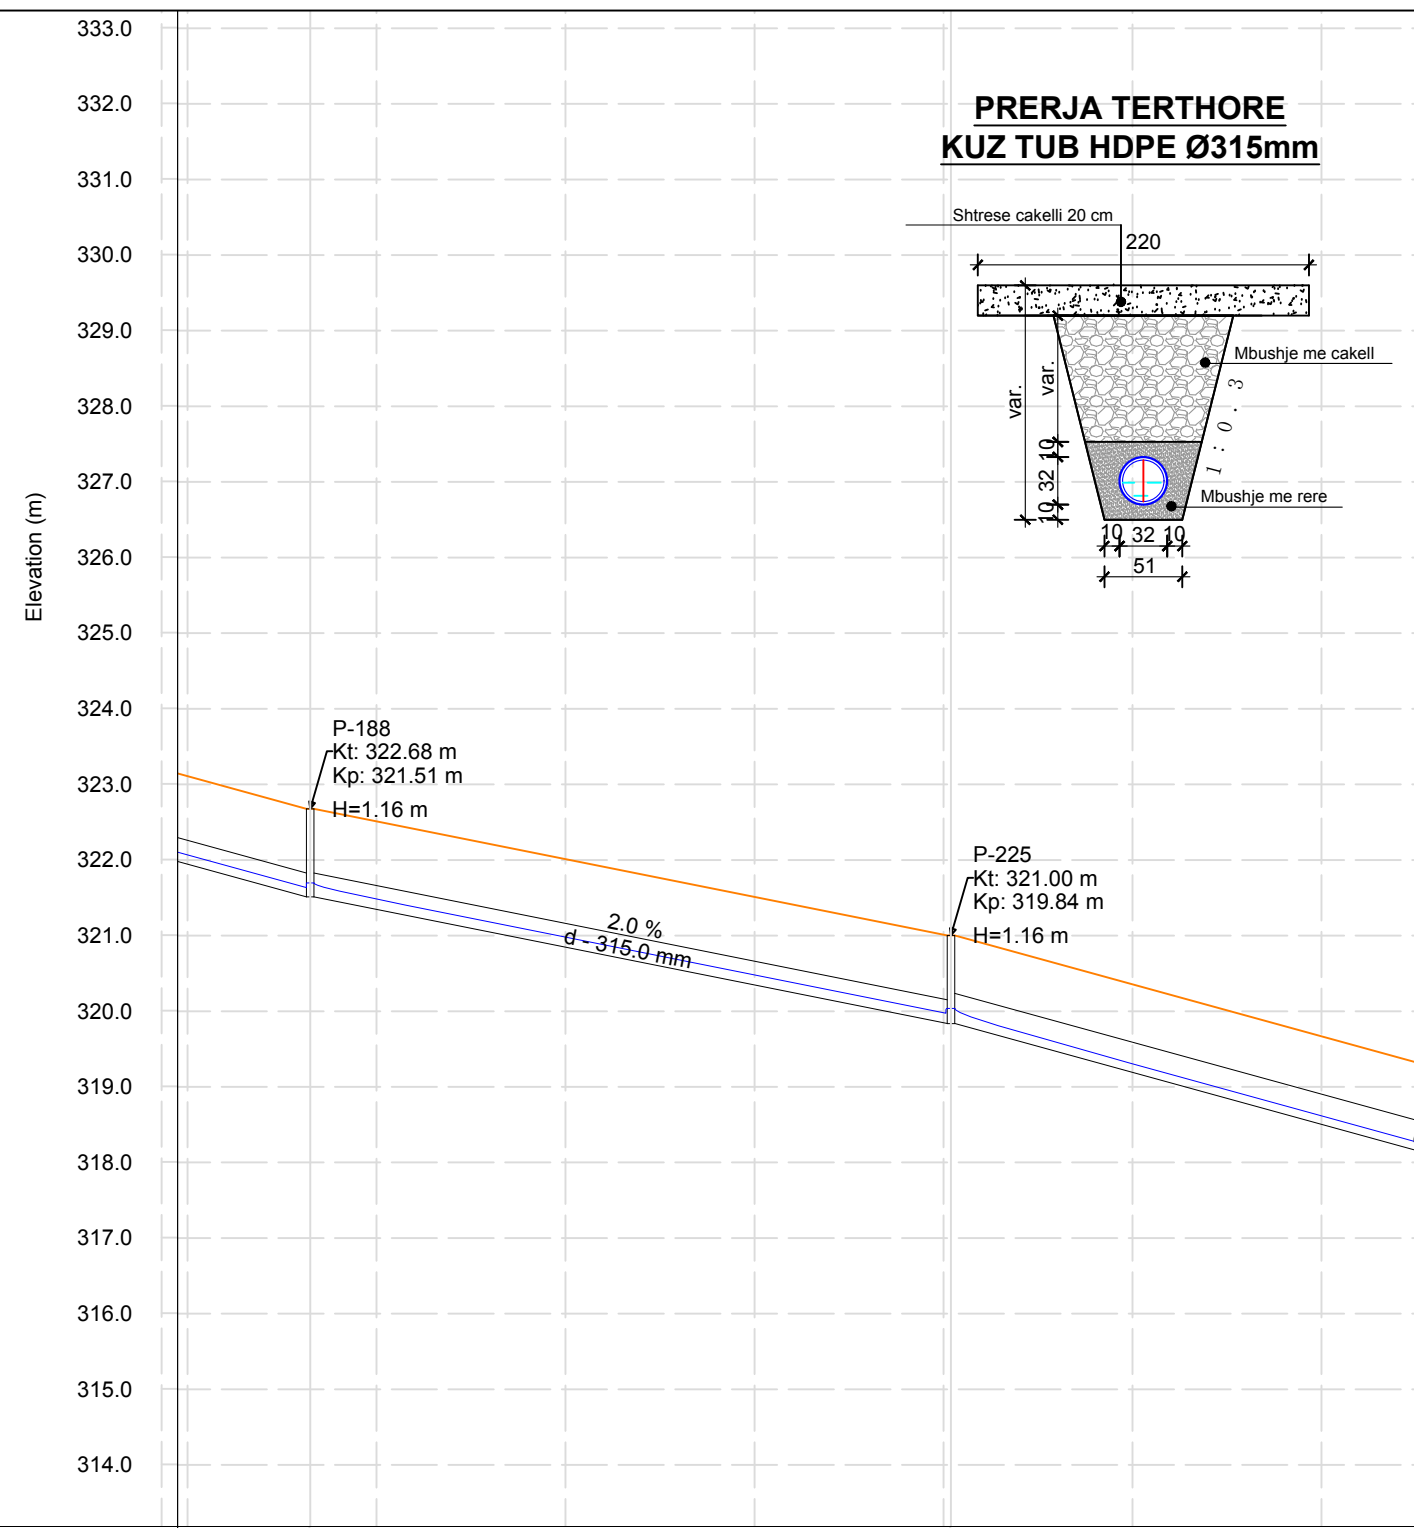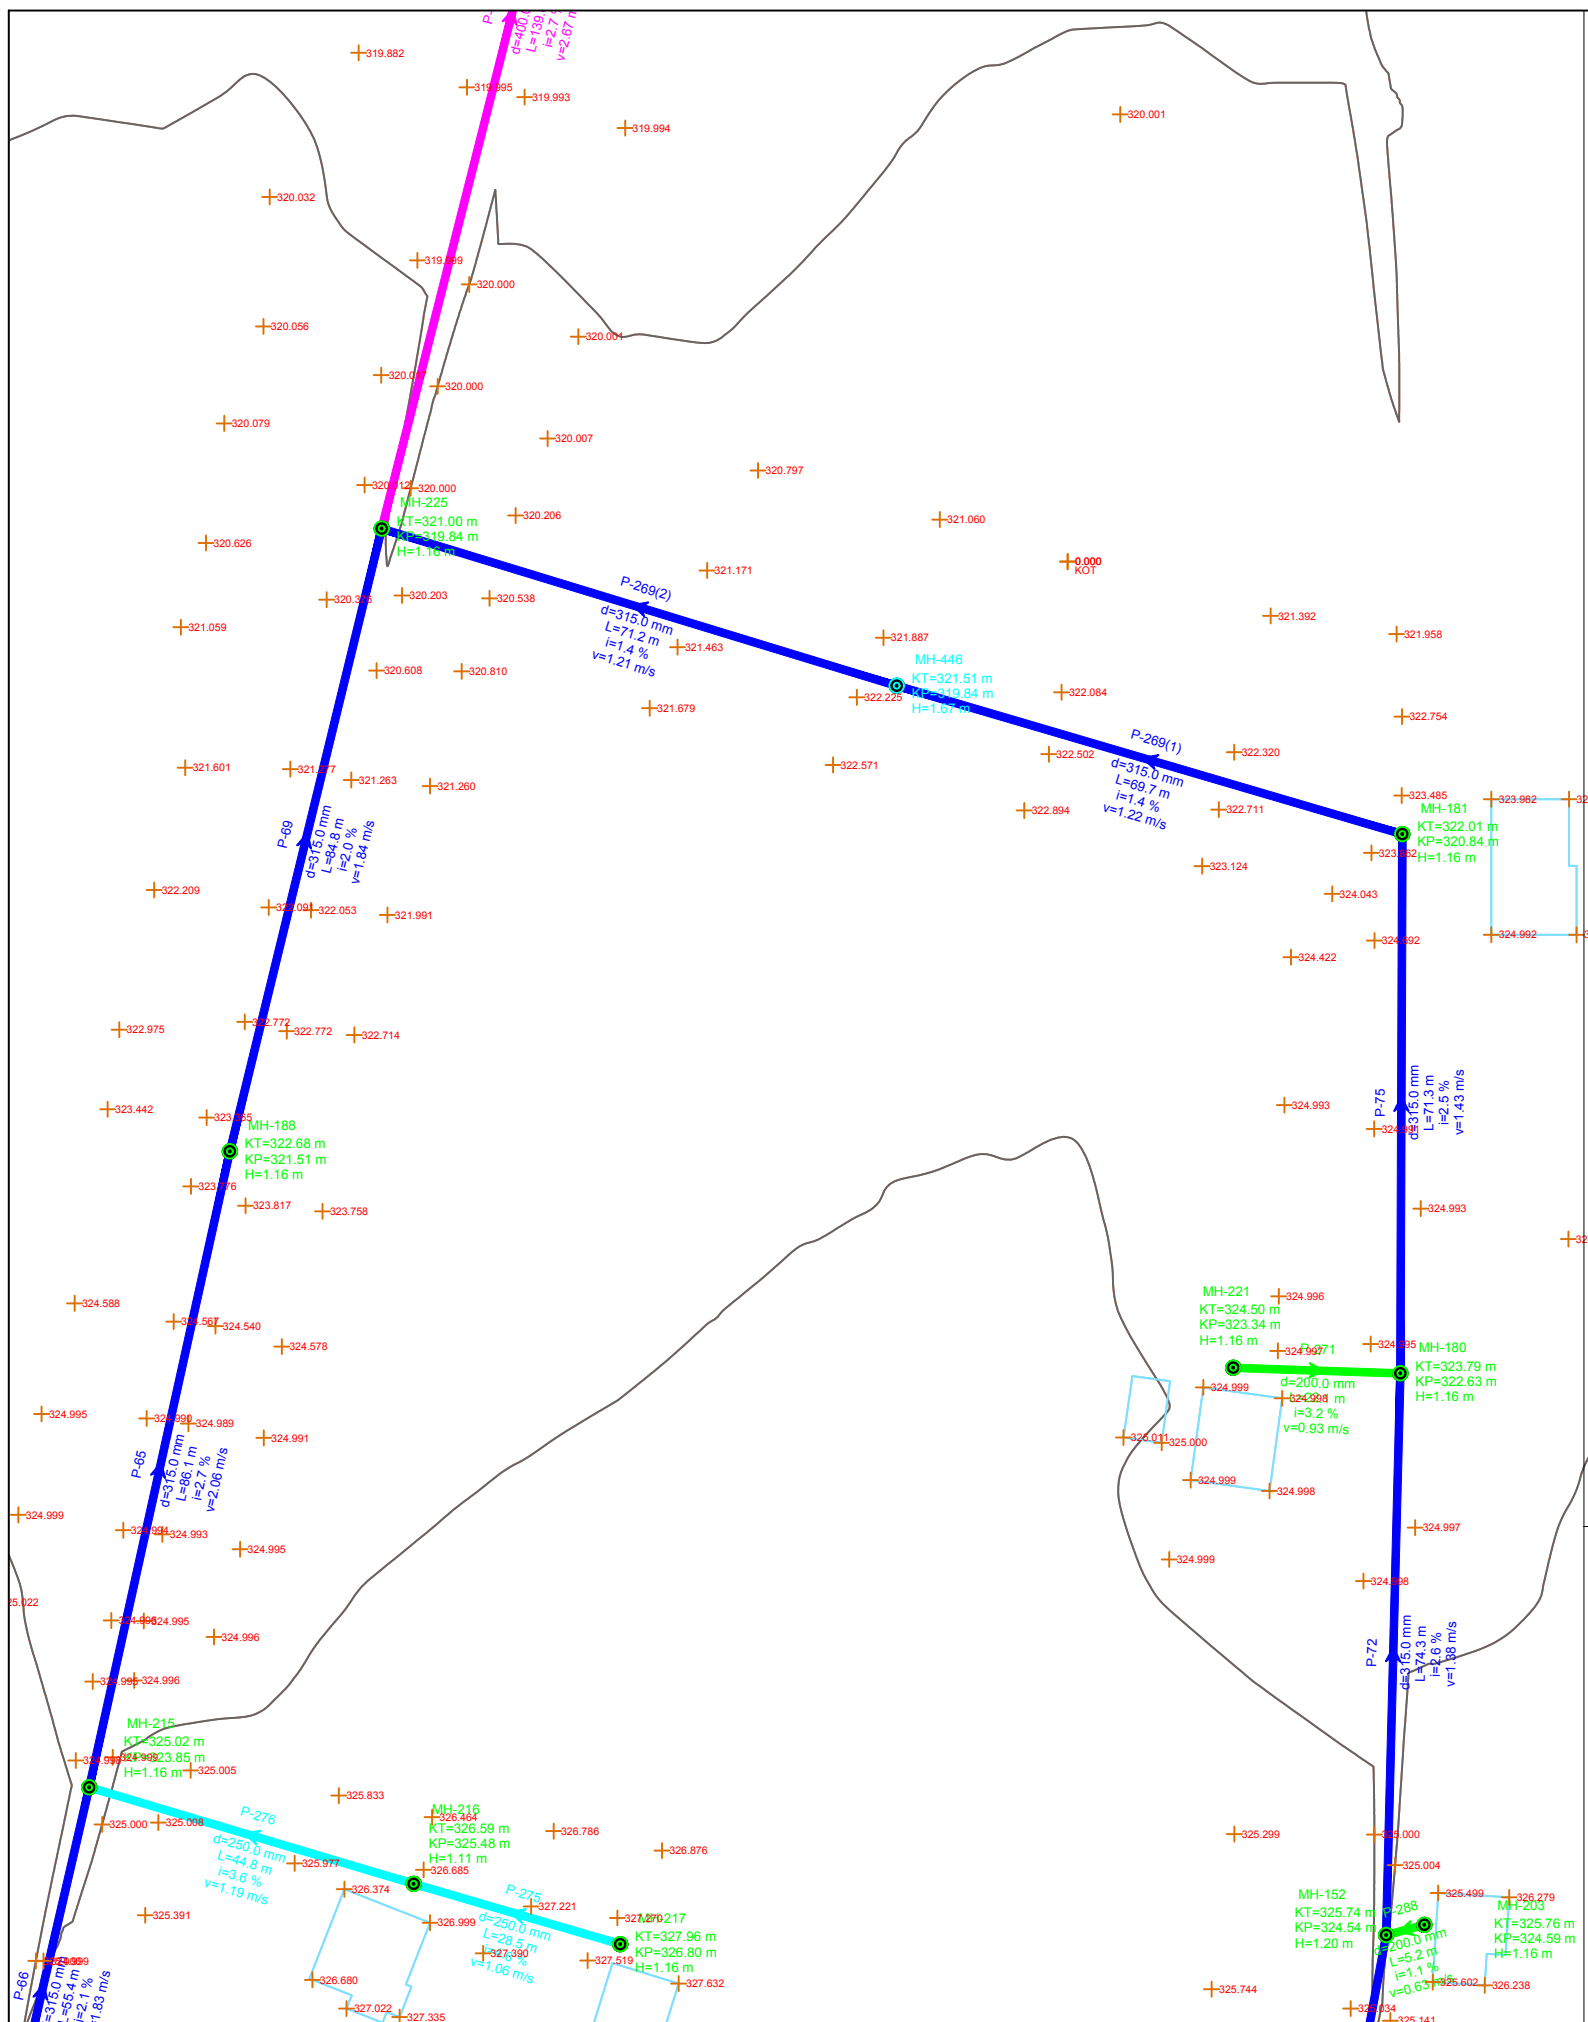

Emertimi i Tubit	P-69		
Gjatesia	84.8		
Diametri	d - 315.0 mm		
Kuote projekti	321.51 321.51	319.84 319.84	
Pjerrësia (%)	2.0		
Emertimi i pusetes	P-188	P-225	
Kuote Toke (m)	322.68	321.00	
Kuote Projekti (m)	321.51	319.84	
Material	0.32\Korrogato HDPE		0.40\

POROSITESI : BASHKIA MAT

Objekti: "STUDIM PROJEKTIM I RRJETIT TE KANALIZIMEVE NE ZONAT PERIFERIKE TE QYTETIT BURREL"



Emertimi: PLANIMETRIA DHE PROFILI GJATESOR

"Arabel - Studio" Sh.p.k "InfraKonsult" Sh.p.k "Net-Group" Sh.p.k

Projektues

Nd.Shemsi Sulejmani	Nd.Illirjan Kokalari	Hidr.Luljeta Koci	Ark.Irida Troti	Elek.Altin Alikaj	Gjeoteknik. Artjon Jani
Nd.Lefter Shembitraku	Hidr.Arben Prendi	Gjeod.Myzafere Kallabaku	Ark.Diana Mitrushu	Mek.Bujar Struga	Gjeolog. Besnik Hykaj
Nd.Sokol Metoja	Hidr.Redi Struga	Gjeod.Iv Beqari	Ark.Rigert Hyra	Mek.Bujar Meraj	
Nd.Ermal Spahiu	Hidr.Hajredin Murgu	Gjeod.Shqiponja Civici	Elek.Burhan Demberi	Mek. Gjergji Kotori	

SHKALLA	FLETA
V:1-100	
H:1-1000	1- 01
Mat 2021	Format A3

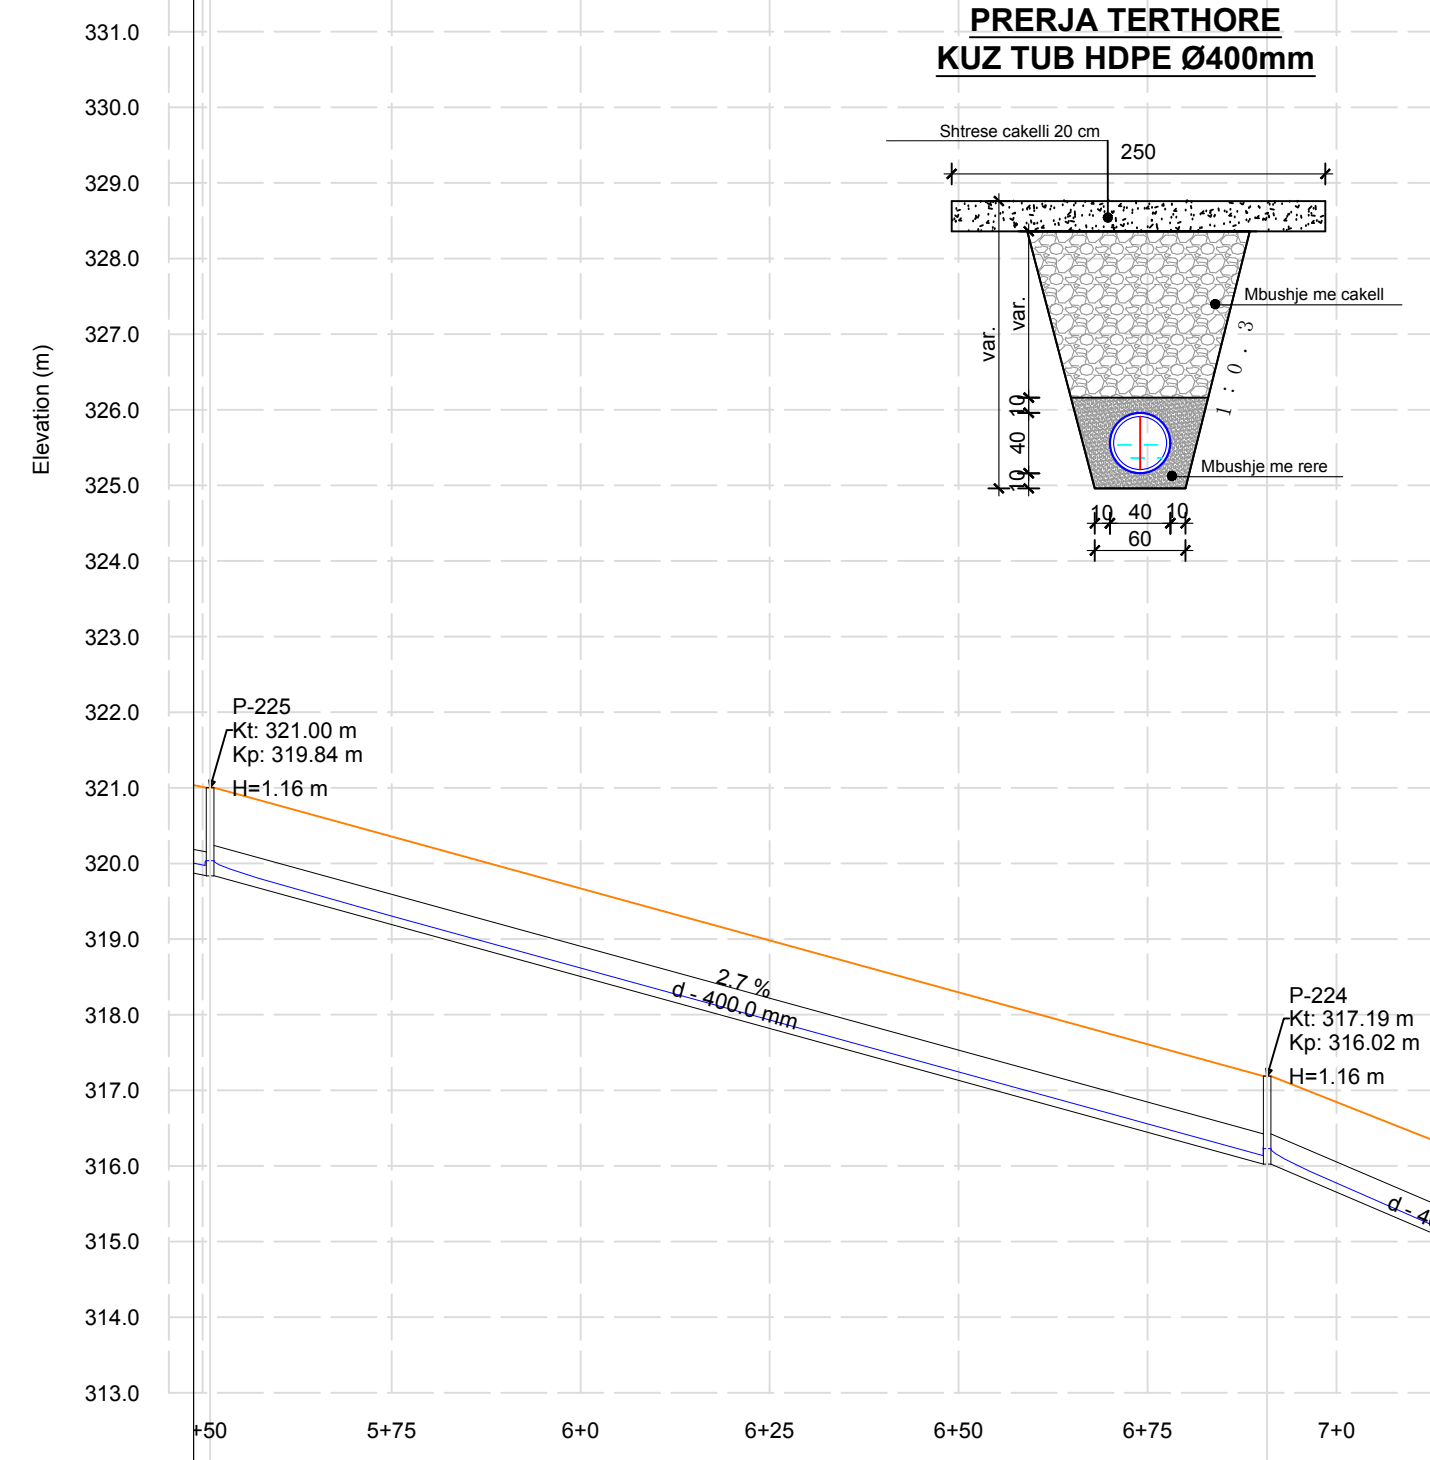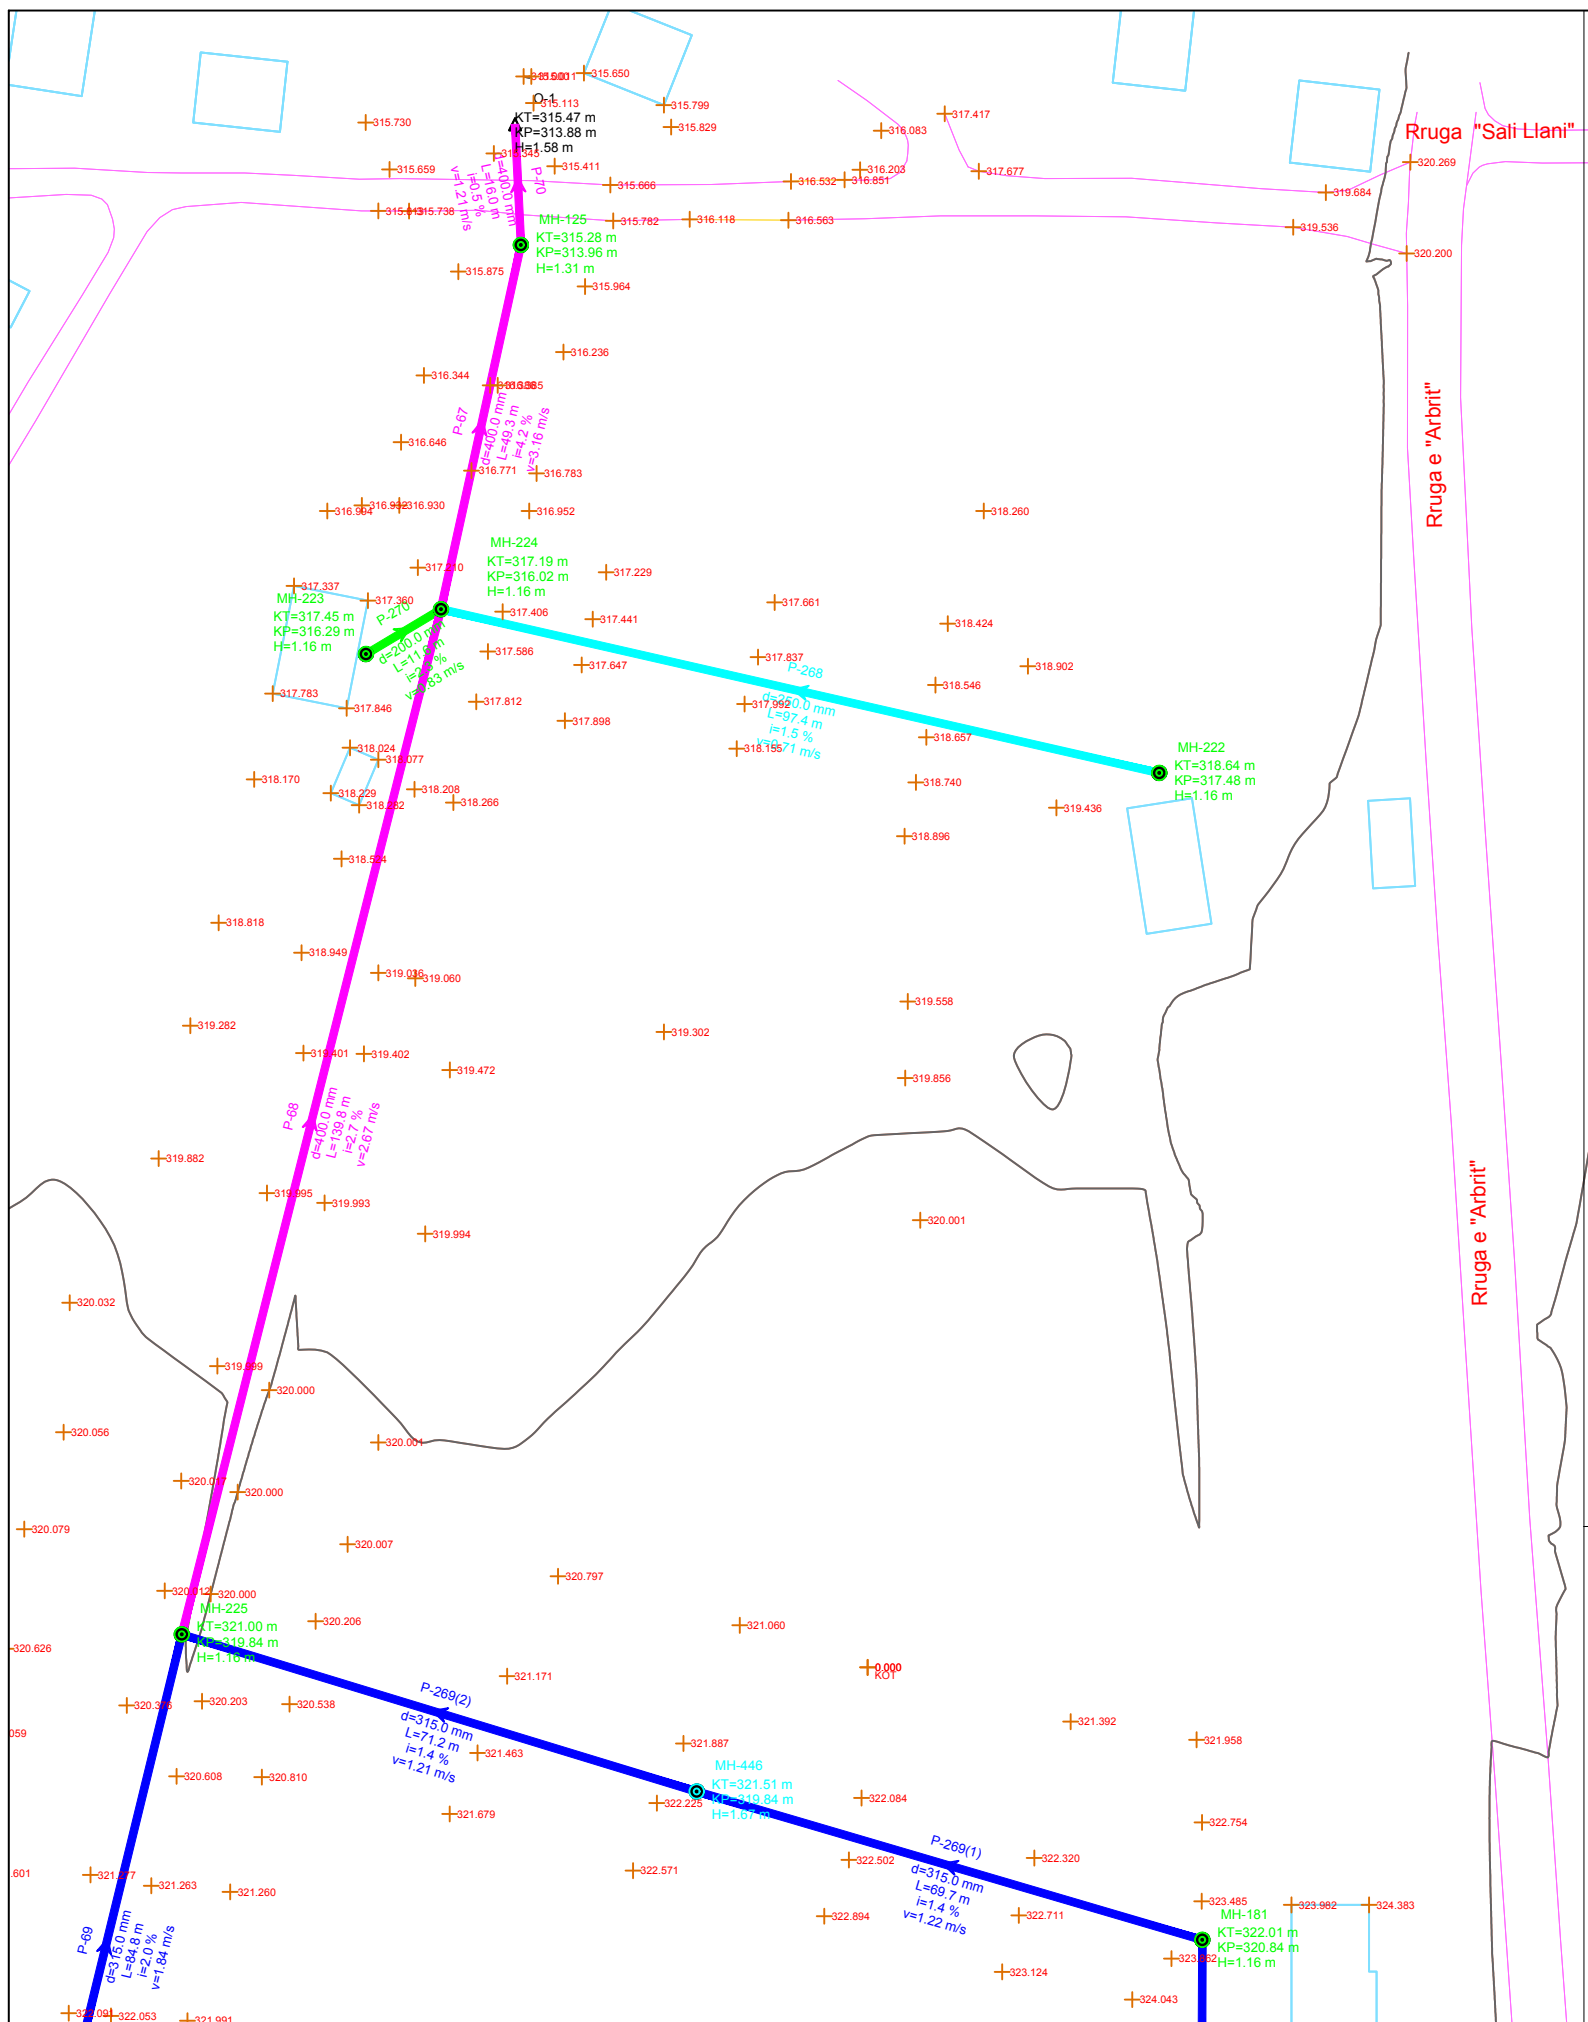

Emertimi i Tubit	P-68		
Gjatesia	139.8		
Diametri	d - 400.0 mm		d - 400.0 mm
Kuote projekti	4 319.84	316.02 316.02	
Pjerrësia (%)	2.7		
Emertimi i pusetes	-225	P-224	
Kuote Toke (m)	21.00	317.19	
Kuote Projekti (m)	19.84	316.02	
Material	0.40\Korrogato HDPE		0.40\Korrogato HDPE

POROSITESI : BASHKIA MAT

Objekti: "STUDIM PROJEKTIM I RRJETIT TE KANALIZIMEVE NE ZONAT PERIFERIKE TE QYTETIT BURREL"


Emertimi: PLANIMETRIA DHE PROFILI GJATESOR

"Arabel - Studio" Sh.p.k "InfraKonsult" Sh.p.k "Net-Group" Sh.p.k


Projektues

Nd.Shemsi Sulejmani	Nd.Ilirjan Kokalari	Hidr.Luljeta Koci	Ark.Irida Troti	Elek.Altin Alikaj	Gjeoteknik. Artjon Jani
Nd.Lefter Shembitraku	Hidr.Arben Prendi	Gjeod.Myzaferë Kallabaku	Ark.Diana Mitrushë	Mek.Bujar Struga	Gjeolog. Besnik Hykaj
Nd.Sokol Metoja	Hidr.Redi Struga	Gjeod.Iv Beqari	Ark.Rigert Hyra	Mek.Bujar Meraj	
Nd.Ermal Spahiu	Hidr.Hajredin Murgu	Gjeod.Shqiponja Civici	Elek.Burhan Demberi	Mek. Gjergji Kotori	


SHKALLA	FLETA
V:1-100	1 - 01
H:1-1000	
Mat 2021	Format A3

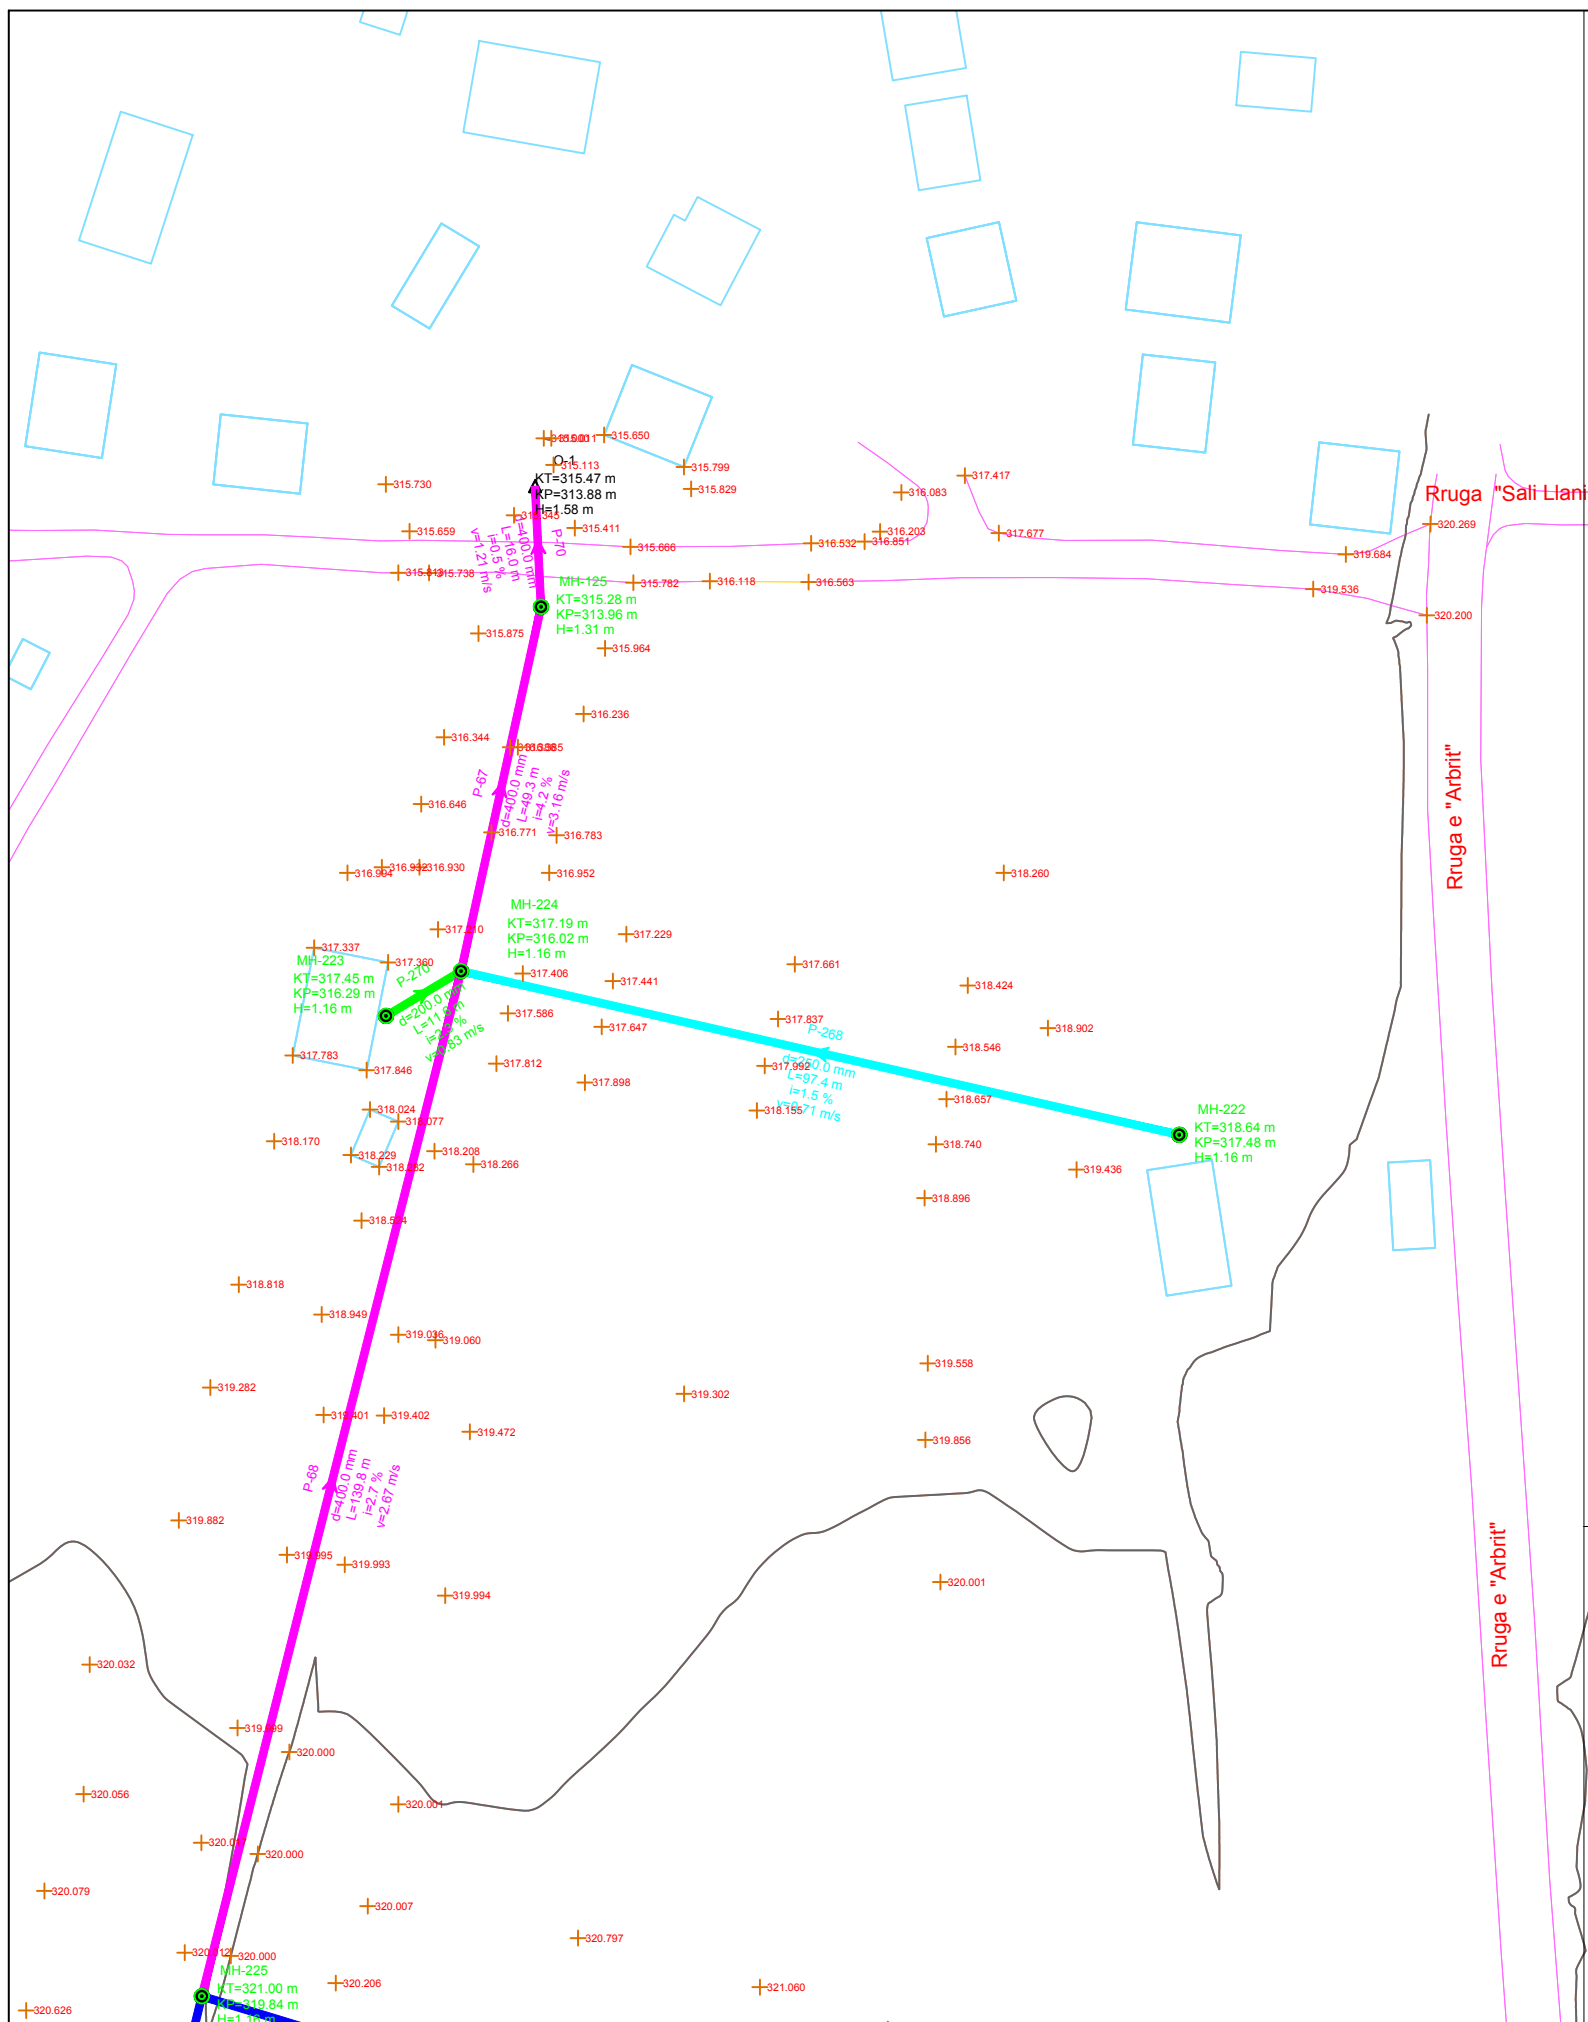

Elevation (m)

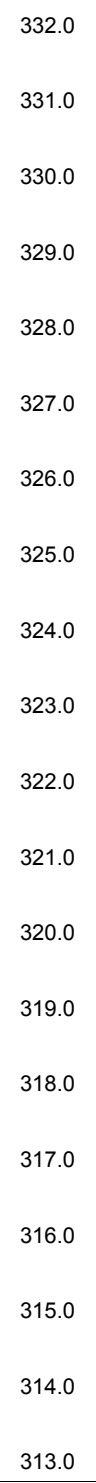

**PRERJA TERTHORE
KUZ TUB HDPE Ø400mm**

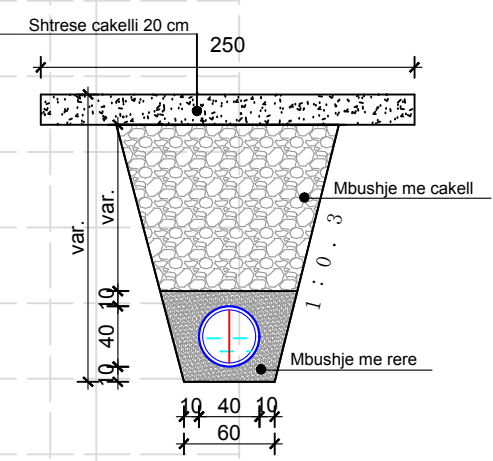

Emertimi i Tubit	P-67		P-70	
Gjatesia	49.3		16.0	
Diametri	d - 400.0 mm		d - 400.0 mm	
Kuote projekti	316.02	316.02	313.96	313.88
Pjerrësia (%)	4.2		0.5	
Emertimi i pusetes	P-224		P-125	O-1
Kuote Toke (m)	317.19		315.28	315.47
Kuote Projekti (m)	316.02		313.96	313.88
Material	0.40\Korrogato HDPE		0.40\Korrogato HDPE	

POROSITESI : BASHKIA MAT

Objekti: "STUDIM PROJEKTIM I RRJETIT TE KANALIZIMEVE NE ZONAT PERIFERIKE TE QYTETIT BURREL"

Emertimi: PLANIMETRIA DHE PROFILI GJATESOR


"Arabel - Studio" Sh.p.k "InfraKonsult" Sh.p.k "Net-Group" Sh.p.k

Projektues


Nd.Shemsi Sulejmani	Nd.Ilirjan Kokalari	Hidr.Luljeta Koci	Ark.Irida Troti	Elek.Altin Alikaj	Gjeoteknik. Artjon Jani
Nd.Lefter Shembitraku	Hidr.Arben Prendi	Gjeod.Myzafere Kallabaku	Ark.Diana Mitrushu	Mek.Bujar Struga	Gjeolog. Besnik Hykaj
Nd.Sokol Metoja	Hidr.Redi Struga	Gjeod.Iv Beqari	Ark.Rigert Hyra	Mek.Bujar Meraj	
Nd.Ermal Spahiu	Hidr.Hajredin Murgu	Gjeod.Shqiponja Civici	Elek.Burhan Demberi	Mek. Gjergji Kotoni	

SHKALLA	FLETA
V:1-100	1- 01
H:1-1000	
Mat 2021	Format A3


**PRERJA TERTHORE
KUZ TUB HDPE Ø200mm**

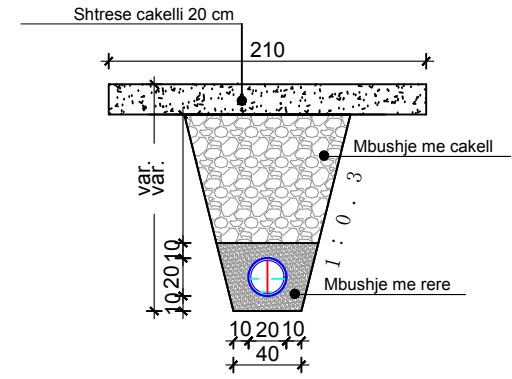

LINJA 2

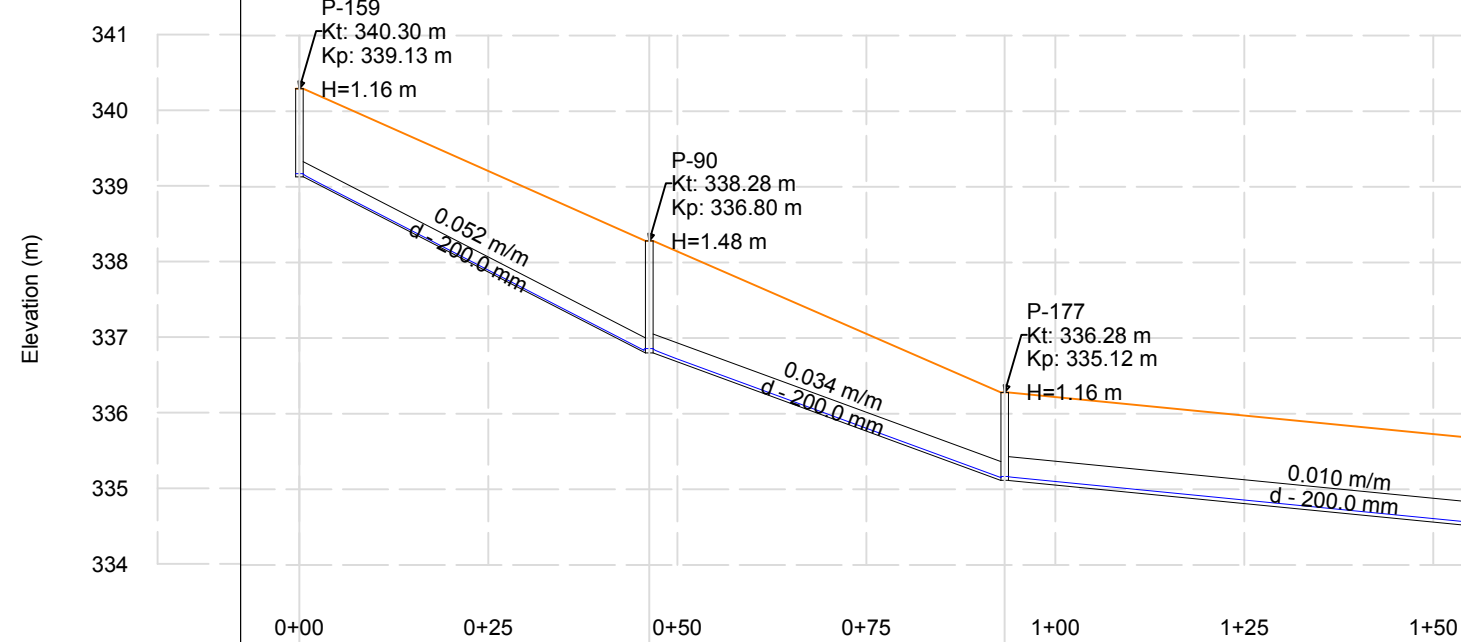

Emertimi i Tubit	P-79	P-78	P-80
Gjatesia	46.3	47.0	87.5
Diametri	d - 200.0 mm	d - 250.0 mm	d - 315.0 mm
Kuote projekti	339.13	336.80 336.80	335.12 335.12
Pjerrësia (%)	5.0	3.6	1.0
Emertimi i pusetes	P-159	P-90	P-177
Kuote Toke (m)	340.30	338.28	336.28
Kuote Projekti (m)	339.13	336.80	335.12
Material	0.20\Korrogato HDPE	0.25\Korrogato HDPE	0.32\Korrogato HDPE

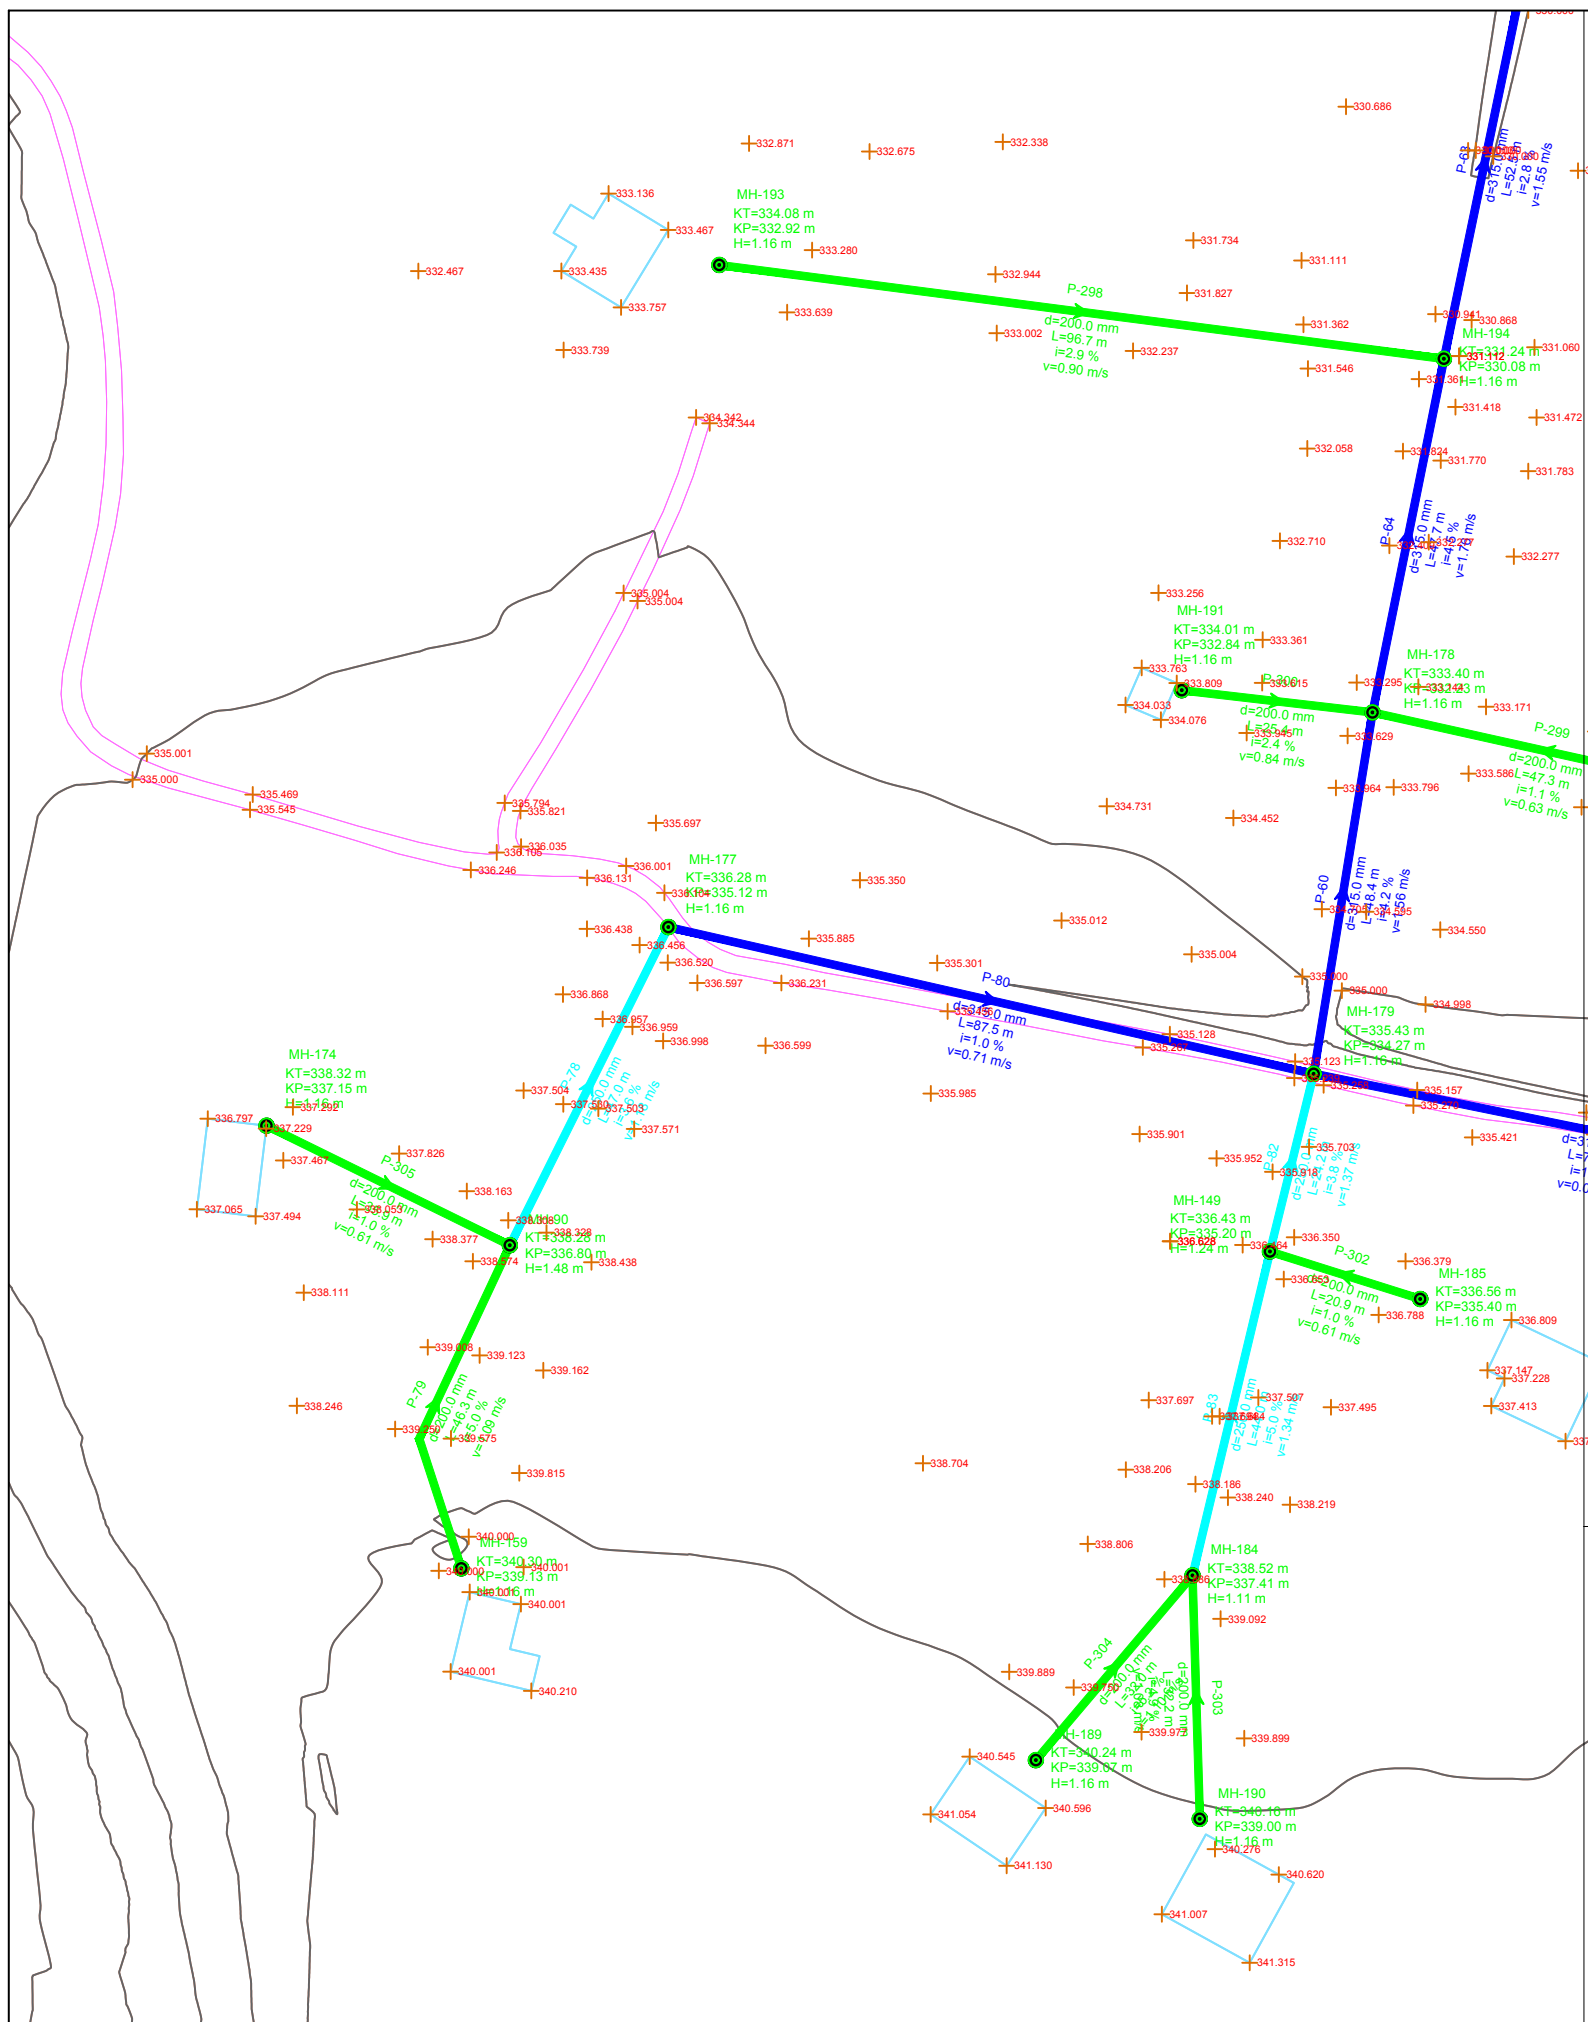

POROSITESI : BASHKIA MAT
Objekti: "STUDIM PROJEKTIM I RRJETIT TE KANALIZIMEVE NE ZONAT PERIFERIKE TE QYTETIT BURREL"



Emertimi: PLANIMETRIA DHE PROFILI GJATESOR
"Arabel - Studio" Sh.p.k
"InfraKonsult" Sh.p.k
"Net-Group" Sh.p.k

Projektues


Nd.Shemsi Sulejmani	Nd.Illirjan Kokalari	Hidr.Luljeta Koci	Ark.Irida Troti	Elek.Altin Alikaj	Gjeoteknik. Artjon Jani
Nd.Lefter Shembitraku	Hidr.Arben Prendi	Gjeod.Myzafere Kallabaku	Ark.Diana Mitrushu	Mek.Bujar Struga	Gjeolog. Besnik Hykaj
Nd.Sokol Metoja	Hidr.Redi Struga	Gjeod.Iv Beqari	Ark.Rigert Hyra	Mek.Bujar Meraj	
Nd.Ermal Spahiu	Hidr.Hajredin Murgu	Gjeod.Shqiponja Civici	Elek.Burhan Demberi	Mek. Gjergji Kotori	

SHKALLA: V:1-100, H:1-1000
FLETA: 1- 01
Mat 2021, Format A3

**PRERJA TERTHORE
KUZ TUB HDPE Ø200mm**

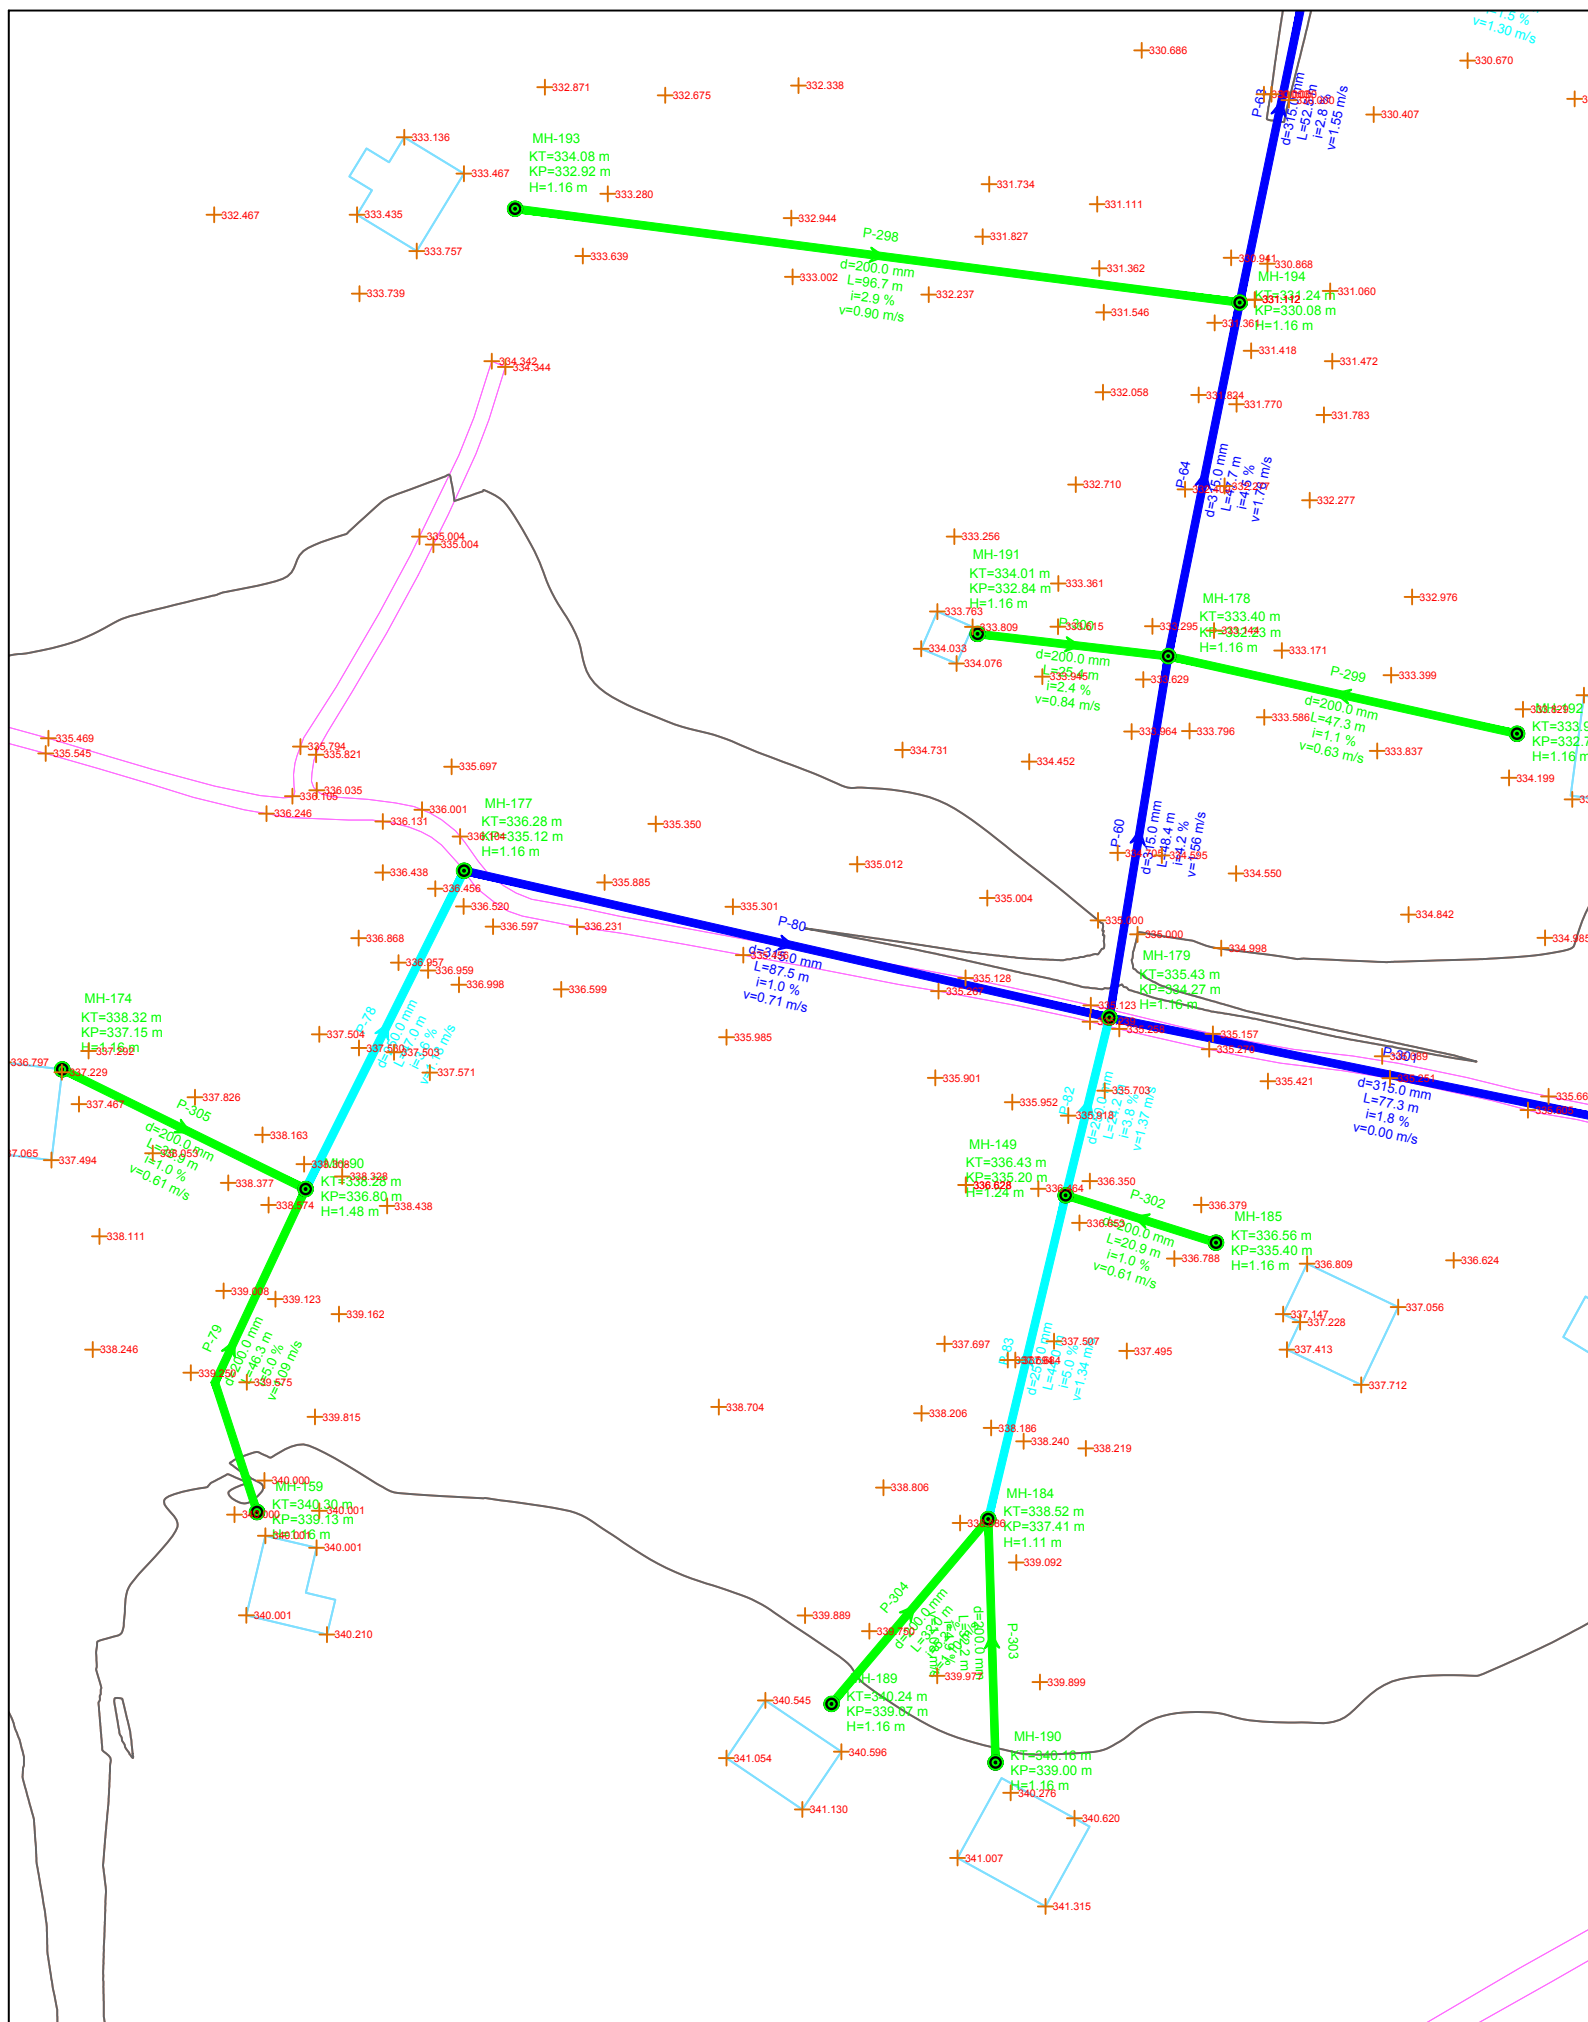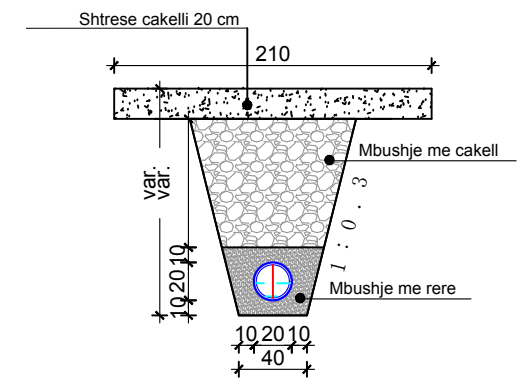

LINJA 2

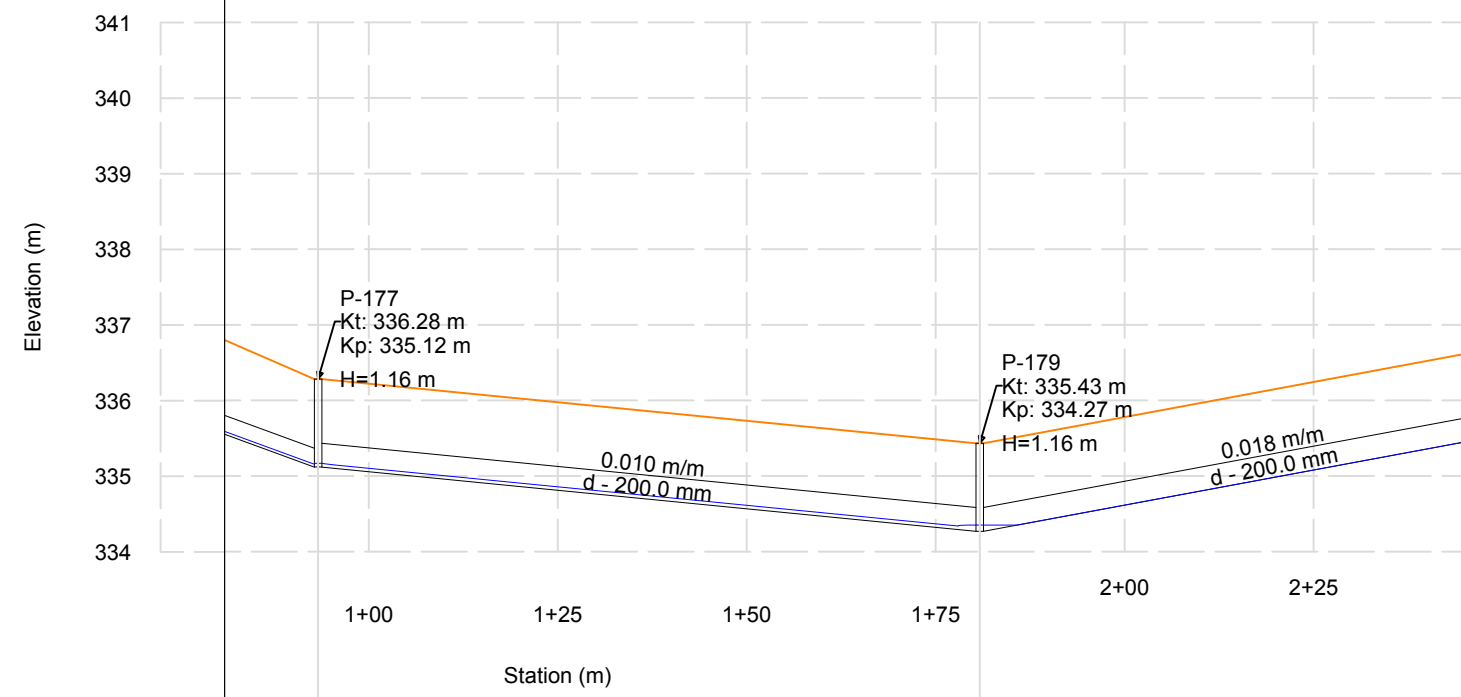

Emertimi i Tubit	P-80		P-301	
Gjatesia	87.5		77.3	
Diametri	d - 315.0 mm		d - 315.0 mm	
Kuote projekti	335.12	335.12	334.27	334.27
Pjerrësia (%)	1.0		1.8	
Emertimi i pusetes	P-177		P-179	
Kuote Toke (m)	336.28		335.43	
Kuote Projekti (m)	335.12		334.27	
Material	PE		0.32\Korrogato HDPE	

POROSITESI : BASHKIA MAT
Objekti: "STUDIM PROJEKTIM I RRJETIT TE KANALIZIMEVE NE ZONAT PERIFERIKE TE QYTETIT BURREL"


Emertimi: PLANIMETRIA DHE PROFILI GJATESOR
"Arabel - Studio" Sh.p.k. "InfraKonsult" Sh.p.k. "Net-Group" Sh.p.k.

Projektues


Nd.Shemsi Sulejmani	Nd.Ilirjan Kokalari	Hidr.Luljeta Koci	Ark.Irida Troti	Elek.Altin Alikaj	Gjeoteknik. Artjon Jani
Nd.Lefter Shembitraku	Hidr.Arben Prendi	Gjeod.Myzafere Kallabaku	Ark.Diana Mitrushu	Mek.Bujar Struga	Gjeolog. Besnik Hykaj
Nd.Sokol Metoja	Hidr.Redi Struga	Gjeod.Iv Beqari	Ark.Rigert Hyra	Mek.Bujar Meraj	
Nd.Ermal Spahiu	Hidr.Hajredin Murgu	Gjeod.Shqiponja Civici	Elek.Burhan Demberi	Mek. Gjergji Kotori	

SHKALLA	FLETA
V:1-100	1- 01
H:1-1000	
Mat 2021	Format A3


PRERJA TERTHORE KUZ TUB HDPE Ø200mm

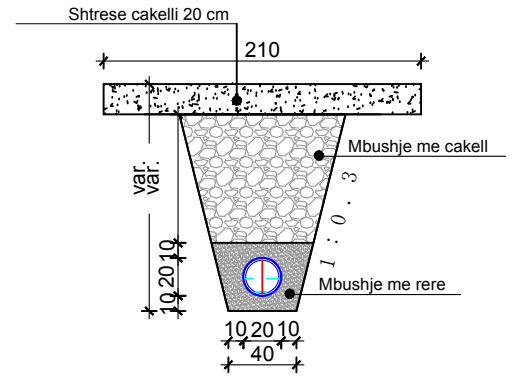

LINJA 2

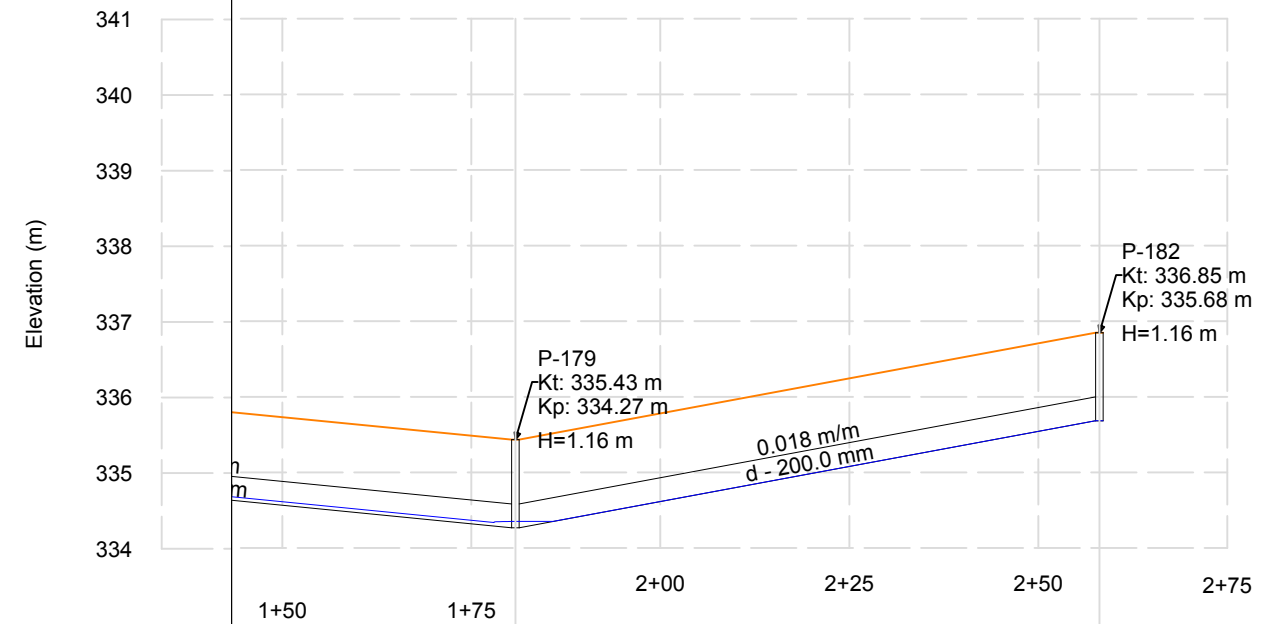

Emertimi i Tubit	P-301	
Gjatesia	77.3	
Diametri	d - 315.0 mm	
Kuote projekti	334.27 334.27	335.68
Pjerrësia (%)	1.8	
Emertimi i pusetes	P-179	P-182
Kuote Toke (m)	335.43	336.85
Kuote Projekti (m)	334.27	335.68
Material	HDPE 0.32\Korrogato HDPE	

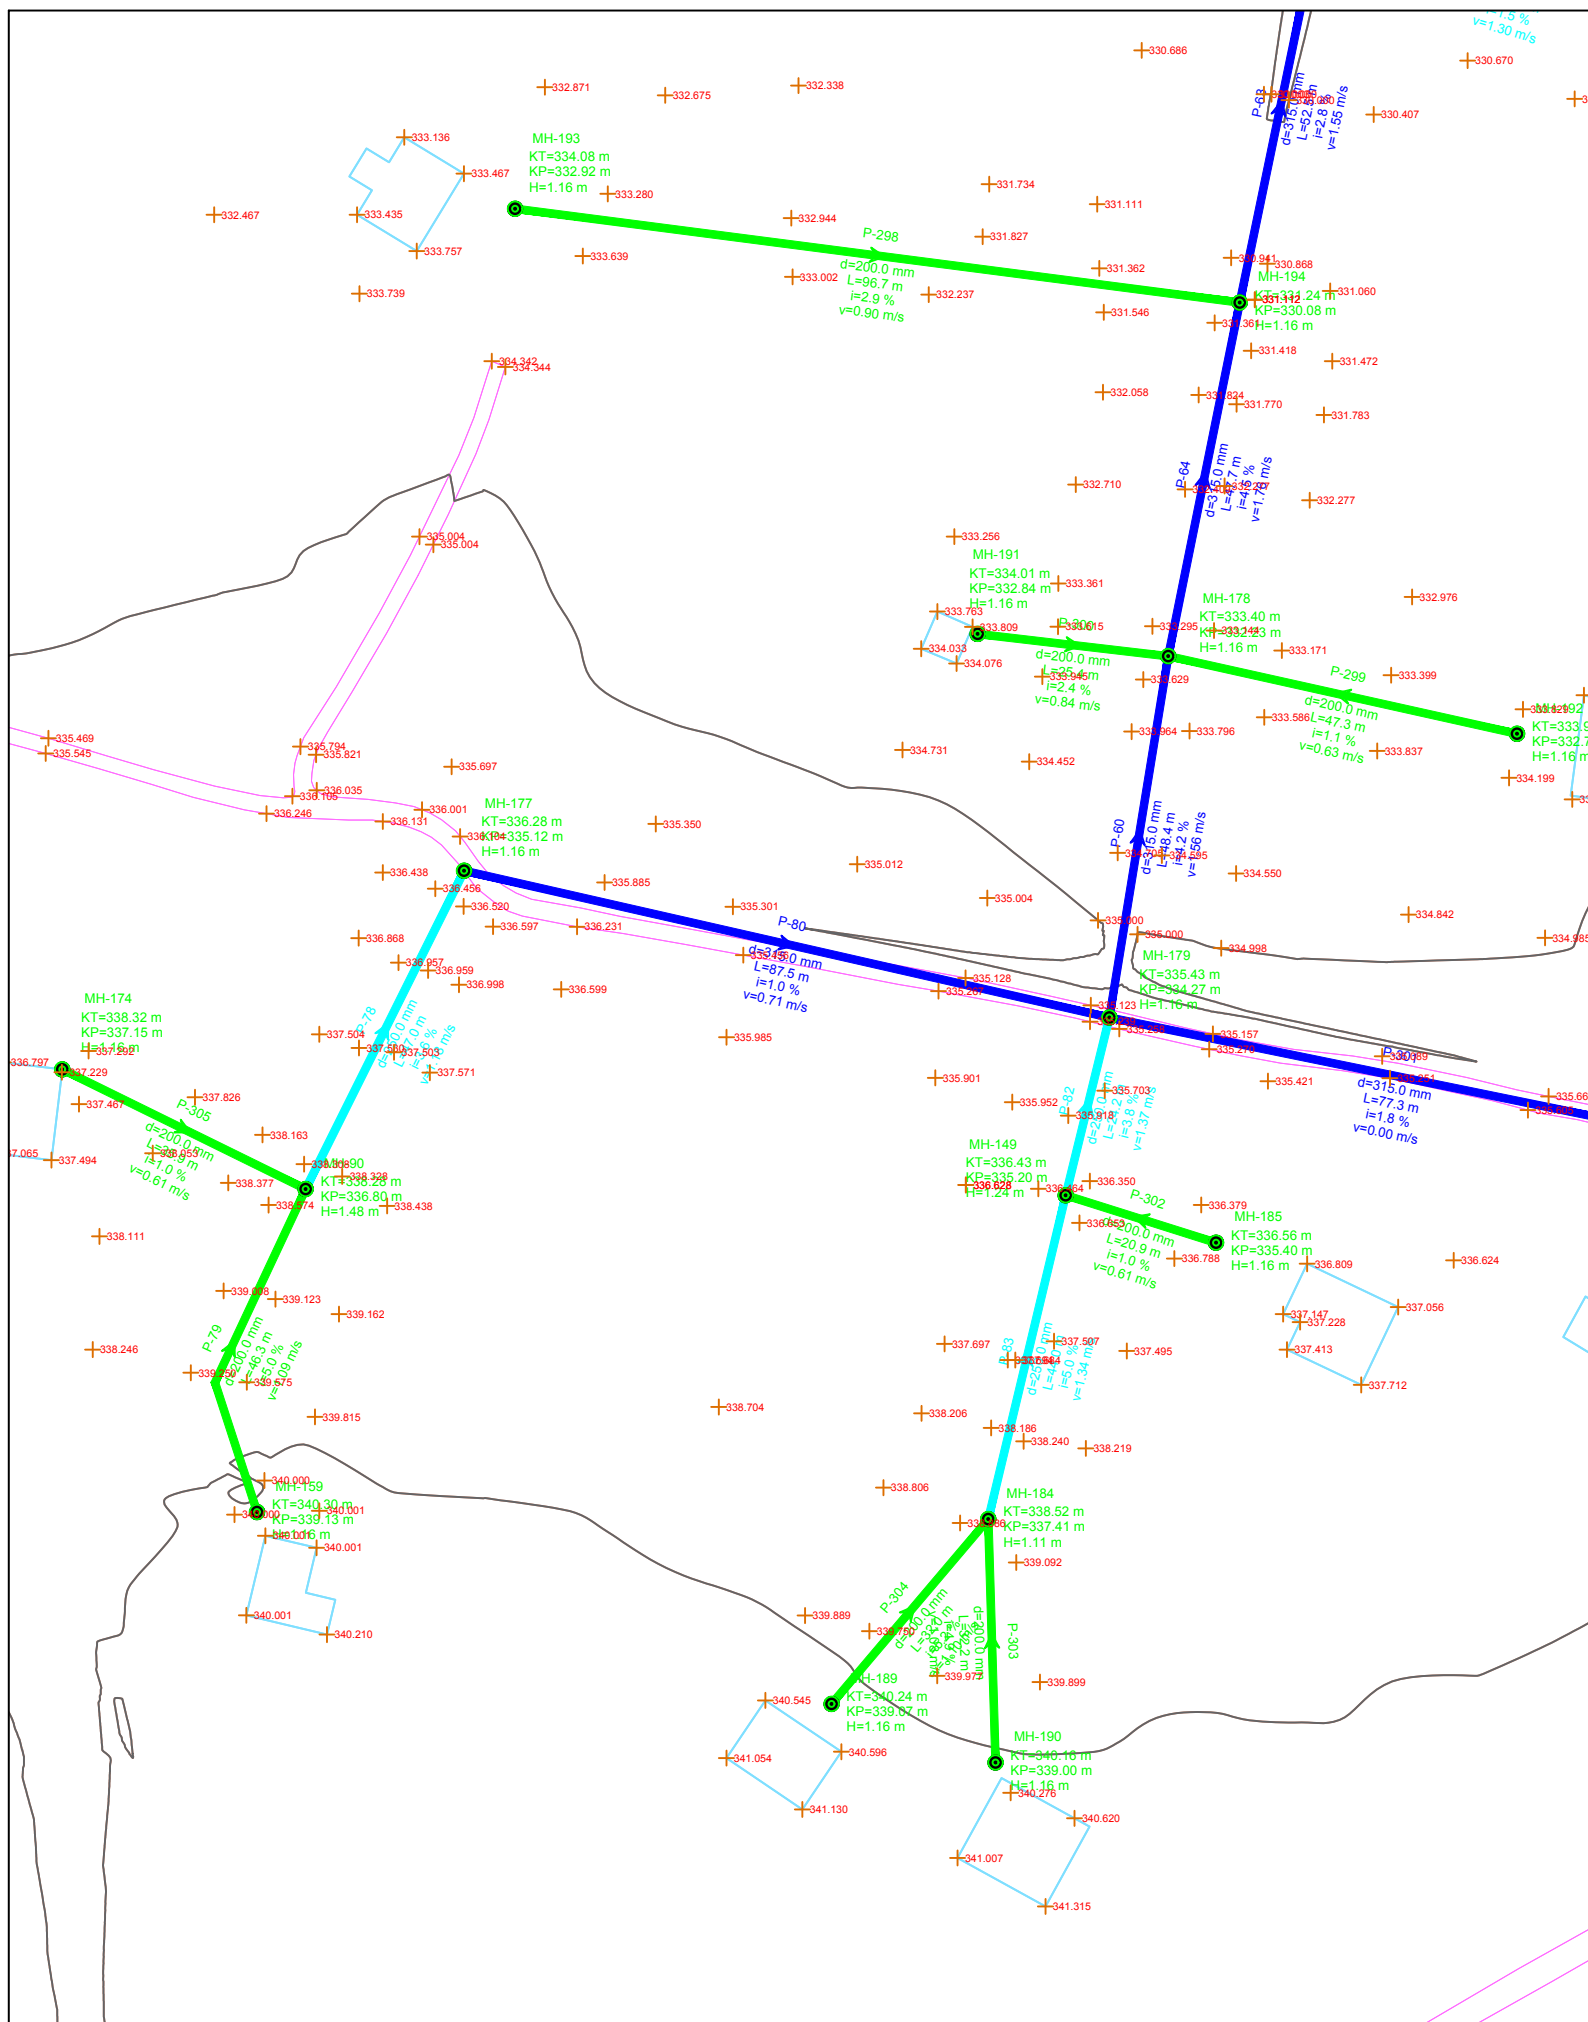

POROSITESI : BASHKIA MAT

Objekti: "STUDIM PROJEKTIM I RRJETIT TE KANALIZIMEVE NE ZONAT PERIFERIKE TE QYTETIT BURREL"

Emertimi: PLANIMETRIA DHE PROFILI GJATESOR



"Arabel - Studio" Sh.p.k. "InfraKonsult" Sh.p.k. "Net-Group" Sh.p.k.

Projektues


Nd.Shemsi Sulejmani	Nd.Ilirjan Kokalari	Hidr.Luljeta Koci	Ark.Irida Troti	Elek.Altin Alikaj	Gjeoteknik. Artjon Jani
Nd.Lefter Shembitraku	Hidr.Arben Prendi	Gjeod.Myzafere Kallabaku	Ark.Diana Mitrushu	Mek.Bujar Struga	Gjeolog. Besnik Hykaj
Nd.Sokol Metoja	Hidr.Redi Struga	Gjeod.Iv Beqari	Ark.Rigert Hyra	Mek.Bujar Meraj	
Nd.Ermal Spahiu	Hidr.Hajredin Murgu	Gjeod.Shqiponja Civici	Elek.Burhan Demberi	Mek. Gjergji Kotori	

SHKALLA	FLETA
V:1-100	1 - 01
H:1-1000	
Mat 2021	Format A3

**PRERJA TERTHORE
KUZ TUB HDPE Ø200mm**

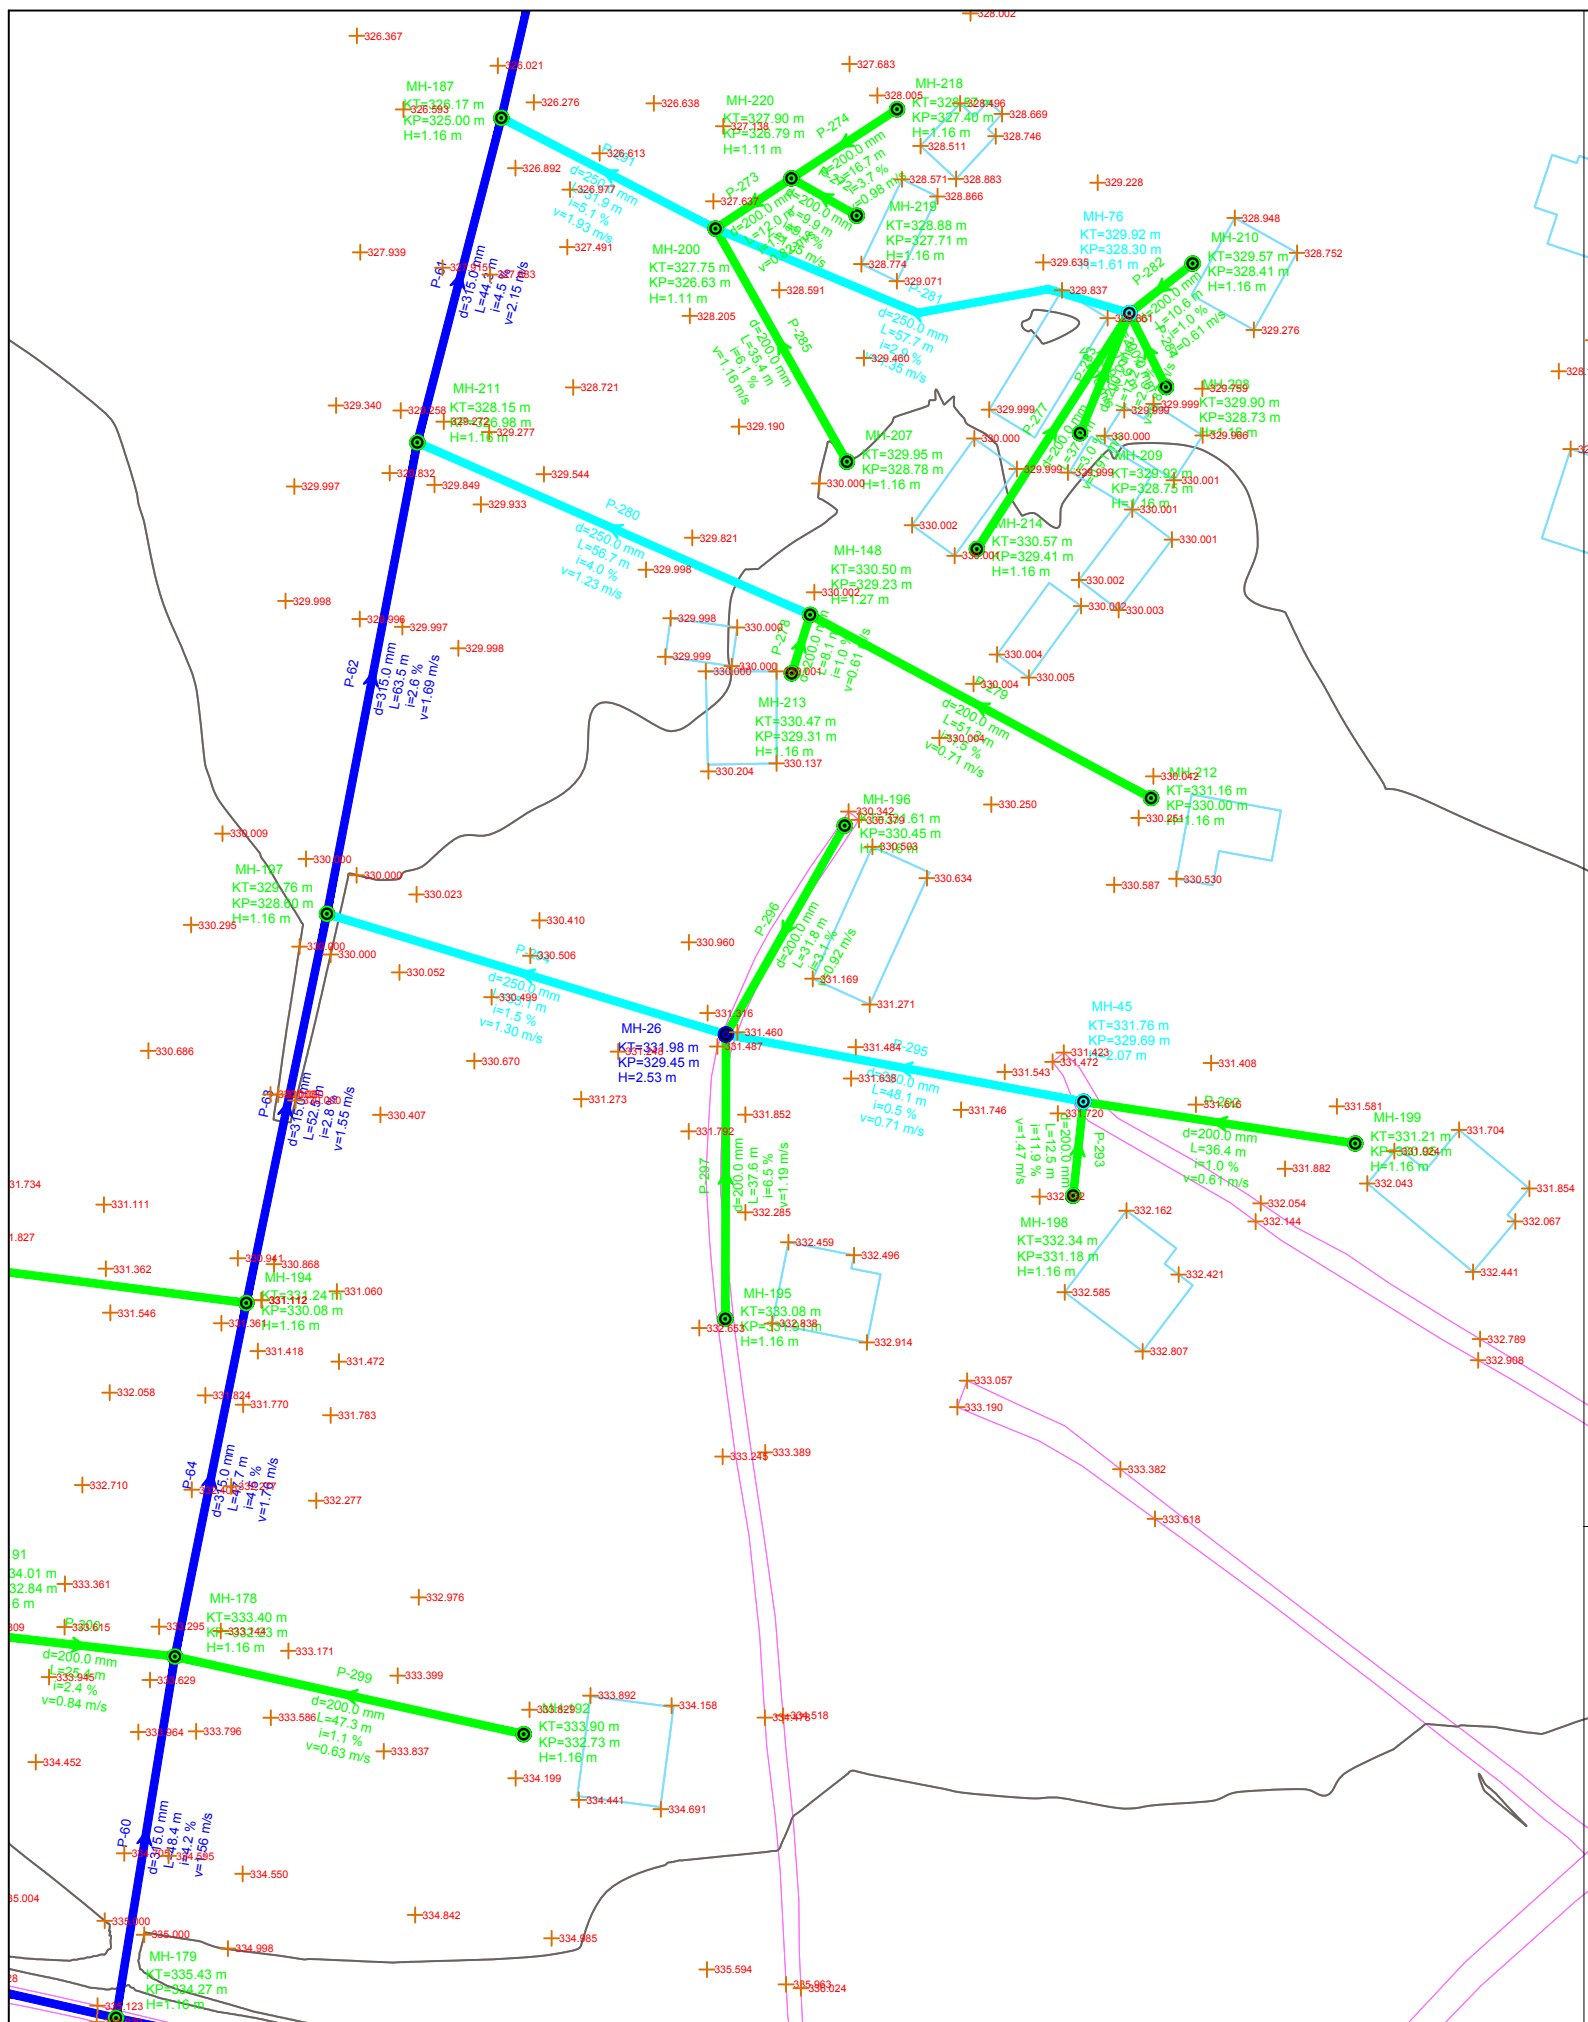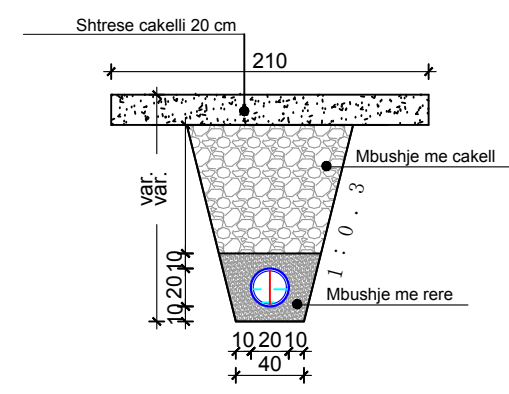

LINJA 3

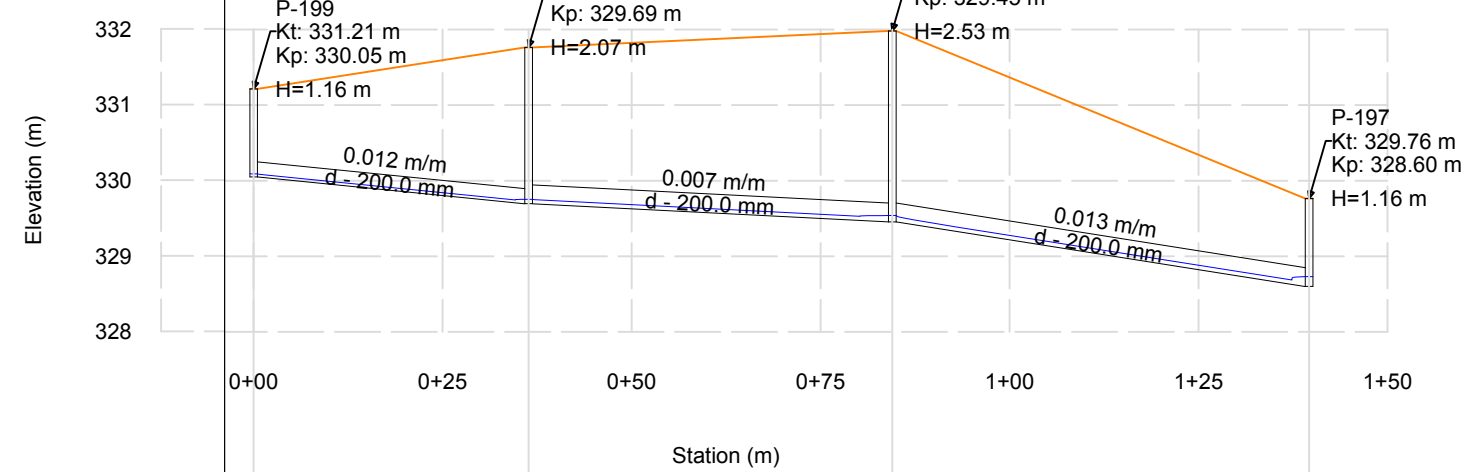

Emertimi i Tubit	P-292	P-295	P-294	
Gjatesia	36.4	48.1	55.1	
Diametri	d - 200.0 mm	d - 250.0 mm	d - 250.0 mm	
Kuote projekti	329.69	330.05 329.69	329.45 329.45 328.60	
Pjerrësia (%)	1.0	0.5	1.5	
Emertimi i pusetes	P-199	P-45	P-26	P-197
Kuote Toke (m)	331.21	331.76	331.98	329.76
Kuote Projekti (m)	330.05	329.69	329.45	328.60
Material	0.20\Korrogato HDPE	0.25\Korrogato HDPE	0.25\Korrogato HDPE	

POROSITESI : BASHKIA MAT

Objekti: "STUDIM PROJEKTIM I RRJETIT TE KANALIZIMEVE NE ZONAT PERIFERIKE TE QYTETIT BURREL"

Emertimi: PLANIMETRIA DHE PROFILI GJATESOR

"Arabel - Studio" Sh.p.k

"InfraKonsult" Sh.p.k

"Net-Group" Sh.p.k

Projektues


Nd.Shemsi Sulejmani	Nd.Ilirjan Kokalari	Hidr.Luljeta Koci	Ark.Irida Troti	Elek.Altin Alikaj	Gjeoteknik. Artjon Jani
Nd.Leter Shembitraku	Hidr.Arben Prendi	Gjeod.Myzafere Kallabaku	Ark.Diana Mitrush	Mek.Bujar Struga	Gjeolog. Besnik Hykaj
Nd.Sokol Metoja	Hidr.Redi Struga	Gjeod.Iv Beqari	Ark.Rigert Hyra	Mek.Bujar Meraj	
Nd.Ermal Spahiu	Hidr.Hajredin Murgu	Gjeod.Shqiponja Civici	Elek.Burhan Demberi	Mek. Gjergji Kotori	

SHKALLA: V:1-100
H:1-1000


FLETA: 1- 01

Mat 2021 Format A3


**PRERJA TERTHORE
KUZ TUB HDPE Ø200mm**

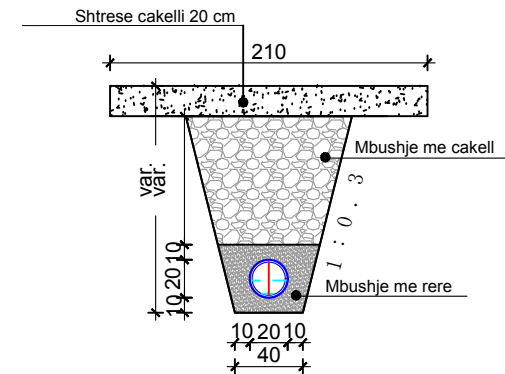

LINJA 4

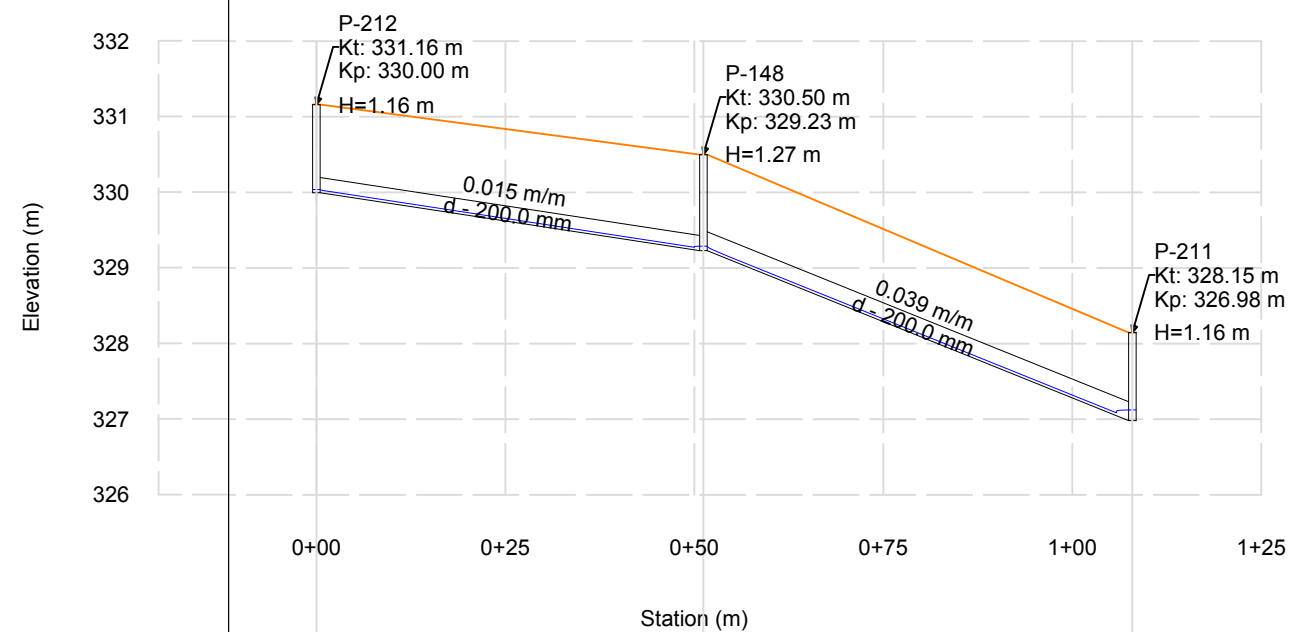

Emertimi i Tubit	P-279	P-280	
Gjatesia	51.2	56.7	
Diametri	d - 200.0 mm	d - 250.0 mm	
Kuote projekti	329.23	330.00 326.98	
Pjerrësia (%)	1.5	4.0	
Emertimi i pusetes	P-212	P-148	P-211
Kuote Toke (m)	331.16	330.50	328.15
Kuote Projekti (m)	330.00	329.23	326.98
Material	0.20\Korrogato HDPE	0.25\Korrogato HDPE	

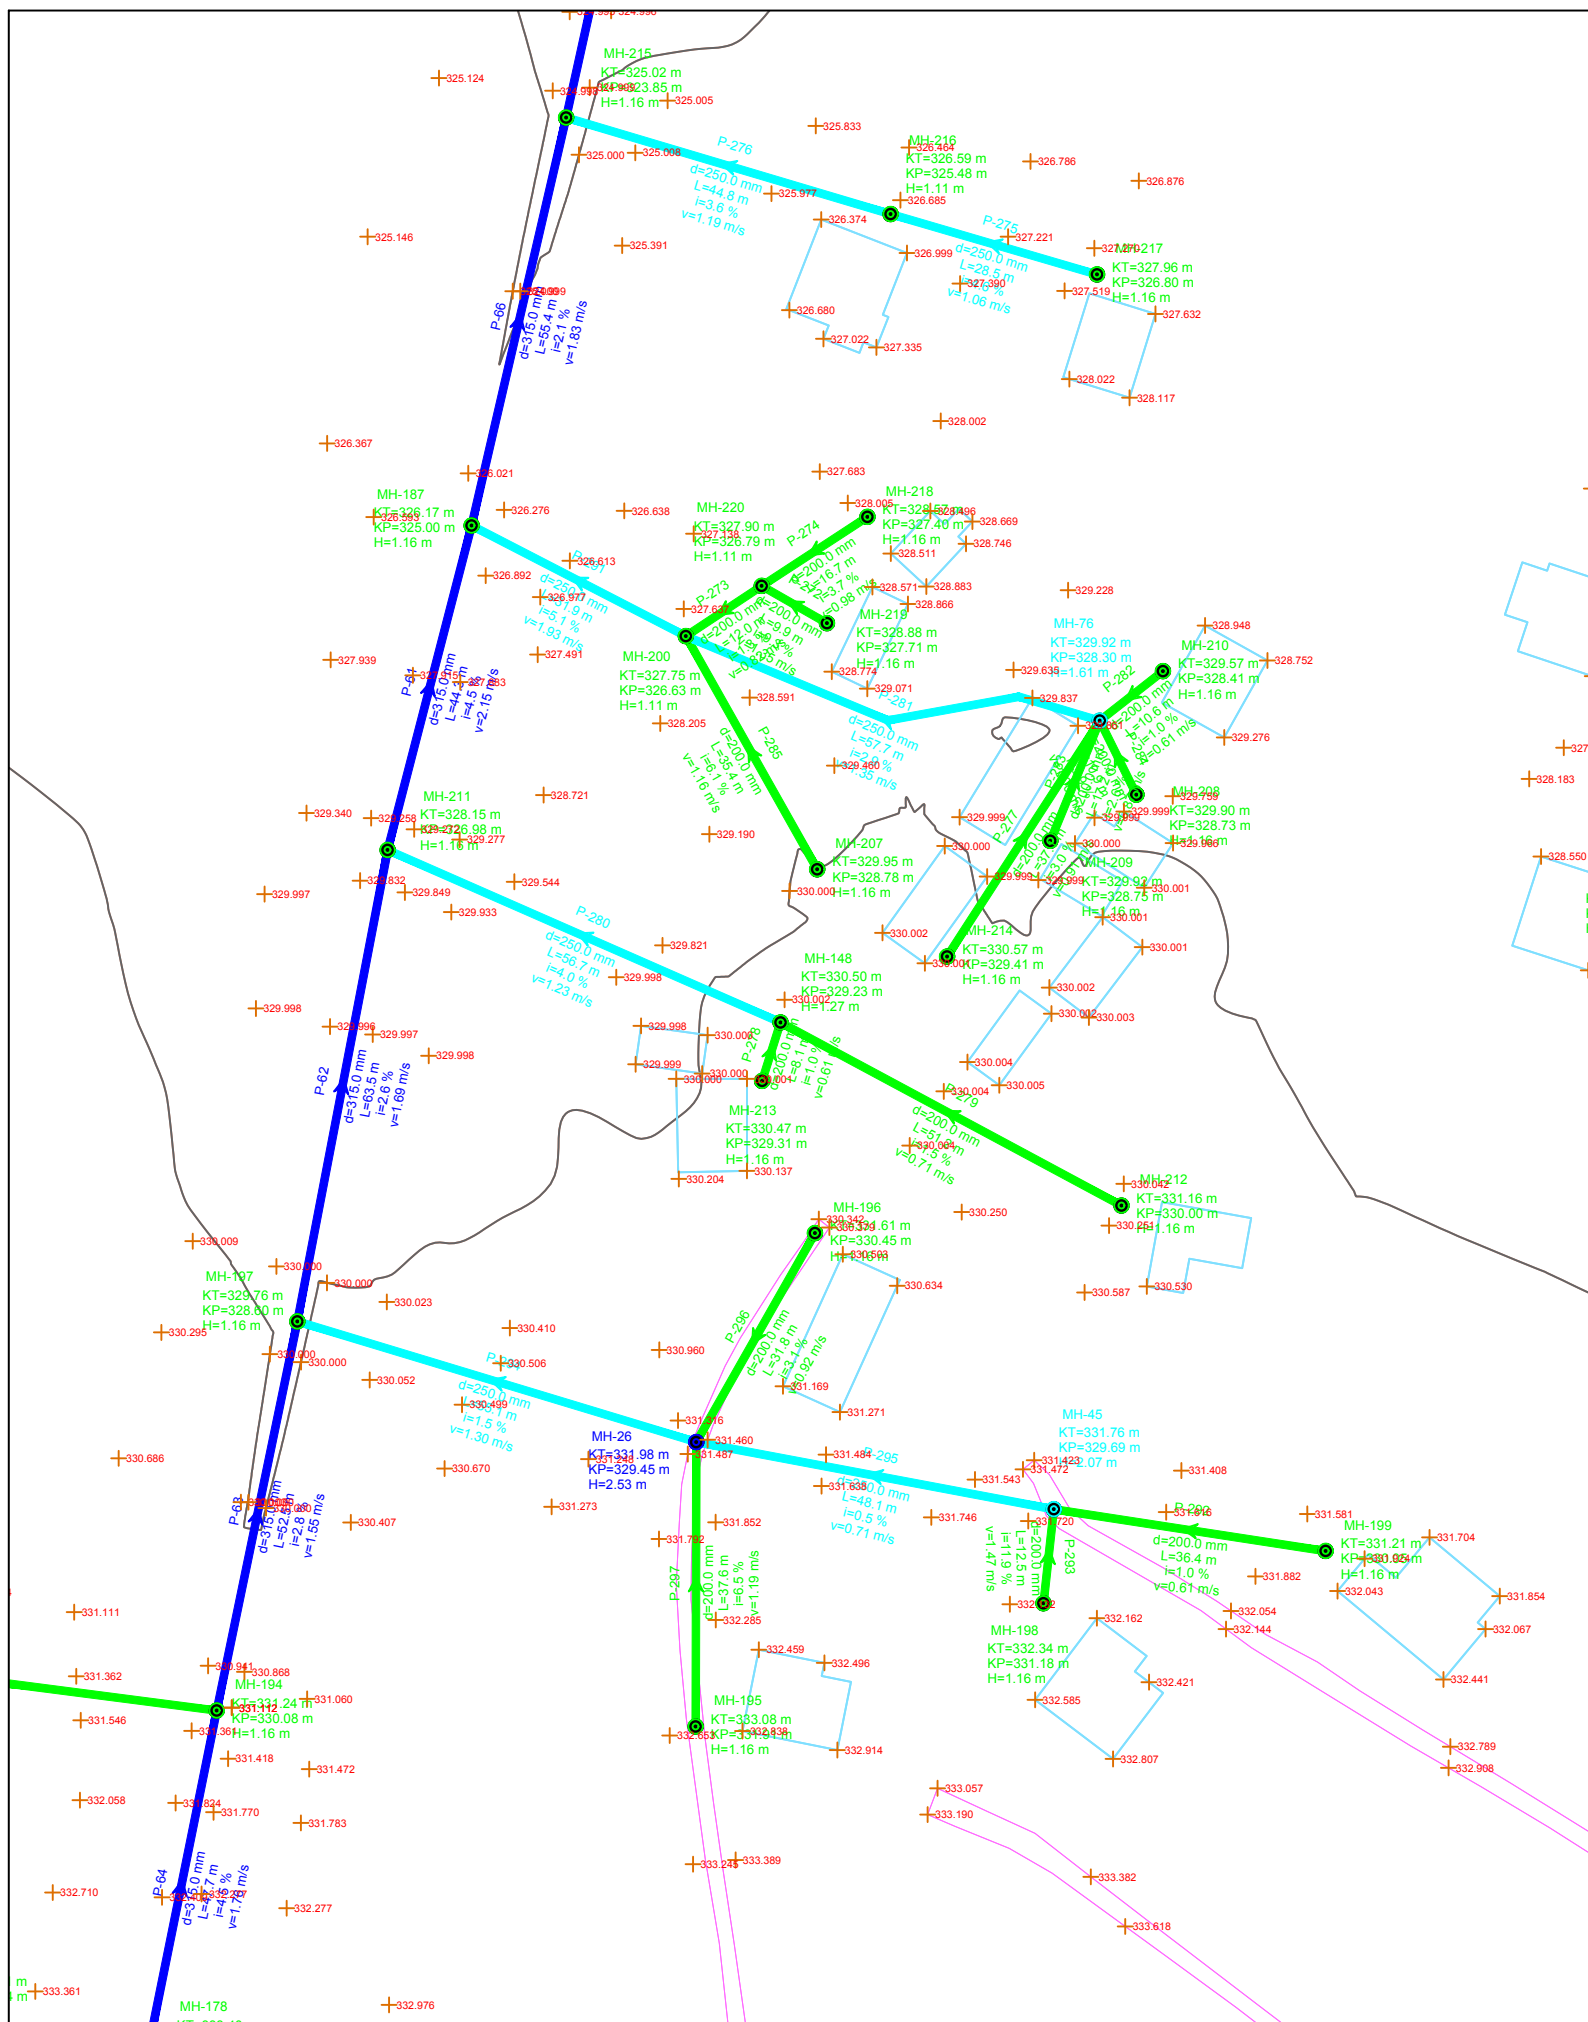

POROSITESI : BASHKIA MAT

Objekti: "STUDIM PROJEKTIM I RRJETIT TE KANALIZIMEVE NE ZONAT PERIFERIKE TE QYTETIT BURREL"

Emertimi: PLANIMETRIA DHE PROFILI GJATESOR


"Arabel - Studio" Sh.p.k "InfraKonsult" Sh.p.k "Net-Group" Sh.p.k

Projektues


Nd.Shemsi Sulejmani	Nd.Illirjan Kokalari	Hidr.Luljeta Koci	Ark.Irida Troti	Elek.Altin Alikaj	Gjeoteknik. Artjon Jani
Nd.Lefter Shembitraku	Hidr.Arben Prendi	Gjeod.Myzafere Kallabaku	Ark.Diana Mitrushu	Mek.Bujar Struga	Gjeolog. Besnik Hykaj
Nd.Sokol Metoja	Hidr.Redi Struga	Gjeod.Iv Beqari	Ark.Rigert Hyra	Mek.Bujar Meraj	
Nd.Ermal Spahiu	Hidr.Hajredin Murgu	Gjeod.Shqiponja Civici	Elek.Burhan Demberi	Mek. Gjergji Kotoni	

SHKALLA	FLETA
V:1-100	1 - 01
H:1-1000	
Mat 2021	Format A3


**PRERJA TERTHORE
KUZ TUB HDPE Ø200mm**

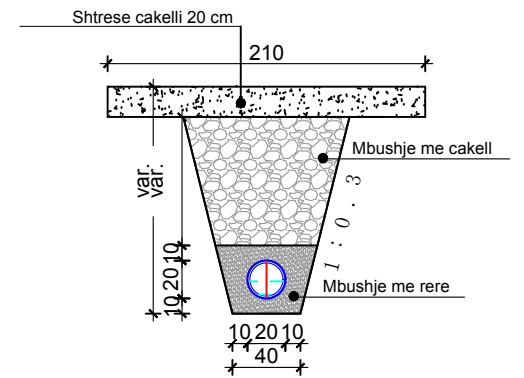

LINJA 5

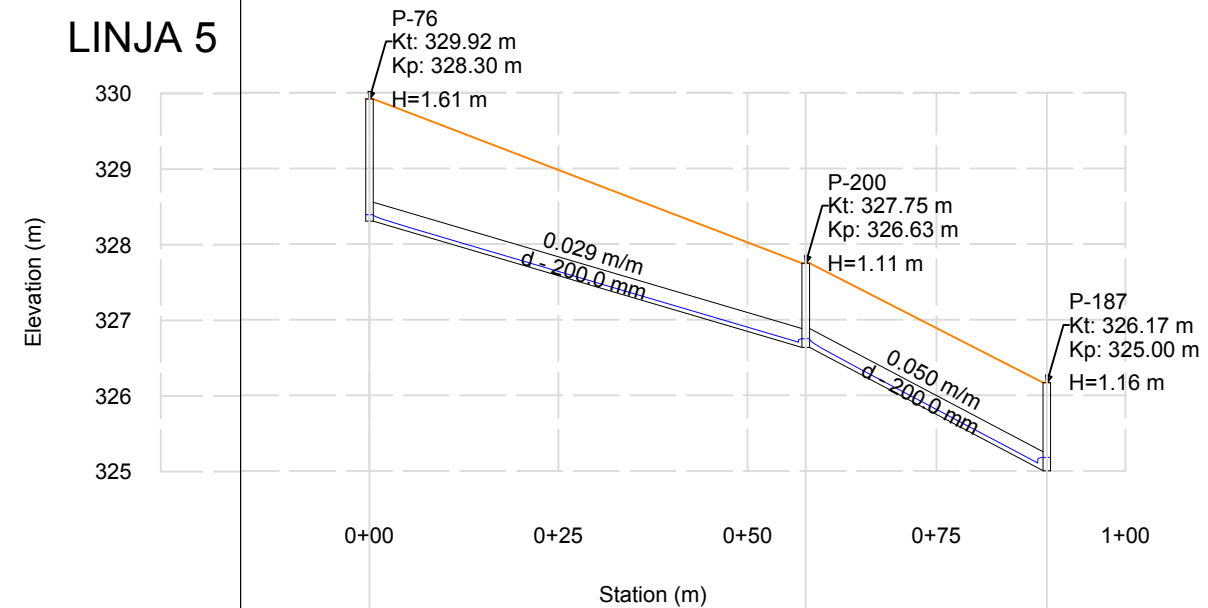

Emertimi i Tubit	P-281		P-291	
Gjatesia	57.7		31.9	
Diametri	d - 250.0 mm		d - 250.0 mm	
Kuote projekti	326.63	328.30	325.00	326.63
Pjerrësia (%)	2.9		5.1	
Emertimi i pusetes	P-76	P-200	P-187	
Kuote Toke (m)	329.92	327.75	326.17	
Kuote Projekti (m)	328.30	326.63	325.00	
Material	0.25\Korrogato HDPE		0.25\Korrogato HDPE	

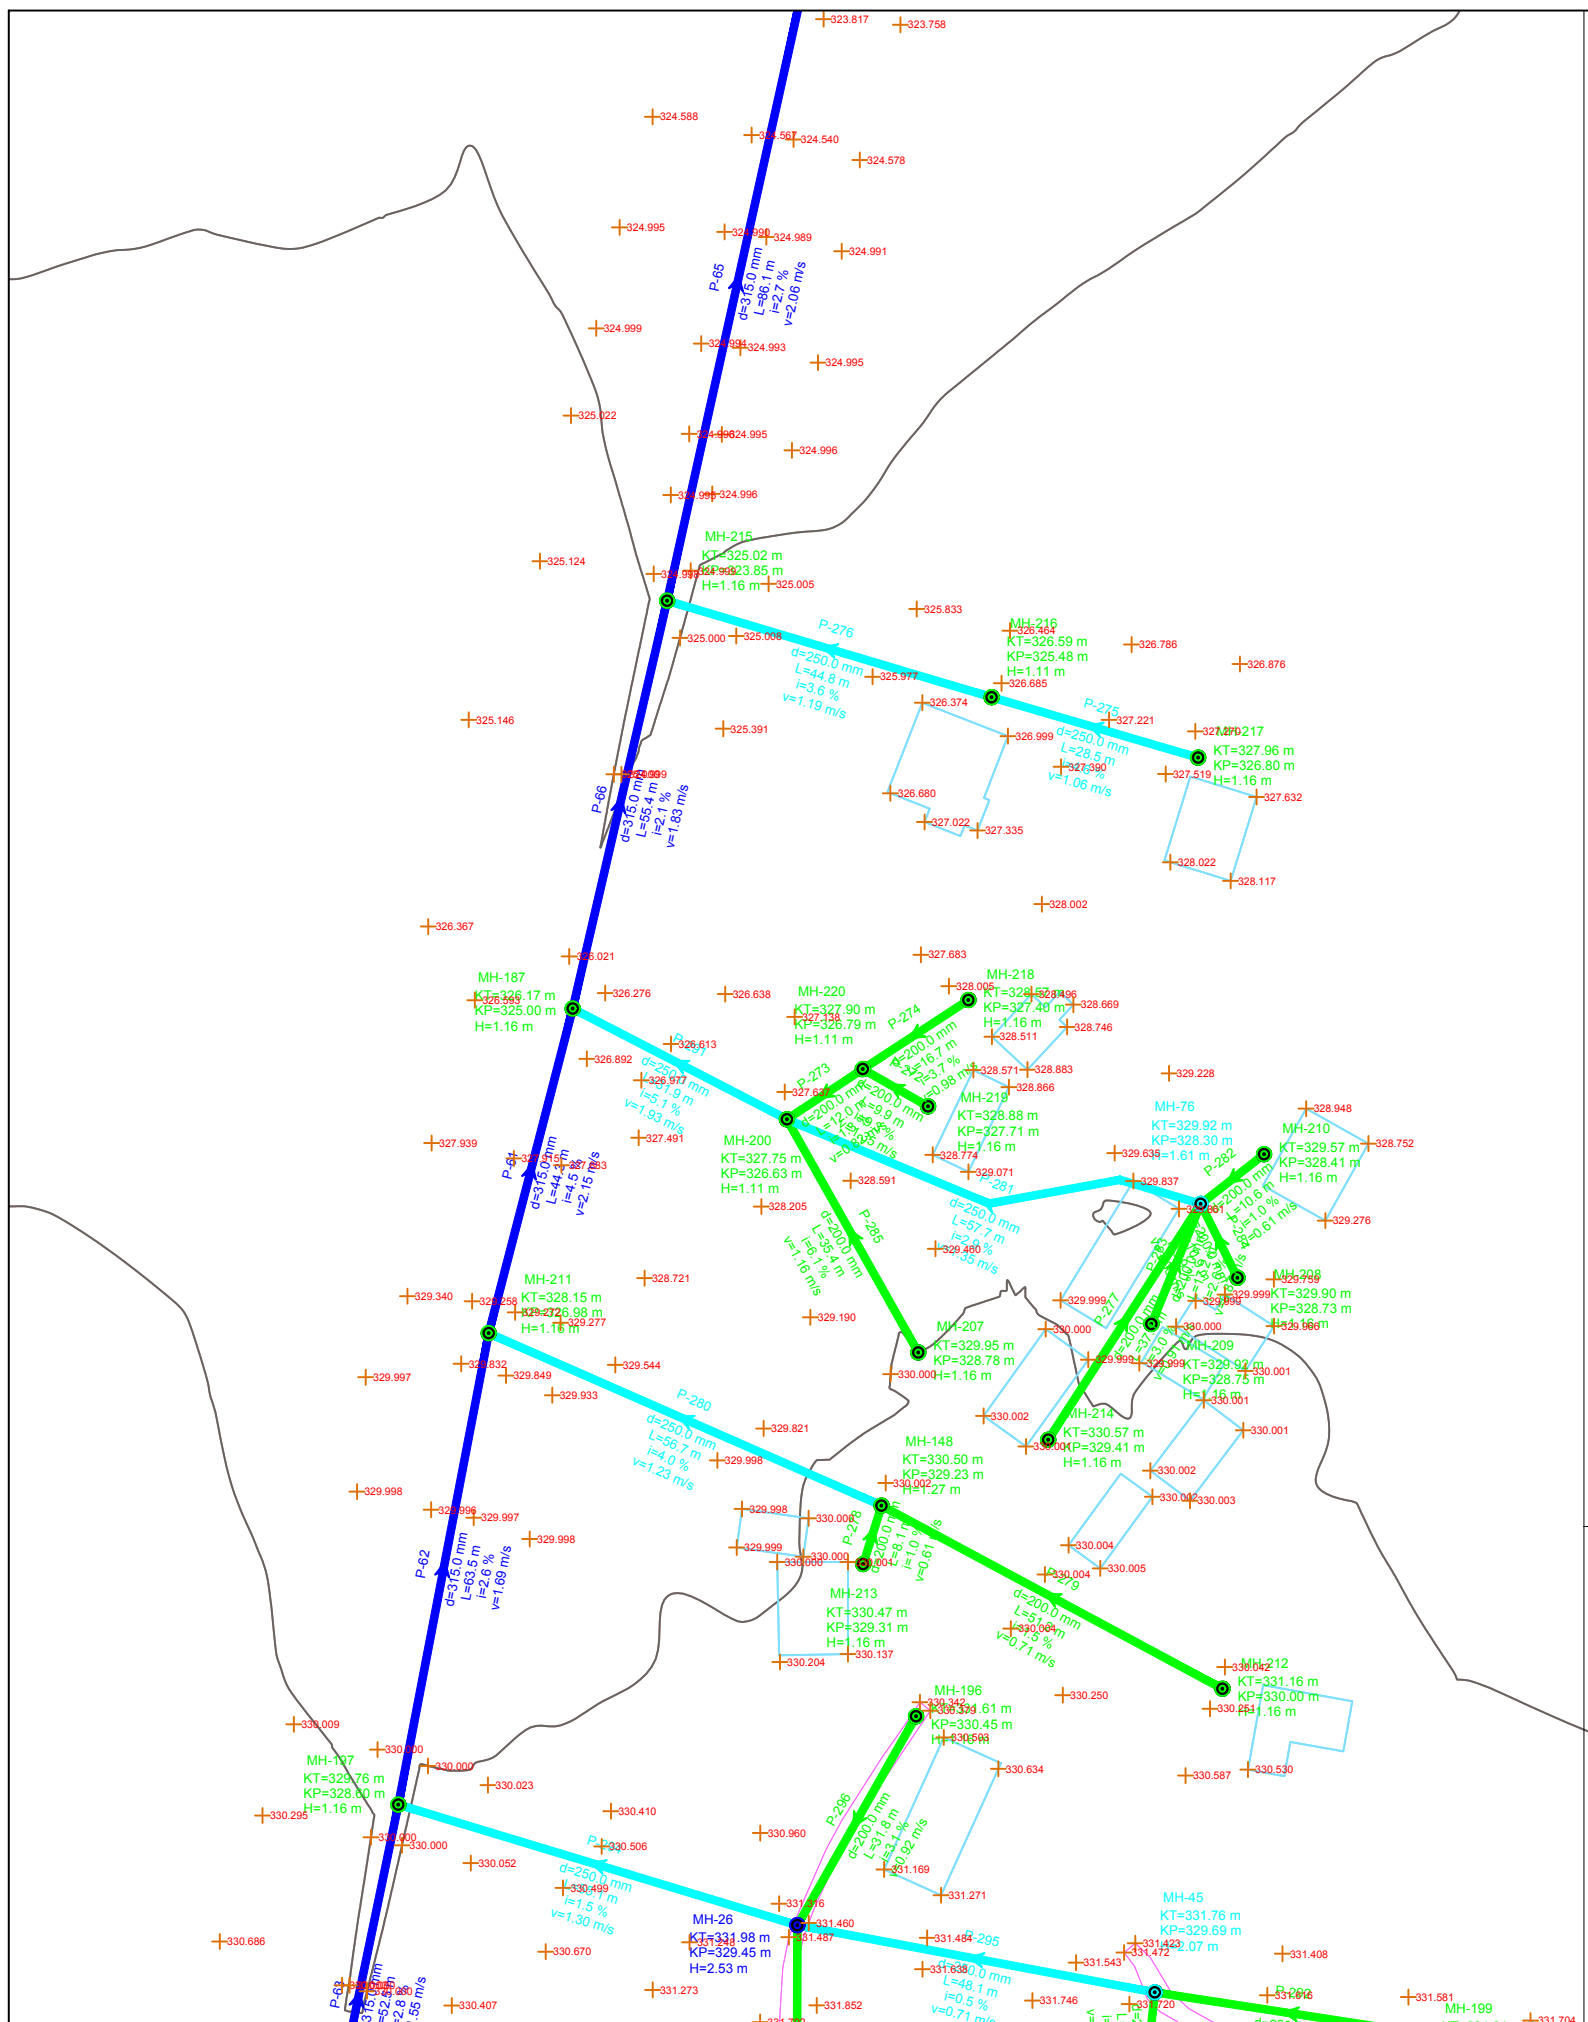

POROSITESI : BASHKIA MAT

Objekti: "STUDIM PROJEKTIM I RRJETIT TE KANALIZIMEVE NE ZONAT PERIFERIKE TE QYTETIT BURREL"

Emertimi: PLANIMETRIA DHE PROFILI GJATESOR



"Arabel - Studio" Sh.p.k "InfraKonsult" Sh.p.k "Net-Group" Sh.p.k

Projektues


Nd.Shemsi Sulejmani	Nd.Illirjan Kokalari	Hidr.Luljeta Koci	Ark.Irida Troti	Elek.Altin Alikaj	Gjeoteknik. Artjon Jani
Nd.Lefter Shembitraku	Hidr.Arben Prendi	Gjeod.Myzafere Kallabaku	Ark.Diana Mitrushu	Mek.Bujar Struga	Gjeolog. Besnik Hykaj
Nd.Sokol Metoja	Hidr.Redi Struga	Gjeod.Iv Beqari	Ark.Rigert Hyra	Mek.Bujar Meraj	
Nd.Ermal Spahiu	Hidr.Hajredin Murgu	Gjeod.Shqijonja Civici	Elek.Burhan Demberi	Mek. Gjergji Kotori	

SHKALLA	FLETA
V:1-100	
H:1-1000	1 - 01
Mat 2021	Format A3

**PRERJA TERTHORE
KUZ TUB HDPE Ø200mm**

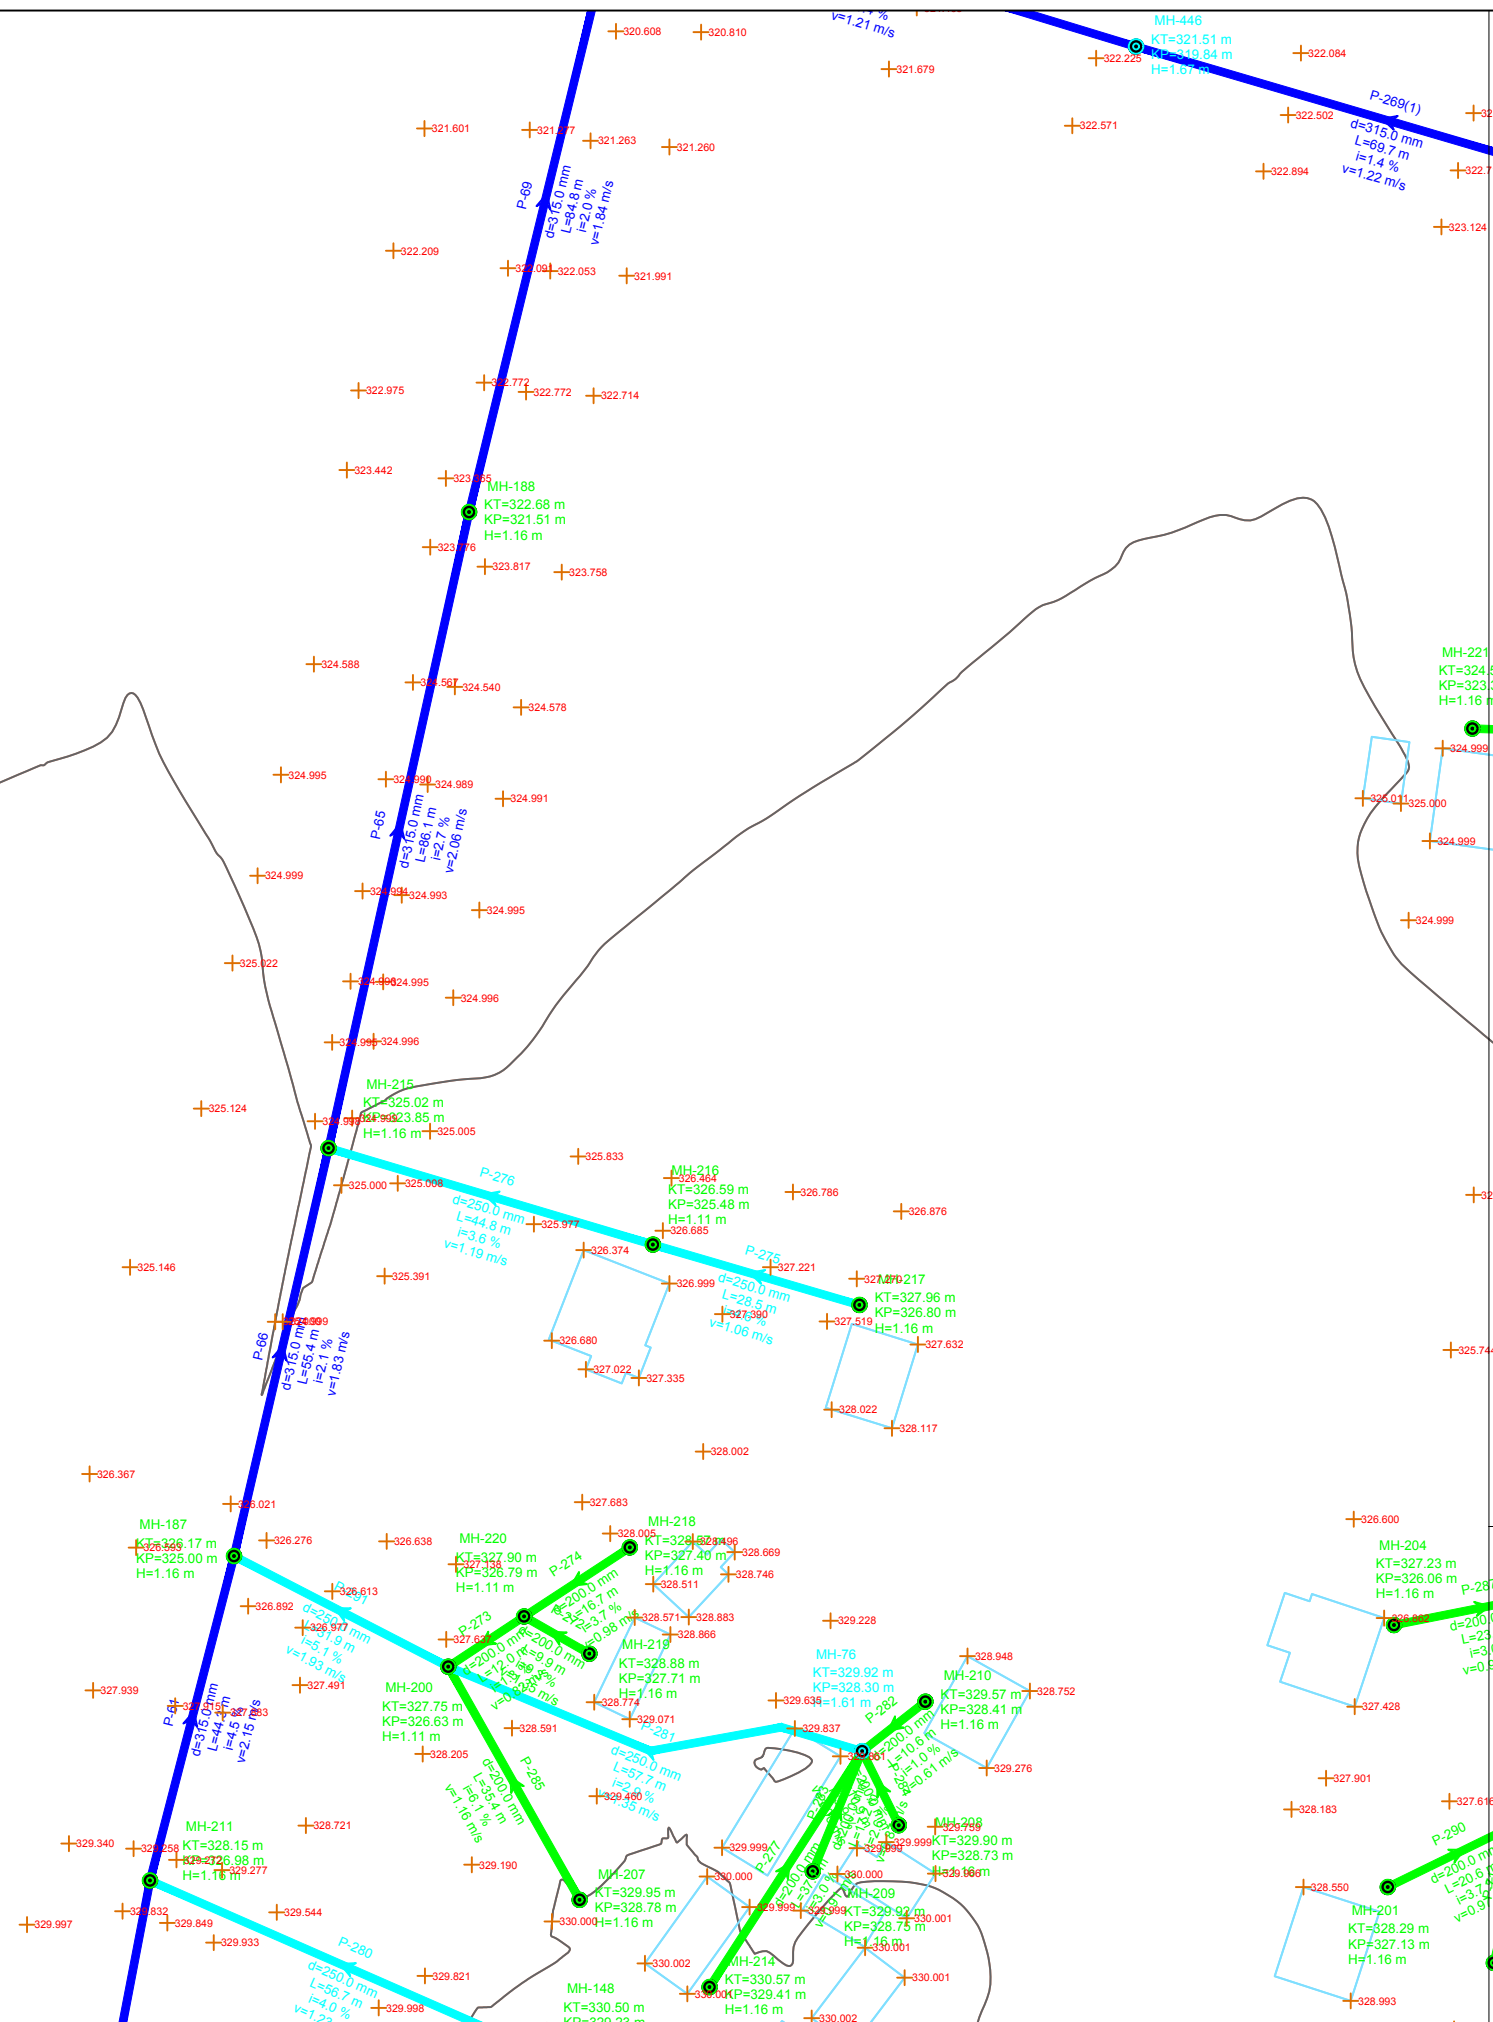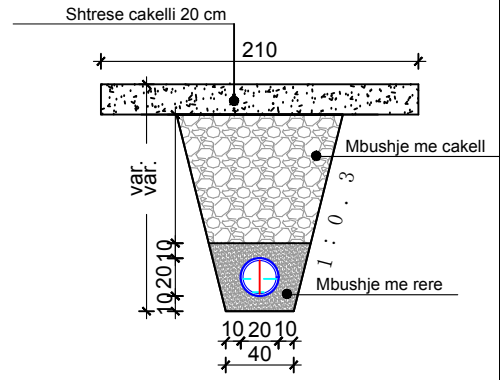

LINJA 6

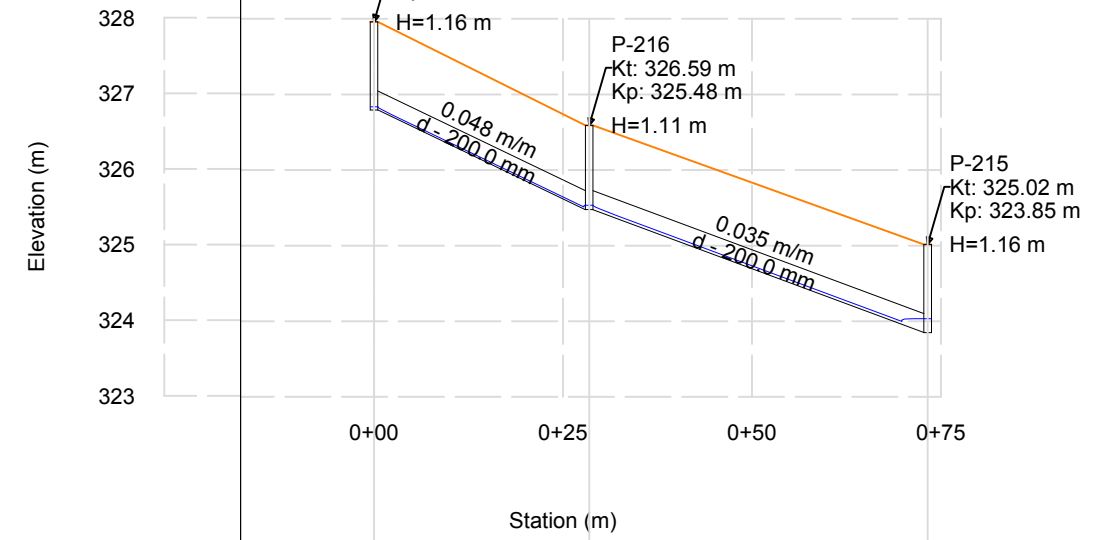

Emertimi i Tubit	P-275	P-276	
Gjatesia	28.5	44.8	
Diametri	d - 250.0 mm	d - 250.0 mm	
Kuote projekti	325.48 326.80 323.85	325.48	
Pjerrësia (%)	4.6	3.6	
Emertimi i pusetes	P-217	P-216	P-215
Kuote Toke (m)	327.96	326.59	325.02
Kuote Projekti (m)	326.80	325.48	323.85
Material	0.25\Korrogato HDPE	0.25\Korrogato HDPE	

POROSITESI : BASHKIA MAT

Objekti: "STUDIM PROJEKTIM I RRJETIT TE KANALIZIMEVE NE ZONAT PERIFERIKE TE QYTETIT BURREL"


Emertimi: PLANIMETRIA DHE PROFILI GJATESOR

"Arabel - Studio" Sh.p.k "InfraKonsult" Sh.p.k "Net-Group" Sh.p.k


Projektues

Nd.Shemsi Sulejmani	Nd.Illirjan Kokalari	Hidr.Luljeta Koci	Ark.Irida Troti	Elek.Altin Alikaj	Gjeoteknik. Artjon Jani
Nd.Lefter Shembitraku	Hidr.Arben Prendi	Gjeod.Myzafere Kallabaku	Ark.Diana Mitrushu	Mek.Bujar Struga	Gjeolog. Besnik Hykaj
Nd.Sokol Metoja	Hidr.Redi Struga	Gjeod.Iv Beqari	Ark.Rigert Hyra	Mek.Bujar Meraj	
Nd.Ermal Spahiu	Hidr.Hajredin Murgu	Gjeod.Shqiponja Civici	Elek.Burhan Demberi	Mek. Gjergji Kotori	


SHKALLA	FLETA
V:1-100	1 - 01
H:1-1000	
Mat 2021	Format A3

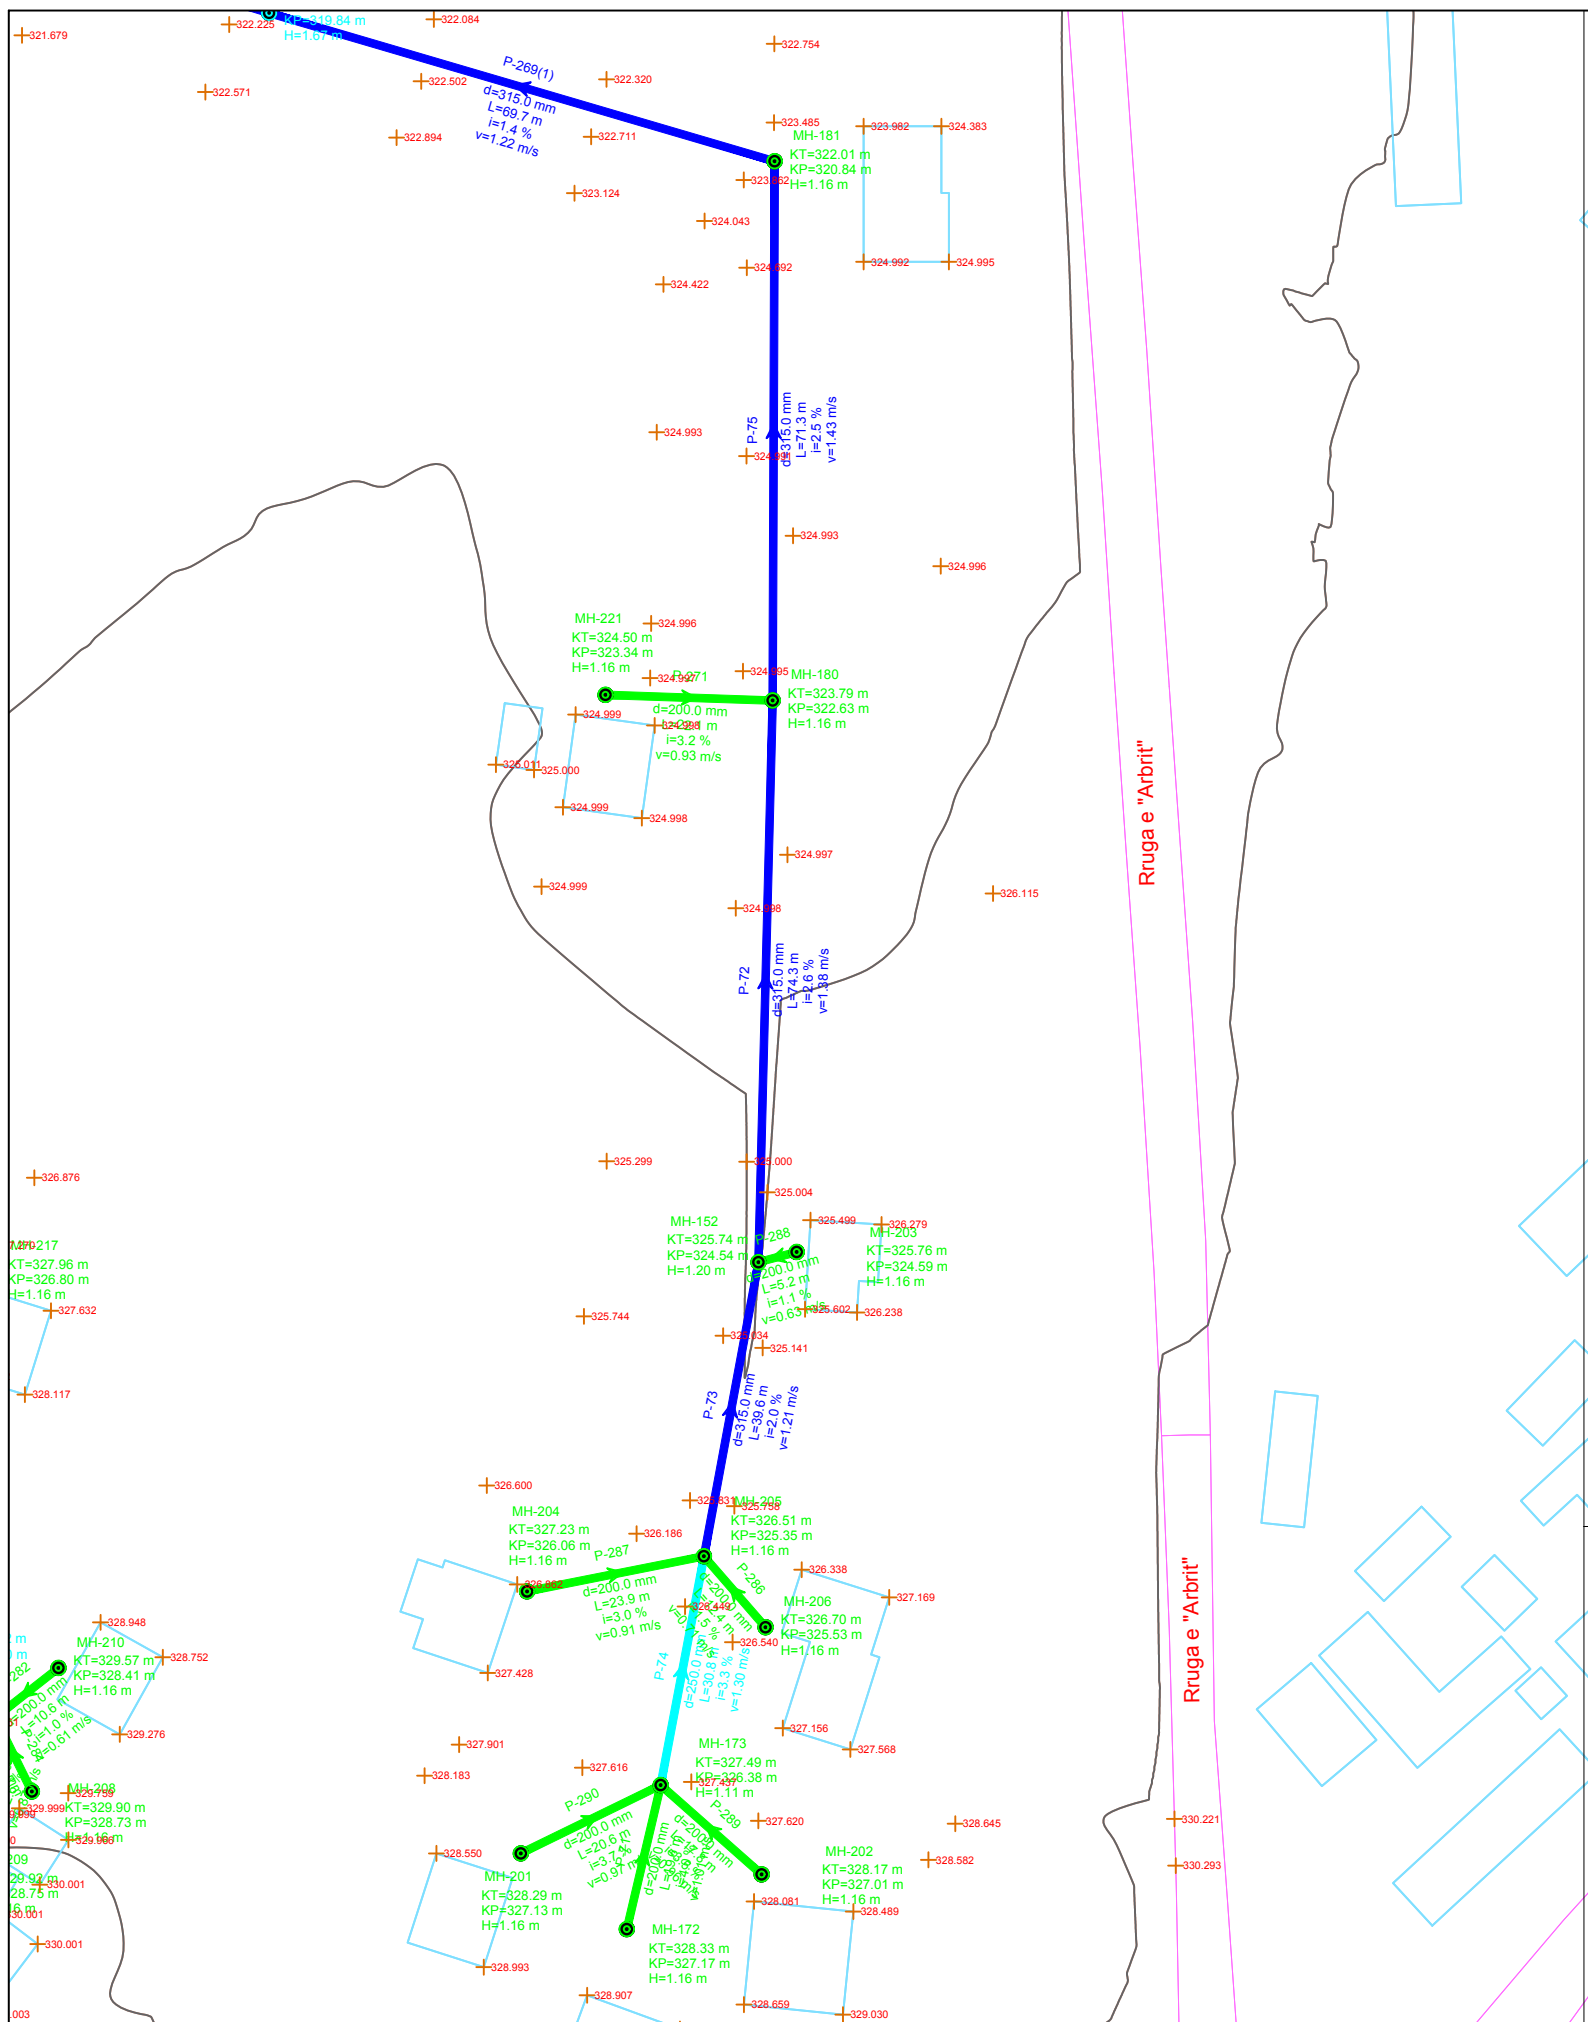

**PRERJA TERTHORE
KUZ TUB HDPE Ø315mm**

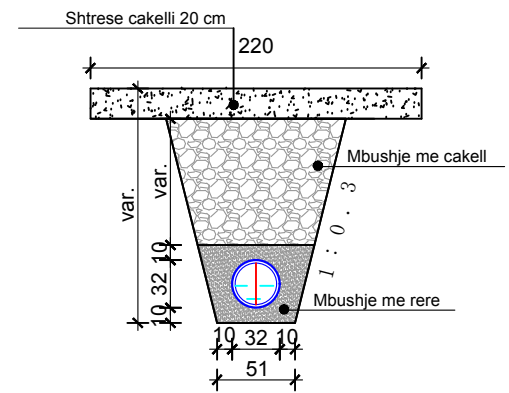

LINJA 7

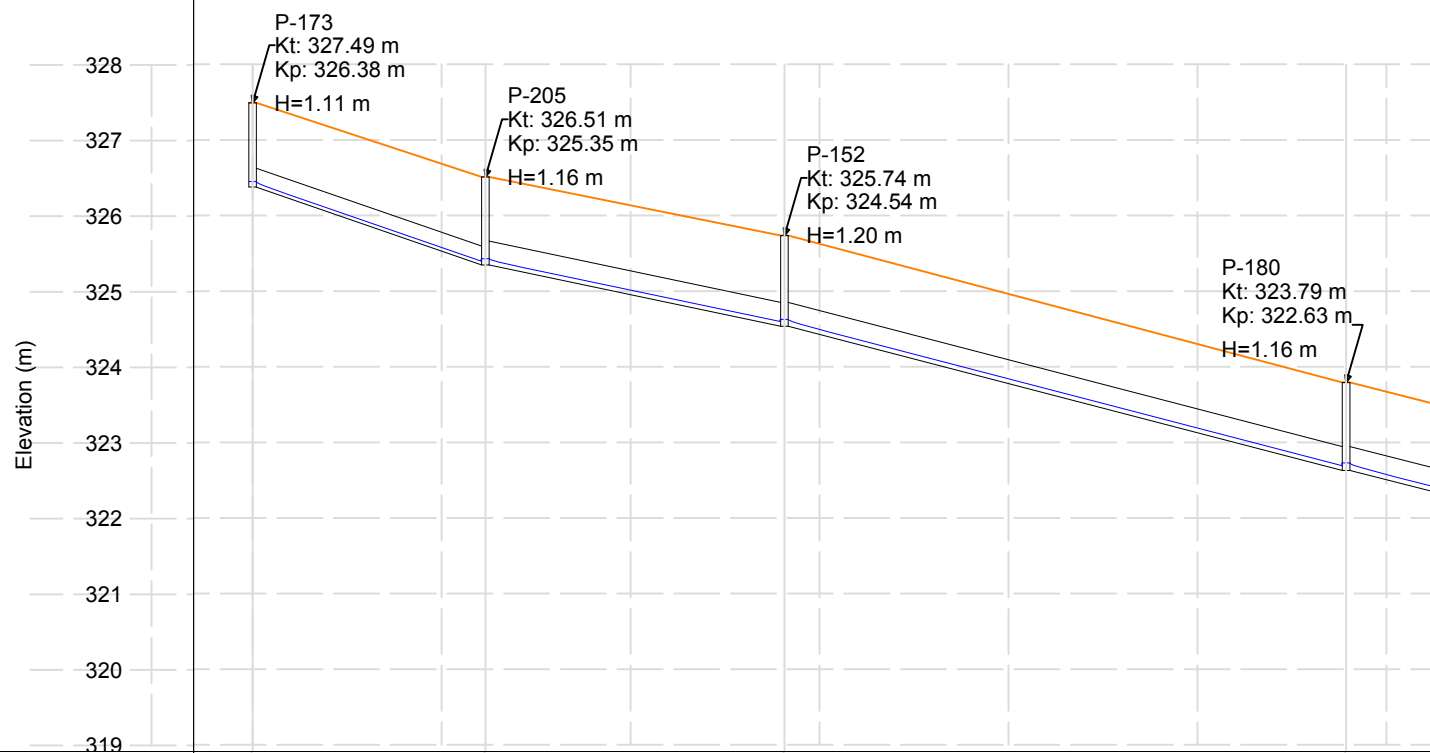

Emertimi i Tubit	P-74	P-73	P-72
Gjatesia	30.8	39.6	74.3
Diametri	d - 250.0 mm	d - 315.0 mm	d - 315.0 mm
Kuote projekti	326.38	325.35 325.35	324.54 324.54 322.63 322.63
Pjerrësia (%)	3.3	2.0	2.6
Emertimi i pusetes	P-173	P-205	P-152 P-180
Kuote Toke (m)	327.49	326.51	325.74 323.79
Kuote Projekti (m)	326.38	325.35	324.54 322.63
Material	0.25\Korrogato HDPE	0.32\Korrogato HDPE	0.32\Korrogato HDPE

POROSITESI : BASHKIA MAT
Objekti: "STUDIM PROJEKTIM I RRJETIT TE KANALIZIMEVE NE ZONAT PERIFERIKE TE QYTETIT BURREL"


Emertimi: PLANIMETRIA DHE PROFILI GJATESOR
"Arabel - Studio" Sh.p.k "InfraKonsult" Sh.p.k "Net-Group" Sh.p.k

Projektues


Nd.Shemsi Sulejmani	Nd.Illirjan Kokalari	Hidr.Luljeta Koci	Ark.Irida Troti	Elek.Altin Alikaj	Gjeoteknik. Artjon Jani
Nd.Lefter Shembitraku	Hidr.Arben Prendi	Gjeod.Myzafere Kallabaku	Ark.Diana Mitrushu	Mek.Bujar Struga	Gjeolog. Besnik Hykaj
Nd.Sokol Metoja	Hidr.Redi Struga	Gjeod.Iv Beqari	Ark.Rigert Hyra	Mek.Bujar Meraj	
Nd.Ermal Spahiu	Hidr.Hajredin Murgu	Gjeod.Shqiponja Civici	Elek.Burhan Demberi	Mek. Gjergji Kotori	

SHKALLA: V:1-100 H:1-1000
FLETA: 1- 01
Mat 2021 Format A3


**PRERJA TERTHORE
KUZ TUB HDPE Ø315mm**

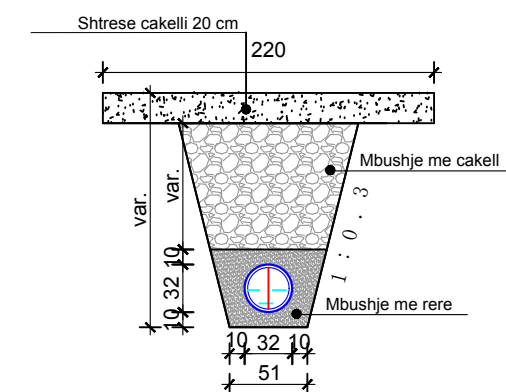

LINJA 7

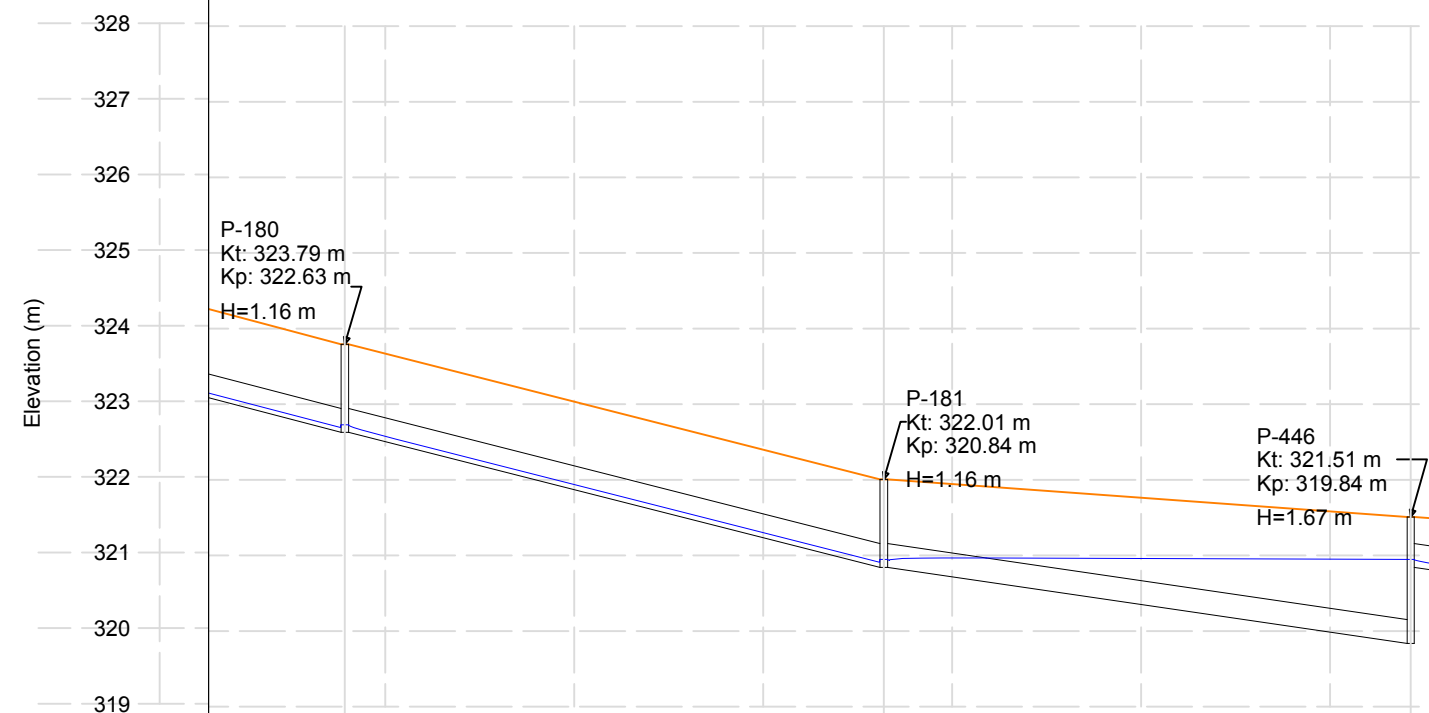

Emertimi i Tubit	P-75	P-269(1)
Gjatesia	71.3	69.7
Diametri	d - 315.0 mm	d - 315.0 mm
Kuote projekti	322.63 322.63	320.84 320.84 319.84 320
Pjerrësia (%)	2.5	1.4
Emertimi i pusetes	P-180	P-181 P-446
Kuote Toke (m)	323.79	322.01 321.51
Kuote Projekti (m)	322.63	320.84 319.84
Material	0.32\Korrogato HDPE	0.32\Korrogato HDPE

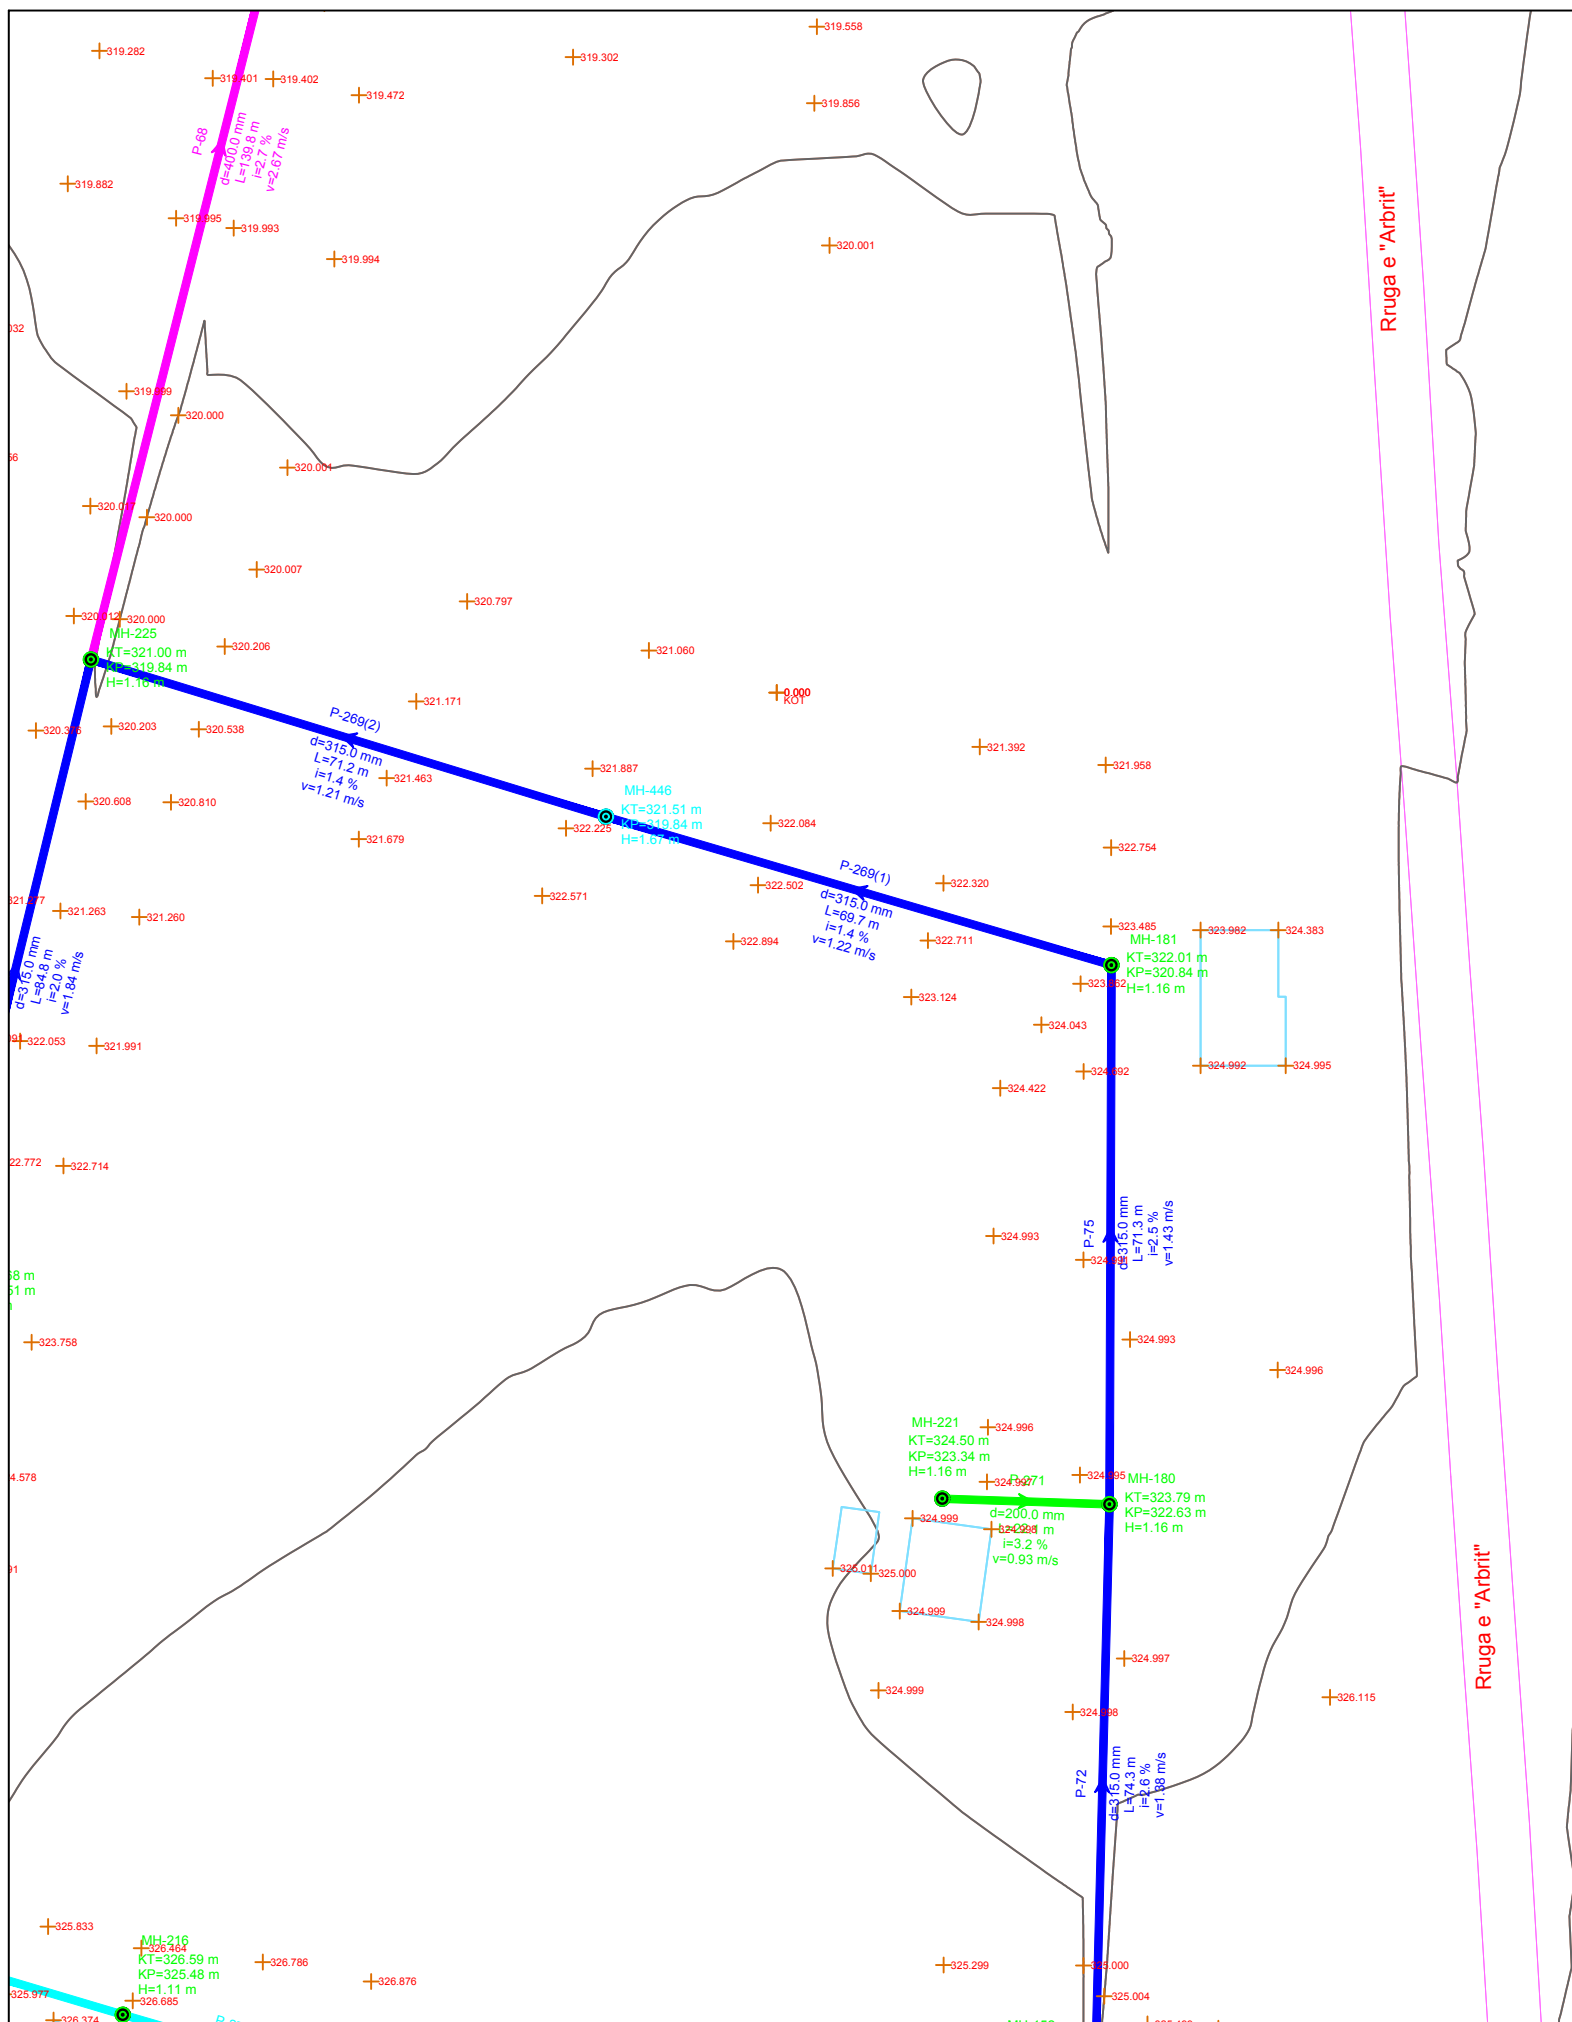

POROSITESI : BASHKIA MAT

Objekti: "STUDIM PROJEKTIM I RRJETIT TE KANALIZIMEVE NE ZONAT PERIFERIKE TE QYTETIT BURREL"

Emertimi: PLANIMETRIA DHE PROFILI GJATESOR

"Arabel - Studio" Sh.p.k "InfraKonsult" Sh.p.k "Net-Group" Sh.p.k


Projektues

Nd.Shemsi Sulejmani	Nd.Ilirjan Kokalari	Hidr.Luljeta Koci	Ark.Irida Troti	Elek.Altin Alikaj	Gjeoteknik. Artjon Jani
Nd.Lefter Shembitraku	Hidr.Arben Prendi	Gjeod.Myzafere Kallabaku	Ark.Diana Mitrushu	Mek.Bujar Struga	Gjeolog. Besnik Hykaj
Nd.Sokol Metoja	Hidr.Redi Struga	Gjeod.Iv Beqari	Ark.Rigert Hyra	Mek.Bujar Meraj	
Nd.Ermal Spahiu	Hidr.Hajredin Murgu	Gjeod.Shqiponja Civici	Elek.Burhan Demberi	Mek. Gjergji Kotori	


SHKALLA: V:1-100, H:1-1000
FLETA: 1- 01

Mat 2021 Format A3


PRERJA TERTHORE KUZ TUB HDPE Ø315mm

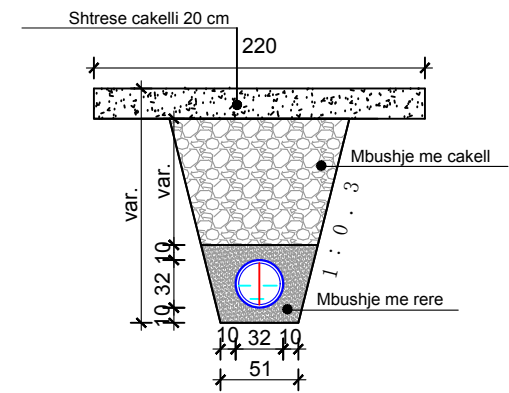

LINJA 7

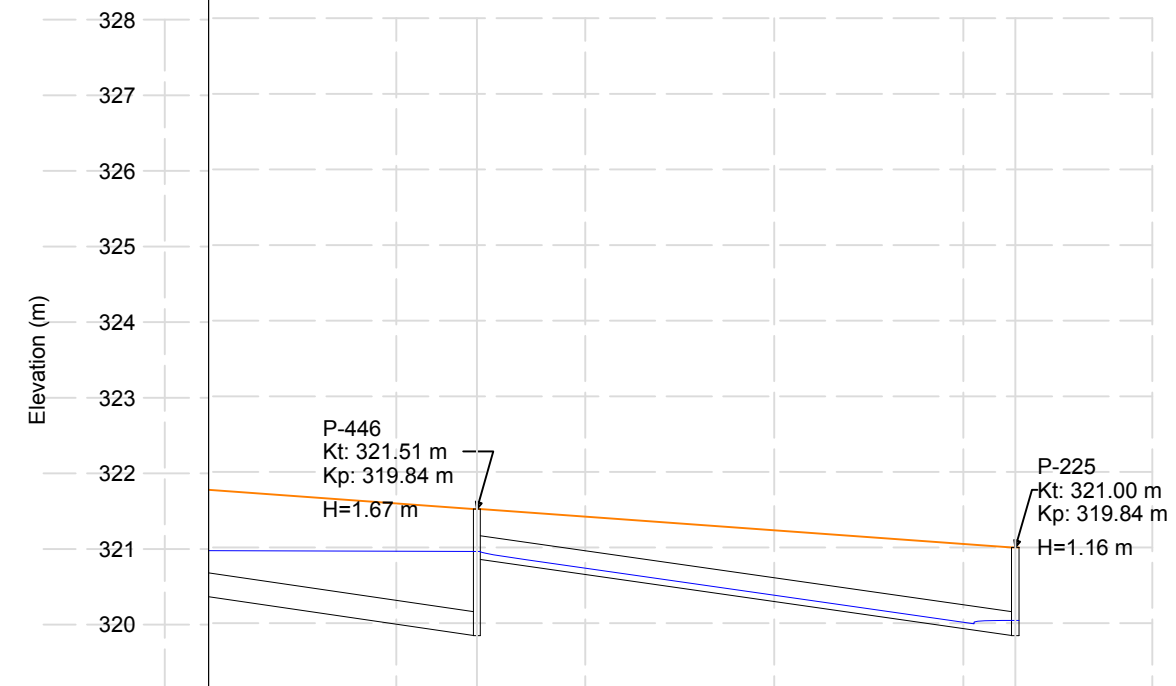

Emertimi i Tubit	P-269(1)	P-269(2)
Gjatesia	71.2	71.2
Diametri	315.0 mm	d - 315.0 mm
Kuote projekti	319.84 320.84	319.84
Pjerrësia (%)	1.4	1.4
Emertimi i pusetes	P-446	P-225
Kuote Toke (m)	321.51	321.00
Kuote Projekti (m)	319.84	319.84
Material	gato HDPE	0.32\Korrogato HDPE

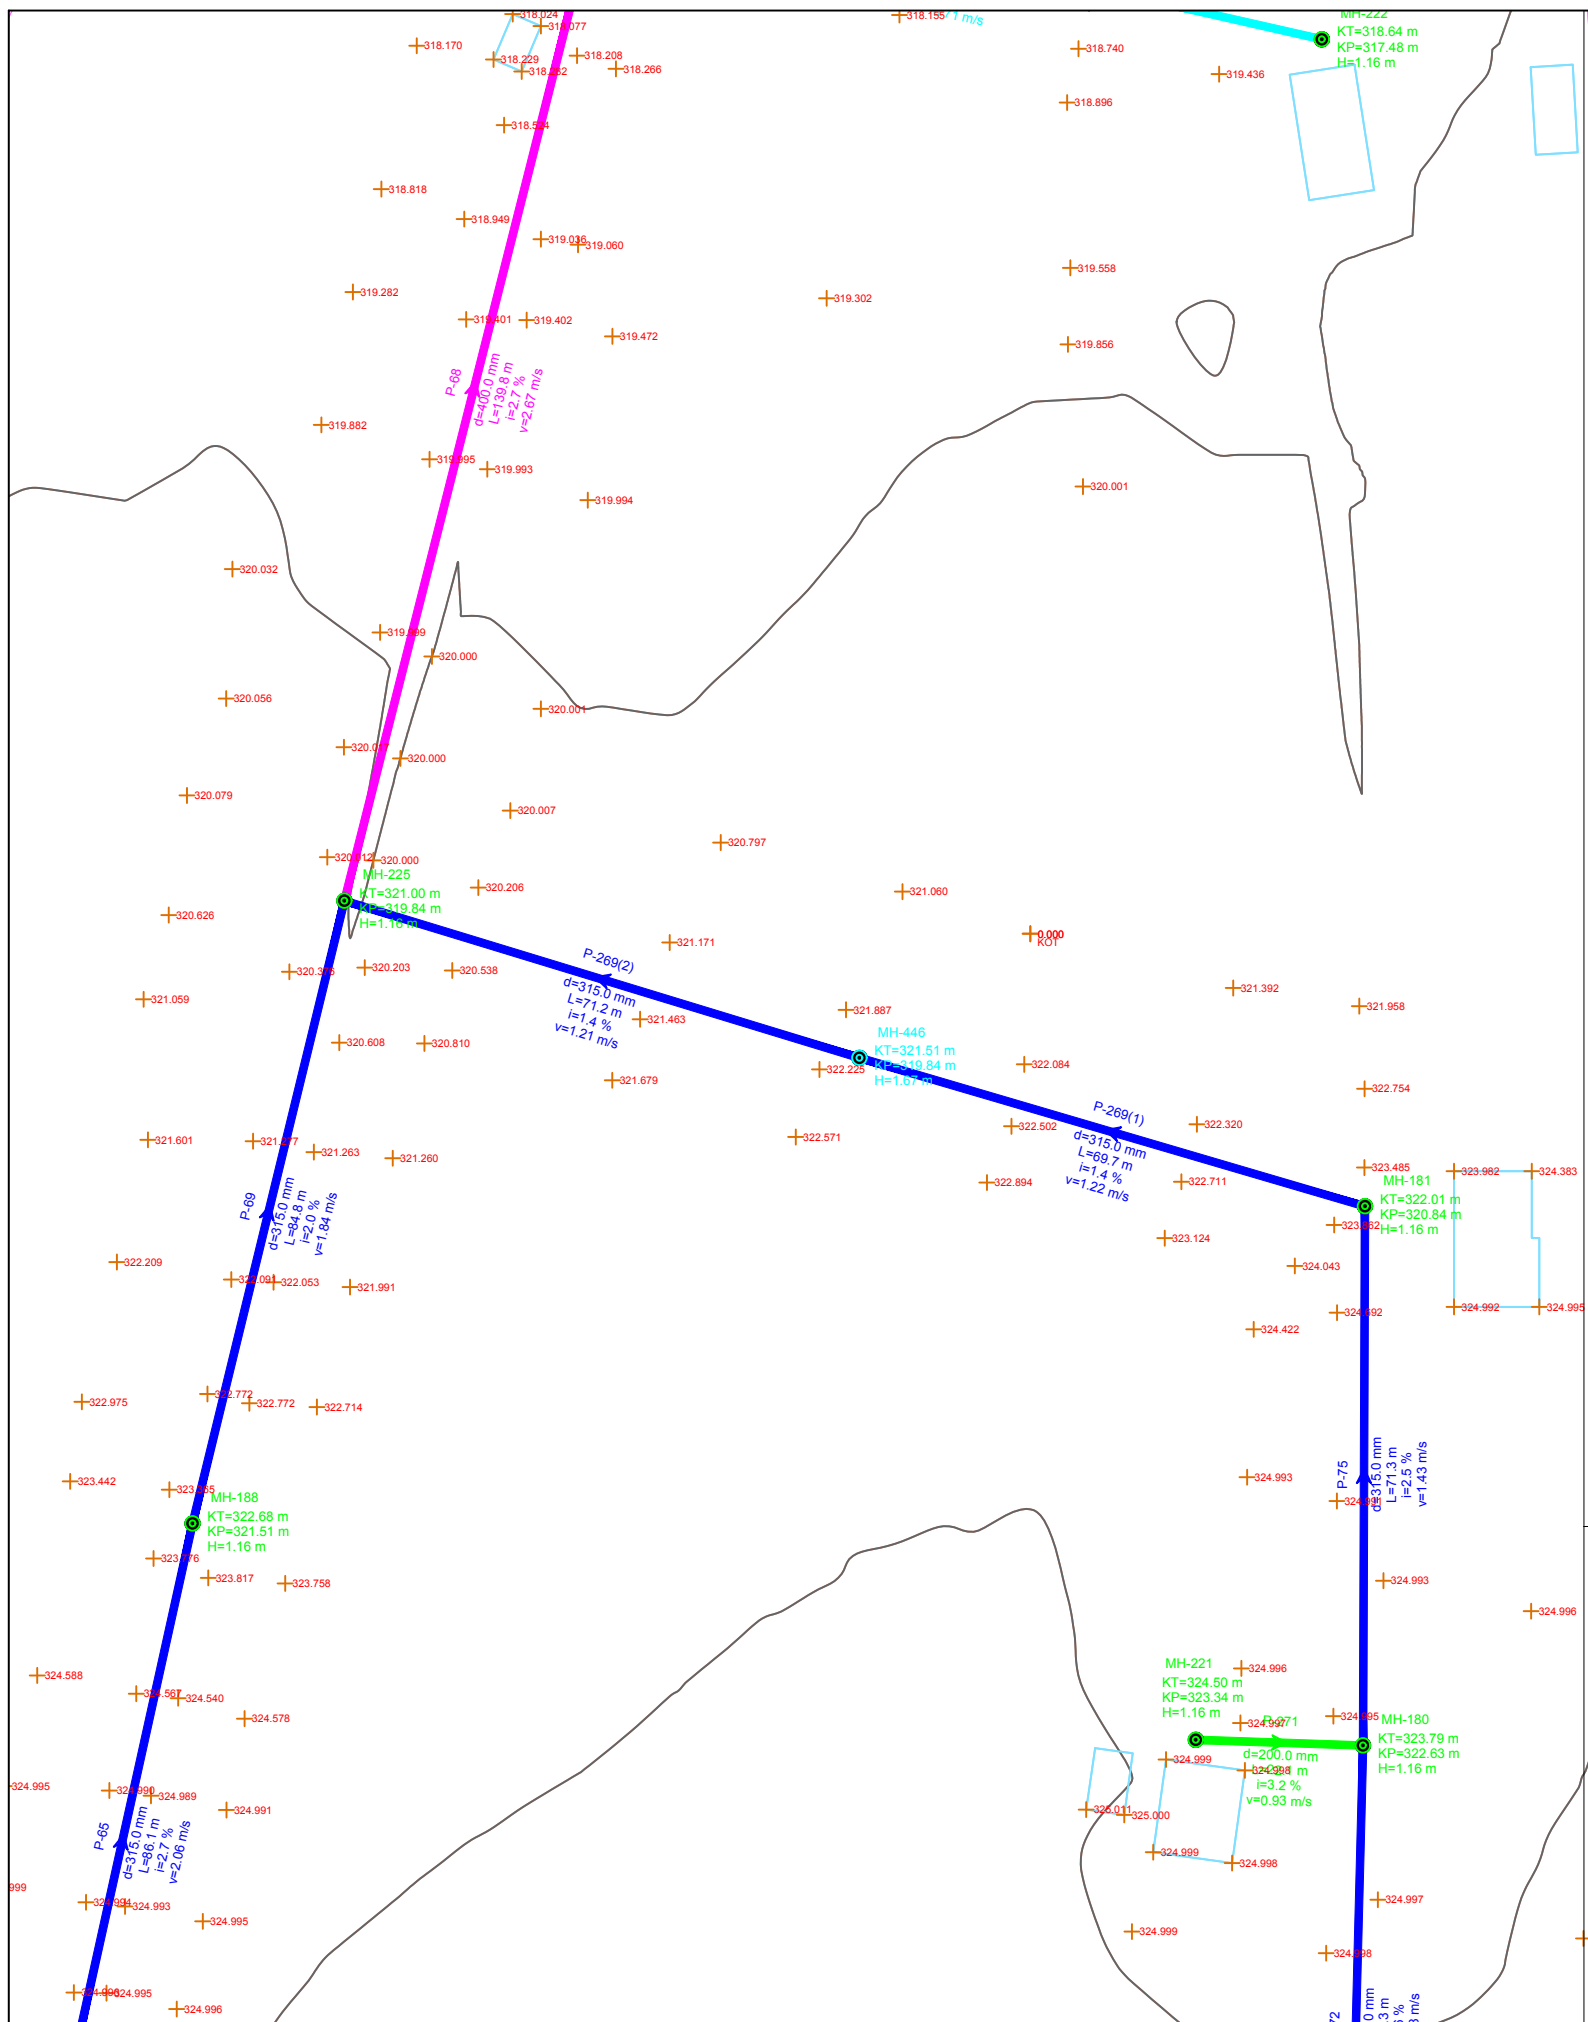

POROSITESI : BASHKIA MAT

Objekti: "STUDIM PROJEKTIM I RRJETIT TE KANALIZIMEVE NE ZONAT PERIFERIKE TE QYTETIT BURREL"


Emertimi: PLANIMETRIA DHE PROFILI GJATESOR

"Arabel - Studio" Sh.p.k "InfraKonsult" Sh.p.k "Net-Group" Sh.p.k


Projektues

Nd.Shemsi Sulejmani	Nd.Illirjan Kokalari	Hidr.Luljeta Koci	Ark.Irida Troti	Elek.Altin Alikaj	Gjeoteknik. Artjon Jani
Nd.Lefter Shembitraku	Hidr.Arben Prendi	Gjeod.Myzafere Kallabaku	Ark.Diana Mitrushu	Mek.Bujar Struga	Gjeolog. Besnik Hykaj
Nd.Sokol Metoja	Hidr.Redi Struga	Gjeod.Iv Beqari	Ark.Rigert Hyra	Mek.Bujar Meraj	
Nd.Ermal Spahiu	Hidr.Hajredin Murgu	Gjeod.Shqiponja Civici	Elek.Burhan Demberi	Mek. Gjergji Kotoni	


SHKALLA	FLETA
V:1-100	1 - 01
H:1-1000	
Mat 2021	Format A3

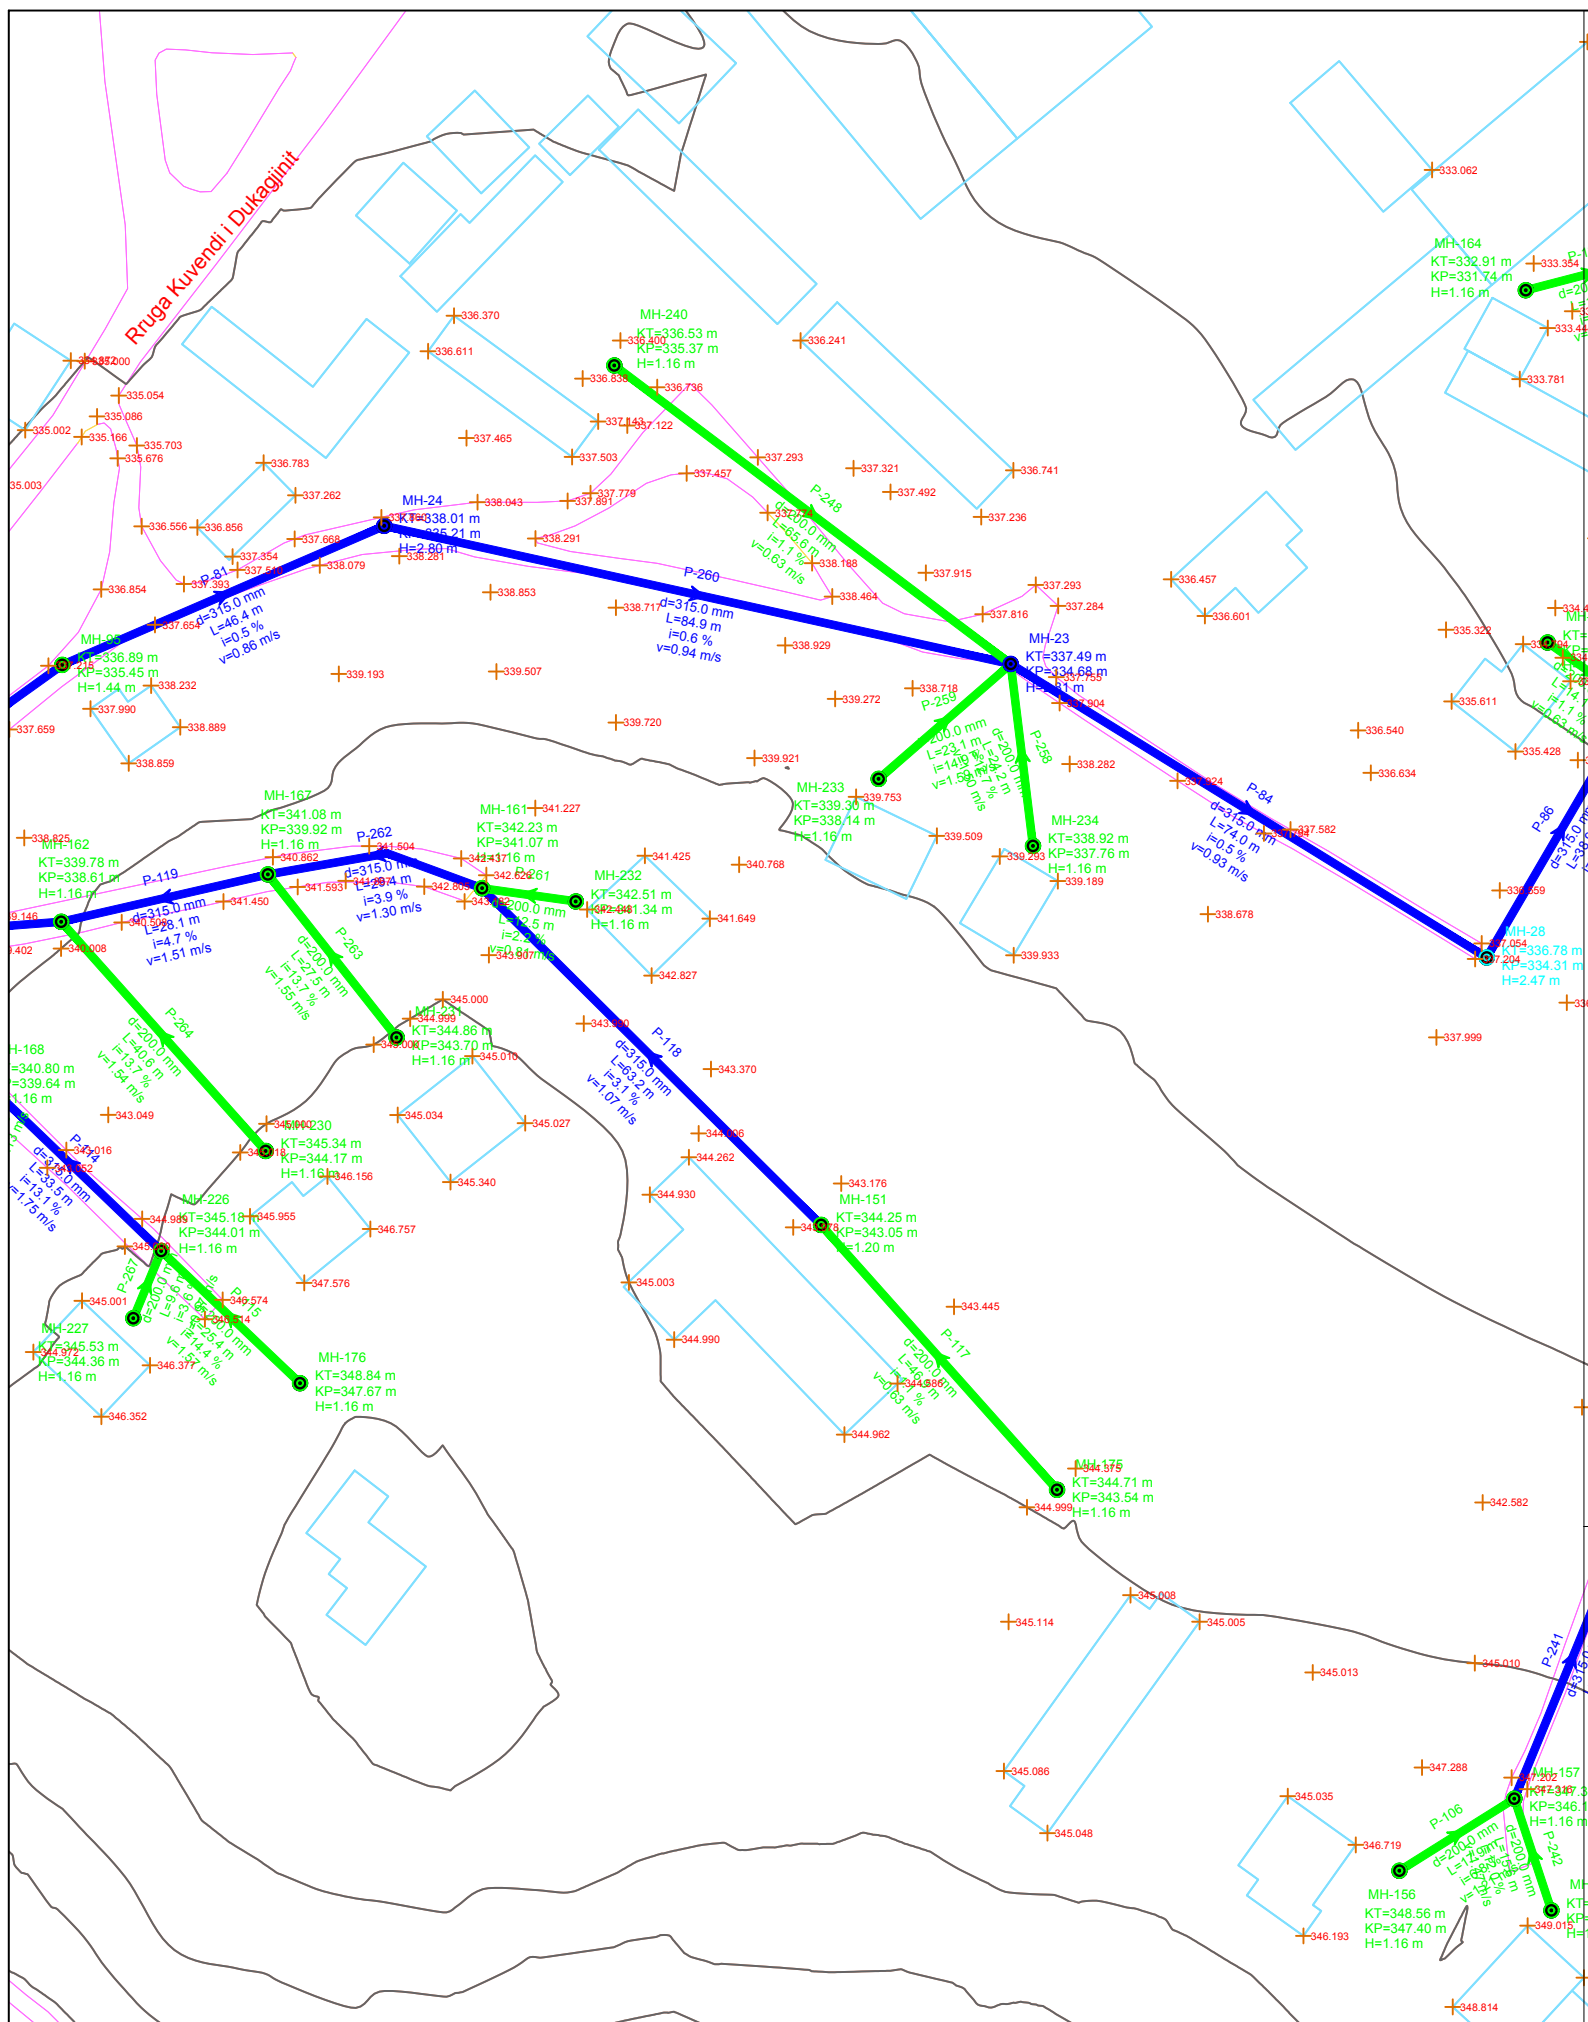

PRERJA TERTHORE KUZ TUB HDPE Ø200mm

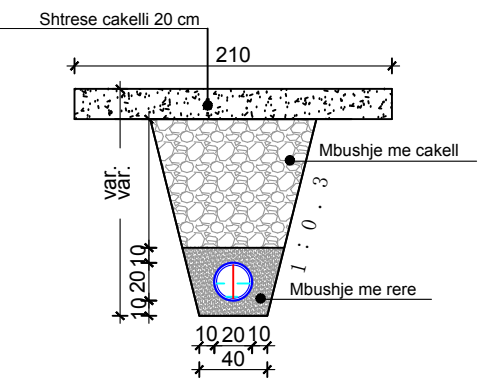

LINJA 8

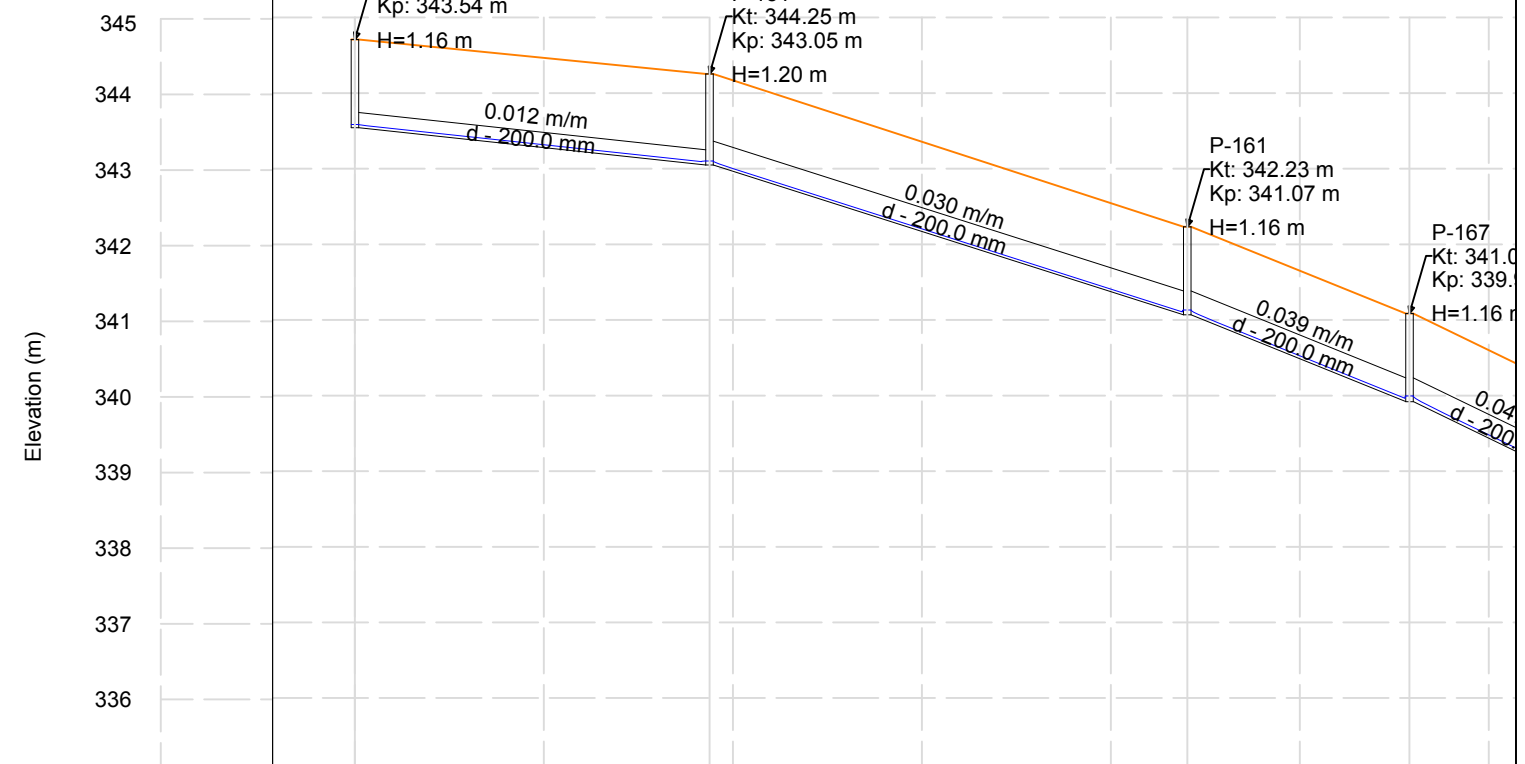

Emertimi i Tubit	P-117	P-118	P-262	P-175	P-151	P-161	P-167
Gjatesia	46.9	63.2	29.4	46.9	63.2	29.4	28.5
Diametri	d - 200.0 mm	d - 315.0 mm	d - 315.0 mm	d - 200.0 mm	d - 200.0 mm	d - 200.0 mm	d - 315.0 mm
Kuote projekti	343.54	343.05	343.05	343.54	343.05	341.07	339.92
Pjerrësia (%)	1.1	3.1	3.9	1.1	3.1	3.9	4.0
Emertimi i pusetes	P-175	P-151	P-161	P-175	P-151	P-161	P-167
Kuote Toke (m)	344.71	344.25	342.23	344.71	344.25	342.23	341.08
Kuote Projekti (m)	343.54	343.05	341.07	343.54	343.05	341.07	339.92
Material	0.20\Korrogato HDPE	0.32\Korrogato HDPE	0.32\Korrogato HDPE	0.20\Korrogato HDPE	0.32\Korrogato HDPE	0.32\Korrogato HDPE	0.32\Korrogato HDPE

POROSITESI : BASHKIA MAT

Objekti: "STUDIM PROJEKTIM I RRJETIT TE KANALIZIMEVE NE ZONAT PERIFERIKE TE QYTETIT BURREL"

Emertimi: PLANIMETRIA DHE PROFILI GJATESOR

"Arabel - Studio" Sh.p.k. "InfraKonsult" Sh.p.k. "Net-Group" Sh.p.k.



Projektues

Nd.Shemsi Sulejmani	Nd.Ilirjan Kokalari	Hidr.Luljeta Koci	Ark.Irida Troti	Elek.Altin Alikaj	Gjeoteknik. Artjon Jani
Nd.Lefter Shembitraku	Hidr.Arben Prendi	Gjeod.Myzafere Kallabaku	Ark.Diana Mitrushu	Mek.Bujar Struga	Gjeolog. Besnik Hykaj
Nd.Sokol Metoja	Hidr.Redi Struga	Gjeod.Iv Beqari	Ark.Rigert Hyra	Mek.Bujar Meraj	
Nd.Ermal Spahiu	Hidr.Hajredin Murgu	Gjeod.Shqiponja Civici	Elek.Burhan Demberi	Mek. Gjergji Kotoni	


SHKALLA: V:1-100, H:1-1000
FLETA: 1- 01

Mat 2021 Format A3

**PRERJA TERTHORE
KUZ TUB HDPE Ø200mm**

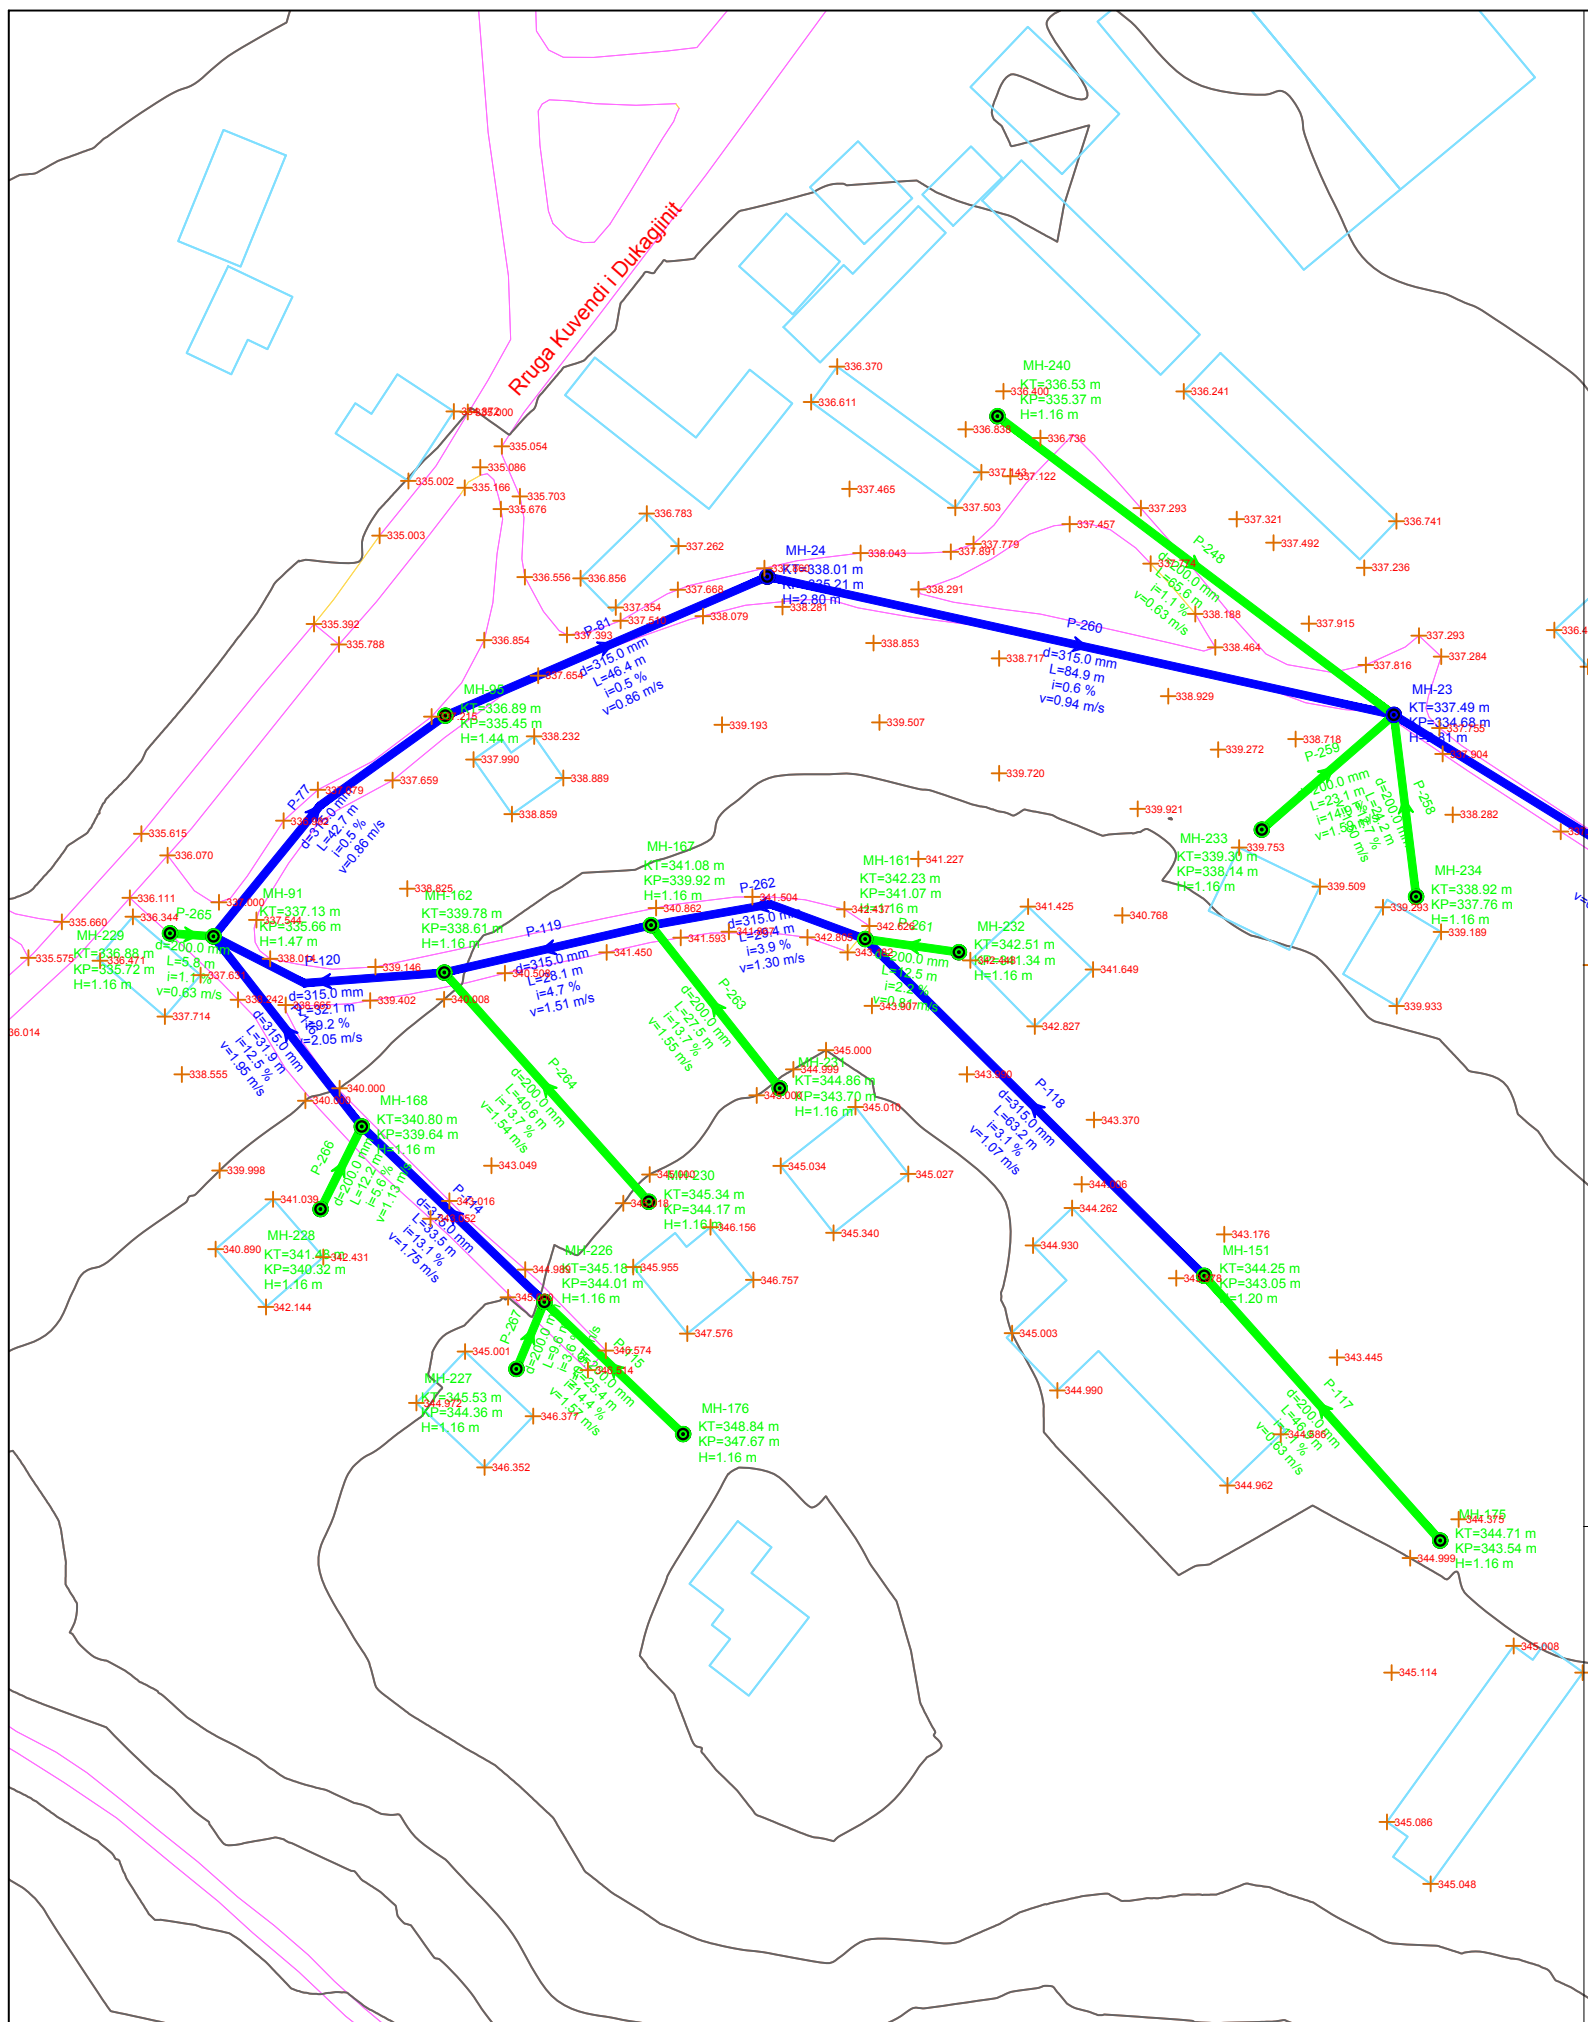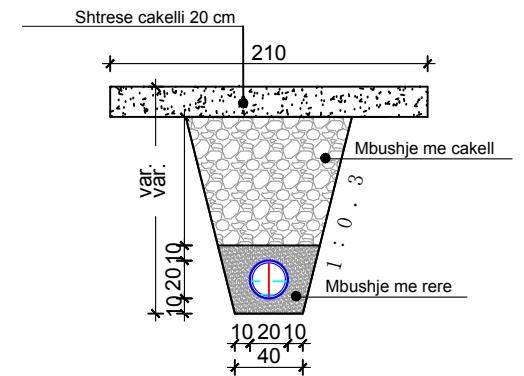

LINJA 8

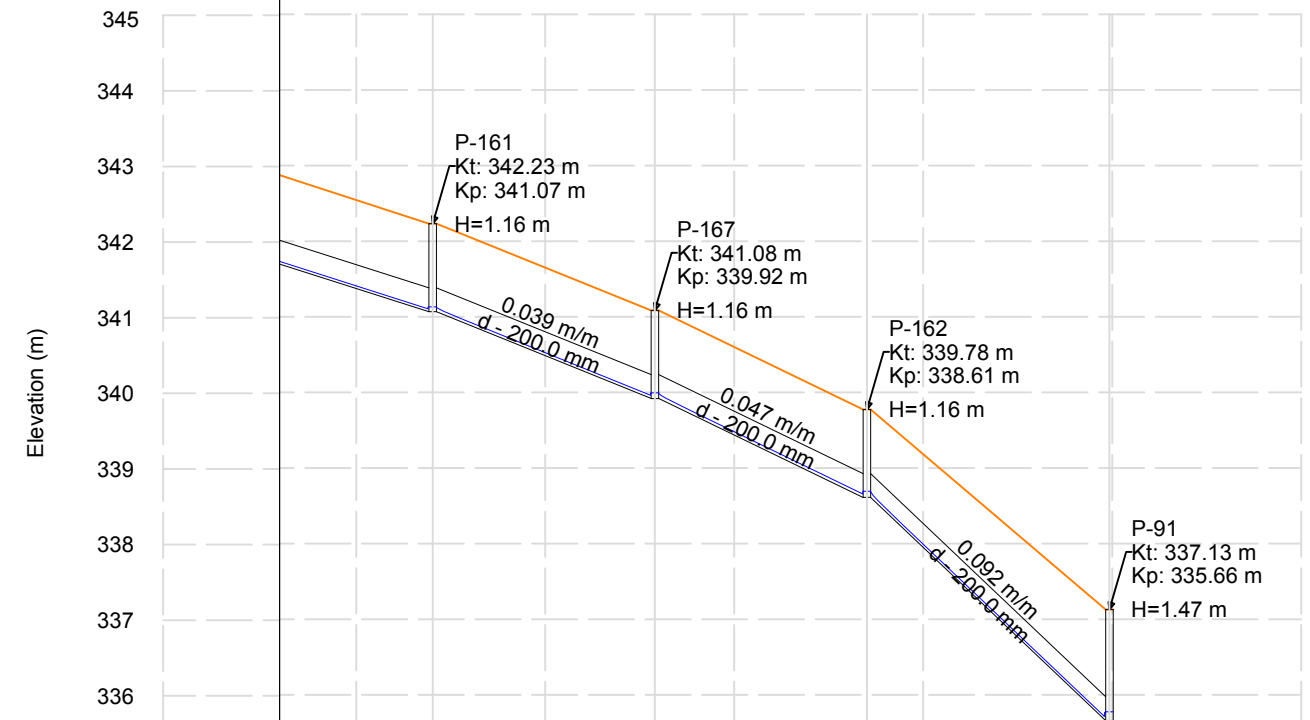

Emertimi i Tubit	P-262	P-119	P-120
Gjatesia	29.4	28.1	32.1
Diametri	d - 315.0 mm	d - 315.0 mm	d - 315.0 mm
Kuote projekti	341.07 339.92	341.07 339.92	338.61 338.61 335.66
Pjerrësia (%)	3.9	4.7	9.2
Emertimi i pusetes	P-161	P-167	P-162 P-91
Kuote Toke (m)	342.23	341.08	339.78 337.13
Kuote Projekti (m)	341.07	339.92	338.61 335.66
Material	PE	0.32\Korrogato HDPE	0.32\Korrogato HDPE 0.32\Korrogato HDPE

POROSITESI : BASHKIA MAT

Objekti: "STUDIM PROJEKTIM I RRJETIT TE KANALIZIMEVE NE ZONAT PERIFERIKE TE QYTETIT BURREL"


Emertimi: PLANIMETRIA DHE PROFILI GJATESOR

"Arabel - Studio" Sh.p.k. "InfraKonsult" Sh.p.k. "Net-Group" Sh.p.k.



Projektues

Nd.Shemsi Sulejmani	Nd.Illirjan Kokalari	Hidr.Luljeta Koci	Ark.Irida Troti	Elek.Altin Alikaj	Gjeoteknik. Artjon Jani
Nd.Lefter Shembitraku	Hidr.Arben Prendi	Gjeod.Myzafere Kallabaku	Ark.Diana Mitrushu	Mek.Bujar Struga	Gjeolog. Besnik Hykaj
Nd.Sokol Metoja	Hidr.Redi Struga	Gjeod.Iv Beqari	Ark.Rigert Hyra	Mek.Bujar Meraj	
Nd.Ermal Spahiu	Hidr.Hajredin Murgu	Gjeod.Shqiponja Civici	Elek.Burhan Demberi	Mek. Gjergji Kotori	

SHKALLA FLETA
V:1-100 H:1-1000 1- 01
Mat 2021 Format A3

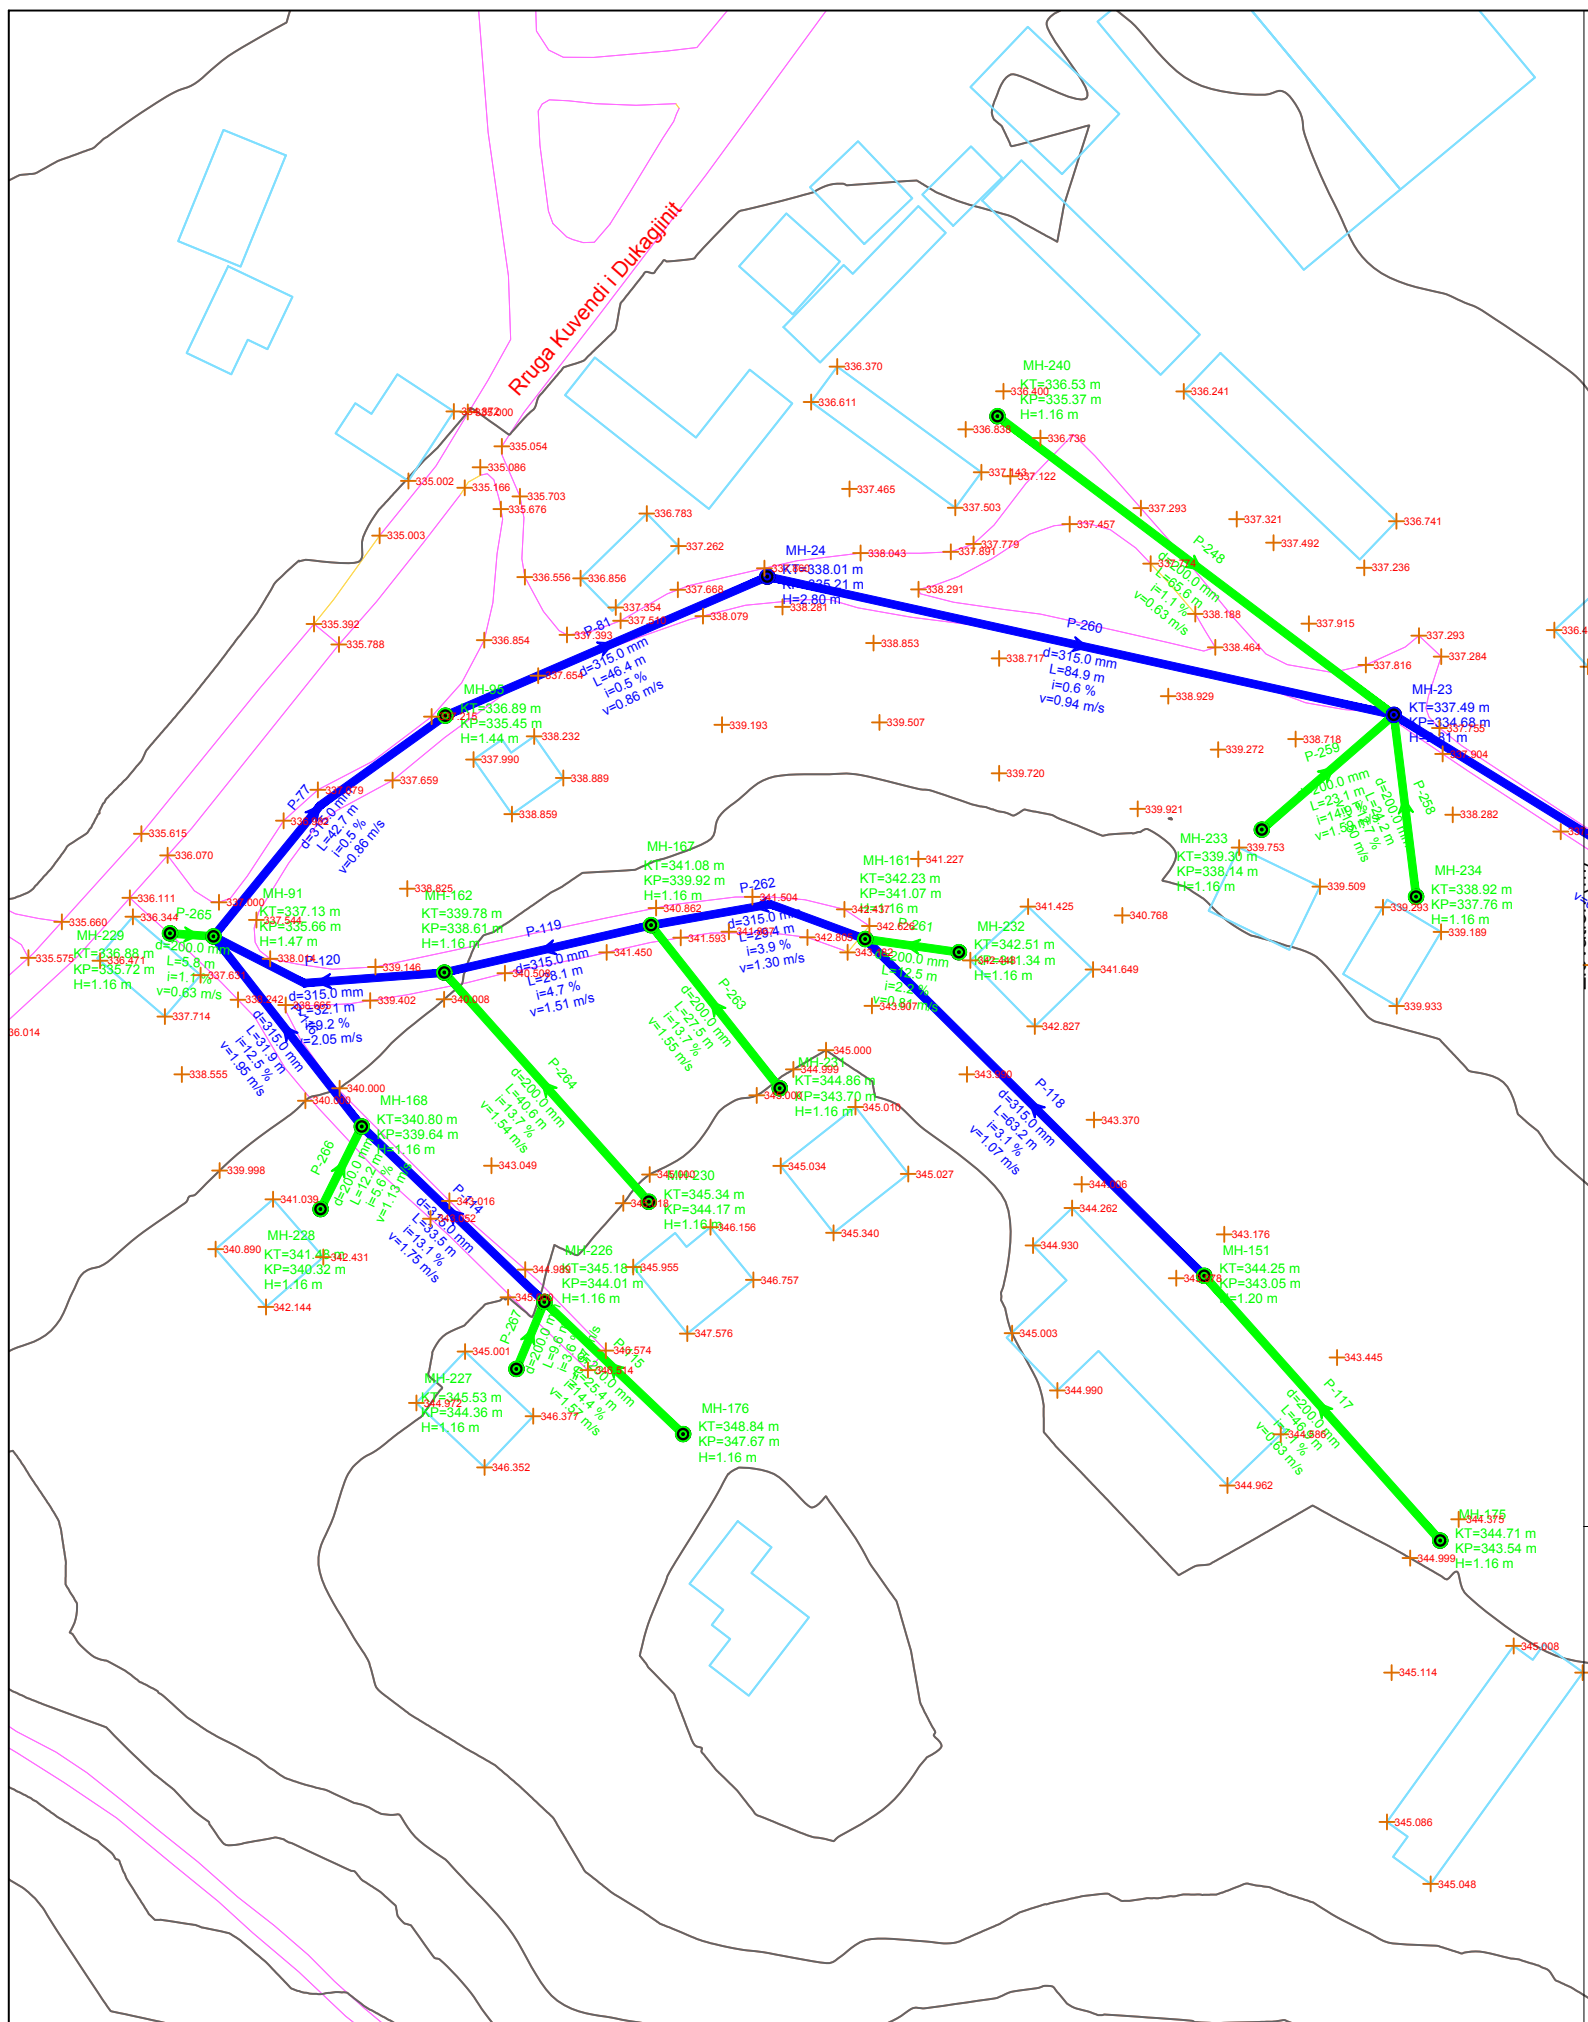

LINJA 9

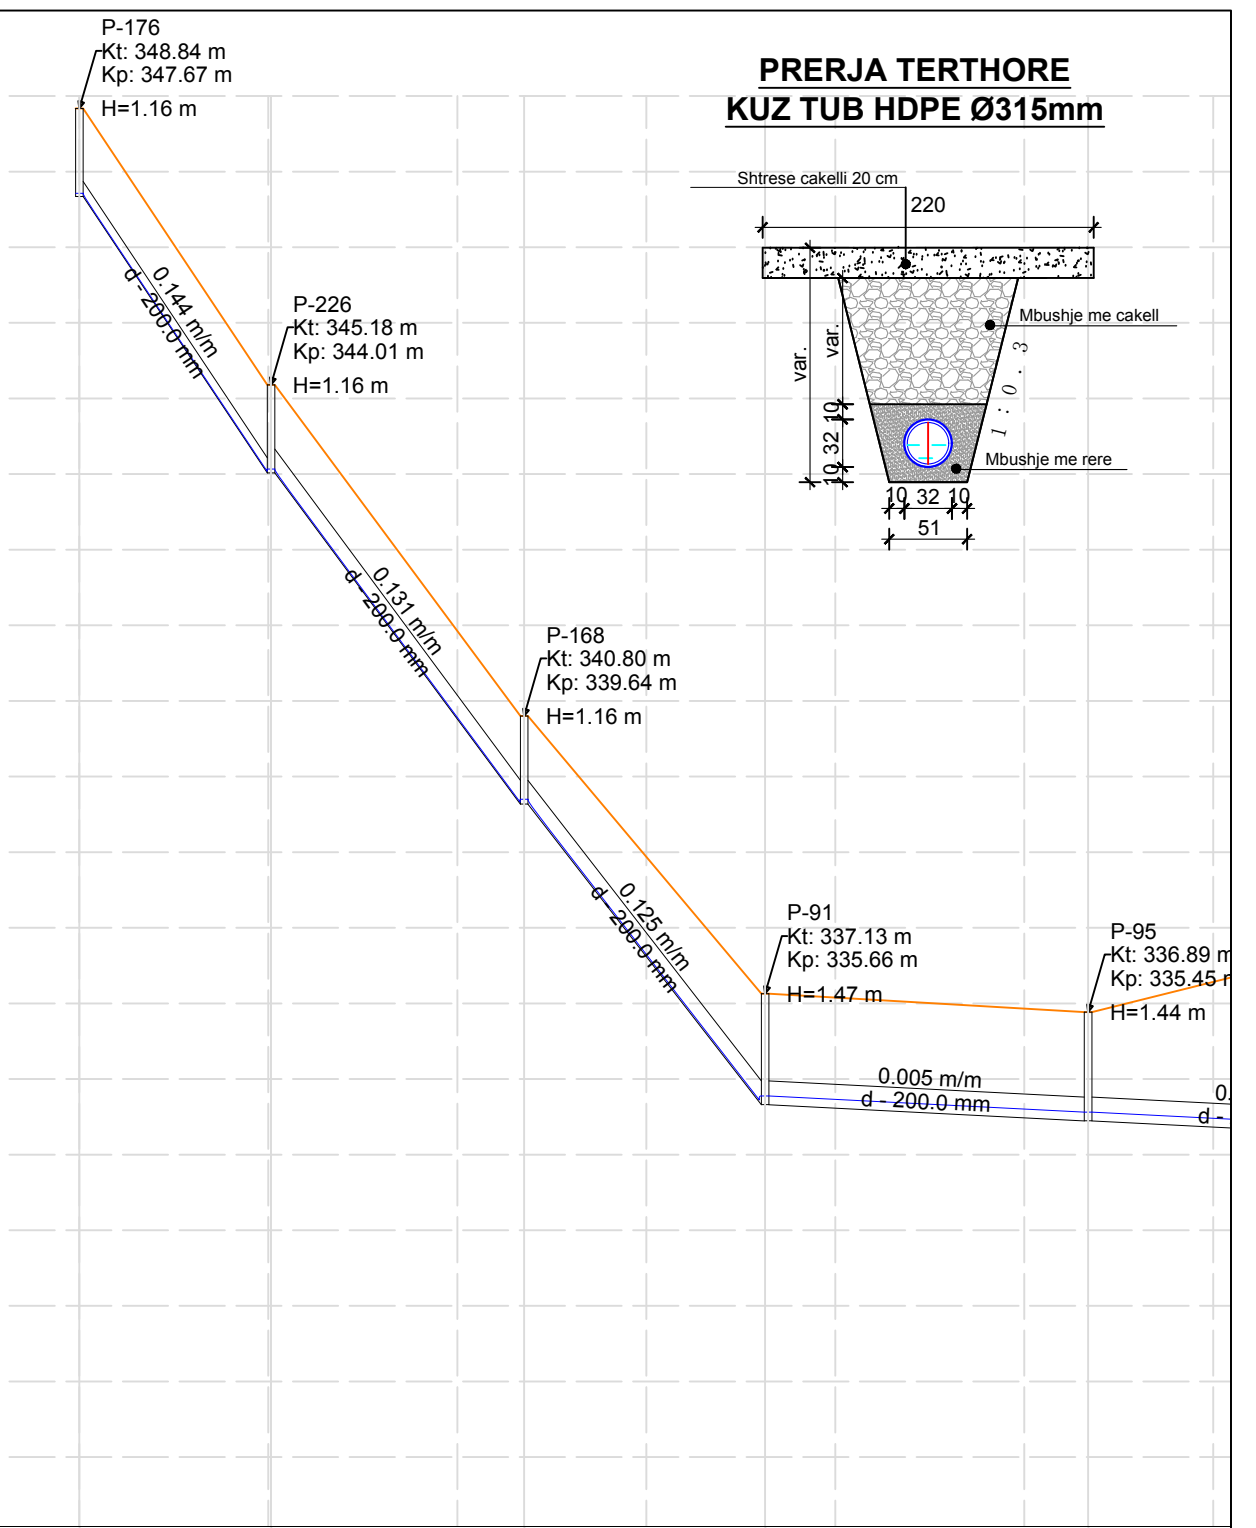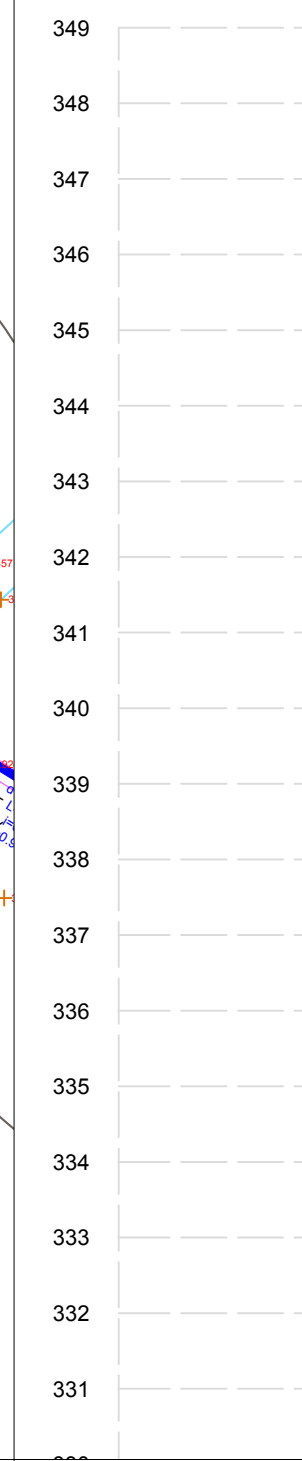

Emertimi i Tubit	P-115	P-114	P-116	P-77	
Gjatesia	25.4	33.5	31.9	42.7	
Diametri	d - 200.0 mm	d - 315.0 mm	d - 315.0 mm	d - 315.0 mm	d -
Kuote projekti	347.67	344.01	344.01	339.64	339.64
Pjerrësia (%)	14.4	13.1	12.5	0.5	
Emertimi i pusetes	P-176	P-226	P-168	P-91	P-95
Kuote Toke (m)	348.84	345.18	340.80	337.13	336.89
Kuote Projekti (m)	347.67	344.01	339.64	335.66	335.45
Material	0.20\Korrogato HDPE	0.32\Korrogato HDPE	0.32\Korrogato HDPE	0.32\Korrogato HDPE	0.32\Korrogato HDPE

POROSITESI : BASHKIA MAT

Objekti: "STUDIM PROJEKTIM I RRJETIT TE KANALIZIMEVE NE ZONAT PERIFERIKE TE QYTETIT BURREL"

Emertimi: PLANIMETRIA DHE PROFILI GJATESOR


"Arabel - Studio" Sh.p.k "InfraKonsult" Sh.p.k "Net-Group" Sh.p.k

Projektues


Nd.Shemsi Sulejmani	Nd.Ilirjan Kokalari	Hidr.Luljeta Koci	Ark.Irida Troti	Elek.Altin Alikaj	Gjeoteknik. Artjon Jani
Nd.Lefter Shembitraku	Hidr.Arben Prendi	Gjeod.Myzafere Kallabaku	Ark.Diana Mitrushu	Mek.Bujar Struga	Gjeolog. Besnik Hykaj
Nd.Sokol Metoja	Hidr.Redi Struga	Gjeod.Iv Beqari	Ark.Rigert Hyra	Mek.Bujar Meraj	
Nd.Ermal Spahiu	Hidr.Hajredin Murgu	Gjeod.Shqiponja Civici	Elek.Burhan Demberi	Mek. Gjergji Kotori	

SHKALLA: V:1-100, H:1-1000
FLETA: 1- 01


Mat 2021 Format A3

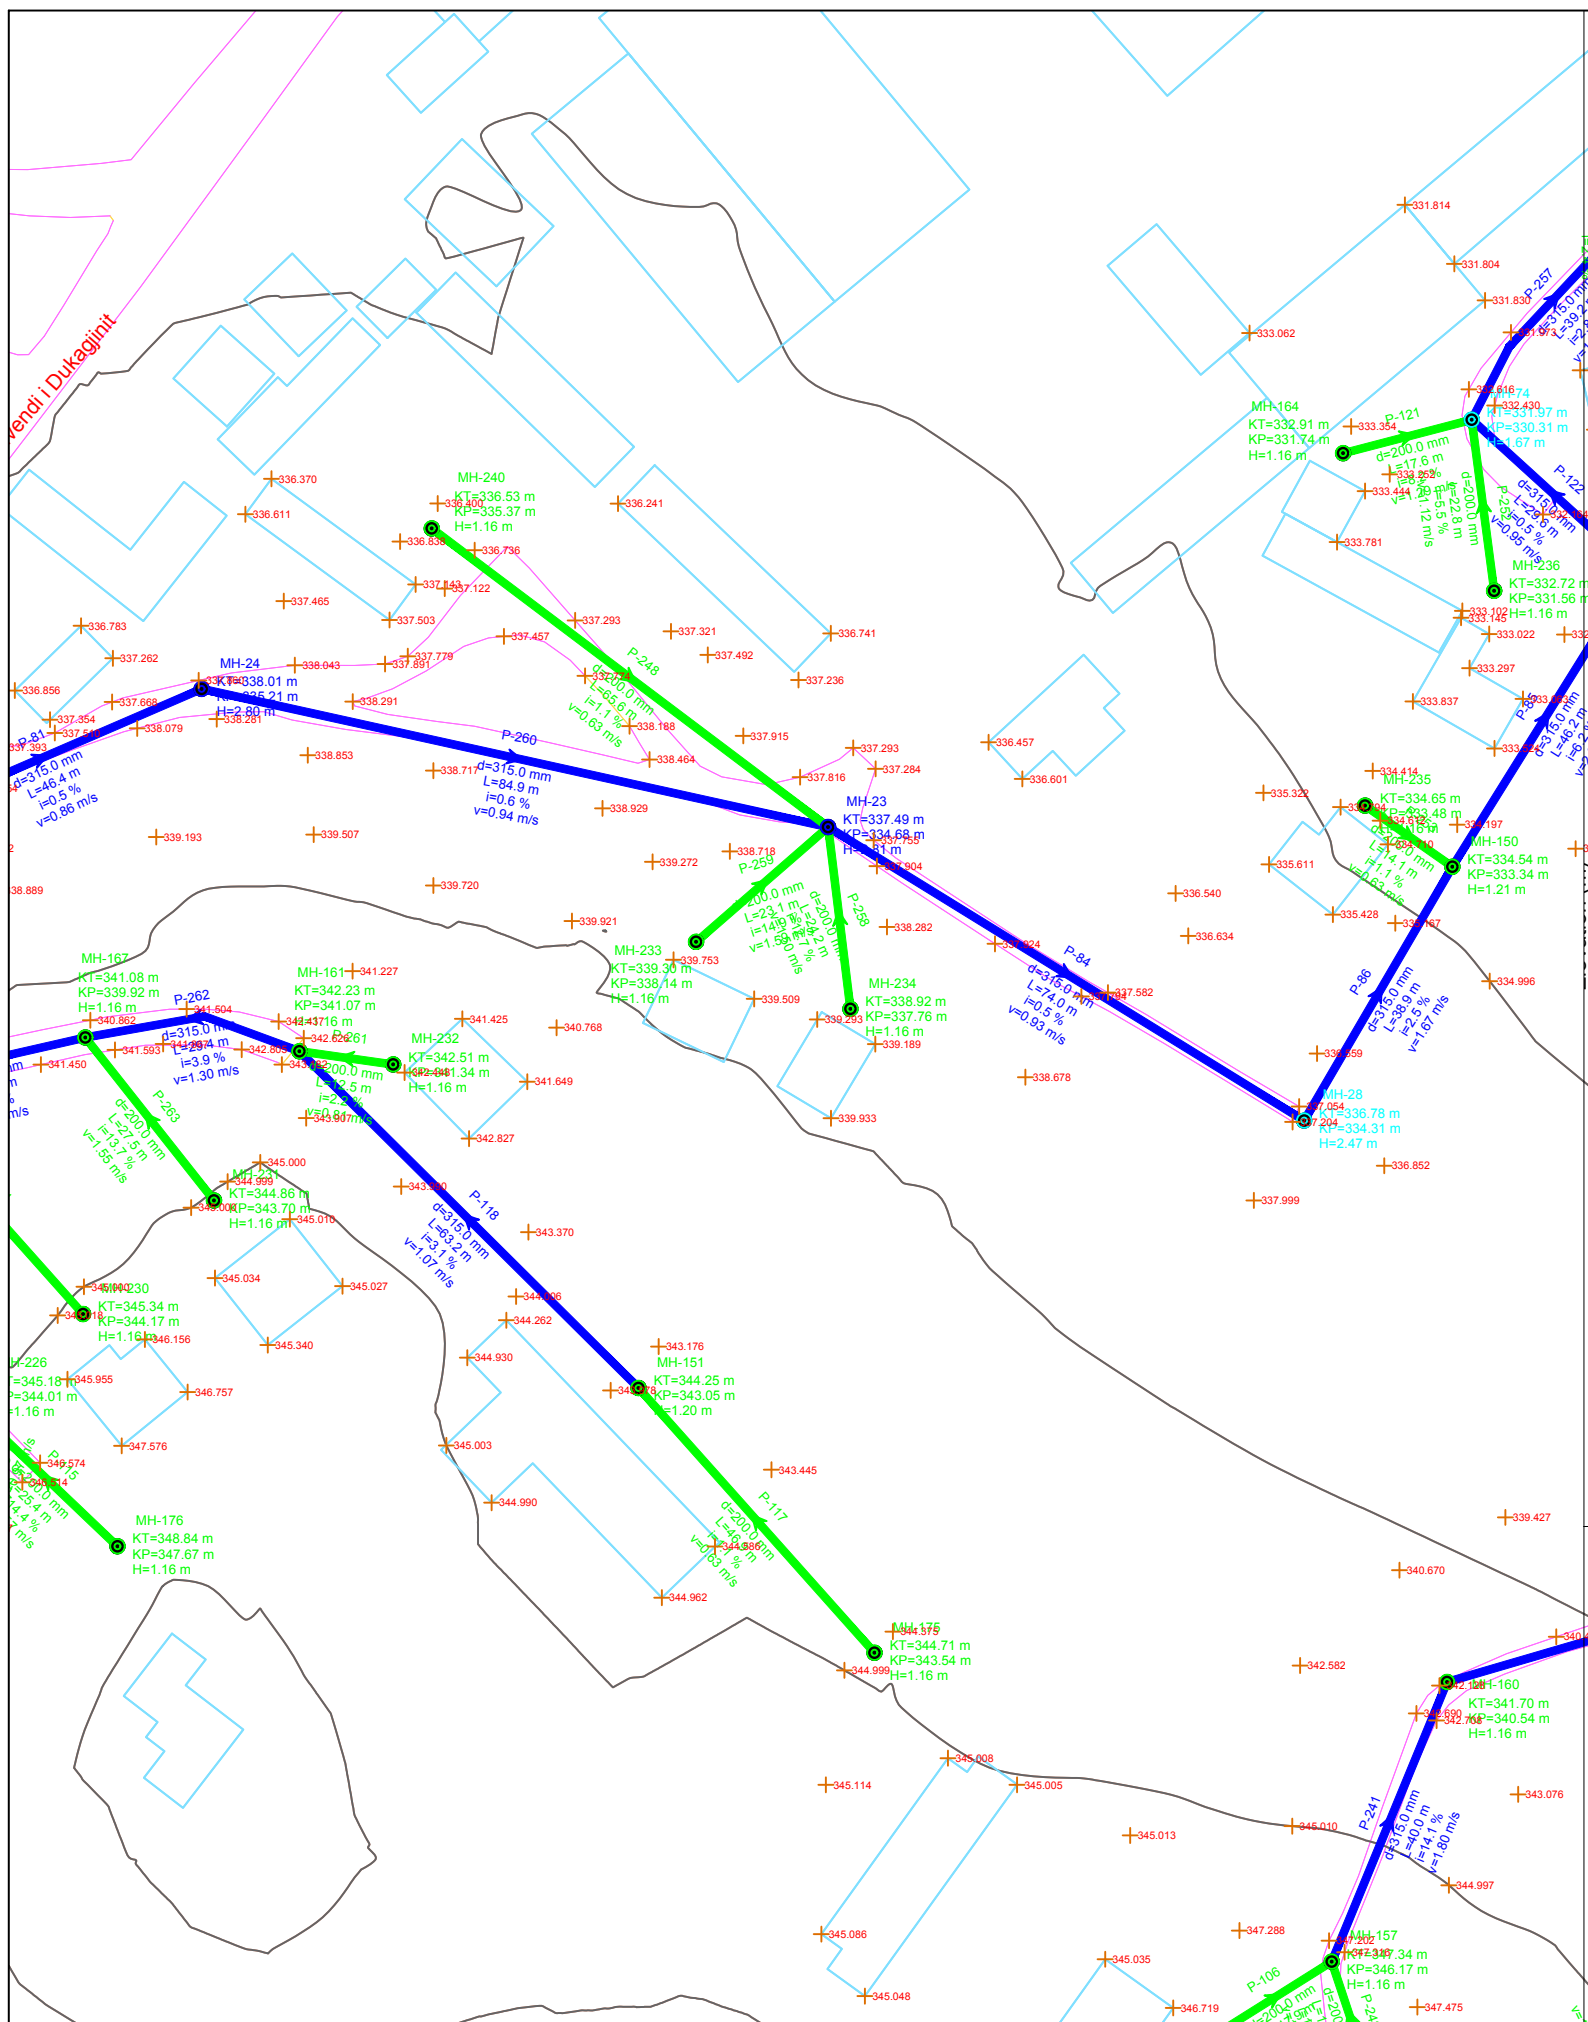

LINJA 9

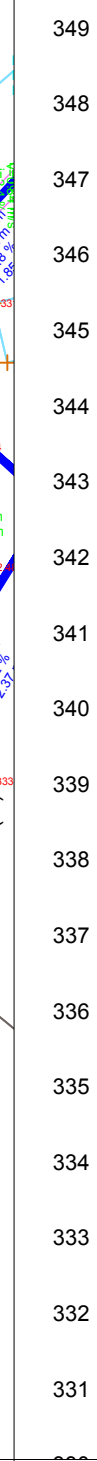

PRERJA TERTHORE KUZ TUB HDPE Ø315mm

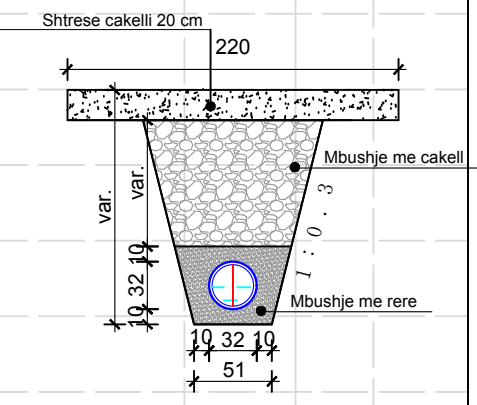

Emertimi i Tubit	P-81	P-260	
Gjatesia	46.4	84.9	
Diametri	d - 315.0 mm	d - 315.0 mm	
Kuote projekti	335.45 335.45	335.21 335.21	334.68 334.68
Pjerrësia (%)	0.5	0.6	
Emertimi i pusetes	P-95	P-24	P-23
Kuote Toke (m)	336.89	338.01	337.49
Kuote Projekti (m)	335.45	335.21	334.68
Material	PE	0.32\Korrogato HDPE	0.32\Korrogato HDPE

POROSITESI : BASHKIA MAT

Objekti: "STUDIM PROJEKTIM I RRJETIT TE KANALIZIMEVE NE ZONAT PERIFERIKE TE QYTETIT BURREL"


Emertimi: PLANIMETRIA DHE PROFILI GJATESOR

"Arabel - Studio" Sh.p.k. "InfraKonsult" Sh.p.k. "Net-Group" Sh.p.k.


Projektues

Nd.Shemsi Sulejmani	Nd.Ilirjan Kokalari	Hidr.Luljeta Koci	Ark.Irida Troti	Elek.Altin Alikaj	Gjeoteknik. Artjon Jani
Nd.Lefter Shembitraku	Hidr.Arben Prendi	Gjeod.Myzafere Kallabaku	Ark.Diana Mitrushu	Mek.Bujar Struga	Gjeolog. Besnik Hykaj
Nd.Sokol Metoja	Hidr.Redi Struga	Gjeod.Iv Beqari	Ark.Rigert Hyra	Mek.Bujar Meraj	
Nd.Ermal Spahiu	Hidr.Hajredin Murgu	Gjeod.Shqiponja Civici	Elek.Burhan Demberi	Mek. Gjergji Kotori	



SHKALLA	FLETA
V:1-100	
H:1-1000	1 - 01
Mat 2021	Format A3

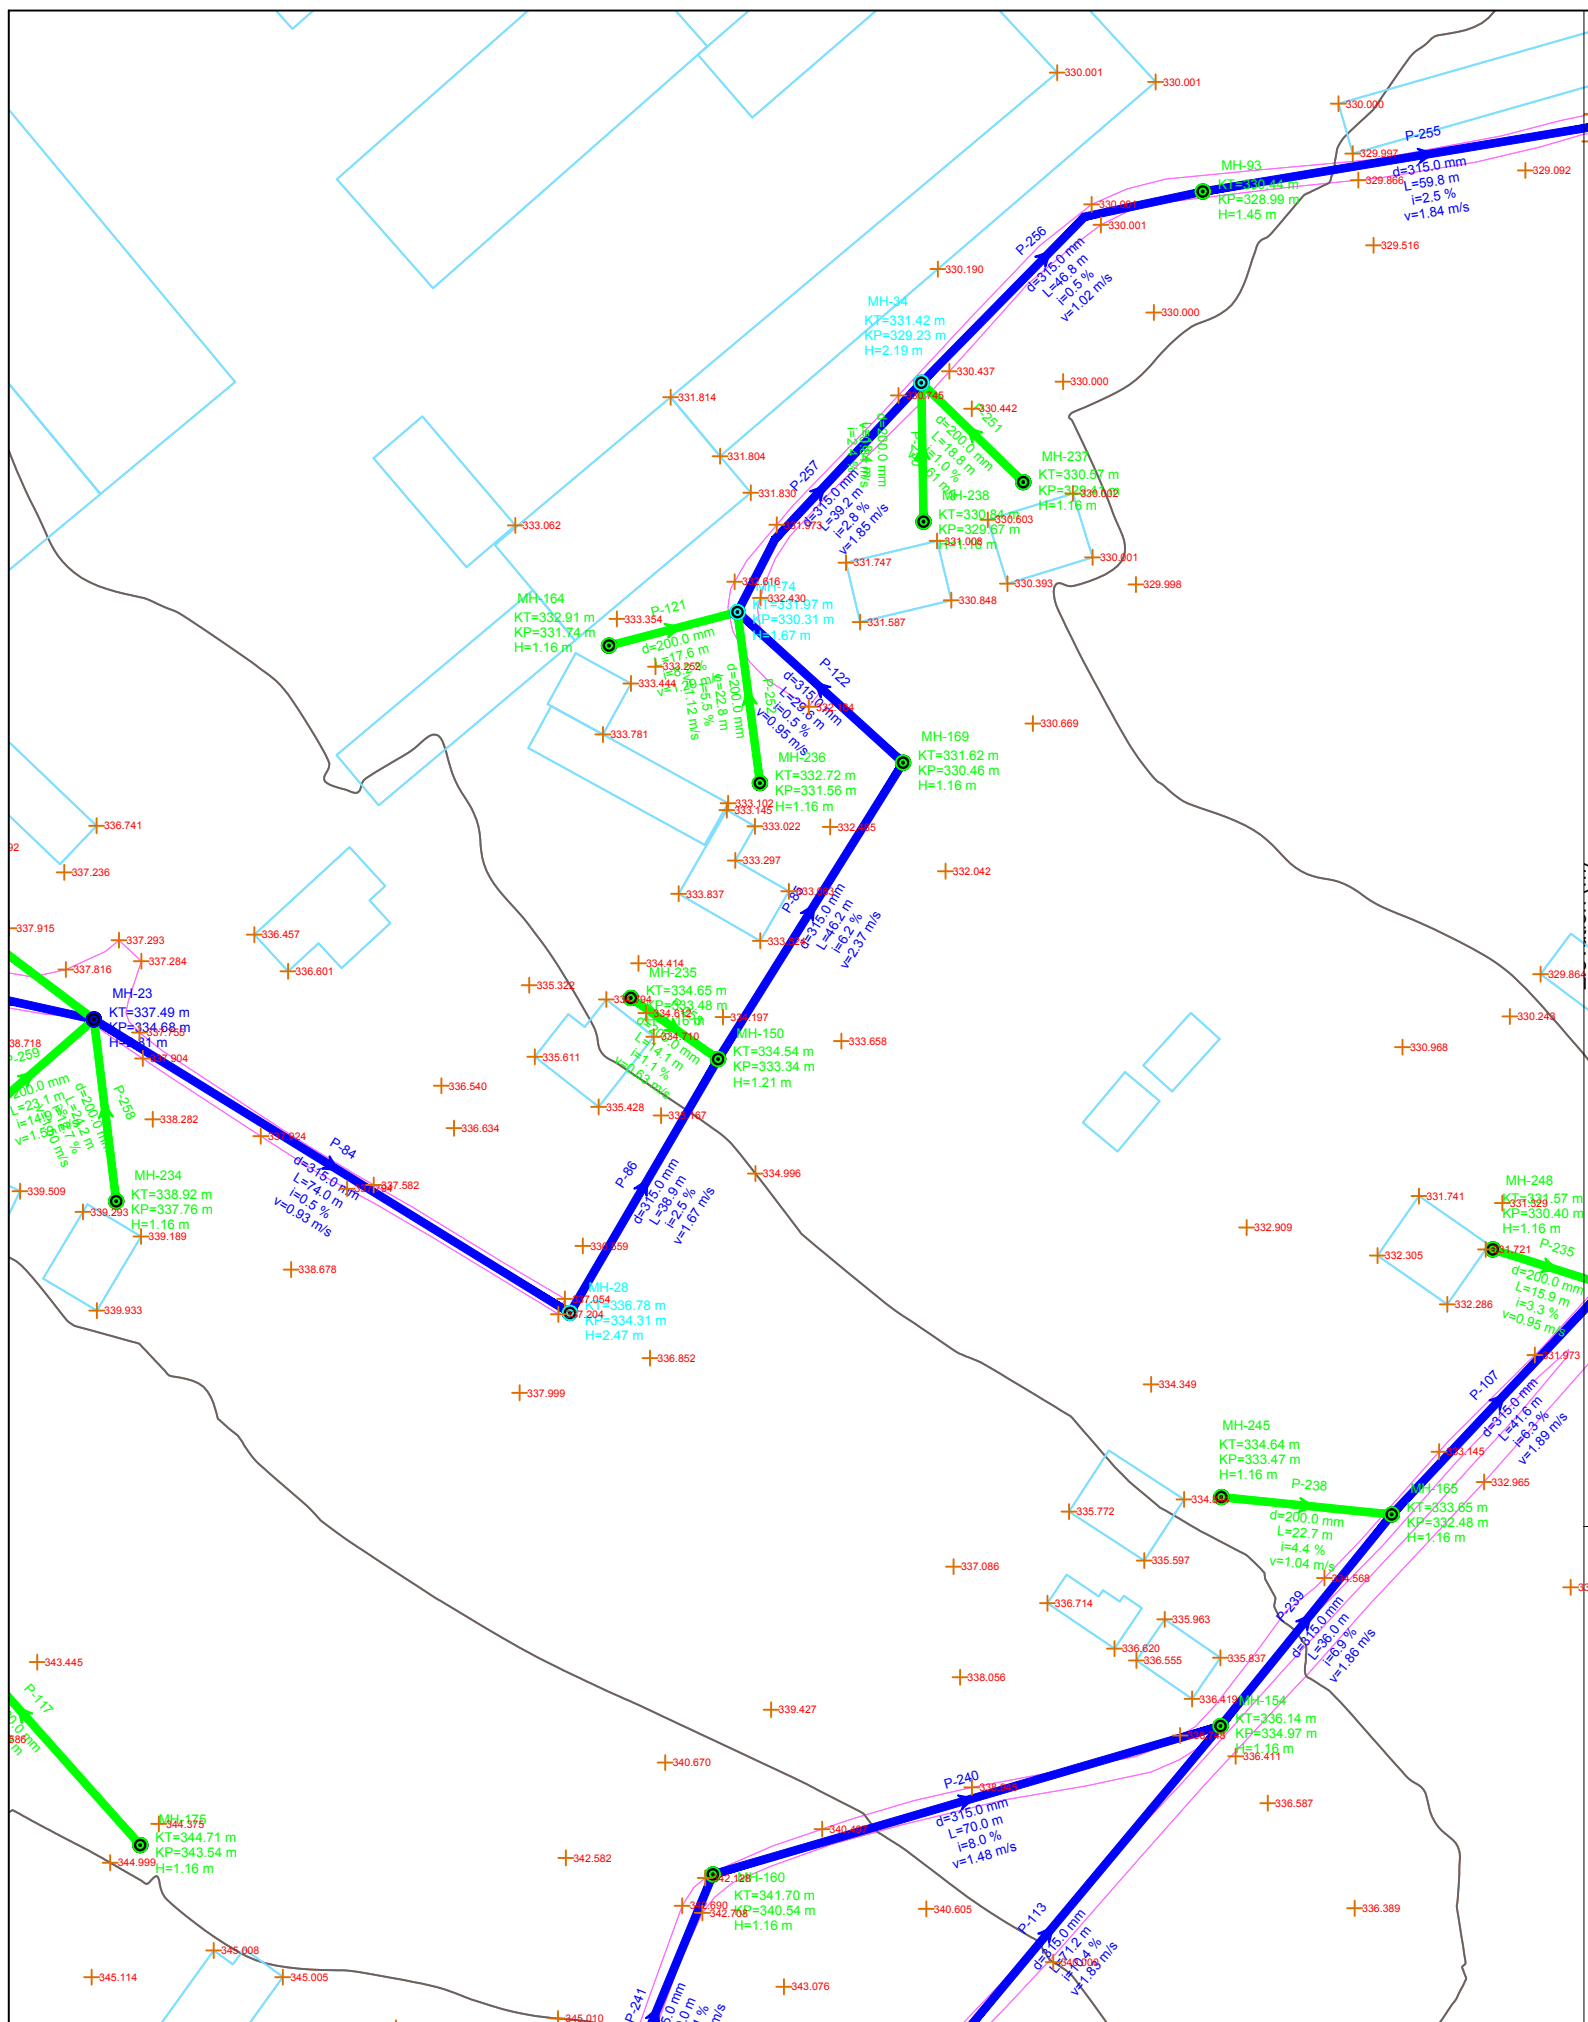

LINJA 9

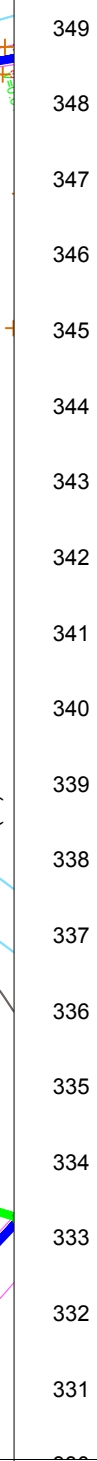

PRERJA TERTHORE KUZ TUB HDPE Ø315mm

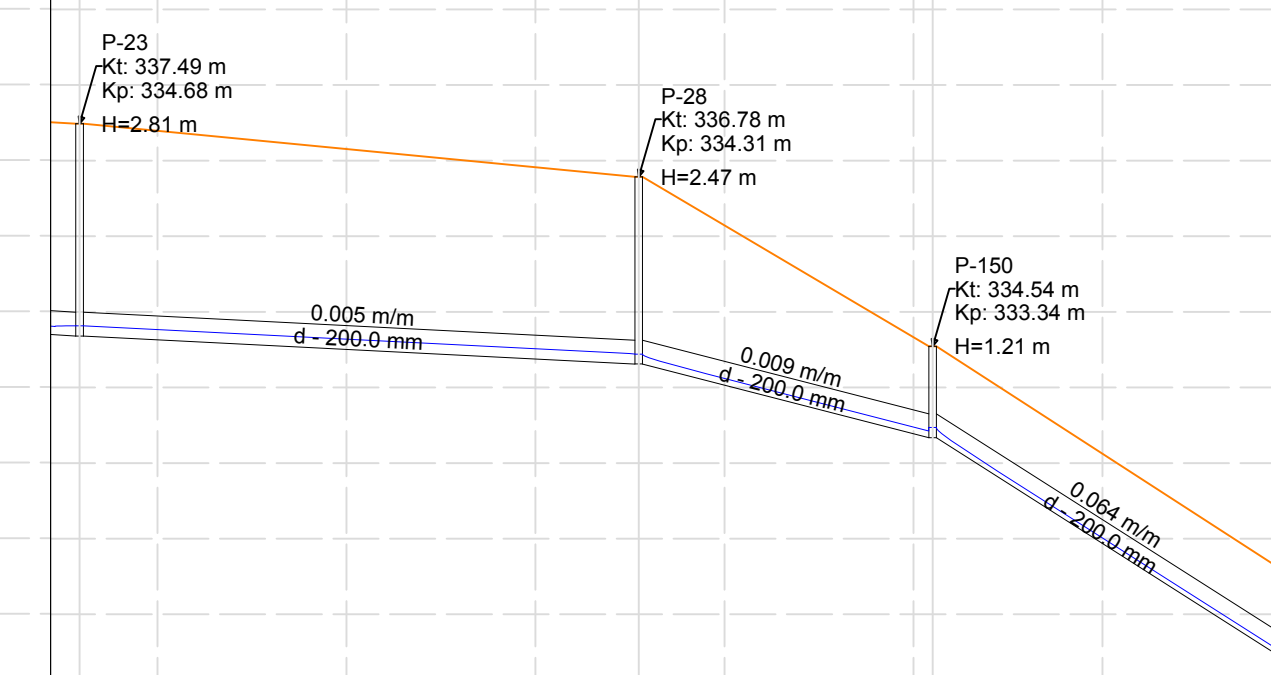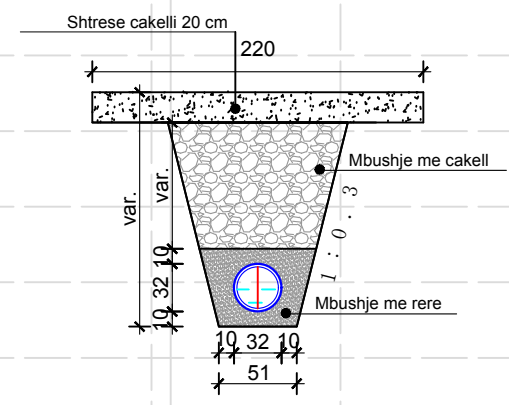

Emertimi i Tubit	P-84	P-86	P-85
Gjatesia	74.0	38.9	46.2
Diametri	d - 315.0 mm	d - 315.0 mm	d - 315.0 mm
Kuote projekti	68 334.68	334.31 334.31	333.34 333.34 330.46
Pjerrësia (%)	0.5	2.5	6.2
Emertimi i pusetes	P-23	P-28	P-150 P-160
Kuote Toke (m)	337.49	336.78	334.54 331.16
Kuote Projekti (m)	334.68	334.31	333.34 330.46
Material	0.32\Korrogato HDPE	0.32\Korrogato HDPE	0.32\Korrogato HDPE

POROSITESI : BASHKIA MAT

Objekti: "STUDIM PROJEKTIM I RRJETIT TE KANALIZIMEVE NE ZONAT PERIFERIKE TE QYTETIT BURREL"

Emertimi: PLANIMETRIA DHE PROFILI GJATESOR




"Arabel - Studio" Sh.p.k "InfraKonsult" Sh.p.k "Net-Group" Sh.p.k

Projektues

Nd.Shemsi Sulejmani	Nd.Illirjan Kokalari	Hidr.Luljeta Koci	Ark.Irida Troti	Elek.Altin Alikaj	Gjeoteknik. Artjon Jani
Nd.Lefter Shembitraku	Hidr.Arben Prendi	Gjeod.Myzafere Kallabaku	Ark.Diana Mitrush	Mek.Bujar Struga	Gjeolog. Besnik Hykaj
Nd.Sokol Metoja	Hidr.Redi Struga	Gjeod.Iv Beqari	Ark.Rigert Hyra	Mek.Bujar Meraj	
Nd.Ermal Spahiu	Hidr.Hajredin Murgu	Gjeod.Shqiponja Civici	Elek.Burhan Demberi	Mek. Gjergji Kotori	

SHKALLA: V:1-100, H:1-1000
FLETA: 1- 01

Mat 2021 Format A3

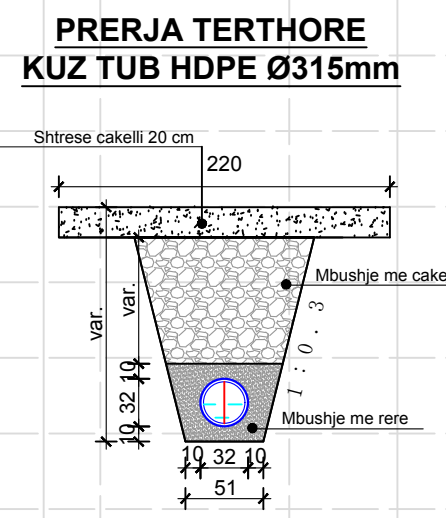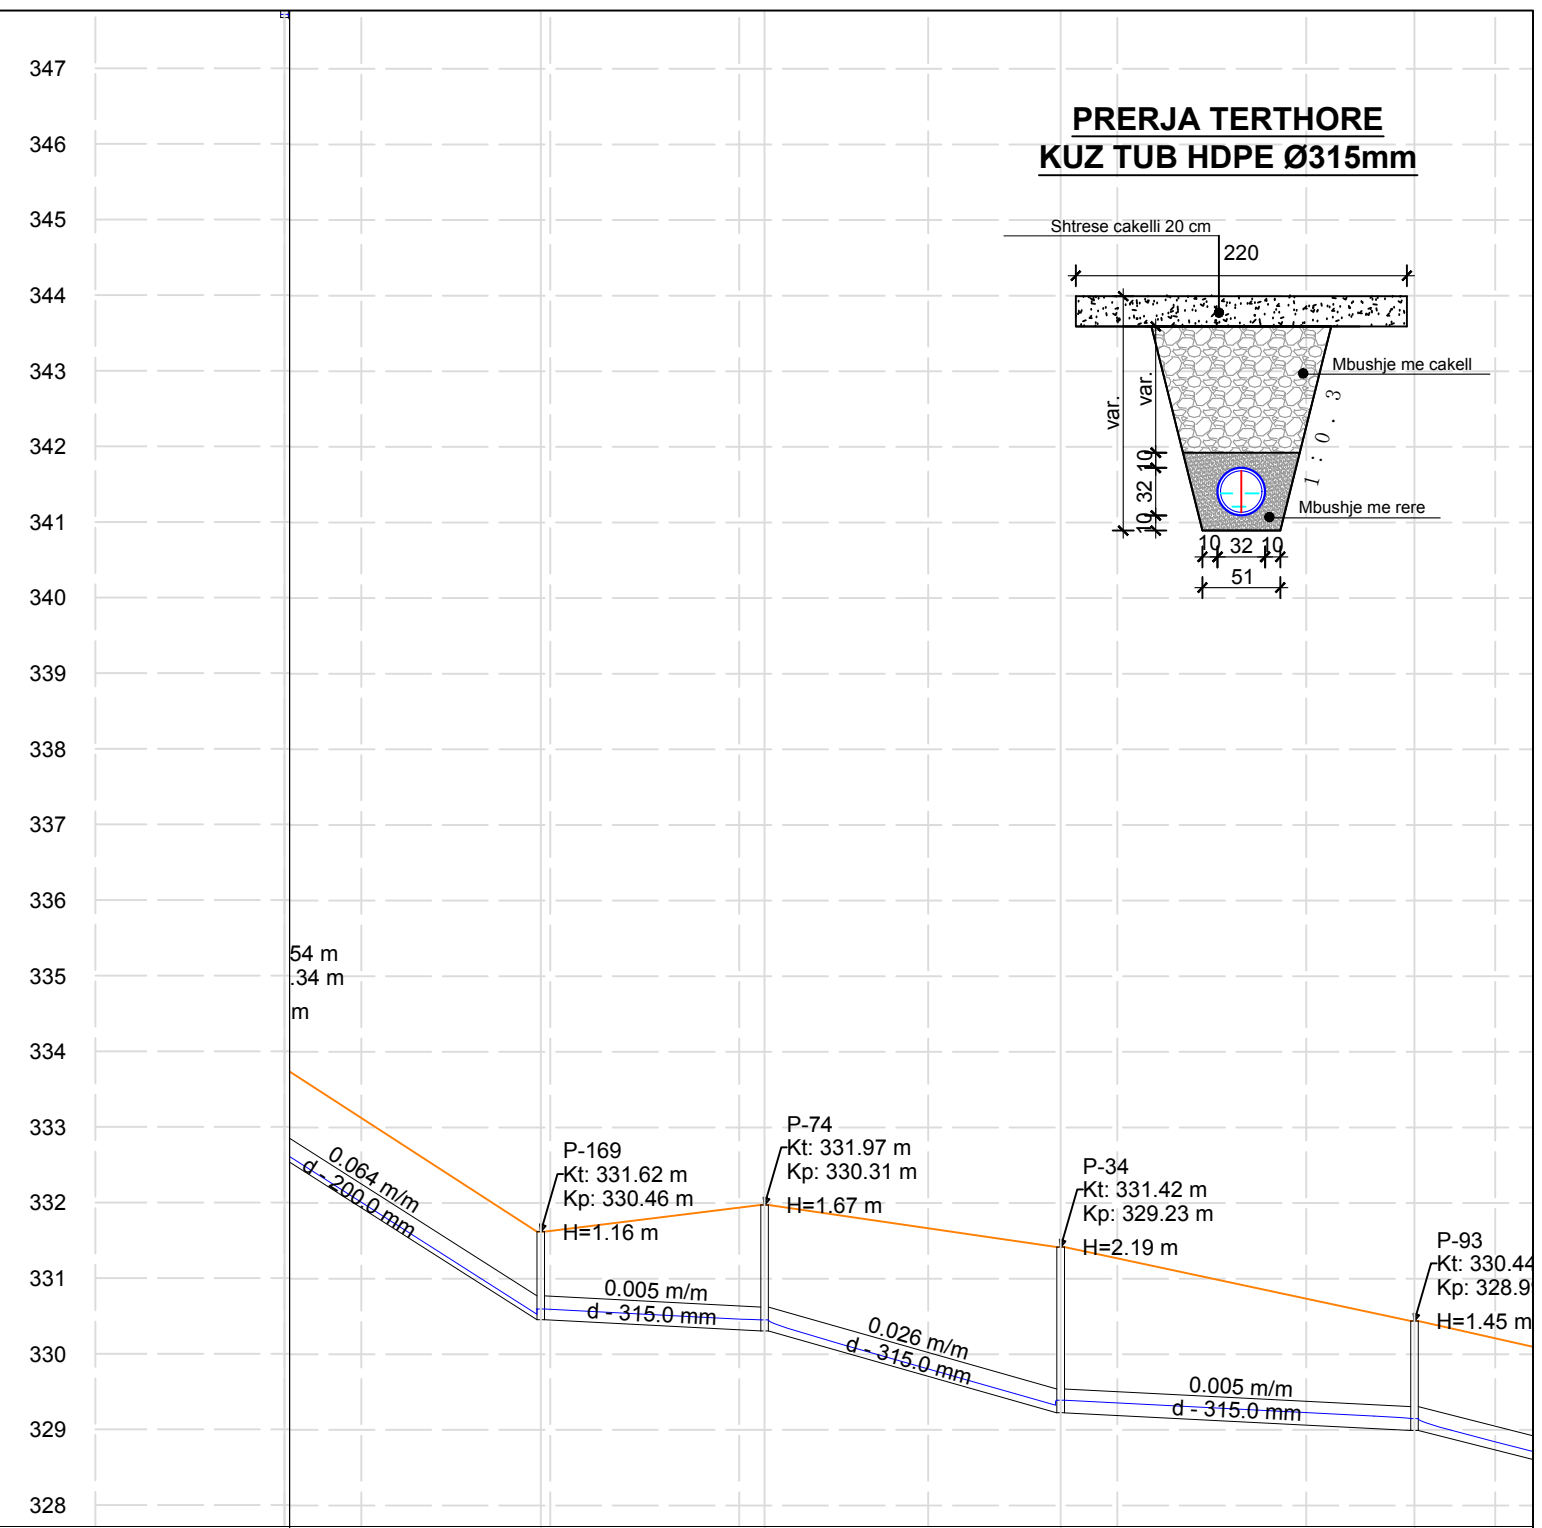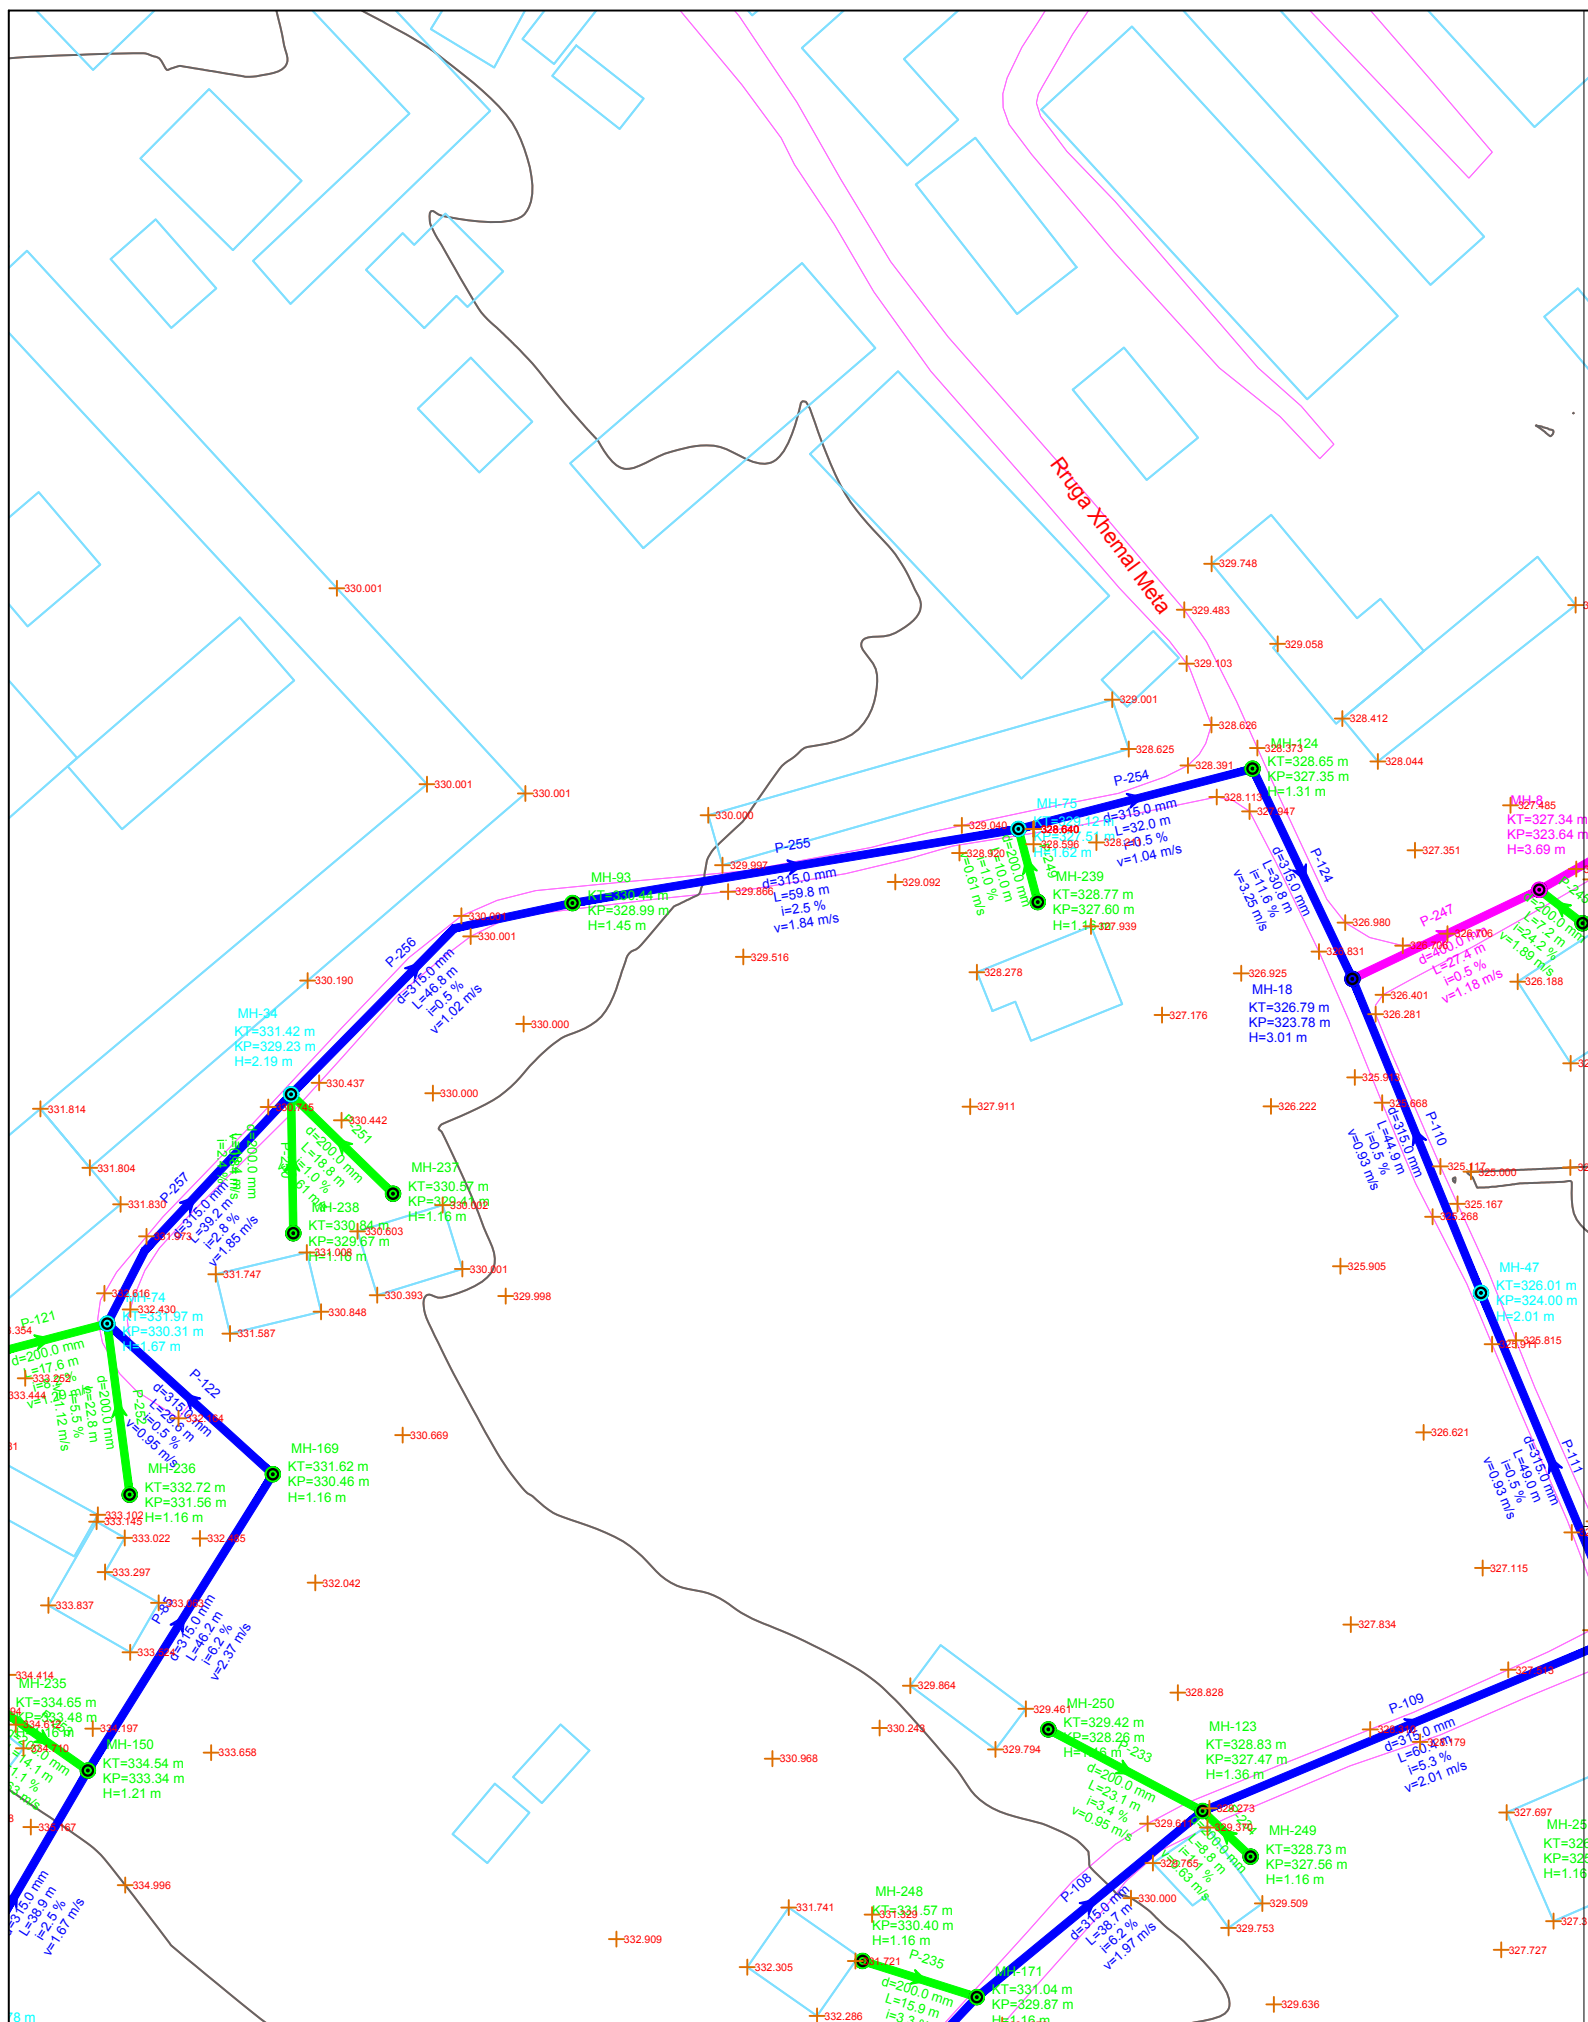

Emertimi i Tubit	P-85	P-122	P-257	P-256
Gjatesia	46.2	29.6	39.2	46.8
Diametri	d - 315.0 mm	d - 315.0 mm	d - 315.0 mm	d - 315.0 mm
Kuote projekti	330.46 330.31	330.46 330.31	329.23 329.23	328.99 328.99
Pjerrësia (%)	6.2	0.5	2.8	0.5
Emertimi i pusetes	P-169	P-74	P-34	P-93
Kuote Toke (m)	331.62	331.97	331.42	330.44
Kuote Projekti (m)	330.46	330.31	329.23	328.99
Material	2\Korrogato HDPE	0.32\Korrogato HDPE	0.32\Korrogato HDPE	0.32\Korrogato HDPE

POROSITESI : BASHKIA MAT

Objekti: "STUDIM PROJEKTIM I RRJETIT TE KANALIZIMEVE NE ZONAT PERIFERIKE TE QYTETIT BURREL"

Emertimi: PLANIMETRIA DHE PROFILI GJATESOR




"Arabel - Studio" Sh.p.k "InfraKonsult" Sh.p.k "Net-Group" Sh.p.k

Projektues

Nd.Shemsi Sulejmani	Nd.Illirjan Kokalari	Hidr.Luljeta Koci	Ark.Irida Troti	Elek.Altin Alikaj	Gjeoteknik. Artjon Jani
Nd.Leter Shembitraku	Hidr.Arben Prendi	Gjeod.Myzafere Kallabaku	Ark.Diana Mitrushu	Mek.Bujar Struga	Gjeolog. Besnik Hykaj
Nd.Sokol Metoja	Hidr.Redi Struga	Gjeod.Iv Beqari	Ark.Rigert Hyra	Mek.Bujar Meraj	
Nd.Ermal Spahiu	Hidr.Hajredin Murgu	Gjeod.Shqiponja Civici	Elek.Burhan Demberi	Mek. Gjergji Kotori	

SHKALLA	FLETA
V:1-100	1 - 01
H:1-1000	
Mat 2021	Format A3

**PRERJA TERTHORE
KUZ TUB HDPE Ø315mm**

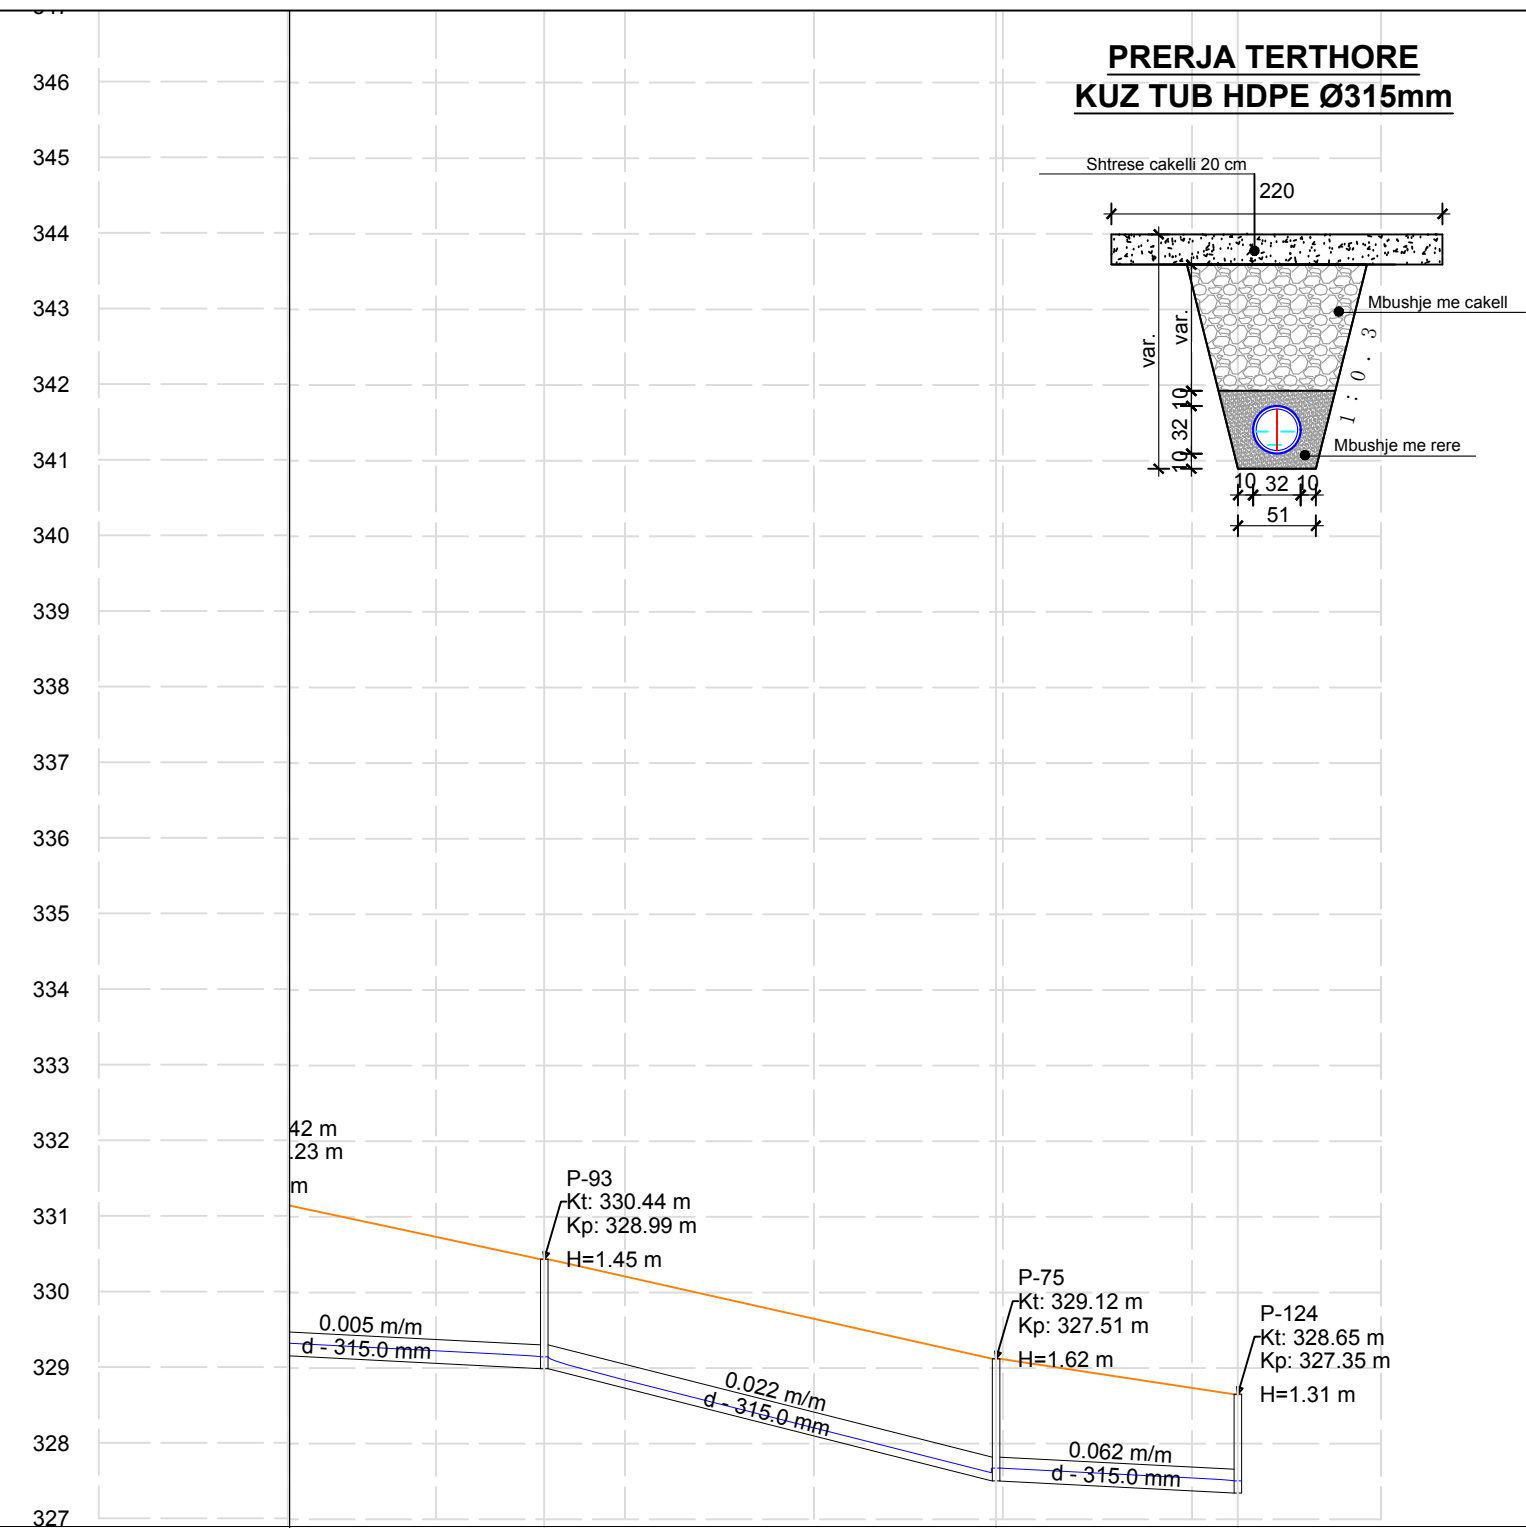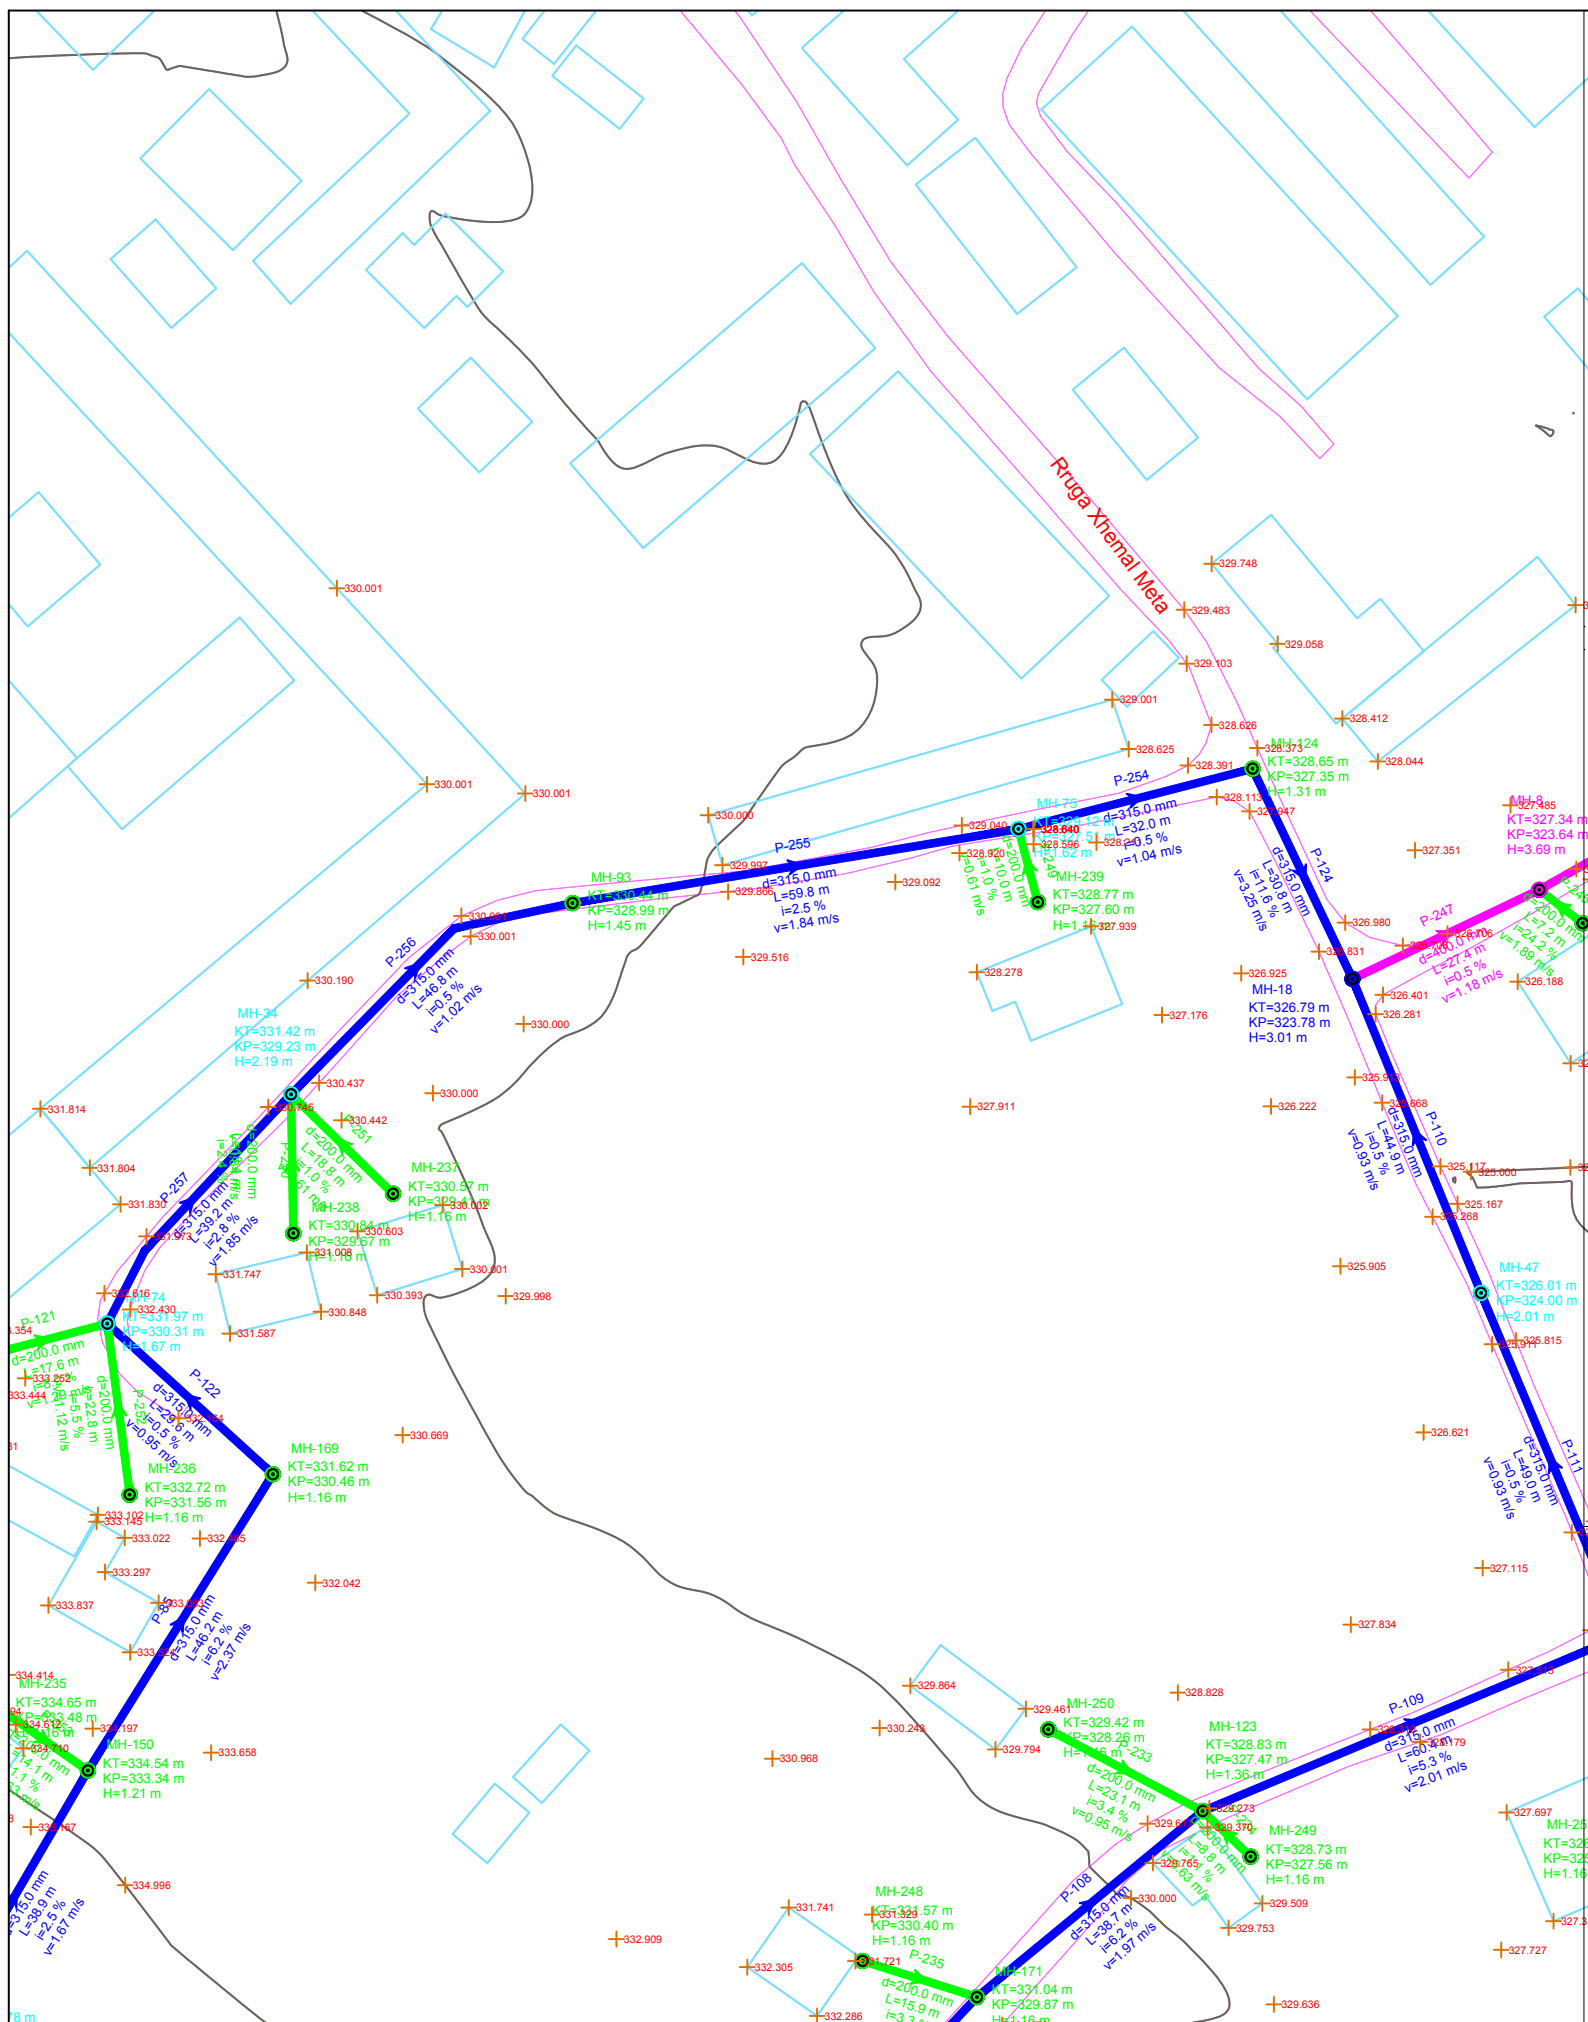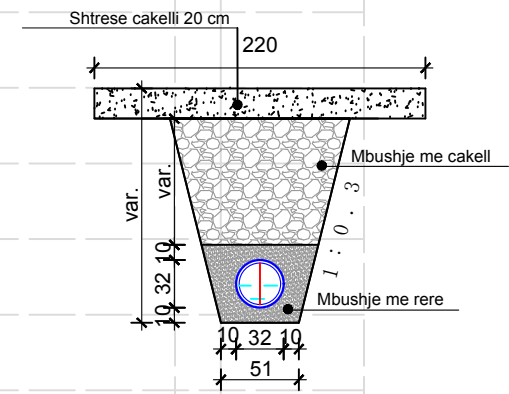

Emertimi i Tubit	P-256	P-255	P-254
Gjatesia	46.8	59.8	32.0
Diametri	d - 315.0 mm	d - 315.0 mm	d - 315.0 mm
Kuote projekti	328.99	328.99	327.51
Pjerrësia (%)	0.5	2.5	0.5
Emertimi i pusetes	P-93	P-75	P-124
Kuote Toke (m)	330.44	329.12	328.65
Kuote Projekti (m)	328.99	327.51	327.35
Material	2\Korrogato HDPE	0.32\Korrogato HDPE	0.32\Korrogato HDPE

POROSITESI : BASHKIA MAT

Objekti: "STUDIM PROJEKTIM I RRJETIT TE KANALIZIMEVE NE ZONAT PERIFERIKE TE QYTETIT BURREL"


Emertimi: PLANIMETRIA DHE PROFILI GJATESOR

"Arabel - Studio" Sh.p.k "InfraKonsult" Sh.p.k "Net-Group" Sh.p.k


Projektues

Nd.Shemsi Sulejmani	Nd.Ilirjan Kokalari	Hidr.Luljeta Koci	Ark.Irida Troti	Elek.Altin Alikaj	Gjeoteknik. Artjon Jani
Nd.Leter Shembitraku	Hidr.Arben Prendi	Gjeod.Myzafer Kallabaku	Ark.Diana Mitrushu	Mek.Bujar Struga	Gjeolog. Besnik Hykaj
Nd.Sokol Metoja	Hidr.Redi Struga	Gjeod.Iv Beqari	Ark.Rigert Hyra	Mek.Bujar Meraj	
Nd.Ermal Spahiu	Hidr.Hajredin Murgu	Gjeod.Shqiponja Civici	Elek.Burhan Demberi	Mek. Gjergji Kotori	


SHKALLA	FLETA
V:1-100	1 - 01
H:1-1000	
Mat 2021	Format A3

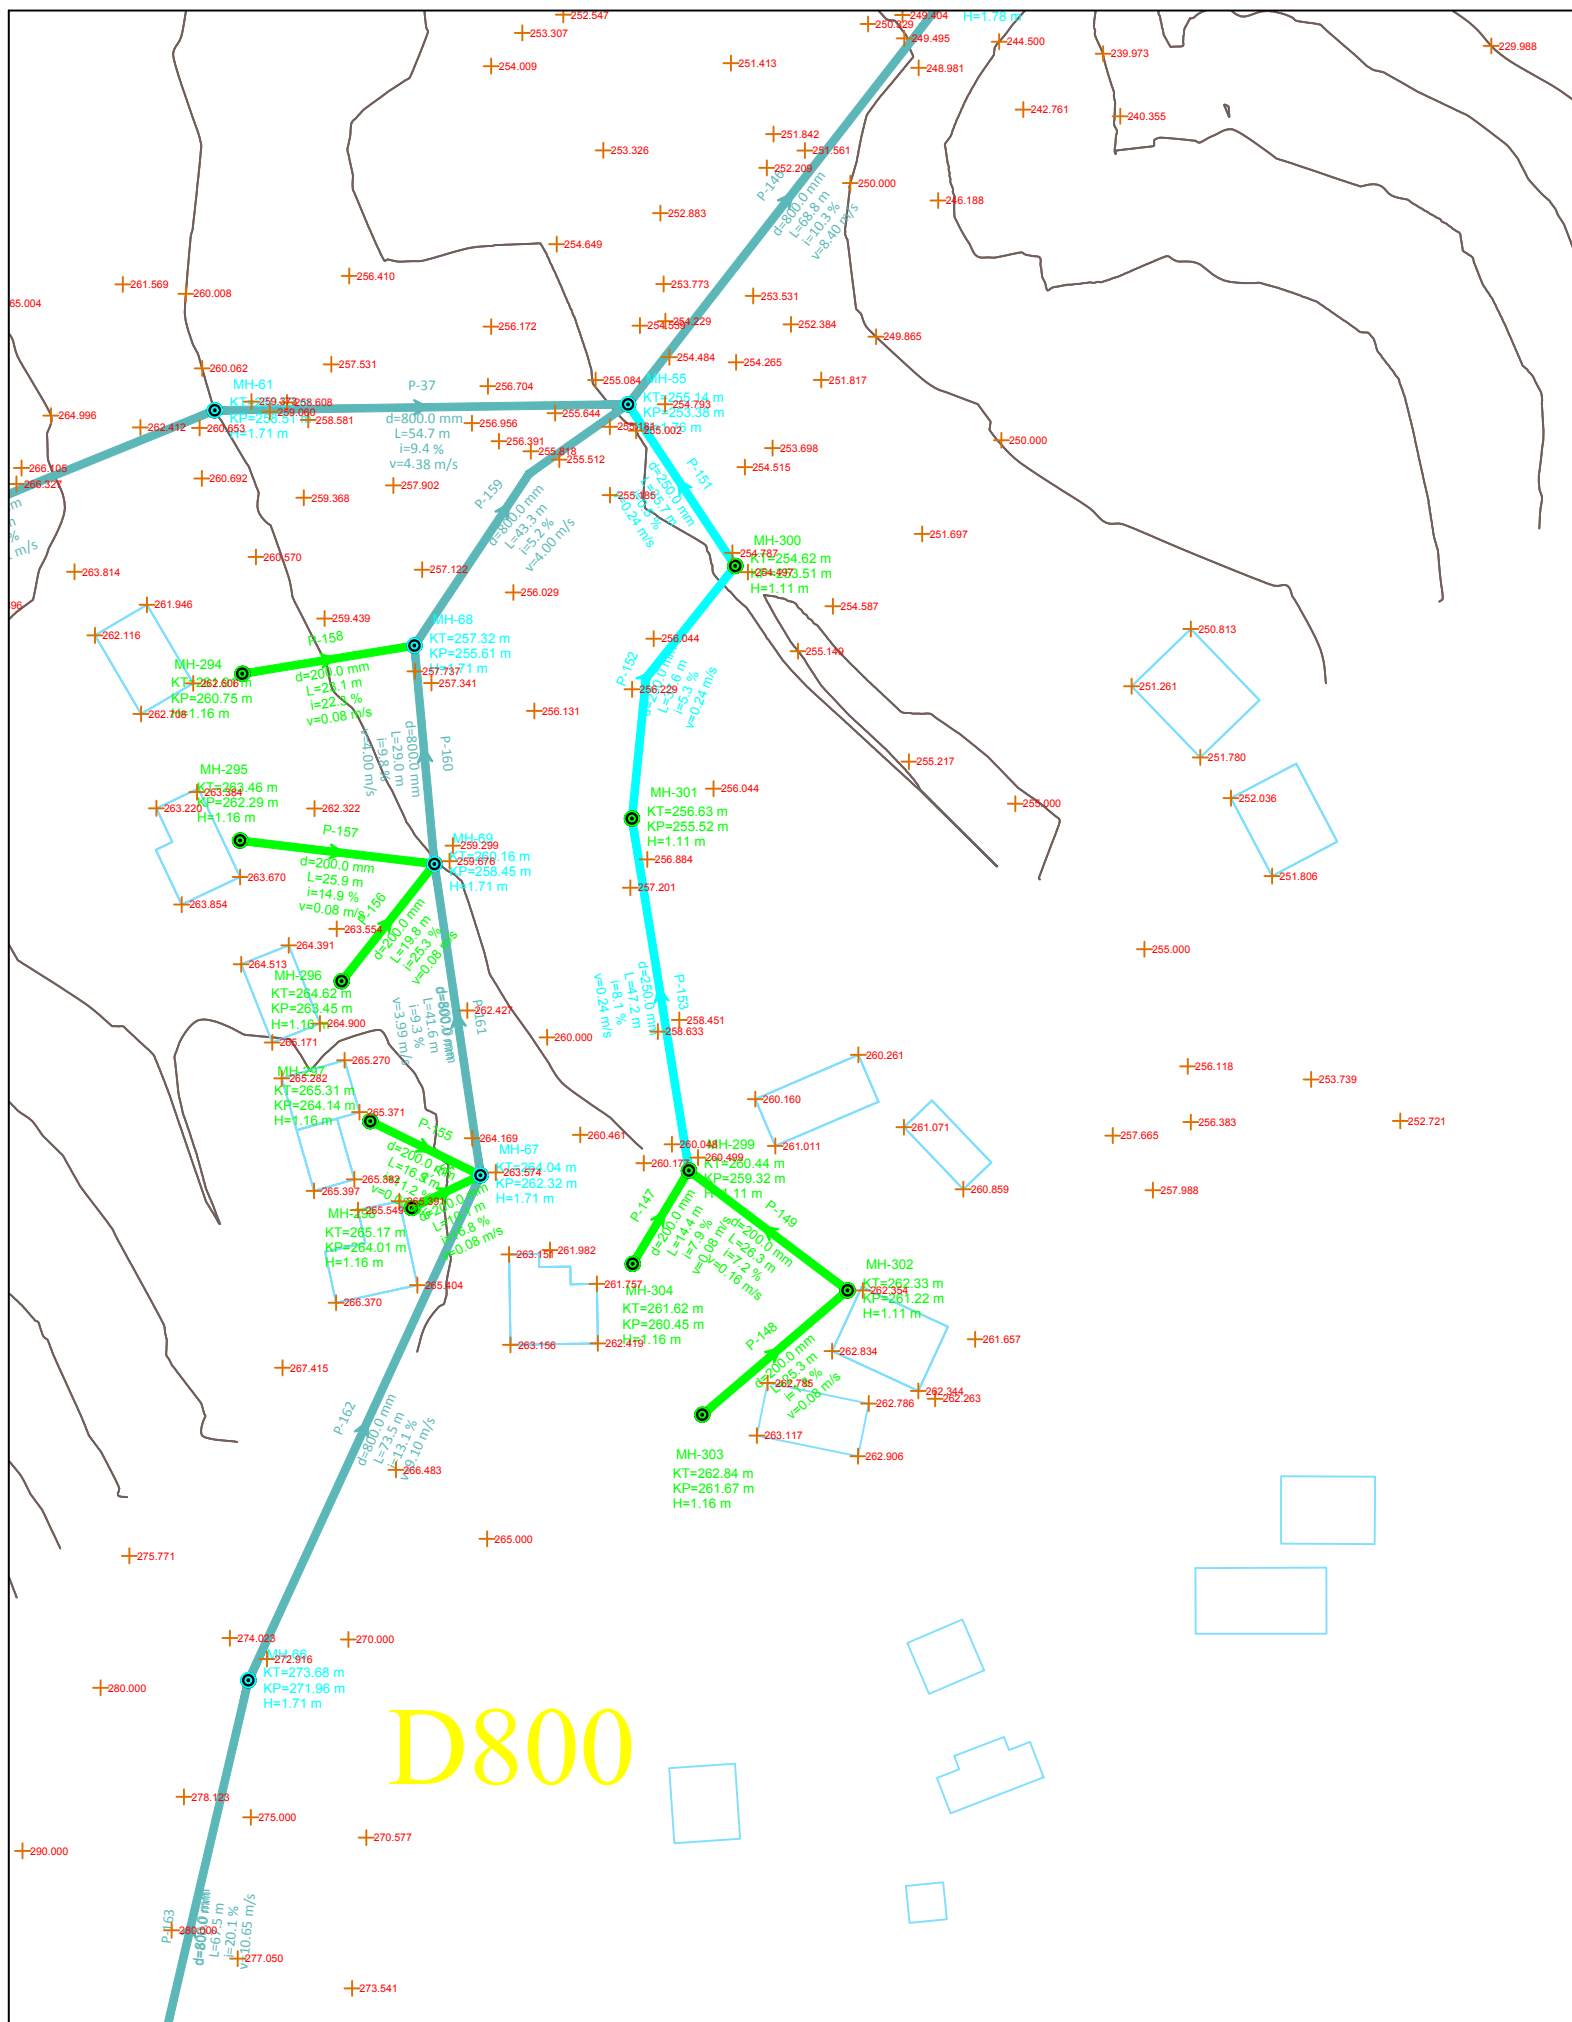

LINJA 10

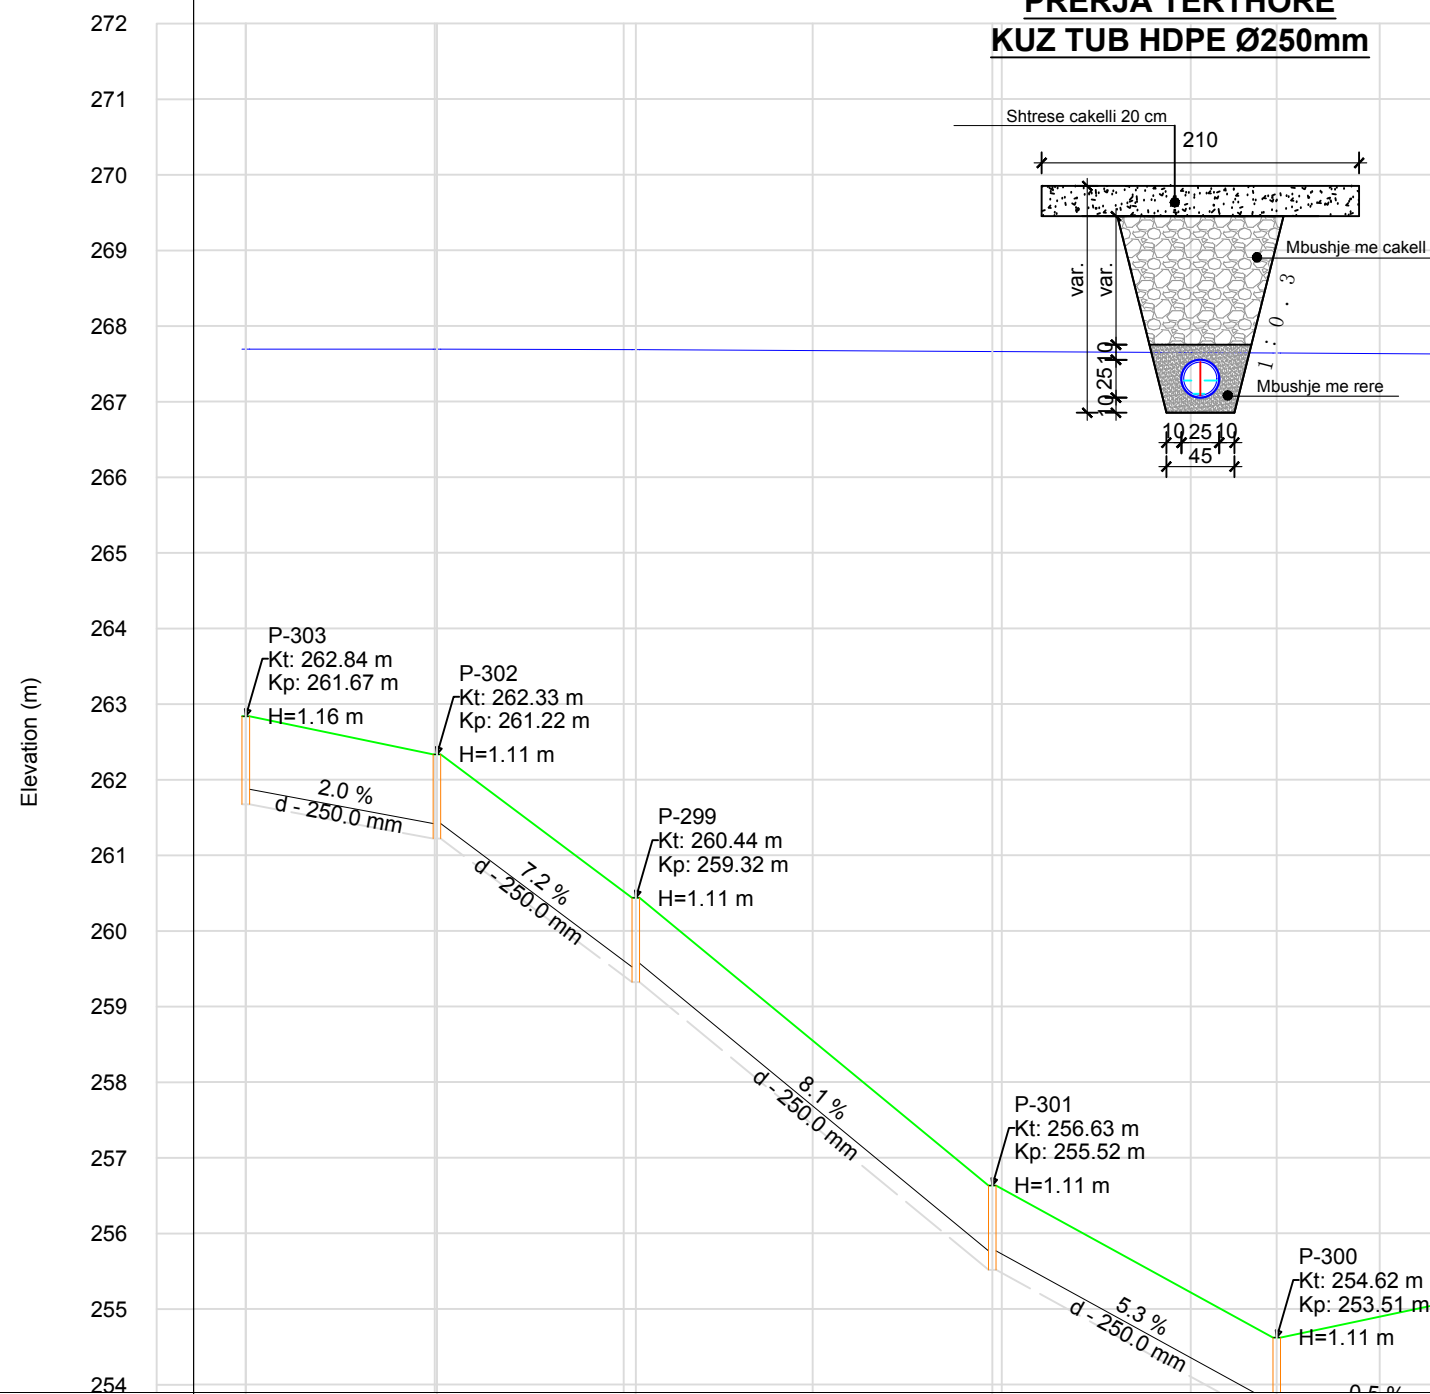

PRERJA TERTHORE KUZ TUB HDPE Ø250mm

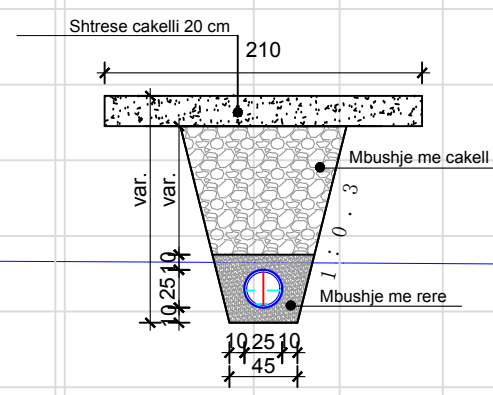

Emertimi i Tubit	P-148	P-149	P-153	P-152	P-151
Gjatesia	25.3	26.3	47.2	37.6	25.7
Diametri	d - 200.0 mm	d - 200.0 mm	d - 250.0 mm	d - 250.0 mm	d - 250.0 mm
Kuote projekti	261.22 261.67 259.32	261.22 259.32	255.52 255.52	253.51 253.51	253
Pjerrësia (%)	1.8	7.2	8.1	5.3	0.5
Emertimi i pusetes	P-303	P-302	P-299	P-301	P-300
Kuote Toke (m)	262.84	262.33	260.44	256.63	254.62
Kuote Projekti (m)	261.67	261.22	259.32	255.52	253.51
Material	0.20\Korrogato HDPE	0.20\Korrogato HDPE	0.25\Korrogato HDPE	0.25\Korrogato HDPE	0.25\Korrogato H

POROSITESI : BASHKIA MAT

Objekti: "STUDIM PROJEKTIM I RRJETIT TE KANALIZIMEVE NE ZONAT PERIFERIKE TE QYTETIT BURREL"



Emertimi: PLANIMETRIA DHE PROFILI GJATESOR

"Arabel - Studio" Sh.p.k "InfraKonsult" Sh.p.k "Net-Group" Sh.p.k

Projektues

Nd.Shemsi Sulejmani	Nd.Illirjan Kokalari	Hidr.Luljeta Koci	Ark.Irida Troti	Elek.Altin Alikaj	Gjeoteknik. Artjon Jani
Nd.Lefter Shembitraku	Hidr.Arben Prendi	Gjeod.Myzafere Kallabaku	Ark.Diana Mitrushu	Mek.Bujar Struga	Gjeolog. Besnik Hykaj
Nd.Sokol Metoja	Hidr.Redi Struga	Gjeod.Iv Beqari	Ark.Rigert Hyra	Mek.Bujar Meraj	
Nd.Ermal Spahiu	Hidr.Hajredin Murgu	Gjeod.Shqiponja Civici	Elek.Burhan Demberi	Mek. Gjergji Kotori	

SHKALLA	FLETA
V:1-100	1 - 01
H:1-1000	
Mat 2021	Format A3

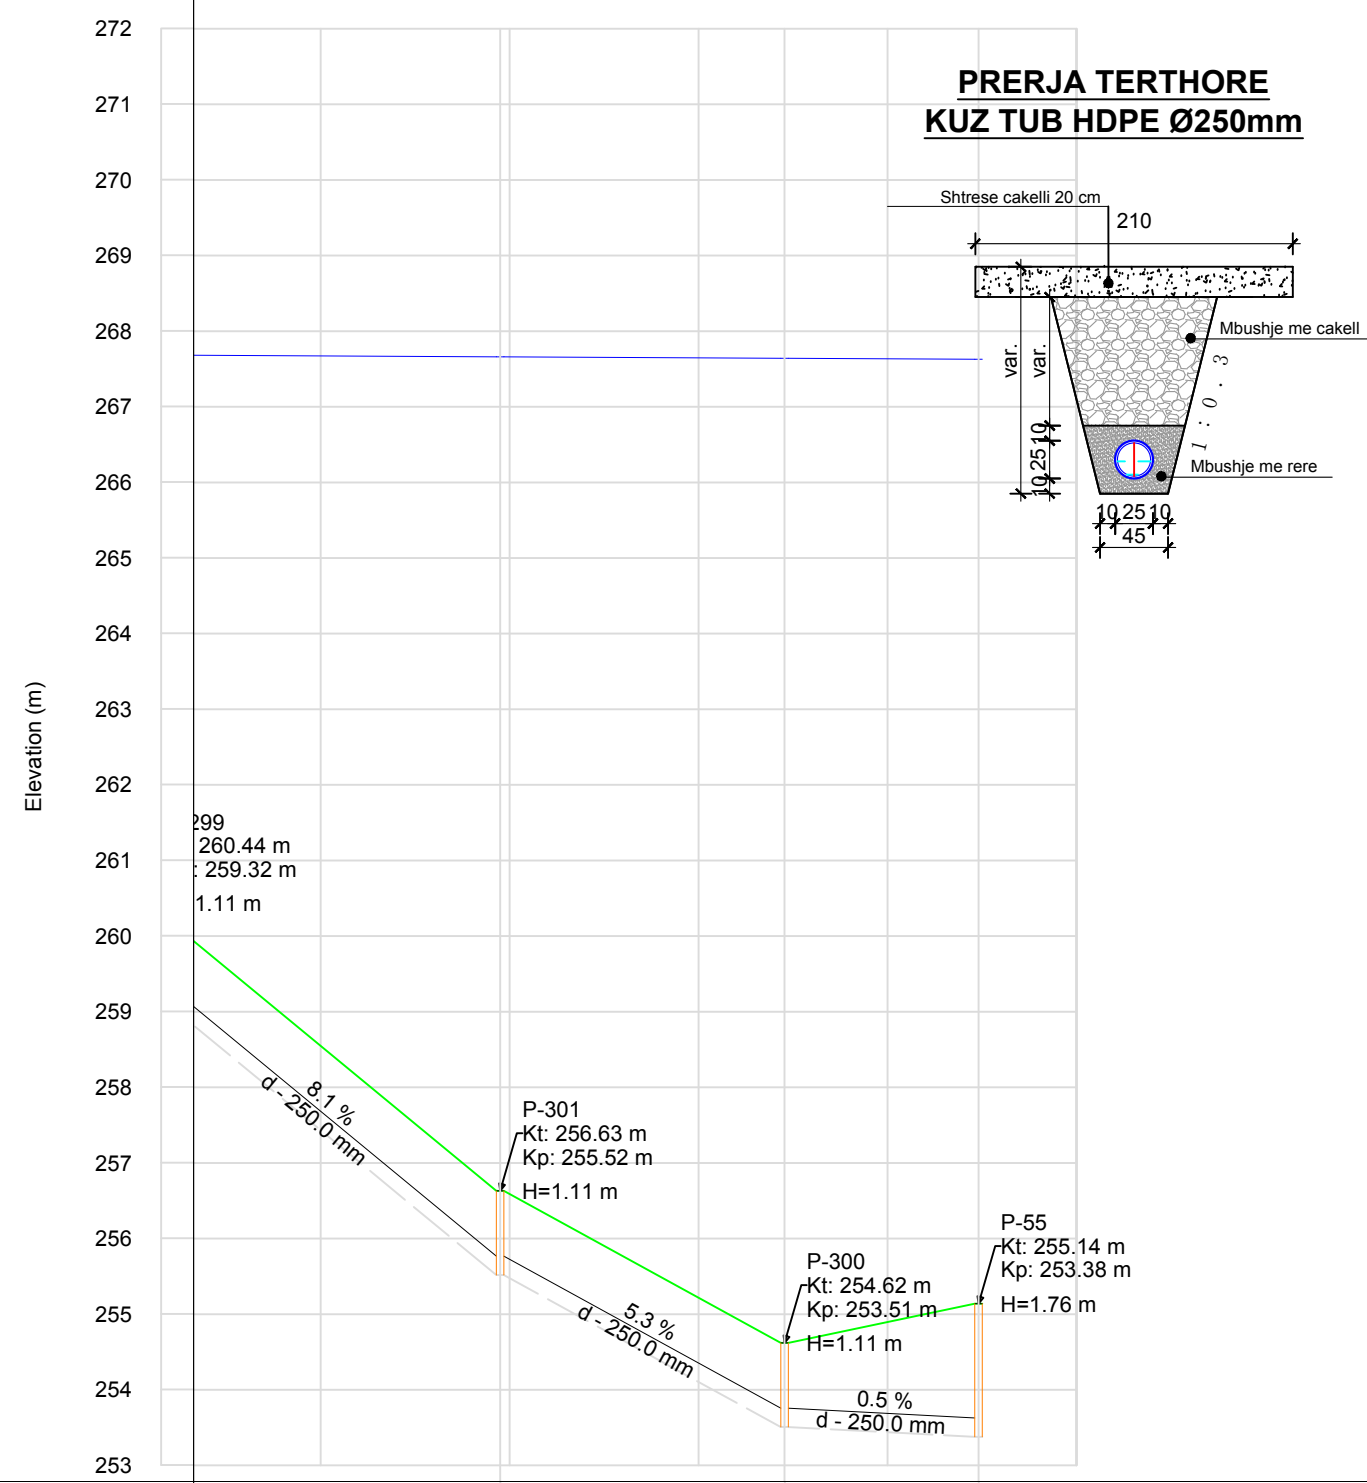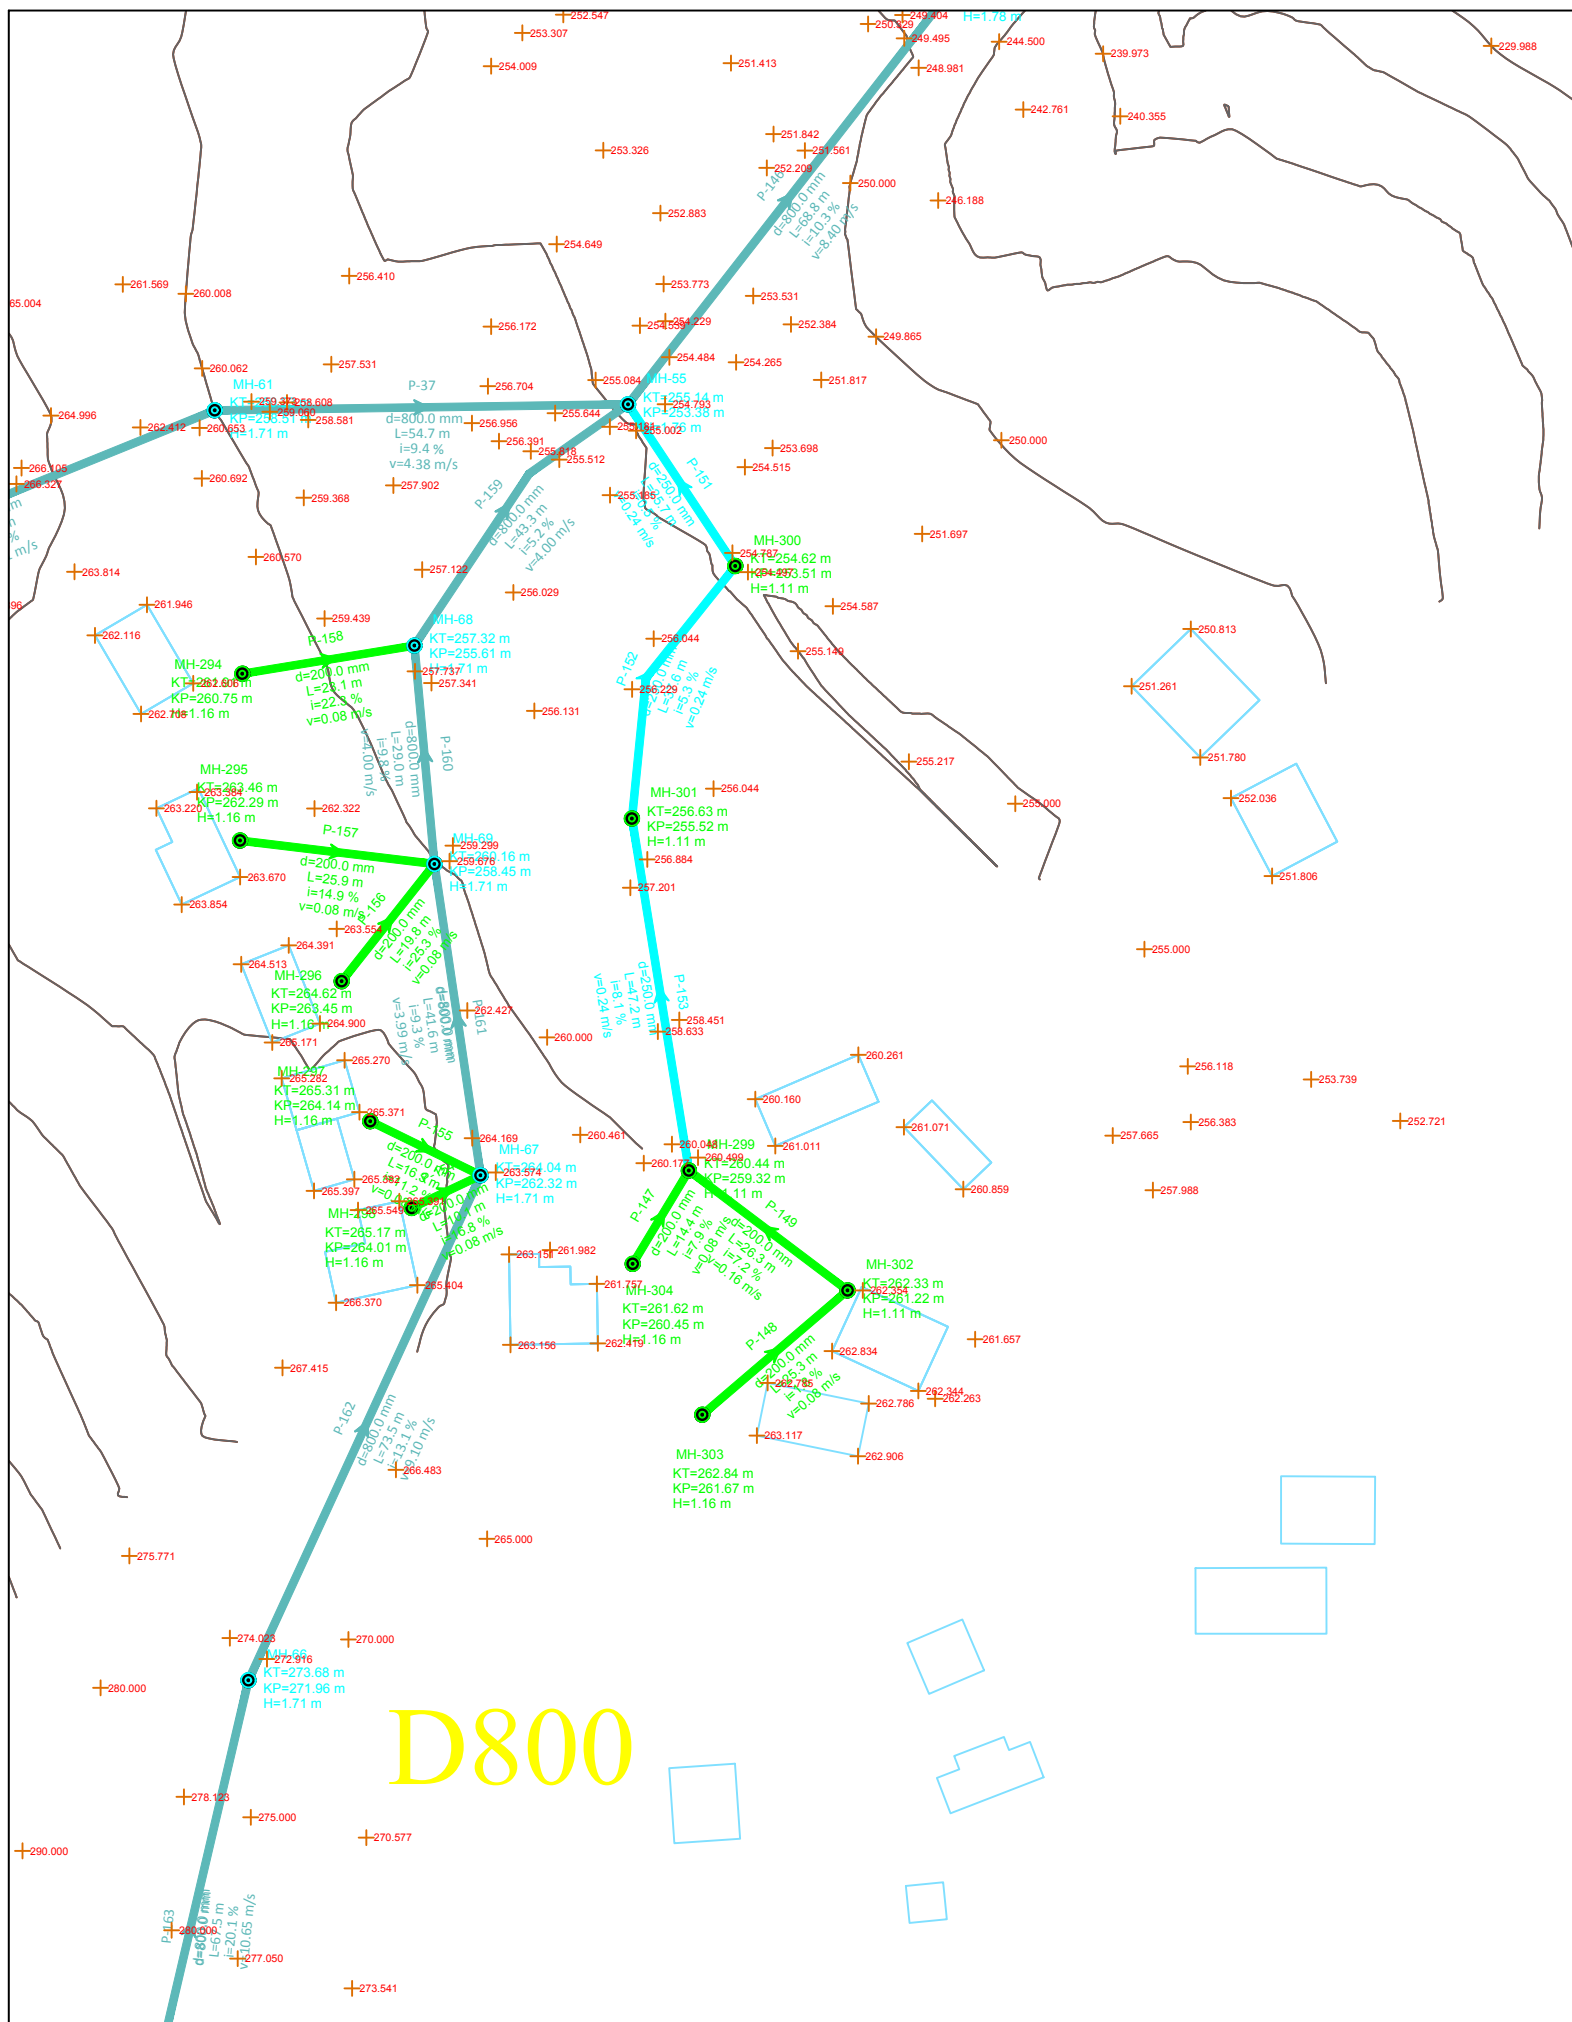

Emertimi i Tubit	P-153	P-152	P-151
Gjatesia	47.2	37.6	25.7
Diametri	d - 250.0 mm	d - 250.0 mm	d - 250.0 mm
Kuote projekti	32	255.52 255.52	253.51 253.51 253.38
Pjerrësia (%)	8.1	5.3	0.5
Emertimi i pusetes		P-301	P-300 P-55
Kuote Toke (m)		256.63	254.62 255.14
Kuote Projekti (m)		255.52	253.51 253.38
Material	0.25\Korrogato HDPE	0.25\Korrogato HDPE	0.25\Korrogato HDPE

POROSITESI : BASHKIA MAT

Objekti: "STUDIM PROJEKTIM I RRJETIT TE KANALIZIMEVE NE ZONAT PERIFERIKE TE QYTETIT BURREL"


Emertimi: PLANIMETRIA DHE PROFILI GJATESOR

"Arabel - Studio" Sh.p.k. "InfraKonsult" Sh.p.k. "Net-Group" Sh.p.k.


Projektues

Nd.Shemsi Sulejmani	Nd.Illirjan Kokalari	Hidr.Luljeta Koci	Ark.Irida Troti	Elek.Altin Alikaj	Gjeoteknik. Artjon Jani
Nd.Lefter Shembitraku	Hidr.Arben Prendi	Gjeod.Myzafere Kallabaku	Ark.Diana Mitrushu	Mek.Bujar Struga	Gjeolog. Besnik Hykaj
Nd.Sokol Metoja	Hidr.Redi Struga	Gjeod.Iv Beqari	Ark.Rigert Hyra	Mek.Bujar Meraj	
Nd.Ermal Spahiu	Hidr.Hajredin Murgu	Gjeod.Shqiponja Civici	Elek.Burhan Demberi	Mek. Gjergji Kotori	


SHKALLA	FLETA
V:1-100	1 - 01
H:1-1000	
Mat 2021	Format A3

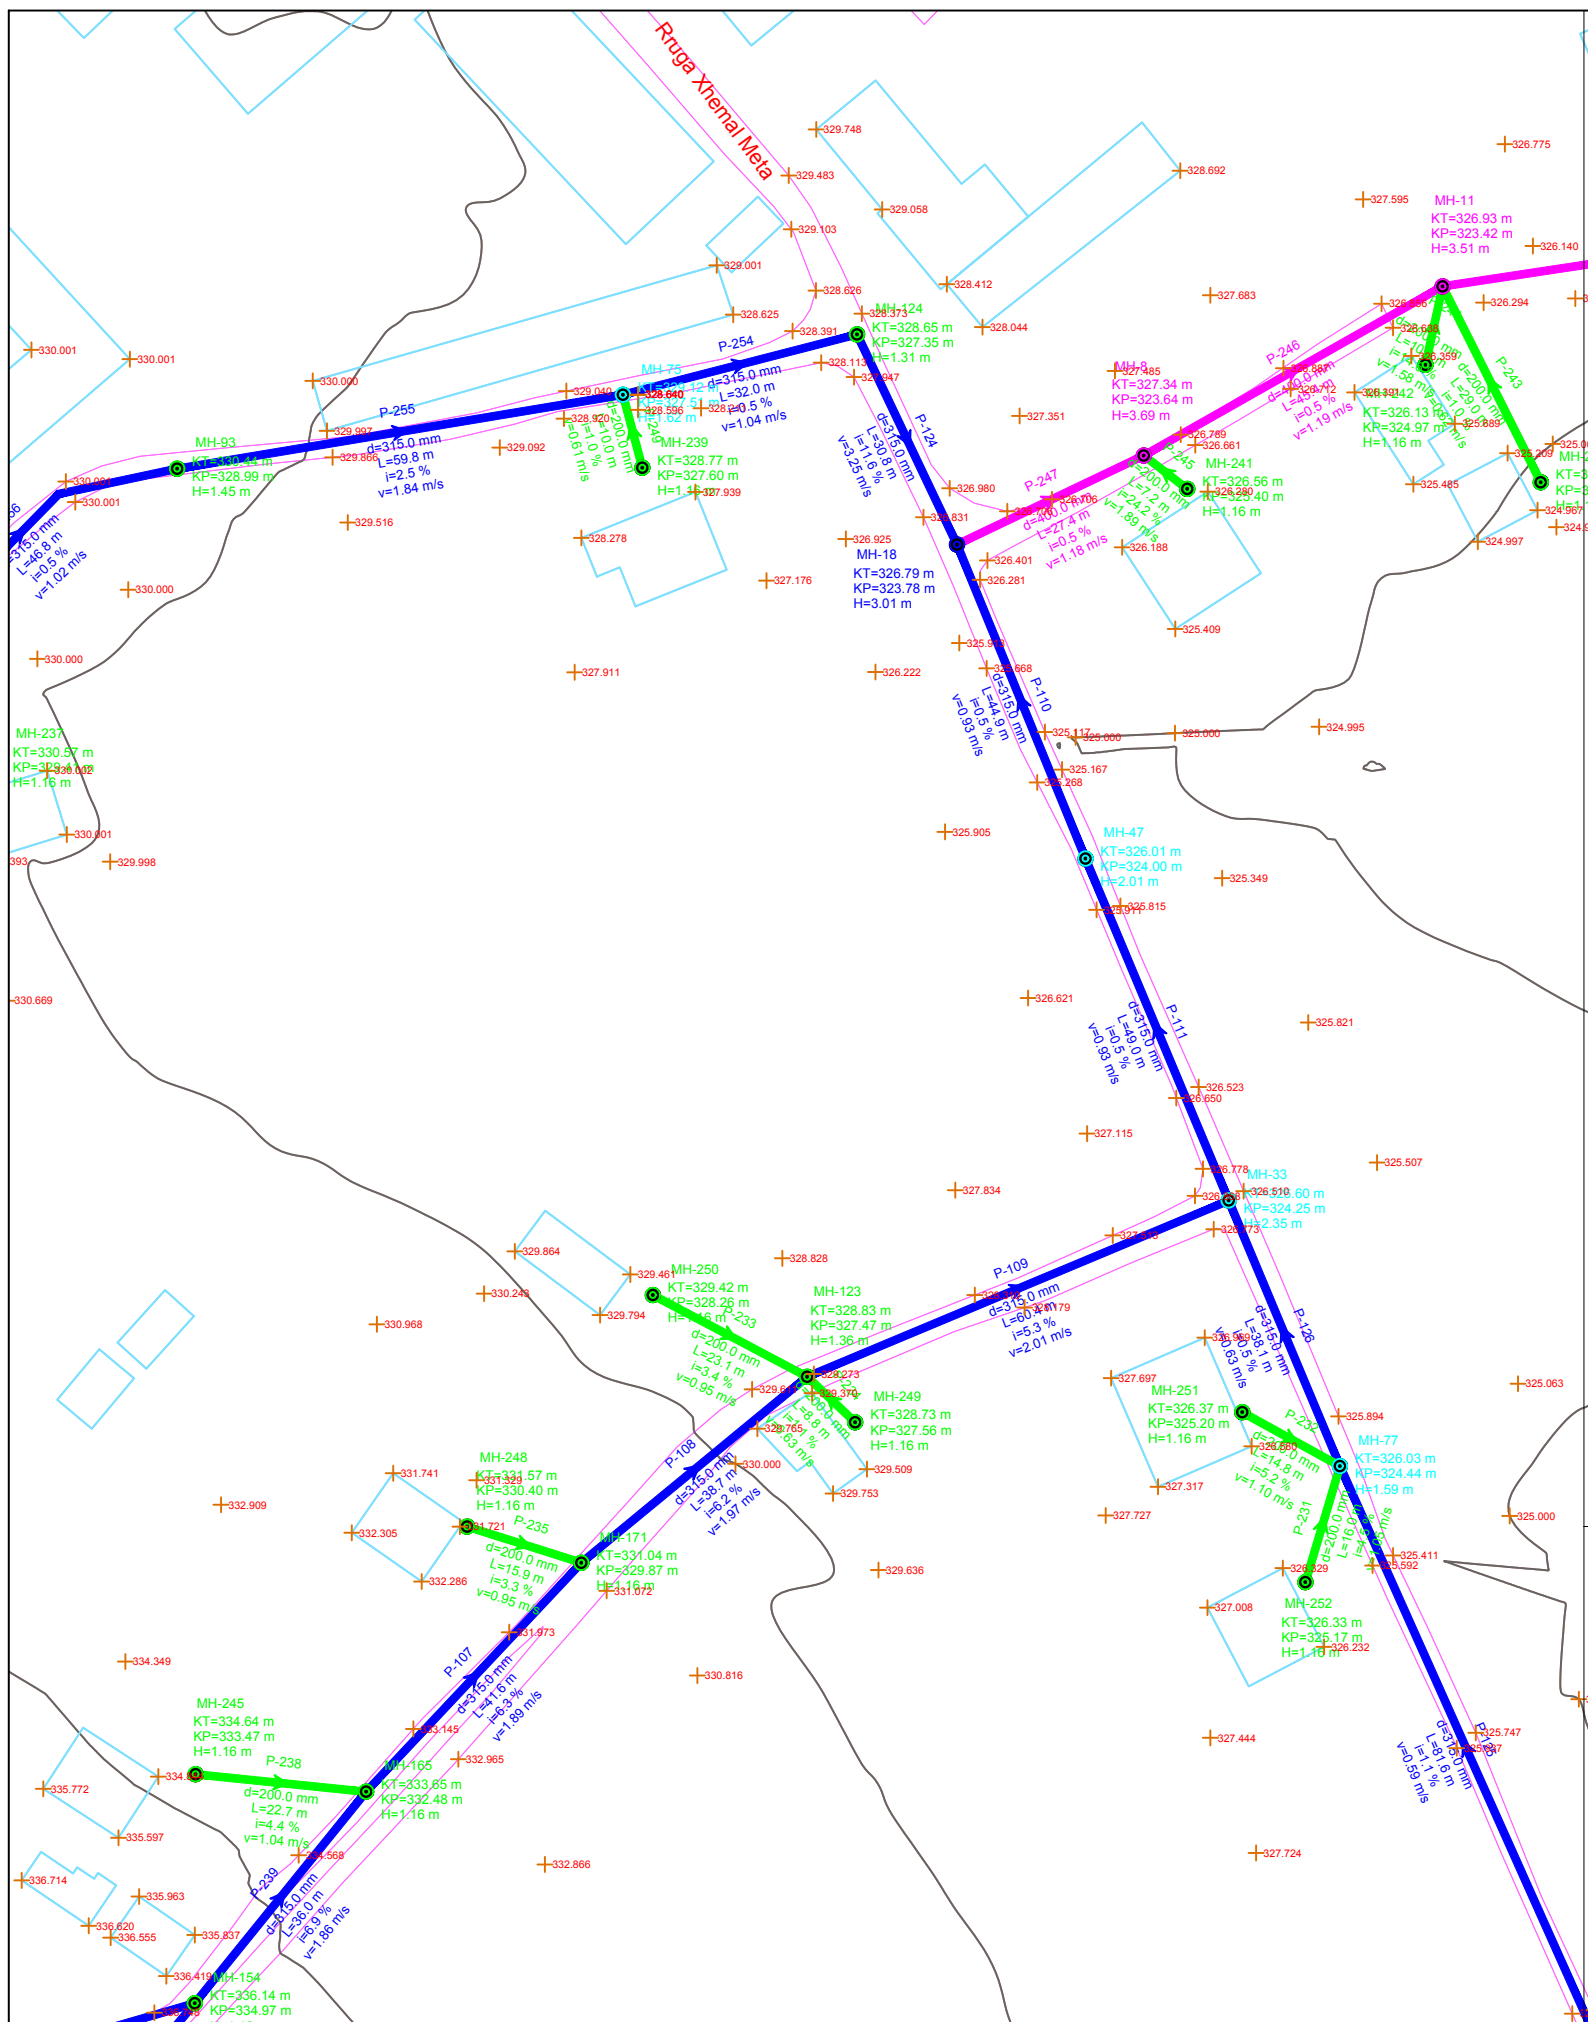

PRERJA TERTHORE KUZ TUB HDPE Ø315mm

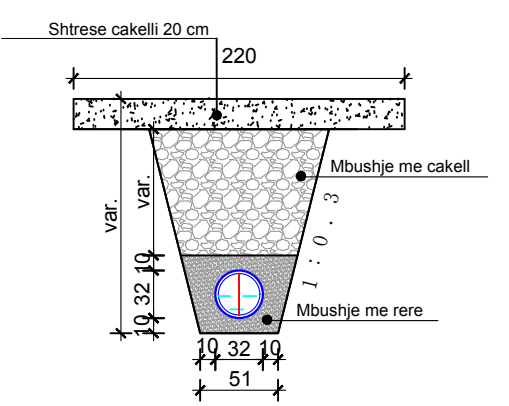

LINJA 11

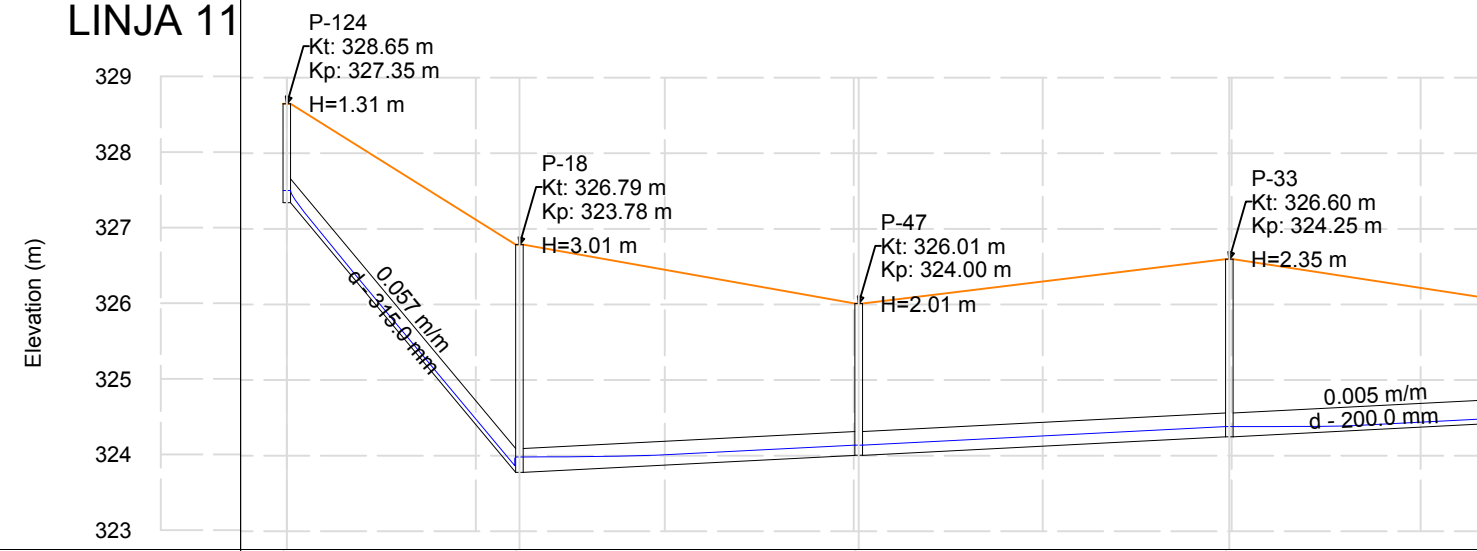

Emertimi i Tubit	P-124	P-110	P-111	P-126
Gjatesia	30.8	44.9	49.0	38.1
Diametri	d - 315.0 mm	d - 315.0 mm	d - 315.0 mm	d - 315.0 mm
Kuote projekti	327.35 323.78 324.00	323.78 324.25	324.00 324.44	324
Pjerrësia (%)	11.6	0.5	0.5	0.5
Emertimi i pusetes	P-124	P-18	P-47	P-33
Kuote Toke (m)	328.65	326.79	326.01	326.60
Kuote Projekti (m)	327.35	323.78	324.00	324.25
Material	0.32\Korrogato HDPE	0.32\Korrogato HDPE	0.32\Korrogato HDPE	0.32\Korrogato HDPE

POROSITESI : BASHKIA MAT

Objekti: "STUDIM PROJEKTIM I RRJETIT TE KANALIZIMEVE NE ZONAT PERIFERIKE TE QYTETIT BURREL"

Emertimi: PLANIMETRIA DHE PROFILI GJATESOR


"Arabel - Studio" Sh.p.k "InfraKonsult" Sh.p.k "Net-Group" Sh.p.k

Projektues


Nd.Shemsi Sulejmani	Nd.Illirjan Kokalari	Hidr.Luljeta Koci	Ark.Irida Troti	Elek.Altin Alikaj	Gjeoteknik. Artjon Jani
Nd.Lefter Shembitraku	Hidr.Arben Prendi	Gjeod.Myzafere Kallabaku	Ark.Diana Mitrushu	Mek.Bujar Struga	Gjeolog. Besnik Hykaj
Nd.Sokol Metoja	Hidr.Redi Struga	Gjeod.Iv Beqari	Ark.Rigert Hyra	Mek.Bujar Meraj	
Nd.Ermal Spahiu	Hidr.Hajredin Murgu	Gjeod.Shqiponja Civici	Elek.Burhan Demberi	Mek. Gjergji Kotoni	

SHKALLA: V:1-100, H:1-1000
FLETA: 1 - 01


Mat 2021 Format A3

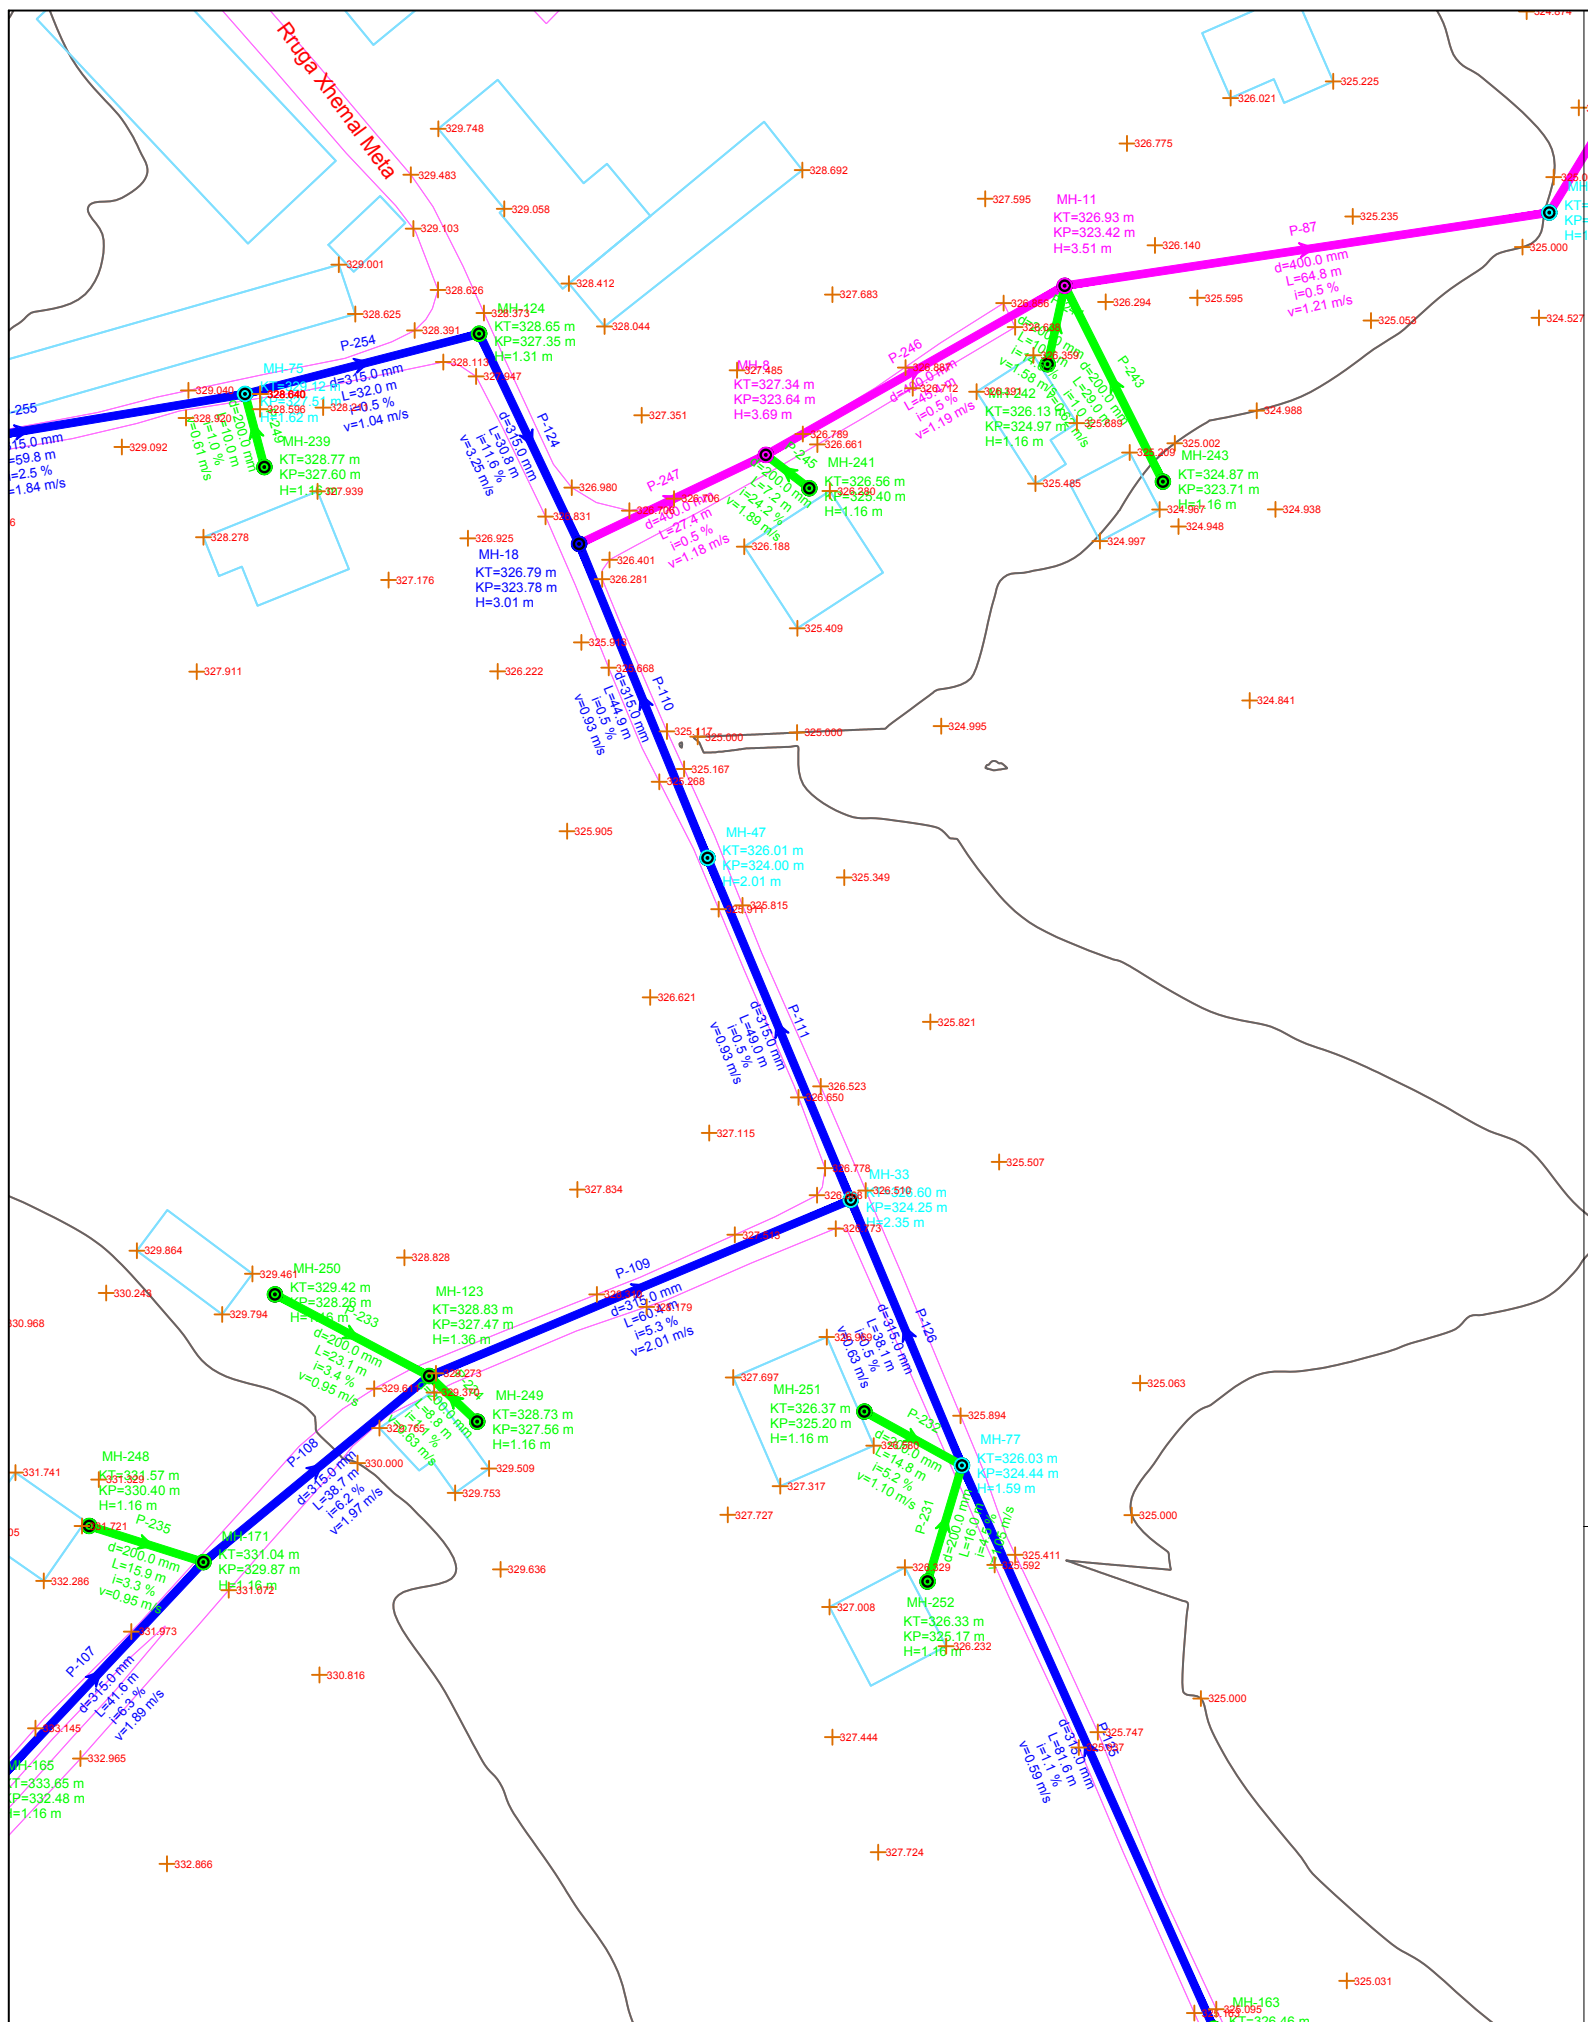

**PRERJA TERTHORE
KUZ TUB HDPE Ø315mm**

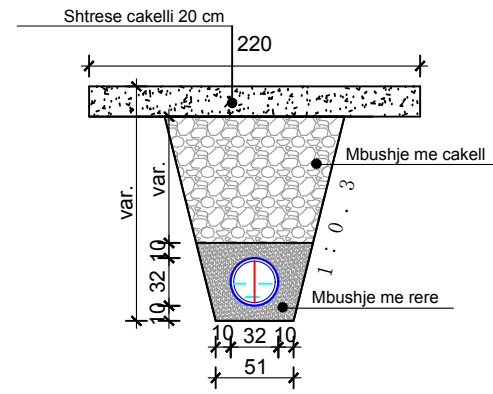

LINJA 11

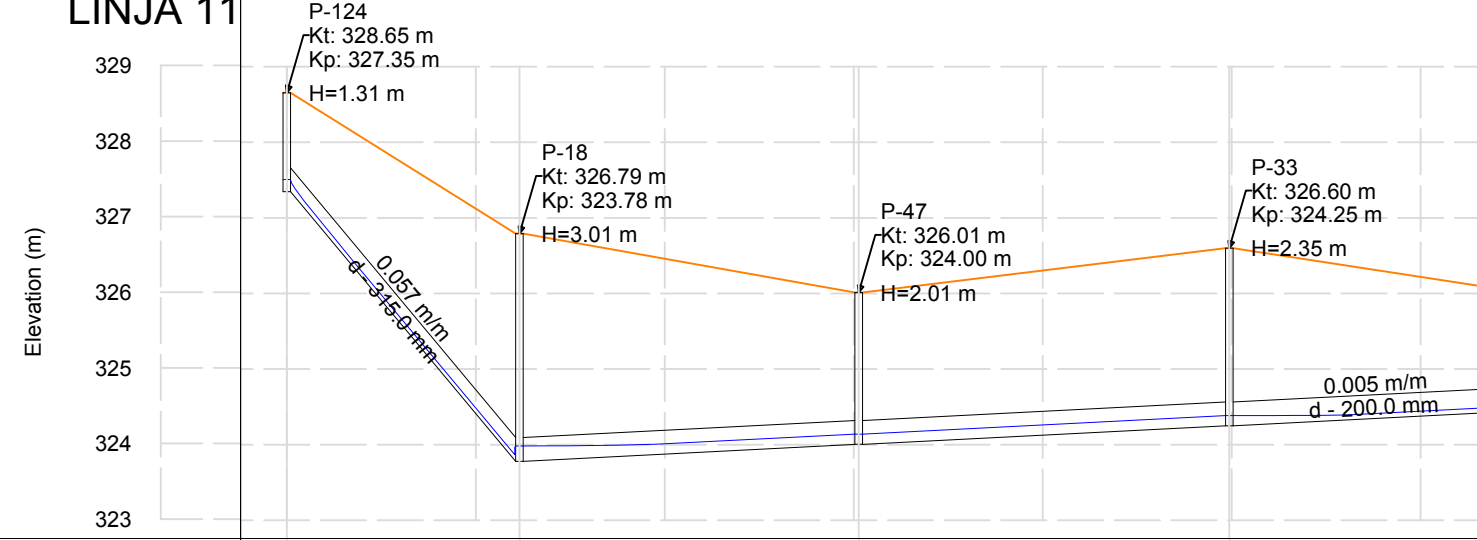

Emertimi i Tubit	P-124	P-110	P-111	P-126
Gjatesia	30.8	44.9	49.0	38.1
Diametri	d - 315.0 mm	d - 315.0 mm	d - 315.0 mm	d - 315.0 mm
Kuote projekti	327.35 323.78 324.00	323.78 324.25	324.00 324.44	324
Pjerrësia (%)	11.6	0.5	0.5	0.5
Emertimi i pusetes	P-124	P-18	P-47	P-33
Kuote Toke (m)	328.65	326.79	326.01	326.60
Kuote Projekti (m)	327.35	323.78	324.00	324.25
Material	0.32\Korrogato HDPE	0.32\Korrogato HDPE	0.32\Korrogato HDPE	0.32\Korrogato HDPE

POROSITESI : BASHKIA MAT

Objekti: "STUDIM PROJEKTIM I RRJETIT TE KANALIZIMEVE NE ZONAT PERIFERIKE TE QYTETIT BURREL"

Emertimi: PLANIMETRIA DHE PROFILI GJATESOR

"Arabel - Studio" Sh.p.k

"InfraKonsult" Sh.p.k

"Net-Group" Sh.p.k


Projektues

Nd.Shemsi Sulejmani	Nd.Illirjan Kokalari	Hidr.Luljeta Koci	Ark.Irida Troti	Elek.Altin Alikaj	Gjeoteknik. Artjon Jani
Nd.Leter Shembitraku	Hidr.Arben Prendi	Gjeod.Myzafere Kallabaku	Ark.Diana Mitrushu	Mek.Bujar Struga	Gjeolog. Besnik Hykaj
Nd.Sokol Metoja	Hidr.Redi Struga	Gjeod.Iv Beqari	Ark.Rigert Hyra	Mek.Bujar Meraj	
Nd.Ermal Spahiu	Hidr.Hajredin Murgu	Gjeod.Shqiponja Civici	Elek.Burhan Demberi	Mek. Gjergji Kotori	


SHKALLA: V:1-100
H:1-1000

FLETA: 1 - 01


Mat 2021
Format A3

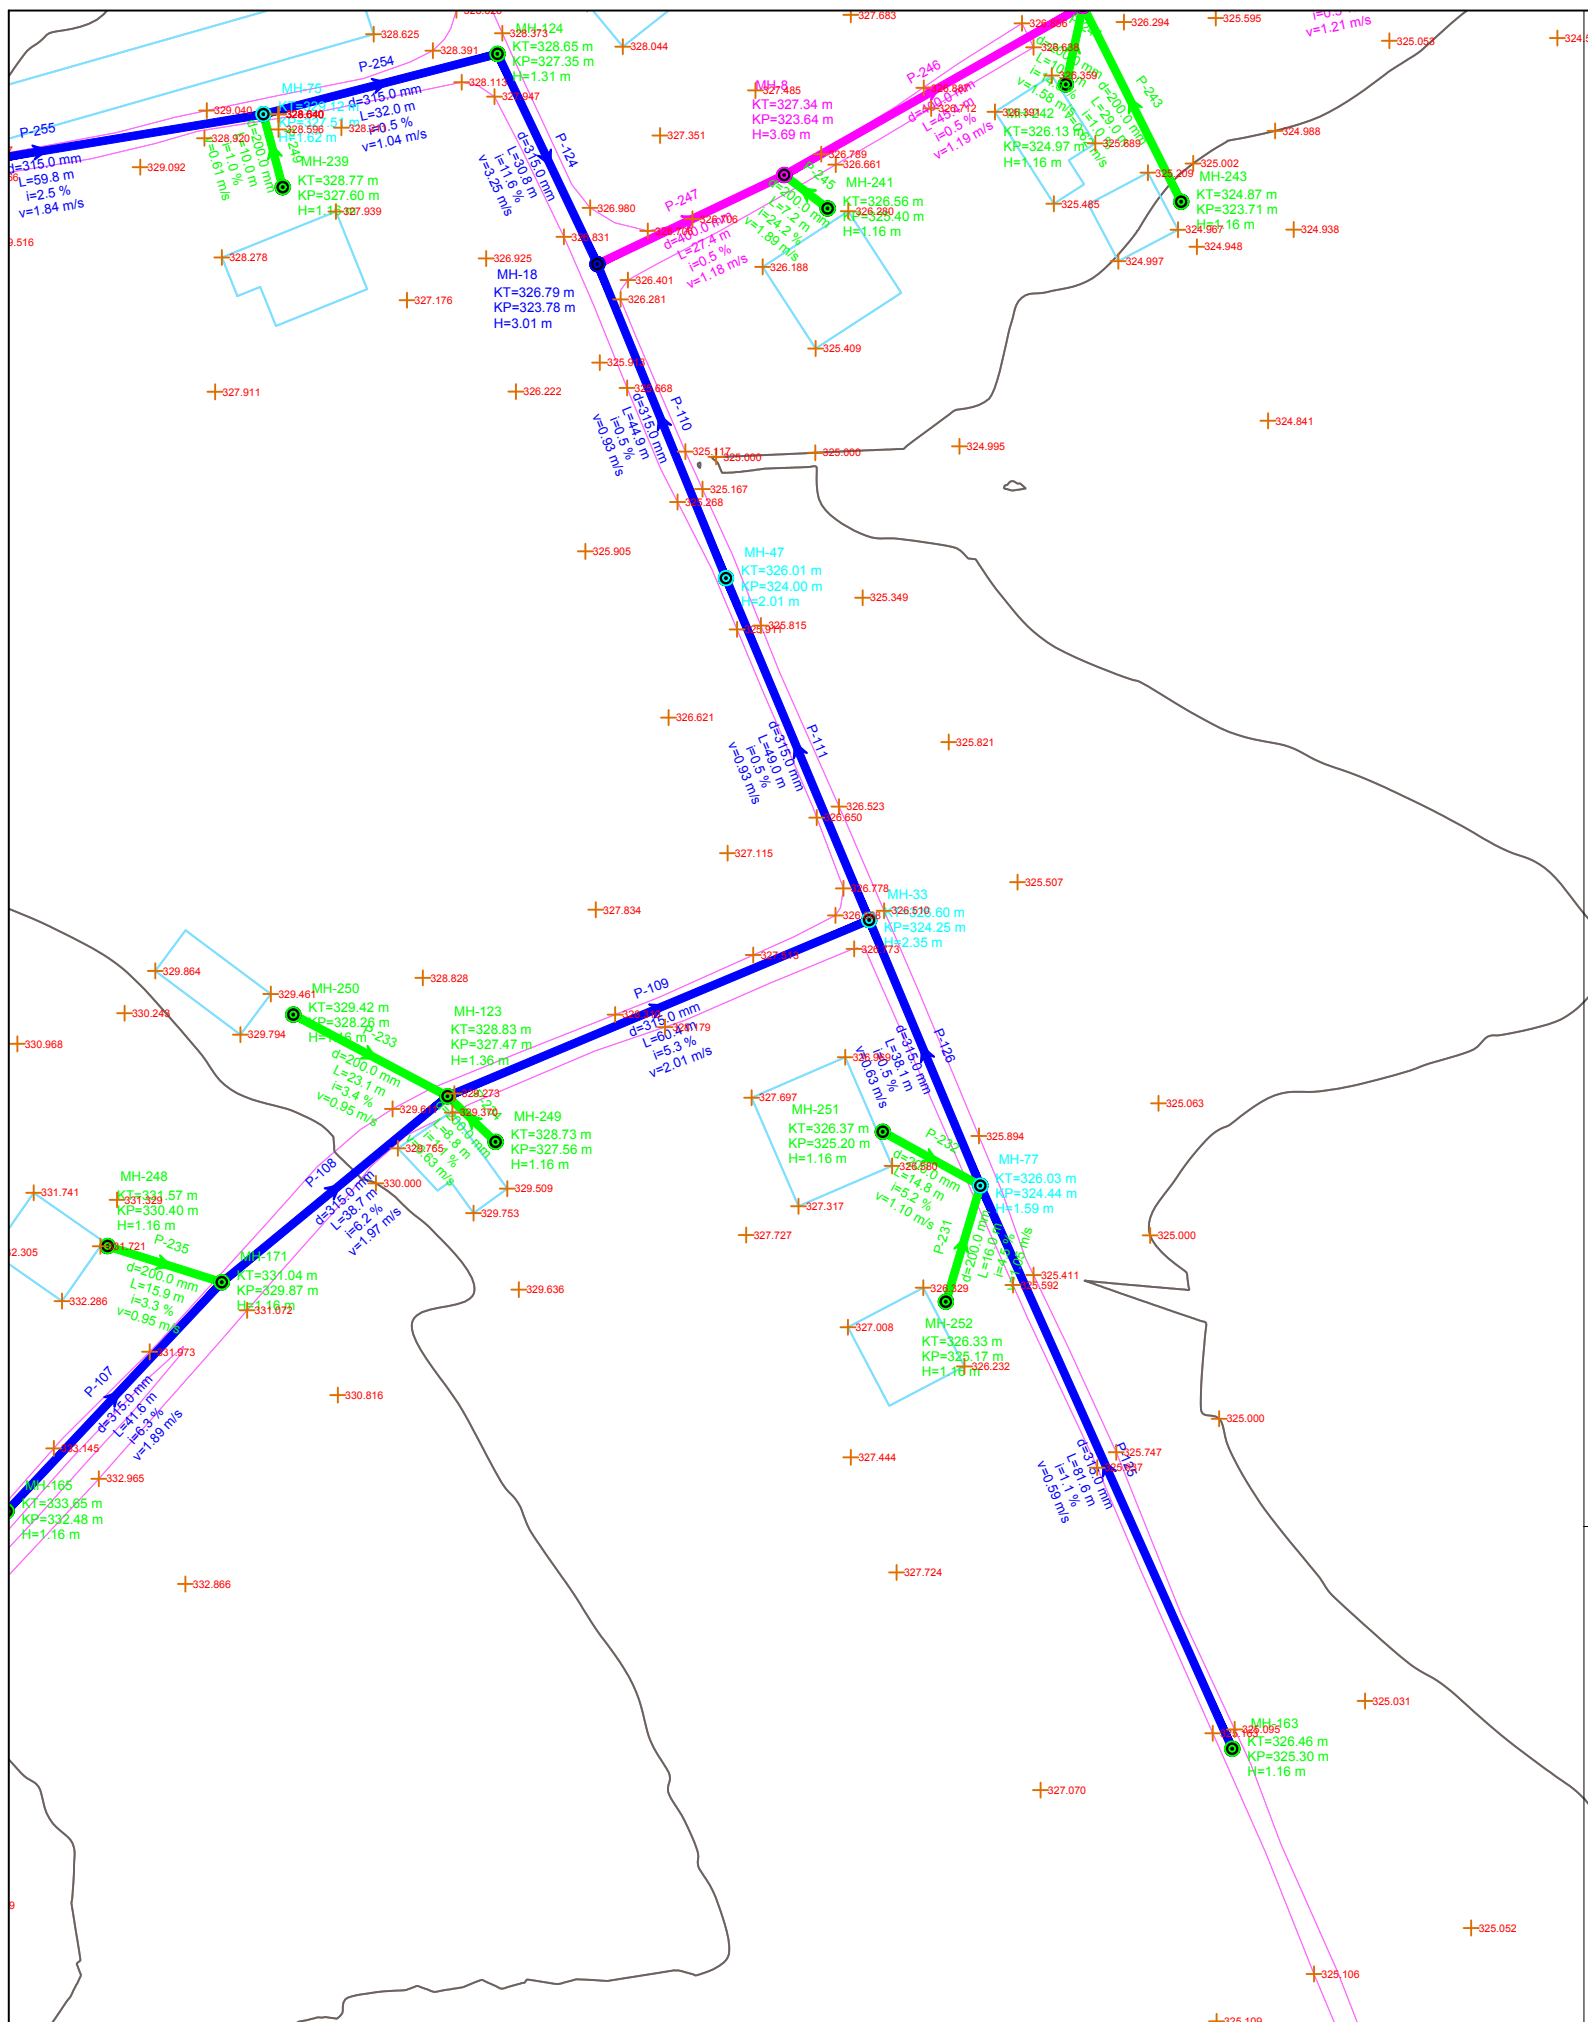

PRERJA TERTHORE KUZ TUB HDPE Ø315mm

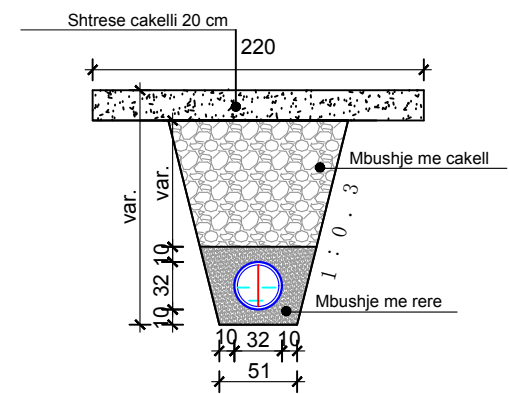

LINJA 11

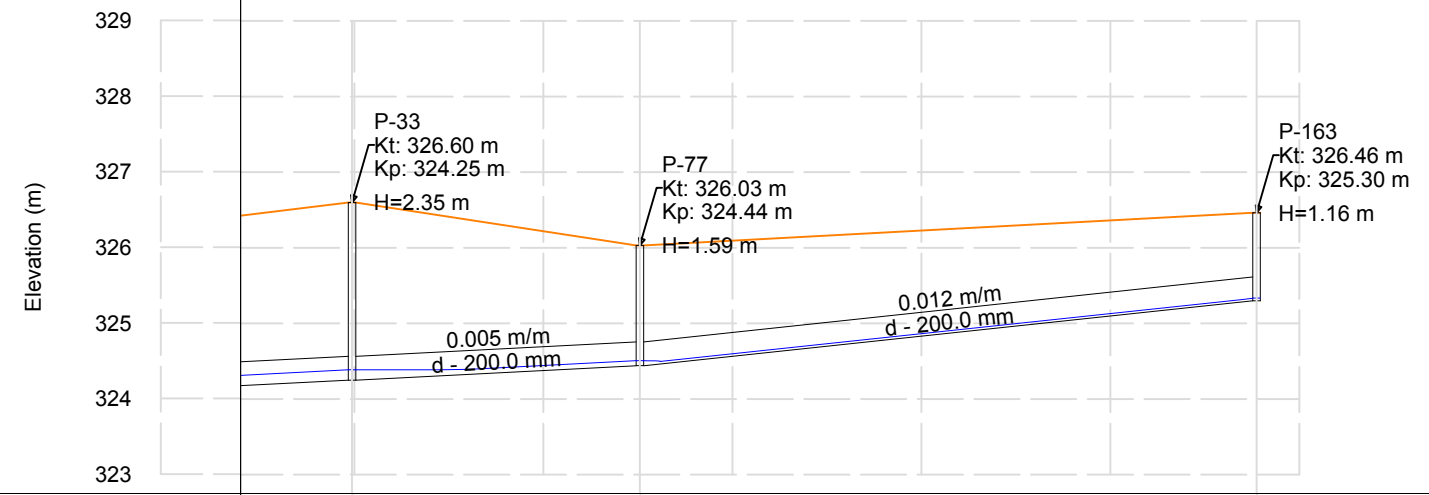

Emertimi i Tubit	P-126		P-125	
Gjatesia	38.1		81.6	
Diametri	d - 315.0 mm		d - 315.0 mm	
Kuote projekti	324.00	324.44	324.25	325.30
Pjerrësia (%)	0.5		1.1	
Emertimi i pusetes	P-33		P-77	
Kuote Toke (m)	326.60		326.03	
Kuote Projekti (m)	324.25		324.44	
Material	PE		0.32\Korrogato HDPE	

POROSITESI : BASHKIA MAT

Objekti: "STUDIM PROJEKTIM I RRJETIT TE KANALIZIMEVE NE ZONAT PERIFERIKE TE QYTETIT BURREL"

Emertimi: PLANIMETRIA DHE PROFILI GJATESOR

"Arabel - Studio" Sh.p.k "InfraKonsult" Sh.p.k "Net-Group" Sh.p.k

Projektues

Nd.Shemsi Sulejmani	Nd.Illirjan Kokalari	Hidr.Luljeta Koci	Ark.Irida Troti	Elek.Altin Alikaj	Gjeoteknik. Artjon Jani
Nd.Lefter Shembitraku	Hidr.Arben Prendi	Gjeod.Myzafere Kallabaku	Ark.Diana Mitrushu	Mek.Bujar Struga	Gjeolog. Besnik Hykaj
Nd.Sokol Metoja	Hidr.Redi Struga	Gjeod.Iv Beqari	Ark.Rigert Hyra	Mek.Bujar Meraj	
Nd.Ermal Spahiu	Hidr.Hajredin Murgu	Gjeod.Shqiponja Civici	Elek.Burhan Demberi	Mek. Gjergji Kotori	

SHKALLA: V:1-100, H:1-1000
FLETA: 1 - 01

Mat 2021 Format A3