



**PRERJA TERTHORE  
KUZ TUB HDPE Ø400mm**

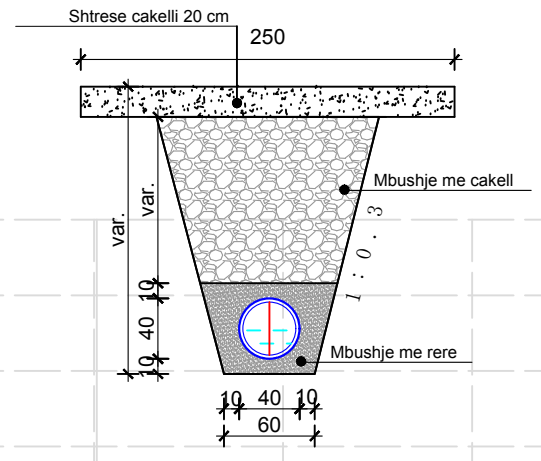

**LINJA 12**

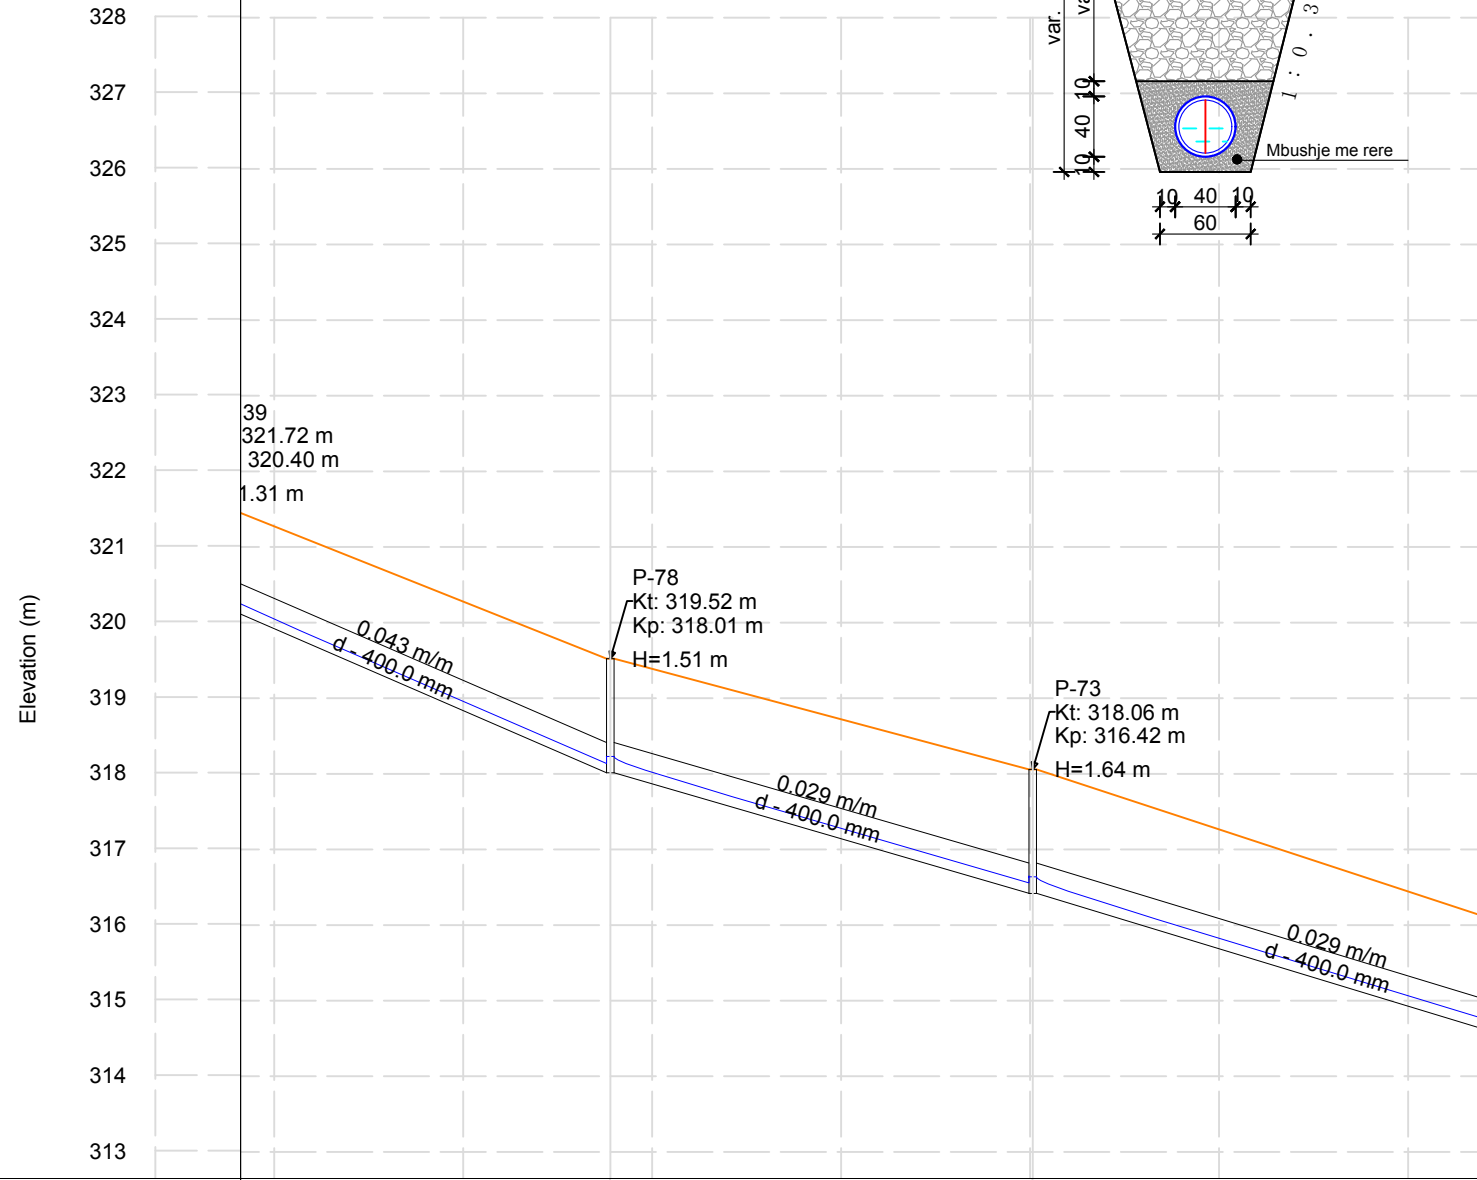

Emertimi i Tubit	P-91	P-227	P-225
Gjatesia	56.1	55.9	79.0
Diametri	d - 400.0 mm	d - 400.0 mm	d - 400.0 mm
Kuote projekti	318.01 318.01	316.42 316.42	
Pjerrësia (%)	4.3	2.9	3.0
Emertimi i pusetes	P-78	P-73	
Kuote Toke (m)	319.52	318.06	
Kuote Projekti (m)	318.01	316.42	
Material	0.40\Korrogato HDPE	0.40\Korrogato HDPE	0.40\Korrogato HDPE

**POROSITESI : BASHKIA MAT**

Objekti: "STUDIM PROJEKTIM I RRJETIT TE KANALIZIMEVE NE ZONAT PERIFERIKE TE QYTETIT BURREL"

Emertimi: PLANIMETRIA DHE PROFILI GJATESOR

"Arabel - Studio" Sh.p.k      "InfraKonsult" Sh.p.k      "Net-Group" Sh.p.k


**Projektues**

Nd.Shemsi Sulejmani	Nd.Ilirjan Kokalari	Hidr.Luljeta Koci	Ark.Irida Troti	Elek.Altin Alikaj	Gjeoteknik. Artjon Jani
Nd.Lefter Shembitraku	Hidr.Arben Prendi	Gjeod.Myzafere Kallabaku	Ark.Diana Mitrushu	Mek.Bujar Struga	Gjeolog. Besnik Hykaj
Nd.Sokol Metoja	Hidr.Redi Struga	Gjeod.Iv Beqari	Ark.Rigert Hyra	Mek.Bujar Meraj	
Nd.Ermal Spahiu	Hidr.Hajredin Murgu	Gjeod.Shqiponja Civici	Elek.Burhan Demberi	Mek. Gjergji Kotori	

SHKALLA: V:1-100, H:1-1000  
FLETA: 1- 01


Mat 2021      Format A3



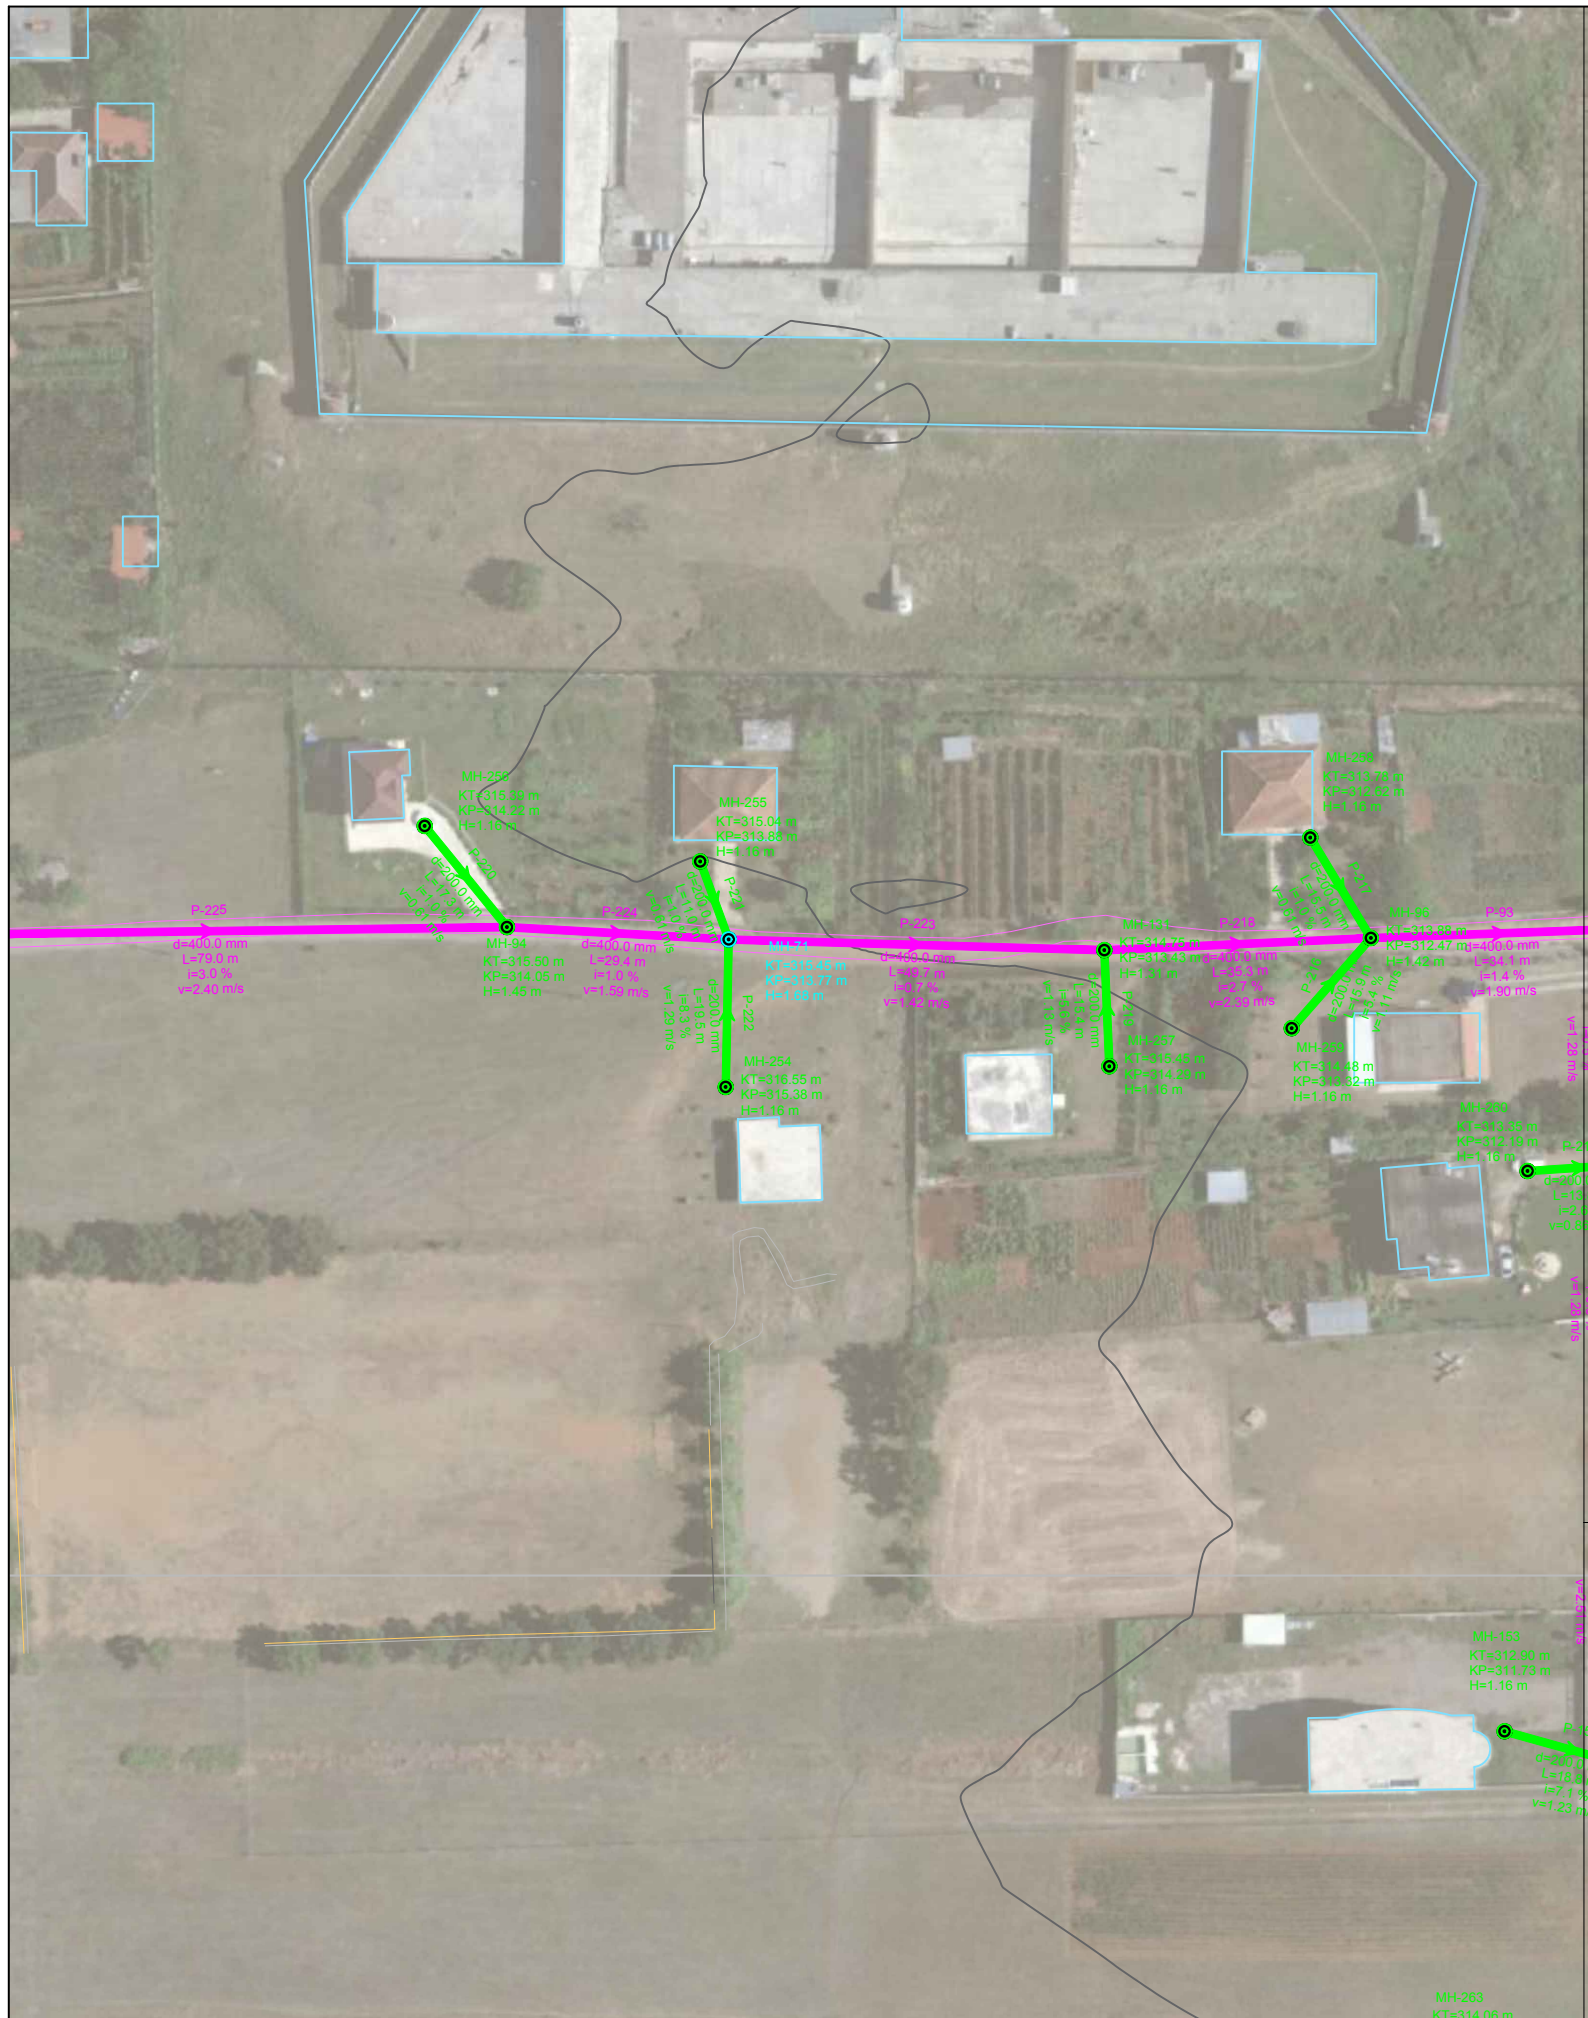


### LINJA 12

Elevation (m)

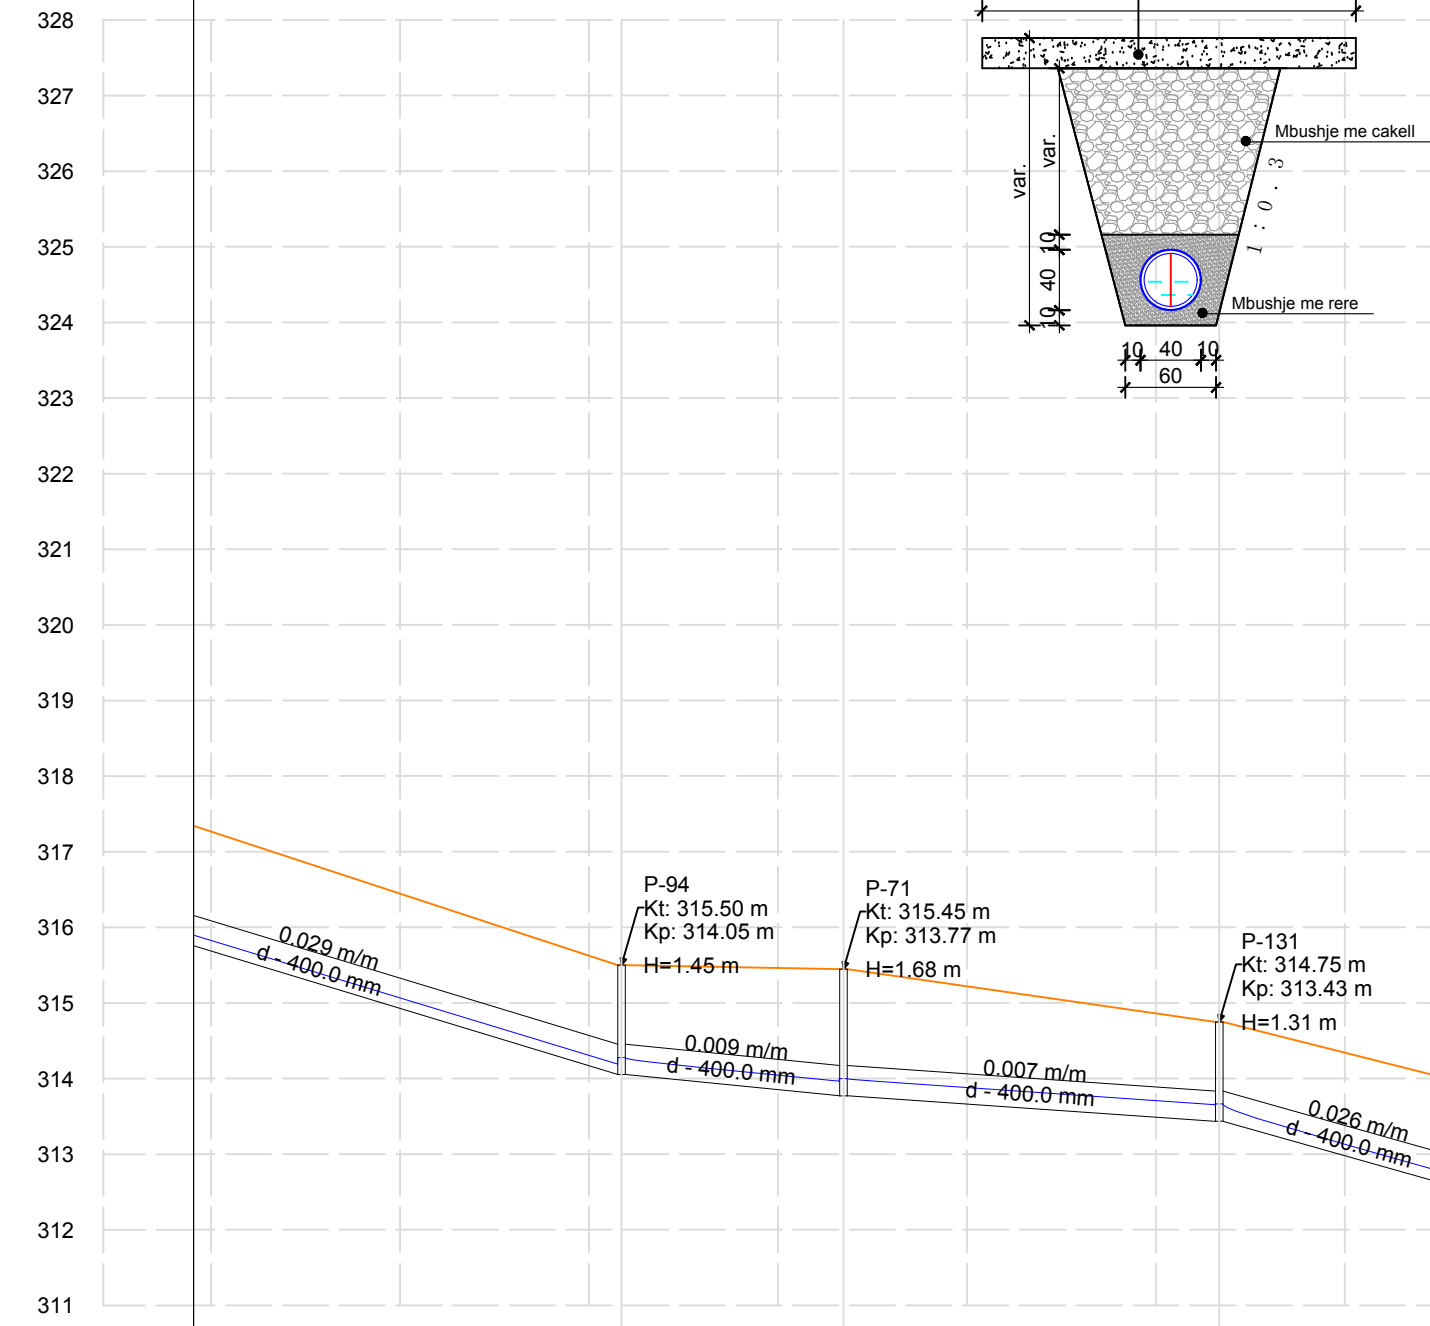

### PRERJA TERTHORE KUZ TUB HDPE Ø400mm

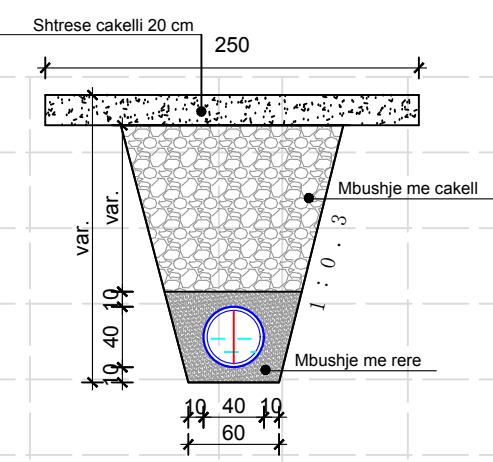

Emertimi i Tubit	P-225	P-224	P-223	P-218
Gjatesia	79.0	29.4	49.7	35.3
Diametri	d - 400.0 mm	d - 400.0 mm	d - 400.0 mm	d - 400.0 mm
Kuote projekti	314.05	314.05	313.77	313.77
Pjerrësia (%)	3.0	1.0	0.7	2.7
Emertimi i pusetes	P-94	P-71	P-131	
Kuote Toke (m)	315.50	315.45	314.75	
Kuote Projekti (m)	314.05	313.77	313.43	
Material	0.40\Korrogato HDPE	0.40\Korrogato HDPE	0.40\Korrogato HDPE	0.40\Korrogato HDPE

**POROSITESI : BASHKIA MAT**  
 Objekti: "STUDIM PROJEKTIM I RRJETIT TE KANALIZIMEVE NE ZONAT PERIFERIKE TE QYTETIT BURREL"


Emertimi: PLANIMETRIA DHE PROFILI GJATESOR  
 "Arabel - Studio" Sh.p.k.    "InfraKonsult" Sh.p.k.    "Net-Group" Sh.p.k.

**Projektues**

Nd.Shemsi Sulejmani	Nd.Ilirjan Kokalari	Hidr.Luljeta Koci	Ark.Irida Troti	Elek.Altin Alikaj	Gjeoteknik. Artjon Jani
Nd.Lefter Shembitraku	Hidr.Arben Prendi	Gjeod.Myzafere Kallabaku	Ark.Diana Mitrushu	Mek.Bujar Struga	Gjeolog. Besnik Hykaj
Nd.Sokol Metoja	Hidr.Redi Struga	Gjeod.Iv Beqari	Ark.Rigert Hyra	Mek.Bujar Meraj	
Nd.Ermal Spahiu	Hidr.Hajredin Murgu	Gjeod.Shqiponja Civici	Elek.Burhan Demberi	Mek. Gjergji Kotori	


SHKALLA: V:1-100, H:1-1000  
 FLETA: 1- 01  
 Mat 2021, Format A3



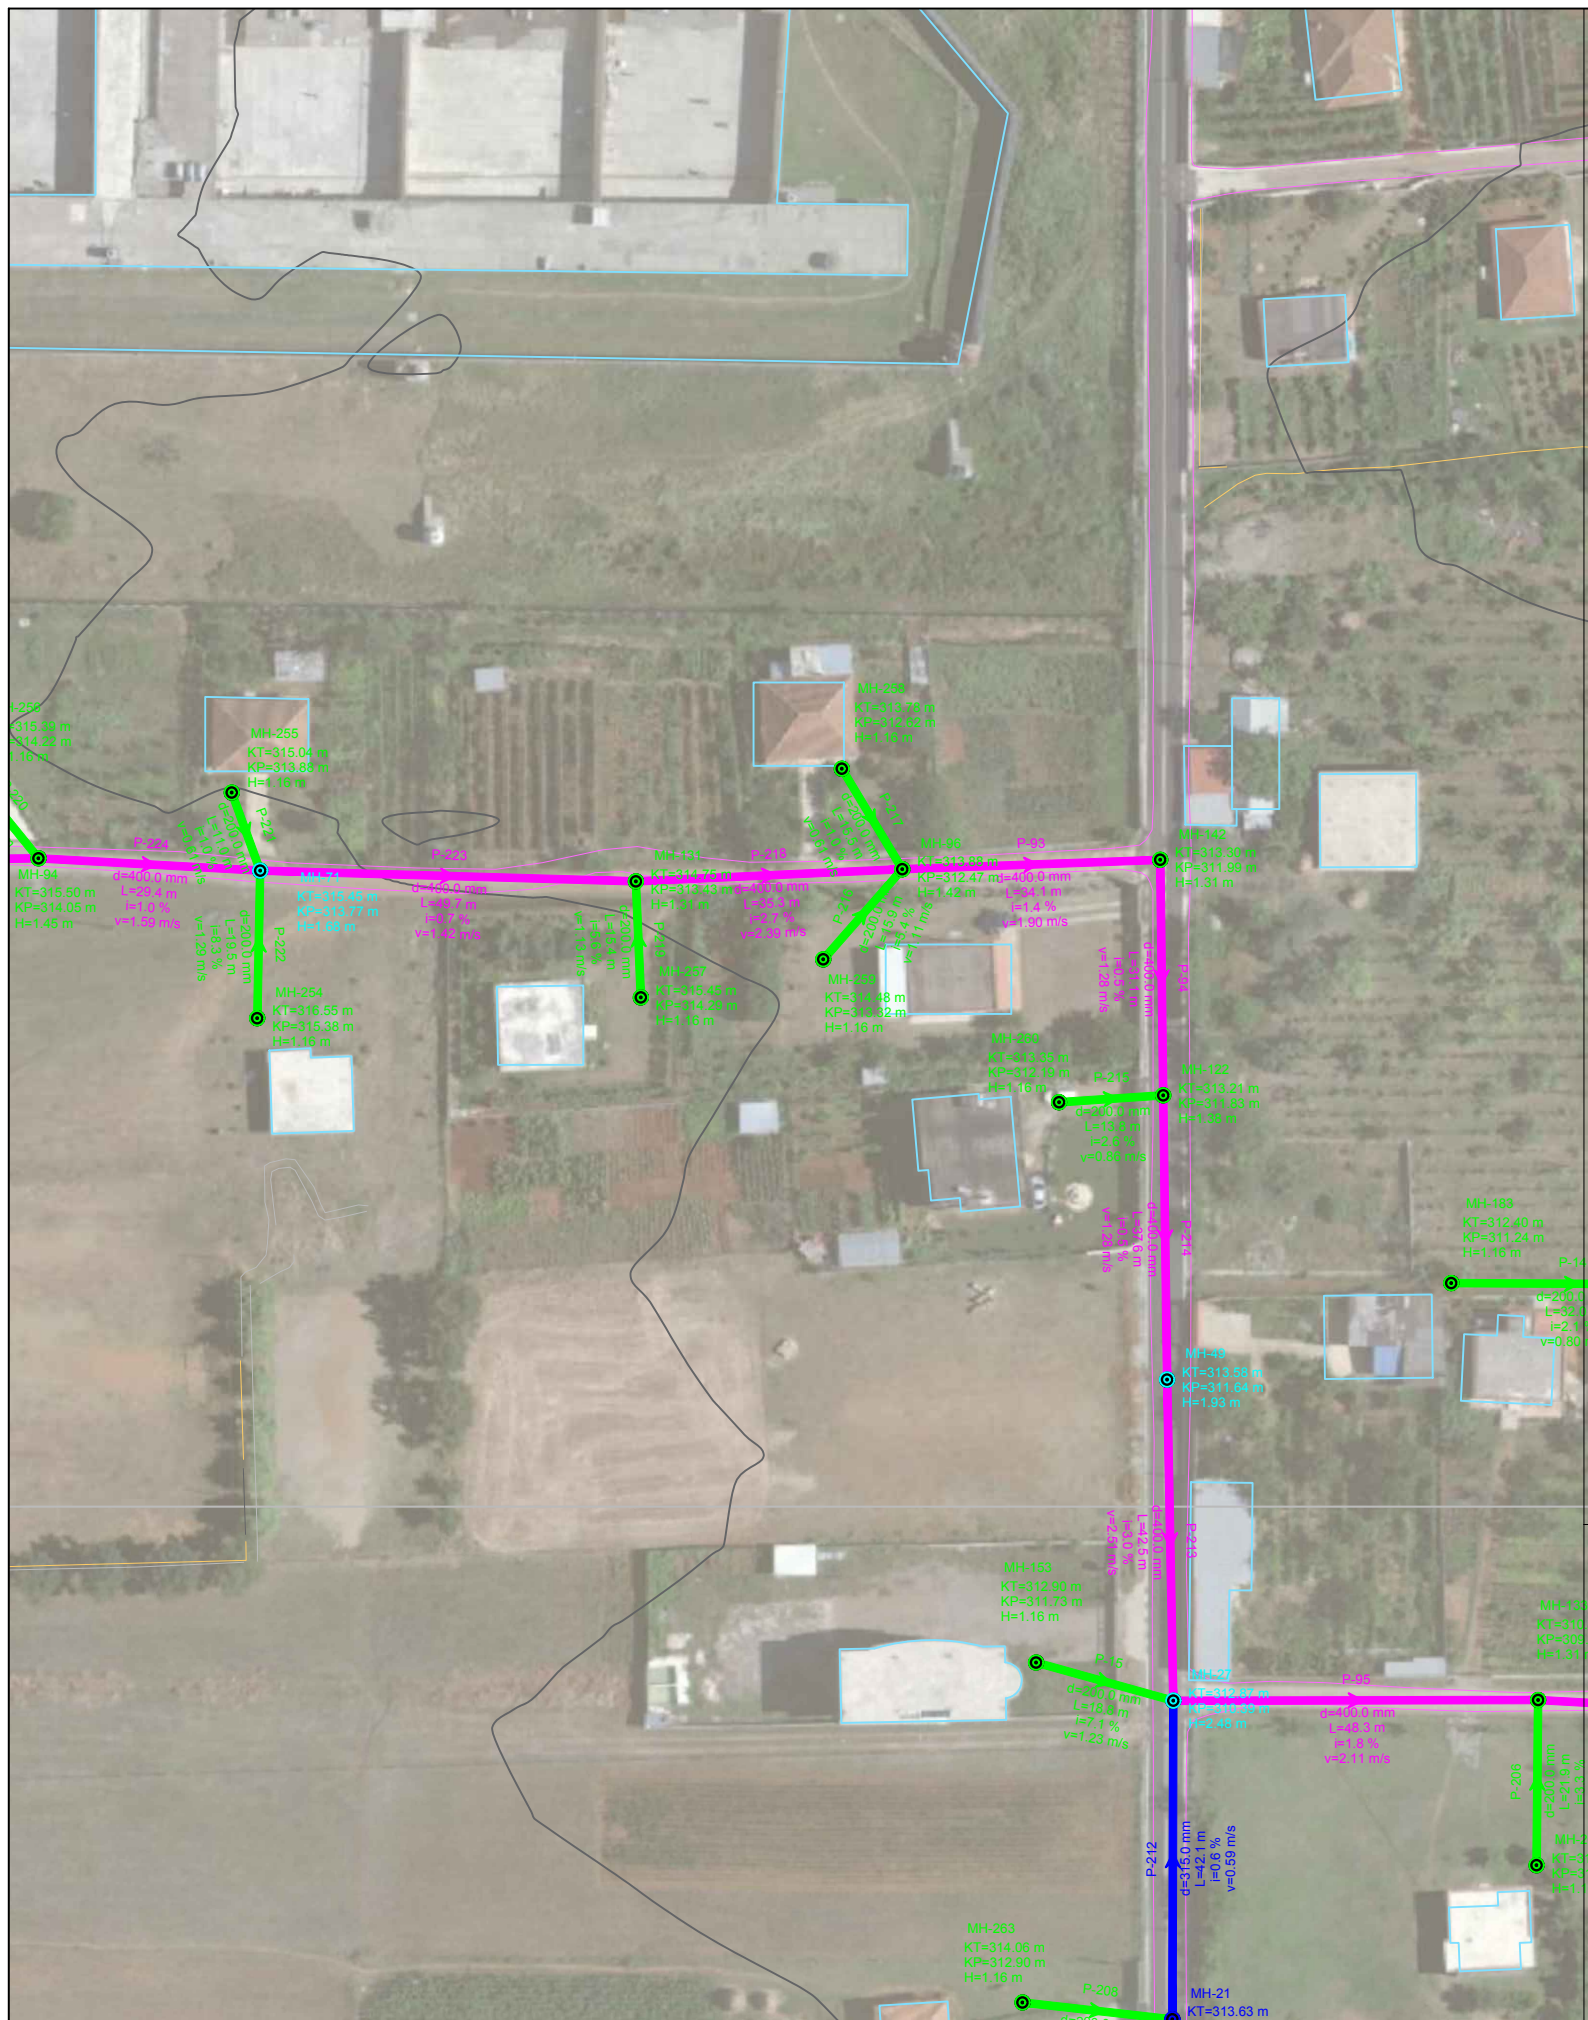


### LINJA 12

Elevation (m)

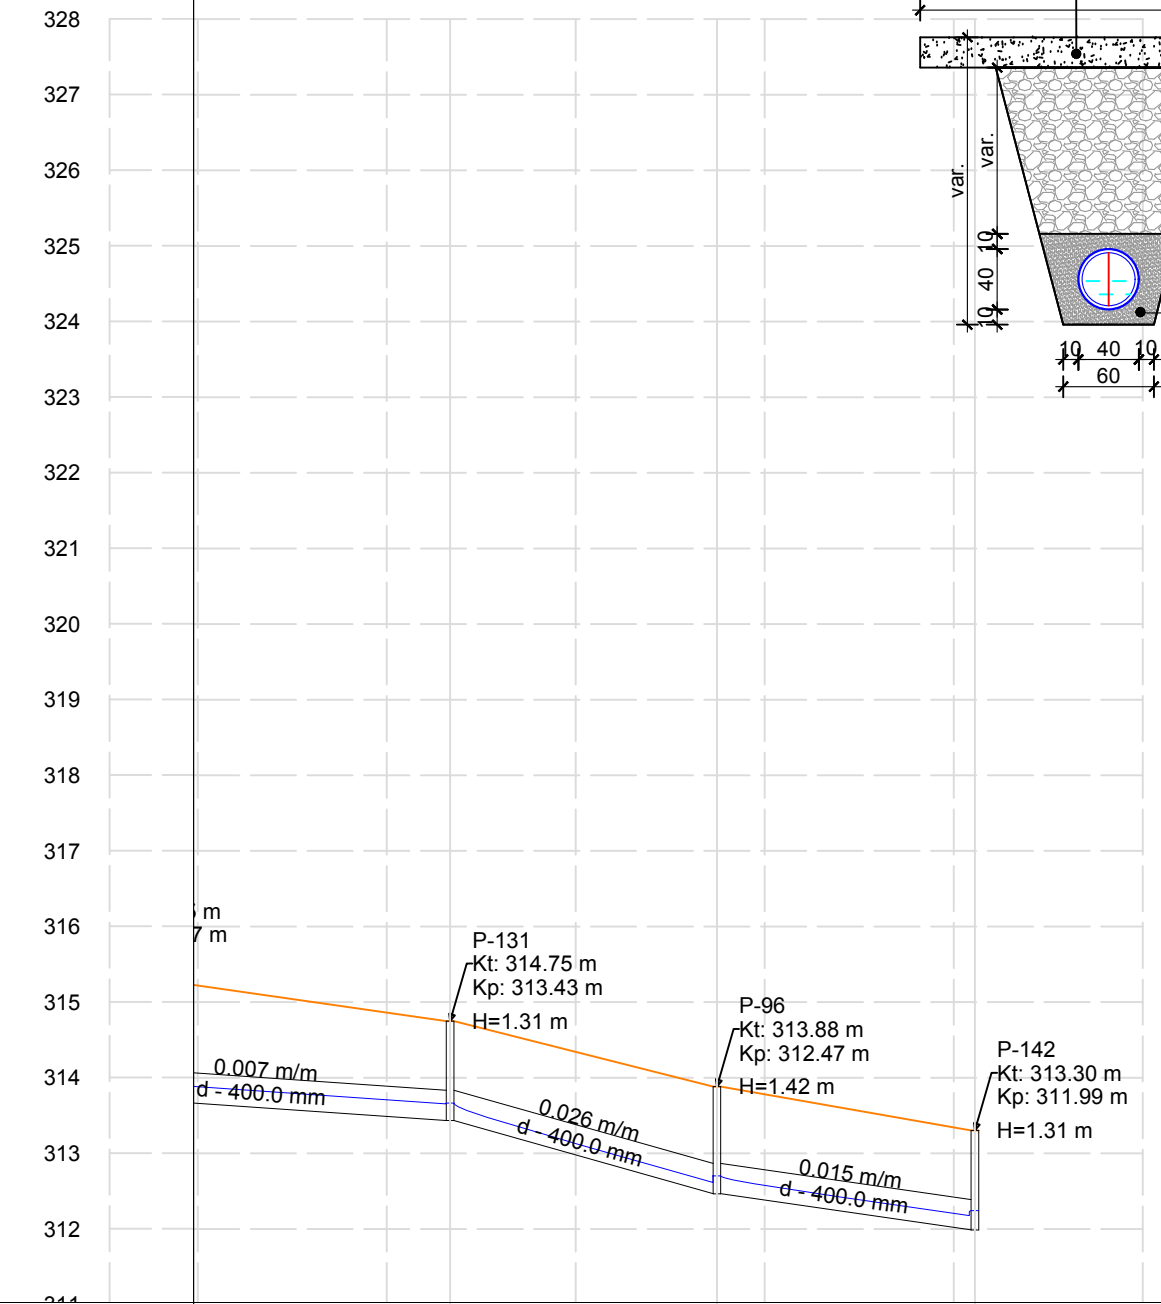

### PRERJA TERTHORE KUZ TUB HDPE Ø400mm

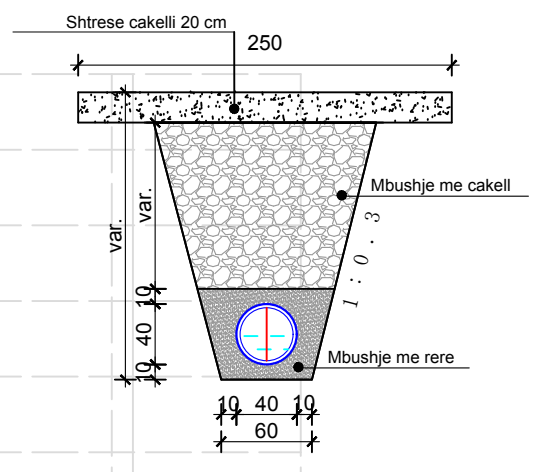

Emertimi i Tubit	P-223	P-218	P-93
Gjatesia	49.7	35.3	34.1
Diametri	d - 400.0 mm	d - 400.0 mm	d - 400.0 mm
Kuote projekti	313.43 313.43	312.47 312.47	311.99
Pjerrësia (%)	0.7	2.7	1.4
Emertimi i pusetes	P-131	P-96	P-142
Kuote Toke (m)	314.75	313.88	313.30
Kuote Projekti (m)	313.43	312.47	311.99
Material	0.40\Korrogato HDPE	0.40\Korrogato HDPE	0.40\Korrogato HDPE

**POROSITESI : BASHKIA MAT**

Objekti: "STUDIM PROJEKTIM I RRJETIT TE KANALIZIMEVE NE ZONAT PERIFERIKE TE QYTETIT BURREL"

Emertimi: PLANIMETRIA DHE PROFILI GJATESOR


"Arabel - Studio" Sh.p.k      "InfraKonsult" Sh.p.k      "Net-Group" Sh.p.k

**Projektues**


Nd.Shemsi Sulejmani	Nd.Ilirjan Kokalari	Hidr.Luljeta Koci	Ark.Irida Troti	Elek.Altin Alikaj	Gjeoteknik. Artjon Jani
Nd.Lefter Shembitraku	Hidr.Arben Prendi	Gjeod.Myzafere Kallabaku	Ark.Diana Mitrushu	Mek.Bujar Struga	Gjeolog. Besnik Hykaj
Nd.Sokol Metoja	Hidr.Redi Struga	Gjeod.Iv Beqari	Ark.Rigert Hyra	Mek.Bujar Meraj	
Nd.Ermal Spahiu	Hidr.Hajredin Murgu	Gjeod.Shqiponja Civici	Elek.Burhan Demberi	Mek. Gjergji Kotori	

SHKALLA	FLETA
V:1-100	1 - 01
H:1-1000	
Mat 2021	Format A3




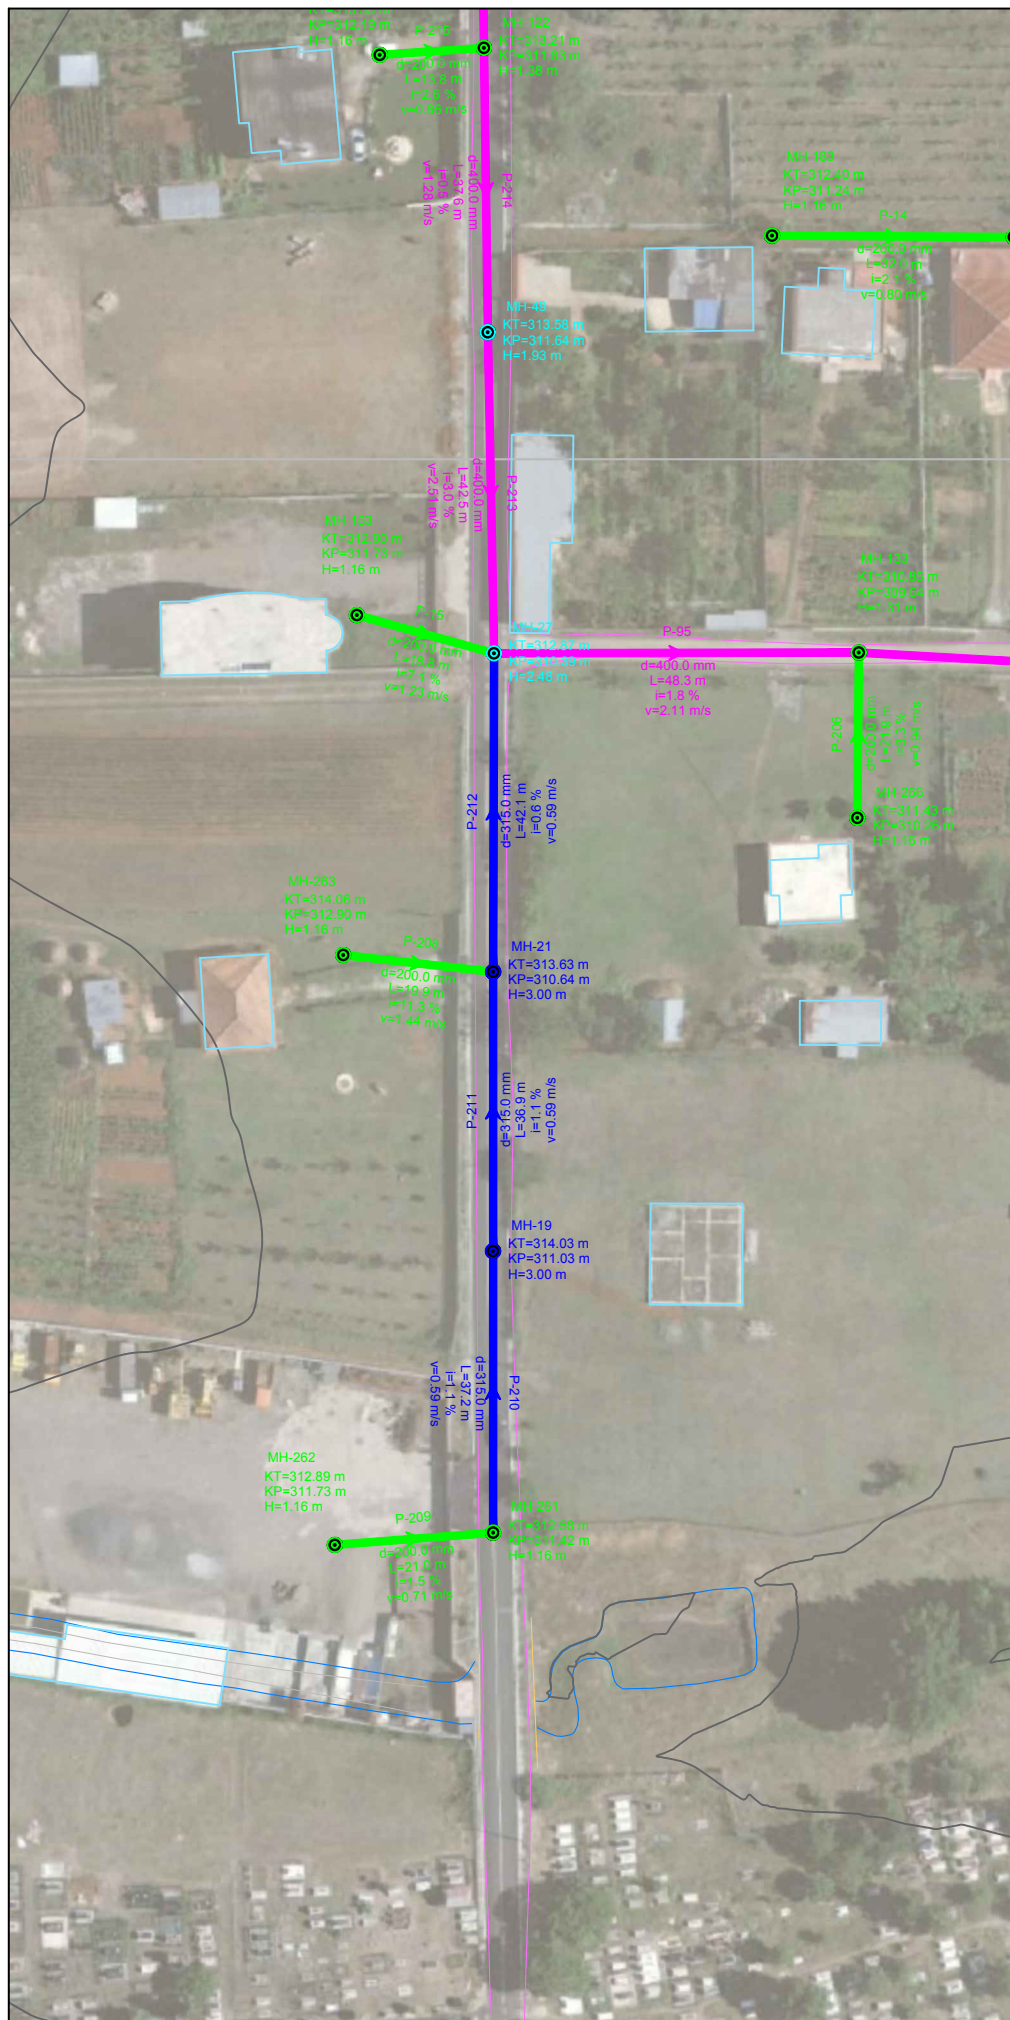


**PRERJA TERTHORE  
KUZ TUB HDPE Ø315mm**

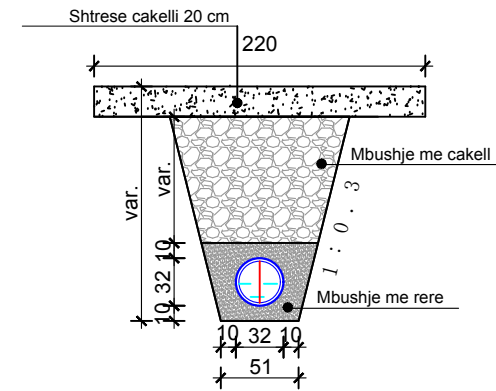

**PRERJA TERTHORE  
KUZ TUB HDPE Ø400mm**

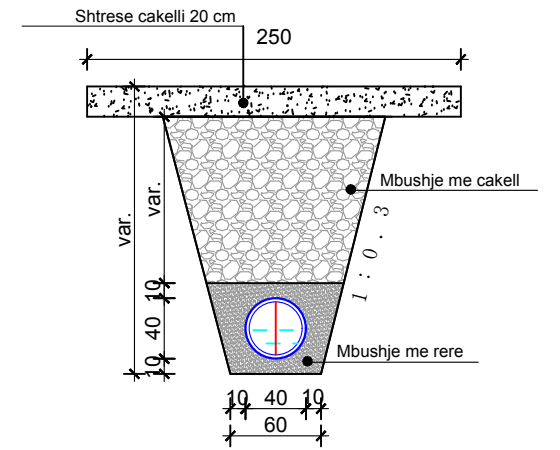

**LINJA 13**

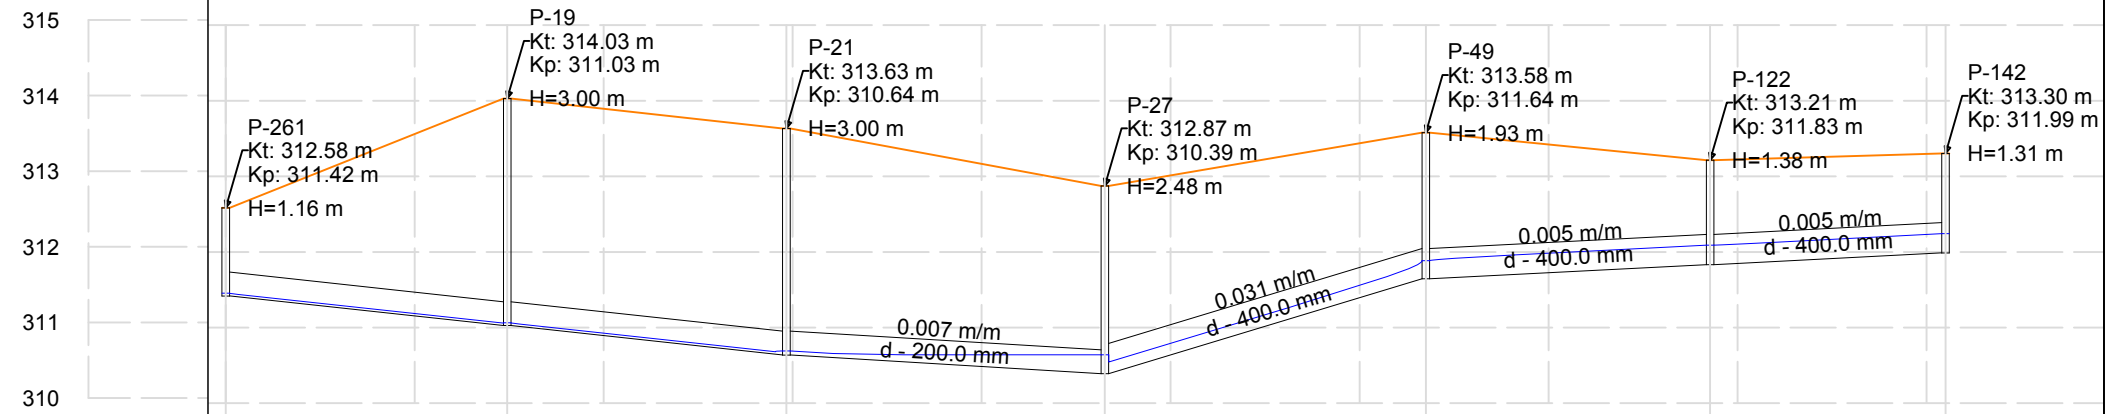

Emertimi i Tubit	P-210	P-211	P-212	P-213	P-214	P-94	
Gjatesia	37.2	36.9	42.1	42.5	37.6	31.1	
Diametri	d - 315.0 mm	d - 315.0 mm	d - 315.0 mm	d - 400.0 mm	d - 400.0 mm	d - 400.0 mm	
Kuote projekti	311.03	311.42 310.64	311.03 310.39	310.64 311.64	310.39 311.83	311.64 311.99 311.83	
Pjerrësia (%)	1.1	1.1	0.6	3.0	0.5	0.5	
Emertimi i pusetes	P-261	P-19	P-21	P-27	P-49	P-122	P-142
Kuote Toke (m)	12.58	314.03	313.63	312.87	313.58	313.21	313.30
Kuote Projekti (m)	11.42	311.03	310.64	310.39	311.64	311.83	311.99
Material	0.32\Korrogato HDPE	0.32\Korrogato HDPE	0.32\Korrogato HDPE	0.40\Korrogato HDPE	0.40\Korrogato HDPE	0.40\Korrogato HDPE	

**POROSITESI : BASHKIA MAT**  
 Objekti: "STUDIM PROJEKTIM I RRJETIT TE KANALIZIMEVE NE ZONAT PERIFERIKE TE QYTETIT BURREL"



Emertimi: PLANIMETRIA DHE PROFILI GJATESOR  
 "Arabel - Studio" Sh.p.k. "InfraKonsult" Sh.p.k. "Net-Group" Sh.p.k.

**Projektues**

Nd.Shemsi Sulejmani	Nd.Illirjan Kokalari	Hidr.Luljeta Koci	Ark.Irida Troti	Elek.Altin Alikaj	Gjeoteknik. Artjon Jani
Nd.Lefter Shembitraku	Hidr.Arben Prendi	Gjeod.Myzafere Kallabaku	Ark.Diana Mitrushu	Mek.Bujar Struga	Gjeolog. Besnik Hykaj
Nd.Sokol Metoja	Hidr.Redi Struga	Gjeod.Iv Beqari	Ark.Rigert Hyra	Mek.Bujar Meraj	
Nd.Ermal Spahiu	Hidr.Hajredin Murgu	Gjeod.Shqiponja Civici	Elek.Burhan Demberi	Mek. Gjergji Kotori	

SHKALLA: V:1-100, H:1-1000  
 FLETA: 1- 01  
 Mat 2021, Format A3



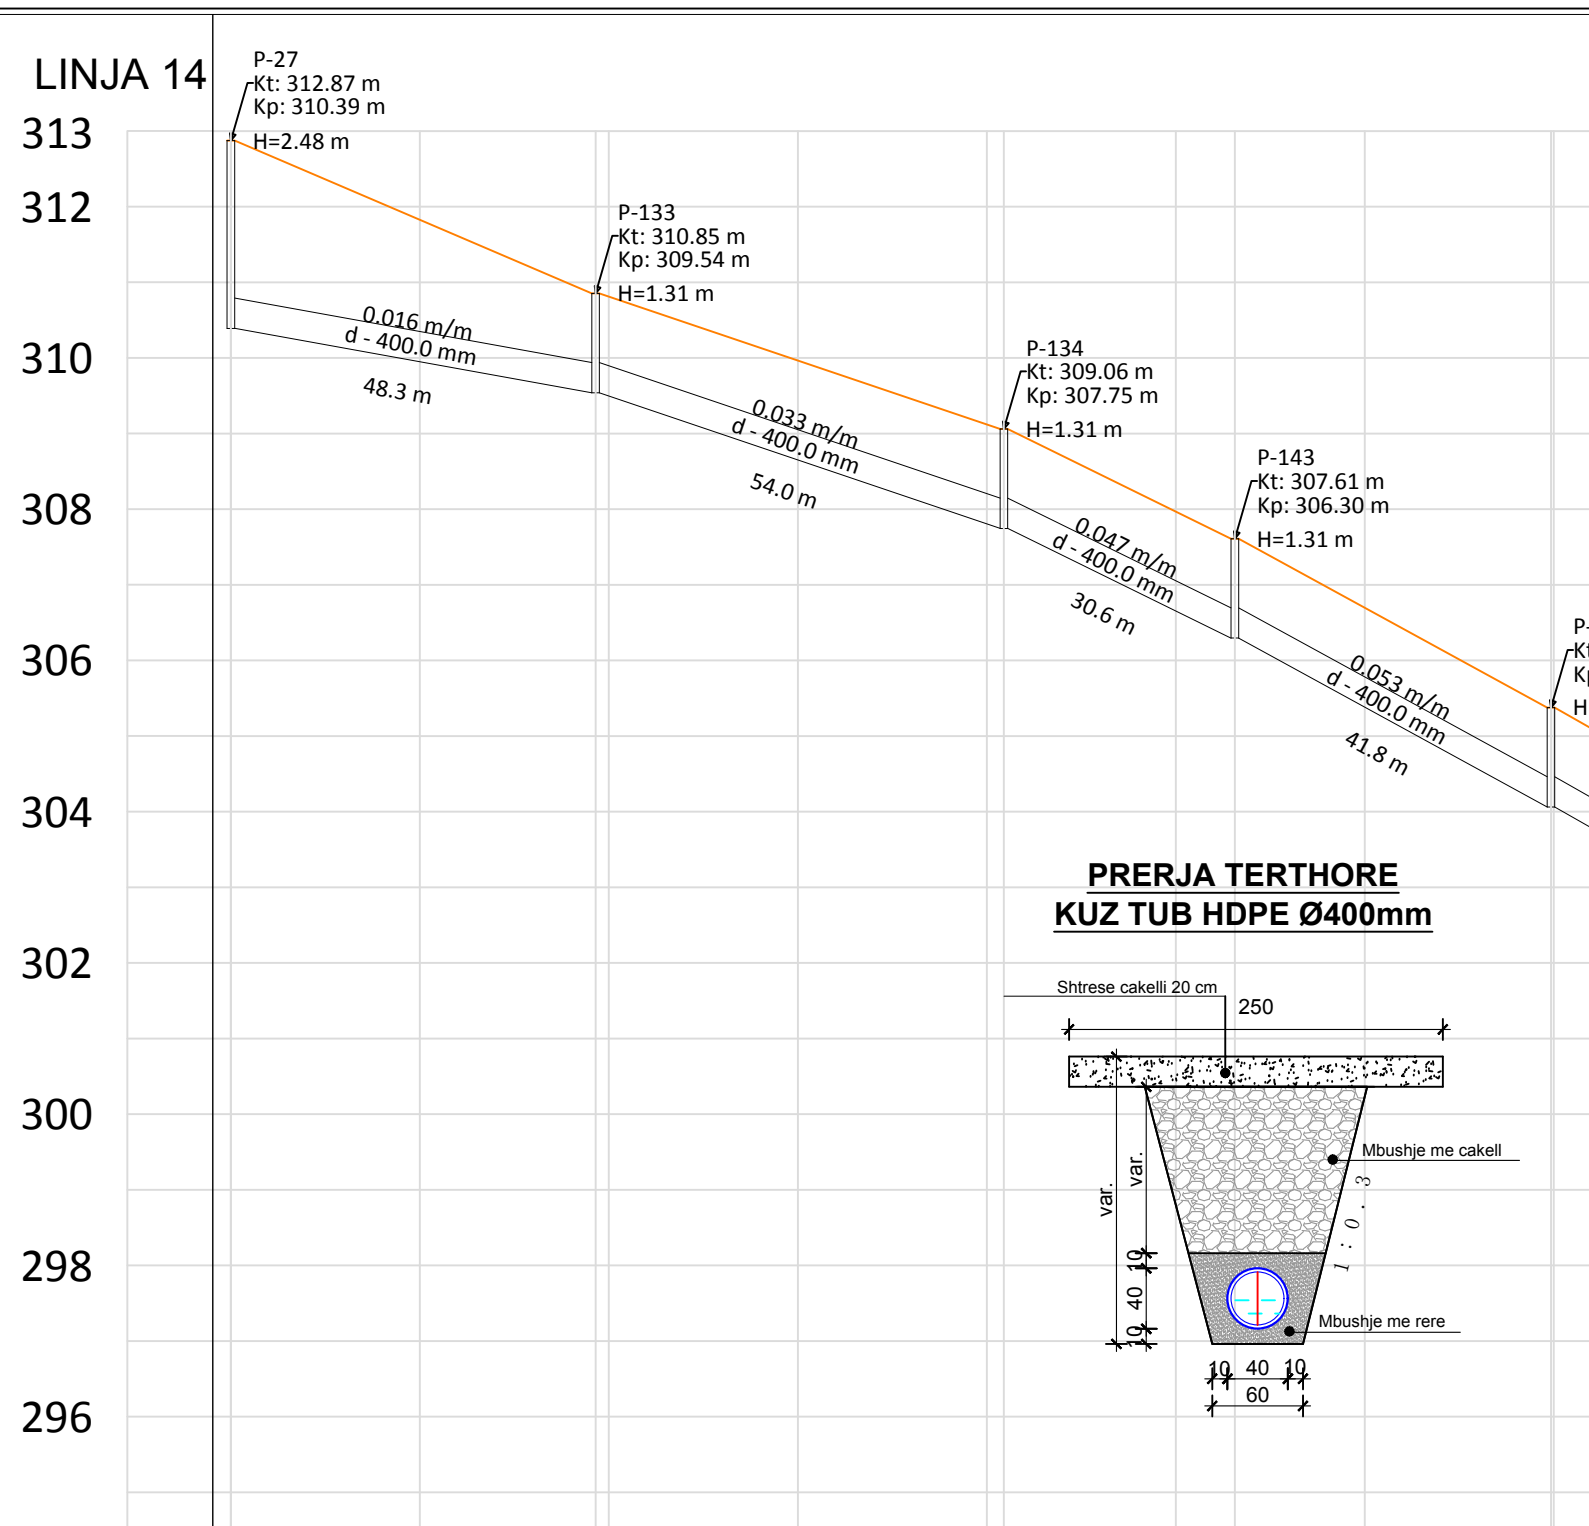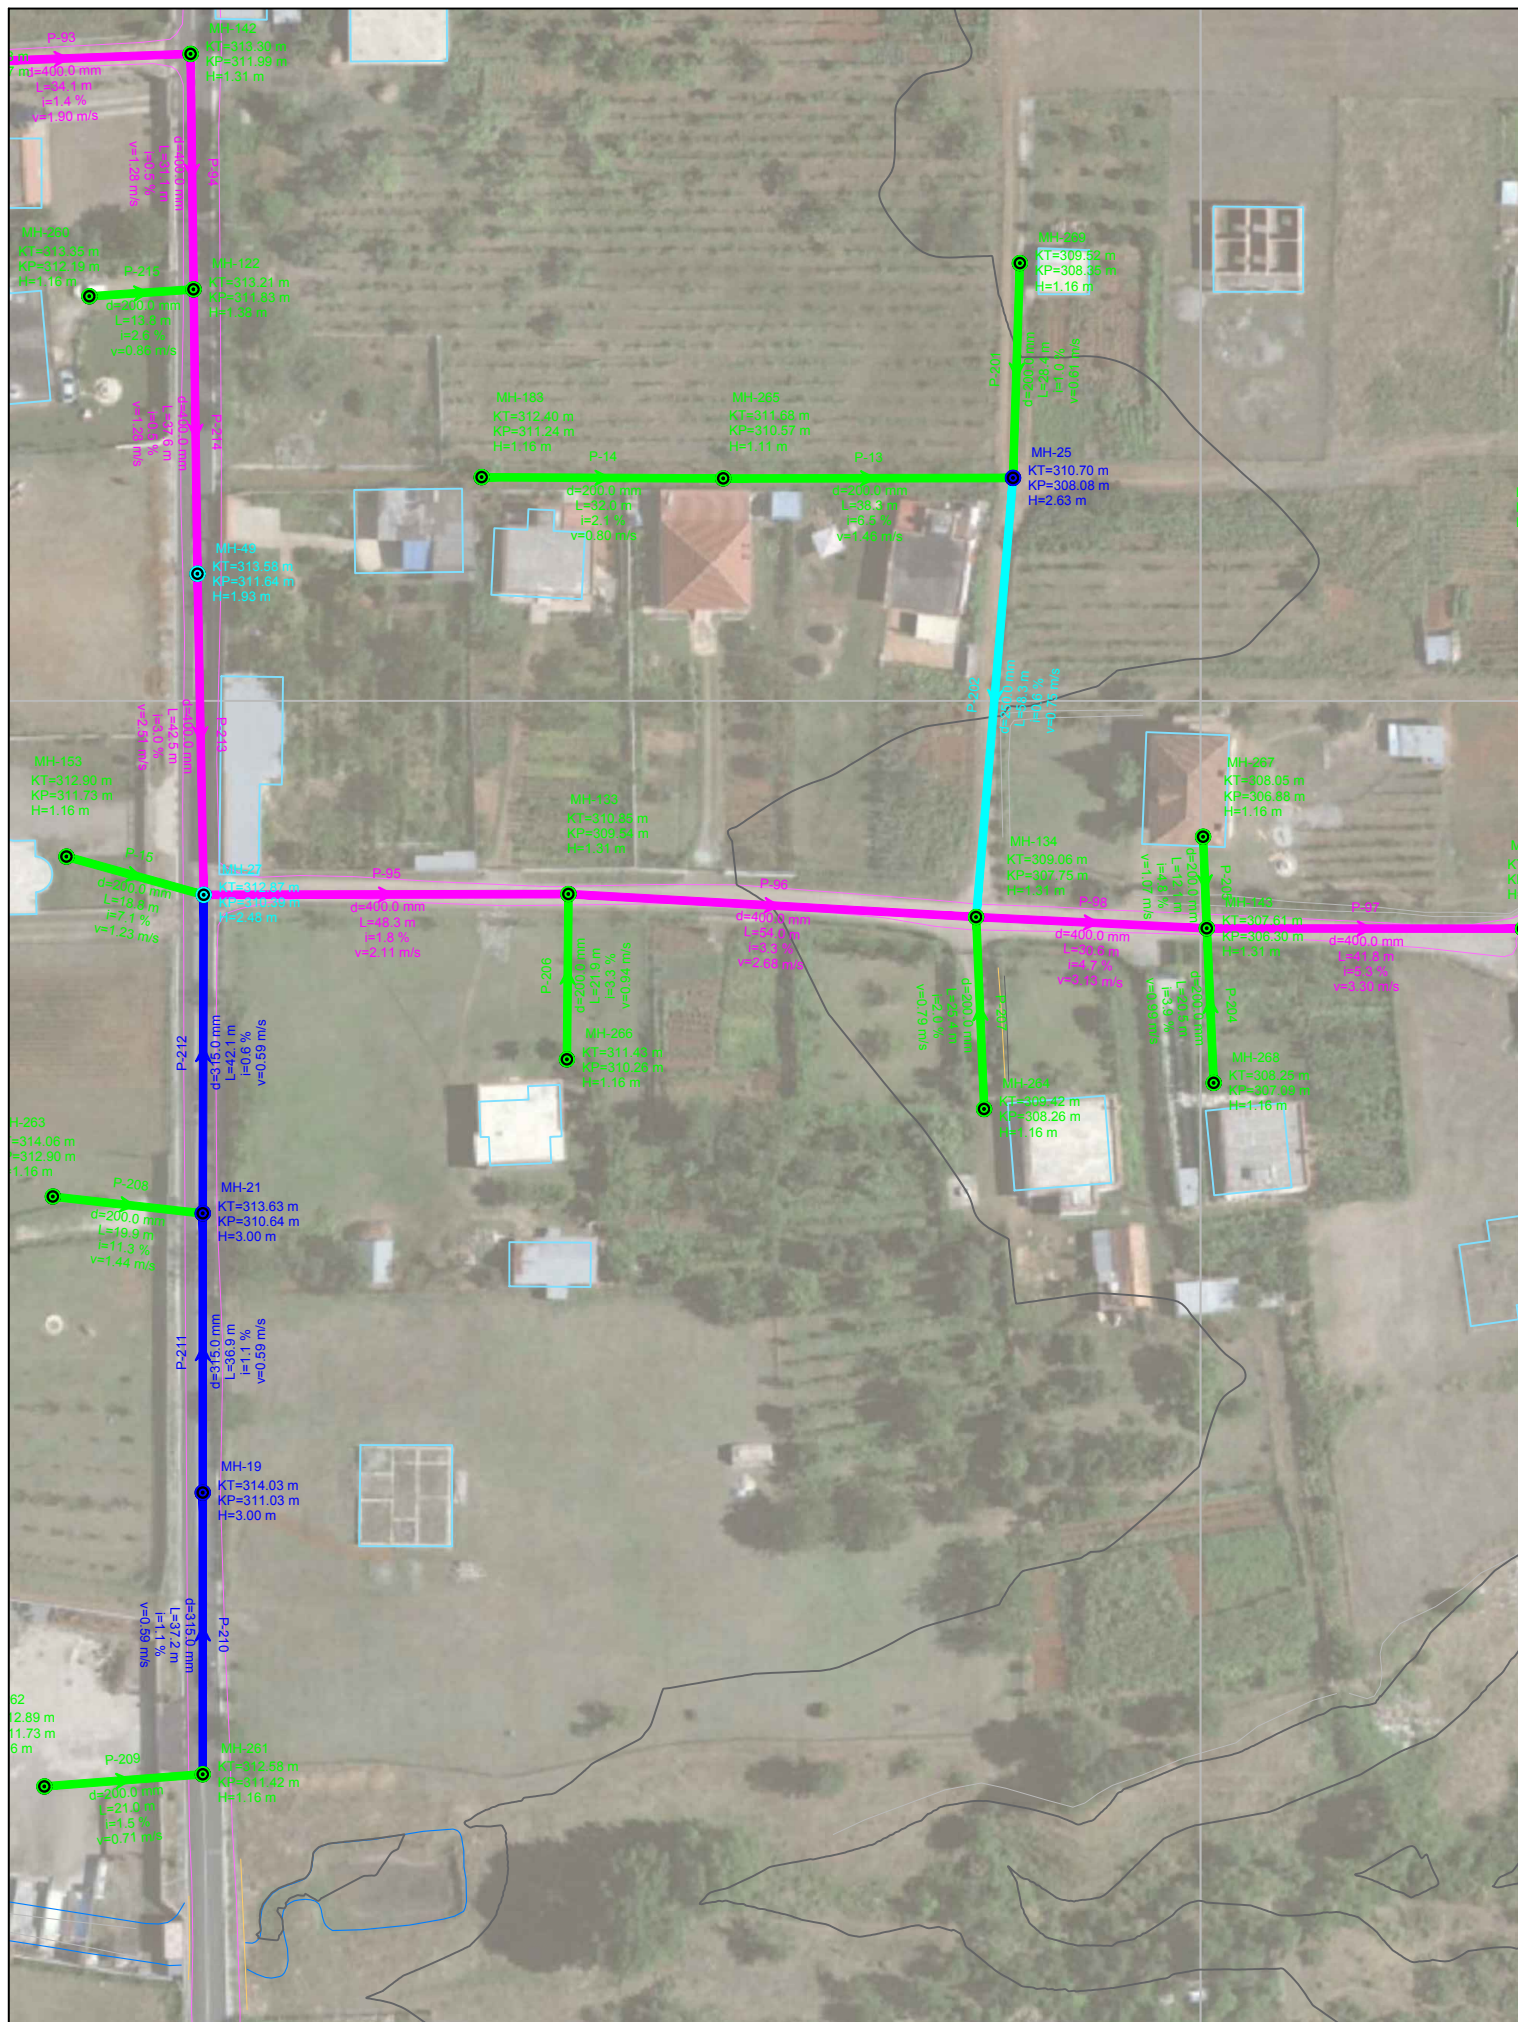

Gjatesia	48.3	54.0	30.6	41.8
Diametri	d - 400.0 mm			
Kuote projekti	310.39	309.54 309.54	307.75 307.75	306.30 306.30 304.06 304.06
Pjerrësia (%)	1.8	3.3	4.7	5.3
Emertimi i pusetes	P-27	P-133	P-134	P-143 P-129
Kuote Toke (m)	312.87	310.85	309.06	307.61 305.38
Kuote Projekti (m)	310.39	309.54	307.75	306.30 304.06
Material	Korrogato HDPE			

**POROSITESI : BASHKIA MAT**

Objekti: "STUDIM PROJEKTIM I RRJETIT TE KANALIZIMEVE NE ZONAT PERIFERIKE TE QYTETIT BURREL"

Emertimi: PLANIMETRIA DHE PROFILI GJATESOR



"Arabel - Studio" Sh.p.k.      "InfraKonsult" Sh.p.k.      "Net-Group" Sh.p.k.

**Projektues**

Nd.Shemsi Sulejmani	Nd.Ilirjan Kokalari	Hidr.Luljeta Koci	Ark.Irida Troti	Elek.Altin Alikaj	Gjeoteknik. Artjon Jani
Nd.Lefter Shembitraku	Hidr.Arben Prendi	Gjeod.Myzafere Kallabaku	Ark.Diana Mitrushu	Mek.Bujar Struga	Gjeolog. Besnik Hykaj
Nd.Sokol Metoja	Hidr.Redi Struga	Gjeod.Iv Beqari	Ark.Rigert Hyra	Mek.Bujar Meraj	
Nd.Ermal Spahiu	Hidr.Hajredin Murgu	Gjeod.Shqiponja Civici	Elek.Burhan Demberi	Mek. Gjergji Kotori	

SHKALLA	FLETA
V:1-100	
H:1-1000	1 - 01
Mat 2021	Format A3



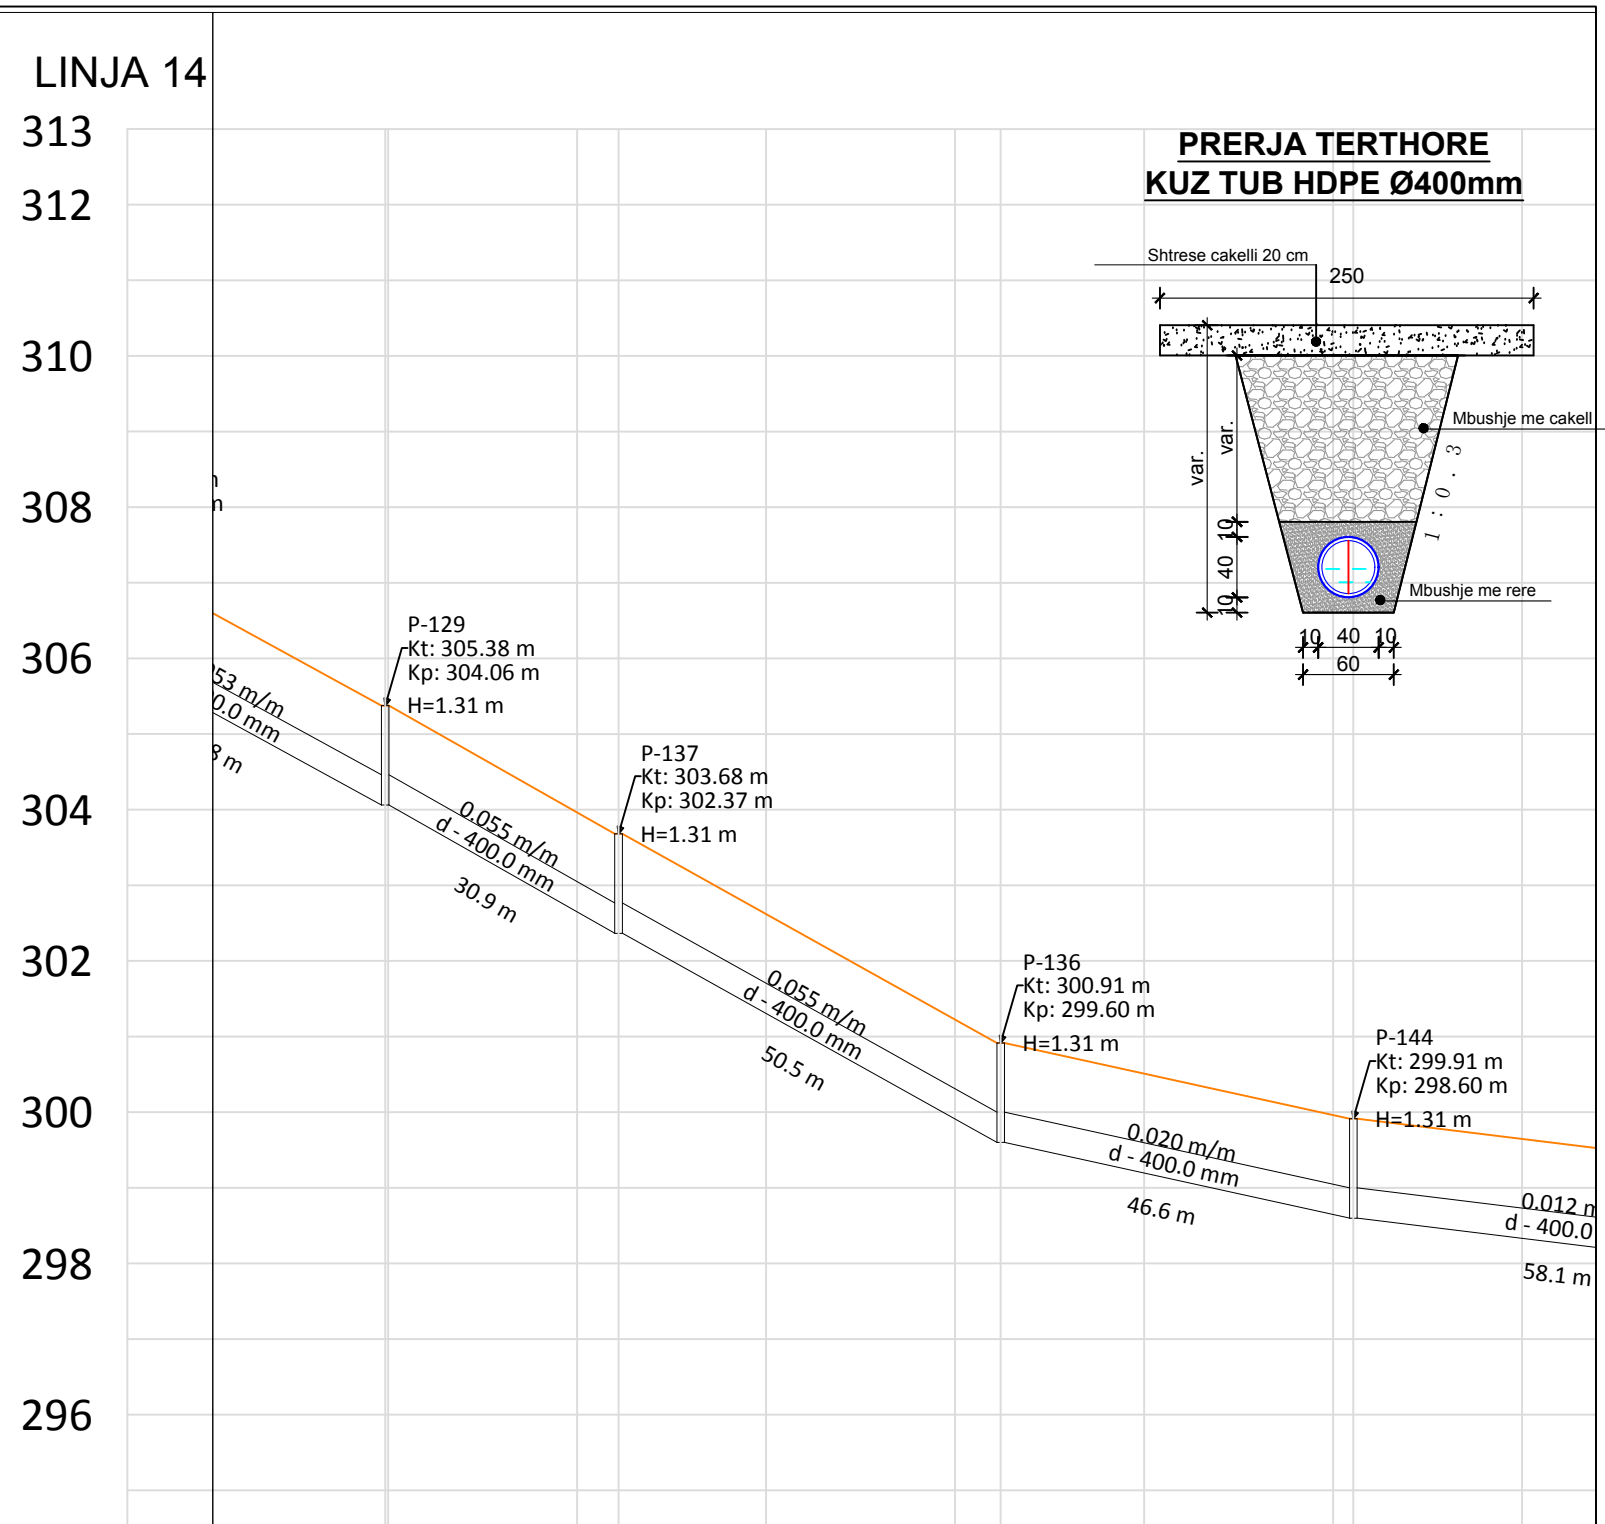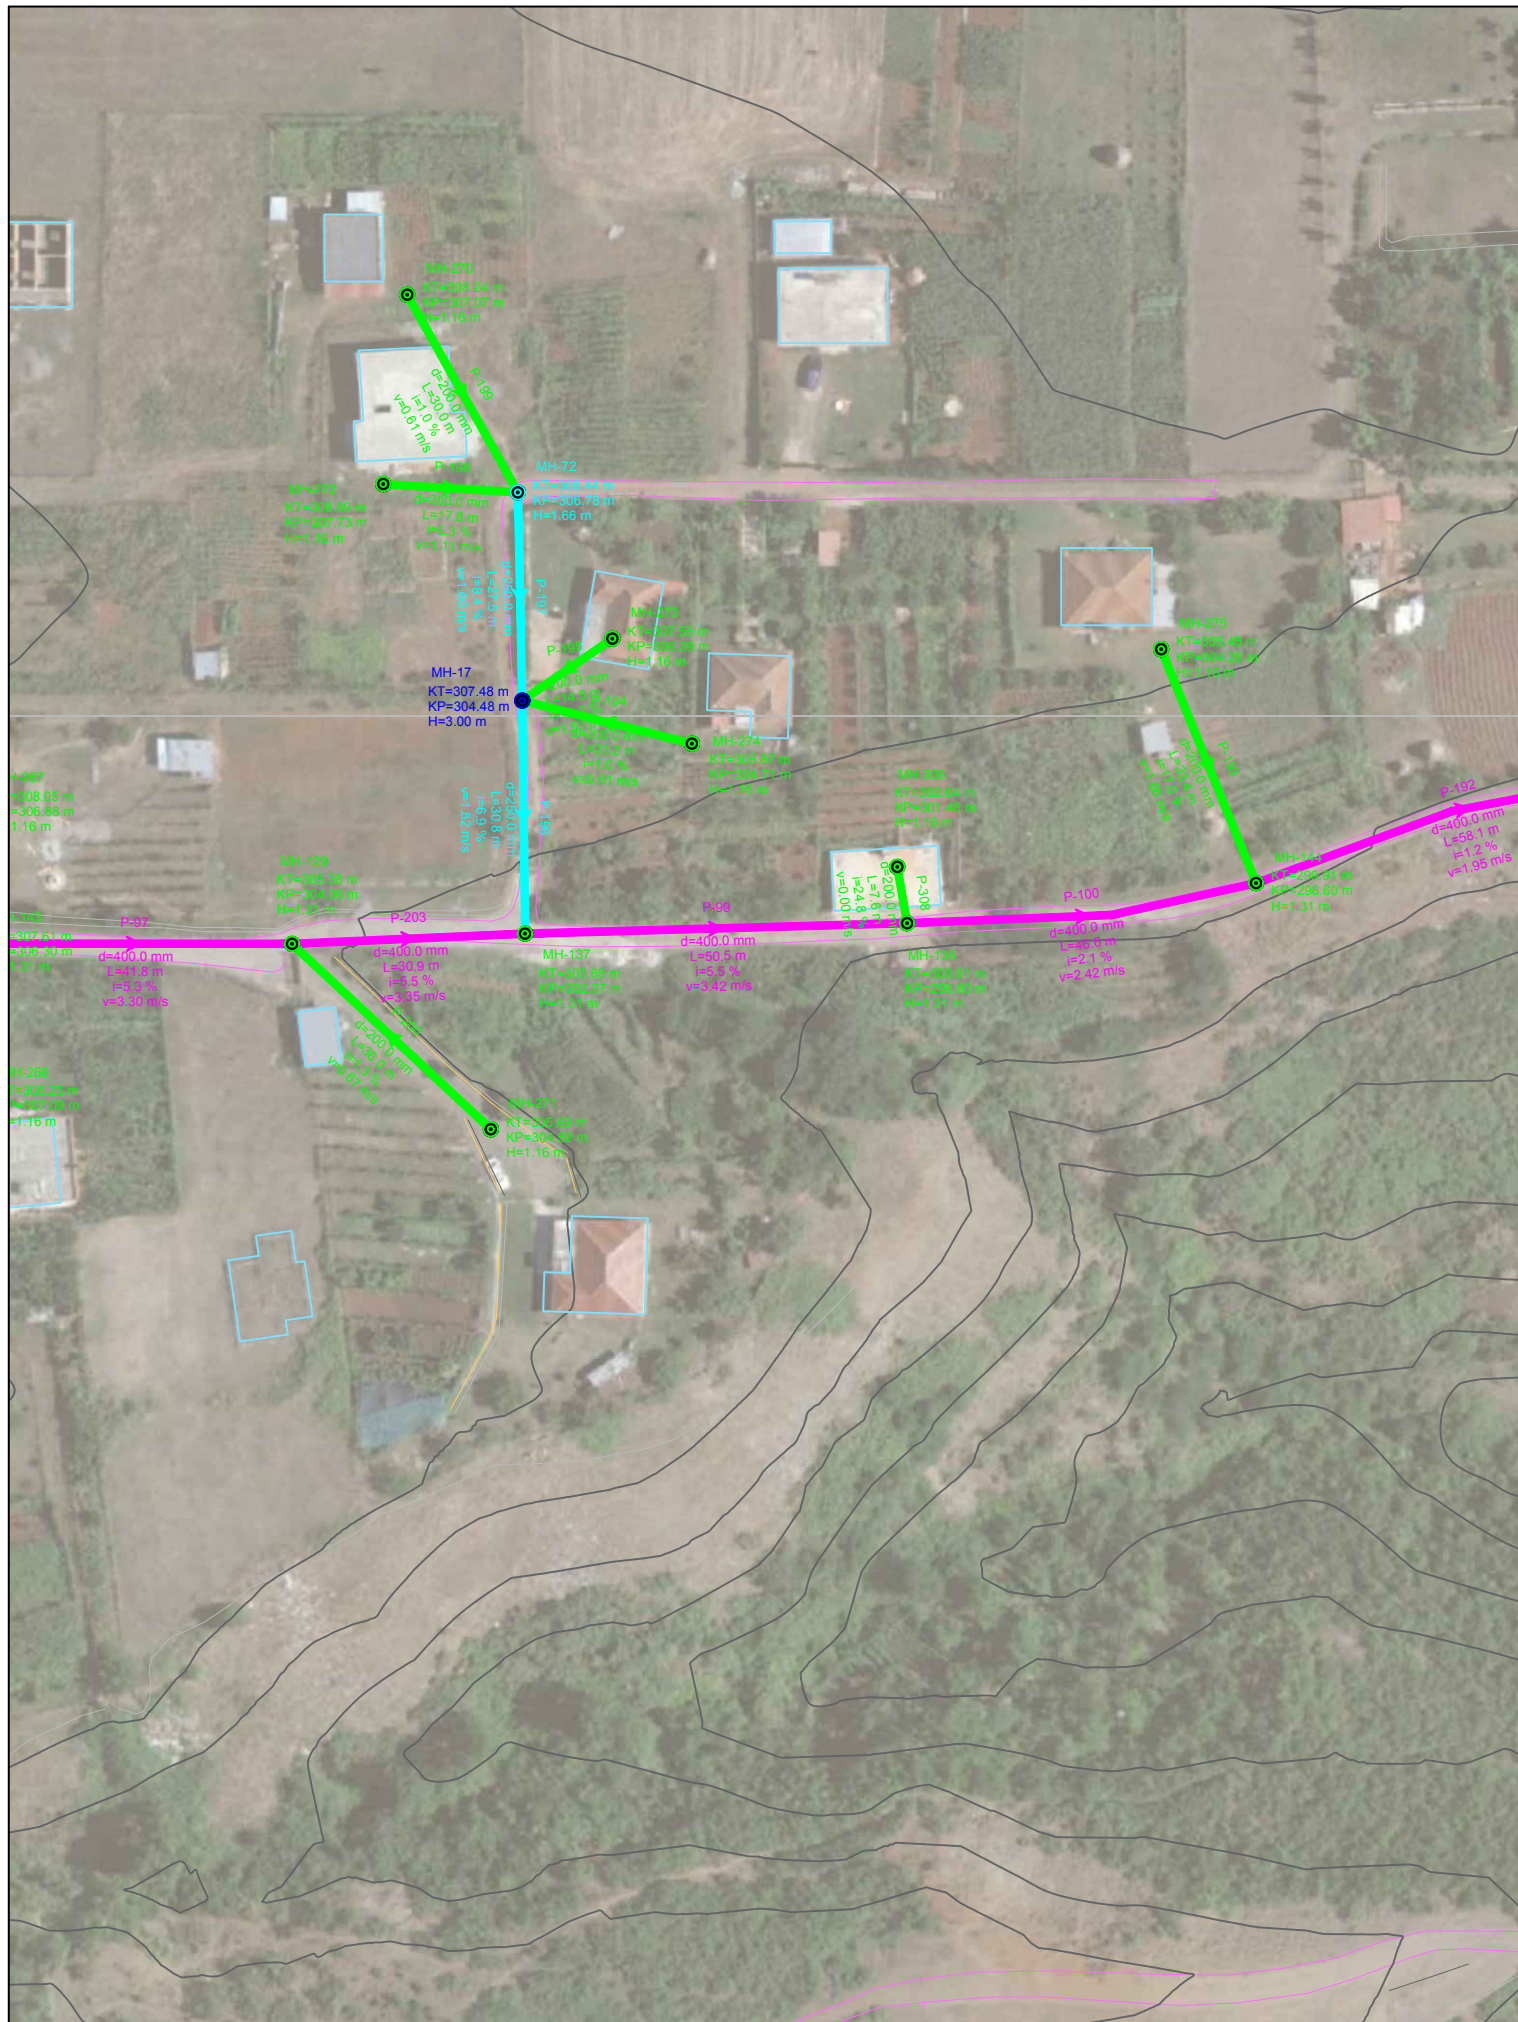

Gjatesia	1.8	30.9	50.5	46.6	58.1
Diametri	400.0 mm	d - 400.0 mm	d - 400.0 mm	d - 400.0 mm	d - 400.0 mm
Kuote projekti	304.06	304.06	302.37	302.37	299.60
Pjerresia (%)	5.3	5.5	5.5	2.1	1.2
Emertimi i pusetes	P-129	P-137	P-136	P-144	
Kuote Toke (m)	305.38	303.68	300.91	299.91	
Kuote Projekti (m)	304.06	302.37	299.60	298.60	
Material	Korrogato HDPE	Korrogato HDPE	Korrogato HDPE	Korrogato HDPE	Korrogato

**POROSITESI : BASHKIA MAT**

Objekti: "STUDIM PROJEKTIM I RRJETIT TE KANALIZIMEVE NE ZONAT PERIFERIKE TE QYTETIT BURREL"

Emertimi: PLANIMETRIA DHE PROFILI GJATESOR


"Arabel - Studio" Sh.p.k    "InfraKonsult" Sh.p.k    "Net-Group" Sh.p.k

**Projektues**


Nd.Shemsi Sulejmani	Nd.Illirjan Kokalari	Hidr.Luljeta Koci	Ark.Irida Troti	Elek.Altin Alikaj	Gjeoteknik. Artjon Jani
Nd.Lefter Shembitraku	Hidr.Arben Prendi	Gjeod.Myzafere Kallabaku	Ark.Diana Mitrushu	Mek.Bujar Struga	Gjeolog. Besnik Hykaj
Nd.Sokol Metoja	Hidr.Redi Struga	Gjeod.Iv Beqari	Ark.Rigert Hyra	Mek.Bujar Meraj	
Nd.Ermal Spahiu	Hidr.Hajredin Murgu	Gjeod.Shqiponja Civici	Elek.Burhan Demberi	Mek. Gjergji Kotori	

SHKALLA	FLETA
V:1-100	1 - 01
H:1-1000	
Mat 2021	Format A3




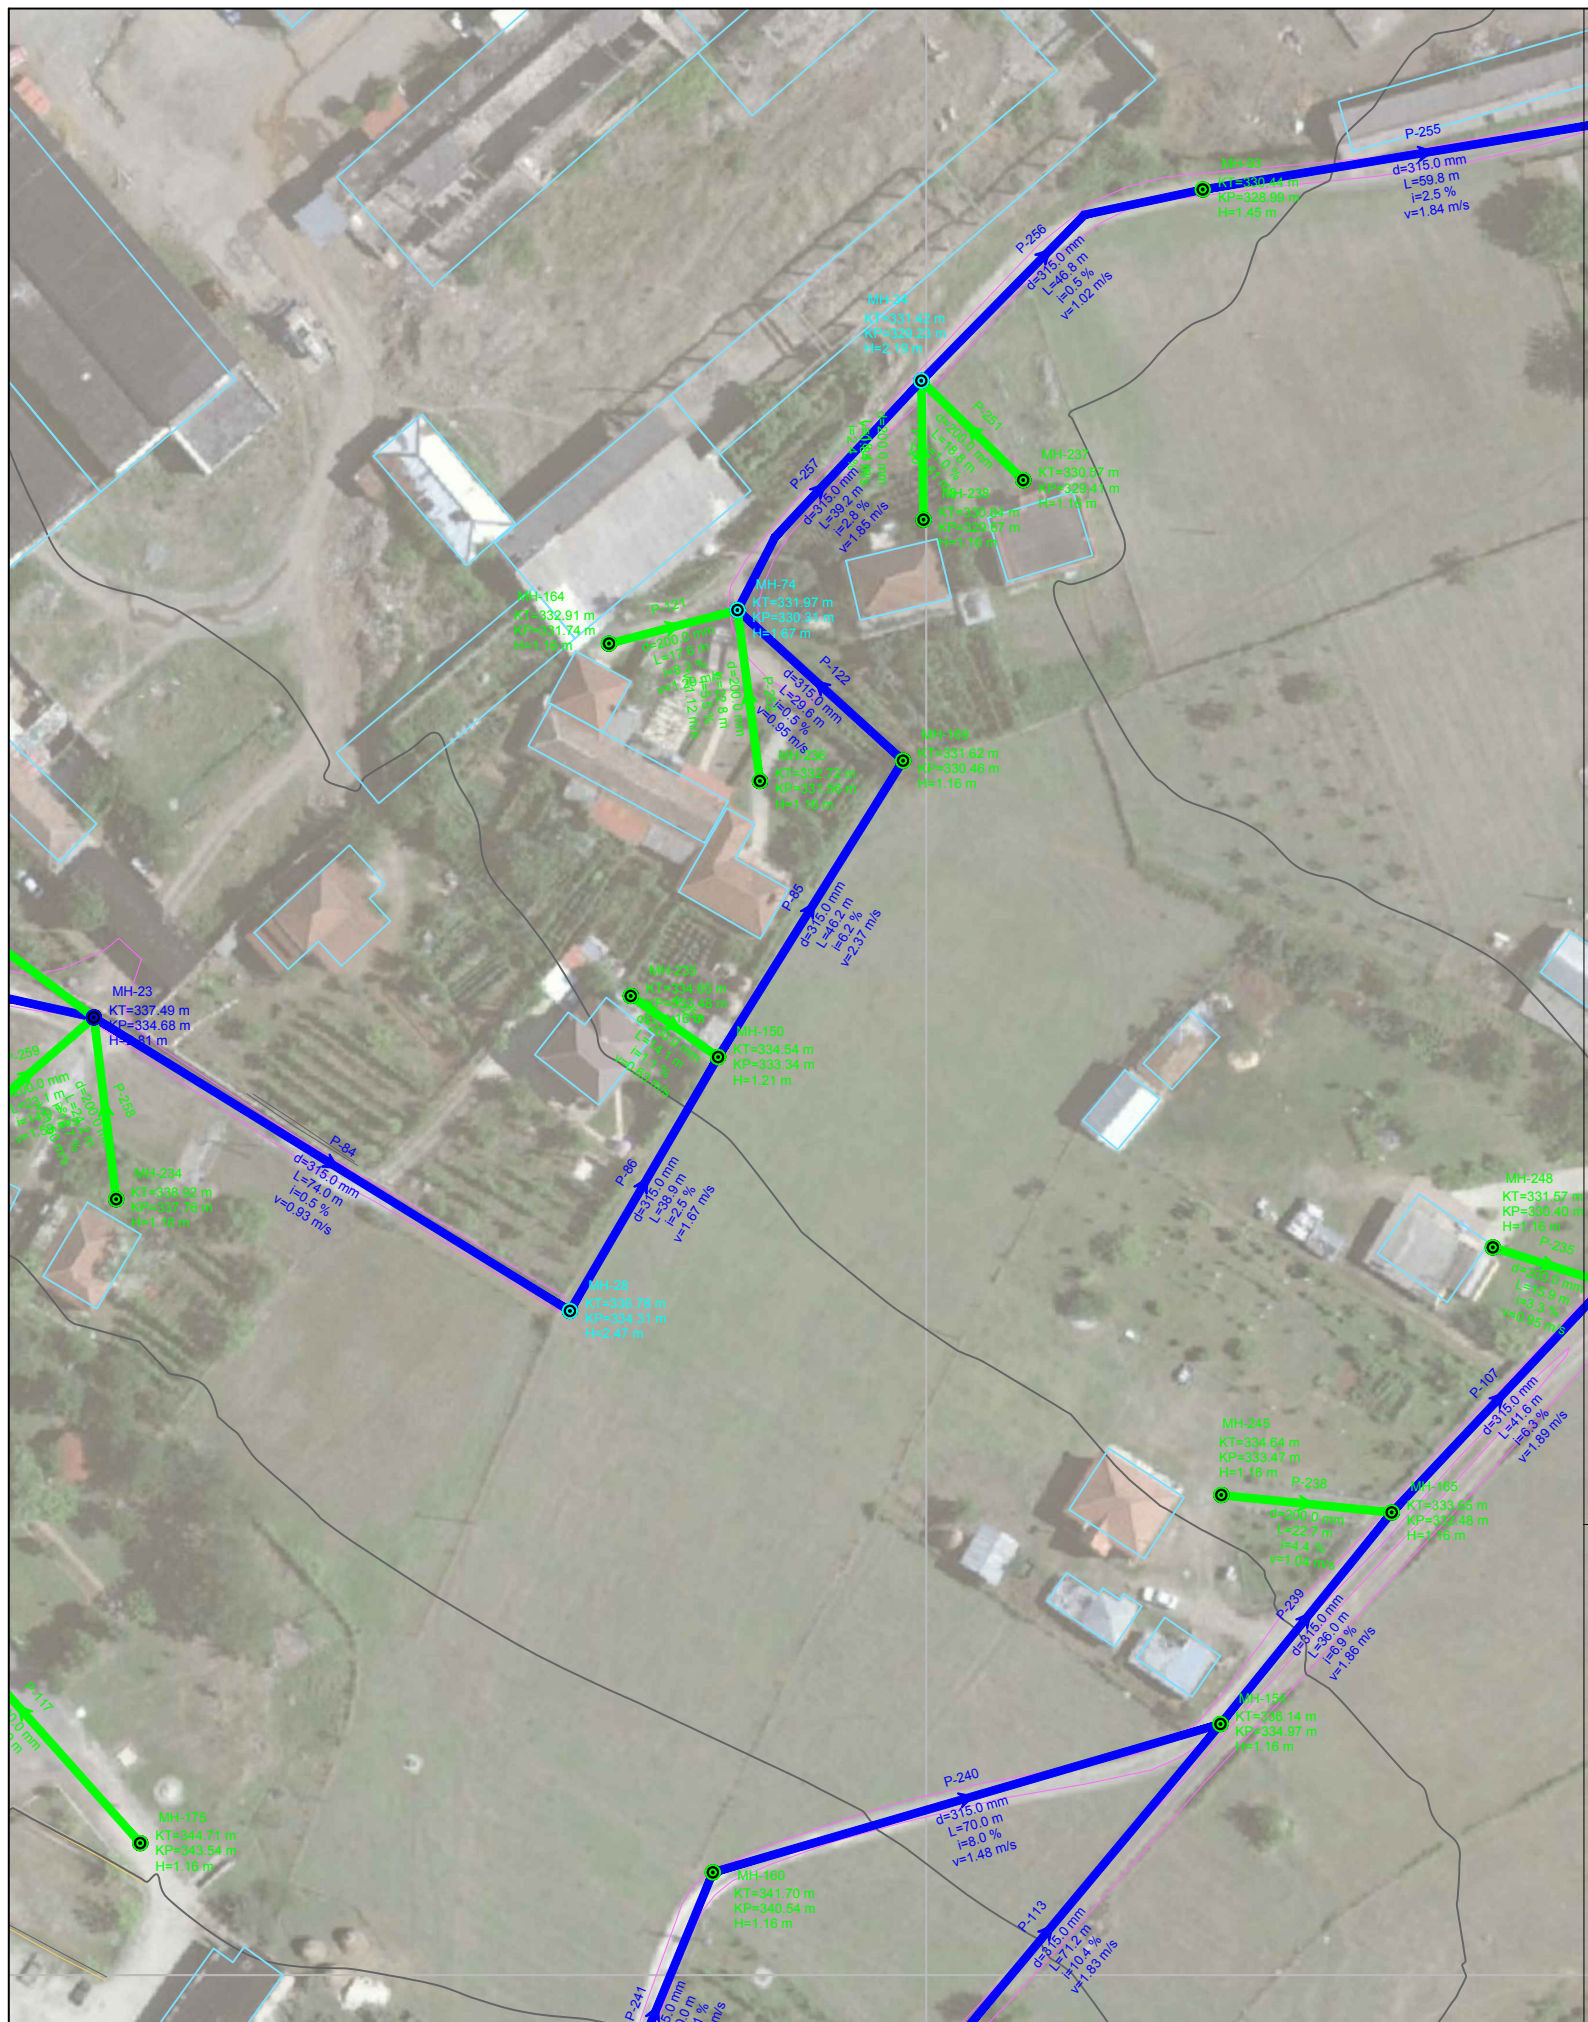

# LINJA 9

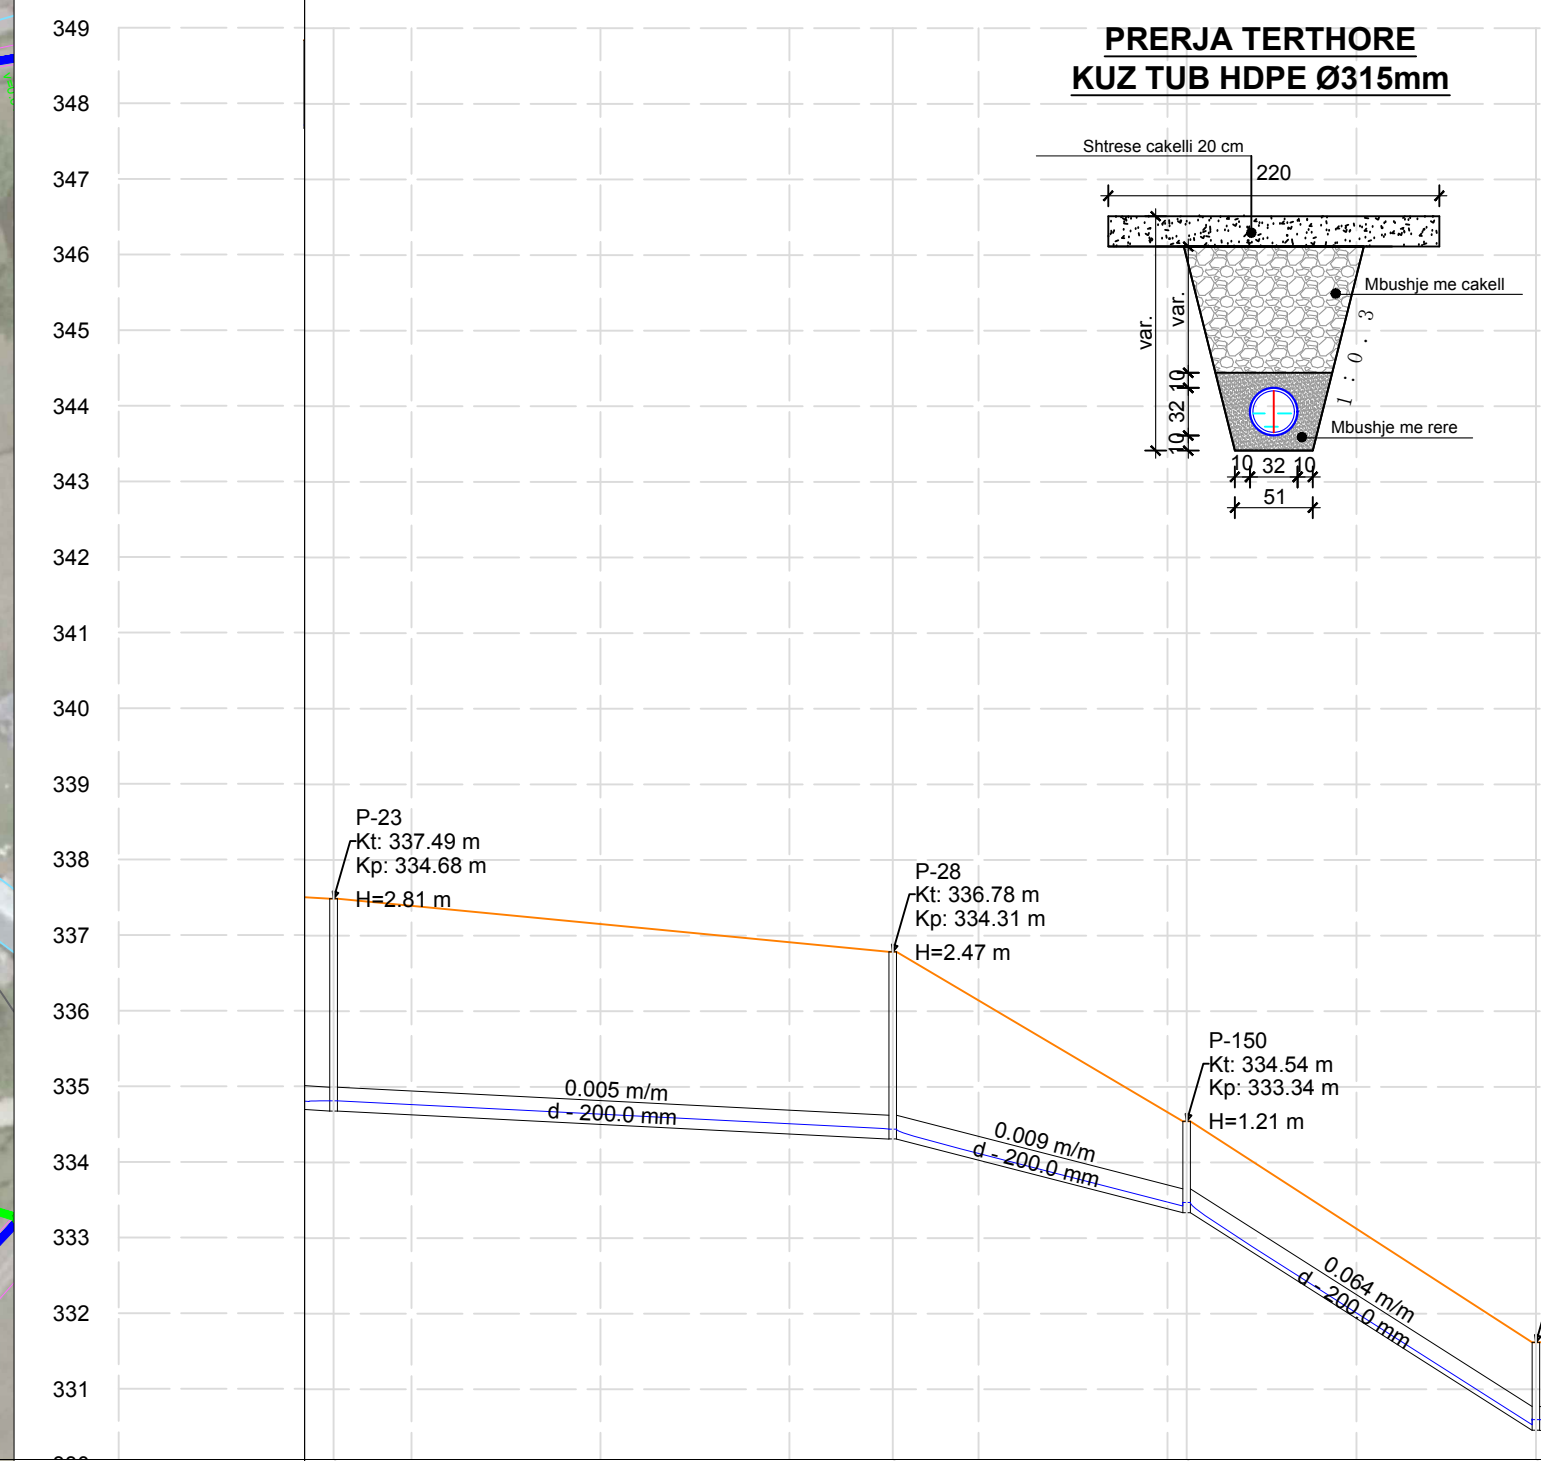

## PRERJA TERTHORE KUZ TUB HDPE Ø315mm

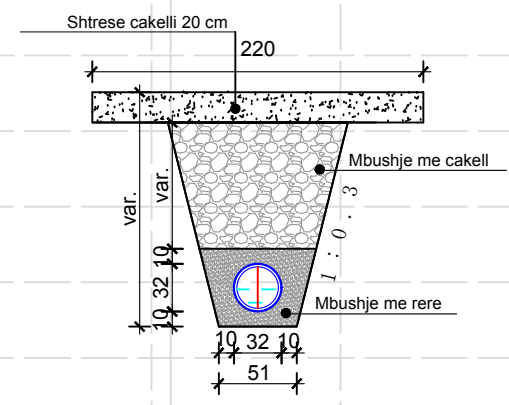

Emertimi i Tubit	P-84	P-86	P-85
Gjatesia	74.0	38.9	46.2
Diametri	d - 315.0 mm	d - 315.0 mm	d - 315.0 mm
Kuote projekti	68 334.68	334.31 334.31	333.34 333.34 330.46
Pjerrësia (%)	0.5	2.5	6.2
Emertimi i pusetes	P-23	P-28	P-150 P-160
Kuote Toke (m)	337.49	336.78	334.54 331.16
Kuote Projekti (m)	334.68	334.31	333.34 330.46
Material	0.32\Korrogato HDPE	0.32\Korrogato HDPE	0.32\Korrogato HDPE

**POROSITESI : BASHKIA MAT**  
 Objekti: "STUDIM PROJEKTIM I RRJETIT TE KANALIZIMEVE NE ZONAT PERIFERIKE TE QYTETIT BURREL"


Emertimi: PLANIMETRIA DHE PROFILI GJATESOR  
 "Arabel - Studio" Sh.p.k. "InfraKonsult" Sh.p.k. "Net-Group" Sh.p.k.

**Projektues**

Nd.Shemsi Sulejmani	Nd.Ilirjan Kokalari	Hidr.Luljeta Koci	Ark.Irida Troti	Elek.Altin Alikaj	Gjeoteknik. Artjon Jani
Nd.Lefter Shembitraku	Hidr.Arben Prendi	Gjeod.Myzafere Kallabaku	Ark.Diana Mitrush	Mek.Bujar Struga	Gjeolog. Besnik Hykaj
Nd.Sokol Metoja	Hidr.Redi Struga	Gjeod.Iv Beqari	Ark.Rigert Hyra	Mek.Bujar Meraj	
Nd.Ermal Spahiu	Hidr.Hajredin Murgu	Gjeod.Shqiponja Civici	Elek.Burhan Demberi	Mek. Gjergji Kotori	

SHKALLA: V:1-100, H:1-1000  
 FLETA: 1- 01  
 Mat 2021, Format A3



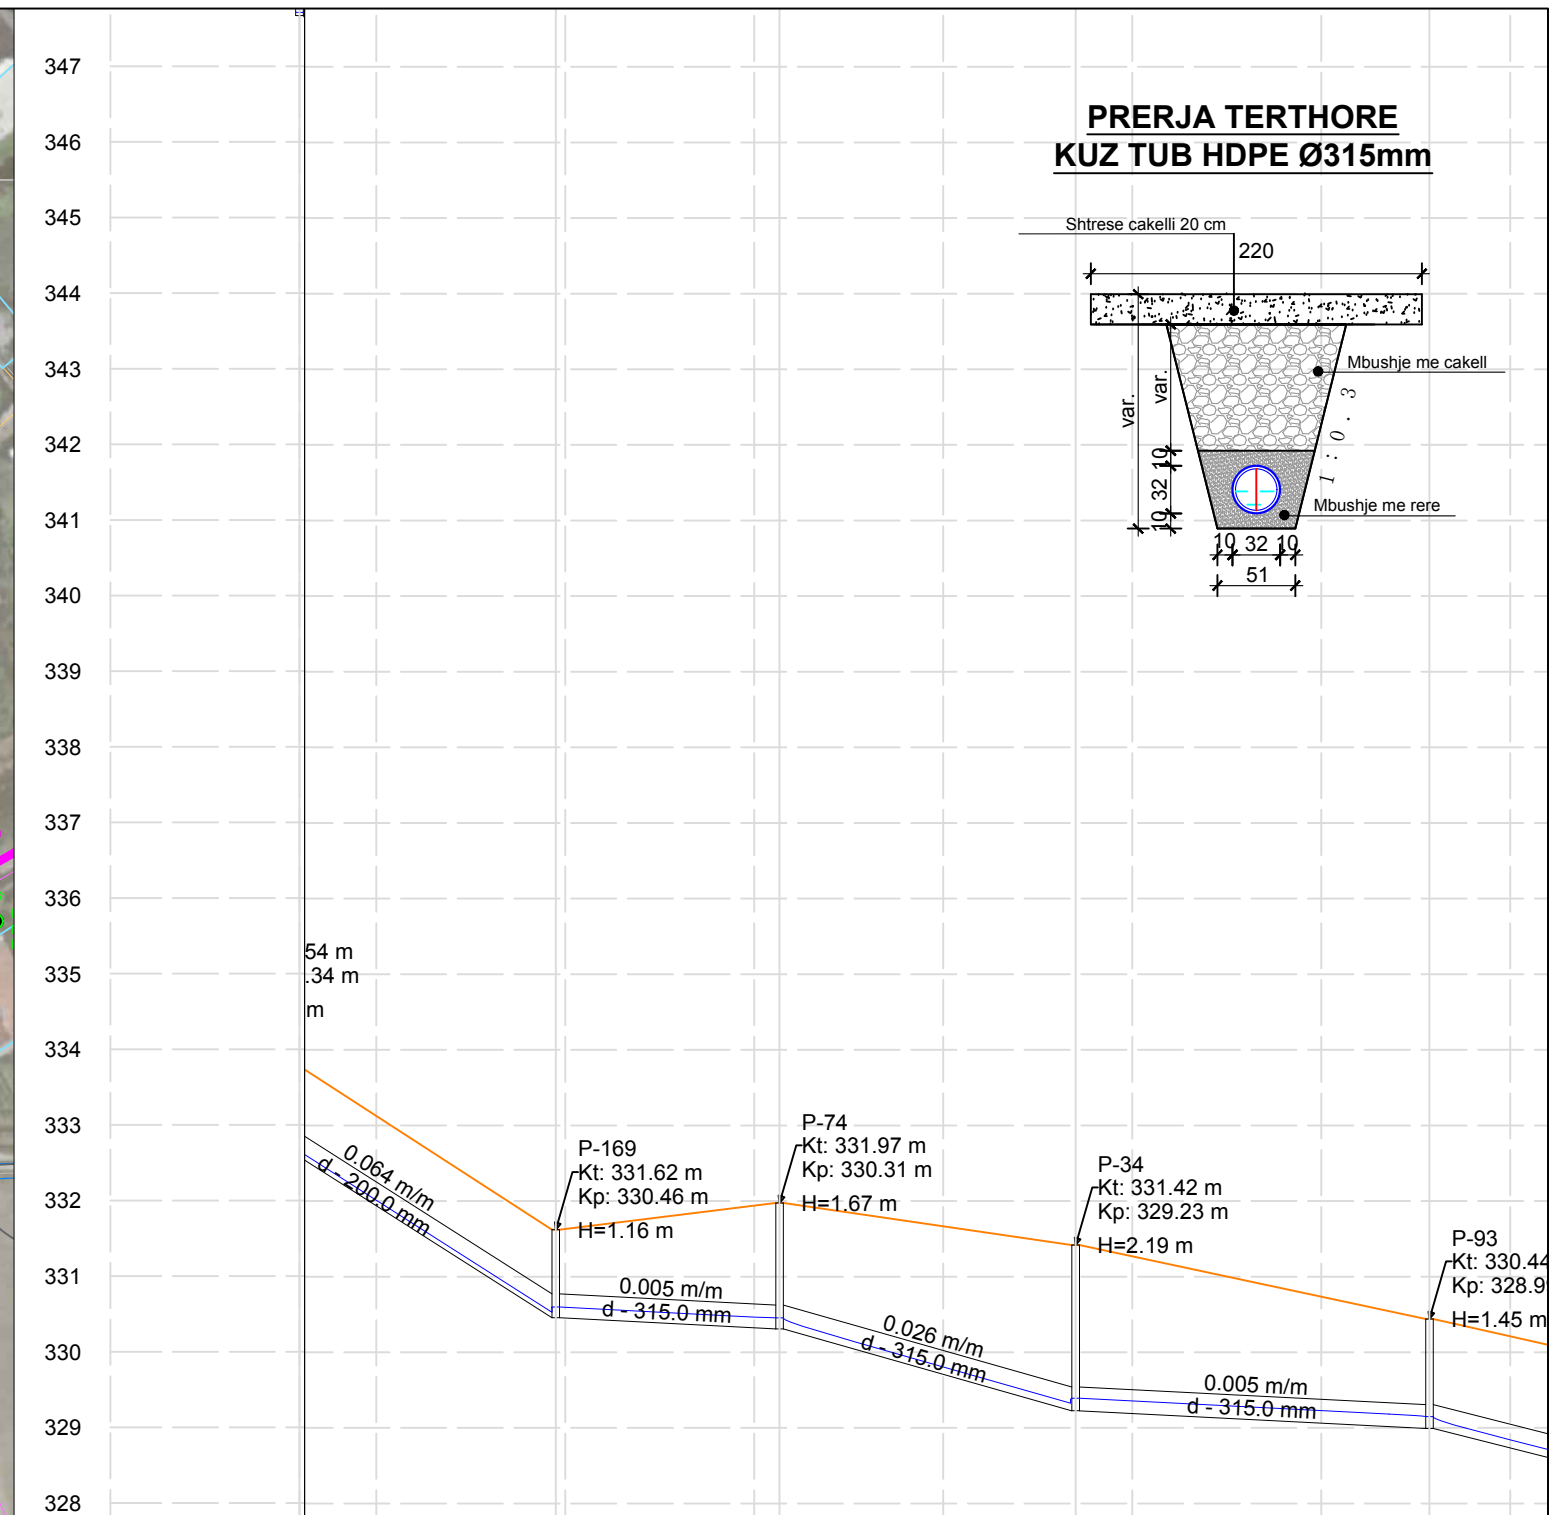

Emertimi i Tubit	P-85	P-122	P-257	P-256
Gjatesia	46.2	29.6	39.2	46.8
Diametri	d - 315.0 mm	d - 315.0 mm	d - 315.0 mm	d - 315.0 mm
Kuote projekti	330.46	330.31	330.46 330.31	329.23 329.23 328.99 328.99
Pjerrësia (%)	6.2	0.5	2.8	0.5
Emertimi i pusetes	P-169	P-74	P-34	P-93
Kuote Toke (m)	331.62	331.97	331.42	330.44
Kuote Projekti (m)	330.46	330.31	329.23	328.99
Material	2\Korrogato HDPE	0.32\Korrogato HDPE	0.32\Korrogato HDPE	0.32\Korrogato HDPE

**POROSITESI : BASHKIA MAT**

Objekti: "STUDIM PROJEKTIM I RRJETIT TE KANALIZIMEVE NE ZONAT PERIFERIKE TE QYTETIT BURREL"

Emertimi: PLANIMETRIA DHE PROFILI GJATESOR


"Arabel - Studio" Sh.p.k.      "InfraKonsult" Sh.p.k.      "Net-Group" Sh.p.k.

**Projektues**



Nd.Shemsi Sulejmani	Nd.Illirjan Kokalari	Hidr.Luljeta Koci	Ark.Irida Troti	Elek.Altin Alikaj	Gjeoteknik. Artjon Jani
Nd.Lefter Shembitraku	Hidr.Arben Prendi	Gjeod.Myzafere Kallabaku	Ark.Diana Mitrushu	Mek.Bujar Struga	Gjeolog. Besnik Hykaj
Nd.Sokol Metoja	Hidr.Redi Struga	Gjeod.Iv Beqari	Ark.Rigert Hyra	Mek.Bujar Meraj	
Nd.Ermal Spahiu	Hidr.Hajredin Murgu	Gjeod.Shqiponja Civici	Elek.Burhan Demberi	Mek. Gjergji Kotori	

SHKALLA	FLETA
V:1-100	1 - 01
H:1-1000	
Mat 2021	Format A3



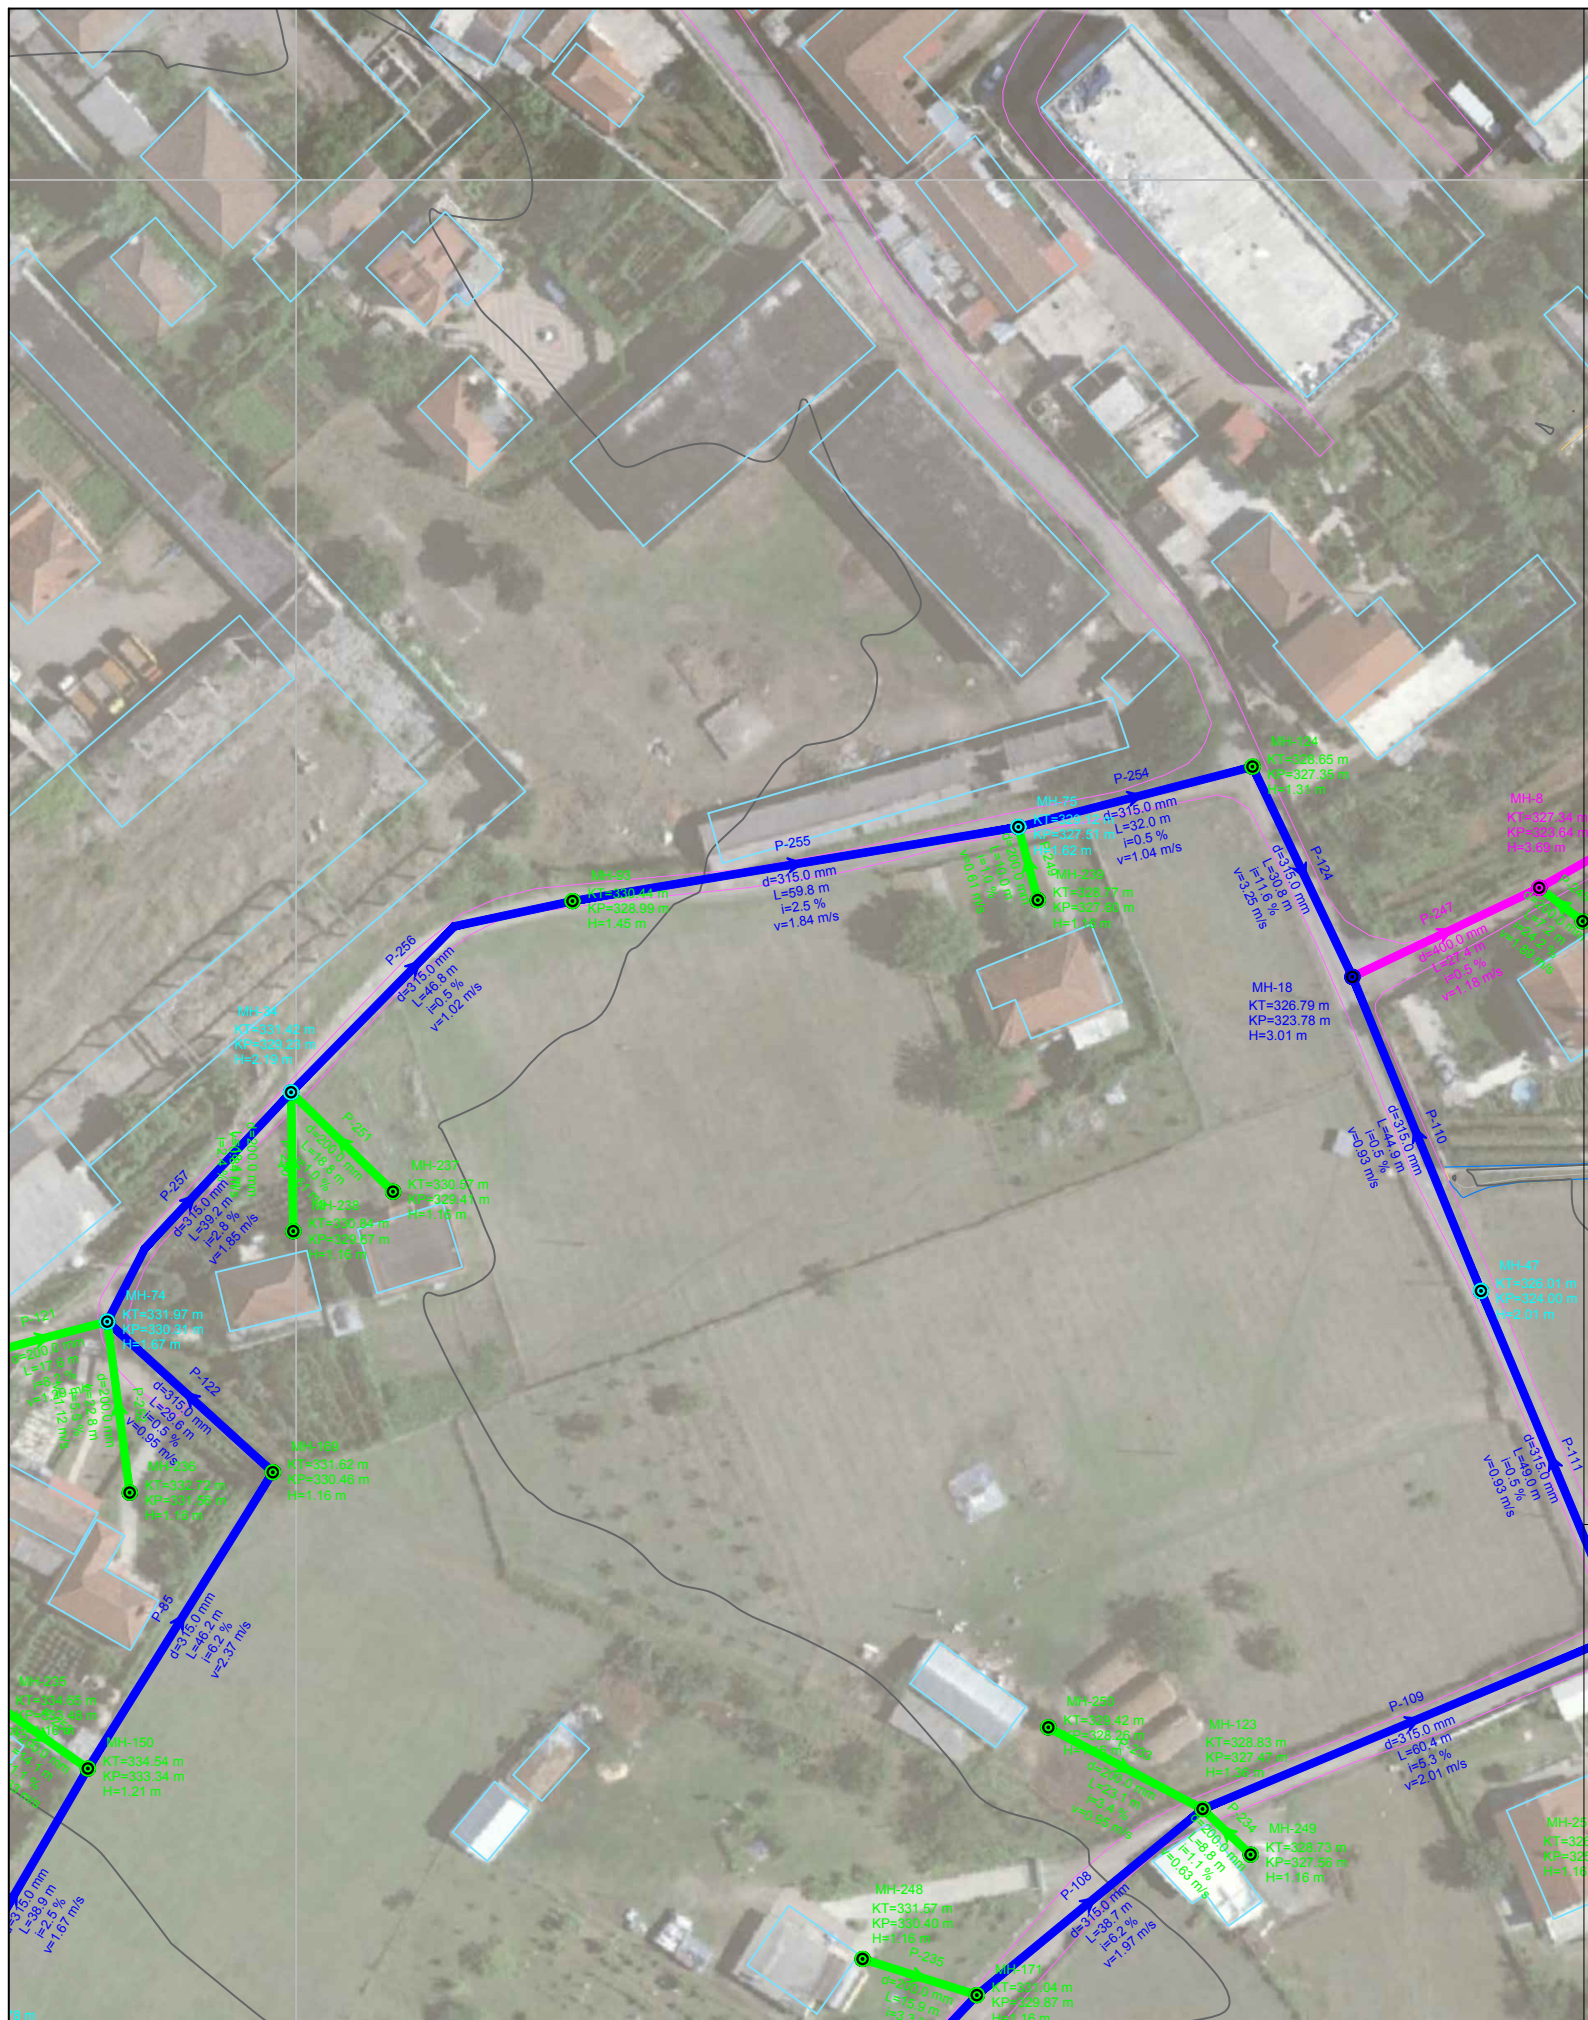

### PRERJA TERTHORE KUZ TUB HDPE Ø315mm

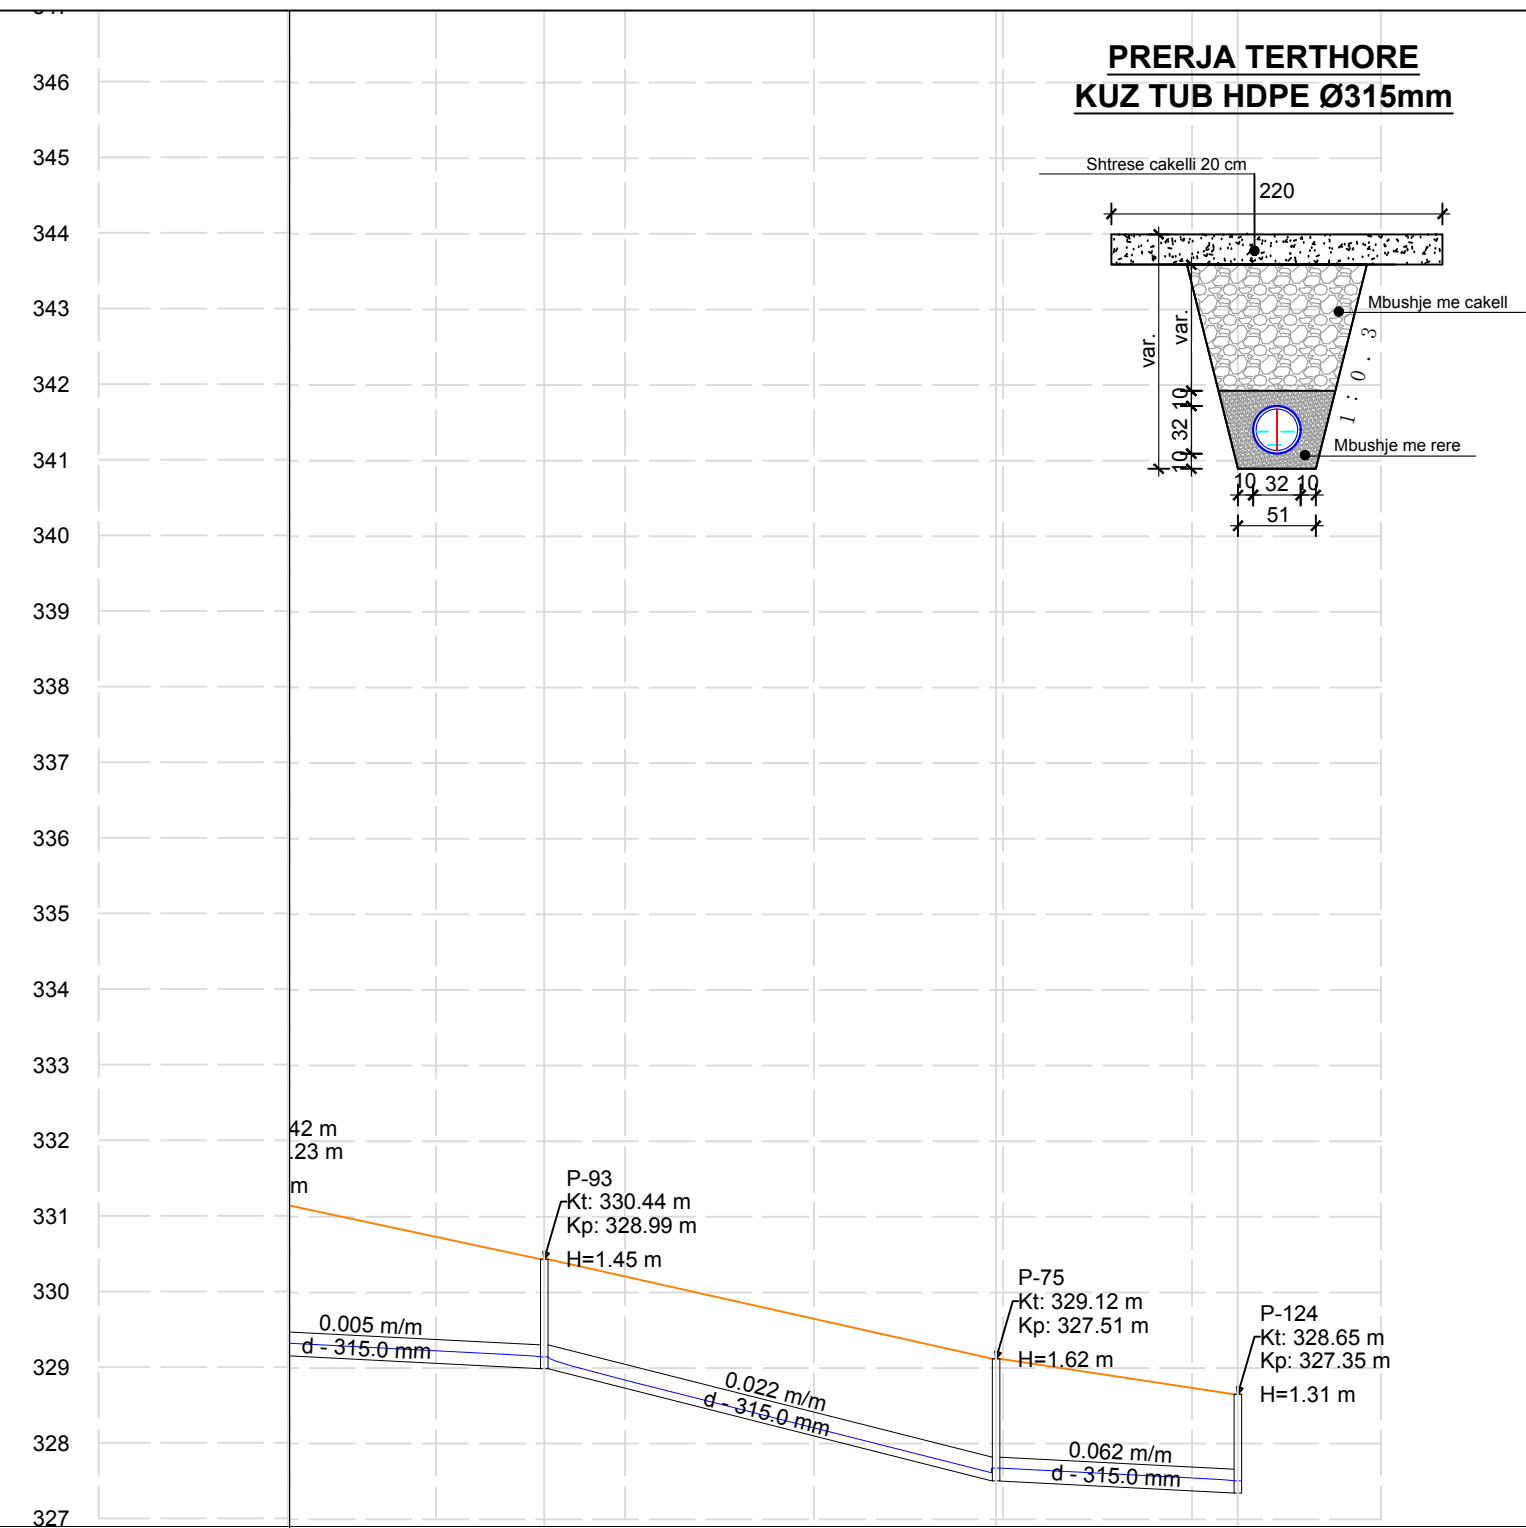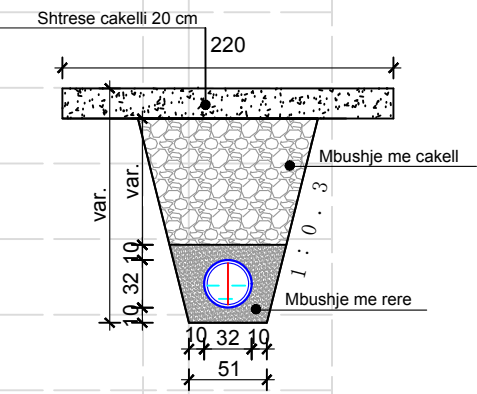

Emertimi i Tubit	P-256	P-255	P-254
Gjatesia	46.8	59.8	32.0
Diametri	d - 315.0 mm	d - 315.0 mm	d - 315.0 mm
Kuote projekti	328.99 328.99	327.51 327.51	327.35
Pjerrësia (%)	0.5	2.5	0.5
Emertimi i pusetes	P-93	P-75	P-124
Kuote Toke (m)	330.44	329.12	328.65
Kuote Projekti (m)	328.99	327.51	327.35
Material	2\Korrogato HDPE	0.32\Korrogato HDPE	0.32\Korrogato HDPE

**POROSITESI : BASHKIA MAT**

Objekti: "STUDIM PROJEKTIM I RRJETIT TE KANALIZIMEVE NE ZONAT PERIFERIKE TE QYTETIT BURREL"

Emertimi: PLANIMETRIA DHE PROFILI GJATESOR


"Arabel - Studio" Sh.p.k.      "InfraKonsult" Sh.p.k.      "Net-Group" Sh.p.k.

**Projektues**


Nd.Shemsi Sulejmani	Nd.Illirjan Kokalari	Hidr.Luljeta Koci	Ark.Irida Troti	Elek.Altin Alikaj	Gjeoteknik. Artjon Jani
Nd.Lefter Shembitraku	Hidr.Arben Prendi	Gjeod.Myzafere Kallabaku	Ark.Diana Mitrushi	Mek.Bujar Struga	Gjeolog. Besnik Hykaj
Nd.Sokol Metoja	Hidr.Redi Struga	Gjeod.Iv Beqari	Ark.Rigert Hyra	Mek.Bujar Meraj	
Nd.Ermal Spahiu	Hidr.Hajredin Murgu	Gjeod.Shqiponja Civici	Elek.Burhan Demberi	Mek. Gjergji Kotori	

SHKALLA	FLETA
V:1-100	1 - 01
H:1-1000	
Mat 2021	Format A3




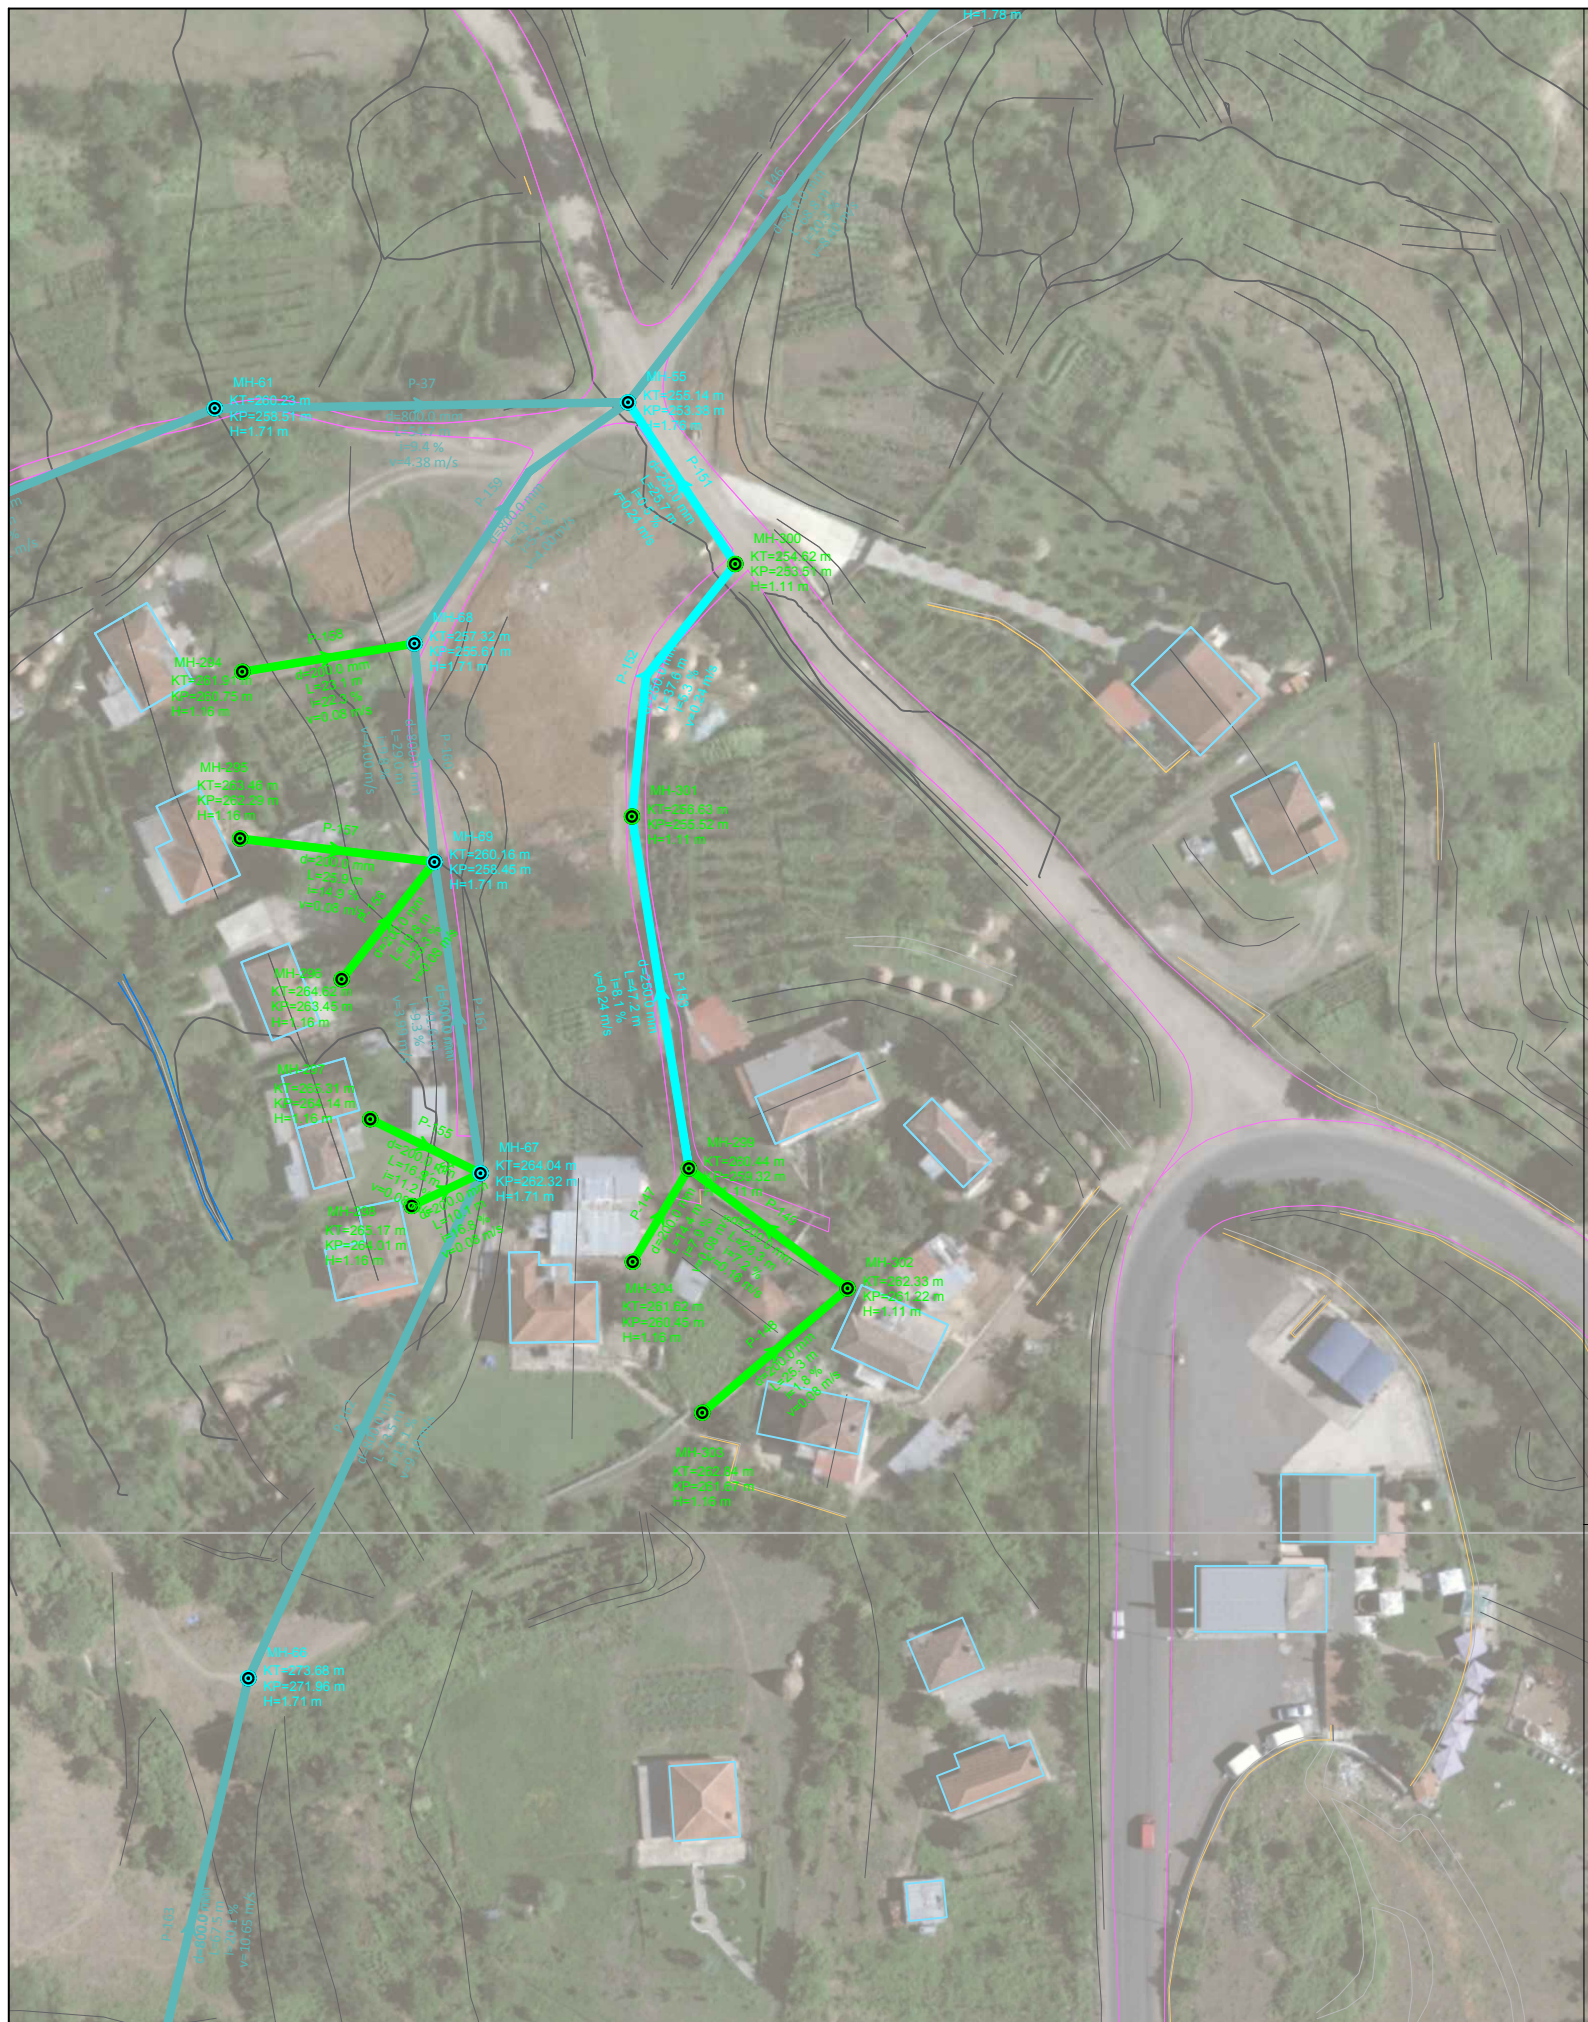

# LINJA 10

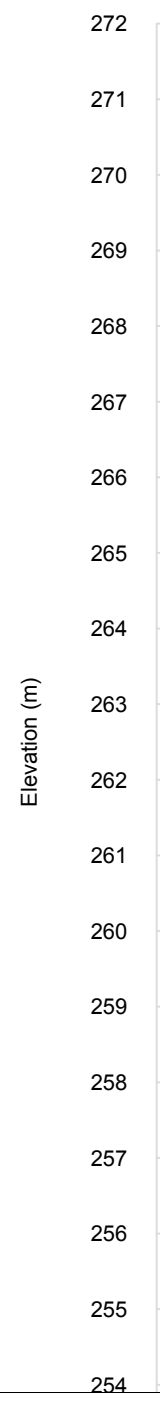

## PRERJA TERTHORE KUZ TUB HDPE Ø250mm

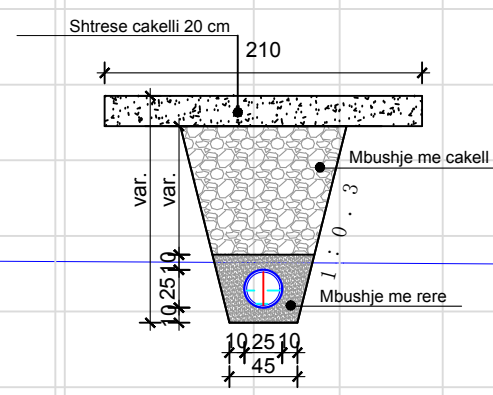

Emertimi i Tubit	P-148	P-149	P-153	P-152	P-151
Gjatesia	25.3	26.3	47.2	37.6	25.7
Diametri	d - 200.0 mm	d - 200.0 mm	d - 250.0 mm	d - 250.0 mm	d - 250.0 mm
Kuote projekti	261.22	261.67	259.32	261.22	259.32
Pjerrësia (%)	1.8	7.2	8.1	5.3	0.5
Emertimi i pusetes	P-303	P-302	P-299	P-301	P-300
Kuote Toke (m)	262.84	262.33	260.44	256.63	254.62
Kuote Projekti (m)	261.67	261.22	259.32	255.52	253.51
Material	0.20\Korrogato HDPE	0.20\Korrogato HDPE	0.25\Korrogato HDPE	0.25\Korrogato HDPE	0.25\Korrogato HDPE

**POROSITESI : BASHKIA MAT**

Objekti: "STUDIM PROJEKTIM I RRJETIT TE KANALIZIMEVE NE ZONAT PERIFERIKE TE QYTETIT BURREL"

Emertimi: PLANIMETRIA DHE PROFILI GJATESOR



"Arabel - Studio" Sh.p.k      "InfraKonsult" Sh.p.k      "Net-Group" Sh.p.k

**Projektues**

Nd.Shemsi Sulejmani	Nd.Illirjan Kokalari	Hidr.Luljeta Koci	Ark.Irida Troti	Elek.Altin Alikaj	Gjeoteknik. Artjon Jani
Nd.Lefter Shembitraku	Hidr.Arben Prendi	Gjeod.Myzafere Kallabaku	Ark.Diana Mitrushu	Mek.Bujar Struga	Gjeolog. Besnik Hykaj
Nd.Sokol Metoja	Hidr.Redi Struga	Gjeod.Iv Beqari	Ark.Rigert Hyra	Mek.Bujar Meraj	
Nd.Ermal Spahiu	Hidr.Hajredin Murgu	Gjeod.Shqiponja Civici	Elek.Burhan Demberi	Mek. Gjergji Kotori	

SHKALLA	FLETA
V:1-100	1 - 01
H:1-1000	
Mat 2021	Format A3



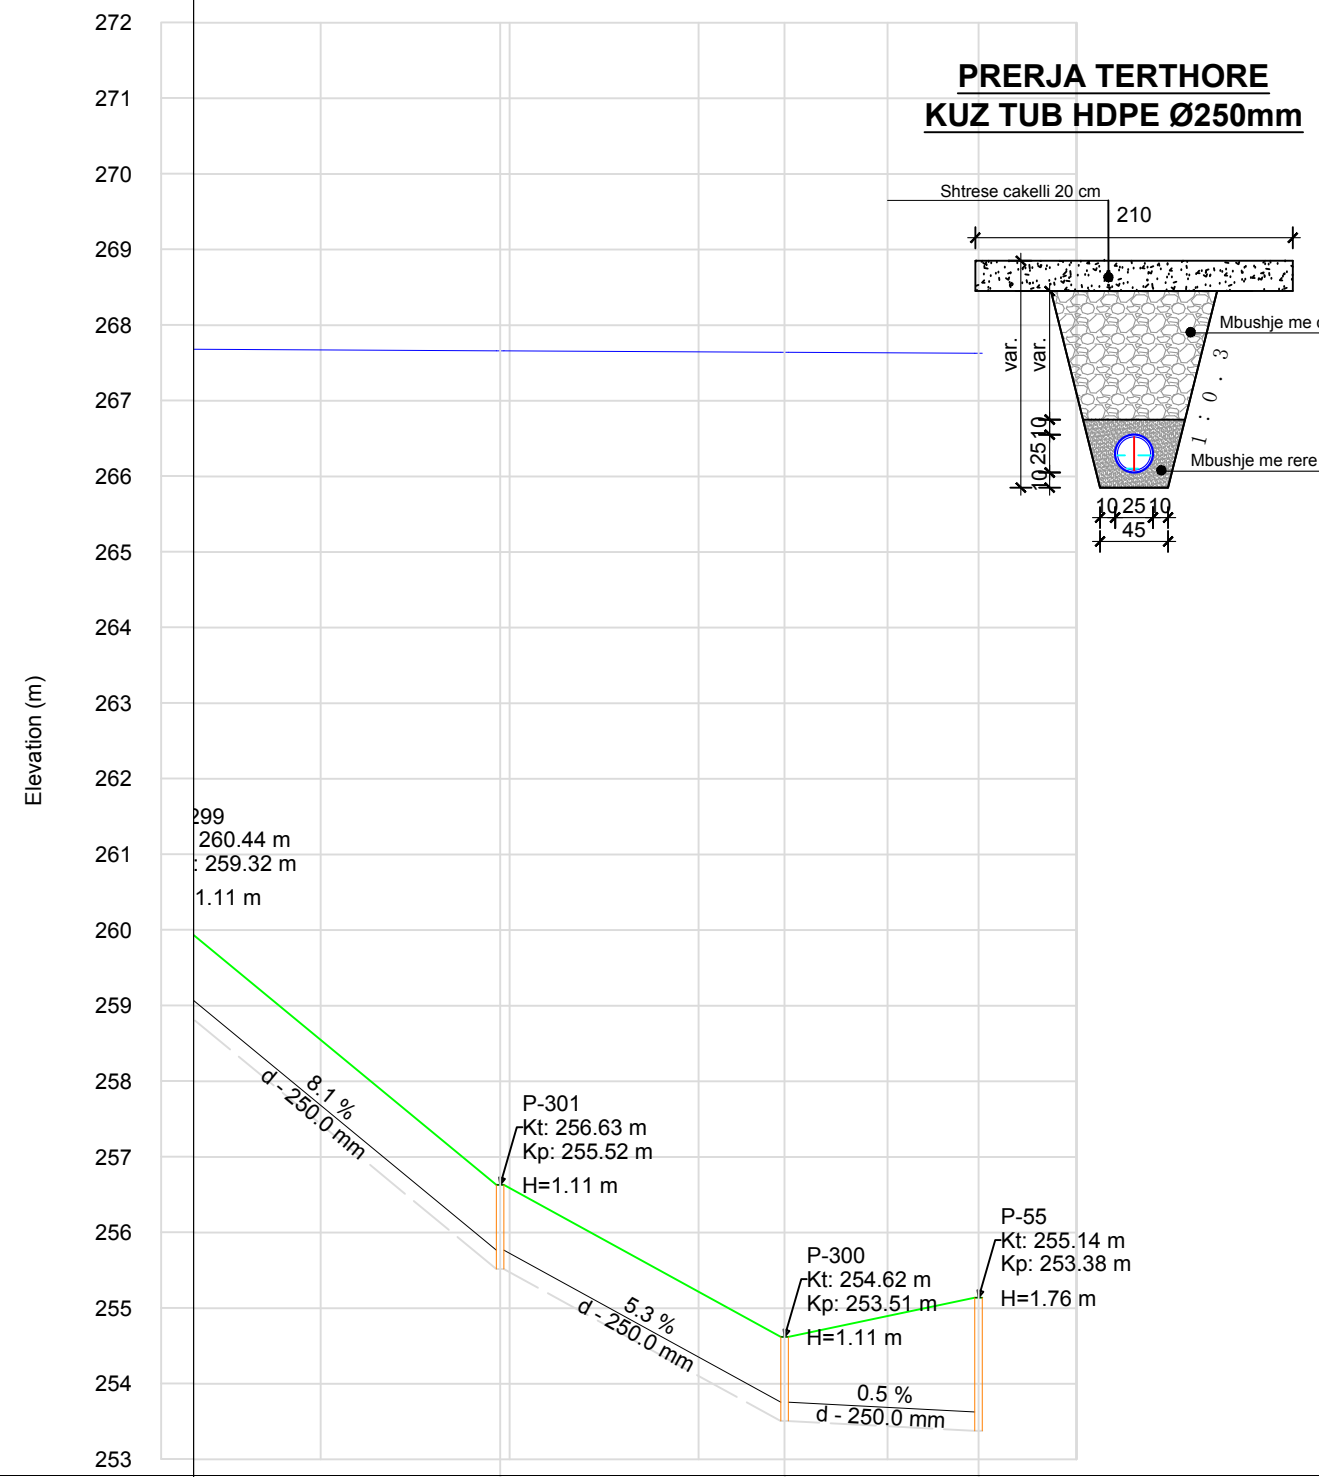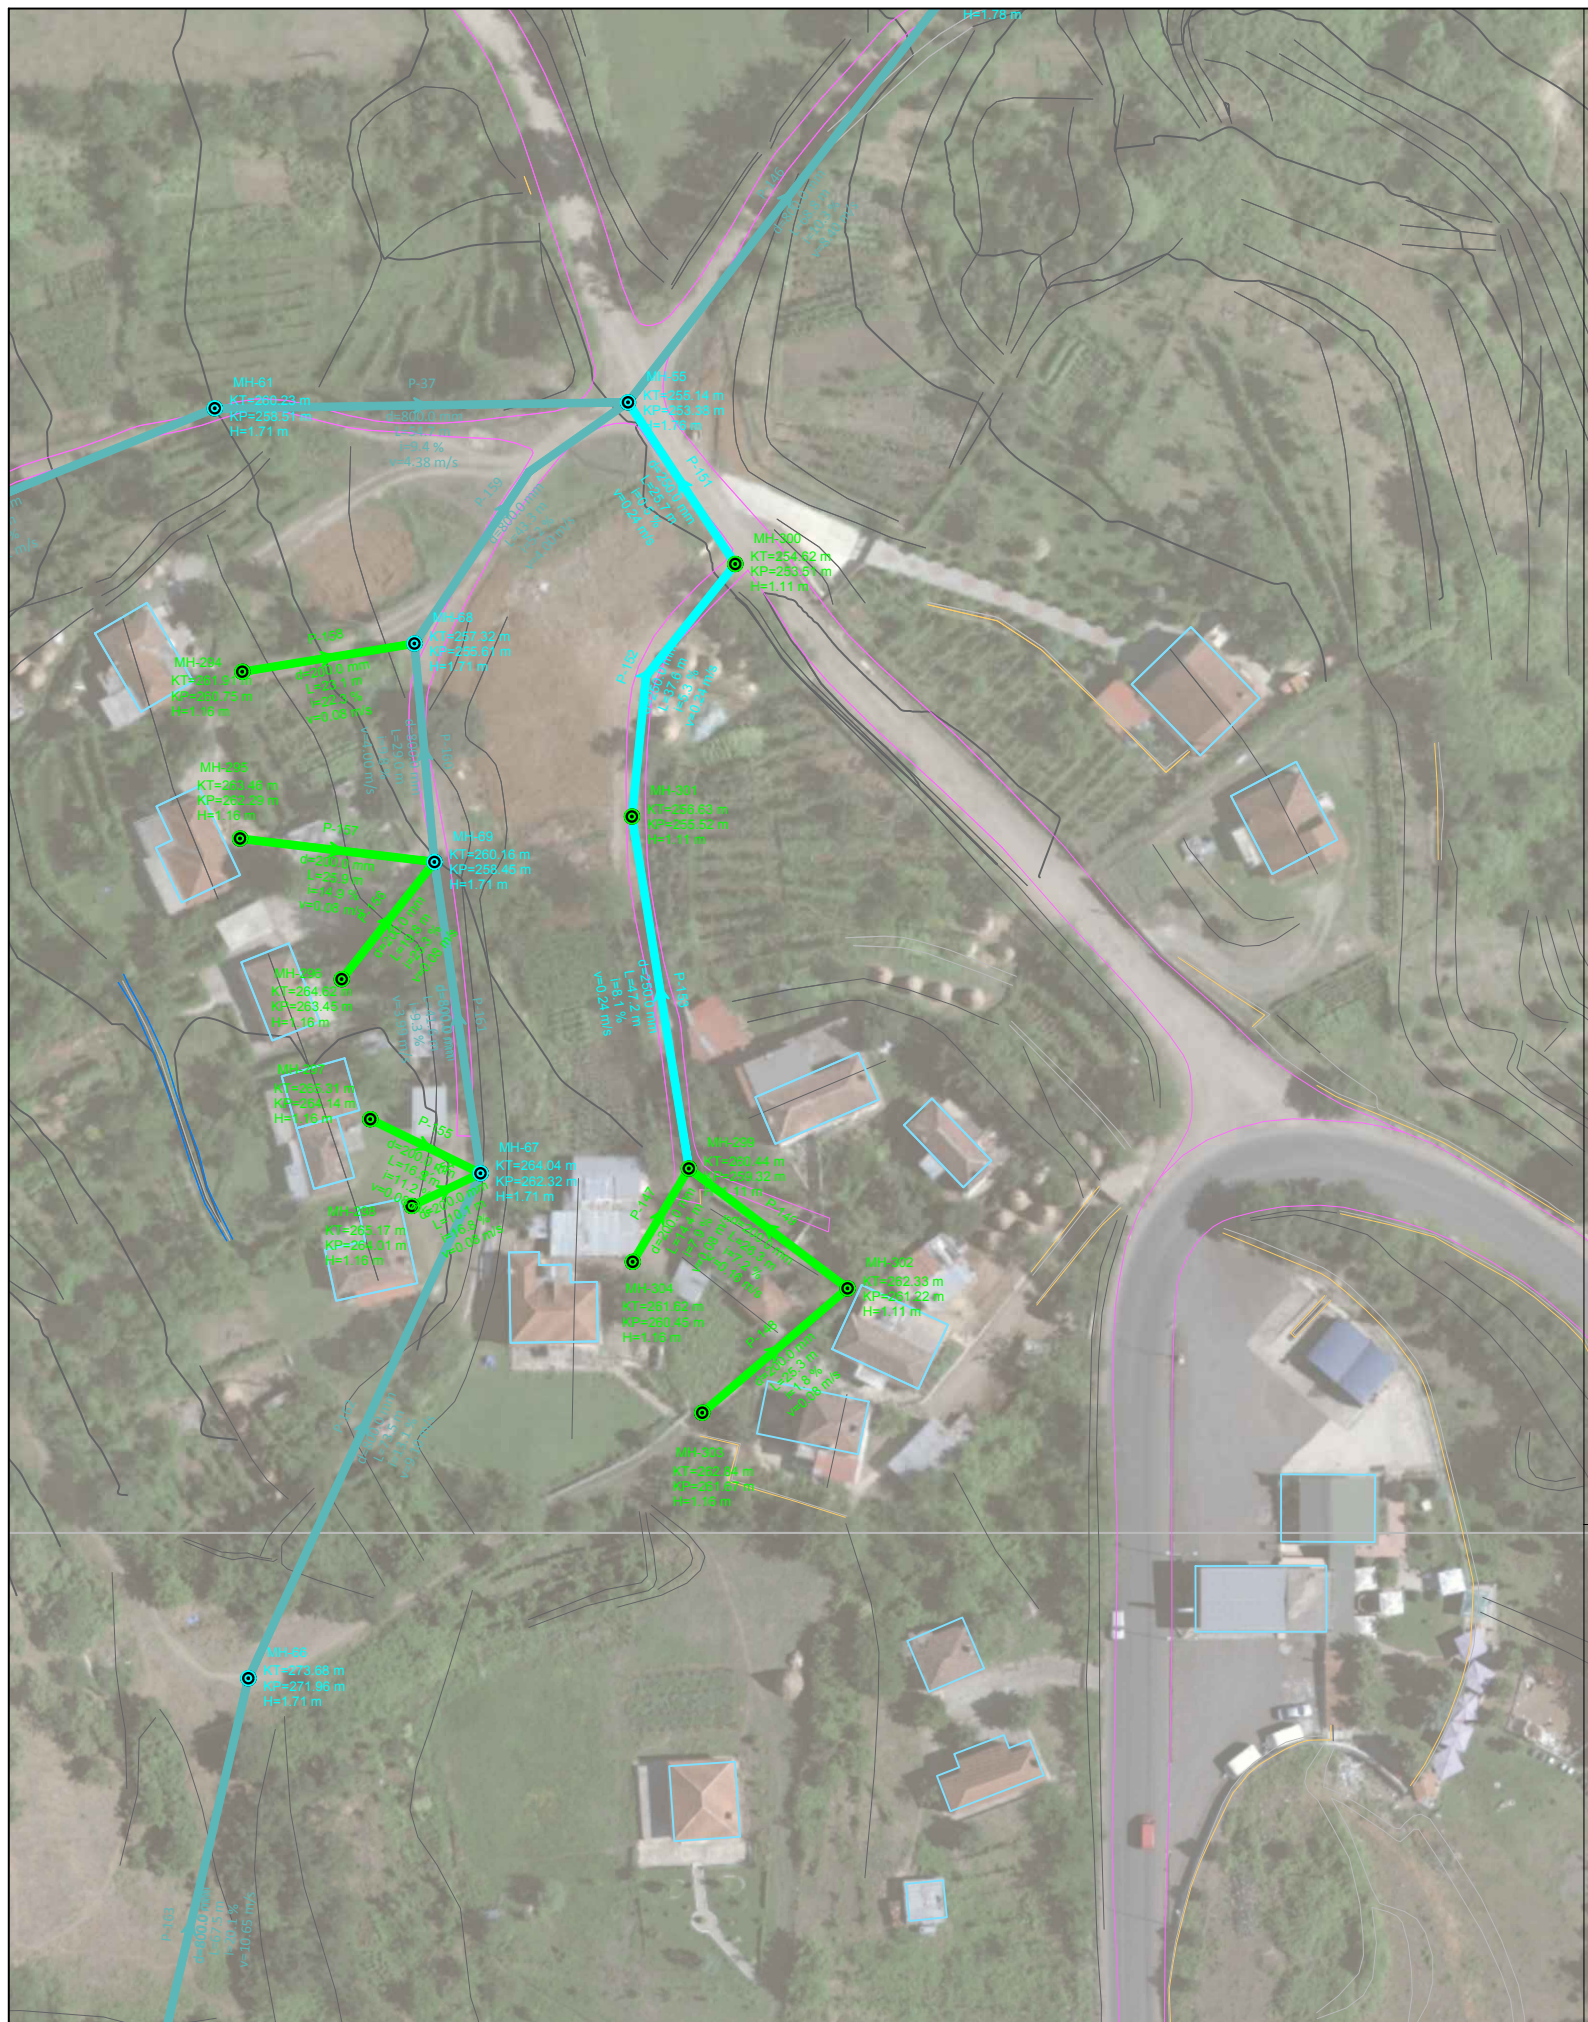

Emertimi i Tubit	P-153	P-152	P-151	
Gjatesia	47.2	37.6	25.7	
Diametri	d - 250.0 mm	d - 250.0 mm	d - 250.0 mm	
Kuote projekti	32	255.52 255.52	253.51 253.51 253.38	
Pjerrësia (%)	8.1	5.3	0.5	
Emertimi i pusetes		P-301	P-300	P-55
Kuote Toke (m)		256.63	254.62	255.14
Kuote Projekti (m)		255.52	253.51	253.38
Material	0.25\Korrogato HDPE	0.25\Korrogato HDPE	0.25\Korrogato HDPE	

**POROSITESI : BASHKIA MAT**

Objekti: "STUDIM PROJEKTIM I RRJETIT TE KANALIZIMEVE NE ZONAT PERIFERIKE TE QYTETIT BURREL"

Emertimi: PLANIMETRIA DHE PROFILI GJATESOR


"Arabel - Studio" Sh.p.k      "InfraKonsult" Sh.p.k      "Net-Group" Sh.p.k

**Projektues**


Nd.Shemsi Sulejmani	Nd.Ilirjan Kokalari	Hidr.Luljeta Koci	Ark.Irida Troti	Elek.Altin Alkaj	Gjeoteknik. Artjon Jani
Nd.Lefter Shembitraku	Hidr.Arben Prendi	Gjeod.Myzafere Kallabaku	Ark.Diana Mitrush	Mek.Bujar Struga	Gjeolog. Besnik Hykaj
Nd.Sokol Metoja	Hidr.Redi Struga	Gjeod.Iv Beqari	Ark.Rigert Hyra	Mek.Bujar Meraj	
Nd.Ermal Spahiu	Hidr.Hajredin Murgu	Gjeod.Shqiponja Civici	Elek.Burhan Demberi	Mek. Gjergji Kotori	

SHKALLA	FLETA
V:1-100	
H:1-1000	1 - 01
Mat 2021	Format A3




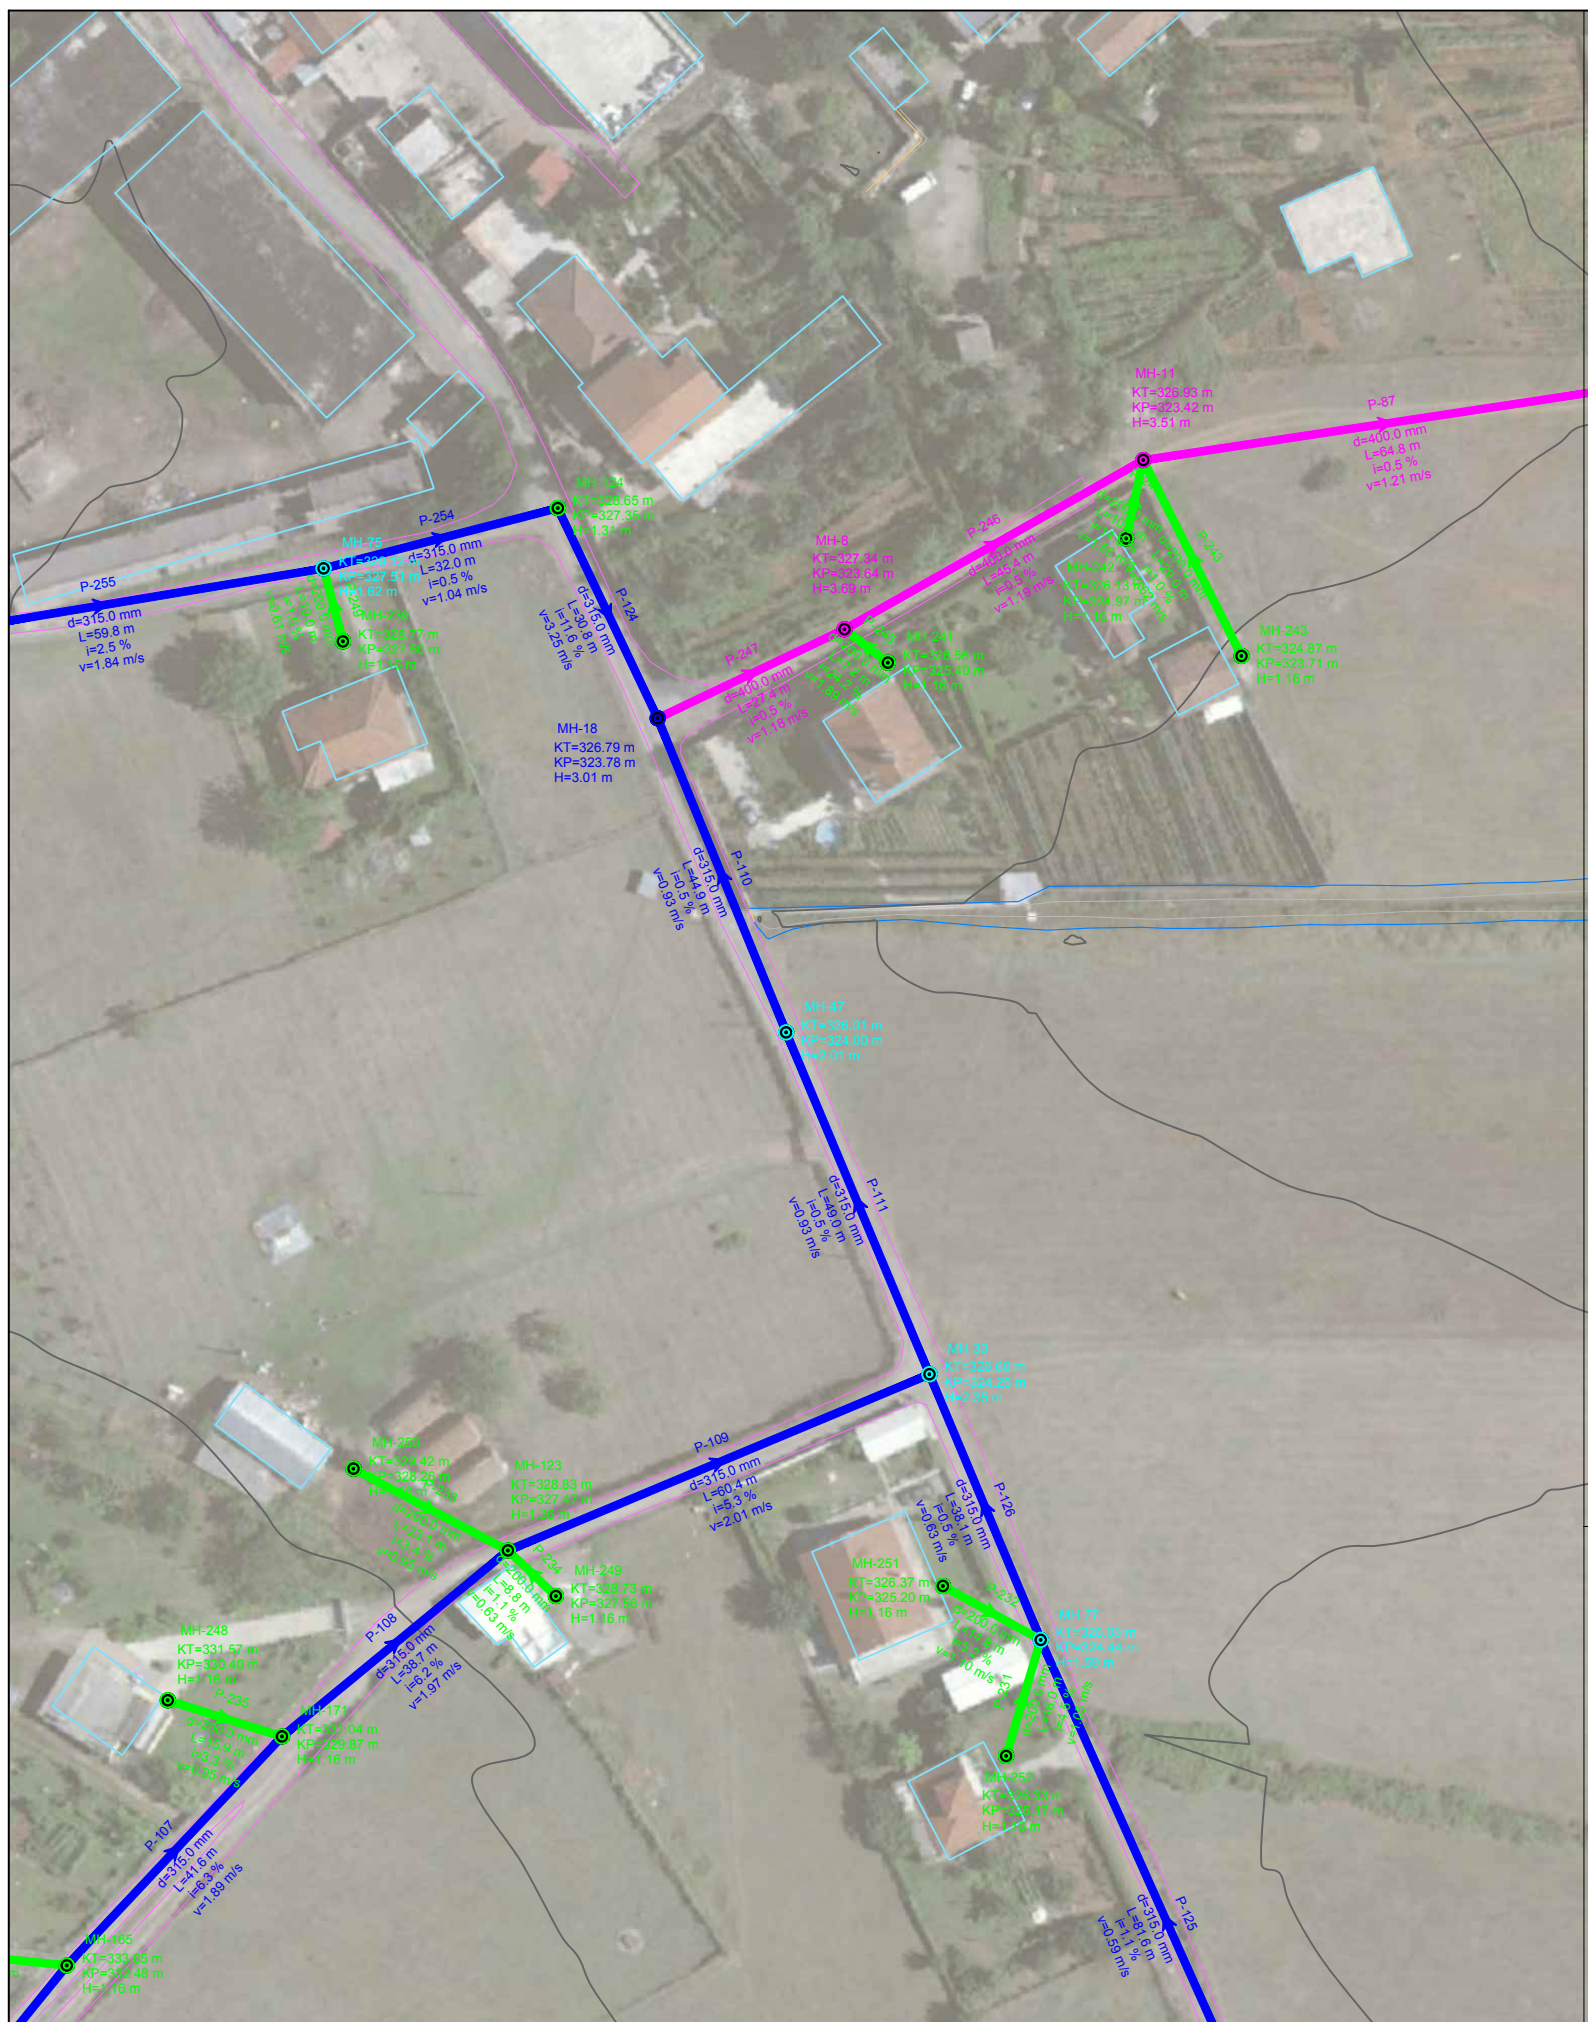

### PRERJA TERTHORE KUZ TUB HDPE Ø315mm

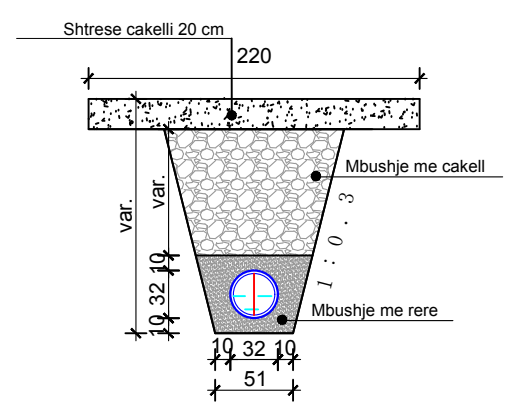

### LINJA 11

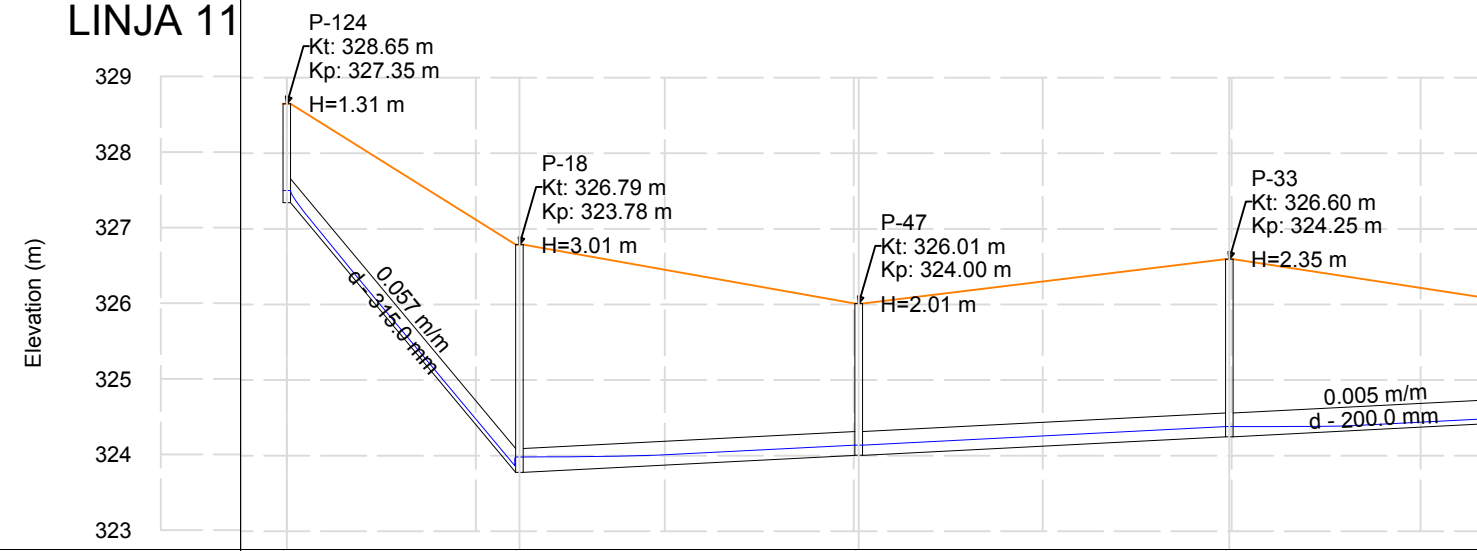

Emertimi i Tubit	P-124	P-110	P-111	P-126
Gjatesia	30.8	44.9	49.0	38.1
Diametri	d - 315.0 mm	d - 315.0 mm	d - 315.0 mm	d - 315.0 mm
Kuote projekti	327.35	323.78 324.00	323.78 324.25	324.00 324.44 324
Pjerrësia (%)	11.6	0.5	0.5	0.5
Emertimi i pusetes	P-124	P-18	P-47	P-33
Kuote Toke (m)	328.65	326.79	326.01	326.60
Kuote Projekti (m)	327.35	323.78	324.00	324.25
Material	0.32\Korrogato HDPE	0.32\Korrogato HDPE	0.32\Korrogato HDPE	0.32\Korrogato HDPE

**POROSITESI : BASHKIA MAT**

Objekti: "STUDIM PROJEKTIM I RRJETIT TE KANALIZIMEVE NE ZONAT PERIFERIKE TE QYTETIT BURREL"

Emertimi: PLANIMETRIA DHE PROFILI GJATESOR


"Arabel - Studio" Sh.p.k      "InfraKonsult" Sh.p.k      "Net-Group" Sh.p.k

**Projektues**


Nd.Shemsi Sulejmani	Nd.Ilirjan Kokalari	Hidr.Luljeta Koci	Ark.Irida Troti	Elek.Altin Alikaj	Gjeoteknik. Artjon Jani
Nd.Lefter Shembitraku	Hidr.Arben Prendi	Gjeod.Myzafere Kallabaku	Ark.Diana Mitrushu	Mek.Bujar Struga	Gjeolog. Besnik Hykaj
Nd.Sokol Metoja	Hidr.Redri Struga	Gjeod.Iv Beqari	Ark.Rigert Hyra	Mek.Bujar Meraj	
Nd.Ermal Spahiu	Hidr.Hajredin Murgu	Gjeod.Shqiponja Civici	Elek.Burhan Demberi	Mek. Gjergji Kotori	

SHKALLA	FLETA
V:1-100	1 - 01
H:1-1000	
Mat 2021	Format A3




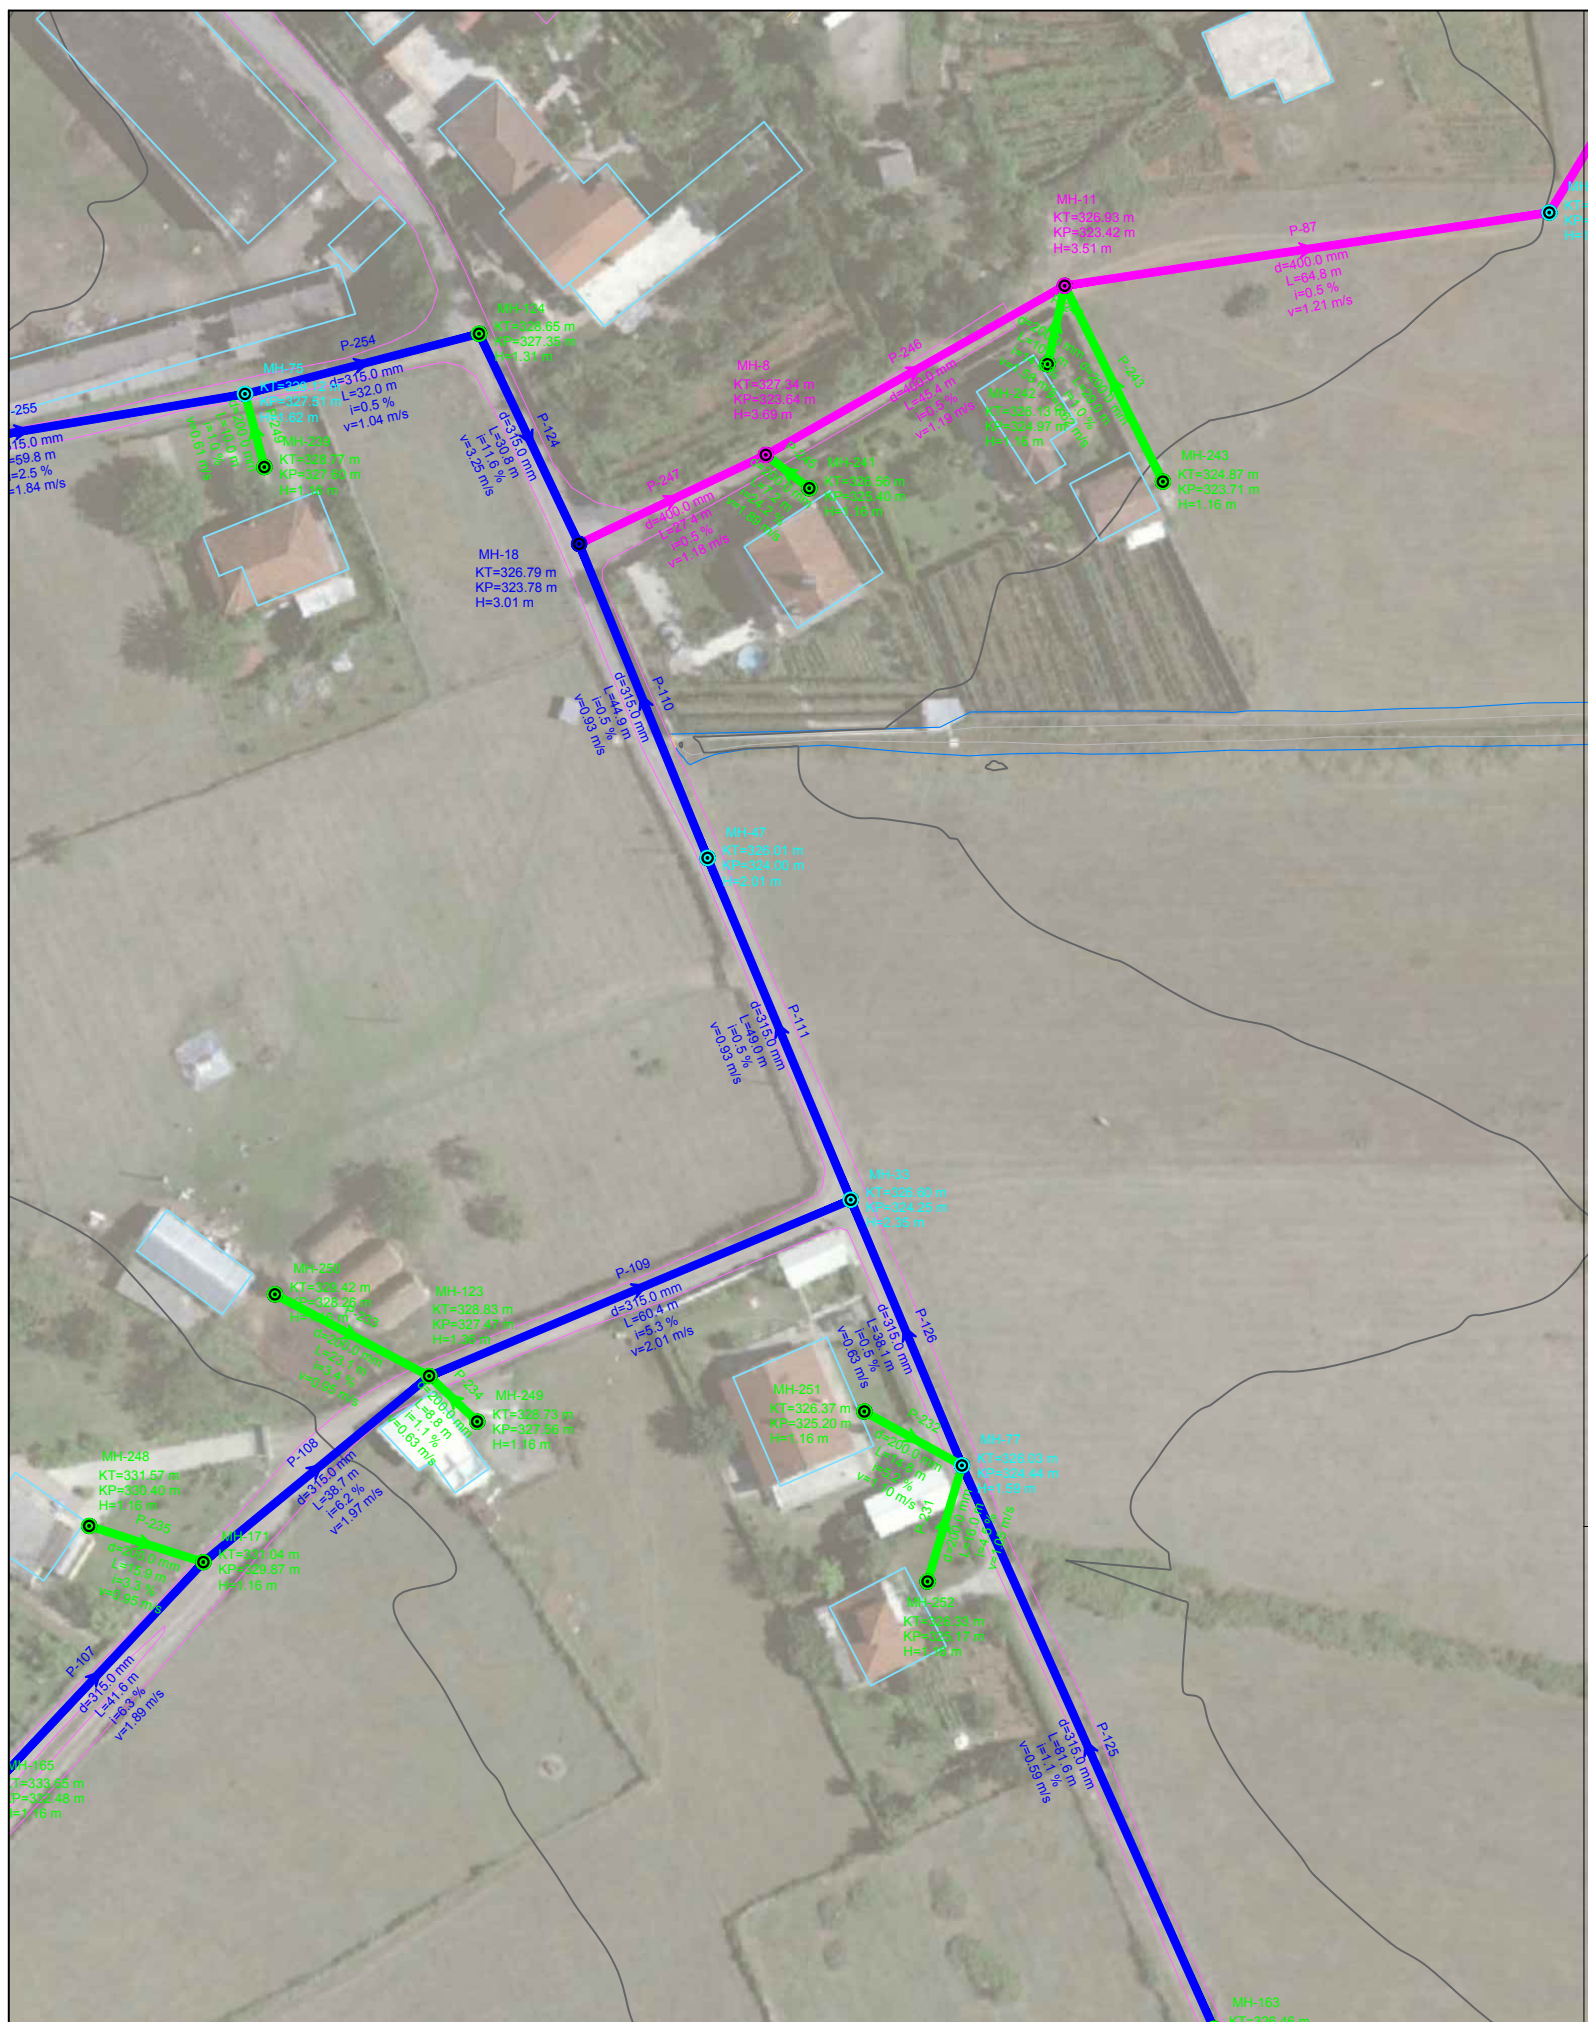

**PRERJA TERTHORE  
KUZ TUB HDPE Ø315mm**

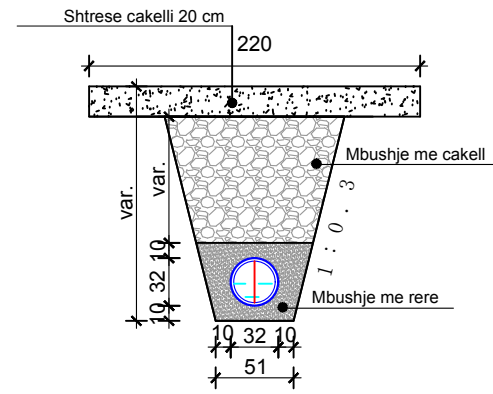

**LINJA 11**

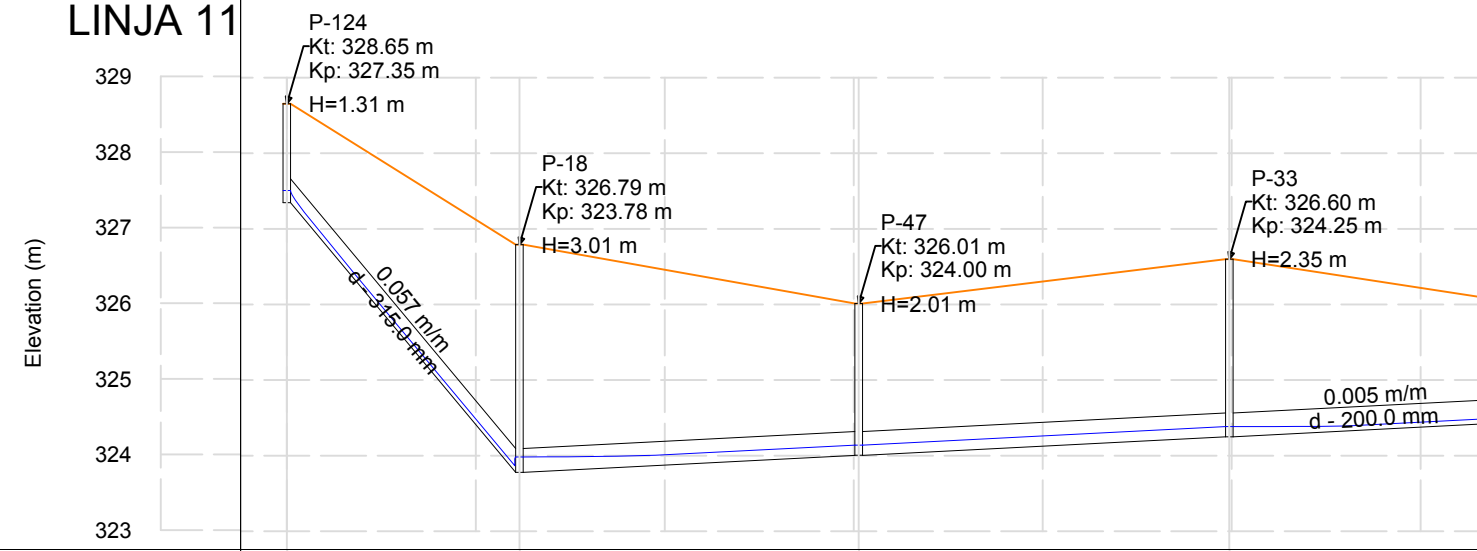

Emertimi i Tubit	P-124	P-110	P-111	P-126				
Gjatesia	30.8	44.9	49.0	38.1				
Diametri	d - 315.0 mm	d - 315.0 mm	d - 315.0 mm	d - 315.0 mm				
Kuote projekti	327.35	323.78	324.00	323.78	324.25	324.00	324.44	324
Pjerrësia (%)	11.6	0.5	0.5	0.5				
Emertimi i pusetes	P-124	P-18	P-47	P-33				
Kuote Toke (m)	328.65	326.79	326.01	326.60				
Kuote Projekti (m)	327.35	323.78	324.00	324.25				
Material	0.32\Korrogato HDPE	0.32\Korrogato HDPE	0.32\Korrogato HDPE	0.32\Korrogato HDPE				

**POROSITESI : BASHKIA MAT**

Objekti: "STUDIM PROJEKTIM I RRJETIT TE KANALIZIMEVE NE ZONAT PERIFERIKE TE QYTETIT BURREL"

Emertimi: PLANIMETRIA DHE PROFILI GJATESOR


"Arabel - Studio" Sh.p.k    "InfraKonsult" Sh.p.k    "Net-Group" Sh.p.k

**Projektues**


Nd.Shemsi Sulejmani	Nd.Ilirjan Kokalari	Hidr.Luljeta Koci	Ark.Irida Troti	Elek.Altin Alikaj	Gjeoteknik. Artjon Jani
Nd.Lefter Shembitraku	Hidr.Arben Prendi	Gjeod.Myzafere Kallabaku	Ark.Diana Mitrushu	Mek.Bujar Struga	Gjeolog. Besnik Hykaj
Nd.Sokol Metoja	Hidr.Redi Struga	Gjeod.Iv Beqari	Ark.Rigert Hyra	Mek.Bujar Meraj	
Nd.Ermal Spahiu	Hidr.Hajredin Murgu	Gjeod.Shqiponja Civici	Elek.Burhan Demberi	Mek. Gjergji Kotori	

SHKALLA	FLETA
V:1-100	1 - 01
H:1-1000	
Mat 2021	Format A3




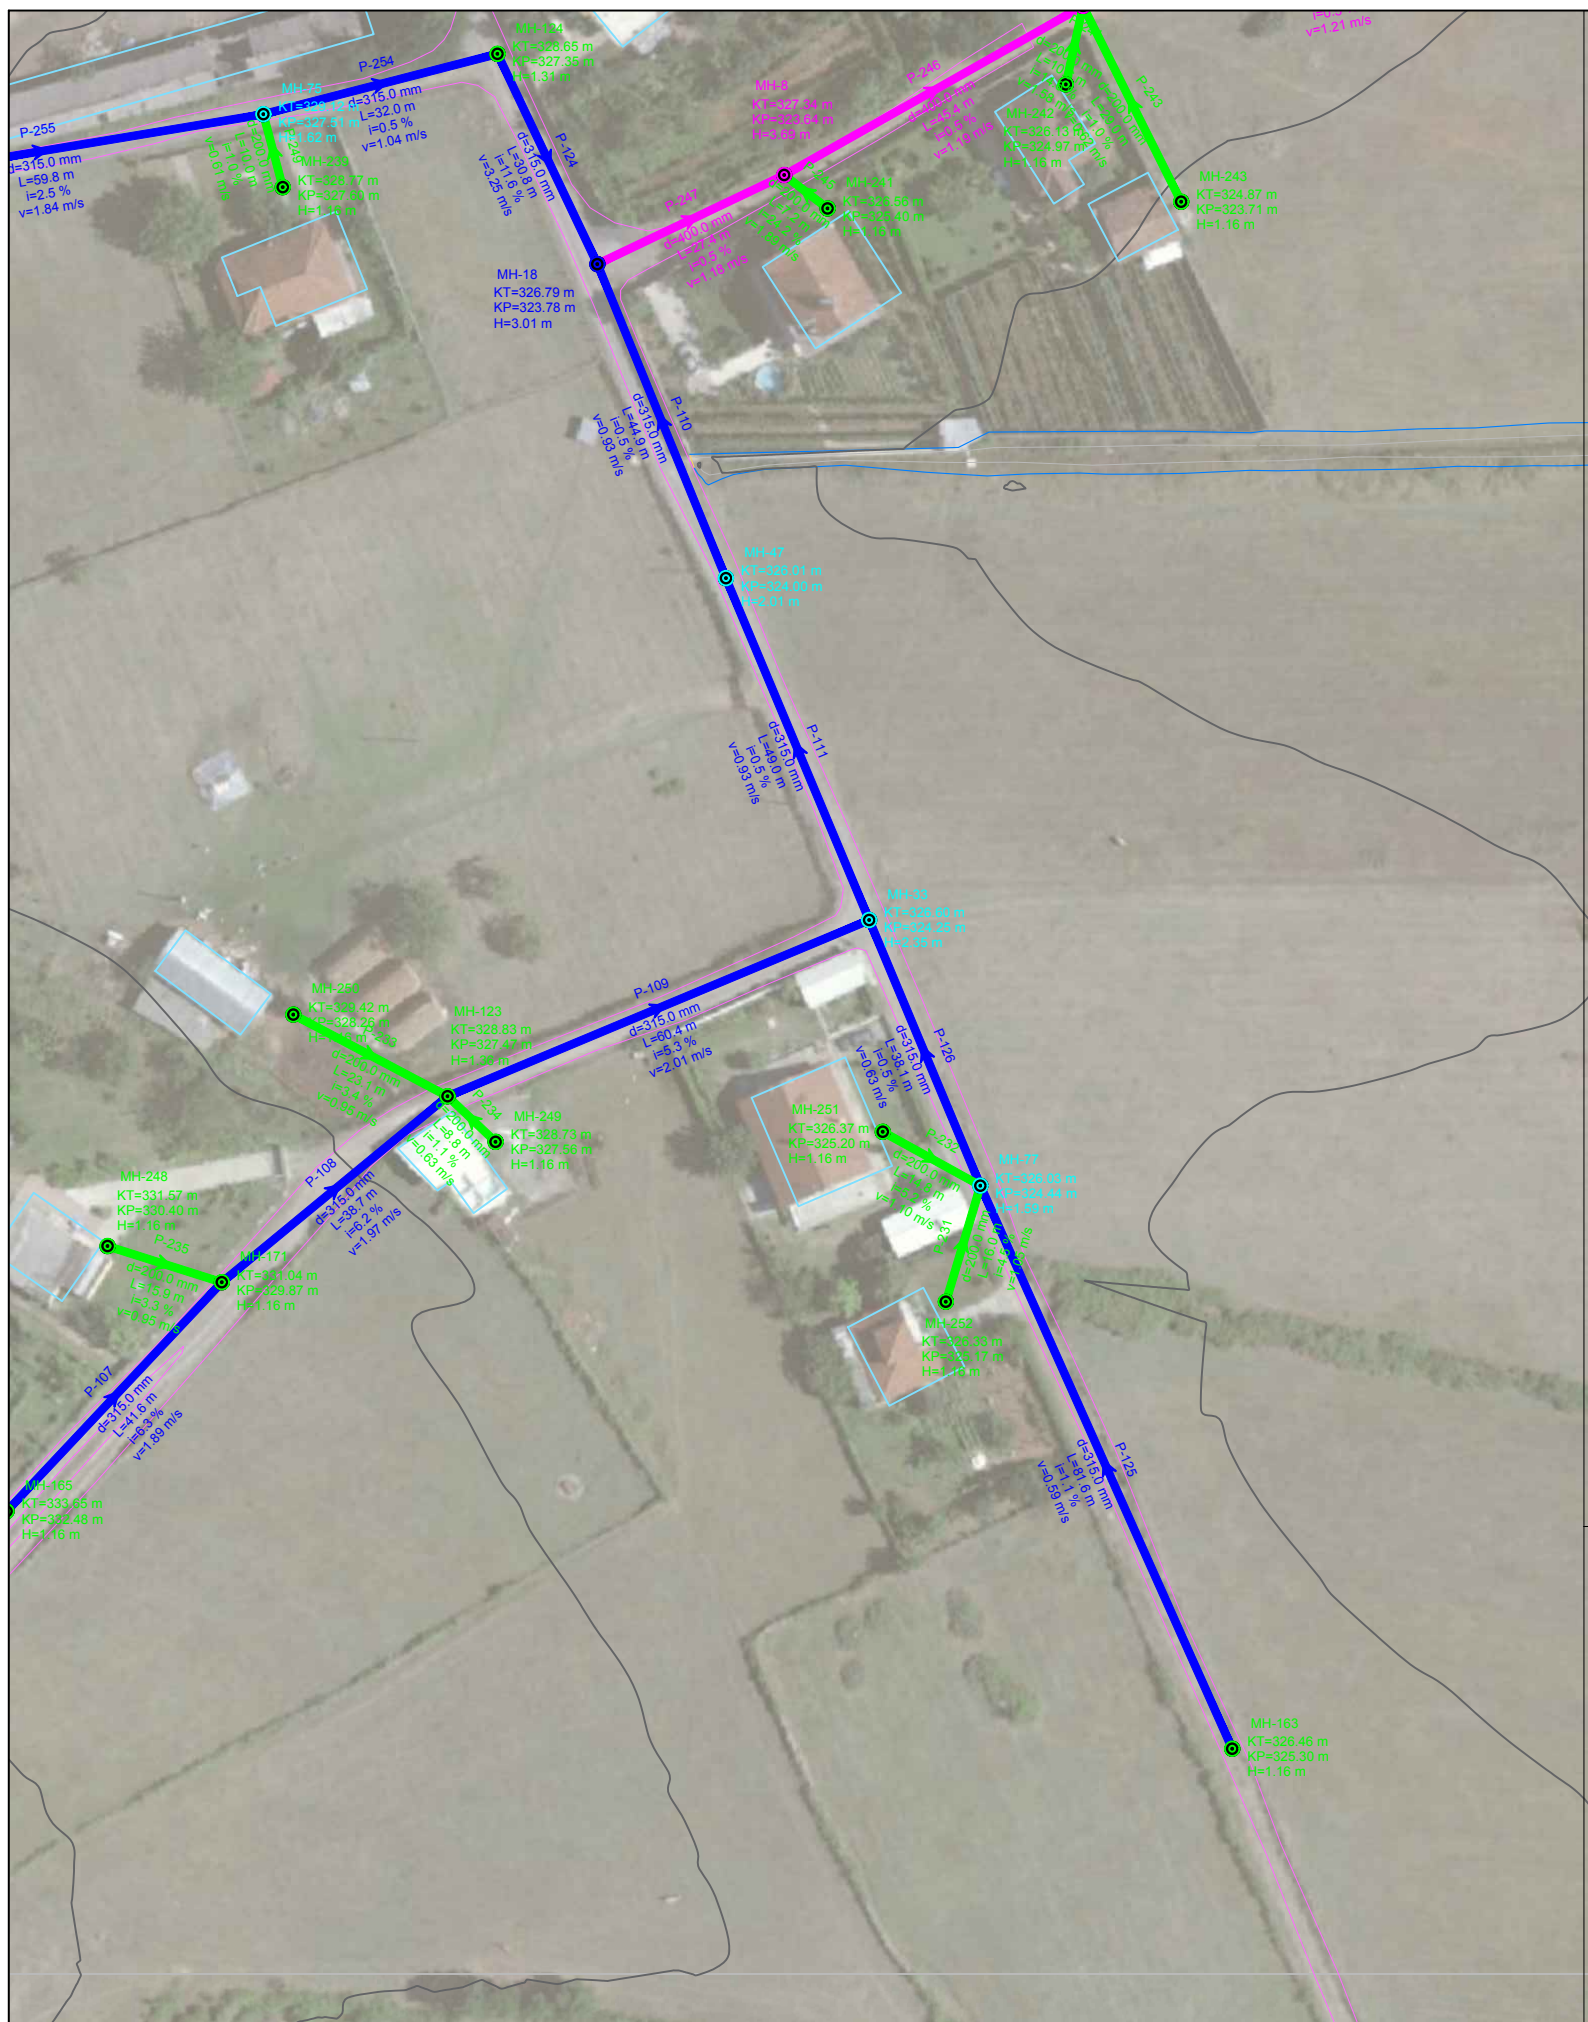

**PRERJA TERTHORE  
KUZ TUB HDPE Ø315mm**

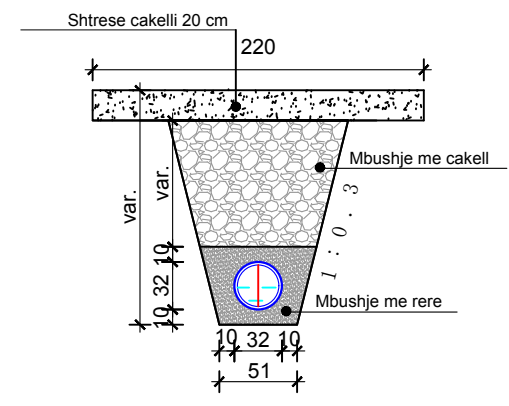

**LINJA 11**

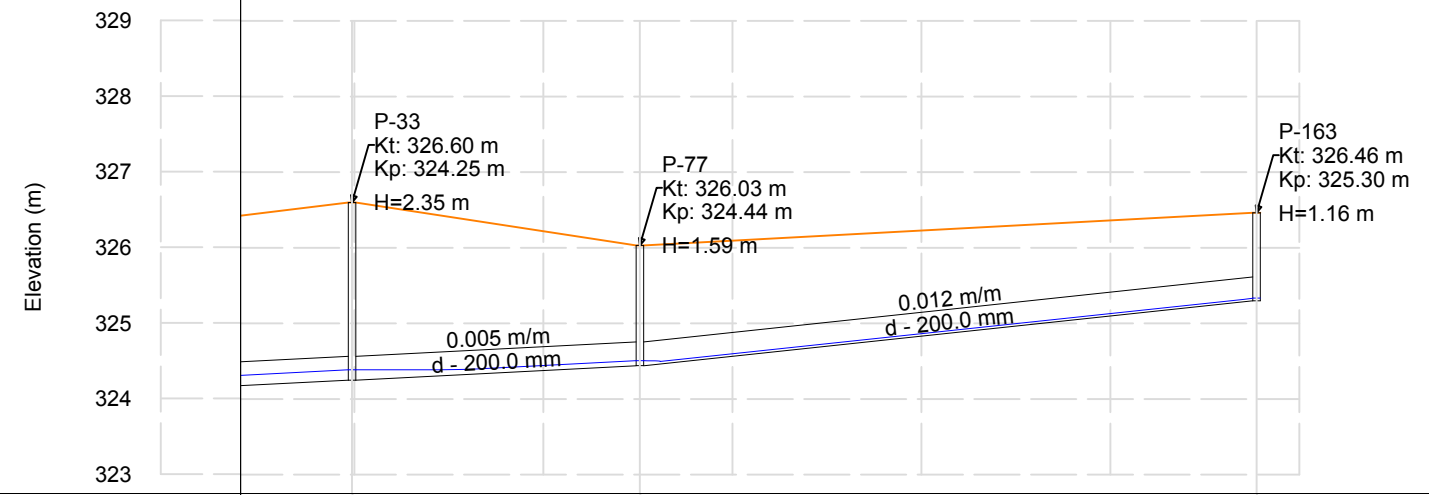

Emertimi i Tubit	P-126		P-125		
Gjatesia	38.1		81.6		
Diametri	d - 315.0 mm		d - 315.0 mm		
Kuote projekti	324.00	324.44	324.25	325.30	324.44
Pjerrësia (%)	0.5		1.1		
Emertimi i pusetes	P-33		P-77		P-163
Kuote Toke (m)	326.60		326.03		326.46
Kuote Projekti (m)	324.25		324.44		325.30
Material	PE		0.32\Korrogato HDPE		0.32\Korrogato HDPE

**POROSITESI : BASHKIA MAT**

Objekti: "STUDIM PROJEKTIM I RRJETIT TE KANALIZIMEVE NE ZONAT PERIFERIKE TE QYTETIT BURREL"

Emertimi: PLANIMETRIA DHE PROFILI GJATESOR

"Arabel - Studio" Sh.p.k      "InfraKonsult" Sh.p.k      "Net-Group" Sh.p.k


**Projektues**

Nd.Shemsi Sulejmani	Nd.Illirjan Kokalari	Hidr.Luljeta Koci	Ark.Irida Troti	Elek.Altin Alikaj	Gjeoteknik. Artjon Jani
Nd.Lefter Shembitraku	Hidr.Arben Prendi	Gjeod.Myzafere Kallabaku	Ark.Diana Mitrushi	Mek.Bujar Struga	Gjeolog. Besnik Hykaj
Nd.Sokol Metoja	Hidr.Redi Struga	Gjeod.Iv Beqari	Ark.Rigert Hyra	Mek.Bujar Meraj	
Nd.Ermal Spahiu	Hidr.Hajredin Murgu	Gjeod.Shqiponja Civici	Elek.Burhan Demberi	Mek. Gjergji Kotori	



SHKALLA	FLETA
V:1-100	1- 01
H:1-1000	
Mat 2021	Format A3



**PRERJA TERTHORE  
KUZ TUB HDPE Ø400mm**

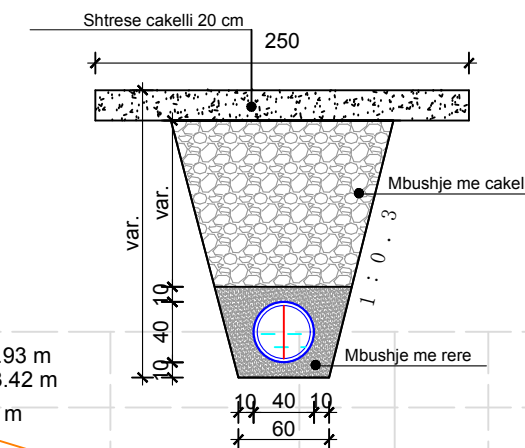

**LINJA 12**

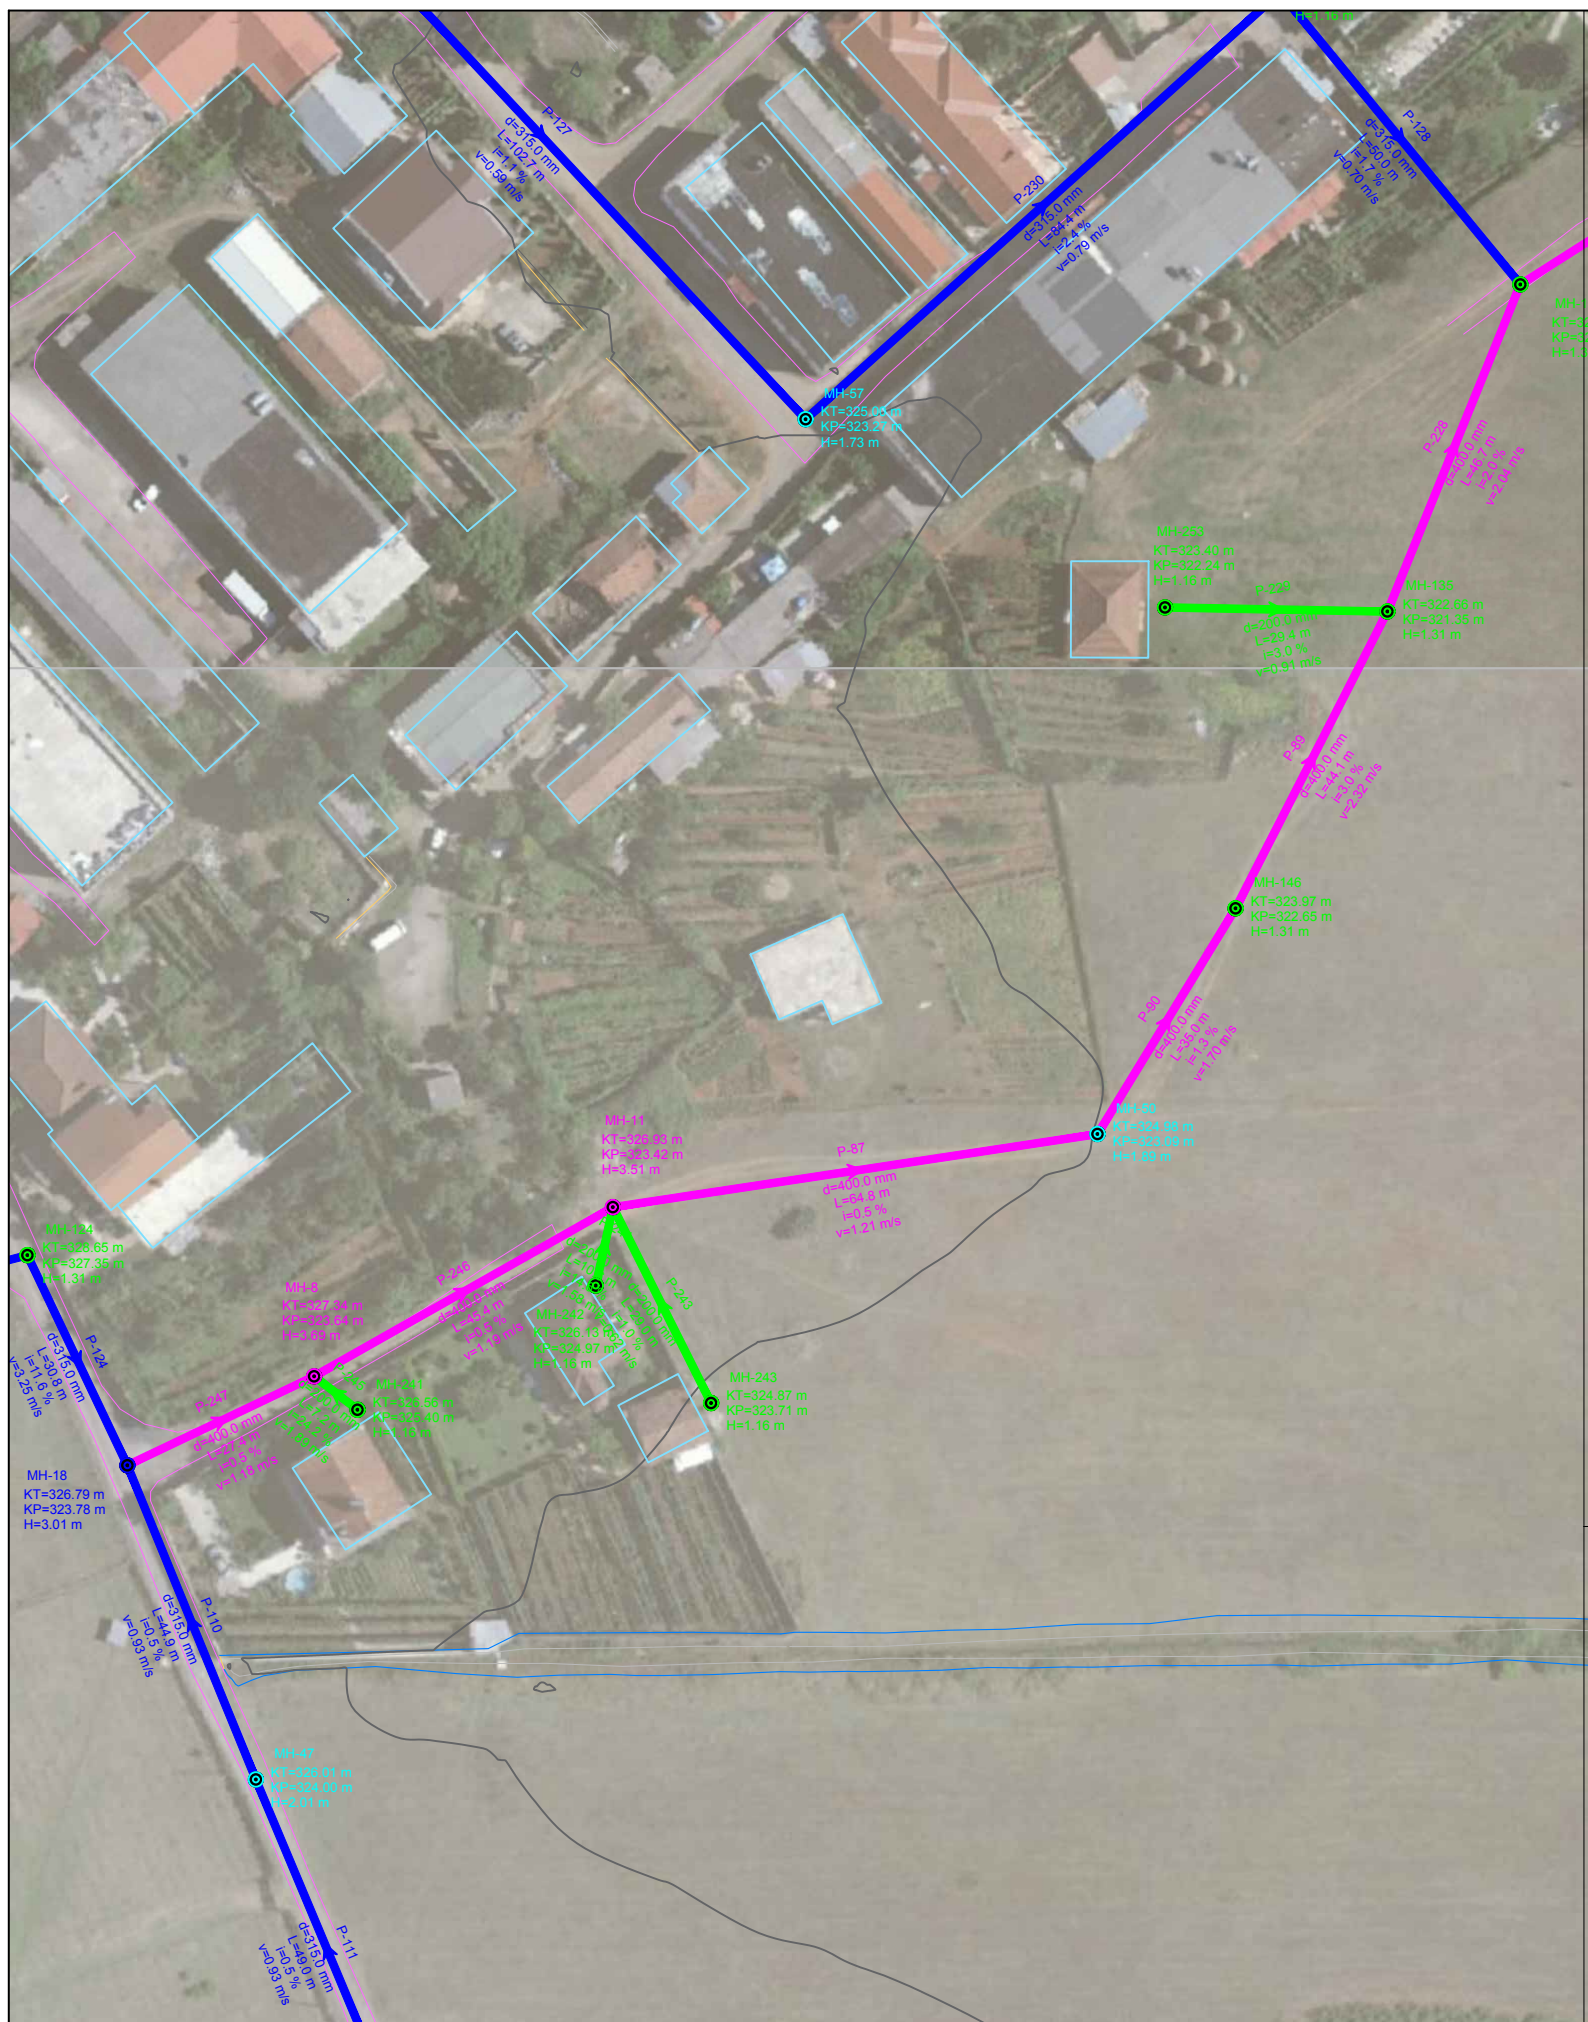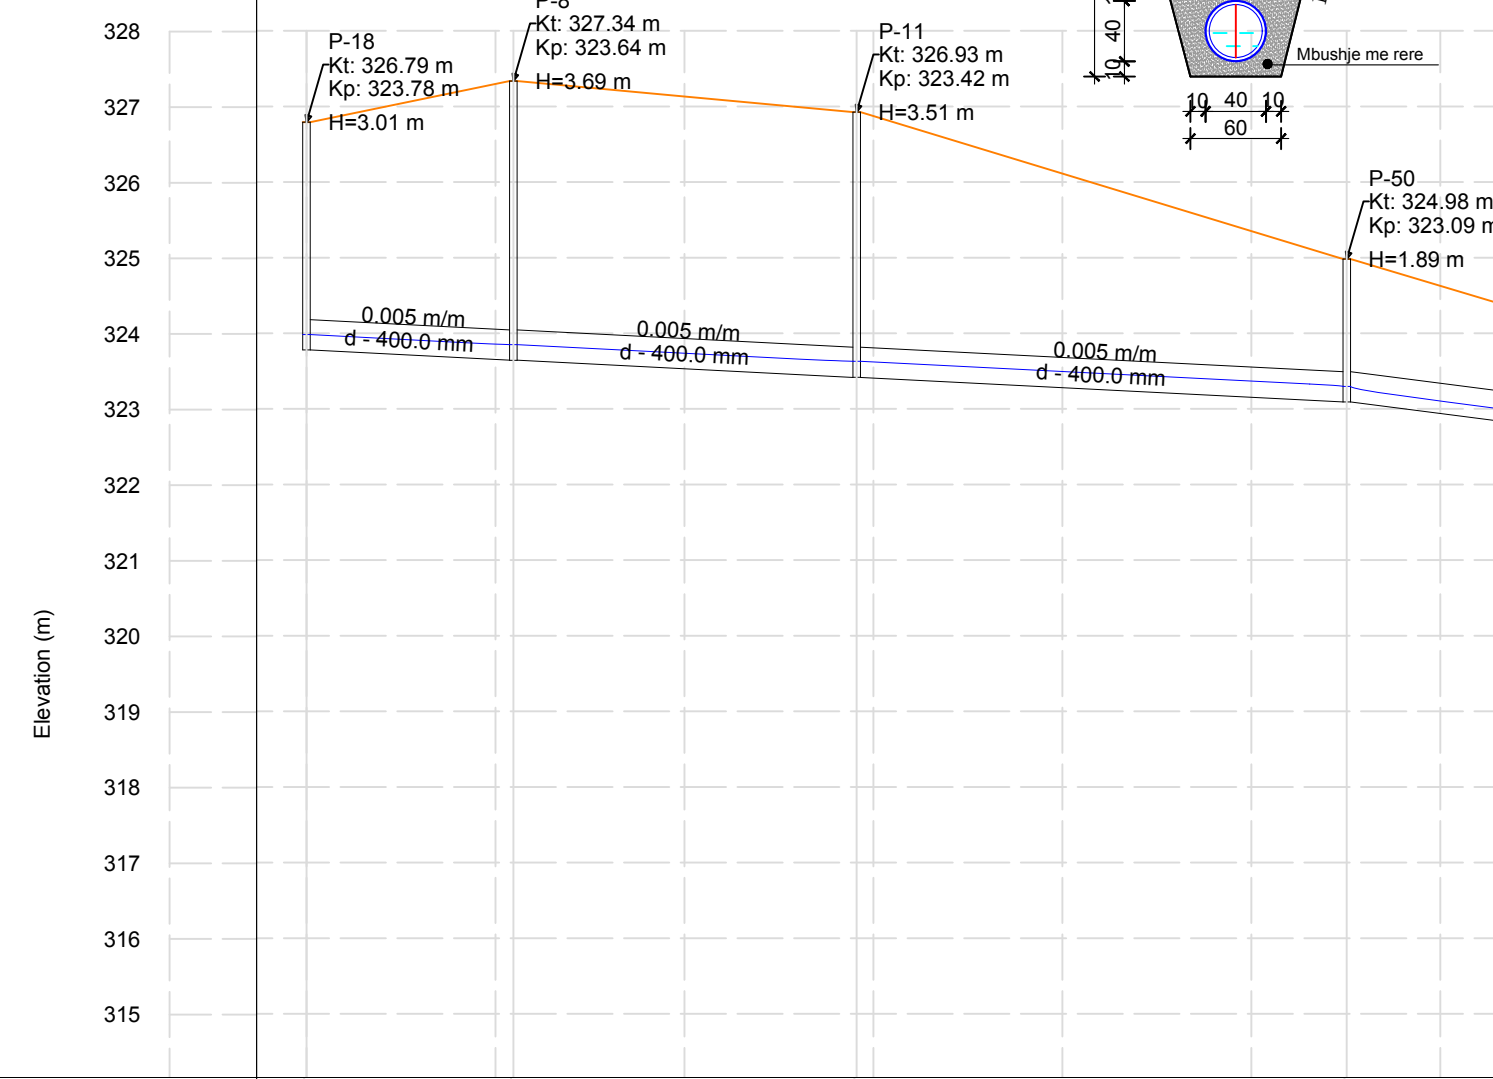

Emertimi i Tubit	P-247	P-246	P-87	P-90
Gjatesia	27.4	45.4	64.8	35.0
Diametri	d - 400.0 mm	d - 400.0 mm	d - 400.0 mm	d - 400.0
Kuote projekti	323.78	323.64	323.64	323.42 323.42
Pjerresia (%)	0.5	0.5	0.5	1.3
Emertimi i pusetes	P-18	P-8	P-11	P-50
Kuote Toke (m)	326.79	327.34	326.93	324.98
Kuote Projekti (m)	323.78	323.64	323.42	323.09
Material	0.40\Korrogato HDPE	0.40\Korrogato HDPE	0.40\Korrogato HDPE	0.40\Korrogato

**POROSITESI : BASHKIA MAT**

Objekti: "STUDIM PROJEKTIM I RRJETIT TE KANALIZIMEVE NE ZONAT PERIFERIKE TE QYTETIT BURREL"

Emertimi: PLANIMETRIA DHE PROFILI GJATESOR


"Arabel - Studio" Sh.p.k.    "InfraKonsult" Sh.p.k.    "Net-Group" Sh.p.k.

**Projektues**


Nd.Shemsi Sulejmani	Nd.Ilirjan Kokalari	Hidr.Luljeta Koci	Ark.Irida Troti	Elek.Altin Alikaj	Gjeoteknik. Artjon Jani
Nd.Lefter Shembitraku	Hidr.Arben Prendi	Gjeod.Myzafere Kallabaku	Ark.Diana Mitrushu	Mek.Bujar Struga	Gjeolog. Besnik Hykaj
Nd.Sokol Metoja	Hidr.Redi Struga	Gjeod.Iv Beqari	Ark.Rigert Hyra	Mek.Bujar Meraj	
Nd.Ermal Spahiu	Hidr.Hajredin Murgu	Gjeod.Shqiponja Civici	Elek.Burhan Demberi	Mek. Gjergji Kotori	

SHKALLA: V:1-100, H:1-1000  
FLETA: 1- 01  
Mat 2021, Format A3




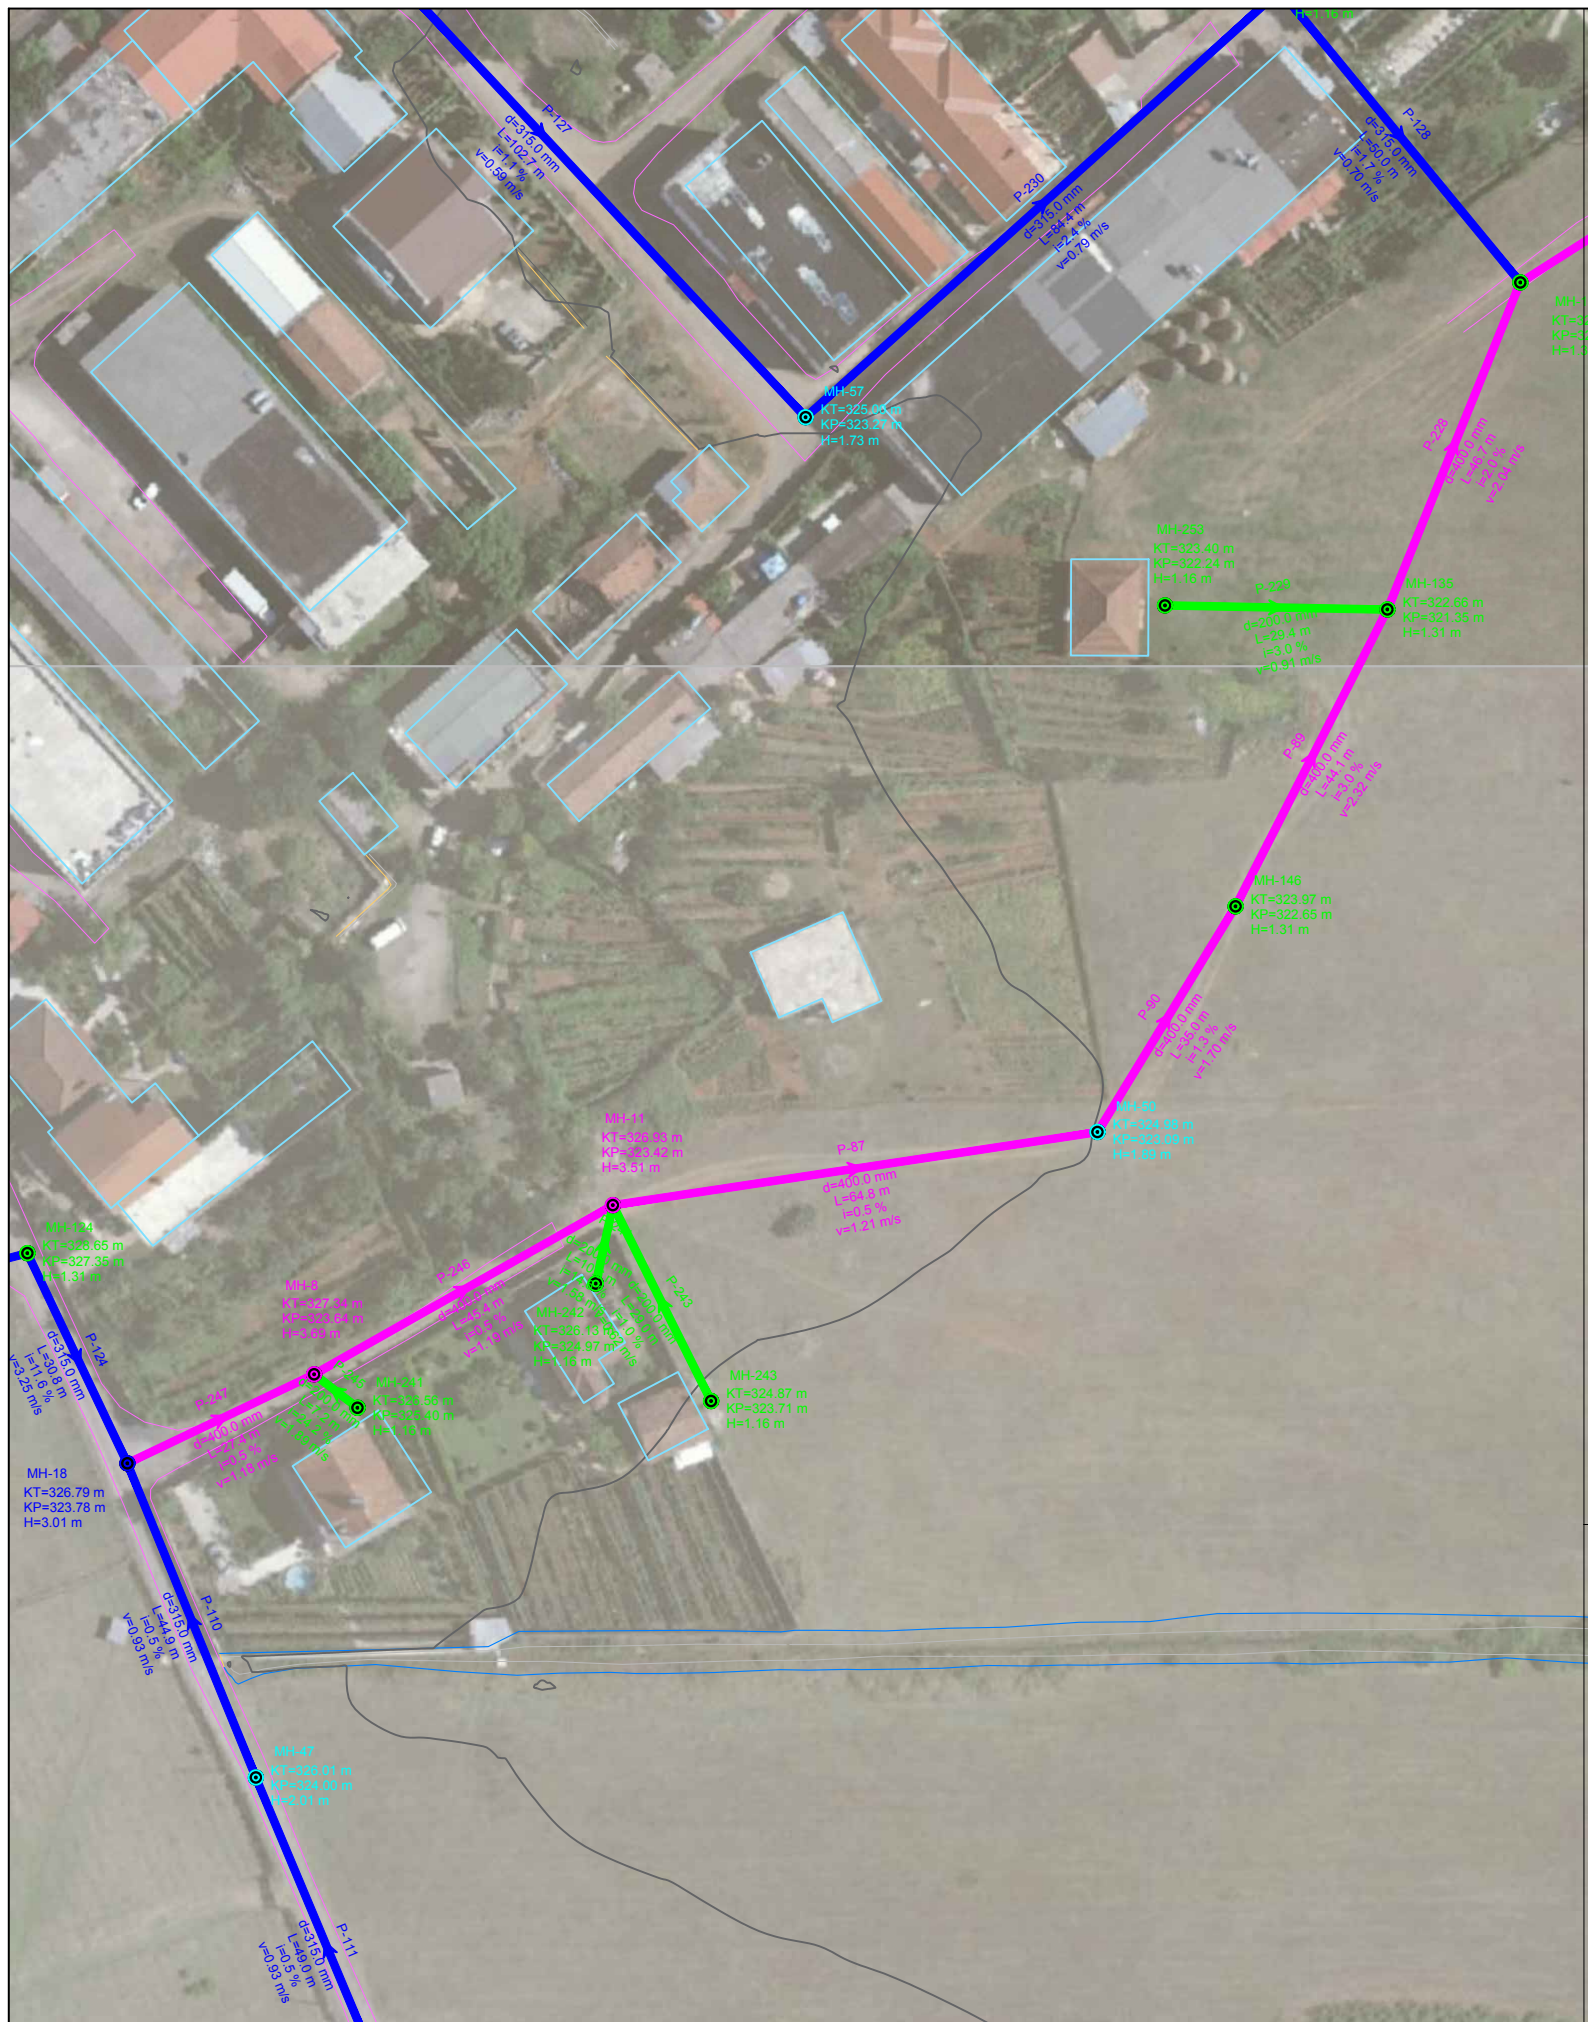

**PRERJA TERTHORE  
KUZ TUB HDPE Ø400mm**

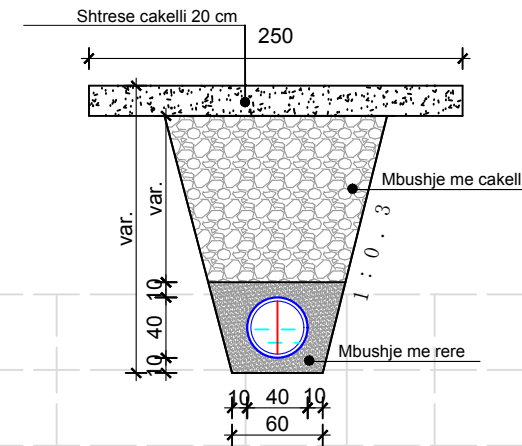

**LINJA 12**

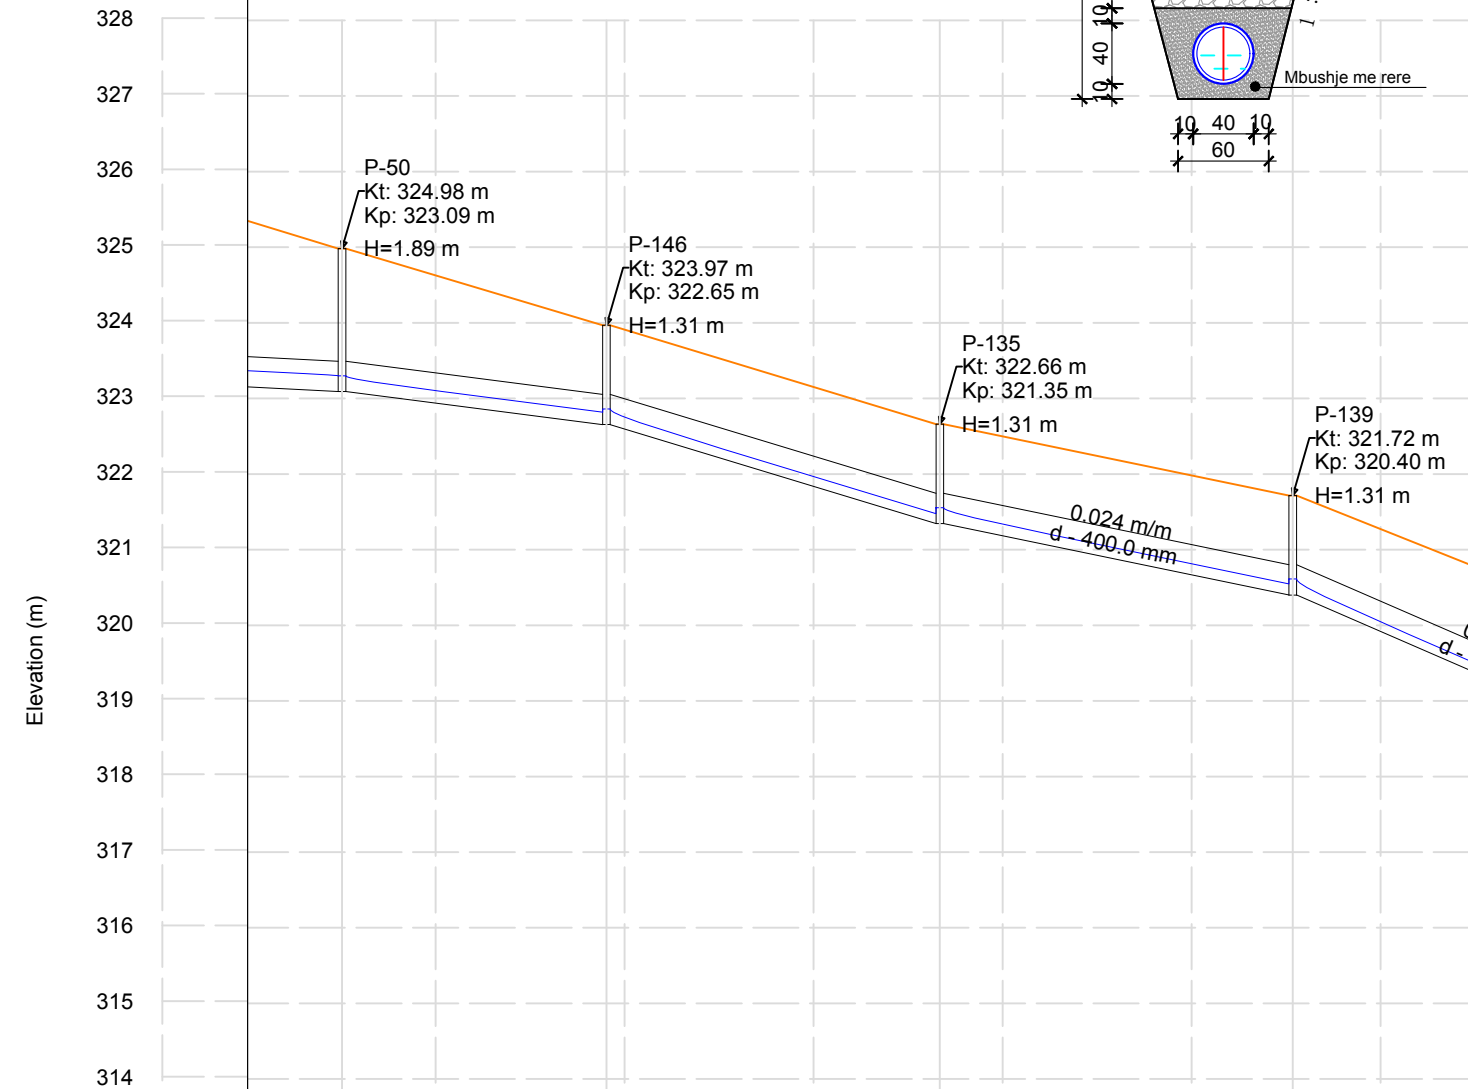

Emertimi i Tubit	P-90	P-89	P-228	P-139
Gjatesia	35.0	44.1	46.7	5.2
Diametri	d - 400.0 mm	d - 400.0 mm	d - 400.0 mm	d - 400.0 mm
Kuote projekti	323.09 323.09	322.65 322.65	321.35 321.35	320.40 320.40
Pjerrësia (%)	1.3	3.0	2.0	0.024
Emertimi i pusetes	P-50	P-146	P-135	P-139
Kuote Toke (m)	324.98	323.97	322.66	321.72
Kuote Projekti (m)	323.09	322.65	321.35	320.40
Material	0.40\Korrogato HDPE	0.40\Korrogato HDPE	0.40\Korrogato HDPE	0.40\Korrogato HDPE

**POROSITESI : BASHKIA MAT**  
Objekti: "STUDIM PROJEKTIM I RRJETIT TE KANALIZIMEVE NE ZONAT PERIFERIKE TE QYTETIT BURREL"


Emertimi: PLANIMETRIA DHE PROFILI GJATESOR  
"Arabel - Studio" Sh.p.k. "InfraKonsult" Sh.p.k. "Net-Group" Sh.p.k.

**Projektues**


Nd.Shemsi Sulejmani	Nd.Ilirjan Kokalari	Hidr.Luljeta Koci	Ark.Irida Troti	Elek.Altin Alkaj	Gjeoteknik. Artjon Jani
Nd.Lefter Shembitraku	Hidr.Arben Prendi	Gjeod.Myzafere Kallabaku	Ark.Diana Mitrushu	Mek.Bujar Struga	Gjeolog. Besnik Hykaj
Nd.Sokol Metoja	Hidr.Redi Struga	Gjeod.Iv Beqari	Ark.Rigert Hyra	Mek.Bujar Meraj	
Nd.Ermal Spahiu	Hidr.Hajredin Murgu	Gjeod.Shqiponja Civici	Elek.Burhan Demberi	Mek. Gjergji Kotori	

SHKALLA: V:1-100, H:1-1000  
FLETA: 1- 01  
Mat 2021, Format A3




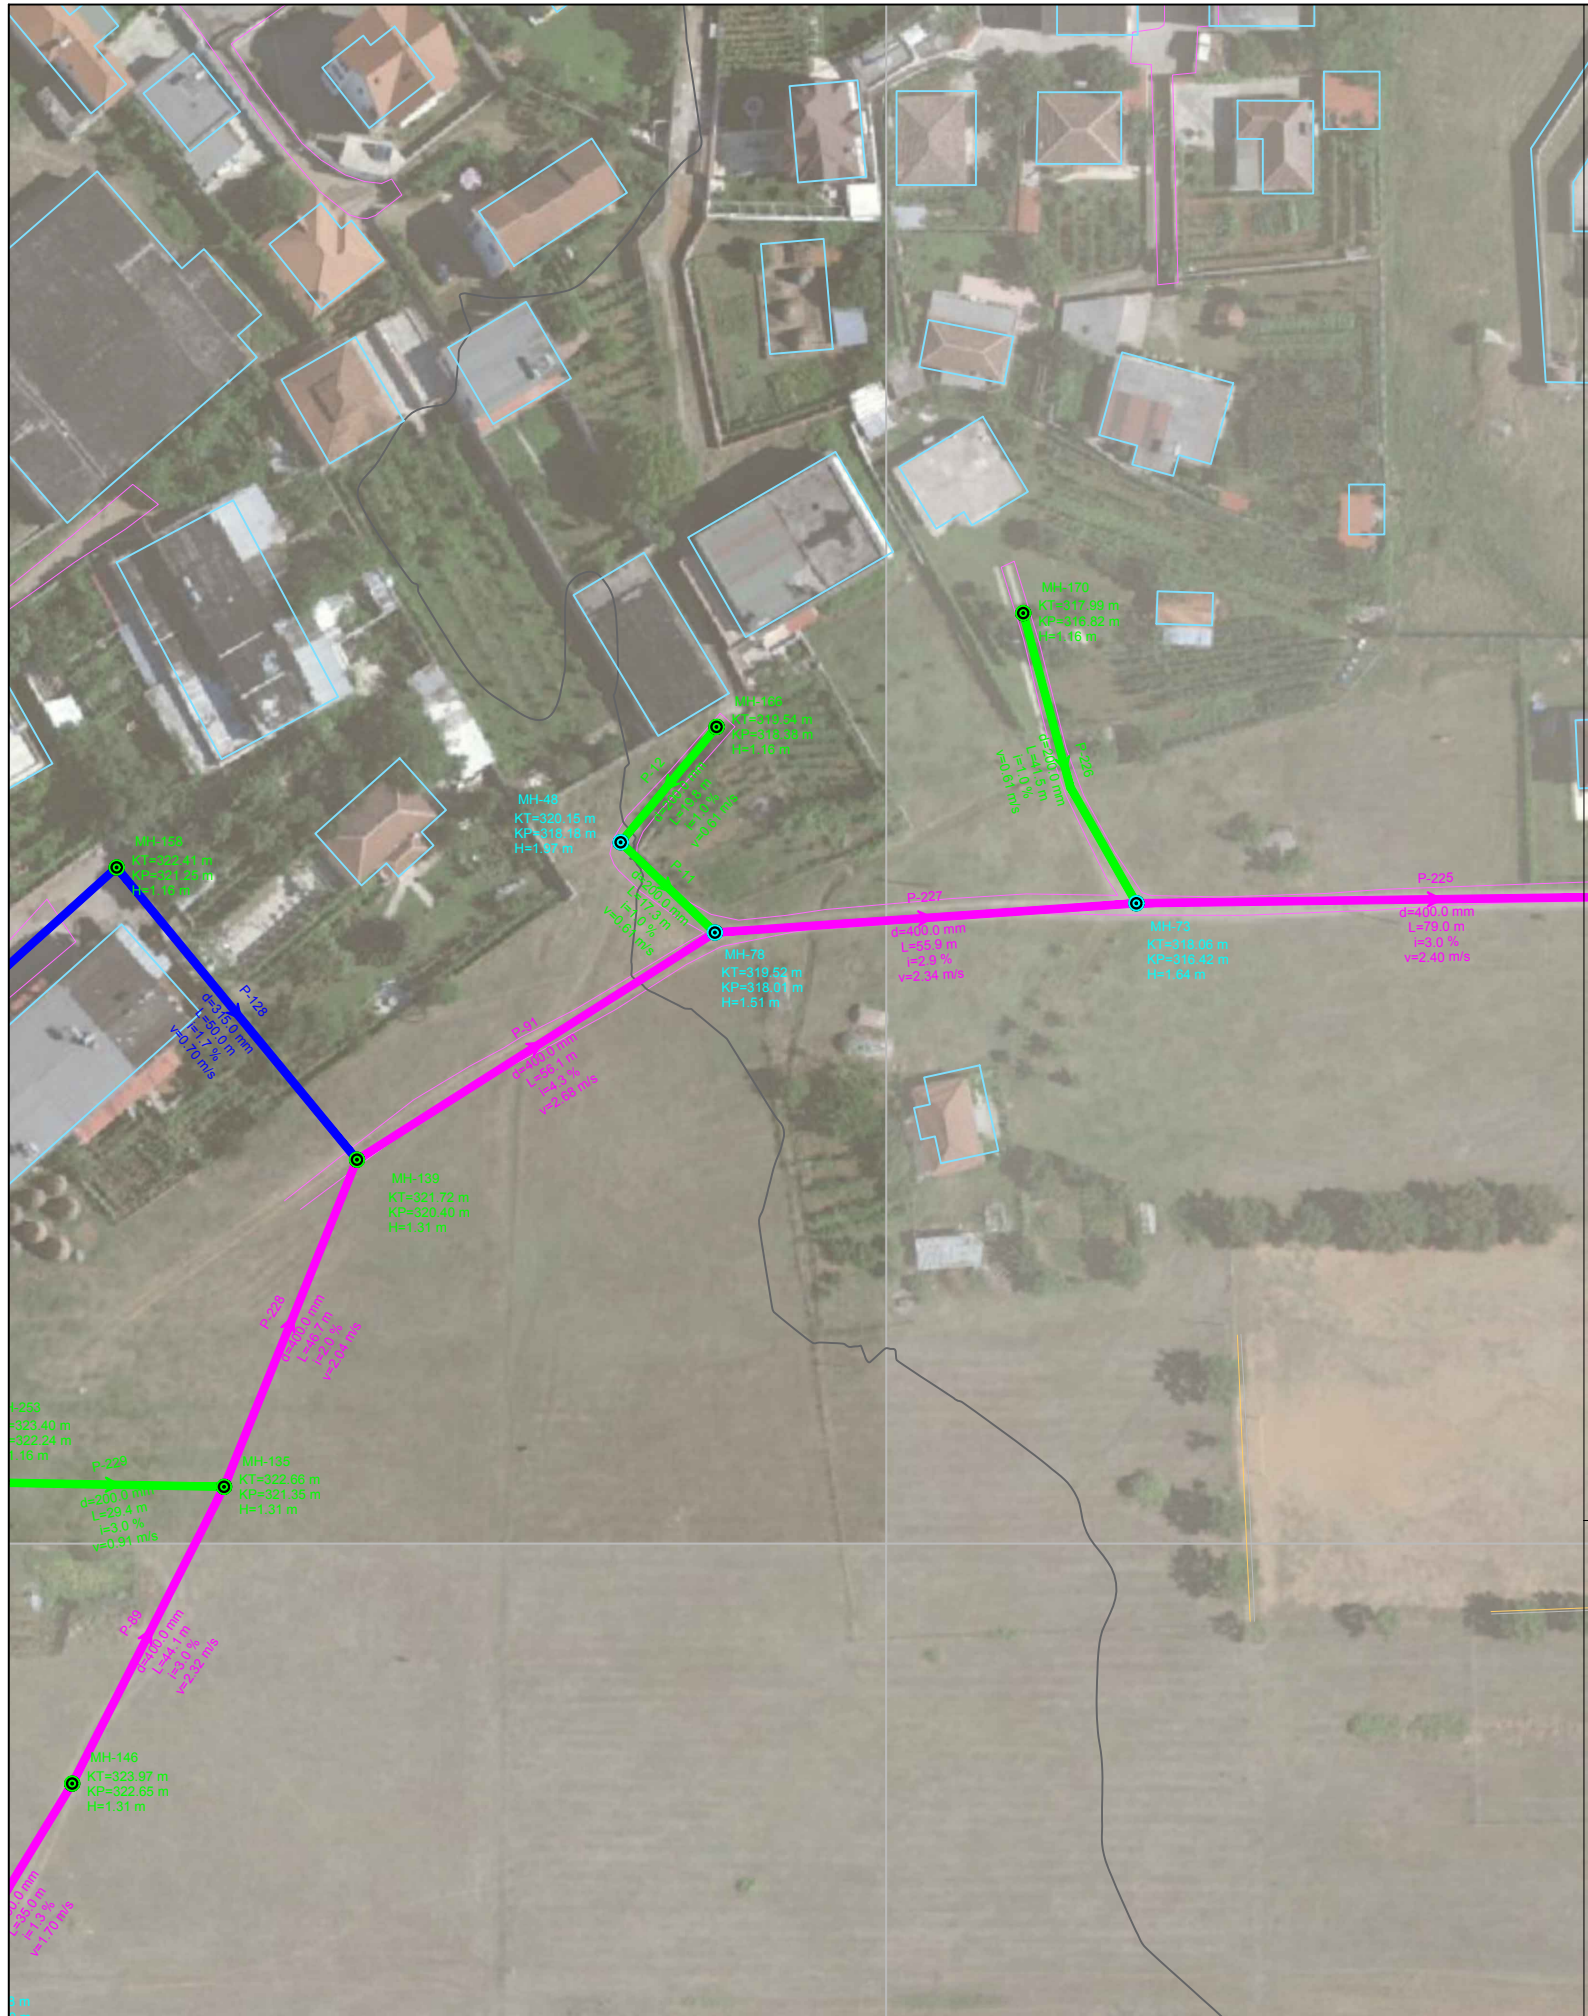

**PRERJA TERTHORE  
KUZ TUB HDPE Ø400mm**

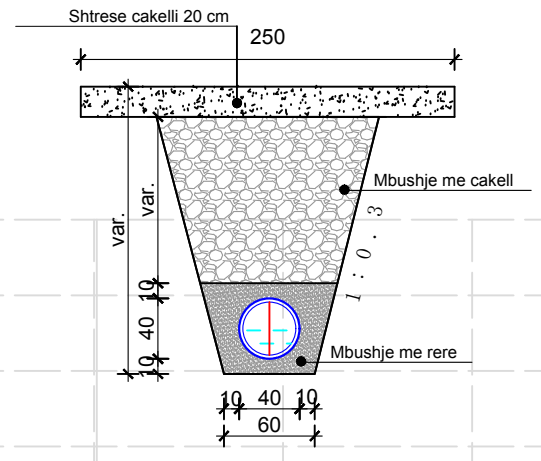

**LINJA 12**

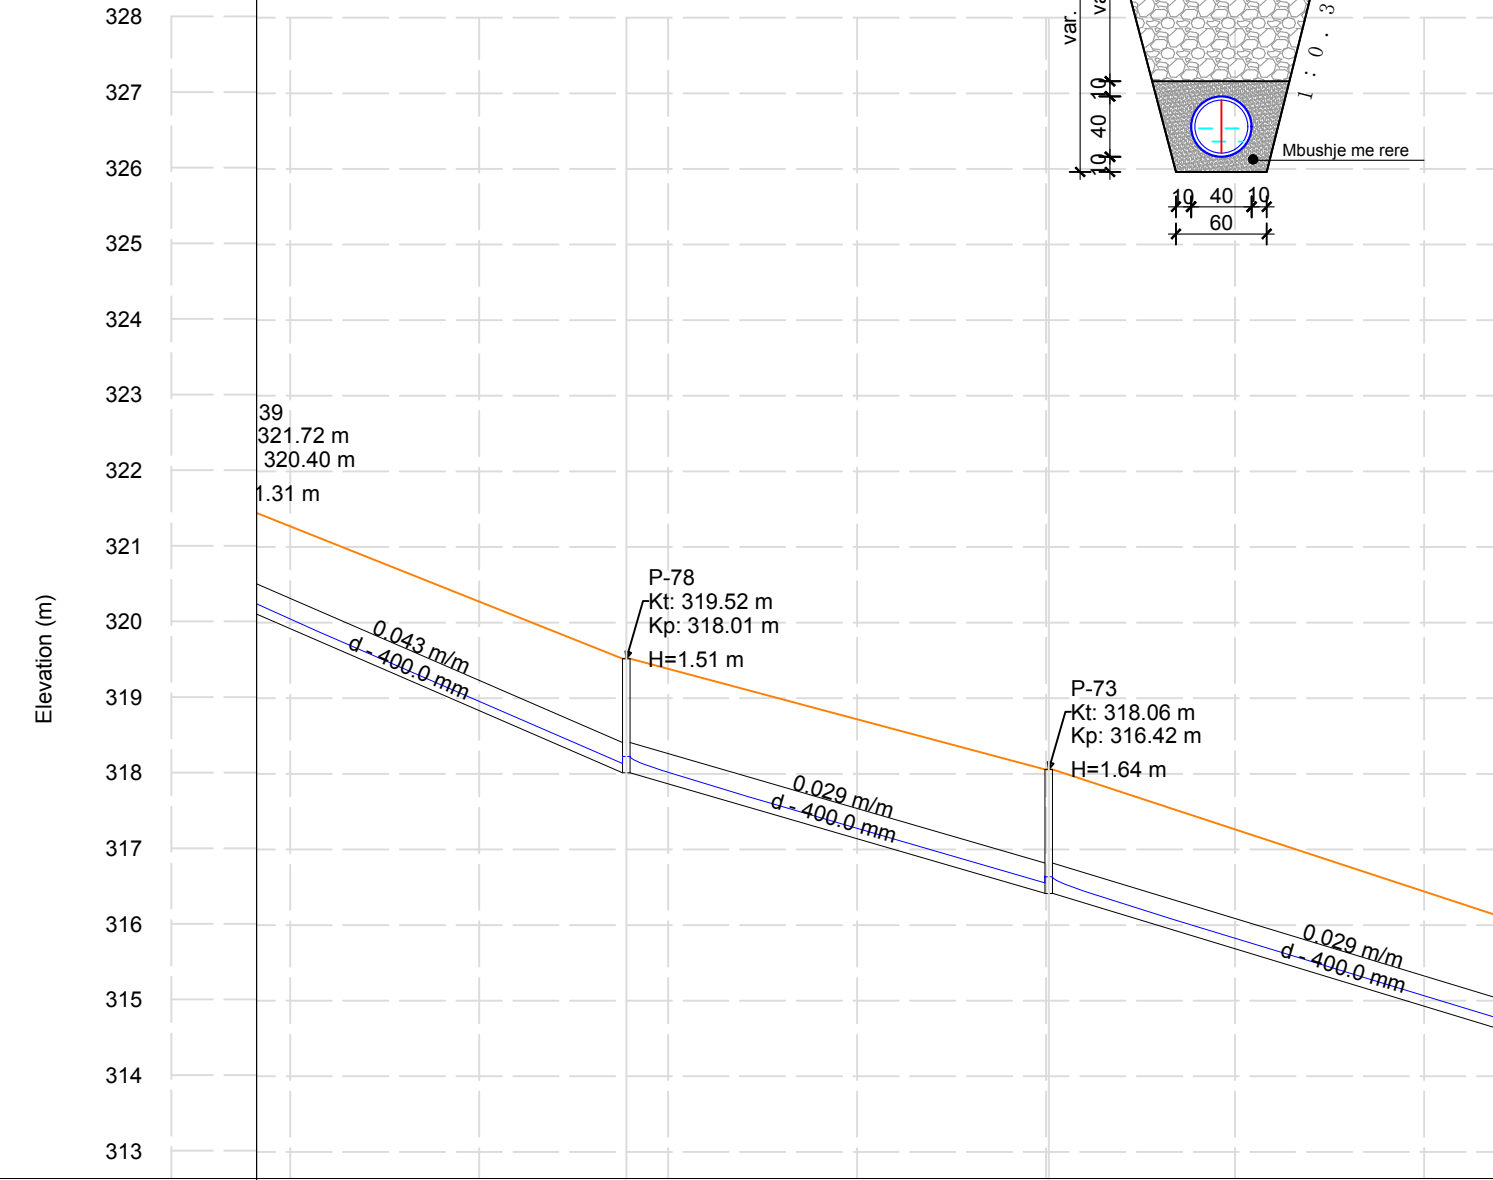

Emertimi i Tubit	P-91	P-227	P-225
Gjatesia	56.1	55.9	79.0
Diametri	d - 400.0 mm	d - 400.0 mm	d - 400.0 mm
Kuote projekti	318.01 318.01	316.42 316.42	
Pjerrësia (%)	4.3	2.9	3.0
Emertimi i pusetes	P-78	P-73	
Kuote Toke (m)	319.52	318.06	
Kuote Projekti (m)	318.01	316.42	
Material	0.40\Korrogato HDPE	0.40\Korrogato HDPE	0.40\Korrogato HDPE

**POROSITESI : BASHKIA MAT**

Objekti: "STUDIM PROJEKTIM I RRJETIT TE KANALIZIMEVE NE ZONAT PERIFERIKE TE QYTETIT BURREL"

Emertimi: PLANIMETRIA DHE PROFILI GJATESOR

"Arabel - Studio" Sh.p.k      "InfraKonsult" Sh.p.k      "Net-Group" Sh.p.k


**Projektues**

Nd.Shemsi Sulejmani	Nd.Ilirjan Kokalari	Hidr.Luljeta Koci	Ark.Irida Troti	Elek.Altin Alikaj	Gjeoteknik. Artjon Jani
Nd.Lefter Shembitraku	Hidr.Arben Prendi	Gjeod.Myzafere Kallabaku	Ark.Diana Mitrushu	Mek.Bujar Struga	Gjeolog. Besnik Hykaj
Nd.Sokol Metoja	Hidr.Redi Struga	Gjeod.Iv Beqari	Ark.Rigert Hyra	Mek.Bujar Meraj	
Nd.Ermal Spahiu	Hidr.Hajredin Murgu	Gjeod.Shqiponja Civici	Elek.Burhan Demberi	Mek. Gjergji Kotori	

SHKALLA: V:1-100, H:1-1000  
FLETA: 1- 01


Mat 2021      Format A3



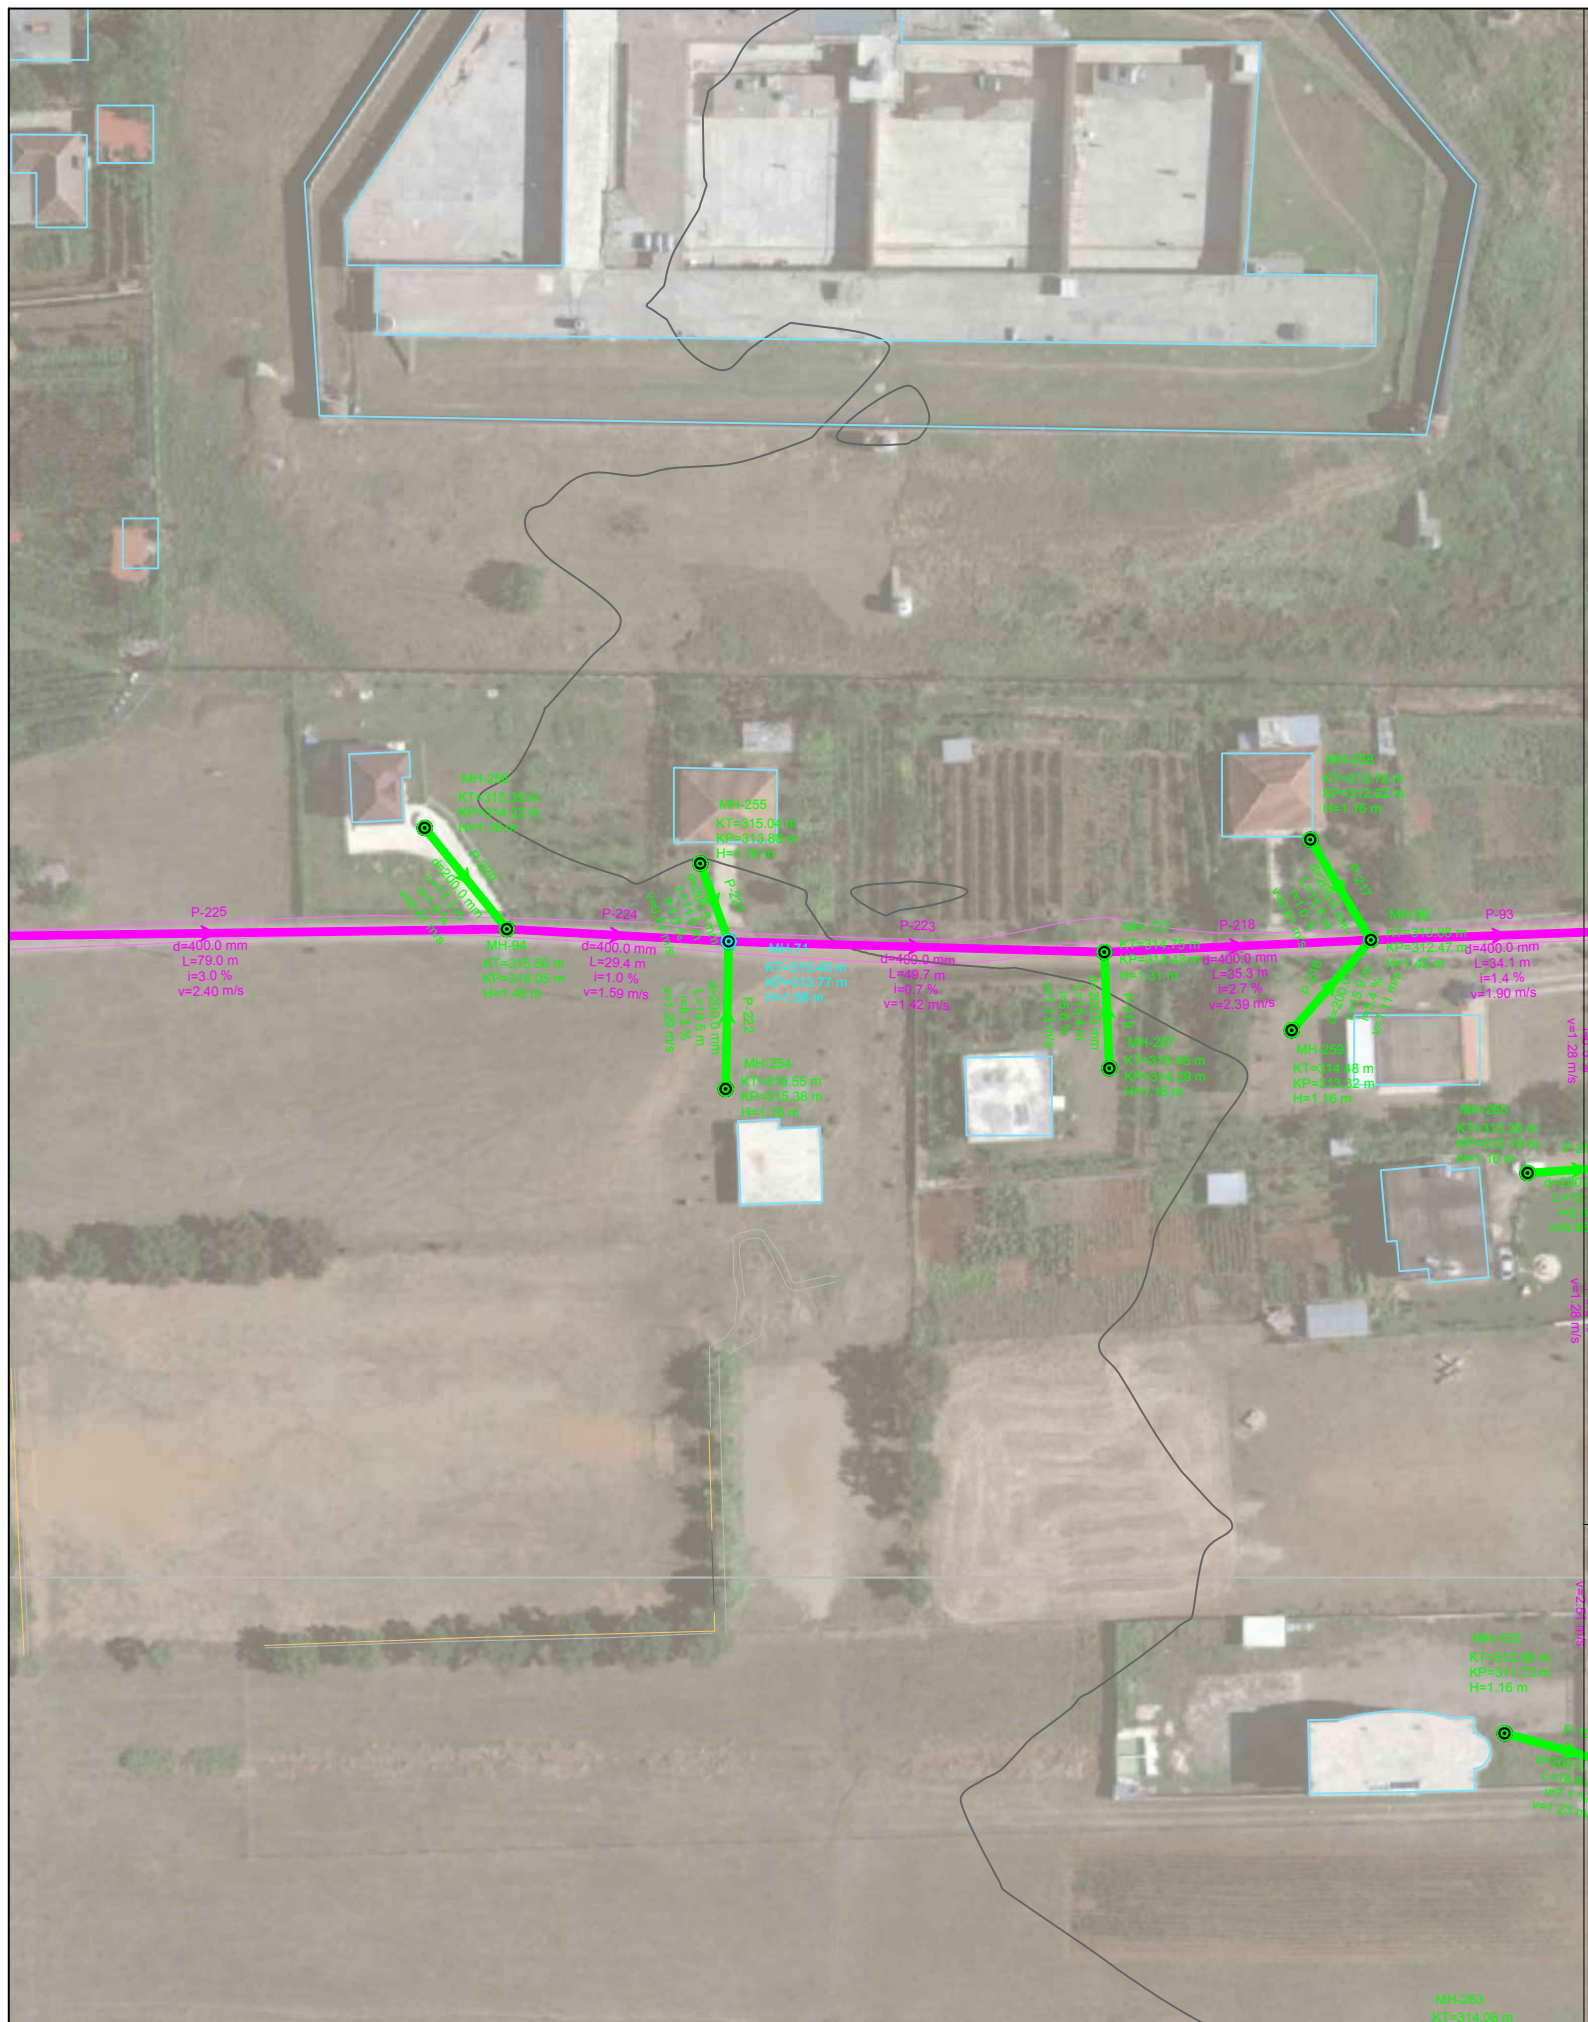

### LINJA 12

Elevation (m)

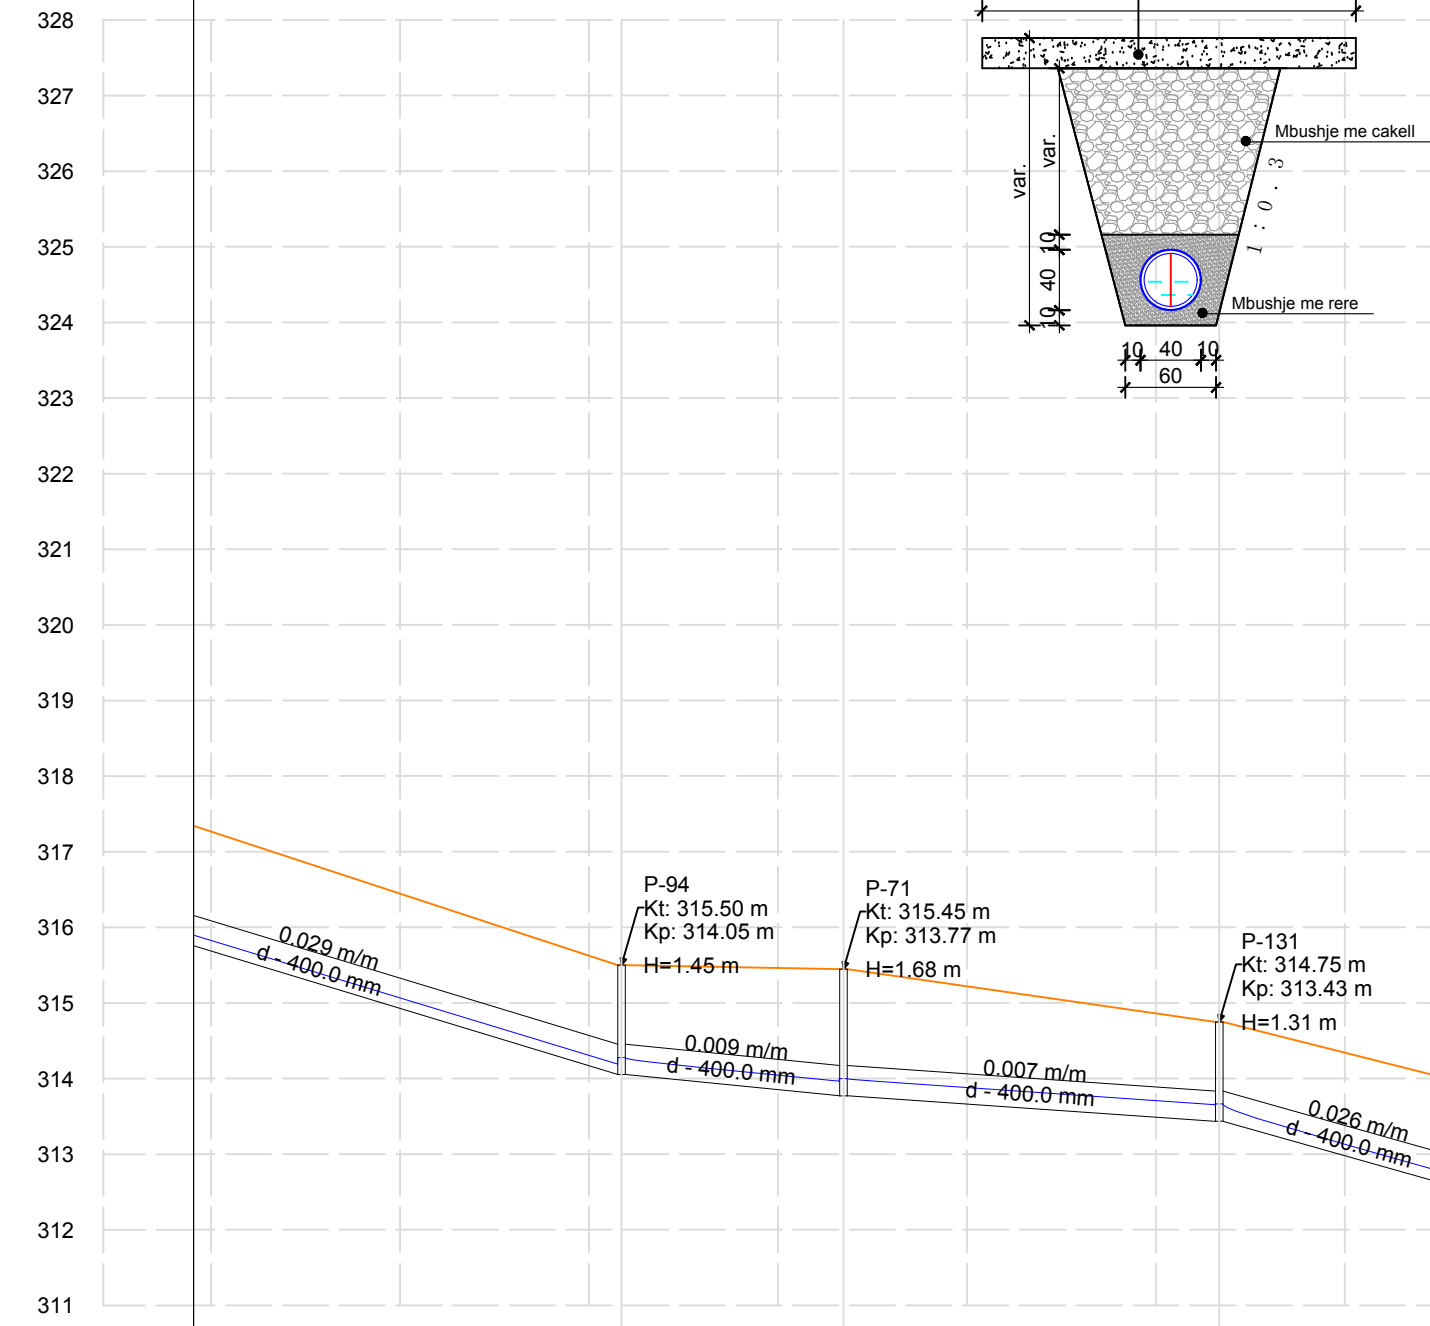

Emertimi i Tubit	P-225	P-224	P-223	P-218
Gjatesia	79.0	29.4	49.7	35.3
Diametri	d - 400.0 mm	d - 400.0 mm	d - 400.0 mm	d - 400.0 mm
Kuote projekti	314.05	314.05	313.77	313.77
Pjerrësia (%)	3.0	1.0	0.7	2.7
Emertimi i pusetes	P-94	P-71	P-131	
Kuote Toke (m)	315.50	315.45	314.75	
Kuote Projekti (m)	314.05	313.77	313.43	
Material	0.40\Korrogato HDPE	0.40\Korrogato HDPE	0.40\Korrogato HDPE	0.40\Korrogato HDPE

**POROSITESI : BASHKIA MAT**  
 Objekti: "STUDIM PROJEKTIM I RRJETIT TE KANALIZIMEVE NE ZONAT PERIFERIKE TE QYTETIT BURREL"

Emertimi: PLANIMETRIA DHE PROFILI GJATESOR


"Arabel - Studio" Sh.p.k	"InfraKonsult" Sh.p.k	"Net-Group" Sh.p.k

**Projektues**

Nd.Shemsi Sulejmani	Nd.Ilirjan Kokalari	Hidr.Luljeta Koci	Ark.Irida Troti	Elek.Altin Alikaj	Gjeoteknik. Artjon Jani
Nd.Lefter Shembitraku	Hidr.Arben Prendi	Gjeod.Myzafere Kallabaku	Ark.Diana Mitrushu	Mek.Bujar Struga	Gjeolog. Besnik Hykaj
Nd.Sokol Metoja	Hidr.Redri Struga	Gjeod.Iv Beqari	Ark.Rigert Hyra	Mek.Bujar Meraj	
Nd.Ermal Spahiu	Hidr.Hajredin Murgu	Gjeod.Shqiponja Civici	Elek.Burhan Demberi	Mek. Gjergji Kotori	


SHKALLA	FLETA
V:1-100	1- 01
H:1-1000	
Mat 2021	Format A3



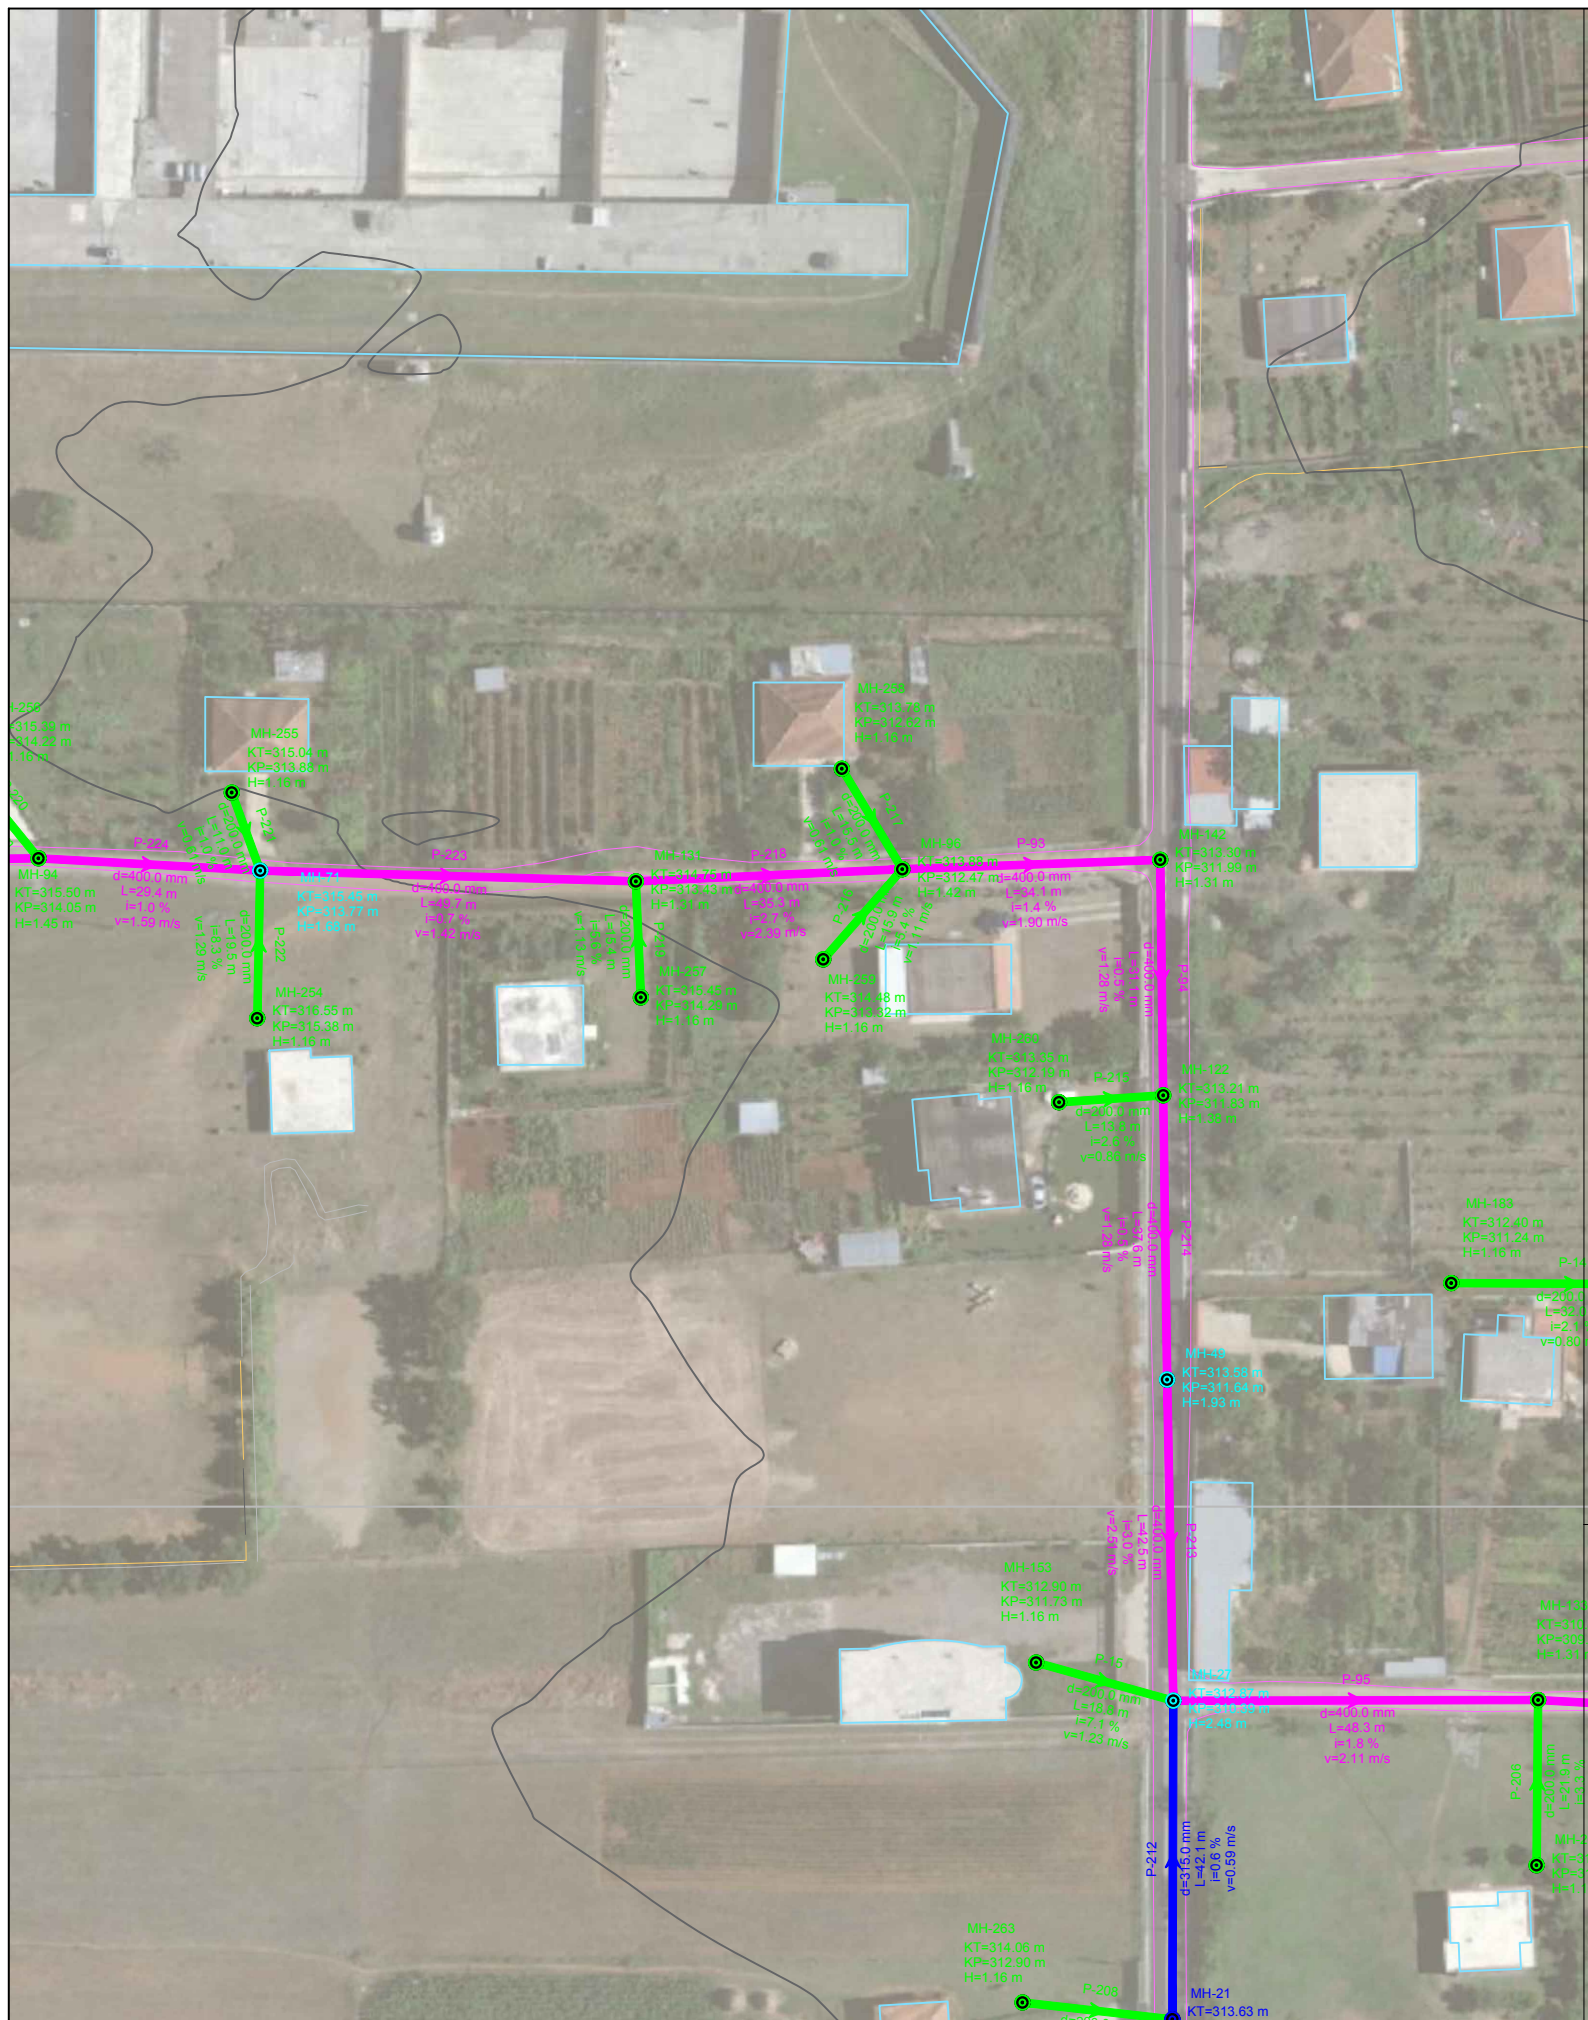


### LINJA 12

Elevation (m)

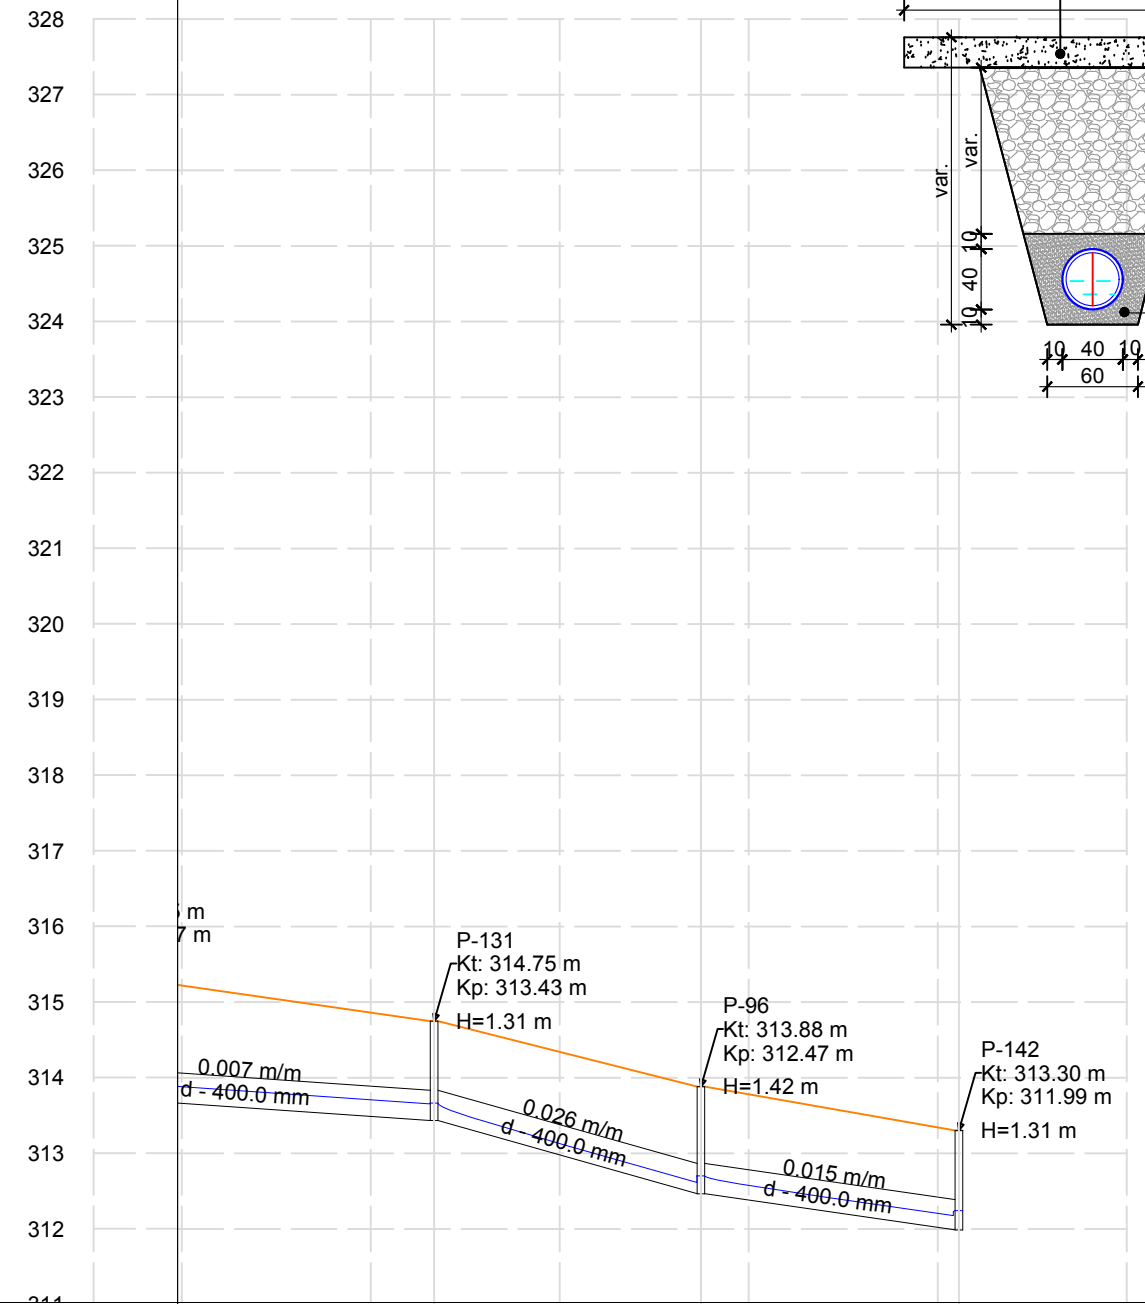

### PRERJA TERTHORE KUZ TUB HDPE Ø400mm

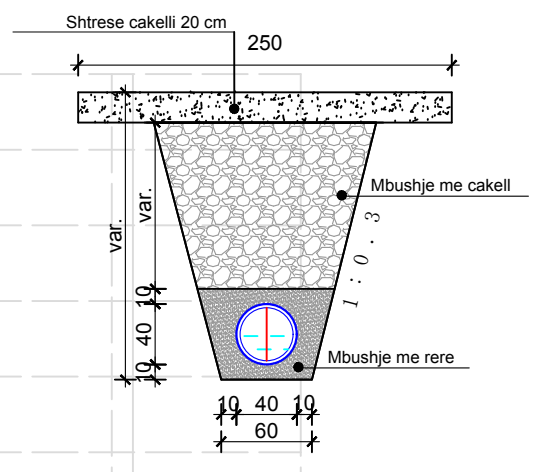

Emertimi i Tubit	P-223	P-218	P-93
Gjatesia	49.7	35.3	34.1
Diametri	d - 400.0 mm	d - 400.0 mm	d - 400.0 mm
Kuote projekti	313.43 313.43	312.47 312.47	311.99
Pjerrësia (%)	0.7	2.7	1.4
Emertimi i pusetes	P-131	P-96	P-142
Kuote Toke (m)	314.75	313.88	313.30
Kuote Projekti (m)	313.43	312.47	311.99
Material	0.40\Korrogato HDPE	0.40\Korrogato HDPE	0.40\Korrogato HDPE

**POROSITESI : BASHKIA MAT**

Objekti: "STUDIM PROJEKTIM I RRJETIT TE KANALIZIMEVE NE ZONAT PERIFERIKE TE QYTETIT BURREL"

Emertimi: PLANIMETRIA DHE PROFILI GJATESOR


"Arabel - Studio" Sh.p.k      "InfraKonsult" Sh.p.k      "Net-Group" Sh.p.k

**Projektues**


Nd.Shemsi Sulejmani	Nd.Ilirjan Kokalari	Hidr.Luljeta Koci	Ark.Irida Troti	Elek.Altin Alikaj	Gjeoteknik. Artjon Jani
Nd.Lefter Shembitraku	Hidr.Arben Prendi	Gjeod.Myzafere Kallabaku	Ark.Diana Mitrushu	Mek.Bujar Struga	Gjeolog. Besnik Hykaj
Nd.Sokol Metoja	Hidr.Redi Struga	Gjeod.Iv Beqari	Ark.Rigert Hyra	Mek.Bujar Meraj	
Nd.Ermal Spahiu	Hidr.Hajredin Murgu	Gjeod.Shqiponja Civici	Elek.Burhan Demberi	Mek. Gjergji Kotori	

SHKALLA	FLETA
V:1-100	1 - 01
H:1-1000	
Mat 2021	Format A3




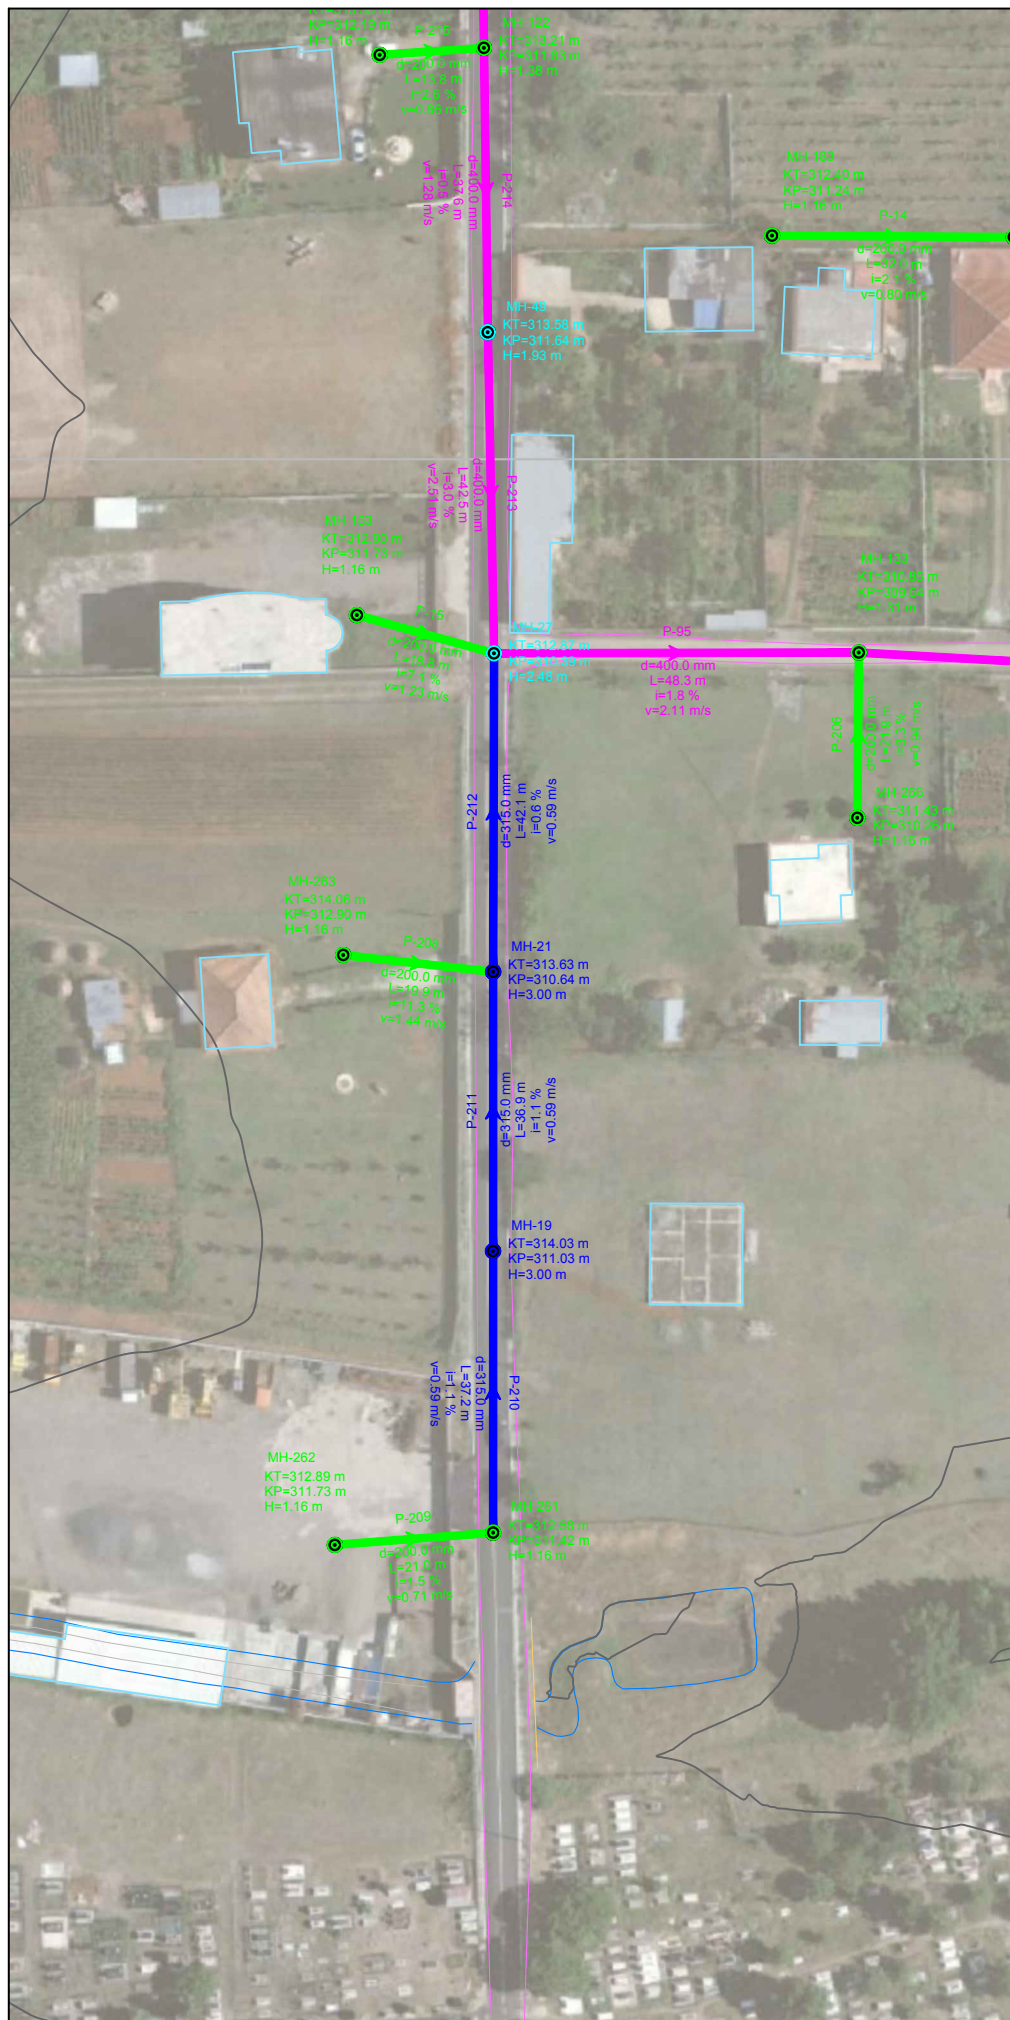


### PRERJA TERTHORE KUZ TUB HDPE Ø315mm

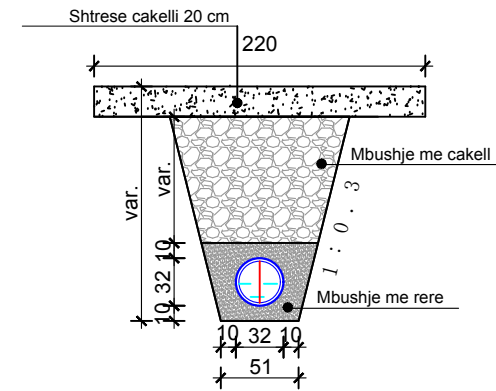

### PRERJA TERTHORE KUZ TUB HDPE Ø400mm

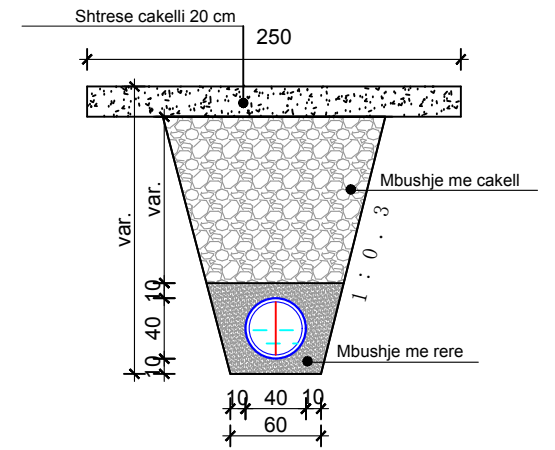

### LINJA 13

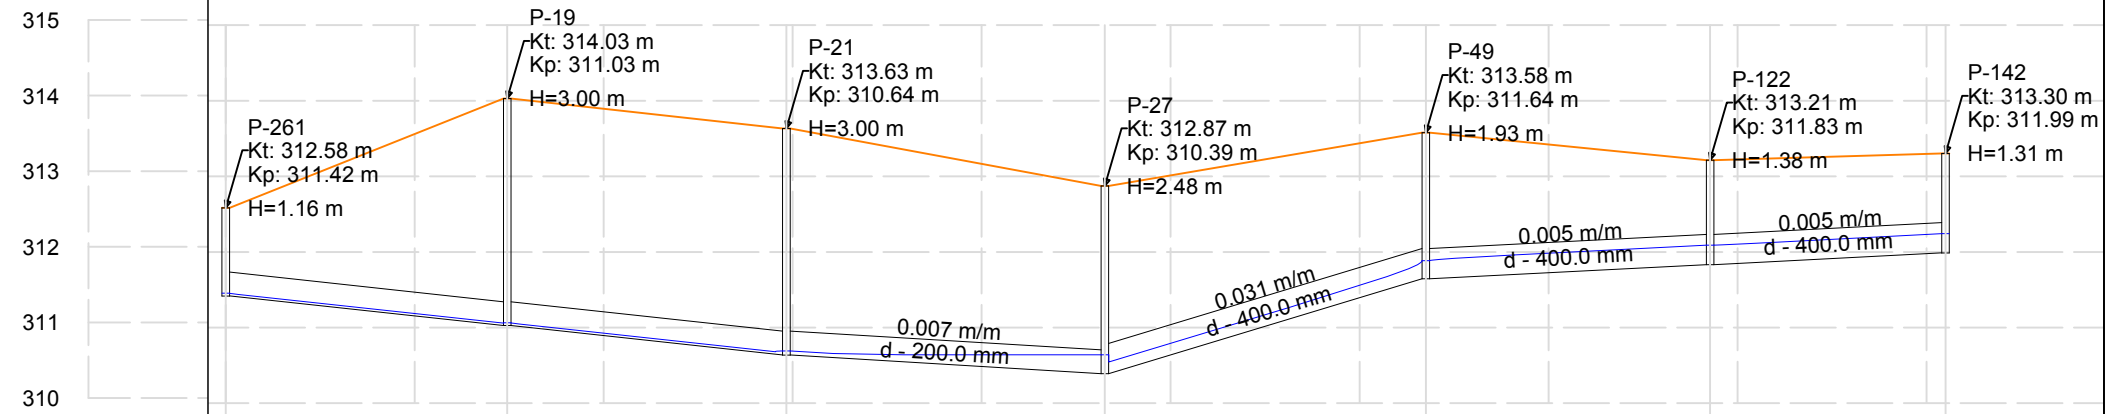

Emertimi i Tubit	P-210	P-211	P-212	P-213	P-214	P-94	
Gjatesia	37.2	36.9	42.1	42.5	37.6	31.1	
Diametri	d - 315.0 mm	d - 315.0 mm	d - 315.0 mm	d - 400.0 mm	d - 400.0 mm	d - 400.0 mm	
Kuote projekti	311.03	311.42 310.64	311.03 310.39	310.64 311.64	310.39 311.83	311.64 311.99 311.83	
Pjerrësia (%)	1.1	1.1	0.6	3.0	0.5	0.5	
Emertimi i pusetes	P-261	P-19	P-21	P-27	P-49	P-122	P-142
Kuote Toke (m)	12.58	314.03	313.63	312.87	313.58	313.21	313.30
Kuote Projekti (m)	11.42	311.03	310.64	310.39	311.64	311.83	311.99
Material	0.32\Korrogato HDPE	0.32\Korrogato HDPE	0.32\Korrogato HDPE	0.40\Korrogato HDPE	0.40\Korrogato HDPE	0.40\Korrogato HDPE	

**POROSITESI : BASHKIA MAT**  
 Objekti: "STUDIM PROJEKTIM I RRJETIT TE KANALIZIMEVE NE ZONAT PERIFERIKE TE QYTETIT BURREL"

Emertimi: PLANIMETRIA DHE PROFILI GJATESOR



"Arabel - Studio" Sh.p.k	"InfraKonsult" Sh.p.k	"Net-Group" Sh.p.k

**Projektues**

Nd.Shemsi Sulejmani	Nd.Ilirjan Kokalari	Hidr.Luljeta Koci	Ark.Irida Troti	Elek.Altin Alikaj	Gjeoteknik. Artjon Jani
Nd.Lefter Shembitraku	Hidr.Arben Prendi	Gjeod.Myzafere Kallabaku	Ark.Diana Mitrushu	Mek.Bujar Struga	Gjeolog. Besnik Hykaj
Nd.Sokol Metoja	Hidr.Redi Struga	Gjeod.Iv Beqari	Ark.Rigert Hyra	Mek.Bujar Meraj	
Nd.Ermal Spahiu	Hidr.Hajredin Murgu	Gjeod.Shqiponja Civici	Elek.Burhan Demberi	Mek. Gjergji Kotori	

SHKALLA	FLETA
V:1-100	1- 01
H:1-1000	
Mat 2021	Format A3



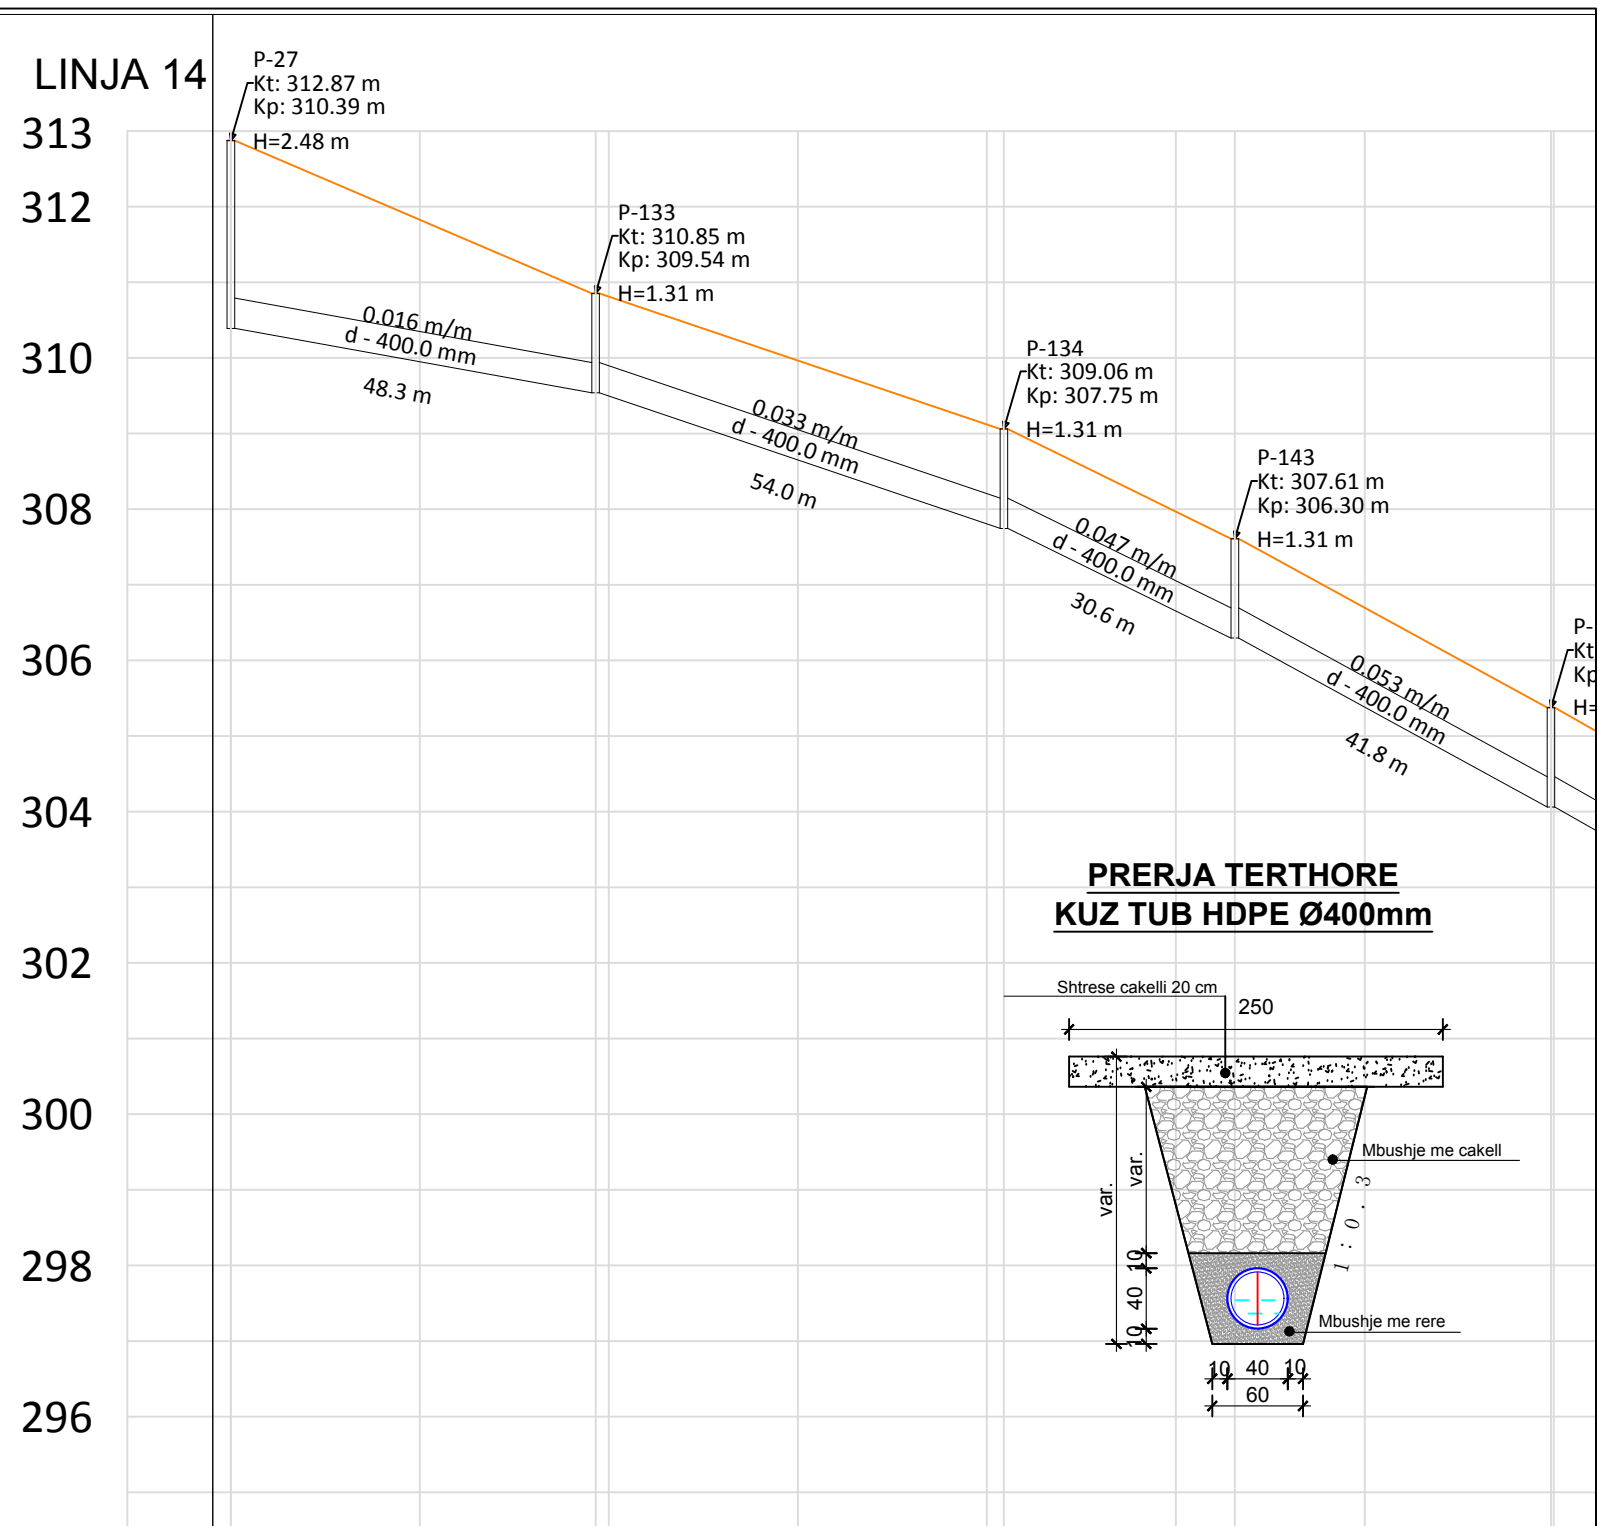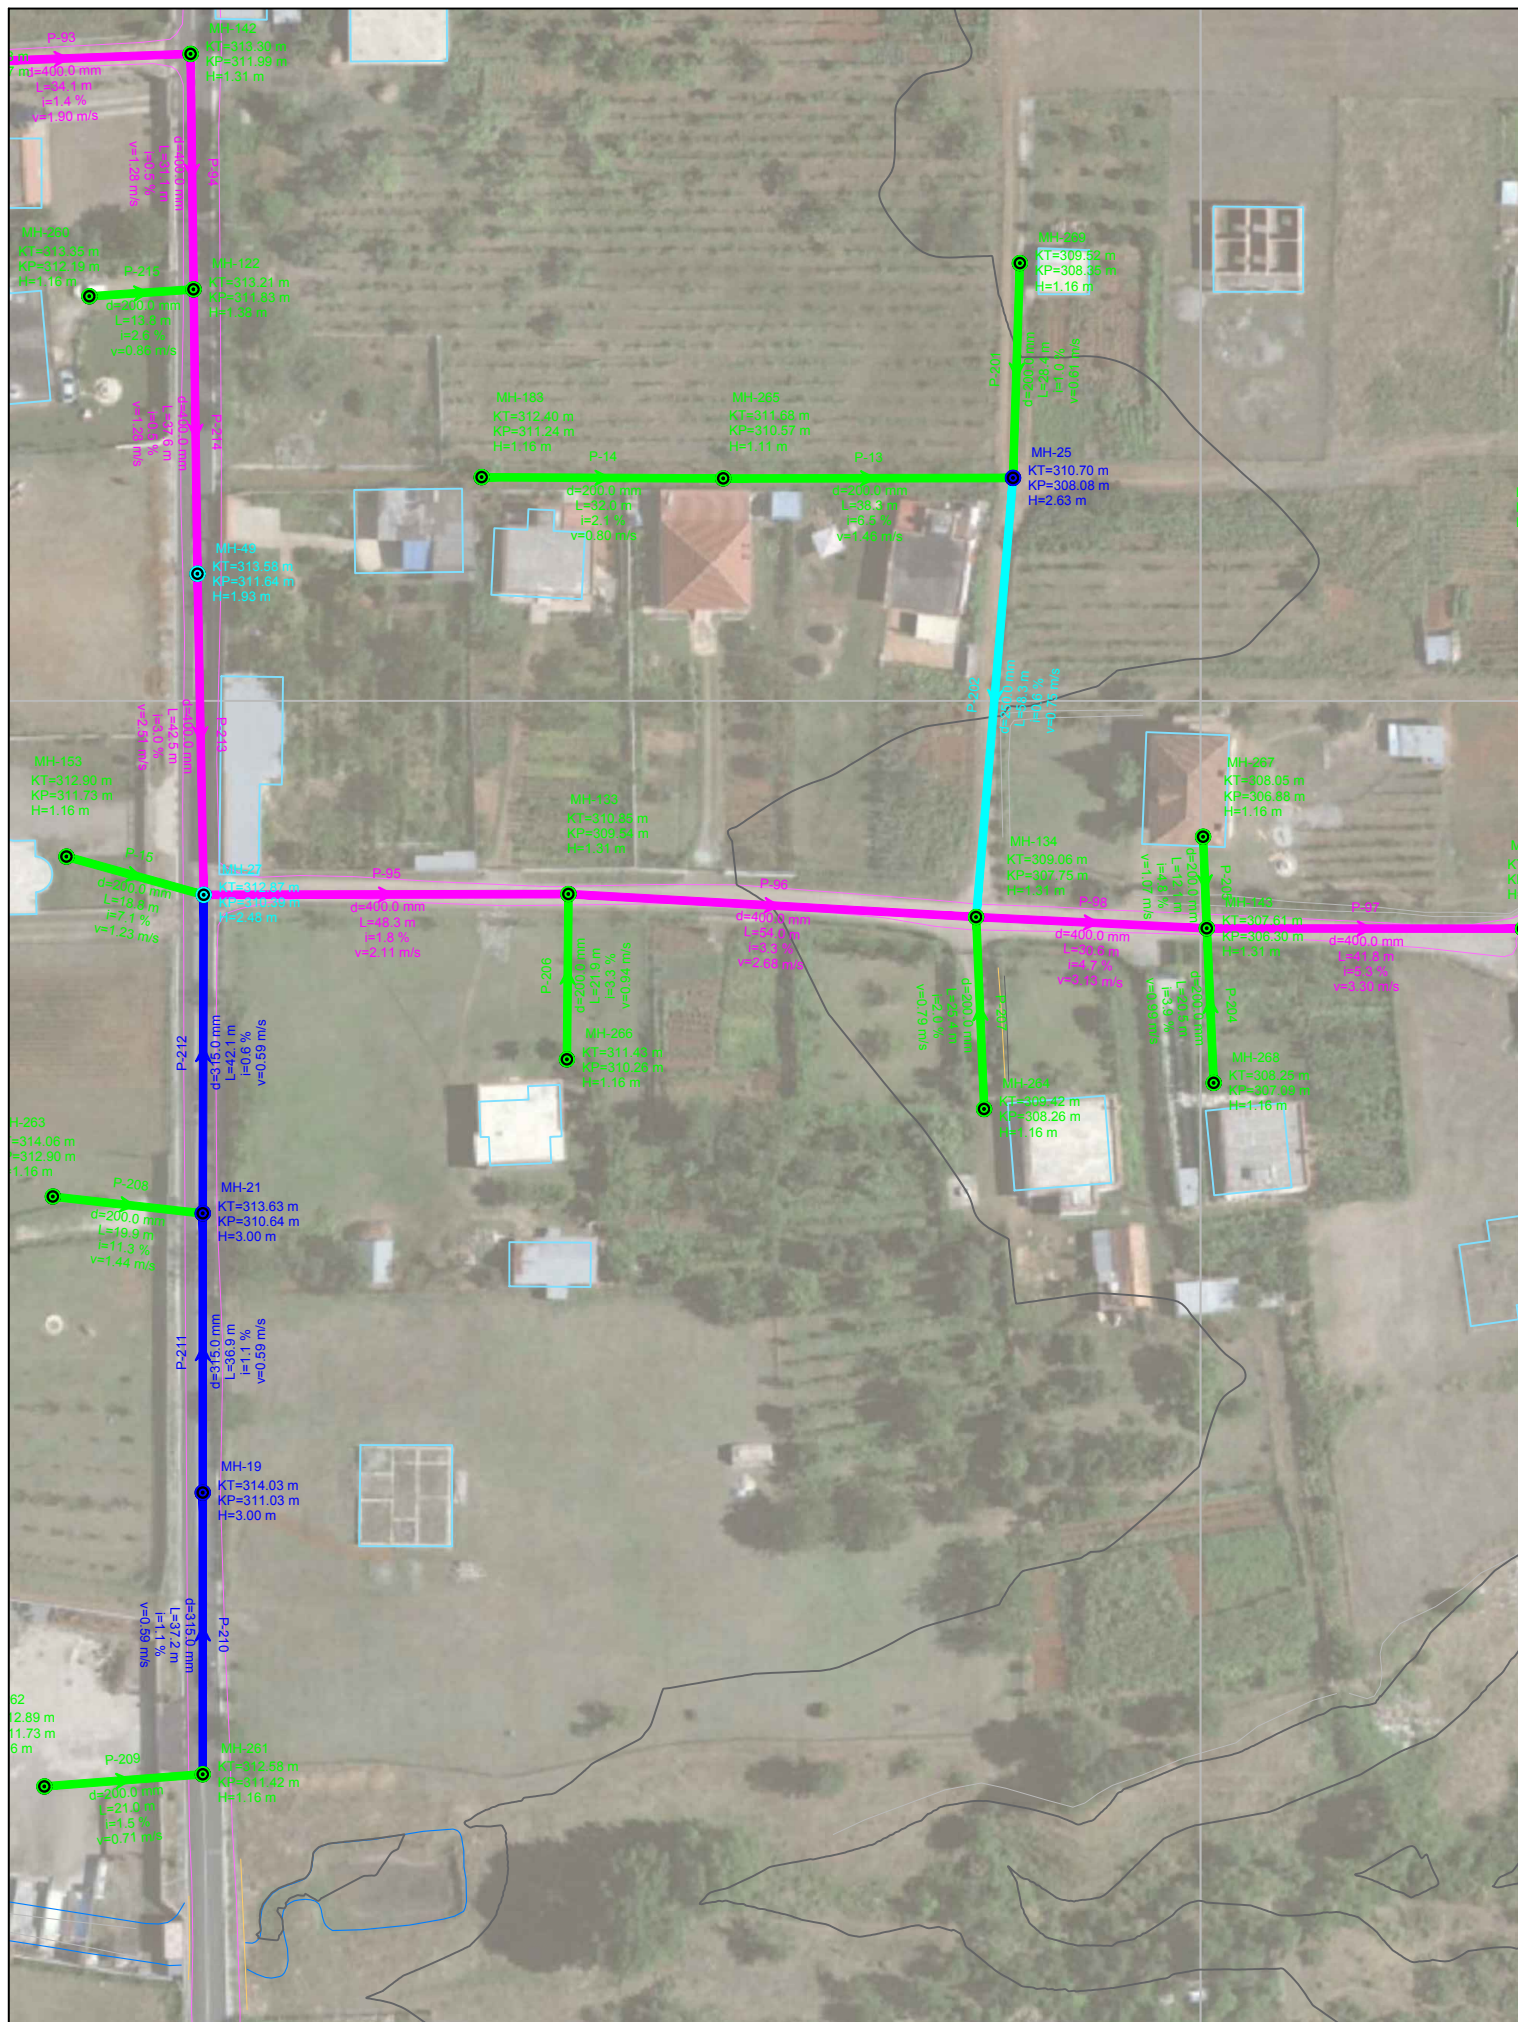

Gjatesia	48.3	54.0	30.6	41.8	
Diametri	d - 400.0 mm	d - 400.0 mm	d - 400.0 mm	d - 400.0 mm	
Kuote projekti	310.39	309.54 309.54	307.75 307.75	306.30 306.30 304.06 304.06	
Pjerrësia (%)	1.8	3.3	4.7	5.3	
Emertimi i pusetes	P-27	P-133	P-134	P-143	P-129
Kuote Toke (m)	312.87	310.85	309.06	307.61	305.38
Kuote Projekti (m)	310.39	309.54	307.75	306.30	304.06
Material	Korrogato HDPE	Korrogato HDPE	Korrogato HDPE	Korrogato HDPE	Korrogato HDPE

**POROSITESI : BASHKIA MAT**

Objekti: "STUDIM PROJEKTIM I RRJETIT TE KANALIZIMEVE NE ZONAT PERIFERIKE TE QYTETIT BURREL"

Emertimi: PLANIMETRIA DHE PROFILI GJATESOR

"Arabel - Studio" Sh.p.k.    "InfraKonsult" Sh.p.k.    "Net-Group" Sh.p.k.



**Projektues**

Nd.Shemsi Sulejmani	Nd.Illirjan Kokalari	Hidr.Luljeta Koci	Ark.Irida Troti	Elek.Altin Alikaj	Gjeoteknik. Artjon Jani
Nd.Lefter Shembitraku	Hidr.Arben Prendi	Gjeod.Myzafere Kallabaku	Ark.Diana Mitrushu	Mek.Bujar Struga	Gjeolog. Besnik Hykaj
Nd.Sokol Metoja	Hidr.Redi Struga	Gjeod.Iv Beqari	Ark.Rigert Hyra	Mek.Bujar Meraj	
Nd.Ermal Spahiu	Hidr.Hajredin Murgu	Gjeod.Shqiponja Civici	Elek.Burhan Demberi	Mek. Gjergji Kotori	

SHKALLA: V:1-100, H:1-1000  
FLETA: 1- 01

Mat 2021    Format A3



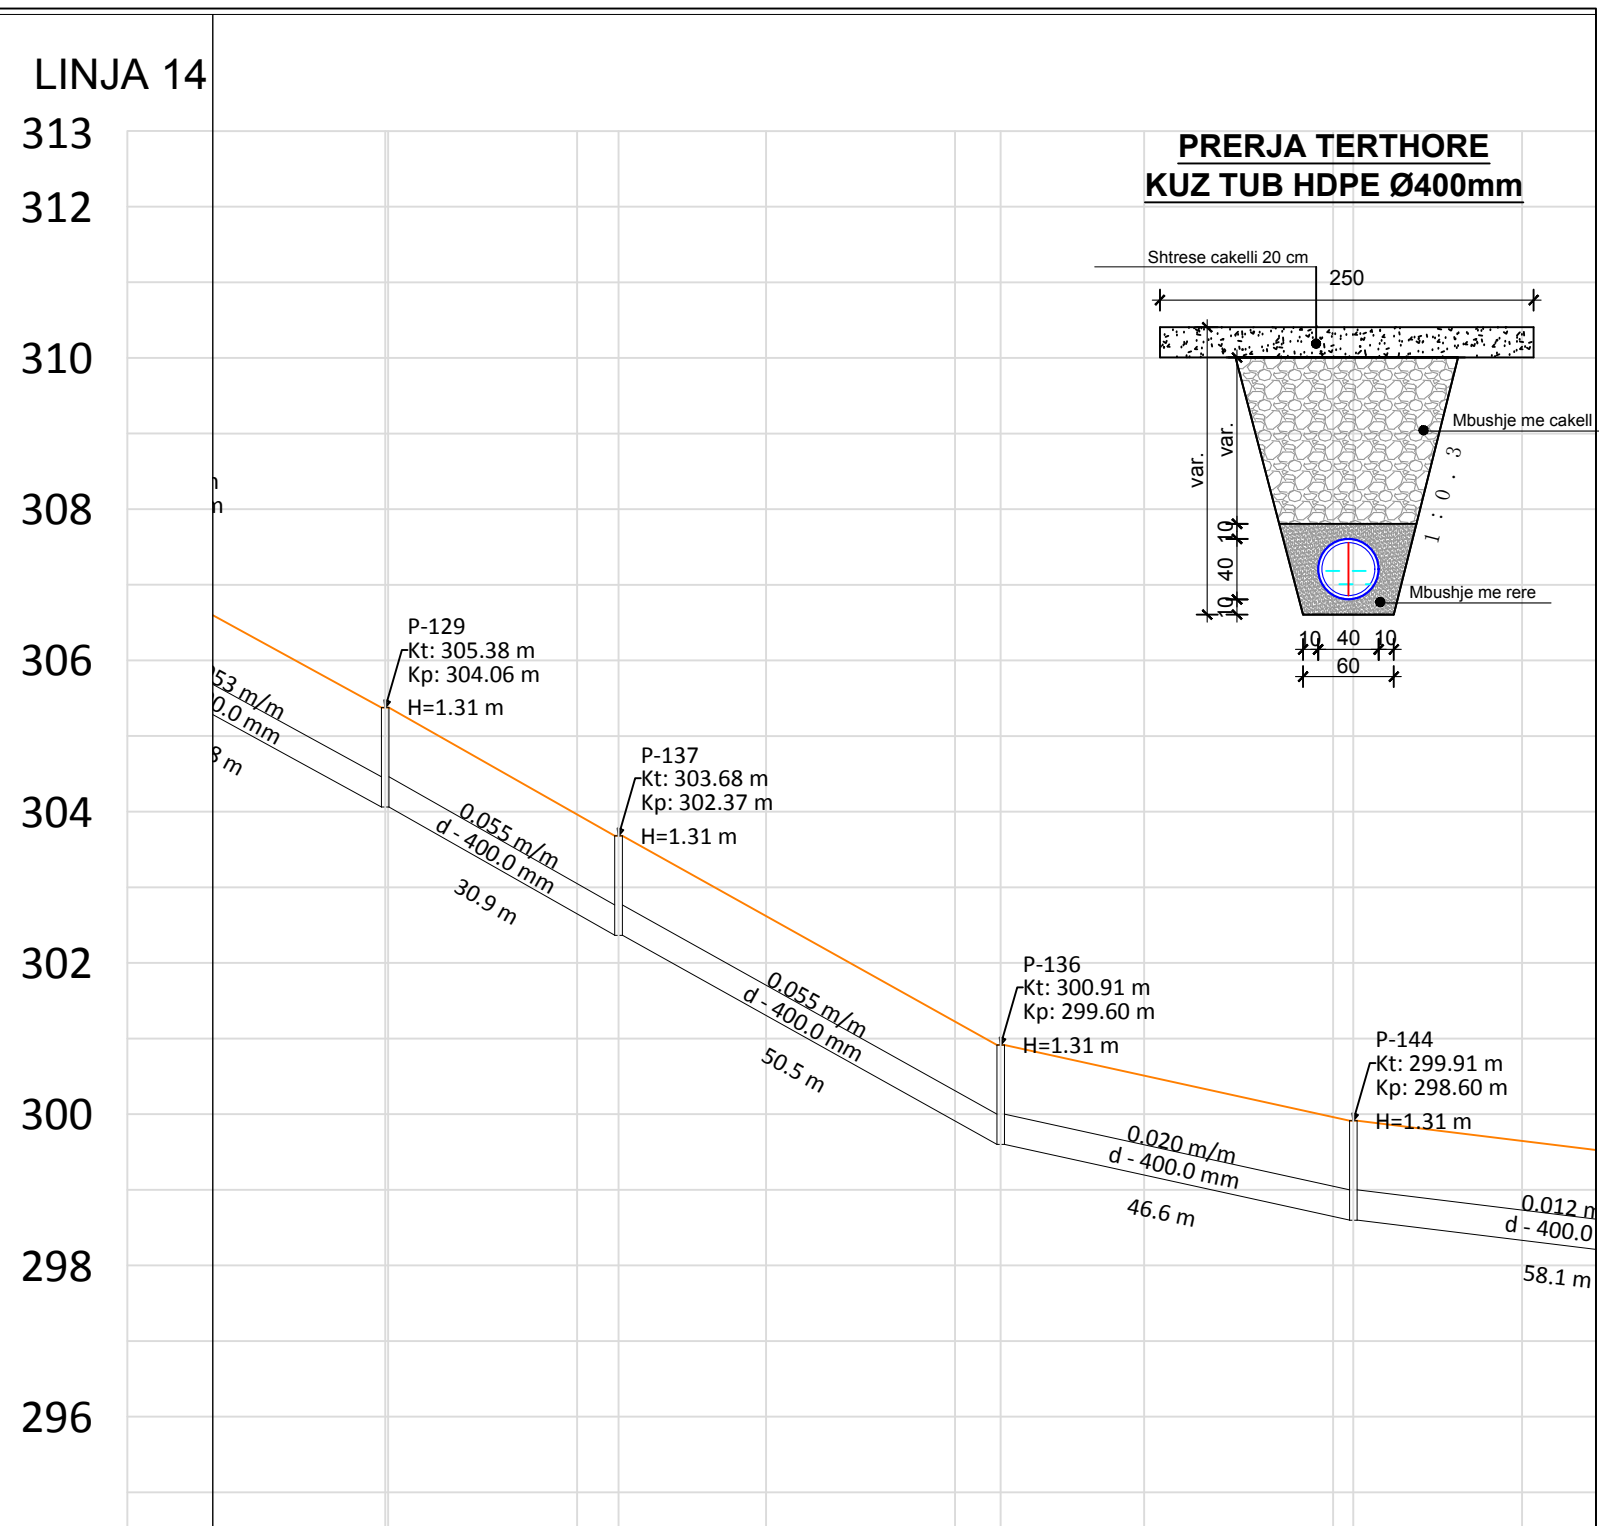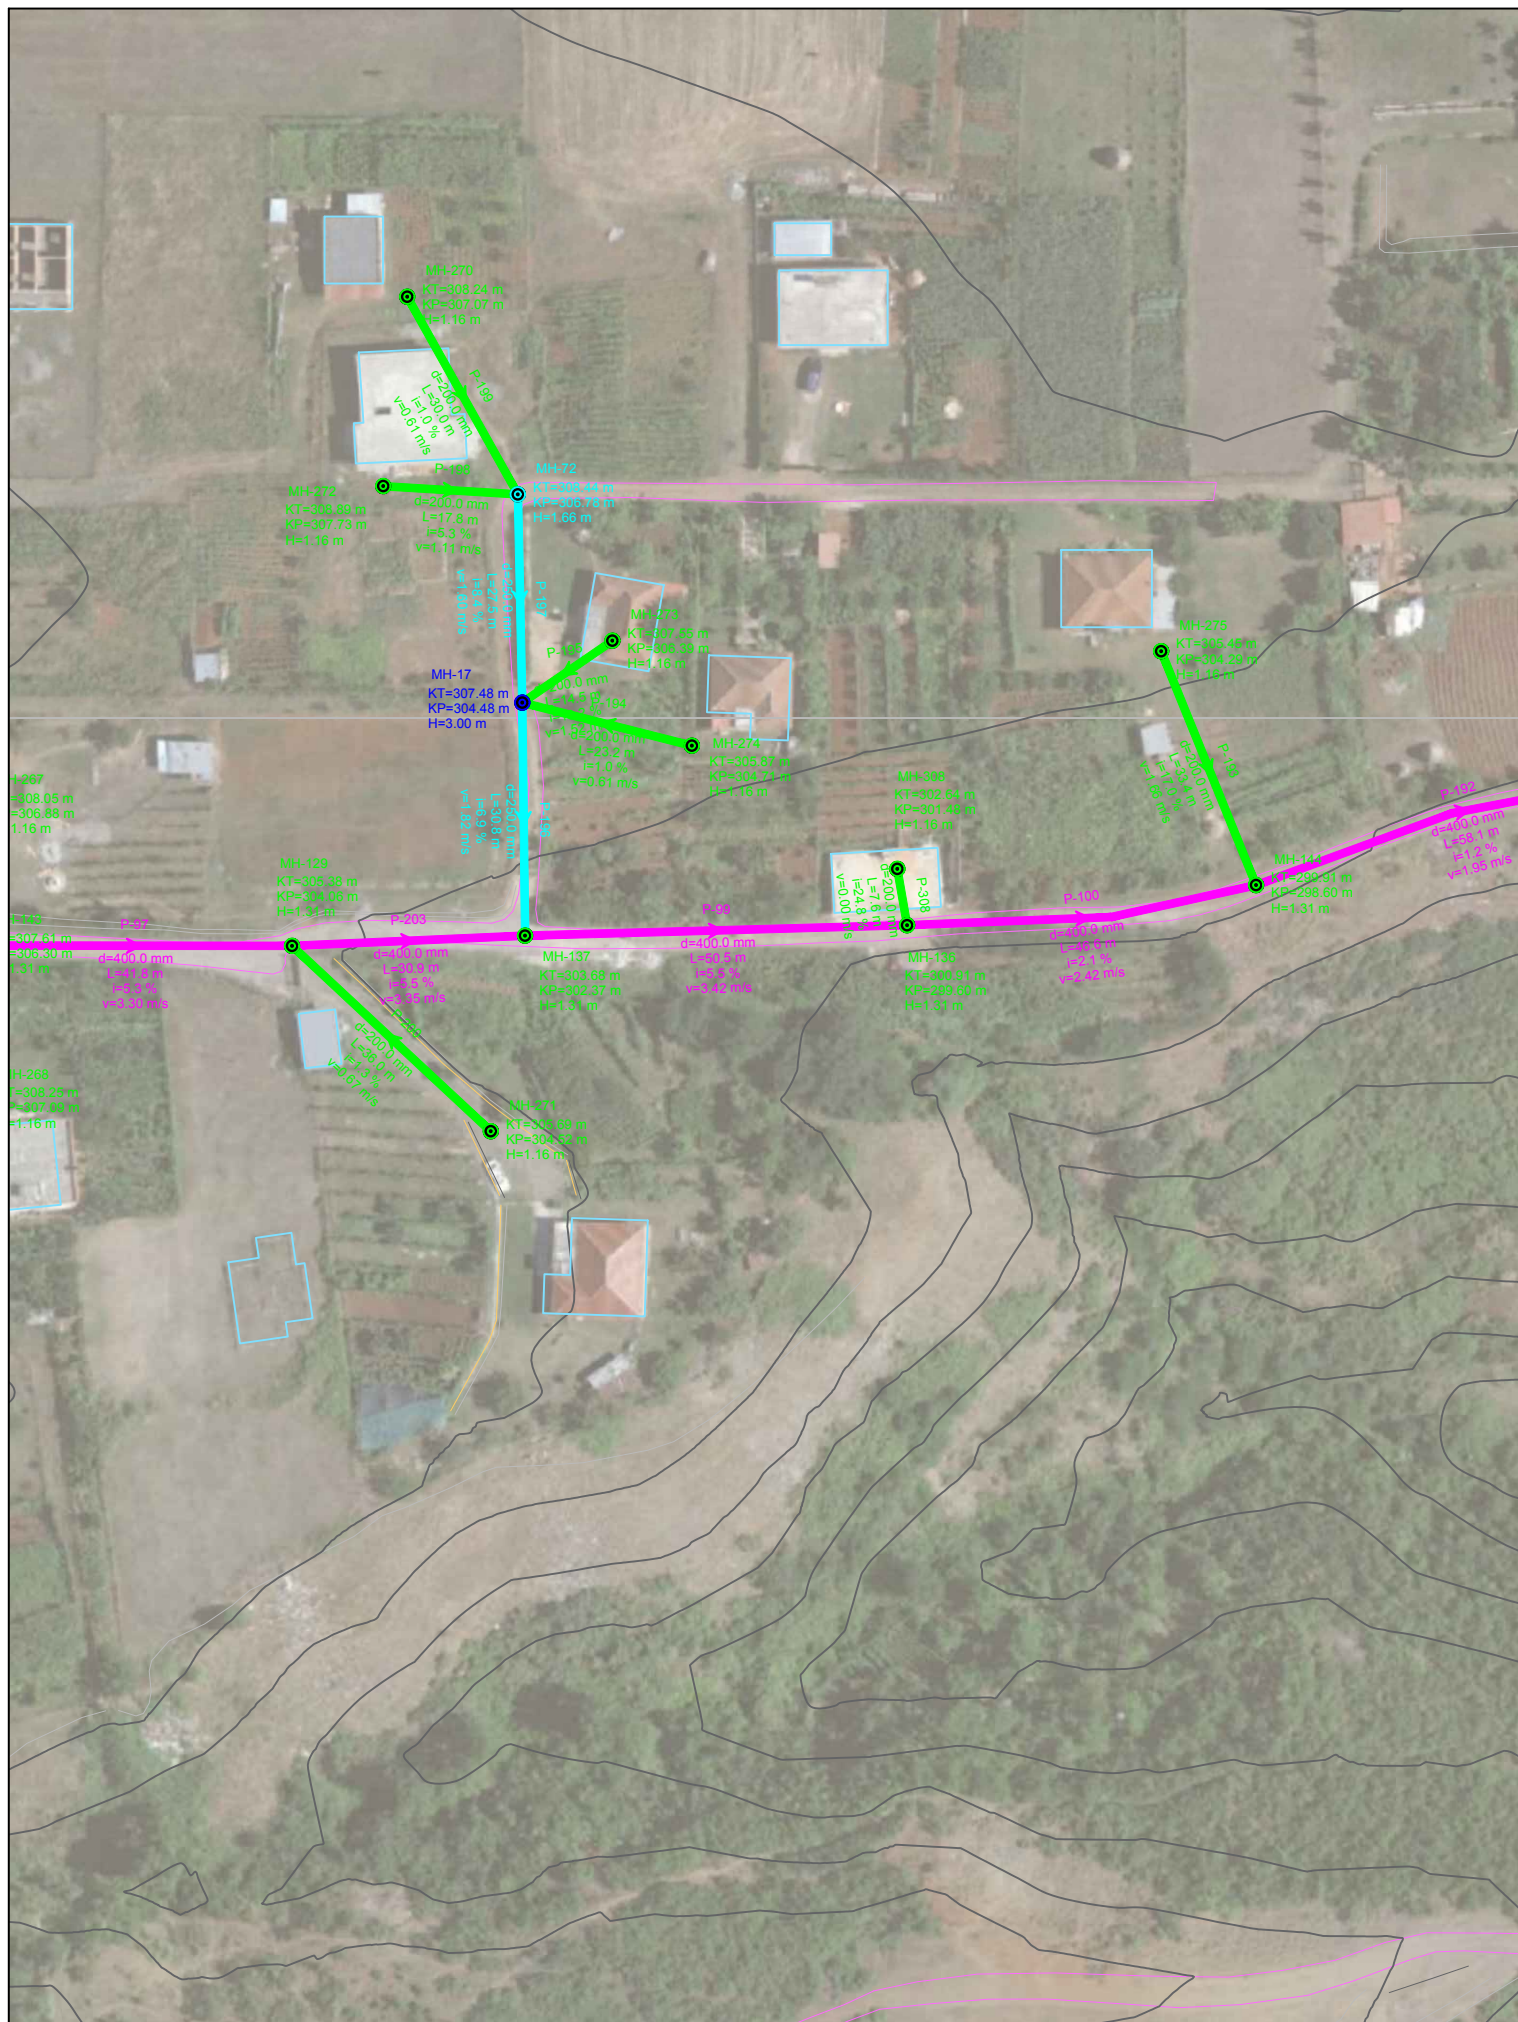

Gjatesia	1.8	30.9	50.5	46.6	58.1
Diametri	400.0 mm	d - 400.0 mm	d - 400.0 mm	d - 400.0 mm	d - 400.0 mm
Kuote projekti	304.06	304.06	302.37	302.37	299.60
Pjerresia (%)	5.3	5.5	5.5	2.1	1.2
Emertimi i pusetes	P-129	P-137	P-136	P-144	
Kuote Toke (m)	305.38	303.68	300.91	299.91	
Kuote Projekti (m)	304.06	302.37	299.60	298.60	
Material	Korrogato HDPE	Korrogato HDPE	Korrogato HDPE	Korrogato HDPE	Korrogato

**POROSITESI : BASHKIA MAT**

Objekti: "STUDIM PROJEKTIM I RRJETIT TE KANALIZIMEVE NE ZONAT PERIFERIKE TE QYTETIT BURREL"

Emertimi: PLANIMETRIA DHE PROFILI GJATESOR




"Arabel - Studio" Sh.p.k    "InfraKonsult" Sh.p.k    "Net-Group" Sh.p.k

**Projektues**

Nd.Shemsi Sulejmani	Nd.Illirjan Kokalari	Hidr.Luljeta Koci	Ark.Irida Troti	Elek.Altin Alikaj	Gjeoteknik. Artjon Jani
Nd.Lefter Shembitraku	Hidr.Arben Prendi	Gjeod.Myzafere Kallabaku	Ark.Diana Mitrushu	Mek.Bujar Struga	Gjeolog. Besnik Hykaj
Nd.Sokol Metoja	Hidr.Redi Struga	Gjeod.Iv Beqari	Ark.Rigert Hyra	Mek.Bujar Meraj	
Nd.Ermal Spahiu	Hidr.Hajredin Murgu	Gjeod.Shqiponja Civici	Elek.Burhan Demberi	Mek. Gjergji Kotori	

SHKALLA	FLETA
V:1-100	1 - 01
H:1-1000	
Mat 2021	Format A3



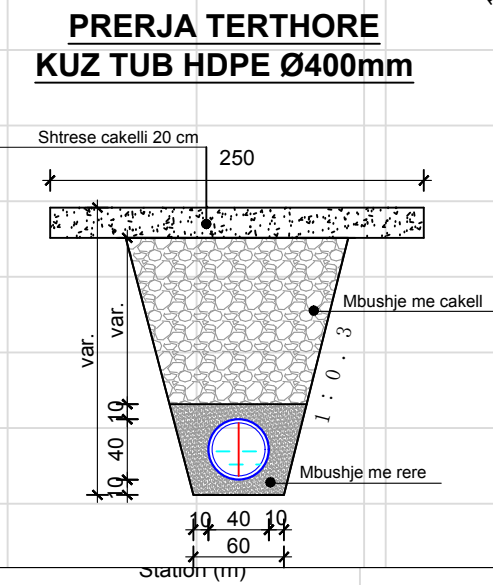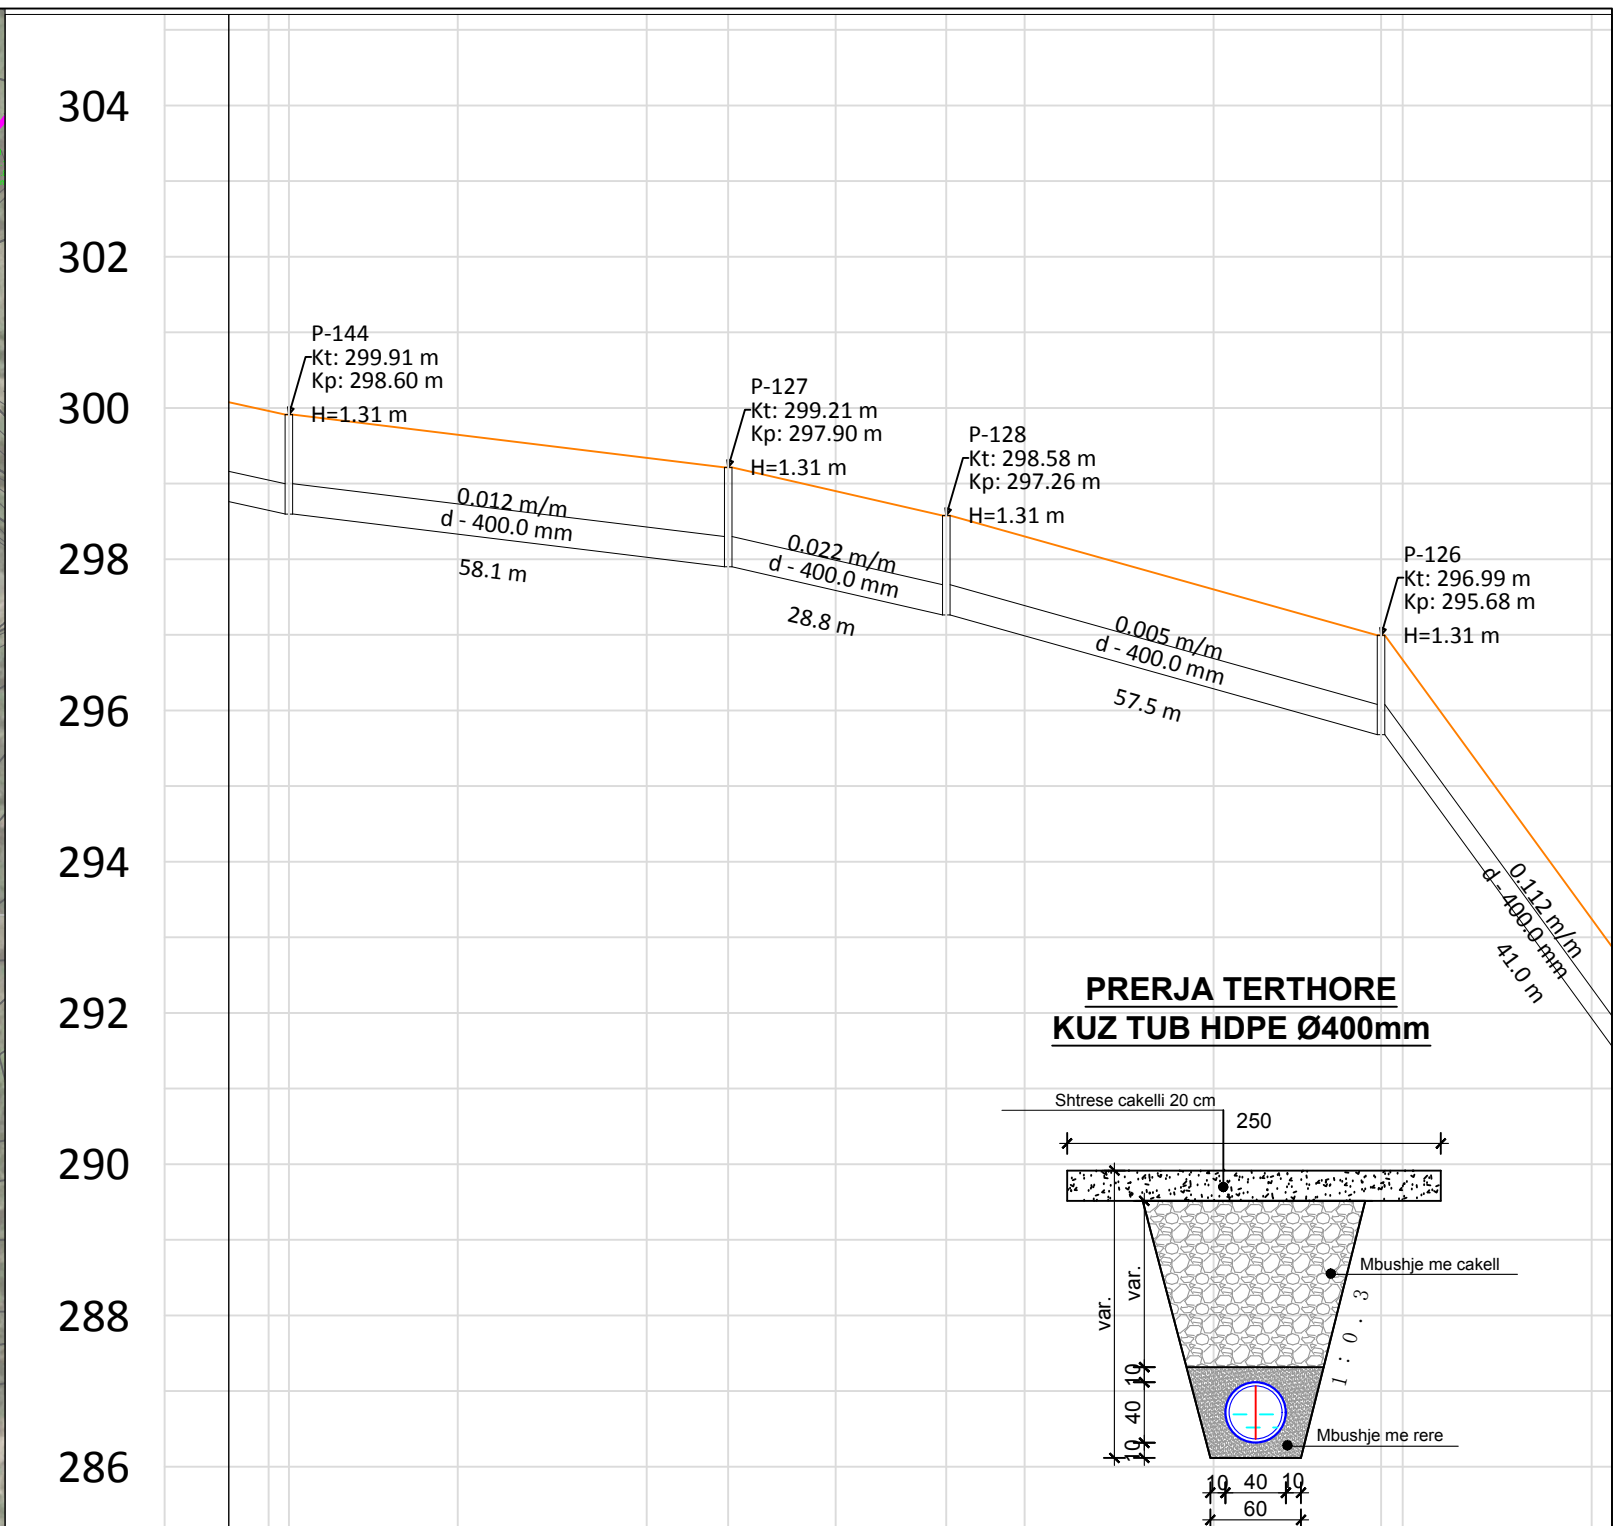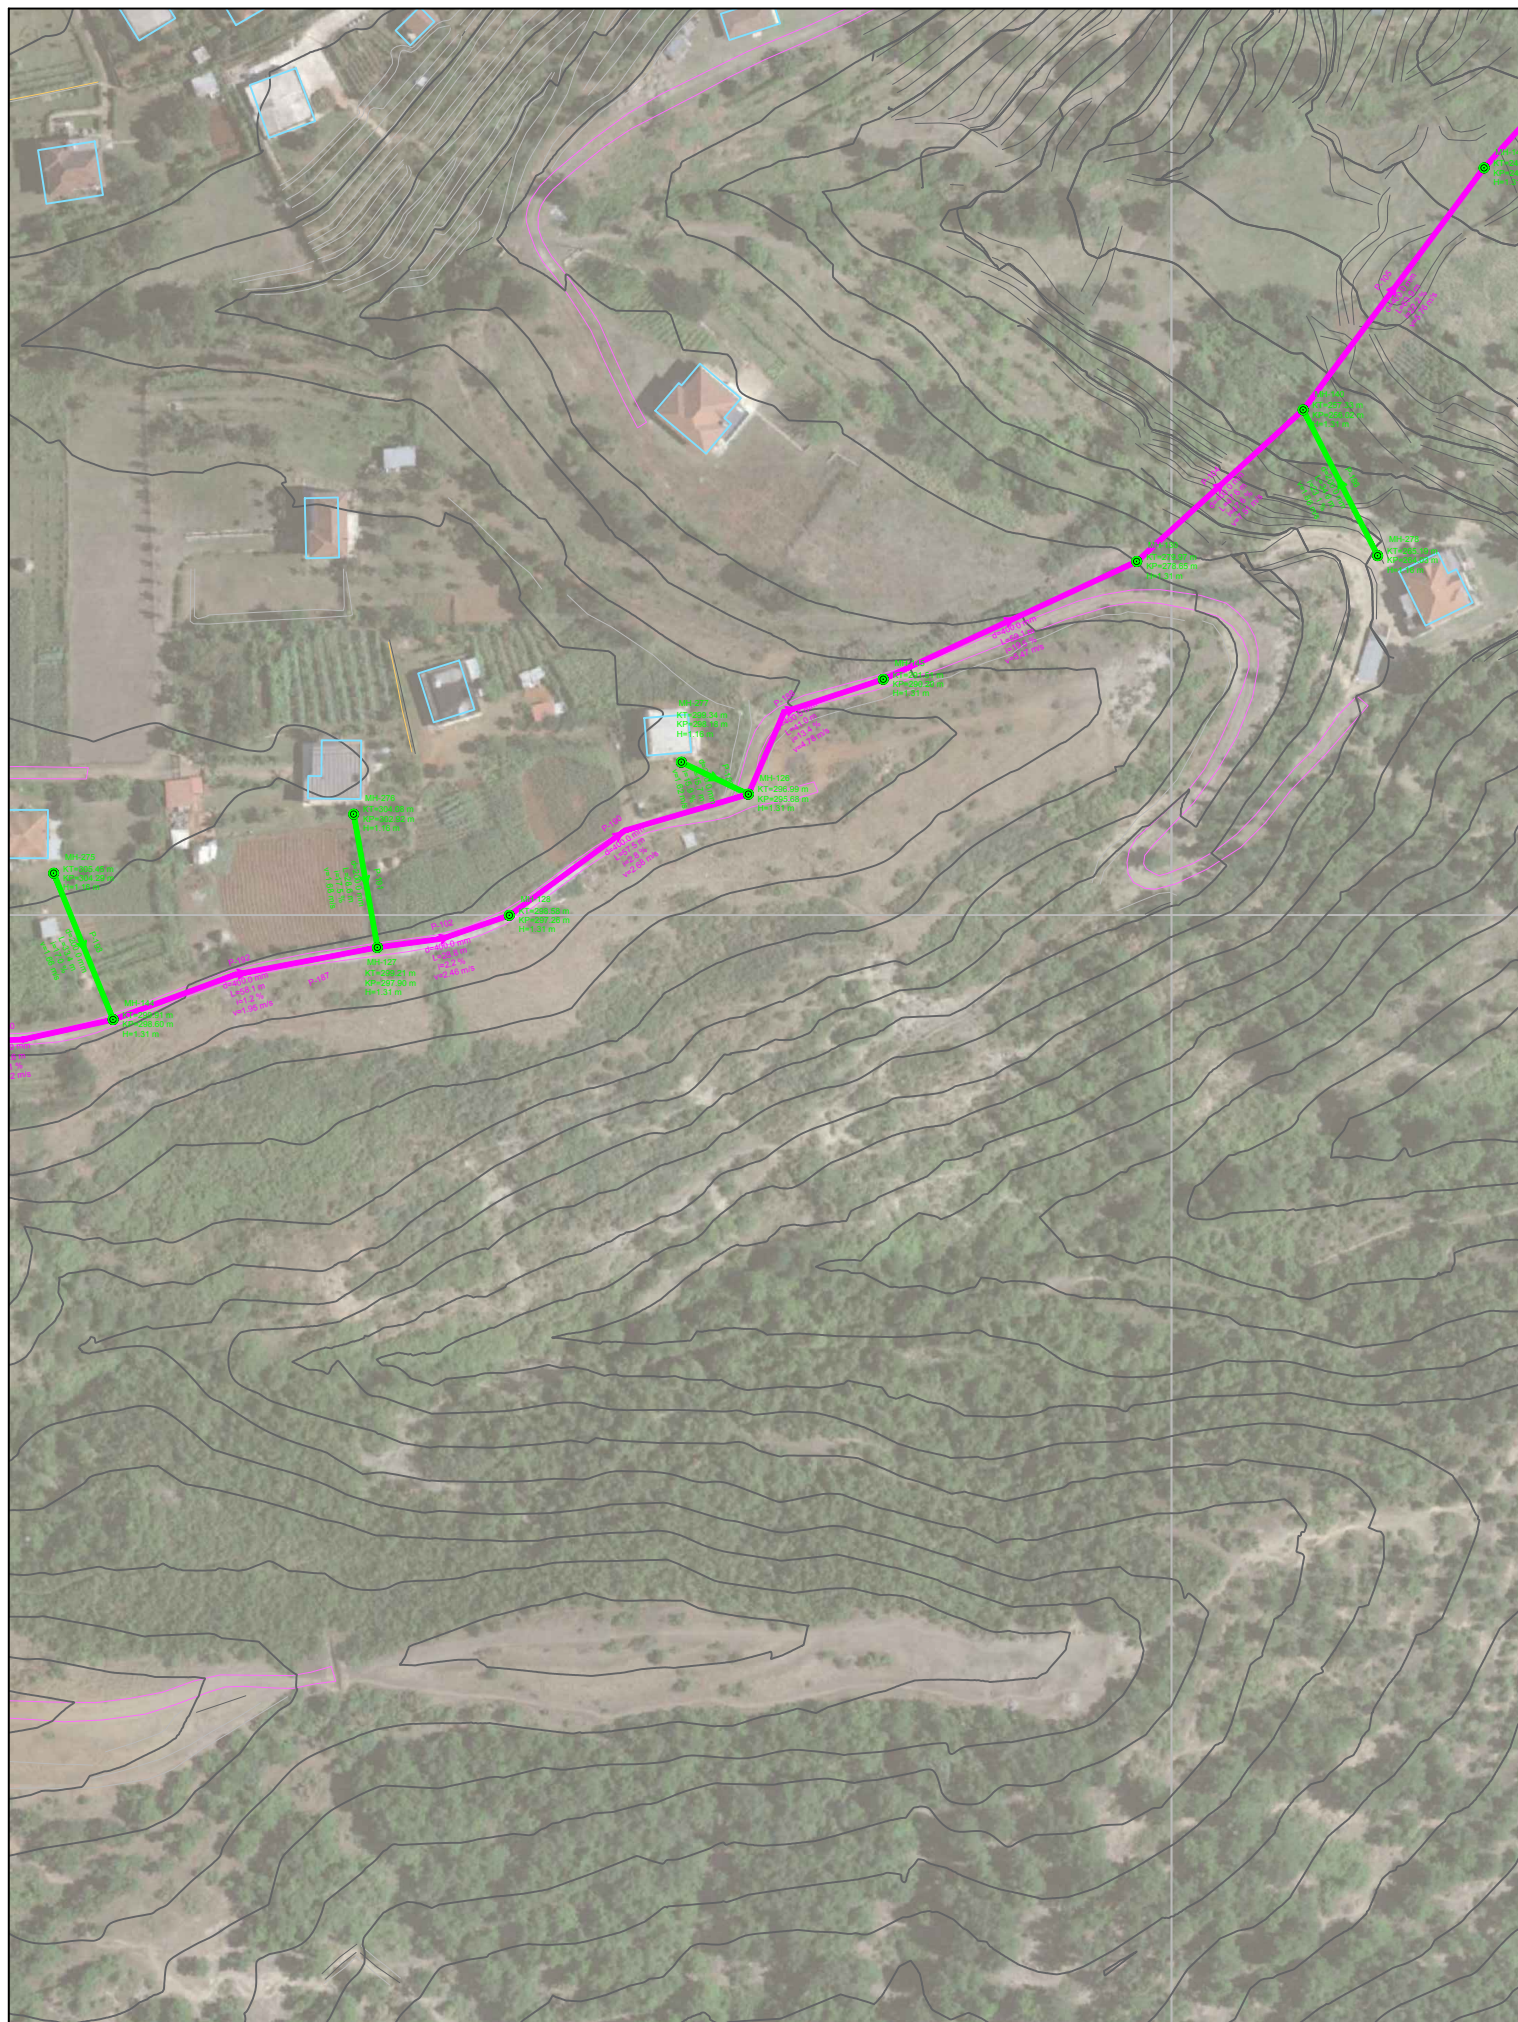

Gjatesia	58.1	28.8	57.5	41.0
Diametri	d - 400.0 mm	d - 400.0 mm	d - 400.0 mm	d - 400.0 mm
Kuote projekti	298.60 298.60	297.90 297.90	297.26 297.26	295.68 295.68
Pjerrësia (%)	1.2	2.2	2.8	13.4
Emertimi i pusetes	P-144	P-127	P-128	P-126
Kuote Toke (m)	299.91	299.21	298.58	296.99
Kuote Projekti (m)	298.60	297.90	297.26	295.68
Material	Korrogato HDPE	Korrogato HDPE	Korrogato HDPE	Korrogato HDPE

**POROSITESI : BASHKIA MAT**

Objekti: "STUDIM PROJEKTIM I RRJETIT TE KANALIZIMEVE NE ZONAT PERIFERIKE TE QYTETIT BURREL"

Emertimi: PLANIMETRIA DHE PROFILI GJATESOR



"Arabel - Studio" Sh.p.k      "InfraKonsult" Sh.p.k      "Net-Group" Sh.p.k

**Projektues**

Nd.Shemsi Sulejmani	Nd.Ilirjan Kokalari	Hidr.Luljeta Koci	Ark.Irida Troti	Elek.Altin Alikaj	Gjeoteknik. Artjon Jani
Nd.Lefter Shembitraku	Hidr.Arben Prendi	Gjeod.Myzafere Kallabaku	Ark.Diana Mitrushu	Mek.Bujar Struga	Gjeolog. Besnik Hykaj
Nd.Sokol Metoja	Hidr.Redi Struga	Gjeod.Iv Beqari	Ark.Rigert Hyra	Mek.Bujar Meraj	
Nd.Ermal Spahiu	Hidr.Hajredin Murgu	Gjeod.Shqiponja Civici	Elek.Burhan Demberi	Mek. Gjergji Kotori	

SHKALLA	FLETA
V:1-100	1- 01
H:1-1000	
Mat 2021	Format A3



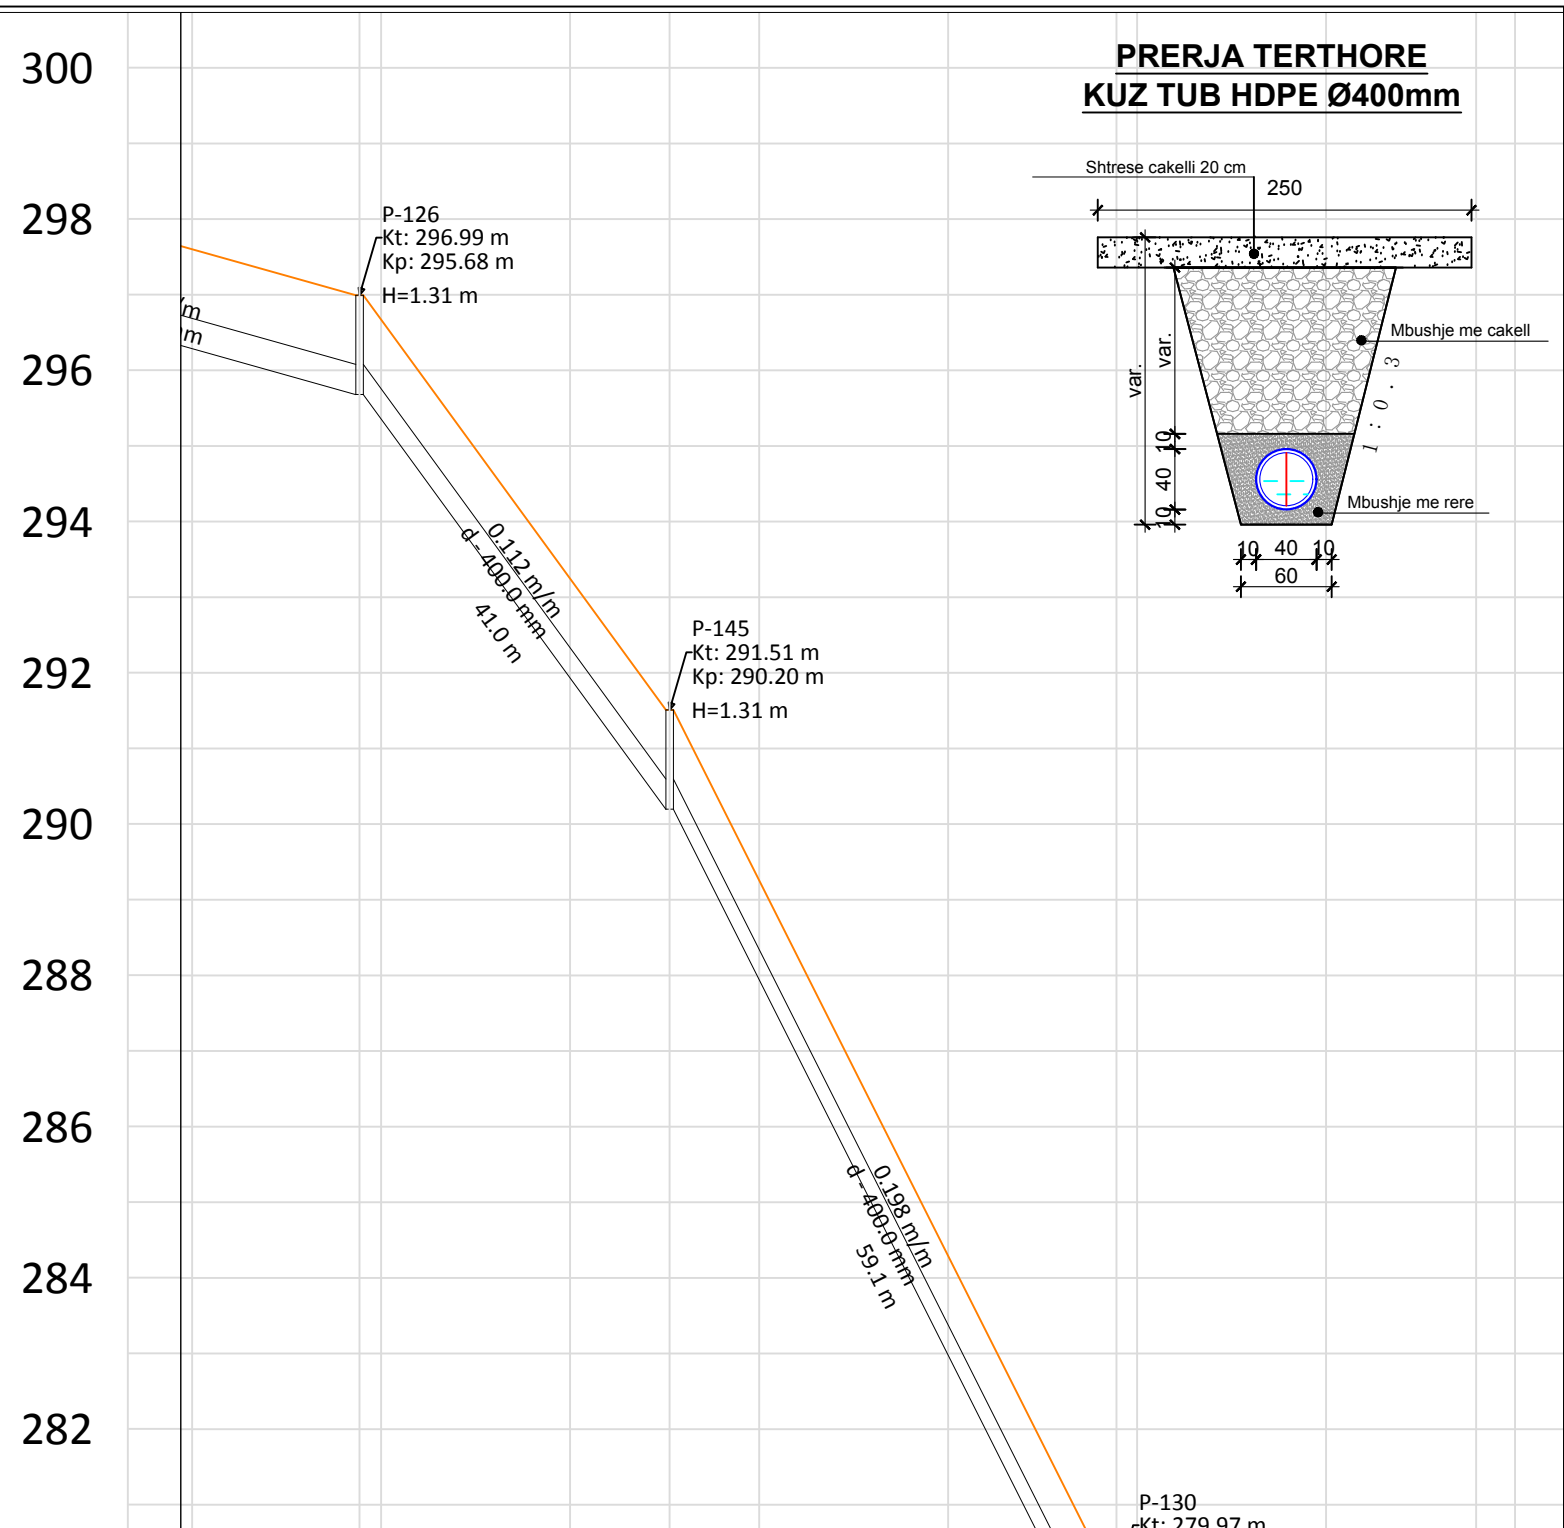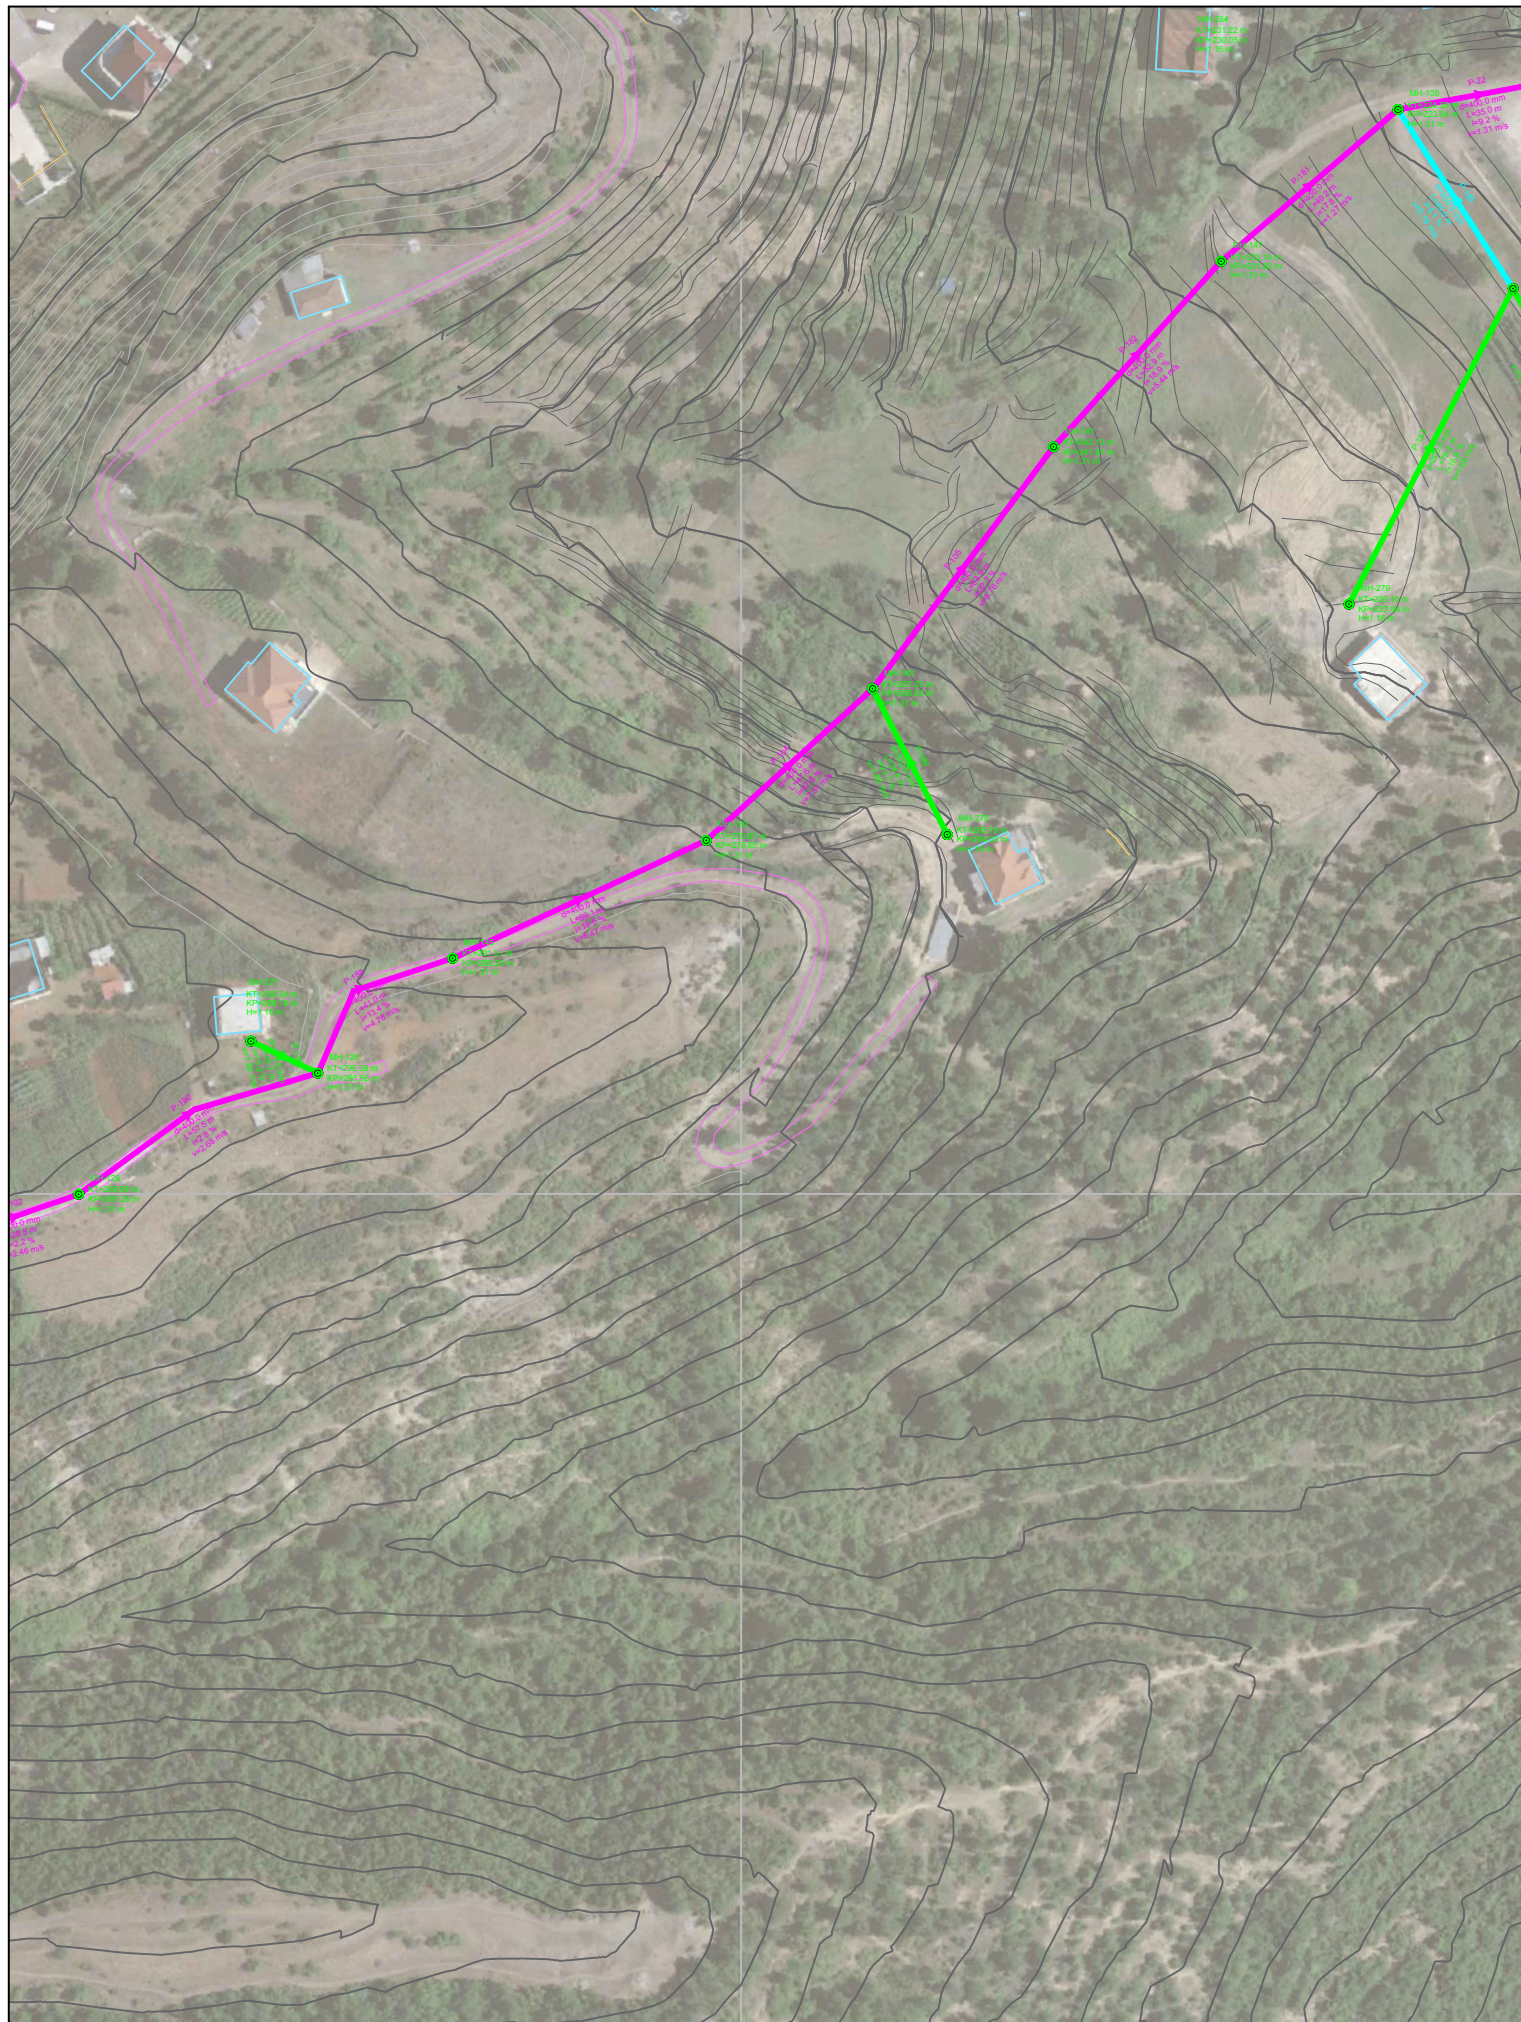

Gjatesia	41.0	59.1	47.6
Diametri	d - 400.0 mm		d - 400.0 mm
Kuote projekti	295.68 295.68	290.20 290.20	278.65 278.65 256.02 256.02
Pjerrësia (%)	13.4		19.5 47.6
Emertimi i pusetes	P-126	P-145	P-130 P-140
Kuote Toke (m)	296.99	291.51	279.97 257.33
Kuote Projekti (m)	295.68	290.20	278.65 256.02
Material	DPE	Korrogato HDPE	Korrogato HDPE

**POROSITESI : BASHKIA MAT**

Objekti: "STUDIM PROJEKTIM I RRJETIT TE KANALIZIMEVE NE ZONAT PERIFERIKE TE QYTETIT BURREL"

Emertimi: PLANIMETRIA DHE PROFILI GJATESOR



"Arabel - Studio" Sh.p.k	"InfraKonsult" Sh.p.k	"Net-Group" Sh.p.k

**Projektues**


Nd.Shemsi Sulejmani	Nd.Ilirjan Kokalari	Hidr.Luljeta Koci	Ark.Irida Troti	Elek.Altin Alikaj	Gjeoteknik. Artjon Jani
Nd.Lefter Shembitraku	Hidr.Arben Prendi	Gjeod.Myzaferë Kallabaku	Ark.Diana Mitrushë	Mek.Bujar Struga	Gjeolog. Besnik Hykaj
Nd.Sokol Metoja	Hidr.Redë Struga	Gjeod.Iv Beqari	Ark.Rigert Hyra	Mek.Bujar Meraj	
Nd.Ermal Spahiu	Hidr.Hajredin Murgu	Gjeod.Shqiponja Civici	Elek.Burhan Demberi	Mek. Gjergji Kotori	

SHKALLA	FLETA
V:1-100	1 - 01
H:1-1000	
Mat 2021	Format A3



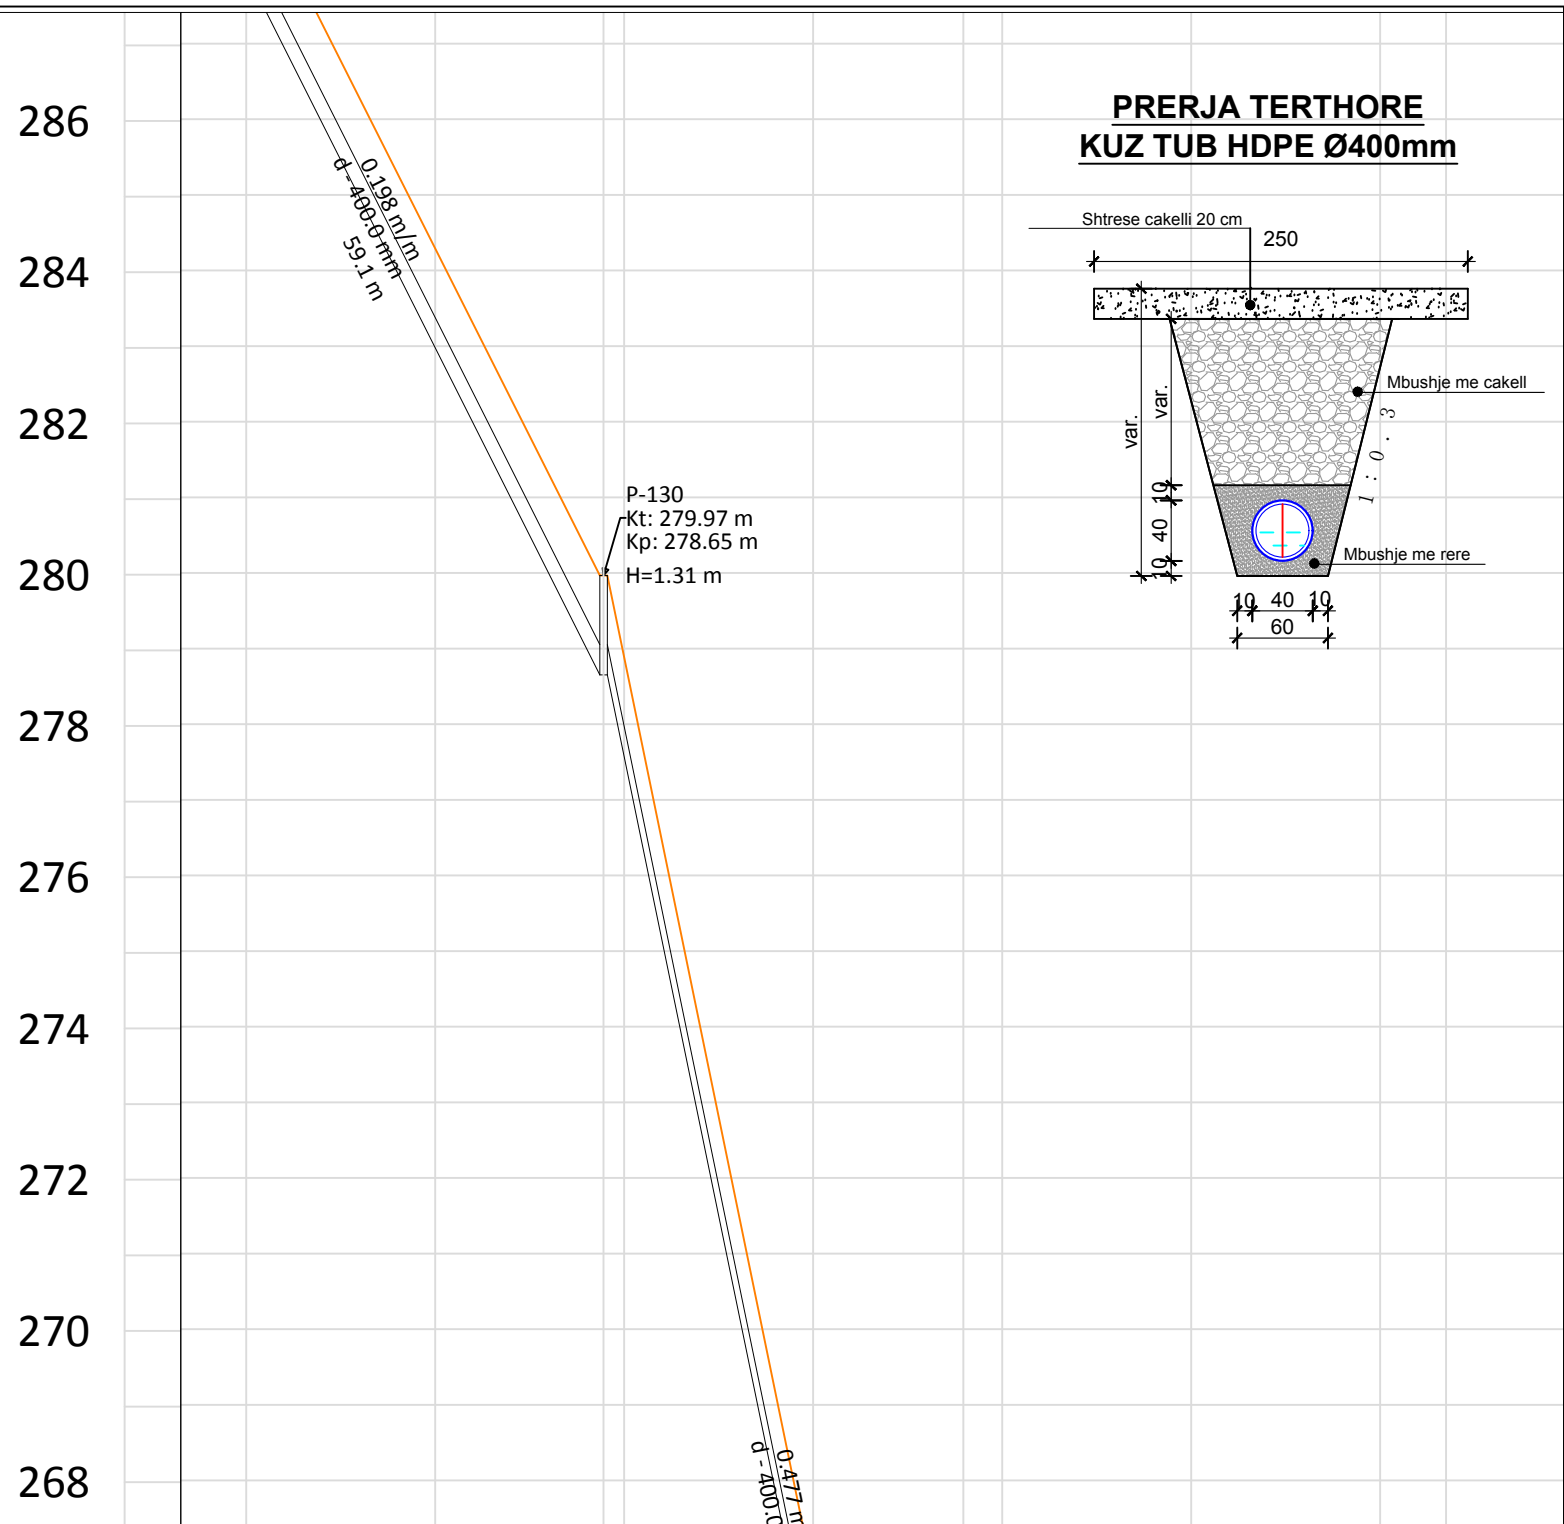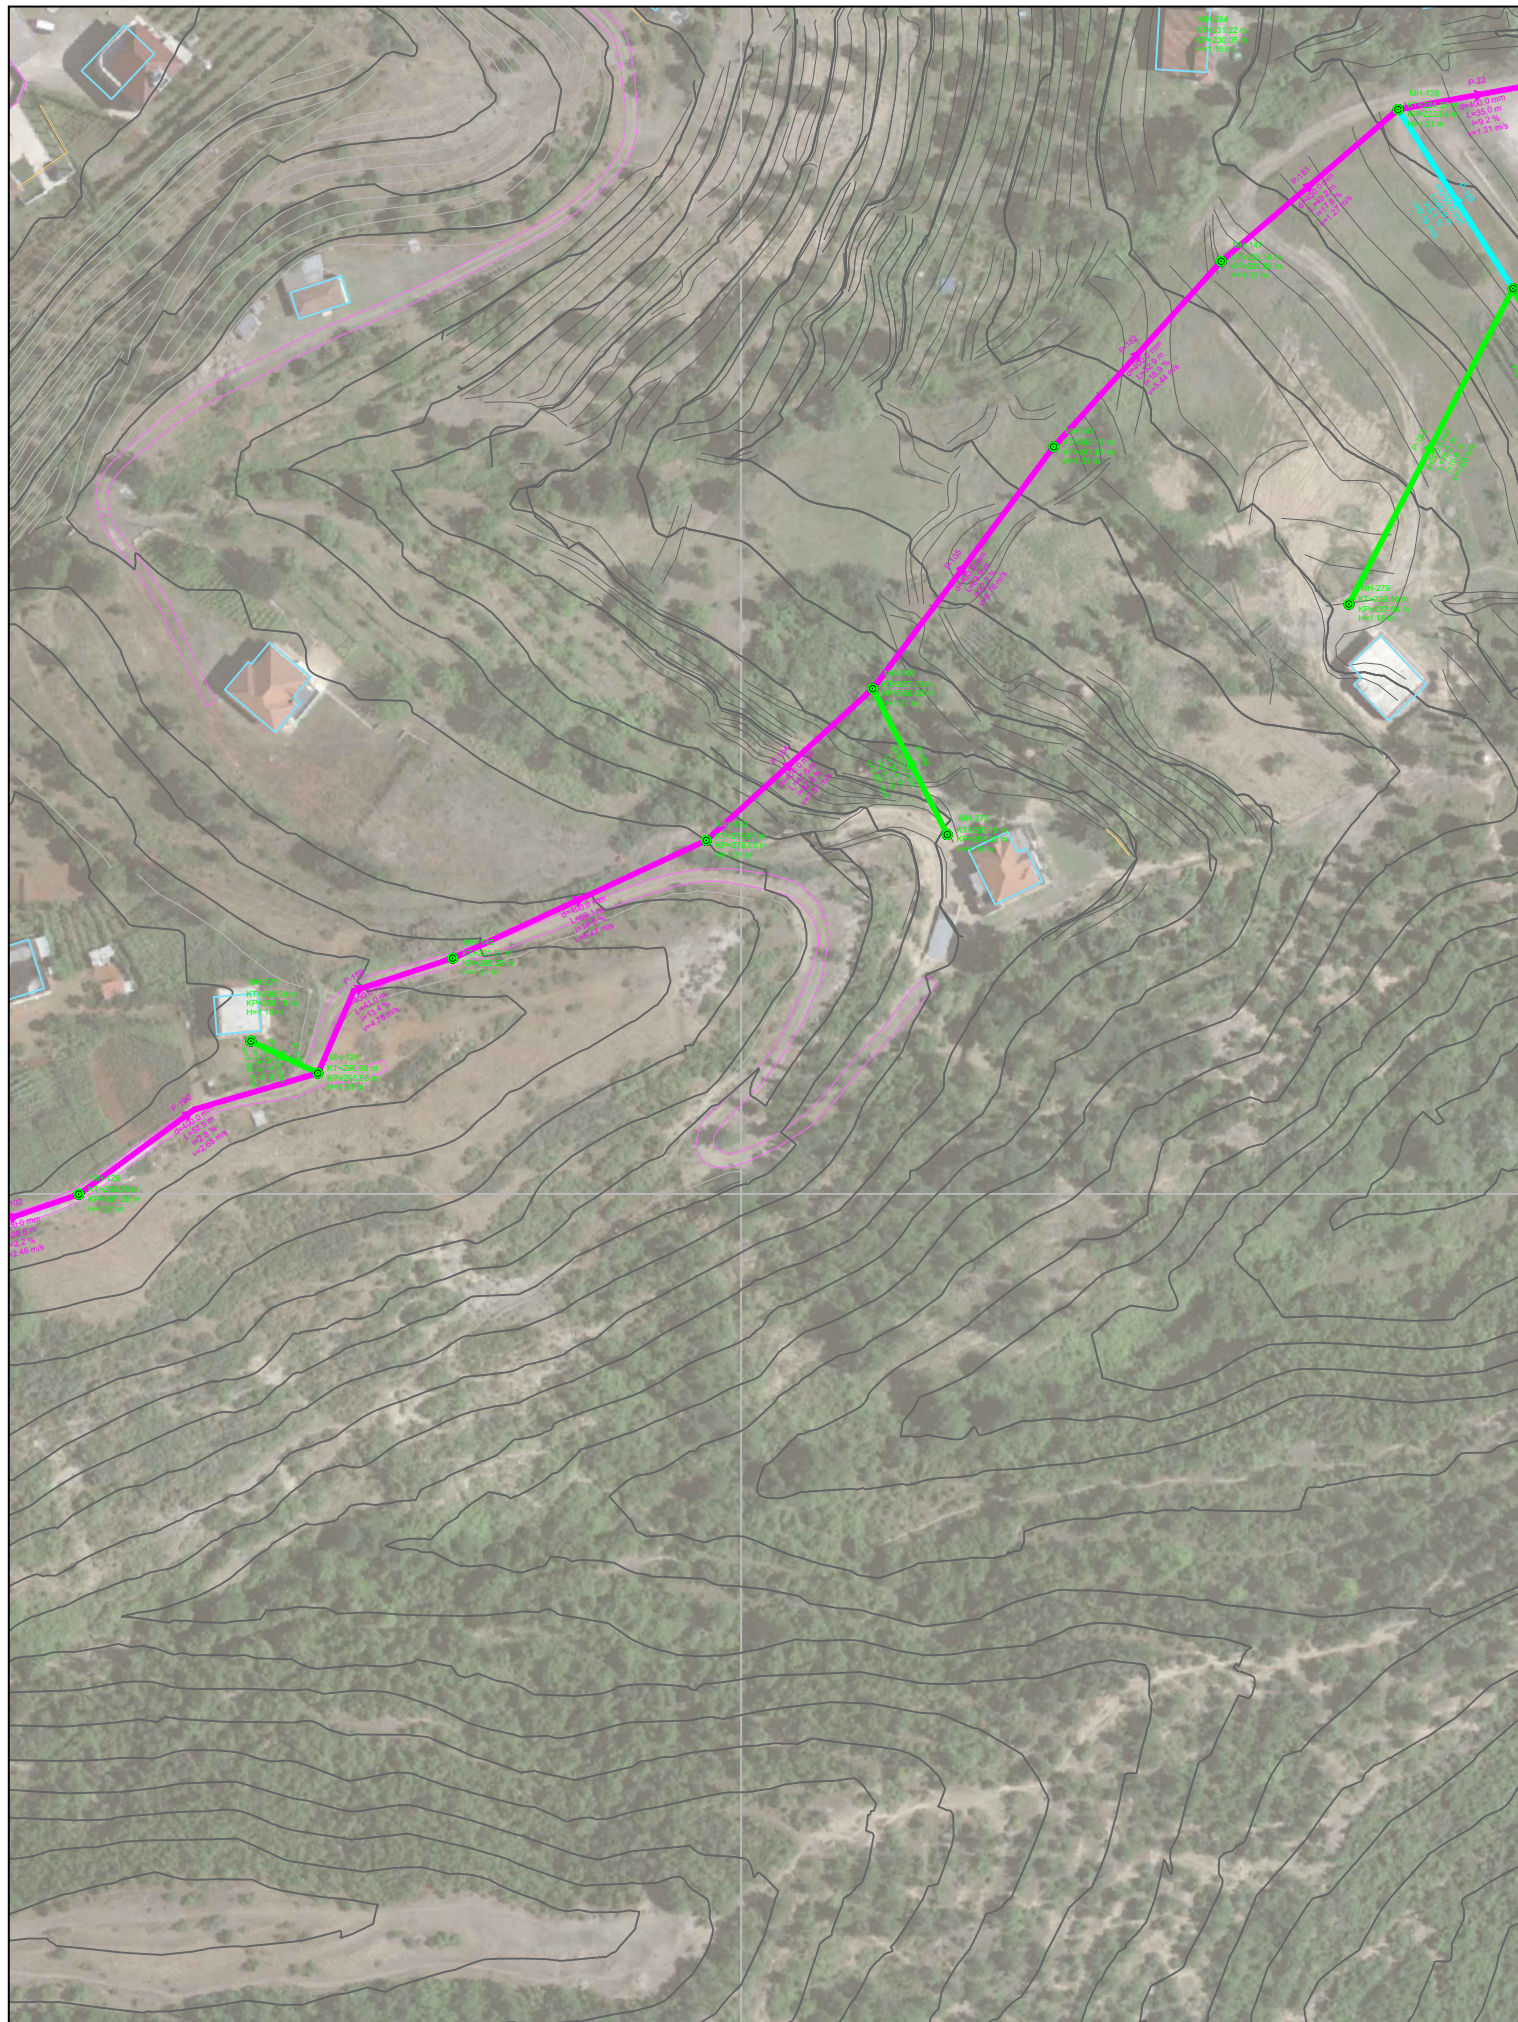

**PRERJA TERTHORE  
KUZ TUB HDPE Ø400mm**

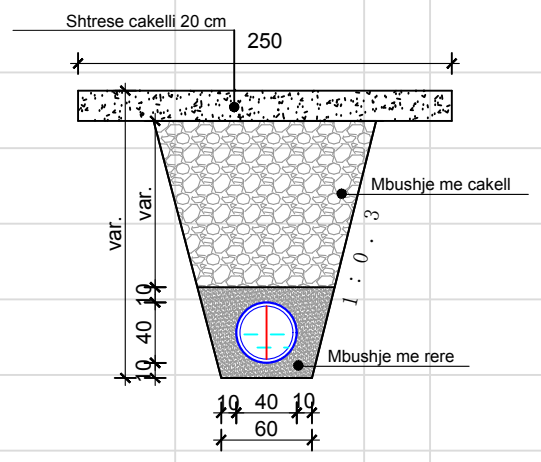

Gjatesia	59.1	47.6	63.9
Diametri	d - 400.0 mm	d - 400.0 mm	d - 400.0 mm
Kuote projekti	90.20	278.65 278.65	256.02 256.02 241.81 241.81
Pjerrësia (%)	19.5	47.6	22.2
Emertimi i pusetes		P-130	P-140 P-141
Kuote Toke (m)	1	279.97	257.33 243.13
Kuote Projekti (m)	0	278.65	256.02 241.81
Material	Korrogato HDPE	Korrogato HDPE	Korrogato HDPE

**POROSITESI : BASHKIA MAT**  
 Objekti: "STUDIM PROJEKTIM I RRJETIT TE KANALIZIMEVE NE ZONAT PERIFERIKE TE QYTETIT BURREL"

Emertimi: PLANIMETRIA DHE PROFILI GJATESOR



"Arabel - Studio" Sh.p.k	"InfraKonsult" Sh.p.k	"Net-Group" Sh.p.k

**Projektues**

Nd.Shemsi Sulejmani	Nd.Ilirjan Kokalari	Hidr.Luljeta Koci	Ark.Irida Troti	Elek.Altin Alikaj	Gjeoteknik. Artjon Jani
Nd.Lefter Shembitraku	Hidr.Arben Prendi	Gjeod.Myzafere Kallabaku	Ark.Diana Mitrushu	Mek.Bujar Struga	Gjeolog. Besnik Hykaj
Nd.Sokol Metoja	Hidr.Redi Struga	Gjeod.Iv Beqari	Ark.Rigert Hyra	Mek.Bujar Meraj	
Nd.Ermal Spahiu	Hidr.Hajredin Murgu	Gjeod.Shqiponja Civici	Elek.Burhan Demberi	Mek. Gjergji Kotori	

SHKALLA	FLETA
V:1-100	1 - 01
H:1-1000	
Mat 2021	Format A3



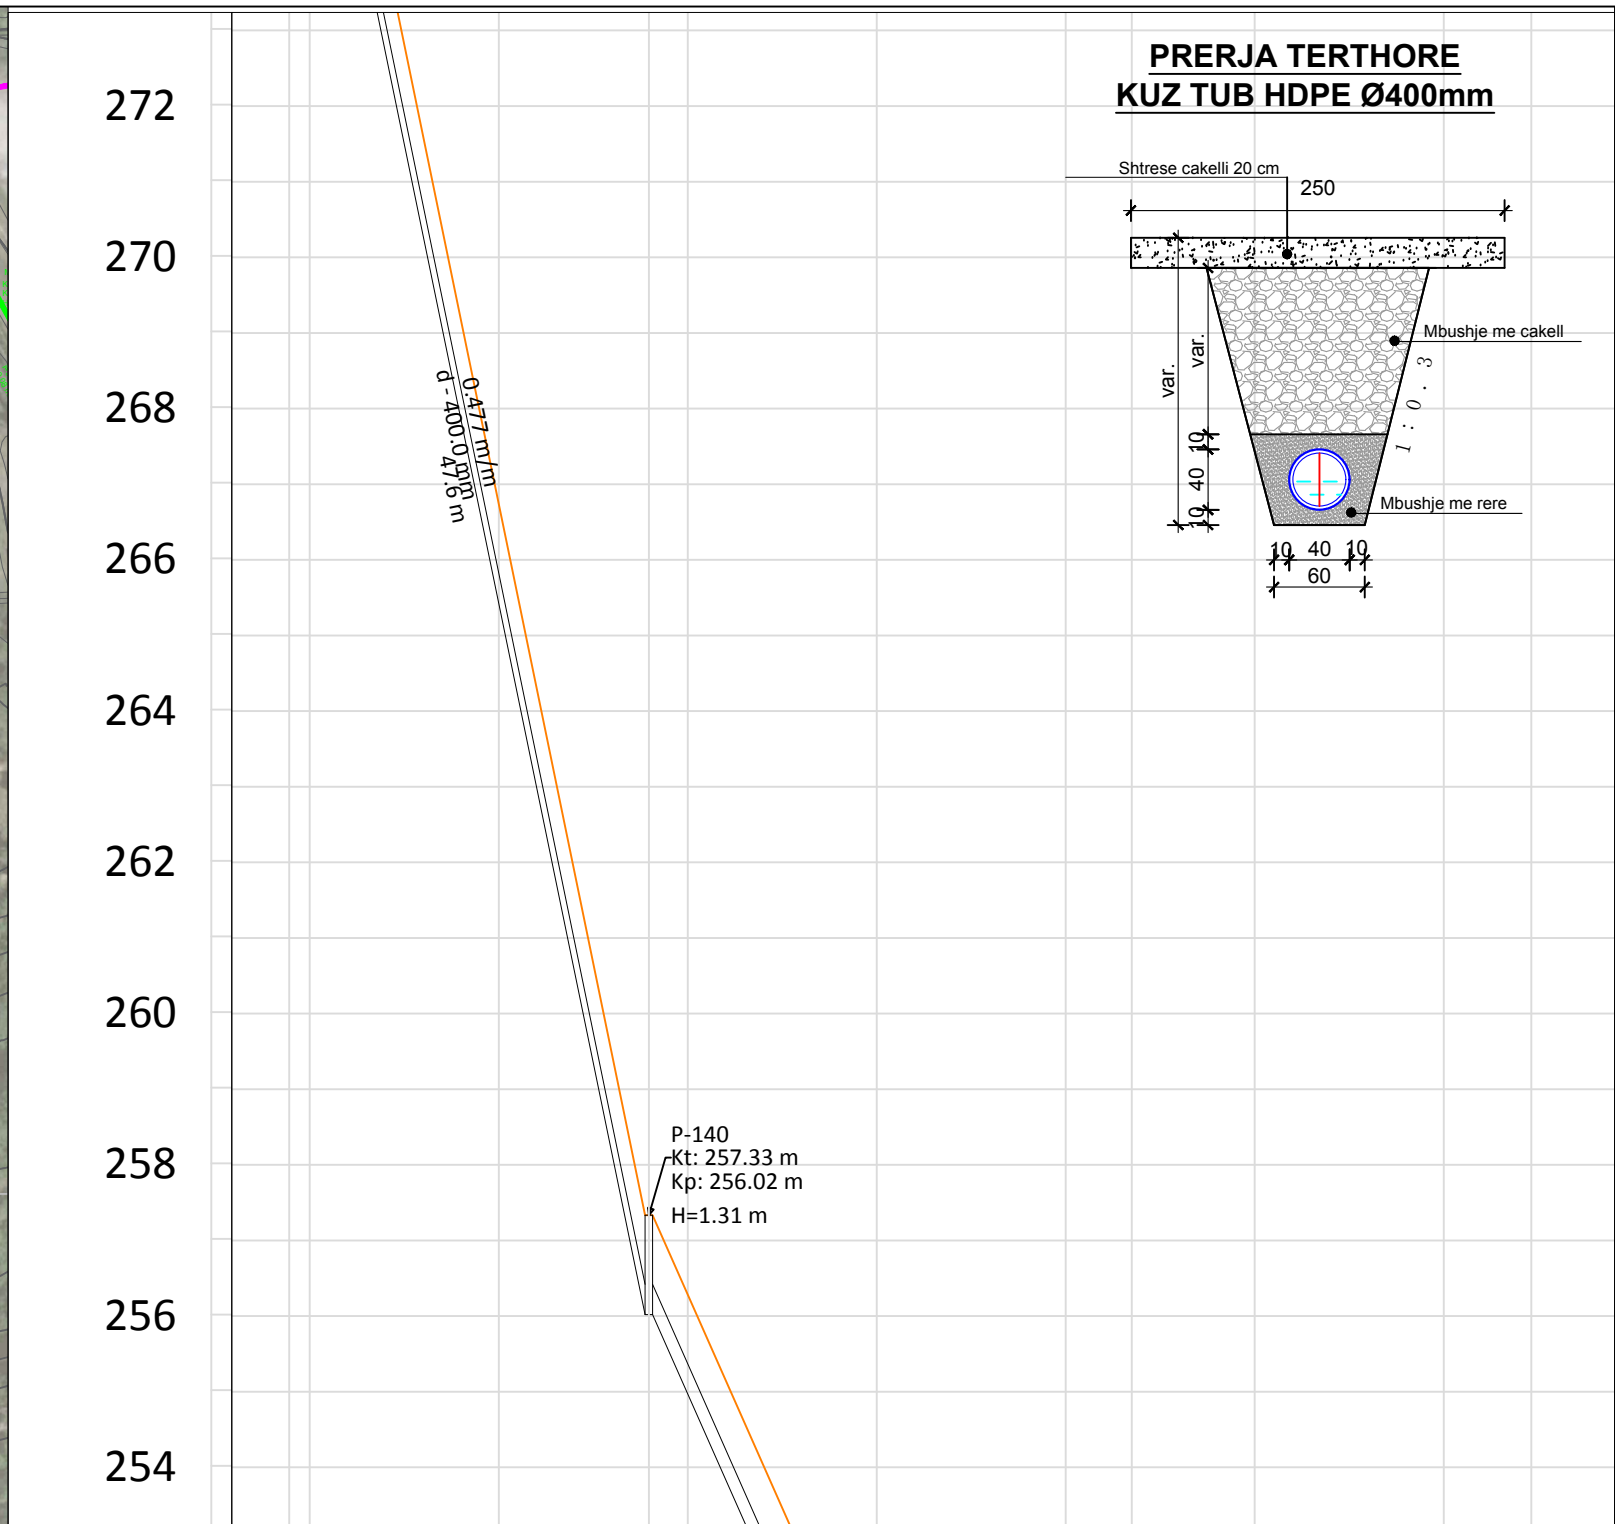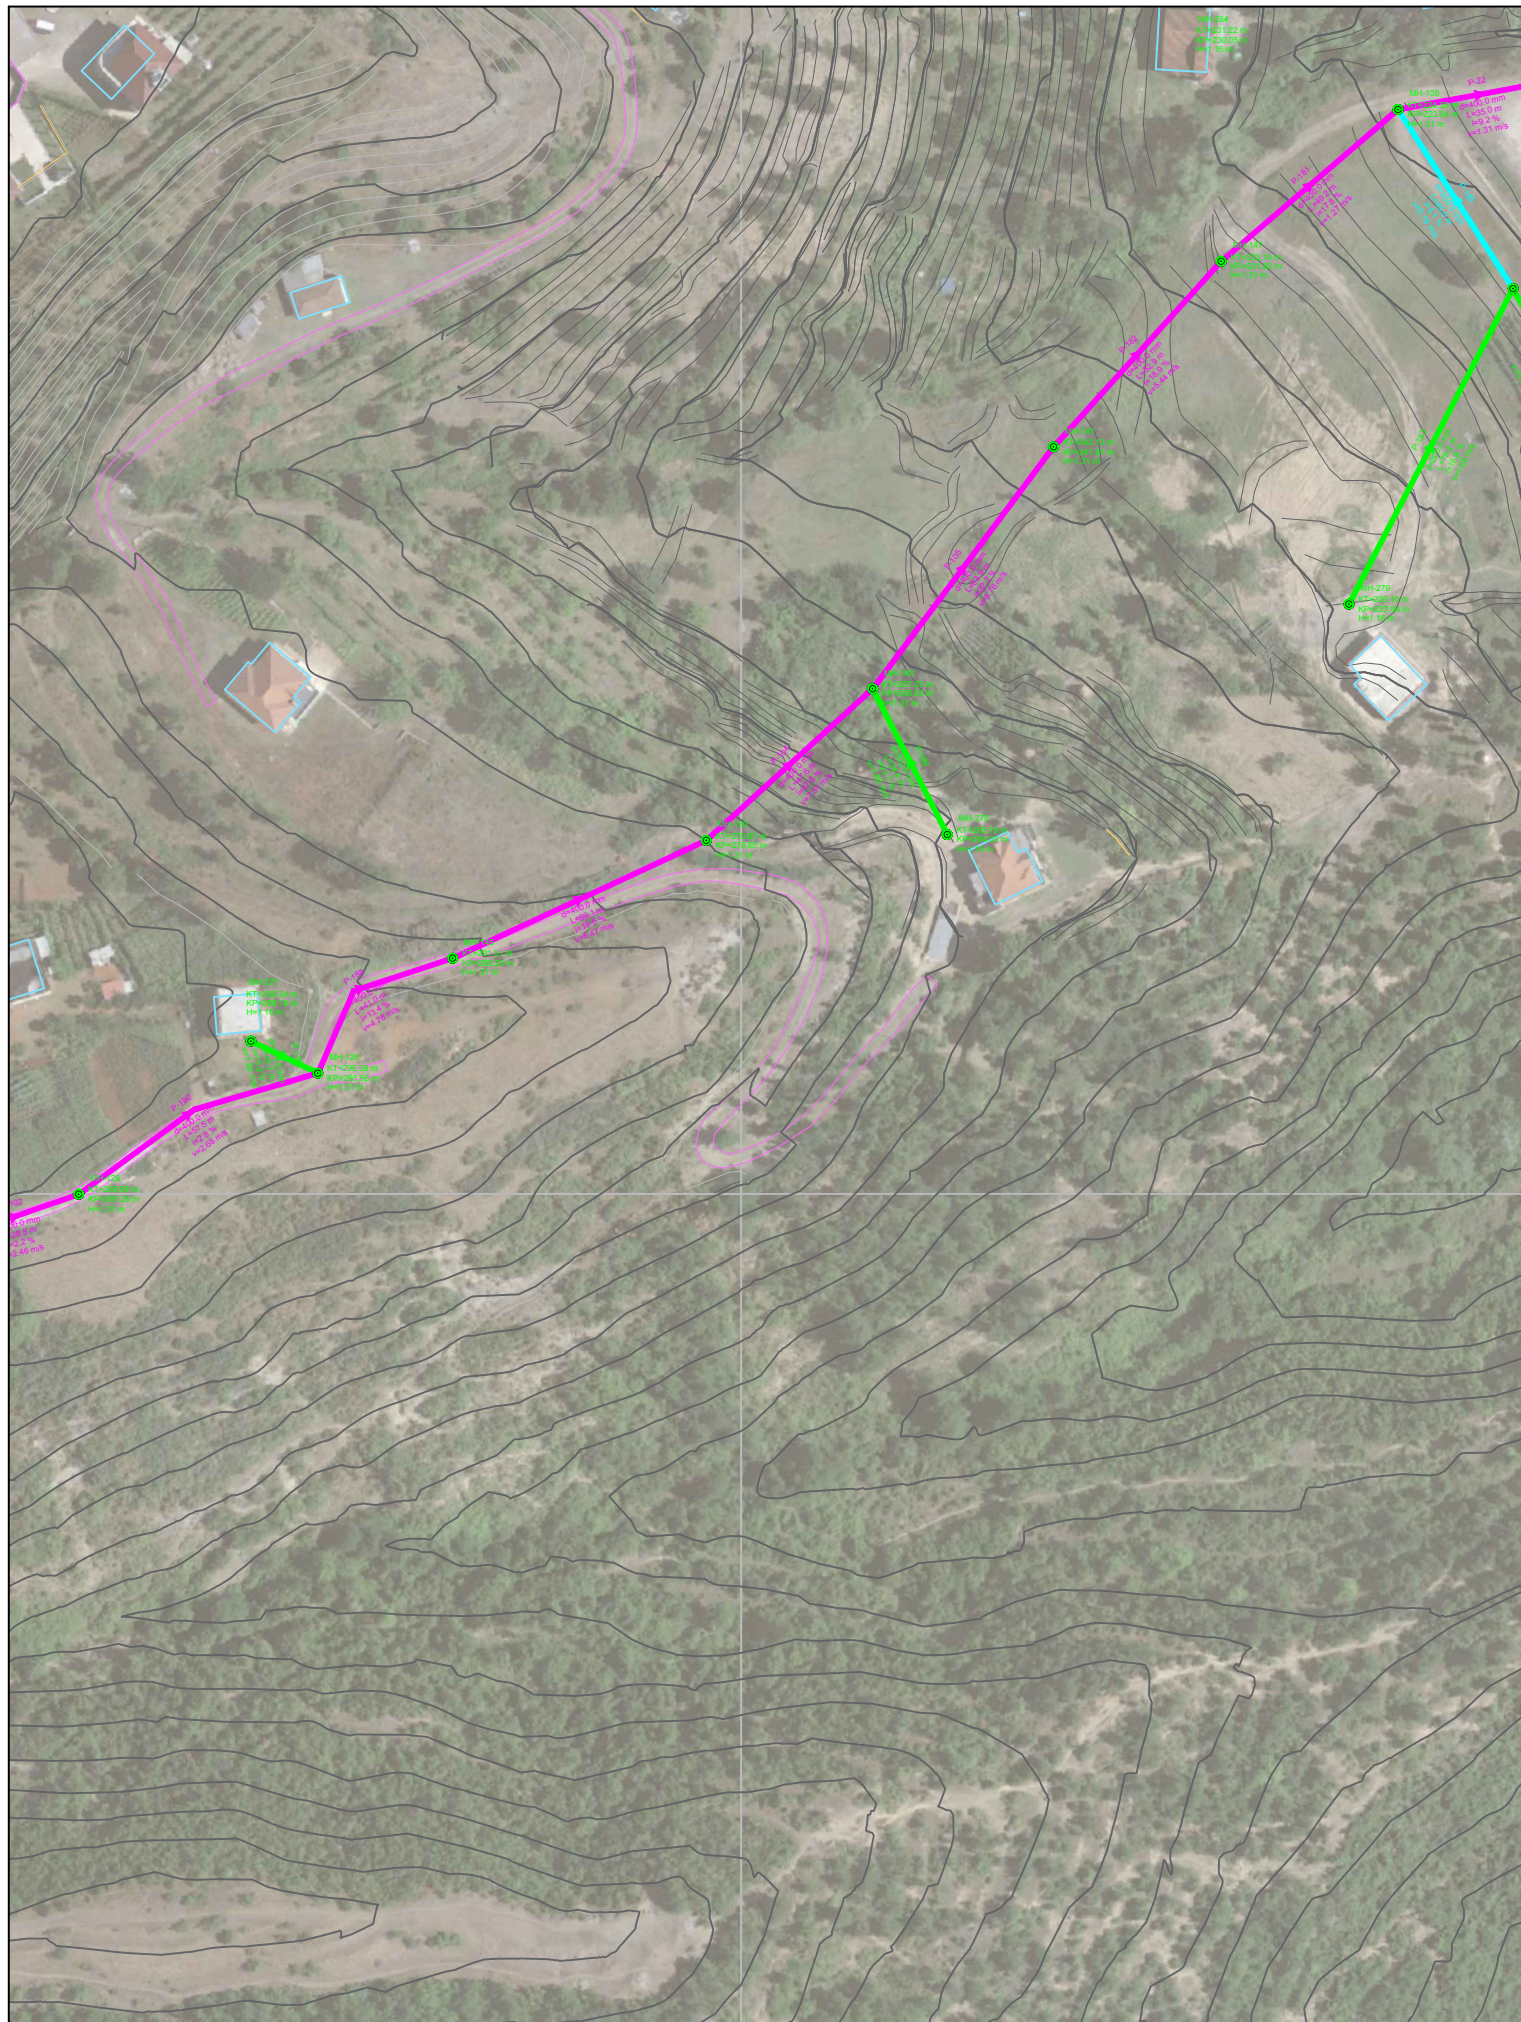

Gjatesia	47.6	63.9	52.9
Diametri	d - 400.0 mm	d - 400.0 mm	d - 400.0 mm
Kuote projekti	78.65 278.65	256.02 256.02	241.81 241.81 231.82 231.82
Pjerrësia (%)	47.6	22.2	18.9
Emertimi i pusetes	P-130	P-140	P-141 P-147
Kuote Toke (m)	279.97	257.33	243.13 233.14
Kuote Projekti (m)	278.65	256.02	241.81 231.82
Material	Korrogato HDPE	Korrogato HDPE	Korrogato HDPE

**POROSITESI : BASHKIA MAT**

Objekti: "STUDIM PROJEKTIM I RRJETIT TE KANALIZIMEVE NE ZONAT PERIFERIKE TE QYTETIT BURREL"

Emertimi: PLANIMETRIA DHE PROFILI GJATESOR



"Arabel - Studio" Sh.p.k	"InfraKonsult" Sh.p.k	"Net-Group" Sh.p.k

**Projektues**


Nd.Shemsi Sulejmani	Nd.Ilirjan Kokalari	Hidr.Luljeta Koci	Ark.Irida Troti	Elek.Altin Alkaj	Gjeoteknik. Artjon Jani
Nd.Lefter Shembitraku	Hidr.Arben Prendi	Gjeod.Myzafer Kallabaku	Ark.Diana Mitrush	Mek.Bujar Struga	Gjeolog. Besnik Hykaj
Nd.Sokol Metoja	Hidr.Redi Struga	Gjeod.Iv Beqari	Ark.Rigert Hyra	Mek.Bujar Meraj	
Nd.Ermal Spahiu	Hidr.Hajredin Murgu	Gjeod.Shqiponja Civici	Elek.Burhan Demberi	Mek. Gjergji Kotori	

SHKALLA	FLETA
V:1-100	1 - 01
H:1-1000	
Mat 2021	Format A3



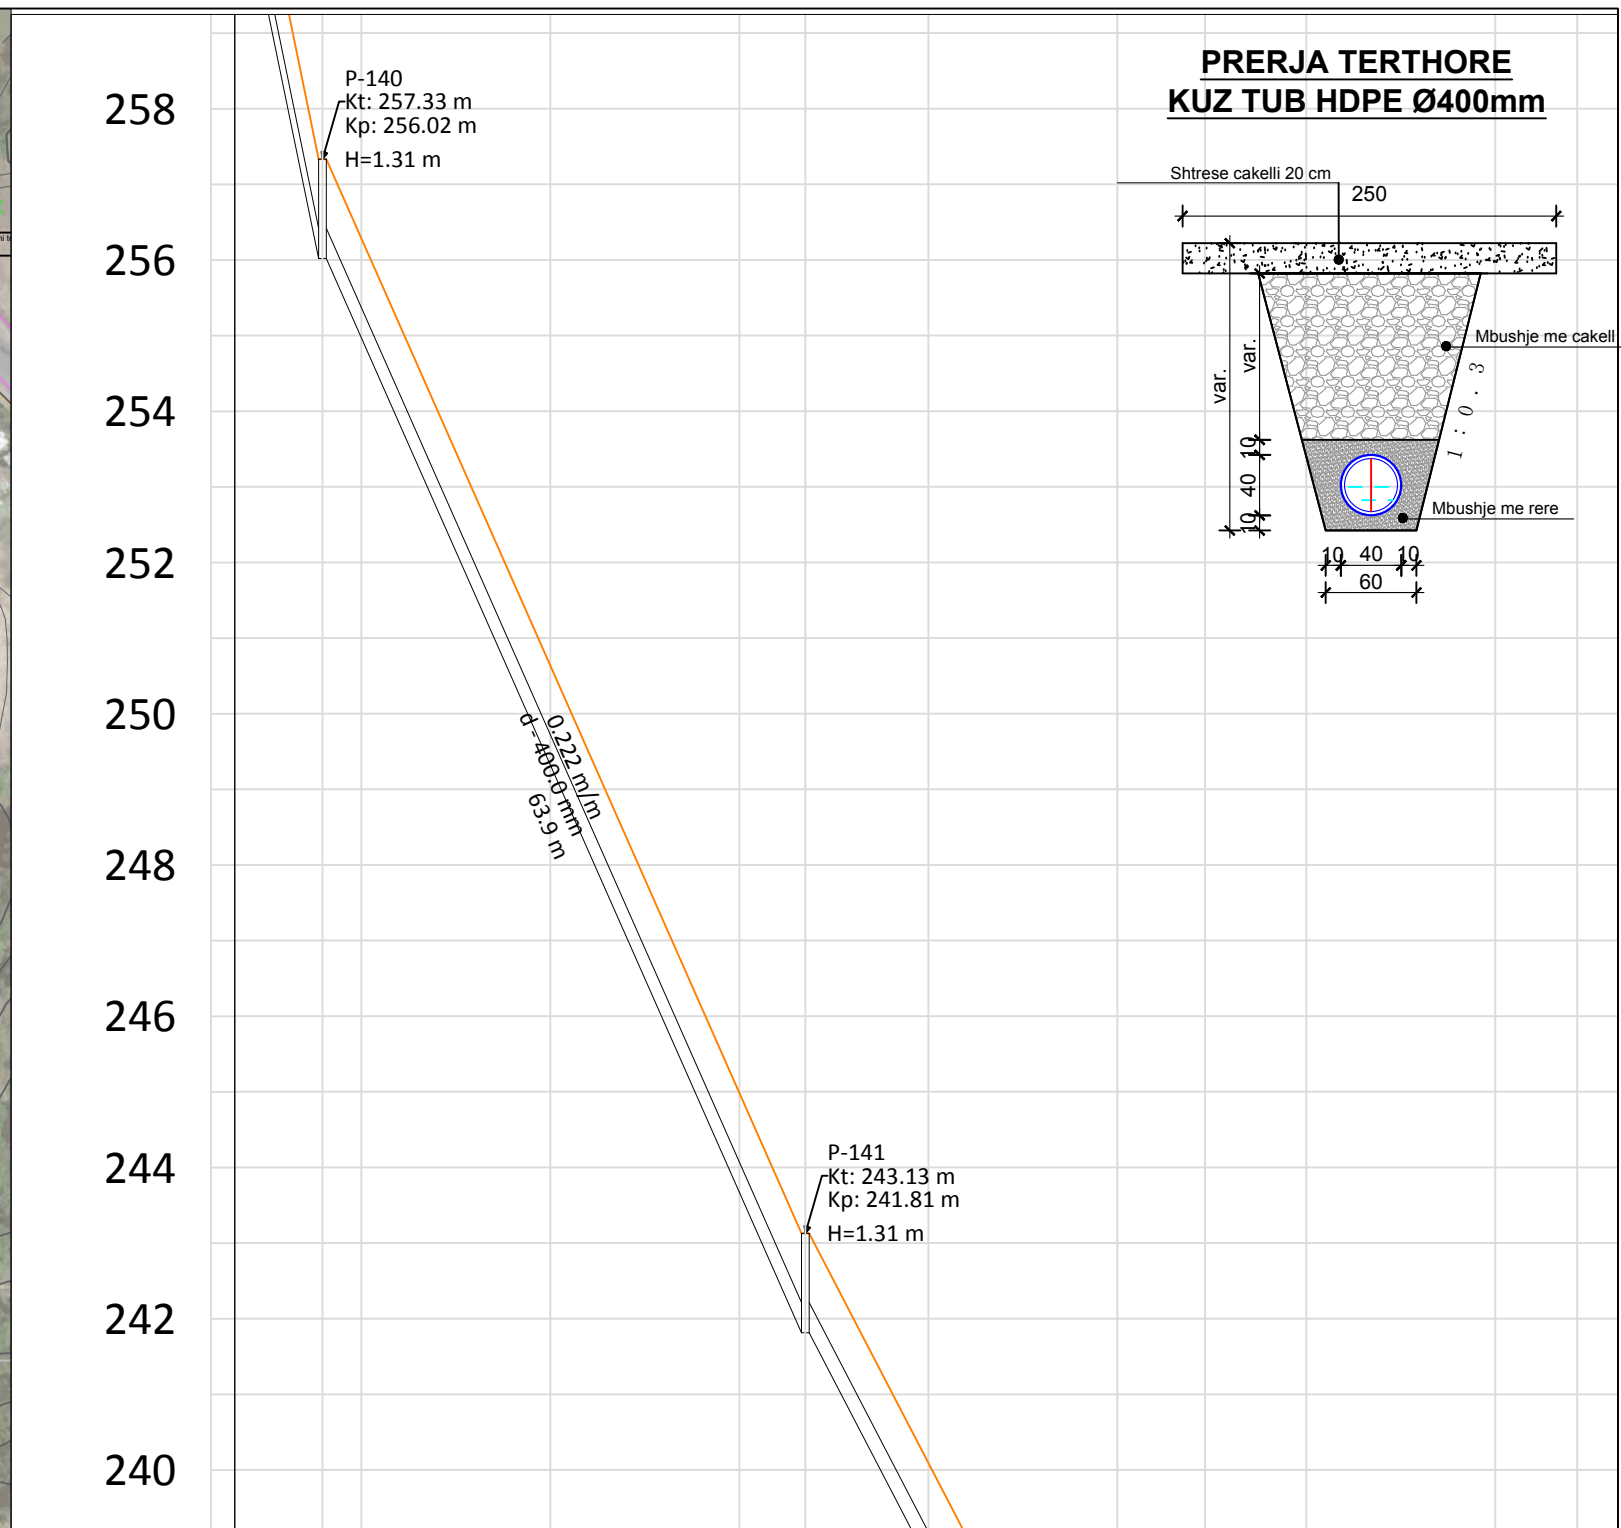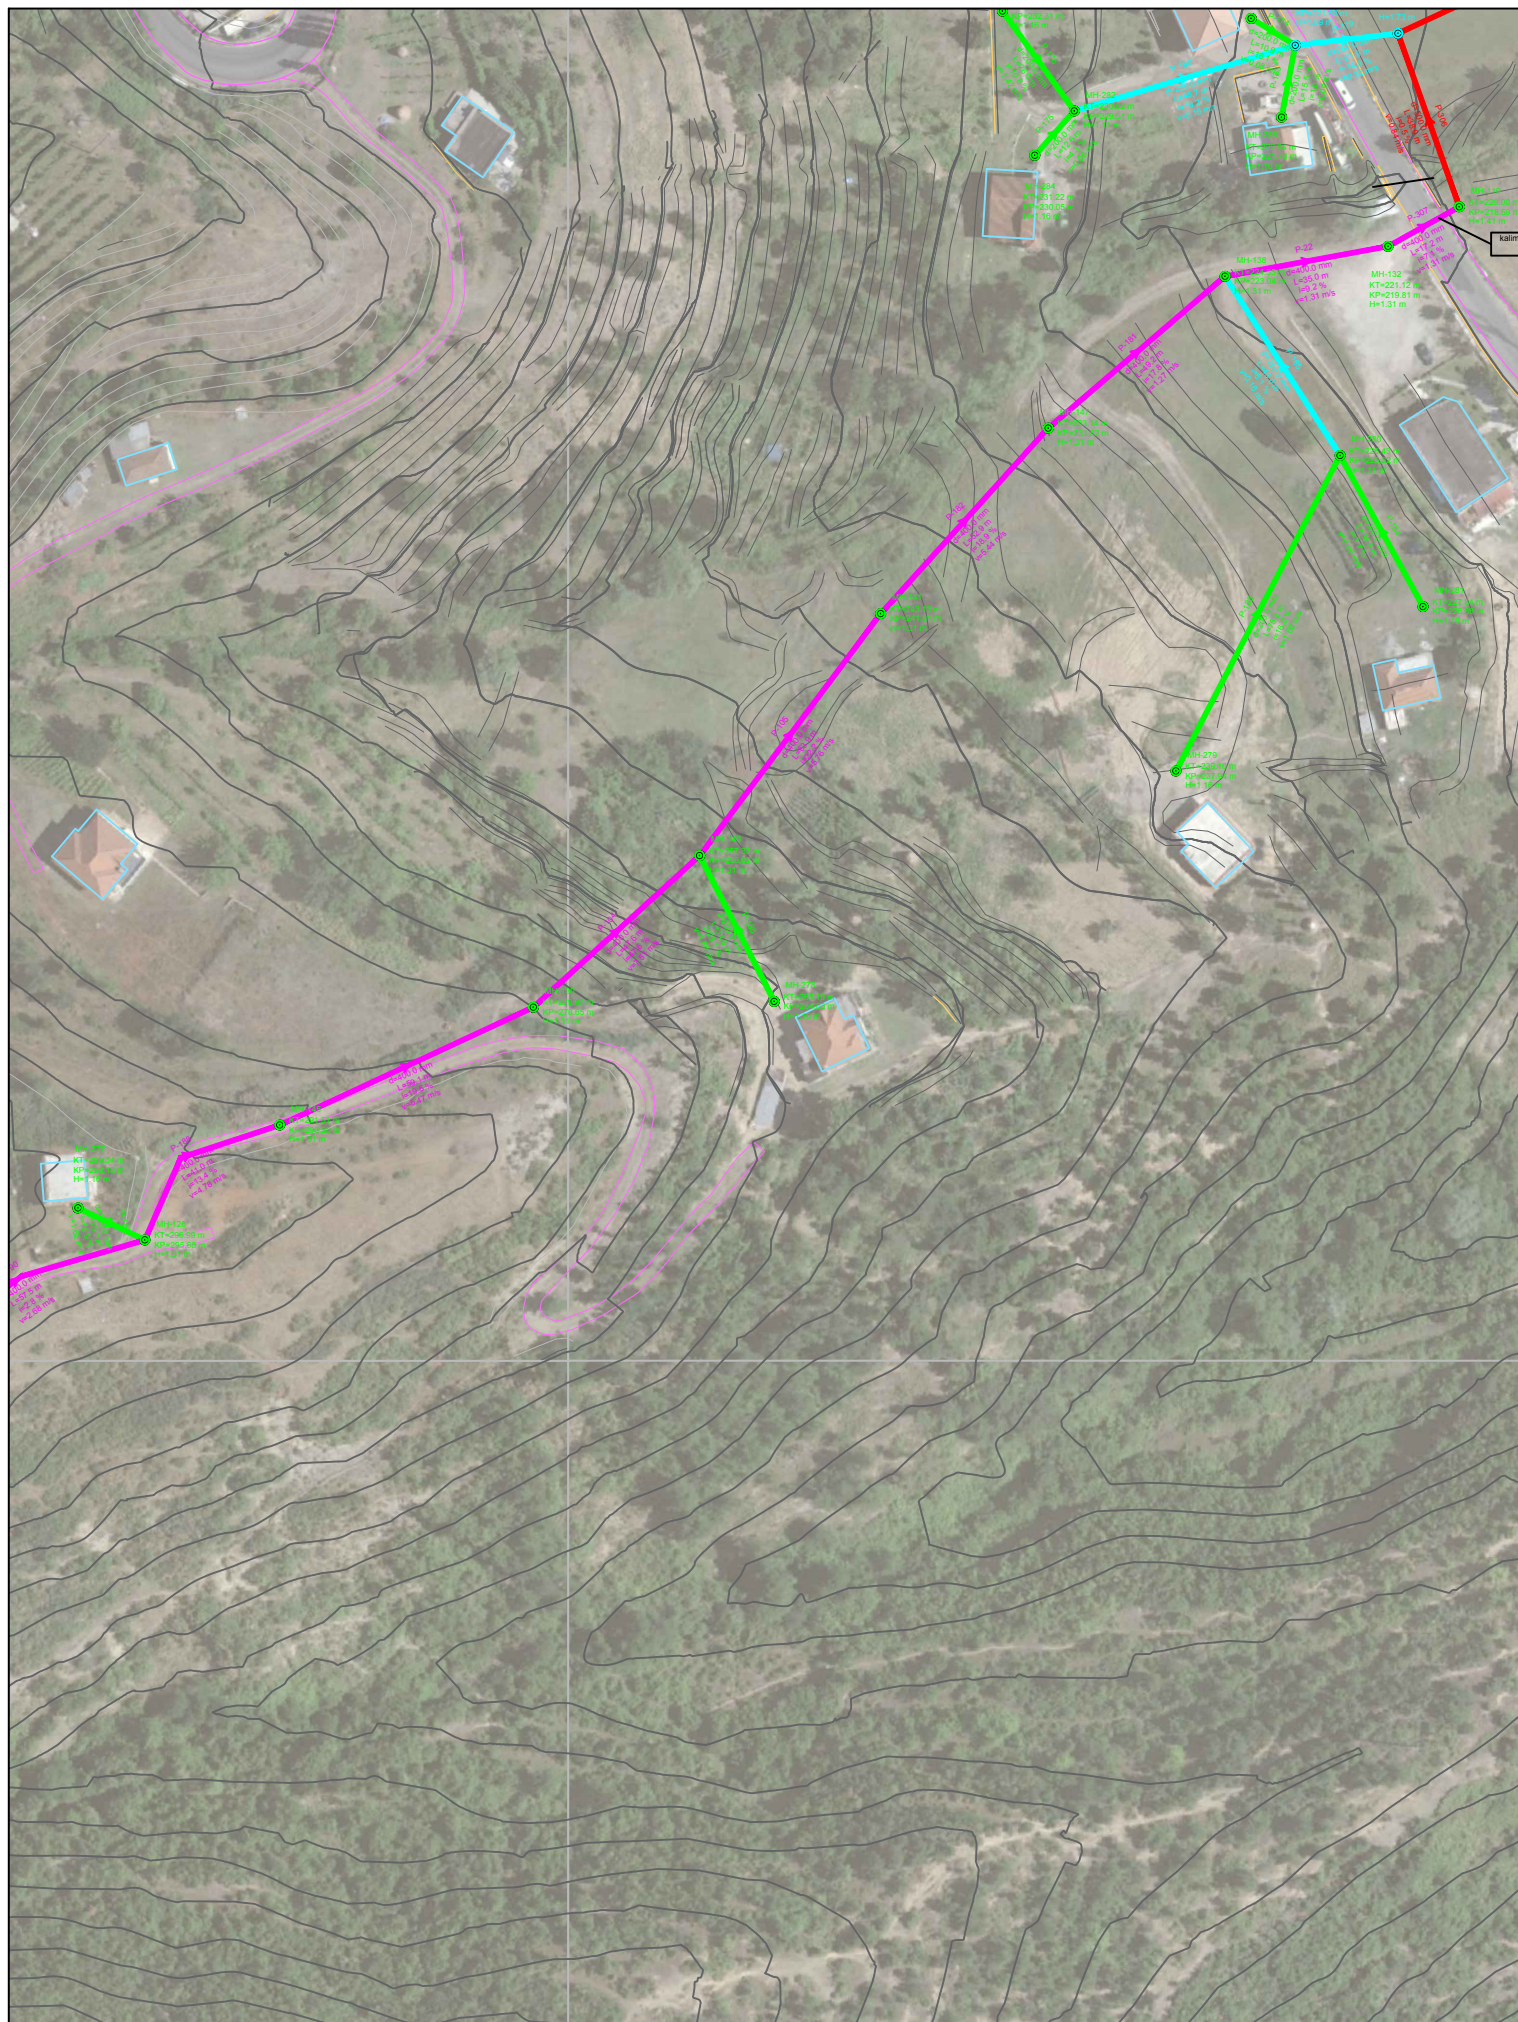

**PRERJA TERTHORE  
KUZ TUB HDPE Ø400mm**

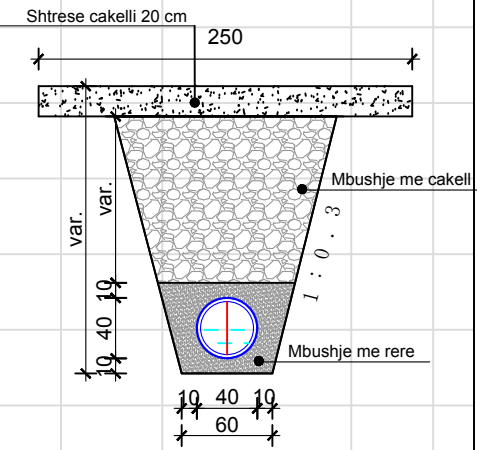

Gjatesia	63.9	52.9	49.2
Diametri	d - 400.0 mm	d - 400.0 mm	d - 400.0 mm
Kuote projekti	256.02 256.02	241.81 241.81	231.82 231.82 223.04 223
Pjerrësia (%)	22.2	18.9	17.8
Emertimi i pusetes	P-140	P-141	P-147 P-138
Kuote Toke (m)	257.33	243.13	233.14 224.35
Kuote Projekti (m)	256.02	241.81	231.82 223.04
Material	Korrogato HDPE	Korrogato HDPE	Korrogato HDPE

**POROSITESI : BASHKIA MAT**  
 Objekti: "STUDIM PROJEKTIM I RRJETIT TE KANALIZIMEVE NE ZONAT PERIFERIKE TE QYTETIT BURREL"

Emertimi: PLANIMETRIA DHE PROFILI GJATESOR



"Arabel - Studio" Sh.p.k	"InfraKonsult" Sh.p.k	"Net-Group" Sh.p.k

**Projektues**

Nd.Shemsi Sulejmani	Nd.Ilirjan Kokalari	Hidr.Luljeta Koci	Ark.Irida Troti	Elek.Altin Alikaj	Gjeoteknik. Artjon Jani
Nd.Lefter Shembitraku	Hidr.Arben Prendi	Gjeod.Myzaferë Kallabaku	Ark.Diana Mitrushi	Mek.Bujar Struga	Gjeolog. Besnik Hykaj
Nd.Sokol Metoja	Hidr.Redi Struga	Gjeod.Iv Beqari	Ark.Rigert Hyra	Mek.Bujar Meraj	
Nd.Ermal Spahiu	Hidr.Hajredin Murgu	Gjeod.Shqiponja Civici	Elek.Burhan Demberi	Mek. Gjergji Kotori	

SHKALLA	FLETA
V:1-100	1- 01
H:1-1000	
Mat 2021	Format A3



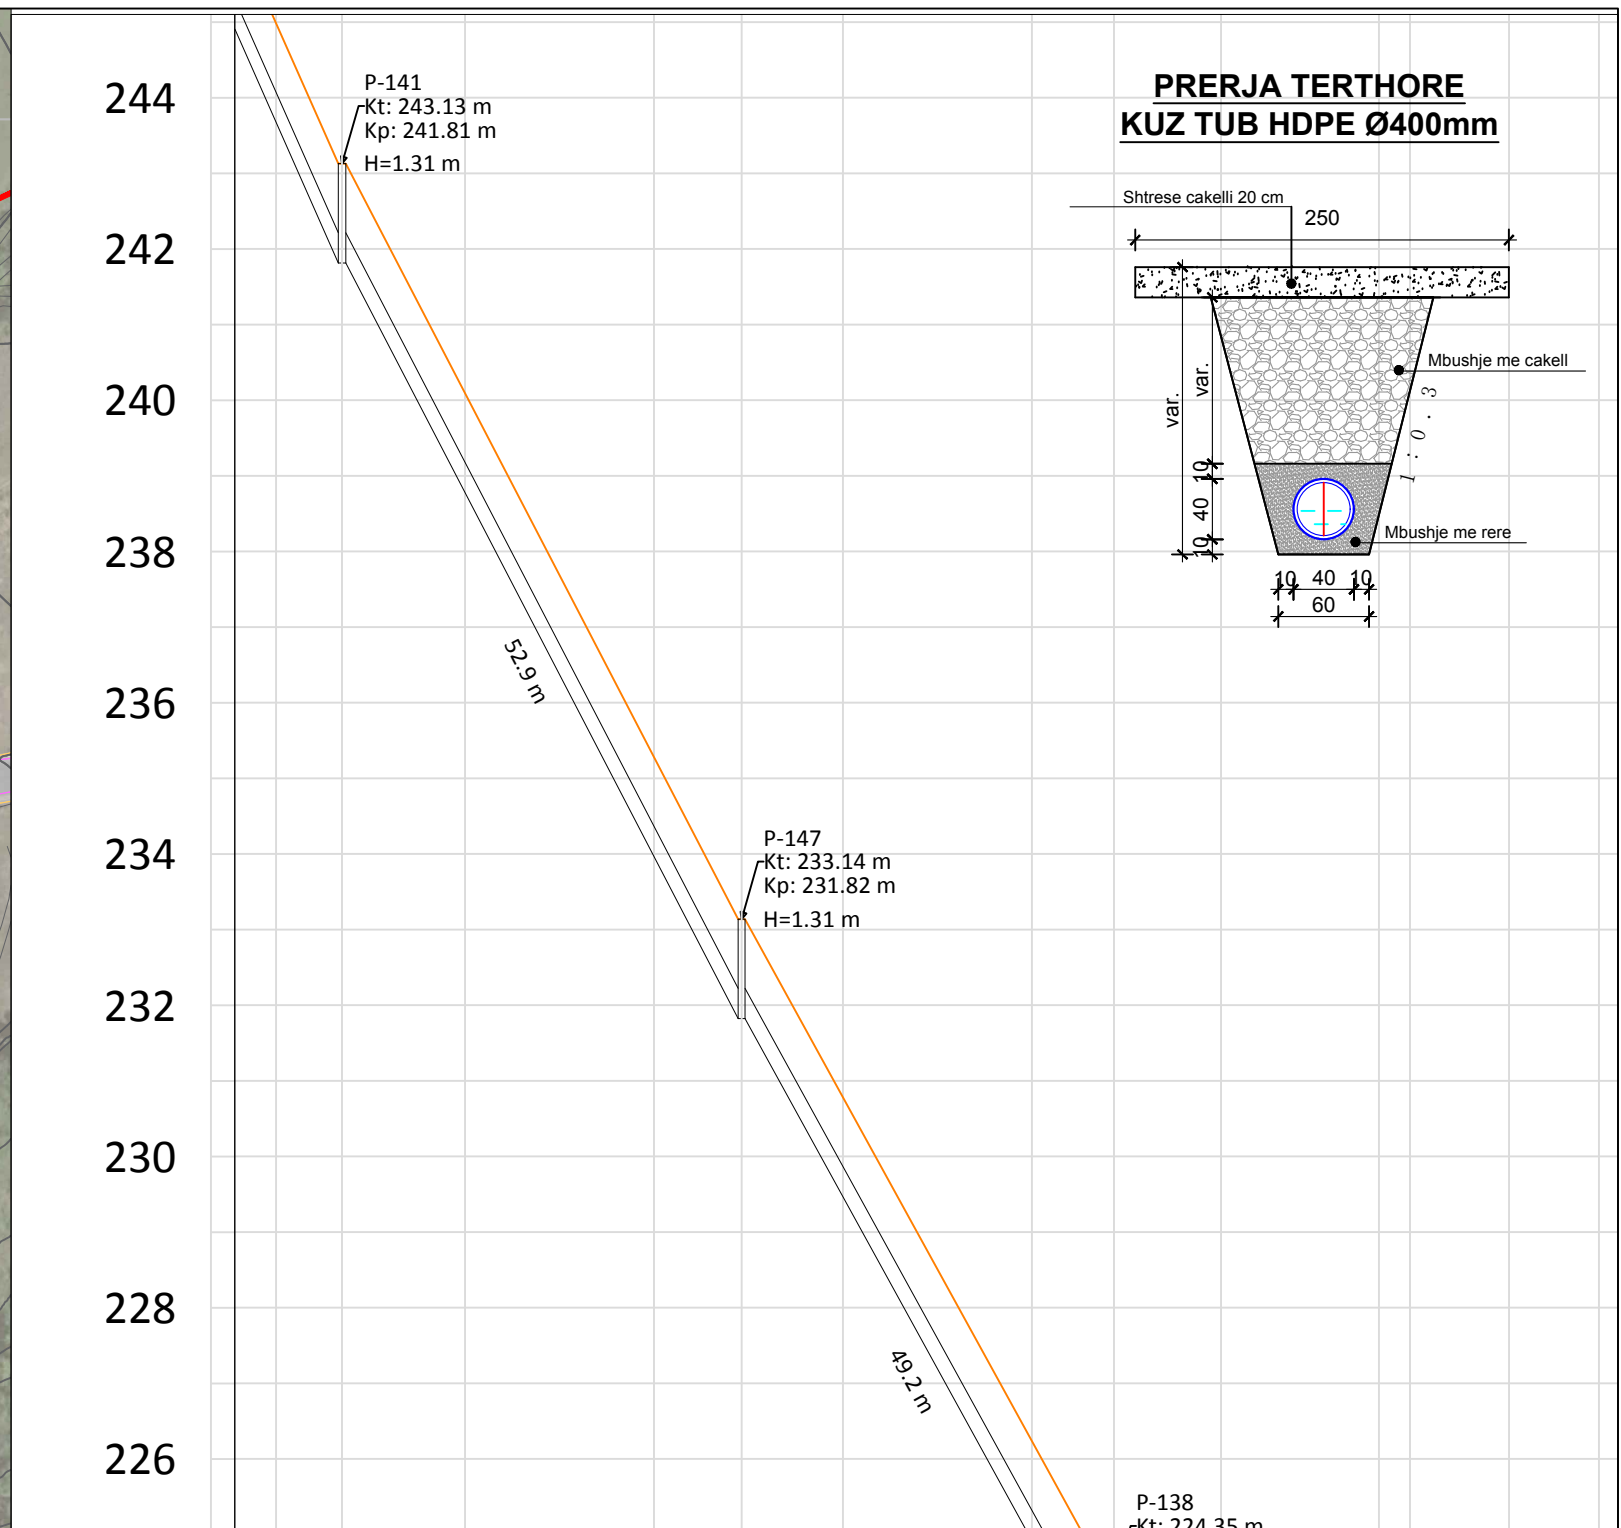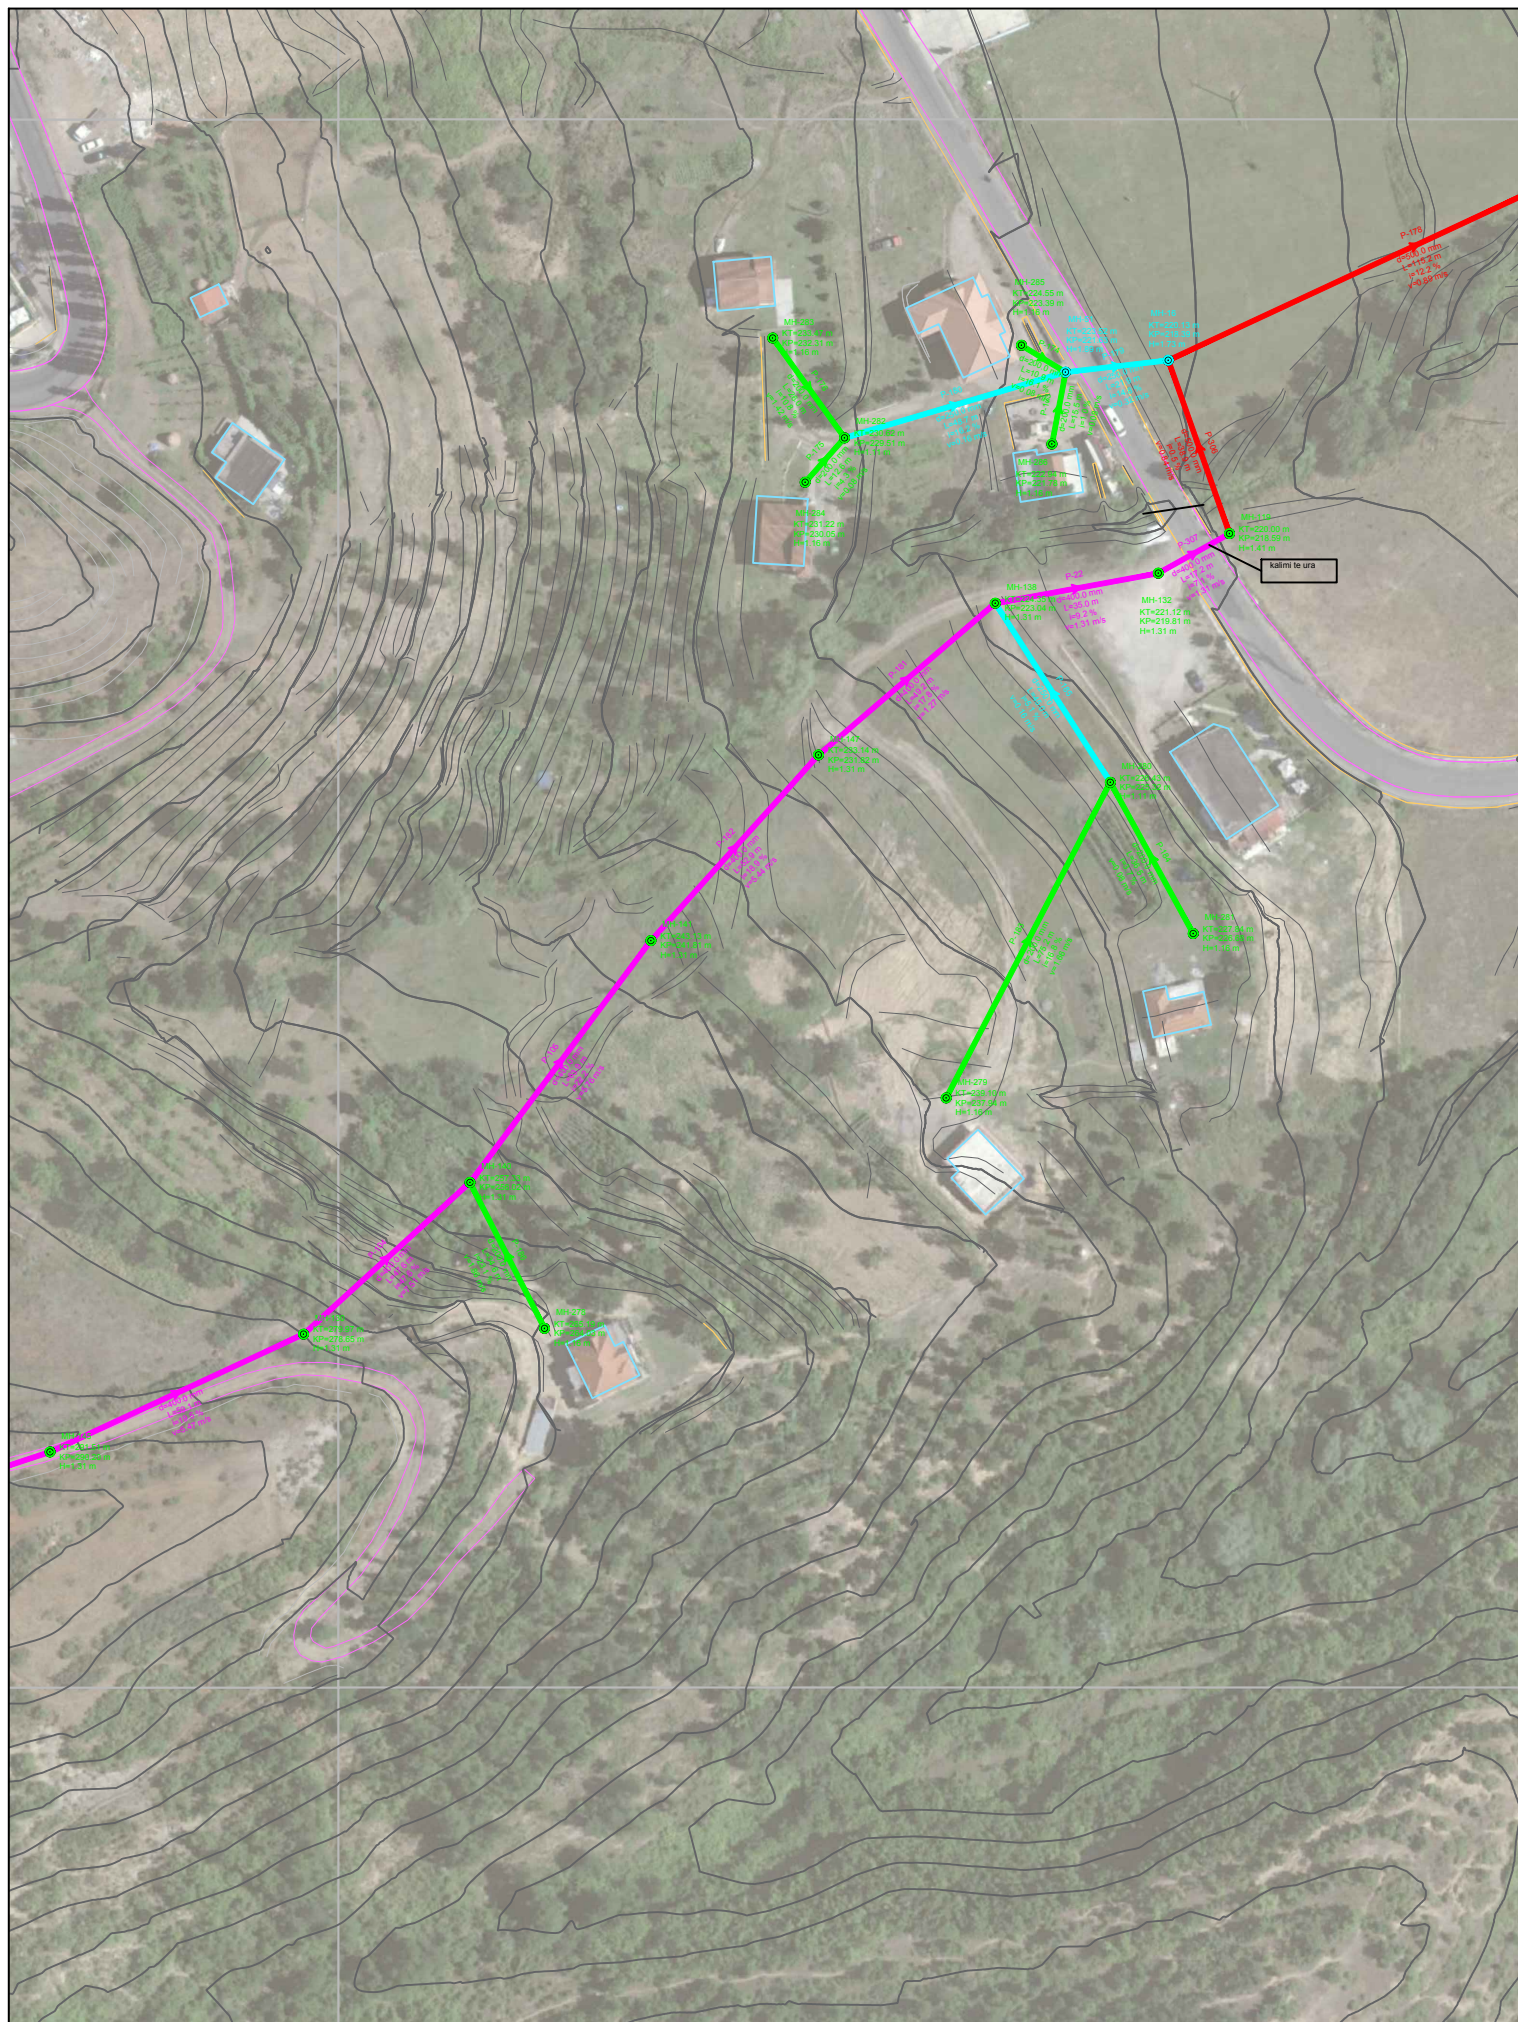

Gjatesia	52.9	49.2	35.0	17.2
Diametri	d - 400.0 mm		d - 400.0 mm	
Kuote projekti	241.81 241.81	231.82 231.82	223.04 223.04	219.81 219.81 218.59 218.59
Pjerrësia (%)	18.9		17.8	
Emertimi i pusetes	P-141		P-147	P-138
Kuote Toke (m)	243.13		233.14	224.35
Kuote Projekti (m)	241.81		231.82	223.04
Material	Korrogato HDPE		Korrogato HDPE	Korrogato HDPE

**POROSITESI : BASHKIA MAT**  
 Objekti: "STUDIM PROJEKTIM I RRJETIT TE KANALIZIMEVE NE ZONAT PERIFERIKE TE QYTETIT BURREL"

Emertimi: PLANIMETRIA DHE PROFILI GJATESOR



"Arabel - Studio" Sh.p.k	"InfraKonsult" Sh.p.k	"Net-Group" Sh.p.k

**Projektues**

Nd.Shemsi Sulejmani	Nd.Ilirjan Kokalari	Hidr.Luljeta Koci	Ark.Irida Troti	Elek.Altin Alikaj	Gjeoteknik. Artjon Jani
Nd.Lefter Shembitraku	Hidr.Arben Prendi	Gjeod.Myzafere Kallabaku	Ark.Diana Mitrushu	Mek.Bujar Struga	Gjeolog. Besnik Hykaj
Nd.Sokol Metoja	Hidr.Redi Struga	Gjeod.Iv Beqari	Ark.Rigert Hyra	Mek.Bujar Meraj	
Nd.Ermal Spahiu	Hidr.Hajredin Murgu	Gjeod.Shqiponja Civici	Elek.Burhan Demberi	Mek. Gjergji Kotori	

SHKALLA	FLETA
V:1-100	1- 01
H:1-1000	
Mat 2021	Format A3



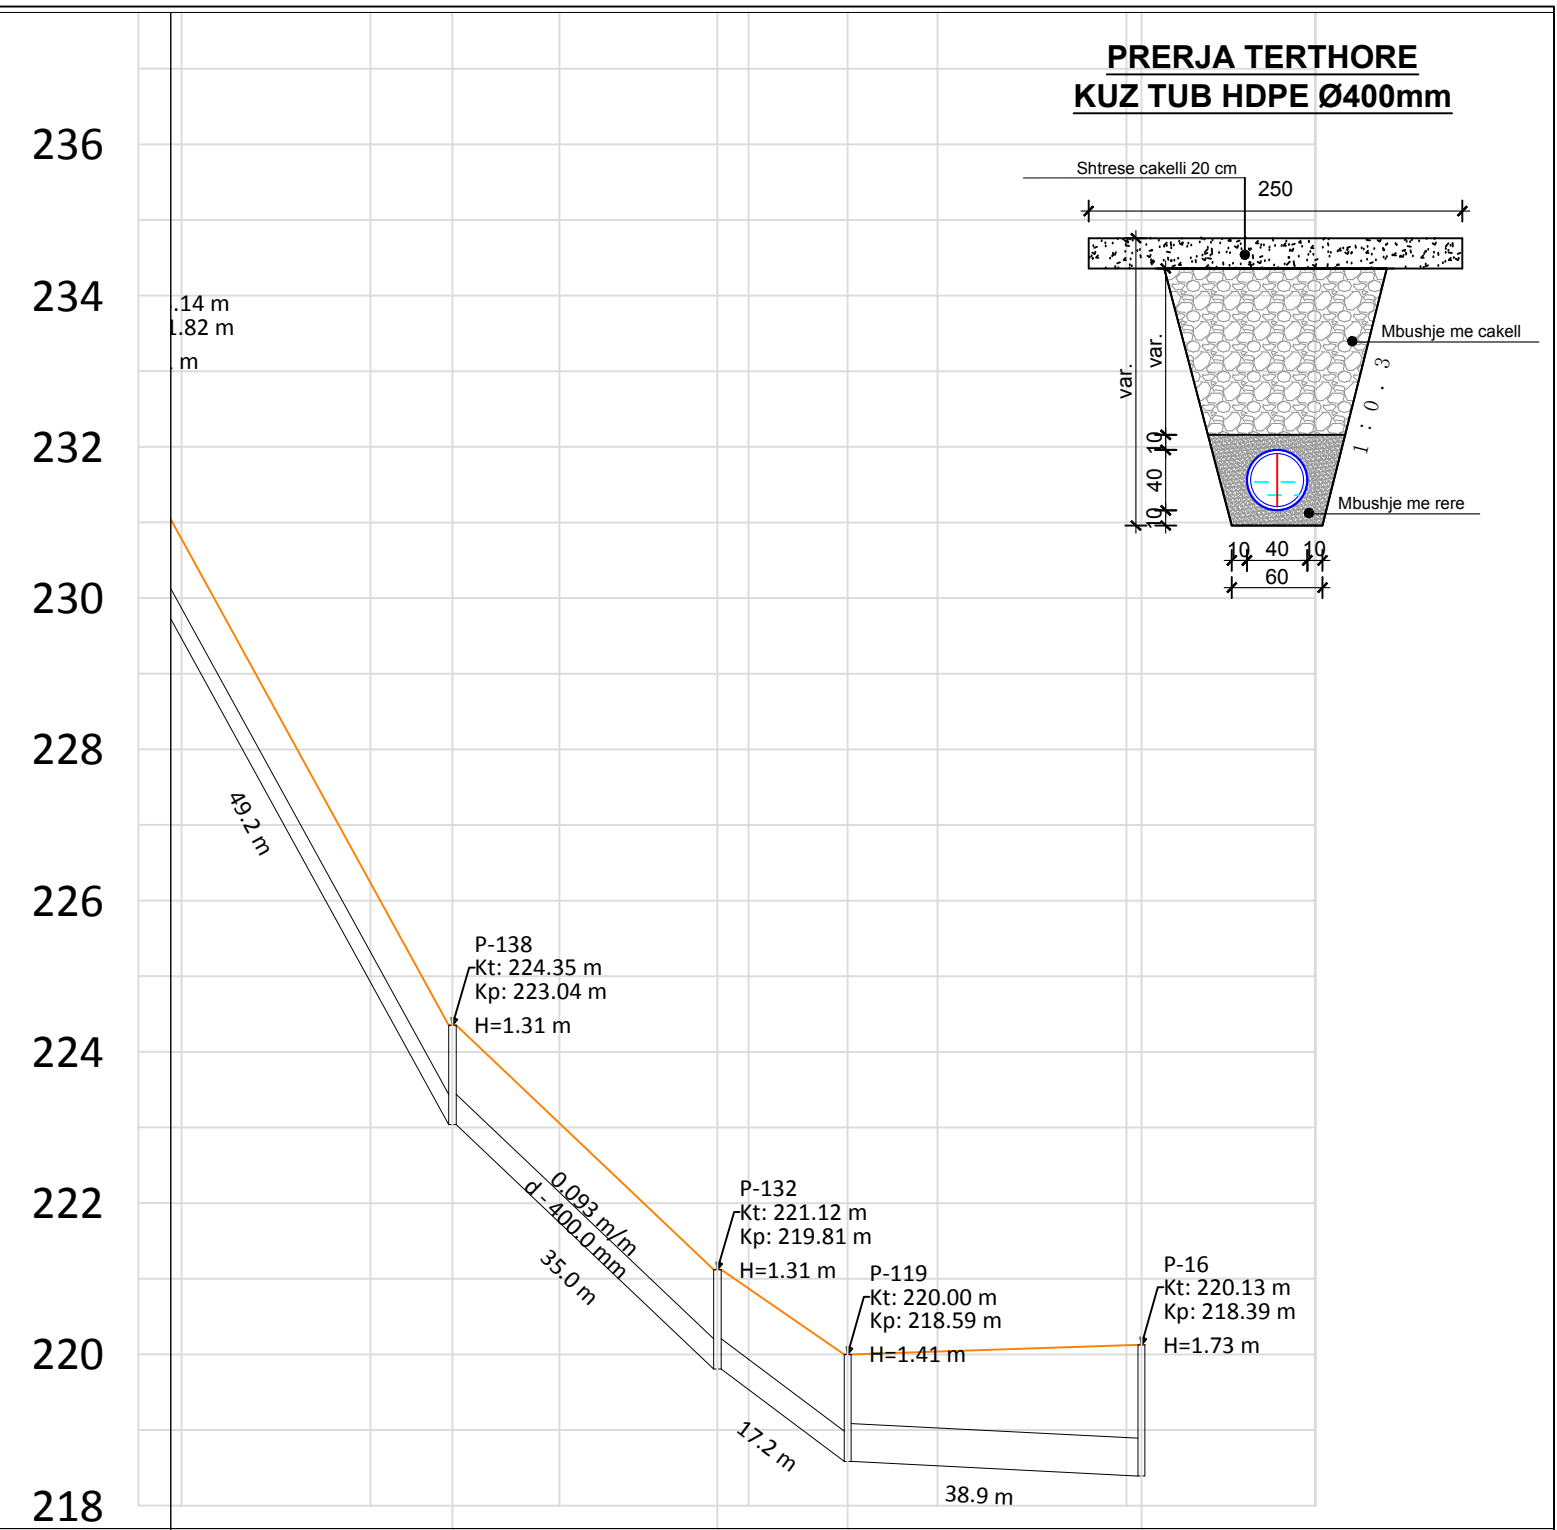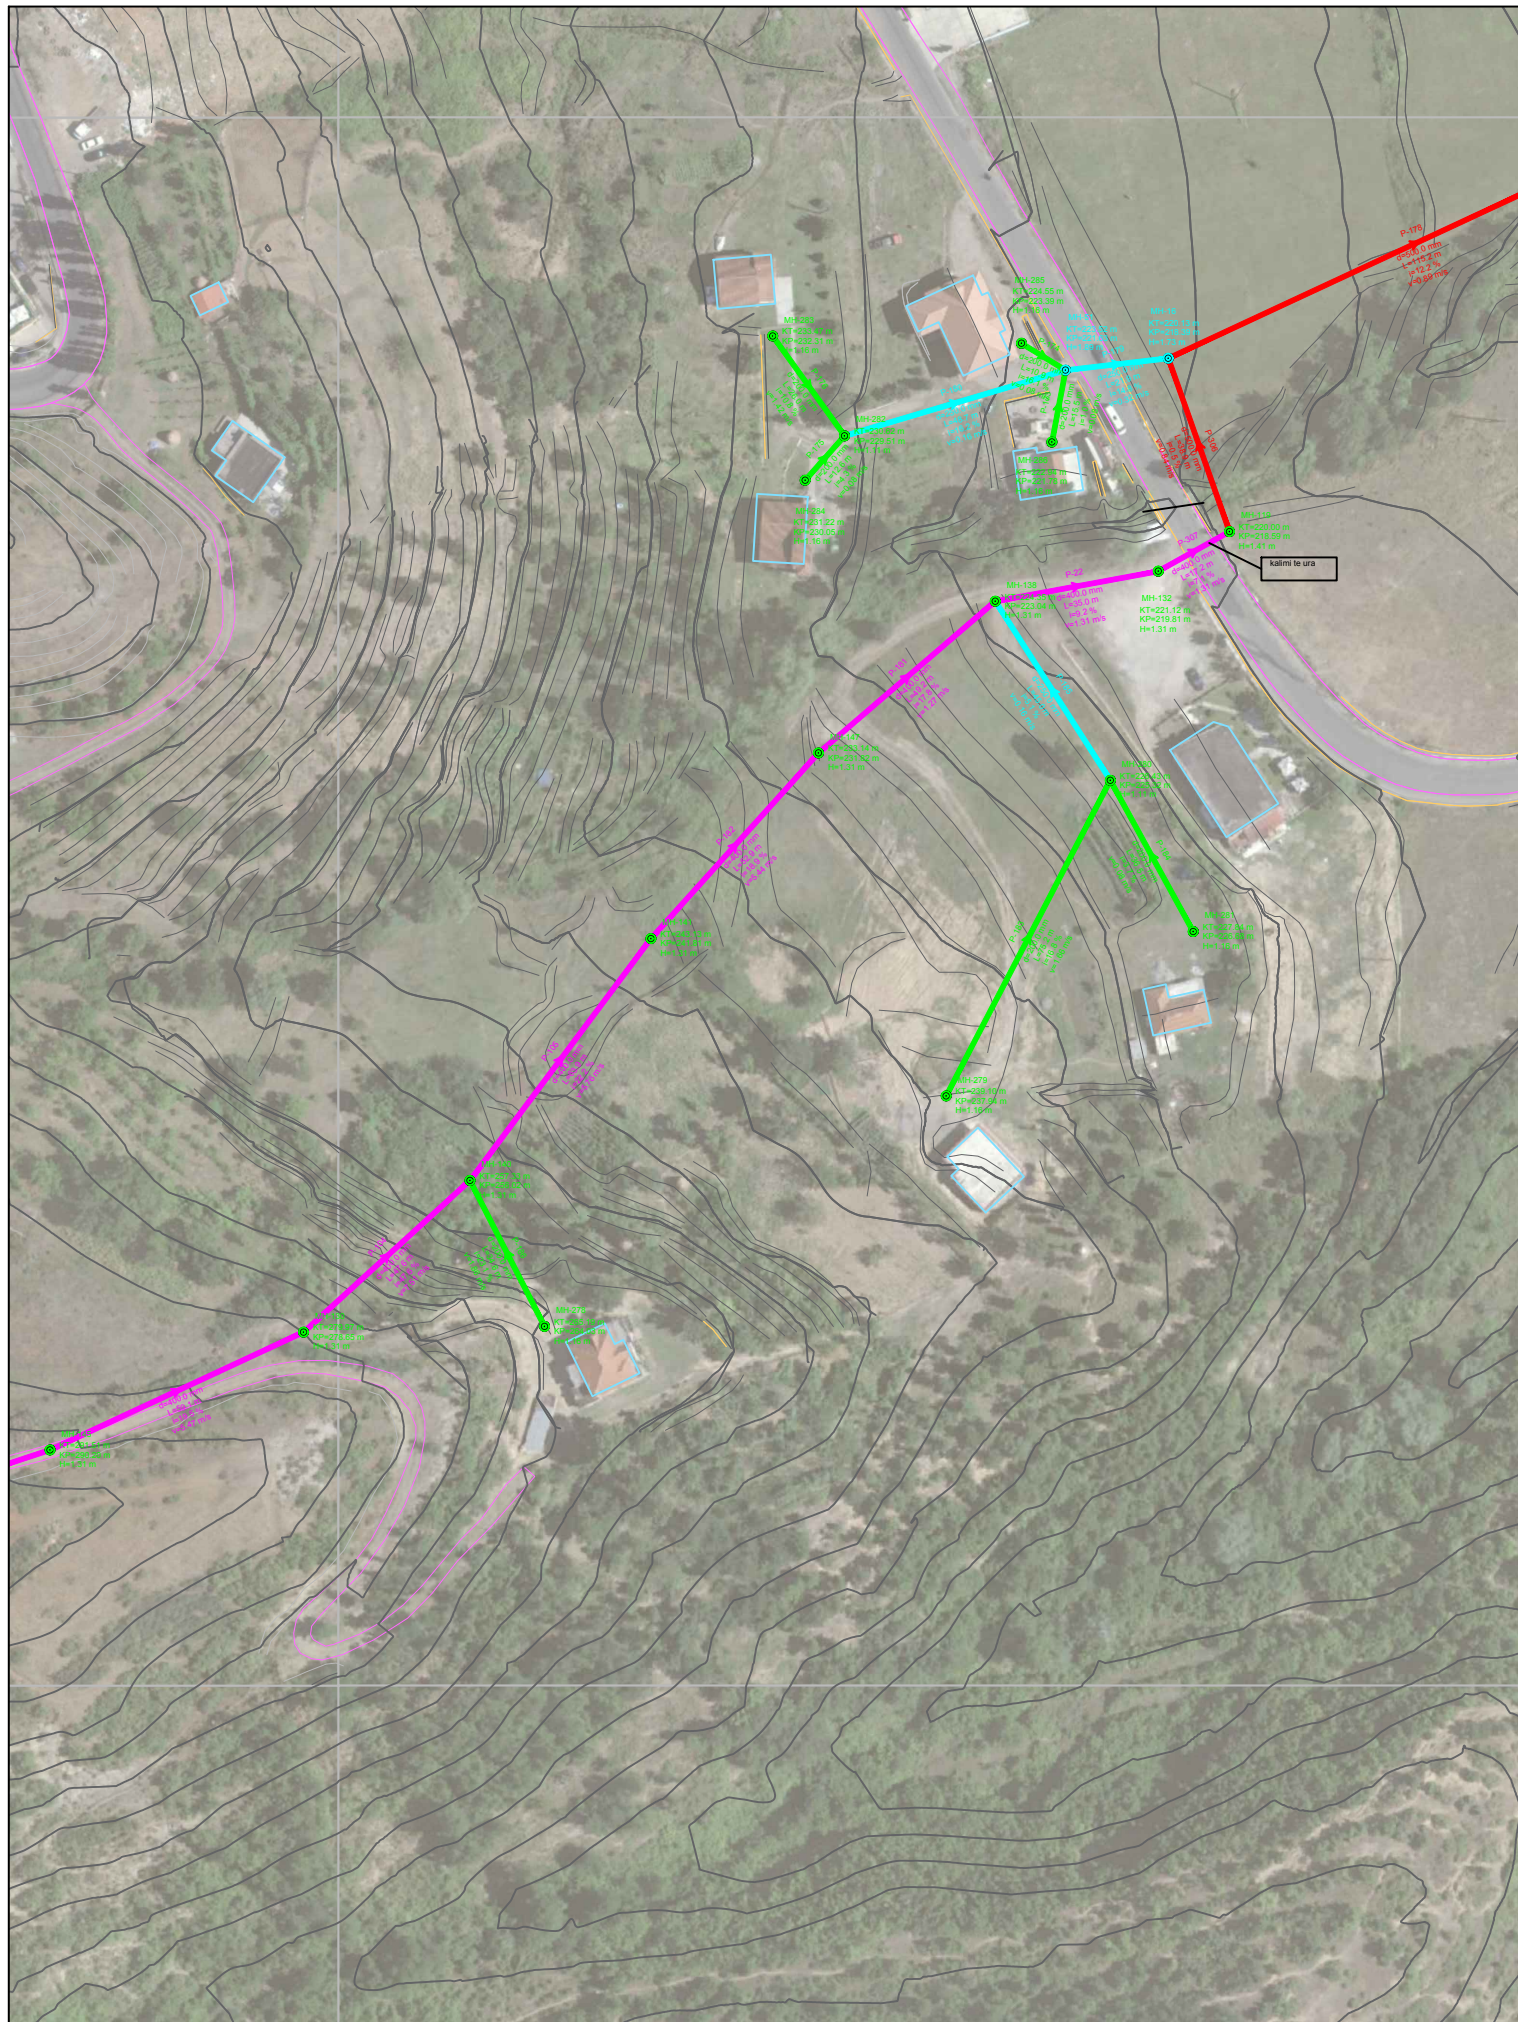

**POROSITESI : BASHKIA MAT**

Objekti: "STUDIM PROJEKTIM I RRJETIT TE KANALIZIMEVE NE ZONAT PERIFERIKE TE QYTETIT BURREL"

Emertimi: PLANIMETRIA DHE PROFILI GJATESOR

"Arabel - Studio" Sh.p.k      "InfraKonsult" Sh.p.k      "Net-Group" Sh.p.k

**Projektues**

Nd.Shemsi Sulejmani	Nd.Ilirjan Kokalari	Hidr.Luljeta Koci	Ark.Irida Troti	Elek.Altin Alikaj	Gjeoteknik. Artjon Jani
Nd.Lefter Shembitraku	Hidr.Arben Prendi	Gjeod.Myzafere Kallabaku	Ark.Diana Mitrushi	Mek.Bujar Struga	Gjeolog. Besnik Hykaj
Nd.Sokol Metoja	Hidr.Redi Struga	Gjeod.Iv Beqari	Ark.Rigert Hyra	Mek.Bujar Meraj	
Nd.Ermal Spahiu	Hidr.Hajredin Murgu	Gjeod.Shqiponja Civici	Elek.Burhan Demberi	Mek. Gjergji Kotori	

SHKALLA	FLETA
V:1-100	1 - 01
H:1-1000	
Mat 2021	Format A3