



BASHKIA MAT

MIRATOI

AGRON MALAJ

KRYETAR

PROJEKTI HIDRAULIK

OBJEKTI:

NDERTIMI I SHKOLLES

9-VJECARE

**REXHEP KERTUKA "FRANKTH
MAT**

PROJEKTI:

BASHKIA MAT

EMERTIMI I PROJEKTI:

**NDERTIM SHKOLLA 9-VJECARE
REXHEP KERTUKA
FRANKTH, MAT**

FAZA E PROJEKTI:

PROJEKT HIDRAULIK

EMERTIMI I FLETES:

KAPAKU

NR. FLETES

SHKALLA

GRUPI I PROJEKTIMIT :

"ALBGOLDING 2E" sh.p.k

Ing. Hajredin MURGU

Top. Abdyi KOLA

Art. Eton MURGU

Art. Soela MERKO



"ALBGOLDING 2E" sh.p.k


QNRKFT:

E-MAIL : albgolding2e@gmail.com

Cell : +355 68 52 07 550

+355 68 20 85 763

PLANIMETRIA E KATIT PERDHE

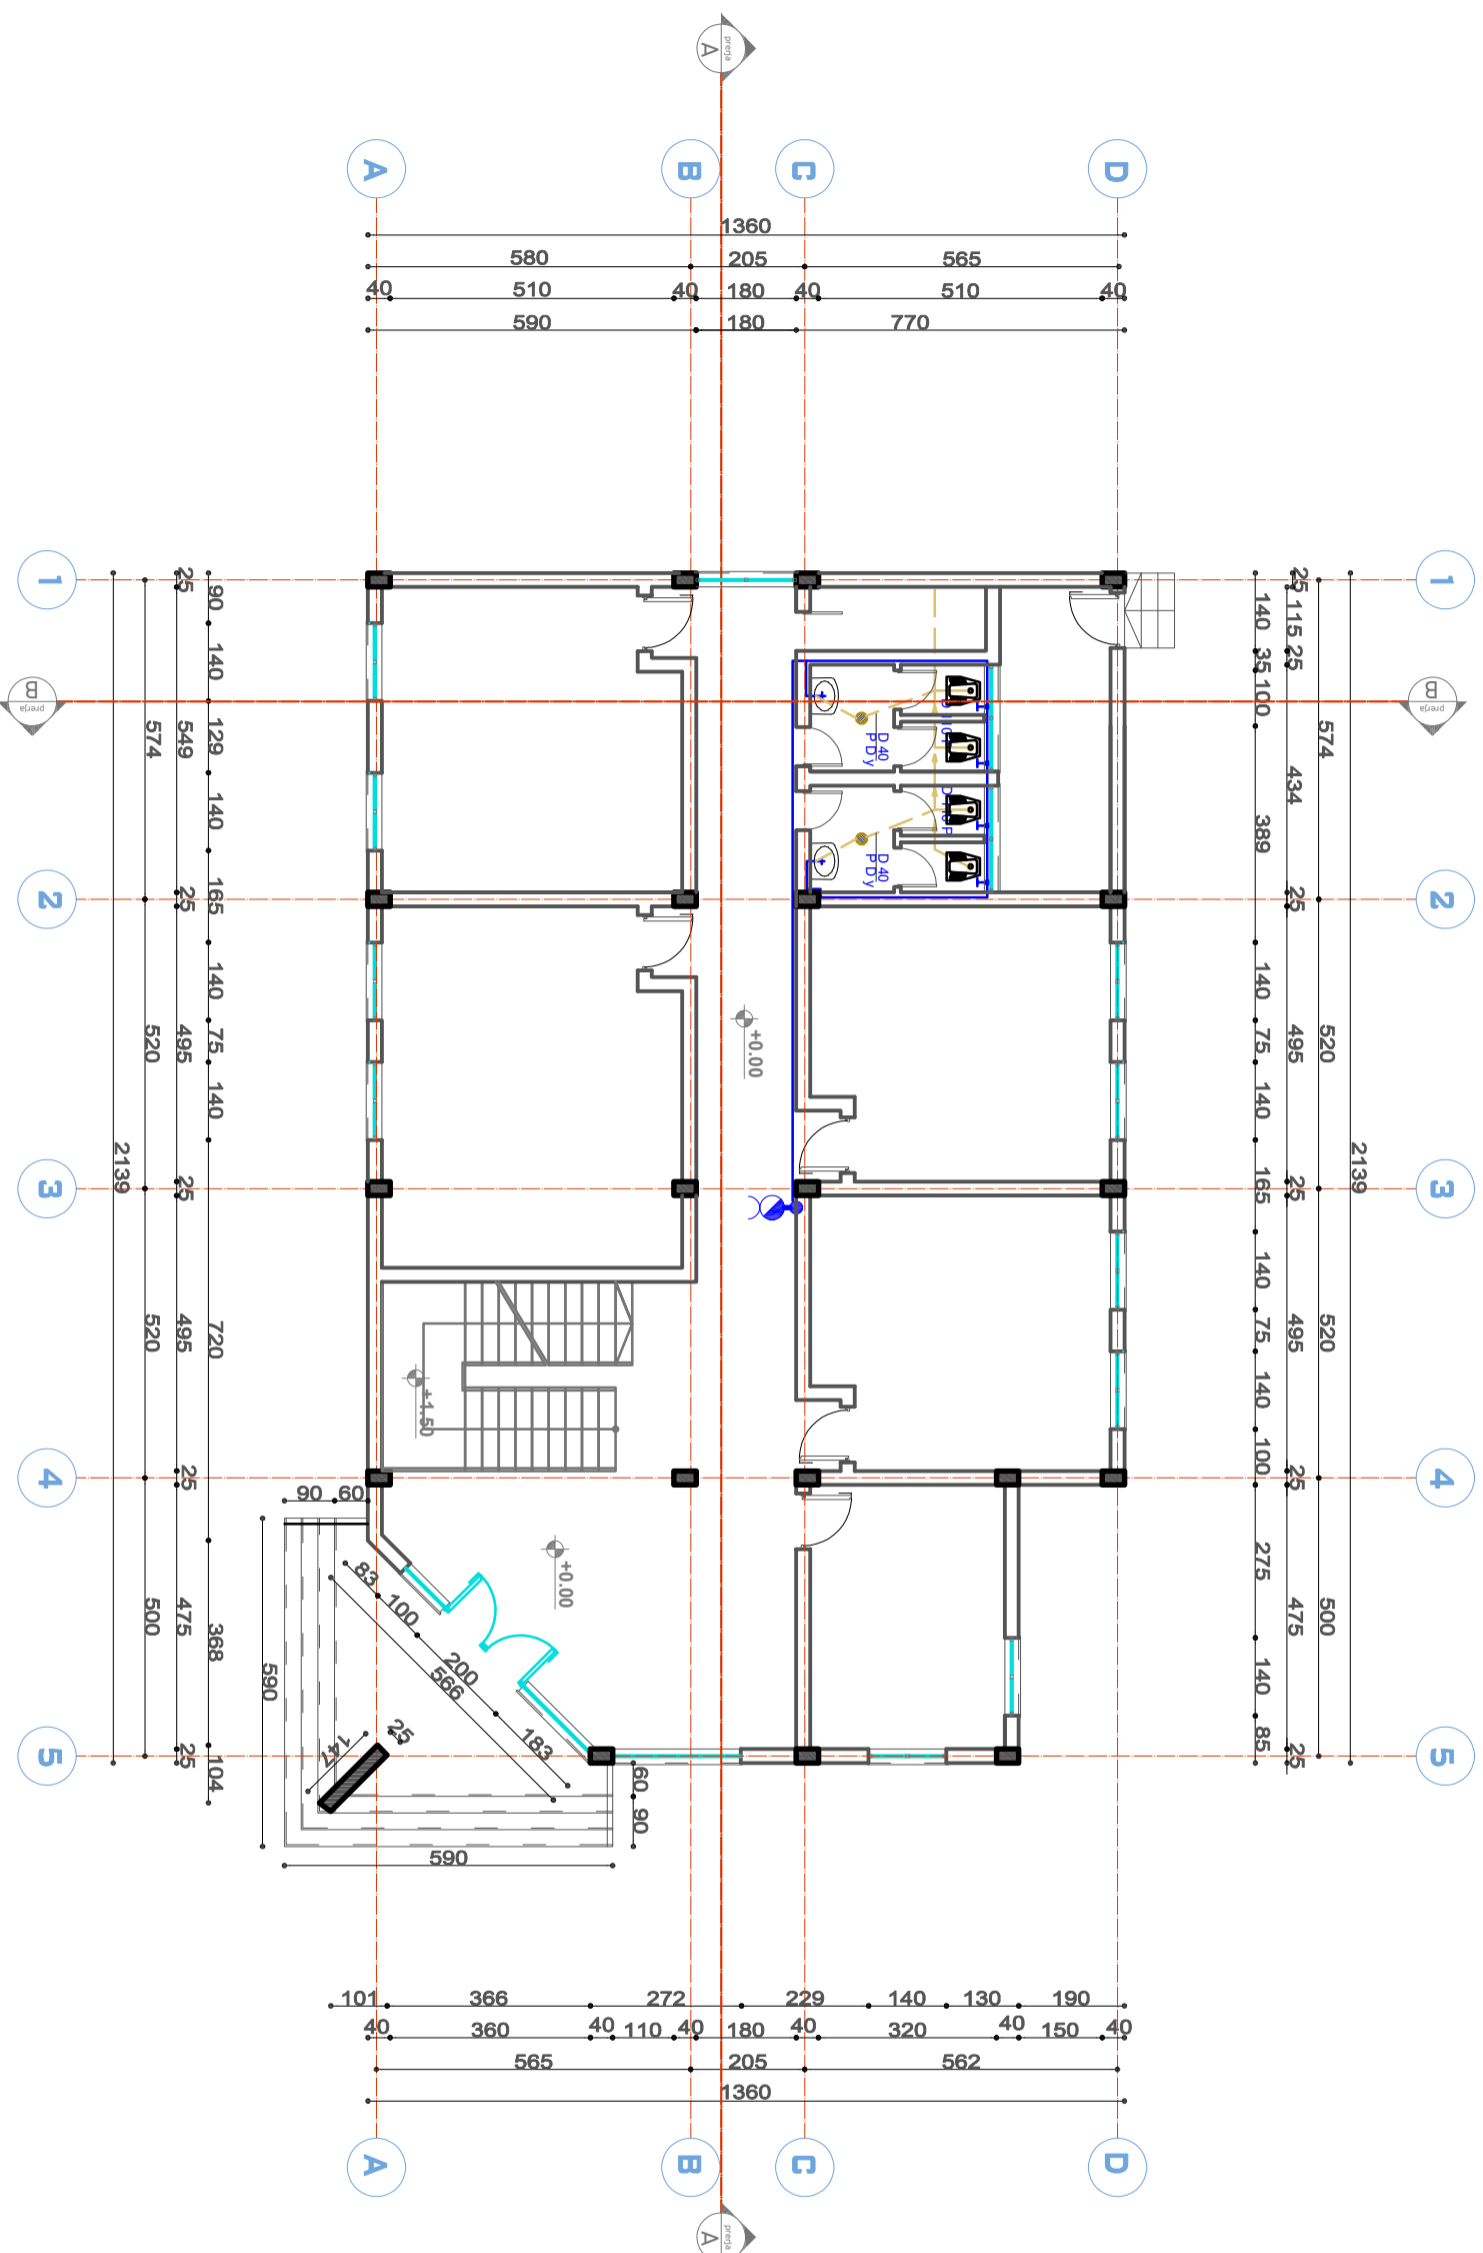

LEGJENDE

- TUBI I FURNIZIMIT ME UJE
- TUBI I SHKARKIMIT TE URRAVE TE ZEZA
- PILETE SHKARKIMI
- HIDRANTI I ZJARRIT



IDENTIFI I PROJEKTI: SHKOLLA 9-VJECARE "REXHIB KERTUKA"	
PAZA E PROJEKTI:	
PROJEKT ELEKTRIK	
IDENTIFI I DOKUMENTIT: PLANIMETRI NYJE HIDROSANITARE	
SHKALLA	NR. FILETES
GRUPI I PROJEKTIMIT : ALBGOLDING 2E" sh.p.k	
Ing. Hajredin MURGU Top. Abdyl KOLA Ark. Edon MURGU Ark. Soela MERRKO	
"ALBGOLDING 2E" sh.p.k E.MAIL : albgolding2e@gmail.com Cell : +385 68 32 07 580 +385 68 30 85 763	