



PLANIMETRIA E KATIT PERDHE INSTALIMET ELEKTRIKE TE NDRICIMIT

SHKALLA 1:300

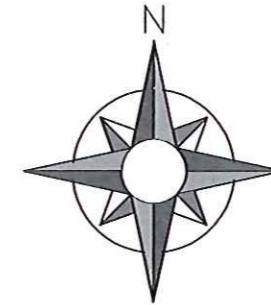

LEGJEMDA:



- CELES PRIZA ME NULIFIKIM
- ⊙ NDRICUES PLAFONIER ME LLAMPE EKONOMIKE 25W
- LINJE ELEKTRIKE ME PERCJELLES BAKRI PV 500
S=1.5MM NE TAVAN E MUR ANESOR NGA CELESAT TEK NDRICUESAT

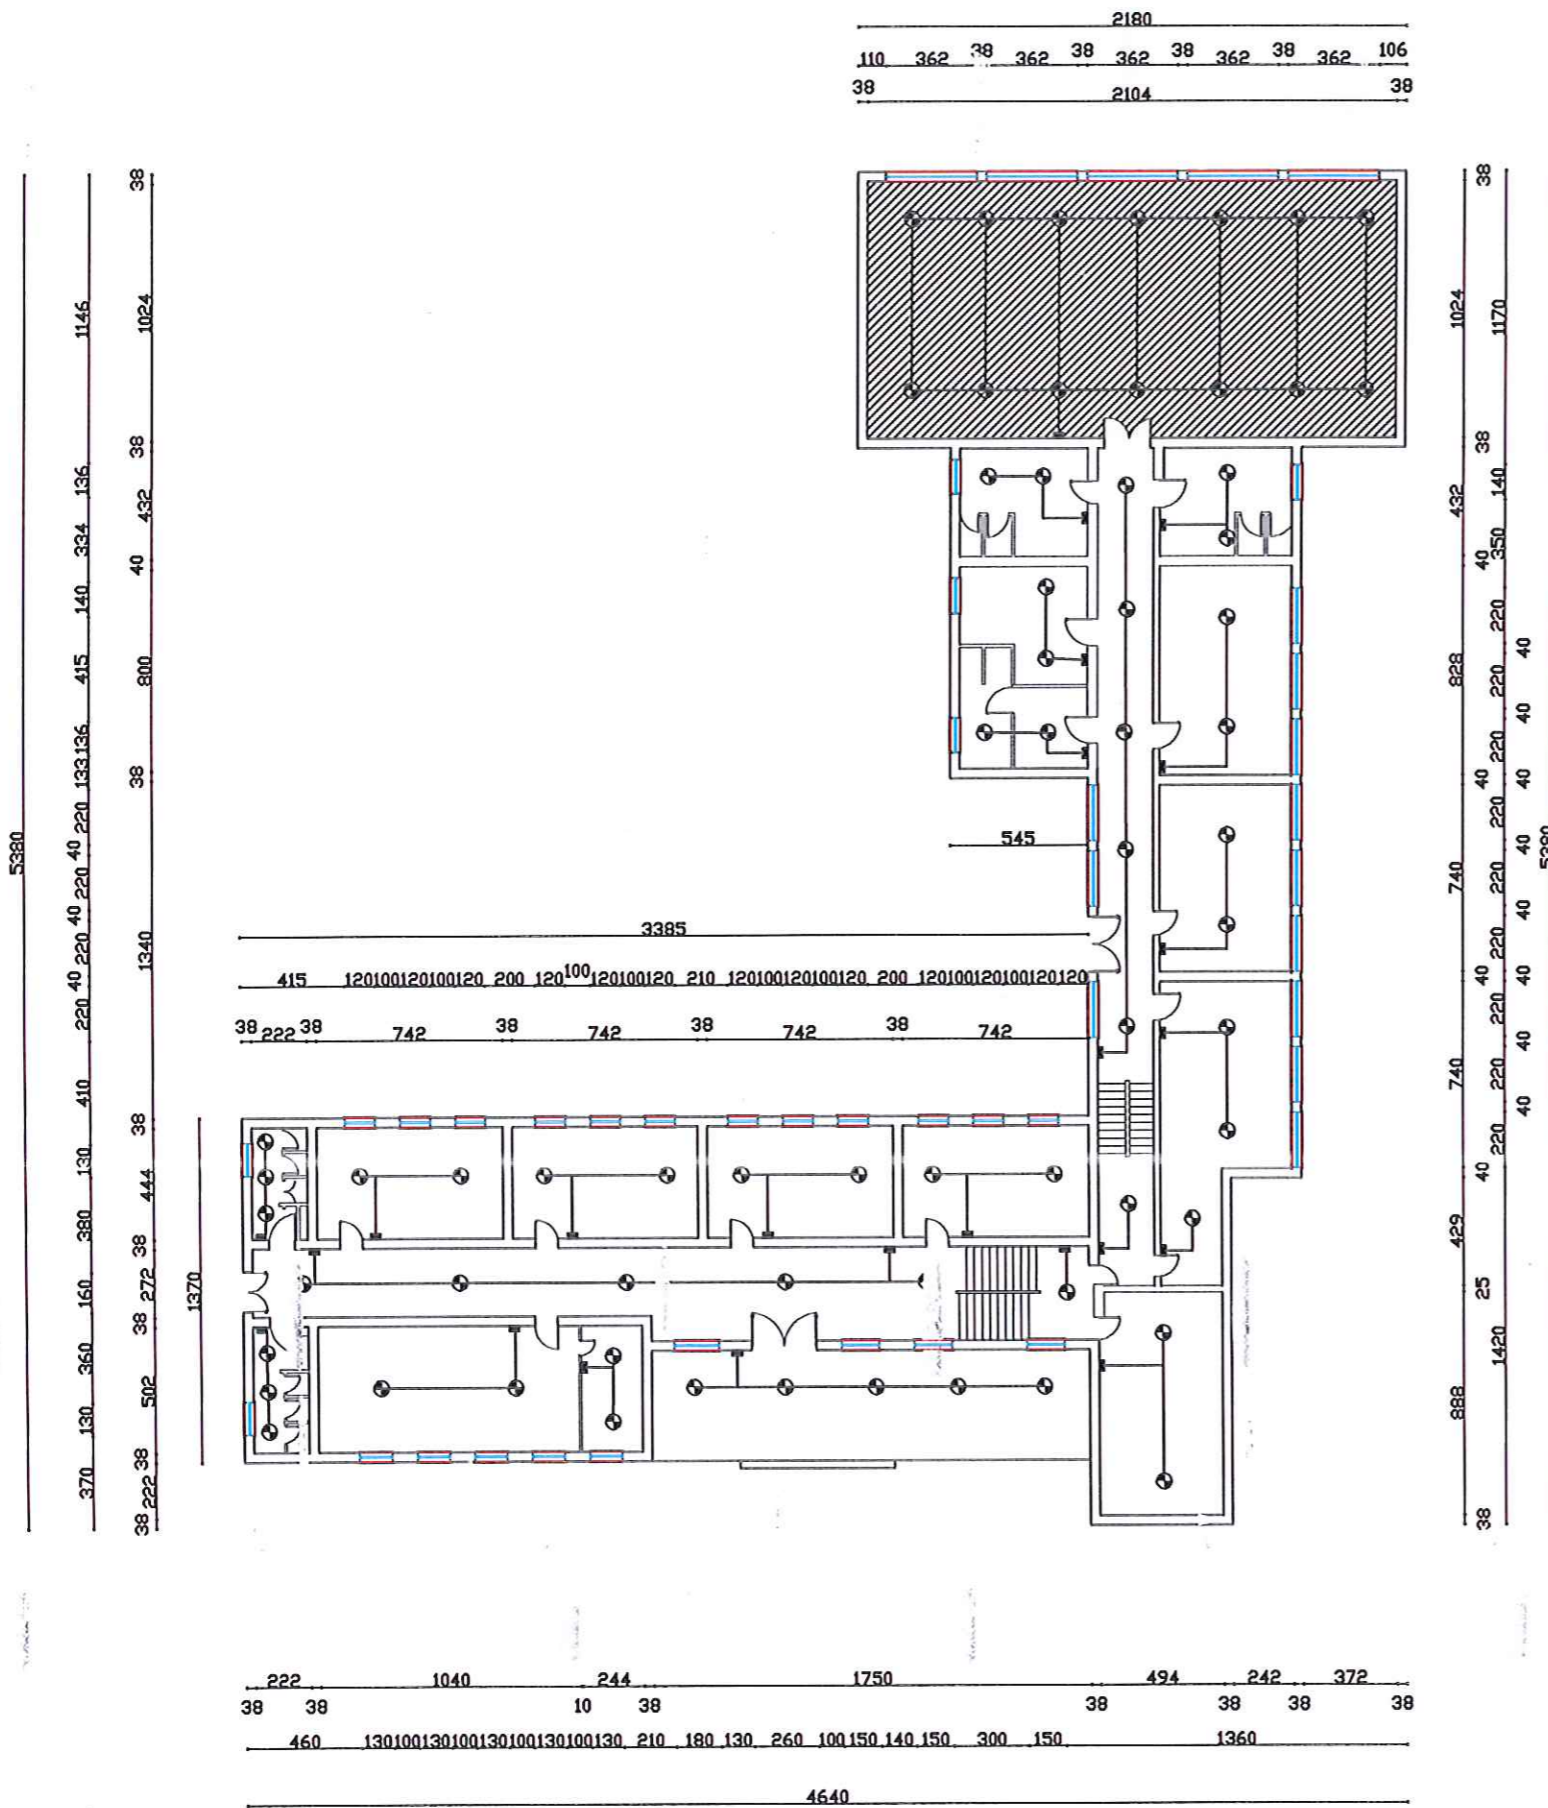

EMERTIMI I OBJEKTIT: RIKONSTRUKSIONI I SI KOLLES "SHEFQET GUZI"	
EMERTIMI I FLETES: DETAJE TE NDRYSHME	
POROSITESI: BASHKIA GRAMSH	PUNOI: ING. ALI COHODARI

PLANIMETRIA E KATI TE DYTE INSTALIMET ELEKTRIKE TE NDRICIMIT

SHKALLA 1:200

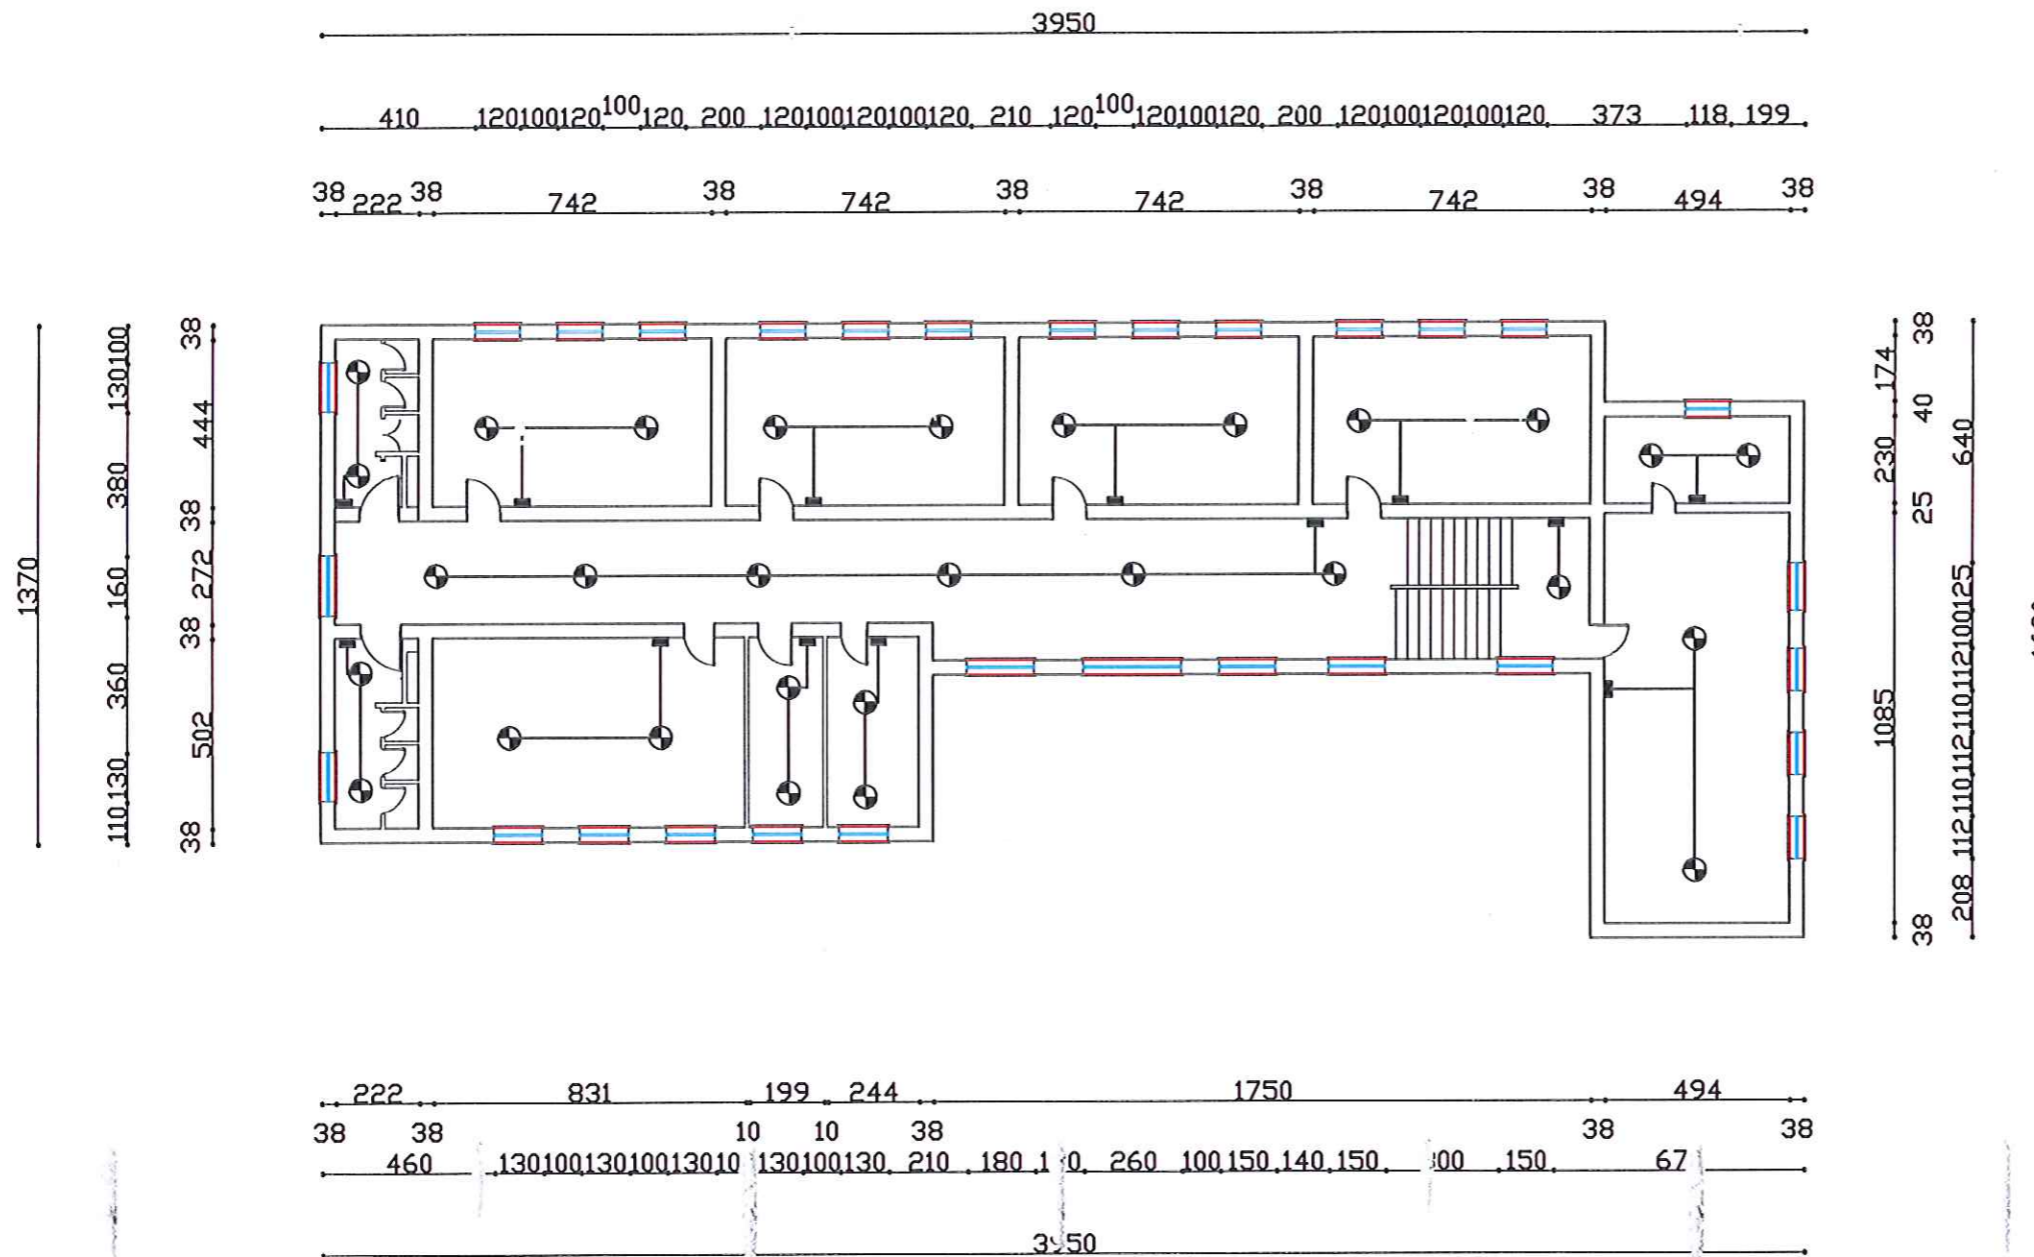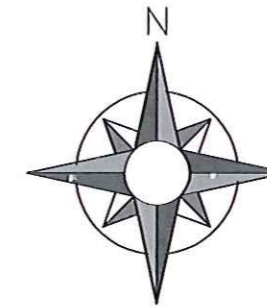

LEGJEMDA:

- CELES PRIZA ME NULIFIKIM
- ⊙ NDRICUES PLAFONIER ME LLAMPE EKONOMIKE 25W
- LINJE ELEKTRIKE ME PERCJELLES BAKRI PV 500
S=1.5MM NE TAVAN E MUR ANESOR NGA CELESAT TEK NDRICUESAT

EMERTIMI I OBJEKTIT: RIKONSTRUKSIONI SHKOLLES "SHEFQET GUZI"



EMERTIMI I FLETES: DETAJE TE NDRYSHME

POROSITESI:
BASHKIA GRAMSH

PUNOI: ING. ALI ÇOHODARI

PLANIMETRIA E KATIT TE TRETE INSTALIME T ELEKTRIKE TE NDRICIMIT

SHKALLA 1:200

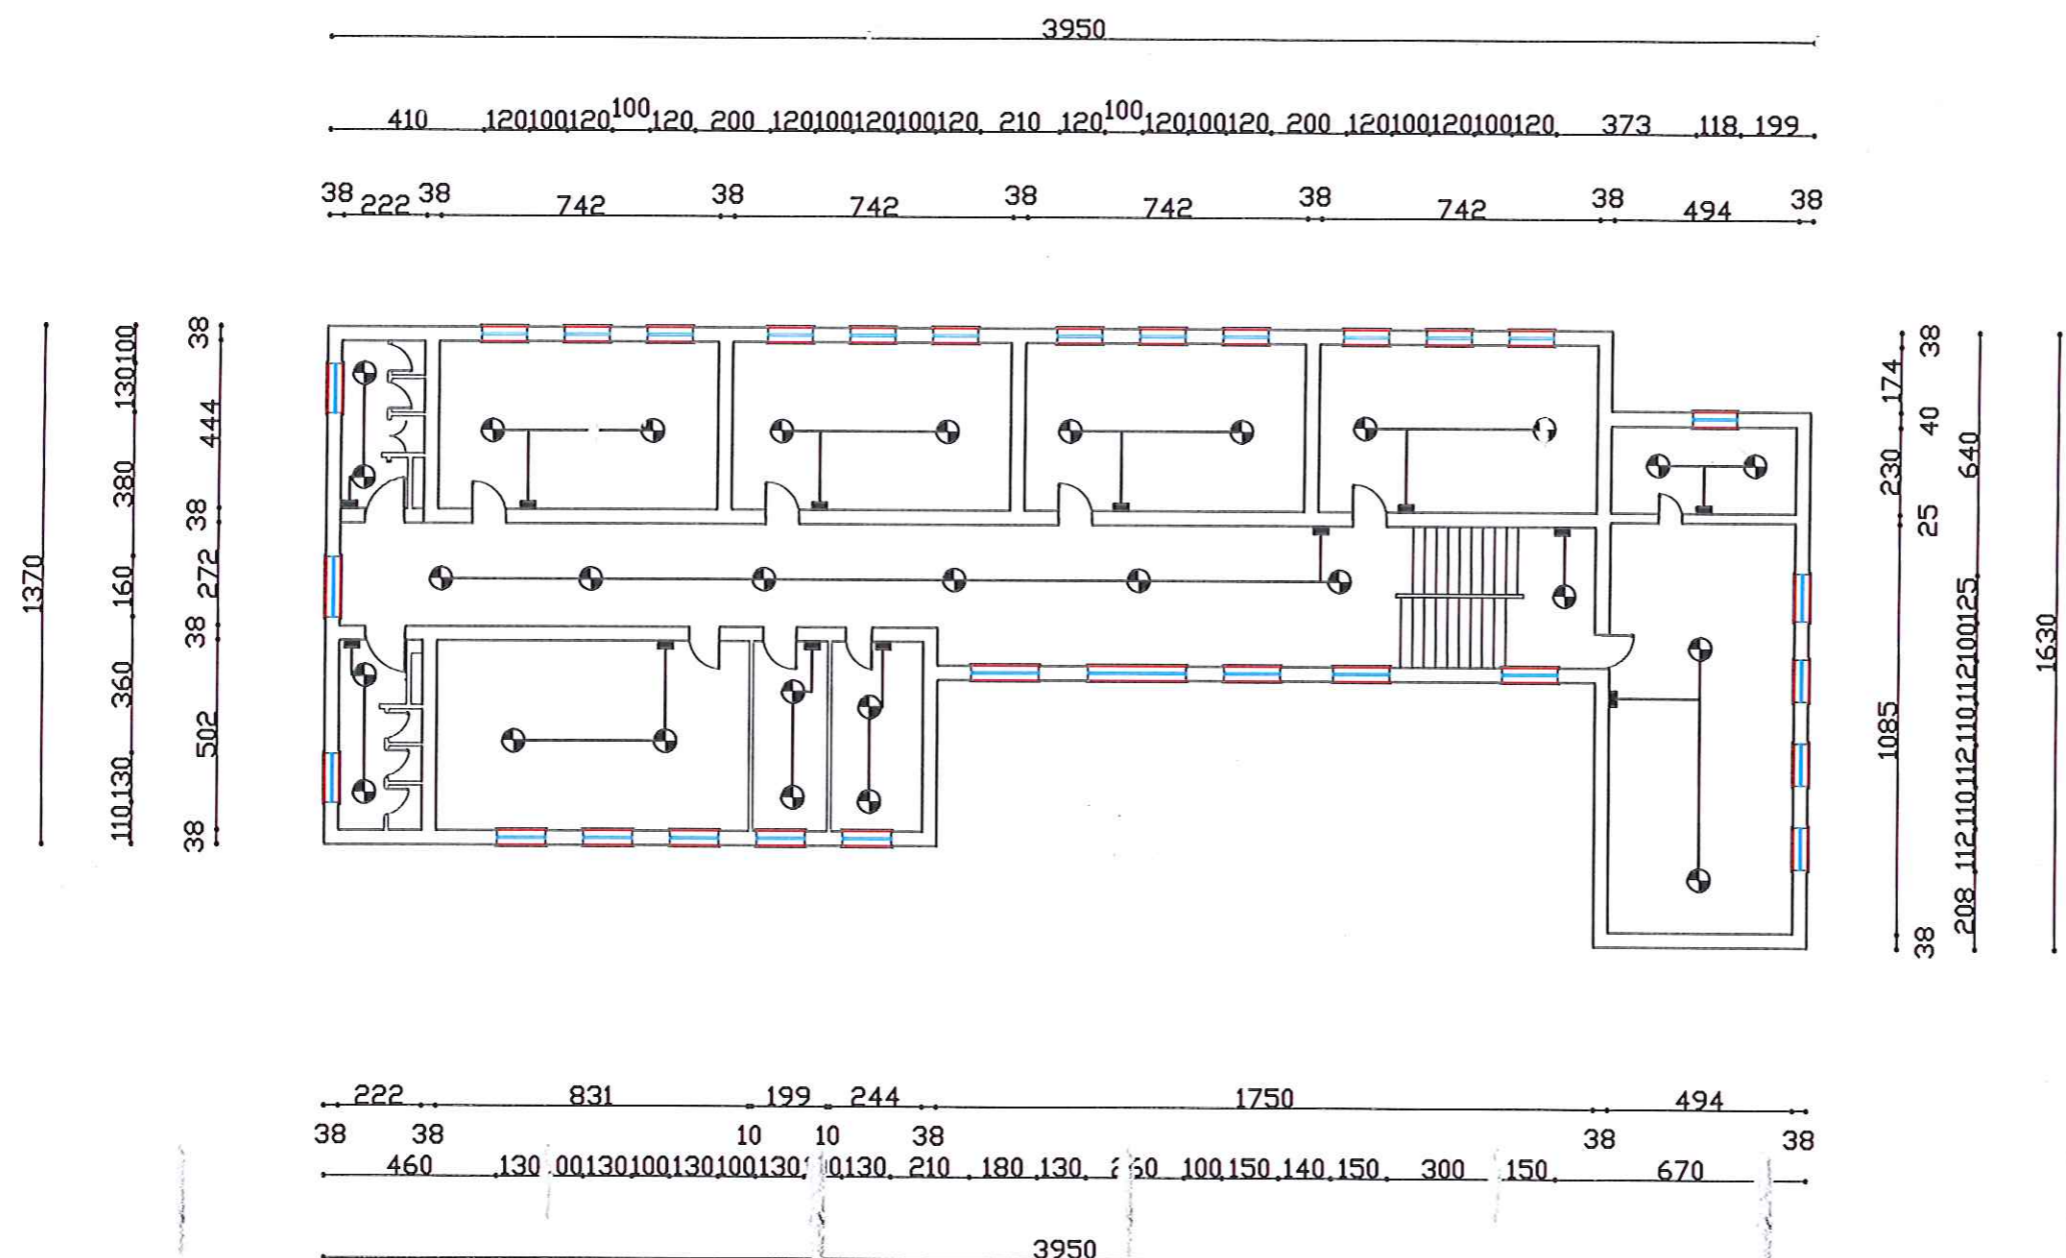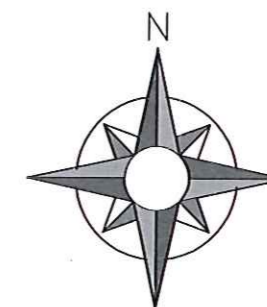

LEGJEMDA:

- CELES PRIZA ME NULIFIKIM
- ⊕ NDRICUES PLAFONIER ME LLAMPE EKONOMIKE 25W
- LINJE ELEKTRIKE ME PERCJELLES E AKRI PV 500
S=1.5MM NE TAVAN E MUR ANESOR NGA CELESAT TEK NDRICUESAT

EMERTIMI I OBJEKTIT: RIKONSTRUKSIONI I SHKOLLËS "SHEFQET GUZI"	
EMERTIMI I FLETES: DETAJE TE NDRYSHME	
POROSITESI: BASHKIA GRAMSH	PUNOI: ING. ALI ÇOHODARI