

**PROJEKTI I INSTALIMEVE
TE SISTEMIT MBROJTJES KUNDER ZJARRIT**

OBJEKTI :RIKONSTRUKSIONI I SHKOLLES "SHEFQET GUZI"

INVESTITORI : BASHKIA GRAMSH



MIRATOHET

KRYETARI BASHKISE

BESION AJAZI



PLANIMETRIA E KATIT TE PARE TE SHKOLLES SE MESME "SHEFQET GUZI", GRAMSH. SHKALLA 1:300

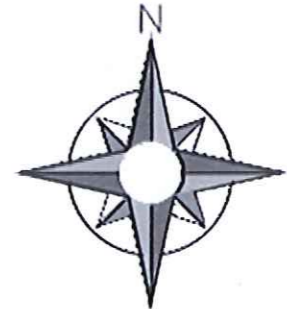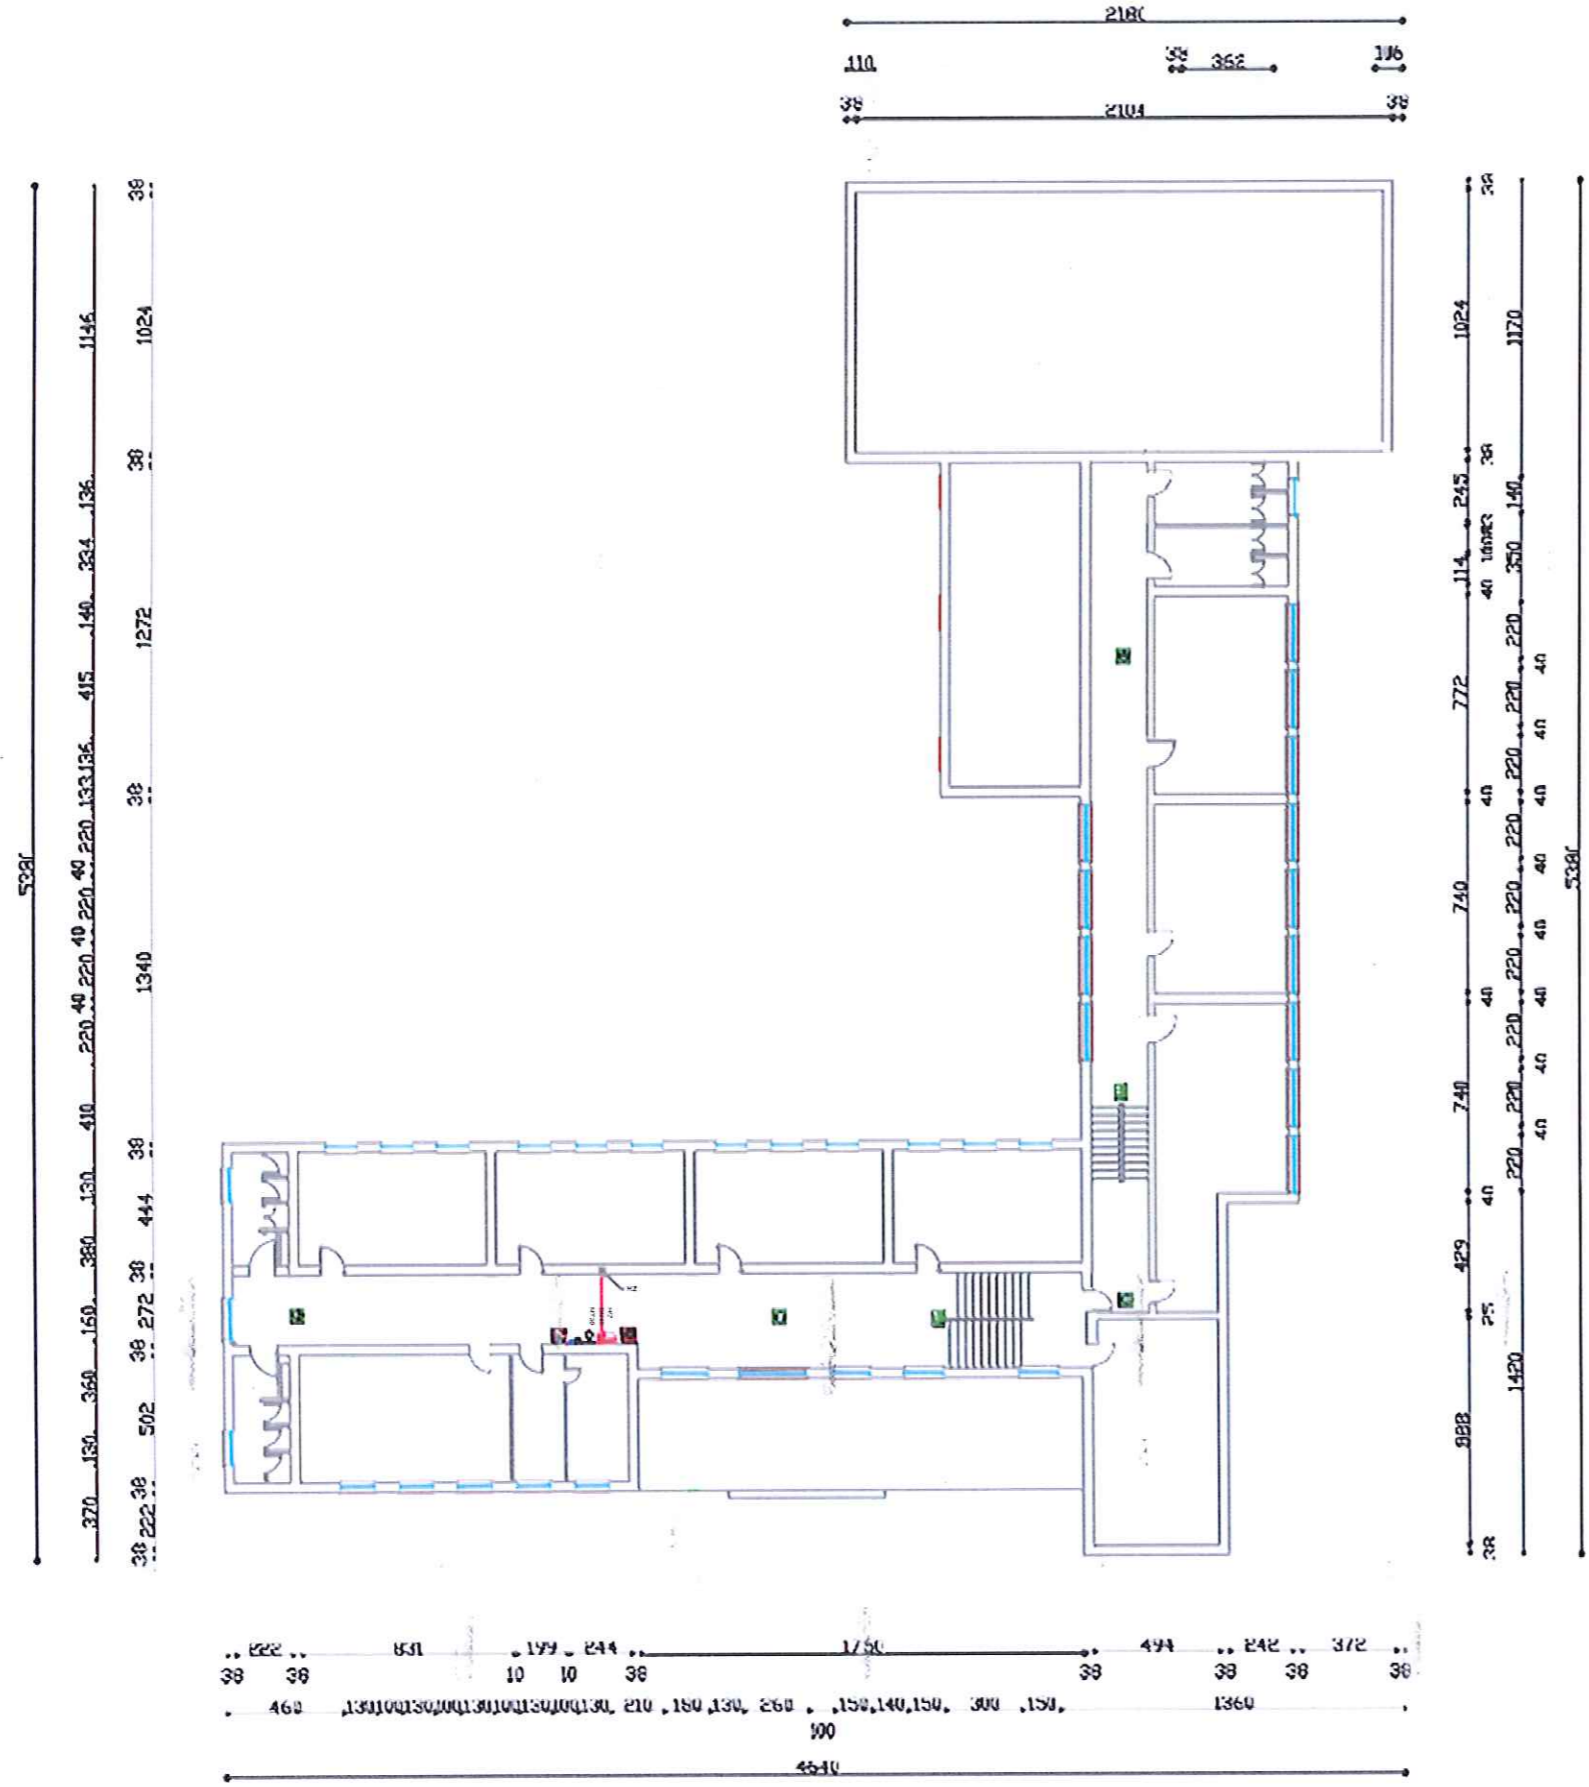

LEGJENDA :

	Pompa e furnizimit me uje		Kolone uji
	Pompa e zjarrit		Autoklave
	Rezervuari i ujit		Saraçneske
	Grupi i furnizimit me uje		Valvol moskthimi
			Reduktues presioni
			Mates uji

SINJALISTIKA :

	Fikse zjarri bombel
	Fikse zjarri bombel
	Fikse zjarri me bombel
	Fikse zjarri me bombel

LEGJENDA :

	Linja e furnizimit me uje
	Linja e furnizimit me uje te hidranteve te zjarrit
	Lidhja me autopompen.
	Hidrant zjarri.

SINJALISTIKA :

	Sinjalistike lidhje me autopompen.
	Sinjalistike alarm zjarri.
	Sinjalistike hidrant zjarri.
	Sinjalistike zbritje shkallesh.
	Drejtim dalje.


EMERTIMI I OBJEKTIT: RIKONSTRUKSIONI I SHKOLLES "SHEFQET GUZI"

EMERTIMI I FLETES: PLANI I MNZ KATI PARE

INVESTITORI:
BASHKIA GRAMSH

Ing. Ali Cohodeni

PLANIMETRIA E KATIT TE DYTE TE SEKOLLES SE MESME "SHEFQET GUZI", GRAMSH SHKALLA 1:300

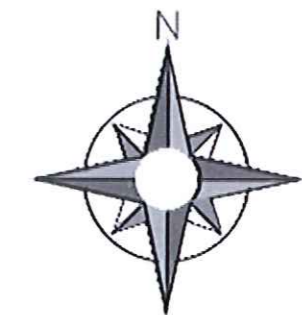

LEGJENDA :

	Pompa e furnizimit me uje		Kolone uji
	Pompa e zjarrit		Autoklave
	Rezervuari i ujit		Saraçineske
	Grupi i furnizimit me uje		Valvol moskthimi
			Reduktues presioni
			Mates uji

SINJALISTIKA :


	Fikse zjarri bombel
	Fikse zjarri bombel
	Fikse zjarri me bombel
	Fikse zjarri me bombel

LEGJENDA :

	Linja e furnizimit me uje
	Linja e furnizimit me uje te hidranteve te zjarrit
	Lidhja me autopompen.
	Hidrant zjarri.


SINJALISTIKA :

	Sinjalistike lidhje me autopompen.
	Sinjalistike alarm zjarri.
	Sinjalistike hidrant zjarri.
	Sinjalistike zbritje shkallesh.
	Drejtim dalje.

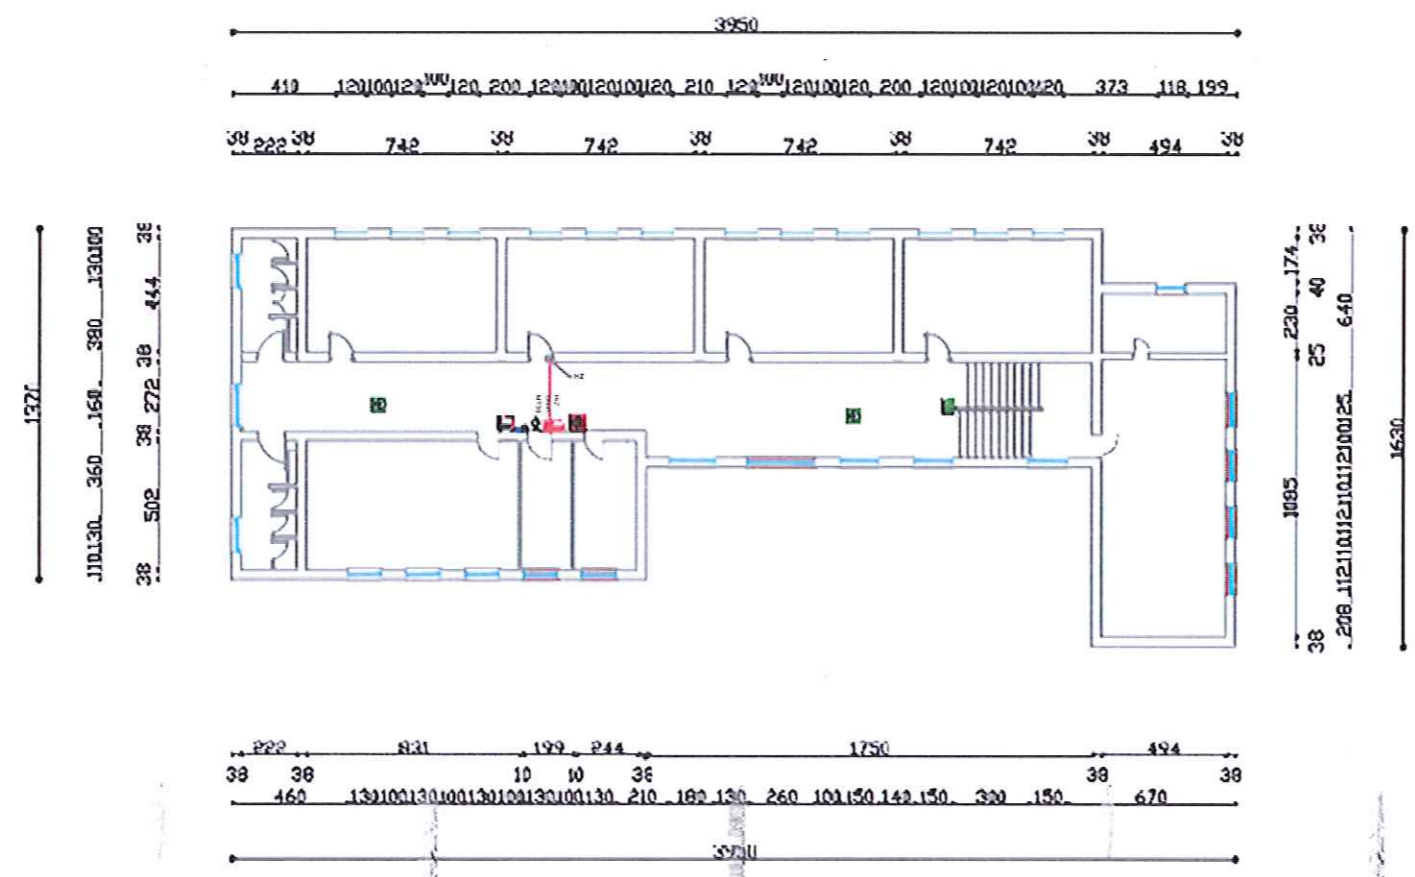

EMERTIMI I OBJEKTIT: RIKONSTRUKSIONI I SHKOLLES "SHEFQET GUZI"	
EMERTIMI I FLETES: PLANI I MNZ KATI DYTE	
INVESTITORI: BASHKIA GRAMSH	Ing. Ali Fero Dervishi

PLANIMETRIA E KATIT TE TRETE TE SHKOLLES SE MESME "SHEFQET GUZI", GRAMSH. SHKALLA 1:300

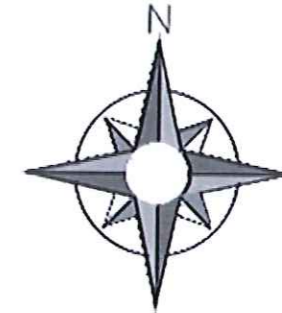

LEGJENDA :

	Pompa e furnizimit me uje		KU Kolone uji
	Pompa e zjarrit		Autoklave
	Rezervuari i ujit		Saraçneske
	Grupi i furnizimit me uje		Valvol moskthimi
			Reduktues presioni
			Mates uji

SINJALISTIKA :


	Fikse zjarri bombel
	Fikse zjarri bombel
	Fikse zjarri me bombel
	Fikse zjarri me bombel

LEGJENDA :

	Linja e furnizimit me uje
	Linja e furnizimit me uje te hidranteve te zjarrit
	Lidhja me autopompen.
	Hidrant zjarri.

SINJALISTIKA :

	Sinjalistike lidhje me autopompen.
	Sinjalistike alarm zjarri.
	Sinjalistike hidrant zjarri.
	Sinjalistike zbritje shkollësh.
	Drejtim dalje.

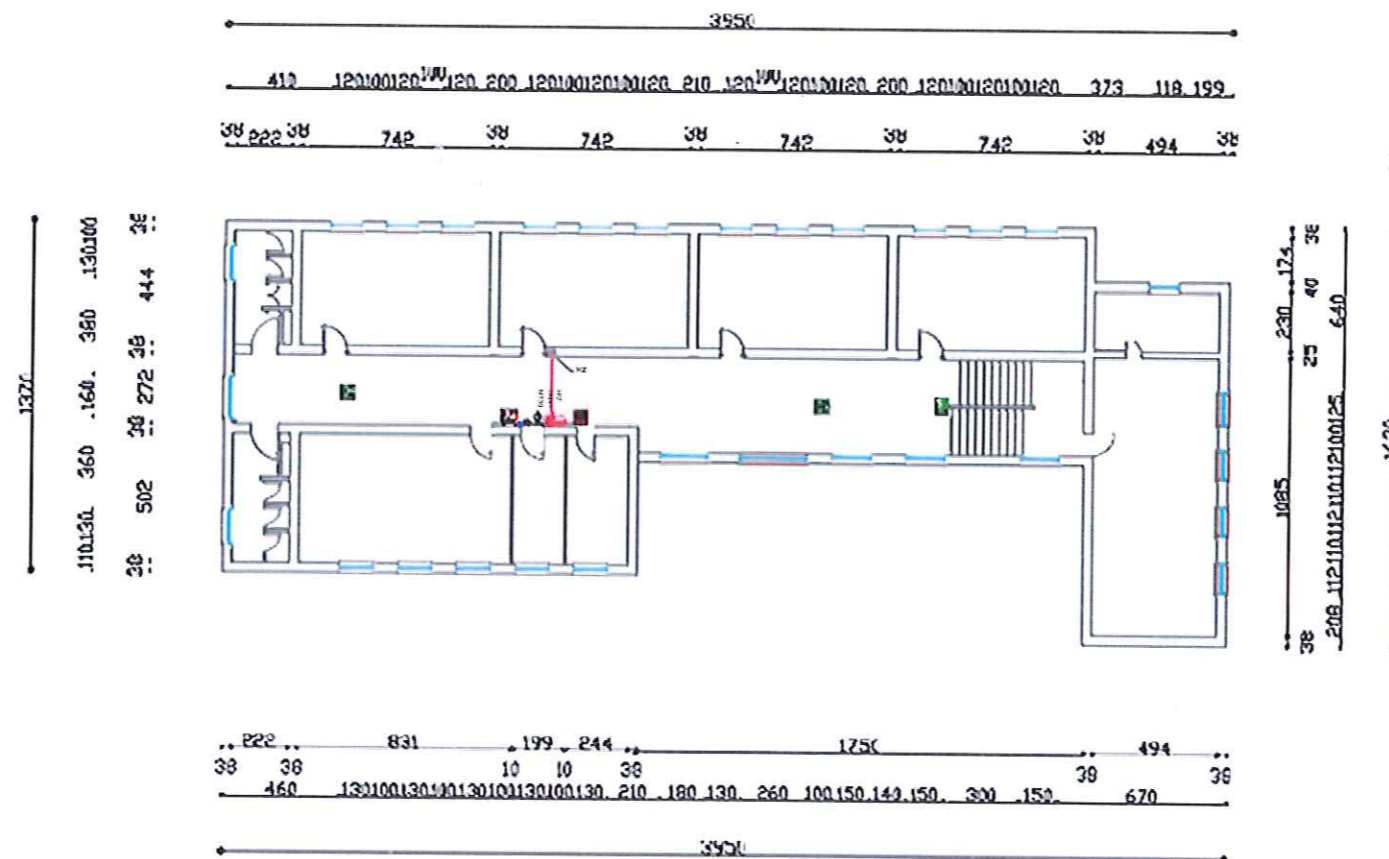

EMERTIMI I OBJEKTIT: RIKONSTRUKSIONI I SHKOLLES "SHEFQET GUZI"	
EMERTIMI I FLETES: PLANI I MINZ KATI TRETJE	
INVESTITORI: BASHKIA GRAMSH	