


	OBJEKTI	RIKONSTRUKSION I BANESAVE / ARZE	FLETA	PLANVENDOSJA E OBJEKTIT
			SHKALLA	1:2500
ZK	1036		PROJEKTUESI	

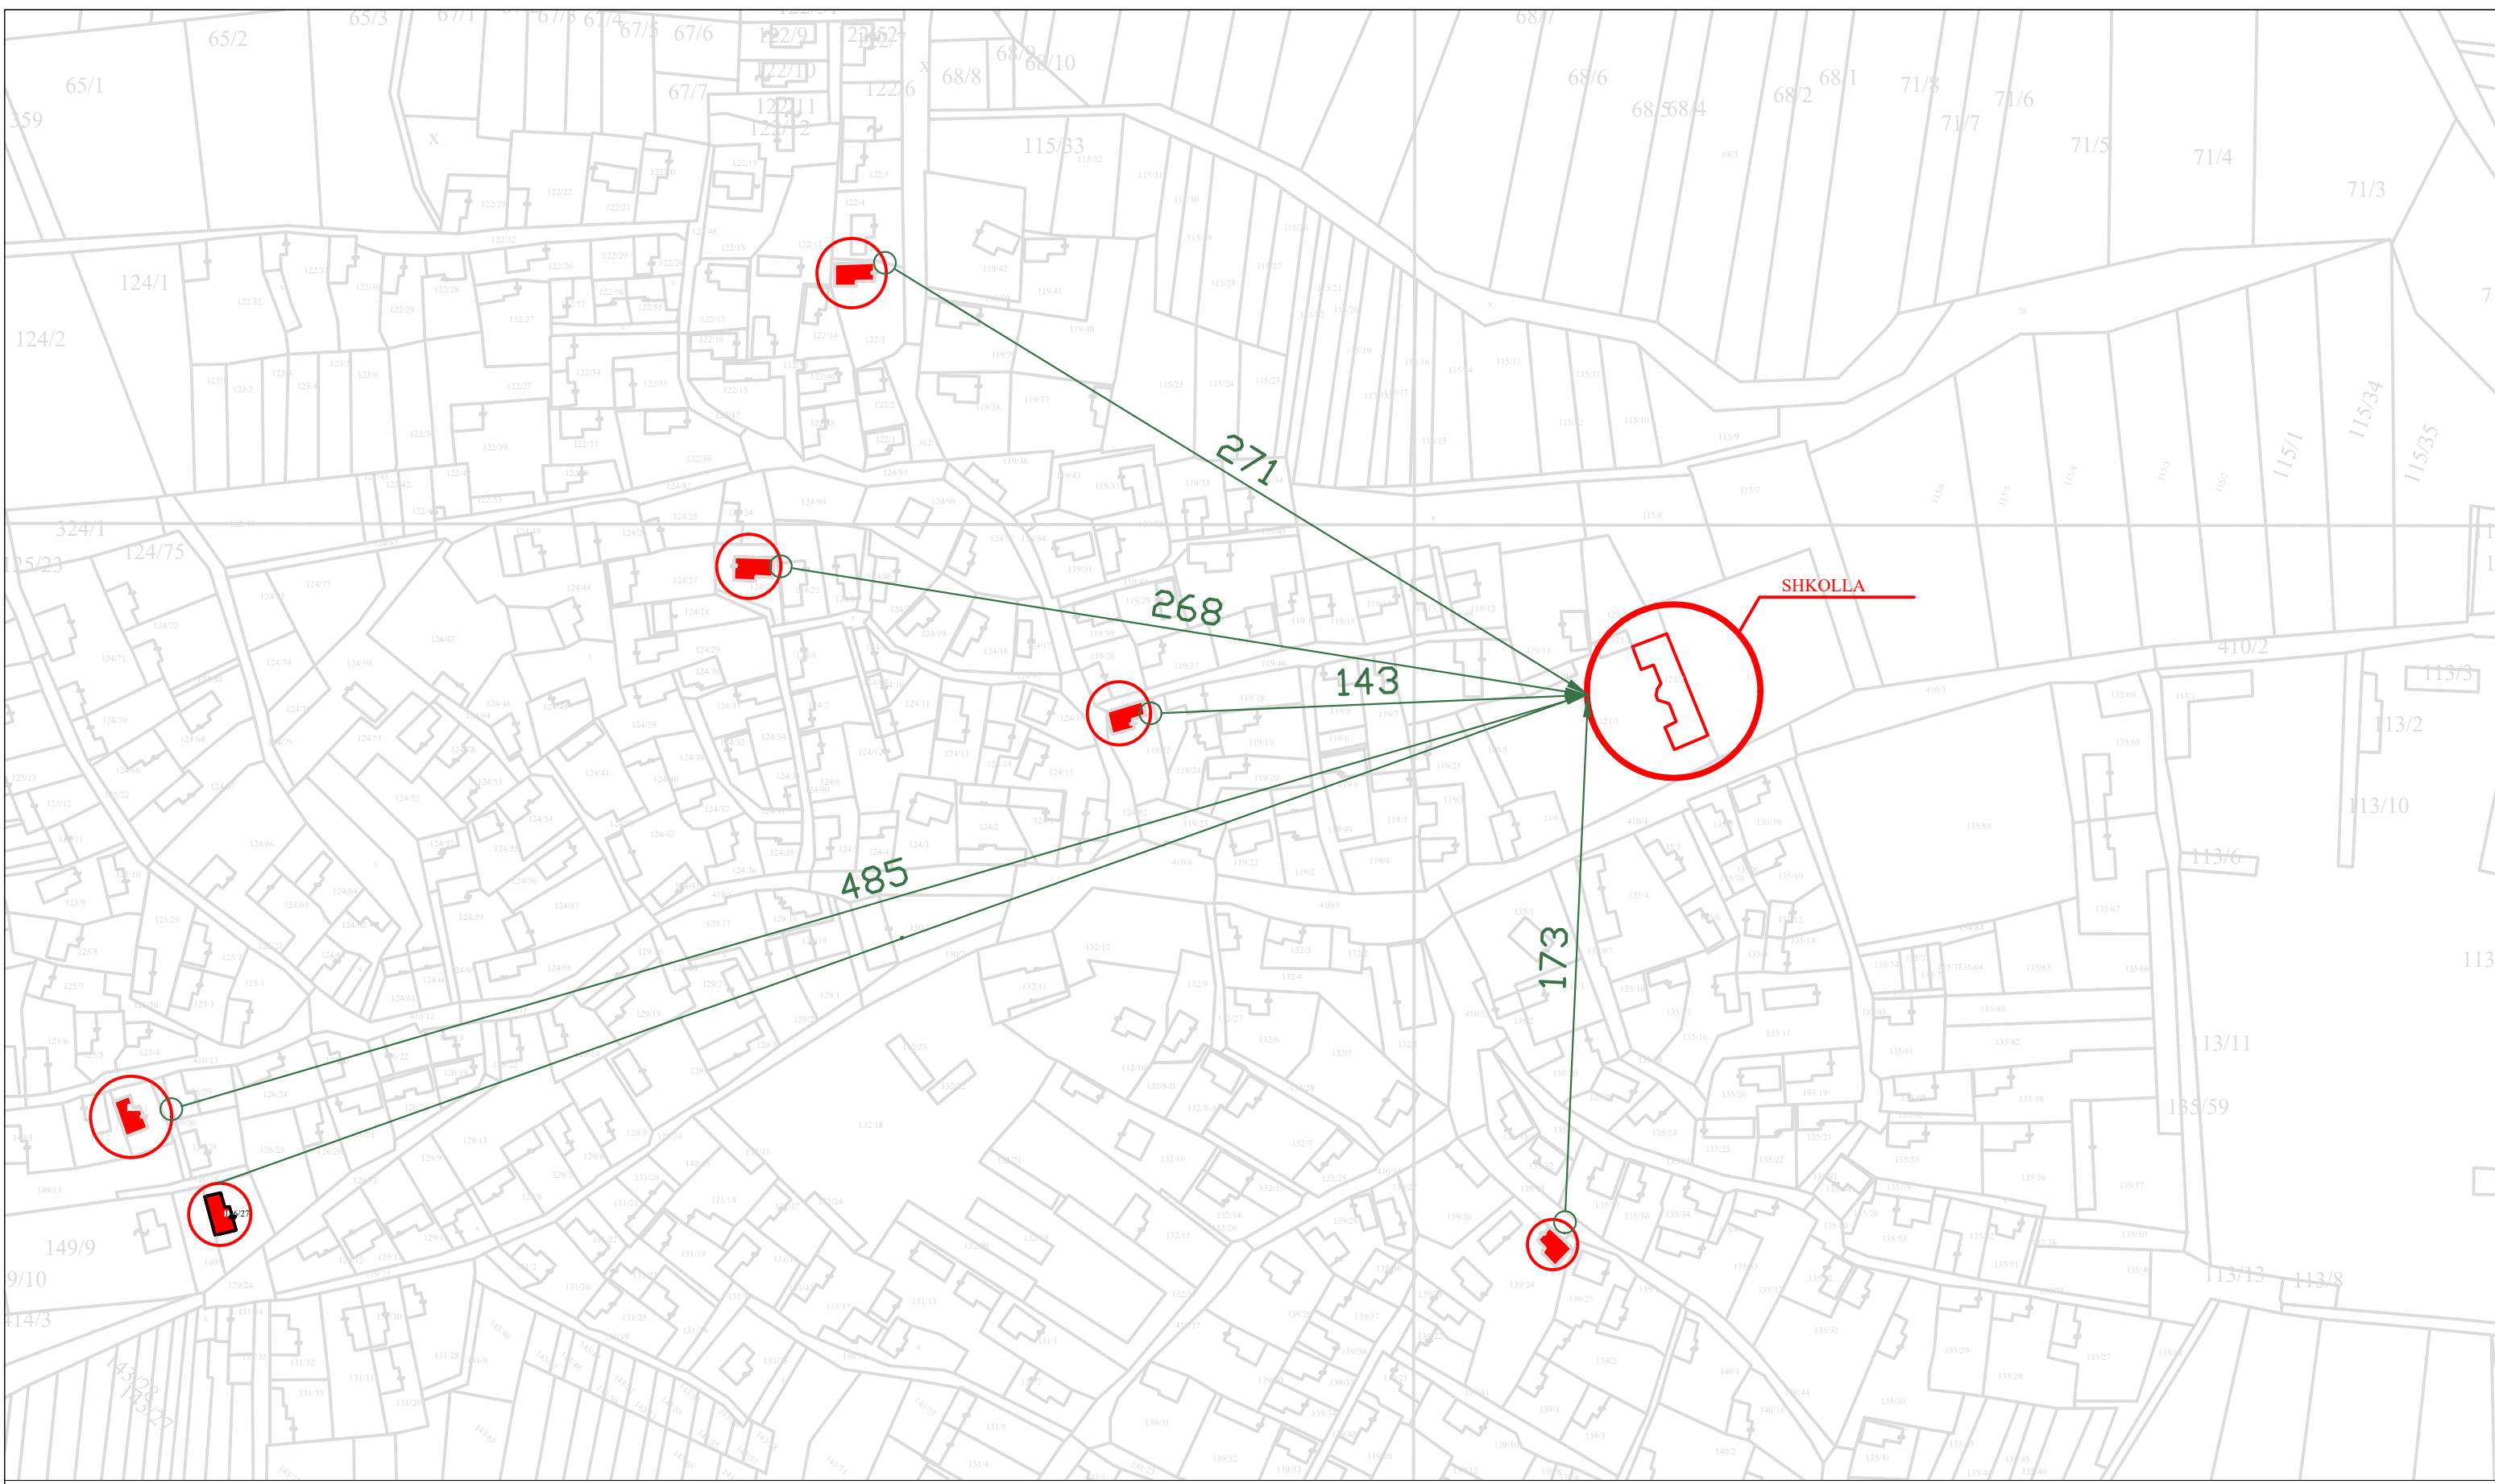

	OBJEKTI	RIKONSTRUKSION I BANESAVE / BABAN	FLETA	PLANVENDOSJA E OBJEKTIT
			SHKALLA	1:2000
ZK		1059		



OBJEKTI	RIKONSTRUKSION I BANESAVE / BILISHT	FLETA	PLANVENDOSJA E OBJEKTIT
ZK	1187	SHKALLA	1:3500




SHKOLLA
9-VJECARE

(BI) G,5

(BI) E,5

OBJEKTI	RIKONSTRUKSION I BANESAVE / BILISHT	FLETA	PLANVENDOSJA E OBJEKTIT
ZK	1187	SHKALLA	1:2500

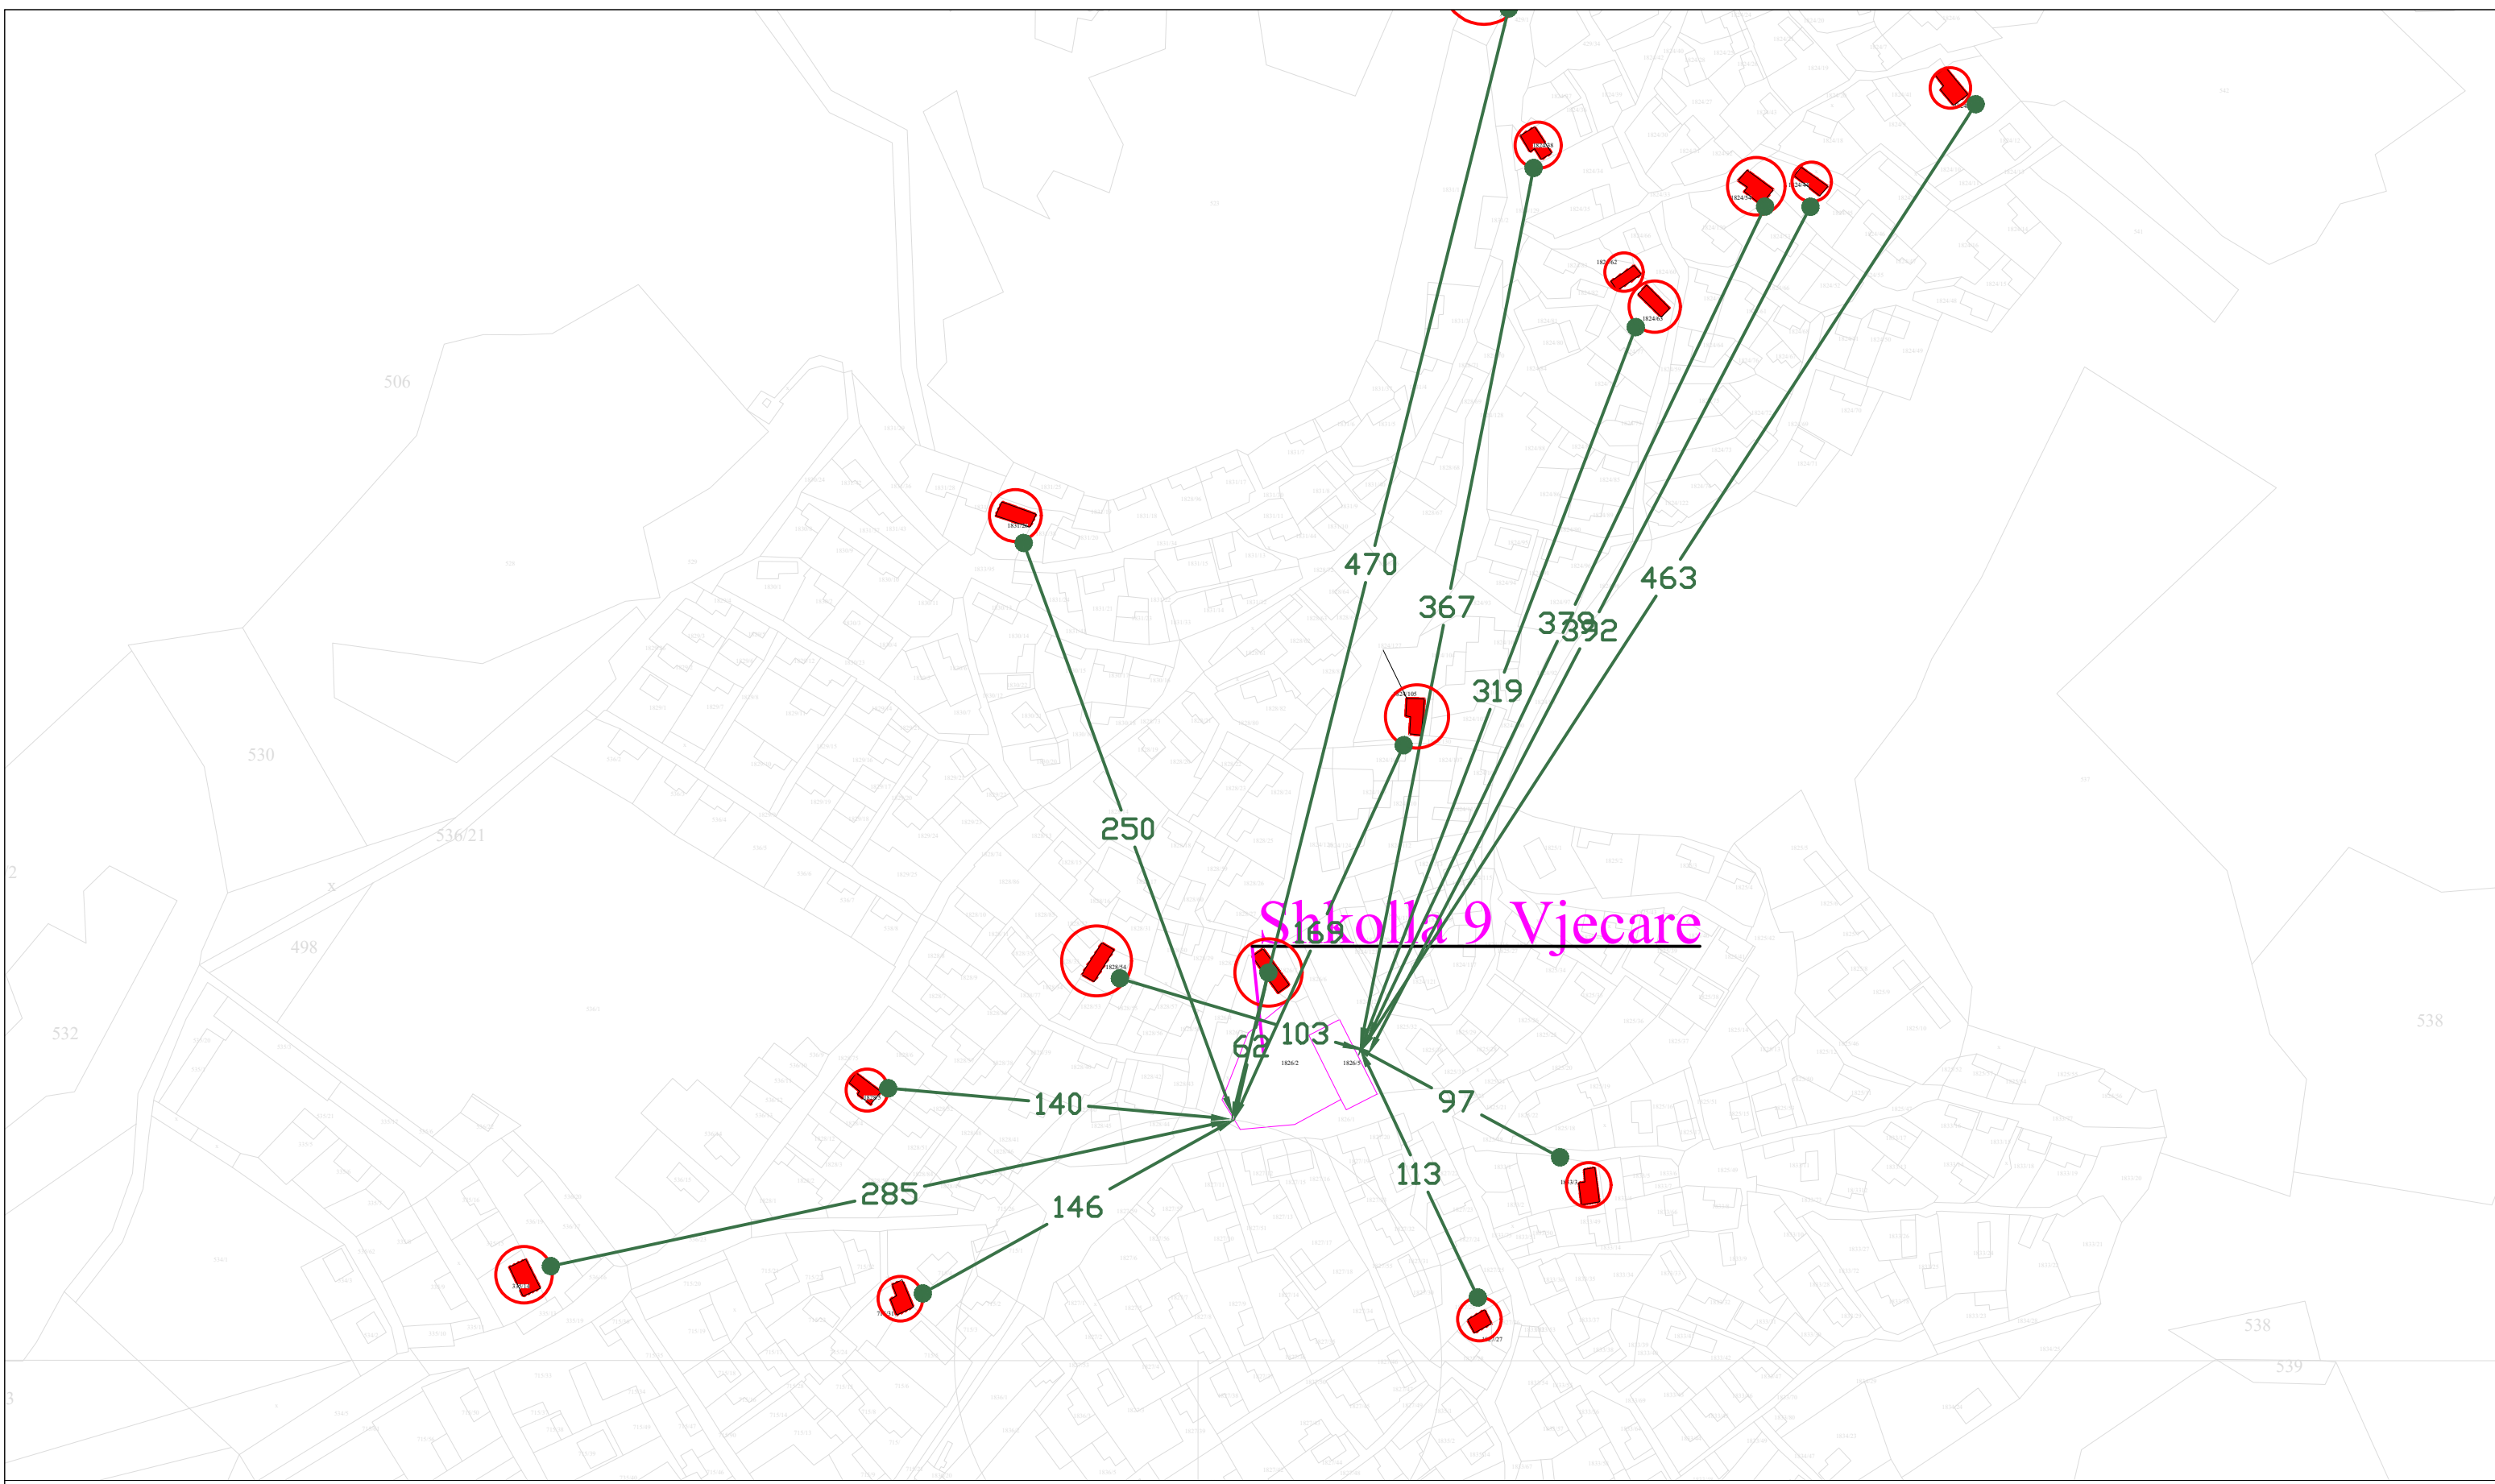


Shkolla 9 Vjecare


	OBJEKTI	RIKONSTRUKSION I BANESAVE / BITINCKE	FLETA	PLANVENDOSJA E OBJEKTIT
			SHKALLA	1:2500
ZK	1202		PROJEKTUESI	




OBJEKTI	RIKONSTRUKSIONI I BANESAVE/CANGONJ	FLETA	PLANVENDOSJE E OBJEKTEVE
ZK	1355	SHKALLA	1/1000

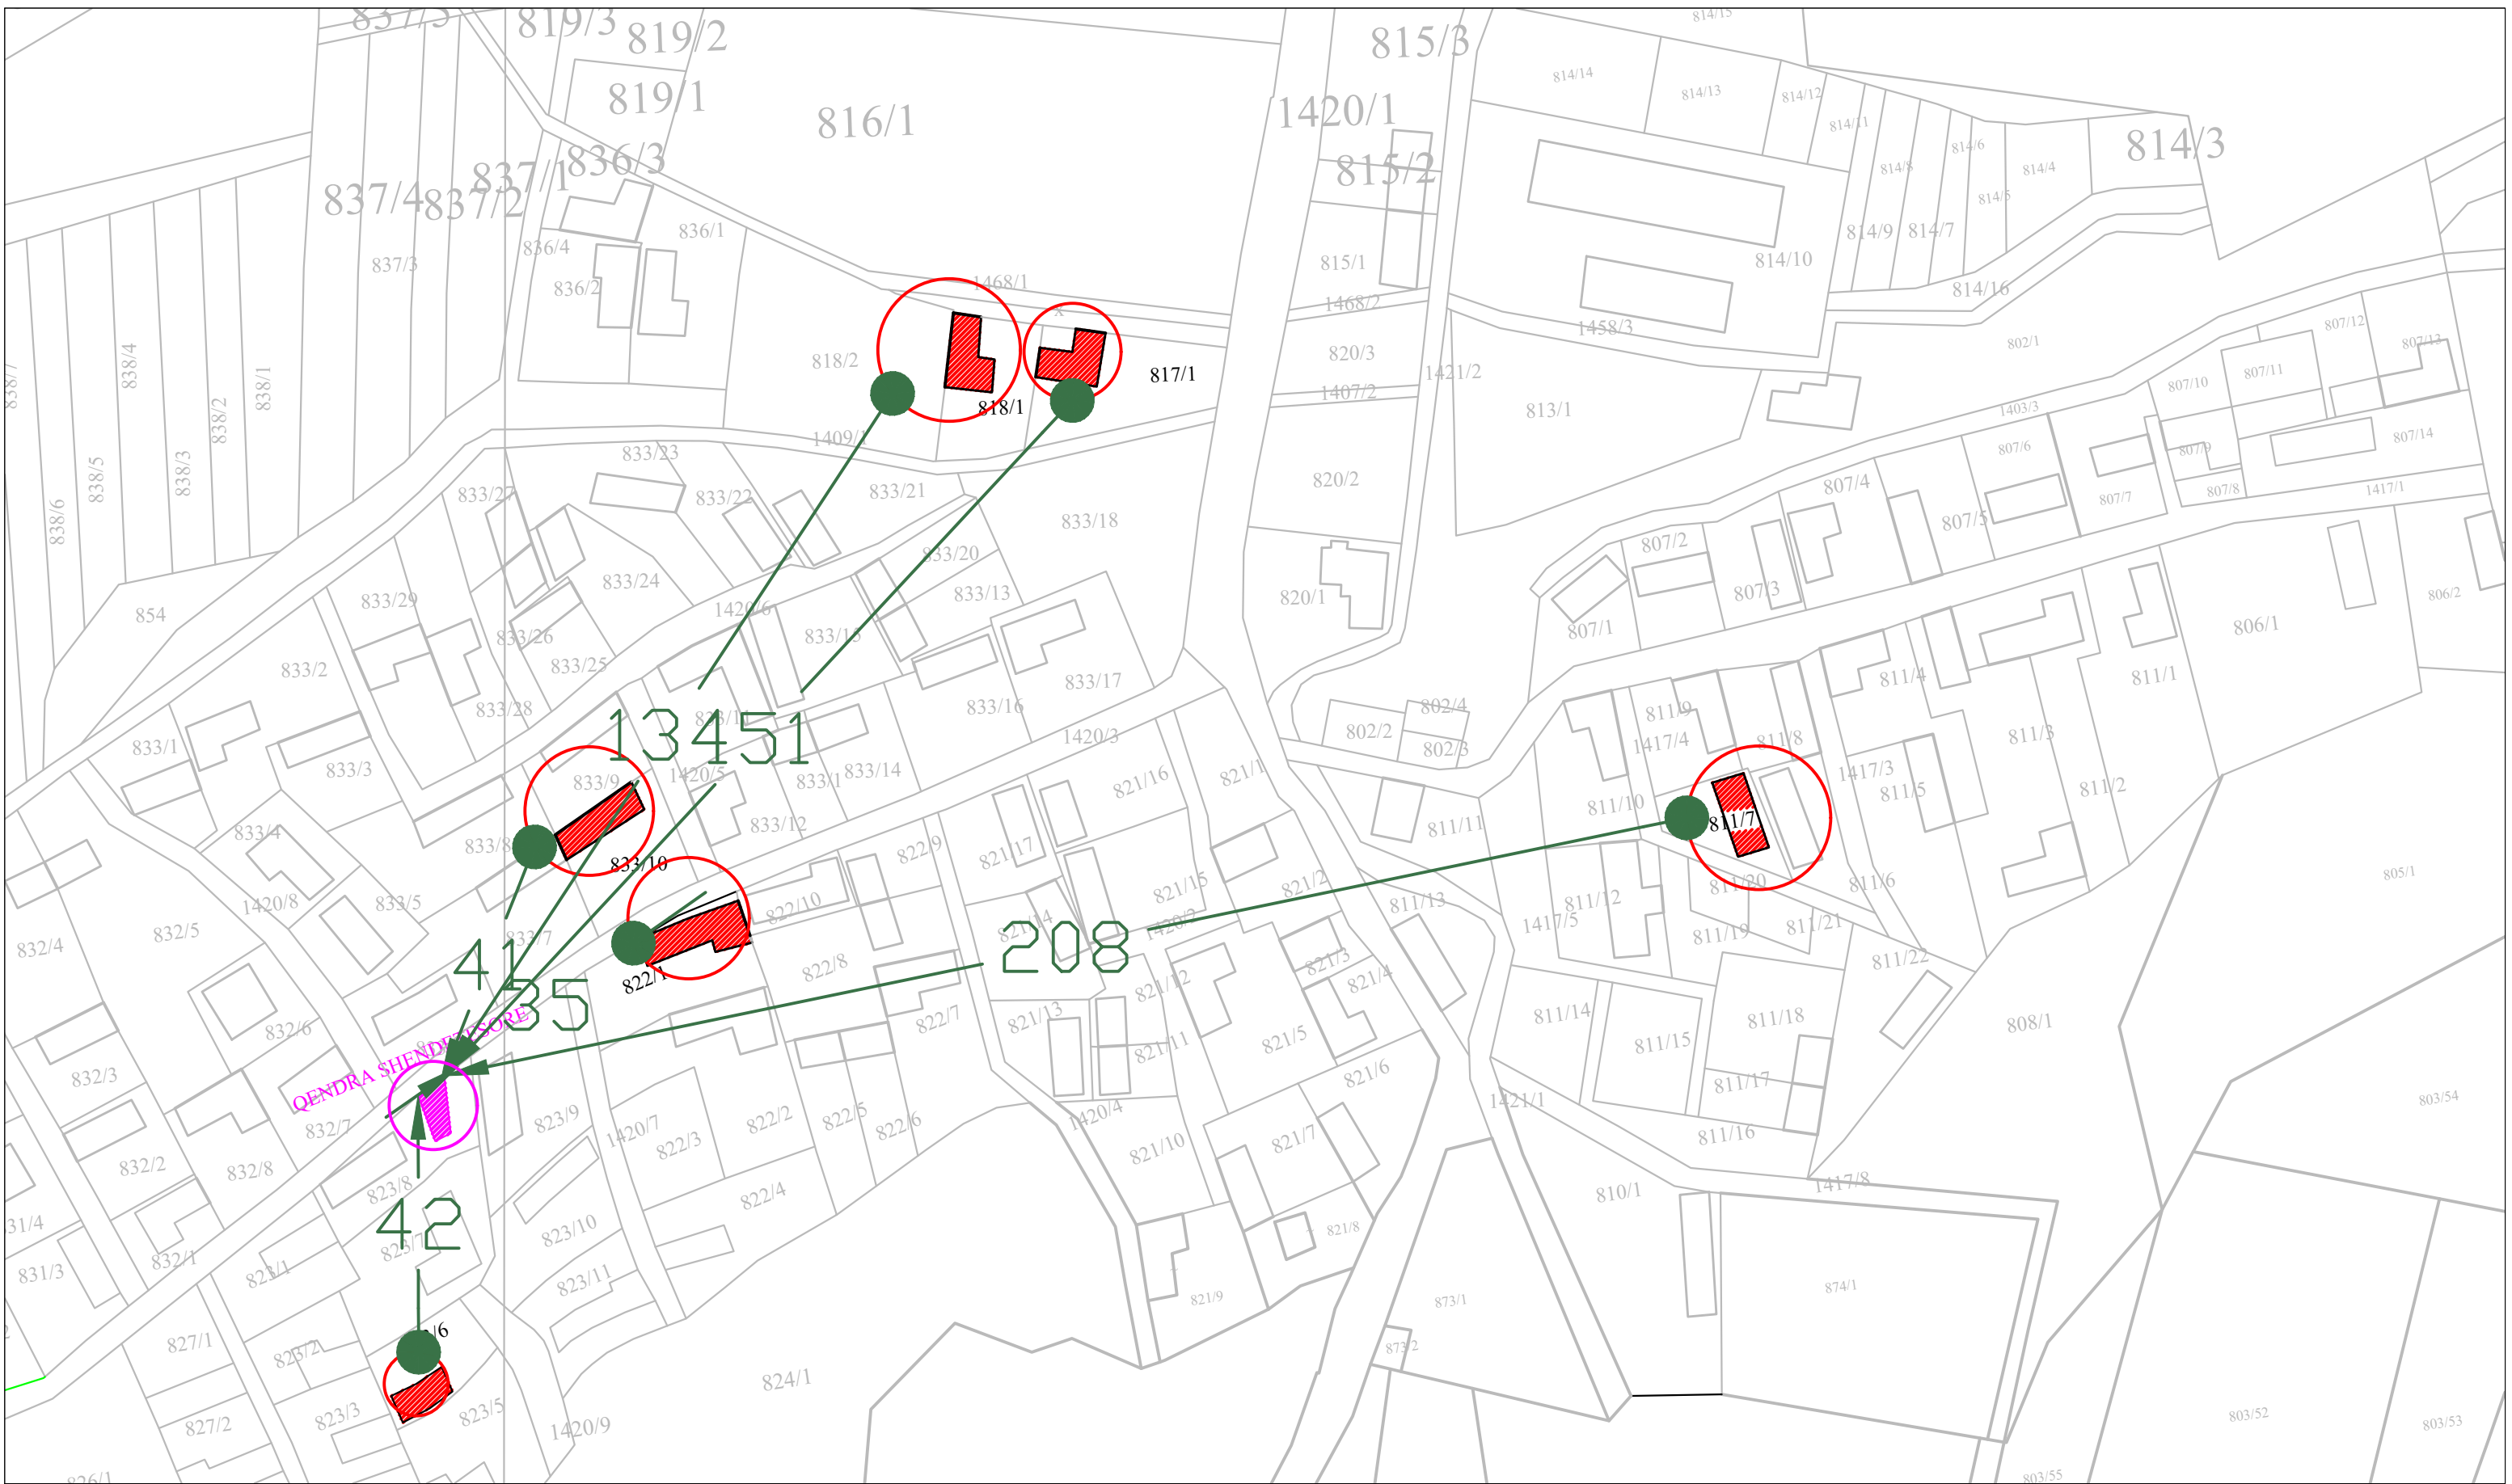


	OBJEKTI	RIKONSTRUKSION I BANESAVE / CETE	FLETA	PLANVENDOSJA E OBJEKTIT
			SHKALLA	1:1000
ZK	1396		PROJEKTUESI	

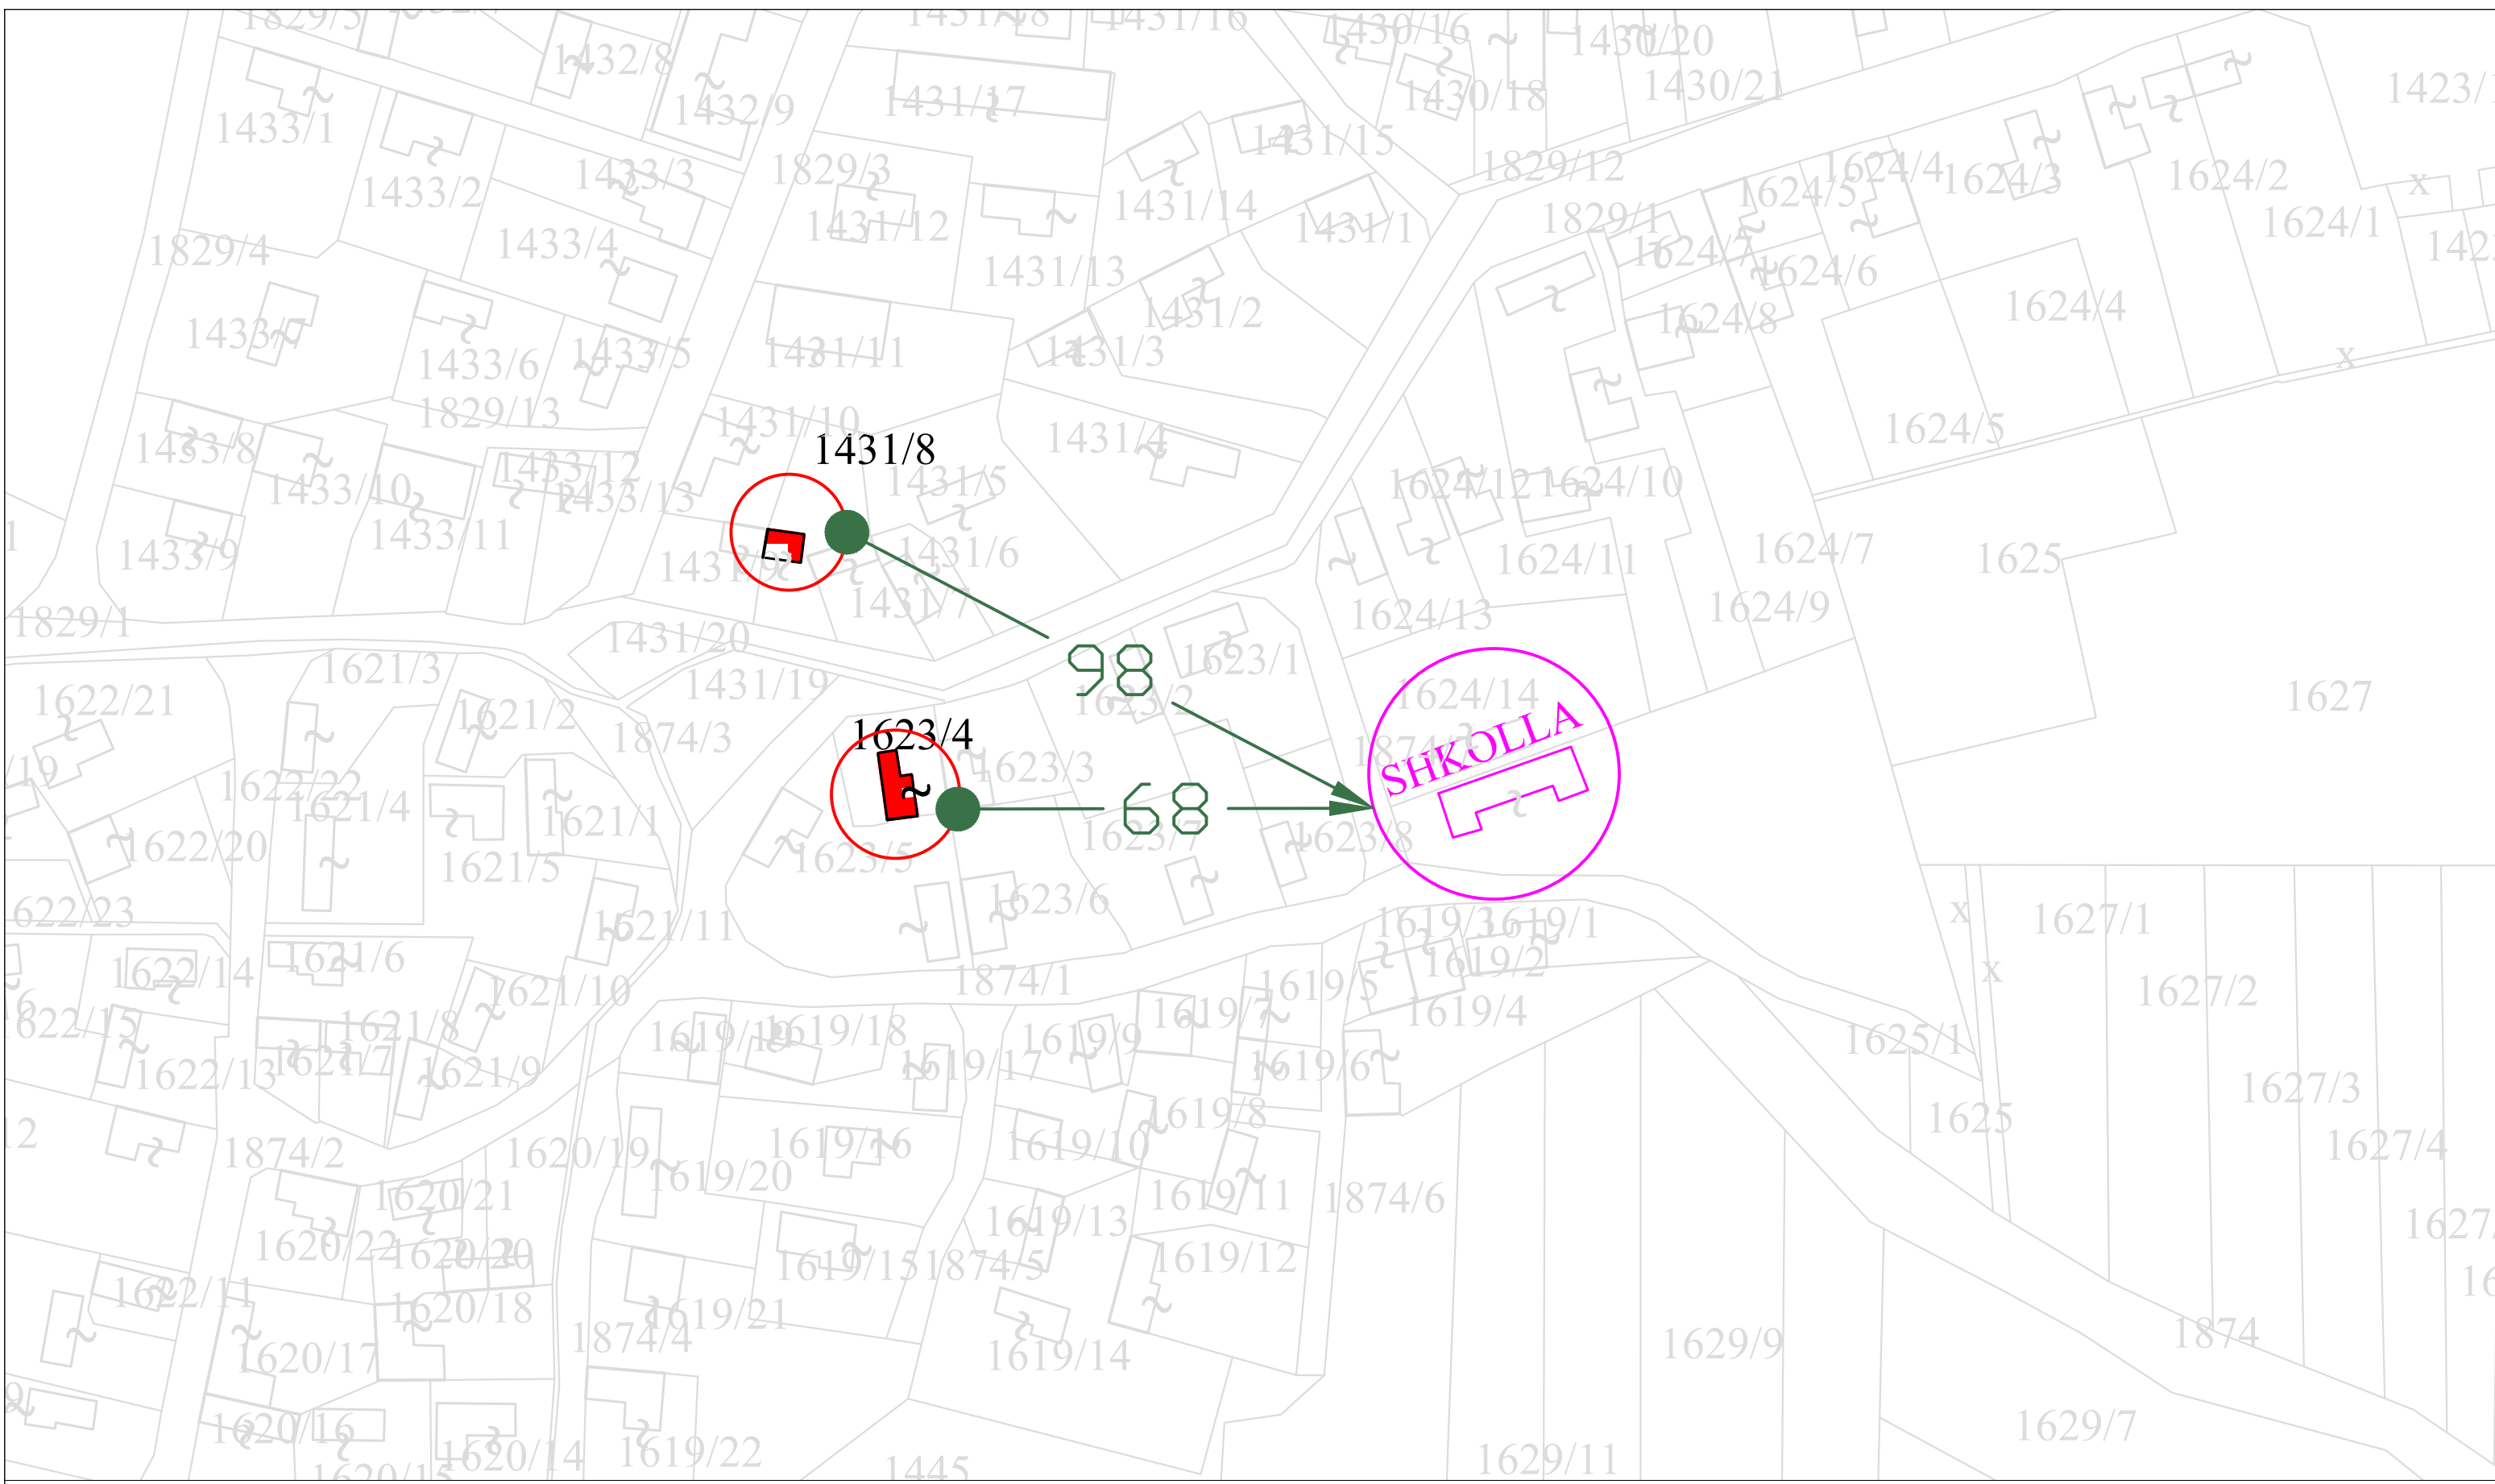


OBJEKTI	RIKONSTRUKSION I BANESAVE / CIPAN	FLETA	PLANVENDOSJA E OBJEKTIT
		SHKALLA	1:1000
ZK	1410	PROJEKTUESI	

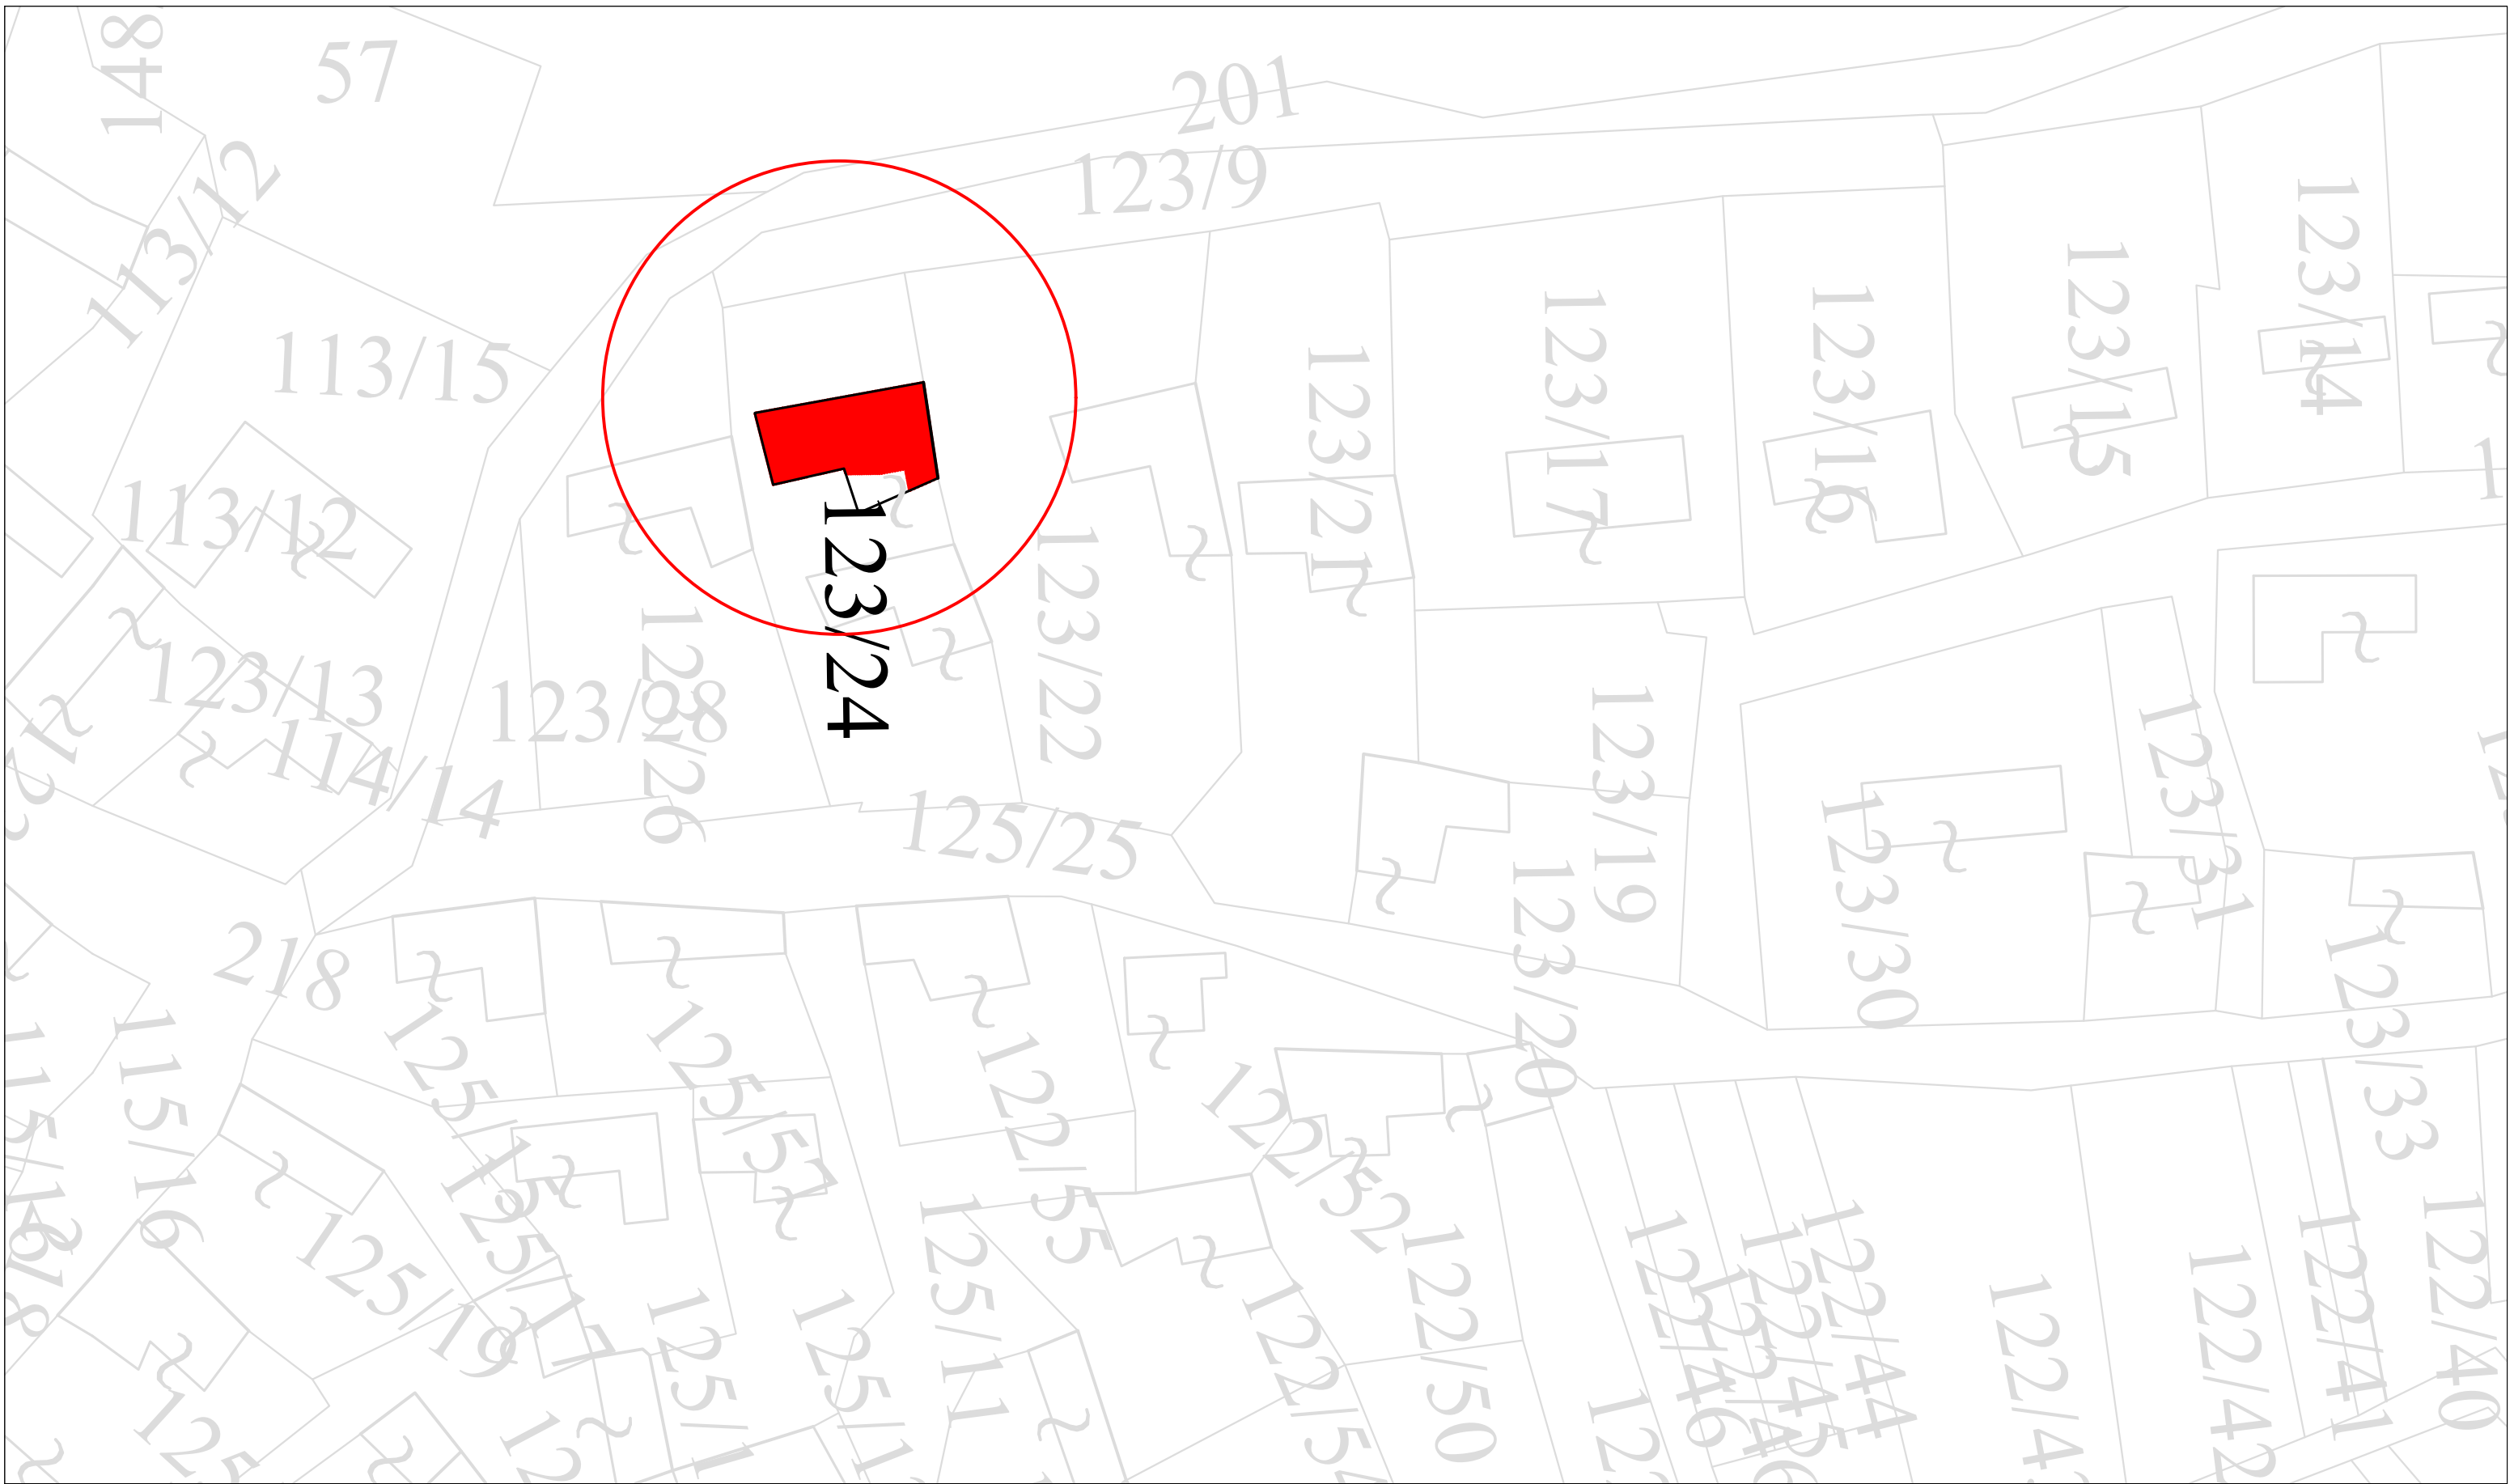


	OBJEKTI	RIKONSTRUKSION I BANESAVE / Dobranj	FLETA	PLANVENDOSJA E OBJEKTIT
			SHKALLA	1:500
	ZK	3544	PROJEKTUESI	

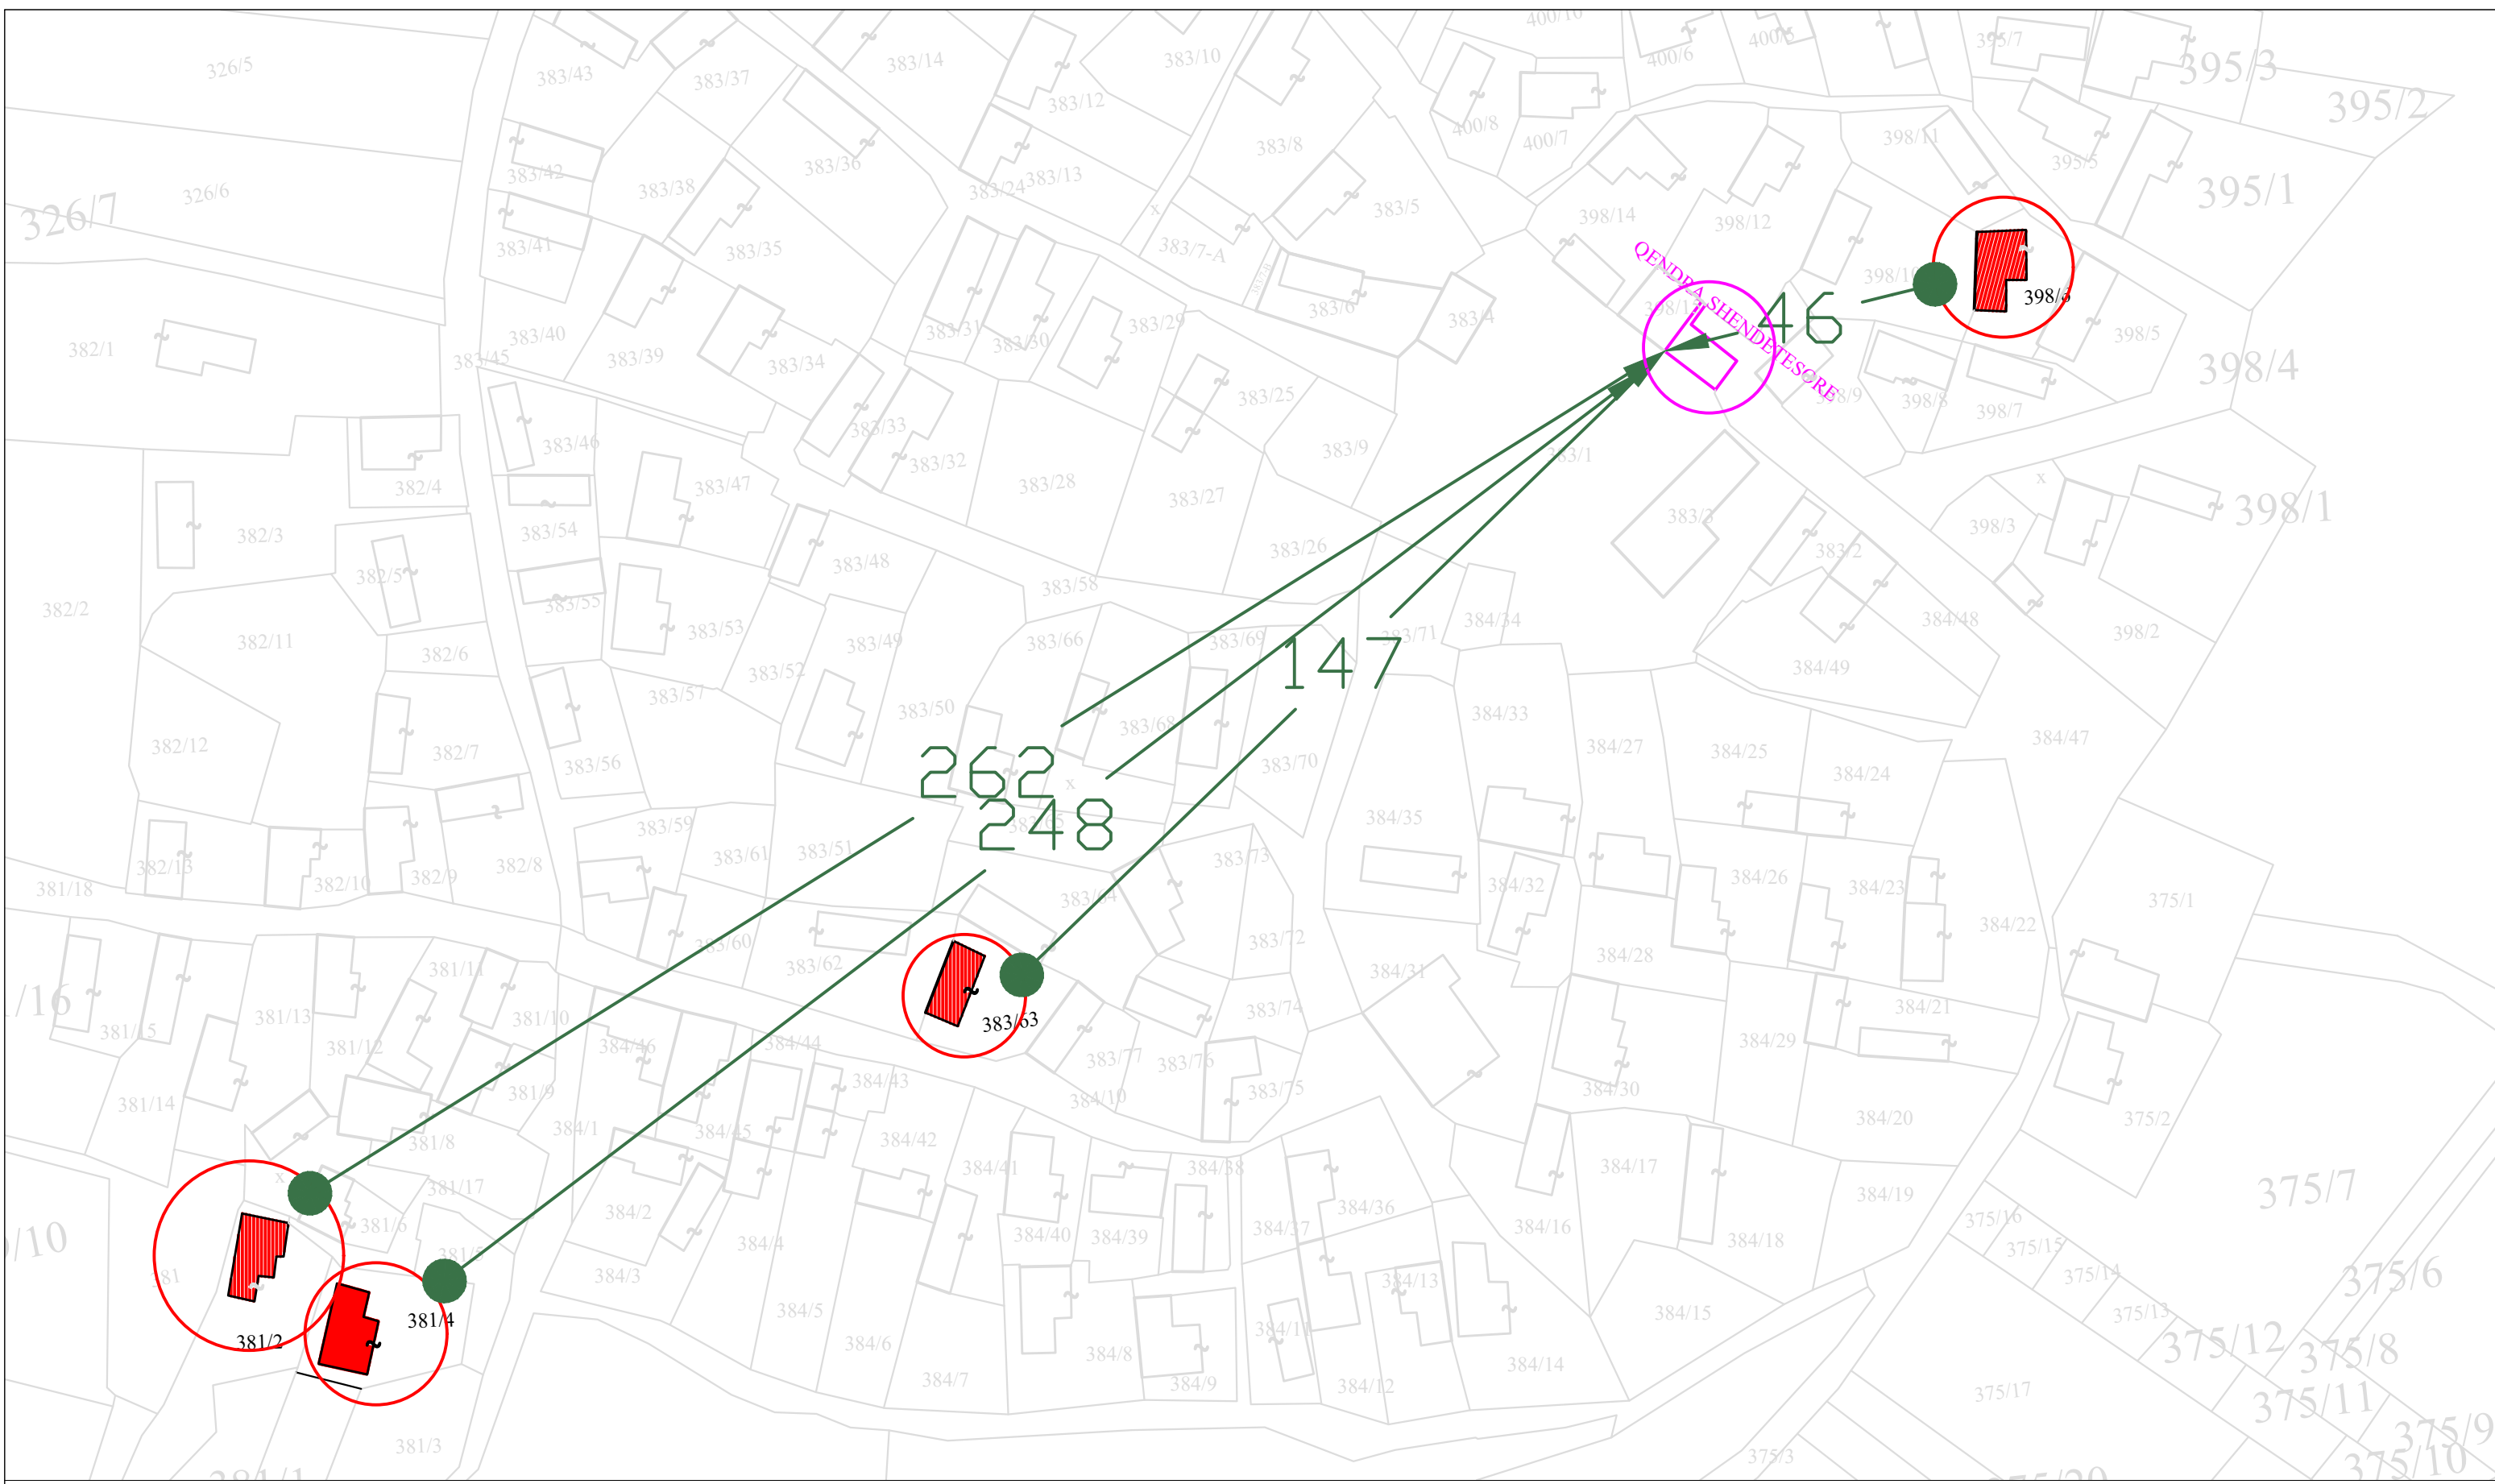

	OBJEKTI	RIKONSTRUKSION I BANESAVE / GRACE	FLETA	PLANVENDOSJA E OBJEKTIT
			SHKALLA	1:1000
	ZK	1833	PROJEKTUESI	

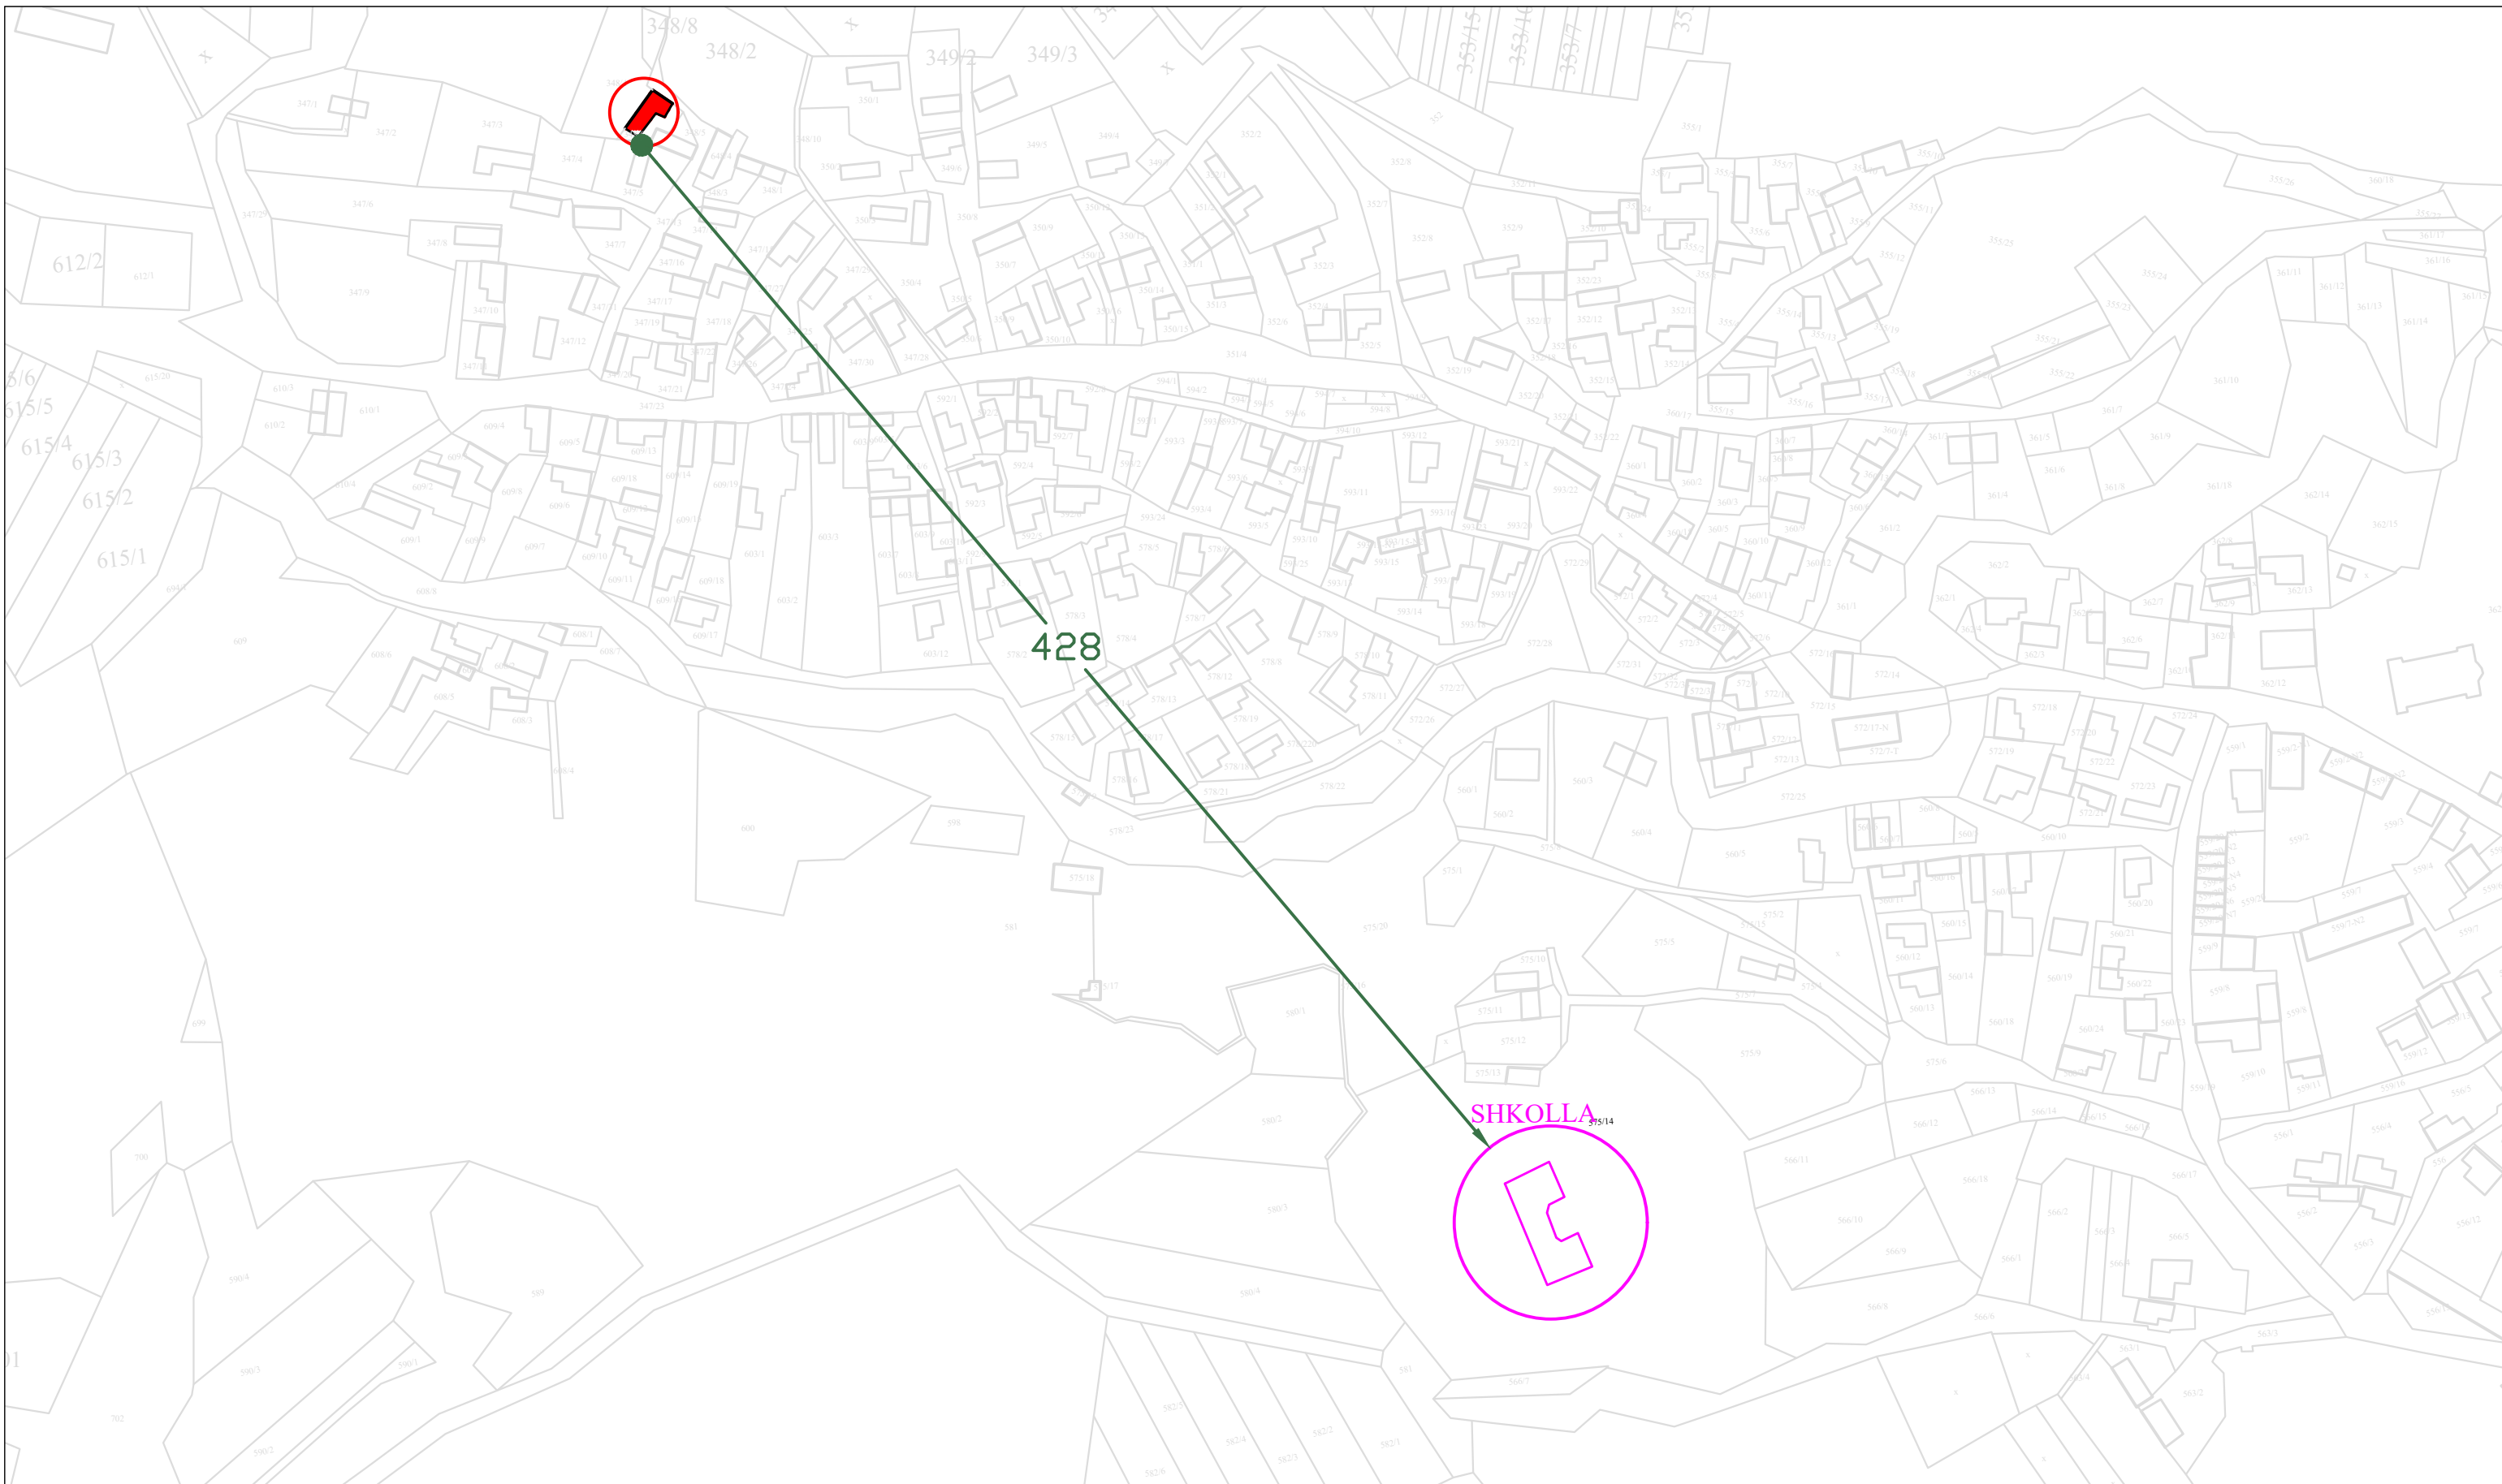


	OBJEKTI	RIKONSTRUKSION I BANESAVE / HOCISHT	FLETA	PLANVENDOSJA E OBJEKTIT
			SHKALLA	1:2000
	ZK	1833	PROJEKTUESI	

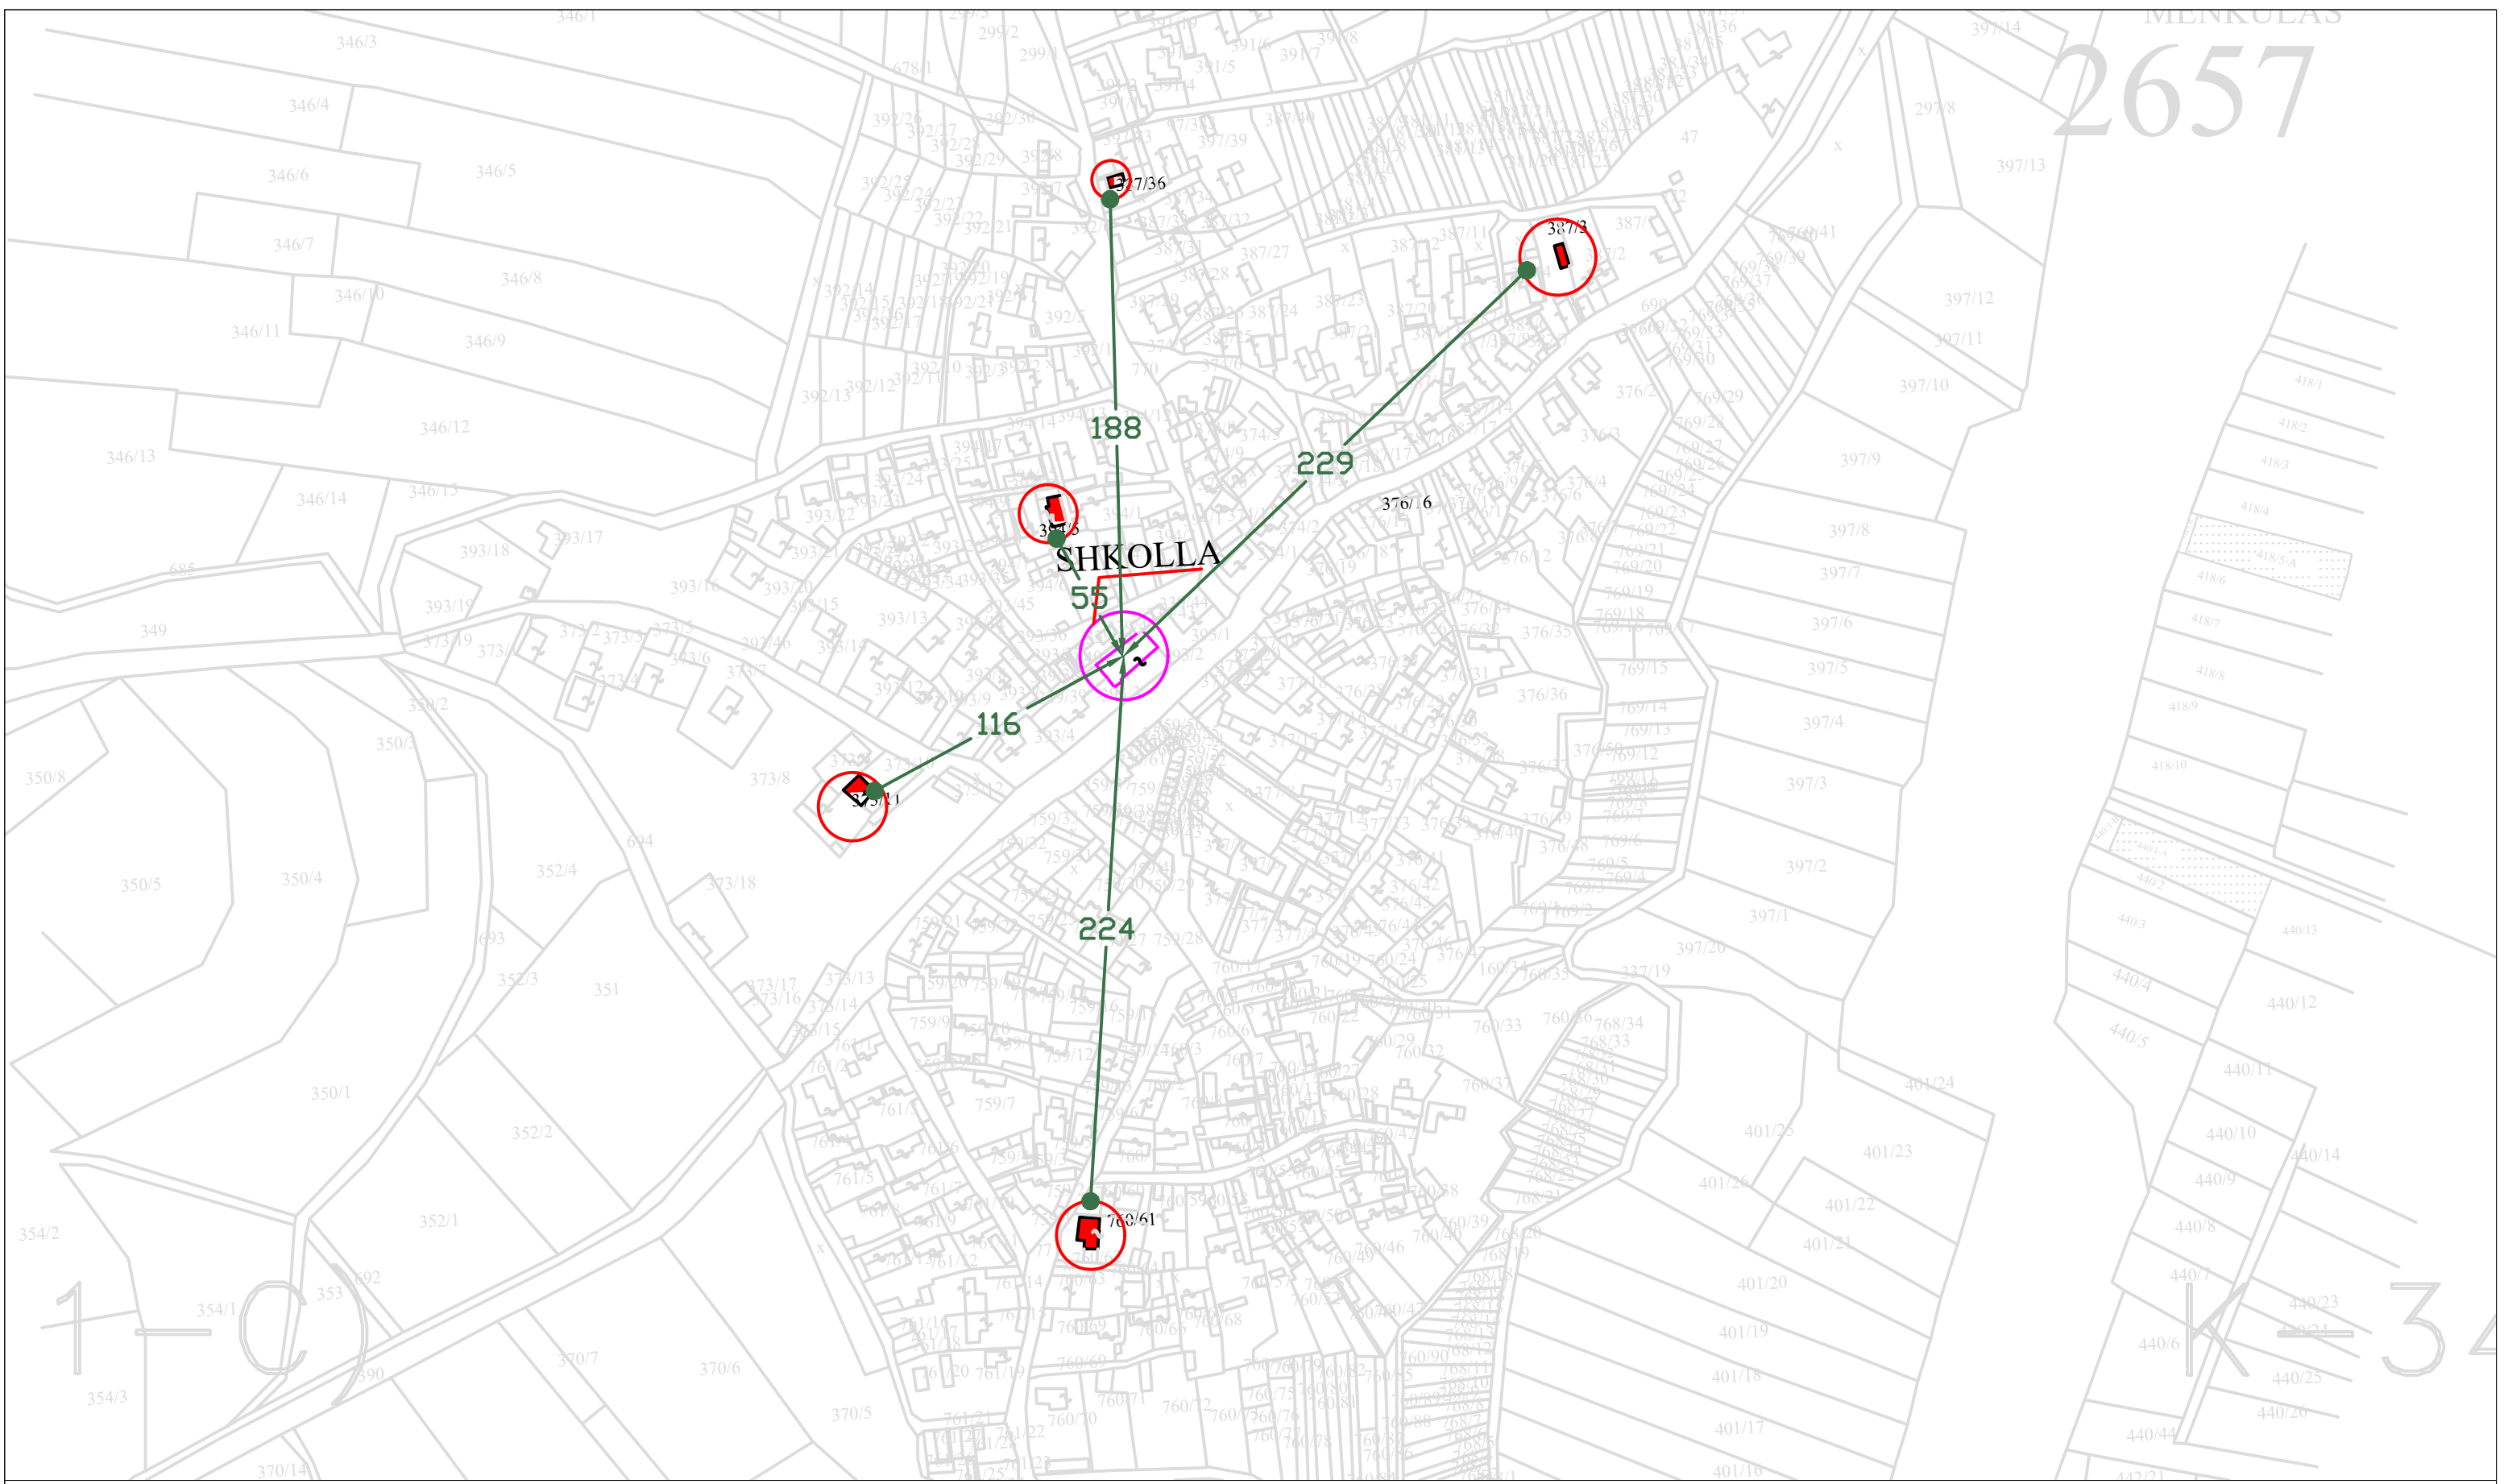


SHKOLLA


	OBJEKTI	RIKONSTRUKSION I BANESAVE / MENKULAS	FLETA	PLANVENDOSJA E OBJEKTIT
	ZK	1833	SHKALLA	1:2500
			PROJEKTUESI	

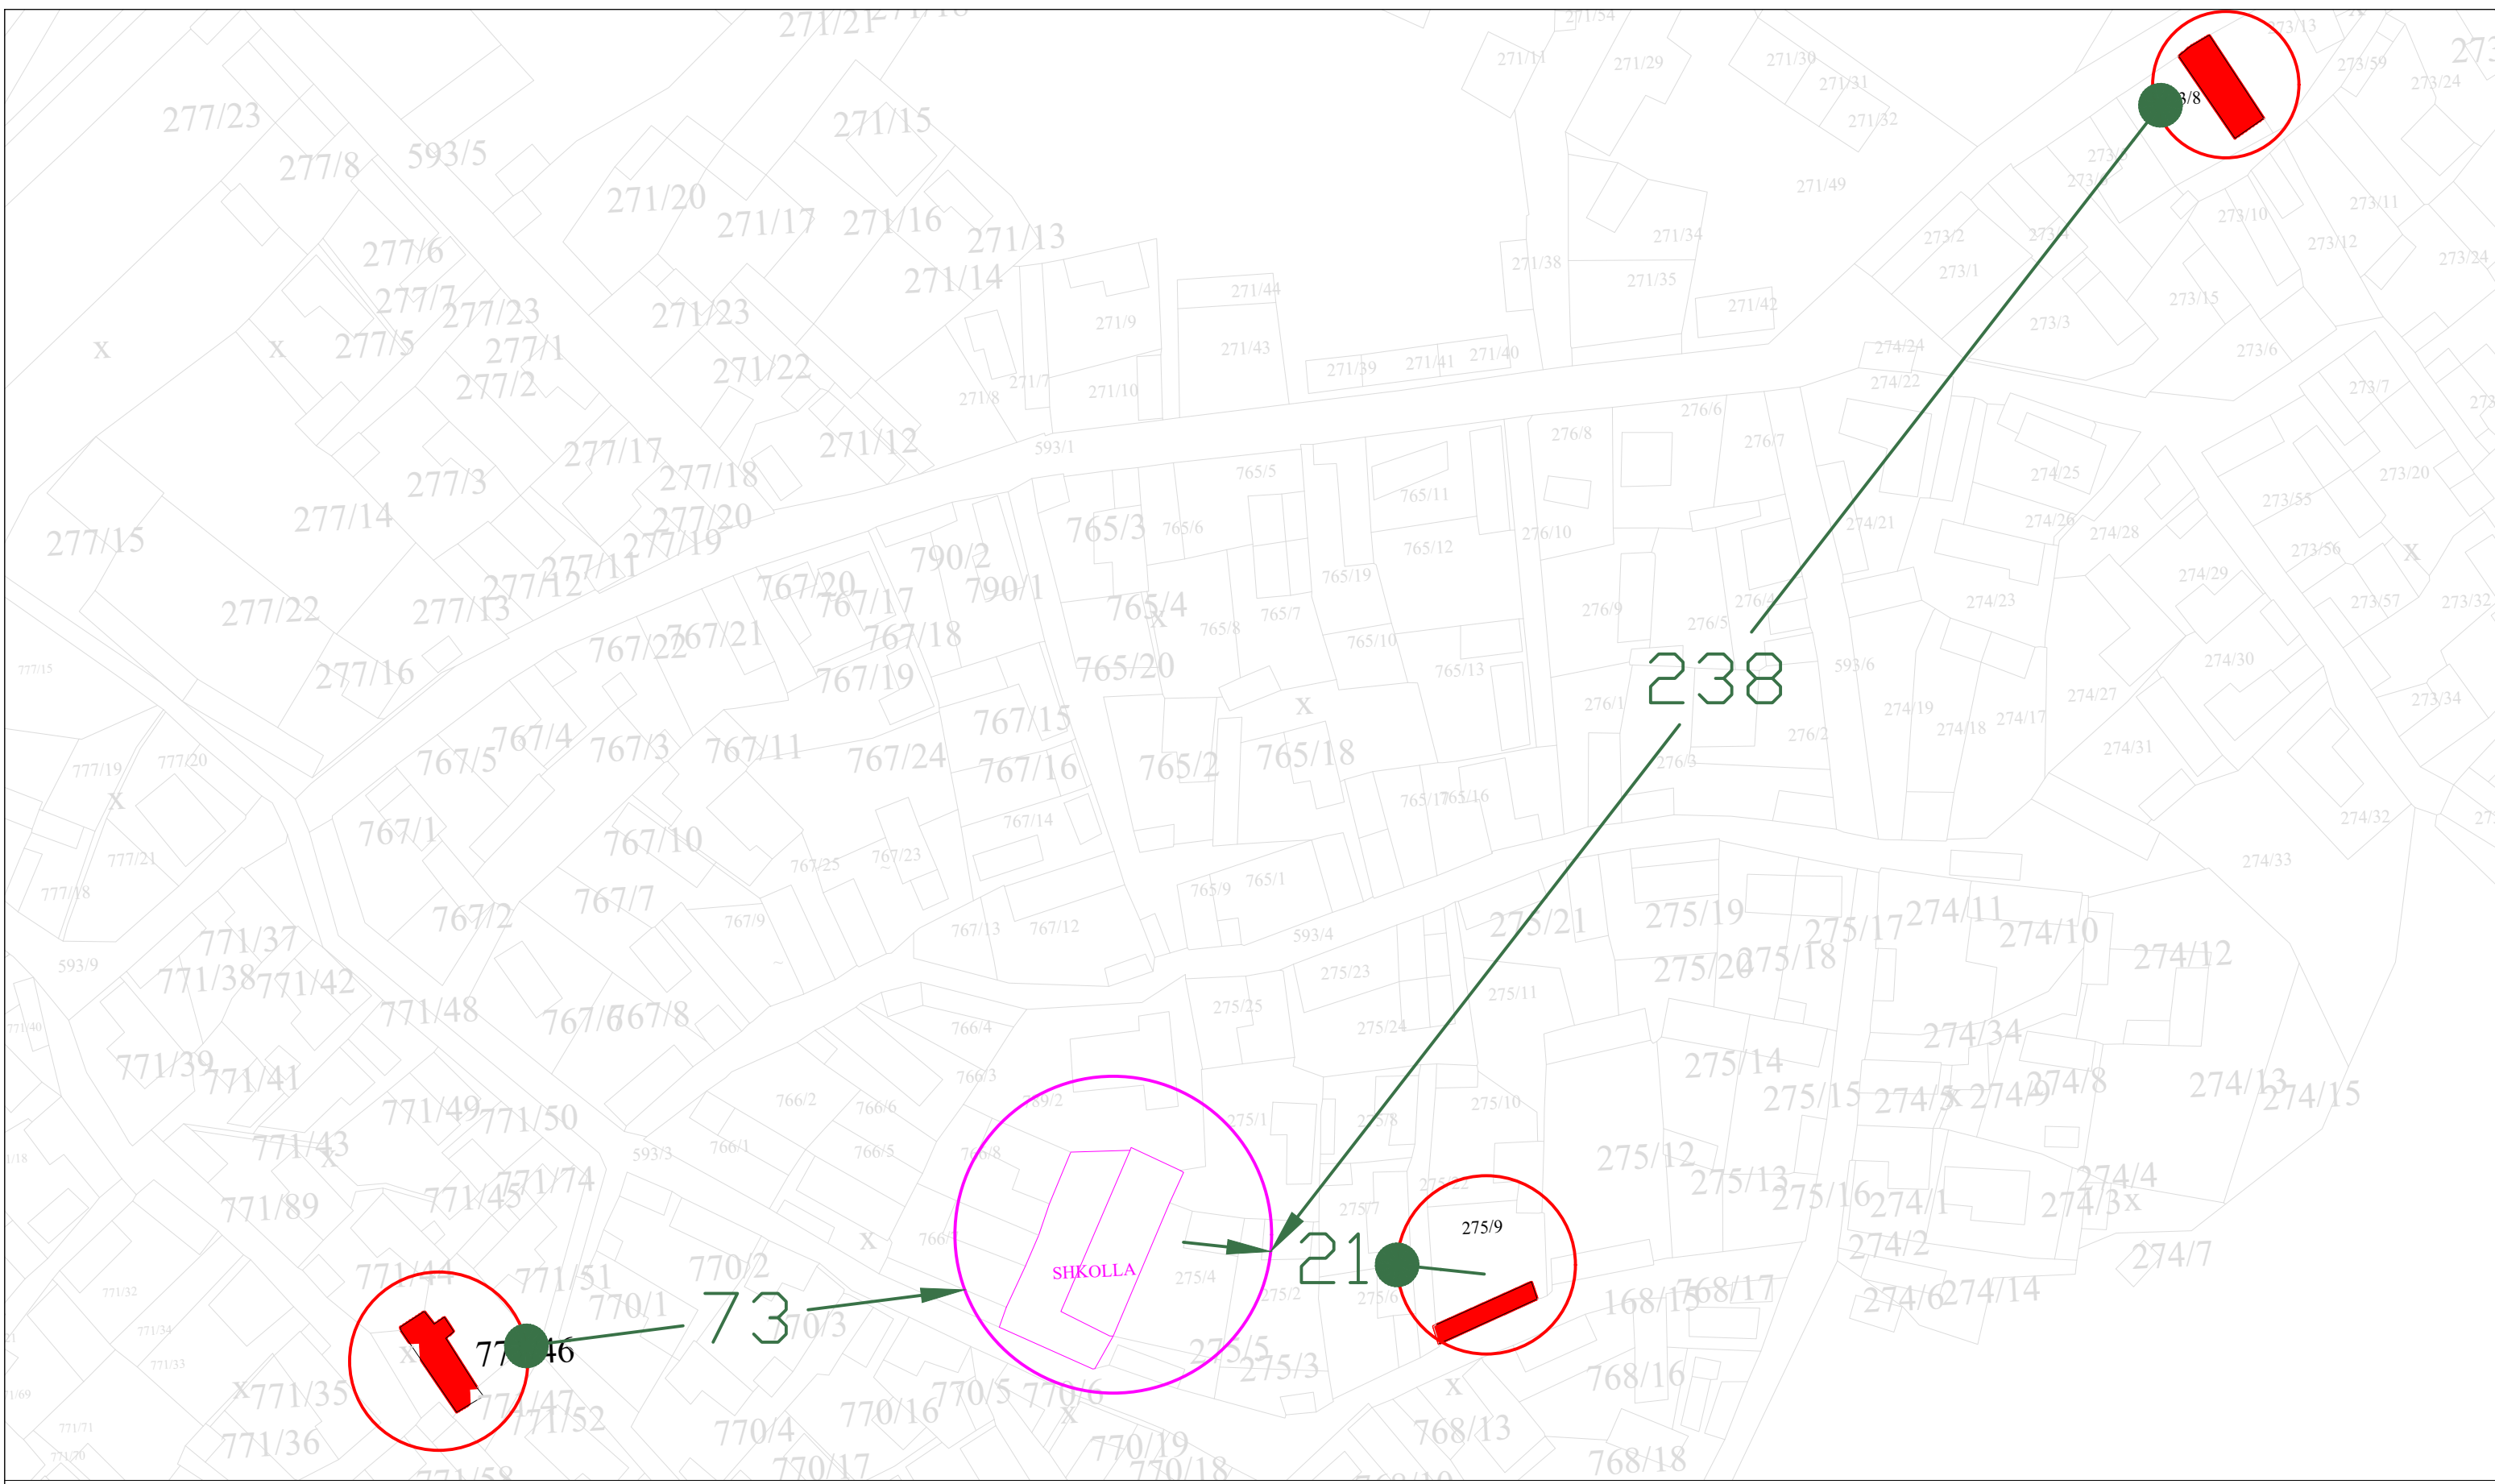


	OBJEKTI	RIKONSTRUKSION I BANESAVE / Poncare	FLETA	PLANVENDOSJA E OBJEKTIT
			SHKALLA	1:2000
	ZK	3544	PROJEKTUESI	

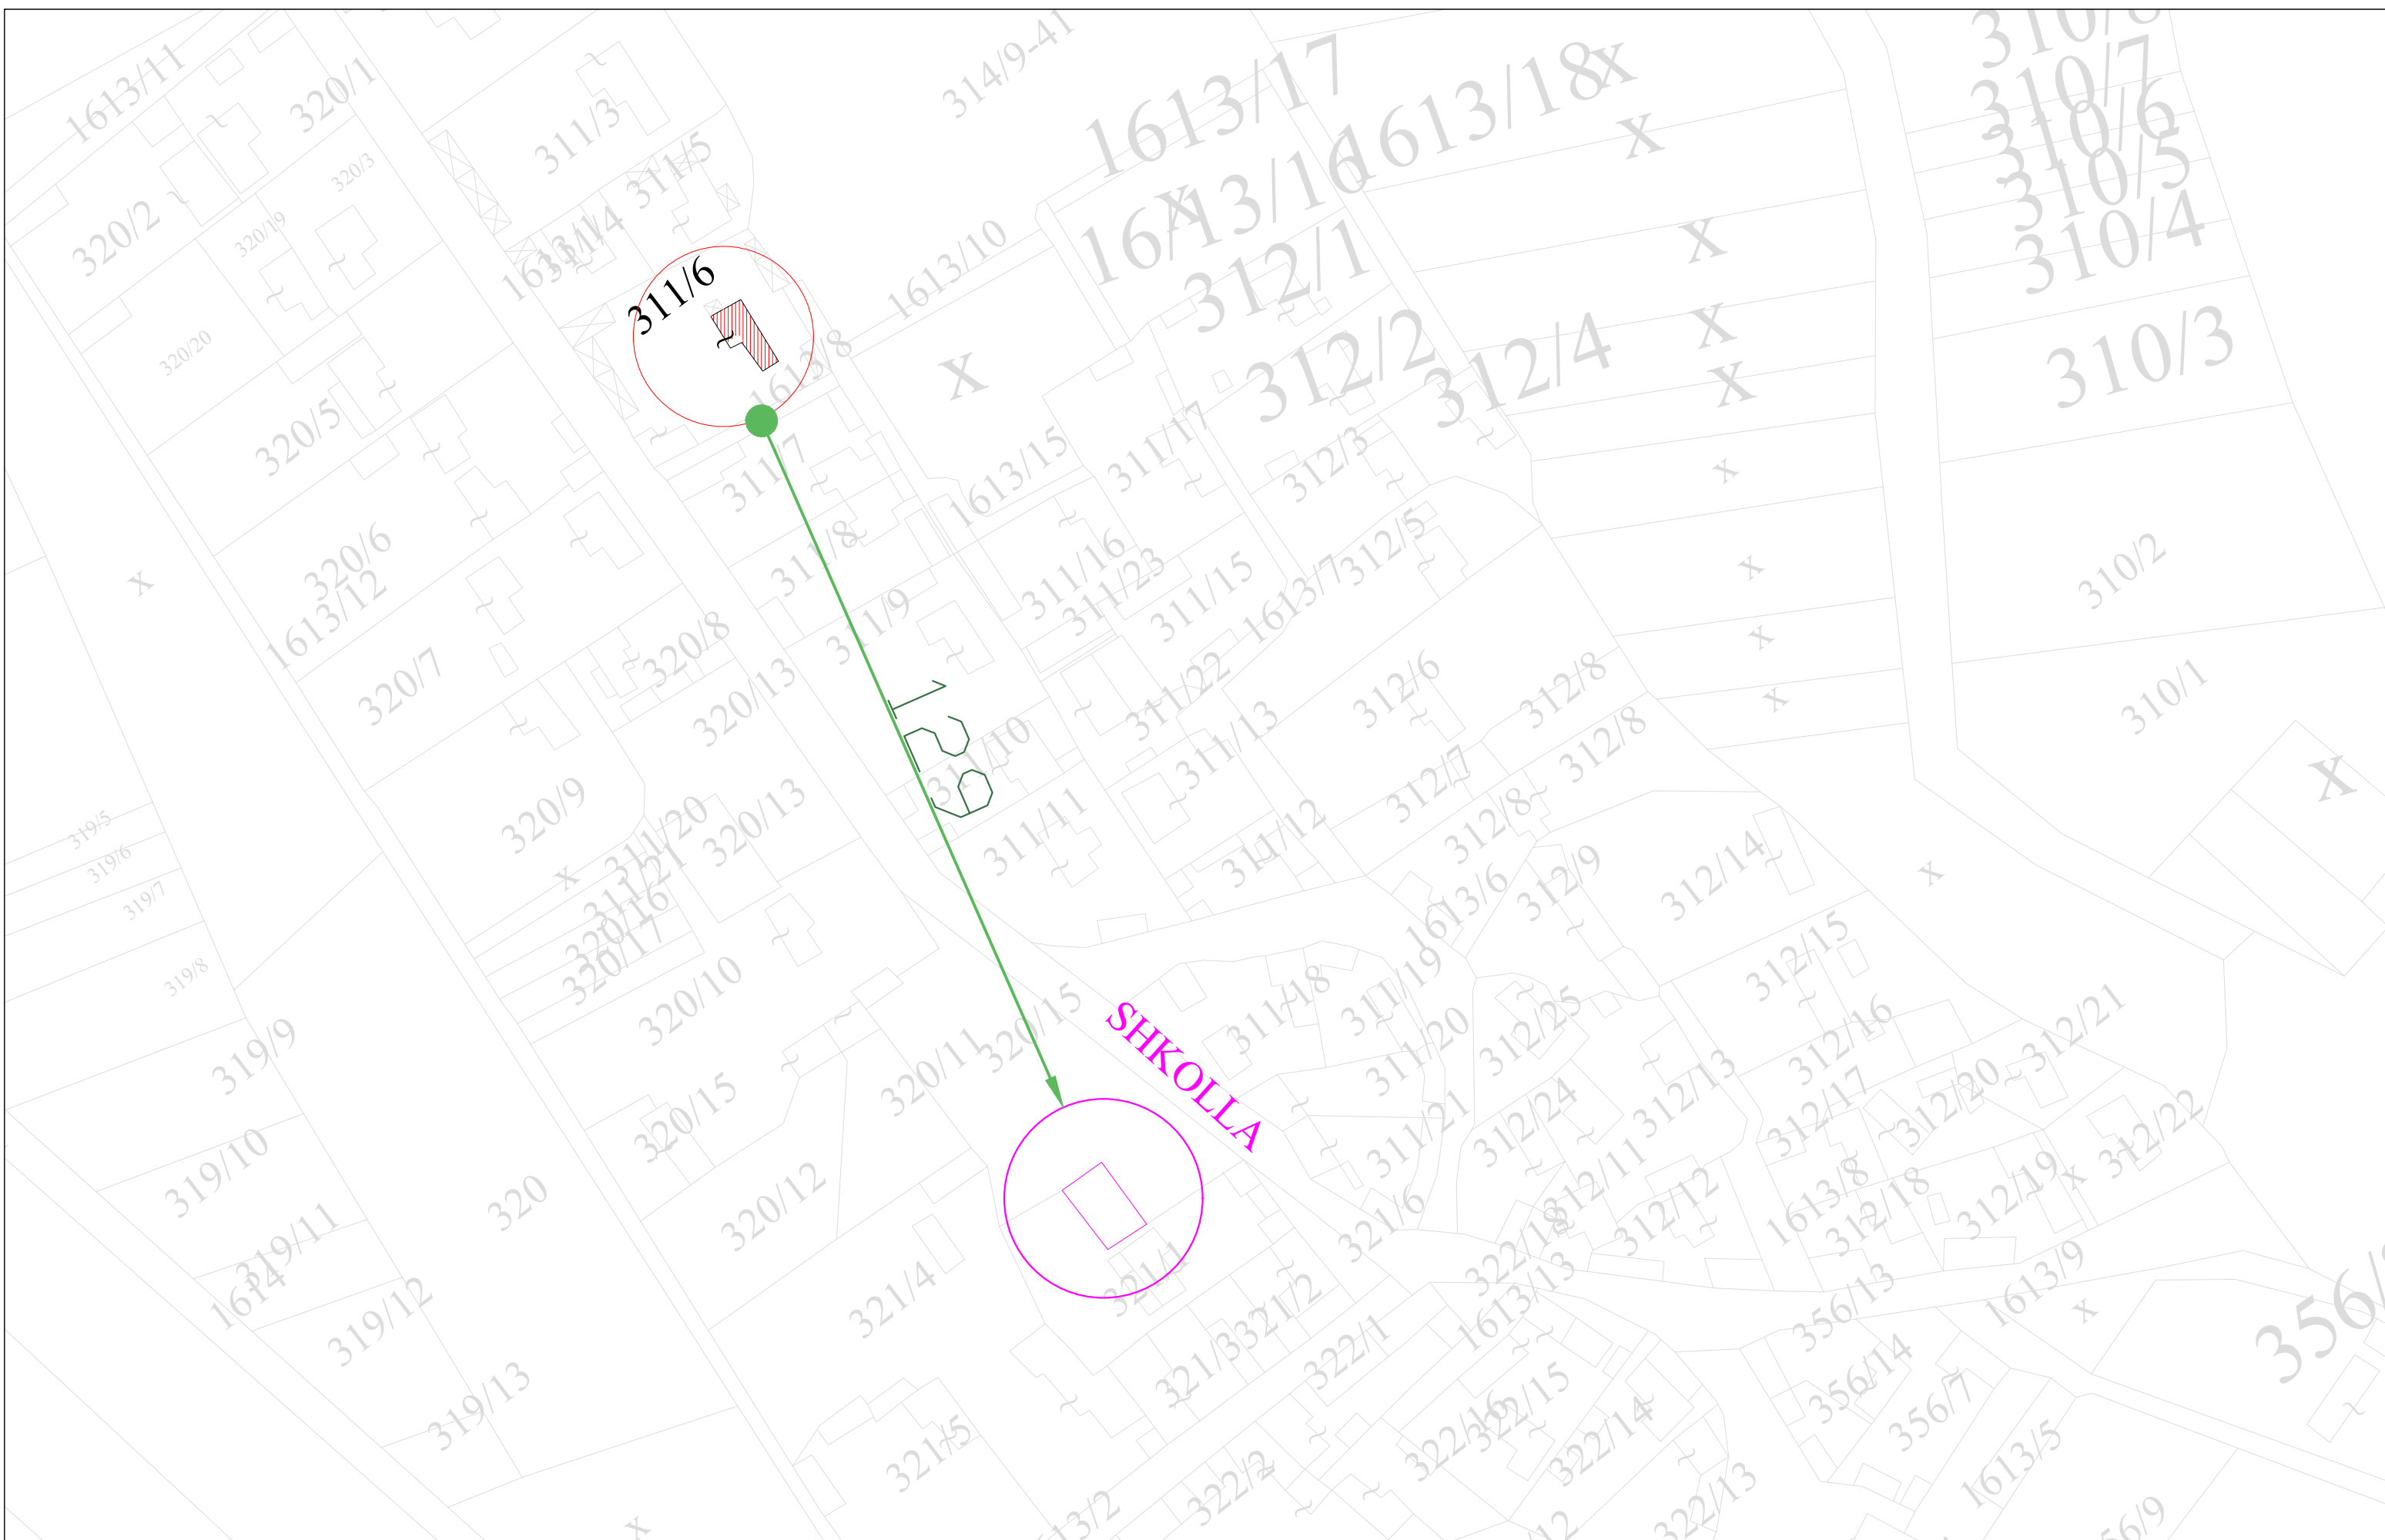


	OBJEKTI	RIKONSTRUKSION I BANESAVE / KUC	FLETA	PLANVENDOSJA E OBJEKTIT
ZK	2305		SHKALLA	1:1000

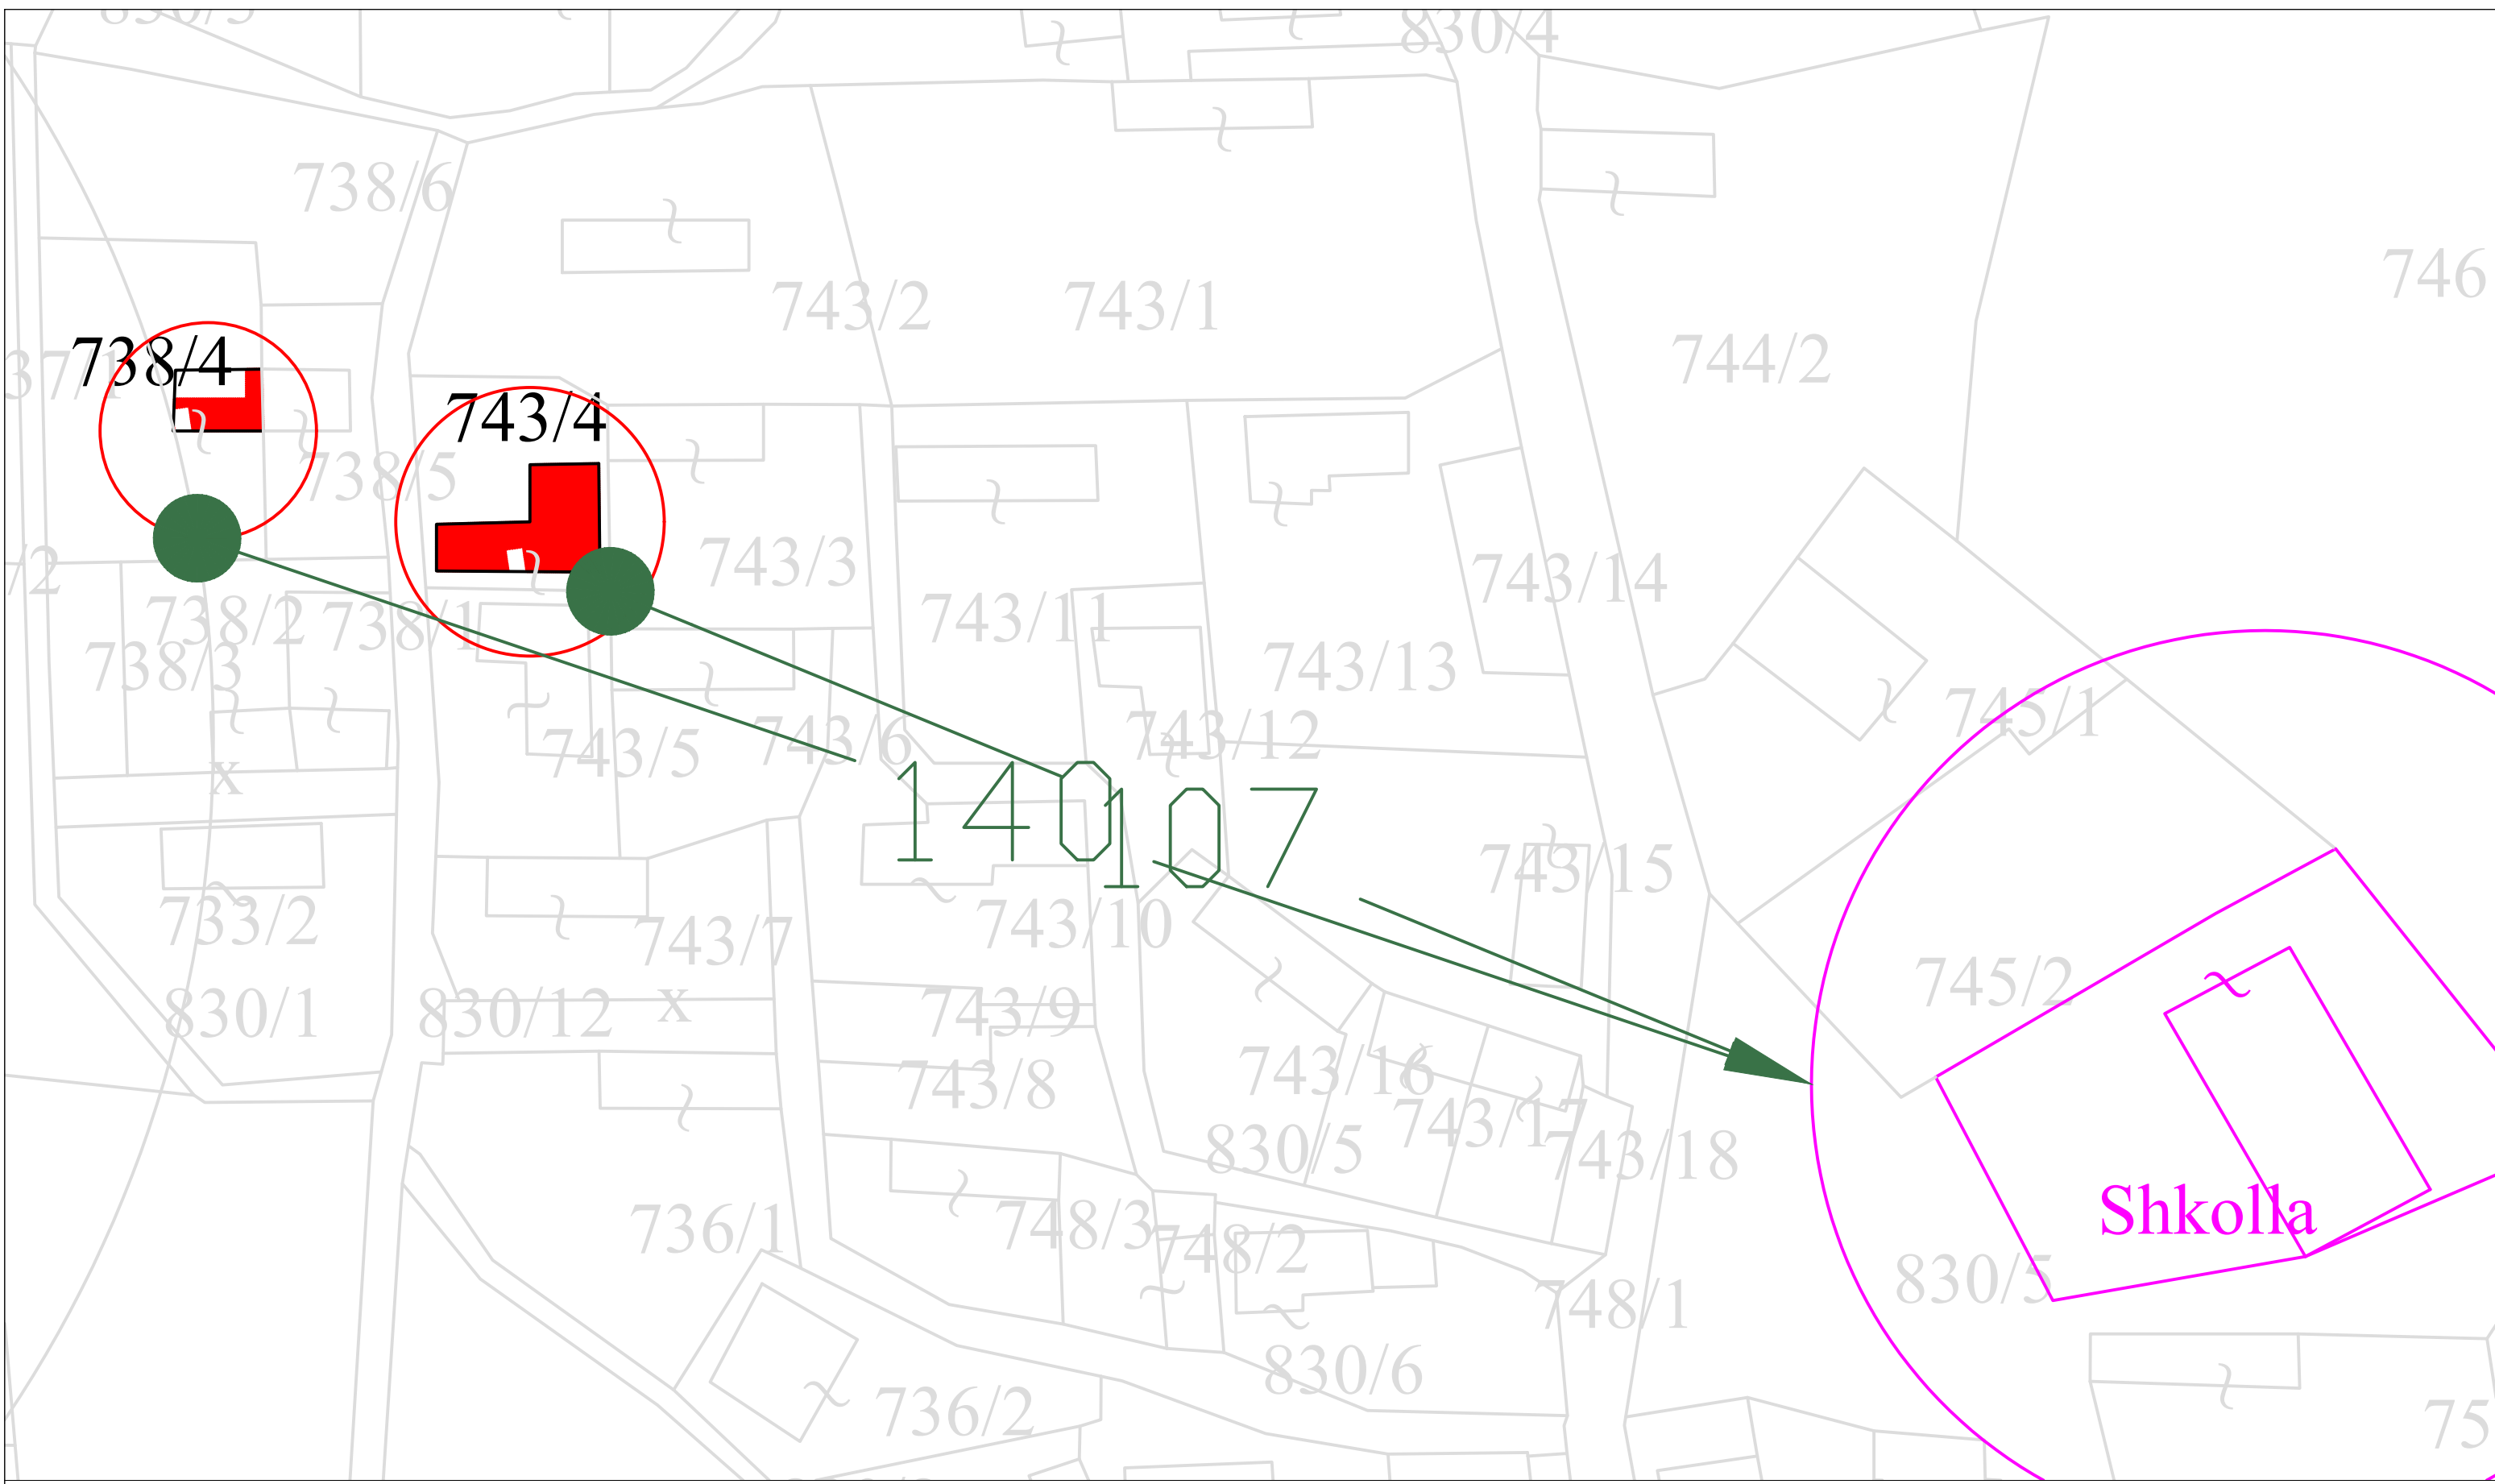


	OBJEKTI	RIKONSTRUKSION I BANESAVE / Vidohove	FLETA	PLANVENDOSJA E OBJEKTIT
			SHKALLA	1:500
	ZK	3544	PROJEKTUESI	

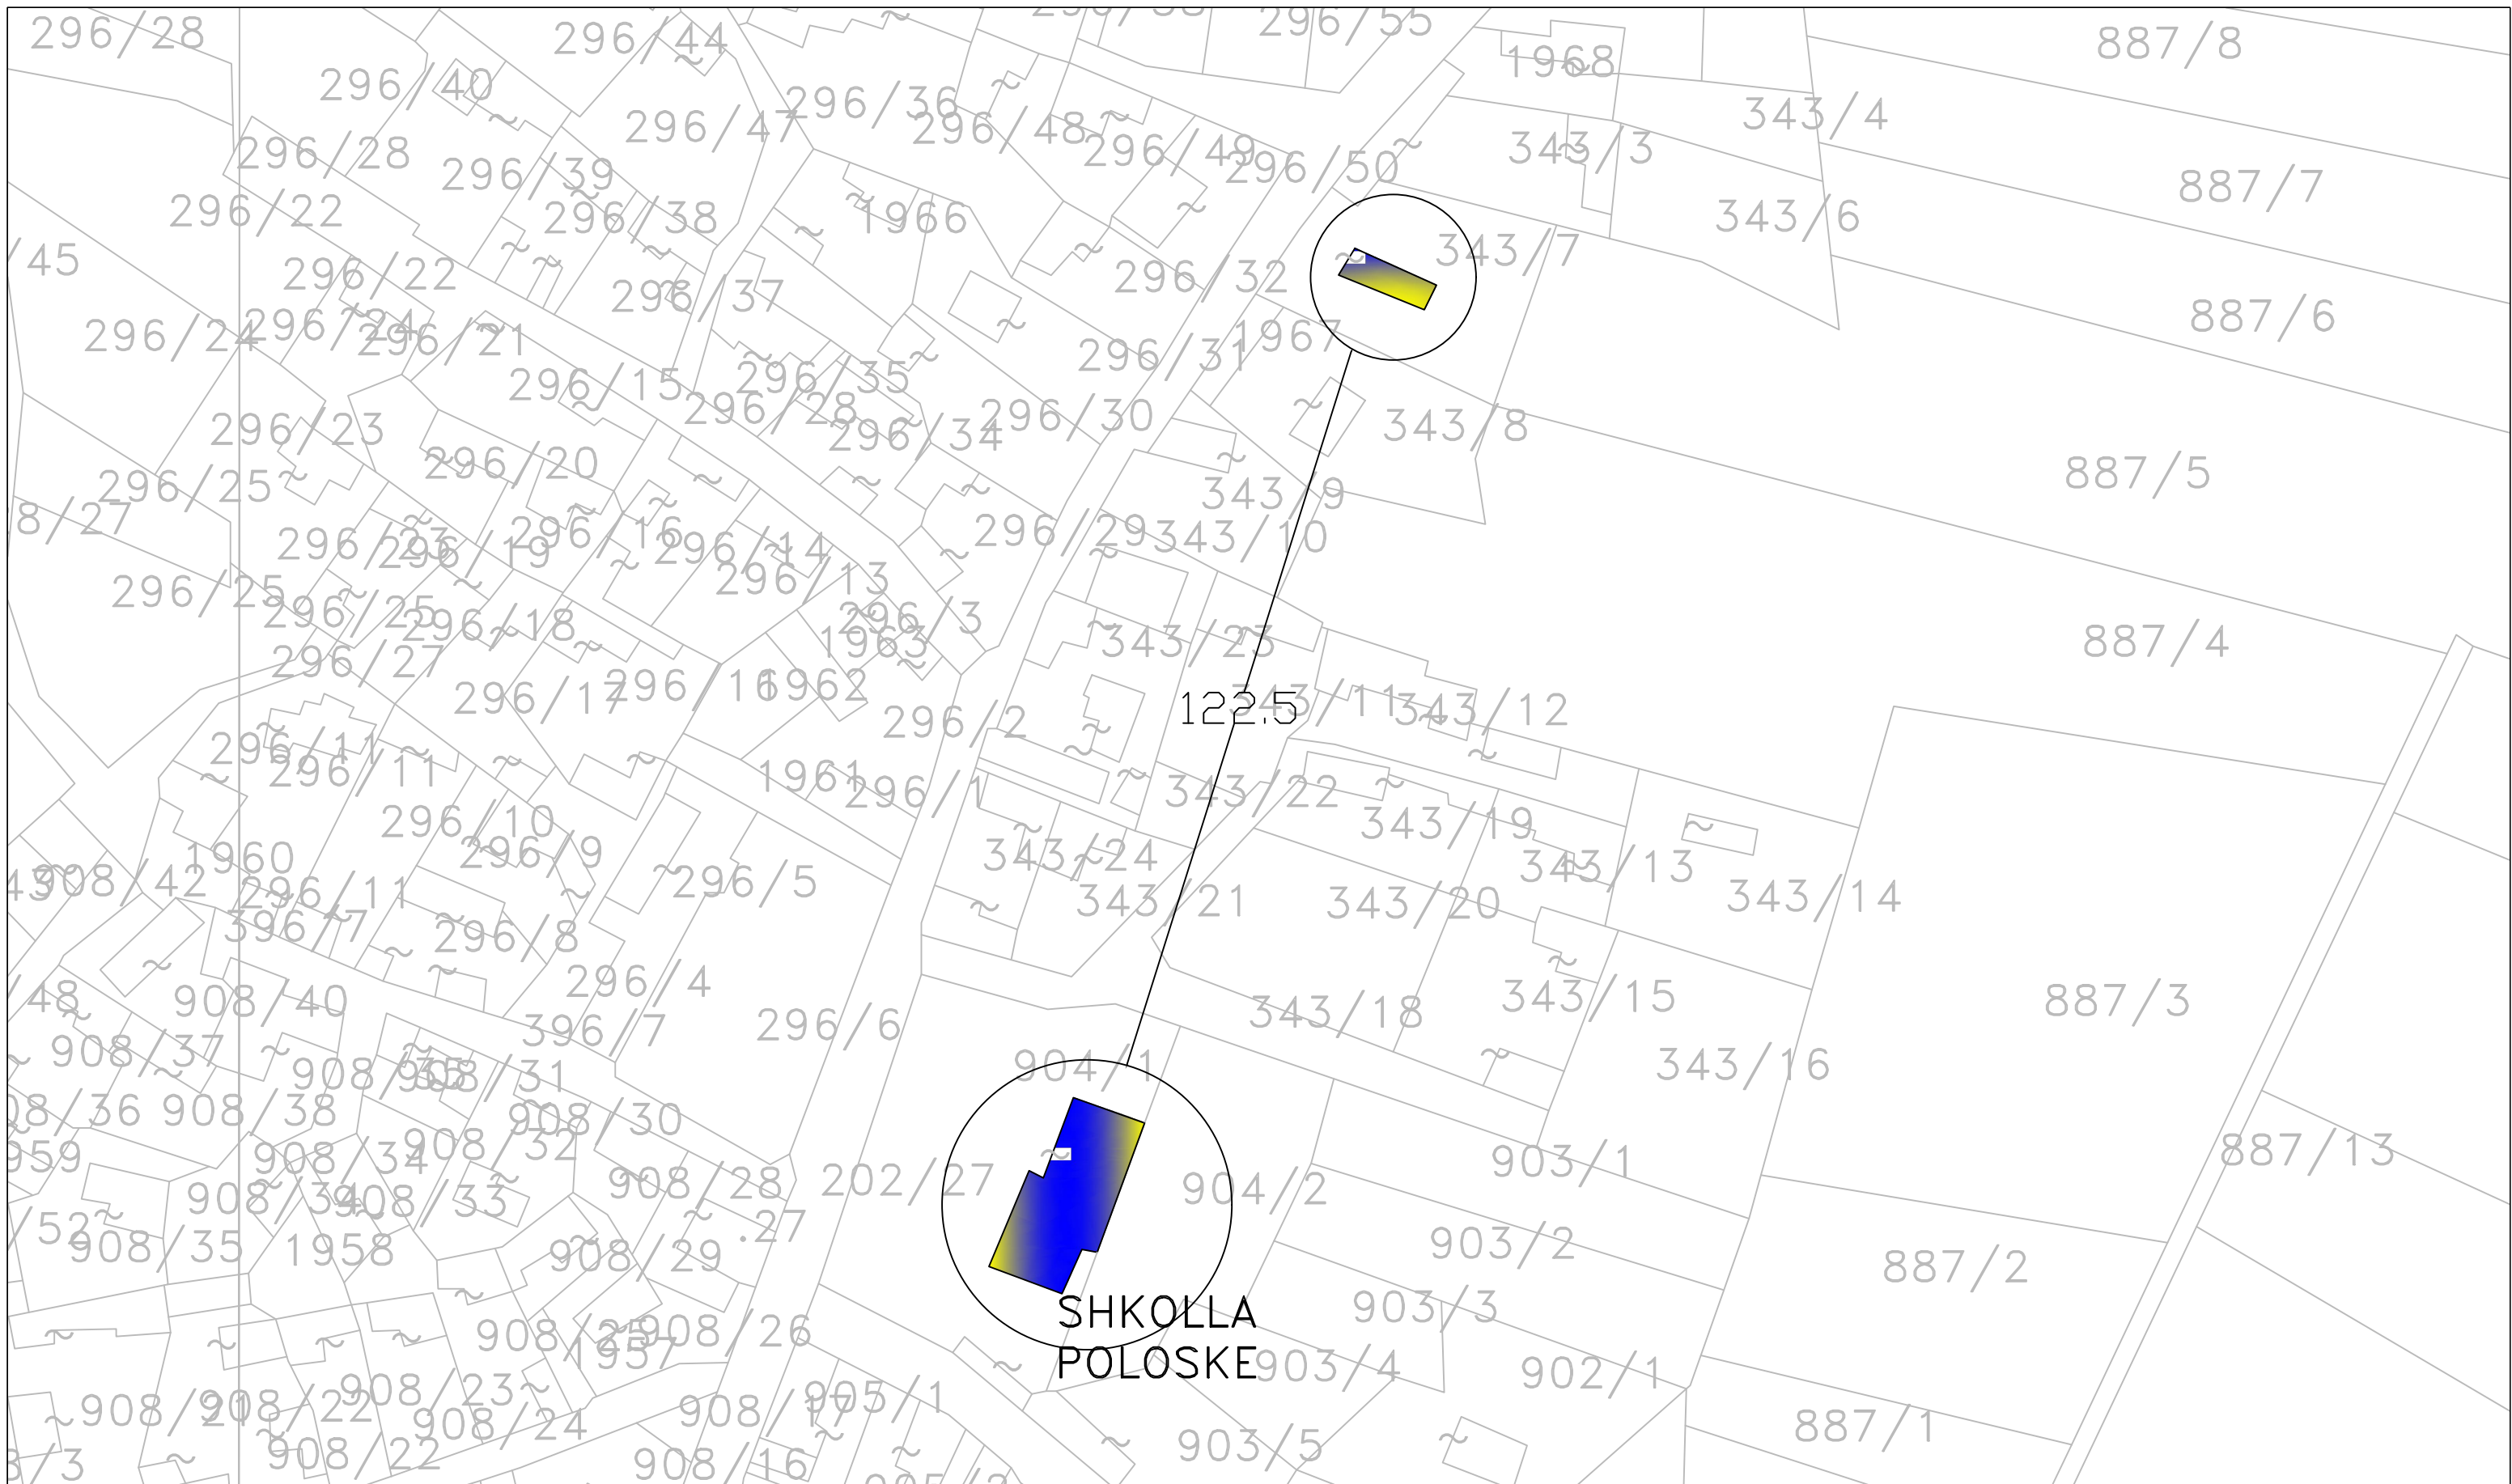


	OBJEKTI	RIKONSTRUKSION I BANESAVE / POLOSKE	FLETA	PLANVENDOSJA E OBJEKTIT
			SHKALLA	1:1000
	ZK	3024	PROJEKTUESI	

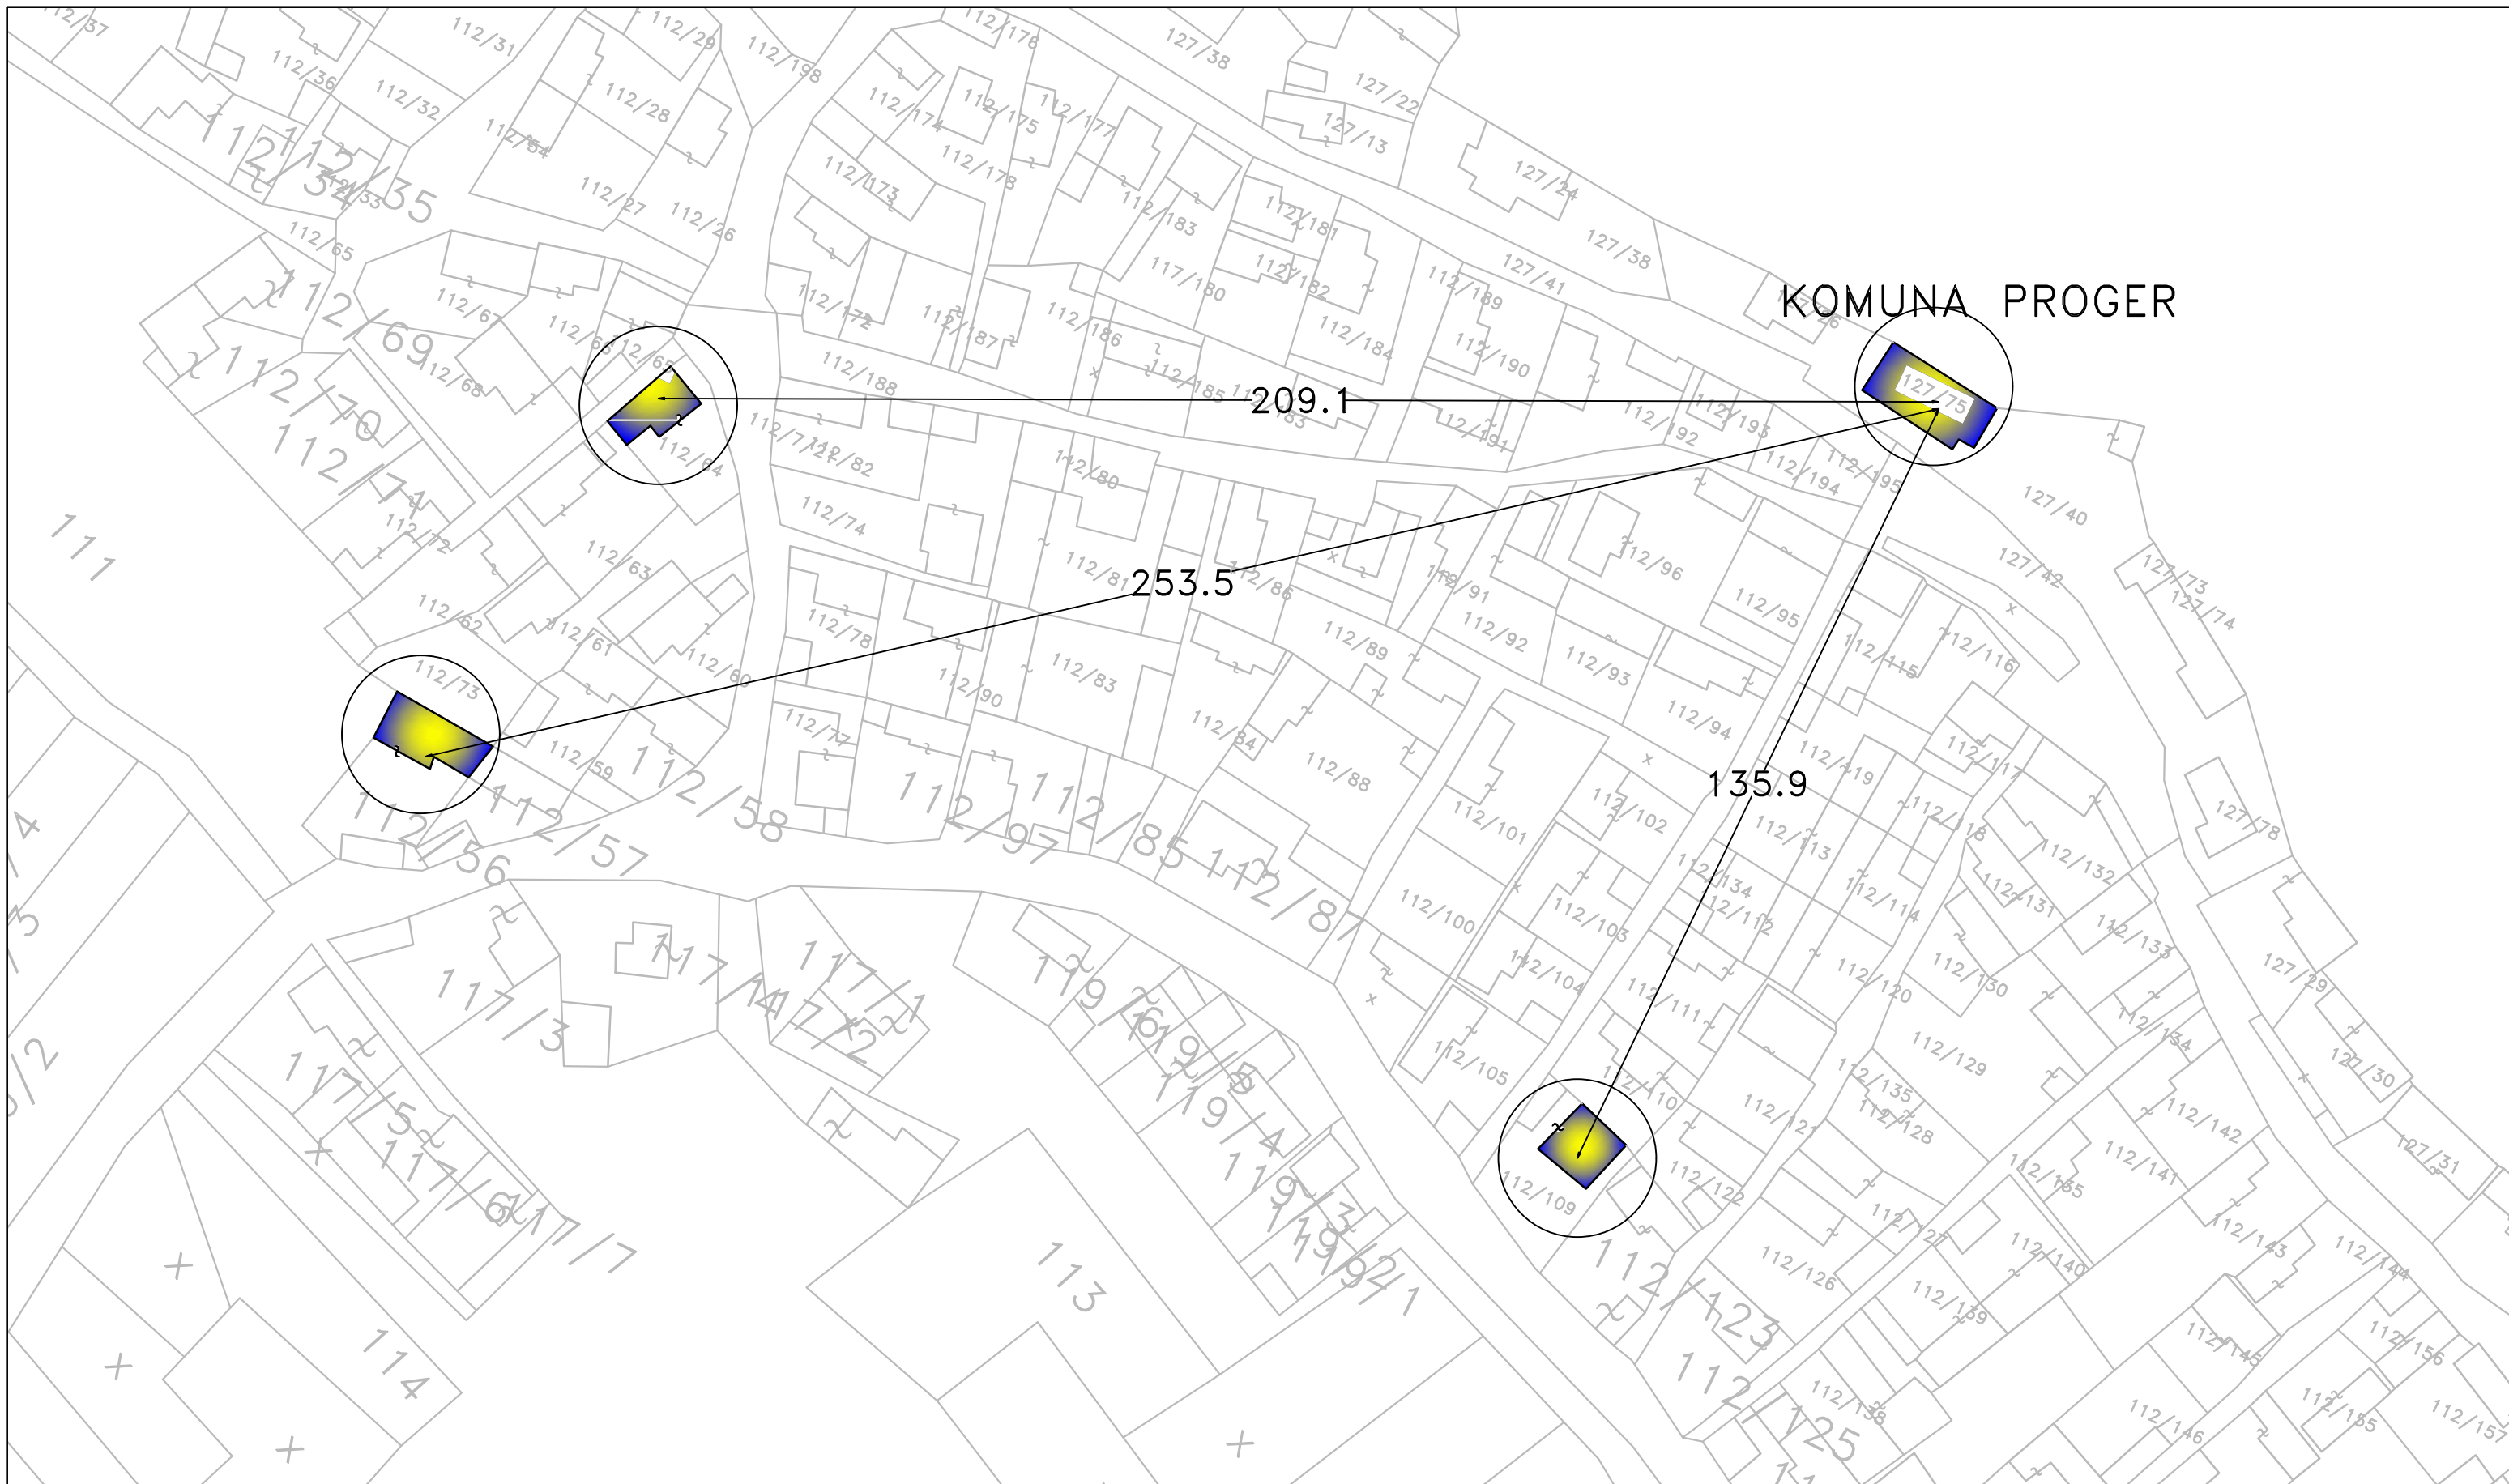

	OBJEKTI	RIKONSTRUKSION I BANESAVE / PROGER	FLETA	PLANVENDOSJA E OBJEKTIT
			SHKALLA	1:1000
	ZK	3056	PROJEKTUESI	

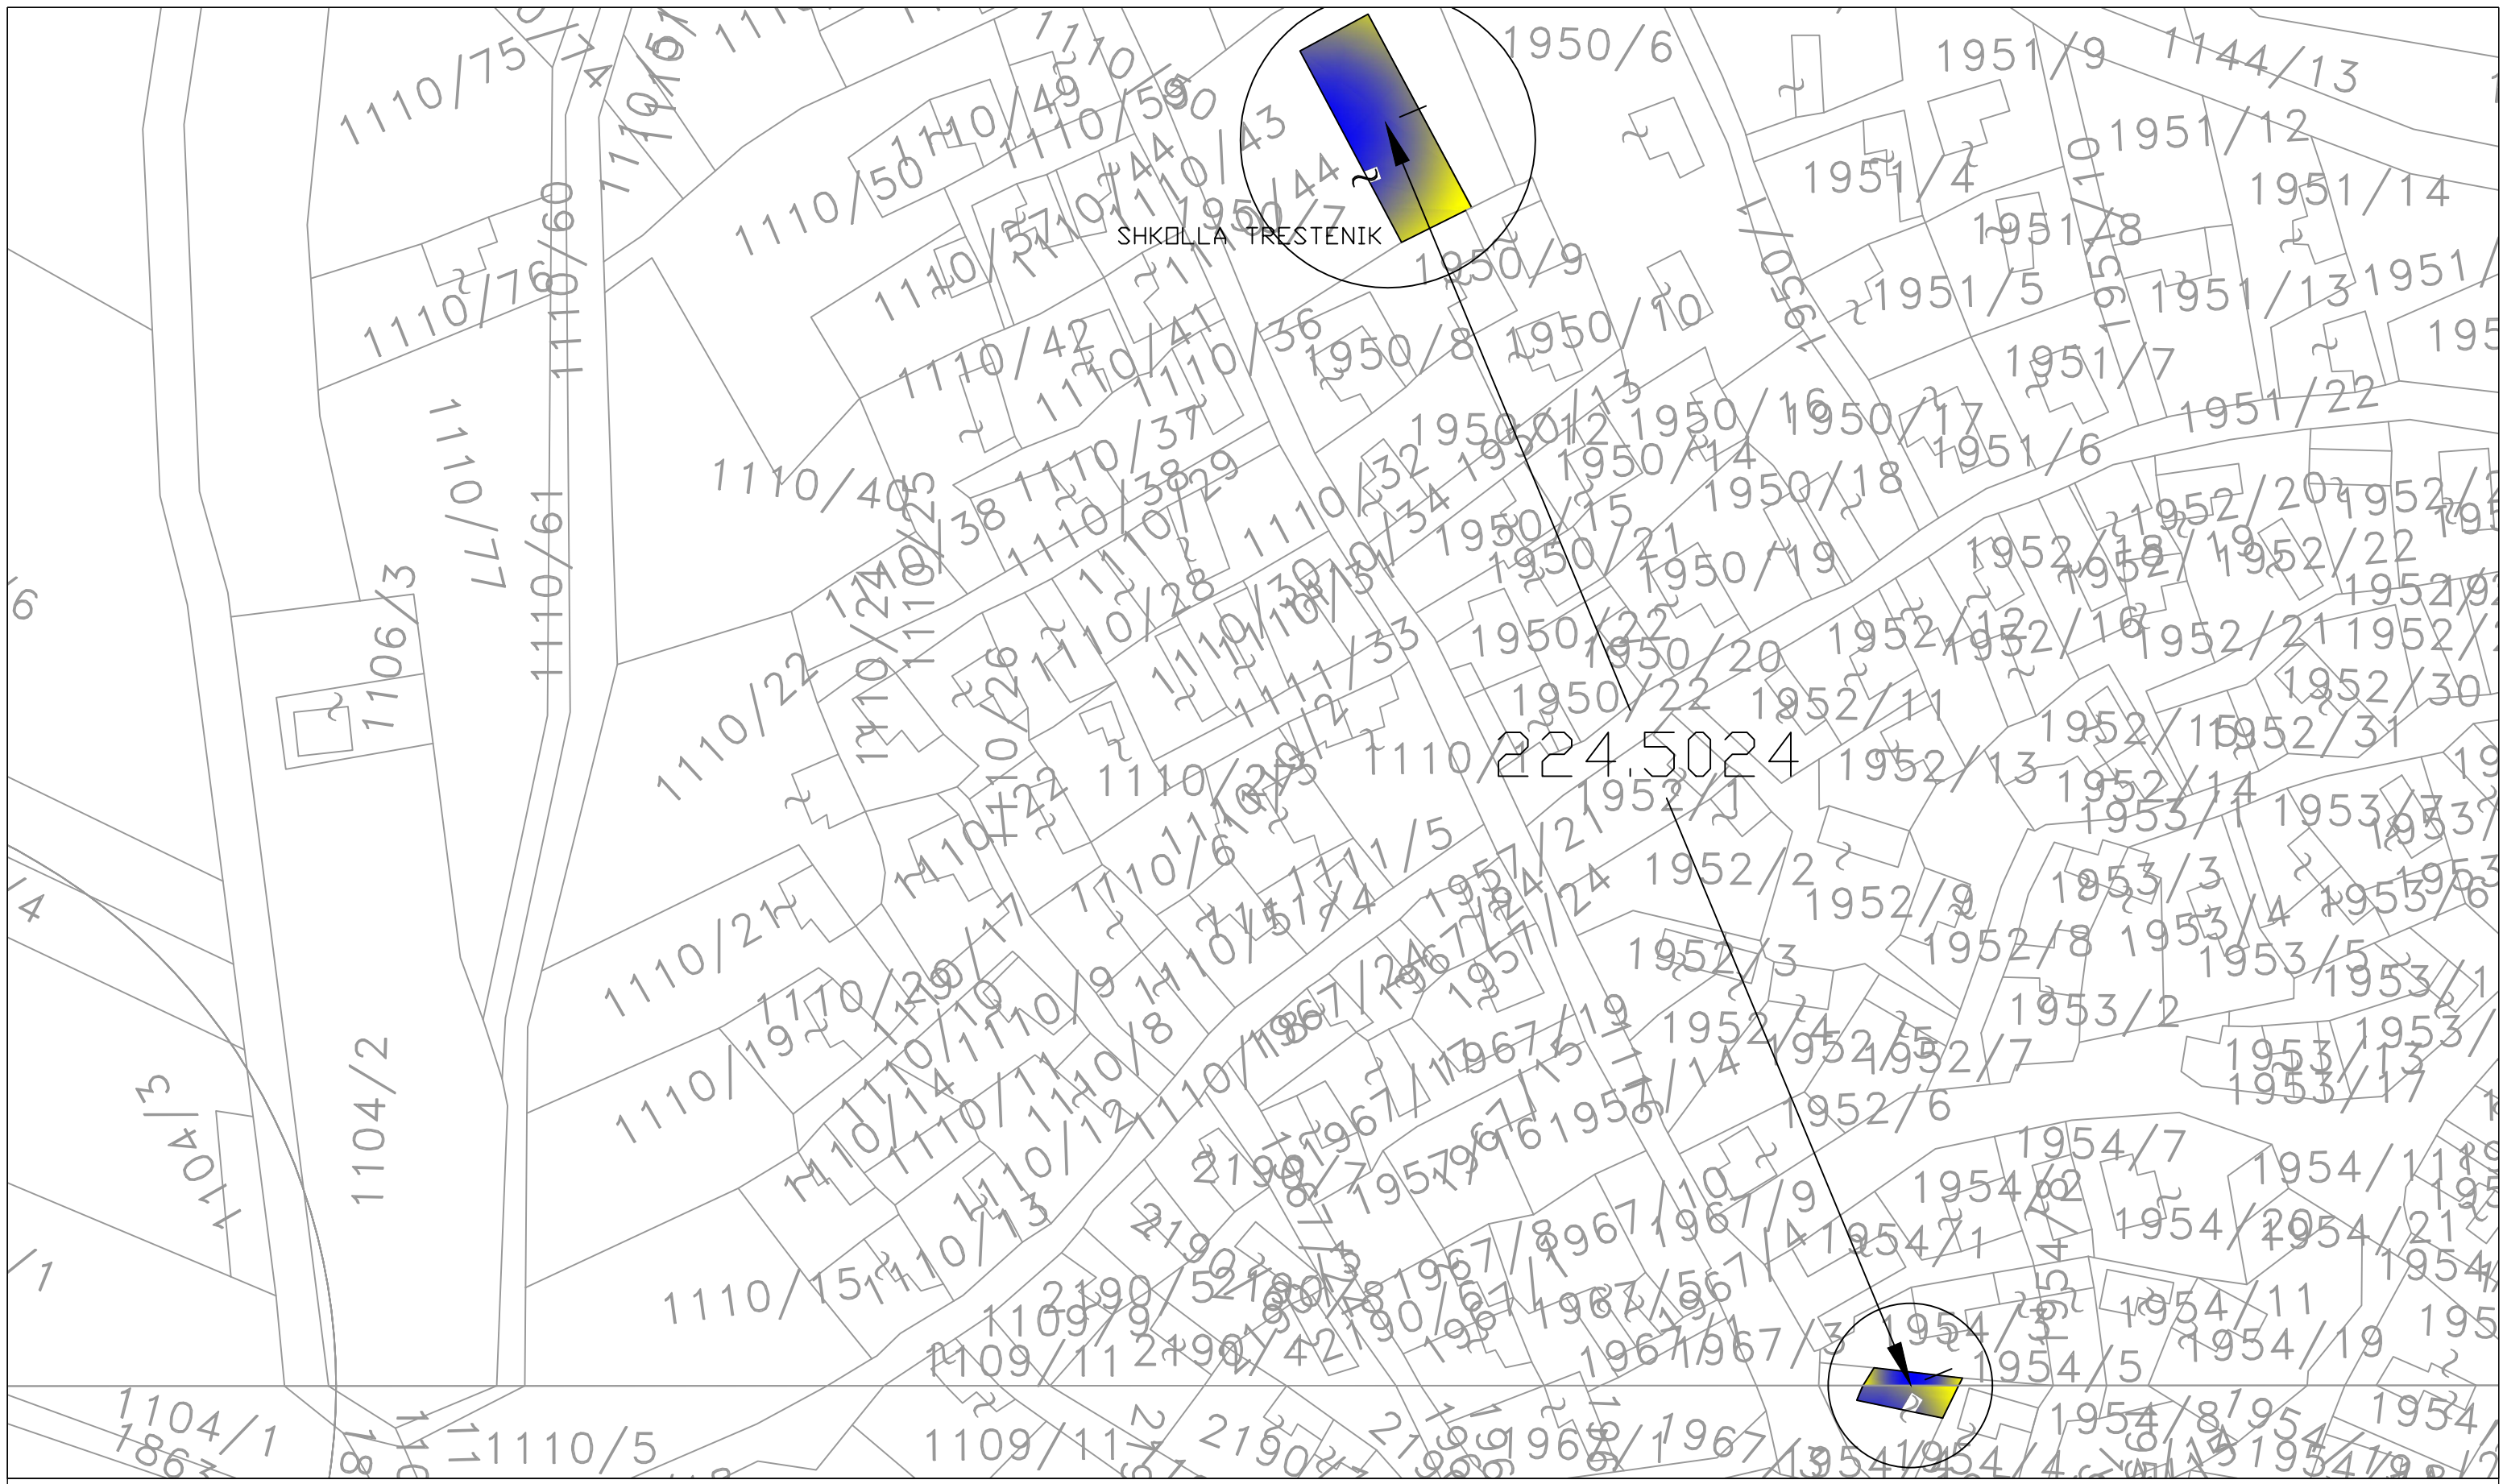

OBJEKTI	RIKONSTRUKSION I BANESAVE / TRESTENIK	FLETA	PLANVENDOSJA E OBJEKTIT
		SHKALLA	1:1000
ZK	3644	PROJEKTUESI	

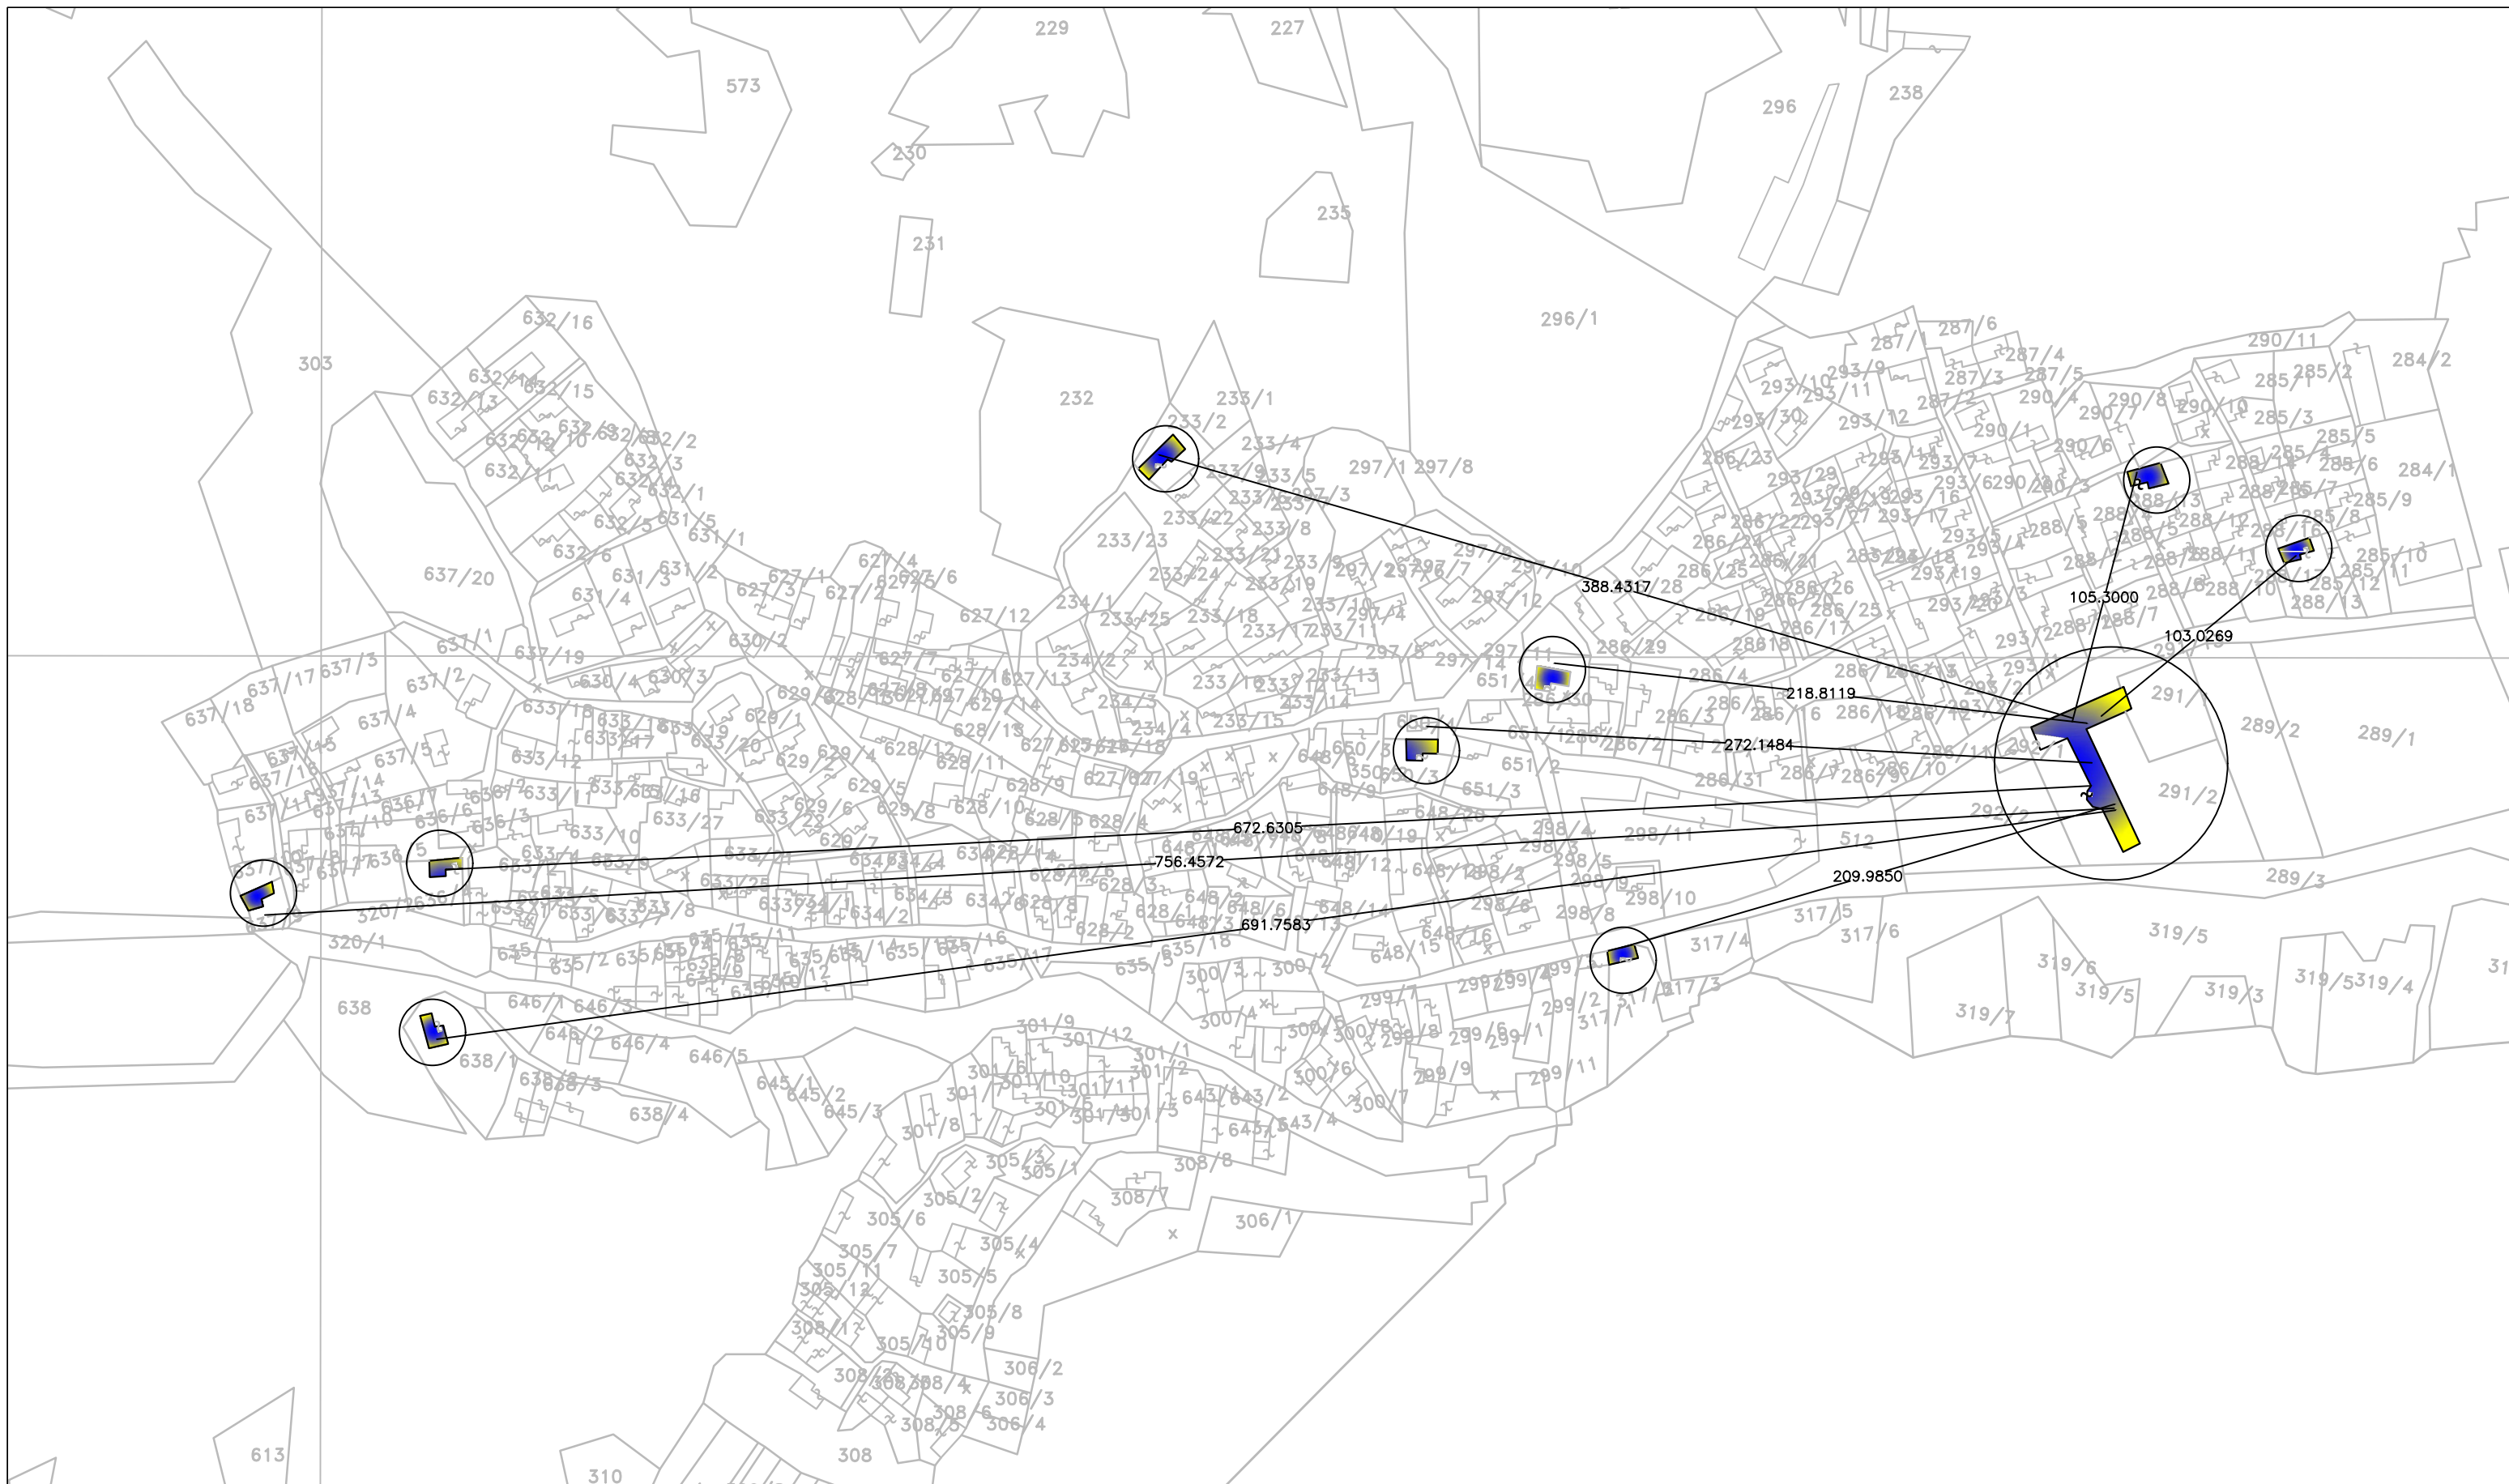

	OBJEKTI	RIKONSTRUKSION I BANESAVE / VRANISHT	FLETA	PLANVENDOSJA E OBJEKTIT
			SHKALLA	1:2500
ZK	3822		PROJEKTUESI	