



REHABILITIMI I SHETITORES TAULANTIA LOTI 3


PLANIMETRIA E SHETITORES SHK. 1 : 5000

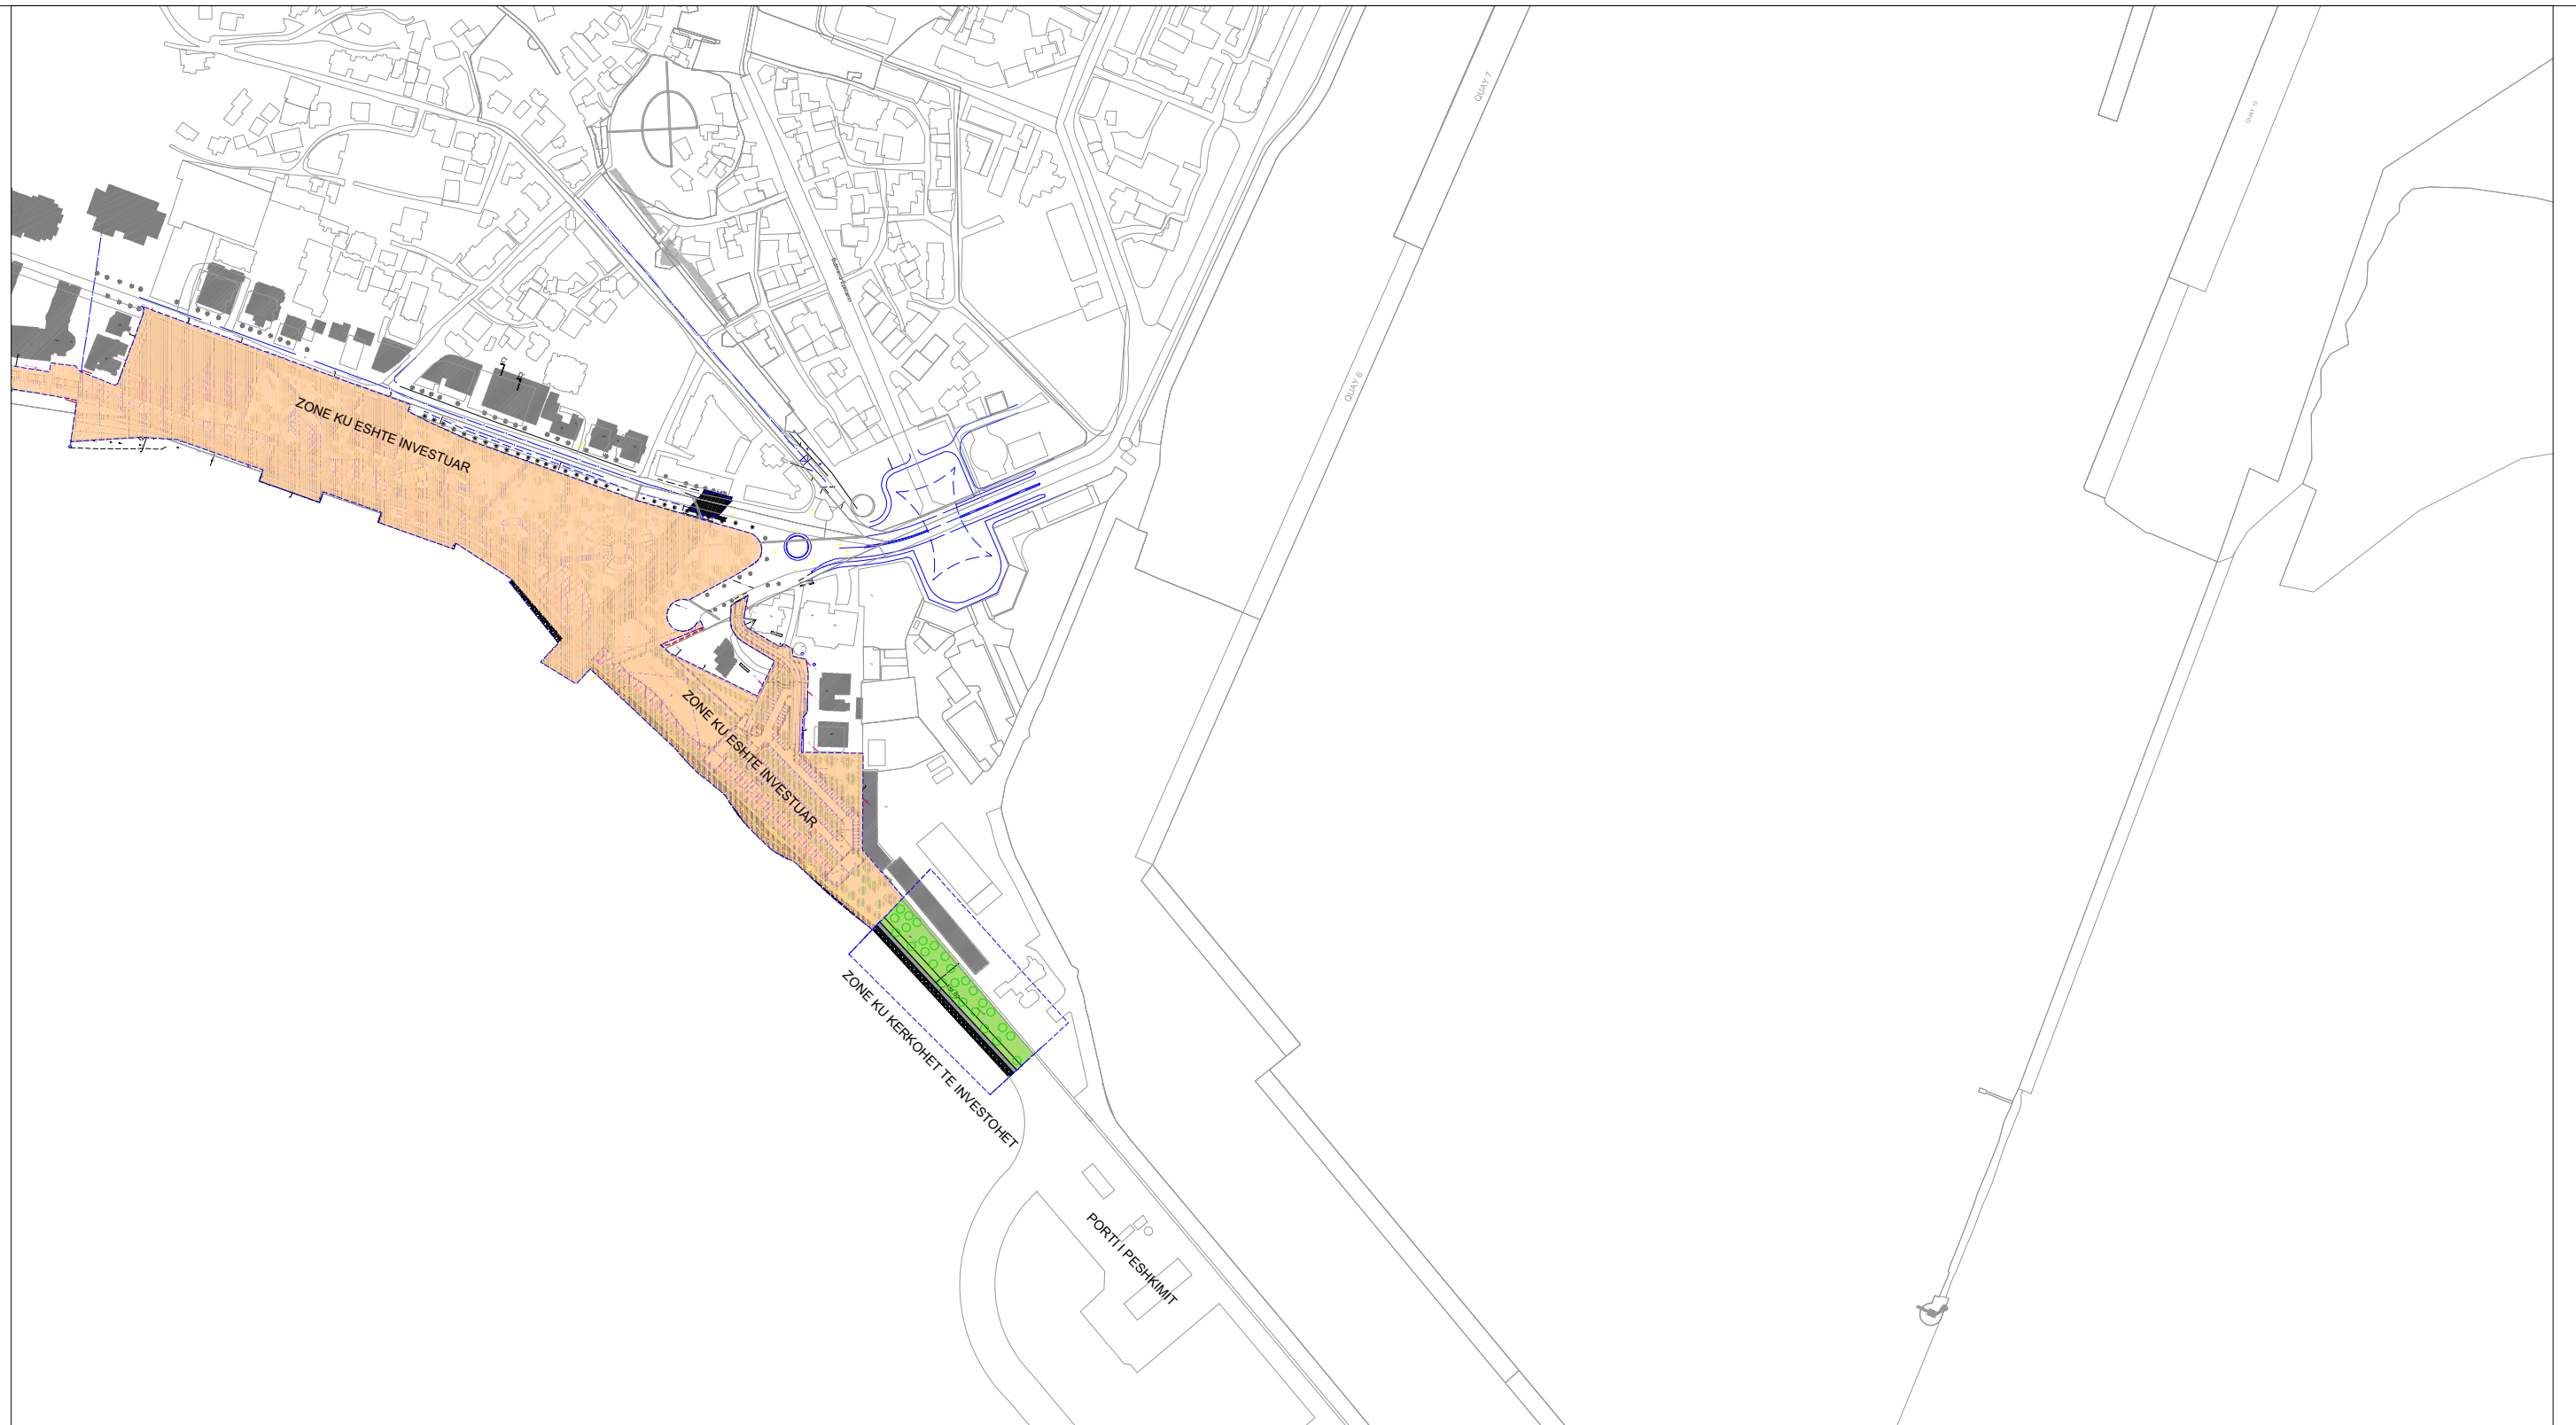



 BASHKIA DURRES NJESIA E PROJEKTIT DHE INFRASTRUKTURES	OBJEKTI: REHABILITIMI I SHETITORES TAULANTIA LOTI 3			EMERTIMI I FLETES : Planvendosja e shetitores
	VENDODHJA : DURRES	GRUPI PROJEKTIMIT :	EMER MBIEMER : Robert DERVISHI Eni TURKESHI Bianka MADHI	FIRMA :
PROJEKTI : ARKITEKTONIK	FAZA E PROJEKTIT : PROJEKT ZBATIMI			

REHABILITIMI I SHETITORES TAULANTIA LOTI 3

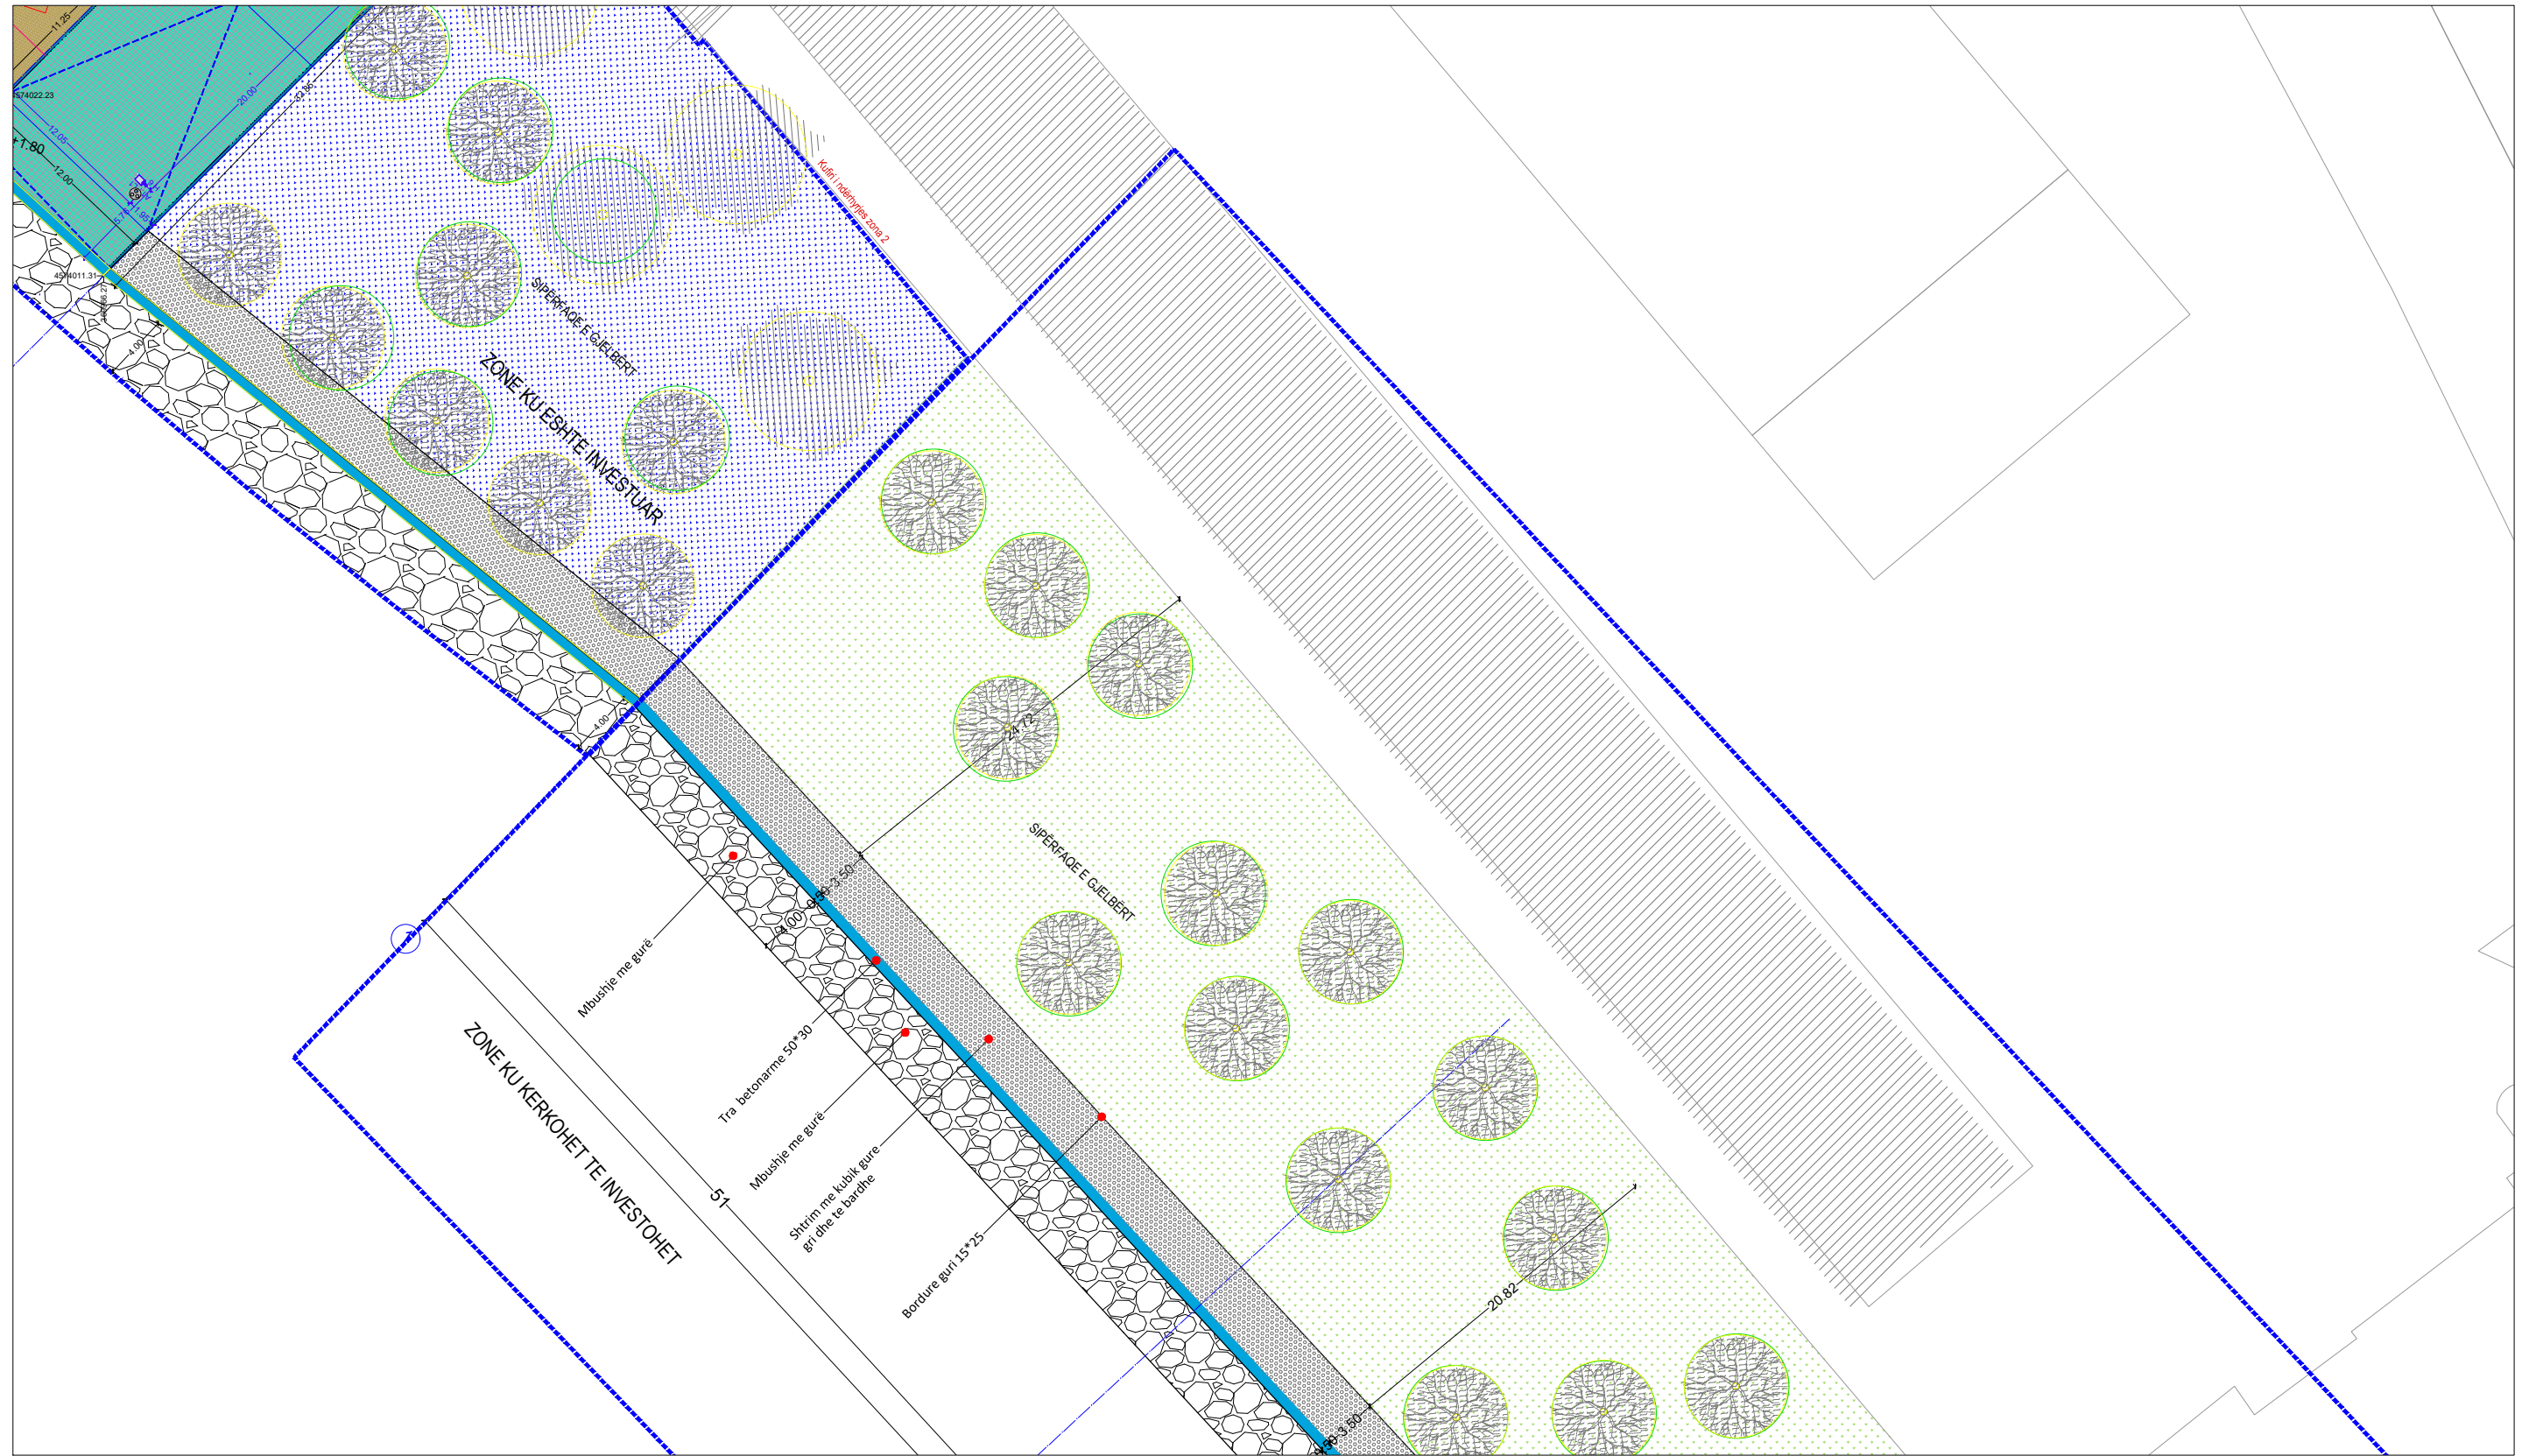
PLANIMETRIA E PERGJITHSHME SHK. 1 : 400





 BASHKIA DURRES	OBJEKTI: REHABILITIMI I SHETITORES TAULANTIA LOTI 3		EMERTIMI I FLETES:	
	VENDODHJA : DURRES		<i>Planimetria e pergjithshme</i>	
PROJEKTI : ARKITEKTONIK		GRUPI PROJEKTIMIT:	EMER MBIEMER FIRMA	
FAZA E PROJEKTIT : PROJEKT ZBATIMI			Robert DERVISHI Eni TURKESHI Bianka MADHI	
N J E S I A E PROJEKTIT DHE INFRASTRUKTURES		DATA : .2023 SHKALLA 1:400		No. I FLETES
		A02		 N

REHABILITIMI I SHETITORES TAULANTIA LOTI 3

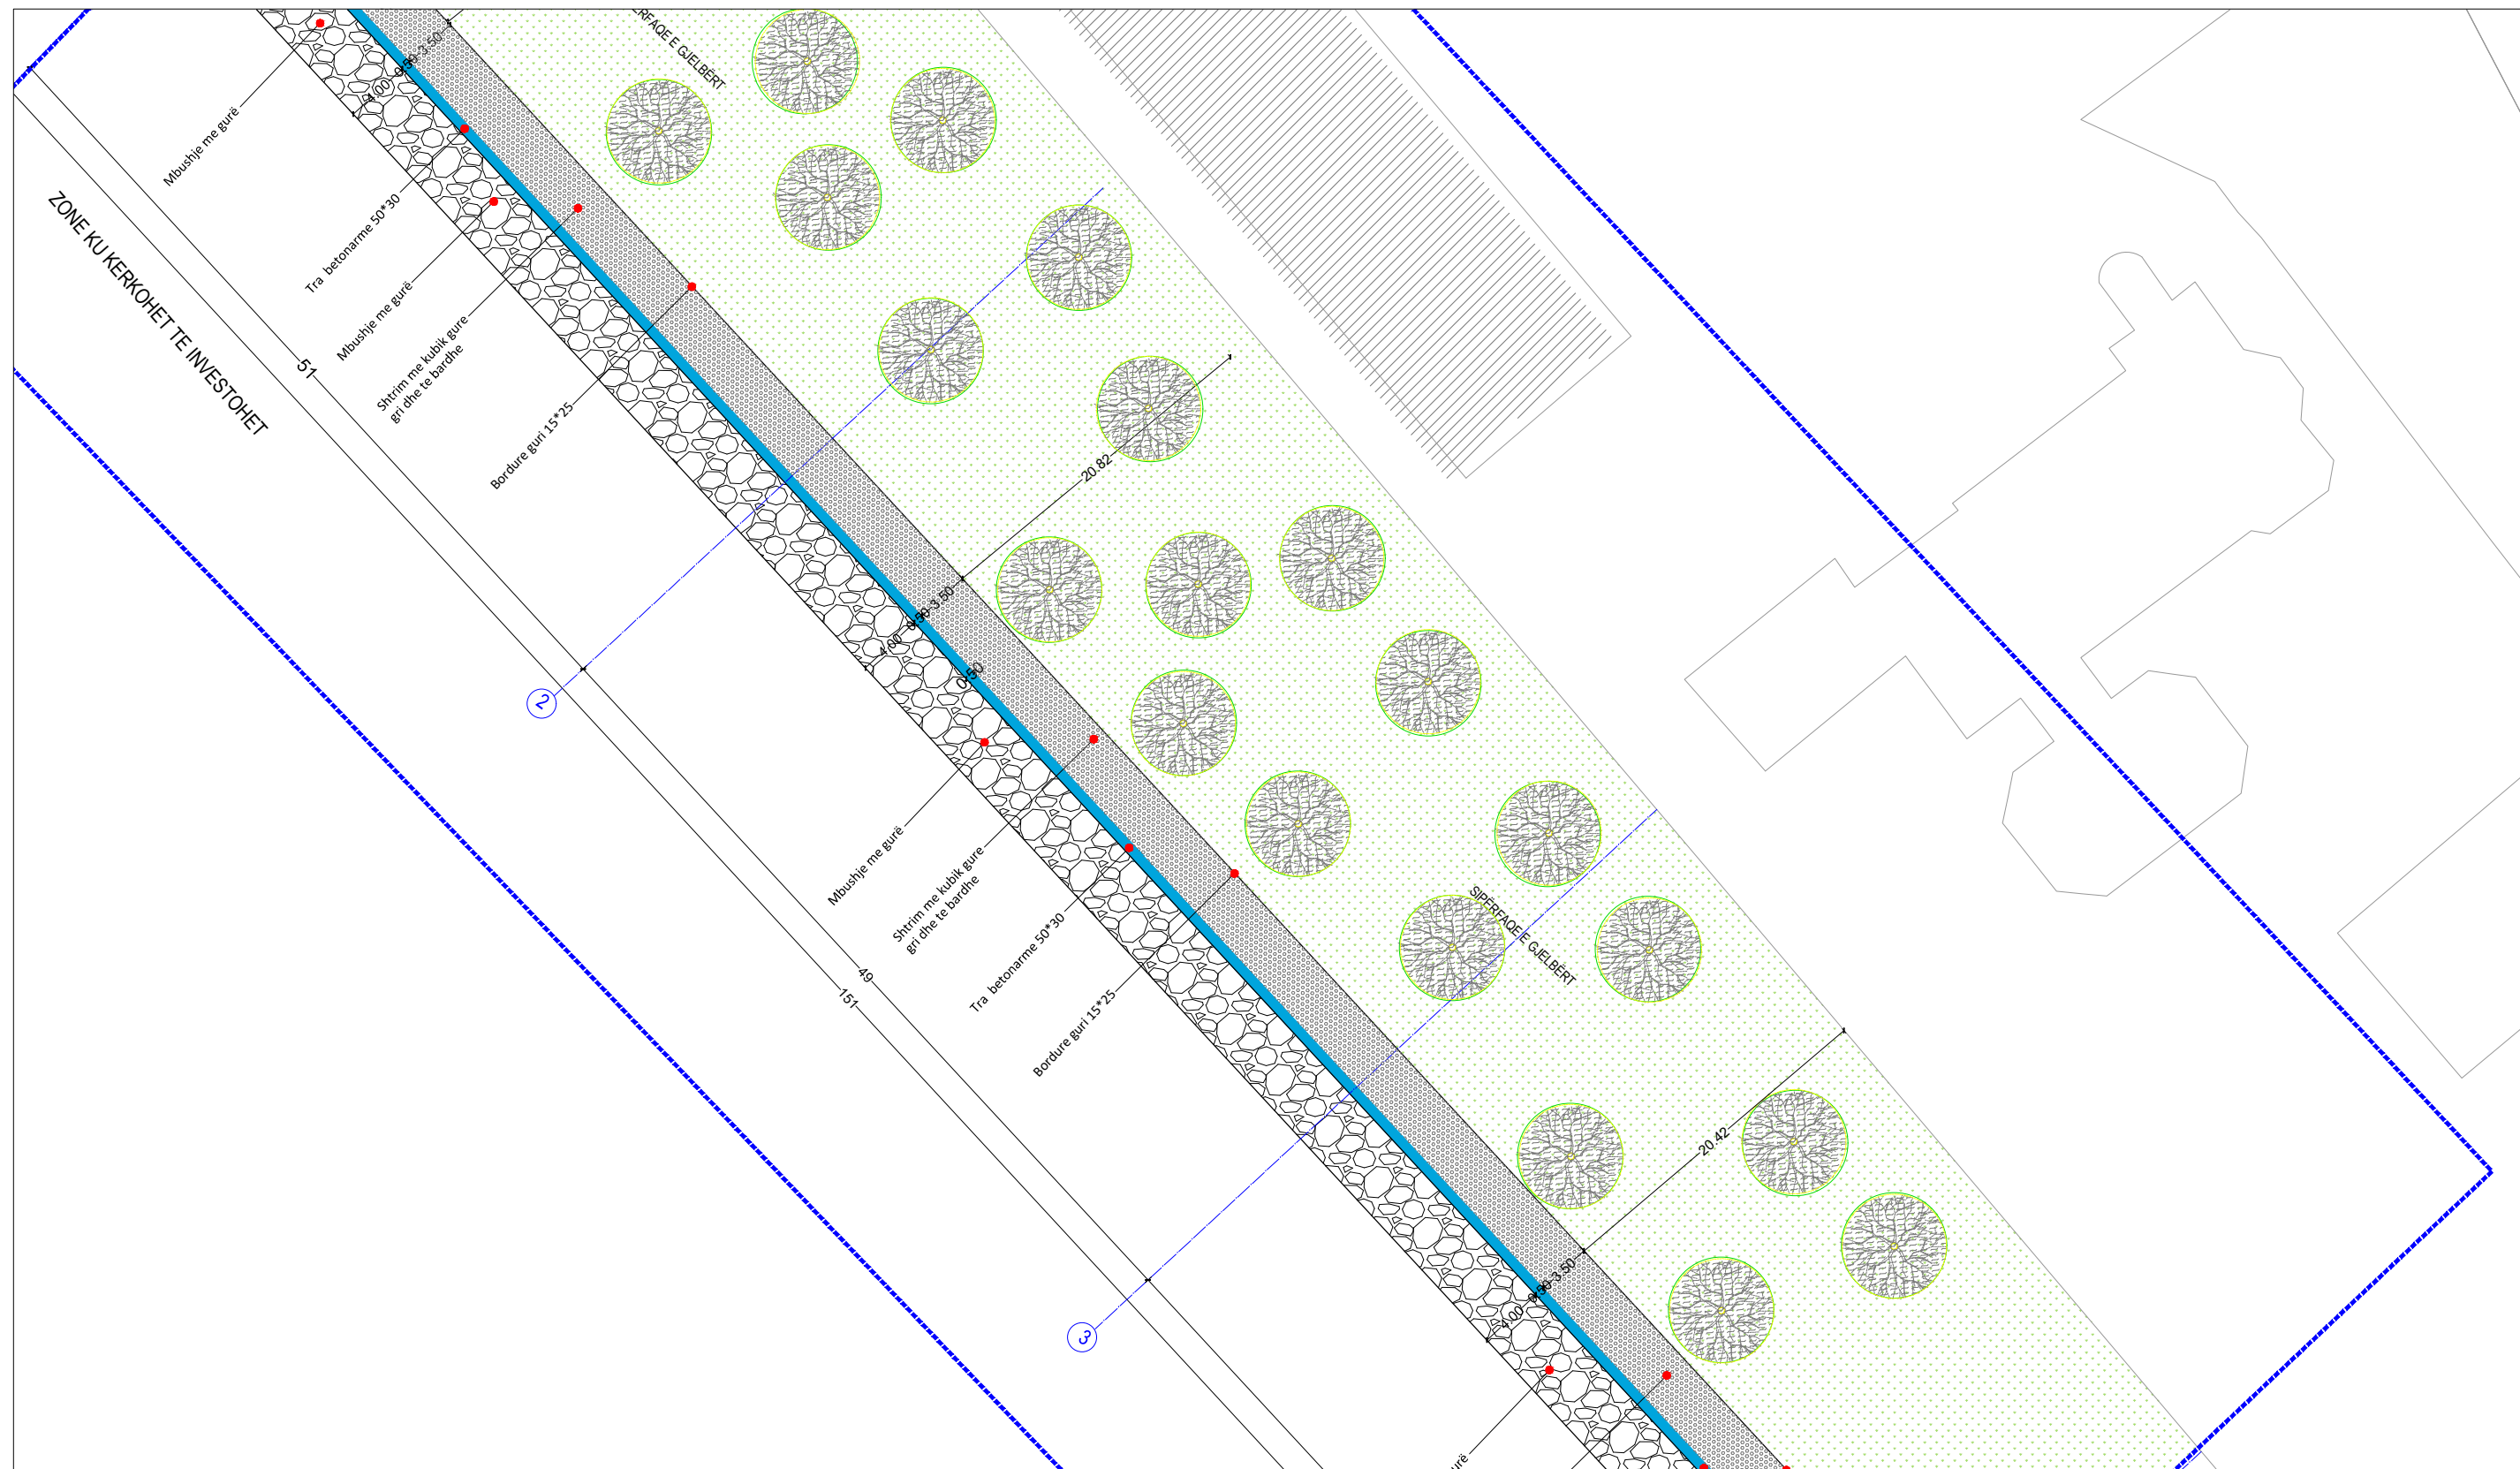
PLANIMETRIA E PERGJITHSHME SHK. 1 : 400




 BASHKIA DURRES NJESIA E PROJEKTIT DHE INFRASTRUKTURES	OBJEKTI:	REHABILITIMI I SHETITORES TAULANTIA LOTI 3	
	VENDODHJA :	DURRES	
	PROJEKTI :	ARKITEKTONIK	
	FAZA E PROJEKTIT :	PROJEKT ZBATIMI	
GRUPI PROJEKTIMIT :	EMER MBIEMER	FIRMA	EMERTIMI I FLETES :
	Robert DERVISHI Eni TURKESHI Bianka MADHI		Planimetria e pergjithshme
			DATA : .2023 SHKALLA 1:400
			No. I FLETES A03
			

REHABILITIMI I SHETITORES TAULANTIA LOTI 3


PLANIMETRIA E PERGJITHSHME SHK. 1 : 400

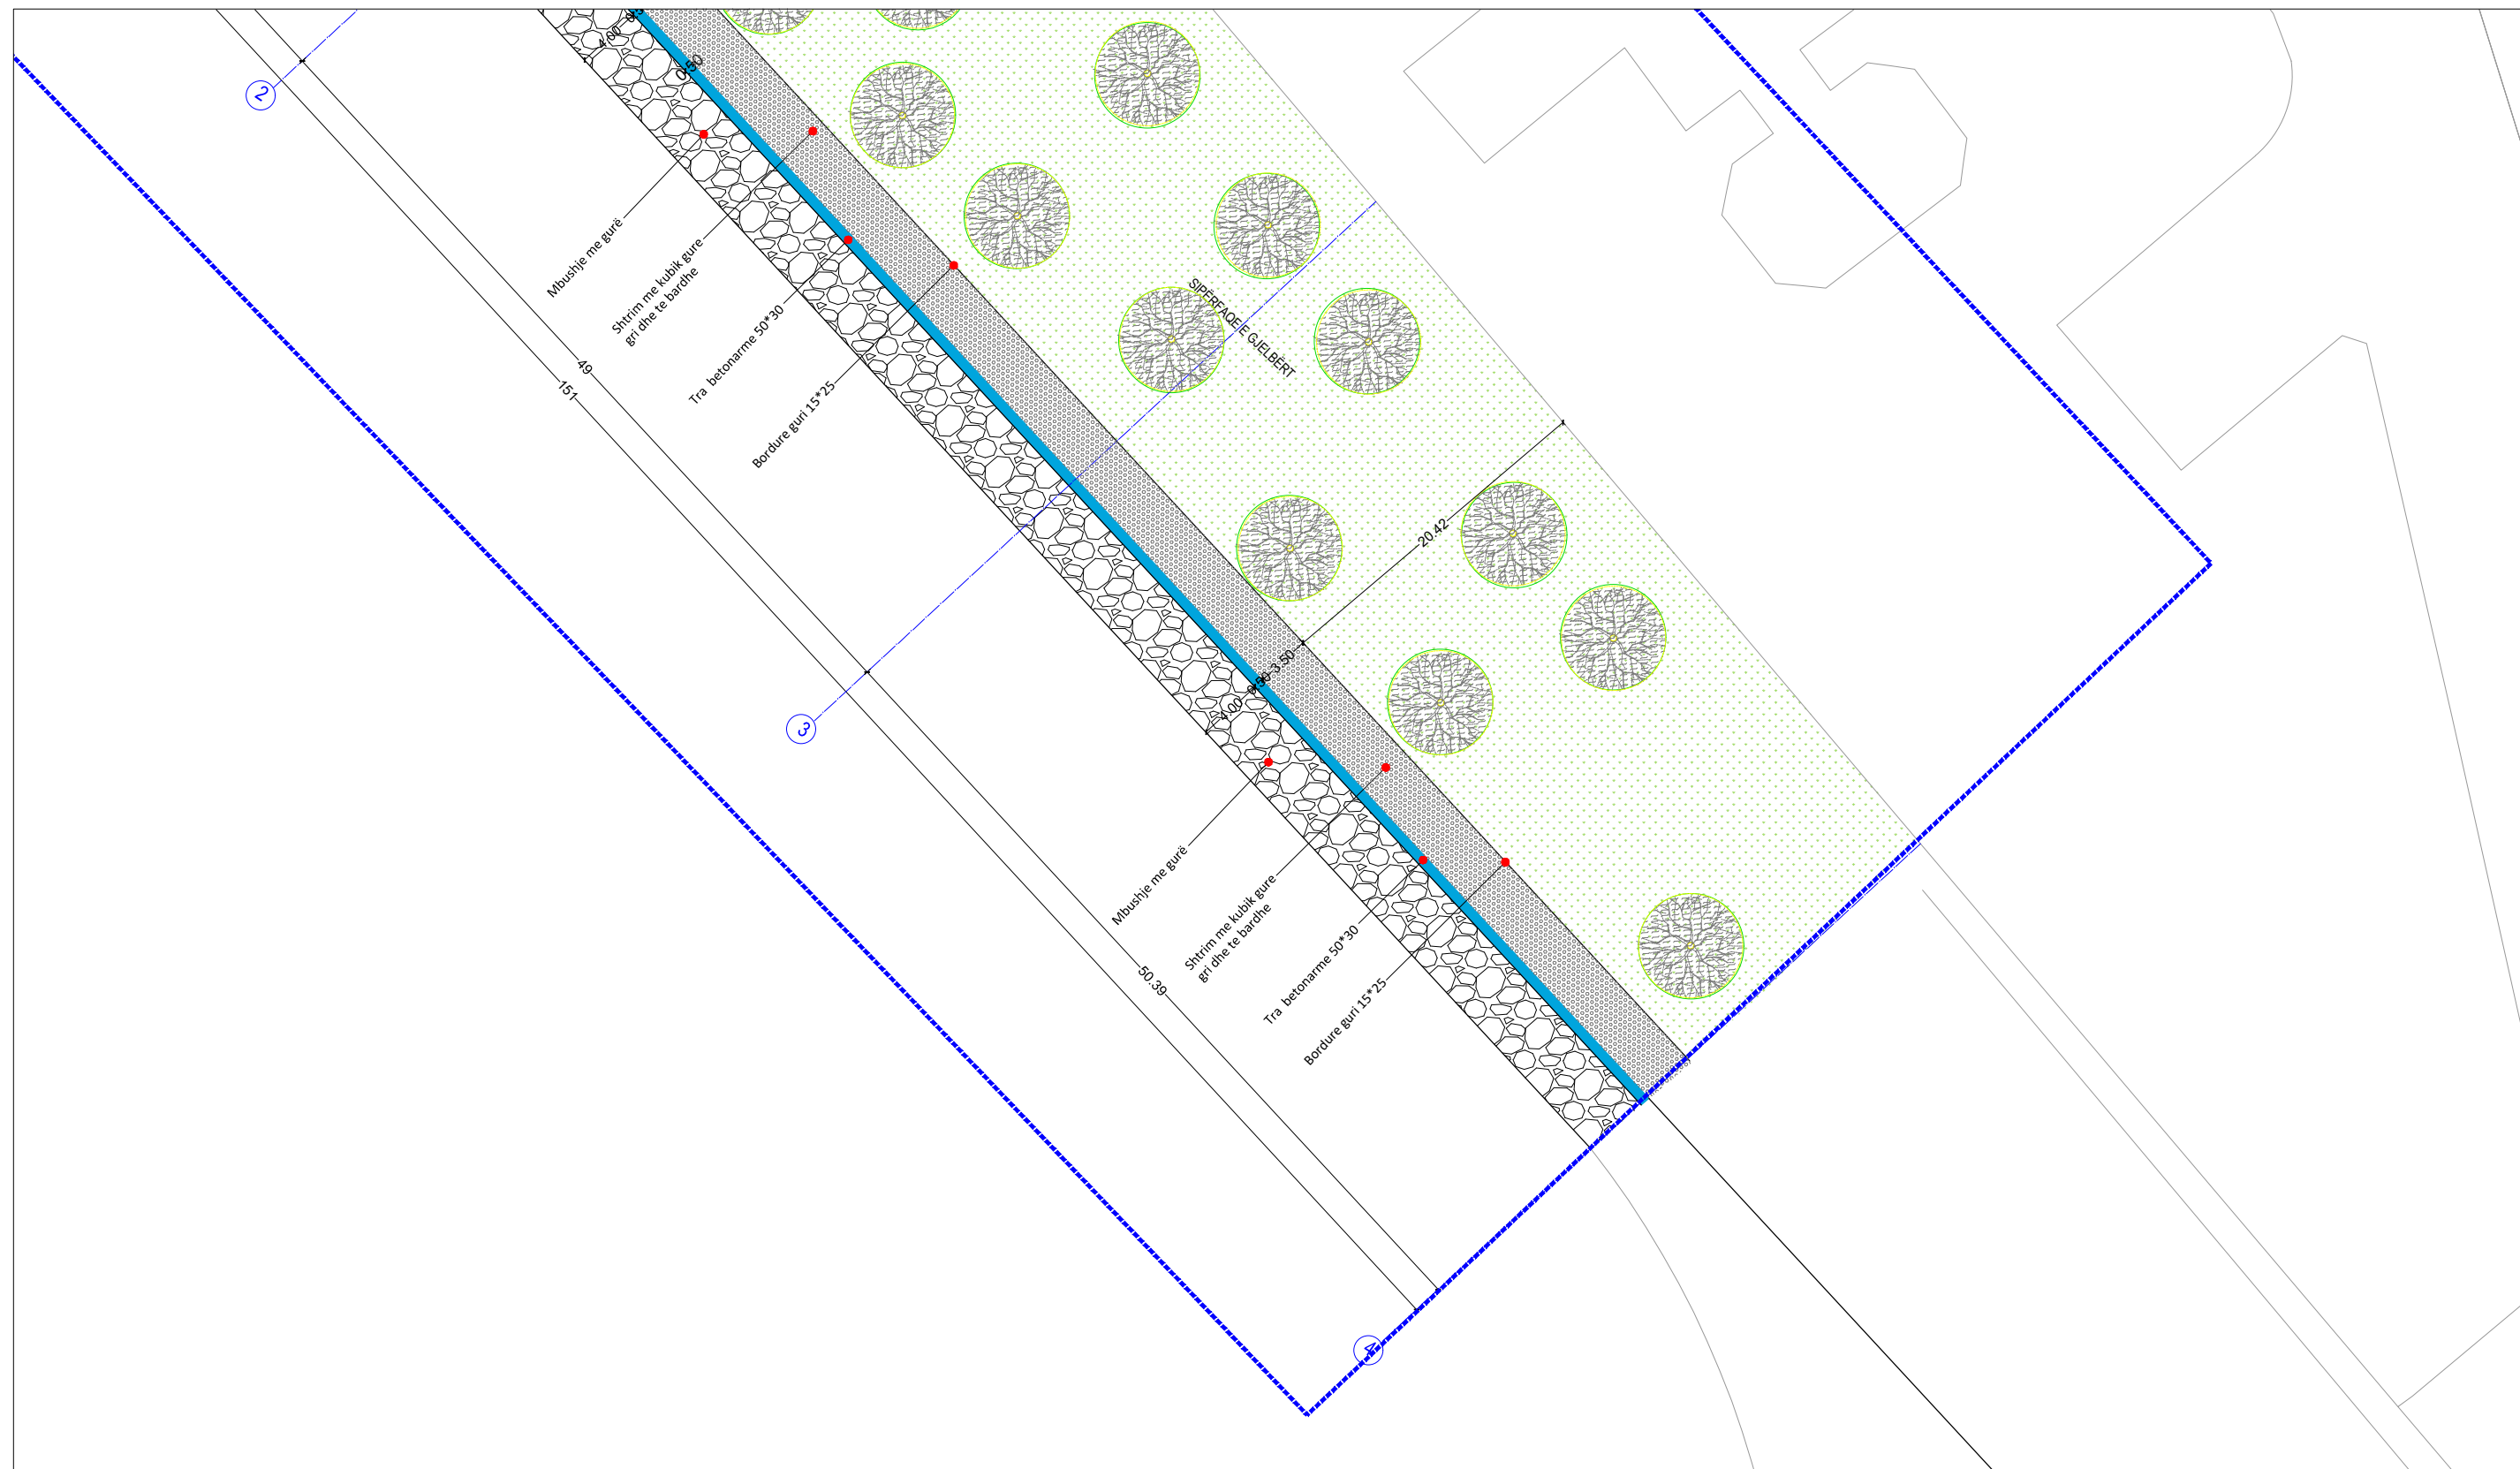

 BASHKIA DURRES NJESIA E PROJEKTIT DHE INFRASTRUKTURES	OBJEKTI:	REHABILITIMI I SHETITORES TAULANTIA LOTI 3		EMERTIMI I FLETES :	
	VENDODHJA : DURRES	EMER MBIEMER	FIRMA	Planimetria e pergjithshme	
PROJEKTI : ARKITEKTONIK	GRUPI PROJEKTIMIT :	Robert DERVISHI Eni TURKESHI Bianka MADHI		DATA : .2023	SHKALLA 1:400
FAZA E PROJEKTIT : PROJEKT ZBATIMI				No. I FLETES	


REHABILITIMI I SHETITORES TAULANTIA LOTI 3

PROFILI TIP TERTHOR SHK. 1 : 50

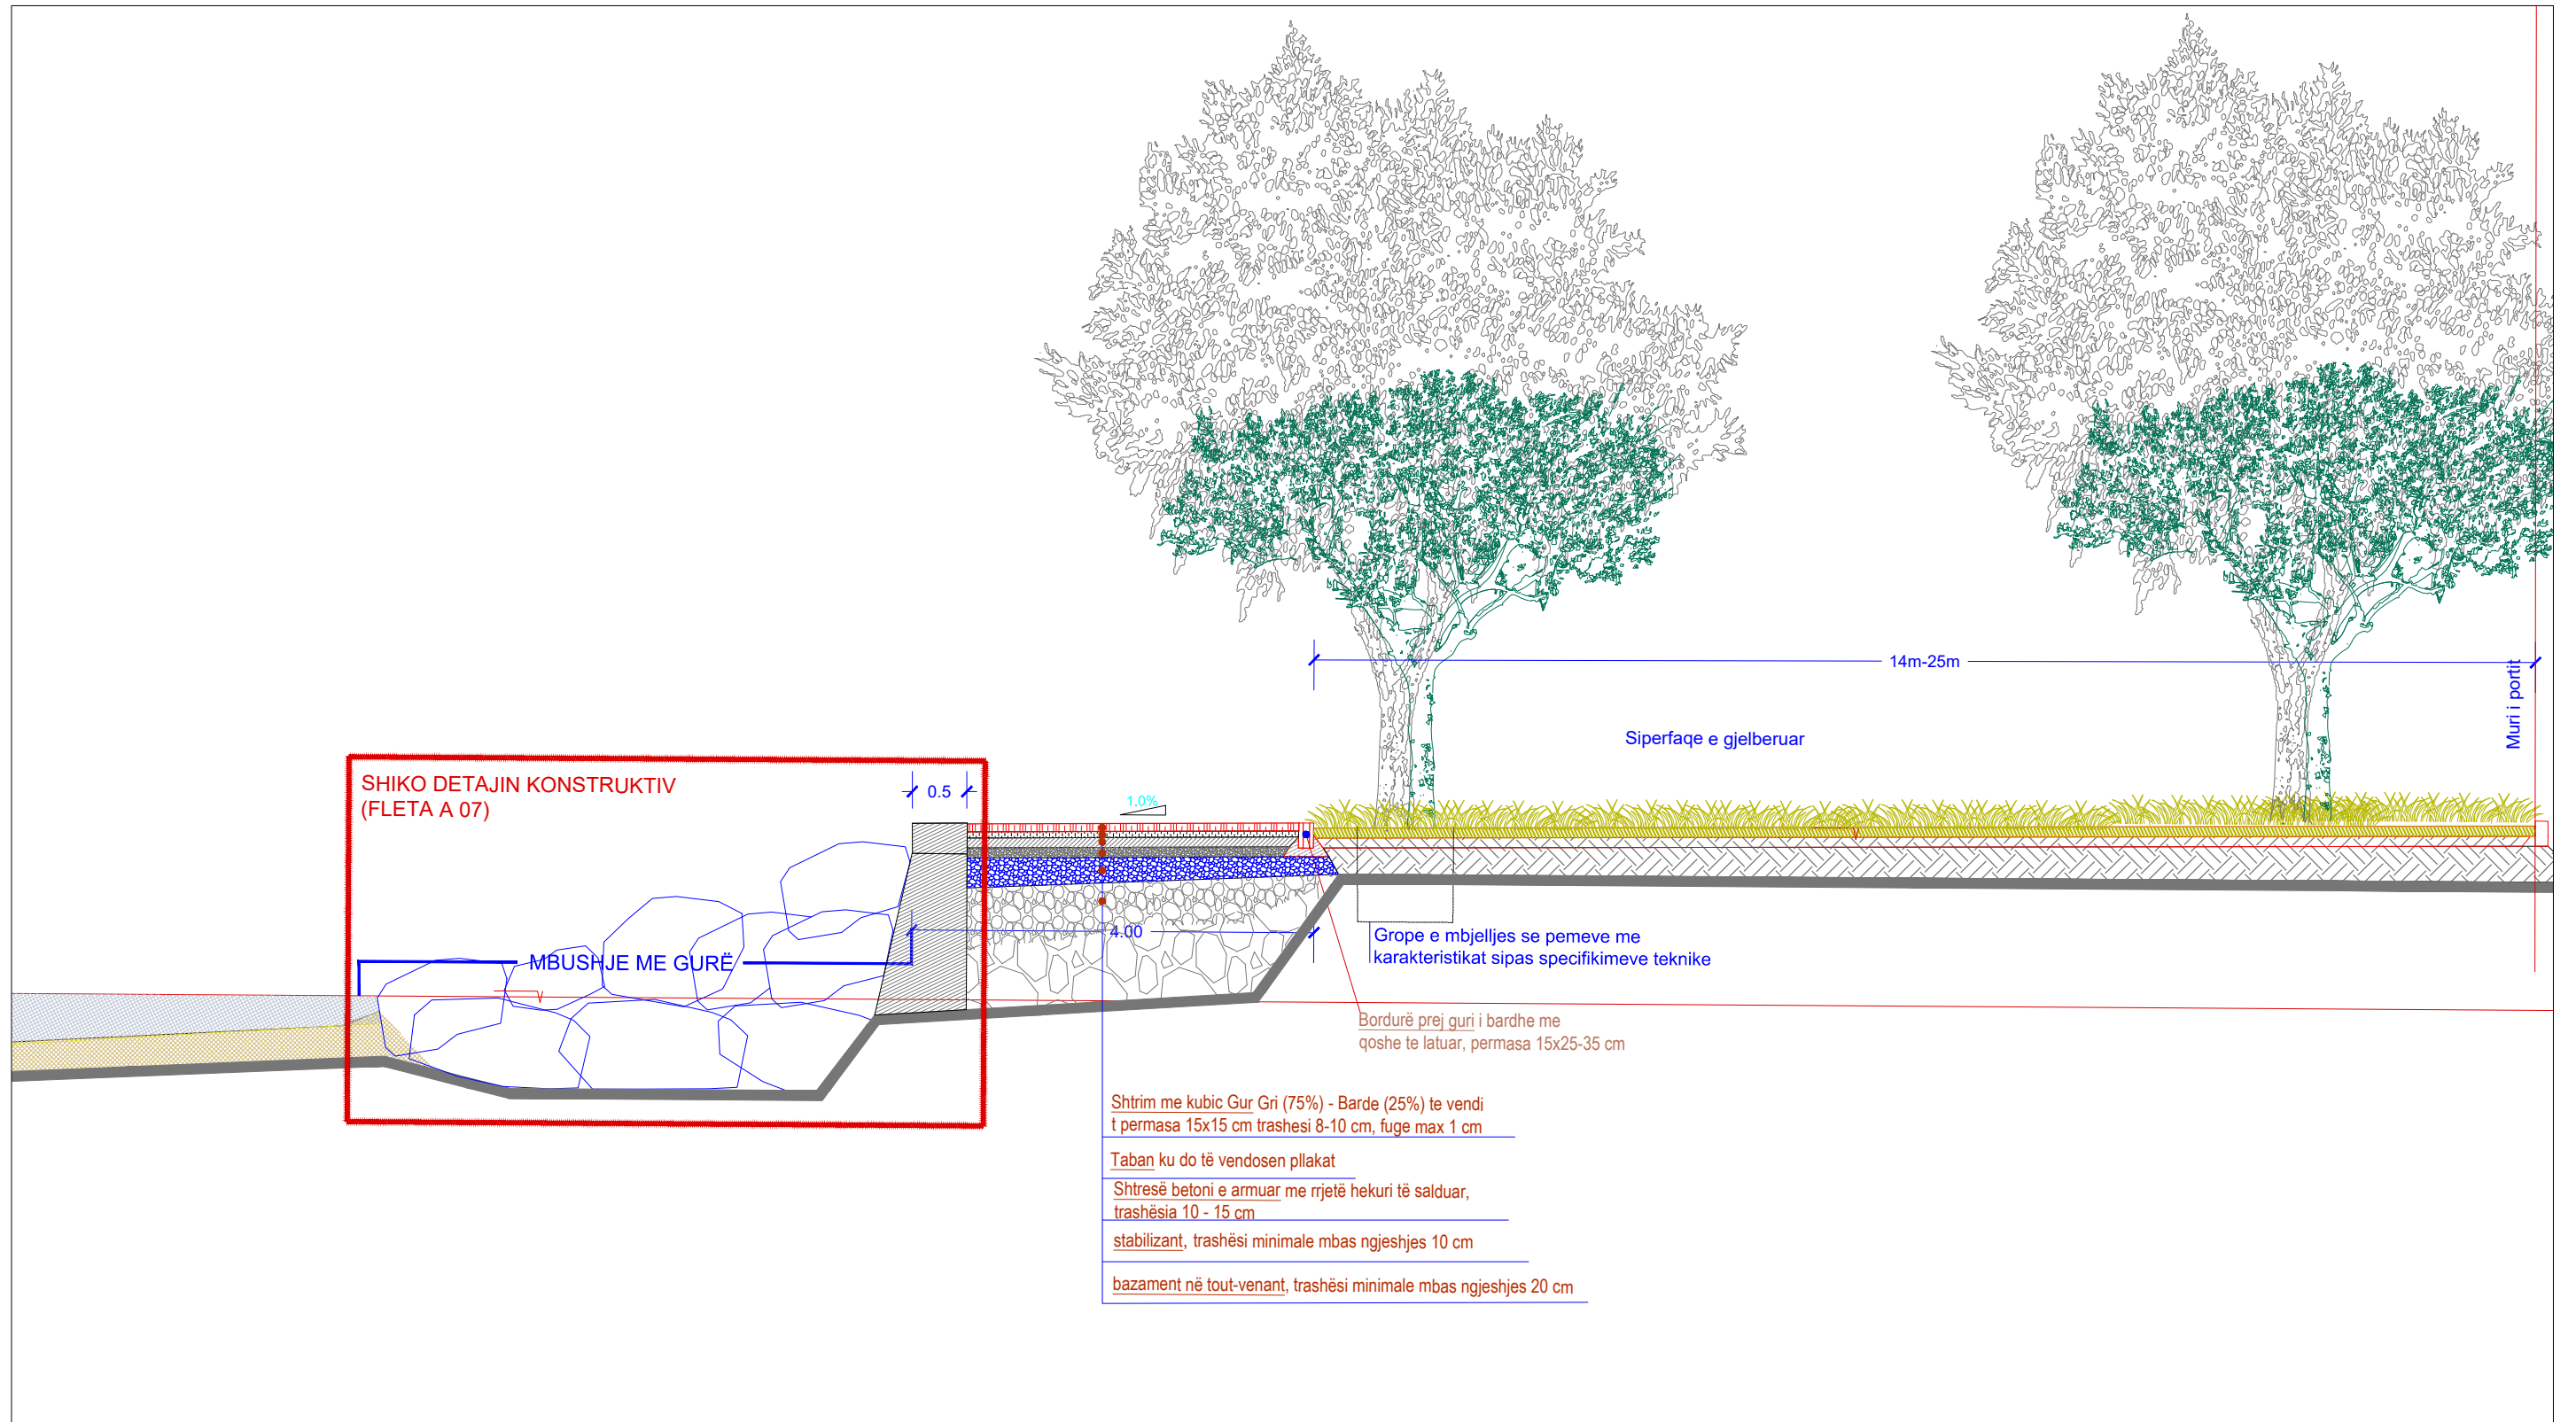


BASHKIA DURRES		OBJEKTI: REHABILITIMI I SHETITORES TAULANTIA LOTI 3	
VENDODHJA : DURRES	EMER MBIEMER	FIRMA	
PROJEKTI : ARKITEKTONIK	Robert DERVISHI		
FAZA E PROJEKTIT : PROJEKT ZBATIMI	Eni TURKESHI		
	Bianka MADHI		
EMERTIMI I FLETES : Profili terthot tip			
DATA : .2023	SHKALLA 1:50		
No. I FLETES	A06		

REHABILITIMI I SHETITORES TAULANTIA LOTI 3
 DETAJ KONSTRUKTIV SHK 1 : 20

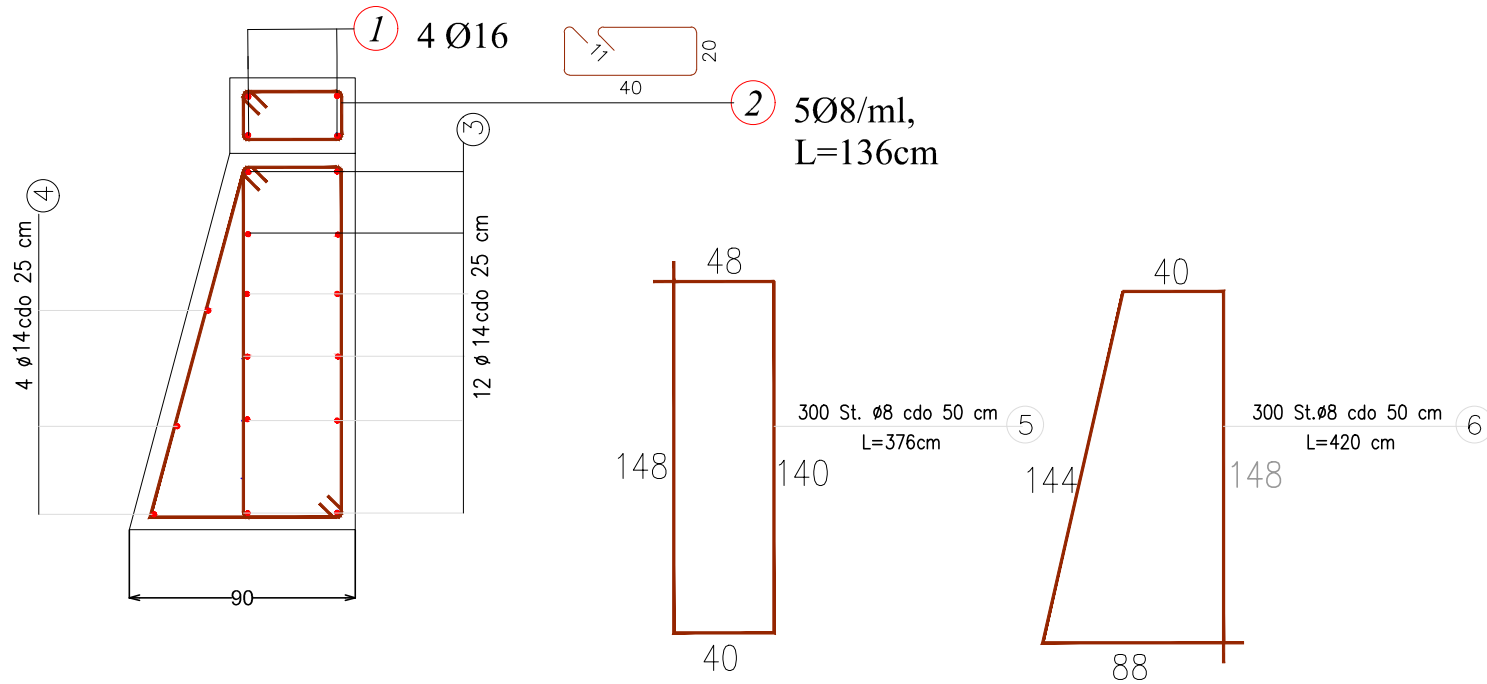

1	16	4	193	150,0	1,66	249,0	249,0
2	8	5	136	6,8	0,42	2,9	2,9
3	14	12	15100	1812,0	1,28	2319,4	2319,4
4	14	4	15100	604,0	1,28	773,1	773,1
5	8	300	376	1128,0	0,42	473,8	473,8
6	8	300	420	1260,0	0,42	529,2	529,2

Shuma=4347.3 kg

 BASHKIA DURRËS REHABILITIMI I SHETITORES TAULANTIA LOTI 3		EMERTIMI I FLETES : Profili terthot tip	
VENDORODHJA : DURRËS		EMER MBIEMER : FIRMA :	
PROJEKTI : ARKITEKTONIK		Robert DERVISHI Eni TURKESHI Bianka MADHI	
FAZA E PROJEKTIIT : PROJEKT ZBATIMI		DATA : 2023 SHKALLA 1:20 No. I FLETES : A05	