


PROJEKT I SISTEMIT TE RRUFEPRITESIT

RIKONSTRUKSIONI I SHKOLLES 9-VJEÇARE "AVNI RUSTEMI", VLORE

ZHVILLUES: BASHKIA VLORE

VLORE 2023


SISTEMI I RRUFEPRITESIT NE PRERJEN A-A DHE PRERJEN 1-1

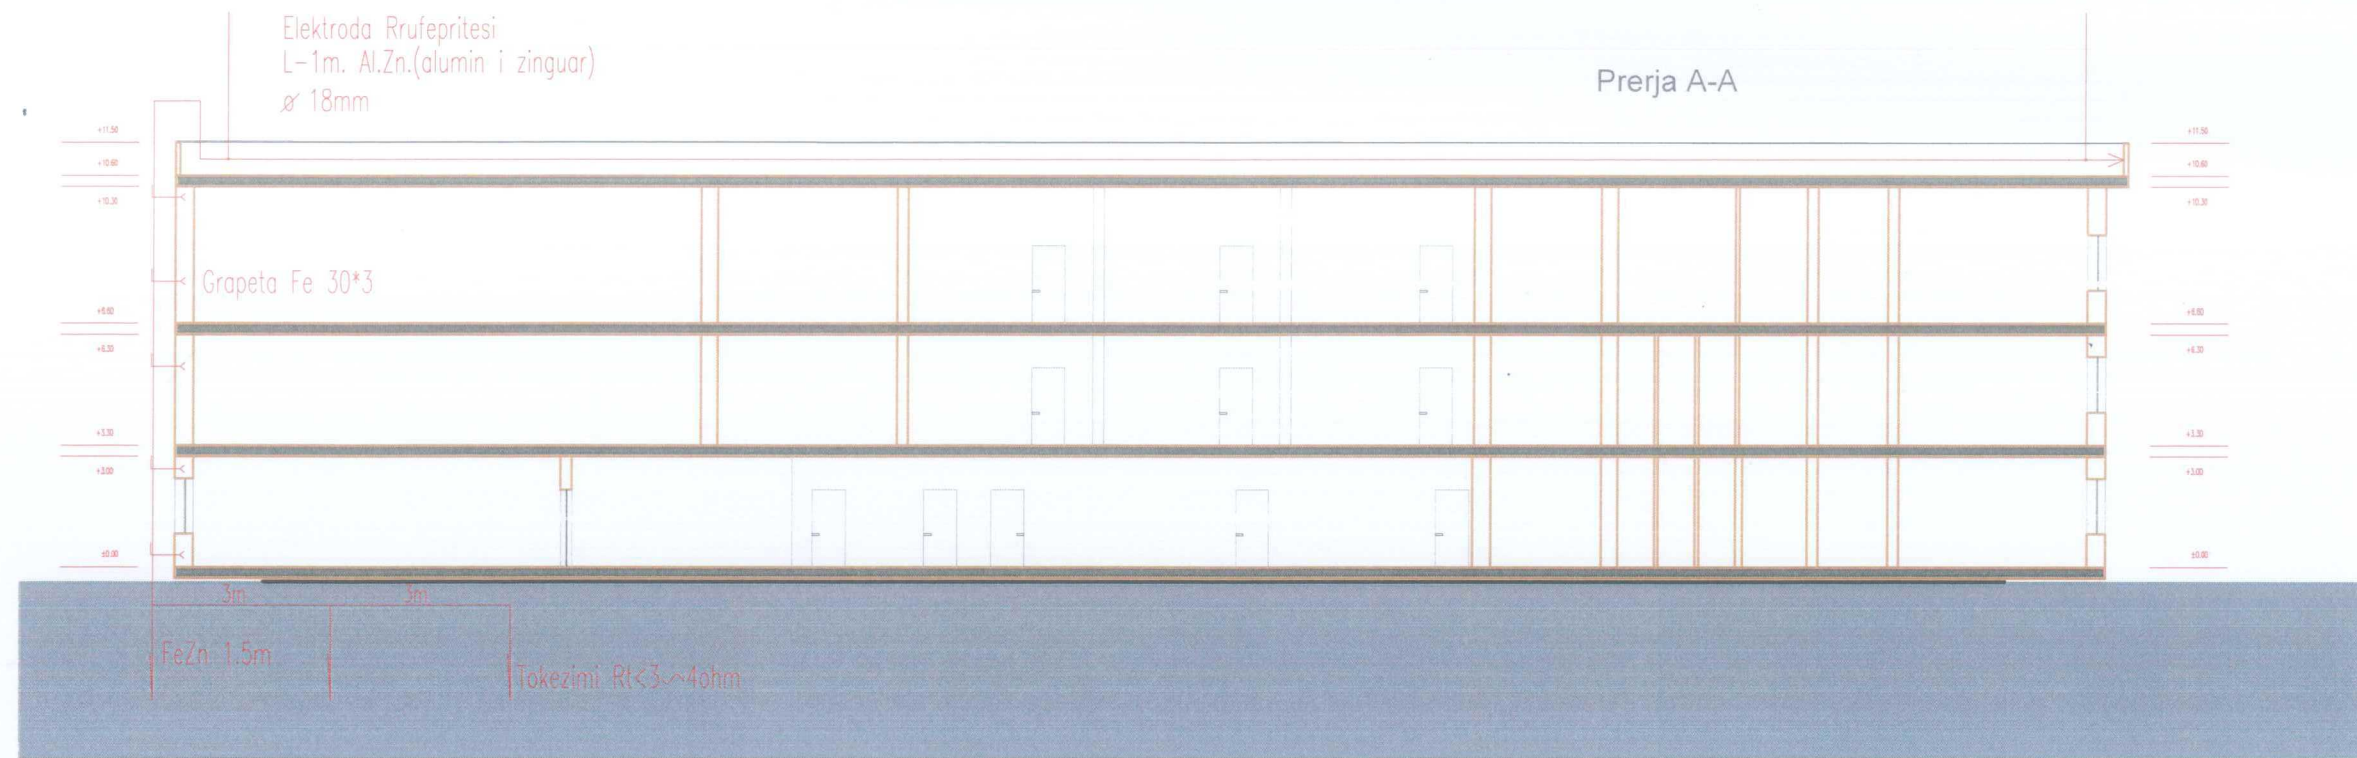

Tokezimi $Rt < 3 \sim 4 \text{ohm}$

Prerja 1-1

Prerja 1-1

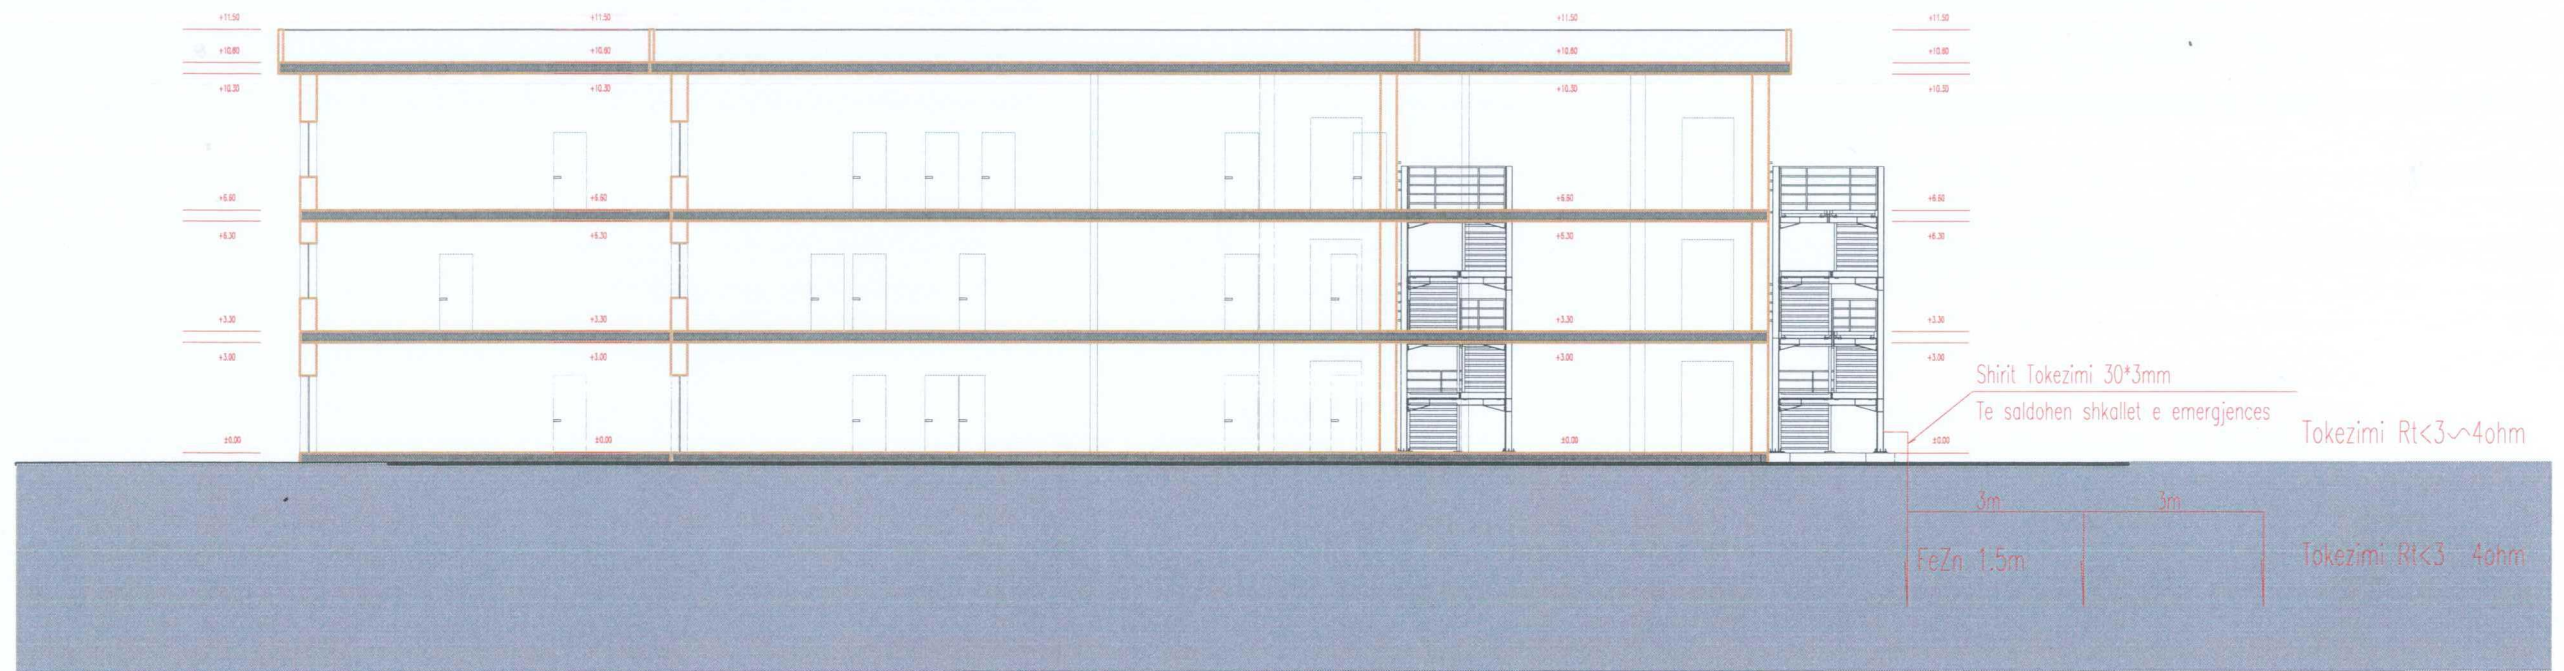


Shirit Tokezimi 30*3mm
Te saldohen shkallet e emergjences

Tokezimi $Rt < 3 \sim 4 \text{ohm}$



FeZn 1.5m

Tokezimi $Rt < 3 \sim 4 \text{ohm}$

PROJEKTI :	RIKONSTRUKSIONI I SHKOLLES 9-VJEÇARE "AVNI RUSTEMI", VLORE
EMERTIMI I FLETES :	SKEMA E SISTEMIT RRUFEPRITES NE PRERJEN A-A DHE 1-1
ZHVILLUES :	BASHKIA VLORE
Fleta Nr .	2

 

SISTEMI I RRUFEPRITESIT NE PRERJEN A-A DHE PRERJEN 1-1

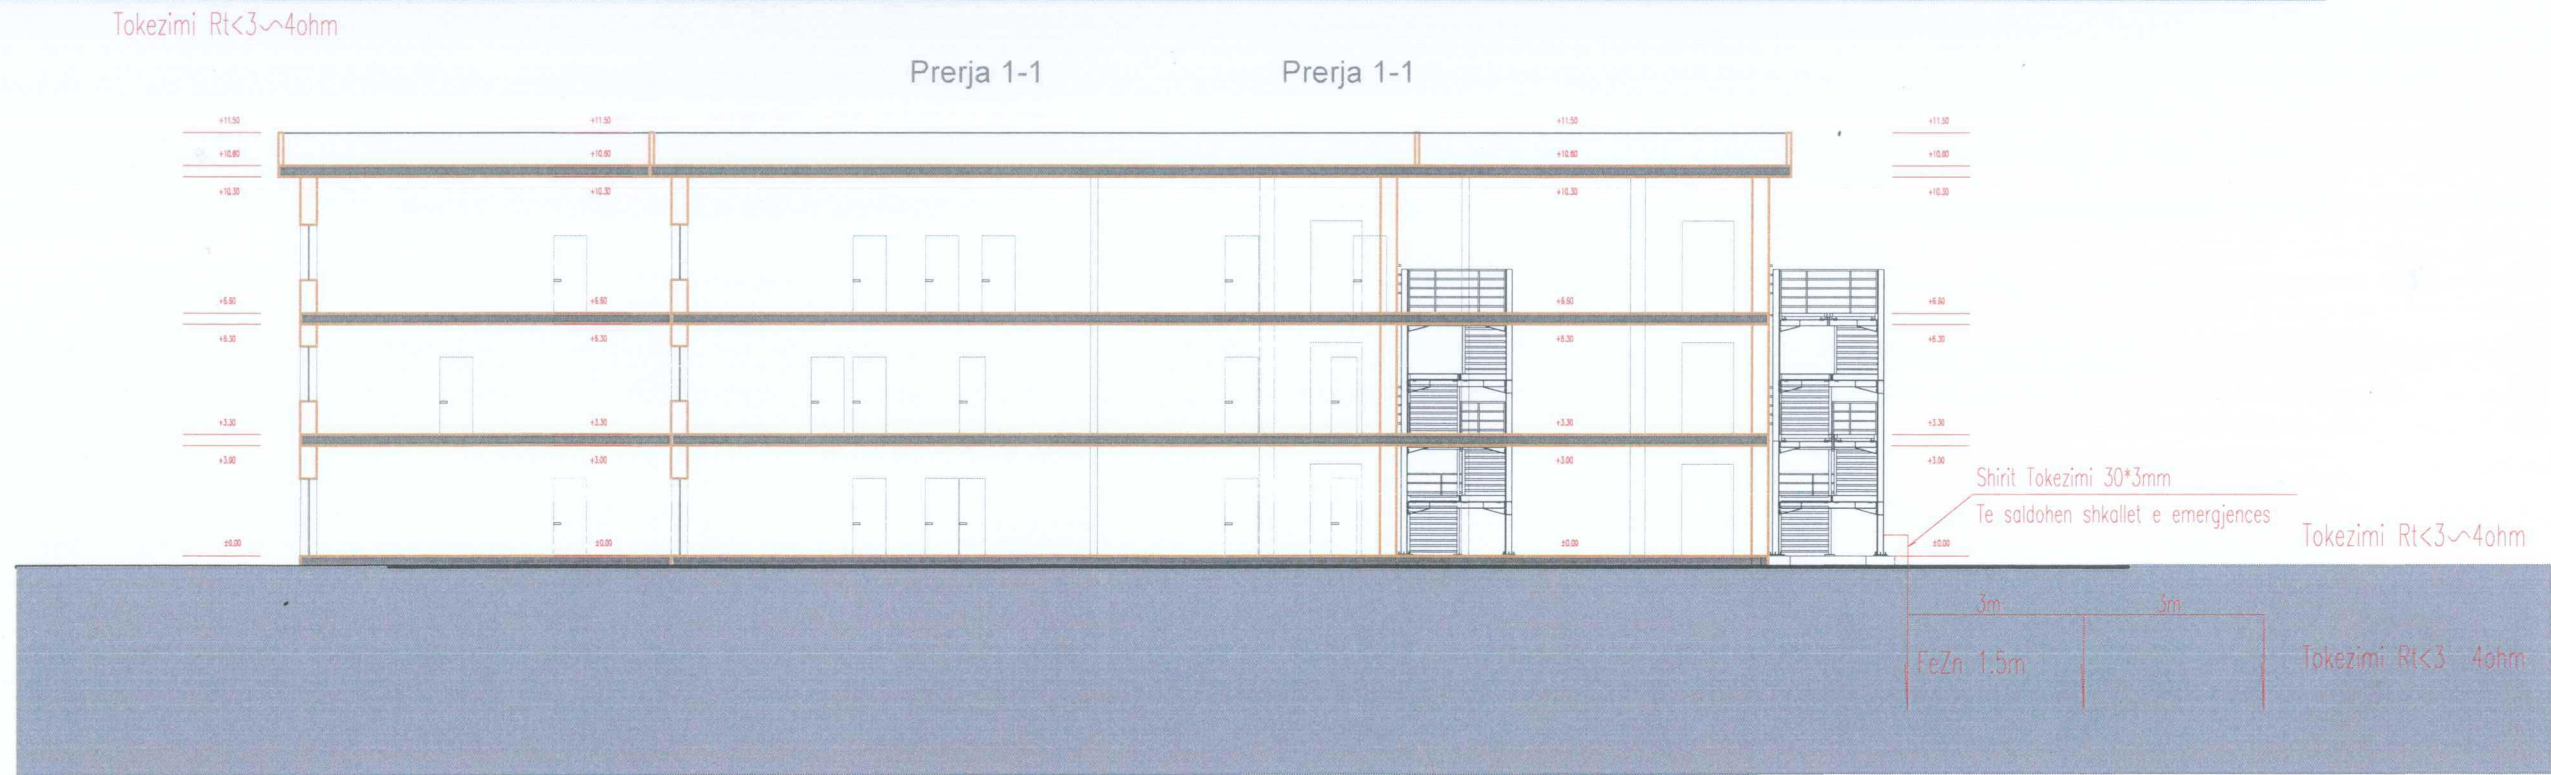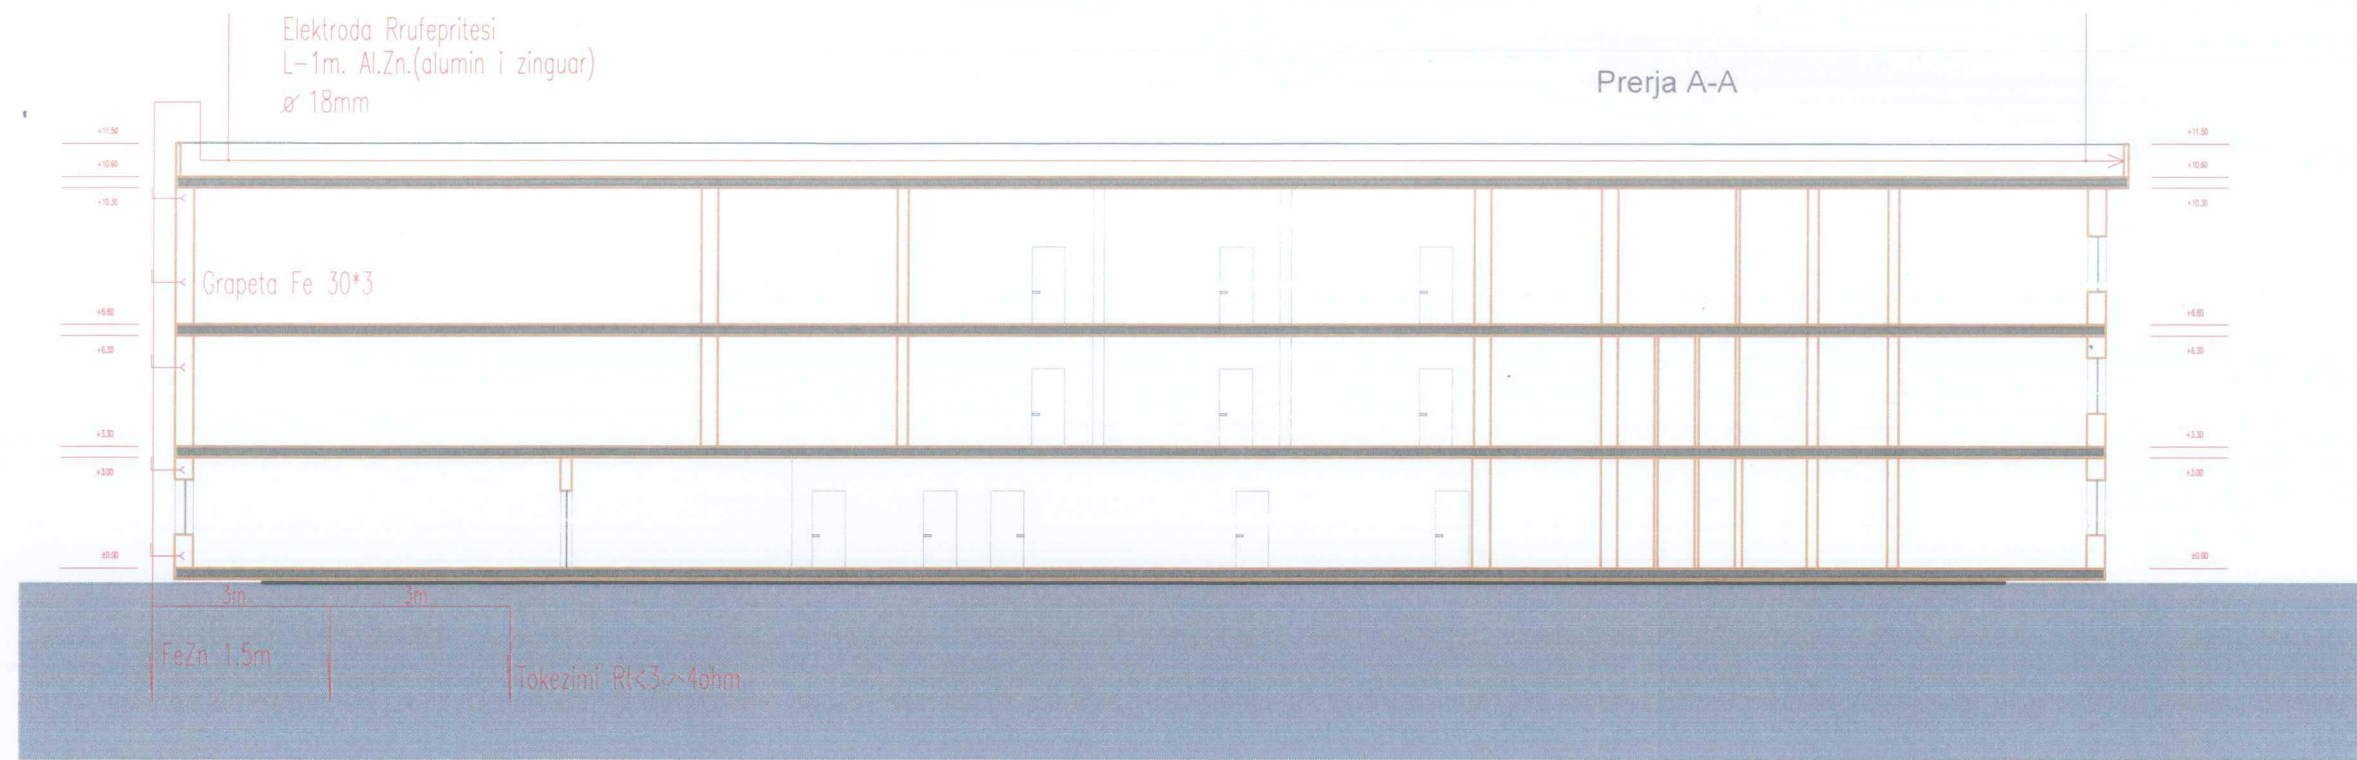

[Handwritten signature]

PROJEKTI :	RIKONSTRUKSIONI I SHKOLLES 9-VJEÇARE "AVNI RUSTEMI",VLORE
EMERTIMI I FLETES :	SKEMA E SISTEMIT RRUFEPRITES NE PRERJEN A-A DHE 1-1
ZHVILLUES :	BASHKIA VLORE
Fleta Nr .	2