



Projekt Zbatimi	PROJEKT ZBATIMI : Sistemitim Asialtim Rruga Liqeni I Karpeni-Bodimok	Projekt Zbatimi	2023
		HOROGRAFIA E RRUGES	Shkalla 1:5000
Grupi i Projektimit: Ing.Bexhet Dajja Top.Naim Dori Gjeo.Agim Sherajari Hid.Ekonomi Theodorhi Ing.Andrej Dajja		Porositesi: BASHKIA SHIJAK	
Studio Projektuese "DERBLE" sh.p.k			

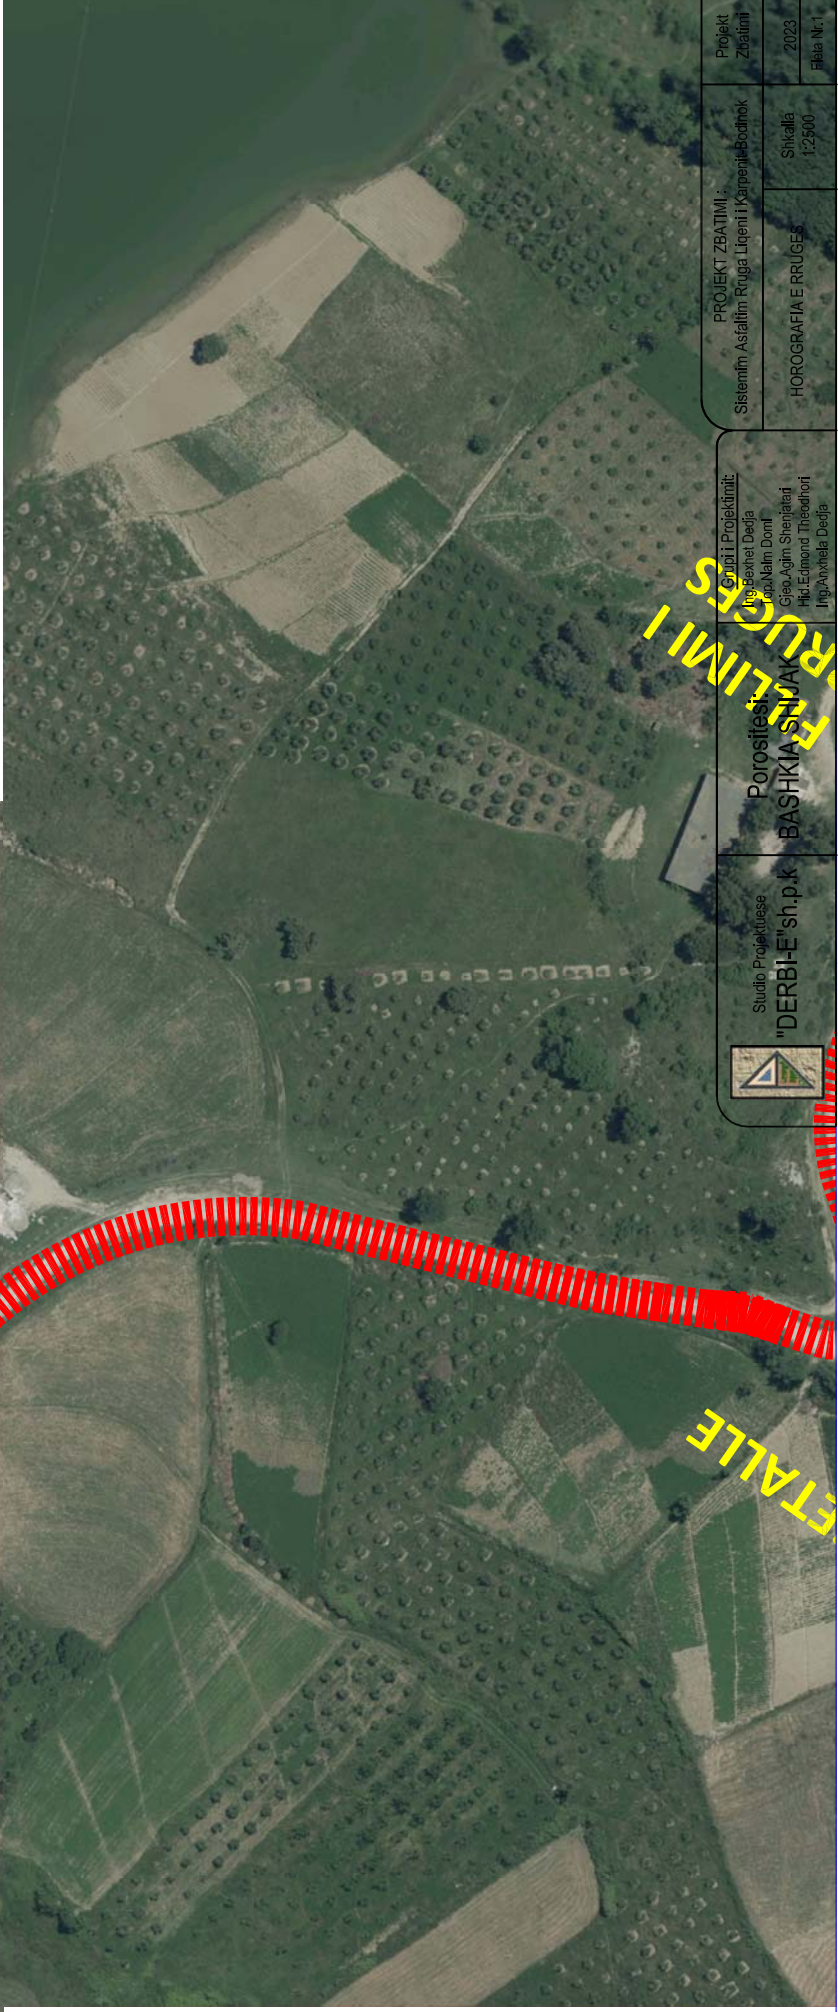

Projekt Zbatimi	Sistemin Asialim Rruga Liqeni i Karpent-Bodmok	2023
		Flis Nr.1
PROJEKT ZBATIMI :		Shkalla 1:2500
Sistemin Asialim Rruga Liqeni i Karpent-Bodmok		HOROGRAFIA E RRUGES
Grupi i Projektimit: Ing.Baxhet Deda Top.Maim Dorri Geo.Agim Sherizati Hid.Edmond Theodhori Ing.Andrije Dega		
Porositesi: BASHKIA SHIAK		Studio Projektuese "DERBLE"sh.p.k

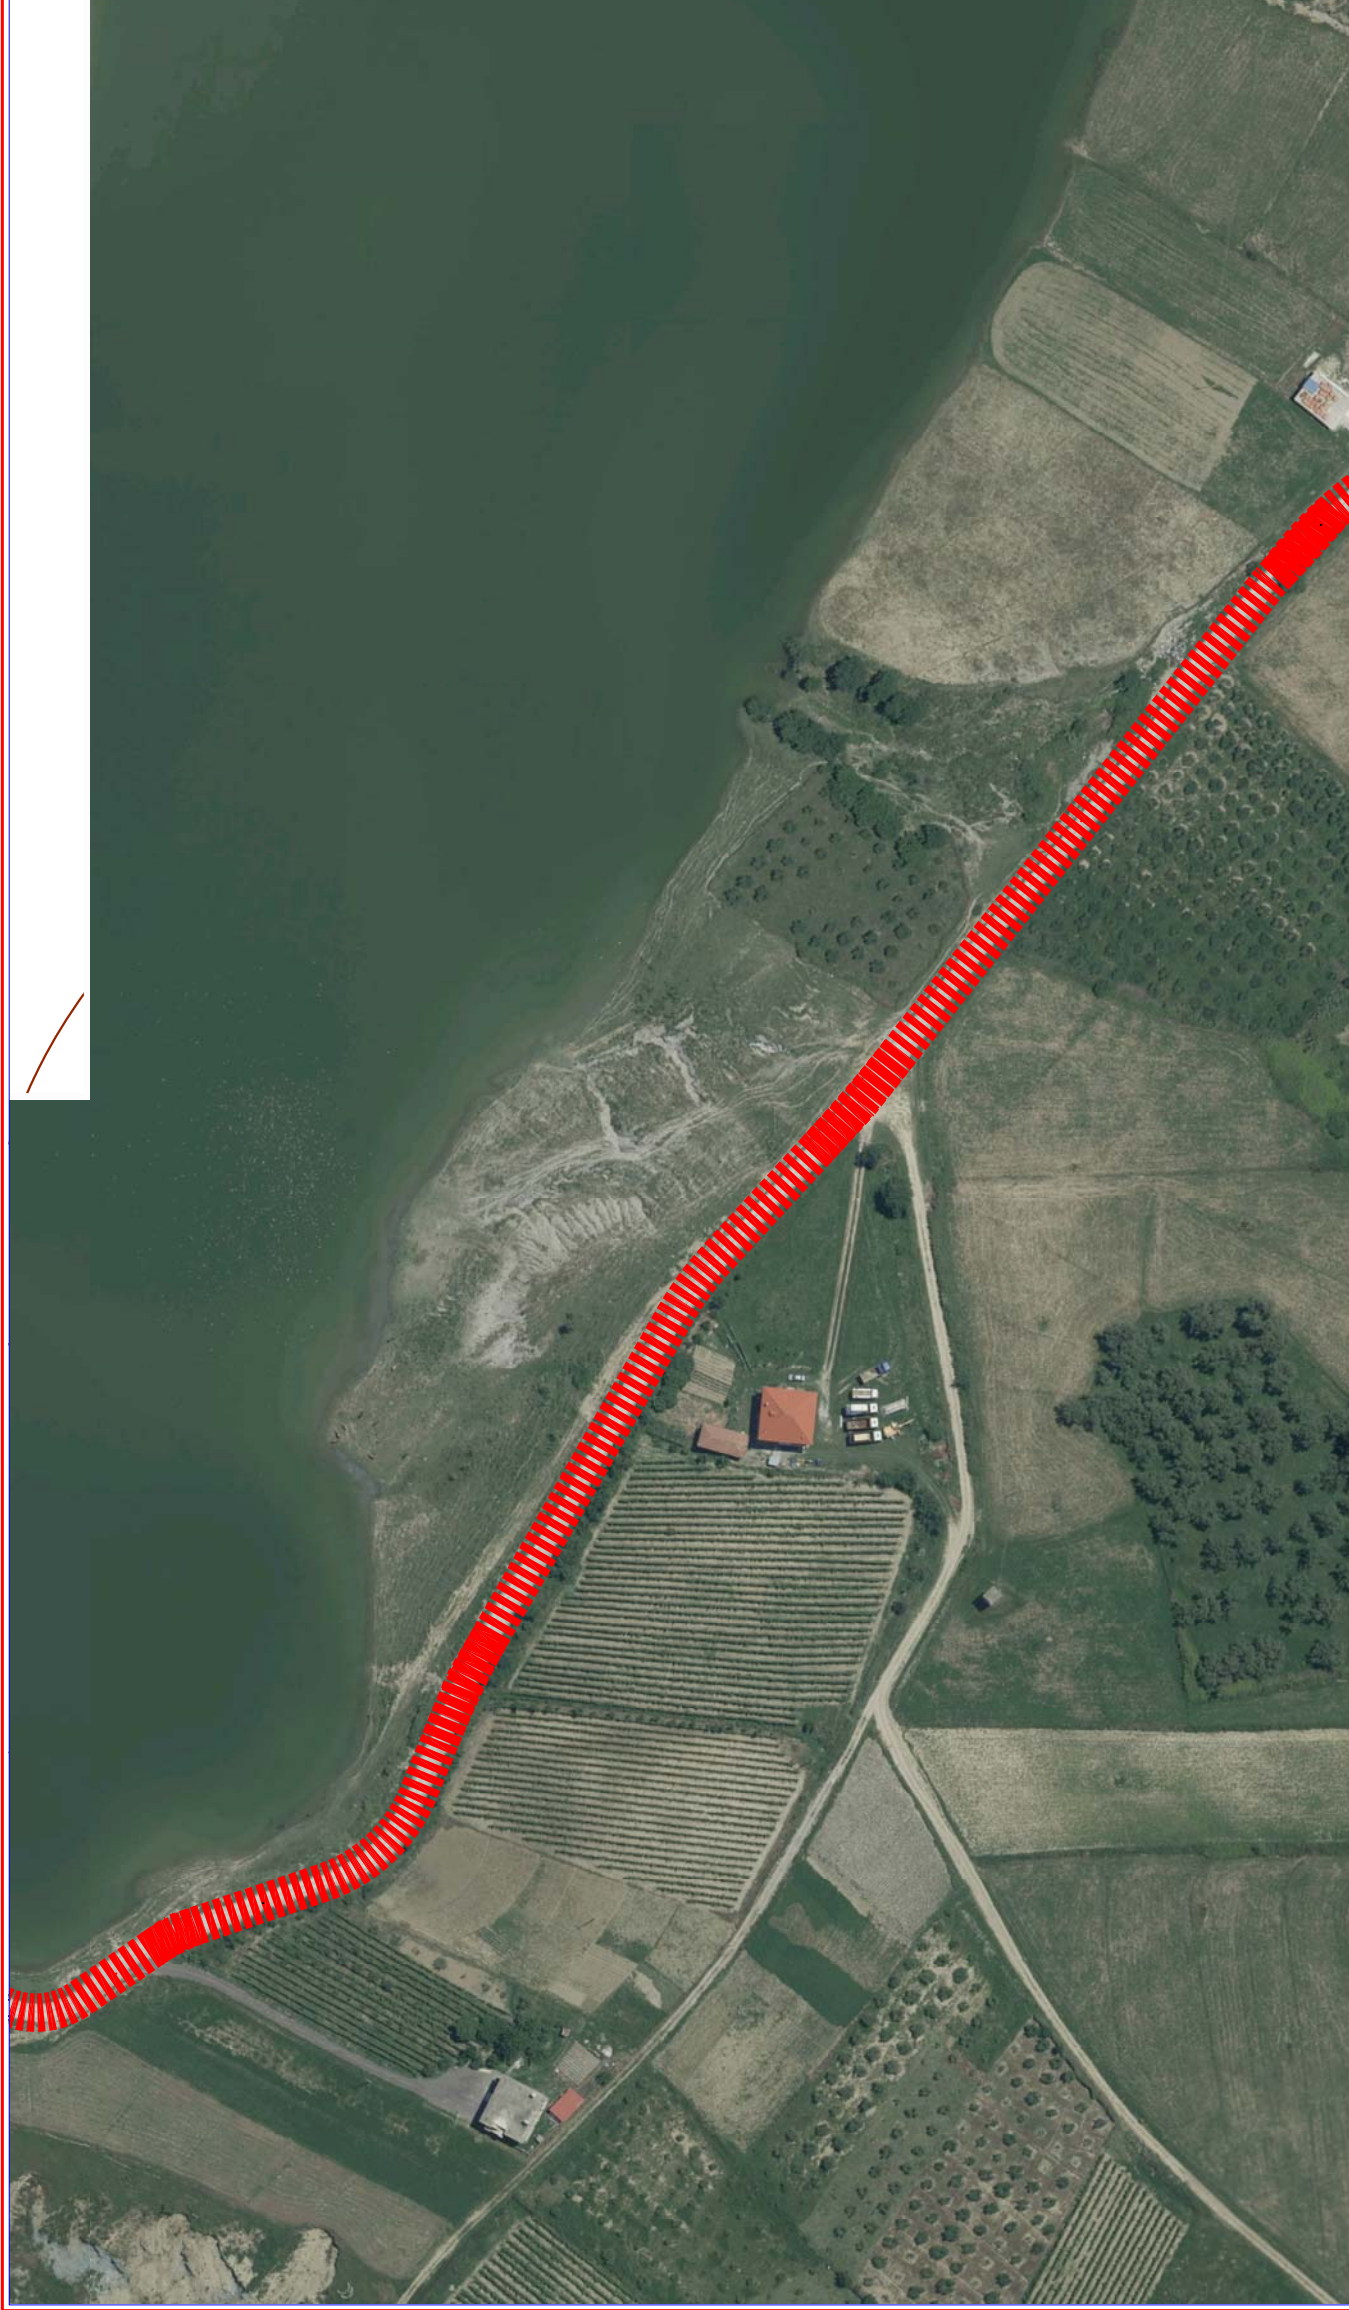

Projekti Zbatimi
2023
Fkua Nr. 1

PROJEKTI ZBATIMI:
Sistemitë Asialtim Rruga Licenti Karpenë-Bodmuk

Shkalla
1:2500

HOROGRAFIA E RRUGES

Grupi i Projekimit:
Ing. Rexhet Deda
Ing. Alim Dori
Gjeo. Agim Shariqari
Hid. Edmond Theodori
Ing. Armand Dega


Porositësi
BASHKIA SHIJAK

Studio Projektuese
"DERBLE" sh.p.k

ETALLE

RRUGIMI I



 Studio Projektuese "DERBIE" sh.p.k.	Porositësi: BASHKIA SHIJAK	Grupi i Projektimit: Ing. Bexhet Dajja Top. Nam Dorri Gëo. Agim Shehriçari Hid. Edmond Theodhori Ing. Anriell Dajja	PROJEKT ZBATIMI : Sistemi i Asialim Rruga Liqeni i Karpenit-Bodinok		Projekt Zbatimi
			HOROGRAFIA E RRUGES	Shkalla 1:2500	2023 Fleta Nr.1