

PROFILI GJATESOR
SH.H-1:1000
SH.V-1:100

Verteks:2
Prog= 0+110.82m
Kuota= 101.64m
R= 22211.84m
L= 62.56m
Bs=0.022m


Prog= 0+079.54m
Kuota= 102.60m

Prog= 0+142.10m
Kuota= 100.77m

Prog= 0+168.81m
Kuota= 100.02m

Verteks:3
Prog= 0+211.08m
Kuota= 98.84m
R= 1498.87m
L= 84.54m
Bs=0.596m

Prog= 0+253.35m
Kuota= 95.28m

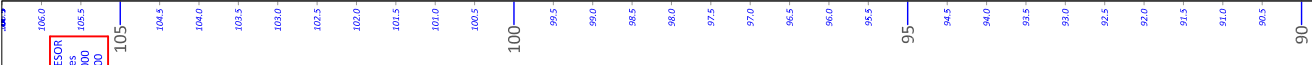

NR I PRERJES	15.0 m	15.0 m	15.0 m	15.0 m	15.0 m	15.0 m	15.0 m	15.0 m	15.0 m	15.0 m	15.0 m	15.0 m	15.0 m	15.0 m	15.0 m	15.0 m	15.0 m	15.0 m						
DIST. PJESORE	CS-1	CS-2	CS-3	CS-4	CS-5	CS-6	CS-7	CS-8	CS-9	CS-10	CS-11	CS-12	CS-13	CS-14	CS-15	CS-16	CS-17	CS-18	CS-19	CS-20	CS-21	CS-22	CS-23	
DIST. PROGRESIVE	0.00	0.28	-0.26	-0.32	-0.05	0.01	-0.12	-0.38	-0.55	-0.40	-0.08	0.24	0.29	0.14	0.25	0.22	-0.25	-0.75	-0.96	-1.13	-1.43	-1.38	-1.15	
KUOTA TOKES	105.05	104.58	104.12	103.66	103.20	102.74	102.28	101.83	101.39	100.97	100.55	100.13	99.67	99.06	98.05	97.40	96.60	95.14	93.87	92.61	91.35	90.08	88.82	
KUOTA PROJEKTIT	105.05	104.30	104.38	103.98	103.25	102.73	102.40	102.21	101.95	101.36	100.63	99.89	99.37	98.92	98.05	97.18	96.60	95.89	94.84	93.74	92.78	91.47	89.96	
KUOTA PUNES	105.05	104.30	104.38	103.98	103.25	102.73	102.40	102.21	101.95	101.36	100.63	99.89	99.37	98.92	98.05	97.18	96.60	95.89	94.84	93.74	92.78	91.47	89.96	
GJEO. VERTIKALE				$L=79.54$ $i=-3.07\%$				$R=22211.84$ $K=62.56$		$L=26.71$ $i=-2.79\%$					$R=1498.87$ $K=84.54$									
GJEO. HORIZONTALE		$L=8.43$ $\phi=24^{\circ}05'38''$ $L=11.07$ $R=26.33$	$L=4.85$ $\phi=50^{\circ}47'19''$ $L=73.49$ $R=82.90$	$L=79.54$ $i=-3.07\%$	$L=23.75$ $\phi=19^{\circ}41'28''$ $L=74.24$ $R=70.54$	$L=59.21$ $\phi=36^{\circ}47'32''$ $L=31.05$ $R=48.35$	$L=26.71$ $i=-2.79\%$	$L=120.39$ $i=-8.43\%$		$L=20.23$ $\phi=125^{\circ}39'31''$ $L=74.41$ $R=11.13$														
KILOMETRAZI	-0.01	0.02	0.04	0.08	0.12	0.14	0.16	0.18	0.20	0.22	0.24	0.26	0.28	0.30	0.32	0.34	0.36	0.38	0.40	0.42	0.44	0.46	0.48	




Studio Projektuese
"DERBLE" sh.p.k

Porositesi:
Bashkia

Grupi i Projektimit:
Ing. Bexhet Dedja
Top. Natim Dumi
Gjeo. Agim Shenjari
Hid. Edmond Theodhori
Ing. Anxhela Dedja

PROJEKT ZBATIMI:
Rehabilitim i rrugeve ne Lagjen Metallaj, Karpen
Bodhok, Nj. A. Maminas

Projekt Zbatimi
2023
Fleta Nr. 1

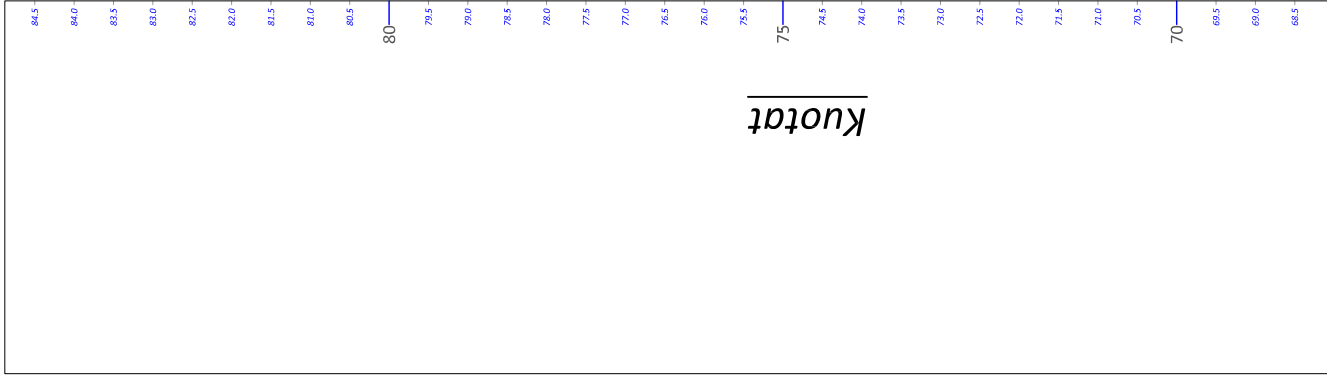

Kuotat

NR I PRERJES	15.0 m	15.0 m	15.0 m	15.0 m	15.0 m	15.0 m	15.0 m	15.0 m	15.0 m	15.0 m	15.0 m	15.0 m	15.0 m	15.0 m	15.0 m	15.0 m	15.0 m	15.0 m						
DIST. PJESORE	CS - 43	CS - 44	CS - 45	CS - 46	CS - 47	CS - 48	CS - 49	CS - 50	CS - 51	CS - 52	CS - 53	CS - 54	CS - 55	CS - 56	CS - 57	CS - 58	CS - 59	CS - 60	CS - 61	CS - 62	CS - 63	CS - 64	CS - 65	
DIST. PROGRESIVE	0.95	0.86	0.62	0.40	0.20	0.07	-0.20	-0.50	-0.79	-1.16	-1.12	-0.75	-0.44	-0.27	-0.23	-0.26	-0.22	-0.05	0.32	0.77	1.21	1.57	1.45	
KUOTA TOKES	76.20	77.26	77.41	77.62	77.86	78.02	78.32	78.55	78.67	78.42	78.09	77.68	76.92	75.80	74.37	72.92	71.46	70.07	68.80	67.66	66.65	65.76	65.00	
KUOTA PROJEKTIT	76.20	77.26	77.41	77.62	77.86	78.02	78.32	79.05	79.46	79.58	79.21	78.43	77.36	76.07	74.61	73.18	71.68	70.11	68.48	66.89	65.44	64.19	63.56	
KUOTA PUNES	77.15	77.15	77.15	77.15	77.15	77.15	77.15	77.15	77.15	77.15	77.15	77.15	77.15	77.15	77.15	77.15	77.15	77.15	77.15	77.15	77.15	77.15	77.15	
GJEO. VERTIKALE	$L = 23.33$ $i = 0.65\%$	$R = 3744.25$ $K = 33.72$				$L = 67.16$ $i = 1.55\%$	$\varphi = 4^{\circ}25'19''$ $L = 33.42$ $R = 433.04$		$R = 561.23$ $K = 21.15$	$L = 25.48$ $i = -2.22\%$	$\varphi = 12^{\circ}42'48''$ $L = 18.26$ $R = 82.30$		$R = 611.62$ $K = 45.81$	$L = 38.97$ $i = -9.71\%$	$L = 94.58$		$R = 1767.89$ $K = 150.00$	$\varphi = 7^{\circ}38'39''$ $L = 31.64$ $R = 237.14$	$\varphi = 49^{\circ}03'49''$ $L = 35.19$ $R = 41.09$					
GJEO. HORIZONTALE	2.77																							
KILOMETRAZHI	-0.2	0.34	0.66	0.68	0.70	0.72	0.74	0.76	0.78	0.80	0.82	0.84	0.86	0.88	0.90	0.92	0.94	0.96						

Verteks:9
Prog= 0+945.09m
Kuota= 64.17m

Verteks:8
Prog= 0+808.22m
Kuota= 77.46m
R= 611.62m
L= 45.81m
Bs=0.429m

Verteks:7
Prog= 0+749.25m
Kuota= 78.77m
R= 561.23m
L= 21.15m
Bs=0.100m

Verteks:6
Prog= 0+654.65m
Kuota= 77.31m
R= 3744.25m
L= 33.72m
Bs=0.038m


Studio Projektuese
"DERBIE" sh.p.k

Porositesi:
Bashkia

Grupi i Projektimit:
Ing. Bexhet Dedja
Top. Natim Domi
Gjeo. Agim Shenjatalari
Hid. Edmond Theodhori
Ing. Anxhela Dedja

PROJEKT ZBATIMI:
Rehabilitim i rrugeve ne Lagjen Metallaj, Karpen
Bodlnok, Nj. A. Mamninas

Projekt Zbatimi
2023
Fleta Nr.3

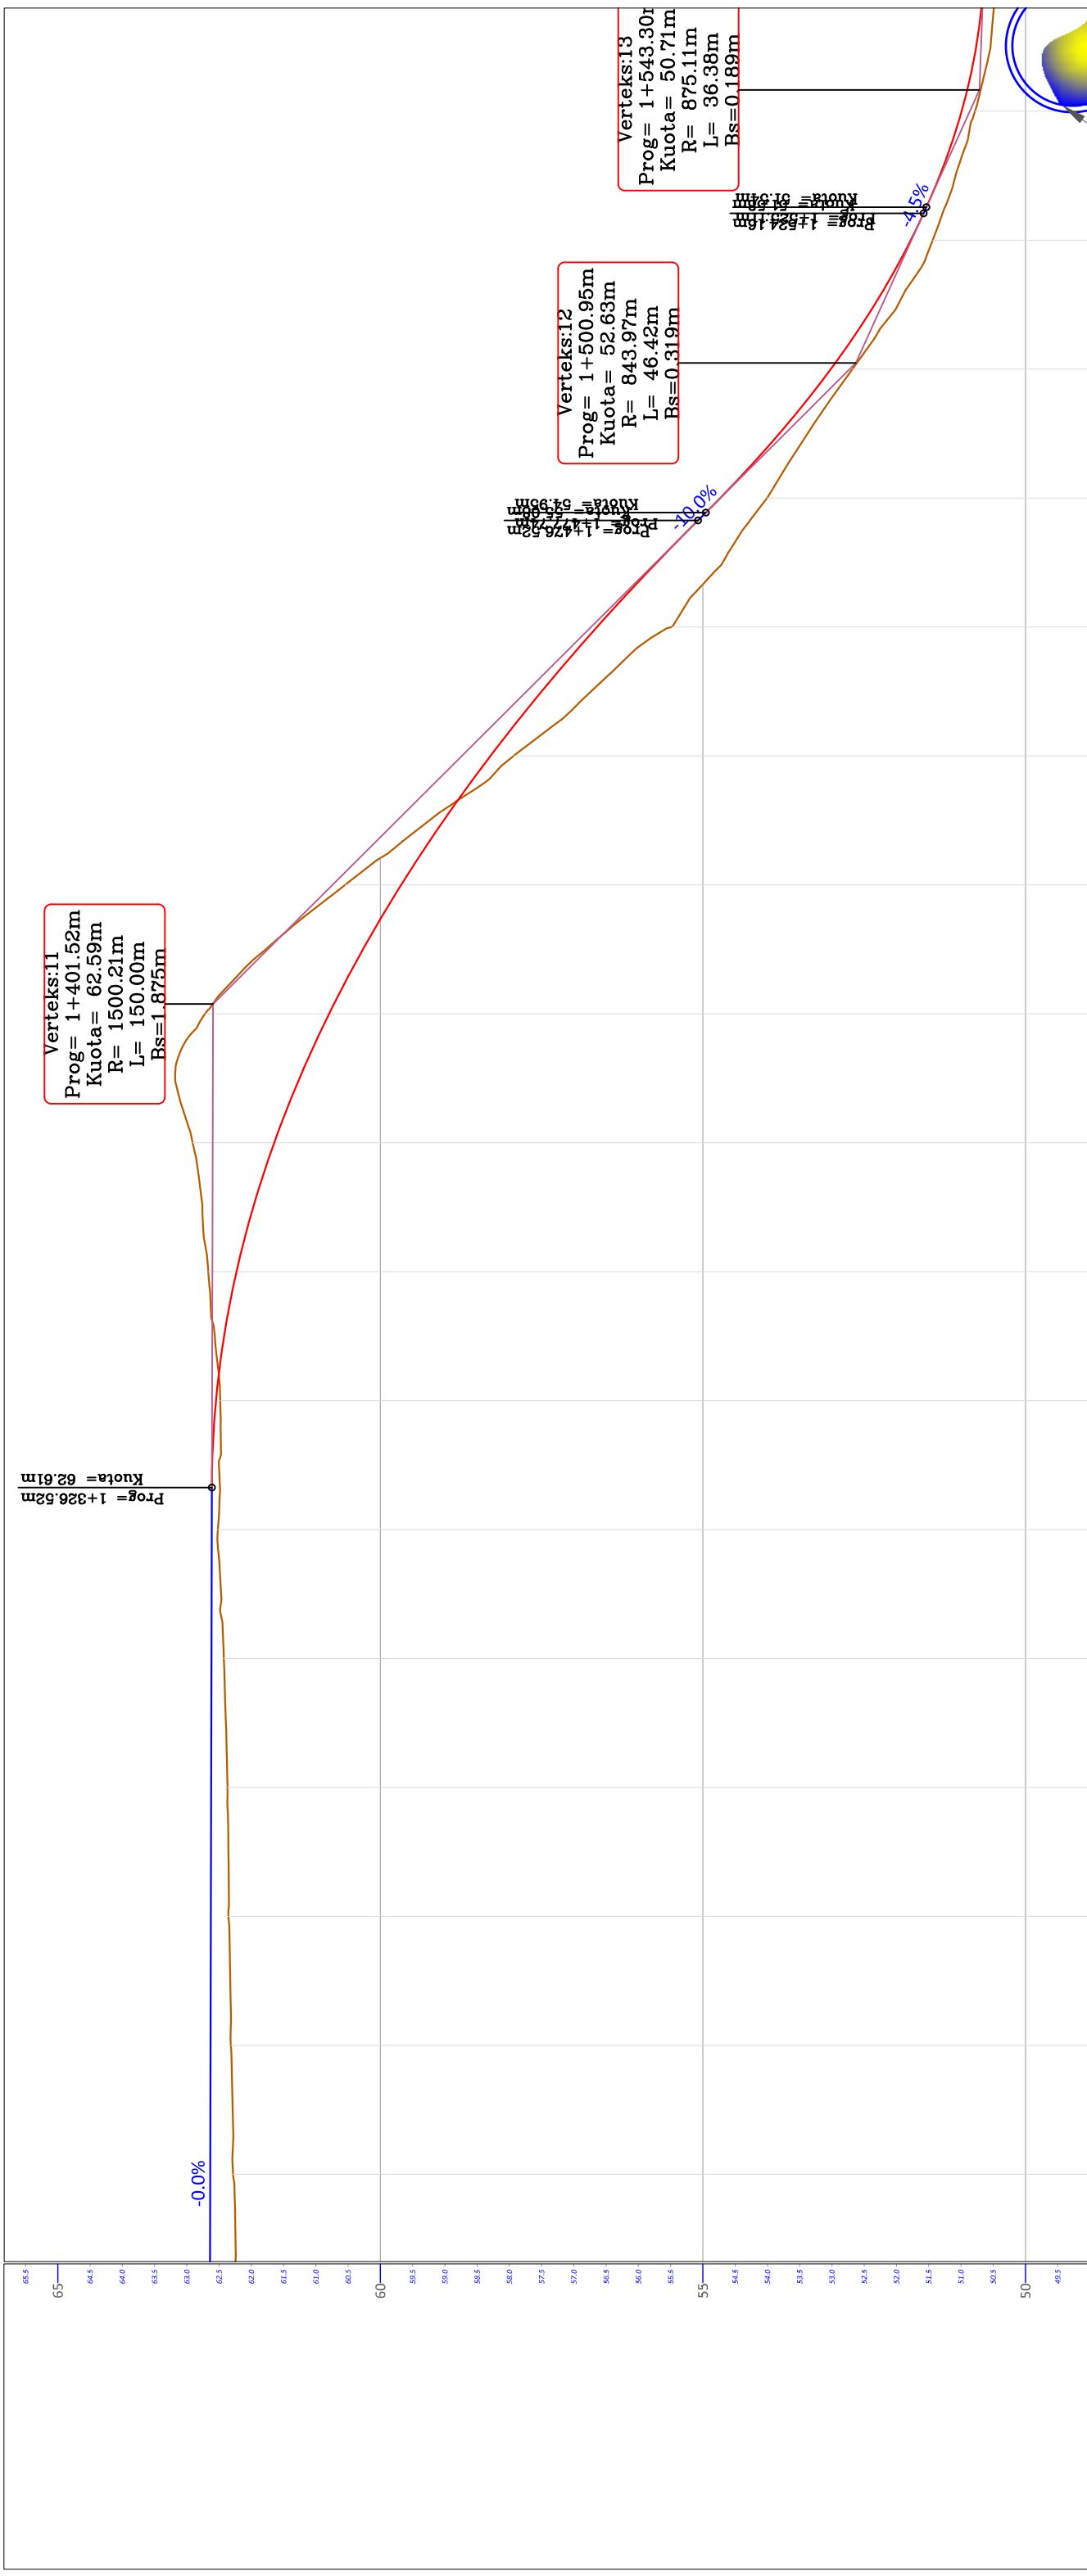

Verteks:11
 Prog= 1+401.52m
 Kuota= 62.59m
 R= 1500.21m
 L= 150.00m
 Bs=1.875m

Verteks:12
 Prog= 1+500.95m
 Kuota= 52.63m
 R= 843.97m
 L= 46.42m
 Bs=0.319m

Verteks:13
 Prog= 1+543.30m
 Kuota= 50.71m
 R= 875.11m
 L= 36.38m
 Bs=0.189m

Prog= 1+326.52m
 Kuota= 62.61m

Prog= 1+524.18m
 Kuota= 51.99m

NR I PRERJES	CS-82	CS-83	CS-84	CS-85	CS-86	CS-87	CS-88	CS-89	CS-90	CS-91	CS-92	CS-93	CS-94	CS-95	CS-96	CS-97	CS-98	CS-99	CS-100	CS-101	CS-102	CS-103	CS-104
DIST. PJESORE	15.0 m	15.0 m	15.0 m	15.0 m	15.0 m	15.0 m	15.0 m	15.0 m	15.0 m	15.0 m	15.0 m	15.0 m	15.0 m	15.0 m	15.0 m	15.0 m	15.0 m	15.0 m	15.0 m	15.0 m	15.0 m	15.0 m	15.0 m
DIST. PROGRESIVE	1+215	1+230	1+245	1+260	1+275	1+290	1+305	1+320	1+335	1+350	1+365	1+380	1+395	1+410	1+425	1+440	1+455	1+470	1+485	1+500	1+515	1+530	1+545
KUOTA TOKES	62.64	62.64	62.63	62.63	62.62	62.62	62.62	62.61	62.59	62.47	62.42	61.65	61.03	60.27	59.36	58.29	57.08	55.72	54.69	53.70	52.68	51.33	50.65
KUOTA PROJEKTIT	62.64	62.64	62.63	62.63	62.62	62.62	62.62	62.61	62.59	62.47	62.42	61.65	61.03	60.27	59.36	58.29	57.08	55.72	54.69	53.70	52.68	51.33	50.65
KUOTA PUNES	62.64	62.64	62.63	62.63	62.62	62.62	62.62	62.61	62.59	62.47	62.42	61.65	61.03	60.27	59.36	58.29	57.08	55.72	54.69	53.70	52.68	51.33	50.65
GJEO. VERTIKALE	L= 215.95 i= -0.02%																						
GJEO. HORIZONTALE	$\varphi = 23^{\circ}31'23''$ $L = 53.55$ $R = 180.43$																						
KILOMETRAZI	1.22	1.24	1.26	1.28	1.30	1.32	1.34	1.36	1.38	1.40	1.42	1.44	1.46	1.48	1.50	1.52	1.54						

Studio Projektuese
"DERBLE" sh.p.k

Porositesi:
Bashkia

Grupi i Projektimit:
 Ing. Bexhet Dedja
 Top. Natim Domi
 Gjeo. Agim Shenjari
 Hid. Edmond Theodhori
 Ing. Anxhela Dedja

PROJEKT ZBATIMI :
 Reabilitim i rrugeve ne Lagjen Metallaj, Karpen
 , Bodinok, Nj. A. Mamninas

PROJEKT ZBATIMI :
 Reabilitim i rrugeve ne Lagjen Metallaj, Karpen
 , Bodinok, Nj. A. Mamninas

PROFILI GJATESOR

Projekt Zbatimi
 2023
 Fleta Nr.5

