


PLANI I VENDOSJES SE NDERTIMIT
 OBJEKTI: MUR ME PILOTA NE RRUGEN VELLEZERIT FRASHERI
 LAGJJA KONGRESI I LUSHNJES NJESIA ADMINISTRATIVE NR 2, BASHKIA LUSHNJE

MIRATOHET
 KRYETARI I BASHKISE
 ERISLDA SEFA

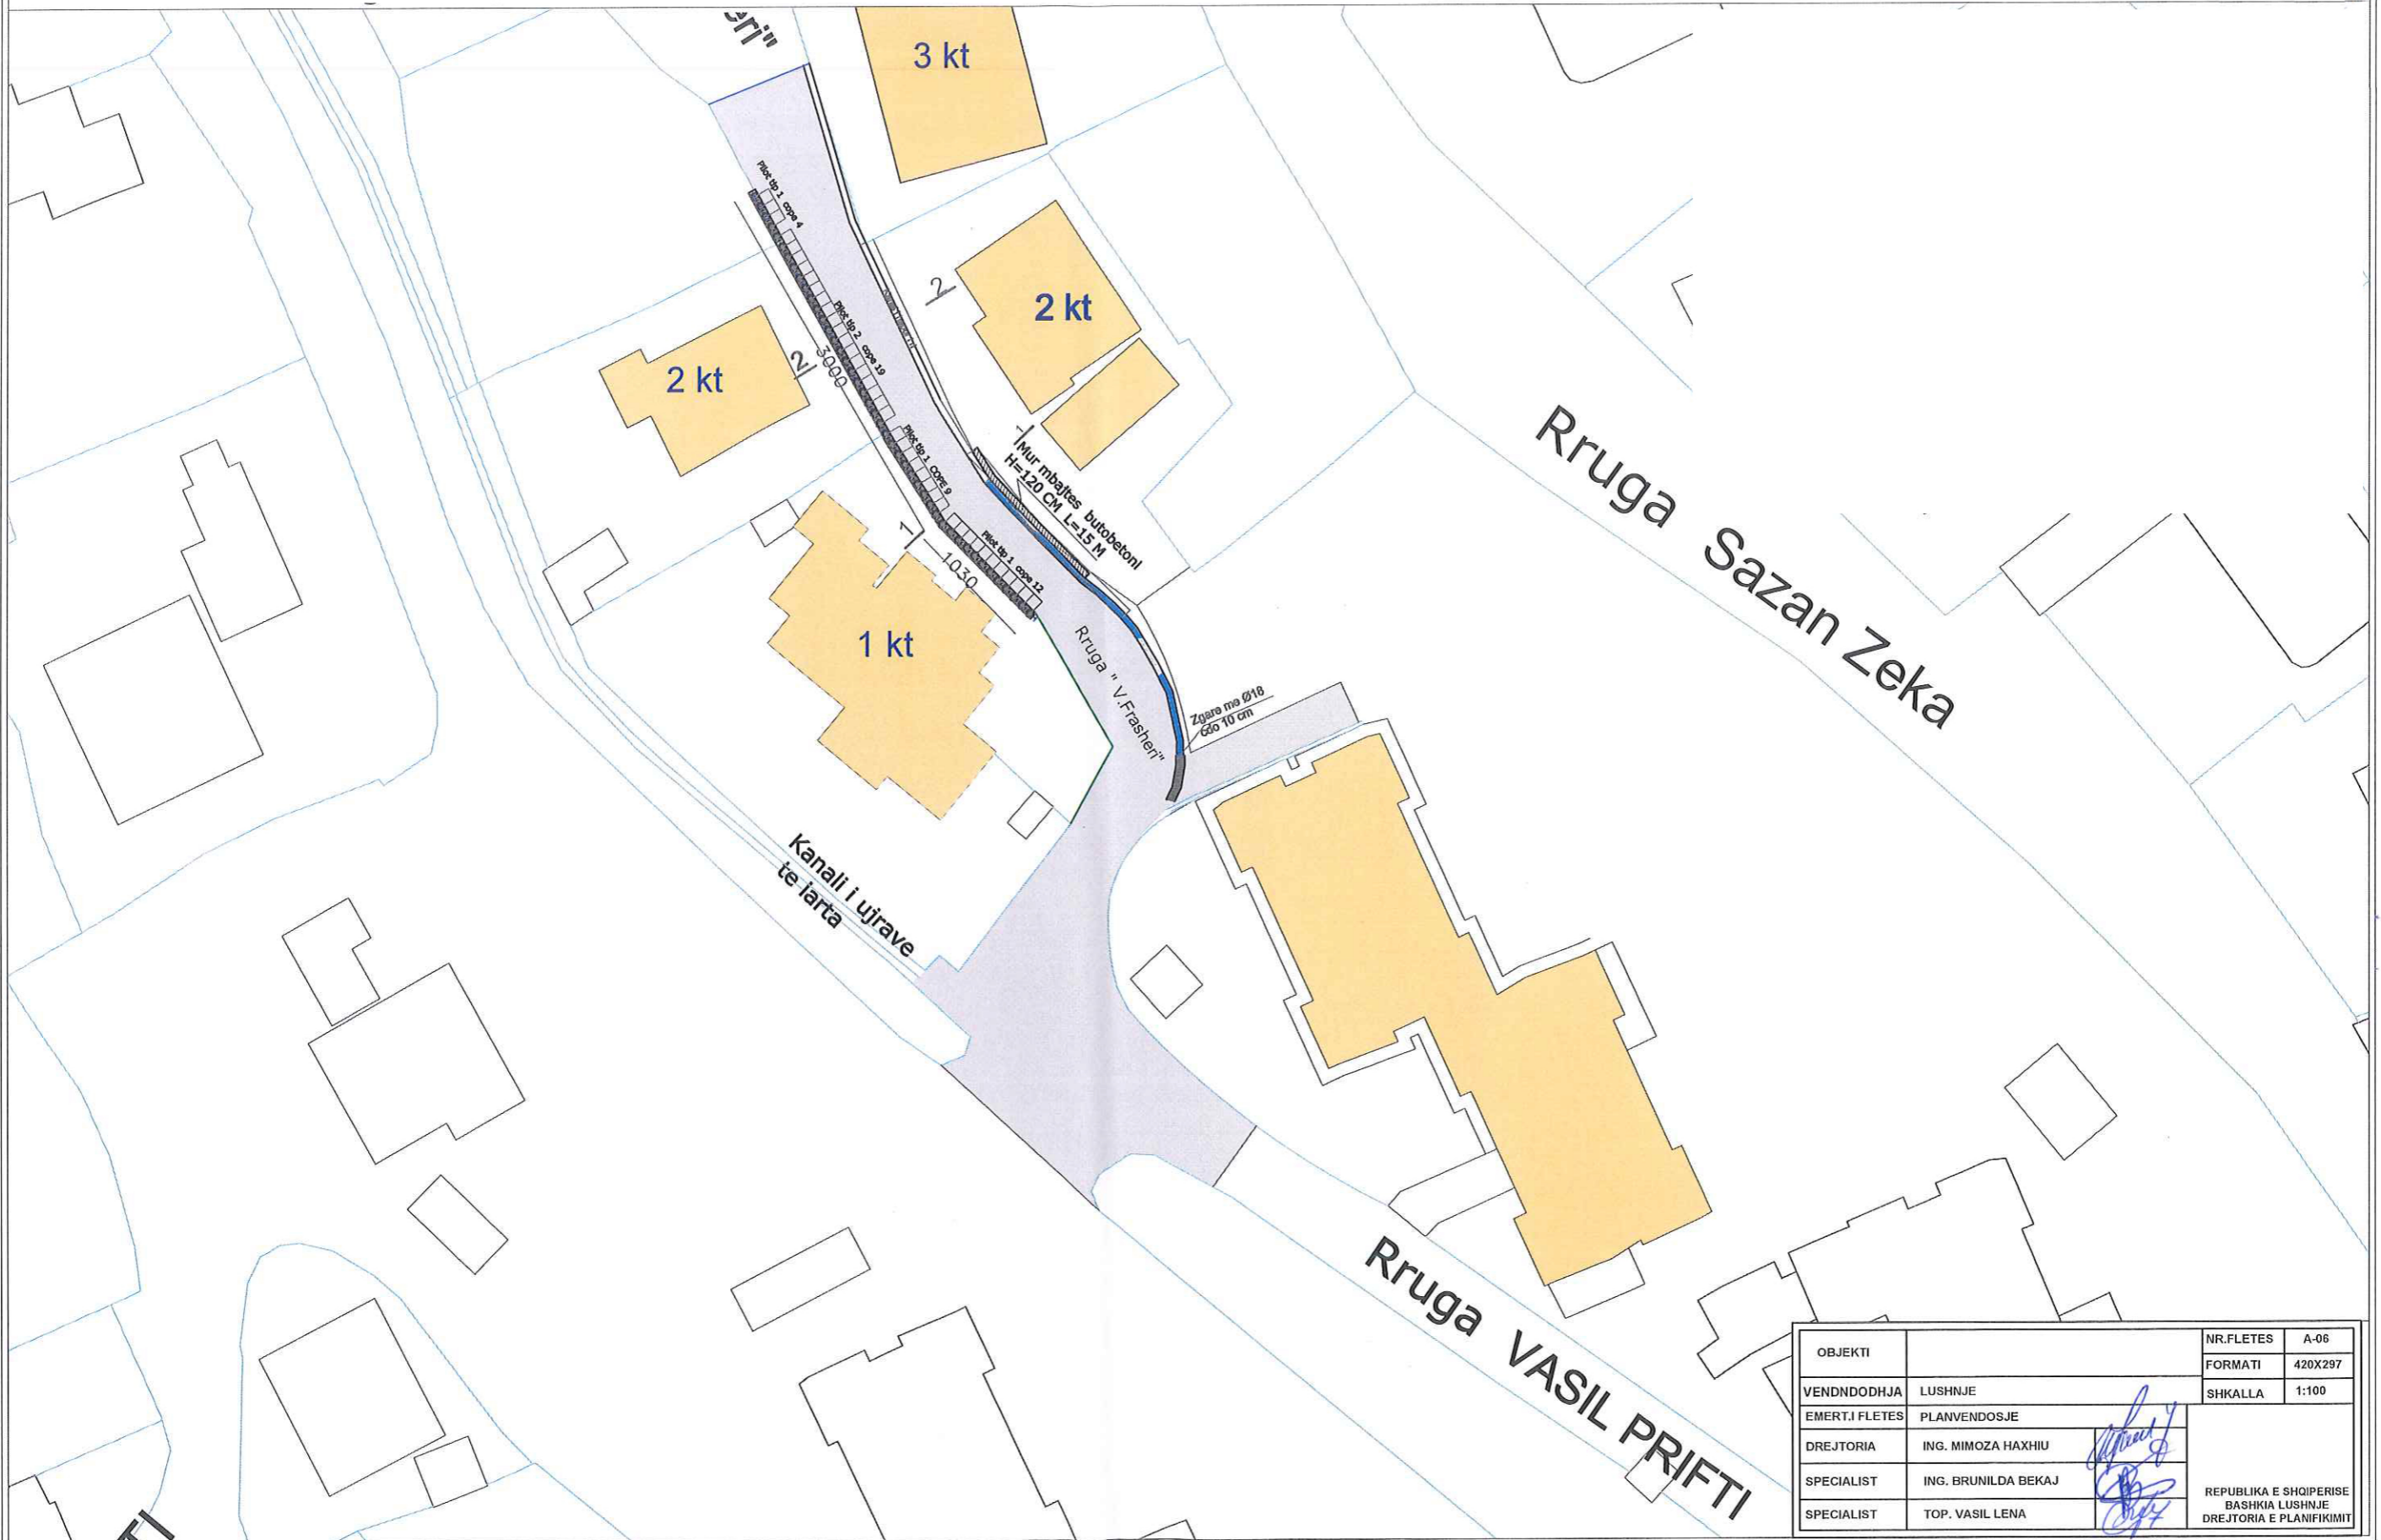

OBJEKTI		NR.FLETES	A-06
VENDNDODHJA	LUSHNJE	FORMATI	420X297
EMERT.I FLETES	PLANVENDOSJE	SHKALLA	1:100
DREJTORIA	ING. MIMOZA HAXHIU	 	REPUBLIKA E SHQIPERISE BASHKIA LUSHNJE DREJTORIA E PLANFIKIMIT
SPECIALIST	ING. BRUNILDA BEKAJ		
SPECIALIST	TOP. VASIL LENA		